





"The name DUTCH BROS., and all associated logos, distinctive designs, content, information, and other materials featured, displayed, contained herein, and made available by Dutch Bros., including but not limited to, the "hook and feel" of the establishments and products, all text, images, colors, configurations, graphics, designs, illustrations, photographs, and pictures (collectively, the "Materials") are owned by and/or licensed by DB Franchising USA, LLC and are protected by copyright, trademark, trade dress, patent, and/or other intellectual property rights and unfair competition laws under the United States and foreign laws."



Know what's below.  
Call before you dig.  
Dial 811

STANDARD NOTES FOR EL PASO COUNTY GRADING AND EROSION CONTROL PLANS

1. STORMWATER DISCHARGES FROM CONSTRUCTION SITES SHALL NOT CAUSE OR THREATEN TO CAUSE POLLUTION, CONTAMINATION, OR DEGRADATION OF STATE WATERS. ALL WORK AND EARTH DISTURBANCE SHALL BE DONE IN A MANNER THAT MINIMIZES POLLUTION OF ANY ON-SITE OR OFF-SITE WATERS, INCLUDING WETLANDS.
2. NOTWITHSTANDING ANYTHING DEPICTED IN THESE PLANS IN WORDS OR GRAPHIC REPRESENTATION, ALL DESIGN AND CONSTRUCTION RELATED TO ROADS, STORM DRAINAGE AND EROSION CONTROL SHALL CONFORM TO THE STANDARDS AND REQUIREMENTS OF THE MOST RECENT VERSION OF THE RELEVANT ADOPTED EL PASO COUNTY STANDARDS, INCLUDING THE LAND DEVELOPMENT CODE, THE ENGINEERING CRITERIA MANUAL, THE DRAINAGE CRITERIA MANUAL, AND THE DRAINAGE CRITERIA MANUAL VOLUME 2. ANY DEVIATIONS FROM REGULATIONS AND STANDARDS MUST BE REQUESTED, AND APPROVED, IN WRITING.
3. A SEPARATE STORMWATER MANAGEMENT PLAN (SWMP) FOR THIS PROJECT SHALL BE COMPLETED AND AN EROSION AND STORMWATER QUALITY CONTROL PERMIT (ESQCP) ISSUED PRIOR TO COMMENCING CONSTRUCTION. MANAGEMENT OF THE SWMP DURING CONSTRUCTION IS THE RESPONSIBILITY OF THE DESIGNATED QUALIFIED STORMWATER MANAGER OR CERTIFIED EROSION CONTROL INSPECTOR. THE SWMP SHALL BE LOCATED ON-SITE AT ALL TIMES DURING CONSTRUCTION AND SHALL BE KEPT UP TO DATE WITH WORK PROGRESS AND CHANGES IN THE FIELD.
4. ONCE THE ESQCP IS APPROVED AND A "NOTICE TO PROCEED" HAS BEEN ISSUED, THE CONTRACTOR MAY INSTALL THE INITIAL STAGE EROSION AND SEDIMENT CONTROL MEASURES AS INDICATED ON THE APPROVED GEC. A RECONSTRUCTION MEETING BETWEEN THE CONTRACTOR, ENGINEER, AND EL PASO COUNTY WILL BE HELD PRIOR TO ANY CONSTRUCTION. IT IS THE RESPONSIBILITY OF THE APPLICANT TO COORDINATE THE MEETING TIME AND PLACE WITH COUNTY STAFF.
5. CONTROL MEASURES MUST BE INSTALLED PRIOR TO COMMENCEMENT OF ACTIVITIES THAT COULD CONTRIBUTE POLLUTANTS TO STORMWATER. CONTROL MEASURES FOR ALL SLOPES, CHANNELS, DITCHES, AND DISTURBED LAND AREAS SHALL BE INSTALLED IMMEDIATELY UPON COMPLETION OF THE DISTURBANCE.
6. ALL TEMPORARY SEDIMENT AND EROSION CONTROL MEASURES SHALL BE MAINTAINED AND REMAIN IN EFFECTIVE OPERATING CONDITION UNTIL PERMANENT SOIL EROSION CONTROL MEASURES ARE IMPLEMENTED AND FINAL STABILIZATION IS ESTABLISHED. ALL PERSONS ENGAGED IN LAND DISTURBANCE ACTIVITIES SHALL ASSESS THE ADEQUACY OF CONTROL MEASURES AT THE SITE AND IDENTIFY IF CHANGES TO THOSE CONTROL MEASURES ARE NEEDED TO ENSURE THE CONTINUED EFFECTIVE PERFORMANCE OF THE CONTROL MEASURES. ALL CHANGES TO TEMPORARY SEDIMENT AND EROSION CONTROL MEASURES MUST BE INCORPORATED INTO THE STORMWATER MANAGEMENT PLAN.
7. TEMPORARY STABILIZATION SHALL BE IMPLEMENTED ON DISTURBED AREAS AND STOCKPILES WHERE GROUND DISTURBING CONSTRUCTION ACTIVITY HAS PERMANENTLY CEASED OR TEMPORARILY CEASED FOR LONGER THAN 14 DAYS.
8. FINAL STABILIZATION MUST BE IMPLEMENTED AT ALL APPLICABLE CONSTRUCTION SITES. FINAL STABILIZATION IS ACHIEVED WHEN ALL GROUND DISTURBING ACTIVITIES ARE COMPLETE AND ALL DISTURBED AREAS EITHER HAVE A UNIFORM VEGETATIVE COVER WITH INDUSTRY OF 70 PERCENT OF PERMANENT PLANT DENSITY OR RE-DISTURBANCE LEVELS ESTABLISHED OR EQUIVALENT PERMANENT ALTERNATIVE STABILIZATION METHOD IS IMPLEMENTED. ALL TEMPORARY SEDIMENT AND EROSION CONTROL MEASURES SHALL BE REMOVED UPON FINAL STABILIZATION AND BEFORE PERMIT CLOSURE.
9. ALL PERMANENT STORMWATER MANAGEMENT FACILITIES SHALL BE INSTALLED AS DESIGNED IN THE APPROVED PLANS. ANY PROPOSED CHANGES THAT EFFECT THE DESIGN OR FUNCTION OF PERMANENT STORMWATER MANAGEMENT STRUCTURES MUST BE APPROVED BY THE ECM ADMINISTRATOR PRIOR TO IMPLEMENTATION.
10. EARTH DISTURBANCES SHALL BE CONDUCTED IN SUCH A MANNER SO AS TO EFFECTIVELY MINIMIZE ACCELERATED SOIL EROSION AND RESULTING SEDIMENTATION. ALL DISTURBANCES SHALL BE DESIGNED, CONSTRUCTED, AND COMPLETED SO THAT THE EXPOSED AREA OF ANY DISTURBED LAND SHALL BE LIMITED TO THE SHORTEST PRACTICAL PERIOD OF TIME. PRE-EXISTING VEGETATION SHALL BE PROTECTED AND MAINTAINED WITHIN 50 HORIZONTAL FEET OF A WATERS OF THE STATE UNLESS SHOWN TO BE INFEASIBLE AND SPECIFICALLY REQUESTED AND APPROVED.
11. COMPACTION OF SOIL MUST BE PREVENTED IN AREAS DESIGNATED FOR INFILTRATION CONTROL MEASURES OR WHERE FINAL STABILIZATION WILL BE ACHIEVED BY VEGETATIVE COVER. AREAS DESIGNATED FOR INFILTRATION CONTROL MEASURES SHALL ALSO BE PROTECTED FROM SEDIMENTATION DURING CONSTRUCTION UNTIL FINAL STABILIZATION IS ACHIEVED. IF COMPACTION PREVENTION IS NOT FEASIBLE DUE TO SITE CONSTRAINTS, ALL AREAS DESIGNATED FOR INFILTRATION AND VEGETATION CONTROL MEASURES MUST BE LOOSENEED PRIOR TO INSTALLATION OF THE CONTROL MEASURE(S).
12. ANY TEMPORARY OR PERMANENT FACILITY DESIGNED AND CONSTRUCTED FOR THE CONVEYANCE OF STORMWATER AROUND, THROUGH, OR FROM THE EARTH DISTURBANCE AREA SHALL BE A STABILIZED CONVEYANCE DESIGNED TO MINIMIZE EROSION AND THE DISCHARGE OF SEDIMENT OFF-SITE.
13. CONCRETE WASH WATER SHALL BE CONTAINED AND DISPOSED OF IN ACCORDANCE WITH THE SWMP. NO WASH WATER SHALL BE DISCHARGED TO OR ALLOWED TO ENTER STATE WATERS, INCLUDING ANY SURFACE OR SUBSURFACE STORM DRAINAGE SYSTEM OR FACILITIES. CONCRETE WASHOUTS SHALL NOT BE LOCATED IN AN AREA WHERE SHALLOW GROUNDWATER MAY BE PRESENT, OR WITHIN 50 FEET OF A SURFACE WATER BODY, CREEK OR STREAM.
14. DURING DEWATERING OPERATIONS, UNCONTAMINATED GROUNDWATER MAY BE DISCHARGED ON-SITE, BUT SHALL NOT LEAVE THE SITE IN THE FORM OF SURFACE RUNOFF UNLESS AN APPROVED STATE DEWATERING PERMIT IS IN PLACE.
15. EROSION CONTROL BLANKETING OR OTHER PROTECTIVE COVERING SHALL BE USED ON SLOPES STEEPER THAN 3:1.
16. CONTRACTOR SHALL BE RESPONSIBLE FOR THE REMOVAL OF ALL WASTES FROM THE CONSTRUCTION SITE FOR DISPOSAL IN ACCORDANCE WITH LOCAL AND STATE REGULATORY REQUIREMENTS. NO CONSTRUCTION DEBRIS, TREE SLASH, BUILDING MATERIAL WASTES OR UNUSED BUILDING MATERIALS SHALL BE BURIED, DUMPED, OR DISCHARGED AT THE SITE.
17. WASTE MATERIALS SHALL NOT BE TEMPORARILY PLACED OR STORED IN THE STREET, ALLEY, OR OTHER PUBLIC WAY, UNLESS IN ACCORDANCE WITH AN APPROVED TRAFFIC CONTROL PLAN. CONTROL MEASURES MAY BE REQUIRED BY EL PASO COUNTY ENGINEERING IF DEEMED NECESSARY, BASED ON SPECIFIC CONDITIONS AND CIRCUMSTANCES.
18. TRACKING OF SOILS AND CONSTRUCTION DEBRIS OFF-SITE SHALL BE MINIMIZED. MATERIALS TRACKED OFF-SITE SHALL BE CLEANED UP AND PROPERLY DISPOSED OF IMMEDIATELY.
19. THE OWNER/DEVELOPER SHALL BE RESPONSIBLE FOR THE REMOVAL OF ALL CONSTRUCTION DEBRIS, DIRT, TRASH, ROCK, SEDIMENT, SOIL, AND SAND THAT MAY ACCUMULATE IN ROADS, STORM DRAINS AND OTHER DRAINAGE CONVEYANCE SYSTEMS AND STORMWATER APPURTENANCES AS A RESULT OF SITE DEVELOPMENT.
20. THE QUANTITY OF MATERIALS STORED ON THE PROJECT SITE SHALL BE LIMITED, AS MUCH AS PRACTICAL, TO THAT QUANTITY REQUIRED TO PERFORM THE WORK IN AN ORDERLY SEQUENCE. ALL MATERIALS STORED ON-SITE SHALL BE STORED IN A NEAT, ORDERLY MANNER, IN THEIR ORIGINAL CONTAINERS, WITH ORIGINAL MANUFACTURER'S LABELS.
21. NO CHEMICAL(S) HAVING THE POTENTIAL TO BE RELEASED IN STORMWATER ARE TO BE STORED OR USED ON-SITE UNLESS PERMISSION FOR THE USE OF SUCH CHEMICAL(S) IS GRANTED IN WRITING BY THE ECM ADMINISTRATOR. IN GRANTING APPROVAL FOR THE USE OF SUCH CHEMICAL(S), SPECIAL CONDITIONS AND MONITORING MAY BE REQUIRED.
22. BULK STORAGE OF ALLOWED PETROLEUM PRODUCTS OR OTHER ALLOWED LIQUID CHEMICALS IN EXCESS OF 55 GALLONS SHALL REQUIRE ADEQUATE SECONDARY CONTAINMENT PROTECTION TO CONTAIN ALL SPILLS ON-SITE AND TO PREVENT ANY SPILLED MATERIALS FROM ENTERING STATE WATERS, ANY SURFACE OR SUBSURFACE STORM DRAINAGE SYSTEM OR OTHER FACILITIES.
23. NO PERSON SHALL CAUSE THE IMPEDIMENT OF STORMWATER FLOW IN THE CURB AND GUTTER OR DITCH EXCEPT WITH APPROVED SEDIMENT CONTROL MEASURES.
24. OWNER/DEVELOPER AND THEIR AGENTS SHALL COMPLY WITH THE "COLORADO WATER QUALITY CONTROL ACT" (TITLE 25, ARTICLE 8, CRS), AND THE "CLEAN WATER ACT" (33 USC 1344), IN ADDITION TO THE REQUIREMENTS OF THE LAND DEVELOPMENT CODE, DCM VOLUME II AND THE ECM APPENDIX I. ALL APPROPRIATE PERMITS MUST BE OBTAINED BY THE CONTRACTOR PRIOR TO CONSTRUCTION (1041, NPDES, FLOODPLAIN, 404, FUGITIVE DUST, ETC.). IN THE EVENT OF CONFLICTS BETWEEN THESE REQUIREMENTS AND OTHER LAWS, RULES, OR REGULATIONS OF OTHER FEDERAL, STATE, LOCAL, OR COUNTY AGENCIES, THE MOST RESTRICTIVE LAWS, RULES, OR REGULATIONS SHALL APPLY.
25. ALL CONSTRUCTION TRAFFIC MUST ENTER/EXIT THE SITE ONLY AT APPROVED CONSTRUCTION ACCESS POINTS.
26. PRIOR TO CONSTRUCTION THE PERMITTEE SHALL VERIFY THE LOCATION OF EXISTING UTILITIES.
27. A WATER SOURCE SHALL BE AVAILABLE ON-SITE DURING EARTHWORK OPERATIONS AND SHALL BE UTILIZED AS REQUIRED TO MINIMIZE DUST FROM EARTHWORK EQUIPMENT AND WIND.
28. THE SOILS REPORT FOR THIS SITE HAS BEEN PREPARED BY CMT ENGINEERING LABORATORIES, DATED DECEMBER 12, 2023 AND SHALL BE CONSIDERED A PART OF THESE PLANS.
29. AT LEAST TEN (10) DAYS PRIOR TO THE ANTICIPATED START OF CONSTRUCTION, FOR PROJECTS THAT WILL DISTURB ONE (1) ACRE OR MORE, THE OWNER OR OPERATOR OF CONSTRUCTION ACTIVITY SHALL SUBMIT A PERMIT APPLICATION FOR STORMWATER DISCHARGE TO THE COLORADO DEPARTMENT OF PUBLIC HEALTH AND ENVIRONMENT, WATER QUALITY DIVISION. THE APPLICATION CONTAINS CERTIFICATION OF COMPLETION OF A STORMWATER MANAGEMENT PLAN(SWMP), OF WHICH THIS GRADING AND EROSION CONTROL PLAN MAY BE A PART. FOR INFORMATION OR APPLICATION MATERIALS CONTACT:  
  
COLORADO DEPARTMENT OF PUBLIC HEALTH AND ENVIRONMENT  
WATER QUALITY CONTROL DIVISION  
WQCD – PERMITS  
4300 CHERRY CREEK DRIVE SOUTH  
DENVER, CO 80246-1530  
ATTN: PERMITS UNIT

DUTCH BROS. COFFEE - CO0907, COLORADO SPRINGS, CO


A PORTION OF THE SOUTHWEST QUARTER OF SECTION 6 TOWNSHIP 14 SOUTH, RANGE 65 WEST OF THE 6TH PM  
CITY OF COLORADO SPRINGS, COUNTY OF EL PASO, COLORADO  
PCD FILE NO PPR2413

CHEROKEE METRO DISTRICT NOTES

CSU 2023 STANDARDS WITH CHEROKEE METRO DISTRICT ADDITIONS CAN BE FOUND ON CHEROKEEMETRO.ORG

GENERAL NOTES  
5810 OMAHA BLVD  
COLORADO SPRINGS, CO 80915

Title:

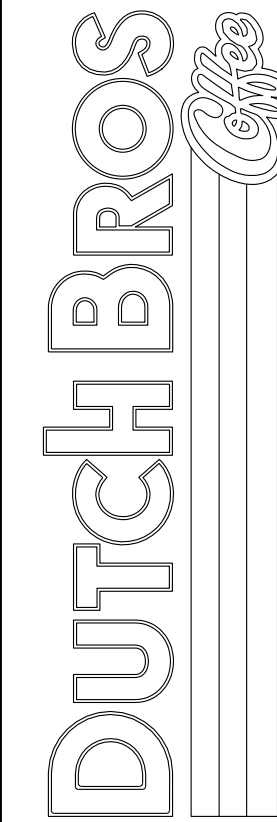

For:



Scale:  
Horizontal N/A  
Vertical N/A

Designed	EMM
Drawn	EMM
Checked	AEM
Approved	AEM
Date	05/29/24

**Barghausen Consulting Engineers, Inc.**  
18215 72nd Avenue South  
Kent, WA 98032  
425.251.6222  
[barghausen.com](http://barghausen.com)

Job Number  
**23098**


Sheet  
**2**  
2019 DB  
Franchising USA, LLC



DUTCH BROS. COFFEE - CO0907, COLORADO SPRINGS, CO

A PORTION OF THE SOUTHWEST QUARTER OF SECTION 6 TOWNSHIP 14 SOUTH, RANGE 65 WEST OF THE 6TH PM  
CITY OF COLORADO SPRINGS, COUNTY OF EL PASO, COLORADO  
PCD FILE NO PPR2413

ALTA/NSPS LAND TITLE SURVEY  
A PORTION OF THE SOUTHWEST QUARTER OF SECTION 6  
TOWNSHIP 14 SOUTH, RANGE 65 WEST OF THE 6TH P.M.  
CITY OF COLORADO SPRINGS, COUNTY OF EL PASO, COLORADO

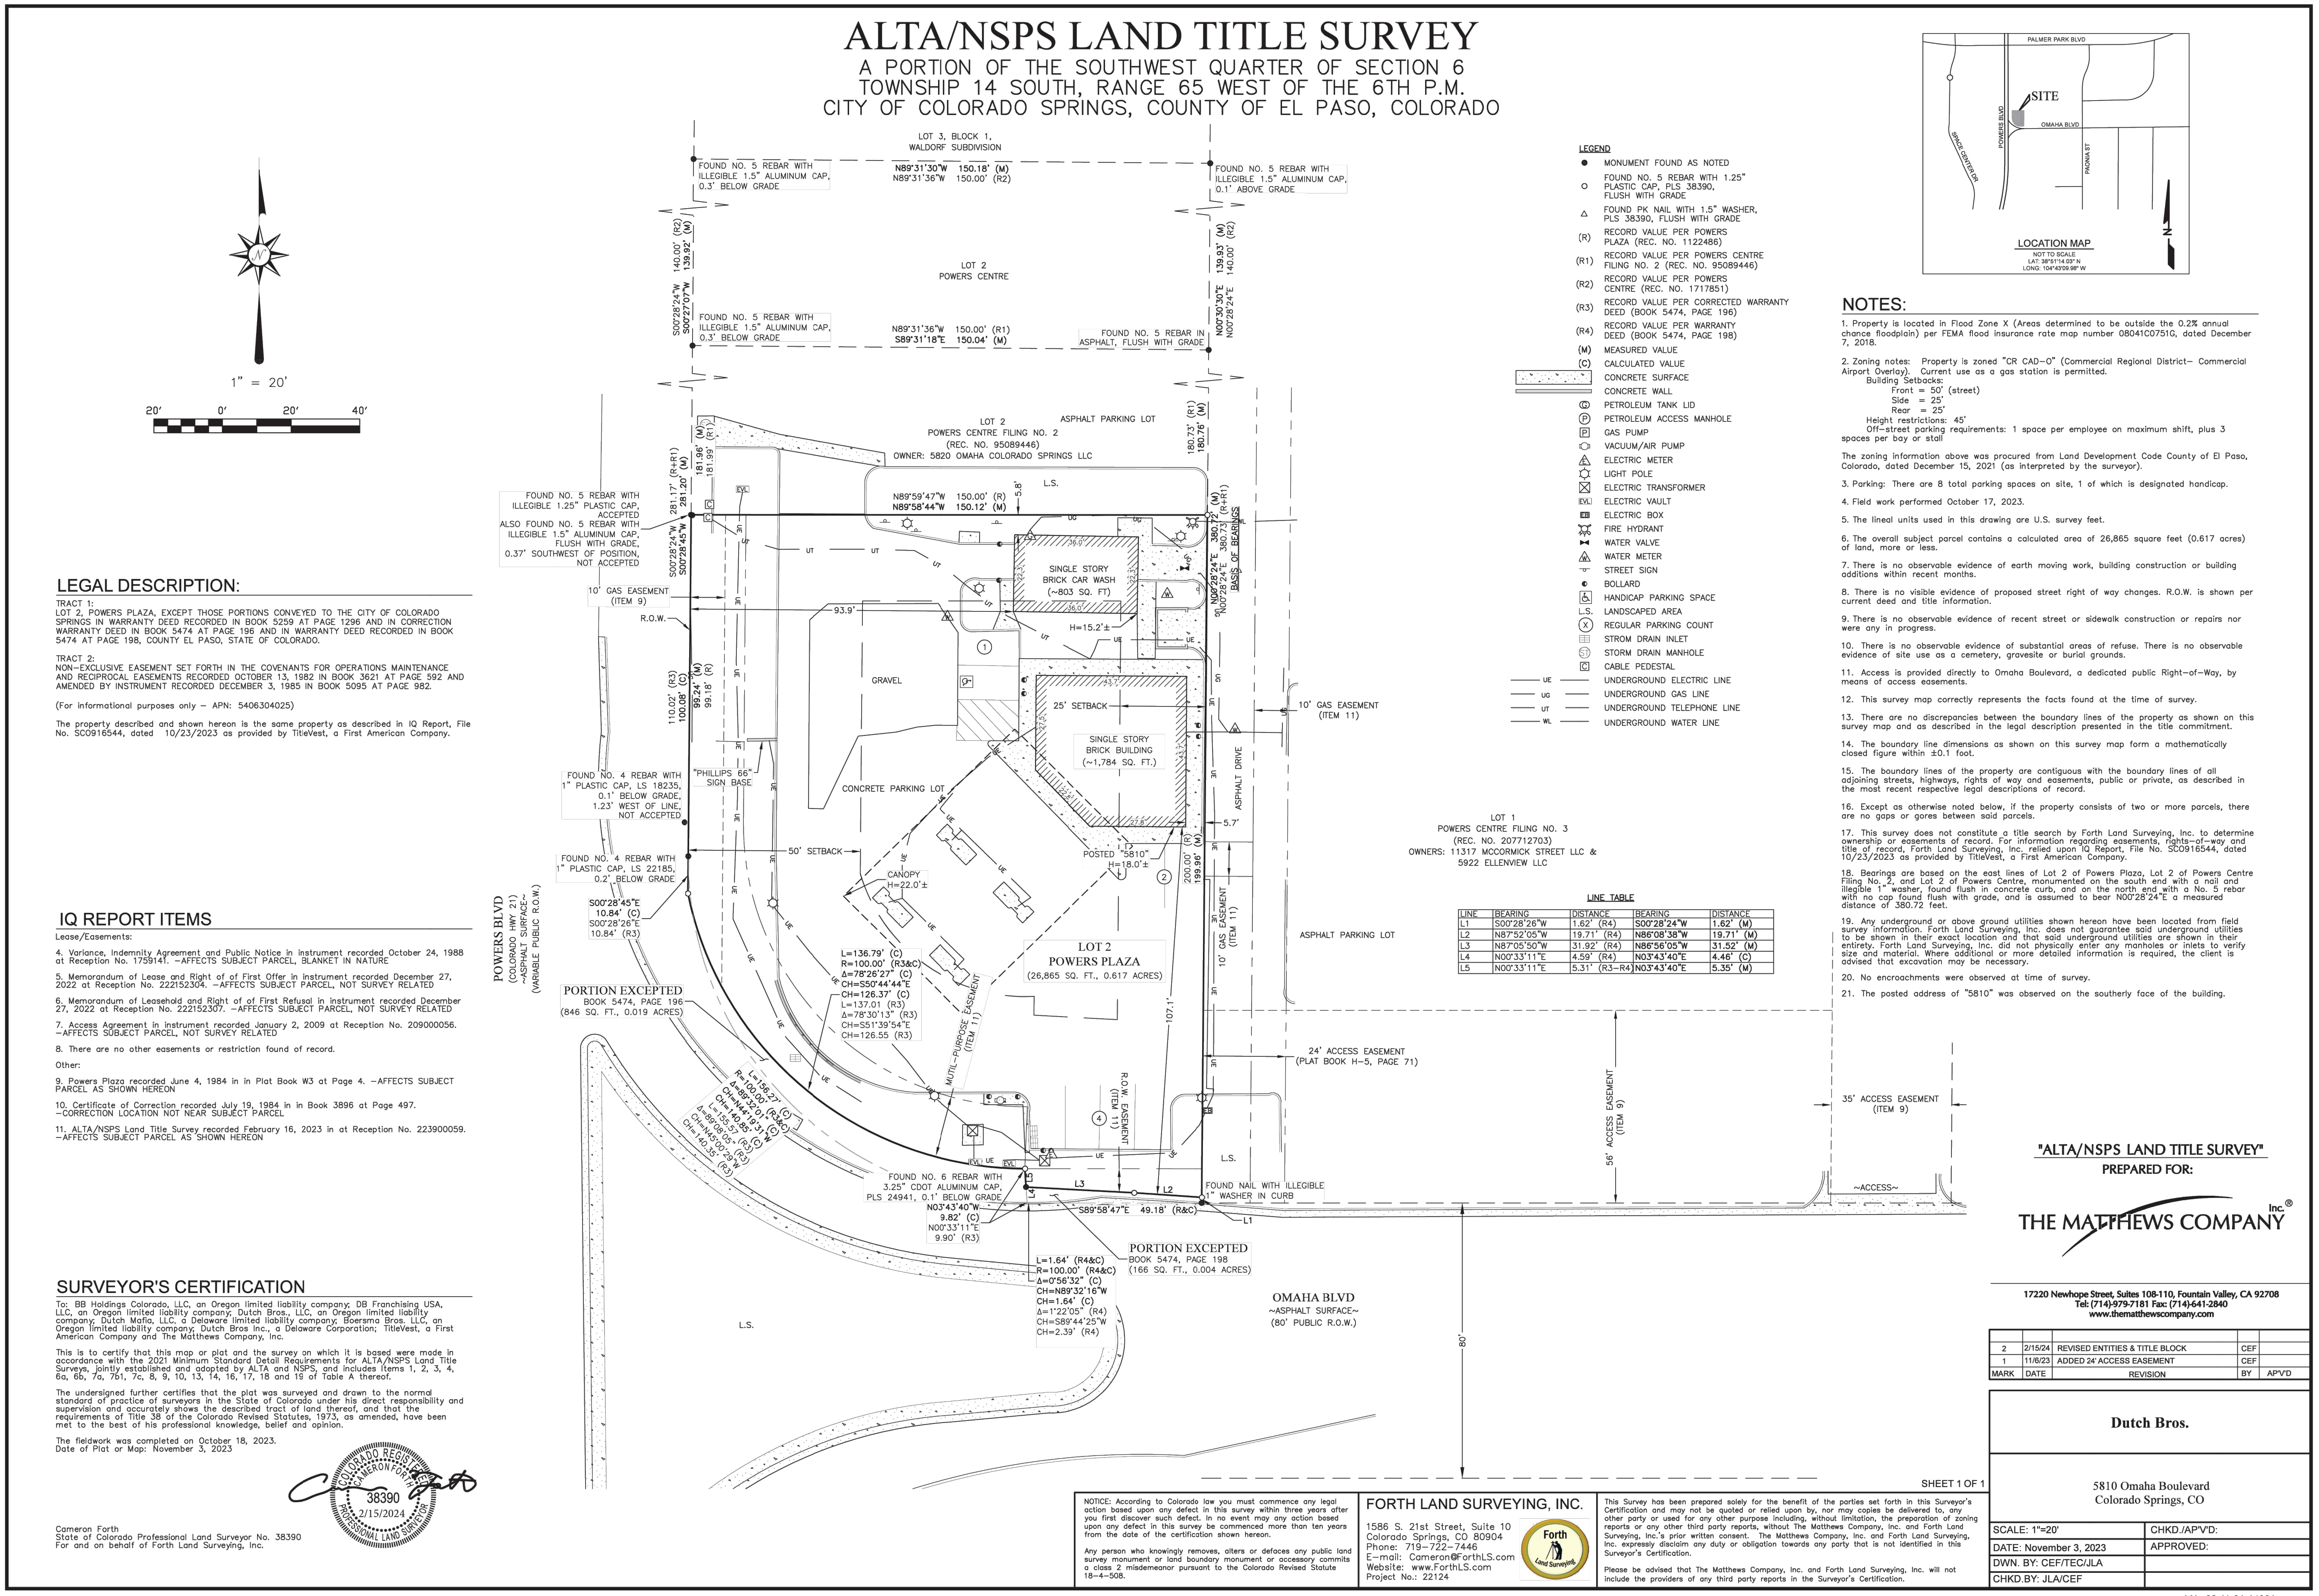

**LEGAL DESCRIPTION:**  
TRACT 1:  
LOT 2, POWERS PLAZA, EXCEPT THOSE PORTIONS CONVEYED TO THE CITY OF COLORADO SPRINGS IN WARRANTY DEED RECORDED IN BOOK 5259 AT PAGE 1296 AND IN CORRECTION WARRANTY DEED IN BOOK 5474 AT PAGE 198 AND IN WARRANTY DEED RECORDED IN BOOK 5474 AT PAGE 198, COUNTY EL PASO, STATE OF COLORADO.  
TRACT 2:  
NON-EXCLUSIVE EASEMENT SET FORTH IN THE COVENANTS FOR OPERATIONS MAINTENANCE AND RECIPROCAL EASEMENTS RECORDED OCTOBER 15, 1982 IN BOOK 5621 AT PAGE 592 AND AMENDED BY INSTRUMENT RECORDED DECEMBER 3, 1985 IN BOOK 5095 AT PAGE 982.  
(For informational purposes only - APN: 5406304025)  
The property described and shown hereon is the same property as described in IQ Report, File No. SC0916544, dated 10/23/2023 as provided by TitleVest, a First American Company.

**IQ REPORT ITEMS**  
Lease/Easements:  
4. Variance, Indemnity Agreement and Public Notice in instrument recorded October 24, 1988 at Reception No. 1759141. -AFFECTS SUBJECT PARCEL, BLANKET IN NATURE  
5. Memorandum of Lease and Right of First Offer in instrument recorded December 27, 2022 at Reception No. 222152304. -AFFECTS SUBJECT PARCEL, NOT SURVEY RELATED  
6. Memorandum of Leasehold and Right of First Refusal in instrument recorded December 27, 2022 at Reception No. 222152307. -AFFECTS SUBJECT PARCEL, NOT SURVEY RELATED  
7. Access Agreement in instrument recorded January 2, 2009 at Reception No. 209000056. -AFFECTS SUBJECT PARCEL, NOT SURVEY RELATED  
8. There are no other easements or restriction found of record.  
Other:  
9. Powers Plaza recorded June 4, 1984 in in Plot Book W3 at Page 4. -AFFECTS SUBJECT PARCEL AS SHOWN HEREON  
10. Certificate of Correction recorded July 19, 1984 in in Book 3896 at Page 497. -CORRECTION LOCATION NOT NEAR SUBJECT PARCEL  
11. ALTA/NSPS Land Title Survey recorded February 16, 2023 in at Reception No. 223900059. -AFFECTS SUBJECT PARCEL AS SHOWN HEREON

**SURVEYOR'S CERTIFICATION**  
I, Cameron Forth, a duly licensed and qualified Professional Land Surveyor No. 38390, State of Colorado, do hereby certify that this map or plot and the survey on which it is based were made in accordance with the 2021 Minimum Standard Detail Requirements for ALTA/NSPS Land Title Surveys, jointly established and adopted by ALTA and NSPS, and includes items 1, 2, 3, 4, 6a, 6b, 7a, 7b, 7c, 8, 9, 10, 13, 14, 16, 17, 18 and 19 of Table A thereof.  
The undersigned further certifies that the plot was surveyed and drawn to the normal standard of practice of surveyors in the State of Colorado under his direct responsibility and supervision and accurately shows the described tract of land thereof, and that the requirements of Title 38 of the Colorado Revised Statutes, 1973, as amended, have been met to the best of his professional knowledge, belief and opinion.  
The fieldwork was completed on October 18, 2023.  
Date of Plot or Map: November 3, 2023

Cameron Forth  
State of Colorado Professional Land Surveyor No. 38390  
For and on behalf of Forth Land Surveying, Inc.



NOTICE: According to Colorado law you must commence any legal action based upon any defect in this survey within three years after you first discover such defect. In no event may any action based upon any defect in this survey be commenced more than ten years from the date of the certification shown hereon.  
Any person who knowingly removes, alters or defaces any public land survey monument or land boundary monument or accessory correlative class 2 misdemeanor pursuant to the Colorado Revised Statute 18-6-508.

**FORTH LAND SURVEYING, INC.**  
1586 S. 21st Street, Suite 10  
Colorado Springs, CO 80904  
Phone: 719-722-7446  
E-mail: Cameron@forthLS.com  
Website: www.ForthLS.com  
Project No.: 22124

This survey has been prepared solely for the benefit of the parties set forth in this Surveyor's Certification and may not be quoted or relied upon by, nor may copies be delivered to, any other party or used for any other purpose including, without limitation, the preparation of zoning reports or any other third party reports, without the Matthews Company, Inc. and Forth Land Surveying, Inc.'s prior written consent. The Matthews Company, Inc. and Forth Land Surveying, Inc. expressly disclaim any duty or obligation towards any party that is not identified in this Surveyor's Certification.  
Please be advised that The Matthews Company, Inc. and Forth Land Surveying, Inc. will not include the providers of any third party reports in the Surveyor's Certification.

**"ALTA/NSPS LAND TITLE SURVEY"**  
PREPARED FOR:  
**THE MATTHEWS COMPANY** Inc.  
17220 Newhope Street, Suites 108-110, Fountain Valley, CA 92708  
Tel: (714) 979-7181 Fax: (714) 641-2840  
www.themathewscorporation.com


2	21/5/24	REVISED ENTITIES & TITLE BLOCK	CEP
1	11/6/23	ADDED 24' ACCESS EASEMENT	CEF

MARK	DATE	REVISION	BY	APVD

**Dutch Bros.**  
5810 Omaha Boulevard  
Colorado Springs, CO

SCALE: 1"=20'	CHKD/JAPYD:
DATE: November 3, 2023	APPROVED:
DWN BY: CEF/TEC/JLA	
CHKD BY: JLA/CEF	

J.N.: 22-11-01-14001

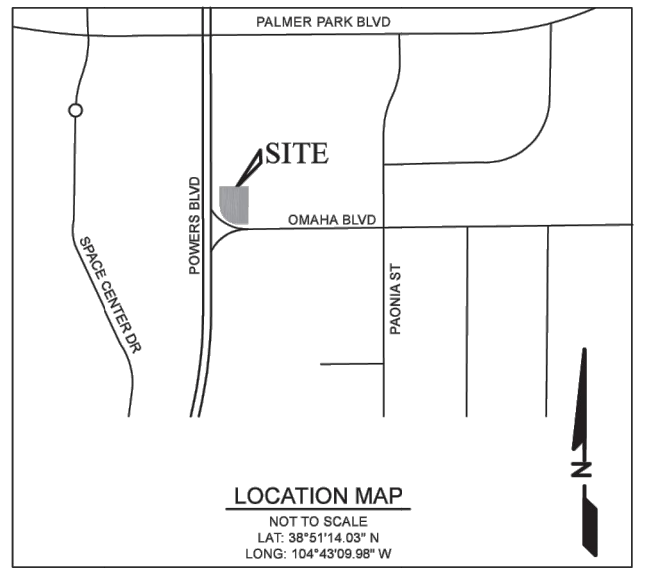

- NOTES:**
- Property is located in Flood Zone X (Areas determined to be outside the 0.2% annual chance floodplain) per FEMA flood insurance rate map number 08041C0751G, dated December 7, 2018.
  - Zoning notes: Property is zoned "OR CAD-O" (Commercial Regional District- Commercial Airport Overlay). Current use as a gas station is permitted.  
Building Setbacks:  
Front = 50' (street)  
Side = 25'  
Rear = 25'  
Height restrictions: 45'  
Off-street parking requirements: 1 space per employee on maximum shift, plus 3 spaces per bay or stall  
The zoning information above was procured from Land Development Code County of El Paso, Colorado, dated December 15, 2021 (as interpreted by the surveyor).
  - Parking: There are 8 total parking spaces on site, 1 of which is designated handicap.
  - Field work performed October 17, 2023.
  - The lineal units used in this drawing are U.S. survey feet.
  - The overall subject parcel contains a calculated area of 26,865 square feet (0.617 acres) of land, more or less.
  - There is no observable evidence of earth moving work, building construction or building additions within recent months.
  - There is no visible evidence of proposed street right of way changes. R.O.W. is shown per current deed and title information.
  - There is no observable evidence of recent street or sidewalk construction or repairs nor were any in progress.
  - There is no observable evidence of substantial areas of refuse. There is no observable evidence of site use as a cemetery, gravesite or burial grounds.
  - Access is provided directly to Omaha Boulevard, a dedicated public Right-of-Way, by means of access easements.
  - This survey map correctly represents the facts found at the time of survey.
  - There are no discrepancies between the boundary lines of the property as shown on this survey map and as described in the legal description presented in the title commitment.
  - The boundary line dimensions as shown on this survey map form a mathematically closed figure within  $\pm 0.1$  foot.
  - The boundary lines of the property are contiguous with the boundary lines of all adjoining streets, highways, rights of way and easements, public or private, as described in the most recent respective legal descriptions of record.
  - Except as otherwise noted below, if the property consists of two or more parcels, there are no gaps or gaps between solid parcels.
  - This survey does not constitute a title search by Forth Land Surveying, Inc. to determine ownership or easements of record. For information regarding easements, rights-of-way and title of record, Forth Land Surveying, Inc. relied upon 10 Report, File No. SC0916544, dated 10/23/2023 as provided by TitleVest, a First American Company.
  - Bearings are based on the east lines of Lot 2 of Powers Plaza, Lot 2 of Powers Centre Filing No. 2 and Lot 2 of Powers Centre, monumented on the south and with a nail and illegible 1" washer, found flush in concrete curb, and on the north and with a No. 5 rebar with no cap found flush with grade, and is assumed to bear N00°28'24"E a measured distance of 380.72 feet.
  - Any underground or above ground utilities shown hereon have been located from field survey information. Forth Land Surveying, Inc. does not guarantee said underground utilities to be shown in their exact location and that said underground utilities are shown in their entirety. Forth Land Surveying, Inc. did not physically enter any manholes or inlets to verify size and material. Where additional or more detailed information is required, the client is advised that excavation may be necessary.
  - No encroachments were observed at time of survey.
  - The posted address of "5810" was observed on the southerly face of the building.



- LEGEND**
- MONUMENT FOUND AS NOTED
  - FOUND NO. 5 REBAR WITH 1.25" ILLEGIBLE 1.5" ALUMINUM CAP, FLUSH WITH GRADE
  - △ FOUND PK NAIL WITH 1.5" WASHER, PLS 38390, FLUSH WITH GRADE
  - (R) RECORD VALUE PER POWERS PLAZA (REC. NO. 1122486)
  - (R1) RECORD VALUE PER POWERS CENTRE FILING NO. 2 (REC. NO. 95089446)
  - (R2) RECORD VALUE PER POWERS CENTRE (REC. NO. 1717851)
  - (R3) RECORD VALUE PER CORRECTED WARRANTY DEED (BOOK 5474, PAGE 198)
  - (R4) RECORD VALUE PER WARRANTY DEED (BOOK 5474, PAGE 198)
  - (M) MEASURED VALUE
  - (C) CALCULATED VALUE
  - CONCRETE SURFACE
  - CONCRETE WALL
  - PETROLEUM TANK LID
  - PETROLEUM ACCESS MANHOLE
  - GAS PUMP
  - VACUUM/AIR PUMP
  - △ ELECTRIC METER
  - LIGHT POLE
  - ELECTRIC TRANSFORMER
  - ELECTRIC VAULT
  - ELECTRIC BOX
  - FIRE HYDRANT
  - WATER VALVE
  - WATER METER
  - STREET SIGN
  - BOLLARD
  - HANDICAP PARKING SPACE
  - LANDSCAPED AREA
  - REGULAR PARKING COUNT
  - STORM DRAIN INLET
  - CABLE PEDESTAL
  - UNDERGROUND ELECTRIC LINE
  - UNDERGROUND GAS LINE
  - UNDERGROUND TELEPHONE LINE
  - UNDERGROUND WATER LINE

LOT 1  
POWERS CENTRE FILING NO. 3  
(REC. NO. 207712703)  
OWNERS: 11317 MCCORMICK STREET LLC & 5922 ELLENVIEW LLC

**LINE TABLE**

LINE	BEARING	DISTANCE	BEARING	DISTANCE
L1	S00°28'26"W	1.82' (R4)	S00°28'24"W	1.82' (M)
L2	N87°52'00"W	19.71' (R4)	N88°08'38"W	19.71' (M)
L3	N87°05'50"W	31.92' (R4)	N86°56'05"W	31.92' (M)
L4	N00°33'11"E	4.59' (R4)	N03°43'40"E	4.46' (C)
L5	N00°33'11"E	5.31' (R3-R4)	N03°43'40"E	5.35' (M)

**ALTA - NSPS LAND TITLE SURVEY**  
5810 OMAHA BLVD  
COLORADO SPRINGS, CO 80915

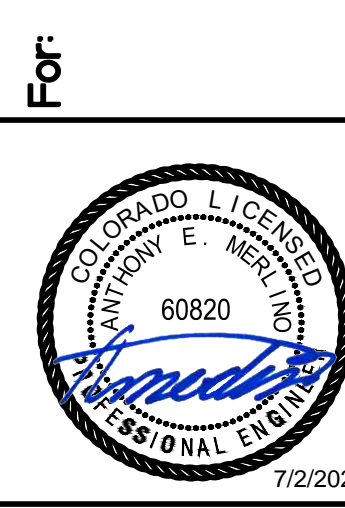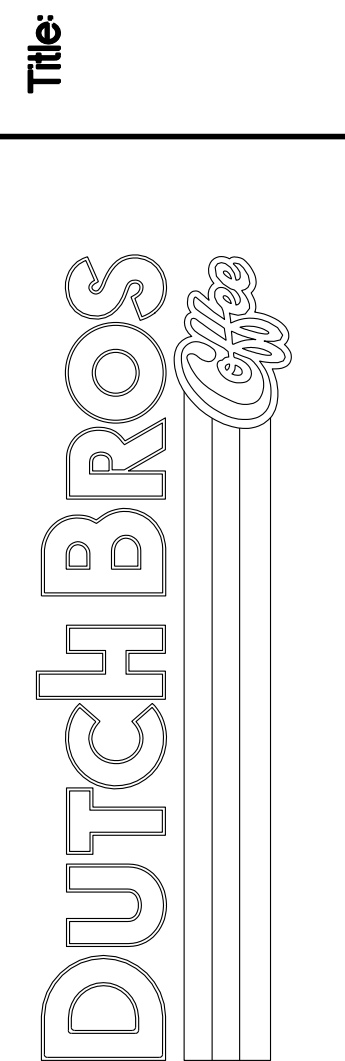

Scale:

Horizontal	Vertical
N/A	N/A

Designed: EMM  
Drawn: EMM  
Checked: AEM  
Approved: AEM  
Date: 05/29/24

**Barghausen Consulting Engineers, Inc.**  
18215 72nd Avenue South  
Kent, WA 98032  
425-251-6222  
barghausen.com

**Job Number**  
23098

**Sheet**  
3




"The name DUTCH BROS., and all associated logos, distinctive designs, content, information, and other materials featured, displayed, contained herein, and made available by Dutch Bros., including but not limited to, the "look and feel" of the establishments and products, all text, images, colors, configurations, graphics, designs, illustrations, photographs, and pictures (collectively, the "Materials") are owned by and/or licensed to DB Franchising USA, LLC and are protected by copyright, trademark, trade dress, patent, and/or other intellectual property rights and unfair competition laws under the United States and foreign laws."



Know what's below.  
Call before you dig.  
Dial 811

# DUTCH BROS. COFFEE - CO0907, COLORADO SPRINGS, CO

A PORTION OF THE SOUTHWEST QUARTER OF SECTION 6 TOWNSHIP 14 SOUTH, RANGE 65 WEST OF THE 6TH PM  
CITY OF COLORADO SPRINGS, COUNTY OF EL PASO, COLORADO  
PCD FILE NO PPR2413

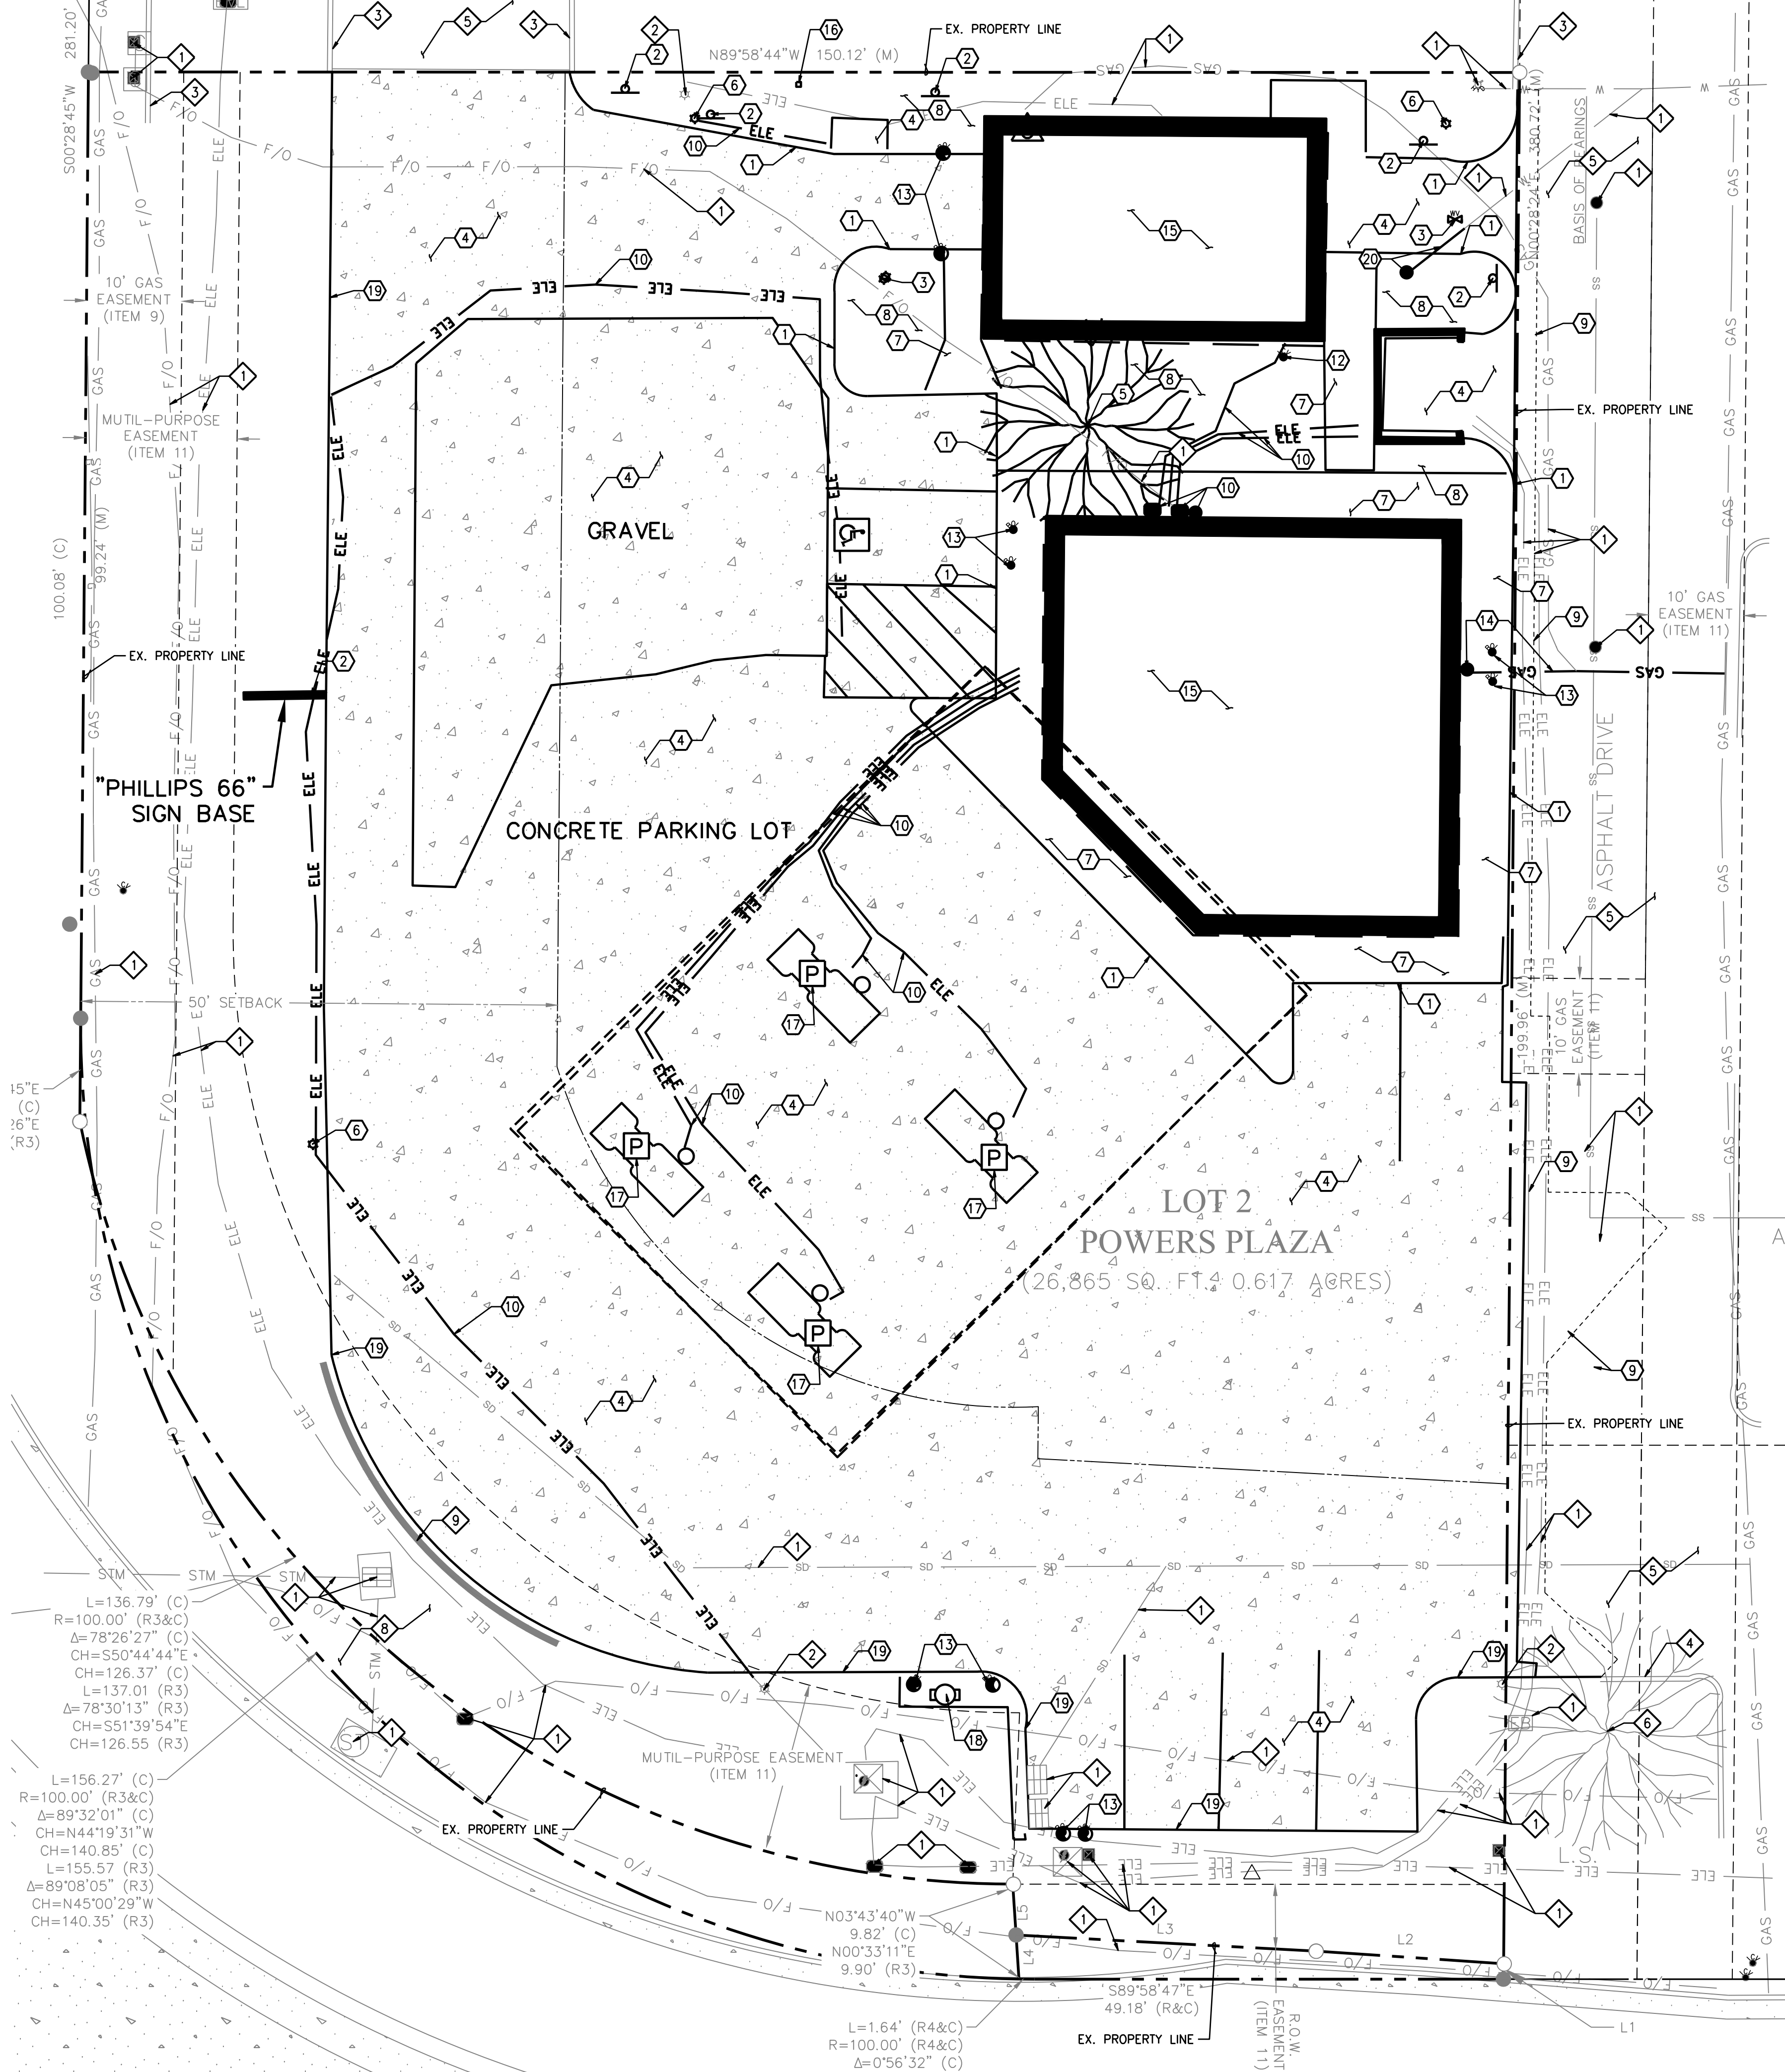

## # DEMOLITION NOTES:

1. DEMOLISH AND REMOVE EXISTING CURB.
2. DEMOLISH EXISTING SIGN.
3. DEMOLISH AND REMOVE EXISTING WATER VALVE. PROVIDE TEMPORARY CAP AS NECESSARY. CONFIRM CAPPING REQUIREMENTS WITH PURVEYOR PRIOR TO CONSTRUCTION.
4. DEMOLISH AND REMOVE EXISTING CONCRETE PAVEMENT/GRAVEL.
5. DEMOLISH EXISTING TREE. CONFIRM TREE REMOVAL REQUIREMENTS WITH THE EL PASO COUNTY PRIOR TO CONSTRUCTION.
6. DEMOLISH AND REMOVE EXISTING LIGHT.
7. DEMOLISH AND REMOVE EXISTING SIDEWALK.
8. REMOVE EXISTING LANDSCAPING.
9. APPROXIMATE SAWCUT LINE.
10. DEMOLISH AND REMOVE EXISTING ELECTRICAL. CONTRACTOR TO COORDINATE AND CONFIRM SCOPE OF WORK WITH PURVEYOR PRIOR TO CONSTRUCTION.
11. DEMOLISH AND REMOVE A PORTION OF THE SIDEWALK. SAWCUT AND REMOVE SIDEWALK AT EXISTING JOINT LINE ONLY.
12. DEMOLISH AND REMOVE EXISTING IRRIGATION VALVE. PROVIDE TEMPORARY CAP AS NECESSARY. CONFIRM CAPPING REQUIREMENTS WITH PURVEYOR PRIOR TO CONSTRUCTION.
13. DEMOLISH AND REMOVE EXISTING BOLLARDS.
14. DEMOLISH AND REMOVE EXISTING GAS METER. CONTRACTOR TO CAP EXISTING GAS LINE. CONTRACTOR TO COORDINATE AND CONFIRM SCOPE OF WORK WITH PURVEYOR PRIOR TO CONSTRUCTION.
15. DEMOLISH AND REMOVE EXISTING BLDG.
16. DEMOLISH AND REMOVE EXISTING GAS VENT.
17. DEMOLISH AND REMOVE EXISTING GAS PUMP.
18. DEMOLISH AND REMOVE EXISTING AIR PUMP & VACUUM
19. DEMOLISH AND REMOVE EXISTING CURB AND GUTTER
20. DEMOLISH AND REMOVE EXISTING WATER METER AND PIT AND A PORTION OF THE EXISTING WATER

\* ALL ABOVE DEMOLITION/REMOVAL ITEMS TO BE DISPOSED OF OFFSITE. CONTRACTOR TO ENSURE DISPOSAL COMPLIES WITH CITY AND COUNTY STANDARDS AND REGULATIONS FOR OFFSITE DISPOSAL/RECYCLING.

## # SPECIAL PROTECTION NOTES:

1. PROTECT EXISTING UTILITY BOXES, MANHOLES, POWER POLES, CLEANOUTS, PEDESTALS, HYDRANTS AND ASSOCIATED UNDERGROUND UTILITY LINES FROM DAMAGE DURING CONSTRUCTION, TYPICAL.
2. PROTECT EXISTING SITE LIGHT.
3. PROTECT EXISTING CURB FROM DAMAGE DURING CONSTRUCTION
4. PROTECT EXISTING CURB AND GUTTER FROM DAMAGE DURING CONSTRUCTION.
5. PROTECT EXISTING PAVEMENT FROM DAMAGE DURING CONSTRUCTION.
6. PROTECT EXISTING TREE FROM DAMAGE DURING CONSTRUCTION.
7. PROTECT EXISTING ACCESSIBLE RAMP FROM DAMAGE DURING CONSTRUCTION.
8. PROTECT EXISTING ROCK.
9. PROTECT EXISTING RETAINING WALL FROM DAMAGE DURING CONSTRUCTION.

## INLET PROTECTION NOTE

GENERAL CONTRACTOR SHALL PROVIDE INLET PROTECTION AT ALL EXISTING AND PROPOSED CATCH BASINS AS NECESSARY TO PREVENT SILT-LADEN WATER FROM ENTERING STORM DRAINAGE SYSTEM. COORDINATE PLACEMENT WITH PROPERTY OWNERS AND AS DIRECTED BY CITY INSPECTOR.

## EXPOSED SOILS NOTE

PRIOR TO A RAIN EVENT, OR IF ANY AREA WILL NOT BE ACTIVELY WORKED ON WITHIN 14 DAYS, ALL DISTURBED OR EXPOSED SOILS SHALL BE PROTECTED, AT A MINIMUM, WITH STRAW MULCH AND TACKIFIER APPLICATION. APPLY TACKIFIER ON STRAW MULCH TO HOLD MULCH IN PLACE. THIS IS A MINIMUM GUIDE ONLY. CONTRACTOR RESPONSIBLE FOR DETERMINING AND INSTALLING THE APPROPRIATE LEVEL OF EROSION AND SEDIMENT CONTROL.

## STREET CLEANING NOTE:

ALL LOOSE SOIL AND DEBRIS SHALL BE REMOVED FROM THE ACCESS DRIVE UPON STARTING OPERATIONS AND DAILY THEREAFTER OR AS DIRECTED BY THE INSPECTOR. THE SITE SHALL BE MAINTAINED SO AS TO MINIMIZE SEDIMENT LADEN RUNOFF TO ANY STORM DRAIN SYSTEM.

## WET WEATHER NOTE:

STRAW MULCH, SOIL BINDER, OR EROSION CONTROL BLANKETS/MATS SHALL BE USED IN CONJUNCTION WITH HYDROSEEDING DURING THE WET SEASON FOR THE TEMPORARY PROTECTION OF DISTURBED SOIL. HYDROSEEDING MAY BE USED ALONE ONLY IF THERE IS SUFFICIENT TIME TO ENSURE ADEQUATE VEGETATION ESTABLISHMENT BEFORE THE START OF THE RAINY SEASON.

## TEMPORARY WORK EASEMENT NOTE:

CONTRACTOR TO OBTAIN TEMPORARY WORK EASEMENT DOCUMENTATION AND COORDINATE WITH ADJACENT PROPERTY OWNER, PRIOR TO COMMENCING ANY OFF-SITE CONSTRUCTION ACTIVITIES.

## UTILITY PROTECTION NOTE:

APPROXIMATE LOCATION OF EXISTING GAS SERVICE IS SHOWN ON THESE PLANS. CONTRACTOR TO COORDINATE WITH PURVEYOR AND USE EXTREME CAUTION WHEN EXCAVATING ON-SITE, UNTIL EXISTING GAS AND POWER SERVICE LOCATIONS ARE CONFIRMED. CONTRACTOR TO ORDER INDEPENDENT UTILITY LOCATES (INCLUDING GAS AND POWER) FOR THE FULL SCOPE OF WORK PRIOR TO CONSTRUCTION OR ANY GROUND DISTURBING ACTIVITIES.

## UTILITY COORDINATION NOTE:


THE CONTRACTOR SHALL BE RESPONSIBLE FOR CONTACTING ALL UTILITY COMPANIES PRIOR TO PERFORMING ANY DEMOLITION ACTIVITIES TO ENSURE PROPER PROTECTION AND DISCONNECTION PROCEDURES ARE IN PLACE

## UTILITY CONFLICT NOTE:


THE CONTRACTOR SHALL BE RESPONSIBLE FOR VERIFYING THE LOCATION, DIMENSION, AND DEPTH OF ALL EXISTING UTILITIES WHETHER SHOWN ON THESE PLANS OR NOT BY POT-HOLING THE UTILITIES AND SURVEYING THE HORIZONTAL AND VERTICAL LOCATION PRIOR TO CONSTRUCTION. THIS SHALL INCLUDE CALLING UTILITY LOCATE AT 811 AND THEN POT-HOLING ALL OF THE EXISTING UTILITIES AT LOCATIONS OF NEW UTILITY CROSSINGS TO PHYSICALLY VERIFY WHETHER OR NOT CONFLICTS EXIST. LOCATIONS OF SAID UTILITIES AS SHOWN ON THESE PLANS ARE BASED UPON THE UNVERIFIED PUBLIC INFORMATION AND ARE SUBJECT TO VARIATION. IF CONFLICTS SHOULD OCCUR, THE CONTRACTOR SHALL NOTIFY BARGHAUSEN CONSULTING ENGINEERS, INC. TO RESOLVE ALL PROBLEMS PRIOR TO PROCEEDING WITH CONSTRUCTION.

Revision				
No.	Date	By	Chd.	Appr.

Title:  
**DEMOLITION PLAN**  
**5810 OMAHA BLVD**  
**COLORADO SPRINGS, CO 80915**

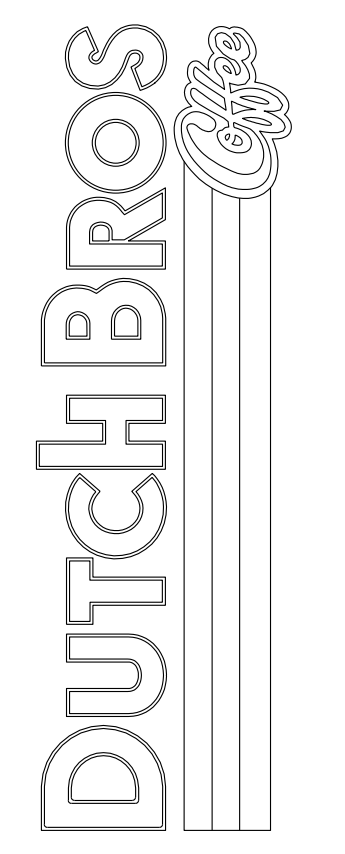


For:

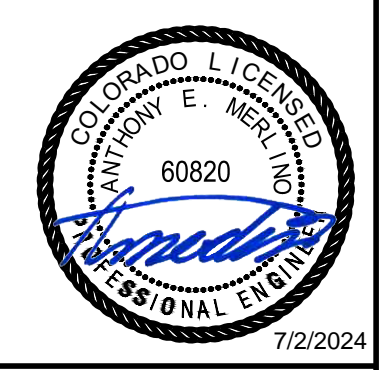

Scale:  
Horizontal  
1" = 10'  
Vertical  
N/A

Designed	Drawn	Checked	Approved	Date
EMM	EMM	AEM	AEM	05/29/24

**Barghausen Consulting Engineers, Inc.**  
18215 72nd Avenue South  
Kent, WA 98032  
425.251.6222  
**barghausen.com**

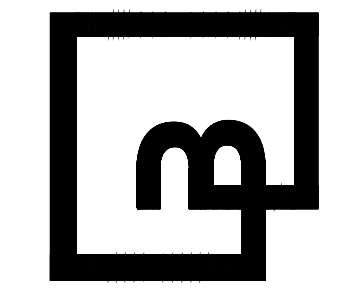

Job Number  
**23098**  
Sheet  
**4**



"The name DUTCH BROS. and all associated logos, distinctive designs, content, information, and other materials featured, displayed, contained herein, and made available by Dutch Bros., including but not limited to, the "look and feel" of the establishments and products, all text, images, colors, configurations, graphics, designs, illustrations, photographs, and pictures (collectively, the "Materials") are owned by and/or licensed by DB Franchising USA, LLC and are protected by copyright, trademark, trade dress, patent, and/or other intellectual property rights and unfair competition laws under the United States and foreign laws."




Know what's below.  
Call before you dig.  
Dial 811


# DUTCH BROS. COFFEE - CO0907, COLORADO SPRINGS, CO

A PORTION OF THE SOUTHWEST QUARTER OF SECTION 6 TOWNSHIP 14 SOUTH, RANGE 65 WEST OF THE 6TH PM  
CITY OF COLORADO SPRINGS, COUNTY OF EL PASO, COLORADO  
PCD FILE NO PPR2413

POWERS BLVD

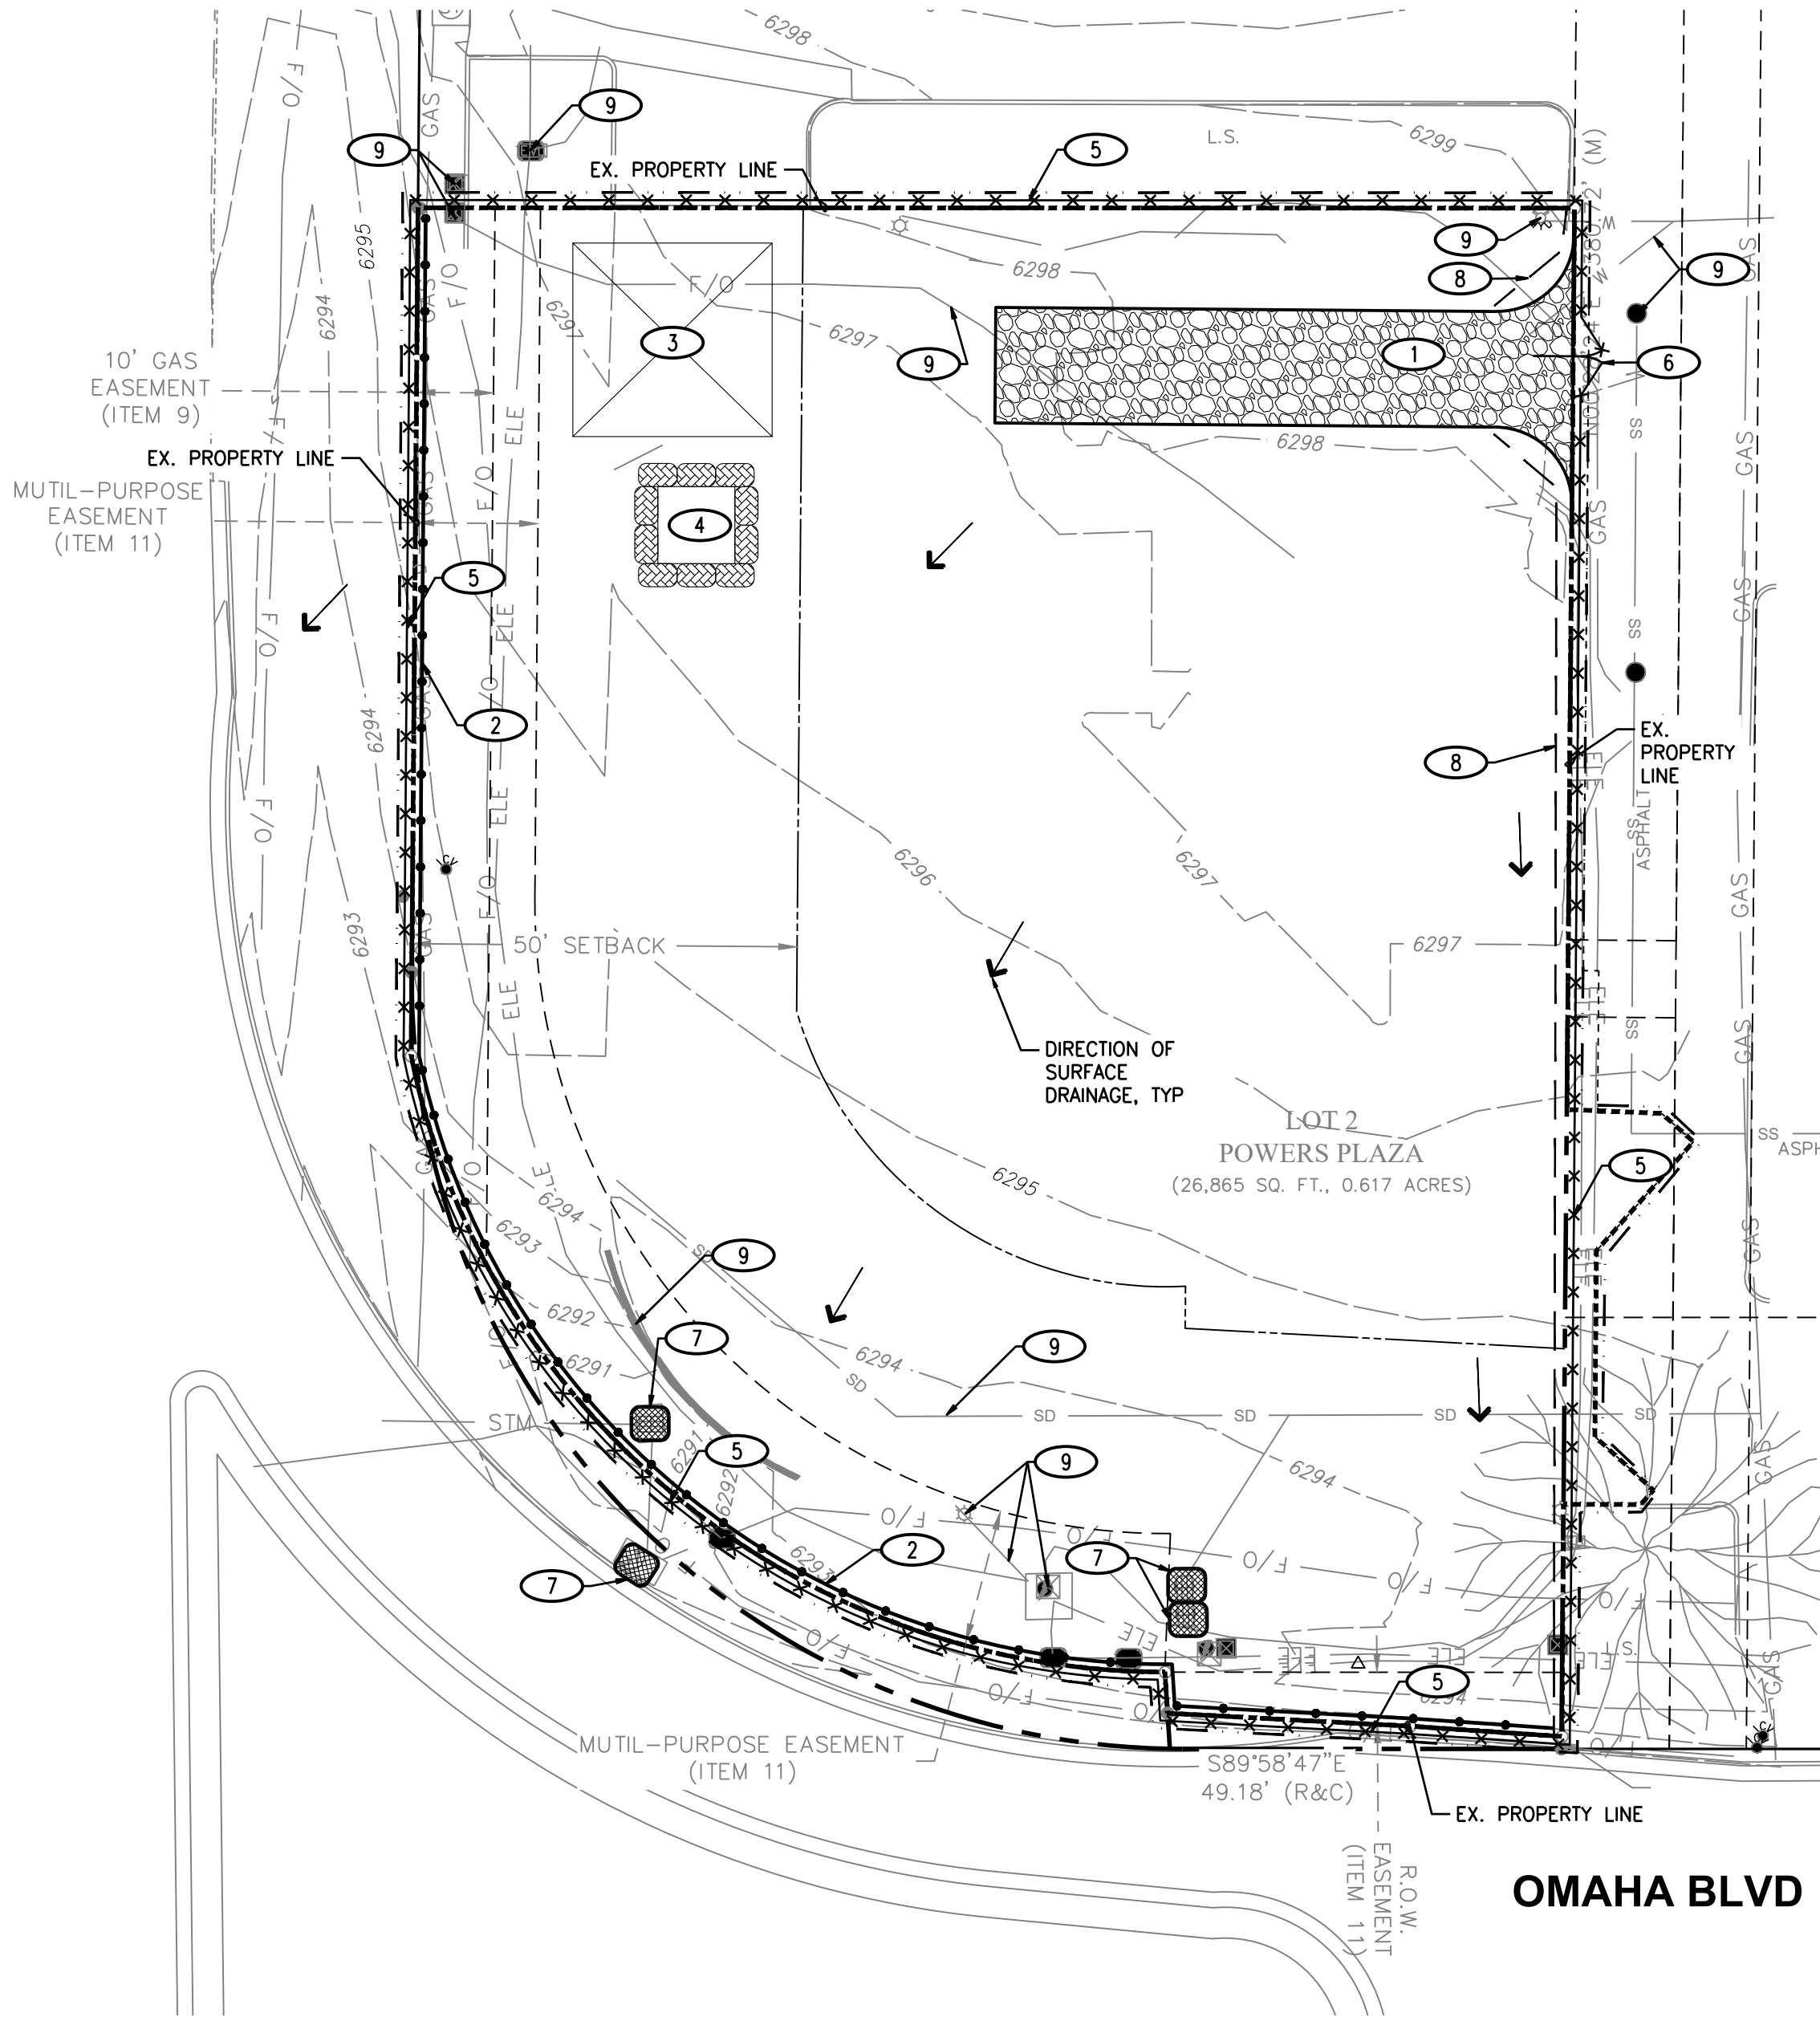

OMAHA BLVD

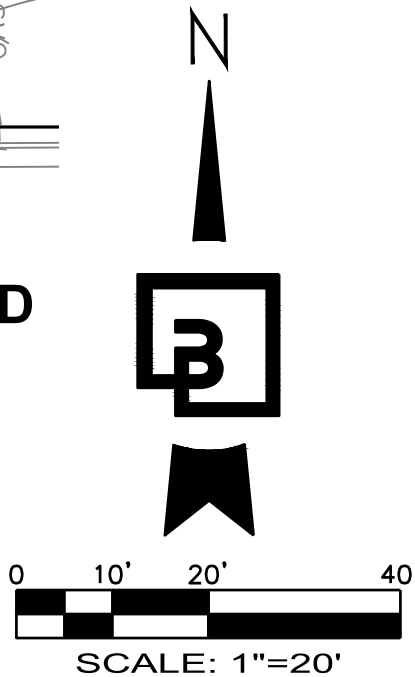

## EROSION CONTROL LEGEND

LIMITS OF CONSTRUCTION	---	CONCRETE WASHOUT	
LIMITS OF DISTURBANCE	.....	CONSTRUCTION ENTRANCE	
SILT FENCE / FIBER ROLL	—●—●—●—	CONTRACTOR STAGING AREA	
CONSTRUCTION FENCE	—x—x—x—		
FIBER ROLLS/WATTLES	—- - - -		
FLOW ARROW	→		
INLET PROTECTION			

## EROSION CONTROL NOTES:

1. INSTALL TEMPORARY STABILIZED CONSTRUCTION ENTRANCE PER DETAIL VT-2 ON SHEET 6; ADJUST AS NECESSARY DURING CONSTRUCTION.
2. INSTALL TEMPORARY SILT FENCE PER DETAIL SF-2 ON SHEET 6. INSTALL AROUND PERIMETER OF SITE IMPROVEMENTS AS REQUIRED TO PREVENT SILT-LADEN RUNOFF FROM LEAVING SITE, AND AS DIRECTED BY AGENCY INSPECTOR.
3. APPROXIMATE LOCATION OF CONTRACTOR STAGING AREA THAT IS TO BE USED FOR MATERIAL/EQUIPMENT STORAGE, VEHICLE AND EQUIPMENT FUELING/MAINTENANCE, AND TEMPORARY SANITARY FACILITIES.
4. CONTRACTOR TO INSTALL CONCRETE WASHOUT PER EL PASO COUNTY DETAIL 3-84 ON SHEET 6 ADJUST AS NECESSARY DURING CONSTRUCTION.
5. INSTALL TEMPORARY CONSTRUCTION FENCE (6" HIGH CHAIN LINK, MINIMUM) AROUND PERIMETER OF CONSTRUCTION SITE WITH GATE PER NOTE #6. CONTRACTOR SHALL FIELD LOCATE AND ADJUST AS NECESSARY AS CONSTRUCTION PROGRESSES.
6. INSTALL TEMPORARY SITE ACCESS GATE (6" HIGH-CHAIN LINK WITH LOCKING DEVICE) AND FENCE AT TEMPORARY CONSTRUCTION ENTRANCES. FIELD VERIFY AND CONFIRM EXACT LOCATION WITH ARCHITECT/OWNER.
7. INSTALL TEMPORARY INLET PROTECTION PER IP-3 ON SHEET 6; TYP.
8. INSTALL DURAWATTLE TO PREVENT SILT-LADEN RUNOFF FROM LEAVING SITE; INSTALL PER MANUFACTURER'S RECOMMENDATIONS
9. PROTECT FROM DAMAGE DURING CONSTRUCTION. REFER TO DEMOLITION PLAN SHT 4.

## HYDROSEED MIX NOTES

IF THE GROUND IS DISTURBED, IT SHOULD BE MULCHED OR REVEGETATED WITHIN 45 DAYS OF DISTURBANCE.

HYDROSEED MIX:

**SHOTGUN NATIVE GRASS SEED MIX**  
FORMULATED SPECIFICALLY FOR PIKES PEAK FRONT RANGE. IT IS DROUGHT TOLERANT AND INCLUDES ABOUT 20% EACH OF BIG BLUESTEM NATIVE AND WHEATGRASS, WESTERN NATIVE, AND ABOUT 10% EACH OF GRAMA, SIDEOATS NATIVE, GREEN NEEDLEGRASS NATIVE, LITTLE BLUESTEM NATIVE, PRAIRIE SANDREED NATIVE, SWITCHGRASS NATIVE, AND YELLOW INDIANGRASS NATIVE

**EL PASO LOW GROW GRASS SEED MIX**  
GREAT DROUGHT TOLERANT AND LOW-GRASS SEED MIX DESIGNED FOR THE PIKES PEAK FRONT RANGE. IT INCLUDES ABOUT 24% WESTERN WHEATGRASS, ABOUT 20% BLUE GRAMA, NATIVE ABOUT 18% BUFFALOGRASS, ABOUT 13% SIDEOATS GRAMA, ABOUT 6% GREEN NEEDLEGRASS, AND ABOUT 1.5% SAN DROPSEED.

## EROSION AND SEDIMENT CONTROL NOTES

1. ALL EROSION AND SEDIMENT CONTROL MEASURES SHALL BE CONSTRUCTED AND MAINTAINED IN ACCORDANCE WITH THE CURRENT EDITION OF THE EL PASO COUNTY DRAINAGE CRITERIA MANUAL AND CITY OF COLORADO SPRINGS STORMWATER QUALITY STANDARDS AND SPECIFICATIONS.
2. EROSION AND SEDIMENT CONTROL BEST MANAGEMENT PRACTICES (BMPs) SHALL BE INSTALLED AND MAINTAINED YEAR-ROUND THROUGHOUT THE DURATION OF THE PROJECT.
3. ALL DRAINAGE INLETS IMMEDIATELY DOWNSTREAM OF THE WORK AREAS AND WITHIN THE WORK AREAS SHALL BE PROTECTED PER INLET PROTECTION DETAIL IP-3 WITH SEDIMENT CONTROL AND INLET FILTER BAGS YEAR ROUND. INLET FILTER BAGS SHALL BE REMOVED FROM THE DRAINAGE INLETS UPON COMPLETION OF CONSTRUCTION.
4. ALL STABILIZED CONSTRUCTION ACCESS LOCATIONS SHALL BE CONSTRUCTED PER DETAIL VT-2 TEMPORARY CONSTRUCTION ENTRANCE, WHERE CONSTRUCTION TRAFFIC ENTERS OR LEAVES PAVED AREAS. THE STABILIZED ACCESS SHALL BE MAINTAINED ON A YEAR ROUND BASIS UNTIL THE COMPLETION OF CONSTRUCTION.
5. ALL AREAS DISTURBED DURING CONSTRUCTION BY GRADING, TRENCHING, OR OTHER ACTIVITIES, SHALL BE PROTECTED FROM EROSION YEAR ROUND DURING THE DURATION OF THE PROJECT. HYDROSEED, IF UTILIZED, MUST BE PLACED BY SEPTEMBER 15. HYDROSEED PLACED DURING THE WET SEASON SHALL USE A SECONDARY EROSION PROTECTION METHOD. REFER TO HYDROSEED MIX NOTE ON THIS SHEET.
6. SENSITIVE AREAS AND AREAS WHERE EXISTING VEGETATION IS BEING PRESERVED SHALL BE PROTECTED WITH CONSTRUCTION FENCING. SEDIMENT CONTROL BMPs SHALL BE INSTALLED WHERE ACTIVE CONSTRUCTION AREAS DRAIN INTO SENSITIVE OR PRESERVED VEGETATION AREAS.
7. SEDIMENT CONTROL BMPs SHALL BE PLACED ALONG THE PROJECT PERIMETER WHERE DRAINAGE LEAVES THE PROJECT. SEDIMENT CONTROL BMPs SHALL BE MAINTAINED YEAR ROUND UNTIL THE CONSTRUCTION IS COMPLETED OR THE DRAINAGE PATTERN HAS BEEN CHANGED AND NO LONGER LEAVES THE SITE.
8. EFFECTIVE EROSION CONTROL BMPs SHALL BE IN PLACE PRIOR TO ANY STORM EVENTS.
9. CONTRACTOR SHALL INSTALL AN EFFECTIVE COMBINATION OF EROSION AND SEDIMENTATION CONTROL BMPs.

## STORMWATER QUALITY CONTROL NOTES

1. CONTRACTOR SHALL PROVIDE STORM DRAIN INLET PROTECTION (GRAVEL BAGS AND FILTER FABRIC OR PROPRIETARY TEMPORARY GEOTEXTILE INSERTS) FOR ALL CATCH BASINS LOCATED IN THE VICINITY OF THE WORK. THIS PROTECTION INCLUDES ANY CATCH BASINS IN THE PUBLIC RIGHT-OF-WAY, AS WELL AS ANY ON-SITE CATCH BASINS ON PRIVATE PROPERTY.
2. CONTRACTOR SHALL INSTALL A STABILIZED CONSTRUCTION ENTRANCE/EGRESS FROM PROJECT SITE TO PREVENT TRACKOUT OF SEDIMENT ONTO THE PUBLIC RIGHT-OF-WAY FROM CONSTRUCTION VEHICLES.
3. CONTRACTOR SHALL ENSURE THAT CONSTRUCTION OR DEMOLITION ACTIVITIES DO NOT DEPOSIT SEDIMENT ONTO THE PUBLIC ROADWAY, SIDEWALKS OR GUTTERS. ALL SEDIMENT AND CONSTRUCTION DEBRIS MUST BE REMOVED BY THE END OF THE WORK DAY.
4. CONTRACTOR SHALL USE STREET SWEEPING OR OTHER DRY SWEEPING METHOD, AS NECESSARY, TO REMOVE CONSTRUCTION OR DEMOLITION-RELATED SEDIMENT FROM PUBLIC SIDEWALKS, GUTTERS AND ROADWAY.
5. CONTRACTOR SHALL INSTALL A CITY-APPROVED WASTE MANAGEMENT WASH-OUT STRUCTURE AT THE PROJECT SITE. ALL CONCRETE, PAINT, STUCCO AND OTHER LIQUIDS WILL BE WASHED OUT IN THIS STRUCTURE.
6. CONTRACTOR SHALL SCHEDULE WORK FOR DRY-WEATHER DAYS WHEN NO RAIN IS IN THE IMMEDIATE FORECAST.
7. CONTRACTOR SHALL PROVIDE DUST CONTROL TO PREVENT TO PREVENT THE NUISANCE OF BLOWING DUST WITHOUT CAUSING SEDIMENT, DEBRIS OR LITTER TO ENTER THE CITY STORM DRAIN SYSTEM.
8. CONTRACTOR SHALL INSTALL ANY OTHER BMPs AS NECESSARY TO CONTROL THE DISCHARGE OF POLLUTANTS FROM THE PROJECT SITE.

## TEMPORARY DUST CONTROL MEASURES NOTES

1. THE CONTRACTOR SHALL MAINTAIN A SUFFICIENT NUMBER OF WATER TRUCKS AT THE SITE AND SPRAY THE GRADED OR GRUBBED SITE WITH WATER AS REQUIRED TO CONTROL DUST.
2. THE CONTRACTOR SHALL CONDUCT ALL OPERATIONS SO THAT EXCAVATION, EMBANKMENT, AND IMPORTED MATERIAL IS SPRINKLED WITH WATER DURING GRADING OPERATIONS.
3. THE CONTRACTOR SHALL BE RESPONSIBLE FOR ALL DUST CONTROL DURING CONSTRUCTION AND SHALL FOLLOW THE CONSTRUCTION METHODS ESTABLISHED BY EL PASO COUNTY

## BMP MAINTENANCE NOTES

1. TEMPORARY GROUND COVER SHALL BE PLANTED OR A FILL TACKIFIER SPREAD OVER EXPOSED AREAS NOT BEING WORKED ON FOR 14 DAYS.
2. TEMPORARY EROSION CONTROLS SHOULD NOT BE REMOVED BEFORE PERMANENT EROSION CONTROLS ARE IN-PLACE AND ESTABLISHED.
3. ALL MEASURES TO CONTROL EROSION AND OTHER POLLUTANTS SHALL BE IN PLACE BEFORE ANY SAFETY MOVING OPERATIONS ARE INITIATED.
4. ALL TEMPORARY EROSION CONTROL MEASURES SHALL BE CHECKED AND UPDATED, AS NEEDED, AT THE END OF EACH WORK WEEK AND IMMEDIATELY FOLLOWING EACH RAIN EVENT.

## TEMPORARY WORK EASEMENT NOTE:

CONTRACTOR TO OBTAIN TEMPORARY WORK EASEMENT DOCUMENTATION AND COORDINATE WITH ADJACENT PROPERTY OWNER, PRIOR TO COMMENCING ANY OFF-SITE CONSTRUCTION ACTIVITIES.

## UTILITY PROTECTION NOTE:

APPROXIMATE LOCATION OF EXISTING GAS SERVICE IS SHOWN ON THESE PLANS. CONTRACTOR TO COORDINATE WITH PURVEYOR AND USE EXTREME CAUTION WHEN EXCAVATING ON-SITE, UNTIL EXISTING GAS AND POWER SERVICE LOCATIONS ARE CONFIRMED. CONTRACTOR TO ORDER INDEPENDENT UTILITY LOCATES (INCLUDING GAS AND POWER) FOR THE FULL SCOPE OF WORK PRIOR TO CONSTRUCTION OR ANY GROUND DISTURBING ACTIVITIES.

## UTILITY COORDINATION NOTE:

THE CONTRACTOR SHALL BE RESPONSIBLE FOR CONTACTING ALL UTILITY COMPANIES PRIOR TO PERFORMING ANY DEMOLITION ACTIVITIES TO ENSURE PROPER PROTECTION AND DISCONNECTION PROCEDURES ARE IN PLACE

## UTILITY CONFLICT NOTE:

THE CONTRACTOR SHALL BE RESPONSIBLE FOR VERIFYING THE LOCATION, DIMENSION, AND DEPTH OF ALL EXISTING UTILITIES WHETHER SHOWN ON THESE PLANS OR NOT BY POT-HOLING THE UTILITIES AND SURVEYING THE HORIZONTAL AND VERTICAL LOCATION PRIOR TO CONSTRUCTION. THIS SHALL INCLUDE CALLING UTILITY LOCATE AT 811 AND THEN POT-HOLING ALL OF THE EXISTING UTILITIES AT LOCATIONS OF NEW UTILITY CROSSINGS TO PHYSICALLY VERIFY WHETHER OR NOT CONFLICTS EXIST. LOCATIONS OF SAID UTILITIES AS SHOWN ON THESE PLANS ARE BASED UPON THE UNVERIFIED PUBLIC INFORMATION AND ARE SUBJECT TO VARIATION. IF CONFLICTS SHOULD OCCUR, THE CONTRACTOR SHALL NOTIFY BARGHAUSEN CONSULTING ENGINEERS, INC. TO RESOLVE ALL PROBLEMS PRIOR TO PROCEEDING WITH CONSTRUCTION.

Title: EROSION AND SEDIMENT CONTROL PLAN  
5810 OMAHA BLVD  
COLORADO SPRINGS, CO 80915

DUTCH BROS. COFFEE


For:



Scale: Horizontal 1" = 20' Vertical N/A

Designed: EMM Draw: EMM Checked: AEM Approved: AEM Date: 05/29/24

Barghausen Consulting Engineers, Inc.  
18215 72nd Avenue South  
Kent, WA 98032  
425-251-6222  
barghausen.com

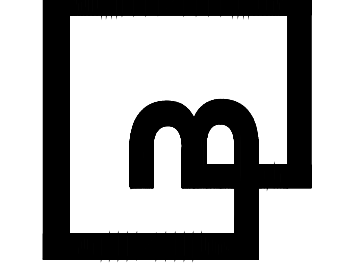

Job Number: 23098  
Sheet: 5  
2019 DB  
Financing USA, LLC

PPR2413




"The name DUTCH BROS. and all associated logos, distinctive designs, content, information, and other materials featured, displayed, contained herein, and made available by Dutch Bros., including but not limited to, the "look and feel" of the establishments and products, all text, images, colors, configurations, graphics, designs, illustrations, photographs, and pictures (collectively, the "Materials") are owned by and/or licensed by DB Franchising USA, LLC and are protected by copyright, trademark, trade dress, patent, and/or other intellectual property rights and unfair competition laws under the United States and foreign laws."



Know what's below.  
Call before you dig.  
Dial 811

## DUTCH BROS. COFFEE - CO0907, COLORADO SPRINGS, CO

A PORTION OF THE SOUTHWEST QUARTER OF SECTION 6 TOWNSHIP 14 SOUTH, RANGE 65 WEST OF THE 6TH PM  
CITY OF COLORADO SPRINGS, COUNTY OF EL PASO, COLORADO  
PCD FILE NO PPR2413

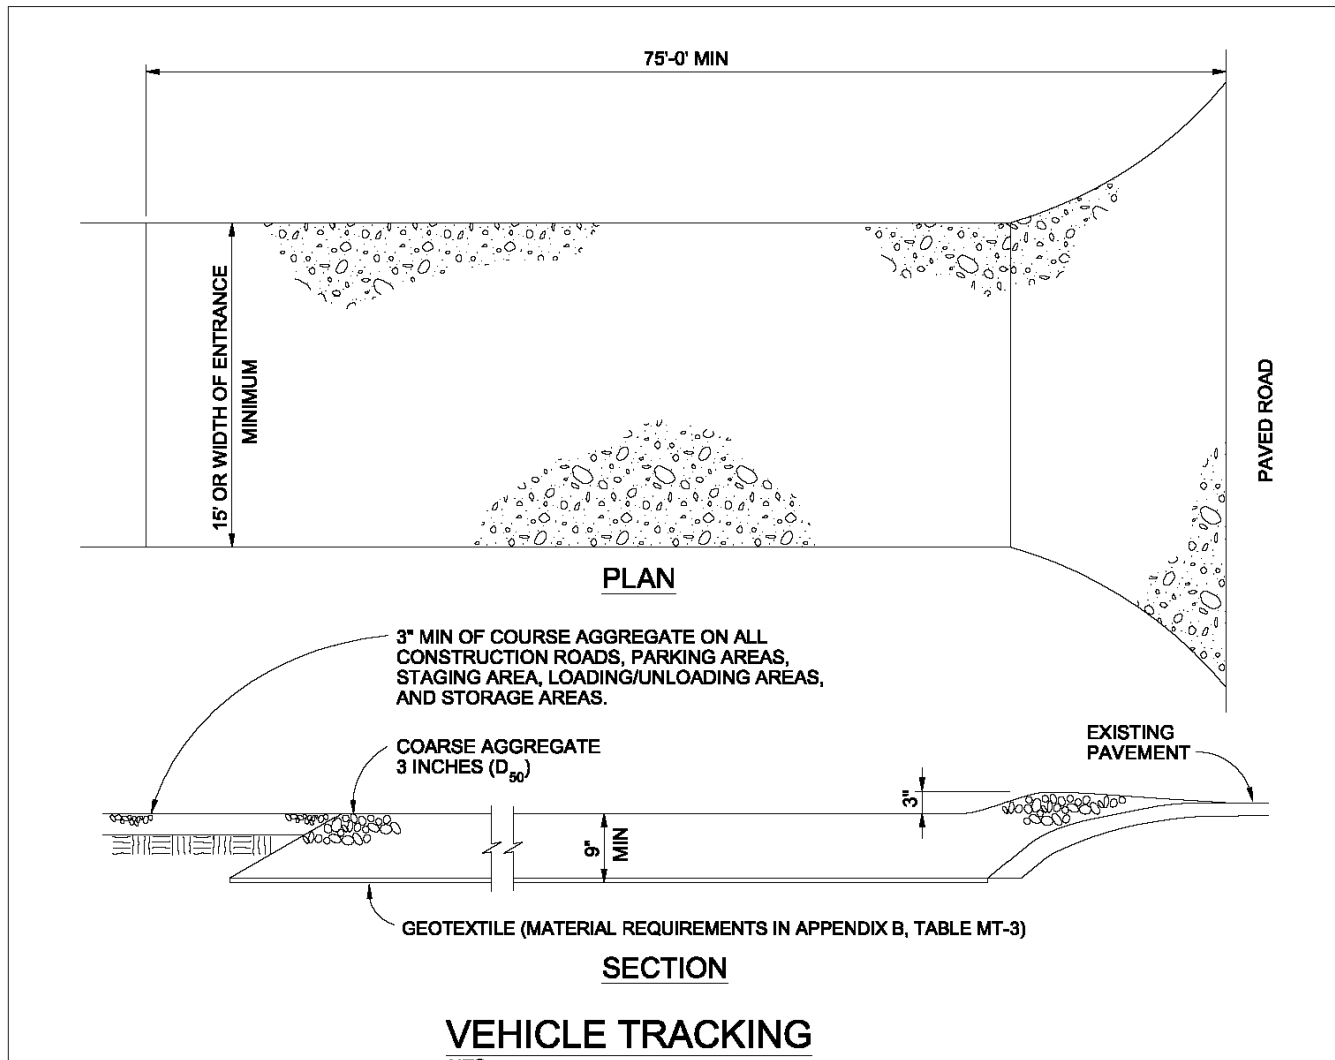

### VEHICLE TRACKING NOTES

#### INSTALLATION REQUIREMENTS


- ALL ENTRANCES TO THE CONSTRUCTION SITE ARE TO BE STABILIZED PRIOR TO CONSTRUCTION BEGINNING.
- CONSTRUCTION ENTRANCES ARE TO BE BUILT WITH AN APRON TO ALLOW FOR TURNING TRAFFIC, BUT SHOULD NOT BE BUILT OVER EXISTING PAVEMENT EXCEPT FOR A SLIGHT OVERLAY.
- AREAS TO BE STABILIZED ARE TO BE PROPERLY GRADED AND COMPACTED PRIOR TO LAYING DOWN GEOTEXTILE AND STONE.
- CONSTRUCTION ROADS, PARKING AREAS, LOADING/UNLOADING ZONES, STORAGE AREAS, AND STAGING AREAS ARE TO BE STABILIZED.
- CONSTRUCTION ROADS ARE TO BE BUILT TO CONFORM TO SITE GRADES, BUT SHOULD NOT HAVE SIDE SLOPES OR ROAD GRADES THAT ARE EXCESSIVELY STEEP.

#### MAINTENANCE REQUIREMENTS

- REGULAR INSPECTIONS ARE TO BE MADE OF ALL STABILIZED AREAS, ESPECIALLY AFTER STORM EVENTS.
- STONES ARE TO BE REAPPLIED PERIODICALLY AND WHEN REPAIR IS NECESSARY.
- SEDIMENT TRACKED ONTO PAVED ROADS IS TO BE REMOVED DAILY BY SHOVELING OR SWEEPING. SEDIMENT IS NOT TO BE WASHED DOWN STORM SEWER DRAINS.
- STORM SEWER INLET PROTECTION IS TO BE IN PLACE, INSPECTED, AND CLEANED IF NECESSARY.
- OTHER ASSOCIATED SEDIMENT CONTROL MEASURES ARE TO BE INSPECTED TO ENSURE GOOD WORKING CONDITION.

City of Colorado Springs  
Stormwater Quality

Figure VT-2  
Vehicle Tracking  
Application Examples

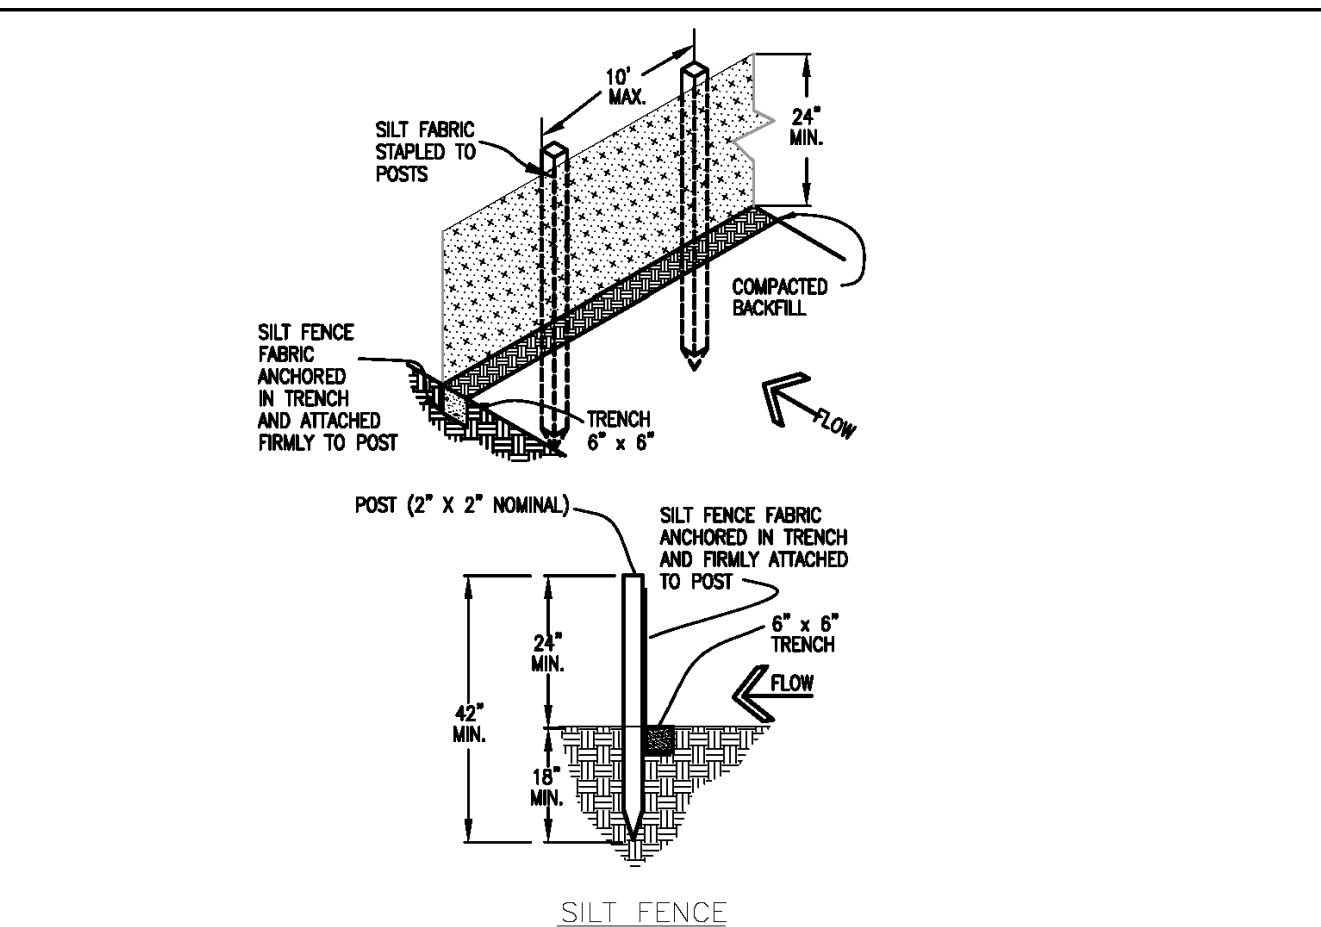

### SILT FENCE NOTES

#### INSTALLATION REQUIREMENTS


- SILT FENCES SHALL BE INSTALLED PRIOR TO ANY LAND DISTURBING ACTIVITIES.
- WHEN JOINTS ARE NECESSARY, SILT FENCE GEOTEXTILE SHALL BE SPLICED TOGETHER ONLY AT SUPPORT POST AND SECURELY SEALED.
- METAL POSTS SHALL BE "STUDDED TEE" OR "U" TYPE WITH MINIMUM WEIGHT OF 1.33 POUNDS PER LINEAR FOOT. WOOD POSTS SHALL HAVE A MINIMUM DIAMETER OR CROSS SECTION DIMENSION OF 2 INCHES.
- THE FILTER MATERIAL SHALL BE FASTENED SECURELY TO METAL OR WOOD POSTS USING WIRE TIES, OR TO WOOD POSTS WITH 3/4" LONG #9 HEAVY-DUTY STAPLES. THE SILT FENCE GEOTEXTILE SHALL NOT BE STAPLED TO EXISTING TREES.
- WHILE NOT REQUIRED, WIRE MESH FENCE MAY BE USED TO SUPPORT THE GEOTEXTILE. WIRE FENCE SHALL BE FASTENED SECURELY TO THE UPSLOPE SIDE OF THE POSTS USING HEAVY-DUTY WIRE STAPLES AT LEAST 3/4" LONG. TIE WIRES OR HOG RINGS. THE WIRE SHALL EXTEND INTO THE TRENCH A MINIMUM OF 6" AND SHALL NOT EXTEND MORE THAN 2' ABOVE THE ORIGINAL GROUND SURFACE.
- ALONG THE TOE OF FILLS, INSTALL THE SILT FENCE ALONG A LEVEL CONTOUR AND PROVIDE AN AREA BEHIND THE FENCE FOR RUNOFF TO POND AND SEDIMENT TO SETTLE. A MINIMUM DISTANCE OF 5 FEET FROM THE TOE OF THE FILL IS RECOMMENDED.
- THE HEIGHT OF THE SILT FENCE FROM THE GROUND SURFACE SHALL BE MINIMUM OF 24 INCHES AND SHALL NOT EXCEED 36 INCHES. HIGHER FENCES MAY INPOUND VOLUMES OF WATER SUFFICIENT TO CAUSE FAILURE OF THE STRUCTURE.

#### MAINTENANCE REQUIREMENTS

- CONTRACTOR SHALL INSPECT SILT FENCES IMMEDIATELY AFTER EACH RAINFALL, AT LEAST DAILY DURING PROLONGED RAINFALL, AND WEEKLY DURING PERIODS OF NO RAINFALL. DAMAGED, COLLAPSED, UNENTRENCHED OR INEFFECTIVE SILT FENCES SHALL BE PROMPTLY REPAIRED OR REPLACED.
- SEDIMENT SHALL BE REMOVED FROM BEHIND SILT FENCE WHEN IT ACCUMULATES TO HALF THE EXPOSED GEOTEXTILE HEIGHT.
- SILT FENCES SHALL BE REMOVED WHEN ADEQUATE VEGETATIVE COVER IS ATTAINED AS APPROVED BY THE CITY.

City of Colorado Springs  
Stormwater Quality

Figure SF-2  
Silt Fence  
Construction Detail and Maintenance  
Requirements

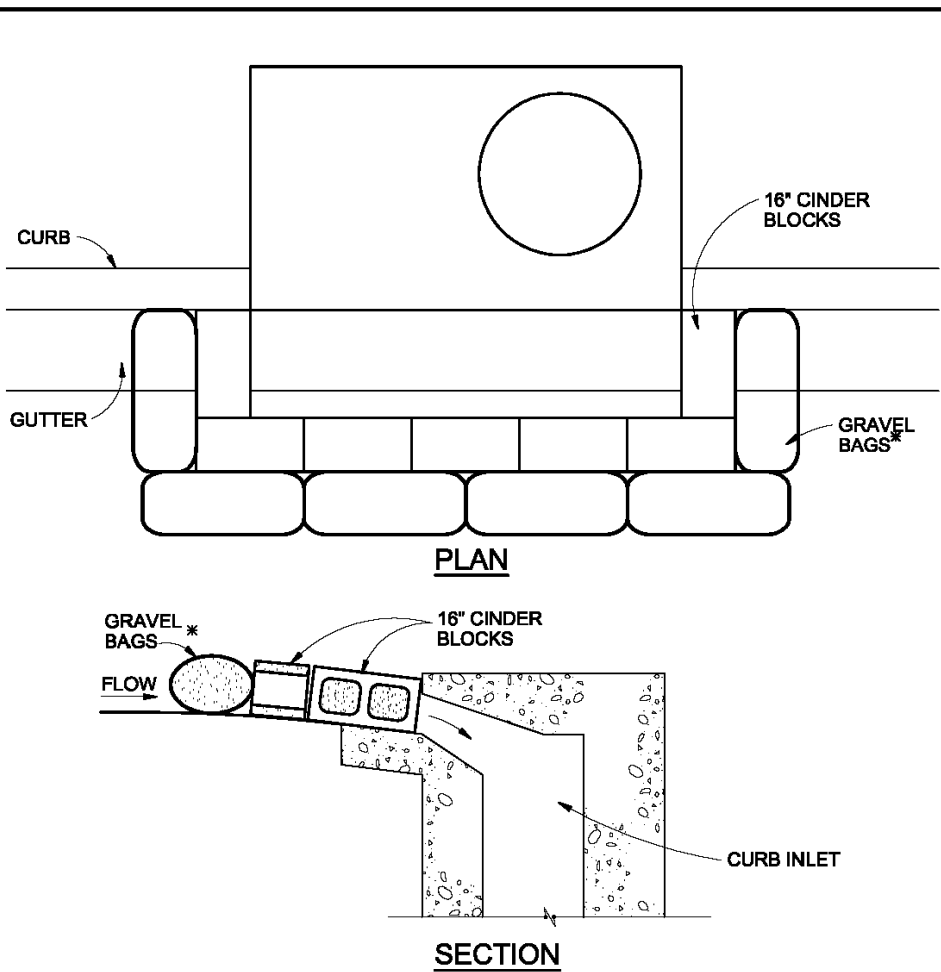

### BLOCK AND GRAVEL BAG Curb Inlet Protection

### BLOCK AND GRAVEL BAG Curb Inlet Protection NOTES


#### INSTALLATION REQUIREMENTS

- INLET PROTECTION SHALL BE INSTALLED IMMEDIATELY AFTER CONSTRUCTION OF INLET.
- CONCRETE BLOCKS ARE TO BE LAID AROUND THE INLET IN A SINGLE ROW ON THEIR SIDES, ABUTTING ONE ANOTHER WITH THE OPEN ENDS OF THE BLOCK FACING OUTWARD.
- GRAVEL BAGS ARE TO BE PLACED AROUND THE CONCRETE BLOCKS CLOSELY ABUTTING ONE ANOTHER SO THERE ARE NO GAPS.
- GRAVEL BAGS ARE TO CONTAIN WASHED SAND OR GRAVEL APPROXIMATELY 3/4 INCH IN DIAMETER.
- BAGS ARE TO BE MADE OF 1/4" INCH WIRE MESH (USED WITH GRAVEL ONLY) OR GEOTEXTILE.

\* AN ALTERNATE 3/4" TO 1" GRAVEL FILTER OVER A WIRE SCREEN MAY BE USED IN PLACE OF GRAVEL BAGS. THE WIRE MESH SHALL EXTEND ABOVE THE TOP OF THE CONCRETE BLOCKS AND THE GRAVEL PLACED OVER THE WIRE SCREEN TO THE TOP OF THE CONCRETE BLOCKS.

City of Colorado Springs  
Stormwater Quality

Figure IP-3  
Block & Gravel Bag Curb Inlet Protection  
Construction Detail and Maintenance  
Requirements

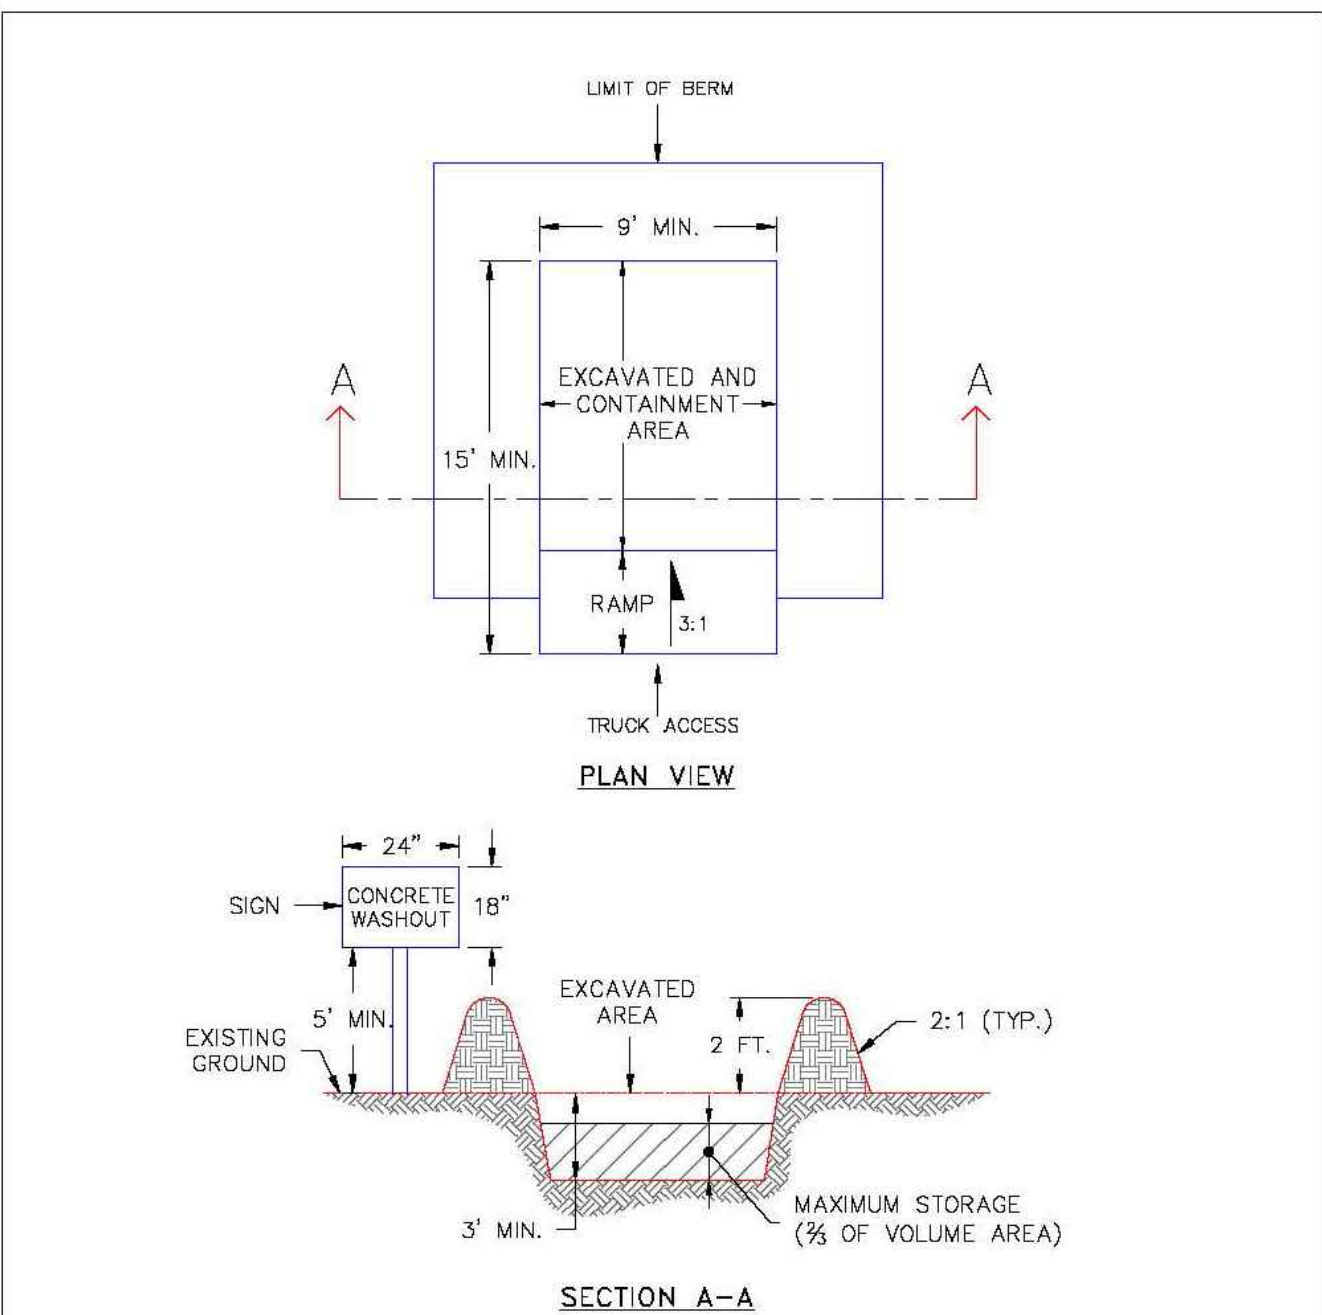


- NOTES:
- SIGN MATERIAL, EXCAVATION, AND RESTORATION ARE INCLUDED IN THE COST OF THE CONCRETE WASHOUT STRUCTURE.
  - EROSION BALES MAY BE USED AS AN ALTERNATIVE FOR THE BERM.

DATE APPROVED: 1/1/08 John A. McCarty DEPARTMENT OF TRANSPORTATION	CONCRETE WASHOUT STRUCTURE Standard Drawing REVISION DATE: 7/17/07 FILE NAME: SD_3-84	EL PASO COUNTY DEPARTMENT OF TRANSPORTATION
---	--	--

No.	Date	By	Chd.	Appr.	Revision

Title:  
EROSION CONTROL DETAILS  
5810 OMAHA BLVD  
COLORADO SPRINGS, CO 80915

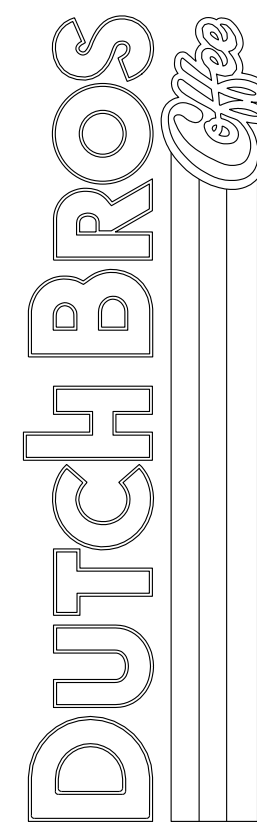


For:



Scale:	Horizontal	N/A	Vertical	N/A
Designed EMM	Drawn EMM	Checked AEM	Approved AEM	Date 05/29/24

Barghausen  
Consulting Engineers, Inc.  
18215 72nd Avenue South  
Kent, WA 98032  
425.251.6222  
barghausen.com

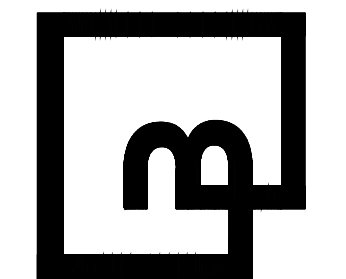

Job Number  
23098  
Sheet  
6  
2019 DB  
Final.dwg USA, LLC



"The name DUTCH BROS. and all associated logos, distinctive designs, content, information, and other materials featured, displayed, contained herein, and made available by Dutch Bros., including but not limited to, the "look and feel" of the establishments and products, all text, images, colors, configurations, graphics, designs, illustrations, photographs, and pictures (collectively, the "Materials") are owned by and/or licensed by DB Franchising USA, LLC and are protected by copyright, trademark, trade dress, patent, and/or other intellectual property rights and unfair competition laws under the United States and foreign laws."



Know what's below.  
Call before you dig.  
Dial 811

# DUTCH BROS. COFFEE - CO0907, COLORADO SPRINGS, CO

A PORTION OF THE SOUTHWEST QUARTER OF SECTION 6 TOWNSHIP 14 SOUTH, RANGE 65 WEST OF THE 6TH PM  
CITY OF COLORADO SPRINGS, COUNTY OF EL PASO, COLORADO  
PCD FILE NO PPR2413

## CONSTRUCTION NOTES:

1. LOCATION OF DUTCH BROS COFFEE. SEE ARCHITECTURAL PLANS FOR DETAILS.
2. LOCATION OF BUILDING CANOPY. SEE ARCHITECTURAL PLANS FOR DETAILS.
3. LOCATION OF TRASH ENCLOSURE WITH CONCRETE PAD. SEE ARCHITECTURAL PLANS AND STRUCTURAL PLANS FOR DETAILS.
4. CONSTRUCT CONCRETE BARRIER CURB PER DETAIL 5/SHT 12
5. CONSTRUCT CURB AND GUTTER PER DETAIL 6/SHT 12
6. CONSTRUCT ASPHALT PAVEMENT PER DETAIL 1/SHT 12
7. CONSTRUCT ON-SITE CONCRETE PAVEMENT PER DETAIL 2/SHT 12
8. CONSTRUCT ON-SITE CONCRETE SIDEWALK PER DETAIL 3/SHT 12. ALL JOINTS PER DETAIL 4/SHT 12
9. CONSTRUCT ACCESSIBLE RAMP PER EL PASO COUNTY PEDESTRIAN RAMP DETAIL SD 2-41 ON SHEET 14
10. CONSTRUCT ACCESSIBLE PARKING STALL AND AISLE WITH ALL REQUIRED SIGNAGE PER DETAIL 10/SHT 12. REFER TO DETAIL 8/SHT 12 FOR INTERNATIONAL SYMBOL OF ACCESSIBILITY. REFER TO DETAIL 9/SHT 12 FOR SIGN FOOTINGS.
11. PAINT DIRECTIONAL PAVEMENT MARKINGS. TYPICAL PER DETAIL 7/SHT 12. ALL STRIPING TO CONFORM WITH EL PASO COUNTY REQUIREMENTS AND SPECIFICATIONS.
12. PAINT 4" WIDE WHITE REFLECTIVE PAINT PARKING STALL STRIPES. TYPICAL. CONFORM WITH EL PASO COUNTY REQUIREMENTS AND SPECIFICATIONS.
13. PAINT 4" WIDE REFLECTIVE PAINT 45 DEGREE STRIPING AT 3' MAX ON CENTER. ALL STRIPING TO CONFORM TO EL PASO COUNTY REQUIREMENTS AND SPECIFICATIONS.
14. LANDSCAPE AREA, TYPICAL. REFER TO LANDSCAPE PLANS FOR ADDITIONAL INFORMATION.
15. INSTALL SIGN. INSTALL WITH CONCRETE PAD IF IN LANDSCAPE AREA. REFER TO SIGN PLANS FOR EXACT PLACEMENT, DIMENSIONS, AND FOR ADDITIONAL INFORMATION.
16. EXISTING SITE LIGHTING. REFER TO ARCHITECTURAL/ELECTRICAL PLANS FOR ADDITIONAL INFORMATION.
17. APPROXIMATE SAWCUT LIMITS.
18. INSTALL SHORT-TERM BICYCLE PARKING RACK; "MADRAX" "ORION" CIRCULAR BIKE RACK WITH 2-BIKE CAPACITY SURFACE MOUNT, WITH 3" DEEP ANCHORS. COORDINATE COLOR WITH OWNER AND ARCHITECT PRIOR TO ORDERING.
19. ADA ACCESSIBLE PATH. SEE ACCESSIBLE PATH NOTE ON THIS SHEET.
20. INSTALL DETECTABLE WARNING STRIP PER EL PASO COUNTY DETAIL SD 2-42 ON SHEET 14.
21. INSTALL GUARD POST/BOLLARD PER DETAIL 4/SHT 12
22. INSTALL BOLLARDS IN CURB. SEE ARCHITECTURAL PLANS FOR DETAILS.
23. INSTALL MONUMENT SIGN. REFER TO SIGN PLANS FOR EXACT PLACEMENT, DIMENSIONS, AND FOR ADDITIONAL INFORMATION.
24. LANDSCAPE HEDGE, 3 FT HIGH. REFER TO LANDSCAPE PLANS FOR ADDITIONAL INFORMATION.
25. INSTALL CURB CUT PER DETAIL 12/SHT 12
26. CONSTRUCT GRADED SWALE. SEE GRADING PLAN SHT 9 FOR ADDITIONAL INFORMATION.
27. CONSTRUCT PAVEMENT SWALE. SEE GRADING PLAN SHT 9 FOR ADDITIONAL INFORMATION.
28. INSTALL SIDEWALK UNDERDRAIN PER DETAIL 2/SHT 12. SEE DRAINAGE PLAN SHT 10 FOR ADDITIONAL INFORMATION.



## ACCESSIBLE SITE REQUIREMENTS:

WALKING SURFACES SHALL BE CONTINUOUSLY ACCESSIBLE. ALL WALKWAYS MUST BE A MINIMUM 48" IN WIDTH, HAVE A MAXIMUM 1.5% CROSS SLOPE, AND SHALL HAVE RAMPS COMPLYING WITH ACCESSIBILITY STANDARDS (SECTION 11B-405) WHERE NECESSARY TO CHANGE ELEVATION AT A LONGITUDINAL SLOPE EXCEEDING 5% (1:20). CURB RAMPS WHERE PROVIDED SHALL COMPLY WITH ACCESSIBILITY REQUIREMENTS (SECTION 11B-406) AND BE PROVIDED WITH A CONTINUOUS 36" WIDE DETECTABLE WARNING STRIP MEETING ACCESSIBILITY REQUIREMENTS (SECTION 11B-705) SHALL BE PLACED WHERE A WALK CROSSES OR ADJOINS A VEHICULAR WAY AND IS NOT SEPARATED BY A CURB, RAILING, OR OTHER ELEMENT MEETING ACCESSIBILITY STANDARDS.

POWERS BLVD

OMAHA BLVD

OMAHA BLVD

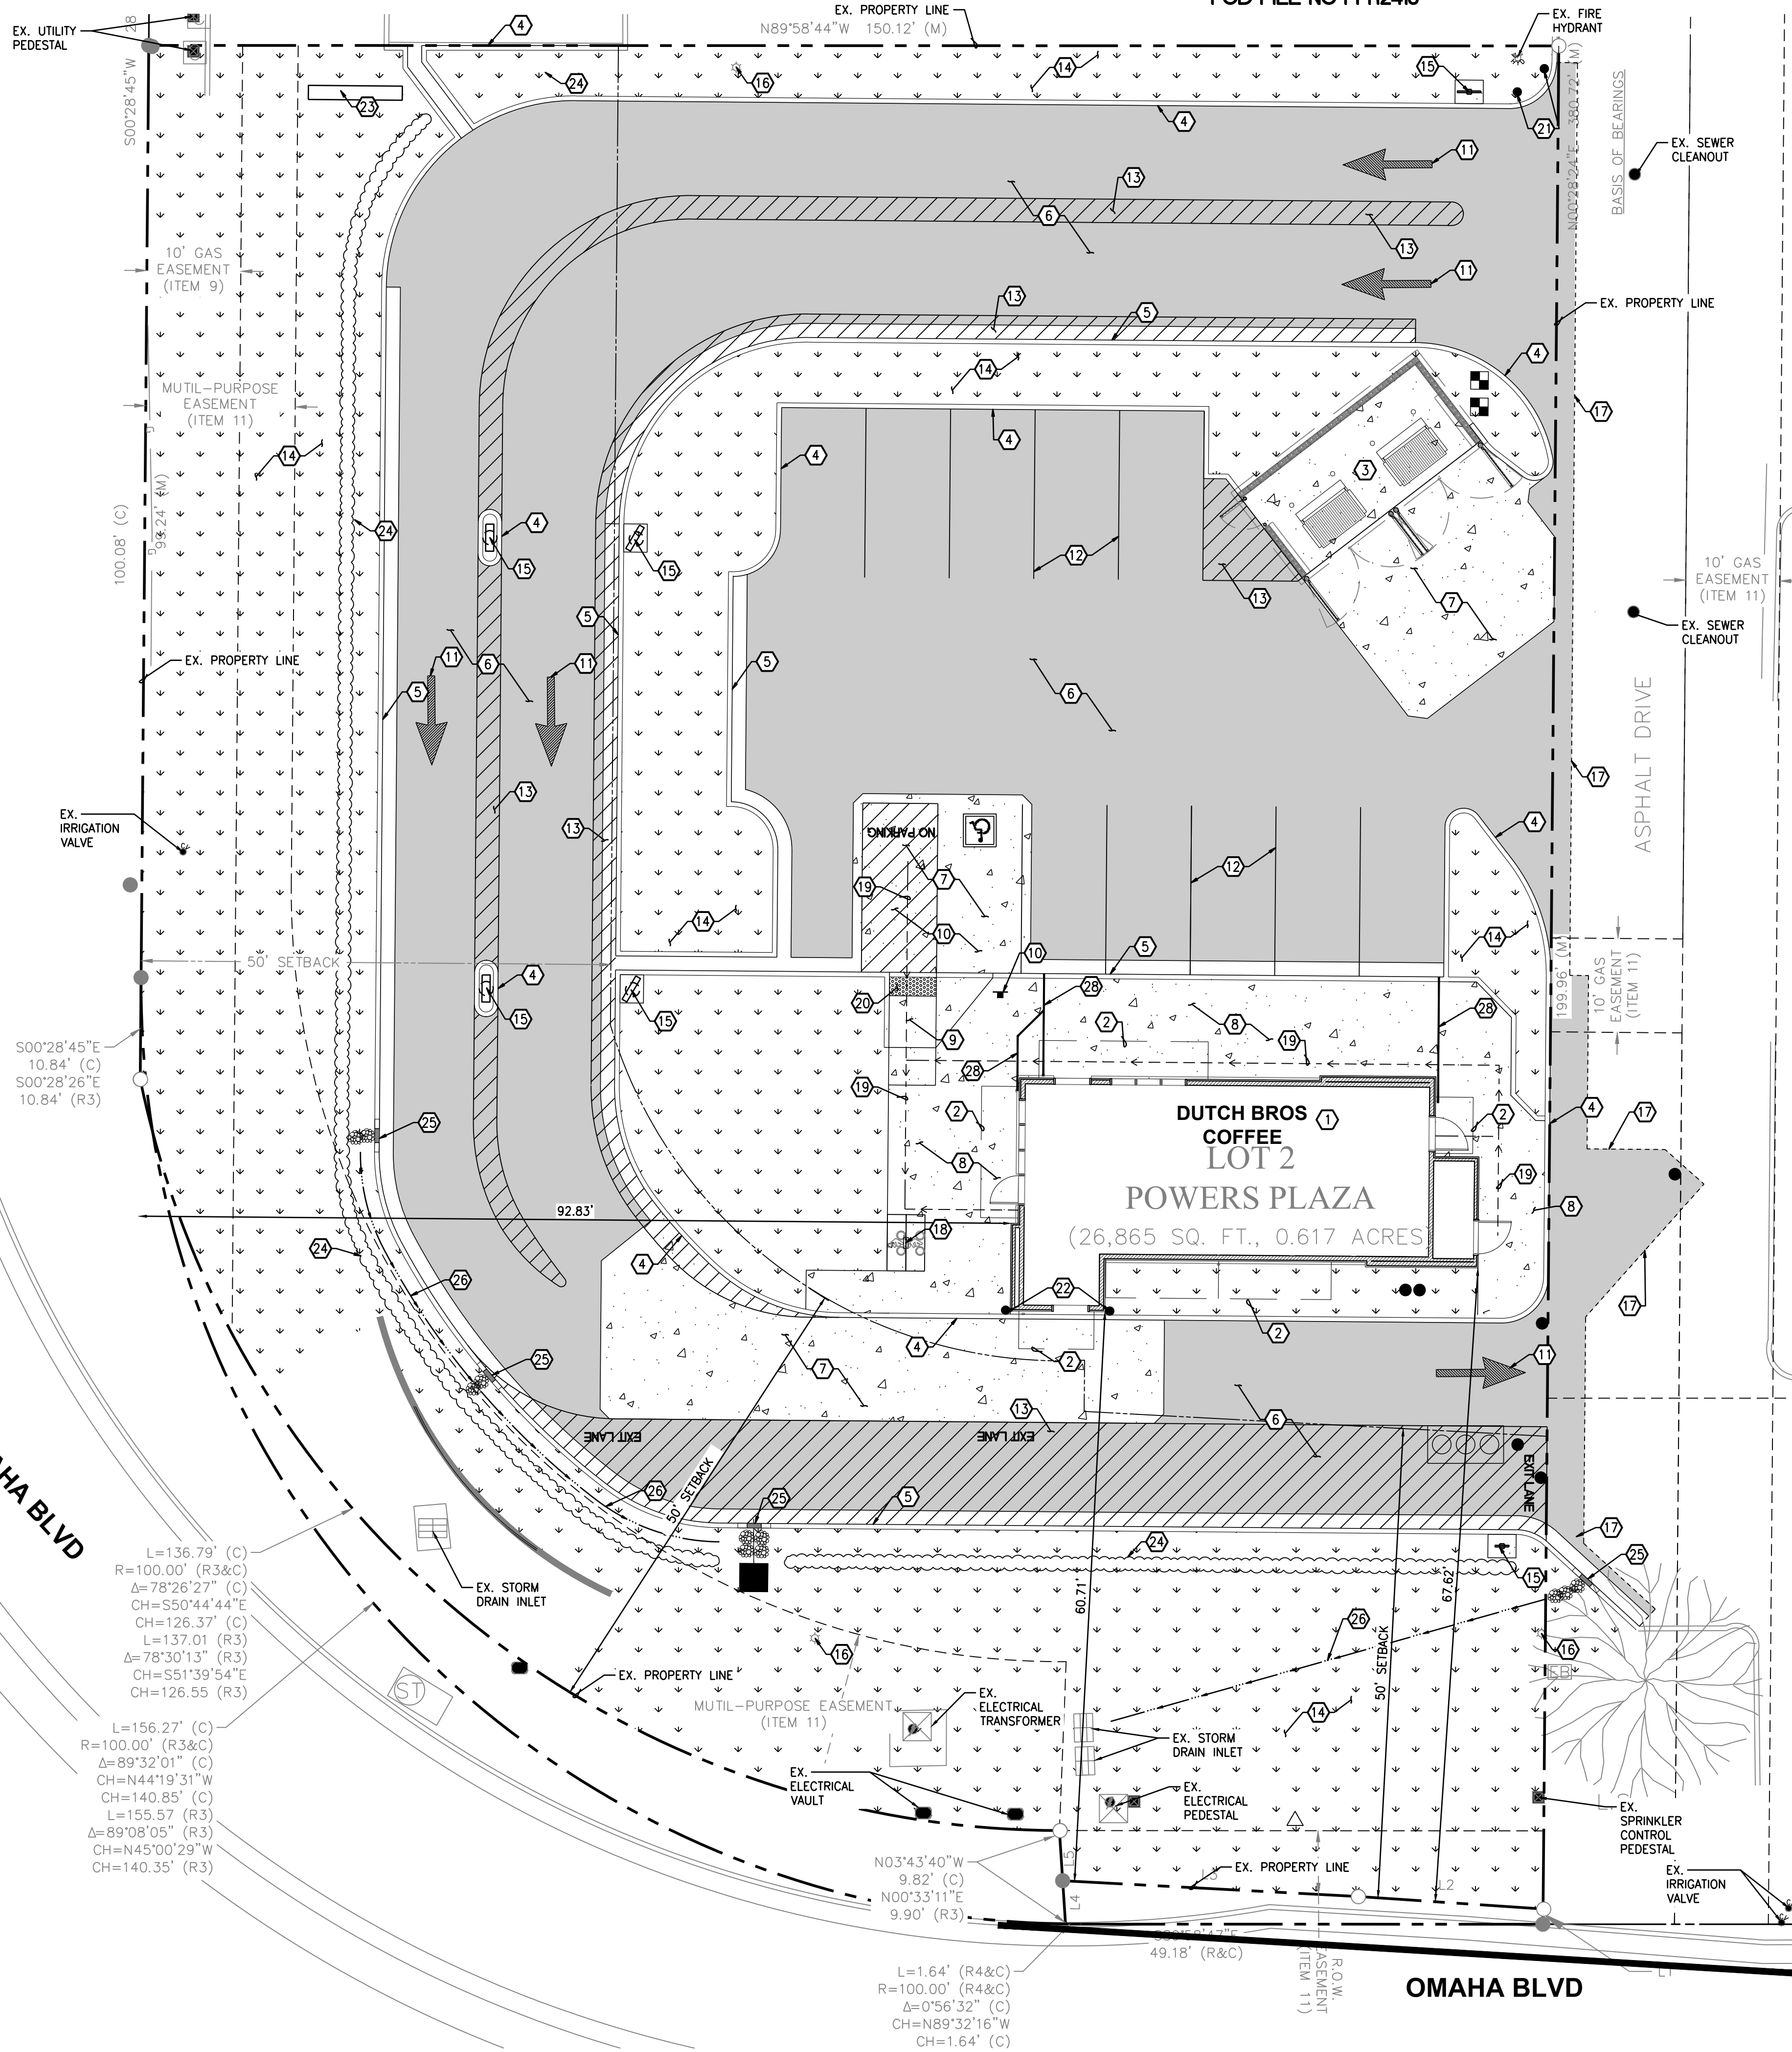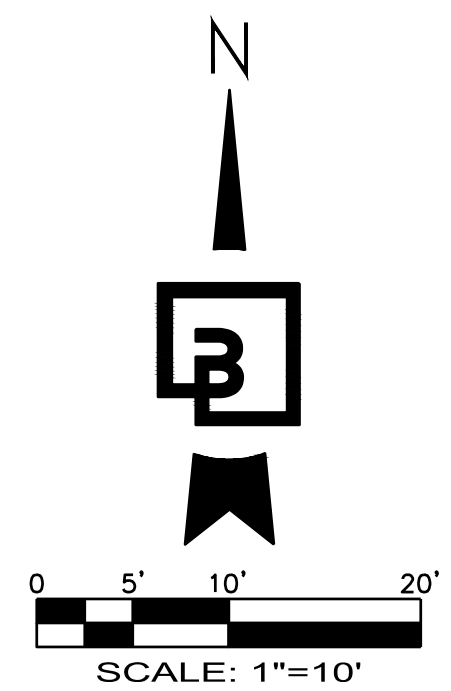


No.	Date	By	Chd.	Appr.

Revision

Title:

SITE PLAN  
5810 OMAHA BLVD  
COLORADO SPRINGS, CO 80915

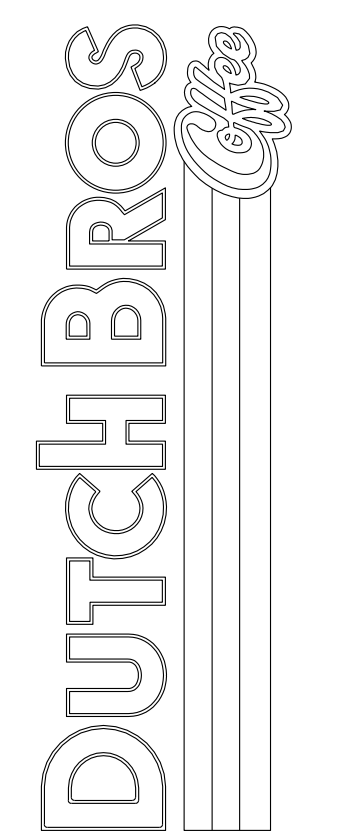


For:



Scale:	Horizontal	Vertical
1" = 10'	1" = 10'	N/A
Designed	Drawn	Checked
EMM	EMM	AEM
Approved	Approved	AEM
Date	05/29/24	

**Barghausen Consulting Engineers, Inc.**  
18215 72nd Avenue South  
Kent, WA 98032  
425.251.6222 [barghausen.com](http://barghausen.com)

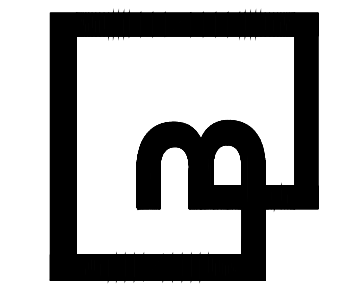

Job Number	23098
Sheet	7
2019 DB	Final

PPR2413





Know what's below.  
Call before you dig.  
Dial 811

# DUTCH BROS. COFFEE - CO0907, COLORADO SPRINGS, CO

A PORTION OF THE SOUTHWEST QUARTER OF SECTION 6 TOWNSHIP 14 SOUTH, RANGE 65 WEST OF THE 6TH PM  
CITY OF COLORADO SPRINGS, COUNTY OF EL PASO, COLORADO  
PCD FILE NO PPR2413

POWERS BLVD

OMAHA BLVD

OMAHA BLVD

## HORIZONTAL CONTROL NOTES

- HORIZONTAL CONTROL DIMENSIONS FOR THE BUILDING ARE SHOWN FROM THE NORTHEAST PROPERTY CORNER TO THE FACE OF THE EXTERIOR FINISH AT THE BUILDING CORNER. THE BUILDING IS PARALLEL TO THE EAST PROPERTY LINE.
- HORIZONTAL CONTROL DIMENSIONS FOR THE TRASH ENCLOSURE ARE SHOWN FROM THE EXISTING NORTHEAST PROPERTY CORNER TO THE FACE OF THE EXTERIOR FINISH AT THE TRASH ENCLOSURE CORNER. THE TRASH ENCLOSURE IS NOT PARALLEL TO THE ANY PROPERTY LINE.

### LINE TABLE

Line #	Length	Direction
L1	99.39	N89° 30' 55.24"W
L2	92.09	S0° 28' 09.11"W
L3	84.82	S89° 30' 55.24"E
L4	13.26	S47° 28' 42.08"E
L5	64.60	N89° 30' 55.24"W
L6	46.00	S0° 28' 09.11"W
L7	17.17	S89° 31' 50.89"E
L8	11.50	N0° 29' 04.76"E
L9	24.00	N0° 29' 04.76"E
L10	45.00	S89° 30' 55.24"E
L11	7.18	S0° 29' 04.76"W
L12	2.37	S89° 30' 55.24"E
L13	2.00	S37° 30' 55.24"E
L14	2.56	S37° 28' 52.90"E
L15	4.05	S52° 30' 55.24"E
L16	5.85	S37° 30' 55.24"E
L17	15.97	N0° 29' 04.76"E
L18	88.17	S89° 30' 55.24"E
L19	12.31	N0° 28' 09.11"E
L20	70.44	N89° 30' 55.24"W
L21	32.07	S0° 29' 04.76"W
L22	3.50	N0° 28' 09.11"E
L23	3.50	S0° 28' 09.11"W
L24	3.50	N0° 28' 09.11"E
L25	3.50	S0° 28' 09.11"W
L26	2.00	S89° 58' 43.70"E
L27	21.42	N89° 58' 43.70"W
L28	2.28	S0° 01' 16.30"W
L29	1.77	S0° 01' 16.74"W
L30	9.52	S37° 00' 32.45"E
L31	9.07	S37° 00' 32.45"E

### CURVE TABLE

Curve #	Length	Radius	Delta
C1	7.80	5.00	89.35
C2	11.54	20.00	33.05
C3	18.38	20.00	52.66
C4	9.94	20.00	28.47
C5	34.14	79.50	24.60
C6	12.88	20.00	36.91
C7	4.81	2.00	137.78
C8	20.74	15.00	79.22
C9	31.42	20.00	90.02
C10	7.85	5.00	90.00
C11	7.85	5.00	90.00
C12	4.96	2.00	142.00
C13	13.26	20.00	38.00
C14	7.85	5.00	90.00
C15	14.72	20.00	42.16
C16	9.65	54.50	10.14
C17	13.15	20.00	37.68
C18	3.93	1.25	180.00
C19	3.93	1.25	180.00
C20	3.93	1.25	180.00
C21	3.93	1.25	180.00
C22	3.67	5.00	42.04

HORIZONTAL CONTROL PLAN  
5810 OMAHA BLVD  
COLORADO SPRINGS, CO 80915

Title:

DUTCH BROS

For:



Scale:

Horizontal  
1" = 10'  
Vertical  
N/A

Designed EMM

Drawn EMM

Checked AEM

Approved AEM

Date 05/29/24

Barghausen  
Consulting Engineers, Inc.  
18215 72nd Avenue South  
Kent, WA 98032  
425-251-6222  
barghausen.com

Job Number

23098

Sheet

8

2019 DB  
Financing USA, LLC

PPR2413





Know what's below.  
Call before you dig.  
Dial 811

# DUTCH BROS. COFFEE - CO0907, COLORADO SPRINGS, CO

A PORTION OF THE SOUTHWEST QUARTER OF SECTION 6 TOWNSHIP 14 SOUTH, RANGE 65 WEST OF THE 6TH PM  
CITY OF COLORADO SPRINGS, COUNTY OF EL PASO, COLORADO  
PCD FILE NO PPR2413

## GRADING GENERAL NOTES

- ALL GRADING SHALL BE CONSTRUCTED IN ACCORDANCE WITH THE PROVISIONS OF THE CURRENT CITY ORDINANCE AND STANDARD PLANS. THE GRADING IS SUBJECT TO THE OBSERVATION AND APPROVAL OF THE PUBLIC WORKS DEPARTMENT.
- CONTRACTOR SHALL BE RESPONSIBLE FOR VERIFYING ALL PROPOSED GRADES IN RELATIONSHIP TO SURVEYED BASIS OF ELEVATION.
- BUILDING FINISH FLOOR (FF) ELEVATION. THE FINISH FLOOR OF THE BUILDING(S) IS DESIGNED TO BE FLUSH WITH SURROUNDING CONCRETE PAVING UNLESS OTHERWISE NOTED ON THE PLANS.
- ALL EXISTING UTILITY STRUCTURES AND ASSOCIATED LIDS THAT FALL WITHIN THE AREA OF WORK SHALL BE ADJUSTED TO FINISHED GRADE ELEVATIONS. CONTRACTOR SHALL CONFIRM THE FEASIBILITY OF ADJUSTING EXISTING UTILITY STRUCTURE LIDS TO FINISHED GRADE PRIOR TO CONSTRUCTION AND NOTIFY ENGINEER OF ANY DISCREPANCIES.
- CONTRACTOR TO PROTECT AND MAINTAIN EROSION CONTROL FACILITIES DURING GRADING OPERATIONS.
- CONTRACTOR TO OBTAIN ANY NECESSARY RIGHT-OF-WAY PERMITS IF REQUIRED FOR WORK SHOWN ON PLANS.
- ALL MATCH EXISTING ELEVATIONS SHALL BE CONSTRUCTED TO BE FLUSH AND FREE OF ABRUPT VERTICAL CHANGES. ALL SAWCUT LOCATIONS, SHALL BE REPLACED TO MATCH EXISTING CONDITIONS.
- ALL PAVEMENT SAWCUTS ARE DESIGNED TO BE REPLACED TO MATCH EXISTING PAVEMENTS AND SHALL BE FLUSH AND FREE OF ANY VERTICAL CHANGES. NOTIFY ENGINEER OF ANY DISCREPANCIES.
- ALL SPOT ELEVATIONS SHOWN ARE TO FINISH SURFACE (TOP OF ASPHALT OR TOP OF CONCRETE PAVEMENT, NOT TOP OF CURB/SIDEWALK) UNLESS OTHERWISE NOTED.

## CONSTRUCTION NOTES


- CONTRACTOR TO MATCH EXISTING GRADES & FLOW LINE
- CONTRACTOR TO GRADE AREA TO DRAIN
- GRADE 1" DEPRESSION AT CURB CUT PER DETAIL 12/SHT 12
- ADJUST EXISTING UTILITY BOX TO GRADE
- CONSTRUCT PAVEMENT SWALE
- CONSTRUCT GRADED SWALE

## GRADING LEGEND

BW - BOTTOM OF WALL  
FF - FINISHED FLOOR  
FG - FINISH GRADE  
FL - FLOWLINE  
FSH - FLUSH  
GRD - GROUND  
GP - GUTTER PLATE  
GB - GRADE BREAK  
MA - MATCH OFFSITE TIE IN ELEVATION  
ME - MATCH EXISTING  
RIM - RIM/GRADE ELEVATION OF STRUCTURE  
TC - TOP OF CURB/SIDEWALK  
TP - TOP OF PAVING  
TW - TOP OF WALL

GRADING PLAN  
5810 OMAHA BLVD  
COLORADO SPRINGS, CO 80915

Title:

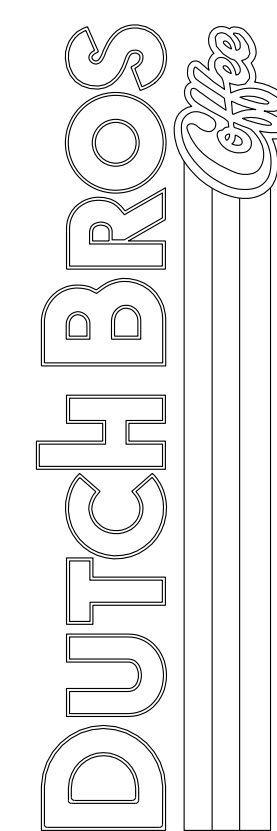


For:



Scale:  
Horizontal  
1" = 10'  
Vertical  
N/A

Designed EMM  
Drawn EMM  
Checked AEM  
Approved AEM  
Date 05/29/24

Barghausen  
Consulting Engineers, Inc.  
18215 72nd Avenue South  
Kent, WA 98032  
425.251.6222  
barghausen.com


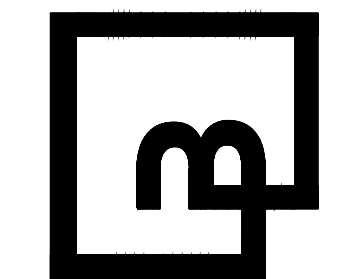


Job Number  
23098  
Sheet  
9

PPR2413

POWERS BLVD

OMAHA BLVD

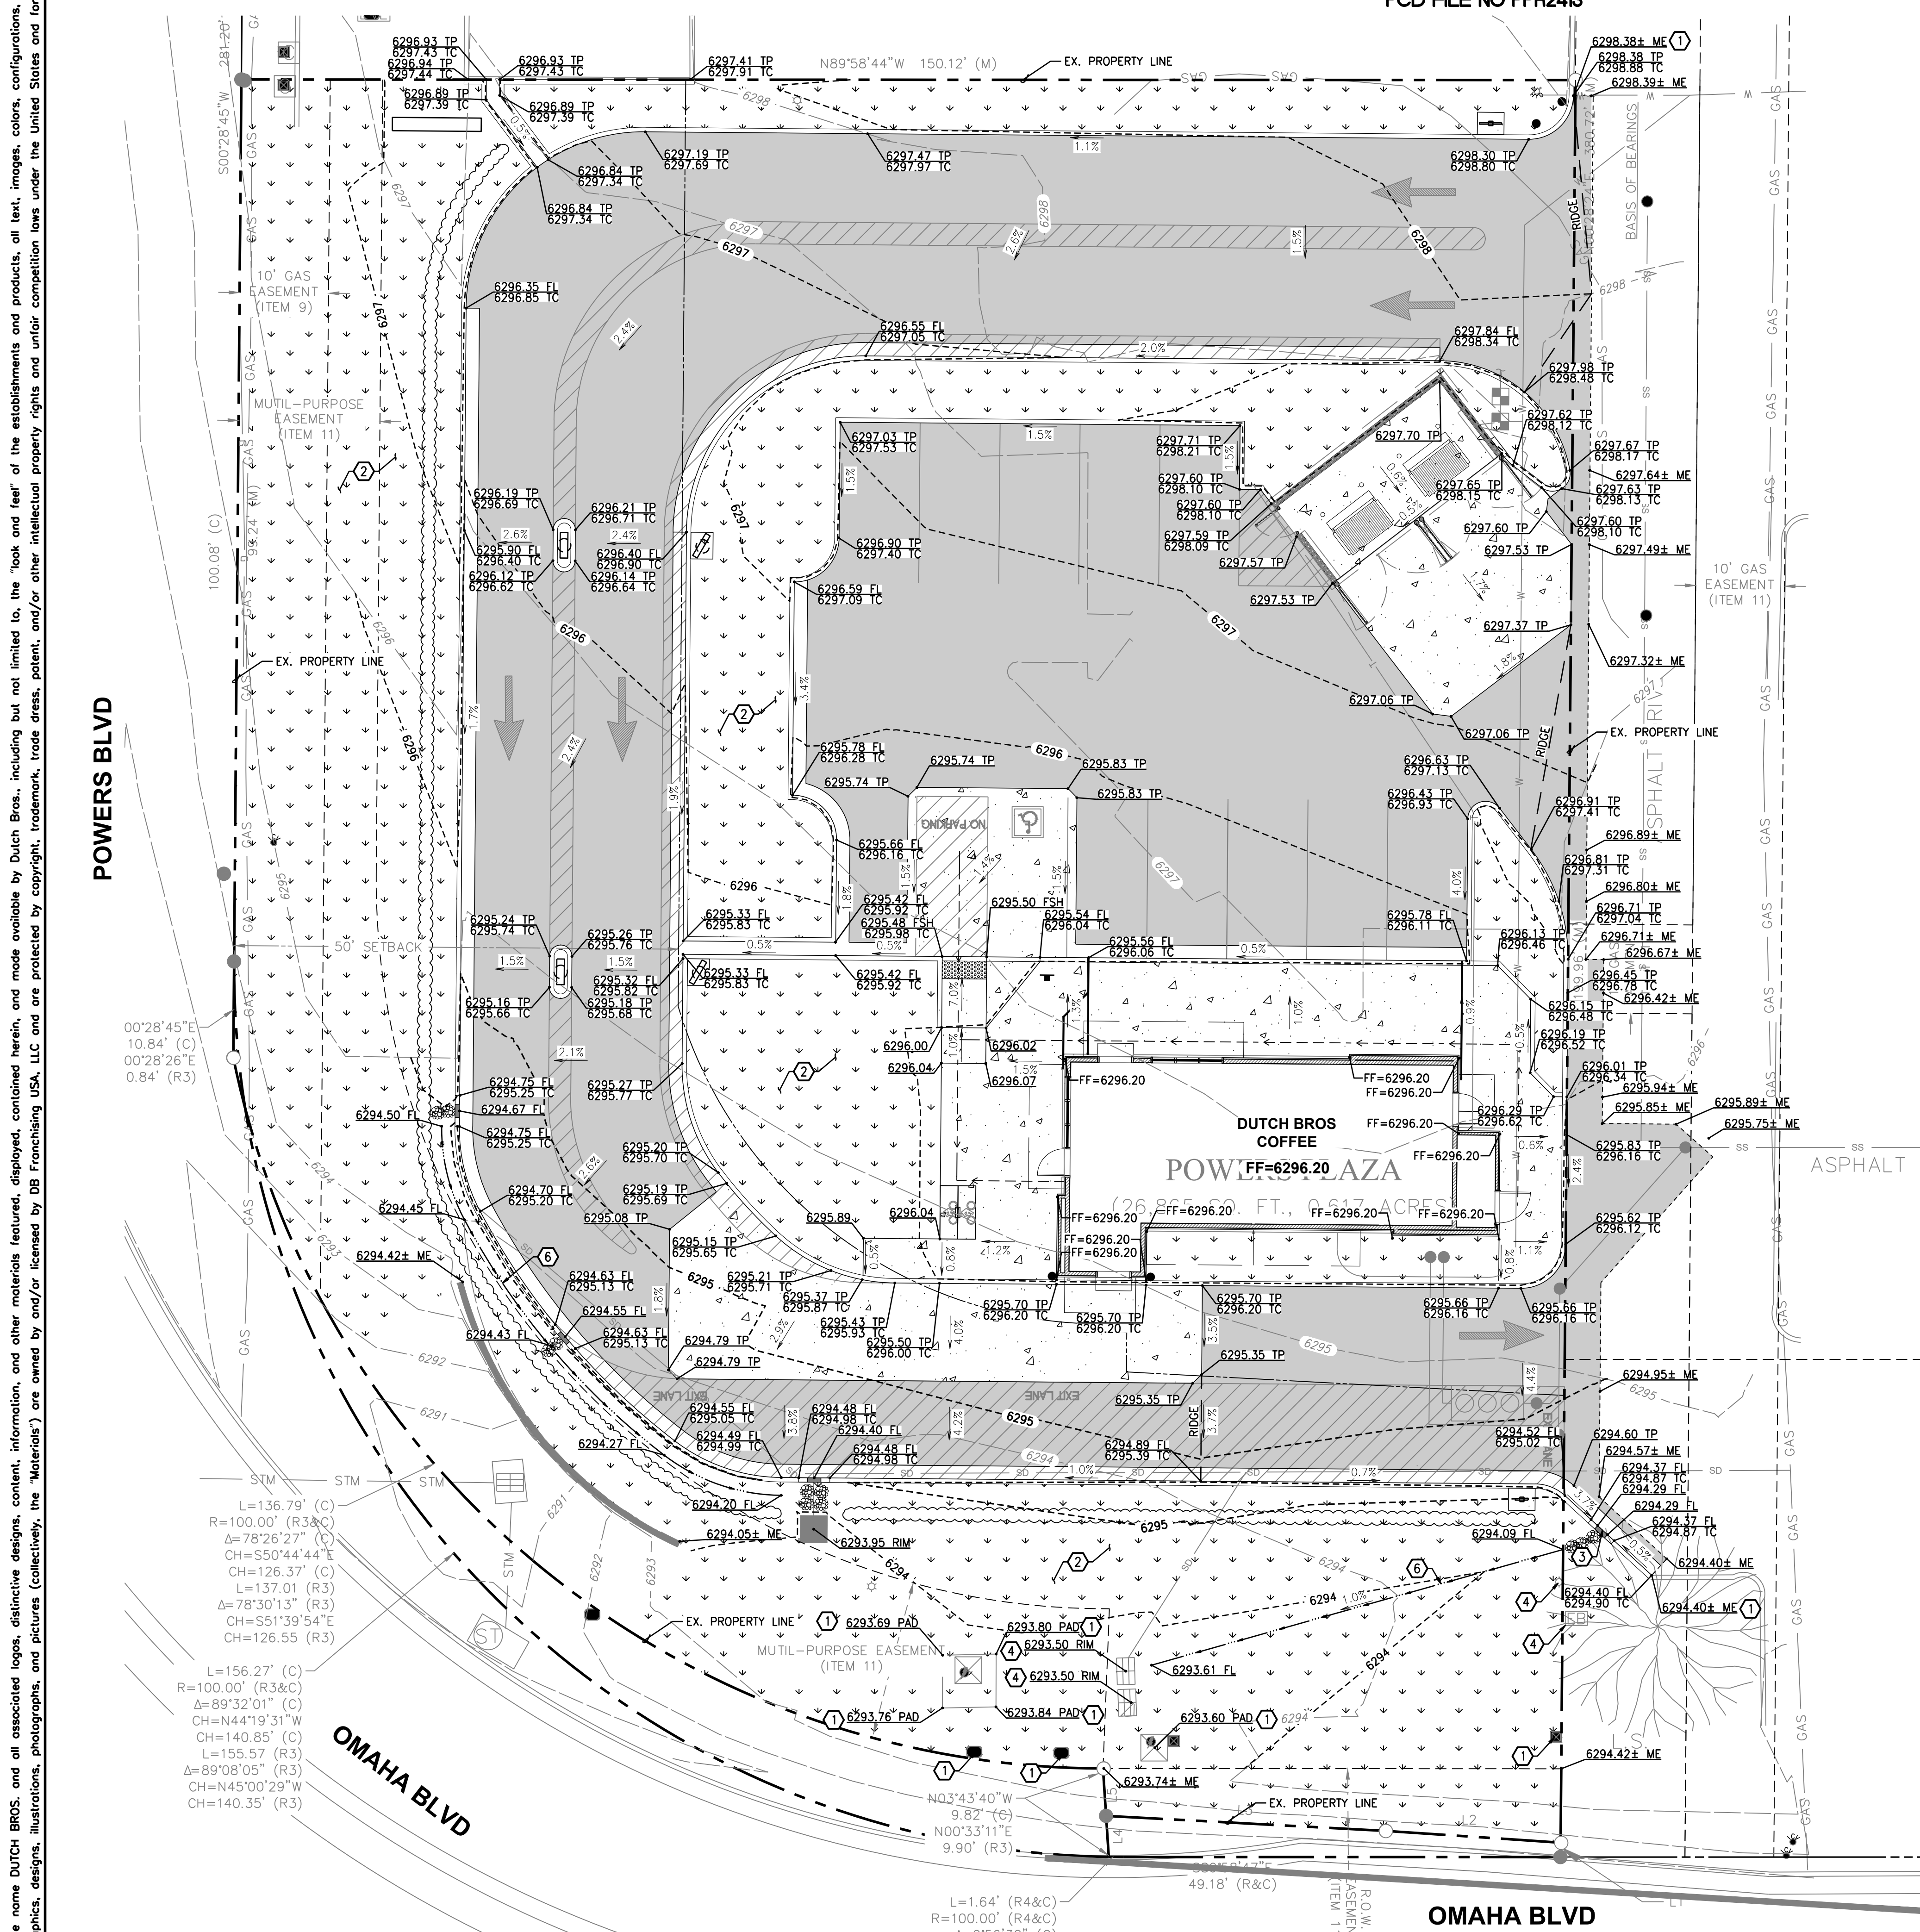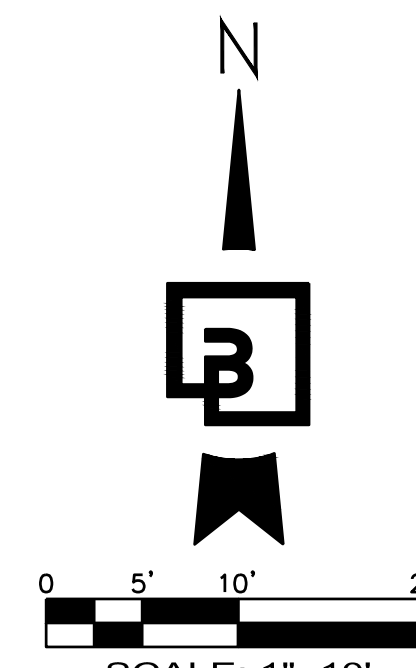

"The name DUTCH BROS., and all associated logos, distinctive designs, content, information, and other materials featured, displayed, contained herein, and made available by Dutch Bros., including but not limited to, the "look and feel" of the establishments and products, all text, images, colors, configurations, graphics, designs, illustrations, photographs, and pictures (collectively, the "Materials") are owned by and/or licensed to DB Franchising USA, LLC and are protected by copyright, trademark, trade dress, patent, and/or other intellectual property rights and unfair competition laws under the United States and foreign laws."





Know what's below.  
Call before you dig.  
Dial 811

# DUTCH BROS. COFFEE - CO0907, COLORADO SPRINGS, CO

A PORTION OF THE SOUTHWEST QUARTER OF SECTION 6 TOWNSHIP 14 SOUTH, RANGE 65 WEST OF THE 6TH PM  
CITY OF COLORADO SPRINGS, COUNTY OF EL PASO, COLORADO  
PCD FILE NO PPR2413

## STORM DRAIN GENERAL NOTES:

- ALL STRUCTURE ELEVATIONS SHOWN ARE TO CENTER OF STRUCTURE AT FINISH SURFACE (TOP OF ASPHALT OR TOP OF CONCRETE PAVEMENT, NOT TOP OF CURB/SIDEWALK) UNLESS OTHERWISE NOTED.
- ALL STORM DRAINAGE STRUCTURES EXPOSED TO TRAFFIC SHALL BE TRAFFIC RATED INCLUDING STRUCTURE, LID, ETC.
- ALL STORM DRAIN PIPING DENOTED AS "PVC" SHALL CONFORM TO ASTM D3034, SDR 35.
- ALL STORM PIPING INSTALLED WITH LESS THAN 2 FEET OF COVER SHALL BE BACKFILLED WITH A CONTROLLED DENSITY FILL (SLURRY).
- ALL STORM DRAINAGE STRUCTURES WITH LIDS EXPOSED TO PEDESTRIAN TRAFFIC SHALL BE HEEL PROOF AND SLIP RESISTANT IN ACCORDANCE WITH ACCESSIBILITY REQUIREMENTS.
- PROVIDE ALL INCIDENTAL FITTINGS, BENDS, WYES, TEES, COUPLINGS, GASKETS, ETC. REQUIRED TO CONSTRUCT THE INFRASTRUCTURE DEPICTED.
- ALL TRENCHING SHALL CONFORM TO THE REQUIREMENTS OF THE APPLICABLE PURVEYOR OR AGENCY SPECIFICATIONS.
- PROVIDE MARKING TAPE AND LOCATE WIRE WITH ALL TRENCH INSTALLATIONS.
- CONTRACTOR TO OBTAIN ANY NECESSARY RIGHT-OF-WAY PERMITS IF REQUIRED FOR WORK SHOWN ON PLANS.
- CONTRACTOR TO RAISE AND ADJUST ALL EXISTING AND PROPOSED UTILITY STRUCTURES LIDS/GRATES TO FINAL GRADE AS NECESSARY. CATCH BASINS WITHIN ADA ACCESSIBLE PATHS SHALL BE ADJUSTED TO FINAL ELEVATIONS IN COMPLIANCE WITH CURRENT ADA REQUIREMENTS.
- PROVIDE SLURRY BACKFILL OVER ANY UTILITY WHERE PROVIDED COVER IS LESS THAN 2' IN DEPTH.

## STORM DRAIN CONSTRUCTION NOTES:

- CONNECT TO EXISTING STORM DRAIN. POTHOLE AND VERIFY LOCATION, PIPE DIAMETER, PIPE MATERIAL, AND DEPTH PRIOR TO CONSTRUCTION. REPORT RESULTS TO ENGINEER PRIOR TO PROCEEDING WITH ORDERING MATERIALS. CONTRACTOR TO MAINTAIN MINIMUM VERTICAL SEPARATION BETWEEN UTILITIES AS REQUIRED BY JURISDICTION HAVING AUTHORITY.
- INSTALL 24"x24" PRECAST CATCH BASIN WITH GRATED LID PER DETAIL 1/SHT 13. RIM ELEVATION AND INVERTS AS NOTED IN THE STRUCTURE TABLE.
- INSTALL DOWNSPOUT WITH SPLASH BLOCK PER DETAIL 3/SHT 13
- CONNECT DOWNSPOUT TO 3" PVC SIDEWALK UNDERDRAIN.
- INSTALL 3" PVC SIDEWALK UNDERDRAIN PER DETAIL 2/SHT 13. MINIMUM SLOPE OF 0.5%.
- PROPOSED GRADED SWALE. SEE GRADING PLAN SHT 9 FOR ADDITIONAL INFORMATION.

### STORM DRAIN STRUCTURES

SD POC#1,  
RIM=6291.94  
IE=6290.83 (12" S)

SDCB#1, W/ GRATED LID  
RIM=6293.95  
IE=6290.89 (12" N)

## UTILITY CROSSING NOTE:

CONTRACTOR SHALL MAINTAIN MINIMUM VERTICAL SEPARATION BETWEEN UTILITIES AS REQUIRED BY JURISDICTION HAVING AUTHORITY. CONTRACTOR TO VERIFY SEPARATION REQUIREMENTS PRIOR TO CONSTRUCTION AND NOTIFY ENGINEER OF ANY DISCREPANCIES.

## UTILITY POTHOLING NOTE:

THE CIRCLED LOCATIONS ARE REQUIRED TO BE POTHOLED TO VERIFY VERTICAL AND HORIZONTAL LOCATION OF EXISTING UTILITY AND/OR POTENTIAL CONFLICTS WITH EXISTING UTILITIES. POTHOLING SHALL BE PERFORMED PRIOR TO INSTALLING ANY PROPOSED UTILITIES. CONTRACTOR SHALL NOTIFY BARGHAUSEN CONSULTING ENGINEERS, INC. OF ANY CONFLICTS.

## UTILITY PROTECTION NOTE:

APPROXIMATE LOCATION OF EXISTING GAS SERVICE IS SHOWN ON THESE PLANS. CONTRACTOR SHALL COORDINATE WITH PURVEYOR AND USE EXTREME CAUTION WHEN EXCAVATING ON-SITE UNTIL EXISTING GAS SERVICE LOCATION HAS BEEN CONFIRMED. CONTRACTOR SHALL HAVE ALL GAS AND POWER SERVICES LOCATED PRIOR TO CONSTRUCTION.


## UTILITY COORDINATION NOTE:

ALL POWER, AND DATA/COMMUNICATIONS/TELEPHONE CONNECTIONS AND SERVICES COORDINATION IS ON GOING. WE ARE CURRENTLY WORKING WITH ALL APPLICABLE AGENCIES TO COORDINATE POINTS OF CONNECTIONS AND ROUTING. ON-SITE UTILITY LAYOUT MAY SHIFT AND OR BE RELOCATED ACCORDINGLY DURING COORDINATION.

## UTILITY CONFLICT NOTE:

THE CONTRACTOR SHALL BE RESPONSIBLE FOR VERIFYING THE LOCATION, DIMENSION, AND DEPTH OF ALL EXISTING UTILITIES WHETHER SHOWN ON THESE PLANS OR NOT BY POTHOLING THE UTILITIES AND SURVEYING THE HORIZONTAL AND VERTICAL LOCATION PRIOR TO CONSTRUCTION. THIS SHALL INCLUDE CALLING UTILITY LOCATE 811 AND THEN POTHOLING ALL OF THE EXISTING UTILITIES AT LOCATIONS OF NEW UTILITY CROSSINGS TO PHYSICALLY VERIFY WHETHER OR NOT CONFLICTS EXIST. LOCATIONS OF SAID UTILITIES AS SHOWN ON THESE PLANS ARE BASED UPON THE UNVERIFIED PUBLIC INFORMATION AND ARE SUBJECT TO VARIATION. IF CONFLICTS SHOULD OCCUR, THE CONTRACTOR SHALL NOTIFY BARGHAUSEN CONSULTING ENGINEERS, INC. TO RESOLVE ALL PROBLEMS PRIOR TO PROCEEDING WITH CONSTRUCTION.

**Barghausen Consulting Engineers, Inc.**  
18215 72nd Avenue South  
Kent, WA 98032  
425.251.6222 [barghausen.com](http://barghausen.com)

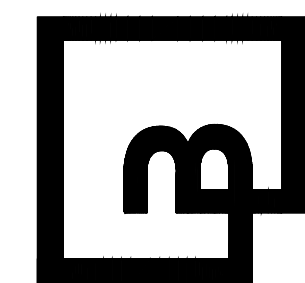


Job Number  
**23098**


Sheet  
**10**

Title:

**DRAINAGE PLAN**  
**5810 OMAHA BLVD**  
**COLORADO SPRINGS, CO 80915**

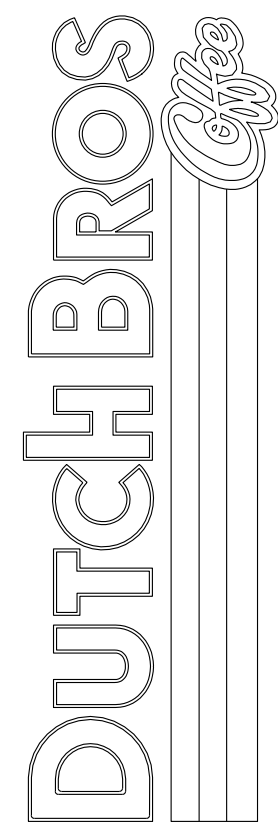

For:

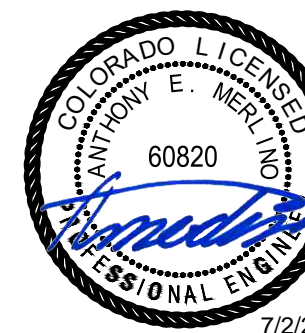


Scale:

Horizontal  
1" = 10'  
Vertical  
N/A

Designed  
Drawn  
Checked  
Approved  
Date

EMM  
EMM  
AEM  
AEM  
05/29/24

**Barghausen Consulting Engineers, Inc.**  
18215 72nd Avenue South  
Kent, WA 98032  
425.251.6222 [barghausen.com](http://barghausen.com)

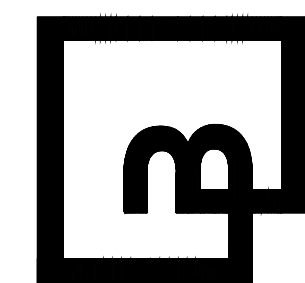

Job Number  
**23098**

Sheet  
**10**

PPR2413





Know what's below.  
Call before you dig.  
Dial 811

# DUTCH BROS. COFFEE - CO0907, COLORADO SPRINGS, CO

A PORTION OF THE SOUTHWEST QUARTER OF SECTION 6 TOWNSHIP 14 SOUTH, RANGE 65 WEST OF THE 6TH PM  
CITY OF COLORADO SPRINGS, COUNTY OF EL PASO, COLORADO  
PCD FILE NO PPR2413

## GENERAL UTILITY NOTES:

- ALL STRUCTURE ELEVATIONS SHOWN ARE TO CENTER OF STRUCTURE AT FINISH SURFACE (TOP OF ASPHALT OR TOP OF CONCRETE PAVEMENT, NOT TOP OF CURB/SIDEWALK) UNLESS OTHERWISE NOTED.
- ALL UTILITY STRUCTURES EXPOSED TO TRAFFIC SHALL BE TRAFFIC RATED INCLUDING STRUCTURE, LID, ETC.
- ALL UTILITY STRUCTURES WITH LIDS EXPOSED TO PEDESTRIAN TRAFFIC SHALL BE SLIP RESISTANT IN ACCORDANCE WITH ACCESSIBILITY REQUIREMENTS.
- PROVIDE ALL INCIDENTAL FITTINGS, BENDS, WYES, TEES, COUPLINGS, GASKETS, ETC. REQUIRED TO CONSTRUCT THE INFRASTRUCTURE DEPICTED.
- ALL TRENCHING SHALL CONFORM TO THE REQUIREMENTS OF THE APPLICABLE PURVEYOR.
- PROVIDE MARKING TAPE AND LOCATE WIRE WITH ALL TRENCH INSTALLATIONS.
- ALL SANITARY SEWER PIPING SHALL BE PVC UNLESS DENOTED OTHERWISE. ALL PVC SEWER PIPE SHALL BE SDR-35 CONFORMING TO ASTM D3034.
- ALL WATER PIPING DENOTED AS PVC SHALL CONFORM TO ASTM D1785, SCHEDULE 40.
- ALL SANITARY SEWER MUST MEET THE REQUIREMENTS OF THE CHEROKEE METROPOLITAN DISTRICT AND EL PASO COUNTY

## SANITARY SEWER CONSTRUCTION NOTES:

- POINT OF CONNECTION: CONNECT TO EXISTING SANITARY SEWER PER CHEROKEE METROPOLITAN DISTRICT STANDARDS AND SPECIFICATIONS. INSTALL SANITARY SEWER CLEANOUT PER DETAIL 11/SHT 12. POT HOLE TO VERIFY MATERIAL, SIZE AND DEPTH PRIOR TO CONSTRUCTION. REPORT RESULTS TO ENGINEER. REFER TO SEWER CONNECTION NOTE THIS PAGE.
- INSTALL GREASE INTERCEPTOR PER DETAIL 5/SHT 13 AND SAMPLING MANHOLE PER CHEROKEE METROPOLITAN DISTRICT STANDARD. INVERT AND RIM ELEVATIONS AS NOTED IN THE SANITARY SEWER STRUCTURE TABLE. REFER TO ARCHITECTURAL AND PLUMBING PLANS FOR ADDITIONAL INFORMATION. PROVIDE VENT LINE; REFER TO ALL PLUMBING PLANS FOR ADDITIONAL INFORMATION.
- INSTALL SANITARY SEWER CLEANOUT PER DETAIL 11/SHT 12; DIAMETER, RIM AND INVERT ELEVATIONS AS NOTED IN THE STRUCTURE TABLE.
- APPROXIMATE LOCATION OF CONNECTION TO BUILDING. INSTALL 6" SANITARY SEWER CLEANOUT PER DETAIL 11/SHT 12. CONTRACTOR SHALL VERIFY FINAL INVERT ELEVATION.
- INSTALL SEWER LATERAL; PIPE SIZE, MATERIAL, LENGTH, AND SLOPE PER PLANS

## WATER CONSTRUCTION NOTES:

- CONNECT TO EXISTING 1" WATER SERVICE PER CHEROKEE METROPOLITAN DISTRICT STANDARDS AND SPECIFICATIONS. POT HOLE TO VERIFY MATERIAL, SIZE, AND DEPTH PRIOR TO CONSTRUCTION.
- INSTALL 140 LF 1.5" PVC WATER SERVICE
- APPROXIMATE LOCATION OF WATER SERVICE CONNECTION TO BUILDING. REFER TO PLUMBING PLANS
- INSTALL 3/4" IRRIGATION REDUCED PRESSURE BACKFLOW PREVENTION DEVICE FROM APPROVED LIST BY CHEROKEE METROPOLITAN DISTRICT AND PER EL PASO COUNTY STANDARDS AND SPECIFICATIONS. ABOVE GROUND RPBA SHALL BE ENCLOSED IN SUITABLE ENCLOSURE. ENCLOSURE SHALL BE HEATED AND INSULATED WITH HINGED LOCKABLE LID WHICH EXPOSES TOP AND FRONT OF RPBA. ENCLOSURE SHALL BE EQUIPPED WITH A SCREENED DRAINAGE PORT AT THE BASE AND FLEXIBLE FLAP TO PREVENT DRAFTS. CONTRACTOR SHALL COORDINATE INSTALLATION OF 120 VOLT, SINGLE PHASE, 15 AMP GROUND FAULT INTERRUPTING RECEPTACLE (UL STANDARD 943, N.E.M.A. 38) WITH ELECTRICAL PLANS. INCLUDING CONDUIT ROUTING TO FACILITY. COORDINATE ALL REQUIREMENTS WITH WATER PURVEYOR PRIOR TO CONSTRUCTION.
- INSTALL 3/4" PVC IRRIGATION WATER SERVICE.
- EXISTING FIRE HYDRANT. PROTECT FROM DAMAGE DURING CONSTRUCTION.
- INSTALL 3/4" IRRIGATION METER FROM APPROVED LIST BY CHEROKEE METROPOLITAN DISTRICT AND PER EL PASO COUNTY STANDARDS AND SPECIFICATIONS.

## DRY UTILITIES NOTES:

- APPROXIMATE LOCATION OF EXISTING TRANSFORMER. CONTRACTOR SHALL COORDINATE SCOPE OF WORK WITH MEP PLANS AND PURVEYOR PRIOR TO CONSTRUCTION
- APPROXIMATE LOCATION OF POWER CONNECTION TO BUILDING. REFER TO ELECTRICAL PLANS FOR FINAL LOCATION. CONTRACTOR SHALL INSTALL TWO (2) 4" CONDUITS WITH PULL TAPE FOR INSTALLATION; ALL CHANGES IN DIRECTION CHANGES MUST INCORPORATE A MINIMUM 3' RADIUS SWEEP. CONTRACTOR TO COORDINATE SCOPE OF WORK WITH MEP PLANS AND PURVEYOR PRIOR TO CONSTRUCTION
- APPROXIMATE LOCATION OF UNDERGROUND DATA/COMM/TELE SERVICE LINE. CONTRACTOR SHALL INSTALL ONE (1) 4" CONDUIT WITH PULL TAPE FOR DATA/COMM/TELEPHONE SERVICE; CONNECT TO EXISTING COMMUNICATION BOX. CONTRACTOR TO COORDINATE SCOPE OF WORK WITH MEP PLANS AND PURVEYOR PRIOR TO CONSTRUCTION.
- APPROXIMATE LOCATION OF DATA/COMM/TELE CONNECTION TO BUILDING. REFER TO MEP PLANS FOR FINAL LOCATION.
- CONNECT TO EXISTING DATA/COMM/TELE SERVICE. CONTRACTOR SHALL COORDINATE SCOPE OF WORK WITH MEP PLANS AND PURVEYOR PRIOR TO CONSTRUCTION.
- CONNECT TO EXISTING POWER. CONTRACTOR TO COORDINATE SCOPE OF WORK WITH MEP PLANS AND PURVEYOR PRIOR TO CONSTRUCTION

## UTILITY CROSSING TABLE

①	BOTTOM UTILITY	TOP	TOP UTILITY	INVERT	CLEAR
1	DOMESTIC WATER	+6292.20	ELECTRICAL	+6293.20	±1.0'
2	SEWER	+6293.05	DOMESTIC WATER	+6294.05	±1.0'
3	SEWER	+6292.88	DOMESTIC WATER	+6294.05	±1.1'
4	SEWER	+6292.24	EX. ELECTRICAL	+6293.25	±1.0'
5	SEWER	+6292.21	EX. ELECTRICAL	+6293.25	±1.0'

### UTILITY CROSSING NOTE:

CONTRACTOR SHALL MAINTAIN MINIMUM VERTICAL SEPARATION BETWEEN UTILITIES AS REQUIRED BY JURISDICTIONS HAVING AUTHORITY. CONTRACTOR TO VERIFY SEPARATION REQUIREMENTS PRIOR TO CONSTRUCTION AND NOTIFY ENGINEER OF ANY DISCREPANCIES.

\*NOTE: APPROXIMATE ELEVATION. CONTRACTOR TO VERIFY WITH UTILITY POT HOLE PRIOR TO CONSTRUCTION.

## UTILITY CROSSING NOTE:

CONTRACTOR SHALL MAINTAIN MINIMUM VERTICAL SEPARATION BETWEEN UTILITIES AS REQUIRED BY JURISDICTION HAVING AUTHORITY. CONTRACTOR TO VERIFY SEPARATION REQUIREMENTS PRIOR TO CONSTRUCTION AND NOTIFY ENGINEER OF ANY DISCREPANCIES.

## UTILITY POTHOLING NOTE:

THE CIRCLED LOCATIONS ARE REQUIRED TO BE POT HOLED TO VERIFY VERTICAL AND HORIZONTAL LOCATION OF EXISTING UTILITY AND/OR POTENTIAL CONFLICTS WITH EXISTING UTILITIES. POTHOLING SHALL BE PERFORMED PRIOR TO INSTALLING ANY PROPOSED UTILITIES. CONTRACTOR SHALL NOTIFY BARGHAUSEN CONSULTING ENGINEERS, INC. OF ANY CONFLICTS.

## UTILITY PROTECTION NOTE:

APPROXIMATE LOCATION OF EXISTING GAS SERVICE IS SHOWN ON THESE PLANS. CONTRACTOR SHALL COORDINATE WITH PURVEYOR AND USE EXTREME CAUTION WHEN EXCAVATING ON-SITE UNTIL EXISTING GAS SERVICE LOCATION HAS BEEN CONFIRMED. CONTRACTOR SHALL HAVE ALL GAS AND POWER SERVICES LOCATED PRIOR TO CONSTRUCTION.

## UTILITY COORDINATION NOTE:

ALL POWER, AND DATA/COMMUNICATIONS/TELEPHONE CONNECTIONS AND SERVICES COORDINATION IS ON GOING. WE ARE CURRENTLY WORKING WITH ALL APPLICABLE AGENCIES TO COORDINATE POINTS OF CONNECTIONS AND ROUTING. ON-SITE UTILITY LAYOUT MAY SHIFT AND OR BE RELOCATED ACCORDINGLY DURING COORDINATION.

## UTILITY CONFLICT NOTE:

THE CONTRACTOR SHALL BE RESPONSIBLE FOR VERIFYING THE LOCATION, DIMENSION, AND DEPTH OF ALL EXISTING UTILITIES WHETHER SHOWN ON THESE PLANS OR NOT BY POTHOLING THE UTILITIES AND SURVEYING THE HORIZONTAL AND VERTICAL LOCATION PRIOR TO CONSTRUCTION. THIS SHALL INCLUDE CALLING UTILITY LOCATE 811 AND THEN POTHOLING ALL OF THE EXISTING UTILITIES AT LOCATIONS OF NEW UTILITY CROSSINGS TO PHYSICALLY VERIFY WHETHER OR NOT CONFLICTS EXIST. LOCATIONS OF SAID UTILITIES AS SHOWN ON THESE PLANS ARE BASED UPON THE UNVERIFIED PUBLIC INFORMATION AND ARE SUBJECT TO VARIATION. IF CONFLICTS SHOULD OCCUR, THE CONTRACTOR SHALL NOTIFY BARGHAUSEN CONSULTING ENGINEERS, INC. TO RESOLVE ALL PROBLEMS PRIOR TO PROCEEDING WITH CONSTRUCTION.

SANITARY SEWER STRUCTURE TABLE	
GREASE INTERCEPTOR, RIM=6295.00 IE=6292.25 (4" IN W) IE=6292.25 (4" OUT E)	
SAMPLE PORT, RIM=6295.04 IE=6292.14 (4" IN W) IE=6292.14 (4" OUT E)	
SSCO#1, RIM=6296.18 IE=6292.60 (6" OUT S)	
SSCO#2, RIM=6296.18 IE=6292.60 (4" OUT S)	
SSCO#3, RIM=6294.85 IE=6291.94 (6" OUT N)	
SSCO#4, RIM=6295.55 IE=6291.78 (6" IN S) IE=6291.78 (6" OUT NE)	
SSCO#5, RIM=6295.76 IE=6291.57 (6" IN SW)	

## SEWER/WATER CROSSING NOTE:

ALL SEWER AND WATER LINE CROSSINGS MUST BE PERPENDICULAR TO EACH OTHER.

## GAS NOTE:

GAS METERS MUST BE A MINIMUM OF 3 FT AWAY FROM ANY OPENING IN WALLS. ENSURE GAS METER HAS 3 FT RADIAL SEPARATION FROM DOORS, OPERABLE WINDOWS, AND SOURCES OF IGNITION.

## VALVE NOTES:

ANY VALVES EMPLACED MUST OPEN WITH A LEFT TURN

UTILITY PLAN  
5810 OMAHA BLVD  
COLORADO SPRINGS, CO 80915

DUTCH BROS


For:



Scale: Horizontal 1" = 10' Vertical N/A

Designed EMM Draw EMM Checked AEM Approved AEM Date 05/29/24

Barghausen Consulting Engineers, Inc.  
18215 72nd Avenue South  
Kent, WA 98032  
425.251.6222 barghausen.com

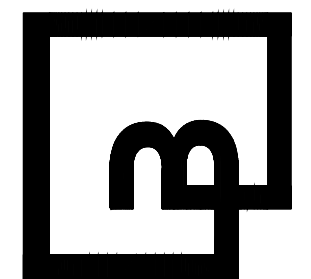

Job Number 23098 Sheet 11  
2019 DB  
Financing USA, LLC

P:\23000\23098\Engineering\05\23098-U.dwg 7/2/2024 2:35 PM EMO/EL




"The name DUTCH BROS., and all associated logos, distinctive designs, content, information, and other materials featured, displayed, contained herein, and made available by Dutch Bros., including but not limited to, the "look and feel" of the establishments and products, all text, images, colors, configurations, graphics, designs, illustrations, photographs, and pictures (collectively, the "Materials") are owned by and/or licensed by DB Franchising USA, LLC and are protected by copyright, trademark, trade dress, patent, and/or other intellectual property rights and unfair competition laws under the United States and foreign laws."



Know what's below.  
Call before you dig.  
Dial 811

# DUTCH BROS. COFFEE - CO0907, COLORADO SPRINGS, CO


A PORTION OF THE SOUTHWEST QUARTER OF SECTION 6 TOWNSHIP 14 SOUTH, RANGE 65 WEST OF THE 6TH PM  
CITY OF COLORADO SPRINGS, COUNTY OF EL PASO, COLORADO  
PCD FILE NO PPR2413

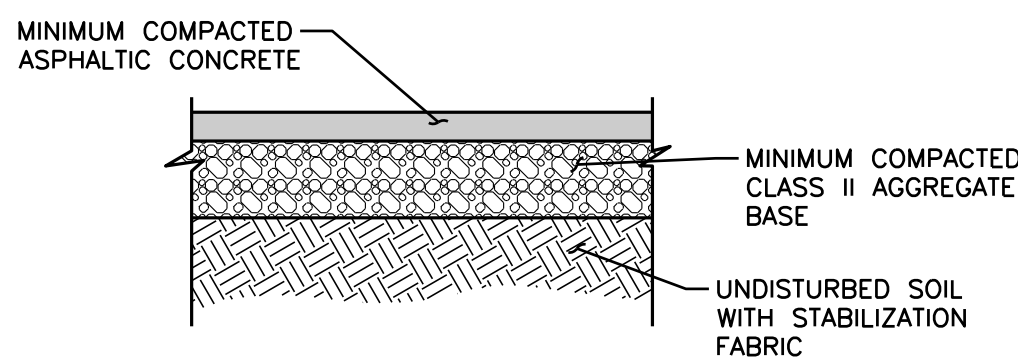

NOTE:  
ALL ASPHALTIC PAVEMENT SHALL BE CONSTRUCTED IN ACCORDANCE WITH THE RECOMMENDATIONS OF THE GEOTECHNICAL ENGINEER

## 1 ASPHALT PAVING SECTION


12 NOT TO SCALE

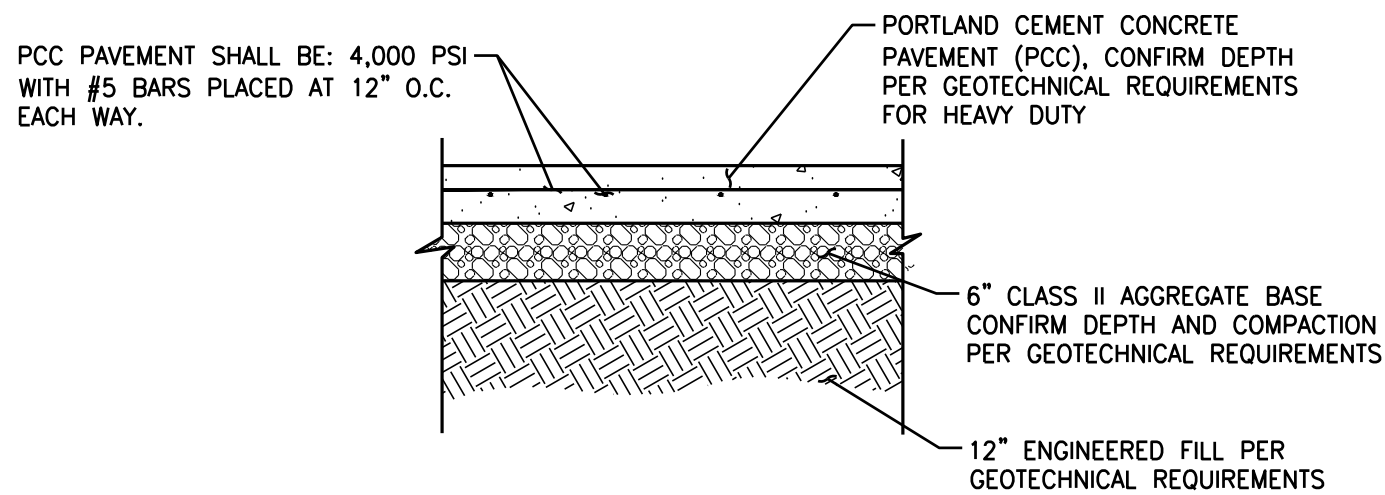

NOTE:  
ALL PORTLAND CEMENT CONCRETE PAVEMENT (PCC) SHALL BE CONSTRUCTED IN ACCORDANCE WITH THE RECOMMENDATIONS OF THE GEOTECHNICAL ENGINEER.

## 2 CONCRETE PAVING SECTION


12 NOT TO SCALE

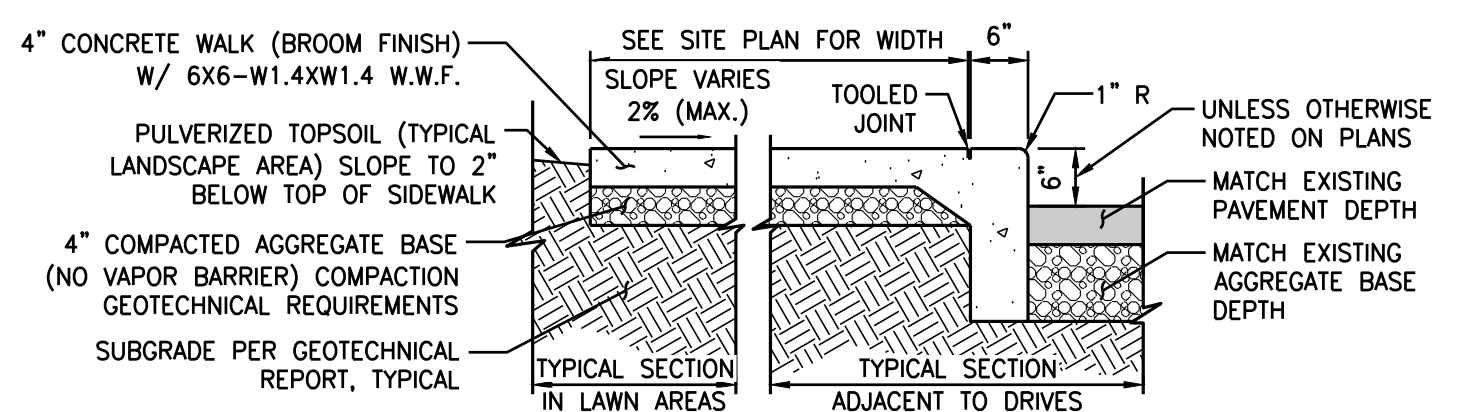


NOTES:  
A. SIDEWALKS VARY IN WIDTH. CONTROL JOINTS TO BE PLACED AT SPACING EQUAL TO SIDEWALK WIDTH, REFER TO DETAIL 4 THIS SHEET.  
B. PROVIDE EXPANSION JOINTS AT 28' TO 30' O.C. MAXIMUM, SEE DETAIL 4 THIS SHEET.  
C. WHEN WALK IS ADJACENT TO THE BUILDING PROVIDE 3/8" X 4" IMPREGNATED FIBERBOARD.  
D. ALL PORTLAND CEMENT CONCRETE PAVEMENT (PCC) SHALL BE CONSTRUCTED IN ACCORDANCE WITH THE RECOMMENDATIONS OF THE GEOTECHNICAL REPORTS.

## 3 ONSITE SIDEWALK


12 NOT TO SCALE

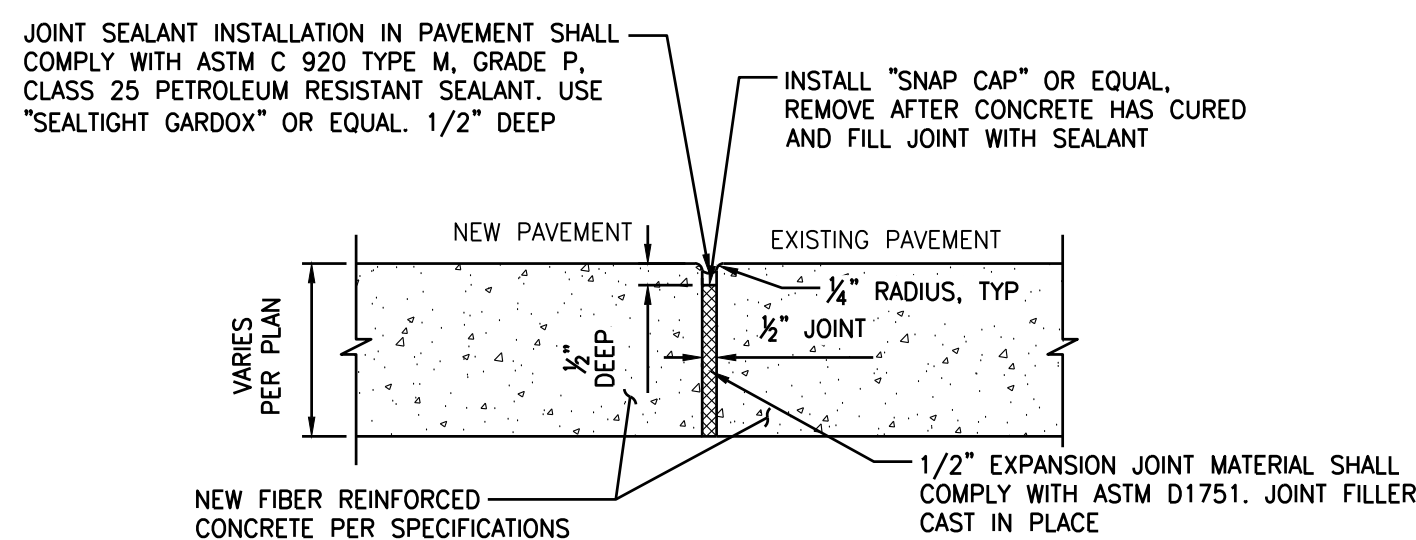

## CONSTRUCTION JOINT

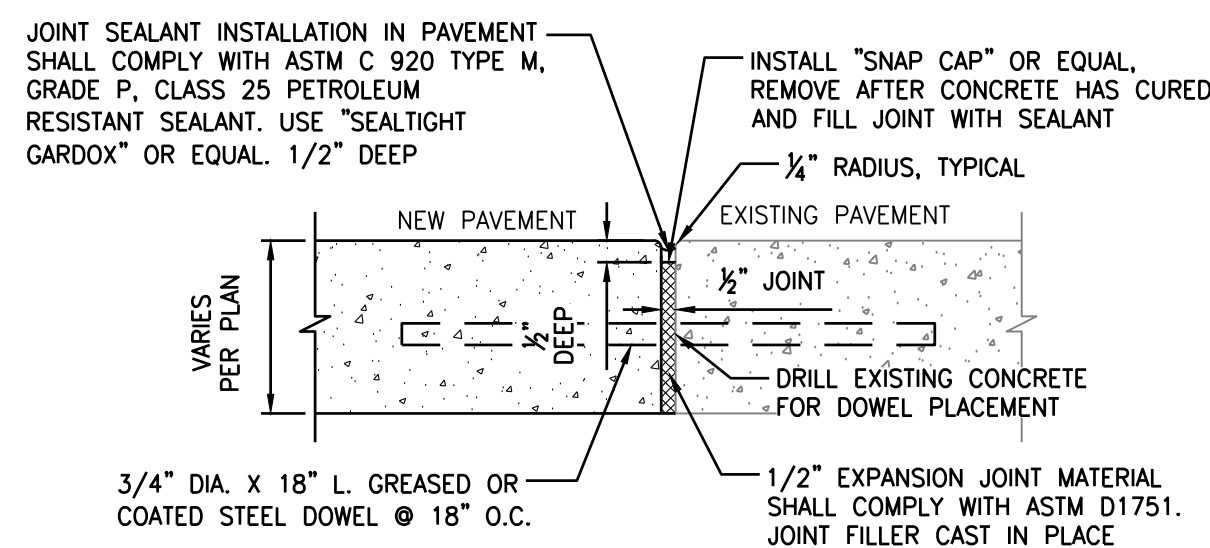


## EXPANSION JOINT (TYPICAL)

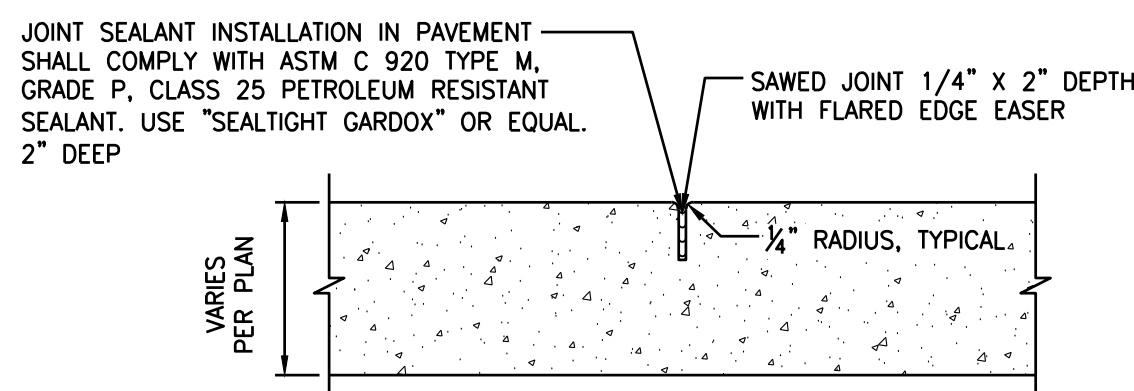

## CONTROL JOINT (SAWED)


## 4 CONCRETE JOINTING

12 NOT TO SCALE

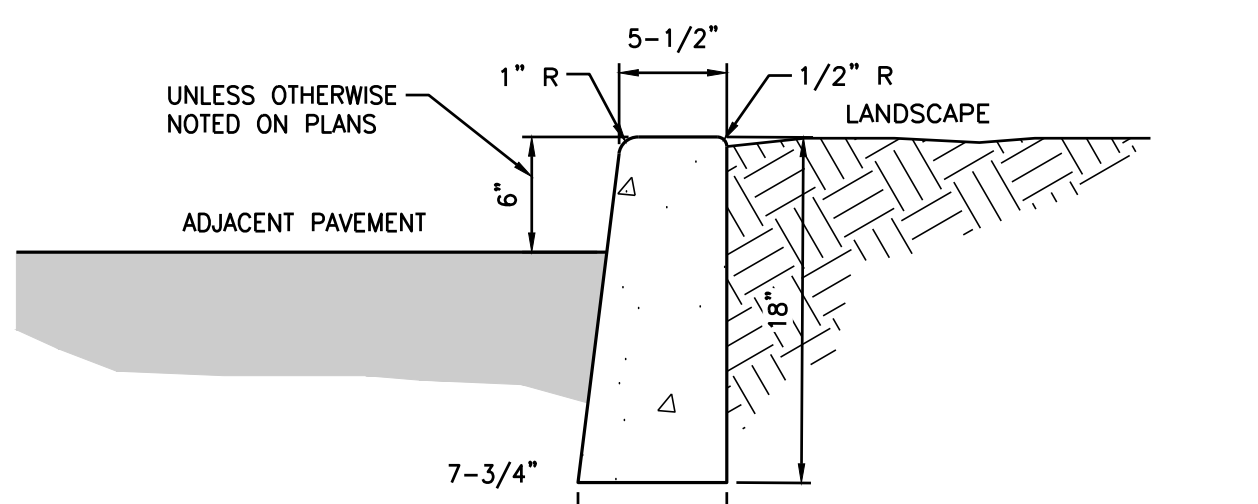


## 5 ONSITE CURB

12 NOT TO SCALE

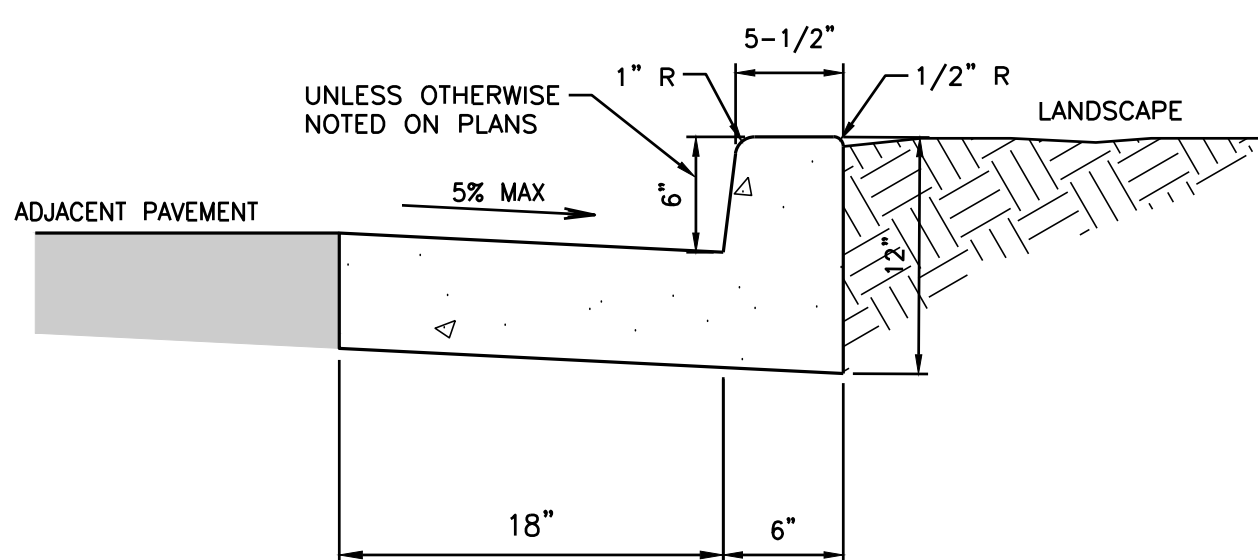

## 6 ONSITE CURB AND GUTTER


12 NOT TO SCALE

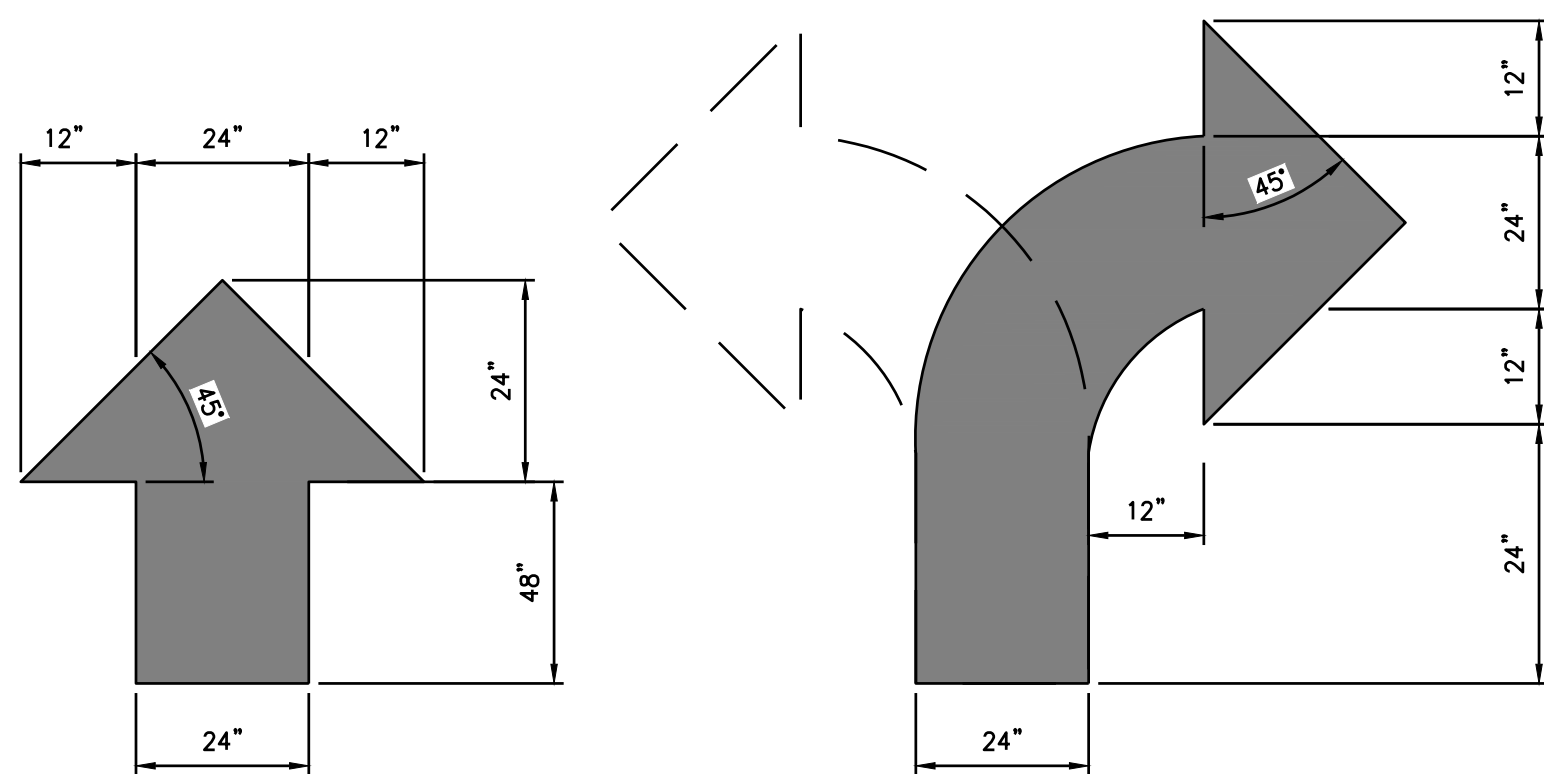

DETAIL NOTES:  
APPLY 2 COATS OF CHLORINATED RUBBER-TYPE TRAFFIC-LANE MARKING PAINT OVER CLEANED PAVING SURFACE ACCORDING TO LAYOUT SHOWN ON THE SITE PLAN. PAINT AS REQUIRED BY CITY CODE.

## 7 TRAFFIC MARKINGS

12 NOT TO SCALE

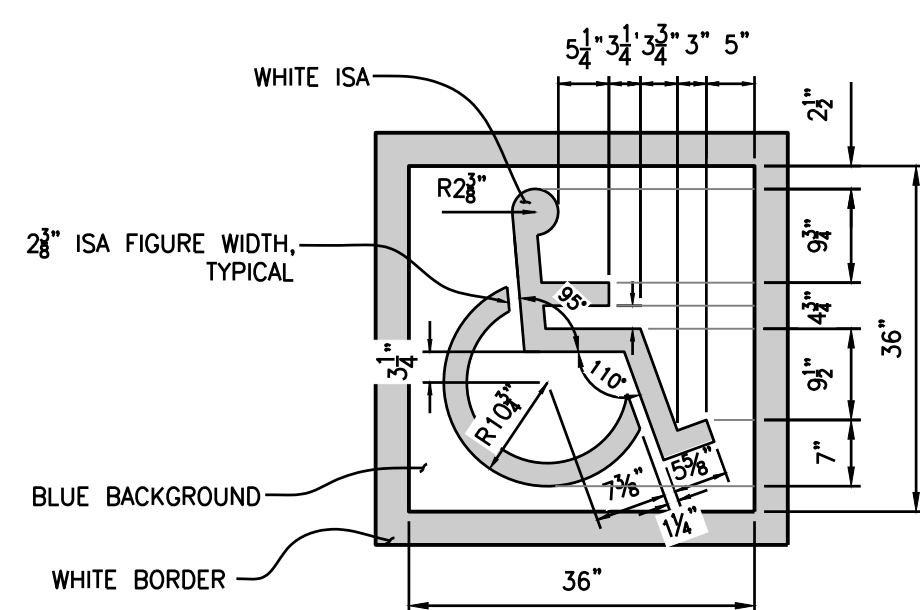


## PAVEMENT INTERNATIONAL SYMBOL OF ACCESSIBILITY NOTES:

- A. SYMBOL TO BE CENTERED ON WIDTH OF PARKING STALL.  
B. BOTTOM OF SYMBOL TO BE LOCATED FLUSH WITH ACCESS DRIVE, CENTERED ON PARKING SPACE.  
C. SYMBOL IS REQUIRED TO CONTRAST WITH BACKGROUND.

## 8 INTERNATIONAL SYMBOL OF ACCESSIBILITY


12 NOT TO SCALE

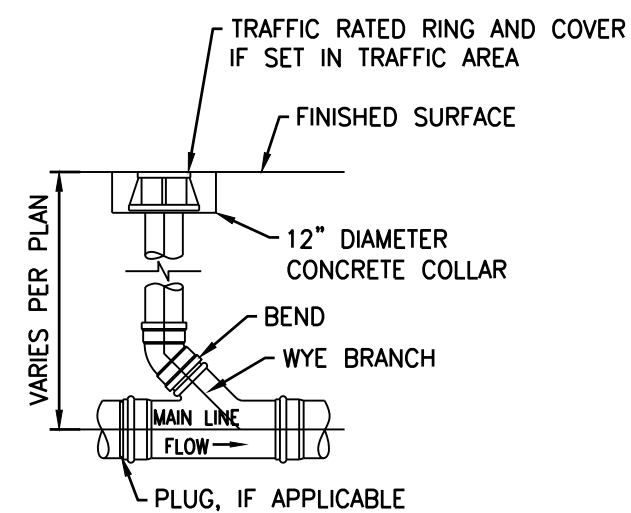

- CONSTRUCTION NOTES:  
1. RING AND ACCESS COVER SHALL BE #20 TRAFFIC RATED AND DUCTILE OR CAST IRON CASTING.  
2. RING AND COVER SHALL BE SET FLUSH WITH FINISHED SURFACE.  
3. ALL PIPE/FITTING SHALL CONFORM TO SPECIFICATIONS ON UTILITY SHEET(S).

## 11 CLEANOUT


12 NOT TO SCALE

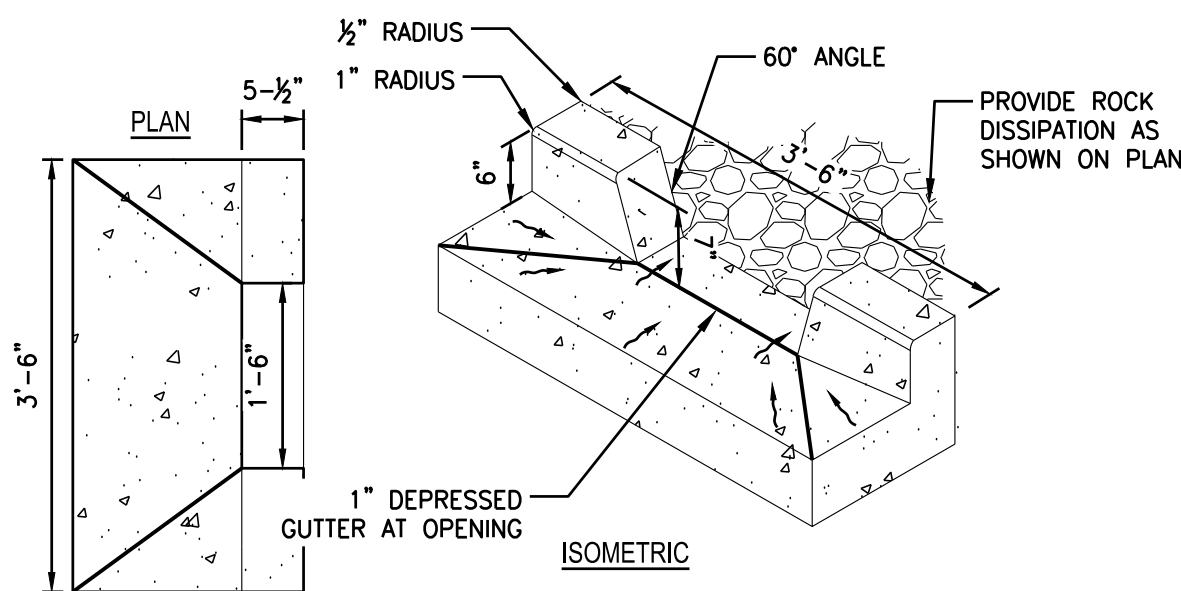

NOTE:  
MATCH ELEVATIONS OF ADJACENT CURB AND GUTTER.


## 12 CURB CUT

12 NOT TO SCALE

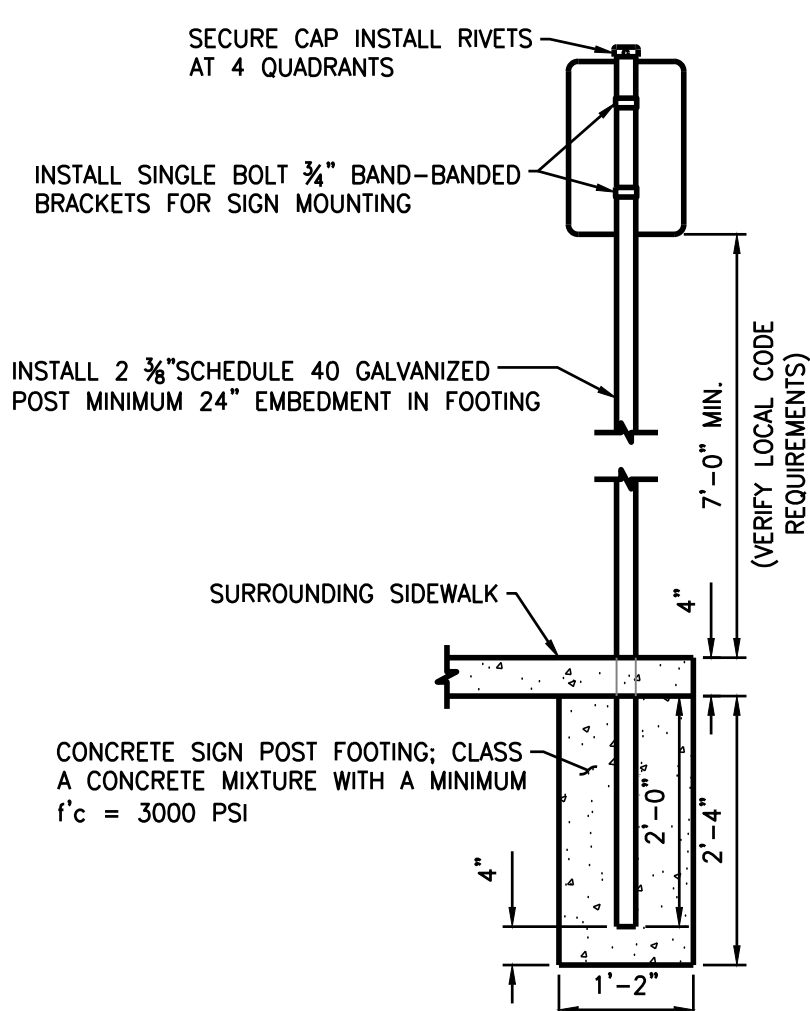

## 9 SIGN POST

12 NOT TO SCALE

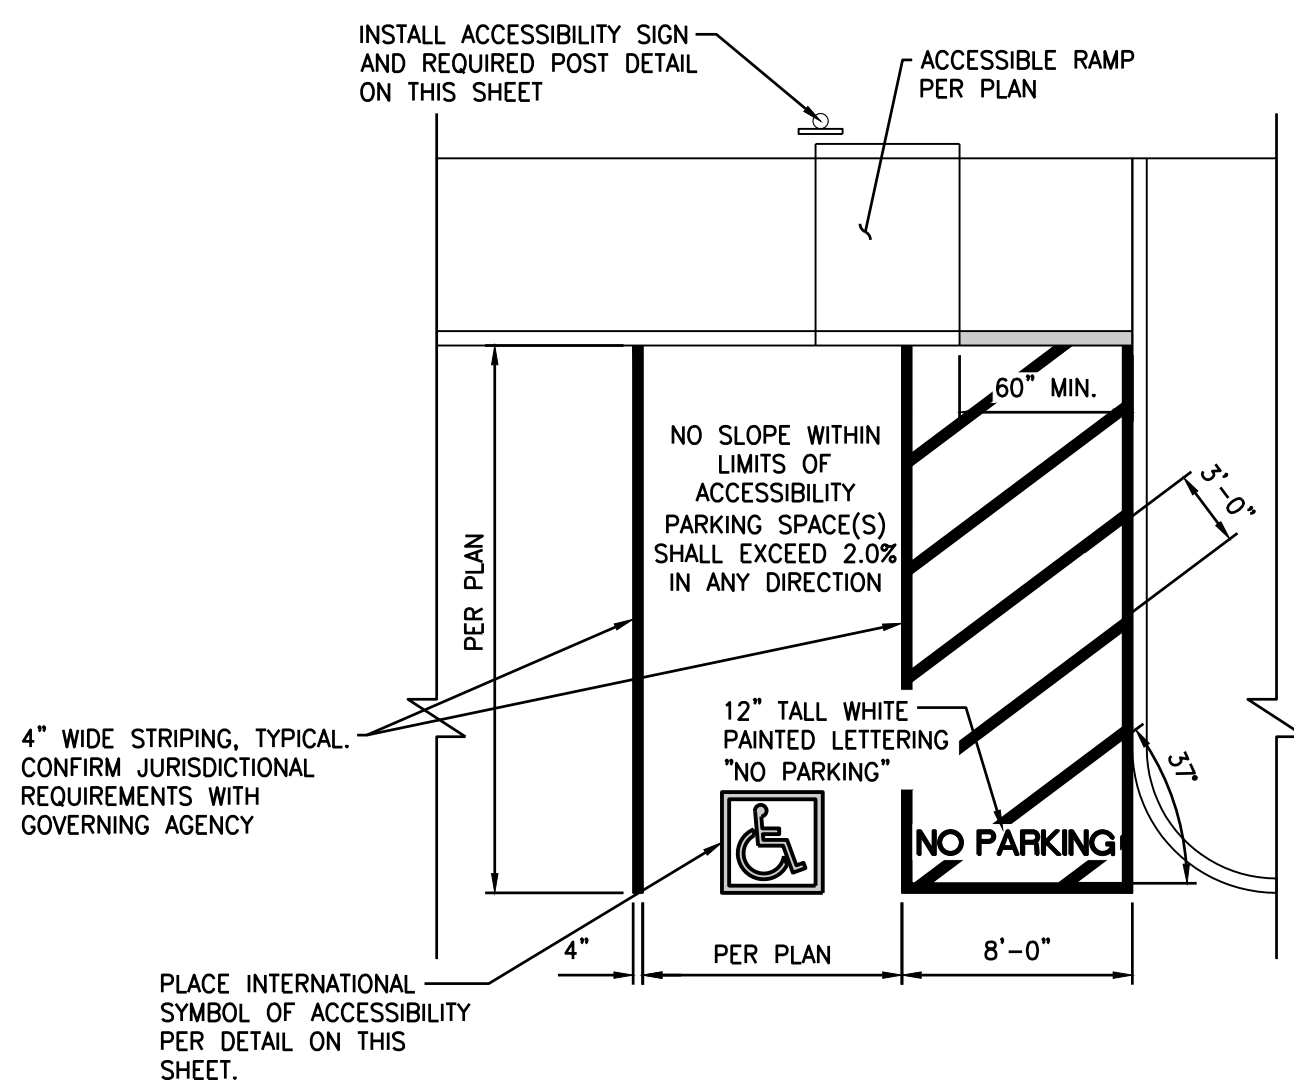

## 10 ACCESSIBLE PARKING


12 NOT TO SCALE

Revision

No. Date By Cdd Apr.

CIVIL DETAILS  
5810 OMAHA BLVD  
COLORADO SPRINGS, CO 80915

Title:

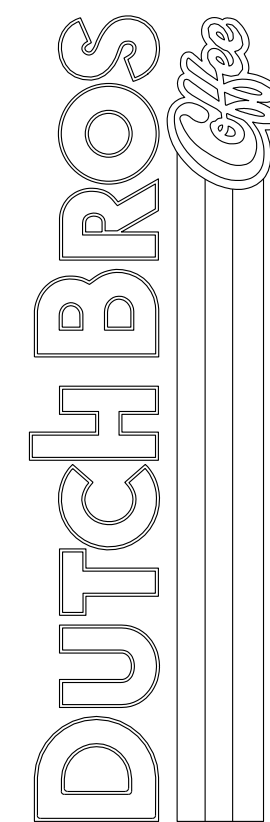


For:



Scale:  
Horizontal N/A  
Vertical N/A

Designed EMM  
Drawn EMM  
Checked AEM  
Approved AEM  
Date 05/29/24

Barghausen Consulting Engineers, Inc.  
18215 72nd Avenue South  
Kent, WA 98032  
425.251.6222  
barghausen.com

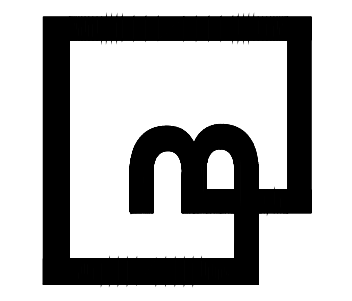

Job Number  
23098  
Sheet  
12  
2019 DB  
Franchising USA, LLC

PPR2413



"The name DUTCH BROS., and all associated logos, distinctive designs, content, information, and other materials featured, displayed, contained herein, and made available by Dutch Bros., including but not limited to, the "look and feel" of the establishments and products, all text, images, colors, configurations, graphics, designs, illustrations, photographs, and pictures (collectively, the "Materials") are owned by and/or licensed by DB Franchising USA, LLC and are protected by copyright, trademark, trade dress, patent, and/or other intellectual property rights and unfair competition laws under the United States and foreign laws."



Know what's below.  
Call before you dig.  
Dial 811

2'x2' Basin


2'x2' Catch Basin  
Bases and Risers  
4" Wall

Oldcastle Precast®

WEIGHTS		
HEIGHT	BASE	RISER
6"		233 #
1'		466 #
2'	1,205 #	933 #
3'	1,502 #	1,399 #
4'	1,799 #	1,866 #
5'	2,076 #	2,333 #

NOTES:  
1. Vault design complies with ASTM C-857 and C-808 with less than 2" of earth cover and on AASHTO HS-20 loading.  
2. Lifting insert type and location may change without notice.

1  
13  
PRE-CAST CATCH BASIN  
NOT TO SCALE

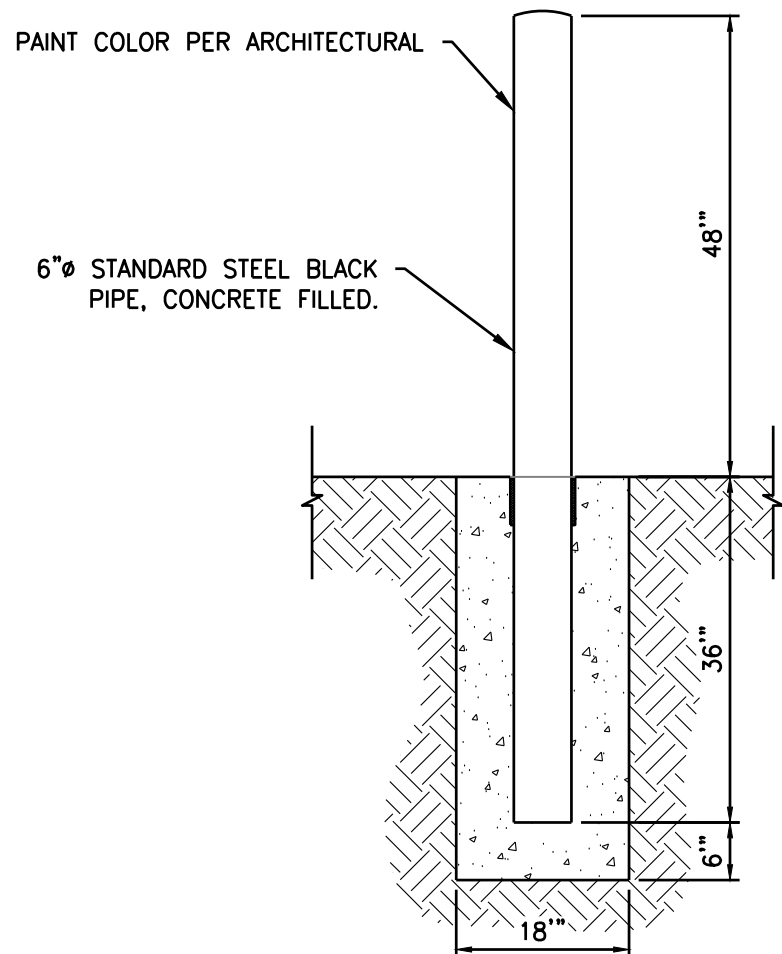


GUARD POST DETAILS

- CONSTRUCTED OF STEEL NOT LESS THAN 4" INCHES IN DIAMETER AND FILLED WITH CONCRETE.
- SPACED NOTE MORE THAN 48" INCHES ON CENTER BETWEEN POSTS.
- SET NOT LESS THAN 36" INCHES DEEP IN A CONCRETE FOOTING NOT LESS THAN 15" INCHES IN DIAMETER.
- SET WITH THE TOP OF THE POSTS NOT LESS THAN 36" ABOVE GROUND.
- LOCATED NOT LESS THAN 24" FROM THE PROTECTED OBJECT.
- PAIN PER OWNER SPECIFICATIONS


4  
13  
GUARD POST  
NOT TO SCALE

## DUTCH BROS. COFFEE - CO0907, COLORADO SPRINGS, CO

A PORTION OF THE SOUTHWEST QUARTER OF SECTION 6 TOWNSHIP 14 SOUTH, RANGE 65 WEST OF THE 6TH PM  
CITY OF COLORADO SPRINGS, COUNTY OF EL PASO, COLORADO  
PCD FILE NO PPR2413

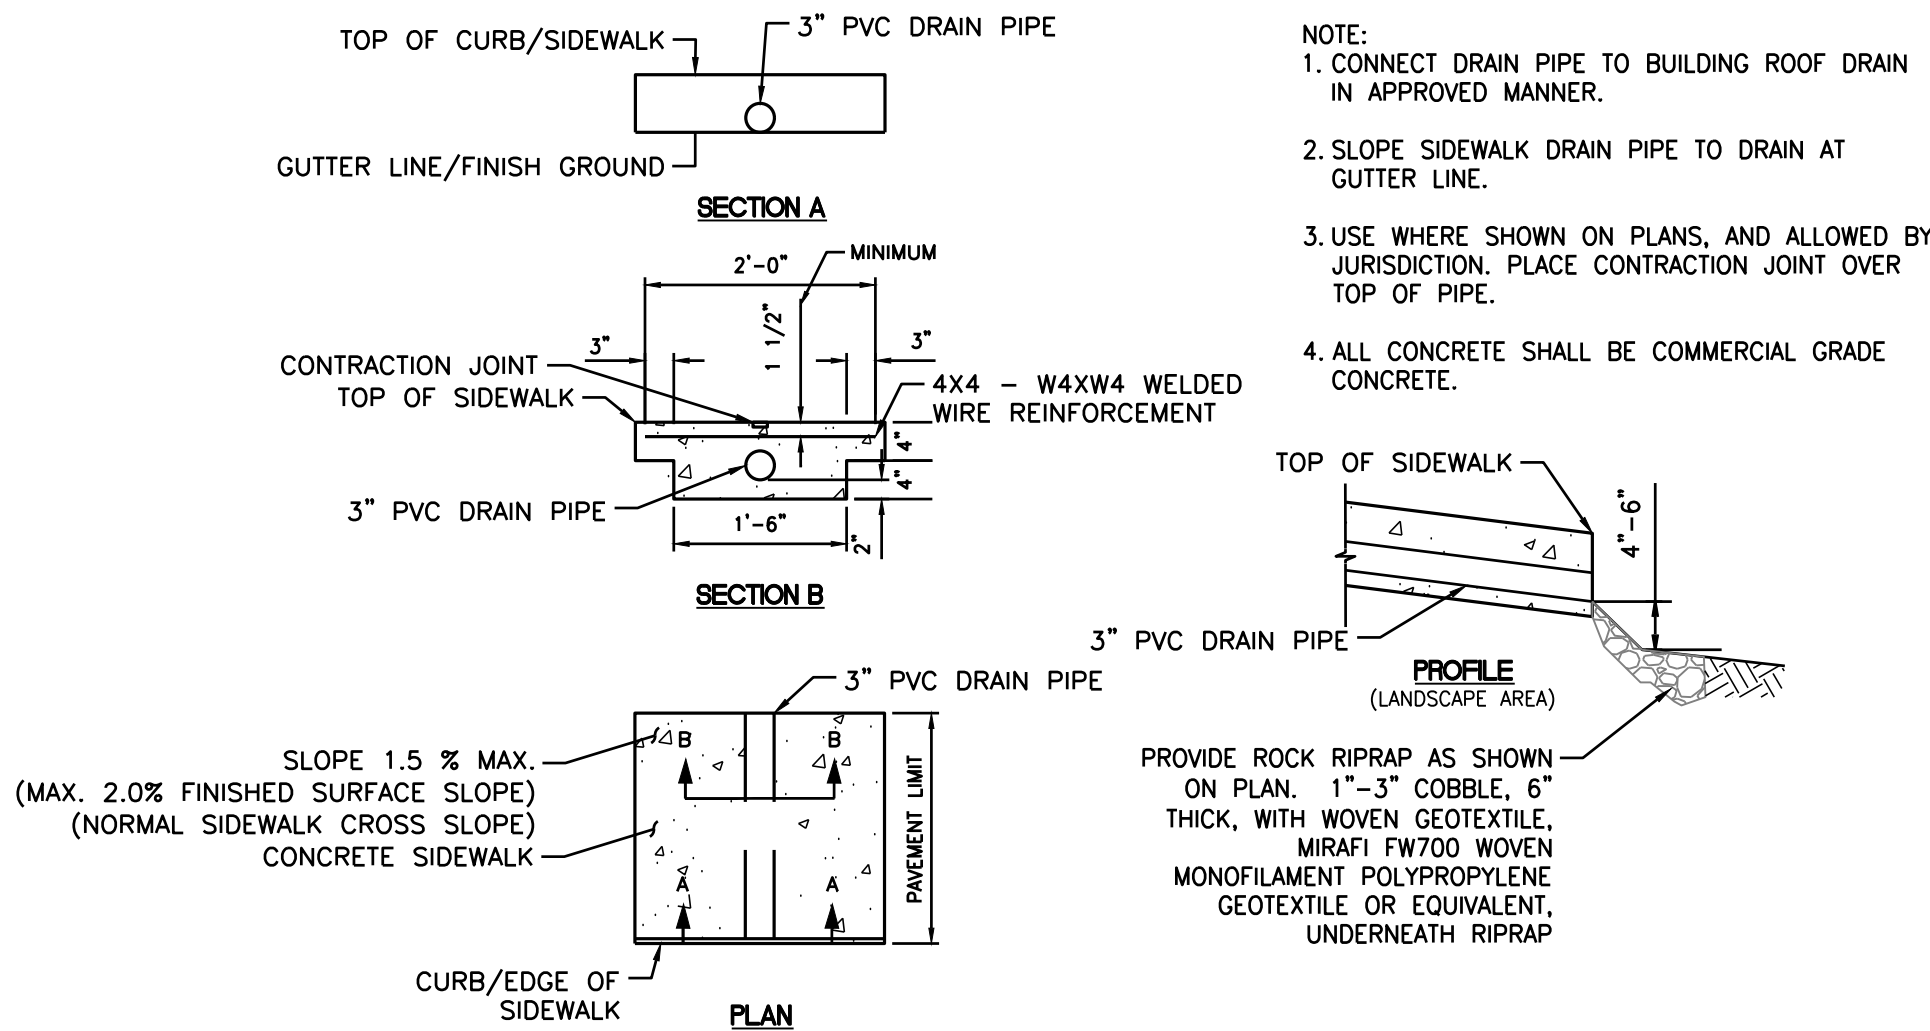

2  
13  
SIDEWALK UNDERDRAIN  
NOT TO SCALE

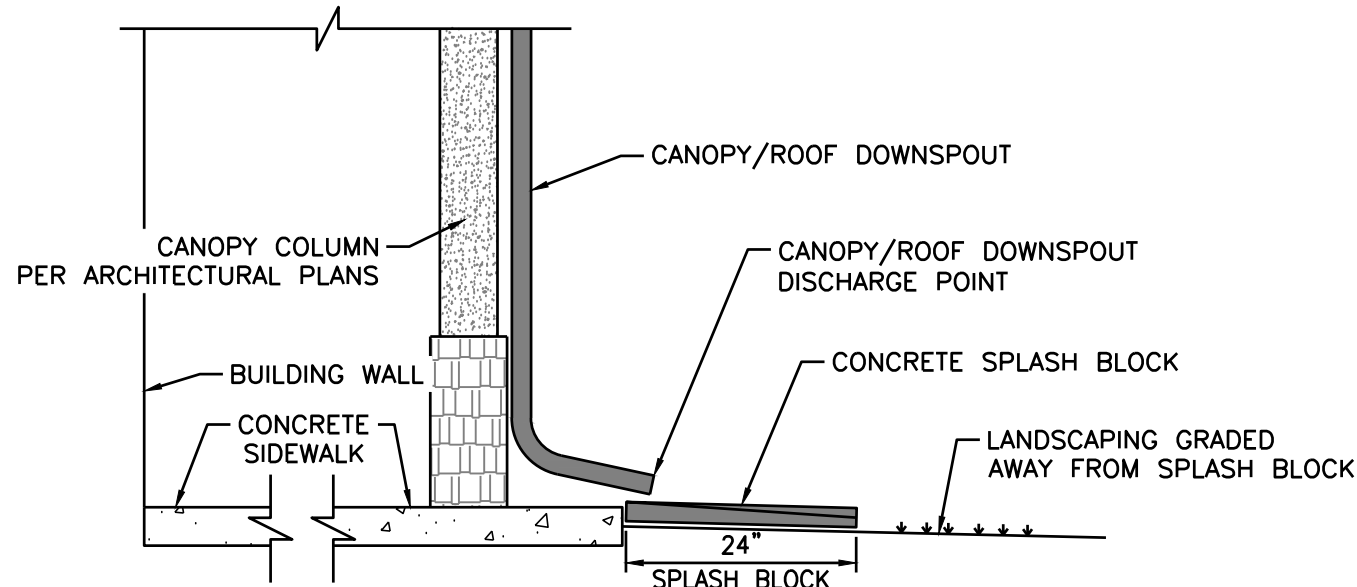

3  
13  
DOWNSPOUT W/ SPLASH BLOCK  
NOT TO SCALE

GREASE INTERCEPTORS

750 - 1200 GALLON

ECE STYLE

TRAFFIC RATED ACCEPTED BY UPC®

AS REQUIRED

MODEL NUMBER	LIQUID CAPACITY GALLONS	WIDTH "A"	OVERALL LENGTH "B"	TANK HEIGHT "C"	INLET "D"	OUTLET "E"	MINIMUM EXCAVATION WIDTH	MINIMUM EXCAVATION LENGTH	* DEPTH OF BURY
KJP750G-ECE	750	4'-0"	8'-1"	6'-3"	5'-0"	4'-9"	5'-0"	9'-1"	1' TO 8'
KJP1000G-ECE	1000	5'-1"	8'-2"	6'-3"	5'-0"	4'-9"	6'-1"	9'-2"	1' TO 6'
KJP1200G-ECE	1200	5'-9"	8'-6"	6'-6"	5'-0"	4'-9"	6'-9"	9'-6"	1' TO 6'

■ TANK DESIGNED FOR H-20 TRAFFIC WHEEL LOAD WITH DRY SOIL CONDITIONS (WATER TABLE BELOW TANK)

■ SUITABLE NATIVE SOIL OR GRANULAR SUB-BASE SHALL BE COMPACTED AND LEVELED TO HANDLE ANTICIPATED LOADS. SEE INSTALLATION PROCEDURES SHEET FOR ADDITIONAL INFO.

■ FOR COMPLETE DESIGN AND PRODUCT INFORMATION CONTACT JENSEN PRECAST.

15-01-03  
GREASE\_750-1200-W.dwg  
© 2003 Jensen Precast

THE DESIGN AND DETAIL OF THIS DRAWING ARE THE PROPERTY OF JENSEN PRECAST AND NOT TO BE USED EXCEPT IN CONNECTION WITH ITS TANK WORK. DESIGN AND INVENTION RIGHTS ARE RESERVED.

JENSEN PRECAST

5  
13  
GREASE INTERCEPTOR  
NOT TO SCALE

CIVIL DETAILS  
5810 OMAHA BLVD  
COLORADO SPRINGS, CO 80915

DUTCH BROS. COFFEE


For:



Scale: Horizontal N/A Vertical N/A

Designed EMM  
Drawn EMM  
Checked AEM  
Approved AEM  
Date 05/29/24

Barghausen Consulting Engineers, Inc.  
18215 72nd Avenue South  
Kent, WA 98032  
425.251.6222  
barghausen.com

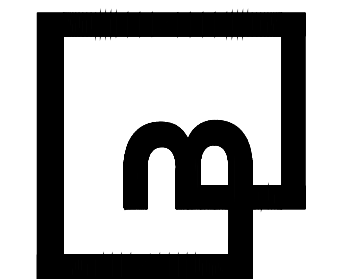

Job Number  
23098

Sheet  
13  
2019 DB  
Franchising USA, LLC


PPR2413





"The name DUTCH BROS. and all associated logos, distinctive designs, content, information, and other materials featured, displayed, contained herein, and made available by Dutch Bros., including but not limited to, the "look and feel" of the establishments and products, all text, images, colors, configurations, graphics, designs, illustrations, photographs, and pictures (collectively, the "Materials") are owned by and/or licensed by DB Franchising USA, LLC and are protected by copyright, trademark, trade dress, patent, and/or other intellectual property rights and unfair competition laws under the United States and foreign laws."



Know what's below.  
Call before you dig.  
Dial 811

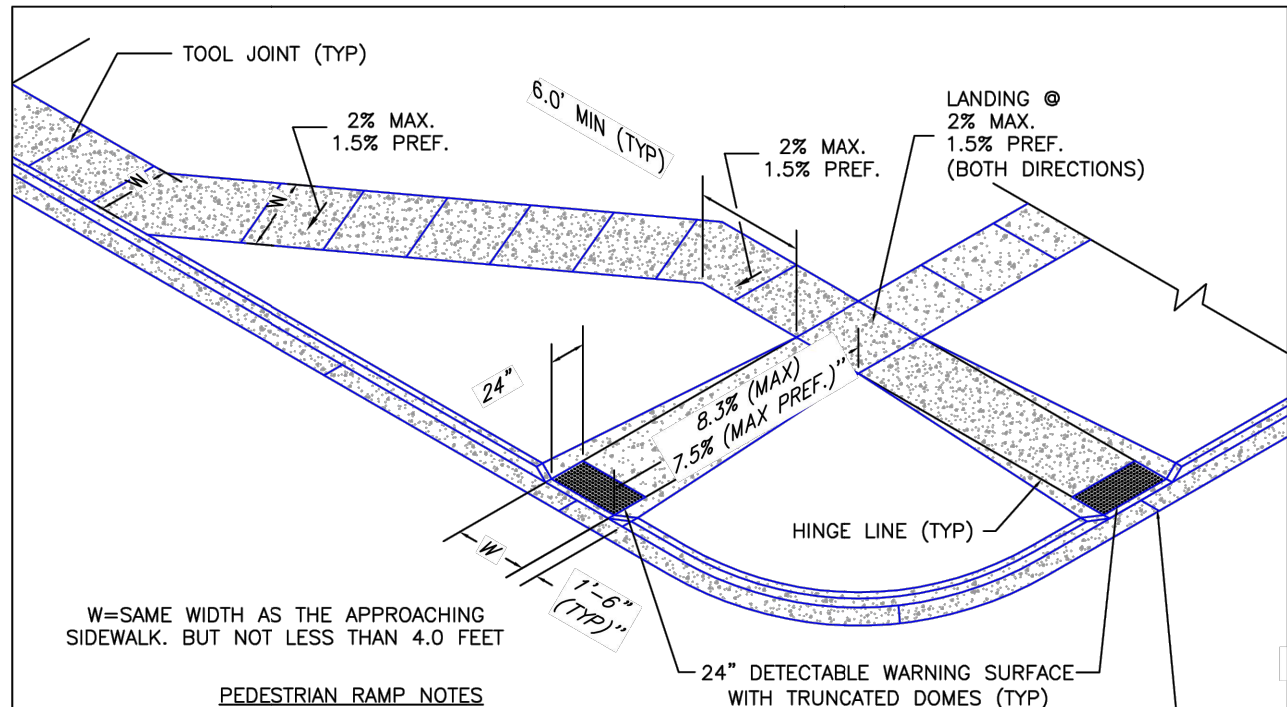


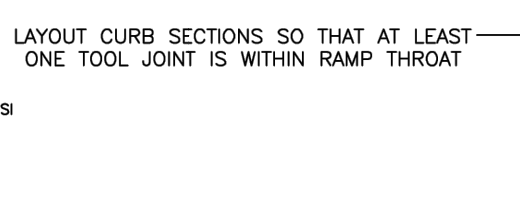1. ALL WORK SHALL BE DONE IN ACCORDANCE WITH THE CURRENT ENGINEERING MATERIAL MANUAL AND AASHTO REQUIREMENTS.	
2. CONTRACTOR TO NOTIFY ENGINEERING DIVISION INSPECTION STAFF 48 HOURS PRIOR TO CONCRETE PLACEMENT.	
3. PEDESTRIAN CURB RAMP CONSTRUCTION SHALL BE A MINIMUM 4.500 PSI CONCRETE, MINIMUM 4" THICK, NON-COLORED, NON-SCORED, COARSE BROOM FINISH.	
4. PEDESTRIAN CURB RAMP LOCATION AND LENGTH MAY REQUIRE MODIFICATION TO MAINTAIN THE 8.3% MAXIMUM RUNNING RAMP SLOPE DUE TO STREET INTERSECTION GRADIES AND/OR ADJUSTMENTS. SEE EGM SECTION 6.3.8 FOR PEDESTRIAN DISBURSION LOCATION REQUIREMENTS.	<p>GENERAL NOTES</p> <p>1. WHERE THE 1"-6" FLARED SIDINGS OF A PERPENDICULAR CURB RAMP IS (ARE) JOINTING WITH A PEDESTRIAN OR HARD SURFACE AREA (PEDESTRIAN CIRCULATION PATH), THE MAXIMUM FLARE SLOPE SHALL NOT EXCEED 10:1.</p> <p>2. PEDESTRIAN WALKWAY (PEDESTRIAN ACCESS ROAD) AND/OR LOCATION OF EXISTING OR FUTURE PEDESTRIAN RAMPS ON OPPOSITE CORNERS SHALL BE REVIEWED BEFORE CONSTRUCTING NEW RAMPS.</p> <p>3. AT MARKED PEDESTRIAN CROSSINGS, THE BOTTOM OF THE RAMPS, EXCLUSIVE OF THE FLARE SIDING, SHALL BE TOTALLY CONTAINED WITHIN THE MARKINGS.</p>
5. DETECTABLE WALKING SURFACE SHALL START A MINIMUM OF 6" BUT NOT MORE THAN 8" FROM THE FLOWLINE OF THE CURBS AT ANY POINT.	
6. DETECTABLE WALKING SURFACE SHALL BE PREFABRICATED, CAST IRON (PETA/NATURAL FINISH) AND IN ACCORDANCE WITH EGM CHAPTER 6 AND 2.2-4.2.2.4. THERMOPLASTIC TRAIKEDGEO DOWNS AND PAVEMENTS WILL NOT BE ACCEPTED.	
7. THE DETECTABLE WALKING SURFACE SHALL BE 24" IN LENGTH AND FULL WIDTH OF THE RAMP.	
8. PEDESTRIAN CURB RAMP WIDTH REQUIRED IS SAME AS APPROACHING SIDEWALK, A MINIMUM.	
9. ALL PEDESTRIAN CURB RAMP WILL BE PERPENDICULAR TO TRAFFIC WITH THE EXCEPTION OF 90-DEGREE OR TERMINAL RAMPS WHICH MAY BE PARALLEL SUBJECT TO APPROVAL.	
10. DRAINAGE STRUCTURES, TRAFFIC SIGNAL/SIGNALS, UTILITIES/JUNCTION BOXES, OR OTHER OBSTRUCTIONS WITH PROPOSED PEDESTRIAN CURB RAMP AREAS AND LANDINGS ARE PROHIBITED.	
11. THE COUNTER SLOPE OF THE GUTTER OR ROAD AT THE FOOT OF A RAMP SHALL NOT EXCEED 3%.	

6/23/20		Pedestrian Curb Ramp Detail		
DATE APPROVED:		Standard Drawing		
Jennifer E. Irvine		REVISION DATE: 6/23/20		
DEPARTMENT OF PUBLIC WORKS		FILE NAME: SD_2-41		

## DUTCH BROS. COFFEE - CO0907, COLORADO SPRINGS, CO

A PORTION OF THE SOUTHWEST QUARTER OF SECTION 6 TOWNSHIP 14 SOUTH, RANGE 65 WEST OF THE 6TH PM  
CITY OF COLORADO SPRINGS, COUNTY OF EL PASO, COLORADO  
PCD FILE NO PPR2413

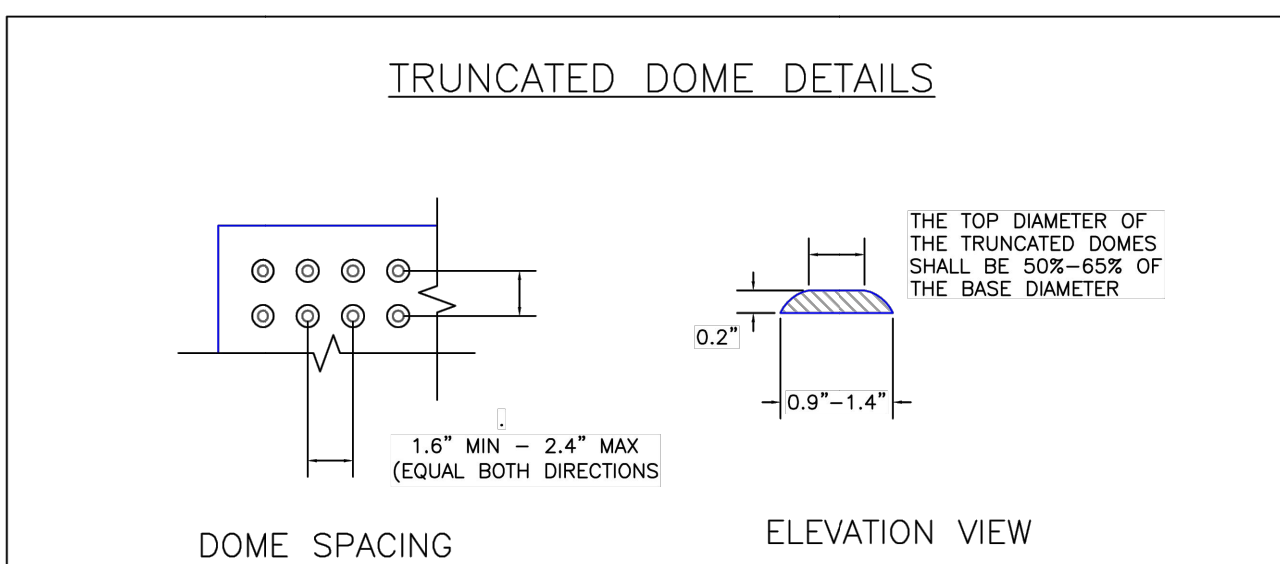


		DETECTABLE WARNING SURFACE AREA		
GUTTER	E	3'-1"	CURB RAMP	
CURB TRANSITION 5% MAX. WING	FLARED SIDE OR RETURN CURB	6"	DOME	4"
P.J.	8"	8"	TRUNCATED DOME PLATE(S) (CAST IRON - PATINA NATURAL FINISH)	
6"	6"			
PAID FOR AS CURB AND GUTTER		PAID FOR AS CONCRETE CURB RAMP TO BE POURED MONOLITHICALLY		
P.J. = PERMISSIBLE JOINT WITH EPOXY-COATED DEFORMED NO. 4 BARS CONFORMING TO AASHTO M 284 AT 18 IN. SPACING				
SIDE CROSS SECTION VIEW OF DETECTABLE WARNING SURFACE, CURB AND GUTTER				

6/23/20	Detectable Warning Surface Details	
DATE APPROVED:	Standard Drawing	
Jennifer E. Irvine	REVISION DATE: 6/23/20	
DEPARTMENT OF PUBLIC WORKS	FILE NAME: SD_2-42	

No.	Date	By	Chk.	Appr.	Revision

Agency Details  
5810 OMAHA BLVD  
COLORADO SPRINGS, CO 80915

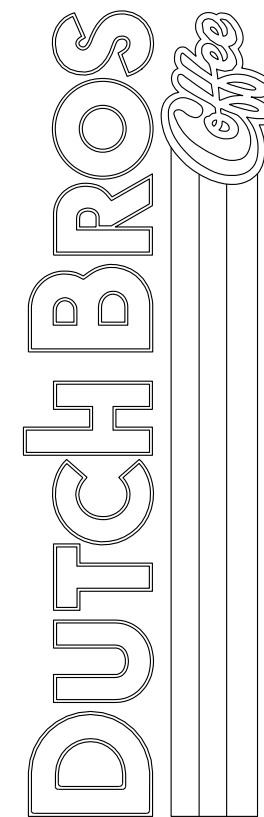

For:



Scale:		Horizontal	N/A	Vertical	N/A
Designed	EMM	Drawn	EMM	Checked	AEM
				Approved	AEM
		Date		05/29/24	

Barghausen Consulting Engineers, Inc.  
18215 72nd Avenue South  
Kent, WA 98032  
425.251.6222  
barghausen.com

Job Number	23098
Sheet	14
2019 DB Franchising USA, LLC	



"The name DUTCH BROS., and all associated logos, distinctive designs, content, information, and other materials featured, displayed, contained herein, and made available by Dutch Bros., including but not limited to, the "look and feel" of the establishments and products, all text, images, colors, configurations, graphics, designs, illustrations, photographs, and pictures (collectively, the "Materials") are owned by and/or licensed by DB Franchising USA, LLC and are protected by copyright, trademark, trade dress, patent, and/or other intellectual property rights and unfair competition laws under the United States and foreign laws."



Know what's below.  
Call before you dig.  
Dial 811

# DUTCH BROS. COFFEE - CO0907, COLORADO SPRINGS, CO

A PORTION OF THE SOUTHWEST QUARTER OF SECTION 6 TOWNSHIP 14 SOUTH, RANGE 65 WEST OF THE 6TH PM  
CITY OF COLORADO SPRINGS, COUNTY OF EL PASO, COLORADO  
PCD FILE NO PPR2413




## CONSTRUCTION NOTES:

1. PAINT RIGHT TURN PER EL PASO COUNTY AND MUTCD STANDARDS AND SPECIFICATIONS
2. PAINT SOLID WHITE LANE PER EL PASO COUNTY AND MUTCD STANDARDS AND SPECIFICATIONS
3. PAINT YELLOW TWO-WAY LEFT TURN TURN LANE PER EL PASO COUNTY AND MUTCD STANDARDS AND SPECIFICATIONS.
4. MATCH EXISTING STRIPING
5. PAINT SOLID WHITE FOG LINE PER EL PASO COUNTY AND MUTCD STANDARDS AND SPECIFICATIONS
6. PAINT DOTTED WHITE LINE PER EL PASO COUNTY AND MUTCD STANDARDS AND SPECIFICATIONS.
7. INSTALL RIGHT TURN MUST TURN RIGHT (R3-7) AND A DO NOT PASS (R4-1) PER MUTCD STANDARDS AND SPECIFICATIONS.

Unresolved: Please clarify if this fits within the existing asphalt width. EPC measured existing roadway width at this location is 52 feet. The proposed dimensions equal 54.9 feet. Consider shifting all proposed striping to the south and also shift the existing EB left turn bay striping to match the new alignment.


Please remove the R4-1 sign

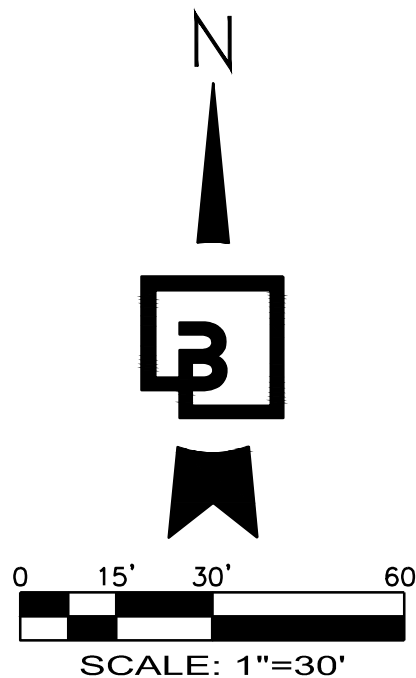

PPR2413

No.	Date	By	Chd	Appr.	Revision

Title: STRIPING PLAN - OMAHA BLVD  
5810 OMAHA BLVD  
COLORADO SPRINGS, CO 80915

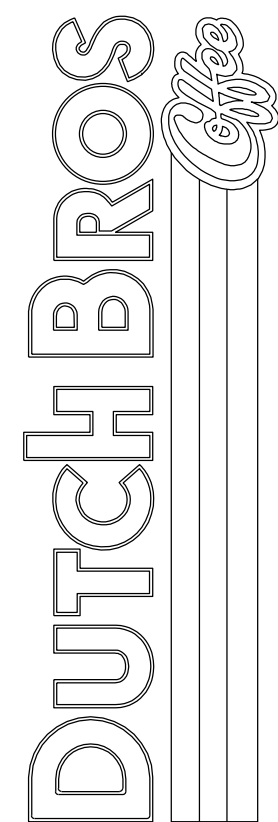


For:



Scale:	Horizontal	Vertical
	1" = 30'	N/A
Designed EMM	Drawn EMM	Checked AEM
		Approved AEM
		Date 05/29/24

Barghausen Consulting Engineers, Inc.  
18215 72nd Avenue South  
Kent, WA 98032  
425.251.6222  
barghausen.com

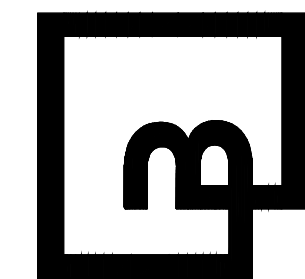


Job Number  
23098

Sheet  
15  
2019 DB  
Franchising USA, LLC




# V3\_Grading Plan.pdf Markup Summary

Engineer (3)

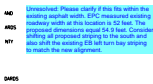


**Subject:** Engineer  
**Page Label:** [1] (CD) STRIPING PLAN  
**Author:** Bret  
**Date:** 7/17/2024 1:21:33 PM  
**Status:**  
**Color:**    
**Layer:**  
**Space:**

Unresolved: Please clarify if this fits within the existing asphalt width. EPC measured existing roadway width at this location is 52 feet. The proposed dimensions equal 54.9 feet. Consider shifting all proposed striping to the south and also shift the existing EB left turn bay striping to match the new alignment.

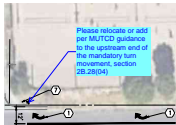

**Subject:** Engineer  
**Page Label:** [1] (CD) STRIPING PLAN  
**Author:** Bret  
**Date:** 7/17/2024 1:47:00 PM  
**Status:**  
**Color:**    
**Layer:**  
**Space:**

Please relocate or add per MUTCD guidance to the upstream end of the mandatory turn movement, section 2B.28(04)

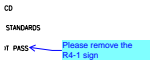

**Subject:** Engineer  
**Page Label:** [1] (CD) STRIPING PLAN  
**Author:** Bret  
**Date:** 7/17/2024 1:45:39 PM  
**Status:**  
**Color:**    
**Layer:**  
**Space:**

Please remove the R4-1 sign