


ADA EXHIBIT

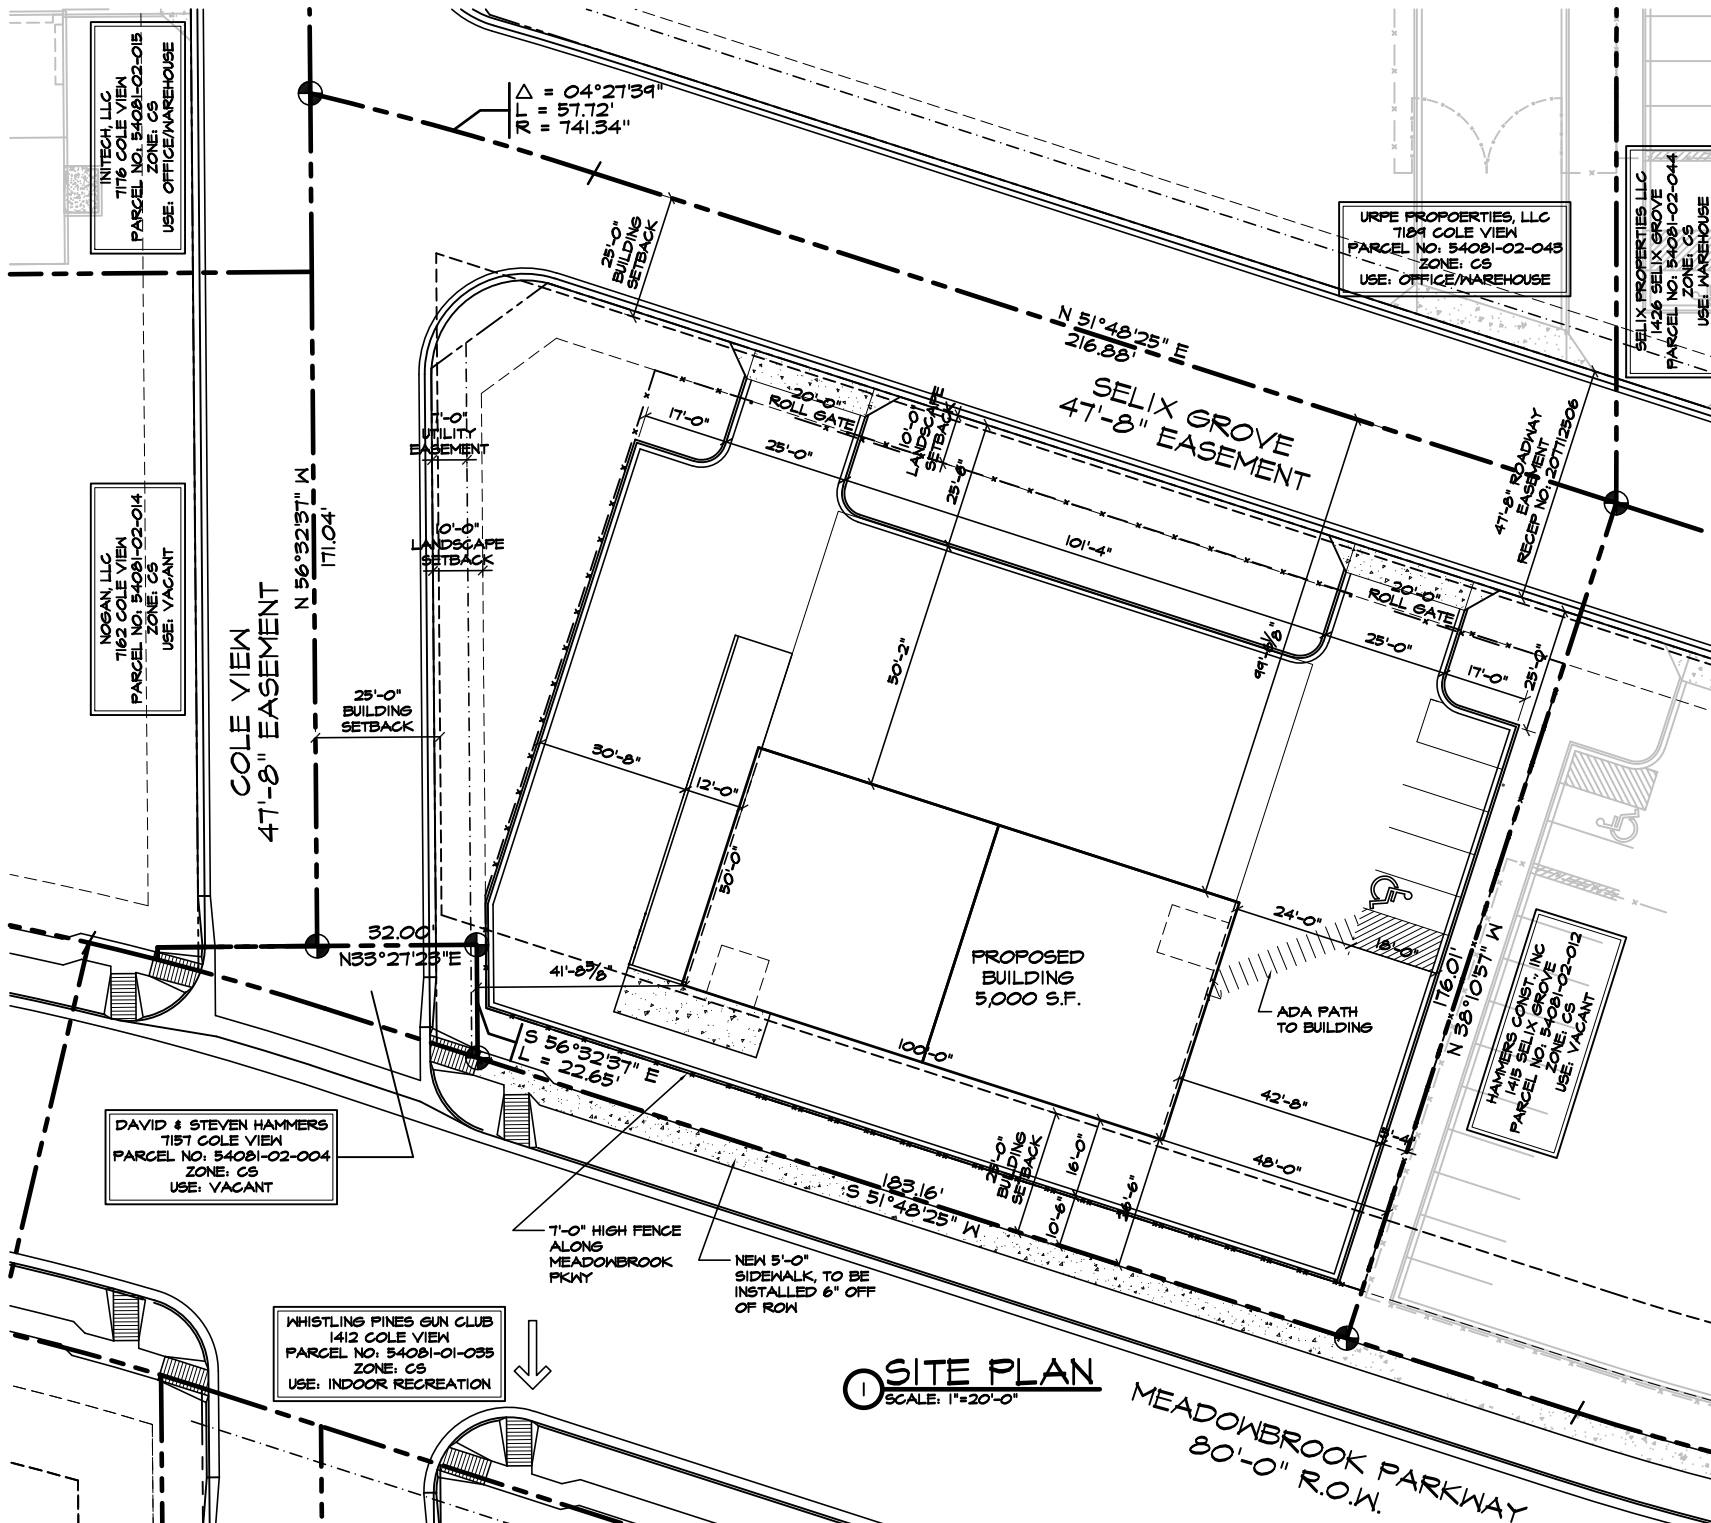

INTECH, LLC
7116 COLE VIEW
PARCEL NO. 54081-02-015
ZONE: CS
USE: OFFICE/WAREHOUSE

NOGAN, LLC
7162 COLE VIEW
PARCEL NO. 54081-02-014
ZONE: CS
USE: VACANT

DAVID & STEVEN HAMMERS
7157 COLE VIEW
PARCEL NO. 54081-02-004
ZONE: CS
USE: VACANT

WHISTLING PINES GOLF CLUB
1412 COLE VIEW
PARCEL NO. 54081-01-035
ZONE: CS
USE: INDOOR RECREATION

URPE PROPERTIES, LLC
7184 COLE VIEW
PARCEL NO. 54081-02-048
ZONE: CS
USE: OFFICE/WAREHOUSE

SELIX PROPERTIES, LLC
1426 SELIX GROVE
PARCEL NO. 54081-02-044
ZONE: CS
USE: WAREHOUSE

HAMMERS CONST., INC
1415 SELIX GROVE
PARCEL NO. 54081-02-012
ZONE: CS
USE: VACANT

① SITE PLAN
SCALE: 1"=20'-0"

MEADOWBROOK PARKWAY
80'-0" R.O.W.