



GRANDWOOD RANCH
S2 OF N2 SEC 19, TS 11S, RANGE 66W
EL PASO COUNTY COLORADO

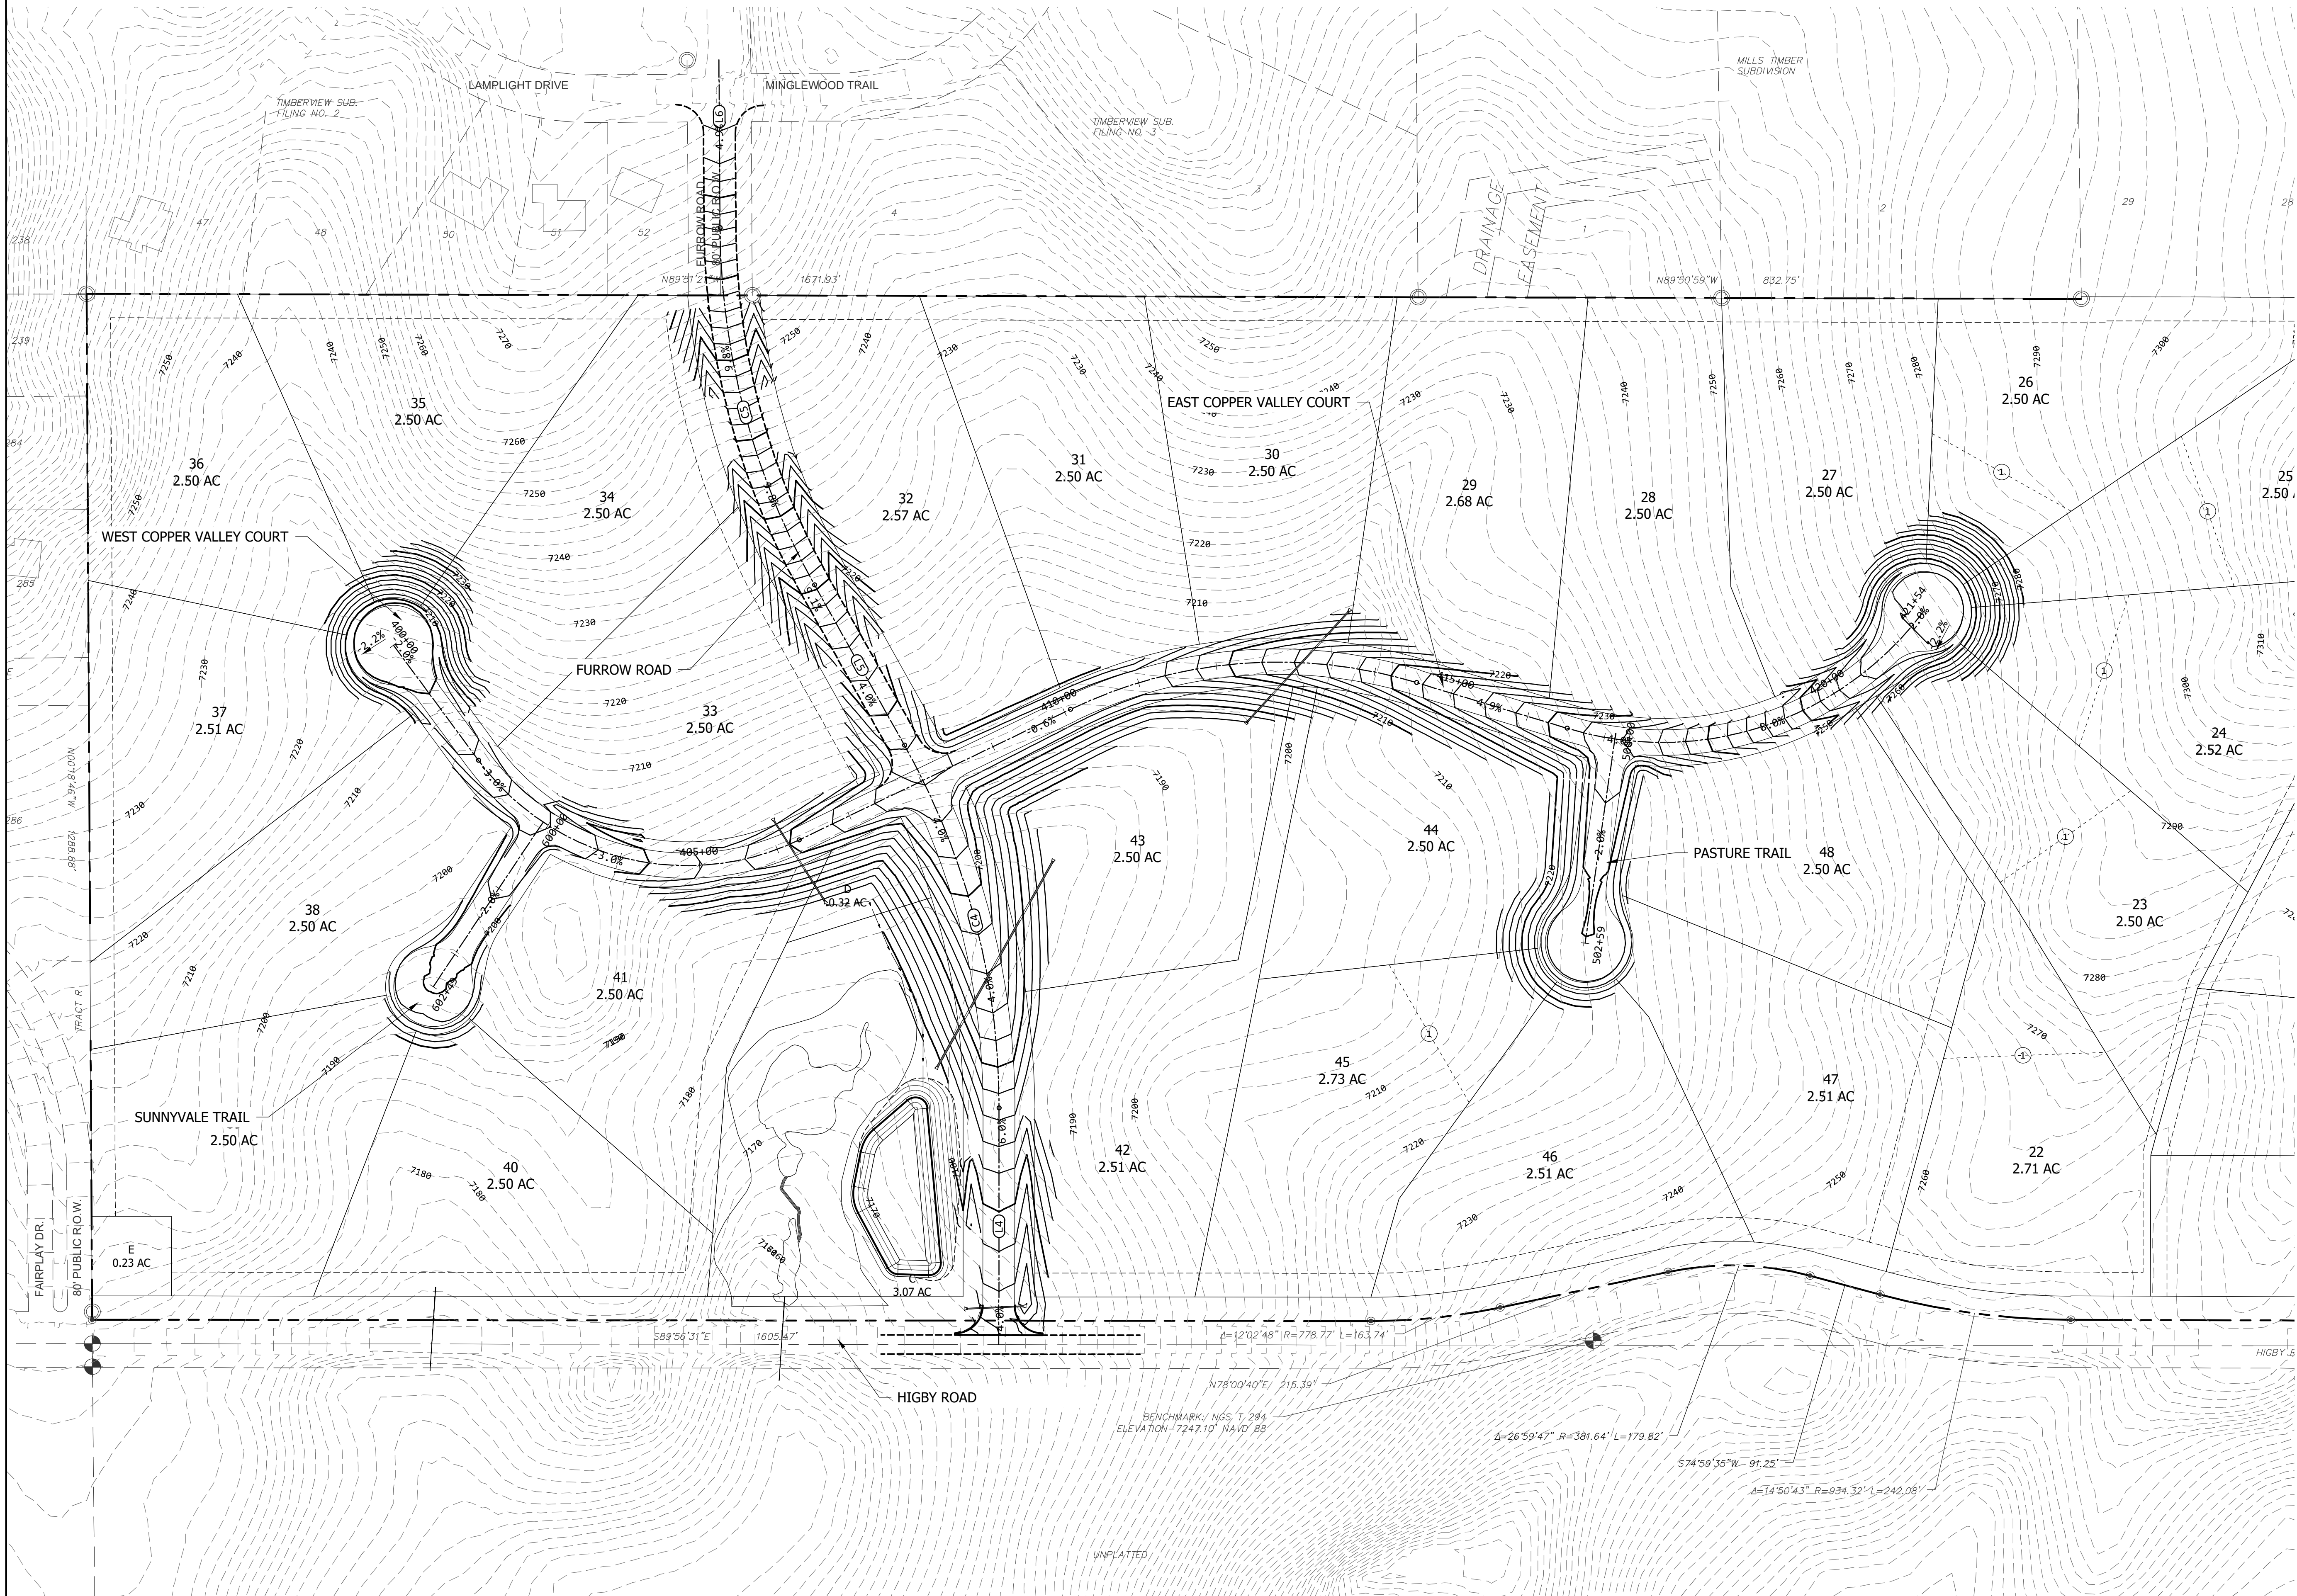

DRWN CEF CHKD RML DSGN CEF DATE 09/16/19

Evolution Design Group LLC
20329 Vista Cir Parker, CO 80138 - 303.514.5774

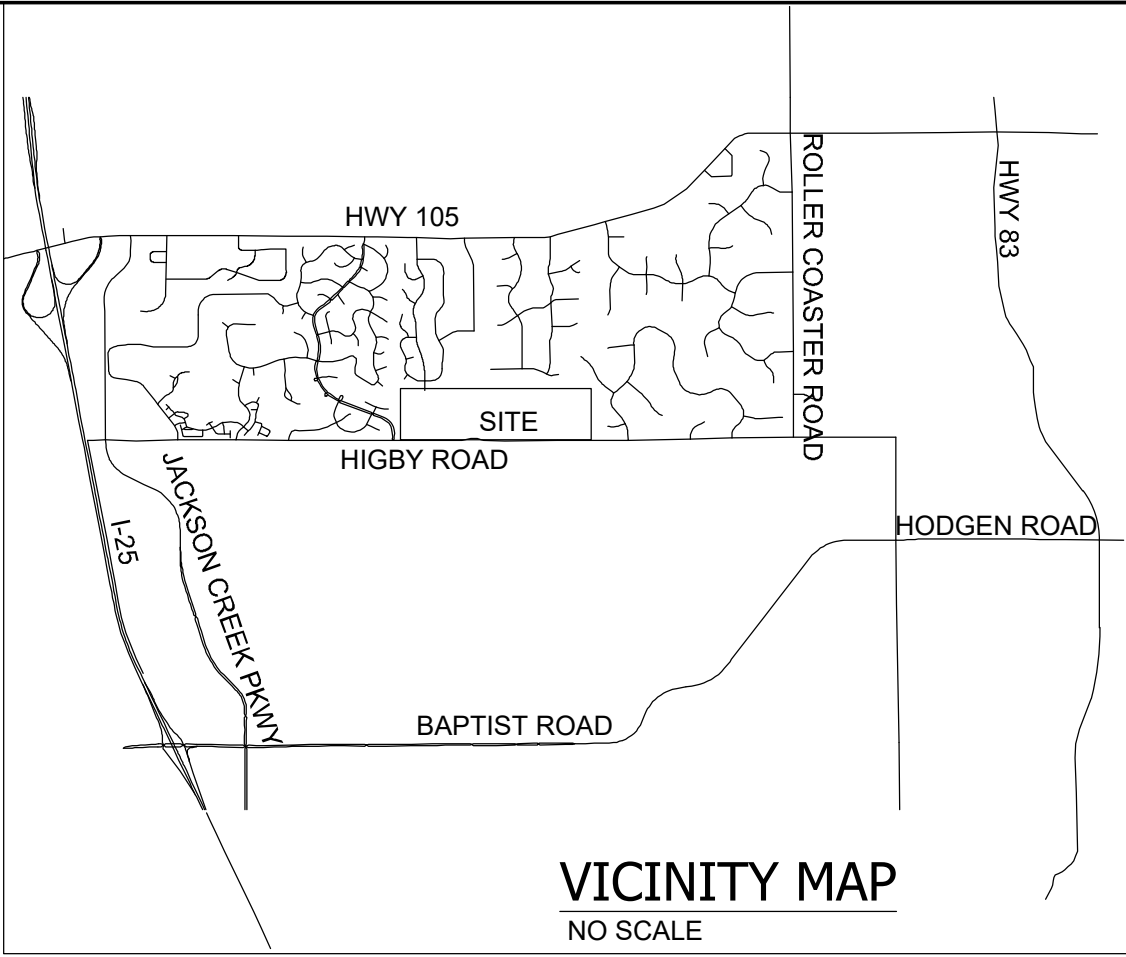




Grandwood Enterprises, LLC
William F. Herebic II, Manager
270 Lodgepole Way, Monument, CO 80132

Grandwood Ranch Subdivision
Tax Schedule No. 61190-00-003
Part of S2 of N2 of Sec 19, TS 11S,
Range 66W, El Paso County, CO

GRANDWOOD RANCH
PRELIMINARY GRADING PLAN
SHEET 1 OF 2

SCALE: DWG. NUMBER: C-60 REV: 1

GRANDWOOD RANCH
S2 OF N2 SEC 19, TS 11S, RANGE 66W
EL PASO COUNTY COLORADO

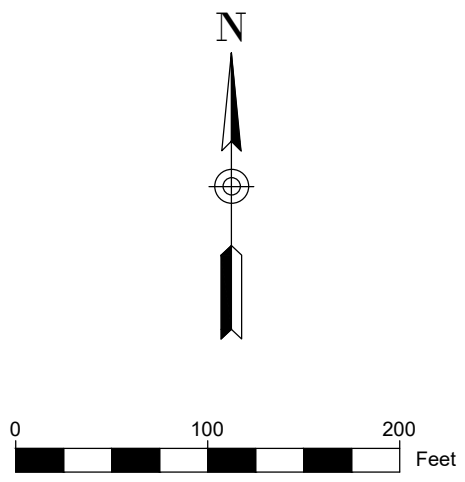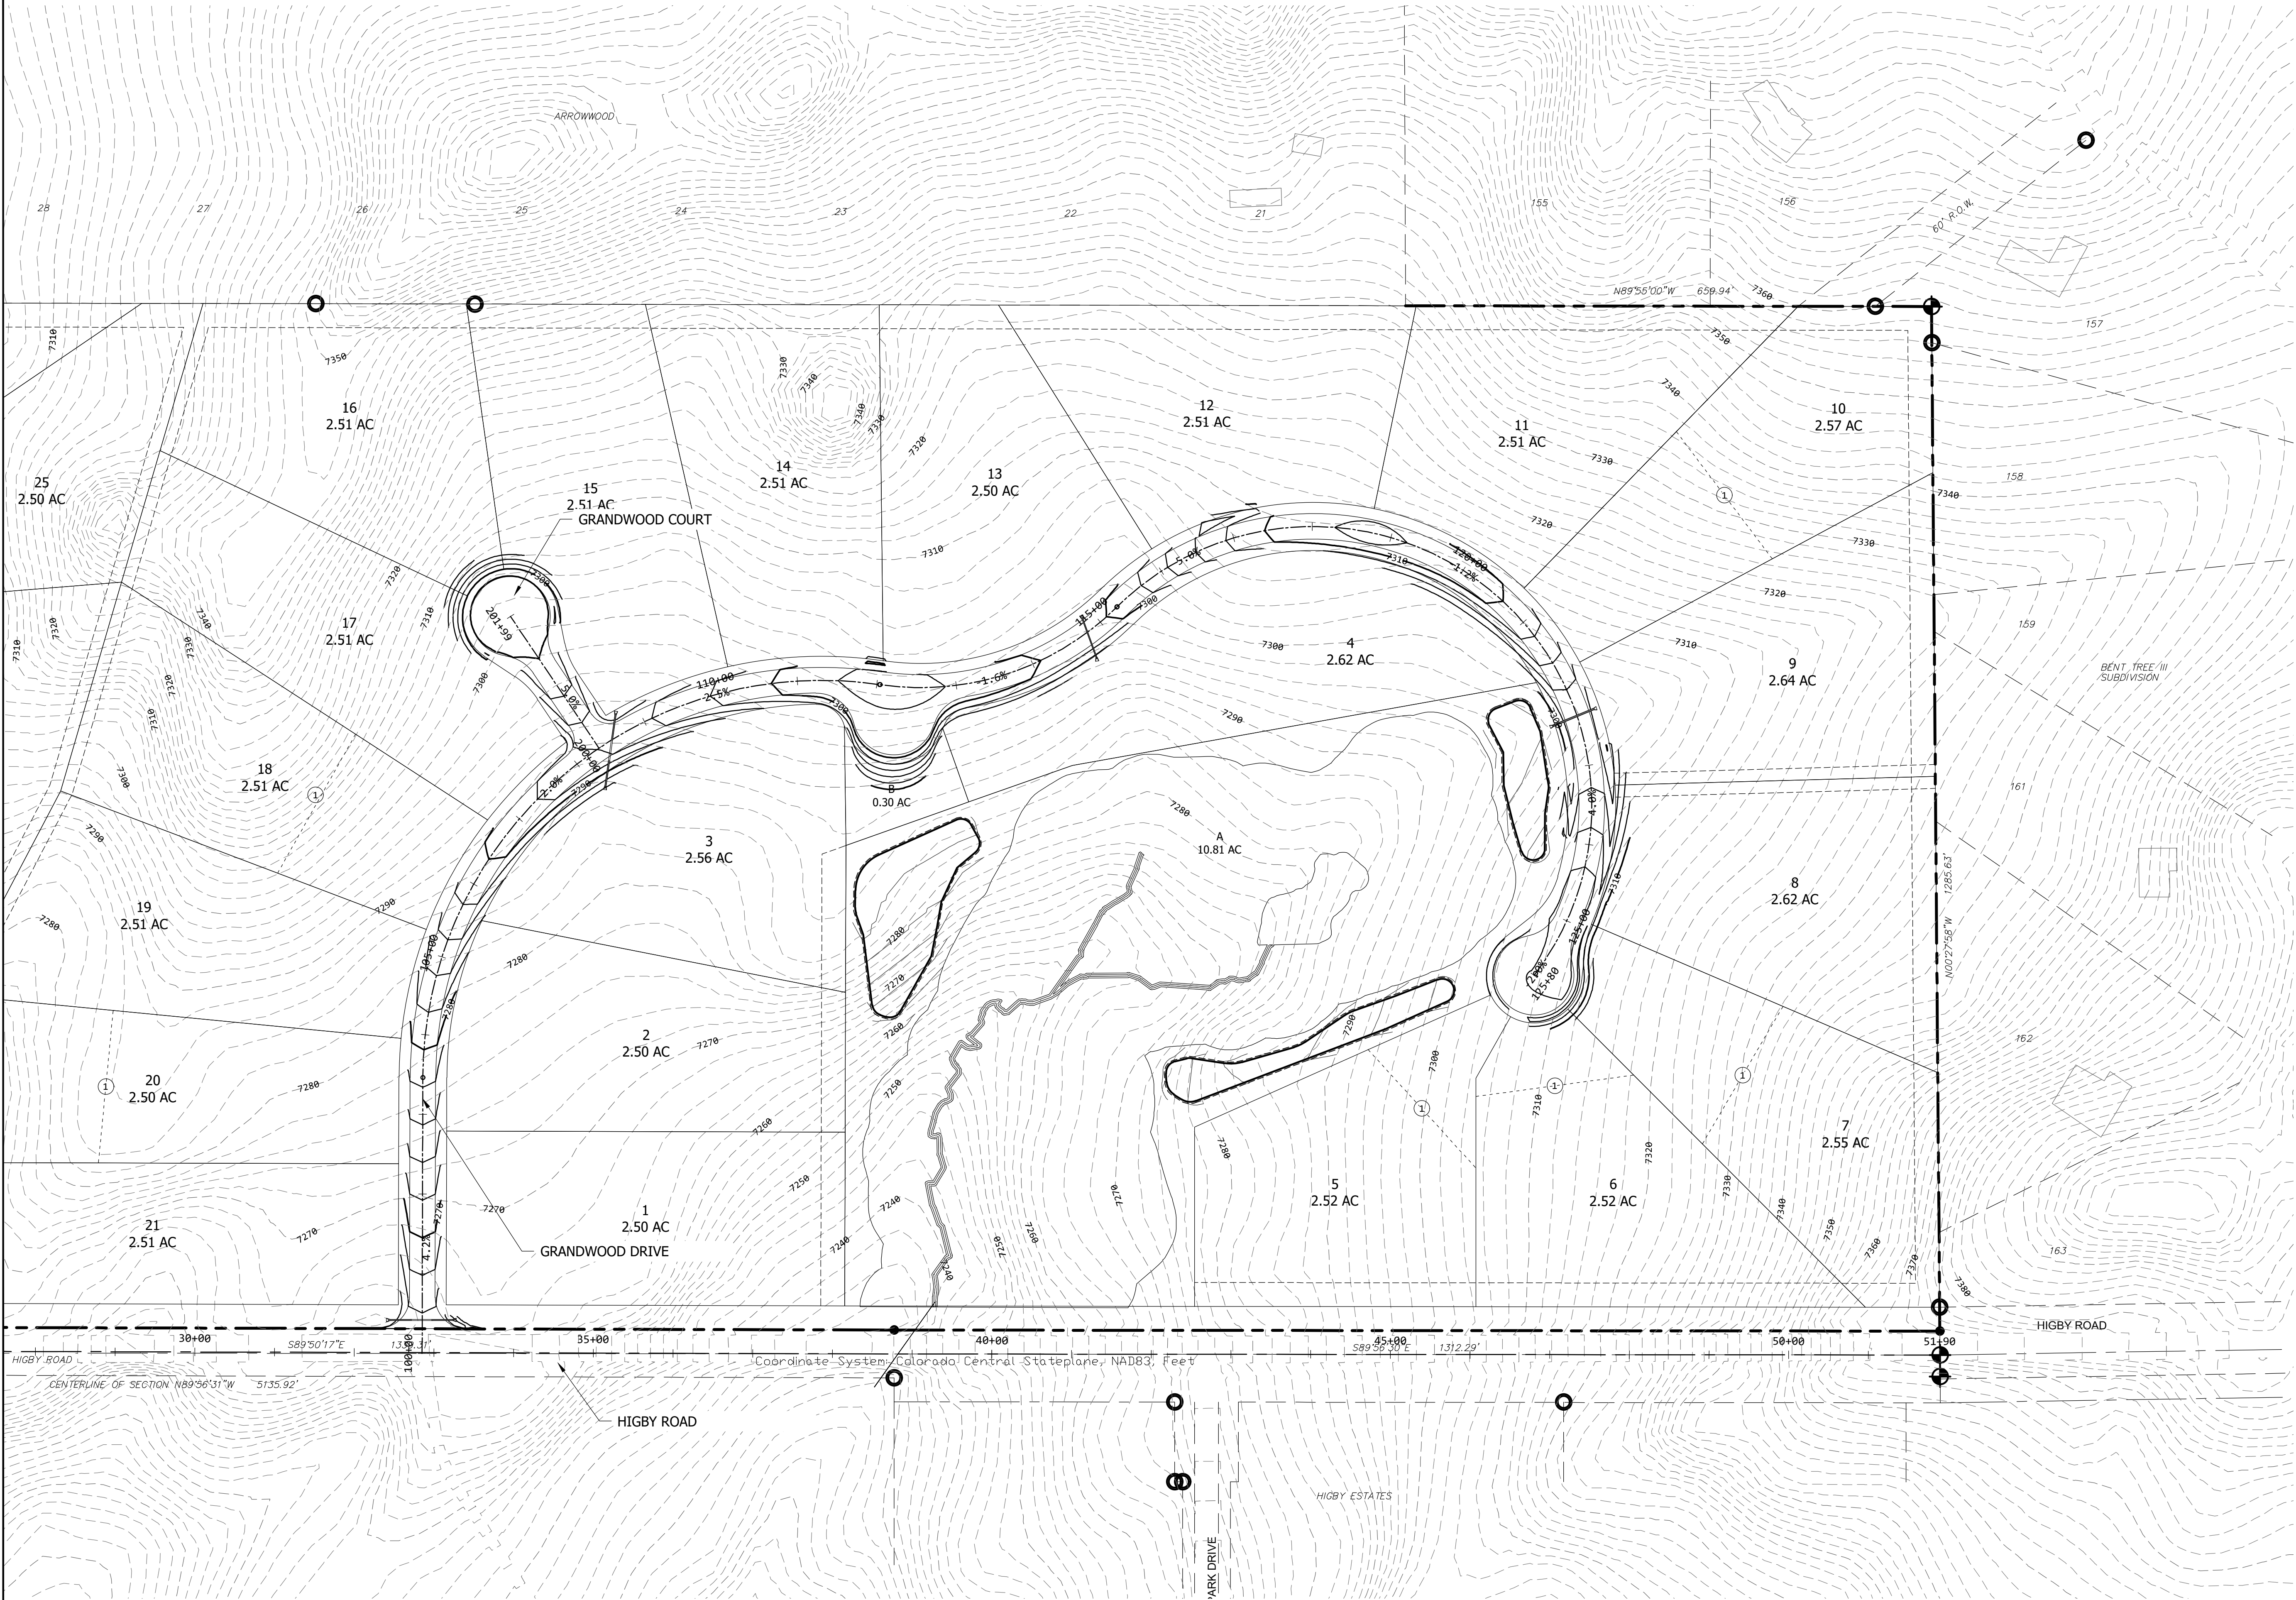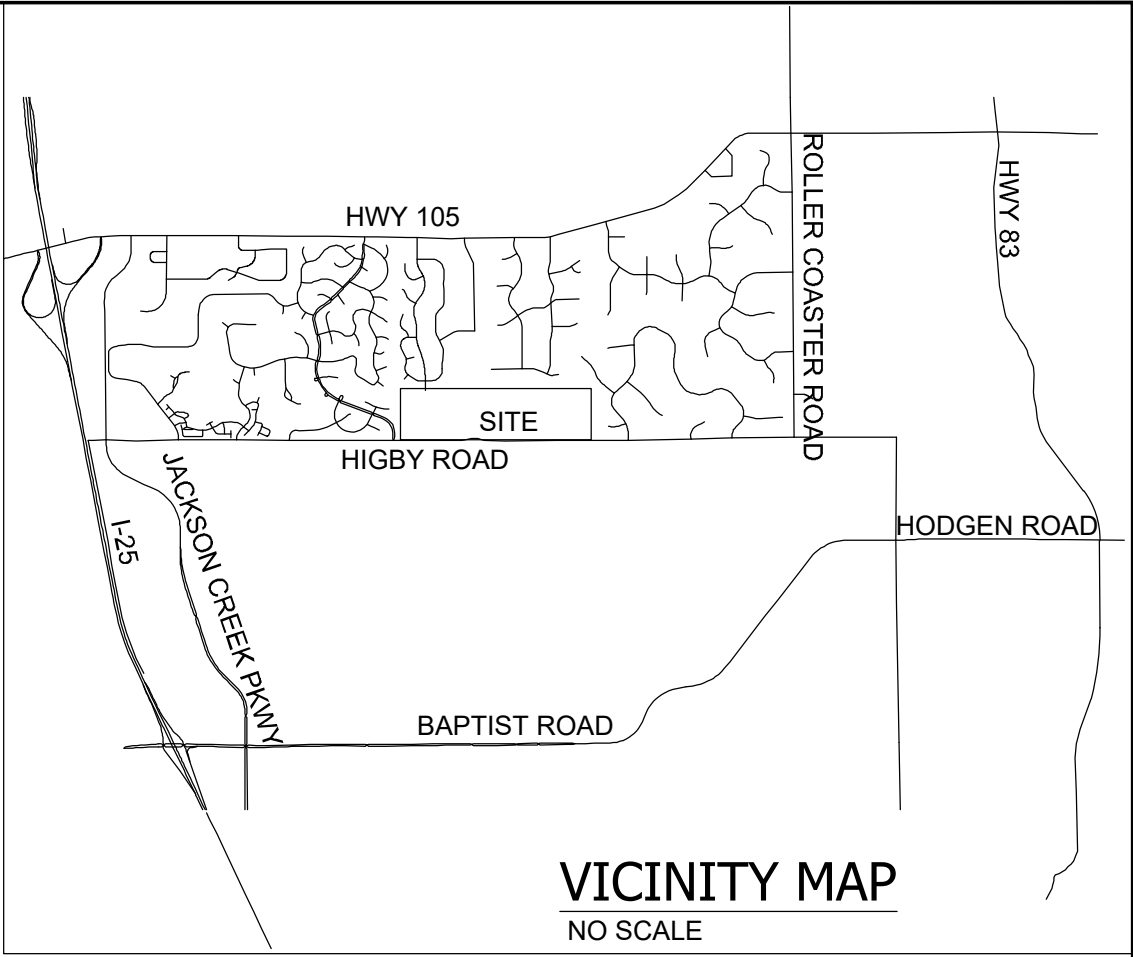

| | | | | | | | |
|---|-----|------|-----|------|-----|------|----------|
| DRWN | CEF | CHKD | RML | DSGN | CEF | DATE | 09/15/19 |
| Evolution Design Group LLC | | | | | | | |
| 20329 Vista Cir Parker, CO 80138 - 303.514.5774 | | | | | | | |



Grandwood Enterprises, LLC
William F. Herebic II, Manager
270 Lodgepole Way, Monument, CO 80132

Grandwood Ranch Subdivision
Tax Schedule No. 61190-00-003
Part of S2 of N2 of Sec 19, TS 11S,
Range 66W, El Paso County, CO

GRANDWOOD RANCH
PRELIMINARY GRADING PLAN
SHEET 2 OF 2

| | | |
|--------|-------------------|--------|
| SCALE: | DWG. NUMBER: C-65 | REV: 1 |
|--------|-------------------|--------|