



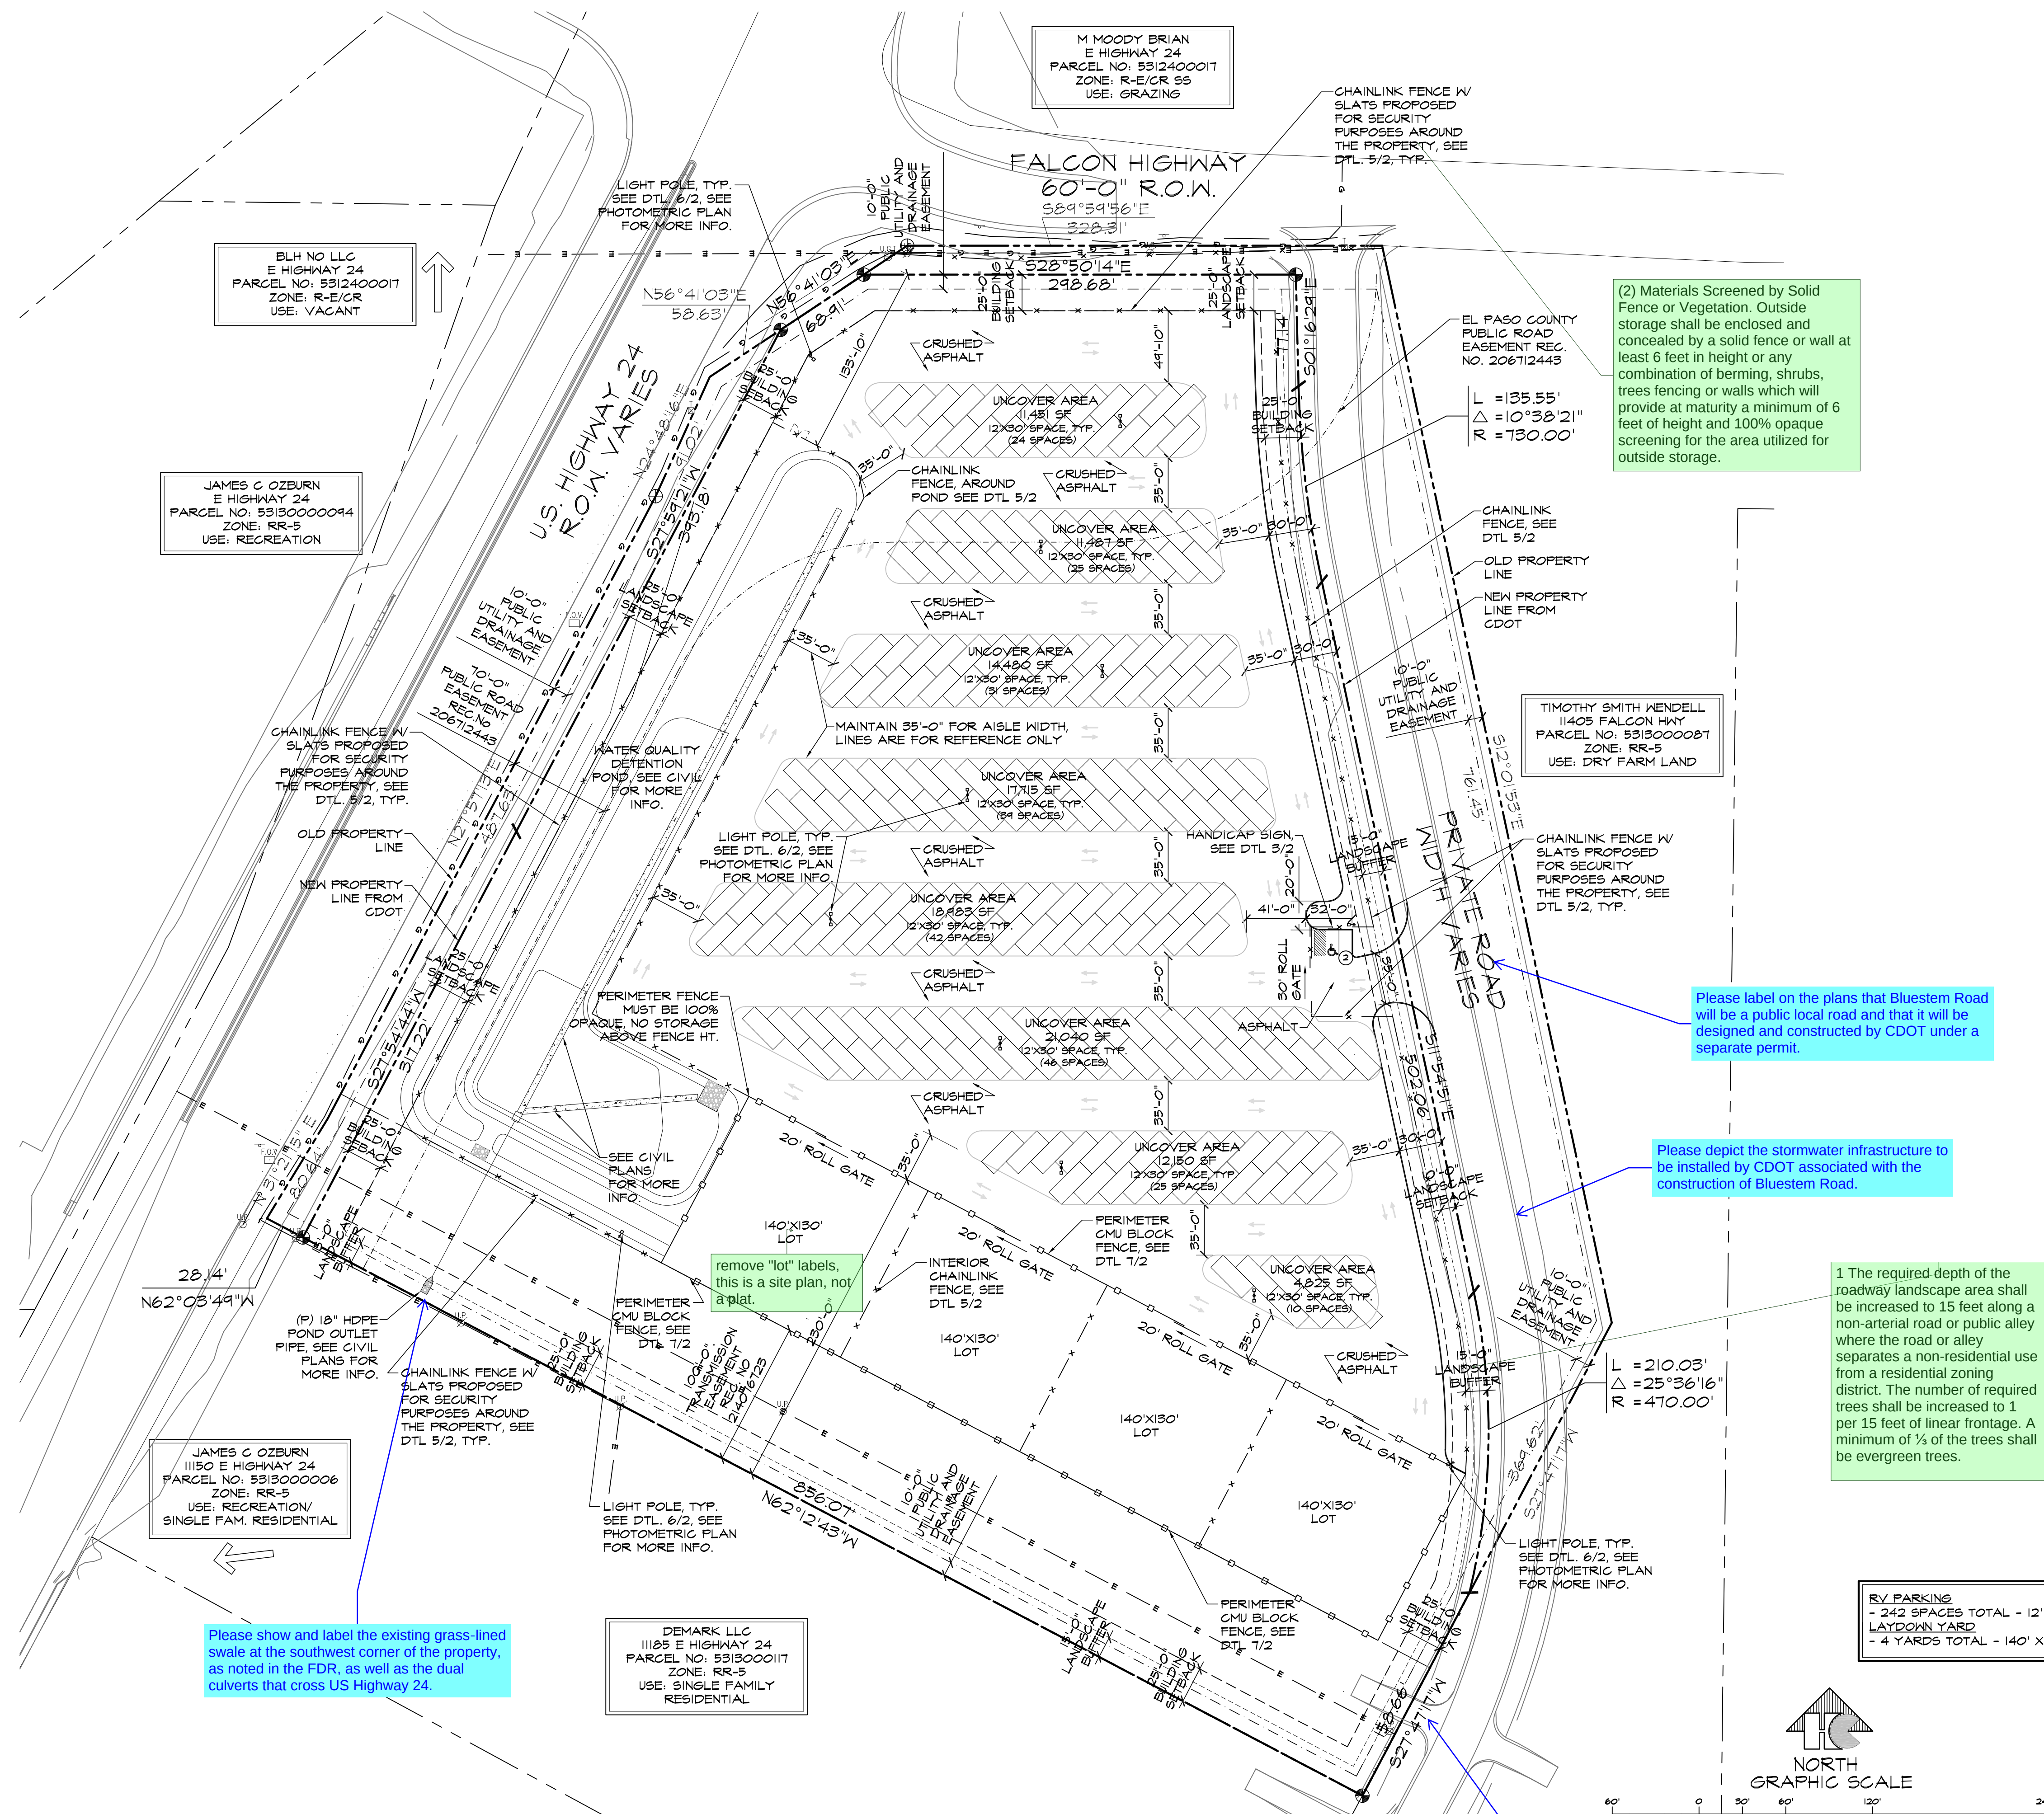

DRAWING INDEX	
1	OF 17 - SITE PLAN & PROJECT INFORMATION, DRAWING INDEX
2	OF 17 - SITE DETAILS
3	OF 17 - GEC PLAN TITLE SHEET
4	OF 17 - GENERAL NOTES AND LEGEND
5	OF 17 - SITE GRADING AND EROSION CONTROL PLAN
6	OF 17 - CIVIL AND EROSION CONTROL DETAILS
7	OF 17 - EROSION CONTROL NOTES AND DETAILS
8	OF 17 - DETENTION BASIN PLAN AND DETAILS
9	OF 17 - DETENTION BASIN DETAILS
10	OF 17 - ALTERNATE LANDSCAPE PLAN OVERALL
11	OF 17 - ALTERNATE LANDSCAPE PLAN-AREA 'A'
12	OF 17 - ALTERNATE LANDSCAPE PLAN-AREA 'B'
13	OF 17 - ALTERNATE LANDSCAPE PLAN-AREA 'C'
14	OF 17 - ALTERNATE LANDSCAPE PLAN-AREA 'D'
15	OF 17 - LANDSCAPE LEGEND AND NOTES
16	OF 17 - SITE PHOTOMETRIC
17	OF 17 - PHOTOMETRIC CUT SHEETS

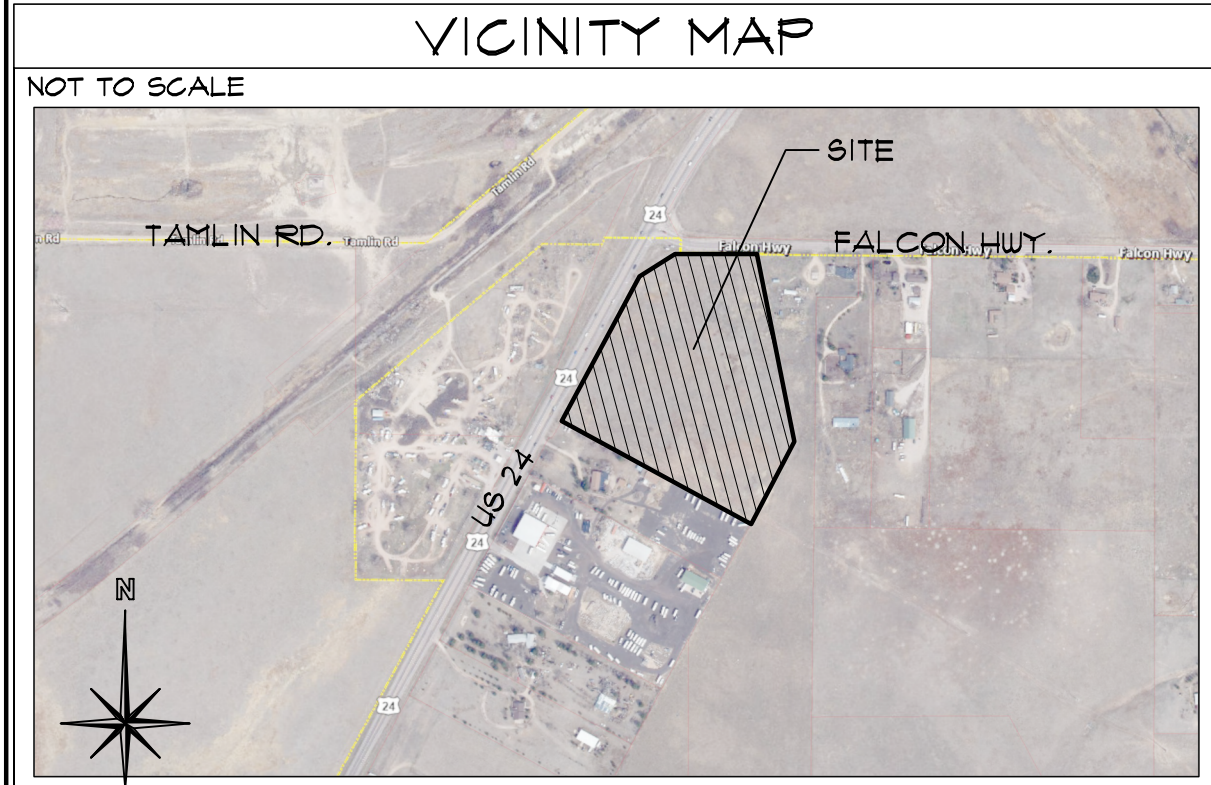

PROPERTY INFORMATION	
PROPERTY INFORMATION	
OWNER NAME:	STEVE HUI KNAG 522 EDISON ST BRUSH, CO 80723
LEGAL DESCRIPTION:	LOT 1 ABIDING WORD LUTHERIAN CHURCH SUB
PARCEL NUMBER:	5313001013
ZONING:	CS
LOT SIZE:	531,575 SF / 12.34 ACRES
CURRENT USE:	VACANT
FLOODPLAIN STATEMENT:	ZONE X-AE (MAP NO. 08041C05616, DATE DECEMBER 7, 2018)
ZONING CODE STUDY	
PROPOSED PRINCIPAL USE:	RV STORAGE AND LAY-DOWN STORAGE YARDS
STRUCTURAL COVERAGE:	14%
PAVEMENT COVERAGE:	64%
BUILDING STRUCTURAL HEIGHT:	N/A
FRONT YARD SETBACK:	25'-0"
SIDE YARD SETBACK:	25'-0"
REAR YARD SETBACK:	25'-0"
DEVELOPMENT SCHEDULE	
CONSTRUCTION:	FALL 2026
LANDSCAPING:	SPRINGS 2027
DEVELOPMENT APPLICANT	
COMPANY:	HAMMERS CONSTRUCTION, INC. 1411 WOOLSEY HEIGHTS COLO. SPRS., CO 80915
PHONE NUMBER:	(719)-570-1549
FAX NUMBER:	(719)-570-1008
APPLICANT NAME:	LISA PETERSON
APPLICANT E-MAIL:	lpeterson@hammersconstruction.com

SITE LEGEND	
PROPERTY LINE	RIGHT OF WAY
BUILDING SETBACK	LANDSCAPE SETBACK
UTILITY/DRAINAGE EASEMENT	FIRE LANE EASEMENT
TELEPHONE EASEMENT	TRANSMISSION EASEMENT
ACCESS EASEMENT	OPAQUE CHAINLINK FENCE
CMU BLOCK FENCE	ELECTRICAL LINE
STORM SEWER LINE	RETAINING WALL
NEW SIDEWALK LOCATIONS WITH CONTROL JOINTS @ 5'-0" O.C.	
PROPERTY CORNER	SIGN
TRAFFIC FLOW	MANHOLE
WALL PACK LIGHTING	PROPOSED POLE LIGHT
	ELECTRICAL TRANSFORMER
	EXISTING FIRE HYDRANT
	PROPOSED FIRE HYDRANT
	WALK DOOR OR OVERHEAD DOOR LOCATIONS

Is this additional lighting than what's shown on lighting plan?

missing symbol

HAMMERS

CONSTRUCTION INC.

COMMERCIAL GENERAL CONTRACTORS SPECIALIZING IN DESIGN-BUILD

PRESIDENT: STEVE R. HAMMERS

VICE PRES: DAVID J. HAMMERS

1411 WOOLSEY HEIGHTS

COLORADO SPRINGS, CO 80915

(719) 570-1599 FAX (719) 570-7008

www.hammersconstruction.com

THIS DRAWING CONTAINS MATERIAL & INFORMATION WHICH MAY NOT BE REPRODUCED WITHOUT WRITTEN CONSENT OF HAMMERS CONSTRUCTION, INC. THESE DRAWINGS ARE INTENDED TO BE USED ONLY BY HAMMERS CONSTRUCTION & ITS REPRESENTATIVES. THESE DRAWINGS HAVE NOT BEEN PREPARED FOR ANY OTHER PURPOSE THAN TO INDICATE THE GENERAL FEATURES AND PLACEMENT OF THE PROPOSED PROJECT. COPYRIGHT © 2026 HAMMERS CONSTRUCTION

STEVE KANG

KANG STORAGE

11401 E HIGHWAY 24



PEYTON, CO 80831

EL PASO COUNTY, COLORADO


DATE: JULY 10, 2026
DRAWN BY: W. VENEROS
PROJ. MGR: J. LATHAM
SCALE: SEE PLAN
APPROVED BY:
JOB NO: 1441

RESUBMITTALS:


1 of 17

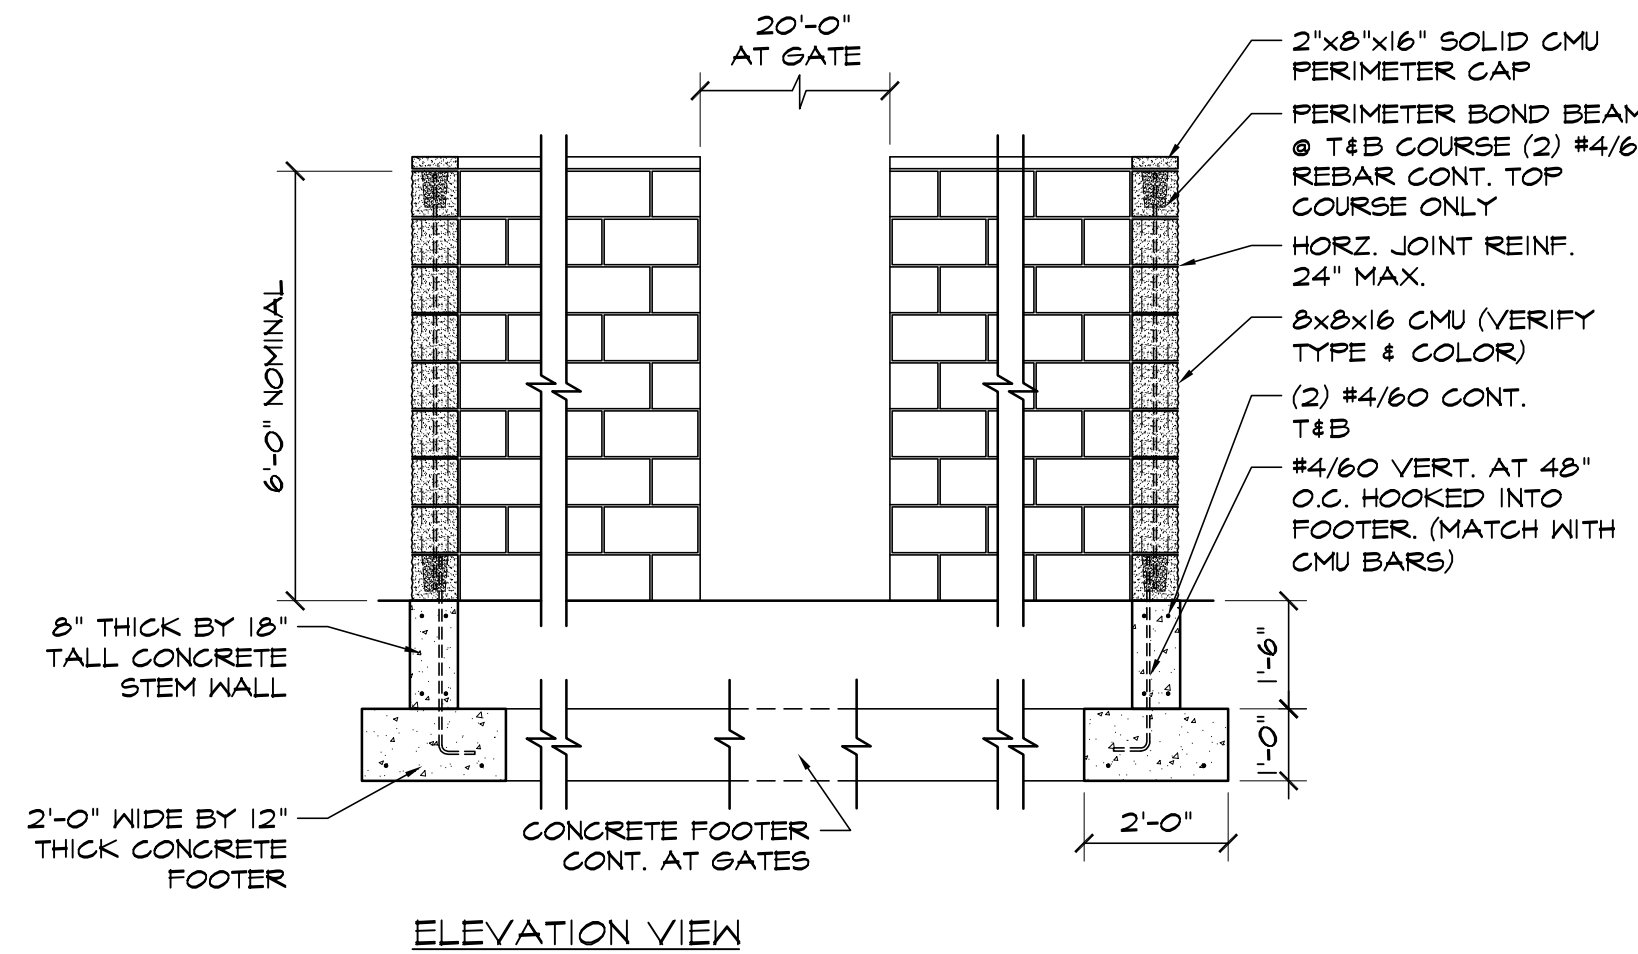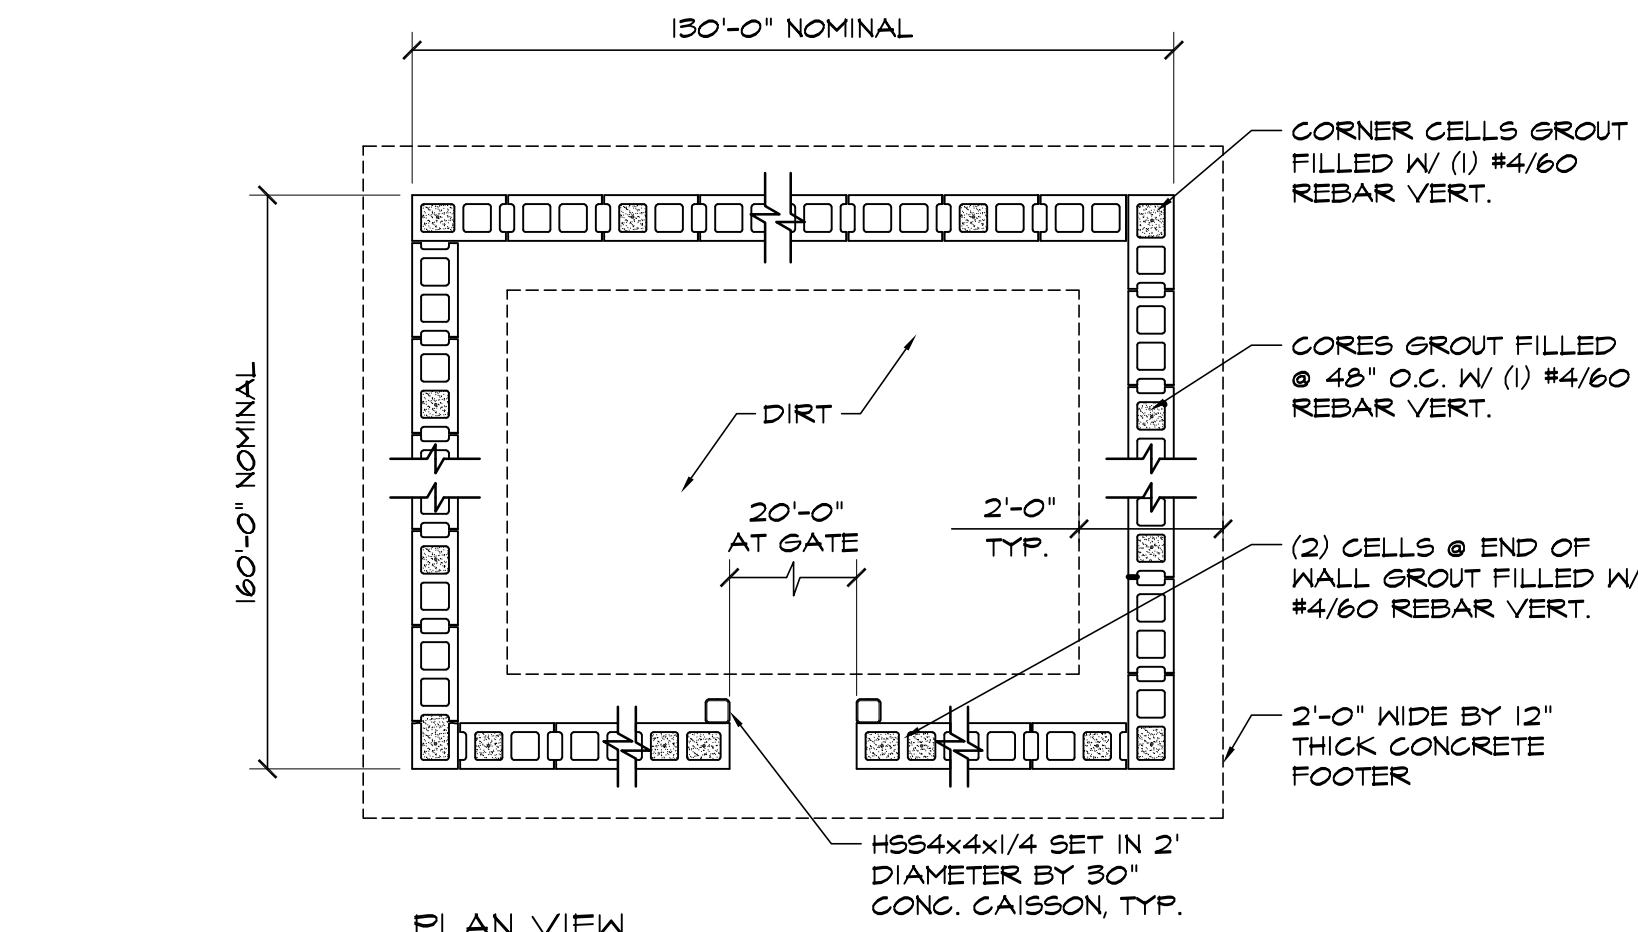


⑦ CMU ENCLURE DETAIL
SCALE: 3/8"=1'-0"

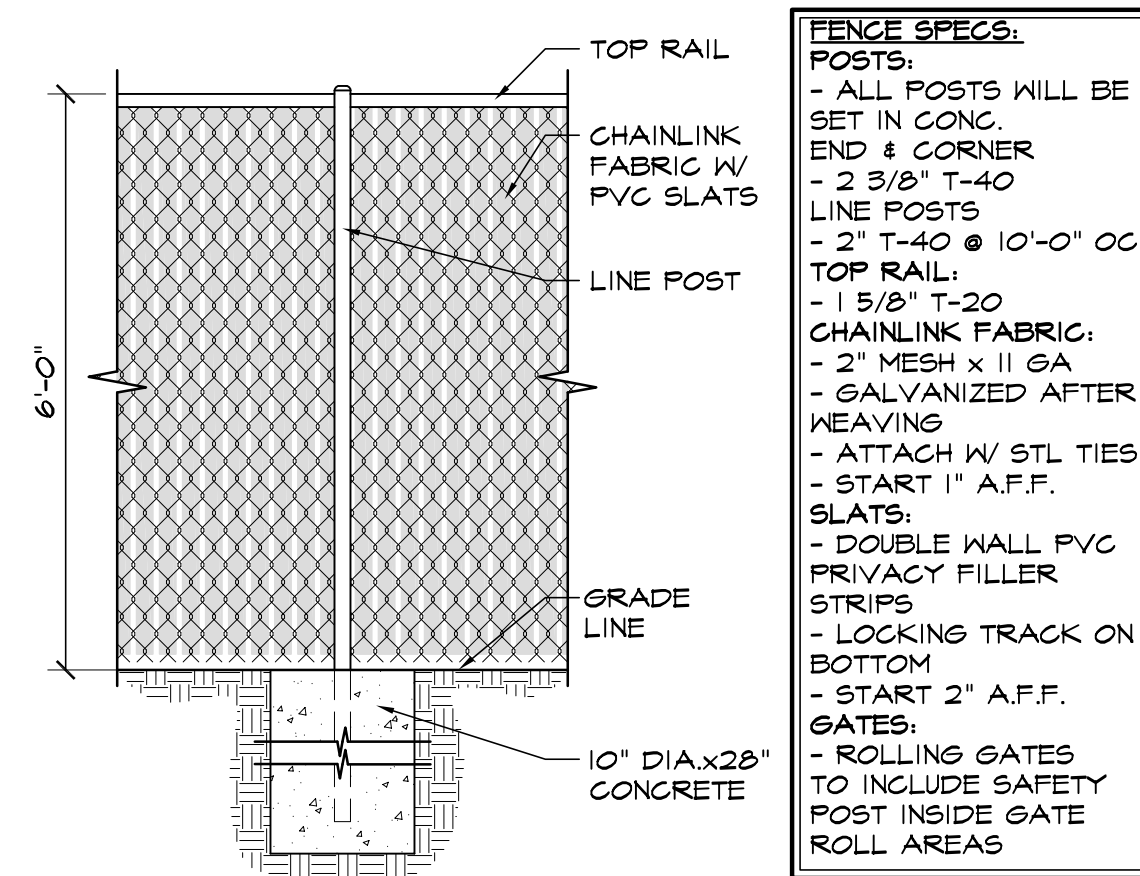

⑤ CHAINLINK FENCE DETAIL
SCALE: 1/2"=1'-0"

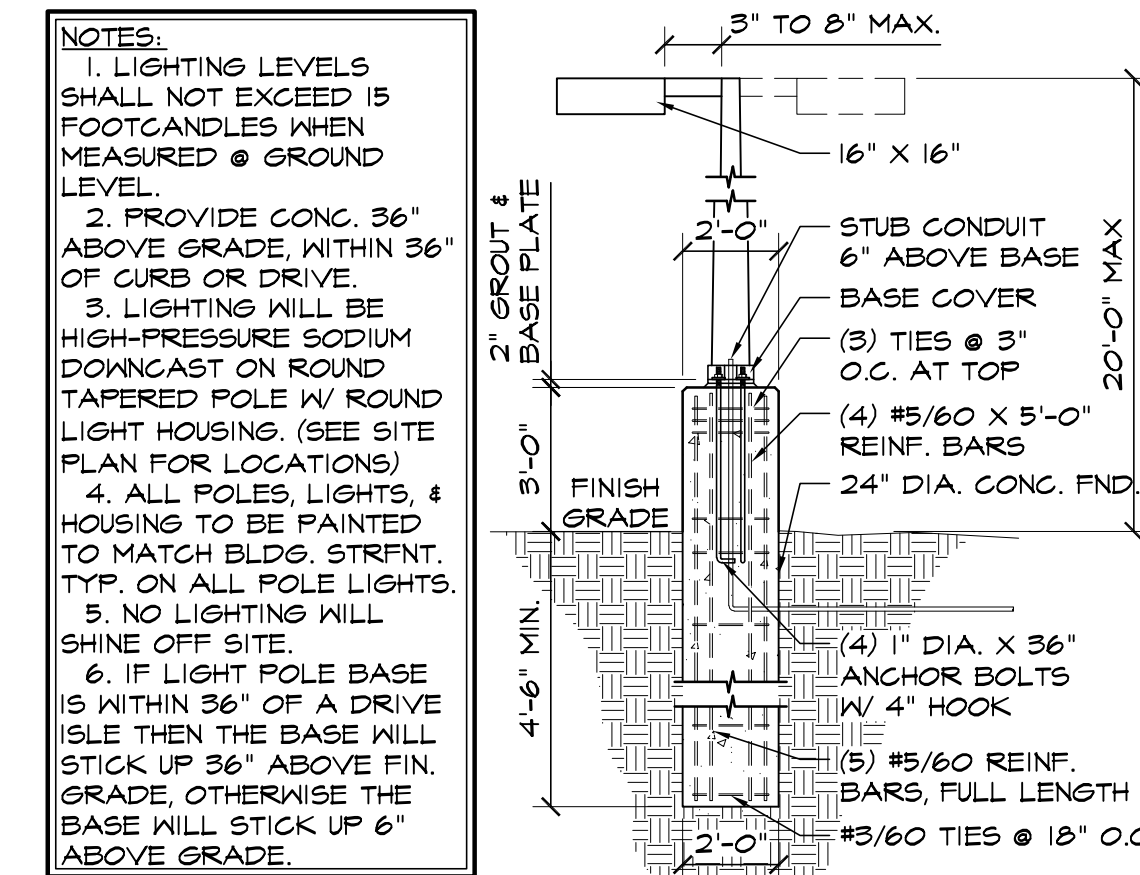


⑥ LIGHT POLE BASE DETAIL
SCALE: 1/4"=1'-0"

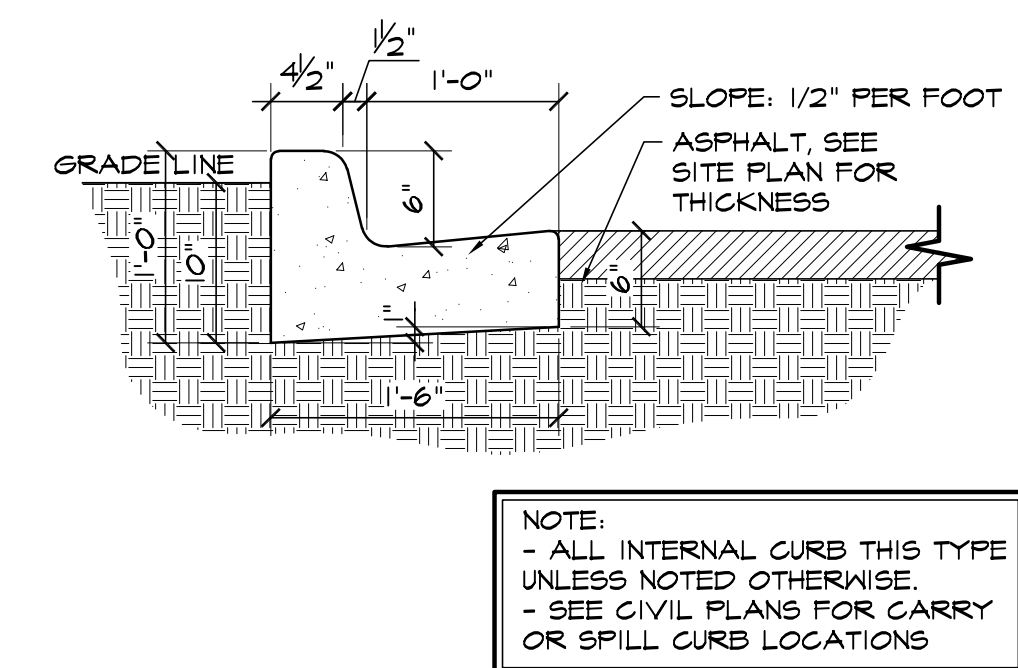


NOTE:
- ALL INTERNAL CURB THIS TYPE
UNLESS NOTED OTHERWISE.
- SEE CIVIL PLANS FOR CARRY
OR SPILL CURB LOCATIONS


① EPC TYPE B CURB
SCALE: 1"=1'-0"

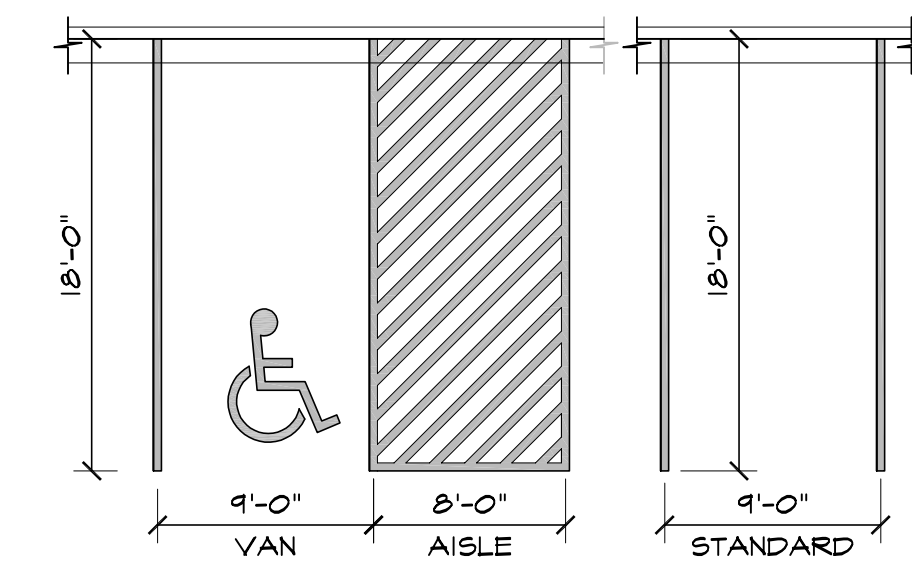

② ADA / STANDARD PARKING
SCALE: 1/8"=1'-0"

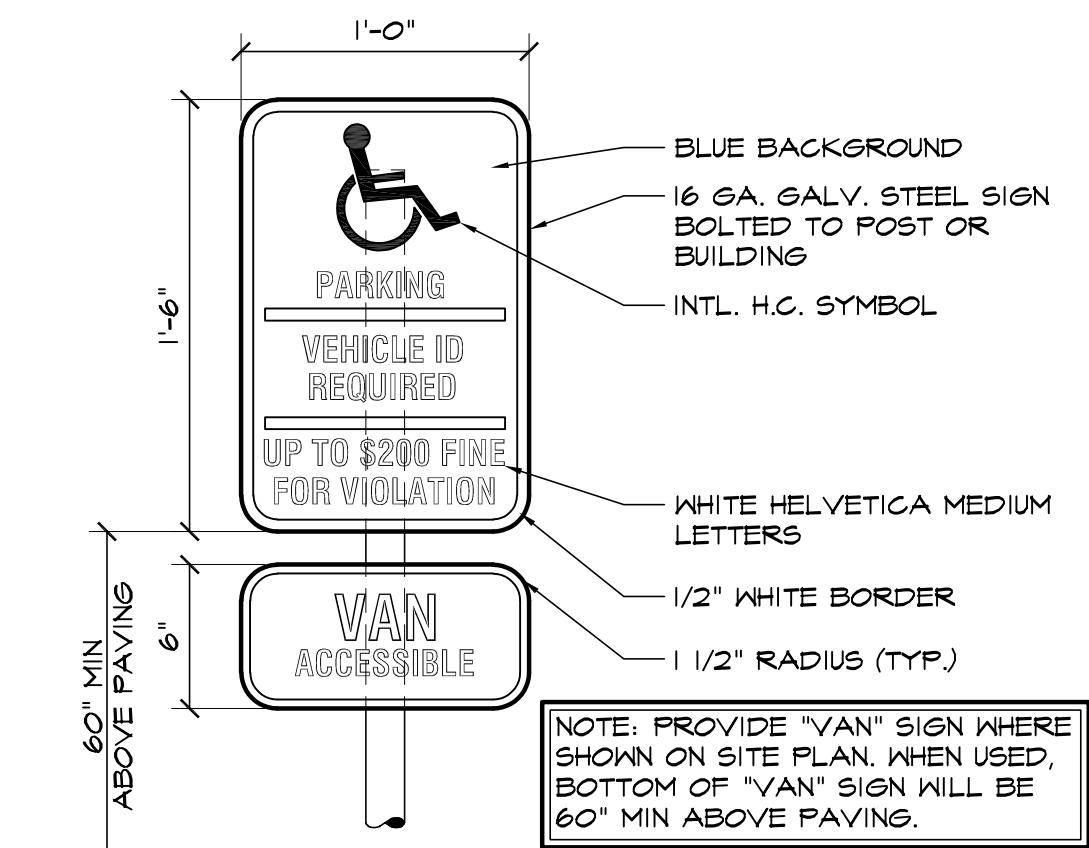

③ HANDICAPPED PARKING SIGN
SCALE: 1 1/2"=1'-0"

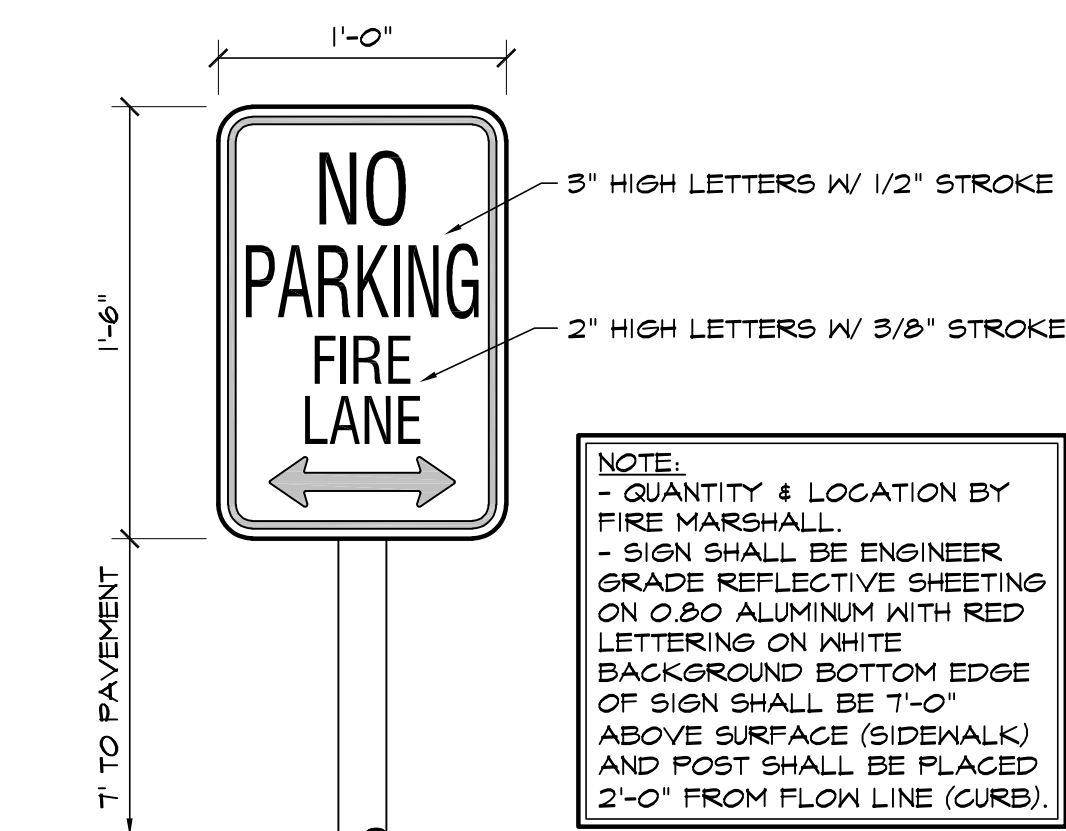

④ FIRE LANE SIGN
SCALE: 1 1/2"=1'-0"