

SITE PLAN DISCLAIMER:
 PROPERTY LINES AND STRUCTURES HAVE BEEN DIGITIZED FROM PREVIOUS PLAN SETS. CROWN CASTLE USA INC. HAS NOT COMPLETED A SITE SURVEY AND THEREFORE MAKES NO CLAIMS AS TO THE ACCURACY OF INFORMATION DEPICTED ON THIS SHEET.

JURISDICTIONAL APPROVAL:

verizon
 3245 158TH AVENUE MS 231
 BELLEVUE, WA 98008

CROWN CASTLE
 1505 WESTLAKE AVENUE NORTH, SUITE 800
 SEATTLE, WA 98109

Trylon
 1825 W. WALNUT HILL LANE, SUITE 120
 IRVING, TEXAS 75038

VERIZON SITE NUMBER: **411836**
 BU #: **877055**
SCHUBERT PROPERTY
 7425 TEMPLETON GAP RD
 COLORADO SPRINGS, CO 80923
 EXISTING 100' MONOPOLE TOWER


ISSUED FOR:

REV	DATE	DRWN	DESCRIPTION	DES./QA
0	06/29/2022	DIN	PRELIMINARY	EAN
1	08/25/2022	DIN	FINAL	TRP
2	10/29/2022	DIN	FINAL	AMT
3	12/20/2022	DIN	FINAL	AMT
4	02/24/2023	DIN	FINAL	AMT



IT IS A VIOLATION OF LAW FOR ANY PERSON, UNLESS THEY ARE ACTING UNDER THE DIRECTION OF A LICENSED PROFESSIONAL ENGINEER, TO ALTER THIS DOCUMENT.

SHEET NUMBER: **C-1.1** REVISION: **4**

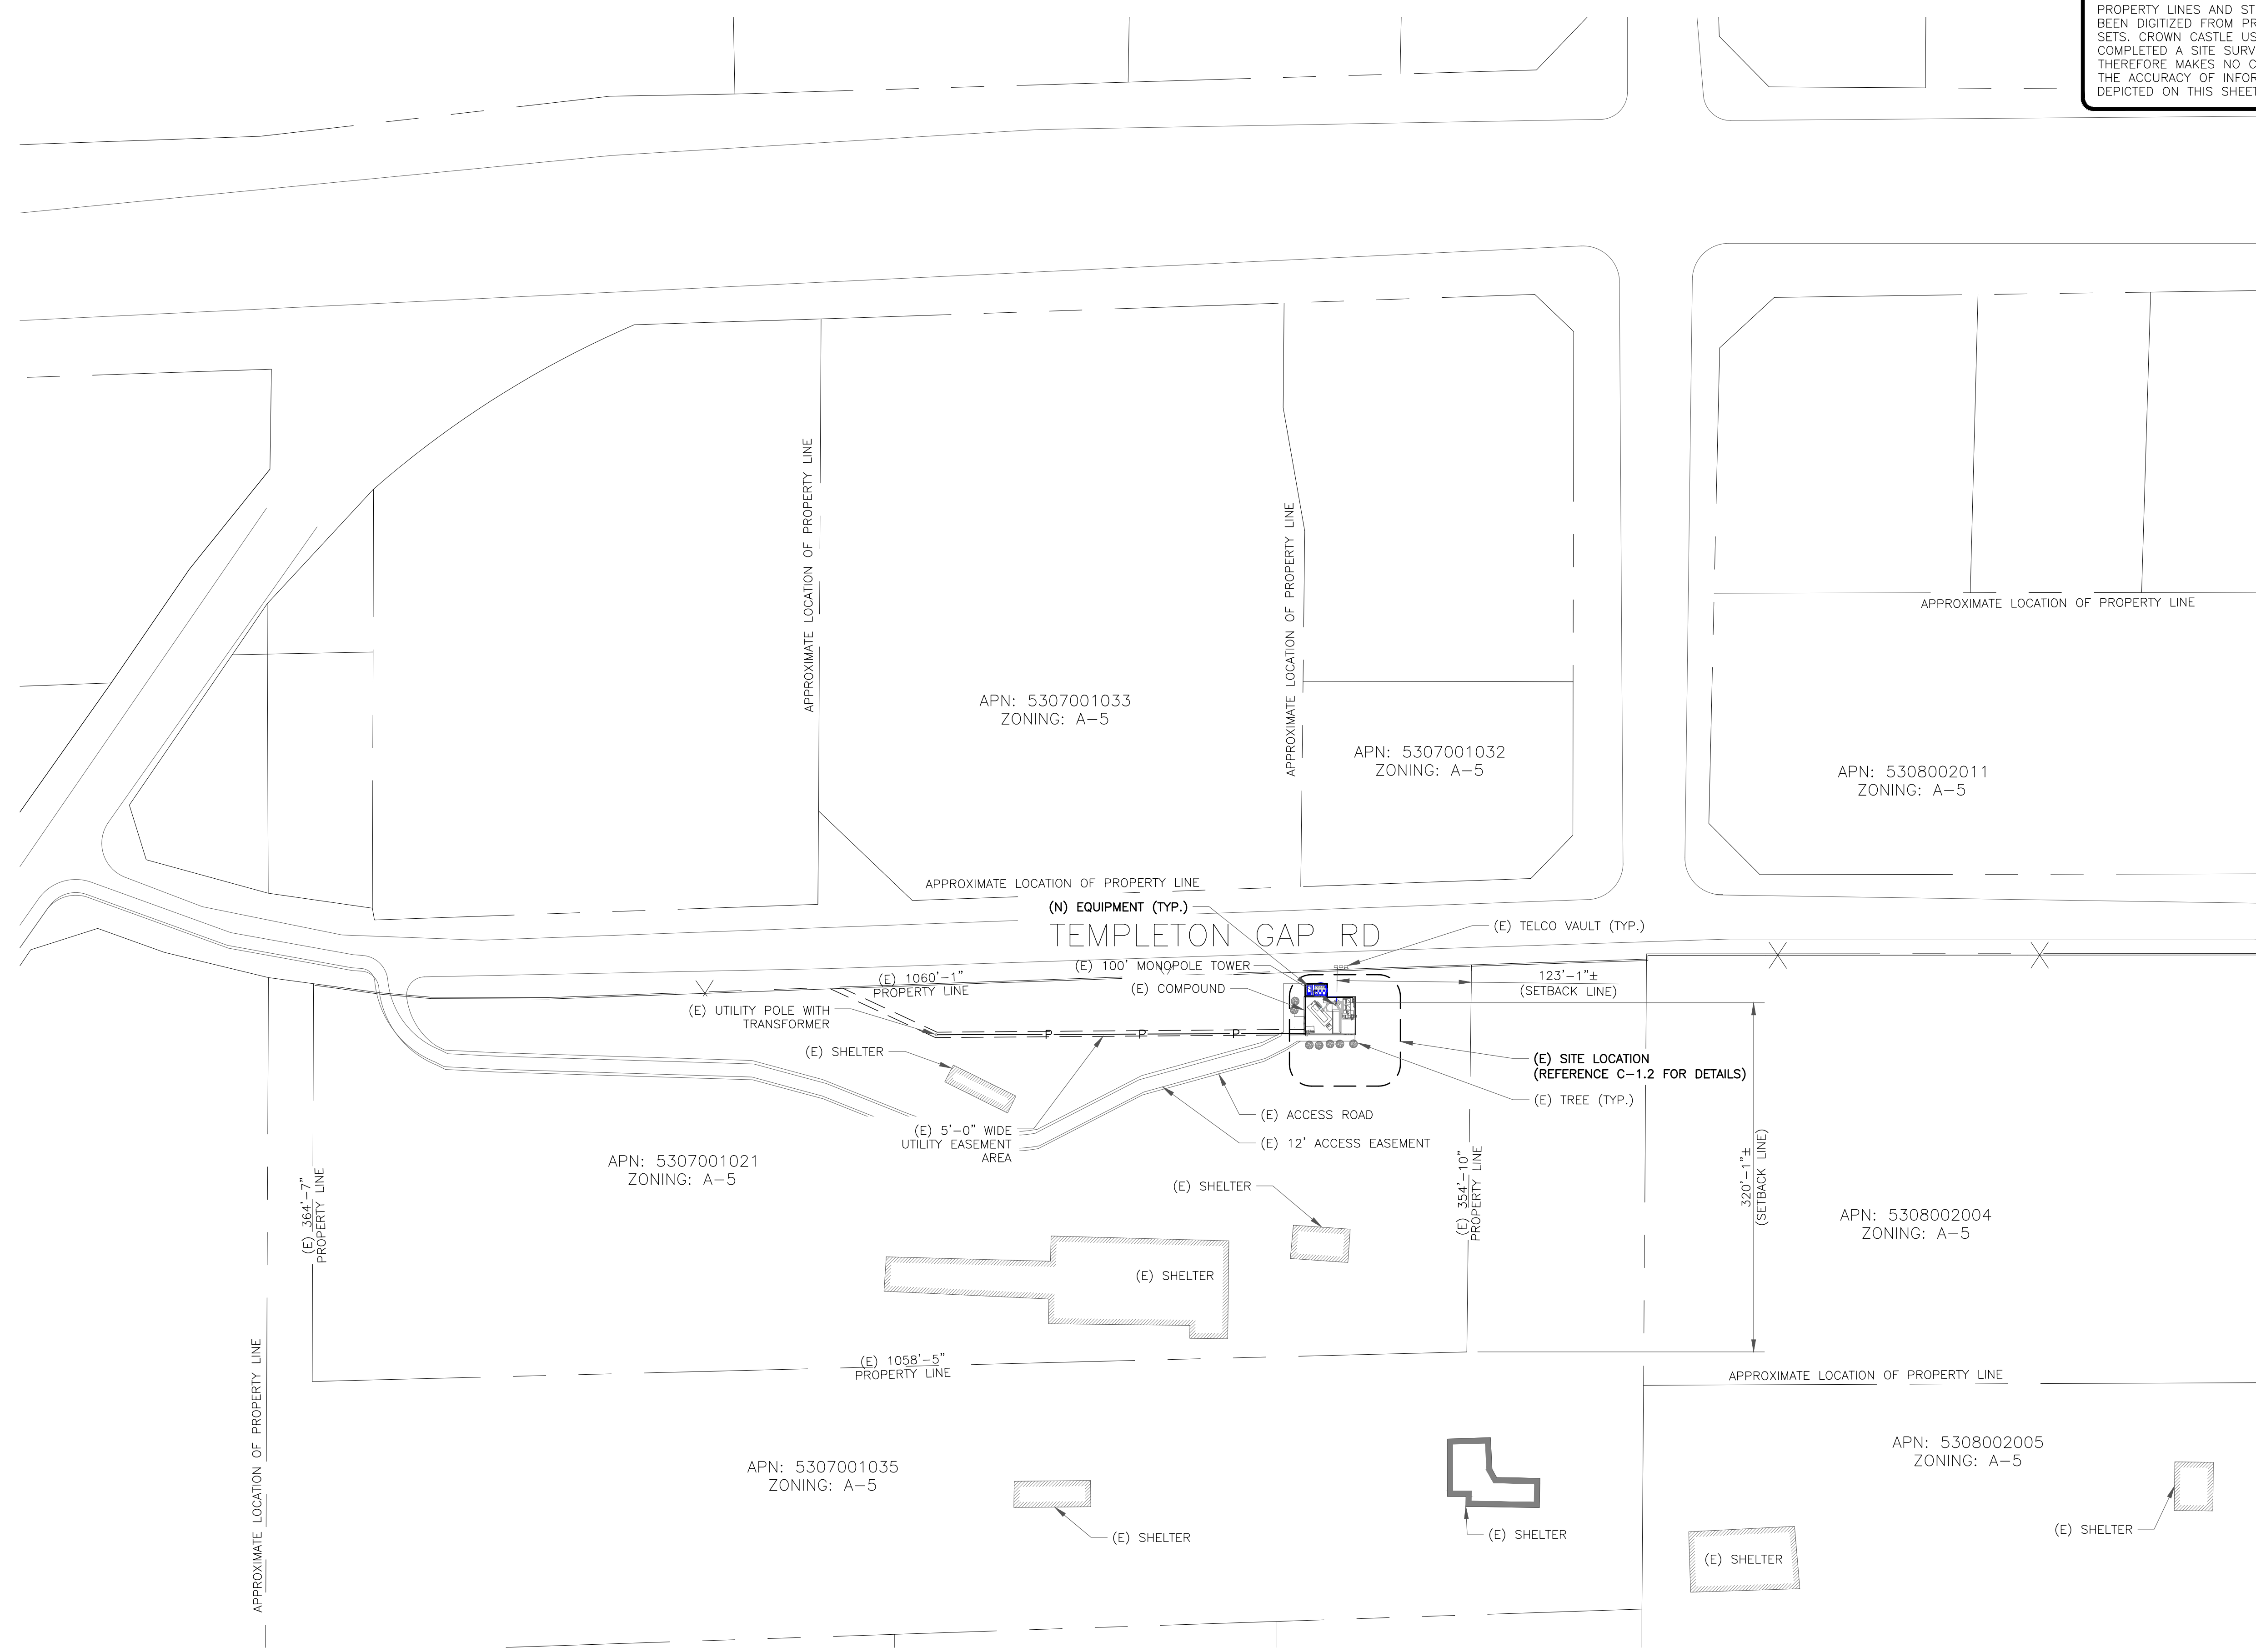

1 OVERALL SITE PLAN

SCALE: 1"=40'-0" (FULL SIZE)
 1"=80'-0" (11x17)

3