


URPE PROPERTIES, LLC
 7189 COLE VIEW
 PARCEL NO. 54081-02-043
 ZONE: CS
 USE: OFFICE/WAREHOUSE

SELIX PROPERTIES LLC
 1426 SELIX GROVE
 PARCEL NO. 54081-02-044
 ZONE: CS
 USE: WAREHOUSE

ADA Path
 to Building

CHYONT, LLC
 1485 SELIX GROVE
 PARCEL NO. 54081-02-015
 ZONE: CS
 USE: VACANT

TARK INVESTMENT GROUP LLC
 1426 SELIX GROVE
 PARCEL NO. 54081-02-011
 ZONE: CS
 USE: WAREHOUSE

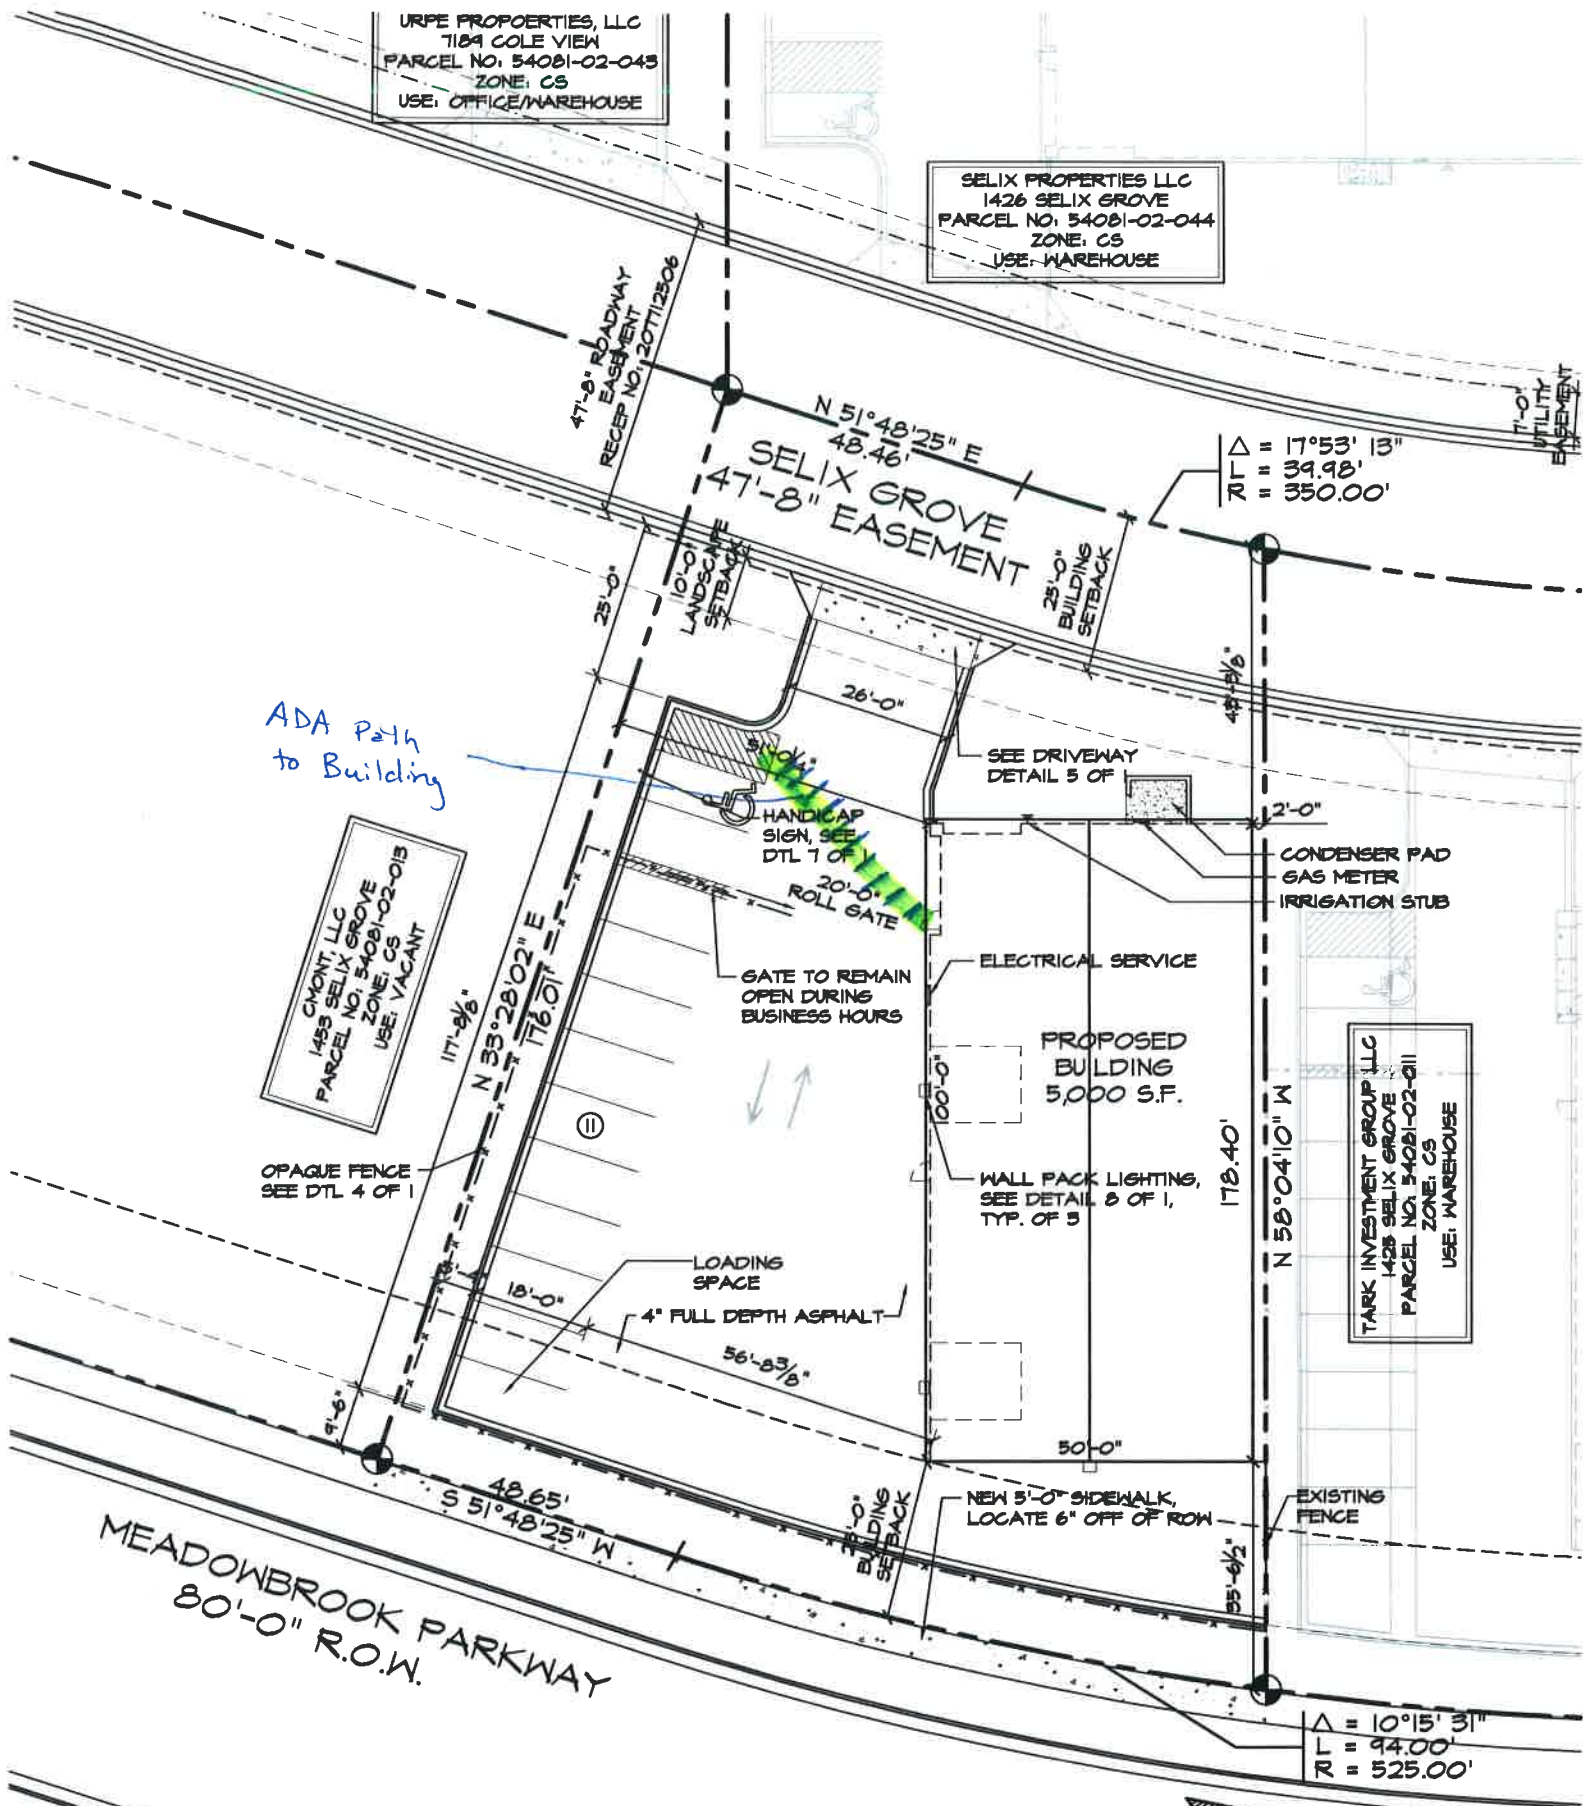

① SITE PLAN
 SCALE: 1"=20'-0"



GRAPHIC SCALE



(IN FEET)