

**MASTER DEVELOPMENT  
DRAINAGE PLAN  
FOR  
ESTEBAN RODRIGUEZ SUBDIVISION SKETCH PLAN,  
EL PASO COUNTY, COLORADO**

July 2024

Prepared For:

**William Guman & Associates, Ltd.**  
731 North Weber Street  
Colorado Springs, CO 80903  
(719) 633-9700

Prepared By:


**JR ENGINEERING**  
5475 Tech Center Drive  
Colorado Springs, CO 80919  
(719) 593-2593

Job No. 25277.00

PCD File No.: SKP237

**ENGINEER'S STATEMENT:**

The attached drainage report and plan was prepared under my direction and supervision and are correct to the best of my knowledge and belief. Said drainage report has been prepared according to the criteria established by El Paso County for drainage reports and said report is in conformity with the master plan of the drainage basin. I accept responsibility for any liability caused by any negligent acts, errors, or omissions on my part in preparing this report.

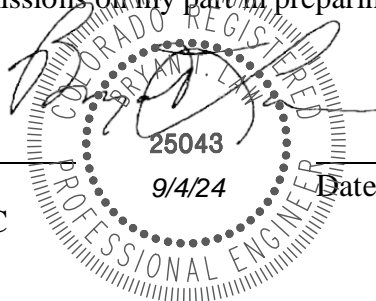


\_\_\_\_\_  
Bryan T. Law, Colorado P.E. # 25043  
For and On Behalf of JR Engineering, LLC

\_\_\_\_\_  
Date

**DEVELOPER'S STATEMENT:**

I, the developer, have read and will comply with all of the requirements specified in this drainage report and plan.

Business Name: Brent Houser Enterprises, LLC

By:   
Esteban Rodriguez

Title: \_\_\_\_\_  
Address: 11890 Garrett Road  
Peyton, CO 80831-7685

**El Paso County:**

Filed in accordance with the requirements of the El Paso County Land Development Code, Drainage Criteria Manual, Volumes 1 and 2 and Engineering Criteria Manual, as amended.

\_\_\_\_\_  
Joshua Palmer, P.E.  
County Engineer/ ECM Administrator

\_\_\_\_\_  
Date

Conditions:





# CONTENTS

---

<b>PURPOSE.....</b>	<b>1</b>
<b>GENERAL LOCATION AND DESCRIPTION.....</b>	<b>1</b>
LOCATION.....	1
DESCRIPTION OF PROPERTY.....	1
FLOODPLAIN STATEMENT.....	2
ENVIRONMENTAL.....	2
<b>MAJOR DRAINAGE BASINS AND SUB-BASINS.....</b>	<b>2</b>
MAJOR BASIN DESCRIPTIONS .....	2
<b>ESTEBAN RODRIGUEZ SUBDIVISION BASINS AND SUB-BASINS.....</b>	<b>3</b>
EXISTING SUB-BASIN DRAINAGE .....	3
PROPOSED DRAINAGE CONVEYANCE.....	5
PROPOSED SUB-BASIN DRAINAGE.....	5
COMPARISON OF FLOWS .....	8
CHANNEL ANALYSIS AND DESIGN .....	9
<b>DRAINAGE DESIGN CRITERIA.....</b>	<b>10</b>
DEVELOPMENT CRITERIA REFERENCE .....	10
HYDROLOGIC CRITERIA.....	10
HYDRAULIC CRITERIA.....	10
<b>DRAINAGE FACILITY DESIGN .....</b>	<b>11</b>
GENERAL CONCEPT.....	11
<b>SUMMARY .....</b>	<b>11</b>
<b>REFERENCES: .....</b>	<b>12</b>

## APPENDICES

- A. Figures and Exhibits
- B. Hydrologic Calculations
- C. Hydraulic Calculations
- D. Detention and Water Quality Calculations
- E. Reference Materials
- F. Drainage Maps



## **PURPOSE**

---

This document is the Master Development Drainage Plan (MDDP) for the proposed Esteban Rodriguez Subdivision Sketch Plan. The purpose of this drainage plan is to:

1. Identify on-site and off-site drainage patterns.
2. Recommend preliminary stormwater facilities to collect and convey storm runoff from the proposed development to appropriate discharge and/or detention locations.
3. Recommend preliminary water quality and detention facilities to control discharge release rates to below historic rates.
4. Demonstrate compliance with drainage basin planning studies and master plans.

The drainage improvements proposed in this report are preliminary in nature to support the Esteban Rodriguez Subdivision Sketch Plan. Future Preliminary and Final Drainage Reports will be required as development and platting progresses.

## **GENERAL LOCATION AND DESCRIPTION**

---

### **Location**

The proposed Esteban Rodriguez Subdivision development is located within the west half of Section 2, the southwest quarter of the southeast quarter of the east half of Section 2, and the north half of the north half of Section 11, Township 13 South, Range 64 West of the Sixth Principal Meridian, El Paso County, Colorado. The site is bound by existing large acre Cowboy Ranch VW developments to the east, existing Judge Orr Road to the north, vacant land owned by Gorilla Capital Co. to the west, and by the existing Sagecreek North development and 7360 Falcon Grassy Hts. to the south. A vicinity map is presented in Appendix A.

### **Description of Property**

The proposed Esteban Rodriguez Subdivision development contains approximately 496 acres and per the “Esteban Rodriguez Subdivision Sketch Plan” will be comprised of 2.5-acre single-family lots, 5-acre single-family lots, commercial areas, neighborhood park areas, and detention pond areas. See Appendix E for the Esteban Rodriguez Subdivision Sketch Plan. The site is currently unoccupied and undeveloped. The existing ground cover is sparse short and mixed grass prairie vegetation and natural drainageways.

Per a NRCS web soil survey of the area, the site is made up of Hydrologic Group A and D soils. Type A soils are typically deep well-drained to excessively drained sands that have a high infiltration rate when thoroughly wet. Type D soils are typically clays and soils with a high water table that have a very slow infiltration rate. Most of the developable area of the site has Type A soils. The Type D soils are located mostly within the undevelopable floodplain area. A NRCS soil survey map is presented in Appendix A.

## **Floodplain Statement**

Based on the FEMA FIRM numbers 08041C0558G, 08041C0559G, 08041C0566G, and 08041C0567G dated December 7, 2018, the site lies within Zone A and Zone X. Zone A is defined as area within the Special Flood Hazard Area (SFHA) with no base flood elevations determined. Zone X is defined as area outside the SFHA and higher than the elevation of the 0.2-percent-annual-chance (or 500-year) flood. The floodplains throughout the site shall be considered no-build areas and all proposed development within the site (excluding roadways) will occur in Zone X. Draft model backed BFEs for this area have been developed as part of Phase 1 for the ongoing El Paso County, CO, Risk MAP project. FEMA approved floodplain elevations will be required on the final plat. The FIRM panels are presented in Appendix A.

## **Environmental**

The “Wetland, Wildlife and Natural Features Report for Esteban Rodriguez Subdivision in El Paso County, Colorado” by ECOS dated June 19, 2023 describes the existing environmental features of the site. No critical habitat, wildlife refuges, or hatcheries are found in the vicinity of the site. The site does have existing wetland and riparian habitats located within the drainageway. In compliance with the environmental report, these areas will not be impacted by development and will be left intact. As mentioned in the environmental report, a portion of the creek below the existing stock pond is head-cutting severely. If not addressed, the headcut will completely degrade the abutting wetland and therefore should be stabilized immediately. Road corridors that must cut through the wetland and riparian areas shall be minimized to the extent possible and will be analyzed farther with the development plan. See Appendix E for excerpts of the afore mentioned environmental report.

## **MAJOR DRAINAGE BASINS AND SUB-BASINS**

---

### **Major Basin Descriptions**

#### **Gieck Ranch**

A portion of the site lies within the Gieck Ranch Drainage Basin. The “Gieck Ranch Drainage Basin Planning Study” by Drexel, Barrel dated October, 2007 and updated in February 2010 has not been approved by El Paso County as of the date of this report. The Gieck Ranch Drainage Basin covers approximately 22 square miles beginning approximately 5 miles northeast of the Town of Falcon and extends approximately 15 miles to the southeast. The Gieck Ranch Drainage Basin is tributary to Black Squirrel Creek, which drains south to its confluence with the Arkansas River near Pueblo, Colorado. In general, the Gieck Ranch Drainage Basin flows from west to east across the proposed site.

As described in the report, a portion of the west fork of the Gieck Ranch drainageway flows from west to east across the proposed site. The specific channel reaches are WF-R7a, WF-R7b, and WF-R8a. The proposed improvements described within that report are described as vegetation augmentation and selective stabilization along these reaches. The report proposes several grade control structures as well as the removal of the existing stock pond located within the channel near

the east site boundary to avoid further headcutting. Excerpts of the Gieck Ranch DBPS are shown in Appendix E for information only. The proposed development does not intend to change peak flows in the existing drainageways. Due to proposed rural local roadways crossing the existing Gieck Ranch West Tributary drainageway in two locations, it is anticipated that a No Rise Letter will be required in the future to analyze the impacts in this area. Detailed design of these two proposed crossings will be provided in the development plan and the required drainage infrastructure and design will be provided at that stage. See Appendix C for a preliminary analysis of the existing and proposed channel.

### **Haegler Ranch**

A portion of the site also lies within the Haegler Ranch Drainage Basin. The “Haegler Ranch Basin Drainage Basin Planning Study” by URS Corporation dated May, 2009 describes the characteristics of the Haegler Ranch basin. The Haegler Ranch Drainage Basin covers approximately 17 square miles located in the central portion of El Paso County. The Haegler Ranch Drainage Basin is tributary to Ellicott Consolidated Drainage Basin unnamed tributary, which is tributary to Black Squirrel Creek. In general, the Haegler Ranch Drainage Basin flows from north to south to the west of the proposed site.

As described in the report, a portion of the main stem flows north to south to the west of the proposed site. The specific channel reaches adjacent to the proposed site are MS-5 and MS-6. The proposed improvements described within the Haegler Ranch DPBS suggest sub-regional detention facilities as the selected design alternative. None of the Haegler Ranch drainageway floodplains are located on-site, and there will therefore be no impacts due to the proposed development. The proposed development does not intend to change peak flows in the existing drainageways. Excerpts of the Haegler Ranch DBPS are shown in Appendix E. Future reports will analyze the proposed Esteban Rodriguez Subdivision drainage infrastructure and determine what is needed for the development.

## **ESTEBAN RODRIGUEZ SUBDIVISION BASINS AND SUB-BASINS**

---

### **Existing Sub-basin Drainage**

The existing basin delineation for Esteban Rodriguez Subdivision as shown on the map within Appendix F is as follows:

Basin OS1 is approximately 1.56 acres and is comprised of undeveloped areas to the west of the project site. Flow will follow the historic path overland from the northwest to the southeast where it will enter Basin EXA and follow the drainage patterns of that basin. The basin flows will combine at DP1, the existing drainageway.

Basin OS2 is approximately 18.3 acres and is comprised of undeveloped areas to the west of the project site. Flow will follow the historic path overland from the southwest to the northeast where it

## Master Development Drainage Plan (MDDP) for Esteban Rodriguez Subdivision Sketch Plan

will enter Basin EXA and follow the drainage patterns of that basin. The basin flows will combine at DP1, the existing drainageway.

Existing Basin EXA is approximately 179.6 acres and in the existing condition is comprised of undeveloped land and part of the FEMA floodplain for Gieck Ranch West Tributary. Historically runoff from this basin flows from northwest and southwest to the drainageway in the middle where the flows enter the existing drainageway. Flows from the off-site basins OS1 and OS2 will combine with Basin EXA at DP1 ( $Q_5=86$  cfs,  $Q_{100}=753$  cfs). These flows are from the reach WF-R8a within the “Gieck Ranch Drainage Basin Planning Study” by Drexel, Barrell & Co. dated October 2007. Flows then continue flowing east off-site within the existing drainageway.

Existing Basin EXB is approximately 32.2 acres and in the existing condition is comprised of undeveloped land. Historically runoff from this basin flows from northwest to the southeast where the flows follow the existing path flowing to the southeast off-site at DP2 ( $Q_5=6$  cfs,  $Q_{100}=41$  cfs). Flows then continue flowing southeast onto the 16365 Judge Orr Road property before entering the existing drainageway.

Existing Basin EXC is approximately 29.0 acres and in the existing condition is comprised of undeveloped land. Historically runoff from this basin flows from south to the north where the flows follow the existing path flowing to the northeast off-site at DP3 ( $Q_5=6$  cfs,  $Q_{100}=40$  cfs). Flows then continue flowing northeast onto the Cowboy Ranch VW property before entering the existing drainageway.

Existing Basin EXD is approximately 48.2 acres and in the existing condition is comprised of undeveloped land. Historically runoff from this basin flows from north to the south where the flows follow the existing path flowing to the southwest off-site at DP4 ( $Q_5=7$  cfs,  $Q_{100}=48$  cfs). Flows then continue flowing south onto the 7120 Falcon Grassy Hts. property before entering the existing Haegler Ranch drainageway.

Existing Basin EXE is approximately 152.2 acres and in the existing condition is comprised of undeveloped land. Historically runoff from this basin flows from north to the south where the flows follow the existing path flowing to the southwest off-site at DP5 ( $Q_5=22$  cfs,  $Q_{100}=145$  cfs). Flows then continue flowing south onto the Sagecreek North Development property. Runoff then continues following the historic path within the Haegler Ranch drainage basin.

Existing Basin EXF is approximately 50.2 acres and in the existing condition is comprised of undeveloped land. Historically runoff from this basin flows from north to the south where the flows follow the existing path flowing to the southwest off-site at DP6 ( $Q_5=8$  cfs,  $Q_{100}=55$  cfs). Flows then continue flowing south within an existing natural ditch onto the 7360 Falcon Grassy Hts and Sagecreek North Development properties. Runoff then continues following the historic path within the Haegler Ranch drainage basin.

A summary of existing basin parameters is presented in Appendix B.

### **Proposed Drainage Conveyance**

In general, developed flows are collected in proposed roadside swales, which convey water to the proposed detention areas. Proposed rural minor collector roadways with 80' right-of-ways as well as rural local roadways with 60' right-of-ways are used throughout the site and are per the typical El Paso County section. Proposed swales will be designed per the typical county rural roadside ditch section and designed to ensure they are stable and have required capacity to satisfy criteria. A swale is considered stable with a velocity of 5 ft/s or less. To ensure capacity, swales will have a minimum of 1 ft. of freeboard over the water surface for flows anticipated in a 100-year storm event. The roadside swales shall comply with Table 6-1 of the EPC DCM Volume 1. In addition to the swales, a few proposed culverts also convey flows under proposed roadways. Culverts under paved roads will be sized to not overtop the roadways with flows from a 100-year storm event. The inlets and outlets of the proposed culverts will be protected with riprap to limit potential erosion. More detailed analysis shall be provided in the future Final Drainage Report.

### **Proposed Sub-basin Drainage**

The proposed basin delineation for Esteban Rodriguez Subdivision as shown on the map within Appendix F is as follows:

Basin OS1 is approximately 1.56 acres and is comprised of undeveloped areas to the west of the project site. This basin is off-site and only a proposed roadway connection is proposed. Runoff from this basin ( $Q_5=1$  cfs,  $Q_{100}=3$  cfs) will follow the historic path overland from the northwest to the southeast where it will enter Basin A and follow the proposed drainage patterns of that basin to DP1.

Basin A is approximately 19.6 acres and in the proposed condition is comprised of Parcel A, Parcel B, and Parcel G, which all have a commercial land use. Runoff from this basin will be collected in a proposed swale that runs west to east along the south-side of the parcels. Flows will be piped across the proposed rural local roadway and the proposed swale will continue to convey the basin flows east towards Pond 1 at DP1 ( $Q_5=48$  cfs,  $Q_{100}=92$  cfs). The flows will be treated within the on-site full-spectrum Extended Detention Basin (EDB) and then released to the proposed channel along the eastern site boundary directing flows along the 16365 Judge Orr Road property to the existing Gieck Ranch West Tributary drainageway. No negative impacts are anticipated since the outfall of the pond will be in a swale to the existing drainageway. Flows will ultimately follow the historic conveyance to the existing Gieck Ranch West Tributary drainageway then continue flowing east.

Basin B is approximately 65.4 acres and in the proposed condition is comprised of Parcel C, part of D, and part of Parcel F that all have a land use of large single-family lots. This basin also has proposed rural minor collector and rural local roadways. Runoff from this basin will be collected in proposed roadside swales that run along the proposed minor collector and rural local roadways. Runoff from all sides of the collectors shall be captured by the proposed swales and culverts that lead southeast to Pond 2 at DP2 ( $Q_5=31$  cfs,  $Q_{100}=115$  cfs). The flows will be treated within the EDB then

released to the existing Gieck Ranch West Tributary drainageway. No negative impacts are anticipated since the outfall of the pond is directly to the existing drainageway. Flows will then continue flowing east following the historic path.

Basin C is approximately 12.0 acres and in the proposed condition is comprised of Parcel H, which has a land use of large single-family lots. Runoff from this basin will flow southeast overland towards the existing drainageway at DP3 ( $Q_5=6$  cfs,  $Q_{100}=27$  cfs). Runoff from this basin is comprised of only large single-family lots and does not include any proposed roadway flows. Flows will therefore follow the historic path to the existing Gieck Ranch West Tributary drainageway without a permanent stormwater quality measure and are excluded from water quality treatment. This in accordance with Section I.7.1.B.5 of the ECM Stormwater Quality Policy and Procedure.

Basin D1 is approximately 29.3 acres and is the boundary of the existing Gieck Ranch West Tributary floodplain that crosses the site. A proposed rural local roadway crosses the floodplain and is also the boundary of the basin. In the proposed condition, this basin will remain undeveloped as floodplains are no-build areas. The only proposed disturbances within this basin are channel improvements and proposed dual 12'x5' RCBC drainage infrastructure to cross the roadway which will be further analyzed in detail with drainage reports submitted with the development plan. This in accordance with Section I.7.1.B.8 of the ECM Stormwater Quality Policy and Procedure. Flows will follow the historic drainage pattern from west to east to the site boundary at DP4.

Basin D2 is approximately 6.01 acres and is the boundary of the existing Gieck Ranch West Tributary floodplain that crosses the site. Two proposed rural local roadways cross the floodplain and are also the boundary of the basin. In the proposed condition, this basin will remain undeveloped as floodplains are no-build areas. The only proposed disturbances within this basin are channel improvements and proposed dual 12'x5' RCBC drainage infrastructure which will be further analyzed in detail with drainage reports submitted with the development plan. This in accordance with Section I.7.1.B.8 of the ECM Stormwater Quality Policy and Procedure. Flows will follow the historic drainage pattern from west to east to the site boundary at DP4.

Basin D3 is approximately 4.53 acres and is the boundary of the existing Gieck Ranch West Tributary floodplain that crosses the site. A proposed rural local roadway crosses the floodplain and is also the boundary of the basin. In the proposed condition, this basin will remain undeveloped as floodplains are no-build areas. and proposed dual 12'x5' RCBC drainage infrastructure which will be further analyzed in detail with drainage reports submitted with the development plan. Part of the channel improvements will be to remove the existing stock pond within this basin to prevent further headcutting. This in accordance with Section I.7.1.B.7 of the ECM Stormwater Quality Policy and Procedure. Flows will follow the historic drainage pattern from west to east to the site boundary at DP4 ( $Q_5=86$  cfs,  $Q_{100}=753$  cfs). These flows are from the reach WF-R8a within the "Gieck Ranch Drainage Basin Planning Study" by Drexel, Barrell & Co. dated October 2007. Flows then continue flowing east off-site within the existing drainageway.

## Master Development Drainage Plan (MDDP) for Esteban Rodriguez Subdivision Sketch Plan

Basin OS2 is approximately 18.3 acres and is comprised of undeveloped areas to the west of the project site. This basin is off-site and therefore no work is proposed in this area. Flow will follow the historic path overland from the southwest to the northeast where it will enter Basin F and follow the drainage patterns of that basin to DP5.

Basin E is approximately 81.0 acres and in the proposed condition is comprised of part of Parcel I, part of K, part of M, part of N, and part of O that all have a land use of large single-family lots. Also within this basin is Parcel J, which has a park land use, and proposed rural local roadways. Runoff from this basin will be collected in proposed roadside swales that run along the proposed rural local roadways. Runoff from all sides of the collectors shall be captured by the proposed swales and culverts that lead northeast to Pond 3 at DP5 ( $Q_5=43$  cfs,  $Q_{100}=182$  cfs). The flows will be treated within the EDB then released to the existing Gieck Ranch West Tributary drainageway. No negative impacts are anticipated since the outfall of the pond is directly to the existing drainageway. Flows will then continue flowing east.

Basin F is approximately 22.1 acres and in the proposed condition is comprised of part of Parcel L, which has a land use of large single-family lots. Runoff from this basin will flow northeast overland towards the existing drainageway at DP6 ( $Q_5=8$  cfs,  $Q_{100}=36$  cfs). Runoff from this basin is comprised of only large single-family lots and does not include any proposed roadway flows. Flows will therefore follow the historic path to the existing Gieck Ranch West Tributary drainageway without a permanent stormwater quality measure and are excluded from water quality treatment. This in accordance with Section I.7.1.B.5 of the ECM Stormwater Quality Policy and Procedure.

Basin G is approximately 34.3 acres and in the proposed condition is comprised of part of Parcel M, which has a land use of large single-family lots, Parcel T, which has a land use of detention pond and a proposed rural local roadway. Runoff from this basin will be collected in proposed roadside swales that run north to south along the proposed rural local roadway. Runoff from the east and west side of the collector shall be captured by the proposed swales and culvert that lead southwest to Pond 4 at DP7 ( $Q_5=16$  cfs,  $Q_{100}=65$  cfs). The flows will be treated within the EDB then released to the west off-site. Runoff will be detained to the historic flows and released in a at the southwest site boundary in the same location existing basin flows leave the site. The proposed outfall swale shall be designed with a level flow spreader to ensure flows remain in sheet flow per the existing condition. No negative impacts are anticipated since the runoff shall remain in sheetflow. Flows will ultimately travel through the adjacent undeveloped 7120 Flacon Grassy Hts property and then enter the existing Haegler Ranch drainageway and then continue flowing south.

Basin H is approximately 185.7 acres and in the proposed condition is comprised of part of Parcel N, part of O, P, and R that all have a land use of large single-family lots. Also within this basin is Parcel S, which has a land use of detention pond, and proposed rural local roadways. Runoff from this basin will be collected in proposed roadside swales that run along the proposed rural local roadways. Runoff from all sides of the collectors shall be captured by the proposed swales and culverts that lead southeast to Pond 5 at DP8 ( $Q_5=60$  cfs,  $Q_{100}=247$  cfs). The flows will be treated within the EDB then



released off-site to the south along the existing natural ditch adjacent to the existing platted right-of-way and Sagecreek North development. No negative impacts are anticipated since the outfall of the pond will be limited to historic conditions and within an existing natural ditch. The existing natural ditch will continue to convey the released flows as it does in the existing condition.

Basin I is approximately 31.3 acres and in the proposed condition is comprised of Parcel Q, which has a land use of large single-family lots. Runoff from this basin will flow south overland towards the site boundary at DP9 ( $Q_5=18$  cfs,  $Q_{100}=76$  cfs). Runoff from this basin is comprised of only large single-family lots and does not include any proposed roadway flows. Flows will therefore follow the historic path to the 7360 Falcon Grassy Hts property without a permanent stormwater quality measure and are excluded from water quality treatment. This in accordance with Section I.7.1.B.5 of the ECM Stormwater Quality Policy and Procedure.

A summary of proposed basin parameters is presented in Appendix B. See the table below for the water quality treatment summary table indicating which basins are treated and which are excluded.

**Table 1 - Water quality treatment summary table.**

PBMP Summary Table		
Basins	Tributary Area (acres)	PBMP
A	19.6	POND 1
B	65.4	POND 2
C	12.0	EXCLUDED*
D1-D3	47.3	EXCLUDED**
E	81.0	POND 3
F	22.1	EXCLUDED*
G	34.3	POND 4
H	185.7	POND 5
I	31.3	EXCLUDED*
*EXCLUDED BASED ON LARGE-LOT SINGLE FAMILY SITE PER ECM APP. I.7.B.5		
** EXCLUDED BASED ON STREAM STABILIZATION SITE PER ECM APP. I.7.B.8		

## Comparison of Flows

There are several locations where the existing and proposed flows leave the site:

- Flows leave the mid-eastern part of the site at existing DP1 and proposed DP4. Existing DP1 flows ( $Q_5=86$  cfs,  $Q_{100}=753$  cfs) are the same as the combination of proposed Pond 1 discharge and proposed DP3 flows ( $Q_5=86$  cfs,  $Q_{100}=753$  cfs). These flows are from the Gieck Ranch DBPS. The proposed Pond 2 and Pond 3 will release flows at the rate required to ensure proposed values are less than or equal to existing flows.

- Flows leave the northeastern part of the site at existing DP2 and proposed DP3. Existing DP2 flows ( $Q_5=6$  cfs,  $Q_{100}=41$  cfs) are greater than the combination of proposed Pond 1 discharge and proposed DP3 flows ( $Q_5=6$  cfs,  $Q_{100}=27$  cfs). The proposed Pond 1 will release flows at the rate required to ensure proposed values are less than or equal to existing flows.
- Flows also leave the mid-eastern part of the site at existing DP3 and proposed DP6. Existing DP3 flows ( $Q_5=6$  cfs,  $Q_{100}=40$  cfs) are greater in the major storm than the proposed DP6 flows ( $Q_5=8$  cfs,  $Q_{100}=36$  cfs).
- Flows leave the southwestern part of the site at existing DP4 and proposed DP7. Existing DP4 flows ( $Q_5=7$  cfs,  $Q_{100}=48$  cfs) are greater than the proposed Pond 4 release rates. The proposed Pond 4 will release flows at the rate required to ensure proposed values are less than or equal to existing flows.
- Flows also leave the southern part of the site at existing DP5 and proposed DP9. Existing DP5 flows ( $Q_5=22$  cfs,  $Q_{100}=145$  cfs) are greater in the major storm than the proposed DP9 flows ( $Q_5=18$  cfs,  $Q_{100}=76$  cfs).
- Flows leave the southeastern part of the site at existing DP6 and proposed Pond 5 discharge. Existing DP6 flows ( $Q_5=8$  cfs,  $Q_{100}=55$  cfs) are greater than the proposed Pond 5 release rates. The proposed Pond 5 will release flows at the rate required to ensure proposed values are less than or equal to existing flows.

All proposed flows in the major storm leave the site at less than or equal to the historic flow rates. Therefore, there is no negative impact anticipated to downstream properties. All pond outfalls shall be designed with level flow spreaders to ensure that outflows from the pond are not concentrated and remain in sheet flow conditions to prevent erosive potential.

### **Channel Analysis and Design**

Drainageway WF-R8a was evaluated in its existing condition to analyze the existing floodplain and channel stability. In its current condition, WF-R8a is a heavily vegetated channel with weeds as tall as the typical flow depth, and deep and pools, this would classify that channel as a natural minor stream with sluggish reaches, weedy and deep pools, per the El Paso County Drainage Criteria Manual Table 10-2. Given this classification, a Manning's roughness coefficient of 0.060 was used when analyzing the channel bottom and 0.045 on the sides which have less vegetation cover. The GeoHECRAS model determined that the existing channel has stable average velocities ranging from 0.1 fps to 11.6 fps. Velocities are allowable based on the max stable velocity of 7 fps for erosion resistant channels, per Table 8-1 from MHFCD. There are only three instances where the velocities exceed that maximum value of 7 fps. Those are located in the middle of the drainageway crossing the site and shall be stabilized in the proposed condition. In the evaluated channel model, there is one instance where the Froude number exceeds the El Paso County maximum of 0.90. This are located at the middle of the drainageway. This part of the existing channel shall be revised in the proposed condition and stabilization measures shall be taken.

In the proposed section of the channel, there are several boulder drop structures proposed. Due to this, some velocities in the channel reach 21.5 fps and a Froude max of 2.6. These sections will be

lined with riprap along bottom of the proposed channel and lined with erosion control blankets; this will mitigate the erosion risk associated with these higher velocities and Froude's. In addition to the protection discussed above, cutoff walls and reinforced rock berms will also be installed at all location where the Froude numbers exceed 0.90 to stabilize the channel against erosion.

Shear stresses present in the channel in its existing condition are approximately 1.50 lbs/sf on average, above the MHFCD Maximum Shear Stress of 1.2 lbs/sf per Table 8-3. In the proposed condition, the average shear stresses shall be improved using erosion prevention designs. The proposed dual 12'x5' RCBC culverts shall be designed with riprap, which will prevent soil erosion. The area just upstream of the proposed channel improvements will be lined in a TRM that will mitigate the potential for erosion due to the excess shear. The modeled results of the existing and proposed channel can be found in Appendix C.

## **DRAINAGE DESIGN CRITERIA**

---

### **Development Criteria Reference**

Storm drainage analysis and design criteria for the project were taken from the "City of Colorado Spring/El Paso County Drainage Criteria Manual" Volumes 1 and 2 (EPCDCM), dated October 12, 1994, the "Urban Storm Drainage Criteria Manual" Volumes 1 - 3 (USDCM) and Chapter 6 and Section 3.2.1 of Chapter 13 of the "Colorado Springs Drainage Criteria Manual (CCSDCM)", dated May 2014, as adopted by El Paso County, as well as the July 2019 El Paso County Engineering Criteria Manual update.

### **Hydrologic Criteria**

All hydrologic data was obtained from the "El Paso Drainage Criteria Manual" Volumes 1 and 2, and the "Urban Drainage and Flood Control District Urban Storm Drainage Criteria Manual" Volumes 1, 2, and 3. On-site flows were determined based on the 5-year (minor) storm event and the 100-year (major) storm event. Rainfall intensities for the 5-year and the 100-year storm return frequencies were obtained from Figure 6-5 of the City of Colorado Springs DCM. One-hour point rainfall data for the storm events are 1.50 inches for the 5-year and 2.52 inches for the 100-year storm. Rational Method calculations were prepared for all sub-basins for consistency.

Mile High Flood District's MHFD-Detention, Version 4.06 workbook was used for preliminary pond sizing. Required detention volumes were designed per USDCM and CCS/EPCDCM. Preliminary pond sizing spreadsheets are presented in Appendix D.

### **Hydraulic Criteria**

For the purposes of the Esteban Rodriguez Subdivision Sketch Plan, no hydraulic analysis was performed. In reports submitted with the development plan, proposed culverts and roadside ditches shall be designed to conform to requirements set in the EPC DCM.

## **DRAINAGE FACILITY DESIGN**

---

### **General Concept**

The proposed stormwater conveyance system was designed to convey the developed Esteban Rodriguez Subdivision flows to one of five full-spectrum EDBs via roadside ditches and roadway culverts. Pond 1 is located within Parcel G, which has a commercial land use, and will detain the developed flows on-site. Pond 2 is located within Parcel F that has a large single –family lot land use, and will detain the developed flows on-site. Pond 3 is located within Parcel K, which has a large single-family lot land use, and will detain the developed flows on-site. Pond 4 is located in Parcel T, which has a detention pond land use, and will detain the developed flows within this parcel. Pond 5 is located within Parcel S, which has a detention pond land use, and will detain the developed flows within this parcel. All proposed full-spectrum EDBs will be designed to release flows at less than historic to minimize adverse impacts downstream. Due to this, there are no drainage problems anticipated downstream of the Esteban Rodriguez Subdivision development. The EDBs will outfall at various points of the existing drainageway and all proposed work shall stay out of the floodplain besides specific channel improvements and outfall stabilization.

The “Soil and Geology Study: Esteban Subdivision” prepared by Rocky Mountain Group showed some bore test results with groundwater located within 10 feet of the surface. The test borings taken were not located in the immediate vicinity of the proposed full-spectrum EDBs, but Ponds 2 and 3 may have some risk for shallow groundwater. When the final pond locations are determined with future analysis within the drainage reports submitted for development plans, additional test bore holes may be required. If shallow groundwater is an issue for any of the full-spectrum EDBs, mitigation options such as clay or geomembrane layers shall be defined in the future drainage reports.

In accordance with Section I.7.1.B.5 of the ECM Stormwater Quality Policy and Procedure, developed basins with large lot single-family sites with a maximum of 10% impervious area shall be allowed to release runoff without a downstream permanent stormwater quality measure. In accordance with Section I.7.1.B.8, sites with constructing activity that is for the purpose of stream stabilization are also excluded from having a downstream permanent stormwater quality measure. See highlighted areas in the drainage map presented in Appendix F, as well as Table 1 in the Proposed Sub-Basin Drainage section.

## **SUMMARY**

---

The proposed development remains consistent with pre-development drainage conditions with the construction of the recommended drainage improvements, including ditches, culverts, detention ponds and drainage channel improvements. The proposed development will not adversely affect the on-site and off-site major drainageways or surrounding development. This report meets the latest El Paso County Drainage Criteria requirements for this site.



## **REFERENCES:**

---


1. City of Colorado Springs Drainage Criteria Manual Volume 1, City of Colorado Springs, CO, May 2014.
2. Urban Storm Drainage Criteria Manual, Urban Drainage and Flood Control District, Latest Revision.
3. Esteban Rodriguez Subdivision Sketch Plan, William Guman & Associates, Ltd., February 2024.
4. Wetland, Wildlife and Natural Features Report for Esteban Rodriguez Subdivision in El Paso County, Colorado, ECOS, June 2023.
5. Gieck Ranch Drainage Basin Planning Study, Drexel, Barrell & Co., October 2007 and revised in February 2010.
6. Haegler Ranch Basin Drainage Basin Planning Study, URS Corporation, May 2009.
7. Soil and Geology Study: Esteban Subdivision, Rocky Mountain Group, April 2023.

**APPENDIX A**

**FIGURES AND EXHIBITS**

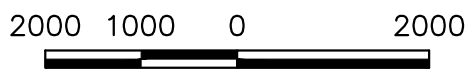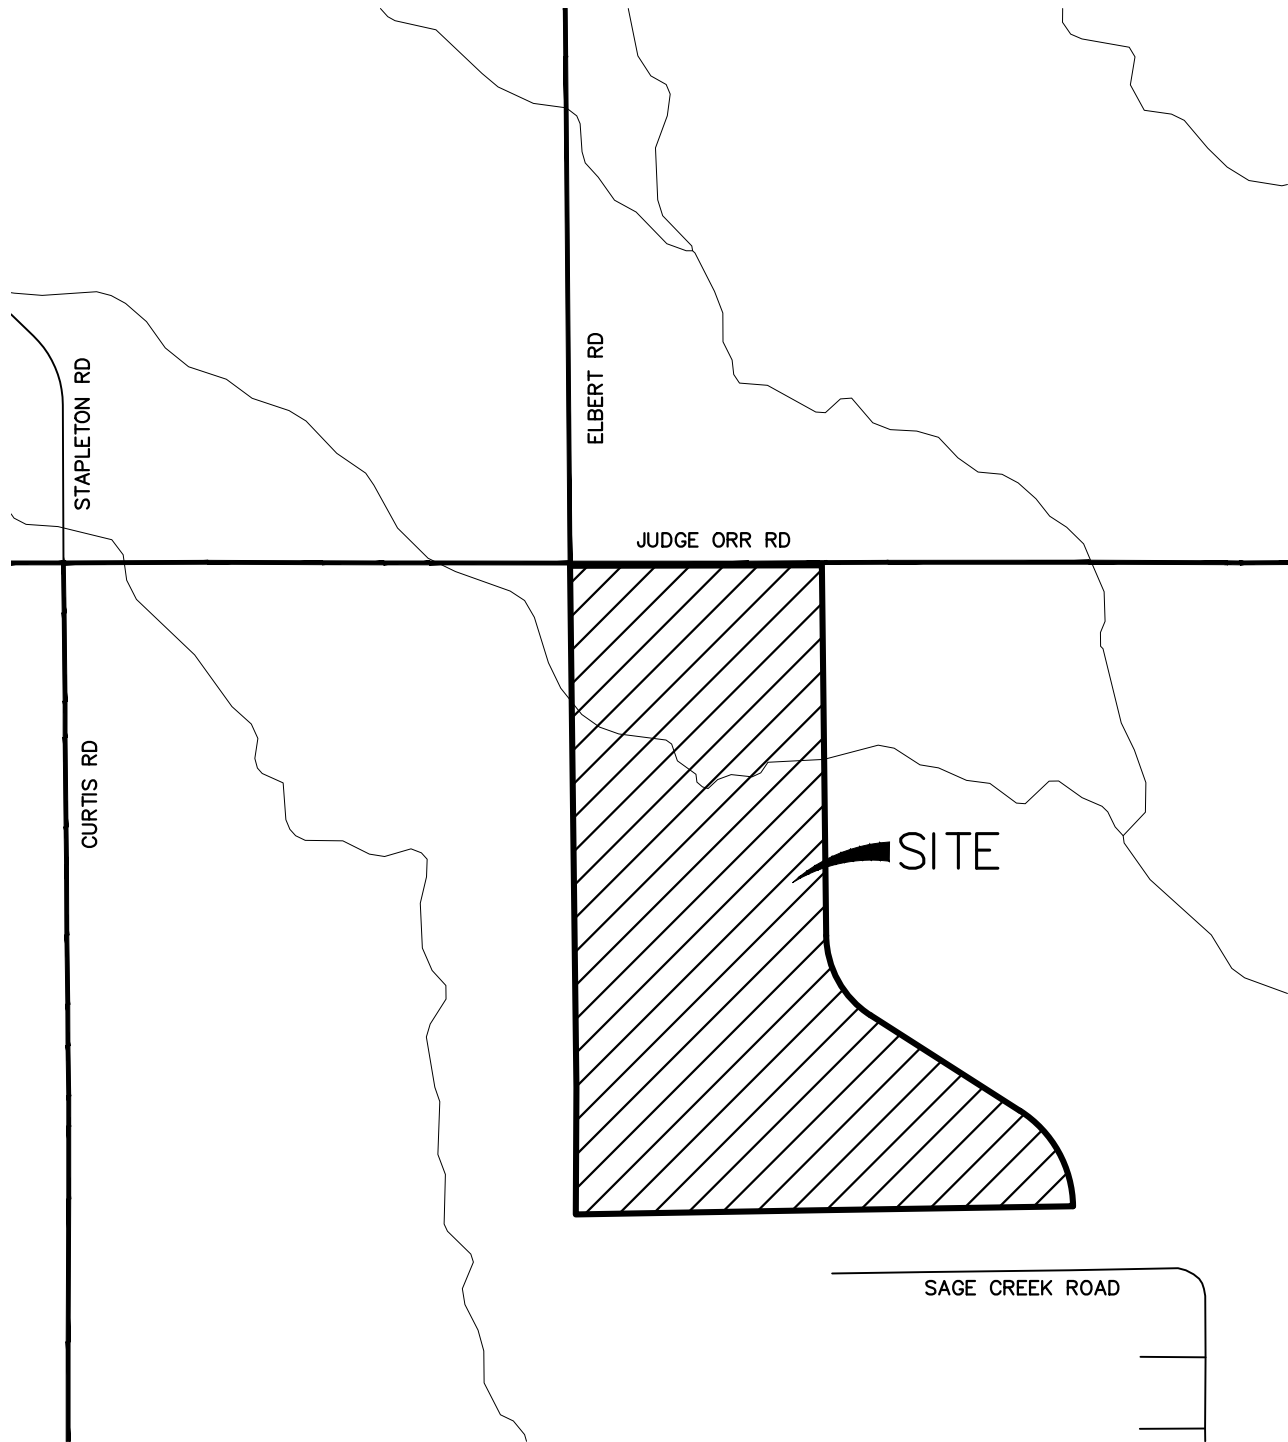

ORIGINAL SCALE: 1" = 2000'

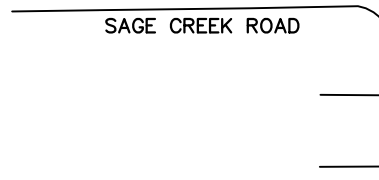

VICINITY MAP  
 ESTEBAN RODRIGUEZ SUBDIVISION-  
 SKETCH PLAN  
 JOB NO. 25277.00  
 07/11/2023  
 SHEET 1 OF 1



**J·R ENGINEERING**

A Westrian Company

Centennial 303-740-9393 • Colorado Springs 719-593-2593  
 Fort Collins 970-491-9888 • [www.jrengineering.com](http://www.jrengineering.com)

**NOTES TO USERS**

This map is for use in administering the National Flood Insurance Program. It does not necessarily identify all areas subject to flooding, particularly from local drainage sources of small size. The community map repository should be consulted for possible updated or additional flood hazard information.

To obtain more detailed information in areas where **Base Flood Elevations (BFEs)** and/or **floodways** have been determined, users are encouraged to consult the Flood Profiles and Floodway Data and/or Summary of Stillwater Elevations tables contained within the Flood Insurance Study (FIS) report that accompanies this FIRM. Users should be aware that BFEs shown on the FIRM represent rounded whole-foot elevations. These BFEs are intended for flood insurance rating purposes only and should not be used as the sole source of flood elevation information. Accordingly, flood elevation data presented in the FIS report should be utilized in conjunction with the FIRM for purposes of construction and/or floodplain management.

**Coastal Base Flood Elevations** shown on this map apply only landward of 0.0' North American Vertical Datum of 1988 (NAVD88). Users of this FIRM should be aware that coastal flood elevations are also provided in the Summary of Stillwater Elevations table in the Flood Insurance Study report for this jurisdiction. Elevations shown in the Summary of Stillwater Elevations table should be used for construction and/or floodplain management purposes when they are higher than the elevations shown on this FIRM.

Boundaries of the **floodways** were computed at cross sections and interpolated between cross sections. The floodways were based on hydraulic considerations with regard to requirements of the National Flood Insurance Program. Floodway widths and other pertinent floodway data are provided in the Flood Insurance Study report for this jurisdiction.

Certain areas not in Special Flood Hazard Areas may be protected by **flood control structures**. Refer to section 2.4 "Flood Protection Measures" of the Flood Insurance Study report for information on flood control structures for this jurisdiction.

The **projection** used in the preparation of this map was Universal Transverse Mercator (UTM) zone 13. The **horizontal datum** was NAD83, GRS80 spheroid. Differences in datum, spheroid, projection or UTM zones zones used in the production of FIRMs for adjacent jurisdictions may result in slight positional differences in map features across jurisdiction boundaries. These differences do not affect the accuracy of this FIRM.

Flood elevations on this map are referenced to the **North American Vertical Datum of 1988 (NAVD88)**. These flood elevations must be compared to structure and ground elevations referenced to the same **vertical datum**. For information regarding conversion between the National Geodetic Vertical Datum of 1929 and the North American Vertical Datum of 1988, visit the National Geodetic Survey website at <http://www.ngs.noaa.gov/> or contact the National Geodetic Survey at the following address:

NGS Information Services  
NOAA, NINCS-2  
National Geodetic Survey  
SSMC-3, #9202  
1315 East-West Highway  
Silver Spring, MD 20910-3282

To obtain current elevation, description, and/or location information for **bench marks** shown on this map, please contact the Information Services Branch of the National Geodetic Survey at (301) 713-3242 or visit its website at <http://www.ngs.noaa.gov/>.

**Base Map** information shown on this FIRM was provided in digital format by El Paso County, Colorado Springs Utilities, and Anderson Consulting Engineers, Inc. These data are current as of 2008.

This map reflects more detailed and up-to-date **stream channel configurations and floodplain delineations** than those shown on the previous FIRM for this jurisdiction. The floodplains and floodways that were transferred from the previous FIRM may have been adjusted to conform to these new stream channel configurations. As a result, the Flood Profiles and Floodway Data tables in the Flood Insurance Study Report (which contains authoritative hydraulic data) may reflect stream channel distances that differ from what is shown on this map. The profile baselines depicted on this map represent the hydraulic modeling baselines that match the flood profiles and Floodway Data Tables if applicable, in the FIS report. As a result, the profile baselines may deviate significantly from the new base map channel representation and may appear outside of the floodplain.

**Corporate limits** shown on this map are based on the best data available at the time of publication. Because changes due to annexations or de-annexations may have occurred after this map was published, map users should contact appropriate community officials to verify current corporate limit locations.

Please refer to the separately printed **Map Index** for an overview map of the county showing the layout of map panels; community map repository addresses; and a Listing of Communities table containing National Flood Insurance Program dates for each community as well as a listing of the panels on which each community is located.


Contact **FEMA Map Service Center (MSC)** via the FEMA Map Information eXchange (FIMX) 1-877-336-2627 for information on available products associated with this FIRM. Available products may include previously issued Letters of Map Change, a Flood Insurance Study Report, and/or digital versions of this map. The MSC may also be reached by Fax at 1-800-358-9620 and its website at <http://www.msc.fema.gov/>.

If you have **questions about this map** or questions concerning the National Flood Insurance Program in general, please call 1-877-FEMA MAP (1-877-336-2627) or visit the FEMA website at <http://www.fema.gov/business/nfp>.

**El Paso County Vertical Datum Offset Table**

Flooding Source	Vertical Datum Offset (ft)
REFER TO SECTION 3.3 OF THE EL PASO COUNTY FLOOD INSURANCE STUDY FOR STREAM BY STREAM VERTICAL DATUM CONVERSION INFORMATION	


**Panel Location Map**

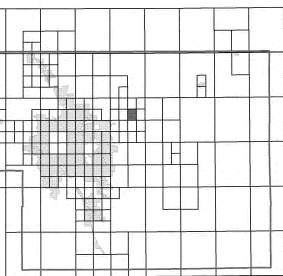

This Digital Flood Insurance Rate Map (DFIRM) was produced through a Cooperating Technical Partner (CTP) agreement between the State of Colorado Water Conservation Board (CWCB) and the Federal Emergency Management Agency (FEMA).



Additional Flood Hazard information and resources are available from local communities and the Colorado Water Conservation Board.

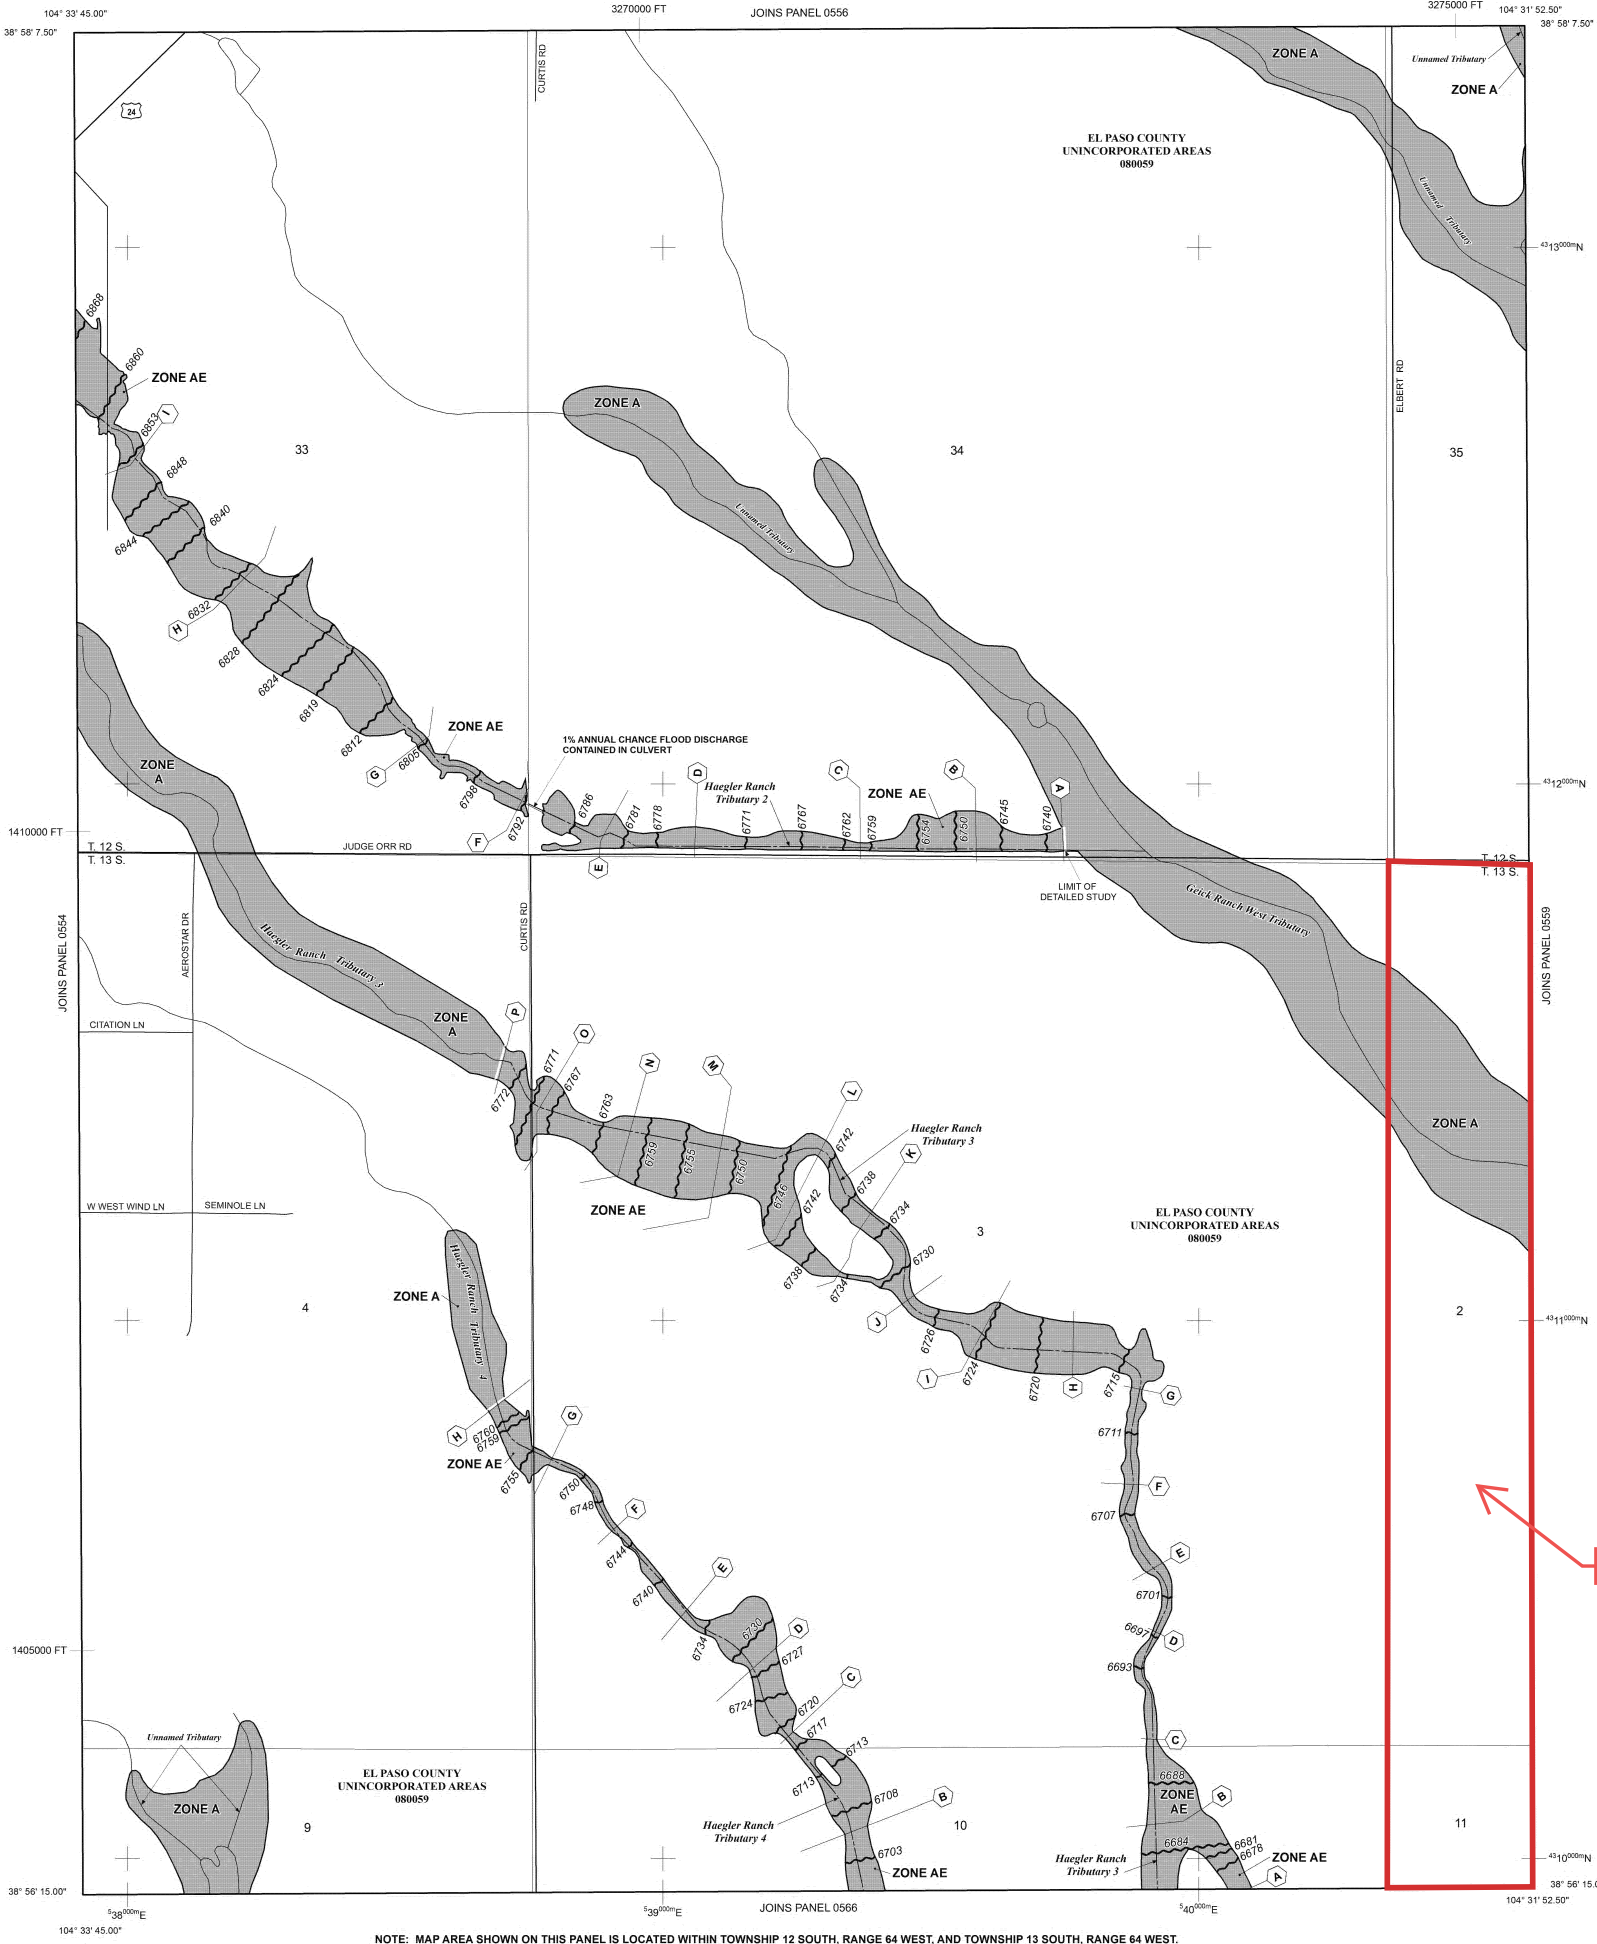

NOTE: MAP AREA SHOWN ON THIS PANEL IS LOCATED WITHIN TOWNSHIP 12 SOUTH, RANGE 64 WEST, AND TOWNSHIP 13 SOUTH, RANGE 64 WEST.

APPROX. SITE

**LEGEND**

**SPECIAL FLOOD HAZARD AREAS (SFHAS) SUBJECT TO INUNDATION BY THE 1% ANNUAL CHANCE FLOOD**

The 1% annual chance flood (100-year flood), also known as the base flood, is the flood that has a 1% chance of being equaled or exceeded in any given year. The Special Flood Hazard Area is the area subject to flooding by the 1% annual chance flood. Areas of Special Flood Hazard include Zones A, AE, AH, AO, AR, A99, V, and VE. The Base Flood Elevation is the water-surface elevation of the 1% annual chance flood.

- ZONE A** No Base Flood Elevations determined.
- ZONE AE** Base Flood Elevations determined.
- ZONE AH** Flood depths of 1 to 3 feet (usually areas of ponding); Base Flood Elevations determined.
- ZONE AO** Flood depths of 1 to 3 feet (usually sheet flow on sloping terrain); average depths determined. For areas of alluvial fan flooding, velocities also determined.
- ZONE AR** Special Flood Hazard Area Formerly protected from the 1% annual chance flood by a flood control system that was subsequently decertified. Zone AR indicates that the former flood control system is being restored to provide protection from the 1% annual chance or greater flood.
- ZONE A99** Area to be protected from 1% annual chance flood by a Federal flood protection system under construction; no Base Flood Elevations determined.
- ZONE V** Coastal flood zone with velocity hazard (wave action); no Base Flood Elevations determined.
- ZONE VE** Coastal flood zone with velocity hazard (wave action); Base Flood Elevations determined.

**FLOODWAY AREAS IN ZONE AE**

The floodway is the channel of a stream plus any adjacent floodplain areas that must be kept free of encroachment so that the 1% annual chance flood can be carried without substantial increases in flood heights.

**OTHER FLOOD AREAS**

**ZONE X** Areas of 0.2% annual chance flood; areas of 1% annual chance flood with average depths of less than 1 foot or with drainage areas less than 1 square mile; and areas protected by levees from 1% annual chance flood.

**OTHER AREAS**

**ZONE X** Areas determined to be outside the 0.2% annual chance floodplain.

**ZONE D** Areas in which flood hazards are undetermined, but possible.

**COASTAL BARRIER RESOURCES SYSTEM (CBRS) AREAS**

**OTHERWISE PROTECTED AREAS (OPAs)**

CBRS areas and OPAs are normally located within or adjacent to Special Flood Hazard Areas.

- Floodplain boundary
- Floodway boundary
- Zone D Boundary
- CBRS and OPA boundary

Boundary dividing Special Flood Hazard Areas of different Base Flood Elevations, flood depths or flood velocities.

Base Flood Elevation line and value; elevation in feet\* (EL 987)

Base Flood Elevation value where uniform within zone; elevation in feet\*

\* Referenced to the North American Vertical Datum of 1988 (NAVD 88)

Cross section line

Transect line

Geographic coordinates referenced to the North American Datum of 1983 (NAD 83)

1000-meter Universal Transverse Mercator grid ticks, zone 13

5000-foot grid ticks: Colorado State Plane coordinate system, central zone (FIPSZONE 0502), Lambert Conformal Conic Projection

Bench mark (see explanation in Notes to Users section of this FIRM panel)

River Mile

MAP REPOSITORIES

Refer to Map Repositories list on Map Index

EFFECTIVE DATE OF COUNTYWIDE FLOOD INSURANCE RATE MAP

MARCH 17, 1997

EFFECTIVE DATE(S) OF REVISION(S) TO THIS PANEL

DECEMBER 7, 2018 - to update corporate limits, to change Base Flood Elevations and Special Flood Hazard Areas, to update map format, to add roads and road names, and to incorporate previously issued Letters of Map Revision

For community map revision history prior to countywide mapping, refer to the Community Map History Table located in the Flood Insurance Study report for this jurisdiction.

To determine if flood insurance is available in this community, contact your insurance agent or call the National Flood Insurance Program at 1-800-638-6620.

MAP SCALE 1" = 500'

250 0 500 1000 FEET

150 0 150 300 METERS

**NFP**

**PANEL 0558G**

**FIRM**

**FLOOD INSURANCE RATE MAP**

**EL PASO COUNTY, COLORADO AND INCORPORATED AREAS**

**PANEL 558 OF 1300**

(SEE MAP INDEX FOR FIRM PANEL LAYOUT)

CONTAINS:

COMMUNITY	NUMBER	PANEL	SUFFIX
EL PASO COUNTY	080059	0558	G

Notice to User: The Map Number shown below should be used when placing map orders. The Community Number shown above should be used on insurance applications for the subject community.

**MAP NUMBER 08041C0558G**

**MAP REVISED DECEMBER 7, 2018**

**Federal Emergency Management Agency**



**NOTES TO USERS**

This map is for use in administering the National Flood Insurance Program. It does not necessarily identify all areas subject to flooding, particularly from local drainage sources of small size. The community map repository should be consulted for possible updated or additional flood hazard information.

To obtain more detailed information in areas where **Base Flood Elevations (BFEs)** and/or **floodways** have been determined, users are encouraged to consult the Flood Profiles and Floodway Data and/or Summary of Stillwater Elevations tables contained within the Flood Insurance Study (FIS) report that accompanies this FIRM. Users should be aware that BFEs shown on the FIRM represent rounded whole-foot elevations. These BFEs are intended for flood insurance rating purposes only and should not be used as the sole source of flood elevation information. Accordingly, flood elevation data presented in the FIS report should be utilized in conjunction with the FIRM for purposes of construction and/or floodplain management.

**Coastal Base Flood Elevations** shown on this map apply only landward of 0.0' North American Vertical Datum of 1988 (NAVD88). Users of this FIRM should be aware that coastal flood elevations are also provided in the Summary of Stillwater Elevations table in the Flood Insurance Study report for this jurisdiction. Elevations shown in the Summary of Stillwater Elevations table should be used for construction and/or floodplain management purposes when they are higher than the elevations shown on this FIRM.

Boundaries of the **floodways** were computed at cross sections and interpolated between cross sections. The floodways were based on hydraulic considerations with regard to requirements of the National Flood Insurance Program. Floodway widths and other pertinent floodway data are provided in the Flood Insurance Study report for this jurisdiction.

Certain areas not in Special Flood Hazard Areas may be protected by **flood control structures**. Refer to section 2.4 "Flood Protection Measures" of the Flood Insurance Study report for information on flood control structures for this jurisdiction.

The **projection** used in the preparation of this map was Universal Transverse Mercator (UTM) zone 13. The **horizontal datum** was NAD83, GRS80 spheroid. Differences in datum, spheroid, projection or UTM zones zones used in the production of FIRMs for adjacent jurisdictions may result in slight positional differences in map features across jurisdiction boundaries. These differences do not affect the accuracy of this FIRM.

Flood elevations on this map are referenced to the **North American Vertical Datum of 1988 (NAVD88)**. These flood elevations must be compared to structure and ground elevations referenced to the same **vertical datum**. For information regarding conversion between the National Geodetic Vertical Datum of 1929 and the North American Vertical Datum of 1988, visit the National Geodetic Survey website at <http://www.ngs.noaa.gov/> or contact the National Geodetic Survey at the following address:

NGS Information Services  
NOAA, NIMS12  
National Geodetic Survey  
SSMC-3, #9202  
1315 East-West Highway  
Silver Spring, MD 20910-3282

To obtain current elevation, description, and/or location information for **bench marks** shown on this map, please contact the Information Services Branch of the National Geodetic Survey at (301) 713-3242 or visit its website at <http://www.ngs.noaa.gov/>.

**Base Map** information shown on this FIRM was provided in digital format by El Paso County, Colorado Springs Utilities, and Anderson Consulting Engineers, Inc. These data are current as of 2008.

This map reflects more detailed and up-to-date **stream channel configurations and floodplain delineations** than those shown on the previous FIRM for this jurisdiction. The floodplains and floodways that were transferred from the previous FIRM may have been adjusted to conform to these new stream channel configurations. As a result, the Flood Profiles and Floodway Data tables in the Flood Insurance Study Report (which contains authoritative hydraulic data) may reflect stream channel distances that differ from what is shown on this map. The profile baselines depicted on this map represent the hydraulic modeling baselines that match the flood profiles and Floodway Data Tables if applicable, in the FIS report. As a result, the profile baselines may deviate significantly from the new base map channel representation and may appear outside of the floodplain.

**Corporate limits** shown on this map are based on the best data available at the time of publication. Because changes due to annexations or de-annexations may have occurred after this map was published, map users should contact appropriate community officials to verify current corporate limit locations.

Please refer to the separately printed **Map Index** for an overview map of the county showing the layout of map panels, community map repository addresses, and a Listing of Communities table containing National Flood Insurance Program dates for each community as well as a listing of the panels on which each community is located.

Contact **FEMA Map Service Center (MSC)** via the FEMA Map Information eXchange (FIMX) 1-877-336-2627 for information on available products associated with this FIRM. Available products may include previously issued Letters of Map Change, a Flood Insurance Study Report, and/or digital versions of this map. The MSC may also be reached by Fax at 1-800-358-9620 and its website at <http://www.msc.fema.gov/>.


If you have **questions about this map** or questions concerning the National Flood Insurance Program in general, please call **1-877-FEMA MAP (1-877-336-2627)** or visit the FEMA website at <http://www.fema.gov/business/nfp>.

**El Paso County Vertical Datum Offset Table**

Flooding Source	Vertical Datum Offset (ft)
-----------------	----------------------------

REFER TO SECTION 3.3 OF THE EL PASO COUNTY FLOOD INSURANCE STUDY FOR STREAM BY STREAM VERTICAL DATUM CONVERSION INFORMATION

**Panel Location Map**

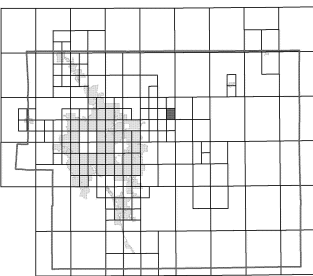

This Digital Flood Insurance Rate Map (DFIRM) was produced through a Cooperating Technical Partner (CTP) agreement between the State of Colorado Water Conservation Board (CWCB) and the Federal Emergency Management Agency (FEMA).



Additional Flood Hazard information and resources are available from local communities and the Colorado Water Conservation Board.



NOTE: MAP AREA SHOWN ON THIS PANEL IS LOCATED WITHIN TOWNSHIP 12 SOUTH, RANGE 64 WEST, AND TOWNSHIP 13 SOUTH, RANGE 64 WEST.

**LEGEND**

**SPECIAL FLOOD HAZARD AREAS (SFHAs) SUBJECT TO INUNDATION BY THE 1% ANNUAL CHANCE FLOOD**

The 1% annual chance flood (100-year flood), also known as the base flood, is the flood that has a 1% chance of being equaled or exceeded in any given year. The Special Flood Hazard Area is the area subject to flooding by the 1% annual chance flood. Areas of Special Flood Hazard include Zones A, AE, AH, AO, AR, A99, V, and VE. The Base Flood Elevation is the water-surface elevation of the 1% annual chance flood.

- ZONE A** No Base Flood Elevations determined.
- ZONE AE** Base Flood Elevations determined.
- ZONE AH** Flood depths of 1 to 3 feet (usually areas of ponding); Base Flood Elevations determined.
- ZONE AO** Flood depths of 1 to 3 feet (usually sheet flow on sloping terrain); average depths determined. For areas of alluvial fan flooding, velocities also determined.
- ZONE AR** Special Flood Hazard Area Formerly protected from the 1% annual chance flood by a flood control system that was subsequently deteriorated. Zone AR indicates that the former flood control system is being restored to provide protection from the 1% annual chance or greater flood.
- ZONE A99** Area to be protected from 1% annual chance flood by a Federal flood protection system under construction; no Base Flood Elevations determined.
- ZONE V** Coastal flood zone with velocity hazard (wave action); no Base Flood Elevations determined.
- ZONE VE** Coastal flood zone with velocity hazard (wave action); Base Flood Elevations determined.

**FLOODWAY AREAS IN ZONE AE**

The floodway is the channel of a stream plus any adjacent floodplain areas that must be kept free of encroachment so that the 1% annual chance flood can be carried without substantial increases in flood heights.

**OTHER FLOOD AREAS**

**ZONE X** Areas of 0.2% annual chance flood; areas of 1% annual chance flood with average depths of less than 1 foot, or with drainage areas less than 1 square mile, and areas protected by levees from 1% annual chance flood.

**OTHER AREAS**

**ZONE X** Areas determined to be outside the 0.2% annual chance floodplain.

**ZONE D** Areas in which flood hazards are undetermined, but possible.

**COASTAL BARRIER RESOURCES SYSTEM (CBRS) AREAS**

**OTHERWISE PROTECTED AREAS (OPAs)**

CBRS areas and OPAs are normally located within or adjacent to Special Flood Hazard Areas.

- Floodplain boundary
- Floodway boundary
- Zone D boundary
- CBRS and OPA boundary

Boundary dividing Special Flood Hazard Areas of different Base Flood Elevations, flood depths or flood velocities.

Base Flood Elevation line and value; elevation in feet\* (EL 987)

\* Referenced to the North American Vertical Datum of 1988 (NAVD 88)

Cross section line

Transsect line

Geographic coordinates referenced to the North American Datum of 1983 (NAD 83)

1000-meter Universal Transverse Mercator grid ticks, zone 13

5000-foot grid ticks: Colorado State Plane coordinate system, central zone (FIPSZONE 0502), Lambert Conformal Conic Projection

Bench mark (see explanation in Notes to Users section of this FIRM panel)

River Mile

MAP REPOSITORIES

Refer to Map Repositories list on Map Index

EFFECTIVE DATE OF COUNTYWIDE FLOOD INSURANCE RATE MAP

MARCH 17, 1997

EFFECTIVE DATE(S) OF REVISION(S) TO THIS PANEL

DECEMBER 7, 2018 - to update corporate limits, to change Base Flood Elevations and Special Flood Hazard Areas, to update map format, to add roads and road names, and to incorporate previously issued Letters of Map Revision

For community map revision history prior to countywide mapping, refer to the Community Map History Table located in the Flood Insurance Study report for this jurisdiction.

To determine if flood insurance is available in this community, contact your insurance agent or call the National Flood Insurance Program at 1-800-638-6620.

MAP SCALE 1" = 500'

250 0 500 1000 FEET

150 0 150 300 METERS

**PANEL 0559G**

**FIRM**  
**FLOOD INSURANCE RATE MAP**  
**EL PASO COUNTY, COLORADO AND INCORPORATED AREAS**

**PANEL 559 OF 1300**  
(SEE MAP INDEX FOR FIRM PANEL LAYOUT)

**CONTAINS:**

COMMUNITY	NUMBER	PANEL	SUFFIX
EL PASO COUNTY	080059	0559	G

Notice to User: The Map Number shown below should be used when placing map orders. The Community Number shown above should be used on insurance applications for the subject community.

**MAP NUMBER**  
**08041C0559G**

**MAP REVISED**  
**DECEMBER 7, 2018**  
Federal Emergency Management Agency

**NOTES TO USERS**

This map is for use in administering the National Flood Insurance Program. It does not necessarily identify all areas subject to flooding, particularly from local drainage sources of small size. The community map repository should be consulted for possible updated or additional flood hazard information.

To obtain more detailed information in areas where **Base Flood Elevations (BFEs)** and/or **floodways** have been determined, users are encouraged to consult the Flood Profiles and Floodway Data and/or Summary of Stillwater Elevations tables contained within the Flood Insurance Study (FIS) report that accompanies this FIRM. Users should be aware that BFEs shown on the FIRM represent rounded whole-foot elevations. These BFEs are intended for flood insurance rating purposes only and should not be used as the sole source of flood elevation information. Accordingly, flood elevation data presented in the FIS report should be utilized in conjunction with the FIRM for purposes of construction and/or floodplain management.

**Coastal Base Flood Elevations** shown on this map apply only landward of 0.0' North American Vertical Datum of 1988 (NAVD88). Users of this FIRM should be aware that coastal flood elevations are also provided in the Summary of Stillwater Elevations table in the Flood Insurance Study report for this jurisdiction. Elevations shown in the Summary of Stillwater Elevations table should be used for construction and/or floodplain management purposes when they are higher than the elevations shown on this FIRM.

Boundaries of the **floodways** were computed at cross sections and interpolated between cross sections. The floodways were based on hydraulic considerations with regard to requirements of the National Flood Insurance Program. Floodway widths and other pertinent floodway data are provided in the Flood Insurance Study report for this jurisdiction.

Certain areas not in Special Flood Hazard Areas may be protected by **flood control structures**. Refer to section 2.4 "Flood Protection Measures" of the Flood Insurance Study report for information on flood control structures for this jurisdiction.

The **projection** used in the preparation of this map was Universal Transverse Mercator (UTM) zone 13. The **horizontal datum** was NAD83, GRS80 spheroid. Differences in datum, spheroid, projection or UTM zones zones used in the production of FIRMs for adjacent jurisdictions may result in slight positional differences in map features across jurisdiction boundaries. These differences do not affect the accuracy of this FIRM.

Flood elevations on this map are referenced to the **North American Vertical Datum of 1988 (NAVD88)**. These flood elevations must be compared to structure and ground elevations referenced to the same **vertical datum**. For information regarding conversion between the National Geodetic Vertical Datum of 1929 and the North American Vertical Datum of 1988, visit the National Geodetic Survey website at <http://www.ngs.noaa.gov/> or contact the National Geodetic Survey at the following address:

NGS Information Services  
NOAA, NINCS-2  
National Geodetic Survey  
SSMC-3, #9202  
1315 East-West Highway  
Silver Spring, MD 20910-3282

To obtain current elevation, description, and/or location information for **bench marks** shown on this map, please contact the Information Services Branch of the National Geodetic Survey at (301) 713-3242 or visit its website at <http://www.ngs.noaa.gov/>.

**Base Map** information shown on this FIRM was provided in digital format by El Paso County, Colorado Springs Utilities, and Anderson Consulting Engineers, Inc. These data are current as of 2008.

This map reflects more detailed and up-to-date **stream channel configurations and floodplain delineations** than those shown on the previous FIRM for this jurisdiction. The floodplains and floodways that were transferred from the previous FIRM may have been adjusted to conform to these new stream channel configurations. As a result, the Flood Profiles and Floodway Data tables in the Flood Insurance Study Report (which contains authoritative hydraulic data) may reflect stream channel distances that differ from what is shown on this map. The profile baselines depicted on this map represent the hydraulic modeling baselines that match the flood profiles and Floodway Data Tables if applicable, in the FIS report. As a result, the profile baselines may deviate significantly from the new base map channel representation and may appear outside of the floodplain.

**Corporate limits** shown on this map are based on the best data available at the time of publication. Because changes due to annexations or de-annexations may have occurred after this map was published, map users should contact appropriate community officials to verify current corporate limit locations.

Please refer to the separately printed **Map Index** for an overview map of the county showing the layout of map panels; community map repository addresses; and a Listing of Communities table containing National Flood Insurance Program dates for each community as well as a listing of the panels on which each community is located.


Contact **FEMA Map Service Center (MSC)** via the FEMA Map Information eXchange (FIMIX) 1-877-336-2627 for information on available products associated with this FIRM. Available products may include previously issued Letters of Map Change, a Flood Insurance Study Report, and/or digital versions of this map. The MSC may also be reached by Fax at 1-800-358-9620 and its website at <http://www.msc.fema.gov/>.

If you have **questions about this map** or questions concerning the National Flood Insurance Program in general, please call **1-877-FEMA MAP** (1-877-336-2627) or visit the FEMA website at <http://www.fema.gov/business/nfp>.

**El Paso County Vertical Datum Offset Table**

Flooding Source	Vertical Datum Offset (ft)
REFER TO SECTION 3.3 OF THE EL PASO COUNTY FLOOD INSURANCE STUDY FOR STREAM BY STREAM VERTICAL DATUM CONVERSION INFORMATION	

**Panel Location Map**

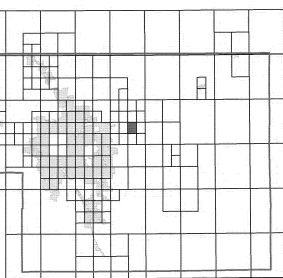

This Digital Flood Insurance Rate Map (DFIRM) was produced through a Cooperating Technical Partner (CTP) agreement between the State of Colorado Water Conservation Board (CWCB) and the Federal Emergency Management Agency (FEMA).



Additional Flood Hazard information and resources are available from local communities and the Colorado Water Conservation Board.

**LEGEND**

**SPECIAL FLOOD HAZARD AREAS (SFHAS) SUBJECT TO INUNDATION BY THE 1% ANNUAL CHANCE FLOOD**

The 1% annual chance flood (100-year flood), also known as the base flood, is the flood that has a 1% chance of being equaled or exceeded in any given year. The Special Flood Hazard Area is the area subject to flooding by the 1% annual chance flood. Areas of Special Flood Hazard include Zones A, AE, AH, AO, AR, A99, V, and VE. The Base Flood Elevation is the water-surface elevation of the 1% annual chance flood.

- ZONE A** No Base Flood Elevations determined. Base Flood Elevations determined.
- ZONE AE** Flood depths of 1 to 3 feet (usually areas of ponding); Base Flood Elevations determined.
- ZONE AH** Flood depths of 1 to 3 feet (usually areas of ponding); Base Flood Elevations determined.
- ZONE AO** Flood depths of 1 to 3 feet (usually sheet flow on sloping terrain); average depths determined. For areas of alluvial fan flooding, velocities also determined.
- ZONE AR** Special Flood Hazard Area Formerly protected from the 1% annual chance flood by a flood control system that was subsequently decertified. Zone AR indicates that the former flood control system is being restored to provide protection from the 1% annual chance or greater flood.
- ZONE A99** Area to be protected from 1% annual chance flood by a Federal flood protection system under construction; no Base Flood Elevations determined.
- ZONE V** Coastal flood zone with velocity hazard (wave action); no Base Flood Elevations determined.
- ZONE VE** Coastal flood zone with velocity hazard (wave action); Base Flood Elevations determined.

**FLOODWAY AREAS IN ZONE AE**

The floodway is the channel of a stream plus any adjacent floodplain areas that must be kept free of encroachment so that the 1% annual chance flood can be carried without substantial increases in flood heights.

**OTHER FLOOD AREAS**

**ZONE X** Areas of 0.2% annual chance flood; areas of 1% annual chance flood with average depths of less than 1 foot or with drainage areas less than 1 square mile; and areas protected by levees from 1% annual chance flood.

**OTHER AREAS**

**ZONE X** Areas determined to be outside the 0.2% annual chance floodplain.

**ZONE D** Areas in which flood hazards are undetermined, but possible.

**COASTAL BARRIER RESOURCES SYSTEM (CBRS) AREAS**

**OTHERWISE PROTECTED AREAS (OPAs)**

CBRS areas and OPAs are normally located within or adjacent to Special Flood Hazard Areas.

- Floodplain boundary
- Floodway boundary
- Zone D Boundary
- CBRS and OPA boundary

Boundary dividing Special Flood Hazard Areas of different Base Flood Elevations, flood depths or flood velocities.

Base Flood Elevation line and value; elevation in feet\* (EL 987)

Base Flood Elevation value where uniform within zone; elevation in feet\*

\* Referenced to the North American Vertical Datum of 1988 (NAVD 88)

Cross section line

Transect line

97° 07' 30.00" 32° 22' 30.00" Datum of 1983 (NAD 83)

4750000N 1000-meter Universal Transverse Mercator grid ticks, zone 13

6000000 FT 5000-foot grid ticks: Colorado State Plane coordinate system, central zone (FIPSZONE 0502), Lambert Conformal Conic Projection

DX5510 Bench mark (see explanation in Notes to Users section of this FIRM panel)

M1.5 River Mile

MAP REPOSITORIES Refer to Map Repositories list on Map Index

EFFECTIVE DATE OF COUNTYWIDE FLOOD INSURANCE RATE MAP MARCH 17, 1997

EFFECTIVE DATE(S) OF REVISION(S) TO THIS PANEL DECEMBER 7, 2018 - to update corporate limits, to change Base Flood Elevations and Special Flood Hazard Areas, to update map format, to add roads and road names, and to incorporate previously issued Letters of Map Revision

For community map revision history prior to countywide mapping, refer to the Community Map History Table located in the Flood Insurance Study report for this jurisdiction.

To determine if flood insurance is available in this community, contact your insurance agent or call the National Flood Insurance Program at 1-800-638-6620.

MAP SCALE 1" = 500'

250 0 500 1000 FEET

150 0 150 300 METERS



PANEL 0566G

**FIRM**  
FLOOD INSURANCE RATE MAP  
EL PASO COUNTY,  
COLORADO  
AND INCORPORATED AREAS

PANEL 566 OF 1300  
(SEE MAP INDEX FOR FIRM PANEL LAYOUT)


CONTAINS:	COMMUNITY	NUMBER	PANEL	SUFFIX
	EL PASO COUNTY	080208	0566	G

Notice to User: The Map Number shown below should be used when placing map orders. The Community Number shown above should be used on insurance applications for the subject community.

MAP NUMBER  
08041C0566G

MAP REVISED  
DECEMBER 7, 2018

Federal Emergency Management Agency

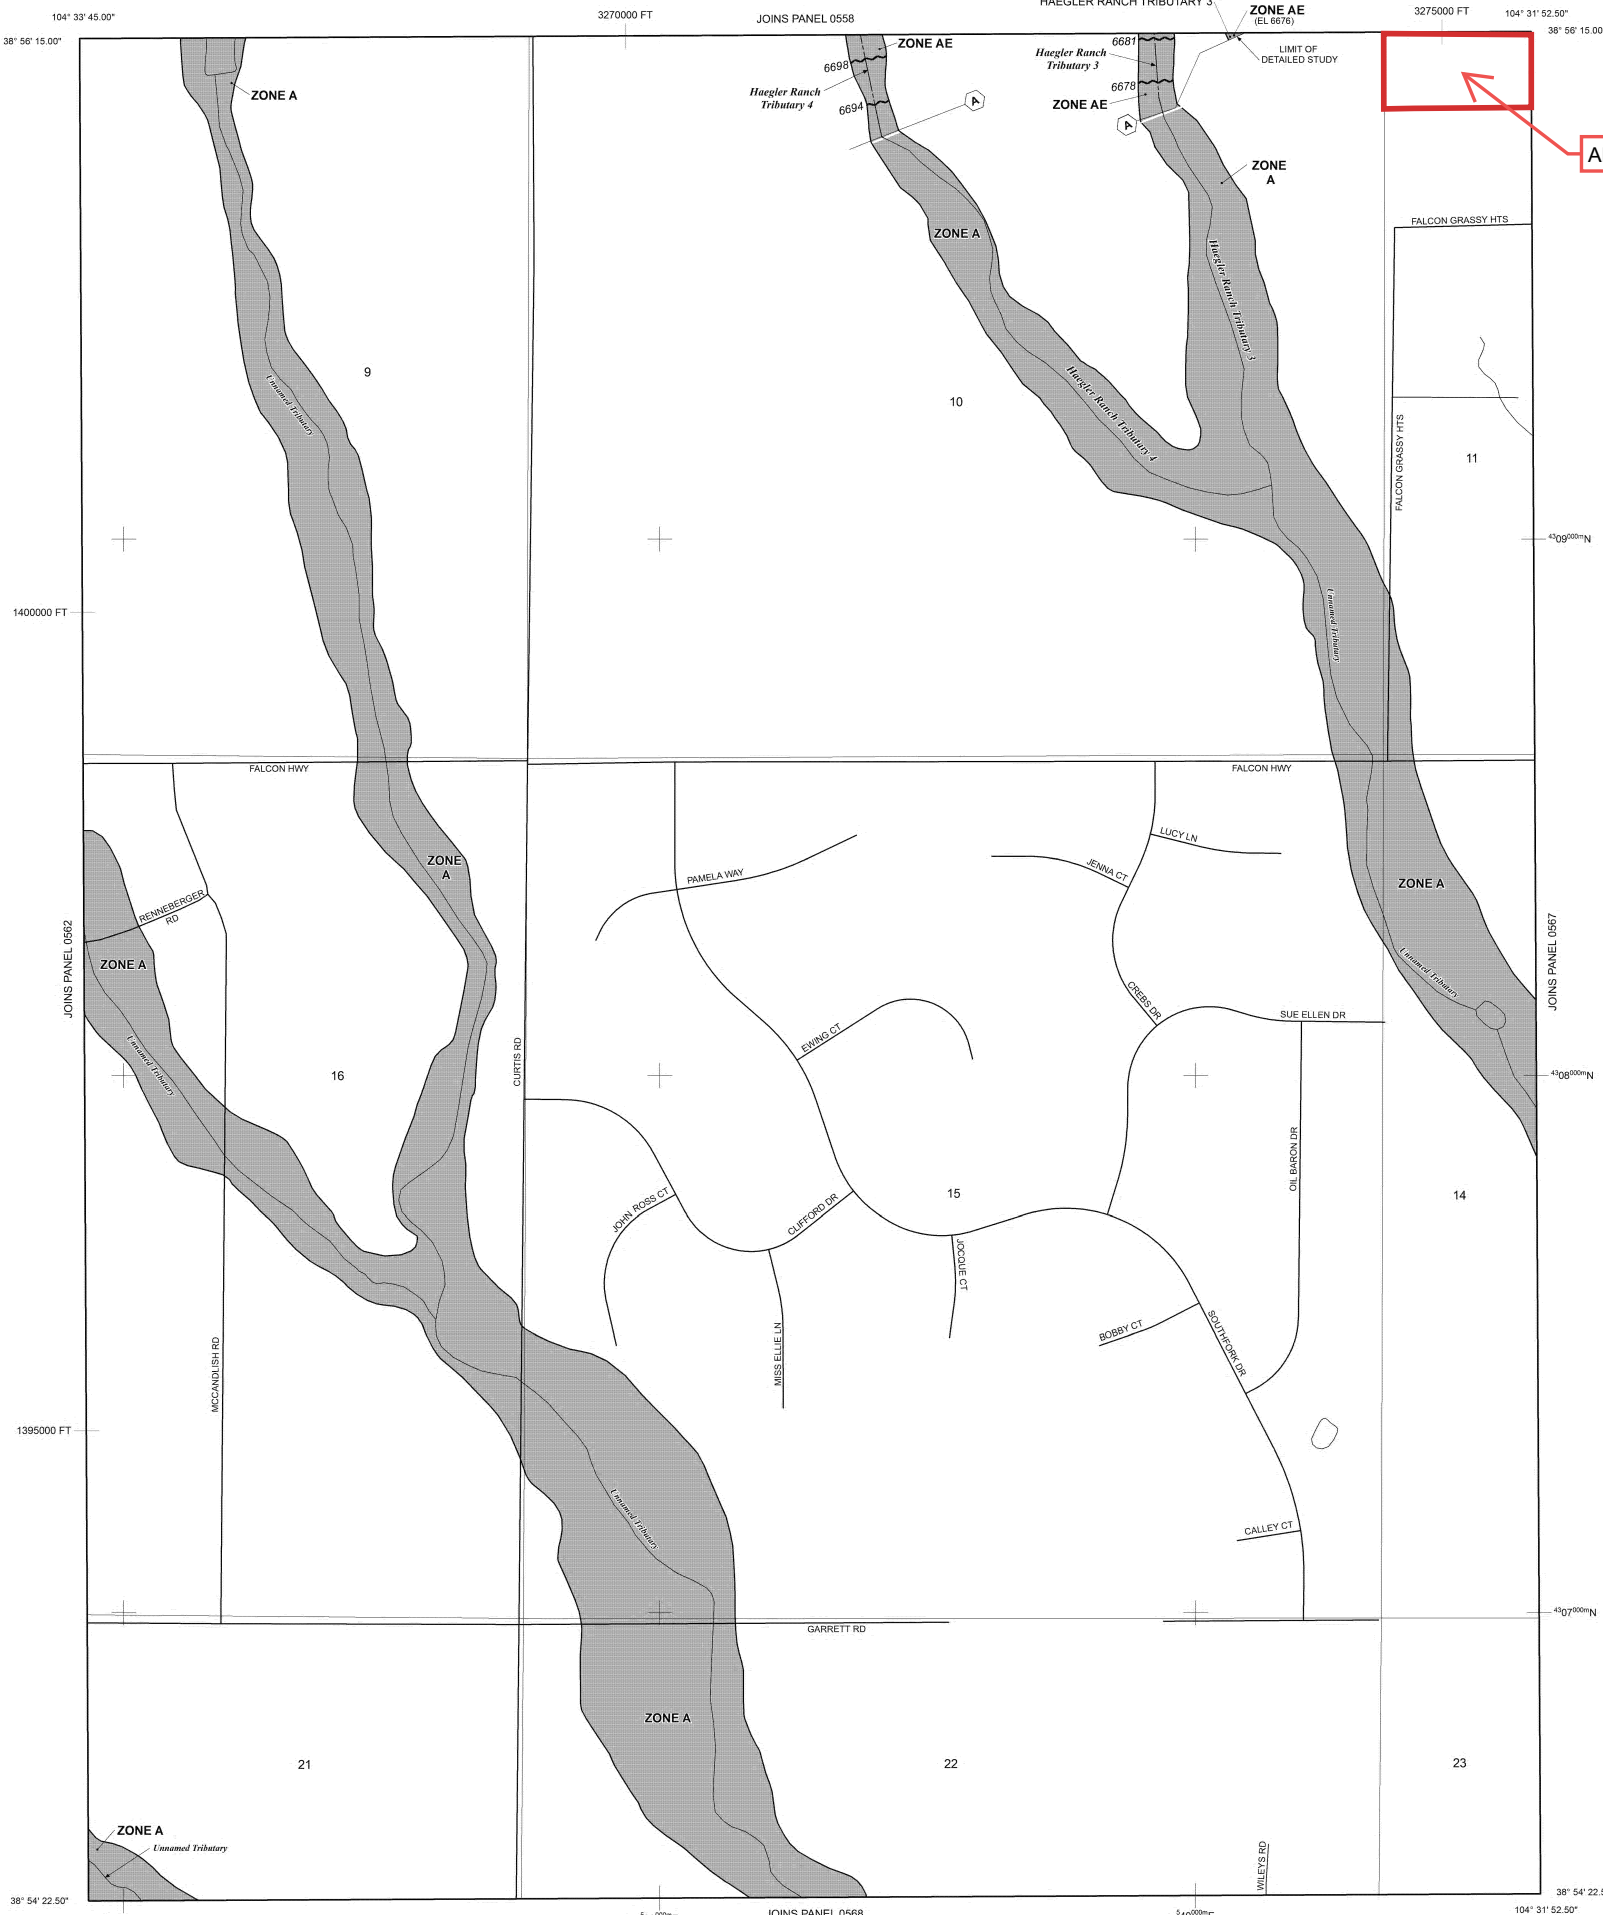

NOTE: MAP AREA SHOWN ON THIS PANEL IS LOCATED WITHIN TOWNSHIP 13 SOUTH, RANGE 64 WEST.



**NOTES TO USERS**

This map is for use in administering the National Flood Insurance Program. It does not necessarily identify all areas subject to flooding, particularly from local drainage sources of small size. The community map repository should be consulted for possible updated or additional flood hazard information.

To obtain more detailed information in areas where **Base Flood Elevations (BFEs)** and/or **floodways** have been determined, users are encouraged to consult the Flood Profiles and Floodway Data and/or Summary of Stillwater Elevations tables contained within the Flood Insurance Study (FIS) report that accompanies this FIRM. Users should be aware that BFEs shown on the FIRM represent rounded whole-foot elevations. These BFEs are intended for flood insurance rating purposes only and should not be used as the sole source of flood elevation information. Accordingly, flood elevation data presented in the FIS report should be utilized in conjunction with the FIRM for purposes of construction and/or floodplain management.

**Coastal Base Flood Elevations** shown on this map apply only landward of 0.0' North American Vertical Datum of 1988 (NAVD88). Users of this FIRM should be aware that coastal flood elevations are also provided in the Summary of Stillwater Elevations table in the Flood Insurance Study report for this jurisdiction. Elevations shown in the Summary of Stillwater Elevations table should be used for construction and/or floodplain management purposes when they are higher than the elevations shown on this FIRM.

Boundaries of the **floodways** were computed at cross sections and interpolated between cross sections. The floodways were based on hydraulic considerations with regard to requirements of the National Flood Insurance Program. Floodway widths and other pertinent floodway data are provided in the Flood Insurance Study report for this jurisdiction.

Certain areas not in Special Flood Hazard Areas may be protected by **flood control structures**. Refer to section 2.4 "Flood Protection Measures" of the Flood Insurance Study report for information on flood control structures for this jurisdiction.

The **projection** used in the preparation of this map was Universal Transverse Mercator (UTM) zone 13. The **horizontal datum** was NAD83, GRS80 spheroid. Differences in datum, spheroid, projection or UTM zones zones used in the production of FIRMs for adjacent jurisdictions may result in slight positional differences in map features across jurisdiction boundaries. These differences do not affect the accuracy of this FIRM.

Flood elevations on this map are referenced to the **North American Vertical Datum of 1988 (NAVD88)**. These flood elevations must be compared to structure and ground elevations referenced to the same **vertical datum**. For information regarding conversion between the National Geodetic Vertical Datum of 1929 and the North American Vertical Datum of 1988, visit the National Geodetic Survey website at <http://www.ngs.noaa.gov/> or contact the National Geodetic Survey at the following address:

NGS Information Services  
NOAA, NIMS12  
National Geodetic Survey  
SSMC-3, #9202  
1315 East-West Highway  
Silver Spring, MD 20910-3282

To obtain current elevation, description, and/or location information for **bench marks** shown on this map, please contact the Information Services Branch of the National Geodetic Survey at (301) 713-3242 or visit its website at <http://www.ngs.noaa.gov/>.

**Base Map** information shown on this FIRM was provided in digital format by El Paso County, Colorado Springs Utilities, and Anderson Consulting Engineers, Inc. These data are current as of 2008.

This map reflects more detailed and up-to-date **stream channel configurations and floodplain delineations** than those shown on the previous FIRM for this jurisdiction. The floodplains and floodways that were transferred from the previous FIRM may have been adjusted to conform to these new stream channel configurations. As a result, the Flood Profiles and Floodway Data tables in the Flood Insurance Study Report (which contains authoritative hydraulic data) may reflect stream channel distances that differ from what is shown on this map. The profile baselines depicted on this map represent the hydraulic modeling baselines that match the flood profiles and Floodway Data Tables if applicable, in the FIS report. As a result, the profile baselines may deviate significantly from the new base map channel representation and may appear outside of the floodplain.

**Corporate limits** shown on this map are based on the best data available at the time of publication. Because changes due to annexations or de-annexations may have occurred after this map was published, map users should contact appropriate community officials to verify current corporate limit locations.

Please refer to the separately printed **Map Index** for an overview map of the county showing the layout of map panels; community map repository addresses; and a Listing of Communities table containing National Flood Insurance Program dates for each community as well as a listing of the panels on which each community is located.

Contact **FEMA Map Service Center (MSC)** via the FEMA Map Information eXchange (FIMX) 1-877-336-2627 for information on available products associated with this FIRM. Available products may include previously issued Letters of Map Change, a Flood Insurance Study Report, and/or digital versions of this map. The MSC may also be reached by Fax at 1-800-358-9620 and its website at <http://www.msc.fema.gov/>.


If you have **questions about this map** or questions concerning the National Flood Insurance Program in general, please call **1-877-FEMA MAP (1-877-336-2627)** or visit the FEMA website at <http://www.fema.gov/business/nfp>.

**El Paso County Vertical Datum Offset Table**

Flooding Source	Vertical Datum Offset (ft)

REFER TO SECTION 3.3 OF THE EL PASO COUNTY FLOOD INSURANCE STUDY FOR STREAM BY STREAM VERTICAL DATUM CONVERSION INFORMATION


**Panel Location Map**

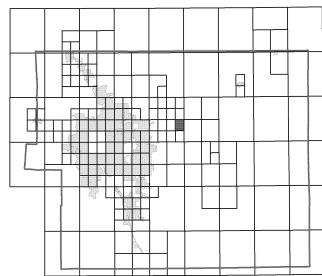

This Digital Flood Insurance Rate Map (DFIRM) was produced through a Cooperating Technical Partner (CTP) agreement between the State of Colorado Water Conservation Board (CWCB) and the Federal Emergency Management Agency (FEMA).



Additional Flood Hazard information and resources are available from local communities and the Colorado Water Conservation Board.

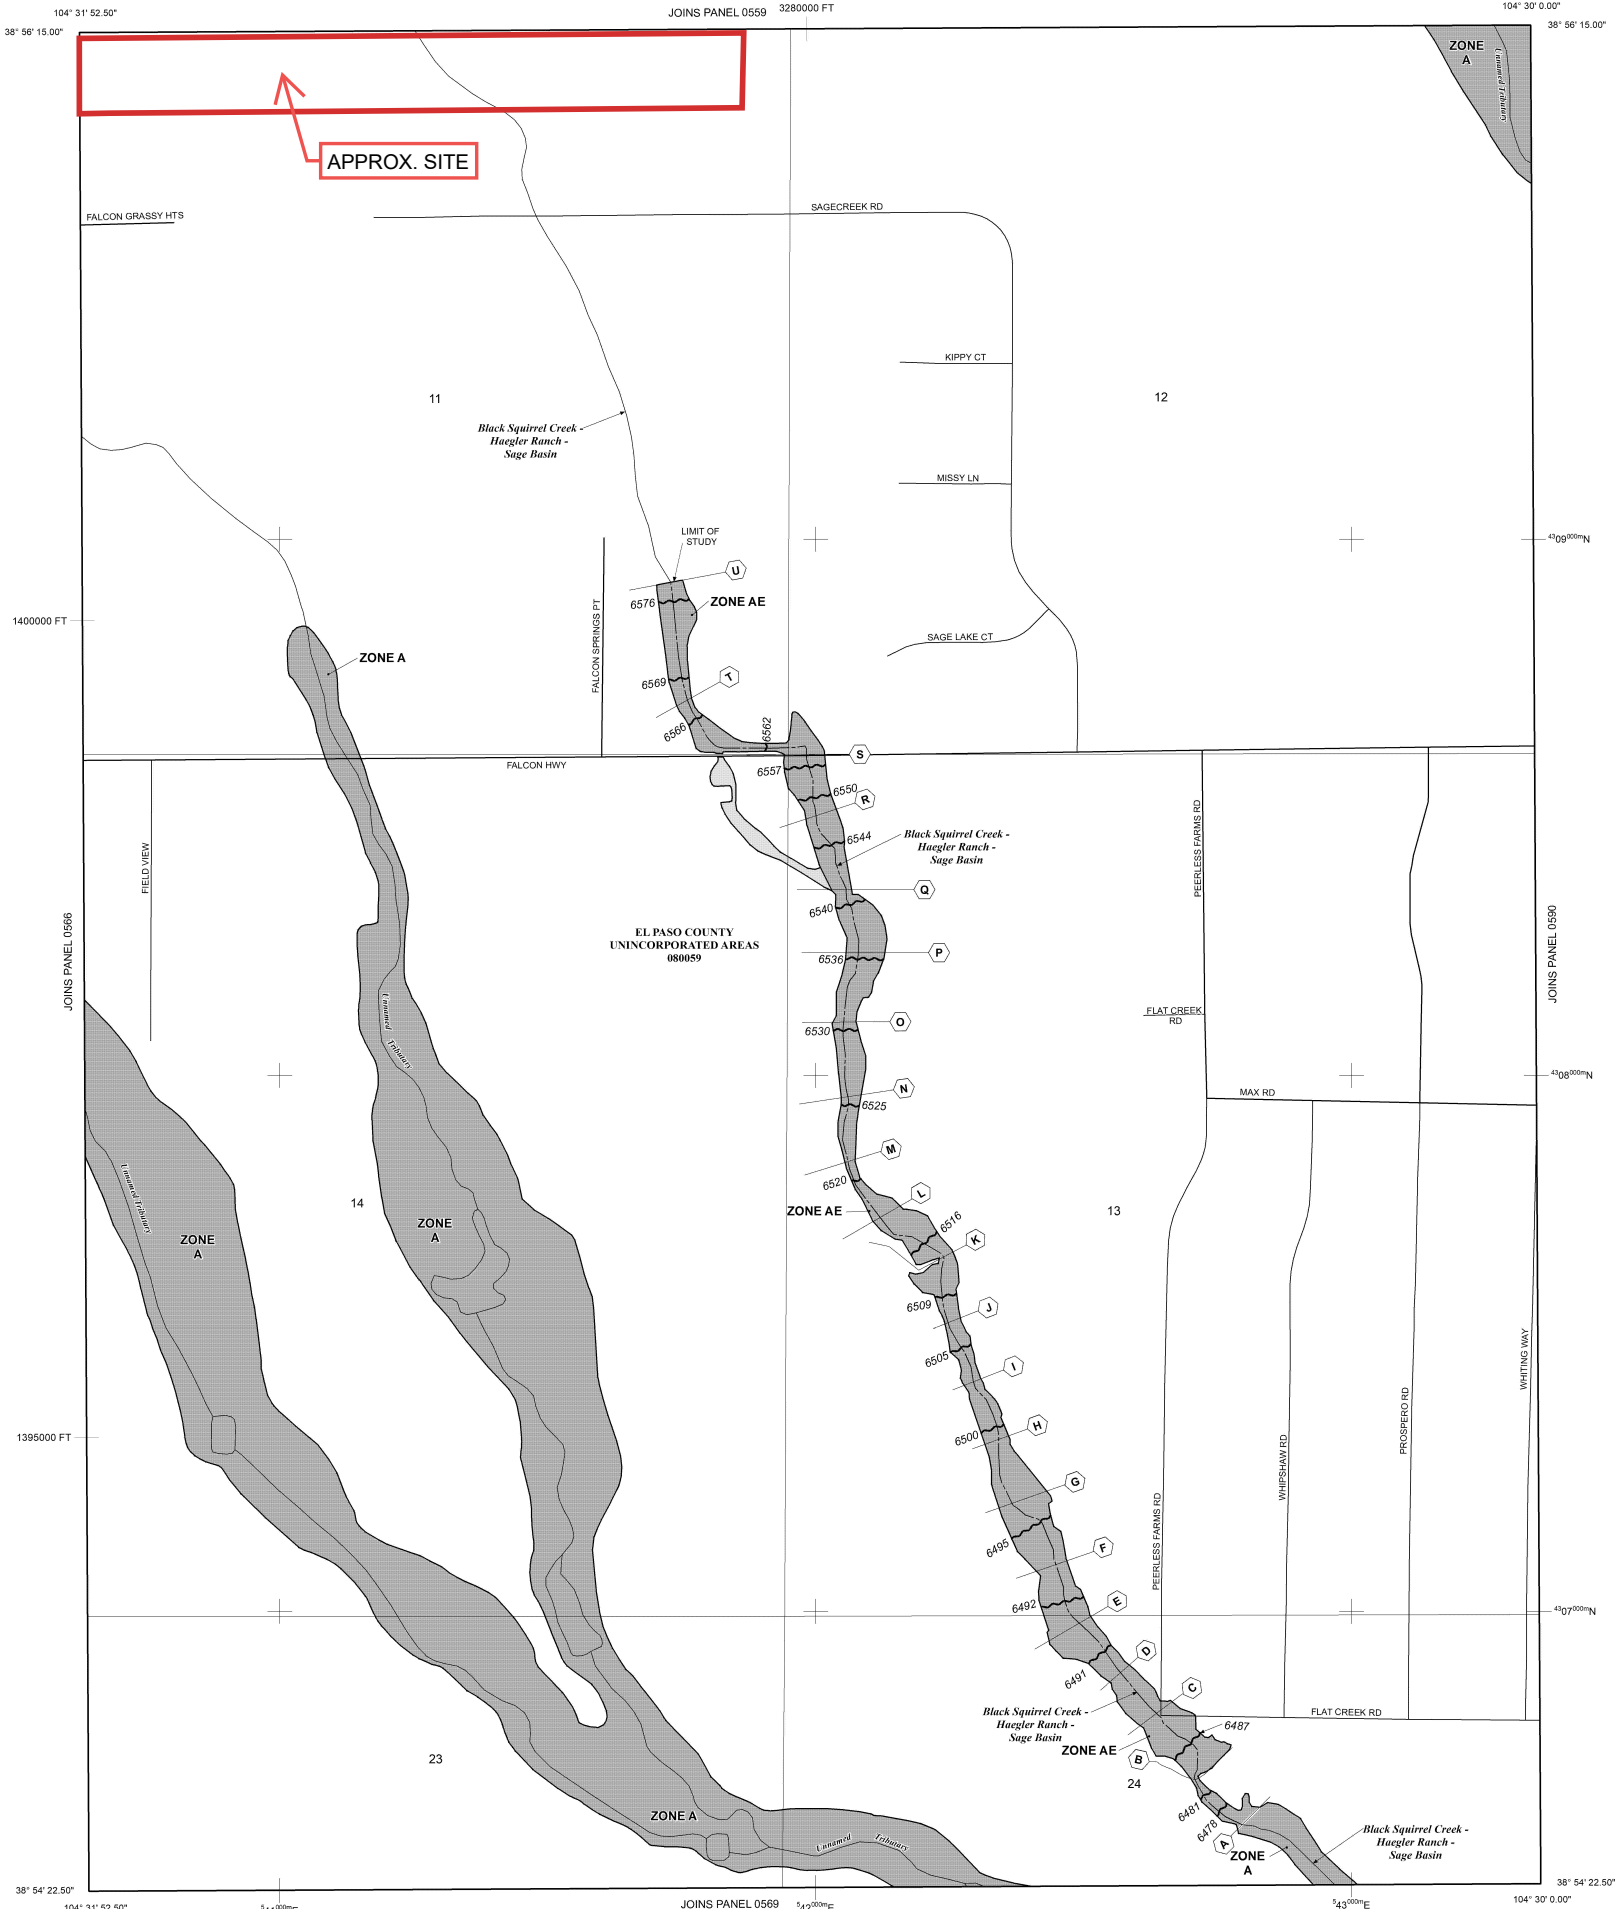

NOTE: MAP AREA SHOWN ON THIS PANEL IS LOCATED WITHIN TOWNSHIP 13 SOUTH, RANGE 64 WEST.

**LEGEND**

- SPECIAL FLOOD HAZARD AREAS (SFHAs) SUBJECT TO INUNDATION BY THE 1% ANNUAL CHANCE FLOOD
- The 1% annual chance flood (100-year flood), also known as the base flood, is the flood that has a 1% chance of being equaled or exceeded in any given year. The Special Flood Hazard Area is the area subject to flooding by the 1% annual chance flood. Areas of Special Flood Hazard include Zones A, AE, AH, AO, AR, A99, V, and VE. The Base Flood Elevation is the water-surface elevation of the 1% annual chance flood.
- ZONE A** No Base Flood Elevations determined.
- ZONE AE** Base Flood Elevations determined.
- ZONE AH** Flood depths of 1 to 3 feet (usually areas of ponding); Base Flood Elevations determined.
- ZONE AO** Flood depths of 1 to 3 feet (usually sheet flow on sloping terrain); average depths determined. For areas of alluvial fan flooding, velocities also determined.
- ZONE AR** Special Flood Hazard Area Formerly protected from the 1% annual chance flood by a flood control system that was subsequently deteriorated. Zone AR indicates that the former flood control system is being restored to provide protection from the 1% annual chance or greater flood.
- ZONE A99** Area to be protected from 1% annual chance flood by a Federal flood protection system under construction; no Base Flood Elevations determined.
- ZONE V** Coastal flood zone with velocity hazard (wave action); no Base Flood Elevations determined.
- ZONE VE** Coastal flood zone with velocity hazard (wave action); Base Flood Elevations determined.
- FLOODWAY AREAS IN ZONE AE
- The floodway is the channel of a stream plus any adjacent floodplain areas that must be kept free of encroachment so that the 1% annual chance flood can be carried without substantial increases in flood heights.
- OTHER FLOOD AREAS**
- ZONE X** Areas of 0.2% annual chance flood; areas of 1% annual chance flood with average depths of less than 1 foot, or with drainage areas less than 1 square mile, and areas protected by levees from 1% annual chance flood.
- OTHER AREAS**
- ZONE X** Areas determined to be outside the 0.2% annual chance floodplain.
- ZONE D** Areas in which flood hazards are undetermined, but possible.
- COASTAL BARRIER RESOURCES SYSTEM (CBRS) AREAS
- OTHERWISE PROTECTED AREAS (OPAs)
- CBRS areas and OPAs are normally located within or adjacent to Special Flood Hazard Areas.
- Floodplain boundary
- Floodway boundary
- Zone D boundary
- CBRS and OPA boundary
- Boundary dividing Special Flood Hazard Areas of different Base Flood Elevations, flood depths or flood velocities.
- Base Flood Elevation line and value; elevation in feet\* (EL 987)
- \* Referenced to the North American Vertical Datum of 1988 (NAVD 88)
- Cross section line
- Transect line
- 97° 07' 30.00" 32° 22' 30.00" Geographic coordinates referenced to the North American Datum of 1983 (NAD 83)
- 4796000N 1000-meter Universal Transverse Mercator grid ticks, zone 13
- 6000000 FT 5000-foot grid ticks; Colorado State Plane coordinate system, central zone (FIPSZONE 0502), Lambert Conformal Conic Projection
- DX5510 Bench mark (see explanation in Notes to Users section of this FIRM panel)
- M1.5 River Mile


MAP REPOSITORIES  
Refer to Map Repositories list on Map Index

EFFECTIVE DATE OF COUNTYWIDE FLOOD INSURANCE RATE MAP  
**MARCH 17, 1997**

EFFECTIVE DATE(S) OF REVISION(S) TO THIS PANEL  
**DECEMBER 7, 2018** - to update corporate limits, to change Base Flood Elevations and Special Flood Hazard Areas, to update map format, to add roads and road names, and to incorporate previously issued Letters of Map Revision

For community map revision history prior to countywide mapping, refer to the Community Map History Table located in the Flood Insurance Study report for this jurisdiction.

To determine if flood insurance is available in this community, contact your insurance agent or call the National Flood Insurance Program at 1-800-638-6620.

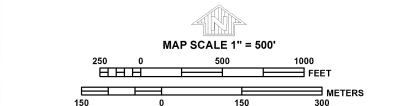

**NFIP**

**PANEL 0567G**

**FIRM**  
**FLOOD INSURANCE RATE MAP**  
**EL PASO COUNTY,**  
**COLORADO**  
**AND INCORPORATED AREAS**

**PANEL 567 OF 1300**  
(SEE MAP INDEX FOR FIRM PANEL LAYOUT)

CONTAINS:	COMMUNITY	NUMBER	PANEL	SUFFIX
EL PASO COUNTY	08059	0567	G	


Notice: This map was released on 05/15/2020 to make a correction. This version replaces any previous versions. See the Notice-to-User Letter that accompanied this correction for details.

Notice to User: The Map Number shown below should be used when placing map orders. The Community Number shown above should be used on insurance applications for the subject community.


**MAP NUMBER**  
**08041C0567G**

**MAP REVISED**  
**DECEMBER 7, 2018**  
Federal Emergency Management Agency

Hydrologic Soil Group—El Paso County Area, Colorado

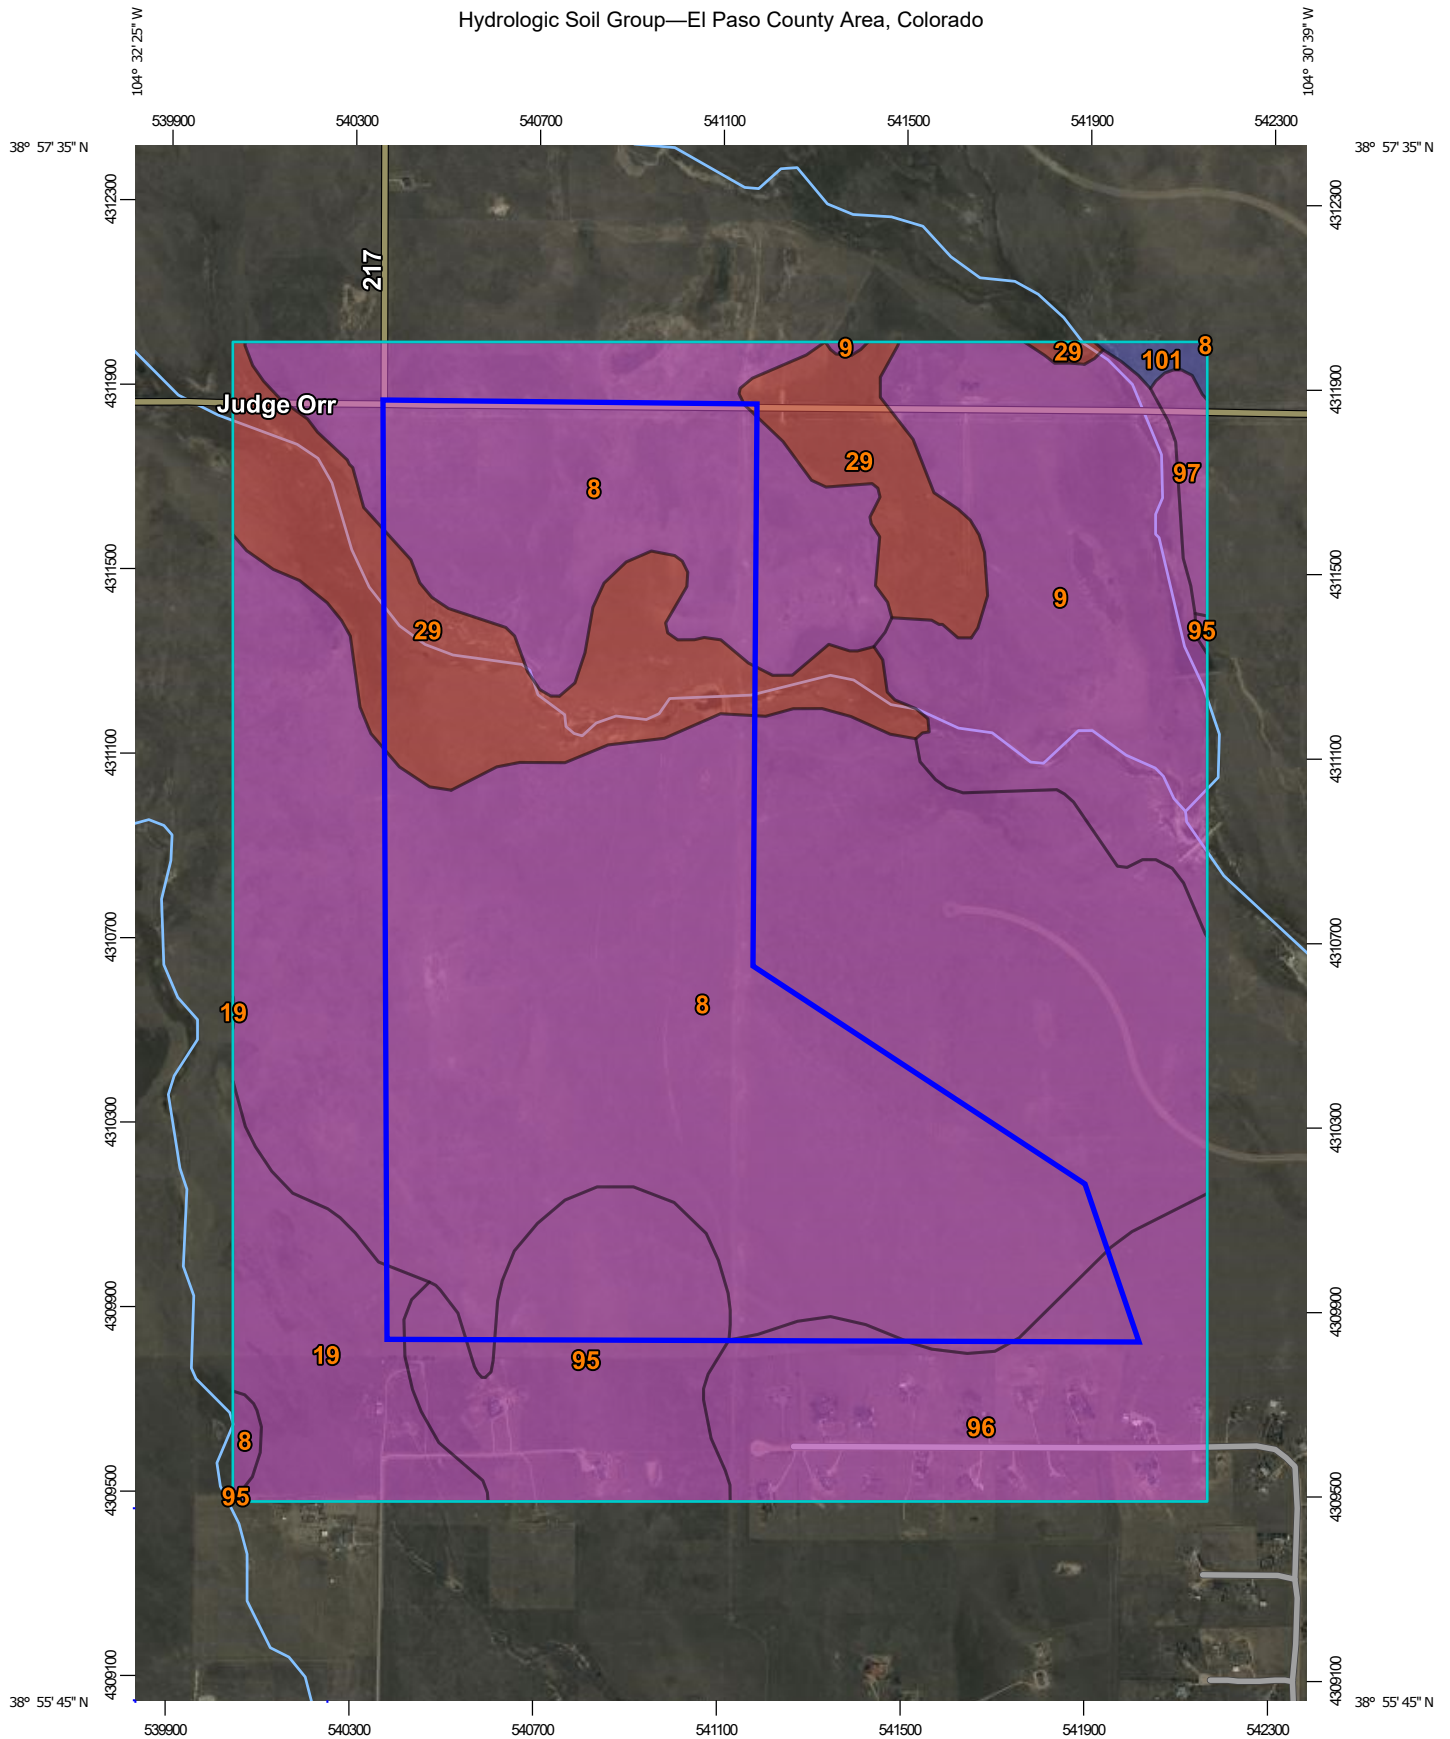

Map Scale: 1:16,400 if printed on A portrait (8.5" x 11") sheet.

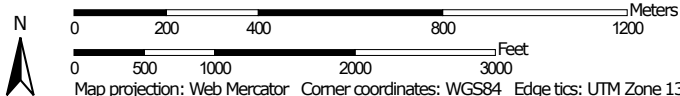


Map projection: Web Mercator Corner coordinates: WGS84 Edge tics: UTM Zone 13N WGS84



### MAP LEGEND

**Area of Interest (AOI)**









 Area of Interest (AOI)

**Soils**

**Soil Rating Polygons**





-  A
-  A/D
-  B
-  B/D
-  C
-  C/D
-  D
-  Not rated or not available

**Soil Rating Lines**

-  A
-  A/D
-  B
-  B/D
-  C
-  C/D
-  D
-  Not rated or not available

**Soil Rating Points**






-  A
-  A/D
-  B
-  B/D

-  C
-  C/D
-  D
-  Not rated or not available


**Water Features**

 Streams and Canals

**Transportation**

-  Rails
-  Interstate Highways
-  US Routes
-  Major Roads
-  Local Roads

**Background**

 Aerial Photography

### MAP INFORMATION

The soil surveys that comprise your AOI were mapped at 1:24,000.

Please rely on the bar scale on each map sheet for map measurements.

Source of Map: Natural Resources Conservation Service  
 Web Soil Survey URL:  
 Coordinate System: Web Mercator (EPSG:3857)

Maps from the Web Soil Survey are based on the Web Mercator projection, which preserves direction and shape but distorts distance and area. A projection that preserves area, such as the Albers equal-area conic projection, should be used if more accurate calculations of distance or area are required.

This product is generated from the USDA-NRCS certified data as of the version date(s) listed below.

Soil Survey Area: El Paso County Area, Colorado  
 Survey Area Data: Version 20, Sep 2, 2022

Soil map units are labeled (as space allows) for map scales 1:50,000 or larger.

Date(s) aerial images were photographed: Sep 11, 2018—Oct 20, 2018

The orthophoto or other base map on which the soil lines were compiled and digitized probably differs from the background imagery displayed on these maps. As a result, some minor shifting of map unit boundaries may be evident.

## Hydrologic Soil Group

Map unit symbol	Map unit name	Rating	Acres in AOI	Percent of AOI
8	Blakeland loamy sand, 1 to 9 percent slopes	A	759.5	57.4%
9	Blakeland-Fluvaquentic Haplaquolls	A	145.9	11.0%
19	Columbine gravelly sandy loam, 0 to 3 percent slopes	A	63.8	4.8%
29	Fluvaquentic Haplaquolls, nearly level	D	139.2	10.5%
95	Truckton loamy sand, 1 to 9 percent slopes	A	89.4	6.8%
96	Truckton sandy loam, 0 to 3 percent slopes	A	113.3	8.6%
97	Truckton sandy loam, 3 to 9 percent slopes	A	8.3	0.6%
101	Ustic Torrfluvents, loamy	B	3.8	0.3%
<b>Totals for Area of Interest</b>			<b>1,323.3</b>	<b>100.0%</b>

## Description

Hydrologic soil groups are based on estimates of runoff potential. Soils are assigned to one of four groups according to the rate of water infiltration when the soils are not protected by vegetation, are thoroughly wet, and receive precipitation from long-duration storms.

The soils in the United States are assigned to four groups (A, B, C, and D) and three dual classes (A/D, B/D, and C/D). The groups are defined as follows:

Group A. Soils having a high infiltration rate (low runoff potential) when thoroughly wet. These consist mainly of deep, well drained to excessively drained sands or gravelly sands. These soils have a high rate of water transmission.

Group B. Soils having a moderate infiltration rate when thoroughly wet. These consist chiefly of moderately deep or deep, moderately well drained or well drained soils that have moderately fine texture to moderately coarse texture. These soils have a moderate rate of water transmission.

Group C. Soils having a slow infiltration rate when thoroughly wet. These consist chiefly of soils having a layer that impedes the downward movement of water or soils of moderately fine texture or fine texture. These soils have a slow rate of water transmission.

Group D. Soils having a very slow infiltration rate (high runoff potential) when thoroughly wet. These consist chiefly of clays that have a high shrink-swell potential, soils that have a high water table, soils that have a claypan or clay layer at or near the surface, and soils that are shallow over nearly impervious material. These soils have a very slow rate of water transmission.

If a soil is assigned to a dual hydrologic group (A/D, B/D, or C/D), the first letter is for drained areas and the second is for undrained areas. Only the soils that in their natural condition are in group D are assigned to dual classes.

## Rating Options

*Aggregation Method:* Dominant Condition

*Component Percent Cutoff:* None Specified

*Tie-break Rule:* Higher

**APPENDIX B**  
**HYDROLOGIC CALCULATIONS**



## EXISTING COMPOSITE % IMPERVIOUS/C VALUE CALCULATIONS

Subdivision: Esteban Rodriguez Subdivision  
 Location: El Paso County

Project Name: Esteban Rodriguez-Sketch Plan  
 Project No.: 25277.00  
 Calculated By: GAG  
 Checked By: \_\_\_\_\_  
 Date: 7/25/24

Basin ID	Total Area (ac)	Hardscape (100% Impervious)				Undeveloped (2% Impervious)				Basin Total Weighted C		Basins Total Weighted % Imp.
		C <sub>5</sub>	C <sub>100</sub>	Area (ac)	Weighted % Imp.	C <sub>5</sub>	C <sub>100</sub>	Area (ac)	Weighted % Imp.	C <sub>5</sub>	C <sub>100</sub>	
EXA	179.6	0.90	0.96	0.00	0.0%	0.08	0.35	179.6	2.0%	0.09	0.36	2.0%
EXB	32.2	0.90	0.96	0.00	0.0%	0.08	0.35	32.2	2.0%	0.09	0.36	2.0%
EXC	29.0	0.90	0.96	0.00	0.0%	0.08	0.35	29.0	2.0%	0.09	0.36	2.0%
EXD	48.2	0.90	0.96	0.00	0.0%	0.08	0.35	48.2	2.0%	0.09	0.36	2.0%
EXE	152.2	0.90	0.96	0.00	0.0%	0.08	0.35	152.2	2.0%	0.09	0.36	2.0%
EXF	50.2	0.90	0.96	0.00	0.0%	0.08	0.35	50.2	2.0%	0.09	0.36	2.0%
OS1	1.56	0.90	0.96	0.00	0.0%	0.08	0.35	1.56	2.0%	0.09	0.36	2.0%
OS2	18.3	0.90	0.96	0.00	0.0%	0.08	0.35	18.3	2.0%	0.09	0.36	2.0%
<b>Total On-Site</b>	<b>491.4</b>											<b>2.0%</b>

## EXISTING STANDARD FORM SF-2 TIME OF CONCENTRATION

Subdivision: Esteban Rodriguez Subdivision  
 Location: El Paso County

Project Name: Esteban Rodriguez-Sketch Plan  
 Project No.: 25277.00  
 Calculated By: GAG  
 Checked By: \_\_\_\_\_  
 Date: 7/25/24

SUB-BASIN DATA						INITIAL/OVERLAND (T <sub>i</sub> )			TRAVEL TIME (T <sub>t</sub> )					t <sub>c</sub> CHECK (URBANIZED BASINS)			FINAL
BASIN ID	D.A. (ac)	Hydrologic Soils Group	Impervious (%)	C <sub>5</sub>	C <sub>100</sub>	L (ft)	S <sub>o</sub> (%)	t <sub>i</sub> (min)	L <sub>t</sub> (ft)	S <sub>t</sub> (%)	K	VEL. (ft/s)	t <sub>t</sub> (min)	COMP. t <sub>c</sub> (min)	TOTAL LENGTH (ft)	Urbanized t <sub>c</sub> (min)	t <sub>c</sub> (min)
EXA	179.6	A	2%	0.09	0.36	-	-	-	-	-	-	-	-	-	-	-	-
EXB	32.2	A	2%	0.09	0.36	300	2.0%	25.1	1000	2.0%	7.0	1.0	16.8	42.0	1300.0	38.4	38.4
EXC	29.0	A	2%	0.09	0.36	300	2.7%	22.8	800	2.7%	7.0	1.2	11.6	34.3	1100.0	34.4	34.3
EXD	48.2	A	2%	0.09	0.36	300	3.1%	21.7	2635	3.1%	7.0	1.2	35.6	57.4	2935.0	52.5	52.5
EXE	152.2	A	2%	0.09	0.36	300	3.5%	20.9	3035	3.5%	7.0	1.3	38.6	59.5	3335.0	54.8	54.8
EXF	50.2	A	2%	0.09	0.36	300	3.8%	20.3	2330	3.8%	7.0	1.4	28.5	48.8	2630.0	47.1	47.1
OS1	1.56	A	2%	0.09	0.36	300	3.0%	22.0	30	1.0%	7.0	0.7	0.7	22.7	330.0	26.2	22.7
OS2	18.3	A	2%	0.09	0.36	300	3.5%	20.9	510	3.7%	7.0	1.3	6.3	27.2	810.0	30.4	27.2

**NOTES:**

$$t_c = t_i + t_t$$

Where:

t<sub>c</sub> = computed time of concentration (minutes)

t<sub>i</sub> = overland (initial) flow time (minutes)

t<sub>t</sub> = channelized flow time (minutes).

$$t_t = \frac{L_t}{60K\sqrt{S_o}} = \frac{L_t}{60V_t}$$

Where:

t<sub>t</sub> = channelized flow time (travel time, min)  
 L<sub>t</sub> = waterway length (ft)  
 S<sub>o</sub> = waterway slope (ft/ft)  
 V<sub>t</sub> = travel time velocity (ft/sec) = K√S<sub>o</sub>  
 K = NRCS conveyance factor (see Table 6-2).

Equation 6-2 
$$t_i = \frac{0.395(1.1 - C_5)\sqrt{L_i}}{S_o^{0.33}}$$

Where:

t<sub>i</sub> = overland (initial) flow time (minutes)  
 C<sub>5</sub> = runoff coefficient for 5-year frequency (from Table 6-4)  
 L<sub>i</sub> = length of overland flow (ft)  
 S<sub>o</sub> = average slope along the overland flow path (ft/ft).

Equation 6-4 
$$t_c = (26 - 17i) + \frac{L_t}{60(14i + 9)\sqrt{S_t}}$$

Where:

t<sub>c</sub> = minimum time of concentration for first design point when less than t<sub>c</sub> from Equation 6-1.  
 L<sub>t</sub> = length of channelized flow path (ft)  
 i = imperviousness (expressed as a decimal)  
 S<sub>t</sub> = slope of the channelized flow path (ft/ft).

Equation 6-3

**Table 6-2. NRCS Conveyance factors, K**

Type of Land Surface	Conveyance Factor, K
Heavy meadow	2.5
Tillage/field	5
Short pasture and lawns	7
Nearly bare ground	10
Grassed waterway	15
Paved areas and shallow paved swales	20

Equation 6-5

Use a minimum t<sub>c</sub> value of 5 minutes for urbanized areas and a minimum t<sub>c</sub> value of 10 minutes for areas that are not considered urban. Use minimum values even when calculations result in a lesser time of concentration.

**EXISTING STANDARD FORM SF-3**  
**STORM DRAINAGE SYSTEM DESIGN**  
(RATIONAL METHOD PROCEDURE)

Subdivision: Esteban Rodriguez Subdivision  
Location: El Paso County  
Design Storm: 5-Year

Project Name: Esteban Rodriguez-Sketch Plan  
Project No.: 25277.00  
Calculated By: GAG  
Checked By: \_\_\_\_\_  
Date: 7/25/24

STREET	Design Point	DIRECT RUNOFF							TOTAL RUNOFF				STREET			PIPE			TRAVEL TIME			REMARKS	
		Basin ID	Area (Ac)	Runoff Coeff.	t <sub>c</sub> (min)	C*A (Ac)	I (in/hr)	Q (cfs)	t <sub>c</sub> (min)	C*A (ac)	I (in/hr)	Q (cfs)	Q <sub>street</sub> (cfs)	C*A (ac)	Slope (%)	Q <sub>pipe</sub> (cfs)	C*A (ac)	Slope (%)	Pipe Size (inches)	Length (ft)	Velocity (fps)		t <sub>t</sub> (min)
		OS1	1.56	0.09	22.7	0.14	2.90	0.4															Off-site flows onto the site on the west side Combines flow in Gieck Ranch West Tributary at DP1
		OS2	18.3	0.09	27.2	1.65	2.63	4.3															Off-site flows onto the site on the west side Combines flow in Gieck Ranch West Tributary at DP1
		EXA	179.6	0.09	-	16.16	-	-															On-site flows sheet flow to Gieck Ranch West Tributary at DP1. Flows not analyzed since studied
	1								-	-	-	86											Combined flows of OS1, OS2, and EXA Used Gieck Ranch DBPS reach flows from reference
	2	EXB	32.2	0.09	38.4	2.90	2.11	6.1															On-site flows sheet flow to east boundary at DP2 Historic path off-site to 16365 Judge Orr Road property
	3	EXC	29.0	0.09	34.3	2.61	2.28	5.9															On-site flows sheet flow to east boundary at DP3 Historic path off-site to Cowboy Ranch VW
	4	EXD	48.2	0.09	52.5	4.34	1.64	7.1															On-site flows sheet flow to southwest boundary at DP4 Historic path off-site to 7120 Falcon Grassy Hts
	5	EXE	152.2	0.09	54.8	13.70	1.58	21.6															On-site flows sheet flow to south boundary at DP5 Historic path off-site to 7360 Falcon Grassy Hts
	6	EXF	50.2	0.09	47.1	4.52	1.80	8.2															On-site flows sheet flow to southeast boundary at DP6 Historic path off-site to Sagecreek North Development

Notes:  
Street and Pipe C\*A values are determined by Q/I using the catchment's intensity value.  
\*Basin specific flows not analyzed since tributary to Gieck Ranch West Tributary. Used reach flow from Gieck Ranch DBPS by Drexel, Barrel & Co. dated October 2007

**EXISTING STANDARD FORM SF-3  
STORM DRAINAGE SYSTEM DESIGN  
(RATIONAL METHOD PROCEDURE)**

Subdivision: Esteban Rodriguez Subdivision  
 Location: El Paso County  
 Design Storm: 100-Year

Project Name: Esteban Rodriguez-Sketch Plan  
 Project No.: 25277.00  
 Calculated By: GAG  
 Checked By:  
 Date: 7/25/24

STREET	Design Point	DIRECT RUNOFF							TOTAL RUNOFF				STREET			PIPE				TRAVEL TIME			REMARKS
		Basin ID	Area (ac)	Runoff Coeff.	$t_c$ (min)	C*A (ac)	I (in/hr)	Q (cfs)	$t_c$ (min)	C*A (ac)	I (in/hr)	Q (cfs)	$Q_{street}$ (cfs)	C*A (ac)	Slope (%)	$Q_{pipe}$ (cfs)	C*A (ac)	Slope (%)	Pipe Size (inches)	Length (ft)	Velocity (fps)	$t_t$ (min)	
		OS1	1.56	0.36	22.7	0.56	4.87	2.7															Off-site flows onto the site on the west side Combines flow in Gieck Ranch West Tributary at DP1
		OS2	18.3	0.36	27.2	6.59	4.41	29.1															Off-site flows onto the site on the west side Combines flow in Gieck Ranch West Tributary at DP1
		EXA	179.6	0.36	-	64.66	-	-															On-site flows sheet flow to Gieck Ranch West Tributary at DP1. Flows not analyzed since studied Combined flows of OS1, OS2, and EXA
	1											753											Used Gieck Ranch DBPS reach flows from reference
	2	EXB	32.2	0.36	38.4	11.59	3.54	41.1															On-site flows sheet flow to east boundary at DP2 Historic path off-site to 16365 Judge Orr Road property
	3	EXC	29.0	0.36	34.3	10.44	3.82	39.9															On-site flows sheet flow to east boundary at DP3 Historic path off-site to Cowboy Ranch VW
	4	EXD	48.2	0.36	52.5	17.35	2.75	47.7															On-site flows sheet flow to southwest boundary at DP4 Historic path off-site to 7120 Falcon Grassy Hts
	5	EXE	152.2	0.36	54.8	54.79	2.65	145.0															On-site flows sheet flow to south boundary at DP5 Historic path off-site to 7360 Falcon Grassy Hts
	6	EXF	50.2	0.36	47.1	18.07	3.03	54.7															On-site flows sheet flow to southeast boundary at DP6 Historic path off-site to Sagecreek North Development

Notes:  
 Street and Pipe C\*A values are determined by Q/I using the catchment's intensity value.  
 \*Basin specific flows not analyzed since tributary to Gieck Ranch West Tributary. Used reach flow from Gieck Ranch DBPS by Drexel, Barrel & Co. dated October 2007

PROPOSED COMPOSITE % IMPERVIOUS/C VALUE CALCULATIONS

Subdivision: Esteban Rodriguez Subdivision  
 Location: El Paso County

Project Name: Esteban Rodriguez-Sketch Plan  
 Project No.: 25277.00  
 Calculated By: GAG  
 Checked By: \_\_\_\_\_  
 Date: 7/25/24

Basin ID	Total Area (ac)	Hardscape (100% Impervious)				Undeveloped (2% Impervious)				Single-Family (2.5-5 acre) (10% Impervious)				Commercial (95% Impervious)				Park (7% Impervious)				Basin Total Weighted C		Basins Total Weighted % Imp.
		C <sub>5</sub>	C <sub>100</sub>	Area (ac)	Weighted % Imp.	C <sub>5</sub>	C <sub>100</sub>	Area (ac)	Weighted % Imp.	C <sub>5</sub>	C <sub>100</sub>	Area (ac)	Weighted % Imp.	C <sub>5</sub>	C <sub>100</sub>	Area (ac)	Weighted % Imp.	C <sub>5</sub>	C <sub>100</sub>	Area (ac)	Weighted % Imp.	C <sub>5</sub>	C <sub>100</sub>	
A	19.6	0.90	0.96	1.70	8.7%	0.09	0.36	1.44	0.1%	0.16	0.41	0.00	0.0%	0.81	0.88	16.5	79.8%	0.12	0.39	0.00	0.0%	0.76	0.85	88.6%
B	65.4	0.90	0.96	4.04	6.2%	0.09	0.36	4.26	0.1%	0.16	0.41	57.1	8.7%	0.81	0.88	0.00	0.0%	0.12	0.39	0.00	0.0%	0.20	0.44	15.0%
C	12.0	0.90	0.96	0.00	0.0%	0.09	0.36	0.00	0.0%	0.16	0.41	12.0	10.0%	0.81	0.88	0.00	0.0%	0.12	0.39	0.00	0.0%	0.16	0.41	10.0%
D1	29.3	0.90	0.96	0.00	0.0%	0.09	0.36	29.3	2.0%	0.16	0.41	0.00	0.0%	0.81	0.88	0.00	0.0%	0.12	0.39	0.00	0.0%	0.09	0.36	2.0%
D2	6.01	0.90	0.96	0.00	0.0%	0.09	0.36	6.01	2.0%	0.16	0.41	0.00	0.0%	0.81	0.88	0.00	0.0%	0.12	0.39	0.00	0.0%	0.09	0.36	2.0%
D3	4.53	0.90	0.96	0.00	0.0%	0.09	0.36	4.53	2.0%	0.16	0.41	0.00	0.0%	0.81	0.88	0.00	0.0%	0.12	0.39	0.00	0.0%	0.09	0.36	2.0%
E	81.0	0.90	0.96	3.14	3.9%	0.09	0.36	2.75	0.1%	0.16	0.41	66.6	8.2%	0.81	0.88	0.00	0.0%	0.12	0.39	8.52	0.7%	0.18	0.43	12.9%
F	22.1	0.90	0.96	0.00	0.0%	0.09	0.36	0.00	0.0%	0.16	0.41	22.1	10.0%	0.81	0.88	0.00	0.0%	0.12	0.39	0.00	0.0%	0.16	0.41	10.0%
G	34.3	0.90	0.96	1.73	5.0%	0.09	0.36	7.54	0.4%	0.16	0.41	25.0	7.3%	0.81	0.88	0.00	0.0%	0.12	0.39	0.00	0.0%	0.18	0.43	12.8%
H	185.7	0.90	0.96	3.88	2.1%	0.09	0.36	9.64	0.1%	0.16	0.41	172.2	9.3%	0.81	0.88	0.00	0.0%	0.12	0.39	0.00	0.0%	0.17	0.42	11.5%
I	31.3	0.90	0.96	0.00	0.0%	0.09	0.36	0.00	0.0%	0.16	0.41	31.3	10.0%	0.81	0.88	0.00	0.0%	0.12	0.39	0.00	0.0%	0.16	0.41	10.0%
OS1	1.56	0.90	0.96	0.11	7.1%	0.09	0.36	1.45	1.9%	0.16	0.41	0.00	0.0%	0.81	0.88	0.00	0.0%	0.12	0.39	0.00	0.0%	0.15	0.40	8.9%
OS2	18.3	0.90	0.96	0.00	0.0%	0.09	0.36	18.3	2.0%	0.16	0.41	0.00	0.0%	0.81	0.88	0.00	0.0%	0.12	0.39	0.00	0.0%	0.09	0.36	2.0%
Total On-Site	491.2																							14.4%
Total Pond 1	21.2																							82.7%
Total Pond 2	65.4																							15.0%
Total Pond 3	99.3																							10.9%
Total Pond 4	34.3																							12.8%
Total Pond 5	185.7																							11.5%

## PROPOSED STANDARD FORM SF-2 TIME OF CONCENTRATION

Subdivision: Esteban Rodriguez Subdivision  
Location: El Paso County

Project Name: Esteban Rodriguez-Sketch Plan  
Project No.: 25277.00  
Calculated By: GAG  
Checked By:  
Date: 7/25/24

SUB-BASIN						INITIAL/OVERLAND			TRAVEL TIME					tc CHECK			FINAL
DATA						(T <sub>i</sub> )			(T <sub>t</sub> )					(URBANIZED BASINS)			
BASIN ID	D.A. (ac)	Hydrologic Soils Group	Impervious (%)	C <sub>5</sub>	C <sub>100</sub>	L (ft)	S <sub>o</sub> (%)	t <sub>i</sub> (min)	L <sub>t</sub> (ft)	S <sub>t</sub> (%)	K	VEL. (ft/s)	t <sub>t</sub> (min)	COMP. t <sub>c</sub> (min)	TOTAL LENGTH (ft)	Urbanized t <sub>c</sub> (min)	t <sub>c</sub> (min)
A	19.6	A	89%	0.76	0.85	55	2.0%	3.6	2585	2.0%	20.0	2.8	15.2	18.8	2640.0	25.2	18.8
B	65.4	A	15%	0.20	0.44	75	2.0%	11.2	2665	2.0%	15.0	2.1	20.9	32.1	2740.0	51.7	32.1
C	12.0	A	10%	0.16	0.41	100	2.5%	12.5	810	2.7%	15.0	2.5	5.5	18.0	910.0	32.2	18.0
D1	29.3	D	2%	0.09	0.36	-	-	-	-	-	-	-	-	-	-	-	-
D2	6.01	D	2%	0.09	0.36	-	-	-	-	-	-	-	-	-	-	-	-
D3	4.53	D	2%	0.09	0.36	-	-	-	-	-	-	-	-	-	-	-	-
E	81.0	A	13%	0.18	0.43	100	2.0%	13.2	2485	4.0%	15.0	3.0	13.8	27.0	2585.0	43.0	27.0
F	22.1	A	10%	0.16	0.41	100	2.3%	12.9	2500	2.0%	15.0	2.1	19.6	32.5	2600.0	52.6	32.5
G	34.3	A	13%	0.18	0.43	100	10.0%	7.8	3030	3.0%	15.0	2.6	19.4	27.2	3130.0	50.9	27.2
H	185.7	A	11%	0.17	0.42	100	4.0%	10.6	5100	2.8%	15.0	2.5	33.9	44.5	5200.0	71.9	44.5
I	31.3	A	10%	0.16	0.41	100	7.0%	8.9	1075	4.0%	15.0	3.0	6.0	14.9	1175.0	32.9	14.9
OS1	1.56	A	9%	0.15	0.40	300	3.0%	20.7	30	1.0%	7.0	0.7	0.7	21.5	330.0	25.0	21.5
OS2	18.3	A	2%	0.09	0.36	300	3.5%	20.9	515	3.7%	7.0	1.3	6.4	27.3	815.0	30.5	27.3

**NOTES:**

$$t_c = t_i + t_t$$

Equation 6-2

Where:

t<sub>c</sub> = computed time of concentration (minutes)

t<sub>i</sub> = overland (initial) flow time (minutes)

t<sub>t</sub> = channelized flow time (minutes).

$$t_t = \frac{L_t}{60K\sqrt{S_o}} = \frac{L_t}{60V_t}$$

Equation 6-4

Where:

t<sub>t</sub> = channelized flow time (travel time, min)

L<sub>t</sub> = waterway length (ft)

S<sub>o</sub> = waterway slope (ft/ft)

V<sub>t</sub> = travel time velocity (ft/sec) = K√S<sub>o</sub>

K = NRCS conveyance factor (see Table 6-2).

$$t_i = \frac{0.395(1.1 - C_5)\sqrt{L_i}}{S_o^{0.33}}$$

Equation 6-3

Where:

t<sub>i</sub> = overland (initial) flow time (minutes)

C<sub>5</sub> = runoff coefficient for 5-year frequency (from Table 6-4)

L<sub>i</sub> = length of overland flow (ft)

S<sub>o</sub> = average slope along the overland flow path (ft/ft).

$$t_t = (26 - 17i) + \frac{L_t}{60(14i + 9)\sqrt{S_t}}$$

Equation 6-5

Where:

t<sub>t</sub> = minimum time of concentration for first design point when less than t<sub>c</sub> from Equation 6-1.

L<sub>t</sub> = length of channelized flow path (ft)

i = imperviousness (expressed as a decimal)

S<sub>t</sub> = slope of the channelized flow path (ft/ft).

**Table 6-2. NRCS Conveyance factors, K**

Type of Land Surface	Conveyance Factor, K
Heavy meadow	2.5
Tillage/field	5
Short pasture and lawns	7
Nearly bare ground	10
Grassed waterway	15
Paved areas and shallow paved swales	20

Use a minimum t<sub>c</sub> value of 5 minutes for urbanized areas and a minimum t<sub>c</sub> value of 10 minutes for areas that are not considered urban. Use minimum values even when calculations result in a lesser time of concentration.

**PROPOSED STANDARD FORM SF-3**  
**STORM DRAINAGE SYSTEM DESIGN**  
(RATIONAL METHOD PROCEDURE)

Subdivision: Esteban Rodriguez Subdivision  
Location: El Paso County  
Design Storm: 5-Year

Project Name: Esteban Rodriguez-Sketch Plan  
Project No.: 25277.00  
Calculated By: GAG  
Checked By: \_\_\_\_\_  
Date: 7/25/24

STREET	Design Point	DIRECT RUNOFF							TOTAL RUNOFF				STREET			PIPE			TRAVEL TIME			REMARKS	
		Basin ID	Area (Ac)	Runoff Coeff.	t <sub>c</sub> (min)	C*A (Ac)	I (in/hr)	Q (cfs)	t <sub>c</sub> (min)	C*A (ac)	I (in/hr)	Q (cfs)	Q <sub>street</sub> (cfs)	C*A (ac)	Slope (%)	Q <sub>pipe</sub> (cfs)	C*A (ac)	Slope (%)	Pipe Size (inches)	Length (ft)	Velocity (fps)		t <sub>t</sub> (min)
		OS1	1.56	0.15	21.5	0.23	2.98	0.7															Off-site flows onto the site on the west side Combines flow in Basin A at DP1
		A	19.6	0.76	18.8	14.99	3.18	47.7															Flows along proposed swale crossing roadway Flows to proposed Pond 1 at DP1
	1								18.8	15.22	3.18	48.4											Combination of Basin OS1 and A Flows released through Pond 1 EDB outlet
	2	B	65.4	0.20	32.1	13.16	2.38	31.3															Flows along proposed roadway swales to Pond 2 at DP2 Flows released through Pond 2 EDB outlet
	3	C	12.0	0.16	18.0	1.92	3.25	6.2															Sheet flows overland to east boundary at DP3 Historic path off-site to 16365 Judge Orr Road property
		D1	29.3	0.09	-	2.64	-	-															On-site flows within Gieck Ranch West Tributary Flows east and to east site boundary at DP4
		D2	6.01	0.09	-	0.54	-	-															On-site flows within Gieck Ranch West Tributary Flows east and to east site boundary at DP4
		D3	4.53	0.09	-	0.41	-	-															On-site flows within Gieck Ranch West Tributary Flows east and to east site boundary at DP4
	4								-	-	-	86											Combination of Basins D1-D3 Used Gieck Ranch DBPS reach flow from reference
		OS2	18.3	0.09	27.3	1.65	2.62	4.3															Off-site flows onto the site on the west side Combines flow in Basin A at DP1
		E	81.0	0.18	27.0	14.75	2.64	38.9															Flows along proposed swale crossing roadway Flows to proposed Pond 1 at DP1
	5								27.3	16.40	2.62	43.0											Combination of Basin OS1 and A Flows released through Pond 1 EDB outlet

PROPOSED STANDARD FORM SF-3  
STORM DRAINAGE SYSTEM DESIGN  
(RATIONAL METHOD PROCEDURE)

Subdivision: Esteban Rodriguez Subdivision  
 Location: El Paso County  
 Design Storm: 5-Year

Project Name: Esteban Rodriguez-Sketch Plan  
 Project No.: 25277.00  
 Calculated By: GAG  
 Checked By: \_\_\_\_\_  
 Date: 7/25/24

STREET	Design Point	DIRECT RUNOFF							TOTAL RUNOFF				STREET			PIPE				TRAVEL TIME			REMARKS
		Basin ID	Area (Ac)	Runoff Coeff.	$t_c$ (min)	C*A (Ac)	I (in/hr)	Q (cfs)	$t_c$ (min)	C*A (ac)	I (in/hr)	Q (cfs)	$Q_{street}$ (cfs)	C*A (ac)	Slope (%)	$Q_{pipe}$ (cfs)	C*A (ac)	Slope (%)	Pipe Size (inches)	Length (ft)	Velocity (fps)	$t_t$ (min)	
	6	F	22.1	0.16	32.5	3.54	2.36	8.4															Sheet flows overland to east boundary at DP6 Historic path off-site to Cowboy Ranch VW property
	7	G	34.3	0.18	27.2	6.24	2.63	16.4															Flows along proposed roadway swales to Pond 4 at DP7 Flows released through Pond 4 EDB outlet to west boundary onto 7120 Falcon Grassy Hts property
	8	H	185.7	0.17	44.5	31.91	1.89	60.3															Flows along proposed roadway swales to Pond 5 at DP8 Flows released through Pond 5 EDB outlet to east boundary onto Sagecreek North Development property
	9	I	31.3	0.16	14.9	5.01	3.53	17.7															Sheet flows overland to east boundary at DP9 Historic path off-site to 7360 Falcon Grassy Hts

Notes:  
 Street and Pipe C\*A values are determined by Q/i using the catchment's intensity value.  
 \*Basin specific flows not analyzed since tributary to Gieck Ranch West Tributary. Used reach flow from Gieck Ranch DBPS by Drexel, Barrel & Co. dated October 2007



PROPOSED STANDARD FORM SF-3  
STORM DRAINAGE SYSTEM DESIGN  
(RATIONAL METHOD PROCEDURE)

Subdivision: Esteban Rodriguez Subdivision  
 Location: El Paso County  
 Design Storm: 100-Year

Project Name: Esteban Rodriguez-Sketch Plan  
 Project No.: 25277.00  
 Calculated By: GAG  
 Checked By: \_\_\_\_\_  
 Date: 7/25/24

STREET	Design Point	DIRECT RUNOFF						TOTAL RUNOFF				STREET			PIPE			TRAVEL TIME			REMARKS		
		Basin ID	Area (ac)	Runoff Coeff.	t <sub>c</sub> (min)	C*A (ac)	I (in/hr)	Q (cfs)	t <sub>c</sub> (min)	C*A (ac)	I (in/hr)	Q (cfs)	Q <sub>street</sub> (cfs)	C*A (ac)	Slope (%)	Q <sub>pipe</sub> (cfs)	C*A (ac)	Slope (%)	Pipe Size (inches)	Length (ft)		Velocity (fps)	t <sub>t</sub> (min)
		OS1	1.56	0.40	21.5	0.63	5.01	3.2															Off-site flows onto the site on the west side Combines flow in Basin A at DP1
		A	19.6	0.85	18.8	16.64	5.34	88.9															Flows along proposed swale crossing roadway Flows to proposed Pond 1 at DP1
	1								18.8	17.27	5.34	92.2											Combination of Basin OS1 and A Flows released through Pond 1 EDB outlet
	2	B	65.4	0.44	32.1	28.82	3.99	115.0															Flows along proposed roadway swales to Pond 2 at DP2 Flows released through Pond 2 EDB outlet
	3	C	12.0	0.41	18.0	4.92	5.45	26.8															Sheet flows overland to east boundary at DP3 Historic path off-site to 16365 Judge Orr Road property
		D1	29.3	0.36	-	10.55	-	-															On-site flows within Gieck Ranch West Tributary Flows east and to east site boundary at DP4
		D2	6.01	0.36	-	2.16	-	-															On-site flows within Gieck Ranch West Tributary Flows east and to east site boundary at DP4
		D3	4.53	0.36	-	1.63	-	-															On-site flows within Gieck Ranch West Tributary Flows east and to east site boundary at DP4
	4								-	-	-	753											Combination of Basins D1-D3 Used Gieck Ranch DBPS reach flow from reference
		OS2	18.3	0.36	27.3	6.59	4.40	29.0															Off-site flows onto the site on the west side Combines flow in Basin A at DP1
		E	81.0	0.43	27.0	34.63	4.43	153.4															Flows along proposed swale crossing roadway Flows to proposed Pond 1 at DP1
	5								27.3	41.22	4.40	181.6											Combination of Basin OS1 and A Flows released through Pond 1 EDB outlet

PROPOSED STANDARD FORM SF-3  
STORM DRAINAGE SYSTEM DESIGN  
(RATIONAL METHOD PROCEDURE)

Subdivision: Esteban Rodriguez Subdivision  
 Location: El Paso County  
 Design Storm: 100-Year

Project Name: Esteban Rodriguez-Sketch Plan  
 Project No.: 25277.00  
 Calculated By: GAG  
 Checked By: \_\_\_\_\_  
 Date: 7/25/24

STREET	Design Point	DIRECT RUNOFF							TOTAL RUNOFF				STREET			PIPE			TRAVEL TIME			REMARKS	
		Basin ID	Area (ac)	Runoff Coeff.	t <sub>c</sub> (min)	C*A (ac)	I (in/hr)	Q (cfs)	t <sub>c</sub> (min)	C*A (ac)	I (in/hr)	Q (cfs)	Q <sub>street</sub> (cfs)	C*A (ac)	Slope (%)	Q <sub>pipe</sub> (cfs)	C*A (ac)	Slope (%)	Pipe Size (inches)	Length (ft)	Velocity (fps)		t <sub>t</sub> (min)
	6	F	22.1	0.41	32.5	9.06	3.96	35.9															Sheet flows overland to east boundary at DP6 Historic path off-site to Cowboy Ranch VW property
	7	G	34.3	0.43	27.2	14.64	4.41	64.6															Flows along proposed roadway swales to Pond 4 at DP7 Flows released through Pond 4 EDB outlet to west boundary onto 7120 Falcon Grassy Hts property
	8	H	185.7	0.42	44.5	77.79	3.17	246.8															Flows along proposed roadway swales to Pond 5 at DP8 Flows released through Pond 5 EDB outlet to east boundary onto Sagecreek North Development property
	9	I	31.3	0.41	14.9	12.83	5.93	76.0															Sheet flows overland to east boundary at DP9 Historic path off-site to 7360 Falcon Grassy Hts

Notes:  
 Street and Pipe C\*A values are determined by Q/i using the catchment's intensity value.  
 \*Basin specific flows not analyzed since tributary to Gieck Ranch West Tributary. Used reach flow from Gieck Ranch DBPS by Drexel, Barrel & Co. dated October 2007


**APPENDIX C**

**HYDRAULIC CALCULATIONS**

**(N/A)**


HEC-RAS Plan: Default Scenario River: Existing Channel Reach: 1 Profile: PF# 1

Reach	River Sta	Profile	Q Total (cfs)	Min Ch El (ft)	W.S. Elev (ft)	Crit W.S. (ft)	E.G. Elev (ft)	E.G. Slope (ft/ft)	Vel Chnl (ft/s)	Flow Area (sq ft)	Top Width (ft)	Froude # Chl	Shear LOB (lb/sq ft)	Shear Chan (lb/sq ft)	Shear ROB (lb/sq ft)
1	1026	PF# 1	753.00	6704.00	6705.72	6705.59	6706.00	0.020598	4.97	177.96	203.77	0.68	0.88	2.13	1.08
1	1025	PF# 1	753.00	6703.00	6704.50	6703.95	6704.55	0.005174	2.33	432.84	709.10	0.34	0.17	0.48	0.29
1	1024	PF# 1	753.00	6701.00	6702.47	6702.47	6702.94	0.032142	5.74	139.51	151.91	0.83	1.45	2.95	1.92
1	1023	PF# 1	753.00	6700.00	6701.40	6701.30	6701.77	0.024287	4.82	155.74	161.56	0.72	1.25	2.12	1.56
1	1022	PF# 1	753.00	6697.00	6699.83	6699.00	6700.03	0.006406	3.97	219.11	142.26	0.42	0.46	1.13	0.66
1	1021	PF# 1	753.00	6696.00	6698.23	6697.88	6698.58	0.015583	5.28	160.05	121.76	0.62	1.07	2.17	1.15
1	1020	PF# 1	753.00	6693.00	6696.22	6695.95	6696.55	0.011829	5.74	188.49	174.71	0.57	0.66	2.30	0.59
1	1019	PF# 1	753.00	6693.00	6695.10	6694.84	6695.19	0.006470	3.27	336.52	442.89	0.40	0.27	0.85	0.32
1	1018	PF# 1	753.00	6691.00	6692.95	6692.95	6693.41	0.026496	6.29	145.17	154.78	0.79	1.75	3.22	1.00
1	1017	PF# 1	753.00	6688.00	6691.19	6690.01	6691.40	0.005345	3.92	210.92	141.17	0.39	0.29	1.06	0.70
1	1016	PF# 1	753.00	6687.00	6689.00	6689.00	6689.71	0.033645	7.22	112.38	86.21	0.90	2.30	4.21	2.27
1	1015	PF# 1	753.00	6685.00	6687.24	6686.53	6687.32	0.004092	2.71	385.06	643.91	0.32	0.33	0.57	0.08
1	1014	PF# 1	753.00	6683.00	6685.98	6685.37	6686.37	0.010382	5.23	156.44	85.93	0.53	1.40	1.93	0.75
1	1013	PF# 1	753.00	6684.54	6684.62	6684.21	6684.84	0.009447	0.29	203.77	167.20	0.25		0.02	0.73
1	1012	PF# 1	753.00	6682.62	6682.99	6682.70	6683.24	0.011975	1.18	191.74	200.70	0.39	0.08	0.22	0.89
1	1011	PF# 1	753.00	6681.00	6680.11	6680.11	6680.54	0.029771		144.69	165.59	0.00			1.62
1	1010	PF# 1	753.00	6677.00	6678.02	6678.02	6678.06	0.001549	0.99	448.08	308.00	0.17	0.06	0.10	0.15
1	1009	PF# 1	753.00	6673.00	6674.60	6675.36	6677.06	0.141052	11.55	61.29	54.72	1.73	10.11	12.19	3.53
1	1008	PF# 1	753.00	6671.00	6673.57	6673.56	6674.35	0.028521	7.67	108.40	68.90	0.86	2.31	4.43	1.74
1	1007	PF# 1	753.00	6669.00	6672.21	6670.98	6672.44	0.006259	4.26	227.65	193.73	0.42	0.27	1.25	0.86
1	1006	PF# 1	753.00	6669.00	6670.63	6670.38	6670.98	0.016713	4.44	160.49	130.47	0.61	0.96	1.70	1.33
1	1005	PF# 1	753.00	6667.00	6669.53	6668.73	6669.68	0.004907	3.00	237.99	140.26	0.35	0.27	0.70	0.51
1	1004	PF# 1	753.00	6665.00	6669.54	6666.51	6669.56	0.000205	0.96	766.11	244.74	0.08	0.04	0.06	0.04
1	1003	PF# 1	753.00	6665.00	6669.52	6666.14	6669.53	0.000157	0.85	995.15	393.80	0.07	0.03	0.04	0.02
1	1002.7		Inl Struct												
1	1002	PF# 1	753.00	6659.00	6662.27	6661.66	6662.64	0.009242	5.25	156.86	74.39	0.51	0.88	1.89	1.16
1	1001	PF# 1	753.00	6658.00	6660.99	6660.13	6661.30	0.008447	4.73	171.54	88.46	0.48	0.91	1.58	0.74
1	1000	PF# 1	753.00	6657.00	6659.43	6658.94	6659.72	0.013329	5.17	192.30	206.46	0.58	1.06	2.02	0.48

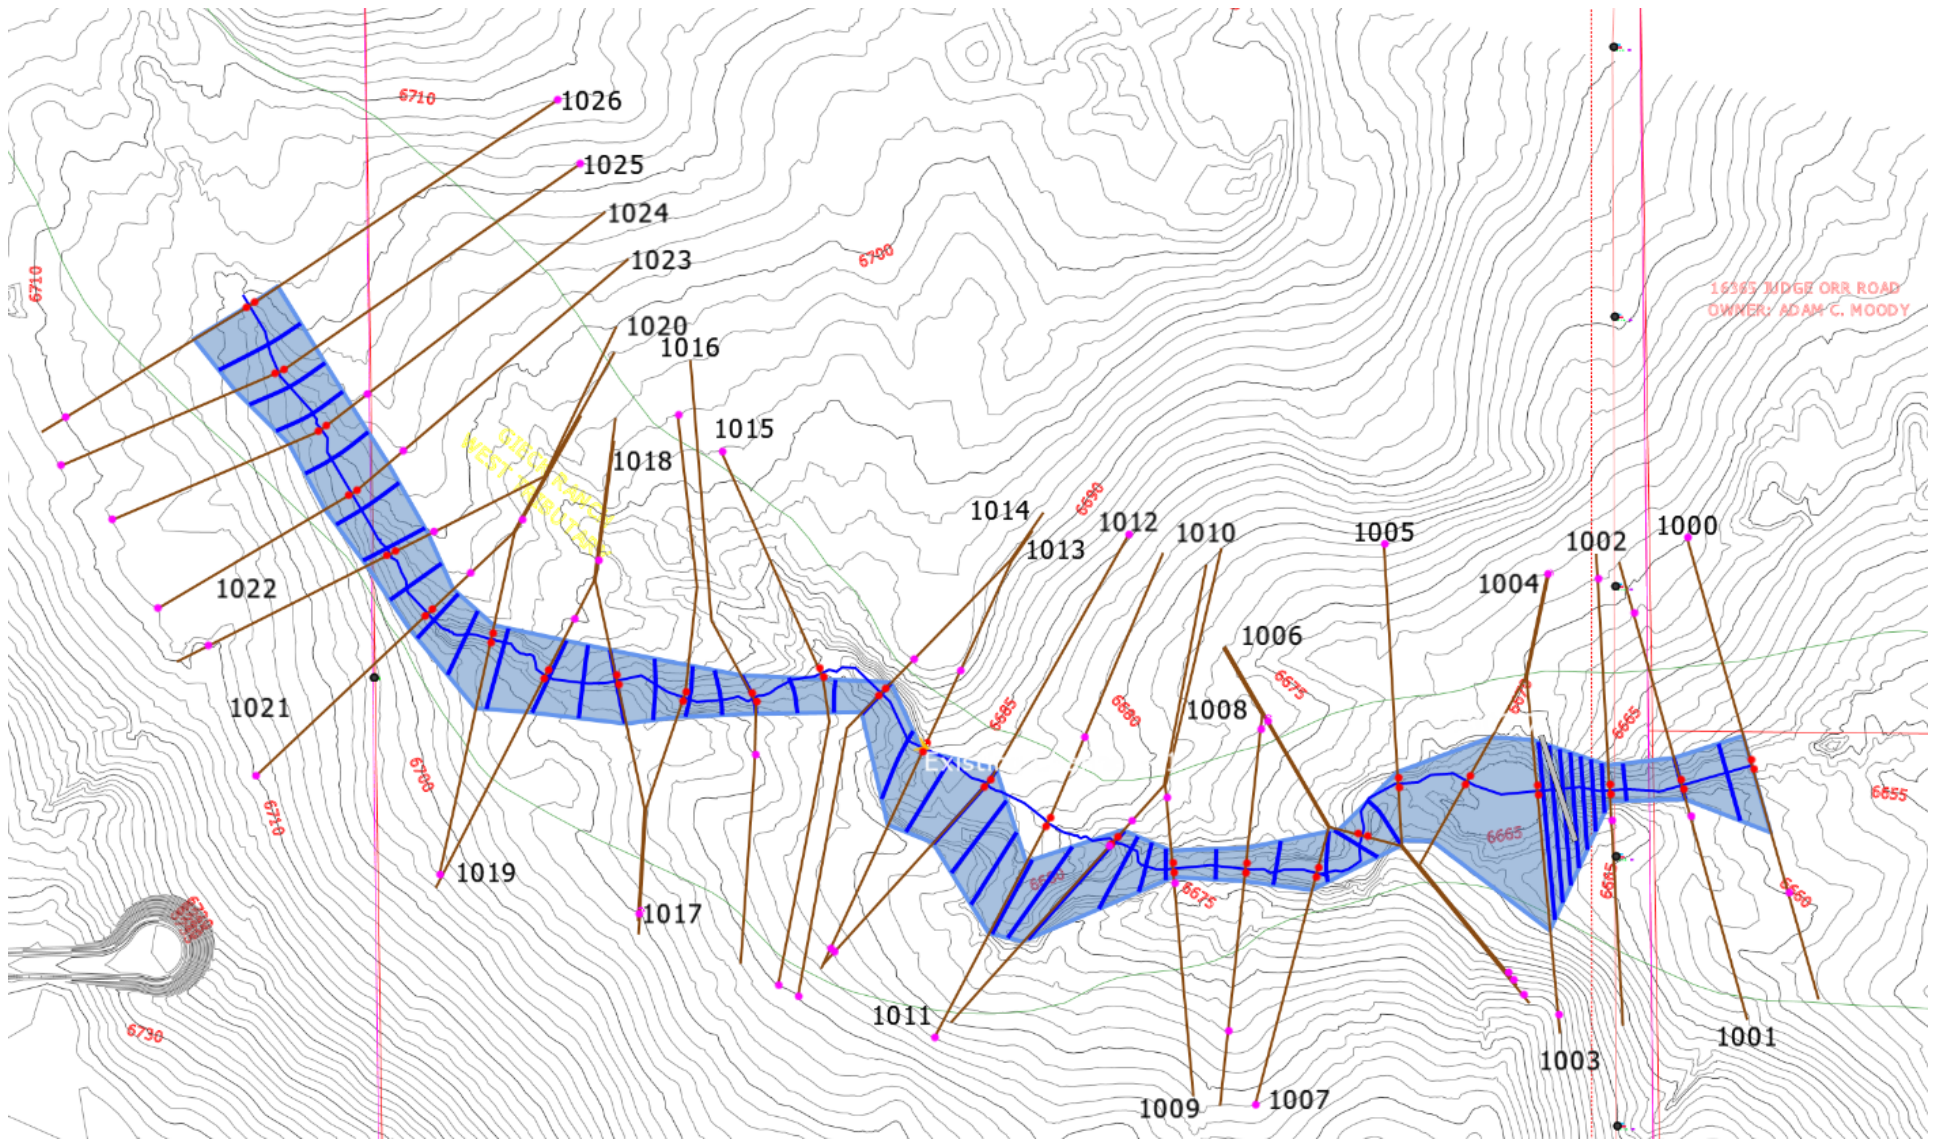


HEC-RAS Model Plan: Default Scenario 7/26/2024

RS = 1026

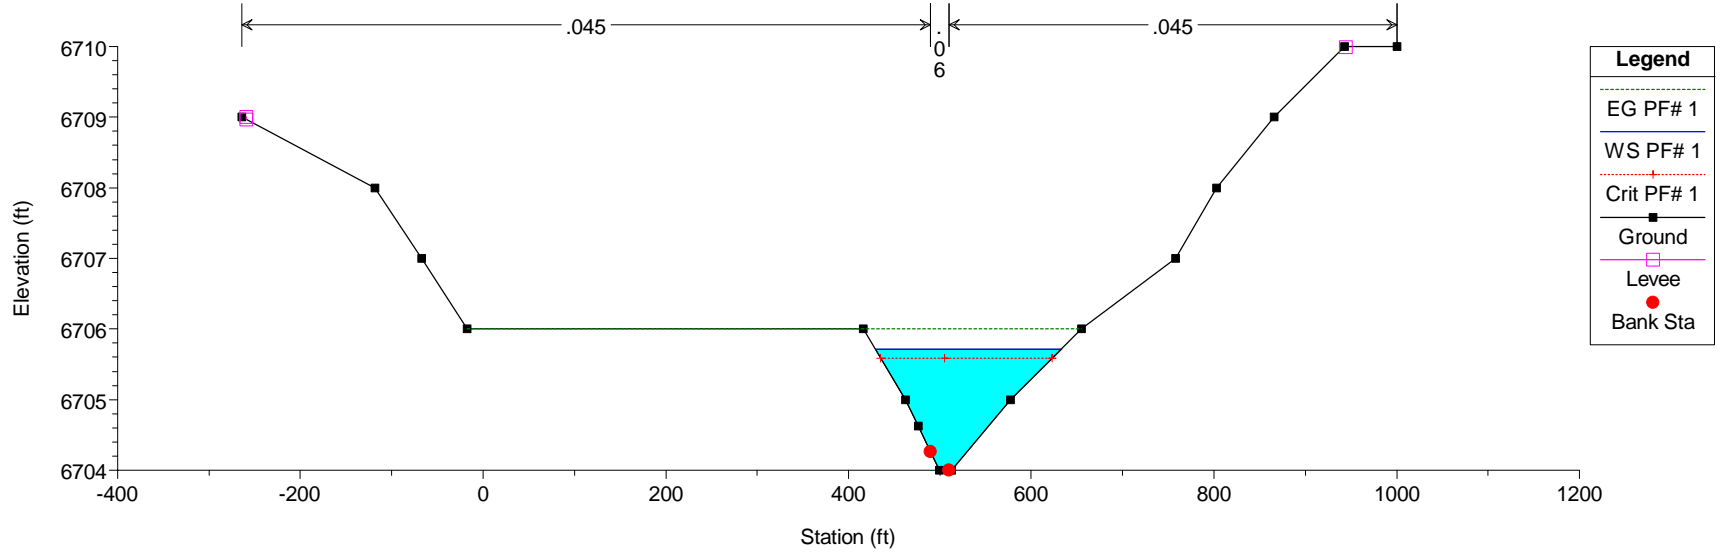


HEC-RAS Model Plan: Default Scenario 7/26/2024


RS = 1025

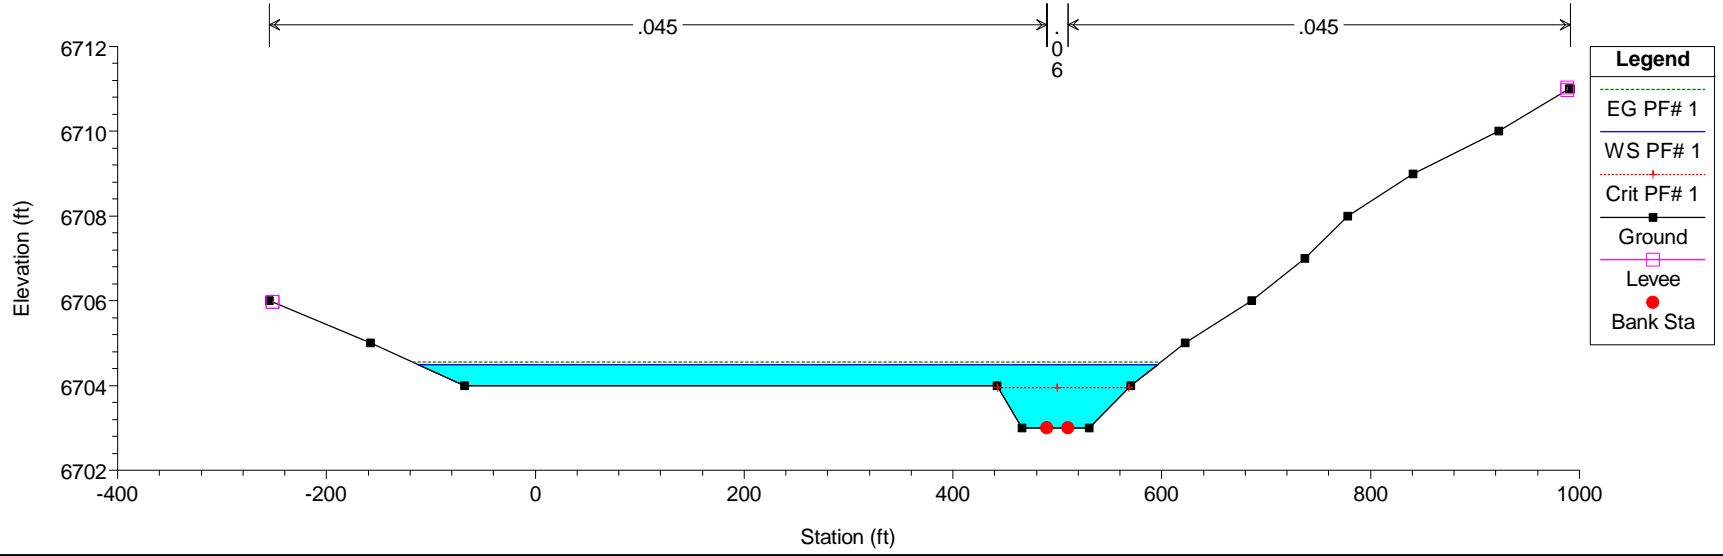

HEC-RAS Model Plan: Default Scenario 7/26/2024  
RS = 1024

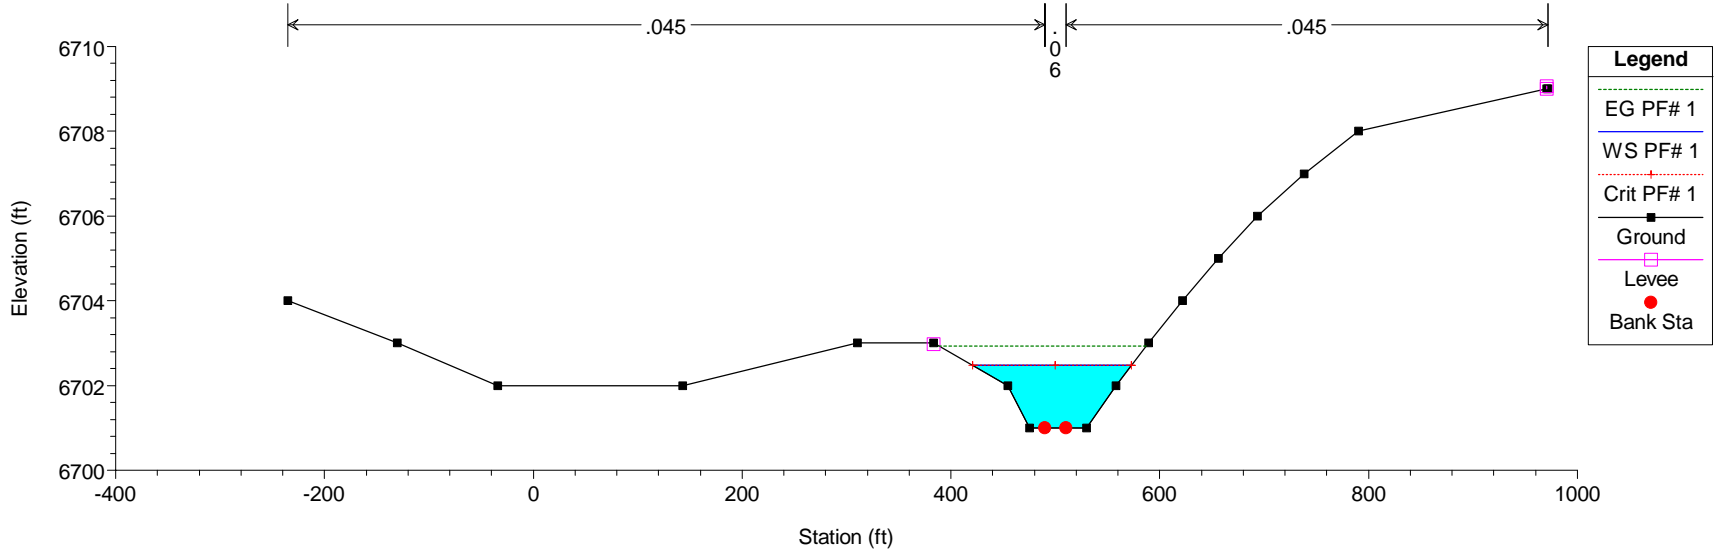


HEC-RAS Model Plan: Default Scenario 7/26/2024  
RS = 1023

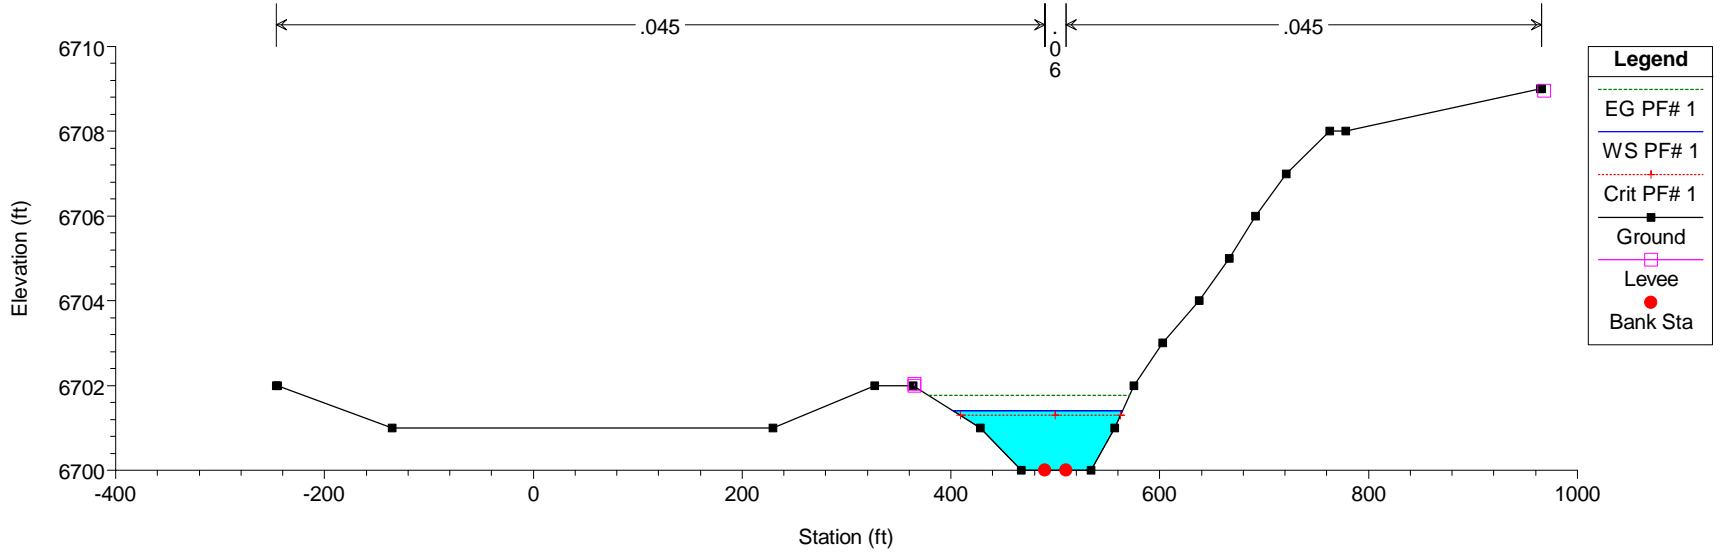


HEC-RAS Model Plan: Default Scenario 7/26/2024

RS = 1022

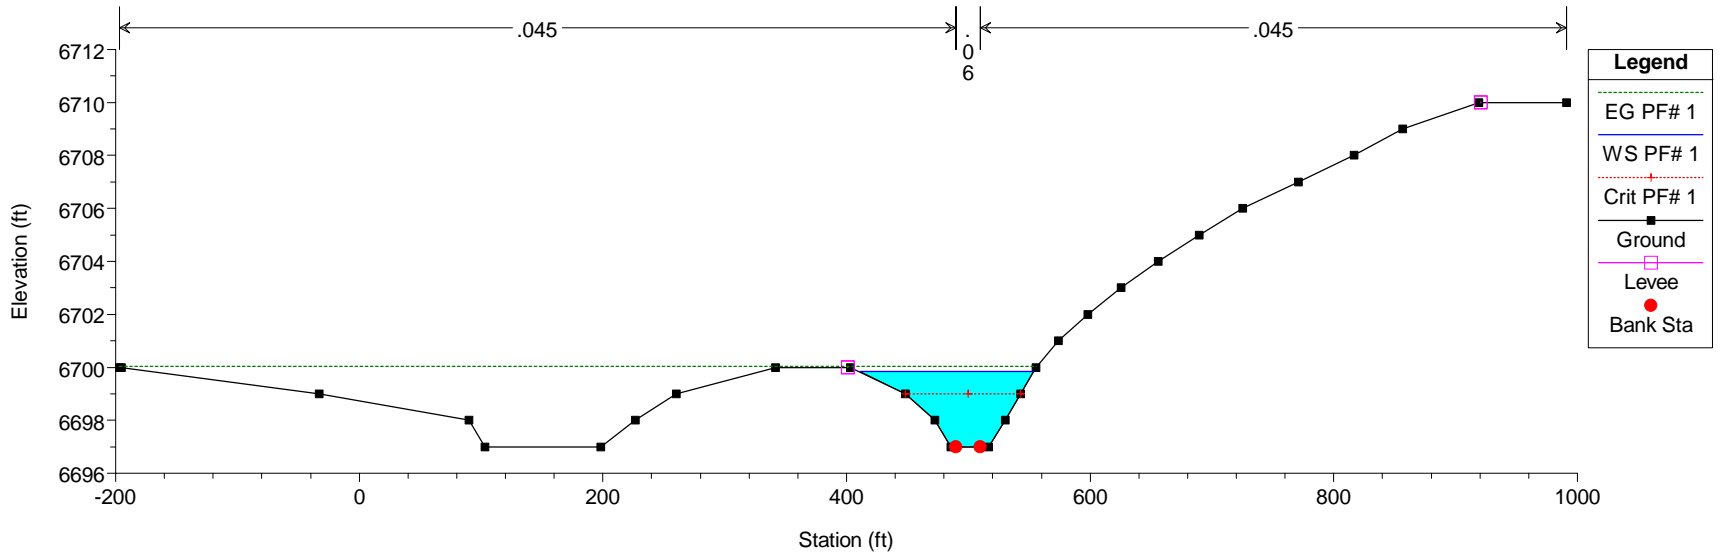



HEC-RAS Model Plan: Default Scenario 7/26/2024

RS = 1021

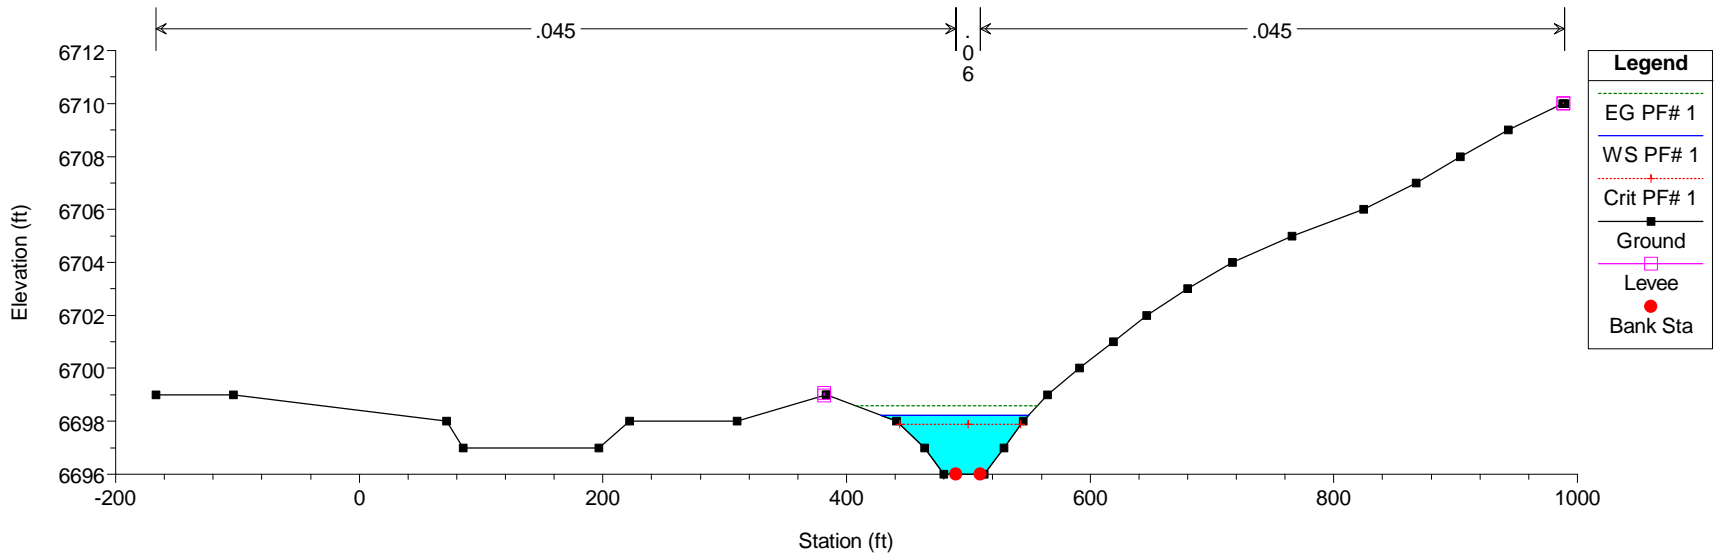




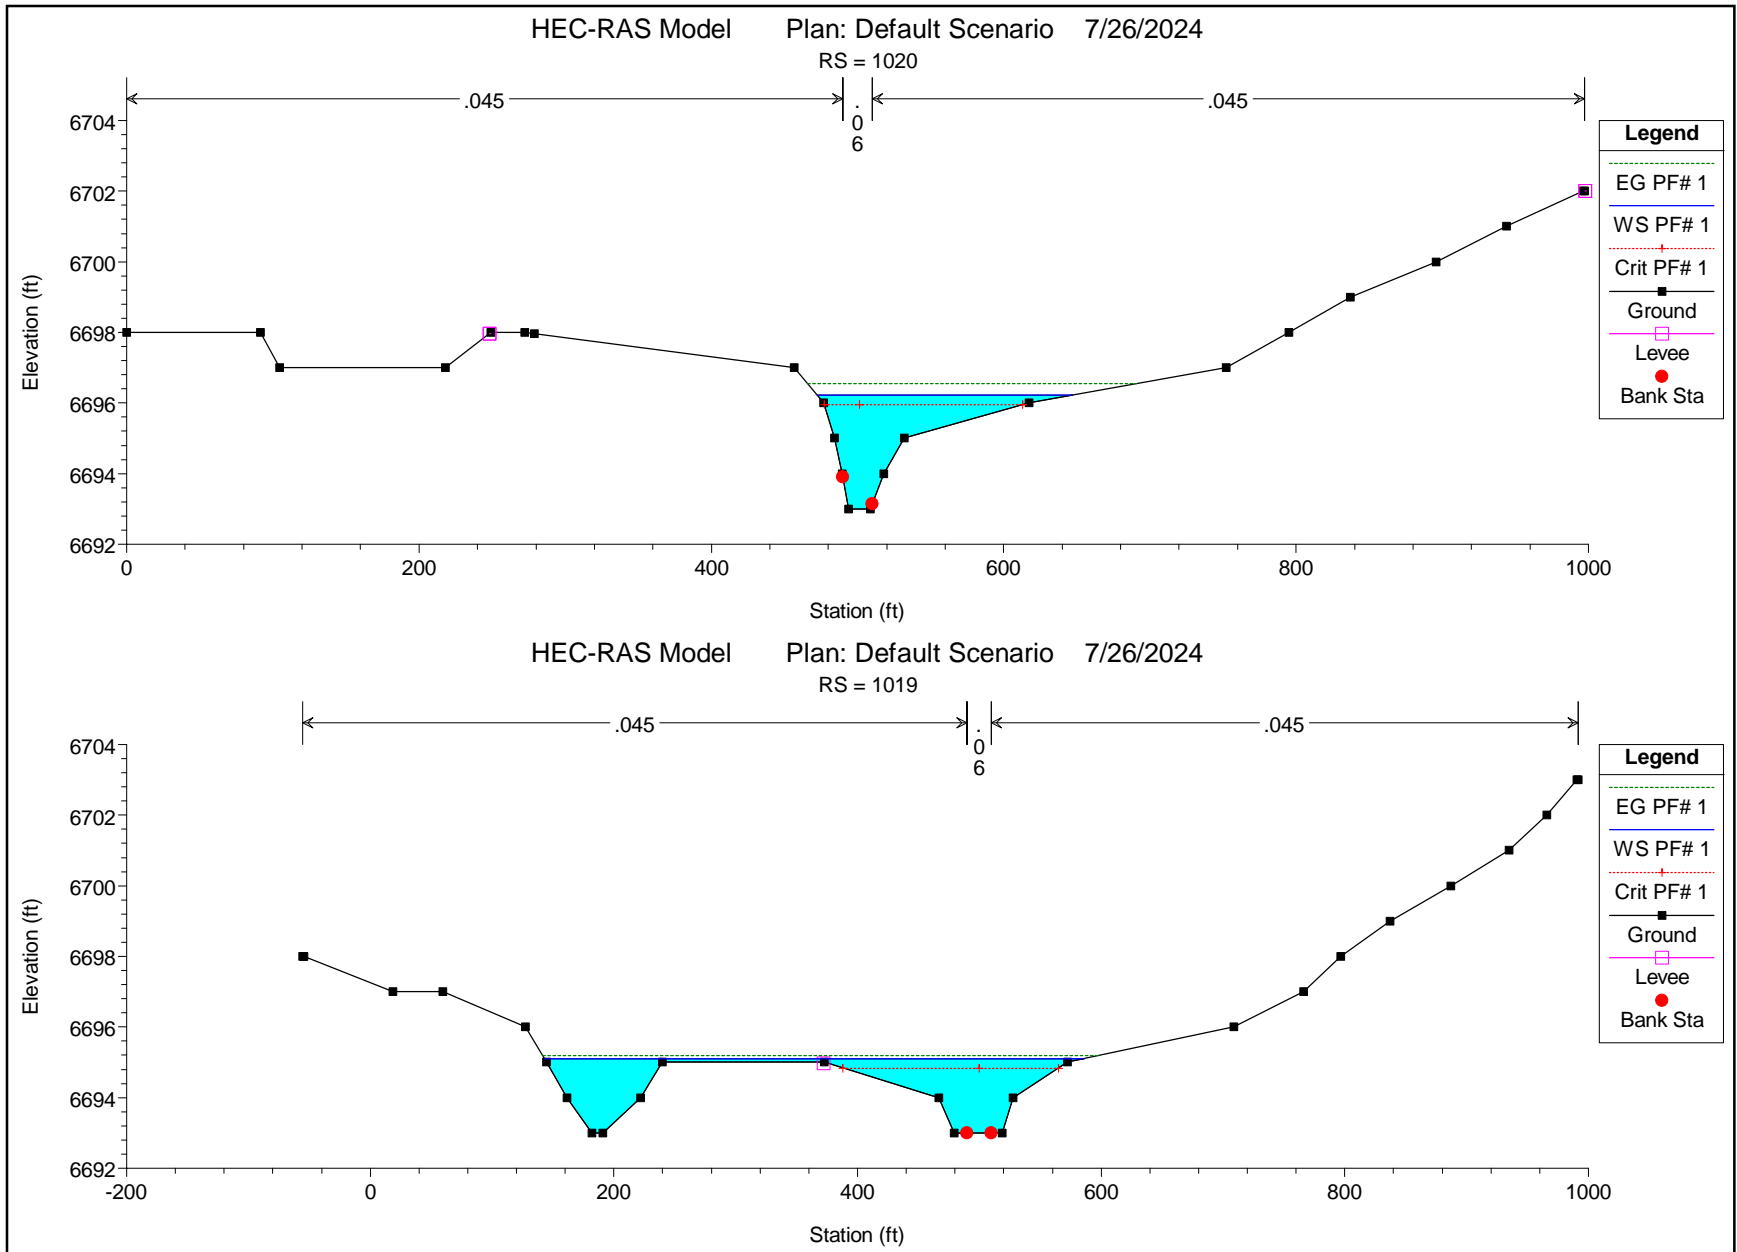

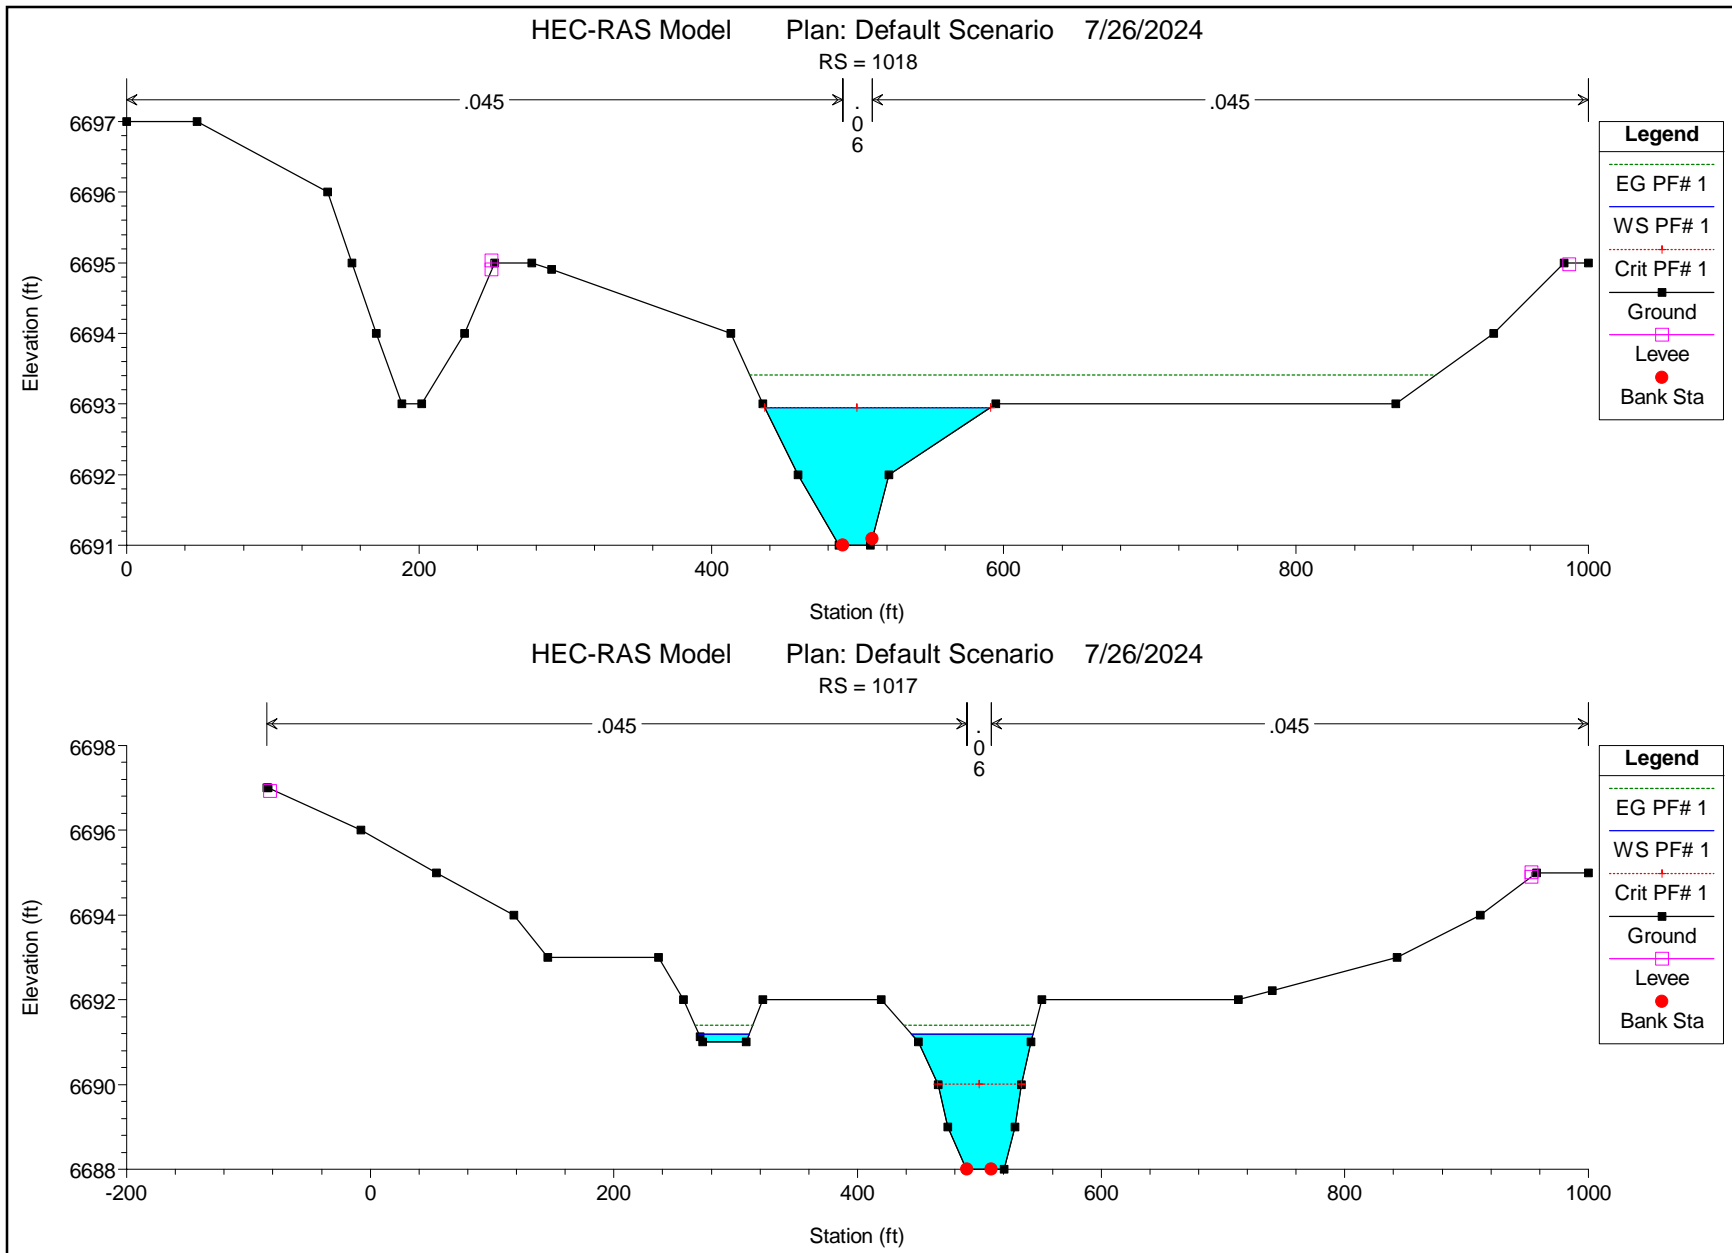

HEC-RAS Model Plan: Default Scenario 7/26/2024


RS = 1016

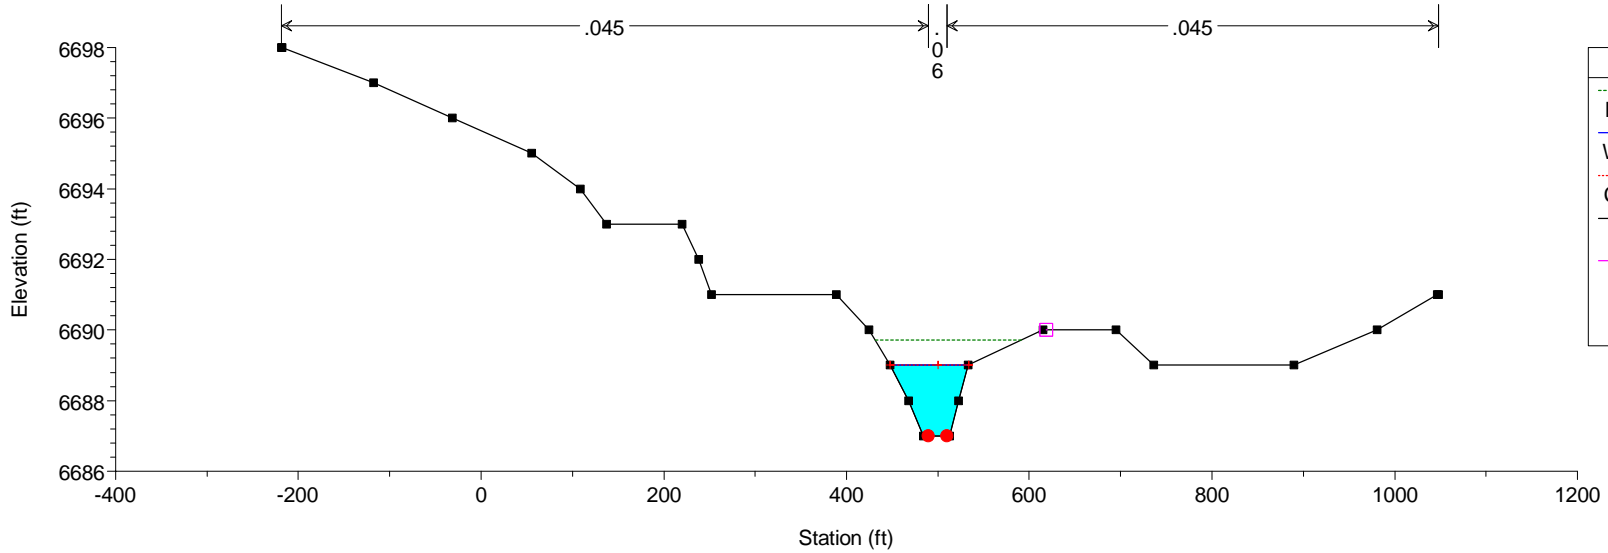

Legend	
EG PF# 1	--- (dashed green line)
WS PF# 1	— (solid blue line)
Crit PF# 1	- - - (dotted red line)
Ground	— (solid black line)
Levee	— (solid pink line)
Bank Sta	• (red dot)


HEC-RAS Model Plan: Default Scenario 7/26/2024

RS = 1015

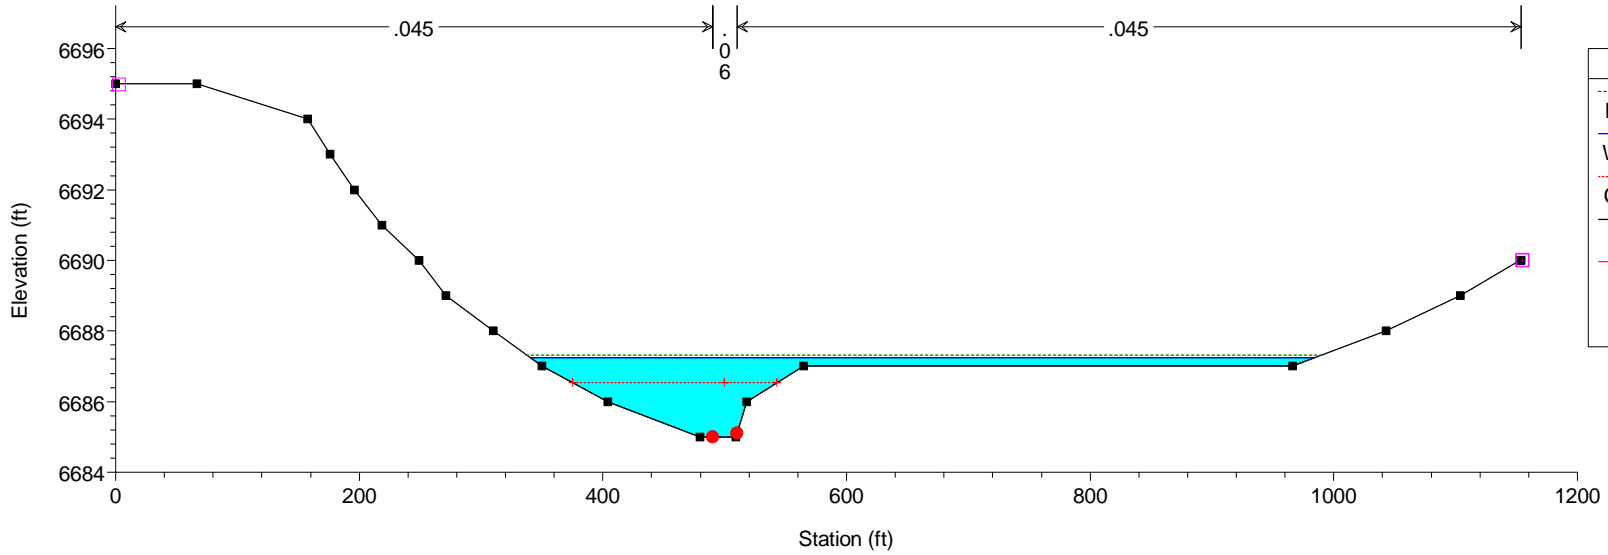


Legend	
EG PF# 1	--- (dashed green line)
WS PF# 1	— (solid blue line)
Crit PF# 1	- - - (dotted red line)
Ground	— (solid black line)
Levee	— (solid pink line)
Bank Sta	• (red dot)

HEC-RAS Model Plan: Default Scenario 7/26/2024  
RS = 1014

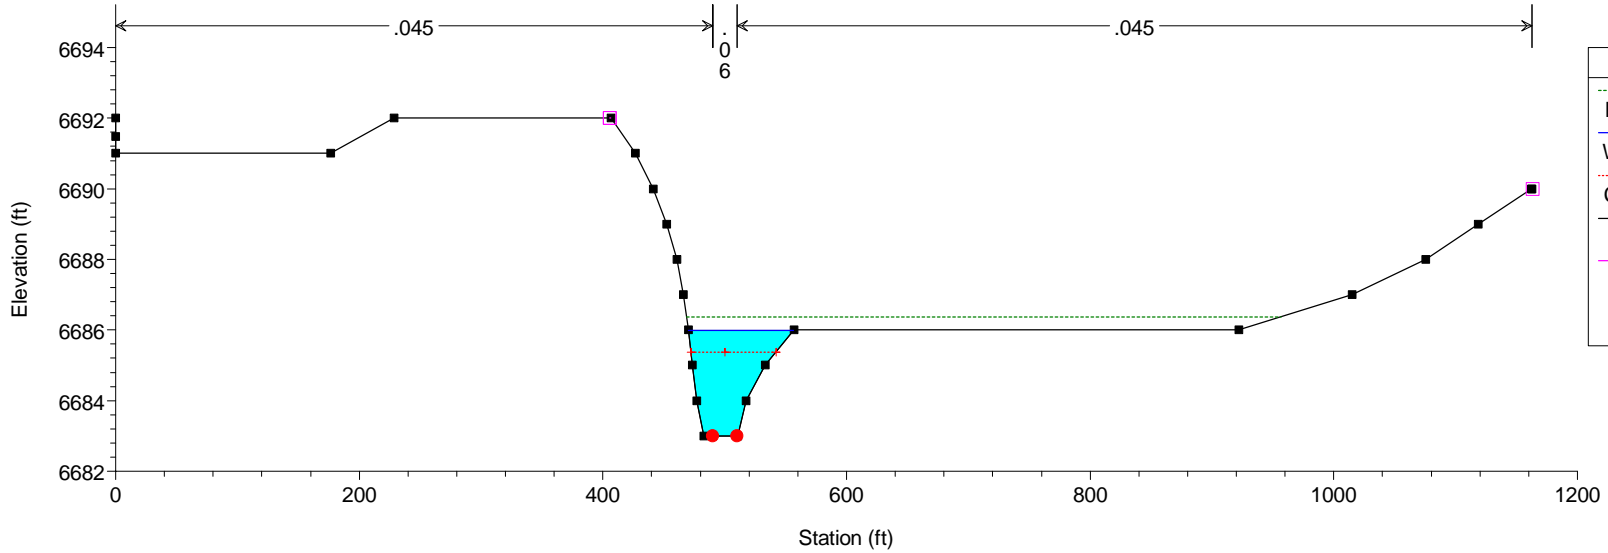

Legend	
EG PF# 1	--- (dashed green line)
WS PF# 1	— (solid blue line)
Crit PF# 1	- - - (dotted red line)
Ground	— (solid black line)
Levee	— (solid pink line)
Bank Sta	• (red dot)


HEC-RAS Model Plan: Default Scenario 7/26/2024  
RS = 1013

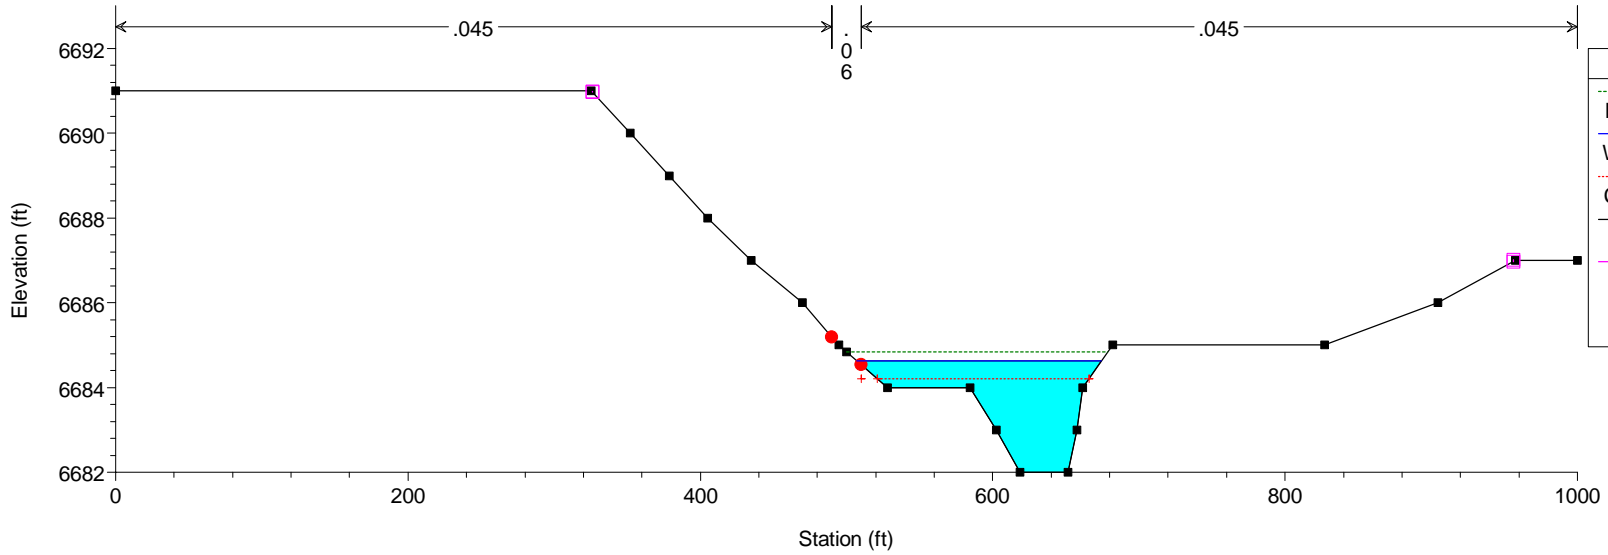

Legend	
EG PF# 1	--- (dashed green line)
WS PF# 1	— (solid blue line)
Crit PF# 1	- - - (dotted red line)
Ground	— (solid black line)
Levee	— (solid pink line)
Bank Sta	• (red dot)


HEC-RAS Model Plan: Default Scenario 7/26/2024


RS = 1012

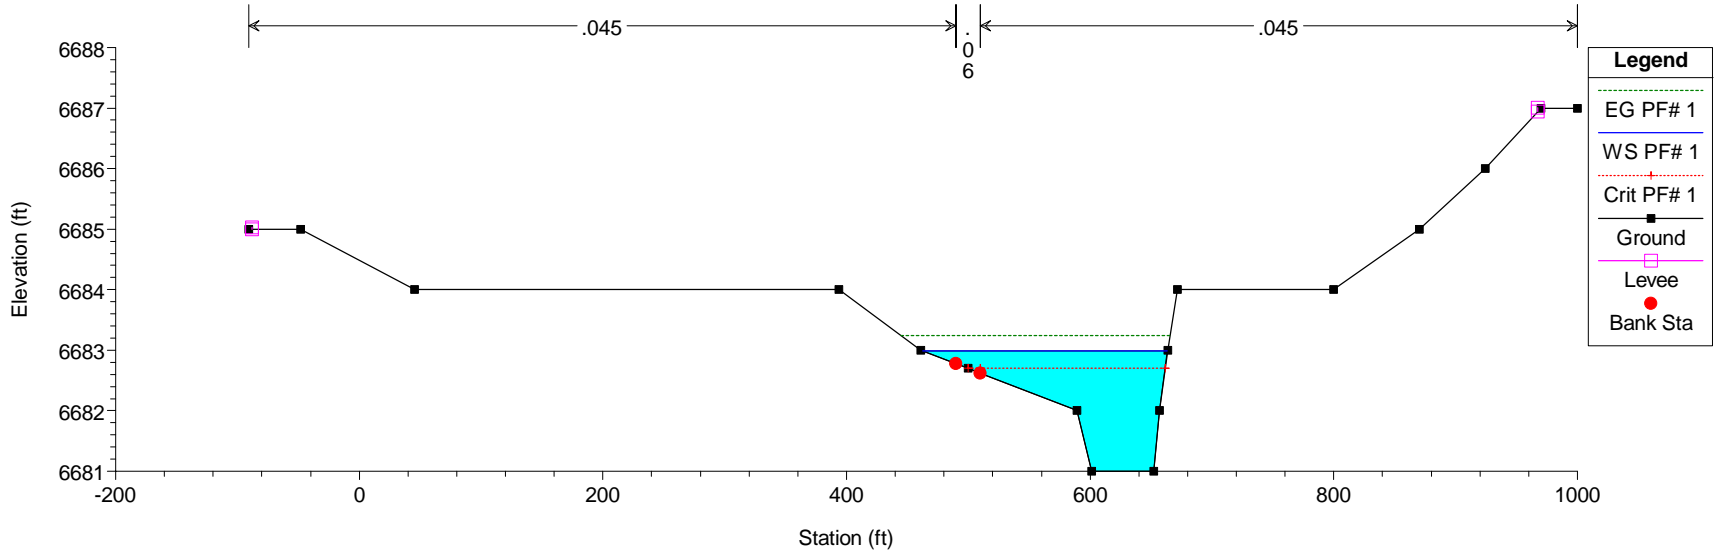


HEC-RAS Model Plan: Default Scenario 7/26/2024

RS = 1011

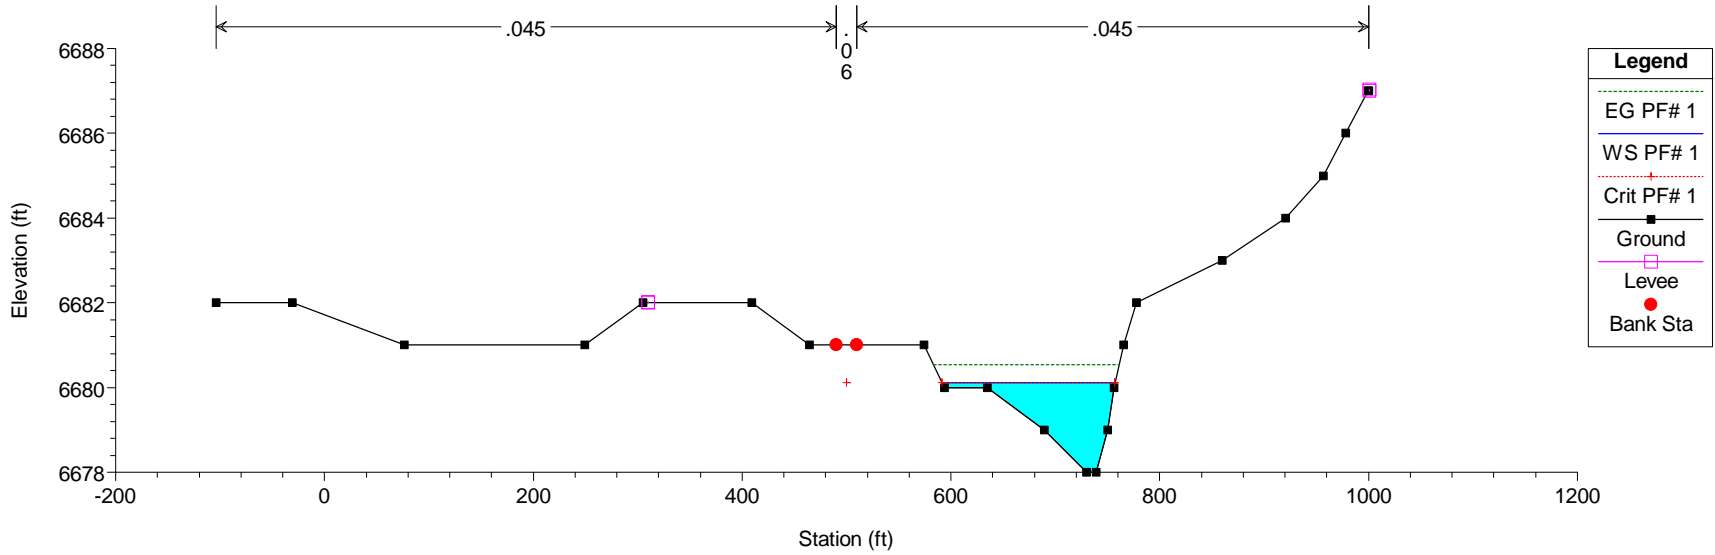


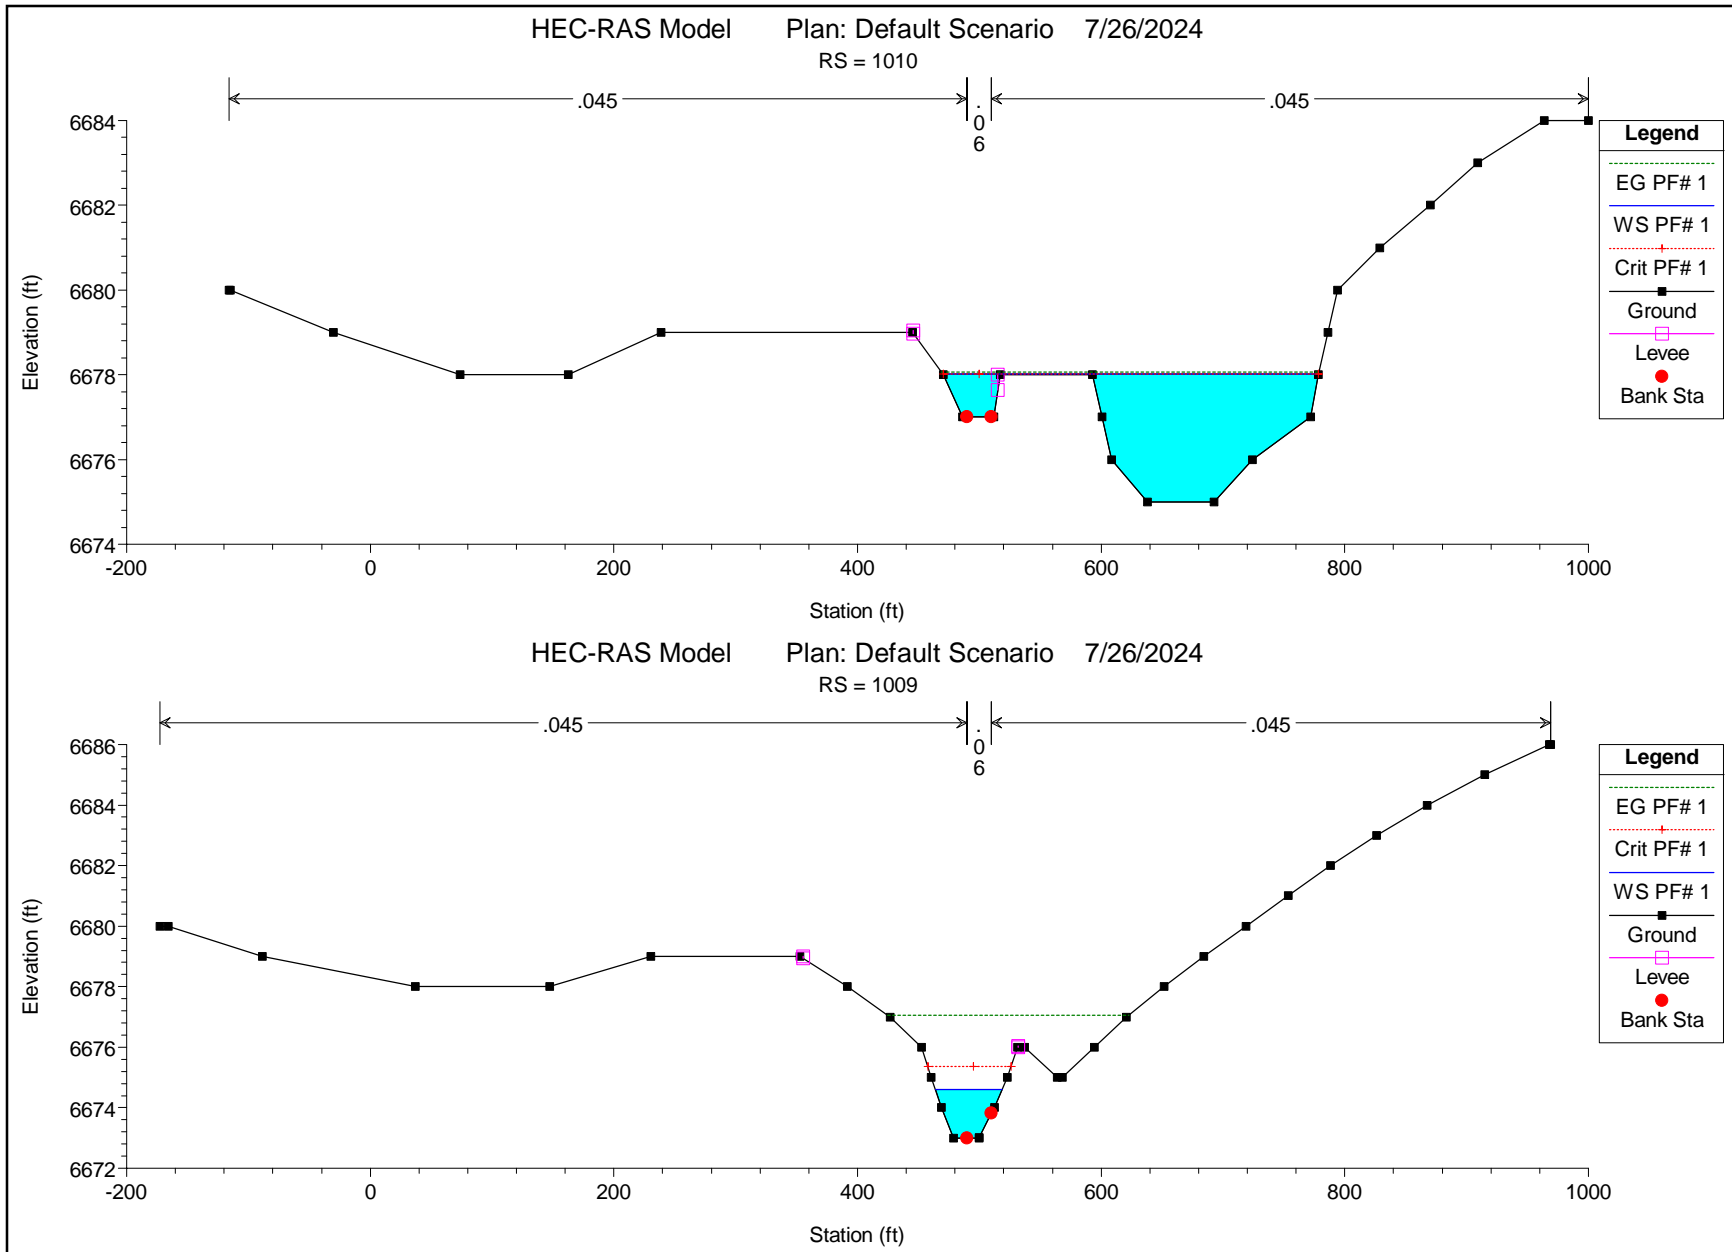

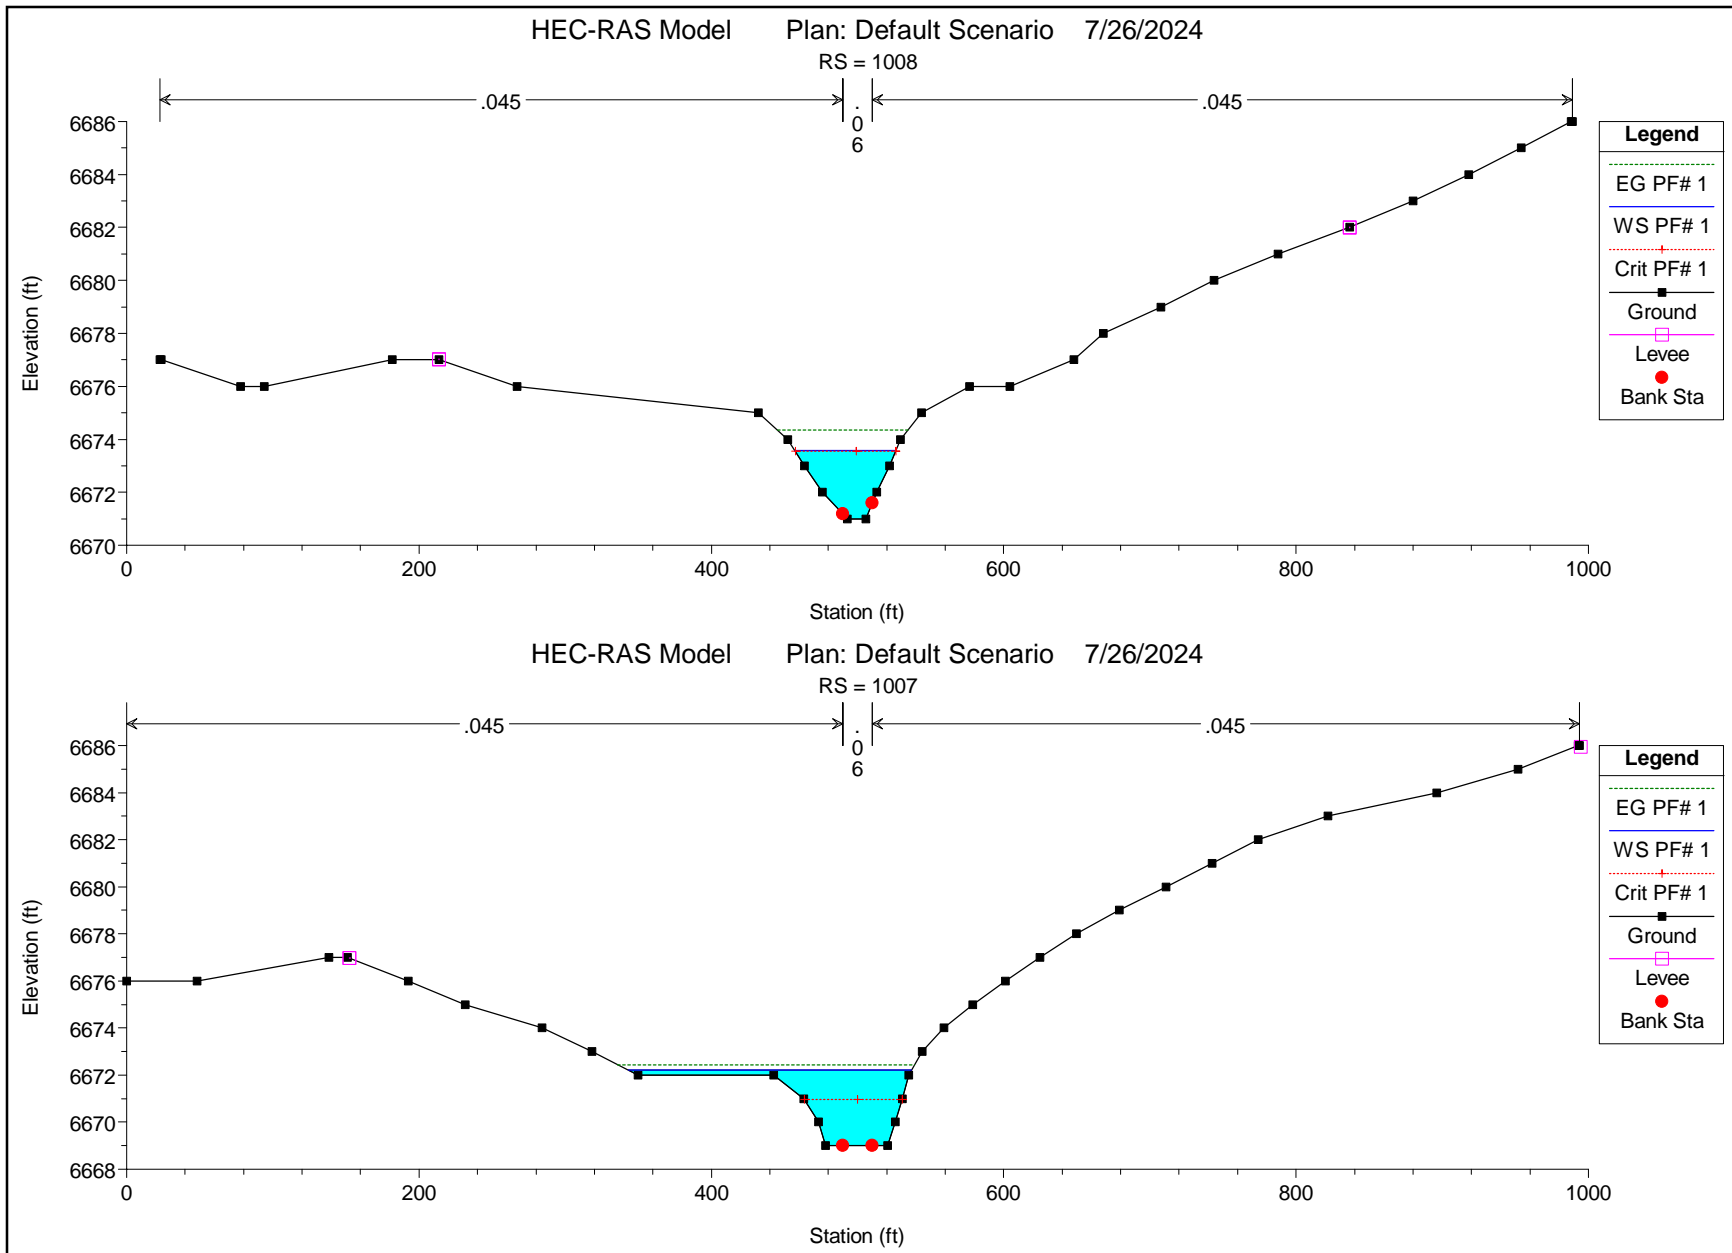


HEC-RAS Model Plan: Default Scenario 7/26/2024

RS = 1006

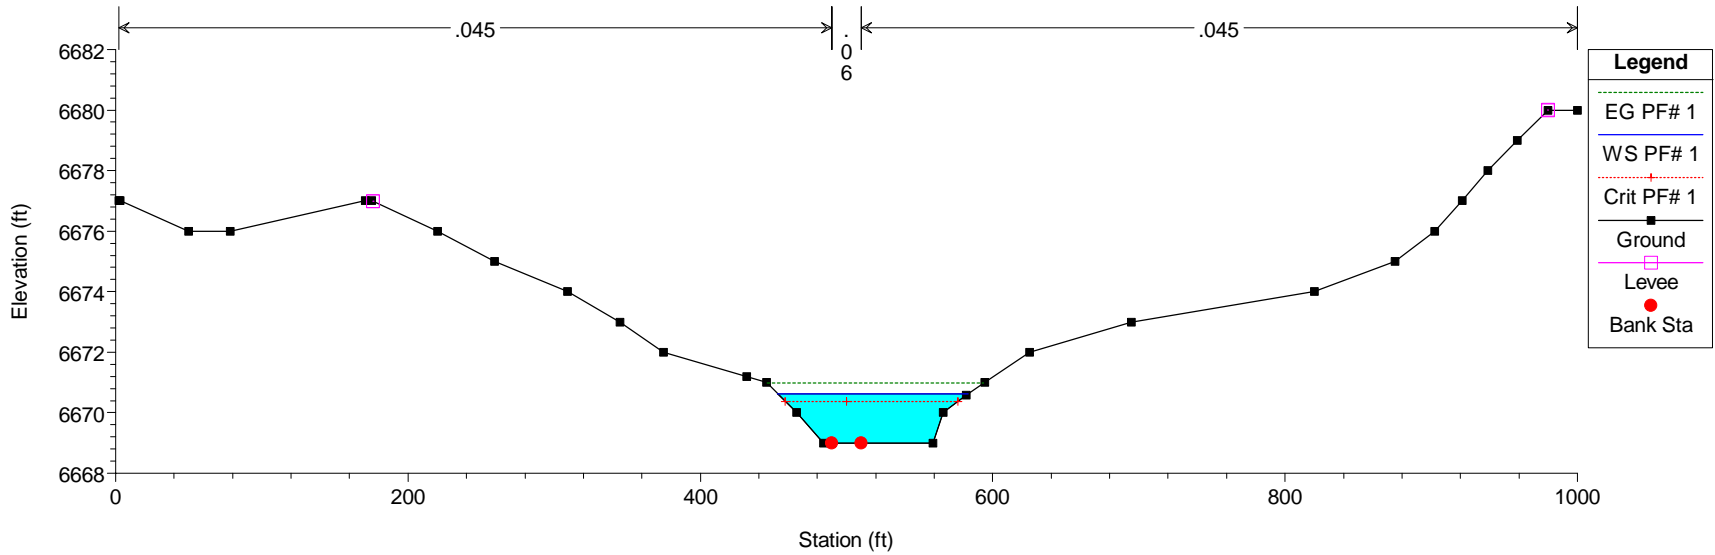



HEC-RAS Model Plan: Default Scenario 7/26/2024

RS = 1005

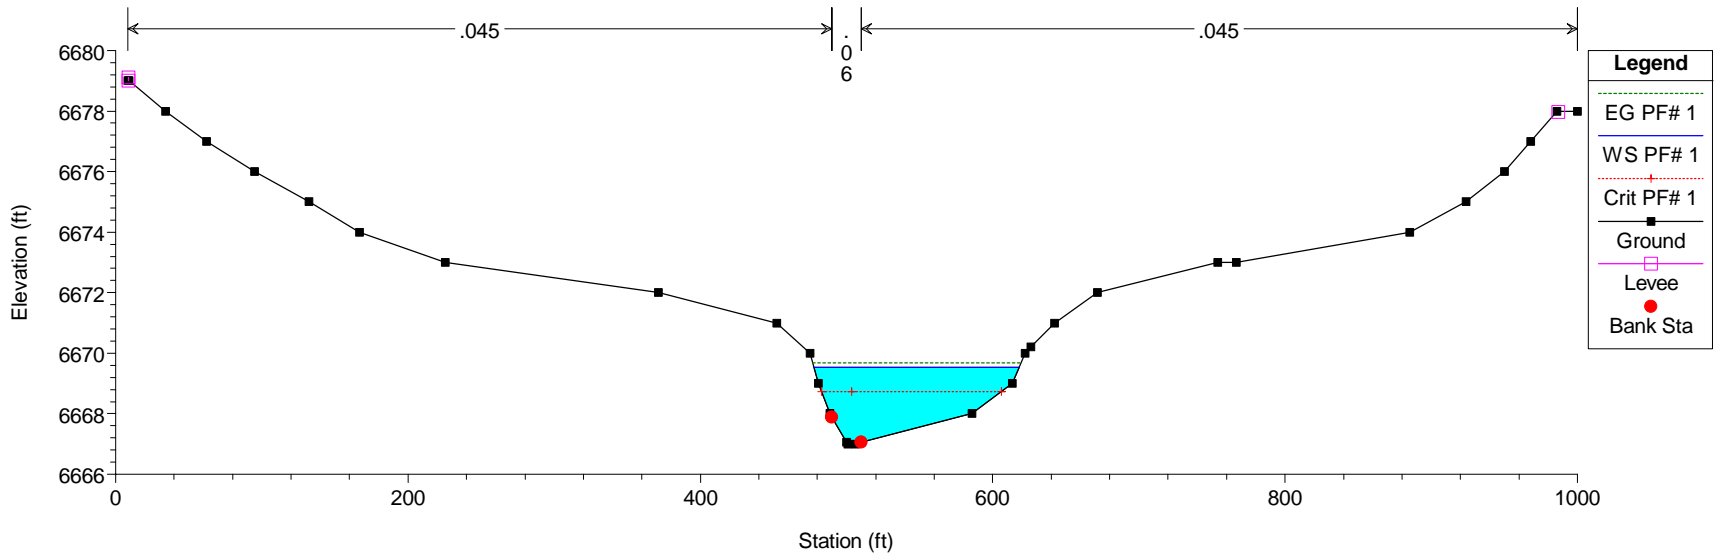




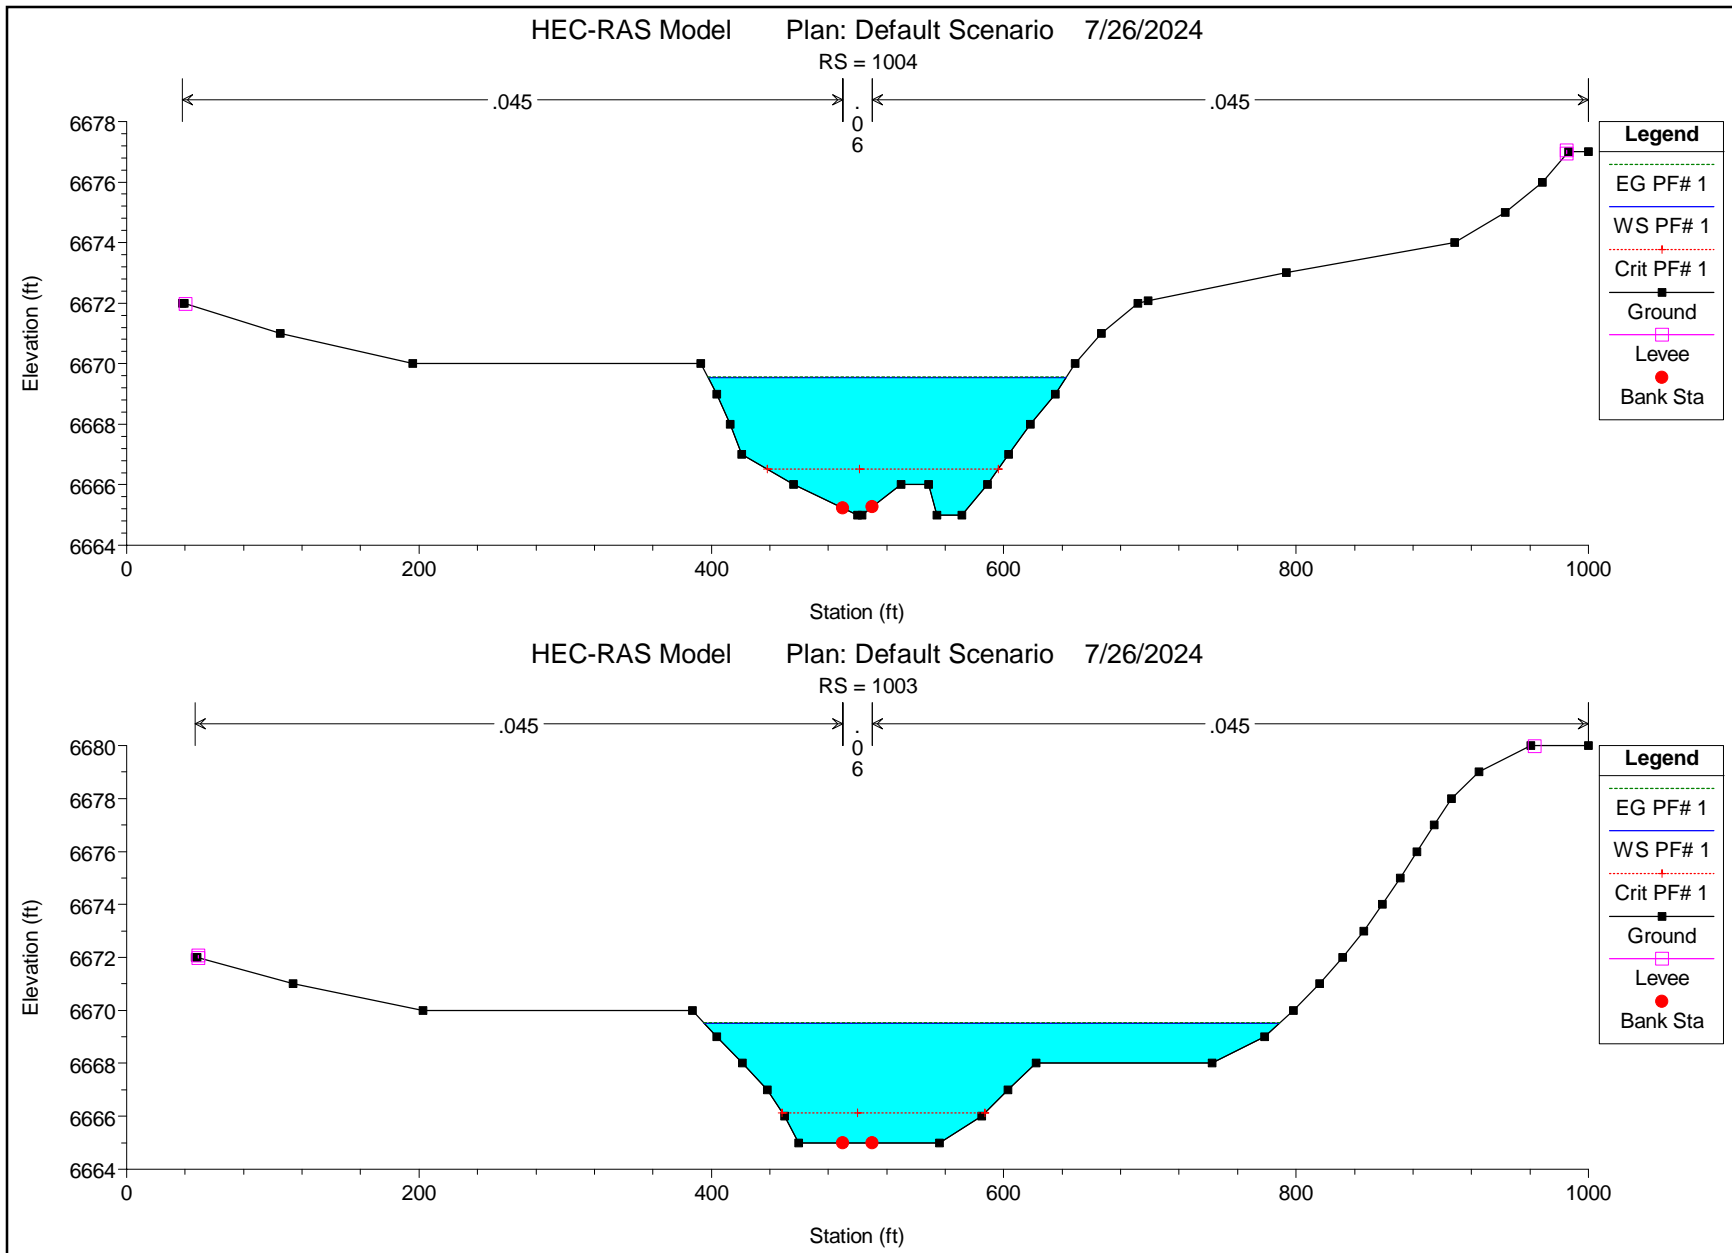

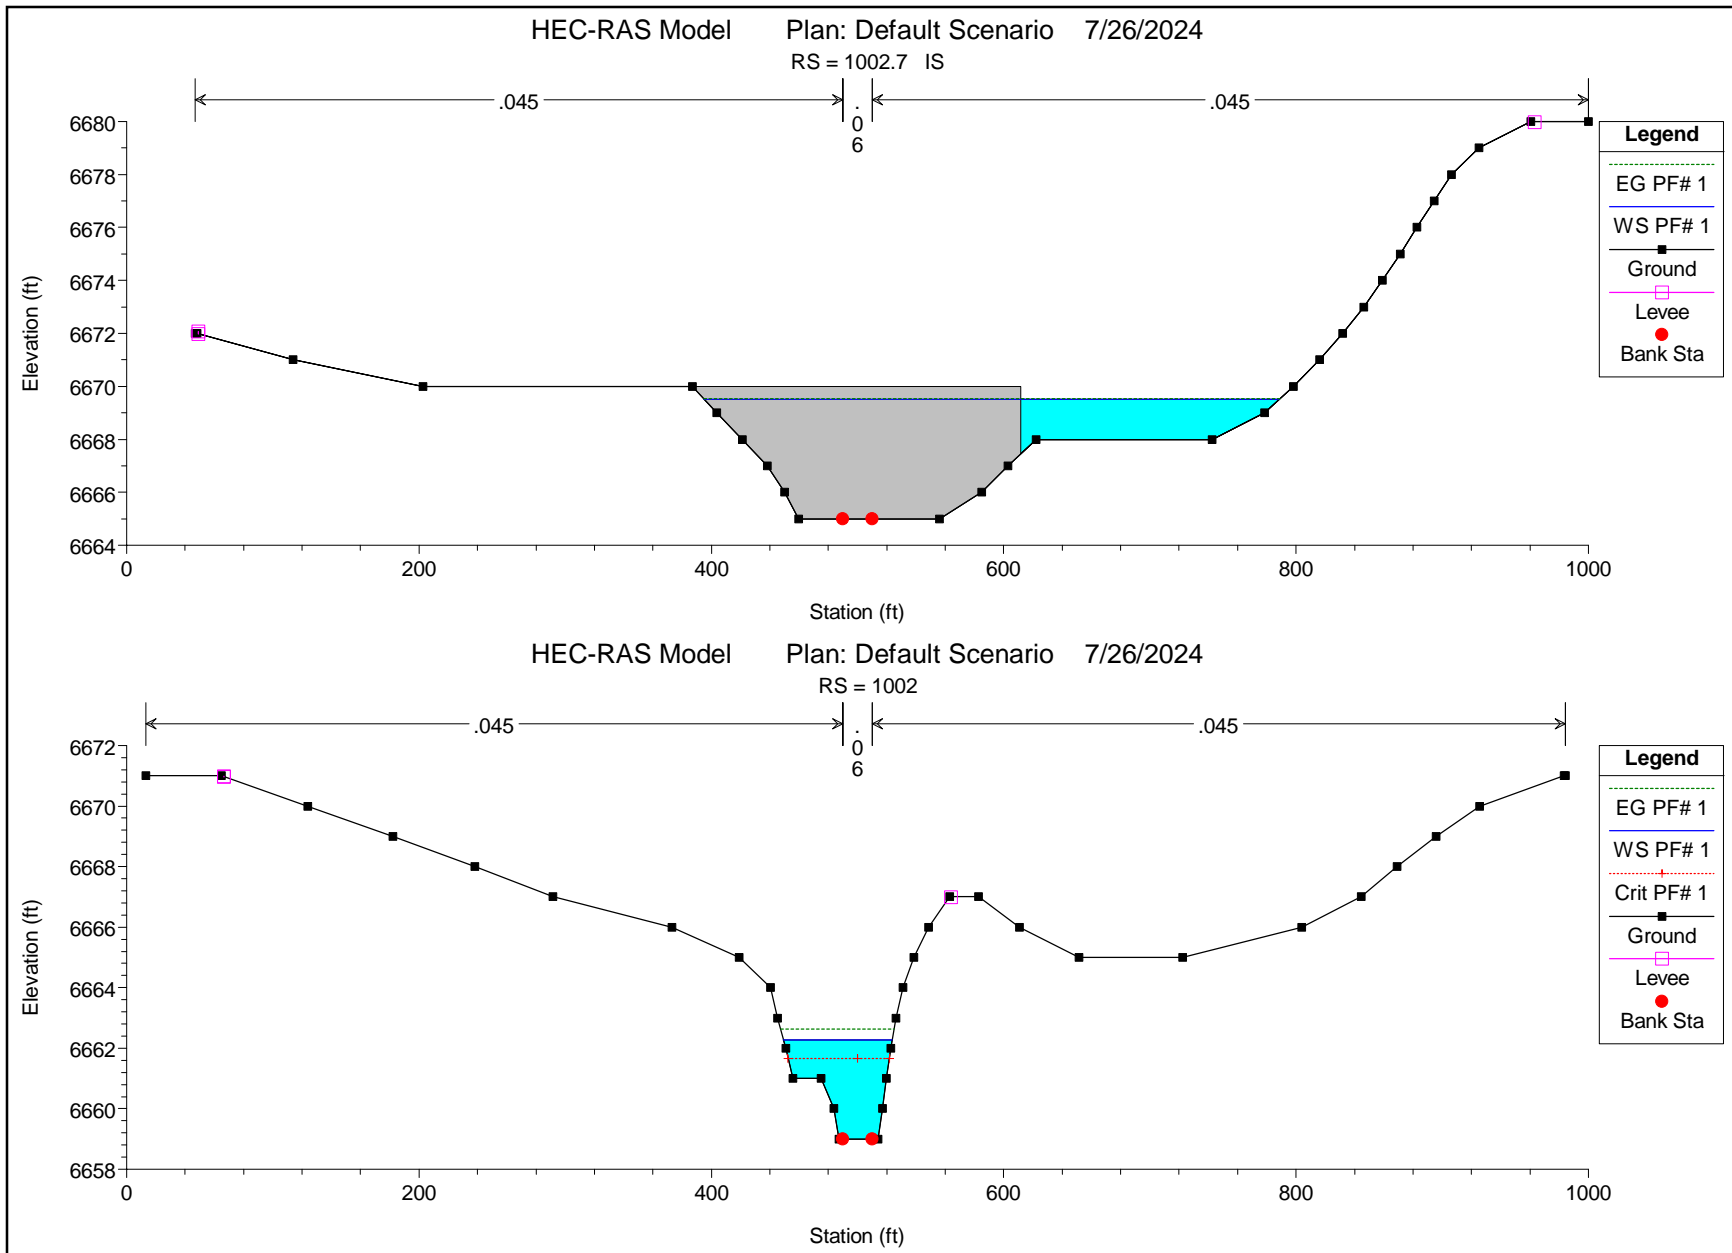


HEC-RAS Model Plan: Default Scenario 7/26/2024

RS = 1001

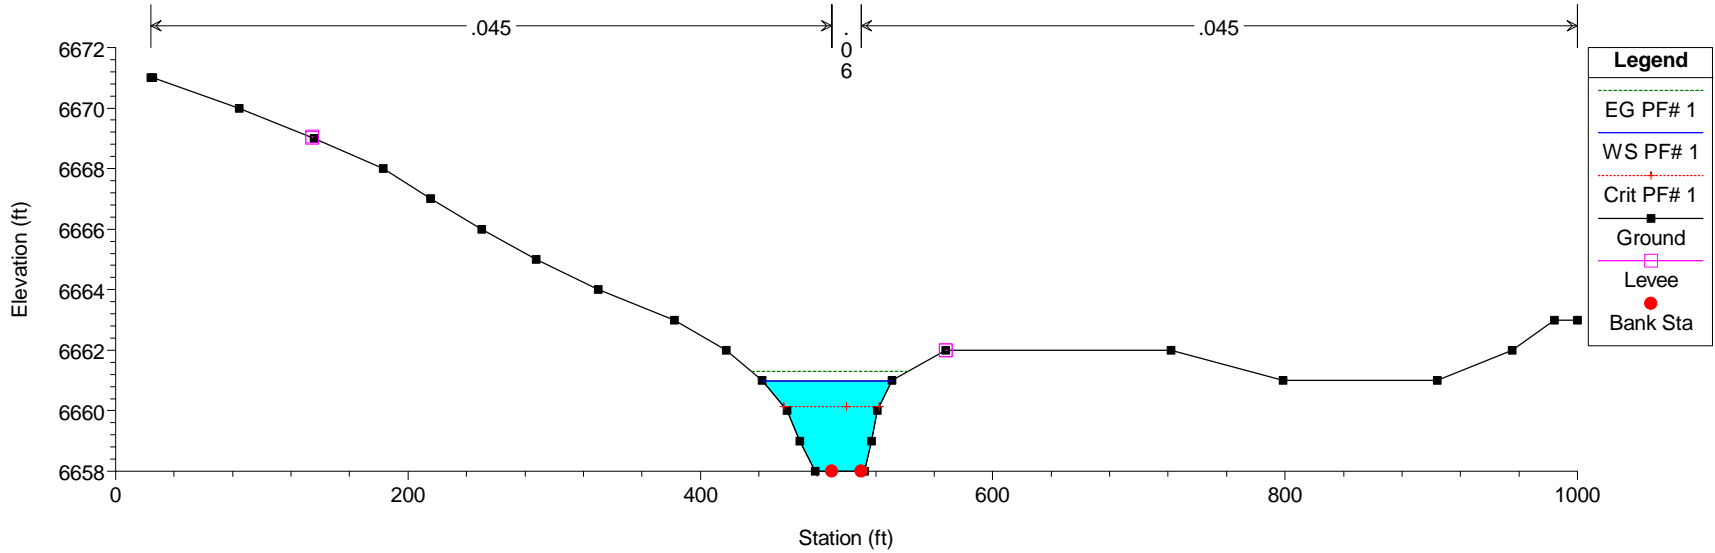


HEC-RAS Model Plan: Default Scenario 7/26/2024

RS = 1000

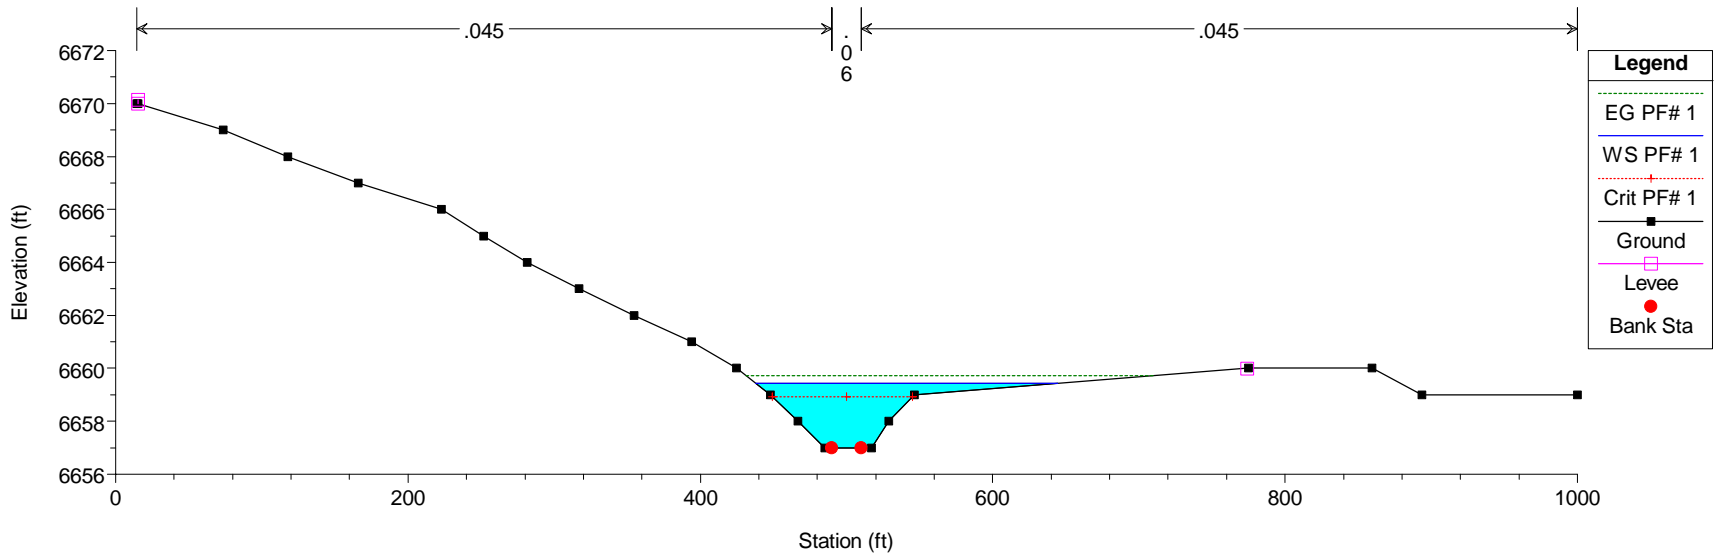


Existing Channel 1

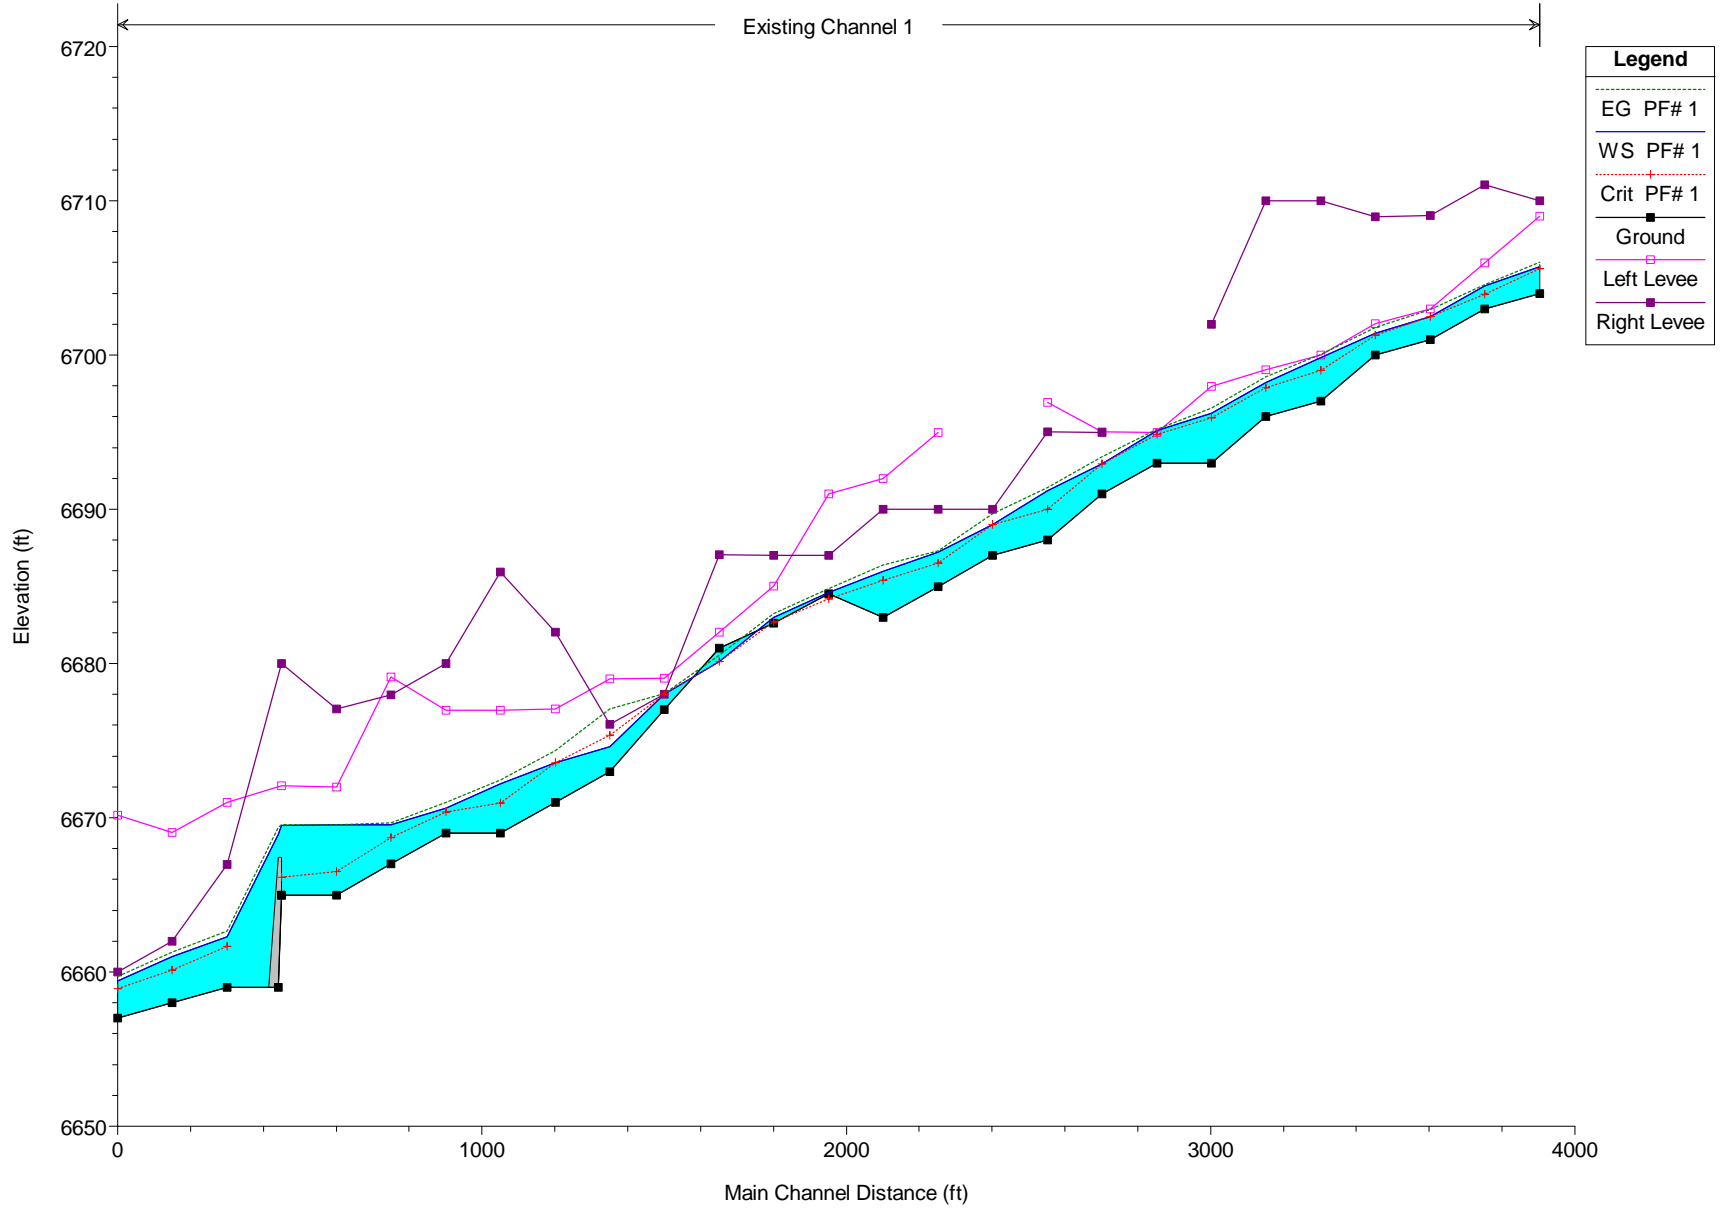


HEC-RAS Plan: Default Scenario River: WF-R8a Reach: 1 Profile: PF# 1

Reach	River Sta	Profile	Q Total (cfs)	Min Ch El (ft)	W.S. Elev (ft)	Crit W.S. (ft)	E.G. Elev (ft)	E.G. Slope (ft/ft)	Vel Chnl (ft/s)	Flow Area (sq ft)	Top Width (ft)	Froude # Chl	Shear LOB (lb/sq ft)	Shear Chan (lb/sq ft)	Shear ROB (lb/sq ft)
1	1015.97	PF# 1	753.00	6683.00	6685.58	6685.29	6686.08	0.009738	7.85	149.14	89.33	0.86	0.93	1.56	0.93
1	1015.4	PF# 1	753.00	6682.00	6684.68	6684.68	6685.42	0.013478	9.36	128.41	82.53	1.02	1.15	2.20	1.15
1	1015.02	PF# 1	753.00	6679.00	6680.68	6681.58	6683.95	0.099049	18.53	61.63	61.75	2.56	5.21	10.10	5.21
1	1014.2	PF# 1	753.00	6679.00	6681.15	6681.15	6681.85	0.017011	9.21	125.49	87.66	1.11	1.40	2.28	1.40
1	1013.8	PF# 1	753.00	6675.00	6677.18	6678.00	6680.07	0.062771	17.12	71.39	70.85	2.11	3.11	8.01	3.11
1	1012.9	PF# 1	753.00	6675.00	6677.16	6677.16	6677.85	0.016743	9.17	126.18	87.81	1.10	1.38	2.25	1.38
1	1012.5	PF# 1	753.00	6672.00	6675.67	6674.18	6675.82	0.001853	4.35	274.93	114.89	0.40	0.26	0.42	0.26
1	1012	PF# 1	753.00	6671.00	6675.62	6673.58	6675.74	0.001117	3.92	316.54	114.69	0.32	0.18	0.32	0.17
1	1011.6	PF# 1	753.00	6671.00	6675.15	6674.04	6675.62	0.004051	6.97	154.42	52.65	0.60	0.68	1.05	0.60
1	1011.1		Culvert												
1	1010.4	PF# 1	753.00	6669.00	6671.30	6672.56	6676.69	0.099613	21.47	50.12	44.73	2.64	4.76	12.62	4.89
1	1010	PF# 1	753.00	6669.00	6670.99	6671.55	6672.74	0.043085	13.84	82.50	66.16	1.74	2.85	5.29	2.98
1	1009	PF# 1	753.00	6668.00	6670.88	6670.35	6671.26	0.006472	6.88	171.72	93.31	0.72	0.68	1.16	0.68
1	1007	PF# 1	753.00	6667.00	6669.18	6669.18	6669.88	0.016757	9.22	125.46	86.86	1.10	1.39	2.28	1.39
1	1006.8	PF# 1	753.00	6664.00	6665.41	6666.18	6668.16	0.110005	17.66	65.07	72.13	2.63	5.50	9.65	5.50
1	1006	PF# 1	753.00	6663.00	6666.01	6665.14	6666.26	0.004021	5.61	210.04	105.39	0.57	0.47	0.76	0.47
1	1005	PF# 1	753.00	6662.00	6665.77	6664.39	6665.94	0.002172	4.79	253.29	107.59	0.43	0.29	0.51	0.30
1	1004.5	PF# 1	753.00	6661.00	6665.36	6664.11	6665.77	0.003433	6.58	167.96	57.80	0.56	0.52	0.92	0.55
1	1004		Culvert												
1	1003.3	PF# 1	753.00	6661.00	6663.79	6663.55	6664.38	0.009694	8.29	141.66	80.59	0.87	0.96	1.69	0.94
1	1003	PF# 1	753.00	6660.00	6663.47	6663.31	6664.11	0.008343	8.51	145.33	82.54	0.83	0.78	1.69	0.78
1	1002	PF# 1	753.00	6660.00	6663.11	6662.32	6663.39	0.004505	6.05	196.64	99.02	0.61	0.51	0.87	0.51
1	1001	PF# 1	753.00	6659.00	6662.36	6662.03	6662.82	0.006692	7.54	166.37	94.24	0.74	0.65	1.34	0.65
1	1000	PF# 1	753.00	6659.00	6661.80	6661.22	6662.14	0.005977	6.51	180.76	98.56	0.69	0.65	1.04	0.62

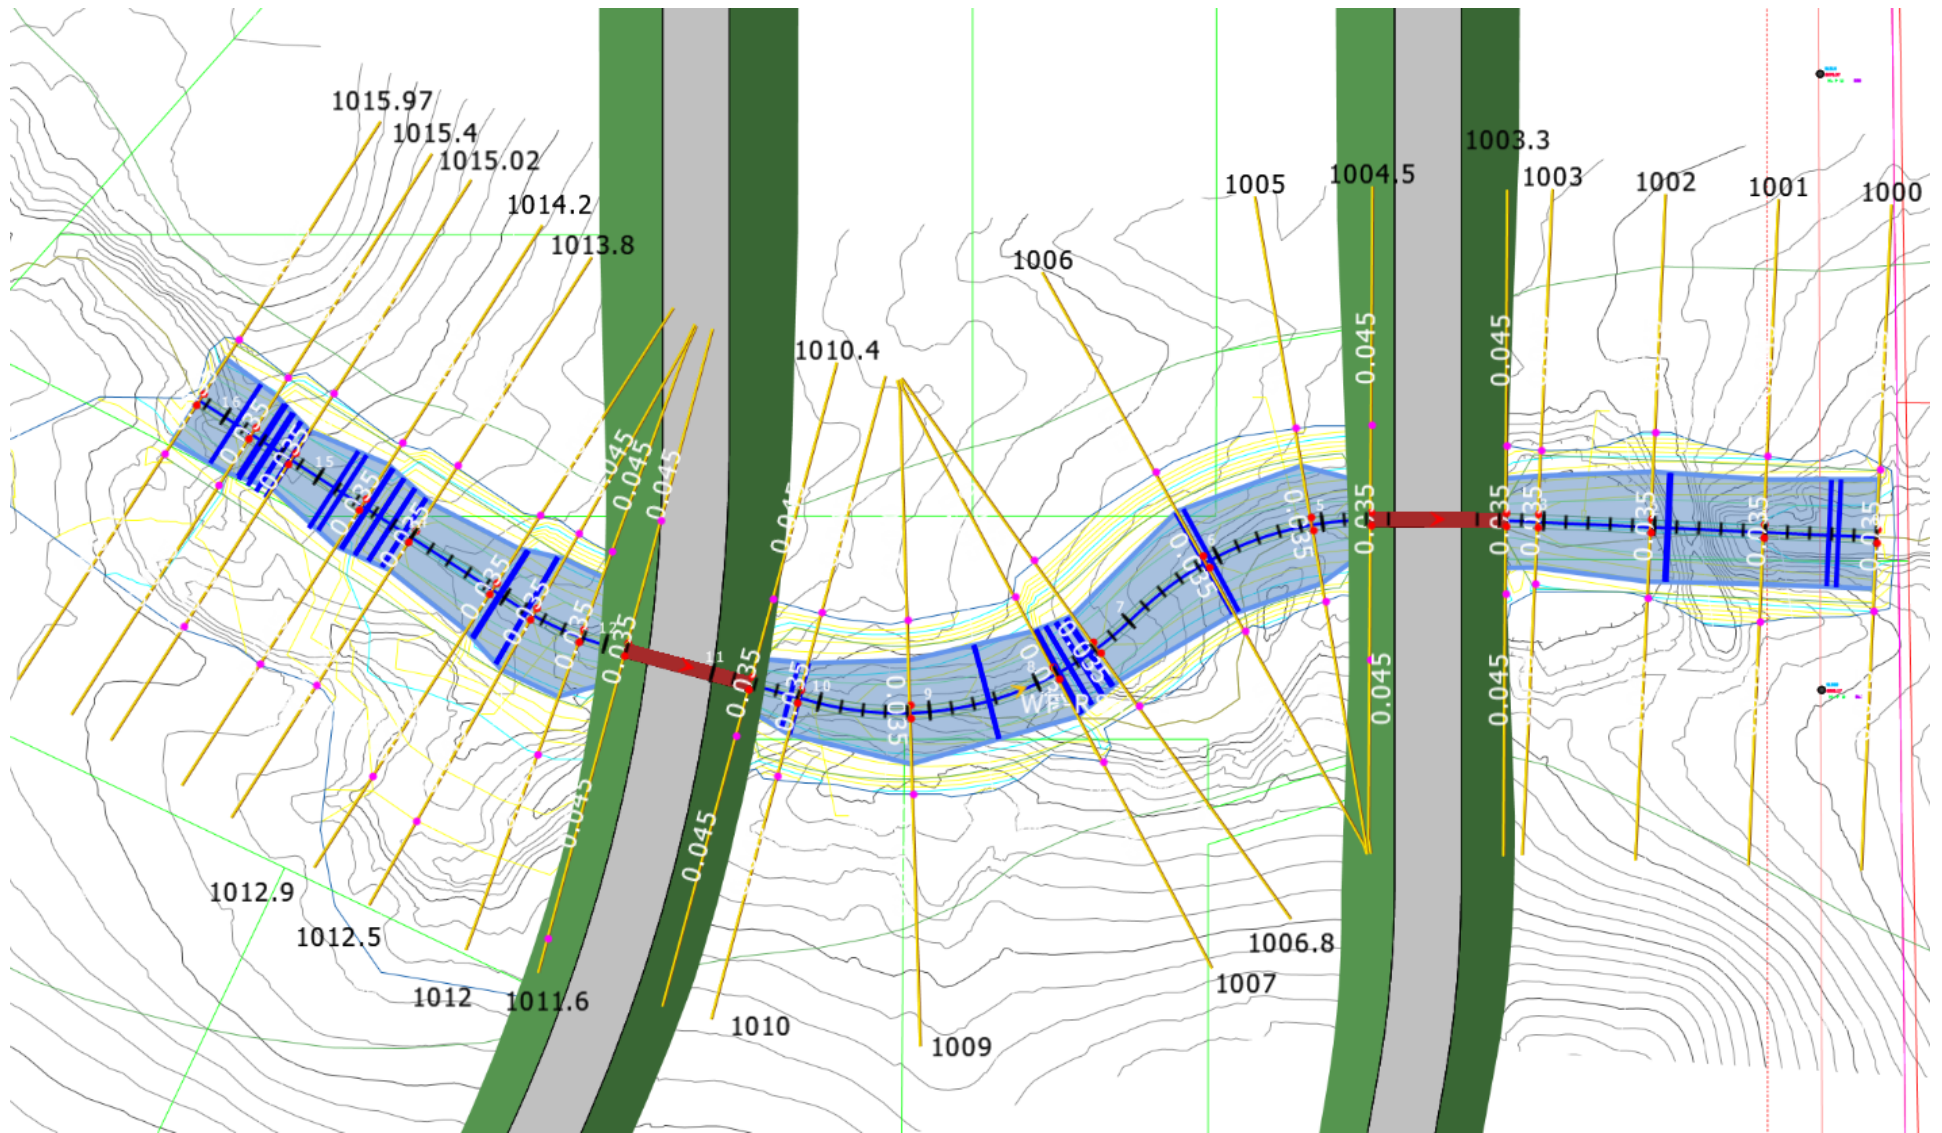


HEC-RAS Model Plan: Default Scenario 7/26/2024

RS = 1015.97

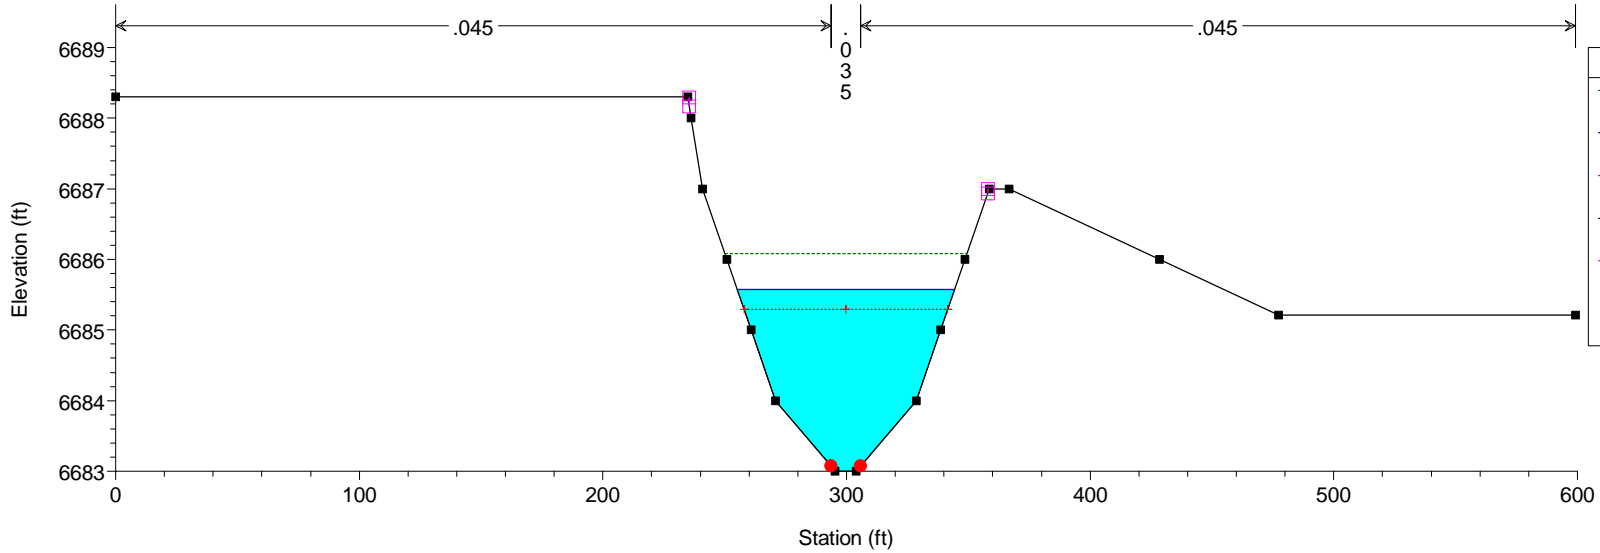


HEC-RAS Model Plan: Default Scenario 7/26/2024

RS = 1015.4

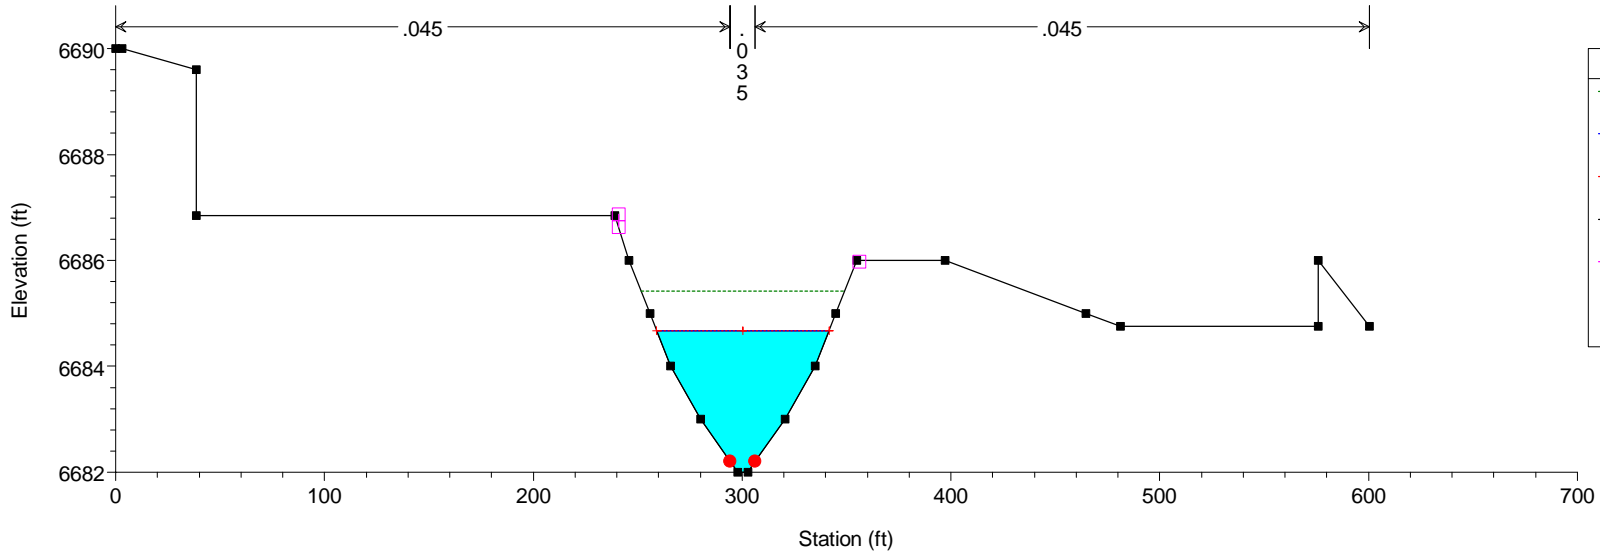


HEC-RAS Model Plan: Default Scenario 7/26/2024  
RS = 1015.02

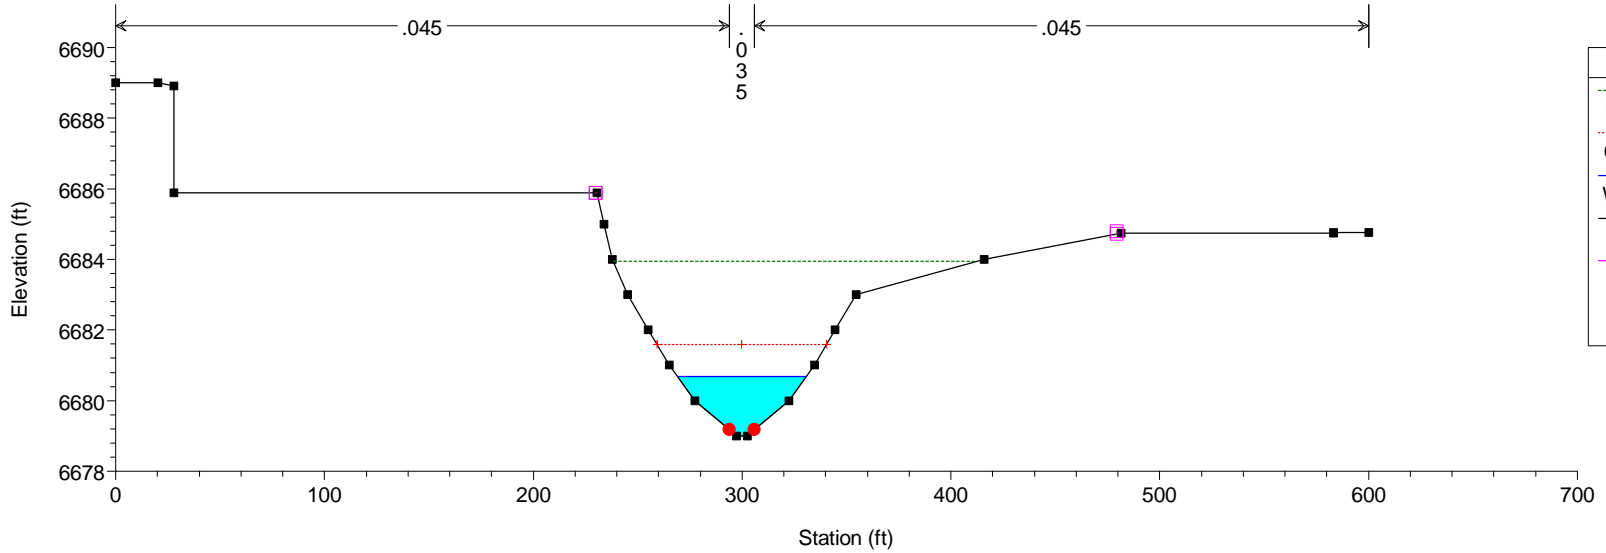

Legend	
EG PF# 1	
Crit PF# 1	
WS PF# 1	
Ground	
Levee	
Bank Sta	

HEC-RAS Model Plan: Default Scenario 7/26/2024  
RS = 1014.2

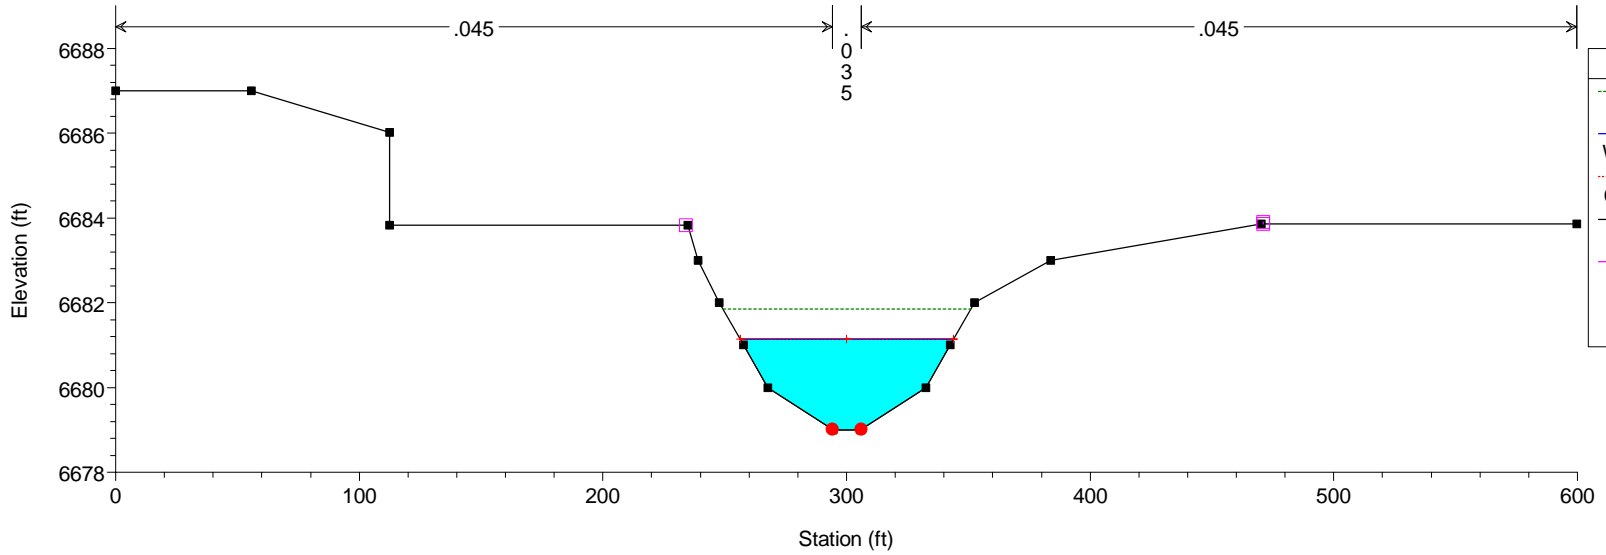


Legend	
EG PF# 1	
WS PF# 1	
Crit PF# 1	
Ground	
Levee	
Bank Sta	




HEC-RAS Model Plan: Default Scenario 7/26/2024

RS = 1013.8

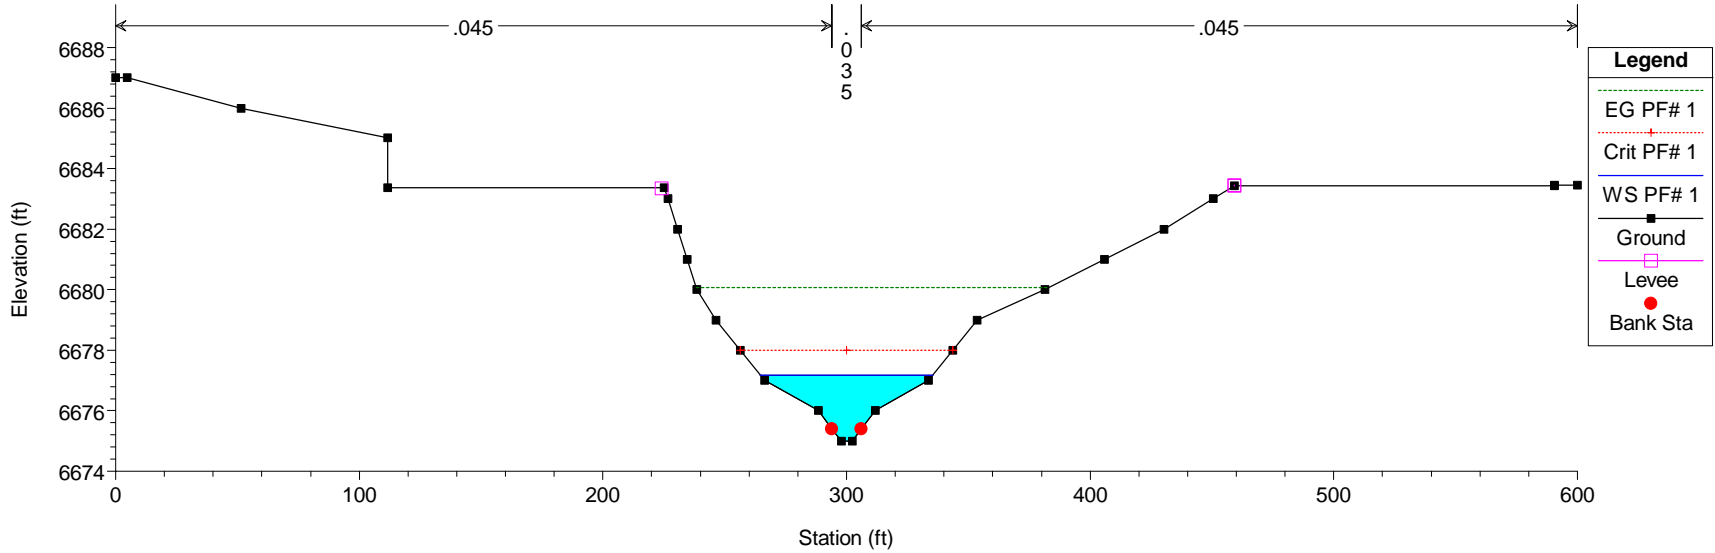


HEC-RAS Model Plan: Default Scenario 7/26/2024

RS = 1012.9

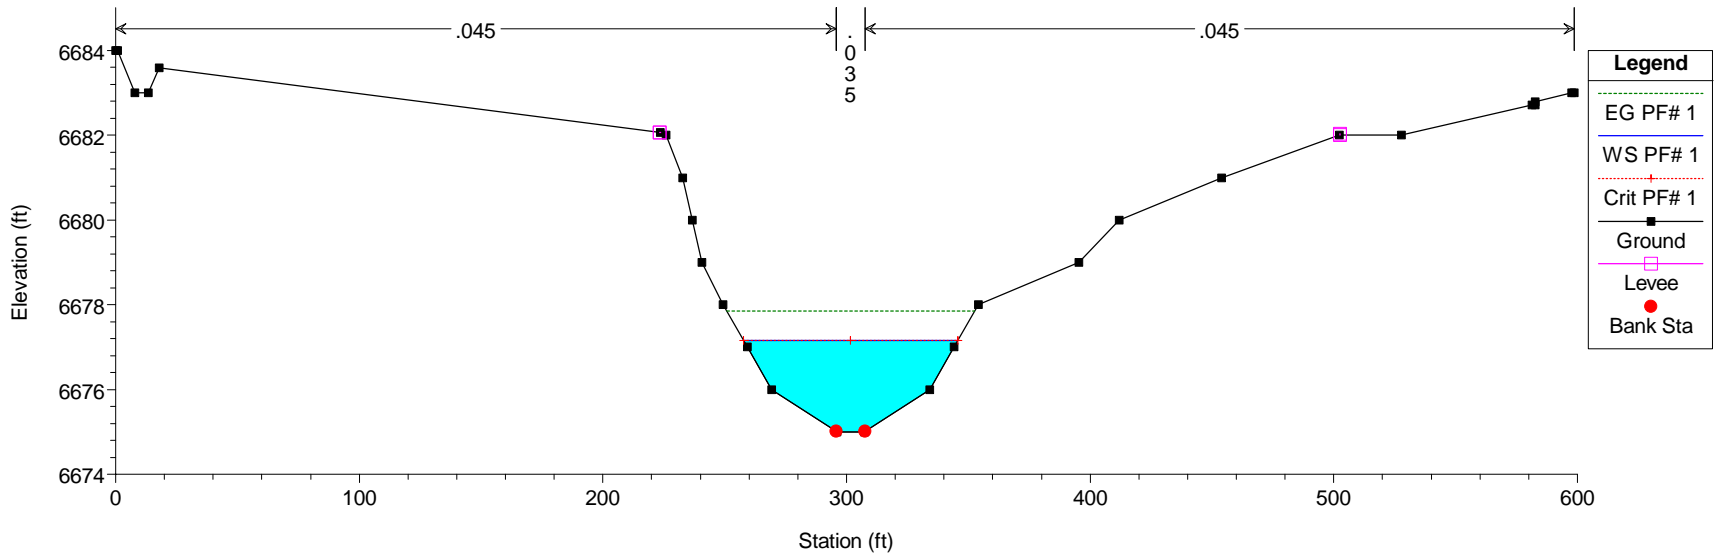


HEC-RAS Model Plan: Default Scenario 7/26/2024

RS = 1012.5

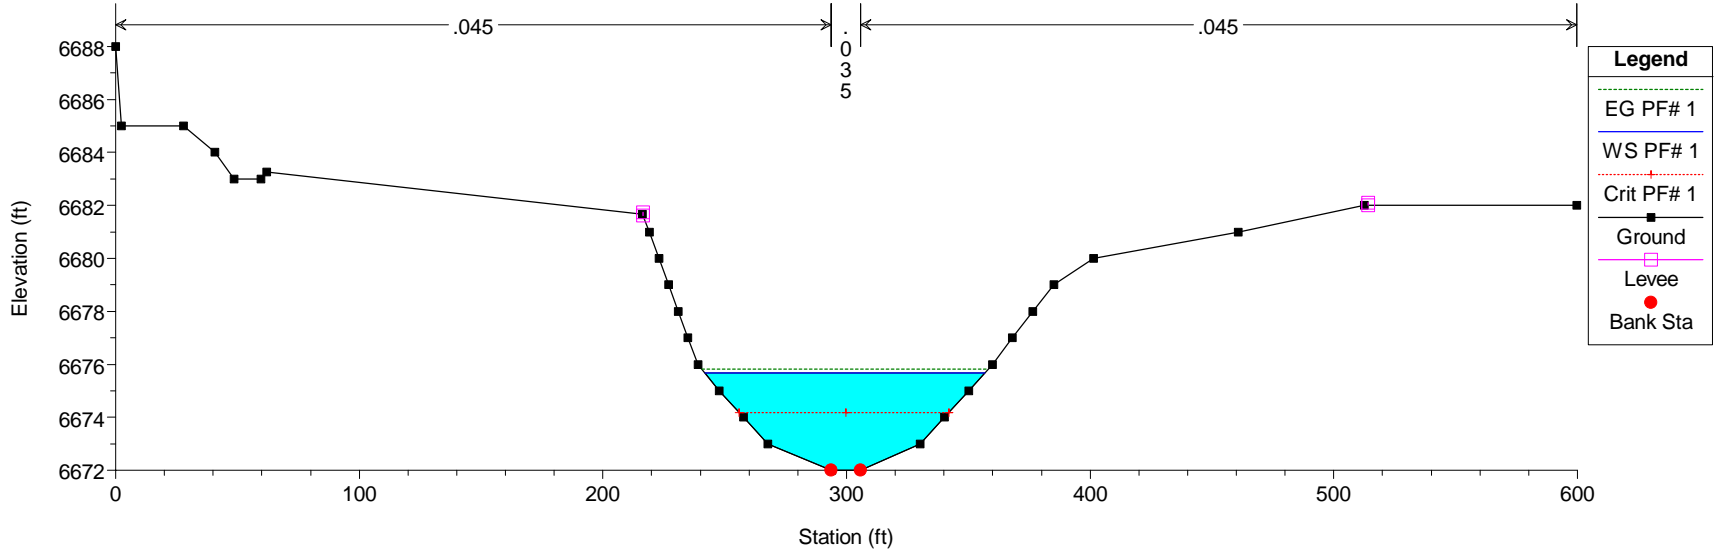


HEC-RAS Model Plan: Default Scenario 7/26/2024

RS = 1012

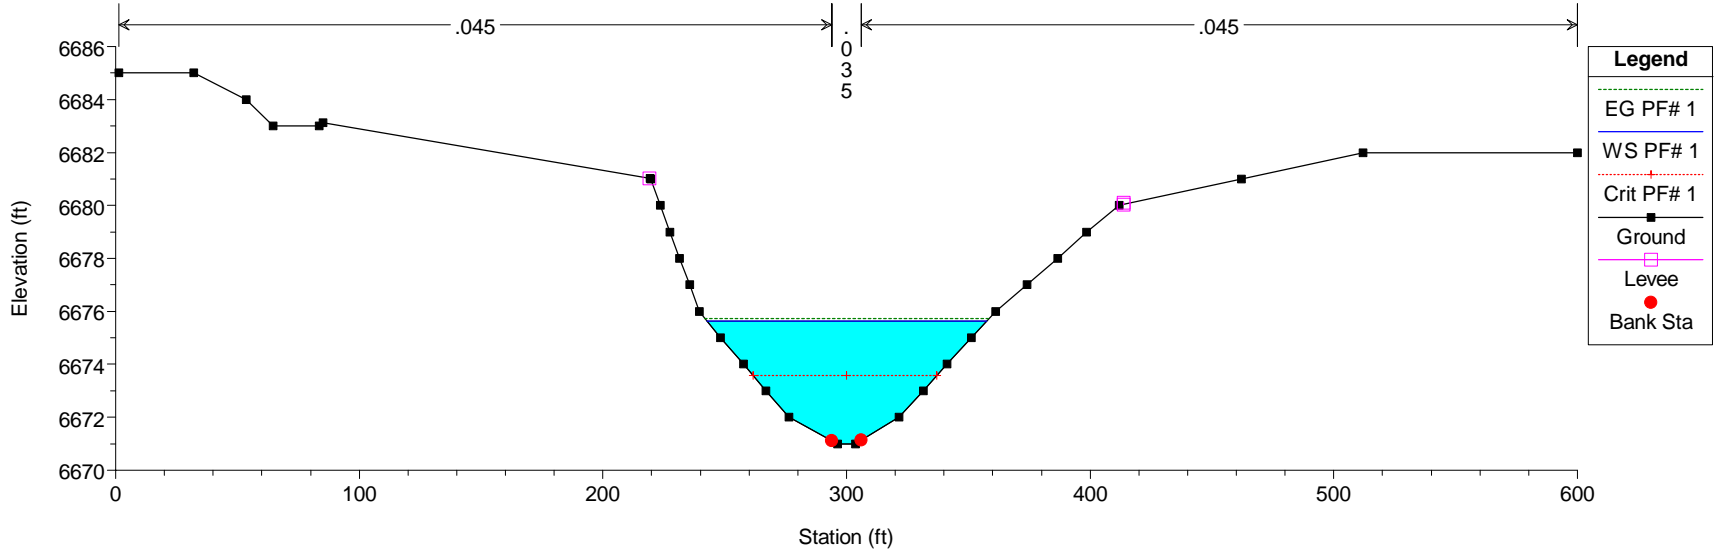


HEC-RAS Model Plan: Default Scenario 7/26/2024  
RS = 1011.6

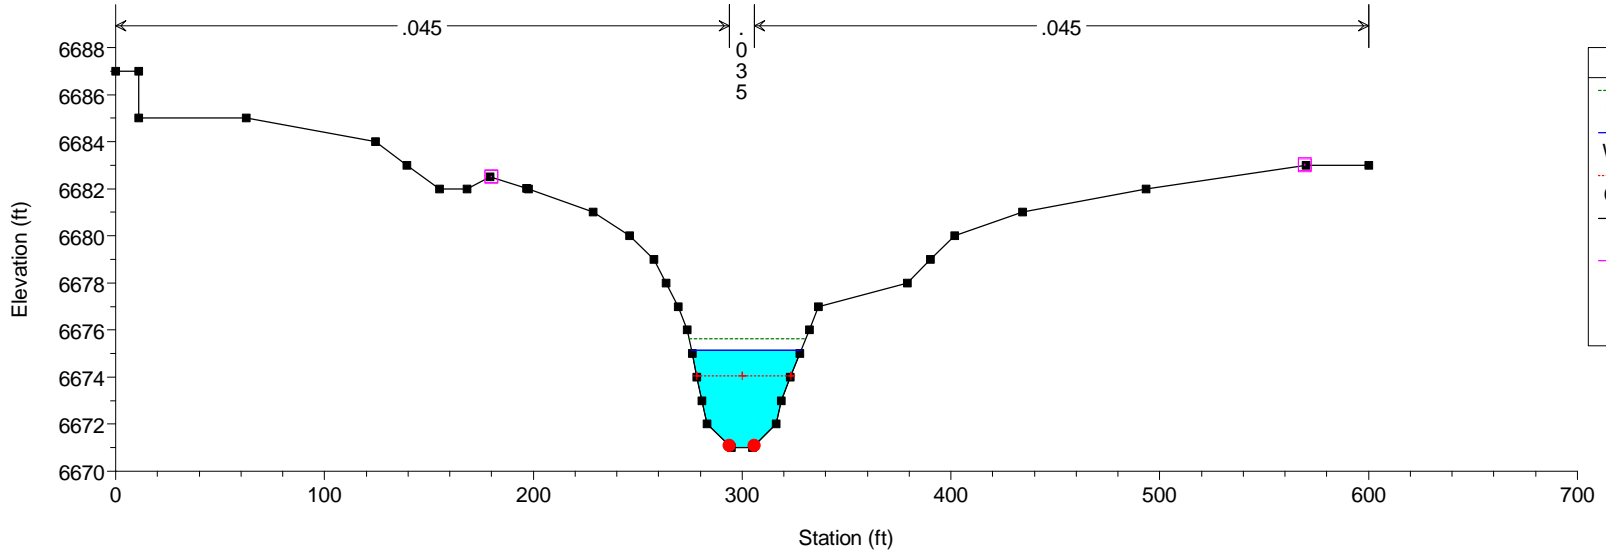


Legend	
EG PF# 1	
WS PF# 1	
Crit PF# 1	
Ground	
Levee	
Bank Sta	

HEC-RAS Model Plan: Default Scenario 7/26/2024  
RS = 1011.1 Culv Cabrillo Circle West

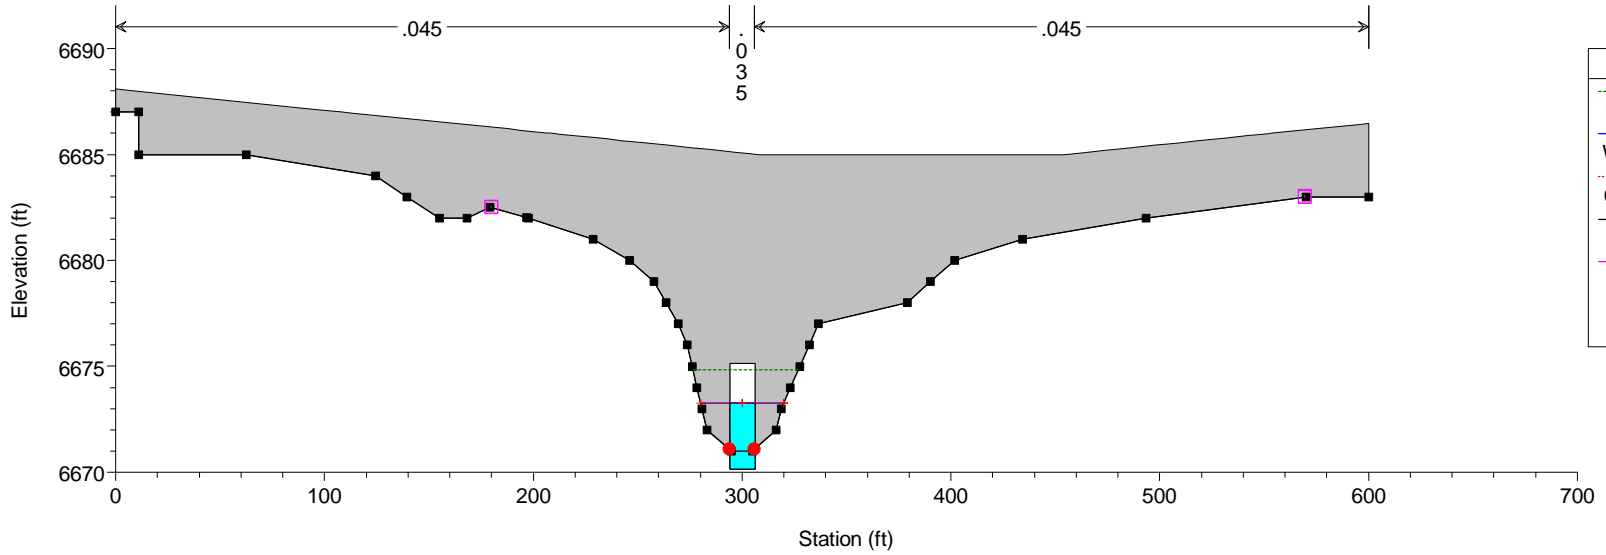


Legend	
EG PF# 1	
WS PF# 1	
Crit PF# 1	
Ground	
Levee	
Bank Sta	

HEC-RAS Model Plan: Default Scenario 7/26/2024  
RS = 1010.4

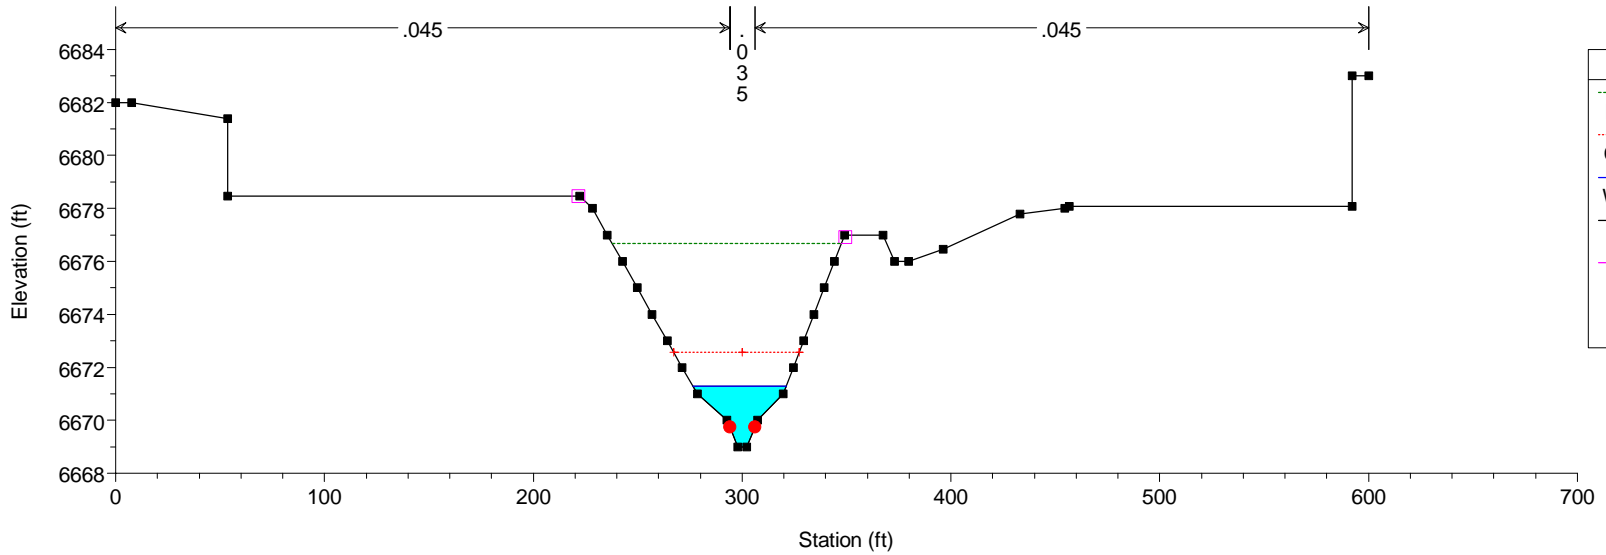


Legend	
EG PF# 1	
Crit PF# 1	
WS PF# 1	
Ground	
Levee	
Bank Sta	

HEC-RAS Model Plan: Default Scenario 7/26/2024  
RS = 1010

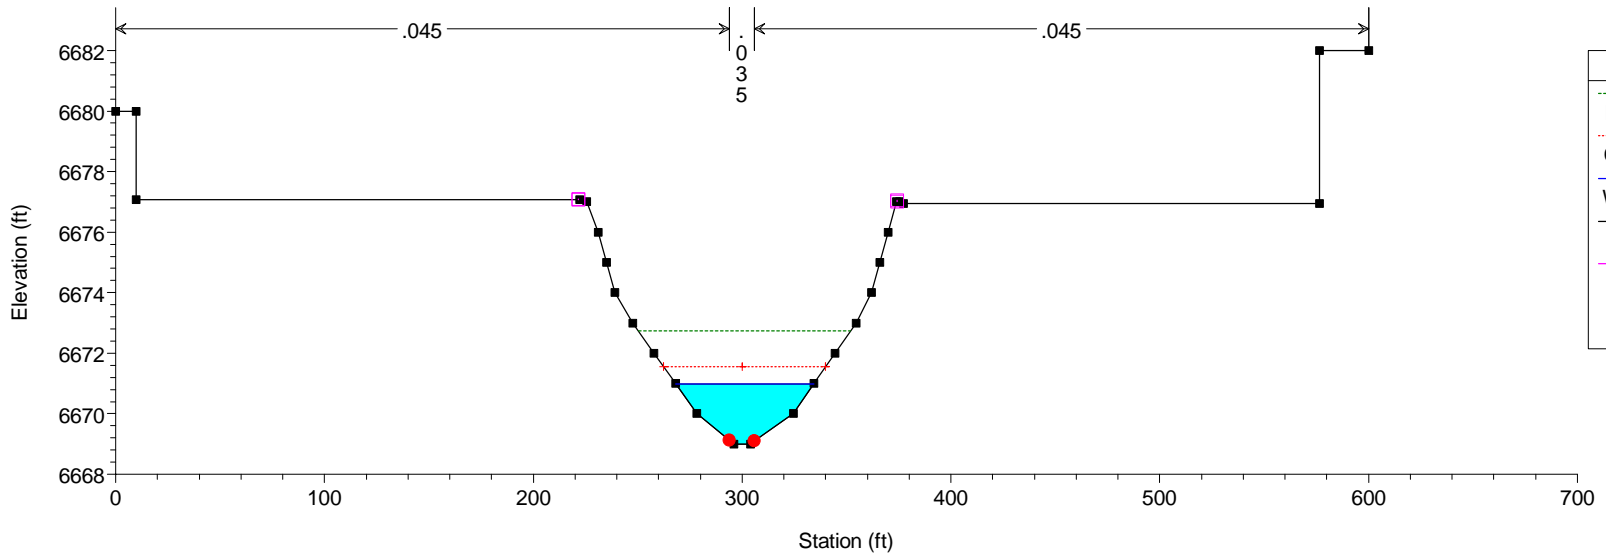


Legend	
EG PF# 1	
Crit PF# 1	
WS PF# 1	
Ground	
Levee	
Bank Sta	

HEC-RAS Model Plan: Default Scenario 7/26/2024  
RS = 1009

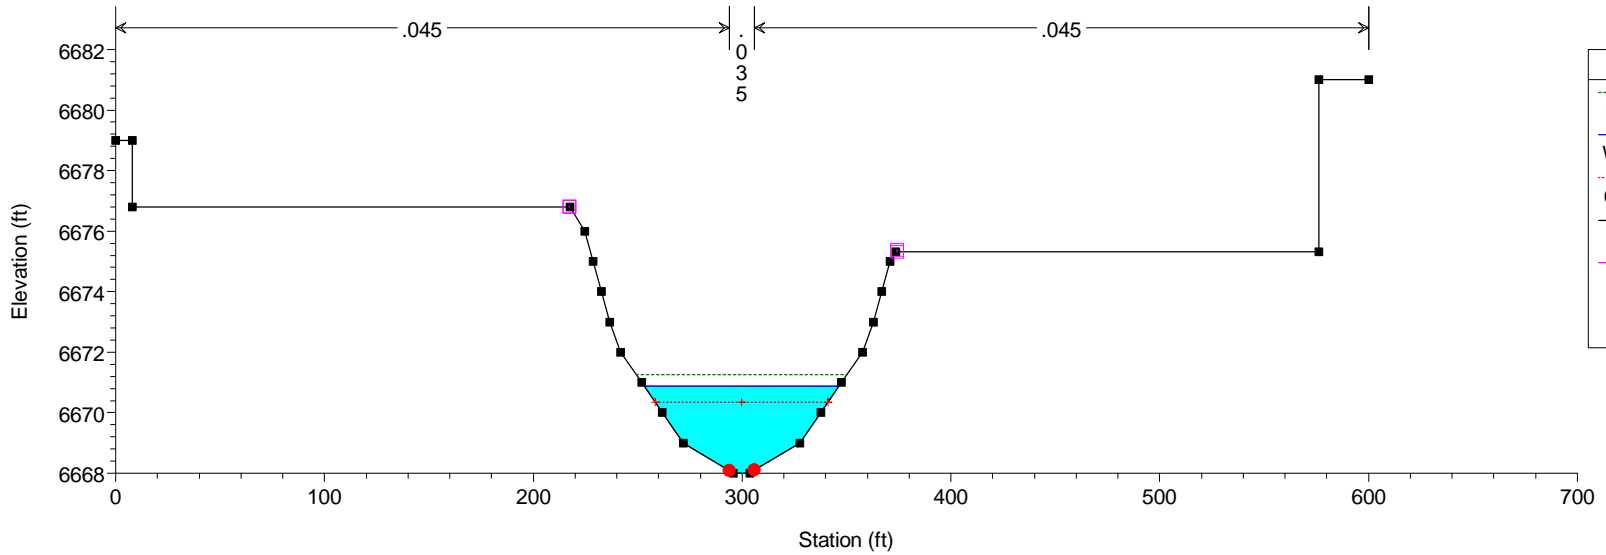


HEC-RAS Model Plan: Default Scenario 7/26/2024  
RS = 1007

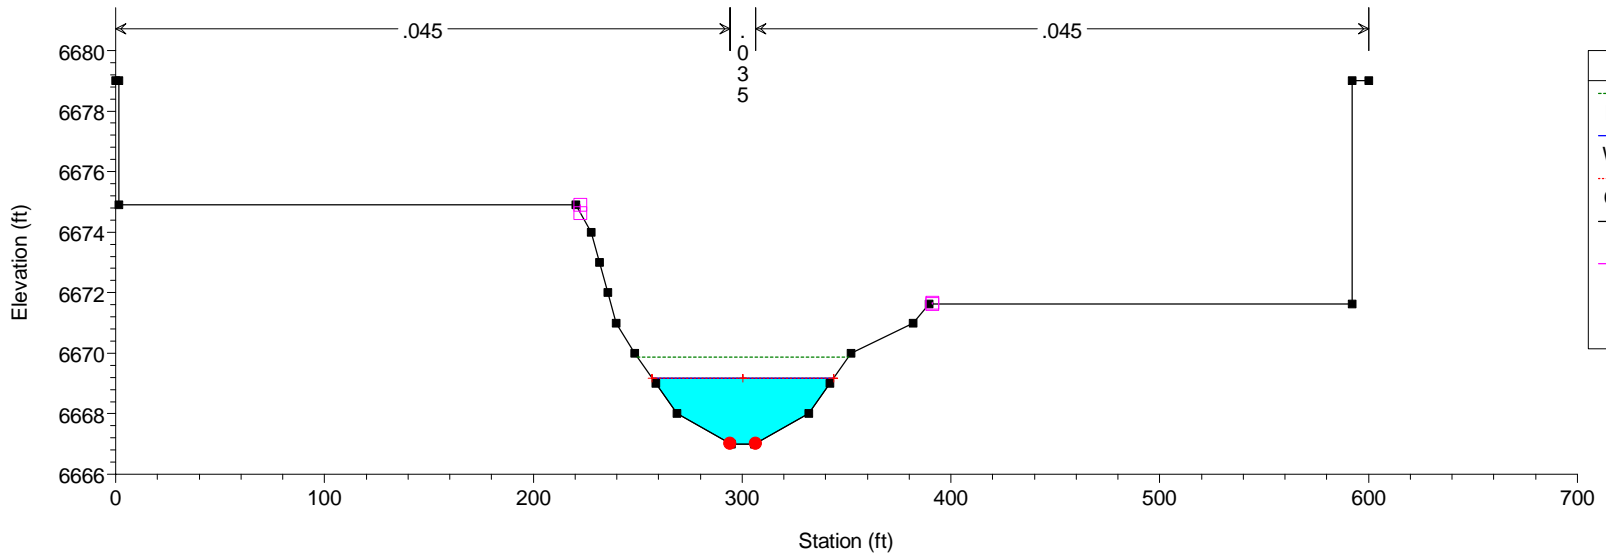


HEC-RAS Model Plan: Default Scenario 7/26/2024

RS = 1006.8

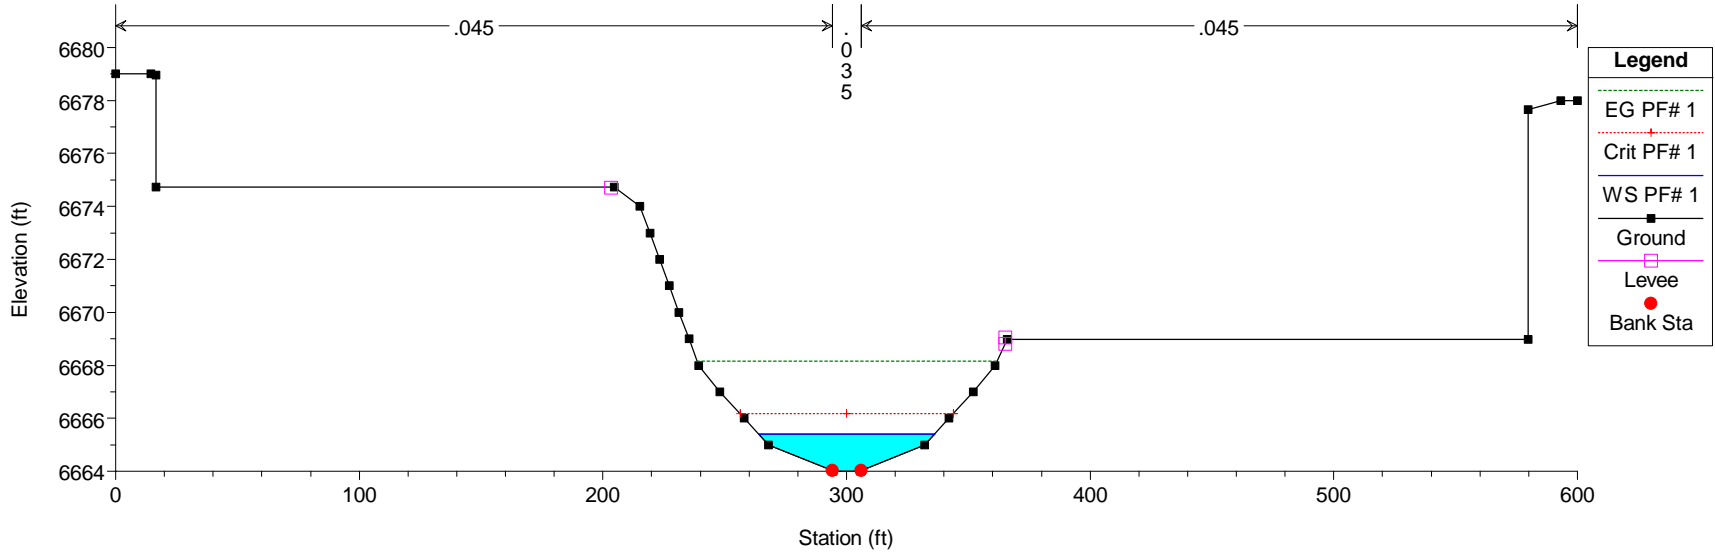


HEC-RAS Model Plan: Default Scenario 7/26/2024

RS = 1006

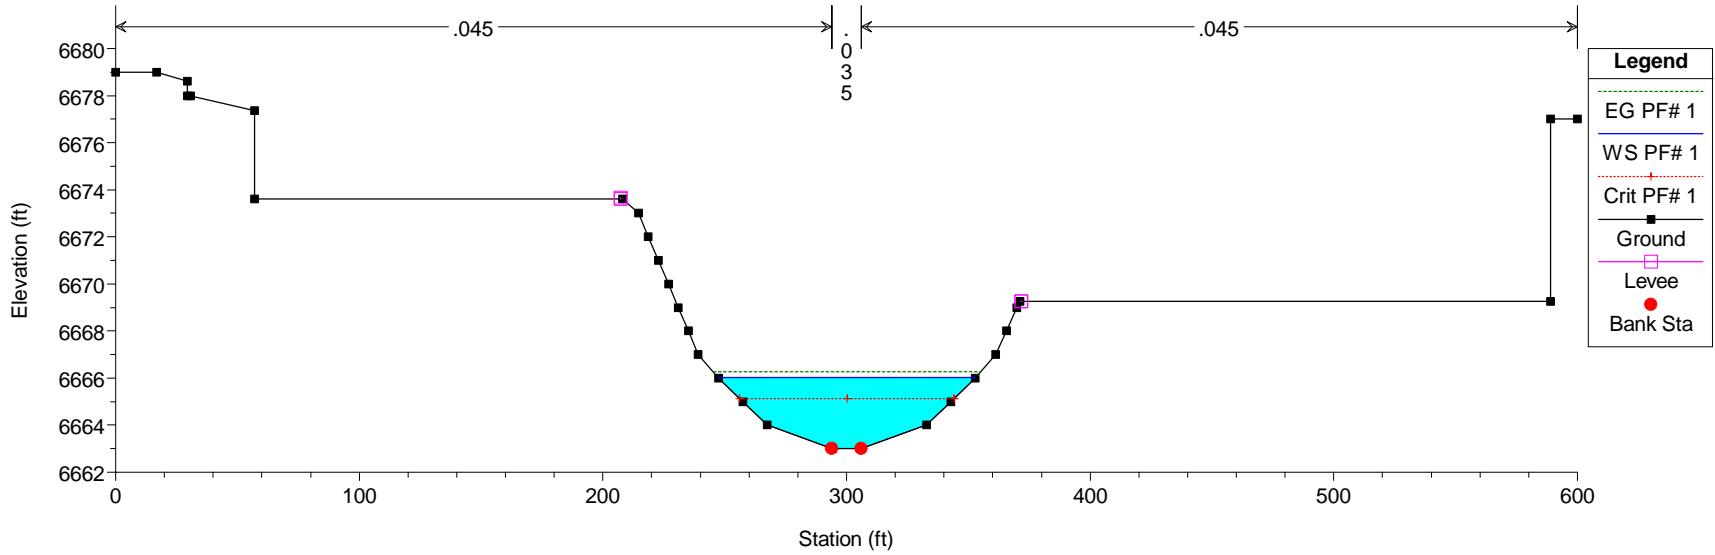


HEC-RAS Model Plan: Default Scenario 7/26/2024

RS = 1005

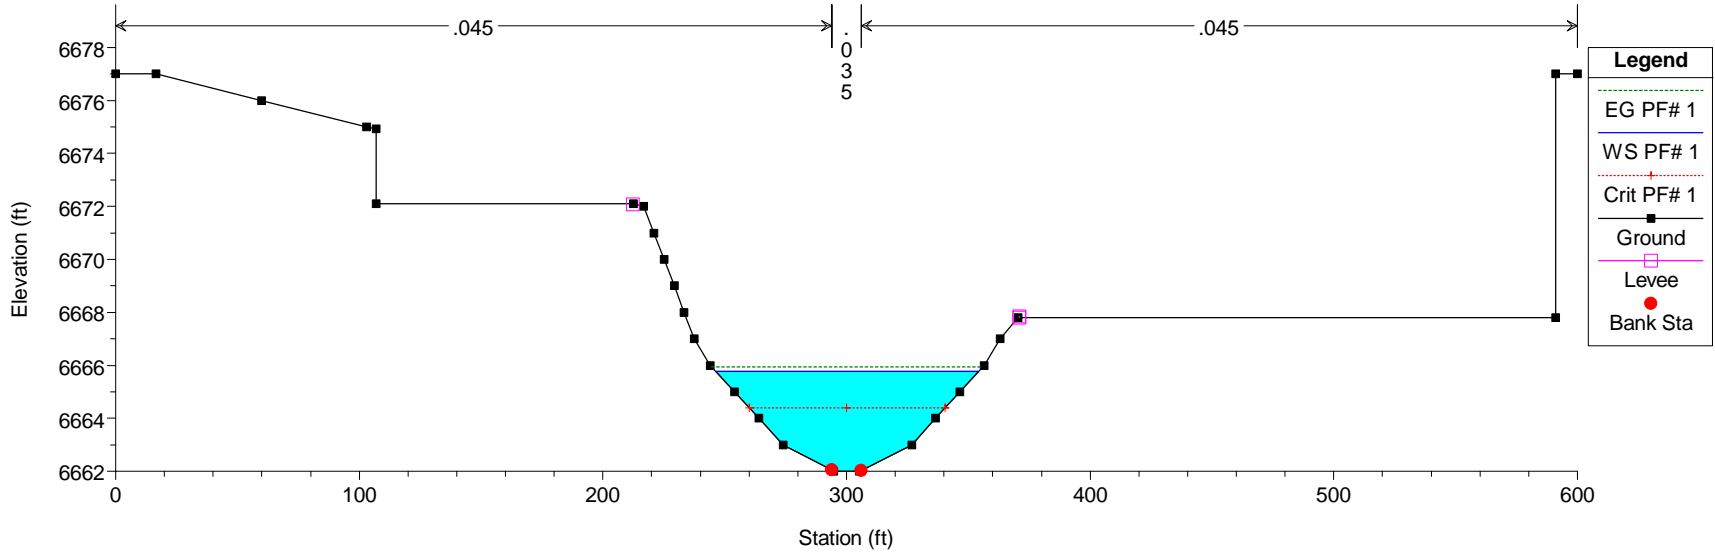


HEC-RAS Model Plan: Default Scenario 7/26/2024

RS = 1004.5

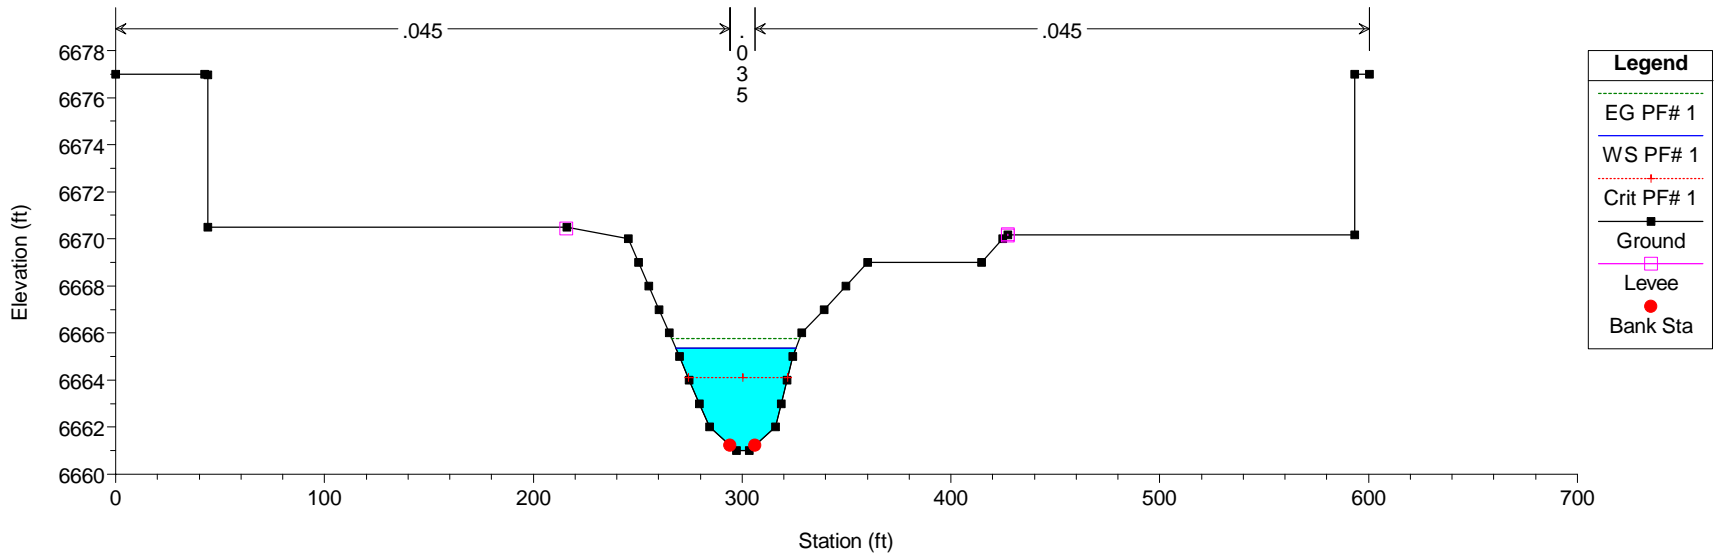


HEC-RAS Model Plan: Default Scenario 7/26/2024

RS = 1004 Culv Cabrillo Circle East

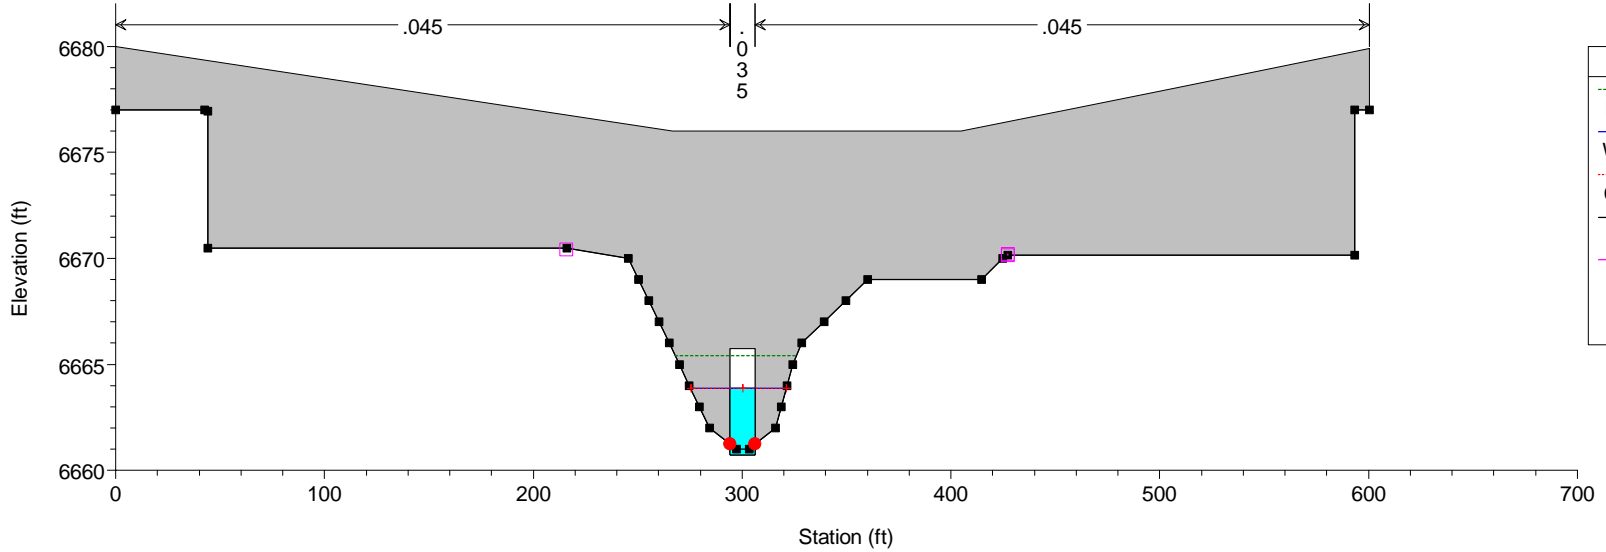

HEC-RAS Model Plan: Default Scenario 7/26/2024


RS = 1003.3

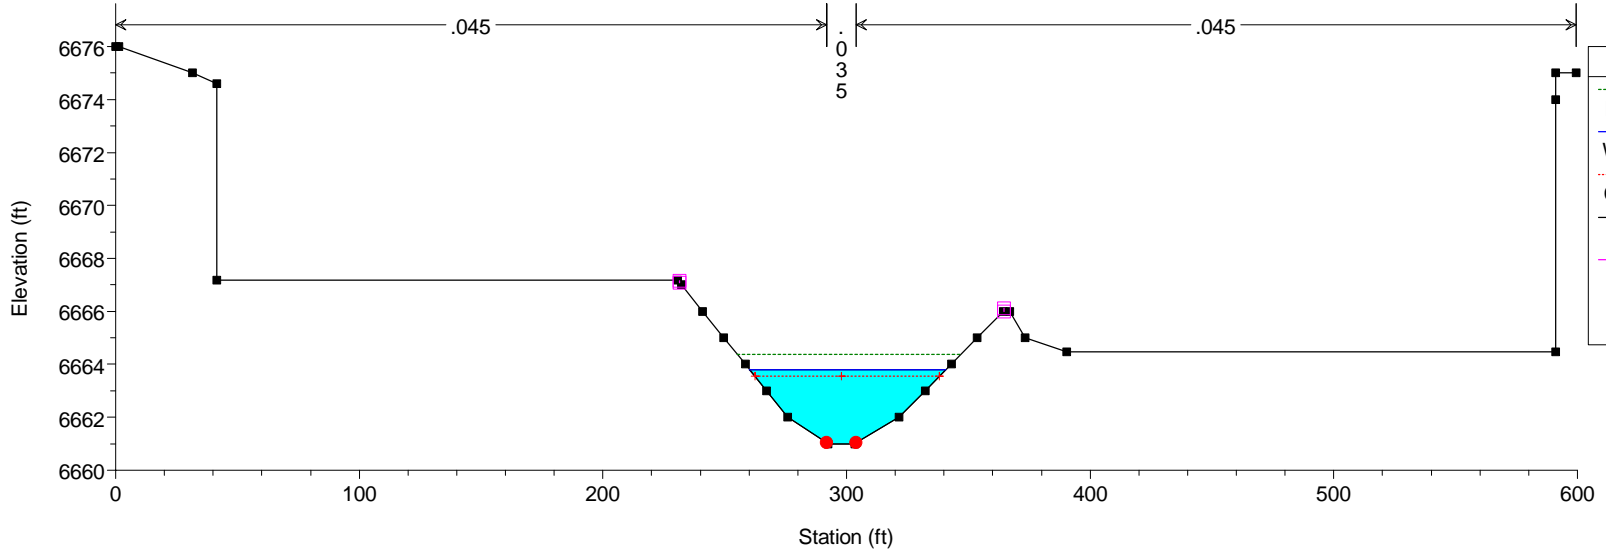




HEC-RAS Model Plan: Default Scenario 7/26/2024

RS = 1003

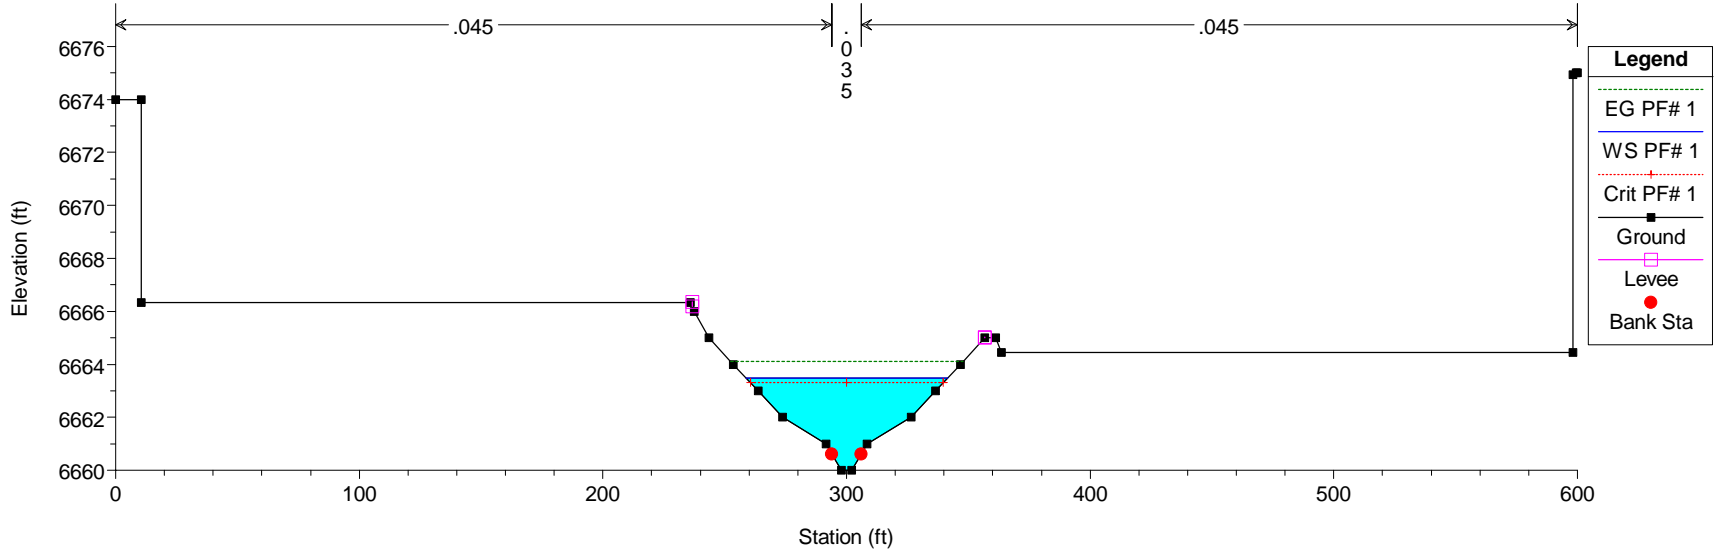


HEC-RAS Model Plan: Default Scenario 7/26/2024

RS = 1002

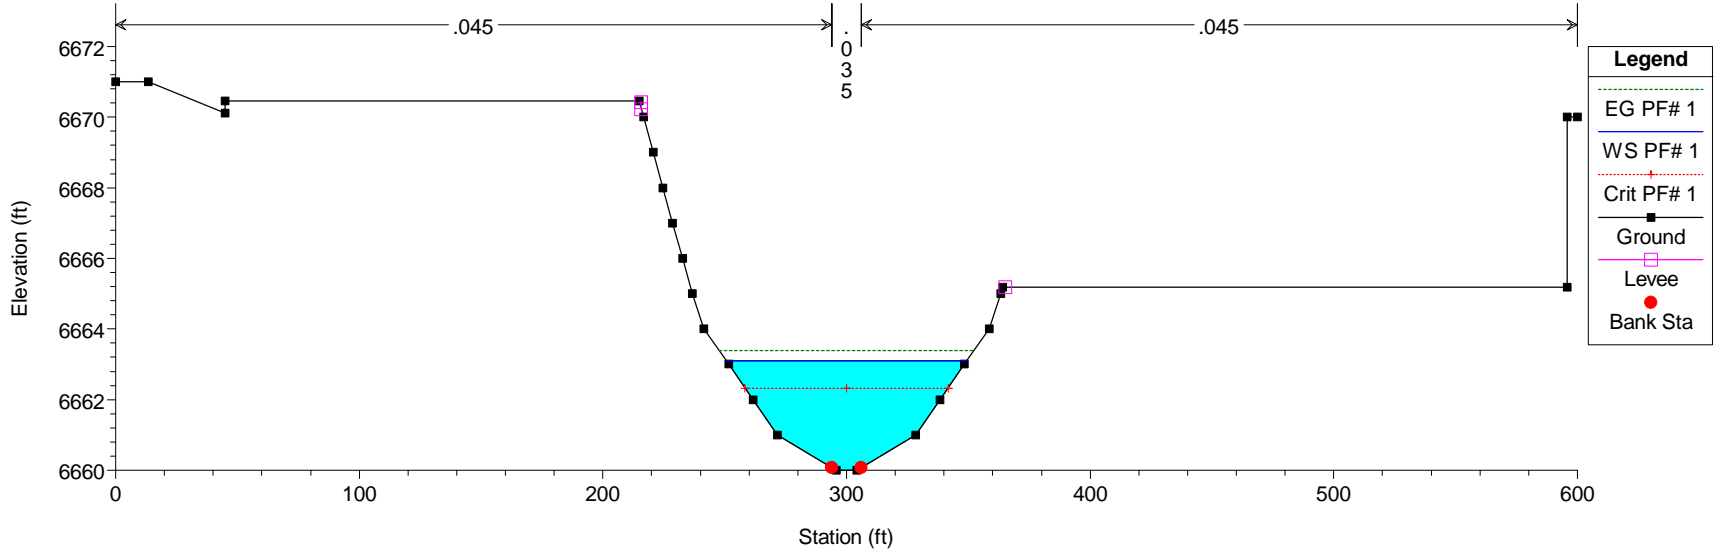


HEC-RAS Model Plan: Default Scenario 7/26/2024

RS = 1001

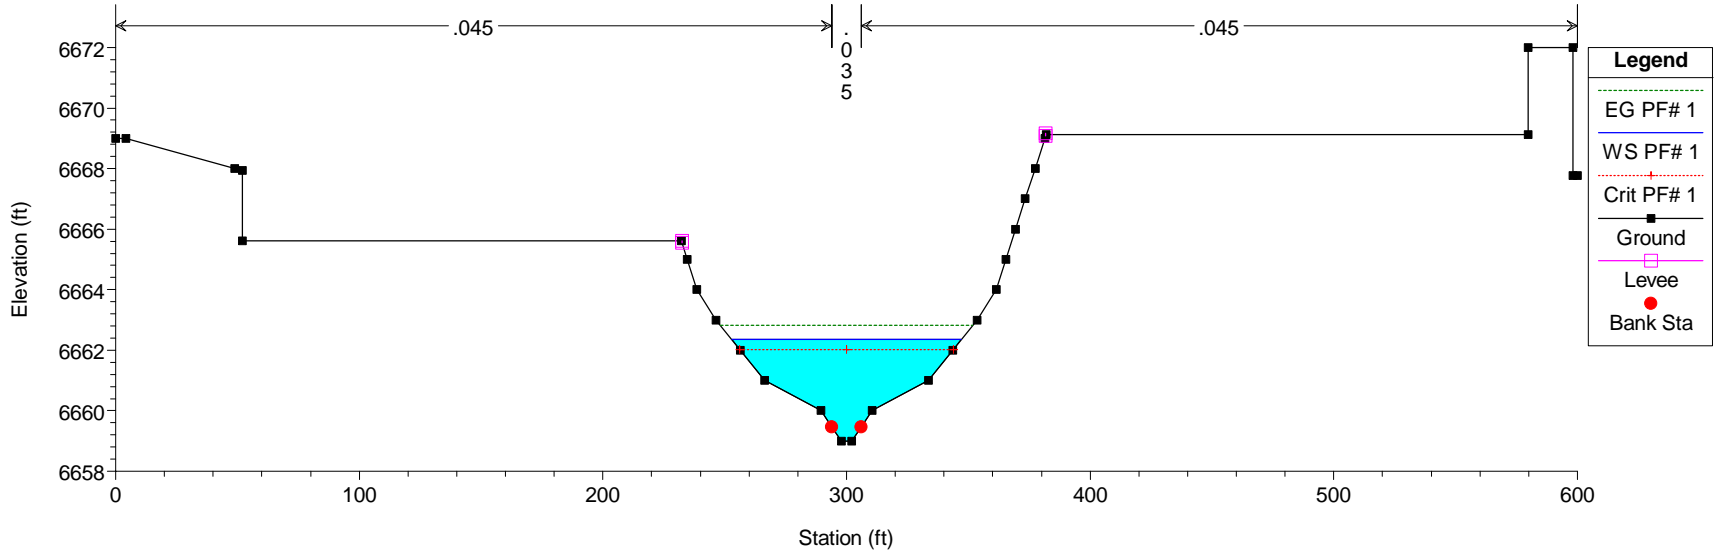


HEC-RAS Model Plan: Default Scenario 7/26/2024

RS = 1000

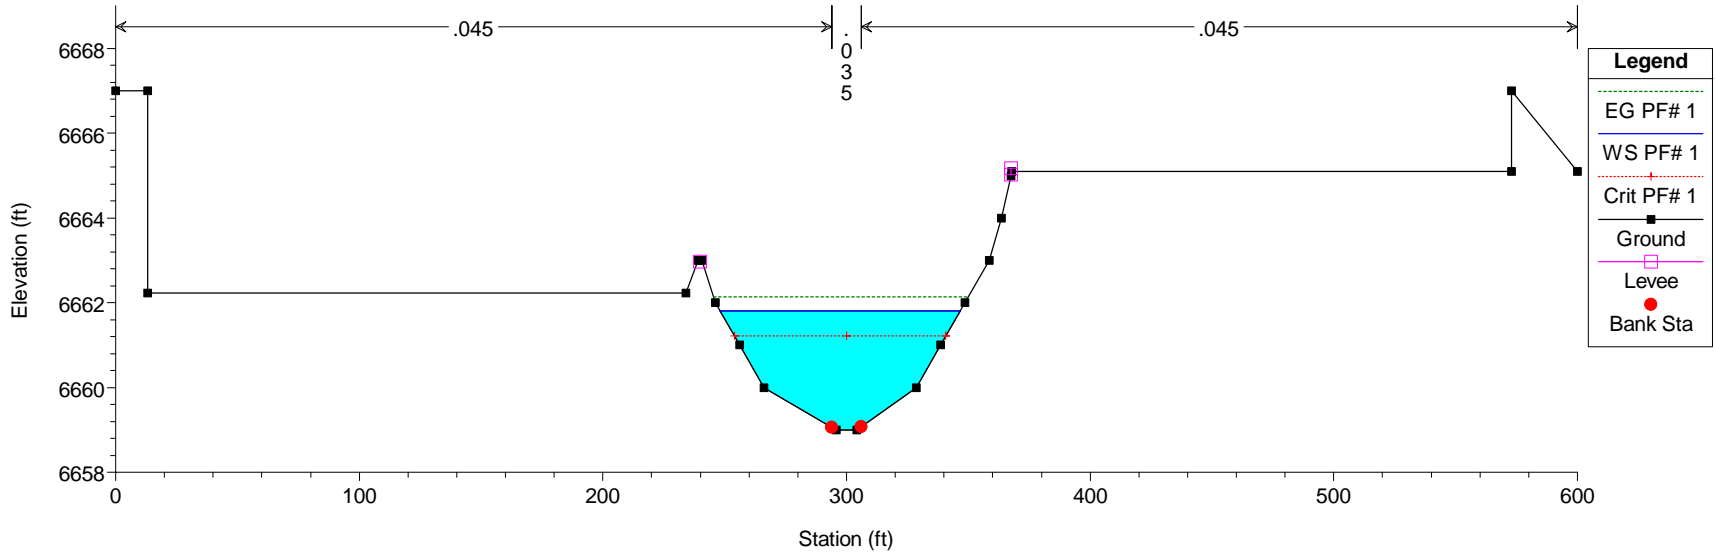

HEC-RAS Model Plan: Default Scenario 7/26/2024

WF-R8a 1

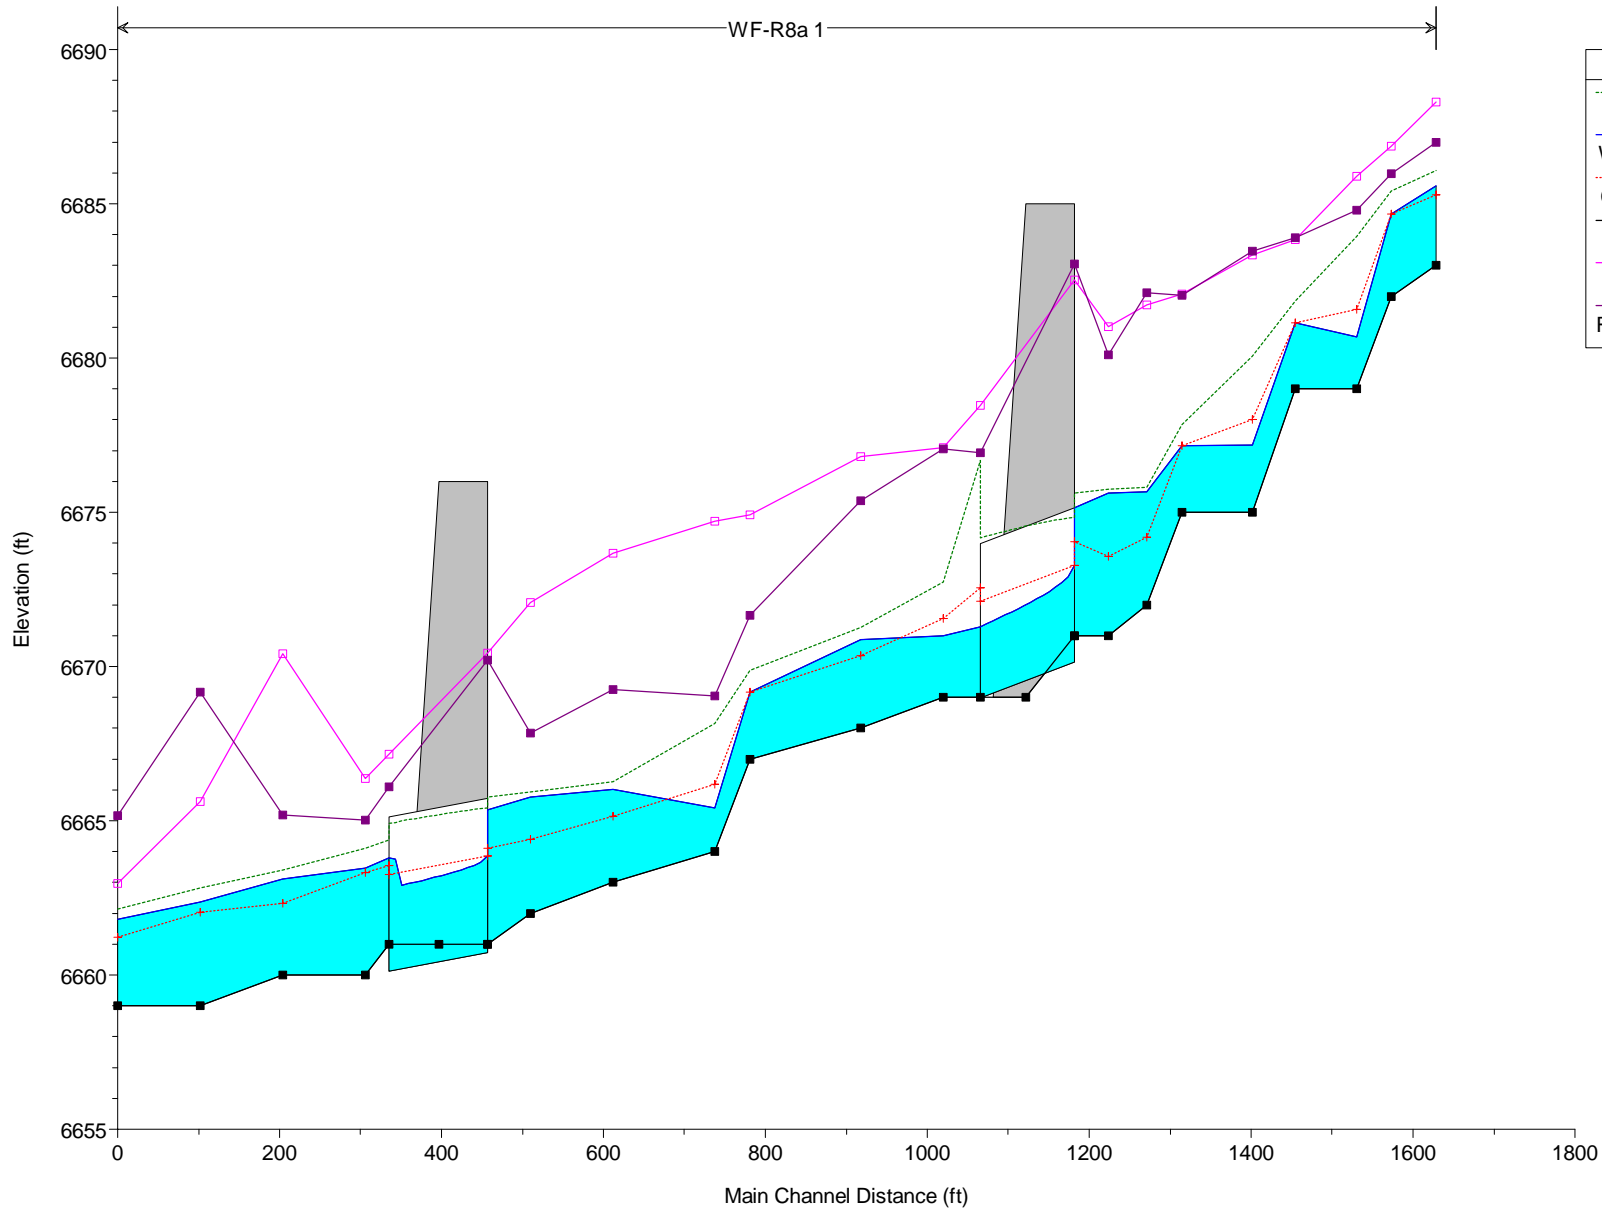

Legend	
EG PF# 1	(Green dashed line)
WS PF# 1	(Blue solid line)
Crit PF# 1	(Red dotted line with '+')
Ground	(Black solid line with square)
Left Levee	(Magenta solid line with square)
Right Levee	(Purple solid line with square)

**APPENDIX D**


**WATER QUALITY AND DETENTION CALCULATIONS**

# DETENTION BASIN STAGE-STORAGE TABLE BUILDER

MHFD-Defention, Version 4.06 (July 2022)

Project: Esteban Rodriguez Subdivision-Sketch Plan

Basin ID: Pond 1

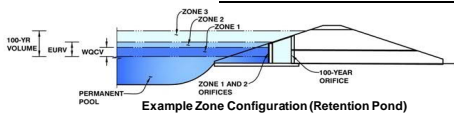

**Watershed Information**

Selected BMP Type =	<b>EDB</b>	
Watershed Area =	21.50	acres
Watershed Length =	2,700	ft
Watershed Length to Centroid =	1,500	ft
Watershed Slope =	0.025	ft/ft
Watershed Imperviousness =	83.00%	percent
Percentage Hydrologic Soil Group A =	100.0%	percent
Percentage Hydrologic Soil Group B =	0.0%	percent
Percentage Hydrologic Soil Groups C/D =	0.0%	percent
Target WQC Drain Time =	40.0	hours
Location for 1-hr Rainfall Depths = User Input		

After providing required inputs above including 1-hour rainfall depths, click 'Run CUHP' to generate runoff hydrographs using the embedded Colorado Urban Hydrograph Procedure.

Water Quality Capture Volume (WQCV) =	0.623	acre-feet
Excess Urban Runoff Volume (EURV) =	2.371	acre-feet
2-yr Runoff Volume (P1 = 1.19 in.) =	1.715	acre-feet
5-yr Runoff Volume (P1 = 1.5 in.) =	2.219	acre-feet
10-yr Runoff Volume (P1 = 1.75 in.) =	2.624	acre-feet
25-yr Runoff Volume (P1 = 2 in.) =	3.088	acre-feet
50-yr Runoff Volume (P1 = 2.25 in.) =	3.541	acre-feet
100-yr Runoff Volume (P1 = 2.52 in.) =	4.061	acre-feet
500-yr Runoff Volume (P1 = 3.14 in.) =	5.218	acre-feet
Approximate 2-yr Detention Volume =	1.559	acre-feet
Approximate 5-yr Detention Volume =	2.026	acre-feet
Approximate 10-yr Detention Volume =	2.414	acre-feet
Approximate 25-yr Detention Volume =	2.860	acre-feet
Approximate 50-yr Detention Volume =	3.121	acre-feet
Approximate 100-yr Detention Volume =	3.357	acre-feet

**Optional User Overrides**

		acre-feet
		acre-feet
	1.19	inches
	1.50	inches
	1.75	inches
	2.00	inches
	2.25	inches
	2.52	inches
		inches

**Define Zones and Basin Geometry**



Zone 1 Volume (WQCV) =	0.623	acre-feet
Zone 2 Volume (EURV - Zone 1) =	1.748	acre-feet
Zone 3 Volume (100-year - Zones 1 & 2) =	0.986	acre-feet
Total Detention Basin Volume =	3.357	acre-feet
Initial Surcharge Volume (ISV) =	81	ft <sup>3</sup>
Initial Surcharge Depth (ISD) =	0.33	ft
Total Available Detention Depth (H <sub>total</sub> ) =	6.00	ft
Depth of Trickle Channel (H <sub>tc</sub> ) =	0.50	ft
Slope of Trickle Channel (S <sub>tc</sub> ) =	0.008	ft/ft
Slopes of Main Basin Sides (S <sub>main</sub> ) =	4	H:V
Basin Length-to-Width Ratio (R <sub>L/W</sub> ) =	3	

Initial Surcharge Area (A <sub>ISV</sub> ) =	247	ft <sup>2</sup>
Surcharge Volume Length (L <sub>ISV</sub> ) =	15.7	ft
Surcharge Volume Width (W <sub>ISV</sub> ) =	15.7	ft
Depth of Basin Floor (H <sub>FLOOR</sub> ) =	2.33	ft
Length of Basin Floor (L <sub>FLOOR</sub> ) =	316.3	ft
Width of Basin Floor (W <sub>FLOOR</sub> ) =	112.8	ft
Area of Basin Floor (A <sub>FLOOR</sub> ) =	35,675	ft <sup>2</sup>
Volume of Basin Floor (V <sub>FLOOR</sub> ) =	30,204	ft <sup>3</sup>
Depth of Main Basin (H <sub>MAIN</sub> ) =	2.84	ft
Length of Main Basin (L <sub>MAIN</sub> ) =	339.0	ft
Width of Main Basin (W <sub>MAIN</sub> ) =	135.5	ft
Area of Main Basin (A <sub>MAIN</sub> ) =	45,940	ft <sup>2</sup>
Volume of Main Basin (V <sub>MAIN</sub> ) =	115,586	ft <sup>3</sup>
Calculated Total Basin Volume (V <sub>total</sub> ) =	3.352	acre-feet

Stage - Storage Description	Stage (ft)	Optional Override Stage (ft)	Length (ft)	Width (ft)	Area (ft <sup>2</sup> )	Optional Override Area (ft <sup>2</sup> )	Area (acre)	Volume (ft <sup>3</sup> )	Volume (ac-ft)
Top of Micropool	0.00		15.7	15.7	247		0.006		
ISV	0.33		15.7	15.7	247		0.006	81	0.002
	0.50		15.7	15.7	247		0.006	123	0.003
	0.75		15.7	15.7	247		0.006	185	0.004
	1.00		37.6	22.8	858		0.020	294	0.007
	1.25		69.9	33.2	2,321		0.053	678	0.016
	1.50		102.1	43.6	4,456		0.102	1,511	0.035
	1.75		134.4	54.0	7,263		0.167	2,962	0.068
	2.00		166.6	64.5	10,742		0.247	5,199	0.119
	2.25		198.9	74.9	14,893		0.342	8,389	0.193
	2.50		231.1	85.3	19,715		0.453	12,701	0.292
	2.75		263.4	95.7	25,210		0.579	18,303	0.420
	3.00		295.6	106.1	31,376		0.720	25,362	0.582
Zone 1 (WQCV)	3.06		303.4	108.6	32,956		0.757	27,292	0.627
Floor	3.16		316.3	112.8	35,675		0.819	30,722	0.705
	3.25		317.0	113.5	35,984		0.826	33,947	0.779
	3.50		319.0	115.5	36,850		0.846	43,051	0.988
	3.75		321.0	117.5	37,723		0.866	52,372	1.202
	4.00		323.0	119.5	38,604		0.886	61,913	1.421
	4.25		325.0	121.5	39,493		0.907	71,675	1.645
	4.50		327.0	123.5	40,390		0.927	81,660	1.875
	4.75		329.0	125.5	41,295		0.948	91,870	2.109
	5.00		331.0	127.5	42,208		0.969	102,308	2.349
Zone 2 (EURV)	5.03		331.2	127.8	42,318		0.971	103,576	2.378
	5.25		333.0	129.5	43,129		0.990	112,975	2.594
	5.50		335.0	131.5	44,058		1.011	123,873	2.844
	5.75		337.0	133.5	44,995		1.033	135,004	3.099
Zone 3 (100-year)	6.00		339.0	135.5	45,940		1.055	146,371	3.360
	6.25		341.0	137.5	46,893		1.077	157,975	3.627
	6.50		343.0	139.5	47,854		1.099	169,818	3.898
	6.75		345.0	141.5	48,823		1.121	181,903	4.176
	7.00		347.0	143.5	49,800		1.143	194,230	4.459
	7.25		349.0	145.5	50,785		1.166	206,803	4.748
	7.50		351.0	147.5	51,778		1.189	219,623	5.042
	7.75		353.0	149.5	52,779		1.212	232,693	5.342
	8.00		355.0	151.5	53,788		1.235	246,014	5.648

# DETENTION BASIN STAGE-STORAGE TABLE BUILDER

*MHFD-Detention, Version 4.06 (July 2022)*

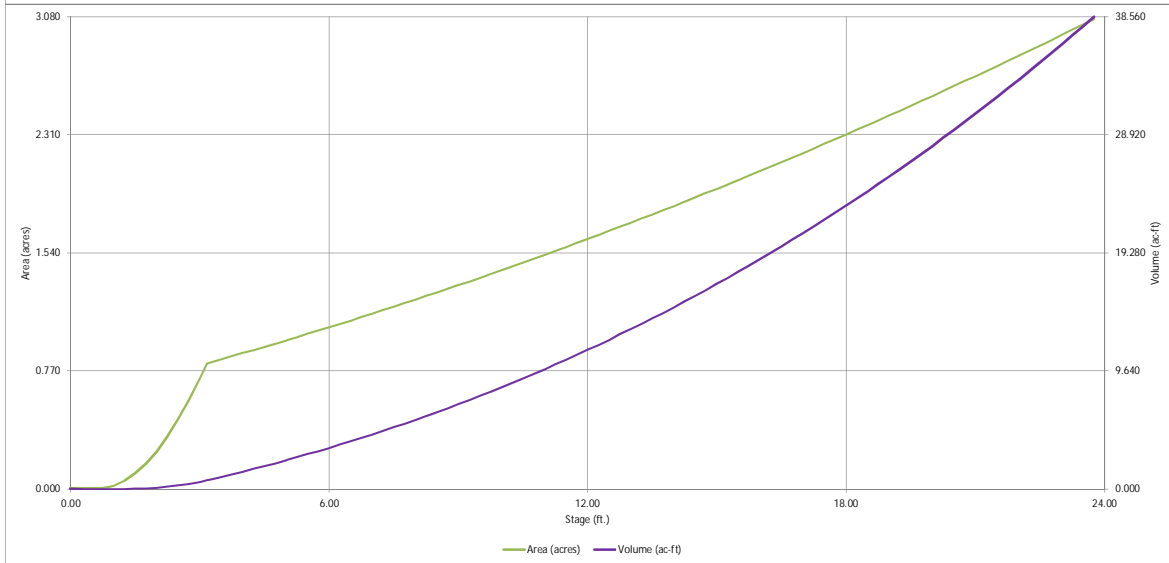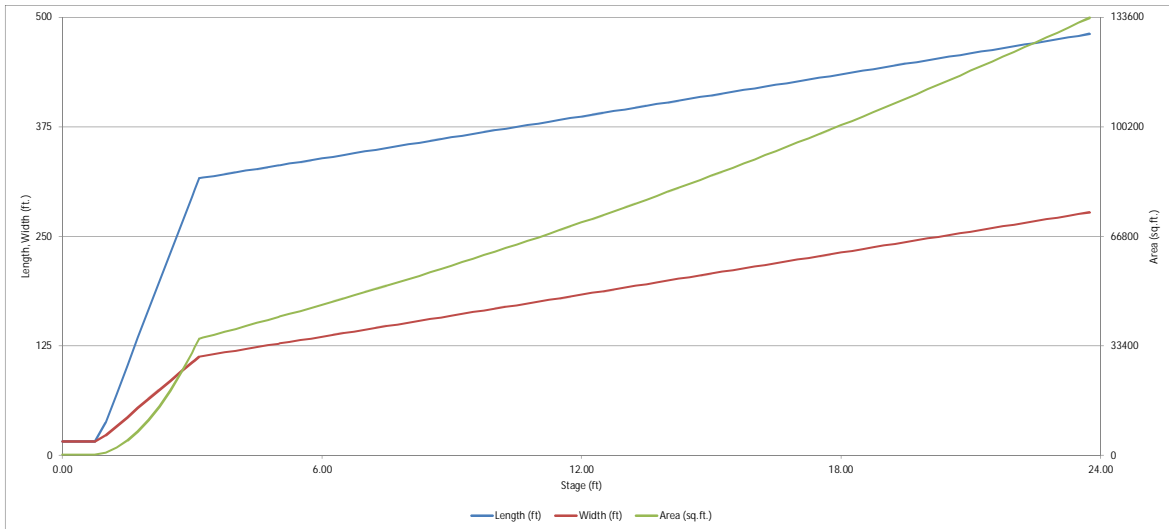


# DETENTION BASIN STAGE-STORAGE TABLE BUILDER

MHFD-Detention, Version 4.06 (July 2022)

Project: Esteban Rodriguez Subdivision-Sketch Plan

Basin ID: Pond 2

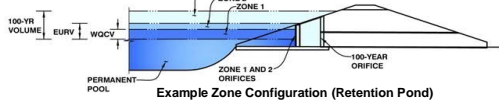

**Watershed Information**

Selected BMP Type =	EDB
Watershed Area =	65.50 acres
Watershed Length =	2,700 ft
Watershed Length to Centroid =	1,080 ft
Watershed Slope =	0.035 ft/ft
Watershed Imperviousness =	15.00% percent
Percentage Hydrologic Soil Group A =	100.0% percent
Percentage Hydrologic Soil Group B =	0.0% percent
Percentage Hydrologic Soil Groups C/D =	0.0% percent
Target WQCV Drain Time =	40.0 hours
Location for 1-hr Rainfall Depths =	User Input

After providing required inputs above including 1-hour rainfall depths, click 'Run CUHP' to generate runoff hydrographs using the embedded Colorado Urban Hydrograph Procedure.

Water Quality Capture Volume (WQCV) =	0.509	acre-feet
Excess Urban Runoff Volume (EURV) =	0.809	acre-feet
2-yr Runoff Volume (P1 = 1.19 in.) =	0.471	acre-feet
5-yr Runoff Volume (P1 = 1.5 in.) =	0.714	acre-feet
10-yr Runoff Volume (P1 = 1.75 in.) =	0.931	acre-feet
25-yr Runoff Volume (P1 = 2 in.) =	1.887	acre-feet
50-yr Runoff Volume (P1 = 2.25 in.) =	2.812	acre-feet
100-yr Runoff Volume (P1 = 2.52 in.) =	4.091	acre-feet
500-yr Runoff Volume (P1 = 3.14 in.) =	6.899	acre-feet
Approximate 2-yr Detention Volume =	0.493	acre-feet
Approximate 5-yr Detention Volume =	0.670	acre-feet
Approximate 10-yr Detention Volume =	0.865	acre-feet
Approximate 25-yr Detention Volume =	1.142	acre-feet
Approximate 50-yr Detention Volume =	1.430	acre-feet
Approximate 100-yr Detention Volume =	2.052	acre-feet

**Optional User Overrides**

		acre-feet
		acre-feet
	1.19	inches
	1.50	inches
	1.75	inches
	2.00	inches
	2.25	inches
	2.52	inches
		inches


**Define Zones and Basin Geometry**

Zone 1 Volume (WQCV) =	0.509	acre-feet
Zone 2 Volume (EURV - Zone 1) =	0.299	acre-feet
Zone 3 Volume (100-year - Zones 1 & 2) =	1.243	acre-feet
Total Detention Basin Volume =	2.052	acre-feet
Initial Surcharge Volume (ISV) =	67	ft <sup>3</sup>
Initial Surcharge Depth (ISD) =	0.33	ft
Total Available Detention Depth (H <sub>total</sub> ) =	5.00	ft
Depth of Trickle Channel (H <sub>TC</sub> ) =	0.50	ft
Slope of Trickle Channel (S <sub>TC</sub> ) =	0.010	ft/ft
Slopes of Main Basin Sides (S <sub>main</sub> ) =	4	H:V
Basin Length-to-Width Ratio (R <sub>L/W</sub> ) =	2	
Initial Surcharge Area (A <sub>ISV</sub> ) =	202	ft <sup>2</sup>
Surcharge Volume Length (L <sub>ISV</sub> ) =	14.2	ft
Surcharge Volume Width (W <sub>ISV</sub> ) =	14.2	ft
Depth of Basin Floor (H <sub>FLOOR</sub> ) =	2.20	ft
Length of Basin Floor (L <sub>FLOOR</sub> ) =	243.0	ft
Width of Basin Floor (W <sub>FLOOR</sub> ) =	124.2	ft
Area of Basin Floor (A <sub>FLOOR</sub> ) =	30,181	ft <sup>2</sup>
Volume of Basin Floor (V <sub>FLOOR</sub> ) =	24,090	ft <sup>3</sup>
Depth of Main Basin (H <sub>MAIN</sub> ) =	1.97	ft
Length of Main Basin (L <sub>MAIN</sub> ) =	258.8	ft
Width of Main Basin (W <sub>MAIN</sub> ) =	140.0	ft
Area of Main Basin (A <sub>MAIN</sub> ) =	36,216	ft <sup>2</sup>
Volume of Main Basin (V <sub>MAIN</sub> ) =	65,311	ft <sup>3</sup>
Calculated Total Basin Volume (V <sub>total</sub> ) =	2,056	acre-feet

Depth Increment =	0.25		ft						
Stage - Storage Description	Stage (ft)	Optional Override Stage (ft)	Length (ft)	Width (ft)	Area (ft <sup>2</sup> )	Optional Override Area (ft <sup>2</sup> )	Area (acre)	Volume (ft <sup>3</sup> )	Volume (ac-ft)
Top of Micropool	0.00		14.2	14.2	202		0.005		
ISV	0.33		14.2	14.2	202		0.005	67	0.002
	0.50		14.2	14.2	202		0.005	101	0.002
	0.75		14.2	14.2	202		0.005	151	0.003
	1.00		31.9	22.7	724		0.017	242	0.006
	1.25		57.9	35.2	2,037		0.047	573	0.013
	1.50		83.9	47.7	4,001		0.092	1,315	0.030
	1.75		109.9	60.2	6,615		0.152	2,628	0.060
	2.00		135.9	72.7	9,879		0.227	4,676	0.107
	2.25		161.9	85.2	13,792		0.317	7,622	0.175
	2.50		187.9	97.7	18,356		0.421	11,627	0.267
	2.75		213.9	110.2	23,570		0.541	16,854	0.387
Zone 1 (WQCV)	2.96		235.7	120.7	28,452		0.653	22,308	0.512
	3.00		239.9	122.7	29,434		0.676	23,466	0.539
Floor	3.03		243.0	124.2	30,181		0.693	24,360	0.559
	3.25		244.8	126.0	30,830		0.708	31,071	0.713
Zone 2 (EURV)	3.39		245.9	127.1	31,247		0.717	35,416	0.813
	3.50		246.8	128.0	31,576		0.725	38,872	0.892
	3.75		248.8	130.0	32,329		0.742	46,859	1.076
	4.00		250.8	132.0	33,091		0.760	55,037	1.263
	4.25		252.8	134.0	33,860		0.777	63,405	1.456
	4.50		254.8	136.0	34,637		0.795	71,967	1.652
	4.75		256.8	138.0	35,423		0.813	80,725	1.853
Zone 3 (100-year)	5.00		258.8	140.0	36,216		0.831	89,680	2.059
	5.25		260.8	142.0	37,018		0.850	98,834	2.269
	5.50		262.8	144.0	37,827		0.868	108,189	2.484
	5.75		264.8	146.0	38,645		0.887	117,748	2.703
	6.00		266.8	148.0	39,470		0.906	127,512	2.927
	6.25		268.8	150.0	40,304		0.925	137,484	3.156
	6.50		270.8	152.0	41,145		0.945	147,665	3.390
	6.75		272.8	154.0	41,994		0.964	158,057	3.628
	7.00		274.8	156.0	42,852		0.984	168,662	3.872

# DETENTION BASIN STAGE-STORAGE TABLE BUILDER

*MHFD-Detention, Version 4.06 (July 2022)*

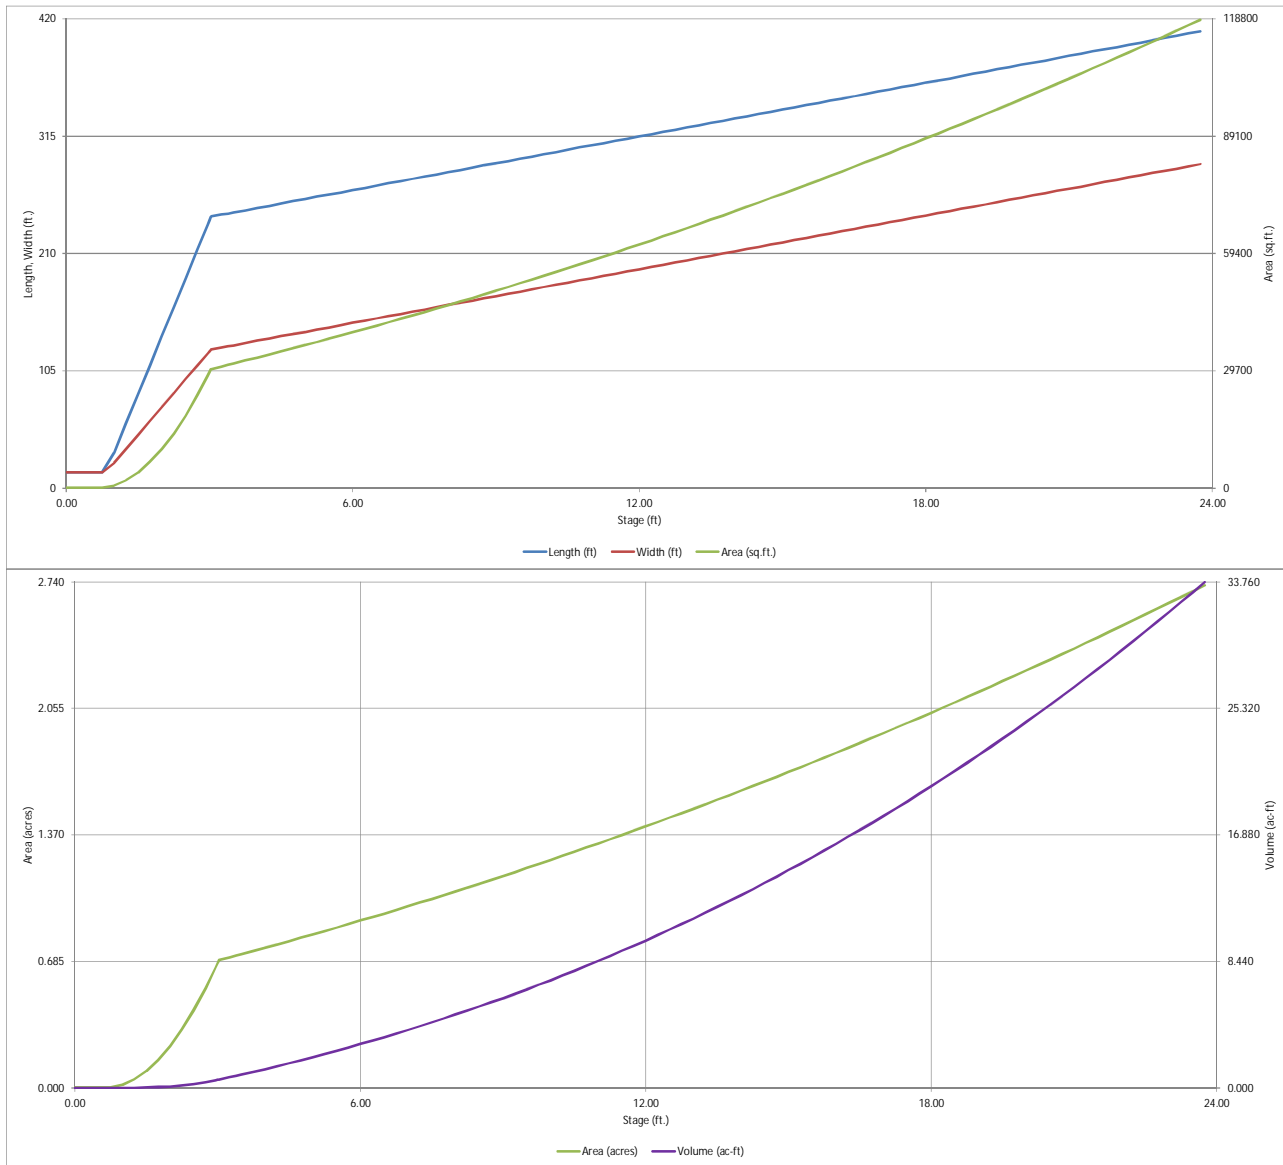




# DETENTION BASIN STAGE-STORAGE TABLE BUILDER

MHFD-Defention, Version 4.06 (July 2022)

Project: **Esteban Rodriguez Subdivision-Sketch Plan**

Basin ID: **Pond 3**

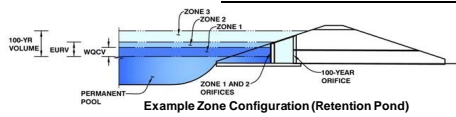

**Watershed Information**

Selected BMP Type =	<b>EDB</b>	
Watershed Area =	<b>99.50</b>	acres
Watershed Length =	<b>2,575</b>	ft
Watershed Length to Centroid =	<b>1,300</b>	ft
Watershed Slope =	<b>0.040</b>	ft/ft
Watershed Imperviousness =	<b>11.00%</b>	percent
Percentage Hydrologic Soil Group A =	<b>100.0%</b>	percent
Percentage Hydrologic Soil Group B =	<b>0.0%</b>	percent
Percentage Hydrologic Soil Groups C/D =	<b>0.0%</b>	percent
Target WQCV Drain Time =	<b>40.0</b>	hours
Location for 1-hr Rainfall Depths =	User Input	

After providing required inputs above including 1-hour rainfall depths, click 'Run CUHP' to generate runoff hydrographs using the embedded Colorado Urban Hydrograph Procedure.

**Optional User Overrides**

Water Quality Capture Volume (WQCV) =	<b>0.602</b>	acre-feet	
Excess Urban Runoff Volume (EURV) =	<b>0.826</b>	acre-feet	
2-yr Runoff Volume (P1 = 1.19 in.) =	<b>0.424</b>	acre-feet	<b>1.19</b> inches
5-yr Runoff Volume (P1 = 1.5 in.) =	<b>0.700</b>	acre-feet	<b>1.50</b> inches
10-yr Runoff Volume (P1 = 1.75 in.) =	<b>0.932</b>	acre-feet	<b>1.75</b> inches
25-yr Runoff Volume (P1 = 2 in.) =	<b>2.297</b>	acre-feet	<b>2.00</b> inches
50-yr Runoff Volume (P1 = 2.25 in.) =	<b>3.656</b>	acre-feet	<b>2.25</b> inches
100-yr Runoff Volume (P1 = 2.52 in.) =	<b>5.562</b>	acre-feet	<b>2.52</b> inches
500-yr Runoff Volume (P1 = 3.14 in.) =	<b>9.757</b>	acre-feet	
Approximate 2-yr Detention Volume =	<b>0.497</b>	acre-feet	
Approximate 5-yr Detention Volume =	<b>0.680</b>	acre-feet	
Approximate 10-yr Detention Volume =	<b>0.892</b>	acre-feet	
Approximate 25-yr Detention Volume =	<b>1.200</b>	acre-feet	
Approximate 50-yr Detention Volume =	<b>1.585</b>	acre-feet	
Approximate 100-yr Detention Volume =	<b>2.498</b>	acre-feet	



**Define Zones and Basin Geometry**

Zone 1 Volume (WQCV) =	<b>0.602</b>	acre-feet
Zone 2 Volume (EURV - Zone 1) =	<b>0.224</b>	acre-feet
Zone 3 Volume (100-year - Zones 1 & 2) =	<b>1.672</b>	acre-feet
Total Detention Basin Volume =	<b>2.498</b>	acre-feet
Initial Surcharge Volume (ISV) =	<b>79</b>	ft <sup>3</sup>
Initial Surcharge Depth (ISD) =	<b>0.33</b>	ft
Total Available Detention Depth (H <sub>total</sub> ) =	<b>5.00</b>	ft
Depth of Trickle Channel (H <sub>tc</sub> ) =	<b>0.50</b>	ft
Slope of Trickle Channel (S <sub>tc</sub> ) =	<b>0.010</b>	ft/ft
Slopes of Main Basin Sides (S <sub>main</sub> ) =	<b>4</b>	H:V
Basin Length-to-Width Ratio (R <sub>L/W</sub> ) =	<b>2</b>	
Initial Surcharge Area (A <sub>ISV</sub> ) =	<b>238</b>	ft <sup>2</sup>
Surcharge Volume Length (L <sub>ISV</sub> ) =	<b>15.4</b>	ft
Surcharge Volume Width (W <sub>ISV</sub> ) =	<b>15.4</b>	ft
Depth of Basin Floor (H <sub>FLOOR</sub> ) =	<b>2.60</b>	ft
Length of Basin Floor (L <sub>FLOOR</sub> ) =	<b>285.8</b>	ft
Width of Basin Floor (W <sub>FLOOR</sub> ) =	<b>145.4</b>	ft
Area of Basin Floor (A <sub>FLOOR</sub> ) =	<b>41,573</b>	ft <sup>2</sup>
Volume of Basin Floor (V <sub>FLOOR</sub> ) =	<b>38,965</b>	ft <sup>3</sup>
Depth of Main Basin (H <sub>MAIN</sub> ) =	<b>1.57</b>	ft
Length of Main Basin (L <sub>MAIN</sub> ) =	<b>298.4</b>	ft
Width of Main Basin (W <sub>MAIN</sub> ) =	<b>158.0</b>	ft
Area of Main Basin (A <sub>MAIN</sub> ) =	<b>47,148</b>	ft <sup>2</sup>
Volume of Main Basin (V <sub>MAIN</sub> ) =	<b>69,600</b>	ft <sup>3</sup>
Calculated Total Basin Volume (V <sub>total</sub> ) =	<b>2.497</b>	acre-feet

Stage - Storage Description	Stage (ft)	Optional Override Stage (ft)	Length (ft)	Width (ft)	Area (ft <sup>2</sup> )	Optional Override Area (ft <sup>2</sup> )	Area (acre)	Volume (ft <sup>3</sup> )	Volume (ac-ft)
Top of Micropool	0.00		15.4	15.4	238		0.005		
ISV	0.33		15.4	15.4	238		0.005	79	0.002
	0.50		15.4	15.4	238		0.005	119	0.003
	0.75		15.4	15.4	238		0.005	179	0.004
	1.00		33.1	23.9	793		0.018	281	0.006
	1.25		59.1	36.4	2,154		0.049	636	0.015
	1.50		85.1	48.9	4,166		0.096	1,413	0.032
	1.75		111.1	61.4	6,827		0.157	2,773	0.064
	2.00		137.1	73.9	10,139		0.233	4,881	0.112
	2.25		163.1	86.4	14,100		0.324	7,897	0.181
	2.50		189.1	98.9	18,712		0.430	11,985	0.275
2.75		215.1	111.4	23,973		0.550	17,307	0.397	
3.00		241.1	123.9	29,885		0.686	24,026	0.552	
Zone 1 (WQCV)	3.08		249.4	127.9	31,914		0.733	26,497	0.608
	3.25		267.1	136.4	36,446		0.837	32,303	0.742
Zone 2 (EURV)	3.35		277.5	141.4	39,253		0.901	36,088	0.828
	3.43		285.8	145.4	41,573		0.954	39,320	0.903
Floor	3.50		286.4	146.0	41,815		0.960	42,239	0.970
	3.75		288.4	148.0	42,684		0.980	52,801	1.212
	4.00		290.4	150.0	43,560		1.000	63,581	1.460
	4.25		292.4	152.0	44,445		1.020	74,582	1.712
	4.50		294.4	154.0	45,338		1.041	85,804	1.970
	4.75		296.4	156.0	46,239		1.061	97,251	2.233
	5.00		298.4	158.0	47,148		1.082	108,925	2.501
	5.25		300.4	160.0	48,064		1.103	120,826	2.774
	5.50		302.4	162.0	48,989		1.125	132,957	3.052
	5.75		304.4	164.0	49,922		1.146	145,321	3.336
6.00		306.4	166.0	50,863		1.168	157,919	3.625	
6.25		308.4	168.0	51,812		1.189	170,753	3.920	
6.50		310.4	170.0	52,768		1.211	183,826	4.220	
6.75		312.4	172.0	53,733		1.234	197,138	4.526	
7.00		314.4	174.0	54,706		1.256	210,693	4.837	

# DETENTION BASIN STAGE-STORAGE TABLE BUILDER

*MHFD-Defention, Version 4.06 (July 2022)*

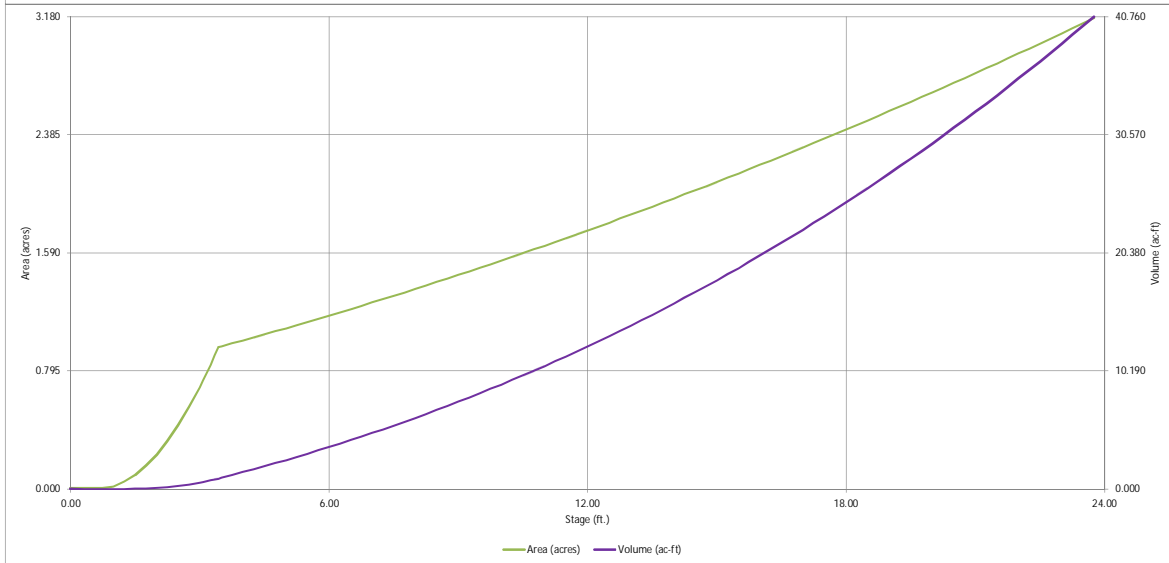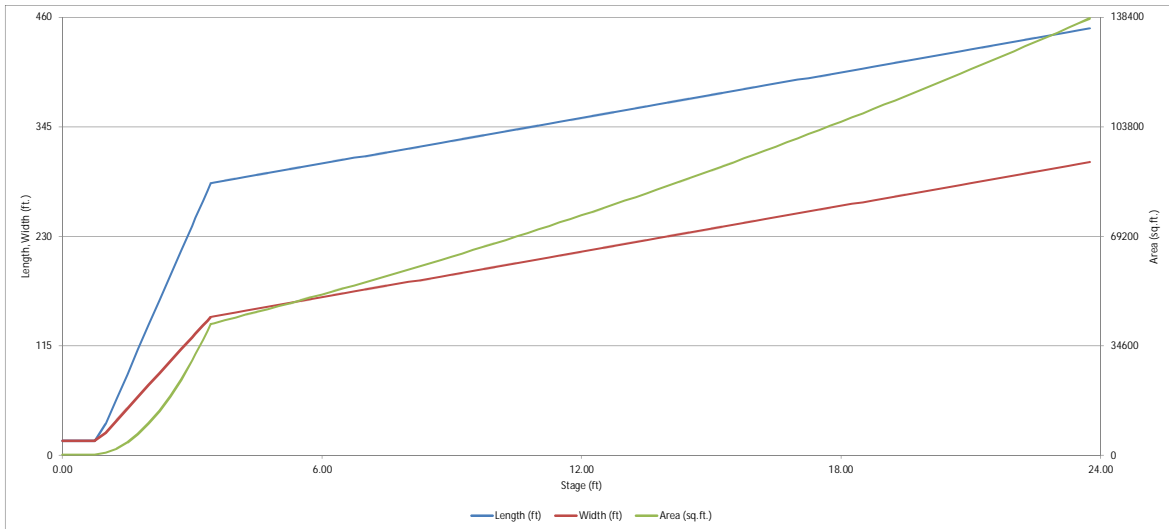


# DETENTION BASIN STAGE-STORAGE TABLE BUILDER

MHFD-Defention, Version 4.06 (July 2022)

Project: Esteban Rodriguez Subdivision-Sketch Plan

Basin ID: Pond 4

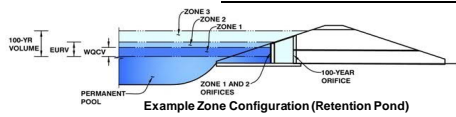

### Watershed Information

Selected BMP Type =	<b>EDB</b>	
Watershed Area =	34.50	acres
Watershed Length =	2,700	ft
Watershed Length to Centroid =	1,375	ft
Watershed Slope =	0.040	ft/ft
Watershed Imperviousness =	13.00%	percent
Percentage Hydrologic Soil Group A =	100.0%	percent
Percentage Hydrologic Soil Group B =	0.0%	percent
Percentage Hydrologic Soil Groups C/D =	0.0%	percent
Target WQC Drain Time =	40.0	hours
Location for 1-hr Rainfall Depths =	User Input	

After providing required inputs above including 1-hour rainfall depths, click 'Run CUHP' to generate runoff hydrographs using the embedded Colorado Urban Hydrograph Procedure.

Water Quality Capture Volume (WOCV) =	0.239	acre-feet
Excess Urban Runoff Volume (EURV) =	0.355	acre-feet
2-yr Runoff Volume (P1 = 1.19 in.) =	0.196	acre-feet
5-yr Runoff Volume (P1 = 1.5 in.) =	0.307	acre-feet
10-yr Runoff Volume (P1 = 1.75 in.) =	0.404	acre-feet
25-yr Runoff Volume (P1 = 2 in.) =	0.895	acre-feet
50-yr Runoff Volume (P1 = 2.25 in.) =	1.375	acre-feet
100-yr Runoff Volume (P1 = 2.52 in.) =	2.043	acre-feet
500-yr Runoff Volume (P1 = 3.14 in.) =	3.512	acre-feet
Approximate 2-yr Detention Volume =	0.215	acre-feet
Approximate 5-yr Detention Volume =	0.293	acre-feet
Approximate 10-yr Detention Volume =	0.381	acre-feet
Approximate 25-yr Detention Volume =	0.507	acre-feet
Approximate 50-yr Detention Volume =	0.650	acre-feet
Approximate 100-yr Detention Volume =	0.973	acre-feet

### Optional User Overrides

		acre-feet
		acre-feet
	1.19	inches
	1.50	inches
	1.75	inches
	2.00	inches
	2.25	inches
	2.52	inches
		inches



### Define Zones and Basin Geometry

Zone 1 Volume (WOCV) =	0.239	acre-feet
Zone 2 Volume (EURV - Zone 1) =	0.115	acre-feet
Zone 3 Volume (100-year - Zones 1 & 2) =	0.618	acre-feet
Total Detention Basin Volume =	0.973	acre-feet
Initial Surcharge Volume (ISV) =	31	ft <sup>3</sup>
Initial Surcharge Depth (ISD) =	0.33	ft
Total Available Detention Depth (H <sub>total</sub> ) =	5.00	ft
Depth of Trickle Channel (H <sub>tc</sub> ) =	0.50	ft
Slope of Trickle Channel (S <sub>tc</sub> ) =	0.010	ft/ft
Slopes of Main Basin Sides (S <sub>main</sub> ) =	4	H:V
Basin Length-to-Width Ratio (R <sub>L/W</sub> ) =	2	
Initial Surcharge Area (A <sub>ISV</sub> ) =	95	ft <sup>2</sup>
Surcharge Volume Length (L <sub>ISV</sub> ) =	9.7	ft
Surcharge Volume Width (W <sub>ISV</sub> ) =	9.7	ft
Depth of Basin Floor (H <sub>FLOOR</sub> ) =	1.26	ft
Length of Basin Floor (L <sub>FLOOR</sub> ) =	140.8	ft
Width of Basin Floor (W <sub>FLOOR</sub> ) =	72.7	ft
Area of Basin Floor (A <sub>FLOOR</sub> ) =	10,240	ft <sup>2</sup>
Volume of Basin Floor (V <sub>FLOOR</sub> ) =	4,754	ft <sup>3</sup>
Depth of Main Basin (H <sub>MAIN</sub> ) =	2.91	ft
Length of Main Basin (L <sub>MAIN</sub> ) =	164.1	ft
Width of Main Basin (W <sub>MAIN</sub> ) =	96.0	ft
Area of Main Basin (A <sub>MAIN</sub> ) =	15,752	ft <sup>2</sup>
Volume of Main Basin (V <sub>MAIN</sub> ) =	37,532	ft <sup>3</sup>
Calculated Total Basin Volume (V <sub>total</sub> ) =	0.973	acre-feet

Stage - Storage Description	Stage (ft)	Optional Override Stage (ft)	Length (ft)	Width (ft)	Area (ft <sup>2</sup> )	Optional Override Area (ft <sup>2</sup> )	Area (acre)	Volume (ft <sup>3</sup> )	Volume (ac-ft)
Top of Micropool	0.00		9.7	9.7	95		0.002		
ISV	0.33		9.7	9.7	95		0.002	31	0.001
	0.50		9.7	9.7	95		0.002	47	0.001
	0.75		9.7	9.7	95		0.002	71	0.002
	1.00		27.4	18.2	500		0.011	125	0.003
	1.25		53.4	30.7	1,642		0.038	379	0.009
	1.50		79.4	43.2	3,434		0.079	1,000	0.023
Floor	1.75		105.4	55.7	5,876		0.135	2,150	0.049
	2.00		131.4	68.2	8,968		0.206	3,992	0.092
	2.09		140.8	72.7	10,240		0.235	4,856	0.111
	2.25		142.1	74.0	10,515		0.241	6,516	0.150
Zone 1 (WOCV)	2.50		144.1	76.0	10,951		0.251	9,199	0.211
	2.62		145.0	77.0	11,163		0.256	10,526	0.242
Zone 2 (EURV)	2.75		146.1	78.0	11,395		0.262	11,992	0.275
	3.00		148.1	80.0	11,847		0.272	14,897	0.342
	3.05		148.5	80.4	11,939		0.274	15,492	0.356
Zone 3 (100-year)	3.25		150.1	82.0	12,307		0.283	17,917	0.411
	3.50		152.1	84.0	12,776		0.293	21,052	0.483
	3.75		154.1	86.0	13,252		0.304	24,305	0.558
	4.00		156.1	88.0	13,736		0.315	27,678	0.635
	4.25		158.1	90.0	14,228		0.327	31,174	0.716
	4.50		160.1	92.0	14,728		0.338	34,793	0.799
Zone 3 (100-year)	4.75		162.1	94.0	15,236		0.350	38,538	0.885
	5.00		164.1	96.0	15,752		0.362	42,412	0.974
	5.25		166.1	98.0	16,277		0.374	46,415	1.066
	5.50		168.1	100.0	16,809		0.386	50,551	1.160
	5.75		170.1	102.0	17,349		0.398	54,820	1.259
	6.00		172.1	104.0	17,897		0.411	59,226	1.360
	6.25		174.1	106.0	18,453		0.424	63,770	1.464
Zone 3 (100-year)	6.50		176.1	108.0	19,017		0.437	68,453	1.571
	6.75		178.1	110.0	19,590		0.450	73,279	1.682
	7.00		180.1	112.0	20,170		0.463	78,249	1.796

# DETENTION BASIN STAGE-STORAGE TABLE BUILDER

*MHFD-Defention, Version 4.06 (July 2022)*

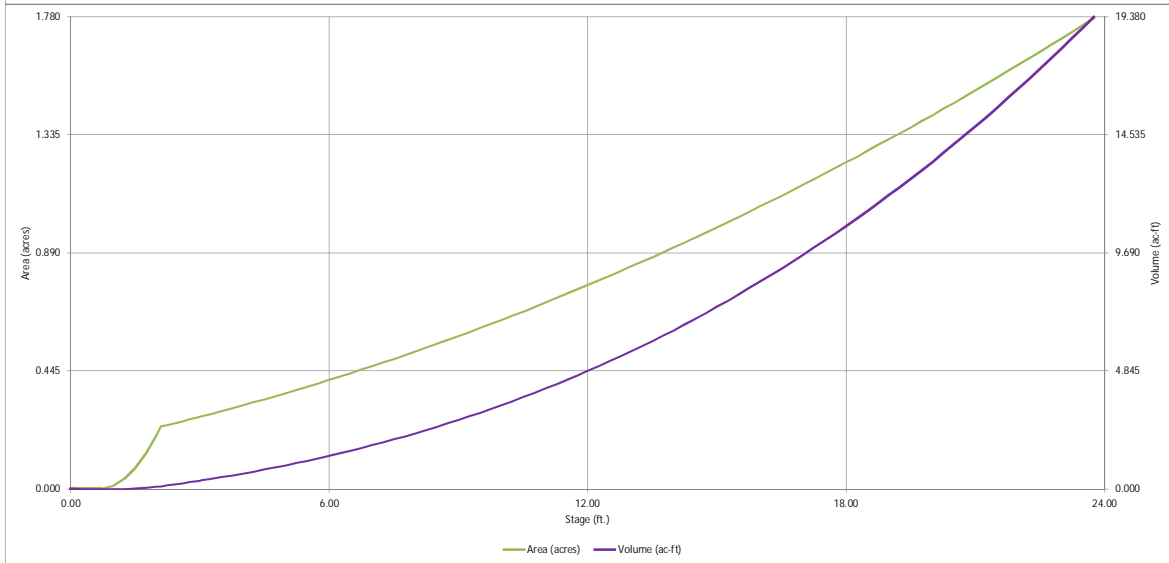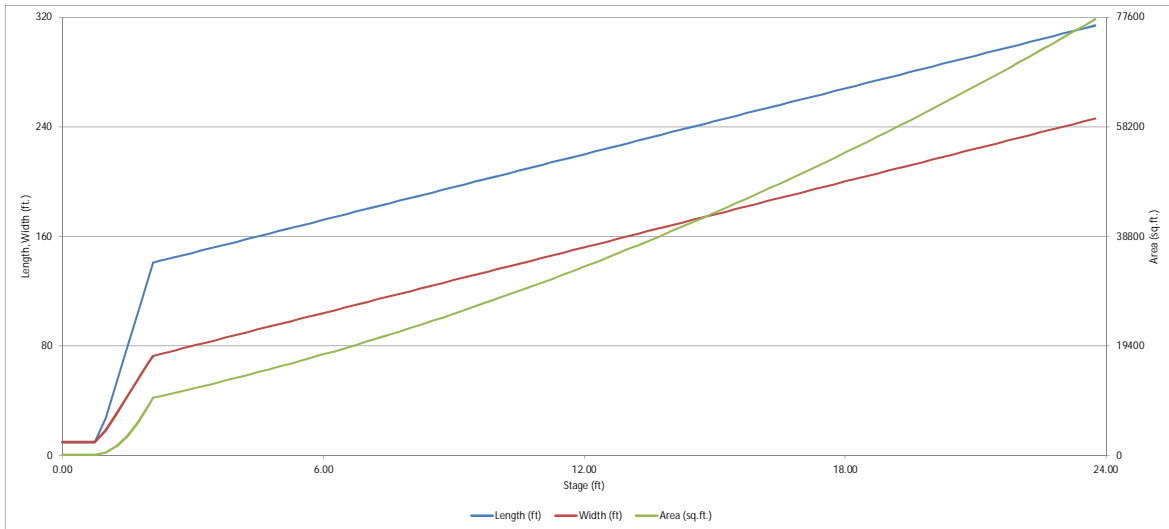


# DETENTION BASIN STAGE-STORAGE TABLE BUILDER

MHFD-Defention, Version 4.06 (July 2022)

Project: Esteban Rodriguez Subdivision-Sketch Plan

Basin ID: Pond 5

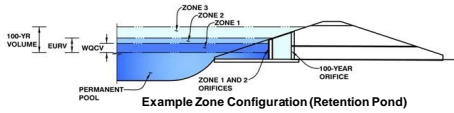

**Watershed Information**

Selected BMP Type =	<b>EDB</b>
Watershed Area =	186.00 acres
Watershed Length =	5,580 ft
Watershed Length to Centroid =	2,800 ft
Watershed Slope =	0.045 ft/ft
Watershed Imperviousness =	11.50% percent
Percentage Hydrologic Soil Group A =	100.0% percent
Percentage Hydrologic Soil Group B =	0.0% percent
Percentage Hydrologic Soil Groups C/D =	0.0% percent
Target WQC Drain Time =	40.0 hours
Location for 1-hr Rainfall Depths =	User Input

After providing required inputs above including 1-hour rainfall depths, click 'Run CUHP' to generate runoff hydrographs using the embedded Colorado Urban Hydrograph Procedure.

**Optional User Overrides**

Water Quality Capture Volume (WOCV) =	1.168 acre-feet		
Excess Urban Runoff Volume (EURV) =	1.634 acre-feet		
2-yr Runoff Volume (P1 = 1.19 in.) =	0.860 acre-feet	1.19 inches	
5-yr Runoff Volume (P1 = 1.5 in.) =	1.397 acre-feet	1.50 inches	
10-yr Runoff Volume (P1 = 1.75 in.) =	1.854 acre-feet	1.75 inches	
25-yr Runoff Volume (P1 = 2 in.) =	4.438 acre-feet	2.00 inches	
50-yr Runoff Volume (P1 = 2.25 in.) =	6.997 acre-feet	2.25 inches	
100-yr Runoff Volume (P1 = 2.52 in.) =	10.581 acre-feet	2.52 inches	
500-yr Runoff Volume (P1 = 3.14 in.) =	18.464 acre-feet		
Approximate 2-yr Detention Volume =	0.985 acre-feet		
Approximate 5-yr Detention Volume =	1.347 acre-feet		
Approximate 10-yr Detention Volume =	1.762 acre-feet		
Approximate 25-yr Detention Volume =	2.364 acre-feet		
Approximate 50-yr Detention Volume =	3.097 acre-feet		
Approximate 100-yr Detention Volume =	4.813 acre-feet		

**Define Zones and Basin Geometry**



Zone 1 Volume (WOCV) =	1.168 acre-feet
Zone 2 Volume (EURV - Zone 1) =	0.466 acre-feet
Zone 3 Volume (100-year - Zones 1 & 2) =	3.179 acre-feet
Total Detention Basin Volume =	4.813 acre-feet
Initial Surcharge Volume (ISV) =	153 ft <sup>3</sup>
Initial Surcharge Depth (ISD) =	0.33 ft
Total Available Detention Depth (H <sub>total</sub> ) =	6.00 ft
Depth of Trickle Channel (H <sub>TC</sub> ) =	0.50 ft
Slope of Trickle Channel (S <sub>TC</sub> ) =	0.010 ft/ft
Slopes of Main Basin Sides (S <sub>main</sub> ) =	4 H:V
Basin Length-to-Width Ratio (R <sub>L/W</sub> ) =	2

Initial Surcharge Area (A <sub>ISV</sub> ) =	462 ft <sup>2</sup>
Surcharge Volume Length (L <sub>ISV</sub> ) =	21.5 ft
Surcharge Volume Width (W <sub>ISV</sub> ) =	21.5 ft
Depth of Basin Floor (H <sub>FLOOR</sub> ) =	3.19 ft
Length of Basin Floor (L <sub>FLOOR</sub> ) =	353.3 ft
Width of Basin Floor (W <sub>FLOOR</sub> ) =	181.0 ft
Area of Basin Floor (A <sub>FLOOR</sub> ) =	63,943 ft <sup>2</sup>
Volume of Basin Floor (V <sub>FLOOR</sub> ) =	74,267 ft <sup>3</sup>
Depth of Main Basin (H <sub>MAIN</sub> ) =	1.98 ft
Length of Main Basin (L <sub>MAIN</sub> ) =	369.1 ft
Width of Main Basin (W <sub>MAIN</sub> ) =	196.8 ft
Area of Main Basin (A <sub>MAIN</sub> ) =	72,657 ft <sup>2</sup>
Volume of Main Basin (V <sub>MAIN</sub> ) =	135,142 ft <sup>3</sup>
Calculated Total Basin Volume (V <sub>total</sub> ) =	4,816 acre-feet

Stage - Storage Description	Stage (ft)	Optional Override Stage (ft)	Length (ft)	Width (ft)	Area (ft <sup>2</sup> )	Optional Override Area (ft <sup>2</sup> )	Area (acre)	Volume (ft <sup>3</sup> )	Volume (ac-ft)
Top of Micropool	0.00		21.5	21.5	462		0.011		
ISV	0.33		21.5	21.5	462		0.011	153	0.004
	0.50		21.5	21.5	462		0.011	231	0.005
	0.75		21.5	21.5	462		0.011	347	0.008
	1.00		39.2	30.0	1,176		0.027	519	0.012
	1.25		65.2	42.5	2,771		0.064	999	0.023
	1.50		91.2	55.0	5,016		0.115	1,958	0.045
	1.75		117.2	67.5	7,911		0.182	3,561	0.082
	2.00		143.2	80.0	11,456		0.263	5,968	0.137
	2.25		169.2	92.5	15,651		0.359	9,343	0.214
	2.50		195.2	105.0	20,495		0.471	13,847	0.318
2.75		221.2	117.5	25,990		0.597	19,644	0.451	
3.00		247.2	130.0	32,135		0.738	26,897	0.617	
3.25		273.2	142.5	38,930		0.894	35,766	0.821	
3.50		299.2	155.0	46,375		1.065	46,416	1.066	
Zone 1 (WOCV)	3.60		309.6	160.0	49,535		1.137	51,211	1.176
Zone 2 (EURV)	3.75		325.2	167.5	54,470		1.250	59,008	1.355
	3.96		347.0	178.0	61,772		1.418	71,206	1.635
Floor	4.00		351.2	180.0	63,215		1.451	73,705	1.692
	4.02		353.3	181.0	63,943		1.468	74,977	1.721
	4.25		355.1	182.8	64,929		1.491	89,797	2.061
	4.50		357.1	184.8	66,009		1.515	106,164	2.437
	4.75		359.1	186.8	67,097		1.540	122,802	2.819
Zone 3 (100-year)	5.00		361.1	188.8	68,193		1.565	139,713	3.207
	5.25		363.1	190.8	69,297		1.591	156,899	3.602
	5.50		365.1	192.8	70,409		1.616	174,362	4.003
	5.75		367.1	194.8	71,529		1.642	192,105	4.410
	6.00		369.1	196.8	72,657		1.668	210,128	4.824
	6.25		371.1	198.8	73,793		1.694	228,433	5.244
	6.50		373.1	200.8	74,936		1.720	247,024	5.671
	6.75		375.1	202.8	76,088		1.747	265,902	6.104
	7.00		377.1	204.8	77,248		1.773	285,069	6.544
	7.25		379.1	206.8	78,416		1.800	304,527	6.991
7.50		381.1	208.8	79,592		1.827	324,278	7.444	
7.75		383.1	210.8	80,776		1.854	344,324	7.905	
8.00		385.1	212.8	81,968		1.882	364,667	8.372	

# DETENTION BASIN STAGE-STORAGE TABLE BUILDER

*MHFD-Defention, Version 4.06 (July 2022)*

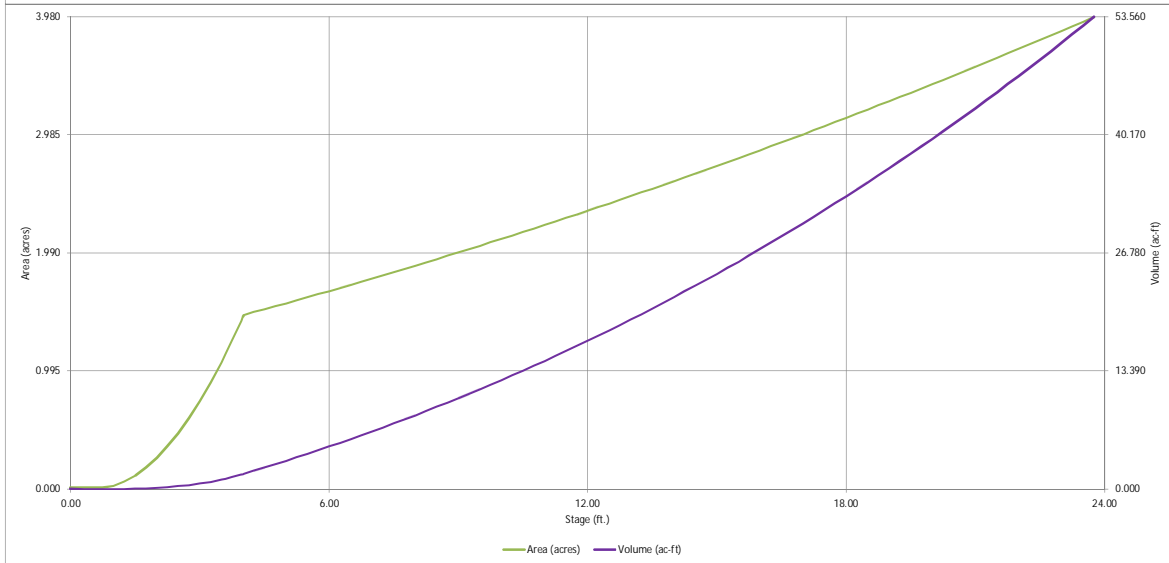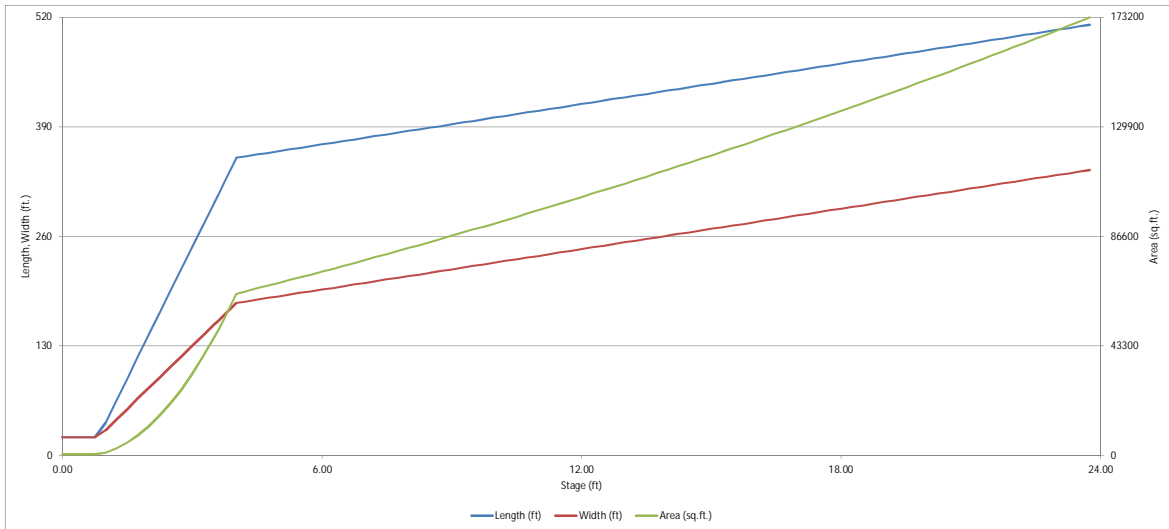

**APPENDIX E**  
**REFERENCE MATERIALS**



**Wetland, Wildlife and Natural Features Report  
for  
Esteban Rodriguez Subdivision in El Paso County, Colorado**

June 19, 2023

**Prepared for:**

Bill Guman, PLA, ASLA, APA  
William Guman & Associates, Ltd.  
731 North Weber Street  
Colorado Springs, CO 80903

**Prepared by:**



1455 Washburn Street  
Erie, Colorado 80516  
(p): 970-812-3267

Project Number: 2022-23-1





- The Columbine gravelly sandy loam is not hydric; however, the 1% inclusion of Fluvaquentic Haplaquolls and 1% inclusion of Pleasant soils are both hydric;
- The Fluvaquentic Haplaquolls is hydric; and the 1% inclusion of Haplaquolls soil is hydric as well;
- The Truckton loamy sand, 1 to 9 percent slopes is not hydric and none of the soils types listed as inclusion are hydric;
- The Truckton sandy loam, 0 to 3 percent slopes is not hydric; however, the 2% inclusion of Pleasant soil is hydric

Hydric soils are defined by the National Technical Committee for Hydric Soils (NTCHS, 1994) as soils that formed under conditions of saturation, flooding, or ponding long enough during the growing season to develop anaerobic conditions in the upper part. Under natural conditions, these soils are either saturated or inundated long enough during the growing season to support the growth and reproduction of hydrophytic vegetation.

If soils are wet enough for a long enough period of time to be considered hydric, they should exhibit certain properties that can be easily observed in the field. These visible properties are indicators of hydric soils. The indicators used to make onsite determinations of hydric soils are specified in *Field Indicators of Hydric Soils in the United States* (USDA, NRCS, 2010).

### 3.3 Vegetation

#### 3.3.1 Short- and Mixed-grass Prairie

The vegetation within the Site is primarily comprised of herbaceous short-grass prairie species with herbaceous wetland vegetation in the drainages and ephemeral swales flowing through the Site. Given the presence of certain mid-grass prairie species mixed throughout the shortgrass prairie, we have referred to the vegetation community as “short- and mixed-grass prairie” (refer to Figure 4, Vegetation Community Map). The dominant prairie grass species is blue grama (*Bouteloua gracilis*), with occasional little bluestem (*Schizachyrium scoparium*) and Western wheatgrass (*Pascopyrum smithii*). The other most common associative prairie species are prairie aster (*Machaeranthera tenacetifolia*), smooth brome (*Bromus inermis*), fringed sage (*Artemisia frigida*), yucca (*Yucca spp.*) and prickly pear cactus (*Opuntia sp.*). Other species include Wood’s rose (*Rosa woodsii*), false indigo bush (*Amorpha fruticosa*), sticky geranium (*Geranium viscosissimum*) and yarrow (*Achillea millefolium*). The Site is moderately grazed and there are scattered weeds, including Canada thistle (*Cirsium arvense*), musk thistle (*Carduus nutans*), Scotch thistle (*Onopordum acanthium*), common mullein (*Verbascum thapsus*), horseweed (*Conyza canadensis*) and field bindweed (*Convolvulus arvensis*).

### 3.3.2 Hydrophytic Vegetation

Discontinuous patches of hydrophytic vegetation (wetland vegetation) is present within the North-central ephemeral drainage where saturated (hydric) soils are present. Dominant wetland vegetation includes Nebraska sedge (*Carex nebrascensis*), common threesquare bulrush (*Schoenoplectus americanus*) and spikerush (*Eleocharis palustris*) with inclusions of Baltic rush (*Juncus balticus*), water mint (*Mentha aquatica*), narrowleaf cattail (*Typha angustifolia*) and Canada thistle (*Cirsium arvense*). Willow is notably absent. Dominant upland vegetation at the margin of the wetland boundary includes little bluestem and blue grama (*Bouteloua gracilis*), upland grasses, fringed sage and other miscellaneous upland weeds.

### 3.3.2 Riparian Vegetation

Riparian habitat within the Site is limited to one single drainage in the North-central portion of the Site which consists of more robust short-grass prairie where moist, mesic soils are present adjacent to wetlands (described above). This North-central drainage does not support any riparian trees or shrubs.


Figure 4 – Vegetation Community Map



Source: Google Earth Aerial Image, 10/31/2022 & Ecosystem Services, LLC Site Assessment, 5/23/2023




Figure 6 – CNHP Riparian Habitat Map

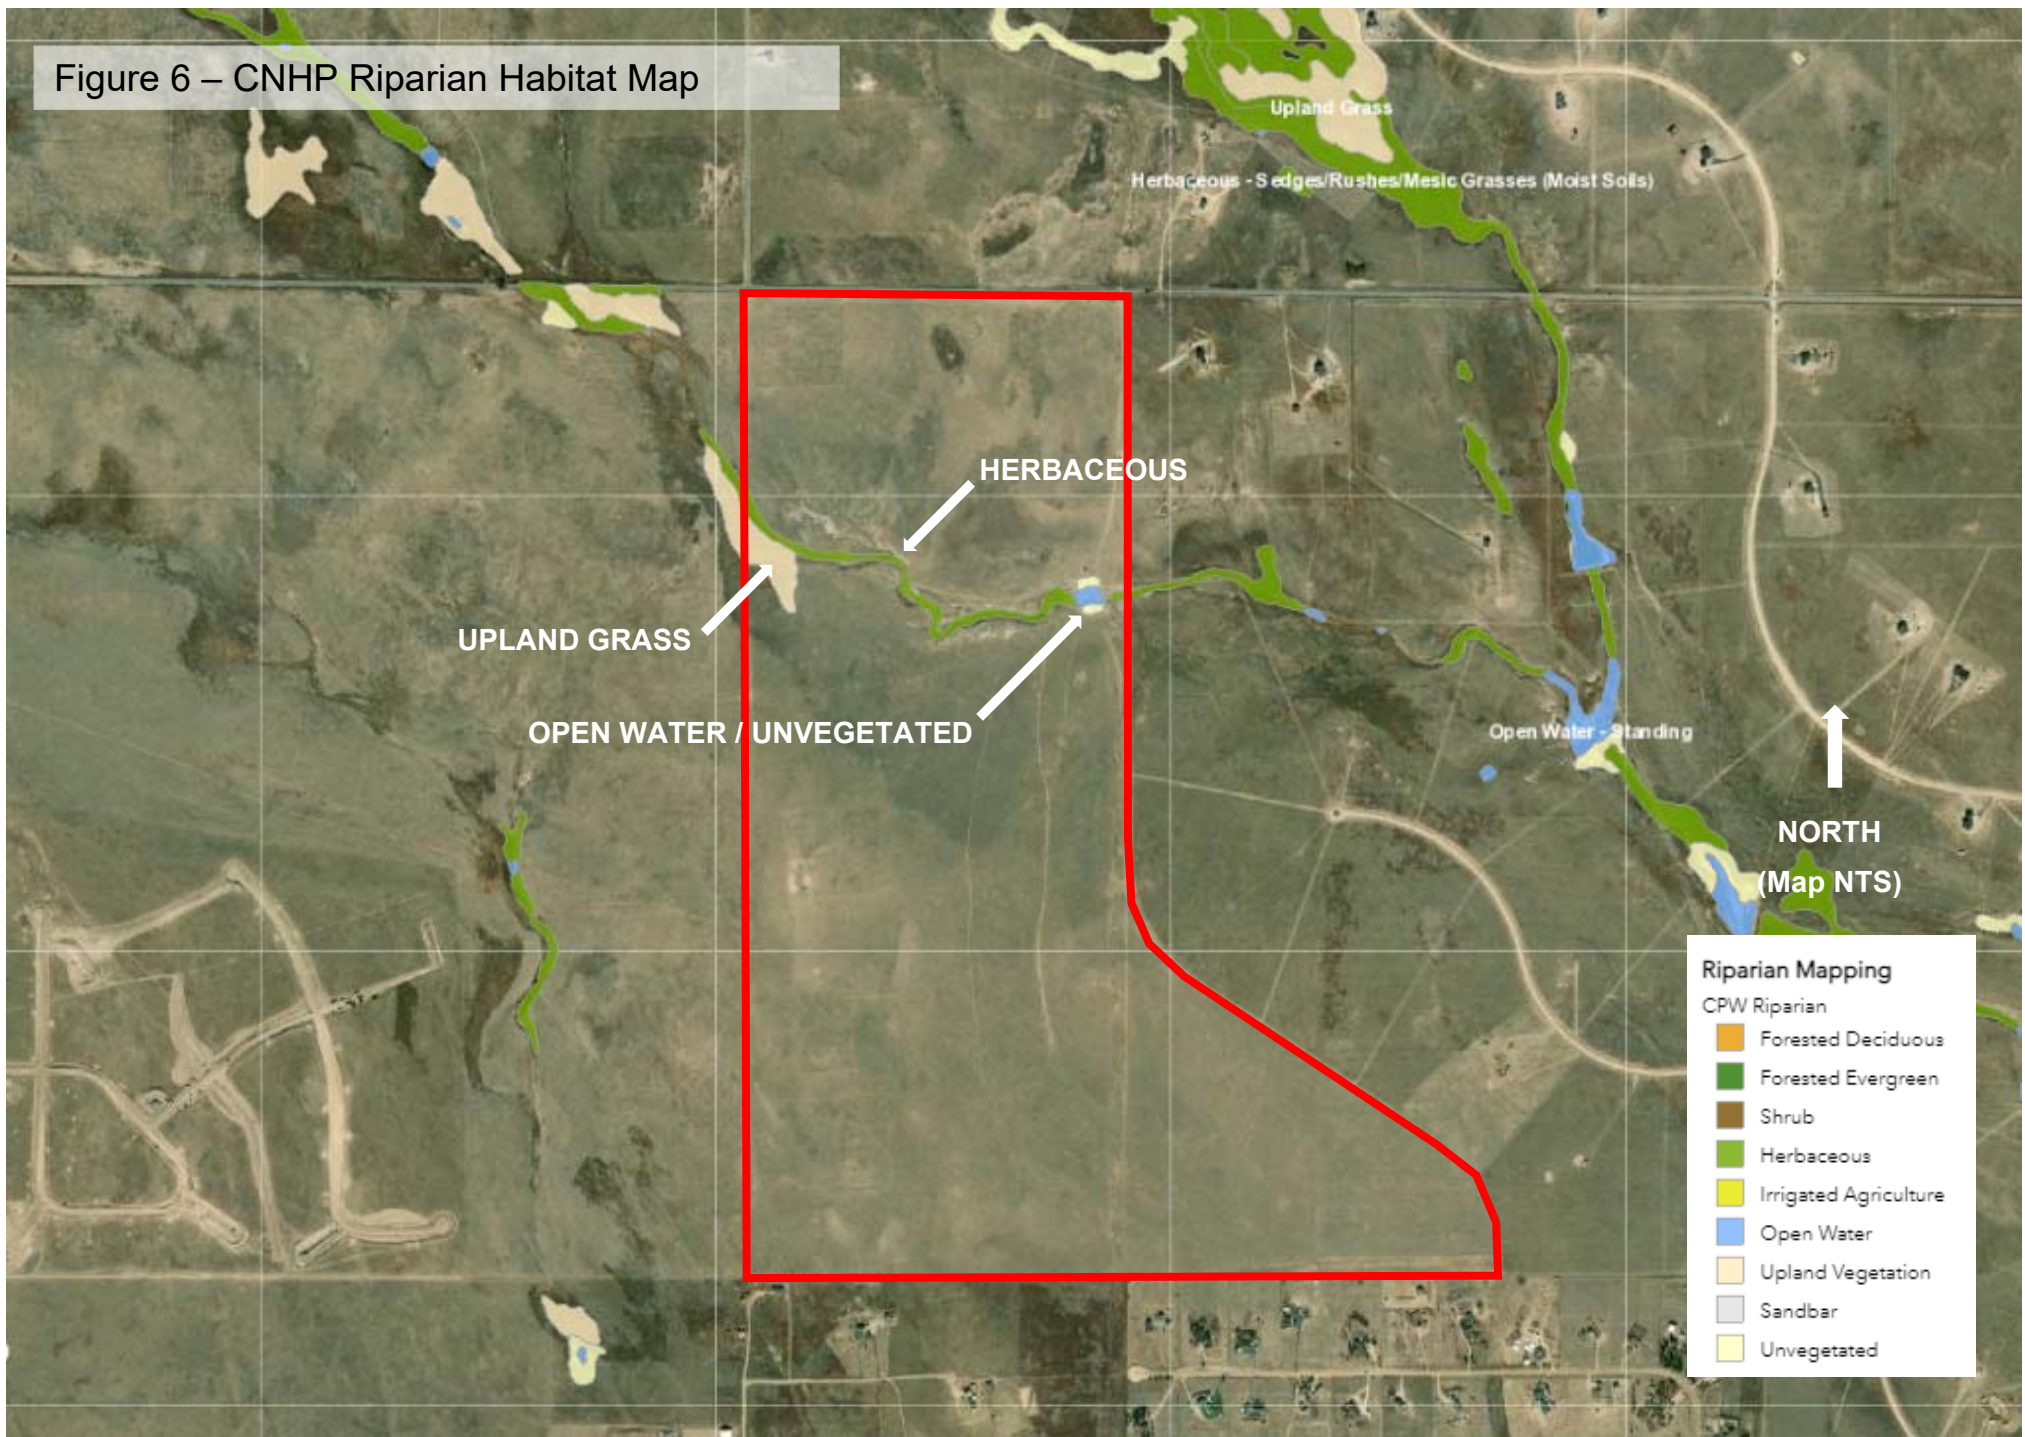

Source: Colorado Natural Heritage Program (CNHP) Wetland Mapper



Figure 7 – WOTUS Survey Map

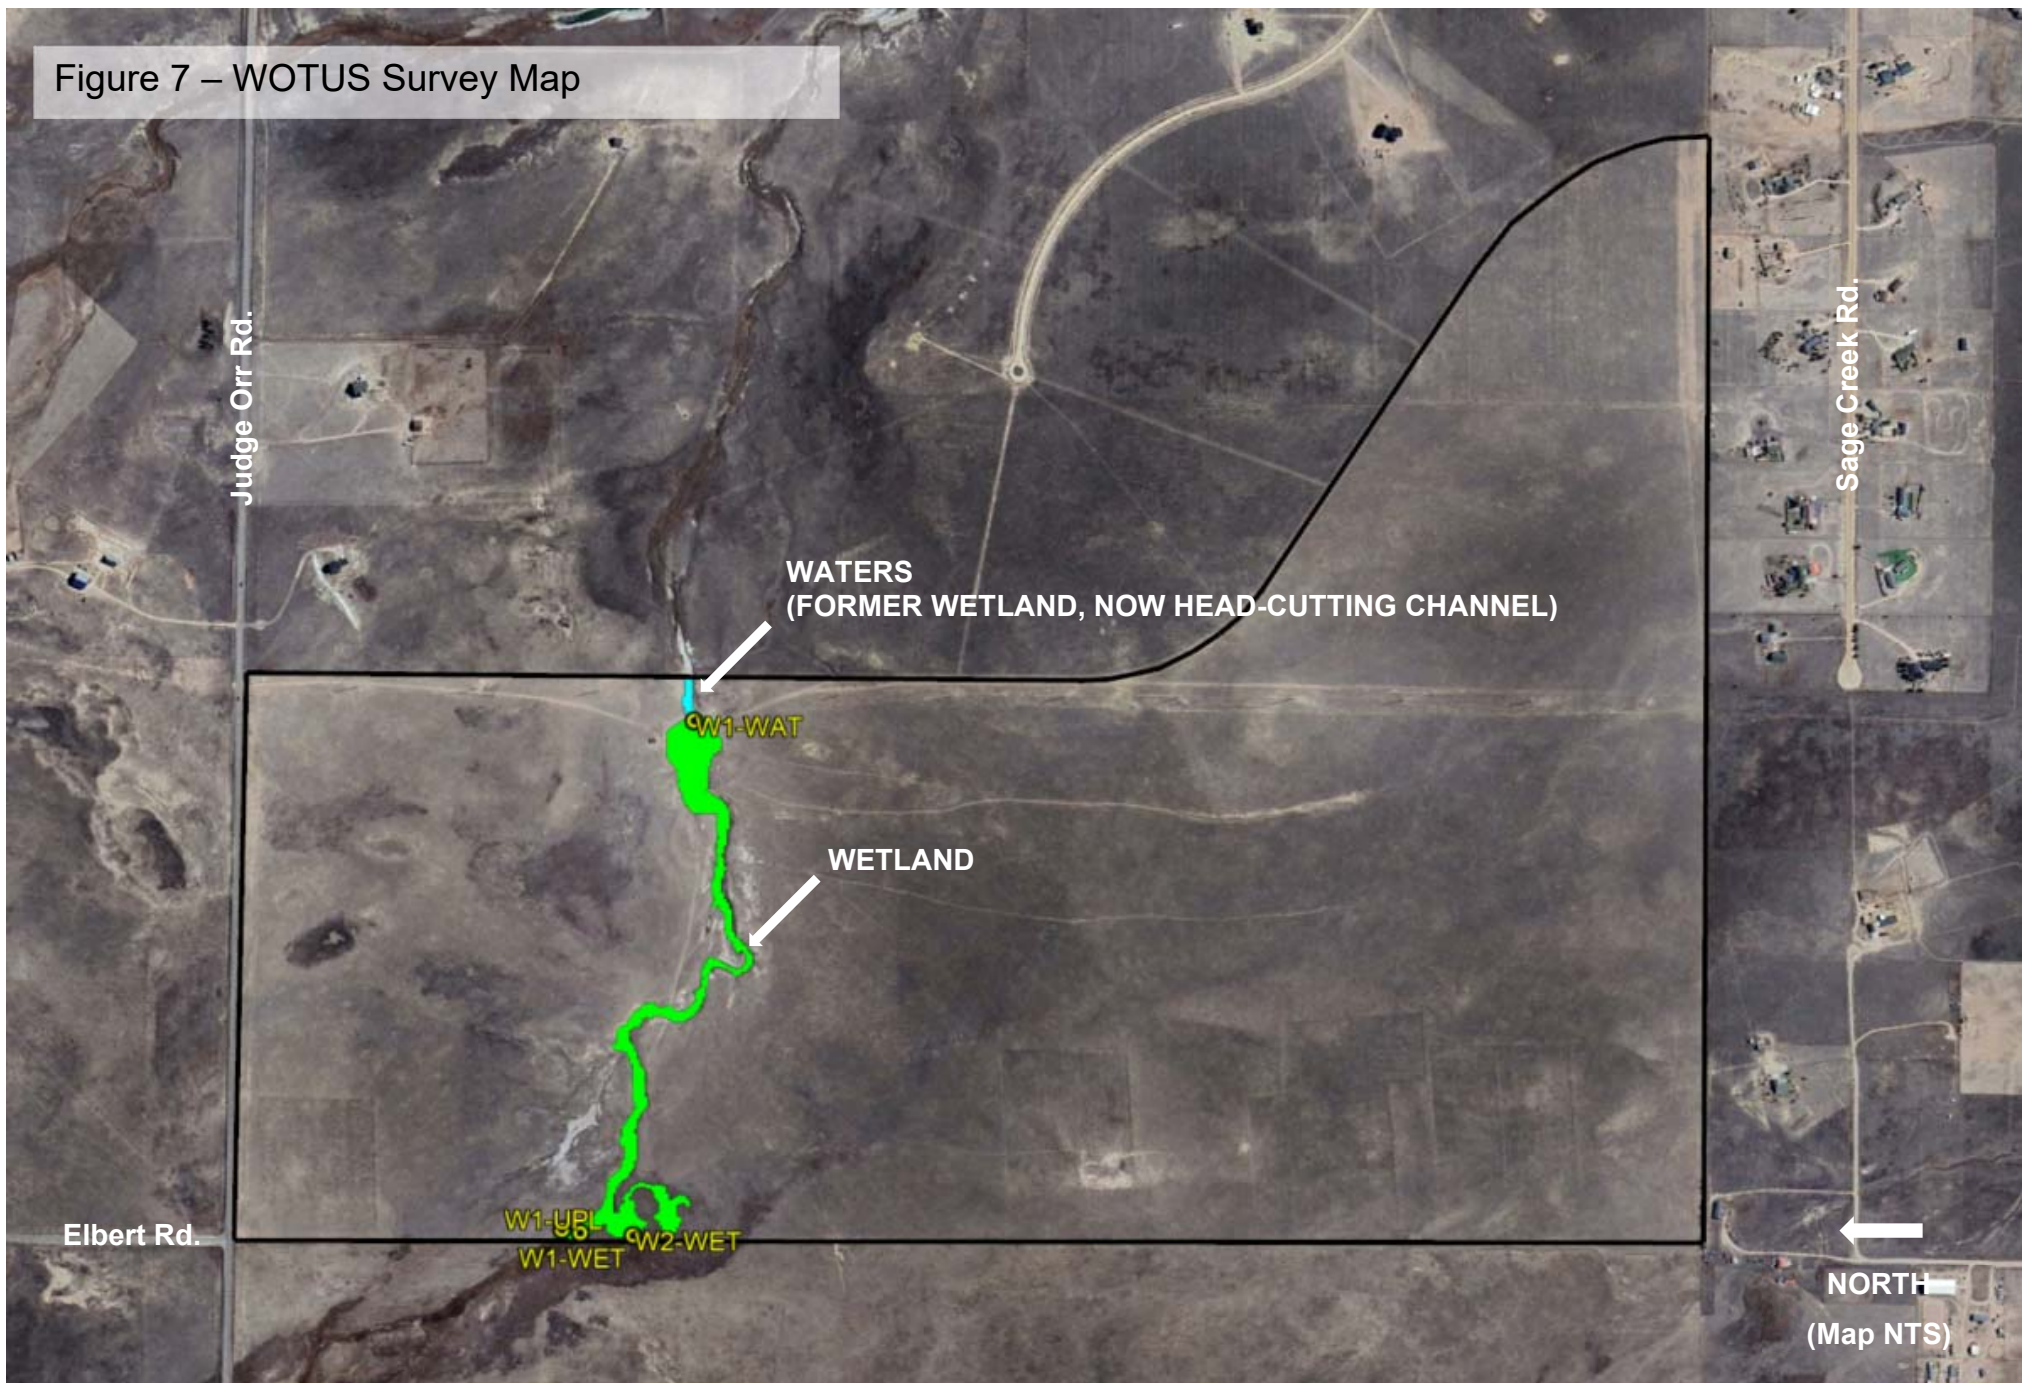

Source: Google Earth Aerial Image, 10/31/2023 & Ecosystem Services, LLC Wetland Delineation, 5/23/2023

### 3.5 Wildlife

The stated purpose and intent of the “El Paso County Development Standards” wildlife section is to ensure that proposed development is reviewed with consideration of the impacts to wildlife and wildlife habitat, and to implement the provisions of the Master Plan (El Paso County, 2021). The two primary vegetation types within the Site are herbaceous prairie and wetlands. ECOS has determined that the wildlife impact potential for development of this stand-alone Site is expected to be moderate to low, as the Site currently provides poor to moderate habitat for wildlife. Taken in a regional, watershed or larger landscape context, as more and more prairie is developed over time impacts to wildlife are expected to be moderate to high as wildlife run out of space and habitat.

The Site provides habitat for prairie species such as pronghorn (*Antilocapra americana*), black-tailed prairie dog (*Cynomys ludovicianus*), thirteen-lined ground squirrel (*Ictidomys tridecemlineatus*), voles (*Microtus spp.*) and jackrabbit (*Lepus townsendii*). The Site also provides foraging and breeding habitat for predators such as coyote and fox. The Site also provides good habitat for reptiles and moderate habitat for amphibians such as Woodhouse toad (*Anaxyrus woodhousii*).

The USFWS IPaC Trust Resources Report (USFWS, 2023a) (Appendix B) reports that bald eagle (*Haliaeetus leucocephalus*), golden eagle (*Aquila chrysaetos*) and ferruginous hawk (*Buteo regalis*) may utilize the area. The Site provides limited tree nesting habitat for raptors; however, ferruginous hawks may also use ground nests.

The Site contains no Critical Habitat, Wildlife Refuges or Hatcheries according to the USFWS IPaC Trust Resources Report (USFWS, 2023a) (Appendix B).

The project proposes to develop most of the prairie; however, the drainages and immediately adjacent prairie would be preserved as Open Space. A noxious weed management plan will be implemented per State and County requirements to improve wildlife habitat; and a native plant re-vegetation plan for the Open Space is recommended to provide additional benefit to wildlife habitat.

#### 4.0 FEDERAL LISTED SPECIES

A number of species that occur in El Paso County are listed as threatened and endangered (T&E) by the USFWS under the Endangered Species Act (ESA) (USFWS 2023). ECOS compiled the data regarding T&E species for the Site in Table 3 based on the Site-specific, USFWS IPaC Trust Resources Report we ran for the Project (Appendix B) and our onsite assessment. ECOS has provided our professional opinion regarding the probability that these species may occur within the Site and their probability of being impacted by the Project.

The likelihood that the Project would impact any of the species listed below is insignificant to none. Most are not expected occur in the project area and no downstream impacts are expected. The USFWS also states that there is no Critical Habitat for T&E species in the Site locations.

<b>TABLE 3 - FEDERAL LISTED SPECIES POTENTIALLY IMPACTED BY THE PROJECT</b>			
<b>Species</b>	<b>Status</b>	<b>Habitat Requirements and Presence</b>	<b>Probability of Impact by Project</b>
<b>FISH</b>			
Greenback cutthroat trout ( <i>Oncorhynchus clarki stomias</i> )	Threatened	Cold, clear, gravely headwater streams and mountain lakes that provide an abundant food supply of insects.	None. Suitable habitat does not exist on the Site.
Pallid sturgeon ( <i>Scaphirhynchus albus</i> )	Endangered	Water-related activities/use in the N. Platte, S. Platte and Laramie River Basins may affect listed species in Nebraska.	None. The proposed project will not affect any of the listed river basins.
<b>BIRDS</b>			

## 5.0 RAPTORS AND MIGRATORY BIRDS

Raptors and most birds are protected by the Colorado Nongame Wildlife Regulations, as well as by the federal Migratory Bird Treaty Act. Additionally, eagles are protected by the Bald and Golden Eagle Protection Act (BGEPA).

### 5.1 COGCC Database

ECOS utilized the Colorado Oil and Gas Conservation Commissions (COGCC) GIS Online data ([https://cogccmap.state.co.us/cogcc\\_gis\\_online/](https://cogccmap.state.co.us/cogcc_gis_online/)) (COGCC, 2023) to screen the Site for potential raptor nests. No raptor nests have been mapped within one mile of the Site (COGCC, 202). The closest raptor nests to the Site are one Golden Eagle active nest and one Ferruginous Hawk active nest, both of which are located 2.39 miles east/northeast of the eastern edge of the Site.

### 5.2 USFWS IPaC Data

The USFWS IPaC data for the Site indicates the probability of presence of the four bird species (refer to Appendix B) in the vicinity of the Site. The birds listed by IPaC are birds of particular concern either because they occur on the USFWS Birds of Conservation Concern (BCC) list or warrant special attention in the Project location. The 1988 amendment to the Fish and Wildlife Conservation Act mandates the USFWS to “identify species, subspecies, and populations of all migratory nongame birds that, without additional conservation actions, are likely to become candidates for listing under the ESA. "Birds of Conservation Concern 2021 (BCC 2021)" is the most recent effort to carry out this mandate. The birds listed by IPaC include:

- Bald Eagle (*Haliaeetus leucocephalus*) - This is not a BCC but is vulnerable and warrants attention because of the BGEPA.
- Ferruginous Hawk (*Buteo regalis*) - This is a BCC only in particular Bird Conservation Regions (BCRs) including Colorado. Per the USFWS Environmental Conservation Online System data (USFWS 2022b) (<https://ecos.fws.gov/ecp/species/6038>), ideal habitat for Ferruginous Hawks is grassland and shrub-steppe habitat including pastures, hayland and cropland. Their nests can be found in trees and large shrubs and on roofs, utility structures and artificial platforms, or near the ground on river cutbanks, or less frequently other ground locations such as rockpiles and riverbed mounds. ECOS has observed their nests open prairie habitat in this vicinity.
- Long-eared Owl (*Asio otus*) - This is a BCC throughout its range in the continental USA and Alaska. Per the USFWS Per the Nature Serve Explorer database (Nature Serve 2022) ([https://explorer.natureserve.org/Taxon/ELEMENT\\_GLOBAL.2.101120/Asio\\_otus](https://explorer.natureserve.org/Taxon/ELEMENT_GLOBAL.2.101120/Asio_otus)) this species habitat is deciduous and evergreen forests, orchards, wooded parks, farm woodlots, river woods, desert oases. Wooded areas with dense vegetation needed for roosting and nesting, open areas for hunting; therefore, it is often associated with deciduous woods near water



in West. The Site does not comprise suitable habitat for roosting and nesting for this species but may provide hunting opportunities. However, the probability of presence in the Project vicinity is limited to the 2<sup>nd</sup> week of May.

### 5.3 Field Assessment

The prairie, riparian corridors and wetland habitat provides ground-nesting and foraging habitat for migratory birds such as western meadowlark (*Sturnella neglecta*). No existing nest sites or prairie dog burrows for raptors, including burrowing owl were found during the Site visit.

## 6.0 SUMMARY OF IMPACTS

### 6.1 Vegetation

The vegetation within the Site is primarily comprised of herbaceous shortgrass prairie species. Given the presence of certain tallgrass prairie and non-native species mixed throughout the shortgrass prairie, we have referred to the vegetation community as “short- and mixed-grass prairie”. Wetland vegetation is comprised primarily of emergent, herbaceous, hydrophytic species in the ephemeral drainages and swales. Riparian habitat within the Site is comprised of upland grassland, herbaceous wetland species with small pockets of shallow open water. Refer to Figure 6, CNHP Riparian Habitat Map. Trees and shrubs are primarily absent. Refer to Figure 4, Vegetation Community Map.

The short and mixed grass prairie will be the primary vegetation/habitat type impacted by the proposed development. The proposed residential parcels are all planned to be low-density. That should provide ample opportunity to preserve high quality, native habitat within private lots if building envelopes/disturbance footprints are limited. Parcel J, the only park proposed, will have no value for wildlife if isolated within a sea of housing and if completely developed for tot-lots, field sports, etc. If, however, it were to be located adjacent to the North-Central drainage floodplain and some portions of it were preserved as native habitat, this park would provide open space functions for wildlife and feel more expansive. The proposed Commercial parcels and the internal road system will have a maximum impact on short and mixed grass prairie (e.g., 100% of area beneath their footprint). The three Detention Ponds will result in the loss/impact primarily of short and mixed grass prairie. The Parcel E Detention Pond stormwater outfall will likely cause minor impacts to wetland habitat where it feeds into the North-Central drainage. Detention Pond impacts could be temporary and mitigated if prairie, riparian and wetland habitat are restored after construction.

In addition to preserving the highest value existing native vegetation on public and private open space, in order to reduce overall direct impacts from the development, proposed landscaping (private and public) should consist of native species from the same ecosystem that provide food and cover for wildlife. High, solid fences if proposed are a major impediment and impact wildlife movement through the landscape. Short, wildlife friendly fences that allow large and small

species to move freely are recommended wherever fences are desired which will allow future residents to enjoy wildlife experiences in their everyday lives.

Over 80 percent of all wildlife species use riparian areas during some part of their life cycle. As such, floodplains, riparian areas including wetlands that together form linear natural corridors (i.e., greenways) should not be impacted by development and left intact. If necessary, road, trail and utility corridors (i.e., crossings) that must cut through riparian areas should be avoided or minimized to only a few locations where the riparian corridor are the narrowest and wetlands are absent. Any proposed crossings should be designed perpendicular to greenways. Greenways are ideal locations for trails that run parallel with the floodplain/riparian corridor to provide future neighborhood residents with positive natural outdoor and wildlife experiences such as bird watching (i.e., ecological benefits). The layout of the development at a sketch plan level is nebulous regarding the avoidance and minimization of impacts to greenways. During more detailed preliminary and final design, all man-made structures, including detention ponds should avoid impacting riparian areas and wetlands.

**The creek channel at the downstream, eastern most end of the North-Central drainage below the stock pond was previously a wet swale. This portion of the creek is head-cutting severely, a result of recent large rainfall events. This headcut is about to completely breach and drain the stock pond and start migrating up the channel. This headcut, if left unaddressed, will completely degrade this valuable aquatic/open space resource, including all abutting wetlands and should be stabilized immediately.**

Detention/water quality ponds, where required should be located adjacent to riparian areas and vegetated to the maximum extent possible utilizing native riparian and wetland vegetation in the pond bottoms; upland grasses, shrubs and trees along side-slopes, spillways and run-downs to expand riparian habitat for wildlife. Outfall structures from detention ponds with scour aprons are typically designed to extend into and impact wetlands and stream beds. These impacts can be mitigated by locating the outfall outside of riparian and/or wetland habitat then creating a riparian/wetland swale that extends to the receiving stream.

Soils in this region are very sandy and highly permeable which provides ideal conditions for implementing Low Impact Development (LID) systems and practices that mimic natural processes that result in the infiltration, evapotranspiration or use of stormwater throughout a development rather than a waste product. LID practices such as bioretention facilities, wetland swales, rain gardens, rain barrels and permeable pavements implemented throughout the development are recommended to help improve water quality through groundwater infiltration and to reduce and delay the quantity and erosive power of stormwater discharging from traditional single point detention ponds into natural streams.

Ground disturbance /removal of vegetation and exposure of soil instigates the invasion of common and noxious weeds, one of the most detrimental processes to the quality of any kind of habitat. As such, minimization of ground disturbing

**GIECK RANCH  
DRAINAGE BASIN PLANNING STUDY  
El Paso County, Colorado**

**Volume 1 – Final Report**

**October 1, 2007**

**Revised: February 10, 2010**

PREPARED FOR:

975 Ford LP, LLP

118 North Tejon Street, Suite 213

Colorado Springs, CO 80903

(719) 491-4169

Contact: Neil McLeod

PREPARED BY:

**Drexel, Barrell & Co.**

3 S. 7<sup>th</sup> Street

Colorado Springs, CO 80905

(719) 260-0887

Contact: James A. Brzostowicz, P.E.

DBC Project Number: C-7706-2

## I. Project Description, Location and Drainage

### A. Basin Description and Location

Figure 1.0 shows the location of the Gieck Ranch Drainage Basin. The basin covers a total area of 22.05 square miles within unincorporated El Paso County. The basin begins approximately five miles northeast of the Town of Falcon in El Paso County at an elevation of approximately 7,300 feet above mean sea level (msl). From this point, drainage from the basin travels approximately 15 miles to the southeast. An aerial photograph of the basin is included as Figure 1.1 which is located in Volume 2 of this report. The minimum elevation within the basin is approximately 6,100 feet above msl. Channel slope varies considerably across the basin with average channel slopes ranging from 0.5% to 5%. In general, steeper slopes are located at the northern reaches of the basin, while the flatter slopes are located at the southern reaches. The Gieck Ranch Drainage Basin is tributary to Black Squirrel Creek which drains south to its confluence with the Arkansas River near the city of Pueblo, Colorado. The area encompassing the basin is characterized by rolling range land typically associated with Colorado's semi-arid climates. Existing vegetative cover in undeveloped areas is considered fair for the purposes of this report.

While developing this Drainage Basin Planning Study it was determined that a portion of the adjacent Haegler Ranch Basin, approximately 1.4 square miles, is diverted into the Gieck Ranch Basin as shown in Figure 1.0. This diversion occurs just east and immediately upstream of the intersection of Judge Orr Road and Curtis Road. The diversion exists because no culvert was constructed to convey the runoff from the north side of Judge Orr Road to the south side when the road was originally built. Instead, runoff flows east along the northern edge of the road to a culvert located within the Gieck Basin. This condition has existed since the construction of Judge Orr Road. A stakeholder's meeting was held April, 2005 to discuss the impacts of maintaining the diversion or removing it and restoring historic flows. It was decided to maintain the diversion as is, Documentation and correspondence related to the diversion can be found in Section 1 of the Technical Addenda. In addition to the diversion, while delineating the drainage basins using LIDAR based topography, it was determined that there is an additional 1.35 square miles of area in the southeast section that drains into the Gieck Ranch Basin that

was previously thought to drain into adjacent basins. The total square miles of drainage area for the Gieck Ranch Basin (22.05) includes the 1.4 square miles of drainage area diverted from the Haegler Ranch Basin and the 1.35 square miles of additional drainage area in the southeast section of the basin.

The drainage basin has been subdivided into six major sub-watersheds or drainageways. These include the Main Stem Channel (MS) and five main tributaries, the Haegler Diversion (HD), West Fork (WF), East Fork (EF), South Fork (SF), and Southeast Fork (SE). These major drainageways were determined as those existing drainageways that carry runoff from at least 100 to 160 acres. Figure 2.0 shows the locations of the six main drainageways.

There are several open water storage areas that exist within the basin. They appear to be remnants of former irrigation structures and/or stock watering ponds. They do not appear to be constructed for the purposes of flood control. For modeling purposes they were not evaluated as effective storage. Additionally, remnants of several irrigation facilities associated with former ranch lands can be found within the drainage basin. It is not apparent whether or not these irrigation structures are still used. There do not appear to be any active irrigation ditches within the basin.

### B. Climate and Flood History

The region surrounding the City of Falcon is generally classified as semi-arid, with annual precipitation in the range of 14 to 16 inches. The bulk of the precipitation is received during the spring and summer months in the form of thundershowers. Most of the flood-producing storms in El Paso County occur during the summer months when thunderstorms are most intense. Available flood history for El Paso County is almost exclusively concerned with the aspects of flooding on Fountain Creek or Monument Creek urbanized areas, so there is no history of flooding in the Gieck Ranch Basin listed in the El Paso County Flood Insurance Study. However, significant flooding events resulting in damage to roadways and drainage structures have been documented in nearby basins, such as that which occurred in the Haegler Basin in 1995. This indicates that flooding and related damage within the Gieck Ranch Drainage Basin and its tributaries is possible in the future.



Table 6.4: Summary of Flows at Selected Design Points – 100-year Storm Event

Design Point ID	Design Point Location	Hydrologic Element	Accumulative Area (mi <sup>2</sup> )	Existing Peak Flow (cfs)	Future Peak Flow (cfs)	% Difference Peak Flow	Existing Volume (ac-ft)	Future Volume (ac-ft)	% Difference Volume
1	Haegler Diversion at Eastonville Road	HD-J2	0.8	431	1060	146%	77	96	25%
2	West Fork at Eastonville Road	WF-J1	0.3	146	389	166%	29	39	33%
3	Main Channel at Eastonville Road	MS-J4	1.3	730	1233	69%	112	135	20%
4	Haegler Diversion at Highway 24	HD-J4	1.3	521	1223	135%	97	121	24%
5	West Fork at Highway 24	WF-J3	0.4	224	605	170%	49	62	26%
6	Main Channel at Highway 24	MS-J6	2.5	997	1896	90%	194	225	16%
7	East Fork at Highway 24	EF-J4	1.2	1054	1113	6%	124	126	1%
8	Main Channel at Elbert Road	MS-J7	3.0	1010	1896	88%	220	253	15%
9	East Fork at Elbert Road	EF-J6	2.1	1120	1172	5%	183	187	2%
10	West Fork at Judge Orr Road	WF-J6	1.5	1017	2213	117%	244	291	19%
11	Confluence of East Fork and Main Channel	MS-J9	5.7	1817	3068	69%	429	467	9%
12	Main Channel at Judge Orr Road	MS-J11	6.7	1968	3383	72%	487	564	16%
13	Confluence of West Fork and Main Channel	MS-J12	11.2	2732	6104	123%	805	993	23%
14	Main Channel at Falcon Highway	MS-J16	13.4	3045	6784	123%	936	1191	27%
15	Main Channel at Peyton Highway	MS-J19	15.1	3200	6946	117%	1012	1269	25%
16	Main Channel at Jones Road	MS-J20	15.6	3250	7056	117%	1040	1308	26%
17	South Fork at Jones Road	SF-J4	1.3	454	454	0%	133	133	0%
18	Confluence of South Fork and Main Channel	MS-J22	17.9	3650	7392	103%	1210	1489	23%
19	Southeast Fork at McDaniels Road	SE-J3	2.4	547	546	0%	210	210	0%
20	Main Channel at McDaniels Road	MS-J29	19.6	3791	7525	99%	1293	1597	23%
21	Total Combined Outfall	SE-J3 plus MS-J29	22.0	4326	7687	78%	1503	1807	20%

The 100-year storm event future undetained peak flow is estimated to increase by 78% over the existing peak flow while the future volume of runoff is estimated to increase by 20%.

During the hydrologic analysis it was observed that the Black Squirrel Creek lies very close to the eastern boundary of the Gieck Ranch Basin from Falcon Highway downstream to Log Road. It is possible that flow from Black Squirrel Creek could spill into the Gieck Ranch Basin during extreme storm events. The flows in Black Squirrel Creek in this area are expected to be more than 5,000 cfs for the 100-year event. If the Black Squirrel Creek were to overflow its' banks and flow into the Gieck Ranch Basin it could increase the flows shown in the above tables. Possible improvements to address this potential problem include channel improvements to increase the Black Squirrel Creek conveyance in this area or constructing berms on the east bank to prevent overflow.

Table 8.0: Structure Inventory and Evaluation Summary (Cont.)

35	Elbert Road south of structure 34	24" CMP	Good	100%	Y	---
36	Elbert Road at Main Channel	2 - 48" CMP	Good	19%	N	3 - 12' x 4' CBC
37	Elbert Road south of structure 36	24" CMP	Poor	55%	Y	---
		67" x 95"				
38	Judge Orr Road at West Fork	CMP	Good	20%	N	4 - 12' x 5' CBC
39	Judge Orr Road east of structure 38	36" CMP	Good	100%	Y	---
40	Judge Orr Road west of structure 41	24" CMP	Poor	90%	Y	---
41	Judge Orr Road at Main Channel	Bridge	Good	100%	Y	---
42	Falcon Hwy at Main Channel	Bridge	Good	57%	N	85' Span
43	Peyton Road at headwaters of South Fork	24" CMP	Fair	75%	Y	---
44	Peyton Road at Main Channel	4 - 24" RCP	Good	2%	N	5 - 12' x 7' CBC
45	Peyton Road south of structure 44	36" CMP	Poor	100%	Y	---
46	Peyton Road south of structure 45	24" CMP	Good	100%	Y	---
47	East Garrett Road west of structure 48	24" CMP	Poor	100%	Y	---
48	East Garrett Road at South Fork	48" CMP	Good	14%	N	2 - 5' x 4' CBC
49	J.D. Johnson Road at South Fork	4 - 42" RCP	Good	63%	N	2 - 12' x 4' CBC
50	J.D. Johnson Road south of structure 49	30" CMP	Fair	56%	N	36" CMP
51	J.D. Johnson Road south of structure 50	30" CMP	Fair	100%	Y	---
52	Jones Road at Main Channel	60" CMP	Fair	4%	N	6 - 12' x 7' CBC
53	J.D. Johnson Road at Jones Road	30" CMP	Fair	55%	Y	---
54	Jones Road east of J.D. Johnson Road	30" CMP	Good	73%	Y	---
55	Jones Road at South Fork	36" CMP	Good	6%	N	2 - 7' x 5' CBC
56	Jones Road east of structure 55	30" CMP	Fair	67%	Y	---
57	J.D. Johnson Road at Main Channel US of structure 58	3 - 60" RCP	Good	14%	N	85' Span
58	J.D. Johnson Road at Main Channel	30" CMP	Good	1%	N	120' Span
59	J.D. Johnson Road and Log Road	24" CMP	Fair	23%	N	2 - 6' x 3' CBC
		48" CMP				
60	Main Channel at private driveway	(est.)	Unknown	2%	N.E.	---
61	Log Road at Main Channel	Bridge	Good	36%	N	120' Span
		30" x 48"				
62	McDaniel Road at Main Channel	Oval CMP	Good	1%	N	120' Span
63	Log Road and McDaniels Road	24" CMP	Good	2%	N	5 - 6' x 3' CBC

- \* Road over-topping not included
- \*\* Allowable road over-topping included in adequacy analysis
- \*\*\* Based on proposed (with selected drainage basin plan) flows
- N.E. Not Evaluated, not EPCDOT responsibility



## VII. Drainage Basin Plan Development

### A. Selected Plan

The selected plan consists of integrating the selected alternative outlined in the previous section. This includes the construction of the small regional full spectrum detention basins and the recommended channel improvements shown on the plan and profile sheets located in the Appendices. The future conditions hydrologic and hydraulic models were updated to determine the affect of the full spectrum regional ponds on peak flows, volumes and channel velocities. Revised hydrologic and hydraulic modeling results are provided in Sections 17 and 18 of the Technical Addenda. Table 11 presents a summary of discharge rates for the selected plan incorporating the full spectrum regional detention facilities.

Table 11: Summary of Flows at Selected Design Points – Selected Plan Developed Conditions

Design Point ID	Design Point Location	Hydrologic Element	Q2 (cfs)	Q5 (cfs)	Q10 (cfs)	Q100 (cfs)
1	Haegler Diversion at Eastonville Road	POND HD-S1	5	25	32	338
2	West Fork at Eastonville Road	WF-J2	2	17	45	114
3	Main Channel at Eastonville Road	POND MS-S1	28	119	253	573
4	Main Channel Tributary 2 at Eastonville Road	POND MST2-S1	21	65	126	271
5	East Fork Tributary at Eastonville Road	EFT1-B1	25	46	73	134
6	East Fork at Eastonville Road	EF-B1	33	59	92	168
7	Haegler Diversion at Highway 24	HD-J4	7	33	138	429
8	West Fork at Highway 24	WF-J3	6	38	97	242
9	West Fork Tributary at Highway 24	POND WFT1-S1	1	8	24	66
10	Main Channel at Highway 24	MS-J6	49	190	391	877
11	Main Channel Tributary 3 at Highway 24	MST3-B1	1	3	7	19
12	East Fork Tributary at Highway 24	EFT1-J2	43	95	164	337
13	East Fork at Highway 24	EF-J4	160	334	564	1102
14	Main Channel at Elbert Road (Further South of)	MS-B10	1	2	6	16
15	Main Channel at Elbert Road (South of)	MS-J8	1	3	6	18
16	Main Channel at Elbert Road	MS-J7	50	193	399	896

17	East Fork at Elbert Road	EF-J6	162	344	588	1169
18	Confluence of East Fork and Main Channel	MS-J9	160	390	775	1774
19	West Fork at Judge Orr Road	POND WF-SR1	18	86	273	753
20	Main Channel at Judge Orr Road (West of)	POND WF-S3	1	2	4	11
21	Main Channel at Judge Orr Road	MS-J11	154	407	828	1920
22	Confluence of West Fork and Main Channel	MS-J12	160	500	1085	2679
23	Main Channel at Falcon Highway	MS-J16	141	494	1103	2842
24	Main Channel at Falcon Highway (East of)	MS-B20	2	7	15	38
25	South Fork at Falcon Highway	SF-B1	4	13	27	65
26	Main Channel at Peyton Highway	MS-J19	150	520	1163	3003
27	South Fork at Peyton Highway	SF-J1	18	40	70	148
28	South Fork at J.D. Johnson Road	SF-J4	51	117	212	455
29	Main Channel at Jones Road	MS-J20	154	528	1179	3054
30	South Fork at Jones Road	SF-J5	54	124	226	484
31	South Fork Tributary at Jones Road	SET1-B1	24	47	78	152
32	Main Channel at J.D. Johnson Road (North)	MS-J21	154	529	1184	3068
33	Confluence of South Fork and Main Channel	MS-J22	188	602	1341	3449
34	Main Channel at J.D. Johnson Road (South)	MS-J23	193	612	1367	3520
35	South Fork Tributary at J.D. Johnson Road	SET1-J1	38	77	131	272
36	Main Channel at Log Road (North)	MS-J25	195	616	1375	3546
37	Main Channel at Log Road (South)	MS-J26	196	618	1378	3557
38	Southeast Fork at Log Road	SE-J2	70	145	247	498
39	Main Channel at McDaniels Road	MS-J29	199	626	1395	3594
40	Southeast Fork at McDaniels Road	SE-J3	73	153	263	537
41	Total Combined Outfall	MS-J29 and SE-J3	272	779	1657	4131

Comparison to the existing conditions flows presented in Tables 6.1 through 6.4 shows that implementation of the selected plan will result in developed peak discharge rates that are slightly lower than existing discharge rates. This should reduce potential for flood damage within the basin.

### B. Small Regional Detention Basins

The recommended plan includes the construction of 17 small regional detention storage basins, 15 of which would incorporate full spectrum detention. Ponds WF-SR1 and MS-SR1 exceed the contributing area size limitation for full spectrum detention. For these two ponds, the water quality

control volume should be provided. Pond WFT1-S1 will only provide detention for the property located in Basin WFT1-B1 and the pond should be constructed when this property is developed. The locations of the basins shown on the plan sheets are conceptual. The final location and sizes of the basins are to be determined during final design of proposed development projects. It is possible that the location and basin size may vary from the conceptual design as long as sufficient detention storage is provided to meet required discharge rates and the excess urban runoff volumes are provided as outlined in the Urban Drainage and Flood Control District Criteria for full spectrum detention. Table 12 lists the detention basin data for the selected plan. Some areas of the drainage basin may encounter seasonal high ground water tables. Final sizing of the detention basins should be done in such a way as to minimize the need for underdrains.

**C. Channel Improvements**

Recommended channel improvements consist of vegetation augmentation, selective channel stabilization such as selectively armoring existing channel banks with riprap at outside channel bends and at bridge and culvert outlets, bio-engineered stabilization treatment, and low flow linings, some channelization, and construction of grade control structures. The recommended channel improvements have been selected to minimize environmental impacts and retain natural channel characteristics as much as possible since the basin is mostly undeveloped and the majority of the existing drainageways have not been disturbed at this time. There are large areas of the basin that are to remain as vacant or agricultural land based on the El Paso County 2030 Land Use Codes. Specific channel improvements to the drainageways in these areas were not recommended. It is assumed that these channels will remain in private ownership which lowers the feasibility of channel improvements that require permanent right-of-way or easements for construction and maintenance. The recommended approach for these areas is to provide as-needed improvements.

Table 12: Detention Basin Data

Basin ID	Excess Urban Runoff Volume (ac-ft)	Detention Storage Volume (ac-ft)	Discharge Rate (cfs)
HD-S1	21.4	41.0	345
HD-S2	2.4	7.0	92
WF-S1	7.3	17.0	115
WF-S2	2.7	13.8	134
WF-S3	4.3	9.0	11
WF-S4	29.7	52.0	359
WFT1-S1	2.2	9.0	70
WF-SR1	WQCV*	30.0	802
MS-S1	12.2	42.0	583
MS-S2	0.6	5.2	58
MS-S3	4.8	19.0	147
MS-S4	11.8	30.0	29
MS-S5	2.9	6.1	26
MS-SR1	WQCV*	50.0	2,900
MST2-S1	3.9	21.5	275
MST4-S1	6.4	20.0	137
MST5-S1	11.6	30.0	90

\* Use Water Quality Control Volume

Table 13 lists the recommended approach to channel improvements on a reach by reach basis. As land development projects proceed within the drainage basin the location and specific type of selective channel improvements will need to be identified during the project design phase based on site specific conditions. There may be some overlapping of approaches between reaches. For example, some selective stabilization may be needed in reaches designated for vegetation augmentation and vice-versa. The methods outlined in the City/County Drainage Criteria Manual and the El Paso County Engineering Manual should be applied during final design analysis. Some specific channel improvements have been identified for several areas such as the Haegler Diversion channel upsizing and realignment at Judge Orr Road. These improvements are called out on the selected plan drawings.




Table 13: Channel Improvements By Reach

Drainageway	Reach ID	Reach Length (ft)	Channel Approach
Haegler Diversion	HD-R1a	3875	Selective Stabilization
Haegler Diversion	HD-R1b	5737	Channelization
Haegler Diversion	HD-R2	2826	Vegetation Augmentation
Haegler Diversion	HD-R3	2207	Selective Stabilization
Haegler Diversion	HD-R4	5161	Vegetation Augmentation
Haegler Diversion	HD-R5	3784	Selective Stabilization
West Fork	WF-R1	1775	Channelization
West Fork	WF-R2	2281	Vegetation Augmentation
West Fork	WF-R3	3029	Selective Stabilization
West Fork	WF-R4a	1717	Vegetation Augmentation
West Fork	WF-R4b	2001	Vegetation Augmentation
West Fork	WF-R4c	1601	Selective Stabilization
West Fork	WF-R4d	1198	Selective Stabilization
West Fork	WF-R5	1200	Selective Stabilization
West Fork	WF-R6	863	Selective Stabilization
West Fork	WF-R7a	2341	Vegetation Augmentation
West Fork	WF-R7b	1594	Vegetation Augmentation
West Fork	WF-R8a	4002	Selective Stabilization
West Fork	WF-R8b	1600	Selective Stabilization
West Fork - Trib. WF1	WFT1-RI	5601	Vegetation Augmentation
Gieck Main	MS-R1	2400	Vegetation Augmentation
Gieck Main	MS-R2	2000	Selective Stabilization
Gieck Main	MS-R3	1200	Selective Stabilization
Gieck Main	MS-R4a	1278	Channelization
Gieck Main	MS-R4b	1341	Channelization
Gieck Main	MS-R5	6181	Vegetation Augmentation
Gieck Main	MS-R6	804	Selective Stabilization
Gieck Main	MS-R7a	1554	Vegetation Augmentation
Gieck Main	MS-R7b	3191	Vegetation Augmentation
Gieck Main	MS-R7c	1354	Vegetation Augmentation
Gieck Main	MS-R8a	314	Vegetation Augmentation
Gieck Main	MS-R8b	783	Selective Stabilization
Gieck Main	MS-R8c	568	Selective Stabilization
Gieck Main	MS-R11a	3376	Selective Stabilization
Gieck Main	MS-R11b	2405	Selective Stabilization
Gieck Main	MS-R12	620	Selective Stabilization
Gieck Main	MS-R13	3158	Vegetation Augmentation
Gieck Main	MS-R14	7422	Selective Stabilization
Gieck Main	MS-R15	3306	Selective Stabilization
Gieck Main	MS-R16	2294	As-needed Improvements
Gieck Main	MS-R17	542	As-needed Improvements
Gieck Main	MS-R18	5457	As-needed Improvements
Gieck Main	MS-R19	1604	As-needed Improvements
Gieck Main	MS-R20a	1197	As-needed Improvements

Table 13: Channel Improvements By Reach, cont.

Drainageway	Reach ID	Reach Length (ft)	Channel Approach
Gieck Main	MS-R20b	1227	As-needed Improvements
Gieck Main	MS-R21a	1990	As-needed Improvements
Gieck Main	MS-R21b	1584	As-needed Improvements
Gieck Main	MS-R21c	2242	As-needed Improvements
Gieck Main	MS-R22	3360	As-needed Improvements
Gieck Main	MS-R23	3268	As-needed Improvements
Gieck Main	MS-R24	1927	As-needed Improvements
Gieck Main	MS-R25a	1603	As-needed Improvements
Gieck Main	MS-R25b	1615	As-needed Improvements
Gieck Main	MS-R25c	384	As-needed Improvements
Gieck Main	MS-R26	803	As-needed Improvements
Gieck Main	MS-R27	1597	As-needed Improvements
Gieck Main	MS-R28	3599	As-needed Improvements
Gieck Main	MS-R29	797	As-needed Improvements
Gieck Main	MS-R30	2004	As-needed Improvements
Gieck Main - Sub Trib M1	MST1-R1	4799	Selective Stabilization
Gieck Main - Sub Trib M2	MST2-R1	3896	Selective Stabilization
Gieck Main - Sub Trib M2	MST2-R2	6504	Vegetation Augmentation
Gieck Main - Sub Trib M3	MST3-R1	5599	As-needed Improvements
Gieck Main - Sub Trib M4	MST4-R1	6000	Selective Stabilization
Gieck Main - Trib. M5	MST5-R1	7200	Selective Stabilization
East Fork	EF-R1	2659	As-needed Improvements
East Fork	EF-R2	2400	As-needed Improvements
East Fork	EF-R3	4800	As-needed Improvements
East Fork	EF-R4	1122	As-needed Improvements
East Fork	EF-R5	2161	As-needed Improvements
East Fork	EF-R6	1410	As-needed Improvements
East Fork	EF-R7	4876	As-needed Improvements
East Fork - Trib. EF1	EFT1-R1	3200	As-needed Improvements
East Fork - Trib. EF1	EFT1-R2a	2400	As-needed Improvements
East Fork - Trib. EF1	EFT1-R2b	4041	As-needed Improvements
East Fork - Trib. EF1	EFT1-R3	2394	As-needed Improvements
South Fork	SF-R1	2017	As-needed Improvements
South Fork	SF-R2	4120	As-needed Improvements
South Fork	SF-R3	3063	As-needed Improvements
South Fork	SF-R4	1167	As-needed Improvements
South Fork	SF-R5	2434	As-needed Improvements
South Fork	SF-R6	4799	As-needed Improvements
South Fork - Trib. SF1	SFT1-R1	2400	As-needed Improvements
Southeast Fork	SE-R1	5596	As-needed Improvements
Southeast Fork	SE-R2	2786	As-needed Improvements
Southeast Fork	SE-R3a	3209	As-needed Improvements
Southeast Fork	SE-R3b	2940	As-needed Improvements
Southeast Fork - Trib. SEF1	SET1-R1	3301	As-needed Improvements



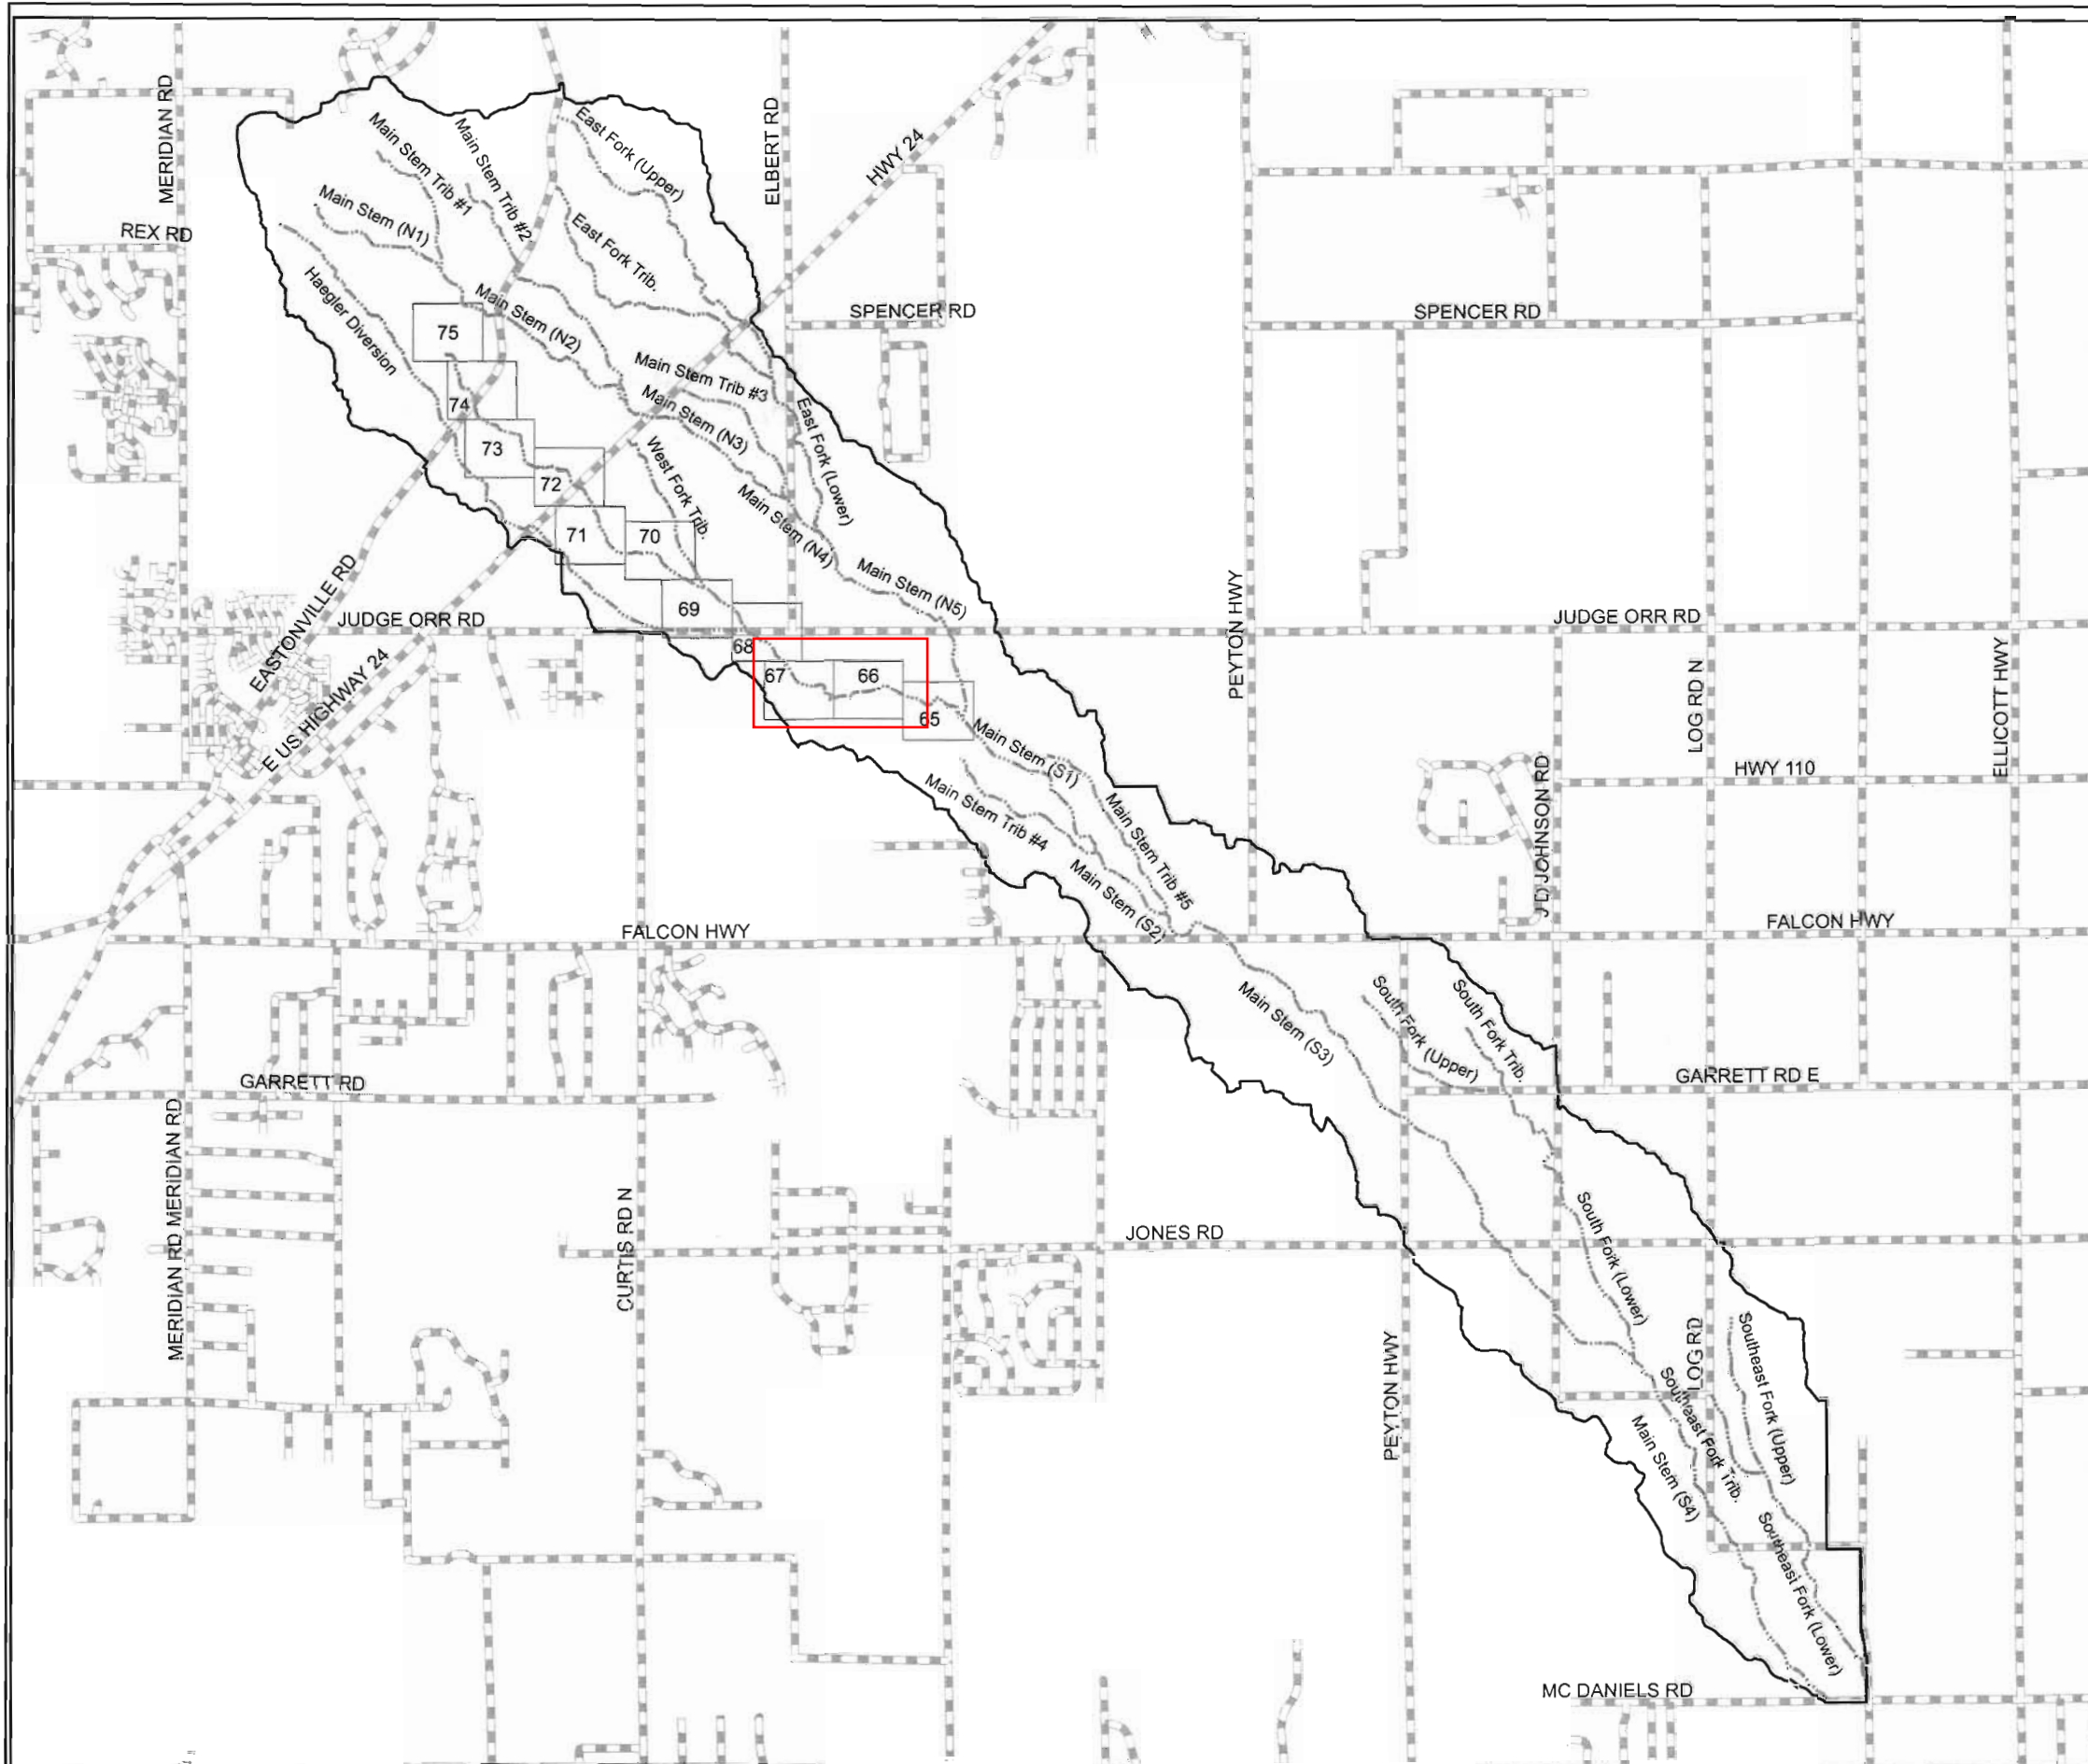

THIS DRAWING IS CONCEPTUAL IN NATURE AND IS NOT TO BE USED AS THE SOLE BASIS FOR FINAL DESIGN, CONSTRUCTION, OR REMEDIAL ACTION. FURTHER STUDIES UNDER EPC DOT'S DIRECTION SHOULD BE PERFORMED PRIOR TO SUCH DECISIONS.

### Legend

- Streams
- Roads
- Basin Boundary
- Matchlines



PREPARED BY: **Drexel, Barrell & Co.** Engineers - Surveyors  
 1800 38TH STREET BOULDER, COLORADO 80301 (303) 442-4338  
 3 S 7TH STREET COLORADO SPRINGS, COLORADO 80905 (719) 260-0887  
 6513 W 4TH STREET GREELEY, COLORADO 80634 (970) 351-0645  
 CONTACT: ROBERT BENNETT


PREPARED FOR: **REALTY DEVELOPMENT SERVICES**  
 25 NORTH TEJON STREET, SUITE 300  
 COLORADO SPRINGS, COLORADO 80903  
 CONTACT: RAY O' SULLIVAN (719) 227-1022

PROJECT INFO: **GIECK RANCH**  
 DRAINAGE BASIN PLANNING STUDY  
 EL PASO COUNTY, COLORADO

DESIGNED BY:	REVISION DESCRIPTIONS	DATE
RJB		
DRAWN BY:		
BLF		
CHECKED BY:		
RJB		

DRAWING INFO: **GIECK RANCH**  
 KEY MAP  
 WEST FORK

DATE:	JOB NO.:	SET
AUGUST 2007	C7706-1	PL
SCALE:	DRAWING NO.:	SHEET
H: 1" = 6000'	6D 038	K8
V:		

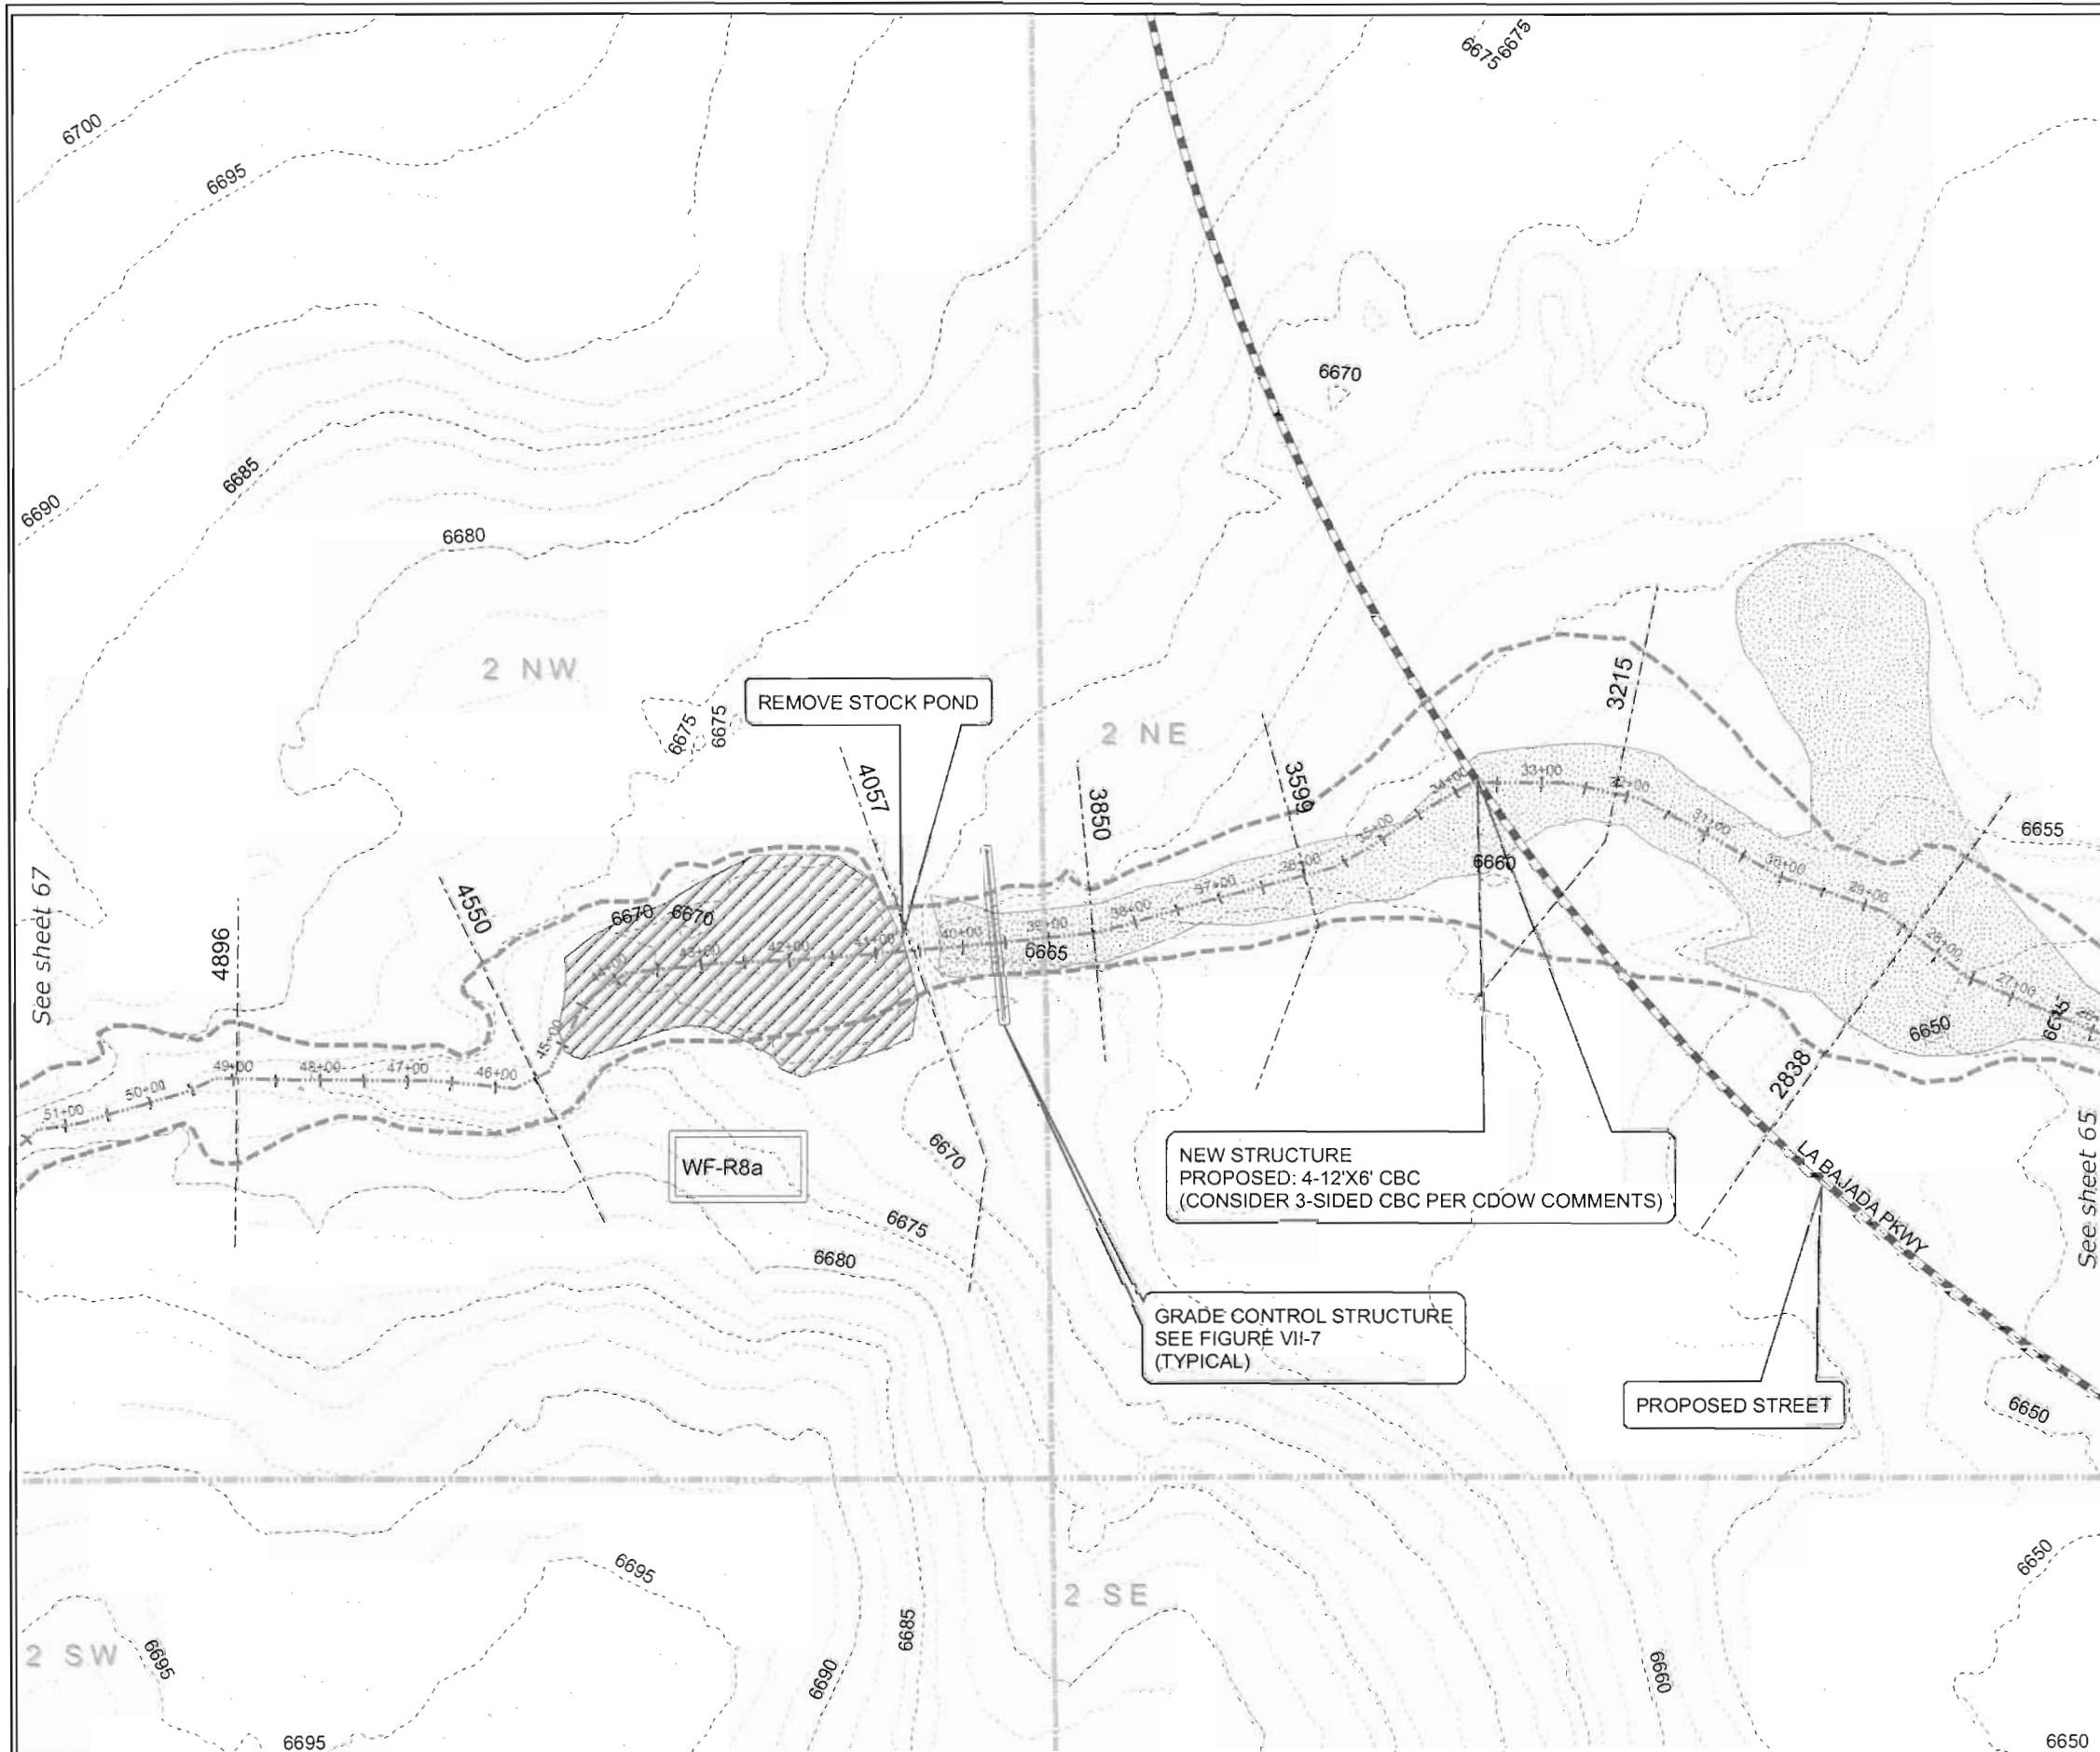

### Environmental Key

- Ponds
- Riparian: Good
- Riparian: Poor
- Potential Wetlands

The channel is considered dry unless shown as one of the above environmental categories.

### Legend

- Proposed Future Conditions 100-yr Flood Limits
- Streams
- Reaches
- Reach Breaklines
- Cross-sections
- Roads
- Structures
- Section Lines
- 5-ft contours
- 2-ft contours

Reach	Slope (%)	Q <sub>100</sub> (cfs)	V <sub>100</sub> (ft/s)
WF-R8a	1.36	753	4.05

RECOMMENDED PLAN IMPROVEMENTS  
 Reach WF-R8a Selective Stabilization

Note:  
 See Technical Addenda for grade control data.

THIS DRAWING IS CONCEPTUAL IN NATURE AND IS NOT TO BE USED AS THE SOLE BASIS FOR FINAL DESIGN, CONSTRUCTION, OR REMEDIAL ACTION. FURTHER STUDIES UNDER EPC DOT'S DIRECTION SHOULD BE PERFORMED PRIOR TO SUCH DECISIONS.

PREPARED BY: **Drexel, Barrell & Co.** Engineers - Surveyors  
 1890 38TH STREET BOULDER, COLORADO 80301 (303) 442-4338  
 3 S 7TH STREET COLORADO SPRINGS, COLORADO 80905 (719) 260-0887  
 6513 W 4TH STREET GREELEY, COLORADO 80634 (970) 351-0645  
 CONTACT: ROBERT BENNETT, PE., CFM


PREPARED FOR: **REALTY DEVELOPMENT SERVICES**  
 25 NORTH TEJON STREET, SUITE 300  
 COLORADO SPRINGS, COLORADO 80903  
 CONTACT: RAY O' SULLIVAN (719) 227-1022

PROJECT INFO: **GIECK RANCH**  
 DRAINAGE BASIN PLANNING STUDY  
 EL PASO COUNTY, COLORADO

DESIGNED BY: RJB  
 DRAWN BY: BLF/MLM  
 CHECKED BY: RJB/TML  
 REVISION DESCRIPTIONS:  
 PER EPC/DOT COMMENTS  
 PER EPC FINAL REVIEW  
 DATE: FEBRUARY 2008  
 JANUARY 2010

DRAWING INFO: **GIECK RANCH DBPS**  
**PLAN VIEW**  
**WEST FORK #2**  
 DATE: AUGUST 2007  
 SCALE: 1" = 200'  
 NONE  
 JOB NO: C7706-2  
 DRAWING NO: 6D 038  
 SET: PL  
 SHEET: 66



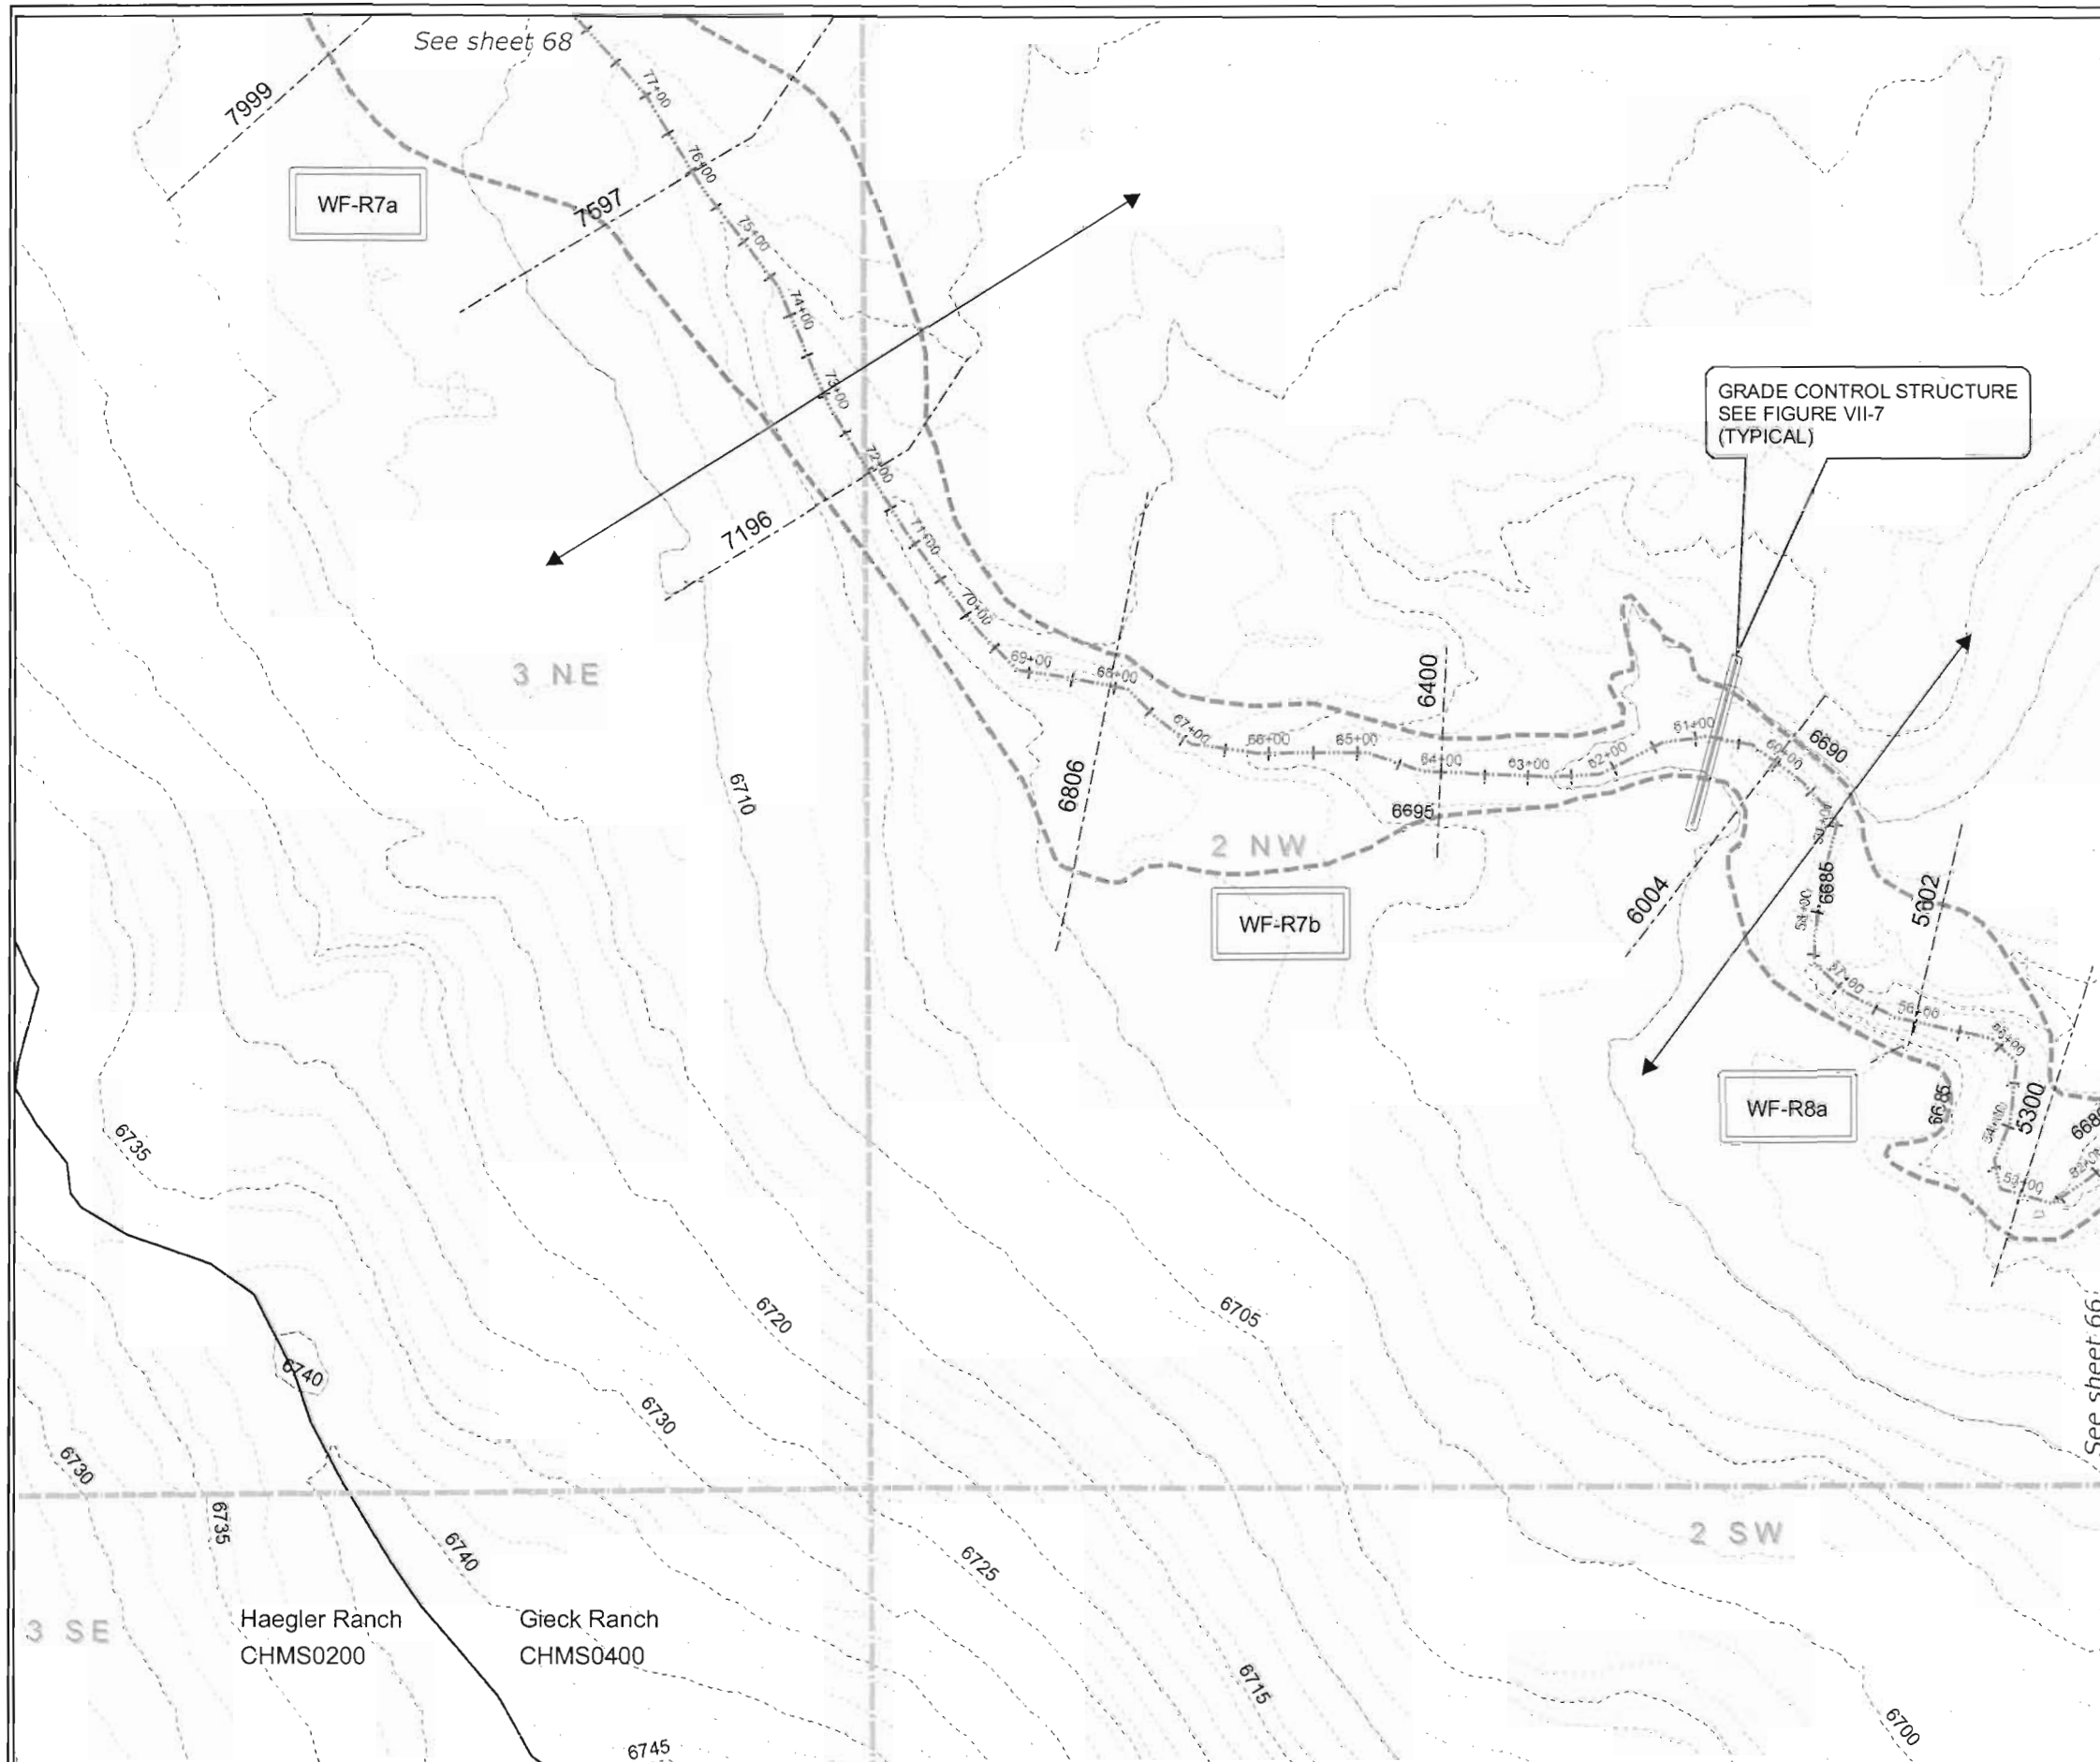


**Environmental Key**

- Ponds
- Riparian: Good
- Riparian: Poor
- Potential Wetlands

The channel is considered dry unless shown as one of the above environmental categories.

**Legend**

- Proposed Future Conditions 100-yr Flood Limits
- Streams
- Reaches
- Reach Breaklines
- Cross-sections
- Roads
- Structures
- Section Lines
- 5-ft contours
- 2-ft contours

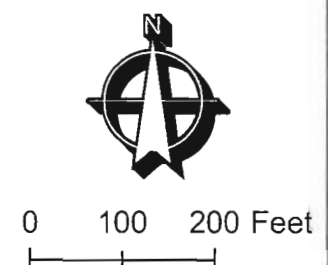


Reach	Slope (%)	Q <sub>100</sub> (cfs)	V <sub>100</sub> (ft/s)
WF-R7a	1.18	753	2.19
WF-R7b	1.14	753	4.21
WF-R8a	1.36	753	4.05

**RECOMMENDED PLAN IMPROVEMENTS**

Reach	Improvement
WF-R7a	Vegetation Augmentation
WF-R7b	Vegetation Augmentation
WF-R8a	Selective Stabilization

Note:  
See Technical Addenda for grade control data.

THIS DRAWING IS CONCEPTUAL IN NATURE AND IS NOT TO BE USED AS THE SOLE BASIS FOR FINAL DESIGN, CONSTRUCTION, OR REMEDIAL ACTION. FURTHER STUDIES UNDER EPC DOT'S DIRECTION SHOULD BE PERFORMED PRIOR TO SUCH DECISIONS.

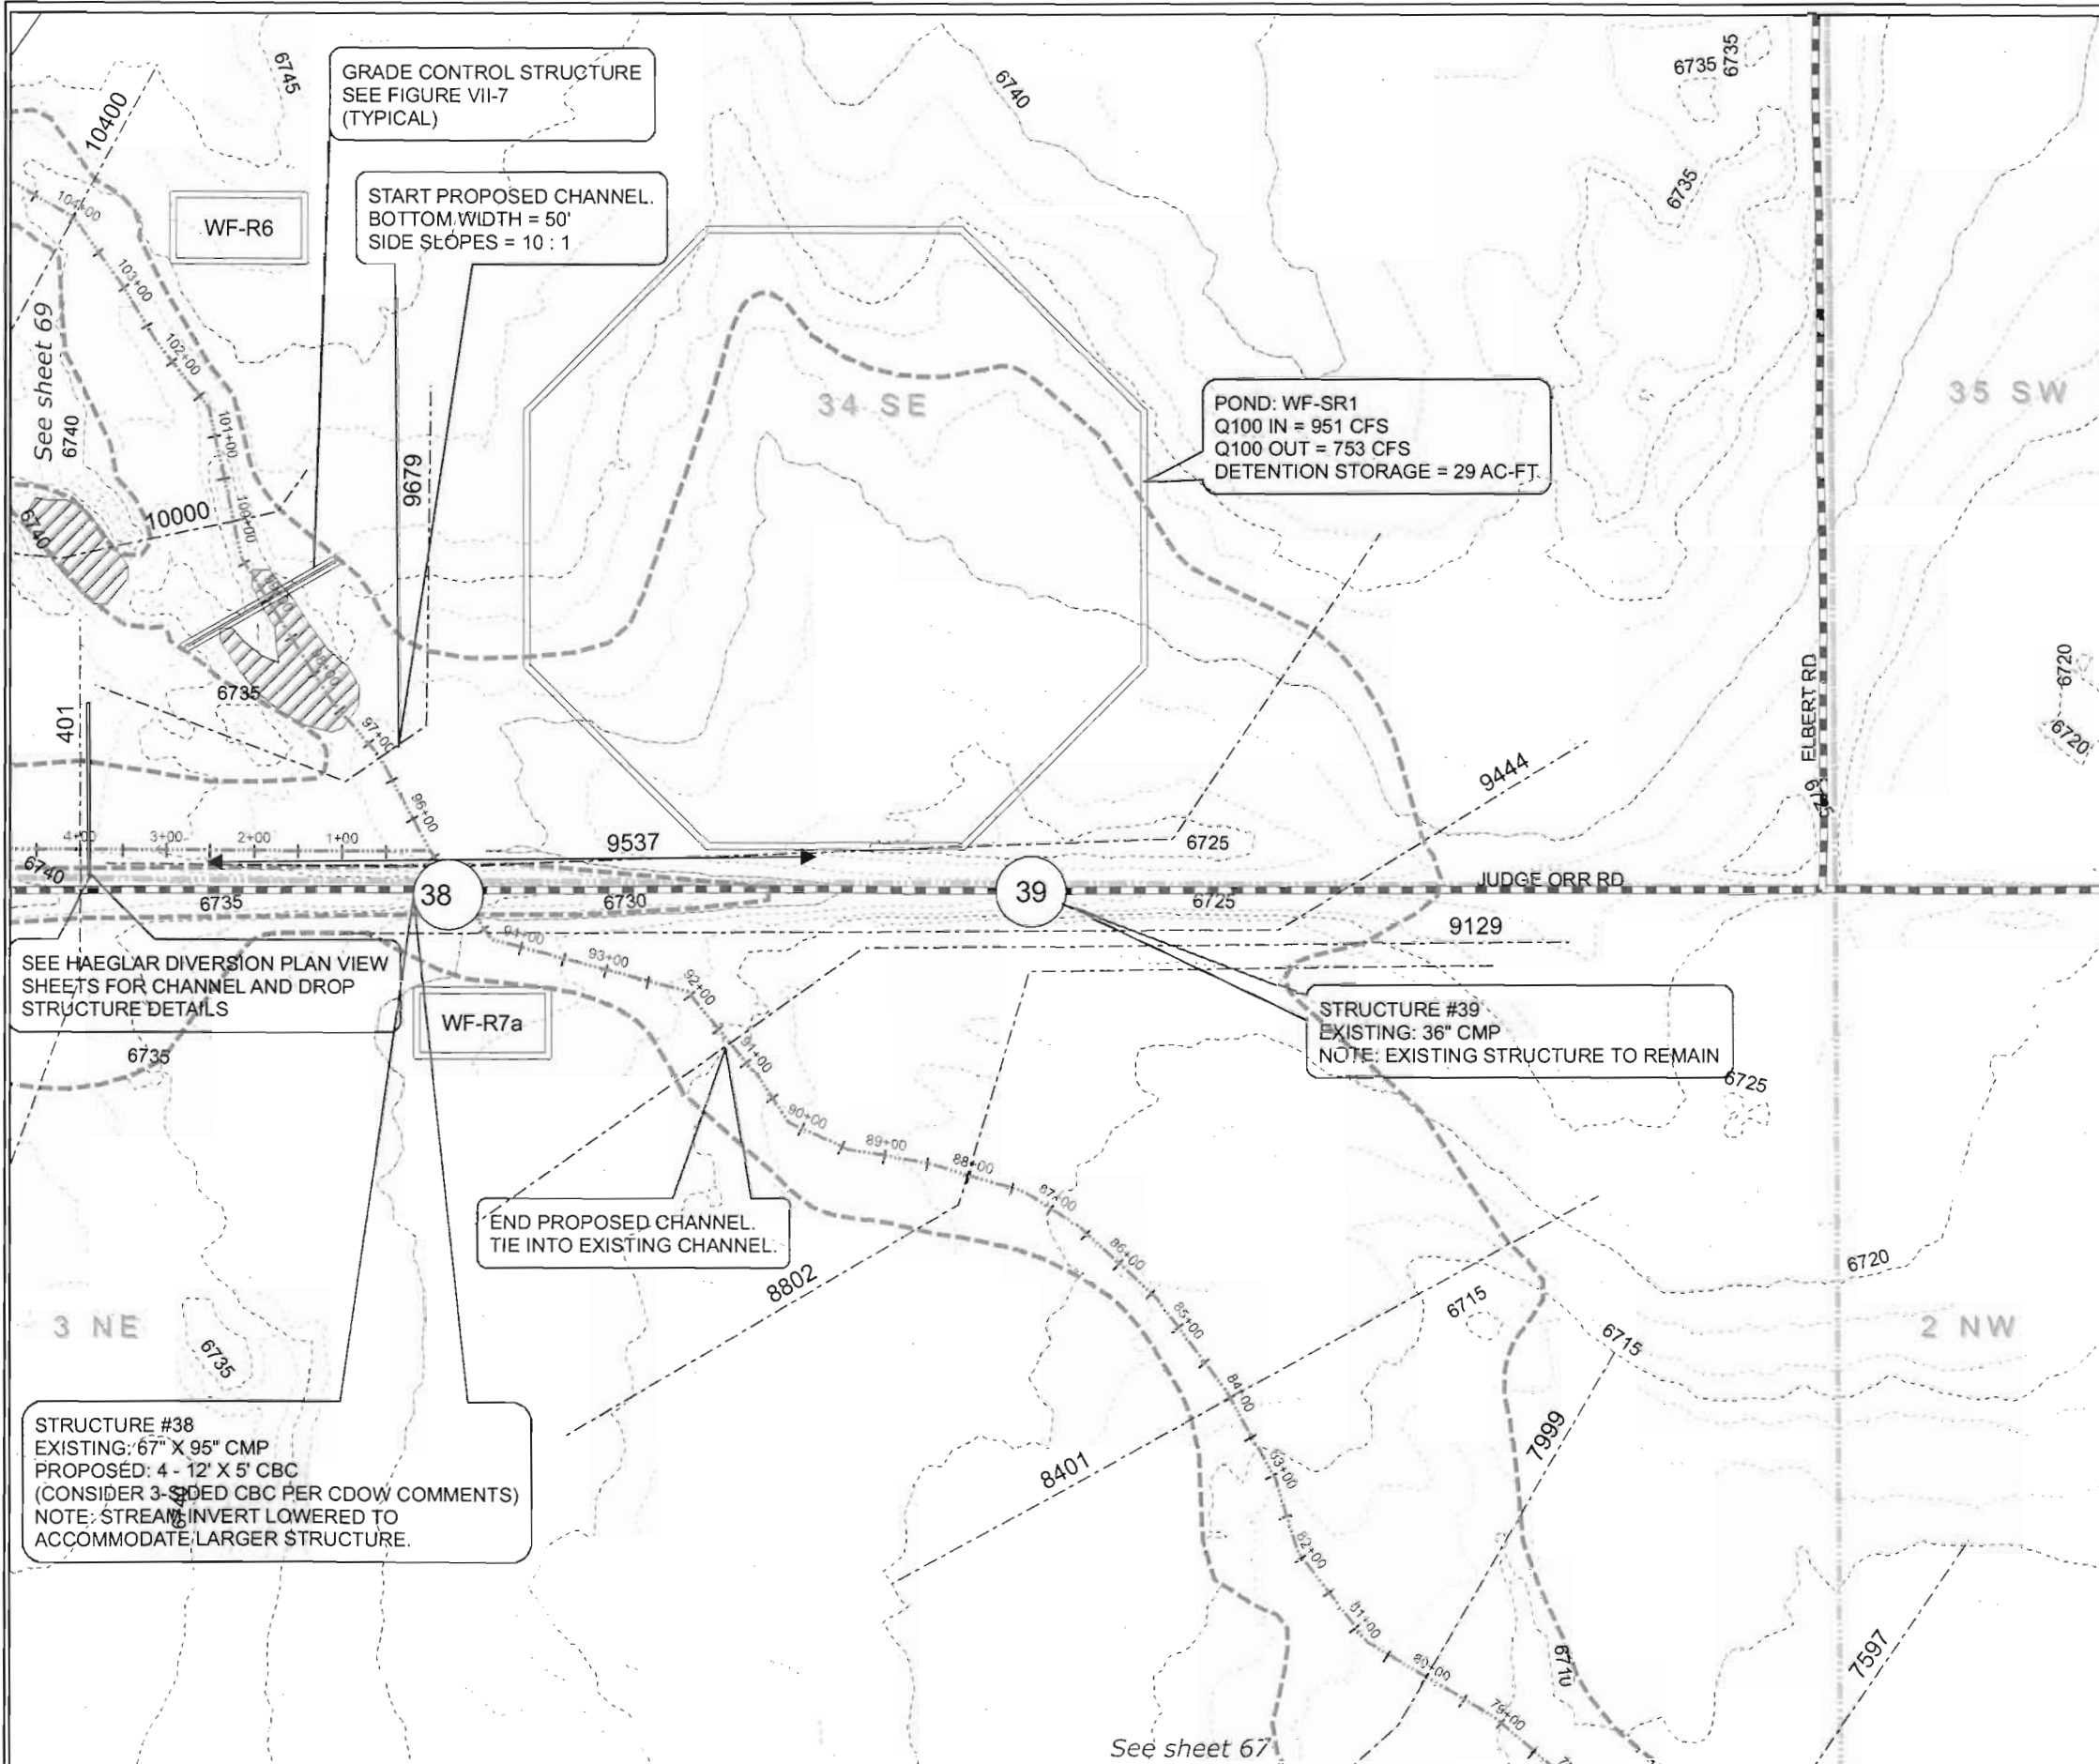


### Environmental Key

- Ponds
- Riparian: Good
- Riparian: Poor
- Potential Wetlands

### Legend

- Proposed Future Conditions 100-yr Flood Limits
- Streams
- Reaches
- Reach Breaklines
- Cross-sections
- Roads
- Structures
- Section Lines
- 5-ft contours
- 2-ft contours

The channel is considered dry unless shown as one of the above environmental categories.

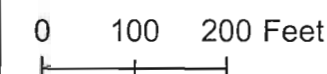

Reach	Slope (%)	Q <sub>100</sub> (cfs)	V <sub>100</sub> (ft/s)
WF-R6	1.04	698	3.45
WF-R7a	1.18	753	2.19

**RECOMMENDED PLAN IMPROVEMENTS**

Reach	
WF-R6	Selective Stabilization
WF-R7a	Vegetation Augmentation

THIS DRAWING IS CONCEPTUAL IN NATURE AND IS NOT TO BE USED AS THE SOLE BASIS FOR FINAL DESIGN, CONSTRUCTION, OR REMEDIAL ACTION. FURTHER STUDIES UNDER EPC DOT'S DIRECTION SHOULD BE PERFORMED PRIOR TO SUCH DECISIONS.


PREPARED BY: **Drexel, Barrell & Co.** Engineers - Surveyors  
 1800 38TH STREET BOULDER, COLORADO 80301 (303) 442-4338  
 3 S 7TH STREET COLORADO SPRINGS, COLORADO 80905 (719) 260-0887  
 6013 W 4TH STREET GREELEY, COLORADO 80634 (970) 351-0645  
 CONTACT: ROBERT BENNETT, P.E., CFM

PREPARED FOR: **REALTY DEVELOPMENT SERVICES**  
 25 NORTH TEJON STREET, SUITE 300  
 COLORADO SPRINGS, COLORADO 80903  
 CONTACT: RAY O' SULLIVAN (719) 227-1022


PROJECT INFO: **GIECK RANCH**  
 DRAINAGE BASIN PLANNING STUDY  
 EL PASO COUNTY, COLORADO

DESIGNED BY: RJB  
 DRAWN BY: BLF/MLM  
 CHECKED BY: RJB/TML  
 REVISION DESCRIPTIONS  
 PER EPCDOT COMMENTS  
 PER EPC FINAL REVIEW  
 DATE  
 FEBRUARY 2008  
 JANUARY 2010  
 DRAWING INFO:

**GIECK RANCH DBPS**  
 PLAN VIEW  
 WEST FORK #4  
 DATE: AUGUST 2007  
 SCALE: 1" = 200'  
 NONE  
 JOB NO: C7706-2  
 DRAWING NO: 6D 038  
 SET: PL  
 SHEET: 68

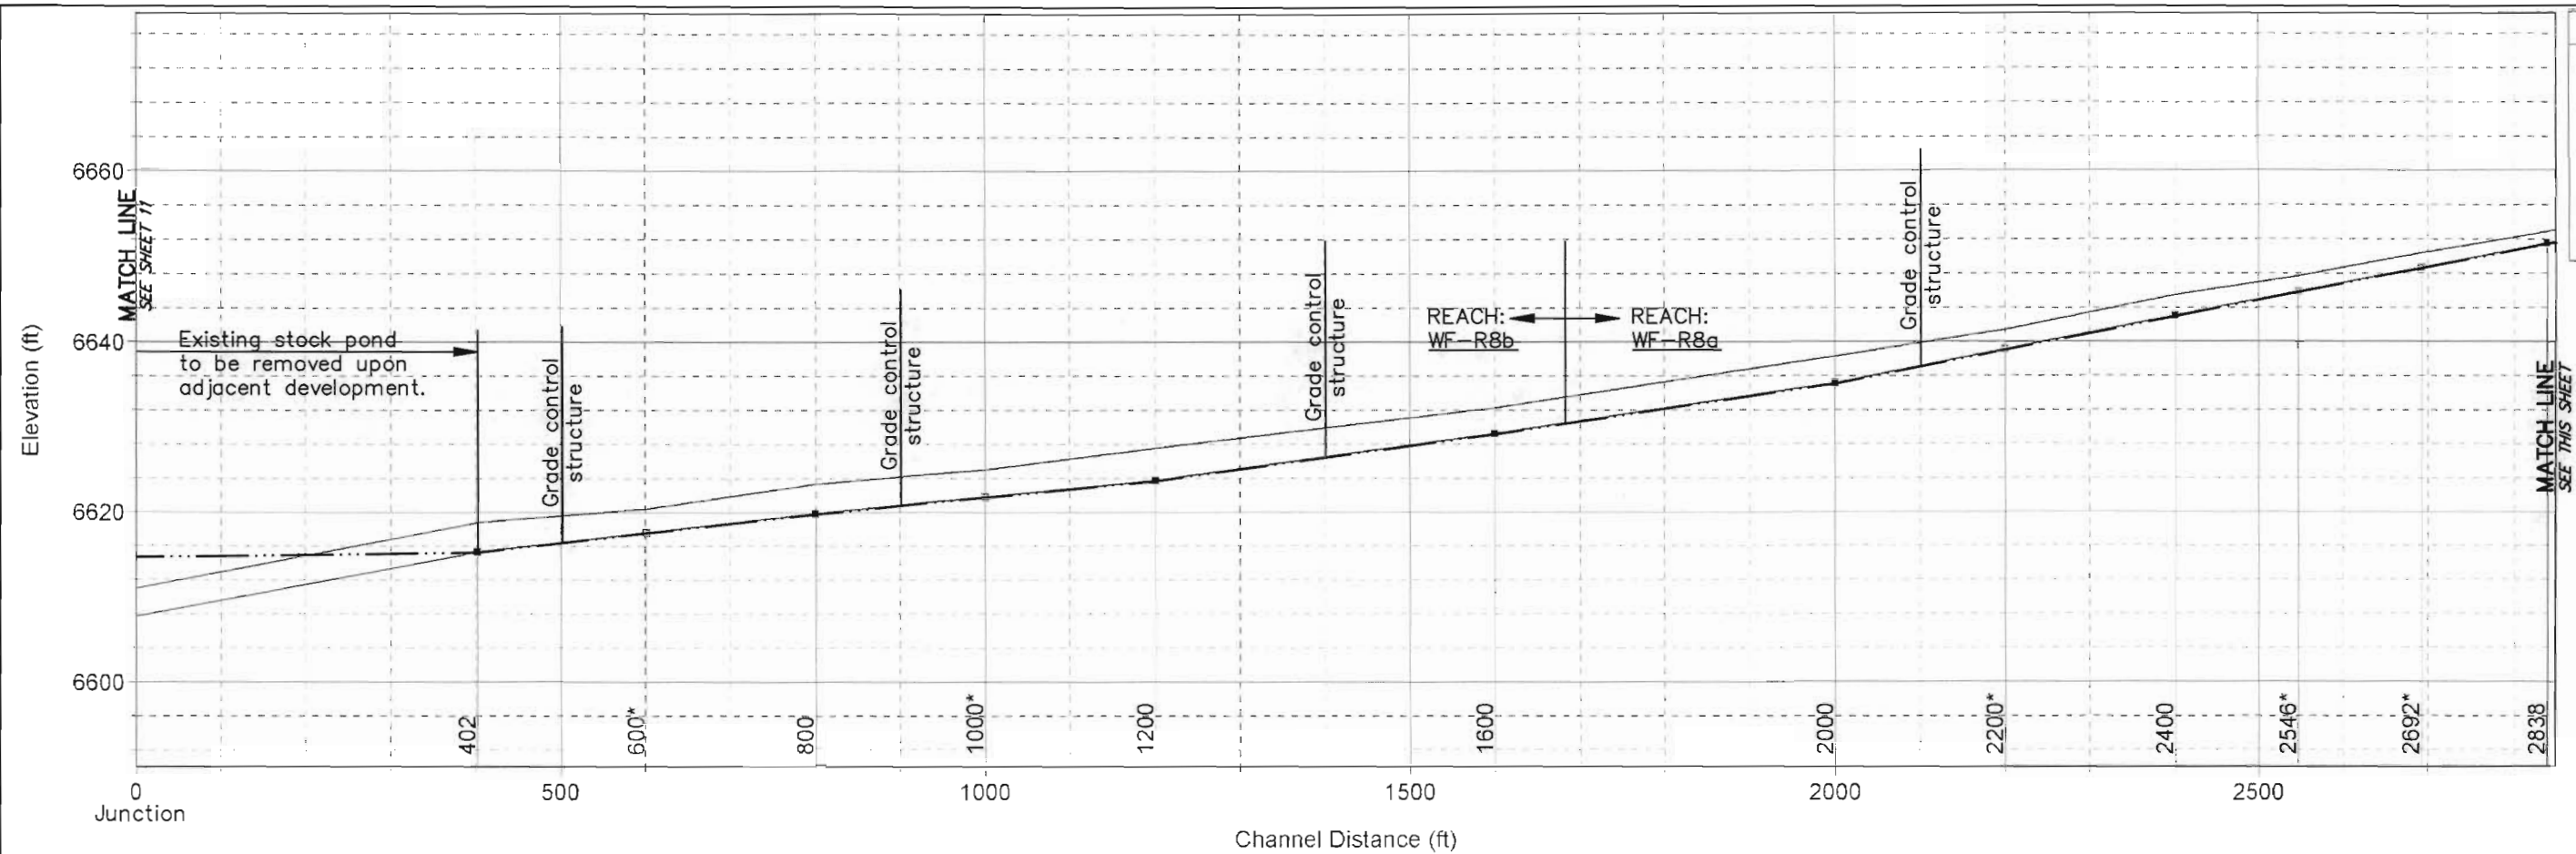


Legend	
—	WS 100-yr
- - -	Ground (Proposed)
- - -	Ground (Existing)

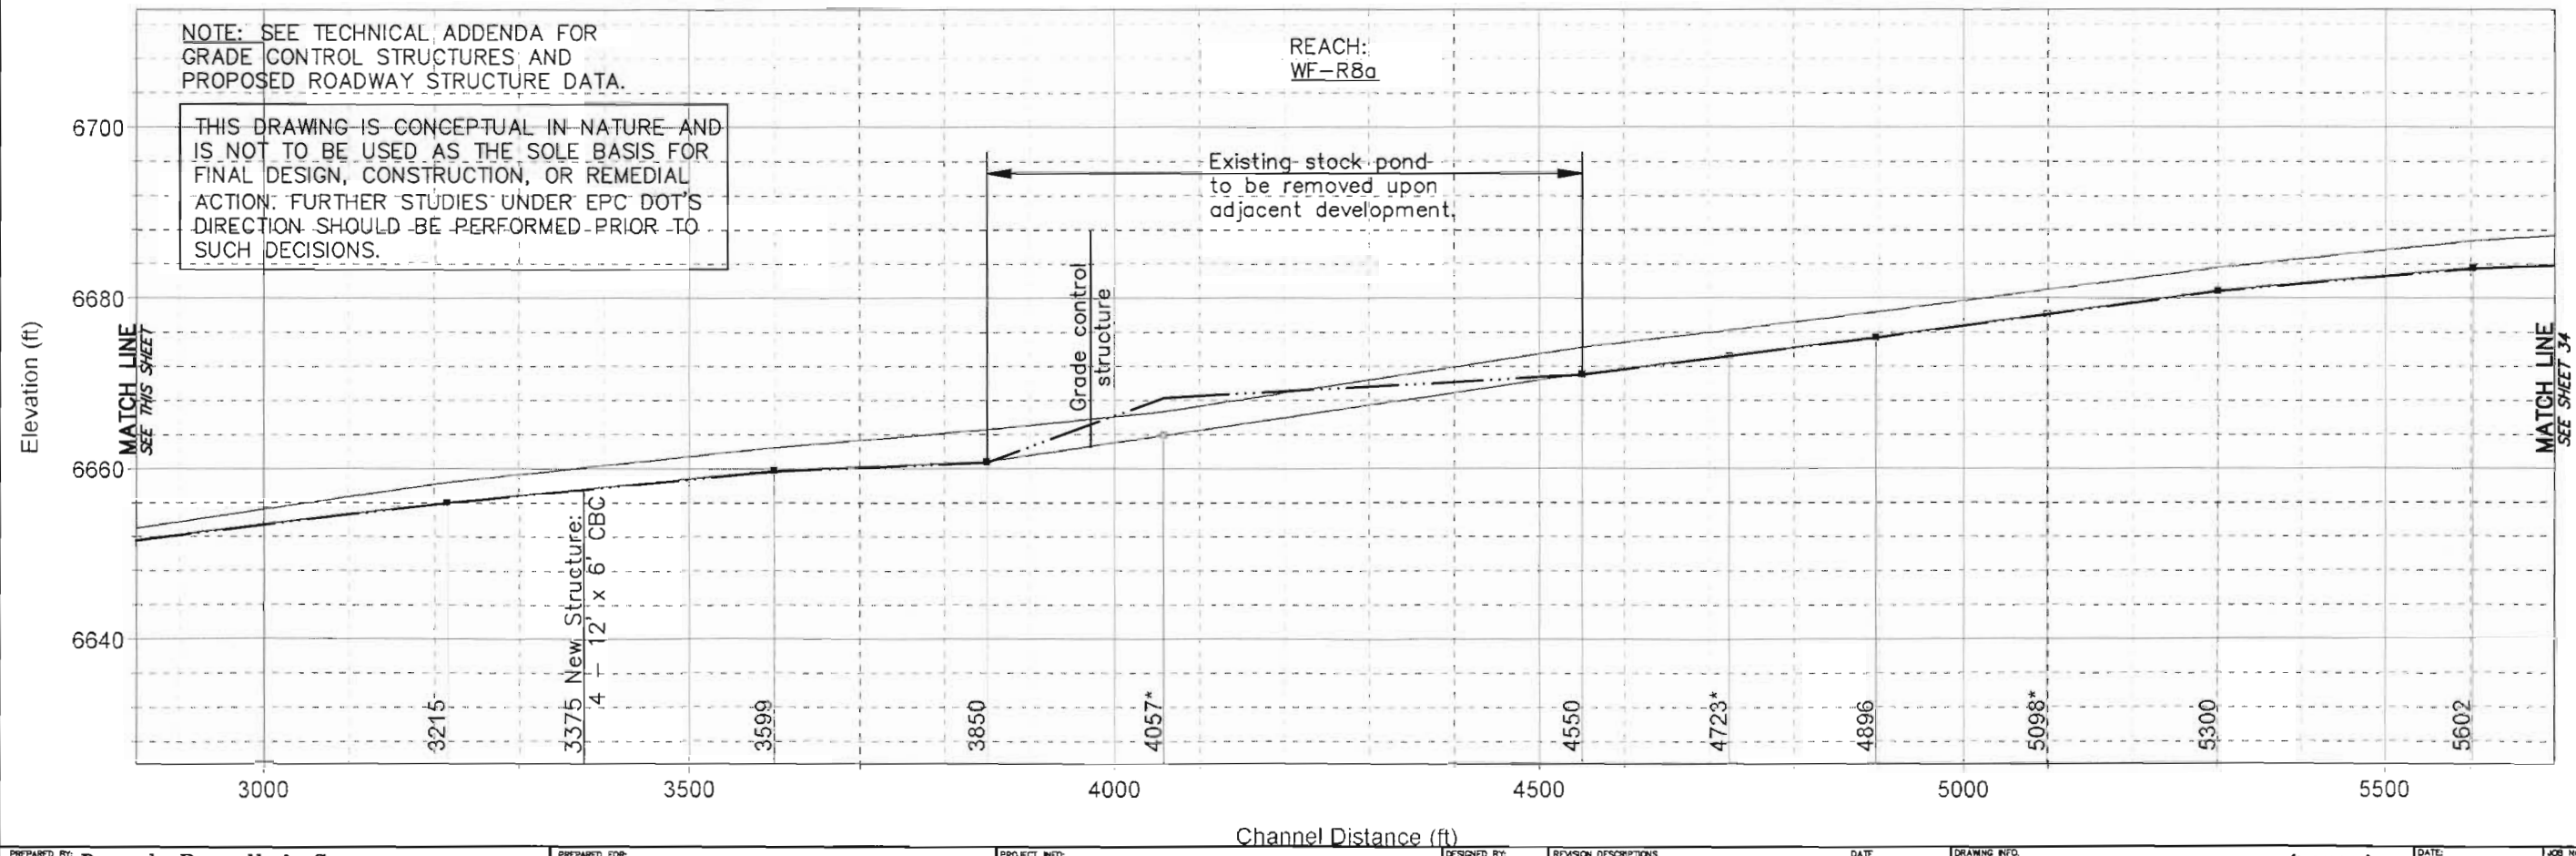


NOTE: SEE TECHNICAL ADDENDA FOR GRADE CONTROL STRUCTURES AND PROPOSED ROADWAY STRUCTURE DATA.

THIS DRAWING IS CONCEPTUAL IN NATURE AND IS NOT TO BE USED AS THE SOLE BASIS FOR FINAL DESIGN, CONSTRUCTION, OR REMEDIAL ACTION. FURTHER STUDIES UNDER EPC DOT'S DIRECTION SHOULD BE PERFORMED PRIOR TO SUCH DECISIONS.



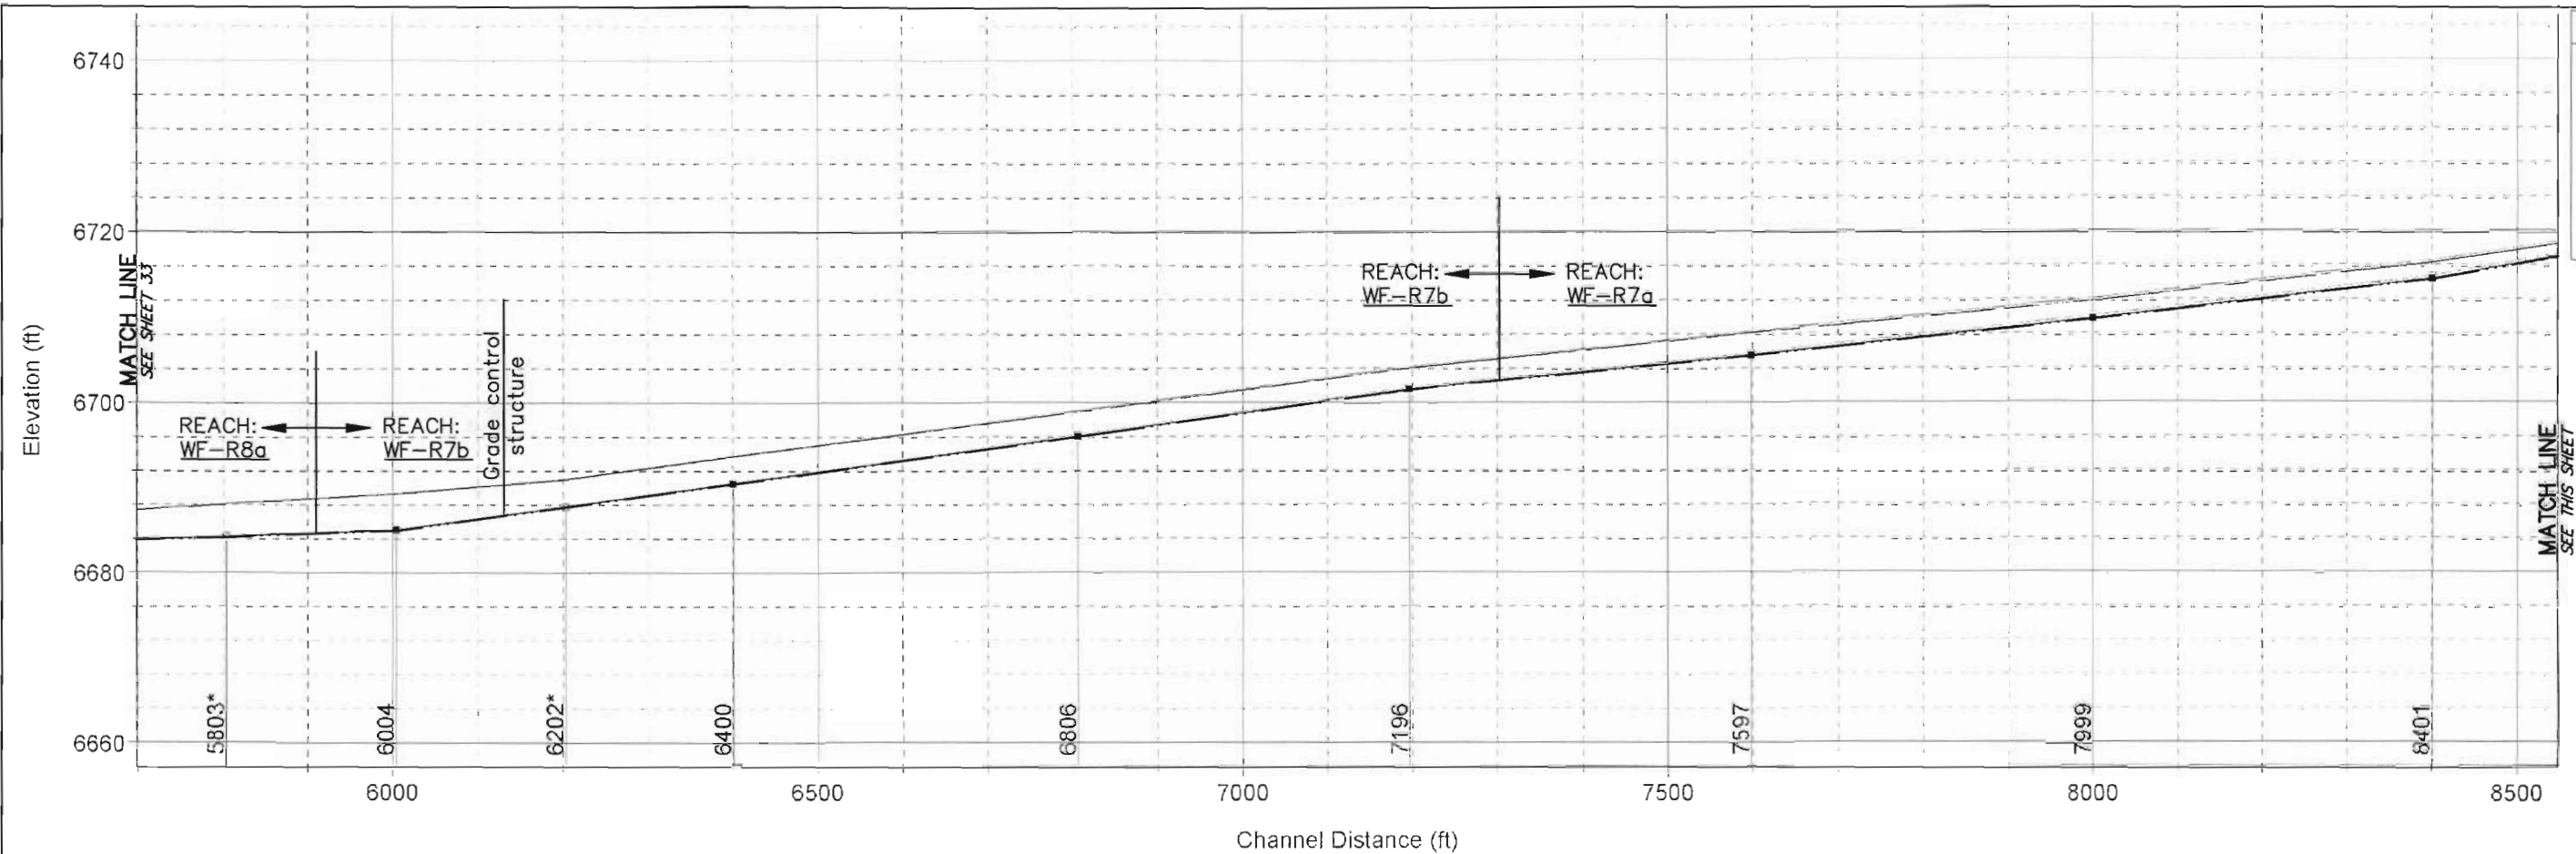


Legend	
WS 100-yr	—
Ground (Proposed)	—
Ground (Existing)	- - -

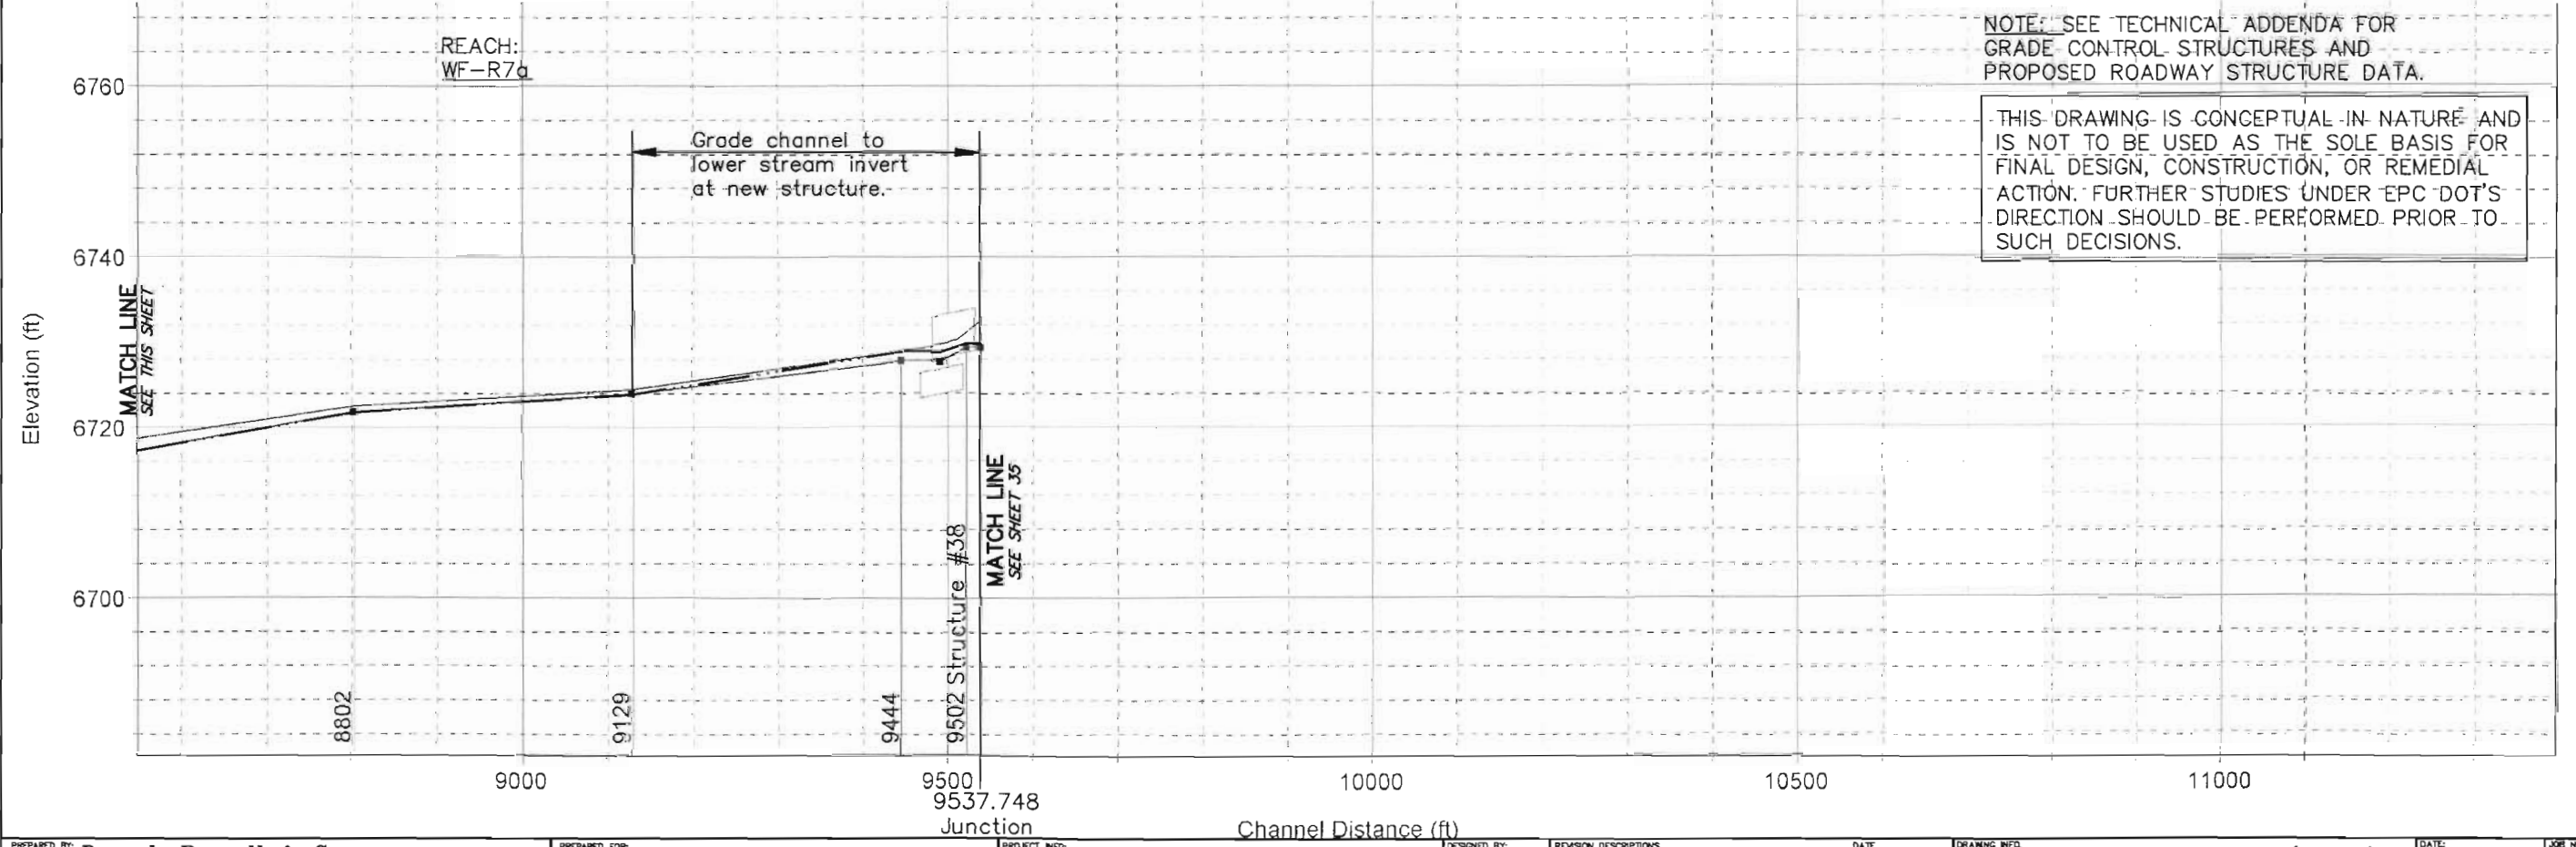

NOTE: SEE TECHNICAL ADDENDA FOR GRADE CONTROL STRUCTURES AND PROPOSED ROADWAY STRUCTURE DATA.

THIS DRAWING IS CONCEPTUAL IN NATURE AND IS NOT TO BE USED AS THE SOLE BASIS FOR FINAL DESIGN, CONSTRUCTION, OR REMEDIAL ACTION. FURTHER STUDIES UNDER EPC DOT'S DIRECTION SHOULD BE PERFORMED PRIOR TO SUCH DECISIONS.

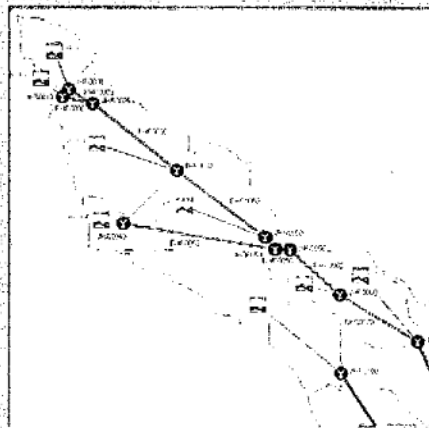

# *Hawley Ranch Basin*

Drainage Basin Planning Study

May 2009





### 3.0 AREA DESCRIPTION

The Haegler Ranch (El Paso County Basin Number CHMS0200) is an unnamed tributary to Ellicott Consolidated Drainage Basin unnamed tributary, which is a tributary of Black Squirrel Creek. Haegler Ranch lies in the central portion of El Paso County. Figure 1-1 shows the location of the Haegler Ranch in respect to El Paso County, Colorado. Haegler Ranch Basin is located in Sections 29, 32 and 33 of Township 12 South Range 64 West and sections 2, 3, 4, 9, 10, 11, 12, 13, 14, 15, 22, 23, and 24 of Township 13 South, Range, 64 West and sections 18, 19, 20, 28, 29, 30, 31, 32, 33, and 34 of Township 13 South, Range 63 West and sections 2, 3, and 4 of Township 14 South, Range 63 West.

#### 3.1. Basin Description

The Haegler Ranch flows to the southeast from north of Eastonville Road to McDaniels Road with a total of 16.6 sq mi in unincorporated El Paso County, Colorado. In 2005, approximately 14% of the basin was developed. Much of the existing development consists of 2- and 5-acre (ac) residential lots surrounded by open space range land used for agriculture and large parcels with homes south of U.S. Highway 24 (US 24). High-density residential developments are being planned in the northern portions of the basin.

The maximum basin elevation is approximately 7,054 ft in the headwaters and falls to approximately 6,085 ft at the downstream confluence of the basin. The basin is typified by rolling rangeland with poor vegetative cover associated with semi-arid climates.

#### 3.2. Climate

This area of El Paso County can be described as high plains with total precipitation amounts typical of a semi-arid region. Winters are generally cold and dry, while the springs and summer receive a majority of this precipitation in the form of rainfall. The average precipitation ranges from 14 to 16 in. per year. Thunderstorms are common during the summer months and are quick-moving low-pressure cells that draw moisture from the Gulf of Mexico into the region. The County has an average temperature ranging from a low of 14°F in the winter to a high of 81°F in the summer. The relative humidity ranges from 25% in the summer to 45% in the winter (SCS 1981).

#### 3.3. Soils and Geology

Soils within the Haegler Ranch are classified according to the NRCS soil classification system. The predominant soils are in the Blakeland soil series, which consist of deep, somewhat excessively drained soils that formed in sandy alluvium and sediment on uplands. The soil series has high infiltration rates, and are extremely susceptible to wind and water erosion where poor vegetation cover exists. Figure 3-1 shows the soil distribution map for the Haegler Ranch (SCS 1981). The bedrock geology is predominately flat lying sandstone and siltstone, some of which is covered with recent alluvium.

#### 3.4. Property Ownership and Land Use Information

Property ownership along the major drainageways within the Haegler Ranch varies from public to private. Along recent developments, drainage right-of-ways and greenbelts have been dedicated during the development of the adjacent residential and commercial land. A portion of Haegler Ranch has already been developed with 2- and 5-ac residential lots. The drainageways in the lower part of the basin remain under private ownership with no delineated drainage right-of-way or easements. A drainage easement or right-of-way must be granted to the County in order for DOT to perform any recommended improvements.

Roadway and utility easements abutting or crossing the major drainageways occur most frequently in the developed portions of the basin. The locations of roadways were obtained from the El Paso County Major Transportation Corridors Plan dated September 21, 2004 (EPC 2004). The El Paso County Rock Island Trail System runs parallel along the north side of US 24. The trail follows the abandoned Chicago and Rock Island Railroad between Falcon and Peyton, Colorado.

Land use information for the existing and future conditions models was obtained from El Paso County Planning Department in 2005. This information is used in the hydrologic analysis to predict runoff rates and volumes for the purposes of stormwater facility evaluation. The identification of land uses abutting the drainageways is also useful in the identification of feasible plans for stabilization and aesthetic treatment of the basin. Presented in Figure 3-2 and Figure 3-3 are the land use maps used for the evaluation of impervious land densities discussed in Section 4.0. These figures are not intended to reflect the future zoning or land use policies of the County.

#### 3.5. Environmental Analysis


An environmental analysis was conducted for this DBPS to assess the present condition of the biological and environmental resources in the Haegler Ranch. Site visits were conducted to study these elements of the basin. Particular attention was paid to the drainageways and spring/seep areas to determine biological resources in riparian zones and wetlands.

The Haegler Ranch consists of indistinct ephemeral streams that flow after storms for a short period of time. The main stem of Haegler Ranch consists of dry natural grass swales with some poor quality riparian zones and small wetlands in the floodplains. Most of the wetlands surround stock reservoirs and are heavily grazed in some of the rangeland pastures. As a result, the wetlands and riparian drainageways have been degraded in vegetative cover and ecological value. The existing wetlands are neither large nor extensive, and are mostly discontinuous. In their present condition, the wetlands are not a significant habitat resource within the basin. Figure 3-4 and Figure 4-4 show and potential wetlands that may require further study.


Most of the open space is used for agriculture or rangeland. Drainageways have been channelized principally only at roadway crossings. These areas of concentrated flow have defined channels that tend to become indistinct as they flow downstream. Vegetation in the Haegler Ranch in the open space does not vary dramatically. Vegetation patterns generally follow the physiographic region of the plains dominated by a short- to mid-height prairie grass with a few shrubs and sporadic trees such as cottonwoods. Wetlands consist of rushes and sedges such as little bluestem, grama grasses, needle and thread and western wheat grass.

Wildlife and animal species common to the open plains inhabit the basin. They consist of animals that tolerate the presence of roads and people including large and small mammals such as deer, antelope, coyotes and rodents, and several species of birds such as killdeer and red-winged blackbirds. Preliminary review indicates that the DBPS will not affect any threatened or endangered species or critical habitat.

Because of the sensitivity of wetlands, riparian areas, and wildlife to stormwater runoff, sedimentation and erosion should be evaluated and planned for in the alternatives. Wetland and riparian areas provide a habitat resource that should be preserved during the alternative development. These areas can be protected and enhanced to improve ecological value.

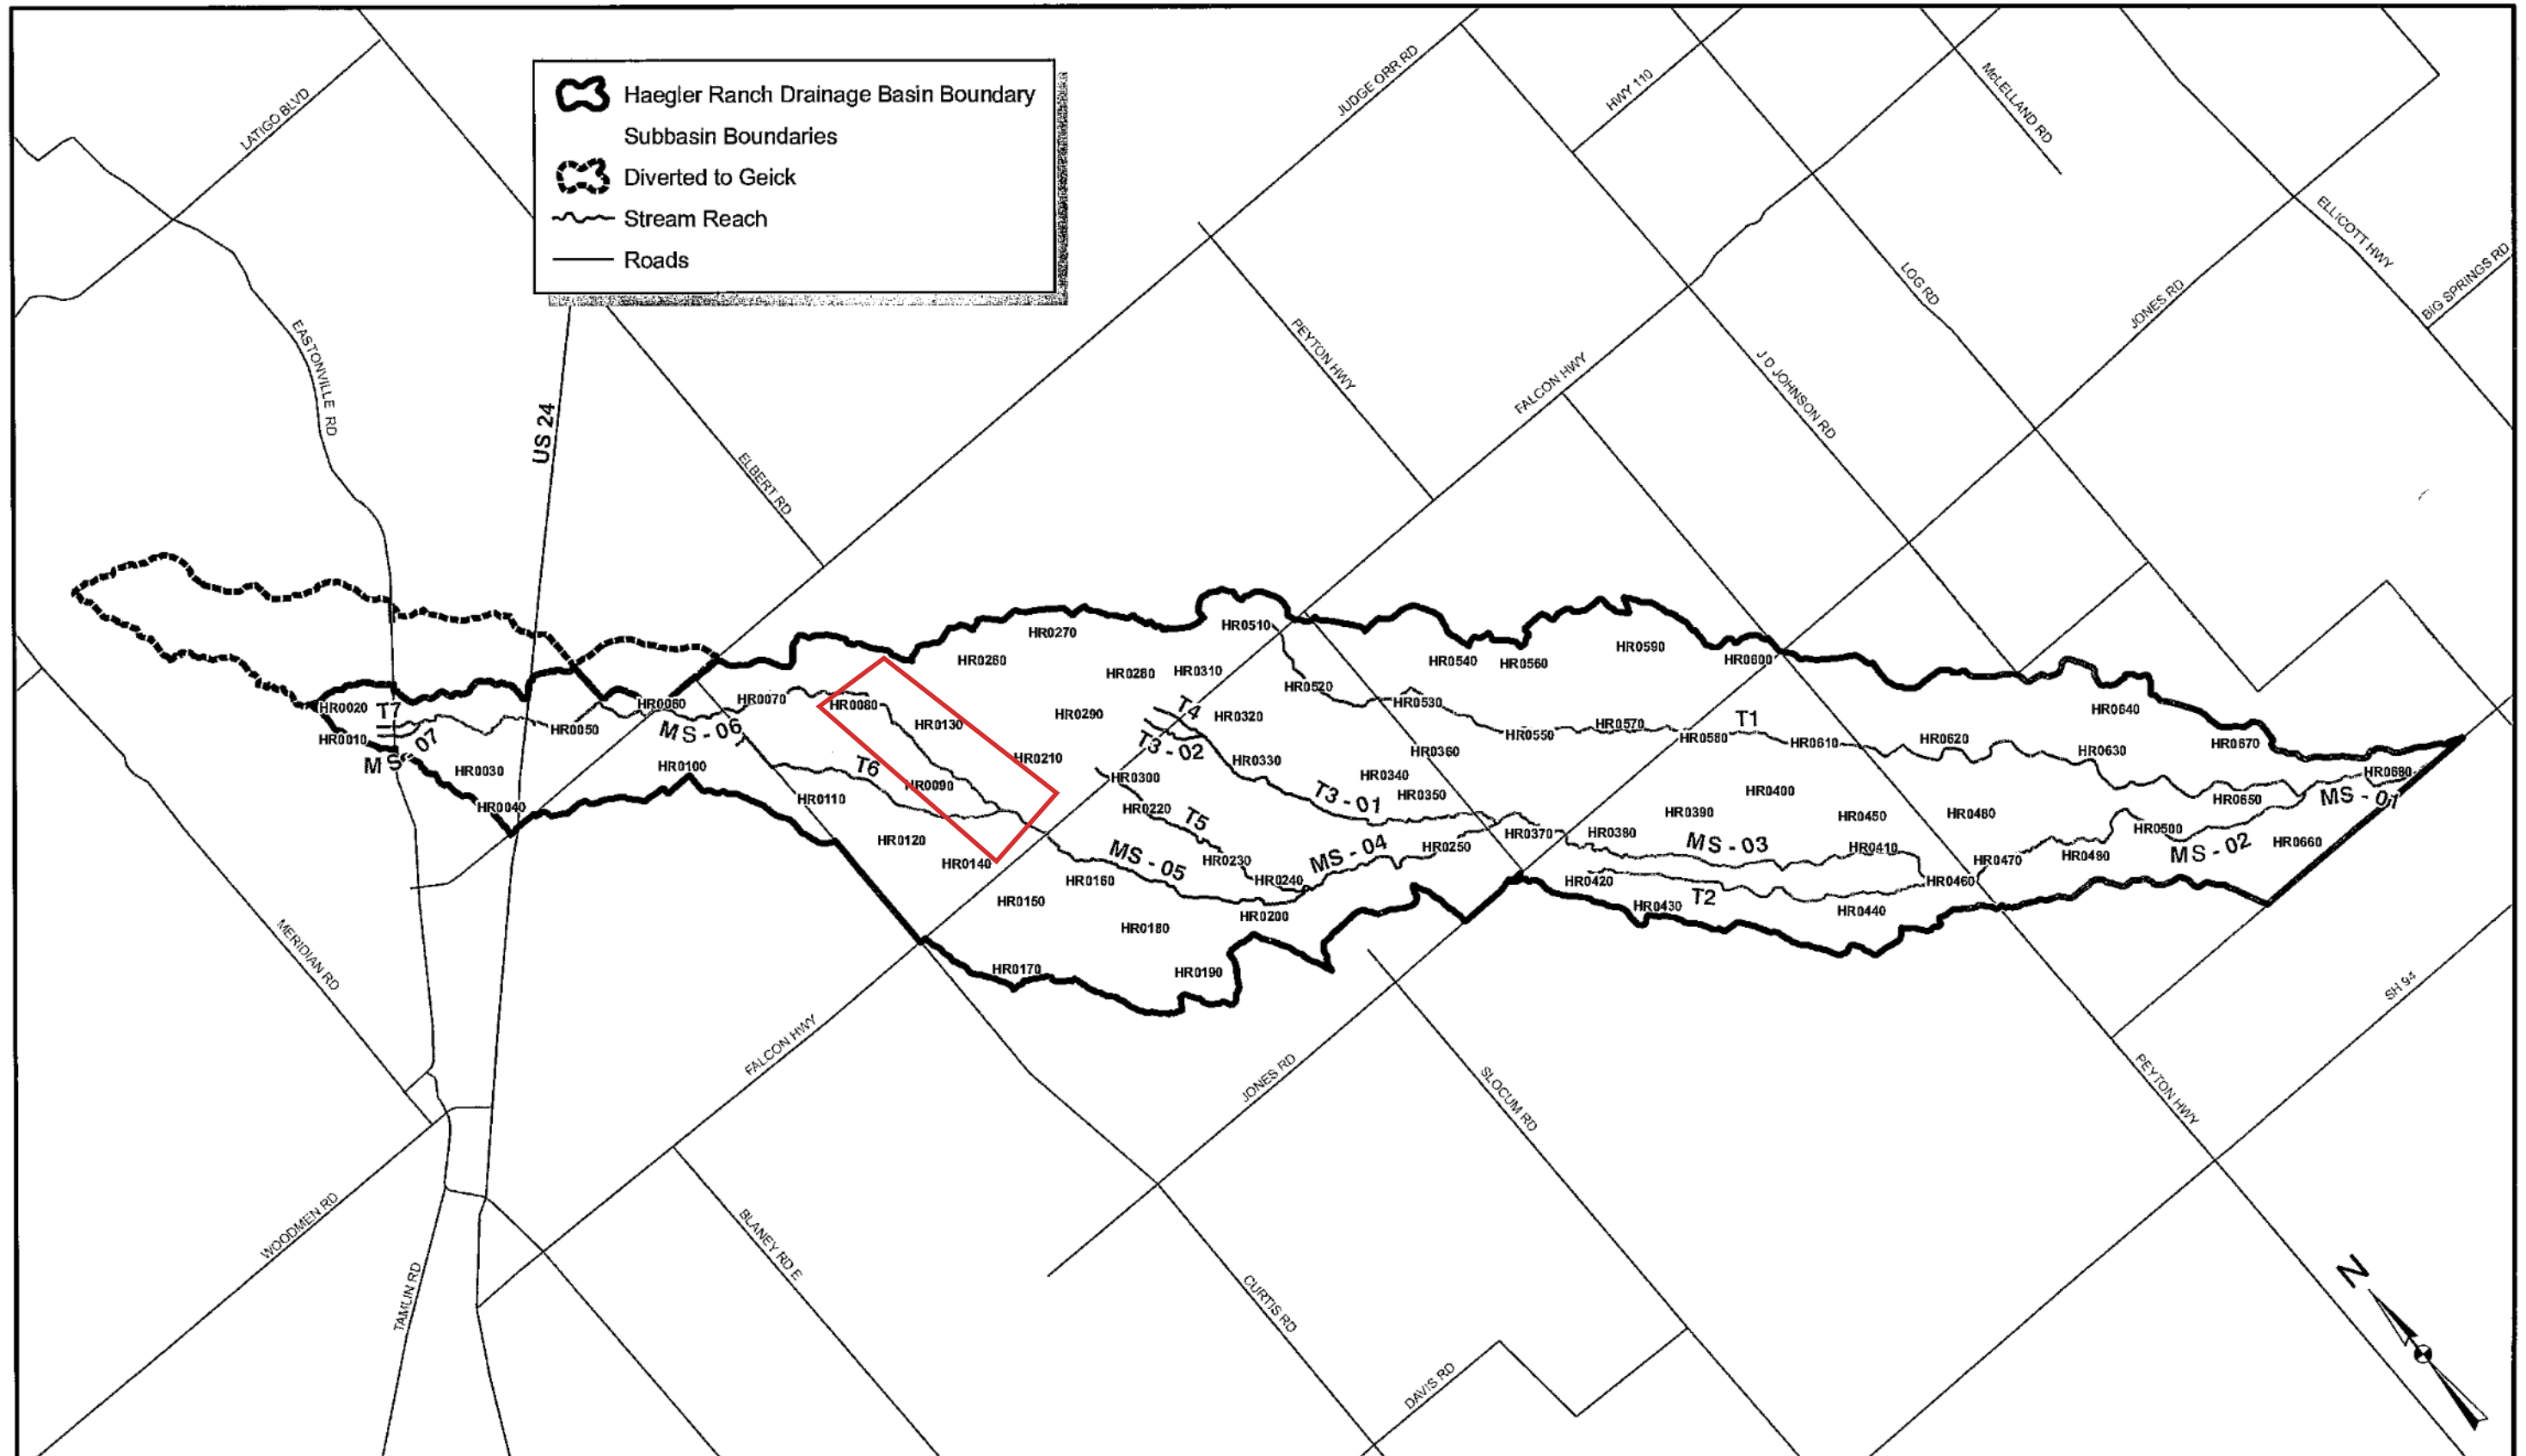

**URS**  
 9960 Federal Dr.  
 Suite 300  
 Colorado Springs, CO 80921  
 719.531.0001

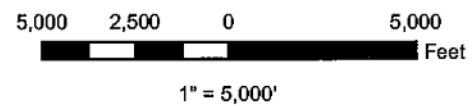

DATE: 09/08

**HAEGLER RANCH DRAINAGE BASIN**  
**SUBBASIN DELINEATION**  
**FIGURE 4-1**



- **Main Stem (MS-05)** – This channel extends from the confluence of the main stem with Tributary 6 north of Falcon Highway in subbasin HR0140 to the confluence of the main stem with Tributary 5 in subbasin HR0200. The channel is a grass swale with one culvert crossing at Falcon Highway.
- **Main Stem (MS-06)** – This channel extends from the confluence of the main stem with Tributary 7, southeast of Eastonville Road in subbasin HR0030, to the confluence of the main stem with Tributary 6, just north of Falcon Highway in subbasin HR0090. The channel is a grass swale with two culvert crossings, one bridge crossing, and one overtopped roadway at Judge Orr Road.
- **Main Stem (MS-07)** – This channel extends from subbasin HR0010 northwest of Eastonville Road to the confluence of the main stem with Tributary 7, southeast of Eastonville Road in subbasin HR0030. The channel is a grass swale with one culvert crossing at Eastonville Road.
- **Tributary 1 (T1)** – This channel extends from subbasin HR0510 just north of Falcon Highway to the confluence of the main stem at subbasin HR0650. The channel is long, dominated by a grass swale with low points along the channel, and has 4 culvert crossings.
- **Tributary 2 (T2)** – This channel extends from subbasin HR0420 just south of Jones Road to the confluence of the main stem at subbasin HR0440 to the northwest of Peyton Highway. The channel is parallel to MS-03, and varies between a grass swale and an alluvial sand bed channel with diversion structures such as pond embankments and berms.
- **Tributary 3 (T3-01)** – This channel extends from subbasin HR0330 at the confluence with Tributary 4, just south of Falcon Highway, to the confluence with the main stem east of Murr Road, at subbasin HR0360. The channel is a grass swale with two culvert crossings in a large lot residential development.
- **Tributary 3 (T3-02)** – This channel extends from subbasin HR0290 just north of Falcon Highway to the confluence with Tributary 4, just south of Falcon Highway, in subbasin HR0300. The channel is a grass swale with one culvert crossing at Falcon Highway.
- **Tributary 4 (T4)** – This channel extends from subbasin HR0280 north of Falcon Highway to the confluence with Tributary 3, just south of Falcon Highway, in subbasin HR0300. The channel is a grass swale with one culvert crossing at Falcon Highway.
- **Tributary 5 (T5)** – This channel extends from subbasin HR0210 just north of Falcon Highway to the confluence with the main stem in subbasin HR0230. The channel is a grass swale with one culvert crossing at Falcon Highway.
- **Tributary 6 (T6)** – This channel extends from subbasin HR0100 west of Curtis Road to the confluence of the main stem north of Falcon Highway in subbasin HR0120. The channel is a grass swale with one culvert crossing at Curtis Road.
- **Tributary 7 (T7)** – This channel extends from subbasin HR0020 northwest of Eastonville Road to the confluence of the main stem, southeast of Eastonville Road, in subbasin HR0030. The channel is a grass swale with one culvert crossing at Eastonville Road.

## 5.6. Manning’s Roughness Coefficients

Manning’s roughness coefficients for each cross-section were estimated based on site visits and aerial photographs. Multiple Manning’s roughness coefficients were used across the cross-section as necessary to accurately describe changes in vegetative cover between the main channel and overbank

areas. The values for the Manning’s roughness coefficients in the channel and the floodplains are taken from the Guide for Selecting Manning’s Roughness Coefficients for Natural Channels and Floodplains by the USGS (WSP 2339). This manual was used since the Manning’s roughness coefficients can be adjusted for surface irregularities, variation in cross-sections, obstructions, vegetation, and meandering. The Manning’s roughness coefficients for the channels and floodplains associated with different types of land cover are summarized in Table 5-1.

**Table 5-1 Manning’s Roughness Coefficients for the Haegler Ranch Drainage Basin**

Land Surface Type	Manning’s Roughness Coefficients
<b>Channel</b>	
Grass swale	0.055
Grass-lined ditch	0.032
Sand bed	0.025
<b>Floodplain</b>	
Grass	0.065
Trees	0.150
Light Brush	0.074
Brush	0.100
Earth	0.038
Asphalt / Concrete	0.020

Notes:

<sup>1</sup>Source: Guide for Selecting Manning’s Roughness Coefficients for Natural Channels and Floodplains by the USGS (WSP 2339).

## 5.7. Cross-sections

Hydraulic cross-sections were initially placed approximately 500-ft apart along reaches, and additional cross-sections were added to represent confluences, road crossings and changes in channel form. Cross-sections were automatically stationed from downstream to upstream along the reach. Each cross-section was adjusted to extend across the entire floodplain and was placed perpendicular to the anticipated direction of flow in both the main channel and left/right overbanks. The cross-sections were bent in some locations to meet this requirement, as described in Chapter 3 of HEC-RAS Hydraulic Reference Manual (Version 3.1, November 2002).



Additional cross-sections were added at structures such as bridges and culverts. At each structure, four cross-sections were added to the HEC-RAS model. These four cross-sections included an upstream cross-section prior to flow contraction, a cross-section at the upstream face of the structure, a cross-section at the downstream face of the structure, and a downstream cross-section where flow is fully expanded. All bridge and culvert crossings were field surveyed to determine their size, inverts, and material.

Expansion and contraction coefficients were estimated based on the ratio of expansion and contraction of the effective flow area in the floodplain occurring at cross-sections and at roadway crossings. For subcritical flow conditions and where the change in the stream cross-section was gradual, contraction and expansion coefficients of 0.1 and 0.3, respectively, were used. Wherever the change in effective

Table 5-4 Existing Conditions HEC-RAS Model

Key Location	Reach and Station	HEC-RAS Result	Recurrence Intervals			
			2-yr	5-yr	10-yr	100-yr
Main stem at US 24	MS-06 72276	Channel velocity (ft/sec)	1.1	1.63	1.98	2.92
		Water surface depth in channel (ft)	1.36	2.44	3.24	6.49
		Top width (ft)	18.23	24.85	29.7	255.62
Main stem at Judge Orr Road	MS-06 67666	Channel velocity (ft/sec)	3.33	4.09	1.76	3.48
		Water surface depth in channel (ft)	0.52	1.04	1.05	1.35
		Top width (ft)	174.53	534.34	535.52	569.34
Main stem at Falcon Highway	MS-05 52353	Channel velocity (ft/sec)	1.05	1.6	2.04	3.59
		Water surface depth in channel (ft)	1.79	3.69	4.96	5.74
		Top width (ft)	31.42	83.76	556.41	592.33
Main stem at Jones Road	MS-03 33189	Channel velocity (ft/sec)	2.45	3.7	1.27	2.51
		Water surface depth in channel (ft)	3.2	5.83	9.25	10.46
		Top width (ft)	47.98	105.51	580.28	667.17
Main stem at Peyton Highway	MS-02 18474	Channel velocity (ft/sec)	0.16	0.4	0.59	1.43
		Water surface depth in channel (ft)	4.14	4.35	4.51	5.15
		Top width (ft)	813.21	871.68	882.22	925.27
Southeast Tributary at Jones Road	T1 22297	Channel velocity (ft/sec)	0.62	1.02	1.47	3.2
		Water surface depth in channel (ft)	2.45	3.52	3.59	3.82
		Top width (ft)	197.35	345.68	351.74	372.17
Southeast Tributary at Peyton Highway	T1 16611	Channel velocity (ft/sec)	1.67	2.25	2.65	4.05
		Water surface depth in channel (ft)	0.08	0.17	0.24	0.51
		Top width (ft)	239.82	241.36	242.51	247.41
Southeast Tributary at Confluence with Main stem	T1 410	Channel velocity (ft/sec)	3.44	0.11	0.18	0.67
		Water surface depth in channel (ft)	1.69	2.01	2.01	2.01
		Top width (ft)	31.89	1169.3	1169.3	1169.3
At Confluence with Geick Basin	MS-01 82	Channel velocity (ft/sec)	2.68	3.85	19.89	17.33
		Water surface depth in channel (ft)	1.45	2.17	1.11	2.36
		Top width (ft)	75.88	255.32	60.67	262.84



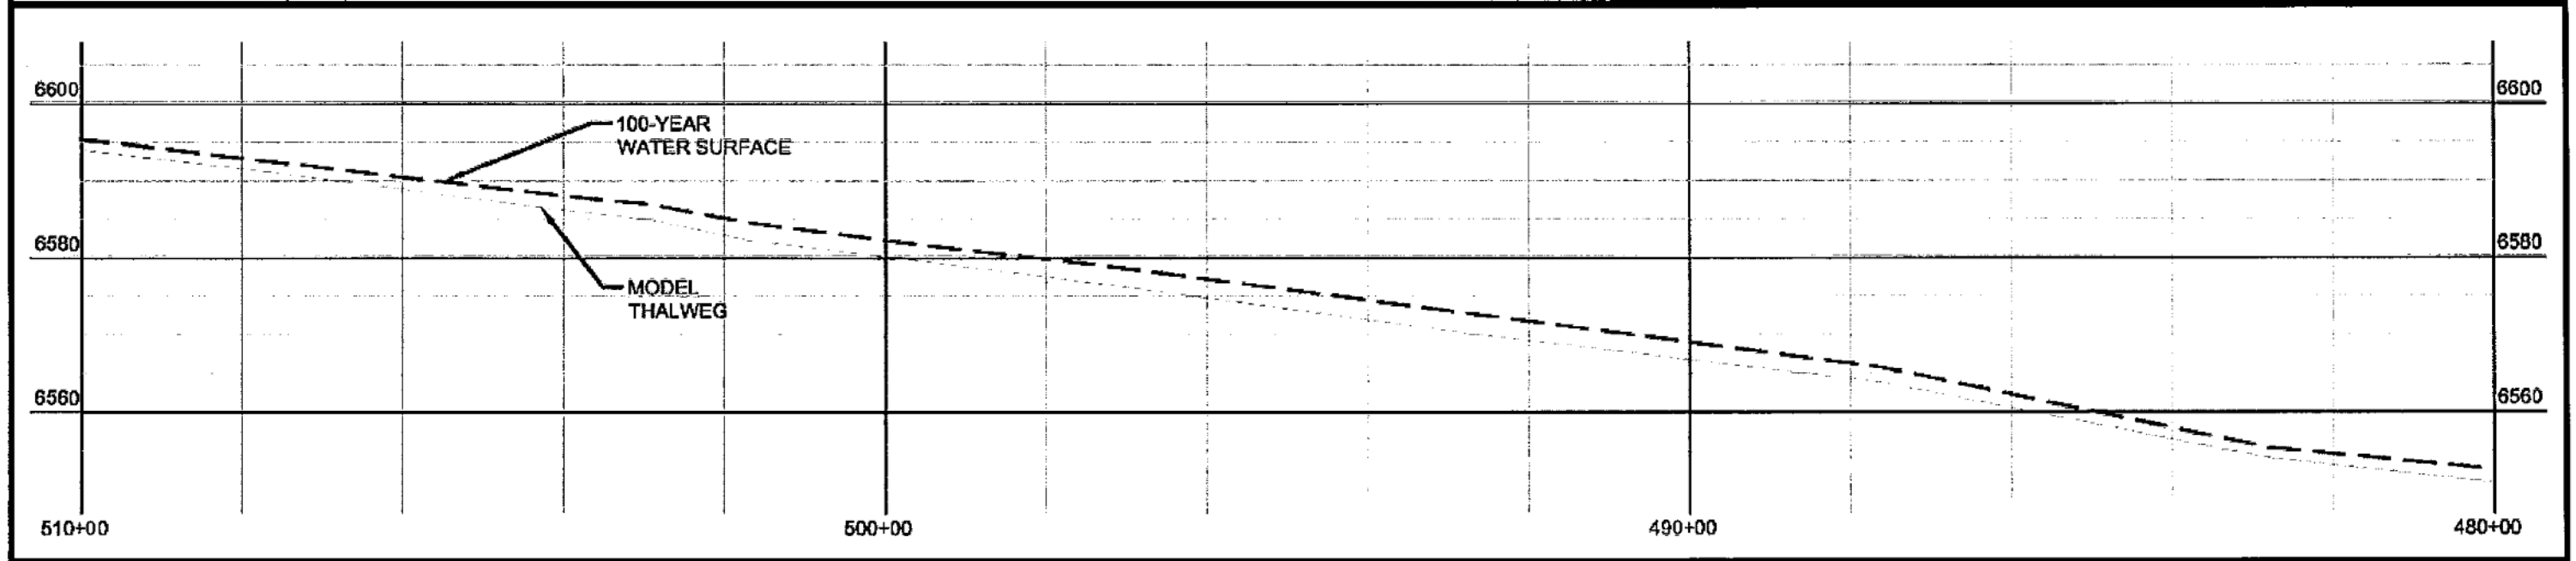
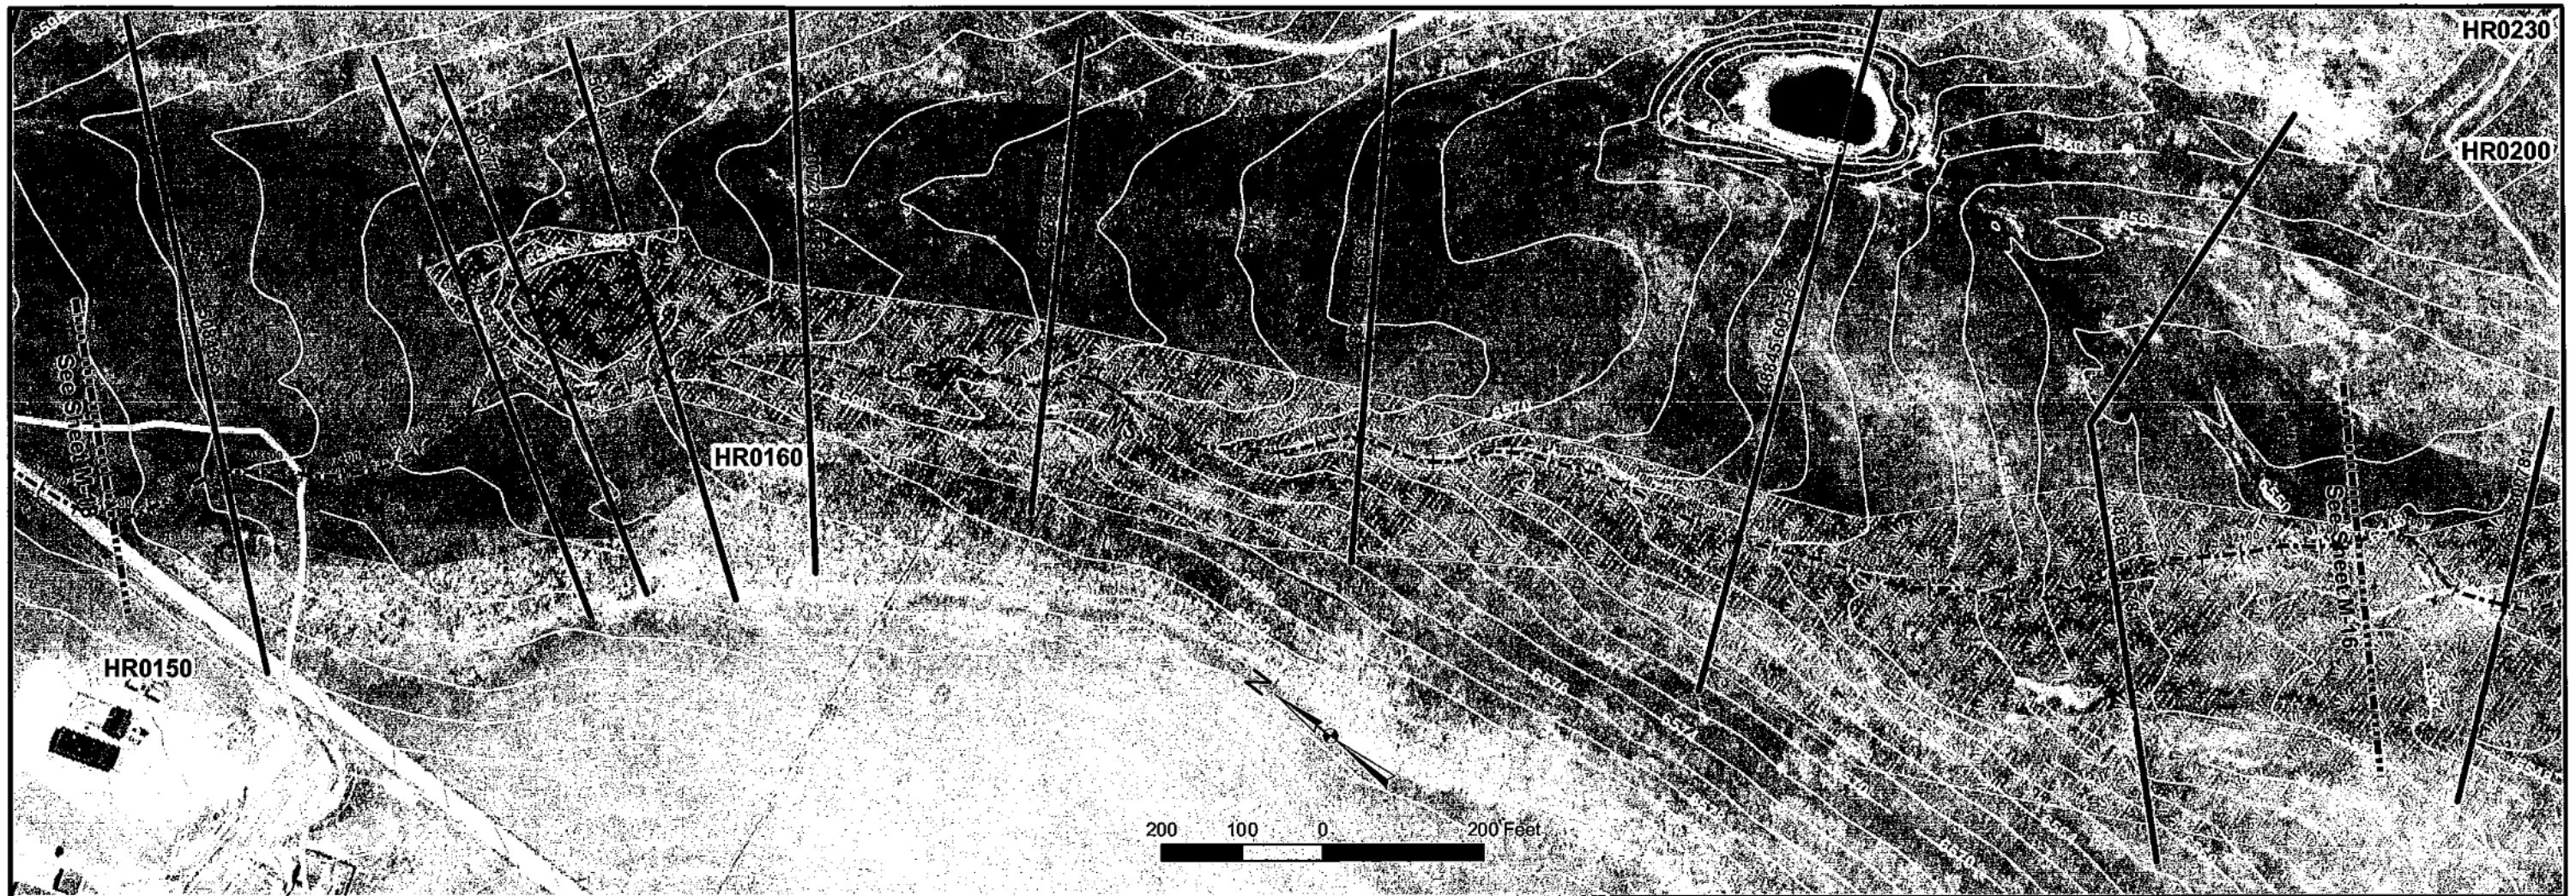


<p>9960 Federal Dr. Suite 300 Colorado Springs, CO 80921 719.531.0001</p>		Potential Wetlands	Thalweg
		Subbasin Boundaries	Cross Sections
		Approximate 100-Year Floodplain	2' Contours

**HAEGLER RANCH DRAINAGE BASIN  
APPROXIMATE 100-YEAR FLOOD LIMITS  
SHEET M-17  
FIGURE 5-4**

DATE: 05/08



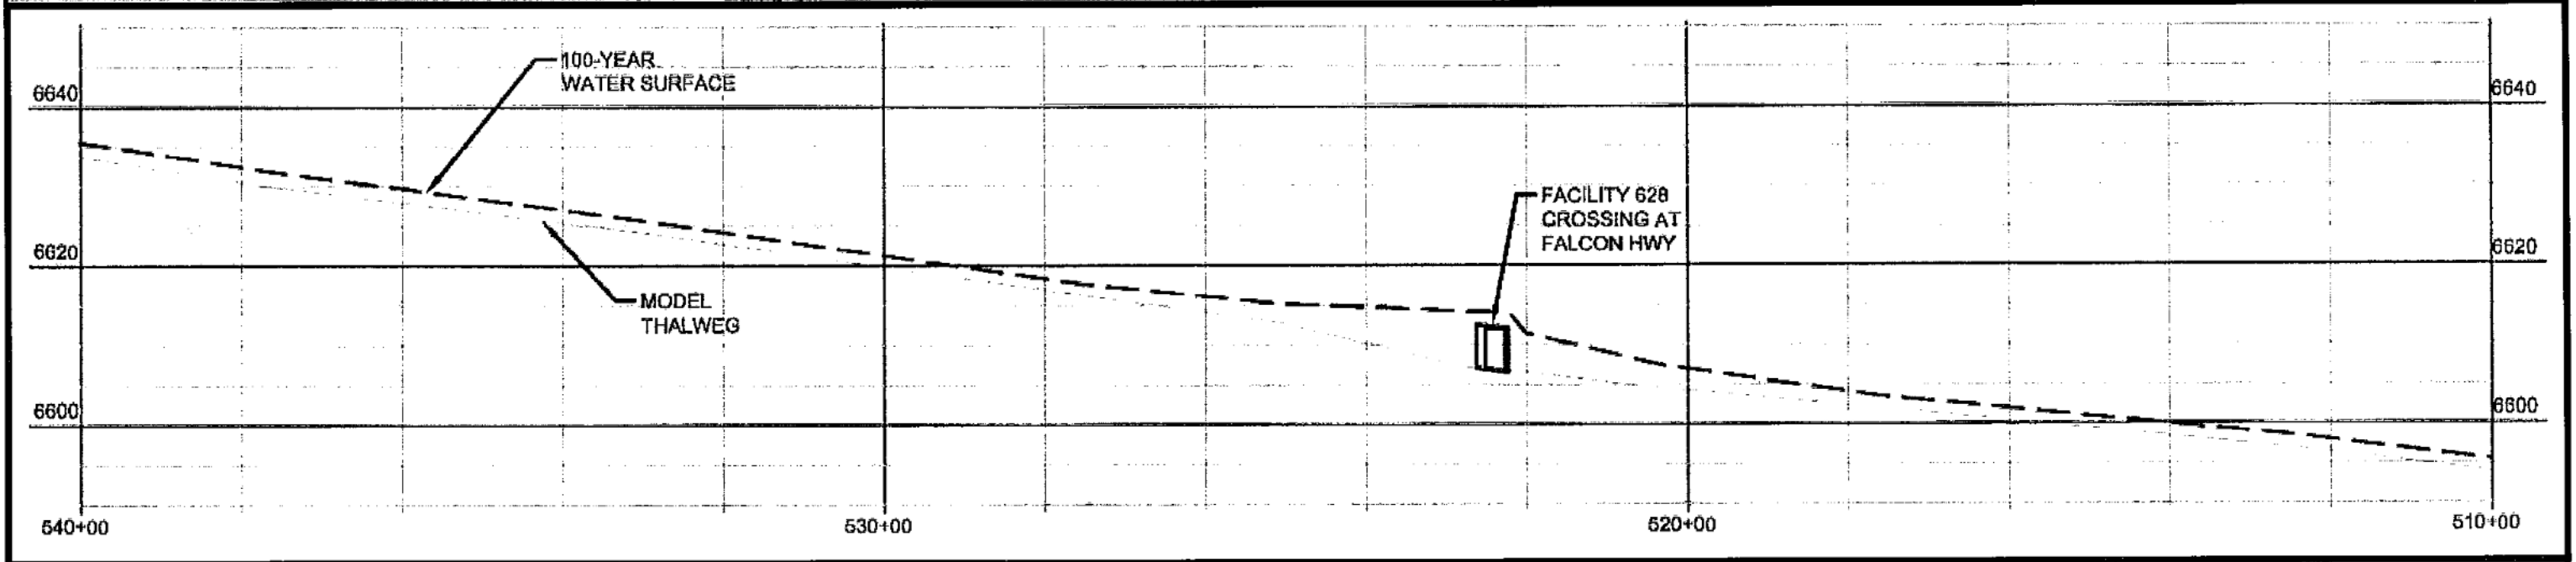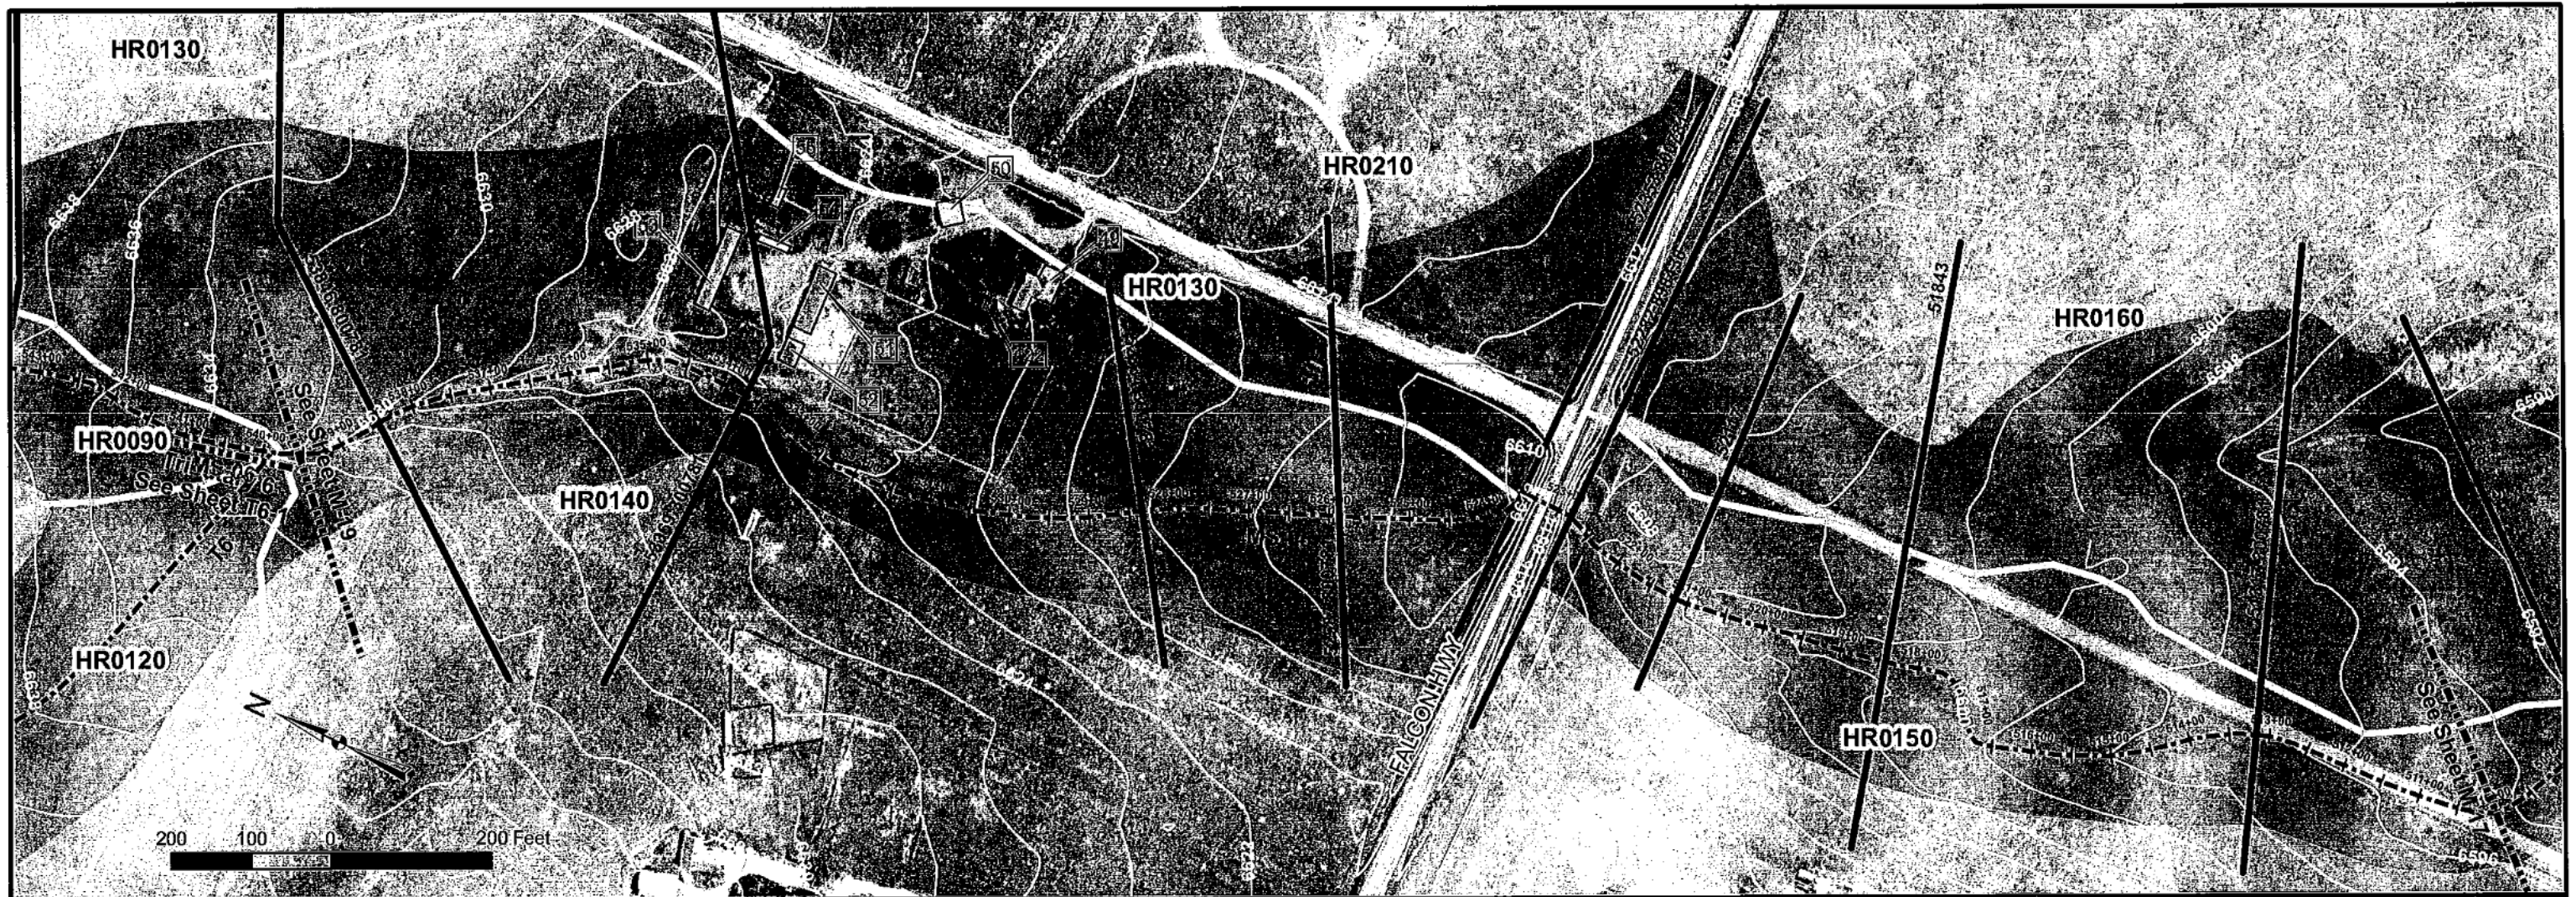

**URS**  
 9960 Federal Dr.  
 Suite 300  
 Colorado Springs, CO 80921  
 719.531.0001





- Subbasin Boundaries
- Thalweg
- Cross Sections
- 2' Contours
- Approximate 100-Year Floodplain

DATE: 05/08

**HAEGLER RANCH DRAINAGE BASIN**  
**APPROXIMATE 100-YEAR FLOOD LIMITS**  
**SHEET M-18**  
**FIGURE 5-4**



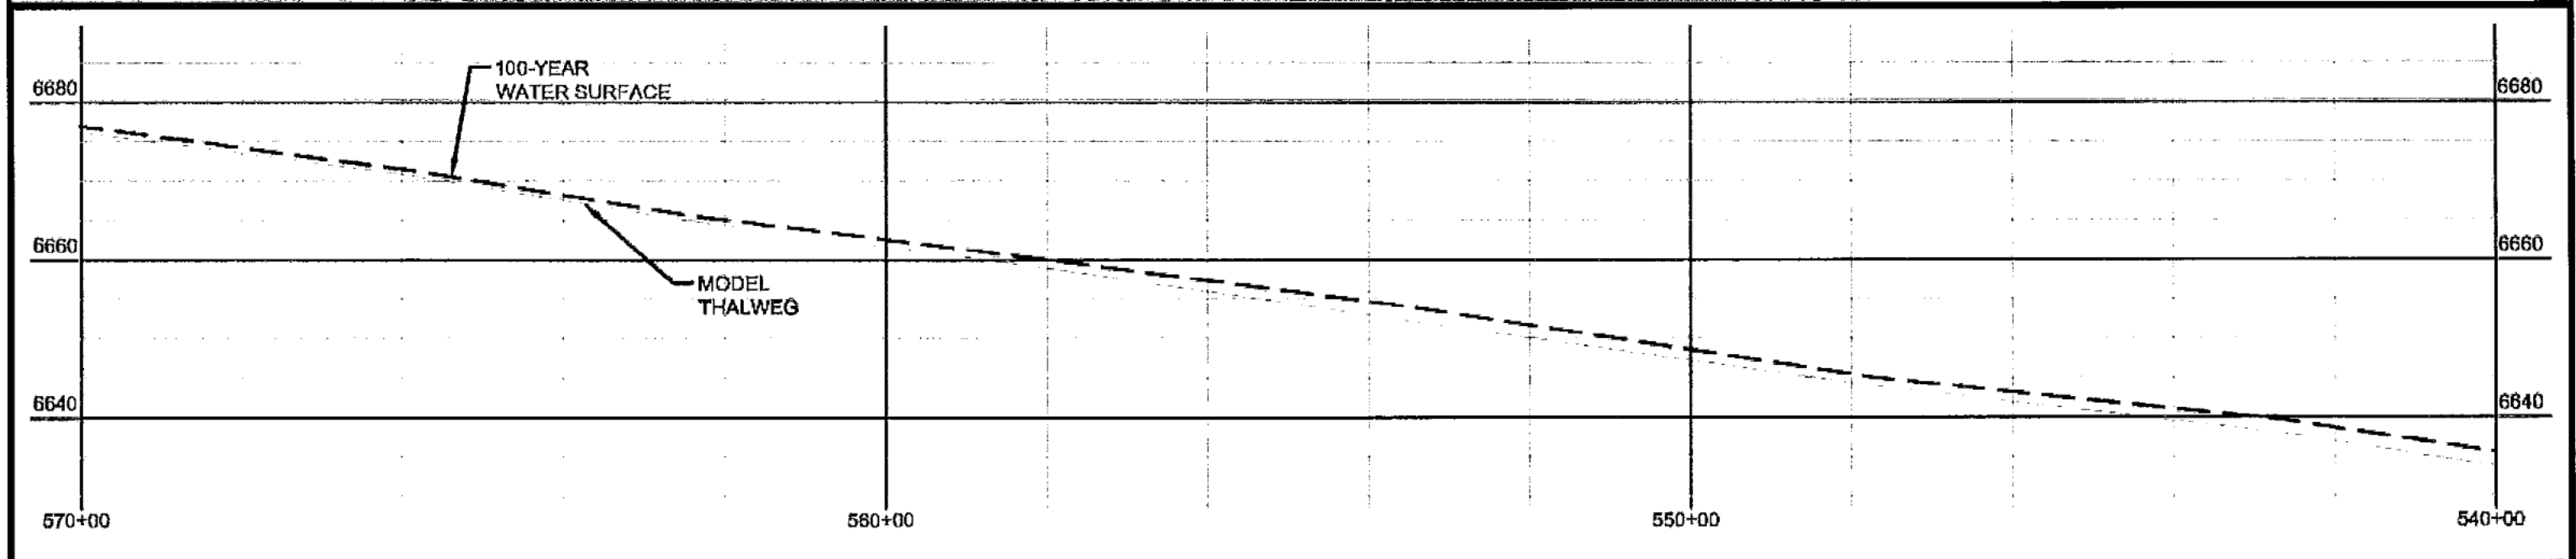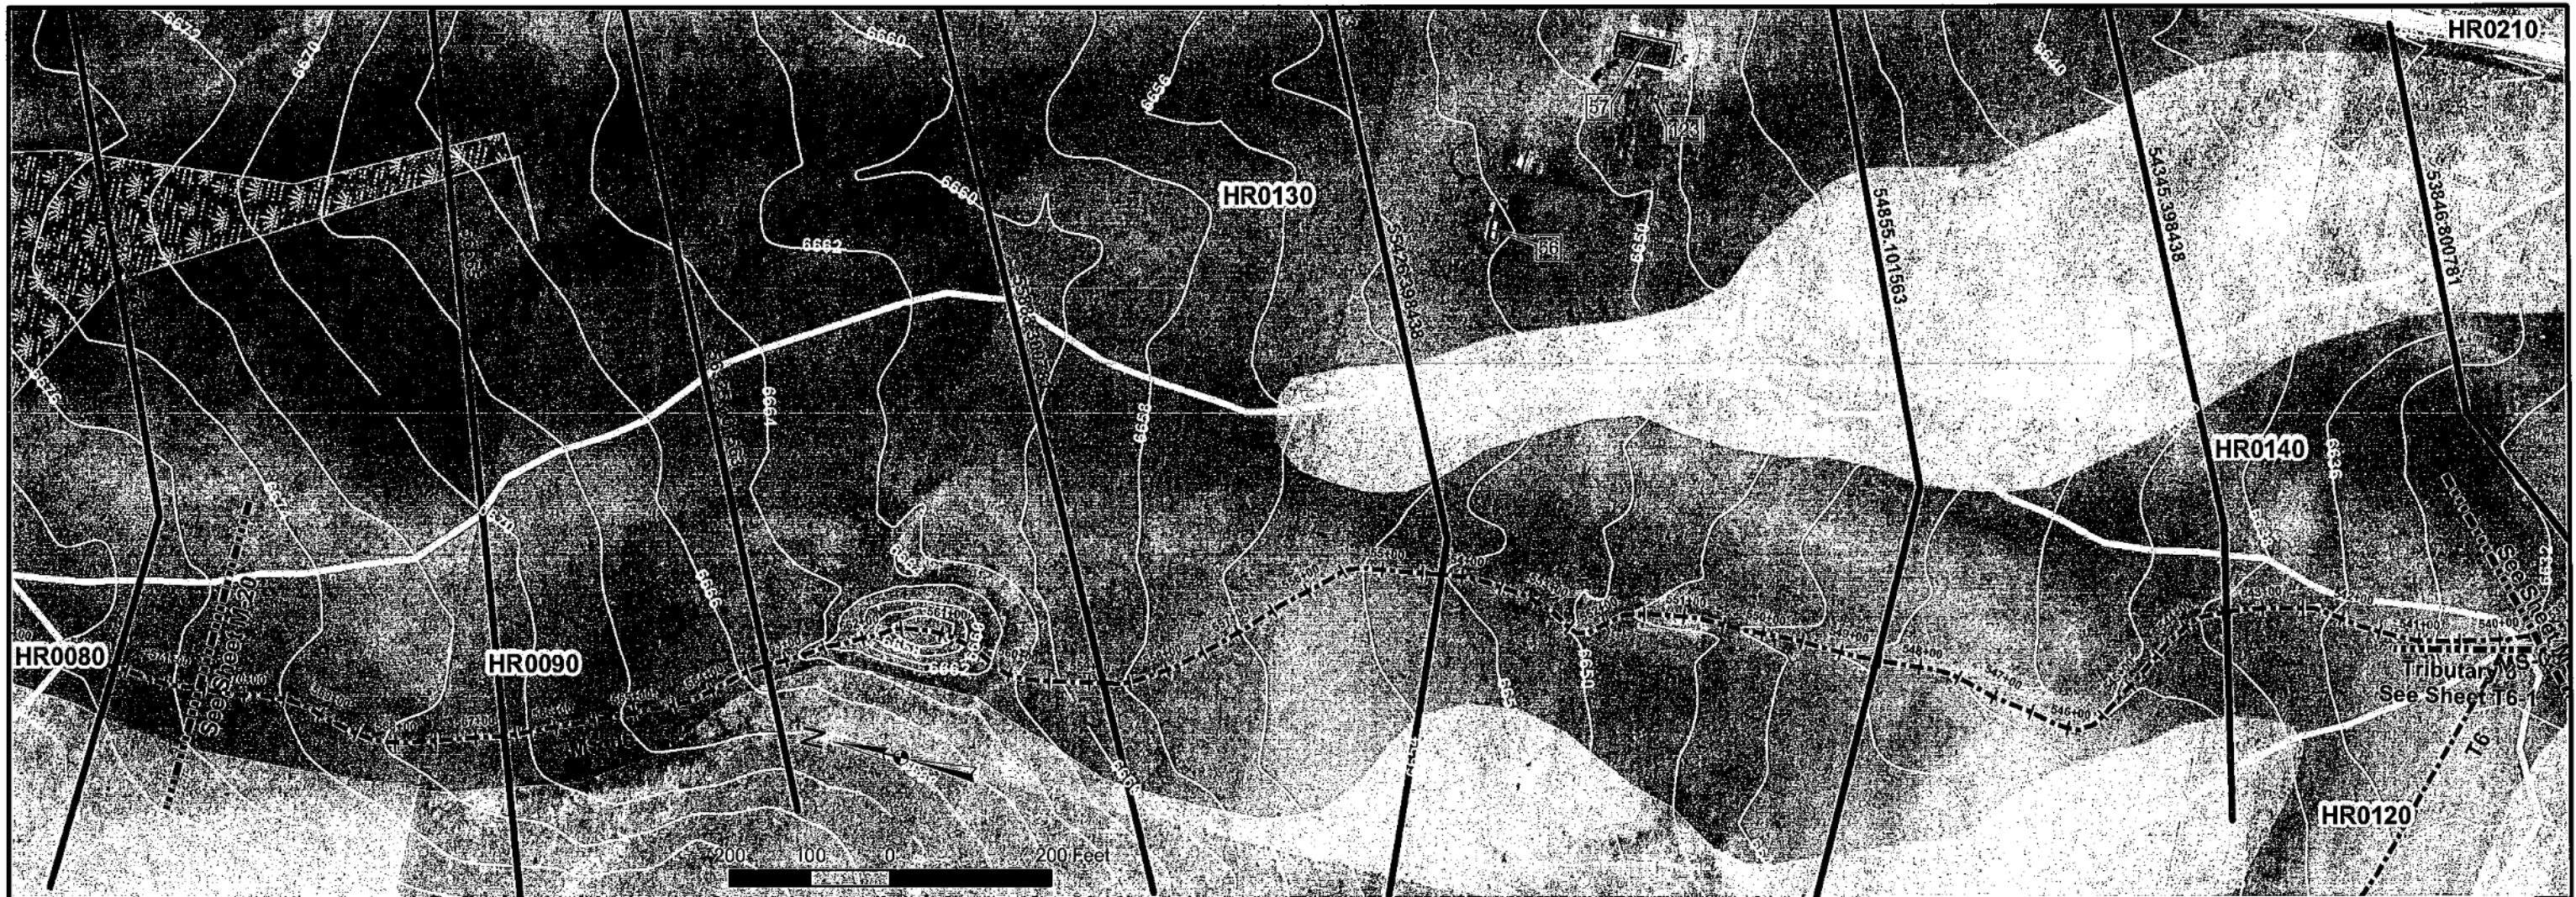


**URS**  
9960 Federal Dr.  
Suite 300  
Colorado Springs, CO 80921  
719.531.0001

Potential Wetlands      - - - - - Thalweg  
Subbasin Boundaries      ——— Cross Sections  
Approximate 100-Year Floodplain      ····· 2' Contours

**HAEGLER RANCH DRAINAGE BASIN**  
**APPROXIMATE 100-YEAR FLOOD LIMITS**  
**SHEET M-19**  
**FIGURE 5-4**

DATE: 05/08



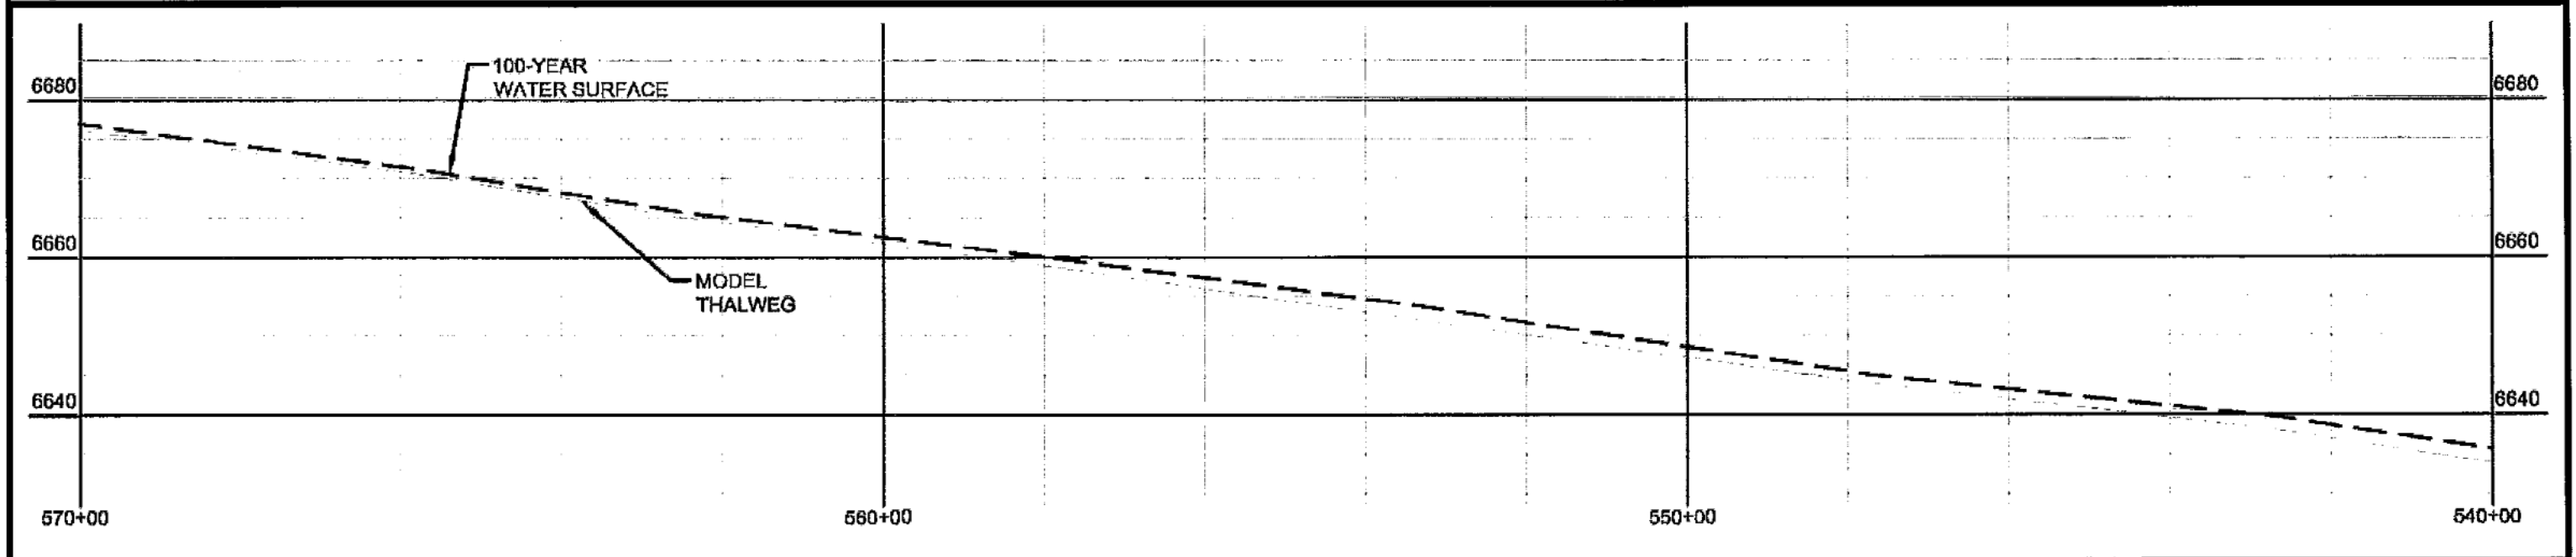

**URS**  
9960 Federal Dr.  
Suite 300  
Colorado Springs, CO 80921  
719.531.0001



Potential Wetlands	Thalweg
Subbasin Boundaries	Cross Sections
Approximate 100-Year Floodplain	2' Contours

**HAEGLER RANCH DRAINAGE BASIN**  
**APPROXIMATE 100-YEAR FLOOD LIMITS**  
**SHEET M-19A**  
**FIGURE 5-4**

DATE: 05/08



**Table 6-8 Subregional Detention Pond Summary**

Pond	Size (AF)	Peak Inflow (cfs)		Peak Outflow (cfs)	
		2-yr	100-yr	2-yr	100-yr
SR-01	10	100	320	8	90
SR-02	5	14	300	3	250
SR-03	16	210	640	29	530
SR-04	25	200	1120	33	740
SR-05	24	76	570	9	250
SR-06	9	14	180	1	20
SR-07	5	6	140	1	88
SR-08	5	23	240	15	210
SR-09	20	50	430	3	66
SR-10	23	85	860	23	600
SR-11	2	3	70	1	61
SR-12	9	19	140	1	35
SR-13	3	12	120	6	110

Subregional ponds have been sized using the hydrograph routing method described above. In this alternative, all proposed channels and culverts are sized for the existing 100-year peak flow rates, except within proposed developments where it is necessary to provide conveyance for developed flow rates. Flood impacts for the 100-year peak flow downstream of the subregional, full spectrum detention ponds will not increase.

**6.3.2.1. Channels**

In this alternative, only channel improvements through proposed developments are included, unless an area is undersized for existing conditions. Existing deficiencies are the responsibility of the current land owner or the County, and not the developer, and corrective measures for existing deficiencies are not included in the cost estimates. Proposed channel improvements along the corresponding reaches are summarized in Table 6-9.

**Table 6-9 Channel Design for Subregional Detention Alternative**


Channel	Existing 100-yr Flow (cfs)	Proposed 100-yr Flow (cfs)	Design Flow (cfs)	Channel Length (ft)	Material
Main Stem (MS-05)	1460	1680	2000	1560	Grass
Main Stem (MS-06)	660	530	600	3120	Grass
Main Stem (MS-06)	720	970	1000	4535	Grass
Main Stem (MS-06)	750	740	800	3190	Grass
Tributary 3 (T3-01)	600	600	600	5000	Grass
Tributary 3 (T3-02)	220	500	500	420	Grass
Tributary 4 (T4)	220	500	500	940	Grass
Tributary 6 (T6)	200	440	500	4280	Grass
Tributary 6 (T6)	240	250	300	1400	Grass

**6.3.2.2. Culverts**


As with the channels, only the culverts through proposed developments will be effected unless an area is undersized for existing conditions. Any existing deficiencies in the roadway culverts are the responsibility of the County and not the developer, and required culvert improvements are not included in the cost estimates for the alternative. Proposed culvert improvements are summarized in Table 6-10.

**Table 6-10 Culvert Design for Subregional Detention Alternative**

Facility Number	Road Crossing	Channel	Proposed 100-yr Flow (cfs)	Deficiency	Necessary Facility for Proposed 100-year Flow
301	Peyton Highway	Main Stem (MS-02)	3,370	Overtops	9-6' X6' RCBs
403	Jones Road	Main Stem (MS-03)	2,970	Overtops	8-6' X6' RCBs
405	Murr Road	Main Stem (MS-04)	2,870	Overtops	8-6' X6' RCBs
609	Falcon Highway	Tributary 3 (T3-02)	460	Overtops	2-6' X6' RCBs
1001	Future Pastura Street	Main Stem (MS-06)	930	Future Road	3-6' X6' RCBs
1002	Future Arroyo Hondo Blvd. N.	Main Stem (MS-06)	930	Future Road	3-6' X6' RCBs
1003	Future Arroyo Hondo Blvd. S.	Main Stem (MS-06)	1500	Future Road	4-6' X6' RCBs
1004	Future Pastura Street	Tributary 6 (T6)	440	Future Road	2-66" RCPs
1005	Future El Vado Road	Tributary 6 (T6)	440	Future Road	2-66" RCPs
1006	Future Socorro Trail	Tributary 6 (T6)	440	Future Road	2-66" RCPs

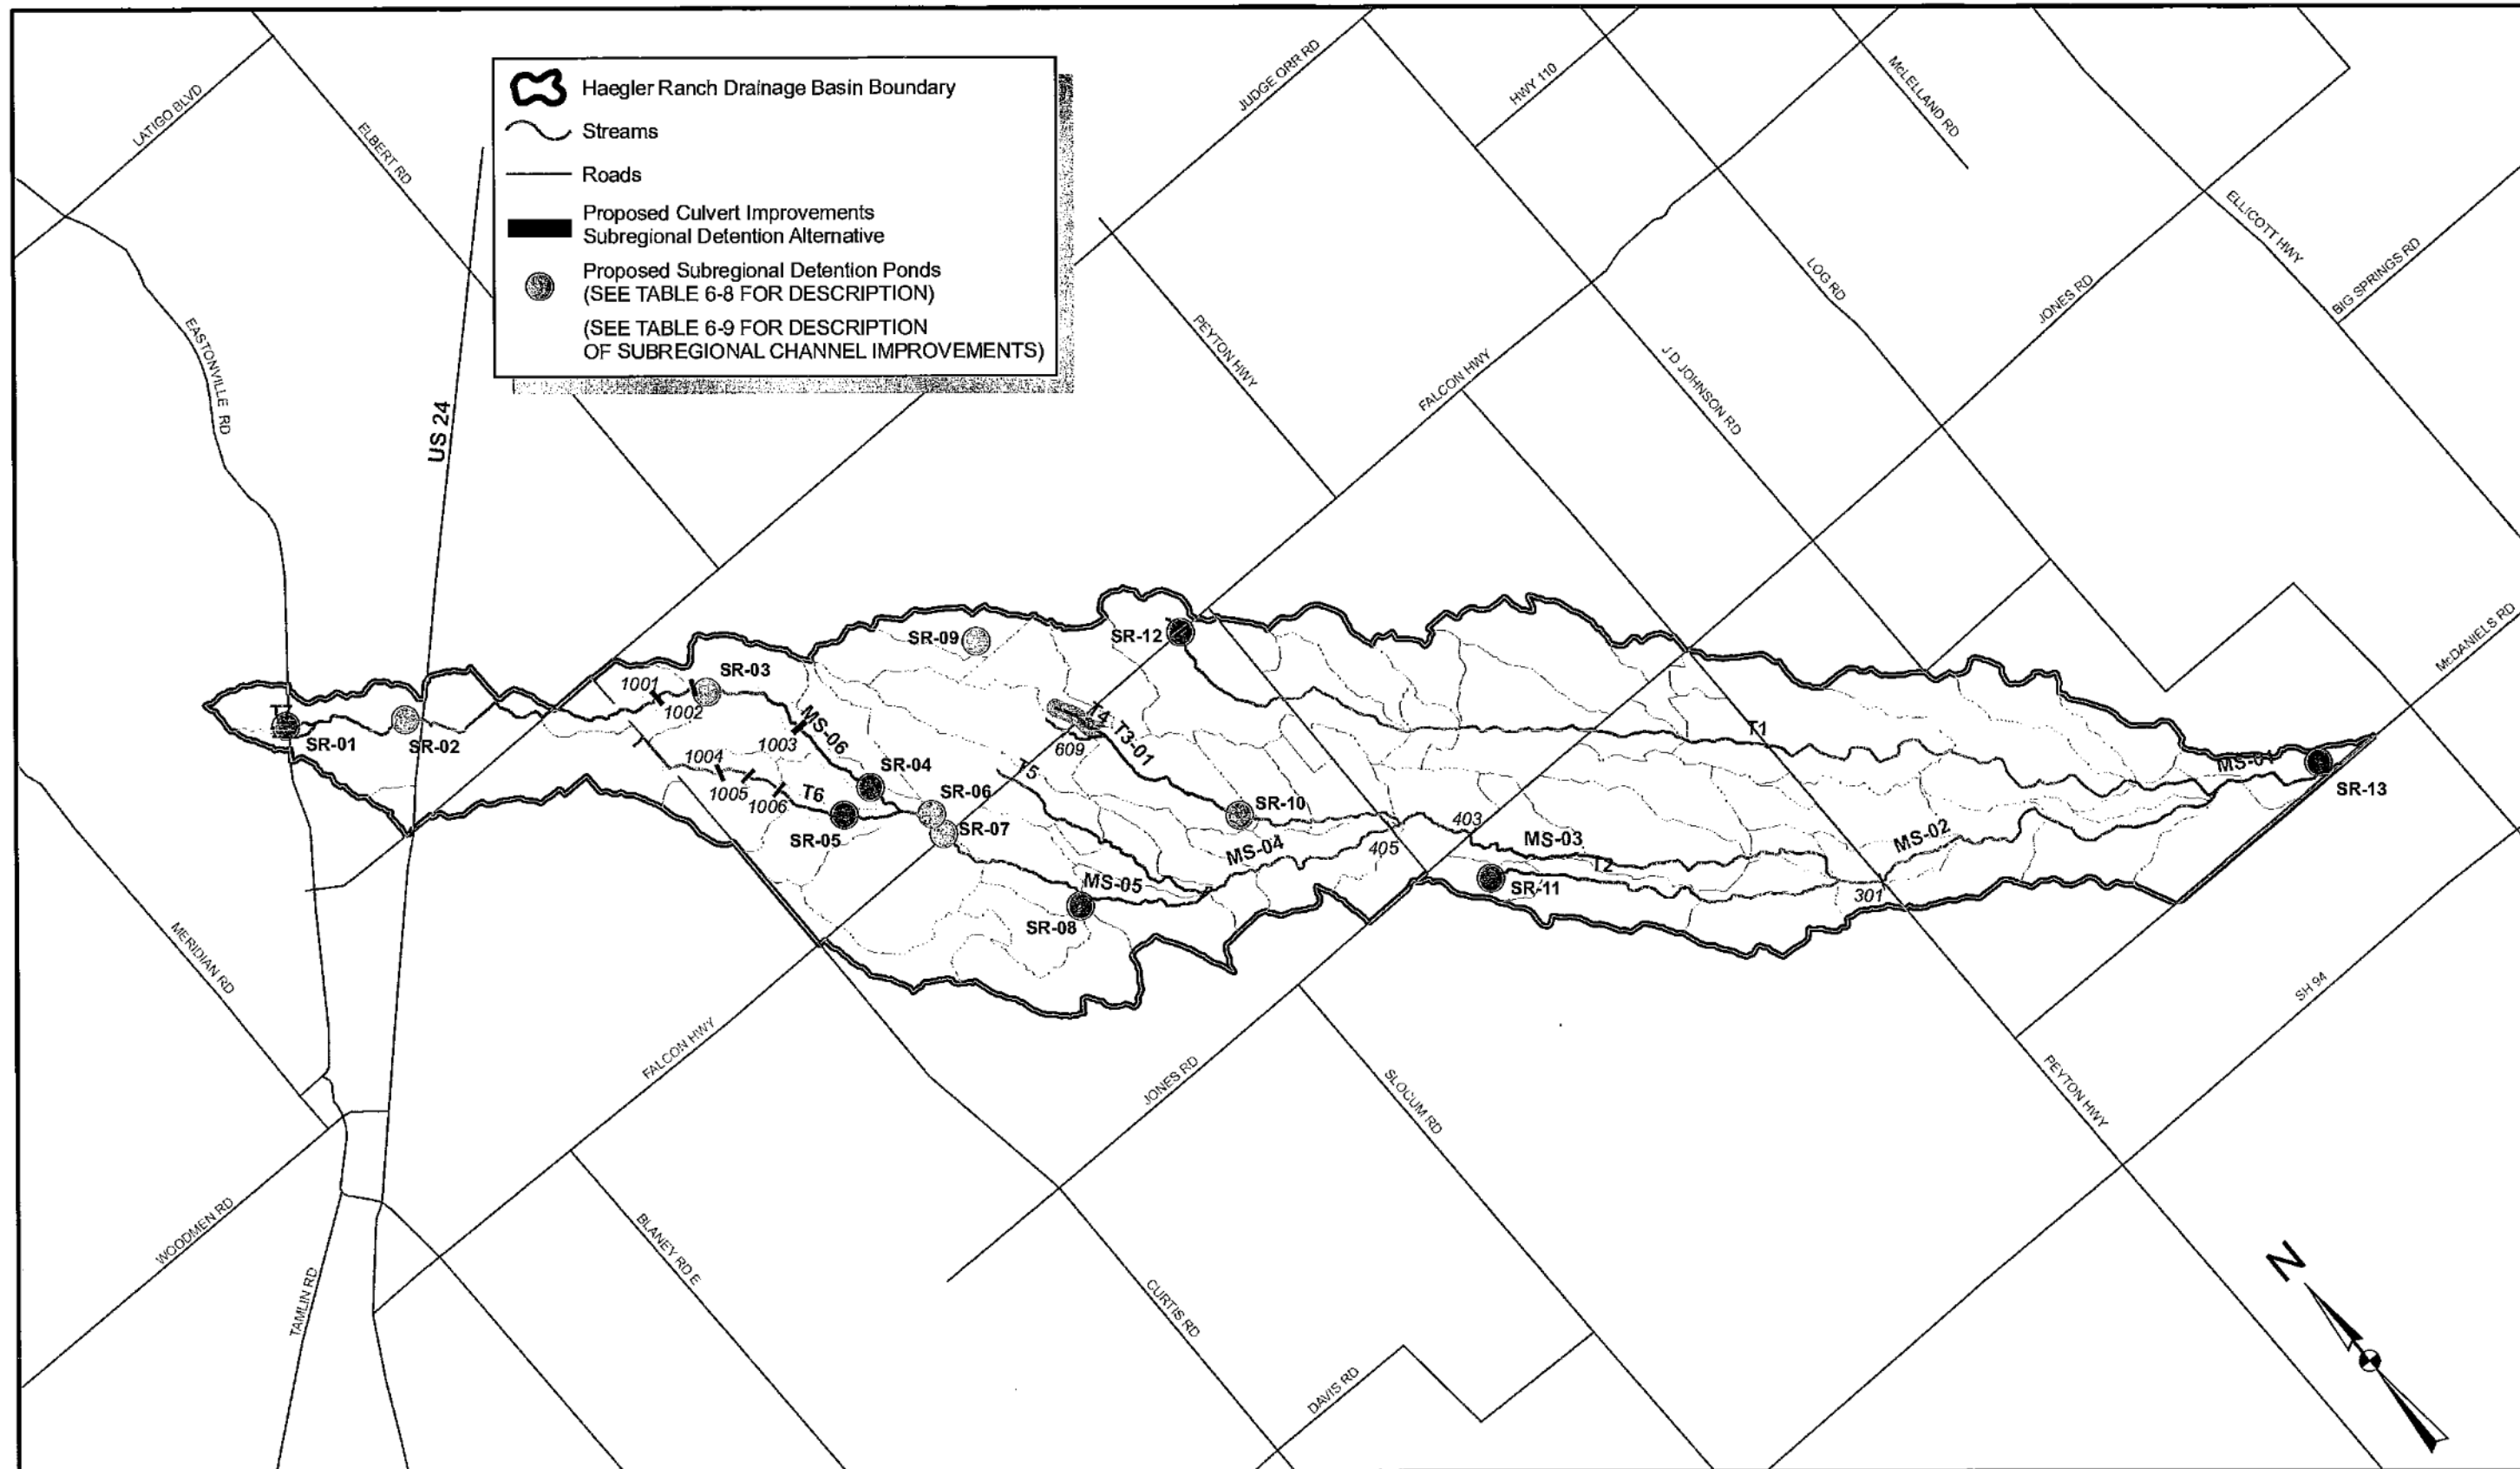


**URS**  
 9960 Federal Dr.  
 Suite 300  
 Colorado Springs, CO 80921  
 719.531.0001

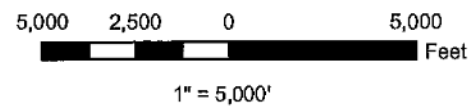


DATE: 05/08

**HAEGLER RANCH DRAINAGE BASIN  
 SUBREGIONAL DETENTION  
 ALTERNATIVES  
 FIGURE 6-2**

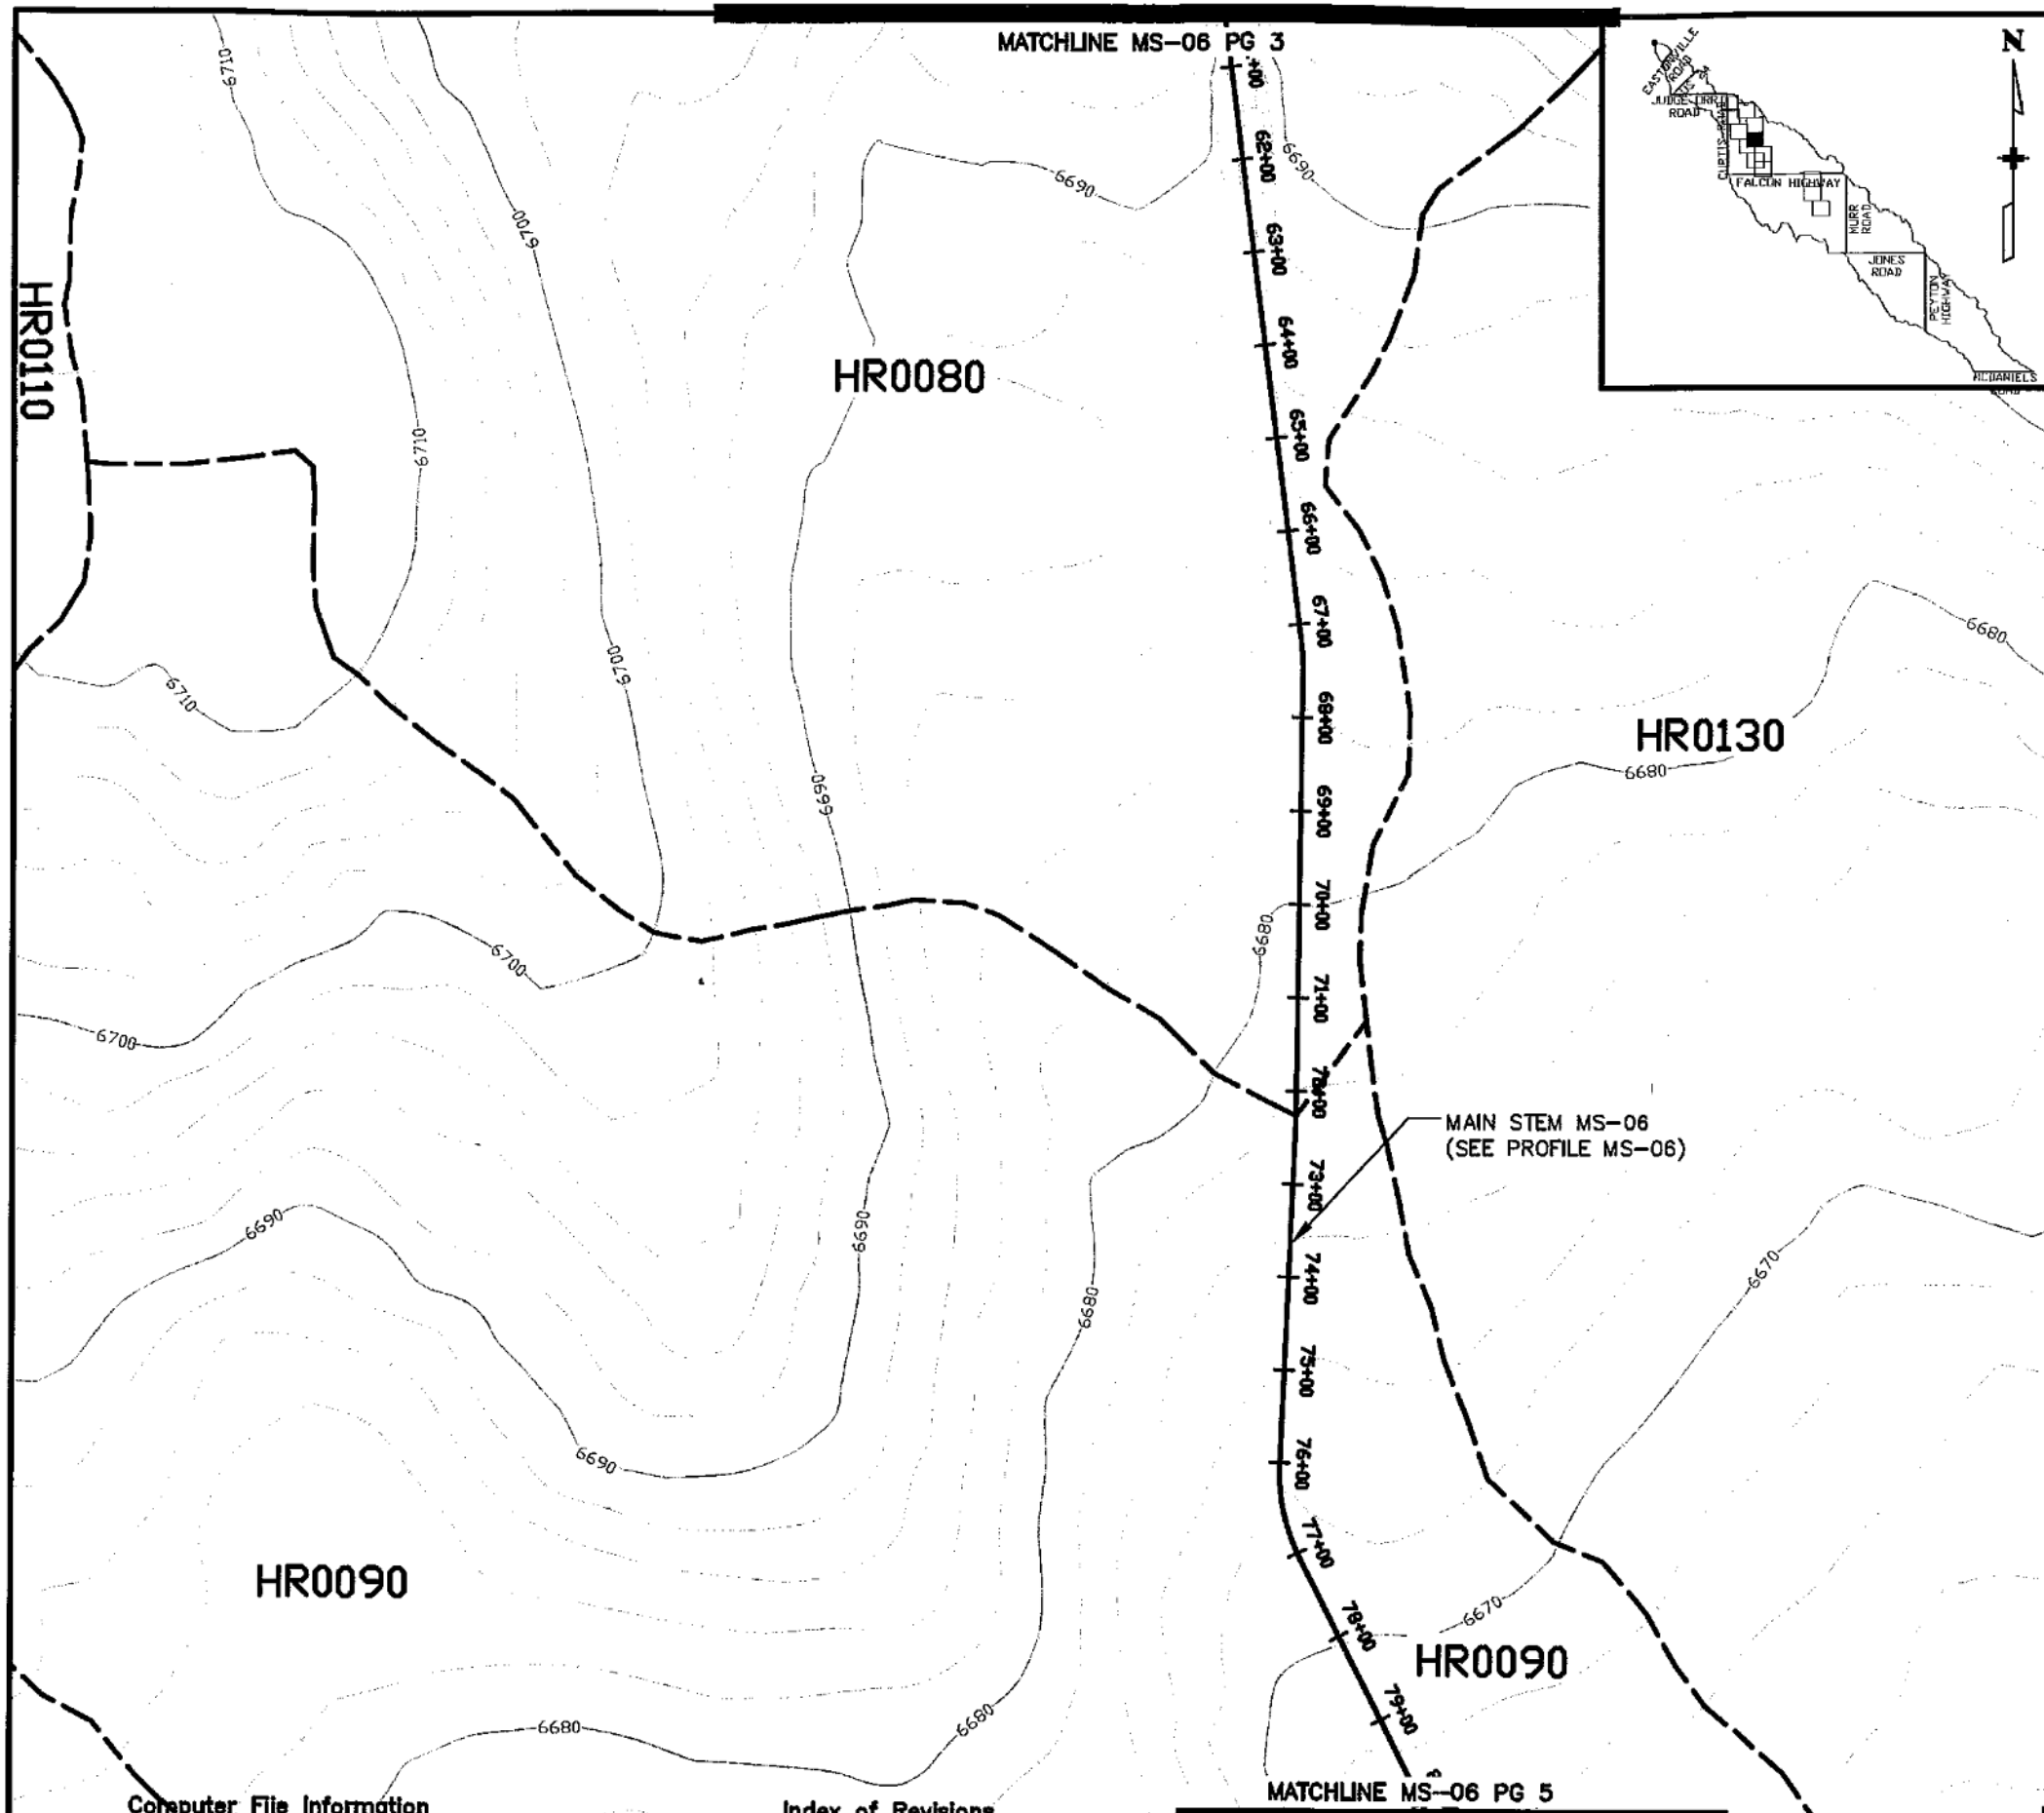

**LEGEND**

- 6630 — CONTOURS — MAJOR ELEVATION
- CONTOURS — MINOR ELEVATION
- ▬▬▬▬ WATERSHED BOUNDARY
- - - - - BASIN BOUNDARY
- ▬▬▬▬ ROADS
- 20+00 — RIVER AND ALIGNMENT

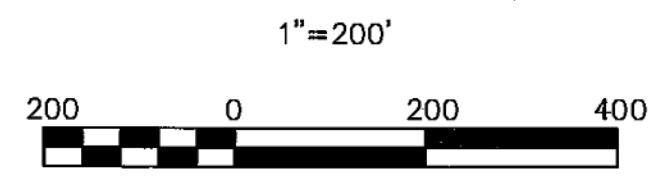

CHANNEL: MAIN STEM (MS-06)  
 BASIN: HR0080

STA: 31+34 TO STA: 74+61

Q: 1000 CFS

CHANNEL: MAIN STEM (MS-06)  
 BASIN: HR0090

STA: 74+61 TO STA: 103+62

Q: 800 CFS

Computer File Information

Full Path: P:\21711039\CAD\PLANSHTS

Drawing File Name: CHANNEL.DWG

Acad. Ver. 2006 Scale: 1"=200' Units: Feet

Index of Revisions


Profiles


**URS**



8900 Federal Drive, Suite 300  
 Colorado Springs, CO 80921  
 (719) 531-0001  
 Fax (719) 531-0007

Designed by: KAP  
 Detailed by: DRM  
 Checked by: JAJ

Structure Numbers


HAEGLER RANCH SUB-REGIONAL DETENTION  
 ALTERNATIVE CONCEPTUAL CHANNELS

Sheet Number MAIN STEM PG 4

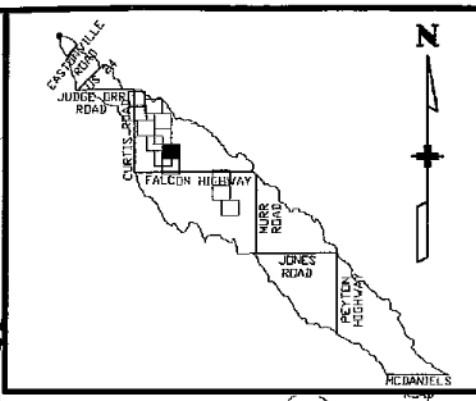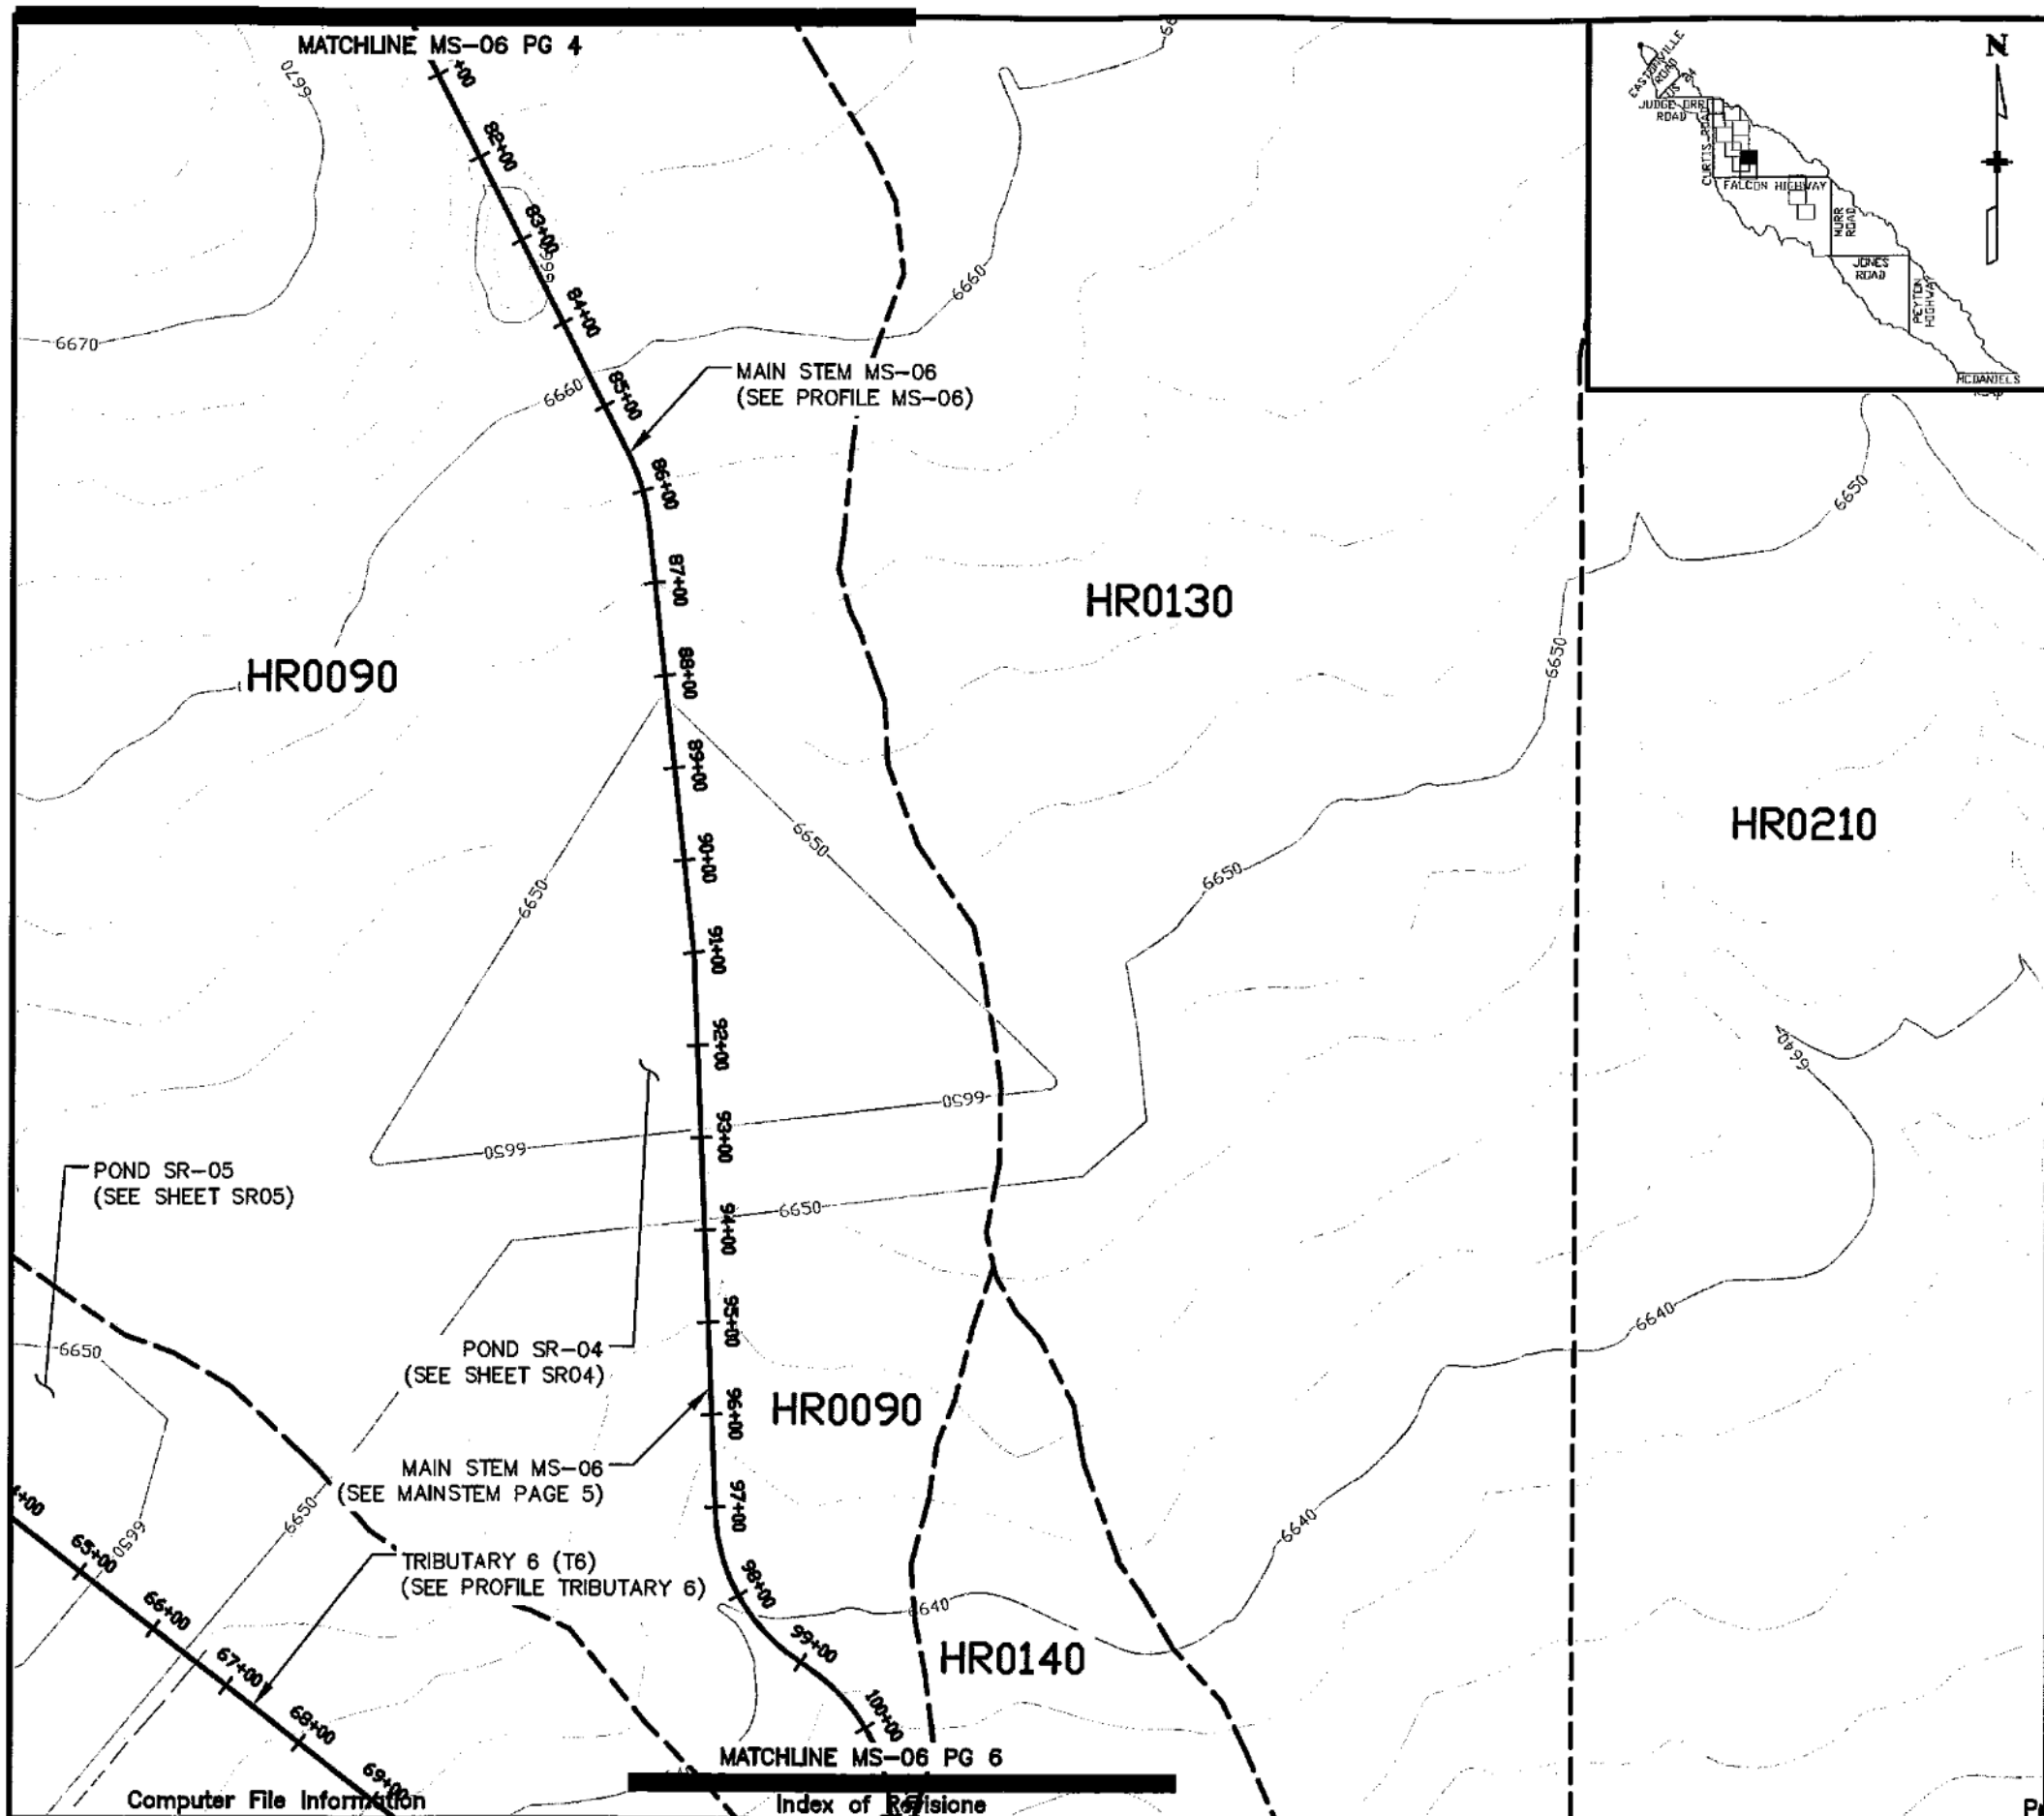

**LEGEND**

- CONTOURS - MAJOR ELEVATION
- CONTOURS - MINOR ELEVATION
- WATERSHED BOUNDARY
- BASIN BOUNDARY
- ROADS
- RIVER AND ALIGNMENT

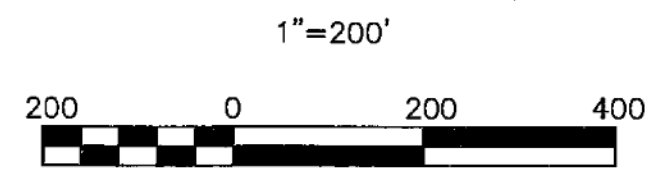

CHANNEL: MAIN STEM (MS-06)  
 BASIN: HR0090

STA: 74+61 TO STA: 103+62

Q: 800 CFS

Computer File Information      Index of Revisions

Full Path:	P:\21711039\CAO\PLANSHTS
Drawing File Name:	CHANNEL.OWG
Acad. Ver.	2006
Scale:	1"=200'
Units:	Feet


**URS**  
 9900 Federal Drive, Suite 300  
 Colorado Springs, CO 80921  
 (719) 531-0001  
 Fax (719) 531-0007

Designed by: KAP  
 Detailed by: DRM  
 Checked by: JAJ

Structure Numbers

HAEGLER RANCH SUB-REGIONAL DETENTION  
 ALTERNATIVE CONCEPTUAL CHANNELS  
 Sheet Number MAIN STEM PG 5

Profiles

MS-06 HR0080

SLOPE = 0.60%



(7) 4' DROPS

MS-06 HR0090

SLOPE = 0.60%

(8) 4' DROPS

# PROFILE MAIN STEM (MS-06 & MS-05)

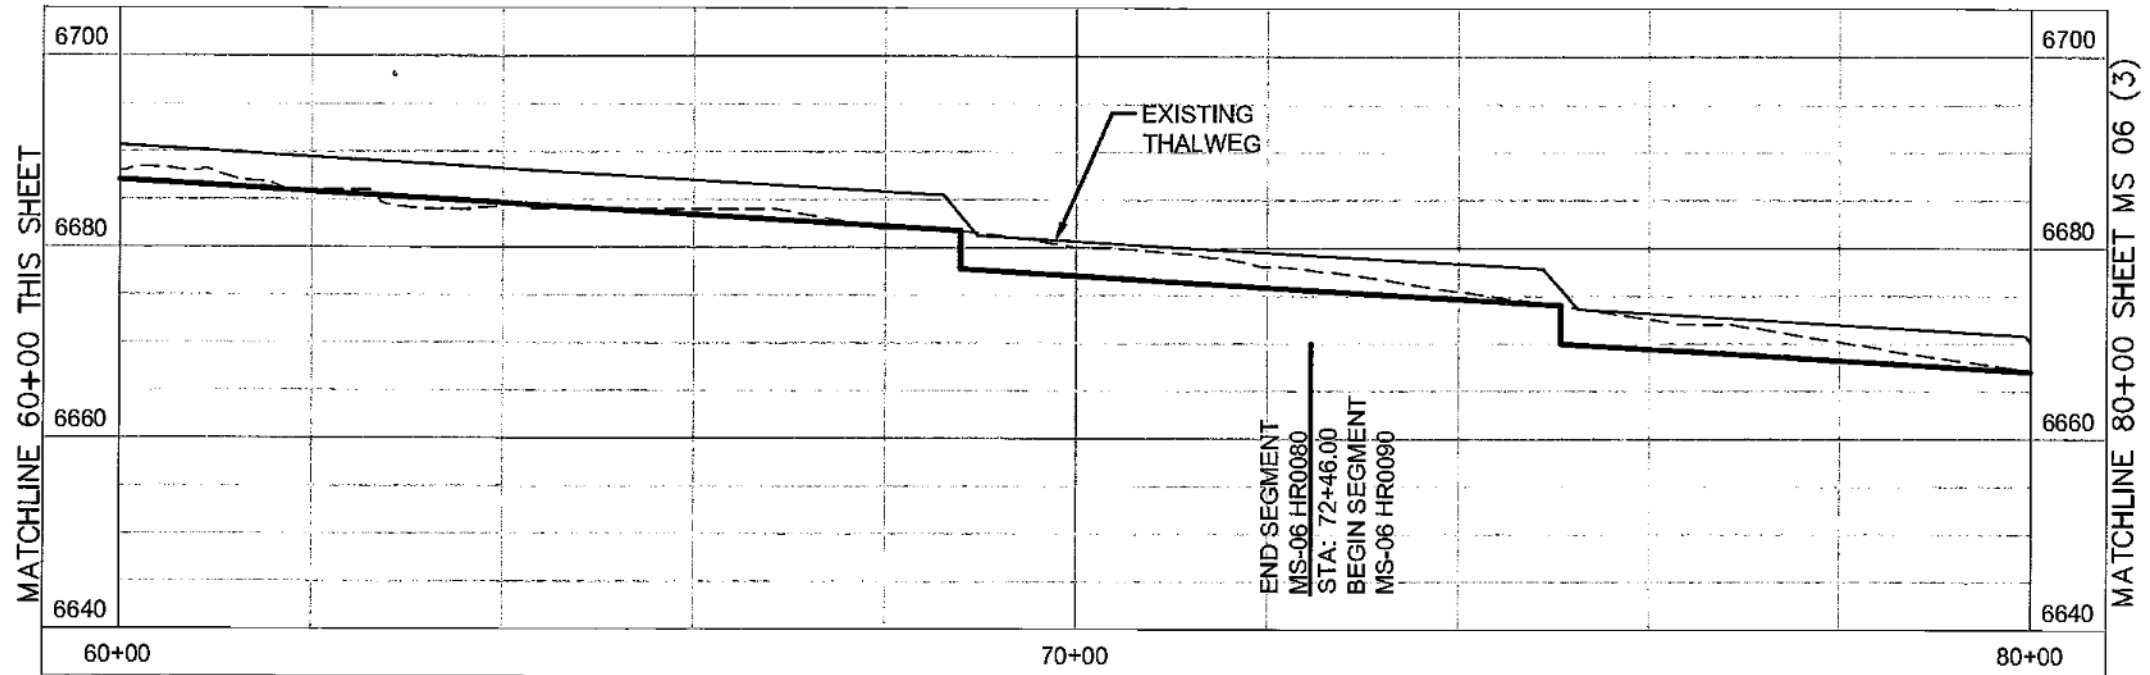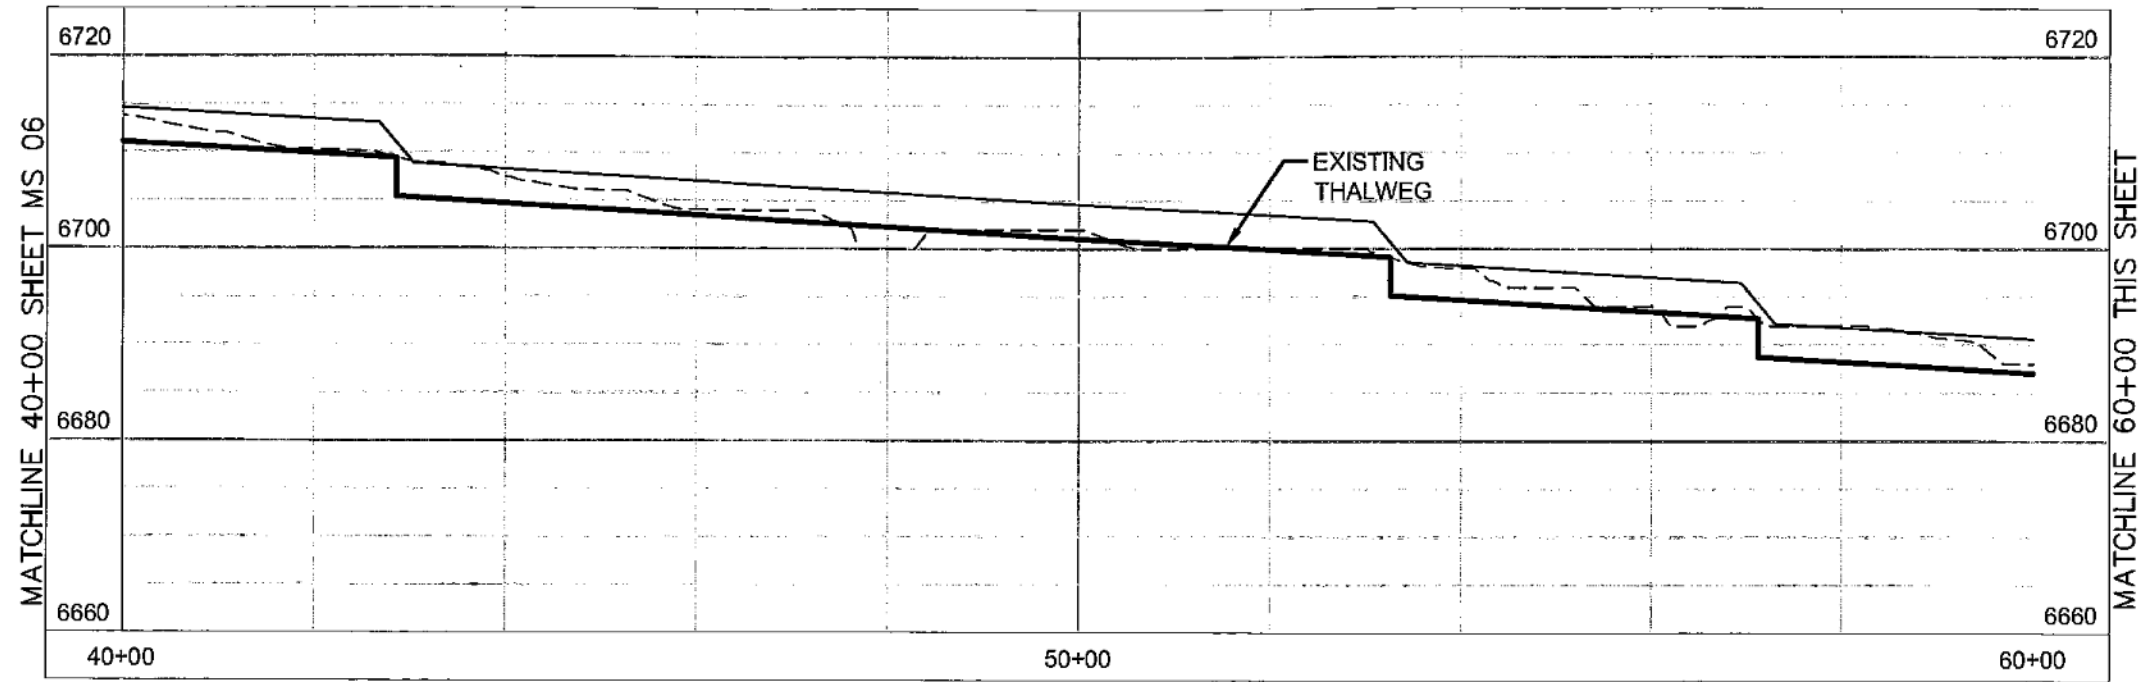

### LEGEND

- PROPOSED DROP STRUCTURE
- EXISTING THALWEG
- HYDRAULIC GRADE LINE

### Computer File Information

Full Path: P:\21711039\CAD\PLANSHTS  
 Drawing File Name: MAINSTEM\_PROFILES\_PROPOSED.OWG  
 Acad. Ver. 2006 Scale: 1"=20' Units: Feet

### Index of Revisions




Designed by: KAP  
 Detailed by: DRM  
 Checked by:

Structure Numbers

HAEGLER RANCH SUB-REGIONAL DETENTION  
 ALTERNATIVE CONCEPTUAL PROFILES

Sheet Number MS06 (2)

MS-06 HR0090

SLOPE = 0.60%



(8) 4' DROPS

MS-05 HR0200

SLOPE = 0.40%

(4) 4' DROPS

# PROFILE MAIN STEM (MS-06 & MS-05)

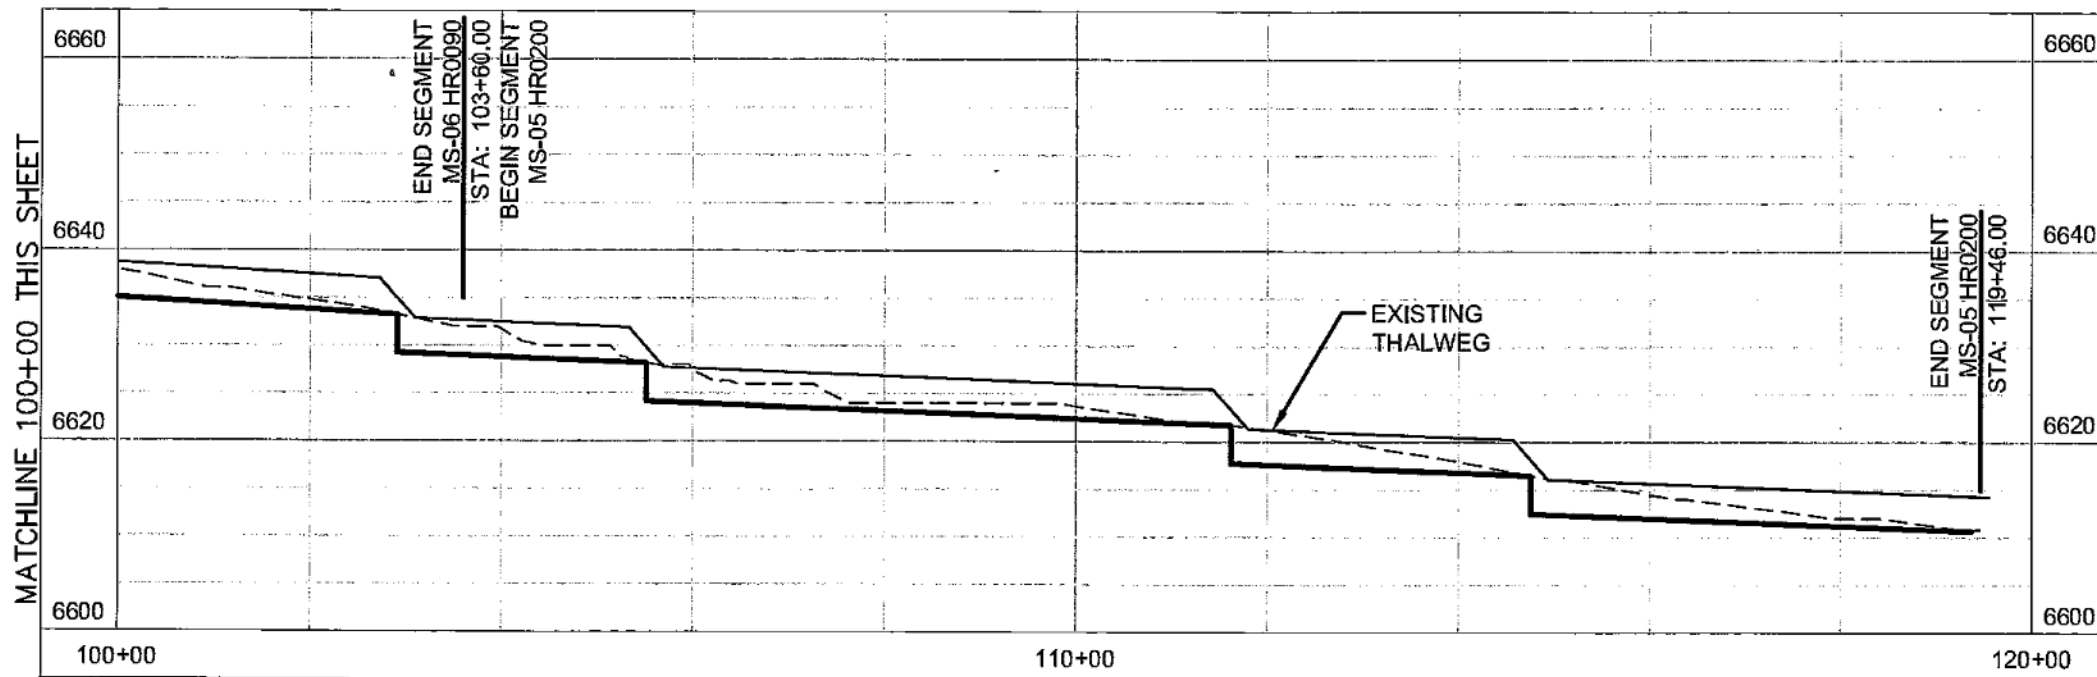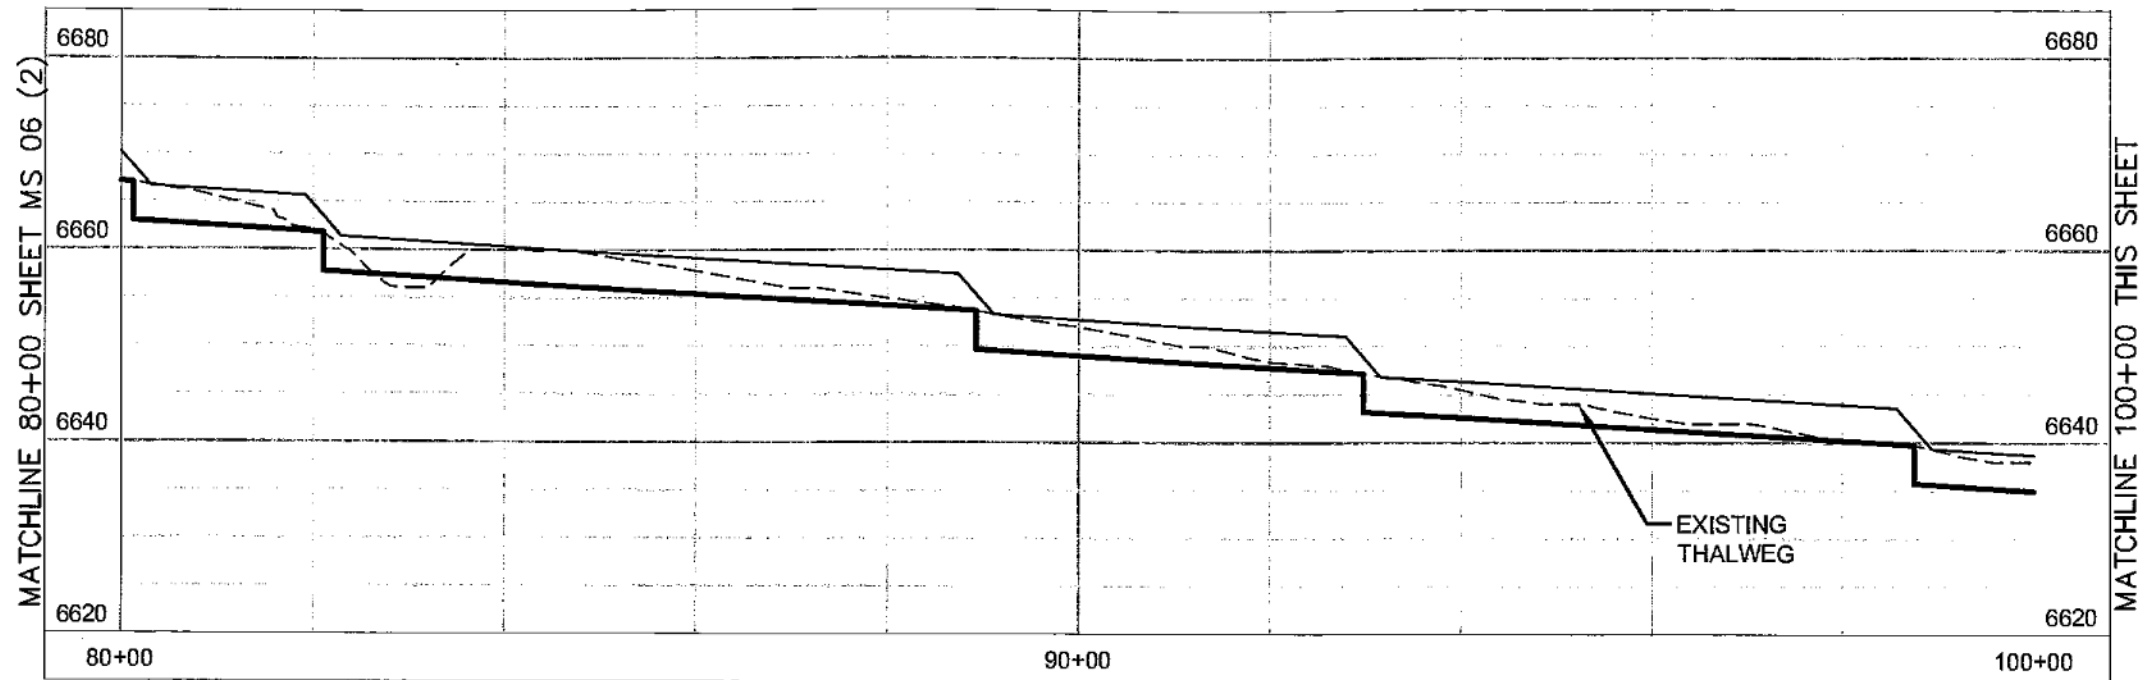

### LEGEND

	PROPOSED DROP STRUCTURE
	EXISTING THALWEG
	HYDRAULIC GRADE LINE

### Computer File Information

Full Path: P:\21711039\CAD\PLANSHTS  
 Drawing File Name: MAINSTEM\_PROFILES\_PROPOSED.DWG  
 Acad. Ver. 2006 Scale: 1"=20' Units: Feet

### Index of Revisions

△			
△			
△			



### Profills

Designed by: KAP  
 Detailed by: DRM  
 Checked by:

Structure Numbers

HAEGLER RANCH SUB-REGIONAL DETENTION  
 ALTERNATIVE CONCEPTUAL PROFILES

Sheet Number MS06 & MS05 (3)



Architectural  
Structural  
Geotechnical



Materials Testing  
Forensic  
Civil/Planning

## SOIL AND GEOLOGY STUDY

**Esteban Subdivision  
3 parcels totaling 496.25 acres  
EL Paso County, Colorado**

### PREPARED FOR:

**William Guman & Associates, Ltd  
731 North Weber Street, Ste 10  
Colorado Springs, CO 80903**

**JOB NO. 190388**

**April 27, 2023**

**Respectfully Submitted,  
RMG – Rocky Mountain Group**

**Reviewed by,  
RMG – Rocky Mountain Group**

A handwritten signature in blue ink that reads 'Kelli Zigler'.

**Kelli Zigler  
Project Geologist**



**Tony Munger, P.E.  
Sr. Geotechnical Project Manager**

Materials Testing  
Forensics  
Civil / Planning




Engineers / Architects

SOUTHERN COLORADO OFFICE  
2910 AUSTIN BLUFFS PKWY, SUITE 100,  
COLORADO SPRINGS, CO 80918  
(719) 548-0600 ~ WWW.RMBENGINEERS.COM

SOUTHERN COLORADO, DENVER METRO, NORTHERN COLORADO

Architecture  
Structural  
Geotechnical

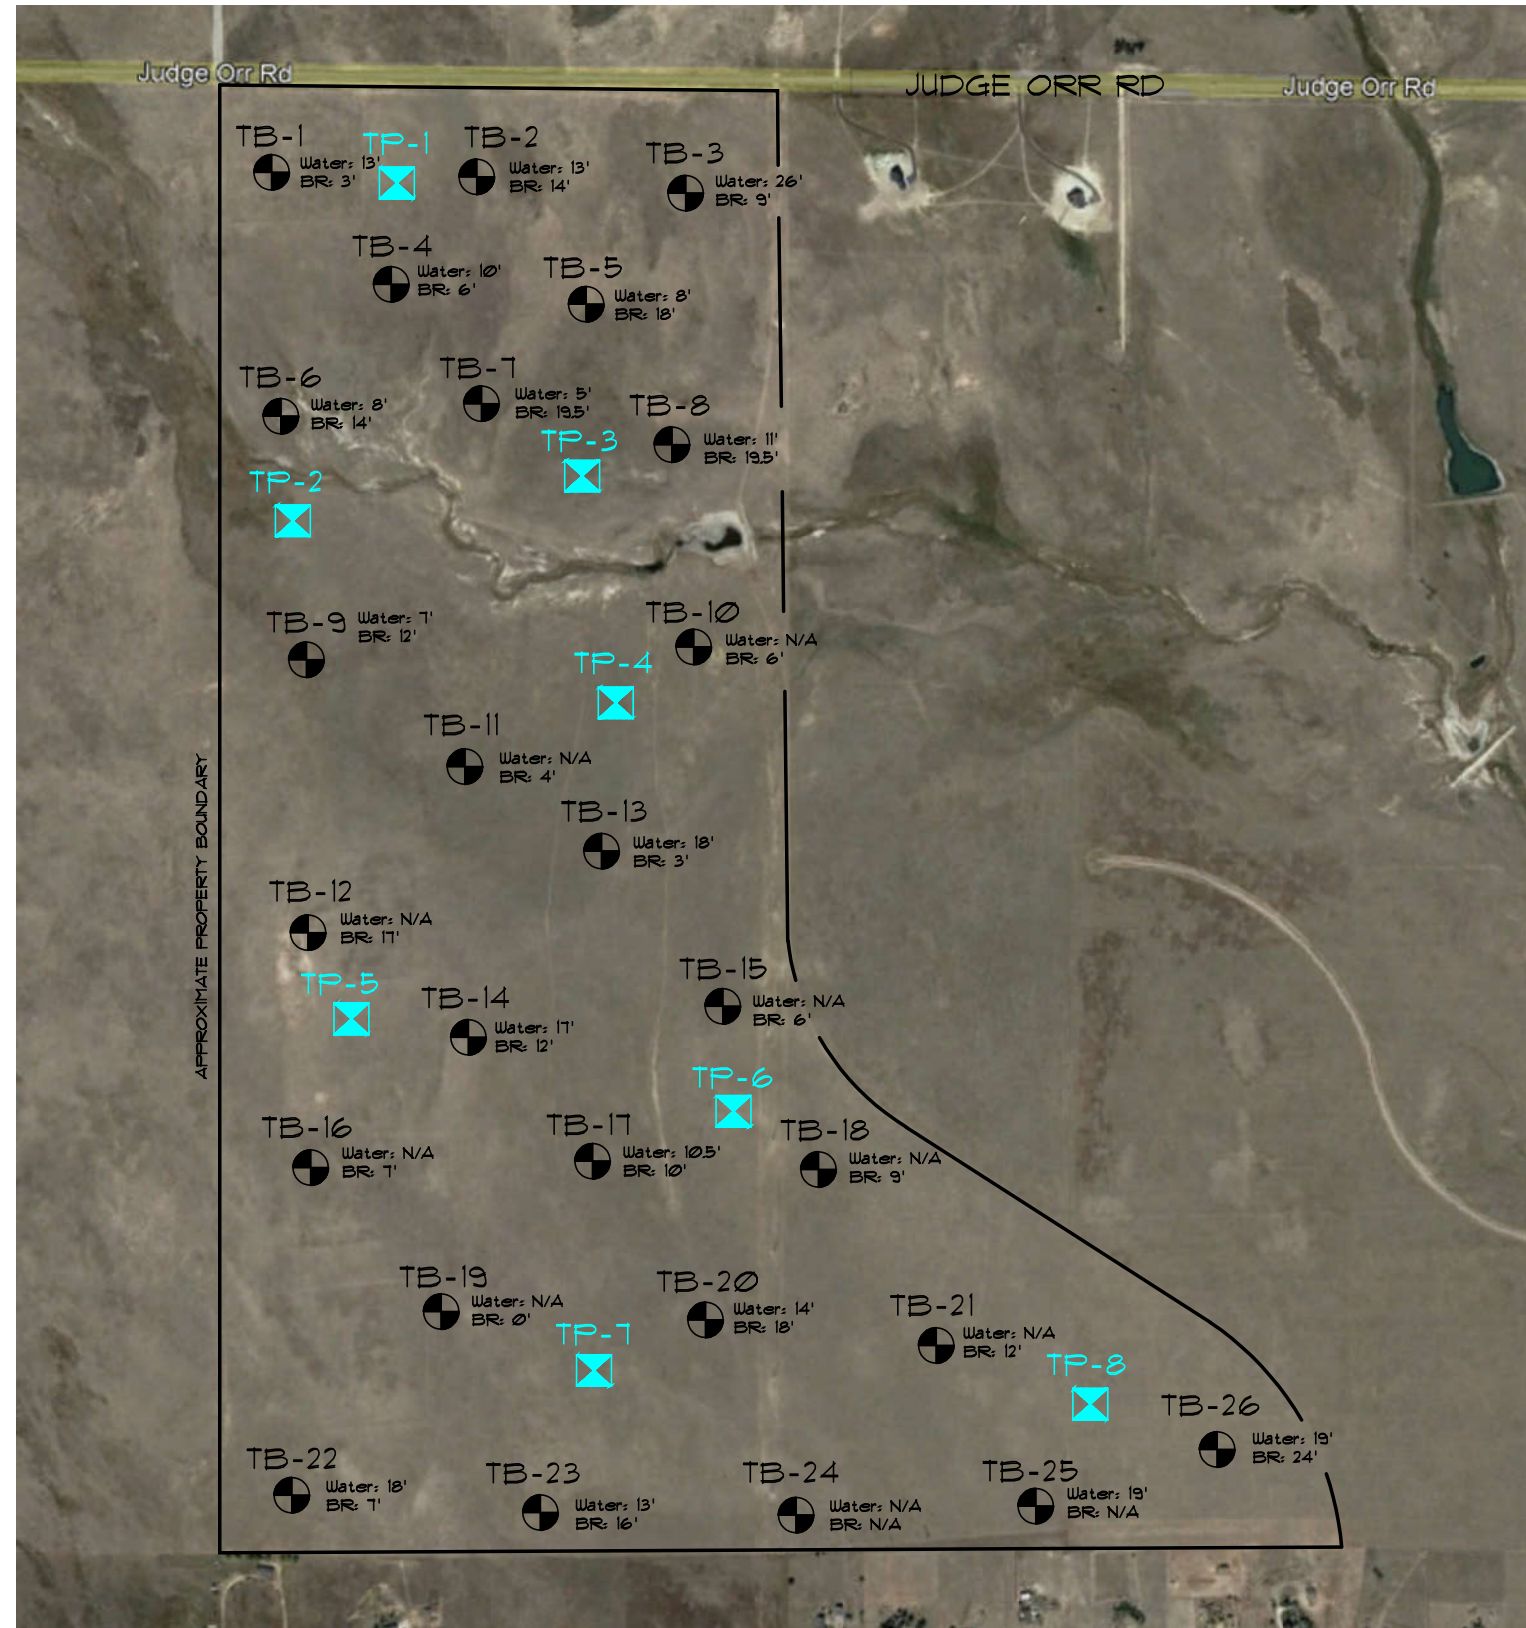

⊕ DENOTES APPROXIMATE LOCATION OF TEST BORINGS

⊠ DENOTES APPROXIMATE LOCATION OF TEST PITS

Water: Groundwater Depth on 2/28/23  
BR: Bedrock depth at time of drilling



NOT TO SCALE

ESTEBAN SUBDIVISION  
EL PASO COUNTY, COLORADO  
WILLIAM GUMAN AND  
ASSOCIATES, LTD

ENGINEER:	TM
DRAWN BY:	NM
CHECKED BY:	TM
ISSUED:	4-27-2023

TEST BORING/TEST PIT LAYOUT PLAN

SHEET No.

FIG-3




Materials Testing  
Forensics  
Civil / Planning



Architecture  
Structural  
Geotechnical

Engineers / Architects

SOUTHERN COLORADO OFFICE  
2910 AUSTIN BLUFFS PKWY, SUITE 100,  
COLORADO SPRINGS, CO 80918  
(719) 548-0600 ~ WWW.RMBENGINEERS.COM  
SOUTHERN COLORADO, DENVER METRO, NORTHERN COLORADO

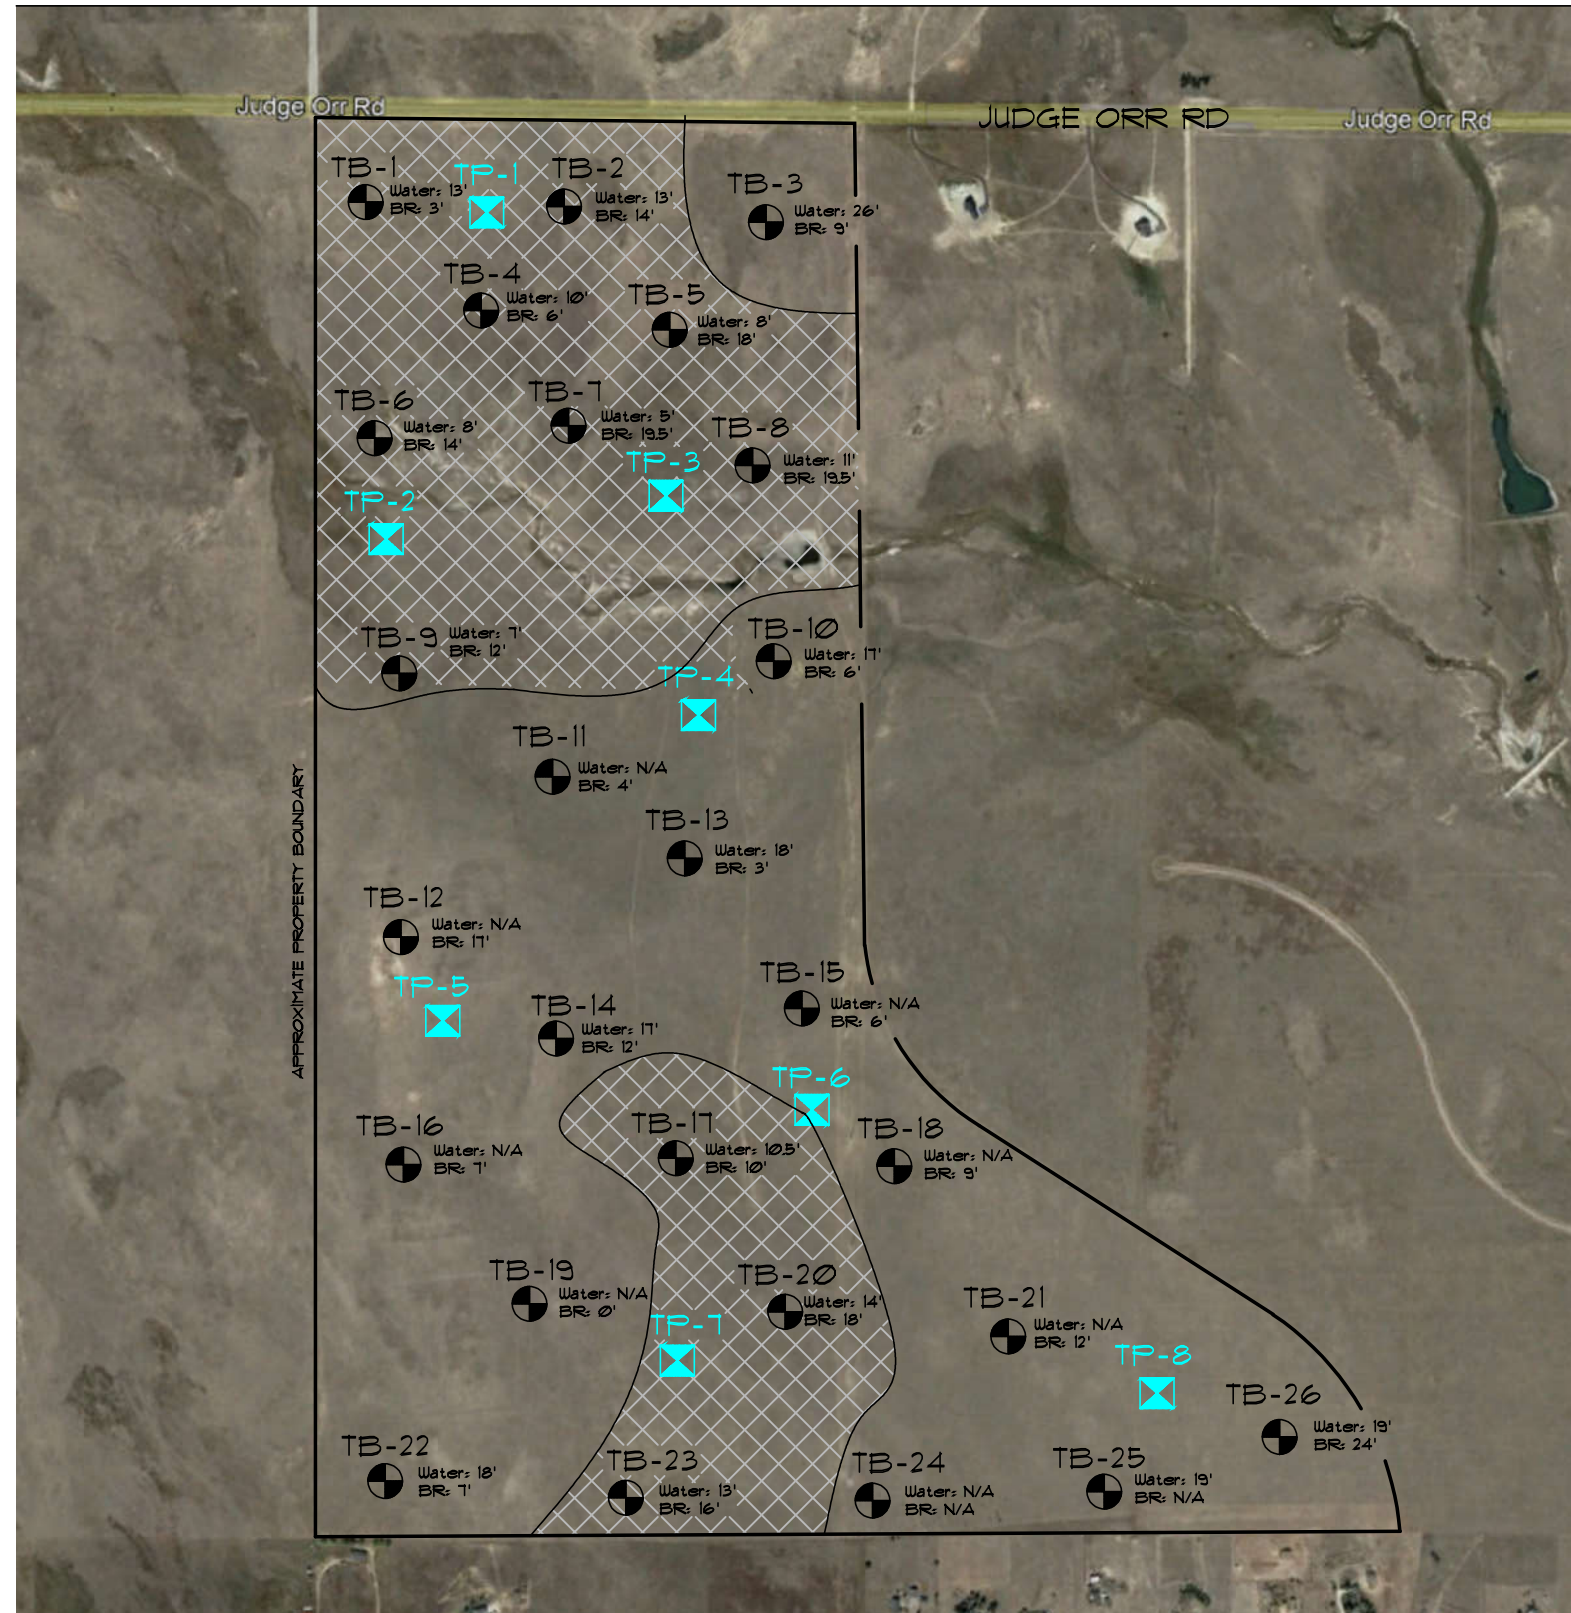

⊕ DENOTES APPROXIMATE LOCATION OF TEST BORINGS

Water: Groundwater Depth on 2/28/23  
BR: Bedrock depth at time of drilling

⊠ DENOTES APPROXIMATE LOCATION OF TEST PITS

▨ AREAS WHERE GROUNDWATER IS LESS THAN 15 FEET FROM THE SURFACE. ADDITIONAL INVESTIGATIONS MAY BE PROPOSED TO DETERMINE BASEMENT FEASIBILITY.



NOT TO SCALE

ESTEBAN SUBDIVISION  
EL PASO COUNTY, COLORADO  
WILLIAM GUMAN AND ASSOCIATES, LTD

ENGINEER:	TM
DRAWN BY:	NM
CHECKED BY:	TM
ISSUED:	4-27-2023

BASEMENT FEASIBILITY MAP

SHEET No.


FIG-31

**APPENDIX F**  
**DRAINAGE MAPS**



# ESTEBAN RODRIGUEZ SUBDIVISION-SKETCH PLAN

## EXISTING DRAINAGE MAP

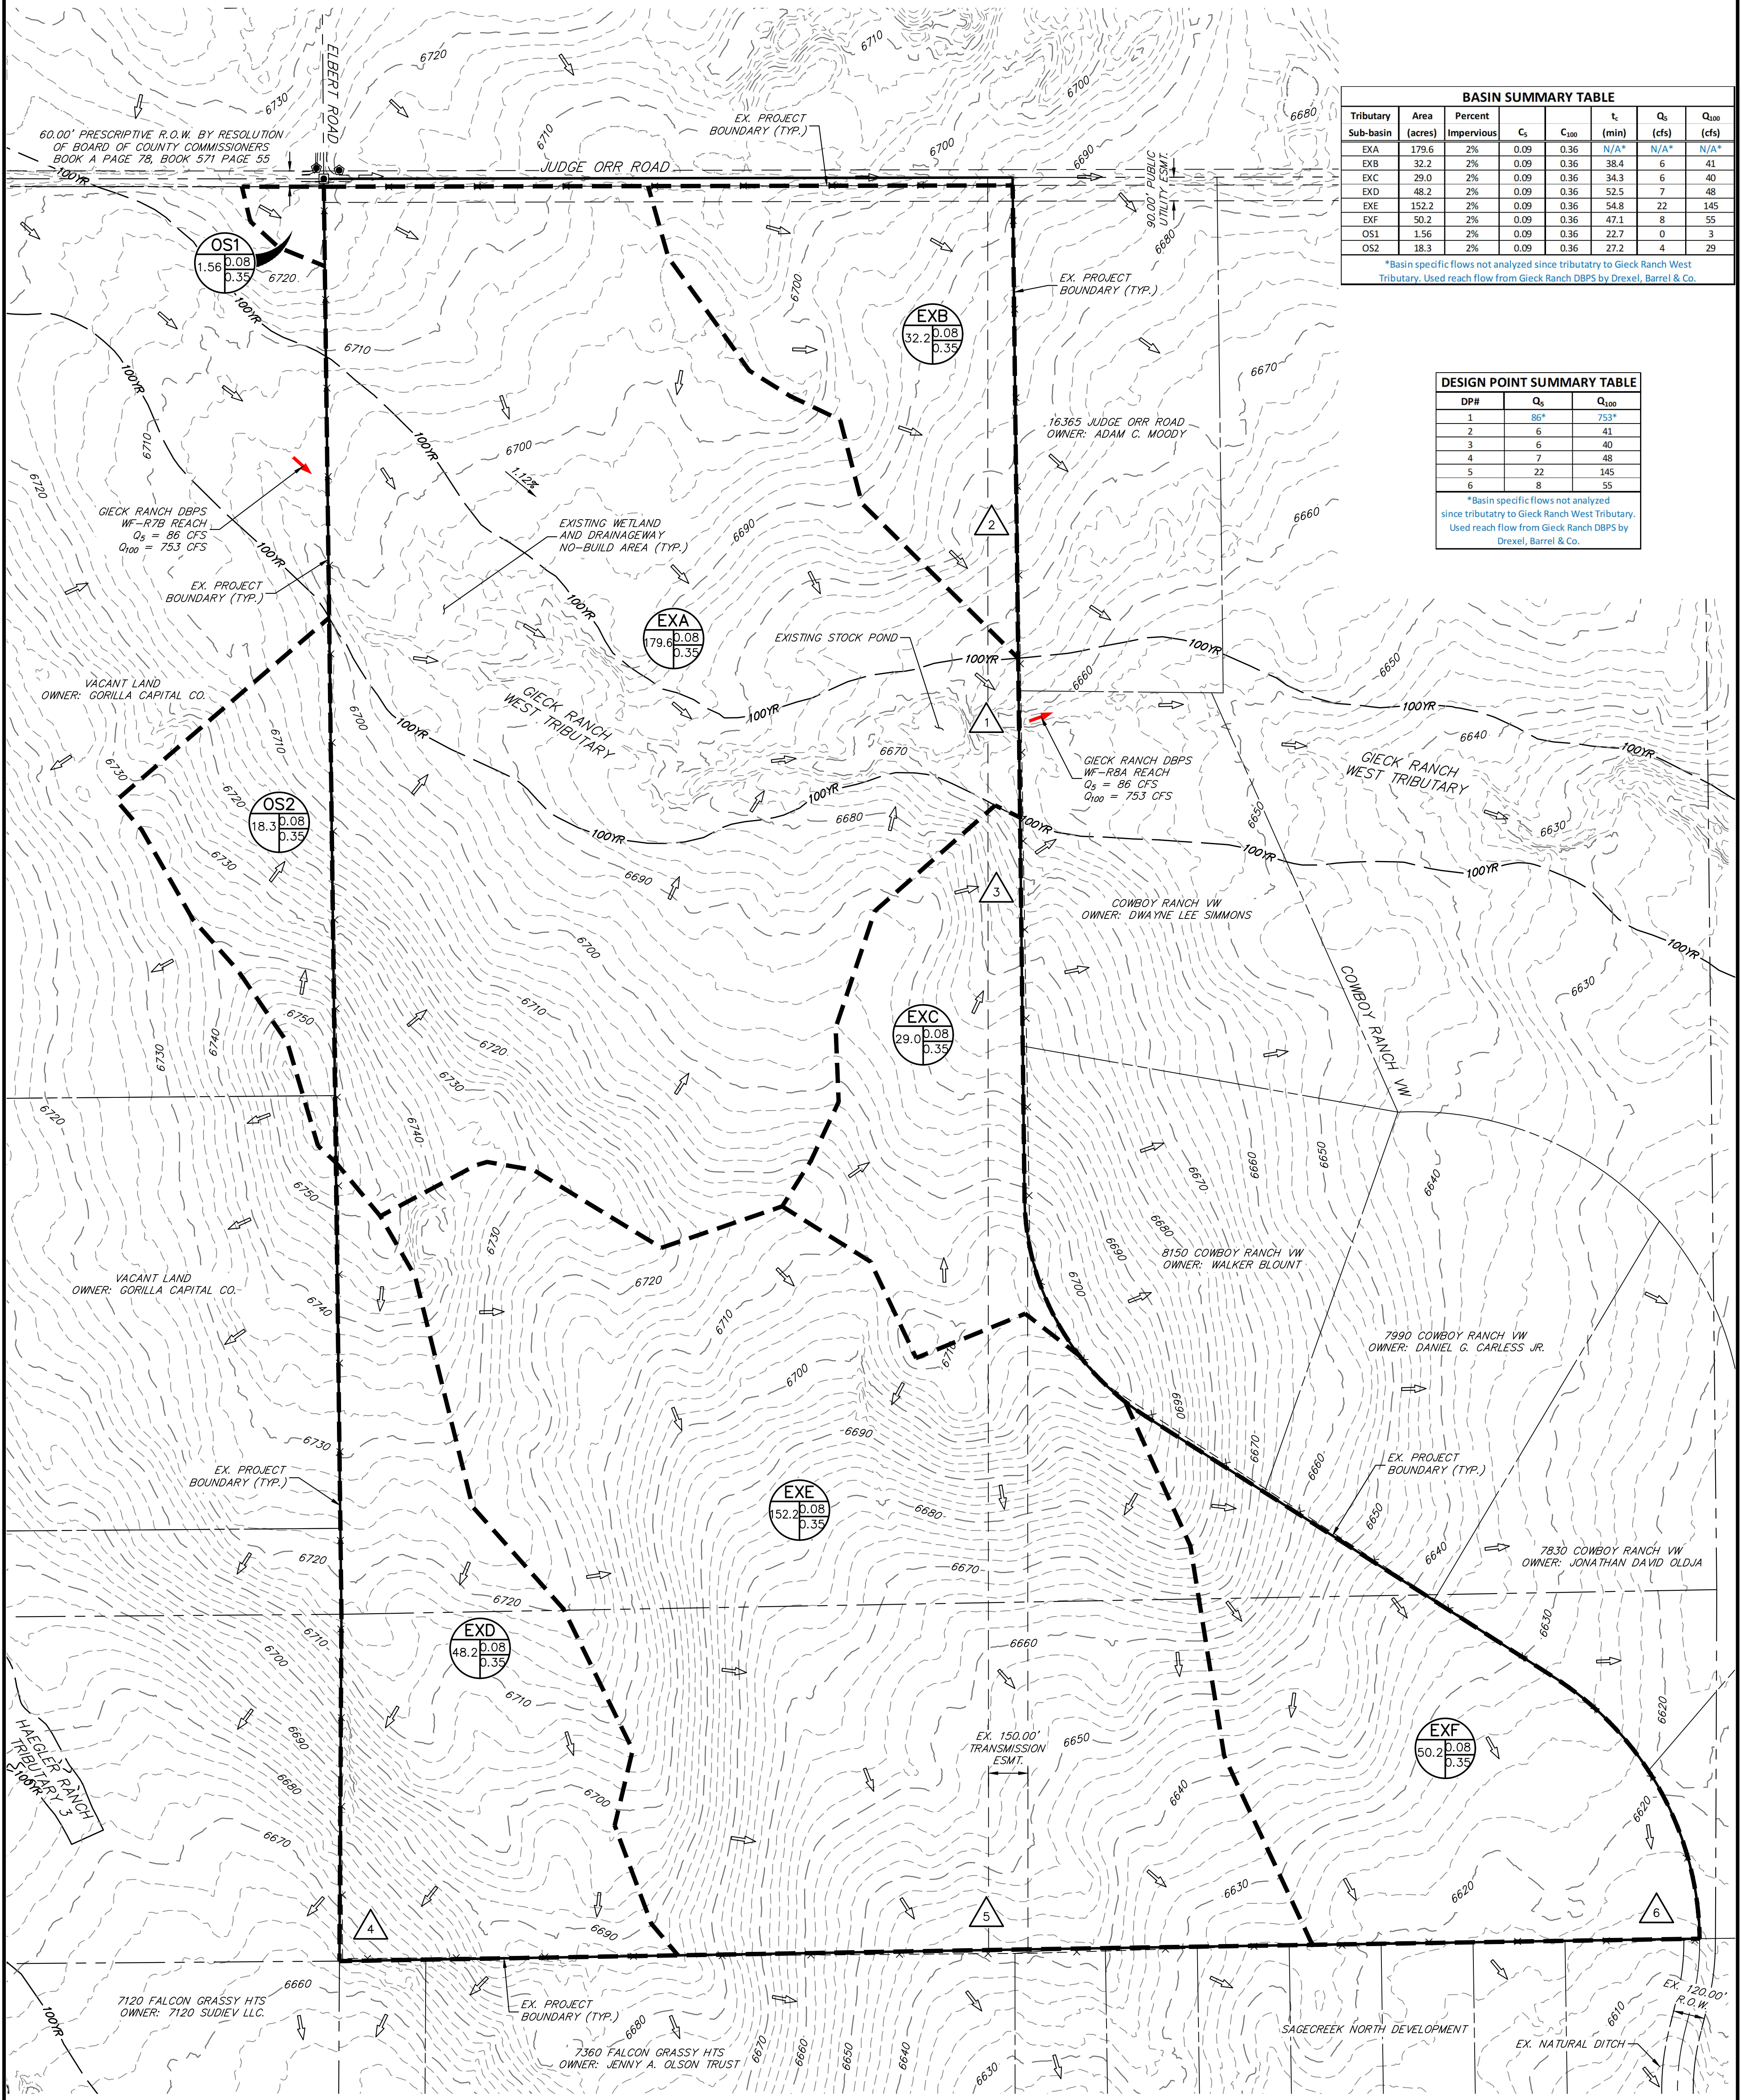

Tributary Sub-basin	Area (acres)	Percent Impervious	C <sub>s</sub>	C <sub>100</sub>	t <sub>e</sub> (min)	Q <sub>5</sub> (cfs)	Q <sub>100</sub> (cfs)
EXA	179.6	2%	0.09	0.36	N/A*	N/A*	N/A*
EXB	32.2	2%	0.09	0.36	38.4	6	41
EXC	29.0	2%	0.09	0.36	34.3	6	40
EXD	48.2	2%	0.09	0.36	52.5	7	48
EXE	152.2	2%	0.09	0.36	54.8	22	145
EXF	50.2	2%	0.09	0.36	47.1	8	55
OS1	1.56	2%	0.09	0.36	22.7	0	3
OS2	18.3	2%	0.09	0.36	27.2	4	29

\*Basin specific flows not analyzed since tributary to Gieck Ranch West Tributary. Used reach flow from Gieck Ranch DBPS by Drexel, Barrel & Co.

DP#	Q <sub>5</sub>	Q <sub>100</sub>
1	86*	753*
2	6	41
3	6	40
4	7	48
5	22	145
6	8	55

\*Basin specific flows not analyzed since tributary to Gieck Ranch West Tributary. Used reach flow from Gieck Ranch DBPS by Drexel, Barrel & Co.

### LAYER LINETYPE LEGEND

	EXISTING	PROPOSED
BOUNDARY LINE	—	—
PROPERTY LINE	—	—
EASEMENT LINE	—	—
RIGHT OF WAY CENTERLINE	—	—
STORM SEWER	—	—
SWALE/WATERWAY FLOWLINE	—	—
INDEX CONTOUR	—	—
INTERMEDIATE CONTOUR	—	—
CURB & GUTTER	—	—
FEMA FLOODPLAIN	—	—
SUB-BASIN DRAINAGE AREA	—	—
BASIN TAG	<div style="display: flex; align-items: center;"> <div style="border: 1px solid black; border-radius: 50%; padding: 2px; margin-right: 5px;">#</div> <div style="display: flex; flex-direction: column; align-items: center;"> <div style="font-size: 8px;">C<sub>100</sub></div> <div style="font-size: 8px;">C<sub>5</sub></div> </div> </div>	<div style="display: flex; align-items: center;"> <div style="border: 1px solid black; border-radius: 50%; padding: 2px; margin-right: 5px;">#</div> <div style="display: flex; flex-direction: column; align-items: center;"> <div style="font-size: 8px;">C<sub>100</sub></div> <div style="font-size: 8px;">C<sub>5</sub></div> </div> </div>
DESIGN POINT DESIGNATION	△	△
FLOW DIRECTION (EXISTING)	→	→
FLOW DIRECTION (PROPOSED)	→	→



EXISTING DRAINAGE MAP  
ESTEBAN RODRIGUEZ SUBDIVISION-SKETCH PLAN  
JOB NO. 25277.00  
07/25/2024  
SHEET 1 OF 1



Centennial 303-740-9393 • Colorado Springs 719-593-2593  
Fort Collins 970-491-9888 • www.jrengineering.com



# ESTEBAN RODRIGUEZ SUBDIVISION-SKETCH PLAN


## PROPOSED DRAINAGE MAP

Tributary Sub-basin	Area (acres)	Percent Impervious	C <sub>s</sub>	C <sub>100</sub>	t (min)	Q <sub>c</sub> (cfs)	Q <sub>100</sub> (cfs)
A	19.6	89%	0.76	0.85	18.8	48	89
B	65.4	15%	0.20	0.44	32.1	31	115
C	12.0	10%	0.16	0.41	18.0	6	27
D1	29.3	2%	0.09	0.36	N/A*	N/A*	N/A*
D2	6.01	2%	0.09	0.36	N/A*	N/A*	N/A*
D3	4.53	2%	0.09	0.36	N/A*	N/A*	N/A*
E	81.0	13%	0.18	0.43	27.0	39	153
F	22.1	10%	0.16	0.41	32.5	8	36
G	34.3	13%	0.18	0.43	27.2	16	65
H	185.7	11%	0.17	0.42	44.5	60	247
I	31.3	10%	0.16	0.41	14.9	18	76
OS1	1.56	9%	0.15	0.40	21.5	1	3
OS2	18.3	2%	0.09	0.36	27.3	4	29

\*Basin specific flows not analyzed since tributary to Gieck Ranch West Tributary. Used reach flow from Gieck Ranch DBPs by Drexel, Barrel & Co.

DP#	Q <sub>c</sub>	Q <sub>100</sub>
1	48	92
2	31	115
3	6	27
4	86*	753*
5	43	182
6	8	36
7	16	65
8	60	247
9	18	76

\*Basin specific flows not analyzed since tributary to Gieck Ranch West Tributary. Used reach flow from Gieck Ranch DBPs by Drexel, Barrel & Co.

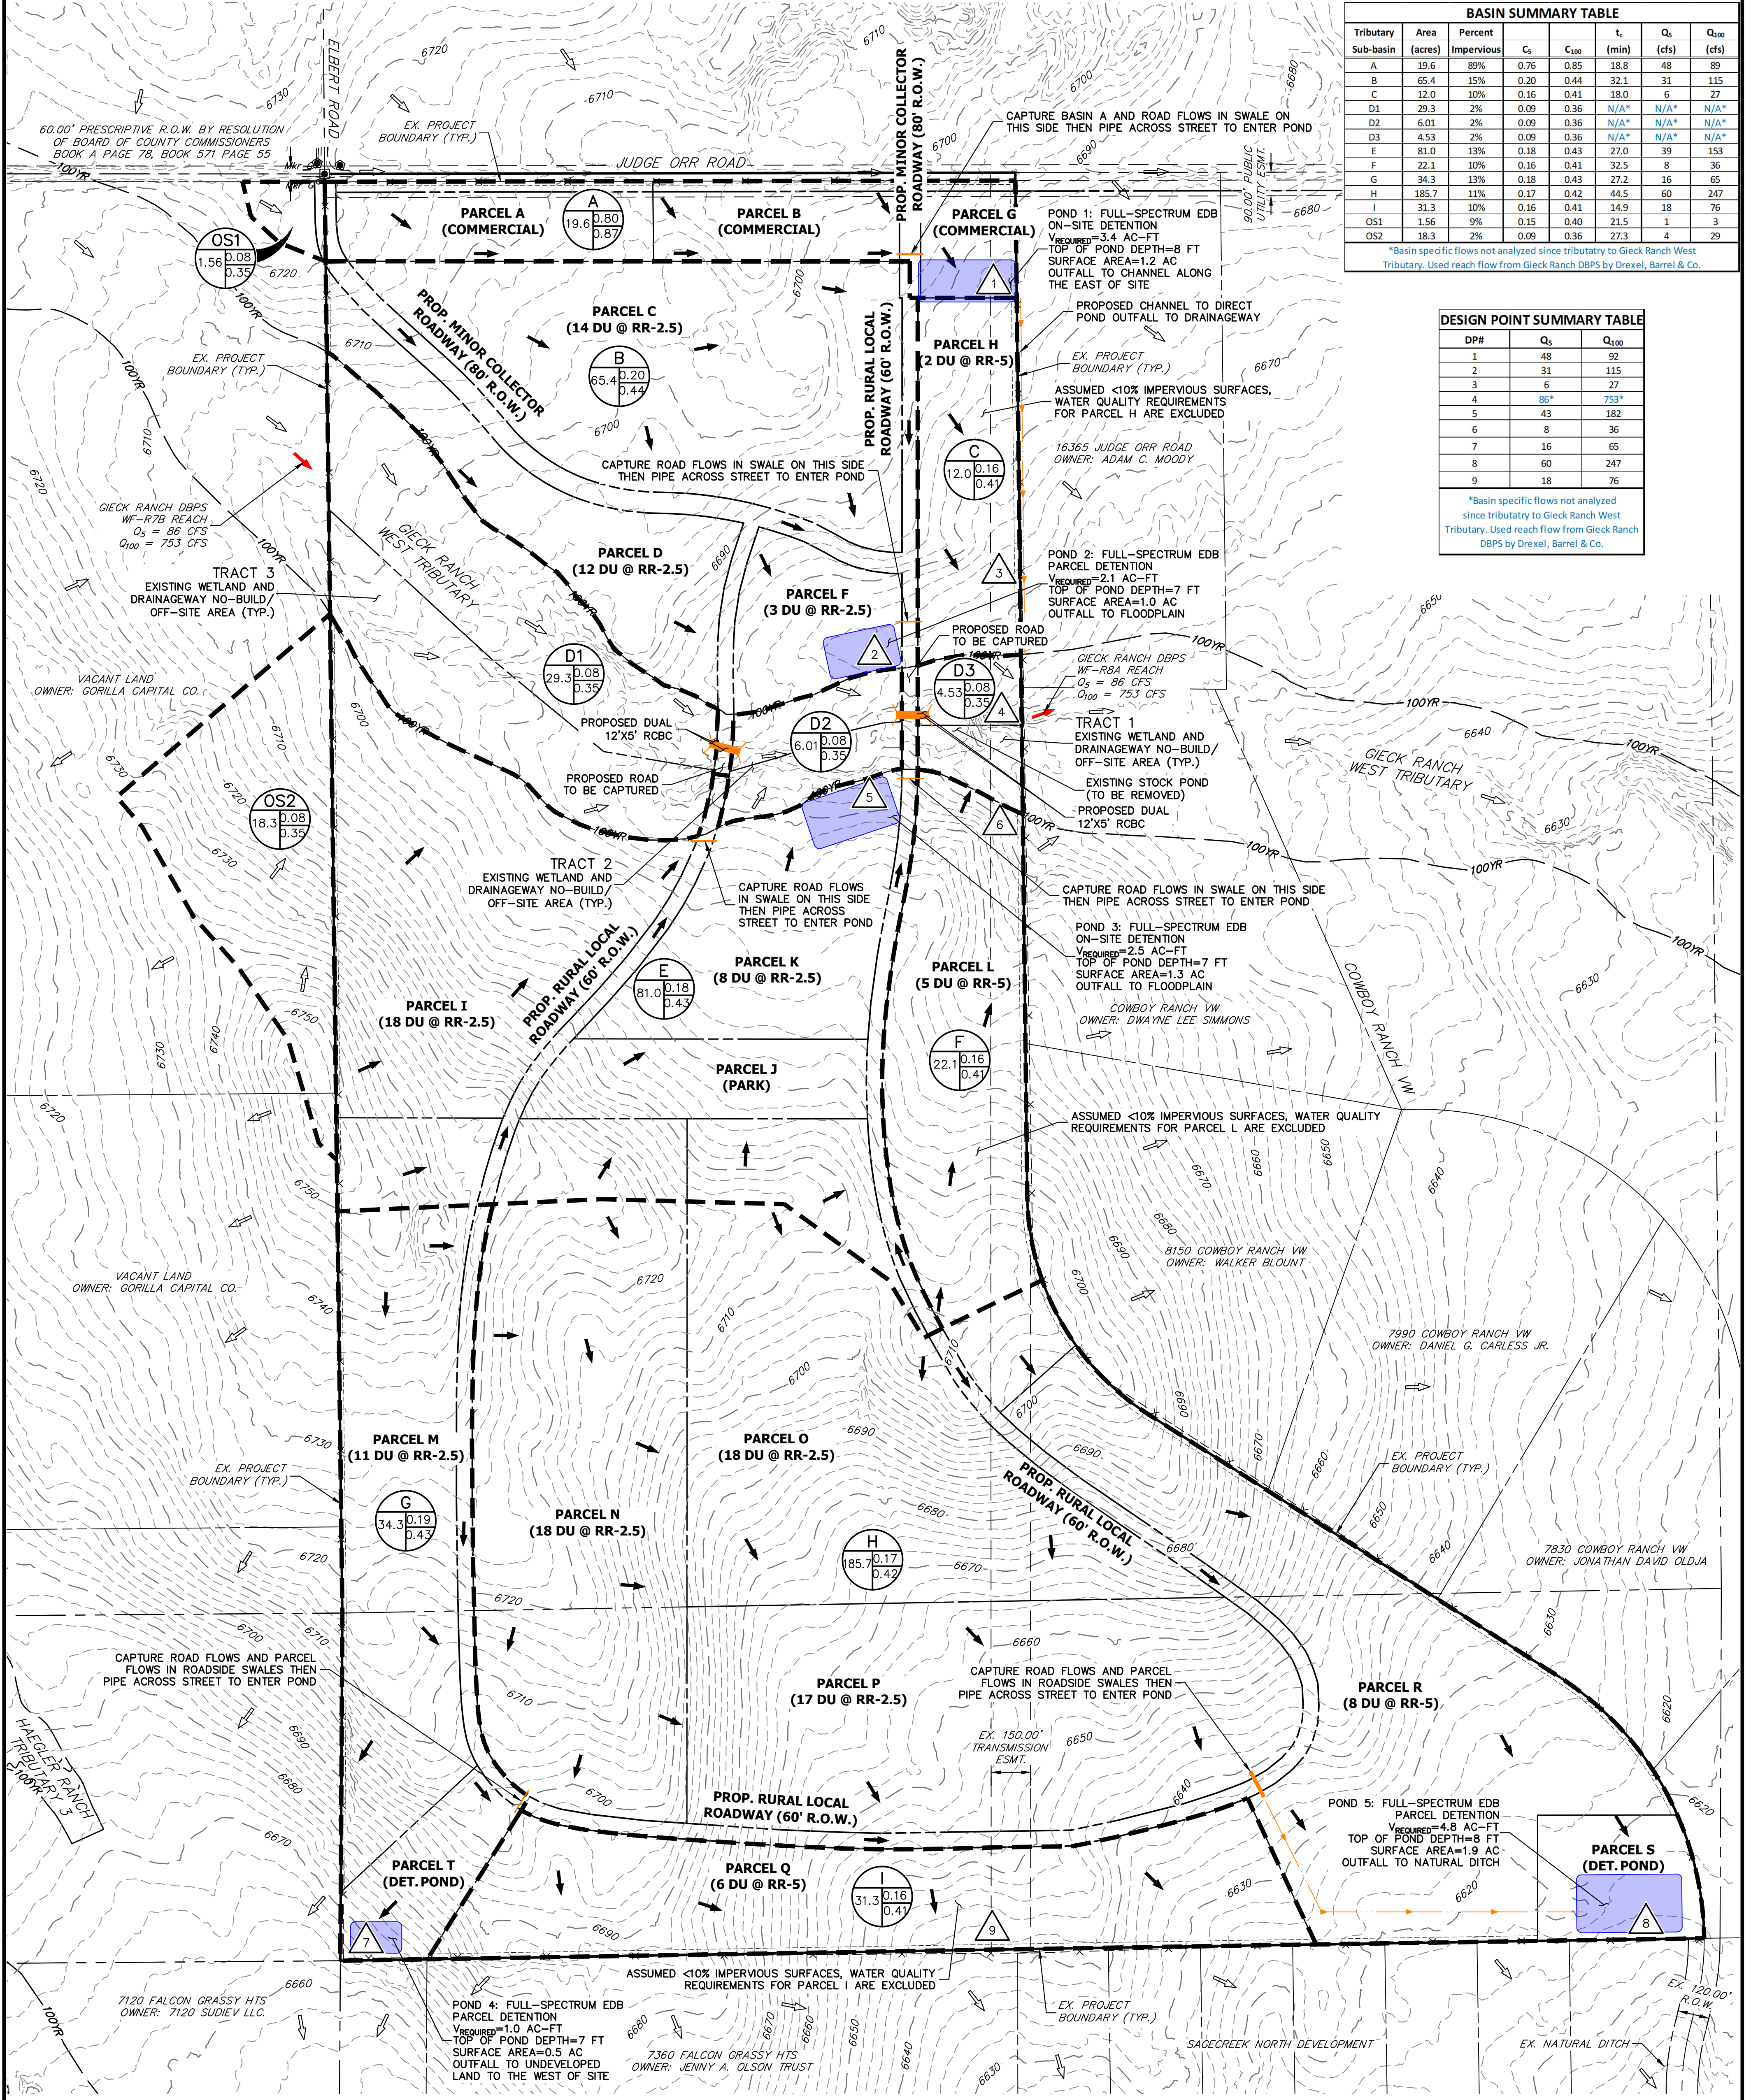


### LAYER LINETYPE LEGEND

	EXISTING	PROPOSED
BOUNDARY LINE	---	---
PROPERTY LINE	---	---
EASEMENT LINE	---	---
RIGHT OF WAY CENTERLINE	---	---
STORM SEWER	---	---
SWALE/WATERWAY FLOWLINE	---	---
INDEX CONTOUR	---	---
INTERMEDIATE CONTOUR	---	---
CURB & GUTTER	---	---
FEMA FLOODPLAIN	---	---
SUB-BASIN DRAINAGE AREA	---	---
BASIN TAG	---	---
FLOW DIRECTION (EXISTING)	---	---
FLOW DIRECTION (PROPOSED)	---	---

### NOTES:

- PROPOSED DEVELOPMENT SHALL RELEASE FLOWS AT OR BELOW EXISTING CONDITIONS. SEE DRAINAGE REPORT TEXT FOR MORE INFORMATION.
- SEE WATER QUALITY MAP FOR PBMP SUMMARY TABLE.

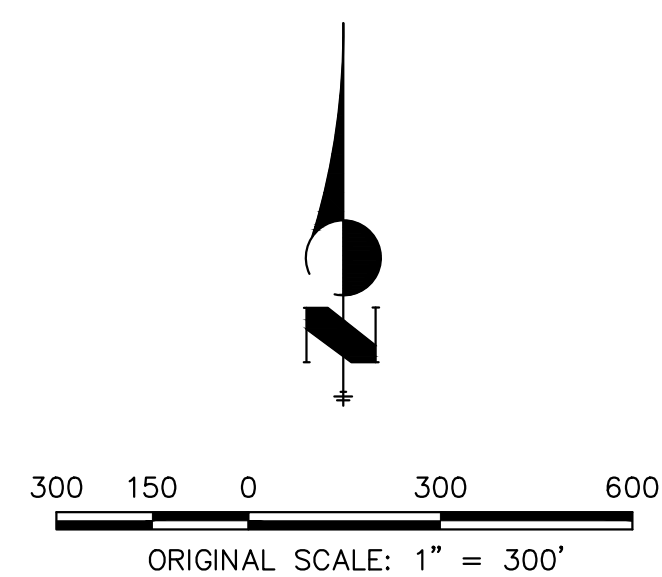

PROPOSED DRAINAGE MAP  
ESTEBAN RODRIGUEZ SUBDIVISION-SKETCH PLAN  
JOB NO. 25277.00  
07/26/2024  
SHEET 1 OF 1

**J-R ENGINEERING**  
A Westrian Company

Centennial 303-740-9393 • Colorado Springs 719-593-2593  
Fort Collins 970-491-9888 • www.jrengineering.com




# ESTEBAN RODRIGUEZ SUBDIVISION-SKETCH PLAN

## PROPOSED WATER QUALITY MAP


PBMP Summary Table		
Basins	Tributary Area (acres)	PBMP
A	19.6	POND 1
B	65.4	POND 2
C	12.0	EXCLUDED*
D1-D3	47.3	EXCLUDED**
E	81.0	POND 3
F	22.1	EXCLUDED*
G	34.3	POND 4
H	185.7	POND 5
I	31.3	EXCLUDED*

\*EXCLUDED BASED ON LARGE-LOT SINGLE FAMILY SITE PER ECM APP. I.7.B.5  
 \*\*EXCLUDED BASED ON STREAM STABILIZATION SITE PER ECM APP. I.7.B.8

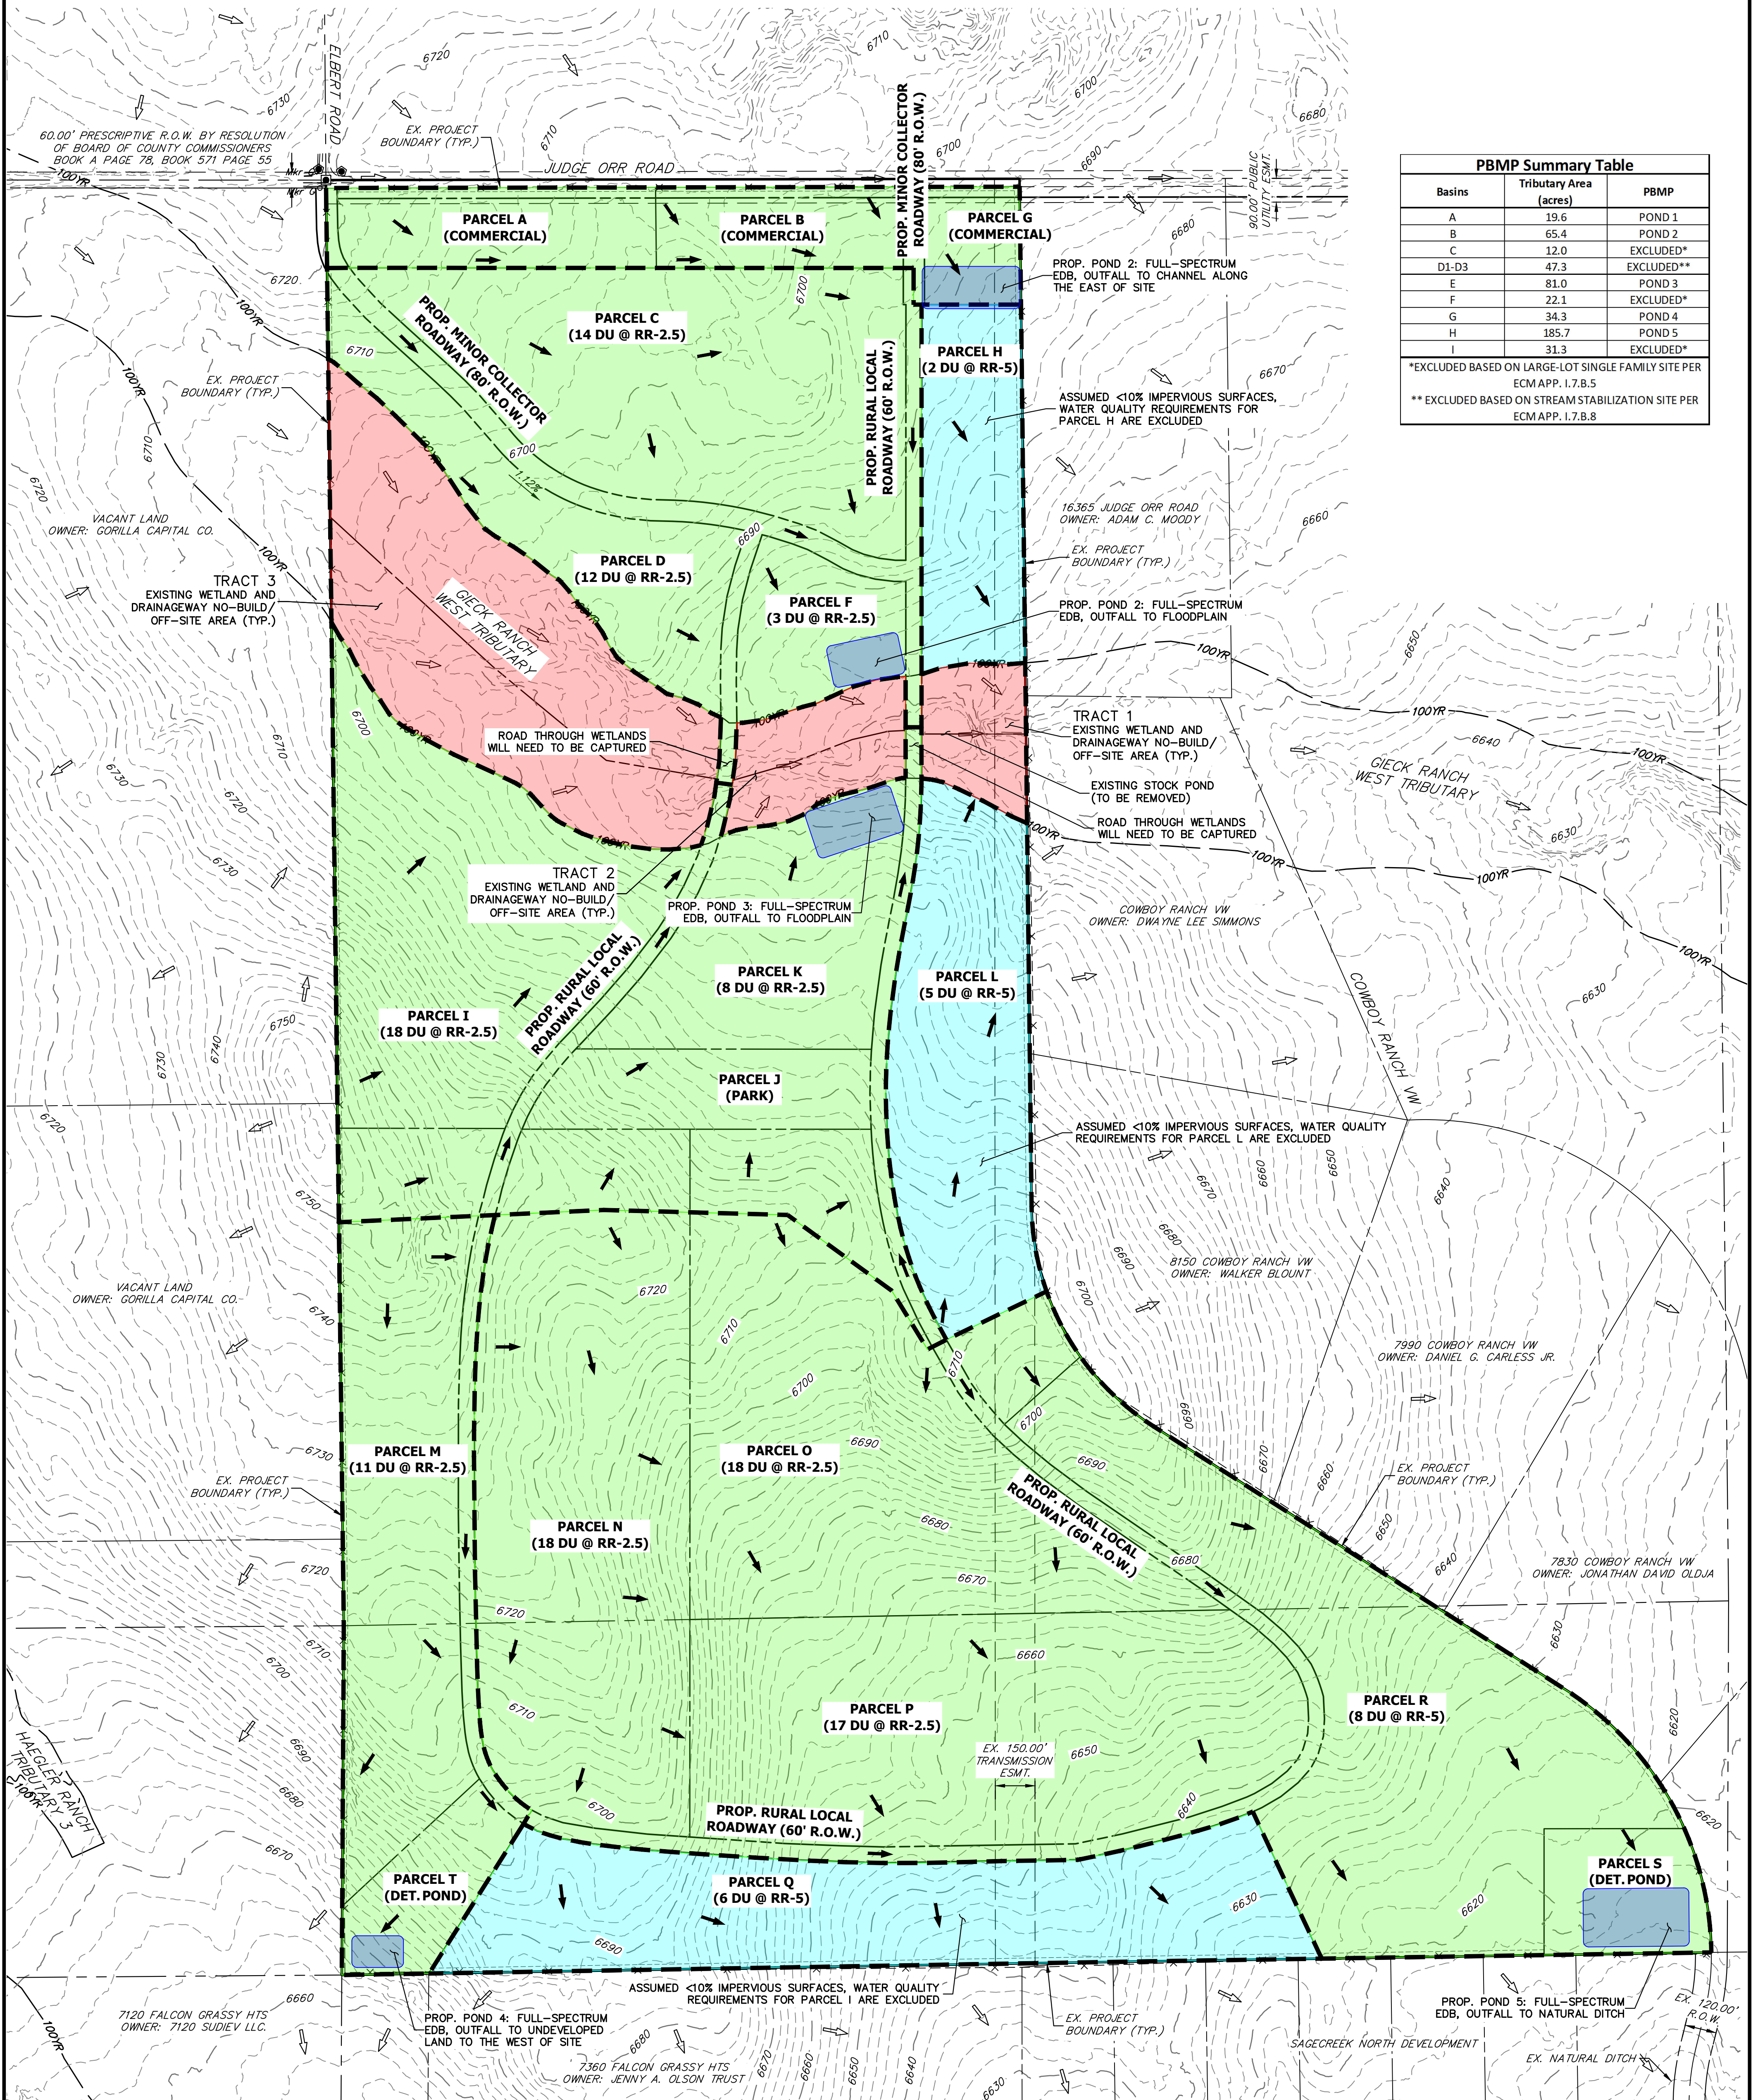

### LAYER LINETYPE LEGEND

	EXISTING	PROPOSED
BOUNDARY LINE	—	—
PROPERTY LINE	—	—
EASEMENT LINE	—	—
RIGHT OF WAY	—	—
CENTERLINE	—	—
STORM SEWER	—	—
SWALE/WATERWAY FLOWLINE	—	—
INDEX CONTOUR	—	—
INTERMEDIATE CONTOUR	—	—
CURB & GUTTER	—	—
SUB-BASIN DRAINAGE AREA	—	—
FLOW DIRECTION (EXISTING)	→	→
FLOW DIRECTION (PROPOSED)	→	→
FEMA FLOODPLAIN	—	—
LARGE-LOT SINGLE FAMILY DEVELOPMENT UNDETAINED AREA	—	—
EXISTING FLOODPLAIN ONLY STREAM STABILIZATION ACTIVITIES	—	—
DETAINED AND TREATED AREAS WITHIN PROPOSED EDB'S	—	—
APPROXIMATE EDB FOR DETENTION AND WATER QUALITY	—	—

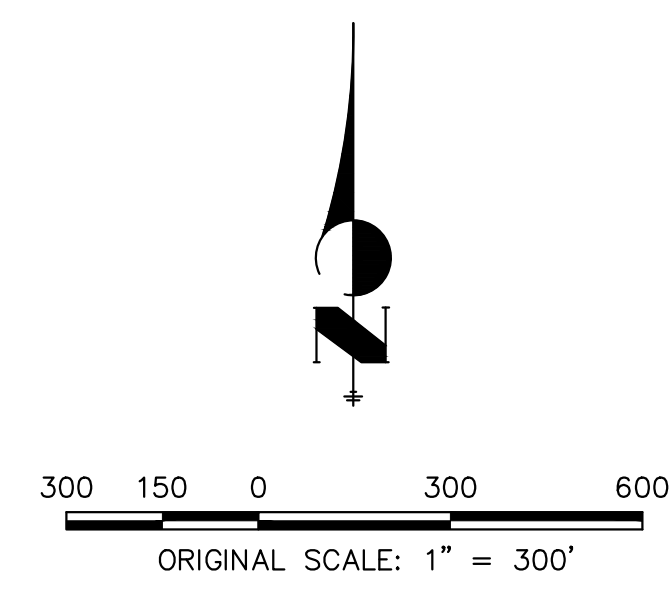

PROPOSED WATER QUALITY MAP  
 ESTEBAN RODRIGUEZ SUBDIVISION-SKETCH PLAN  
 JOB NO. 25277.00  
 07/26/2024  
 SHEET 1 OF 1



Centennial 303-740-9393 • Colorado Springs 719-593-2593  
 Fort Collins 970-491-9888 • www.jrengineering.com