FALCON MEADOWS AT BENT GRASS Filing No 2A

A REPLAT OF TRACT B AND LOT 48, FALCON MEADOWS AT BENT GRASS FILING NO. 2 TOWNSHIP 13 SOUTH, RANGE 65 WEST OF THE 6TH PRINCIPAL MERIDIAN,

COUNTY OF EL PASO, STATE OF COLORADO REPLATTED

(PLAT NAMING 6)Replat. Replat names shall be consistent with the name of the original plat filing unless the land includes more than 1 plat name, and characterized by an alphabetic descriptor after the filing number, and shall reflect consistency with the order of the original filing.

KNOW ALL MEN BY THESE PRESENTS

THAT CHALLENGER COMMUNITIES, L.L.C., A COLORADO LIMITED LIABILITY COMPANY, AS THEIR INTERESTS MAY APPEAR BEING THE OWNER OF THE FOLLOWING DESCRIBED TRACT OF LAND:

LEGAL DESCRIPTION

TRACT B AND LOT 48, FALCON MEADOWS AT BENT GRASS FILING NO. 2, ACCORDING TO THE PLAT THEREOF RECORDED AT RECEPTION NO. 2237150877, EL PASO COUNTY, COLORADO.

DEDICATION

THE ABOVE OWNER HAS CAUSED SAID TRACT TO BE PLATTED INTO A TRACT. THIS TRACT OF LAND HEREIN PLATTED SHALL BE KNOWN AS "FALCON MEADOWS AT BENT GRASS FILING NO. 5", IN THE COUNTY OF EL PASO COUNTY, COLORADO.

OWNERS CERTIFICATE

THE UNDERSIGNED, BEING ALL THE OWNERS, MORTGAGEES, BENEFICIARIES OF DEEDS OF TRUST AND HOLDERS OF OTHER INTERESTS IN THE LAND DESCRIBED HEREIN, HAVE LAID OUT, SUBDIVIDED, AND PLATTED SAID LANDS INTO A TRACT AS SHOWN HEREON UNDER THE NAME AND SUBDIVISION OF FALCON MEADOWS AT BENT GRASS FILING NO. 5. ALL PUBLIC IMPROVEMENTS SO PLATTED ARE HEREBY DEDICATED TO PUBLIC USE AND SAID OWNER DOES HEREBY COVENANT AND AGREE THAT THE PUBLIC IMPROVEMENTS WILL BE CONSTRUCTED TO EL PASO COUNTY STANDARDS AND THAT PROPER DRAINAGE AND EROSION CONTROL FOR SAME WILL BE PROVIDED AT SAID OWNER'S EXPENSE, ALL TO THE SATISFACTION OF THE BOARD OF COUNTY COMMISSIONERS OF EL PASO COUNTY, COLORADO. UPON ACCEPTANCE BY RESOLUTION, AL PUBLIC IMPROVEMENTS SO DEDICATED WILL BECOME MATTERS OF MAINTENANCE BY EL PASO COUNTY, COLORADO. THE UTILITY EASEMENTS SHOWN HEREON ARE HEREBY DEDICATED FOR PUBLIC UTILITIES AND COMMUNICATION SYSTEMS AND OTHER PURPOSES AS SHOWN HEREON. THE ENTITIES RESPONSIBLE FOR PROVIDING THE SERVICES FOR WHICH THE EASEMENTS ARE ESTABLISHED ARE HEREBY GRANTED THE PERPETUAL RIGHT OF INGRESS AND EGRESS FROM AND TO ADJACENT PROPERTIES FOR INSTALLATION, MAINTENANCE, AND REPLACEMENT OF UTILITY LINES AND RELATED FACILITIES.

BY:			
NAME:			
TITLE:			
DATE:			
NOTARY			
STATE OF COLORADO)			
COUNTY OF) ss.			
ACKNOWLEDGED BEFORE ME THIS _	DAY OF	, 20	
	AS		_ 0
CHALLENGER COMMUNITIES, LLC, A		HY COMPANY	
MY COMMISSION EXPIRES			
WITNESS MY HAND AND OFFICIAL S	SFAI		

BASIS OF BEARINGS

BASIS OF BEARINGS: ALL BEARINGS ARE GRID BEARINGS OF THE COLORADO STATE PLANE COORDINATE SYSTEM, CENTRAL ZONE, NORTH AMERICAN DATUM 1983. THE WEST LINE OF THE SOUTHWEST QUARTER OF THE NORTHWEST QUARTER OF SECTION 1, T13S, R65W, BEARS N00~14~14~1W, AS MONUMENTED BY THE SOUTHWEST CORNER OF THE SOUTHWEST QUARTER OF THE NORTHWEST QUARTER OF SAID SECTION 1, BEING A 2" ALUMINUM CAP STAMPED "PLS 28651", AND BY THE NORTHWEST CORNER OF THE SOUTHWEST QUARTER OF THE NORTHWEST QUARTER OF SECTION 1, BEING A #6 REBAR WITH 1-1/2" ALUMINUM CAP STAMPED "PLS 11624".

UTILITY CONTACTS

UTILITY REVIEW — WATER/WASTEWATER WOODMEN HILLS METRO DISTRICT 8046 EASTONVILLE ROAD FALCON, CO 80831 CONTACT: JERRY JACOBSON EMAIL: JERRY@WHMD.ORG TEL: (719) 495-2500

UTILITY REVIEW — GAS
COLORADO SPRINGS UTILITIES
1521 HANCOCK EXPY #4801
COLORADO SPRINGS, CO 80903
CONTACT: CALEB SAVAGE
EMAIL: CJSAVAGE@CSU.ORG
TEL: (719) 668—1855


ELECTRIC
MOUNTAIN VIEW ELECTRIC
11140 E WOODMEN RD
FALCON, CO 80831
TEL: (719) 495-2283

GENERAL NOTES

- 1) THE PURPOSE OF THE PLAT IS TO VACATE THE SOUTH LINE OF LOT 48.
- 2) FIELD WORK WAS COMPLETED ON: FEBRUARY 19, 2021.
- 3) ALL LINEAL MEASUREMENTS SHOWN ARE GROUND DISTANCES AND U.S. SURVEY FEET.
- ACCESS NOTE: NO DRIVEWAY SHALL BE ESTABLISHED UNLESS AN ACCESS PERMIT HAS BEEN GRANTED BY EL PASO COUNTY.
- 5) MAILBOXES: MAILBOXES SHALL BE INSTALLED IN ACCORDANCE WITH ALL EL PASO COUNTY AND UNITED STATES SERVICE REGULATIONS.
- PUBLIC AND COMMON SUBDIVISION IMPROVEMENTS: NO LOT OR INTEREST THEREIN, SHALL BE SOLD, CONVEYED, OR TRANSFERRED WHETHER BY DEED OR BY CONTRACT, NOR SHALL BUILDING PERMITS BE ISSUED. UNTIL AND UNLESS EITHER THE REQUIRED PUBLIC AND COMMON DEVELOPMENT IMPROVEMENTS HAVE BEEN CONSTRUCTED AND COMPLETED AND PRELIMINARILY ACCEPTED IN ACCORDANCE WITH THE SUBDIVISION IMPROVEMENTS AGREEMENT BETWEEN THE APPLICANT/OWNER AND EL PASO COUNTY AS RECORDED UNDER RECEPTION NUMBER IN THE OFFICE OF THE CLERK AND RECORDER OF FL PASO COUNTY, COLORADO OR, IN THE ALTERNATIVE. OTHER COLLATERAL IS PROVIDED TO MAKE PROVISION FOR THE COMPLETION OF SAID IMPROVEMENTS IN ACCORDANCE WITH THE EL PASO COUNTY LAND DEVELOPMENT CODE AND ENGINEERING CRITERIA MANUAL. ANY SUCH ALTERNATIVE COLLATERAL MUST BE APPROVED BY THE BOARD OF COUNTY COMMISSIONERS OR. IF PERMITTED BY THE SUBDIVISION IMPROVEMENTS AGREEMENT. BY THE PLANNING AND COMMUNITY DEVELOPMENT DEPARTMENT DIRECTOR AND MEET THE POLICY AND PROCEDURE REQUIREMENTS OF FL PASO COUNTY PRIOR TO THE RELEASE BY THE COUNTY OF ANY LOTS FOR SALE. CONVEYANCE OR TRANSFER. THIS PLAT RESTRICTION MAY BE REMOVED OR RESCINDED BY THE BOARD OF COUNTY COMMISSIONERS OR. IF PERMITTED BY THE SUBDIVISION IMPROVEMENTS AGREEMENT. BY THE PLANNING AND COMMUNITY DEVELOPMENT DEPARTMENT DIRECTOR UPON EITHER APPROVAL OF AN ALTERNATIVE FORM OF COLLATERAL OR COMPLETION AND PRELIMINARY ACCEPTANCE BY THE EL PASO BOARD OF COUNTY COMMISSIONERS OF ALL IMPROVEMENTS REQUIRED TO BE CONSTRUCTED AND COMPLETED IN ACCORDANCE WITH SAID SUBDIVISION IMPROVEMENTS AGREEMENT. THE PARTIAL RELEASE OF LOTS FOR SALE, CONVEYANCE OR TRANSFER MAY ONLY BE GRANTED IN ACCORDANCE WITH ANY PLANNED PARTIAL RELEASE OF LOTS AUTHORIZED BY THE SUBDIVISION IMPROVEMENTS AGREEMENT.
- 7) TRACT SHALL BE UTILIZED FOR OPEN SPACE, PUBLIC ACCESS, PUBLIC UTILITIES, DRAINAGE, AND TRAIL PURPOSES. OWNERSHIP AND MAINTENANCE OF ALL TRACTS SHALL BE VESTED IN BENT GRASS METROPOLITAN DISTRICT.
- ADJACENT INDUSTRIAL AREAS: THIS PROPERTY MAY BE ADVERSELY IMPACTED BY NOISE, DUST, FUMES, AND LIGHT POLLUTION CAUSED BY ADJACENT INDUSTRIAL PROPERTIES AND ACTIVITIES. THE BUYER SHOULD RESEARCH AND BE AWARE OF THIS POTENTIALITY AND THE RAMIFICATIONS THEREOF.
- 9) THIS PROPERTY IS LOCATED WITHIN "ZONE X", AN AREA OF MINIMAL FLOOD HAZARD, AS DETERMINED BY THE FLOOD INSURANCE RATE MAP, COMMUNITY MAP NUMBER 08041C0553G, EFFECTIVE DATE DECEMBER 07, 2018.
- 10) THIS PLAT HAS BEEN PLAT CHECKED BY PPRBD, THE STAMPED APPROVAL IS RECORDED AT RECEPTION NUMBER.
- WATER AND WASTEWATER SERVICE FOR THIS SUBDIVISION IS PROVIDED BY THE WOODMEN HILLS METROPOLITAN DISTRICT SUBJECT TO THE DISTRICT'S RULES, REGULATIONS AND SPECIFICATIONS.
- 12) GAS SERVICE FOR THIS SUBDIVISION WILL BE PROVIDED BY COLORADO SPRINGS UTILITIES.
- 13) ELECTRIC SERVICE FOR THIS SUBDIVISION WILL BE PROVIDED BY MOUNTAIN VIEW ELECTRIC.

<u>VICINITY MAP</u>

1" = 2000'

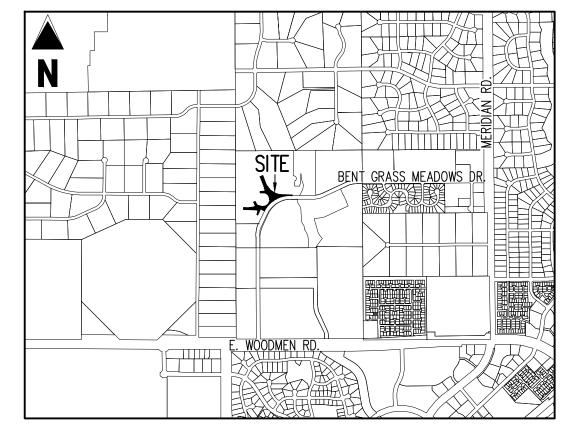

- WOODMEN ROAD DISTRICT NOTE: ALL PROPERTY WITHIN THIS SUBDIVISION IS WITHIN THE BOUNDARIES OF THE WOODMEN ROAD METROPOLITAN DISTRICT AND, AS SUCH, IS SUBJECT TO A MILL LEVY, PLATTING FEES AND BUILDING PERMIT FEES FOR THE PURPOSE OF FINANCING CONSTRUCTION OF SPECIFIED IMPROVEMENTS TO WOODMEN
- ENVIRONMENTAL: DEVELOPER SHALL COMPLY WITH FEDERAL AND STATE LAWS, REGULATIONS, ORDINANCES, REVIEW AND PERMIT REQUIREMENTS, AND OTHER AGENCY REQUIREMENTS, IF ANY, OF APPLICABLE AGENCIES INCLUDING, BUT NOT LIMITED TO, THE COLORADO DIVISION OF PARKS AND WILDLIFE, COLORADO DEPARTMENT OF TRANSPORTATION, U.S. ARMY CORPS OF ENGINEERS AND THE U.S. FISH AND WILDLIFE SERVICE REGARDING THE ENDANGERED SPECIES ACT, PARTICULARLY AS IT RELATES TO THE LISTED SPECIES (E.G., PREBLE'S MEADOW JUMPING MOUSE).
- SPECIAL DISTRICT DISCLOSURE: A TITLE 32 SPECIAL DISTRICT ANNUAL REPORT AND DISCLOSURE FORM SATISFACTORY TO THE PLANNING AND COMMUNITY DEVELOPMENT DEPARTMENT SHALL BE RECORDED WITH EACH PLAT.
- THE PROPERTY IS SUBJECT TO THE TERMS, CONDITIONS, PROVISIONS, OBLIGATIONS AND AGREEMENTS AS SET FORTH IN FALCON MEADOWS AT BENT GRASS PUD PRELIMINARY PLAN, RECORDED AT RECEPTION NUMBER 221186560.
- 18) MAILBOXES SHALL BE INSTALLED IN ACCORDANCE WITH ALL EL PASO COUNTY DEPARTMENT OF TRANSPORTATION AND UNITED STATES POSTAL SERVICE REGULATIONS.
- 19) THE PROPERTY IS SUBJECT TO THE RESTRICTIVE COVENANTS AS SET FORTH AND AS CONTAINED IN INSTRUMENT RECORDED APRIL 07, 2006, UNDER RECEPTION NO. 206051091.
- THE SUBDIVIDER AGREES ON BEHALF OF HIM/HERSELF AND ANY DEVELOPER OR BUILDER SUCCESSORS AND ASSIGNES THAT SUBDIVIDER AND/OR SAID SUCCESSORS AND ASSIGNS SHALL BE REQUIRED TO PAY TRAFFIC IMPACT FEES IN ACCORDANCE WITH THE EL PASO COUNTY ROAD IMPACT FEE PROGRAM RESOLUTION (RESOLUTION NO. 19–471), OR ANY AMENDMENTS THERETO, AT OR PRIOR TO THE TIME OF BUILDING PERMIT SUBMITTALS. THE FEE OBLIGATION, IF NOT PAID AT FINAL PLAT RECORDING, SHALL BE DOCUMENTED ON ALL SALES DOCUMENTS AND ON PLAT NOTES TO ENSURE THAT A TITLE SEARCH WOULD FIND THE FEE OBLIGATION BEFORE SALE OF THE PROPERTY.
- 21) NOTE REGARDING STORMWATER DRAINAGE: ALL PROPERTY OWNERS ARE RESPONSIBLE FOR MAINTAINING PROPER STORM WATER DRAINAGE IN AND THROUGH THEIR PROPERTY. PUBLIC DRAINAGE EASEMENTS AS SPECIFICALLY NOTED ON THE PLAT SHALL BE MAINTAINED BY THE INDIVIDUAL LOT OWNERS UNLESS OTHERWISE INDICATED. STRUCTURES, FENCES, MATERIALS OR LANDSCAPING THAT COULD IMPEDE THE FLOW OF RUNOFF SHALL NOT BE PLACED IN DRAINAGE EASEMENTS.
- THIS MAP DOES NOT REPRESENT A TITLE SEARCH BY GALLOWAY & COMPANY, INC. TO DETERMINE OWNERSHIP OF THIS TRACT, VERIFY THE DESCRIPTION SHOWN, VERIFY THE COMPATIBILITY OF THIS DESCRIPTION WITH THAT OF ADJACENT TRACTS OR VERIFY EASEMENTS OF RECORD. FOR ALL INFORMATION REGARDING EASEMENTS, RIGHT OF WAY OR TITLE THEREOF, GALLOWAY & COMPANY INC. RELIED UPON THE INFORMATION OR TITLE COMMITMENT/REPORT PROVIDED AT THE TIME OF SURVEY BY THE CLIENT. TITLE COMMITMENT PROVIDED BY CLIENT AND PREPARED BY STEWART TITLE GUARANTY COMPANY, COMMITMENT NO. 37695LTG, WITH A COMMITMENT DATE OF JULY 29, 2021, 07:30 AM.
- THE SUBDIVIDER(S) AGREES ON BEHALF OF HIM/HERSELF AND ANY DEVELOPER OR BUILDER SUCCESSORS AND ASSIGNEES THAT SUBDIVIDER AND/OR SAID SUCCESSORS AND ASSIGNS SHALL BE REQUIRED TO PAY TRAFFIC IMPACT FEES IN ACCORDANCE WITH THE EL PASO COUNTY ROAD IMPACT FEE PROGRAM RESOLUTION (RESOLUTION NO. 19–471), OR ANY AMENDMENTS THERETO, AT OR PRIOR TO THE TIME OF BUILDING PERMIT SUBMITTALS. THE FEE OBLIGATION, IF NOT PAID AT FINAL PLAT RECORDING, SHALL BE DOCUMENTED ON ALL SALES DOCUMENTS AND ON PLAT NOTES TO ENSURE THAT A TITLE SEARCH WOULD FIND THE FEE OBLIGATION BEFORE SALE OF THE

PLANNING AND COMMUNITY DEVELOPMENT DEPARTMENT

THIS PLAT OF FALCON MEADOWS AT BENT GRASS FILING NO. 5 WAS APPROVED FOR FILING BY

THE EL PASO COUNTY, COLORADO PLANNING AND COMMUNITY DE DIRECTOR ON THE	VELOPMENT DEPARTMENT
DAY OF, 20, SUBJECT TO ANY NOTES OR CONDITIONS SPECIFIED HEREON.	
EL PASO COUNTY, COLORADO PLANNING AND COMMUNITY DEVELOPMENT DEPARTMENT DIRECTOR	DATE

ACCEPTANCE CERTIFICATE FOR TRACTS

BENT GRASS METROPOLITAN DISTRICT

THE DEDICATION OF TRACT A FOR THE PURPOSES OF OPEN SPACE, PUBLIC ACCESS, PUBLIC UTILITIES, DRAINAGE, AND TRAIL ARE HEREBY ACCEPTED FOR OWNERSHIP AND MAINTENANCE BY THE BENT GRASS METROPOLITAN DISTRICT.

BY: RANDLE CASE II, PRESIDENT, BENT GRASS METROPOLITAN DISTRICT

BY:, EL PASO COUNTY					
STATE OF COLORADO)					
COUNTY OF) ss.					
ACKNOWLEDGED BEFORE ME THIS DAY OF, 20 BY					
AS					
MY COMMISSION EXPIRES:					
WITNESS MY HAND AND OFFICIAL SEAL					

SURVEYOR'S CERTIFICATE

I, BRIAN J. DENNIS, A DULY REGISTERED PROFESSIONAL LAND SURVEYOR IN THE STATE OF COLORADO, DO HEREBY CERTIFY THAT THIS PLAT TRULY AND CORRECTLY REPRESENTS THE RESULTS OF A SURVEY MADE ON DATE OF SURVEY, BY ME OR UNDER MY DIRECT SUPERVISION AND THAT ALL MONUMENTS EXIST AS SHOWN HEREON; THAT MATHEMATICAL CLOSURE ERRORS ARE LESS THAN 1:10,000; AND THAT SAID PLAT HAS BEEN PREPARED IN FULL COMPLIANCE WITH ALL APPLICABLE LAWS OF THE STATE OF COLORADO DEALING WITH MONUMENTS, SUBDIVISION, OR SURVEYING OF LAND AND ALL APPLICABLE PROVISIONS OF THE EL PASO COUNTY LAND DEVELOPMENT CODE.

I ATT	EST THE	ABOVE	ON THIS	S	DAY	OF	, 20	

BRIAN J. DENNIS
COLORADO PROFESSIONAL LAND SURVEYOR NO. 38069
FOR AND ON BEHALF OF GALLOWAY & COMPANY, INC.

NOTICE

ACCORDING TO COLORADO LAW YOU MUST COMMENCE ANY LEGAL ACTION BASED UPON ANY DEFECT IN THIS SURVEY WITHIN THREE YEARS AFTER YOU FIRST DISCOVER SUCH DEFECT. IN NO EVENT, MAY ANY ACTION BASED UPON ANY DEFECT IN THIS SURVEY BE COMMENCED MORE THAN TEN YEARS FROM THE DATE OF THE CERTIFICATION SHOWN HEREON.


ANY PERSON WHO KNOWINGLY REMOVES, ALTERS, OR DEFACES ANY PUBLIC LAND SURVEY MONUMENT, LAND BOUNDARY MONUMENT, OR ACCESSORY COMMITS A CLASS TWO (2) MISDEMEANOR, PURSUANT TO STATE STATUTE 18-4-508 OF THE COLORADO REVISED STATUTES.

CLERK AND RECORDER

STATE OF COLORADO)			
COUNTY OF EL PASO)			
I HEREBY CERTIFY THAT INSTRUMENT W	AS FILED FOR RECORD A	T MY OFFICE	AT
O' CLOCKM., THIS	DAY OF	, 20	_ A.D.
AND IS DULY RECORDED AT RECEPTION RECORDS OF EL PASO COUNTY, COLORA			_ OF
STEVE SCHLEIKER, RECORDER			
BY: DEPUTY			
<u>FEES</u>			
BRIDGE FEE (FALCON BASIN):			
EL PASO COUNTY SCHOOL FEE (D49):			
URBAN PARK FEE (AREA 3):			
REGIONAL PARK FEE (AREA 2):			
FALCON DRAINAGE BASIN FEE:			

Galloway

1155 Kelly Johnson Blvd., Suite 305 Colorado Springs, CO 80920 719.900.7220 • GallowayUS.com

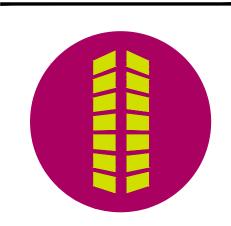

5

9

FILING

 \triangleleft

(1)

 $\mathbf{\Omega}$

 \triangleleft

 \triangleleft

Ш

NO

JF TRACT B AND LOT 48, FALCON MEADOWS AT BENT GRASS FILING NO ISHIP 13 SOUTH, RANGE 65 WEST OF THE 6TH PRINCIPAL MERIDIAN, COUNTY OF EL PASO. STATE OF COLORADO

 Project No:
 CLH000020.10


 Drawn By:
 EMV

 Checked By:
 BJD

 Date:
 01/30/24

CHALLENGER COMMUNITIES, L.L.C. 8605 EXPLORER DRIVE, SUITE 250 COLORADO SPRINGS, CO 80920 (719) 598–5192

SHEET 1 OF 3

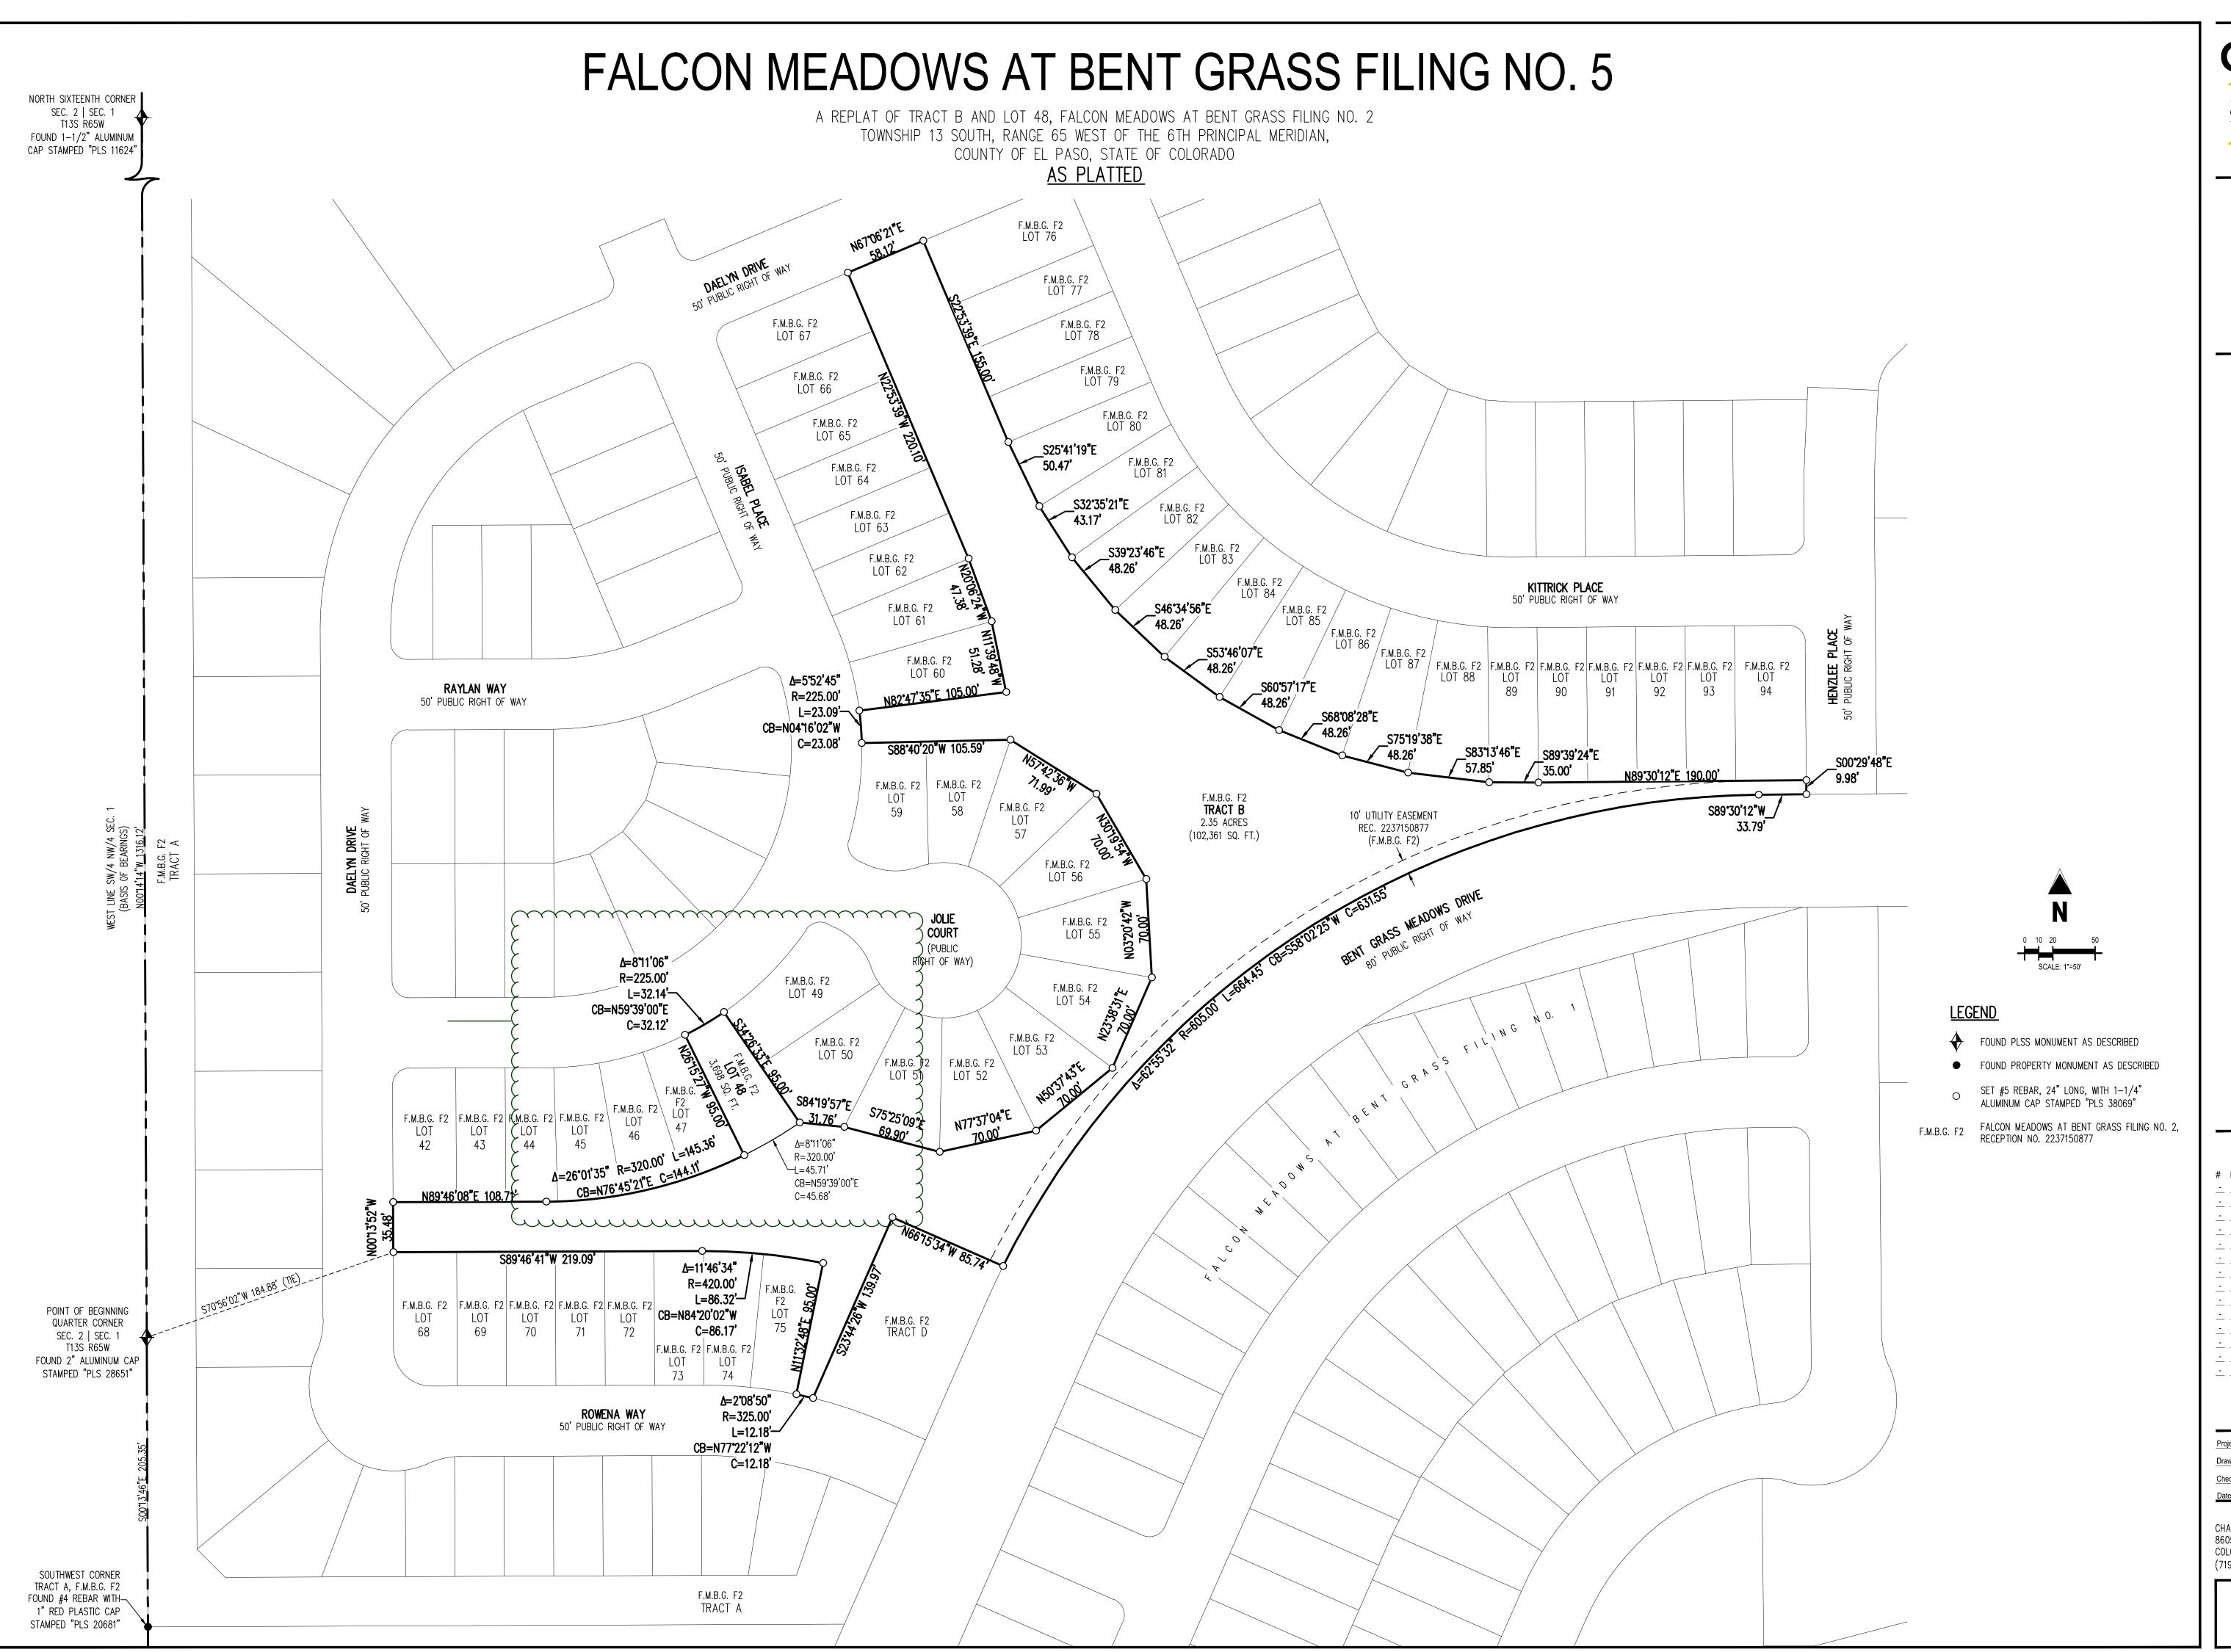

Galloway

1155 Kelly Johnson Blvd., Suite 305 Colorado Springs, CO 80920 719.900.7220 • GallowayUS.com



CON MEADOWS AT BENT GRASS FILING NO. 2 REPLAT OF TRACT B AND LOT 48, FALCON MEADOWS AT BENT GRASS FILING NO. 2

 Project No:
 CLH000020.10


 Drawn By:
 EMV

 Checked By:
 BJD

 Date:
 01/30/24


CHALLENGER COMMUNITIES, L.L.C. 8605 EXPLORER DRIVE, SUITE 250 COLORADO SPRINGS, CO 80920 (719) 598–5192

> 2 SHEET 2 OF 3

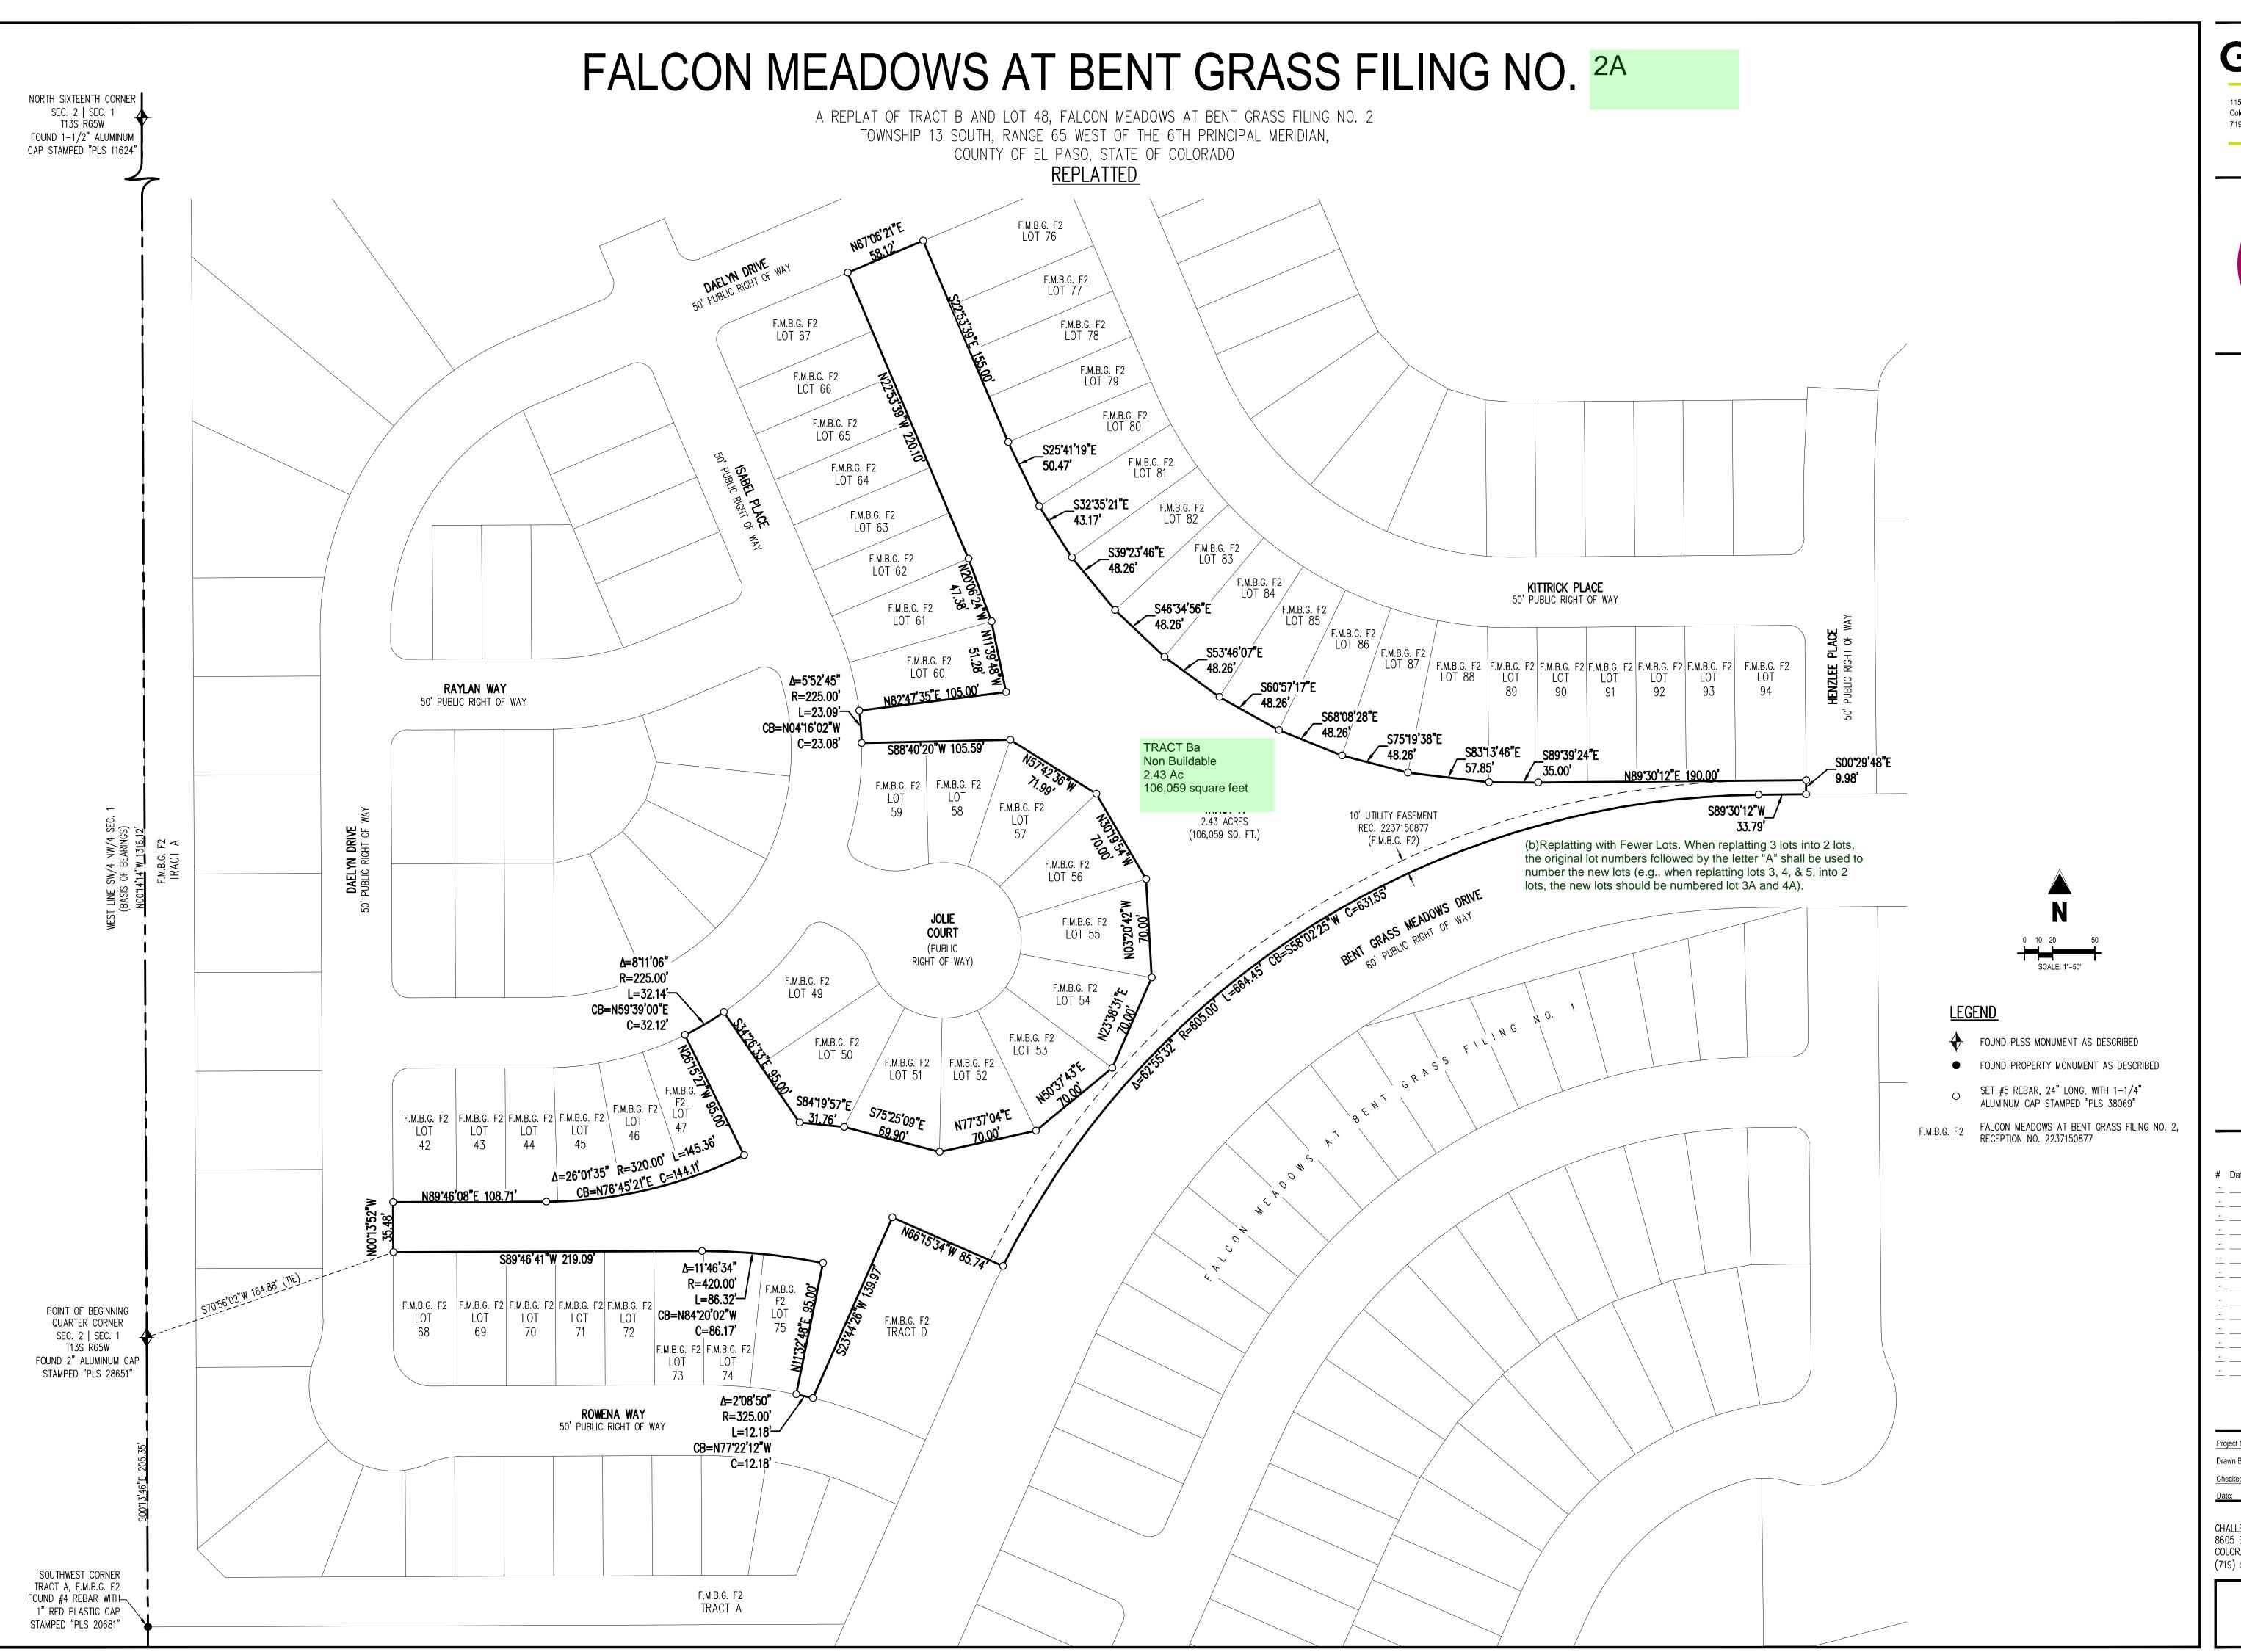

Galloway

1155 Kelly Johnson Blvd., Suite 305 Colorado Springs, CO 80920 719.900.7220 • GallowayUS.com

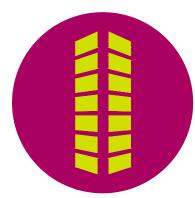

<u>. 5</u>

CON MEADOWS AT BENT GRASS FILING NO.

 Project No:
 CLH000020.10

 Drawn By:
 EMV

 Checked By:
 BJD

 Date:
 01/30/24

CHALLENGER COMMUNITIES, L.L.C. 8605 EXPLORER DRIVE, SUITE 250 COLORADO SPRINGS, CO 80920 (719) 598-5192

> 3 SHEET 3 OF 3