

# Final Plat OWL RIDGE SUBDIVISION

PART OF THE WEST HALF OF THE SOUTHWEST QUARTER OF SECTION 7, TOWNSHIP 11 SOUTH, RANGE 65 WEST OF THE SIXTH PRINCIPAL MERIDIAN

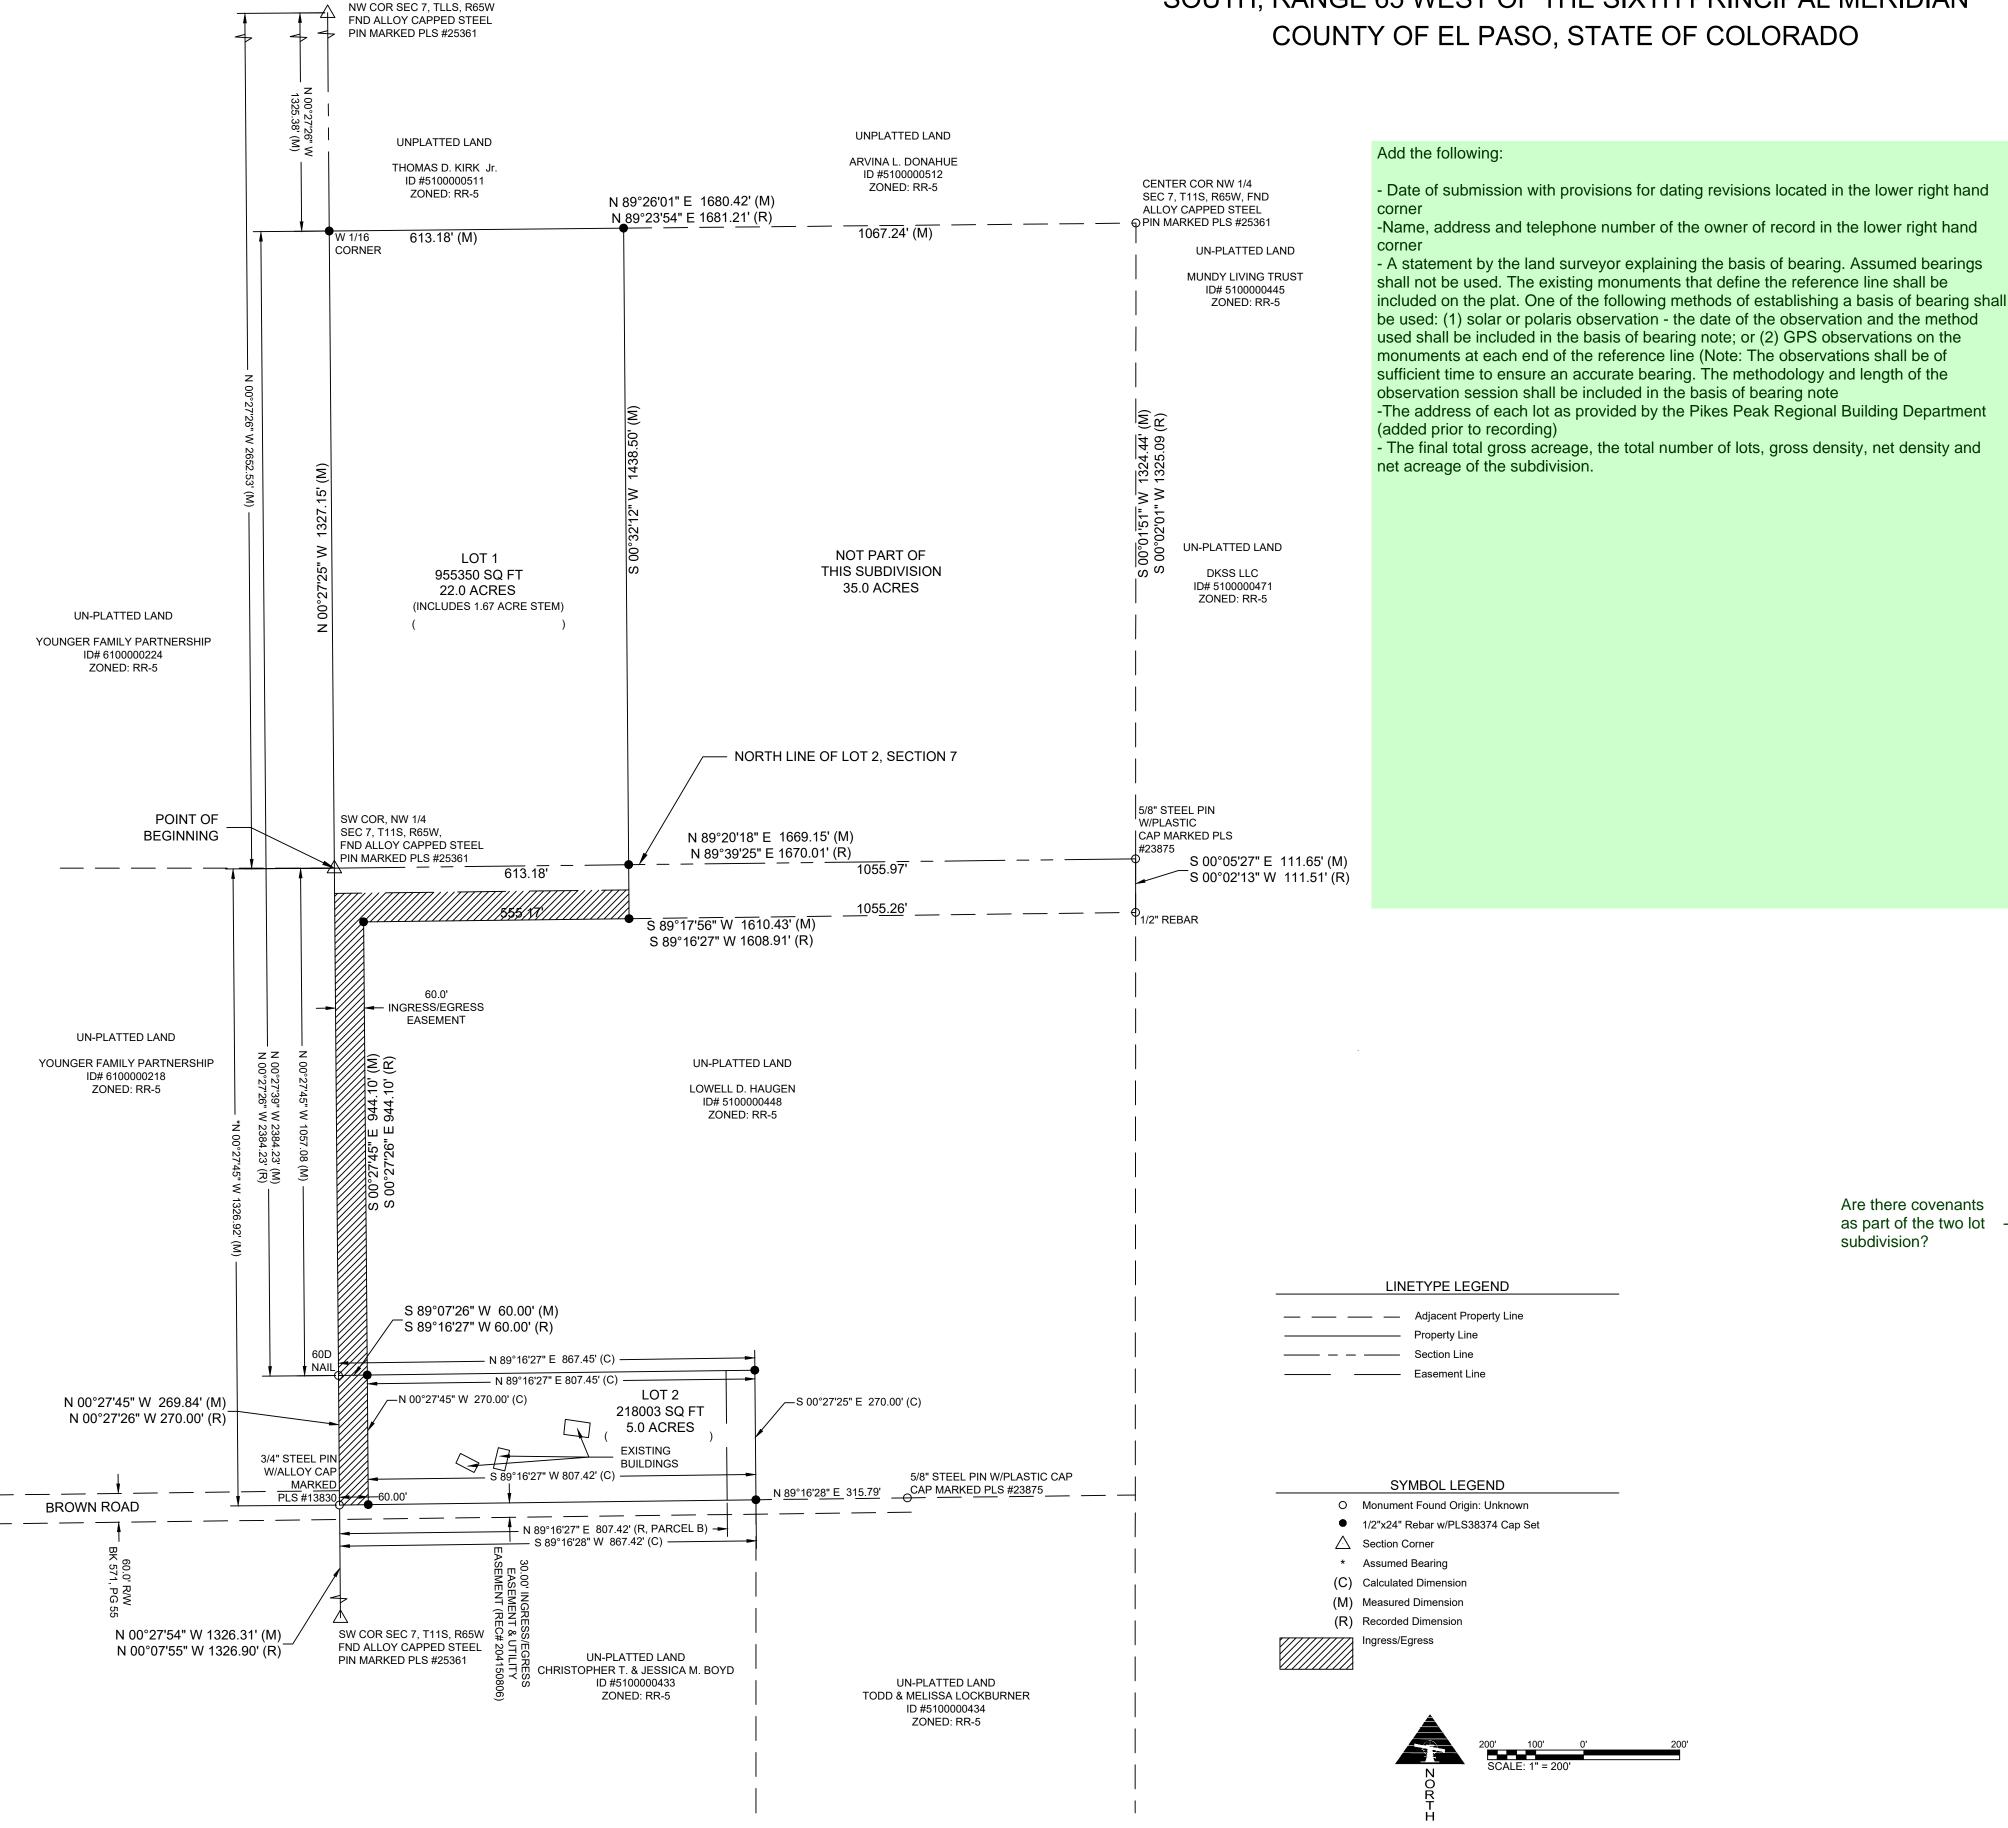

### NOTES:

- NO GAPS OR OVERLAPS EXIST
- THERE ARE NO LINES OF POSSESSION THAT AFFECT THIS SURVEY.
- 3. PARENT TRACT IS RECORDED IN BOOK INSTRUMENT #219120728, REGISTER OF DEEDS OFFICE, EL PASO COUNTY, COLORADO.
- 4. ALL BUILDING SETBACK REQUIREMENTS SHALL BE DETERMINED BY THE ZONING DISTRICT, UNLESS OTHERWISE NOTED.
- 5. THIS SURVEY DOES NOT CONSTITUTE A TITLE SEARCH BY SMH CONSULTANTS. TO DETERMINE OWNERSHIP OR EASEMENTS OF RECORD. FOR INFORMATION REGARDING EASEMENTS AND RIGHT OF WAY, SMH CONSULTANTS RELIED UPON THE TITLE POLICY PREPARED BY STEWART TITLE COMPANY dba LEGACY TITLE, 1641867, DATED APRIL 4, 2022.
- BASIS OF BEARINGS IS THE WEST PROPERTY LINE, MONUMENTED AS SHOWN AND ASSUMED TO BEAR NORTH 00 DEGREES 27 MINUTES 45 SECONDS WEST.
- 7. SEWAGE TREATMENT IS THE RESPONSIBILITY OF EACH INDIVIDUAL PROPERTY OWNER. THE EL PASO COUNTY PUBLIC HEALTH DEPARTMENT MUST APPROVE EACH SYSTEM AND, IN SOME CASES, THE DEPARTMENT MAY REQUIRE AN ENGINEER-DESIGNED SYSTEM PRIOR TO PERMITTING APPROVAL.
- INDIVIDUAL WELLS ARE THE RESPONSIBILITY OF EACH PROPERTY OWNER. PERMITS FOR INDIVIDUAL WELLS MUST BE OBTAINED FROM THE STATE ENGINEER WHO BY LAW HAS THE AUTHORITY TO SET CONDITIONS FOR THE ISSUANCE OF THESE PERMITS.
- WATER IN THE DENVER WATER BASIN AQUIFERS IS ALLOCATED BASED ON A 100-YEAR AQUIFER LIFE; HOWEVER, FOR EL PASO COUNTY PLANNING PURPOSES, WATER IN THE DENVER BASIN AQUIFERS IS ELEVATED BASED ON A 300-YEAR AQUIFER LIFE. APPLICANTS, THE HOME OWNERS ASSOCIATION, AND ALL FUTURE OWNERS IN THE SUBDIVISION SHOULD BE AWARE THAT THE ECONOMIC LIFE OF A WATER SUPPLY BASED ON WELLS IN A GIVEN DENVER BASIN AQUIFER MAY BE LESS THAN EITHER THE 100 YEARS OR 300 YEARS INDICATED DUE TO ANTICIPATED WATER LEVEL DECLINES. FURTHERMORE, THE WATER SUPPLY PLAN SHOULD NOT RELY SOLELY UPON NON-RENEWABLE AQUIFERS. ALTERNATIVE RENEWABLE WATER RESOURCES SHOULD BE ACQUIRED AND INCORPORATED IN A PERMANENT WATER SUPPLY PLAN THAT PROVIDES FUTURE **GENERATIONS WITH A WATER SUPPLY**
- 10. THE PROPERTY OWNER, ITS SUCCESSORS AND ASSIGNS, AND ALL FUTURE LOT OWNERS IN THIS DEVELOPMENT ARE HEREBY ON NOTICE THAT THEY MAY BE REQUIRED TO COMPLY WITH APPLICABLE RULES, IF ANY, OF THE COLORADO GROUND WATER COMMISSION AND/OR THE UPPER BLACK SQUIRREL CREEK GROUND WATER MANAGEMENT DISTRICT, WHICH COMPLIANCE MAY RESULT IN A REDUCTION OF WELL WITHDRAWAL LIMITS. AND THUS A REDUCTION IN WATER
- 11. ALL PROPERTY OWNERS ARE RESPONSIBLE FOR MAINTAINING PROPER STORM WATER DRAINAGE IN AND THROUGH THEIR PROPERTY. PUBLIC DRAINAGE EASEMENTS AS SPECIFICALLY NOTED ON THE PLAT SHALL BE MAINTAINED BY THE INDIVIDUAL LOT OWNERS UNLESS OTHERWISE INDICATED. HOMEBUILDERS ARE RESPONSIBLE TO ENSURE PROPER DRAINAGE AROUND STRUCTURES, INCLUDING ELEVATIONS OF FOUNDATIONS AND WINDOW WELLS IN RELATION TO SIDE-LOT DRAINAGE EASEMENTS AND SWALES. HOMEOWNERS SHALL NOT CHANGE THE GRADE OF THE LOT OR DRAINAGE SWALES WITHIN SAID EASEMENTS, AS CONSTRUCTED BY THE BUILDER, IN A MANNER THAT WOULD CAUSE ADVERSE DRAINAGE IMPACTS TO PROPERTIES. STRUCTURES, FENCES, MATERIALS OR LANDSCAPING THAT COULD IMPEDE THE FLOW OF RUNOFF SHALL NOT BE PLACED IN DRAINAGE EASEMENTS.
- 12. ACCESS TO LOTS 1& 2 SHALL BE THROUGH THE SHOWN ACCESS EASEMENT. THE RESPONSIBILITY AND MAINTENANCE OF SAID ACCESS IS SUBJECT TO THE MAINTENANCE AGREEMENT AND ALC COVENANTS AND RESTRICTIONS CONTAINED THEREIN, AS RECORDED AT RECEPTION NO. OF THE RECORDS OF EL PASO COUNTY CLERK AND RECORDER.
- 13. THE SUBDIVIDER(S) AGREES ON BEHALF OF HIM/HERSELF AND ANY DEVELOPER OR BUILDER SUCCESSORS AND ASSIGNEES THAT SUBDIVIDER AND/OR SAID SUCCESSORS AND ASSIGNS SHALL BE REQUIRED TO PAY TRAFFIC IMPACT FEES IN ACCORDANCE WITH EL PASO COUNTY ROAD IMPACT FEE PROGRAM RESOLUTION (RESOLUTION NO. 19-471), OR ANY AMENDMENTS THERETO, AT OR PRIOR TO THE TIME OF BUILDING PERMIT SUBMITTALS. THE FEE OBLIGATION, IF NOT PAID AT FINAL PLAT RECORDING, SHALL BE DOCUMENTED ON ALL SALES DOCUMENTS AND PLAT NOTES TO ENSURE THAT A TITLE SEARCH WOULD FIND THE FEE OBLIGATION BEFORE SALE OF THE PROPERTY.
- 14. DUE TO THEIR LENGTH, SOME OF THE DRIVEWAYS WILL NEED TO BE SPECIFICALLY APPROVED BY THE TRI-LAKES MONUMENT FIRE PROTECTION
- 15. MAILBOXES SHALL BE INSTALLED IN ACCORDANCE WITH ALL EL PASO COUNTY DEPARTMENT OF TRANSPORTATION AND THE UNITED STATES POSTAL SERVICE REGULATIONS.
- 16. THE FOLLOWING REPORTS HAVE BEEN SUBMITTED IN ASSOCIATION WITH THE FINAL PLAT FOR THIS SUBDIVISION AND ARE ON FILE AT THE COUNTY DEVELOPMENT SERVICE DEPARTMENT: DRAINAGE REPORT, WATER RESOURCES REPORT, WASTEWATER DISPOSAL REPORT, GEOLOGY AND SOILS REPORT, FIRE PROTECTION REPORT, AND TRAFFIC MEMO.
- 17. THE ADDRESSES EXHIBITED ON THIS PLAT ARE FOR INFORMATIONAL PURPOSES ONLY. THEY ARE NOT THE LEGAL DESCRIPTION AND ARE SUBJECT TO CHANGE.
- 18. INDIVIDUAL LOTS SHALL CONTRIBUTE TO THE BROWN ROAD IMPROVEMENT ESCROW AGREEMENT, FOR FUTURE IMPROVEMENTS TO BROWN ROAD, AS RECORDED WITH EL PASO COUNTY CLERK AND RECORDER AT RECEPTION NO.
- 19. WATER RIGHTS MAY NOT BE CONVEYED, SOLD OR TRANSFERRED PER COURT DECREE 2021CW3126 DATED FEBRUARY 8, 2022. USE OF WATER RIGHTS CAN NOT BE CHANGED FROM WHAT IS OUTLINED IN THE PRECEDING COURT DECREE.
- 20. THE FOUNDATION SYSTEMS FOR THE PROPOSED SINGLE-FAMILY RESIDENTIAL STRUCTURES AND ANY RETENTION/DETENTION FACILITIES SHOULD BE DESIGNED AND CONSTRUCTED BASED UPON RECOMMENDATIONS DEVELOPED IN A SITE-SPECIFIC SUBSURFACE SOIL INVESTIGATION.
- 21. INDIVIDUAL LOT PURCHASERS ARE RESPONSIBLE FOR CONSTRUCTING DRIVEWAYS INCLUDING NECESSARY DRAINAGE IN ACCORDANCE WITH LAND DEVELOPMENT CODE SECTION 6.3.3.C.2 AND 6.3.3.C. DUE TO ITS LENGTH, DRIVEWAY FOR LOT 1 WILL NEED TO BE APPROVED BY THE FIRE DISTRICT AUTHORITY.

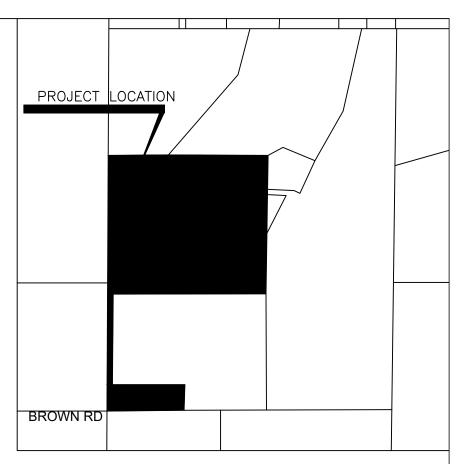

## VICINITY MAP (NOT TO SCALE)

**ENVIRONMENTAL:** DEVELOPER SHALL COMPLY WITH FEDERAL AND STATE LAWS, REGULATIONS, ORDINANCES, REVIEW AND PERMIT REQUIREMENTS. AND OTHER AGENCY REQUIREMENTS, IF ANY, OF APPLICABLE AGENCIES, INCLUDING, BUT NOT LIMITED TO, THE COLORADO DEPARTMENT OF WILDLIFE, COLORADO DEPARTMENT OF TRANSPORTATION, U.S. ARMY CORPS OF ENGINEERS, THE U.S. FISH & WILDLIFE SERVICE REGARDING THE ENDANGERED SPECIES ACT, PARTICULARLY AS IT RELATES TO THE PREBLE'S MEADOW JUMPING MOUSE AS A LISTED THREATENED SPECIES.

FLOOD INSURANCE RATE MAP. MAP NUMBER 084041C0305G EFFECTIVE DATE DECEMBER 7, 2018, INDICATES THAT THE AREA WITHIN THE SURVEYED PROPERTY TO BE LOCATED IN ZONE X (AREAS DETERMINED TO BE OUTSIDE THE 500-YEAR FLOOD PLAIN).

UNLESS OTHERWISE INDICATED, ALL SIDE, FRONT, AND REAR LOT LINES ARE HEREBY PLATTED ON EITHER SIDE WITH A 10-FOOT PUBLIC UTILITY AND DRAINAGE EASEMENT. ALL EXTERIOR SUBDIVISION BOUNDARIES ARE HEREBY PLATTED WITH A 20-FOOT PUBLIC UTILITY AND DRAINAGE EASEMENT. THE SOLE RESPONSIBILITY FOR THE MAINTENANCE OF THESE EASEMENTS IS HEREBY VESTED WITH THE INDIVIDUAL PROPERTY OWNERS.

ANY UTILITY COMPANY THAT LOCATES FACILITIES IN ANY EASEMENT SHALL HAVE THE RIGHT TO PRUNE, REMOVE, ERADICATE, CUT AND CLEAR AWAY ANY TREES, LIMBS, VINES, AND BRUSH ON THE UTILITY EASEMENT NOW OR AT ANY FUTURE TIME AND PRUNE AND CLEAR AWAY ANY TREE LIMBS, VINES, AND BRUSH ON LANDS ADJACENT TO THE UTILITY EASEMENT WHENEVER, IN THE UTILITY COMPANIES JUDGMENT, SUCH MAY INTERFERE WITH OR ENDANGER THE CONSTRUCTION, OPERATION, OR MAINTENANCE OF ITS FACILITIES, TOGETHER WITH THE RIGHT OF INGRESS TO AND EGRESS FROM THE UTILITY EASEMENT AND CONTIGUOUS LAND SUBJECT TO THIS PLAT FOR THE PURPOSE OF SURVEYING, ERECTING, CONSTRUCTING, MAINTAINING, INSPECTING, REBUILDING, REPLACING, AND WITH OR ENDANGERING THE CONSTRUCTION, OPERATION OR MAINTENANCE OF SAID FACILITIES.

ACCORDING TO COLORADO LAW YOU MUST COMMENCE ANY LEGAL ACTION BASED UPON ANY DEFECT IN THIS SURVEY WITHIN THREE YEARS AFTER YOU FIRST DISCOVER SUCH DEFECT. IN NO EVENT MAY ANY ACTION BASED UPON ANY DEFECT IN THIS SURVEY BE COMMENCED MORE THAN TEN YEARS FROM THE DATE OF CERTIFICATION SHOWN HEREON.

NO DRIVEWAY SHALL BE ESTABLISHED UNLESS AN ACCESS PERMIT HAS BEEN GRANTED BY EL PASO COUNTY.

DENSITY AND DIMENSIONAL STANDARDS FOR RESIDENTIAL DISTRICT RR-5									
ZONING DISTRICT	AREA	WIDTH (AT FRONT SETBACK LINE)	FRONT	REAR	SIDE	MAXIMUM LOT COVERAGE	MAXIMUM HEIGHT		
RR-5	5 ACRES (1.2)	200 Ft	25 Ft	25 Ft	25 Ft	25%	30Ft		

719-465-2145

COLT H. HAUGEN 18885 BROWN ROAD COLORADO SPRINGS, CO 80908 719-440-8808

TIM SLOAN, VICE-PRESIDENT SMH CONSULTANTS, P.A. 411 SOUTH TEJON STREET, SUITE I

COLORADO SPRINGS, CO 80903

TRI-LAKES MONUMENT FIRE DEPARTMENT MOUNTAIN VIEW ELECTRIC ASSOC. CENTURYLINK INDIVIDUAL SEWAGE DISPOSAL SYSTEMS DOMESTIC WELLS PROPANE SERVICE

SERVICE PROVIDERS:

TOTAL ACREAGE:

LOT 1 = 20.33 ACRES

LOT 2 = 5.00 ACRES

FLAG STEM + 1.67 ACRES

TOTAL= 27.00 ACRES

Park Fee: \$1,380.00 School Fee:

Road Impact Fee:

Remove road impact fee, replace with Brown Road Cost



Civil Engineering • Land Surveying • Landscape Architecture

Manhattan, KS - HQ P: (785) 776-0541 ● Dodge City, KS P: (620) 255-1952 Drawn By: JTH Project 2010CS4031 DD TDS87 PCD File # MS-22-005

**AUGUST 2022** 

# Final Plat OWL RIDGE SUBDIVISION

PART OF THE WEST HALF OF THE SOUTHWEST QUARTER OF SECTION 7, TOWNSHIP 11 SOUTH, RANGE 65 WEST OF THE SIXTH PRINCIPAL MERIDIAN COUNTY OF EL PASO, STATE OF COLORADO

### KNOW ALL MEN BY THESE PRESENTS: This Plat OWL RIDGE SUBDIVISION was approved for filing by the El Paso County, Colorado That the undersigned, Colt H. Haugen and Kathryn E. Haugen, being the owners of the following Board of County Commissioners on the \_\_\_\_\_ day of \_\_\_\_\_, 2022, subject to any notes specified hereon and any conditions included in the resolution of approval. The described tract of land: dedications of land to the public streets and easements are accepted, but public improvements thereon will not become the maintenance responsibility of El Paso County until preliminary TO WIT: acceptance of the public improvements in accordance with the requirements of the Land Development Code and Engineering Criteria Manual, and the Subdivision Improvements PROPERTY DESCRIPTION: A tract of land in the West Half of Section 7, Township 11 South, Range 65 West of the Sixth Principal Meridian, El Paso County, Colorado described as follows: Chair, Board of County Commissioners Beginning at Southwest Corner of the Northwest Quarter of said Section 7; thence N 00°27'25" W 1327.15 feet along the West Line of the Northwest Quarter of said Section 7; thence N 89°26'01" W 613.18 feet; thence S 00°32'12" W 1438.50 feet; thence S 89°17'56" W 555.17 feet; thence Director, Planning and Community Development Department S 00°27'45" E 944.10 feet; thence N 89°16'27" W 807.45 feet; thence S 00°27'25" E 270.00 feet; thence S 89°16'28" W 867.42 feet; thence N 00°27'45" W 1326.92 feet to the point of beginning, containing 27.0 acres. El Paso County Assessor Subject to easements and restrictions of record. **RECORDINGS:** STATE OF COLORADO ) SS COUNTY OF EL PASO ) I hereby certify that this instrument was filed for record in my office at \_\_\_\_\_O'clock \_\_\_\_.M. this \_\_\_\_\_ day of \_\_\_\_\_, 2022 A.D., and is duly recorded under Reception of the records of El Paso County, State of Colorado. Chuck Broerman, Recorder **DEDICATION:** The undersigned, being all the Owners, Mortgages, Beneficiaries of Deeds of Trust and holders of other interests in the land described herein, have laid out, subdivided, and platted said lands into lots and easements as shown hereon under the name and subdivision of "Owl Ridge Subdivision". SURVEYOR'S CERTIFICATION: All public improvements so platted are hereby dedicated to public use and said Owner does hereby covenant and agree that the public improvements will be constructed to El Paso County standards The undersigned Registered Land Surveyor in the State of Colorado hereby states that the and that proper drainage and erosion control for same will be provided at said Owner's expense, all accompanying plat was surveyed and drawn to normal standards and care of a Professional Land to the satisfaction of the Board of County Commissioners of El Paso County, Colorado. Upon Surveyor practicing in the State of Colorado. The survey was performed and plat prepared under his supervision and account to the described acceptance by resolution, all public improvements so dedicated will become matters of maintenance requiremen Surveyors Certificate by El Paso County, Colorado. The utility easements shown hereon are hereby dedicated for public best of his I I surveyor's name, a duly registered Professional Land Surveyor in the State of Colorado, utilities and communication systems and other purposes as shown hereon. The entities responsible for providing the services for which the easements are established are hereby granted the perpetual do hereby certify that this plat truly and correctly represents the results of a survey made on right of ingress and egress from and to adjacent properties for installation, maintenance, and date of survey, by me or under my direct supervision and that all monuments exist as shown replacement of utility lines and related facilities. hereon; that mathematical closure errors are less than 1:10,000; and that said plat has been prepared in full compliance with all applicable laws of the State of Colorado dealing with monuments, subdivision, or surveying of land and all applicable provisions of the El Paso County Land Development Code. IN WITNESS WHEREOF: The aforementioned Colt H. Haugen and Kathyrn E. Haugen, has executed this instrument this State of Co I attest the above on this \_\_\_\_\_ day of \_\_\_\_\_, 20\_\_. \_\_\_\_\_, 2022 A.D. Surveyor's Name, (Signature) Colorado registered PLS #\_\_\_\_ Colt H. Haugen Kathryn E. Haugen **NOTARIAL**: STATE OF COLORADO ) SS COUNTY OF EL PASO )

The foregoing instrument was acknowledged before me this \_\_\_\_\_ day of \_\_\_\_\_, 2022 A.D. by Colt H. Haugen and Kathryn E. Haugen

Witness my hand and seal \_\_\_\_\_

My Commission expires \_\_\_\_\_

BOARD OF COUNTY COMMISSIONERS CERTIFICATE:

PROJECT	<u>LOCATIO</u> N			
	7/	~ /	/	
BROWN RD		1		

VICINITY MAP (NOT TO SCALE)

Civil Engineering • Land Surveying • Landscape Architecture

Manhattan, KS - HQ P: (785) 776-0541 ● Dodge City, KS P: (620) 255-1952 Kansas City, KS P: (913) 444-9615 ●Colorado Springs, CO P: (719) 465-2145 Drawn By: ATJ Project 2010CS4031 DD TDS87 PCD File #

**AUGUST 2022**