


EL PASO COUNTY, CO

## ROADWAY IMPROVEMENT PLANS

# AUGUST, 2026

|                        |   |
|------------------------|---|
| OWNER                  | HUNT LB VH HOLDINGS LLC<br>1330 AVENUE OF THE AMERICAS, FLOOR 28<br>NEW YORK, NY 10019                                               |
| DEVELOPER              | COLA, LLC<br>555 MIDDLE CREEK PKWY, SUITE 500<br>COLORADO SPRINGS, CO 80910                                                          |
| CIVIL ENGINEER         | MATRIX DESIGN GROUP<br>2435 RESEARCH PARKWAY, SUITE 300<br>COLORADO SPRINGS, CO 80920                                                |
| WATER & SANITARY SEWER | WIDEFIELD WATER AND SANITATION DISTRICT<br>8495 FONTAINE BOULEVARD<br>COLORADO SPRINGS, CO 80925<br>ROBERT BANNISTER, (719) 390-7111 |
| ELECTRIC               | MOUNTAIN VIEW ELECTRIC ASSOCIATION<br>(719) 495-2283                                                                                 |
| GAS                    | COLORADO SPRINGS UTILITIES<br>1521 HANCOCK EXPRESSWAY<br>COLORADO SPRINGS, CO<br>MARY HOAGLUND (719) 668-4083                        |
| STREET                 | EL PASO COUNTY PUBLIC SERVICES DEPARTMENT<br>(719) 520-6460                                                                          |
| DRAINAGE               | EL PASO COUNTY PUBLIC SERVICES DEPARTMENT<br>(719) 520-6460                                                                          |
| FIRE DEPARTMENT        | SECURITY FIRE DEPARTMENT<br>400 SECURITY BOULEVARD<br>SECURITY, CO 80911<br>(719) 392-7121                                           |

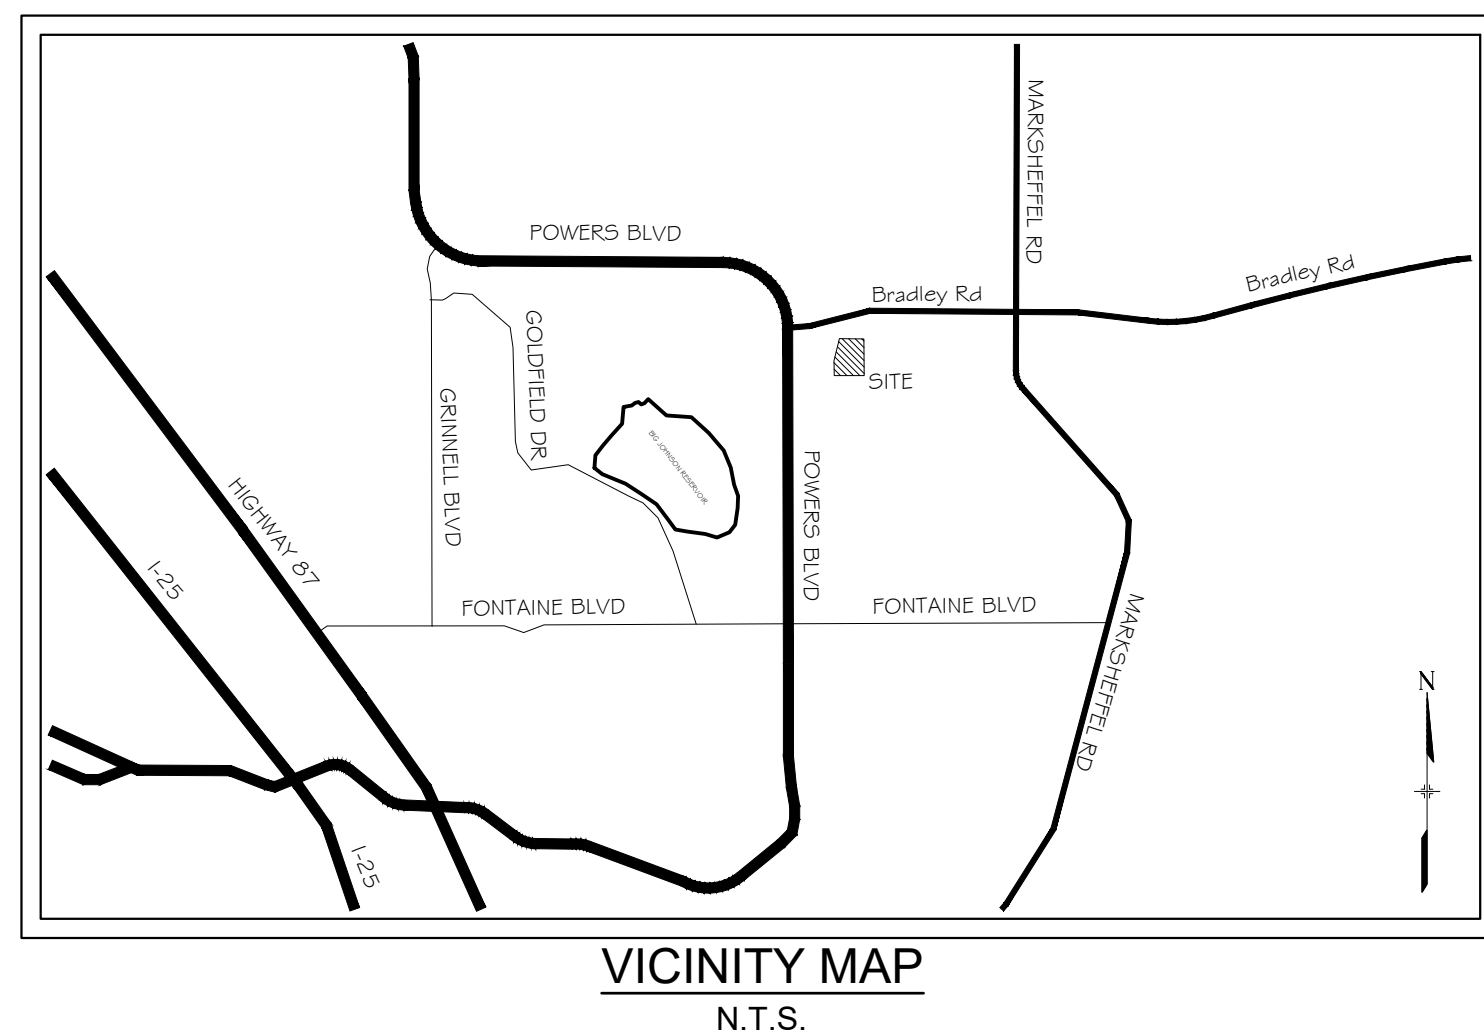

HUNT LB VH HOLDINGS LLC \_\_\_\_\_ DATE \_\_\_\_\_





Know what's below.  
**Call** before you dig.

GENERAL NOTES:

- ALL WORK SHALL BE DONE IN ACCORDANCE WITH THE EL PASO COUNTY ENGINEERING CRITERIA MANUAL AND CDOT STANDARD SPECIFICATIONS, LATEST REVISION.
2. IT SHALL BE THE CONTRACTOR'S RESPONSIBILITY TO ENSURE THAT ALL WORK IS PERFORMED IN ACCORDANCE WITH APPLICABLE STANDARDS AND REGULATIONS AS SET FORTH BY THE OCCUPATIONAL SAFETY AND HEALTH ADMINISTRATION (O.S.H.A.).
3. NO FIELD CHANGES SHALL BE MADE WITHOUT PRIOR WRITTEN APPROVAL OF THE FIELD ENGINEER.
4. SUBMITTALS SHALL BE MADE FOR ALL MATERIALS TO BE INCORPORATED INTO THE PROJECT.
5. UTILITY LINES AS SHOWN ON THE PLAN SHEETS ARE PLOTTED FROM THE BEST AVAILABLE INFORMATION. THE CONTRACTOR SHALL BE RESPONSIBLE FOR THE VERIFICATION AND PROTECTION OF ALL UTILITIES IN PLACE.
6. THE CONTRACTOR SHALL CONTACT THE UTILITY NOTIFICATION CENTER OF COLORADO AT 1-800-922-1987 TWO BUSINESS DAYS IN ADVANCE OF ANY EXCAVATION OR GRADING.
7. THE CONTRACTOR SHALL PROTECT AND MAINTAIN ALL UTILITY AND STRUCTURES AFFECTED BY THE WORK AND ANY DAMAGE SHALL BE REPAIRED AND RESTORED TO THE SATISFACTION OF THE RESPECTIVE UTILITY OWNER. THE CONTRACTOR IS RESPONSIBLE FOR THE LOCATION AND PROTECTION OF ALL UTILITIES DURING CONSTRUCTION. THE CONTRACTOR SHALL COORDINATE ALL UTILITY RELOCATIONS AS NECESSARY. THE COUNTY ENGINEERING INSPECTIONS, UTILITY DEPARTMENTS AND UTILITY OWNERS SHALL BE NOTIFIED A MINIMUM OF 48 HOURS PRIOR TO COMMENCING WORK WHERE THESE UTILITIES MAY BE AFFECTED.
8. IN SOME OF THE PROPOSED AREAS OF CONSTRUCTION EXISTING UNDERGROUND TELEPHONE, FIBER AND CABLE TELEVISION FACILITIES MAY BE LOCATED IN CLOSE PROXIMITY TO THE WORK. THE CONTRACTOR MAY, IF NECESSARY, TEMPORARILY DISPLACE THE CABLES DURING CONSTRUCTION AND REINSTALL THEM IN ACCORDANCE WITH THE APPROPRIATE TELEPHONE, FIBER OR CABLE COMPANY'S GUIDELINES. COORDINATION WITH BOTH THE TELEPHONE AND CABLE TELEVISION COMPANY IS REQUIRED TO BE DONE BY THE CONTRACTOR.
9. THE CONTRACTOR SHALL OBTAIN AN APPROVED TRAFFIC CONTROL PLAN PRIOR TO COMMENCING CONSTRUCTION ACTIVITIES.
10. THE PHYSICAL FEATURES WITHIN THE LIMITS OF THE PROJECT HAVE BEEN SHOWN BASED ON THE BEST AVAILABLE INFORMATION AT THE TIME OF DESIGN. THE ENGINEER ASSUMES NO RESPONSIBILITY FOR THE ACCURACY OF THE FEATURES SHOWN. THE CONTRACTOR SHALL REVIEW AND VERIFY EXISTING PHYSICAL FEATURES AND ELEVATIONS THEMSELVES OF THE CONDITIONS TO BE ENCOUNTERED DURING THE CONSTRUCTION.
11. THE CONTRACTOR SHALL LIMIT ALL WORK AND STORAGE AREAS TO THE PUBLIC RIGHT-OF-WAYS AND EASEMENTS. USE OF ANY PRIVATE AREAS FOR THIS PROJECT BY THE CONTRACTOR MUST BE APPROVED IN WRITING BY THE PROPERTY OWNER WITH A COPY OF THIS APPROVAL PROVIDED TO THE FIELD ENGINEER PRIOR TO USAGE.
12. ALL CONSTRUCTION IS TO INCLUDE COMPACTION AND FINISH GRADING IN THE UNIT PRICE RELATED WORK ITEM.
13. ALL WORK SHALL BE DONE TO THE LINES, GRADES, SECTIONS, AND ELEVATIONS SHOWN ON THE PLANS UNLESS OTHERWISE NOTED OR APPROVED BY THE FIELD ENGINEER.
14. ALL MATERIALS AND WORKMANSHIP SHALL BE SUBJECT TO INSPECTION AND APPROVAL BY EL PASO COUNTY AND THE FIELD ENGINEER.
15. THE FIELD ENGINEER SHALL BE NOTIFIED WITHIN 48 HOURS PRIOR TO THE COMMENCEMENT OF ANY CONSTRUCTION.
16. PAYMENT, DIMENSIONS AND RADII ARE SHOWN TO THE LIP OF CURB UNLESS OTHERWISE NOTED.
17. THE CONTRACTOR SHALL LIMIT CONSTRUCTION ACTIVITIES TO THOSE AREAS WITHIN THE LIMITS OF DISTURBANCE AND/OR TOES OF SLOPE AS SHOWN ON THE PLANS. ANY DISTURBANCE BEYOND THESE LIMITS SHALL BE RESTORED TO ORIGINAL CONDITIONS BY THE CONTRACTOR AT HIS/HER OWN EXPENSE.
18. THE CONTRACTOR SHALL CLOSELY MONITOR ACCESS FOR HEAVY CONSTRUCTION EQUIPMENT THROUGH THE PROJECT AREAS.
19. WHERE PAVEMENT IS TO ADJUT EXISTING PAVEMENT, THE EXISTING PAVEMENT SHALL BE REMOVED TO A NEAT VERTICAL LINE BY FULL DEPTH SAWING. SAWING WILL NOT BE PAID FOR SEPARATELY BUT SHALL BE INCIDENTAL TO "REMOVAL OF ASPHALT PAVEMENT". THE CONTRACTOR WILL BE REQUIRED TO PAINT THE EDGE OF CUT PAVEMENT WITH DILUTED EMULSIFIED ASPHALT (SLOW SETTING) PRIOR TO PAVING OPERATIONS. VERTICAL EDGES SHALL NOT REMAIN OVERNIGHT. DILUTED EMULSIFIED ASPHALT FOR TACK COAT SHALL CONSIST OF ONE PART EMULSIFIED ASPHALT AND ONE PART WATER.
20. WATER SHALL BE USED AS A DUST PALLIATIVE WHERE REQUIRED. LOCATIONS SHALL BE AS ORDERED. THE COST OF WATER SHALL BE INCIDENTAL TO OTHER BID ITEMS.
21. THE PHYSICAL FEATURES REQUIRING REMOVAL OR OBLITERATION WITHIN THE PROJECT SHALL BECOME THE PROPERTY OF THE CONTRACTOR AND BE DISPOSED OF OFF-SITE.
22. THE CONTRACTOR SHALL BE RESPONSIBLE FOR PRESERVING ANY MONUMENT, RANGE POINTS, TIES, BENCHMARKS AND/OR SURVEY CONTROL POINTS WHICH MAY BE DISTURBED OR DESTROYED BY CONSTRUCTION. SUCH POINTS SHALL BE REFERENCED AND REPLACED WITH APPROPRIATE MONUMENT BY A REGISTERED PROFESSIONAL LAND SURVEYOR AUTHORIZED TO PRACTICE LAND SURVEYING IN THE STATE OF COLORADO.
23. THE CONTRACTOR SHALL HAVE A COPY OF ALL APPLICABLE STANDARDS AND PLANS ON SITE FOR THE DURATION OF THE PROJECT.
24. THE CONTRACTOR SHALL NOT STOCKPILE MATERIAL WITHIN 10 FEET OF THE EDGE OF TRAVELED WAY.
25. ANY LAYER OF BITUMINOUS PAVEMENT THAT IS TO HAVE SUCCEEDING LAYER PLACED THEREON SHALL BE COMPLETED FULL WIDTH BEFORE SUCCEEDING LAYER IS PLACED.
26. BEFORE PLACEMENT OF THE TACK COAT, THE CONTRACTOR SHALL CLEAN THE PRESENT ROADWAY AS DIRECTED. CLEANING WILL NOT BE PAID FOR SEPARATELY, BUT SHALL BE INCLUDED IN THE COST OF THE PROJECT.
27. A TACK COAT OF EMULSIFIED ASPHALT (SLOW SETTING) IS TO BE APPLIED BETWEEN PAVEMENT COURSES TO IMPROVE BOND. DILUTED EMULSIFIED ASPHALT FOR TACK COAT SHALL CONSIST OF 1 PART EMULSIFIED ASPHALT AND 1 PART WATER.
28. THE CONTRACTOR SHALL FURNISH, INSTALL, AND MAINTAIN TEMPORARY TRAFFIC CONTROL DEVICES NECESSARY THROUGHOUT THE DURATION OF CONSTRUCTION. THE CONTRACTOR SHALL CONTACT TRAFFIC ENGINEERING FORTY- EIGHT (48) HOURS IN ADVANCE FOR ANY REQUIRED MODIFICATION OF TRAFFIC SIGNALS WITHIN CONSTRUCTION AREAS AS NECESSARY TO MAINTAIN SAFE OPERATIONS.
29. ANY DISCREPANCY WITHIN THESE PLANS SHOULD BE BROUGHT TO THE IMMEDIATE ATTENTION OF THE ENGINEER AND WORK SHALL STOP UNTIL THE DISCREPANCY IS DISCUSSED AND DECISIONS/AGREEMENTS HAVE BEEN MADE.
- EARTHWORK:
1. THE CONTRACTOR SHALL BE RESPONSIBLE FOR THE LEGAL DISPOSAL OF ANY EXCESS SOIL, DEBRIS AND WASTE MATERIAL OFF OF THE PROJECT SITE.
2. ANY MATERIAL NOT SUITABLE FOR BACKFILL SHALL BE REMOVED FROM THE SITE AND DISPOSED OF, BY AND AT THE EXPENSE OF THE CONTRACTOR.
3. ANY SOIL LYING BELOW THE SUBGRADE ELEVATION WHICH IS DISTURBED BY CONSTRUCTION OPERATIONS SHALL BE REMOVED AND REPLACED WITH STRUCTURAL FILL IN ACCORDANCE WITH THE SPECIFICATION REQUIREMENTS.
- BENCHMARK AND SURVEY CONTROL:
1. THE CONTRACTOR SHALL BE RESPONSIBLE FOR CONSTRUCTION STAKING OF BOTH HORIZONTAL AND VERTICAL LAYOUT ON THIS PROJECT. COORDINATES ARE REFERENCED IN THE COORDINATE LIST SHOWN ON THESE PLANS. THE CONTRACTOR SHALL COORDINATE WITH THE PROJECT ENGINEER FOR INTERPRETATION AND INFORMATION IN STAKING OF THE PROJECT FOR CONSTRUCTION.
2. PRIOR TO PROJECT COMPLETION, THE CONTRACTOR SHALL BE RESPONSIBLE FOR THE REPLACEMENT OF ANY PROPERTY MONUMENTATION DISTURBED OR REMOVED BY CONSTRUCTION OPERATIONS. THIS WORK SHALL BE PERFORMED BY A LAND SURVEYOR LICENSED IN THE STATE OF COLORADO. PROPERTY CORNERS WHICH FALL WITHIN NEW CONCRETE FLATWORK SHALL BE DURABLE AND SET FLUSH. THIS SHALL BE CONSIDERED INCIDENTAL TO THE PROJECT.
- TRAFFIC GENERAL NOTES:
1. THE CONTRACTOR SHALL PREPARE A DETAILED TRAFFIC CONTROL PLAN, SUBMIT TO EL PASO COUNTY DEPARTMENT OF PUBLIC WORKS FOR APPROVAL, AND OBTAIN APPROPRIATE PERMITS IN ACCORDANCE WITH THE M.U.T.C.D.
2. THE CONTRACTOR SHALL BE RESPONSIBLE FOR ALL WORK ZONE TRAFFIC CONTROL, INCLUDING PEDESTRIAN DETOURS. CONTRACTOR SHALL BE RESPONSIBLE FOR FURNISHING, INSTALLING, AND MAINTAINING THE TEMPORARY TRAFFIC CONTROL DEVICES THROUGHOUT THE DURATION OF THE PROJECT.
3. APPROVAL OF THESE PLANS BY THE COUNTY ENGINEER DOES NOT AUTHORIZE ANY WORK TO BE PERFORMED UNTIL A PERMIT HAS BEEN ISSUED.
4. THE APPROVAL OF THESE PLANS OR ISSUANCE OF A PERMIT BY EL PASO COUNTY DOES NOT AUTHORIZE THE OWNER OR CONTRACTOR TO VIOLATE ANY FEDERAL, STATE OR CITY LAWS, ORDINANCES, REGULATIONS, OR POLICIES.
5. ALL TRAFFIC SIGNS, PAVEMENT MARKINGS, AND TRAFFIC SIGNALS SHALL MEET OR EXCEED M.U.T.C.D. STANDARDS.
6. THE CONTRACTOR SHALL NOT REMOVE ANY EXISTING SIGNS, PAVEMENT MARKINGS, OR TRAFFIC SIGNALS DURING THE PROJECT WITHOUT SIGNED AUTHORIZATION OF THE EL PASO COUNTY INSPECTOR ASSIGNED TO THE PROJECT.
- CONSTRUCTION NOTES:
1. ALL DRAINAGE AND ROADWAY CONSTRUCTION SHALL MEET THE STANDARDS AND SPECIFICATIONS OF THE CITY OF COLORADO SPRINGS/EL PASO COUNTY DRAINAGE CRITERIA MANUAL, VOLUMES 1 AND 2, AND THE EL PASO COUNTY ENGINEERING CRITERIA MANUAL.
2. CONTRACTOR SHALL BE RESPONSIBLE FOR THE NOTIFICATION AND FIELD NOTIFICATION OF ALL EXISTING UTILITIES, WHETHER SHOWN ON THE PLANS OR NOT, BEFORE BEGINNING CONSTRUCTION. LOCATION OF EXISTING UTILITIES SHALL BE VERIFIED BY THE CONTRACTOR PRIOR TO CONSTRUCTION. CALL 811 TO CONTACT THE UTILITY NOTIFICATION CENTER OF COLORADO (UNCC).
3. CONTRACTOR SHALL KEEP A COPY OF THESE APPROVED PLANS, THE GRADING AND EROSION CONTROL PLAN, THE STORMWATER MANAGEMENT PLAN (SWMP), THE SOILS AND GEOTECHNICAL REPORT, AND THE APPROPRIATE DESIGN AND CONSTRUCTION STANDARDS AND SPECIFICATIONS AT THE JOB SITE AT ALL TIMES, INCLUDING THE FOLLOWING:
- a. EL PASO COUNTY ENGINEERING CRITERIA MANUAL (ECM)
- b. CITY OF COLORADO SPRINGS/EL PASO COUNTY DRAINAGE CRITERIA MANUAL, VOLUMES 1 AND 2
- c. COLORADO DEPARTMENT OF TRANSPORTATION (CDOT) STANDARD SPECIFICATIONS FOR ROAD AND BRIDGE CONSTRUCTION
- d. CDOT M & S STANDARDS
4. NOTWITHSTANDING ANYTHING DEPICTED IN THESE PLANS IN WORDS OR GRAPHIC REPRESENTATION, ALL DESIGN AND CONSTRUCTION RELATED TO ROADS, STORM DRAINAGE AND EROSION CONTROL SHALL CONFORM TO THE STANDARDS AND REQUIREMENTS OF THE MOST RECENT VERSION OF THE RELEVANT ADOPTED EL PASO COUNTY STANDARDS, INCLUDING THE LAND DEVELOPMENT CODE, THE ENGINEERING CRITERIA MANUAL, THE DRAINAGE CRITERIA MANUAL, AND THE DRAINAGE CRITERIA MANUAL VOLUME 2. ANY DEVIATIONS FROM REGULATIONS AND STANDARDS MUST BE REQUESTED, AND APPROVED, IN WRITING. ANY MODIFICATIONS NECESSARY TO MEET CRITERIA AFTER-THE-FACT WILL BE ENTIRELY THE DEVELOPER'S RESPONSIBILITY TO RECTIFY.
5. IT IS THE DESIGN ENGINEER'S RESPONSIBILITY TO ACCURATELY SHOW EXISTING CONDITIONS, BOTH ONSITE AND OFFSITE, ON THE CONSTRUCTION PLANS. ANY MODIFICATIONS NECESSARY DUE TO CONFLICTS, OMISSIONS, OR CHANGED CONDITIONS WILL BE ENTIRELY THE DEVELOPER'S RESPONSIBILITY TO RECTIFY.

6. CONTRACTOR SHALL SCHEDULE A PRE-CONSTRUCTION MEETING WITH EL PASO COUNTY PLANNING AND COMMUNITY DEVELOPMENT (PCD) - INSPECTIONS, PRIOR TO STARTING CONSTRUCTION.
7. IT IS THE CONTRACTOR'S RESPONSIBILITY TO UNDERSTAND THE REQUIREMENTS OF ALL JURISDICTIONAL AGENCIES AND TO OBTAIN ALL REQUIRED PERMITS, INCLUDING BUT NOT LIMITED TO EL PASO COUNTY EROSION AND STORMWATER QUALITY CONTROL PERMIT (ESQCP), REGIONAL BUILDING FLOODPLAIN DEVELOPMENT PERMIT, U.S. ARMY CORPS OF ENGINEERS-ISSUED 401 AND/OR 404 PERMITS, AND COUNTY AND STATE FUGITIVE DUST PERMITS.
8. CONTRACTOR SHALL NOT DEVIATE FROM THE PLANS WITHOUT FIRST OBTAINING WRITTEN APPROVAL FROM THE DESIGN ENGINEER AND PCD. CONTRACTOR SHALL NOTIFY THE DESIGN ENGINEER IMMEDIATELY UPON DISCOVERY OF ANY ERRORS OR INCONSISTENCIES.
9. ALL STORM DRAIN PIPE SHALL BE CLASS III RCP UNLESS OTHERWISE NOTED AND APPROVED BY PCD.
10. CONTRACTOR SHALL COORDINATE GEOTECHNICAL TESTING PER ECM STANDARDS. PAVEMENT DESIGN SHALL BE APPROVED BY EL PASO COUNTY PCD PRIOR TO PLACEMENT OF CURB AND GUTTER AND PAVEMENT.
11. ALL CONSTRUCTION TRAFFIC MUST ENTER/EXIT THE SITE AT APPROVED CONSTRUCTION ACCESS POINTS.
12. SIGHT VISIBILITY TRIANGLES AS IDENTIFIED IN THE PLANS SHALL BE PROVIDED AT ALL INTERSECTIONS. OBSTRUCTIONS GREATER THAN 18 INCHES ABOVE FLOWLINE ARE NOT ALLOWED WITHIN SIGHT TRIANGLES.
13. SIGNING AND STRIPING SHALL COMPLY WITH EL PASO COUNTY DOT AND MUTCD CRITERIA. [IF APPLICABLE, ADDITIONAL SIGNING AND STRIPING NOTES WILL BE PROVIDED.]
14. CONTRACTOR SHALL OBTAIN ANY PERMITS REQUIRED BY EL PASO COUNTY DOT, INCLUDING WORK WITHIN THE RIGHT-OF-WAY AND SPECIAL TRANSPORT PERMITS.
15. THE LIMITS OF CONSTRUCTION SHALL REMAIN WITHIN THE PROPERTY LINE UNLESS OTHERWISE NOTED. THE OWNER/DEVELOPER SHALL OBTAIN WRITTEN PERMISSION AND EASEMENTS, WHERE REQUIRED, FROM ADJOINING PROPERTY OWNER(S) PRIOR TO ANY OFF-SITE DISTURBANCE, GRADING, OR CONSTRUCTION.

SIGNING & STRIPING NOTES :

1. ALL SIGNS AND PAVEMENT MARKINGS SHALL BE IN COMPLIANCE WITH THE CURRENT MANUAL ON UNIFORM TRAFFIC CONTROL DEVICES (MUTCD).
2. REMOVAL OF EXISTING PAVEMENT MARKINGS SHALL BE ACCOMPLISHED BY A METHOD THAT DOES NOT MATERIALLY DAMAGE THE PAVEMENT. THE PAVEMENT MARKINGS SHALL BE REMOVED TO THE EXTENT THAT THEY WILL NOT BE VISIBLE UNDER DAY OR NIGHT CONDITIONS. AT NO TIME WILL IT BE ACCEPTABLE TO PAINT OVER EXISTING PAVEMENT MARKINGS.
3. ANY DEVIATION FROM THE STRIPING AND SIGNING PLAN SHALL BE APPROVED BY EL PASO COUNTY PLANNING AND COMMUNITY DEVELOPMENT.
4. ALL SIGNS SHOWN ON THE SIGNING AND STRIPING PLAN SHALL BE NEW SIGNS. EXISTING SIGNS MAY REMAIN OR BE REUSED IF THEY MEET CURRENT EL PASO COUNTY AND MUTCD STANDARDS.
5. STREET NAME AND REGULATORY STOP SIGNS SHALL BE ON THE SAME POST AT INTERSECTIONS.
6. ALL REMOVED SIGNS SHALL BE DISPOSED OF IN A PROPER MANNER BY THE CONTRACTOR.
7. ALL STREET NAME SIGNS SHALL HAVE "D" SERIES LETTERS, WITH LOCAL ROADWAY SIGNS BEING 4" UPPER-LOWER CASE LETTERING ON 8" BLANK AND NON-LOCAL ROADWAY SIGNS BEING 6" LETTERING, UPPER-LOWER CASE ON 12" BLANK, WITH A WHITE BORDER THAT IS NOT RECESSED. MULTI-LANE ROADWAYS WITH SPEED LIMITS OF 40 MPH OR HIGHER SHALL HAVE 8" UPPER-LOWER CASE LETTERING ON 18" BLANK WITH A WHITE BORDER THAT IS NOT RECESSED. THE WIDTH OF THE NON-RECESSED WHITE BORDERS SHALL MATCH PAGE 255 OF THE 2012 MUTCD "STANDARD HIGHWAY SIGNS".
9. ALL TRAFFIC SIGNS SHALL HAVE A MINIMUM HIGH INTENSITY PRISMATIC GRADE SHEETING.
9. ALL LOCAL RESIDENTIAL STREET SIGNS SHALL BE MOUNTED ON A 1.75" X 1.75" SQUARE TUBE SIGN POST AND STUB POST BASE. FOR OTHER APPLICATIONS, REFER TO THE CDOT STANDARD S-614-B REGARDING USE OF THE P2 TUBULAR STEEL POST SLIPBASE DESIGN.
10. ALL SIGNS SHALL BE SINGLE SHEET ALUMINUM WITH 0.100" MINIMUM THICKNESS.
11. ALL LIMIT LINES/STOP LINES, CROSSWALK LINES, PAVEMENT LEGENDS, AND ARROWS SHALL BE A MINIMUM 125 MIL THICKNESS PREFORMED THERMOPLASTIC PAVEMENT MARKINGS WITH TAPERED LEADING EDGES PER CDOT STANDARD S-627-1. WORD AND SYMBOL MARKINGS SHALL BE THE NARROW TYPE. STOP BARS SHALL BE 24" IN WIDTH. CROSSWALKS LINES SHALL BE 12" WIDE AND 8' LONG PER CDOT S-627-1.
12. ALL LONGITUDINAL LINES SHALL BE A MINIMUM 15MIL THICKNESS EPOXY PAINT. ALL NON-LOCAL RESIDENTIAL ROADWAYS SHALL INCLUDE BOTH RIGHT AND LEFT EDGE LINE STRIPING AND ANY ADDITIONAL STRIPING AS REQUIRED BY CDOT S-627-1.
13. THE CONTRACTOR SHALL NOTIFY EL PASO COUNTY PLANNING AND COMMUNITY DEVELOPMENT (719) 520-6819 PRIOR TO AND UPON COMPLETION OF SIGNING AND STRIPING.
14. THE CONTRACTOR SHALL OBTAIN A WORK IN THE RIGHT OF WAY PERMIT FROM THE EL PASO COUNTY DEPARTMENT OF PUBLIC WORKS (DPW) PRIOR TO ANY SIGNAGE OR STRIPING WORK WITHIN AN EXISTING EL PASO COUNTY ROADWAY.

### BENCHMARK AND SURVEY CONTROL:

1. THE CONTRACTOR SHALL BE RESPONSIBLE FOR CONSTRUCTION STAKING OF BOTH HORIZONTAL AND VERTICAL LAYOUT ON THIS PROJECT. COORDINATES ARE REFERENCED IN THE COORDINATE LIST SHOWN ON THESE PLANS. THE CONTRACTOR SHALL COORDINATE WITH THE PROJECT ENGINEER FOR INTERPRETATION AND INFORMATION IN STAKING OF THE PROJECT FOR CONSTRUCTION.
2. PRIOR TO PROJECT COMPLETION, THE CONTRACTOR SHALL BE RESPONSIBLE FOR THE REPLACEMENT OF ANY PROPERTY MONUMENTATION DISTURBED OR REMOVED BY CONSTRUCTION OPERATIONS. THIS WORK SHALL BE PERFORMED BY A LAND SURVEYOR LICENSED IN THE STATE OF COLORADO. PROPERTY CORNERS WHICH FALL WITHIN NEW CONCRETE FLATWORK SHALL BE DURABLE AND SET FLUSH. THIS SHALL BE CONSIDERED INCIDENTAL TO THE PROJECT.

## TRAFFIC GENERAL NOTES:

1. THE CONTRACTOR SHALL PREPARE A DETAILED TRAFFIC CONTROL PLAN, SUBMIT TO EL PASO COUNTY DEPARTMENT OF PUBLIC WORKS FOR APPROVAL, AND OBTAIN APPROPRIATE PERMITS IN ACCORDANCE WITH THE M.U.T.C.D.
2. THE CONTRACTOR SHALL BE RESPONSIBLE FOR ALL WORK ZONE TRAFFIC CONTROL, INCLUDING PEDESTRIAN DETOURS. CONTRACTOR SHALL BE RESPONSIBLE FOR FURNISHING, INSTALLING, AND MAINTAINING THE TEMPORARY TRAFFIC CONTROL DEVICES THROUGHOUT THE DURATION OF THE PROJECT.
3. APPROVAL OF THESE PLANS BY THE COUNTY ENGINEER DOES NOT AUTHORIZE ANY WORK TO BE PERFORMED UNTIL A PERMIT HAS BEEN ISSUED.
4. THE APPROVAL OF THESE PLANS OR ISSUANCE OF A PERMIT BY EL PASO COUNTY DOES NOT AUTHORIZE THE OWNER OR CONTRACTOR TO VIOLATE ANY FEDERAL, STATE OR CITY LAWS, ORDINANCES, REGULATIONS, OR POLICIES.
5. ALL TRAFFIC SIGNS, PAVEMENT MARKINGS, AND TRAFFIC SIGNALS SHALL MEET OR EXCEED M.U.T.C.D. STANDARDS.
6. THE CONTRACTOR SHALL NOT REMOVE ANY EXISTING SIGNS, PAVEMENT MARKINGS, OR TRAFFIC SIGNALS DURING THE PROJECT WITHOUT SIGNED AUTHORIZATION OF THE EL PASO COUNTY INSPECTOR ASSIGNED TO THE PROJECT.

CONSTRUCTION NOTES:

1. ALL DRAINAGE AND ROADWAY CONSTRUCTION SHALL MEET THE STANDARDS AND SPECIFICATIONS OF THE CITY OF COLORADO SPRINGS/EL PASO COUNTY DRAINAGE CRITERIA MANUAL, VOLUMES 1 AND 2, AND THE EL PASO COUNTY ENGINEERING CRITERIA MANUAL.
2. CONTRACTOR SHALL BE RESPONSIBLE FOR THE NOTIFICATION AND FIELD NOTIFICATION OF ALL EXISTING UTILITIES, WHETHER SHOWN ON THE PLANS OR NOT, BEFORE BEGINNING CONSTRUCTION. LOCATION OF EXISTING UTILITIES SHALL BE VERIFIED BY THE CONTRACTOR PRIOR TO CONSTRUCTION. CALL 811 TO CONTACT THE UTILITY NOTIFICATION CENTER OF COLORADO (UNCC).
3. CONTRACTOR SHALL KEEP A COPY OF THESE APPROVED PLANS, THE GRADING AND EROSION CONTROL PLAN, THE STORMWATER MANAGEMENT PLAN (SWMP), THE SOILS AND GEOTECHNICAL REPORT, AND THE APPROPRIATE DESIGN AND CONSTRUCTION STANDARDS AND SPECIFICATIONS AT THE JOB SITE AT ALL TIMES, INCLUDING THE FOLLOWING:
  - a. EL PASO COUNTY ENGINEERING CRITERIA MANUAL (ECM)
  - b. CITY OF COLORADO SPRINGS/EL PASO COUNTY DRAINAGE CRITERIA MANUAL, VOLUMES 1 AND 2
  - c. COLORADO DEPARTMENT OF TRANSPORTATION (CDOT) STANDARD SPECIFICATIONS FOR ROAD AND BRIDGE CONSTRUCTION
  - d. CDOT M & S STANDARDS
4. NOTWITHSTANDING ANYTHING DEPICTED IN THESE PLANS IN WORDS OR GRAPHIC REPRESENTATION, ALL DESIGN AND CONSTRUCTION RELATED TO ROADS, STORM DRAINAGE AND EROSION CONTROL SHALL CONFORM TO THE STANDARDS AND REQUIREMENTS OF THE MOST RECENT VERSION OF THE RELEVANT ADOPTED EL PASO COUNTY STANDARDS, INCLUDING THE LAND DEVELOPMENT CODE, THE ENGINEERING CRITERIA MANUAL, THE DRAINAGE CRITERIA MANUAL, AND THE DRAINAGE CRITERIA MANUAL VOLUME 2. ANY DEVIATIONS FROM REGULATIONS AND STANDARDS MUST BE REQUESTED, AND APPROVED, IN WRITING. ANY MODIFICATIONS NECESSARY TO MEET CRITERIA AFTER-THE-FACT WILL BE ENTIRELY THE DEVELOPER'S RESPONSIBILITY TO RECTIFY.
5. IT IS THE DESIGN ENGINEER'S RESPONSIBILITY TO ACCURATELY SHOW EXISTING CONDITIONS, BOTH ONSITE AND OFFSITE, ON THE CONSTRUCTION PLANS. ANY MODIFICATIONS NECESSARY DUE TO CONFLICTS, OMISSIONS, OR CHANGED CONDITIONS WILL BE ENTIRELY THE DEVELOPER'S RESPONSIBILITY TO RECTIFY.

[illegible]











Know what's below.  
Call before you dig.

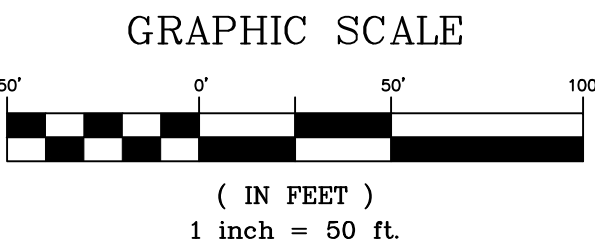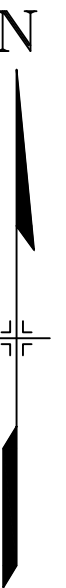

| |
|---|
| REFERENCE DRAWINGS | |</ |
|---|



Plan view of Drinking Horse Court showing lots 29-41, street layout, and engineering details. The drawing includes lot numbers (LOT 29 to LOT 41), street names (DRINKING HORSE COURT, MOOSE MEADOW STREET, LEGACY HILL DRIVE, FUTURE FRONTSIDE DRIVE), and various engineering notes and dimensions.

Key features and notes include:

- LOT 41:** TRAILS AT ASPEN RIDGE FILING NO. 3
- LOT 40:** MOOSE MEADOW STREET/DRINKING HORSE COURT INTERSECTION DETAILS SEE SHEET 7 - RD03
- LOT 39:** REFER TO SHEET 10 - RD06 FOR FLOWLINE ON LEFT SIDE
- LOT 38:** REFER TO SHEET 10 - RD06 FOR FLOWLINE ON LEFT SIDE
- LOT 37:** END TYPICAL SECTION (R) STA. 3+83.88 ELEV.=5903.02
- LOT 36:** BEGIN 3' FL TRANSITION STA. 4+49.41 (16.17', R) EL=5905.24
- LOT 35:** END 3' FL TRANSITION STA. 4+52.29 (17.00', R) EL=5905.34
- LOT 34:** END 3' FL TRANSITION STA. 4+81.33 (16.17', R) EL=5906.52
- LOT 33:** BEGIN 3' FL TRANSITION STA. 4+78.46 (17.00', R) EL=5906.37
- LOT 32:** FL START STA. 5+52.36 (16.17', R) EL=5909.03
- LOT 31:** END TYPICAL SECTION (R) STA. 5+83.88 ELEV.=5903.02
- LOT 30:** END TYPICAL SECTION (R) STA. 5+83.88 ELEV.=5903.02
| LINE # | BEARING        | LENGTH |
|--------|----------------|--------|
| L2     | N15°39'12.00"W | 22.38  |
| L3     | N15°39'12.00"W | 253.39 |
| L4     | N15°39'12.00"W | 182.72 |

| CURVE # | ARC LENGTH | RADIUS | CHORD BEARING | CHORD LENGTH | DELTA ANGLE |
|---------|------------|--------|---------------|--------------|-------------|
| C2      | 47.82      | 28.56  | N60°39'12"W   | 42.43        | 95°57'06"   |

DRINKING HORSE COURT PROFILE  
SCALE: (H) 1" = 40' (V) 1" = 5'  
START STA: 0+50.00, END STA: 6+75.00

**SHEET KEY**

N

The map shows a large, irregularly shaped site with various internal divisions and structures. A rectangular area in the upper right portion of the site is shaded gray, indicating the location of the project area. A north arrow is located in the top left corner of the map.





Matrix

|                  |                 |                           |                            |
|------------------|-----------------|---------------------------|----------------------------|
| DESIGNED BY: CRD | SCALE           | DATE ISSUED: AUGUST, 2026 | DRAWING No.<br><b>RD01</b> |
| DRAWN BY: CRD    | HORIZ. 1" = 40' | SHEET 5 OF 15             |                            |
| CHECKED BY: NMS  | VERT. 1" = 5'   |                           |                            |






Know what's below.  
Call before you dig.

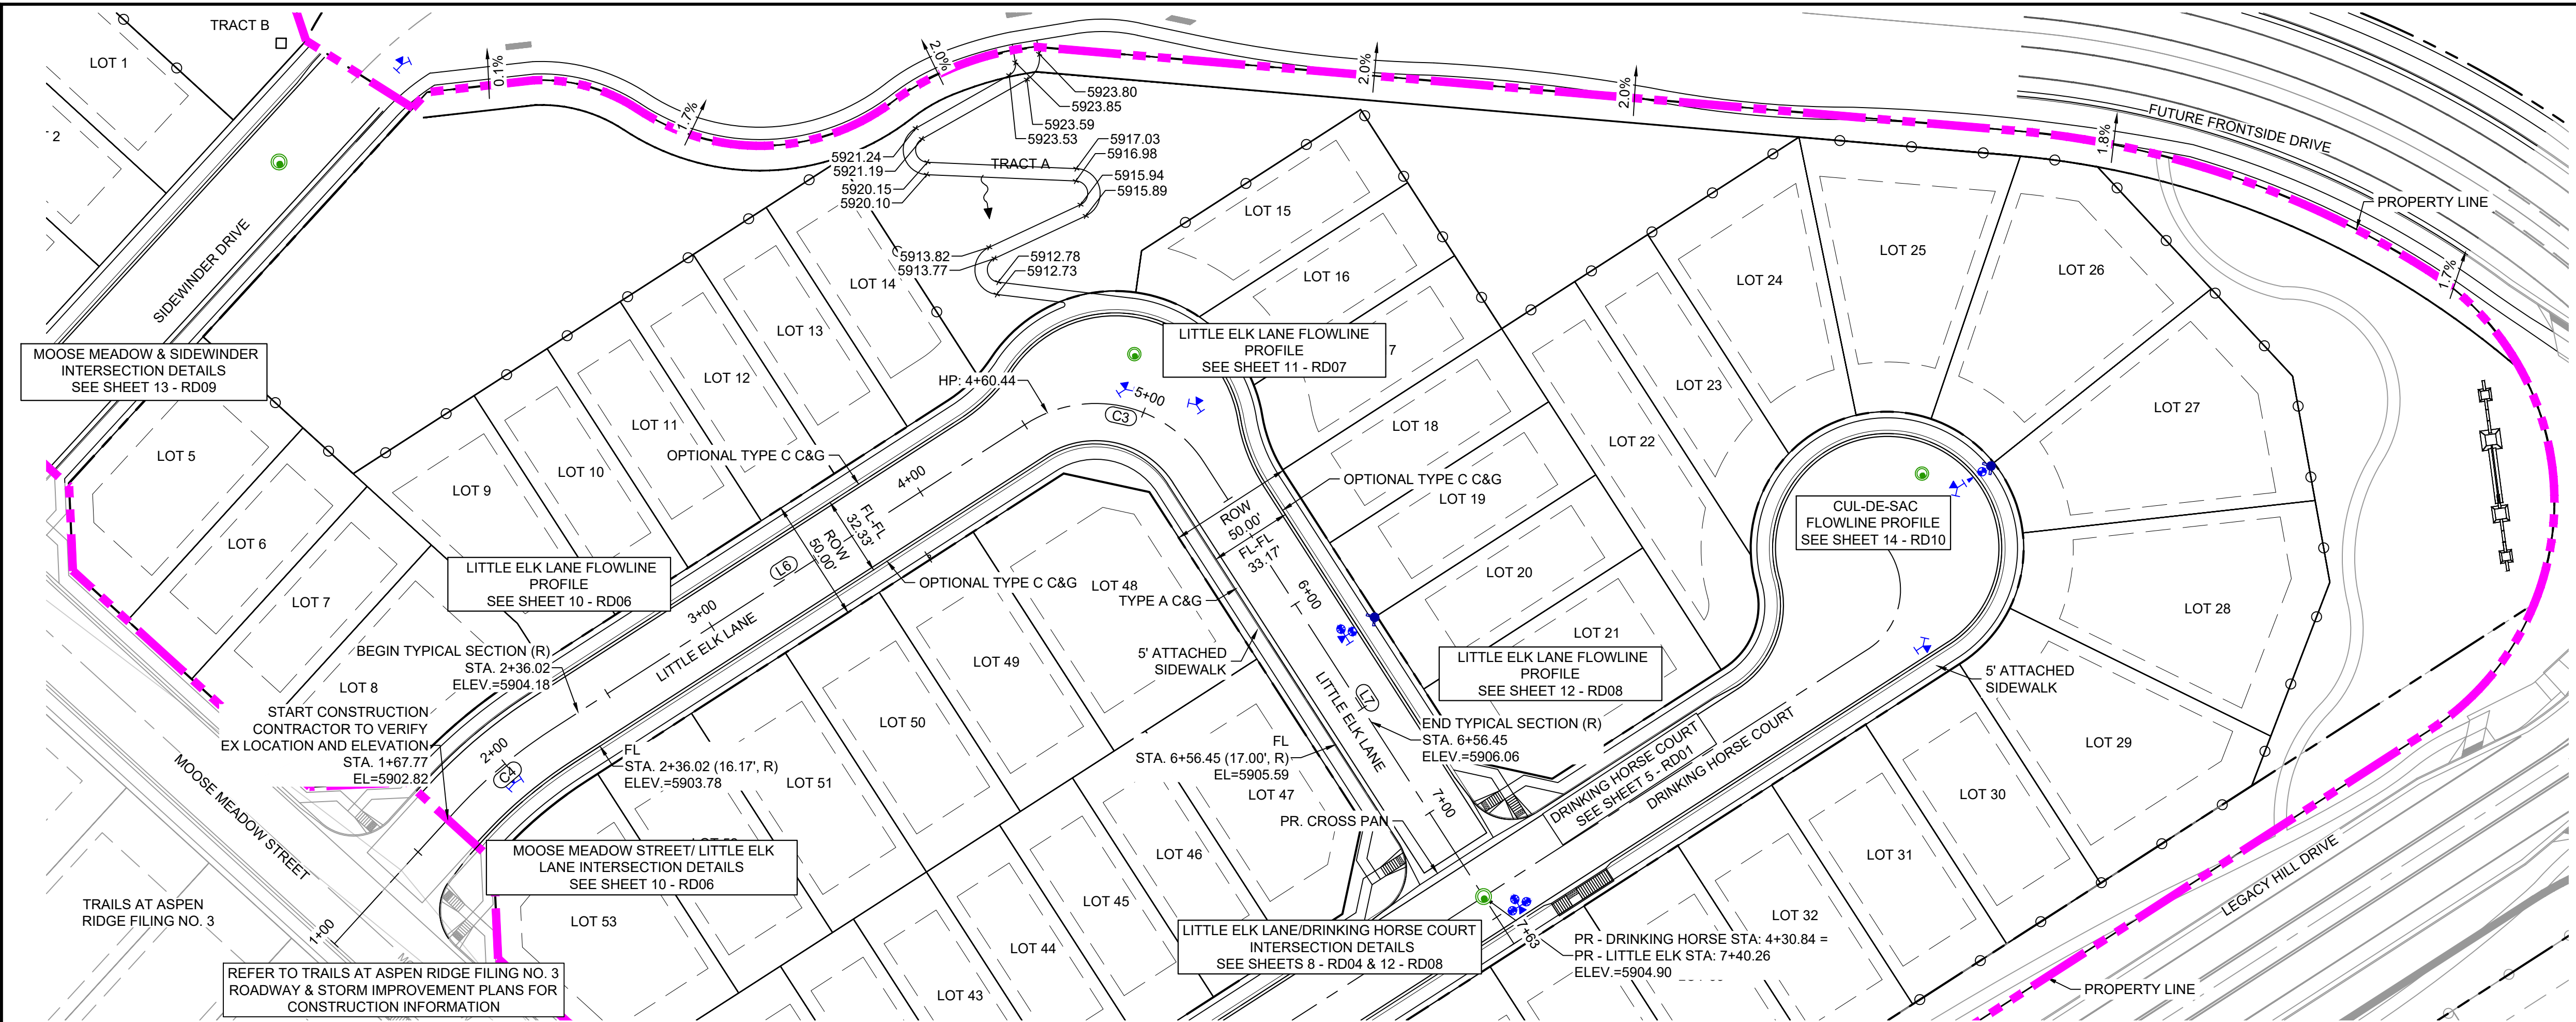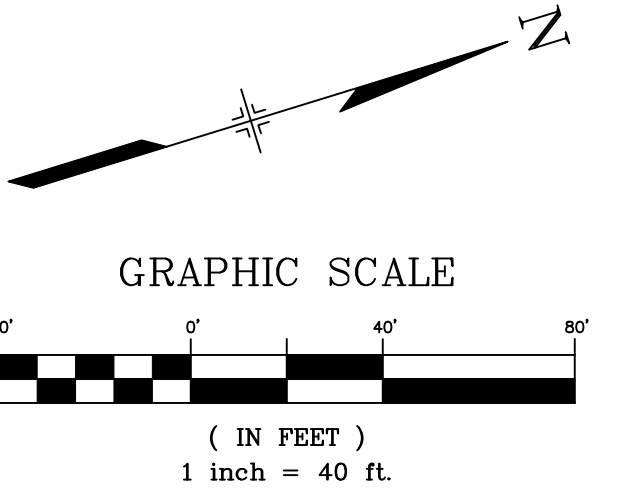

LITTLE ELK LANE PLAN  
(PUBLIC)

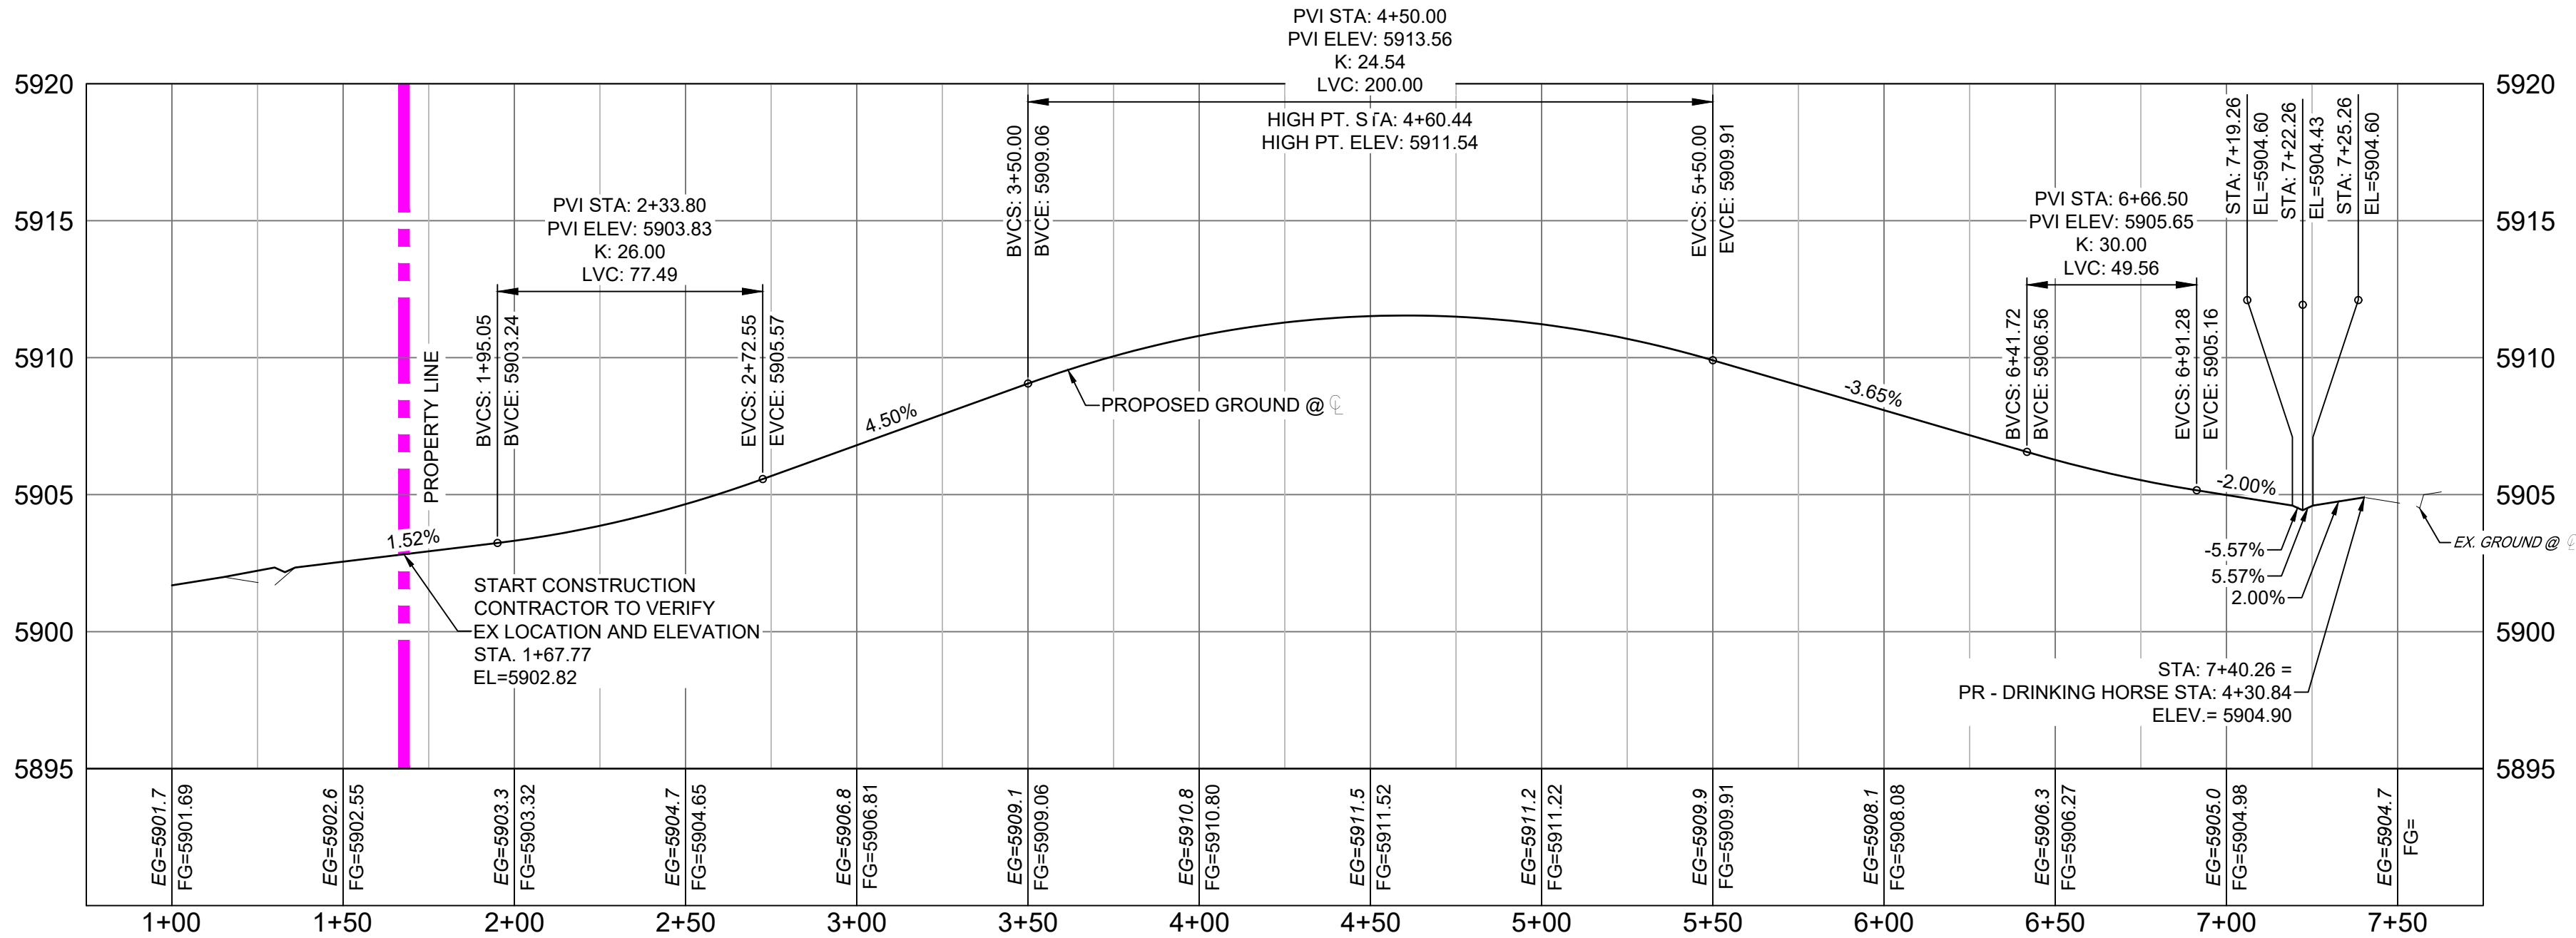


LITTLE ELK LANE PROFILE  
SCALE: (H) 1" = 40' (V) 1" = 5'  
START STA: 0+75.00, END STA: 7+75.00

| LINE TABLE: ALIGNMENTS |                |        |
|------------------------|----------------|--------|
| LINE #                 | BEARING        | LENGTH |
| L6                     | N15°39'12.00"W | 226.83 |
| L7                     | N74°20'48.00"E | 230.50 |

| CURVE TABLE: ALIGNMENTS |            |        |               |              |             |
|-------------------------|------------|--------|---------------|--------------|-------------|
| CURVE #                 | ARC LENGTH | RADIUS | CHORD BEARING | CHORD LENGTH | DELTA ANGLE |
| C4                      | 51.87      | 200.00 | N23°05'00"W   | 51.73        | 14°51'35"   |
| C3                      | 81.68      | 52.00  | N29°20'48"E   | 73.54        | 90°00'00"   |

NOTE: EXISTING GROUND SHOWN IN PROFILE  
IS BASED OFF OF OVERLOT GRADING.  
EXISTING AND PROPOSED GROUND MATCH AT  
THIS SCALE.

| REFERENCE<br>DRAWINGS | |</ |
|---|
|---|

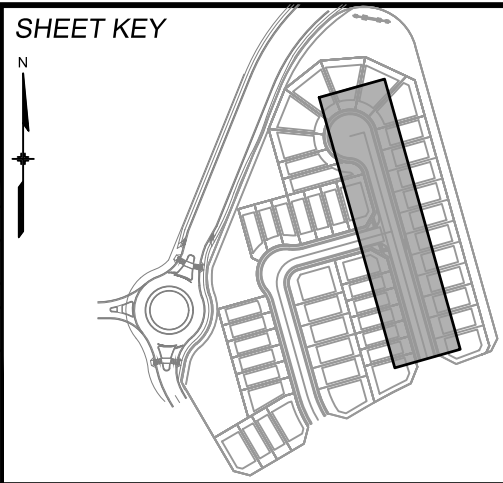

**BENCHMARK**  
COLORADO SPRINGS UTILITIES (FIMS) MONUMENT F206  
A BERNTSEN TOP SECURITY MONUMENT SYSTEM WITH A 3.5-INCH DIAMETER ALUMINUM CAP IN  
A ROAD BOX, LOCATED ON THE NORTHWEST CORNER OF FONTAINE BOULEVARD AND POWERS  
BOULEVARD.  
ELEVATION - 5897.89' U.S. SURVEY FT

**BASIS OF BEARING**  
BEARINGS ARE BASED ON THE NORTH LINE OF THE NORTHWEST QUARTER OF SECTION 9,  
TOWNSHIP 15 SOUTH, RANGE 65 WEST OF THE 6TH P.M. SAID LINE BEARS S89°51'23"E FROM  
THE NORTHWEST CORNER OF SAID SECTION 9 (2 1/2' AULM. CAP PLS 17664) TO THE N 1/4  
CORNER OF SAID SECTION 9 (3 1/2' AULM. CAP PLS 10377)







SEAL


FOR AND ON BEHALF OF  
MATRIX DESIGN GROUP, INC.  
PROJECT No. 21.886.048

| TRAILS AT ASPEN RIDGE                     |     |                |              |
|-------------------------------------------|-----|----------------|--------------|
| FILING NO. 5<br>ROADWAY IMPROVEMENT PLANS |     |                |              |
| ROADWAY PLAN & PROFILE                    |     |                |              |
| DESIGNED BY:                              | CRD | SCALE          | DATE ISSUED: |
| DRAWN BY:                                 | CRD | HORIZ 1" = 40' | JUNE 2022    |
| CHECKED BY:                               | NMS | VERT. 1" = 5'  | SHEET        |
| DRAWING No.                               |     |                | RD02         |

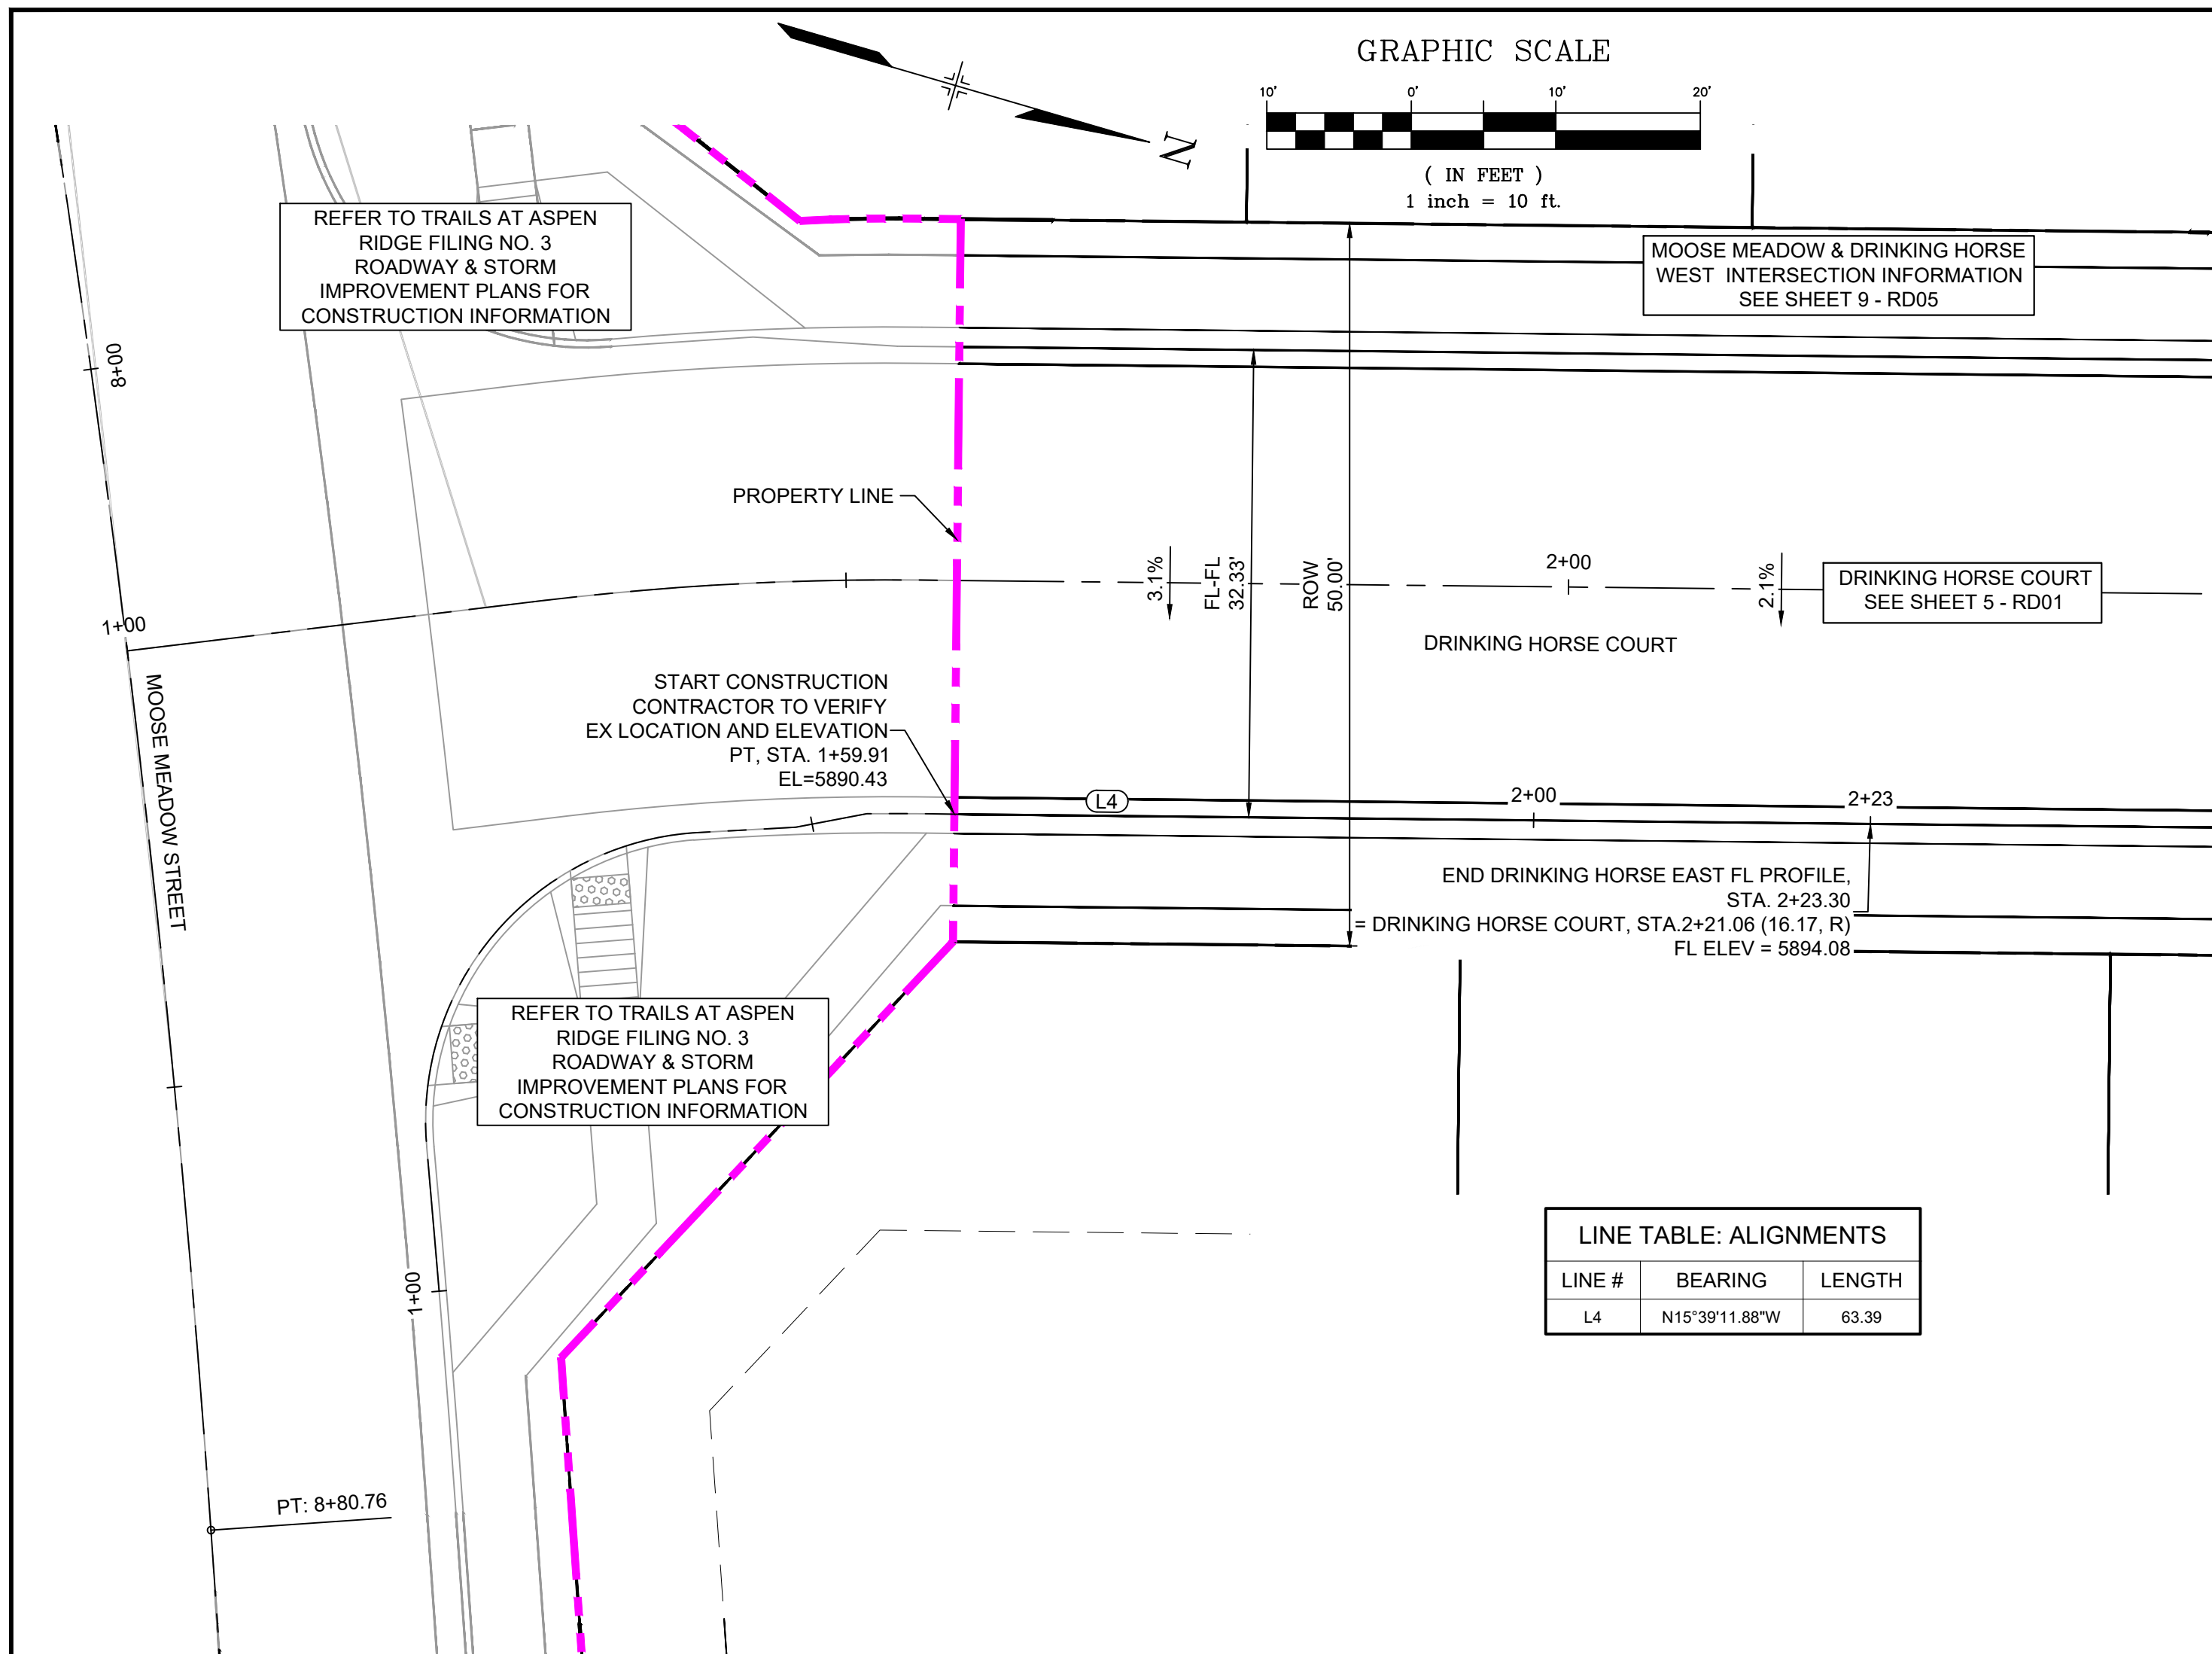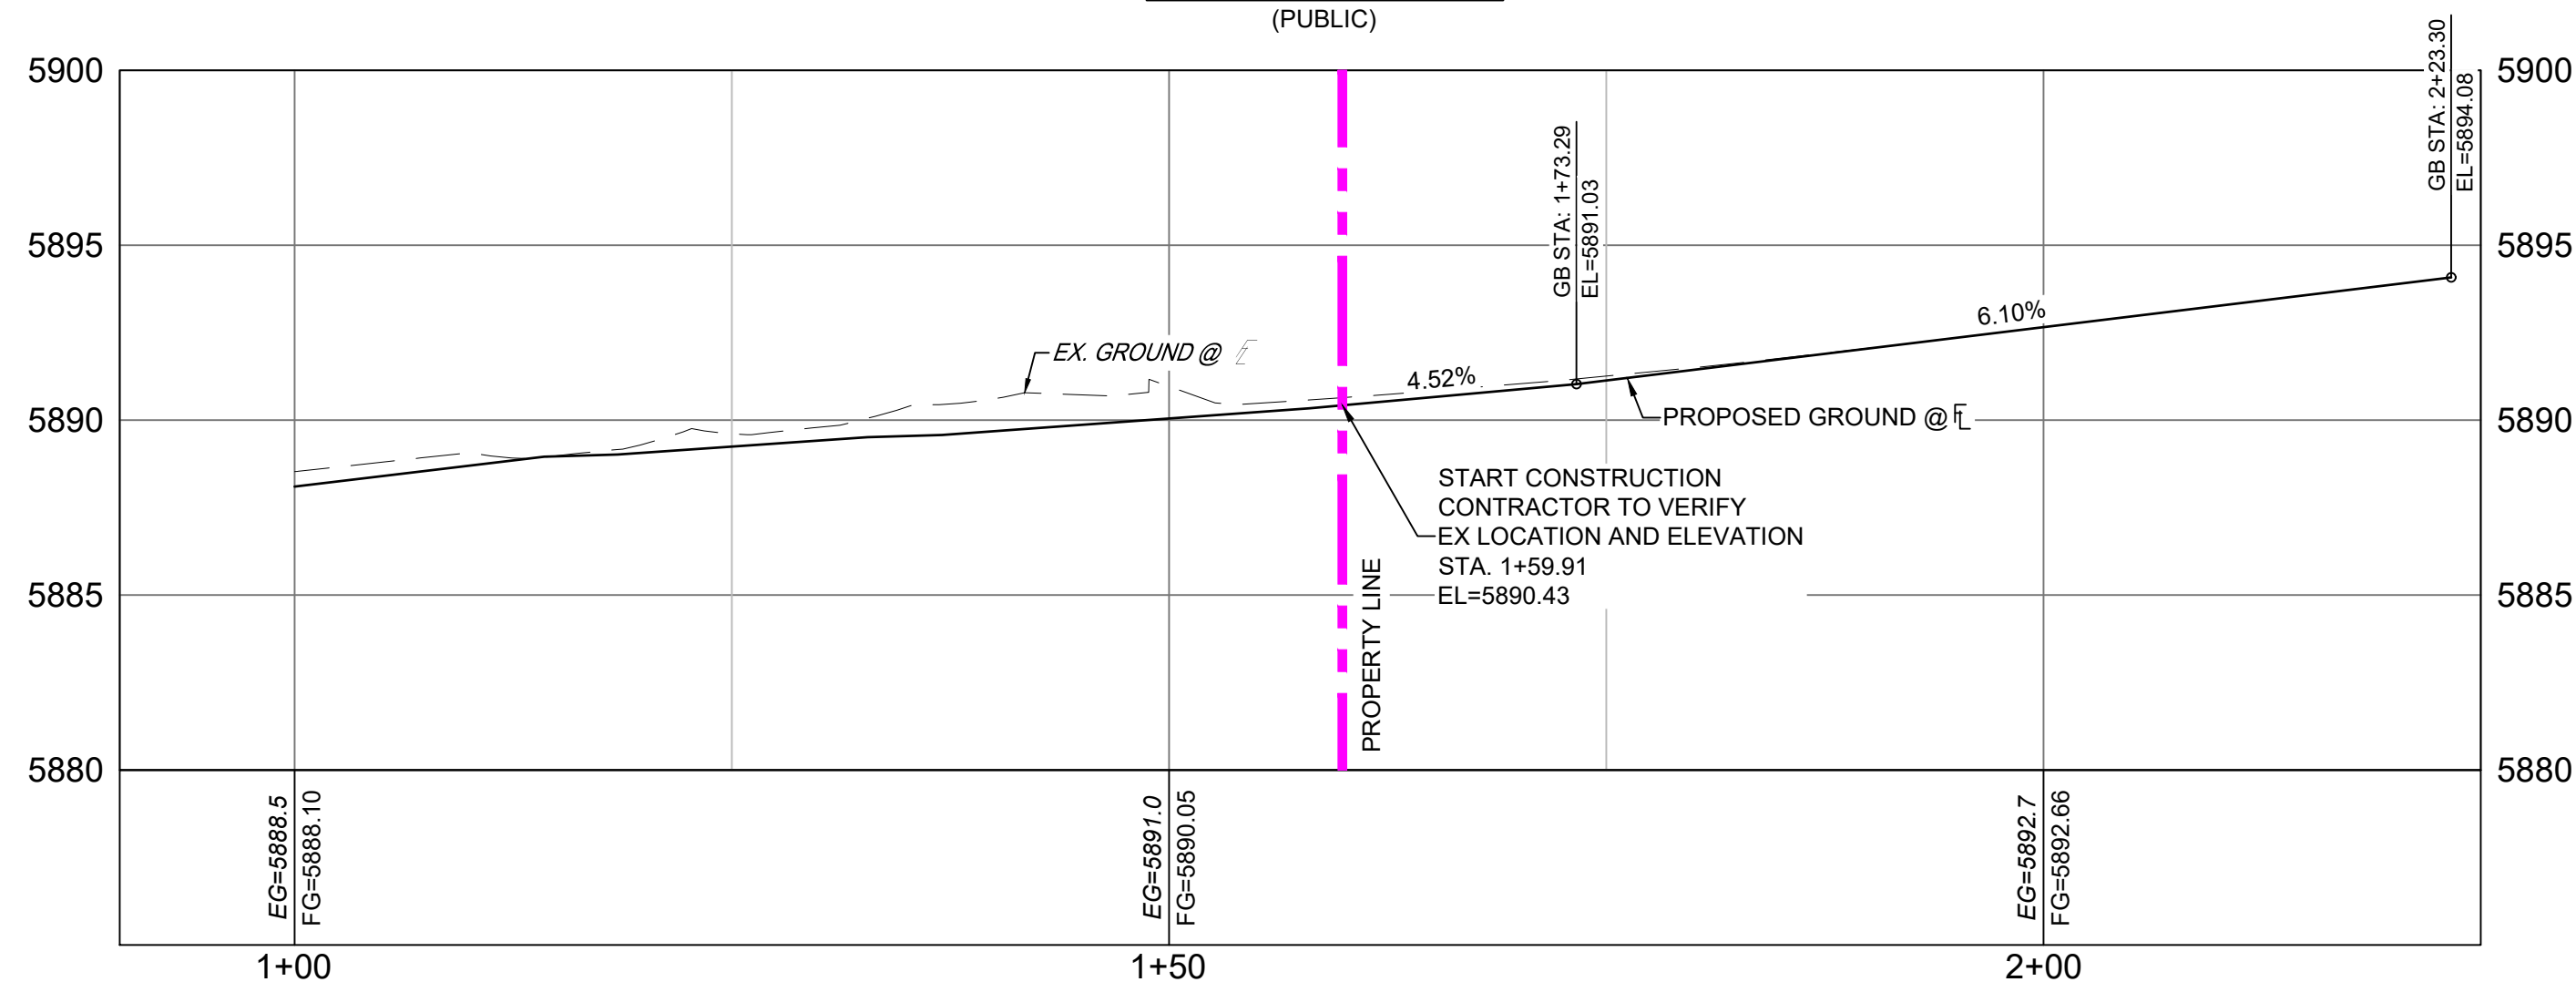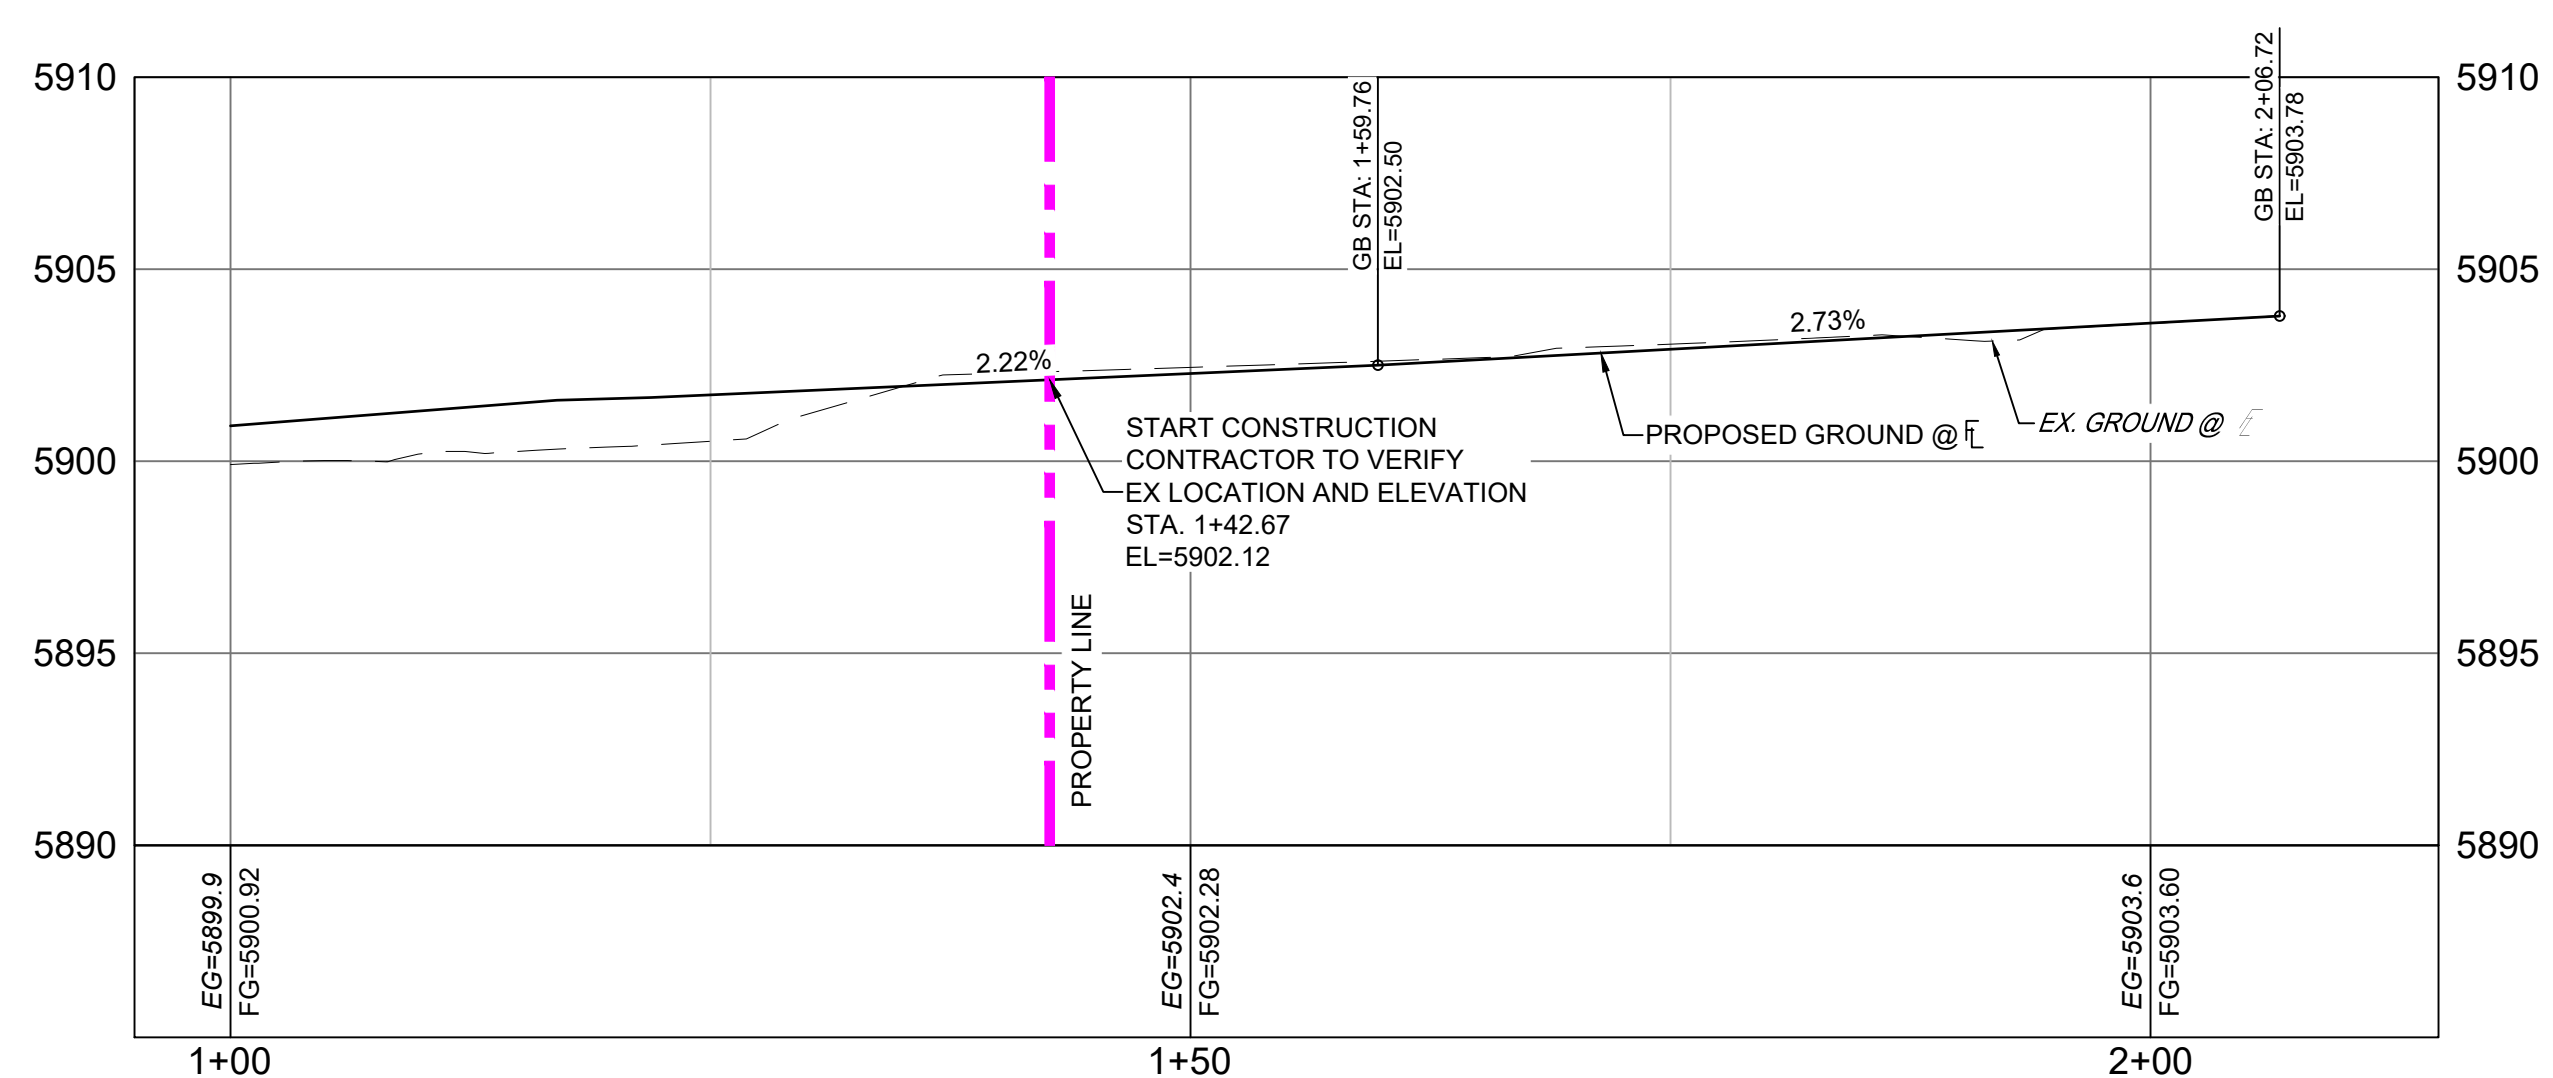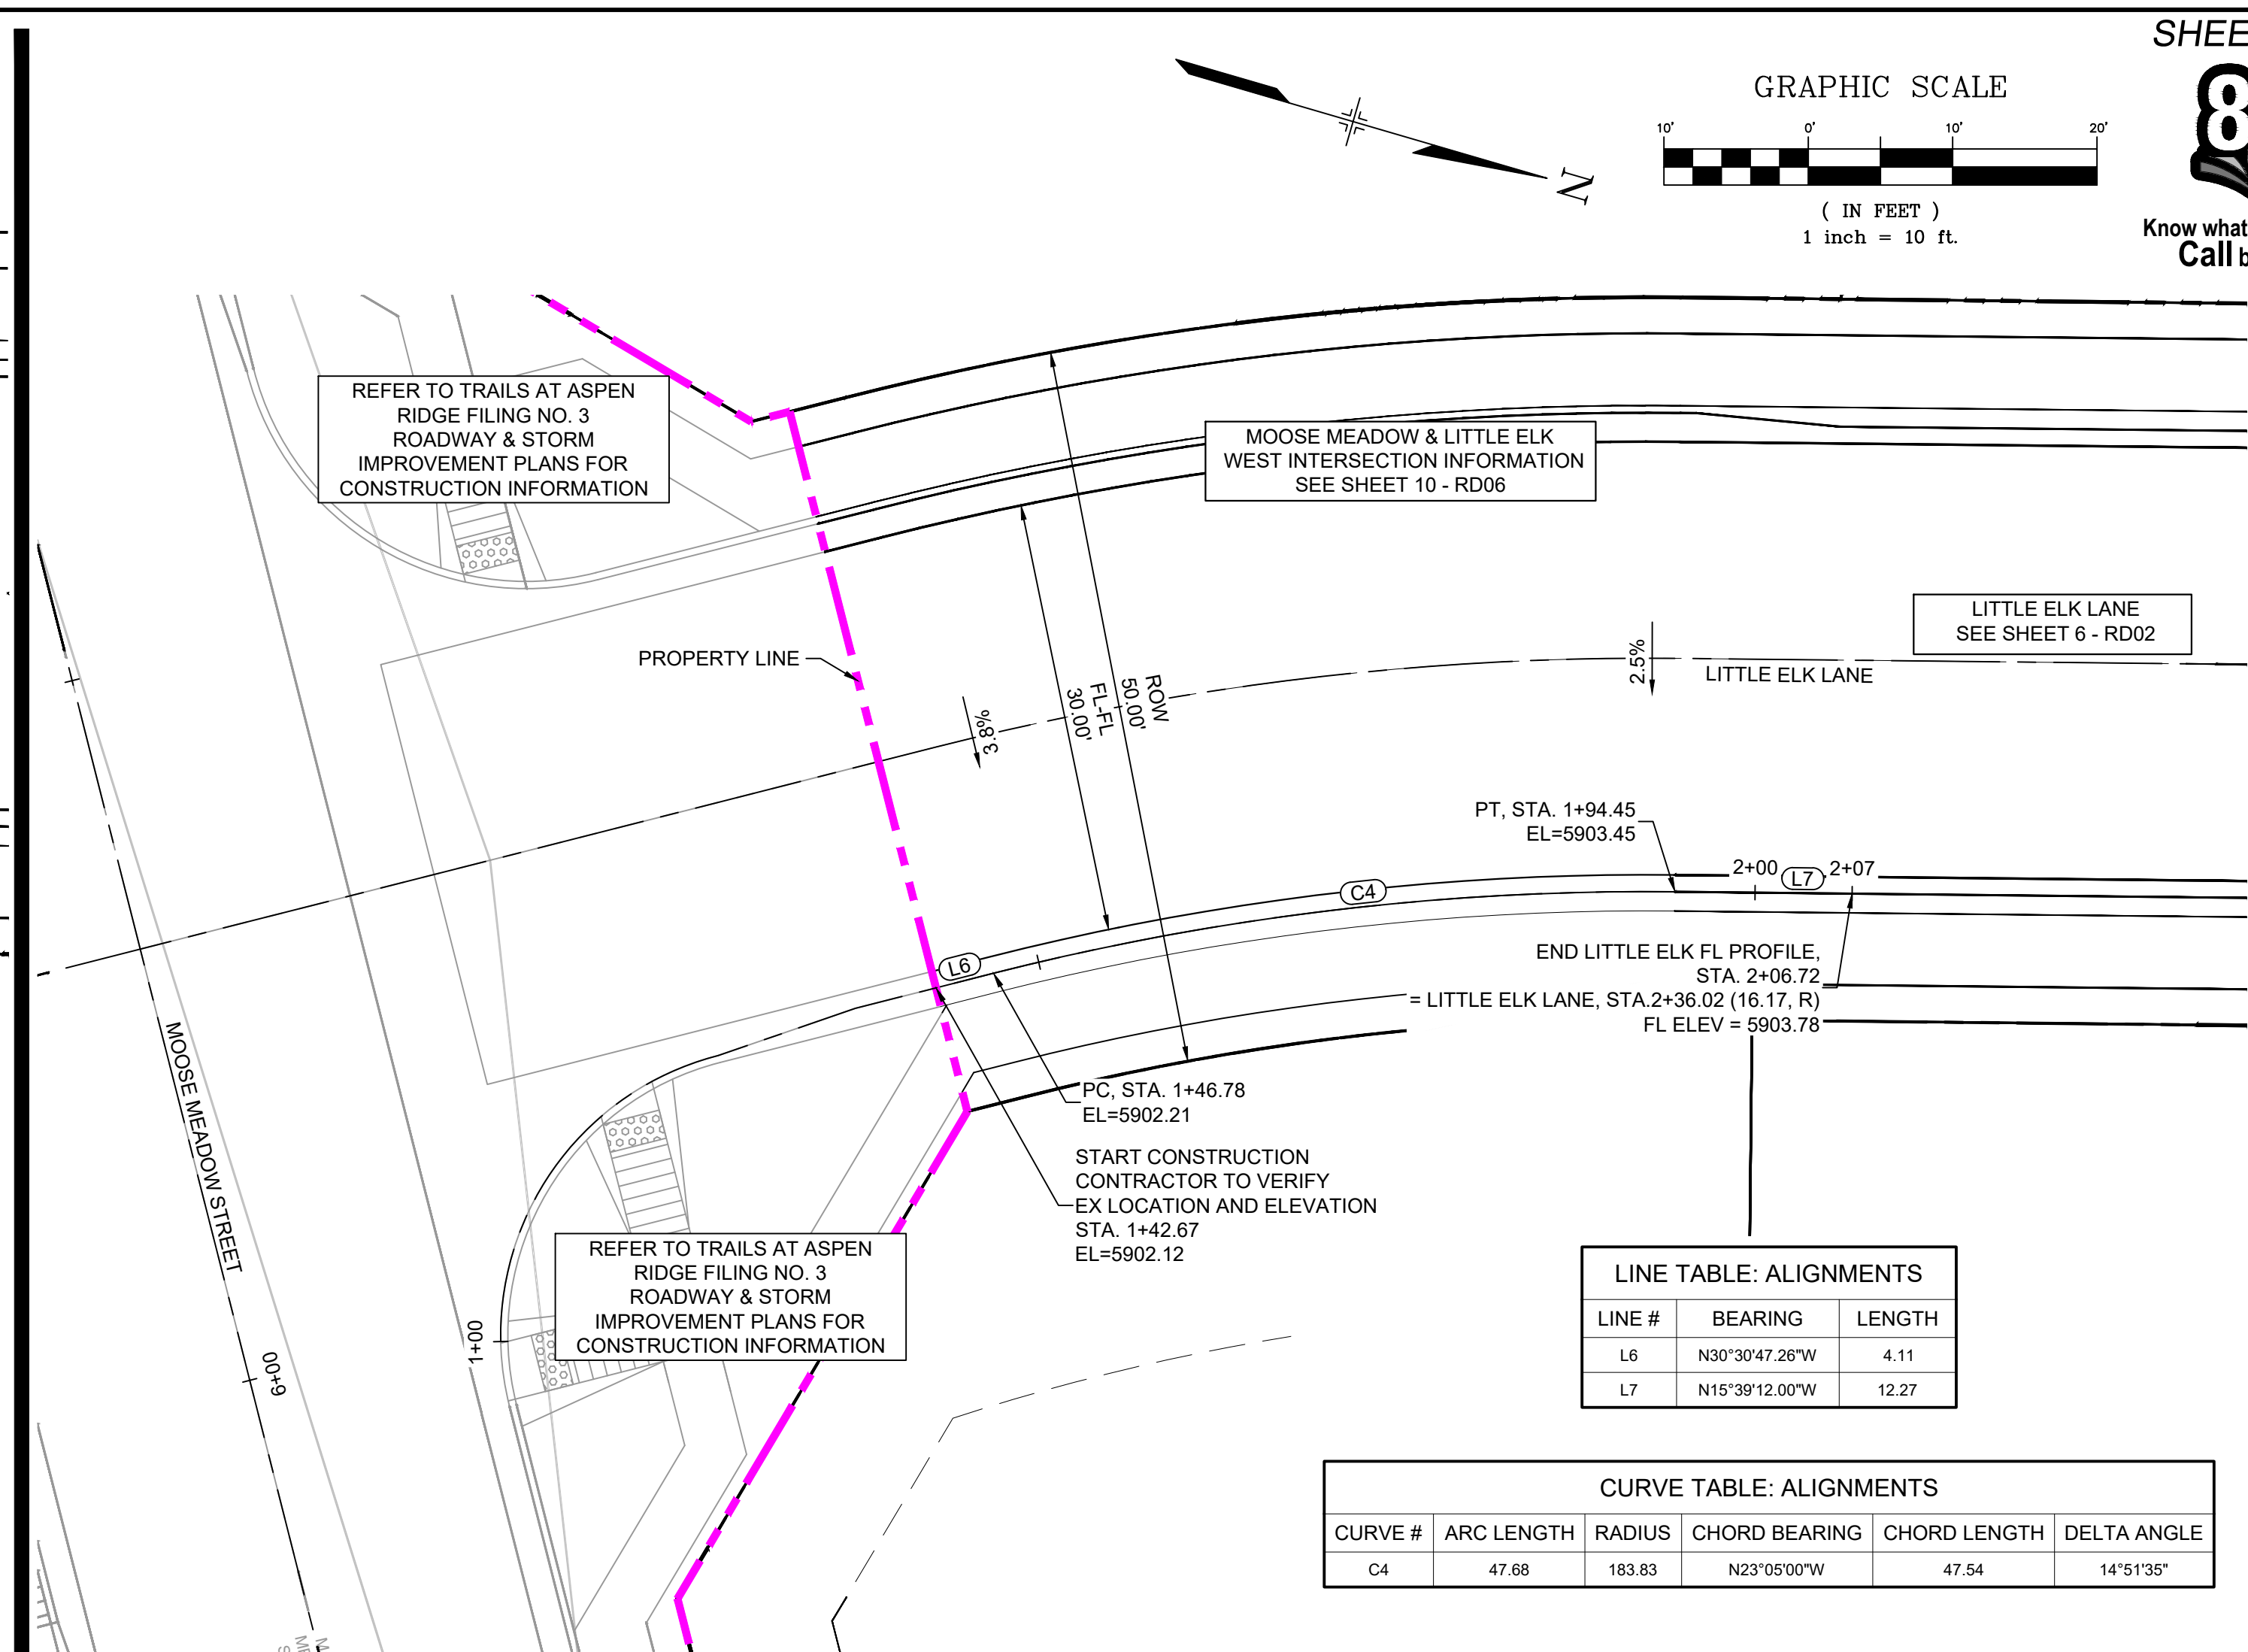

Know what's below.  
Call before you dig.DRINKING HORSE COURT & MOOSE MEADOW  
STREET EAST PLAN  
(PUBLIC)DRINKING HORSE COURT & MOOSE MEADOW STREET EAST FLOWLINE PROFILE  
SCALE: (H) 1" = 10' (V) 1" = 5'  
START STA: 0+90.00, END STA: 2+25.00LITTLE ELK LANE & MOOSE MEADOW STREET EAST FLOWLINE PROFILE  
SCALE: (H) 1" = 10' (V) 1" = 5'  
START STA: 0+95.00, END STA: 2+15.00

| REFERENCE<br>DRAWINGS | |</ |
|---|
|---|

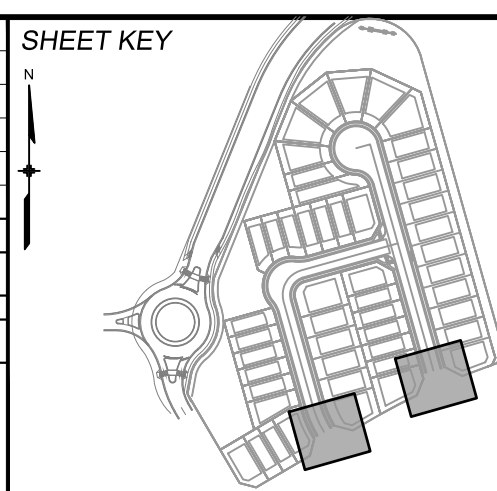

**BENCHMARK**  
COLORADO SPRINGS UTILITIES (FIMS) MONUMENT F206  
A BERNTSEN TOP SECURITY MONUMENT SYSTEM WITH A 3.5-INCH DIAMETER ALUMINUM CAP IN A ROAD BOX, LOCATED ON THE NORTHWEST CORNER OF FONTAINE BOULEVARD AND POWERS BOULEVARD.  
ELEVATION - 5897.89' U.S. SURVEY FT

**BASIS OF BEARING**  
BEARINGS ARE BASED ON THE NORTH LINE OF THE NORTHWEST QUARTER OF SECTION 9, TOWNSHIP 15 SOUTH, RANGE 65 WEST OF THE 6TH P.M. SAID LINE BEARS S89°51'23"E FROM THE NORTHWEST CORNER OF SAID SECTION 9 (2 1/2' AULM. CAP PLS 17664) TO THE N 1/2 CORNER OF SAID SECTION 9 (3 1/2' AULM. CAP PLS 10377)

PREPARED BY:



Matrix

SEAL


FOR AND ON BEHALF OF  
MATRIX DESIGN GROUP, INC.  
PROJECT No. 21.886.048

| TRAILS AT ASPEN RIDGE                     |     |                                 |              |              |             |
|-------------------------------------------|-----|---------------------------------|--------------|--------------|-------------|
| FILING NO. 5<br>ROADWAY IMPROVEMENT PLANS |     |                                 |              |              |             |
| MOOSE MEADOW INTERSECTION DETAILS         |     |                                 |              |              |             |
| DESIGNED BY:                              | CRD | SCALE                           | DATE ISSUED: | AUGUST, 2026 | DRAWING No. |
| CHECKED BY:                               | NMS | HORIZ 1" = 10'<br>VERT. 1" = 5' | SHEET        | 7 OF 15      | RD03        |



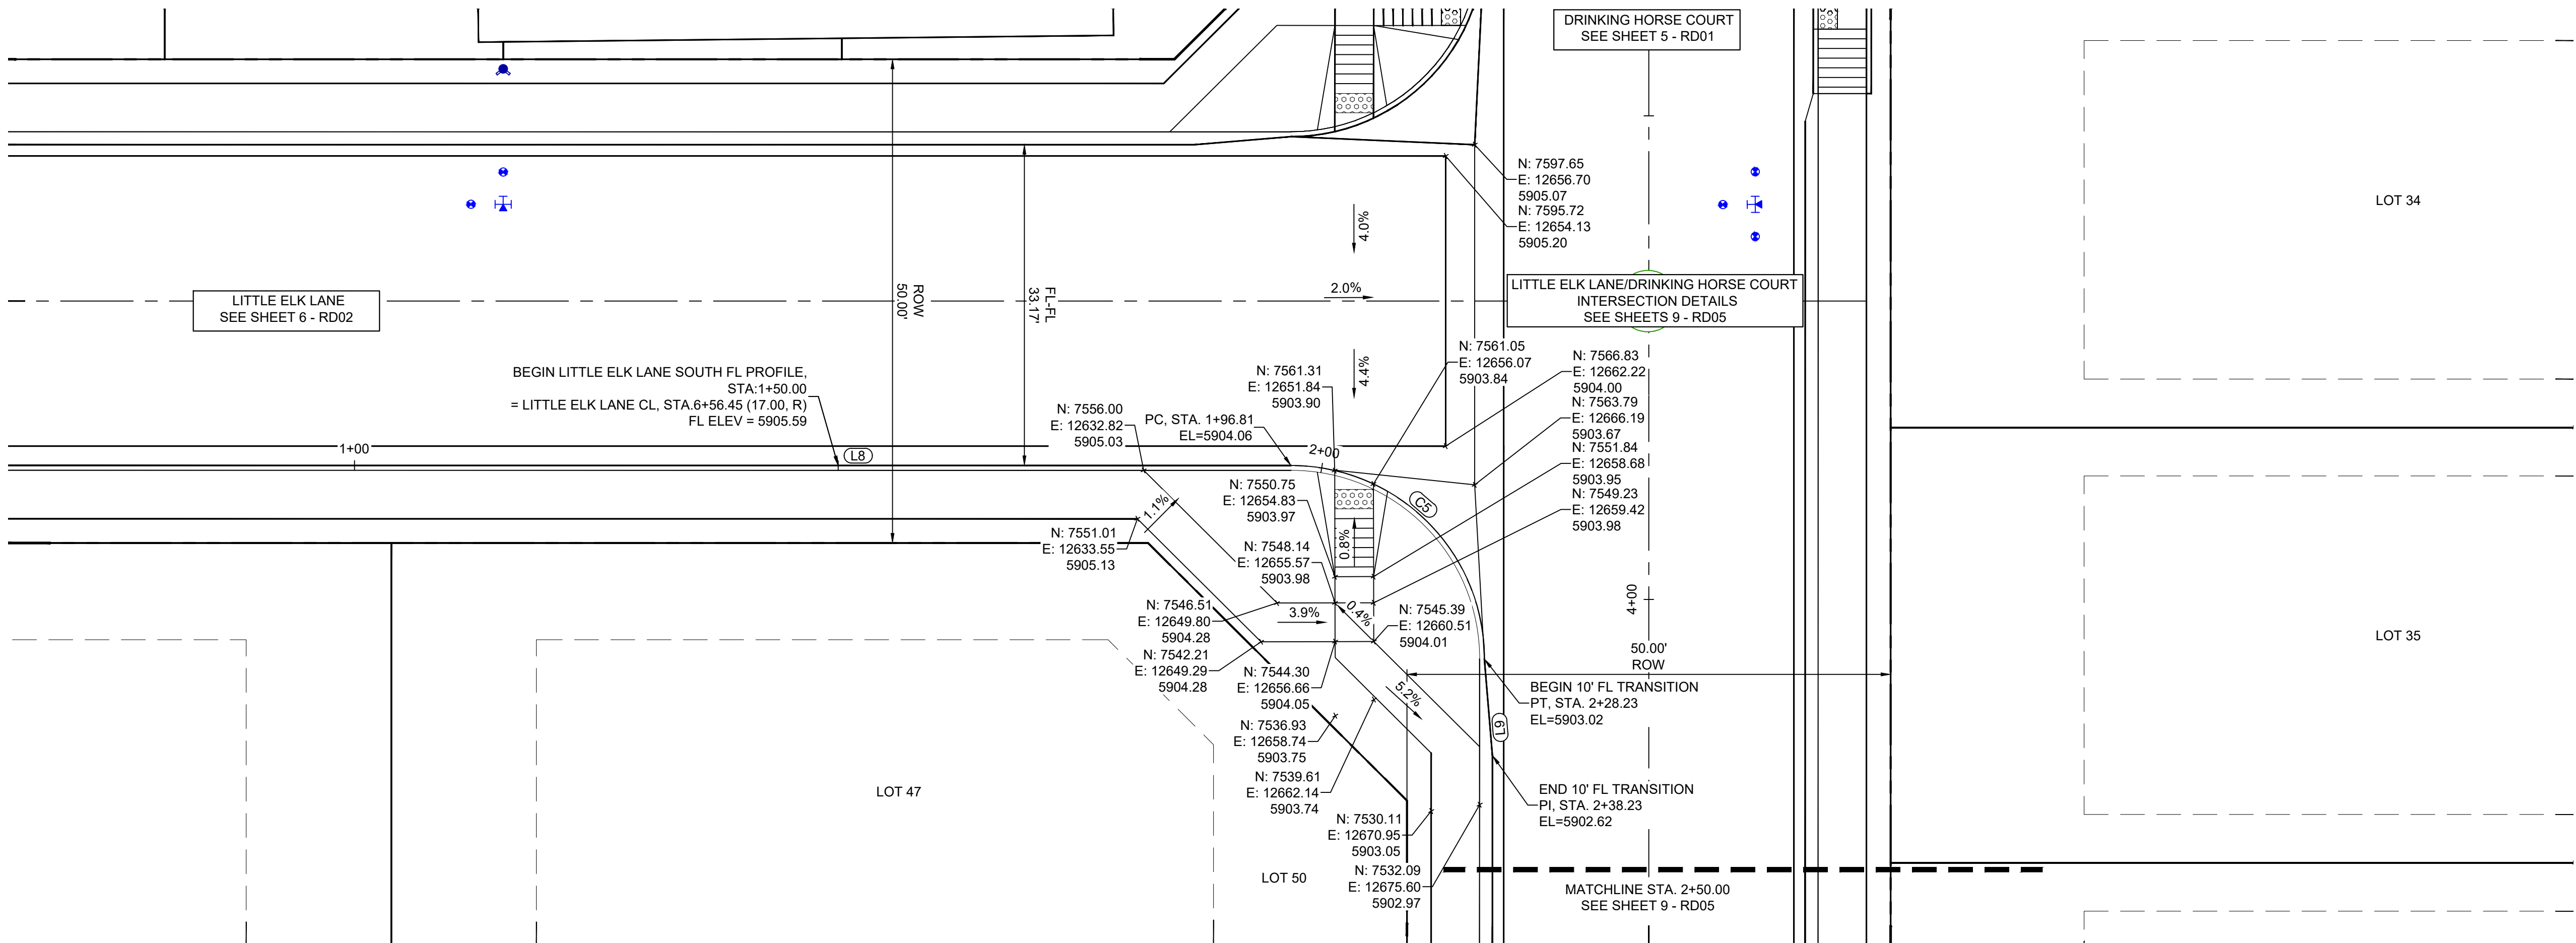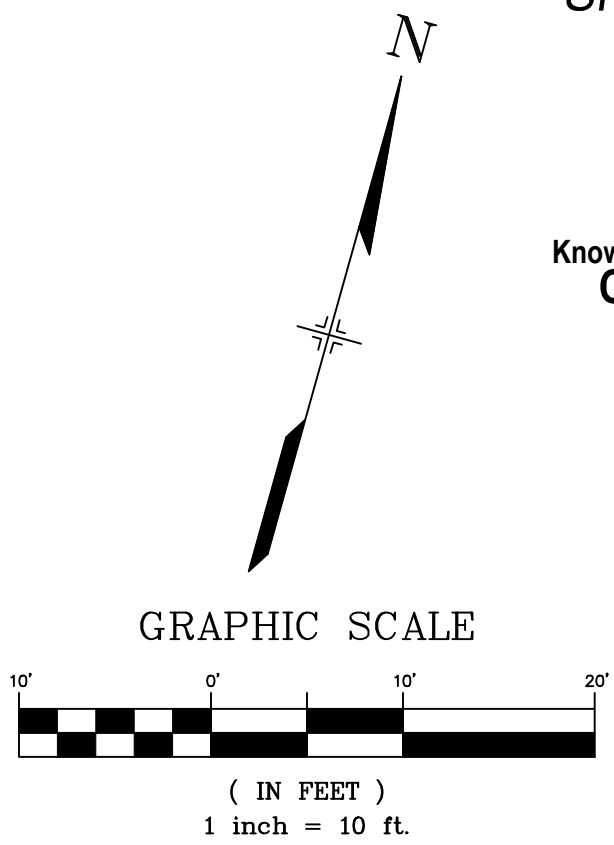

LITTLE ELK LANE SOUTH & DRINKING HORSE COURT WEST PLAN  
(PUBLIC)

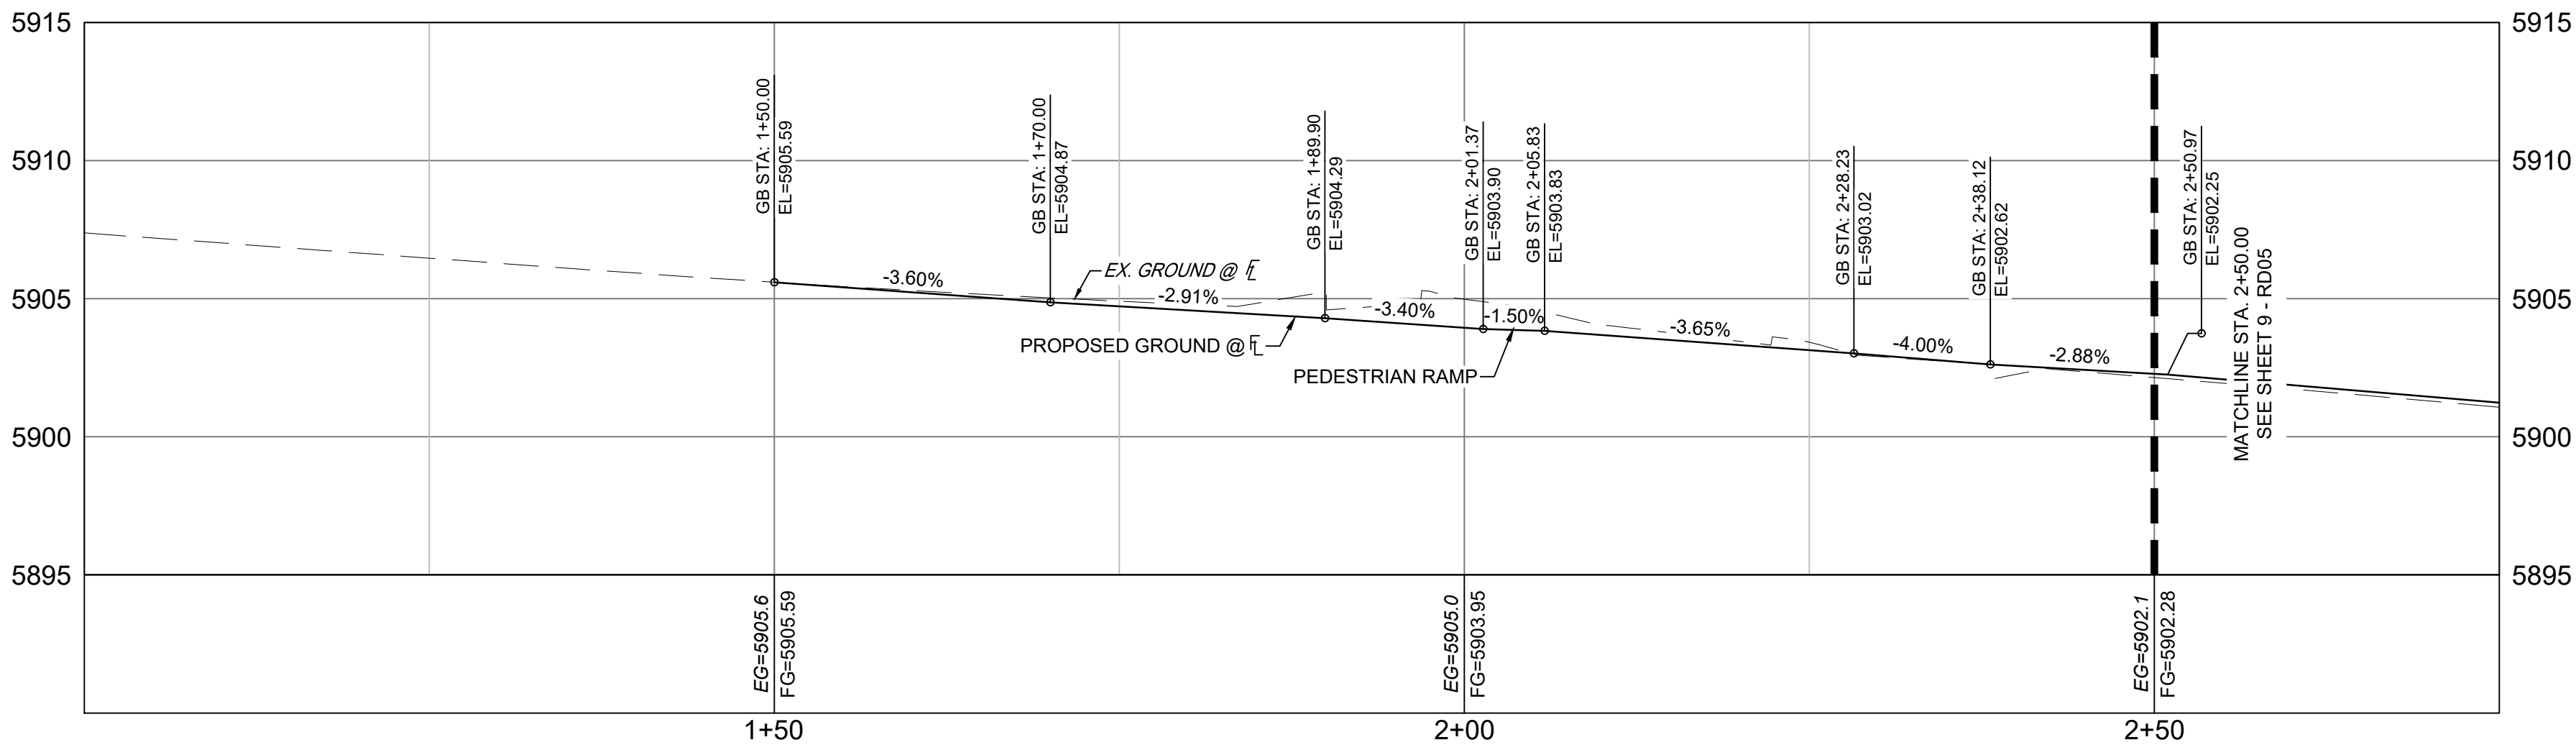


Little Elk Lane South & Drinking Horse Court West (1 of 2) PROFILE  
SCALE: (H) 1" = 10' (V) 1" = 5'  
START STA: 1+00.00, END STA: 2+75.00

| LINE TABLE: ALIGNMENTS |                |        |
|------------------------|----------------|--------|
| LINE #                 | BEARING        | LENGTH |
| L8                     | N74°20'48.00"E | 96.81  |
| L9                     | S20°26'00.69"E | 10.00  |

| CURVE TABLE: ALIGNMENTS |            |        |               |              |             |
|-------------------------|------------|--------|---------------|--------------|-------------|
| CURVE #                 | ARC LENGTH | RADIUS | CHORD BEARING | CHORD LENGTH | DELTA ANGLE |
| C5                      | 31.42      | 20.00  | S60°39'12"E   | 28.28        | 90°00'00"   |

| REFERENCE DRAWINGS                                                    |   |             |    |
|-----------------------------------------------------------------------|---|-------------|----|
| X-Title-RAS                                                           |   |             |    |
| X-886-PR-SITE                                                         |   |             |    |
| X-886-PR-SITE - F6                                                    |   |             |    |
| X-886-PR-SITE - F5                                                    |   |             |    |
| X-886-PR-SITE - F4                                                    |   |             |    |
| X-886-PR-SITE - F3                                                    |   |             |    |
| X-886-PR-SITE - F7                                                    |   |             |    |
| X-886-EX-BASE                                                         |   |             |    |
| X-886-EX-SURVEY                                                       |   |             |    |
| X-886-PR-SITE-F2                                                      |   |             |    |
| 886-PR Legacy Drive-Roundabout                                        |   |             |    |
| 886-PR Legacy Drive                                                   |   |             |    |
| X-886-PR-WTR-F5                                                       |   |             |    |
| X-886-EX-BASE-BRADLEY ROAD                                            |   |             |    |
| X-1213-PR_BASE MATRIX                                                 |   |             |    |
| No.                                                                   | DATE   | DESCRIPTION | BY |
| COMPUTER FILE MANAGEMENT                                              |   |             |    |
| FILE NAME:                                                            | S:\21.886.048 (Trails at Aspen Ridge - F5)\100 Dwg\104 Plan Sets\Construction Plans\Road & Storm Plans\RD04.dwg |             |    |
| CTB FILE:                                                             | Matrix.ctb   |             |    |
| PLOT DATE:                                                            | August 14, 2026 10:56:23 AM                                                                                     |             |    |
| THIS DRAWING IS CURRENT AS OF PLOT DATE AND MAY BE SUBJECT TO CHANGE. |   |             |    |

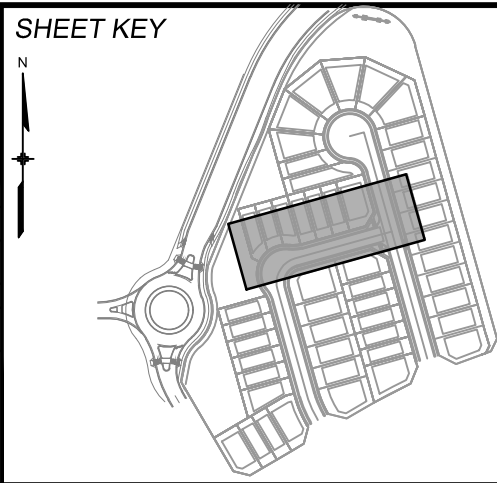

**BENCHMARK**  
COLORADO SPRINGS UTILITIES (FIMS) MONUMENT F206  
A BERNTSEN TOP SECURITY MONUMENT SYSTEM WITH A 3.5-INCH DIAMETER ALUMINUM CAP IN A ROAD BOX, LOCATED ON THE NORTHWEST CORNER OF FONTAINE BOULEVARD AND POWERS BOULEVARD.  
ELEVATION - 5897.89' U.S. SURVEY FT

**BASIS OF BEARING**  
BEARINGS ARE BASED ON THE NORTH LINE OF THE NORTHWEST QUARTER OF SECTION 9, TOWNSHIP 15 SOUTH, RANGE 65 WEST OF THE 6TH P.M. SAID LINE BEARS S89°51'23"E FROM THE NORTHWEST CORNER OF SAID SECTION 9 (2 1/2" AULM. CAP PLS 17664) TO THE N 1/4 CORNER OF SAID SECTION 9 (3 1/2" AULM. CAP PLS 10377)





SEAL


FOR AND ON BEHALF OF  
MATRIX DESIGN GROUP, INC.  
PROJECT No. 21.886.048

| TRAILS AT ASPEN RIDGE                     |     |                |              |           |             |
|-------------------------------------------|-----|----------------|--------------|-----------|-------------|
| FILING NO. 5<br>ROADWAY IMPROVEMENT PLANS |     |                |              |           |             |
| FLOWLINE PLAN AND PROFILE                 |     |                |              |           |             |
| DESIGNED BY:                              | CRD | SCALE          | DATE ISSUED: | JUNE 2022 | DRAWING No. |
| DRAWN BY:                                 | CRD | HORIZ 1" = 10' |              |           | RD04        |
| CHECKED BY:                               | NMS | VERT. 1" = 5'  | SHEET        | 8 OF 15   |             |



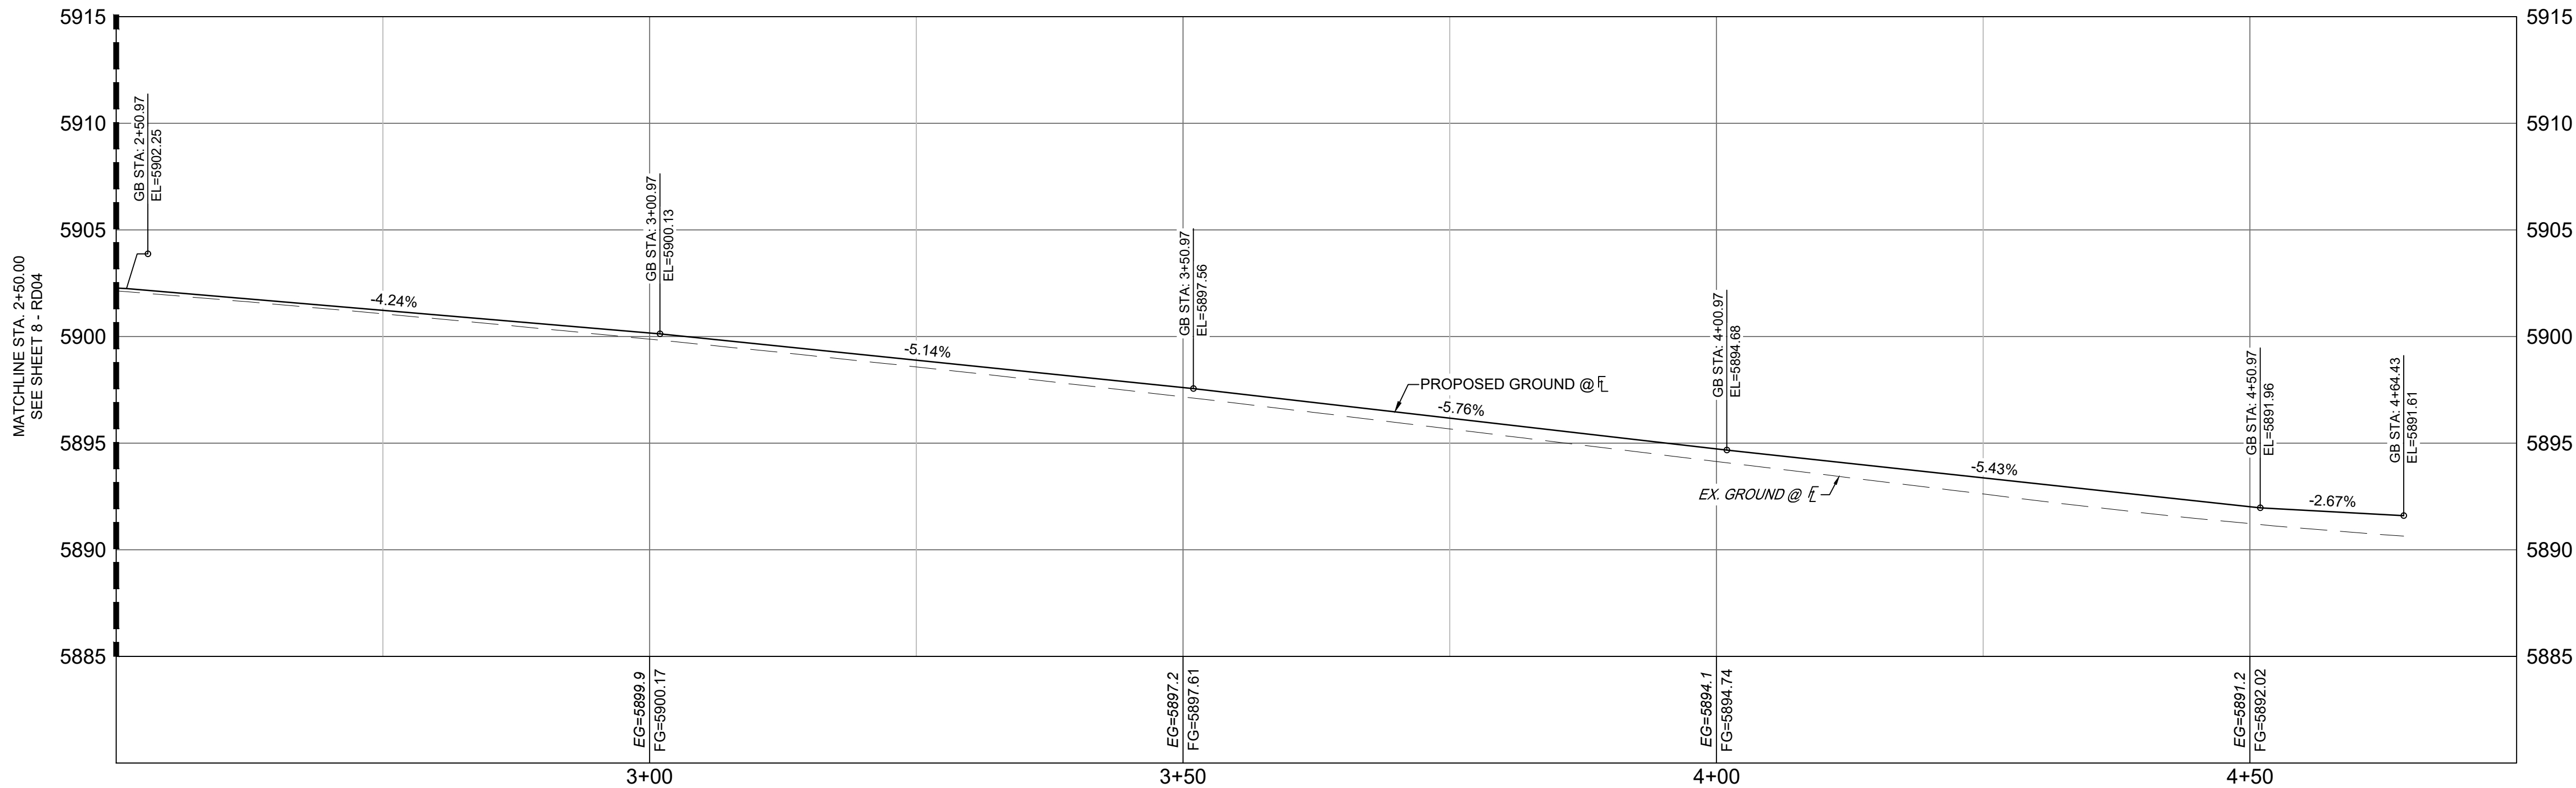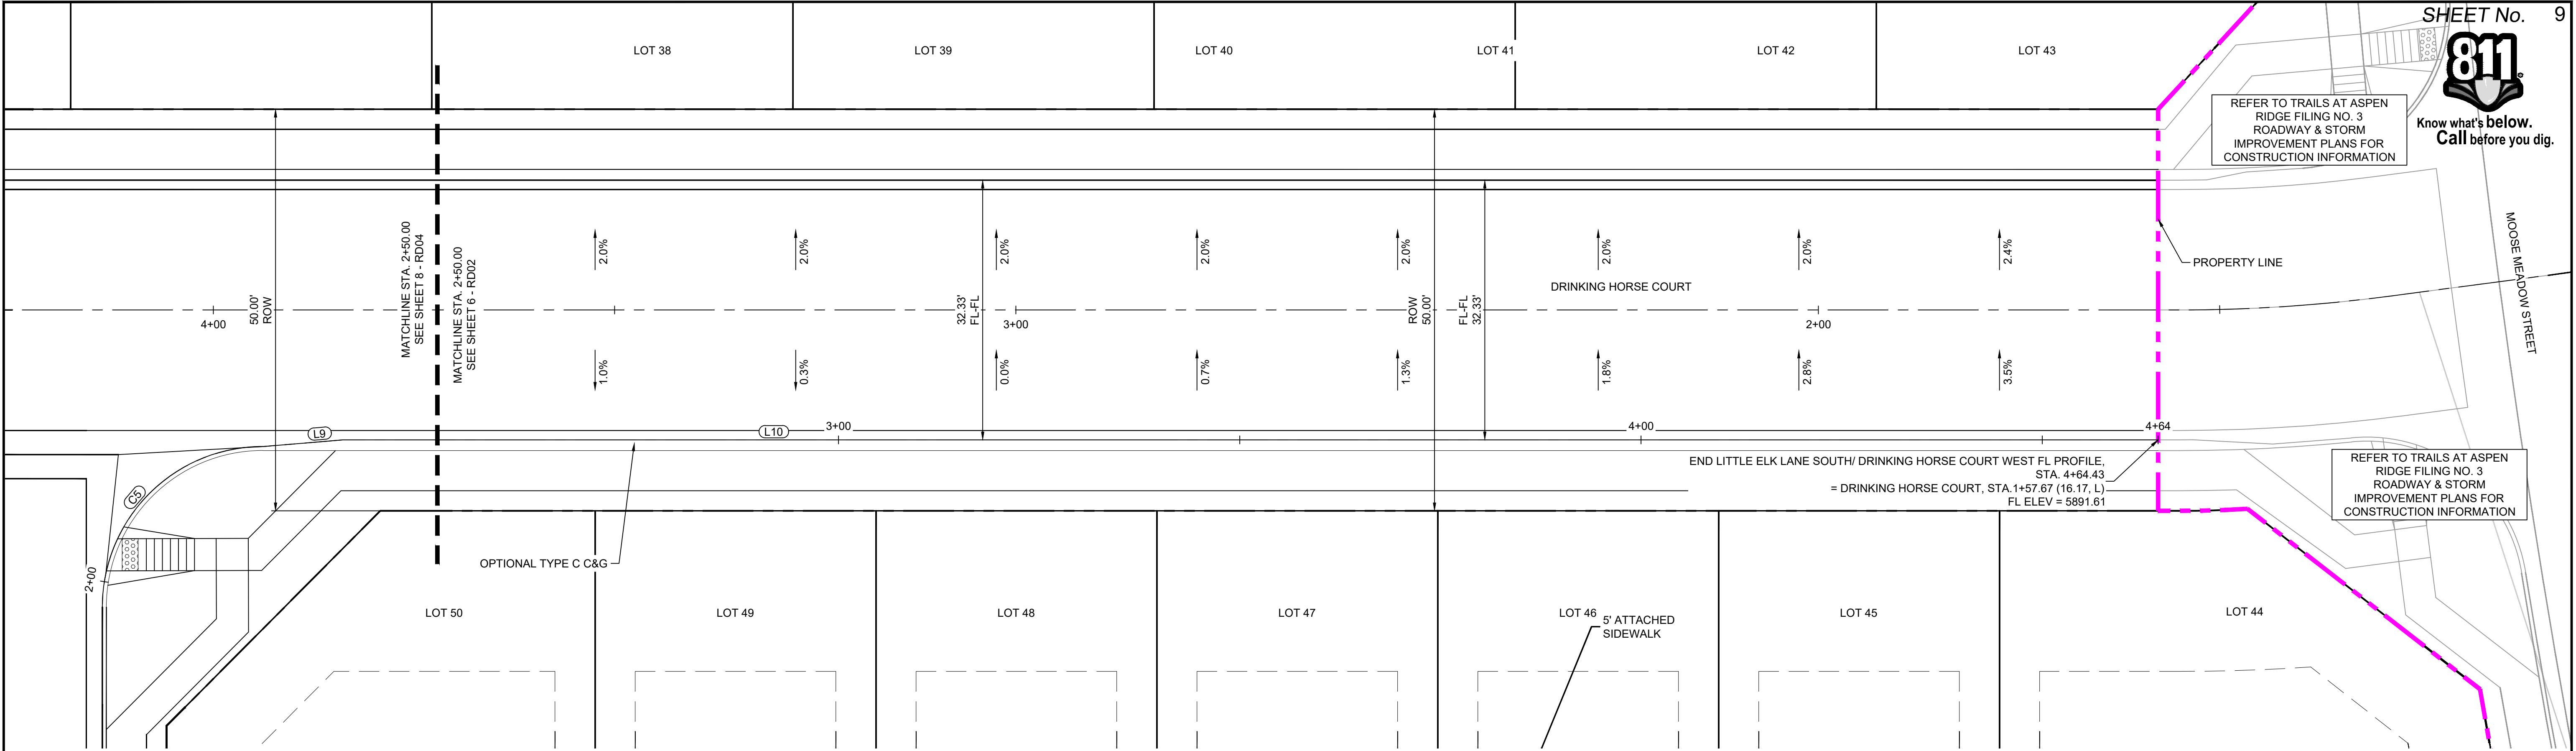


Little Elk Lane South & Drinking Horse Court West (2 of 2) PROFILE  
SCALE: (H) 1" = 10' (V) 1" = 5'  
START STA: 2+50.00, END STA: 4+75.00

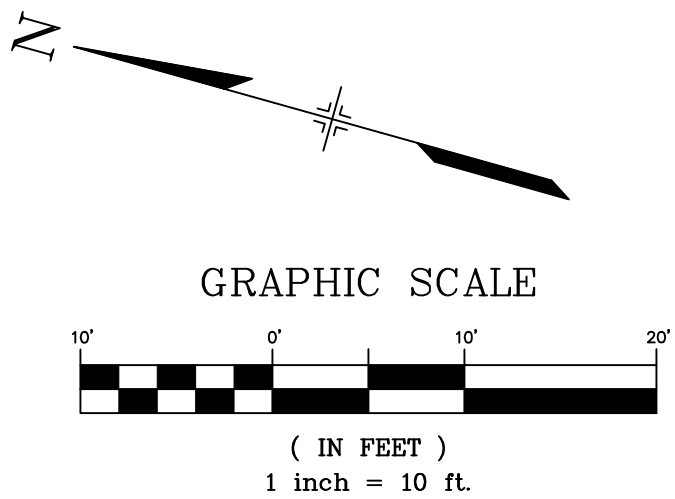

| LINE TABLE: ALIGNMENTS |                |        |
|------------------------|----------------|--------|
| LINE #                 | BEARING        | LENGTH |
| L10                    | S15°39'12.00"E | 226.20 |

| REFERENCE<br>DRAWINGS | |
|---|
|---|

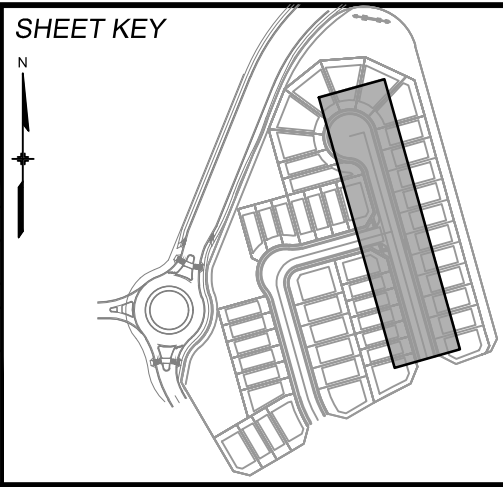

**BENCHMARK**  
COLORADO SPRINGS UTILITIES (FIMS) MONUMENT F206  
A BERNTSEN TOP SECURITY MONUMENT SYSTEM WITH A 3.5-INCH DIAMETER ALUMINUM CAP IN A ROAD BOX, LOCATED ON THE NORTHWEST CORNER OF FONTAINE BOULEVARD AND POWERS BOULEVARD.  
ELEVATION - 5897.89' U.S. SURVEY FT

**BASIS OF BEARING**  
BEARINGS ARE BASED ON THE NORTH LINE OF THE NORTHWEST QUARTER OF SECTION 9, TOWNSHIP 15 SOUTH, RANGE 65 WEST OF THE 6TH P.M. SAID LINE BEARS S89°51'23"E FROM THE NORTHWEST CORNER OF SAID SECTION 9 (2 1/2" AULM. CAP PLS 17664) TO THE N 1/4 CORNER OF SAID SECTION 9 (3 1/2" AULM. CAP PLS 10377)

PREPARED BY:

**Matrix**

SEAL


FOR AND ON BEHALF OF  
MATRIX DESIGN GROUP, INC.  
PROJECT No. 21.886.048

| TRAILS AT ASPEN RIDGE                     |     |                |                     |
|-------------------------------------------|-----|----------------|---------------------|
| FILING NO. 5<br>ROADWAY IMPROVEMENT PLANS |     |                |                     |
| FLOWLINE PLAN AND PROFILE                 |     |                |                     |
| DESIGNED BY:                              | CRD | SCALE          | DATE ISSUED:        |
| DRAWN BY:                                 | CRD | HORIZ 1" = 10' | AUGUST, 2026        |
| CHECKED BY:                               | NMS | VERT. 1" = 5'  | SHEET 9 OF 15       |
|                                           |     |                | DRAWING No.<br>RD05 |







Know what's below.  
Call before you dig.

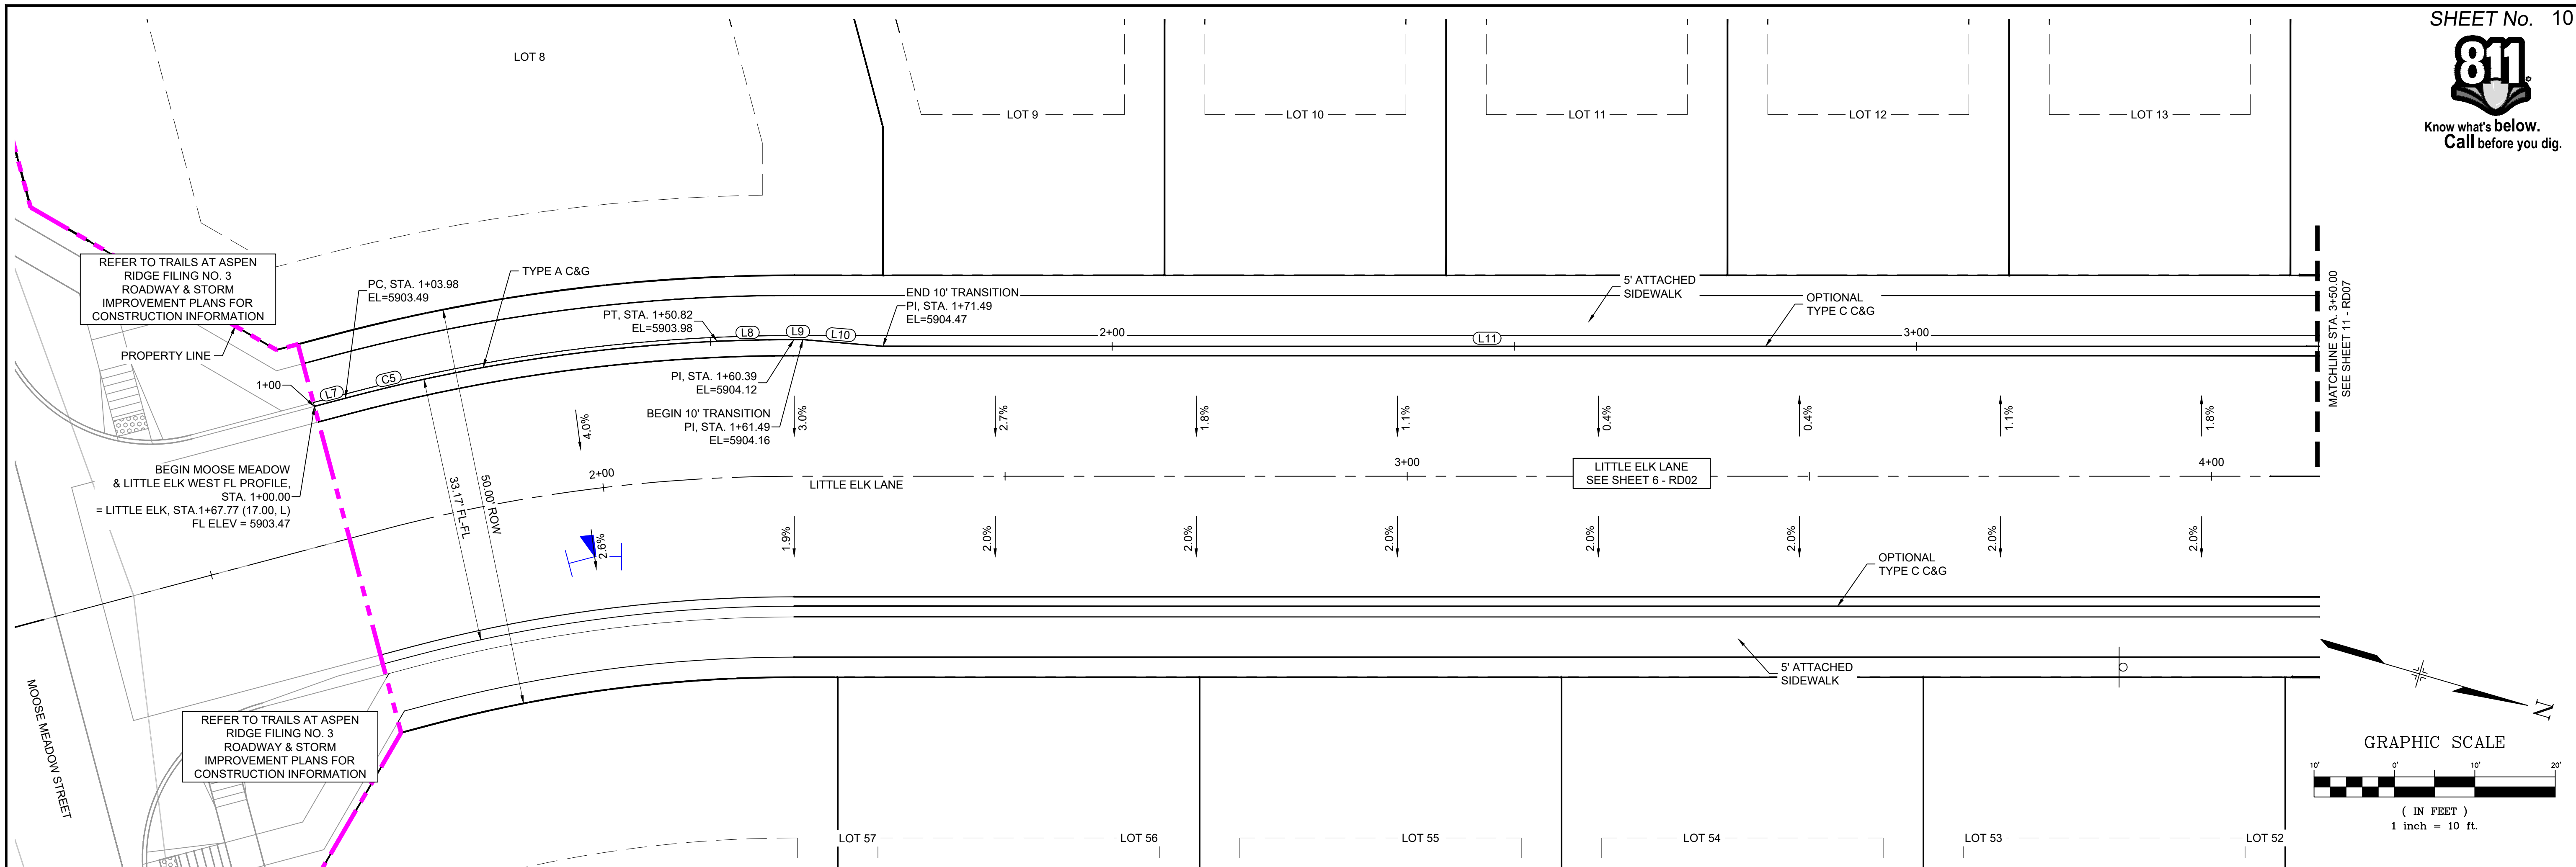

MOOSE MEADOW STREET & LITTLE ELK LANE PLAN  
(PUBLIC)

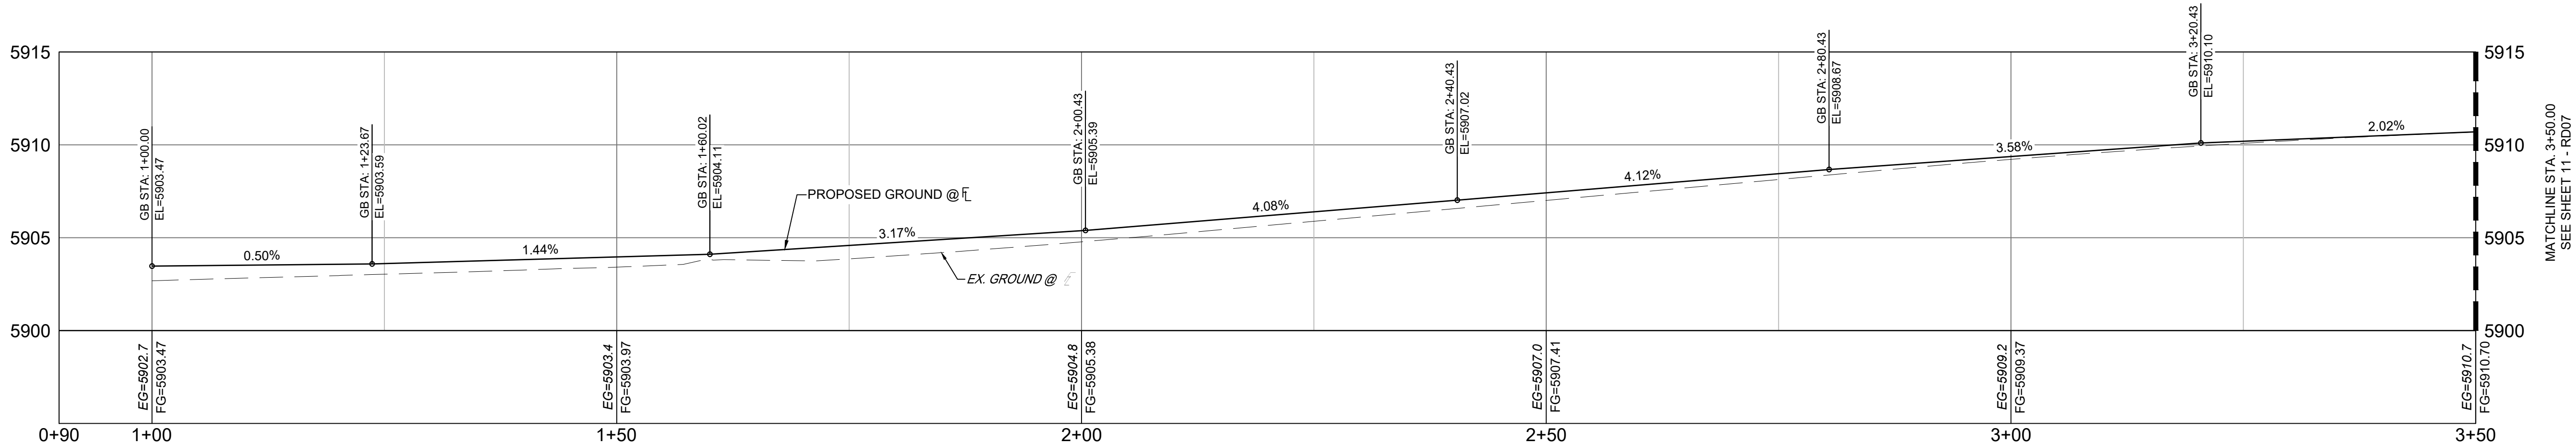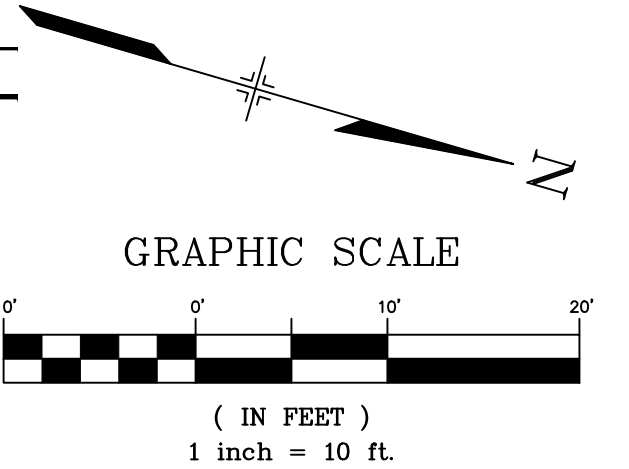

MOOSE MEADOW & LITTLE ELK FL PROFILE  
SCALE: (H) 1" = 10' (V) 1" = 5'  
START STA: 0+90.00, END STA: 3+50.00

| LINE TABLE: ALIGNMENTS |                |        |
|------------------------|----------------|--------|
| LINE #                 | BEARING        | LENGTH |
| L7                     | N30°30'47.29"W | 3.98   |
| L8                     | N16°54'58.87"W | 9.57   |
| L9                     | N15°39'12.00"W | 1.10   |
| L10                    | N10°52'23.31"W | 10.00  |
| L11                    | N15°39'12.04"W | 194.57 |




| CURVE TABLE: ALIGNMENTS |            |        |               |              |             |
|-------------------------|------------|--------|---------------|--------------|-------------|
| CURVE #                 | ARC LENGTH | RADIUS | CHORD BEARING | CHORD LENGTH | DELTA ANGLE |
| C5                      | 46.85      | 217.00 | N24°21'50"W   | 46.76        | 12°22'08"   |

|   |   |  |             |   |                    |                                              |           |                                                                           |  |  |  |  |  |  |
|---|---|--|-------------|---|--------------------|----------------------------------------------|-----------|---------------------------------------------------------------------------|--|--|--|--|--|--|
| <b>REFERENCE DRAWINGS</b><br>X-Title-RAS<br>X-886-PR-SITE<br>X-886-PR-SITE - F6<br>X-886-PR-SITE - F5<br>X-886-PR-SITE - F4<br>X-886-PR-SITE - F3<br>X-886-PR-SITE - F7<br>X-886-EX-BASE<br>X-886-EX-SURVEY<br>X-886-PR-SITE-F2<br>886-PR Legacy Drive-Roundabout<br>886-PR Legacy Drive<br>X-886-PR-WTR-F5<br>X-886-EX-BASE-BRADLEY ROAD<br>X-1213-PR_BASE MATRIX | <b>No.</b>   |  | <b>DATE</b> |   | <b>DESCRIPTION</b> |                                              | <b>BY</b> |                                                                           |  |  |  |  |  |  |
|   |   |  |             |   | <b>REVISIONS</b>   |                                              |           |                                                                           |  |  |  |  |  |  |
|   | <b>COMPUTER FILE MANAGEMENT</b>   |  |             |   |                    |                                              |           |                                                                           |  |  |  |  |  |  |
|   | FILE NAME: S:\21.886.048 (Trails at Aspen Ridge - F5)\100 Dwg\104 Plan Sets\Construction Plans\Road & Storm Plans\RD05.dwg<br>CTB FILE: Matrix(black).ctb<br>PLOT DATE: August 14, 2026 9:55:33 AM<br>THIS DRAWING IS CURRENT AS OF PLOT DATE AND MAY BE SUBJECT TO CHANGE. |  |             |   |                    |                                              |           |                                                                           |  |  |  |  |  |  |
| <b>SHEET KEY</b><br>   |   |  |             | <b>BENCHMARK</b><br>COLORADO SPRINGS UTILITIES (FIMS) MONUMENT F206<br>A BERNTSEN TOP SECURITY MONUMENT SYSTEM WITH A 3.5-INCH DIAMETER ALUMINUM CAP IN A ROAD BOX, LOCATED ON THE NORTHWEST CORNER OF FONTAINE BOULEVARD AND POWERS BOULEVARD.<br>ELEVATION - 5897.89' U.S. SURVEY FT<br><br><b>BASIS OF BEARING</b><br>BEARINGS ARE BASED ON THE NORTH LINE OF THE NORTHWEST QUARTER OF SECTION 9, TOWNSHIP 15 SOUTH, RANGE 65 WEST OF THE 6TH P.M. SAID LINE BEARS S89°51'23"E FROM THE NORTHWEST CORNER OF SAID SECTION 9 (2 1/2" AULM. CAP PLS 17664) TO THE N 1/2 CORNER OF SAID SECTION 9 (3 1/2" AULM. CAP PLS 10377) |                    |                                              |           | <b>PREPARED BY:</b><br>                                                   |  |  |  |  |  |  |
| <b>SEAL</b>   |   |  |             | <b>FOR AND ON BEHALF OF</b><br>MATRIX DESIGN GROUP, INC.<br>PROJECT No. 21.886.048   |                    |                                              |           | <b>DESIGNED BY:</b> CRD<br><b>DRAWN BY:</b> CRD<br><b>CHECKED BY:</b> NMS |  |  |  |  |  |  |
|   |   |  |             | <b>SCALE</b><br>HORIZ 1" = 10'<br>VERT. 1" = 5'   |                    | <b>DATE ISSUED:</b> AUGUST, 2026<br>10 OF 15 |           | <b>DRAWING No.</b> RD06                                                   |  |  |  |  |  |  |






Know what's below.  
Call before you dig.

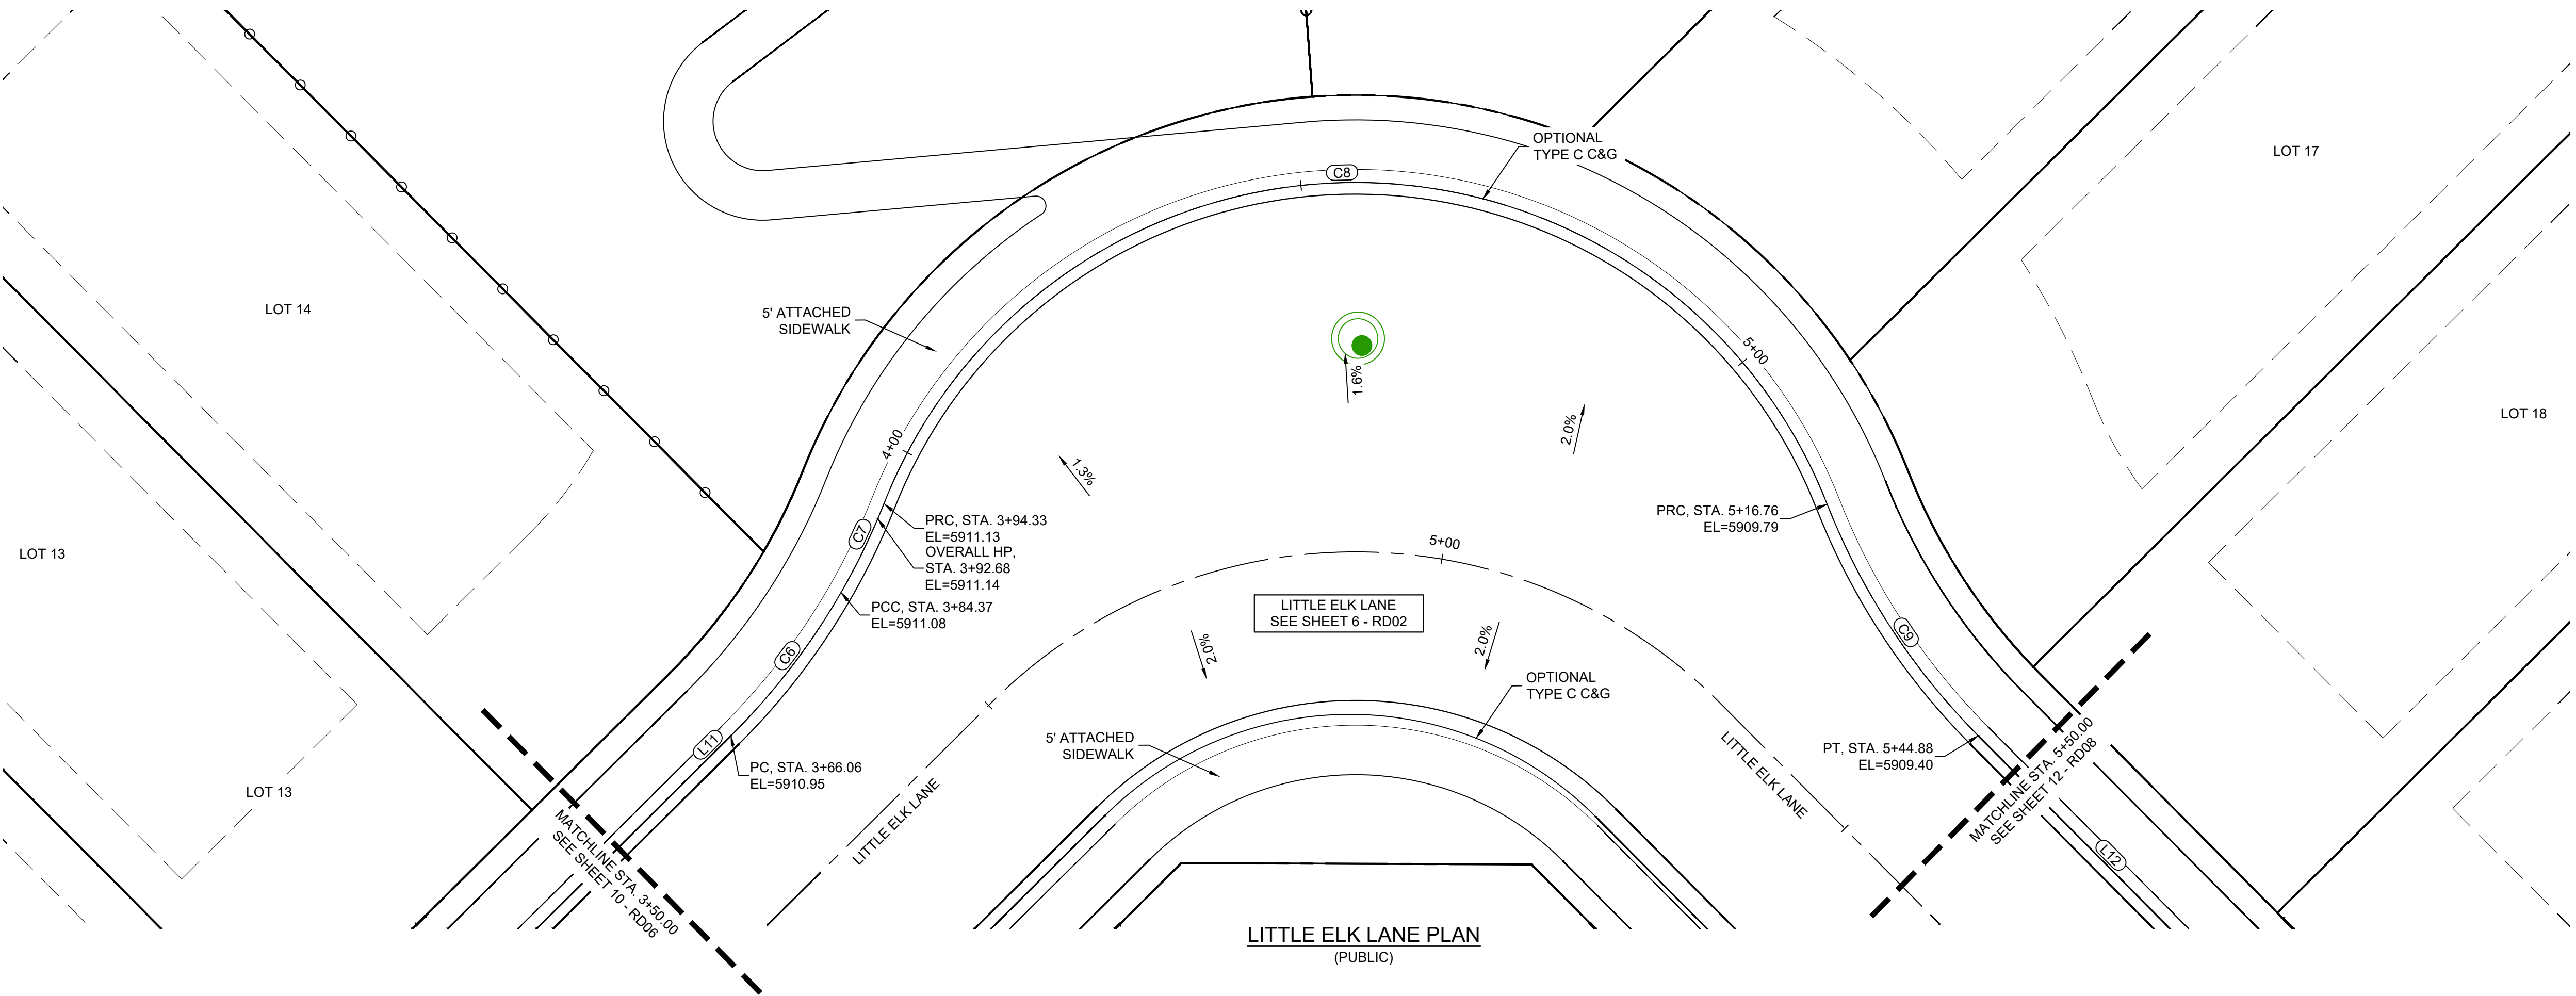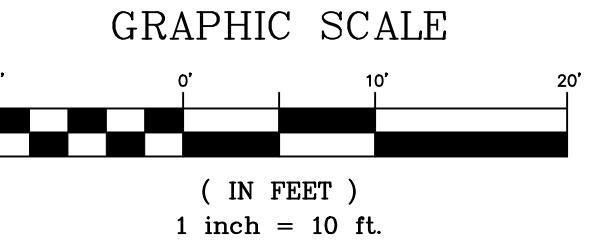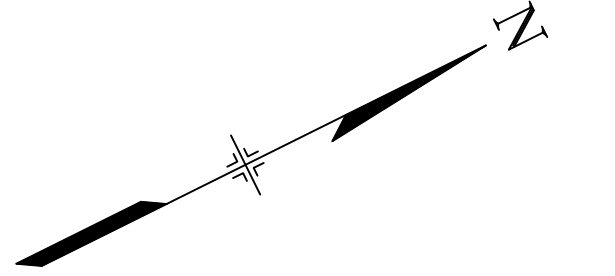

| LINE TABLE: ALIGNMENTS |                |        |
|------------------------|----------------|--------|
| LINE #                 | BEARING        | LENGTH |
| L11                    | N15°39'12.04"W | 194.57 |
| L12                    | N74°20'48.00"E | 140.44 |

| CURVE TABLE: ALIGNMENTS |            |        |               |              |             |
|-------------------------|------------|--------|---------------|--------------|-------------|
| CURVE #                 | ARC LENGTH | RADIUS | CHORD BEARING | CHORD LENGTH | DELTA ANGLE |
| C6                      | 18.31      | 68.83  | N23°17'58"W   | 18.25        | 15°14'25"   |
| C7                      | 9.96       | 68.90  | N35°03'59"W   | 9.95         | 8°16'56"    |
| C8                      | 122.44     | 51.16  | N29°11'03"E   | 95.24        | 137°07'08"  |
| C9                      | 28.12      | 68.82  | N86°01'25"E   | 27.92        | 23°24'28"   |

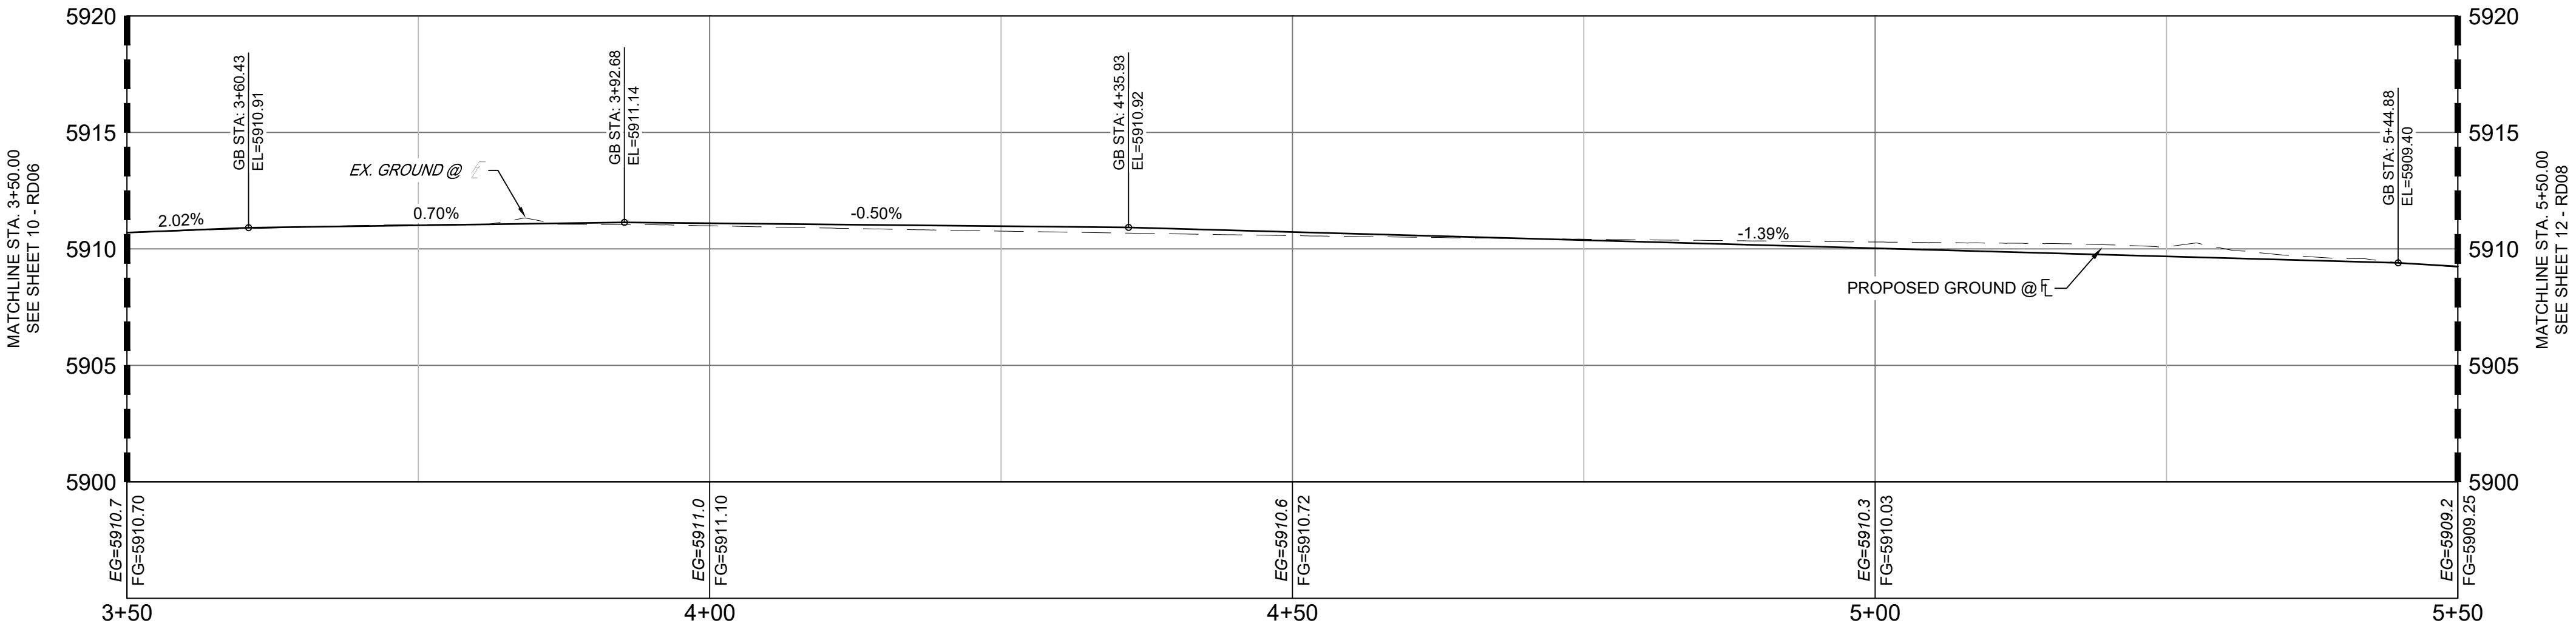

REFERENCE DRAWINGS

X-Title-RAS

X-886-PR-SITE

X-886-PR-SITE - F6

X-886-PR-SITE - F5

X-886-PR-SITE - F4

X-886-PR-SITE - F3

X-886-PR-SITE - F7

X-886-EX-BASE

X-886-EX-SURVEY

X-886-PR-SITE-F2

886-PR Legacy Drive-Roundabout

886-PR Legacy Drive

X-886-PR-WTR-F5

X-886-EX-BASE-BRADLEY ROAD

X-1213-PR\_BASE MATRIX

| No.                                                                   | DATE   | DESCRIPTION | BY |
|-----------------------------------------------------------------------|---|-------------|----|
| COMPUTER FILE MANAGEMENT                                              |   |             |    |
| FILE NAME:                                                            | S:\21.886.048 (Trails at Aspen Ridge - F5)\100 Dwg\104 Plan Sets\Construction Plans\Road & Storm Plans\RD05.dwg |             |    |
| CTB FILE:                                                             | Matrix(black).ctb                                                                                               |             |    |
| PLOT DATE:                                                            | August 14, 2026 9:55:12 AM                                                                                      |             |    |
| THIS DRAWING IS CURRENT AS OF PLOT DATE AND MAY BE SUBJECT TO CHANGE. |   |             |    |

SHEET KEY

BENCHMARK

COLORADO SPRINGS UTILITIES (FIMS) MONUMENT F206  
A BERNTSEN TOP SECURITY MONUMENT SYSTEM WITH A 3.5-INCH DIAMETER ALUMINUM CAP IN A ROAD BOX, LOCATED ON THE NORTHWEST CORNER OF FONTAINE BOULEVARD AND POWERS BOULEVARD.  
ELEVATION - 5897.89' U.S. SURVEY FT

BASIS OF BEARING

BEARINGS ARE BASED ON THE NORTH LINE OF THE NORTHWEST QUARTER OF SECTION 9, TOWNSHIP 15 SOUTH, RANGE 65 WEST OF THE 6TH P.M. SAID LINE BEARS S89°51'23"E FROM THE NORTHWEST CORNER OF SAID SECTION 9 (2 1/2' AULM. CAP PLS 17664) TO THE N 1/2 CORNER OF SAID SECTION 9 (3 1/2' AULM. CAP PLS 10377)

PREPARED BY:

SEAL

FOR AND ON BEHALF OF  
MATRIX DESIGN GROUP, INC.  
PROJECT No. 21.886.048

TRAILS AT ASPEN RIDGE

FILING NO. 5  
ROADWAY IMPROVEMENT PLANS





LITTLE ELK FLOWLINE DETAILS

|              |     |                |              |              |             |
|--------------|-----|----------------|--------------|--------------|-------------|
| DESIGNED BY: | CRD | SCALE          | DATE ISSUED: | AUGUST, 2026 | DRAWING No. |
| DRAWN BY:    | CRD | HORIZ 1" = 10' | SHEET        | 11 OF 15     | RD07        |
| CHECKED BY:  | NMS | VERT. 1" = 5'  |              |              |             |






Know what's below.  
Call before you dig.

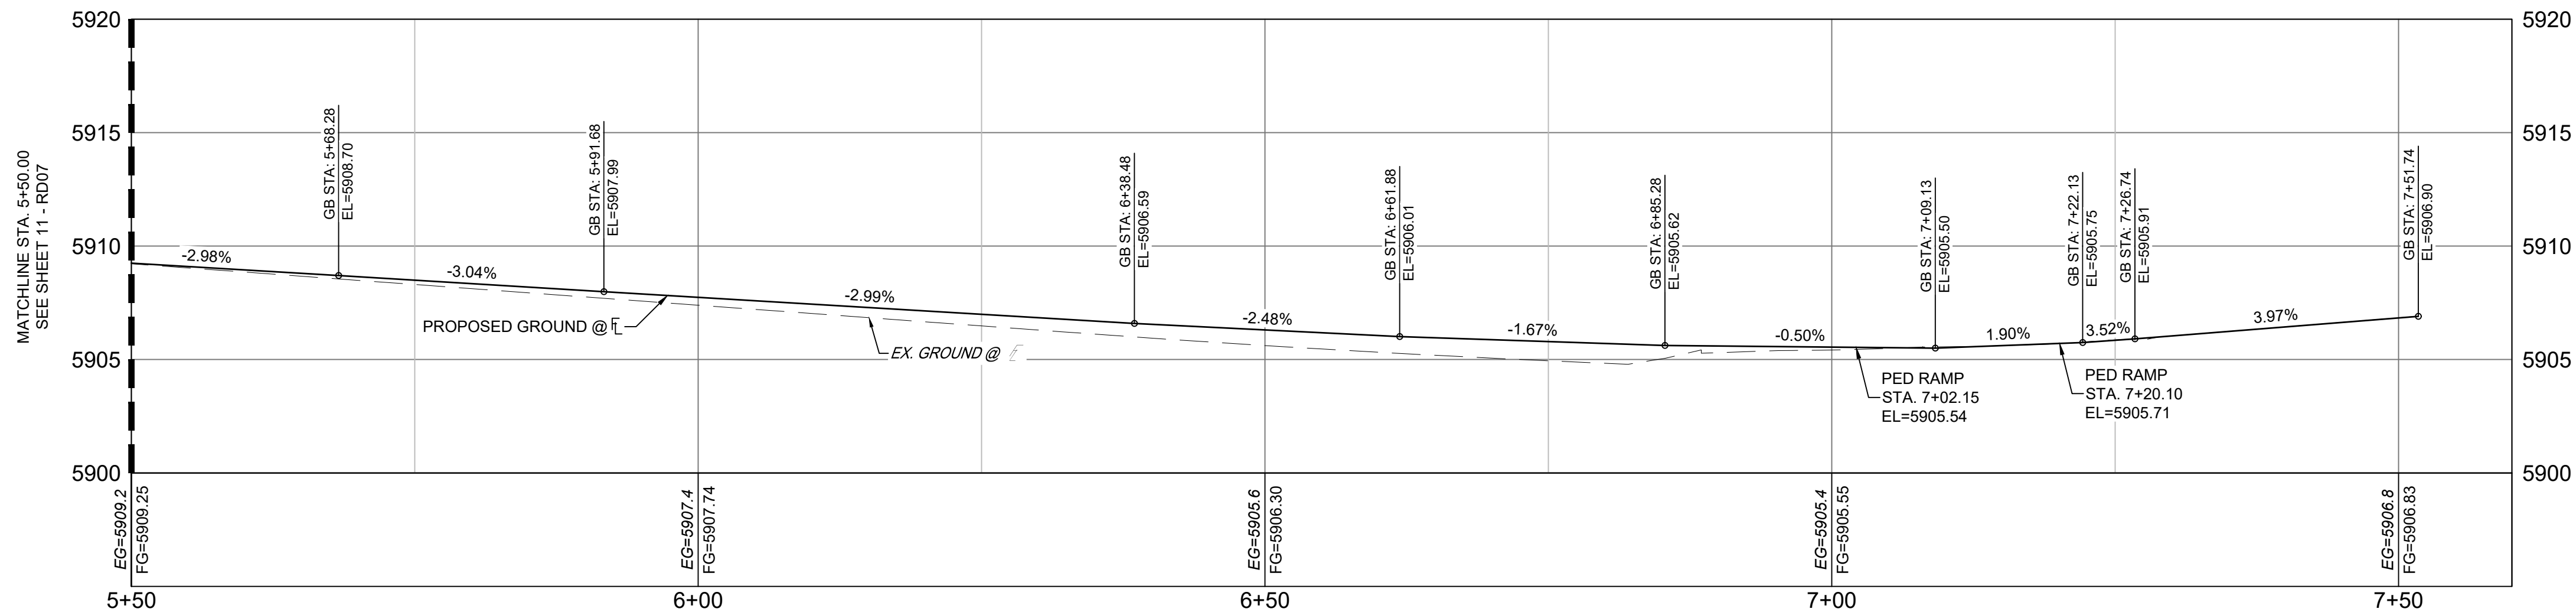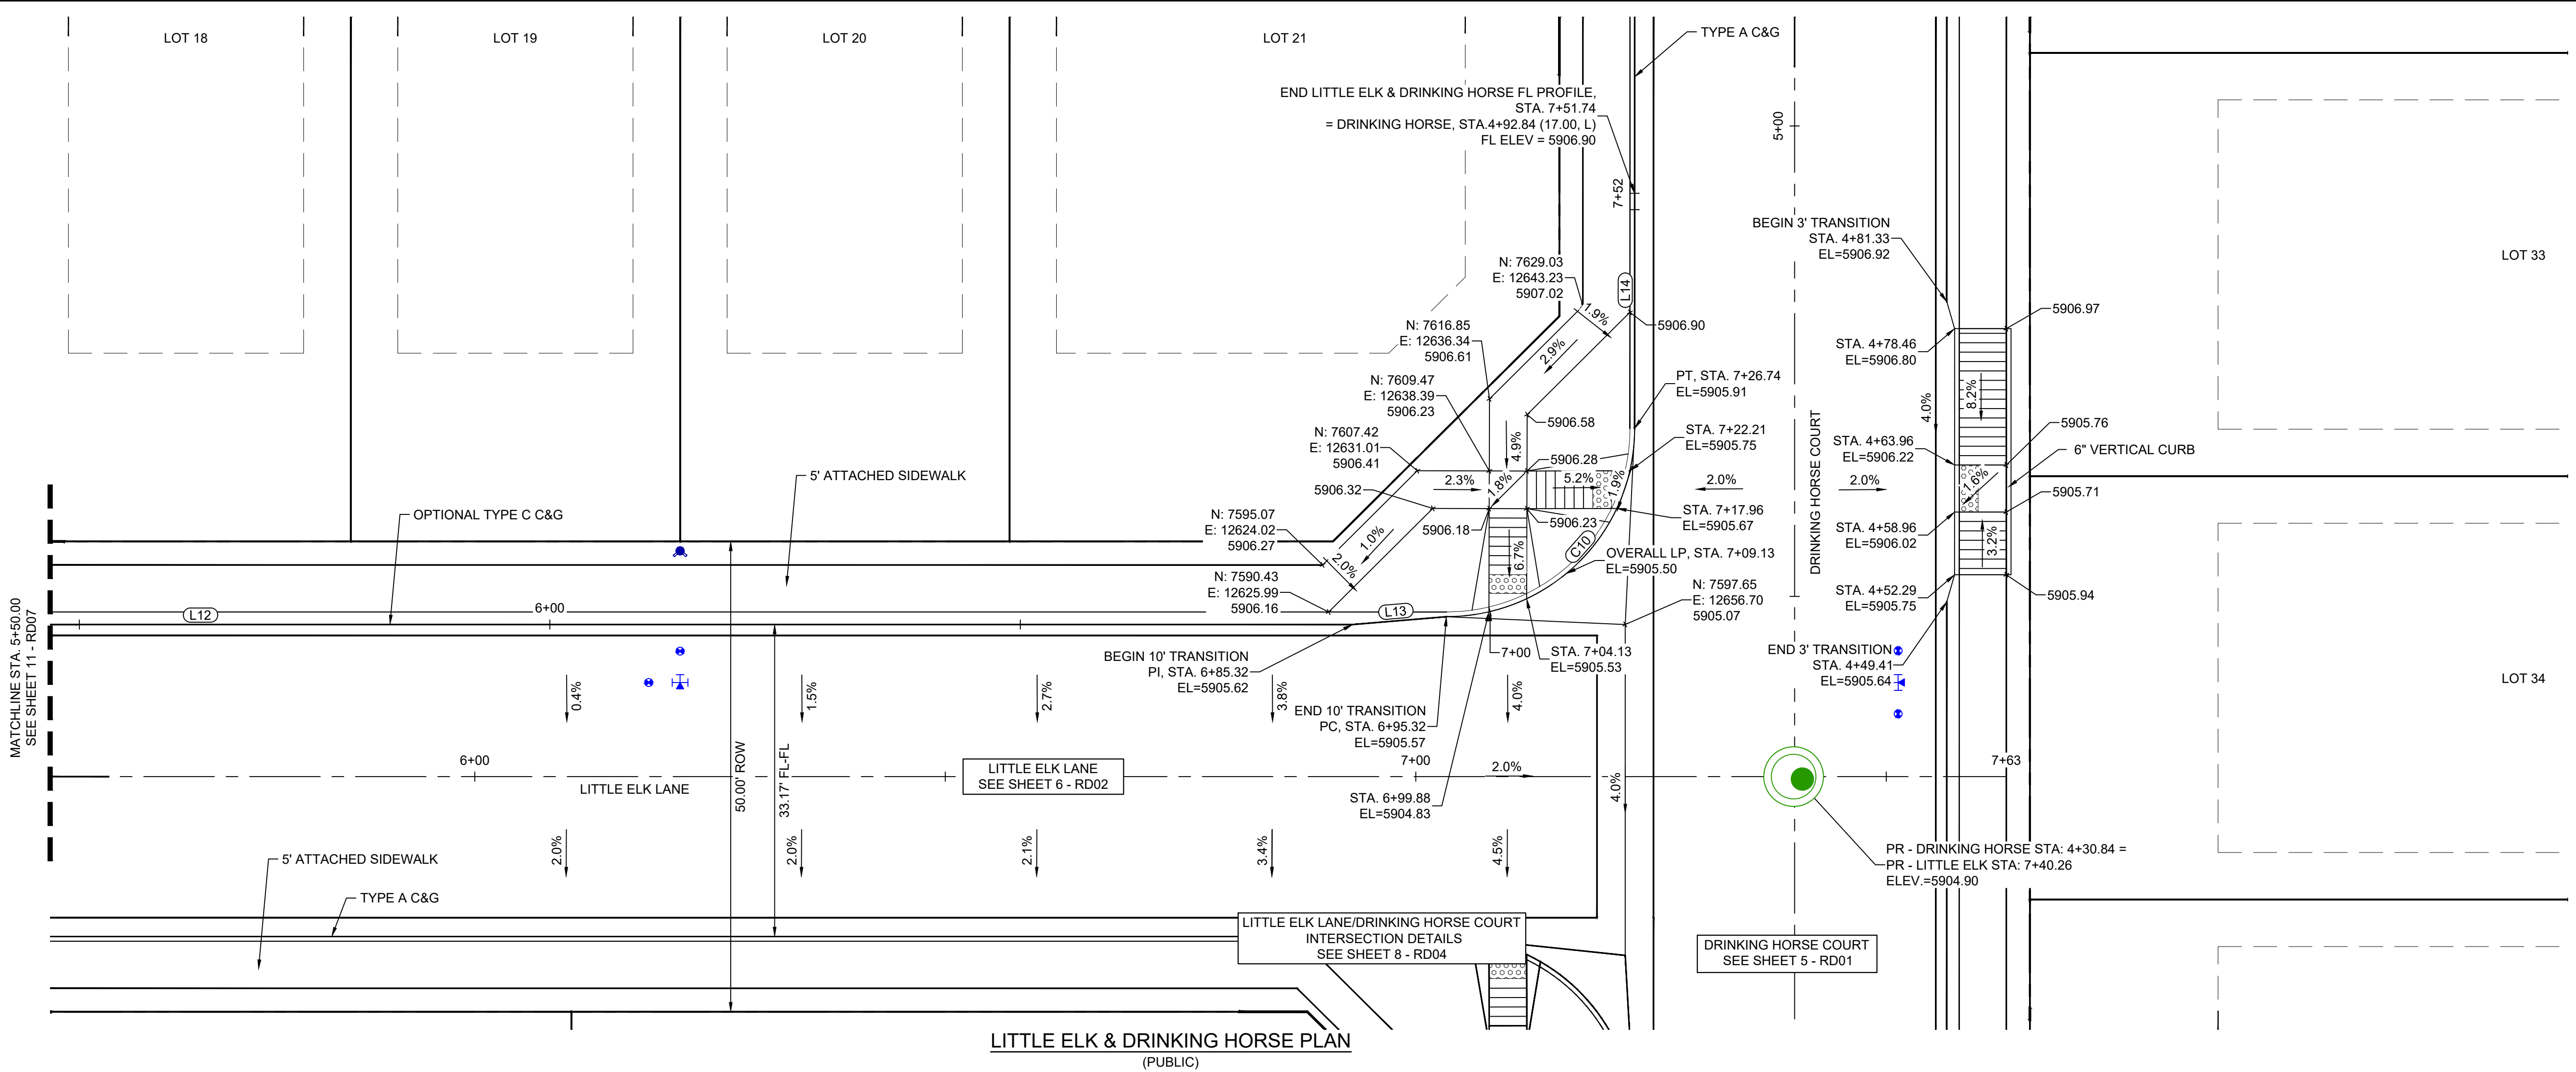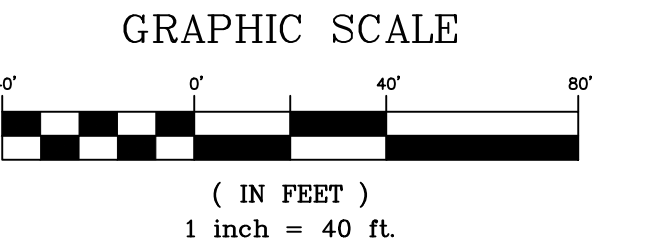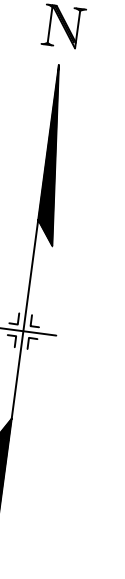

| LINE TABLE: ALIGNMENTS |                |        |
|------------------------|----------------|--------|
| LINE #                 | BEARING        | LENGTH |
| L12                    | N74°20'48.00"E | 140.44 |
| L13                    | N69°33'59.35"E | 10.00  |
| L14                    | N15°39'12.00"W | 25.00  |

| CURVE TABLE: ALIGNMENTS |            |        |               |              |             |
|-------------------------|------------|--------|---------------|--------------|-------------|
| CURVE #                 | ARC LENGTH | RADIUS | CHORD BEARING | CHORD LENGTH | DELTA ANGLE |
| C10                     | 31.42      | 20.00  | N29°20'48"E   | 28.28        | 90°00'00"   |

| REFERENCE<br>DRAWINGS | |
|---|
|---|

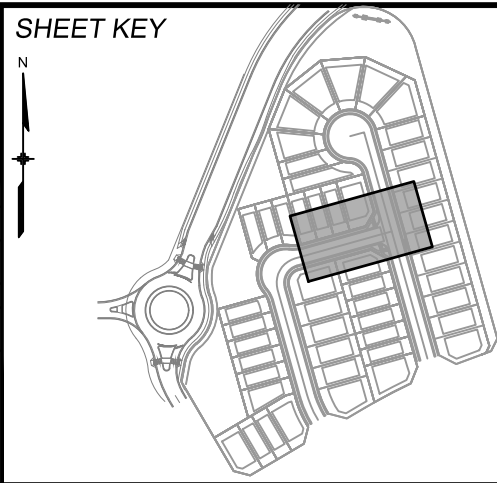

**BENCHMARK**  
COLORADO SPRINGS UTILITIES (FIMS) MONUMENT F206  
A BERNTSEN TOP SECURITY MONUMENT SYSTEM WITH A 3.5-INCH DIAMETER ALUMINUM CAP IN A ROAD BOX, LOCATED ON THE NORTHWEST CORNER OF FONTAINE BOULEVARD AND POWERS BOULEVARD.  
ELEVATION - 5897.89' U.S. SURVEY FT

**BASIS OF BEARING**  
BEARINGS ARE BASED ON THE NORTH LINE OF THE NORTHWEST QUARTER OF SECTION 9, TOWNSHIP 15 SOUTH, RANGE 65 WEST OF THE 6TH P.M. SAID LINE BEARS S89°51'23"E FROM THE NORTHWEST CORNER OF SAID SECTION 9 (2 1/2' AULM. CAP PLS 17664) TO THE N 1/2 CORNER OF SAID SECTION 9 (3 1/2' AULM. CAP PLS 10377)



PREPARED BY:

SEAL



FOR AND ON BEHALF OF  
MATRIX DESIGN GROUP, INC.  
PROJECT No. 21.886.048

| TRAILS AT ASPEN RIDGE                               |     |                |              |
|-----------------------------------------------------|-----|----------------|--------------|
| FILING NO. 5<br>ROADWAY IMPROVEMENT PLANS           |     |                |              |
| LITTLE ELK & DRINKING HORSE<br>INTERSECTION DETAILS |     |                |              |
| DESIGNED BY:                                        | CRD | SCALE          | DATE ISSUED: |
| DRAWN BY:                                           | CRD | HORIZ 1" = 10' | AUGUST, 2026 |
| CHECKED BY:                                         | NMS | VERT. 1" = 5'  | SHEET        |
| DRAWING No.                                         |     |                | RD08         |

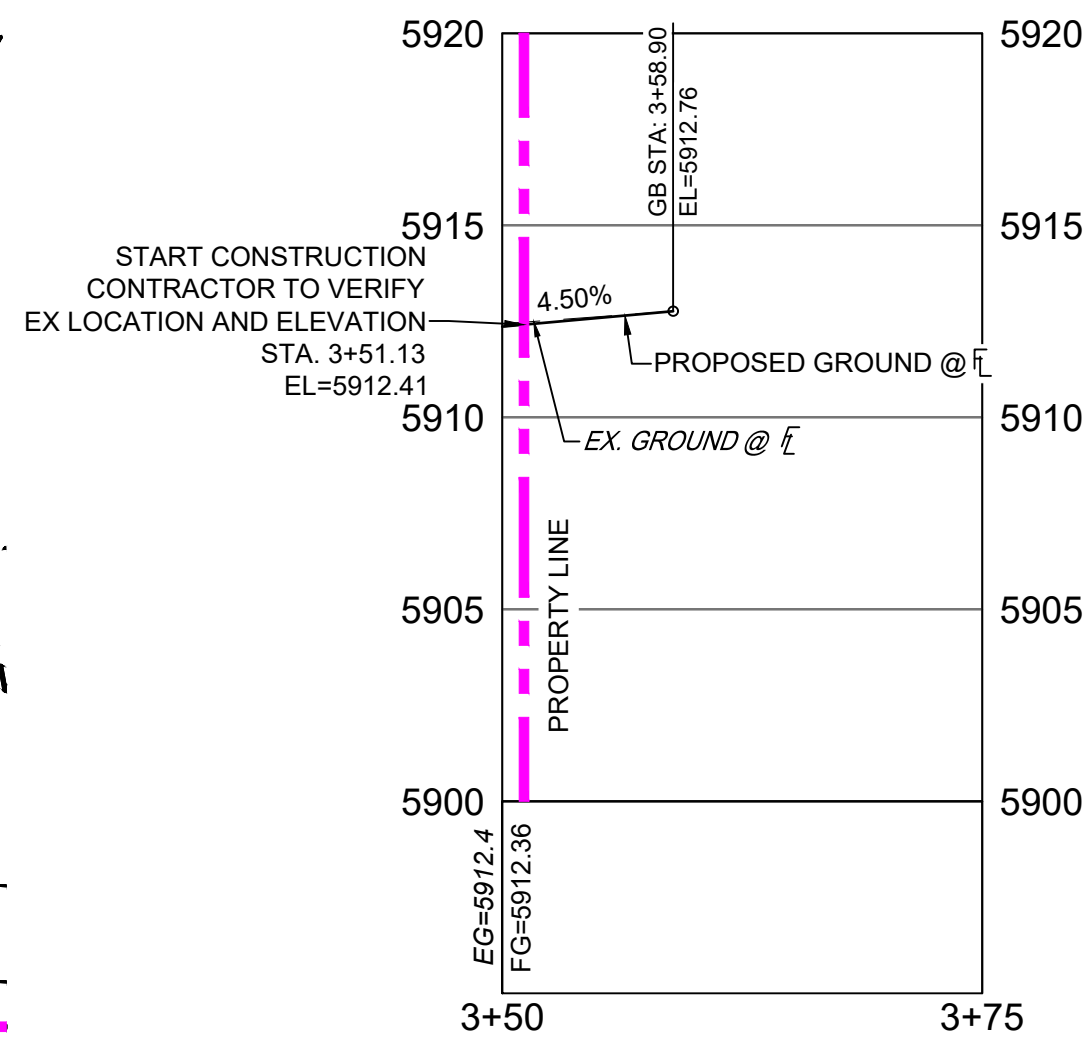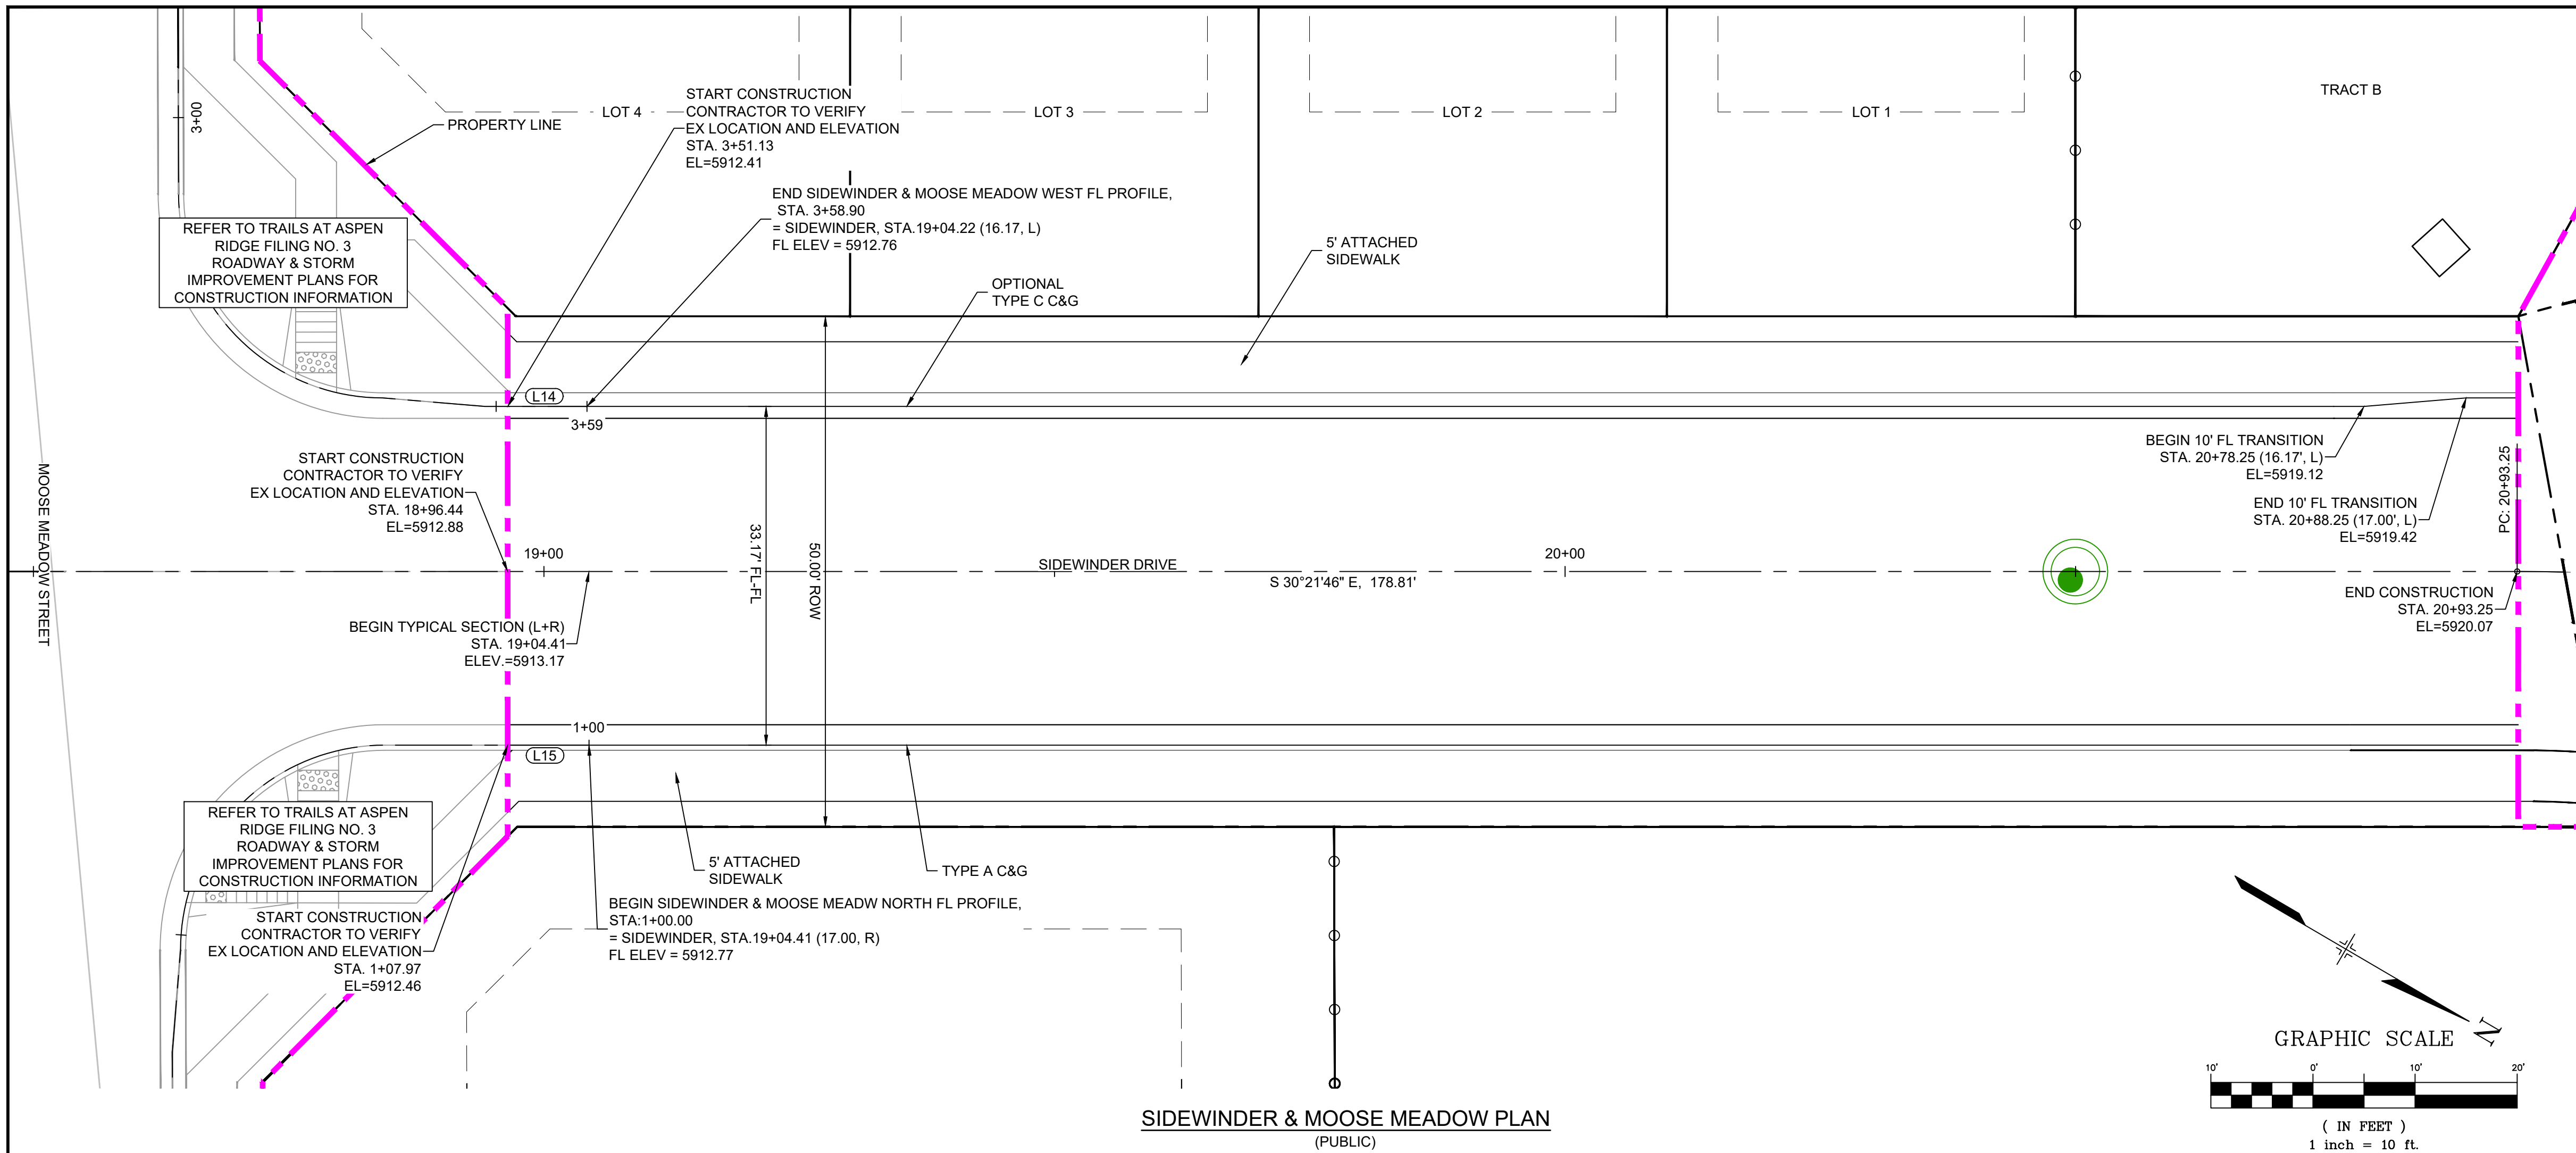



Know what's below.  
Call before you dig.SIDEWINDER & MOOSE MEADOW WEST FL PROFILE  
SCALE: (H) 1" = 10' (V) 1" = 5'  
START STA: 3+50.00, END STA: 3+75.00

| LINE TABLE: ALIGNMENTS |                |        |
|------------------------|----------------|--------|
| LINE #                 | BEARING        | LENGTH |
| L14                    | N30°21'49.90"W | 10.00  |
| L15                    | S30°21'44.60"E | 20.00  |

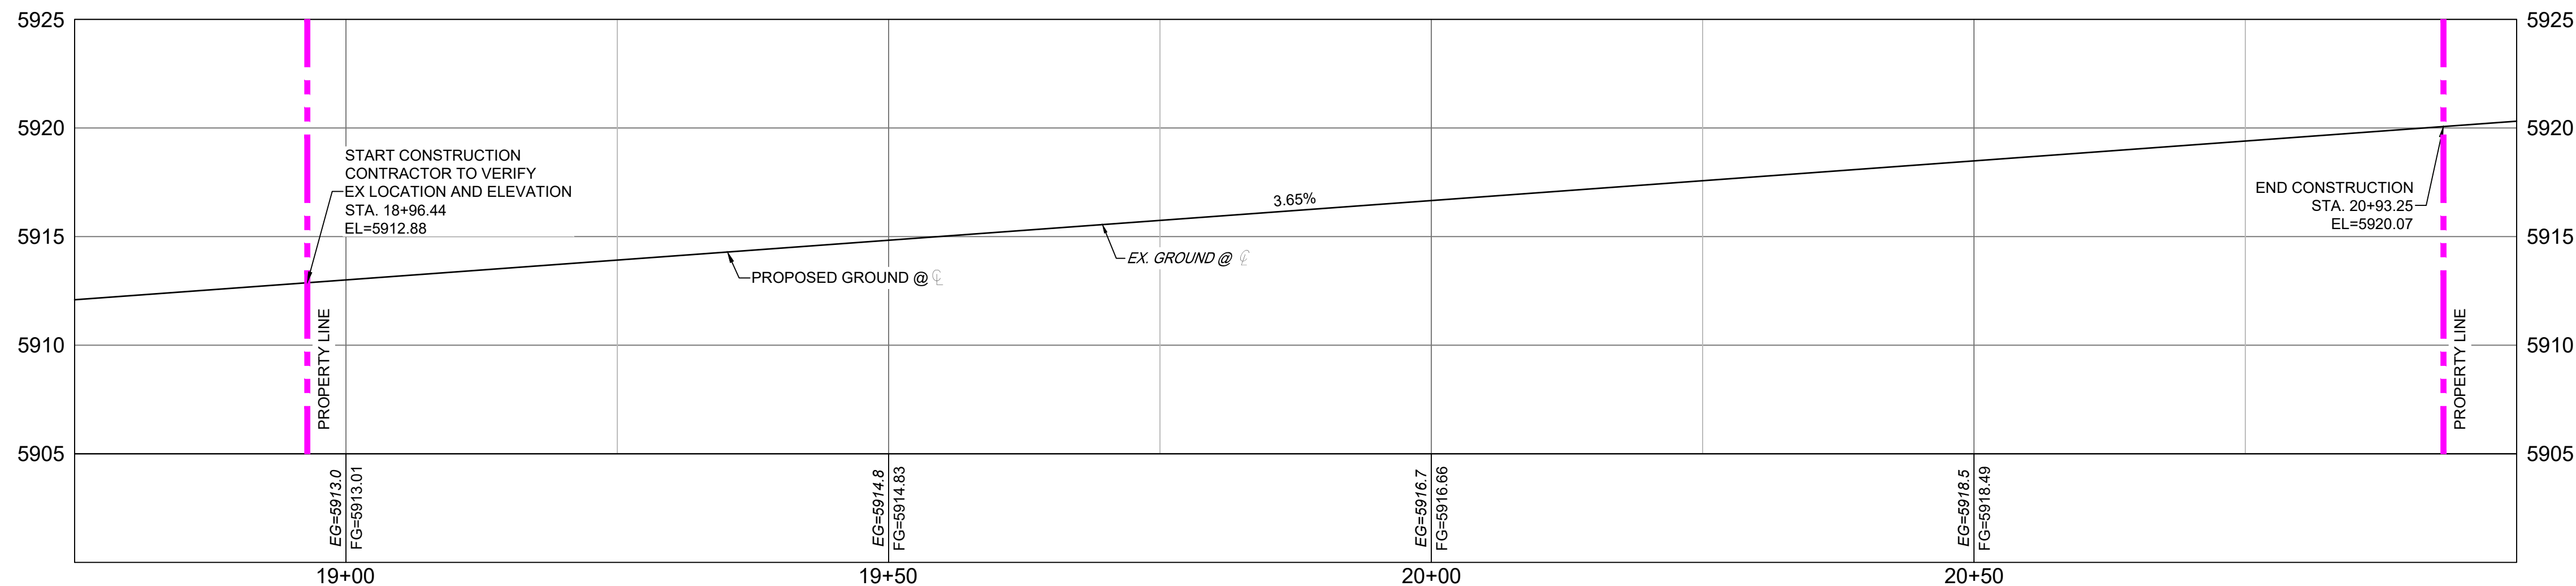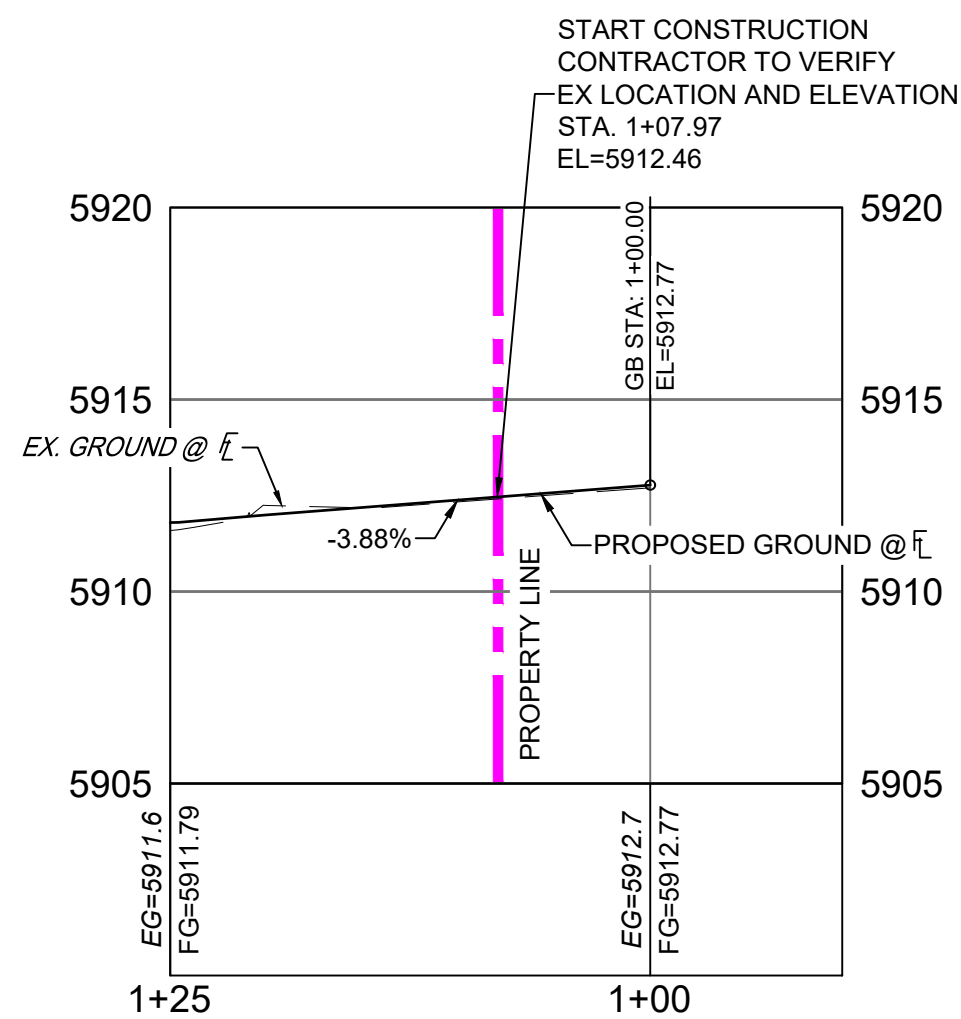PR - SIDEWINDER-FRONTSIDE9 PROFILE  
SCALE: (H) 1" = 10' (V) 1" = 5'  
START STA: 18+75.00, END STA: 21+00.00SIDEWINDER & MOOSE MEADOW NORTH FL PROFILE  
SCALE: (H) 1" = 10' (V) 1" = 5'  
START STA: 0+90.00, END STA: 1+25.00


| REFERENCE DRAWINGS   |  | SHEET KEY   |  | BENCHMARK   |  | SEAL                                                                        |  | TRAILS AT ASPEN RIDGE                              |  |
|---|--|---|--|---|--|-----------------------------------------------------------------------------|--|----------------------------------------------------|--|
| X-Title-R&S<br>X-886-PR-SITE<br>X-886-PR-SITE - F6<br>X-886-PR-SITE - F5<br>X-886-PR-SITE - F4<br>X-886-PR-SITE - F3<br>X-886-PR-SITE - F7<br>X-886-EX-BASE<br>X-886-EX-SURVEY<br>X-886-PR-SITE-F2<br>886-PR Legacy Drive-Roundabout<br>886-PR Legacy Drive<br>X-886-PR-WTR-F5<br>X-886-EX-BASE-BRADLEY ROAD<br>X-1213-PR_BASE MATRIX |  | No. DATE DESCRIPTION REVISIONS BY                                                                               |  | COLORADO SPRINGS UTILITIES (FIMS) MONUMENT F206<br>A BERNTSEN TOP SECURITY MONUMENT SYSTEM WITH A 3.5-INCH DIAMETER ALUMINUM CAP IN A ROAD BOX, LOCATED ON THE NORTHWEST CORNER OF FONTAINE BOULEVARD AND POWERS BOULEVARD.<br>ELEVATION - 5897.89' U.S. SURVEY FT                                                       |  | FOR AND ON BEHALF OF<br>MATRIX DESIGN GROUP, INC.<br>PROJECT No. 21.886.048 |  | FILING NO. 5<br>ROADWAY IMPROVEMENT PLANS          |  |
| COMPUTER FILE MANAGEMENT   |  | S:\21.886.048 (Trails at Aspen Ridge - F5)\100 Dwg\104 Plan Sets\Construction Plans\Road & Storm Plans\RD09.dwg |  | BASIS OF BEARING<br>BEARINGS ARE BASED ON THE NORTH LINE OF THE NORTHWEST QUARTER OF SECTION 9, TOWNSHIP 15 SOUTH, RANGE 65 WEST OF THE 6TH P.M. SAID LINE BEARS S89°51'23"E FROM THE NORTHWEST CORNER OF SAID SECTION 9 (2 1/2" AULM. CAP PLS 17664) TO THE N 1/2 CORNER OF SAID SECTION 9 (3 1/2" AULM. CAP PLS 10377) |  | PREPARED BY:<br>Matrix                                                      |  | SIDEWINDER & MOOSE MEADOWS<br>INTERSECTION DETAILS |  |
| FILE NAME: S:\21.886.048 (Trails at Aspen Ridge - F5)\100 Dwg\104 Plan Sets\Construction Plans\Road & Storm Plans\RD09.dwg   |  | CTB FILE: Matrix(black).ctb                                                                                     |  | DESIGNED BY: CRD   |  | SCALE: 1" = 10'                                                             |  | DATE ISSUED: AUGUST, 2026                          |  |
| PLOT DATE: August 14, 2026 9:56:14 AM   |  | THIS DRAWING IS CURRENT AS OF PLOT DATE AND MAY BE SUBJECT TO CHANGE.                                           |  | DRAWN BY: CRD   |  | VERT. 1"=5'                                                                 |  | SHEET 13 OF 15                                     |  |
|   |  |   |  |   |  |                                                                             |  | DRAWING No. RD09                                   |  |



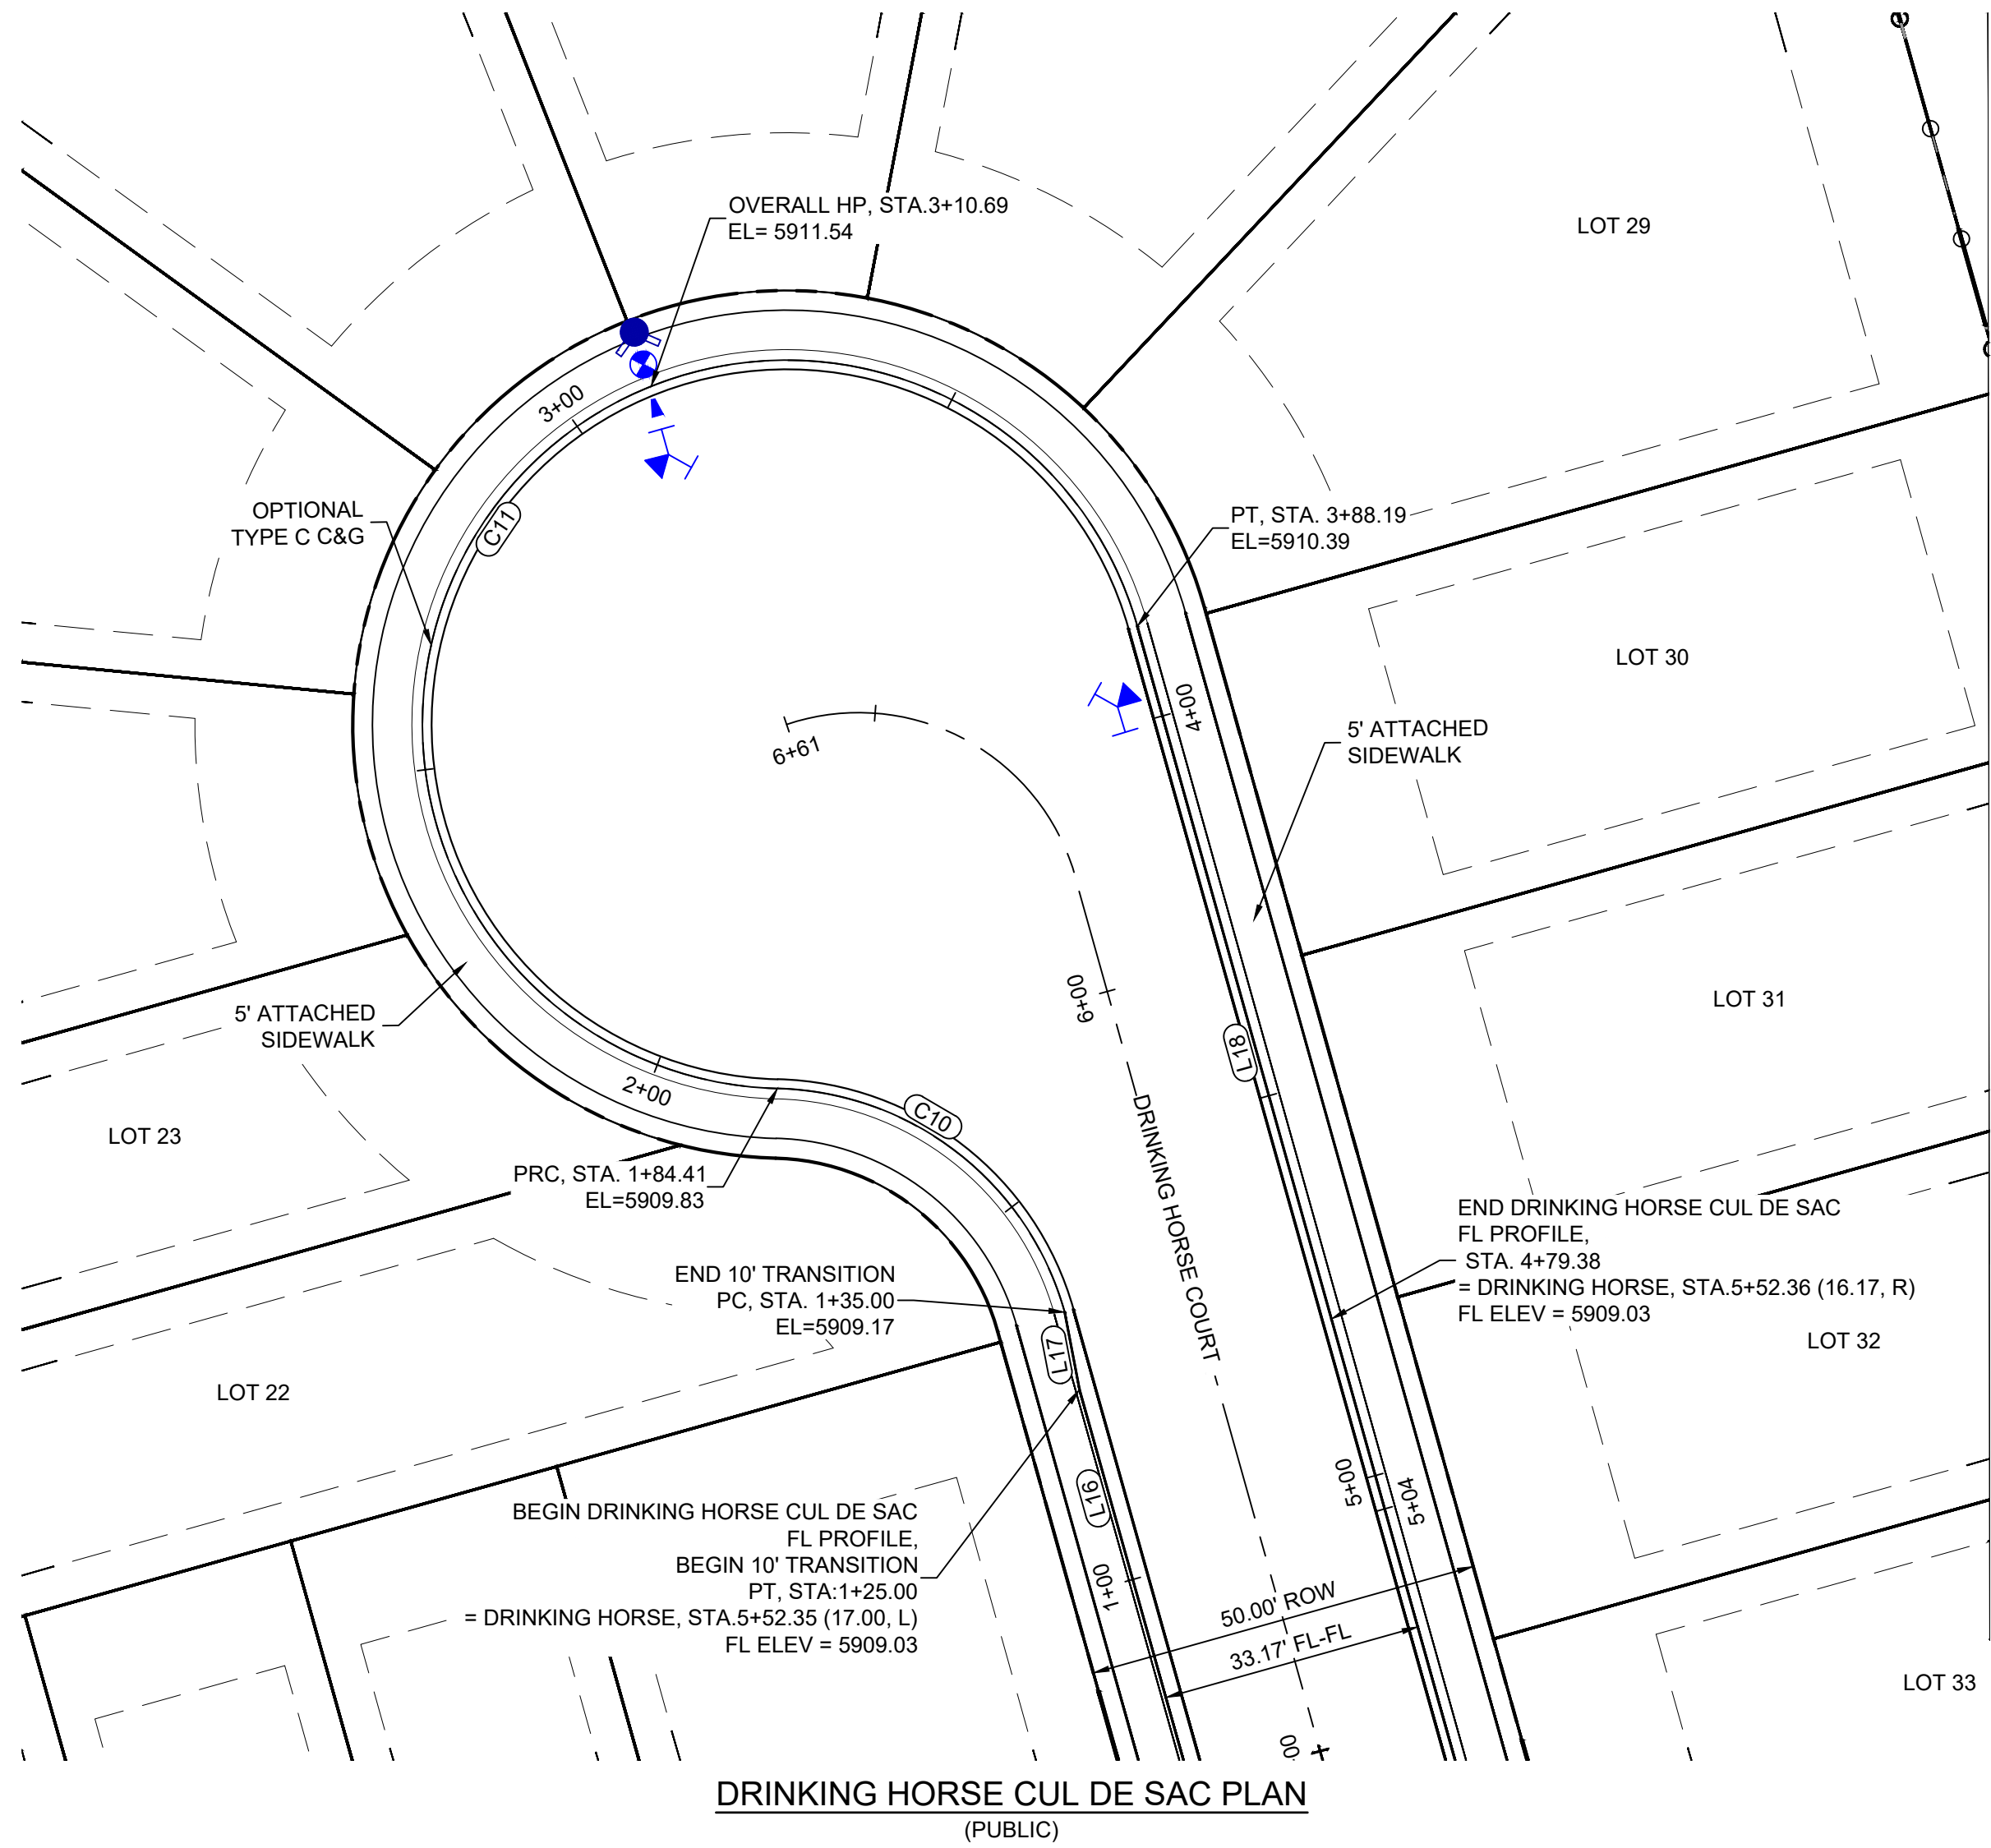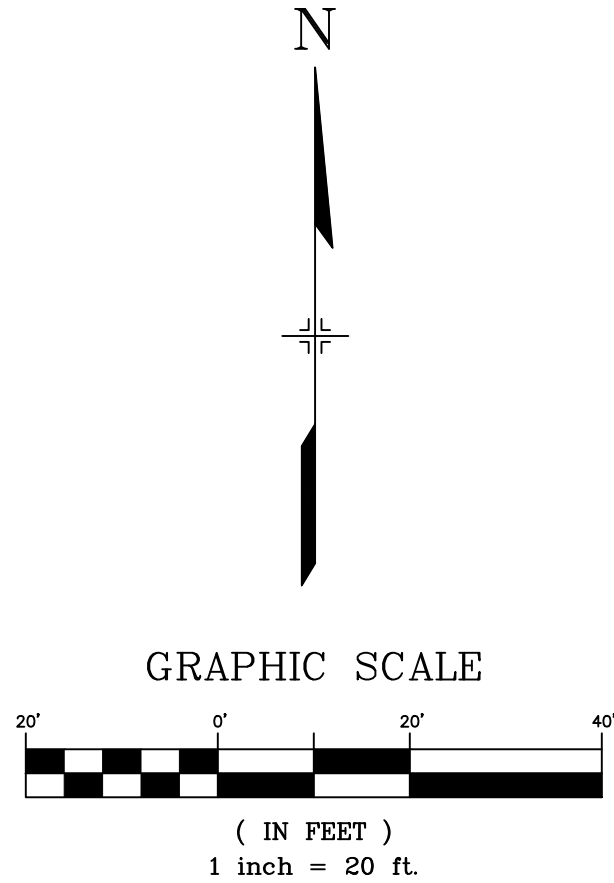



| LINE TABLE: ALIGNMENTS |                |        |
|------------------------|----------------|--------|
| LINE #                 | BEARING        | LENGTH |
| L16                    | N15°39'12.00"W | 25.00  |
| L17                    | N10°52'23.31"W | 10.00  |
| L18                    | S15°39'12.00"E | 116.19 |

| CURVE TABLE: ALIGNMENTS |            |        |               |              |             |
|-------------------------|------------|--------|---------------|--------------|-------------|
| CURVE #                 | ARC LENGTH | RADIUS | CHORD BEARING | CHORD LENGTH | DELTA ANGLE |
| C10                     | 49.41      | 38.83  | N52°06'04"W   | 46.14        | 72°53'43"   |
| C11                     | 203.79     | 46.17  | N37°54'23"E   | 74.27        | 252°54'38"  |

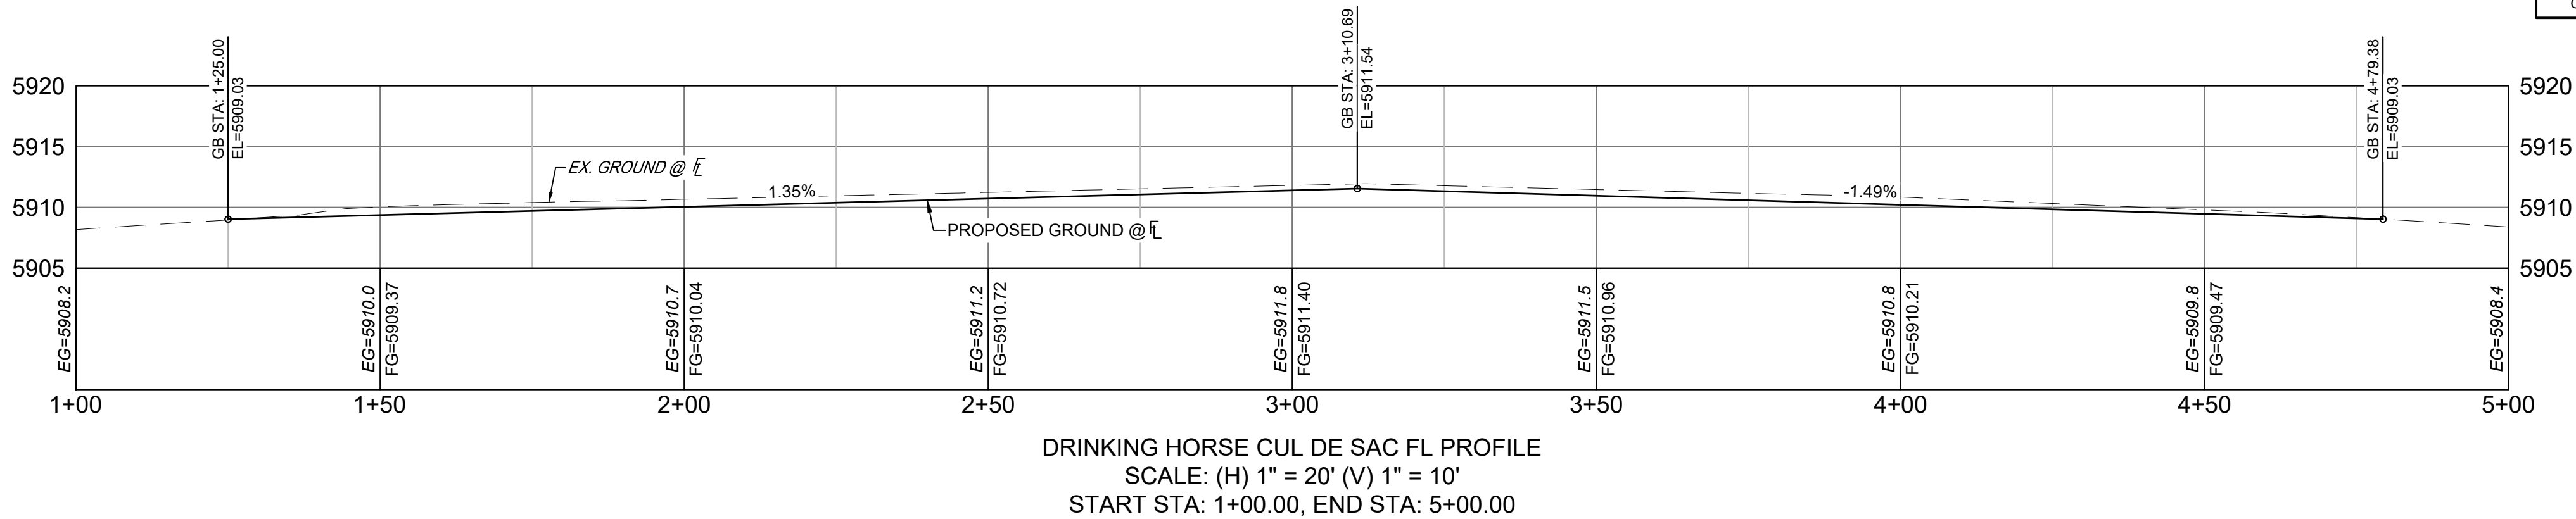

|   |  |     |      |             |                                                         |   |                                           |                 |                       |                |              |              |             |
|---|--|-----|------|-------------|---------------------------------------------------------|---|-------------------------------------------|-----------------|-----------------------|----------------|--------------|--------------|-------------|
| <div>REFERENCE DRAWINGS</div> <div><div>X-Title-R&amp;S</div><div>X-886-PR-SITE</div><div>X-886-PR-SITE - F6</div><div>X-886-PR-SITE - F5</div><div>X-886-PR-SITE - F4</div><div>X-886-PR-SITE - F3</div><div>X-886-PR-SITE - F7</div><div>X-886-EX-BASE</div><div>X-886-PR-SITE-F2</div><div>886-PR Legacy Drive-Roundabout</div><div>886-PR Legacy Drive</div><div>X-886-PR-WTR-F5</div><div>X-886-EX-BASE-BRADLEY ROAD</div><div>X-1213-PR_BASE MATRIX</div></div> |  |     |      |             | <div>SHEET KEY</div> <div><div>N</div><div></div></div> | <div>BENCHMARK</div> <div>COLORADO SPRINGS UTILITIES (FIMS) MONUMENT F206</div> <div>A BERNTSEN TOP SECURITY MONUMENT SYSTEM WITH A 3.5-INCH DIAMETER ALUMINUM CAP IN A ROAD BOX, LOCATED ON THE NORTHWEST CORNER OF FONTAINE BOULEVARD AND POWERS BOULEVARD.</div> <div>ELEVATION - 5897.89' U.S. SURVEY FT</div> <div>BASIS OF BEARING</div> <div>BEARINGS ARE BASED ON THE NORTH LINE OF THE NORTHWEST QUARTER OF SECTION 9, TOWNSHIP 15 SOUTH, RANGE 65 WEST OF THE 6TH P.M. SAID LINE BEARS S89°51'23"E FROM THE NORTHWEST CORNER OF SAID SECTION 9 (2 1/2' AULM. CAP PLS 17664) TO THE N 1/2 CORNER OF SAID SECTION 9 (3 1/2' AULM. CAP PLS 10377)</div> | <div>PREPARED BY:</div> <div></div>       | <div>SEAL</div> | TRAILS AT ASPEN RIDGE |                |              |              |             |
|   |  |     |      |             |                                                         |   | FILING NO. 5<br>ROADWAY IMPROVEMENT PLANS |                 |                       |                |              |              |             |
|   |  |     |      |             |                                                         |   | DRINKING HORSE CUL DE SAC DETAILS         |                 |                       |                |              |              |             |
|   |  |     |      |             |                                                         |   |                                           |                 |                       |                |              |              |             |
| <div>COMPUTER FILE MANAGEMENT</div> <div>FILE NAME: S:\21.886.048 (Trails at Aspen Ridge - F5)\100 Dwg\104 Plan Sets\Construction Plans\Road &amp; Storm Plans\RD10.dwg</div> <div>CTB FILE: Matrix(black).ctb</div> <div>PLOT DATE: August 14, 2026 9:55:07 AM</div> <div>THIS DRAWING IS CURRENT AS OF PLOT DATE AND MAY BE SUBJECT TO CHANGE.</div>   |  |     |      |             |                                                         |   |                                           |                 |                       |                |              |              |             |
|   |  | No. | DATE | DESCRIPTION | BY                                                      |   |                                           | DESIGNED BY:    | CRD                   | SCALE          | DATE ISSUED: | AUGUST, 2026 | DRAWING No. |
|   |  |     |      | REVISIONS   |                                                         |   |                                           | DRAWN BY:       | CRD                   | HORIZ 1" = 20' |              |              |             |
|   |  |     |      |             |                                                         |   |                                           | CHECKED BY:     | NMS                   | VERT. 1" = 5'  | SHEET        | 14 OF 15     | RD10        |



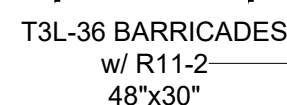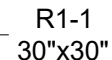

TRAILS AT  
ASPEN RIDGE  
(FUTURE FILING)

TRAILS AT  
ASPEN RIDGE  
(FILING 5)

TRAILS AT  
ASPEN RIDGE  
(FILING 4)



GRAPHIC SCALE



( IN FEET )  
1 inch = 50 ft.

TRAFFIC CONTROL DEVICES SHOWN REPRESENT THE INTERMEDIATE SIGNING AND STRIPING FOR ALL INTERNAL ROADS DURING THIS PHASE OF CONSTRUCTION FOR THE TRAILS AT ASPEN RIDGE DEVELOPMENT. IT WILL BE THE CONTRACTORS RESPONSIBILITY TO ADJUST TRAFFIC CONTROL DEVICES AS NEEDED TO ACCOMMODATE CHANGES IN TRAFFIC MOVEMENTS AS PHASES OF DEVELOPMENT ARE COMPLETED.

ALL SIGN PLACEMENT SHOULD BE ACCORDING TO THE EL PASO COUNTY GUIDELINES AND THE MANUAL ON UNIFORM TRAFFIC CONTROL DEVICES (LATEST EDITION).

ALL ROADS WITHIN THIS DEVELOPMENT WILL BE FIRE LANES. THEREFORE, ALL CURBS WILL BE STRIPPED AND LABELED AS OUTLINED IN THE STRIPPING REQUIREMENTS DETAIL.

**BENCHMARK**  
 COLORADO SPRINGS UTILITIES (FIMS) MONUMENT F206  
 A BERNTSEN POT SECURITY MONUMENT SYSTEM WITH A 3.5-INCH DIAMETER ALUMINUM CAP IN  
 A ROAD BOX, LOCATED ON THE NORTHWEST CORNER OF FONTAINE BOULEVARD AND POWERS  
 BOULEVARD,  
 ELEVATION - 5897.89' U.S. SURVEY FT

BEARINGS ARE BASED ON THE NORTH LINE OF THE NORTHWEST QUARTER OF SECTION 9, TOWNSHIP 15 SOUTH, RANGE 65 WEST OF THE 6TH P.M. SAID LINE BEARS S89°51'23"E FROM THE NORTHWEST CORNER OF SAID SECTION 9 (2 1/2") AULM. CAP PLS 17664) TO THE N 1/4 CORNER OF SAID SECTION 9 (3 1/4") AULM. CAP PLS 10377)

PREPARED BY:



SEAL

## TRAILS AT ASPEN RIDGE

FILING NO. 5  
ROADWAY IMPROVEMENT PLANS

## SIGNING AND STRIPING PLAN

|              |     |                 |              |             |                            |
|--------------|-----|-----------------|--------------|-------------|----------------------------|
| DESIGNED BY: | CRD | SCALE           | DATE ISSUED: | AUGUST 2026 | DRAWING No.<br><b>SN01</b> |
| DRAWN BY:    | CRD | HORIZ. 1" = 40' | SHEET        | 15 OF 15    |                            |
| CHECKED BY:  | NMS | VERT. 1" = 5'   |              |             |                            |