

— EXISTING 2-GAR GARAGE

— INSULATE WALLS TO R20

— DRYWALL TO BE  $\frac{5}{8}$ " THICK

7 FT BY 16 FT  
GARAGE DOOR

— STAIRS  
16 TREADS  
17 RISERS  
SEE NOTE 1

NEW 6" THICK  
CONCRETE SLAB

EDGE OF  
CONCRETE WALL

NEW GARAGE  
ADDITION

— 10 FT BY 9 FT  
GARAGE DOOR

— 7 FT BY 3 FT  
ENTRY DOOR

NOTES:

1. STAIRS TREADS AND STRINGERS SHALL BE CONSTRUCTED IN ACCORDANCE WITH 2015 IRC REQUIREMENTS

GARAGE LEVEL PLAN  
 PLAN  


---

 1/2" = 1'-0"

COLORADO LICENSE  
 BRAN 66600000  
 8/5/19  
 PROFESSIONAL ENGINEER

REV. NO.	DATE	DRWN	CHKD	REMARKS


DATE: AUGUST 2019

**MANDK  
RESTORATION LLC**

---

8611 EAST EASTMAN AVE  
Denver, Colorado 80231  
Tel: (720) 951-3661

VERIFY SCALE



THIS BAR IS  
ONE INCH LONG  
AT FULL SCALE


BIBIGHAUS ADDITION  
1265 S. PARK DRIVE MONUMENT, COLORADO 80132

FLOOR PLAN

SHEET NO. \_\_\_\_\_

A-1

100% DESIGN SUBMITTAL - FOR CONSTRUCTION

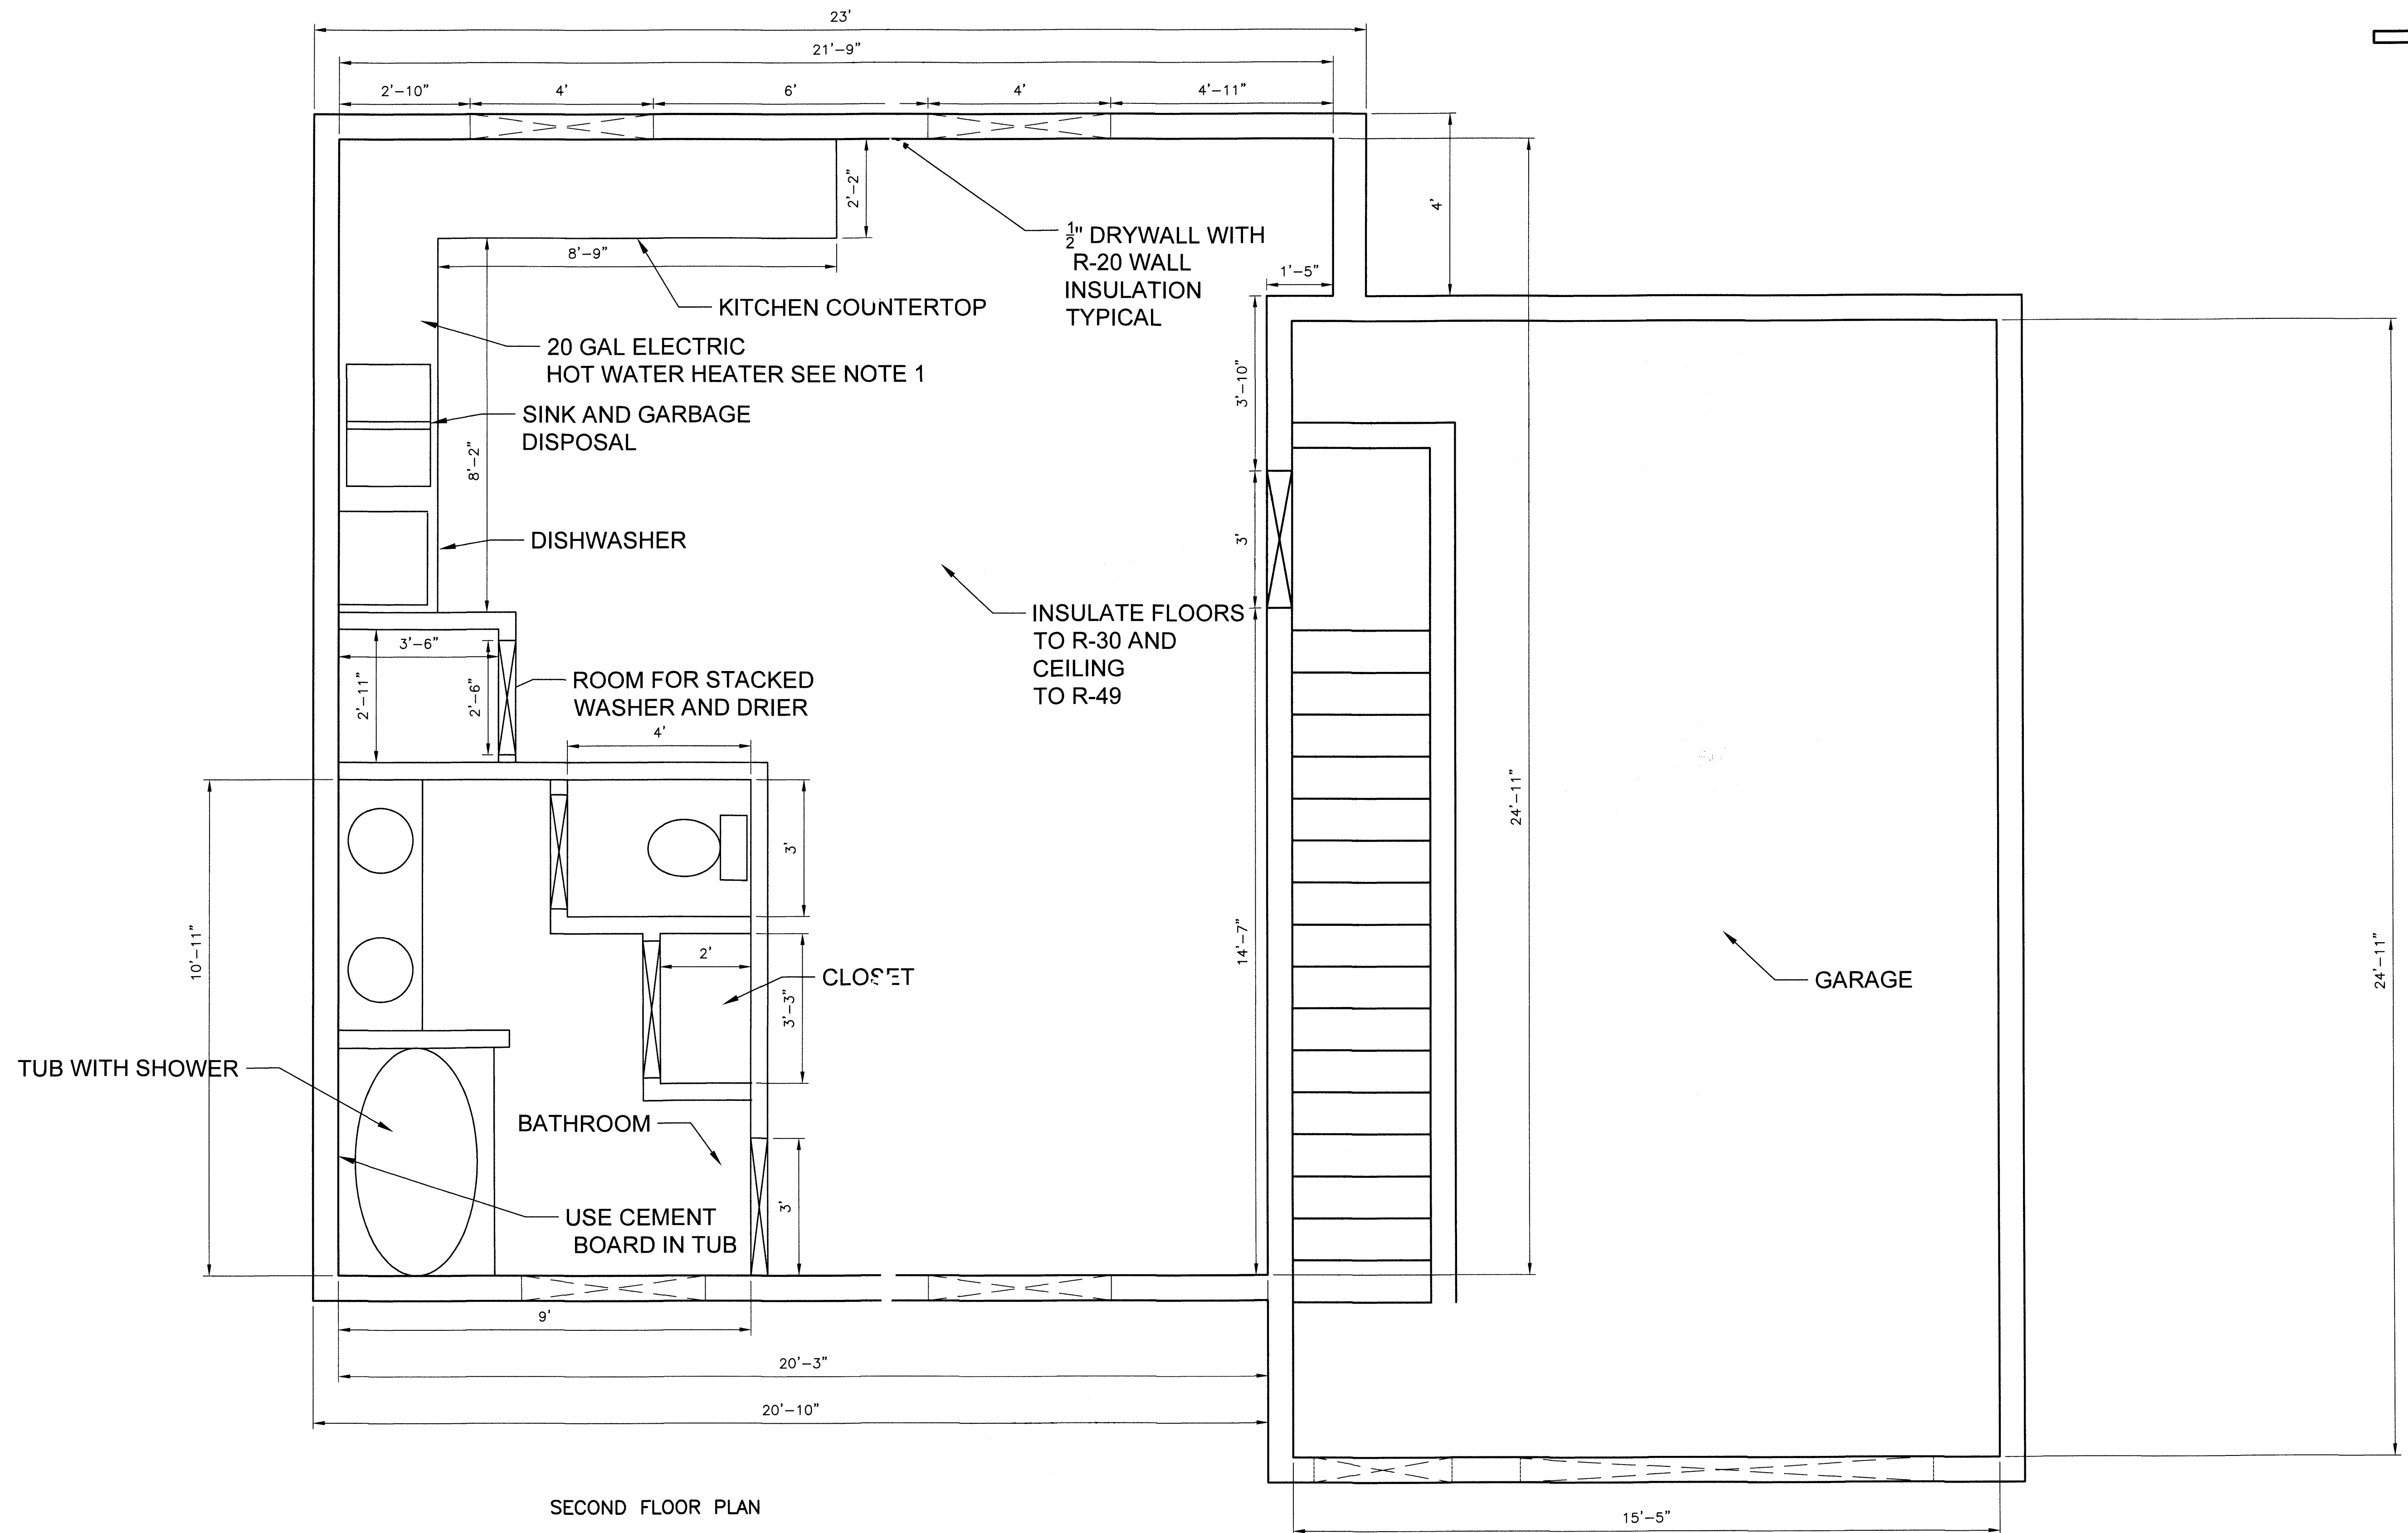

SECOND FLOOR PLAN

PLAN

1/2" = 1'-0"

NOTES:

1. PROVIDE IMPERMEABLE DRAIN PAN UNDER HOT WATER HEATER WITH 1 1/2" DIAMETER FLOOR DRAIN

REV. NO.	DATE	DRWN	CHKD	REMARKS

DATE: AUGUST 2019

MANDK RESTORATION LLC

8811 EAST EASTMAN AVE  
Denver, Colorado 80231  
Tel: (720) 951-3661

VERIFY SCALE




THIS BAR IS ONE INCH LONG AT FULL SCALE

BIBIGHAUS ADDITION  
1265 S. PARK DRIVE MONUMENT, COLORADO 80132


FLOOR PLAN

SHEET NO.


A-2

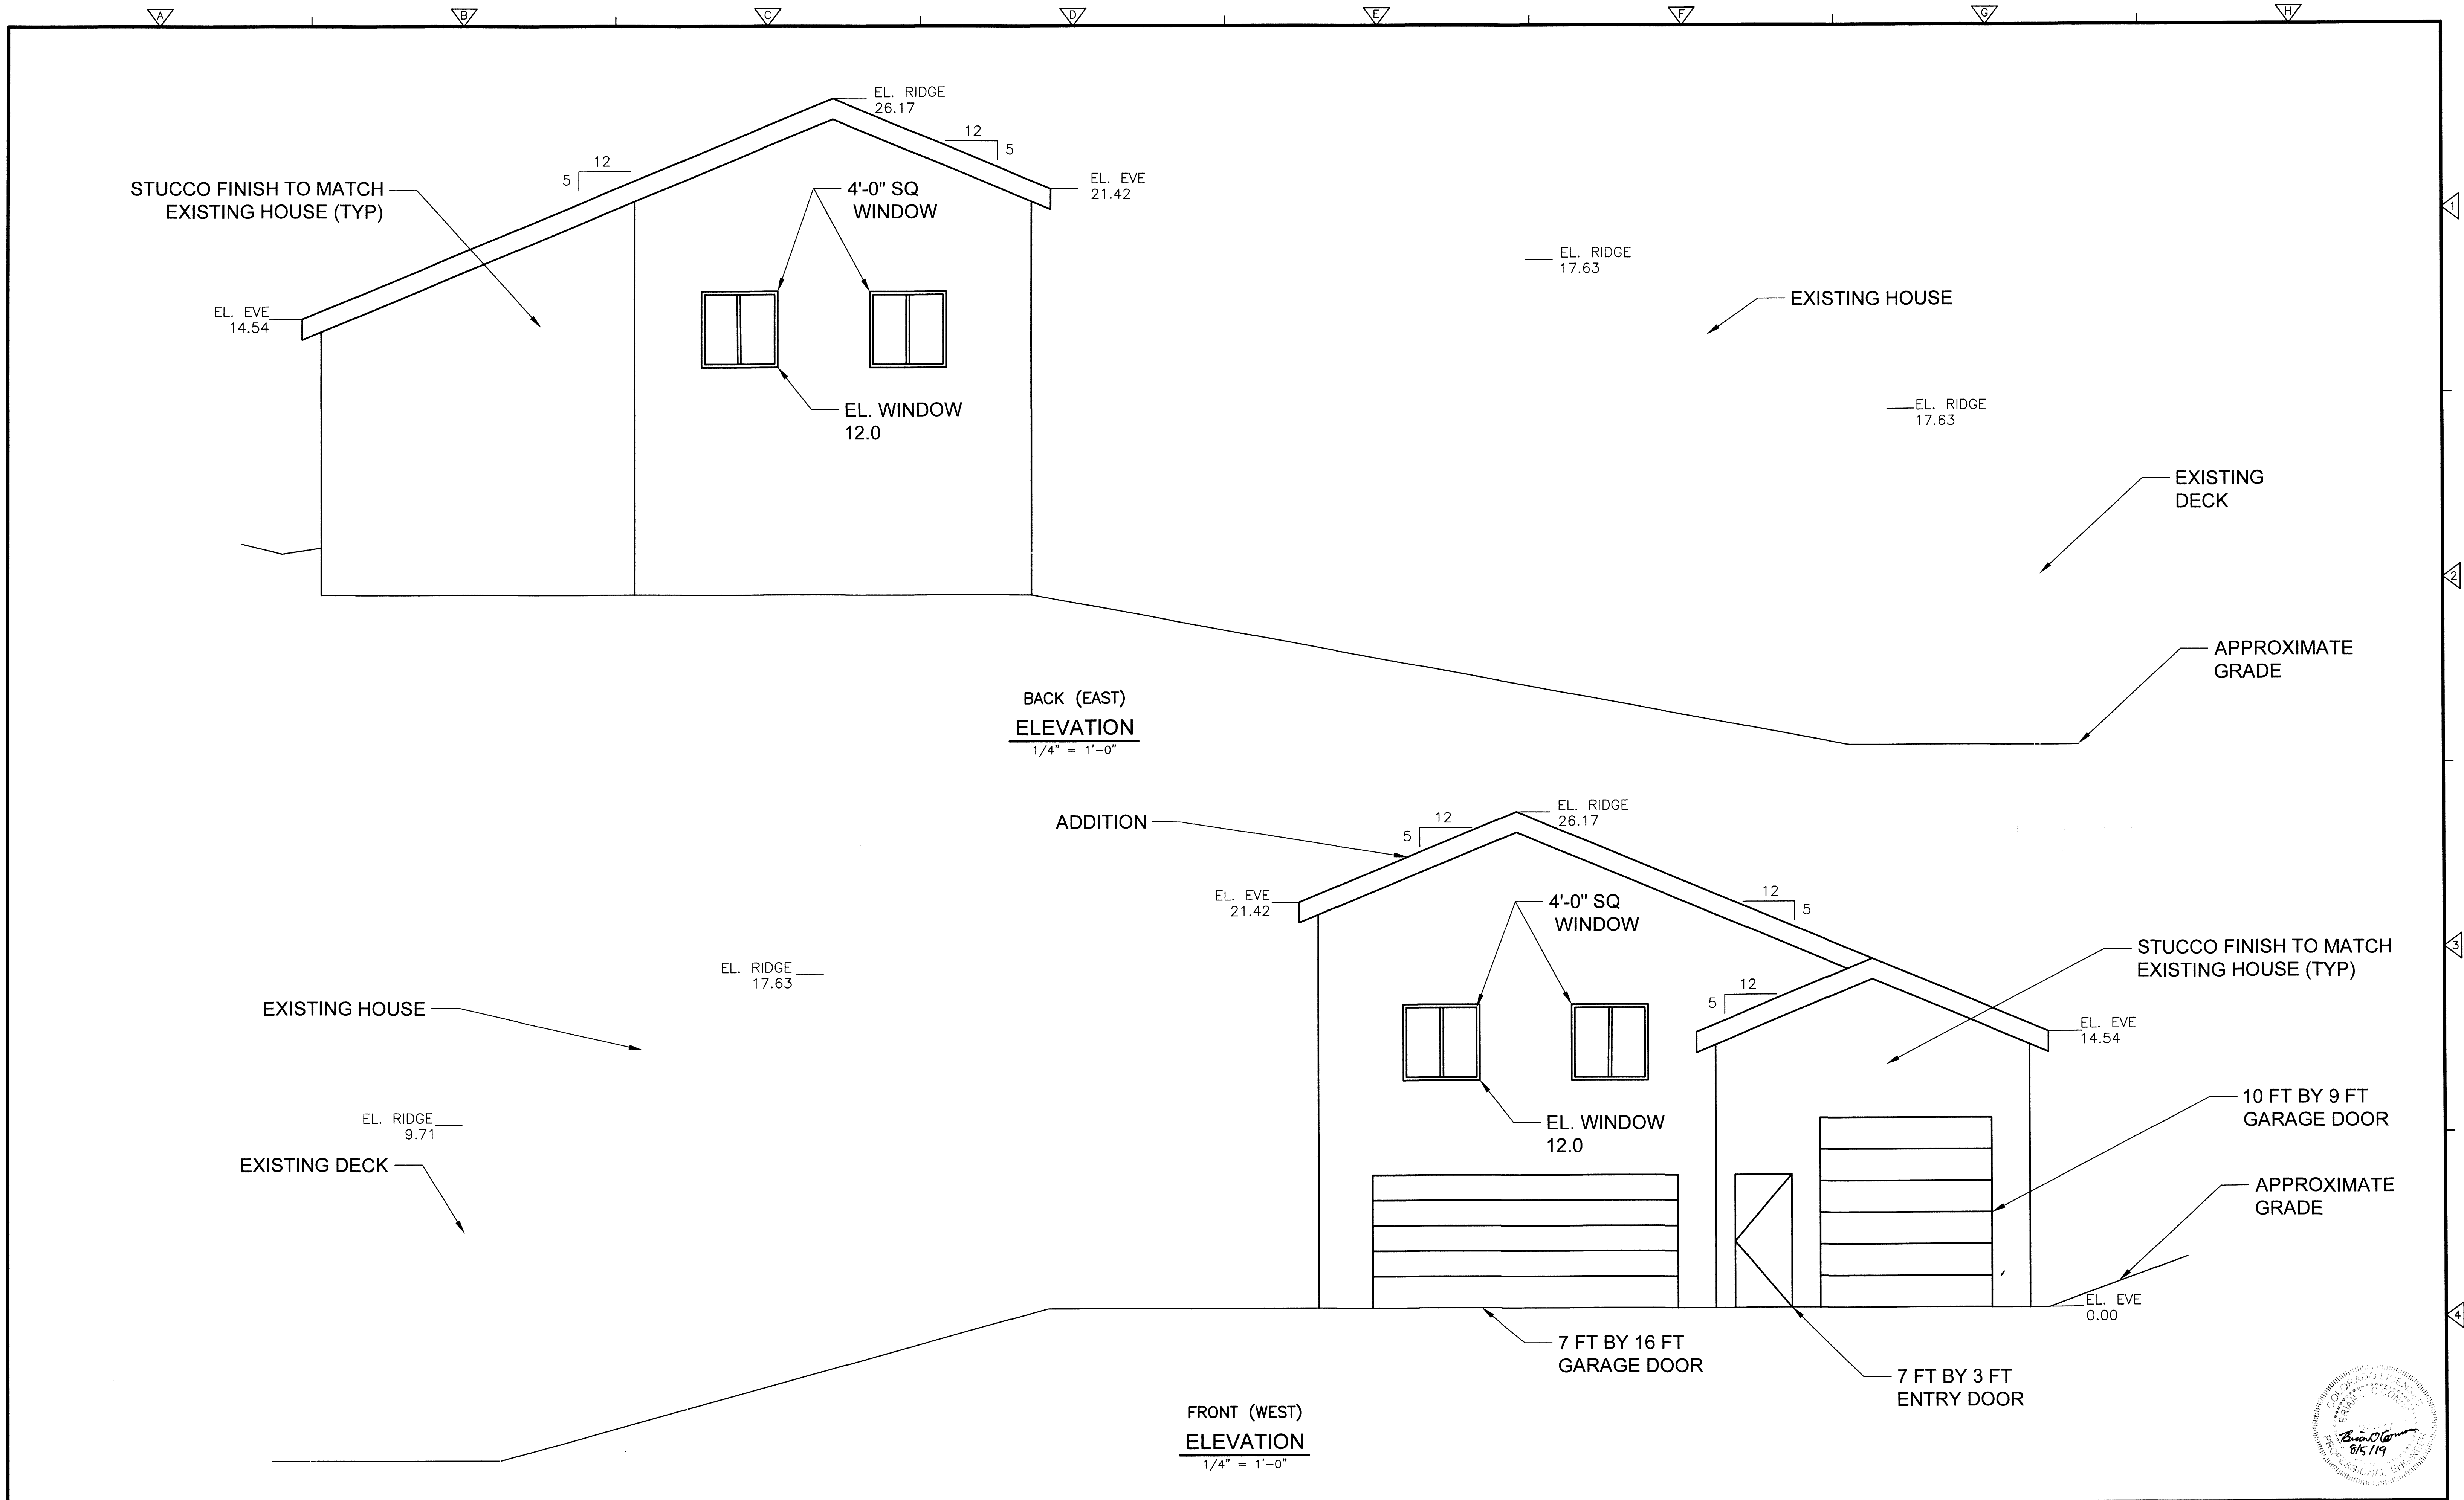

							MANDK RESTORATION LLC		BIBIGHAUS ADDITION 1265 S. PARK DRIVE MONUMENT, COLORADO 80132		EAST AND WEST ELEVATIONS		SHEET NO. A-4	
REV. NO.	DATE	DRWN	CHKD	REMARKS	DATE: AUGUST 2019		8611 EAST EASTMAN AVE Denver, Colorado 80231 Tel. (720) 951-3661		THIS BAR IS ONE INCH LONG AT FULL SCALE					

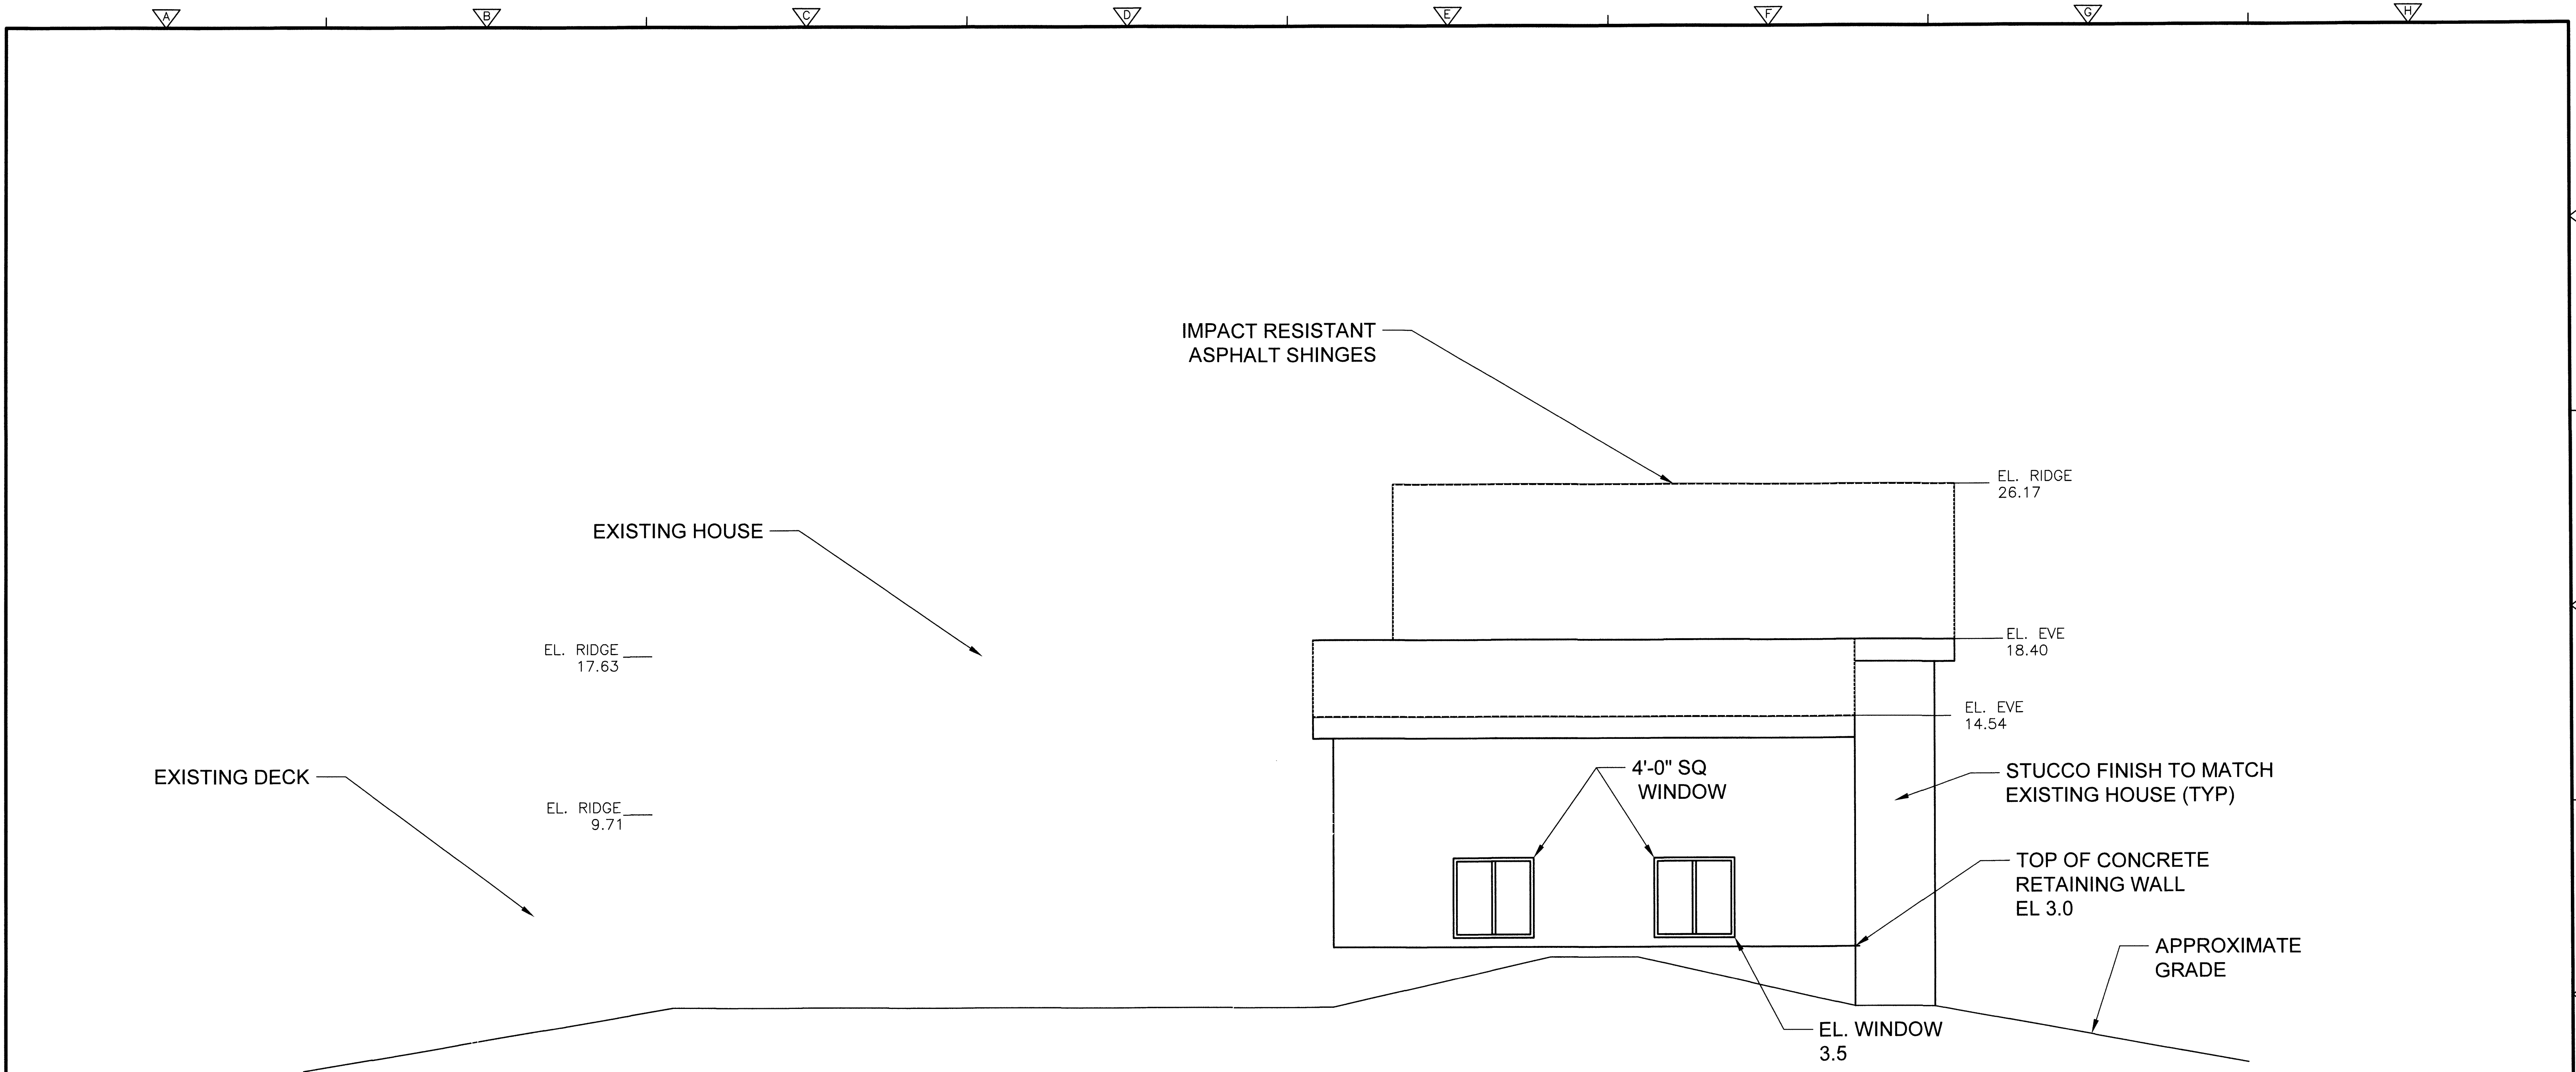

SIDE (NORTH)  
ELEVATION  
1/4" = 1'-0"

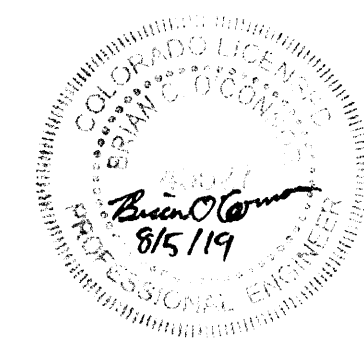

	</
--	--	----

