

STERLING RANCH PHASE TWO

PRELIMINARY PLAN

A PORTION OF THE SOUTHWEST QUARTER OF SECTION 33, TOWNSHIP 12 SOUTH, RANGE 65 WEST, THE NORTHWEST QUARTER OF THE NORTHWEST QUARTER OF SECTION 4, AND THE NORTHEAST QUARTER OF THE NORTHEAST QUARTER OF SECTION 5, ALL IN TOWNSHIP 13 SOUTH, RANGE 65 WEST, ALL OF THE 6TH PRINCIPAL MERIDIAN, COUNTY OF EL PASO, STATE OF COLORADO

LEGAL DESCRIPTION SOUTH PARCEL

NORTH PARCEL
A PARCEL OF LAND BEING A PORTION OF THE SOUTHWEST QUARTER OF SECTION 33, TOWNSHIP 12 SOUTH, RANGE 65 WEST, THE NORTHWEST QUARTER OF THE NORTHWEST QUARTER OF SECTION 4, AND THE NORTHEAST QUARTER OF THE NORTHEAST QUARTER OF SECTION 5, ALL IN TOWNSHIP 13 SOUTH, RANGE 65 WEST, ALL OF THE 6TH PRINCIPAL MERIDIAN, COUNTY OF EL PASO, STATE OF COLORADO, BEING MORE PARTICULARLY DESCRIBED AS FOLLOWS:

BASIS OF BEARINGS: THE SOUTH LINE OF THE SOUTHWEST QUARTER OF SECTION 34, TOWNSHIP 12 SOUTH, RANGE 65 WEST OF THE 6TH PRINCIPAL MERIDIAN, BEING MONUMENTED BY A 2-1/2" ALUMINUM CAP STAMPED "LS 11624" AT THE SOUTHWEST CORNER AND 2-1/2" ALUMINUM CAP STAMPED "LS 11624" AT THE SOUTH QUARTER CORNER, SAID LINE BEARING N89°14'14"E.

COMMENCING AT THE SOUTHWEST CORNER OF SAID SECTION 34, TOWNSHIP 12 SOUTH, RANGE 65 WEST OF THE 6TH PRINCIPAL MERIDIAN;

THENCE N76°27'59"W A DISTANCE OF 3,258.79 FEET, TO A POINT ON THE SOUTHERLY LINE OF STERLING RANCH FILING NO. 1, RECORDED UNDER RECEPTION NO. 218714151 IN THE RECORDS OF THE EL PASO COUNTY CLERK AND RECORDER, SAID POINT BEING THE POINT OF BEGINNING;

THENCE ON THE SOUTHERLY LINE OF SAID STERLING RANCH FILING NO. 1, N76°19'20"E A DISTANCE OF 306.51 FEET;

THENCE DEPARTING SAID SOUTHERLY LINE, THE FOLLOWING SIX (6) COURSES;

- S76°13'42"E A DISTANCE OF 113.48 FEET;
- S40°32'14"E A DISTANCE OF 104.08 FEET;
- S17°59'13"W A DISTANCE OF 156.80 FEET;
- S05°59'16"E A DISTANCE OF 253.00 FEET;
- S30°01'27"E A DISTANCE OF 151.07 FEET;
- S54°45'26"W A DISTANCE OF 199.63 FEET;

THENCE ON THE EASTERLY LINE OF THAT PROPERTY RECORDED UNDER RECEPTION NO. 21705379 AND ITS EXTENSION, THE FOLLOWING TWO (2) COURSES:

- S78°47'17"W A DISTANCE OF 182.32 FEET;
- S35°56'43"W A DISTANCE OF 113.87 FEET, TO A POINT ON THE NORTHERLY LINE OF PAWNEE RANCHEROS FILING NO. 2 RECORDED IN PLAT BOOK U-2 AT PAGE 45;

THENCE ON THE NORTHERLY AND WESTERLY LINES OF SAID PAWNEE RANCHEROS FILING NO. 2, THE FOLLOWING TWO (2) COURSES:

- S89°04'30"W A DISTANCE OF 910.63 FEET;
- S00°13'07"W A DISTANCE OF 1,128.08 FEET, TO A POINT ON THE SOUTH LINE OF THE NORTHWEST QUARTER OF THE NORTHWEST QUARTER OF SAID SECTION 4, TOWNSHIP 13 SOUTH, RANGE 65 WEST OF THE 6TH PRINCIPAL MERIDIAN;

THENCE ON SAID SOUTH LINE, S89°16'22"W A DISTANCE OF 1,321.55 FEET, TO THE SOUTHWEST CORNER OF THE NORTHWEST QUARTER OF THE NORTHWEST QUARTER OF SAID SECTION 4;

THENCE ON THE WEST LINE OF THE NORTHWEST QUARTER OF THE NORTHWEST QUARTER OF SAID SECTION 4, N06°23'37"E A DISTANCE OF 709.00 FEET, TO A POINT ON THE SOUTHERLY LINE OF THAT ACCESS AND UTILITY EASEMENT RECORDED UNDER RECEPTION NO. 214100440;

THENCE ON SAID SOUTHERLY EASEMENT LINE, N49°38'29"W A DISTANCE OF 141.92 FEET;

THENCE DEPARTING SAID SOUTHERLY EASEMENT LINE, N40°21'31"E A DISTANCE OF 160.00 FEET, TO A POINT ON THE NORTHERLY LINE OF SAID ACCESS AND UTILITY EASEMENT;

THENCE ON SAID NORTHERLY EASEMENT LINE, N49°38'29"W A DISTANCE OF 16.00 FEET, TO A POINT ON THE SOUTHERLY LINE OF THAT 20.00' ELECTRIC EASEMENT RECORDED UNDER RECEPTION NO. 218054783;

THENCE ON SAID SOUTHERLY EASEMENT LINE, THE FOLLOWING FIVE (5) COURSES:

- N40°21'31"E A DISTANCE OF 402.59 FEET, TO A POINT OF CURVE;
- ON THE ARC OF A CURVE TO THE RIGHT, HAVING A RADIUS OF 930.00 FEET, A CENTRAL ANGLE OF 08°26'12" AND AN ARC LENGTH OF 136.94 FEET, TO A POINT OF NON-TANGENT;
- N41°03'23"E A DISTANCE OF 60.19 FEET, TO A POINT OF NON-TANGENT CURVE;
- ON THE ARC OF A CURVE TO THE RIGHT WHOSE CENTER BEARS S37°34'00"E, HAVING A RADIUS OF 940.00 FEET, A CENTRAL ANGLE OF 23°53'20" AND AN ARC LENGTH OF 391.92 FEET, TO A POINT OF TANGENT;
- N76°19'20"E A DISTANCE OF 386.99 FEET;

THENCE DEPARTING SAID SOUTHERLY EASEMENT LINE, N13°40'40"W A DISTANCE OF 20.00 FEET, TO A POINT ON THE NORTHERLY LINE OF SAID 20.00' ELECTRIC EASEMENT;

THENCE ON SAID NORTHERLY EASEMENT LINE, N76°19'20"E A DISTANCE OF 50.00 FEET;


THENCE DEPARTING SAID NORTHERLY EASEMENT LINE, S13°40'40"E A DISTANCE OF 20.00 FEET, TO A POINT ON THE SOUTHERLY LINE OF SAID 20.00' ELECTRIC EASEMENT;

THENCE ON SAID SOUTHERLY EASEMENT LINE, N76°19'20"E A DISTANCE OF 852.10 FEET;

THENCE DEPARTING SAID SOUTHERLY EASEMENT LINE, N13°40'40"W A DISTANCE OF 20.00 FEET, TO A POINT ON THE NORTHERLY LINE OF SAID 20.00' ELECTRIC EASEMENT;

THENCE ON SAID NORTHERLY EASEMENT LINE, N76°19'20"E A DISTANCE OF 80.00 FEET;

THENCE DEPARTING SAID NORTHERLY EASEMENT LINE, N13°40'40"W A DISTANCE OF 80.00 FEET, TO THE POINT OF BEGINNING. CONTAINING A CALCULATED AREA OF 2,660,672 SQUARE FEET OR 61.0806 ACRES.

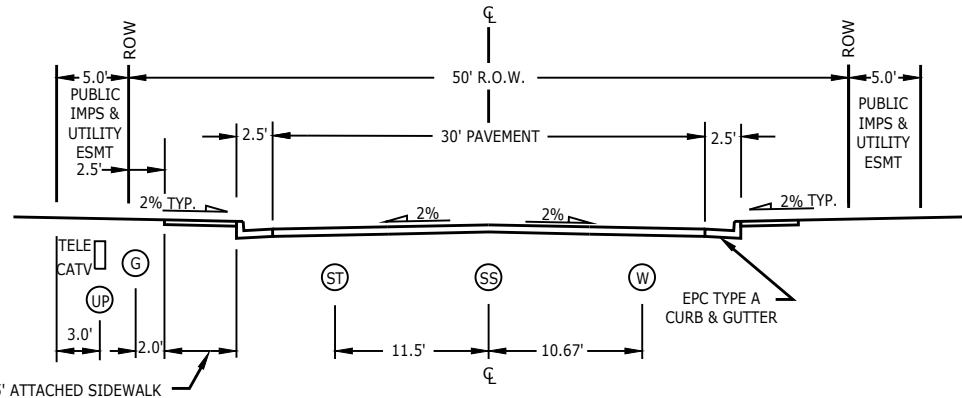

LEGAL DESCRIPTION NORTH PARCEL

A PARCEL OF LAND BEING A PORTION OF THE SOUTHWEST QUARTER OF SECTION 33, TOWNSHIP 12 SOUTH, RANGE 65 WEST OF THE 6TH PRINCIPAL MERIDIAN, COUNTY OF EL PASO, STATE OF COLORADO, BEING MORE PARTICULARLY DESCRIBED AS FOLLOWS:

BASIS OF BEARINGS: THE SOUTH LINE OF THE SOUTHWEST QUARTER OF SECTION 34, TOWNSHIP 12 SOUTH, RANGE 65 WEST OF THE 6TH PRINCIPAL MERIDIAN, BEING MONUMENTED BY A 2-1/2" ALUMINUM CAP STAMPED "LS 11624" AT THE SOUTHWEST CORNER AND 2-1/2" ALUMINUM CAP STAMPED "LS 11624" AT THE SOUTH QUARTER CORNER, SAID LINE BEARING N89°14'14"E.

COMMENCING AT THE SOUTHWEST CORNER OF SAID SECTION 34, TOWNSHIP 12 SOUTH, RANGE 65 WEST OF THE 6TH PRINCIPAL MERIDIAN;

THENCE N82°23'37"W A DISTANCE OF 4,105.23 FEET, TO A POINT ON THE SOUTHERLY LINE OF THAT 20.00' ELECTRIC EASEMENT RECORDED UNDER RECEPTION NO. 218054783 IN THE RECORDS OF THE EL PASO COUNTY CLERK AND RECORDER, SAID POINT BEING THE POINT OF BEGINNING;

THENCE CONTINUING ON SAID SOUTHERLY EASEMENT LINE, S76°19'20"W A DISTANCE OF 60.00 FEET;

THENCE DEPARTING SAID SOUTHERLY EASEMENT LINE, N13°40'40"W A DISTANCE OF 20.00 FEET, TO A POINT ON THE NORTHERLY LINE OF SAID 20.00' ELECTRIC EASEMENT;

THENCE ON SAID NORTHERLY EASEMENT LINE, THE FOLLOWING TWO (2) COURSES:

- S76°19'20"W A DISTANCE OF 381.99 FEET, TO A POINT OF CURVE;
- ON THE ARC OF A CURVE TO THE LEFT, HAVING A RADIUS OF 1,060.00 FEET, A CENTRAL ANGLE OF 19°59'04" AND AN ARC LENGTH OF 369.72 FEET, TO A POINT OF NON-TANGENT;

THENCE DEPARTING SAID NORTHERLY EASEMENT LINE, THE FOLLOWING SIX (6) COURSES:


- N16°30'13"W A DISTANCE OF 179.19 FEET;
- S73°29'47"W A DISTANCE OF 11.27 FEET;
- N01°55'19"E A DISTANCE OF 307.22 FEET;
- N05°37'53"E A DISTANCE OF 90.96 FEET;
- N02°02'55"E A DISTANCE OF 130.48 FEET;
- N00°42'35"W A DISTANCE OF 241.35 FEET, TO A POINT ON THE SOUTHERLY LINE OF AMENDED PLAT BARBARICK SUBDIVISION RECORDED UNDER RECEPTION NO. 217713910;

THENCE ON SAID SOUTHERLY LINE, N89°17'25"E A DISTANCE OF 697.50 FEET; THENCE DEPARTING SAID SOUTHERLY LINE, THE FOLLOWING THREE (3) COURSES:


- S00°42'35"E A DISTANCE OF 539.36 FEET;
- N76°19'20"E A DISTANCE OF 63.46 FEET;

S13°40'40"E A DISTANCE OF 195.00 FEET, TO THE POINT OF BEGINNING. CONTAINING A CALCULATED AREA OF 589,966 SQUARE FEET OR 13.5437 ACRES.

FOR A TOTAL OF PARCEL A AND B CONTAINING A CALCULATED ARE OF 3,250,638 SQUARE FEET OR 74.6243 ACRES MORE OR LESS.

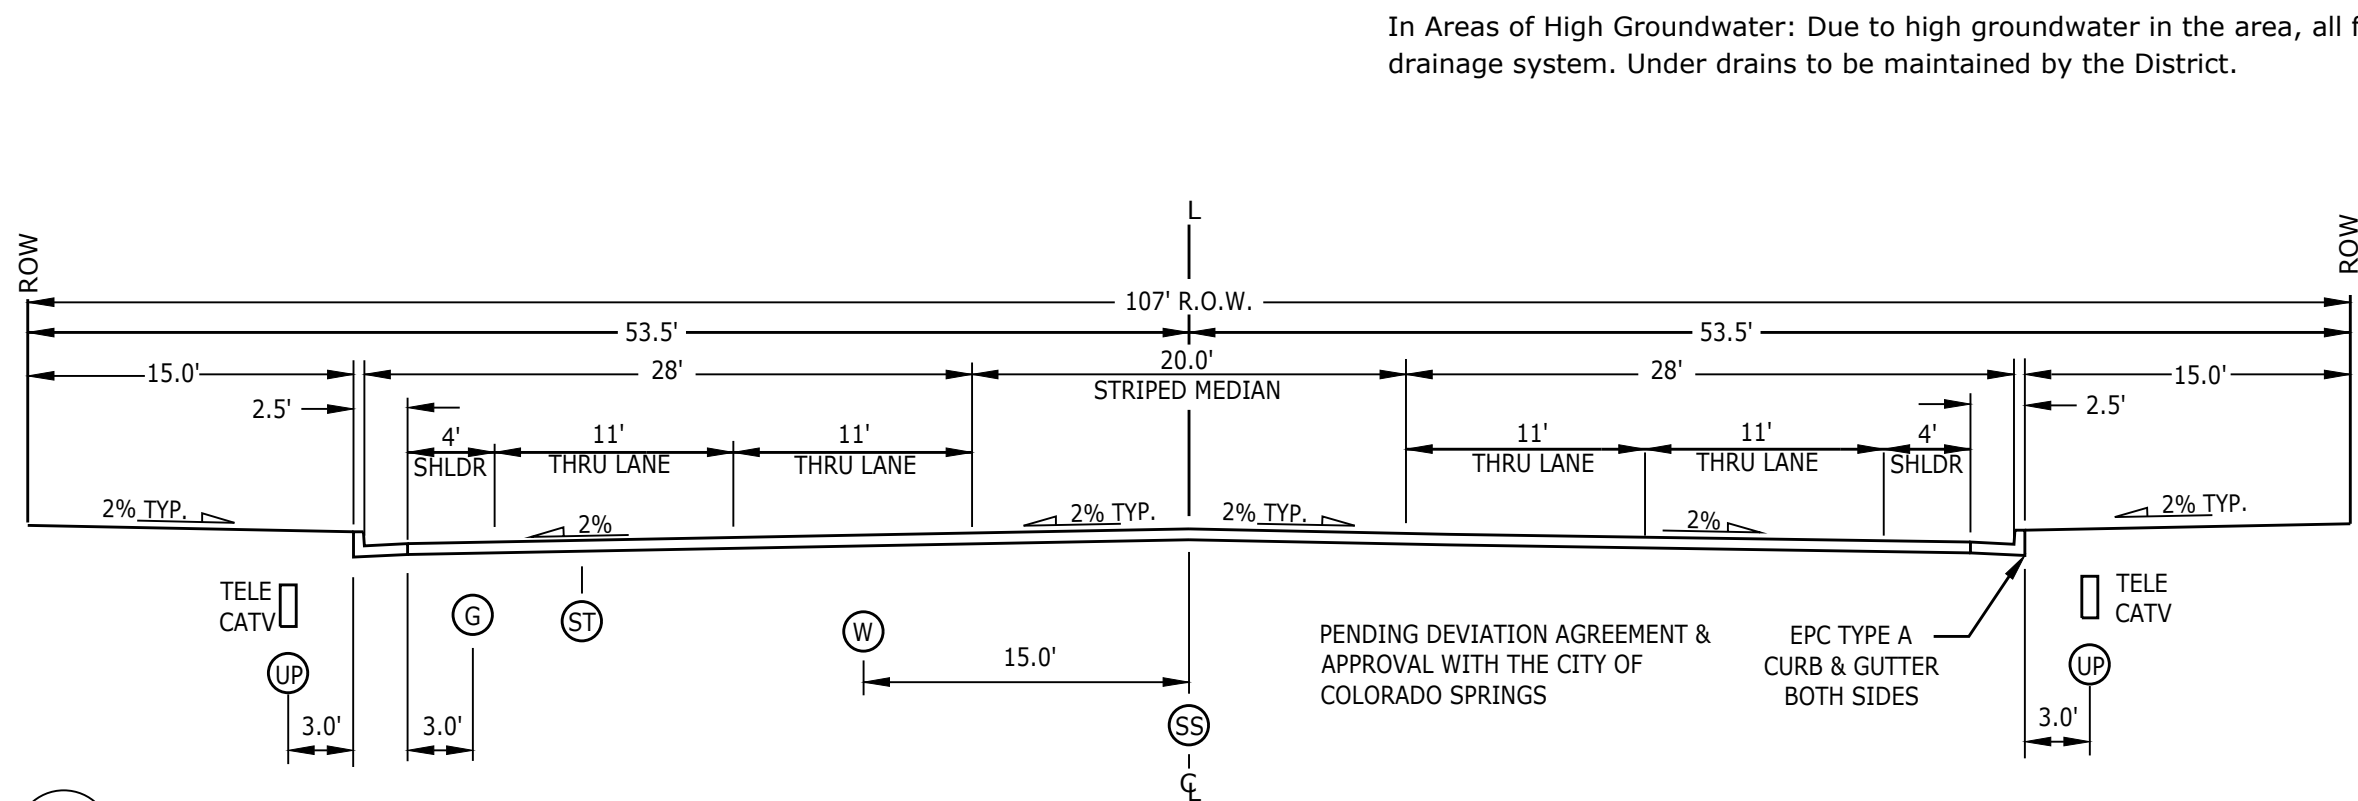

A FUTURE MARKSHEFFEL ROAD
(MODIFIED) 4 LANE URBAN PRINCIPAL ARTERIAL CROSS SECTION
PROPOSED TO BE OWNED & MAINTAINED BY THE CITY OF COLORADO SPRINGS

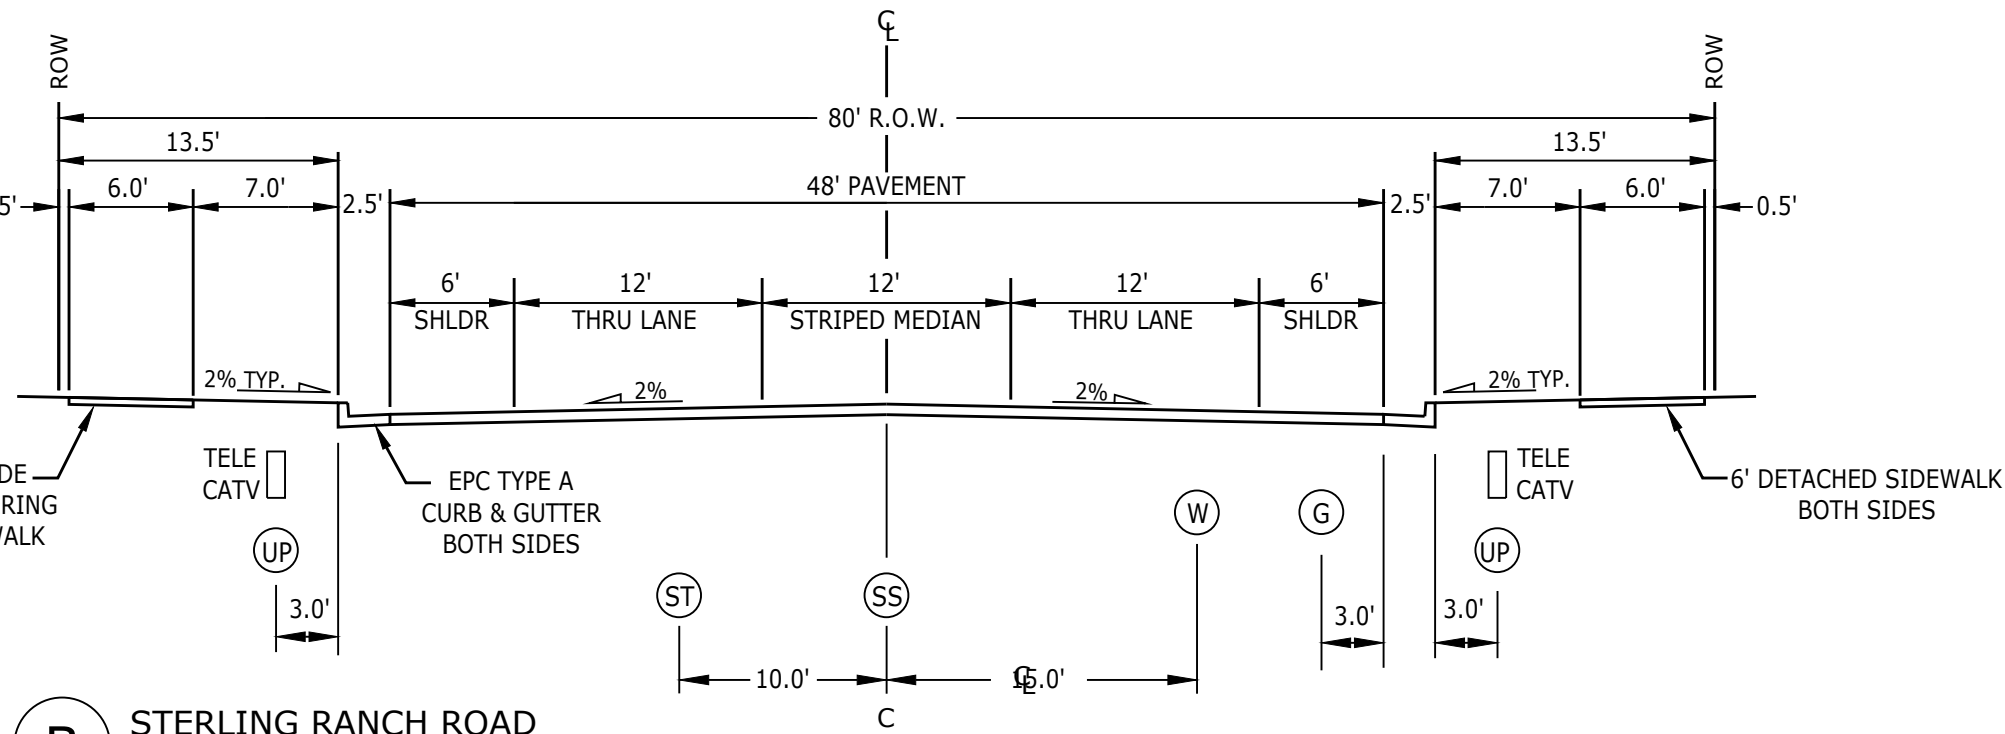

B STERLING RANCH ROAD

NOTES

- All trails to be non-motorized trails.
- Trails labeled as "County Regional Trail" will be maintained by El Paso County Parks Department.
- Landscaping in public-rights-of-way will be maintained by the Sterling Ranch Metropolitan District.
- Developer shall analyze the need to provide all necessary offsite road improvements, which may include improvements in the City of Colorado Springs, to provide an appropriate level of service to this development. If offsite road improvements are necessary, they will be specifically outlined per a Subdivision Improvements Agreement or Development Agreement between Developer and El Paso County.
- All streets shall be named and constructed to El Paso County Standards and any approved deviations. Upon acceptance by El Paso County, public streets shall be maintained by the County.
- Notwithstanding anything depicted in this plan in words or graphic representation, all design and construction related to roads, storm drainage and erosion control shall conform to the standards and requirements of the most recent version of the relevant adopted El Paso County standards, including the Land Development Code (LDC), the DCM, the Drainage Criteria Manual (DCM), and the DCM Volume 2. Any deviations from these standards must be specifically requested and approved in writing to be acceptable. The approval of this Preliminary Plan does not implicitly allow any deviations or waivers that have not been otherwise approved through the deviation approval process.
- Residential lots shall not have direct access to Sterling Ranch Road (Collector) and Marksheffel Road (Principal Arterial).
- "The Subdivider(s) agrees on behalf of him/herself and any developer or builder successors and assignees that Subdivider and/or said successors and assigns shall be required to pay traffic impact fees in accordance with the El Paso County Road Impact Fee Program Resolution (Resolution No. 19-471), or any amendments thereto, at or prior to the time of building permit submittals. The fee obligation, if not paid at final plat recording, shall be documented on all sales documents and on plat notes to ensure that a title search would find the fee obligation before sale of the property."
- Per Approved Sketch Plan (SKP 18-003) lots along the southern property boundary (Lots 12-24 and 66) adjacent to the Pawnee Rancheros Subdivision are to have a 100' minimum building setback, with an overall average 150' setback along the entirety of the approved Sketch Plan's south boundary.
- Offsite channel improvements downstream of Pond W5 require City of Colorado Springs approvals
- The following utility providers will serve the Sterling Ranch Phase 2 Preliminary Plan area:
Water: Sterling Ranch Metropolitan District
Wastewater: Sterling Ranch Metropolitan District
Gas: Colorado Springs Utilities
Electric: Mountain View Electric Association, Inc.
- Marksheffel Road and Sterling Ranch Road Improvements are under PCD Project No. CDR-20-005

FEMA FLOODPLAIN NOTE

1. Floodplain Statement: The eastern portion of this Preliminary Plan area, adjacent to Sand Creek, is mapped within Zone AE of the FEMA Floodplain Map No. 08041C0533G, dated December 7, 2018. The remainder of the Preliminary Plan area is within Zone X, which is determined to be outside the 500-year floodplain. There are no lots shown within the floodplain.


GEOLOGIC CONSTRAINTS &/OR HAZARD DISCLOSURE STATEMENT

The following lots have been found to be impacted by geologic hazards. Mitigation measures and a map of the hazard area can be found in the Geohazard Evaluation Report prepared by Entech Engineering Inc., dated May 4, 2021. This report is held in the Sterling Ranch Phase 2 Preliminary Plan File (SP203) at the El Paso County Planning and Community Development Department:

- Artificial /Undocumented Fill: Areas in south east portion of site
- Hydrocompaction: Areas in south west portion of site in Tract E
- Potentially Expansive Soils: Sporadic
- Potentially Unstable Slopes: Steep slopes along Sand Creek Drainage
- Potential Seasonal Shallow Groundwater: W/in drainage swales along western portion of site
- Seasonal Shallow Groundwater at 7-9 Feet: Lots 109,111,135,145-147,173,174,180,181,183-188,195-197,207-208

In Areas of High Groundwater: Due to high groundwater in the area, all foundations shall incorporate an underground drainage system. Under drains to be maintained by the District.

VICINITY MAP

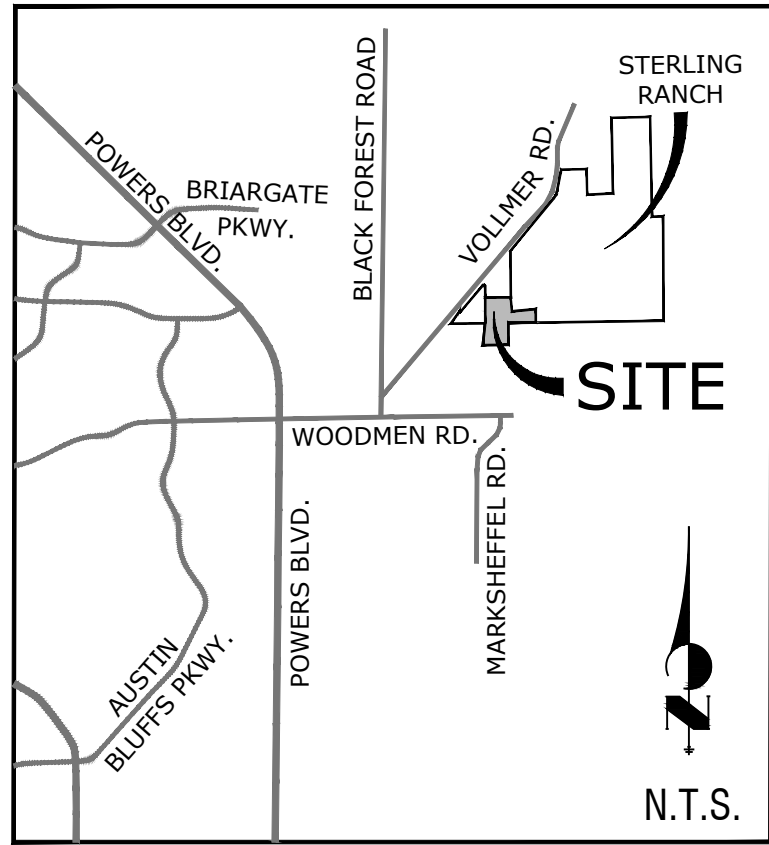

SITE DATA

OWNER:
SR LAND LLC.
20 BOULDER CRESCENT ST STE 102
COLORADO SPRINGS CO 80903-3300

VOLLMER ROAD LLC. C/O PIONEER SAND CO.
5000 NORTH PARK DR.
COLORADO SPRINGS CO 80918-3822

CHALLENGER COMMUNITIES LLC.
8605 EXPLORER DR. STE 250
COLORADO SPRINGS CO 80920-1013

PREPARED BY:
NES INC.
619 N. CASCADE AVE STE 200
COLORADO SPRINGS CO 80903

Tax ID Numbers: 5233000013, 5233000012, 5300000173, 5300000222
Sketch Plan: SKP 18-003 (Approved 2018)
Current Zoning: RS-5000, RR-5, I-3, CAD-O
Development Schedule: 2021

Proposed Land Use: Single Family Residential & Commercial

Land Use	
Lots:	29.73 ac - 212 Lots (40%)
Open Space/Detention:	26.5 ac (36%)
Future Commercial	
Dev. (Tract F):	3.9 ac (5%)
Lift Station (Tract G):	1.5 ac (2%)
Marksheffel Rd.	
R.O.W. (Tract H):	2.54 ac (3%)
R.O.W.:	10.4543 ac (14%)
Total Area:	74.6243 ac
Density:	3.06 du/ac (excludes Tracts F & G)
Landscape Setbacks:	
-Marksheffel Rd.:	25' Principal Arterial
Landscape Buffers:	
-North Boundary:	20'
-South Boundary:	50' Buffer adjacent to Pawnee Rancheros Filing 1 (see note #10)

Zoning Density & Dimensional Standards

Zone	Min. Lot Size	Max. Building Height	Max Lot Coverage	Minimum Lot Width at front setback line	Front Building Setback	Side Building Setback
RS-5000	5,000 SF	30'	40% / 45%	50'	25'	5'
RR-5	5 AC	30'	25%	200'	25'	25'
I-3	1 AC	40'	25%	N/A	30'	30'

SHEET INDEX

Sheet 1 of 17:	Cover Sheet
Sheet 2 of 17:	Overall Site Exhibit & Adj. Property Owners
Sheet 3 of 17:	Preliminary Plan
Sheet 4 of 17:	Preliminary Plan
Sheet 5 of 17:	Preliminary Plan
Sheet 6 of 17:	Preliminary Grading Plan
Sheet 7 of 17:	Preliminary Grading Plan
Sheet 8 of 17:	Preliminary Grading Plan
Sheet 9 of 17:	Preliminary Grading Plan
Sheet 10 of 17:	Preliminary Utility Plan
Sheet 11 of 17:	Preliminary Utility Plan
Sheet 12 of 17:	Preliminary Utility Plan
Sheet 13 of 17:	Landscape Notes & Details
Sheet 14 of 17:	Landscape Plan
Sheet 15 of 17:	Landscape Plan
Sheet 16 of 17:	Landscape Plan
Sheet 17 of 17:	Site Constraints Exhibit

Land Planning
Landscape
Architecture
Urban Design



N.E.S. Inc.
619 N. Cascade Avenue, Suite 200
Colorado Springs, CO 80903

Tel. 719.471.0073
Fax 719.471.0267

www.nescolorado.com

© 2012. All Rights Reserved.

STERLING RANCH PHASE 2

PRELIMINARY PLAN

El Paso County,
Colorado

DATE: 06.17.2020
PROJECT MGR: E. GANAWAY
PREPARED BY: B. ITEN

ENTITLEMENT

DATE:	BY:	DESCRIPTION:
03.01.2021	B.I.	PER COUNTY COMMENTS
05.17.2021	B.I.	PER COUNTY COMMENTS

COVER SHEET

1

1 OF 17

STERLING RANCH PHASE TWO
PRELIMINARY PLAN


A PORTION OF THE SOUTHWEST QUARTER OF SECTION 33, TOWNSHIP 12 SOUTH, RANGE 65 WEST, THE NORTHWEST QUARTER OF THE NORTHWEST QUARTER OF SECTION 4, AND THE NORTHEAST QUARTER OF THE NORTHEAST QUARTER OF SECTION 5, ALL IN TOWNSHIP 13 SOUTH, RANGE 65 WEST, ALL OF THE 6TH PRINCIPAL MERIDIAN, COUNTY OF EL PASO, STATE OF COLORADO

ADJACENT OWNERS TABLE:

	Name	Mailing Address	City, State, Zip
1	SR LAND LLC	20 BOULDER CRESCENT ST STE 102	COLORADO SPRINGS CO, 80903
2	8335 VOLLMER ROAD LLC, C/O PIONEER SAND CO	5000 NORTHPARK DR	COLORADO SPRINGS CO, 80918
3	RAO INVESTMENTS LLC	7910 GATEWAY E STE 102	EL PASO TX, 79915
4	BAKER ELSIE I TRUST	2524 MEADOWLARK LN	COLORADO SPRINGS CO, 80909
5	BAKER ELSIE I TRUST	2524 MEADOWLARK LN	COLORADO SPRINGS CO, 80909
6	PETE A & GRACE TRUJILLO	8170 MUSTANG PL	COLORADO SPRINGS CO, 80908
7	MARY J HOEPNER	8250 MUSTANG PL	COLORADO SPRINGS CO, 80908
8	MORLEY-BENTLEY INVESTMENTS LLC, TRADER VICIS INVESTMENTS LP	20 BOULDER CRESCENT ST STE 100	COLORADO SPRINGS CO, 80903
9	SR LAND LLC	20 BOULDER CRESCENT ST STE 102	COLORADO SPRINGS CO, 80903
10	EL PASO COUNTY	200 S CASCADE AVE	COLORADO SPRINGS CO, 80903
11	BR INVESTMENTS LLC	PO BOX 88120	COLORADO SPRINGS CO, 80908
12	HW DIESEL ENTERPRISES LLC	125 S CHESTNUT ST	COLORADO SPRINGS CO, 80905

TRACT USE CHART:

Tract	Area (SF)	Use	Ownership/Maintenance
A	13,909	Landscape, Drainage, 6 Ft Trails	Sterling Ranch Metro District #2
B	32,446	Landscape, Drainage, 6 Ft Trails, Mail Kiosk	Sterling Ranch Metro District #2
C	124,265	Landscape, Drainage, 6 Ft Trails, Utilities	Sterling Ranch Metro District #2
D	687,728	Landscape, Drainage, 6 Ft Trails, 10 Ft County Regional Trail, Utilities, Stormwater	Sterling Ranch Metro District #2 & El Paso County
E	296,047	Landscape, Open Space, Drainage, 6 Ft Trails, Utilities	Sterling Ranch Metro District #2
F	170,231	Future Development, Drainage, Utilities	Sterling Ranch Metro District #2
G	66,573	Lift Station	Sterling Ranch Metro District #2
H	110,651	Marksheffel Road R.O.W.	Until City Accepts ROW

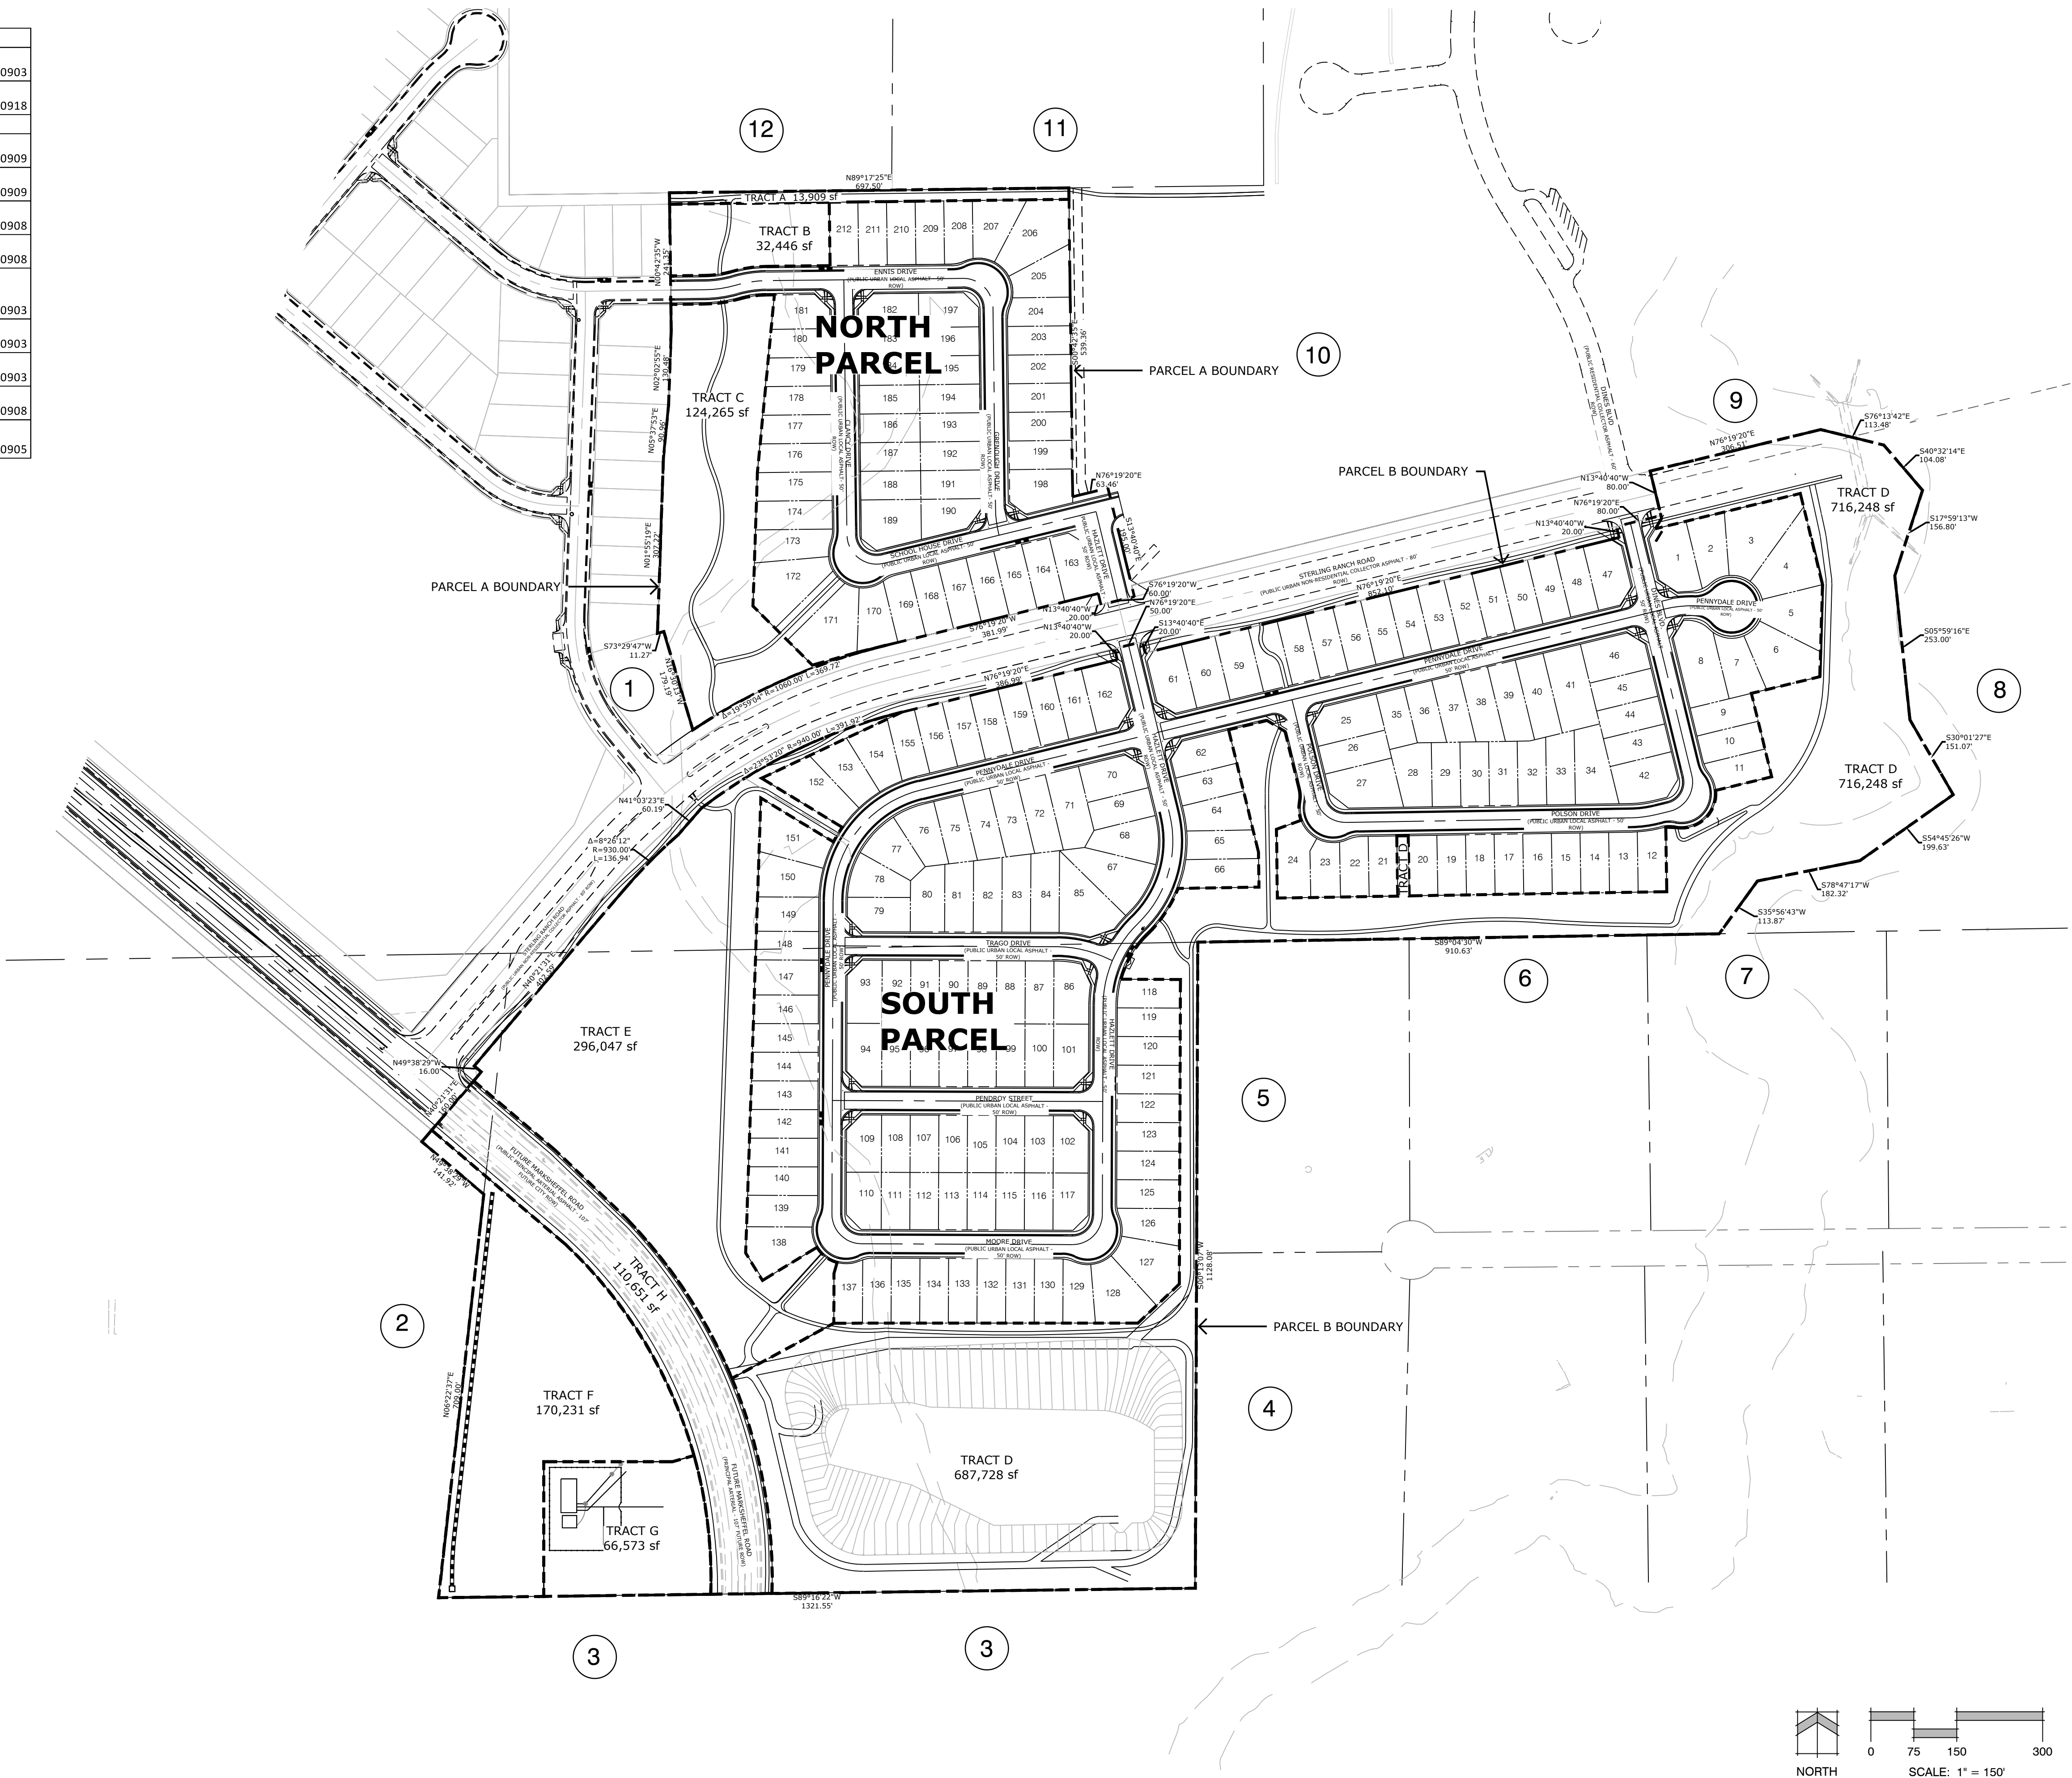

Land Planning
Landscape
Architecture
Urban Design



N.E.S. Inc.
619 N. Cascade Avenue, Suite 200
Colorado Springs, CO 80903

Tel. 719.471.0073
Fax 719.471.0267

www.nescolorado.com

© 2012. All Rights Reserved.

STERLING
RANCH
PHASE 2

PRELIMINARY PLAN

El Paso County,
Colorado

DATE: 06.17.2020
PROJECT MGR: E. GANAWAY
PREPARED BY: B. ITEN

ENTITLEMENT



DATE: 03.01.2021 BY: B.I. DESCRIPTION: PER COUNTY COMMENTS
05.17.2021 B.I. PER COUNTY COMMENTS

ADJACENT OWNERS
& OVERALL SITE
EXHIBIT



2
2 OF 17

STERLING RANCH PHASE TWO
PRELIMINARY PLAN

A PORTION OF THE SOUTHWEST QUARTER OF SECTION 33, TOWNSHIP 12 SOUTH, RANGE 65 WEST, THE NORTHWEST QUARTER OF THE NORTHWEST QUARTER OF SECTION 4, AND THE NORTHEAST QUARTER OF THE NORTHEAST QUARTER OF SECTION 5, ALL IN TOWNSHIP 13 SOUTH, RANGE 65 WEST, ALL OF THE 6TH PRINCIPAL MERIDIAN, COUNTY OF EL PASO, STATE OF COLORADO

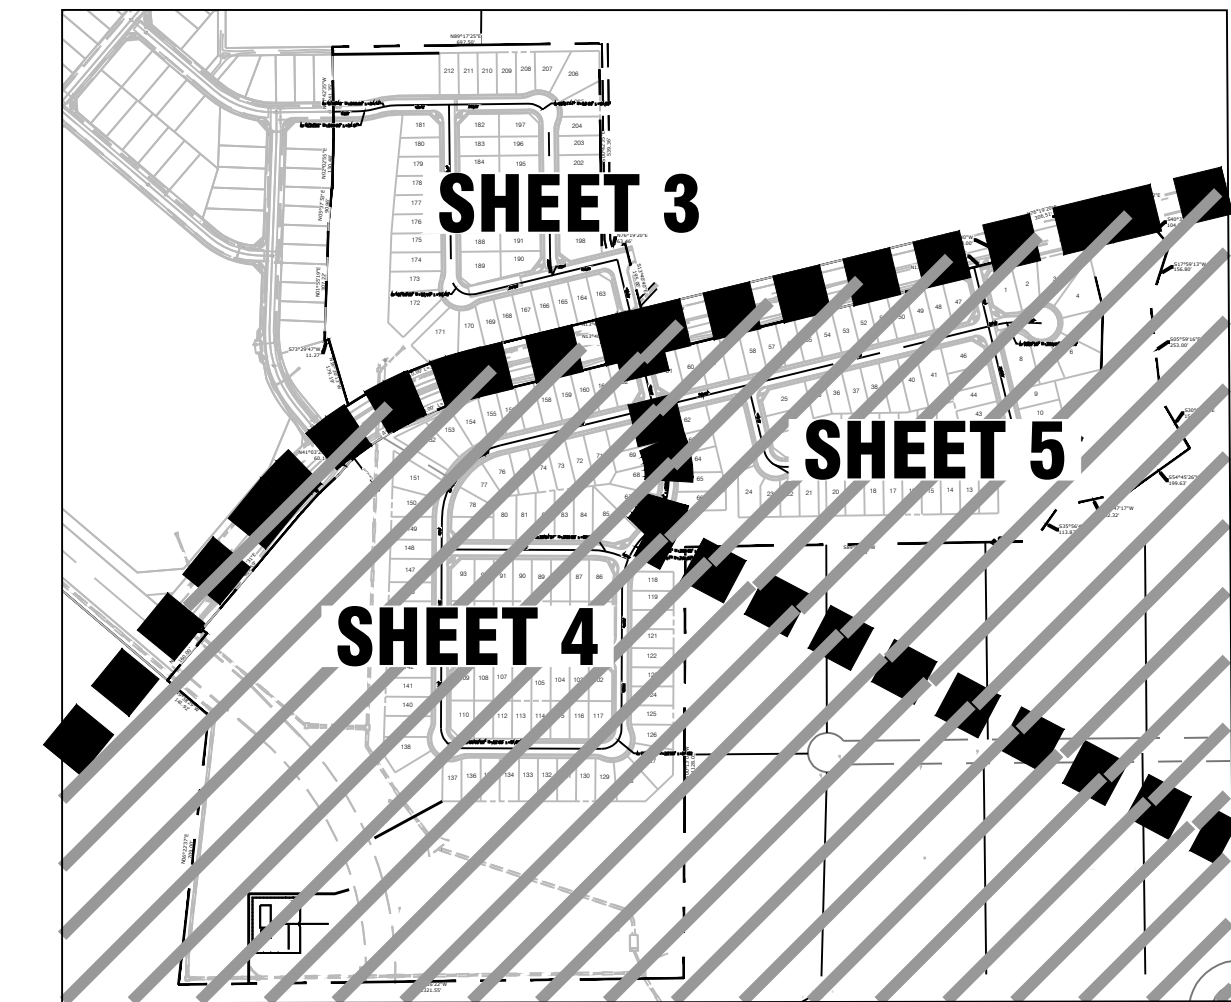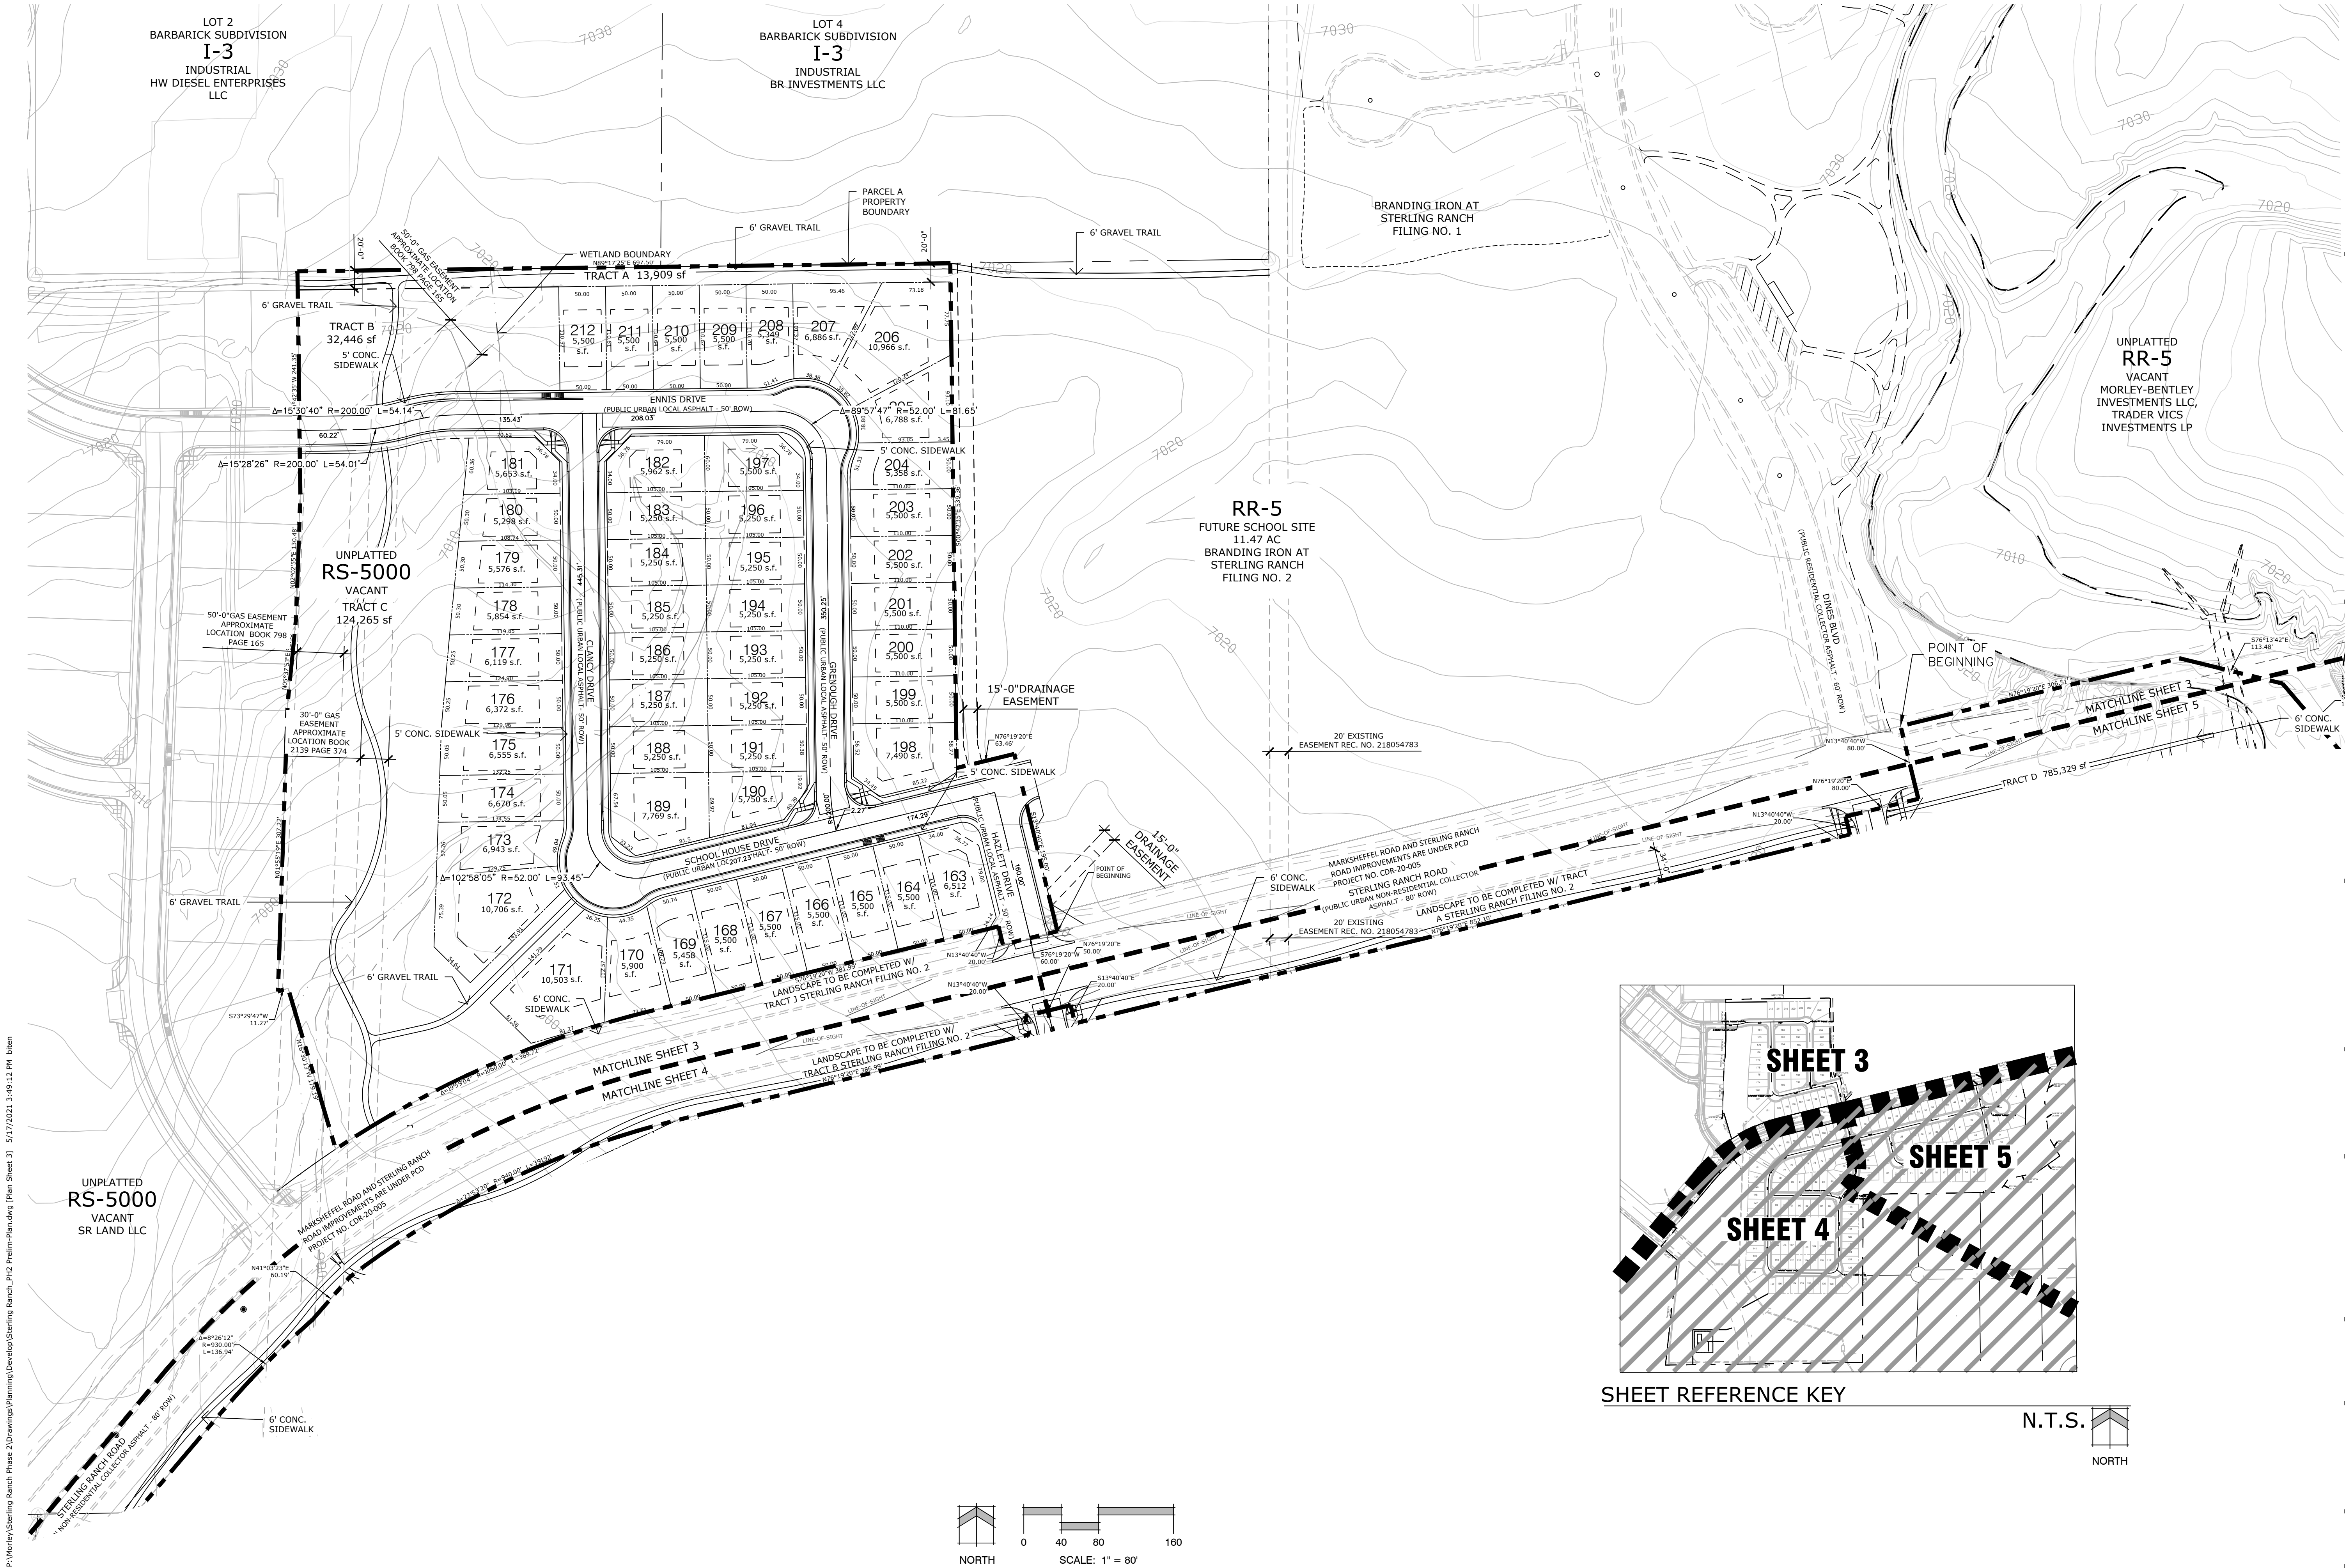

SHEET REFERENCE KEY

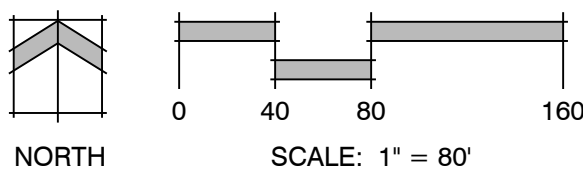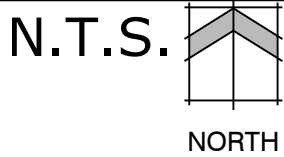

Land Planning
Landscape
Architecture
Urban Design



N.E.S. Inc.
619 N. Cascade Avenue, Suite 200
Colorado Springs, CO 80903

Tel. 719.471.0073
Fax 719.471.0267

www.nescolorado.com

© 2012. All Rights Reserved.

STERLING
RANCH
PHASE 2
PRELIMINARY PLAN

El Paso County,
Colorado

DATE: 06.17.2020
PROJECT MGR: E. GANAWAY
PREPARED BY: B. ITEN

ENTITLEMENT



DATE: 03.01.2021 BY: B.I. DESCRIPTION: PER COUNTY COMMENTS
05.17.2021 B.I. PER COUNTY COMMENTS

PRELIMINARY
PLAN

3
3 OF 17

STERLING RANCH PHASE TWO
PRELIMINARY PLAN

A PORTION OF THE SOUTHWEST QUARTER OF SECTION 33, TOWNSHIP 12 SOUTH, RANGE 65 WEST, THE NORTHWEST QUARTER OF THE NORTHWEST QUARTER OF SECTION 4, AND THE NORTHEAST QUARTER OF THE NORTHEAST QUARTER OF SECTION 5, ALL IN TOWNSHIP 13 SOUTH, RANGE 65 WEST, ALL OF THE 6TH PRINCIPAL MERIDIAN, COUNTY OF EL PASO, STATE OF COLORADO

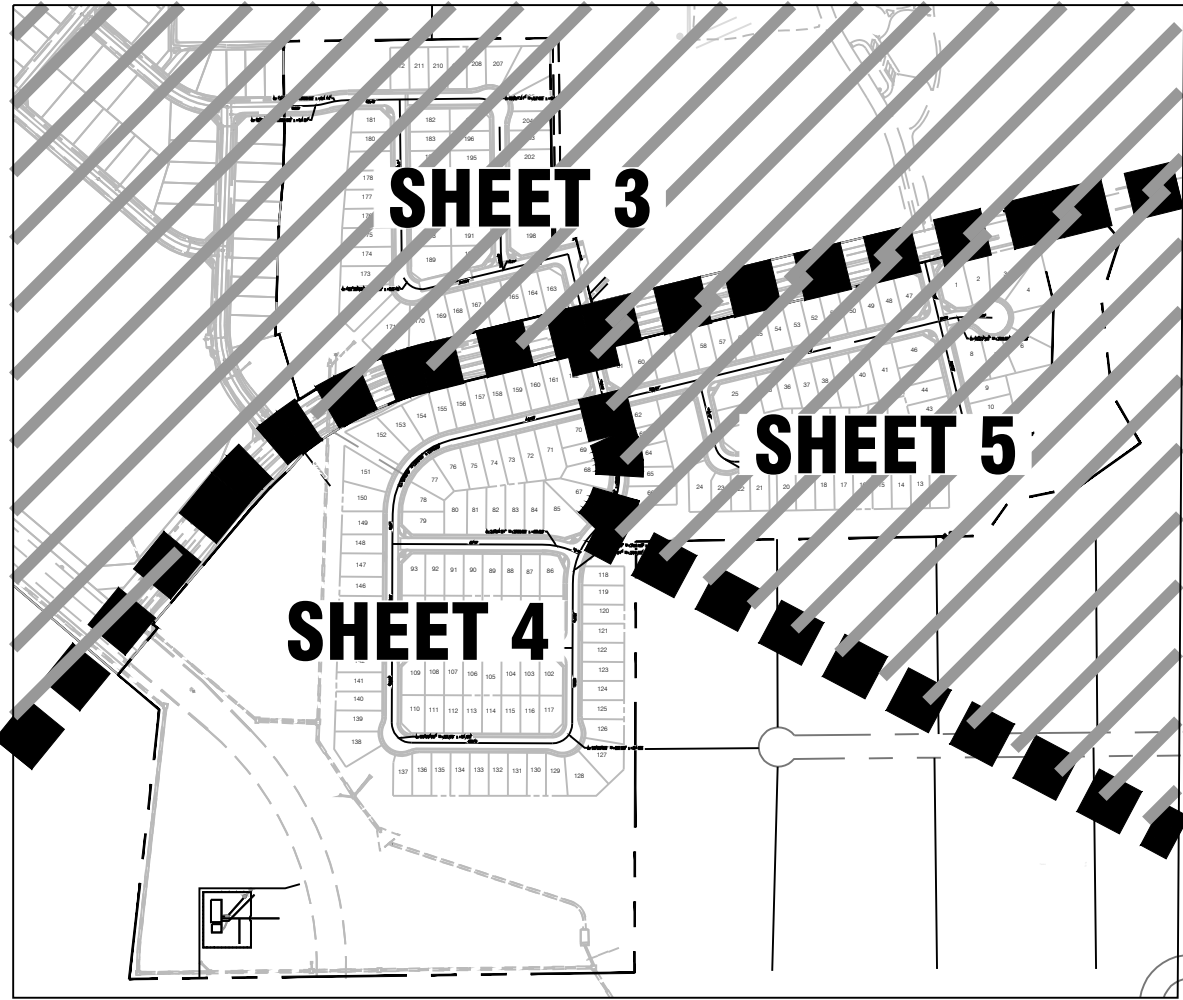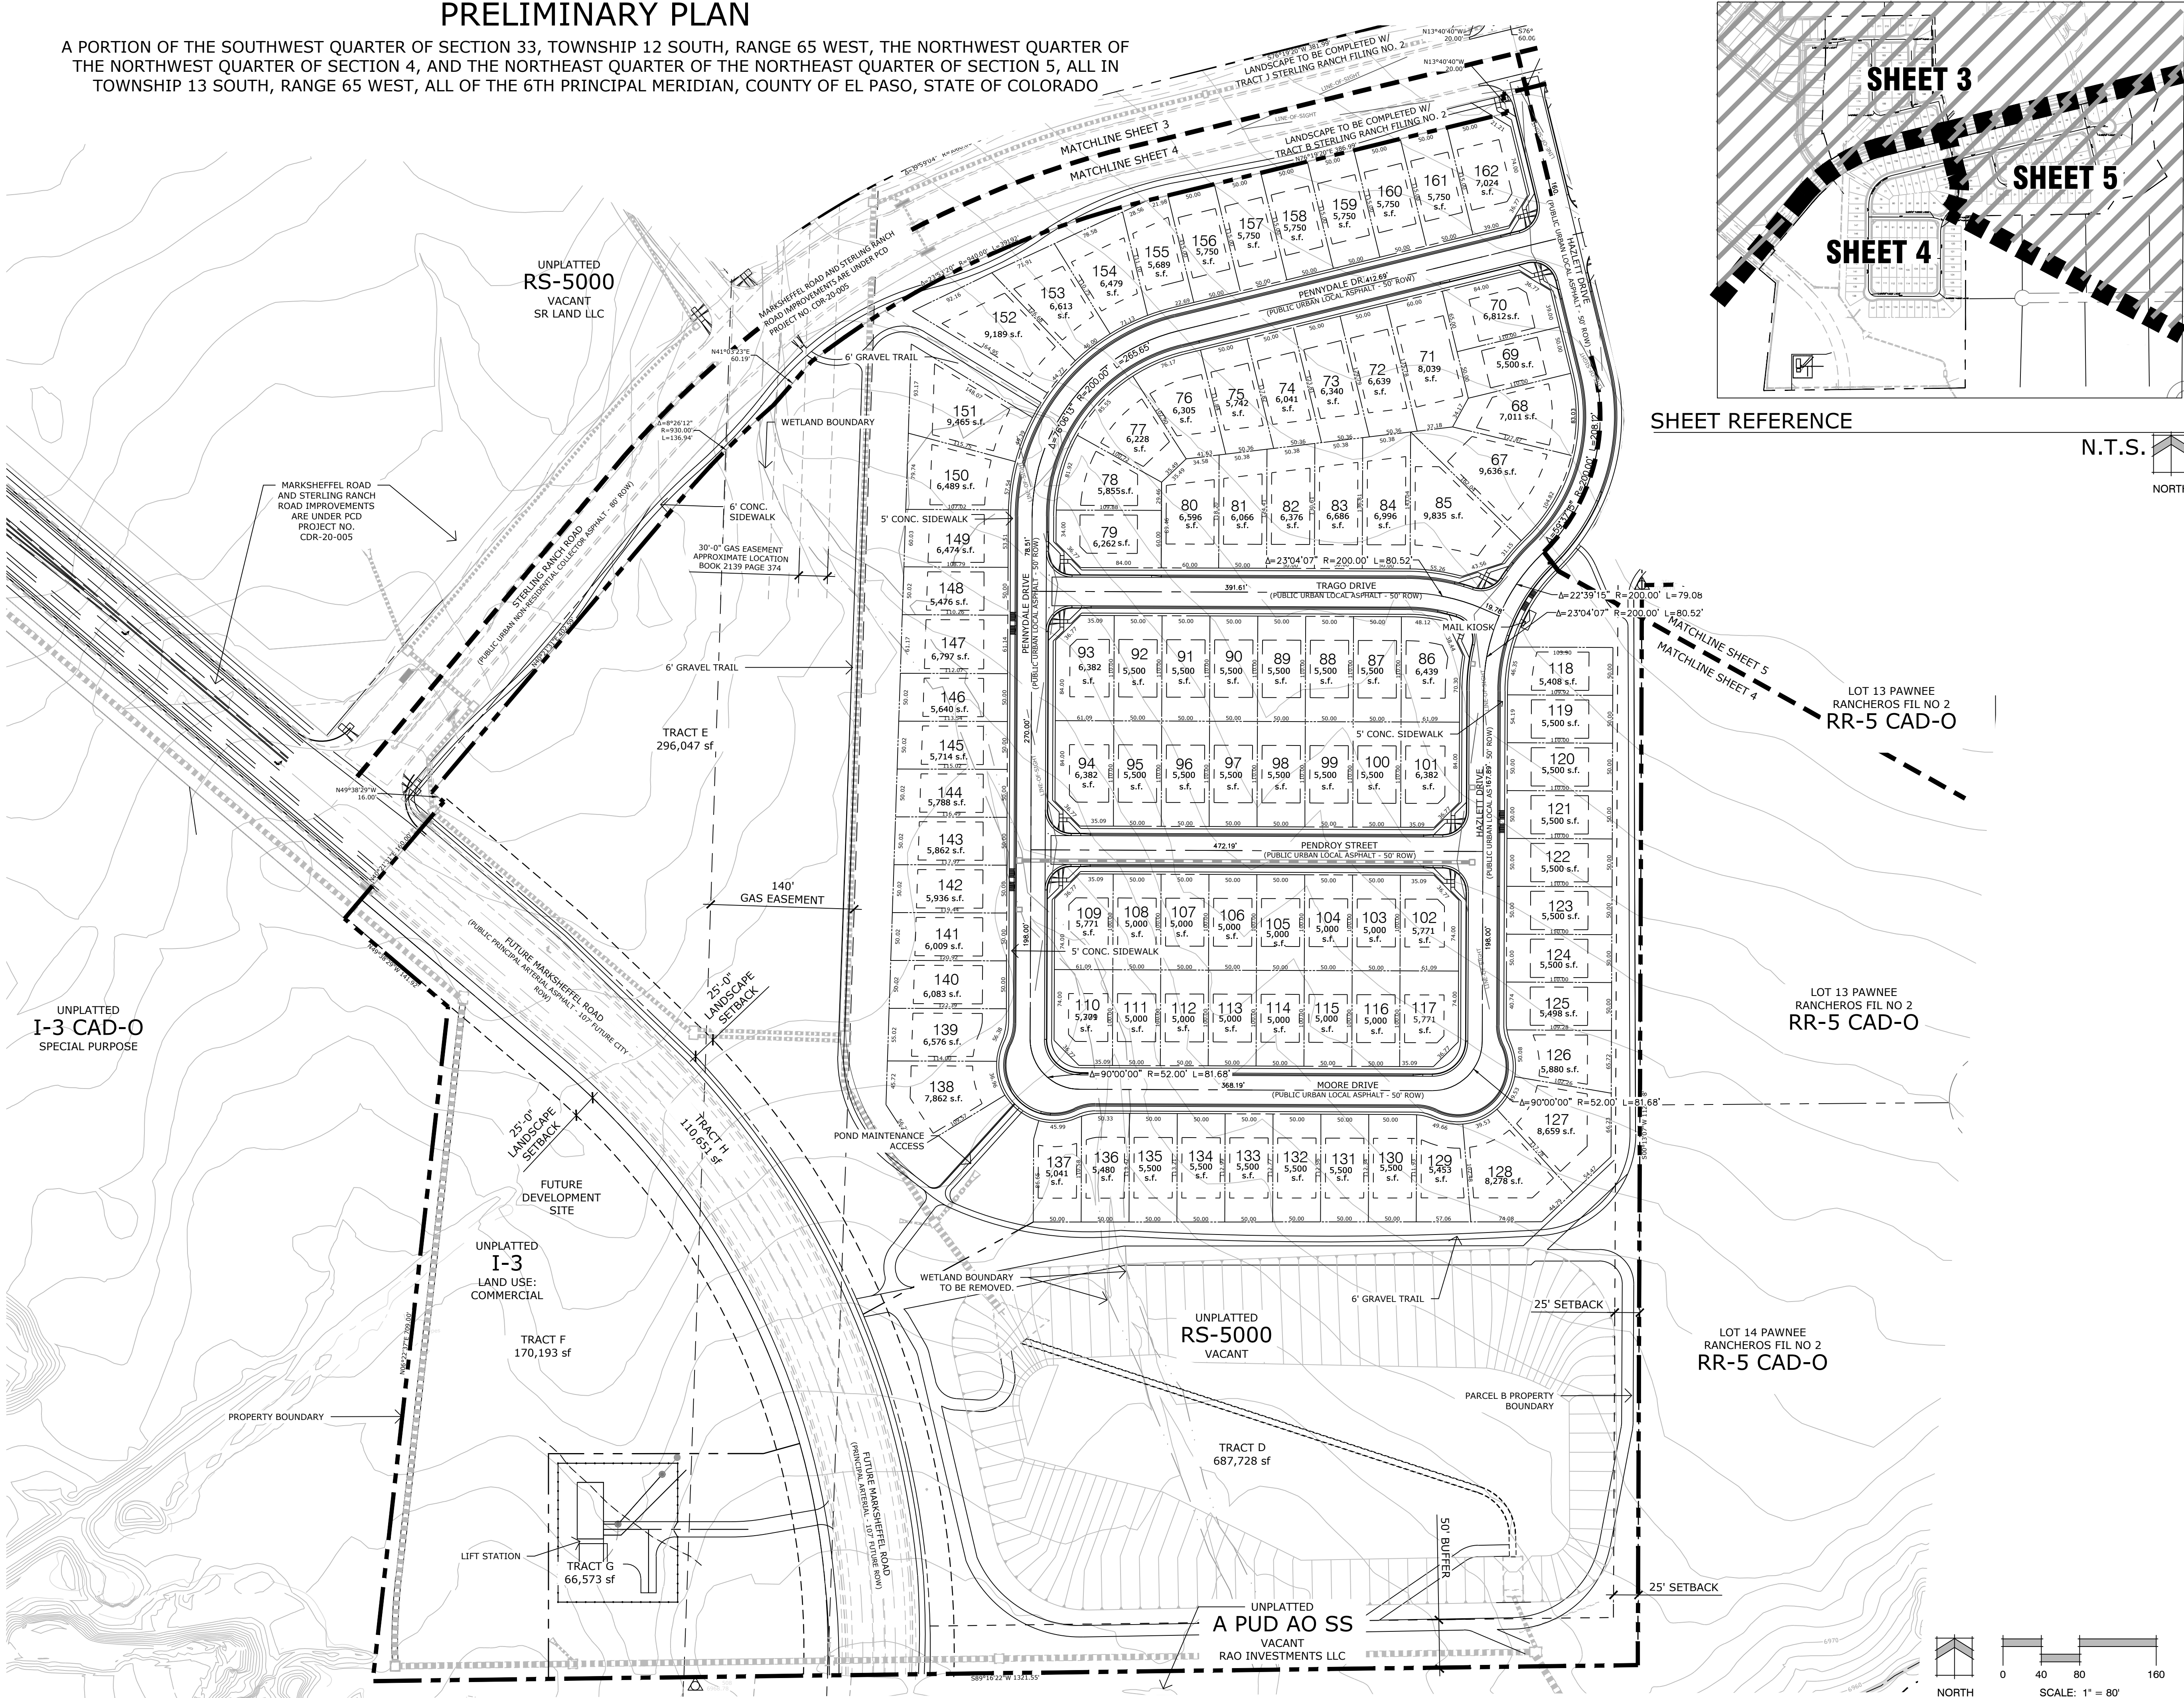

SHEET REFERENCE
N.T.S.
NORTH

Land Planning
Landscape
Architecture
Urban Design

NES

N.E.S. Inc.
619 N. Cascade Avenue, Suite 200
Colorado Springs, CO 80903

Tel. 719.471.0073
Fax 719.471.0267

www.nescolorado.com

© 2012. All Rights Reserved.

STERLING
RANCH
PHASE 2
PRELIMINARY PLAN

El Paso County,
Colorado


DATE: 06.17.2020
PROJECT MGR: E. GANAWAY
PREPARED BY: B. ITEN

ENTITLEMENT

DATE:	BY:	DESCRIPTION:
03.01.2021	B.I.	PER COUNTY COMMENTS
05.17.2021	B.I.	PER COUNTY COMMENTS

PRELIMINARY
PLAN

4
4 OF 17



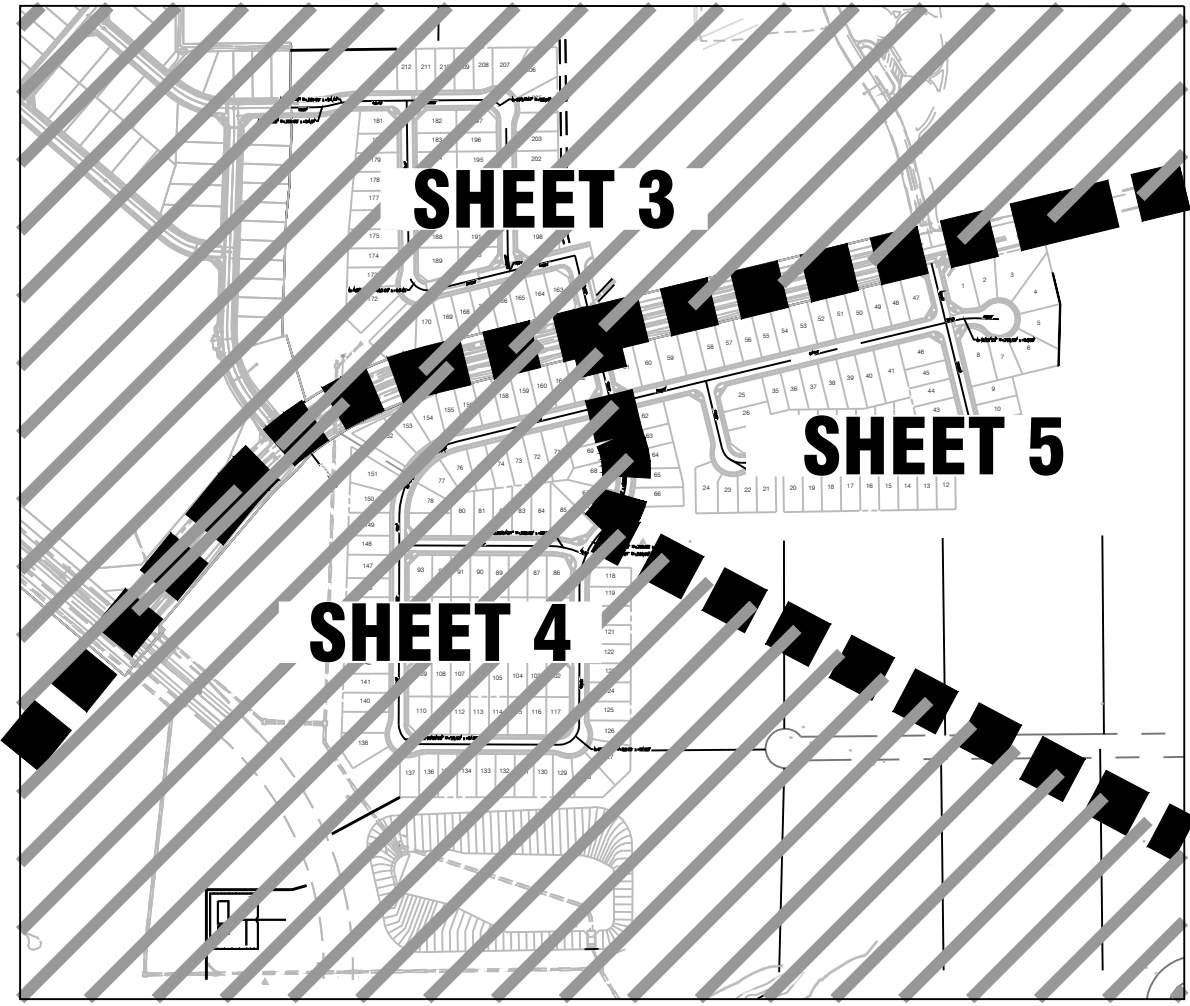


SHEET REFERENCE



STERLING RANCH PHASE TWO PRELIMINARY PLAN

A PORTION OF THE SOUTHWEST QUARTER OF SECTION 33, TOWNSHIP 12 SOUTH, RANGE 65 WEST, THE NORTHWEST QUARTER OF THE NORTHWEST QUARTER OF SECTION 4, AND THE NORTHEAST QUARTER OF THE NORTHEAST QUARTER OF SECTION 5, ALL IN TOWNSHIP 13 SOUTH, RANGE 65 WEST, ALL OF THE 6TH PRINCIPAL MERIDIAN, COUNTY OF EL PASO, STATE OF COLORADO

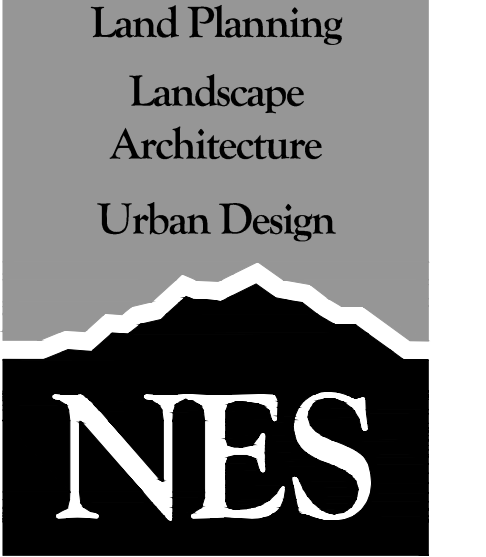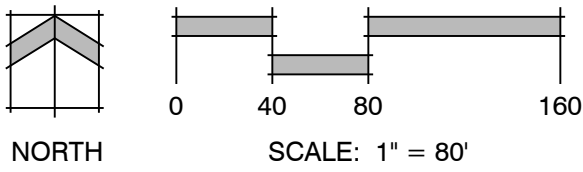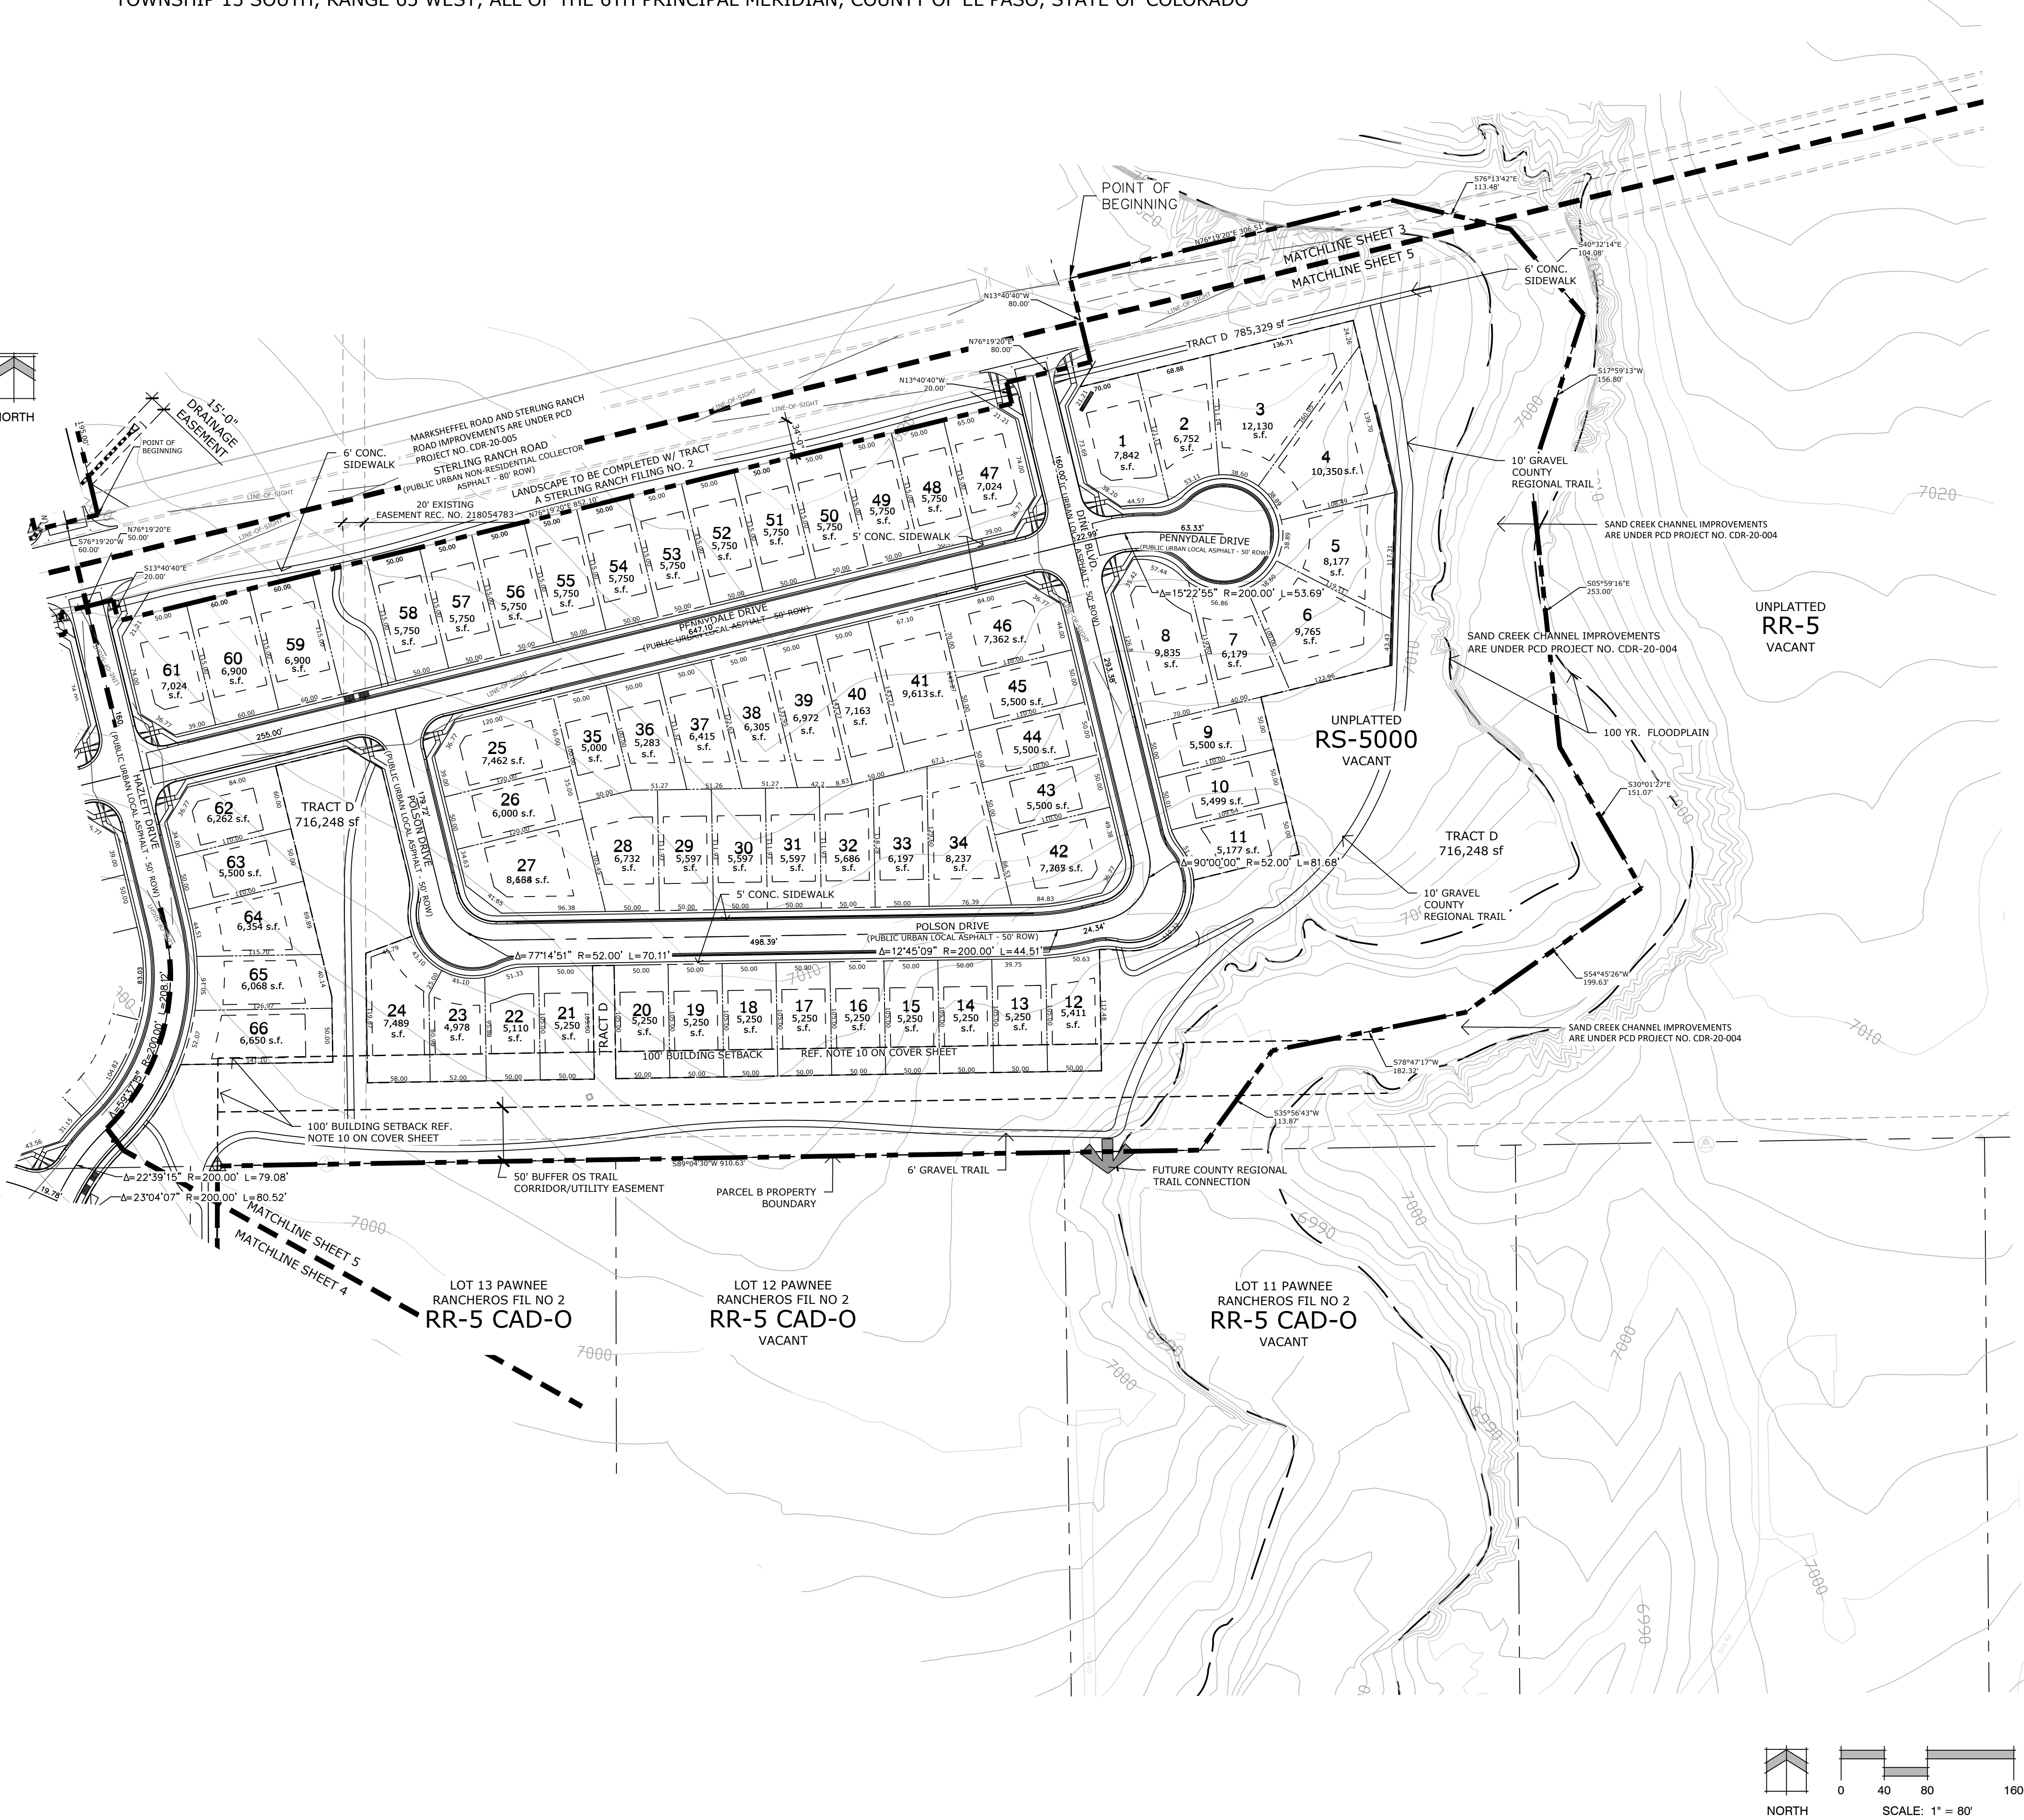

N.E.S. Inc.
619 N. Cascade Avenue, Suite 200
Colorado Springs, CO 80903
Tel. 719.471.0073
Fax 719.471.0267
www.nescolorado.com
© 2012. All Rights Reserved.

STERLING RANCH PHASE 2 PRELIMINARY PLAN

El Paso County,
Colorado



DATE: 06.17.2020
PROJECT MGR: E. GANAWAY
PREPARED BY: B. ITEN

ENTITLEMENT

DATE:	BY:	DESCRIPTION:
03.01.2021	B.I.	PER COUNTY COMMENTS
05.17.2021	B.I.	PER COUNTY COMMENTS

PRELIMINARY PLAN





5
OF 17

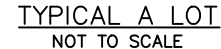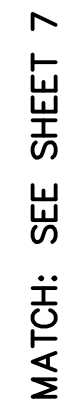

EXISTING




STERLING RANCH PHASE 2		PRELIMINARY GRADING PLAN	
SHEET	6	OF	17
JOB NO.	25188.02		

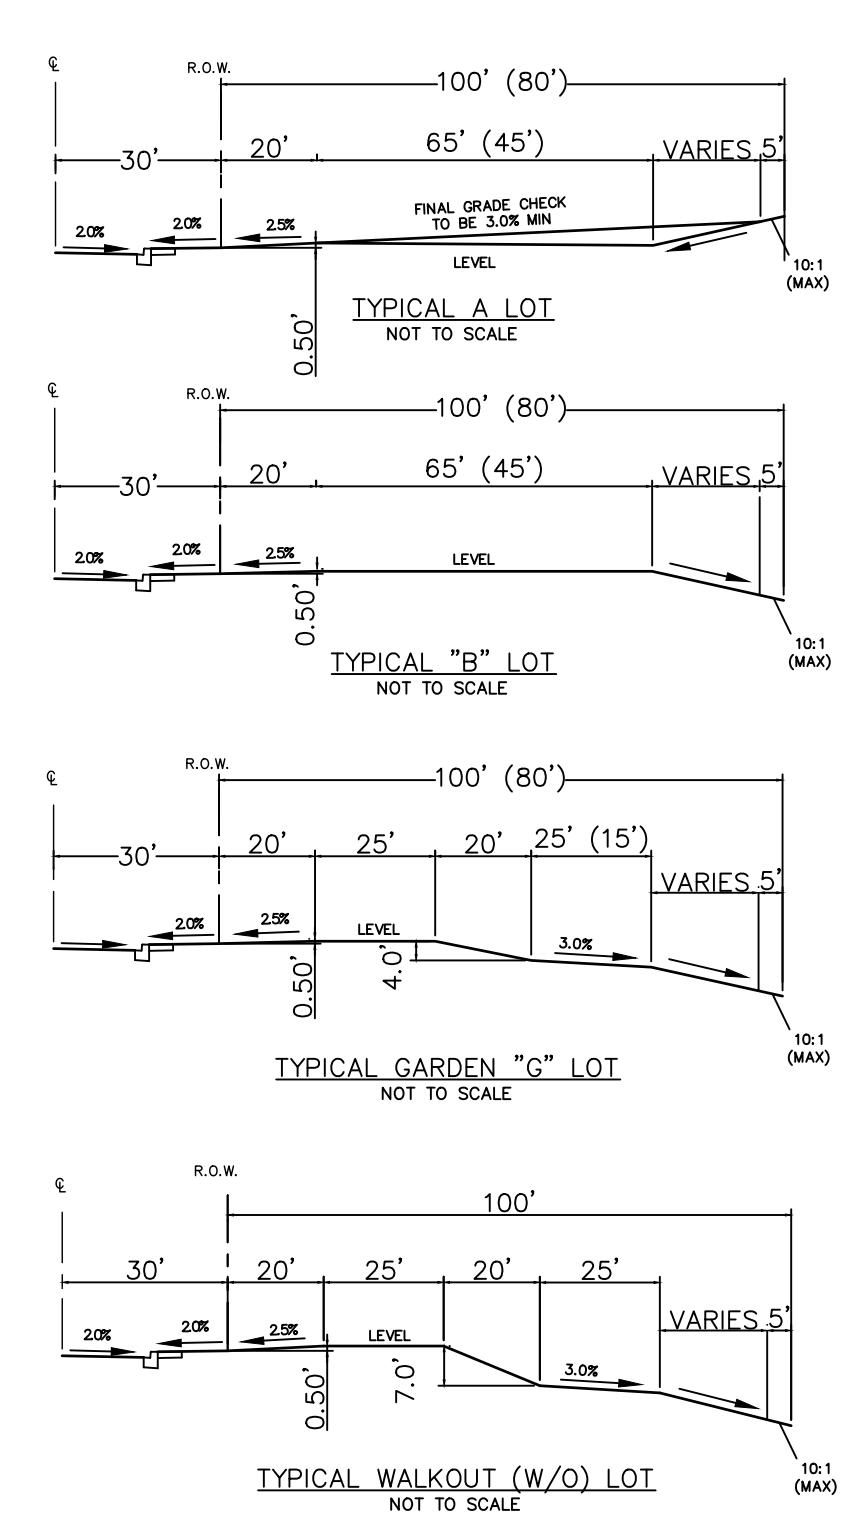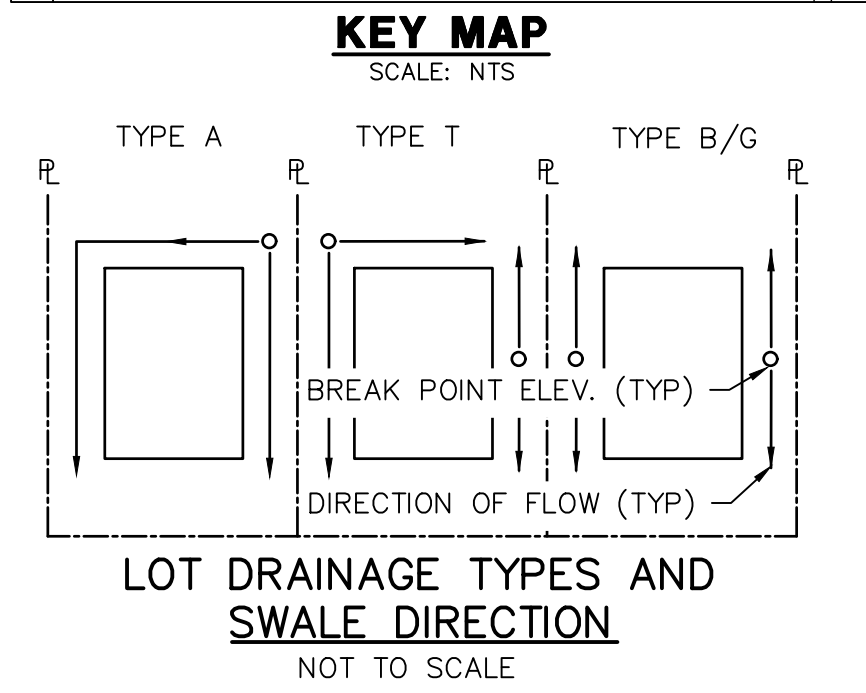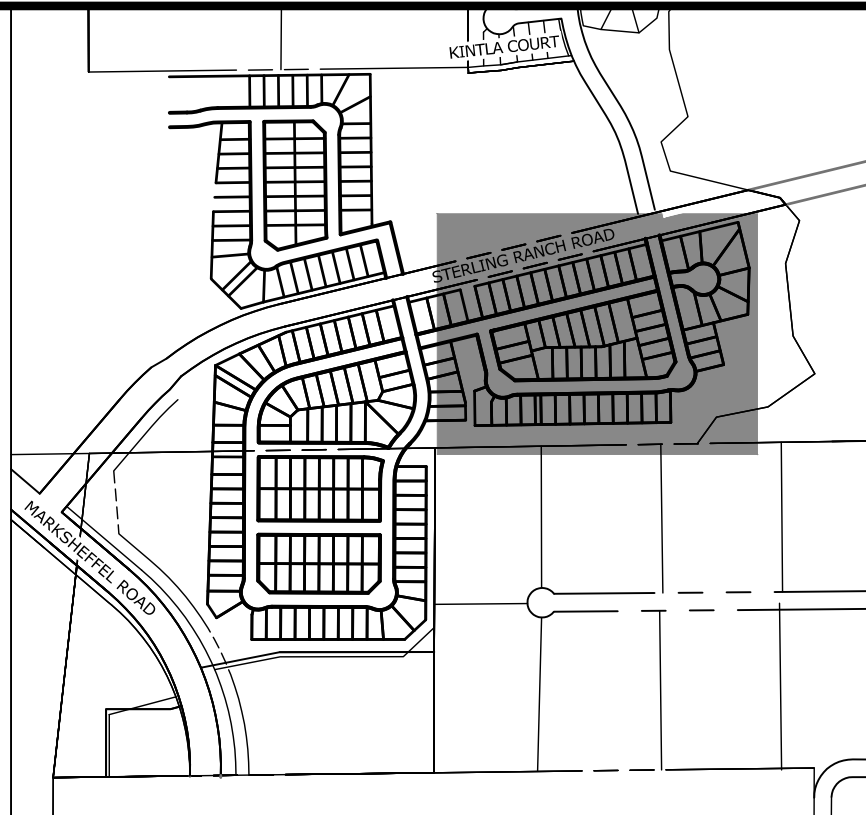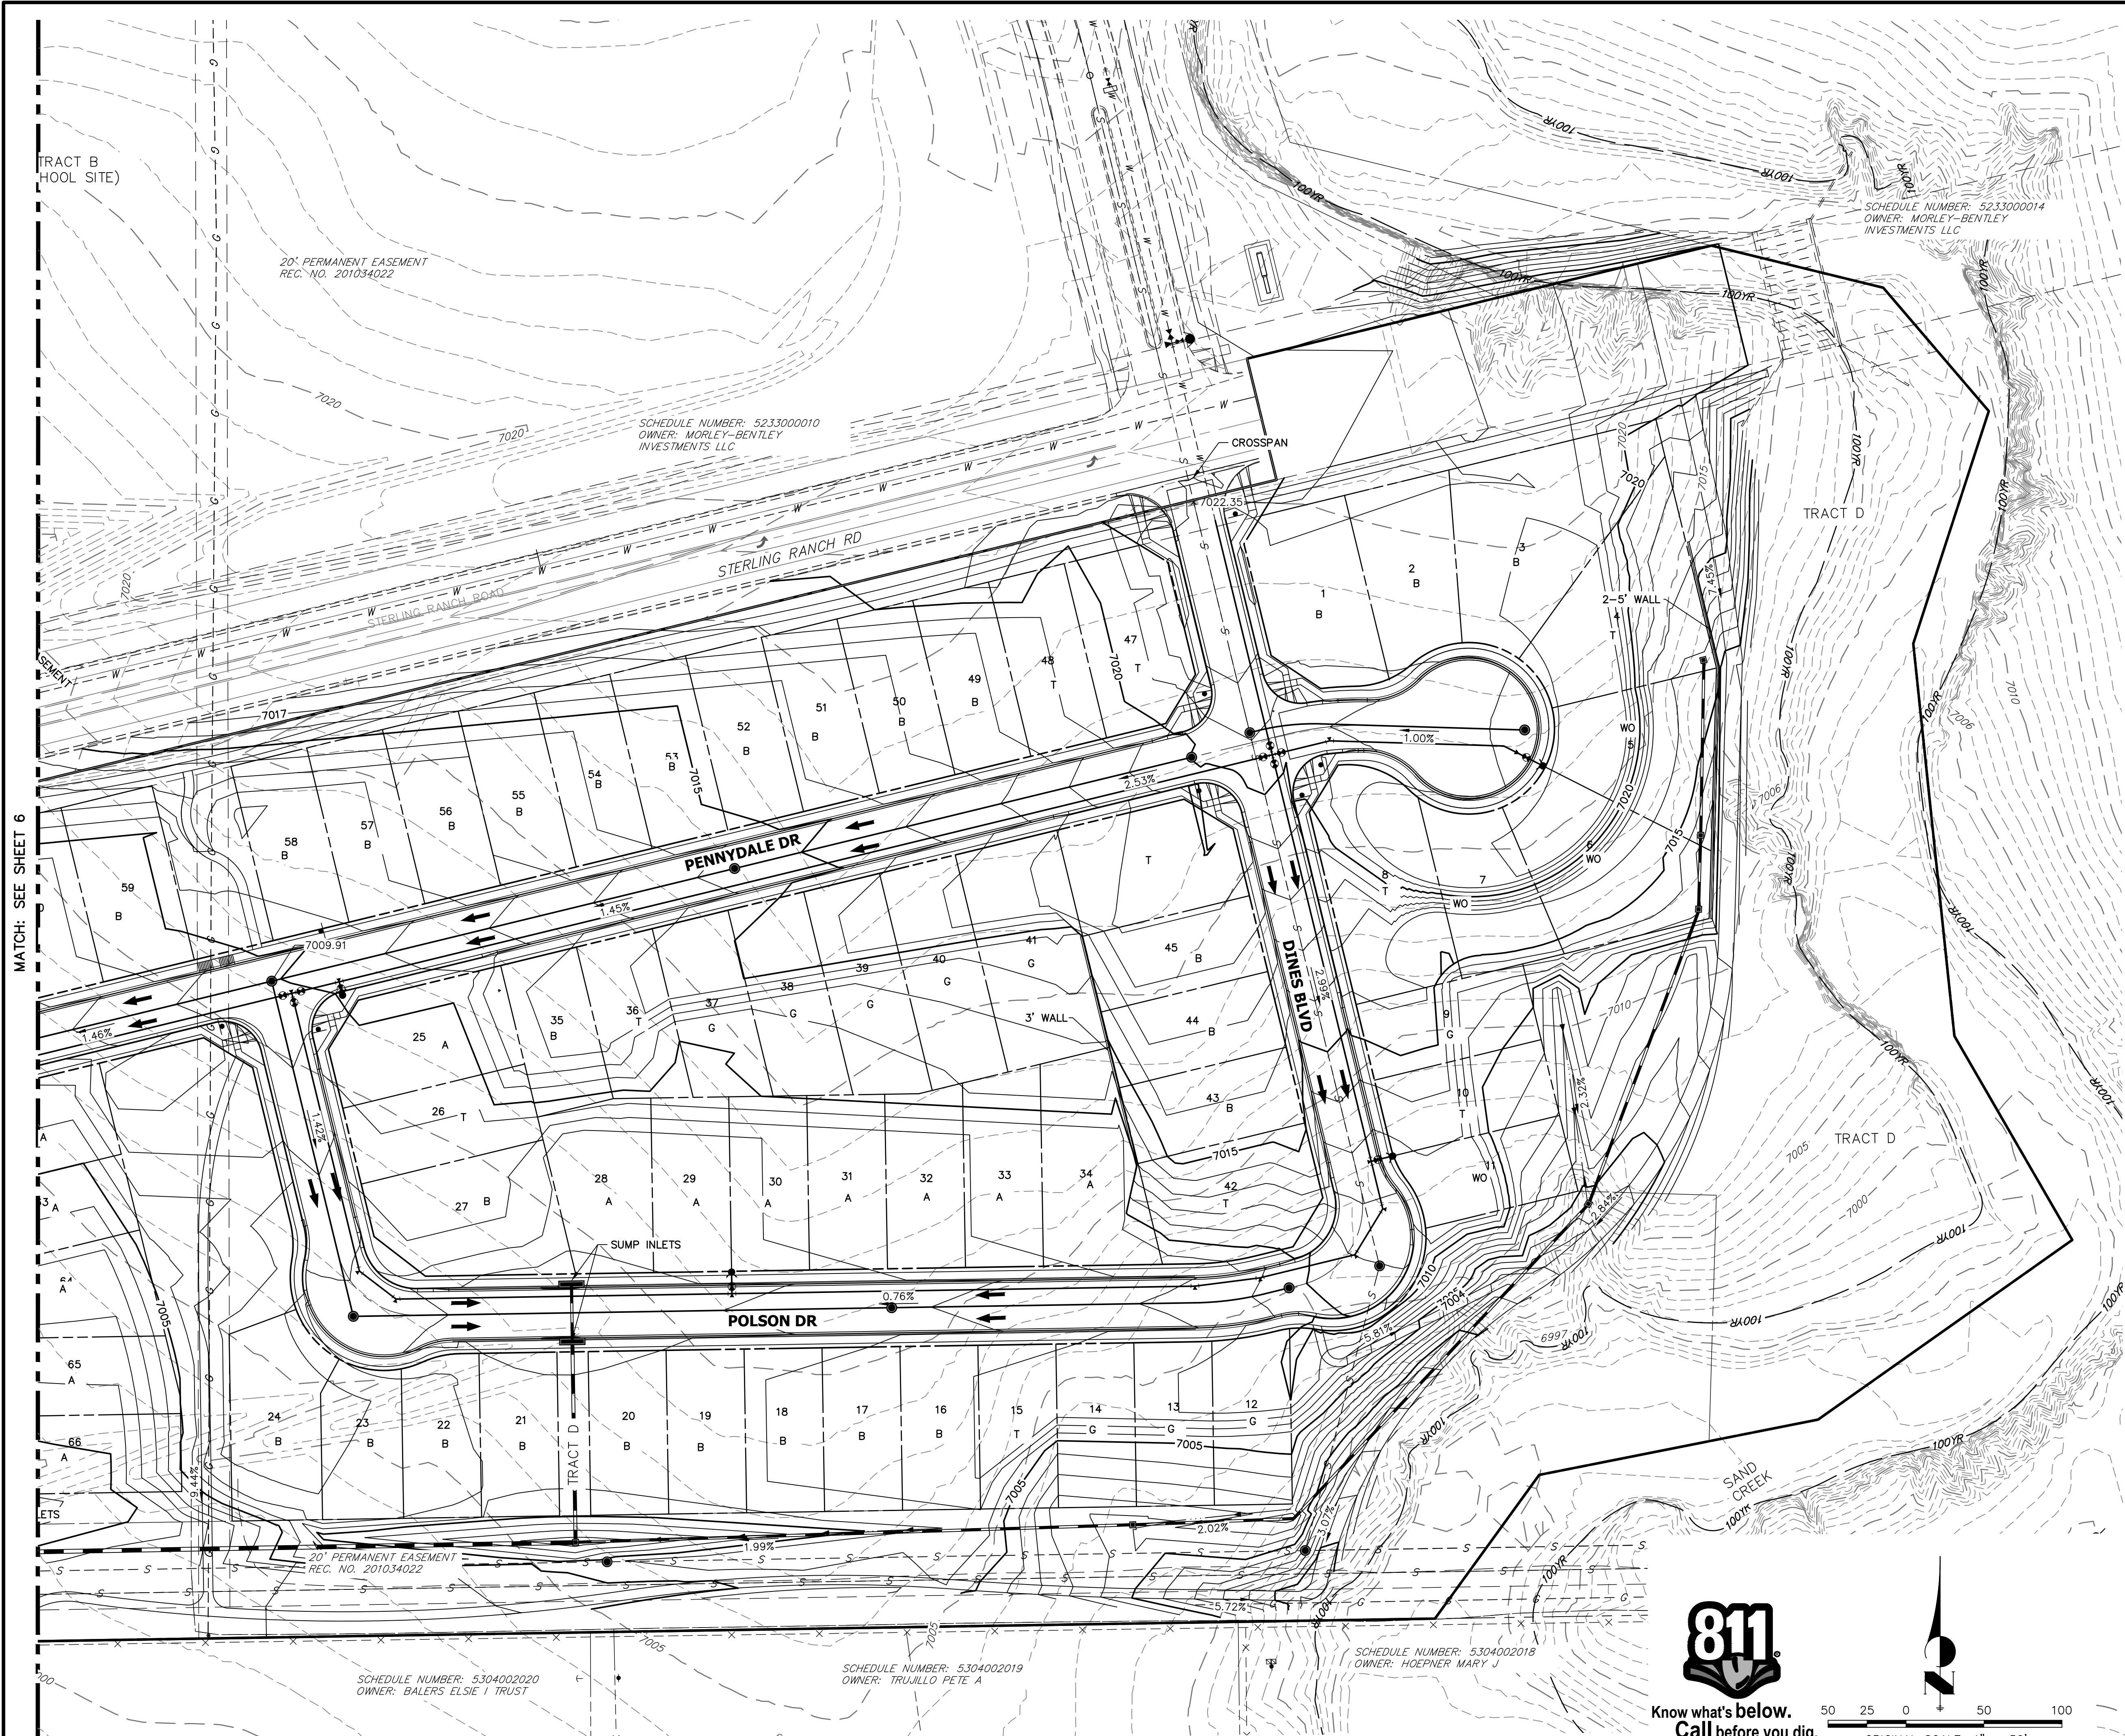




UNTIL SUCH TIME AS THESE DRAWINGS ARE APPROVED BY THE AGENCIES, OR ENGINEERING APPROVES THEIR USES DESIGNATED BY WRITTEN AUTHORIZATION.		PREPARED FOR		BY		DATE		REVISION		1"=50'		H-SCALE		V-SCALE		DATE		DESIGNED BY		DRAWN BY		CHECKED BY	
SR LAND, LLC		20 BOULDER CRESCENT		SUITE 201		COLORADO SPRINGS, CO 80903		JAMES F. MORLEY		(719) 471-1742		J.R. ENGINEERING		A Western Company		Central 303-740-9888 • Colorado Springs 719-583-2583		Fort Collins 970-491-9888 • www.jrengineering.com		STERLING RANCH PHASE 2		PRELIMINARY GRADING PLAN	
SCHEDULE NUMBER: 5233000014		OWNER: MORLEY-BENTLEY INVESTMENTS LLC		SCHEDULE NUMBER: 5304002020		OWNER: BALERS ELSIE I TRUST		SCHEDULE NUMBER: 5304002019		OWNER: TRUJILLO PETE A		SCHEDULE NUMBER: 5304002018		OWNER: HOEPNER MARY J		SHEET 7		OF 17		JOB NO. 25188.02			



MATCH: SEE SHEET 9

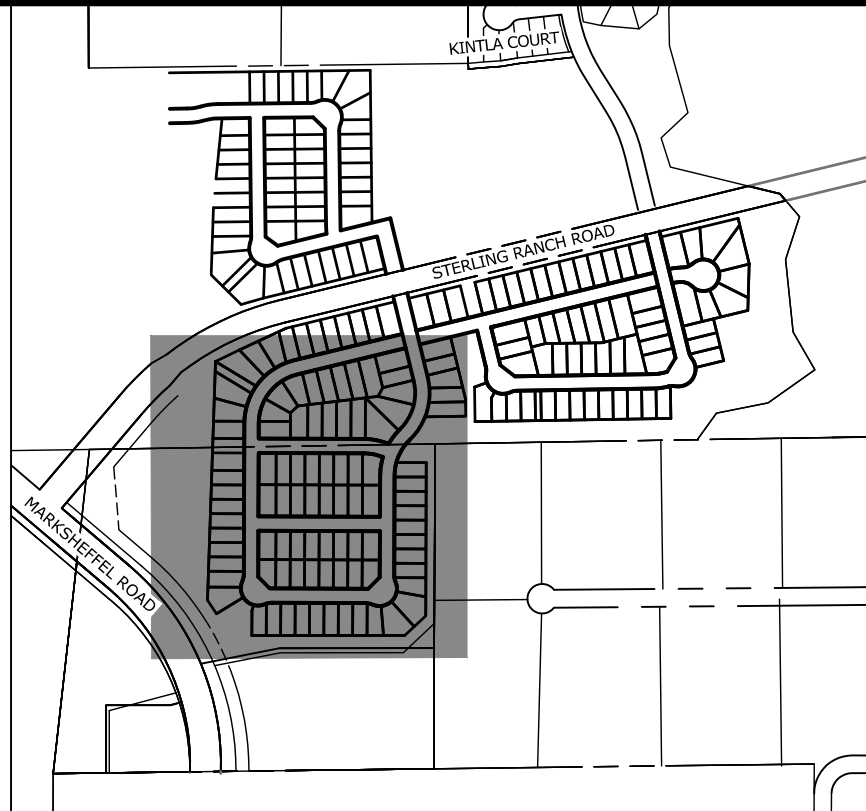

KEY MAP
SCALE: NTS

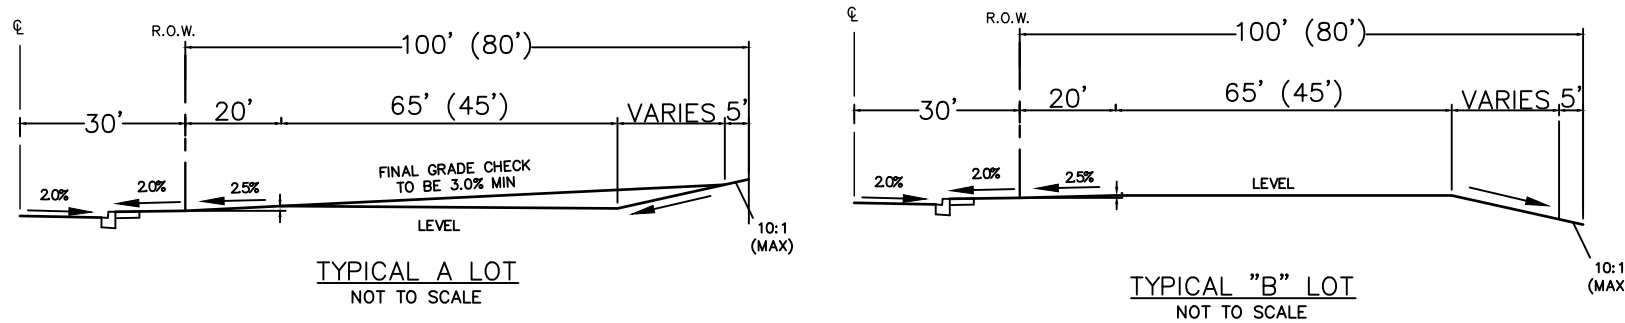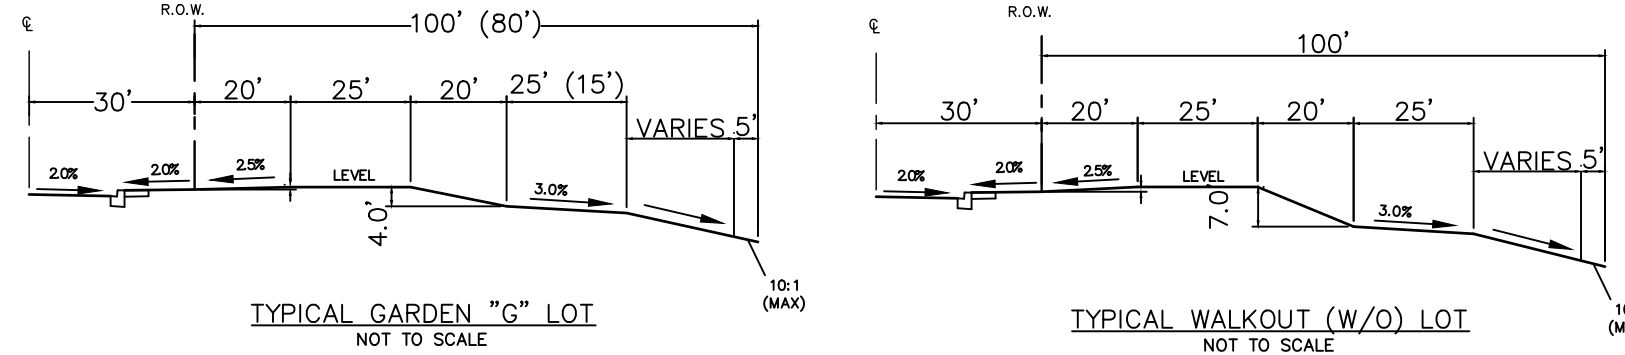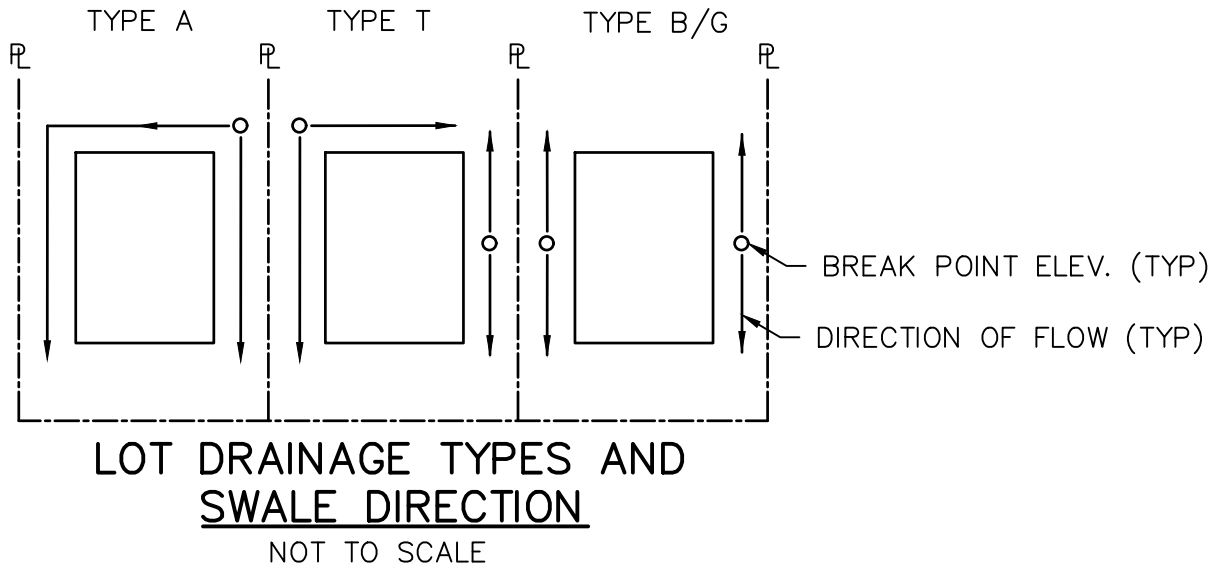

LEGEND


EXISTING STORM SEWER		INLET	
STORM SEWER PROPOSED		LOW POINT/HIGH POINT	
PROPOSED R.O.W.		FLOW DIRECTION & SLOPE	
PROPOSED PROPERTY LINES		FLOW DIRECTION ARROW	
PROPOSED SIDEWALK		EXISTING FLOW DIRECTION ARROW	
EXISTING PROPERTY LINE		EMERGENCY OVERFLOW DIRECTION	
ROW EXISTING			
FL EXISTING			
SIDEWALK EXISTING			
DRAINAGE ACCESS & MAINTENANCE EASEMENT			
SILT FENCE			

EXISTING
7100


PROPOSED
7100




Know what's below.
Call before you dig.

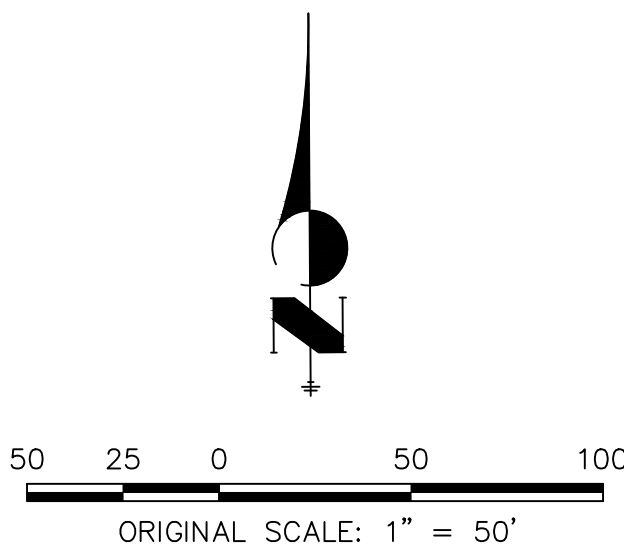

PREPARED FOR		SR LAND, LLC 20 BOULDER CRESCENT SUITE 201 COLORADO SPRINGS, CO 80903 JAMES F. MORLEY (719) 471-1742	
BY		DATE	
REVISION		No.	
H-SCALE		1"=50'	
V-SCALE		N/A	
DATE		05/26/21	
DESIGNED BY		AAM	
DRAWN BY		CJD	
CHECKED BY			
STERLING RANCH PHASE 2 PRELIMINARY GRADING PLAN			
SHEET 8 OF 17			
JOB NO. 25188.02			

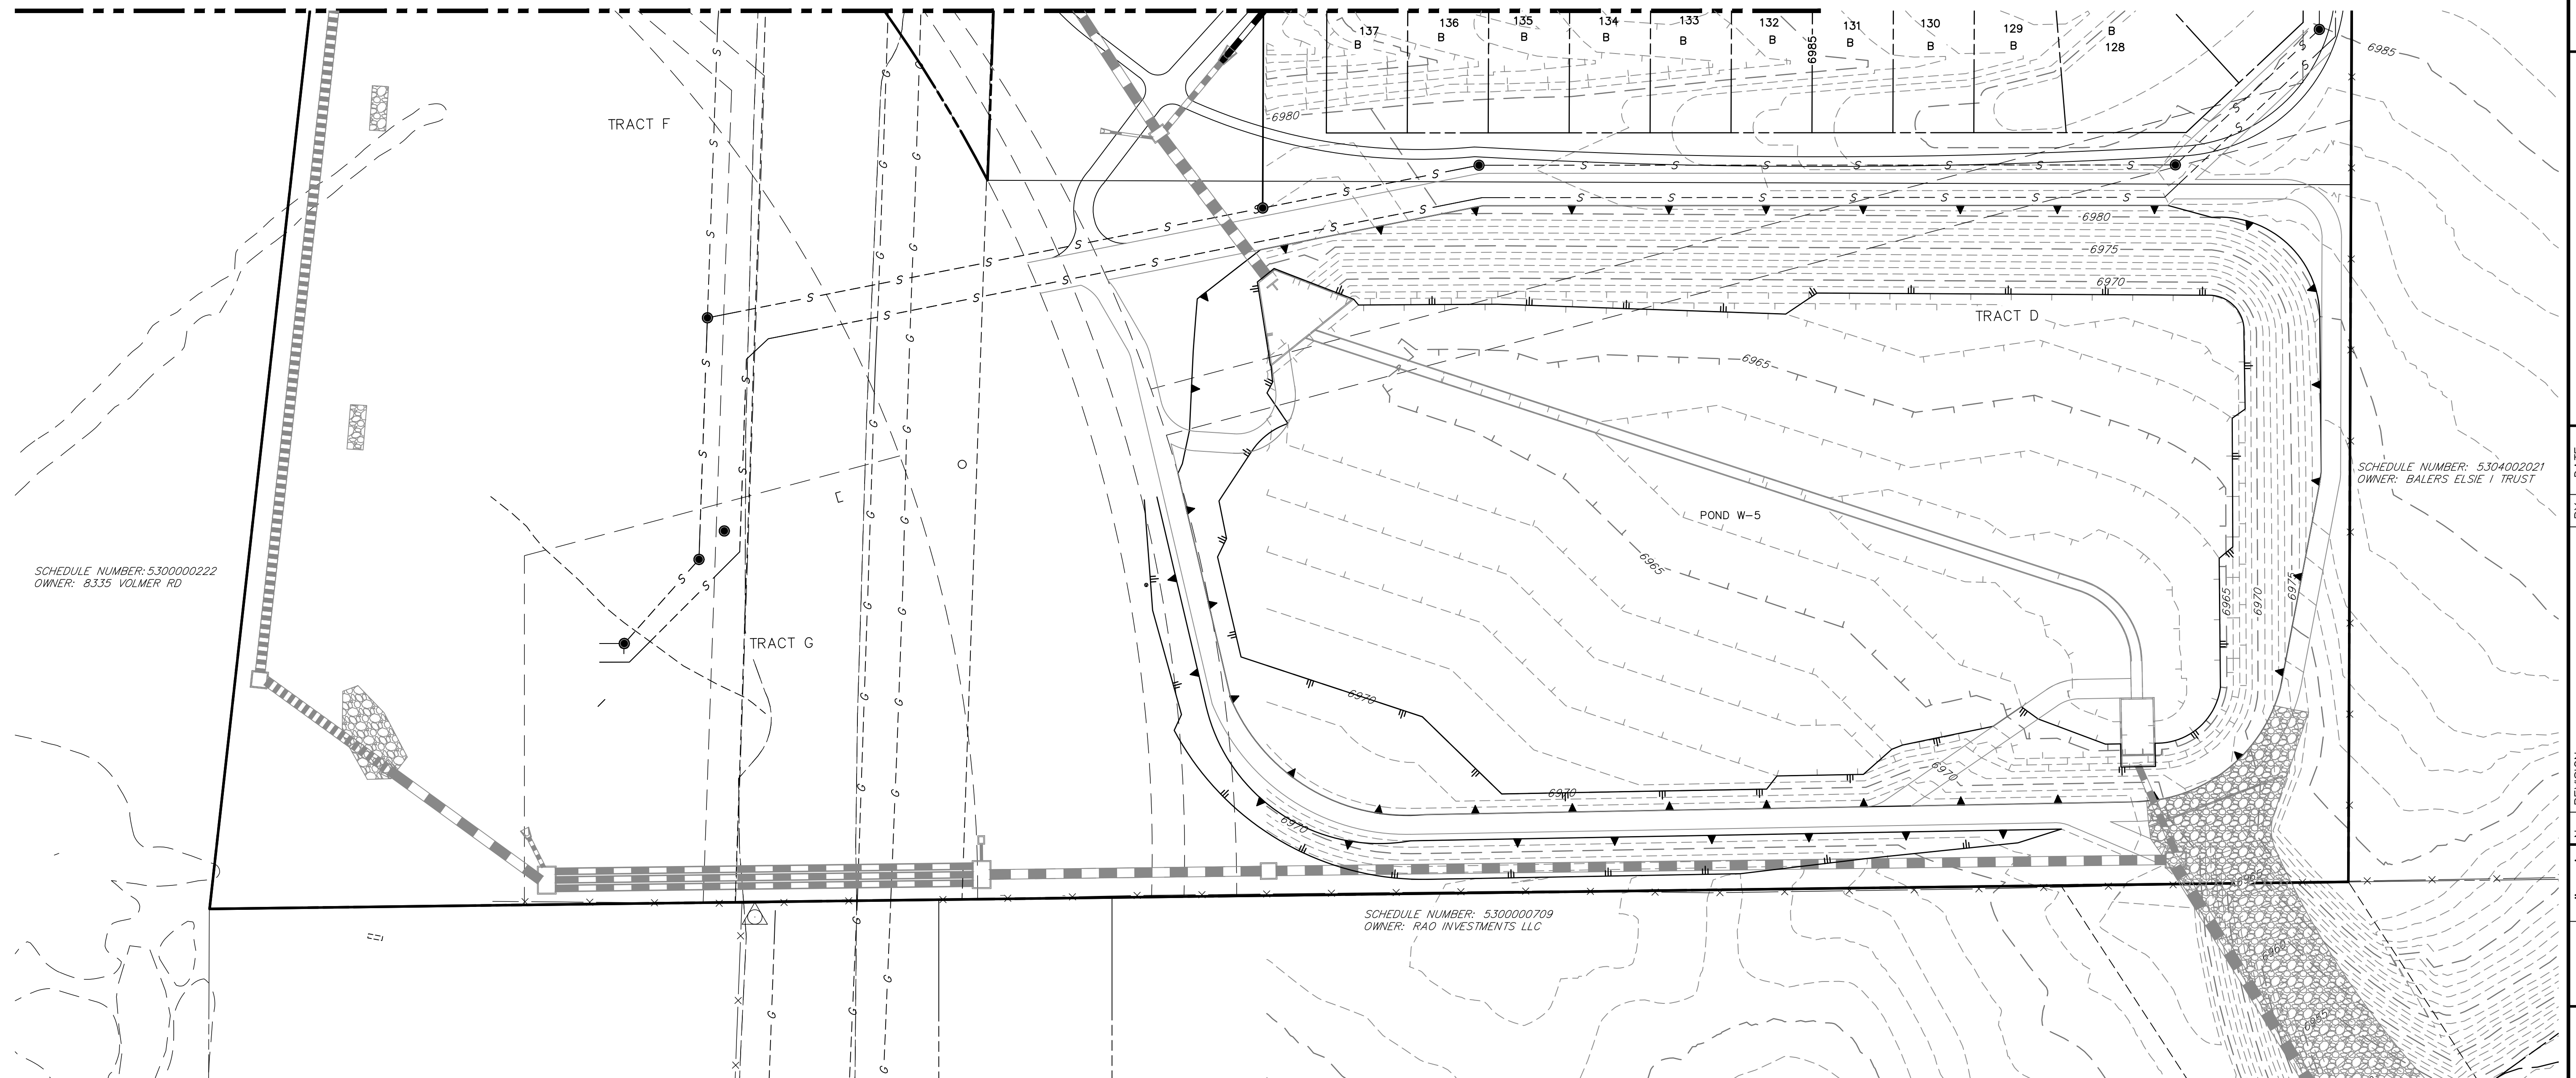

LEGEND

 - | | | | |
|--|---|---|-------------------------------|
| EXISTING STORM SEWER |  |  | INLET |
| STORM SEWER PROPOSED |  | L.P./H.P. | LOW POINT/HIGH POINT |
| PROPOSED R.O.W |  | (2.0)% | FLOW DIRECTION & SLOPE |
| PROPOSED PROPERTY LINES |  |  | FLOW DIRECTION ARROW |
| PROPOSED SIDEWALK |  |  | EXISTING FLOW DIRECTION ARROW |
| EXISTING PROPERTY LINE |  |  | EMERGENCY OVERTFLOW DIRECTION |
| ROW EXISTING |  | | |
| FL EXISTING |  | | |
| SIDEWALK EXISTING |  | | |
| DRAINAGE ACCESS & MAINTENANCE EASEMENT |  | | |
| SILT FENCE |  | | |
- EXISTING*



7100



PROPOSED



7100



Know what's **below**.
Call before you dig.

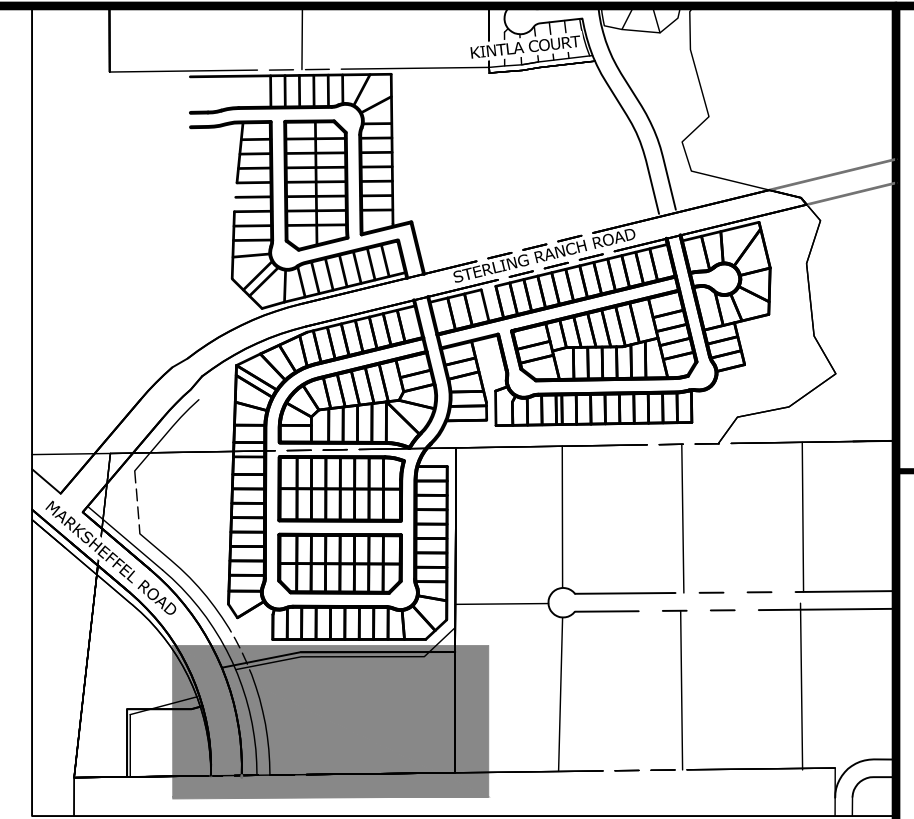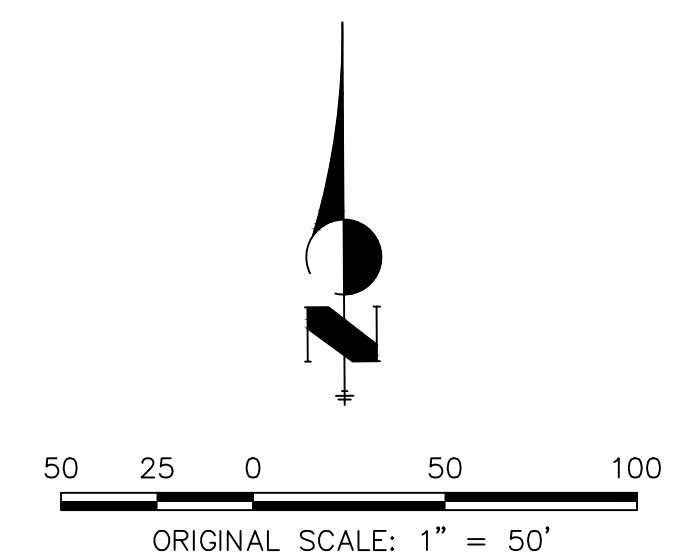

KEY MAP
SCALE: NTS

STERLING RANCH PHASE 2

PRELIMINARY GRADING PLAN

SHEET 9 OF 17

JOB NO. 25188.02

No.	REVISION	BY	DATE

H-SCALE	1"=50'
V-SCALE	N/A
DATE	05/26/21
DESIGNED BY	AAM
DRAWN BY	CJD
CHECKED BY	





J·R ENGINEERING
A Westrian Company

Centennial 303-740-9393 • Colorado Springs 719-593-2593
Fort Collins 970-491-9888 • www.jengineering.com

SR LAND, LLC
20 BOULDER CRESCENT
SUITE 201
COLORADO SPRINGS, CO 80903
JAMES F. MORLEY
(719) 471-1742

UNTIL SUCH TIME AS THESE DRAWINGS ARE APPROVED BY THE APPROPRIATE REVIEWING AGENCIES, JR ENGINEERING APPROVES THEIR USE ONLY FOR THE PURPOSES DESIGNATED BY WRITTEN AUTHORIZATION.

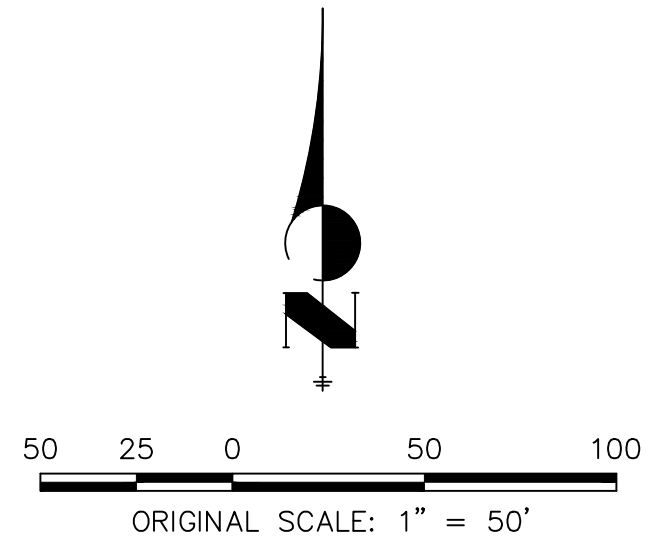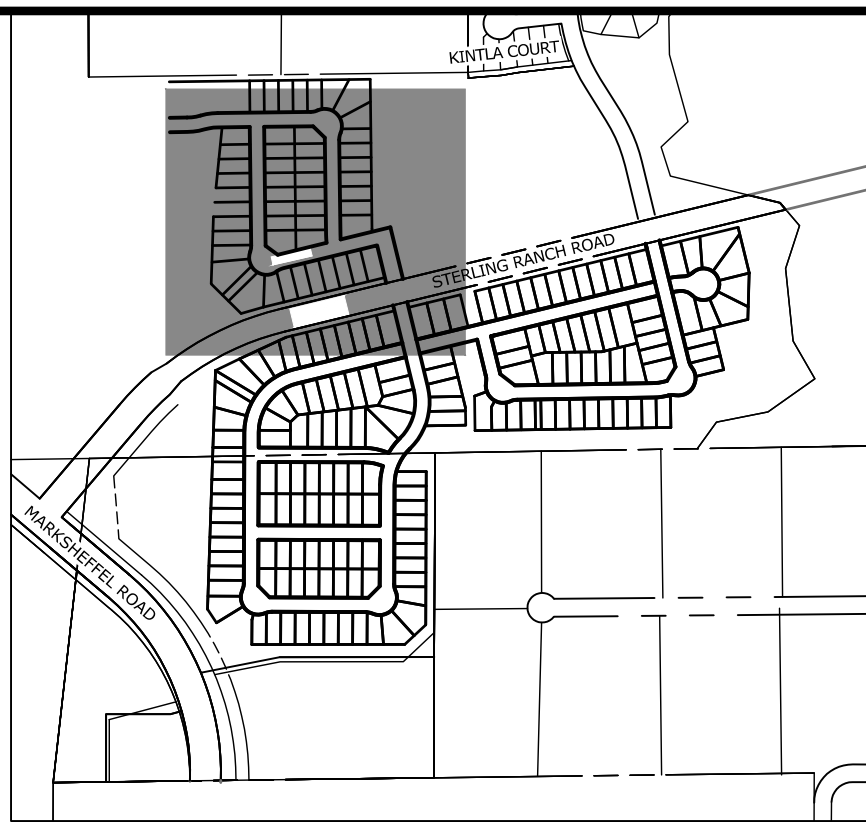

UNTIL SUCH TIME AS THESE DRAWINGS ARE APPROVED BY THE AGENCIES, OR ENGINEERING APPROVES THEIR USES DESIGNATED BY WRITTEN AUTHORIZATION.

PREPARED FOR
SR LAND, LLC
20 BOULDER CRESCENT
SUITE 201
COLORADO SPRINGS, CO 80903
JAMES F. MORLEY
(719) 471-1742

**J.R. ENGINEERING**
A Western Company

Central 303-740-9888 • Colorado Springs 719-583-2583
Fort Collins 970-491-9888 • www.jrengineering.com

No.	REVISION	BY	DATE	1"=50'			
				H-SCALE	V-SCALE	DATE	DESIGNED BY
				N/A		05/26/21	JRM
							JRM

STERLING RANCH PHASE 2

PRELIMINARY UTILITY PLAN

SHEET 10 OF 17

JOB NO. 25188.02





A PORTION OF THE SOUTHWEST QUARTER OF SECTION 33, TOWNSHIP 12 SOUTH, RANGE 65 WEST, THE NORTHWEST QUARTER OF THE NORTHWEST QUARTER OF SECTION 4, AND THE NORTHEAST QUARTER OF THE NORTHEAST QUARTER OF SECTION 5, ALL IN TOWNSHIP 13 SOUTH, RANGE 65 WEST, ALL OF THE 6TH PRINCIPAL MERIDIAN, COUNTY OF EL PASO, STATE OF COLORADO

1. ALL PRESERVATION AREAS CONTAINING VEGETATION DESIGNATED TO BE PRESERVED, SHALL BE FENCED OFF DURING CONSTRUCTION TO MINIMIZE DISTURBANCE IN THESE AREAS. ALL FENCING SHALL BE INSTALLED AROUND PRESERVED VEGETATION PRIOR TO ANY GRADING ON THE PROPERTY. A 4-FOOT, ORANGE, CONSTRUCTION SAFETY FENCE SHALL BE USED IN THIS APPLICATION.
2. SOIL AMENDMENT - INCORPORATE 3 CUBIC YARDS/1000 S.F. AREA OF CLASS 2 A1 ORGANICS PREMIUM ORGANIC COMPOST ON TALL FESCUE SOD AREAS. INCORPORATE 2 CUBIC YARDS/1000 S.F. AREA OF CLASS 3 COMPOSTED COW MANURE (AGED 1 YEAR) ORGANIC COMPOST TO ALL SEED AREAS. AMENDMENTS MAY CHANGE TO BE BASED ON SOIL ANALYSIS OF FINAL INFILL.
3. FOR GRADES REFER TO CIVIL ENGINEERING DRAWINGS.
4. CONTRACTOR TO UTILIZE STOCKPILED TOPSOIL FROM GRADING OPERATION AS AVAILABLE. TILL INTO TOP 6" OF SOIL.
5. CONTRACTOR TO APPLY EROSION CONTROL BLANKET TO ALL AREAS WITH 3:1 SLOPES.
6. ALL SOD SHALL BE TALL FESCUE BLEND.
7. ALL SOD SHALL BE PLANTED ON SLOPES IN EXCESS OF 6:1 GRADIENT.
8. FOR ALL SEED AREAS REFER TO SEED MIXES SPECIFIED ON THIS SHEET.
9. ALL NATIVE SEED AREAS SHALL HAVE A TEMPORARY ABOVE-GROUND SPRAY IRRIGATION SYSTEM UTILIZED UNTIL SEED IS ESTABLISHED, AND ALL TREES AND SHRUBS WITHIN NATIVE SEED AREAS SHALL HAVE A PERMANENT DRIP IRRIGATION SYSTEM.
10. A FULLY AUTOMATED SPRINKLER IRRIGATION SYSTEM WILL DRIP IRRIGATE ALL TREE, SHRUB, AND GROUND COVER PLANTINGS, AND SPRAY ALL TALL FESCUE SOD AND LOW ALTERNATIVE TURF AREAS. AN IRRIGATION PLAN WILL BE PREPARED AT A LATER DATE AND WILL INCLUDE AN IRRIGATION SCHEDULE THAT NOTES APPLICATION RATES BASED ON TURF TYPE, RATES FOR NEWLY INSTALLED PLANTS VS. ESTABLISHED PLANTS, AND GENERAL RECOMMENDATIONS REGARDING SEASONAL ADJUSTMENTS.
11. NO TREES AND NO PLANTS OVER 2 FEET TALL SHALL BE INSTALLED WITHIN 5 FEET OF ANY FIRE HYDRANTS.
12. ALL PLANTS TO RECEIVE 3 INCH DEPTH OF GORILLA HAIR SHREDDED CEDAR WOOD MULCH UNLESS OTHERWISE SPECIFIED. FOLLOW PLANTING DETAILS FOR MULCH RING DIMENSIONS WITHIN ROCK, SOD, OR SEED AREAS.
13. COBBLE: 2-3" CRIPPLE CREEK ORE, AT 3-4" DEPTH, AT ALL INTERSECTION CORNERS BETWEEN HANDICAP RAMPS. INSTALL GEOTEXTILE FABRIC UNDER ALL COBBLE AREAS.
14. GRAVEL ROCK: 3/4" CIMARRON GRANITE, AT 3-4" DEPTH. INSTALL GEOTEXTILE FABRIC UNDER ALL ROCK AREAS.
15. ALL SHRUB BEDS TO BE ENCLOSED BY SOLID STEEL EDGING, AS A SEPARATOR FROM SOD, SEED, AND ALTERNATIVE TURF. SEPARATION BETWEEN SOD AND SEED, AND BETWEEN ALTERNATIVE TURF AND SEED SHALL BE A MOWED STRIP, WITHOUT STEEL EDGING.
16. SCHEDULE PLANTS SIZES IN TABLE ARE SUGGESTED. PLANTS TO BE CONSIDERED FOR FULFILLING COUNTY LANDSCAPE REQUIREMENTS SHALL HAVE A MINIMUM CALIPER SIZE (MEASURED SIX INCHES ABOVE GROUND) FOR DECIDUOUS SHADE TREES SHALL BE 1-1/2 INCHES AND FOR DECIDUOUS ORNAMENTAL TREES 1 INCH. EVERGREEN TREES SHALL BE A MINIMUM OF 6 FEET IN HEIGHT ABOVE GROUND. SHRUBS SHALL BE A MINIMUM OF 5 GALLON SIZE.
17. ALL PLANTS SHOWN IN PRELIMINARY LANDSCAPE PLAN ARE FULFILLING A COUNTY LANDSCAPE REQUIREMENT. ADDITIONAL AND INTERIOR PLANTING WILL BE SHOWN IN FINAL LANDSCAPE PLAN.
18. ANY FIELD CHANGES OR DEVIATIONS TO THESE PLANS WITHOUT PRIOR COUNTY APPROVAL OF AN AMENDED SITE DEVELOPMENT PLAN MAY RESULT IN A DELAY OF FINAL APPROVAL AND ISSUANCE OF A CERTIFICATE OF OCCUPANCY.
19. THESE PLANS ARE FOR COUNTY APPROVALS ONLY AND ARE NOT TO BE UTILIZED FOR CONSTRUCTION.

Street Name or Property Line	Buffer Tree Abbr. Denoted on Plan	Width (in Ft) Req. / Provided	Linear Footage	Tree/Feet Required	Buffer Trees (1/200) Required / Prov.	Evergreen Trees (50%) Required / Provided
Industrial North	(IN)	15' / 20'	697'	1 / 30'	24 / 24	12 / 20
Residential South	(RS)	15' / 50'	947'	1 / 30'	32 / 32	16 / 28
PUD South	(PS)	15' / 50'	752'	1 / 30'	25 / 25	13 / 13

Street Name or Zone Boundary	Street Classification	Width (in Ft.) Req./Prov.	Linear Footage	Tree/Feet Required	No. of Trees Req./ Prov.
Marksheffel Road	Principal Arterial	25' / 25	2,069	1 / 20'	104 / 47

DECIDUOUS TREES	CODE	QTY	BOTANICAL / COMMON NAME	HEIGHT	WIDTH	SIZE	COND	KEY
 	Agr	12	Acer grandidentatum / Bigtooth Maple	30'	30'	2" Cal.	B&B	NonX
	Coc	11	Celtis occidentalis / Common Hackberry	60'	50'	3" Cal.	B&B	Xeric
	Ccr	4	Crataegus crus-galli / Cockspur Hawthorn	30'	30'	2" Cal.	B&B	Xeric
	Mxh	5	Malus x 'Hopa' / Hopa Crab Apple	25'	25'	2" Cal.	B&B	NonX
EVERGREEN TREES	CODE	QTY	BOTANICAL / COMMON NAME	HEIGHT	WIDTH	SIZE	COND	KEY
 	Pcl	16	Pinus contorta latifolia / Lodgepole Pine	70'	15'	8' HT	B&B	NonX
	Ped	42	Pinus edulis / Pinon Pine	30'	20'	6' HT	B&B	Xeric
	Pfl	37	Pinus flexilis / Limber Pine	50'	30'	6' HT	B&B	Xeric
	Ppo	4	Pinus ponderosa / Ponderosa Pine	80'	40'	8' HT	B&B	Xeric

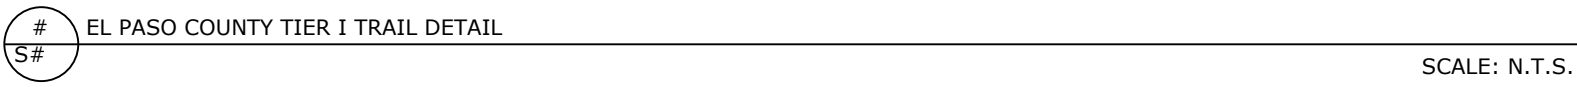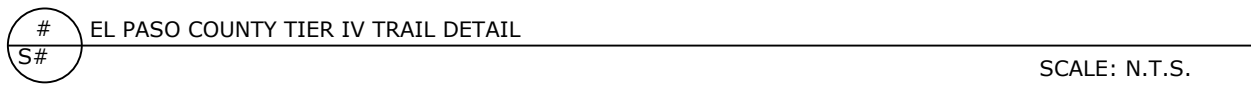


© 2012. All Rights Reserved

ENTITLEMENT

13
13 OF 17


STERLING RANCH PHASE TWO
PRELIMINARY PLAN

A PORTION OF THE SOUTHWEST QUARTER OF SECTION 33, TOWNSHIP 12 SOUTH, RANGE 65 WEST, THE NORTHWEST QUARTER OF THE NORTHWEST QUARTER OF SECTION 4, AND THE NORTHEAST QUARTER OF THE NORTHEAST QUARTER OF SECTION 5, ALL IN TOWNSHIP 13 SOUTH, RANGE 65 WEST, ALL OF THE 6TH PRINCIPAL MERIDIAN, COUNTY OF EL PASO, STATE OF COLORADO

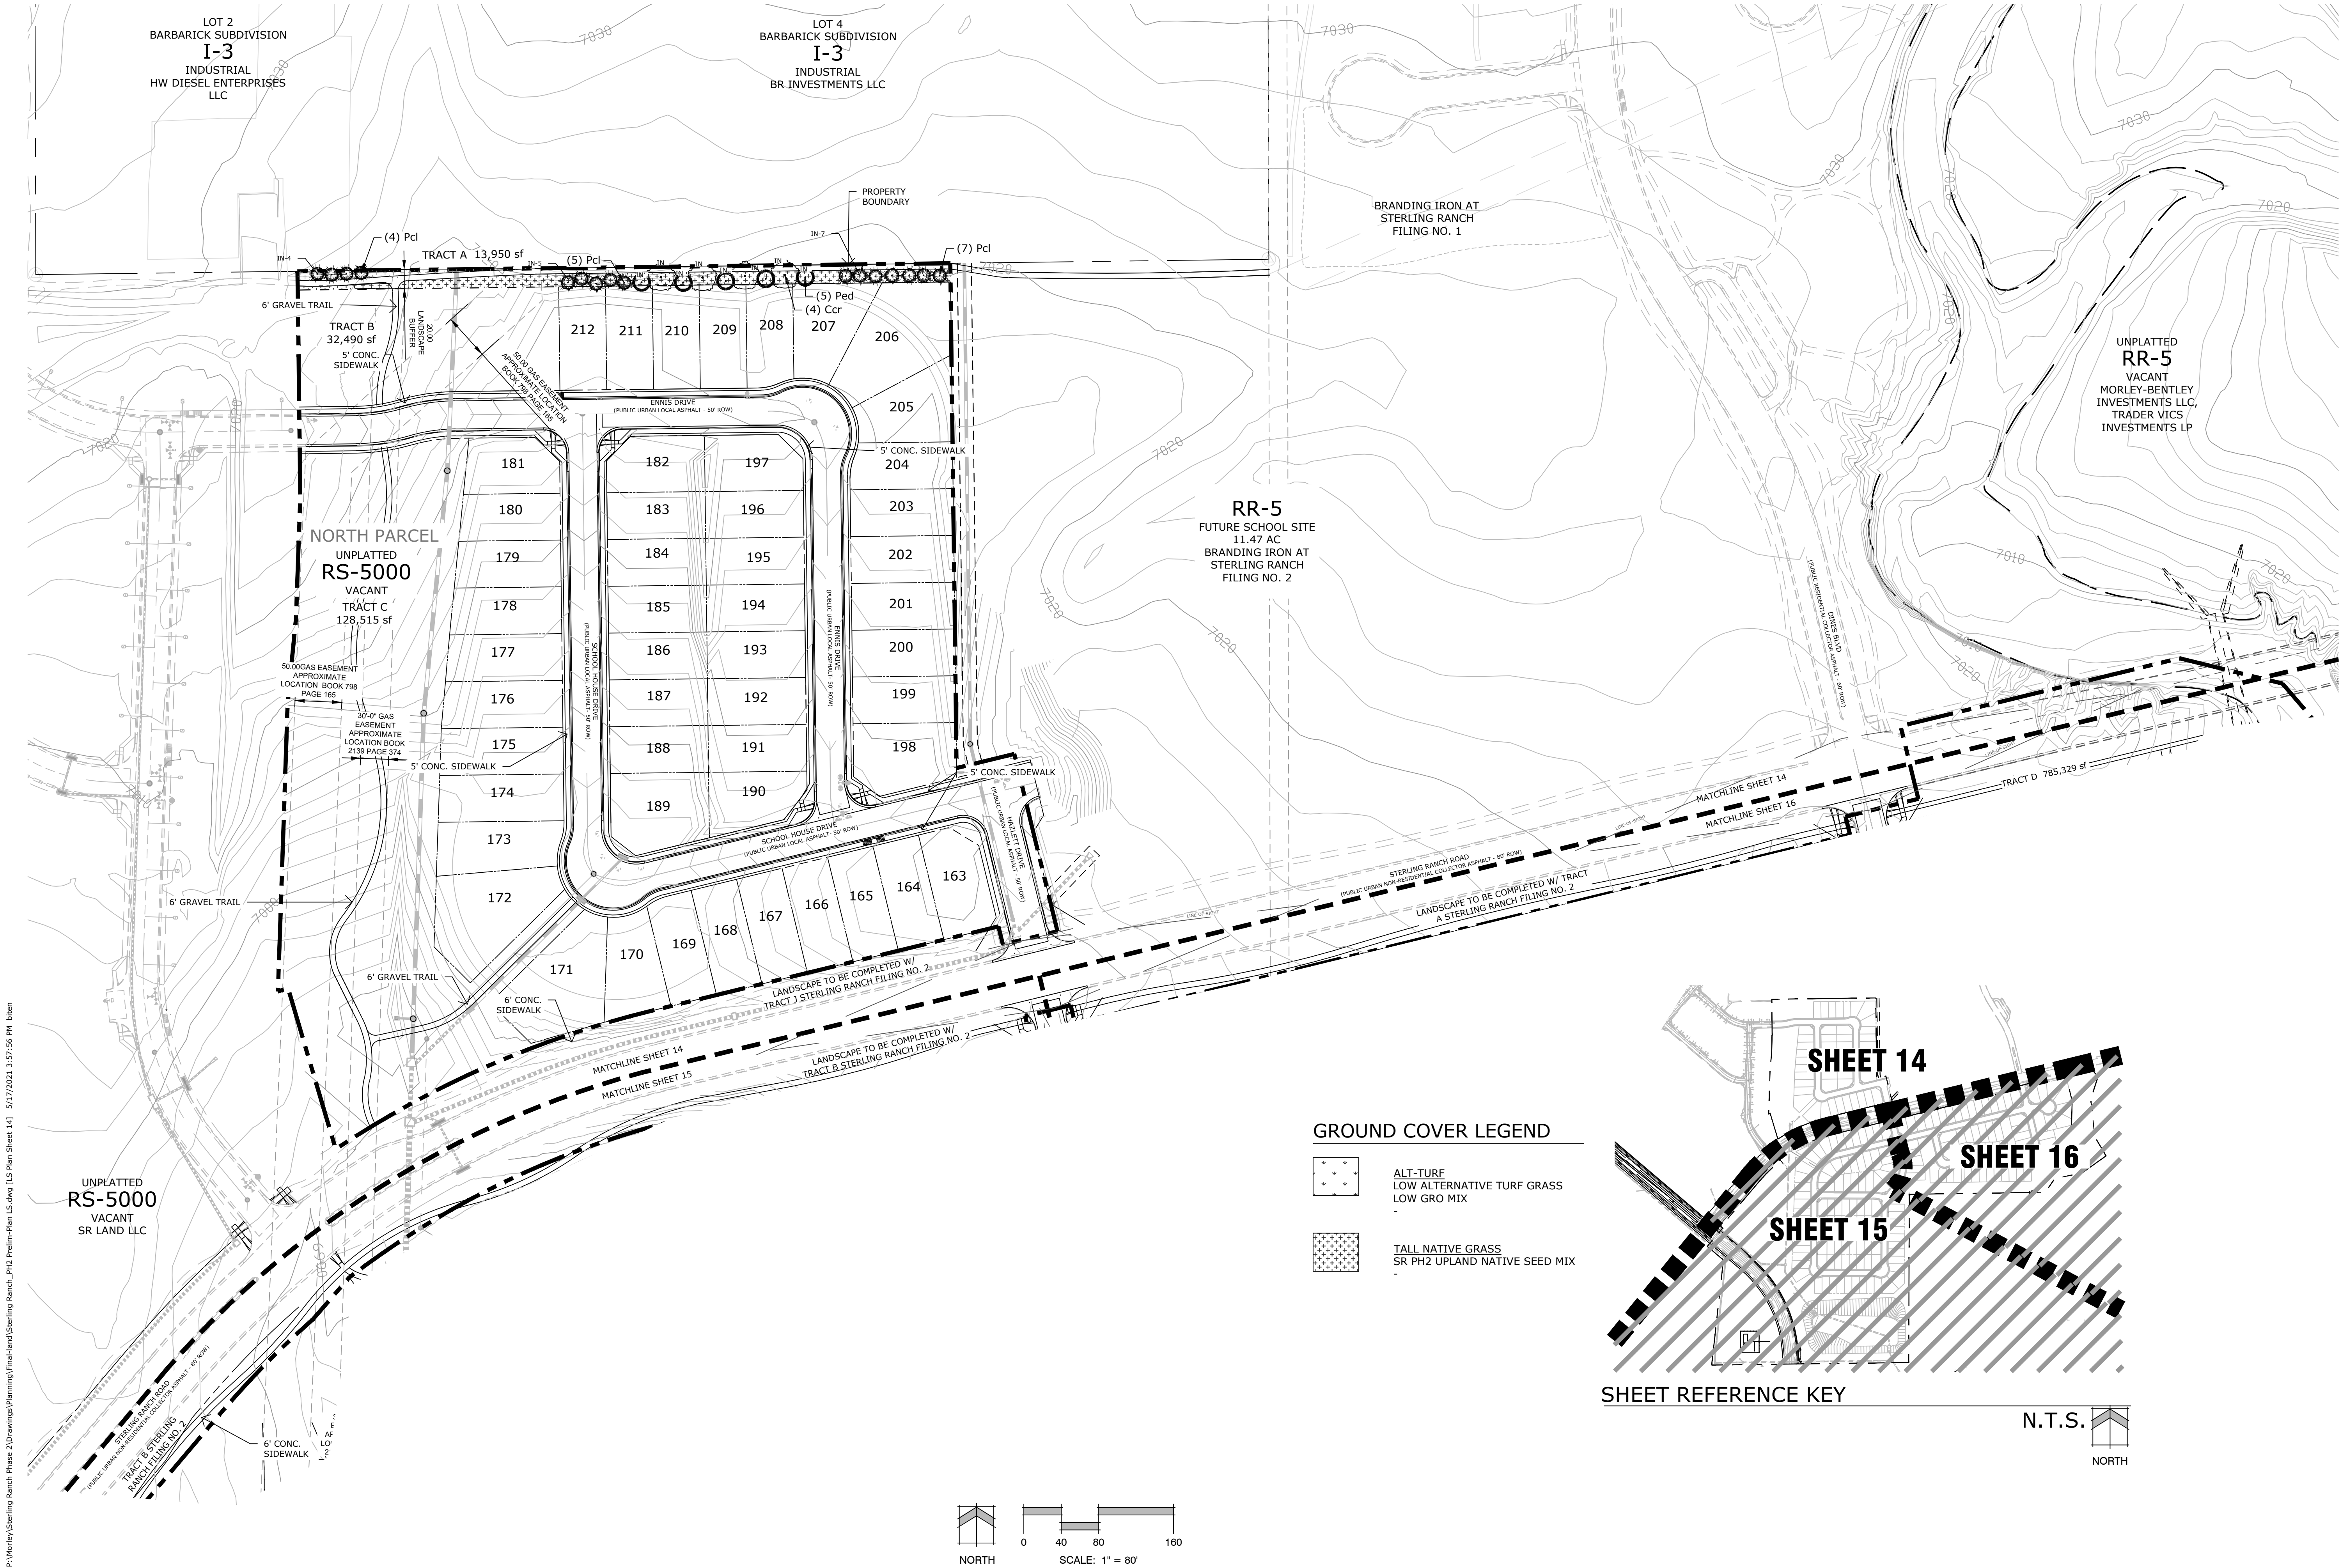


GROUND COVER LEGEND

- ALT-TURF
LOW ALTERNATIVE TURF GRASS
LOW GRO MIX
- TALL NATIVE GRASS
SR PH2 UPLAND NATIVE SEED MIX

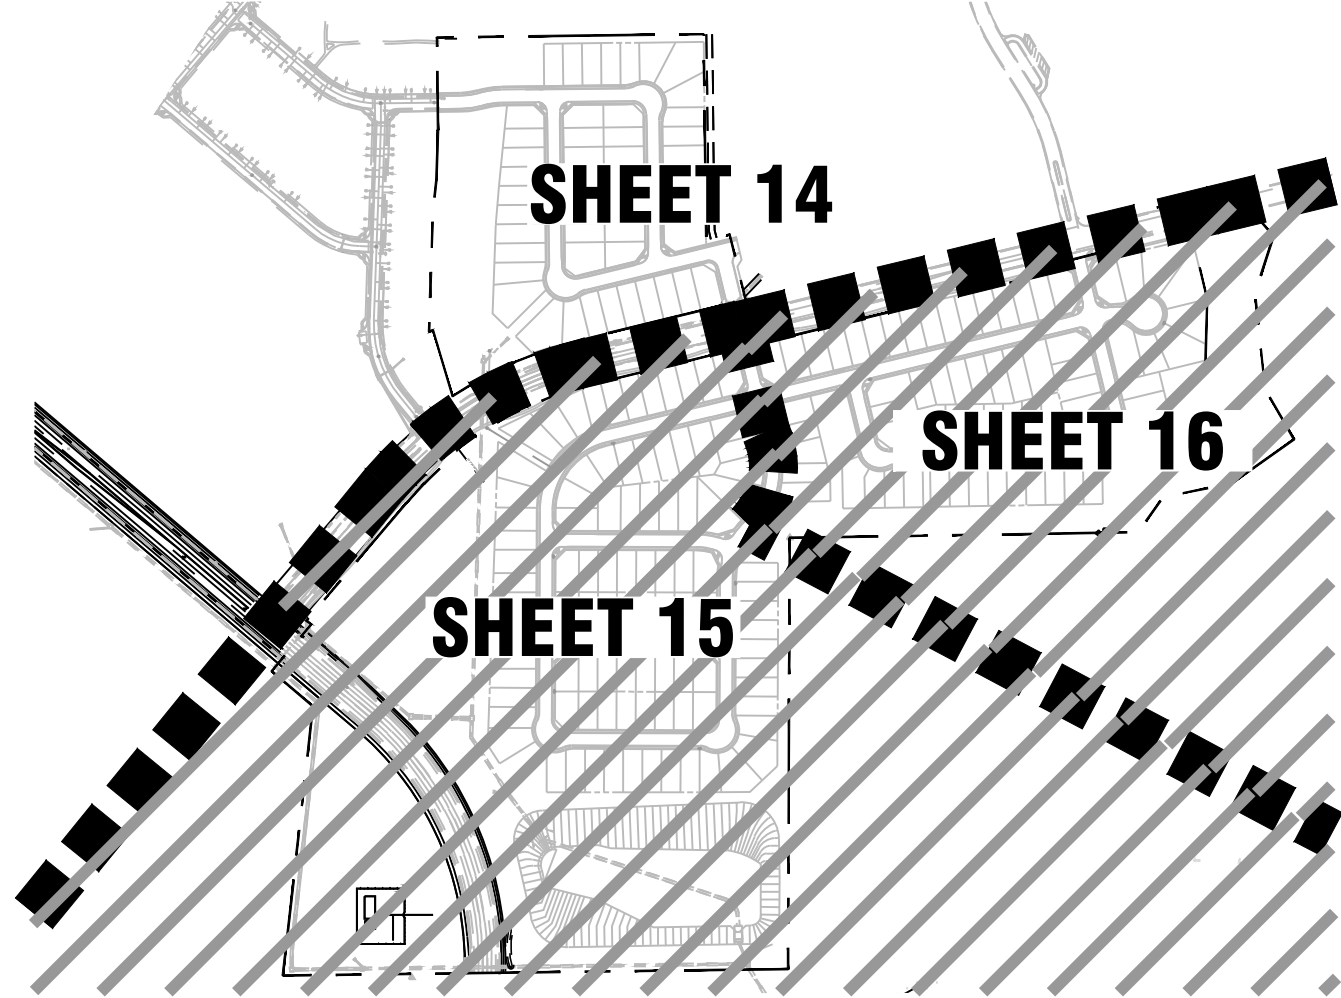

SHEET REFERENCE KEY

N.T.S.
NORTH

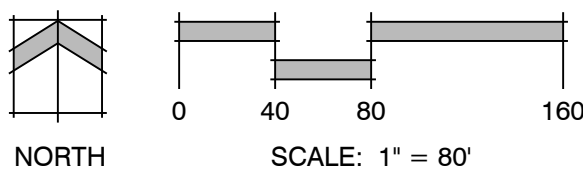

Land Planning
Landscape
Architecture
Urban Design

NES

N.E.S. Inc.
619 N. Cascade Avenue, Suite 200
Colorado Springs, CO 80903
Tel. 719.471.0073
Fax 719.471.0267
www.nescolorado.com
© 2012. All Rights Reserved.

STERLING
RANCH
PHASE 2
PRELIMINARY PLAN

El Paso County,
Colorado

DATE: 07.06.2020
PROJECT MGR: E. GANAWAY
PREPARED BY: B. ITEN

ENTITLEMENT


DATE:	BY:	DESCRIPTION:
03.01.2021	B.I.	PER COUNTY COMMENTS
05.17.2021	B.I.	PER COUNTY COMMENTS

LANDSCAPE PLAN

14
14 OF 17

STERLING RANCH PHASE TWO
PRELIMINARY PLAN



A PORTION OF THE SOUTHWEST QUARTER OF SECTION 33, TOWNSHIP 12 SOUTH, RANGE 65 WEST, THE NORTHWEST QUARTER OF THE NORTHWEST QUARTER OF SECTION 4, AND THE NORTHEAST QUARTER OF THE NORTHEAST QUARTER OF SECTION 5, ALL IN TOWNSHIP 13 SOUTH, RANGE 65 WEST, ALL OF THE 6TH PRINCIPAL MERIDIAN, COUNTY OF EL PASO, STATE OF COLORADO

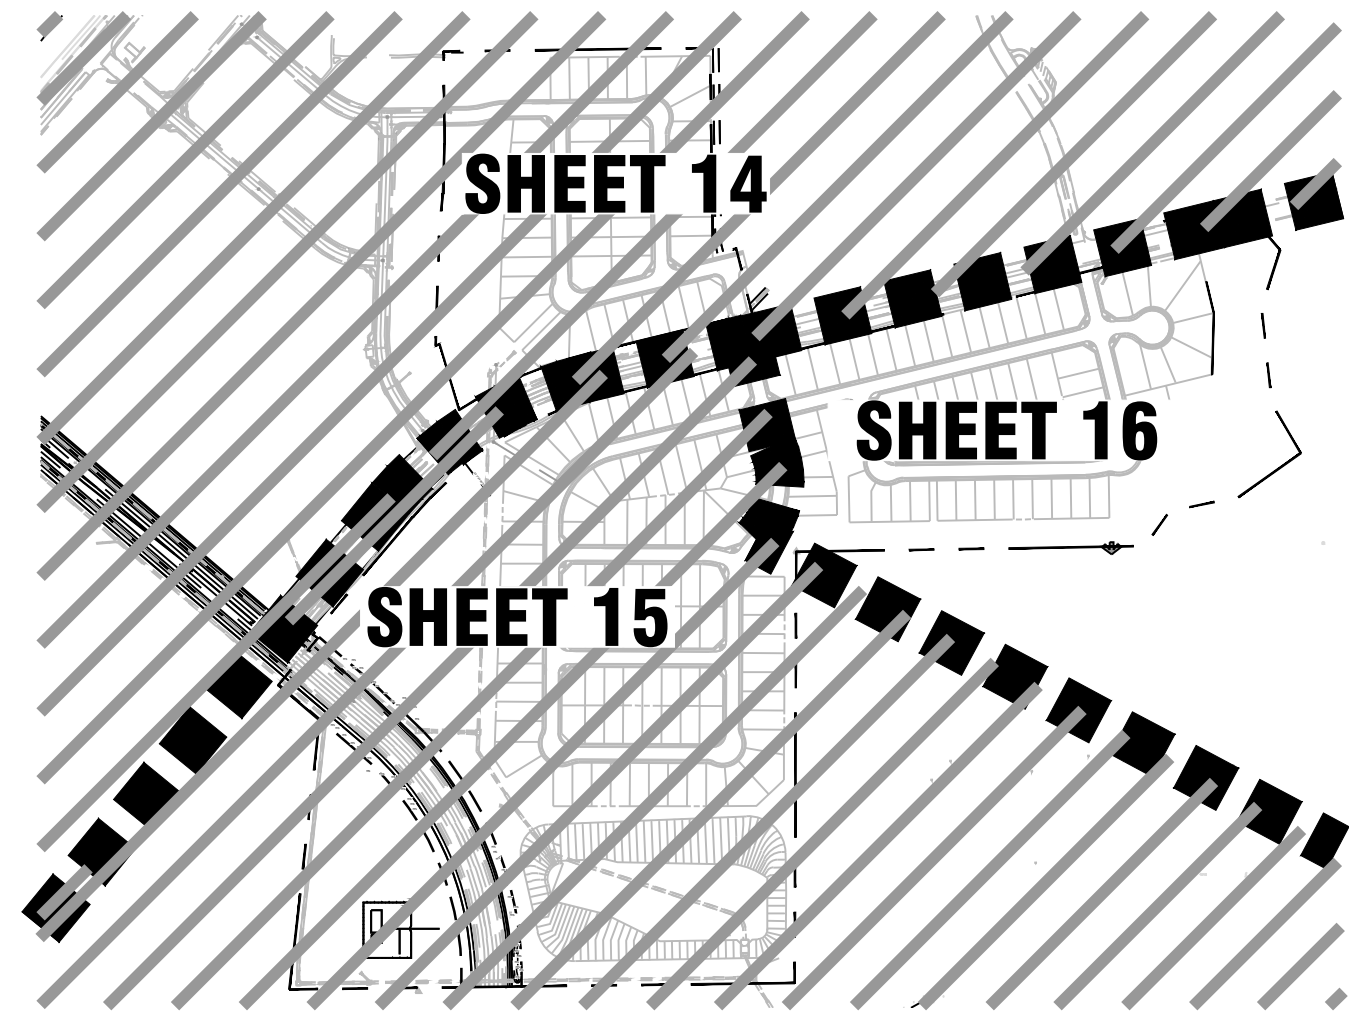

SHEET REFERENCE

GROUND COVER LEGEND

- ALT-TURF
LOW ALTERNATIVE TURF GRASS
LOW GRO MIX
- TALL NATIVE GRASS
SR PH2 UPLAND NATIVE SEED MIX

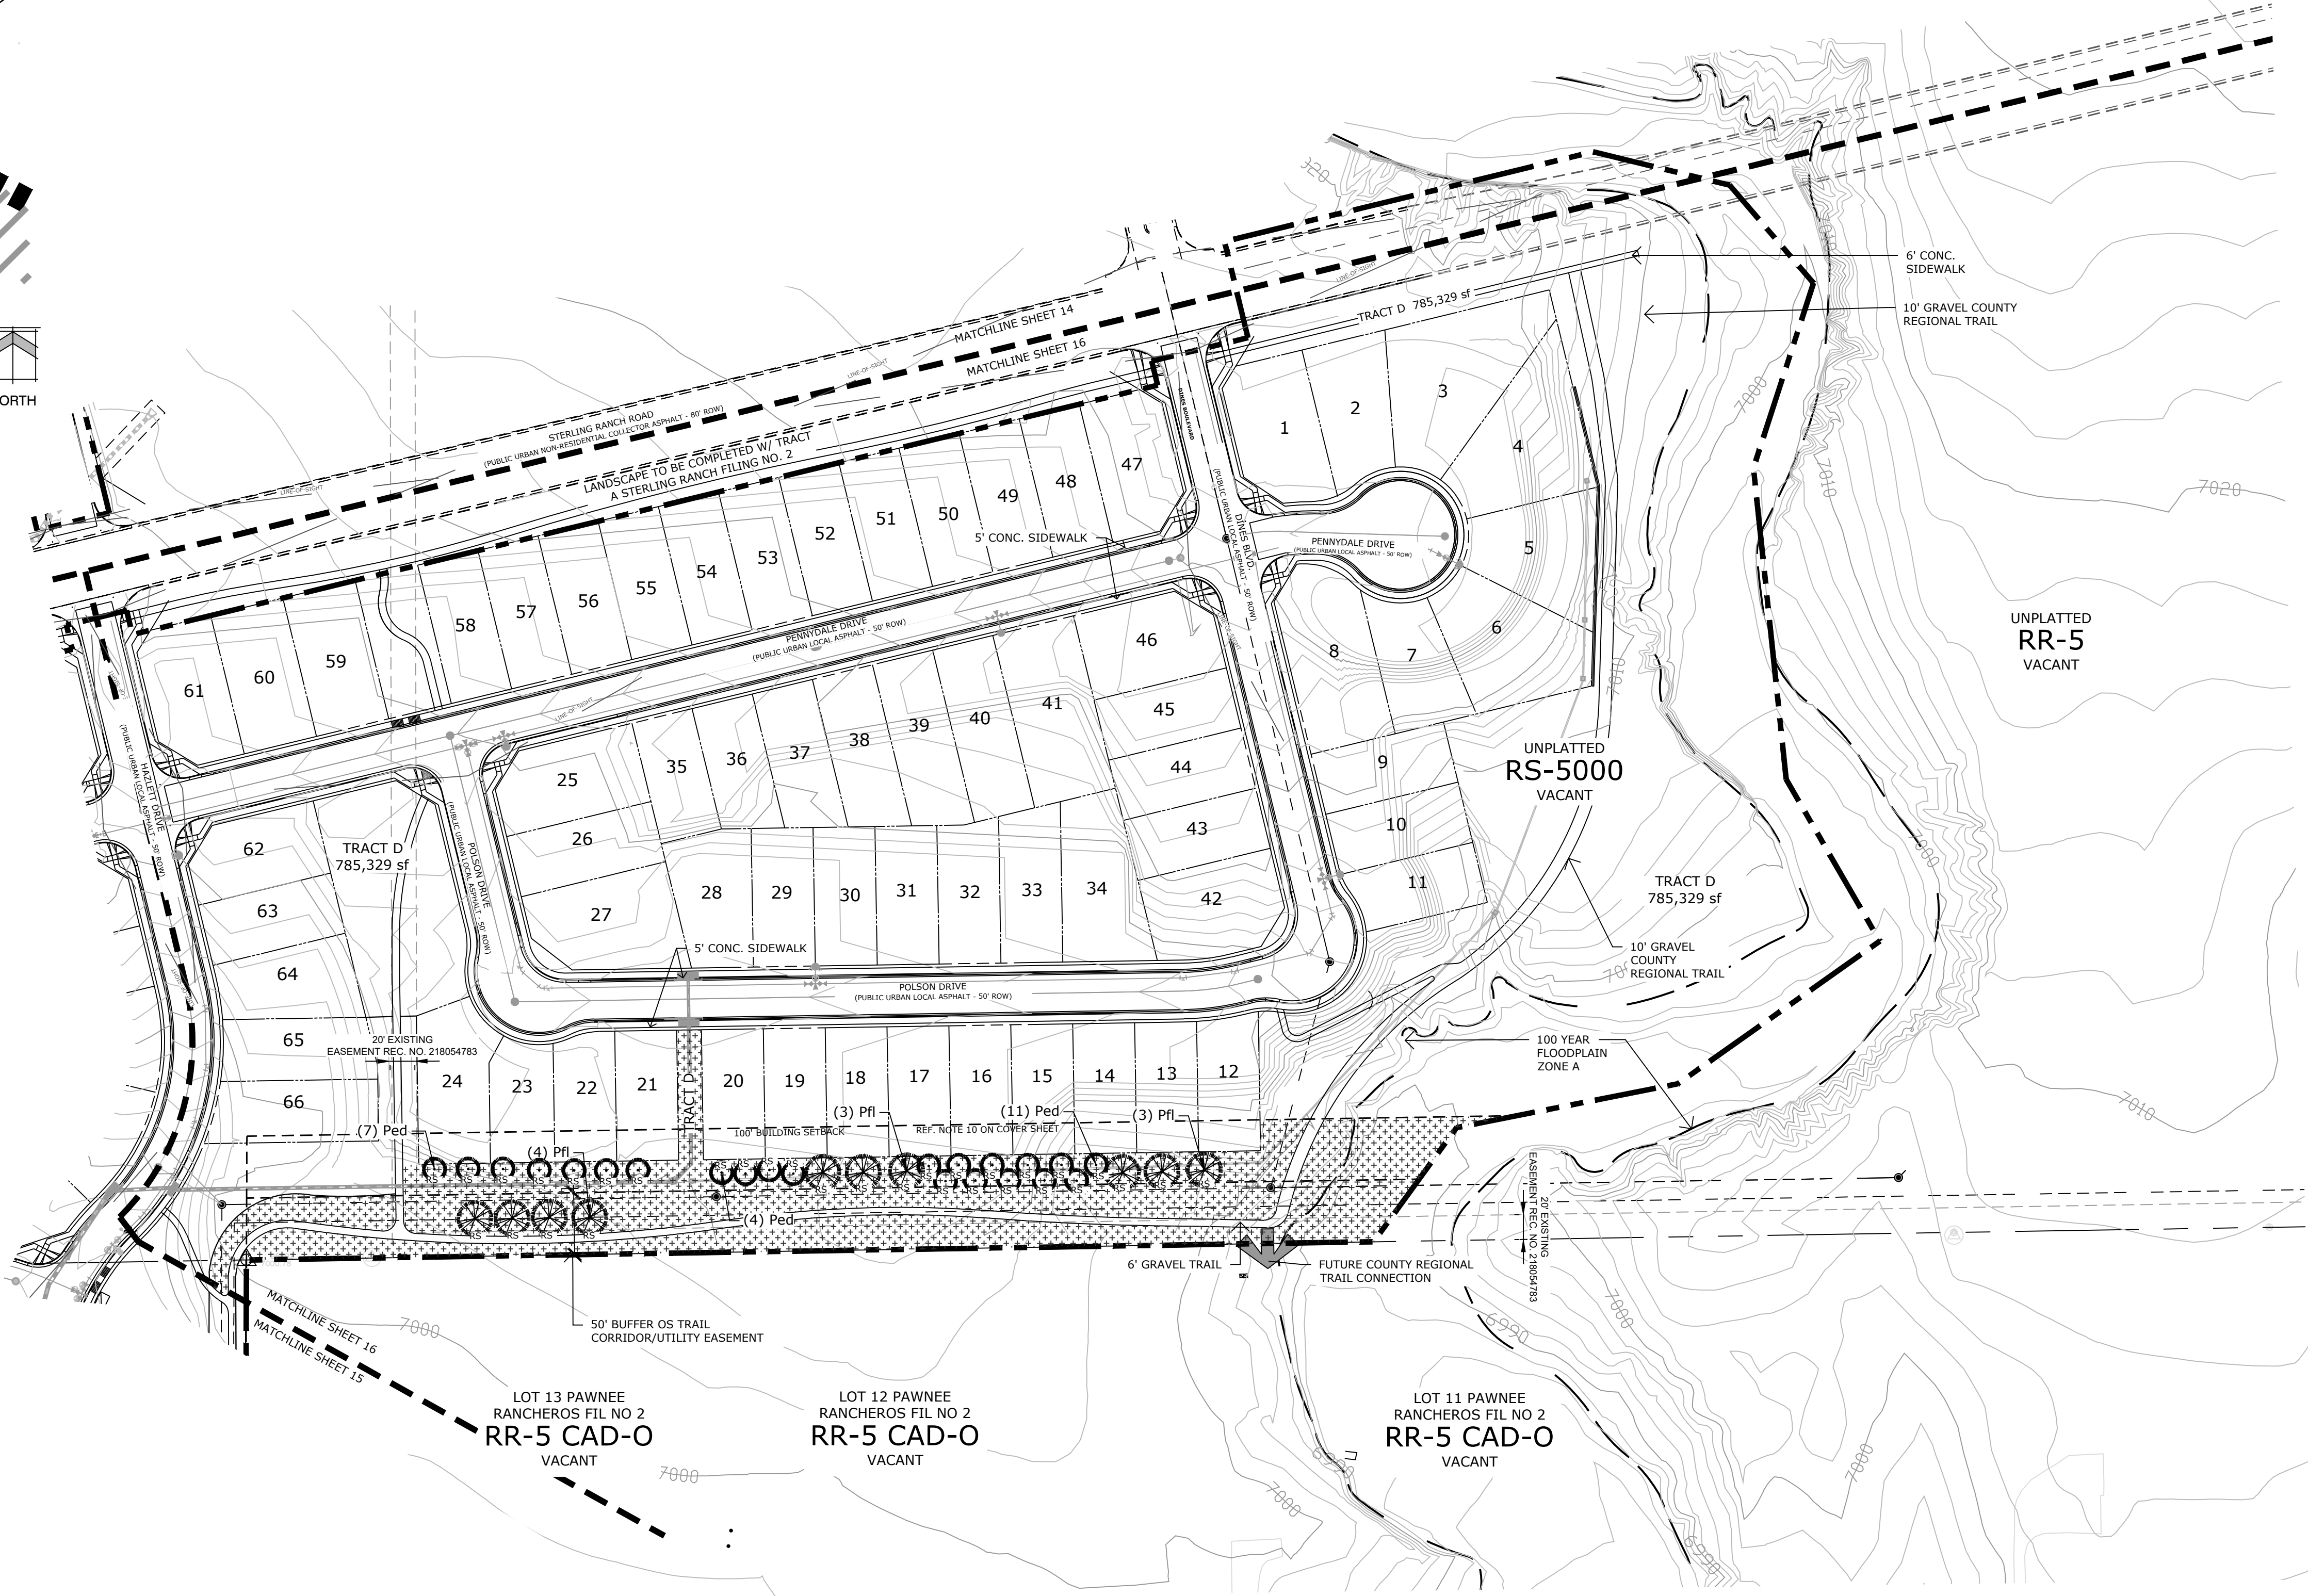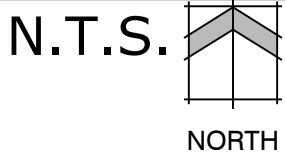

Land Planning
Landscape
Architecture
Urban Design

NES

N.E.S. Inc.
619 N. Cascade Avenue, Suite 200
Colorado Springs, CO 80903
Tel. 719.471.0073
Fax 719.471.0267
www.nescolorado.com
© 2012. All Rights Reserved.

STERLING
RANCH
PHASE 2
PRELIMINARY PLAN

El Paso County,
Colorado


DATE: 07.06.2020
PROJECT MGR: E. GANAWAY
PREPARED BY: B. ITEN

ENTITLEMENT

DATE:	BY:	DESCRIPTION:
03.01.2021	B.I.	PER COUNTY COMMENTS
05.17.2021	B.I.	PER COUNTY COMMENTS



LANDSCAPE PLAN

16
16 OF 17

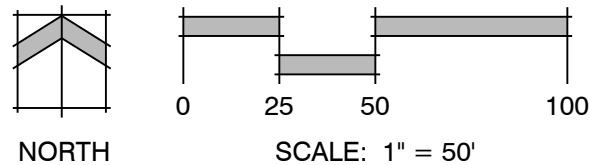

STERLING RANCH PHASE TWO
PRELIMINARY PLAN

A PORTION OF THE SOUTHWEST QUARTER OF SECTION 33, TOWNSHIP 12 SOUTH, RANGE 65 WEST, THE NORTHWEST QUARTER OF THE NORTHWEST QUARTER OF SECTION 4, AND THE NORTHEAST QUARTER OF THE NORTHEAST QUARTER OF SECTION 5, ALL IN TOWNSHIP 13 SOUTH, RANGE 65 WEST, ALL OF THE 6TH PRINCIPAL MERIDIAN, COUNTY OF EL PASO, STATE OF COLORADO

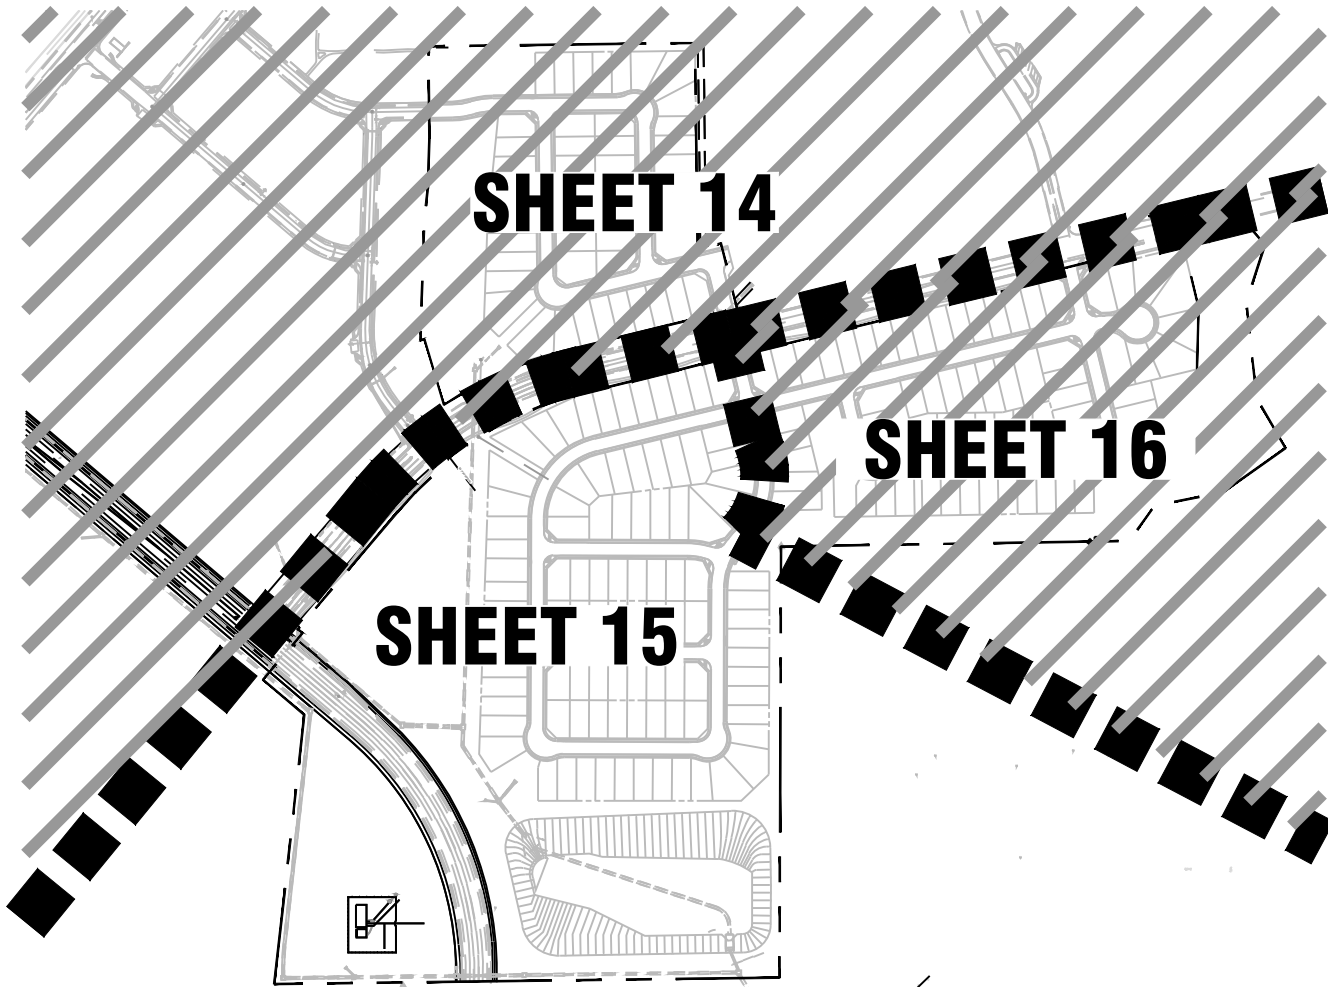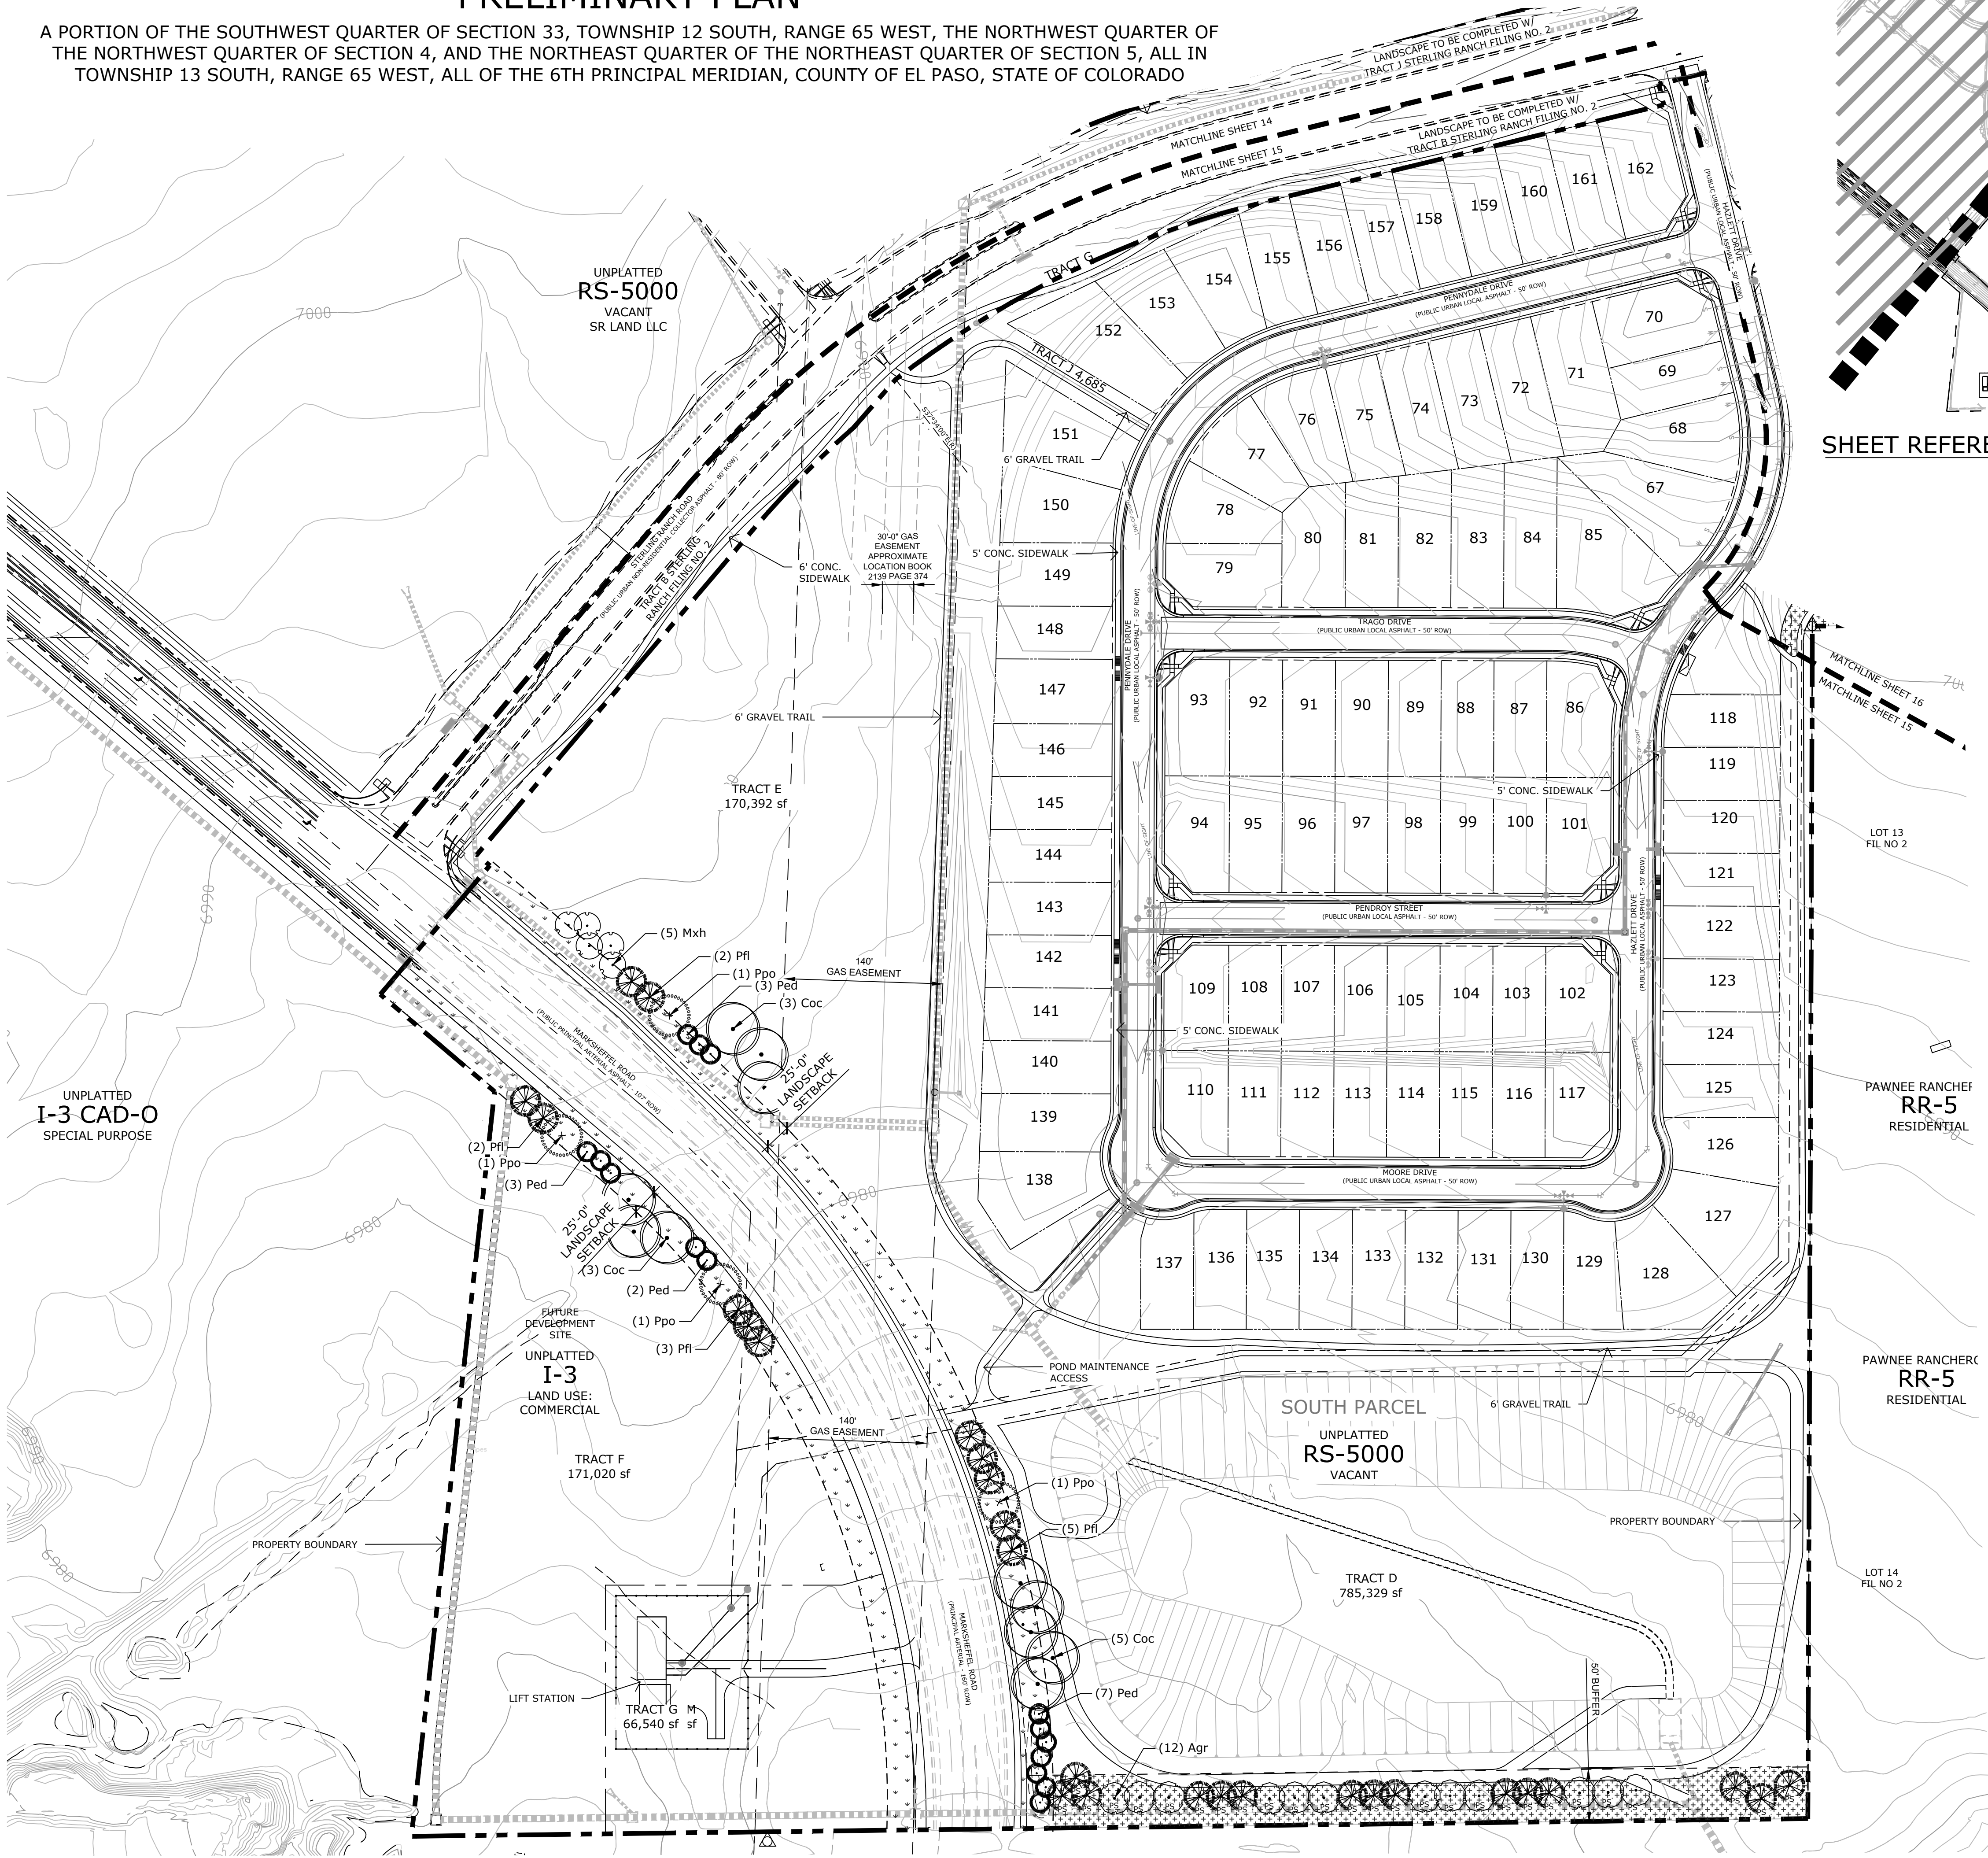

SHEET REFERENCE

N.T.S.



GROUND COVER LEGEND

ALT-TURF
LOW ALTERNATIVE TURF GRASS
LOW GRO MIX

TALL NATIVE GRASS
SR PH2 UPLAND NATIVE SEED MIX

Land Planning
Landscape
Architecture
Urban Design



N.E.S. Inc.
619 N. Cascade Avenue, Suite 200
Colorado Springs, CO 80903

Tel. 719.471.0073
Fax 719.471.0267

www.nescolorado.com

© 2012. All Rights Reserved.

STERLING
RANCH
PHASE 2
PRELIMINARY PLAN

El Paso County,
Colorado


DATE: 07.06.2020
PROJECT MGR: E. GANAWAY
PREPARED BY: B. ITEN

ENTITLEMENT

DATE:	BY:	DESCRIPTION:
03.01.2021	B.I.	PER COUNTY COMMENTS
05.17.2021	B.I.	PER COUNTY COMMENTS


LANDSCAPE PLAN

15
15 OF 17

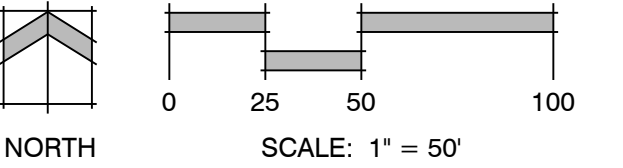

STERLING RANCH PHASE TWO
PRELIMINARY PLAN

A PORTION OF THE SOUTHWEST QUARTER OF SECTION 33, TOWNSHIP 12 SOUTH, RANGE 65 WEST, THE NORTHWEST QUARTER OF THE NORTHWEST QUARTER OF SECTION 4, AND THE NORTHEAST QUARTER OF THE NORTHEAST QUARTER OF SECTION 5, ALL IN TOWNSHIP 13 SOUTH, RANGE 65 WEST, ALL OF THE 6TH PRINCIPAL MERIDIAN, COUNTY OF EL PASO, STATE OF COLORADO

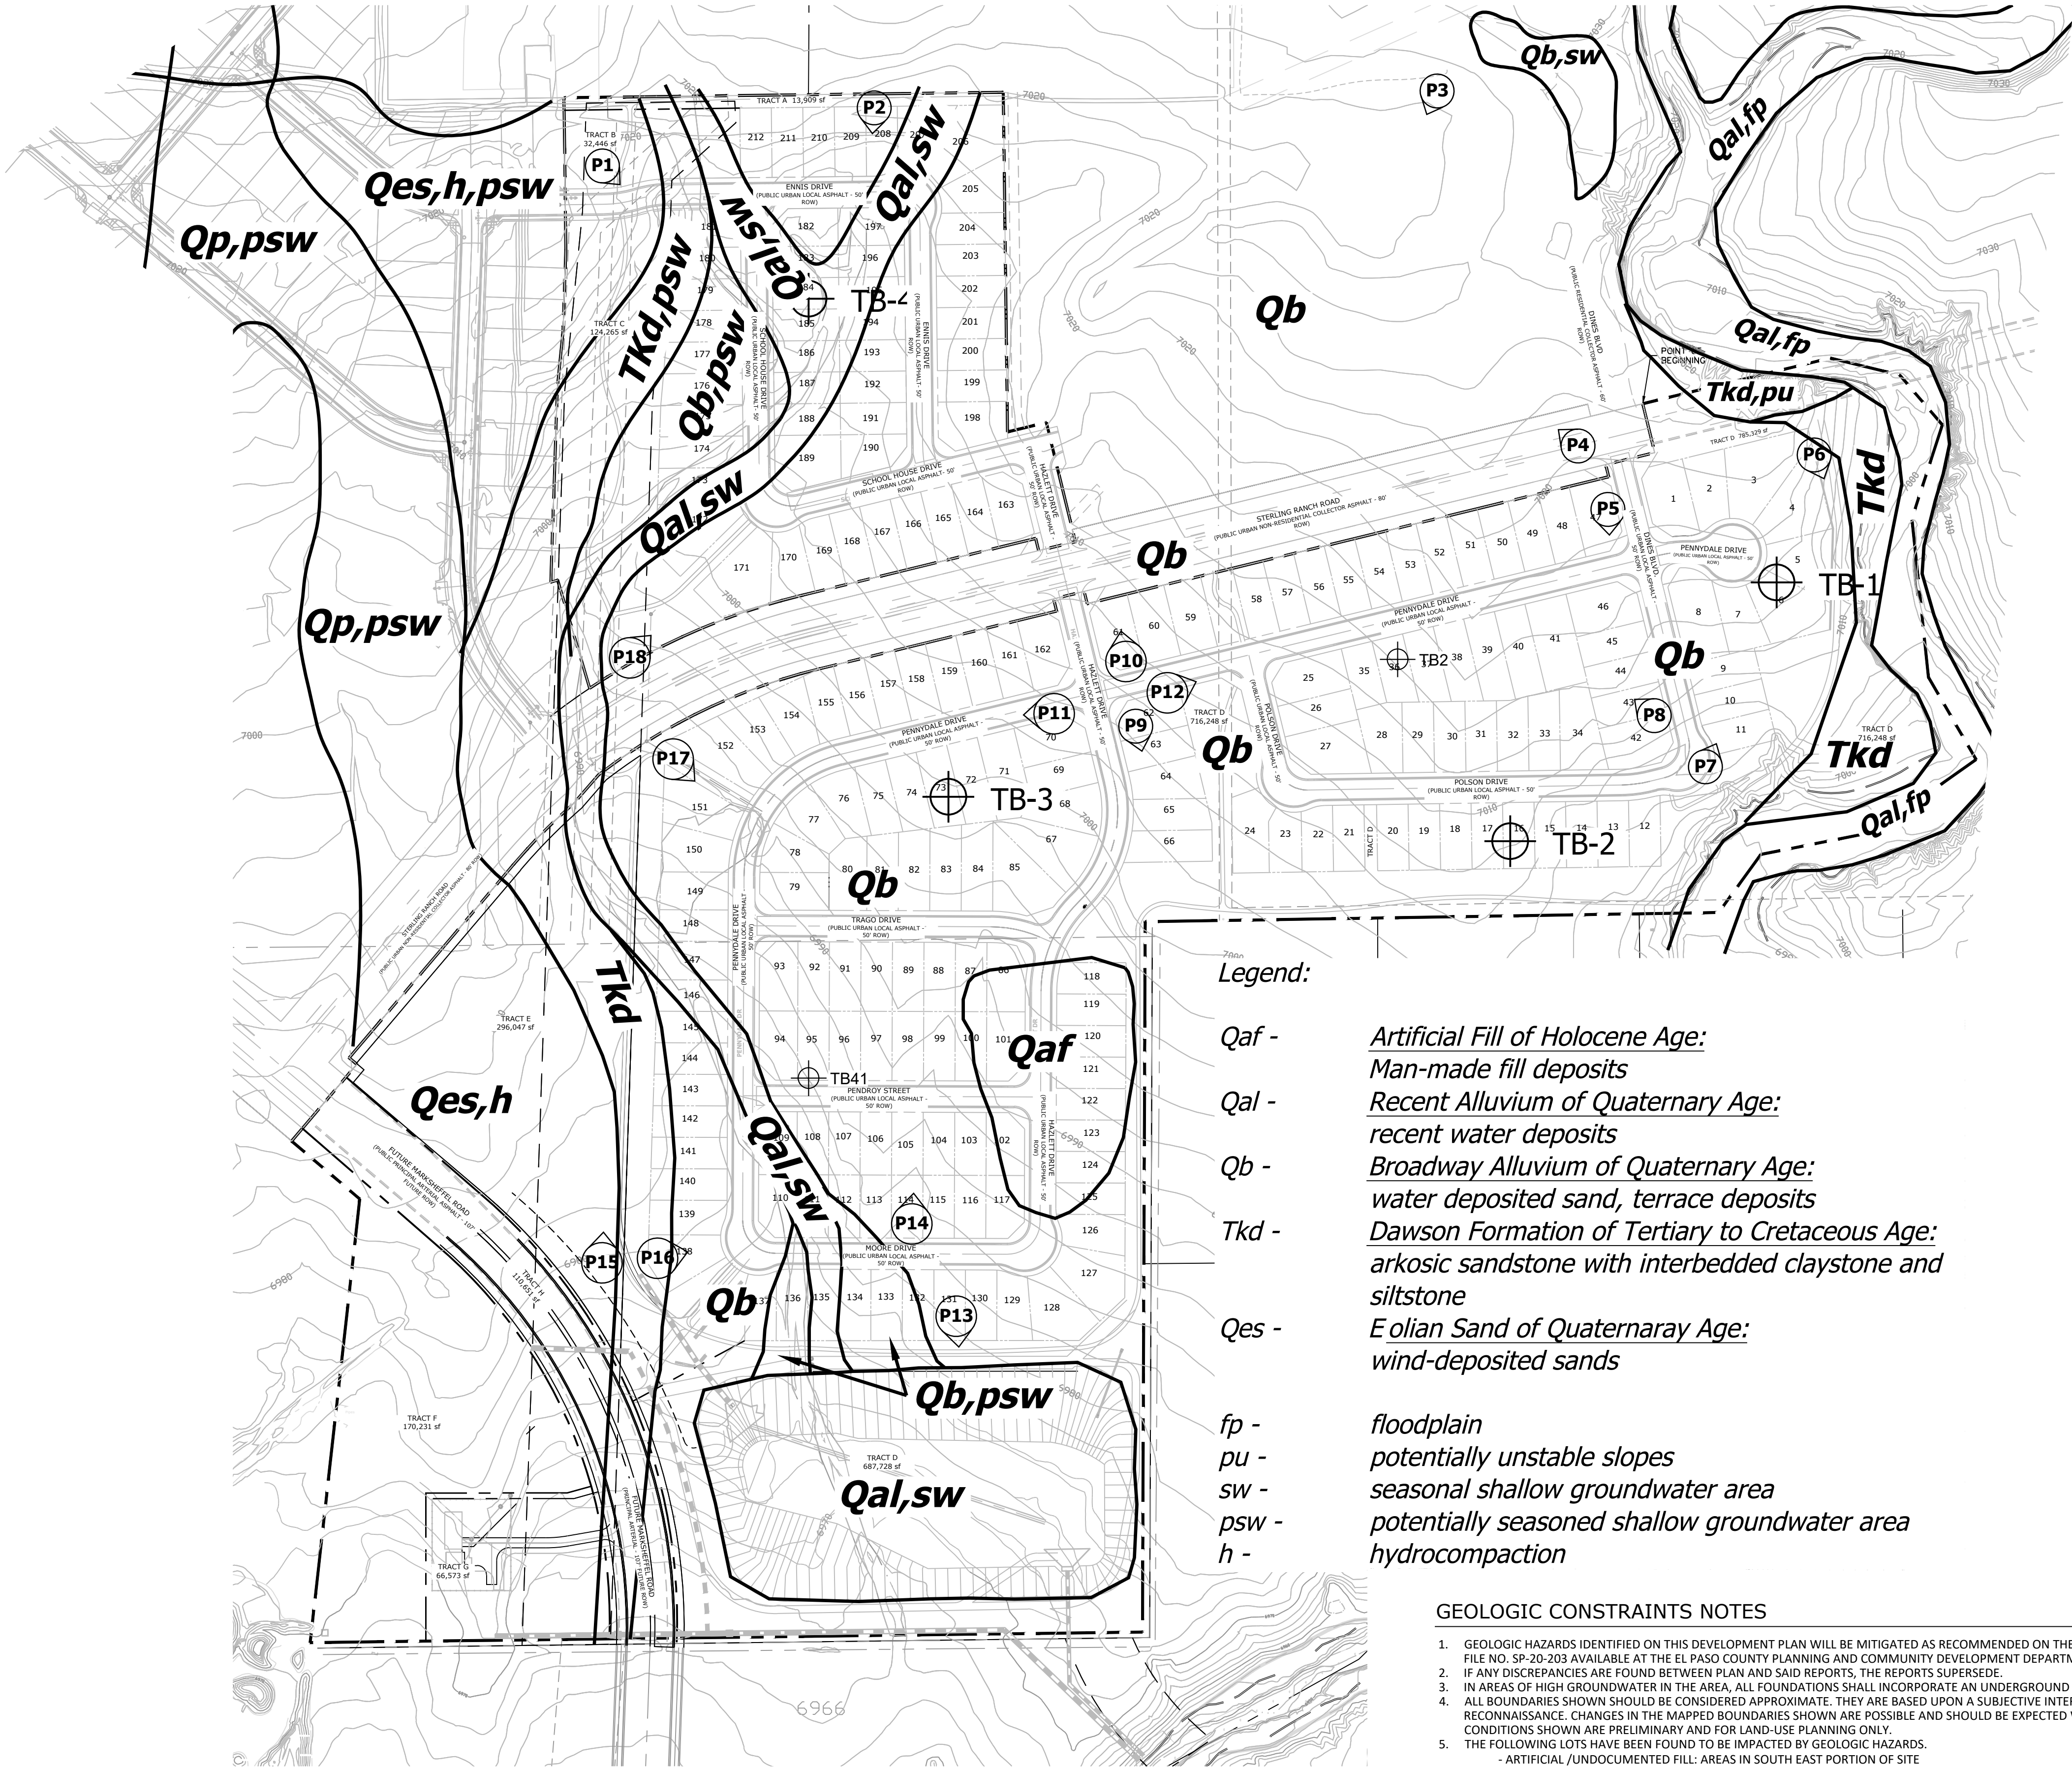

Legend:

- Qaf - Artificial Fill of Holocene Age:
Man-made fill deposits
- Qal - Recent Alluvium of Quaternary Age:
recent water deposits
- Qb - Broadway Alluvium of Quaternary Age:
water deposited sand, terrace deposits
- Tkd - Dawson Formation of Tertiary to Cretaceous Age:
arkosic sandstone with interbedded claystone and siltstone
- Qes - Eolian Sand of Quaternary Age:
wind-deposited sands
- fp - floodplain
- pu - potentially unstable slopes
- sw - seasonal shallow groundwater area
- psw - potentially seasoned shallow groundwater area
- h - hydrocompaction

GEOLOGIC CONSTRAINTS NOTES

- GEOLOGIC HAZARDS IDENTIFIED ON THIS DEVELOPMENT PLAN WILL BE MITIGATED AS RECOMMENDED ON THE GEOHAZARD EVALUATION REPORT BY ENTECH ENGINEERING INC., DATED MAY 04, 2021 IN FILE NO. SP-20-203 AVAILABLE AT THE EL PASO COUNTY PLANNING AND COMMUNITY DEVELOPMENT DEPARTMENT.
 - IF ANY DISCREPANCIES ARE FOUND BETWEEN PLAN AND SAID REPORTS, THE REPORTS SUPERSEDE.
 - IN AREAS OF HIGH GROUNDWATER IN THE AREA, ALL FOUNDATIONS SHALL INCORPORATE AN UNDERGROUND DRAINAGE SYSTEM.
 - ALL BOUNDARIES SHOWN SHOULD BE CONSIDERED APPROXIMATE. THEY ARE BASED UPON A SUBJECTIVE INTERPRETATION OF PUBLISHED MAPS, AERIAL PHOTOGRAPHS AND AN INITIAL FIELD RECONNAISSANCE. CHANGES IN THE MAPPED BOUNDARIES SHOWN ARE POSSIBLE AND SHOULD BE EXPECTED WITH MORE DETAILED WORK AND FURTHER INFORMATION. ALL INTERPRETATIONS AND CONDITIONS SHOWN ARE PRELIMINARY AND FOR LAND-USE PLANNING ONLY.
 - THE FOLLOWING LOTS HAVE BEEN FOUND TO BE IMPACTED BY GEOLOGIC HAZARDS.
 - ARTIFICIAL /UNDOCUMENTED FILL: AREAS IN SOUTH EAST PORTION OF SITE
 - HYDROCOMPACTION: AREAS IN SOUTH WEST PORTION OF SITE IN TRACT E
 - POTENTIALLY EXPANSIVE SOILS: SPORADIC
 - POTENTIALLY UNSTABLE SLOPES: STEEP SLOPES ALONG SAND CREEK DRAINAGE
 - POTENTIAL SEASONAL SHALLOW GROUNDWATER: W/IN DRAINAGE SWALES ALONG WESTERN PORTION OF SITE
 - SEASONAL SHALLOW GROUNDWATER AT 7-9 FEET: LOTS 109,111,135,145-147,173,174,180,181,183-188,195-197,207-208
- IN AREAS OF HIGH GROUNDWATER: DUE TO HIGH GROUNDWATER IN THE AREA, ALL FOUNDATIONS SHALL INCORPORATE AN UNDERGROUND DRAINAGE SYSTEM. UNDER DRAINS TO BE MAINTAINED BY THE DISTRICT.

Land Planning
Landscape
Architecture
Urban Design



N.E.S. Inc.
619 N. Cascade Avenue, Suite 200
Colorado Springs, CO 80903

Tel. 719.471.0073
Fax 719.471.0267

www.nescolorado.com

© 2012. All Rights Reserved.

STERLING
RANCH
PHASE 2
PRELIMINARY PLAN

El Paso County,
Colorado

DATE: 06.17.2020
PROJECT MGR: E. GANAWAY
PREPARED BY: B. ITEN

ENTITLEMENT

DATE:	BY:	DESCRIPTION:
03.01.2021	B.I.	PER COUNTY COMMENTS
05.17.2021	B.I.	PER COUNTY COMMENTS

SITE CONSTRAINTS
EXHIBIT

17
17 OF 17