VERTICAL DATUM

SHEET INDEX

GENER	RAL	EROSI	ON CONTROL
G000	COVER SHEET	C400	GRADING AND EROSION CONTROL NOTES
G001	GENERAL NOTES	C401	EROSION CONTROL INITIAL-INTERIM PLAN
G002	LEGEND	C402	EROSION CONTROL INITIAL-INTERIM PLAN
G003	SURVEY CONTROL PLAN	C403	EROSION CONTROL INITIAL-INTERIM PLAN
G004	SURVEY COORDINATES	C404	EROSION CONTROL INITIAL-INTERIM PLAN
		C405	EROSION CONTROL INITIAL-INTERIM PLAN
SANITA	ARY PLAN AND PROFILE	C406	EROSION CONTROL INITIAL-INTERIM PLAN
C100	OVERALL SITE PLAN & HORIZONTAL ALIGNMENT DATA	C407	EROSION CONTROL INITIAL-INTERIM PLAN
C101	FORCE MAIN PLAN AND PROFILE	C408	EROSION CONTROL INITIAL-INTERIM PLAN
C102	FORCE MAIN PLAN AND PROFILE	C409	EROSION CONTROL FINAL PLAN
C103	FORCE MAIN PLAN AND PROFILE	C410	EROSION CONTROL FINAL PLAN
C104	FORCE MAIN PLAN AND PROFILE	C411	EROSION CONTROL FINAL PLAN
C105	FORCE MAIN PLAN AND PROFILE	C412	EROSION CONTROL FINAL PLAN
C106	FORCE MAIN PLAN AND PROFILE	C413	EROSION CONTROL FINAL PLAN
C107	FORCE MAIN PLAN AND PROFILE	C414	EROSION CONTROL FINAL PLAN
C108	FORCE MAIN PLAN AND PROFILE	C415	EROSION CONTROL FINAL PLAN
C109	FORCE MAIN PLAN AND PROFILE	C416	EROSION CONTROL FINAL PLAN
C110	FORCE MAIN PLAN AND PROFILE	C417	EROSION CONTROL DETAILS
C111	FORCE MAIN PLAN AND PROFILE	C418	EROSION CONTROL DETAILS
C112	FORCE MAIN PLAN AND PROFILE	C419	EROSION CONTROL DETAILS
C113	FORCE MAIN PLAN AND PROFILE		
C114	FORCE MAIN PLAN AND PROFILE	DETAIL	_S
C115	FORCE MAIN PLAN AND PROFILE	C501	STILLING STRUCTURE DETAILS
		C502	DETAILS
		C503	DETAILS
		C701	STANDARD DETAILS

PROJECT CONTACTS:

OWNER/DEVELOPER D.R. HORTON 9555 S. KINGSTON COURT, SUITE 200 ENGELWOOD, CO 80112 TELE: (303) 488-0061 ATTN: RILEY HILLEN, PE AND BRYAN REID, PE EMAIL: RHILLEN@DRHORTON.COM AND BAREID1@DRHORTON.COM

APPLICANT HR GREEN 5613 DTC PARKWAY | SUITE 950 GREENWOOD VILLAGE, CO 80111 TELE:(720) 602-4999 ATTN: GREGORY PANZA P.E. EMAIL: GPANZA@HRGREEN.COM

CIVIL ENGINEER HR GREEN 5613 DTC PARKWAY | SUITE 950 GREENWOOD VILLAGE, CO 80111 TELE: (720) 602-4999 ATTN: GREGORY PANZA P.E. EMAIL: GPANZA@HRGREEN.COM

GEOTECHNICAL ENGINEER COMPANY: CTL | THOMPSON ADDRESS: 5170 MARK DABLING BLVD COLORADO SPRINGS, CO 80918

TELE: (719) 528-8300 ATTN: JEFF JONES EMAIL: COLORADOSPRINGS@CTLTHOMPSON.COM

TRAFFIC ENGINEER LSC TRANSPORTATION CONSULTANTS INC. 2504 EAST PIKES PEAK AVENUE, SUITE 304 COLORADO SPRINGS, CO 80909 TELE: &719) 633-2868 ATTN: JEFFREY C. HODSON, P.E. EMAIL: LSC@LSCTRANS.COM

EDWARD-JAMES SURVEYING, INC. 926 ELKTON DRIVE COLORADO SPRINGS, CO 80907 TELE: (719) 576-1216 ATTN: JONATHAN W. TESSIN EMAIL: JTESSIN@EJSURVEYING.COM

UTILITY CONTACTS

GRANDVIEW RESERVE METROPOLITAN DISTRICT 1272 KELLY JOHNSON BLVD. SUITE 100 COLORADO SPRINGS, CO 80921 TELE: (719 499-8416 ATTN: PAUL HOWARD EMAIL: PAULINFINITY1@MSN.COM

WASTEWATER / WATER WOODMEN HILLS METRO DISTRICT 8046 EASTONVILLE ROAD **FALCON, CO 80831** TELE: (719) 495-2500 CONTACT: CODY RITTER EMAIL: CODY@WHMD.ORG

ELECTRIC / FIBER MOUNTAIN VIEW ELECTRIC ASSOCIATION 11140 E. WOODMEN RD. FALCON, CO 80831 TELE: (800) 388-9881 ATTN: GINA PERRY EMAIL: GINA.P@MVEA.COOP

NATURAL GAS BLACK HILLS ENERGY 198 COUNTY LINE RD. PALMER LAKE, CO 80133 TELE: (719) 332-5856 ATTN: BOB SWATEK EMAIL: BOB.SWATEK@BLACKHILLSCORP.COM

FIRE FALCON FIRE PROTECTION DISTRICT 7030 OLD MERIDIAN RD. **FALCON, CO 80831** TELE: (719) 495-4050 ATTN: TRENT HARWIG

EMAIL: THARWIG@FALCONFIREPD.ORG


NO. DATE BY

COMMUNICATIONS CENTURY LINK ZAYO USWEST

GRANDVIEW RESERVE DUAL FORCE MAINS CONSTRUCTION DOCUMENTS

AND EROSION CONTROL PLANS COUNTY OF EL PASO, STATE OF COLORADO

LOCATION MAP

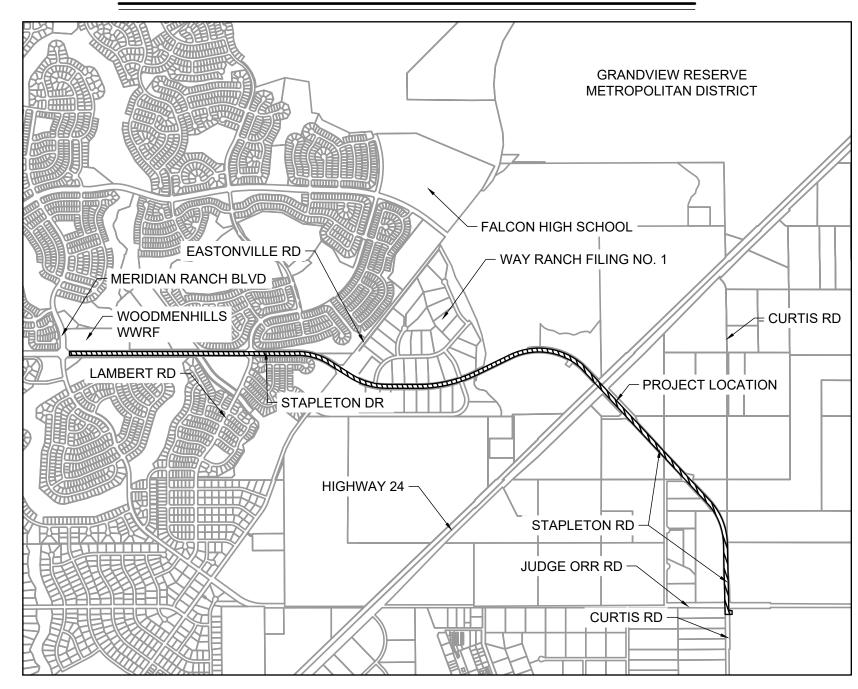





1975 RESEARCH PARKWAY, SUITE 230 | COLORADO SPRINGS, CO 80920

Phone: 719.300.4140 | Toll Free: 800.728.7805 | Fax: 713.965.0044 | HRGreen.com

HRGreen



REVISION DESCRIPTION

HR GREEN - COLORADO SPRINGS 1975 RESEARCH PARKWAY | SUITE 230 COLORADO SPRINGS CO 80920 PHONE: 719.300.4140 HRGreen FAX: 713.965.0044

GRANDVIEW RESERVE M.D. -EL PASO COUNTY, CO



CONSTRUCTION DOCUMENTS

COVER SHEET

EL PASO COUNTY:

OWNER'S SIGNATURE

COUNTY PLAN REVIEW IS PROVIDED ONLY FOR GENERAL CONFORMANCE WITH COUNTY DESIGN CRITERIA. THE COUNTY IS NOT RESPONSIBLE FOR THE ACCURACY AND ADEQUACY OF THE DESIGN, DIMENSIONS, AND/ OR ELEVATIONS WHICH SHALL BE CONFIRMED AT THE JOB SITE. THE COUNTY THROUGH THE APPROVAL OF THIS DOCUMENT ASSUMES NO RESPONSIBILITY FOR COMPLETENESS AND/ OR ACCURACY OF THIS DOCUMENT.

FILED IN ACCORDANCE WITH THE REQUIREMENTS OF THE EL PASO COUNTY LAND DEVELOPMENT CODE, DRAINAGE CRITERIA MANUAL, VOLUMES 1 AND 2, AND ENGINEERING CRITERIA MANUAL AS AMENDED.

IN ACCORDANCE WITH ECM SECTION 1.12, THESE CONSTRUCTION DOCUMENTS WILL BE VALID FOR CONSTRUCTION FOR A PERIOD OF 2 YEARS FROM THE DATE SIGNED BY THE EL PASO COUNTY ENGINEER. IF CONSTRUCTION HAS NOT STARTED WITHIN THOSE 2 YEARS, THE PLANS WILL NEED TO BE RESUBMITTED FOR APPROVAL, INCLUDING PAYMENT OF REVIEW FEES AT THE PLANNING AND COMMUNITY DEVELOPMENT DIRECTORS DISCRETION.

JOSHUA PALMER, P.E.	DATE
COUNTY ENGINEER / ECM ADMINISTRATOR	

ENGINEER'S STATEMENT (FOR GEC PLAN WITHIN CONSTRUCTION DRAWING SET): THESE DETAILED PLANS AND SPECIFICATIONS WERE PREPARED UNDER MY DIRECTION AND SUPERVISION. SAID PLANS AND SPECIFICATIONS HAVE BEEN PREPARED ACCORDING TO THE CRITERIA ESTABLISHED BY THE COUNTY FOR DETAILED ROADWAY, DRAINAGE, GRADING AND EROSION CONTROL PLANS AND SPECIFICATIONS, AND SAID PLANS AND SPECIFICATIONS ARE IN CONFORMITY WITH APPLICABLE MASTER DRAINAGE PLANS AND MASTER TRANSPORTATION PLANS. SAID PLANS AND SPECIFICATIONS MEET THE PURPOSES FOR WHICH THE PARTICULAR ROADWAY AND DRAINAGE FACILITIES ARE DESIGNED AND ARE CORRECT TO THE BEST OF MY KNOWLEDGE AND BELIEF. I ACCEPT RESPONSIBILITY FOR ANY LIABILITY CAUSED BY ANY NEGLIGENT ACTS, ERRORS OR OMISSIONS ON MY PART IN PREPARATION OF THESE DETAILED PLANS AND SPECIFICATIONS. GREG PANZA, P.E. #37081 FOR AND ON BEHALF OF HR GREEN, INC. OWNER'S STATEMENT (FOR GEC PLAN WITHIN CONSTRUCTION DRAWING SET) I, THE OWNER/DEVELOPER HAVE READ AND WILL COMPLY WITH THE REQUIREMENTS OF THE GRADING AND EROSION CONTROL PLAN AND ALL OF THE REQUIREMENTS SPECIFIED IN THESE DETAILED PLANS AND SPECIFICATION

NGINEERS STATEMENT:	
HE DETAILED PLANS AND SPECIFICATIONS WERE PREPAREI PECIFICATIONS HAVE BEEN PREPARED ACCORDING TO THE	O UNDER MY DIRECTION AND SUPERVISION. SAID DETAILS AND EXCITE COLORADO.
REG PANZA, P.E. #37081	DATE

SPECIFICATIONS HAVE BEEN PREPARED ACCORDING TO THE CRITERIA ESTABLISHED BY THE STATE OF COLORADO.						
GREG PANZA, P.E. #37081		TE				
FOR AND ON BEHALF OF HR GREE	EN, INC.		DATE			
Γ-						
SEWER MAIN EXTENS	BIONS:					
ANY CHANGES OR ALTERATIONS						
SEWER MAINS OR OTHER APPUR				_		
THE OWNER/DEVELOPER SHALL EFOR MAINS AND SERVICES FROM			S IN INSTALLATION AND MA	IERIAL		
FOR MAINS AND SERVICES FROM	THE DATE OF APPROVAL UNTIL F	TINAL ACCEPTANCE IS ISSUED.				
SIGNED		DATE				
PRINT NAME						
DBA						
DBA						
ADDRESS						
						
DISTRICT APPROVALS	٥٠					
DISTRICT ALT ROVAL	<u>5.</u>					
THE WOODMEN HILLS METROPOL	ITAN DISTRICT RECOGNIZES THE	DESIGN ENGINEER AS HAVING	RESPONSIBILITY FOR THE D	ESIGN		
AND HAS LIMITED ITS SCOPE OF F						
	S METROPOLITAN DISTRICT					
WASTEWATER L	DESIGN APPROVAL:					
DATE:	BY:	 				
PROJECT NO.						
IN CASE OF ERRORS OR OMISSIO RULES AND REGULATIONS FOR IN				IN THE		
APPROVAL EXPI	RES 180 DAYS FROM DESIGN APP	PROVAL.				

CDPHE DESIGN REVIEW DOCUMENT SUBMITTAL NOT FOR CONSTRUCTION **PCD #PPR2421**

SHEET G000

DUAL FORCE MAINS D.R. HORTON

BAR IS ONE INCH ON DRAWN BY: <u>JMM</u> JOB DATE: 9/4/2024 OFFICIAL DRAWINGS. APPROVED: <u>GP</u> JOB NUMBER: <u>201662.07</u> IF NOT ONE INCH, CAD DATE: <u>1/7/2025</u> ADJUST SCALE ACCORDINGLY CAD FILE: \hrgreen.com\HRG\Data\2020\201662.07\CAD\Dwgs\C\Force_Main\Fm_Cover

WOODMEN HILLS METROPOLITAN DISTRICT STANDARD NOTES: (SOME NOTES MAY NOT BE APPLICABLE TO PROJECT)

- ALL UTILITY CONSTRUCTION TO BE CONDUCTED IN CONFORMANCE WITH THE CURRENT WOODMEN HILLS METROPOLITAN DISTRICT (WHMD, THE DISTRICT) SPECIFICATIONS.
- ALL PLANS ON THE JOB SITE SHALL BE SIGNED BY THE DISTRICT AND THE DISTRICT'S ENGINEER. ANY REVISION TO THE PLANS SHALL BE SO NOTED WITH THE OLD DRAWING MARKED 'NOT VALID.'
- ALL STATIONING IS CENTERLINE UNLESS OTHERWISE NOTED. ALL ELEVATIONS ARE CENTERLINE UNLESS OTHERWISE NOTED. ALL MATERIALS AND WORKMANSHIP SHALL BE SUBJECT TO INSPECTION BY THE DISTRICT. THE DISTRICT RESERVES THE RIGHT TO ACCEPT OR REJECT ANY SUCH MATERIALS AND WORKMANSHIP THAT DOES NOT CONFORM TO ITS STANDARDS AND SPECIFICATIONS.
- ALL OVER-LOT GRADING MUST BE COMPLETED TO WITHIN ONE (1) FOOT OF FINAL GRADE PRIOR TO INSTALLATION OF WATER AND WASTEWATER INFRASTRUCTURE.
- ALL WATER AND SEWER SERVICE LOCATIONS SHALL BE CLEARLY MARKED ON EITHER THE CURB HEAD OR THE FACE OF THE CURB, WITH AN "S" FOR SEWER AND A "W" FOR WATER.
- DUCTILE IRON PIPES, INCLUDING FITTINGS, VALVES, AND FIRE HYDRANTS, SHALL BE WRAPPED WITH POLYETHYLENE TUBING, DOUBLE BONDED AT EACH JOINT, AND ELECTRICALLY ISOLATED. BONDING AND ANODE CONNECTIONS SHALL BE THOROUGHLY COATED WITH BITUMINOUS
- ALL DUCTILE IRON PIPE LESS THAN TWELVE INCHES (12") AND FITTINGS SHALL HAVE CATHODIC PROTECTION USING TWO (2) NO. 6 WIRES WITH 17 LB. MAGNESIUM ANODES EVERY 400 FEET AND 9 LB. MAGNESIUM ANODES AT EACH FITTING. ALL DUCTILE IRON PIPE TWELVE INCHES (12") AND GREATER AND FITTINGS SHALL HAVE CATHODIC PROTECTION USING TWO (2) NO. 6 WIRES WITH 17 LB, MAGNESIUM ANODES EVERY 300 FEET AND 9 LB, MAGNESIUM ANODES AT EACH
- ALL PIPE MATERIAL, BACKFILL, AND INSTALLATION SHALL CONFORM TO THE APPLICABLE SPECIFICATIONS OF THE DISTRICT, COLORADO DEPARTMENT OF TRANSPORTATION, EL PASO COUNTY DEPARTMENT OF TRANSPORTATION, COLORADO SPRINGS UTILITIES, AND THE GEOTECHNICAL ENGINEER
- COMPACTION TESTS SHALL BE 95% STANDARD PROCTOR AS DETERMINED BY ASTM D698, UNLESS OTHERWISE APPROVED BY THE DISTRICT OR HIGHER STANDARD AS IMPOSED BY ANOTHER AGENCIES HAVING RIGHT-OF-WAY JURISDICTION. THIS SHALL INCLUDE ALL VALVES, FIRE HYDRANT RUNS, WATER & SEWER SERVICE LINES, AND MANHOLES. ALL REPORTS SHALL BE SUBMITTED TO THE DISTRICT FOR REVIEW AND APPROVAL.
- 10. THE LOCATION OF ALL EXISTING UTILITIES SHOWN ON THE DRAWINGS ARE APPROXIMATE ONLY. THE LOCATION OF ALL UTILITIES SHALL BE FIELD VERIFIED PRIOR TO COMMENCING CONSTRUCTION ACTIVITIES. THE DISTRICT SHALL BE NOTIFIED OF ANY DEVIATIONS TO THE LINE AND/OR GRADE AS DEPICTED ON THE PLANS. CONTRACTOR SHALL SUBMIT TO THE DISTRICT AND THE ENGINEER OF RECORD A REPORT OF THE FIELD-VERIFIED INFORMATION PRIOR TO THE START OF CONSTRUCTION.
- 11. ALL BENDS SHALL BE FIELD STAKED PRIOR TO THE START OF CONSTRUCTION.
- 12. BENDS, DEFLECTION, AND CUT PIPE LENGTHS SHALL BE USED TO HOLD HORIZONTAL ALIGNMENT OF SEWER AND WATER LINES TO NO MORE THAN 0.5' FROM THE DESIGNED ALIGNMENT. CONSTRUCTION STAKES TO BE AT TWENTY-FIVE FEET (25') INTERVALS ALONG CURVES TO ENSURE LOCATION OF PIPELINE CONSTRUCTION.
- 13. AT ALL LOCATIONS WHERE CAP AND STUB IS NOTED ON DRAWINGS. PROVIDE A PLUG AT THE END OF THE PIPE JOINT NEAREST THE SPECIFIED STATION. PROVIDE A REVERSE ANCHOR AT ALL WATER LINE PLUGS.
- 14. ALL UNUSED, SALVAGED WATER UTILITY MATERIAL SHALL BE RETURNED TO THE METROPOLITAN 32. DISTRICT AS REQUESTED.
- 15. AT THE CONTRACTOR'S EXPENSE, ALL UTILITY MAINS SHALL BE SUPPORTED AND PROTECTED SUCH THAT THEY SHALL FUNCTION CONTINUOUSLY DURING CONSTRUCTION OPERATIONS. SHOULD A UTILITY MAIN FAIL AS A RESULT OF THE CONTRACTOR'S OPERATION, IT SHALL BE REPLACED IMMEDIATELY BY THE CONTRACTOR OR BY THE DISTRICT AT FULL COST OF LABOR AND MATERIALS TO THE CONTRACTOR/DEVELOPER.
- 16. PUMPING OR BYPASS OPERATIONS SHALL BE REVIEWED AND APPROVED BY BOTH THE DISTRICT AND THE DISTRICT ENGINEER PRIOR TO EXECUTION.
- 17. THE CONTRACTOR SHALL REPLACE OR REPAIR DAMAGE TO ALL SURFACE IMPROVEMENTS INCLUDING BUT NOT LIMITED TO FENCES, LANDSCAPING, CURB AND GUTTER, AND/OR ASPHALT THAT MAY BE CAUSED DURING CONSTRUCTION.
- 18. ALL CONTRACTORS WORKING ON OR NEAR A WATER OR SEWER FACILITY (TO INCLUDE SERVICE LINES) SHALL HAVE LIABILITY INSURANCE NAMING THE DISTRICT AS AN ADDITIONAL INSURED AND SHALL PROVIDE A CURRENT COPY OF WORKERS COMPENSATION INSURANCE ON FILE WITH THE DISTRICT. NO WORK CAN PROCEED WITHOUT CURRENT CERTIFICATES ON FILE AT THE DISTRICTS' OFFICE.
- 19. THE CONTRACTOR SHALL NOTIFY THE DISTRICT AND ALL AFFECTED UTILITY COMPANIES ADJACENT TO THE PROPOSED UTILITY CONSTRUCTION A MINIMUM OF 48 HOURS AND A MAXIMUM OF 96 HOURS PRIOR TO THE START OF CONSTRUCTION. A WEEKLY CONSTRUCTION MEETING SHALL BE REQUIRED WITH THE CONTRACTOR, DISTRICT ENGINEER AND ALL OTHER PARTIES AS DEEMED NECESSARY BY THE DISTRICT.
- 20. COMMENCEMENT OF CONSTRUCTION OF WATER/SEWER SYSTEMS WITHIN METROPOLITAN DISTRICT:
 - PRIOR TO THE START OF CONSTRUCTION, A PRECONSTRUCTION MEETING IS REQUIRED A MINIMUM OF 48 HOURS IN ADVANCE OF COMMENCEMENT OF WORK. A REPRESENTATIVE OF WASTEWATER SYSTEM INSTALLATION NOTES THE OWNER OR DEVELOPER, A REPRESENTATIVE OF THE CONTRACTOR, AND DESIGN ENGINEER ARE REQUIRED TO ATTEND. CONTACT THE DISTRICT TO SCHEDULE THE PRECONSTRUCTION MEETING. NO PRECONSTRUCTION MEETING CAN BE SCHEDULED BEFORE FOUR (4) SIGNED/APPROVED PLAN SETS ARE RECEIVED BY THE DISTRICT.
 - THE CONTRACTOR IS REQUIRED TO NOTIFY THE DISTRICT A MINIMUM OF 48 HOURS AND A MAXIMUM OF 2 WEEKS PRIOR TO THE START OF CONSTRUCTION. THE CONTRACTOR SHALL ALSO NOTIFY AFFECTED UTILITY COMPANIES AT LEAST 48 HOURS PRIOR TO THE START OF CONSTRUCTION ADJACENT TO THE KNOWN UTILITY LINES.
- 22. TESTING OF FACILITIES:
 - THE CONTRACTOR SHALL NOTIFY THE DISTRICT A MINIMUM OF 48 HOURS AND A MAXIMUM
 - OF 96 HOURS PRIOR TO THE START OF ANY TESTING. ALL SECTIONS OF WATER LINE ARE TO MEET THE FOLLOWING PRESSURE TESTING

9/4/2024

- REQUIREMENTS TEST 100% OF ALL LINES.
- MUST PASS PRESSURE TEST TO 200 PSI FOR TWO HOURS (UNLESS OTHERWISE

APPROVED ON THE PLANS).

THE IMPROVEMENTS AT THE CONTRACTOR'S COST.

- c) ALL SANITARY SEWER FACILITIES ARE TO MEET THE FOLLOWING TESTING REQUIREMENTS: ALL LINES SHALL BE JET CLEANED PRIOR TO VACUUM OR PRESSURE TESTING. ALL MANHOLES SHALL BE VACUUM TESTED WITH DISTRICT STAFF PRESENT PRIOR TO
 - CCTV INSPECTION. SEWER MAINS TO BE PRESSURE TESTED PRIOR TO CCTV INSPECTION ALL LINES SHALL BE CCTV INSPECTED AND VIDEO SHALL TO BE SUBMITTED TO THE DISTRICT FOR REVIEW AND APPROVAL.
- 23. PRELIMINARY ACCEPTANCE SHALL BE DEFINED AS THE POINT IN TIME THAT THE DISTRICT ACCEPTS THE FACILITY FOR USE. ALL SURFACE IMPROVEMENTS AND RESTORATION SHALL BE COMPLETED WITHIN 30 DAYS OF COMMENCEMENT. SHOULD THE CONTRACTOR FAIL TO COMPLETE ALL SURFACE IMPROVEMENTS AND RESTORATION WITHIN 30 DAYS OF

COMMENCEMENT OF SERVICE. THE DISTRICT, AT THEIR DISCRETION, MAY ELECT TO COMPLETE

- FINAL ACCEPTANCE BY THE DISTRICT OF ANY LINE OR SYSTEM SHALL NOT OCCUR UNTIL COMPLETION OF FINAL ASPHALT LAYERS AND/OR FINAL COMPLETION AND/OR RESTORATION OF ALL SURFACE IMPROVEMENTS. THE WARRANTY PERIOD FOR ALL FACILITIES PRIOR TO FINAL ACCEPTANCE SHALL BE 24 MONTHS COMMENCING AFTER PRELIMINARY ACCEPTANCE
- 25. ACCEPTANCE
 - a) THE DISTRICT MAY GIVE PRELIMINARY ACCEPTANCE ONCE ALL OF THE TESTS ON ALL THE LINES HAVE BEEN COMPLETED AND A WALK-THROUGH HAS OCCURRED.
 - b) A SECOND ACCEPTANCE MAY OCCUR ONCE THE FIRST LIFT OF ASPHALT GOES DOWN AND A SECOND WALK-THROUGH OF THE SYSTEM OCCURS. IF ALL FACILITIES ARE CLEAN AND ACCESSIBLE, A FINAL ACCEPTANCE MAY OCCUR (THE DISTRICT MAY REQUIRE CLEANING AND RE-VIDEO OF THE SYSTEM, DEPENDING ON THE SEVERITY OF THE CONTAMINATION).
- 26. ALL WATER AND SEWER MAINS, INCLUDING SERVICE LINES, SHALL HAVE "AS-BUILT" DRAWINGS PREPARED AND APPROVED PRIOR TO PRELIMINARY ACCEPTANCE BY THE DISTRICT.
- 27. ALL COMMERCIAL/BUSINESS DEVELOPMENTS SHALL HAVE AN EIGHT INCH (MIN.) WATER MAIN LOOPED THROUGH THE PROPOSED PROPERTY WITH GATE VALVES LOCATED WHERE THE MAIN ENTERS THE PROPERTY LINE. AN EIGHT-INCH SEWER MAIN SHALL BE INSTALLED FOR SERVICE TO COMMERCIAL/BUSINESS DEVELOPMENTS, AND A MANHOLE SHALL BE LOCATED WHERE THE MAIN ENTERS THE PROPERTY. THE END OF THE MAINS SHALL BE MARKED WITH THE APPROPRIATE COLORED CARSONITE MARKER ALONG WITH TRACER WIRE.
- 28. AFTER REVIEW AND APPROVAL OF PLANS FOR THE EXTENSION OF LINES, FACILITIES, AND/OR SERVICES, CONSTRUCTION MUST HAVE COMMENCED WITHIN 18 MONTHS FOR RESIDENTIAL SUBDIVISIONS AND 12 MONTHS FOR ANY COMMERCIAL INSTALLATIONS.
- 29. INSPECTION FEES: CALL THE DISTRICT (719-495-2500) FOR FEE SCHEDULE

WATER SYSTEM INSTALLATION NOTES

- 30. ALL WATER AND FORCE MAIN PIPE SHALL BE AWWA C900 PVC, OR APPROVED EQUAL, PRESSURE CLASS 200. ALL WATER AND FORCE MAIN FITTINGS SHALL HAVE MECHANICAL RESTRAINTS AND THRUST BLOCKS. ALL WATER AND FORCE MAIN PIPE SHALL HAVE A MINIMUM COVER DEPTH OF FIVE-AND-ONE-HALF (5.5) FEET.
- 31. ALL WATER VALVES ASSOCIATED WITH THE POTABLE WATER SYSTEM SHALL BE OPEN CLOCKWISE. ALL VALVES INSTALLED IN LANDSCAPED AREAS AND/OR NOT WITHIN PAVED STREETS SHALL BE MARKED WITH CARSONITE MARKERS. ALL VALVES ASSOCIATED WITH THE RAW WATER SYSTEM SHALL BE OPEN COUNTERCLOCKWISE AND MARKED WITH CARSONITE MARKERS AS APPLICABLE.

THE DEVELOPER OR HIS ENGINEER SHALL LOCATE ALL FIRE HYDRANTS AND SERVICE

- STUB-OUTS FOR FUTURE DEVELOPMENT. ANY REQUIRED REALIGNMENT, HORIZONTAL OR VERTICAL, SHALL BE AT THE EXPENSE OF THE DEVELOPER. FIRE HYDRANT LOCATION SHALL BE REVIEWED AND APPROVED BY THE APPLICABLE FIRE AUTHORITY
- 33. FIRE HYDRANTS SHALL BE OPEN RIGHT WITH 7/8" X 7/8" SQUARE TAPERED ALONG WITH SERVICE CAPS. LUBRICATION TYPE: GREASE. ACCEPTABLE BRAND IS KENNEDY GUARDIAN (K81D, K81A, AND K81AM). EACH FIRE HYDRANT LOCATION SHALL ALSO BE USED AS TEST STATION.
- ALL MAIN LINES (PVC & DUCTILE IRON) SHALL BE INSTALLED WITH COATED #12 TRACER WIRE WITH TEST STATIONS AT INTERVALS NO GREATER THAN FIVE HUNDRED FEET (500') (VALVE BOXES CAN BE USED AT INTERSECTIONS AND SERVICE STUBS).
- CONTRACTOR SHALL MAKE CONNECTIONS TO EXISTING WATER LINE WITHOUT SHUTDOWN, OR ELSE NOTIFY THE DISTRICT OF ANY SERVICE SHUTDOWNS NECESSARY TO CONNECT TO EXISTING LINES.
- IRRIGATION SERVICES SHALL HAVE A STOP-AND-WASTE CURB STOP VALVE INSTALLED ALONG WITH TRACER WIRE EXTENDING BACK TO THE MAIN LINE.
- 37. COMMENCEMENT OF USE OF WATER LINES AND/OR SYSTEMS:
 - a) NO WATER FACILITY SHALL BE PLACED IN SERVICE UNTIL AFTER THE COMPLETION OF ALL PRESSURE TESTING, FLUSHING, BAC-T TESTING, AND COMPACTION TESTING, AND AS-BUILT DRAWINGS ARE SUBMITTED AND APPROVED BY THE DISTRICT.
 - NO WATER FACILITY SHALL BE PLACED IN SERVICE UNTIL ALL SERVICE LINES ARE COMPLETED AND THE FIRST LIFT OF ASPHALT IS COMPLETED OVER THE LINE. IN THE CASE WHERE NO ASPHALT IS TO BE PLACED OVER THE LINE, SURFACE IMPROVEMENTS SHALL BE COMPLETED PRIOR TO USE OF THE FACILITY.
 - c) ALL EASEMENTS (PLATTED OR DEEDED) ARE DEDICATED, EXECUTED BY THE DISTRICT, AND RECORDED.

- 38. SANITARY SEWER LENGTHS ARE MH CENTER MH CENTER. ALL SANITARY SEWER PIPES SHALL BE SDR 35 PVC OR APPROVED EQUAL. SEWER LINES MAY NOT EXCEED 7% GRADE FOR ANY SIZE WITHOUT PRIOR APPROVAL OF THE DISTRICT. ALL NEWLY CONSTRUCTED RESIDENTIAL SANITARY SEWER TAPS SHALL USE PRE-MANUFACTURED, INLINE PVC PUSH-ON WYES. SINGLE SADDLE TAP ALLOWED ON EXISTING MAINS. MULTIPLE SADDLE TAPS ON EXISTING MAINS MUST BE APPROVED BY THE DISTRICT ON A CASE BY CASE BASIS
- 39. ALL SANITARY SEWER MANHOLES SHALL BE WRAPPED WITH RU116 RUBR-NEK JOINT WRAP, OR APPROVED EQUAL, AND COATED.
- 40. ALL SEWER LINES MUST BE BEDDED WITH SQUEEGEE OR 3/4" CRUSHED ROCK.

41. COMMENCEMENT OF USE OF SEWER LINES AND/OR SYSTEMS:

- a) NO SANITARY SEWER FACILITY SHALL BE PLACED IN SERVICE UNTIL THE COMPLETION OF ALL JET CLEANING, PRESSURE TESTING, VACUUM TESTING, CCTV INSPECTION, AND COMPACTION TESTING, AND AS-BUILT DRAWINGS ARE SUBMITTED AND APPROVED BY THE DISTRICT
- b) NO SANITARY SEWER FACILITY SHALL BE PLACED IN SERVICE UNTIL ALL SERVICE LINES ARE COMPLETED AND THE FIRST LIFT OF ASPHALT IS COMPLETED OVER THE LINE. IN THE CASE WHERE NO ASPHALT IS TO BE PLACED OVER THE LINE, ANY REQUIRED SURFACE IMPROVEMENTS SHALL BE COMPLETED PRIOR TO USE OF THE FACILITY.
- c) ALL NECESSARY EASEMENTS (PLATTED OR DEEDED) ARE DEDICATED, EXECUTED BY THE DISTRICT, AND RECORDED.
- DOWNSTREAM PLUG CAN BE REMOVED ONCE THE FIRST LIFT OF ASPHALT IS DOWN AND THE ABOVE REQUIREMENTS ARE MET.
- THE ABOVE GUIDELINES ARE SUBJECT TO CHANGE AT ANY TIME.

UTILITY NOTES

- 1. CONTRACTOR TO OBTAIN WORK IN THE ROW PERMIT FROM EL PASO COUNTY PRIOR TO CONSTRUCTION.
- 2. CONTRACTOR TO POTHOLE AND VERIFY EXISTENCE OF OTHER UTILITIES WITHIN ANY PUBLIC RIGHT OF WAYS AND WITHIN EASEMENTS WHERE PROPOSED UTILITY IS
- 3. CONTRACTOR TO MAINTAIN 5.5' MINIMUM COVER ALL OVER WATER MAINS
- 4. ALL VALVES SHOWN FOR SCHEMATIC PURPOSES ONLY. NO VALVES SHALL BE
- INSTALLED IN CURB AND GUTTER OR CROSS PANS. STANDARD WATER SERVICES LOCATIONS TO BE 10' FROM THE DOWNSTREAM
- PROPERTY LINE AND EXTENDED 10' TO THE UTILITY EASEMENT.
- 6. STANDARD WASTEWATER SERVICES TO BE IN A COMMON TRENCH WITH STANDARD WATER SERVICES. SHALL BE LOCATION A MINIMUM OF 30" FROM CENTER OF PIPE. SEE WOODMEN HILLS METRO DISTRICT STANDARD SPECIFICATIONS DETAIL W-13.
- STANDARD SERVICES SHALL BE MARKED WITH 2"X4" POST AT TERMINATION POINT FOR LOCATION DURING CONNECTION TO RESIDENCE. POSTS SHALL BE SPRAY-PAINTED BLUE FOR WATER AND GREEN FOR SEWER.
- 8. CURB STOPS ARE NOT TO BE INSTALLED IN CONCRETE CURB, CROSS PANS SIDEWALKS, OR DRIVEWAYS.
- 9. SEE PLANS FOR THE LOCATION OF STANDARD SERVICES ON CORNER LOTS

CAUTION - NOTICE TO CONTRACTOR

- CONTRACTOR IS REQUIRED TO UTILIZE THE UTILITY ONE CALL SERVICE 811 AT LEAST 48 HOURS PRIOR TO EXCAVATING ANYWHERE ON THE PROJECT.
- 2. ALL UTILITY LOCATIONS SHOWN ARE BASED ON MAPS PROVIDED BY THE APPROPRIATE UTILITY COMPANY AND FIELD SURFACE EVIDENCE AT THE TIME OF SURVEY AND IS TO BE CONSIDERED AN APPROXIMATE LOCATION ONLY. IT IS THE CONTRACTORS RESPONSIBILITY TO FIELD VERIFY THE LOCATION OF ALL UTILITIES, PUBLIC OR PRIVATE, WHETHER SHOWN ON THE PLANS OR NOT, PRIOR TO CONSTRUCTION. REPORT ANY DISCREPANCIES TO THE ENGINEER PRIOR TO CONSTRUCTION.
- 3. NO CLAIMS FOR ADDITIONAL COMPENSATION WILL BE ALLOWED TO THE CONTRACTOR FOR
- INTERFERENCE OR DELAY CAUSED BY REPAIRS FOR DAMAGED UTILITIES. 4. WHERE A PROPOSED UTILITY CROSSES AN EXISTING UTILITY, IT IS THE CONTRACTOR'S RESPONSIBILITY TO FIELD VERIFY THE HORIZONTAL AND VERTICAL LOCATION OF SUCH EXISTING UTILITY, EITHER THROUGH POTHOLING OR ALTERNATIVE METHOD. REPORT
- INFORMATION TO THE ENGINEER PRIOR TO CONSTRUCTION. CONTRACTOR SHALL PROTECT ALL EXISTING SURVEY MONUMENTATION. CONTRACTOR SHALL HAVE LICENSED SURVEYOR REPLACE ANY DAMAGED OR DISTURBED MONUMENTATION AT
- THEIR COST CONTRACTOR MUST COORDINATE WORK WITH UTILITY COMPANY AND CITY/WHMD/OWNER PRIOR TO BEGINNING WORK AND IS RESPONSIBLE FOR ALL MATERIALS, LABOR, REPAIRS, ECT.
- TO COMPLETE WORK AND RESTORE AREA TO SAME STATE PRIOR TO STARTING WORK. CONTRACTOR RESPONSIBLE FOR AS-BUILT DRAWINGS, TESTS, REPORTS, AND/OR ANY OTHER CERTIFICATES OR INFORMATION AS REQUIRED FOR ACCEPTANCE OF WORK FROM CITY, UTILITY DISTRICTS OR ANY OTHER GOVERNING AGENCY.
- 8. SURVEYOR TO OBTAIN AUTOCAD FILE FROM ENGINEER AND VERIFY ALL HORIZONTAL CONTROL DIMENSIONING PRIOR TO CONSTRUCTION STAKING. SURVEYOR MUST VERIFY ALL BENCHMARK, BASIS OF BEARING AND DATUM INFORMATION TO ENSURE IMPROVEMENTS WILL BE AT THE SAME HORIZONTAL AND VERTICAL LOCATIONS SHOWN ON THE DESIGN CONSTRUCTION DRAWINGS. PRIOR TO CONSTRUCTION STAKING ANY DISCREPANCY MUST BE REPORTED TO OWNER AND ENGINEER PRIOR TO CONTINUATION OF ANY FURTHER STAKING
- OR CONSTRUCTION WORK. STORM SEWERS. CULVERTS. AND DITCHES: CONTRACTOR SHALL MONITOR THE WEATHER AND MAINTAIN STORM WATER FLOW AT ALL TIMES AND SHALL SCHEDULE REMOVALS SUCH THAT WET WEATHER AND RAIN EVENTS WILL NOT CREATE DAMAGING BACKUPS. THE CONTRACTOR SHALL BE RESPONSIBLE FOR FLOW DIVERTING AND/OR BYPASS PUMPING AS NECESSARY TO FACILITATE CONSTRUCTION. THE COST FOR MAINTAINING, DIVERTING, OR PUMP STORM FLOWS SHALL BE INCIDENTAL TO THE PROJECT.
- 10. CONTRACTOR TO MAINTAIN A MAXIMUM CONSTRUCTION EASEMENT WIDTH OF 24 FEET.

DESIGN NOTES/SPECIFICATIONS

- 1. IN THE EVENT OF DISCREPANCIES, THE FOLLOWING IS THE ORDER OF PRECEDENCE FOR SPECIFICATIONS, FOLLOW WHAT IS MOST STRINGENT: HR GREEN OVER WHMD OVER CSU OVER EPC OVER CDOT
- 1.1. SPECIFICATIONS PERTAINING TO UTILITIES: WHMD, SUPPLEMENTED BY CSU. 1.2. SPECIFICATIONS PERTAINING TO RIGHT OF WAY AND SURFACING RESTORATION: EPC, SUPPLEMENTED BY

OTHERWISE CONTRACTOR SHALL OBTAIN APPROVAL ON OTHER SITES AND ACCESSES

- 2. CONTRACTOR SHALL UTILIZE THE SITE ACCESS AND STAGING AREAS AS IDENTIFIED IN THE DRAWINGS OR
- 3. CONTRACTOR SHALL STAY WITHIN THE CONSTRUCTION EASEMENTS AND/OR ROAD RIGHT OF WAY. DAMAGES OUTSIDE OF DESIGNATED AREAS SHALL BE REPAIRED/REMEDIED AT CONTRACTOR'S EXPENSE. ADDITIONAL AGREEMENTS OBTAINED BY THE CONTRACTOR SHALL NOT HOLD THE OWNER/ENGINEER RESPONSIBLE FOR ANY DAMAGES/GRIEVANCES.

4. REMOVALS AND REPLACEMENT

- 4.1. ALL ITEMS NOTED FOR REMOVAL AND REPLACEMENT SHALL BE REPLACED IN KIND. CONTRACTOR SHALL FIELD VERIFY. CONTRACTOR SHALL COORDINATE AND CONFIRM WITH RESPECTIVE ENTITIES IF EXISTING CONDITIONS WOULD ALLOW FOR SALVAGE AND RESET
- DAMAGED PAVEMENT FROM CONSTRUCTION ACTIVITIES SHALL BE REMEDIED TO EPC'S APPROVAL AT CONTRACTOR'S EXPENSE.
- ROADWAY REPLACEMENT/PATCHING/CONSTRUCTION SHALL COMPLY TO SPECIFICATIONS OF EPC, CDOT, OR RESPECTIVE AGENCY WITH JURISDICTION OVER THE ROAD.
- 4.4. PAVEMENT/ROADWAY TYPICAL SECTIONS FOR RESTORATION CONTRACTOR SHALL FIELD VERIFY, IF EXISTING SECTION DIFFERS FROM BELOW, MATCH EXISTING.
- STAPLETON RD FROM JUDGE ORR TO HWY 24: 6.5" HMA (IN MULTIPLE LIFTS NO THICKER THAN 3") OVER 12" THICK CLASS 6 BASE COURSE; MIN. 2% CROSS SLOPE FROM CROWN; 4" TOP SOIL ON SIDE SLOPES STAPLETON RD FROM HWY 24 TO EASTONVILLE RD: 8" HMA (IN MULTIPLE LIFTS NO THICKER THAN 3") OVER
- PREPARED SUBGRADE; MIN. 2% CROSS SLOPE FROM CROWN; MATCH EXISTING DEPTH OF TOP SOIL ON SIDE SLOPES STAPLETON DR FROM EASTONVILLE RD TO MERIDIAN RANCH BLVD: 6.5" HMA (IN MULTIPLE LIFTS NO THICKER THAN 3") OVER 12" THICK CLASS 6 BASE COURSE; MIN. 2% CROSS SLOPE FROM CROWN; 4" TOP
- SOIL ON SIDE SLOPES EASTONVILLE RD CROSSING: 5" HMA OVER 10" ABC CLASS 6
- 4.4.5. OTHER ROAD CROSSINGS: MATCH EXISTING SECTION

- 5.1. FOLLOW REQUIREMENTS PER WHMD STANDARD SPECIFICATIONS, UNLESS OTHERWISE NOTED IN DRAWINGS.
- ALL PIPES FOR THE PROJECT SHALL BE C900 DR14, UNLESS SPECIFIED OTHERWISE IN DRAWINGS.
- ALL FITTINGS SHALL BE DUCTILE IRON. PROVIDE PE WRAP AND CATHODIC PROTECTION AT EACH FITTING. INSTALL BEDDING PER "TYPICAL TRENCH DETAIL" ON SHEET C701.
- INSTALL CASING PIPE PER "CASING PIPE DETAIL" ON SHEET C701.
- AT-GRADE TEST STATIONS SHALL BE CP GLEN METAL WITH LOCKING LIDS.
- CLEAN OUTS SHALL BE PER DETAIL ON SHEET CXXX.

6. PERMITS

- OWNER IS RESPONSIBLE FOR WETLAND/NATION WIDE PERMIT, ESQCP, APPROVAL FROM CDPHE, AND **OBTAINING EASEMENTS**
- ALL PERMITS REQUIRED FOR CONSTRUCTION, NOT PROVIDED, SHALL BE OBTAINED BY THE CONTRACTOR. CONTRACTOR SHALL BE RESPONSIBLE FOR PREPARATION, SUBMITTAL, FEES, AND ALL OTHER ITEMS
- ASSOCIATED WITH PERMITTING. THE FOLLOWING ANTICIPATED PERMIT LIST IS NOT ALL INCLUSIVE: NPDES AND DEWATERING PERMITS
- 6.2.2. CDOT UTILITY CROSSING AND ROW USE PERMITS
- EPC ROW USE AND CONSTRUCTION PERMITS 6.2.3. FLOODPLAIN DEVELOPMENT PERMIT 6.2.4.
- 7. TRAFFIC CONTROL 7.1. CONTRACTOR SHALL BE RESPONSIBLE FOR TRAFFIC CONTROL PLAN, COORDINATION WITH ALL IMPACTED PARTIES (CDOT, EPC, ADJACENT LANDOWNERS, ETC) MODIFICATIONS, AND MAINTENANCE. MAINTAIN ONE LANE OF TRAFFIC AT ALL TIMES, WHERE POSSIBLE.
- 7.2. CONTRACTOR SHALL CONTACT EPC 2 WEEKS BEFORE CONSTRUCTION BEGINS TO ALLOW PUBLIC NOTIFICATION OF ROAD CLOSURES. CONTRACTOR SHALL COORDINATE CLOSURE DURATION AND PROCESS
- WITH ALL ENTITIES INVOLVED/IMPACTED. 7.3. CONTRACTOR SHALL COORDINATE MAILBOXES/DELIVERIES WITH THE LOCAL DELIVERIES SERVICES DURING CONSTRICTION ACTIVITIES DISTURBANCE OF MAILBOXES AND ROAD ACCESSES.

- 8.1. CONTRACTOR SHALL PROVIDE A THIRD PARTY INSPECTOR TO MAP IN POINTMAN THE ALIGNMENT AND DEPTH OF THE PIPE INSTALLED ACROSS THE ENTIRE WIDTH OF THE RIGHT-OF-WAY OF HWY 24.
- CONTRACTOR SHALL KEEP RECORD OF CHANGES TO DESIGN AND PROVIDE AS-BUILT DRAWING SET/CAD DRAWINGS TO OWNER.

CDPHE DESIGN REVIEW DOCUMENT SUBMITTAL NOT FOR CONSTRUCTION

DRAWN BY: JMM JOB DATE: APPROVED: GP

JOB NUMBER: 201662.07 IF NOT ONE INCH, CAD DATE: 1/7/2025 ADJUST SCALE ACCORDINGLY CAD FILE: \hrgreen.com\HRG\Data\2020\201662.07\CAD\Dwgs\C\Force Main\Fm Cover

BAR IS ONE INCH OF

OFFICIAL DRAWINGS.

NO. | DATE | BY REVISION DESCRIPTION



HR GREEN - COLORADO SPRINGS 1975 RESEARCH PARKWAY | SUITE 230 COLORADO SPRINGS CO 80920 PHONE: 719.300.4140 HRGreen FAX: 713.965.0044

GRANDVIEW RESERVE M.D. -**DUAL FORCE MAINS** D.R. HORTON EL PASO COUNTY, CO

D·R·HORTON America's Builder

CONSTRUCTION DOCUMENTS

GENERAL NOTES

G001

LECEND

PENDING

WETLANDS

100 YR FLOOD

	EXISTING
MATCH LINE	_,
PHASE LINE	
SECTION LINE	
PROPERTY LINE	
EASEMENT LINE	
ASSUMED EASEMENT	
RIGHT OF WAY	
CENTERLINE	
CHAIN LINK FENCE	
VOODEN FENCE	
ROD IRON FENCE	
GUARDRAIL	· · ·
CABLE TV	TV
J.G. ELECTRIC	— — — UE—
OVERHEAD ELECTRIC	ое
FIBER OPTIC	FO
GAS MAIN	—— GAS —— GAS ——
SANITARY SEWER	ss
STORM DRAIN	
ELEPHONE	ит
VATER MAIN	
SWALE	
RAIL	
CURB & GUTTER	
DRAINAGE BASIN	
NDEX CONTOUR	
NTER. CONTOUR	
00-YR FLOODPLAIN	
LOODWAY	— — — FDWY— — — FDWY—
EDGE OF WETLANDS	
	
DRAINAGE	E) ((0 T)) (0
	EXISTING
PRAINAGE BASIN	
BASIN TAG	
DESIGN POINT	
	
ASDUALT	
ASPHALT	
ODANE	
GRAVEL	
00 YR FLOOD	100110
	71,001

PROPOSED

· · ·
TV
— — — UE—
——— 0E ——— FO—
— GAS — GAS —
UT
W

FROFOSED

— H — H — H — H —


· · ·
TV
UE_
OE
— — — FO—
—— GAS —— GAS ——
UT —
W

STORM SEWER

TELEPHONE SIGN TELEPHONE PEDESTAL

TRANSFORMER LIGHT POLE

FIBER OPTIC VAULT

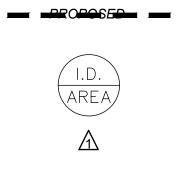

MANHOLE STORM INLET FLARED END SECTION RIPRAP	EXISTING GT	PROPOSED D D	
SANITARY SEWER			
CLEAN OUT MANHOLE PLUG	6	\$ \$ 1	
WATER			
FIRE HYDRANT FIRE DEPT. CONNECTION GATE VALVE MANHOLE METER TEE REDUCER			
DRY UTILITIES		MISCELLANEOUS	
ELECTRIC METER ELECTRIC PEDESTAL ELECTRICAL CABINET ELECTRIC VAULT FIBER OPTIC PULL BOX FIBER OPTIC MANHOLE FIBER OPTIC PEDESTAL FIBER OPTIC SIGN FIBER OPTIC VAULT GAS METER GAS SIGN GAS VAULT TELEPHONE CABINET TELEPHONE MANHOLE TELEPHONE SIGNAL/MAST		SIGN BOLLLARD ACCESSIBLE PARKING	e B

□

FVL

CDPHE DESIGN REVIEW DOCUMENT SUBMITTAL NOT FOR CONSTRUCTION


BAR IS ONE INCH ON OFFICIAL DRAWINGS.

0 1" 1" JOB DATE: <u>9/4/2024</u> DRAWN BY: <u>JMM</u> APPROVED: <u>GP</u> JOB NUMBER: <u>201662.07</u> CAD DATE: 1/7/2025 IF NOT ONE INCH, ADJUST SCALE ACCORDINGLY.

CAD FILE: \hrgreen.com\HRG\Data\2020\201662.07\CAD\Dwgs\C\Force_Main\Fm_Cover

.-----

NO. DATE BY REVISION DESCRIPTION

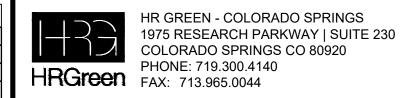


GRANDVIEW RESERVE M.D. -DUAL FORCE MAINS D.R. HORTON EL PASO COUNTY, CO



CONSTRUCTION DOCUMENTS LEGEND

SHEET G002

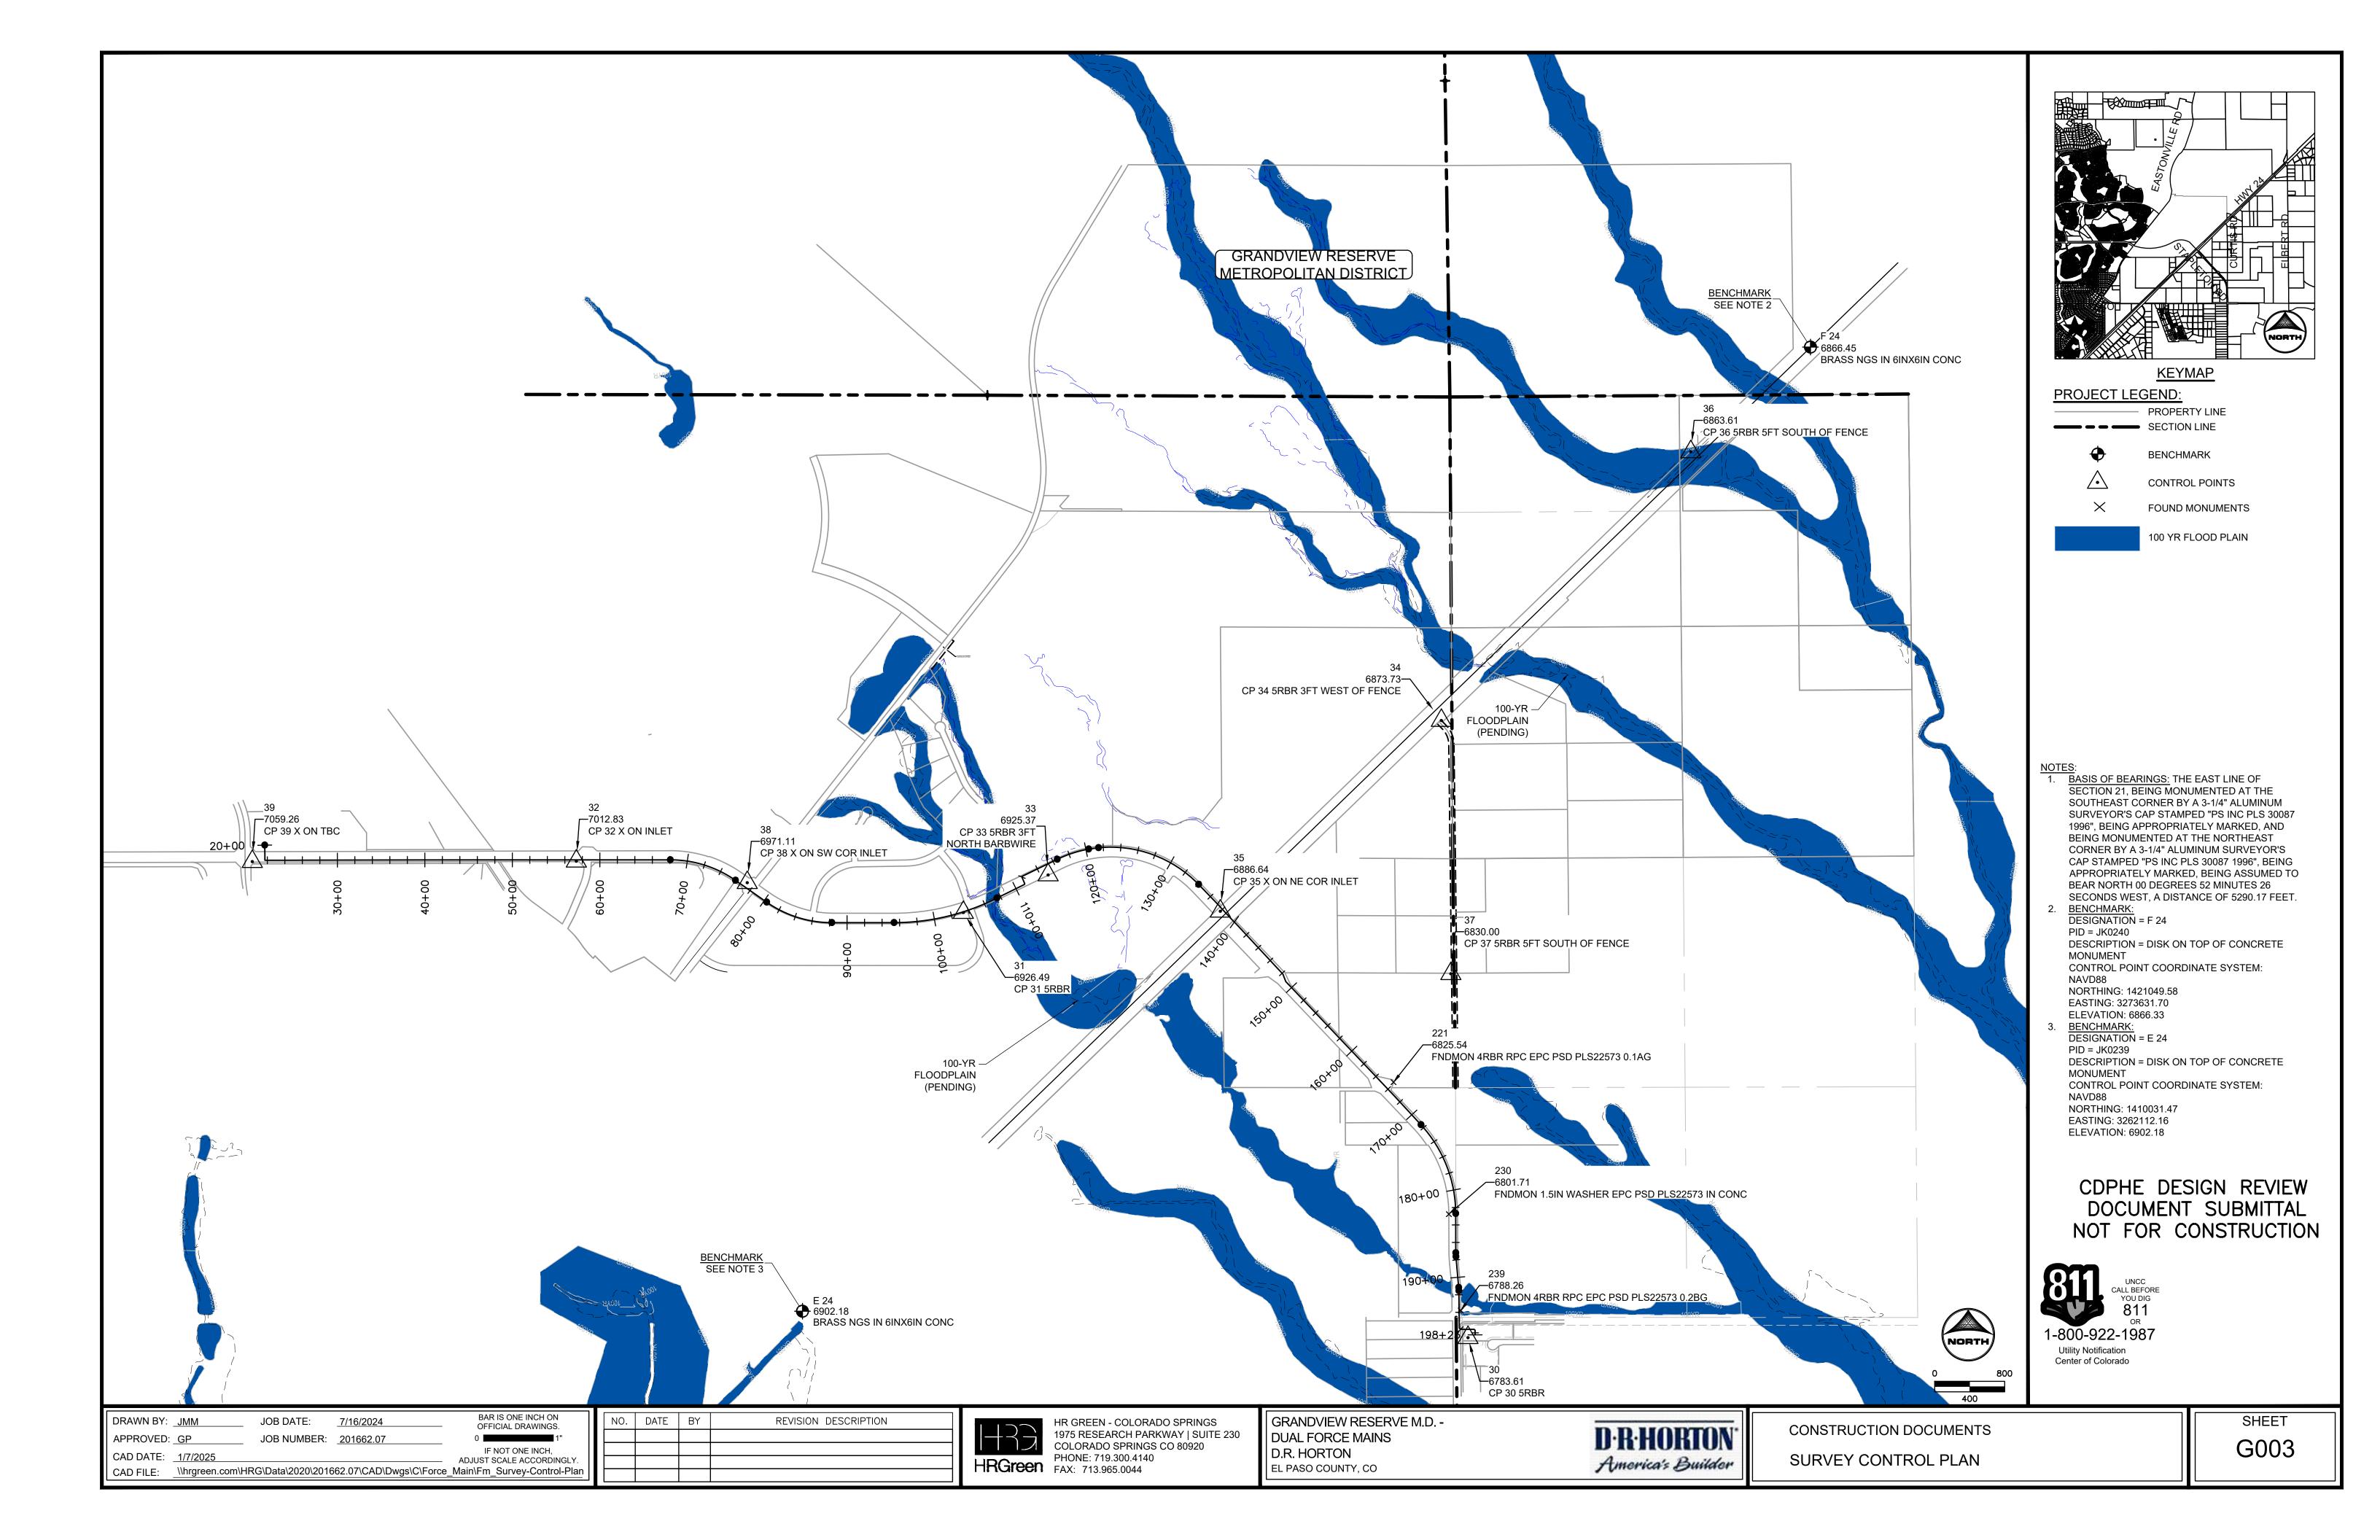

GRANDVIEW PROJECT COORDINATES


PROJECT COORDINATE NOTES:

THE PROJECT COORDINATES FOR GRANDVIEW WERE ESTABLISHED BY AN ENGINEERING AND SURVEYING CONSULTANT PRIOR TO EDWARD-JAMES SURVEYING'S (EJSI) INVOLVEMENT IN THE PROJECT. IN LATE 2005, EJSI WAS PROVIDED WITH PROJECT COORDINATES FOR SEVERAL SECTION CORNERS THROUGHOUT THE PROJECT AREA. EJSI CALIBRATED TO THE PROJECT COORDINATE SYSTEM AND BEGAN WORKING ON SEVERAL PROJECTS IN THE AREA. RECENTLY, IT HAS BEEN REQUESTED THAT A CORRELATION BETWEEN THE PROJECT COORDINATES AND STATE PLANE CENTRAL BE ESTABLISHED. IN ORDER TO ACCOMPLISH THIS, EJSI SURVEYED THE LOCATION OF TWO NGS MONUMENTS (E24 AND F24) USING THE PROJECT CALIBRATION. BELOW ARE THE STEPS REQUIRED TO CONVERT PROJECT COORDINATE TO STATE PLANE CENTRAL COORDINATES.

TO GET FROM STATE PLANE COORDINATES TO PROJECT COORDINATES, COMPLETE THE FOLLOWING STEPS:

- 1. SCALE THE STATE PLANE COORDINATES BY 1.0003921722 USING THE STATE PLANE COORDINATE FOR E24 AS THE POINT OF ORIGIN.
- 2. TRANSLATE THE SCALED COORDINATE FROM THE STATE PLANE COORDINATE FOR E24 TO THE PROJECT COORDINATE FOR E24.
- 3. ROTATE THE SCALED AND TRANSLATED COORDINATE HOLDING THE PROJECT COORDINATE FOR E24 AND ROTATING CLOCKWISE BY 0°00'26".

	CO STATE PLANE CENTRAL COORDINATES		ΙΝΔΥ		NAVD 88			
POINT NO.	NORTHING	EASTING	NORTHING	EASTING	ELEVATION	DESCRIPTION	LATITUDE	LONGITUDE
E 24	1409946.25	3261914.04	1410031.47	3262112.16	6,902.18	NGS E 24 (PID JK0239) - 3-1/4" BRASS DISK IN CONCRETE MONUMENT	N38°57'19.11389"	W104°34'44.20466"
F 24	1420961.49	3273427.68	1421049.58	3273631.70	6,866.33	NGS F 24 (PID JK0240) - 3-1/4" BRASS DISK IN CONCRETE MONUMENT	N38°59'06.81100"	W104°32'16.97772"
10	1420391.37	3269307.86	1420479.76	3269510.19	6,920.40	NORTHEAST CORNER SECTION 28 (3-1/4" AL CAP "PS INC LS 30087 1996")		
16	1420410.59	3264024.90	1420499.65	3264225.16	7,011.44	NORTHWEST CORNER SECTION 28 (3-1/4" AL CAP "PS INC LS 30087 1996")		
30	1409644.75	3269516.52	1409728.89	3269717.58	6,783.61	CP 30 NO. 5 REBAR		
31	1414500.64	3263750.88	1414587.41	3263950.29	6,926.49	CP 31 NO. 5 REBAR		
32	1415086.52	3259329.87	1415174.09	3259527.63	7,012.83	CP 32 "X" ON INLET		
33	1414929.81	3264719.53	1415016.64	3264919.38	6,925.37	CP 33 NO. 5 REBAR		
34	1416695.18	3269211.50	1416782.13	3269413.33	6,873.73	CP 34 NO. 5 REBAR		
35	1414515.45	3266686.82	1414601.86	3266887.39	6,886.64	CP 35 "X" ON NE CORNER OF INLET		
36	1419764.51	3272060.60	1419852.30	3272263.94	6,863.61	CP 36 NO. 5 REBAR		
37	1413802.62	3269320.13	1413888.42	3269521.64	6,830.00	CP 37 NO. 5 REBAR		
38	1414841.57	3261282.31	1414928.79	3261480.80	6,971.11	CP 38 "X" ON SOUTHWEST CORNER INLET		
39	1415081.32	3255628.10	1415169.35	3255824.40	7,059.26	CP 39 "X" ON TBC		
221	1412563.13	3268665.62	1412648.52	3268866.71	6,825.54	NO. 4 REBAR AND RED PLASTIC CAP "EPC PSD PLS22573"		
230	1411056.50	3269297.63	1411141.23	3269498.78	6,801.71	NAIL AND 1-1/2" WASHER IN CONCRETE "EPC PSD PLS 22573"		
239	1409955.40	3269433.32	1410039.67	3269634.39	6,788.26	NO. 4 REBAR AND RED PLASTIC CAP "EPC PSD PLS 22573"		

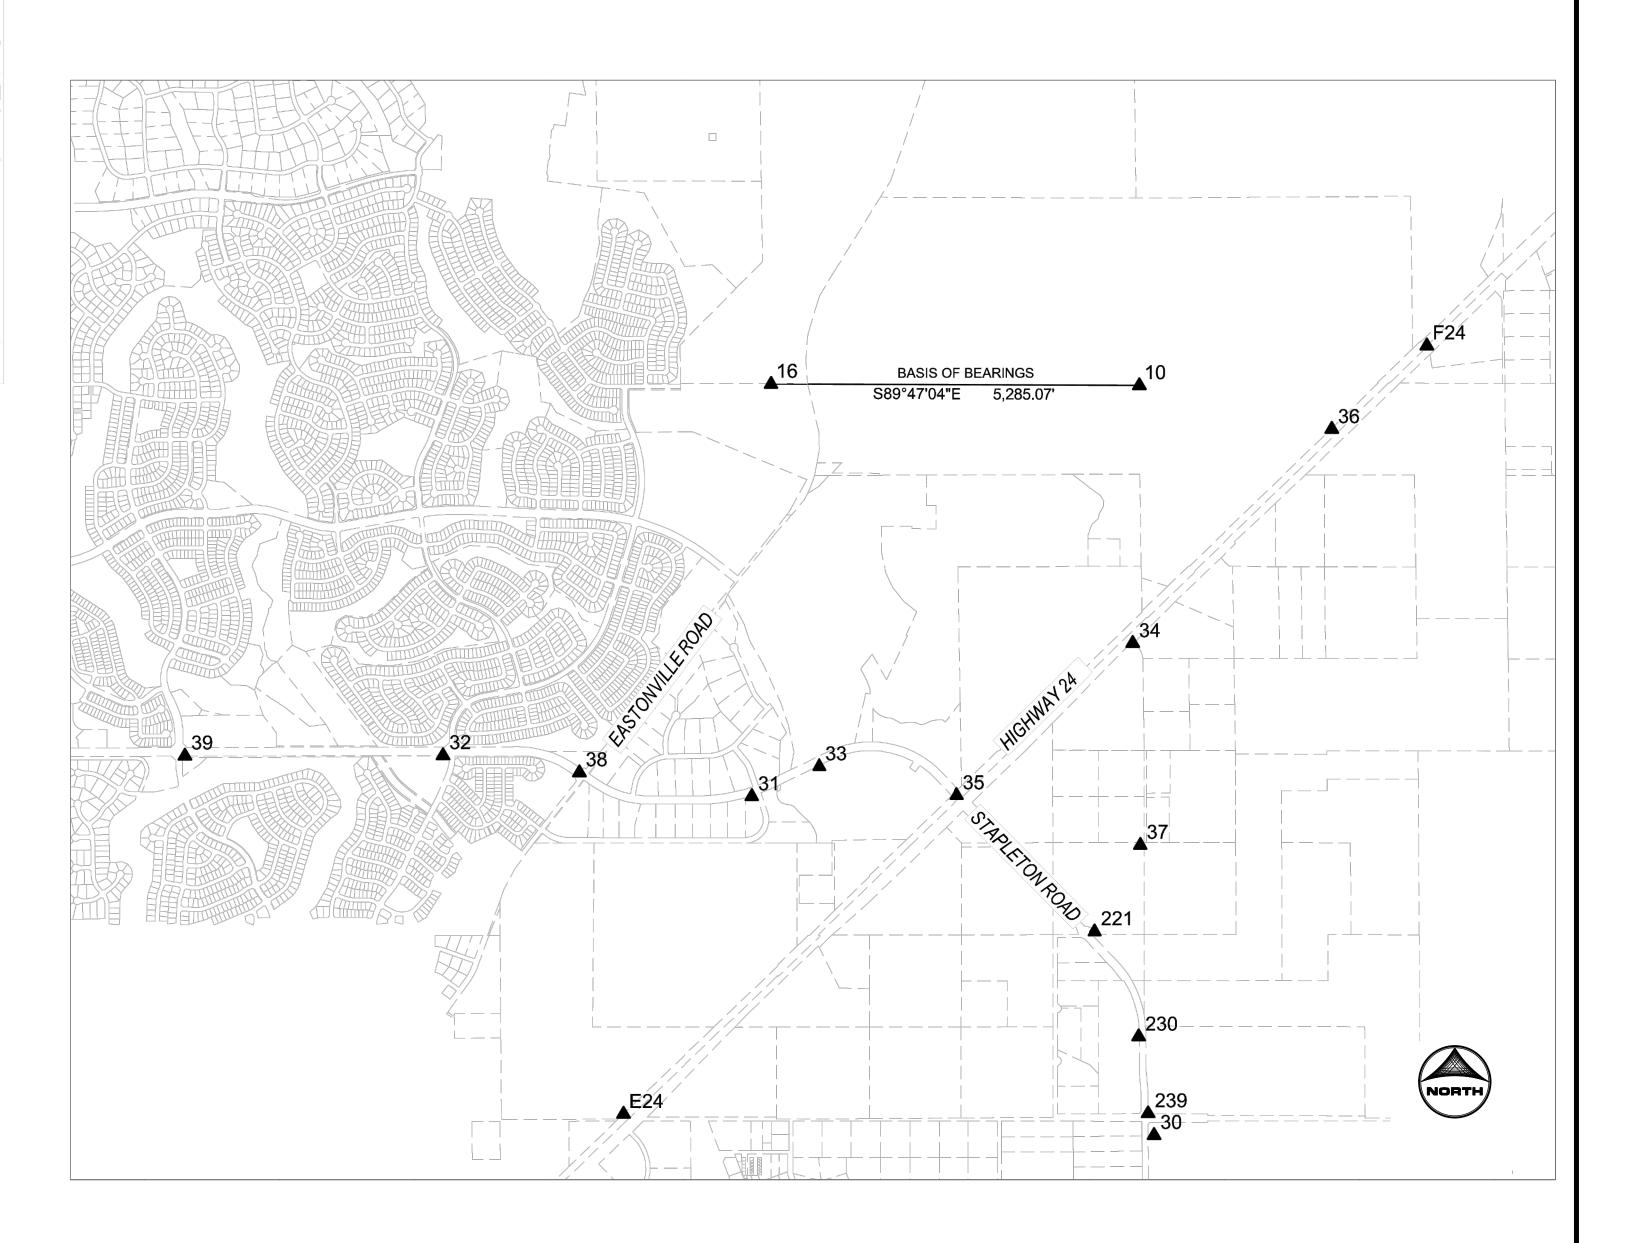

CDPHE DESIGN REVIEW DOCUMENT SUBMITTAL NOT FOR CONSTRUCTION


DRAWN BY: JMM JOB DATE: 9/4/2024 BAR IS ONE INCH ON OFFICIAL DRAWINGS.

APPROVED: GP JOB NUMBER: 201662.07 IF NOT ONE INCH, ADJUST SCALE ACCORDINGLY.

CAD DATE: 1/7/2025 ADJUST SCALE ACCORDINGLY.

CAD FILE: \hrgreen.com\HRG\Data\2020\201662.07\CAD\Dwgs\C\Force_Main\Fm_Cover

NO.	DATE	BY	REVISION DESCRIPTION
	NO.	NO. DATE	NO. DATE BY

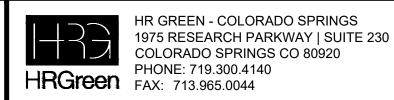


GRANDVIEW RESERVE M.D. DUAL FORCE MAINS
D.R. HORTON
EL PASO COUNTY, CO

D·R·HORTON America's Builder

CONSTRUCTION DOCUMENTS
SURVEY COORDINATES

G004

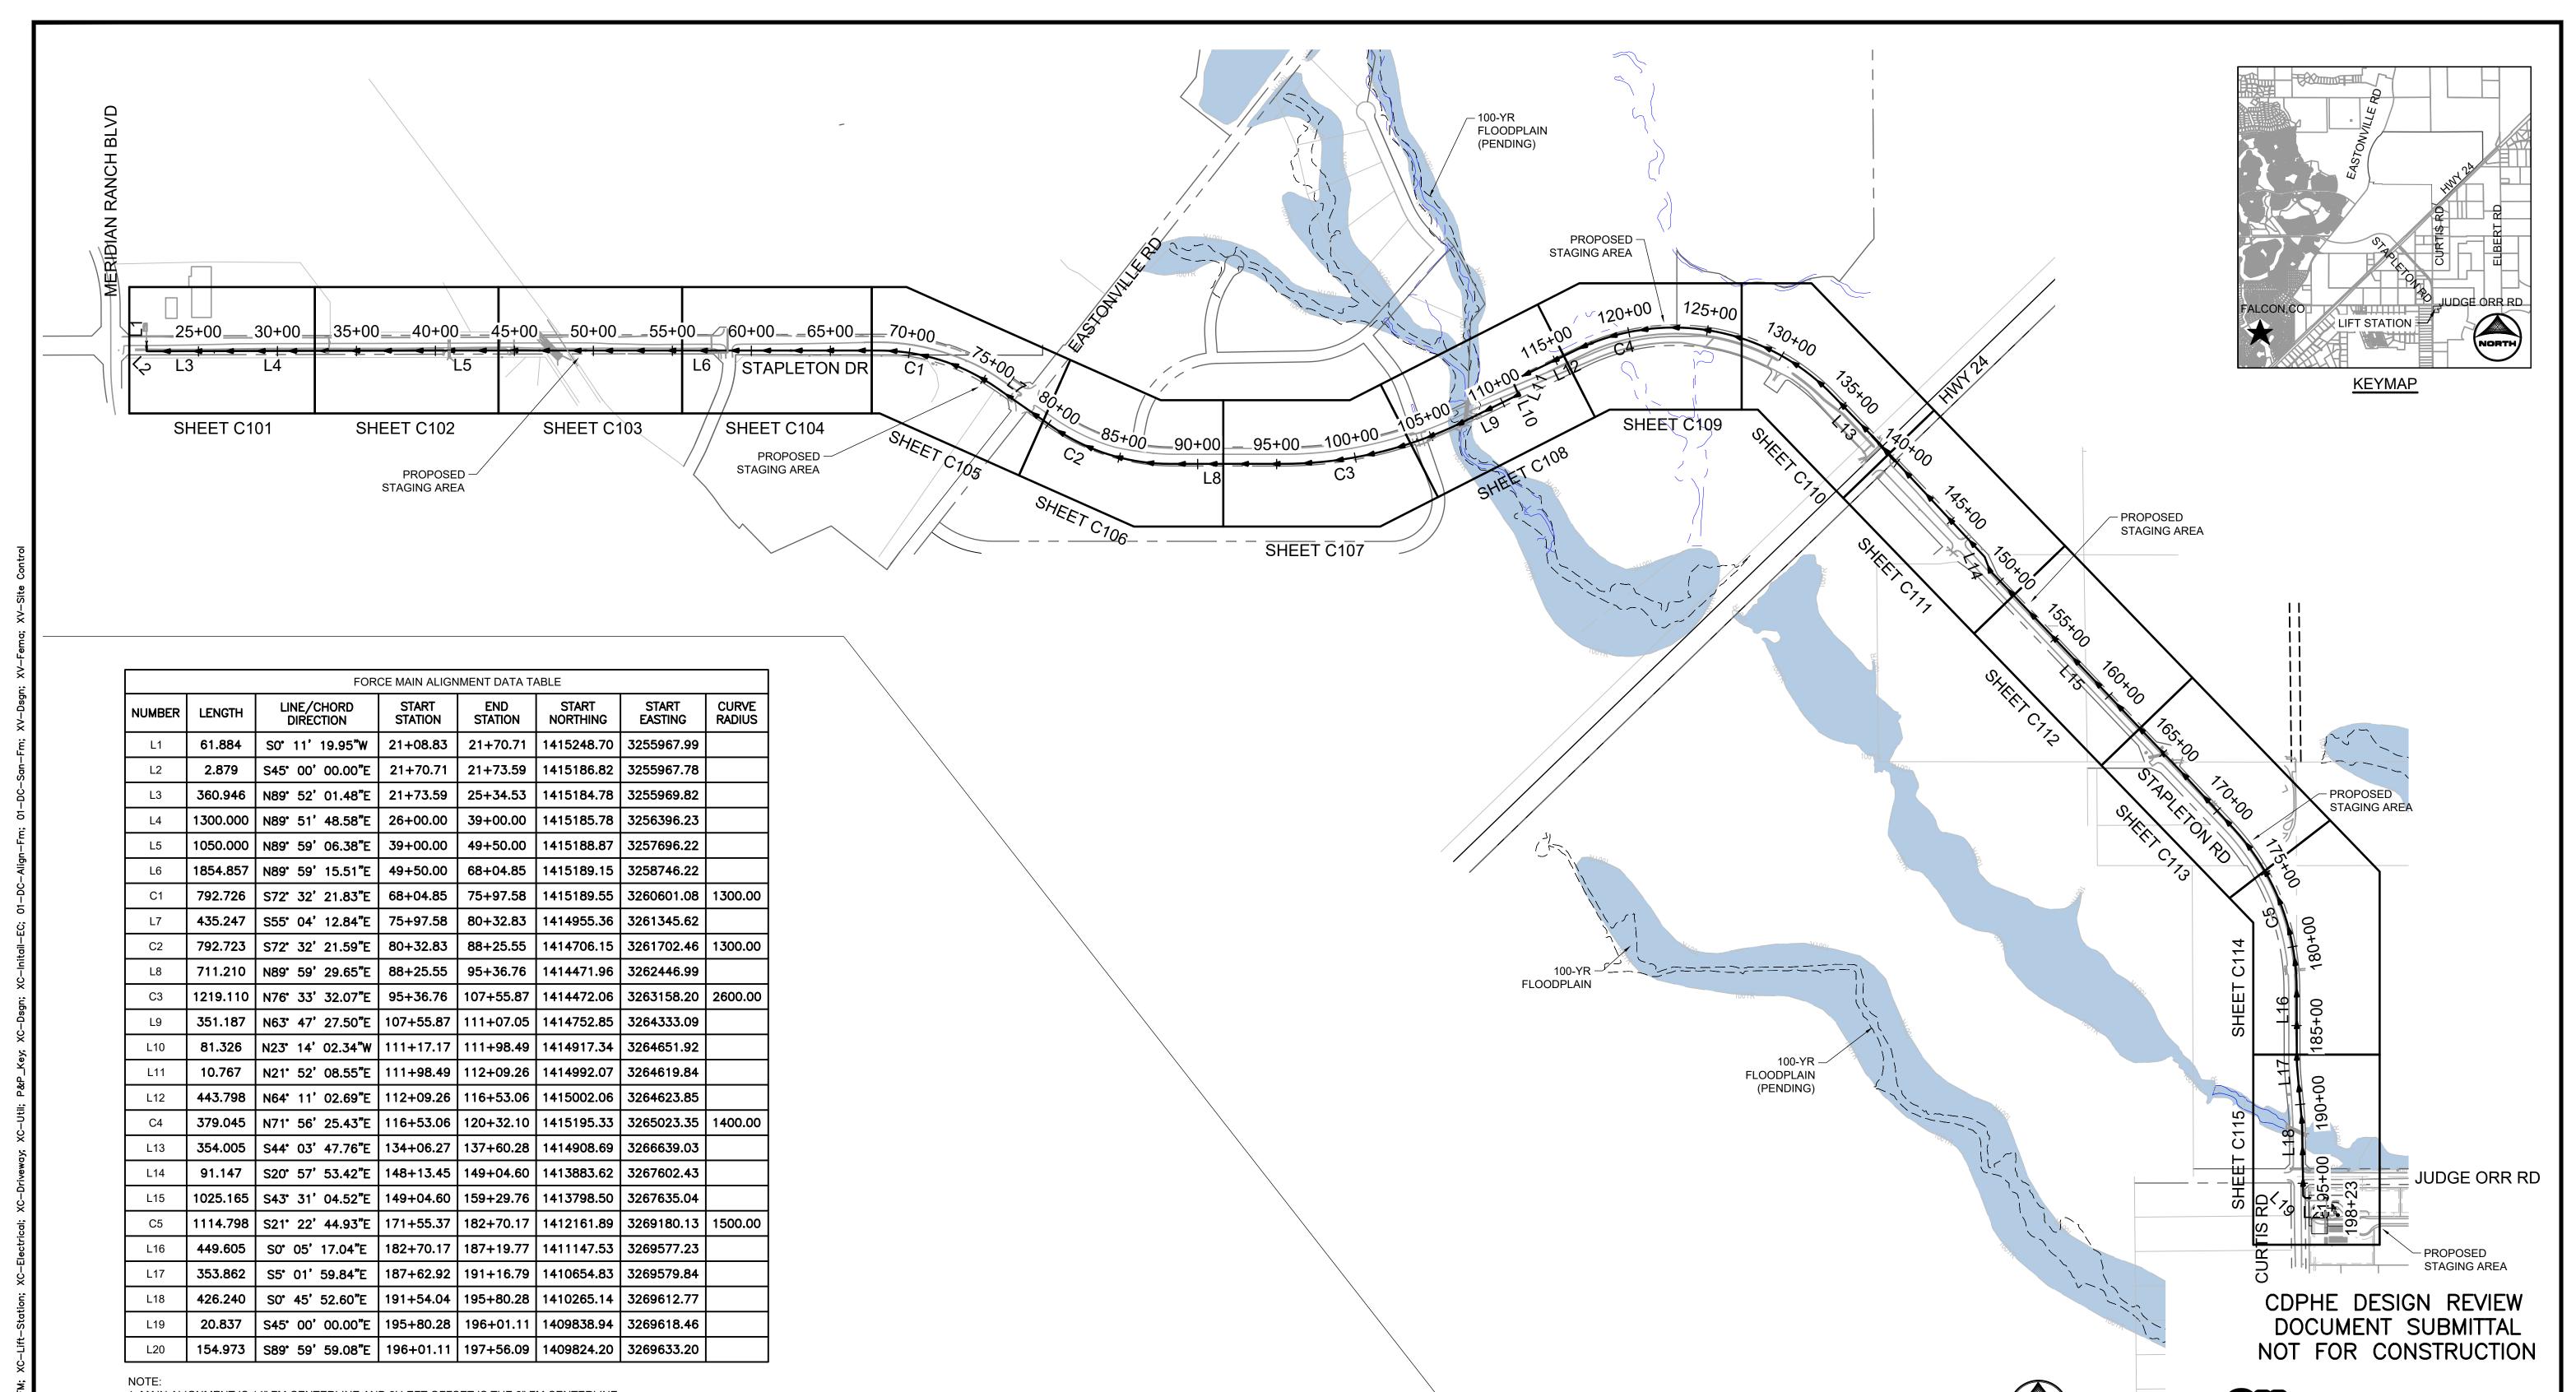

1. MAIN ALIGNMENT IS 14" FM CENTERLINE AND 3' LEFT OFFSET IS THE 8" FM CENTERLINE. 2. EXCEPTION AT HWY 24 CROSSING, WHERE THE 8" FM CENTERLINE IS 7' OFFSET LEFT OF THE 14" FM CENTERLINE.

DRAWN BY: <u>JMM</u> JOB DATE: 7/16/2024 OFFICIAL DRAWINGS. APPROVED: GP JOB NUMBER: <u>201662.07</u>

CAD FILE: \hrgreen.com\HRG\Data\2020\201662.07\CAD\Dwgs\C\Force_Main\Fm_Key Plan

CAD DATE: <u>1/7/2025</u>

NO. DATE BY REVISION DESCRIPTION IF NOT ONE INCH, ADJUST SCALE ACCORDINGLY.

PHONE: 719.300.4140 HRGreen FAX: 713.965.0044


HR GREEN - COLORADO SPRINGS 1975 RESEARCH PARKWAY | SUITE 230 COLORADO SPRINGS CO 80920


GRANDVIEW RESERVE M.D. -**DUAL FORCE MAINS** D.R. HORTON EL PASO COUNTY, CO


D·R·HORTON America's Builder


CONSTRUCTION DOCUMENTS OVERALL SITE PLAN & HORIZONTAL ALIGNMENT DATA


1-800-922-1987 **Utility Notification** Center of Colorado

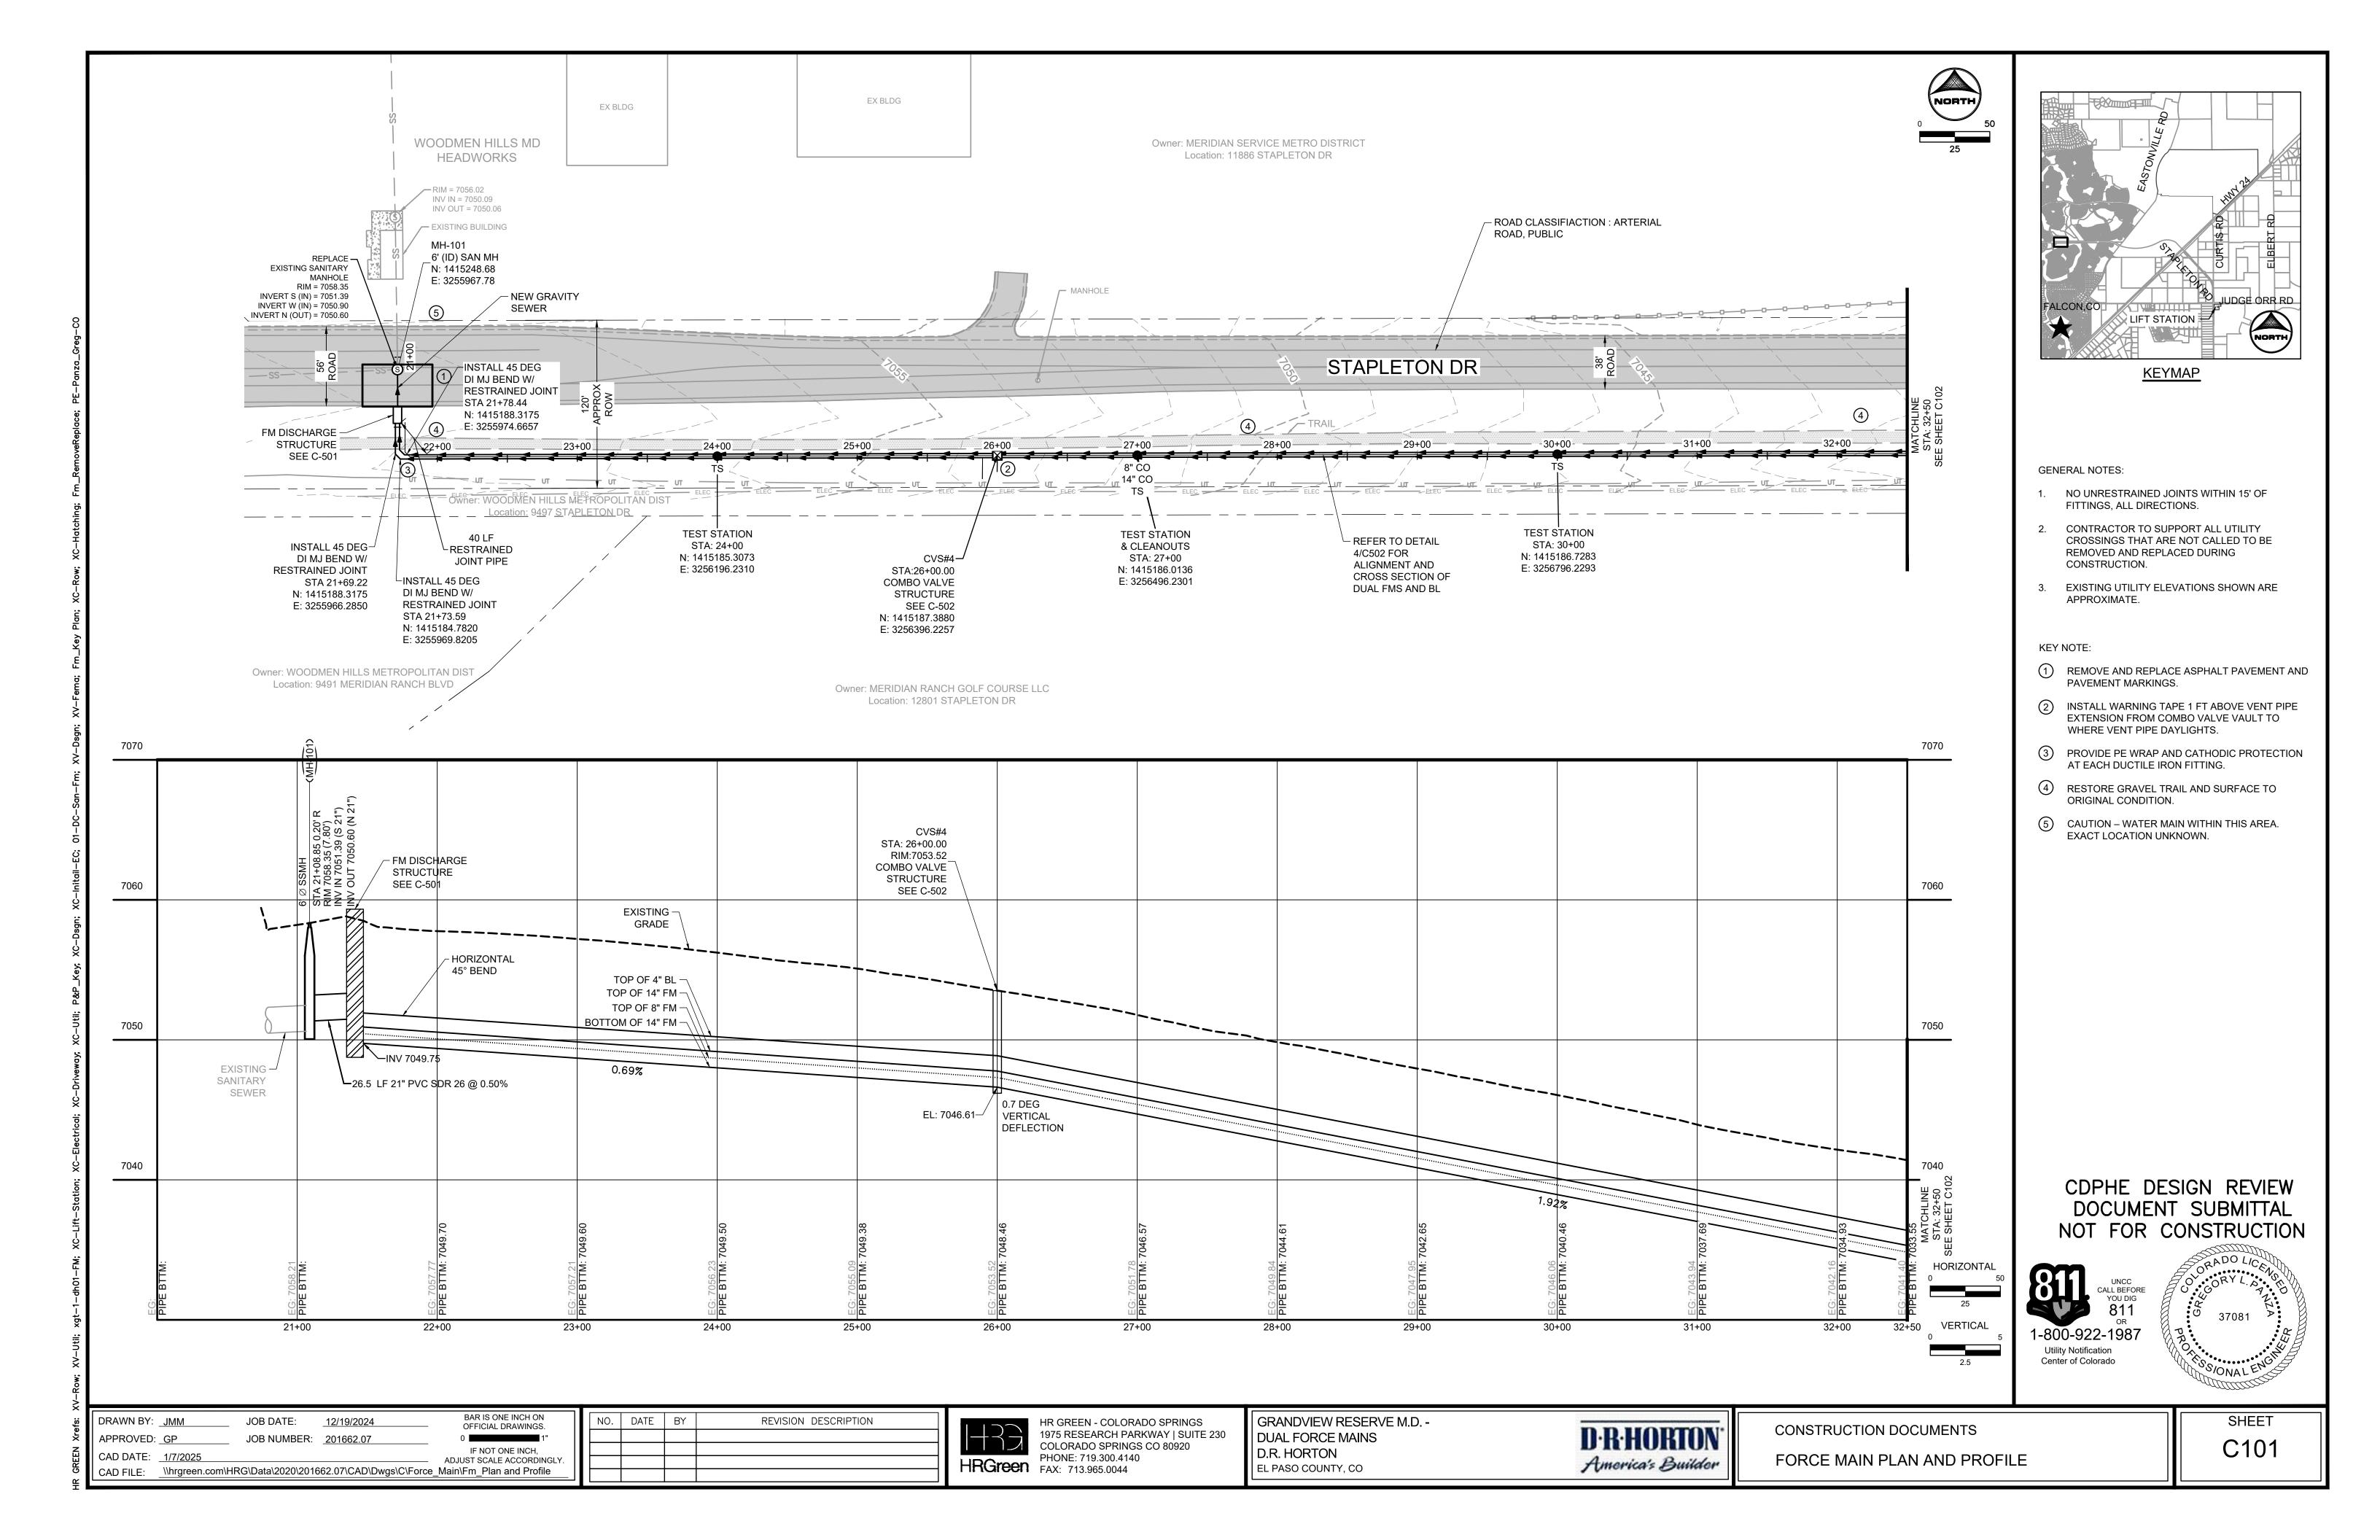


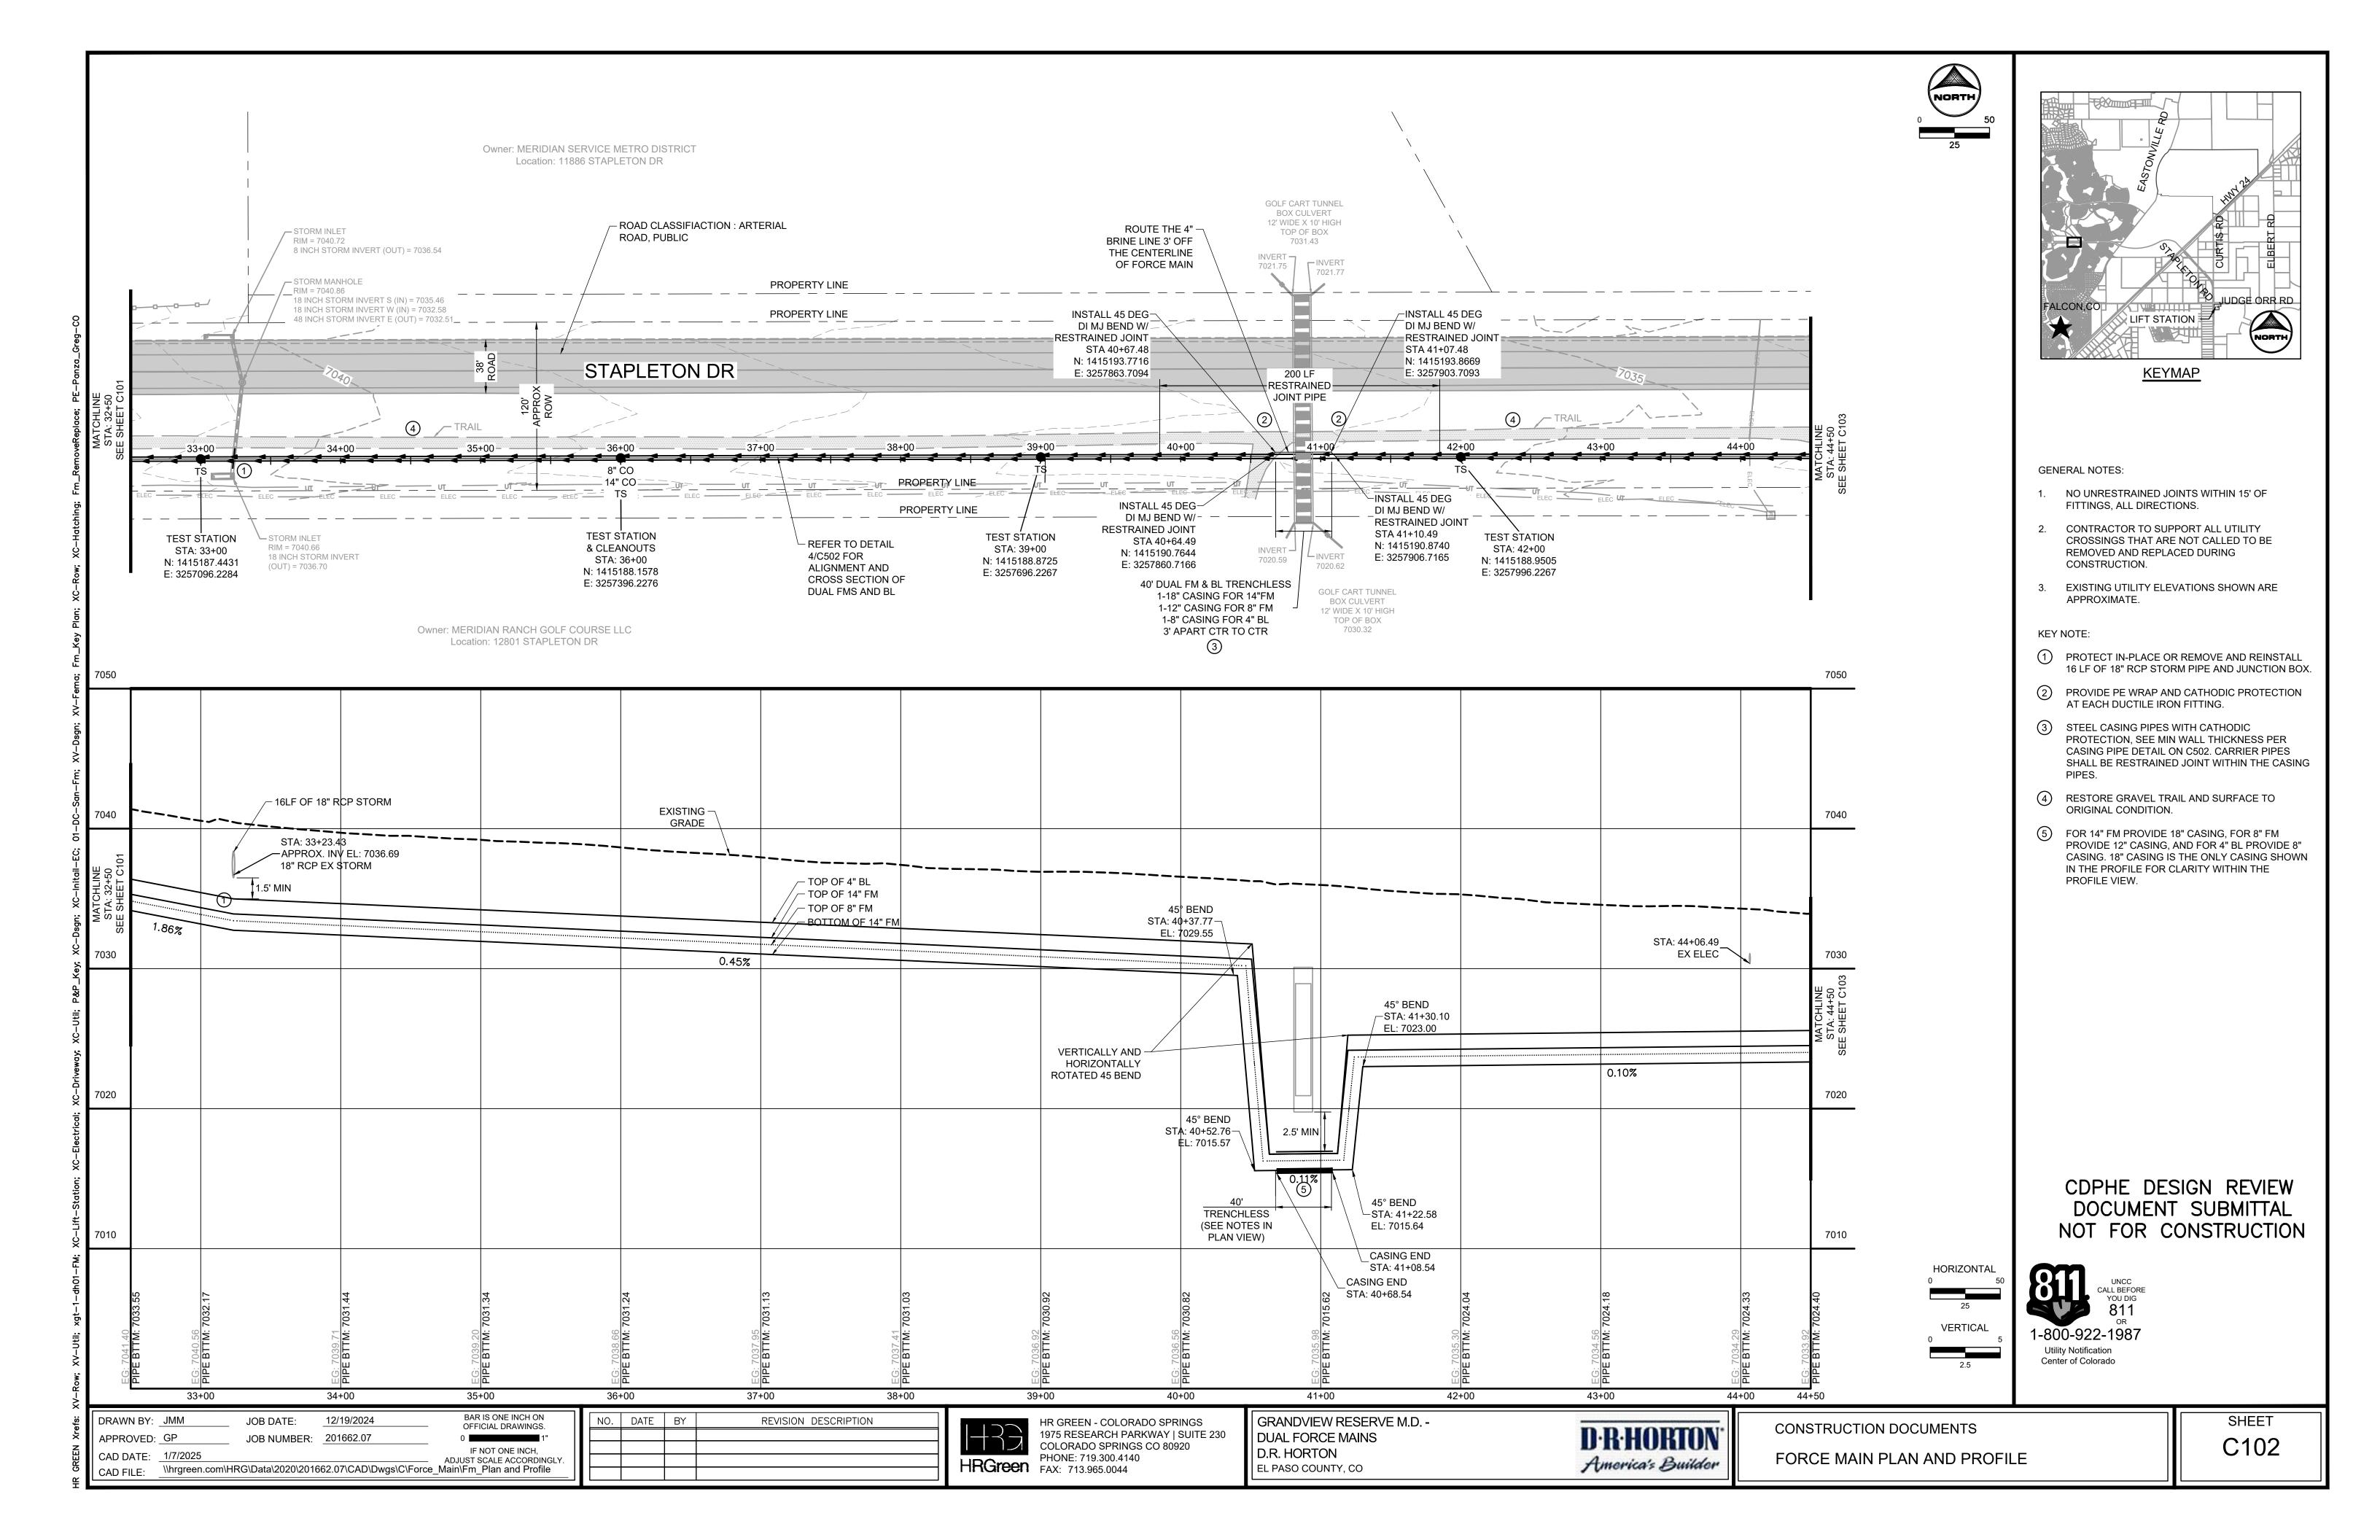


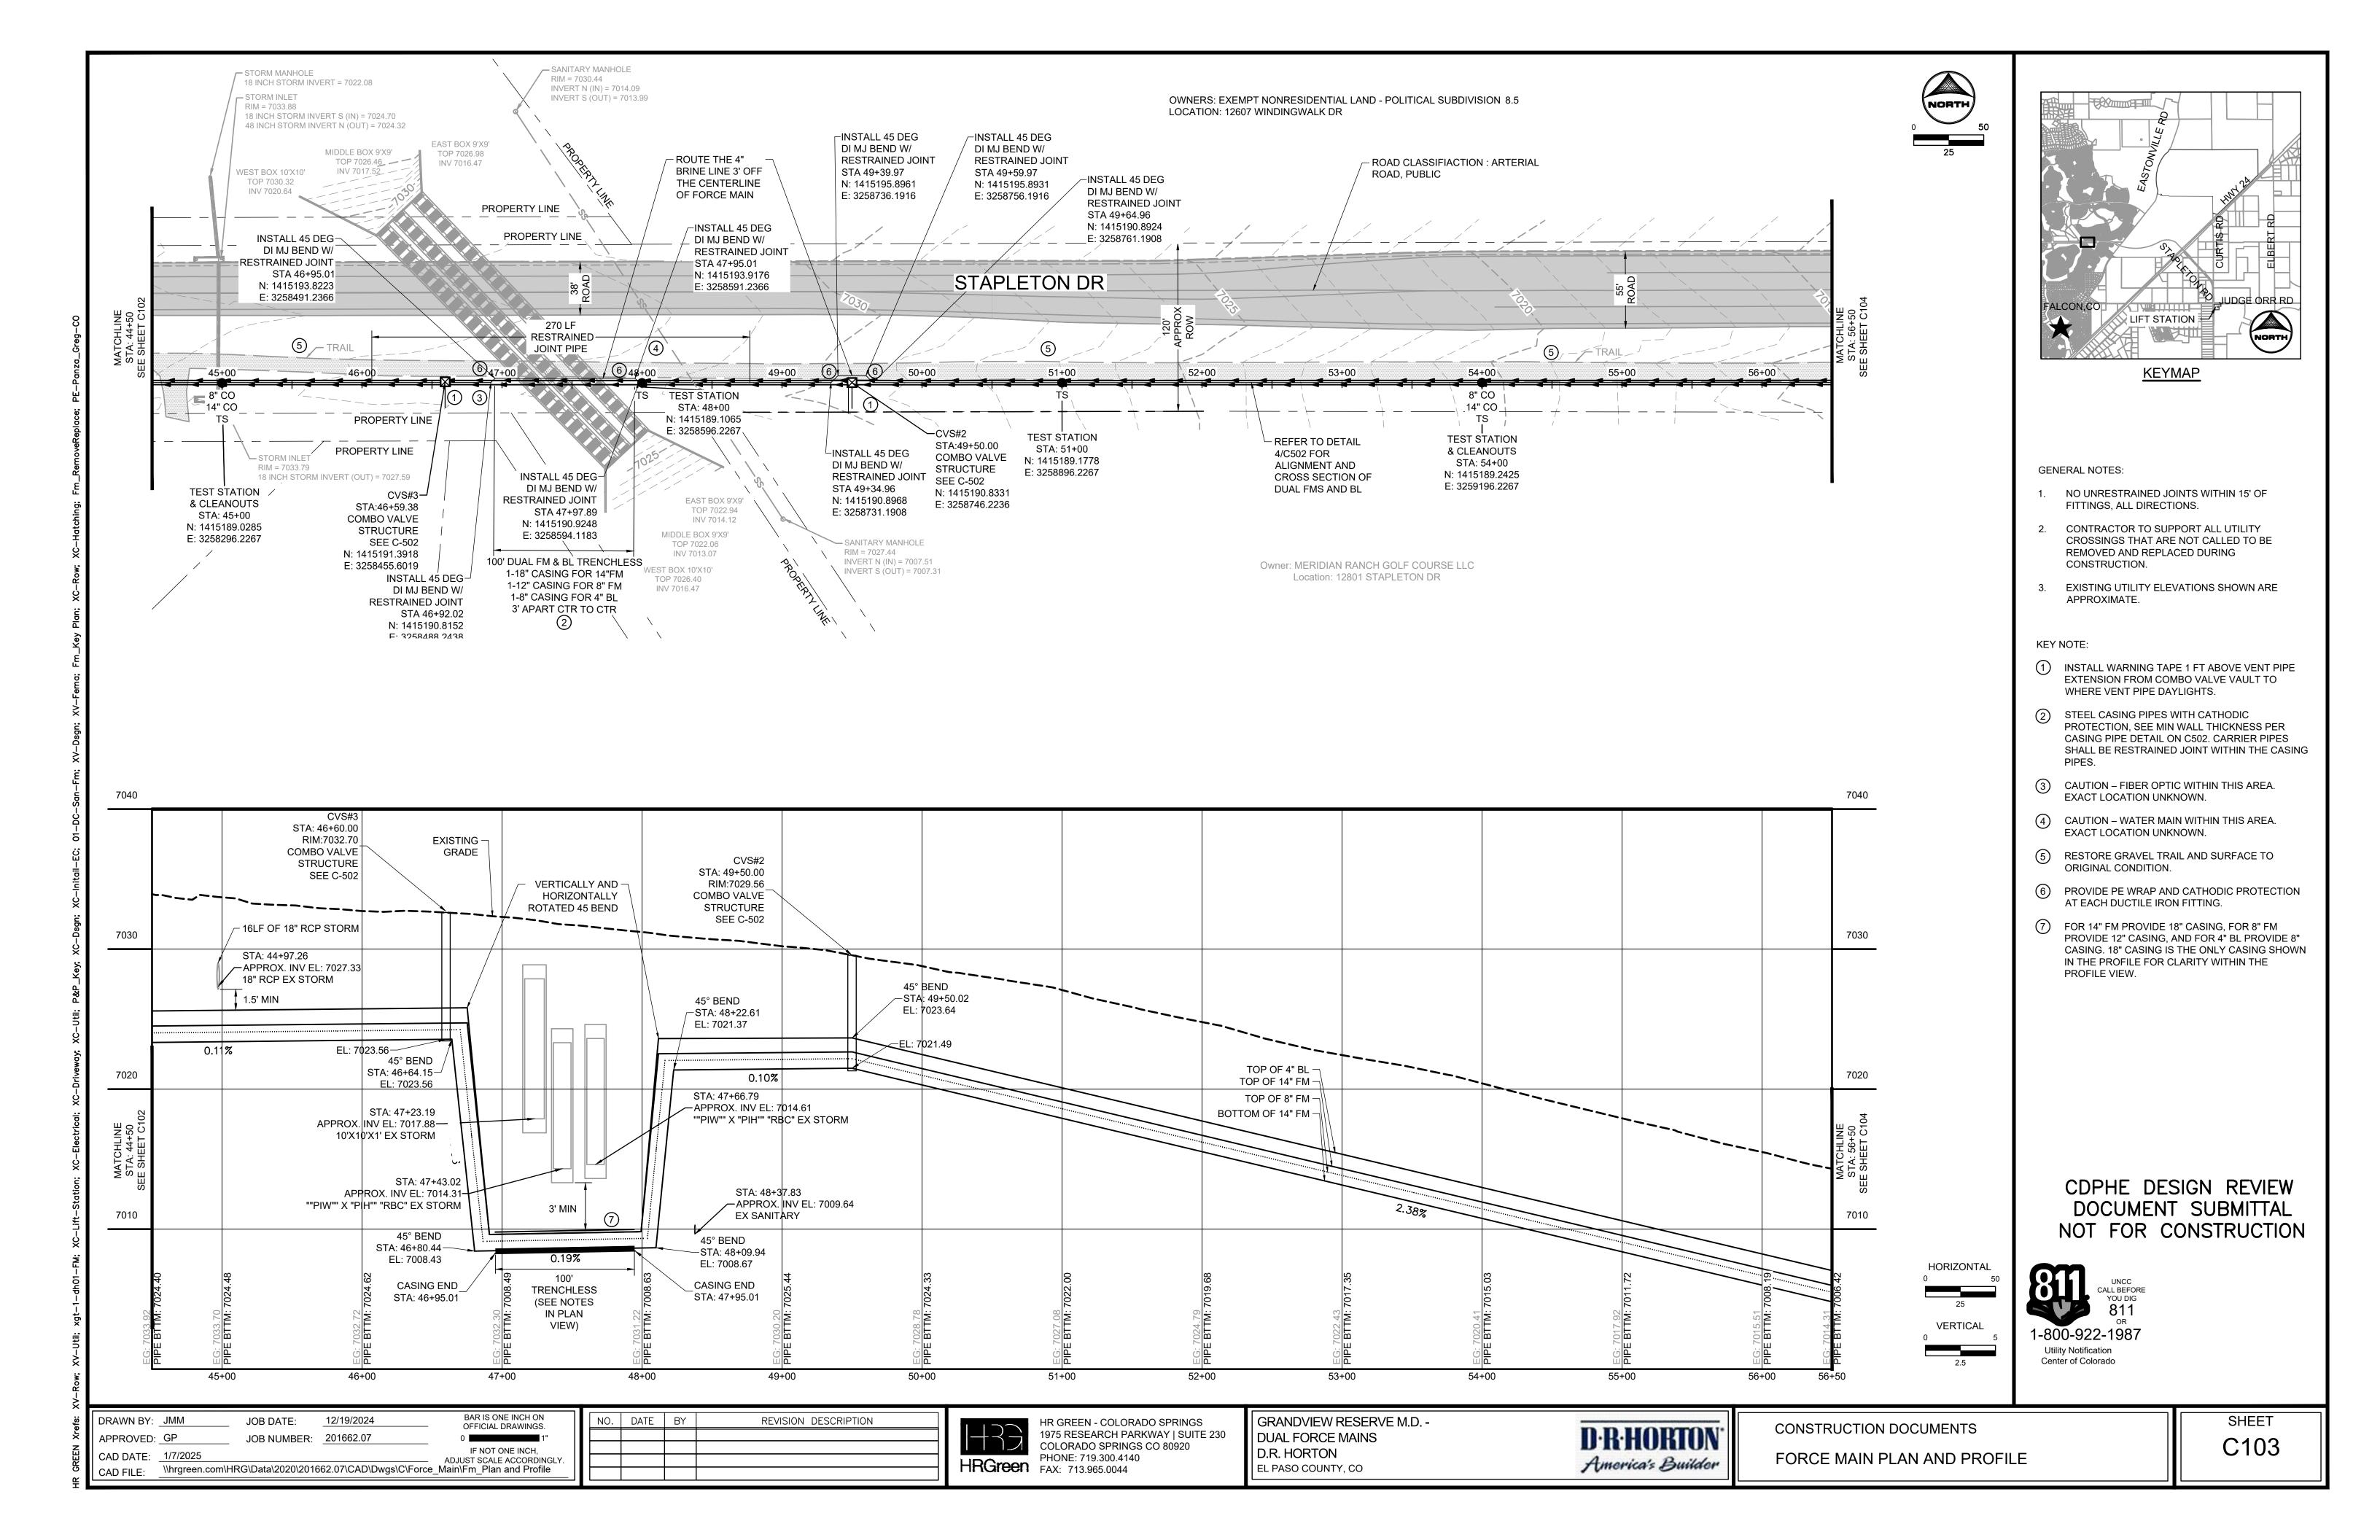


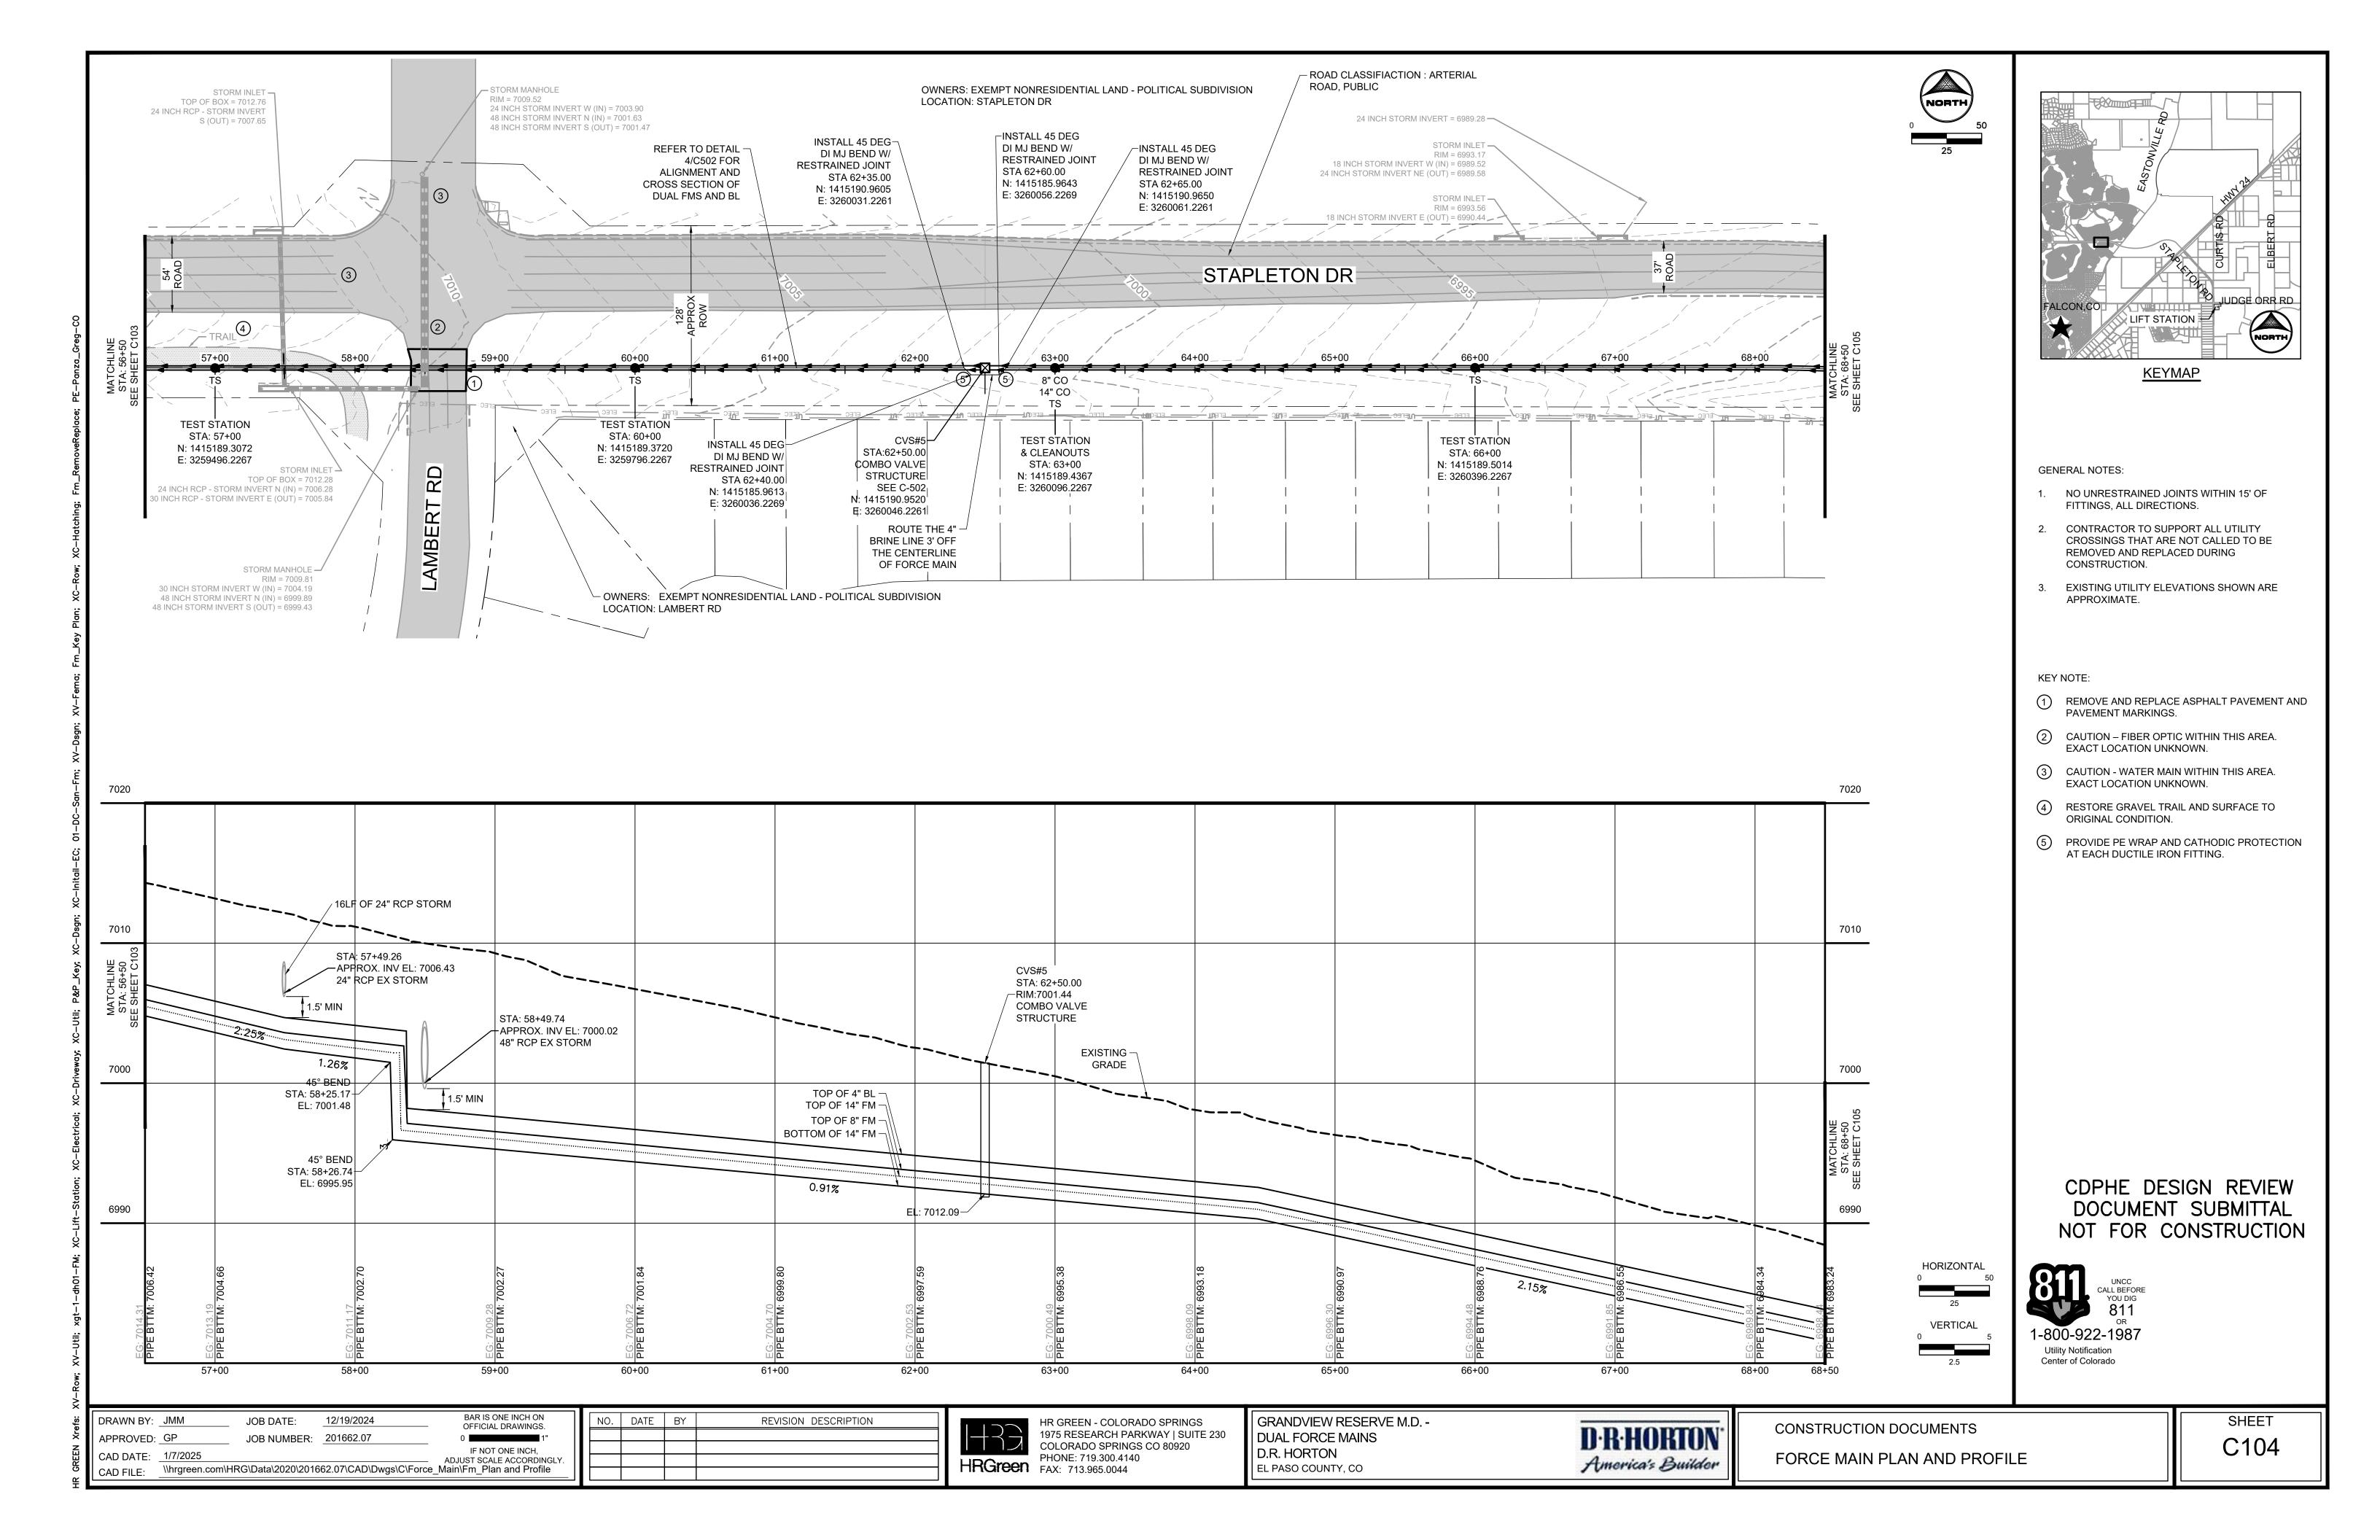


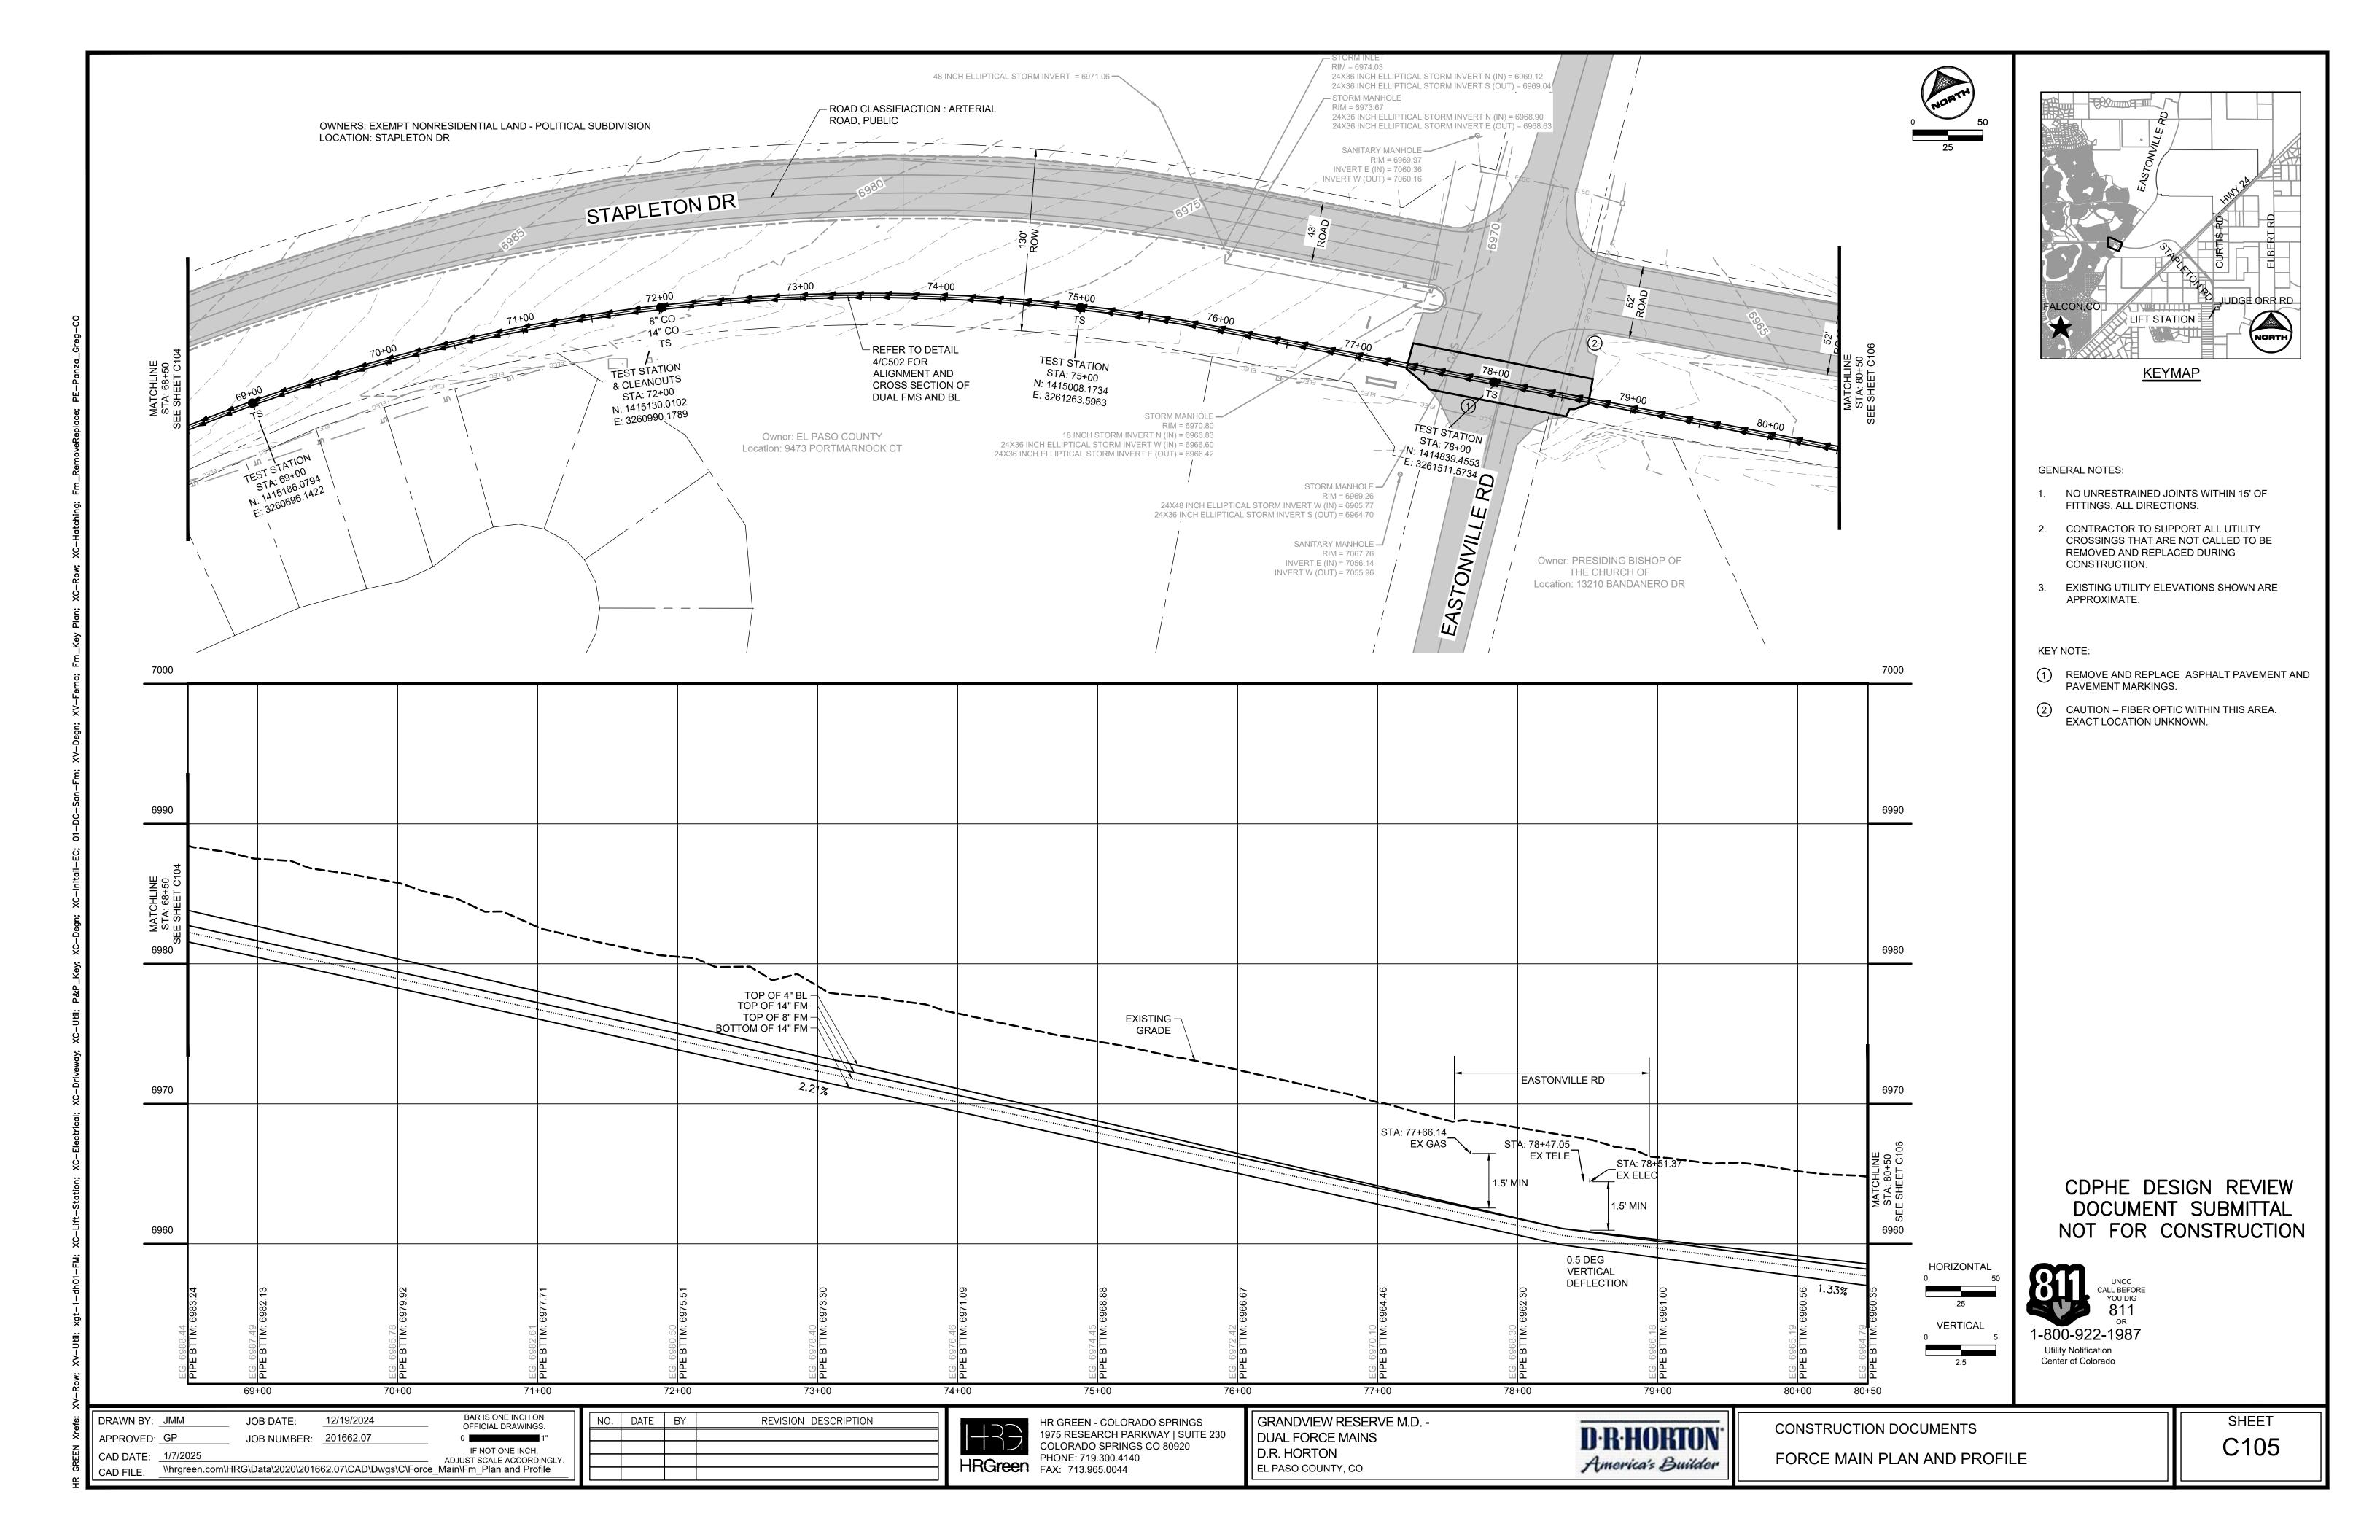


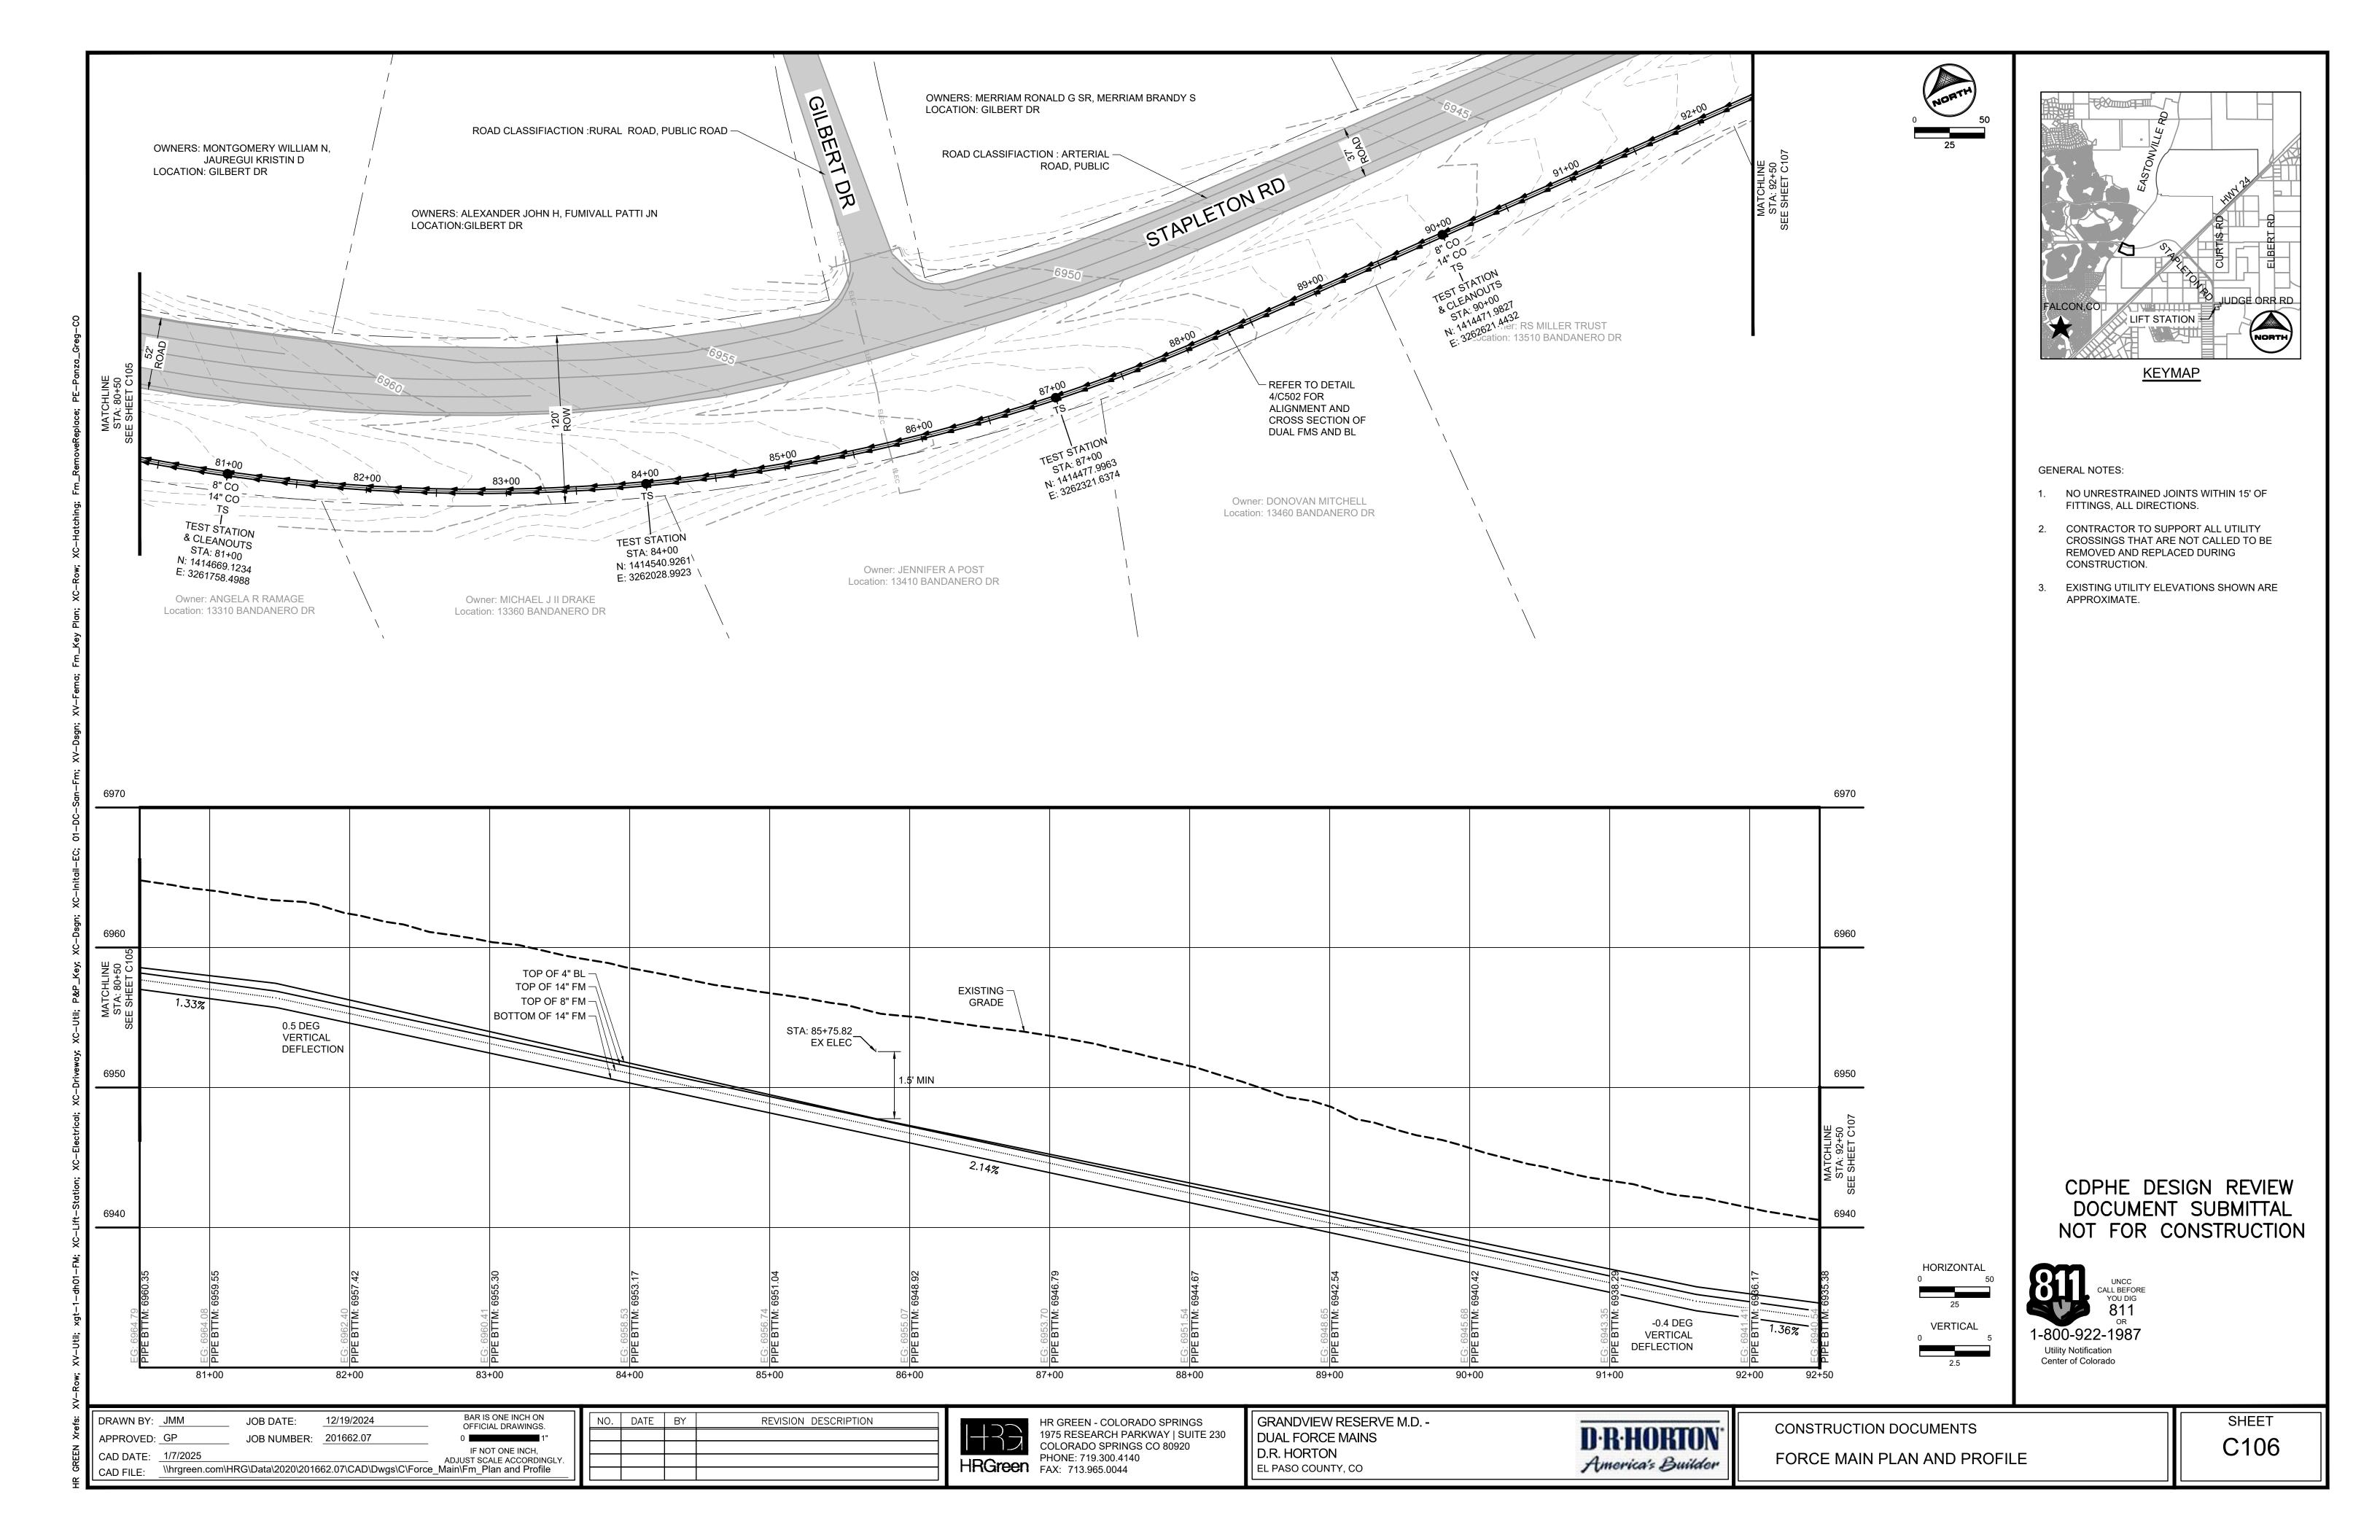


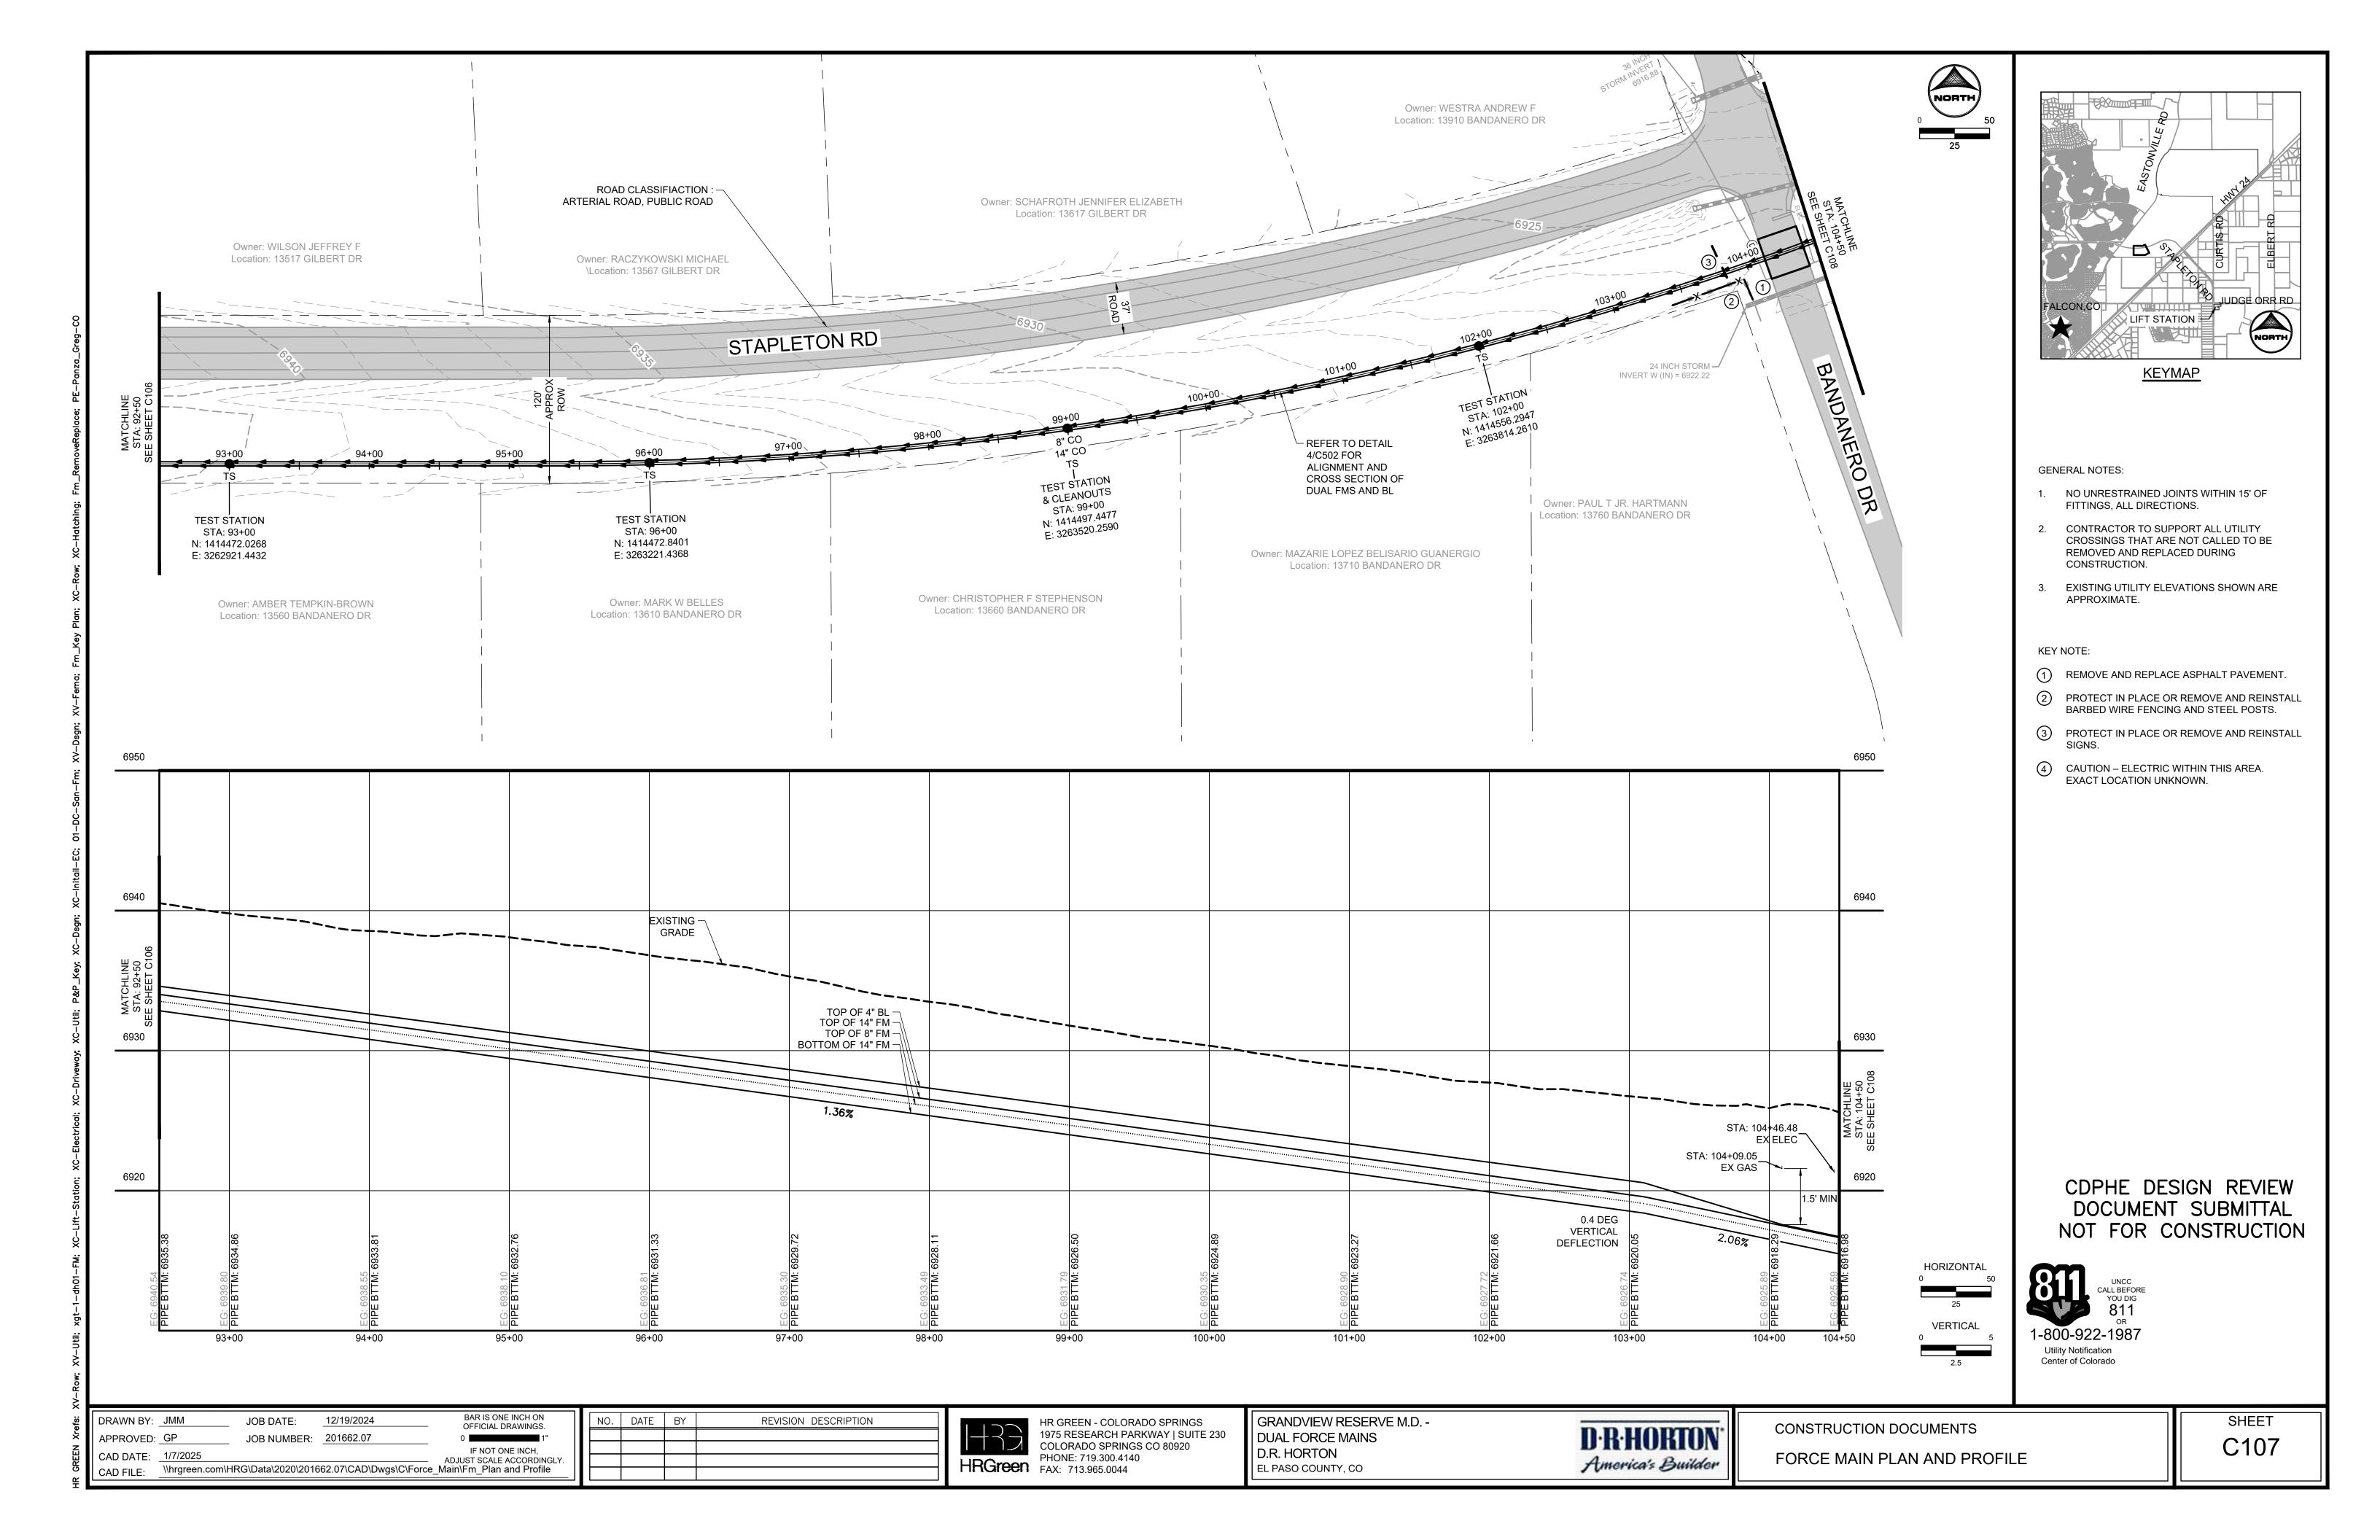


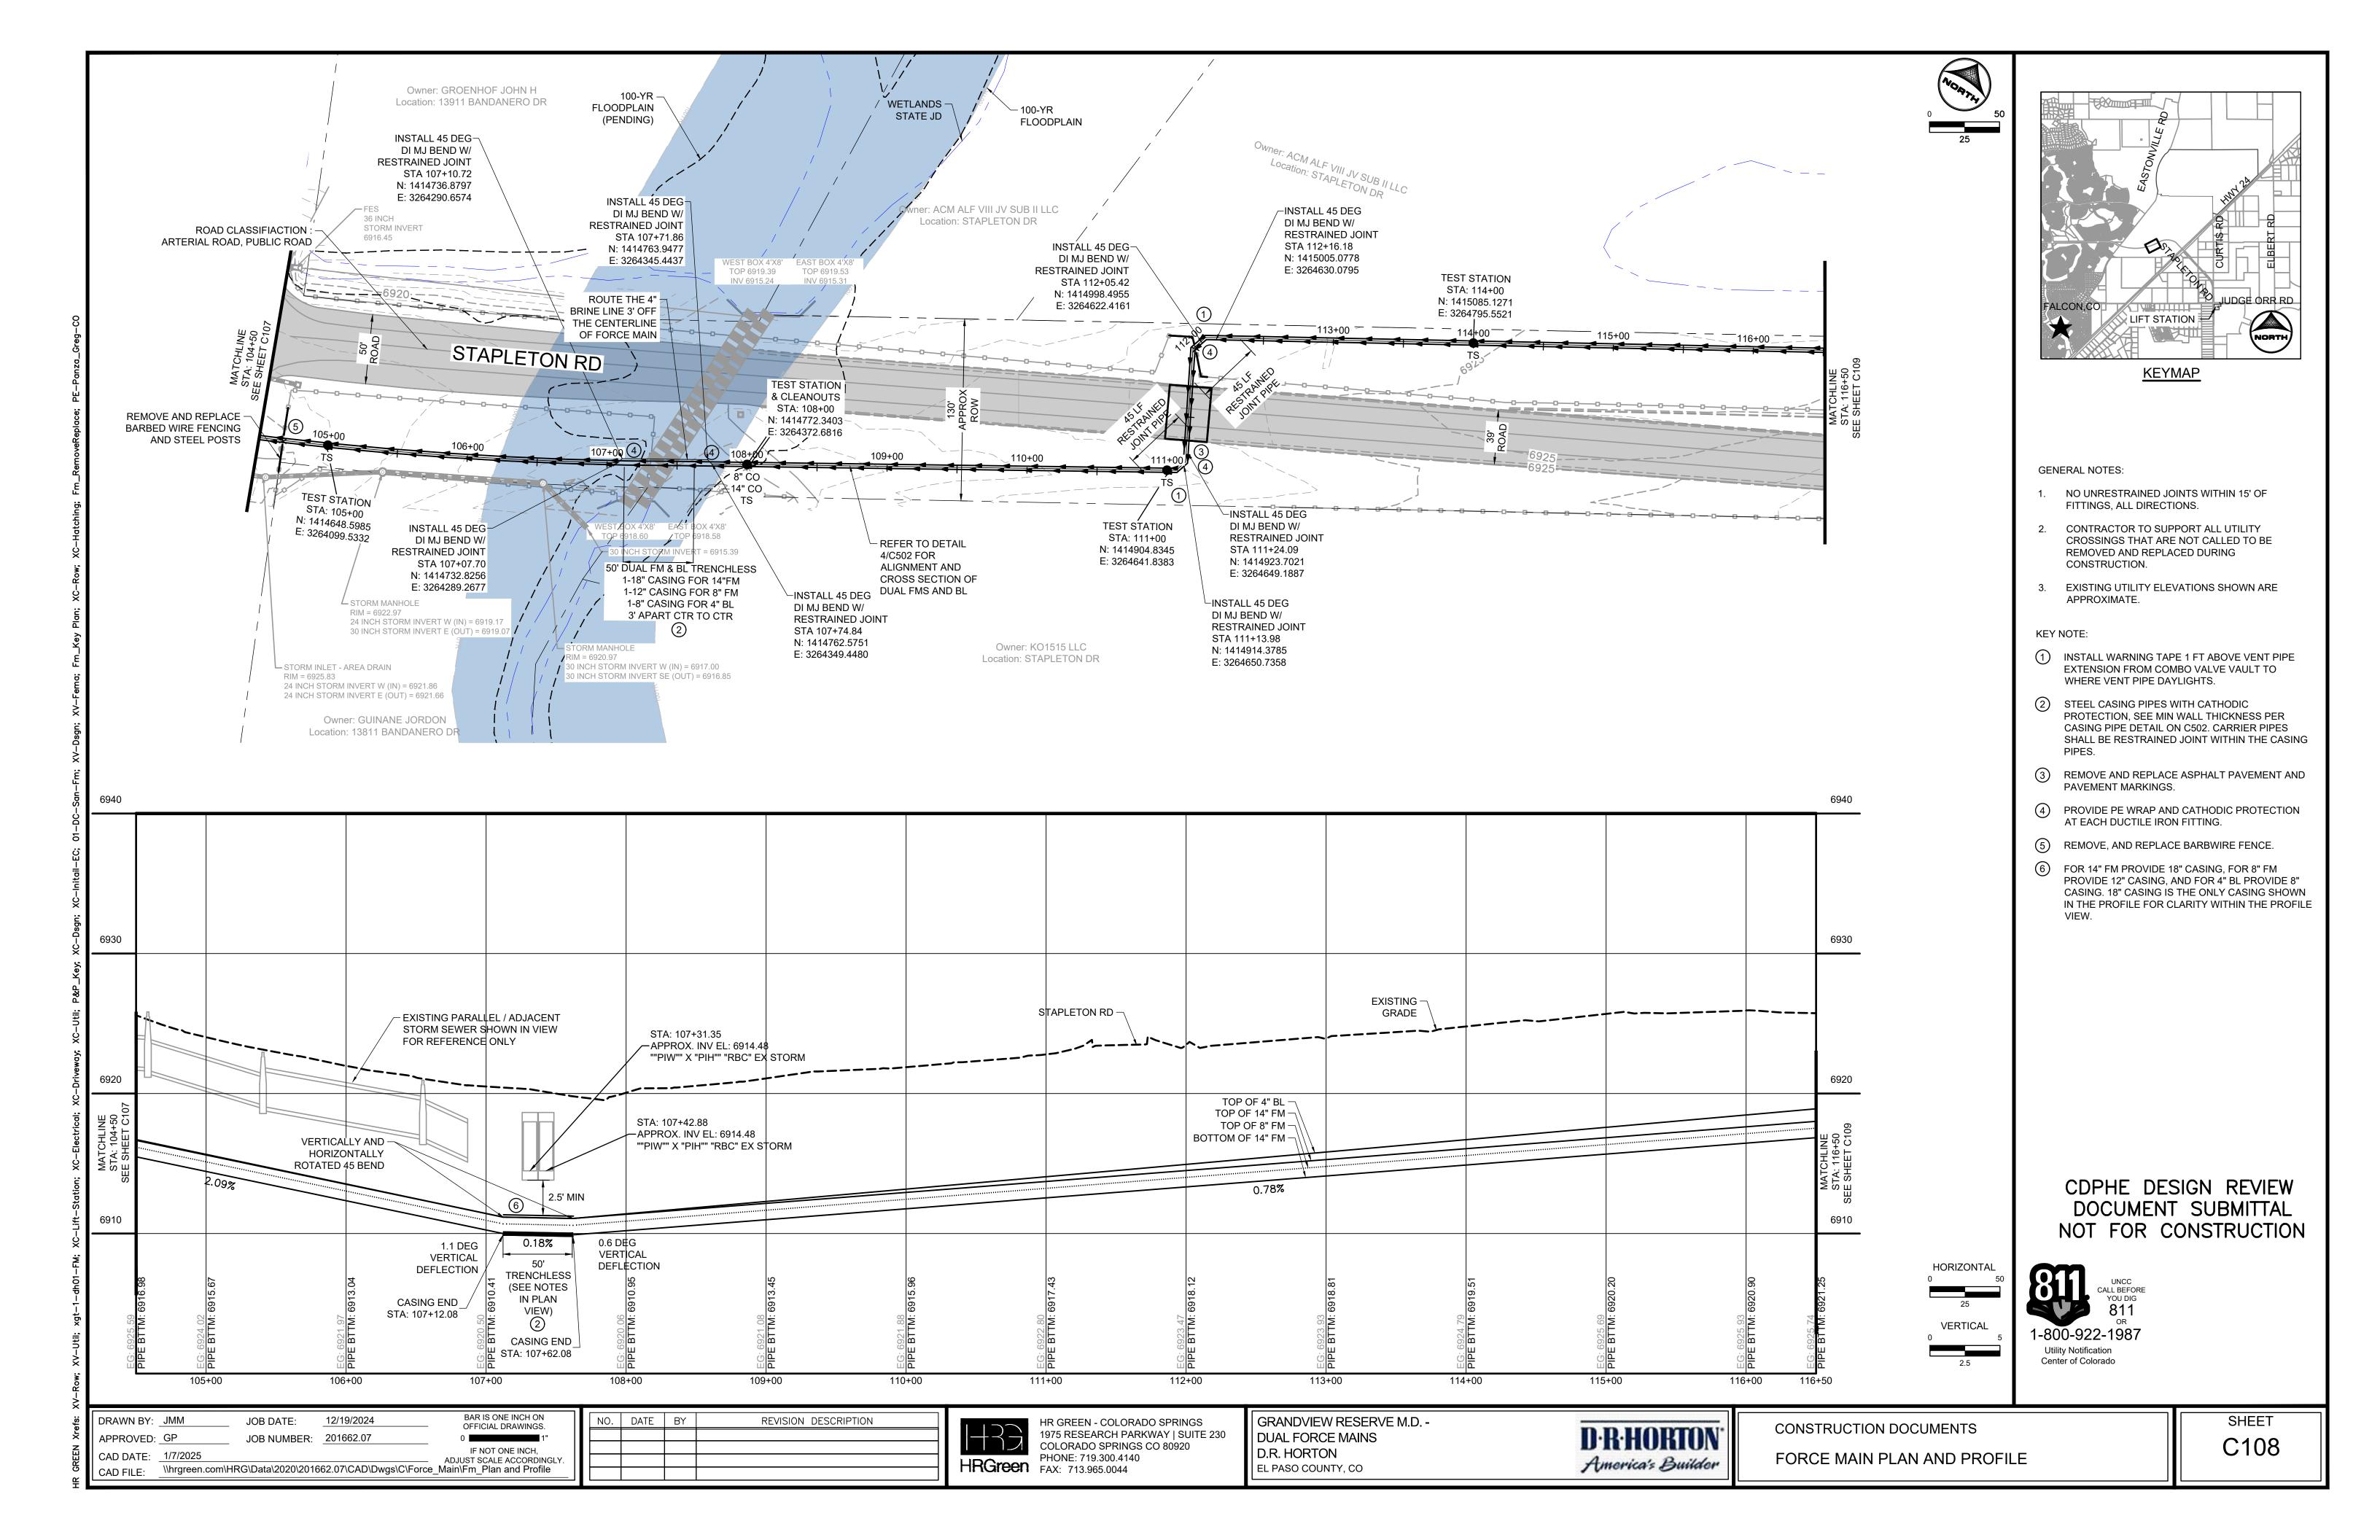


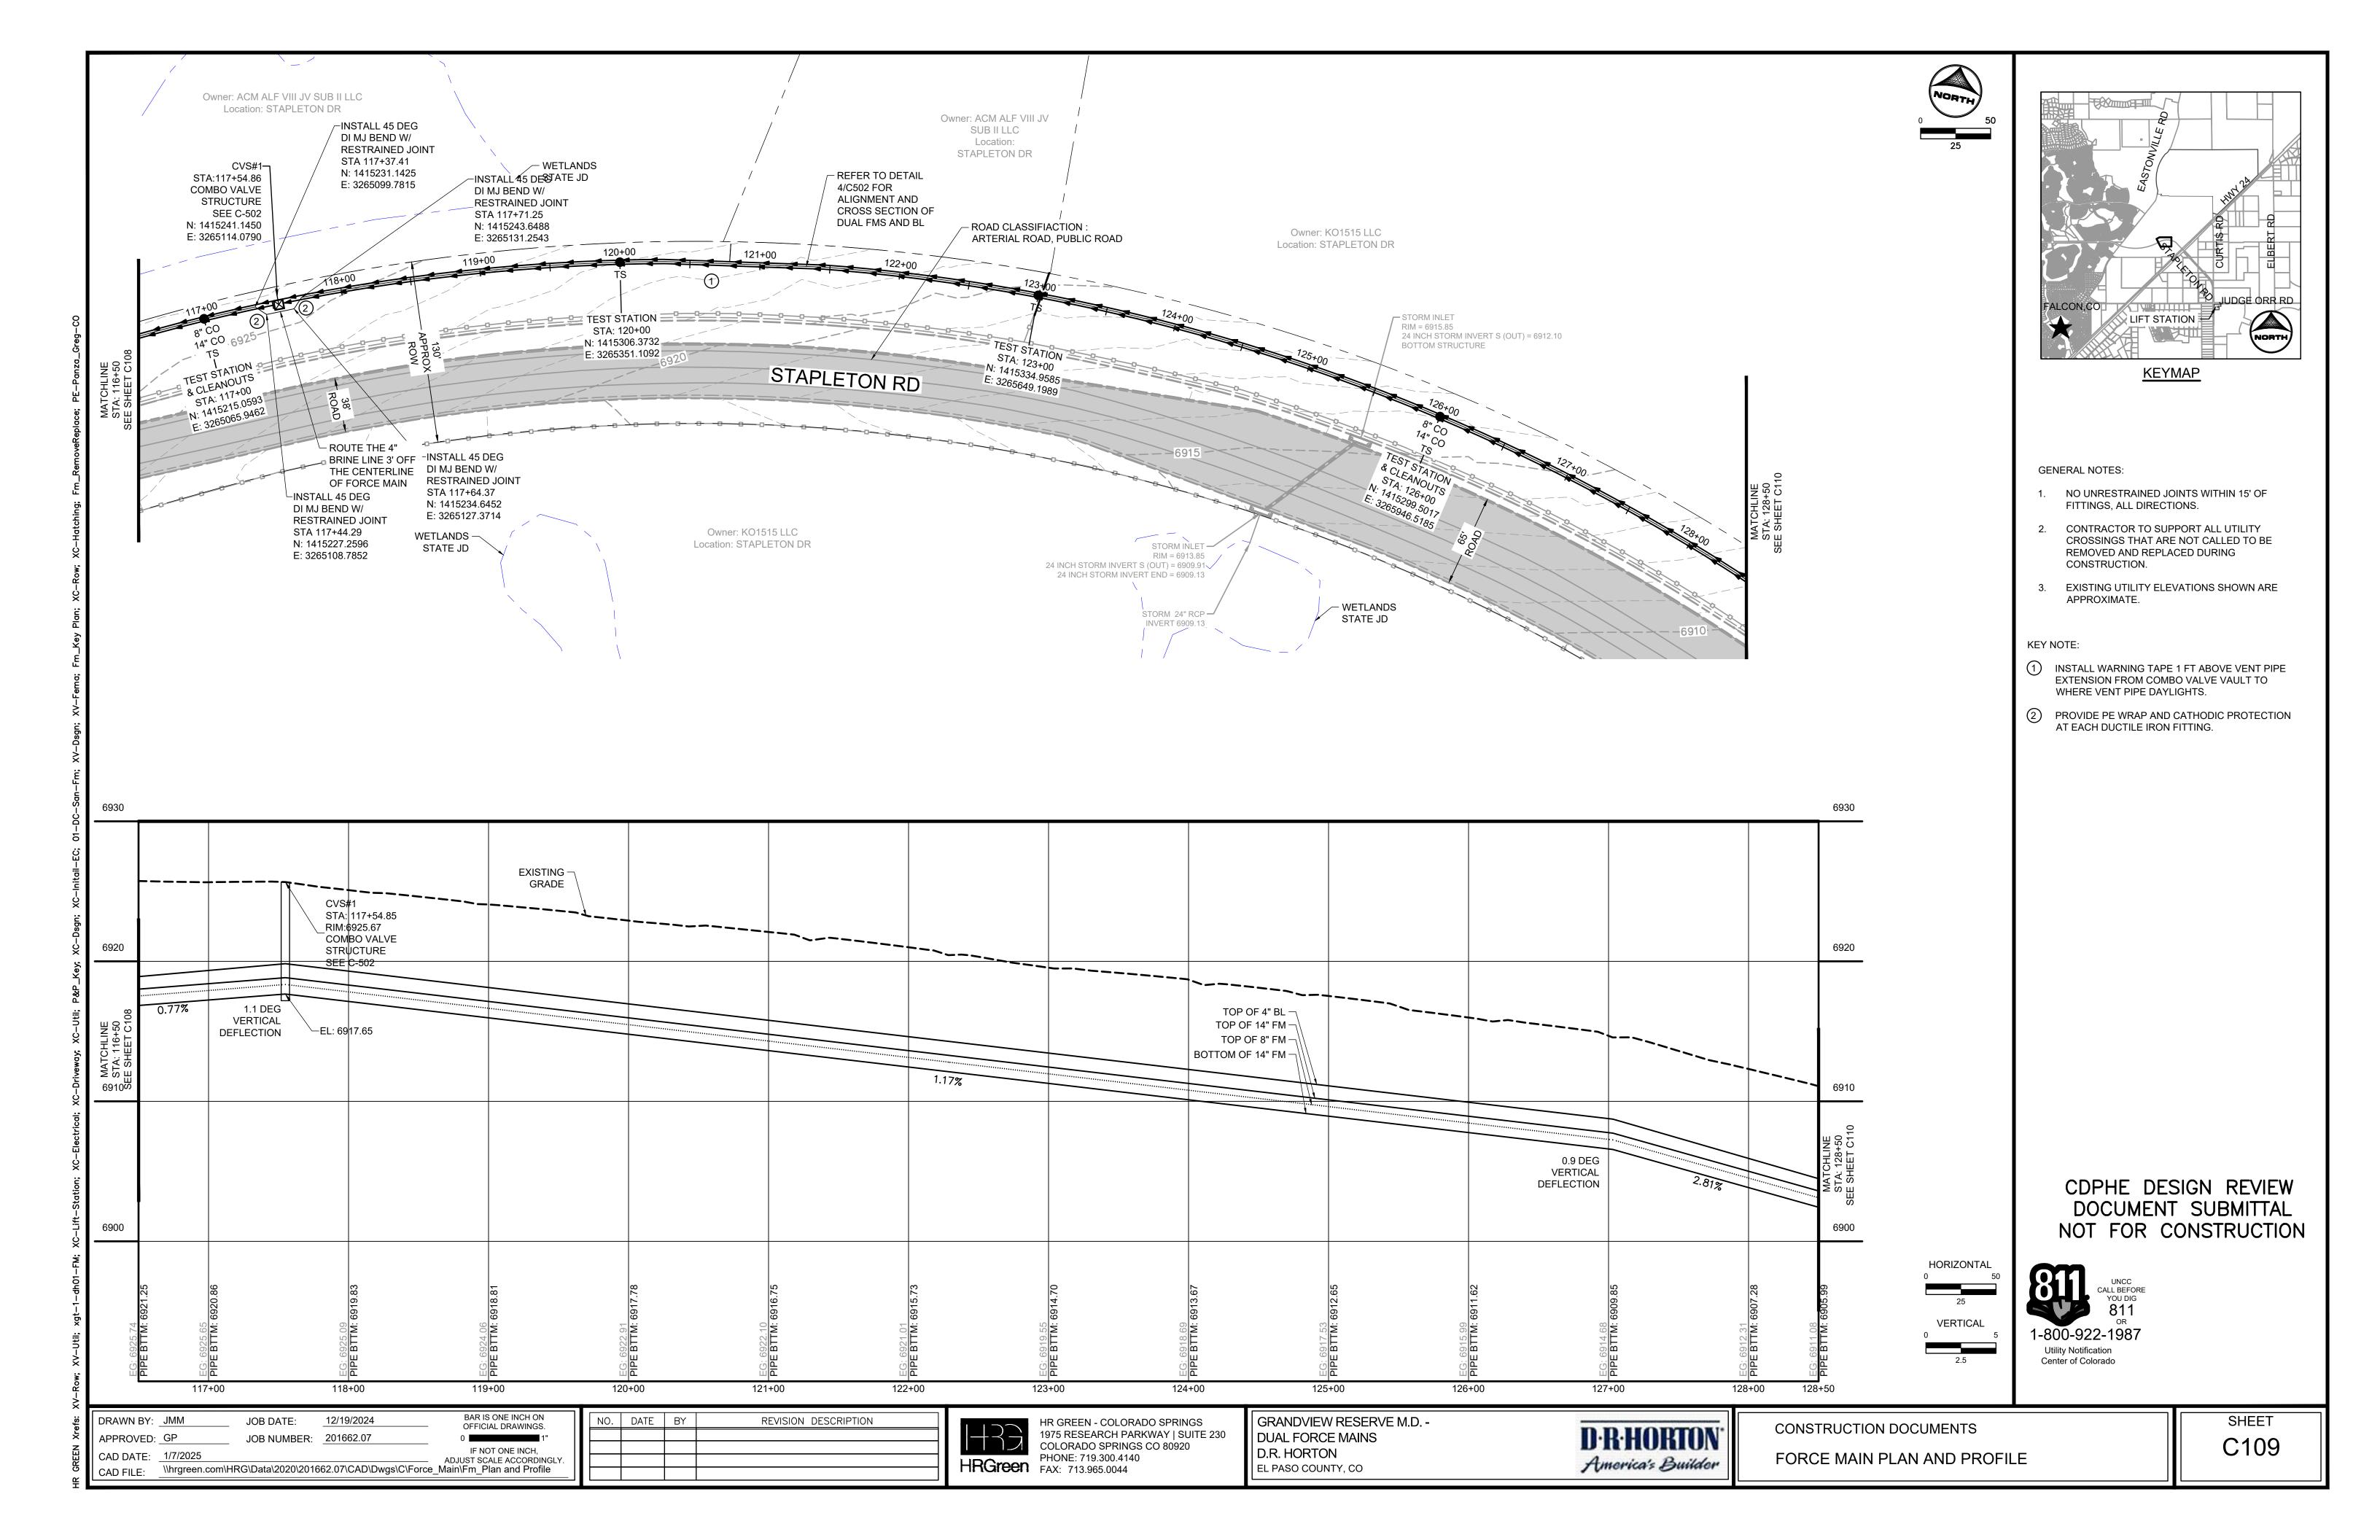

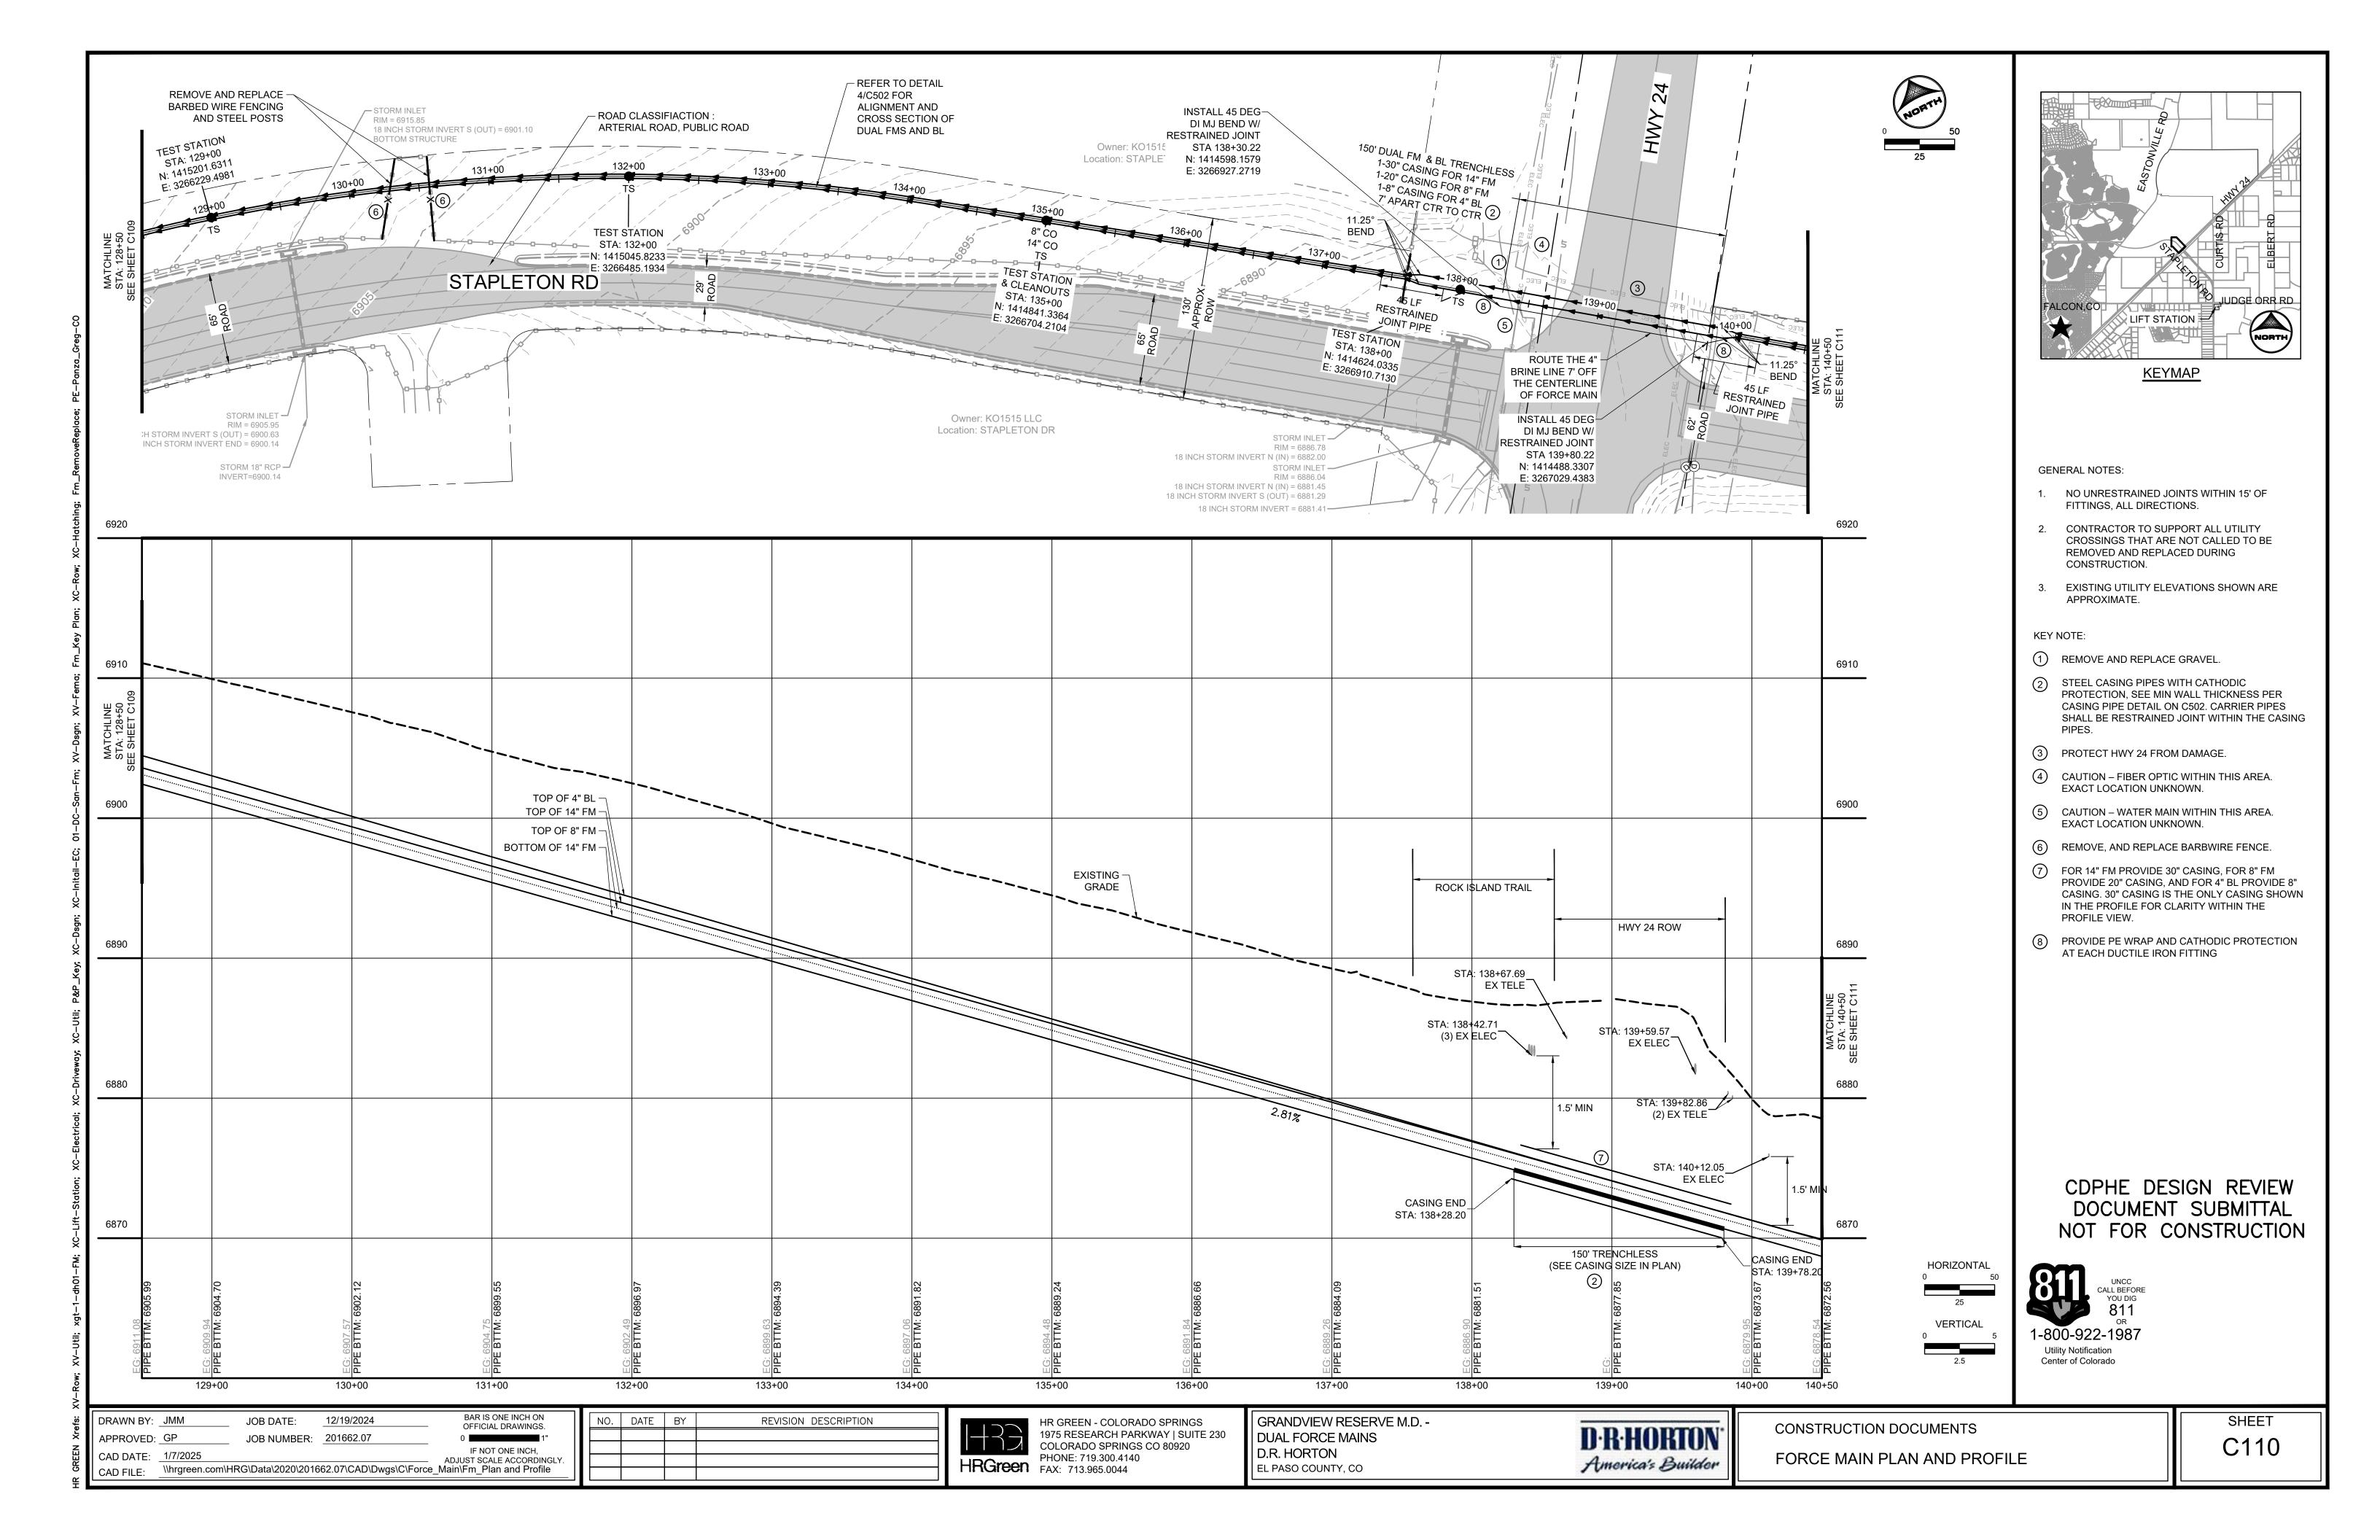

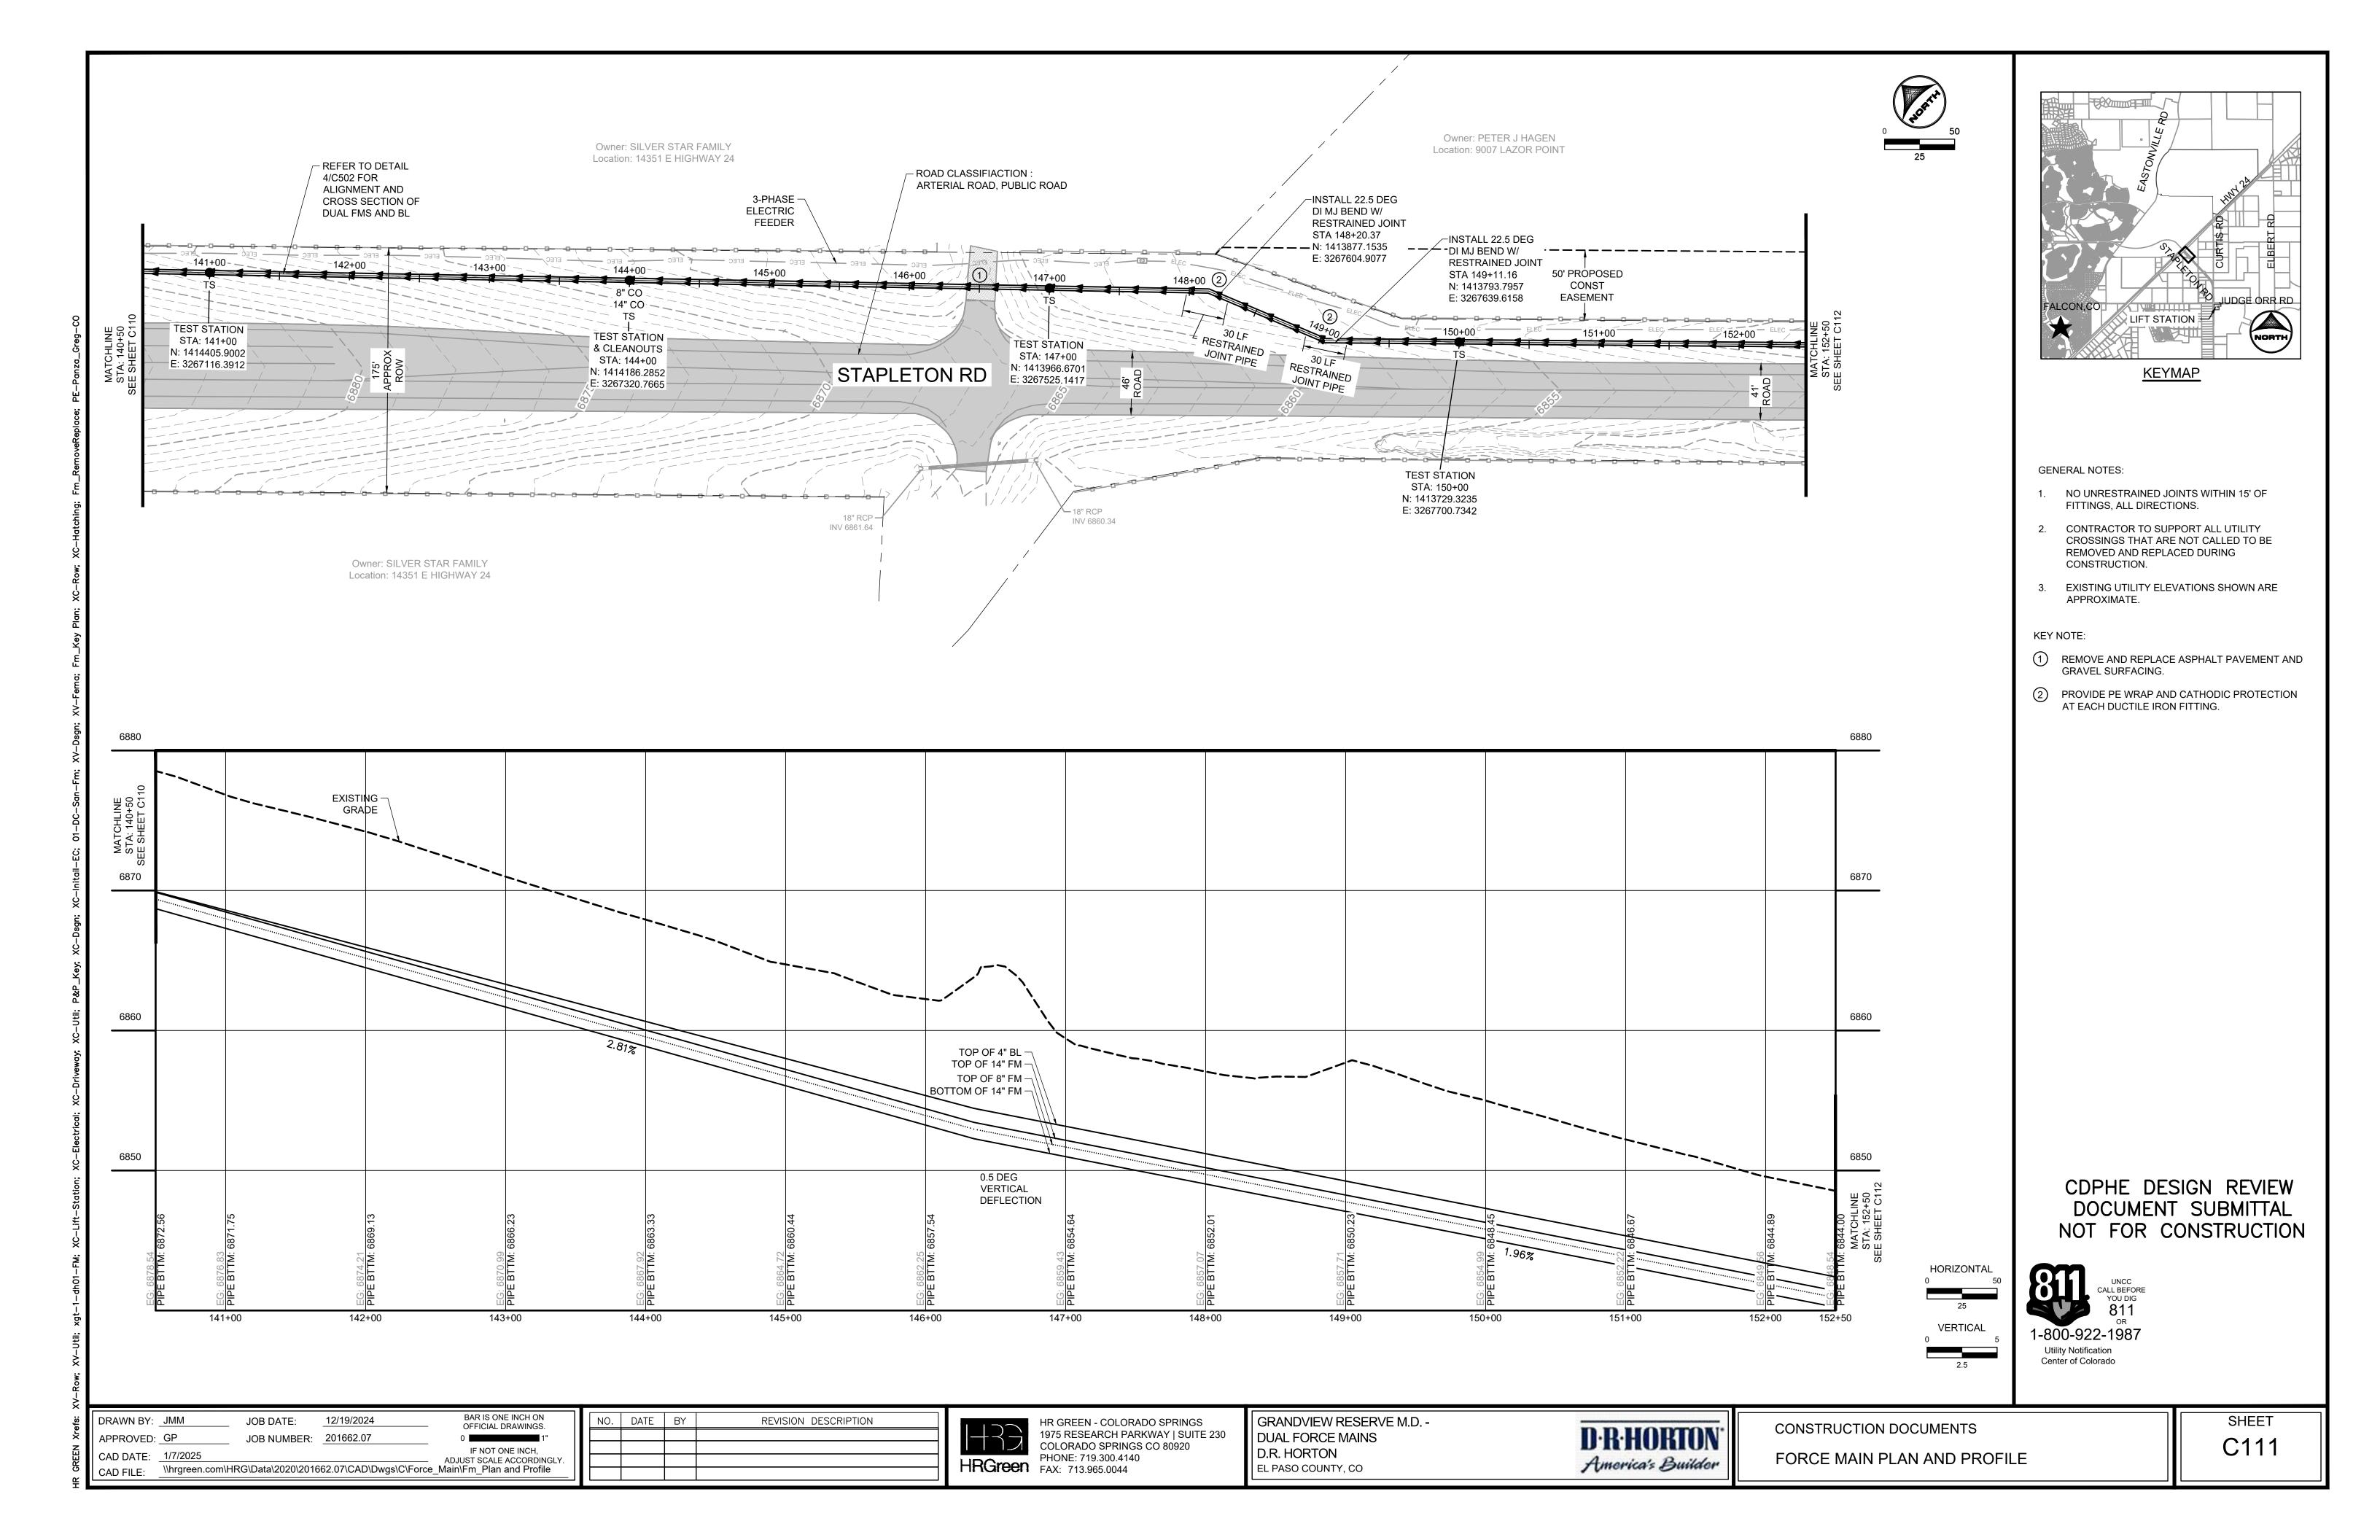

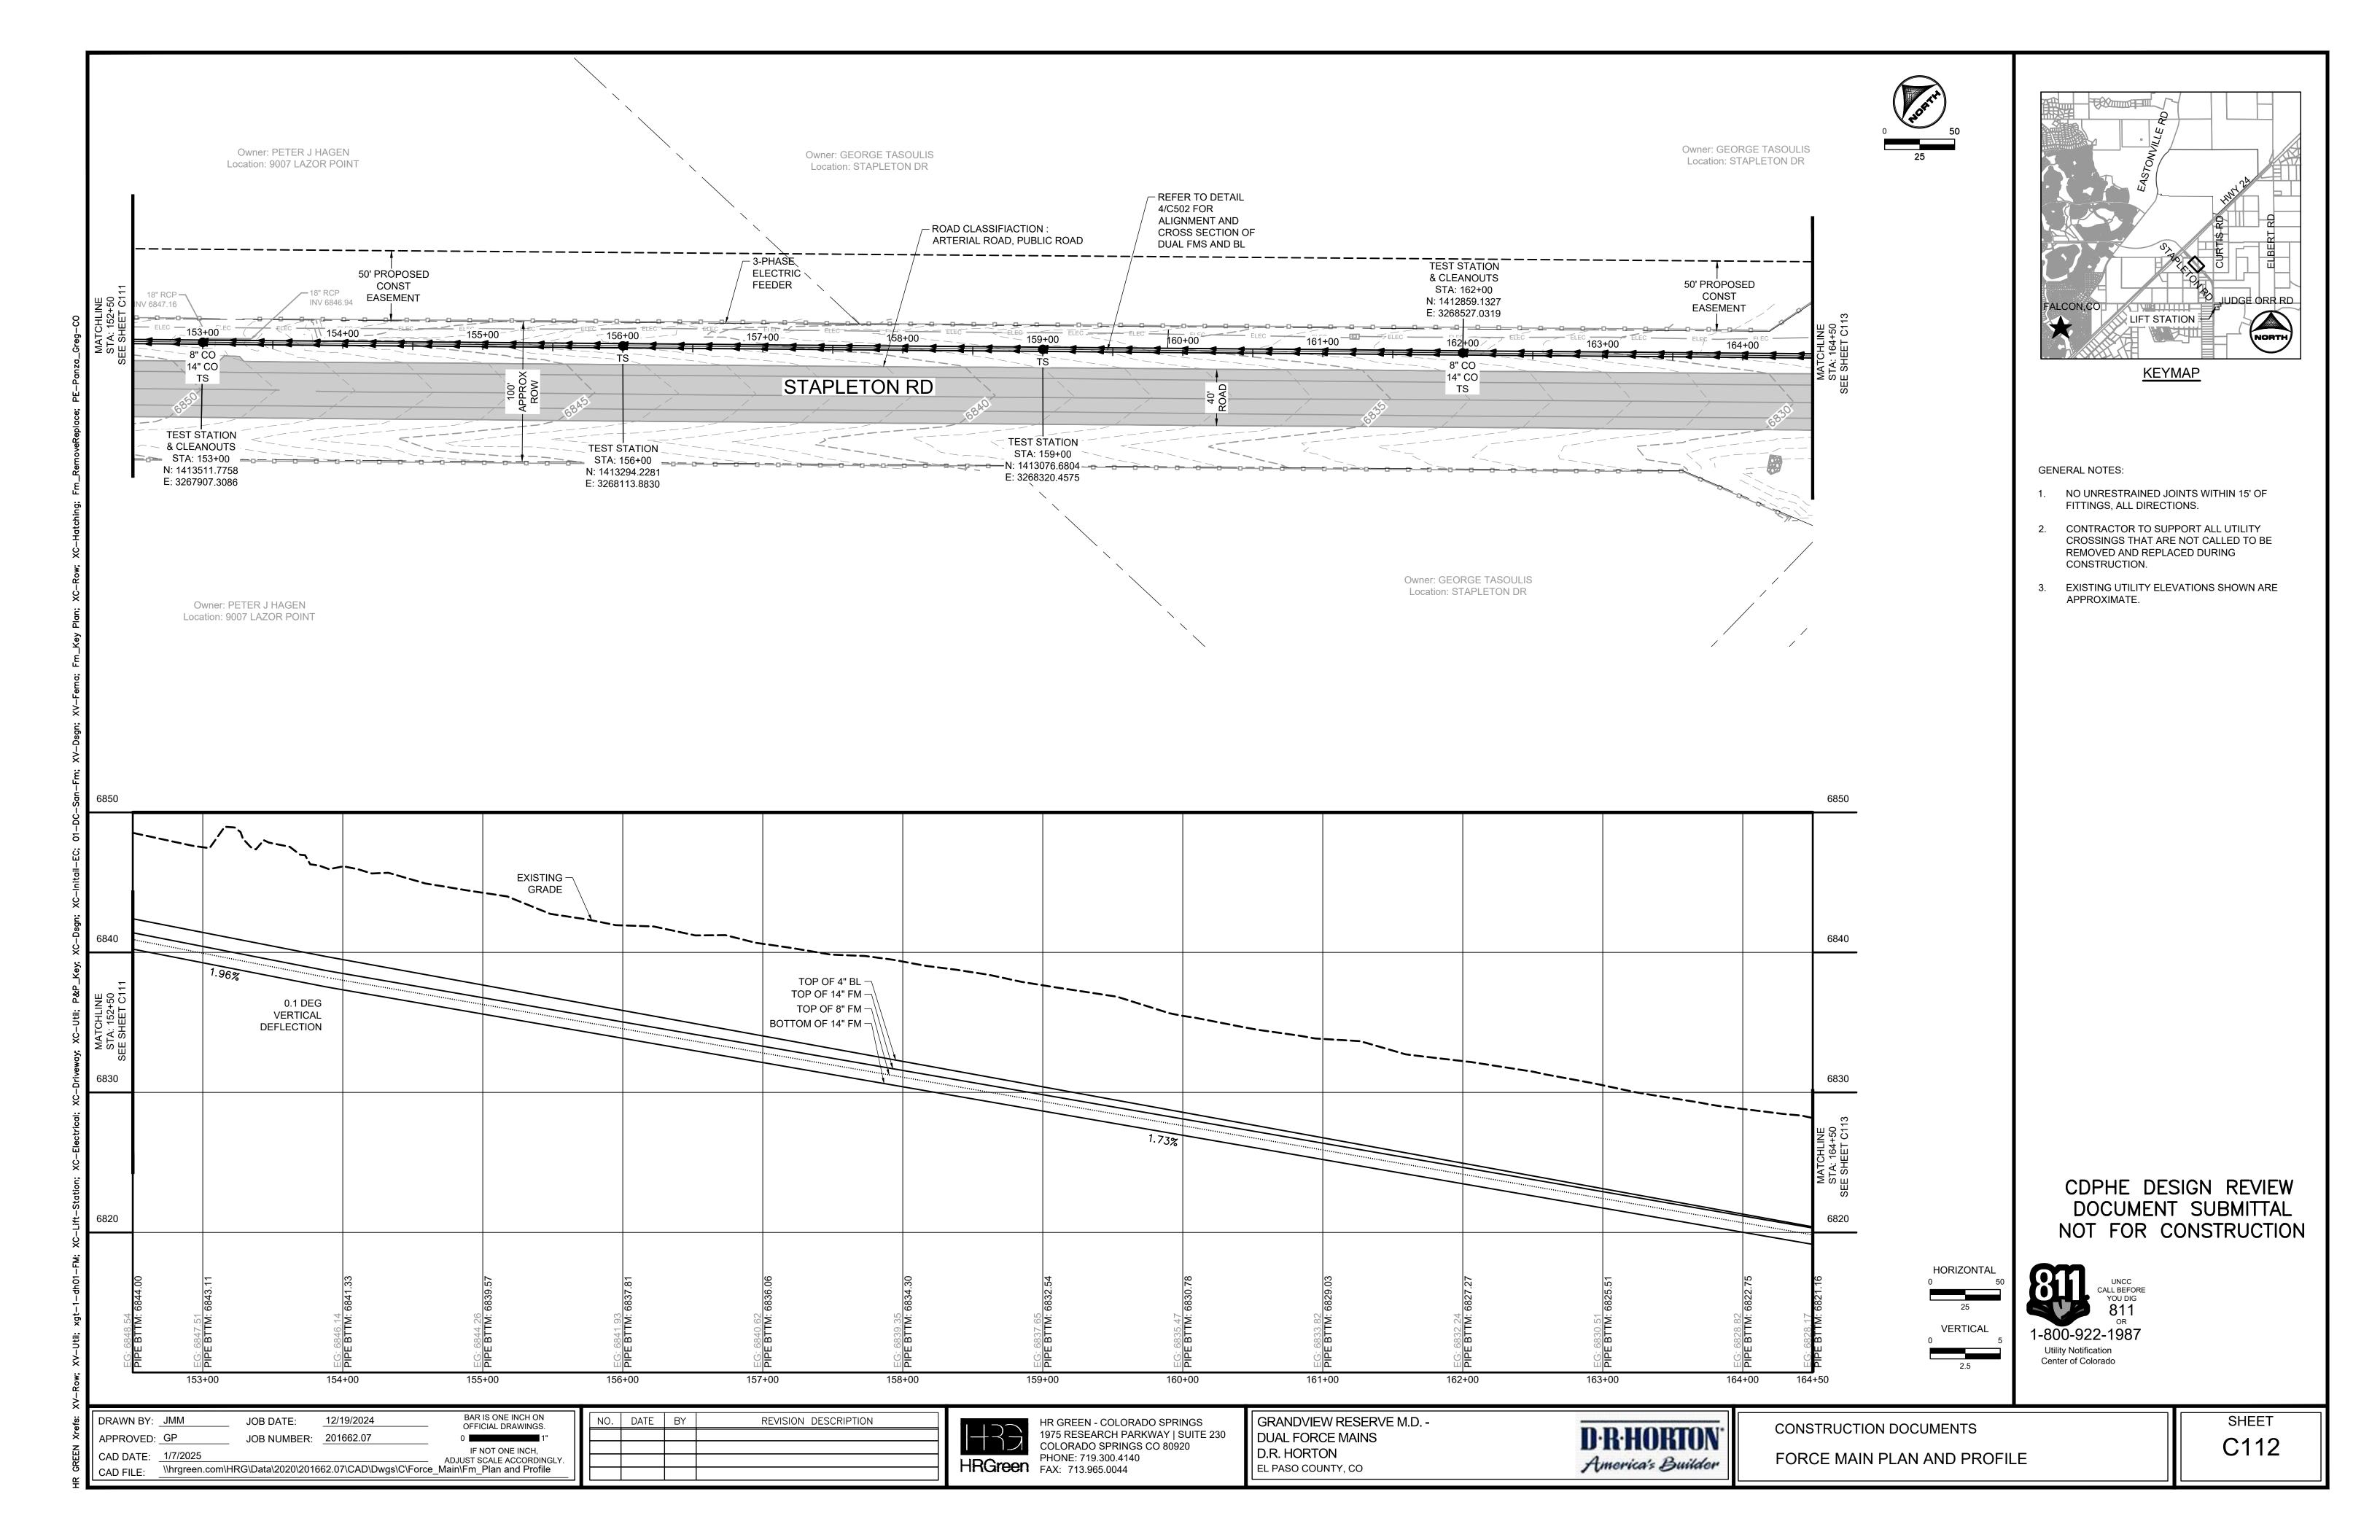

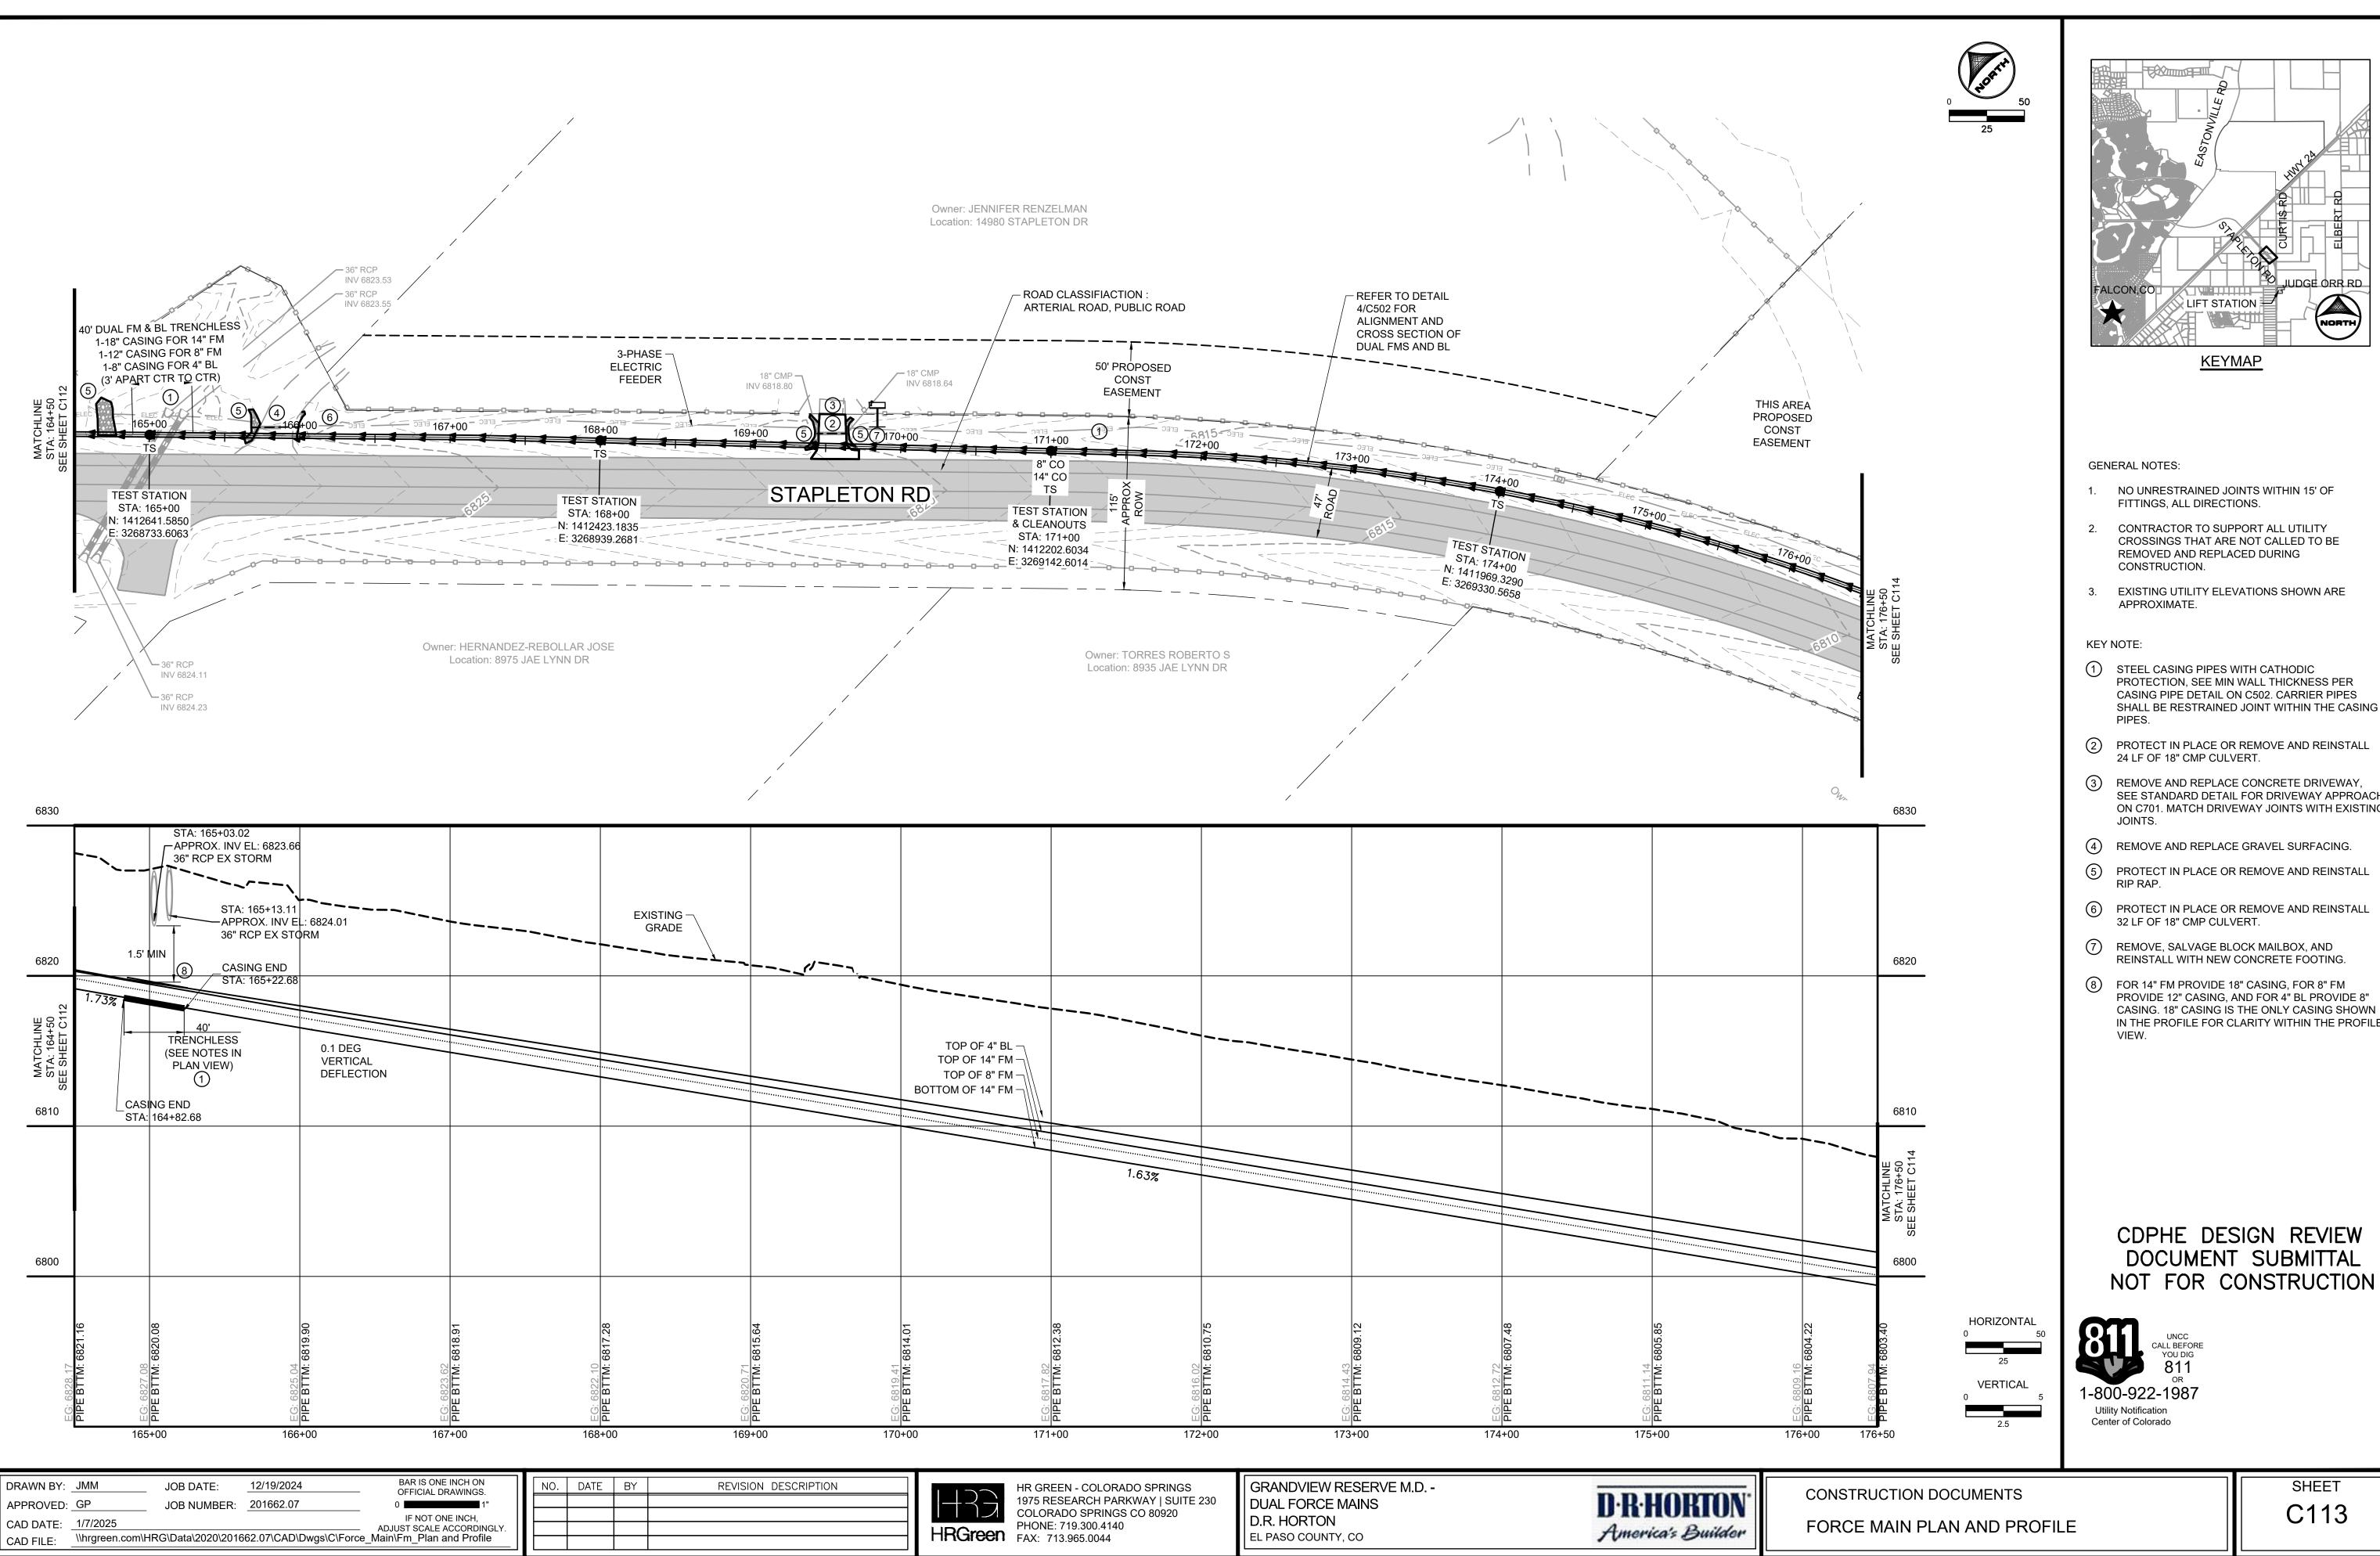





- CROSSINGS THAT ARE NOT CALLED TO BE
- EXISTING UTILITY ELEVATIONS SHOWN ARE
- PROTECTION, SEE MIN WALL THICKNESS PER CASING PIPE DETAIL ON C502. CARRIER PIPES SHALL BE RESTRAINED JOINT WITHIN THE CASING
- SEE STANDARD DETAIL FOR DRIVEWAY APPROACH ON C701. MATCH DRIVEWAY JOINTS WITH EXISTING
- 4) REMOVE AND REPLACE GRAVEL SURFACING.

- REINSTALL WITH NEW CONCRETE FOOTING.
- 8 FOR 14" FM PROVIDE 18" CASING, FOR 8" FM PROVIDE 12" CASING, AND FOR 4" BL PROVIDE 8" CASING. 18" CASING IS THE ONLY CASING SHOWN IN THE PROFILE FOR CLARITY WITHIN THE PROFILE

CDPHE DESIGN REVIEW DOCUMENT SUBMITTAL

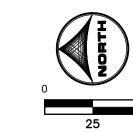

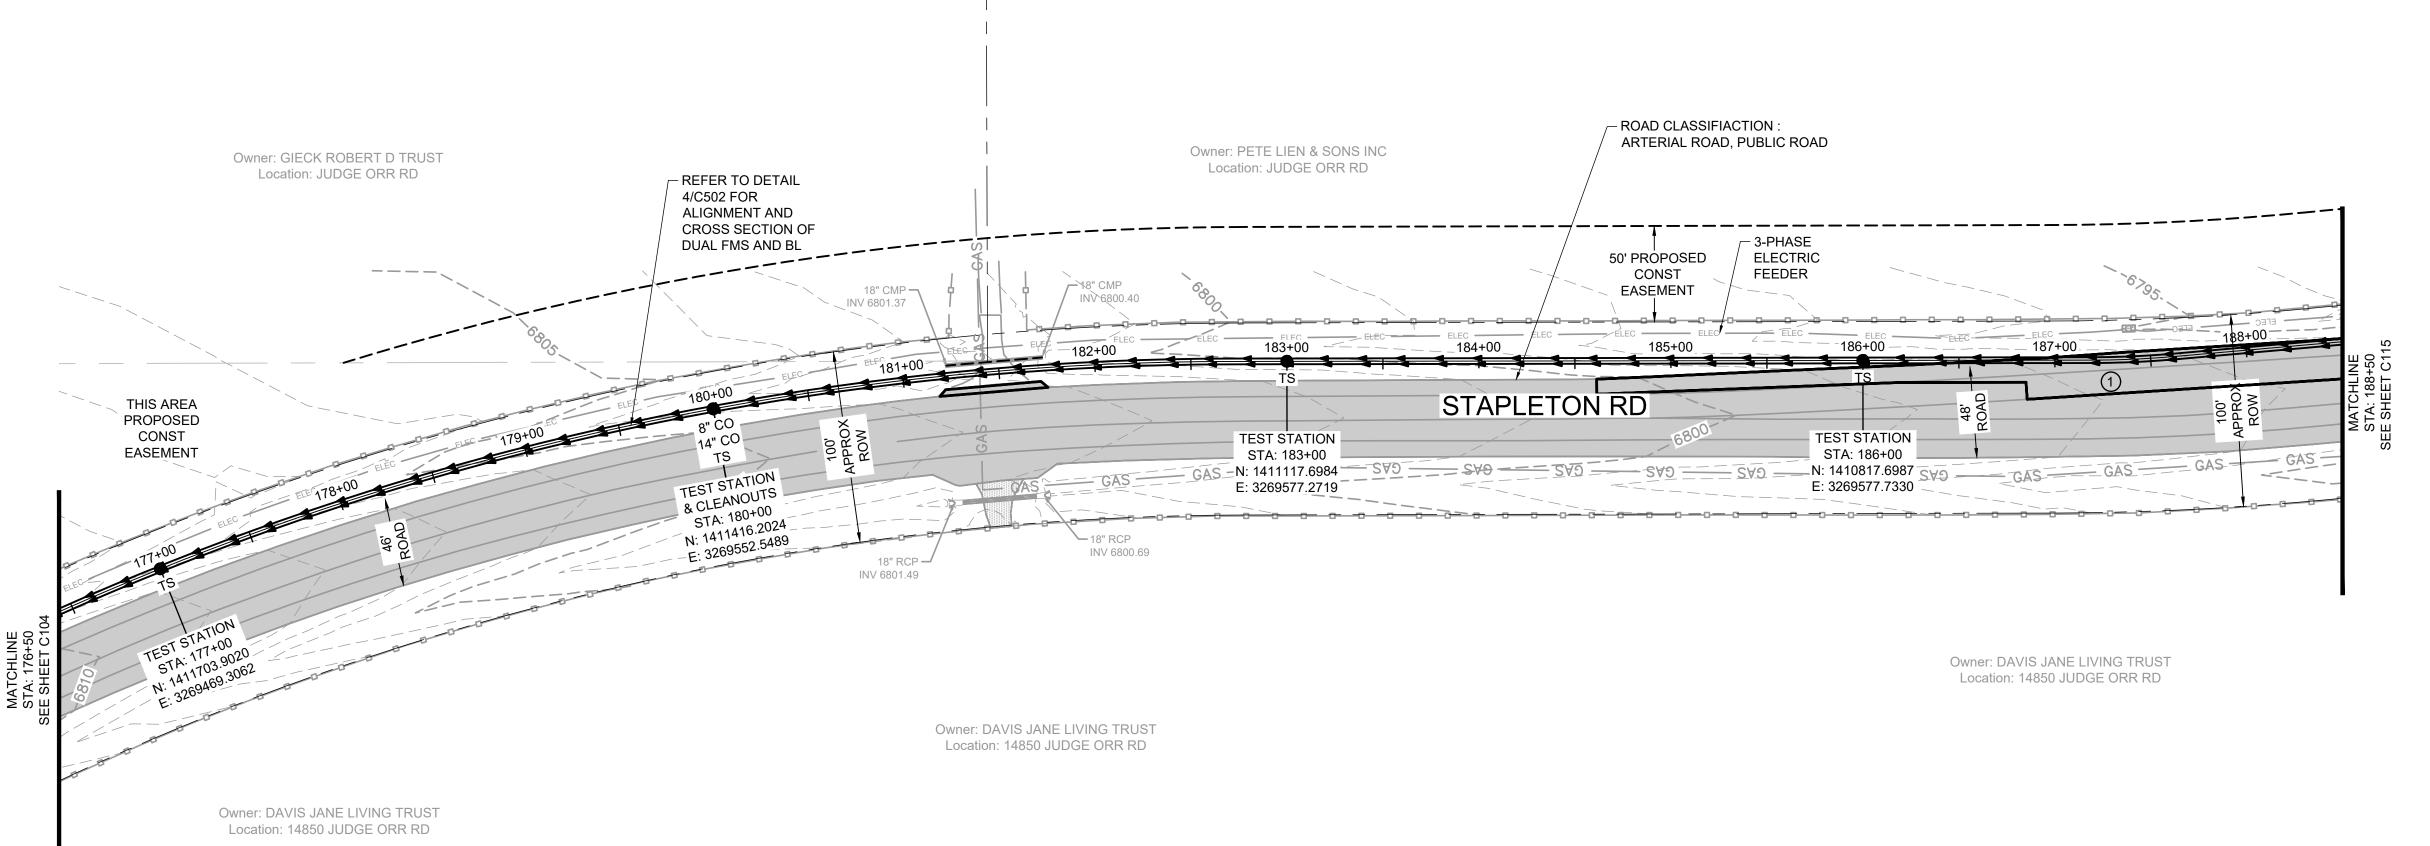




GENERAL NOTES:

- 1. NO UNRESTRAINED JOINTS WITHIN 15' OF FITTINGS, ALL DIRECTIONS.
- 2. CONTRACTOR TO SUPPORT ALL UTILITY CROSSINGS THAT ARE NOT CALLED TO BE REMOVED AND REPLACED DURING CONSTRUCTION.
- 3. EXISTING UTILITY ELEVATIONS SHOWN ARE APPROXIMATE.

KEY NOTE:

1 REMOVE AND REPLACE ASPHALT PAVING.

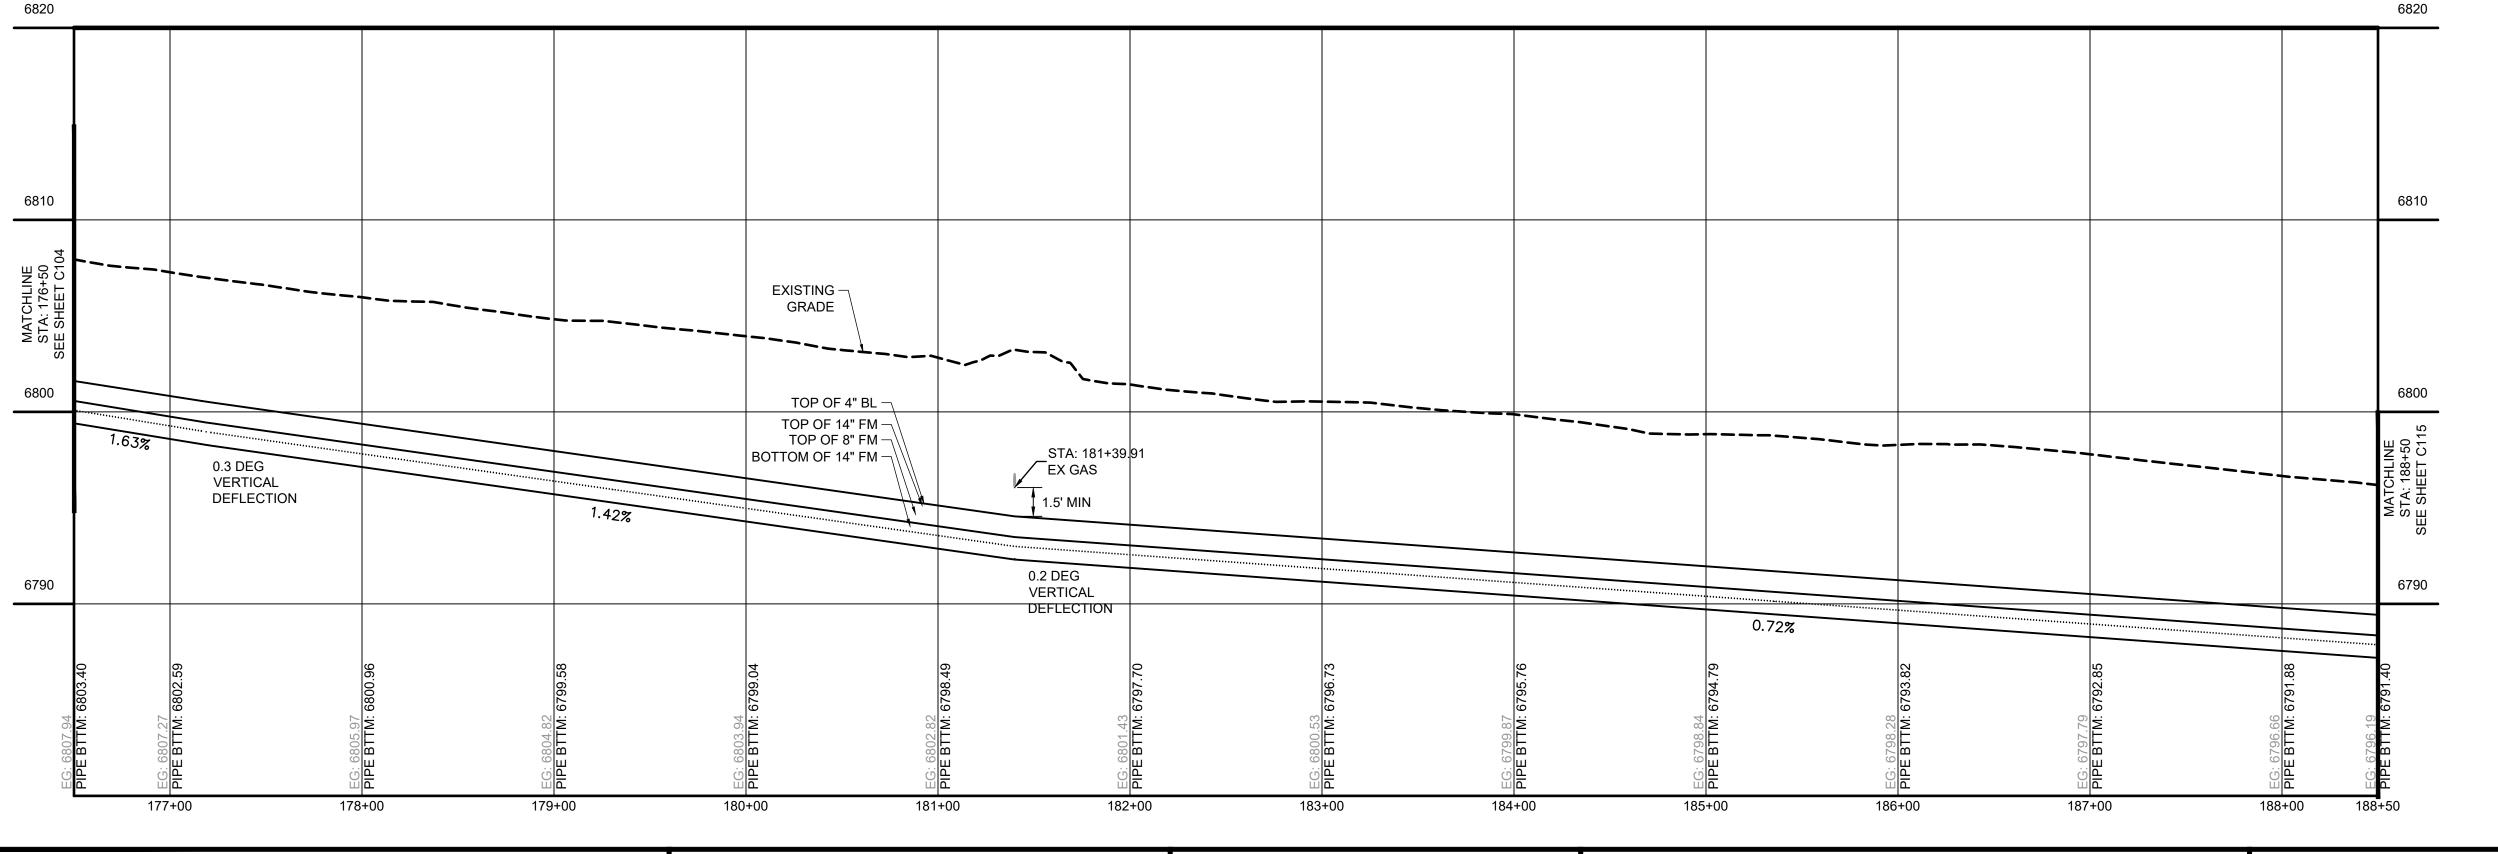

CDPHE DESIGN REVIEW DOCUMENT SUBMITTAL NOT FOR CONSTRUCTION

1-800-922-1987 **Utility Notification** Center of Colorado

NO. DATE BY REVISION DESCRIPTION HR GREEN - COLORADO SPRINGS 1975 RESEARCH PARKWAY | SUITE 230 COLORADO SPRINGS CO 80920 CAD DATE: 1/7/2025 IF NOT ONE INCH, ADJUST SCALE ACCORDINGLY. \hrgreen.com\HRG\Data\2020\201662.07\CAD\Dwgs\C\Force_Main\Fm_Plan and Profile HRGreen PHONE: 719.300.4140 FAX: 713.965.0044

BAR IS ONE INCH ON OFFICIAL DRAWINGS.

12/19/2024

JOB DATE:

JOB NUMBER: 201662.07


DRAWN BY: JMM

APPROVED: GP

GRANDVIEW RESERVE M.D. -DUAL FORCE MAINS D.R. HORTON EL PASO COUNTY, CO

D·R·HORTON America's Builder

CONSTRUCTION DOCUMENTS FORCE MAIN PLAN AND PROFILE

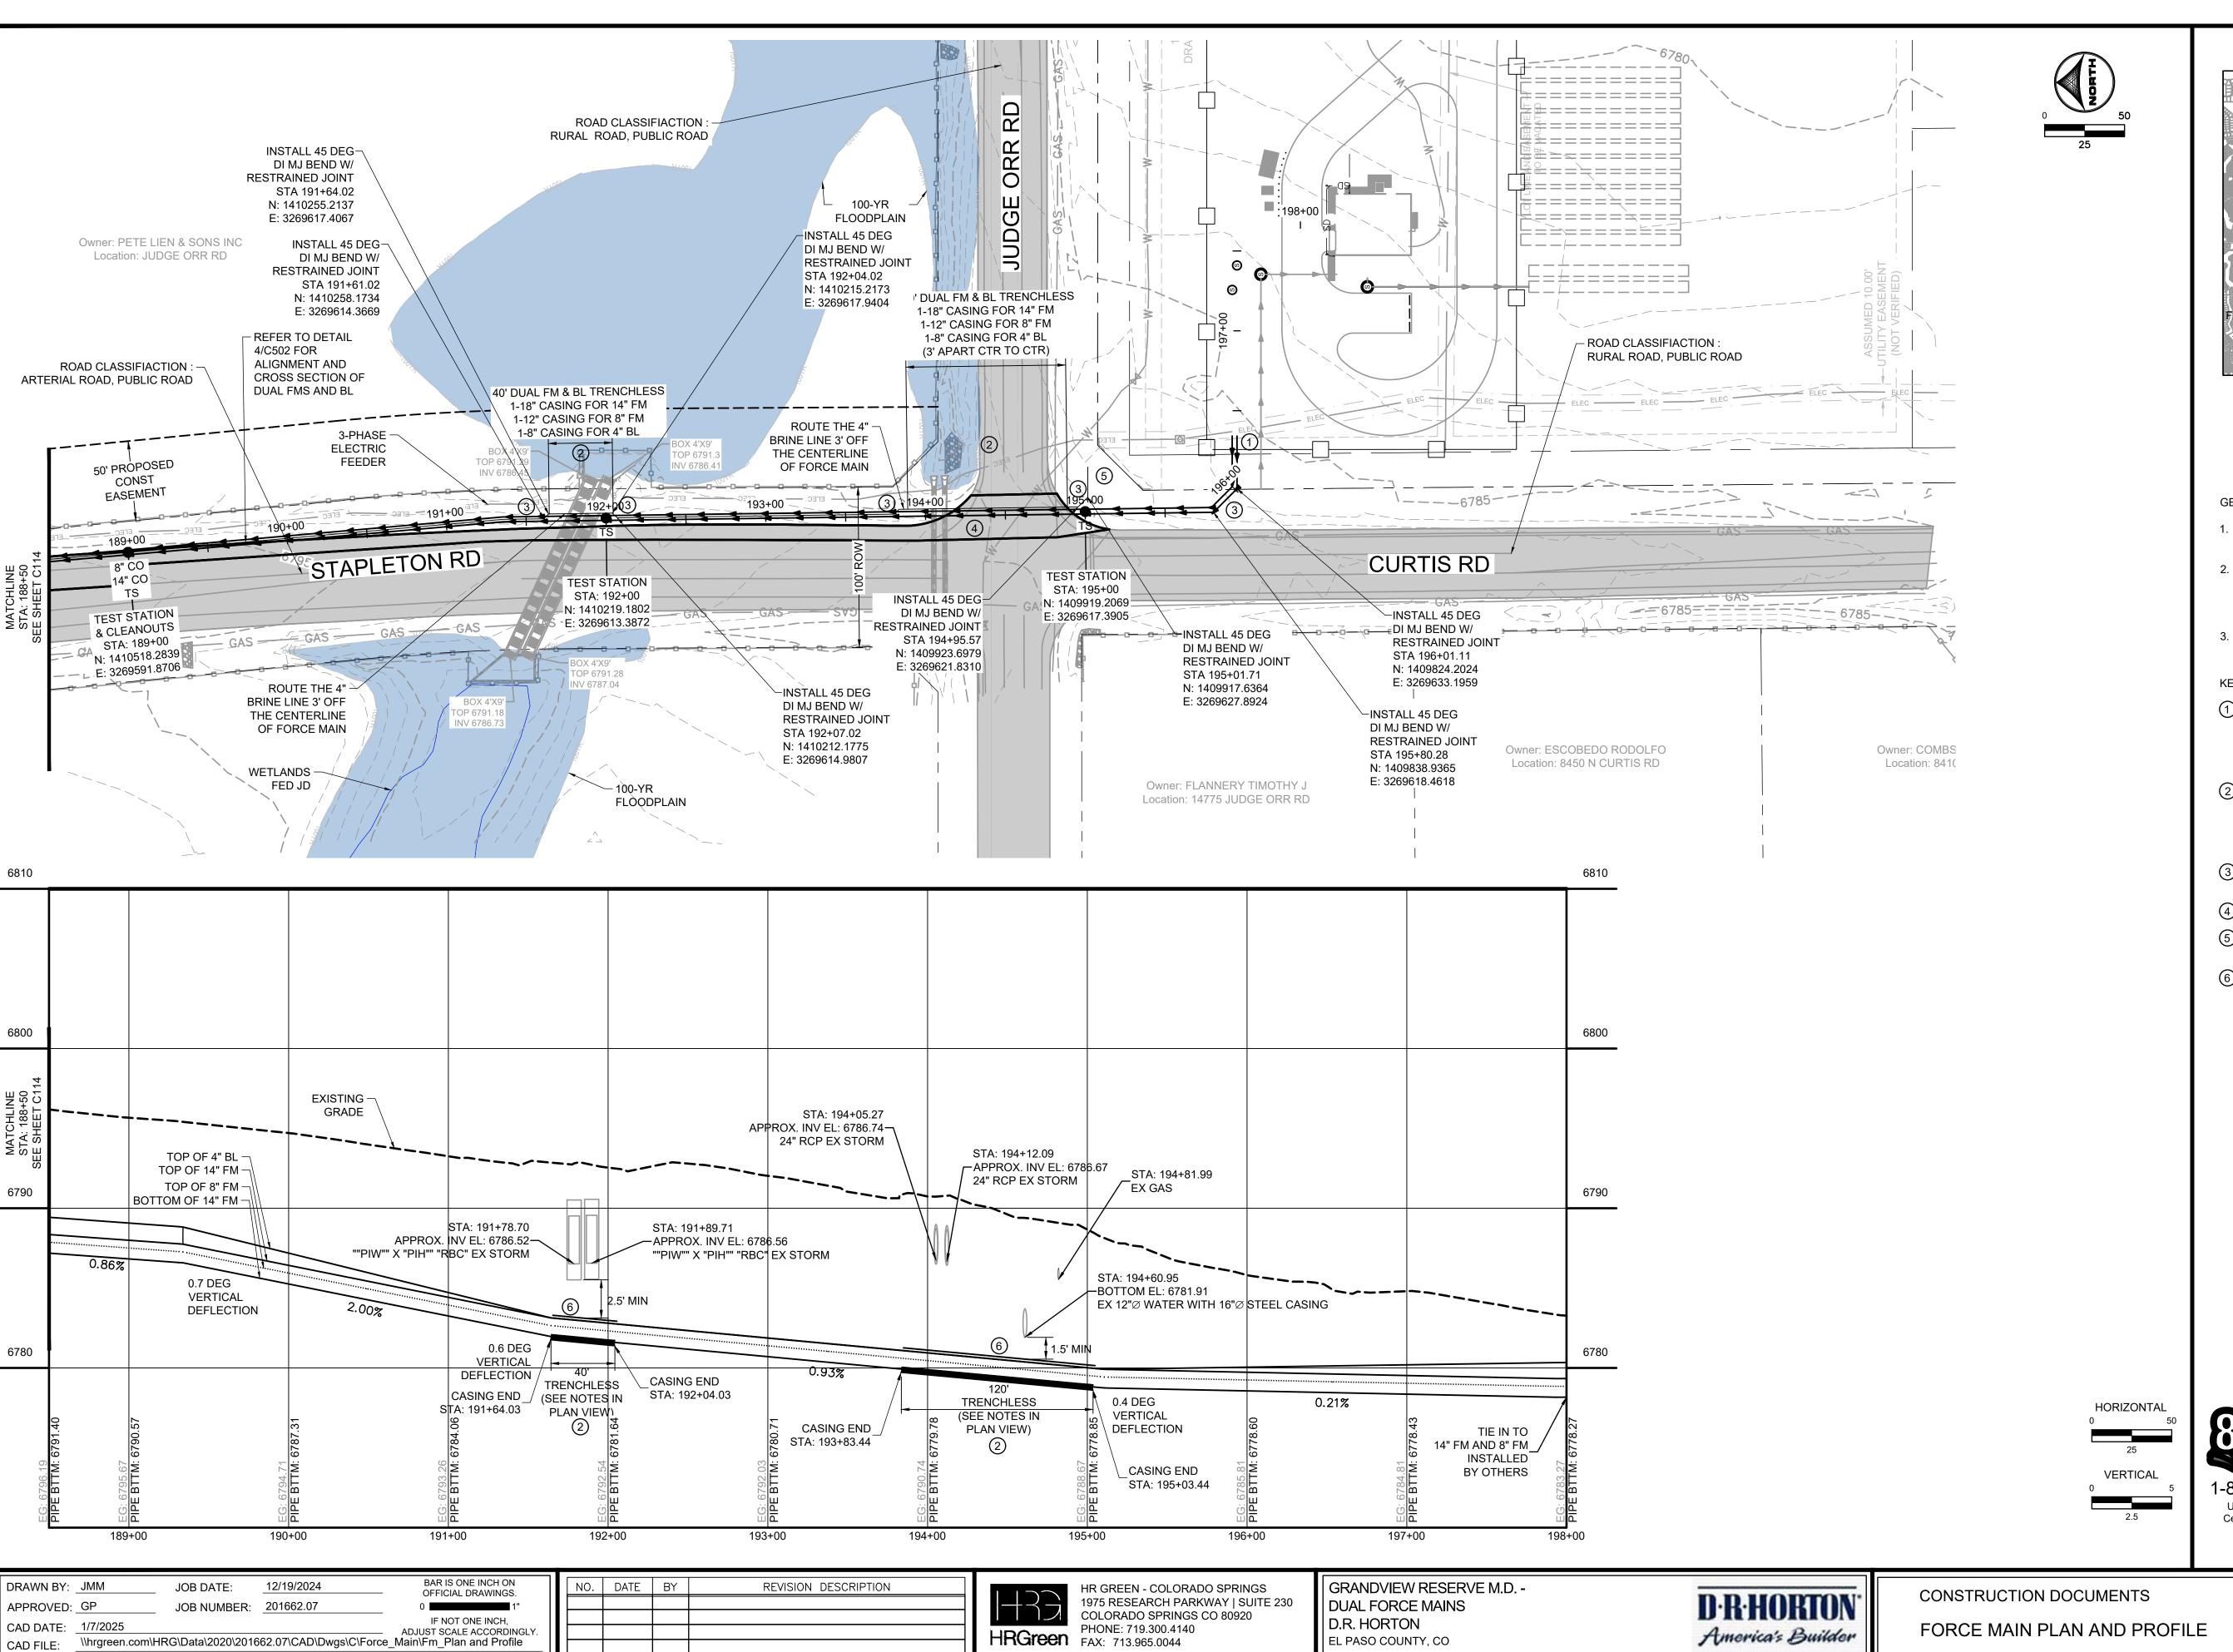

EL PASO COUNTY, CO



KEYMAP


GENERAL NOTES:

- 1. NO UNRESTRAINED JOINTS WITHIN 15' OF FITTINGS, ALL DIRECTIONS.
- CONTRACTOR TO SUPPORT ALL UTILITY CROSSINGS THAT ARE NOT CALLED TO BE REMOVED AND REPLACED DURING CONSTRUCTION.
- 3. EXISTING UTILITY ELEVATIONS SHOWN ARE APPROXIMATE.

KEY NOTE:

- TIE INTO 14" FORCE MAIN AND 8" FORCE MAIN INSTALLED BY OTHERS. PROVIDE PVC CAPS IF CONNECTIONS ARE NOT READY TO BE MADE. SEE GRANDVIEW LIFT STATION CONSTRUCTION DOCUMENTS.
- 2 STEEL CASING PIPES WITH CATHODIC PROTECTION, SEE MIN WALL THICKNESS PER CASING PIPE DETAIL ON C502. CARRIER PIPES SHALL BE RESTRAINED JOINT WITHIN THE CASING
- 3 PROVIDE PE WRAP AND CATHODIC PROTECTION
- (4) REMOVE AND REPLACE ASPHALT PAVING.
- (5) CAUTION FIBER OPTIC WITHIN THIS AREA. EXACT LOCATION UNKNOWN.
- FOR 14" FM PROVIDE 18" CASING, FOR 8" FM PROVIDE 12" CASING, AND FOR 4" BL PROVIDE 8" CASING. 18" CASING IS THE ONLY CASING SHOWN IN THE PROFILE FOR CLARITY WITHIN THE PROFILE VIEW.

CDPHE DESIGN REVIEW DOCUMENT SUBMITTAL NOT FOR CONSTRUCTION

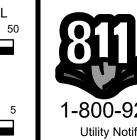



FORCE MAIN PLAN AND PROFILE

STANDARD NOTES FOR EL PASO COUNTY GRADING AND EROSION CONTROL SHEETS:

- STORMWATER DISCHARGES FROM CONSTRUCTION SITES SHALL NOT CAUSE OR THREATEN TO CAUSE POLLUTION, CONTAMINATION, OR DEGRADATION OF STATE WATERS. ALL WORK AND EARTH DISTURBANCE SHALL BE DONE IN A MANNER THAT MINIMIZES POLLUTION OF ANY ON-SITE OR OFF-SITE WATERS, INCLUDING WETLANDS.
- NOTWITHSTANDING ANYTHING DEPICTED IN THESE PLANS IN WORDS OR GRAPHIC REPRESENTATION, ALL DESIGN AND CONSTRUCTION RELATED TO ROADS, STORM DRAINAGE AND EROSION CONTROL SHALL CONFORM TO THE STANDARDS AND REQUIREMENTS OF THE MOST RECENT VERSION OF THE RELEVANT ADOPTED EL PASO COUNTY STANDARDS, INCLUDING THE LAND DEVELOPMENT CODE, THE ENGINEERING CRITERIA MANUAL, THE DRAINAGE CRITERIA MANUAL, AND THE DRAINAGE CRITERIA MANUAL VOLUME 2. ANY DEVIATIONS FROM REGULATIONS AND STANDARDS MUST BE REQUESTED, AND APPROVED, IN WRITING.
- 3. A SEPARATE STORMWATER MANAGEMENT PLAN (SMWP) FOR THIS PROJECT SHALL BE COMPLETED AND AN EROSION AND STORMWATER QUALITY CONTROL PERMIT (ESQCP) ISSUED PRIOR TO COMMENCING CONSTRUCTION. MANAGEMENT OF THE SWMP DURING CONSTRUCTION IS THE RESPONSIBILITY OF THE DESIGNATED QUALIFIED STORMWATER MANAGER OR CERTIFIED EROSION CONTROL INSPECTOR. THE SWMP SHALL BE LOCATED ON SITE AT ALL TIMES DURING CONSTRUCTION AND SHALL BE KEPT UP TO DATE WITH WORK PROGRESS AND CHANGES IN THE
- 4. ONCE THE ESQCP IS APPROVED AND A "NOTICE TO PROCEED" HAS BEEN ISSUED, THE CONTRACTOR MAY INSTALL THE INITIAL STAGE EROSION AND SEDIMENT CONTROL MEASURES AS INDICATED ON THE APPROVED GEC. A PRECONSTRUCTION MEETING BETWEEN THE CONTRACTOR, ENGINEER, AND EL PASO COUNTY WILL BE HELD PRIOR TO ANY CONSTRUCTION. IT IS THE RESPONSIBILITY OF THE APPLICANT TO COORDINATE THE MEETING TIME AND PLACE WITH COUNTY STAFF.
- CONTROL MEASURES MUST BE INSTALLED PRIOR TO COMMENCEMENT OF ACTIVITIES THAT COULD CONTRIBUTE POLLUTANTS TO STORMWATER, CONTROL MEASURES FOR ALL SLOPES, CHANNELS, DITCHES, AND DISTURBED LAND AREAS SHALL BE INSTALLED IMMEDIATELY UPON COMPLETION OF THE DISTURBANCE.
- 6. ALL TEMPORARY SEDIMENT AND EROSION CONTROL MEASURES SHALL BE MAINTAINED AND REMAIN IN EFFECTIVE OPERATING CONDITION UNTIL PERMANENT SOIL EROSION CONTROL MEASURES ARE IMPLEMENTED AND FINAL STABILIZATION IS ESTABLISHED. ALL PERSONS ENGAGED IN LAND DISTURBANCE ACTIVITIES SHALL ASSESS THE ADEQUACY OF CONTROL MEASURES AT THE SITE AND IDENTIFY IF CHANGES TO THOSE CONTROL MEASURES ARE NEEDED TO ENSURE THE CONTINUED EFFECTIVE PERFORMANCE OF THE CONTROL MEASURES. ALL CHANGES TO TEMPORARY SEDIMENT AND EROSION CONTROL MEASURES MUST BE INCORPORATED INTO THE STORMWATER MANAGEMENT PLAN.
- 7. TEMPORARY STABILIZATION SHALL BE IMPLEMENTED ON DISTURBED AREAS AND STOCKPILES WHERE GROUND DISTURBING CONSTRUCTION ACTIVITY HAS PERMANENTLY CEASED OR TEMPORARILY CEASED FOR LONGER THAN 14 DAYS.
- FINAL STABILIZATION MUST BE IMPLEMENTED AT ALL APPLICABLE CONSTRUCTION SITES. FINAL STABILIZATION IS ACHIEVED WHEN ALL GROUND DISTURBING ACTIVITIES ARE COMPLETE AND ALL DISTURBED AREAS EITHER HAVE A UNIFORM VEGETATIVE COVER WITH INDIVIDUAL PLANT DENSITY OF 70 PERCENT OF PRE-DISTURBANCE LEVELS ESTABLISHED OR EQUIVALENT PERMANENT ALTERNATIVE STABILIZATION METHOD IS IMPLEMENTED. ALL TEMPORARY SEDIMENT AND EROSION CONTROL MEASURES SHALL BE REMOVED UPON FINAL STABILIZATION AND BEFORE PERMIT CLOSURE.
- 9. ALL PERMANENT STORMWATER MANAGEMENT FACILITIES SHALL BE INSTALLED AS DESIGNED IN THE APPROVED PLANS. ANY PROPOSED CHANGES THAT EFFECT THE DESIGN OR FUNCTION OF PERMANENT STORMWATER MANAGEMENT STRUCTURES MUST BE APPROVED BY THE ECM ADMINISTRATOR PRIOR TO IMPLEMENTATION.
- 10. EARTH DISTURBANCES SHALL BE CONDUCTED IN SUCH A MANNER SO AS TO EFFECTIVELY MINIMIZE ACCELERATED SOIL EROSION AND RESULTING SEDIMENTATION. ALL DISTURBANCES SHALL BE DESIGNED, CONSTRUCTED, AND COMPLETED SO THAT THE EXPOSED AREA OF ANY DISTURBED LAND SHALL BE LIMITED TO THE SHORTEST PRACTICAL PERIOD OF TIME. PRE-EXISTING VEGETATION SHALL BE PROTECTED AND MAINTAINED WITHIN 50 HORIZONTAL FEET OF A WATERS OF THE STATE UNLESS SHOWN TO BE INFEASIBLE AND SPECIFICALLY REQUESTED AND APPROVED.
- 11. COMPACTION OF SOIL MUST BE PREVENTED IN AREAS DESIGNATED FOR INFILTRATION CONTROL MEASURES OR WHERE FINAL STABILIZATION WILL BE ACHIEVED BY VEGETATIVE COVER. AREAS DESIGNATED FOR INFILTRATION CONTROL MEASURES SHALL ALSO BE PROTECTED FROM SEDIMENTATION DURING CONSTRUCTION UNTIL FINAL STABILIZATION IS ACHIEVED. IF COMPACTION PREVENTION IS NOT FEASIBLE DUE TO SITE CONSTRAINTS, ALL AREAS DESIGNATED FOR INFILTRATION AND VEGETATION CONTROL MEASURES MUST BE LOOSENED PRIOR TO INSTALLATION OF THE CONTROL MEASURE(S).
- 12. ANY TEMPORARY OR PERMANENT FACILITY DESIGNED AND CONSTRUCTED FOR THE CONVEYANCE OF STORMWATER AROUND, THROUGH, OR FROM THE EARTH DISTURBANCE AREA SHALL BE A STABILIZED CONVEYANCE DESIGNED TO MINIMIZE EROSION AND THE DISCHARGE OF SEDIMENT OFF SITE.
- 13. CONCRETE WASH WATER SHALL BE CONTAINED AND DISPOSED OF IN ACCORDANCE WITH THE SWMP. NO WASH WATER SHALL BE DISCHARGED TO OR ALLOWED TO ENTER STATE WATERS, INCLUDING ANY SURFACE OR SUBSURFACE STORM DRAINAGE SYSTEM OR FACILITIES. CONCRETE WASHOUTS SHALL NOT BE LOCATED IN AN AREA WHERE SHALLOW GROUNDWATER MAY BE PRESENT, OR WITHIN 50 FEET OF A SURFACE WATER BODY, CREEK OR STREAM.
- 14. DURING DEWATERING OPERATIONS OF UNCONTAMINATED GROUND WATER, SUCH WATER MAY BE DISCHARGED ON SITE, BUT SHALL NOT LEAVE THE SITE IN THE FORM OF SURFACE RUNOFF UNLESS AN APPROVED STATE DEWATERING PERMIT IS IN PLACE.
- 15. EROSION CONTROL BLANKETING OR OTHER PROTECTIVE COVERING SHALL BE USED ON SLOPES

- 16. CONTRACTOR SHALL BE RESPONSIBLE FOR THE REMOVAL OF ALL WASTES FROM THE CONSTRUCTION SITE FOR DISPOSAL IN ACCORDANCE WITH LOCAL AND STATE REGULATORY REQUIREMENTS. NO CONSTRUCTION DEBRIS, TREE SLASH, BUILDING MATERIAL WASTES OR UNUSED BUILDING MATERIALS SHALL BE BURIED, DUMPED, OR DISCHARGED AT THE SITE.
- 17. WASTE MATERIALS SHALL NOT BE TEMPORARILY PLACED OR STORED IN THE STREET, ALLEY, OR OTHER PUBLIC WAY, UNLESS IN ACCORDANCE WITH AN APPROVED TRAFFIC CONTROL PLAN. CONTROL MEASURES MAY BE REQUIRED BY EL PASO COUNTY ENGINEERING IF DEEMED NECESSARY, BASED ON SPECIFIC CONDITIONS AND CIRCUMSTANCES.
- 18. TRACKING OF SOILS AND CONSTRUCTION DEBRIS OFF-SITE SHALL BE MINIMIZED. MATERIALS TRACKED OFF-SITE SHALL BE CLEANED UP AND PROPERLY DISPOSED OF IMMEDIATELY.
- THE OWNER/DEVELOPER SHALL BE RESPONSIBLE FOR THE REMOVAL OF ALL CONSTRUCTION DEBRIS, DIRT, TRASH, ROCK, SEDIMENT, SOIL, AND SAND THAT MAY ACCUMULATE IN ROADS, STORM DRAINS AND OTHER DRAINAGE CONVEYANCE SYSTEMS AND STORMWATER APPURTENANCES AS A RESULT OF SITE DEVELOPMENT.
- THE QUANTITY OF MATERIALS STORED ON THE PROJECT SITE SHALL BE LIMITED, AS MUCH AS PRACTICAL, TO THAT QUANTITY REQUIRED TO PERFORM THE WORK IN AN ORDERLY SEQUENCE. ALL MATERIALS STORED ON-SITE SHALL BE STORED IN A NEAT, ORDERLY MANNER, IN THEIR ORIGINAL CONTAINERS. WITH ORIGINAL MANUFACTURER'S LABELS.
- NO CHEMICAL(S) HAVING THE POTENTIAL TO BE RELEASED IN STORMWATER ARE TO BE STORED OR USED ONSITE UNLESS PERMISSION FOR THE USE OF SUCH CHEMICAL(S) IS GRANTED IN WRITING BY THE ECM ADMINISTRATOR. IN GRANTING APPROVAL FOR THE USE OF SUCH CHEMICAL(S), SPECIAL CONDITIONS AND MONITORING MAY BE REQUIRED.
- 22. BULK STORAGE OF ALLOWED PETROLEUM PRODUCTS OR OTHER ALLOWED LIQUID CHEMICALS IN EXCESS OF 55 GALLONS SHALL REQUIRE ADEQUATE SECONDARY CONTAINMENT PROTECTION TO CONTAIN ALL SPILLS ONSITE AND TO PREVENT ANY SPILLED MATERIALS FROM ENTERING STATE WATERS, ANY SURFACE OR SUBSURFACE STORM DRAINAGE SYSTEM OR OTHER FACILITIES.
- 23. NO PERSON SHALL CAUSE THE IMPEDIMENT OF STORMWATER FLOW IN THE CURB AND GUTTER OR DITCH EXCEPT WITH APPROVED SEDIMENT CONTROL MEASURES.
- 24. OWNER/DEVELOPER AND THEIR AGENTS SHALL COMPLY WITH THE "COLORADO WATER QUALITY CONTROL ACT" (TITLE 25, ARTICLE 8, CRS), AND THE "CLEAN WATER ACT" (33 USC 1344), IN ADDITION TO THE REQUIREMENTS OF THE LAND DEVELOPMENT CODE, DCM VOLUME II AND THE ECM APPENDIX I. ALL APPROPRIATE PERMITS MUST BE OBTAINED BY THE CONTRACTOR PRIOR TO CONSTRUCTION (1041, NPDES, FLOODPLAIN, 404, FUGITIVE DUST, ETC.). IN THE EVENT OF CONFLICTS BETWEEN THESE REQUIREMENTS AND OTHER LAWS, RULES, OR REGULATIONS OF OTHER FEDERAL, STATE, LOCAL, OR COUNTY AGENCIES, THE MOST RESTRICTIVE LAWS, RULES, OR REGULATIONS SHALL APPLY.
- 25. ALL CONSTRUCTION TRAFFIC MUST ENTER/EXIT THE SITE ONLY AT APPROVED CONSTRUCTION ACCESS POINTS.
- 26. PRIOR TO CONSTRUCTION THE PERMITTEE SHALL VERIFY THE LOCATION OF EXISTING UTILITIES.
- 27. A WATER SOURCE SHALL BE AVAILABLE ON SITE DURING EARTHWORK OPERATIONS AND SHALL BE UTILIZED AS REQUIRED TO MINIMIZE DUST FROM EARTHWORK EQUIPMENT AND WIND.
- 28. THE SOILS REPORT FOR THIS SITE HAS BEEN PREPARED BY AND SHALL BE CONSIDERED A PART OF THESE PLANS.
- 29. AT LEAST TEN (10) DAYS PRIOR TO THE ANTICIPATED START OF CONSTRUCTION, FOR PROJECTS THAT WILL DISTURB ONE (1) ACRE OR MORE. THE OWNER OR OPERATOR OF CONSTRUCTION ACTIVITY SHALL SUBMIT A PERMIT APPLICATION FOR STORMWATER DISCHARGE TO THE COLORADO DEPARTMENT OF PUBLIC HEALTH AND ENVIRONMENT, WATER QUALITY DIVISION. THE APPLICATION CONTAINS CERTIFICATION OF COMPLETION OF A STORMWATER MANAGEMENT PLAN (SWMP), OF WHICH THIS GRADING AND EROSION CONTROL PLAN MAY BE A PART. FOR INFORMATION OR APPLICATION MATERIALS CONTACT:

WATER QUALITY CONTROL DIVISION WQCD - PERMITS 4300 CHERRY CREEK DRIVE SOUTH DENVER, CO 80246-1530 ATTN: PERMITS UNIT

REVISION DESCRIPTION

COLORADO DEPARTMENT OF PUBLIC HEALTH AND ENVIRONMENT

SEND MUD MAT SPECIFICATION TO MIKAYLA HARTFORD AT MIKAYLAHARTFORD@ELPASO.COM TO ENSURE MUD MAT USE IS ACCEPTABLE IN EL PASO COUNTY.

PERMANENT SEED SPECS

- SPECIAL SEED MIX #1 TBD SPECIAL ON PRIVATE LAND LANDOWNER WILL WATER.
- SEE LEGEND AND EROSION CONTROL DETAILS FOR SEED MIX/TYPE.

PRELIMINARY DESIGN NOT FOR CONSTRUCTION

BAR IS ONE INCH ON DRAWN BY: JMM NO. DATE BY JOB DATE: 1/11/2024 OFFICIAL DRAWINGS. APPROVED: GP JOB NUMBER: <u>201662.07</u> IF NOT ONE INCH, CAD DATE: <u>1/7/2025</u> ADJUST SCALE ACCORDINGLY CAD FILE: \hrgreen.com\HRG\Data\2020\201662.07\CAD\Dwgs\C\Force Main\FM GESC Notes





HR GREEN - COLORADO SPRINGS 1975 RESEARCH PARKWAY | SUITE 230 COLORADO SPRINGS CO 80920 PHONE: 719.300.4140


GRANDVIEW RESERVE M.D. -INTERCEPTOR SEWER D.R. HORTON EL PASO COUNTY, CO





CONSTRUCTION DOCUMENTS GRADING AND EROSION CONTROL NOTES

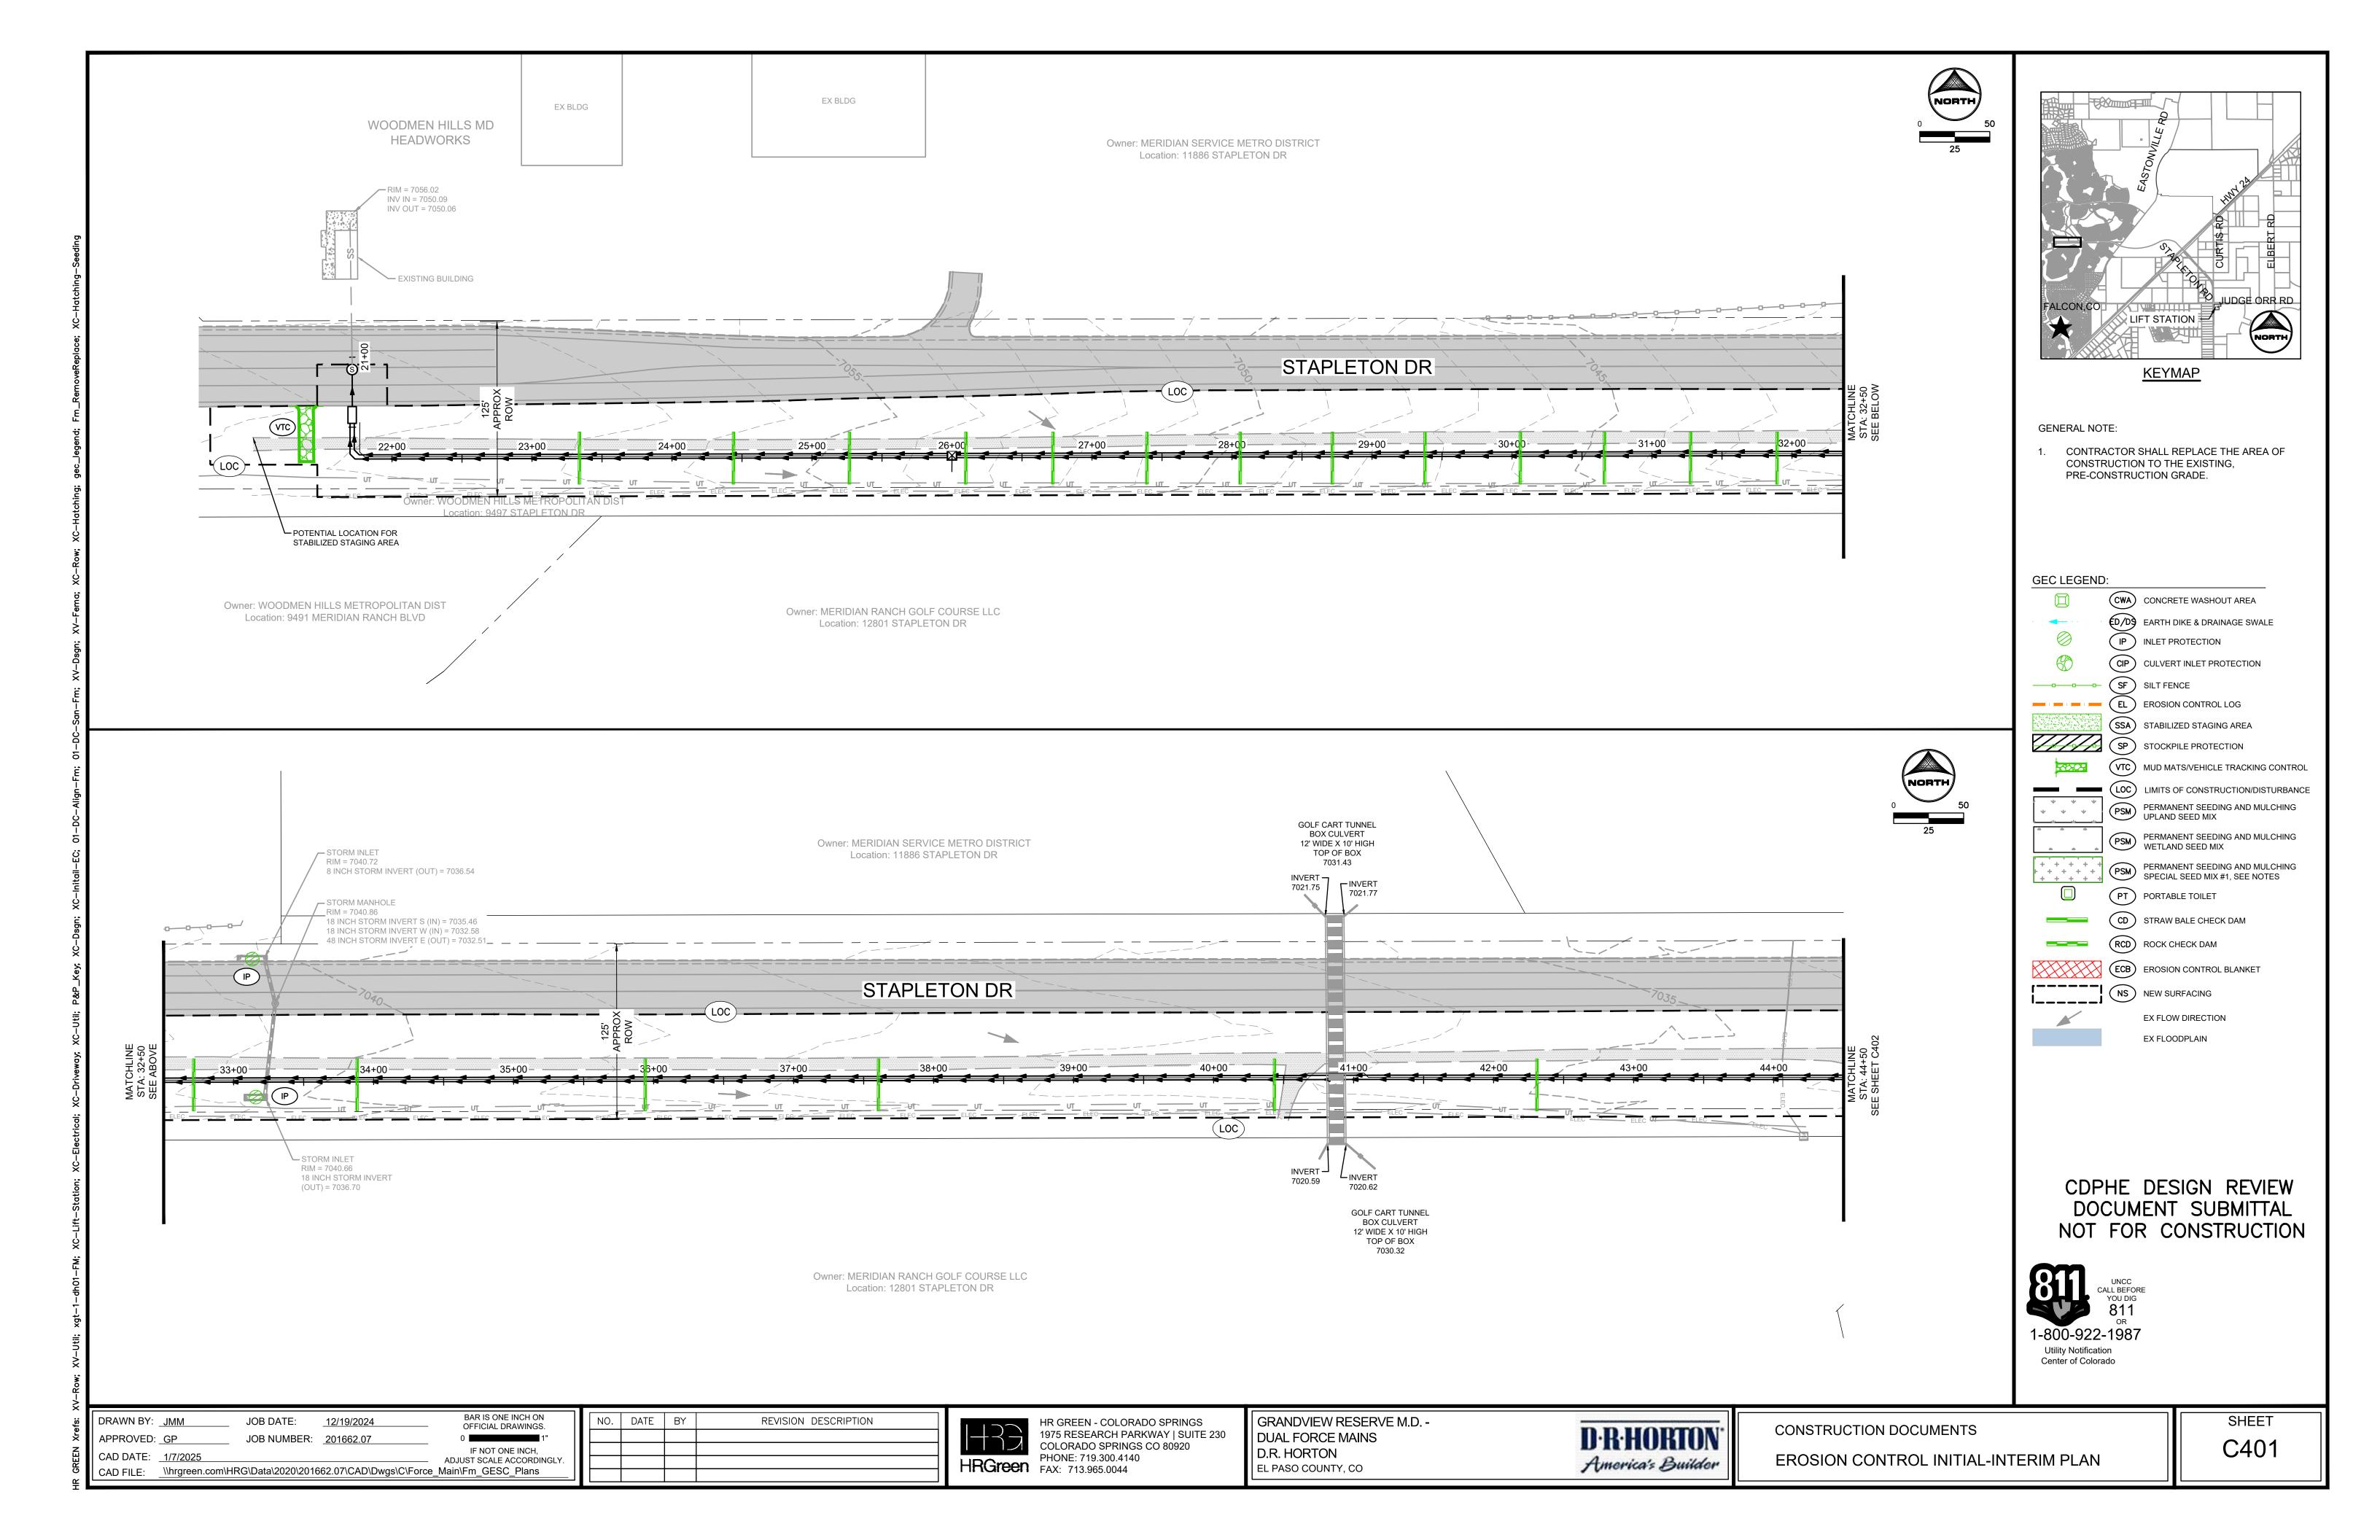

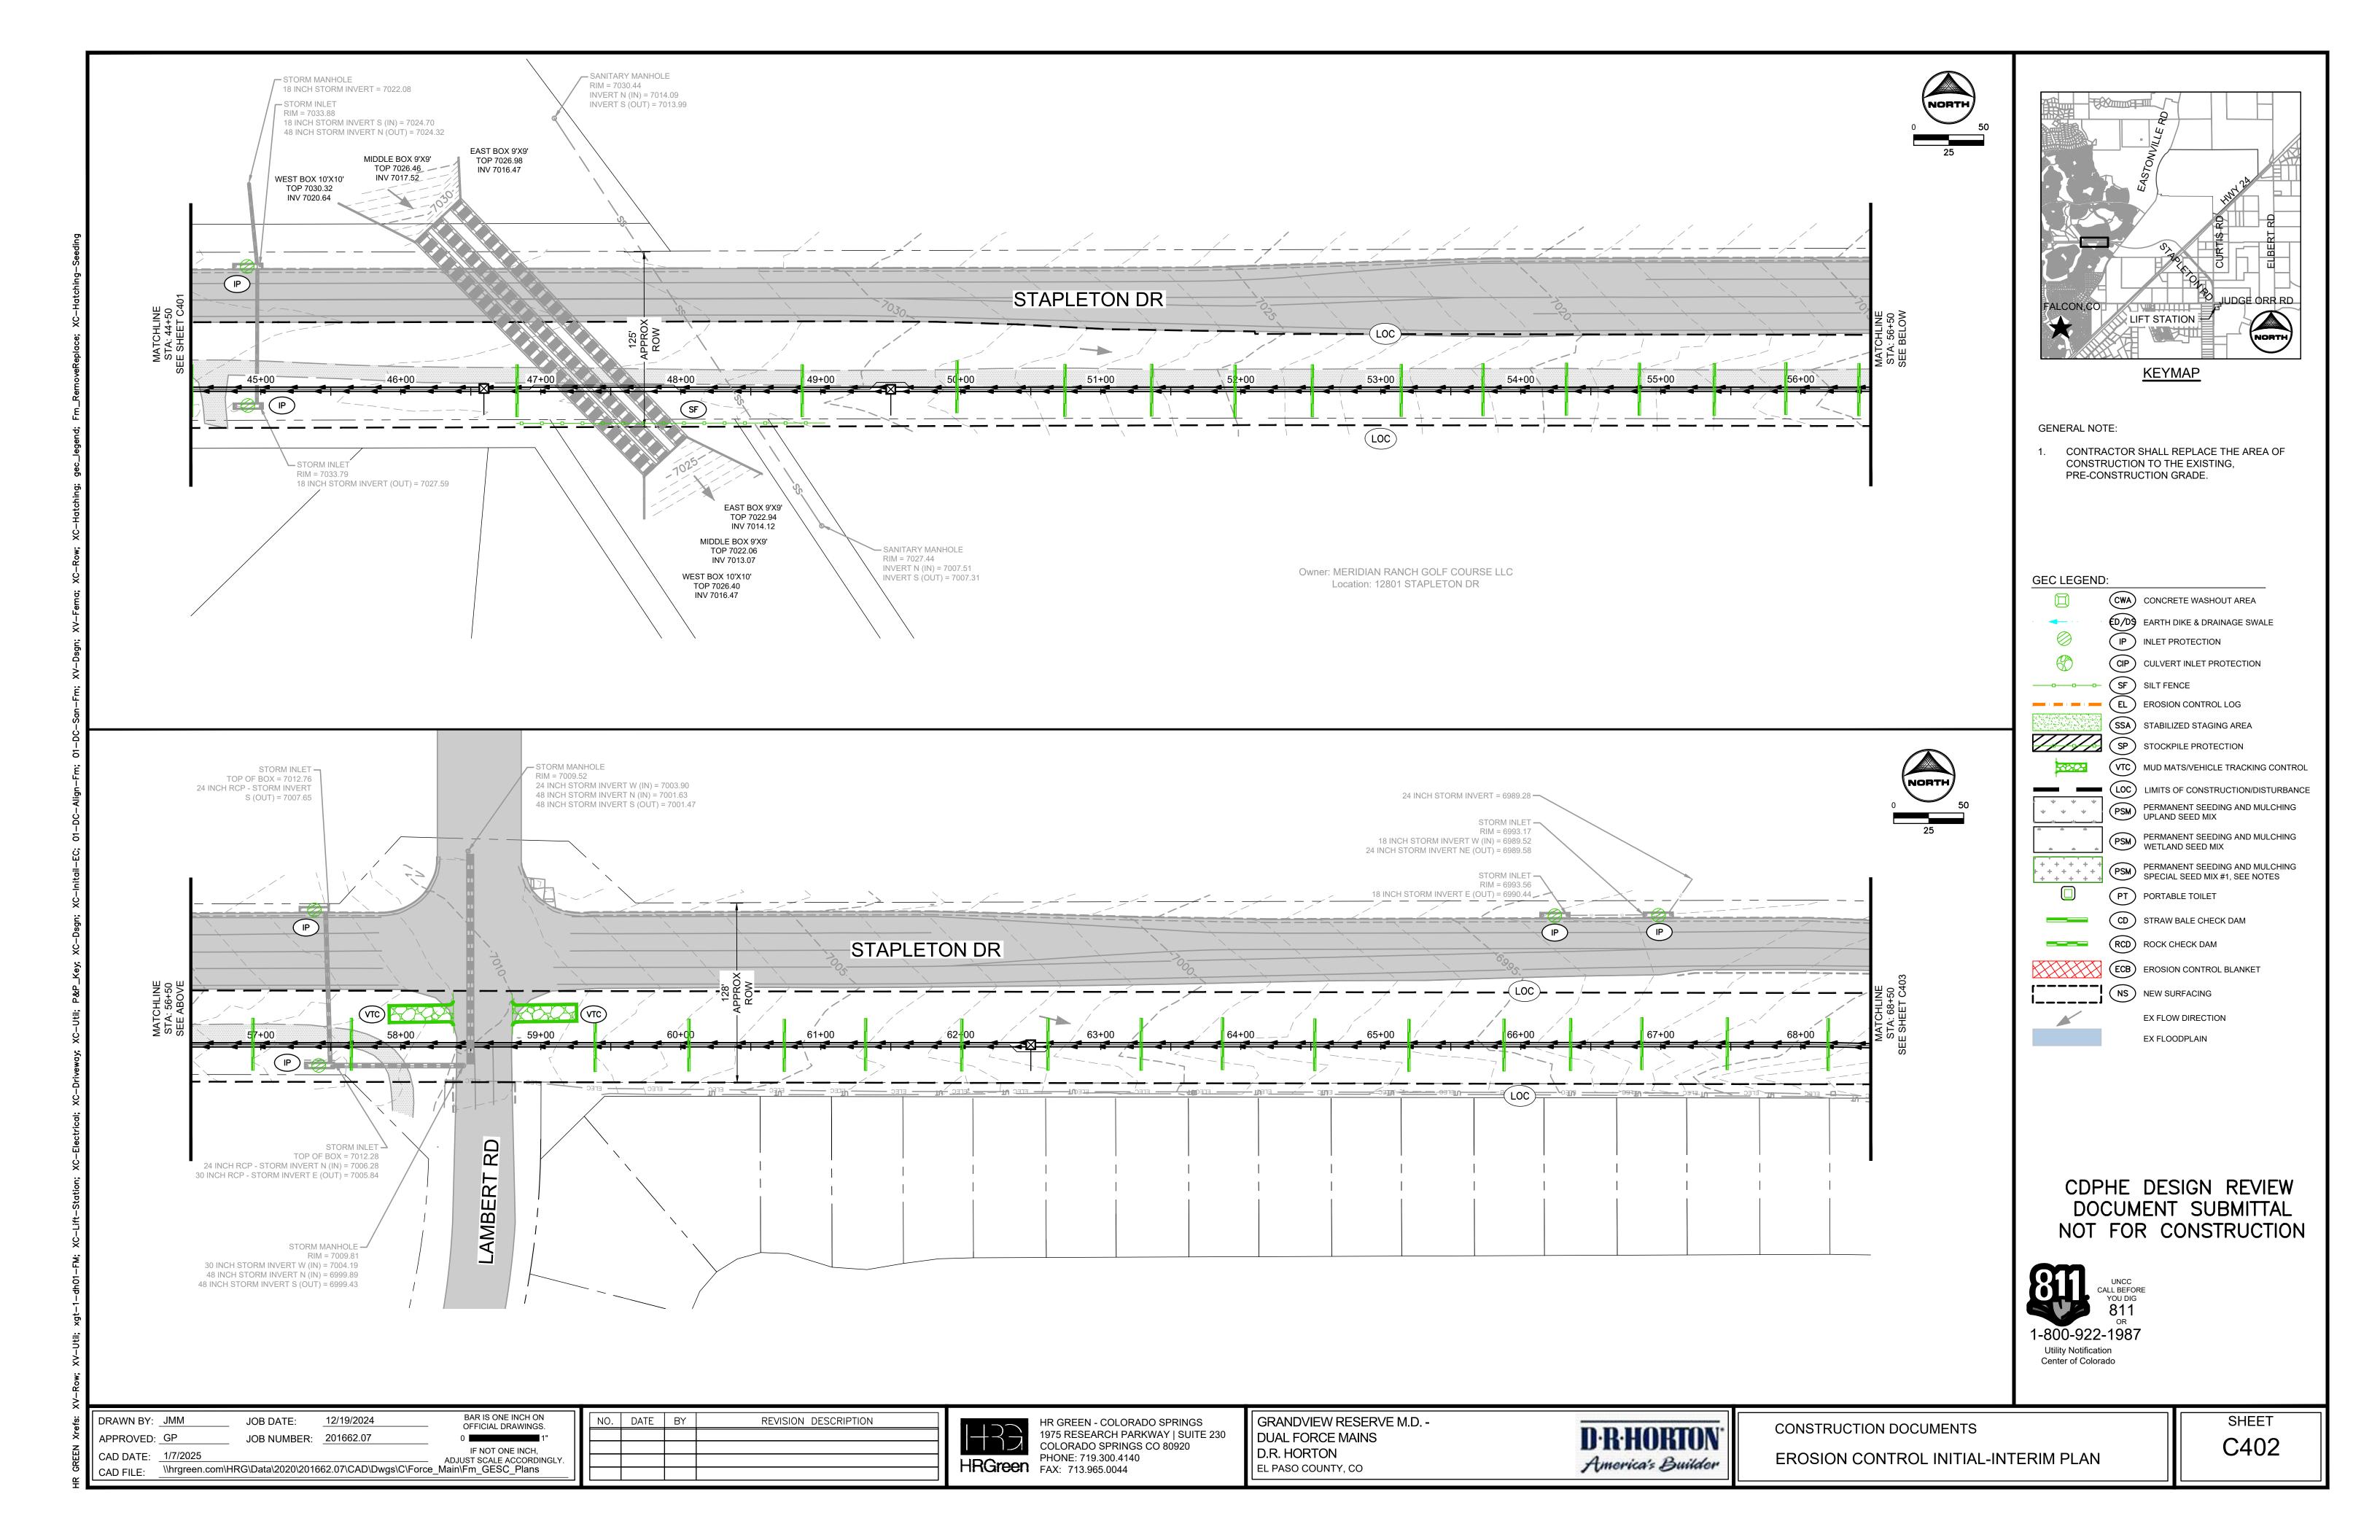

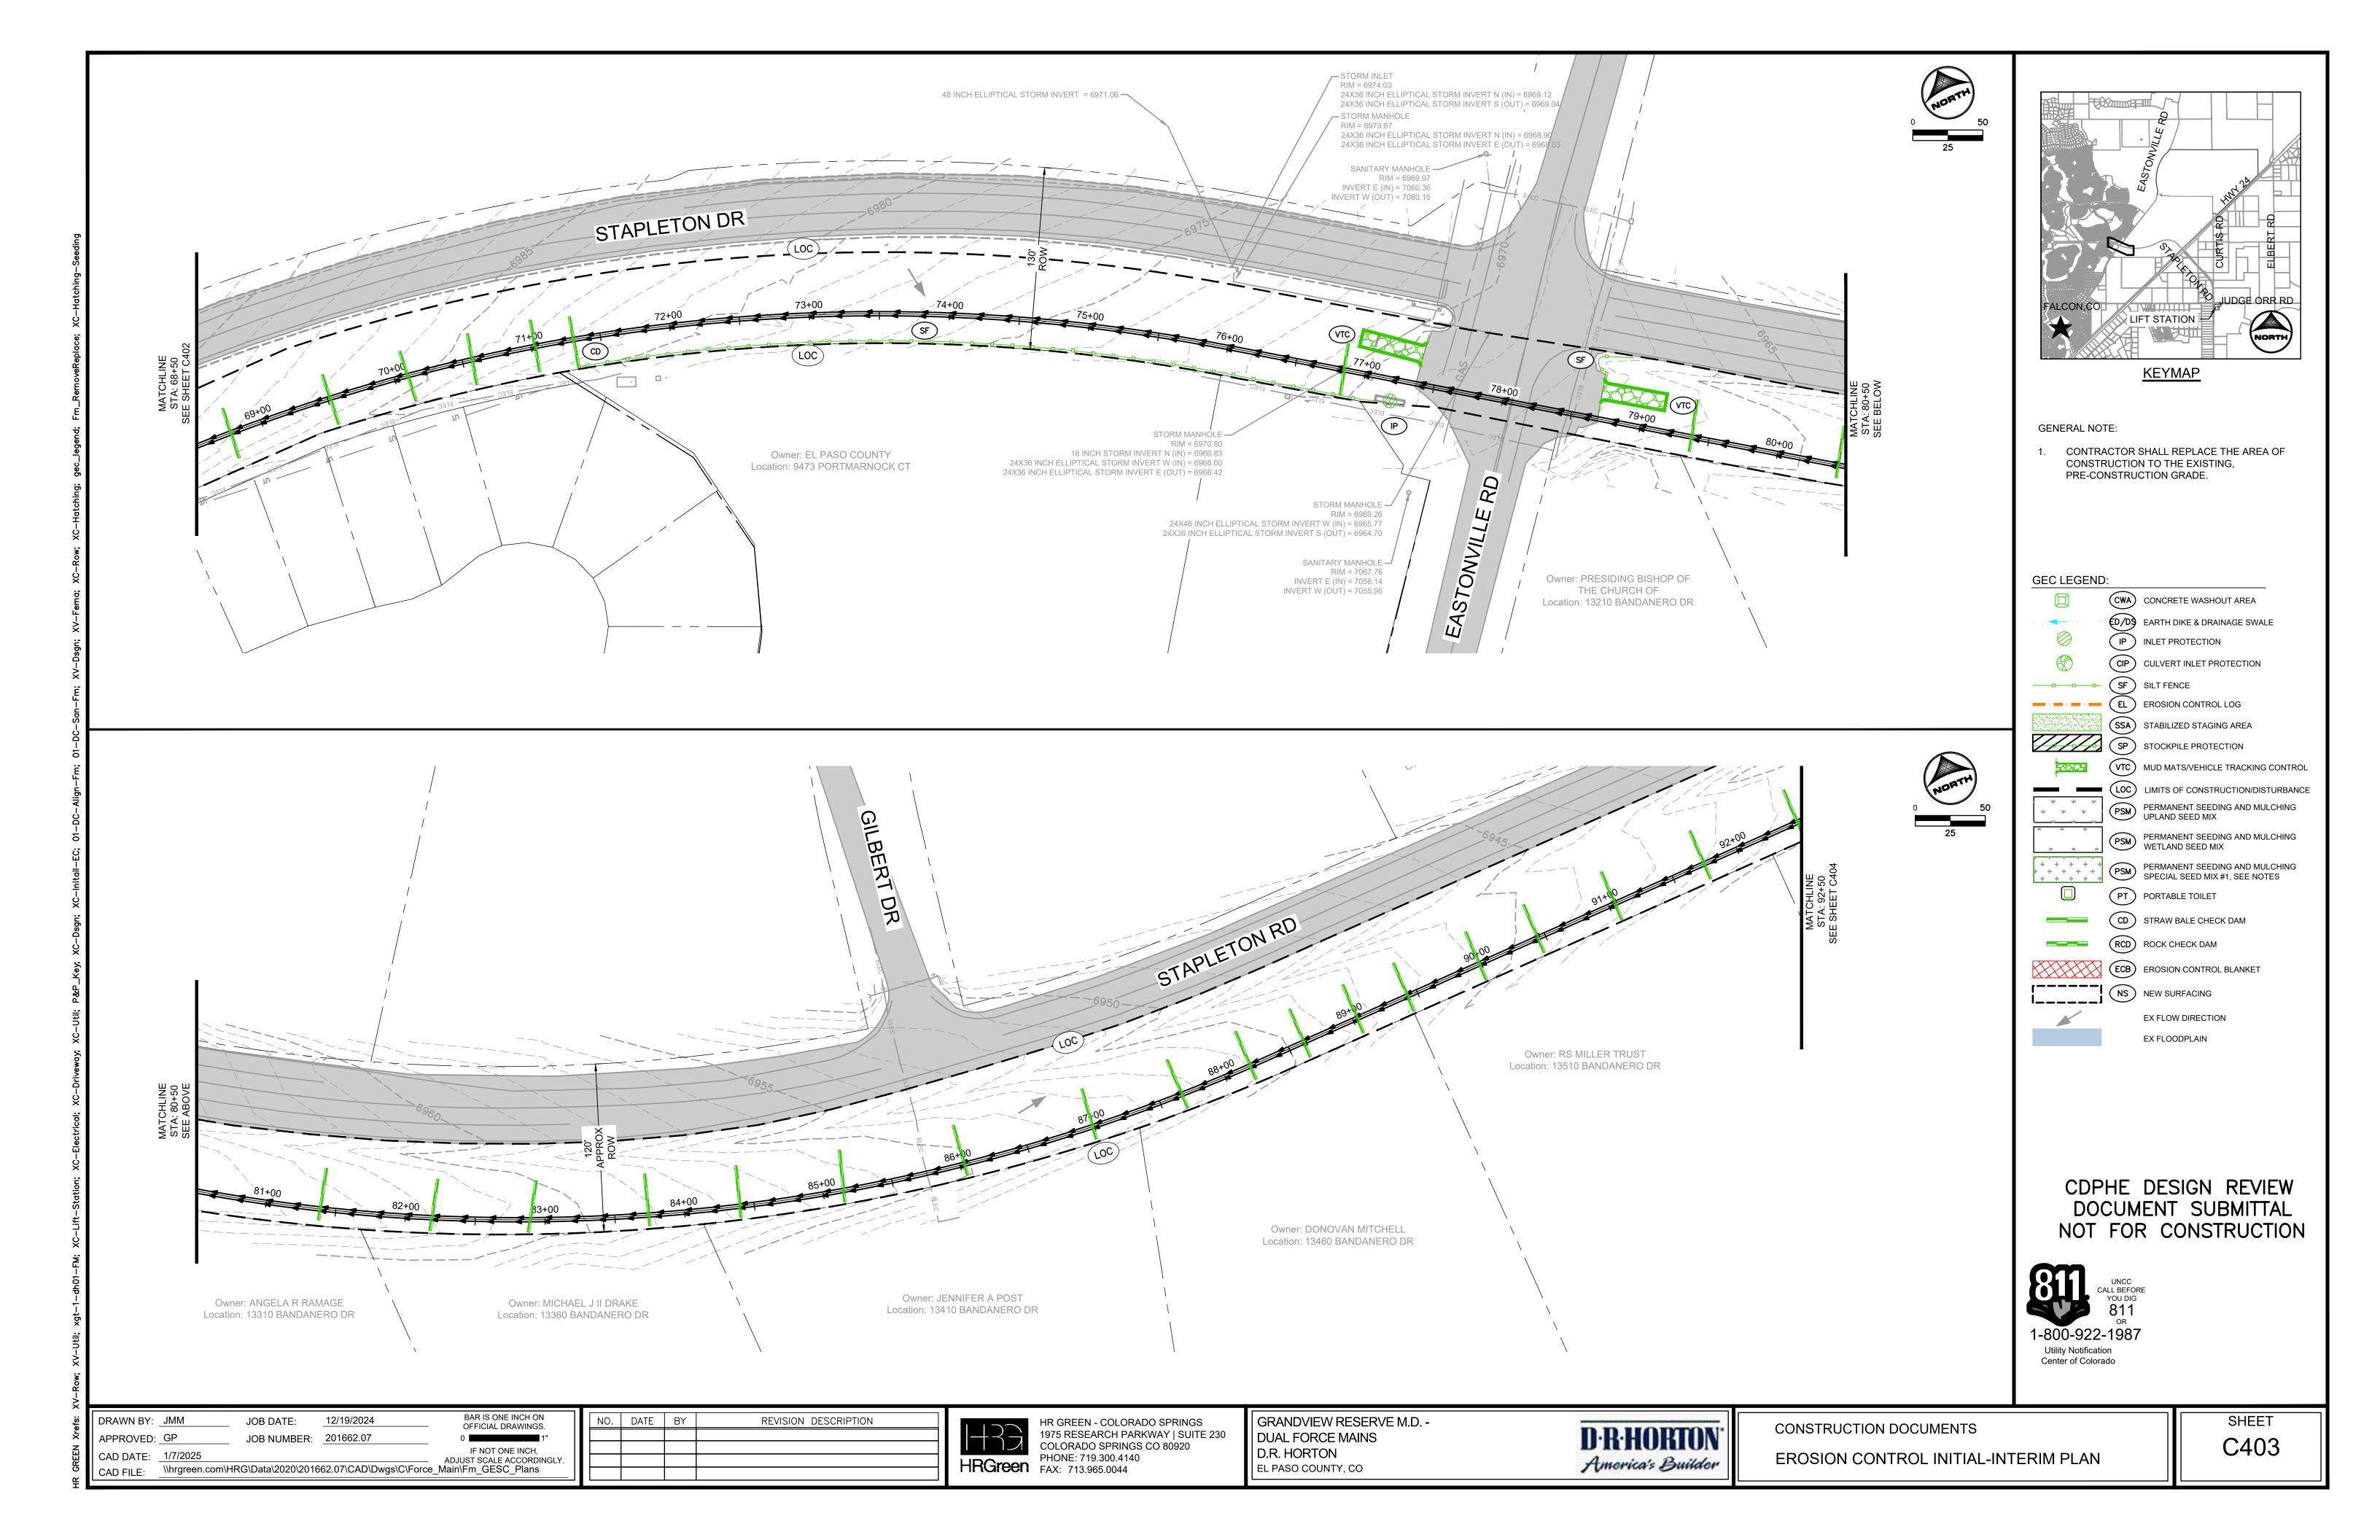

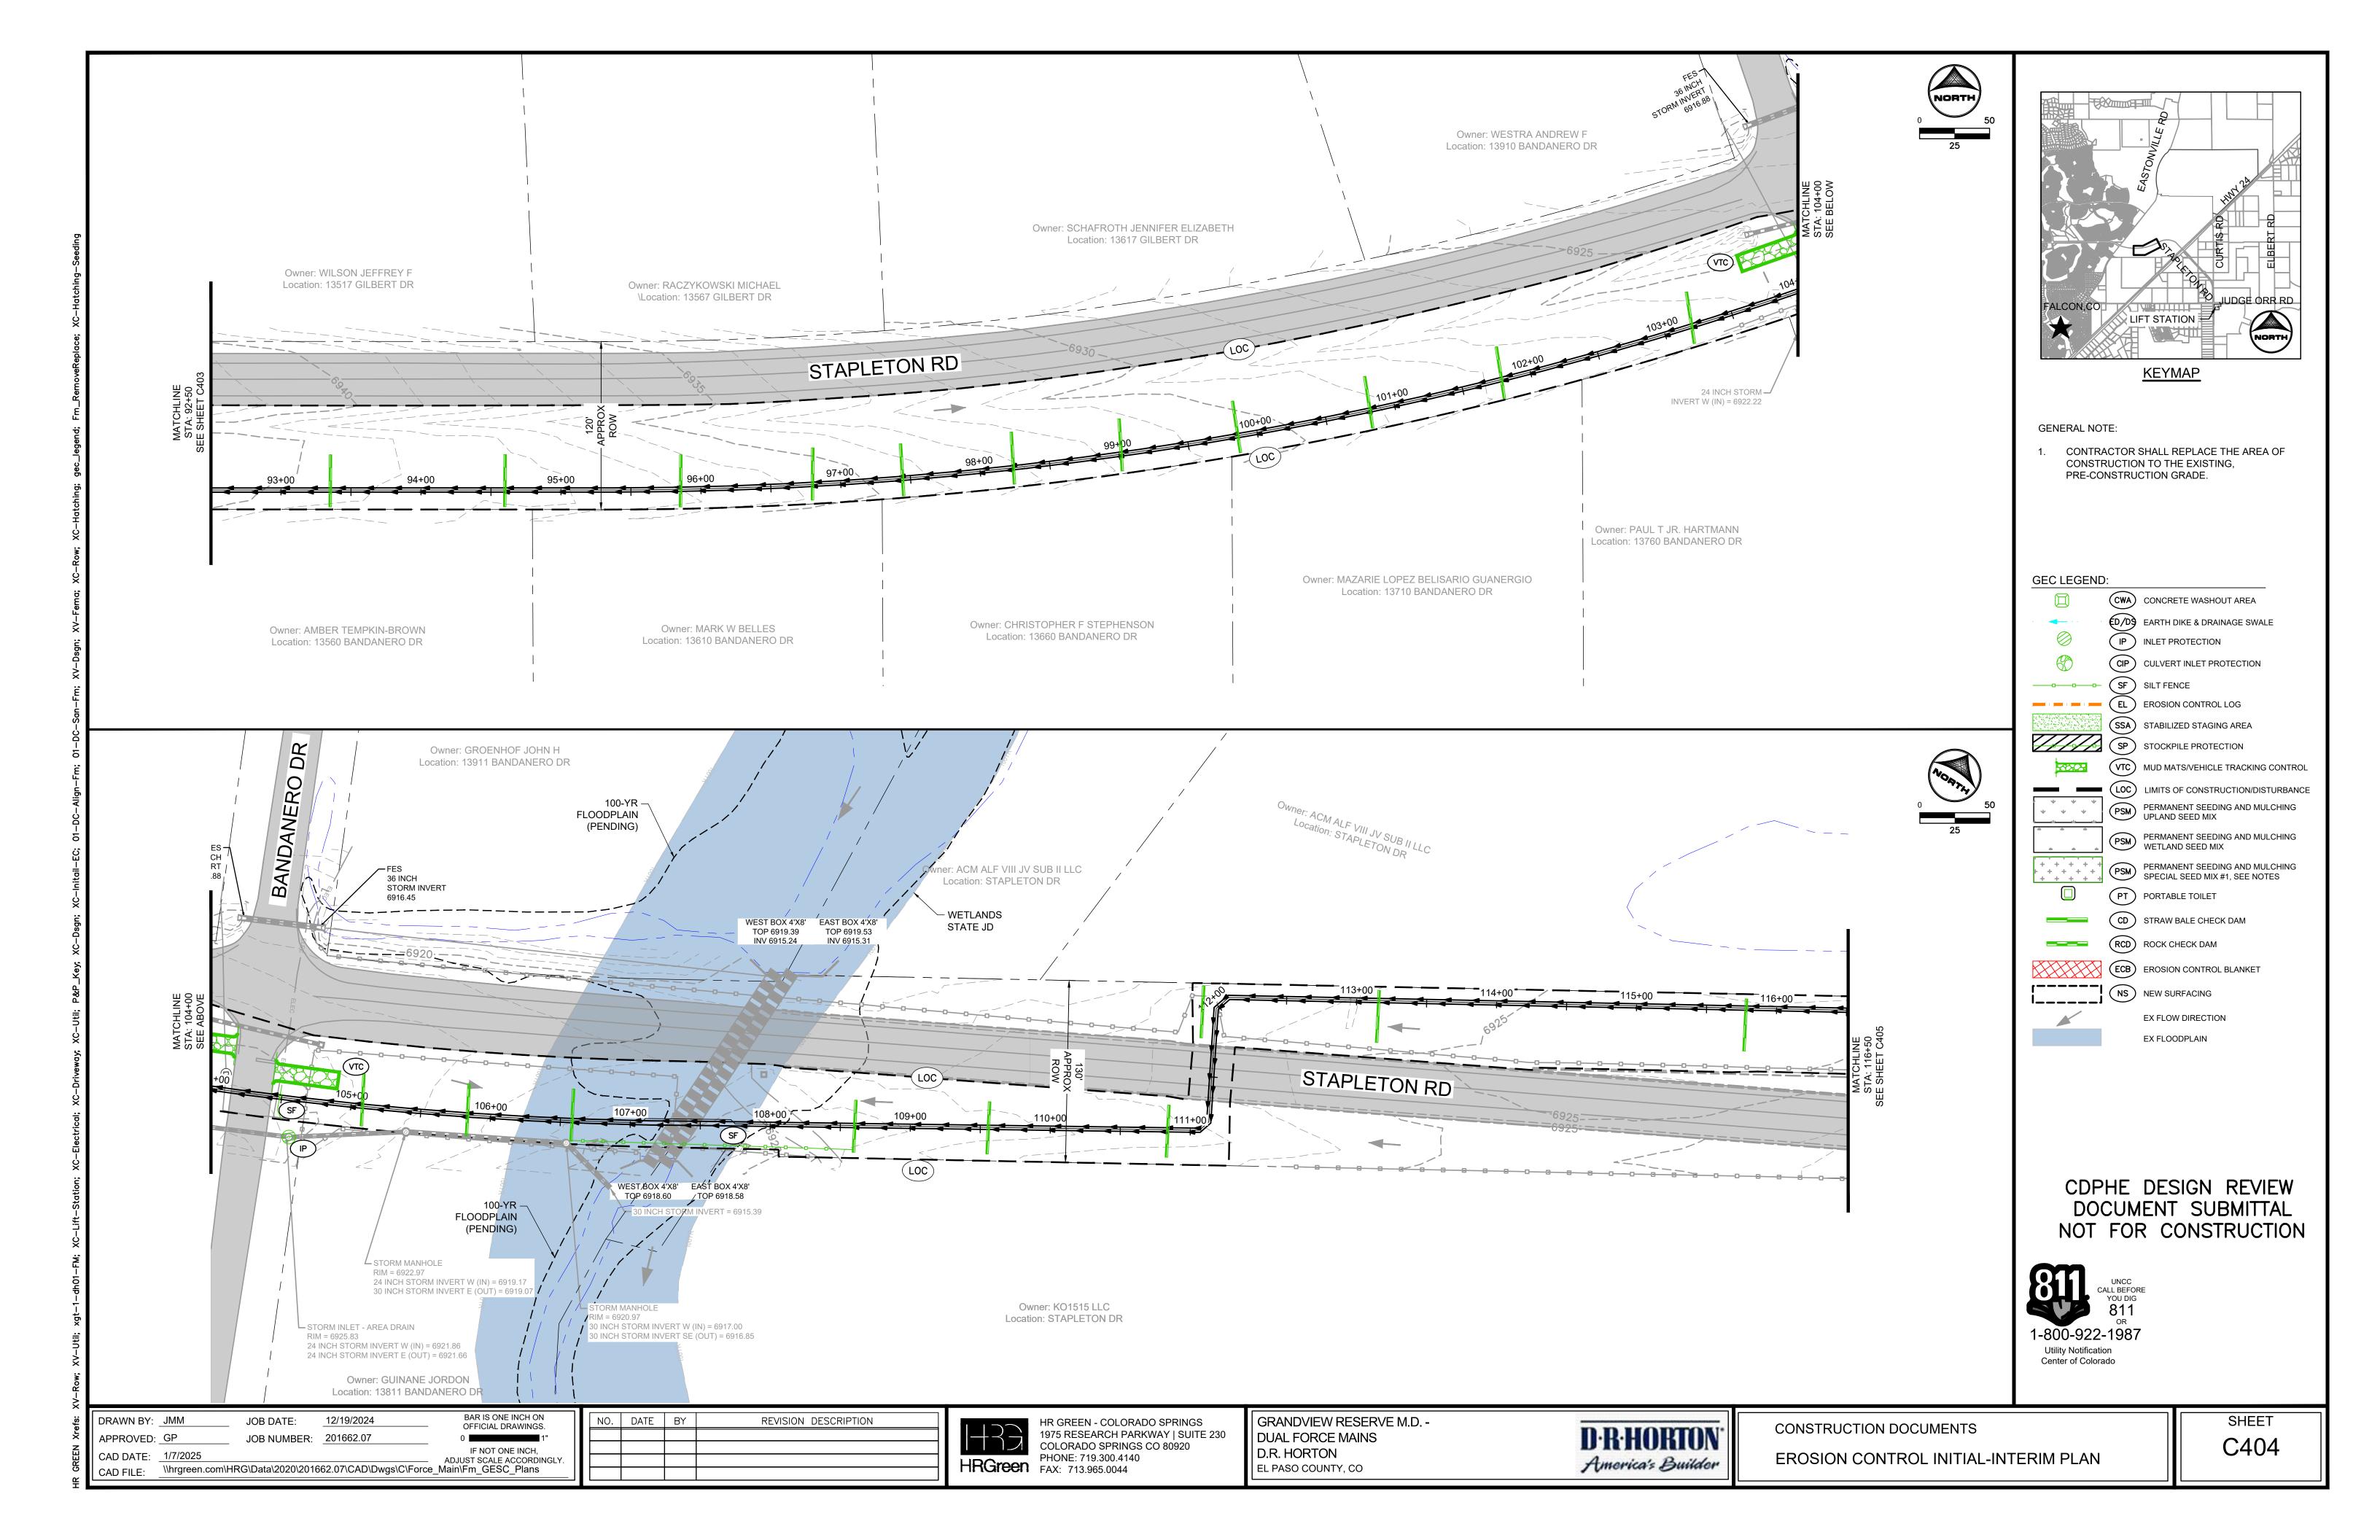

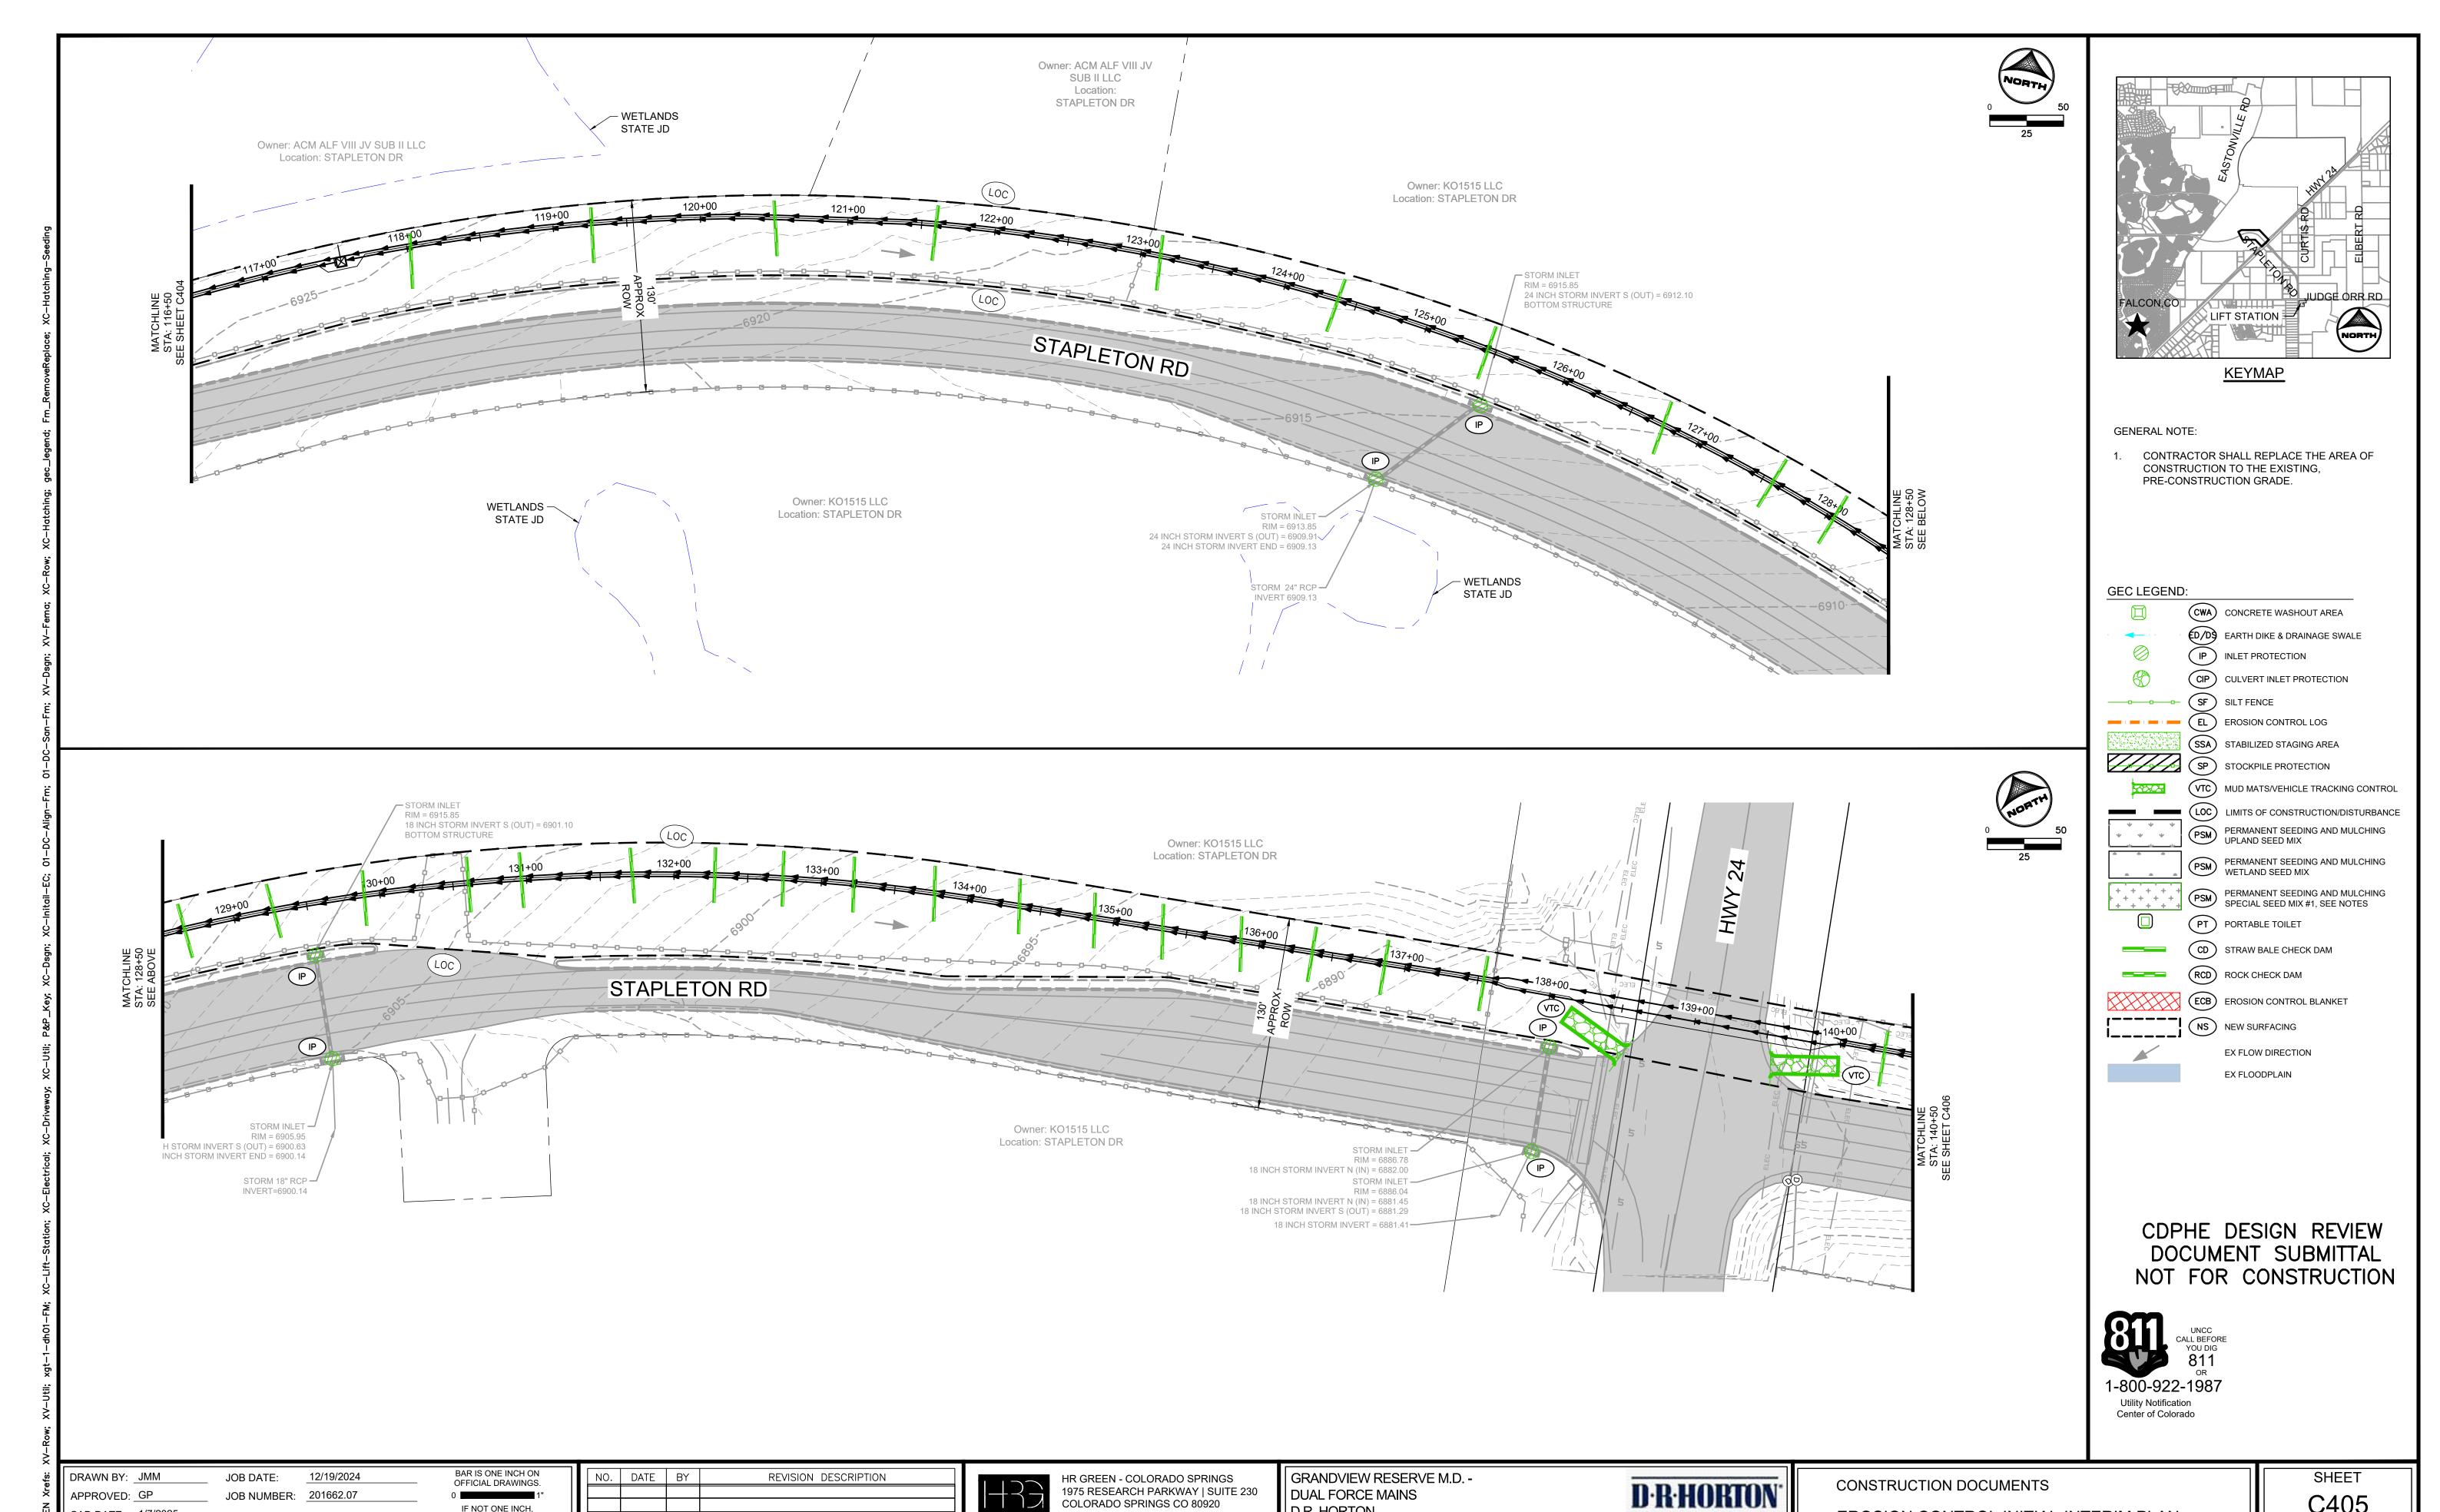

DUAL FORCE MAINS

EL PASO COUNTY, CO

D.R. HORTON

HRGreen PHONE: 719.300.4140 FAX: 713.965.0044


JOB NUMBER: 201662.07


CAD DATE: 1/7/2025 IF NOT ONE INCH, ADJUST SCALE ACCORDINGLY. \hrgreen.com\HRG\Data\2020\201662.07\CAD\Dwgs\C\Force_Main\Fm_GESC_Plans


APPROVED: GP


D·R·HORTON America's Builder


CONSTRUCTION DOCUMENTS EROSION CONTROL INITIAL-INTERIM PLAN

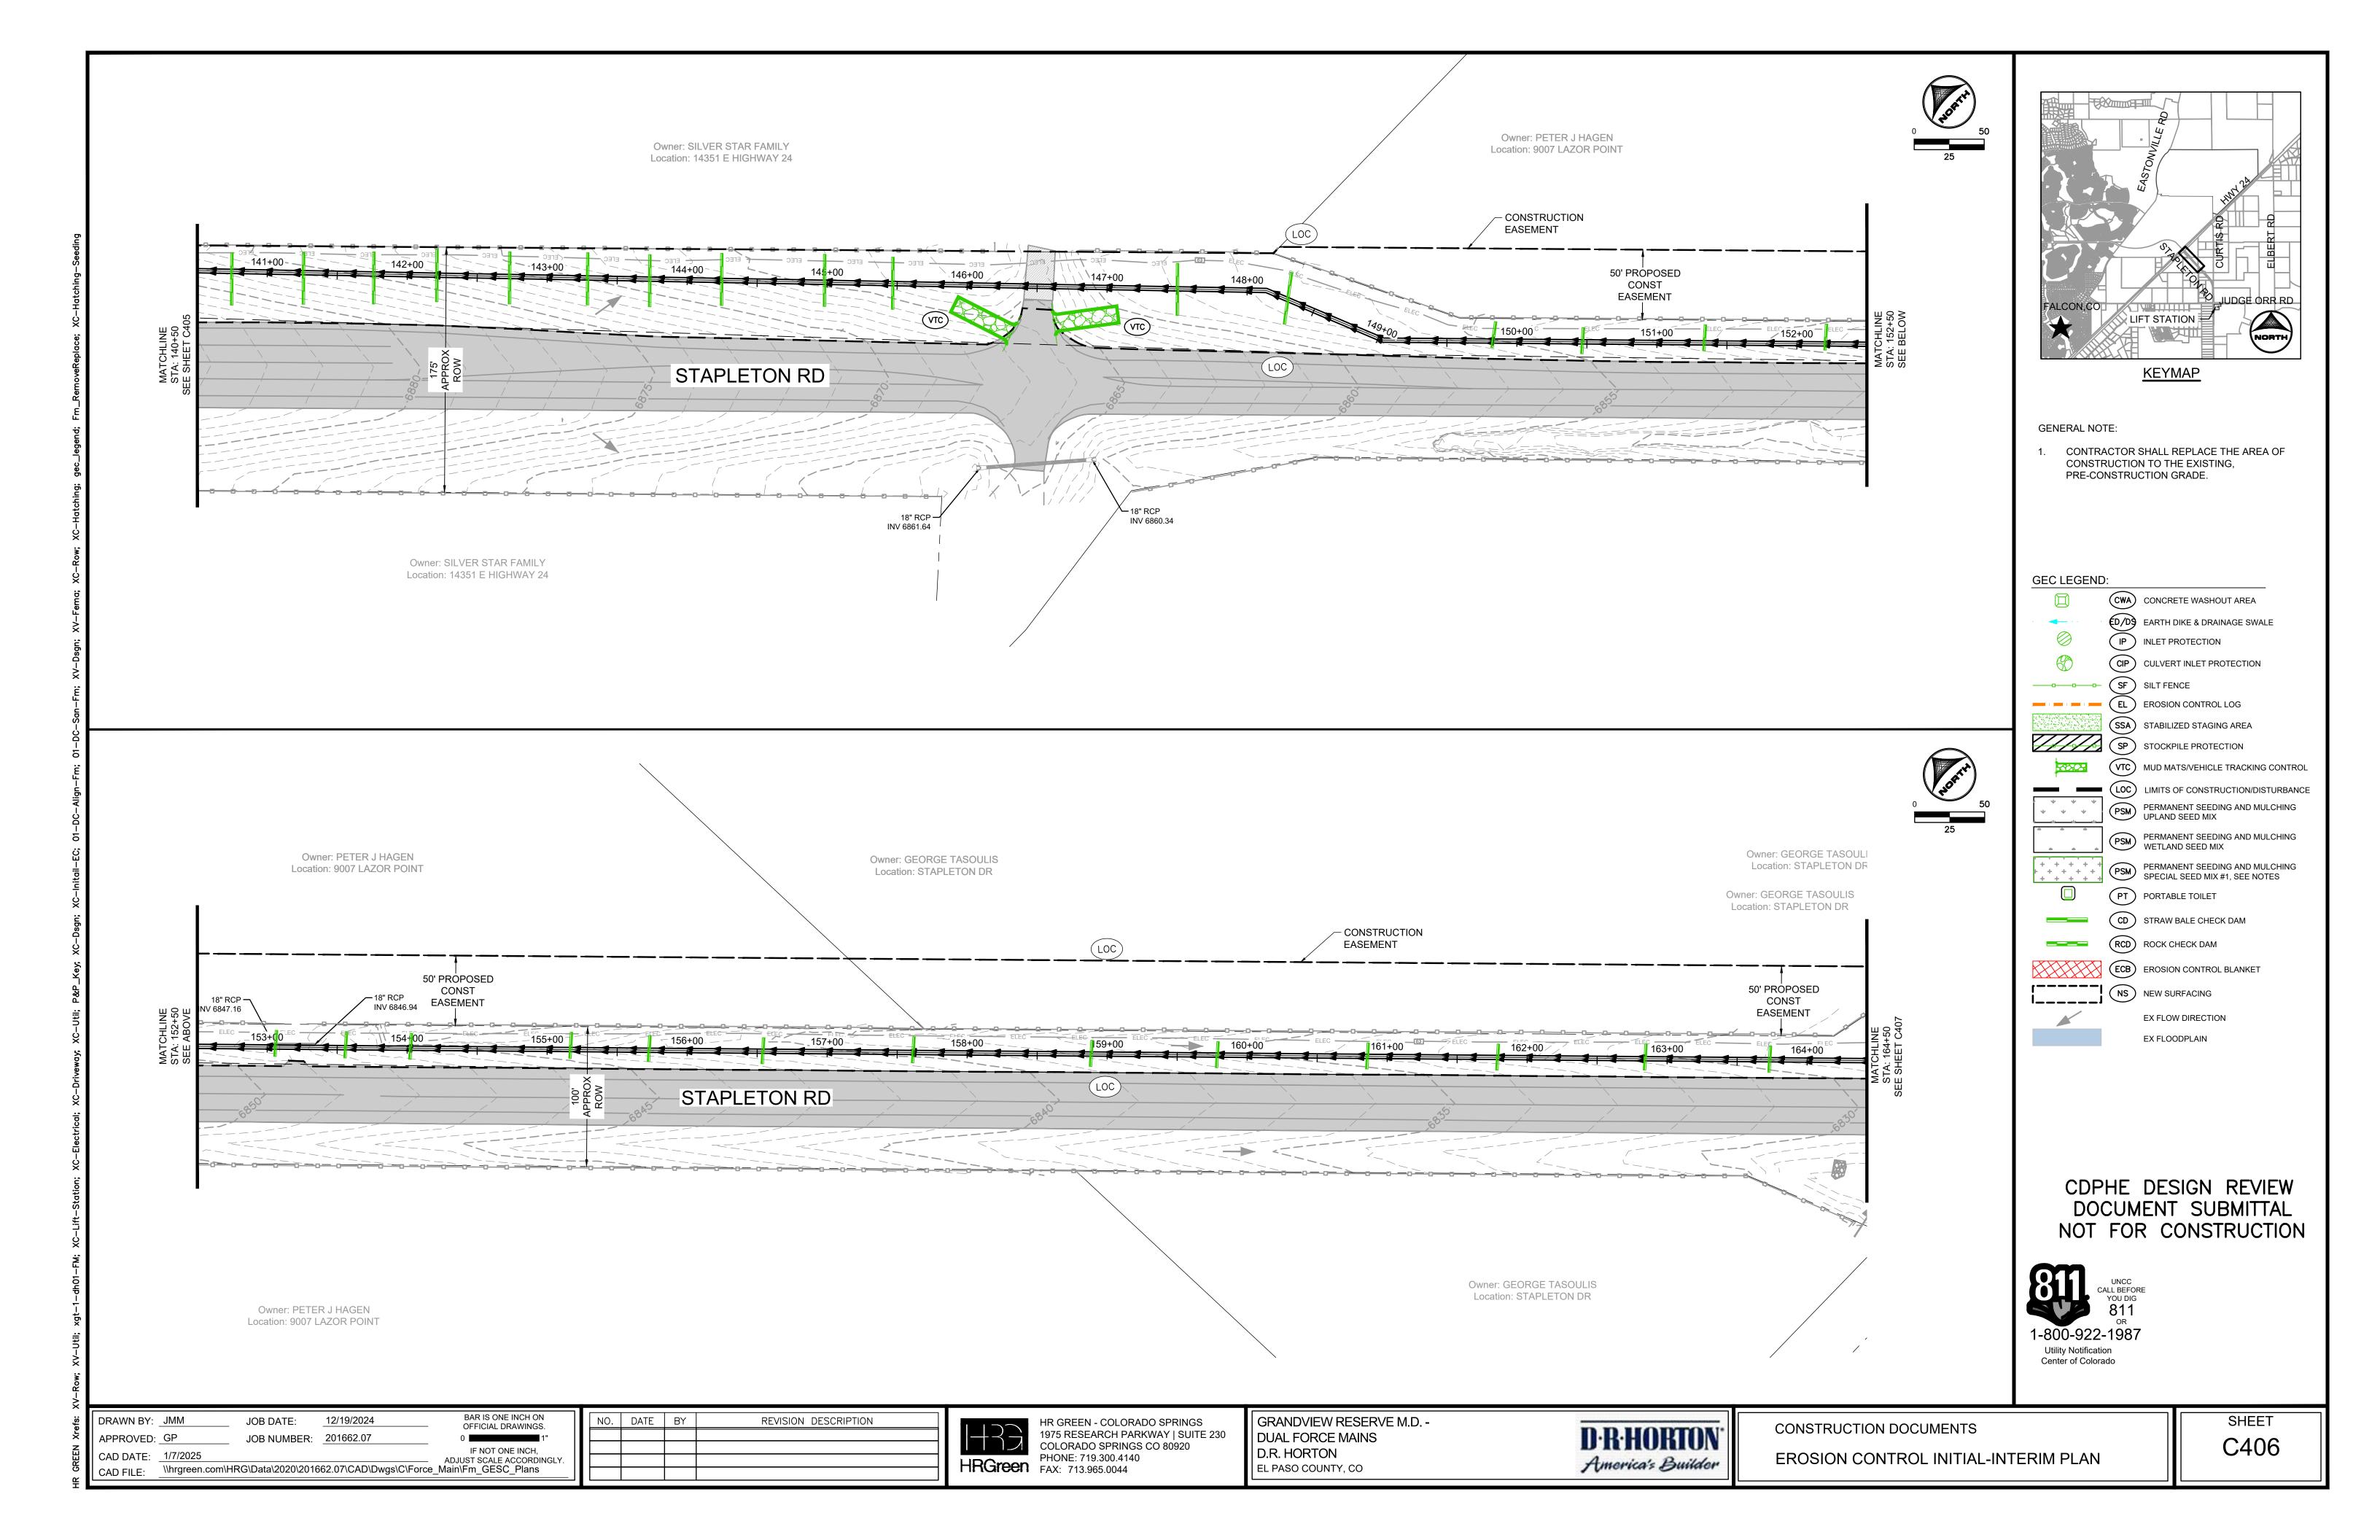

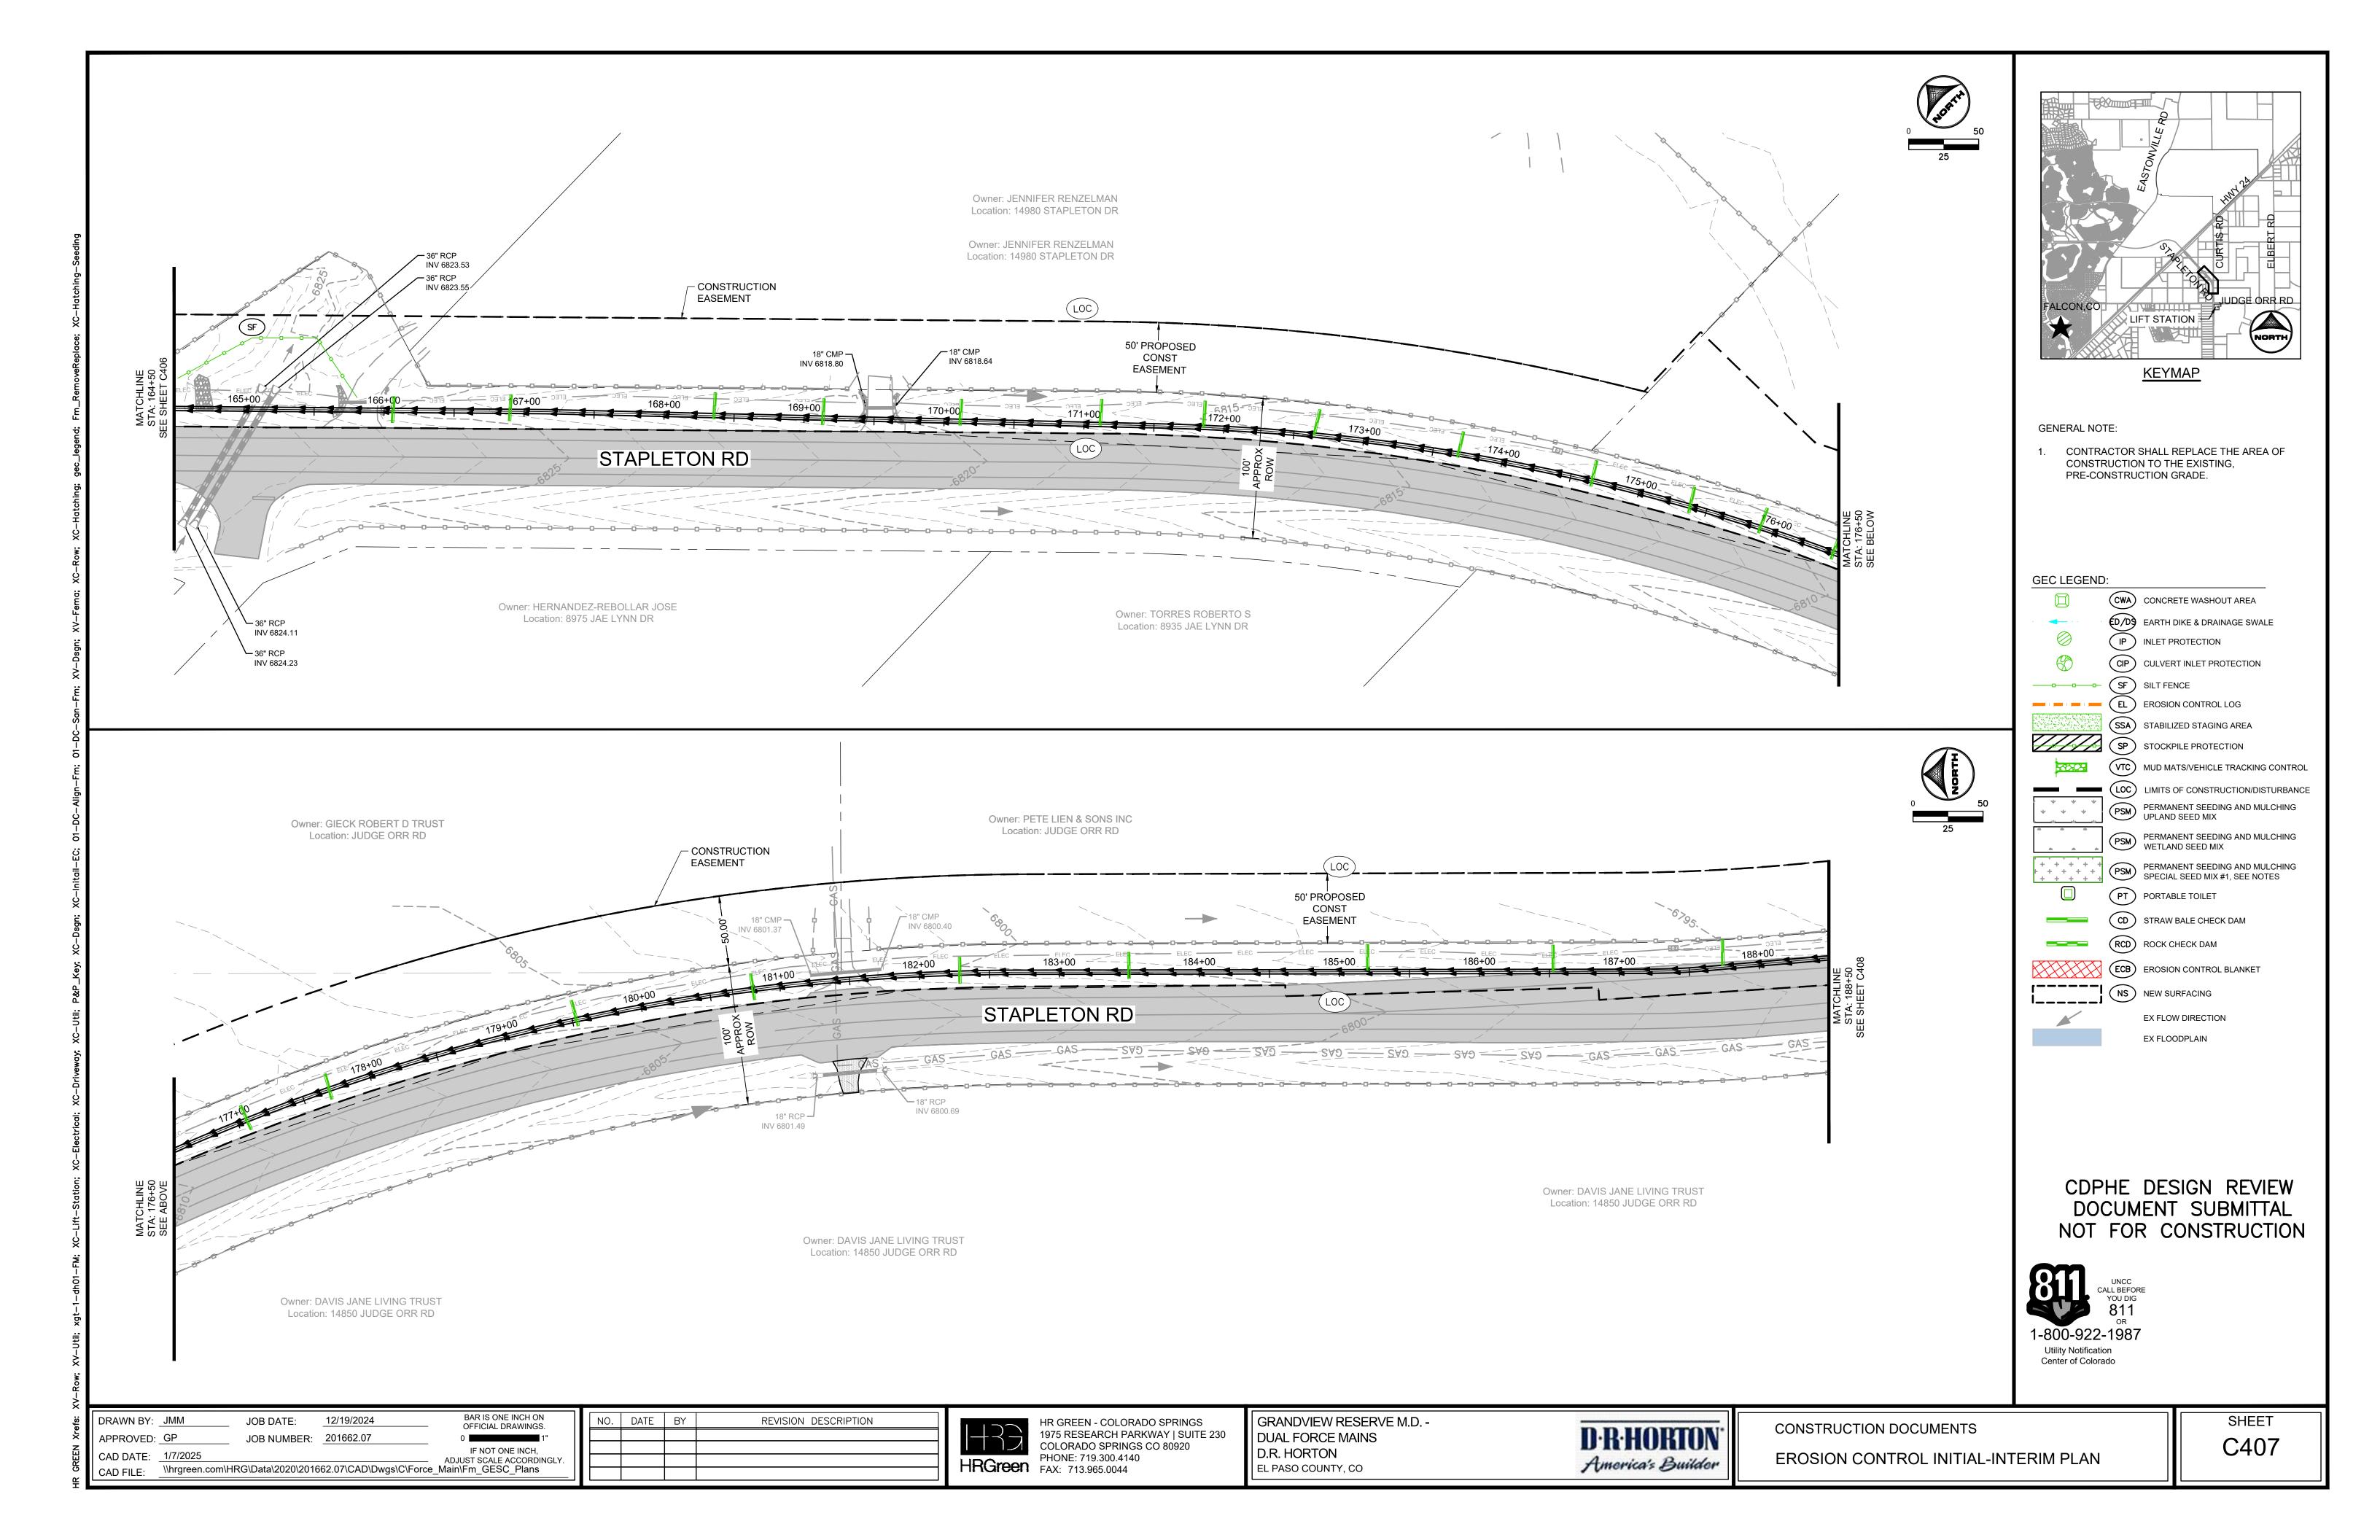

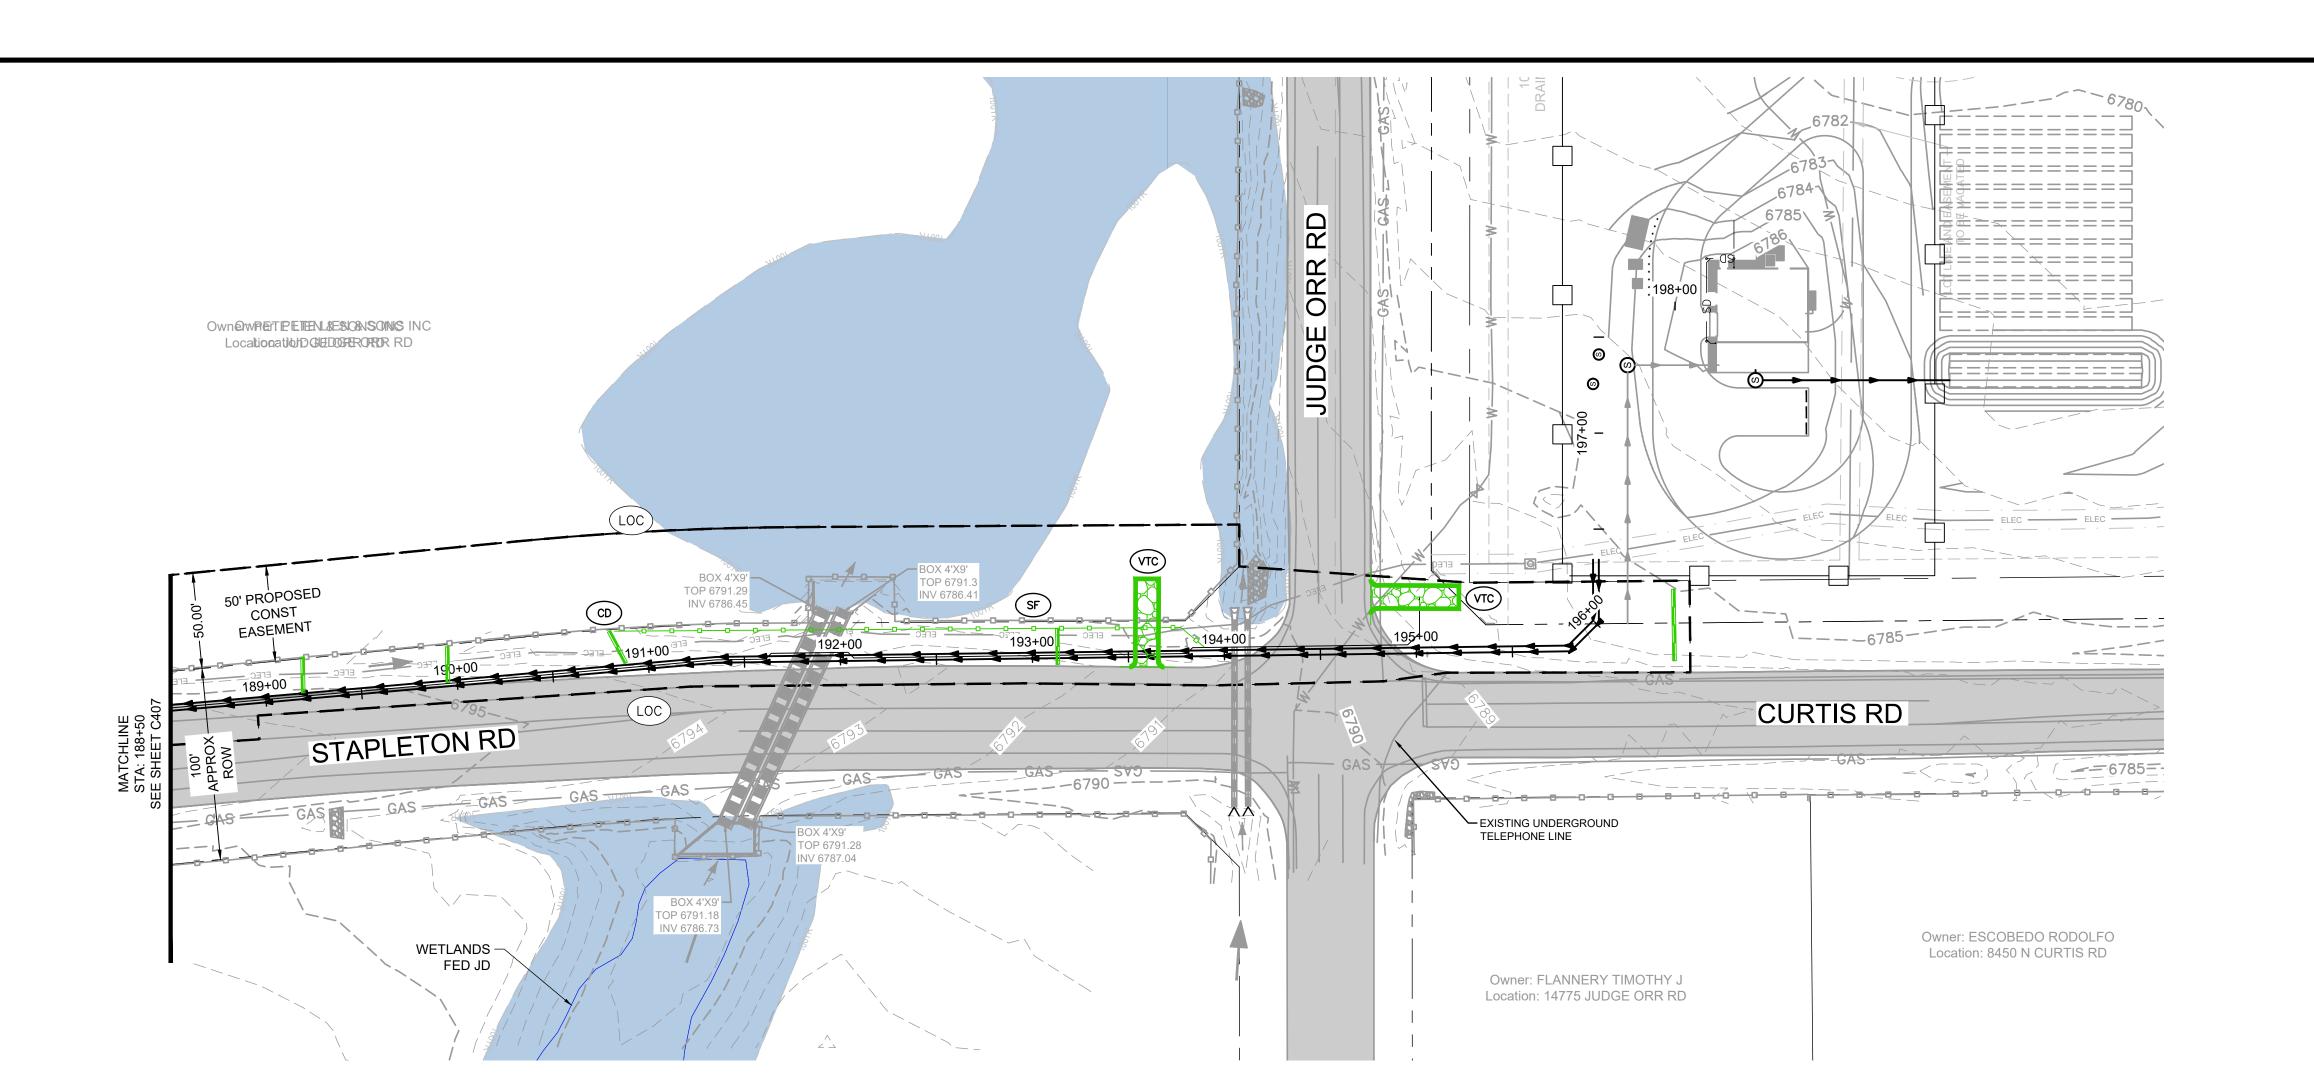

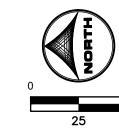

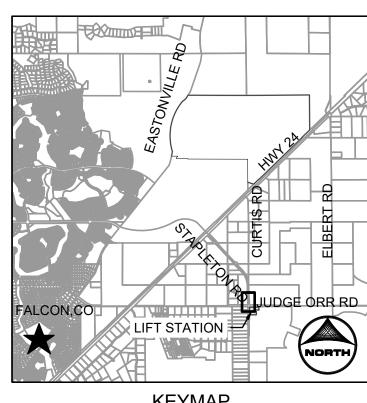

KEYMAP

GENERAL NOTE:

1. CONTRACTOR SHALL REPLACE THE AREA OF CONSTRUCTION TO THE EXISTING, PRE-CONSTRUCTION GRADE.

GEC LEGEND:

CWA CONCRETE WASHOUT AREA

ED/D9 EARTH DIKE & DRAINAGE SWALE IP INLET PROTECTION

CIP CULVERT INLET PROTECTION

SF SILT FENCE (EL) EROSION CONTROL LOG

SSA STABILIZED STAGING AREA SP STOCKPILE PROTECTION

(VTC) MUD MATS/VEHICLE TRACKING CONTROL LOC LIMITS OF CONSTRUCTION/DISTURBANCE

PSM PERMANENT SEEDING AND MULCHING UPLAND SEED MIX PSM PERMANENT SEEDING AND MULCHING WETLAND SEED MIX

PERMANENT SEEDING AND MULCHING SPECIAL SEED MIX #1, SEE NOTES

PT PORTABLE TOILET CD STRAW BALE CHECK DAM

RCD ROCK CHECK DAM

ECB EROSION CONTROL BLANKET NS NEW SURFACING

EX FLOW DIRECTION

EX FLOODPLAIN

CDPHE DESIGN REVIEW DOCUMENT SUBMITTAL NOT FOR CONSTRUCTION



Utility Notification Center of Colorado

BAR IS ONE INCH ON OFFICIAL DRAWINGS. JOB DATE: <u>12/19/2024</u> DRAWN BY: JMM APPROVED: GP JOB NUMBER: 201662.07 CAD DATE: 1/7/2025 IF NOT ONE INCH, ADJUST SCALE ACCORDINGLY. \hrgreen.com\HRG\Data\2020\201662.07\CAD\Dwgs\C\Force_Main\Fm_GESC_Plans


NO. DATE BY REVISION DESCRIPTION


HR GREEN - COLORADO SPRINGS
1975 RESEARCH PARKWAY | SUITE 230
COLORADO SPRINGS CO 80920
PHONE: 719.300.4140
FAX: 713.965.0044


GRANDVIEW RESERVE M.D. -DUAL FORCE MAINS D.R. HORTON EL PASO COUNTY, CO


D·R·HORTON America's Builder


CONSTRUCTION DOCUMENTS EROSION CONTROL INITIAL-INTERIM PLAN

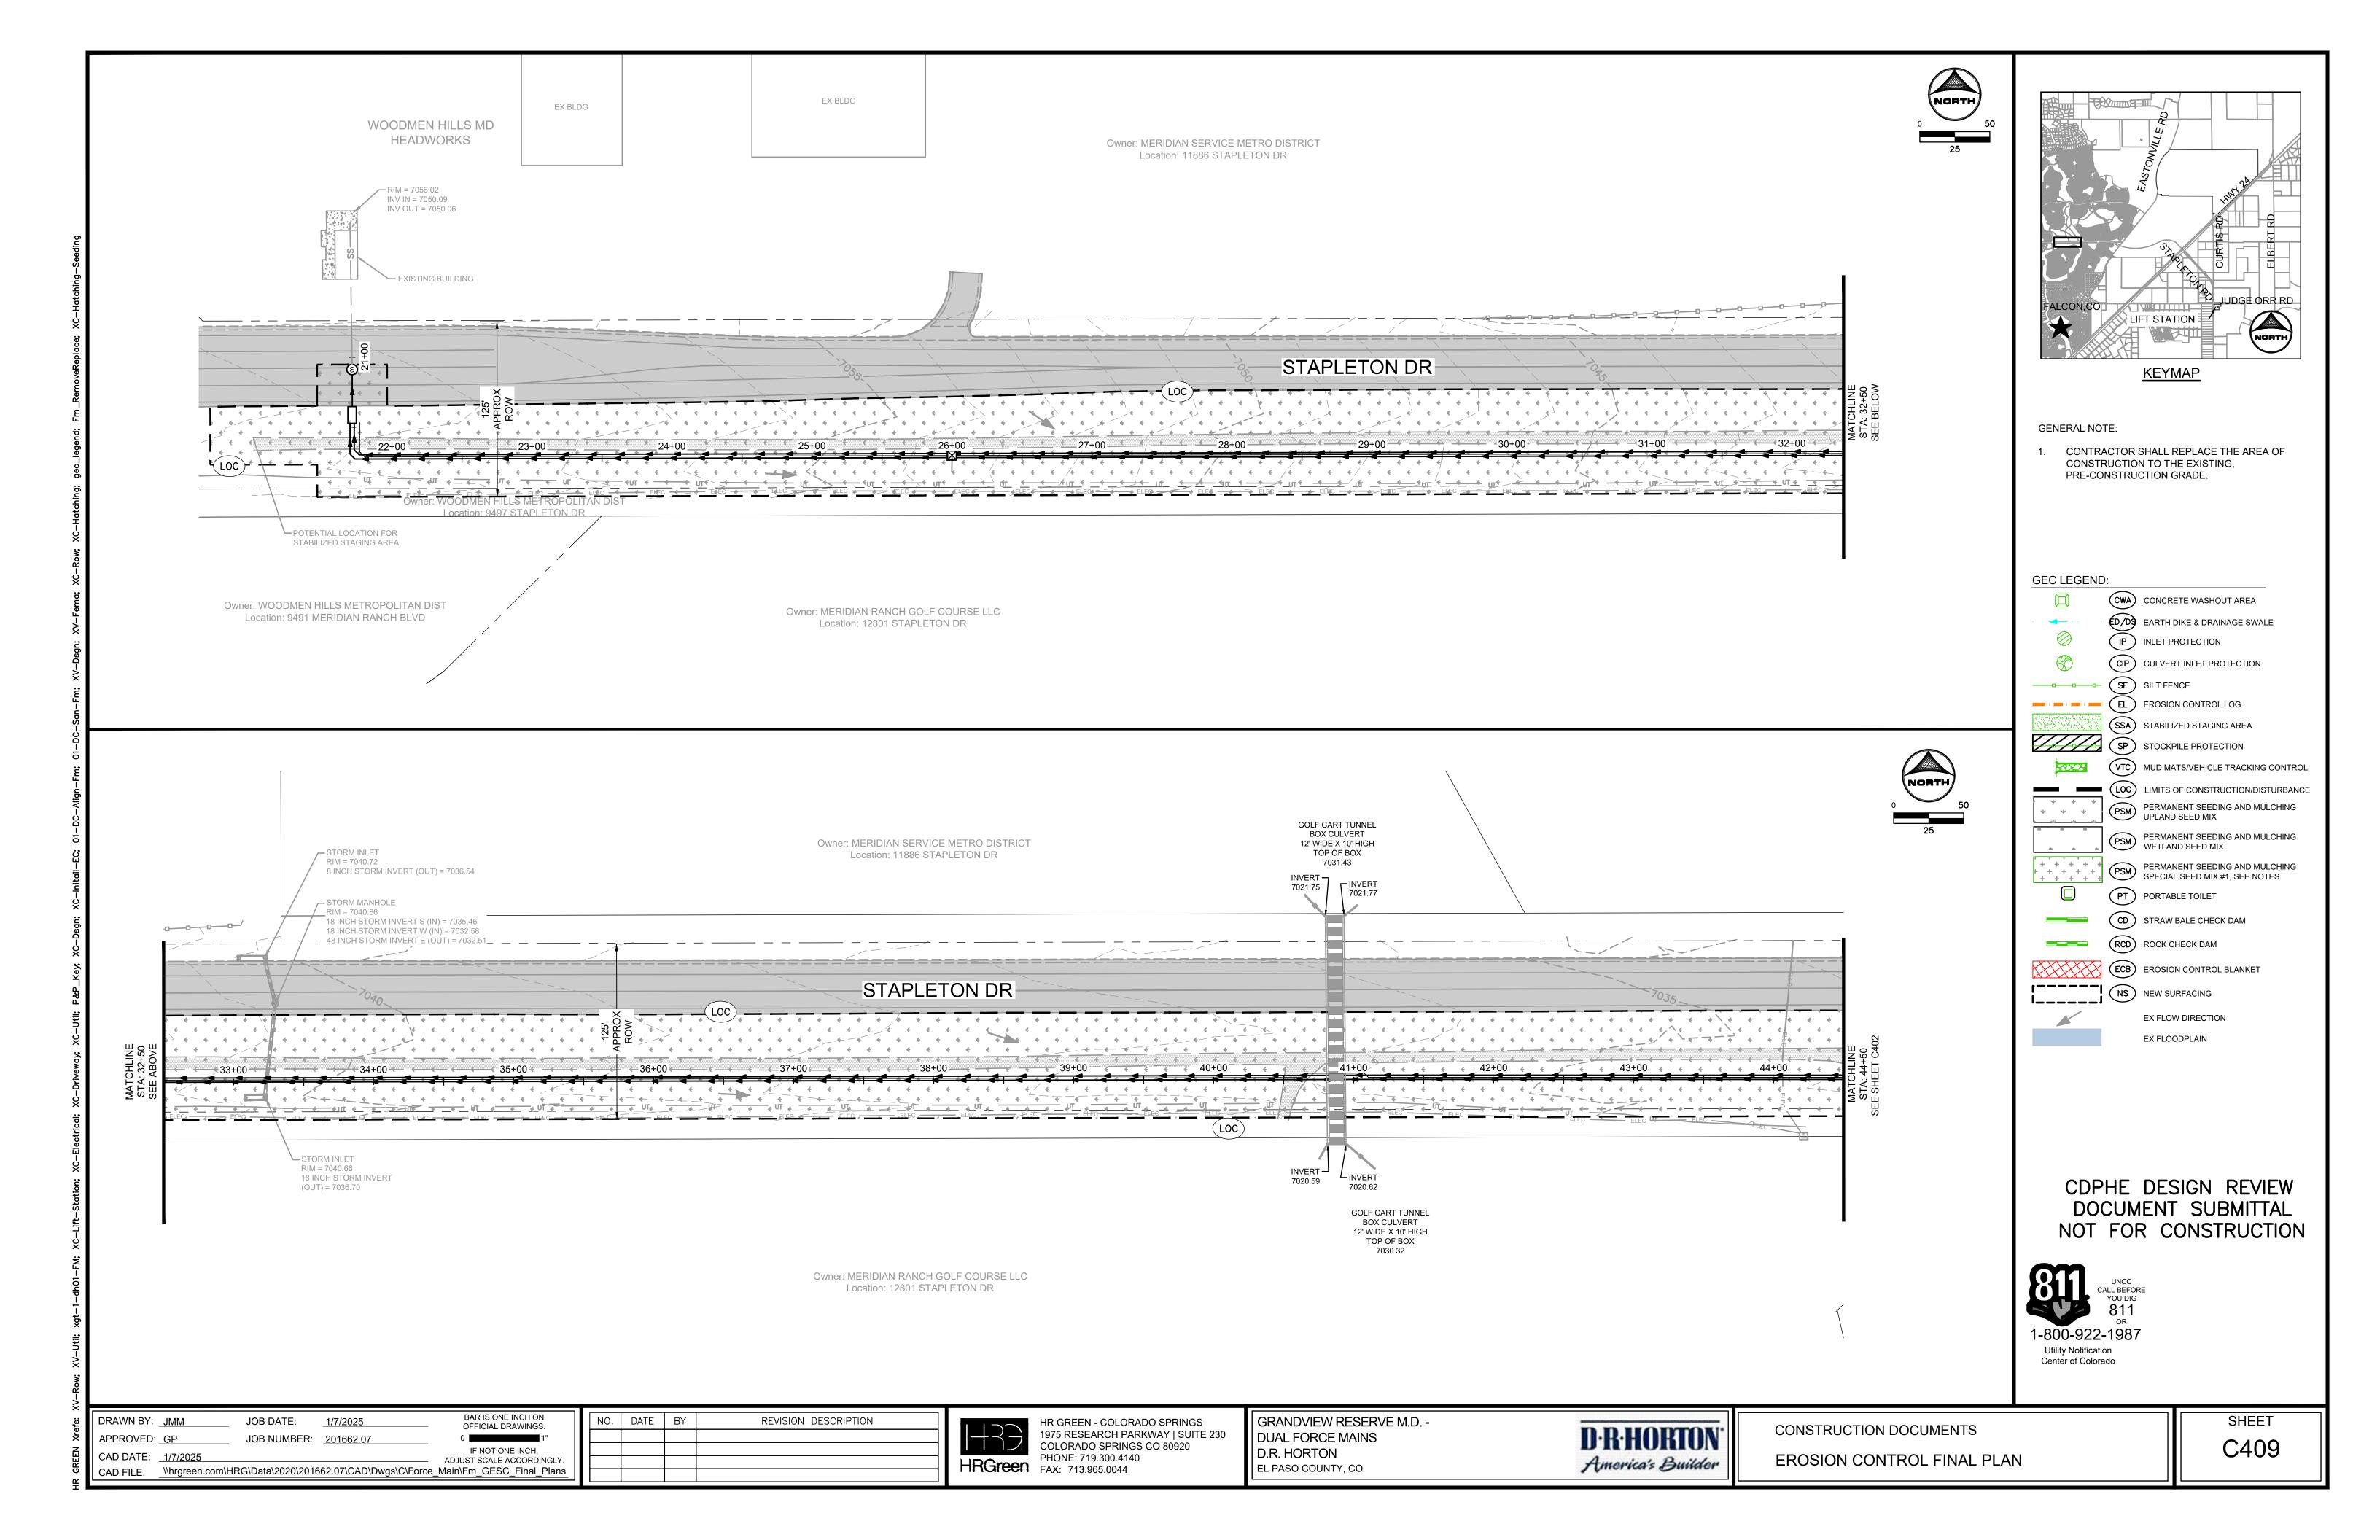


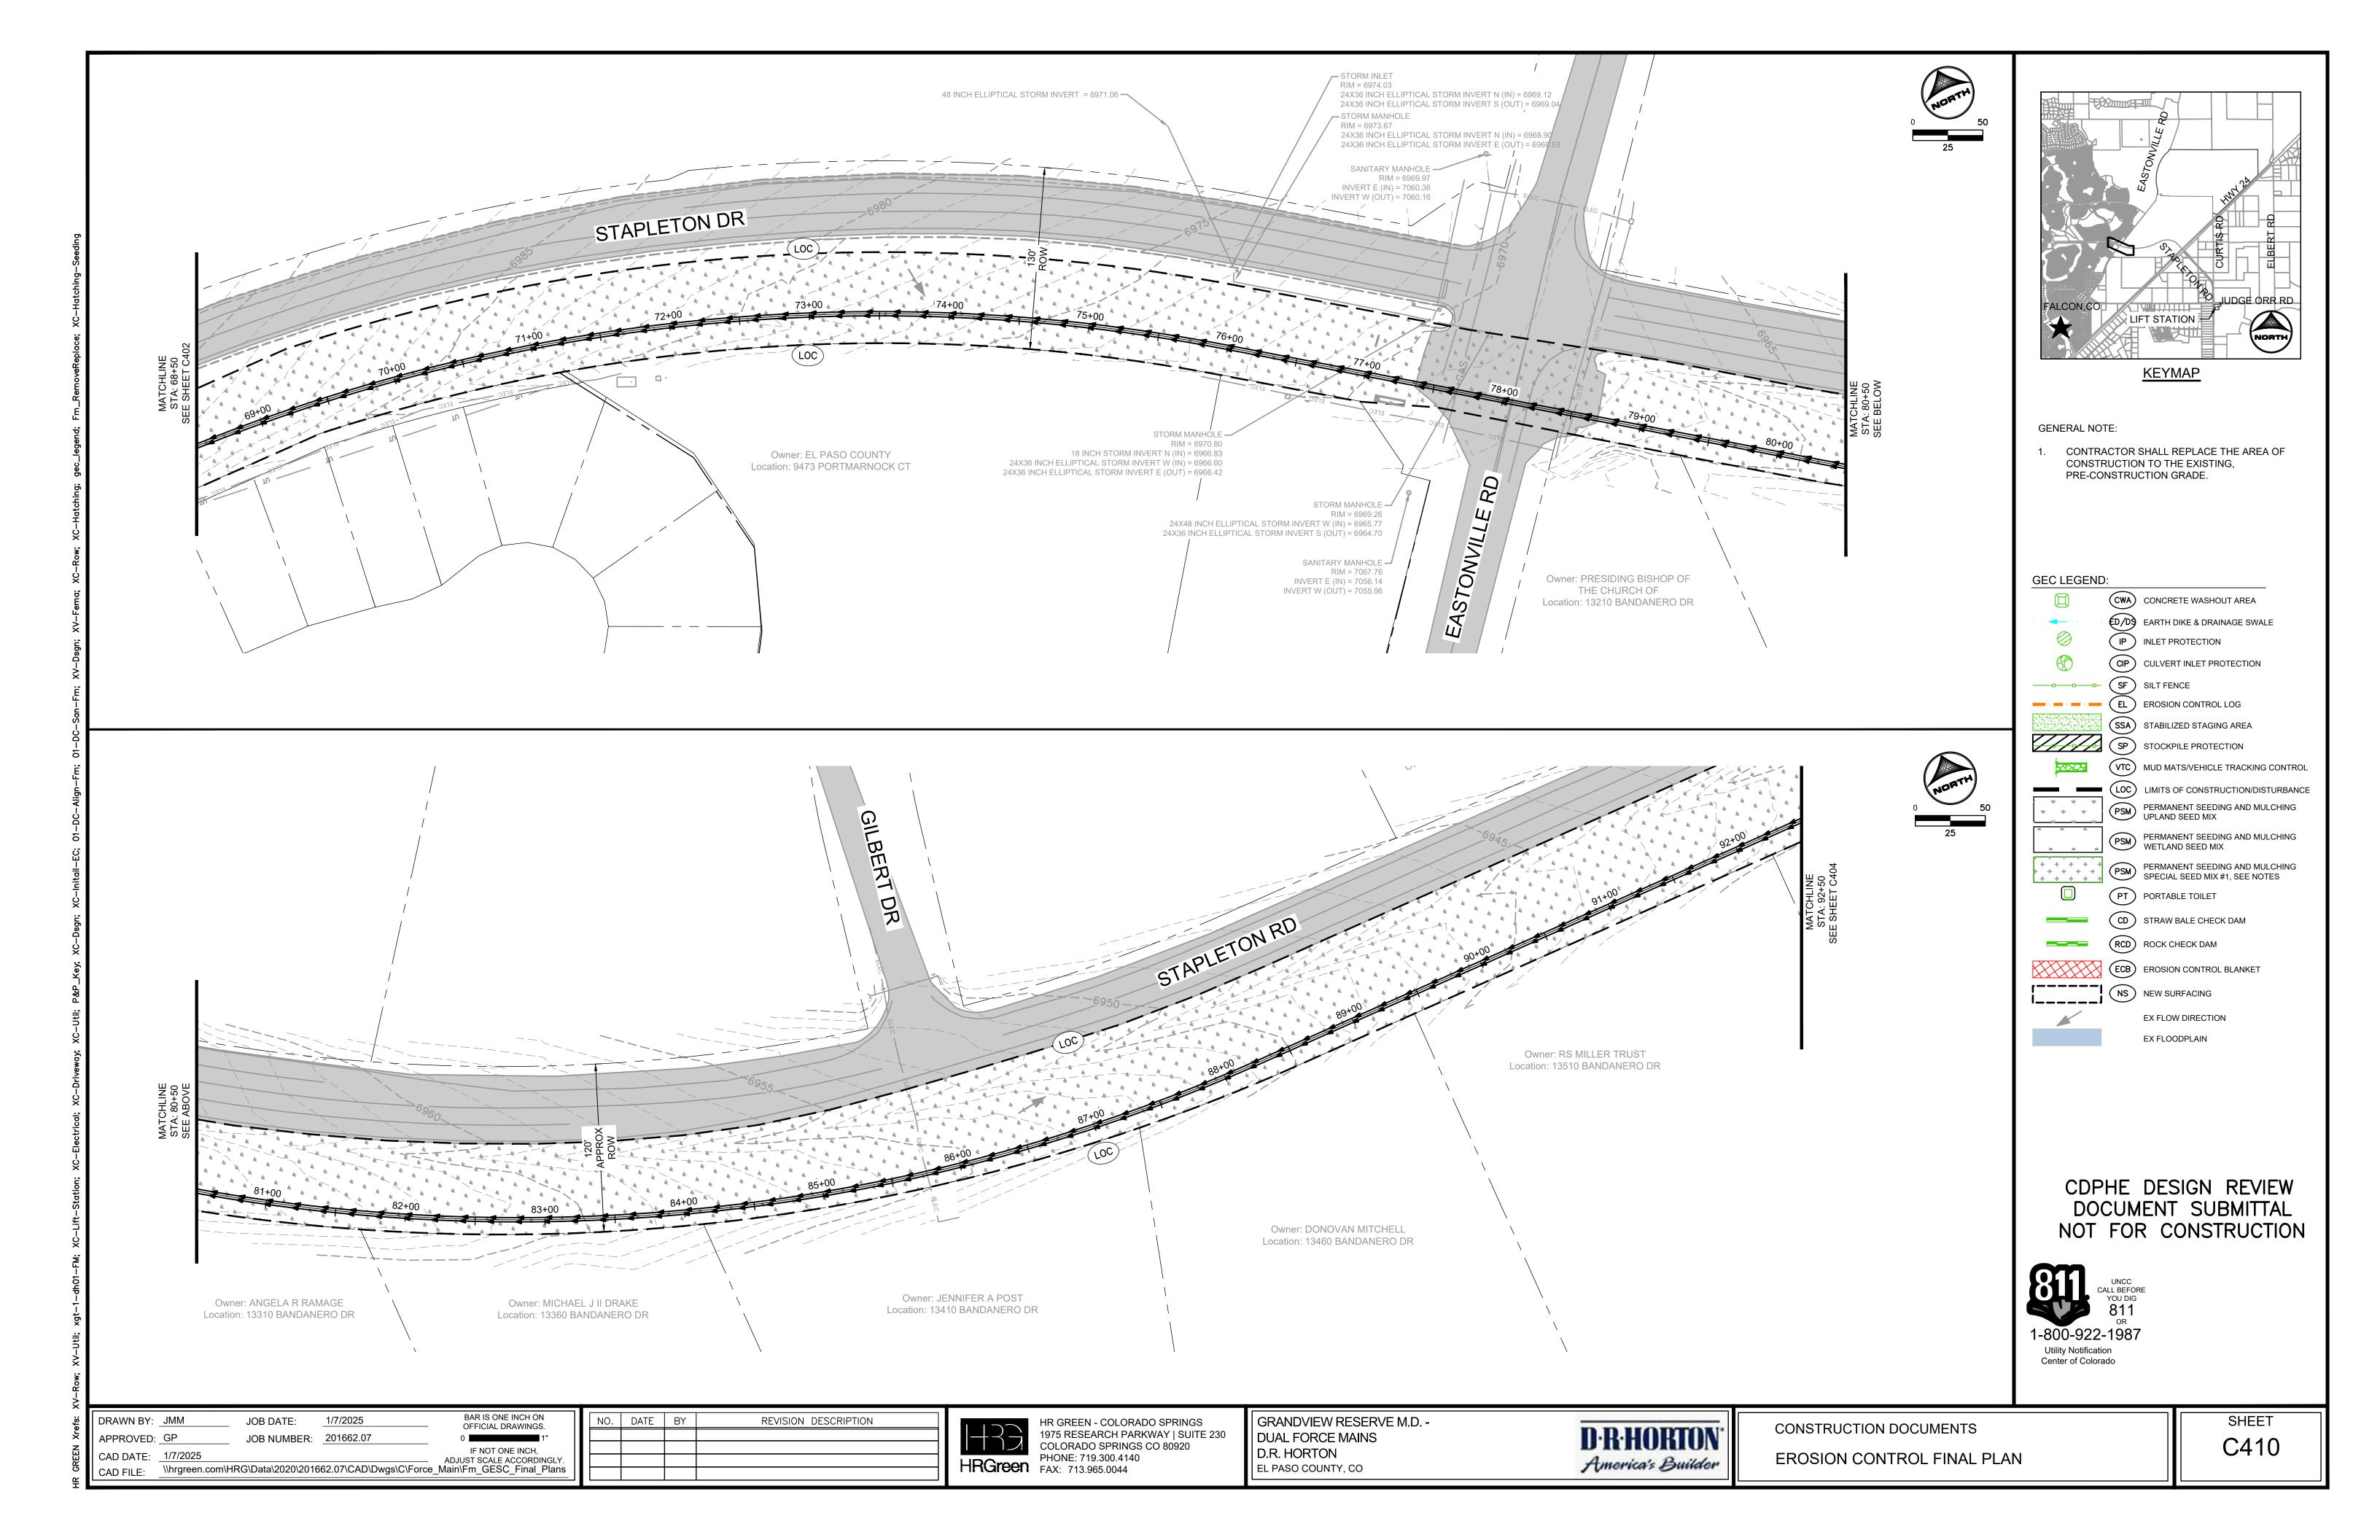


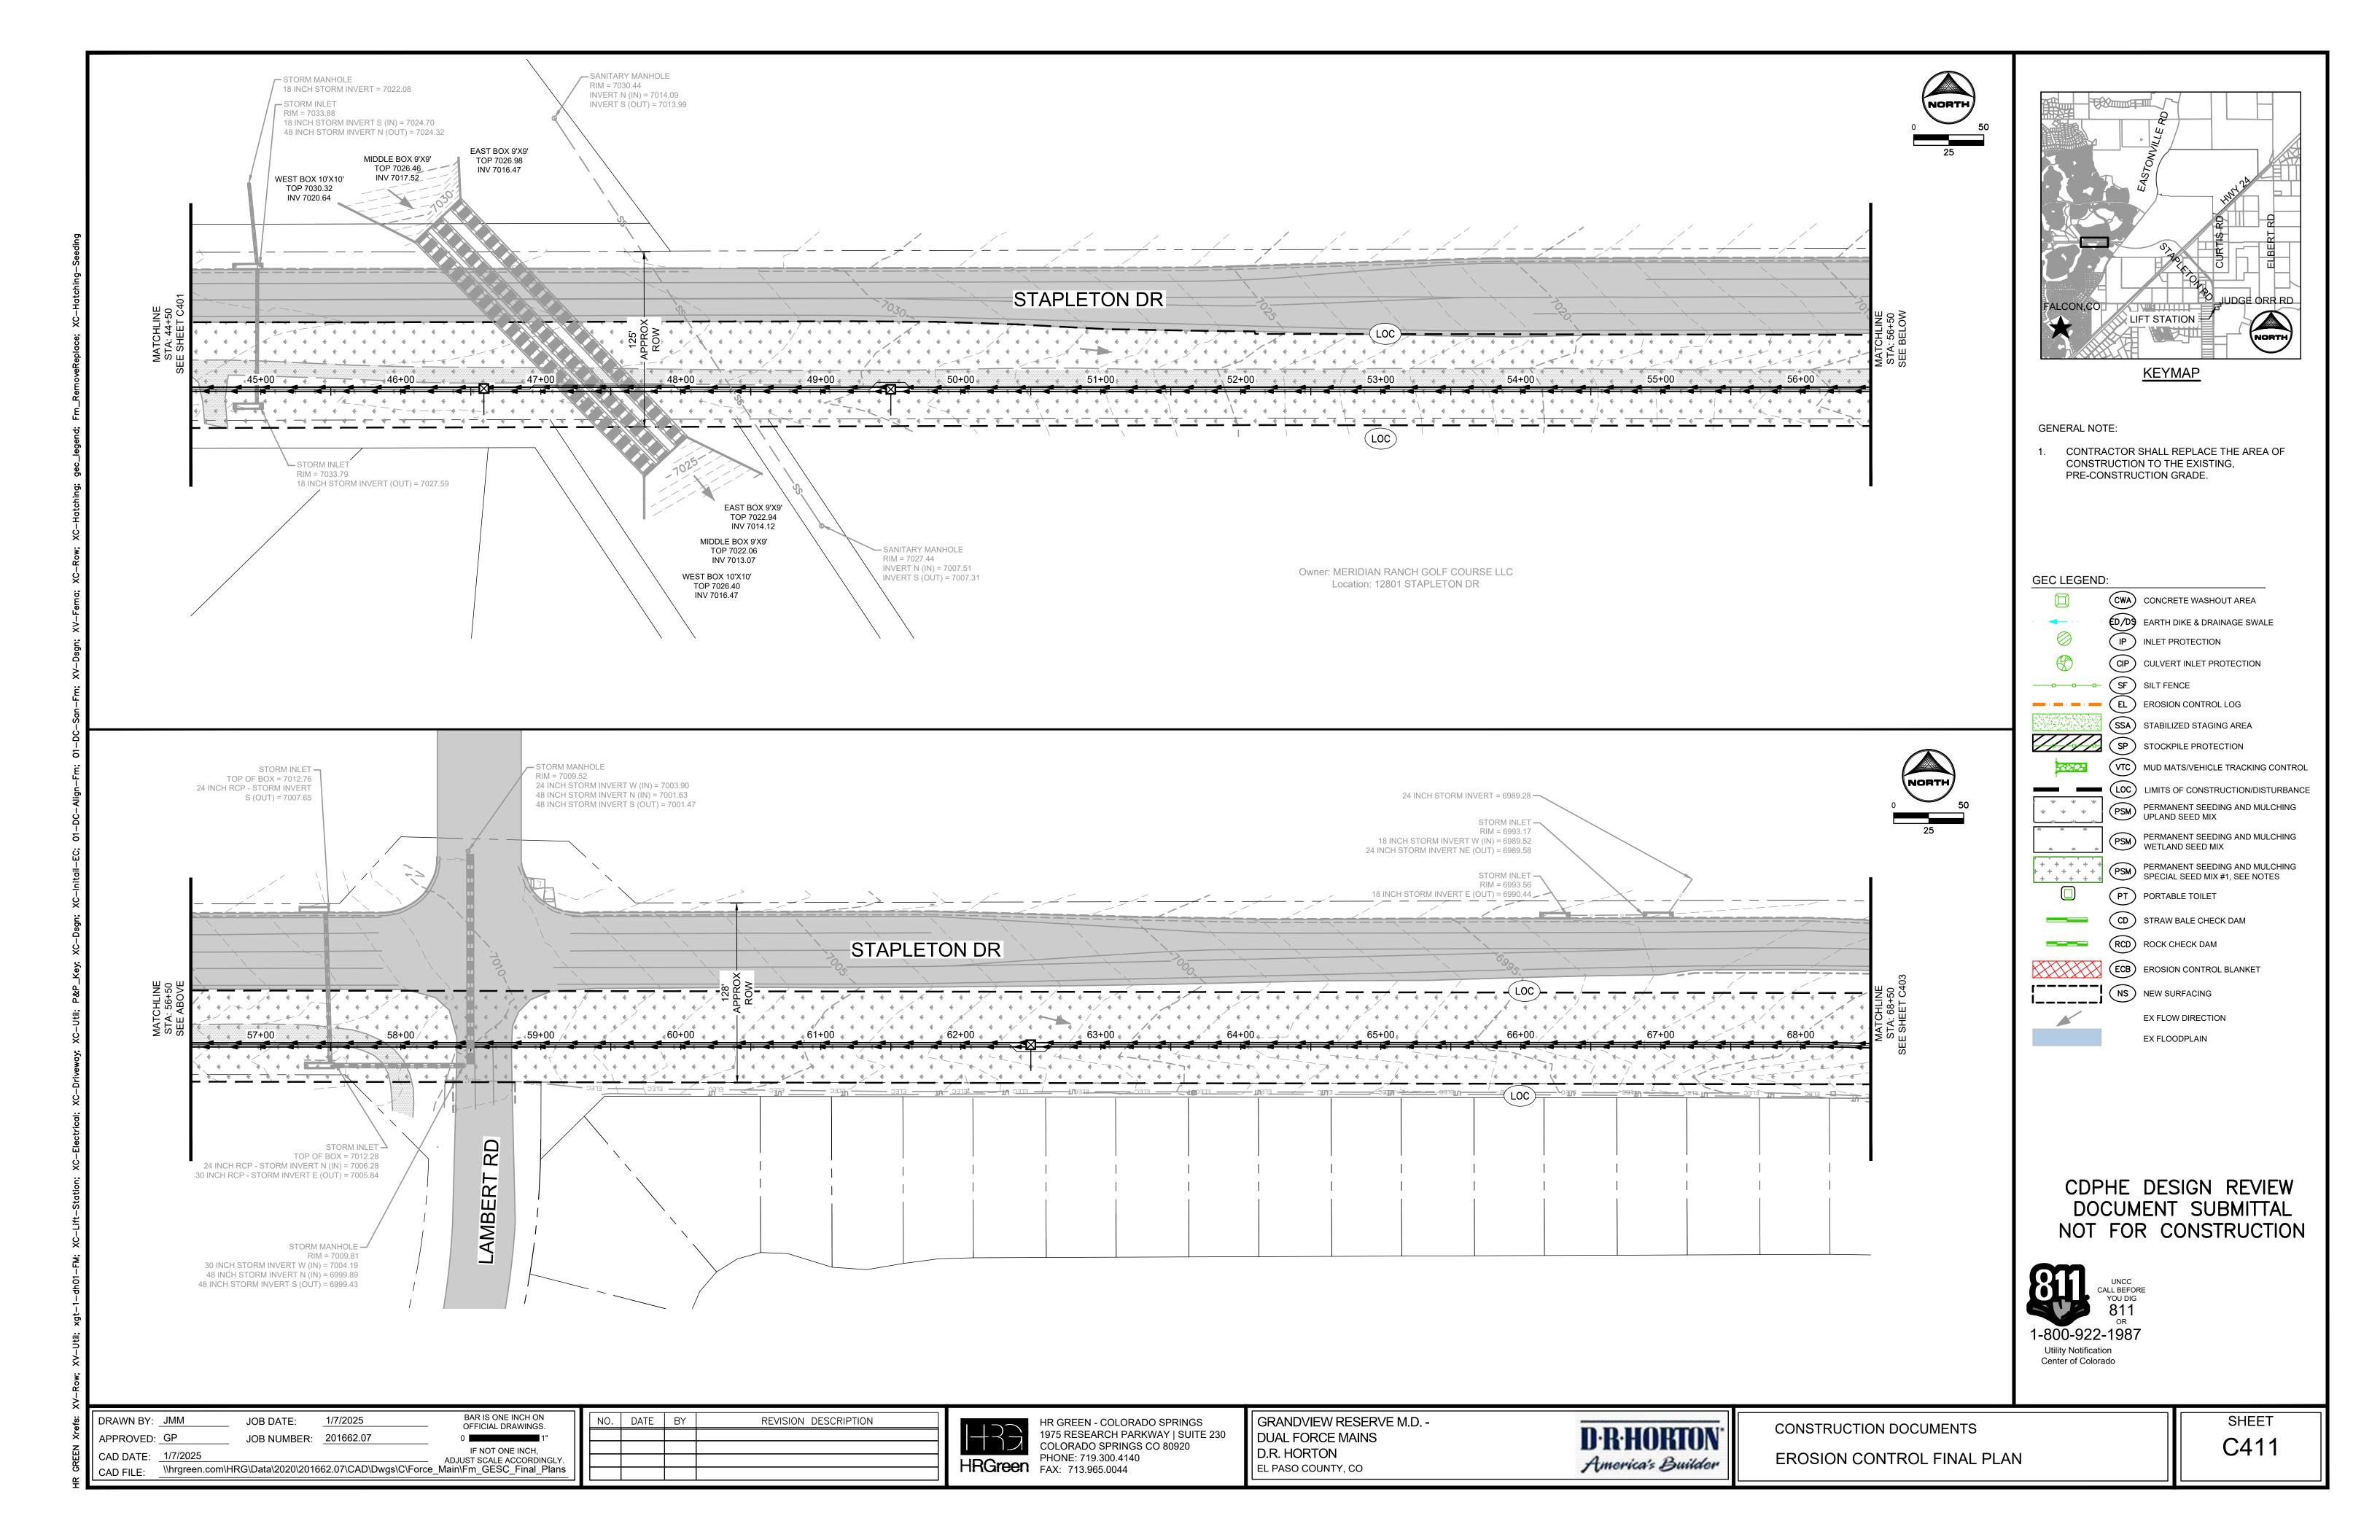


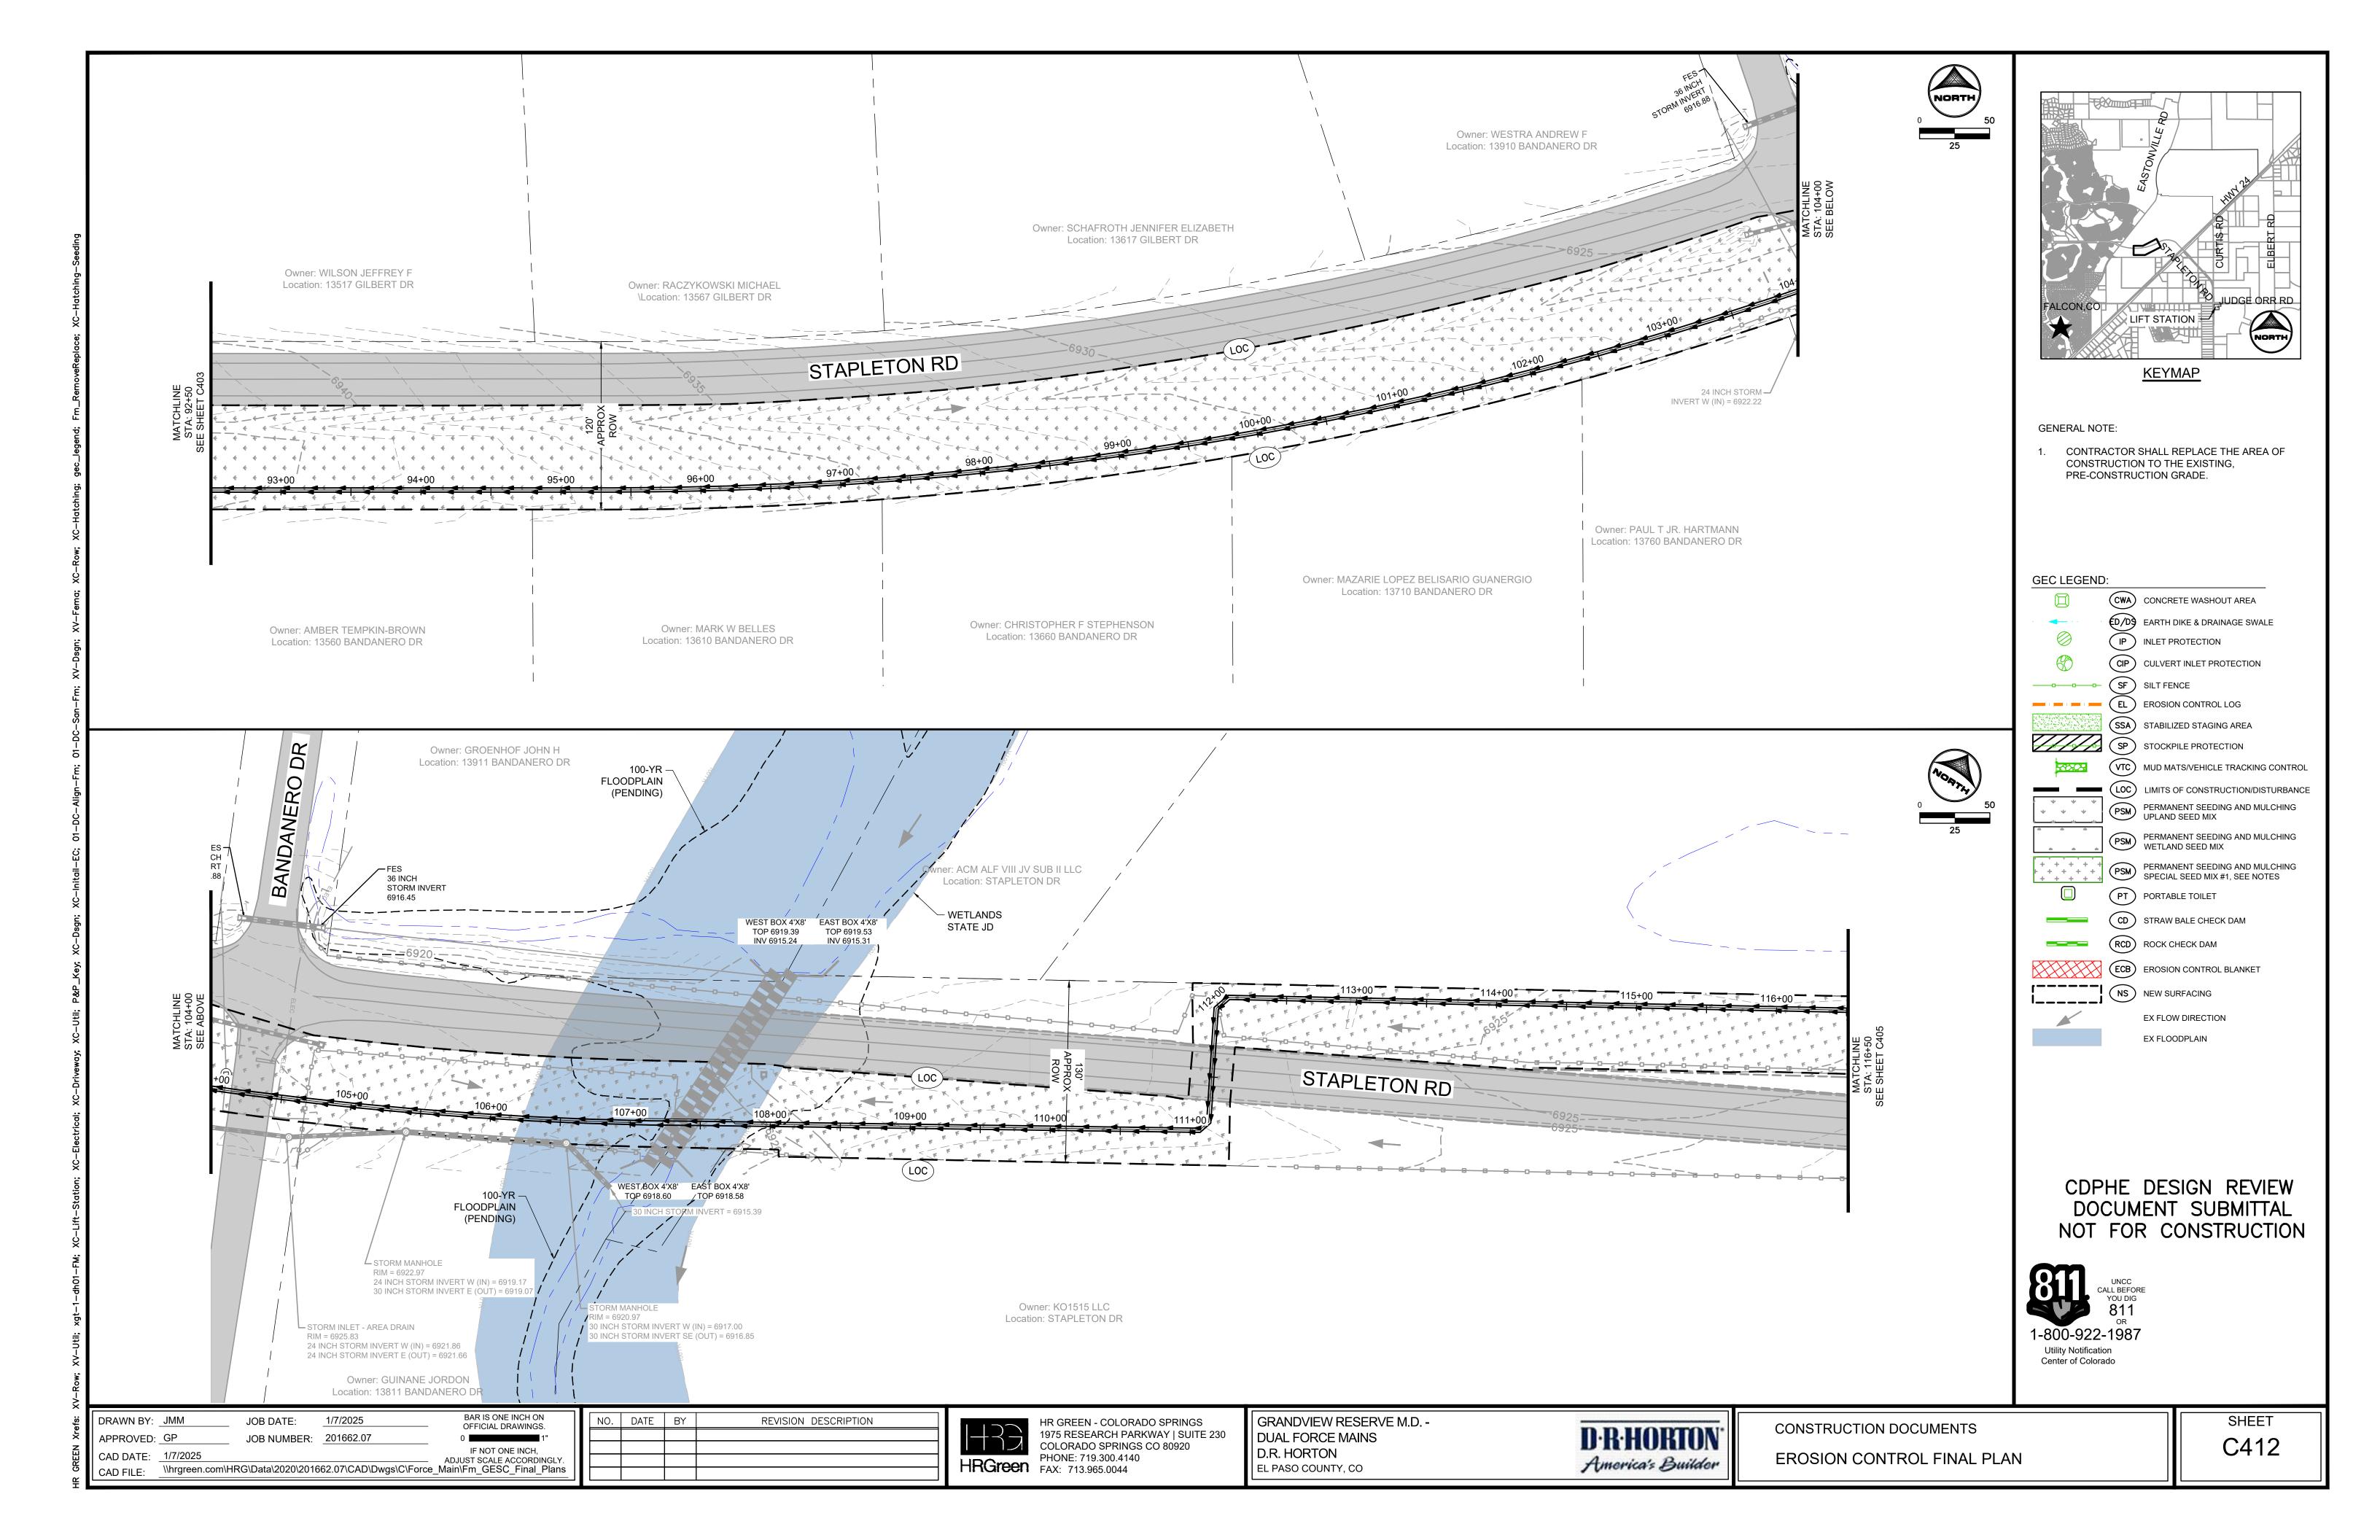


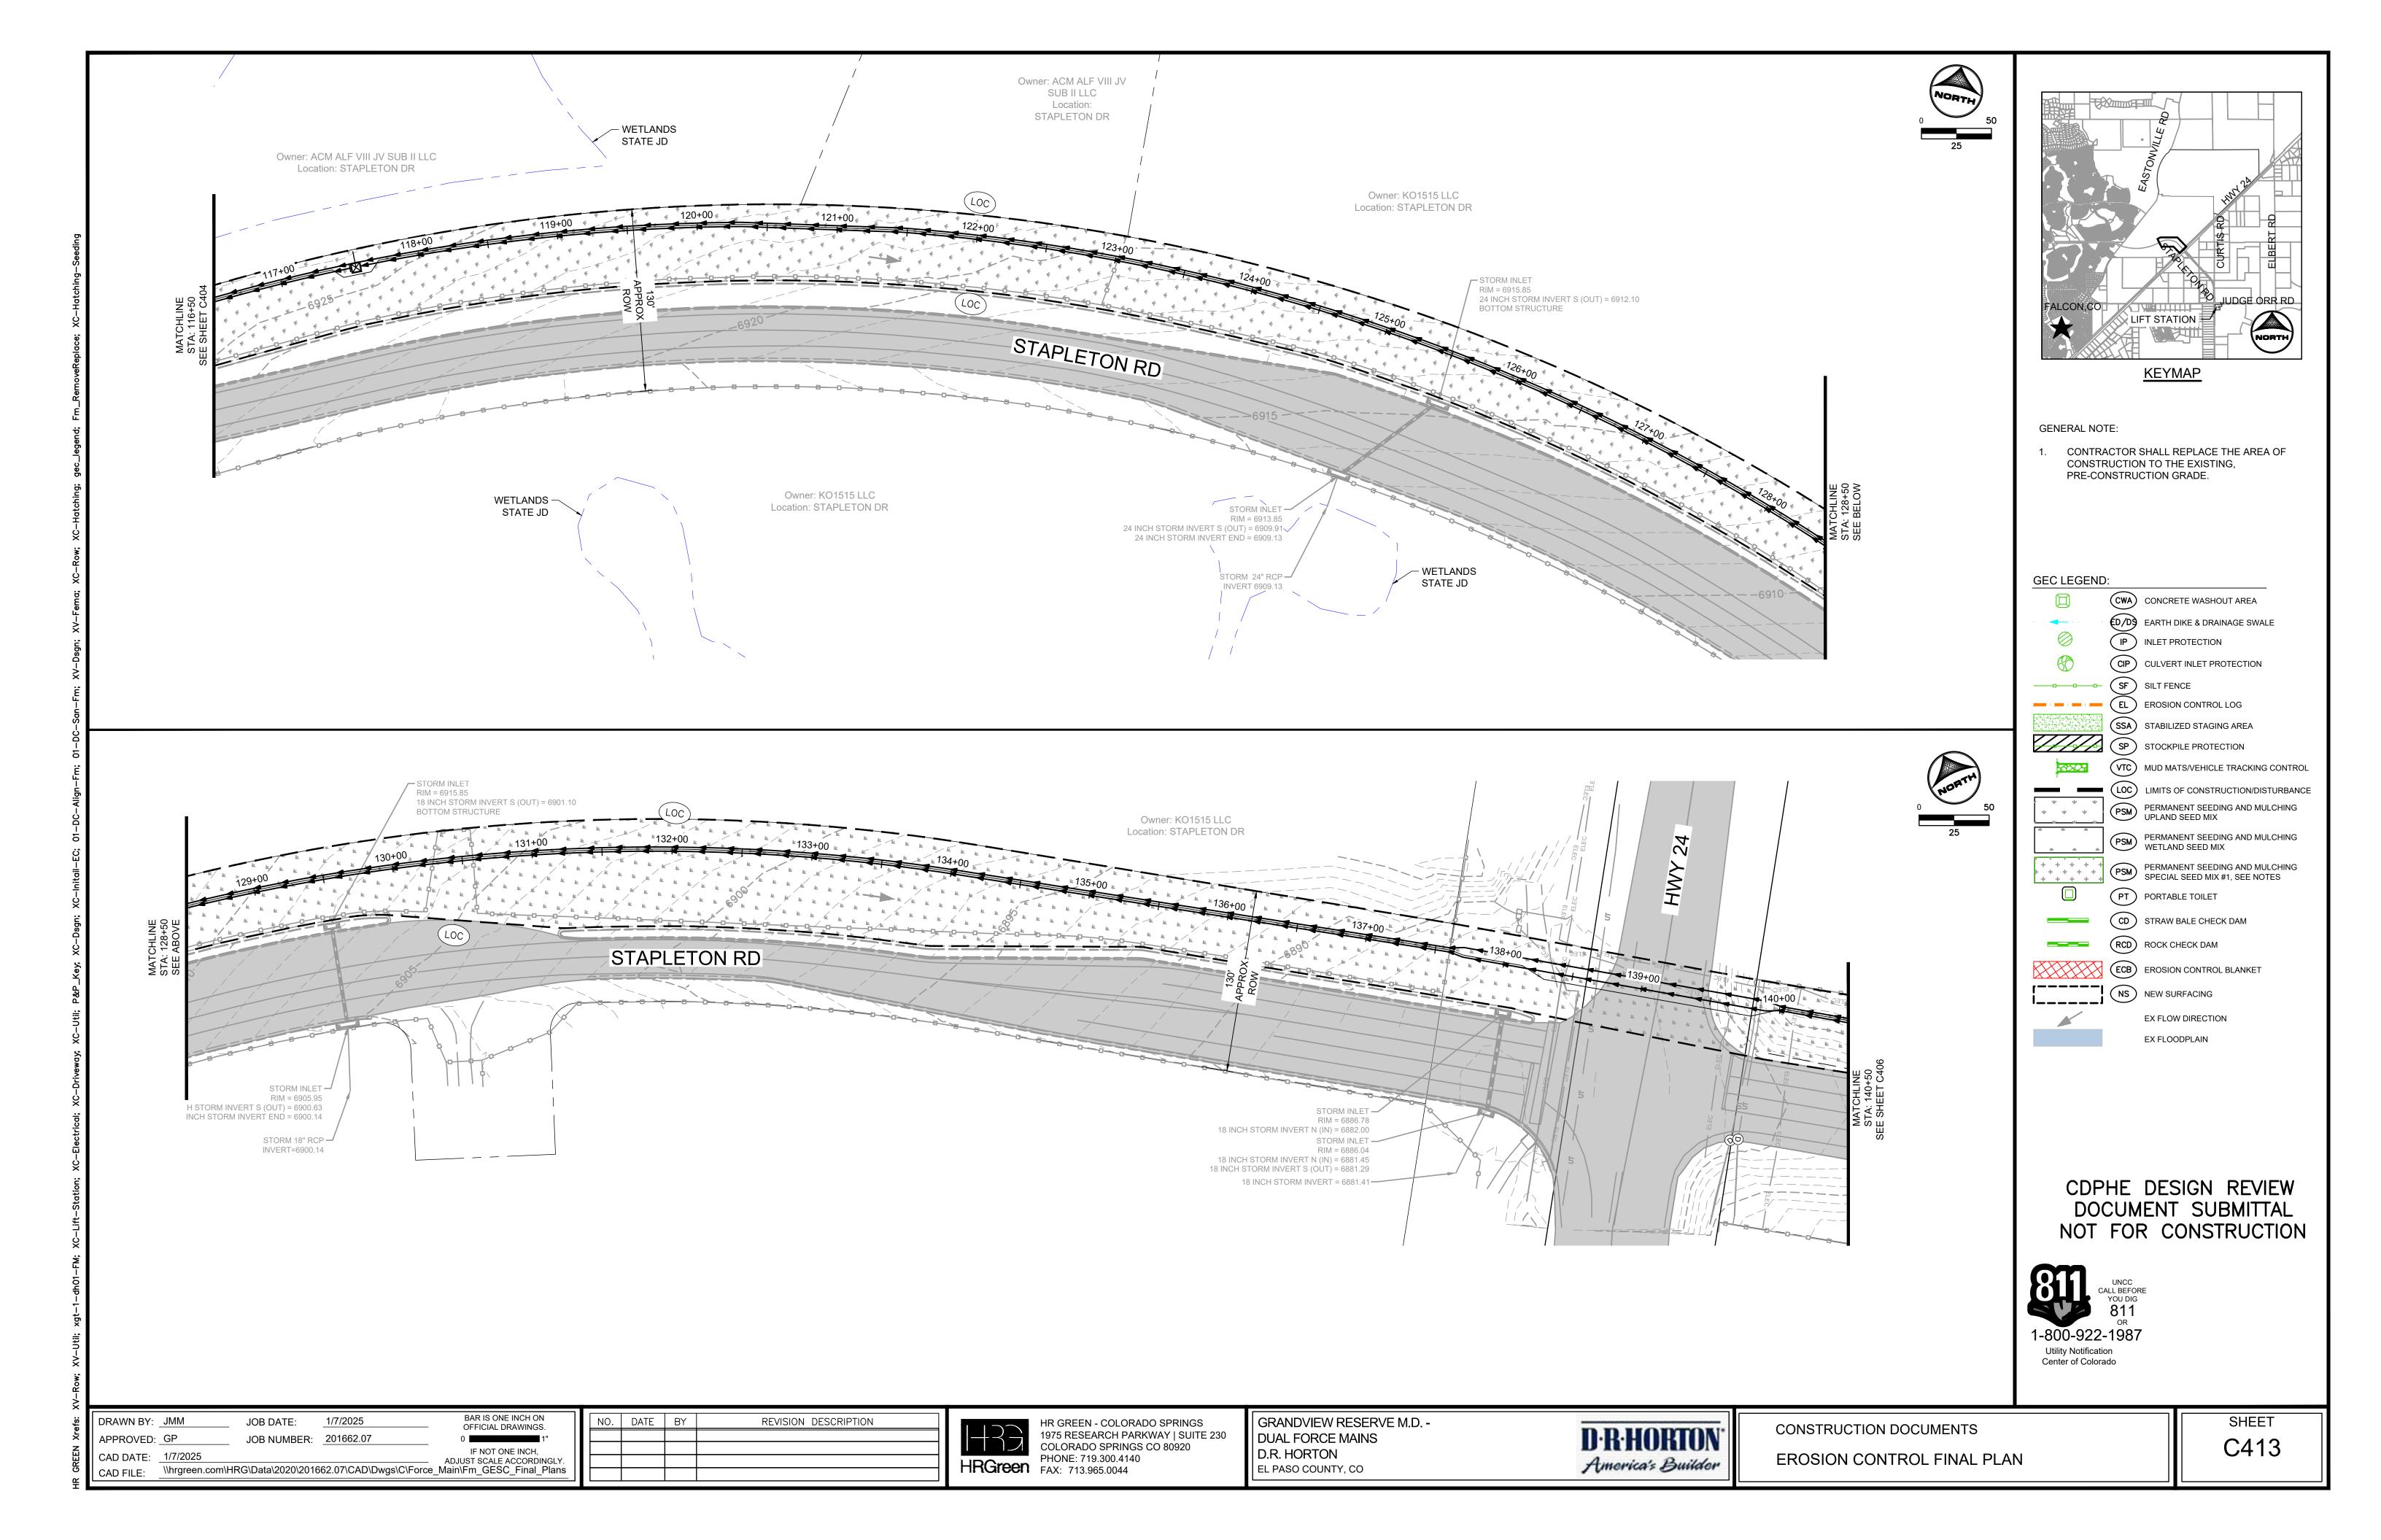


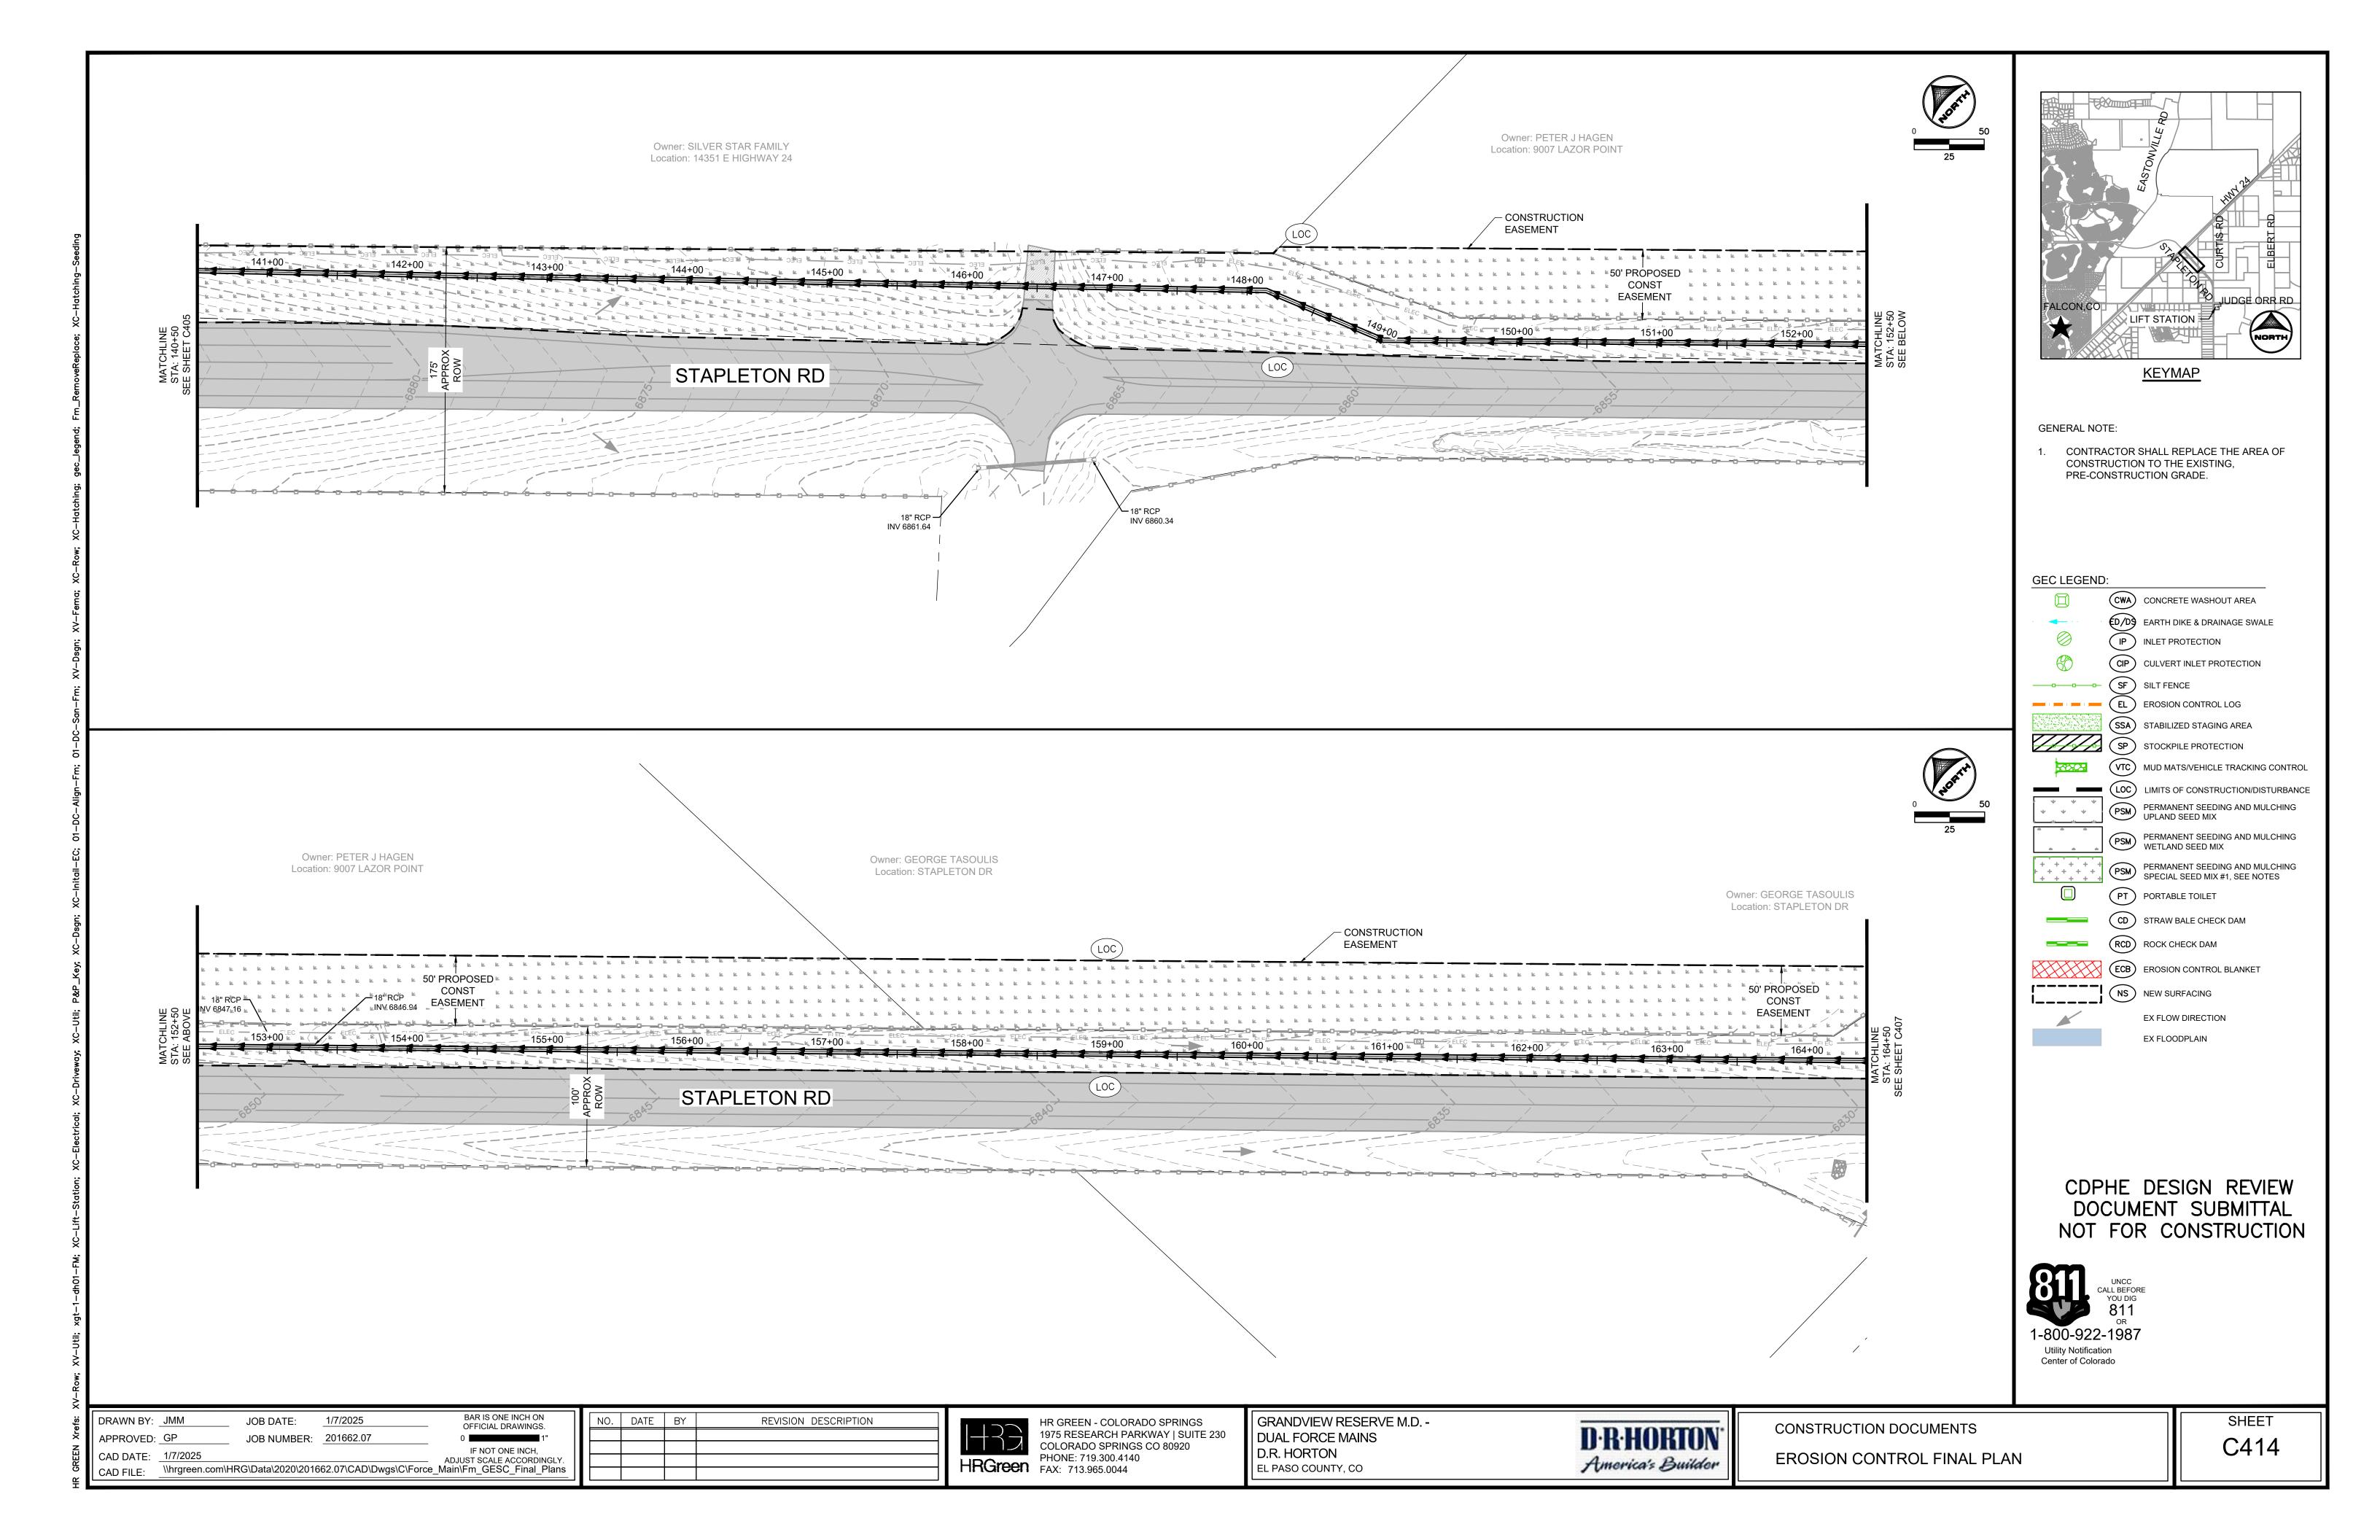

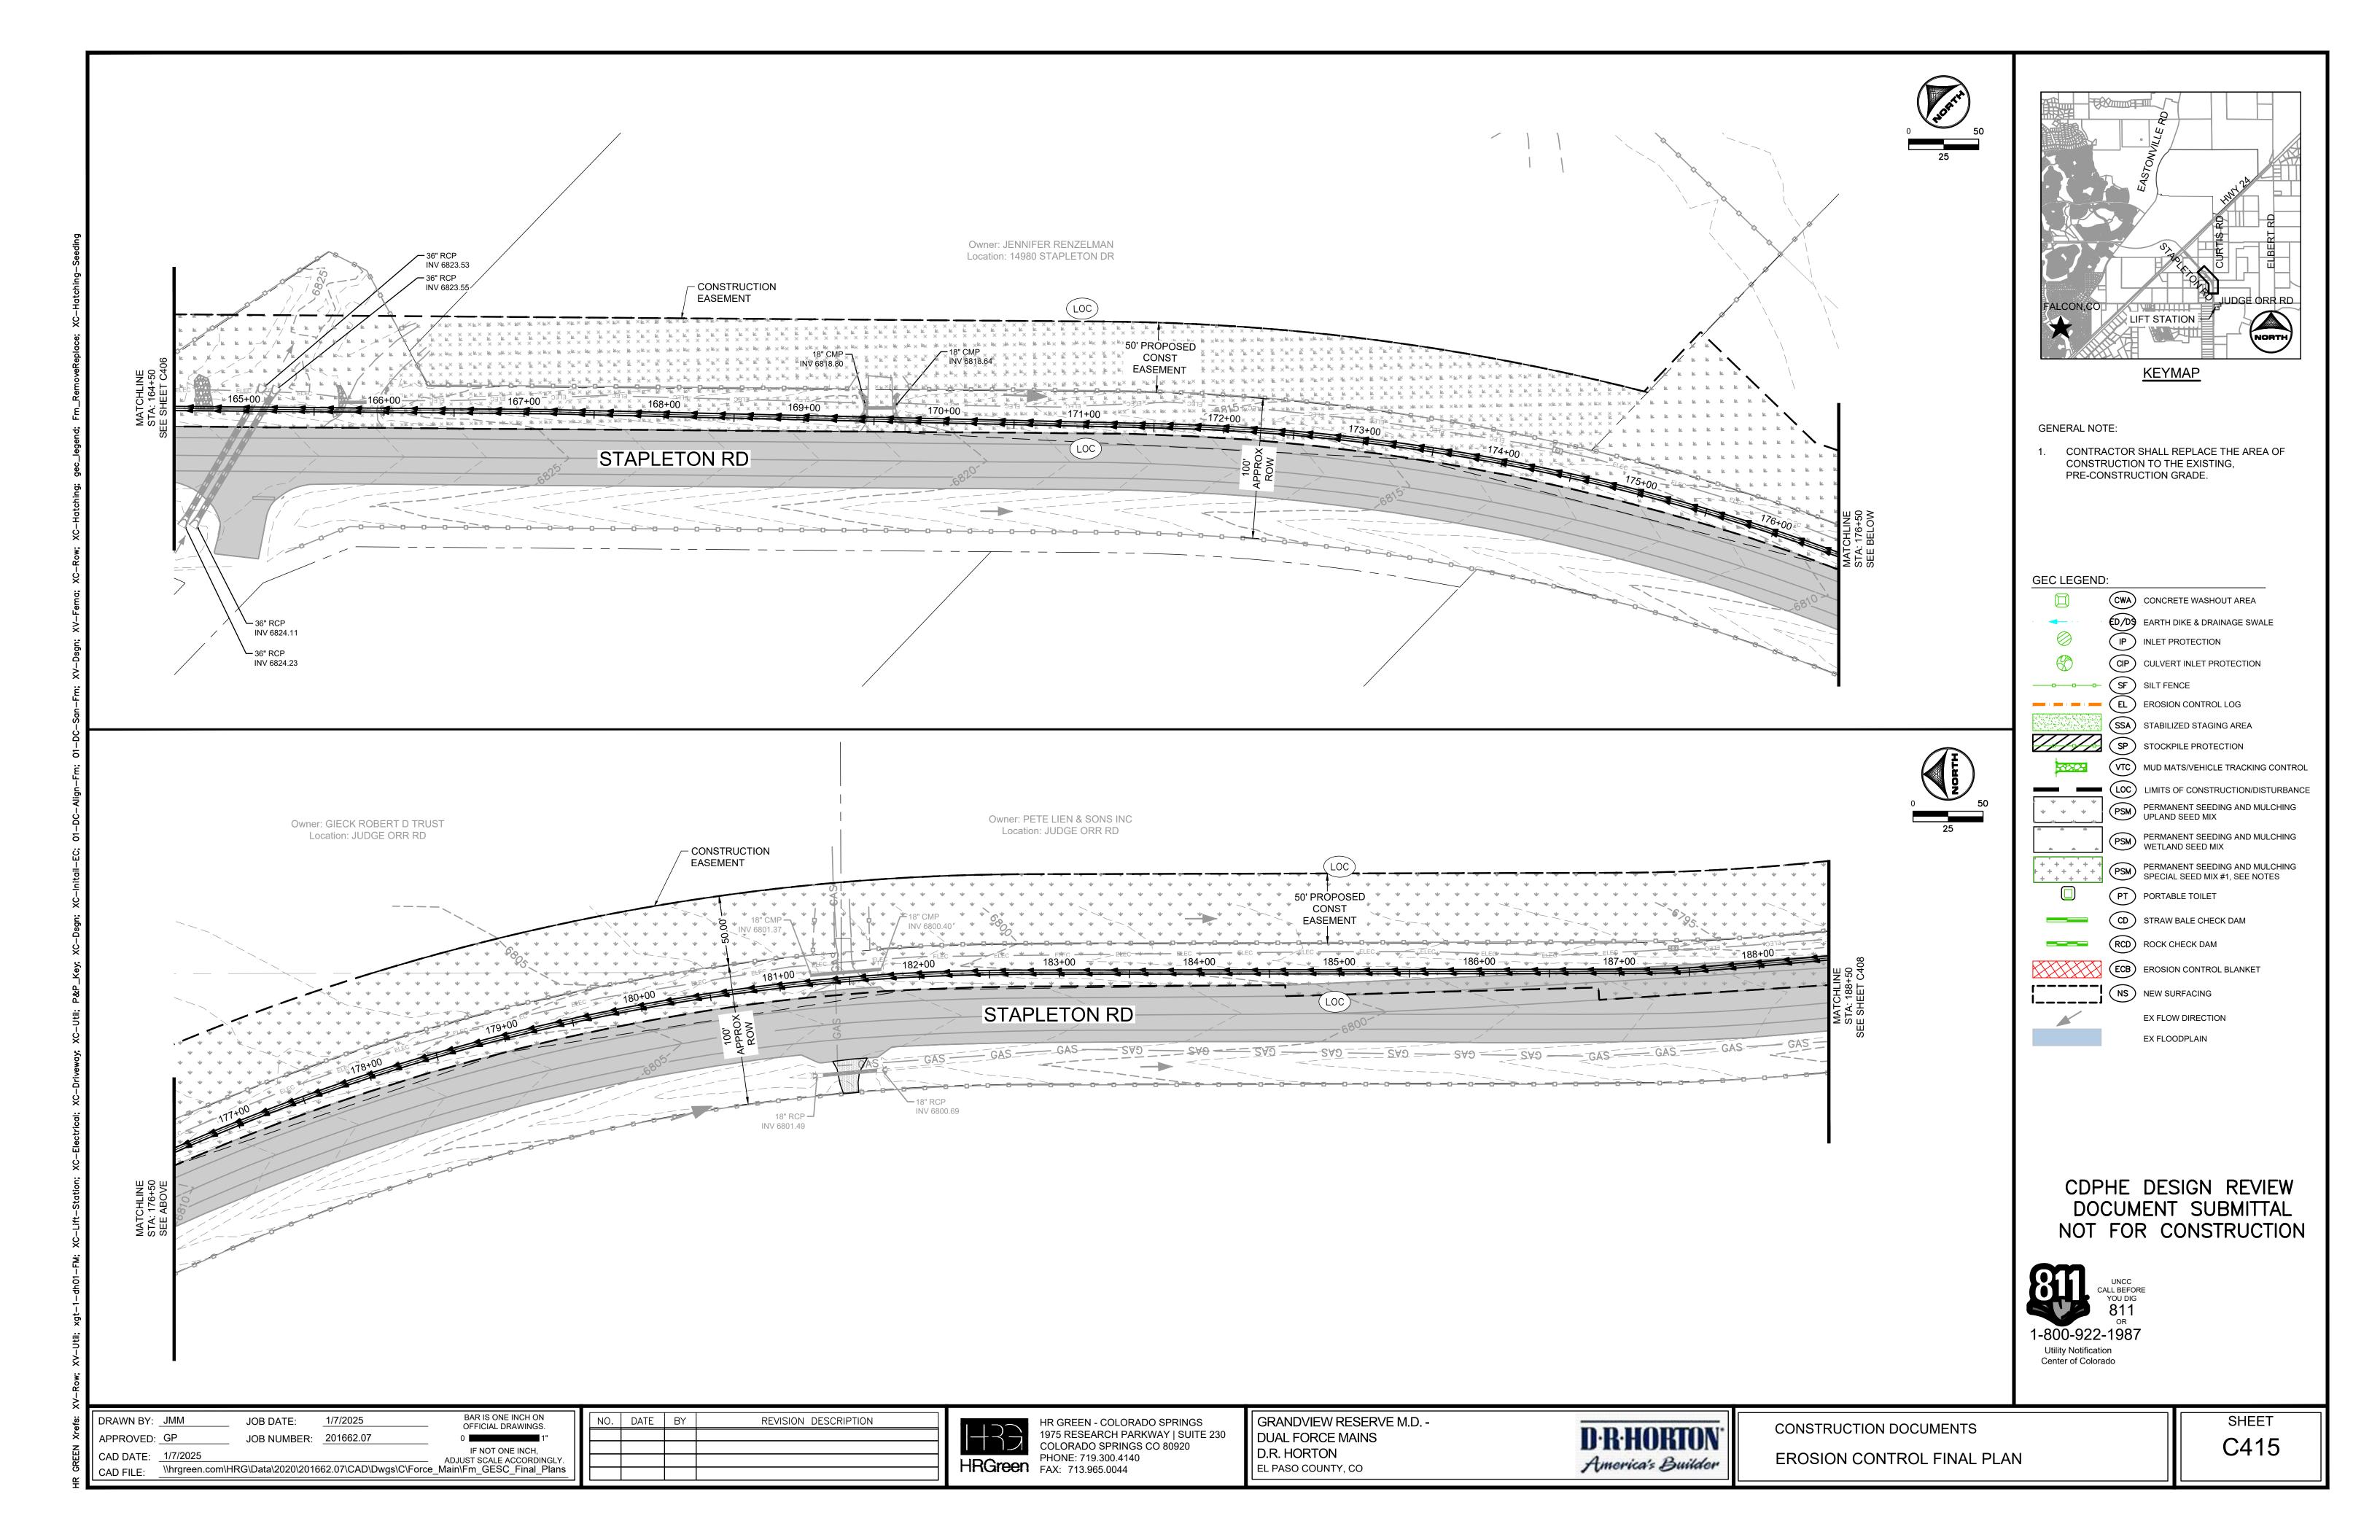

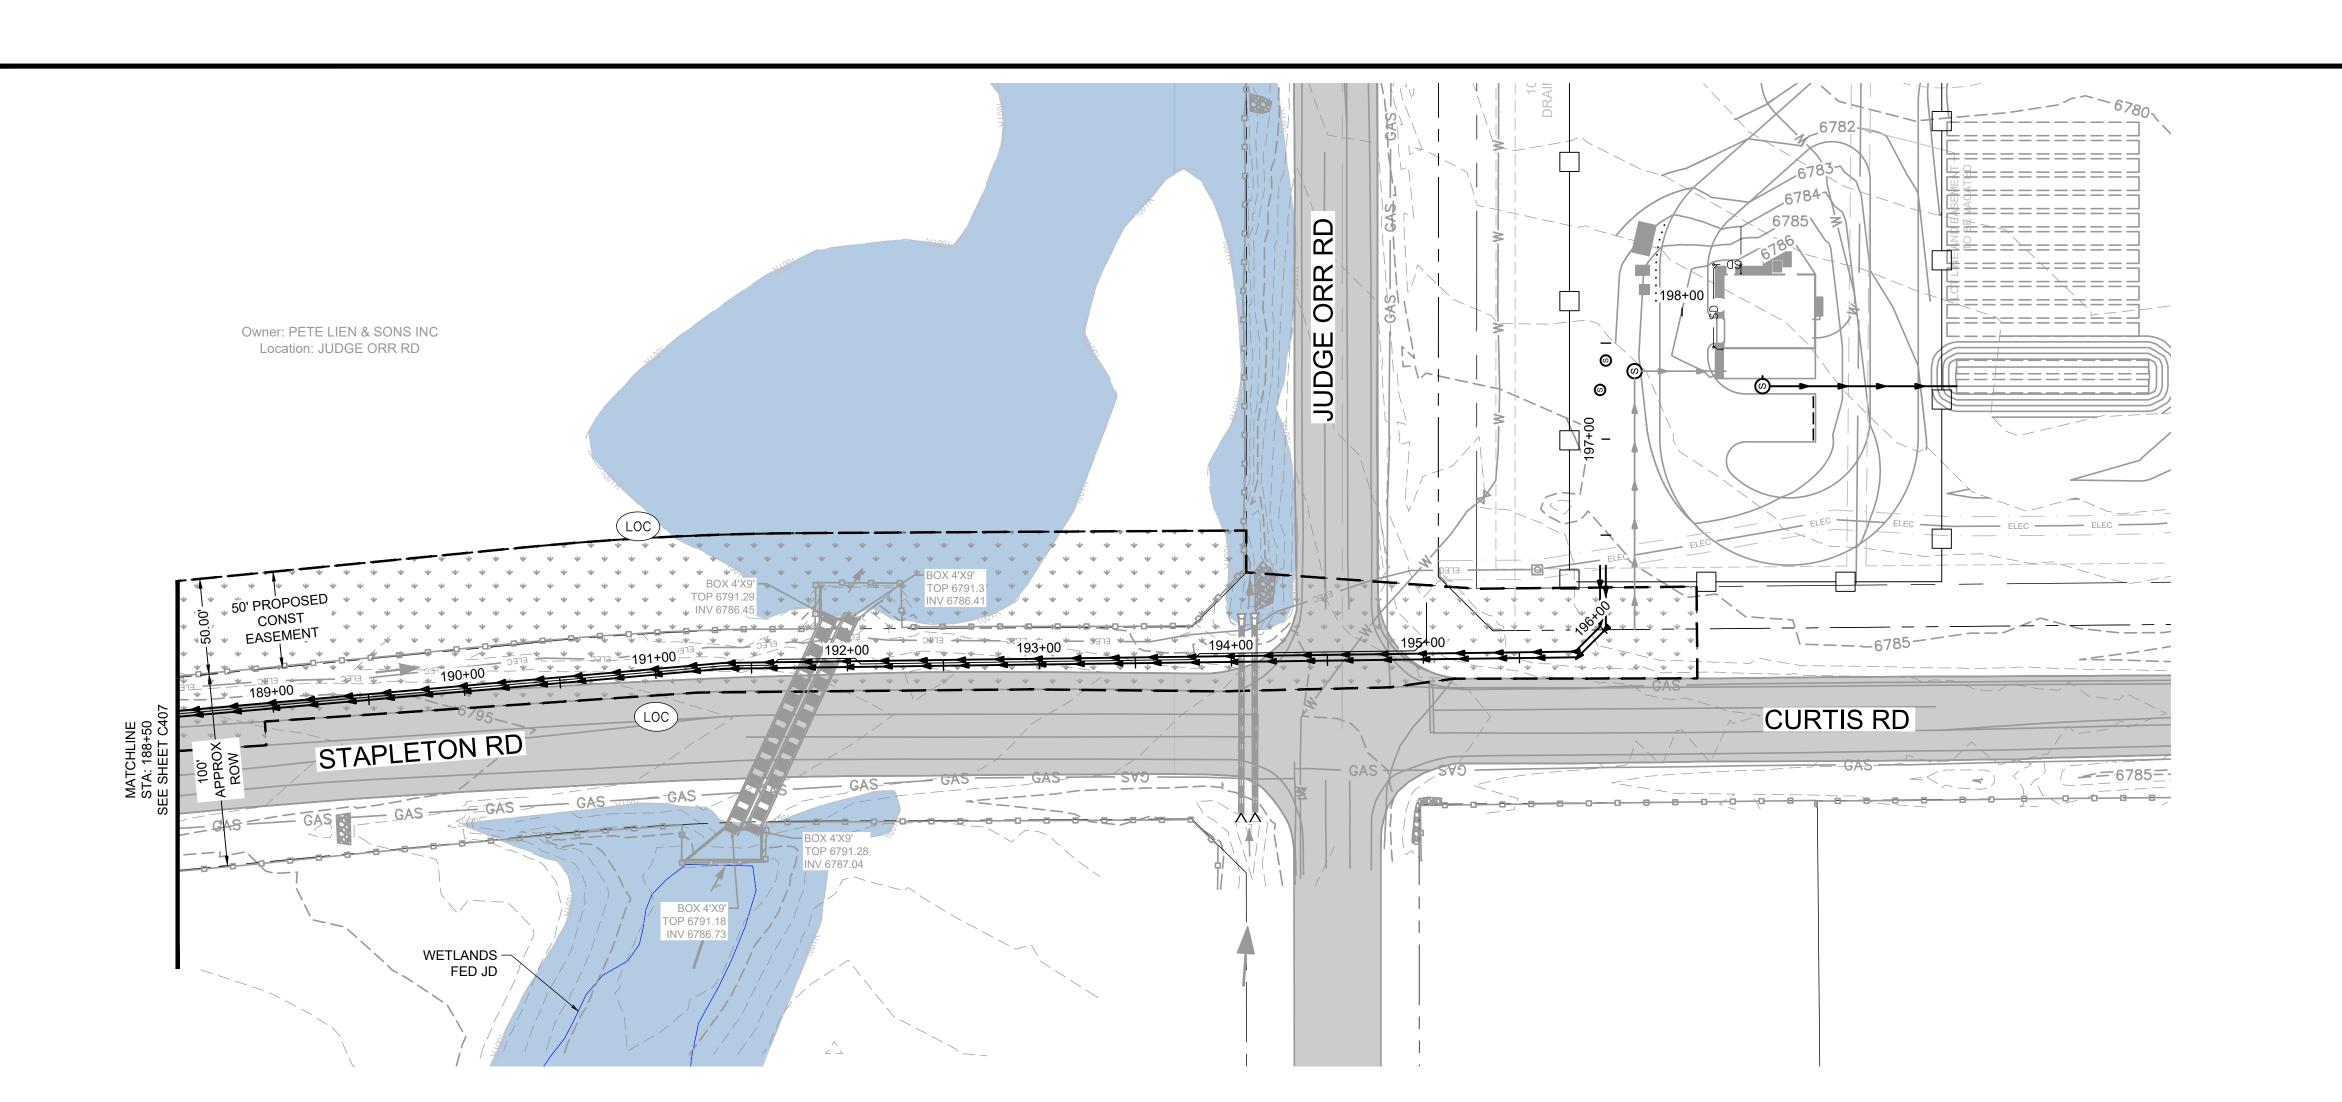

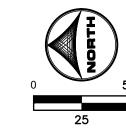

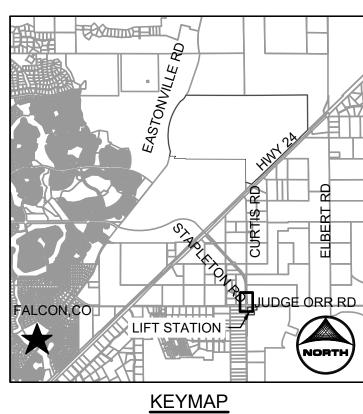

GENERAL NOTE:

1. CONTRACTOR SHALL REPLACE THE AREA OF CONSTRUCTION TO THE EXISTING, PRE-CONSTRUCTION GRADE.

GEC LEGEND:

CWA CONCRETE WASHOUT AREA

ED/D9 EARTH DIKE & DRAINAGE SWALE (IP) INLET PROTECTION

CIP CULVERT INLET PROTECTION SF SILT FENCE

(EL) EROSION CONTROL LOG SSA STABILIZED STAGING AREA

(VTC) MUD MATS/VEHICLE TRACKING CONTROL

SP STOCKPILE PROTECTION

LOC LIMITS OF CONSTRUCTION/DISTURBANCE PSM PERMANENT SEEDING AND MULCHING UPLAND SEED MIX

PSM PERMANENT SEEDING AND MULCHING WETLAND SEED MIX PERMANENT SEEDING AND MULCHING SPECIAL SEED MIX #1, SEE NOTES

PT PORTABLE TOILET

CD STRAW BALE CHECK DAM RCD ROCK CHECK DAM

ECB EROSION CONTROL BLANKET

NS NEW SURFACING

EX FLOW DIRECTION EX FLOODPLAIN

CDPHE DESIGN REVIEW DOCUMENT SUBMITTAL NOT FOR CONSTRUCTION



Utility Notification Center of Colorado

BAR IS ONE INCH ON OFFICIAL DRAWINGS. DRAWN BY: JMM JOB DATE: 1/7/2025 JOB NUMBER: 201662.07 APPROVED: GP CAD DATE: 1/7/2025 IF NOT ONE INCH, ADJUST SCALE ACCORDINGLY. \hrgreen.com\HRG\Data\2020\201662.07\CAD\Dwgs\C\Force_Main\Fm_GESC_Final_Plans

NO. DATE BY REVISION DESCRIPTION

HR GREEN - COLORADO SPRINGS
1975 RESEARCH PARKWAY | SUITE 230
COLORADO SPRINGS CO 80920
PHONE: 719.300.4140
FAX: 713.965.0044

GRANDVIEW RESERVE M.D. -DUAL FORCE MAINS D.R. HORTON EL PASO COUNTY, CO



CONSTRUCTION DOCUMENTS EROSION CONTROL FINAL PLAN



Description and Purpose A stabilized construction access is defined by a point of entrance/exit to a construction site that is stabilized to reduce the tracking of mud and dirt onto public roads by construction vehicles.

Suitable Applications
Use at construction sites:

Where dirt or mud can be tracked onto public roads.

• Where a single family lot needs a temporary access point.

Limitations

• Entrances and exits require periodic cleaning and maintenance.

This BMP should be used in conjunction with street sweeping on adjacent public right of way

Entrances and exits should be constructed on level ground only or sloping away from paved surfaces.

- Construct on level ground or sloping down and away from paved surfaces where possible.
 For individual lots VTC perimeter may be reduced to minimum 8' x 15' due to space limitation. This is for access
- to single family lots only.)
- Limit the points of entrance/exit to the construction site.
- Properly grade each construction entrance/exit to prevent runoff from leaving the construction site.
 Route runoff from stabilized entrances/exits through a sediment trapping device before discharge.
- Require that all employees, subcontractors, and suppliers to utilize the stabilized construction access when lot access is necessary.
- Educate all employees, subcontractors, and suppliers on keeping vehicles off-site whenever possible.
- Limit access to only access that is absolutely necessary.

Inspection and Maintenance

- Inspect and verify that activity—based BMPs are in place prior to the commencement of associated activities. While
 activities associated with the BMPs are under way, inspect in accordance with the specified inspection schedule in
 the site SWMP.
- Visually inspect local roads adjacent to the site daily. Sweep or vacuum to remove visible accumulated sediment.
- Check for damage and repair as needed.

City of Colorado Springs


Stormwater Quality

- Remove accumulated sediment as needed.
 Reset and restake as needed.
- Remove any sediment deposited on paved roadways immediately

Lot Access-VTC (mud mats)

AGES Mud Mat Specifications

Each mat is made up of a double layer of high strength woven fabric that is stitched in such a way to encapsulate the reinforcing members that run perpendicular to the direction of traffic. These reinforcing ribs are secured individually within each pocket. There are approx. 24-26 pockets that each holds I bamboo post of approx. 2" diameter. This combination of reinforcing member and confining fabric result in a portable mat that can be rolled up for transport and ease of deployment. AGES Mud Mats can be used in construction site access, agriculture, golf & parks, other soft or sensitive ground condition areas where vehicle access is required.

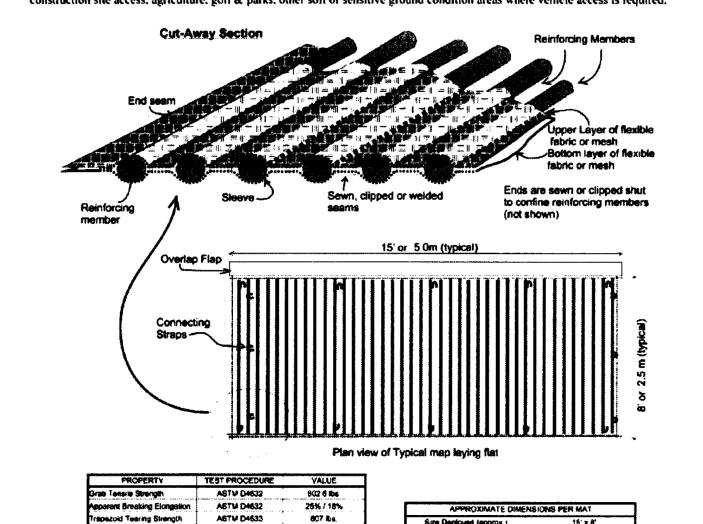

Shipping Sum (suffed)


Vrieight (apppnax)

carabineor clips for each mot (Sido connection and and connection straps)


AGTM D4833


466.88 pei


ASTM D4751 70 US 5899 / 0 212

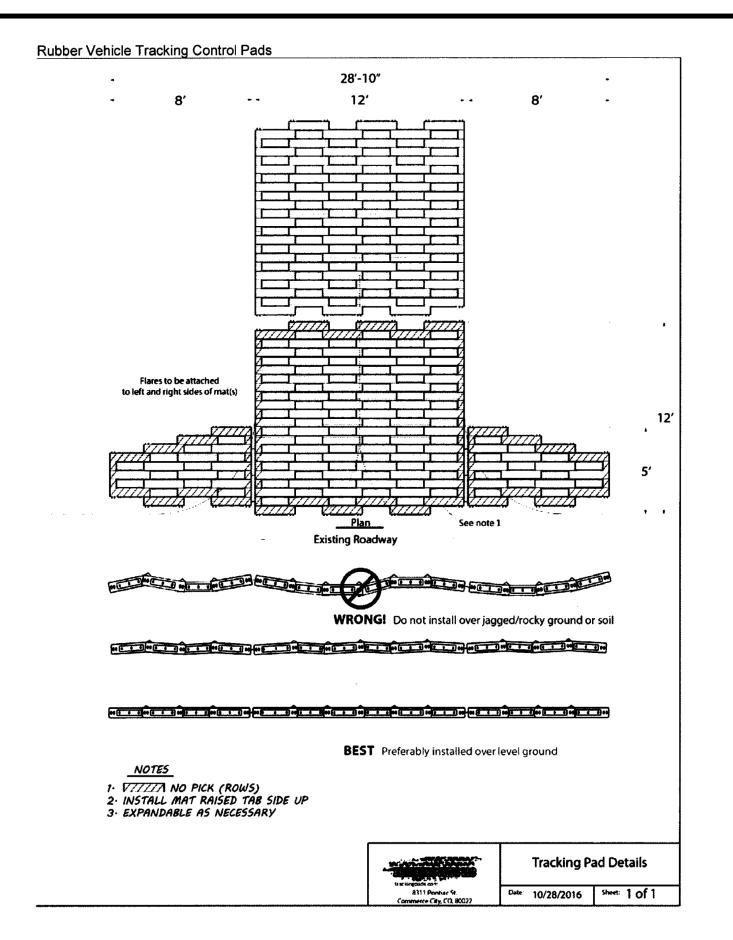

Synthetic Sediment Control Log with Tailpiece Description and Purpose A synthetic sediment control log. Outer cover of silt filtration fabric The Heavyweight Wattle surrounding an inner core of full rebound foam coverd by a 6 mil plastic sleeve. Designed to be used where hard surfaces contact titrubed areas for pounding and on-site soil retention. Suitable Applications — The Heavyweight Wattle may be suitable: Where hard surfaces contact soil. The Heavyweight Wattle is not effective when the flap is not properly pinned and backfilled. The Heavyweight Wattle has a limited sediment capture zone and should only be used for lower volume sheet flows. The Heavyweight Wattle is not a substitute for adequate tracking pads and construction egress. BAYTVHATI
Palent Pergina The Heavyweight™ Wattle SIDEWALK Installation Heavyweight Wattle with loose litting impermeable core While crews remove concrete forms, install wattle immediately afterwards. Wattle to be installed upon removal of concrete forms: 1. Lay the Heavyweight wattle directly on top of sidewalk, dropping tail of wattle behind sidewalk area. 2. Connect wattle together to form a continuous barrier. 3. Pin tail section into soil with fasteners behind sidewalk approximately every three feet. 4. Overlap the connection points and use two fasteners in this area. 5. Back-fill area behind sidewalk. Site in compliance. Fastener Recommendation: Use 60d nails or The Heavyweight wattle pins

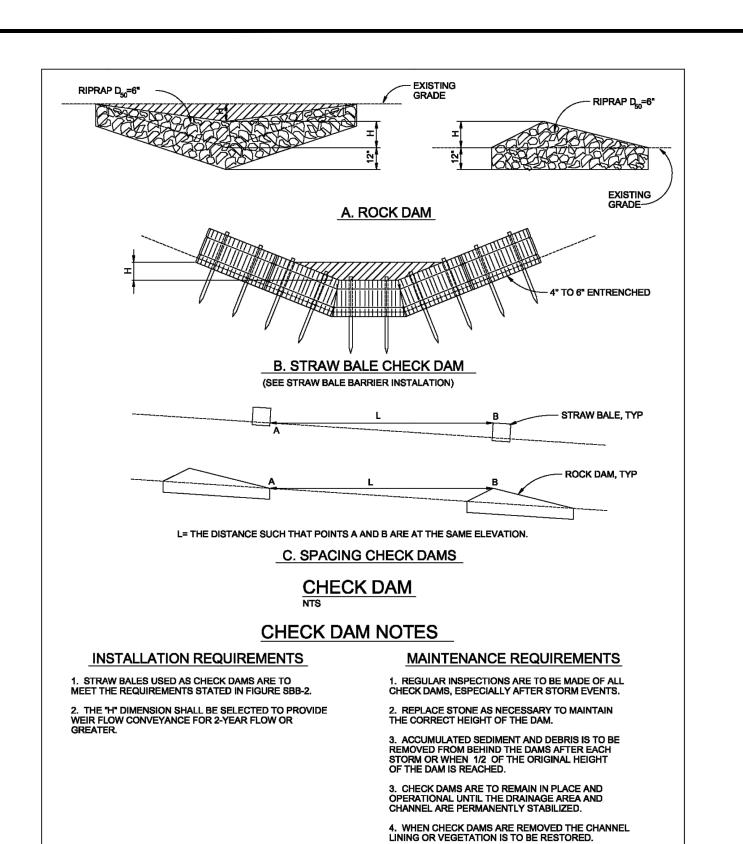

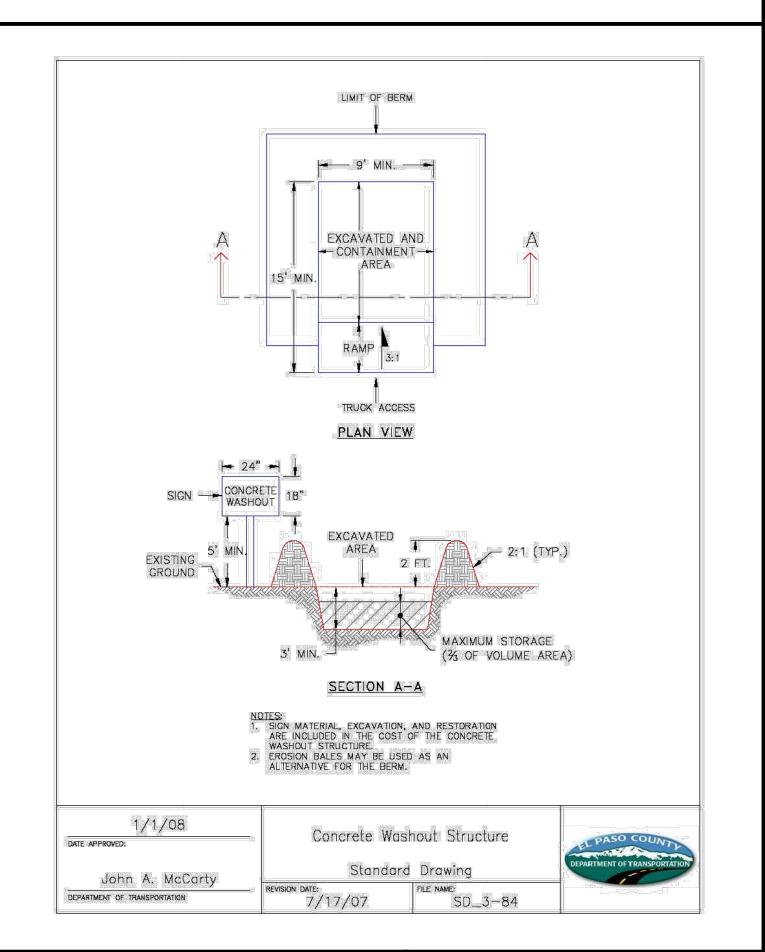

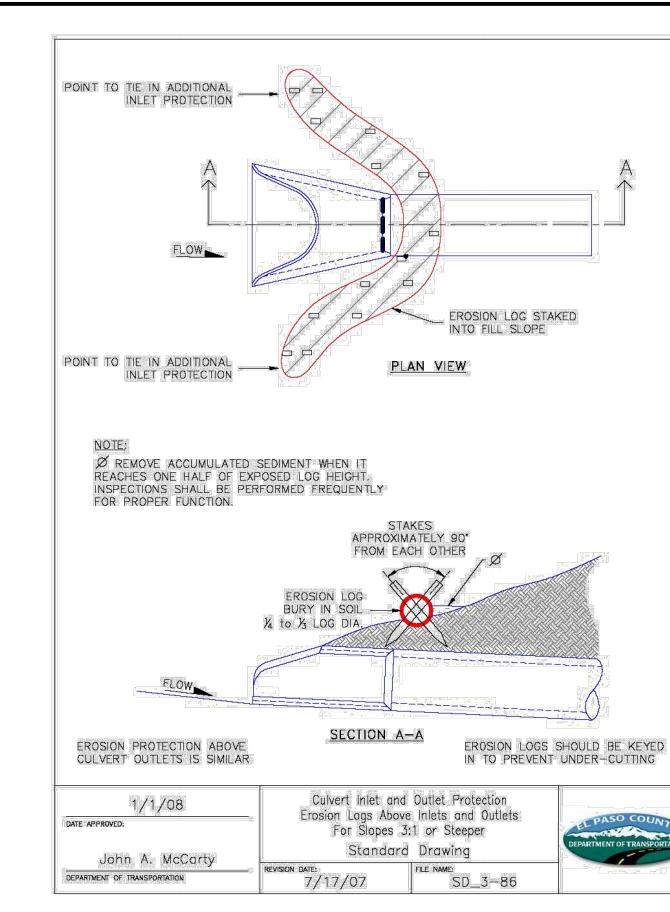


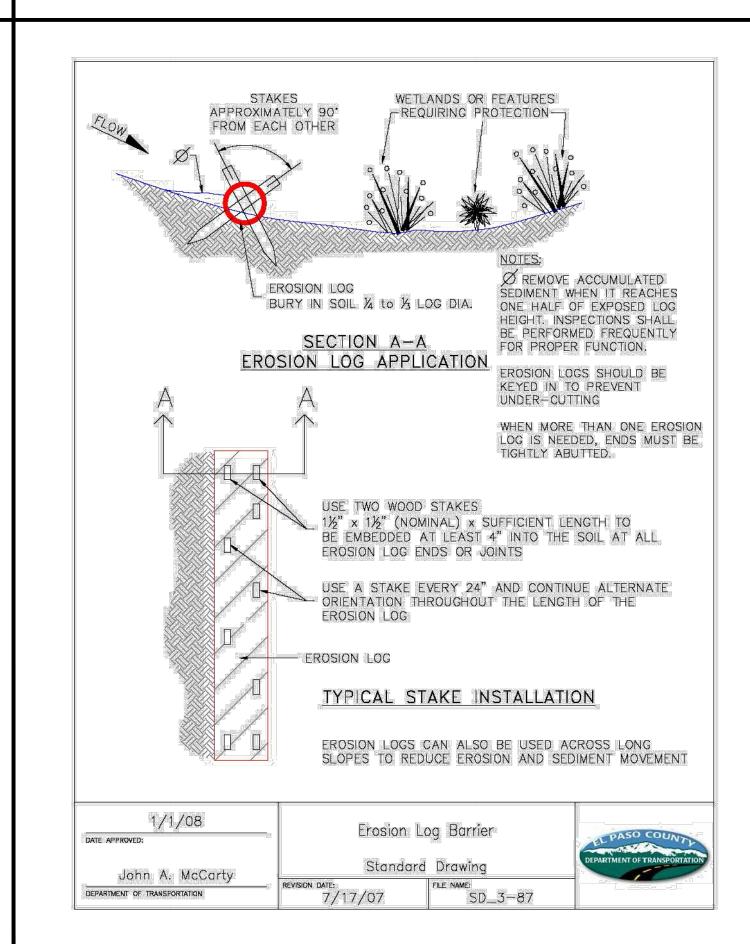




Figure CD-1

Check Dam


Construction Detail and Maintenance Requirements

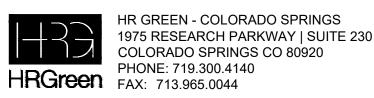

GRANDVIEW RESERVE M.D. DUAL FORCE MAINS
D.R. HORTON
EL PASO COUNTY, CO



CONSTRUCTION DOCUMENTS
EROSION CONTROL DETAILS

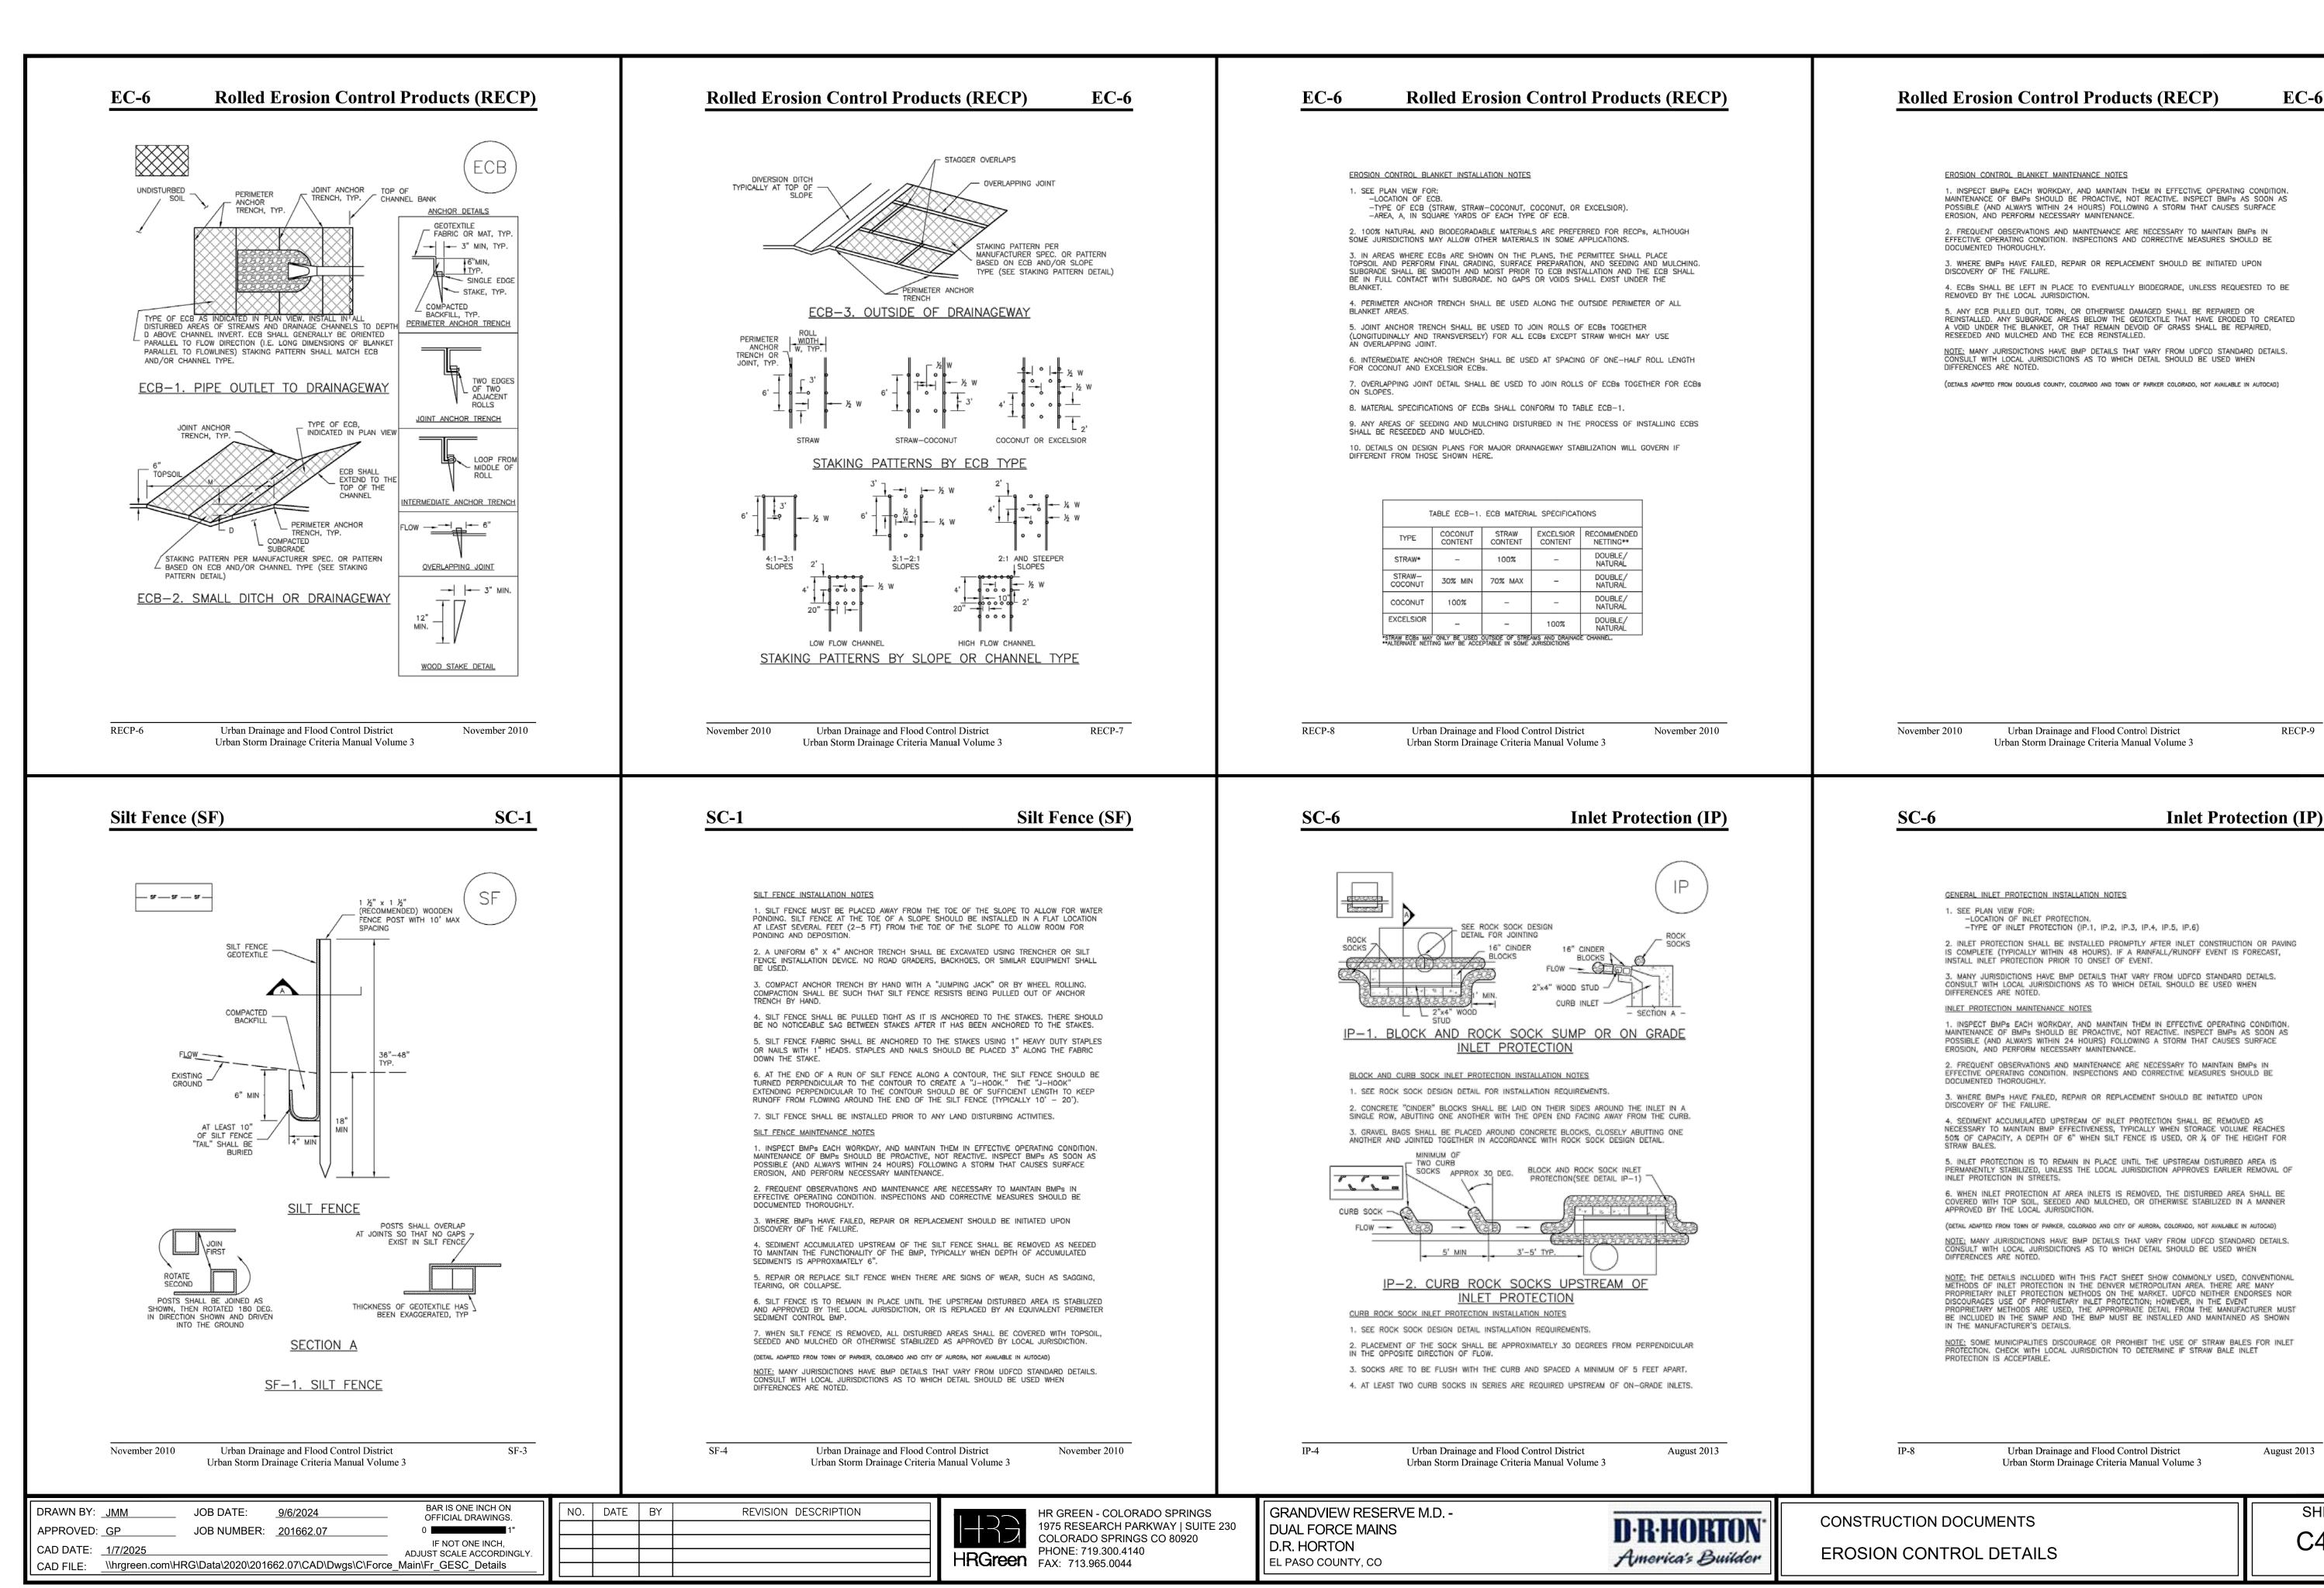


SHEET

August 2013

EC-6

RECP-9

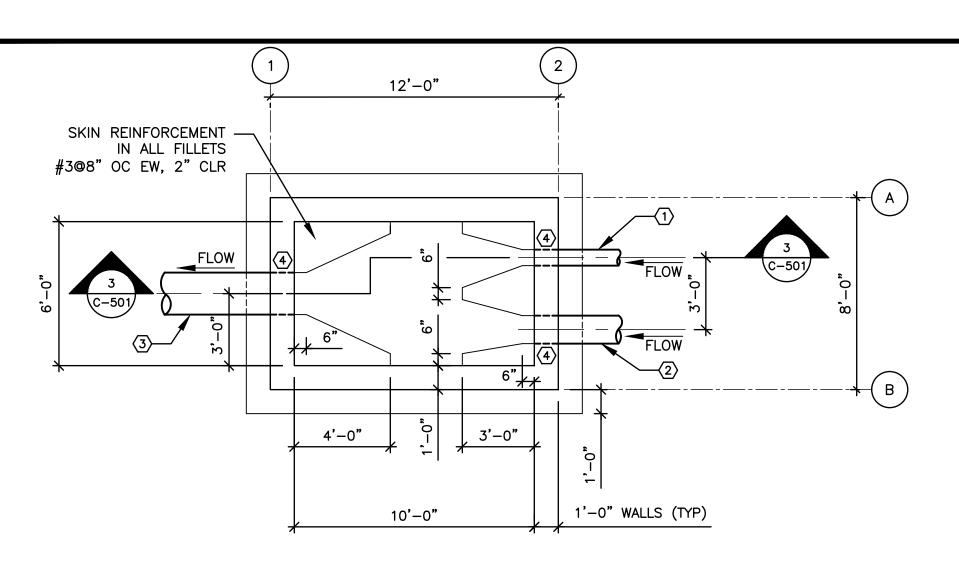

1 FORCE MAIN STILLING STRUCTURE FOUNDATION PLAN




 STRUCTURE SHALL BE PRECAST FOR BEST WATERTIGHTNESS FLOW LINES/BENCHING AND FILLETS MAYBE CAST IN PLACE.

SCALE: 1/4"=1'-0"


- 2. ALL INTERIOR SURFACES ARE TO BE LINED. SEE THIS SHEET FOR CORROSION PROTECTIVE LINING REQUIREMENTS. APPLY ALL AROUND ON ALL SURFACES FROM EFFLUENT PIPE INVERT ELEVATION TO TOP OF STRUCTURE INCLUDING UNDERSIDE OF ROOF, EXCEPT ON HATCH.
- ALL FLOWING PIPES ARE TO BE PVC C900 DR14. 4. SEE GOO1 FOR ADDITIONAL GENERAL NOTES.
- 5. DESIGN LIVE LOAD FOR STILLING STRUCTURE ROOF: 600 PSF/HS20 WHEEL LOAD.
- 6. PRIOR TO BACKFILLING AND INSTALLING ROOF PERFORM VISUAL-ONLY WATERTIGHTNESS TEST TO A MAXIMUM WATER LEVEL OF 7057.13. HOLD FOR THREE 24-HOUR DAYS AND REPAIR ANY LEAKS UNTIL EXTERIOR OF STRUCTURE REMAINS DRY.
- 7. SEE C101 FOR PLAN AND PROFILE.

KEY NOTES: ()

- 1. 8" Ø INFLUENT PIPE
- 2. 14" Ø INFLUENT PIPE 3. 21" ø EFFLUENT PIPE. SEE PIPE SLOPE
- ON C101. 4. LINKED MODULAR RUBBER WALL SEALS AND WATER STOPS ALL AROUND.
- PROVIDE LOCKABLE FLUSH MOUNTED STAINLESS STEEL EMBEDDED FRAME WITHOUT DRAIN FOR HATCHES, CAPABLE OF SUPPORTING HS20 LOADING. ALL HARDWARE SHALL BE 316 STAINLESS STEEL. DIMENSIONS ARE INDICATED ON DRAWING. PROVIDE FALL PROTECTION GRATING IN HATCH OPENING. HALLIDAY MODEL NO. H2R4848 OR ENGINEER APPROVED EQUAL.
- 6. 5.5" HEAVY DUTY STEEL BOLLARD POST. PROVIDE 2 BOLLARDS. ULINE H-4970 OR ENGINEER APPROVED EQUAL. LOCATE ON ROOF SUCH THAT EPOXY ANCHORS ARE MIN 6" FROM EDGE OF CONCRETE.

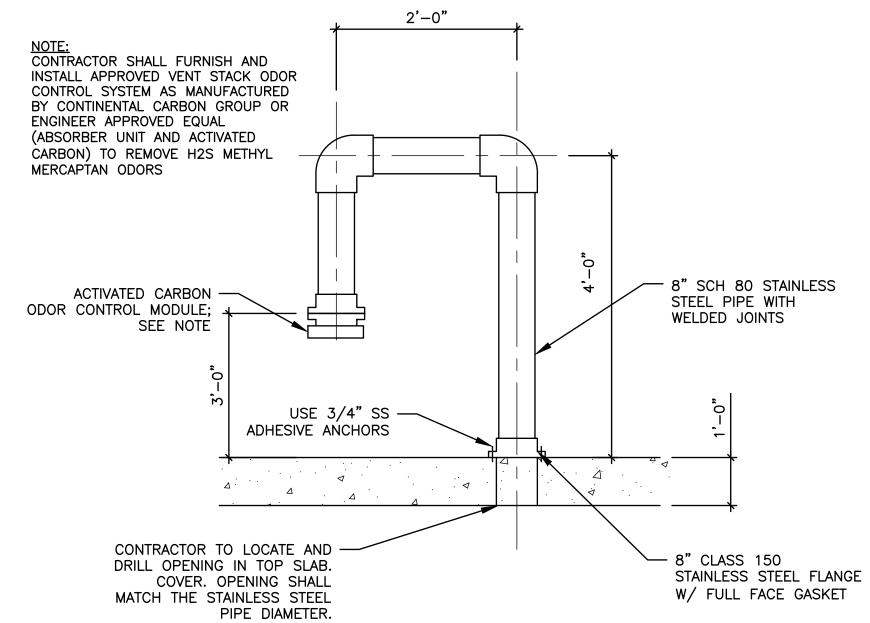


STILLING STRUCTURE VENT PIPE NTS

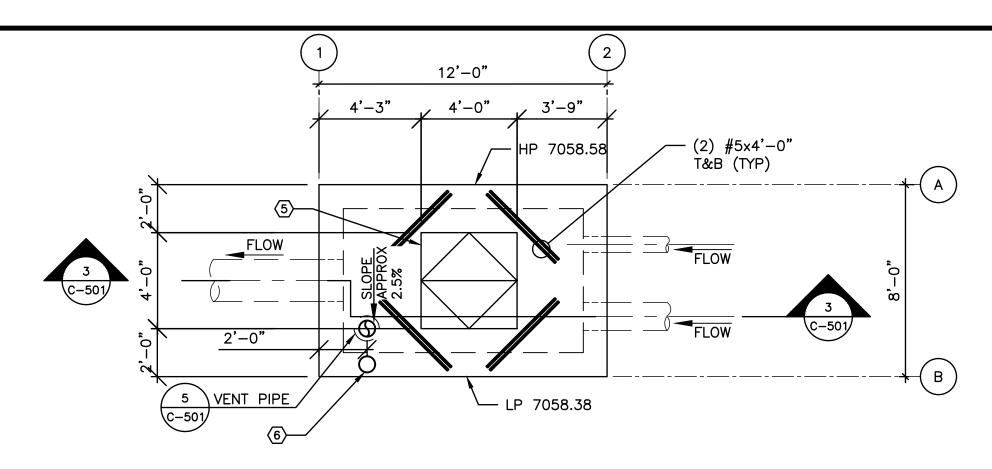

FORCE MAIN STILLING STRUCTURE ROOF PLAN



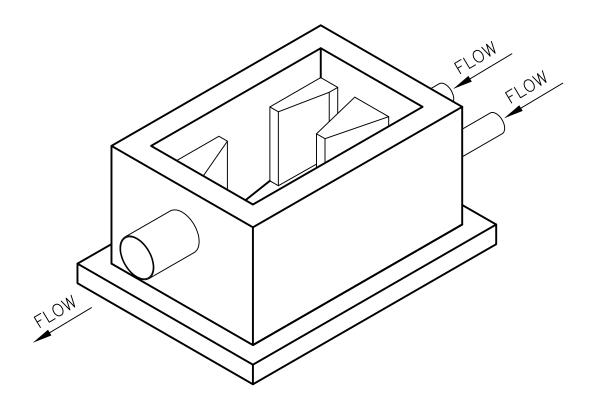

ISOMETRIC VIEW

<u> CORROSION PROTECTIVE LINING SPECIFICATIONS — EPOXY LINER</u>


SCALE: 1/4"=1'-0"

- A. QUALITY ASSURANCE ALL COATINGS SHALL CONFORM TO OSHA REQUIREMENTS FOR ALLOWABLE EXPOSURE TO LEAD AND OTHER HAZARDOUS SUBSTANCES. MANUFACTURER SHALL BE A COMPANY THAT SPECIALIZES IN PRODUCING HIGH QUALITY INDUSTRIAL COATING MATERIALS.
- APPLICATOR: COMPANY THAT HAS SUCCESSFULLY COMPLETED COATING SYSTEMS APPLICATIONS SIMILAR IN MATERIAL AND EXTENT TO THOSE INDICATED. APPLICATOR SHALL BE ABLE TO SUPPLY SUITABLE EQUIPMENT TO PREPARE THE SURFACES AND APPLY THE PROTECTIVE COATING SYSTEM SPECIFIED WITHIN THIS ARTICLE. A.4. SINGLE SOURCE RESPONSIBILITY: PROVIDE COATING MATERIAL AND THINNERS PRODUCED BY THE SAME MANUFACTURER FOR EACH SYSTEM ON ALL
- SURFACES OF THE MANHOLE BENCH. FIELD PAINTING PRE-APPLICATION MEETING: HOLD A PRE-APPLICATION MEETING BEFORE THE START OF FIELD SURFACE PREPARATION AND COATING APPLICATION. REQUIRE ATTENDANCE OF PARTIES DIRECTLY AFFECTING WORK OF THIS SPECIAL PROVISION, INCLUDING THE ENGINEER, APPLICATOR, INSPECTOR, AND COATING MANUFACTURER'S REPRESENTATIVE. REVIEW THE SPECIFICATIONS TO INSURE EACH PARTY'S RESPONSIBILITIES ARE UNDERSTOOD. SUBJECTS TO BE DISCUSSED ARE: ENVIRONMENTAL REQUIREMENTS, PROTECTION OF SURFACES NOT SCHEDULED TO BE COATED. SURFACE PREPARATION, APPLICATION, REPAIR, FIELD QUALITY CONTROL, CLEANING, PROTECTION OF COATING SYSTEMS, COORDINATION WITH OTHER WORK AND ANY OTHER AREAS OF CONCERN EXPRESSED AT THE MEETING.
- A.6. DUST AND CONTAMINANTS: SCHEDULE COATING WORK TO AVOID EXCESSIVE DUST AND AIRBORNE CONTAMINANTS. PROTECT WORK AREAS FROM EXCESSIVE DUST AND AIRBORNE CONTAMINANTS DURING COATING APPLICATION AND CURING.
- B. WARRANTY: FULL WARRANTY AGAINST DEFECTS IN MATERIALS AND WORKMANSHIP FOR TWO YEARS AFTER SUBSTANTIAL COMPLETION, INCLUDING ALL PARTS, LABOR, AND EXPENSES
- C.1. MANUFACTURERS: ITW POLYMER COATINGS, MAINSTAY, RAVEN, OR SAUEREISEN

- C.2.1. APPLICATION METHOD SHALL BE DESIGNED AND INSTALLED USING TECHNIQUE RECOMMENDED BY THE MANUFACTURER. COLORS SHALL BE AS SELECTED BY ENGINEER
- UNLESS OTHERWISE NOTED, ITW POLYMERS COATINGS PRODUCTS ARE IDENTIFIED IN THIS EPOXY LINER SYSTEM TO ESTABLISH QUALITY AND C.2.3.
- SYSTEM THICKNESS OR COVERAGE RATE IS RECOMMENDED BY ITW POLYMERS COATINGS. IF OTHER MANUFACTURERS ARE USED, MANUFACTURER REQUIREMENTS SHALL BE FOLLOWED, BUT IN NO CASE SHALL THICKNESS OR COVERAGE RATE BE LESS THAN ITW POLYMERS COATINGS.
- C.3. PROPERTIES—MEET THE FOLLOWING:

PROPERTY PERFORMANCE COMPRESSIVE STRENGTH ASTM C579 12,870 PSI TENSILE STRENGTH ASTM D638 6.690 PSI ASTM D580 12,443 PSI FLEXURAL STRENGTH BOND STRENGTH **ASTM D4541** 450 PSI C.3.1. VOLUME OF SOLIDS: 100%

- C.4. SURFACE PREPARATION: C.4.1. CONCRETE SURFACES SHALL BE ABRASIVE BLASTED IN ACCORDANCE WITH SSPC-SP13 TO PRODUCE A CLEAN AND ROUGHENED SURFACE
 - FINISH. ALTERNATIVE SURFACE PREPARATION METHODS INCLUDE WET GRIT BLASTING, AND HIGH OR ULTRA—HIGH PRESSURE WATER JETTING. ALL LOOSE SURFACE CONTAMINATION SHALL BE COMPLETELY REMOVED BY VACUUMING OR HIGH PRESSURE WATER WASHING. THE SUBSTRATE MUST BE VISIBLY DRY BEFORE PROCEEDING. ANY SPECIFIC AREA THAT IS NOT VISIBLY DRY OR IS EXPERIENCING WATER PENETRATION (I.E., GROUND WATER SEEPAGE) SHALL BE SURFACE-DRIED UTILIZING FORCED AIR HEATING OR DEHUMIDIFICATION UNITS. MOISTURE VAPOR TRANSMISSION SHOULD BE 3 POUNDS OR LESS PER 1000 SQUARE FEET OVER A 24 HOUR TIME PERIOD, AS CONFIRMED THROUGH A CALCIUM CHLORIDE TEST PER ASTM E-1907. QUANTITATIVE RELATIVE HUMIDITY (RH) TESTING, ASTM F-2170, SHOULD CONFIRM CONCRETE RH RESULTS
- BELOW 75%. PROVIDE A SURFACE PROFILE OF ICRI CSP-3 TO ICRI CSP-5.

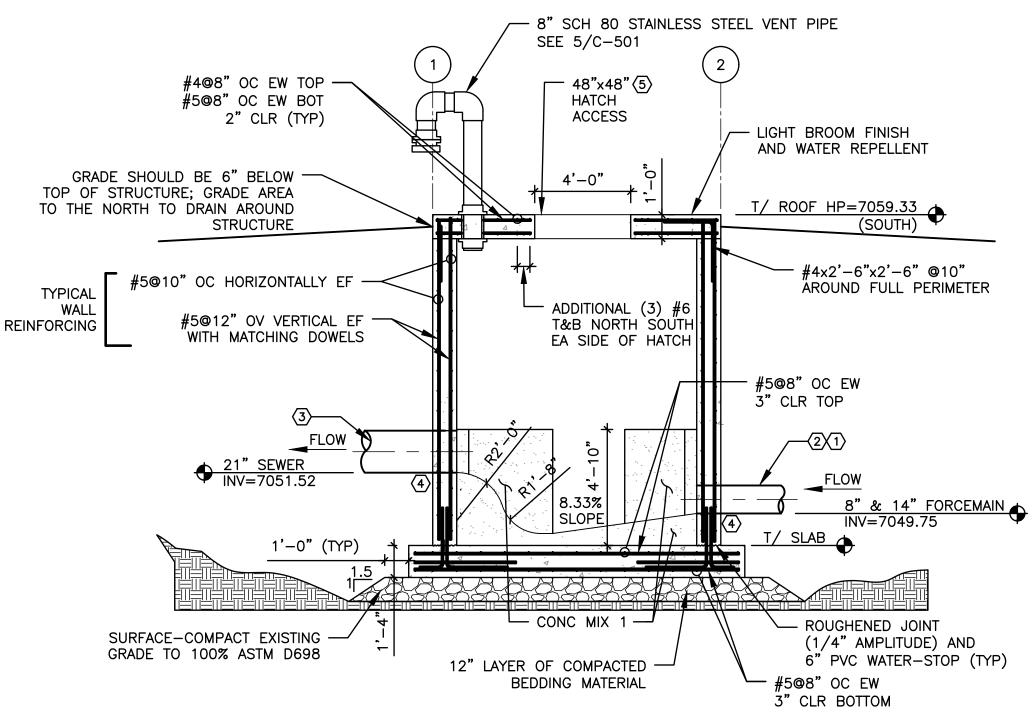

FORCE MAIN STILLING STRUCTURE SECTION SCALE: 1/4"=1'-0"

C.5. SYSTEM:

- C.5.1. CONCRETE RESURFACING: ROUGH CONCRETE, SPALLED CONCRETE OR CONCRETE SURFACES WITH VOIDS AND/OR BUG HOLES MUST BE
- RESURFACED IN ACCORDANCE WITH MANUFACTURE'S RECOMMENDATION. PRIMER COAT: 1 COAT/125 TO 175 SQUARE FEET PER GALLON (SFPG) "POLYSPEC MMP PRIMER, TRANSPARENT AMBER" BY ITW POLYMERS
- INTERMEDIATE COAT: 1 COAT/40.0 TO 60.0 DRY FILM THICKNESS (MILS/COAT) "TUFFREZ 240, GRAY" BY ITW POLYMERS COATINGS.
- TOP COAT: 1 COAT/40.0 TO 60.0 DRY FILM THICKNESS (MILS/COAT) "TUFFREZ 240, GRAY" BY ITW POLYMERS COATINGS.

C.6. THINNING AND MIXING:

- EPOXY LINER MATERIALS SHALL BE MIXED WITH A POWER MIXER OF SUFFICIENT SIZE TO ENSURE COMPLETE DISPERSION OF PIGMENTS AND BLENDING OF REACTIVE COMPONENTS.
- EPOXY LINER MATERIALS SHALL NOT BE THINNED UNLESS SPECIFICALLY ALLOWED BY THE MANUFACTURER'S RECOMMENDATIONS.

C.7. EPOXY INSTALLATION

- C.7.1. EXAMINATION: EXAMINE AREAS AND CONDITIONS UNDER WHICH THE EPOXY LINER SYSTEM IS TO BE APPLIED. NOTIFY CONTRACTOR AND ENGINEER OF AREAS OR CONDITIONS THAT ARE NOT ACCEPTABLE. DO NOT BEGIN SURFACE PREPARATION OR APPLICATION UNTIL UNACCEPTABLE AREAS OR CONDITIONS HAVE BEEN CORRECTED
- PROTECT SURROUNDING AREAS AND SURFACES NOT SCHEDULED TO BE COATED FROM DAMAGE DURING SURFACE PREPARATION AND APPLICATION OF EPOXY LINER SYSTEM. IMMEDIATELY REMOVE EPOXY LINER SYSTEM THAT FALL ON SURROUNDING AREAS AND SURFACES NOT SCHEDULED TO BE COATED.
- ALL EPOXY LINER MATERIALS SHALL BE MIXED AND APPLIED AT TEMPERATURES IN ACCORDANCE WITH THESE SPECIFICATIONS AND THE MANUFACTURER'S RECOMMENDATION.
- C.7.1.3.1. EPOXY LINER MATERIALS SHALL NOT BE APPLIED IN INCLEMENT WEATHER CONDITIONS. AMBIENT TEMPERATURES MUST BE BETWEEN 40°F AND 85°F DURING APPLICATION OF EPOXY LINER MATERIALS. RELATIVE HUMIDITY MUST
- THE MINIMUM SUBSTRATE TEMPERATURE AT THE TIME OF APPLICATION SHALL BE 45°F. THE MAXIMUM SUBSTRATE TEMPERATURE AT THE TIME OF APPLICATION SHALL BE 100°F.
- AT THE TIME OF APPLICATION, THE SUBSTRATE TEMPERATURE MUST BE AT LEAST 5°F ABOVE THE DEW POINT. C.7.1.3.4. C.7.1.3.5. DURING APPLICATION, THE SUBSTRATE TEMPERATURE MUST BE DECLINING.
- C.7.1.4. ADEQUATE LIGHTING SHALL BE PROVIDED TO SUFFICIENTLY LIGHT UP ALL AREAS TO BE WORKED ON WITHOUT INCLUSION OF SHADOW AREAS. ADEQUATE LIGHTING SHALL BE CONSIDERED A MINIMUM OF 20 FOOT CANDLES IN ALL AREAS IN WHICH WORK OR INSPECTION PROCESSES
- EPOXY LINER MATERIALS SHALL NOT BE APPLIED WINDY CONDITIONS. CONTRACTOR SHALL ENSURE WINDBLOWN MATTER IS PREVENTED FROM CONTAMINATING FRESHLY COATED SURFACES.
- KEEP CONTAINERS CLOSED WHEN NOT IN USE TO AVOID CONTAMINATION.
- DO NOT USE MIXED EPOXY LINER MATERIALS BEYOND POT LIFE LIMITS. APPLY MULTIPLE COATS WITHIN MANUFACTURER'S RECOMMENDED RECOAT TIMEFRAME.
- C.7.1.9. USE APPLICATION EQUIPMENT, TOOLS, PRESSURE SETTINGS, AND TECHNIQUES IN ACCORDANCE WITH MANUFACTURER'S INSTRUCTIONS. C.7.1.10. UNIFORMLY APPLY EPOXY LINER MATERIALS AT SPREADING RATE REQUIRED TO ACHIEVE SPECIFIED DFT.
- C.7.1.11. APPLY EPOXY LINER MATERIALS TO BE FREE OF FILM DEFECTS THAT WOULD ADVERSELY AFFECT PERFORMANCE OF THE LINER SYSTEM.
- C.7.2.1. DAMAGED MATERIALS: REPAIR OR REPLACE DAMAGED MATERIALS AND SURFACES NOT SCHEDULED TO BE COATED.
- DAMAGED LINER SYSTEM: REPAIR DAMAGED EPOXY LINER MATERIALS. REPAIRS SHALL BE MADE WITH THE EPOXY LINER SYSTEM, SURFACE PREPARATION, AND COAT THICKNESS SPECIFIED IN ARTICLE
- 120141A.02, A. C.7.2.2.2. COMPLETE REPLACEMENT OF THE EPOXY LINER MAY BE REQUIRED BY ENGINEER IF THE DAMAGED OR UNSATISFACTORY AREA EXCEEDS 2% OF THE TOTAL COATED SURFACE AREA.
- C.7.2.2.3. PRIOR TO ANY REPAIR WORK, THE SURFACE SHALL BE CLEANED IN ACCORDANCE WITH SSPC-SP 1 INTACT AREAS AROUND THE DAMAGED AREA SHALL BE FEATHERED BY EITHER HAND SANDING, POWER TOOL CLEANING, OR ABRASIVE
- BLAST CLEANING PRIOR TO THE APPLICATION OF THE EPOXY LINER. LINER SYSTEM DEFECTS: COMPLETELY REPLACE THE DEFECTIVE EPOXY LINER WITH THE EPOXY LINER SYSTEM, SURFACE PREPARATION, AND COAT THICKNESS SPECIFIED IN ARTICLE 120141A.02, A.
- C.8. TESTING EQUIPMENT AND PROCEDURES C.8.1. PROVIDE ON THE PROJECT SITE, TESTING EQUIPMENT NECESSARY TO TEST THE FOLLOWING. EQUIPMENT SHALL BE IN CALIBRATION AND PROPER
- WORKING ORDER. EQUIPMENT SHALL BE USED IN ACCORDANCE WITH THE MANUFACTURERS' INSTRUCTIONS OR AS DIRECTED BY THE ENGINEER. THE ENGINEER SHALL BE NOTIFIED OF TIME OF TESTING SO THAT HE MIGHT BE PRESENT TO WITNESS TESTING. KEEP A DAILY LOG OF ENVIRONMENTAL CONDITIONS, WORK SCHEDULE, AND ANY OTHER PERTINENT INFORMATION. THE LOG SHALL BE TURNED OVER TO THE ENGINEER AT THE END OF THE PROJECT TO BE INCLUDED IN THE PERMANENT RECORD. PROVIDE QUALIFIED PERSONNEL TO PERFORM THE FOLLOWING **TESTING:**
- C.8.1.1. MONITORING AMBIENT TEMPERATURE.
- C.8.1.2. DETECTING OIL OR WATER IN COMPRESSED AIR C.8.1.3. DETERMINING DEGREE OF CLEANLINESS FOR BLAST CLEANED SURFACES.
- C.8.1.4. MEASURING NON-VISIBLE CONTAMINANTS ON CONCRETE SURFACES.
- C.8.1.5. MEASURING CONCRETE SURFACE PROFILE.
- MONITORING THE MIXING AND THINNING OF EPOXY LINER MATERIALS. C.8.1.6.
- MEASURING WET FILM THICKNESS OF EPOXY LINER MATERIALS.
- C.8.1.8. MEASURING EPOXY LINER MATERIAL ADHESION USING PORTABLE ADHESION TESTERS (DESTRUCTIVE TEST TO BE PERFORMED ONLY WHEN
- DISCONTINUITY OR HOLIDAY TESTING OF EPOXY LINER MATERIALS. C.8.1.10. TESTING FOR CURE OF EPOXY LINER MATERIALS

CONSTRUCTION DOCUMENTS

SHEET


BAR IS ONE INCH ON DRAWN BY: <u>JMM</u> JOB DATE: 9/6/2024 NO. | DATE | BY REVISION DESCRIPTION OFFICIAL DRAWINGS. JOB NUMBER: 201662.07 APPROVED: GP IF NOT ONE INCH, CAD DATE: <u>1/7/2025</u> ADJUST SCALE ACCORDINGLY CAD FILE: \hrgreen.com\HRG\Data\2020\201662.07\CAD\Dwgs\C\Force_Main\Fm_Details Group 1




HR GREEN - COLORADO SPRINGS 1975 RESEARCH PARKWAY | SUITE 230 COLORADO SPRINGS CO 80920 PHONE: 719.300.4140 HRGreen FAX: 713.965.0044

GRANDVIEW RESERVE M.D. -**D**·R·HORTON **DUAL FORCE MAINS** D.R. HORTON America's Builder EL PASO COUNTY, CO

STILLING STRUCTURE DETAILS

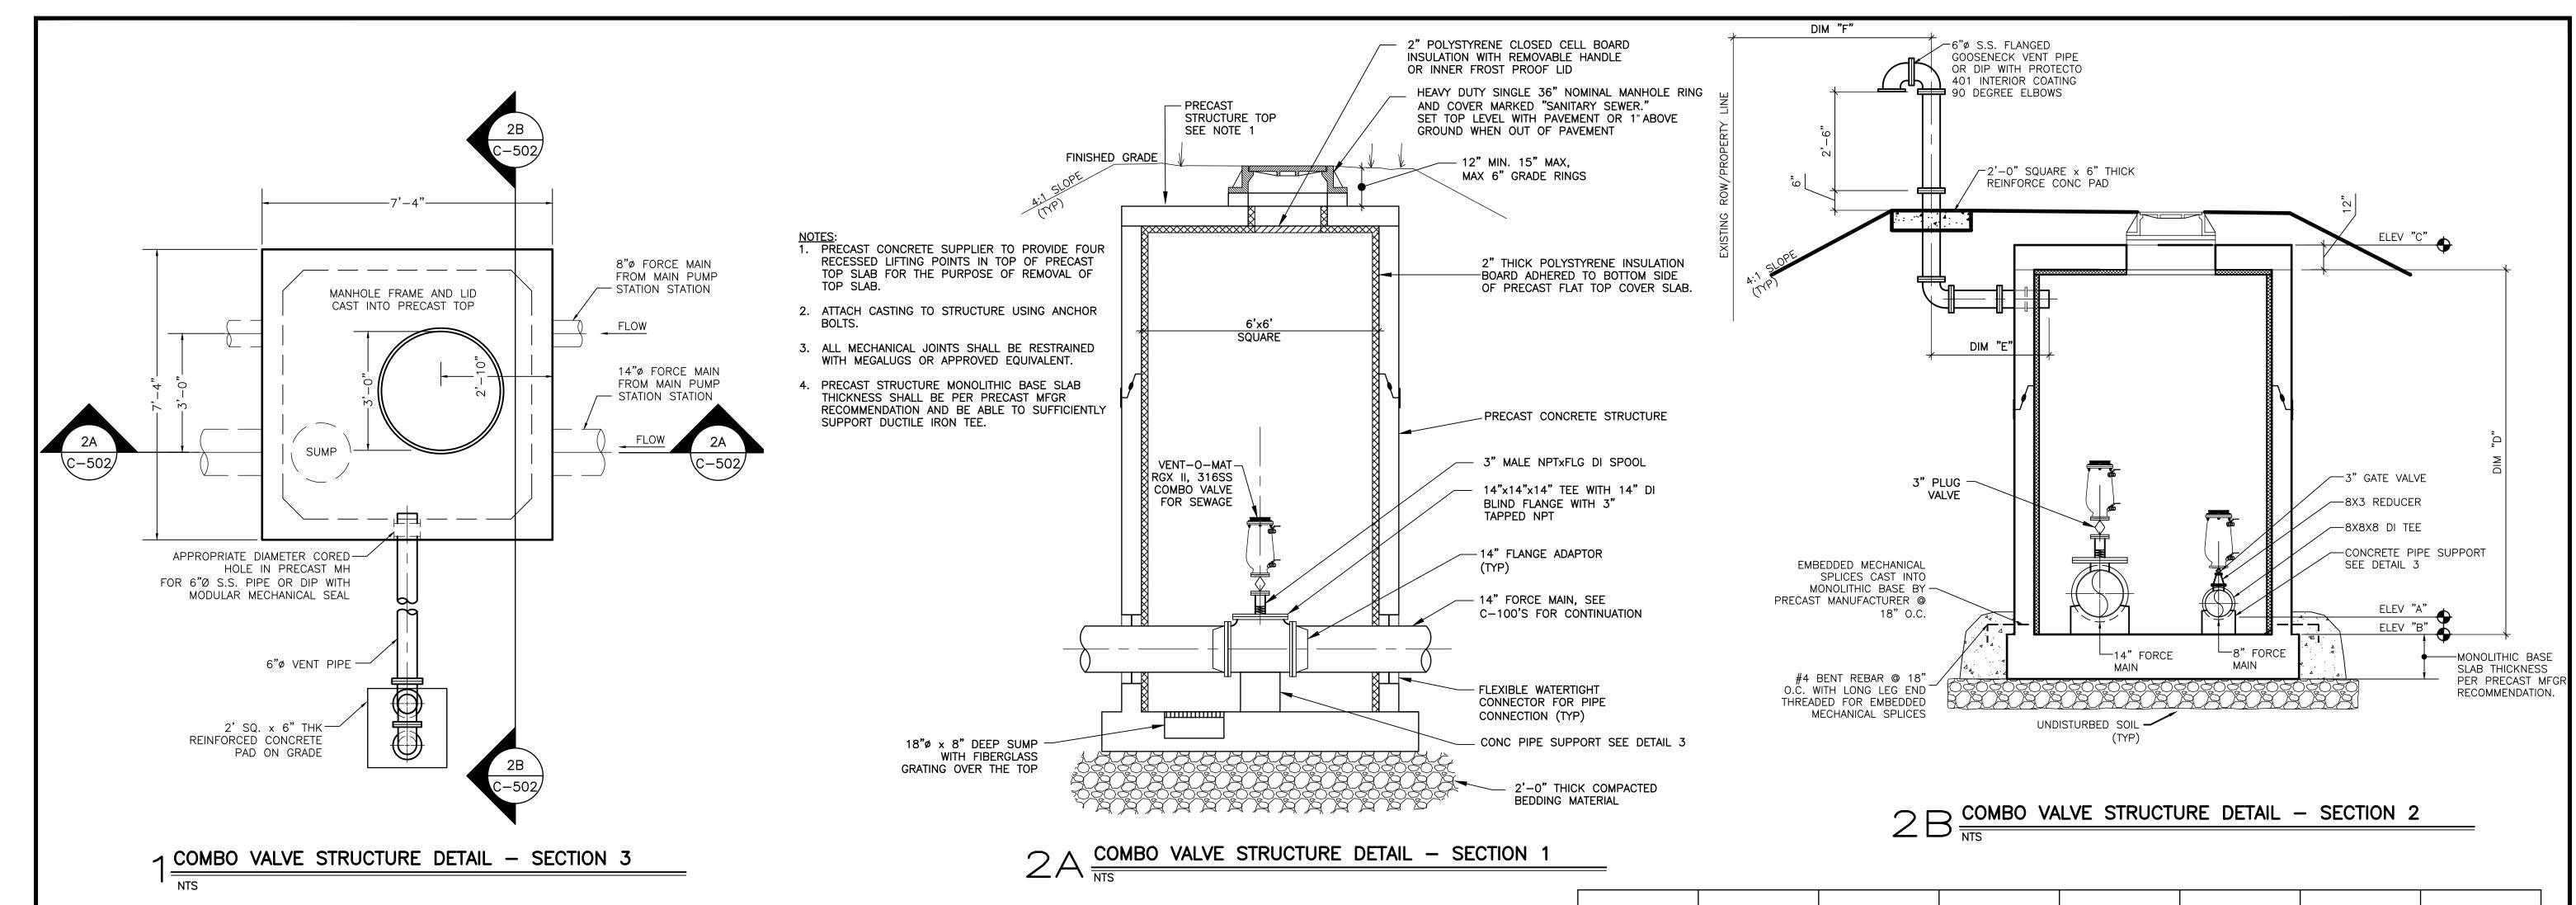

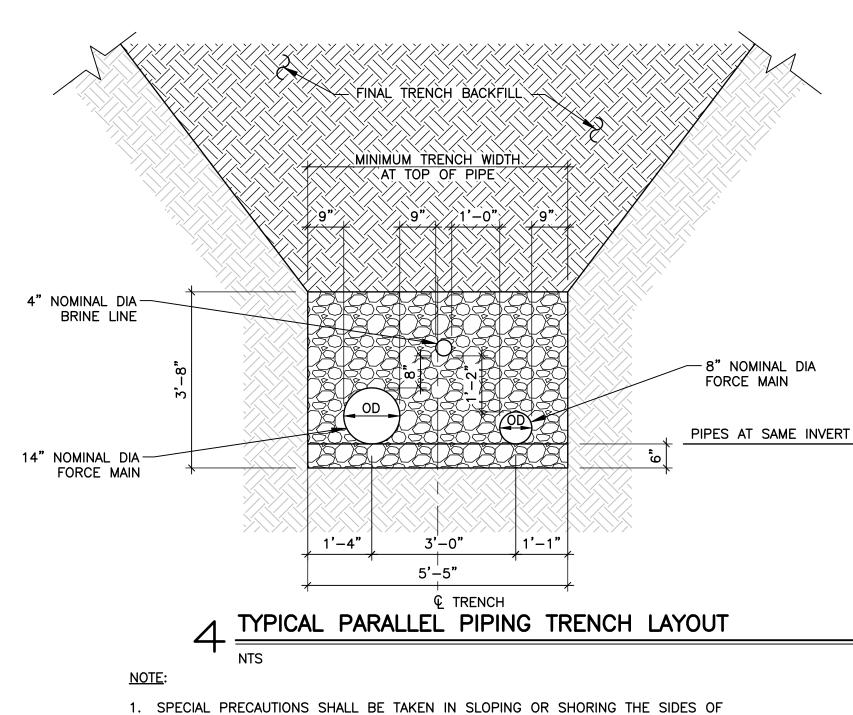

STRUCTURE ID	ELEV "A"	ELEV "B"	ELEV "C"	DIM "D"	DIM "E"	DIM "F"	COMBO VALVE SIZE
CVS#1	6917.58	6916.08	6924.75	7.67	9	MIN. 1'	3-INCH
CVS#2	7025.46	7023.96	7028.56	3.6	15	MIN. 1'	3-INCH
CVS#3	7024.68	7023.18	7031.7	7.52	10	MIN. 1'	3-INCH
CVS#4	7048.46	7046.96	7052.52	4.56	10	MIN. 1'	3-INCH

							2. SEE DETAIL WW-1 FOR ADDITIONA	
DRAWN BY: <u>JMM</u>	JOB DATE:	9/6/2024	BAR IS ONE INCH ON OFFICIAL DRAWINGS.	NO.	DATE	BY	REVISION DESCRIPTION	
APPROVED: <u>GP</u>	JOB NUMBER:	201662.07	0 IF NOT ONE INCH.					
CAD DATE: <u>1/7/2025</u> CAD FILE: \\hrgreen.com\H	IRG\Data\2020\2016	 362.07\CAD\Dwgs\C\Force	ADJUST SCALE ACCORDINGLY. -Main\Fm_Details Group 1					HRGreen F

SEPARATE PIPE FROM CONCRETE

-(2) LAYERS OF 15 LB BLDG

(1) LAYER OF 10 MIL POLY

-(3) #3 W/ 2" CLR

PAPER OR

ROUGHEN

SLAB INSIDE PYC

OD>12" NPS

PIPE OD

 $\frac{1}{NTS}$ TYPE 'D' PIPE SUPPORT

FILL W/ "CONCRETE FILL" AND MOUND UP

TO R/5 AS SHOWN.

SCH 40 PVC PIPE W/DIA APPROX —

EQ TO PIPE OD

AS PER MFR

CHAMFER AS SHOWN

REBAR W/ ADHESIVE

REBAR ANCHOR, SEE REINFORCING PLAN INSTALL ADH ANCHOR

RECOMMENDATIONS


HR GREEN - COLORADO SPRINGS COLORADO SPRINGS CO 80920 PHONE: 719.300.4140 HRGreen FAX: 713.965.0044

EXCAVATIONS TO MAINTAIN EXCAVATION WITHIN THE DELINEATED LIMITS OF EXCAVATION.

1975 RESEARCH PARKWAY | SUITE 230 D.R. HORTON

GRANDVIEW RESERVE M.D. -**D·R·HORTON** DUAL FORCE MAINS America's Builder EL PASO COUNTY, CO


CONSTRUCTION DOCUMENTS **DETAILS**

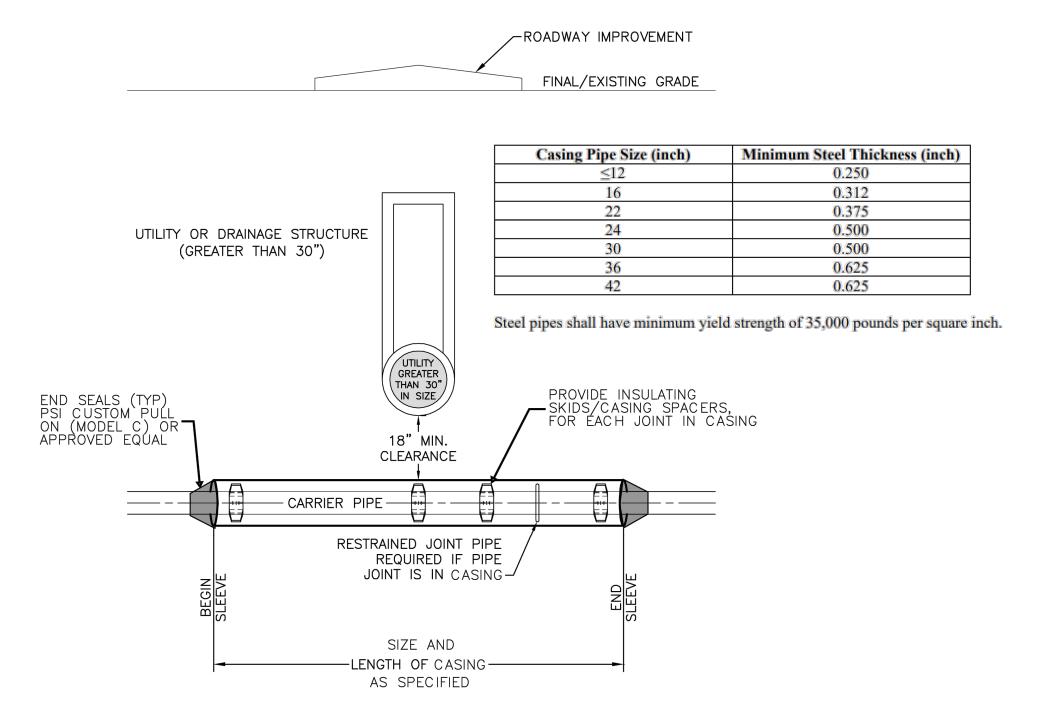


NOTES:

- 1. 3/4" ALL-THREAD TO BE USED FROM VALVE TO REVERSE ANCHOR AND FROM UPPER BEND TO VALVE.
- 2. IF A JOINT IS LOCATED BETWEEN ANY FITTINGS INCORPORATED INTO THE LOWERING, BELL/JOINT RESTRAINTS MUST BE USED.
- 3. CASING PIPE MUST BE CLEAN AND FREE OF ALL DIRT AND DEBRIS BEFORE INSTALLING CARRIER PIPE AND BEFORE INSTALLING END SEALS.
- 4. CARRIER PIPE AS SPECIFIED.
- 5. FURNISH AND INSTALL ONE 17 LB. MAGNESIUM ANODE PER 20 FEET OF CASING PIPE LENGTH.
- 6. ENTIRE LENGTH OF LOWERING (FROM VERTICAL BEND TO LOWER VERTICAL BEND) SHALL REST ON 18" MINIMUM OF 3/4" ROCK BELOW CASING AND UP TO SPRINGLINE OF CASING AND CARRIER PIPE.

CASING PIPE DETAIL

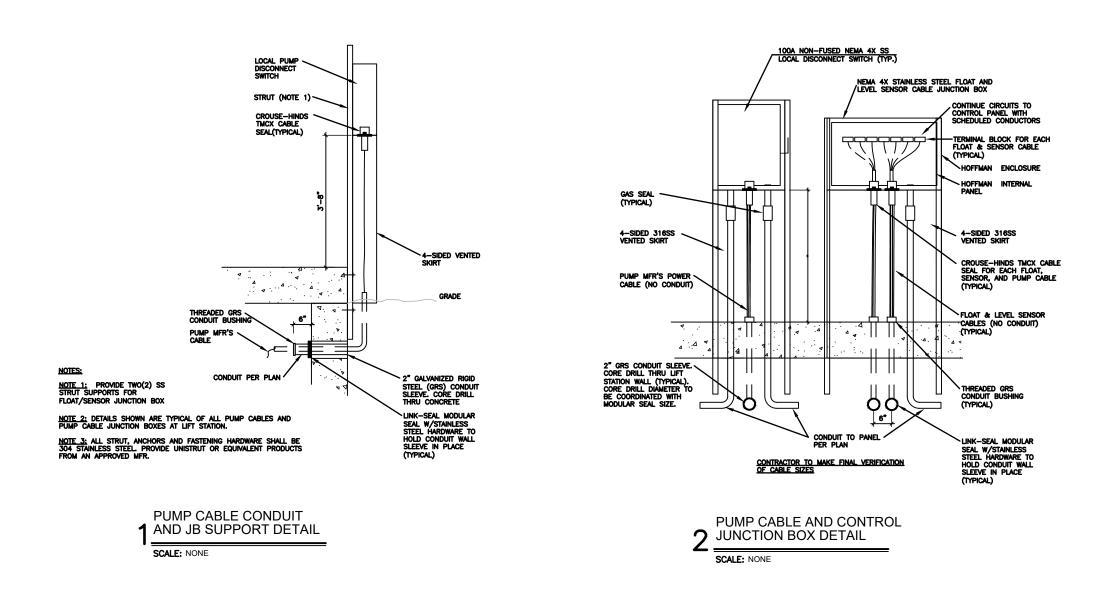

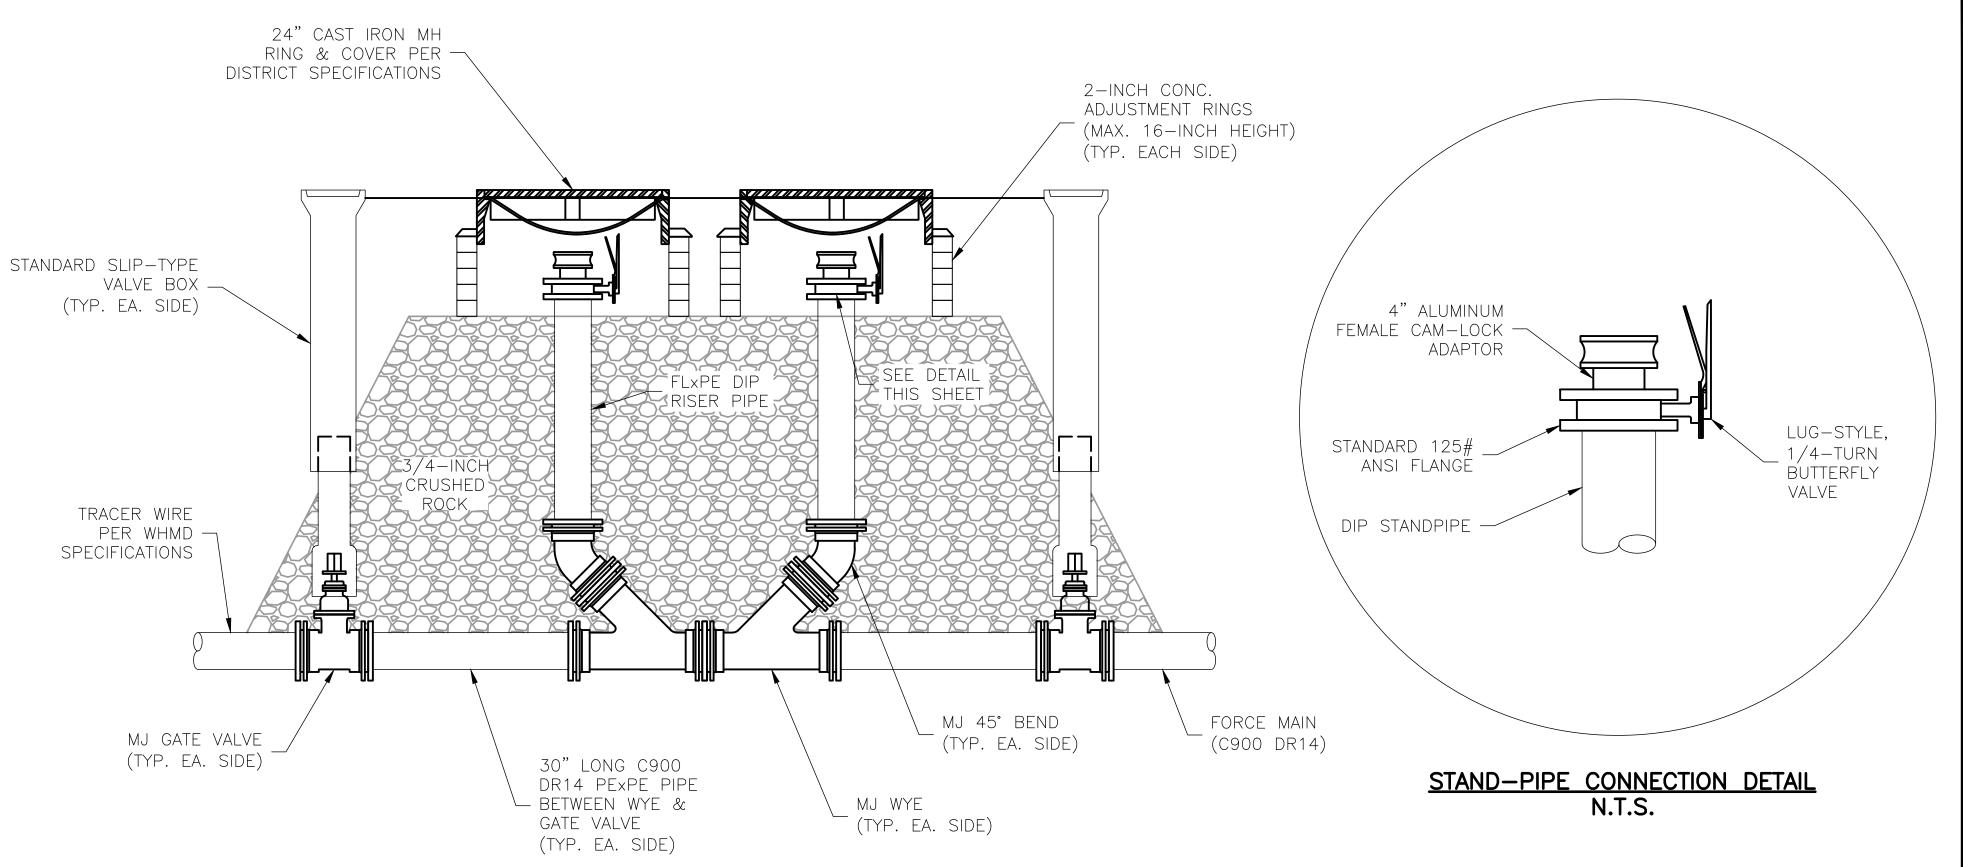

ALL MJ-MJ FITTINGS SHALL BE MADE USING FOSTER ADAPTORS.

BRINE LINE FORCEMAIN CLEANOUT DETAIL SCALE: N.T.S.

BAR IS ONE INCH ON OFFICIAL DRAWINGS. DRAWN BY: <u>JMM</u> NO. DATE BY JOB DATE: REVISION DESCRIPTION JOB NUMBER: <u>201662.07</u> APPROVED: <u>GP</u> IF NOT ONE INCH, CAD DATE: <u>1/7/2025</u> ADJUST SCALE ACCORDINGLY. CAD FILE: \hrgreen.com\HRG\Data\2020\201662.07\CAD\Dwgs\C\Force_Main\Fm_Details Group 1





PHONE: 719.300.4140


HR GREEN - COLORADO SPRINGS 1975 RESEARCH PARKWAY | SUITE 230 COLORADO SPRINGS CO 80920 GRANDVIEW RESERVE M.D. -DUAL FORCE MAINS D.R. HORTON EL PASO COUNTY, CO


D·R·HORTON America's Builder


CONSTRUCTION DOCUMENTS **DETAILS**

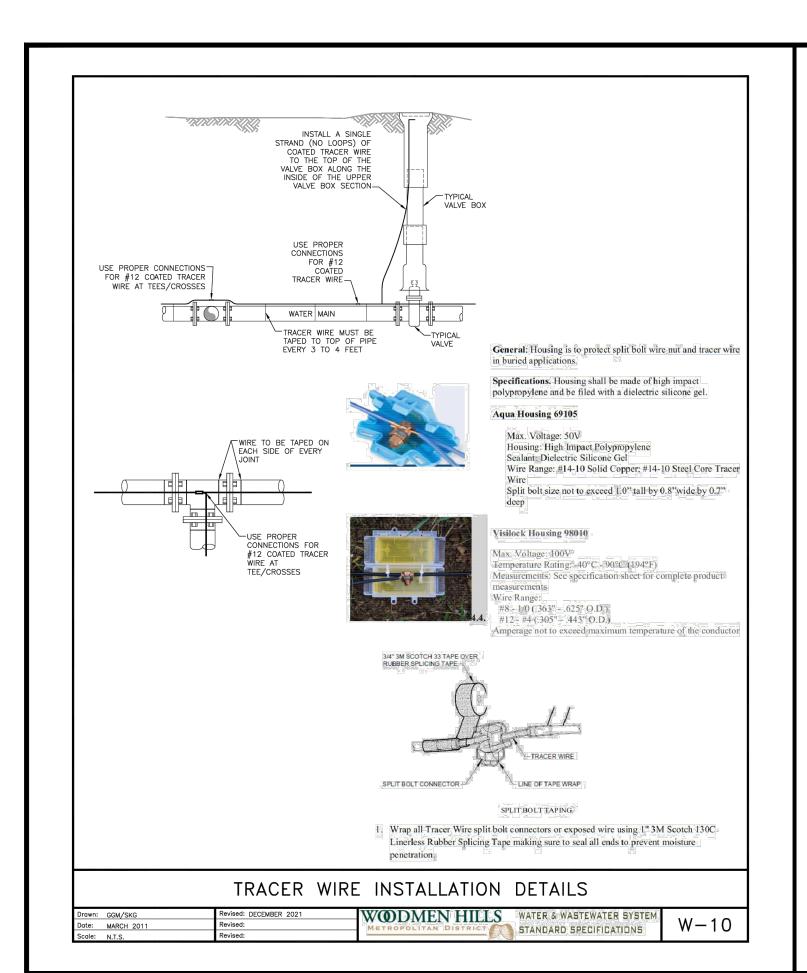

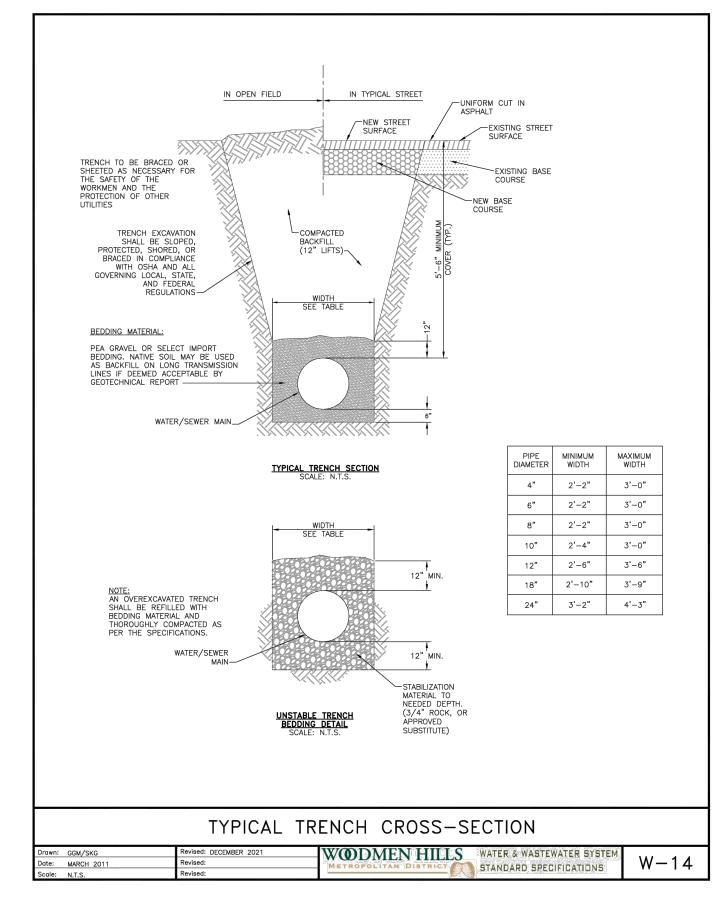

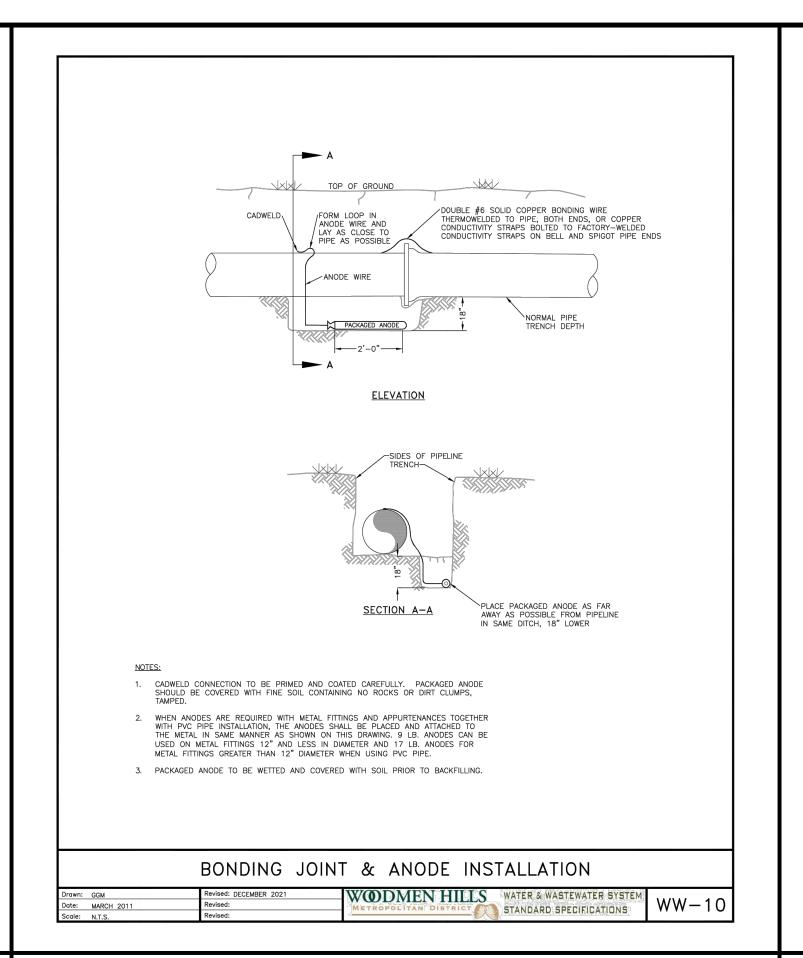

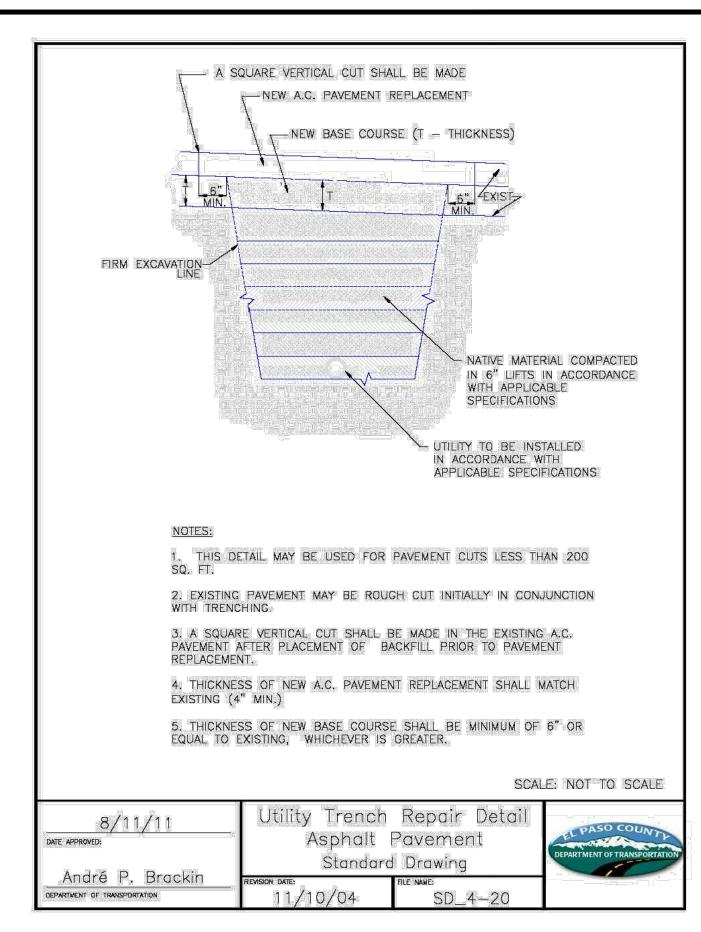

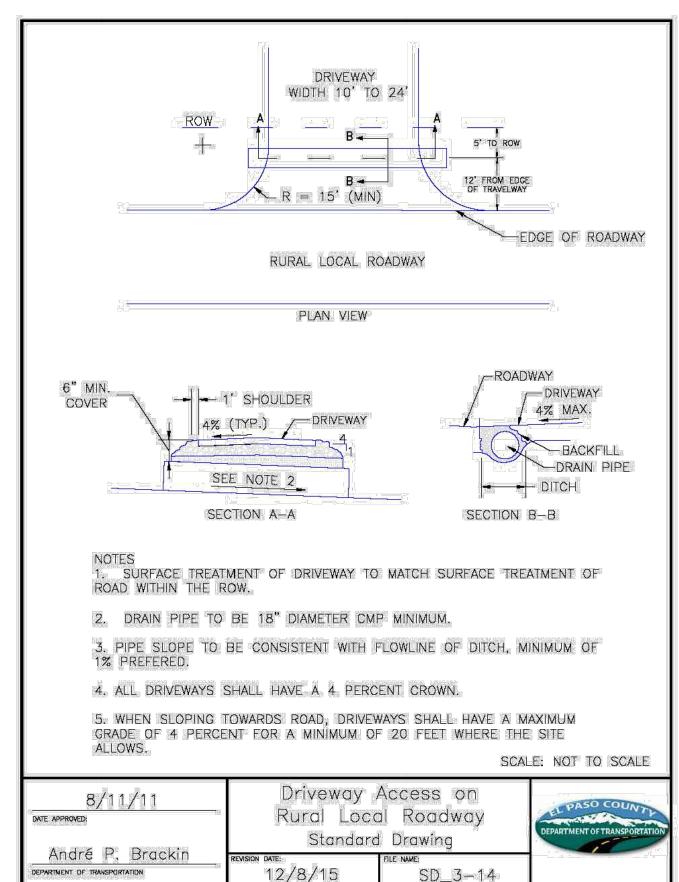

EPARTMENT OF TRANSPORTATION

JOB DATE:

JOB NUMBER: <u>201662.07</u>


CAD FILE: \hrgreen.com\HRG\Data\2020\201662.07\CAD\Dwgs\C\Force_Main\Fm_Details

4/25/2024

DRAWN BY: JMM

APPROVED: GP

CAD DATE: <u>1/7/2025</u>

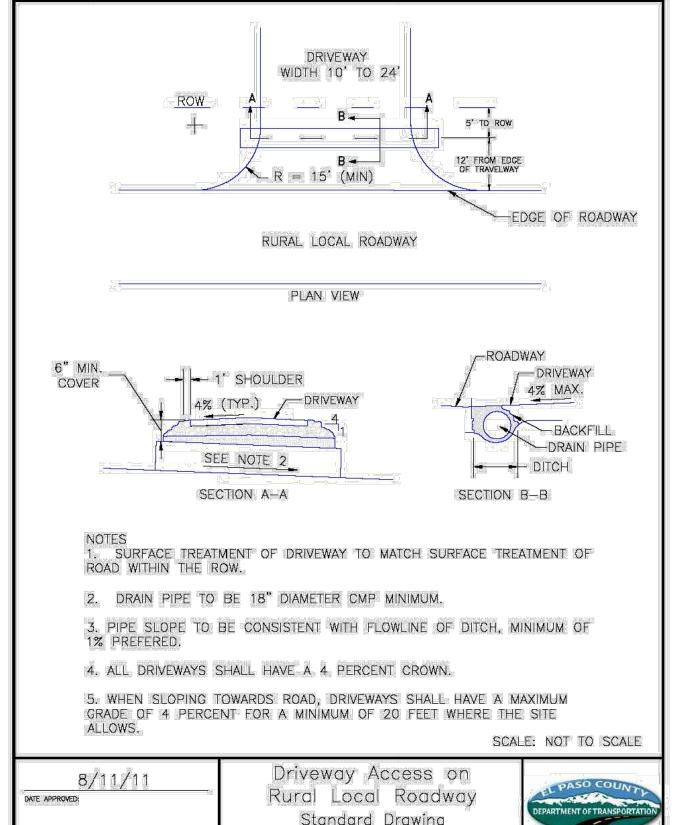

BAR IS ONE INCH ON

OFFICIAL DRAWINGS.

IF NOT ONE INCH,

ADJUST SCALE ACCORDINGLY.

REVISION DESCRIPTION NO. DATE BY



HR GREEN - COLORADO SPRINGS 1975 RESEARCH PARKWAY | SUITE 230 COLORADO SPRINGS CO 80920 PHONE: 719.300.4140

GRANDVIEW RESERVE M.D. -DUAL FORCE MAINS D.R. HORTON EL PASO COUNTY, CO

D·R·HORTON America's Builder

CONSTRUCTION DOCUMENTS STANDARD DETAILS

SHEET C701

CDPHE DESIGN REVIEW

DOCUMENT SUBMITTAL

NOT FOR CONSTRUCTION

Comment response for FORCE MAIN

Page No	Comments	Response
7	Include road classification, row width & public/private (for all roads)	Added
8	Easements? Please label	Labeled as property line
8	Per note in plan view, box is 10' high. Profile does not appear to be showing correct height. Please verify	height adjusted to scale
9	Provide property owner info on this side of the road	Added
9	Easement? Please label	Labeled as property line
10	Provide property owner info on this side of the road	added
10	Tract or easement? Please label	labeled
11	Provide property owner info on this side of the road	added
12	Provide property owner info on this side of the road	added
13	Provide property owner info on this side of the road	added
14	Provide property owner info on this side of the road	added
14	Unresolved: Appears to be new fence. Please label	Resolved: REMOVE AND REPLACE BARBED WIRE FENCING AND STEEL POSTS
16	Unresolved: Appears to be new fence. Please label	Resolved: REMOVE AND REPLACE BARBED WIRE FENCING AND STEEL POSTS
16	Provide property owner info on this side of the road	added
17	Provide property owner info on this side of the road	added
18	Provide property owner info on this side of the road	added
19	Provide property owner info on this side of the road	added
20	Provide property owner info on this side of the road	added
21	Does easement extend to Judge Orr ROW?	ROW, Label removed replaced from the easement line for clear view
21	Provide property owner info on this side of the road	added
26	Property Lines	added property lines and property owners