



8 WALL PACK LIGHT DETAIL
SCALE: 1/4"=1'-0"

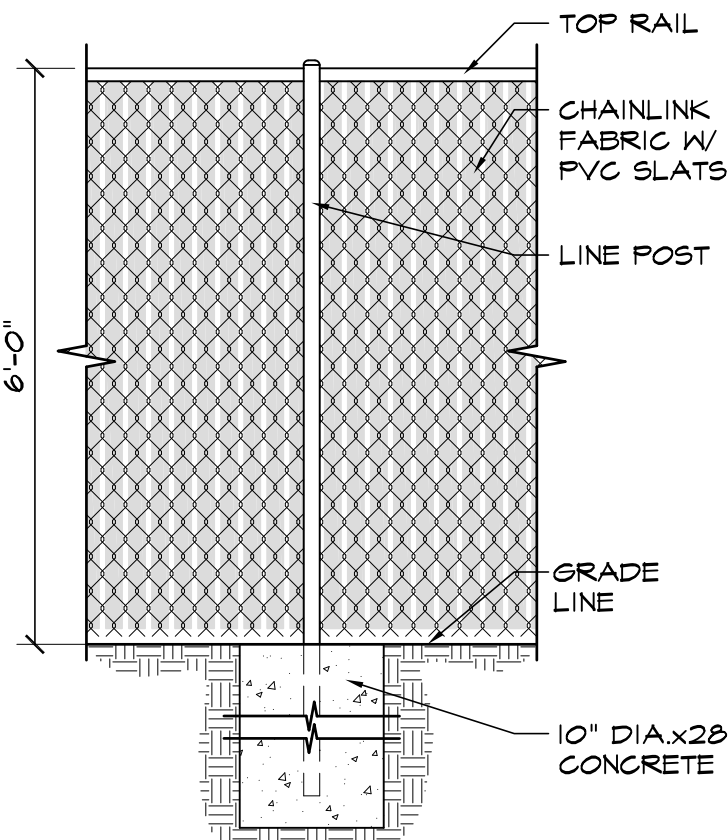


4 CHAINLINK FENCE DETAIL
SCALE: 1/2"=1'-0"

FENCE SPECS:
POSTS:
 - ALL POSTS WILL BE SET IN CONC.
 END & CORNER - 2 3/8" T-40
 LINE POSTS - 1 7/8" T-40 @ 10'-0" OC
TOP RAIL:
 - 1 5/8" T-20
CHAINLINK FABRIC:
 - 2" MESH x 11 GA
 - GALVANIZED AFTER WEAVING
 - ATTACH W/ STL TIES
 - START 1" A.F.F. SLATS:
 - DOUBLE WALL PVC PRIVACY FILLER STRIPS
 - LOCKING TRACK ON BOTTOM
 - START 2" A.F.F.
GATES:
 - ROLLING GATES TO INCLUDE SAFETY POST INSIDE GATE ROLL AREAS

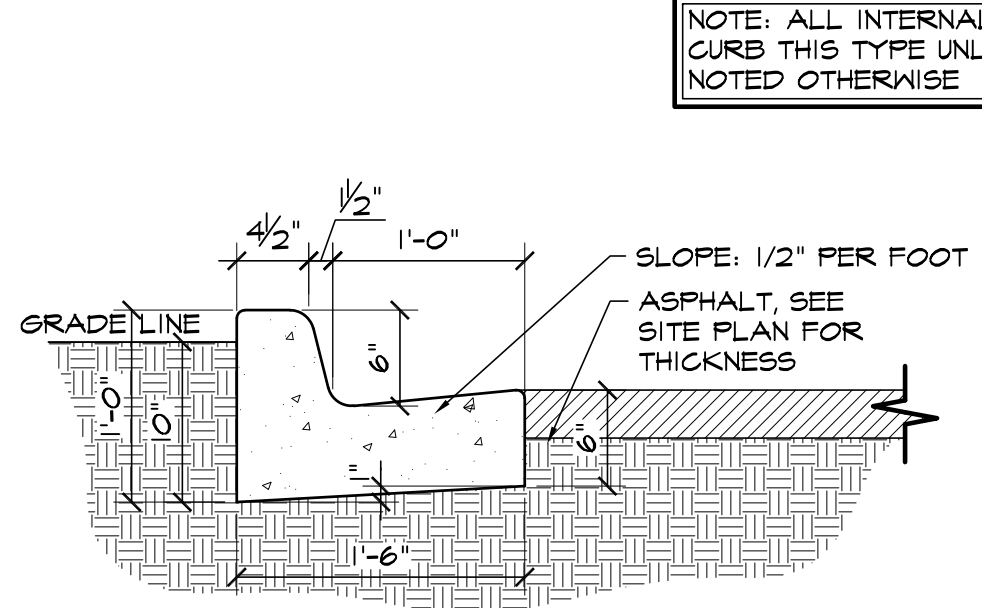



3 EPC TYPE B CURB
SCALE: 1"=1'-0"

NOTE: ALL INTERNAL CURB THIS TYPE UNLESS NOTED OTHERWISE

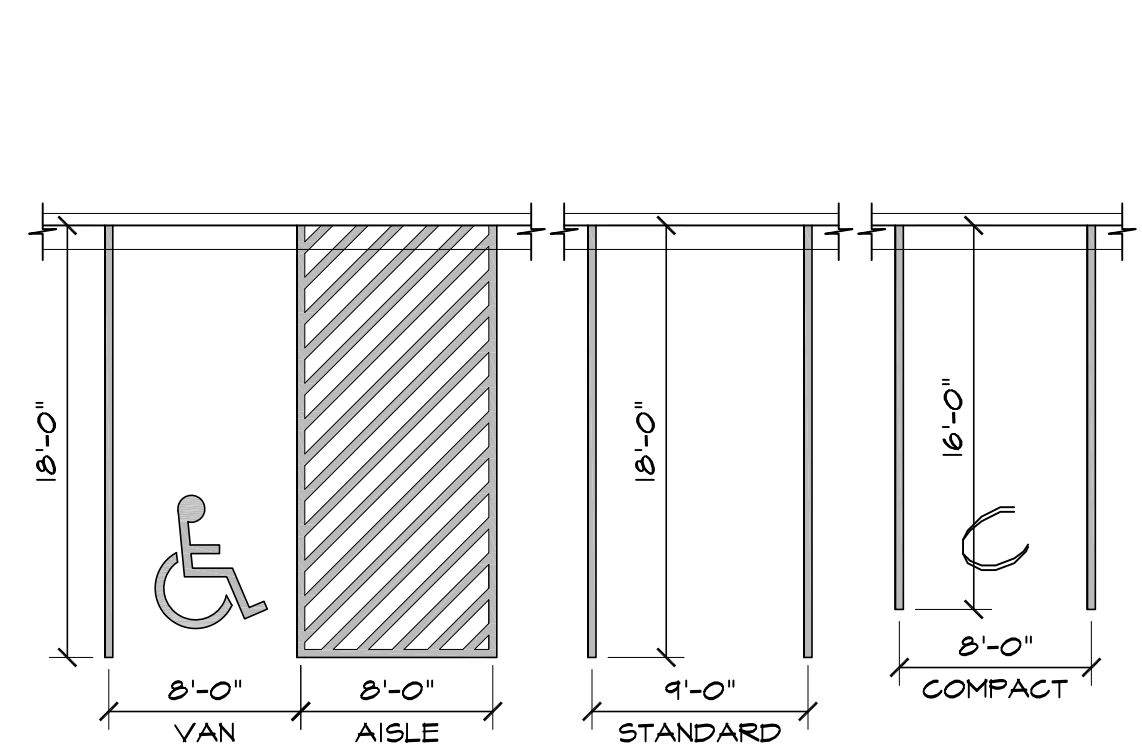


2 ADA / STANDARD PARKING
SCALE: 1/8"=1'-0"

GENERAL NOTES
 THE PARTIES RESPONSIBLE FOR THIS PLAN HAVE FAMILIARIZED THEMSELVES WITH ALL CURRENT ACCESSIBILITY CRITERIA AND SPECIFICATIONS AND THE PROPOSED PLAN REFLECTS ALL SITE ELEMENTS REQUIRED BY THE APPLICABLE ADA DESIGN STANDARDS AND GUIDELINES AS PUBLISHED BY THE UNITED STATES DEPARTMENT OF JUSTICE. APPROVAL OF THIS PLAN BY EL PASO COUNTY DOES NOT ASSURE COMPLIANCE WITH THE ADA OR ANY REGULATIONS OR GUIDELINES ENACTED OR PROMULGATED UNDER OR WITH RESPECT TO SUCH LAWS.

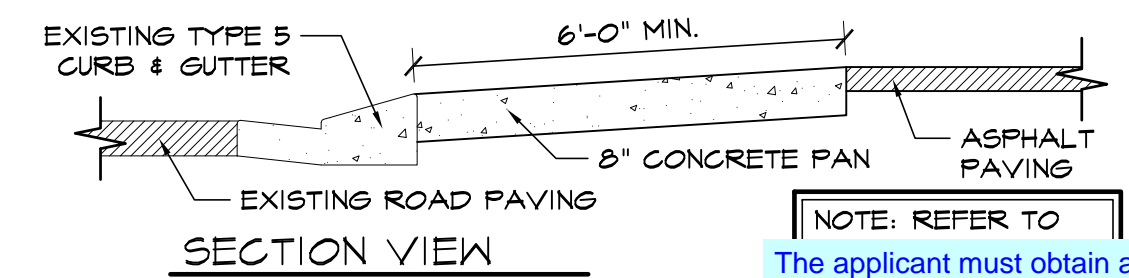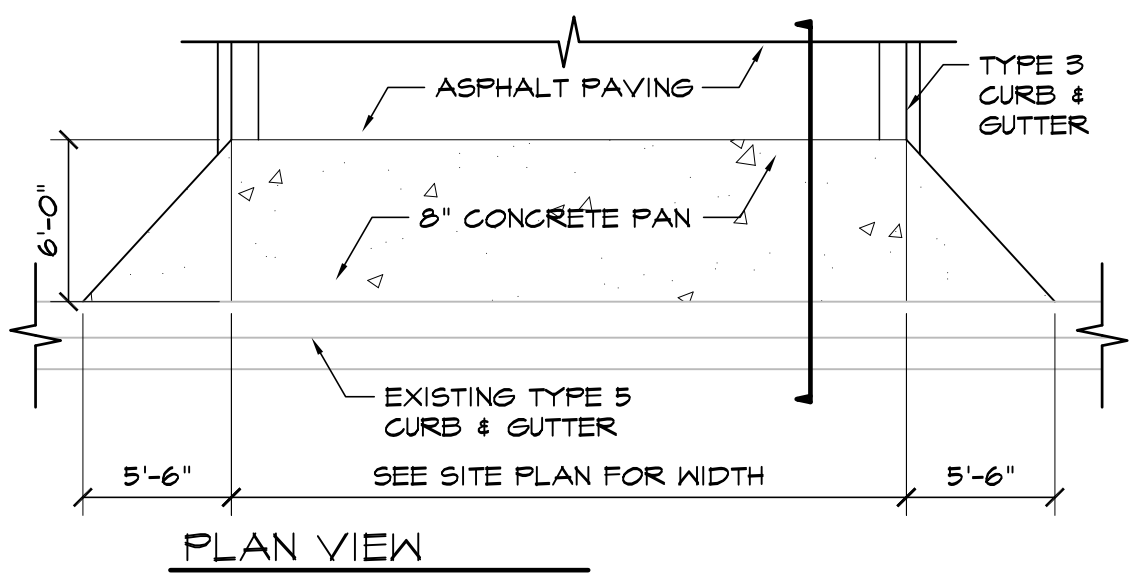


5 DRIVEWAY DETAIL
NOT TO SCALE



NOTE: REFER TO THE APPLICANT MUST OBTAIN A PERMANENT DRAINAGE EASEMENT FROM LOT 34. THE COUNTY WILL REQUIRE A COPY OF THE RECORDED DOCUMENT. THE AGREEMENT BETWEEN LOTS MUST OUTLINE THE MAINTENANCE RESPONSIBILITY FOR THE PERMANENT FACILITY.
 Show the easement (w/ bearing & distance label) on the site plan with reference to the reception number of the recorded easement agreement.
 Review 3: Unresolved.

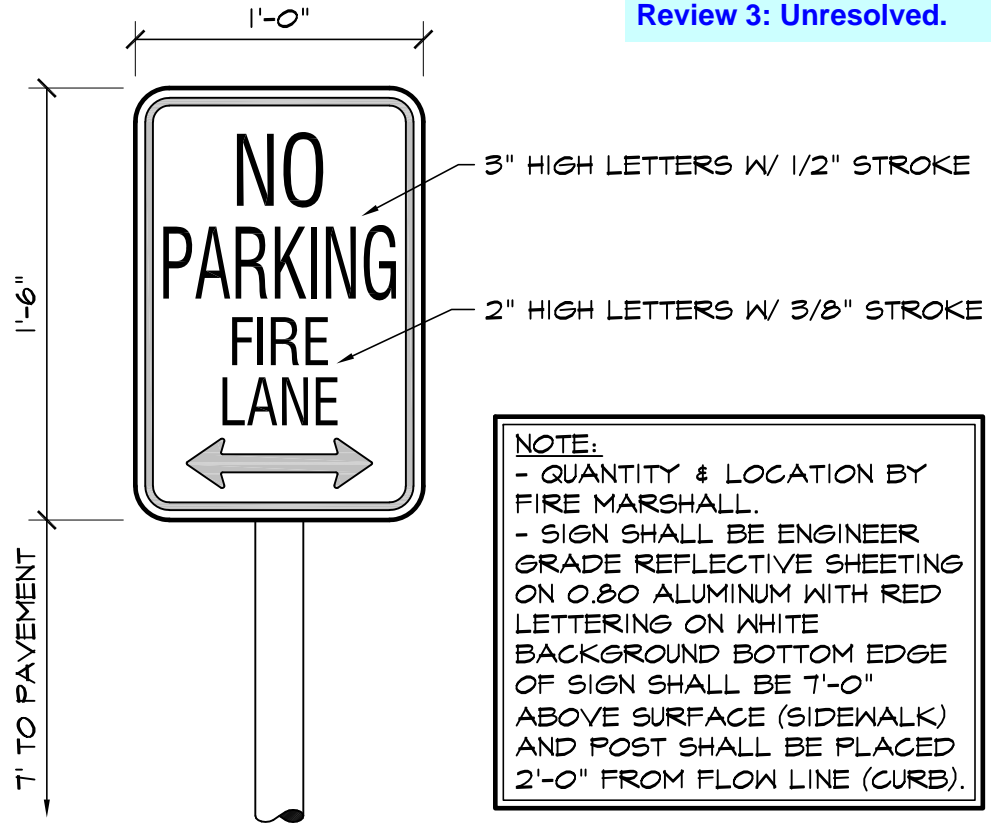

6 FIRE LANE SIGN
SCALE: 1 1/2"=1'-0"

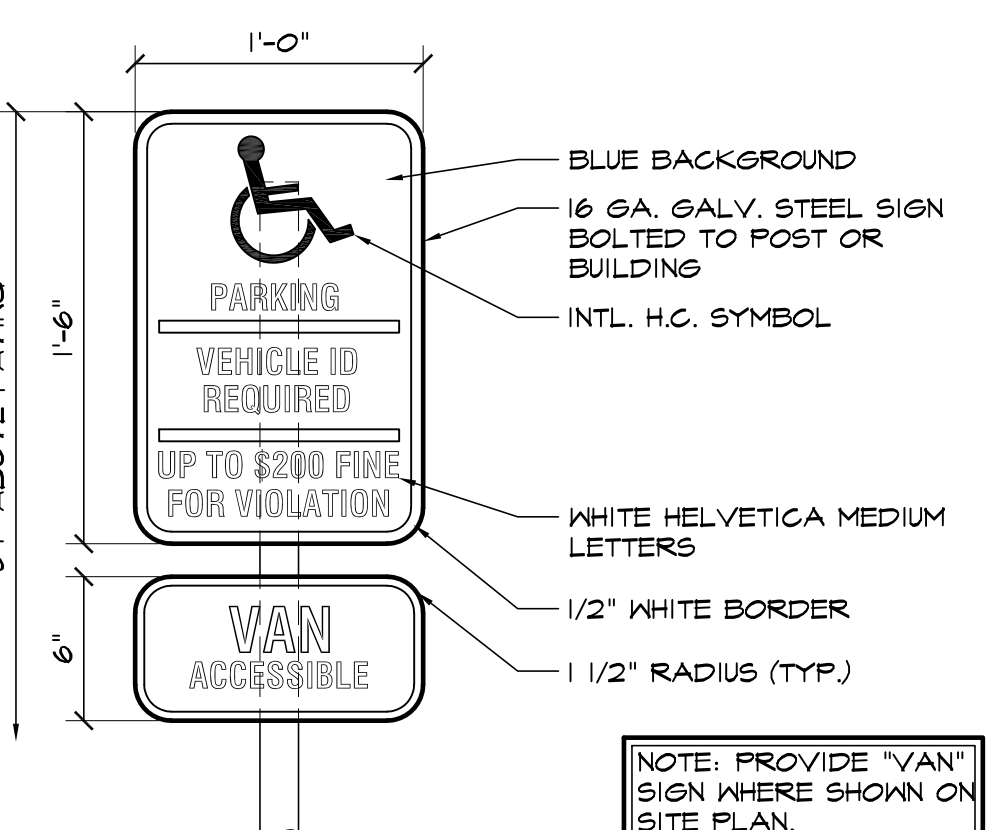

7 HANDICAPPED PARKING SIGN
SCALE: 1 1/2"=1'-0"

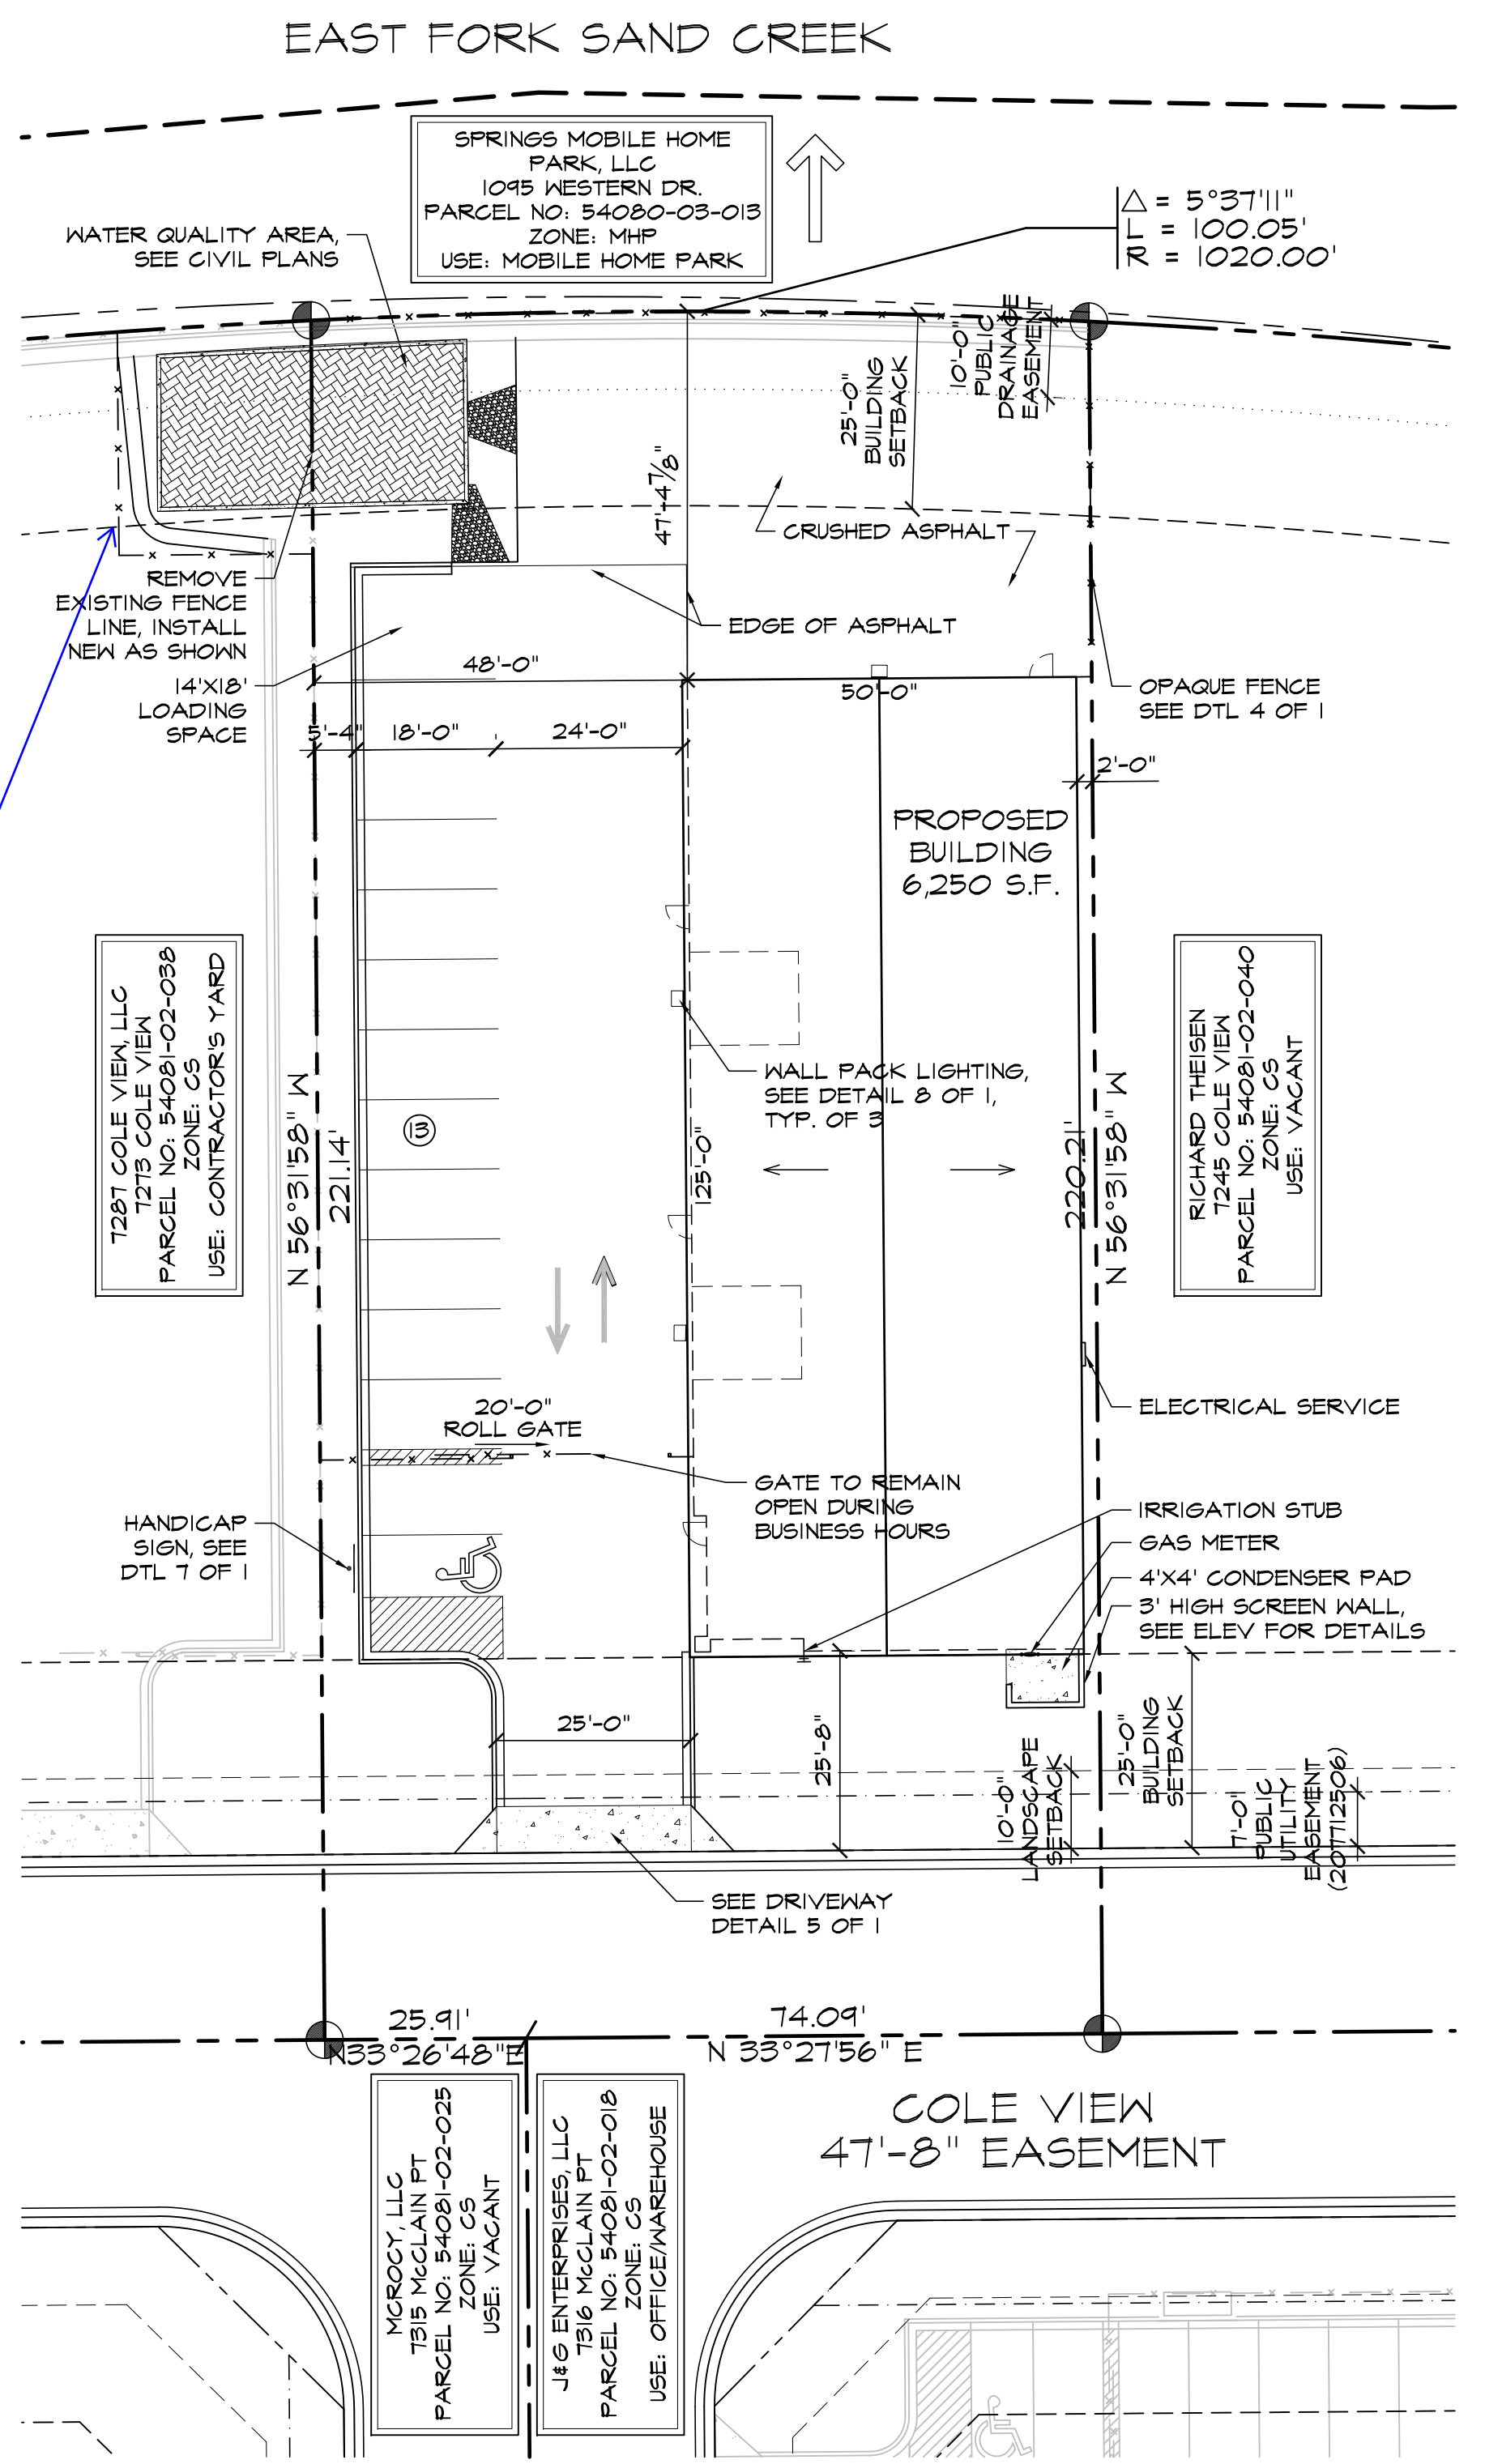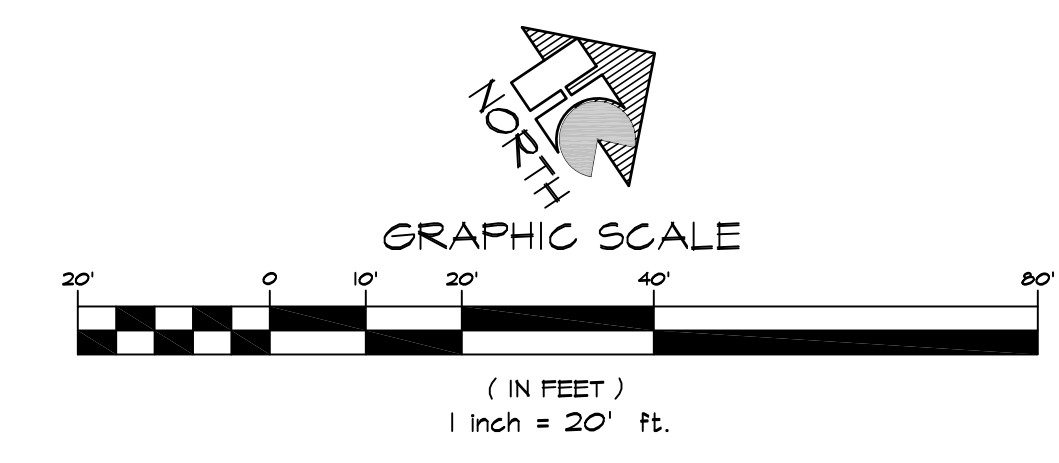


1 SITE PLAN
SCALE: 1"=20'-0"

DRAWING INDEX

- 1 OF 8 - SITE PLAN & DETAILS, PROJECT INFORMATION, DRAWING INDEX
- 2 OF 8 - UTILITY PLAN
- 3 OF 8 - GRADING & EROSION CONTROL PLAN
- 4 OF 8 - EROSION CONTROL DETAILS
- 5 OF 8 - LANDSCAPE PLAN
- 6 OF 8 - LANDSCAPE DETAILS
- 7 OF 8 - PHOTOMETRIC PLAN
- 8 OF 8 - DP BUILDING ELEVATIONS

VICINITY MAP

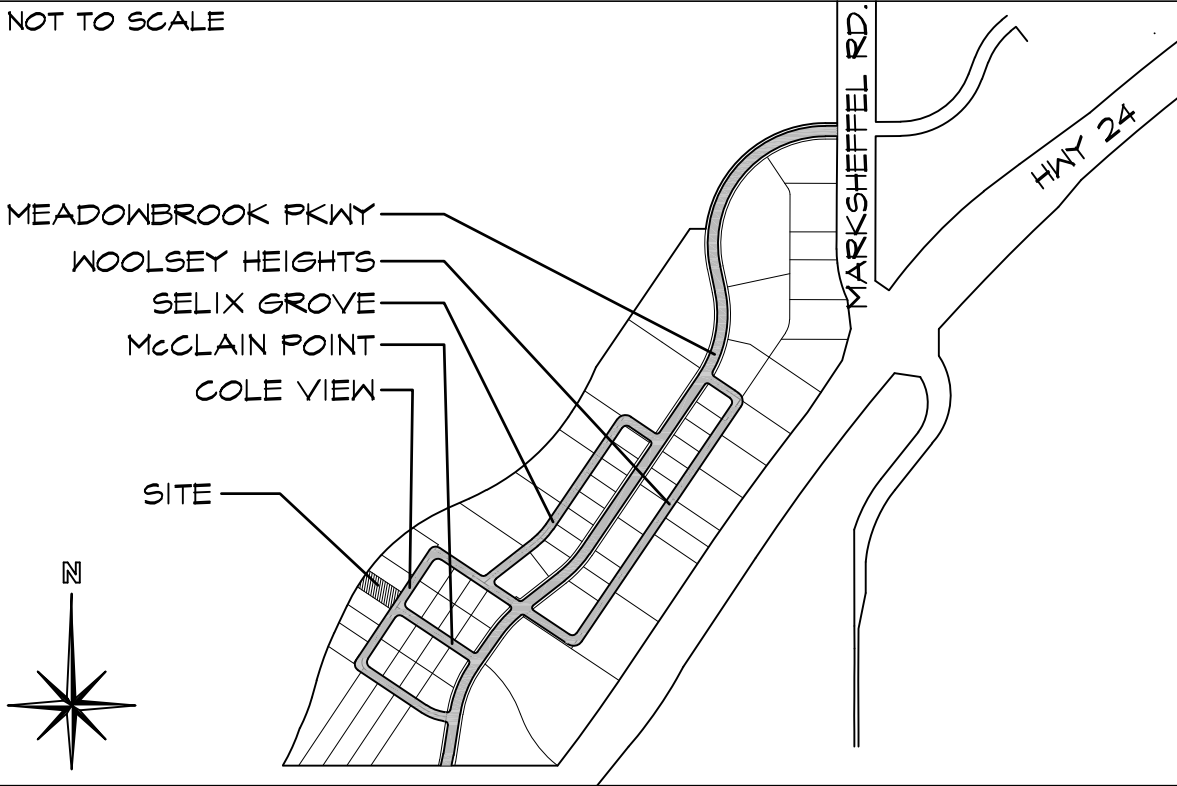

PROJECT INFORMATION

PROPERTY INFORMATION	DAVID DILLINGER 1281 COLE VIEW COLORADO SPRINGS, CO 80915
LEGAL DESCRIPTION:	LOT 35, FILING 2 OF CLAREMONT BUSINESS PARK
PARCEL NUMBER:	54081-02-034
ZONING:	CS
LOT SIZE LOT 10:	22,149 SF (0.51 ACRES)
CURRENT USE:	VACANT
FLOODPLAIN STATEMENT:	ZONE X (MAP NO. 08041C0752 F. DATED MARCH 17, 1997 & AS MODIFIED BY LOMR 06-08-0819P EFFECTIVE DATE DEC. 13, 2006)
BUILDING INFORMATION	GROSS BUILDING AREA: 6,250 SF BUILDING OCCUPANCY: B/S-2 TYPE OF CONSTRUCTION: 11-B FIRE SYSTEMS: NONE AREA SEPARATION WALLS: NONE
ZONING CODE STUDY	PROPOSED PRINCIPAL USE: OFFICE WAREHOUSE
STRUCTURAL COVERAGE:	28%
PAVEMENT COVERAGE:	46%
STREET COVERAGE:	11%
BUILDING STRUCTURAL HEIGHT:	18'-1 3/8" (45'-0" MAX)
FRONT YARD SETBACK:	25'-0"
SIDE YARD SETBACK:	0'-0"
REAR YARD SETBACK:	25'-0"
REQUIRED PARKING SPACES:	OFFICE-(1 SPACE/300 S.F.) (1,045 S.F. / 200 S.F.)
WAREHOUSE-(1 SPACE/1,000 S.F.)	5
H.C.-(1 SPACE/25 REQ'D)	5
TOTAL PARKING SPACES REQUIRED:	11
TOTAL PARKING PROVIDED:	13
STANDARD SPACES PROVIDED:	12
H.C. SPACES PROVIDED:	0
COMPACT SPACES PROVIDED:	0
LOADING SPACE PROVIDED:	1 (14'X18') (SEE DETAIL 2 OF 1 FOR DIMENSIONS)
DEVELOPMENT SCHEDULE	CONSTRUCTION: WINTER 2018 LANDSCAPING: SPRING 2018
DEVELOPMENT APPLICANT	COMPANY: HAMMERS CONSTRUCTION, INC. 1411 WOOLSEY HEIGHTS COLO. SPRINGS, CO 80915
PHONE NUMBER:	(719)-570-1549
FAX NUMBER:	(719)-570-1008
APPLICANT NAME:	LISA PETERSON
APPLICANT E-MAIL:	lpeterson@hammersconstruction.com

SITE LEGEND

---	PROPERTY LINE
---	RIGHT OF WAY
---	BUILDING SETBACK
---	LANDSCAPE SETBACK
---	UTILITY/DRAINAGE EASEMENT
---	ELECTRICAL EASEMENT
---	ACCESS EASEMENT
---	OPAQUE CHAINLINK FENCE
---	6' HIGH WROUGHT IRON FENCE
---	GAS LINE
---	WATER LINE
---	ELECTRICAL LINE
---	SANITARY SEWER LINE
---	STORM SEWER LINE
---	RETAINING WALL
---	NEW SIDEWALK LOCATIONS W/ CONTROL JOINTS @ 5'-0" OC.
⬤	PROPERTY CORNER
⬤	SIGN
⬤	EXISTING FIRE HYDRANT
➡	TRAFFIC FLOW
⊙	MANHOLE
⊙	PROPOSED FIRE HYDRANT
⊠	WALL PACK LIGHTING
⊠	ELECTRICAL TRANSFORMER

COUNTY FILE NO. PPR-17-056/ESQ-17-037

HAMMERS CONSTRUCTION INC.
 COMMERCIAL GENERAL CONTRACTORS SPECIALIZING IN DESIGN/BUILD
 PRESIDENT: STEVE R. HAMMERS
 VICE PRES: DAVID J. HAMMERS
 1411 WOOLSEY HEIGHTS
 COLORADO SPRINGS, CO 80915
 (719) 570-1599 FAX (719) 570-7008
 www.hammersconstruction.com

THIS DRAWING CONTAINS MATERIAL & INFORMATION WHICH MAY NOT BE REPRODUCED WITHOUT WRITTEN CONSENT OF HAMMERS CONSTRUCTION, INC. THESE DRAWINGS ARE INTENDED TO BE USED ONLY BY HAMMERS CONSTRUCTION & ITS REPRESENTATIVES. THESE DRAWINGS HAVE NOT BEEN PREPARED FOR ANY OTHER PURPOSE THAN TO INDICATE THE GENERAL FEATURES AND PLACEMENT OF THE PROPOSED PROJECT. COPYRIGHT © 2018 HAMMERS CONSTRUCTION

MASTER BLASTER
 GBP LOT 35-2
 1259 COLE VIEW
 COLORADO SPRINGS, CO 80915
 EL PASO COUNTY, COLORADO

DATE: NOV. 29, 2017
 DRAWN BY: L. PETERSON
 PROJ. MGR: J. LATHAM
 SCALE: SEE PLAN
 APPROVED BY:
 JOB NO: 1052

RESUBMITTALS:
 2-22-18/DP COMMENTS 12-14-17
 3-28-18/DP COMMENTS 3-14-18