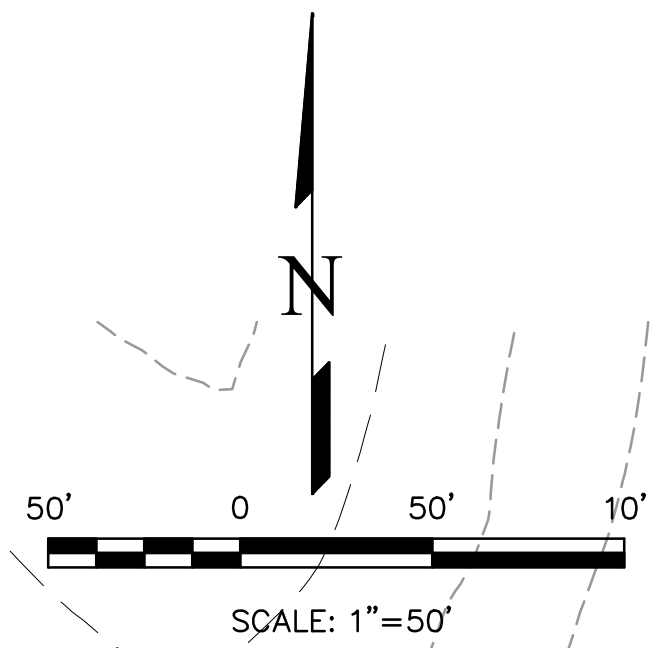


BERM CROSS SECTION A-A

[illegible]

721 S. 23RD STREET
COLORADO SPRINGS, CO 80904
OFFICE: 719-635-6422
FAX: 719-635-6426
www.tnashic.com

<h1 style="margin: 0;">MVEA YODER SUBSTATION</h1>		<h1 style="margin: 0;">SITE PLAN</h1>	
DESIGNED BY QNA		DRAWN BY QNA	
CHECKED BY			
H-SCALE	1"=50'		
V-SCALE	NA		
JOB NO. 1802.00			
DATE ISSUED 9/18/18			
SHEET NO. 1 OF 1			