

SADDLEHORN RANCH FILING NO. 2

A PARCEL OF LAND LOCATED IN SECTION 3 AND THE NORTH HALF OF THE NORTHEAST QUARTER OF SECTION 10,
TOWNSHIP 13 SOUTH, RANGE 64 WEST OF THE 6TH PRINCIPAL MERIDIAN
COUNTY OF EL PASO, STATE OF COLORADO

15159

KNOW ALL MEN BY THESE PRESENTS

THAT GORILLA CAPITAL CO SADDLEHORN RANCH, LLC, BEING THE OWNER OF THE FOLLOWING TRACT OF LAND:

A PARCEL OF LAND LOCATED IN SECTION 3 AND THE NORTH HALF OF THE NORTH HALF OF SECTION 10, TOWNSHIP 13 SOUTH, RANGE 64 WEST OF THE 6TH P.M., COUNTY OF EL PASO, STATE OF COLORADO, BEING MORE PARTICULARLY DESCRIBED AS FOLLOWS:

COMMENCING AT THE SOUTHWEST CORNER OF SECTION 3, TOWNSHIP 13 SOUTH, RANGE 64 WEST OF THE 6TH PRINCIPAL MERIDIAN;

THENCE ON THE WEST LINE OF SAID SECTION 3, N00°32'28"W A DISTANCE OF 1987.87 FEET, TO THE NORTHWESTERLY CORNER OF SADDLEHORN RANCH FILING NO. 1 RECORDED UNDER RECEPTION NO. 221714749 IN THE RECORDS OF THE EL PASO COUNTY CLERK AND RECORDER AND THE POINT OF BEGINNING;

THENCE CONTINUING ON SAID WEST LINE, N00°32'28"W A DISTANCE OF 799.26 FEET;


THENCE DEPARTING SAID WEST LINE THE FOLLOWING THIRTY-TWO (32) COURSES:

- S89°59'23"E A DISTANCE OF 442.27 FEET;
- N00°00'37"E A DISTANCE OF 35.00 FEET;
- S89°59'23"E A DISTANCE OF 60.00 FEET;
- S00°00'37"W A DISTANCE OF 35.00 FEET;
- S89°59'23"E A DISTANCE OF 303.52 FEET, TO A POINT OF CURVE;
- ON THE ARC OF A CURVE TO THE RIGHT, HAVING A RADIUS OF 780.00 FEET, A CENTRAL ANGLE OF 18°44'59" AND AN ARC LENGTH OF 255.25 FEET, TO A POINT OF TANGENT;
- S71°14'24"E A DISTANCE OF 260.86 FEET, TO A POINT OF CURVE;
- ON THE ARC OF A CURVE TO THE RIGHT, HAVING A RADIUS OF 2780.00 FEET, A CENTRAL ANGLE OF 13°06'52" AND AN ARC LENGTH OF 636.31 FEET, TO A POINT OF TANGENT;
- S58°07'32"E A DISTANCE OF 223.80 FEET;
- N29°44'39"E A DISTANCE OF 35.38 FEET;
- S60°15'21"E A DISTANCE OF 60.00 FEET;
- N29°44'39"E A DISTANCE OF 495.87 FEET, TO A POINT OF CURVE;
- ON THE ARC OF A CURVE TO THE LEFT, HAVING A RADIUS OF 3780.00 FEET, A CENTRAL ANGLE OF 03°09'58" AND AN ARC LENGTH OF 208.89 FEET, TO A POINT OF NON-TANGENT;
- S63°25'19"E A DISTANCE OF 253.86 FEET;
- N78°29'56"E A DISTANCE OF 122.41 FEET;
- S65°55'05"E A DISTANCE OF 154.37 FEET;
- S80°55'05"E A DISTANCE OF 329.85 FEET;
- S83°17'36"E A DISTANCE OF 453.41 FEET;
- S58°21'31"E A DISTANCE OF 99.14 FEET;
- S12°59'32"E A DISTANCE OF 287.70 FEET;
- S84°04'11"W A DISTANCE OF 116.39 FEET;
- S00°27'54"W A DISTANCE OF 933.68 FEET;
- S36°54'54"E A DISTANCE OF 330.03 FEET;
- S13°21'17"E A DISTANCE OF 83.07 FEET;
- S00°07'31"W A DISTANCE OF 82.66 FEET;
- S07°55'12"W A DISTANCE OF 107.85 FEET;
- S34°24'44"W A DISTANCE OF 178.42 FEET;
- S26°04'25"W A DISTANCE OF 85.34 FEET;
- S07°51'44"E A DISTANCE OF 510.21 FEET;
- S33°40'12"E A DISTANCE OF 357.56 FEET;
- S09°52'53"W A DISTANCE OF 673.53 FEET;
- S00°38'45"W A DISTANCE OF 417.04 FEET, TO A POINT ON THE SOUTH LINE OF THE NORTH HALF OF THE NORTHEAST QUARTER OF SAID SECTION 10;

THENCE ON SAID SOUTH LINE, S89°34'01"W A DISTANCE OF 416.11 FEET, TO THE SOUTHEASTERLY CORNER OF SADDLEHORN RANCH FILING NO. 1;

THENCE ON THE EASTERLY AND NORTHERLY LINES OF SADDLEHORN RANCH FILING NO. 1 THE FOLLOWING TWENTY-ONE (21) COURSES:

- N49°37'00"W A DISTANCE OF 565.00 FEET, TO A POINT OF NON-TANGENT CURVE;
- ON THE ARC OF A CURVE TO THE RIGHT WHOSE CENTER BEARS N19°28'44"W, HAVING A RADIUS OF 170.00 FEET, A CENTRAL ANGLE OF 19°02'46" AND AN ARC LENGTH OF 56.51 FEET, TO A POINT OF TANGENT;
- S89°34'03"W A DISTANCE OF 197.98 FEET;
- N00°00'00"E A DISTANCE OF 964.76 FEET;
- N05°58'59"W A DISTANCE OF 349.19 FEET;
- N16°11'46"W A DISTANCE OF 257.34 FEET;
- N16°11'46"W A DISTANCE OF 261.98 FEET;
- N21°16'04"W A DISTANCE OF 343.92 FEET;
- N26°10'49"W A DISTANCE OF 266.32 FEET;
- N44°25'17"W A DISTANCE OF 280.03 FEET;
- N56°30'41"W A DISTANCE OF 35.01 FEET;
- S42°31'10"W A DISTANCE OF 422.77 FEET, TO A POINT OF NON-TANGENT CURVE;
- ON THE ARC OF A CURVE TO THE LEFT WHOSE CENTER BEARS S47°44'09"W, HAVING A RADIUS OF 1680.00 FEET, A CENTRAL ANGLE OF 05°10'02" AND AN ARC LENGTH OF 151.51 FEET, TO A POINT OF NON-TANGENT;

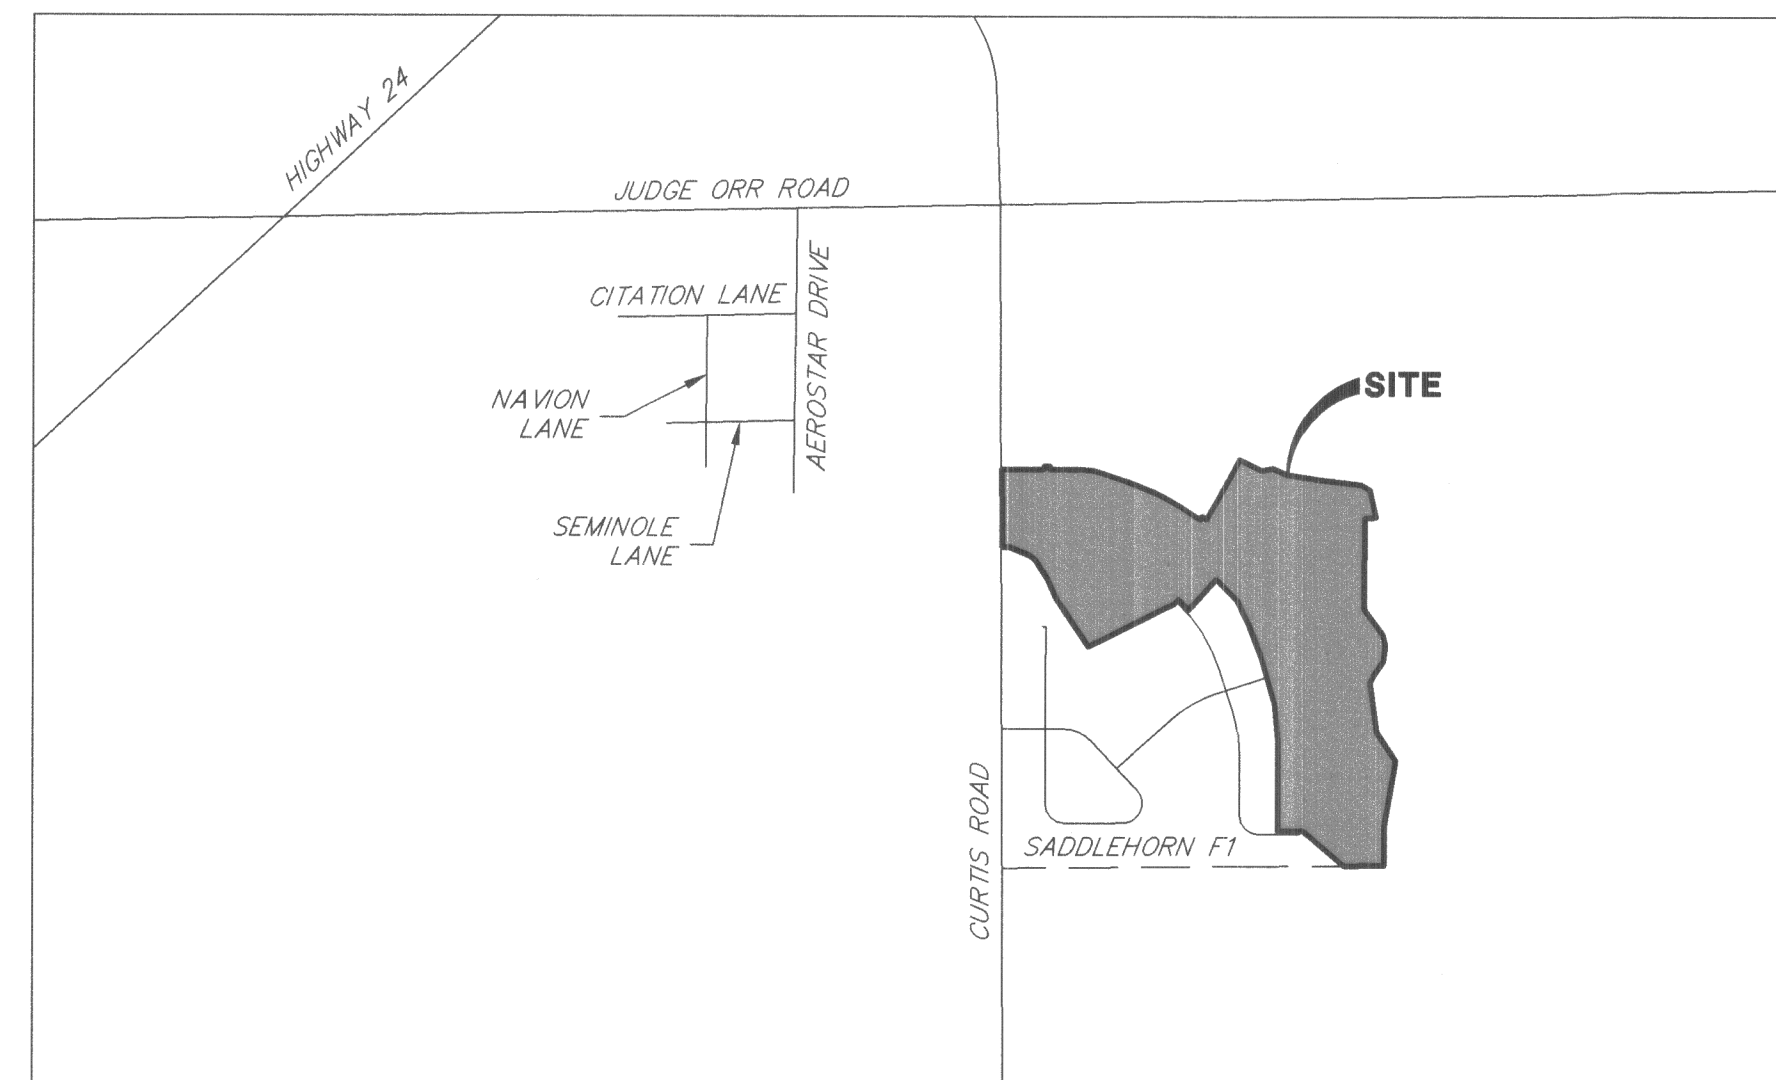

VICINITY MAP
1"=2000'

- S42°34'07"W A DISTANCE OF 60.00 FEET;
- S63°48'26"W A DISTANCE OF 1002.65 FEET;
- N33°50'17"W A DISTANCE OF 610.26 FEET;
- N24°10'40"W A DISTANCE OF 207.55 FEET;
- N32°24'01"W A DISTANCE OF 240.57 FEET;
- N53°08'37"W A DISTANCE OF 71.78 FEET;
- N68°03'22"W A DISTANCE OF 227.58 FEET;
- S89°27'32"W A DISTANCE OF 72.00 FEET, TO THE POINT OF BEGINNING.

CONTAINING A CALCULATED AREA OF 7,703,680 SQUARE FEET OR 176.8522 ACRES.

DEDICATION

THE ABOVE OWNER HAS CAUSED SAID TRACT OF LAND TO BE PLATTED INTO 42 LOTS, STREETS, 2 TRACTS, AND EASEMENTS AS SHOWN ON THIS PLAT. THE UNDERSIGNED DOES HEREBY DEDICATE, GRANT AND CONVEY TO EL PASO COUNTY THOSE STREETS AND PUBLIC EASEMENTS AS SHOWN ON THE PLAT; AND FURTHER RESTRICTS THE USE OF ALL PUBLIC EASEMENTS TO EL PASO COUNTY AND/OR ITS ASSIGNS. PROVIDED HOWEVER, THAT THE SOLE RIGHT AND AUTHORITY TO VACATE, RELEASE OR QUIT-CLAIM ALL OR ANY SUCH PUBLIC EASEMENTS SHALL REMAIN EXCLUSIVELY VESTED IN EL PASO COUNTY. ALL PUBLIC STREETS ARE HEREBY DEDICATED TO EL PASO COUNTY FOR PUBLIC USE. THIS TRACT OF LAND AS HEREIN PLATTED SHALL BE KNOWN AS "SADDLEHORN RANCH FILING NO. 2" IN EL PASO COUNTY, COLORADO.

CLERK AND RECORDER

STATE OF COLORADO)
)SS
COUNTY OF EL PASO)

I HEREBY CERTIFY THAT THIS INSTRUMENT WAS FILED FOR RECORD IN MY OFFICE

AT 10:42 O'CLOCK A.M., THIS 9th DAY OF June, 2023, A.D.

AND IS DULY RECORDED AT RECEPTION NO. 223715159 OF THE RECORDS OF EL PASO COUNTY, COLORADO.

CHUCK BROEMAN, RECORDER

BY: Kathryn Connelly
DEPUTY

OWNERS CERTIFICATE

THE UNDERSIGNED, BEING ALL THE OWNERS, MORTGAGEES, BENEFICIARIES OF DEEDS OF TRUST AND HOLDERS OF OTHER INTERESTS IN THE LAND DESCRIBED HEREIN, HAVE LAID OUT, SUBDIVIDED, AND PLATTED SAID LANDS INTO LOTS, TRACTS, STREETS, AND EASEMENTS AS SHOWN HEREON UNDER THE NAME AND SUBDIVISION OF SADDLEHORN RANCH FILING NO. 2. ALL PUBLIC IMPROVEMENTS SO PLATTED ARE HEREBY DEDICATED TO PUBLIC USE AND SAID OWNER DOES HEREBY COVENANT AND AGREE THAT THE PUBLIC IMPROVEMENTS WILL BE CONSTRUCTED TO EL PASO COUNTY STANDARDS AND THAT PROPER DRAINAGE AND EROSION CONTROL FOR SAME WILL BE PROVIDED AT SAID OWNER'S EXPENSE, ALL TO THE SATISFACTION OF THE BOARD OF COUNTY COMMISSIONERS OF EL PASO COUNTY, COLORADO. UPON ACCEPTANCE BY RESOLUTION, ALL PUBLIC IMPROVEMENTS SO DEDICATED WILL BECOME MATTERS OF MAINTENANCE BY EL PASO COUNTY, COLORADO. THE UTILITY EASEMENTS SHOWN HEREON ARE HEREBY DEDICATED FOR PUBLIC UTILITIES AND COMMUNICATION SYSTEMS AND OTHER PURPOSES AS SHOWN HEREON. THE ENTITIES RESPONSIBLE FOR PROVIDING THE SERVICES FOR WHICH THE EASEMENTS ARE ESTABLISHED ARE HEREBY GRANTED THE PERPETUAL RIGHT OF INGRESS AND EGRESS FROM AND TO ADJACENT PROPERTIES FOR INSTALLATION, MAINTENANCE, AND REPLACEMENT OF UTILITY LINES AND RELATED FACILITIES.

Nina Ruiz
GORILLA CAPITAL CO SADDLEHORN RANCH, LLC


BY: Nina Ruiz
AS POWER OF ATTORNEY

STATE OF COLORADO }
COUNTY OF El Paso }SS

ACKNOWLEDGED BEFORE ME THIS 2nd DAY OF June, 2023 BY
Nina Ruiz

MY COMMISSION EXPIRES 1/13/2026

WITNESS MY HAND AND OFFICIAL SEAL Kelly M. Hills
NOTARY PUBLIC

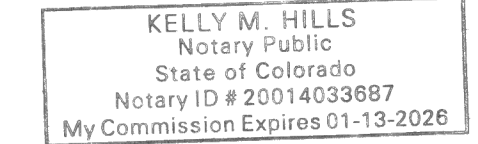

ACCEPTANCE CERTIFICATE FOR TRACTS

THE DEDICATION OF TRACTS A, B AND C ARE HEREBY ACCEPTED FOR OWNERSHIP AND MAINTENANCE BY THE SADDLEHORN RANCH METROPOLITAN DISTRICT.

SADDLEHORN RANCH METROPOLITAN DISTRICT


BY: Sandra Lehman
PRESIDENT

STATE OF COLORADO }
COUNTY OF El Paso }SS

ACKNOWLEDGED BEFORE ME THIS 1 DAY OF June, 2023 BY
Sandra Lehman AS President

MY COMMISSION EXPIRES: 2-28-27

WITNESS MY HAND AND OFFICIAL SEAL Kimberly G Ott
NOTARY PUBLIC

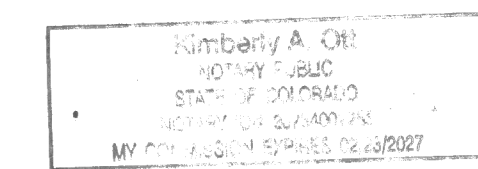

SURVEYORS CERTIFICATE

I DEREK LEE VAGIAS, A DULY REGISTERED PROFESSIONAL LAND SURVEYOR IN THE STATE OF COLORADO, DO HEREBY CERTIFY THAT THIS PLAT TRULY AND CORRECTLY REPRESENTS THE RESULTS OF A SURVEY MADE ON DATE OF SURVEY, BY ME OR UNDER MY DIRECT SUPERVISION AND THAT ALL MONUMENTS EXIST AS SHOWN HEREON; THAT MATHEMATICAL CLOSURE ERRORS ARE LESS THAN 1:10,000 ; AND THAT SAID PLAT HAS BEEN PREPARED IN FULL COMPLIANCE WITH ALL APPLICABLE LAWS OF THE STATE OF COLORADO DEALING WITH MONUMENTS, SUBDIVISION, OR SURVEYING OF LAND AND ALL APPLICABLE PROVISIONS OF THE EL PASO COUNTY LAND DEVELOPMENT CODE.

I ATTEST THE ABOVE ON THIS 31 DAY OF May, 2023

DEREK LEE VAGIAS, DATE
COLORADO REGISTERED PLS #38578
FOR AND ON BEHALF OF JR ENGINEERING, LLC



PLANNING AND COMMUNITY DEVELOPMENT DIRECTOR CERTIFICATE

THIS PLAT FOR SADDLEHORN RANCH FILING NO. 2 WAS APPROVED FOR FILING BY THE EL PASO COUNTY, COLORADO PLANNING AND COMMUNITY DEVELOPMENT DEPARTMENT DIRECTOR ON THE 2ND DAY OF JUNE, 2023, SUBJECT TO ANY NOTES OR CONDITIONS SPECIFIED HEREON.

Wesley H. Smith
PLANNING AND COMMUNITY DEVELOPMENT DIRECTOR

CONTACTS:

OWNER	GORILLA CAPITAL, LLC 1342 HIGH STREET EUGENE, OR 97401 P~541-393-9043
DEVELOPER	ROI PROPERTY GROUP, LLC 2495 RIGDON STREET NAPA, CALIFORNIA 94558 P~707-633-9700
ENGINEER	JR ENGINEERING, LLC ATTN: BRYAN LAW 5475 TECH CENTER DRIVE, SUITE 235 COLORADO SPRINGS, CO 80919 P~(303) 267-6254
SURVEYOR	JR ENGINEERING, LLC ATTN: DEREK VAGIAS 7200 S ALTON WAY, C400, CENTENNIAL, CO 80112 P~(303) 740-9393

JOB NO. 25142.04
MAY 30, 2023
SHEET 1 OF 5

FEES:
RECORDING: \$509
PARK: \$19,320
SCHOOL: \$10,080
DRAINAGE: \$104,015 CB
BRIDGE: \$21,450 CB

PCD FILE: SF-21-033



Centennial 303-740-9393 • Colorado Springs 719-593-2593
Fort Collins 970-491-9888 • www.jrengineering.com



SADDLEHORN RANCH FILING NO. 2

15159

A PARCEL OF LAND LOCATED IN SECTION 3 AND THE NORTH HALF OF THE NORTHEAST QUARTER OF SECTION 10,
TOWNSHIP 13 SOUTH, RANGE 64 WEST OF THE 6TH PRINCIPAL MERIDIAN
COUNTY OF EL PASO, STATE OF COLORADO

GENERAL NOTES:

- PER C.R.S. 38-51-106, "ALL LINEAL UNITS DEPICTED ON THIS LAND SURVEY PLAT ARE U.S. SURVEY FEET" ONE METER EQUALS 39.37/12 U.S. SURVEY FEET, EXACTLY ACCORDING TO THE NATIONAL INSTITUTE OF STANDARDS AND TECHNOLOGY
- BASIS OF BEARING: THE WEST LINE OF SECTION 3, T3S, R64W, 6TH P.M., MONUMENTED BY A 3-1/4" ALUMINUM CAP STAMPED "PLS 17496" IN A RANGE BOX AT THE NORTHWEST CORNER OF SECTION 3 AND A NO. 6 REBAR IN A RANGE BOX AT THE SOUTHWEST CORNER OF SECTION 3, BEARING N00°32'28"W AS REFERENCED TO COLORADO STATE PLANE CENTRAL ZONE.
- ALL REFERENCES TO BOOKS, PAGES, MAPS, AND RECEPTION NUMBERS ARE PUBLIC DOCUMENTS ON FILE WITH THE CLERK AND RECORDER OF EL PASO COUNTY, STATE OF COLORADO.
- THIS SITE IS WITHIN A SPECIAL FLOOD HAZARD AREA "ZONE AE" (SPECIAL FLOOD HAZARD AREAS SUBJECT TO INUNDATION BY THE 1% ANNUAL CHANCE FLOOD), AS DETERMINED BY GRAPHIC INTERPRETATION. FLOODPLAIN INFORMATION WAS OBTAINED FROM F.E.M.A. FLOODPLAIN, AS SHOWN ON THE FLOOD INSURANCE RATE MAPS FOR EL PASO COUNTY, COLORADO, MAP NUMBERS 0804100558G AND 0804100566G BOTH WITH REVISED DATES OF DECEMBER 7, 2018.
- THIS LAND SURVEY DOES NOT CONSTITUTE A TITLE SEARCH BY JR ENGINEERING, LLC. FOR ALL INFORMATION REGARDING EASEMENTS, RIGHT-OF-WAY OR TITLE OF RECORD, JR ENGINEERING, LLC RELIED UPON TITLE COMMITMENT NO. 83142ECS, AMENDMENT NO. 2, PREPARED BY STEWART TITLE GUARANTY COMPANY COMPANY, DATED JULY 10, 2021, 7:30 A.M.
- BY APPROVAL OF THIS PLAT EL PASO COUNTY VACATES THE POTENTIAL ROW ALONG THE SOUTH LINE OF SECTION 3 AND THE NORTH LINE OF SECTION 10 AS MAY HAVE BEEN ACQUIRED BY BOCC RESOLUTION RECORDED AT BOOK A, PAGE 78 IN THE RECORDS OF THE EL PASO COUNTY CLERK AND RECORDER.
- TRACTS A AND B ARE FOR OPEN SPACE AND DRAINAGE PURPOSES. TRACTS A AND B SHALL BE OWNED AND MAINTAINED BY THE SADDLEHORN RANCH METROPOLITAN DISTRICT.
- THE ADDRESSES EXHIBITED ON THIS PLAT ARE FOR INFORMATIONAL PURPOSES ONLY. THEY ARE NOT THE LEGAL DESCRIPTION AND ARE SUBJECT TO CHANGE.
- ALL PROPERTY OWNERS ARE RESPONSIBLE FOR MAINTAINING PROPER STORM WATER DRAINAGE IN AND THROUGH THEIR PROPERTY. PUBLIC DRAINAGE EASEMENTS SHALL BE MAINTAINED BY THE INDIVIDUAL LOT OWNERS UNLESS OTHERWISE INDICATED. STRUCTURES, FENCES, MATERIALS OR LANDSCAPING THAT COULD IMPEDE THE FLOW OR RUNOFF SHALL NOT BE PLACED IN THE DRAINAGE EASEMENTS.
- WATER SERVICE SHALL BE SUPPLIED BY SADDLEHORN RANCH METROPOLITAN DISTRICT.
- SEWAGE TREATMENT IS THE RESPONSIBILITY OF EACH INDIVIDUAL PROPERTY OWNER. THE EL PASO COUNTY HEALTH DEPARTMENT MUST APPROVE EACH SYSTEM AND IN SOME CASES THE DEPARTMENT MAY REQUIRE AN ENGINEER DESIGNED SYSTEM PRIOR TO PERMIT APPROVAL.
- IMPERVIOUS LOT COVERAGE IS RESTRICTED TO NO MORE THAN 10,900 SQUARE FEET PER LOT TO CONFORM WITH THE EL PASO COUNTY'S MS4 STORM WATER DISCHARGE PERMIT.
- UNLESS SHOWN OTHERWISE, ALL SIDE, FRONT AND REAR LOT LINES ARE HEREBY PLATTED WITH A 10 FOOT WIDE PUBLIC UTILITY AND DRAINAGE EASEMENT. ALL EXTERIOR SUBDIVISION BOUNDARIES ARE HEREBY PLATTED WITH A 20 FOOT WIDE PUBLIC UTILITY AND DRAINAGE EASEMENT. THE SOLE RESPONSIBILITY FOR MAINTENANCE OF THESE EASEMENTS IS HEREBY VESTED WITH THE INDIVIDUAL PROPERTY OWNERS.
- THE FOLLOWING REPORTS HAVE BEEN SUBMITTED IN ASSOCIATION WITH THE PRELIMINARY PLAN OR FINAL PLAT FOR THIS SUBDIVISION AND ARE ON FILE AT THE COUNTY PLANNING AND COMMUNITY DEVELOPMENT DEPARTMENT: TRANSPORTATION IMPACT STUDY; DRAINAGE REPORT; WATER RESOURCES REPORT; WASTEWATER DISPOSAL REPORT, GEOLOGY AND SOILS REPORT; FIRE PROTECTION REPORT, WILDFIRE HAZARDS REPORT; NATURAL FEATURES REPORT.
- DEVELOPER SHALL COMPLY WITH FEDERAL AND STATE LAWS, REGULATION, ORDINANCES, REVIEW AND PERMIT REQUIREMENTS, AND OTHER AGENCY REQUIREMENT, IF ANY, OF APPLICABLE AGENCIES INCLUDING, BUT NOT LIMITED TO, THE COLORADO DEPARTMENT OF PARKS AND WILDLIFE, COLORADO DEPARTMENT OF TRANSPORTATION, U.S. ARMY CORPS OF ENGINEERS, AND THE U.S. FISH & WILDLIFE SERVICE REGARDING THE ENDANGERED SPECIES ACT, PARTICULARLY AS IT RELATES TO THE LISTED SPECIES (E.G., PREBBLES MEADOW JUMPING MOUSE).
- NO LOT OR INTEREST THEREIN, SHALL BE SOLD, CONVEYED, OR TRANSFERRED WHETHER BY DEED OR BY CONTRACT, NOR SHALL BUILDING PERMITS BE ISSUED, UNTIL AND UNLESS EITHER THE REQUIRED PUBLIC AND COMMON DEVELOPMENT IMPROVEMENTS HAVE BEEN CONSTRUCTED AND PRELIMINARILY ACCEPTED IN ACCORDANCE WITH THE SUBDIVISION IMPROVEMENTS AGREEMENT BETWEEN THE APPLICANT/OWNER AND EL PASO COUNTY AS RECORDED UNDER RECEPTION NO. 232019604 IN THE OFFICE OF THE CLERK AND RECORDER OF EL PASO COUNTY, COLORADO OR, IN THE ALTERNATIVE, OTHER COLLATERAL IS PROVIDED TO MAKE PROVISION FOR THE COMPLETION OF SAID IMPROVEMENTS IN ACCORDANCE WITH THE EL PASO LAND DEVELOPMENT CODE AND ENGINEERING CRITERIA MANUAL. ANY SUCH ALTERNATIVE COLLATERAL MUST BE APPROVED BY THE BOARD OF COUNTY COMMISSIONERS OR, IF PERMITTED BY THE SUBDIVISION IMPROVEMENTS AGREEMENT, BY THE DEVELOPMENT SERVICES DEPARTMENT DIRECTOR AND MEET THE POLICY AND PROCEDURE REQUIREMENTS OF EL PASO COUNTY PRIOR TO THE RELEASE BY THE COUNTY OF ANY LOTS FOR SALE, CONVEYANCE OR TRANSFER. THIS PLAT RESTRICTION MAY BE REMOVED OR RESCINDED BY THE BOARD OF COUNTY COMMISSIONERS OR, IF PERMITTED BY THE SUBDIVISION IMPROVEMENTS AGREEMENT, BY THE PLANNING AND COMMUNITY DEVELOPMENT DEPARTMENT DIRECTOR UPON EITHER APPROVAL OF AN ALTERNATIVE FORM OF COLLATERAL OR COMPLETION AND PRELIMINARY ACCEPTANCE BY THE EL PASO BOARD OF COUNTY COMMISSIONERS OF ALL IMPROVEMENT REQUIRED TO BE CONSTRUCTED AND COMPLETED IN ACCORDANCE WITH SAID SUBDIVISION IMPROVEMENTS AGREEMENT. THE PARTIAL RELEASE OF LOTS FOR SALE, CONVEYANCE OR TRANSFER MAY ONLY BE GRANTED IN ACCORDANCE WITH ANY PLANNED PARTIAL RELEASE OF LOTS AUTHORIZED BY THE SUBDIVISION IMPROVEMENTS AGREEMENT.
- A DRIVEWAY PERMIT IS REQUIRED TO BE APPLIED FOR AND APPROVED BY EL PASO COUNTY PLANNING AND COMMUNITY DEVELOPMENT DEPARTMENT PRIOR TO THE ESTABLISHMENT OF ANY DRIVEWAY. INDIVIDUAL LOT PURCHASERS ARE RESPONSIBLE FOR CONSTRUCTING DRIVEWAYS, INCLUDING DRAINAGE CULVERTS FROM ESTACADO PLACE, DEL CERRO TRAIL, EL RAICENO TRAIL, AND BENITO WELLS TRAIL PER LAND DEVELOPMENT CODE SECTION 6.3.3.C.2 AND 6.3.3.C.3. DUE TO THEIR LENGTH, SOME OF THE DRIVEWAYS WILL NEED TO BE SPECIFICALLY APPROVED BY THE FALCON FIRE PROTECTION DISTRICT.
- THERE SHALL BE NO DIRECT LOT ACCESS TO CURTIS ROAD.
- THE FOLLOWING LOTS (24, 25, 26, 33, 34, 35, 36, 37, 41 & TRACT B) HAVE BEEN FOUND TO BE IMPACTED BY GEOLOGIC HAZARDS. MITIGATION MEASURES AND A MAP OF THE HAZARD CAN BE FOUND IN THE GEOLOGIC HAZARD REPORT PREPARED BY ENTECH ENGINEERING DATED FEBRUARY 9, 2022 IN THE SADDLEHORN RANCH FILING NO. 2 FILE # SF-2133 AVAILABLE AT THE EL PASO COUNTY PLANNING AND COMMUNITY DEVELOPMENT DEPARTMENT. IF ANY STRUCTURES ARE PROPOSED IN ANY HAZARD AREA, A SUBSURFACE SOILS INVESTIGATION AND AN ENGINEERED SITE PLAN WILL BE REQUIRED FOR COUNTY REVIEW.
 - ARTIFICIAL FILL: SOUTHWEST CORNER OF SITE
 - HYDROCOMPACTION: SOUTHEAST CORNER OF THE SITE
 - LOOSE OR COLLAPSIBLE SOILS: SOUTHERN PORTION OF SITE
 - FLOODPLAIN AND DRAINAGE AREAS: CENTRAL AND NORTHWESTERN PORTION OF SITE

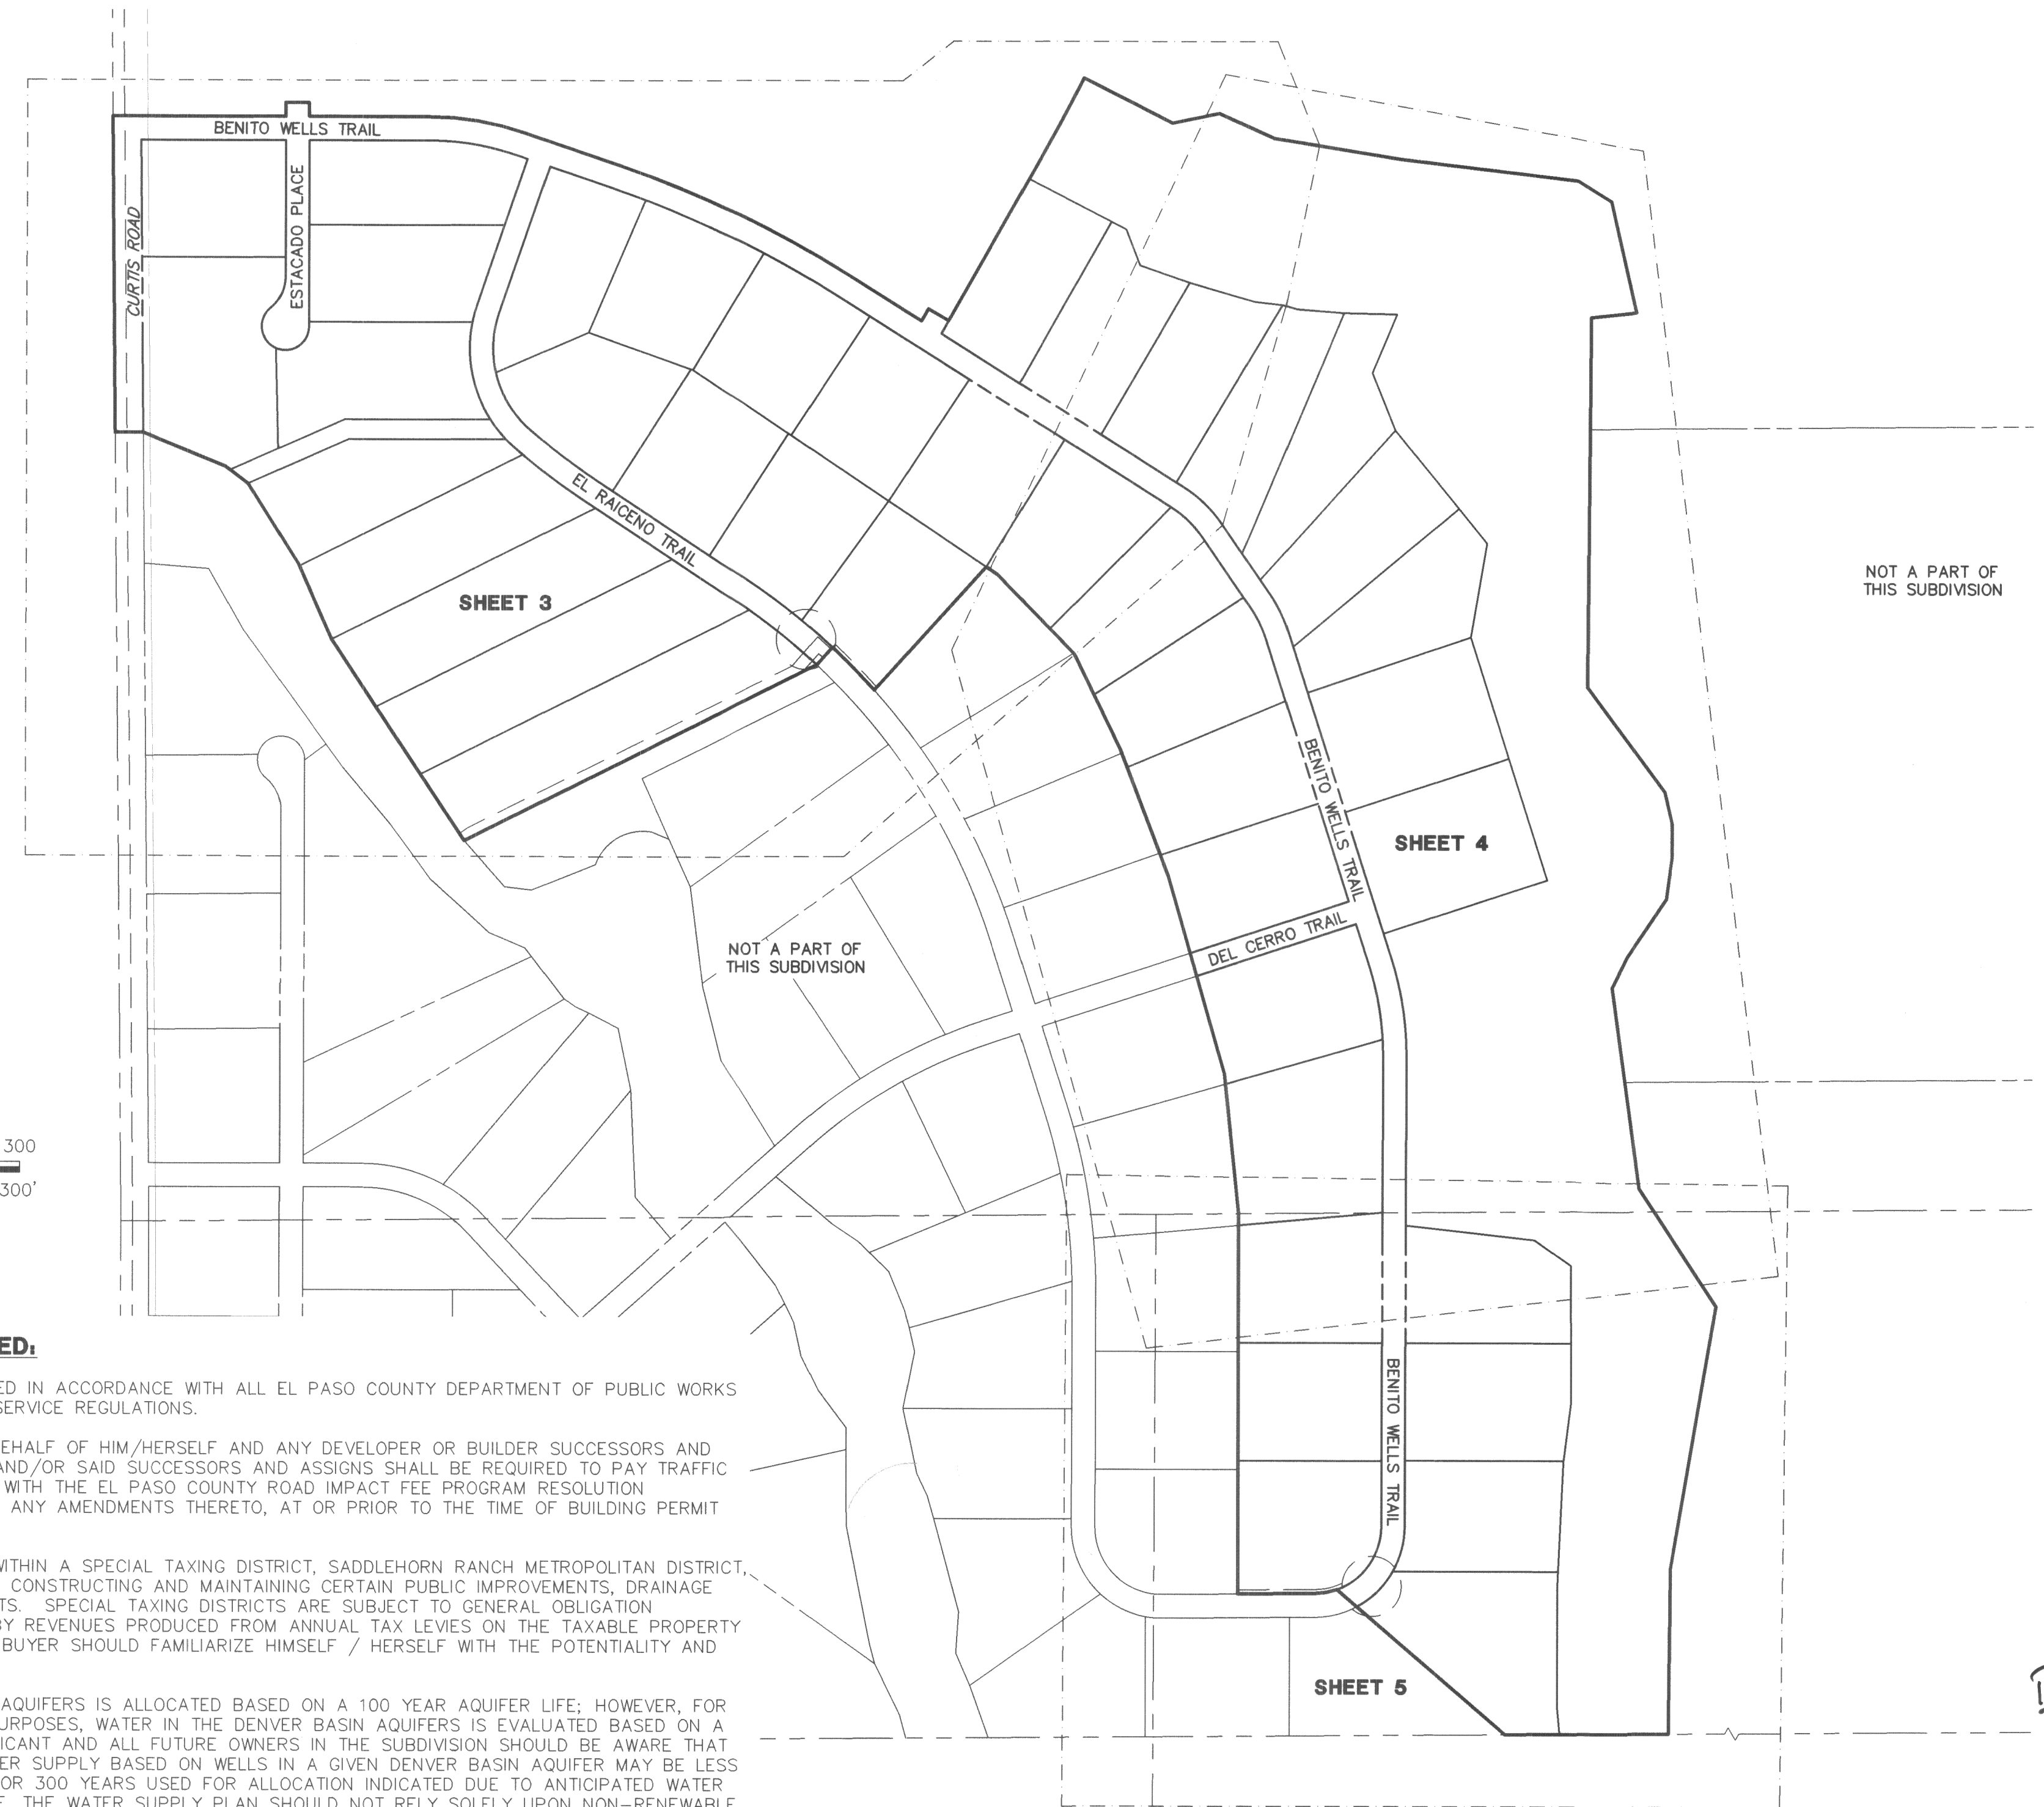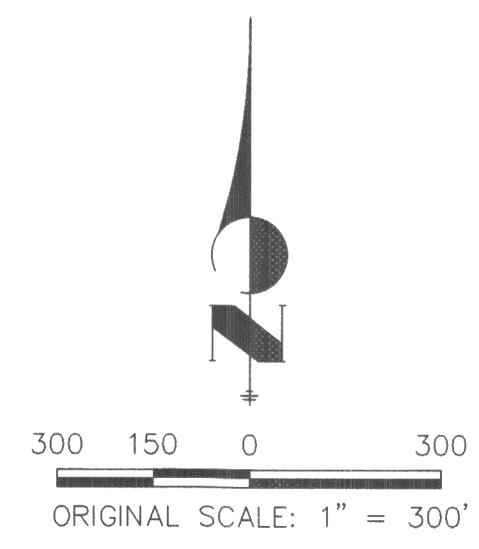

GENERAL NOTES CONTINUED:

- MAILBOXES SHALL BE INSTALLED IN ACCORDANCE WITH ALL EL PASO COUNTY DEPARTMENT OF PUBLIC WORKS AND UNITED STATES POSTAL SERVICE REGULATIONS.
- THE SUBDIVIDER AGREES ON BEHALF OF HIM/HERSELF AND ANY DEVELOPER OR BUILDER SUCCESSORS AND ASSIGNEES THAT SUBDIVIDER AND/OR SAID SUCCESSORS AND ASSIGNS SHALL BE REQUIRED TO PAY TRAFFIC IMPACT FEES IN ACCORDANCE WITH THE EL PASO COUNTY ROAD IMPACT FEE PROGRAM RESOLUTION (RESOLUTION NO. 19-471), OR ANY AMENDMENTS THERETO, AT OR PRIOR TO THE TIME OF BUILDING PERMIT SUBMITTALS.
- THIS PROPERTY IS INCLUDED WITHIN A SPECIAL TAXING DISTRICT, SADDLEHORN RANCH METROPOLITAN DISTRICT, CREATED OF THE PURPOSE OF CONSTRUCTING AND MAINTAINING CERTAIN PUBLIC IMPROVEMENTS, DRAINAGE AND RECREATION IMPROVEMENTS. SPECIAL TAXING DISTRICTS ARE SUBJECT TO GENERAL OBLIGATION INDEBTEDNESS THAT IS PAID BY REVENUES PRODUCED FROM ANNUAL TAX LEVIES ON THE TAXABLE PROPERTY WITHIN SUCH DISTRICTS. THE BUYER SHOULD FAMILIARIZE HIMSELF / HERSELF WITH THE POTENTIALITY AND RAMIFICATIONS THEREOF.
- WATER IN THE DENVER BASIN AQUIFERS IS ALLOCATED BASED ON A 100 YEAR AQUIFER LIFE; HOWEVER, FOR EL PASO COUNTY PLANNING PURPOSES, WATER IN THE DENVER BASIN AQUIFERS IS EVALUATED BASED ON A 300 YEAR AQUIFER LIFE. APPLICANT AND ALL FUTURE OWNERS IN THE SUBDIVISION SHOULD BE AWARE THAT THE ECONOMIC LIFE OF A WATER SUPPLY BASED ON WELLS IN A GIVEN DENVER BASIN AQUIFER MAY BE LESS THAN EITHER THE 100 YEARS OR 300 YEARS USED FOR ALLOCATION INDICATED DUE TO ANTICIPATED WATER LEVEL DECLINES. FURTHERMORE, THE WATER SUPPLY PLAN SHOULD NOT RELY SOLELY UPON NON-RENEWABLE AQUIFERS. ALTERNATIVE RENEWABLE WATER RESOURCES SHOULD BE ACQUIRED AND INCORPORATED IN A PERMANENT WATER SUPPLY PLAN THAT PROVIDES FUTURE GENERATIONS WITH A WATER SUPPLY.
- THIS PROPERTY IS PRESENTLY LOCATED IN THE VICINITY OF AN AIRPORT. WITHIN WHAT IS KNOWN AS AN AIRPORT INFLUENCE AREA, FOR THIS REASON, THE PROPERTY MAY BE SUBJECT TO SOME OF THE ANNOYANCES OR INCONVENIENCES ASSOCIATED WITH PROXIMITY TO AIRPORT OPERATIONS (E.G. NOISE, VIBRATION, OR ODORS), INDIVIDUAL SENSITIVITIES TO THOSE ANNOYANCES CAN VARY FROM PERSON TO PERSON. YOU MAY WISH TO CONSIDER WHAT AIRPORT ANNOYANCES, IF ANY, ARE ASSOCIATED WITH THE PROPERTY BEFORE YOU COMPLETE YOUR PURCHASE AND DETERMINE WHETHER THEY ARE ACCEPTABLE TO YOU.
- THE POTENTIAL FOR SHALLOW WATER EXISTS ON LOTS 15, 16, AND 20 TO 32. THE LOWEST FLOOR LEVELS SHOULD BE CONSTRUCTED A MINIMUM OF 3 FEET ABOVE WATER LEVELS. DUE TO THE SIZES OF THE LOTS, AREAS ALONG THE FRONT OF THE LOTS WITH DEEPER WATER WHICH ARE SUITABLE FOR BELOW GRADE CONSTRUCTION ARE LIKELY TO BE AVAILABLE. SITE-SPECIFIC INVESTIGATION INCLUDING GROUNDWATER MONITORING/OBSERVATION ON EVERY LOT WITHIN FILING NO. 2 IS REQUIRED TO DETERMINE SOILS CONDITIONS AND DETERMINE DEPTHS TO WATER AND FLUCTUATIONS IN GROUNDWATER LEVELS.

OWNERSHIP & MAINTENANCE TABLE

TRACT	AREA (SF)	AREA (AC)	USE	OWNER	MAINTENANCE
A	1,971,799	45.2663	OPEN SPACE, DRAINAGE	SADDLEHORN RANCH METROPOLITAN DISTRICT	SADDLEHORN RANCH METROPOLITAN DISTRICT
B	34,307	0.7876	OPEN SPACE, DRAINAGE	SADDLEHORN RANCH METROPOLITAN DISTRICT	SADDLEHORN RANCH METROPOLITAN DISTRICT
TOTAL TRACT AREA	2,006,106	46.0539			
TOTAL ROW AREA	577,173	13.2501			
TOTAL LOT AREA(42 LOTS)	5,120,401	117.5482	(NET AREA)		
TOTAL SITE AREA	7,703,680	176.8522	(GROSS AREA)		
GROSS DENSITY		0.237 DU/AC	DU=DWELLING UNIT		
NET DENSITY		0.357 DU/AC			

JOB NO. 25142.04
MAY 30, 2023
SHEET 2 OF 5





Centennial 303-740-9393 • Colorado Springs 719-593-2593
Fort Collins 970-491-9888 • www.jrengineering.com

SADDLEHORN RANCH FILING NO. 2

A PARCEL OF LAND LOCATED IN SECTION 3 AND THE NORTH HALF OF THE NORTHEAST QUARTER OF SECTION 10,
TOWNSHIP 13 SOUTH, RANGE 64 WEST OF THE 6TH PRINCIPAL MERIDIAN
COUNTY OF EL PASO, STATE OF COLORADO

15159

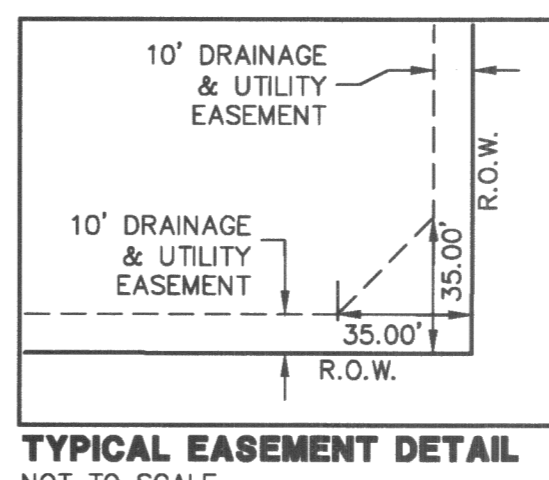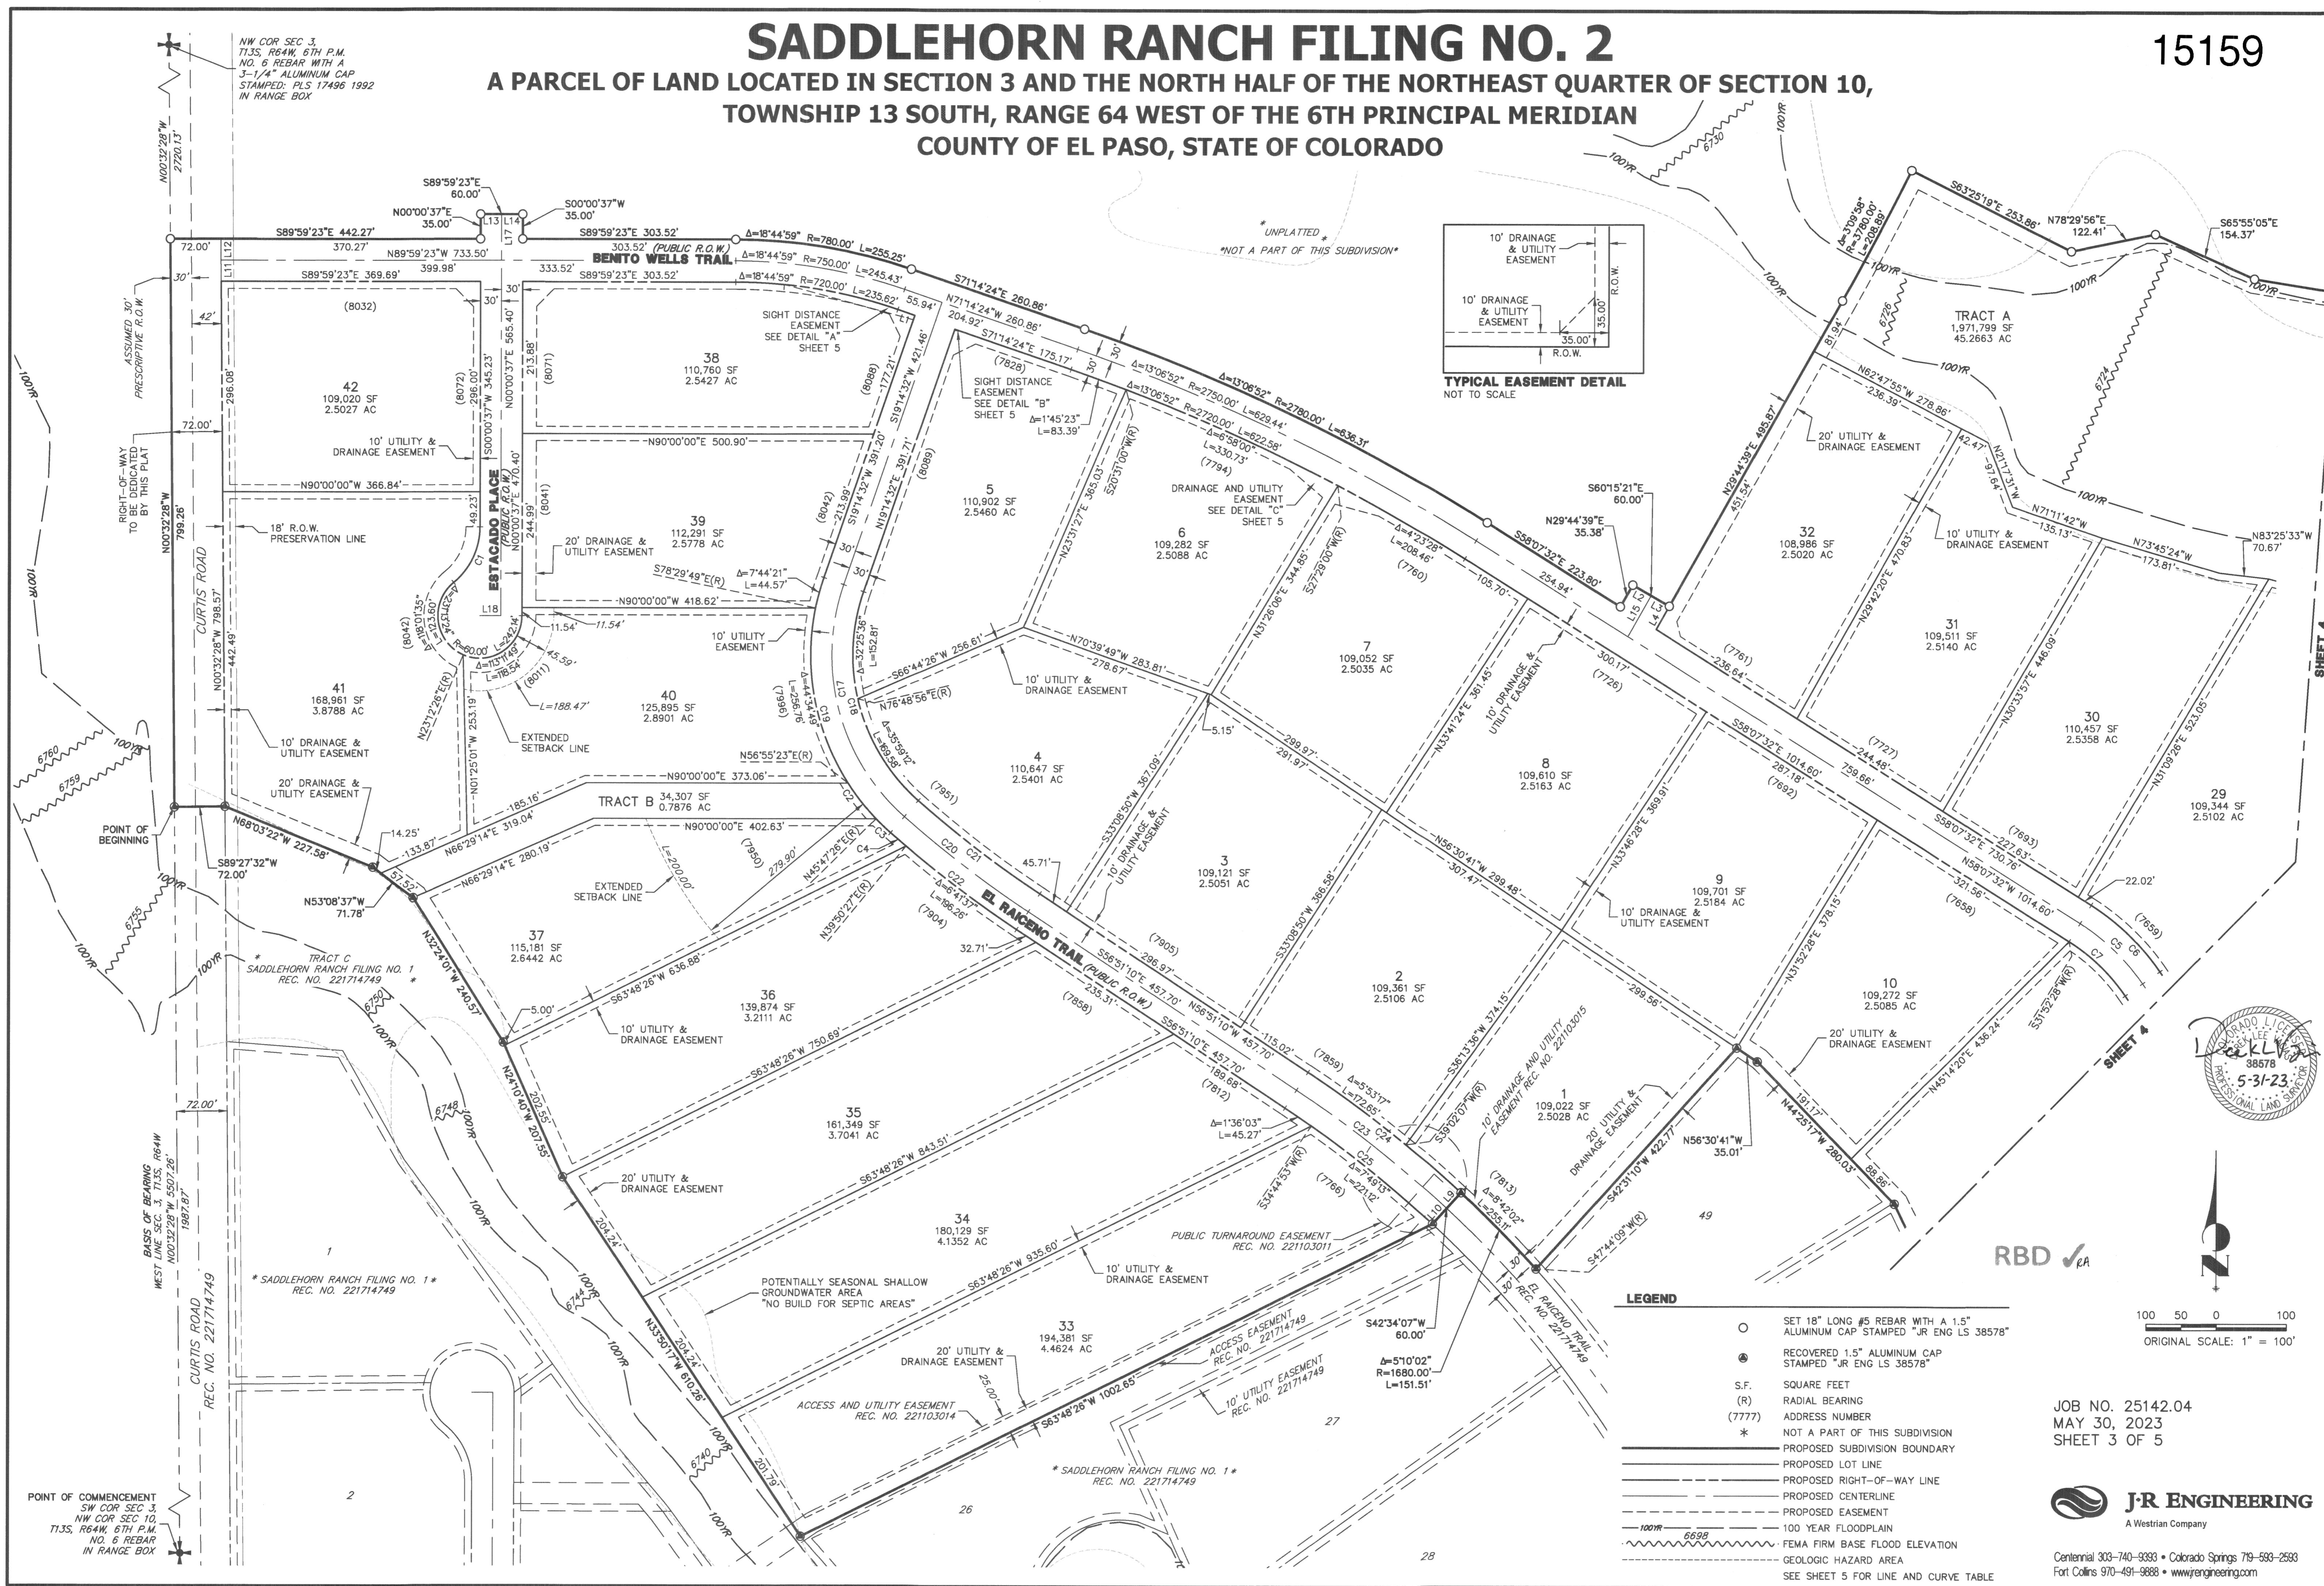

LEGEND

- SET 18" LONG #5 REBAR WITH A 1.5" ALUMINUM CAP STAMPED "JR ENG LS 38578"
- RECOVERED 1.5" ALUMINUM CAP STAMPED "JR ENG LS 38578"
- S.F. SQUARE FEET
- (R) RADIAL BEARING
- (7777) ADDRESS NUMBER
- * NOT A PART OF THIS SUBDIVISION
- PROPOSED SUBDIVISION BOUNDARY
- PROPOSED LOT LINE
- PROPOSED RIGHT-OF-WAY LINE
- PROPOSED CENTERLINE
- PROPOSED EASEMENT
- 100 YEAR FLOODPLAIN
- FEMA FIRM BASE FLOOD ELEVATION
- GEOLOGIC HAZARD AREA
- SEE SHEET 5 FOR LINE AND CURVE TABLE



100 50 0 100
ORIGINAL SCALE: 1" = 100'

JOB NO. 25142.04
MAY 30, 2023
SHEET 3 OF 5



Centennial 303-740-9393 • Colorado Springs 719-593-2593
Fort Collins 970-491-9888 • www.jrengineering.com

POINT OF COMMENCEMENT
SW COR SEC 3,
NW COR SEC 10,
T13S, R64W, 6TH P.M.
NO. 6 REBAR
IN RANGE BOX

NW COR SEC 3,
T13S, R64W, 6TH P.M.
NO. 6 REBAR WITH A
3-1/4" ALUMINUM CAP
STAMPED: PLS 17496 1992
IN RANGE BOX

RIGHT-OF-WAY
TO BE DEDICATED
BY THIS PLAT

POINT OF BEGINNING

* SADDLEHORN RANCH FILING NO. 1 *
REC. NO. 221714749

* SADDLEHORN RANCH FILING NO. 1 *
REC. NO. 221714749

SHEET 4



SHEET 4

RBD EA

SADDLEHORN RANCH FILING NO. 2


A PARCEL OF LAND LOCATED IN SECTION 3 AND THE NORTH HALF OF THE NORTHEAST QUARTER OF SECTION 10,
TOWNSHIP 13 SOUTH, RANGE 64 WEST OF THE 6TH PRINCIPAL MERIDIAN
COUNTY OF EL PASO, STATE OF COLORADO

15159

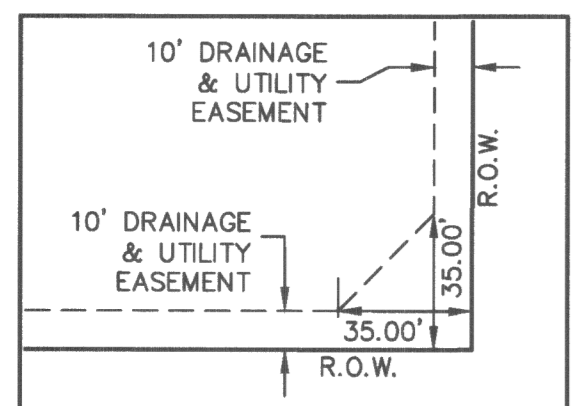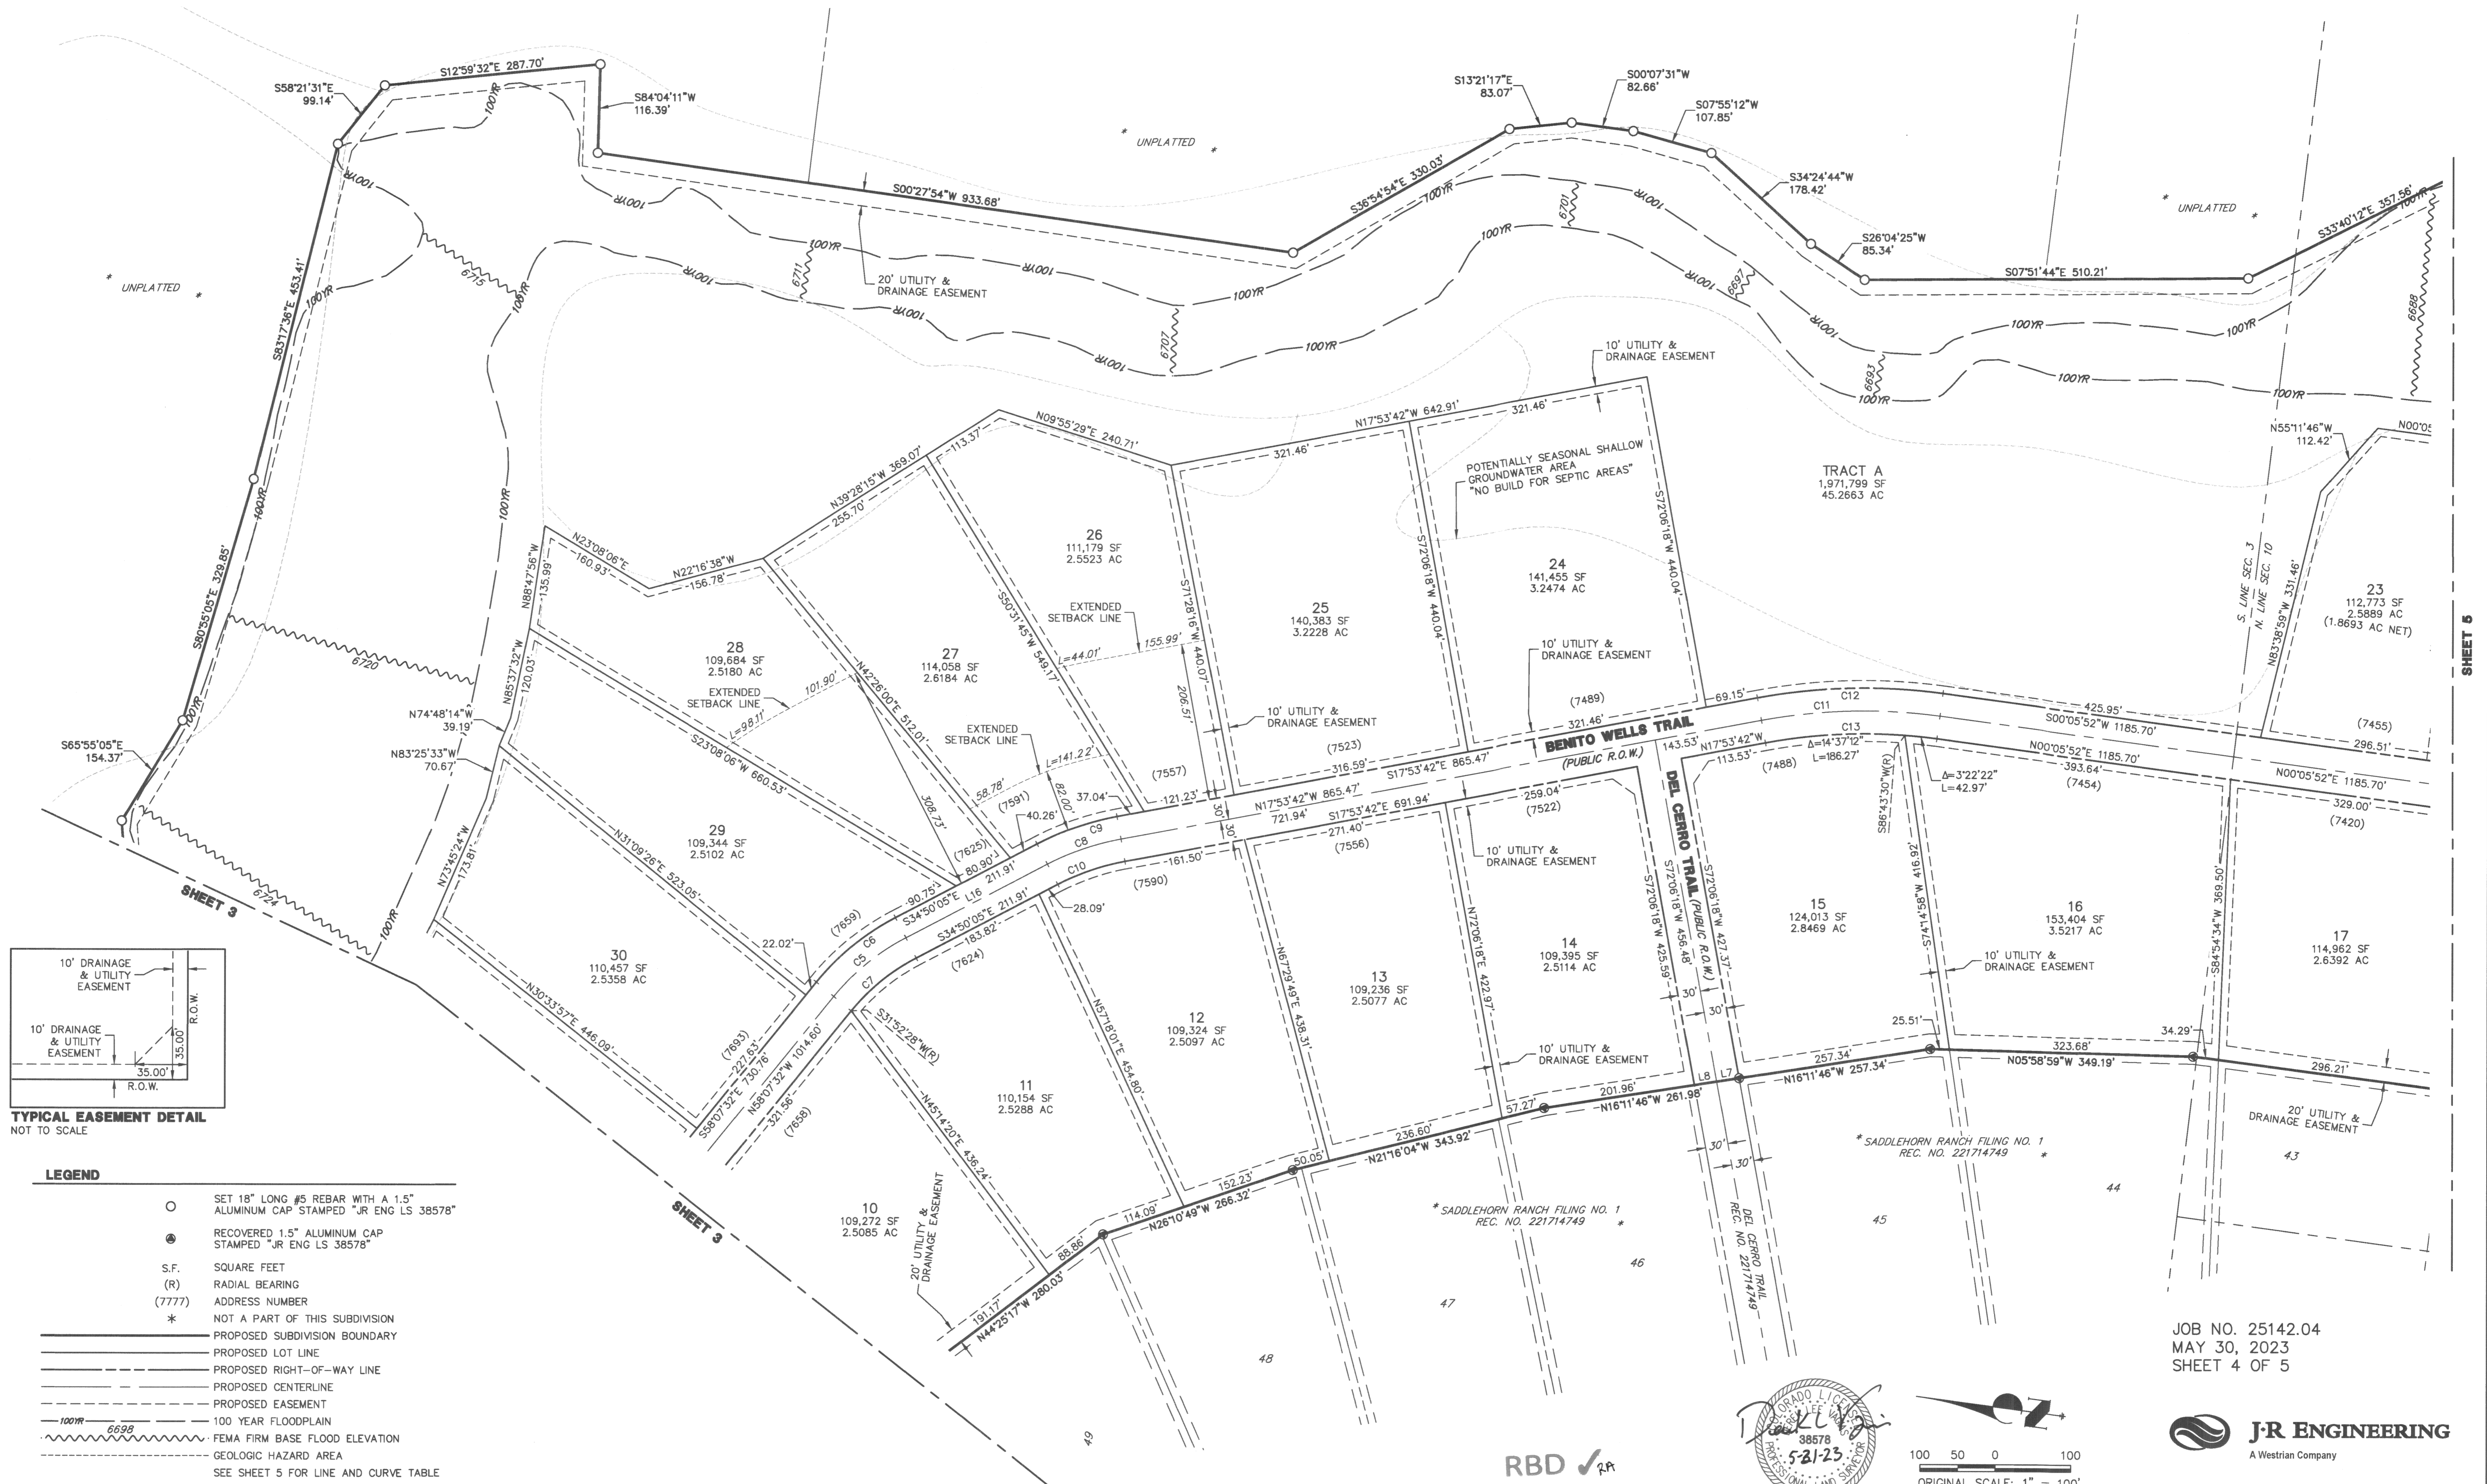

- LEGEND**
- SET 18" LONG #5 REBAR WITH A 1.5" ALUMINUM CAP STAMPED "JR ENG LS 38578"
 - RECOVERED 1.5" ALUMINUM CAP STAMPED "JR ENG LS 38578"
 - S.F. SQUARE FEET
 - (R) RADIAL BEARING
 - (7777) ADDRESS NUMBER
 - * NOT A PART OF THIS SUBDIVISION
 - PROPOSED SUBDIVISION BOUNDARY
 - PROPOSED LOT LINE
 - PROPOSED RIGHT-OF-WAY LINE
 - PROPOSED CENTERLINE
 - PROPOSED EASEMENT
 - 100 YR 100 YEAR FLOODPLAIN
 - FEMA FIRM BASE FLOOD ELEVATION
 - GEOLOGIC HAZARD AREA
 - SEE SHEET 5 FOR LINE AND CURVE TABLE

RBD ✓ PA

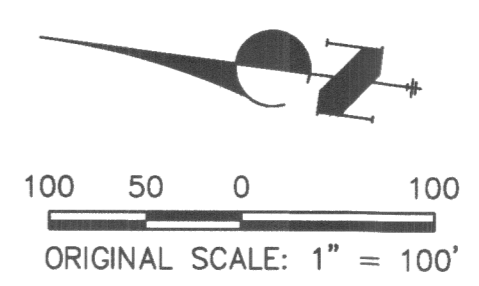

J-R ENGINEERING
A Westrian Company

JOB NO. 25142.04
MAY 30, 2023
SHEET 4 OF 5

Centennial 303-740-9393 • Colorado Springs 719-583-2593
Fort Collins 970-491-9888 • www.jrengineering.com

SHEET 5

SADDLEHORN RANCH FILING NO. 2


A PARCEL OF LAND LOCATED IN SECTION 3 AND THE NORTH HALF OF THE NORTHEAST QUARTER OF SECTION 10,
TOWNSHIP 13 SOUTH, RANGE 64 WEST OF THE 6TH PRINCIPAL MERIDIAN
COUNTY OF EL PASO, STATE OF COLORADO

15159

LINE TABLE		
LINE	BEARING	DISTANCE
L1	S71°14'24"E	25.69'
L2	S60°15'21"E	30.00'
L3	S60°15'21"E	30.00'
L4	N29°44'39"E	37.61'
L5	N49°37'00"W	32.70'
L6	N49°37'00"W	33.85'
L7	N16°11'46"W	30.01'
L8	N16°11'46"W	30.01'
L9	S42°34'07"W	30.00'
L10	S42°34'07"W	30.00'
L11	N00°32'28"W	30.00'
L12	N00°32'28"W	30.00'
L13	S89°59'23"E	30.00'
L14	S89°59'23"E	30.00'
L15	N29°44'39"E	66.52'
L16	N34°50'05"W	211.91'
L17	S00°00'37"W	65.00'
L18	S89°59'23"E	30.00'





CURVE TABLE			
CURVE	DELTA	RADIUS	LENGTH
C1	51°13'24"	100.55'	89.89'
C2	11°07'56"	330.00'	64.12'
C3	4°57'43"	330.00'	28.58'
C4	0°59'17"	1680.00'	28.97'
C5	23°17'28"	305.00'	123.98'
C6	23°17'28"	335.00'	136.18'
C7	23°17'28"	275.00'	111.79'
C8	16°56'23"	350.00'	103.48'
C9	16°56'23"	380.00'	112.35'
C10	16°56'23"	320.00'	94.61'
C11	17°59'34"	760.00'	238.67'
C12	17°59'34"	790.00'	248.09'
C13	17°59'34"	730.00'	229.25'
C14	65°32'54"	200.00'	228.81'
C15	62°04'09"	230.00'	249.16'
C16	70°25'24"	170.00'	208.95'
C17	68°24'48"	300.00'	358.21'
C18	68°24'48"	270.00'	322.39'
C19	68°24'48"	330.00'	394.03'
C20	7°40'54"	1650.00'	221.21'

CURVE TABLE			
CURVE	DELTA	RADIUS	LENGTH
C21	7°40'54"	1620.00'	217.19'
C22	7°40'54"	1680.00'	225.23'
C23	9°25'17"	1650.00'	271.31'
C24	9°25'17"	1680.00'	276.25'
C25	9°25'17"	1620.00'	266.38'

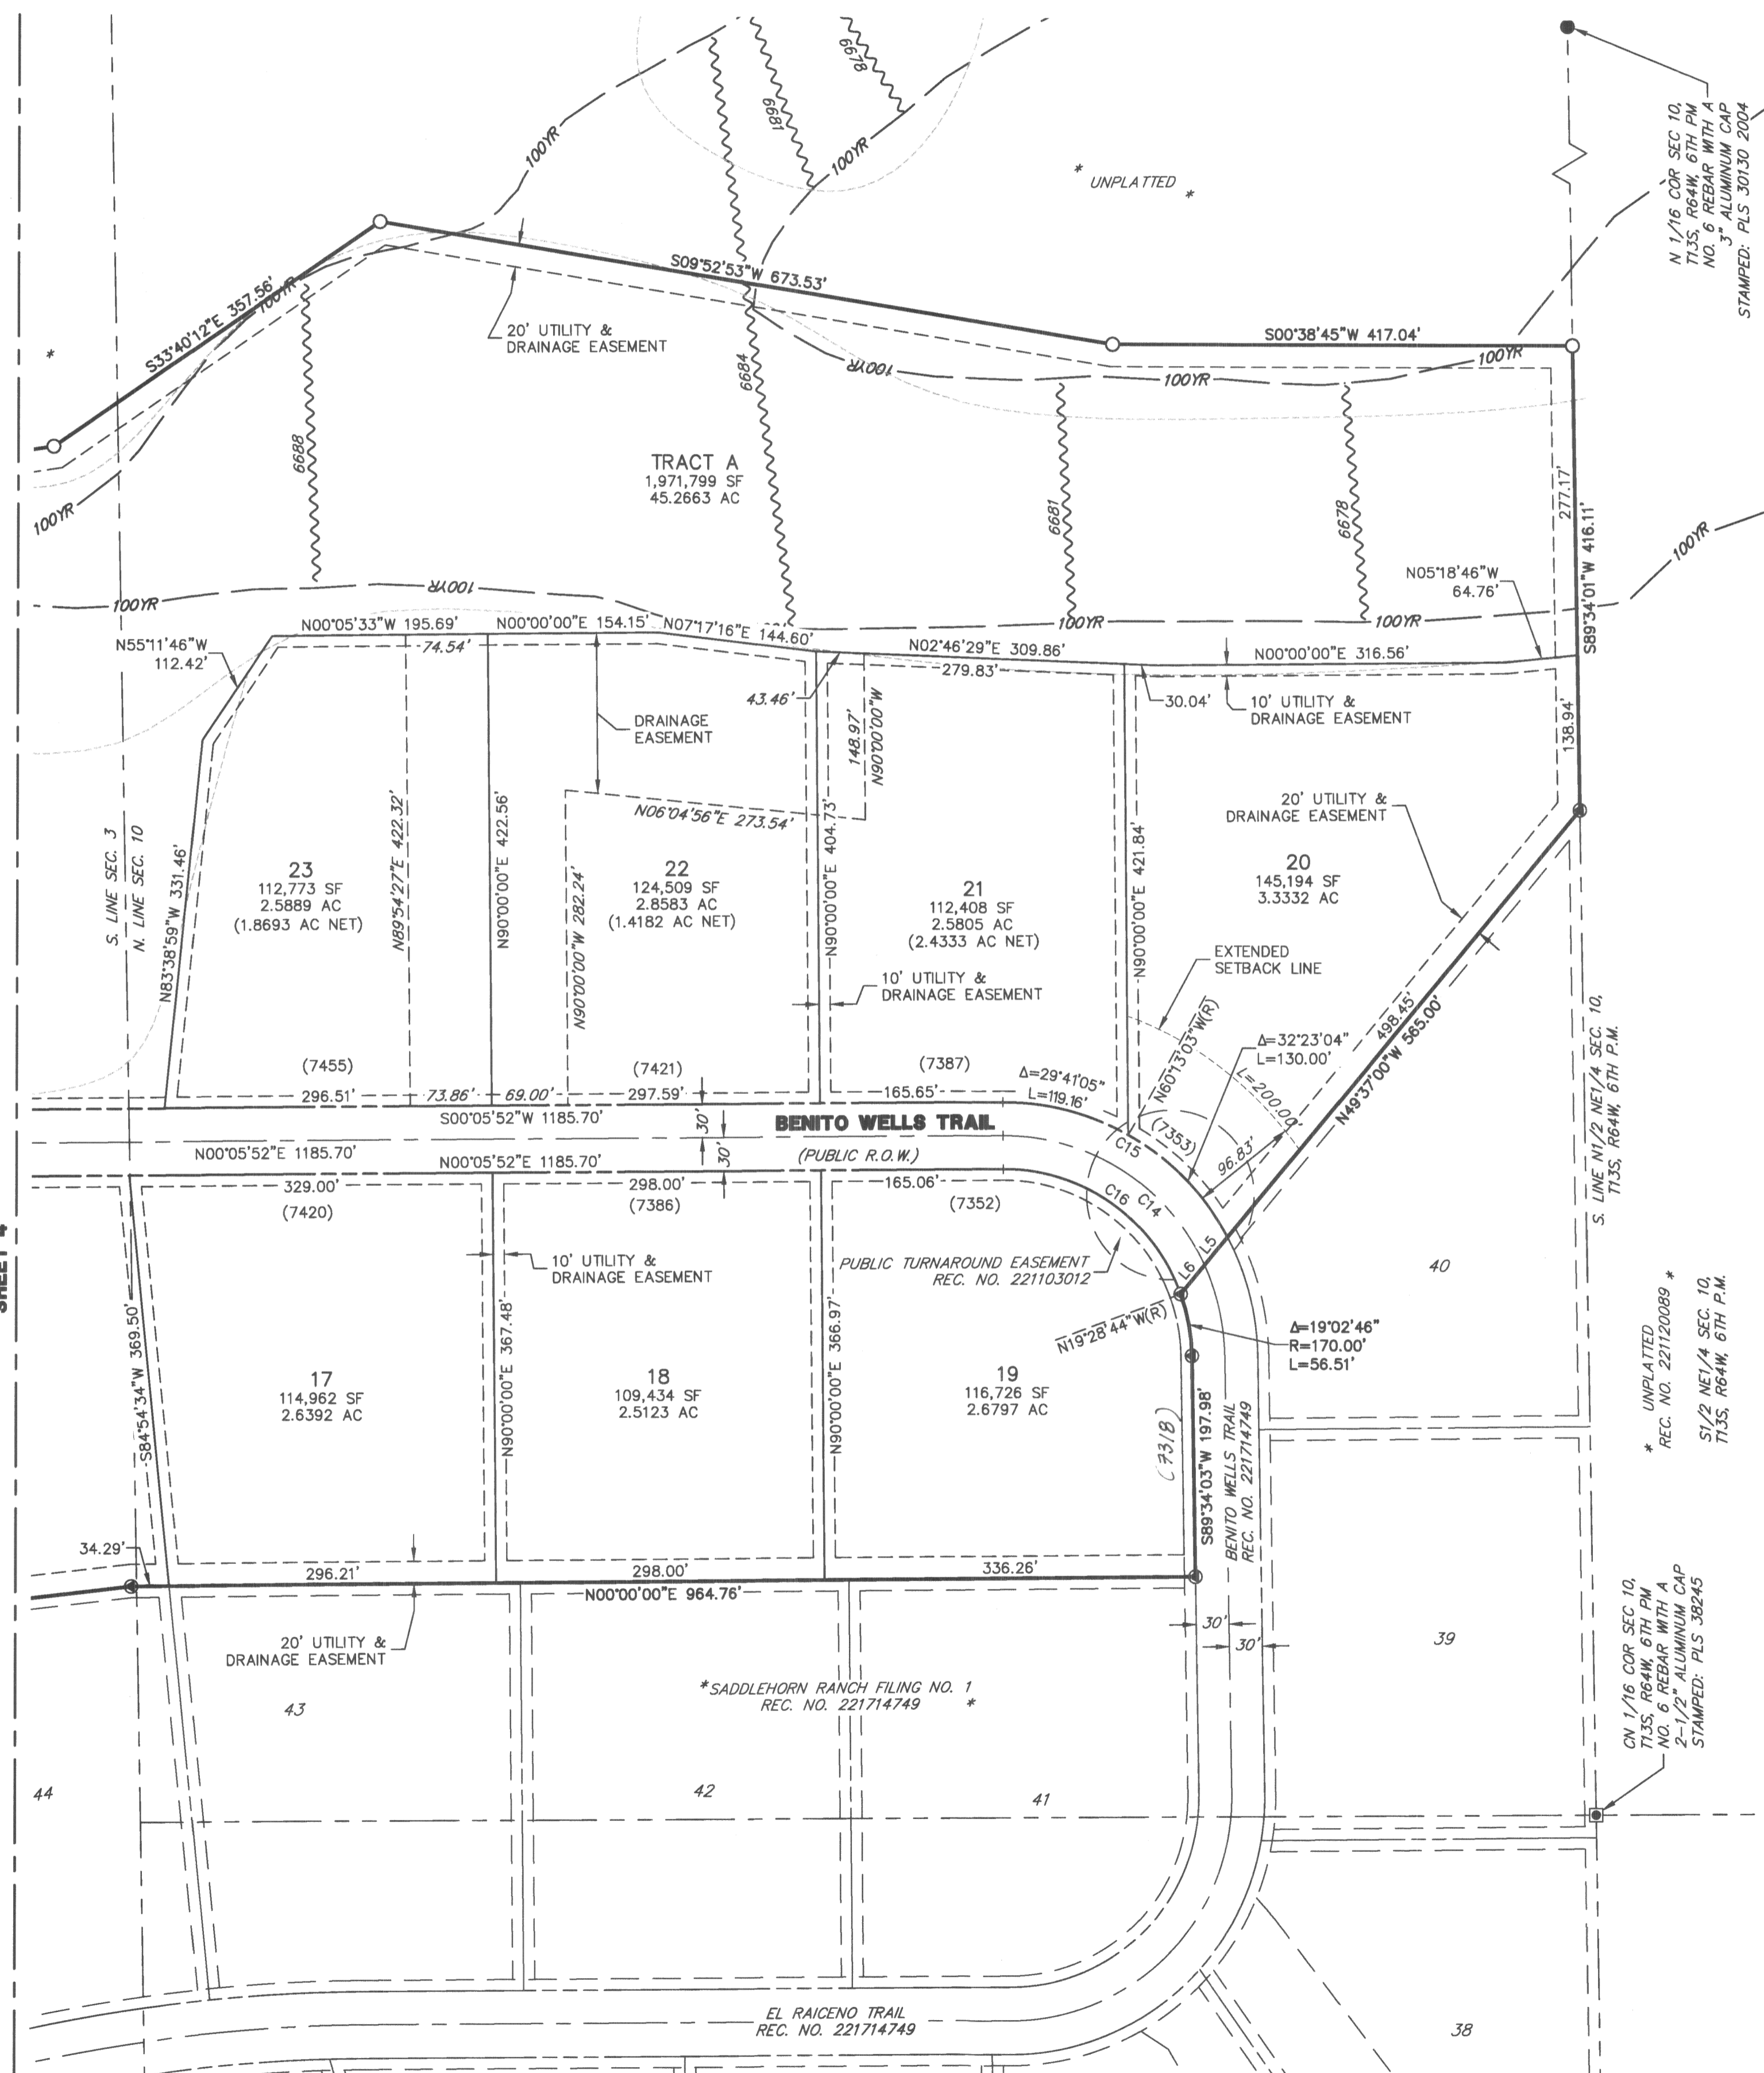

LEGEND

- SET 18" LONG #5 REBAR WITH A 1.5" ALUMINUM CAP STAMPED "JR ENG LS 38578"
- RECOVERED 1.5" ALUMINUM CAP STAMPED "JR ENG LS 38578"
- S.F. SQUARE FEET
- (R) RADIAL BEARING
- (7777) ADDRESS NUMBER
- * NOT A PART OF THIS SUBDIVISION
- PROPOSED SUBDIVISION BOUNDARY
- PROPOSED LOT LINE
- PROPOSED RIGHT-OF-WAY LINE
- PROPOSED CENTERLINE
- PROPOSED EASEMENT
- 100YR 6698 100 YEAR FLOODPLAIN
- 6698 FEMA FIRM BASE FLOOD ELEVATION
- GEOLOGIC HAZARD AREA

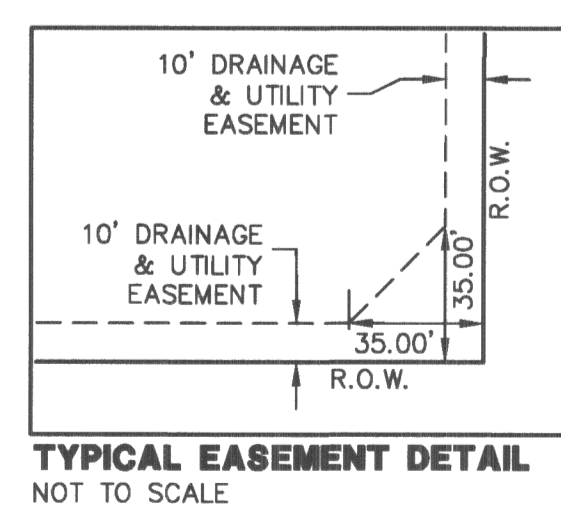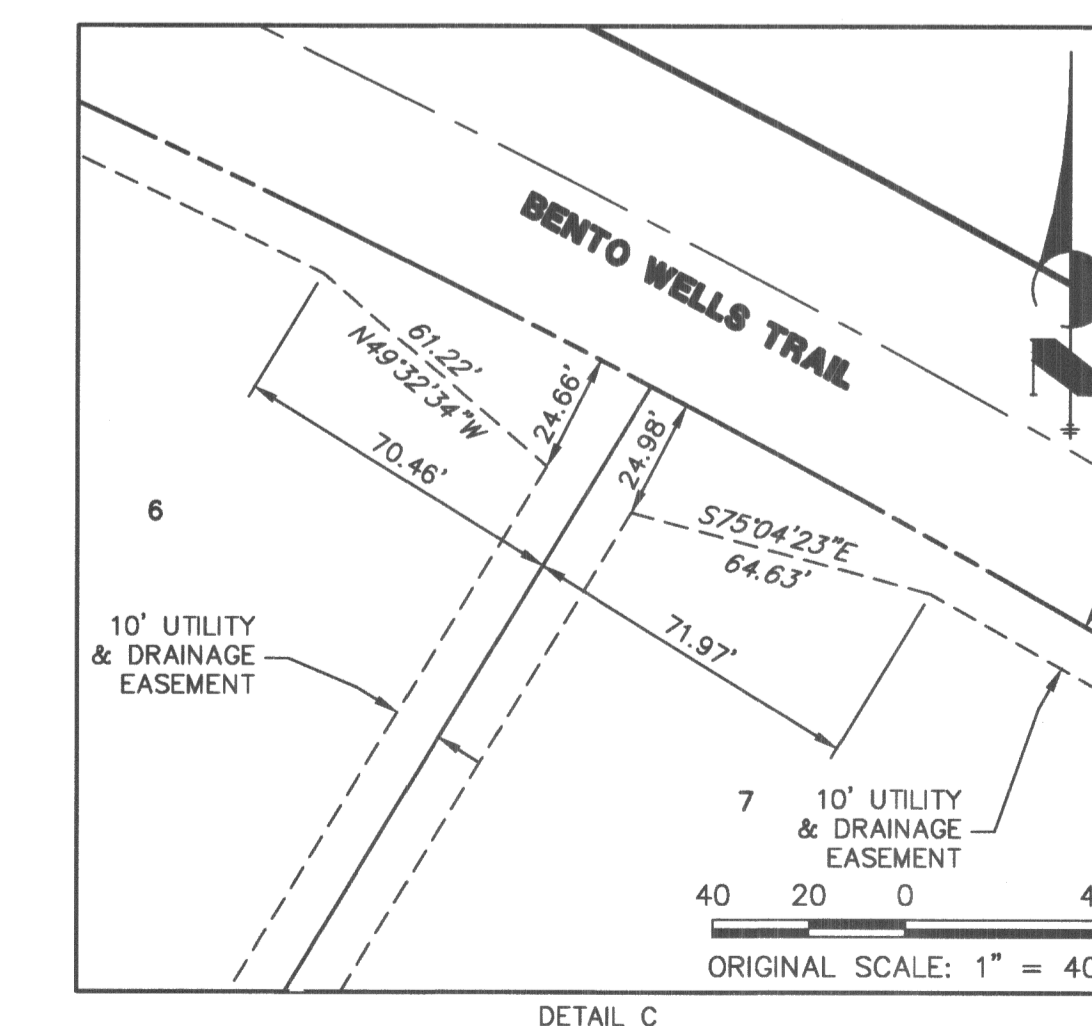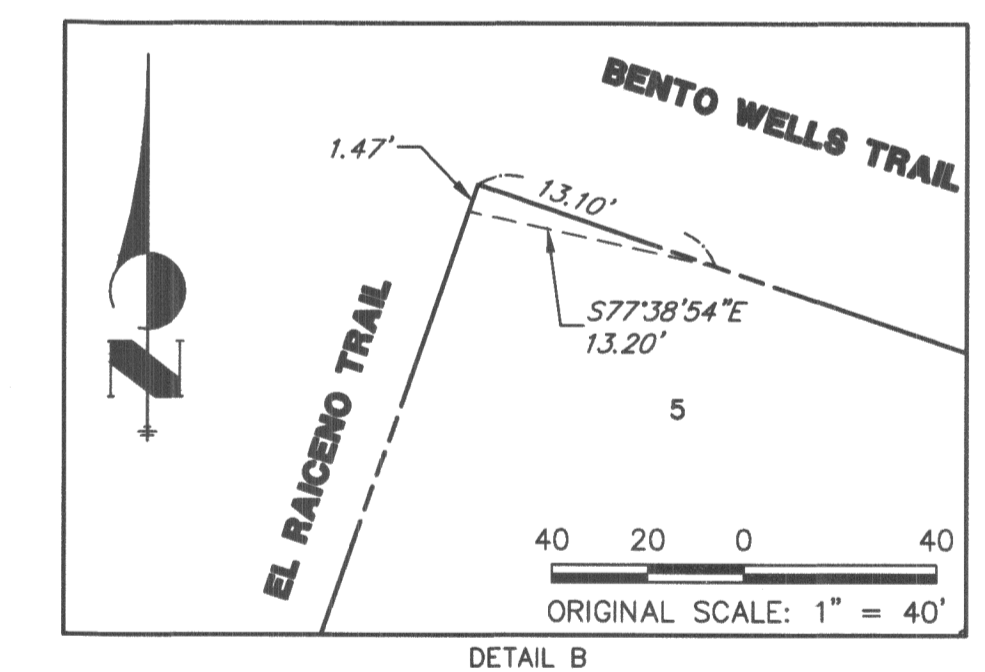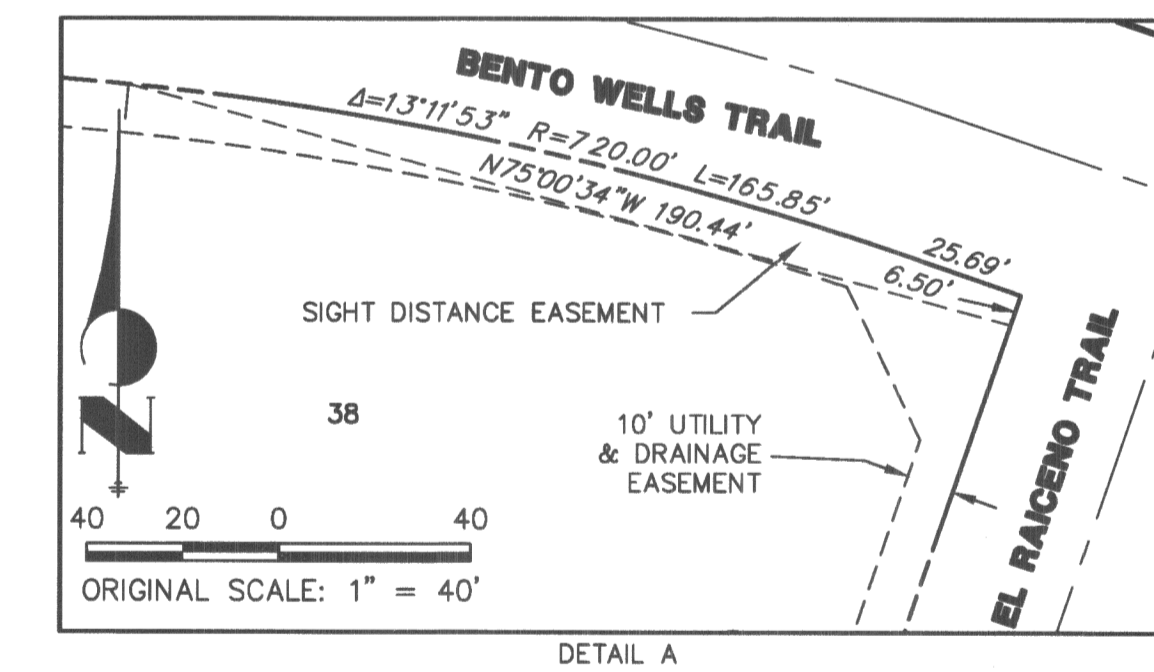

100 50 0 100
ORIGINAL SCALE: 1" = 100'
JOB NO. 25142.04
MAY 30, 2023
SHEET 5 OF 5



Centennial 303-740-9393 • Colorado Springs 719-593-2593
Fort Collins 970-491-9888 • www.jrengineering.com