

Kayla and Brian Brown

PLAT 4294
ZONE RR-5
4.81 ACRES

40'X40' X20'


Parcel # 5436001012

Legal Lot 21 Block 3 Mustang Meadows

2850 S. Meridian
Colorado Springs, CO 80929

Please include PCD No. AL246

Please include north arrow, scale information

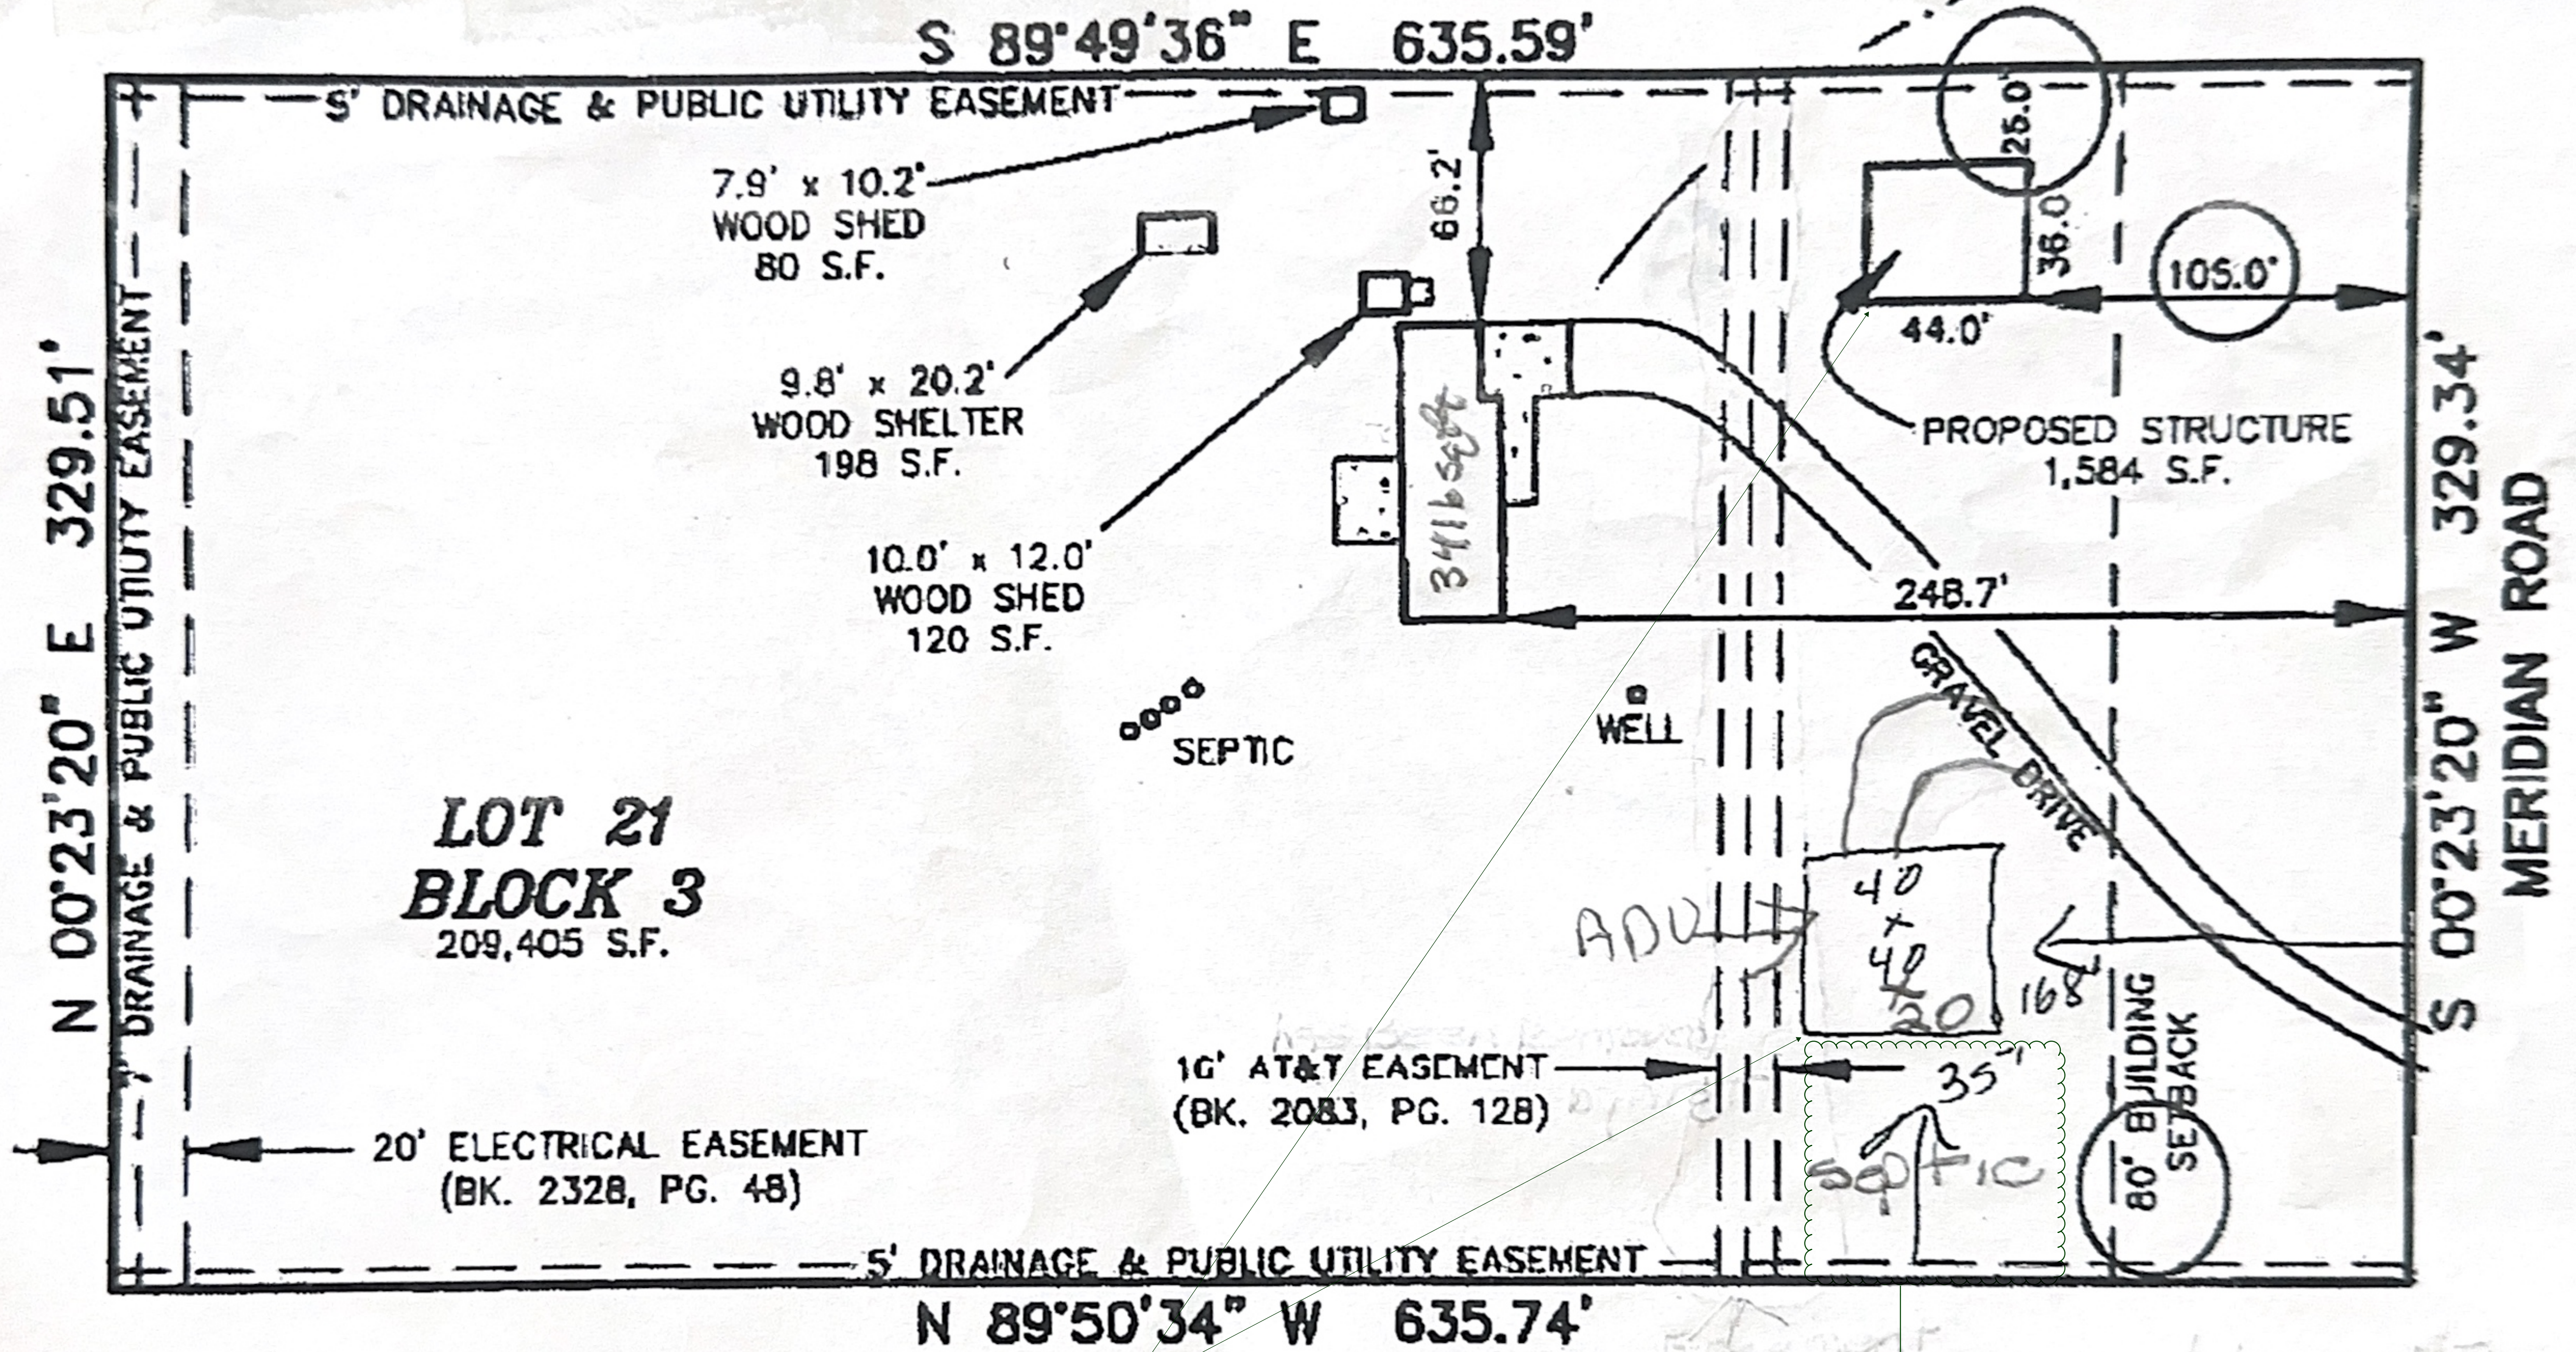

This site plan appears to conflict with the letter of intent. Is the structure existing or proposed? This plan shows what appear to be two proposed structures.

This drawing needs a north arrow and graphic scale.

This does not appear to be an accurate measurement. Based on a scale of 1" = 20', this structure would be approximately 65 ft. from the property boundary.