


HIGHWAY 24

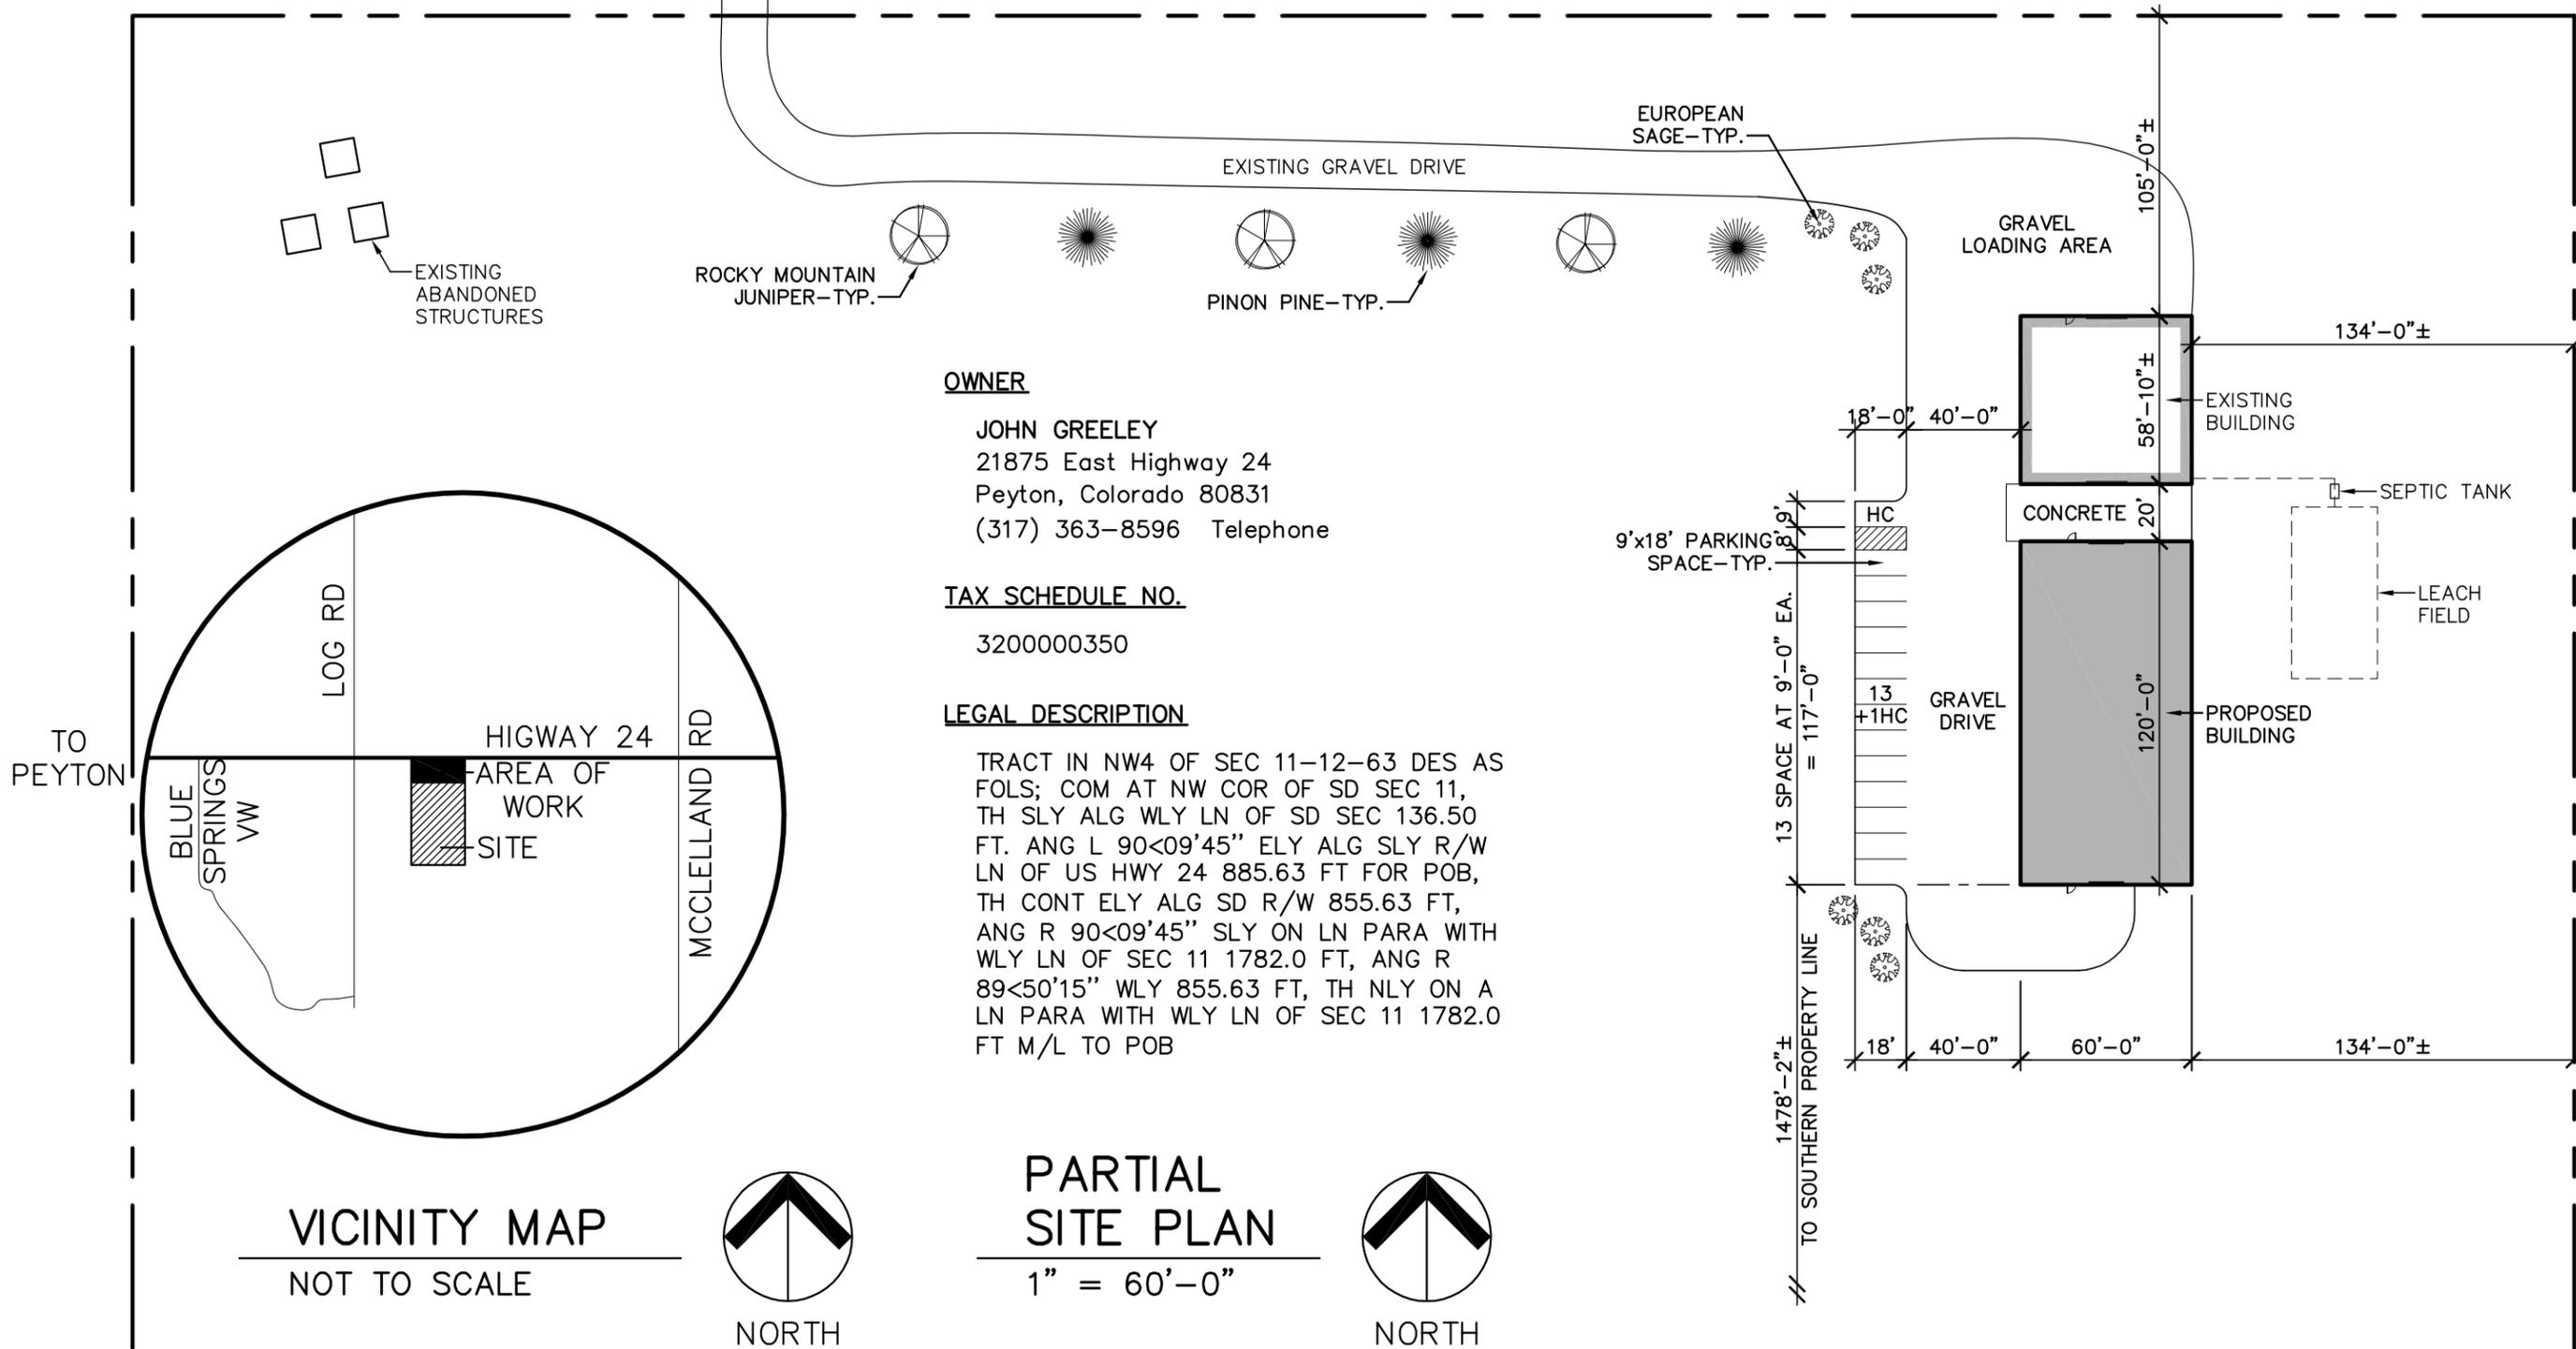

OWNER


JOHN GREELEY
21875 East Highway 24
Peyton, Colorado 80831
(317) 363-8596 Telephone

TAX SCHEDULE NO.

3200000350

LEGAL DESCRIPTION

TRACT IN NW4 OF SEC 11-12-63 DES AS FOLS; COM AT NW COR OF SD SEC 11, TH SLY ALG WLY LN OF SD SEC 136.50 FT. ANG L 90<09'45" ELY ALG SLY R/W LN OF US HWY 24 885.63 FT FOR POB, TH CONT ELY ALG SD R/W 855.63 FT, ANG R 90<09'45" SLY ON LN PARA WITH WLY LN OF SEC 11 1782.0 FT, ANG R 89<50'15" WLY 855.63 FT, TH NLY ON A LN PARA WITH WLY LN OF SEC 11 1782.0 FT M/L TO POB

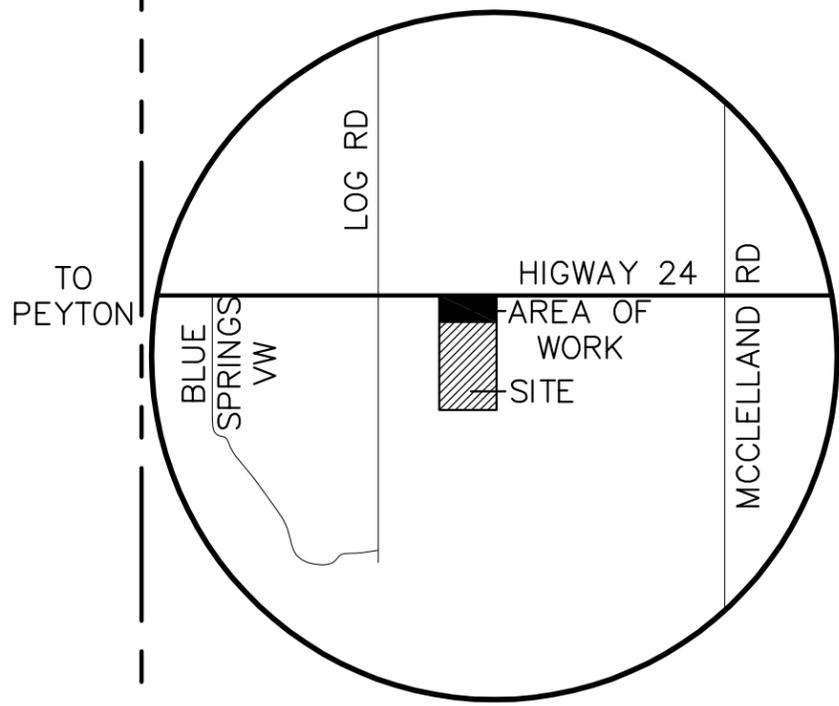

VICINITY MAP

NOT TO SCALE



NORTH

PARTIAL SITE PLAN

1" = 60'-0"



NORTH

PARTIAL SITE PLAN

SCALE: 1" = 60'-0"
APRIL 20, 2017

SHEET 1

JW HARDWOODS
NEW LUMBER STORAGE BUILDING

**TAYLOR
ARCHITECTURE
& DESIGN, LLC**