

# SITE CATEGORY CALCULATIONS

LANDSCAPE SETBACKS (or Double Frontage Lot Streetscapes)						
Street Name or Zone Boundary (elev.)	Street or Zone Boundary Classification	Setback Width (ft.) Req./Prov.	Prop. Line Dimension	Driveway Width	Req. Landscape Dimension (928.99')	
VOLLMER ROAD	NON-ARTERIAL ADJ. TO RESIDENTIAL	15' / 35'	928.99	24'	929'	
Tree/Feet Required	No. of Trees Req./Prov.	Evergreen Trees Req.(33%) / Prov.	Ornamental Grass Substitutes Required / Provided	Shrub Substitutes Required / Provided	Percent Ground Plane Veg. Req. / Provided	
1 / 15'	62 / 62	21 / 22	n/a	n/a	75% / 78% (483 shrubs provided)	

INTERNAL LANDSCAPING (POND)			
Net Site Area (SF) (less public R.O.W.)	Percent Min. Internal Area (%)	Internal Area (SF) Required / Provided	Internal Trees (1/500 SF) Required / Provided
280,025 SF (6.8428 ac)	5%	14,001 / 25,226 (8%)	30 / 0*
Shrub Substitutes Required / Provided	Ornamental Grass Substitutes Required / Provided	Internal Plant Abbr. Denoted on Plan	Percent Ground Plane Veg. Req. / Provided
n/a	0 / 35		75%/75%


LANDSCAPE SETBACKS (Adjacent to Residential)			
Property Line	Adjacent Zoning	Buffer Depth Required	Length of Buffer
East	RS-5000	15'	523'
No. of Trees Req./Prov. (1/25 linear feet)	Evergreen Trees Req.(33%) / Prov.	Internal Plant Abbr. Denoted on Plan	Percent Ground Plane Veg. Req. / Provided
21 / 21	7 / 7		75%/75%

\* We are requesting PCD Director's relief regarding the internal tree requirement. There is no water source to provide establishment and necessary irrigation to sustain landscaping within the site. The site is a storage facility, not an RV park so no relief provided by tree canopy would be of benefit. EPC LDC 6.2.2 (G)(1)(f)(i)

\*\* There is an existing, 6' tall vinyl opaque fence a few feet east, and parallel to, our east property line providing visual buffer between our I-2 use and the neighboring RS-5000 residential. There is a proposed chain link fence on our side of the property located approximately 2 feet from and running parallel to the existing fence. The gap is to provide for maintenance.

**NOTE : ALL NEWLY INSTALLED LANDSCAPE MATERIAL WILL BE HAND WATERED UNTIL ITS ESTABLISHMENT. NO WATER EXISTS ON-SITE.**

## VICINITY MAP

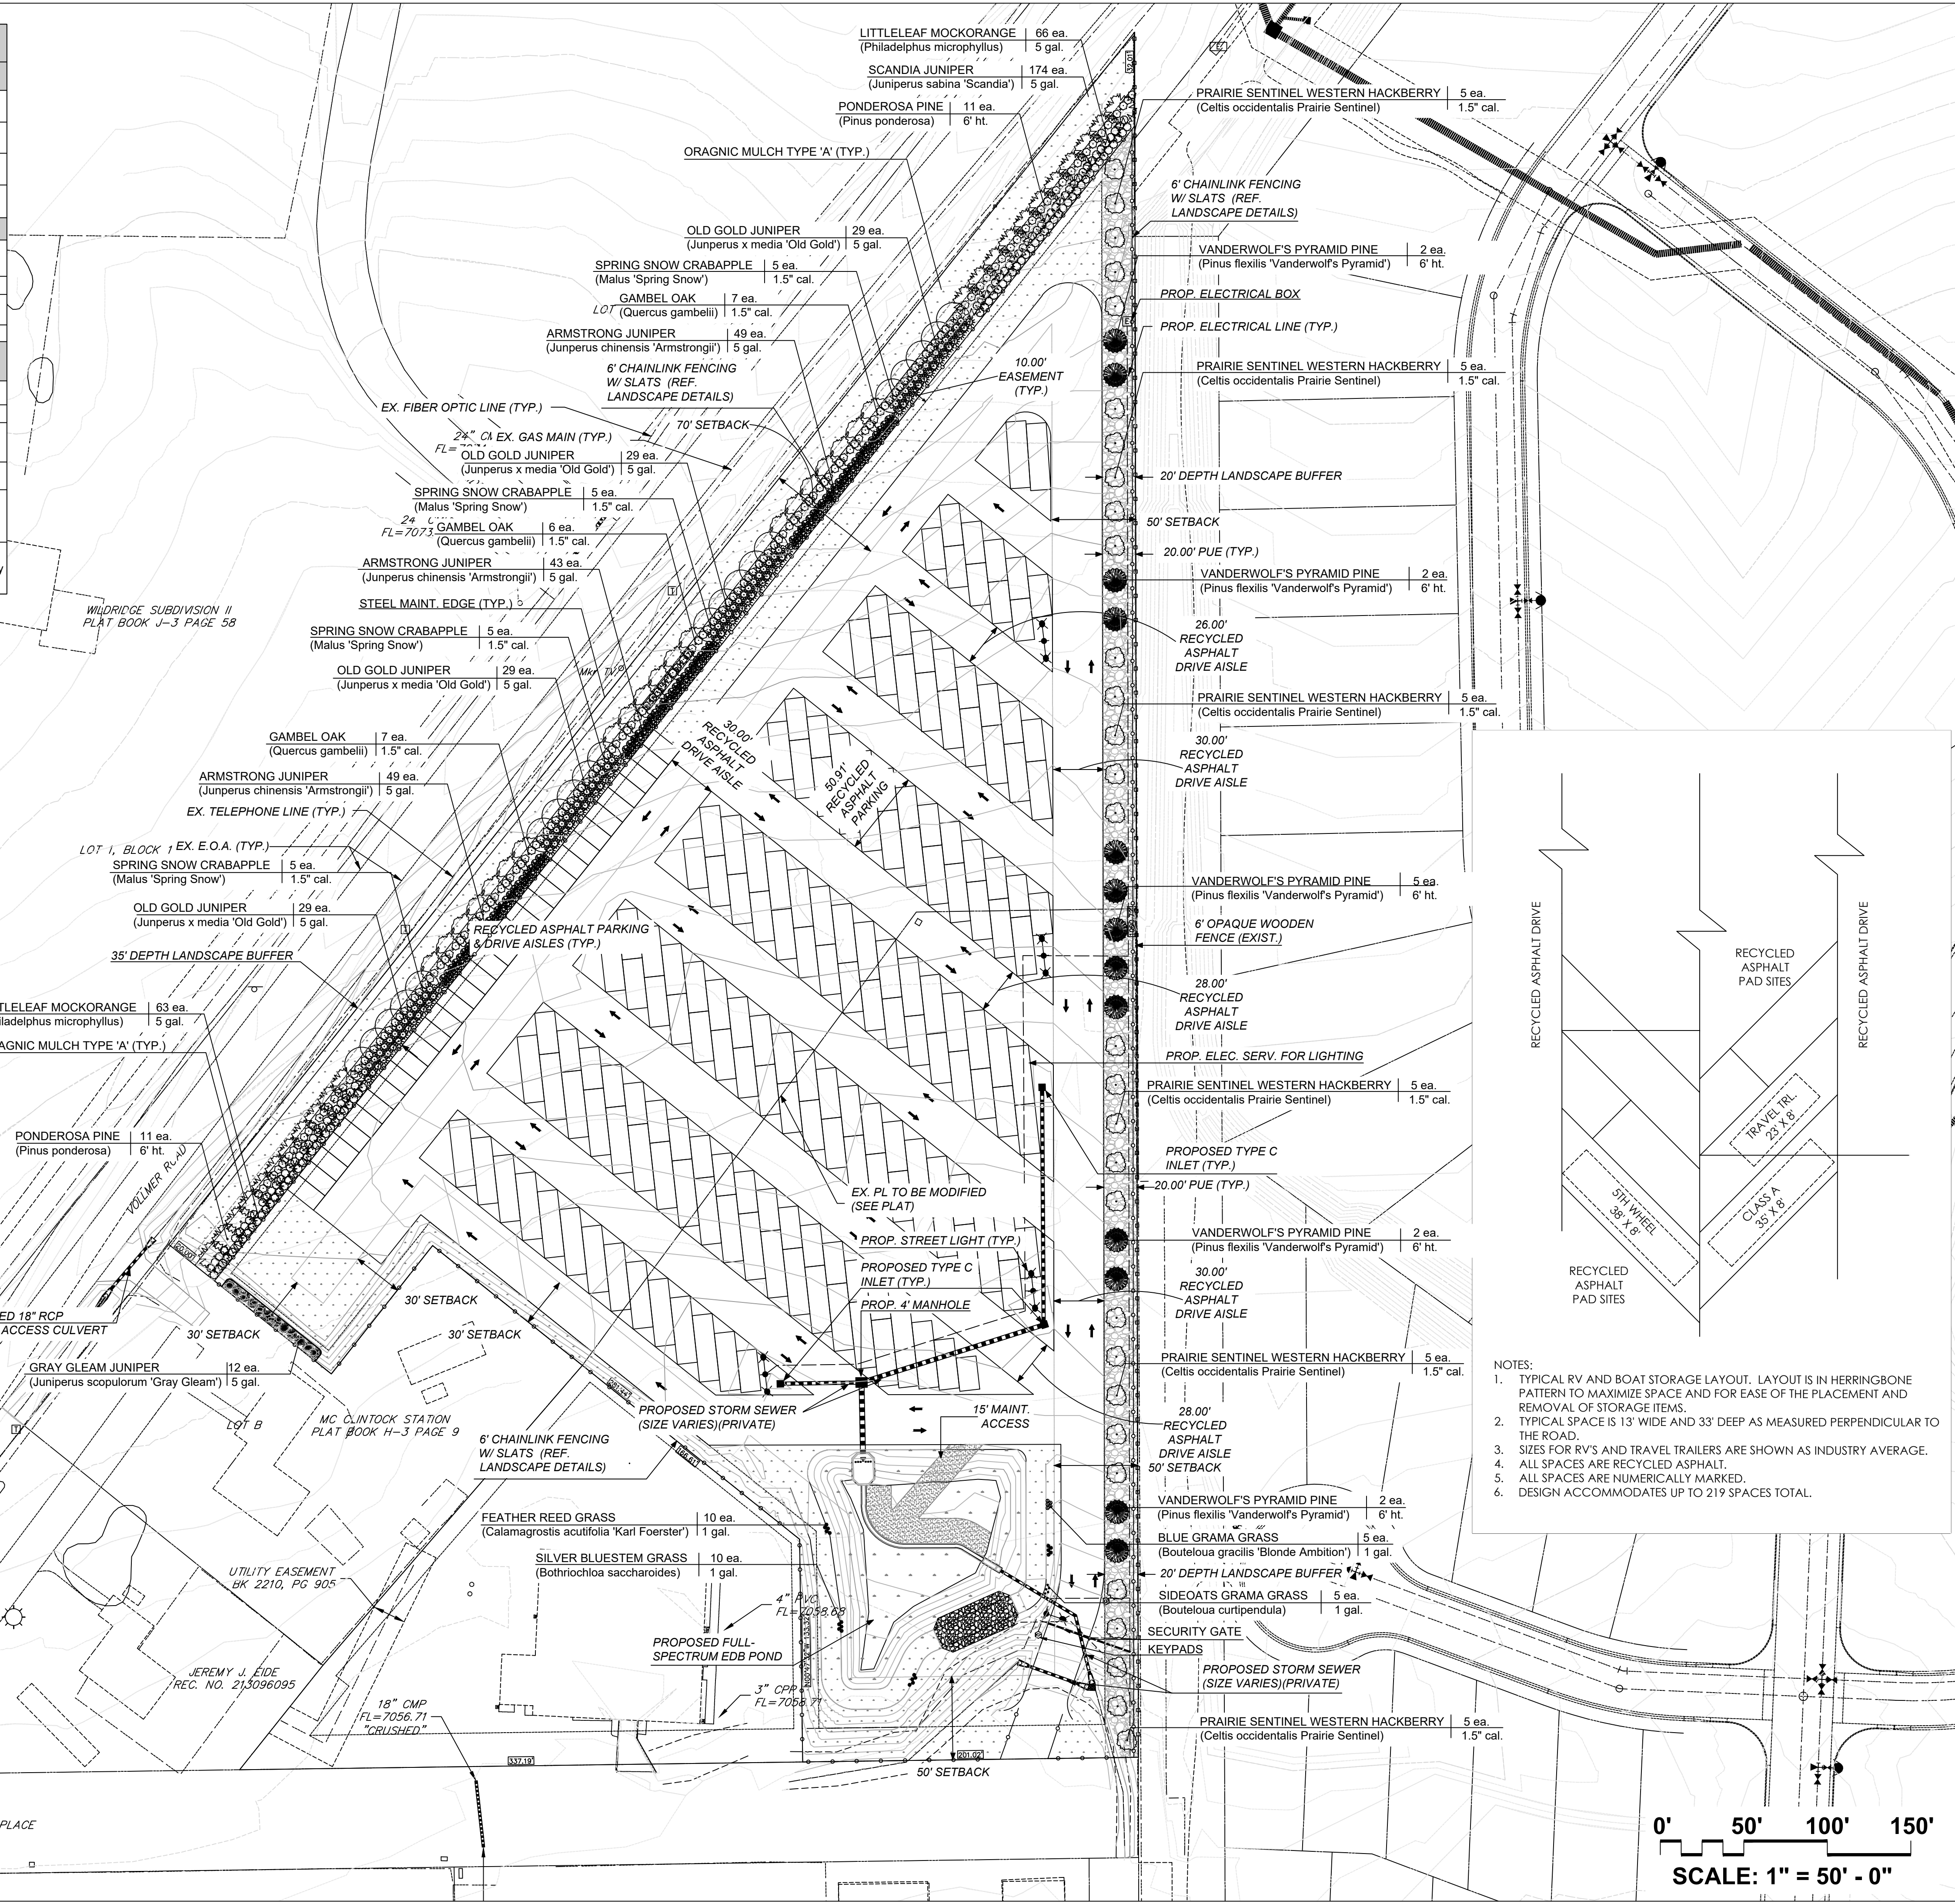


**William Guman & Associates, Ltd.**  
 LANDSCAPE ARCHITECTURE  
 731 North Weber Street  
 Colorado Springs, CO 80903  
 (719) 633-9700  
 www.GumanLtd.com  
 bill@guman.net

THIS DRAWING IS AN INSTRUMENT OF SERVICE AND AS SUCH REMAINS THE EXCLUSIVE PROPERTY OF WILLIAM GUMAN & ASSOCIATES, LTD. ANY REPRODUCTION OR UNAUTHORIZED USE OF THIS DRAWING WITHOUT THE WRITTEN PERMISSION OF WILLIAM GUMAN & ASSOCIATES, LTD. IS PROHIBITED.

THIS DRAWING IS DIAGRAMMATIC IN THE EVENT OF A CONFLICT, ALL QUANTITIES THAT CAN BE DETERMINED GRAPHICALLY SHALL PREVAIL OVER ANY SCHEDULED QUANTITIES. UNLESS OTHERWISE SPECIFIED, QUANTITIES FIELD CHANGES MADE WITHOUT PRIOR APPROVAL BY THE DESIGN AGENT OF THE RECORD DRAWING WILL RESULT IN DELAY OF FINAL ACCEPTANCE AND/OR ISSUANCE OF CERTIFICATE OF OCCUPANCY WHERE APPLICABLE.

ONLY DRAWINGS BEARING THE ORIGINAL STAMP OF THE LICENSED LANDSCAPE ARCHITECT IN THE STATE OF COLORADO ARE VALID FOR CONSTRUCTION PURPOSES.

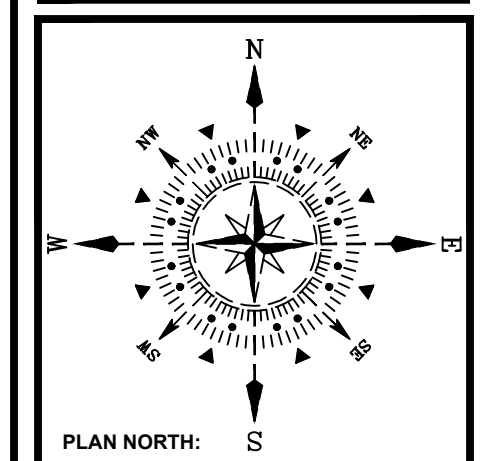

**PROJECT NAME:** VOLLMER ROAD RV AND BOAT STORAGE  
**OWNER:** SCOTT BELLKNAP scott.bellknap@yahoo.com  
**PROJECT ADDRESS:** 8815 VOLLMER ROAD  
**COLORADO SPRINGS, CO 80908**  
**PROJECT DESCRIPTION:** LANDSCAPE PLAN

DATE:	DESIGNED:	CHECKED:
07/14/2022	Est Morgan est@guman.net (719) 633-9700	Bill Guman bill@guman.net (719) 633-9700

REVISIONS:	DATE:	BY:	DESCRIPTION:
R1	10/28/2022	GEM	1) RESPOND TO INITIAL COUNTY COMMENTS
R2	11/22/2022	GEM	2) RESPOND TO SECOND ROUND OF COUNTY COMMENTS
R3	05/15/2023	GEM	3) REVISE PER NEW SITE PLAN
R4	11/22/2023	GEM	4) RESPOND TO THIRD ROUND OF COUNTY COMMENTS
R5	1/8/2024	GEM	5) REDUCTION OF POND AREA GRASSES

**PLAN SCALE:** 1" = 50' (OR AS NOTED ON PLAN)

**SHEET TITLE:** LANDSCAPE PLAN


**SHEET NO.:** 1

1 of 3 SHEETS


**FILE NO.:** PPR-2245

**NOTES:**


- TYPICAL RV AND BOAT STORAGE LAYOUT. LAYOUT IS IN HERRINGBONE PATTERN TO MAXIMIZE SPACE AND FOR EASE OF THE PLACEMENT AND REMOVAL OF STORAGE ITEMS.
- TYPICAL SPACE IS 13' WIDE AND 33' DEEP AS MEASURED PERPENDICULAR TO THE ROAD.
- SIZES FOR RV'S AND TRAVEL TRAILERS ARE SHOWN AS INDUSTRY AVERAGE.
- ALL SPACES ARE RECYCLED ASPHALT.
- ALL SPACES ARE NUMERICALLY MARKED.
- DESIGN ACCOMMODATES UP TO 219 SPACES TOTAL.

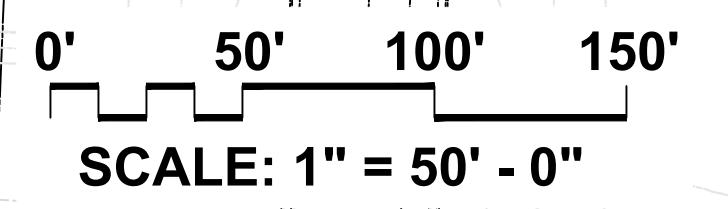



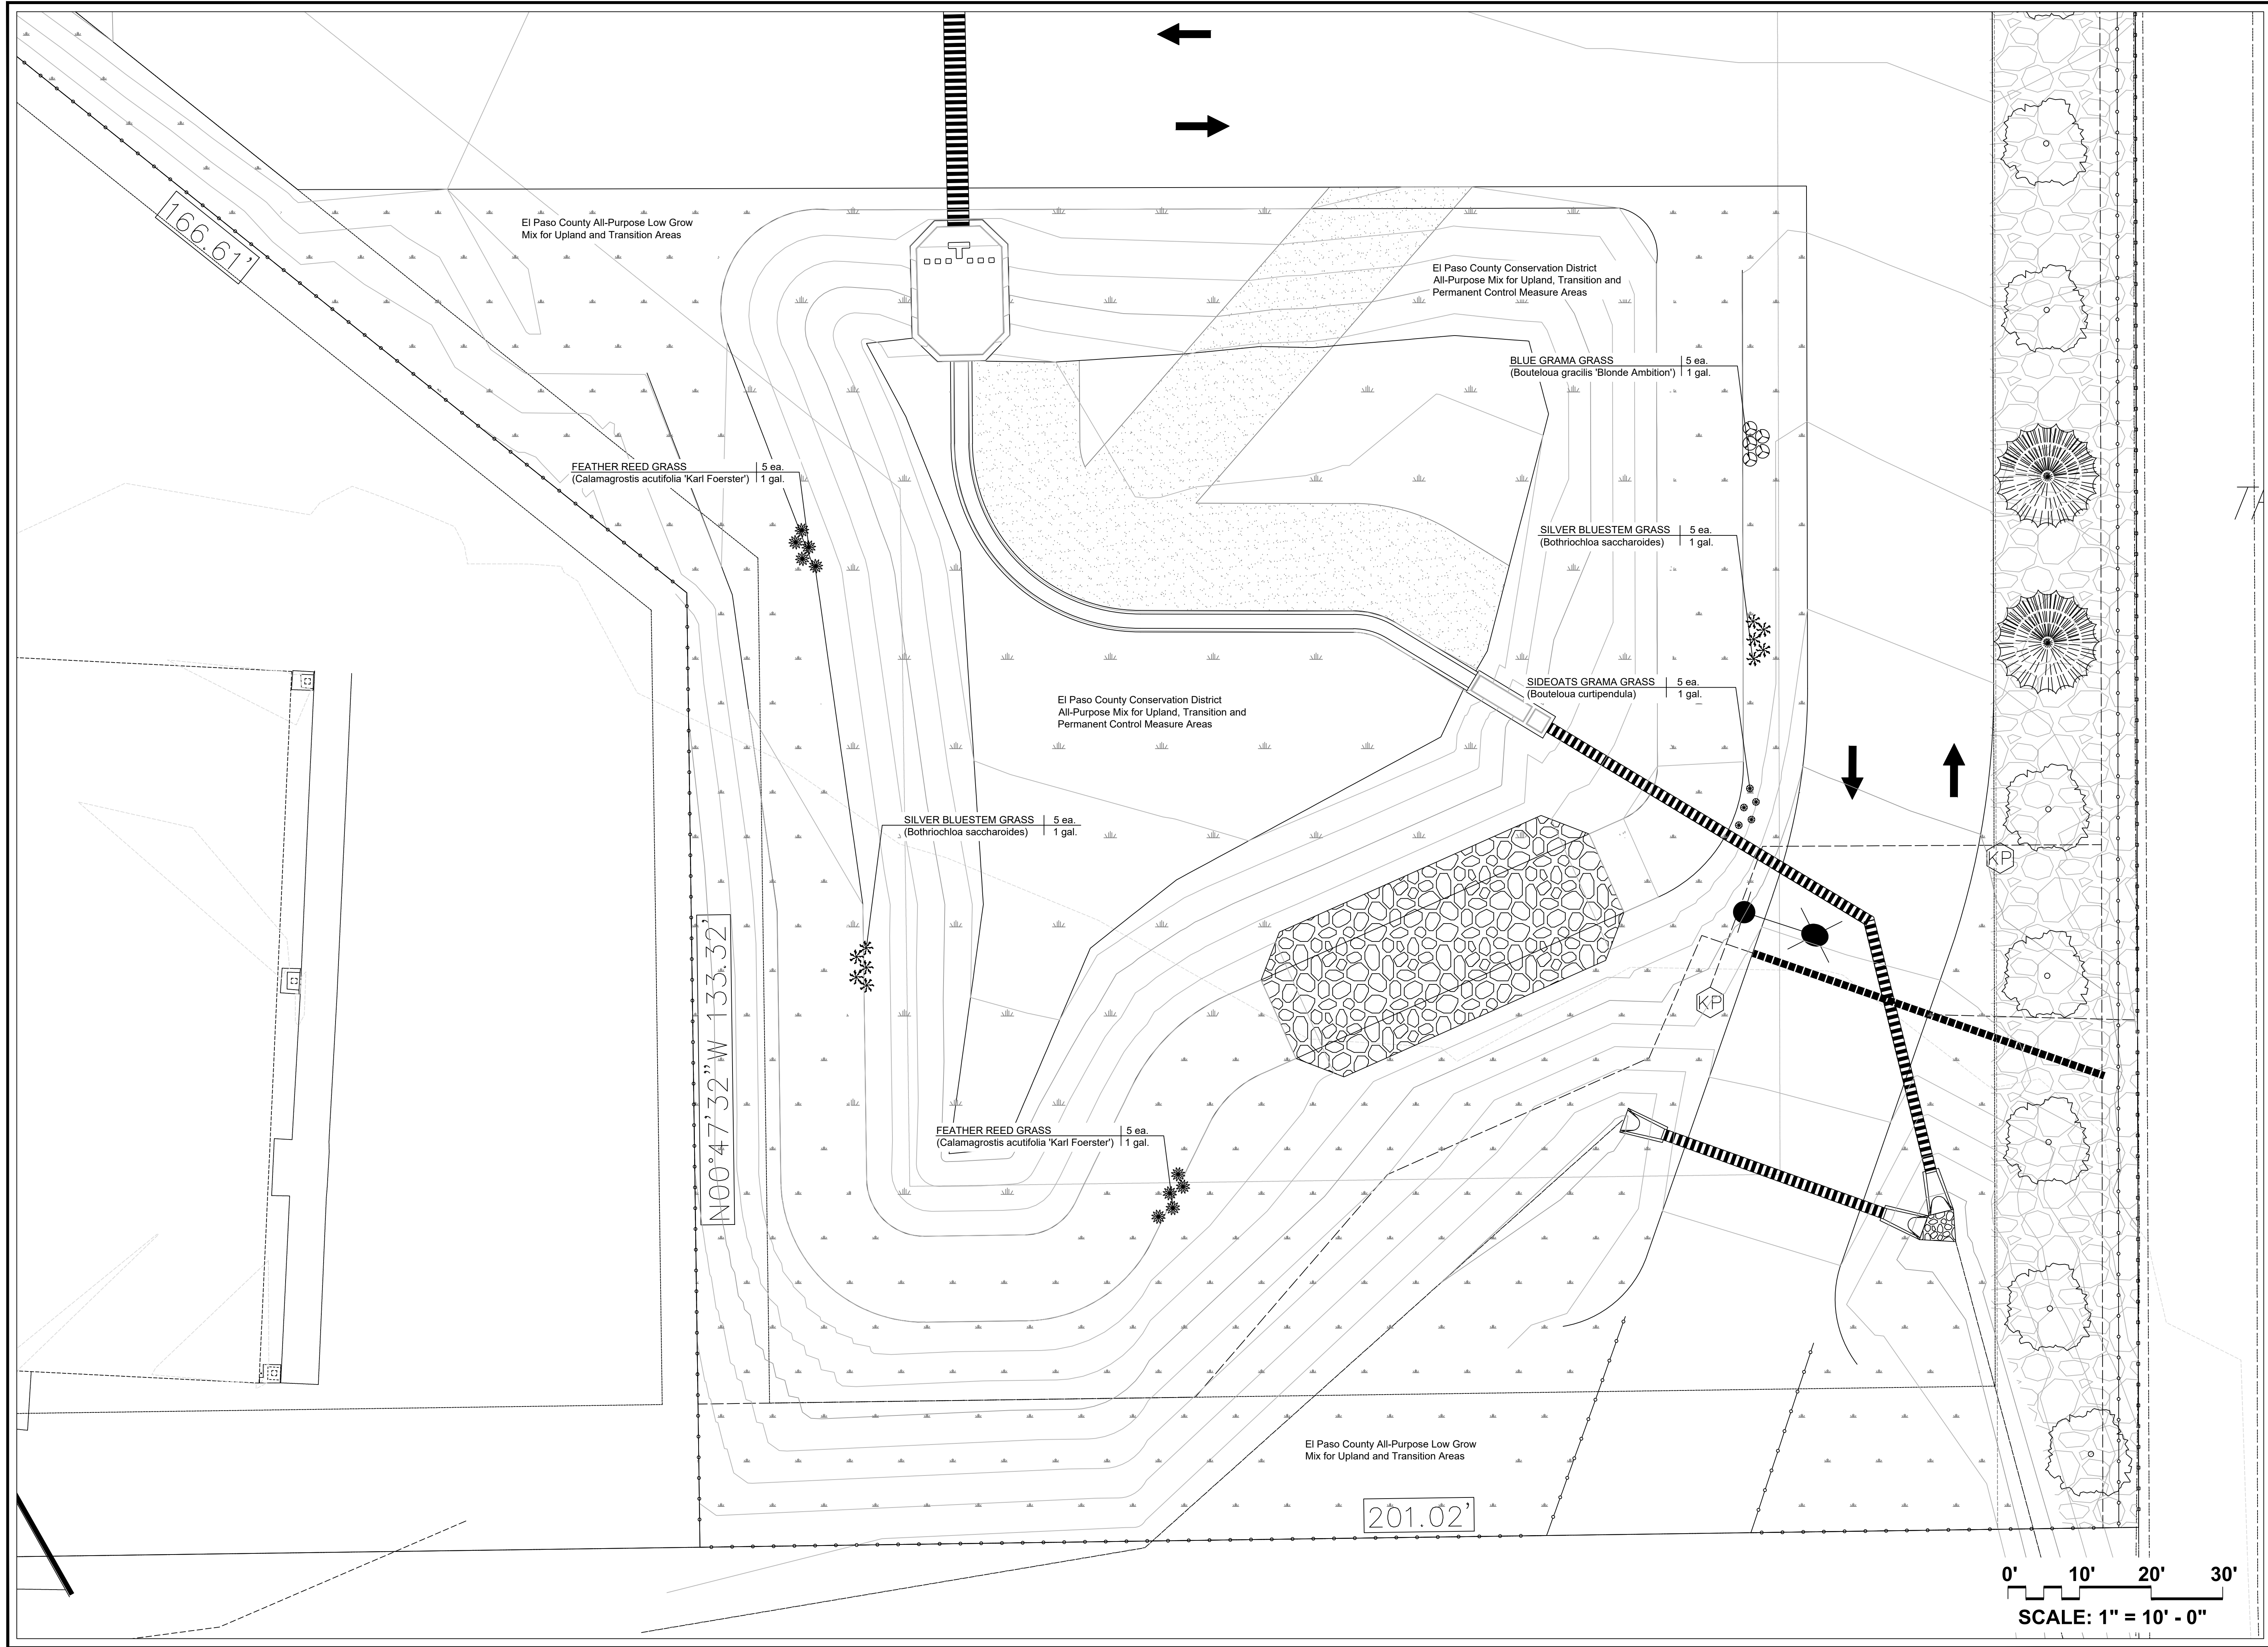

THIS DRAWING IS AN INSTRUMENT OF SERVICE AND AS SUCH REMAINS THE EXCLUSIVE PROPERTY OF WILLIAM GUMAN & ASSOCIATES, LTD. ANY REPRODUCTION OR UNAUTHORIZED USE OF THIS DRAWING WITHOUT PRIOR WRITTEN PERMISSION FROM GUMAN & ASSOCIATES, LTD. IS PROHIBITED. 

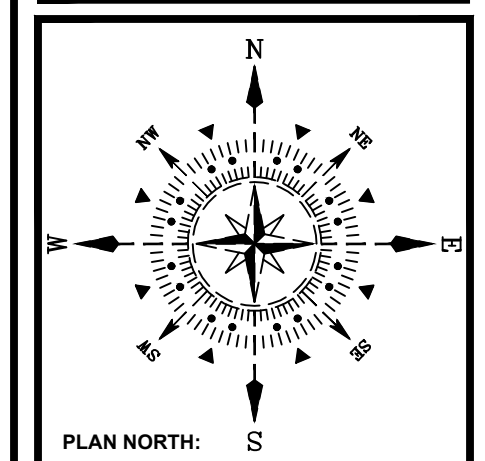

**PROJECT NAME: VOLLMER ROAD RV AND BOAT STORAGE**  
**PROJECT OWNER: SCOTT BELLKNAP scott.bellknap@yahoo.com**  
**PROJECT ADDRESS: 8815 VOLLMER ROAD**  
**COLORADO SPRINGS, CO 80908**  
 PROJECT DESCRIPTION: LANDSCAPE PLAN

DATE: 07/4/2022  
 DESIGNED: Ed Morgan  
 CHECKED: Bill Guman

REVISIONS:	DATE:	BY:	DESCRIPTION:
R1	10/28/2022	GEM	1) RESPOND TO INITIAL COUNTY COMMENTS
R2	11/22/2022	GEM	2) RESPOND TO SECOND ROUND OF COUNTY COMMENTS
R3	05/15/2023	GEM	3) REVISE PER NEW SITE PLAN
R4	11/22/2023	GEM	4) RESPOND TO THIRD ROUND OF COUNTY COMMENTS
R5	1/8/2024	GEM	5) REDUCTION OF POND AREA GRASSES

PLAN SCALE: 1" = 10' (OR AS NOTED ON PLAN)

SHEET TITLE:  
**LANDSCAPE POND AREA**

SHEET NO.  
**2**  
 2 OF 3 SHEETS

FILE NO.  
 PPR-2245



**LANDSCAPE SCHEDULE (Outlying Areas):**  
Planting Schedule:

QTY.	SYM.	KEY	DROUGHT TOLERANT DEER RESISTANT	BOTANICAL/COMMON NAME	MATURE HT./WD.	PLANTING SIZE	NOTES
20	(JS)	(S)		SPRING SNOW DRABAPPLE (Malus Spring Snow)	10-20' 10-20'	1.5' cal.	B&B Nursery Green. Size to meet or exceed AAN, min. size
22	(PP)	(S)		PONDEROSA PINE (Pinus ponderosa)	10-20' 10-20'	6' H.	B&B Nursery Green. Size to meet or exceed AAN, min. size
23	(IS)	(S)		GAMBEL OAK (Quercus gambelii)	8-22' 8-12'	1.5' cal.	B&B Nursery Green. Size to meet or exceed AAN, min. size
30	(HA)	(S)		PRAIRIE SENTINEL WESTERN HUCKLEBERRY (Cottoneaster occidentalis Prairie Sentinel)	15-20' 15-20'	1.5' cal.	B&B Nursery Green. Size to meet or exceed AAN, min. size
13	(VA)	(S)		VANDEWALD'S PRINCE PINE (Pinus Resinosa 'Vanderwolf Prince')	10-20' 10-20'	6' H.	B&B Nursery Green. Size to meet or exceed AAN, min. size

QTY.	SYM.	KEY	DROUGHT TOLERANT DEER RESISTANT	BOTANICAL/COMMON NAME	MATURE HT./WD.	PLANTING SIZE	NOTES
116	(OG)	(S)		OLD GOLD JUNIPER (Juniperus media Old Gold)	3-4' 4-6'	5 gal.	Container Green. Size to meet or exceed AAN, min. size
129	(MO)	(S)		LITTLELEAF MOCKORANGE (Elaeagnus umbellata)	4-6' 4-6'	5 gal.	Container Green. Size to meet or exceed AAN, min. size
141	(AJ)	(S)		ARMSTRONG JUNIPER (Juniperus chinensis Armstrong)	3-4' 3-4'	5 gal.	Container Green. Size to meet or exceed AAN, min. size
174	(SJ)	(S)		SCANDIA JUNIPER (Juniperus sibirica Scandia)	18-24' 4-6'	5 gal.	Container Green. Size to meet or exceed AAN, min. size
12	(GJ)	(S)		GRAY GLEAM JUNIPER (Juniperus scopulorum Gray Glean)	10-15' 4-6'	#5	Container Green. Size to meet or exceed AAN, min. size


QTY.	SYM.	KEY	DROUGHT TOLERANT DEER RESISTANT	BOTANICAL/COMMON NAME	MATURE HT./WD.	PLANTING SIZE	NOTES
10	(FR)	(S)		FEATHER REED GRASS (Calamagrostis canadensis Kai Foerster)	4-5' 18-24"	#1	Container Green. Size to meet or exceed AAN, min. size
10	(BR)	(S)		SILVER BLUESTEM GRASS (Bothriochloa saccharoides)	2-3' 18-24"	#1	Container Green. Size to meet or exceed AAN, min. size
5	(SO)	(S)		SIDE-OATS GRAMA GRASS (Bouteloua curtipendula)	8-24" 8-12"	#1	Container Green. Size to meet or exceed AAN, min. size
5	(BG)	(S)		BLUE GRAMA GRASS (Sporobolus gracilis Bourke-Kenthorpe)	2-3' 1-2'	#1	Container Green. Size to meet or exceed AAN, min. size

**SYMBOL KEY:**


SYMBOL	DESCRIPTION/REMARKS
	STEEL MAINTENANCE EDGE; 3/16" x 4" ROLL TOP STEEL, GREEN COLOR
	IDaho CEDAR WOOD MULCH: UNIFORMLY PLACED TO A 4" DEPTH AROUND ALL TREE ROOT BALLS IN TURF AREAS ONLY [Equal to that supplied by Pioneer Sand and Gravel, Colorado Springs, CO] TOTAL AREA = 742 SQUARE FEET
	ORGANIC MULCH TYPE 'A': 'DECO SHRED' BARK MULCH, PLACED TO A UNIFORM 3" DEPTH ON FABRIC UNDERLAYMENT [Equal to that supplied by Pioneer Sand and Gravel, Colorado Springs, CO] TOTAL AREA = 13,441 SQUARE FEET
	AGGREGATE 'A': 1-1/2" SIZE WHOLE WASHED WHITE RIVER ROCK PLACED TO A UNIFORM DEPTH OF 3" ON FABRIC UNDERLAYMENT. [Equal to that supplied by Pioneer Sand and Gravel, Colorado Springs, CO] TOTAL AREA = 19,506 SQUARE FEET
	SEEDED TURF (El Paso County Conservation District All Purpose Mix for Upland, Transition and Permanent Control Measure Areas): [20% BIG BLUESTEM, 10% BLUE GRAMA, 10% GREEN NEEDLEGRASS, 20% WESTERN WHEATGRASS, 10% SIDE-OATS GRAMA, 10% SWITCHGRASS, 10% PRAIRIE SAND REED, 10% YELLOW INDIAN GRASS] Seed rate (lbs PLS/acre) : 19.3 irrigated broadcast or irrigated hydrosseeded. TOTAL AREA = 11,251 SQUARE FEET
	SEEDED TURF (El Paso County All Purpose Low Grow Mix for Upland and Transition Areas): [25% BUFFALOGRASS, 20% BLUE GRAMA, 20% SIDE-OATS GRAMA, 5% GREEN NEEDLEGRASS, 20% WESTERN WHEATGRASS, 1% SAND DROPSEED] Seed rate (lbs PLS/acre) : 42 irrigated broadcast or irrigated hydrosseeded. TOTAL AREA = 51,670 SQUARE FEET

**LANDSCAPE NOTES:**

- REFER TO SPECIFICATION SECTION 32-94-00: LANDSCAPE ACCESSORIES FOR REQUIRED INSTALLATION AND WORKMANSHIP STANDARDS FOR NEW LANDSCAPING IN THE EVENT OF A CONFLICT THE REQUIREMENTS THE MOST STRINGENT INTERPRETATION WILL PREVAIL.
- DRAWINGS ARE DIAGRAMMATIC. PRECISE PLACEMENT OF LANDSCAPE ACCESSORIES MAY NOT BE POSSIBLE AS INDICATED. CONSULT PROJECT LANDSCAPE ARCHITECT PRIOR TO MAKING RANDOM FIELD CHANGES WHICH MAY ALTER DESIGN INTENT.
- QUANTITIES ARE PROVIDED FOR REFERENCE ONLY. VERIFY ALL QUANTITIES PRIOR TO SUBMITTING COST PROPOSAL. IN THE EVENT OF A CONFLICT BETWEEN SCHEDULED, IMPLIED OR EXPRESSED QUANTITIES WHICH CAN BE DETERMINED GRAPHICALLY FROM THE DRAWINGS WILL PREVAIL IN ANY CASE.
- THE CONTRACTOR IS RESPONSIBLE FOR INSPECTION AND VERIFICATION OF ALL FIELD CONDITIONS AND RESOLVING CONFLICTS PERTAINING TO DIMENSIONS, LAYOUT, ETC., WHICH MAY AFFECT THE LANDSCAPE INSTALLATION. MOBILIZING SHALL BE CONSTRUED AS ACCEPTANCE OF CONDITIONS.
- COORDINATE ALL WORK INDICATED ON THESE DRAWINGS WITH WORK OF OTHER TRADES.
- THE PROJECT LANDSCAPE ARCHITECT RESERVES THE RIGHT TO CONSIDER AND APPROVE ALTERNATE INSTALLATIONS AT ANY TIME WHICH IN THE LANDSCAPE ARCHITECT'S OPINION MAXIMIZES THE CONSTRUCTION BUDGET AND MAINTAINS DESIGN INTENT.
- PROVIDE A 3 FOOT CLEAR SPACE AROUND THE CIRCUMFERENCE AROUND ALL FIRE HYDRANTS AND LIGHTING STANDARDS.
- CONTRACTOR TO UTILIZE STOCKPILED TOPSOIL FROM GRADING OPERATION AS MAY BE AVAILABLE. IF THE AMOUNT OF TOPSOIL NEEDED TO COMPLETE FINAL GRADING IS NOT AVAILABLE, THE CONTRACTOR SHALL IMPORT THE AMOUNT OF SOIL NEEDED.
- CONTRACTOR SHALL ENSURE THAT PROPER IRRIGATION VIA THE IRRIGATION SYSTEM IS CAPABLE OF EXTENDING AMOUNTS OF WATER REQUIRED TO ESTABLISH AND SUSTAIN PLANT GROWTH AT THE TIME OF INSTALLATION.
- ALL LANDSCAPE AND IRRIGATION MAINTENANCE SHALL BE COMMENCED BY THE OWNER UPON COMPLETION AND FINAL ACCEPTANCE OF ALL LANDSCAPE AND IRRIGATION SYSTEM INSTALLATIONS.
- SOIL AMENDMENT AND FINAL GRADING FOR ALL SOD AND SEEDED TURF AREAS TO BE PROVIDED IN ACCORDANCE WITH SPECIFICATIONS.
- AN AUTOMATIC UNDERGROUND IRRIGATION SYSTEM IS TO BE PROVIDED AND INSTALLED IN ACCORDANCE WITH THE IRRIGATION SYSTEM DRAWING AND SPECIFICATIONS:
  - IN LANDSCAPE SETBACK AREAS ALONG ROAD FRONTS: IN-LINE DRIP EMITTER RINGS FOR ALL TREES.
  - NEW SEEDED TURF INTERIOR LANDSCAPE AREAS: 20' ROTOR SPRINKLERS AND POP-UP SPRAY SPRINKLERS.
  - NEW SEEDED TURF AREAS: 30' ROTOR SPRINKLERS AND POP-UP SPRAY SPRINKLERS SHRUBS AND TREES; IN-LINE DRIP EMITTER RINGS FOR ALL TREES, EMITTERS FOR ALL SHRUBS.
- 4"x14 GAUGE GALVANIZED STEEL MAINTENANCE EDGING TO BE INSTALLED TO SEPARATE ALL ORGANIC AND AGGREGATE MULCHES FROM ADJACENT SOD AND SEEDED TURF AREAS. PIN EDGING WITH 1/2" STEEL EDGING PINS AT 24" SPACING.
- ALL PLANT MATERIAL TO BE INSTALLED PER DETAILS AND SPECIFICATIONS. GUY AND STAKE ALL DECIDUOUS AND EVERGREEN TREES PER DETAILS. PROVIDE SHREDDED MULCH RINGS IN RETENTION BASINS AROUND ALL TREES PLANTED IN SOD AND SEEDED AREAS. (MULCH RINGS ARE NOT REQUIRED FOR TREES PLANTED IN AGGREGATE MULCH AREAS.)
- PLANT QUANTITIES AND SIZES INDICATED ARE THE MINIMUM TO SATISFY LANDSCAPE CODE REQUIREMENTS; NO SUBSTITUTIONS ARE PERMITTED WITHOUT PRIOR APPROVAL OF THE MUNICIPAL REVIEWING AGENCY.

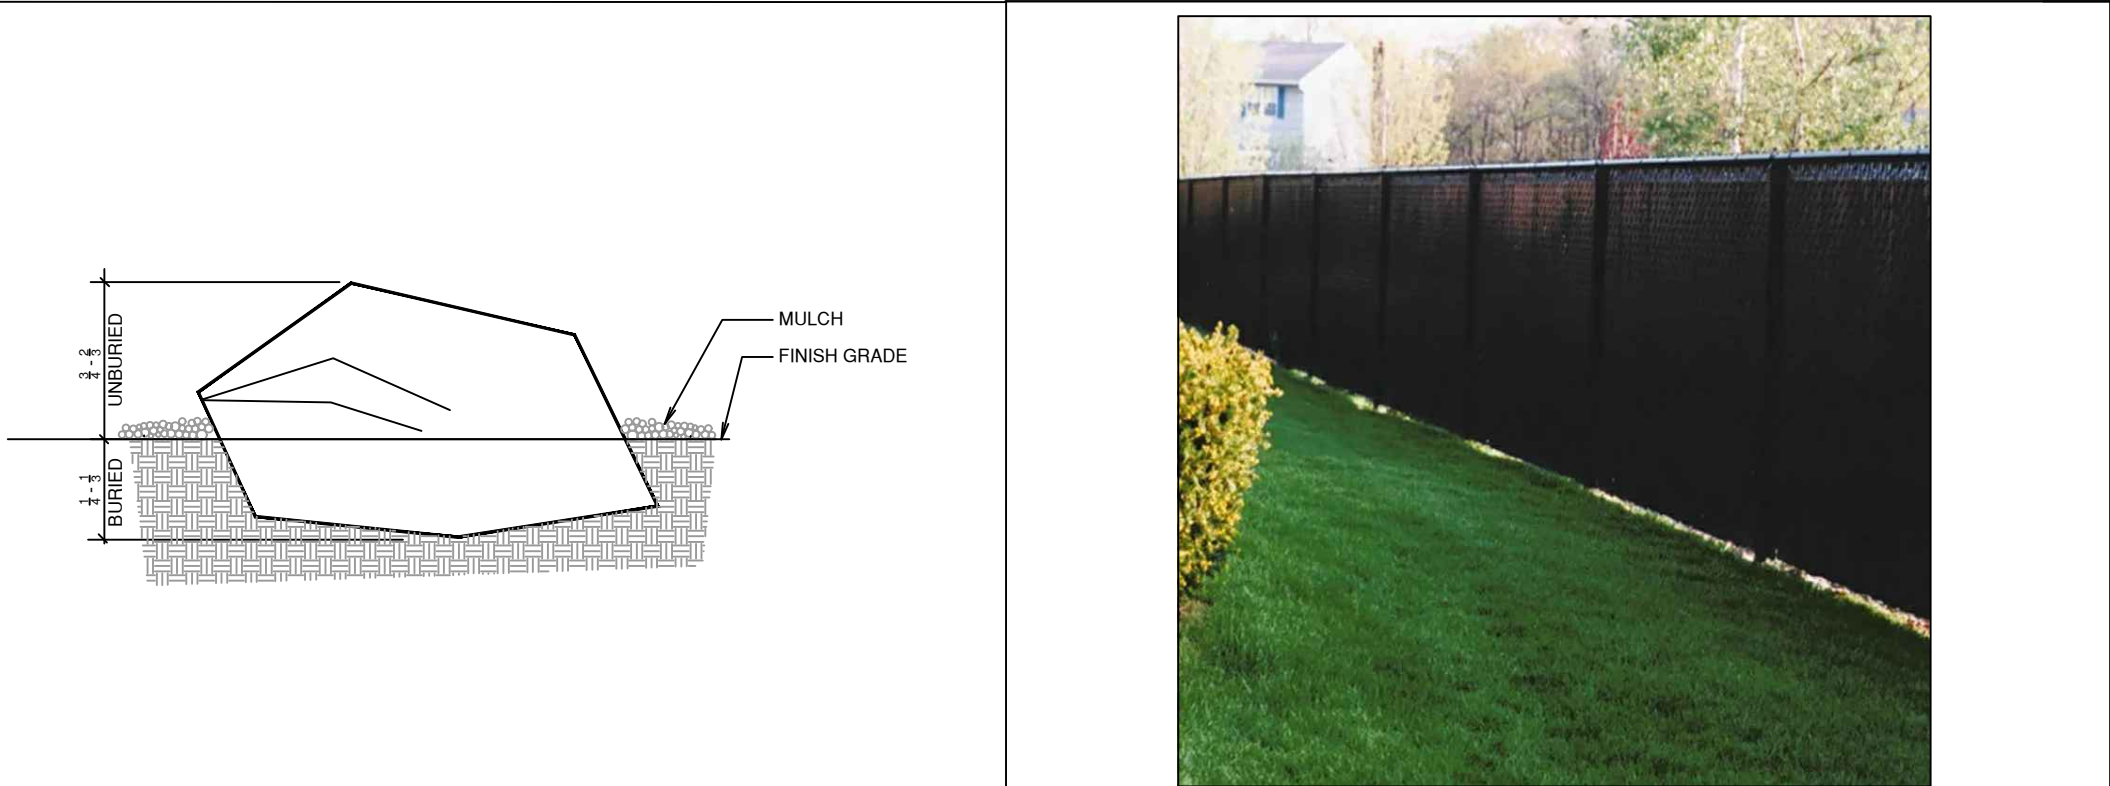

**A PLANTED BOULDER**  
NOT TO SCALE

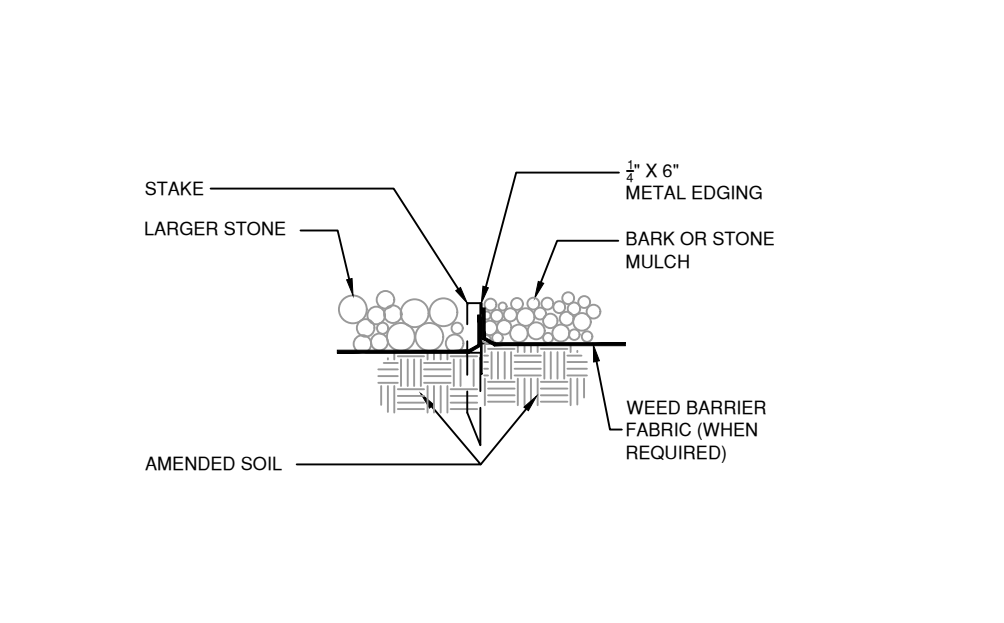


**B STEEL MAINTENANCE EDGE**  
NOT TO SCALE




**F CHAIN LINK FENCE WITH SLATS**  
NOT TO SCALE




**G CHAIN LINK FENCE WITH SLATS CONNECTION DETAIL**  
NOT TO SCALE

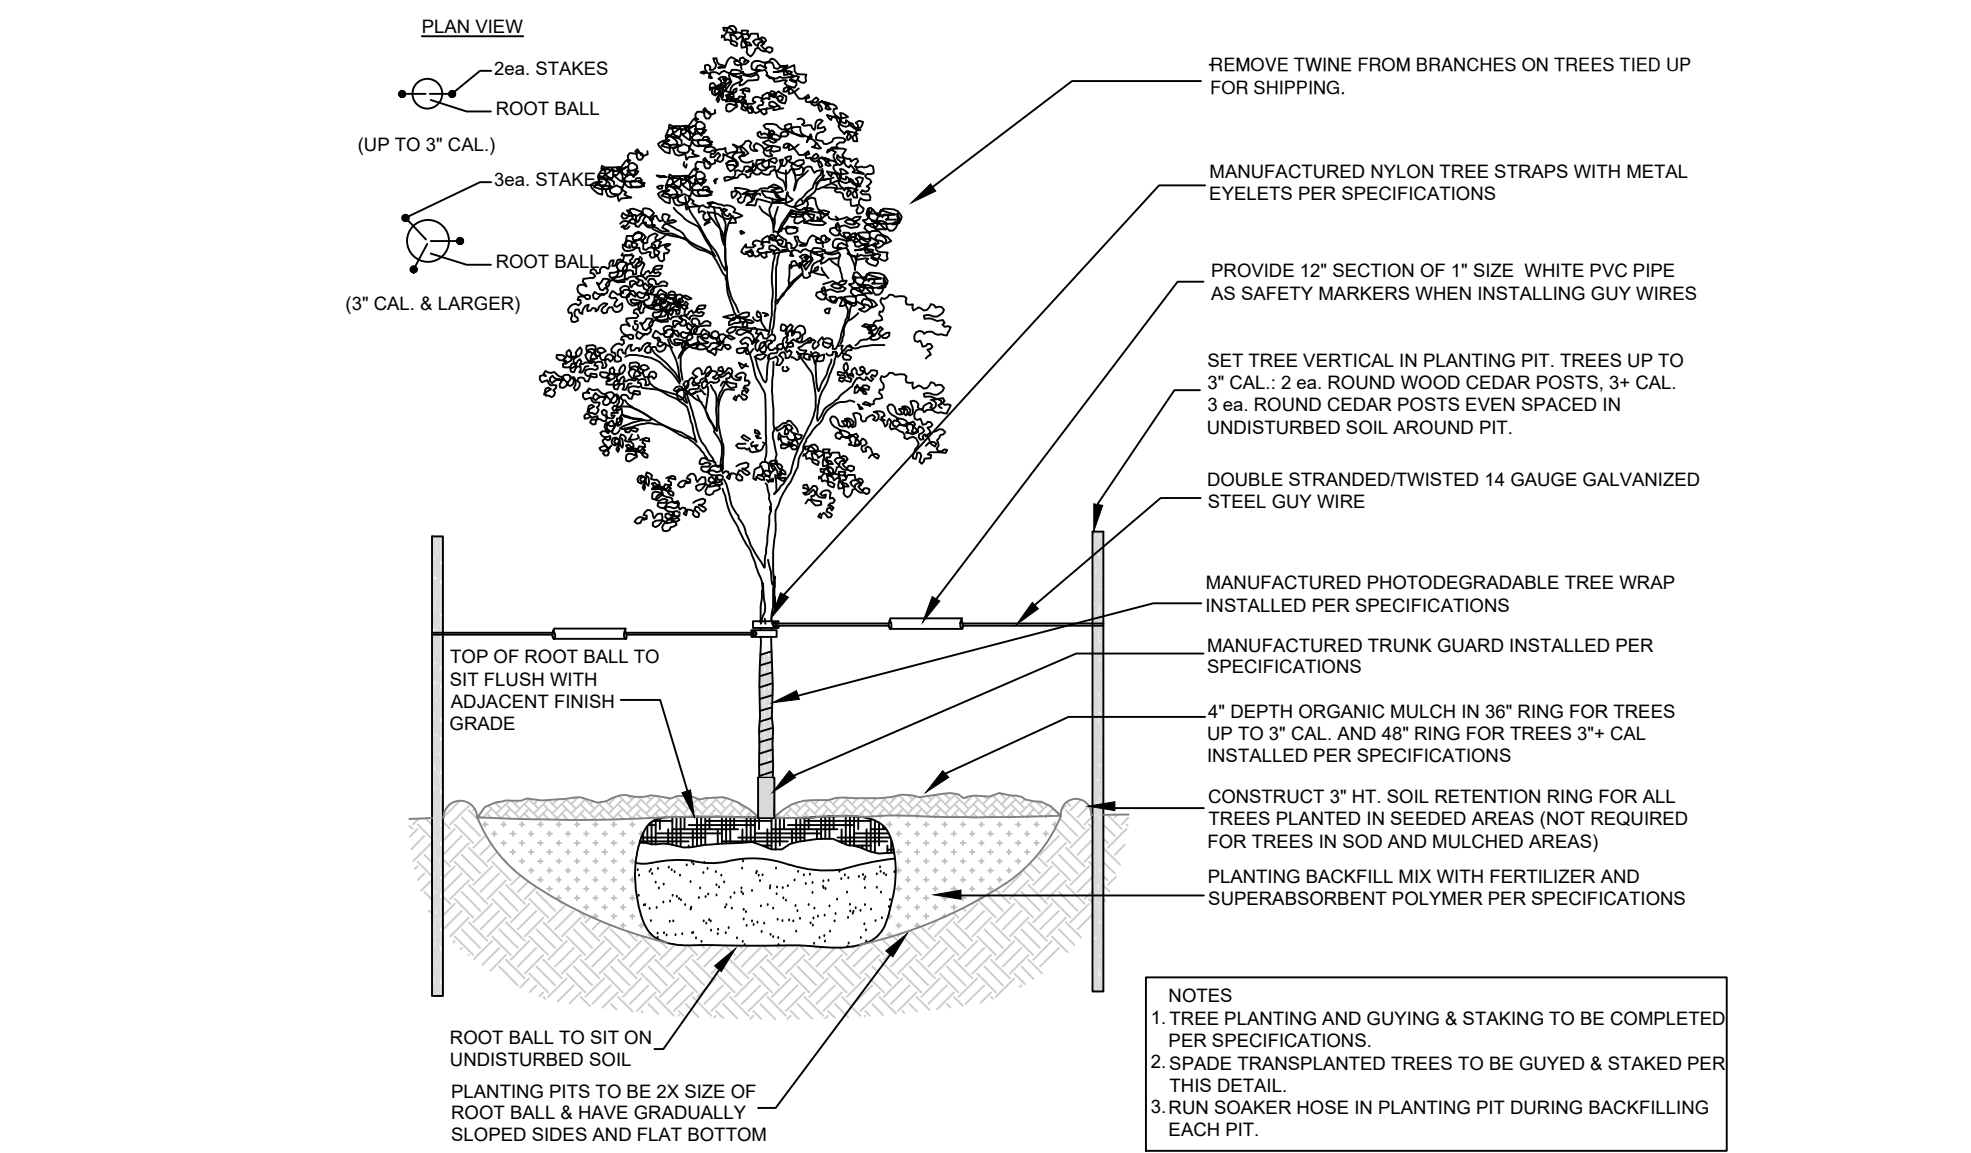


**C DECIDUOUS TREE PLANTING DETAIL**  
NOT TO SCALE

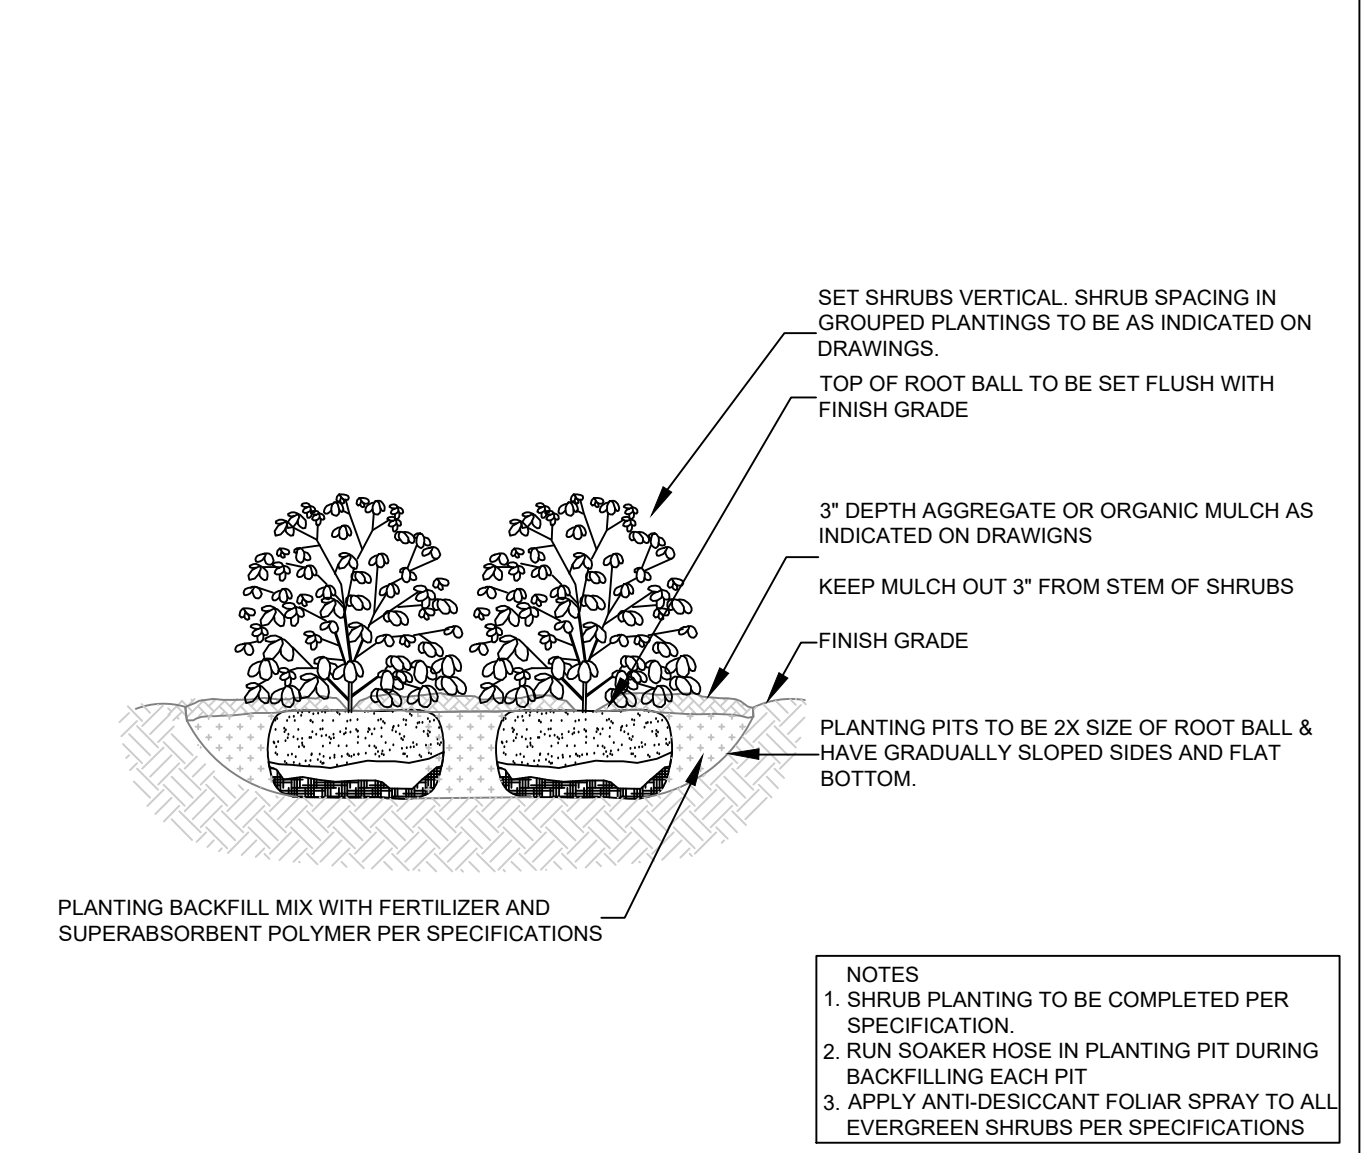

**D SHRUB PLANTING DETAIL**  
NOT TO SCALE

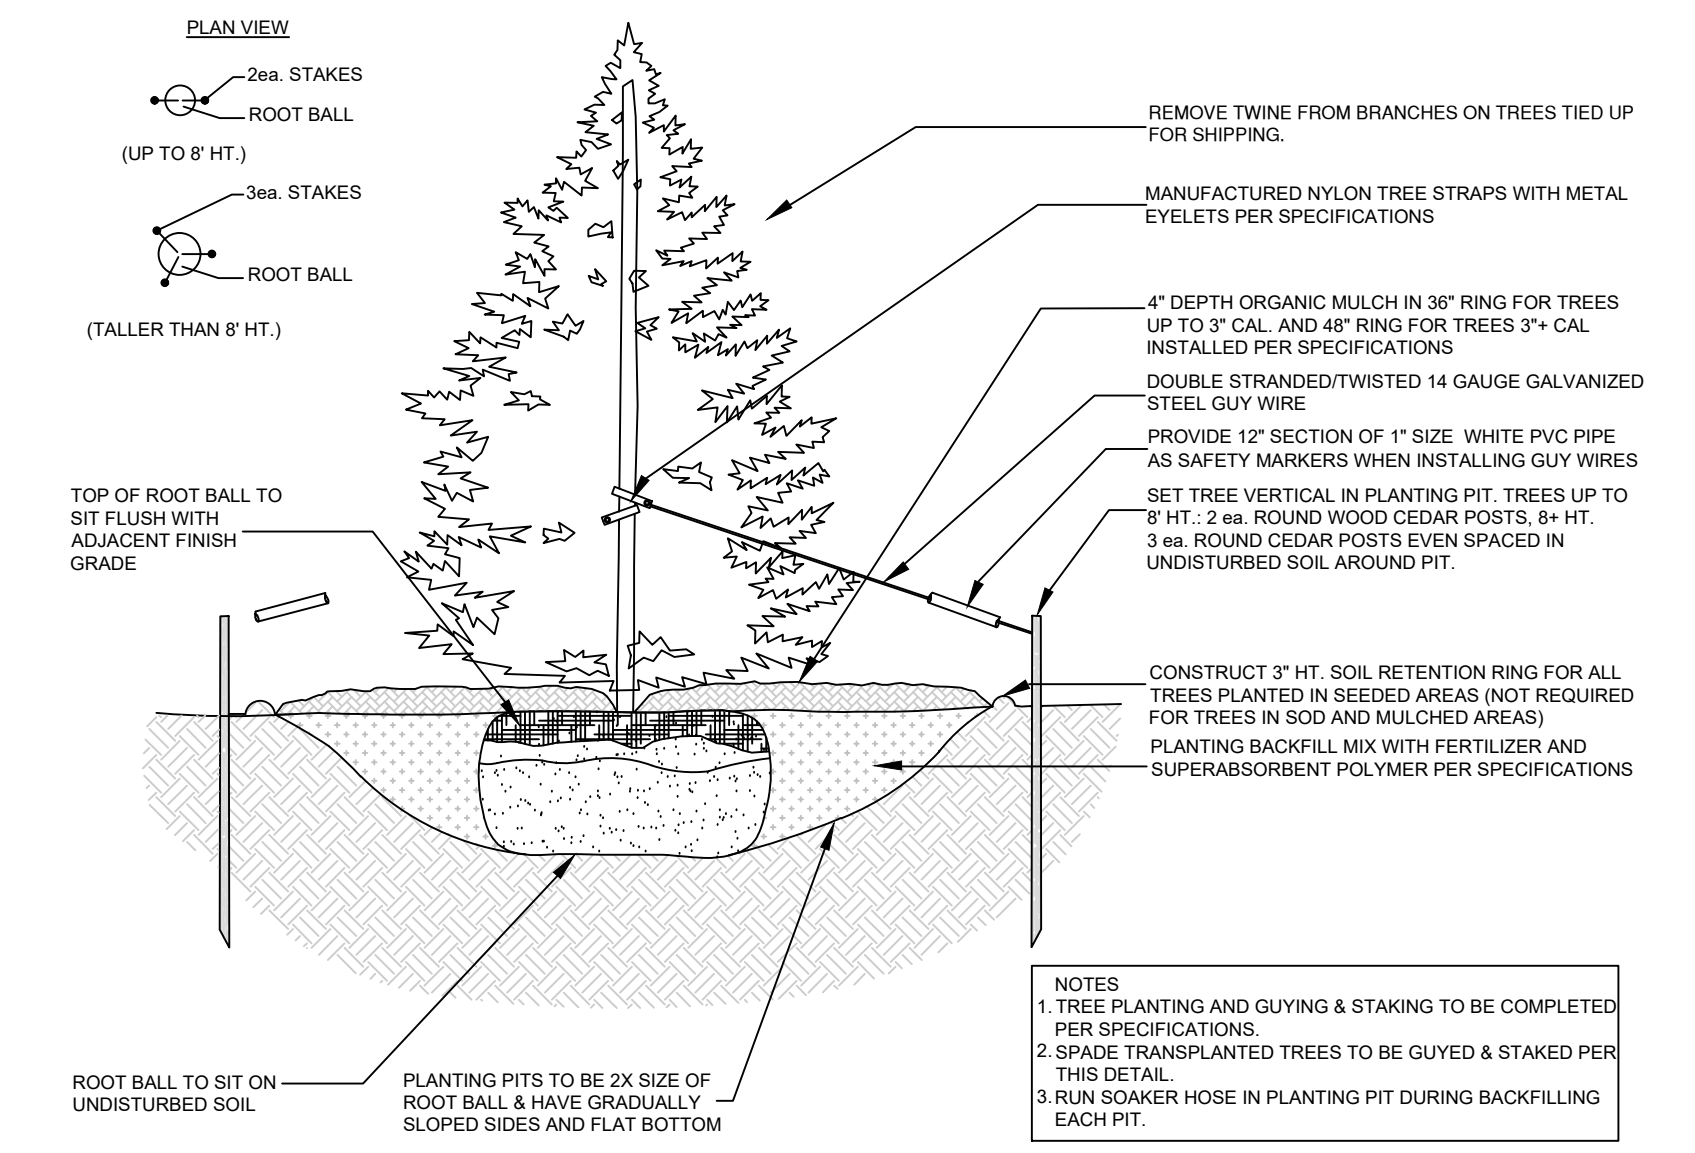


**E EVERGREEN TREE PLANTING DETAIL**  
NOT TO SCALE

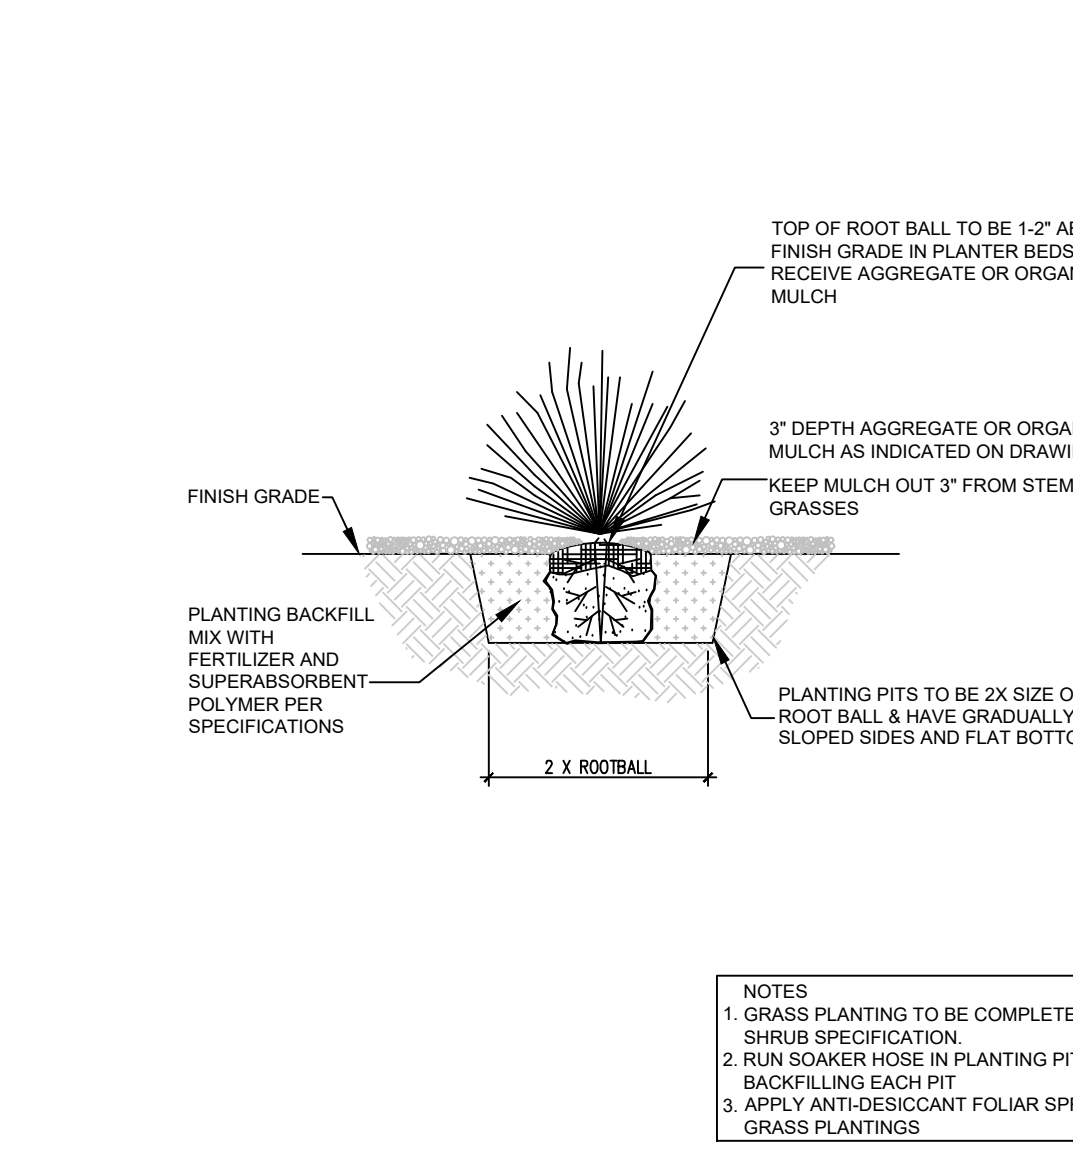

**H ORNAMENTAL GRASS PLANTING DETAIL**  
NOT TO SCALE

**William Guman & Associates, Ltd.**  
LANDSCAPE ARCHITECTURE  
731 North Weber Street  
Colorado Springs, CO 80903  
(719) 633-9700  
www.guman.net  
bill@guman.net

THIS DRAWING IS AN INSTRUMENT OF SERVICE AND SUCH REMAINS THE EXCLUSIVE PROPERTY OF WILLIAM GUMAN & ASSOCIATES, LTD. NO PART OF THIS DRAWING IS TO BE REPRODUCED OR TRANSMITTED IN ANY FORM OR BY ANY MEANS, ELECTRONIC OR MECHANICAL, INCLUDING PHOTOCOPYING, RECORDING, OR BY ANY INFORMATION STORAGE AND RETRIEVAL SYSTEM, WITHOUT THE WRITTEN PERMISSION OF WILLIAM GUMAN & ASSOCIATES, LTD. ANY REPRODUCTION OR TRANSMISSION OF THIS DRAWING WITHOUT THE WRITTEN PERMISSION OF WILLIAM GUMAN & ASSOCIATES, LTD. IS PROHIBITED. THIS DRAWING IS DIAGRAMMATIC IN THE EVENT OF A CONFLICT, ALL QUANTITIES THAT CAN BE DETERMINED GRAPHICALLY SHALL PREVAIL OVER ANY SCHEDULED QUANTITIES. FIELD CHANGES MADE WITHOUT PRIOR APPROVAL BY THE ARCHITECT WILL BE AT THE OCCUPANT'S RISK. THIS DRAWING IS NOT TO BE USED FOR ANY OTHER PROJECT WITHOUT THE WRITTEN PERMISSION OF WILLIAM GUMAN & ASSOCIATES, LTD. THE OFFICIAL SEAL OF THE LICENSED LANDSCAPE ARCHITECT IN THE STATE OF COLORADO ARE VALID FOR CONSTRUCTION PURPOSES.

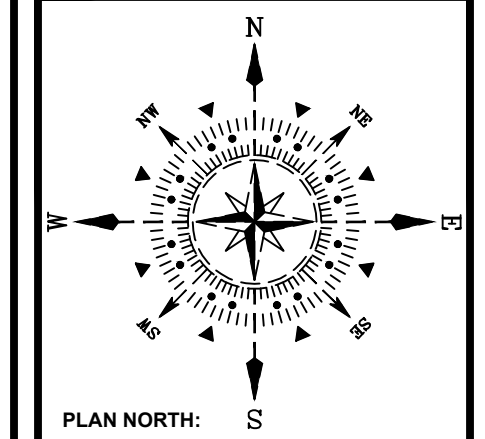

**VOLLMER ROAD RV AND BOAT STORAGE**  
PROJECT NAME: VOLLMER ROAD RV AND BOAT STORAGE  
OWNER: SCOTT BELKNAP scott.belknap@yahoo.com  
PROJECT ADDRESS: 8815 VOLLMER ROAD  
COLORADO SPRINGS, CO 80908  
PROJECT DESCRIPTION: LANDSCAPE PLAN

DATE:	07/14/2022
DESIGNED:	Ed Morgan (719) 633-9700
CHECKED:	Bill Guman (719) 633-9700

REVISIONS:	DATE:	BY:	DESCRIPTION:
R1	10/28/2022	GEM	1) RESPOND TO INITIAL COUNTY COMMENTS
R2	11/22/2022	GEM	2) RESPOND TO SECOND ROUND OF COUNTY COMMENTS
R3	05/15/2023	GEM	3) REVISE TAKEOFFS BASED ON REVISED SITE PLAN
R4	11/22/2023	GEM	4) RESPOND TO THIRD ROUND OF COUNTY COMMENTS
R5	1/8/2024	GEM	5) REDUCTION OF POND AREA GRASSES

PLAN SCALE:

SHEET TITLE:  
**LANDSCAPE DETAILS**

SHEET NO.  
**3**  
3 of 3 SHEETS

FILE NO.  
PPR-2245