




1 WEST ELEVATION
1/8" = 1'-0"

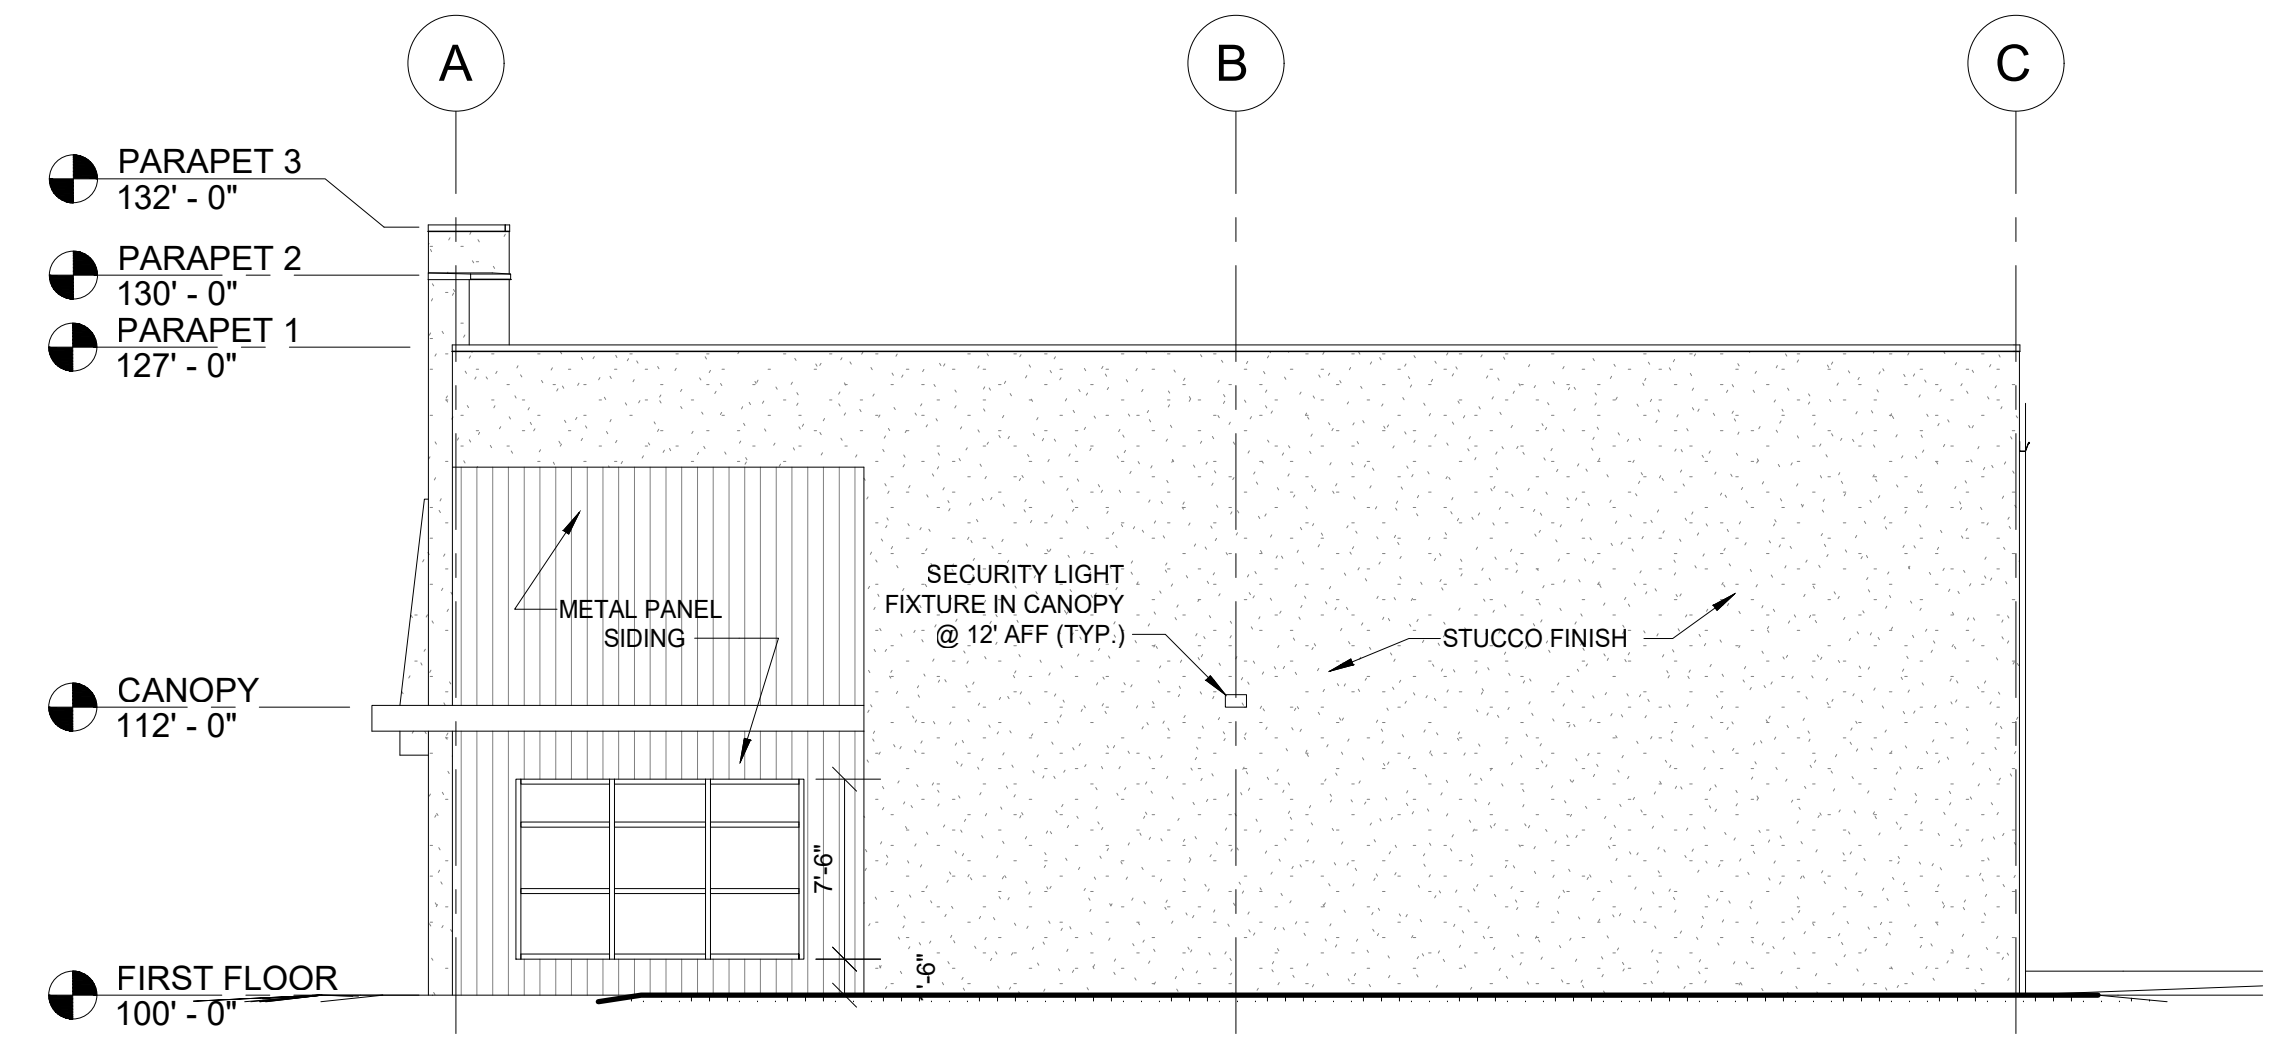

2 SOUTH ELEVATION
1/8" = 1'-0"

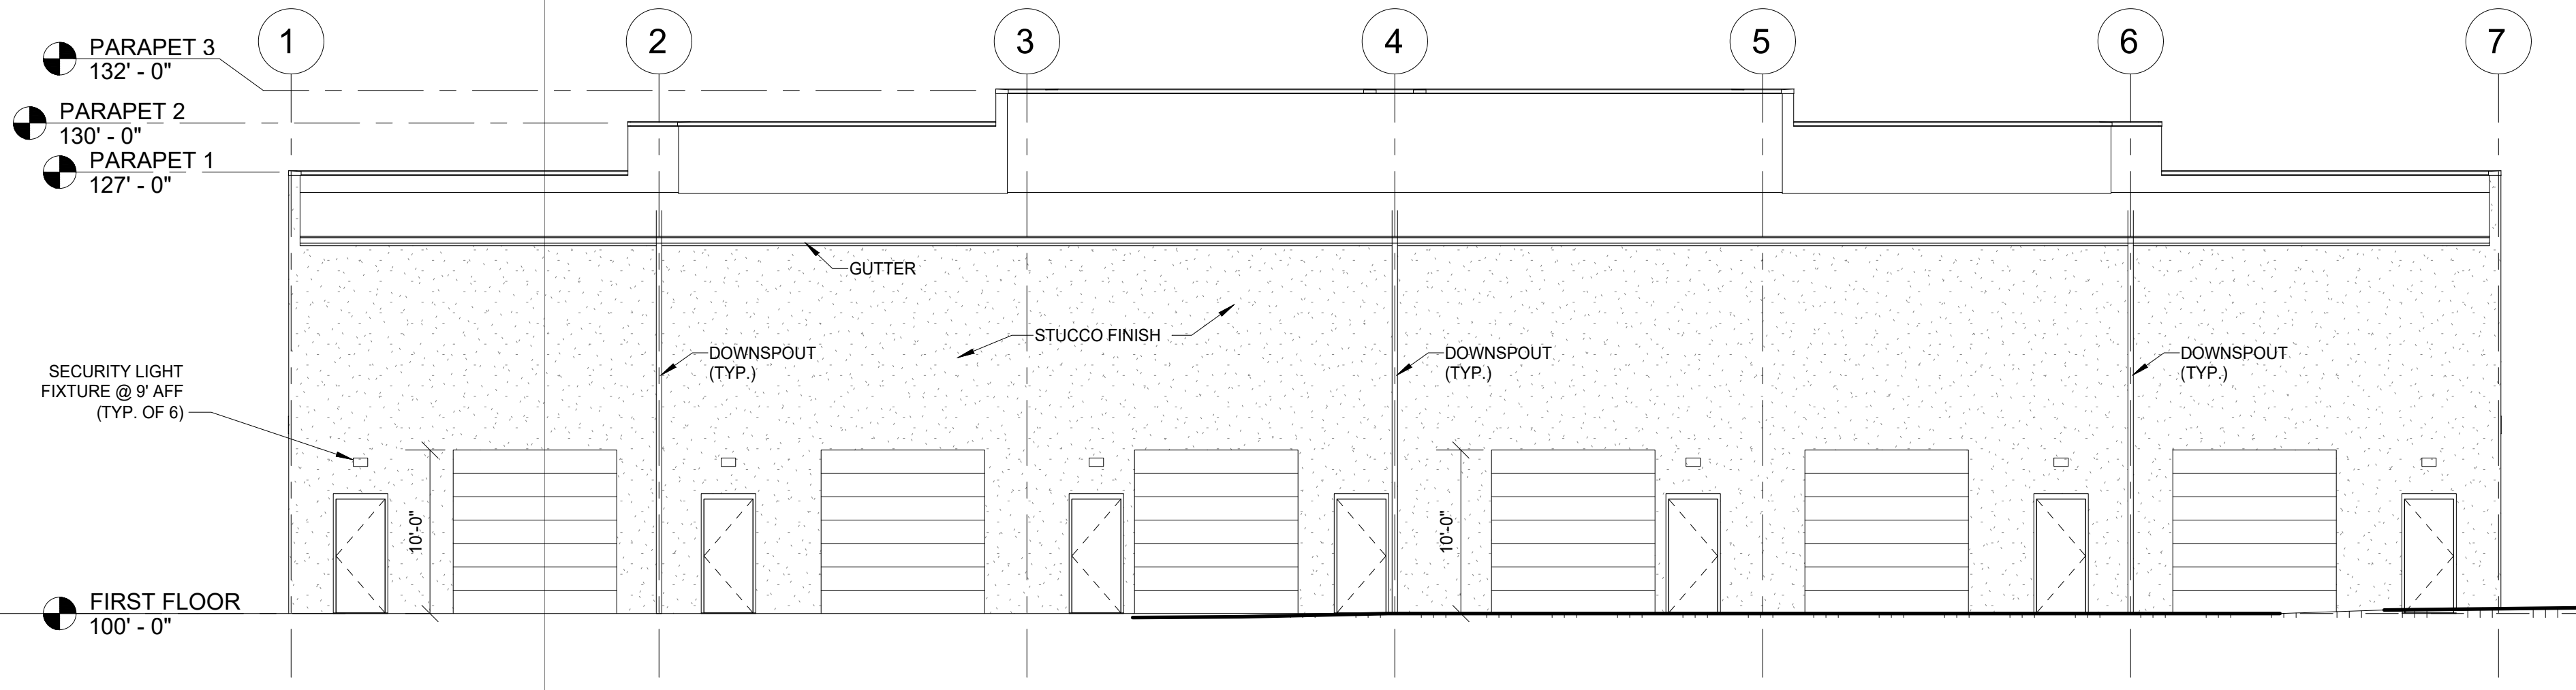

3 EAST ELEVATION
1/8" = 1'-0"

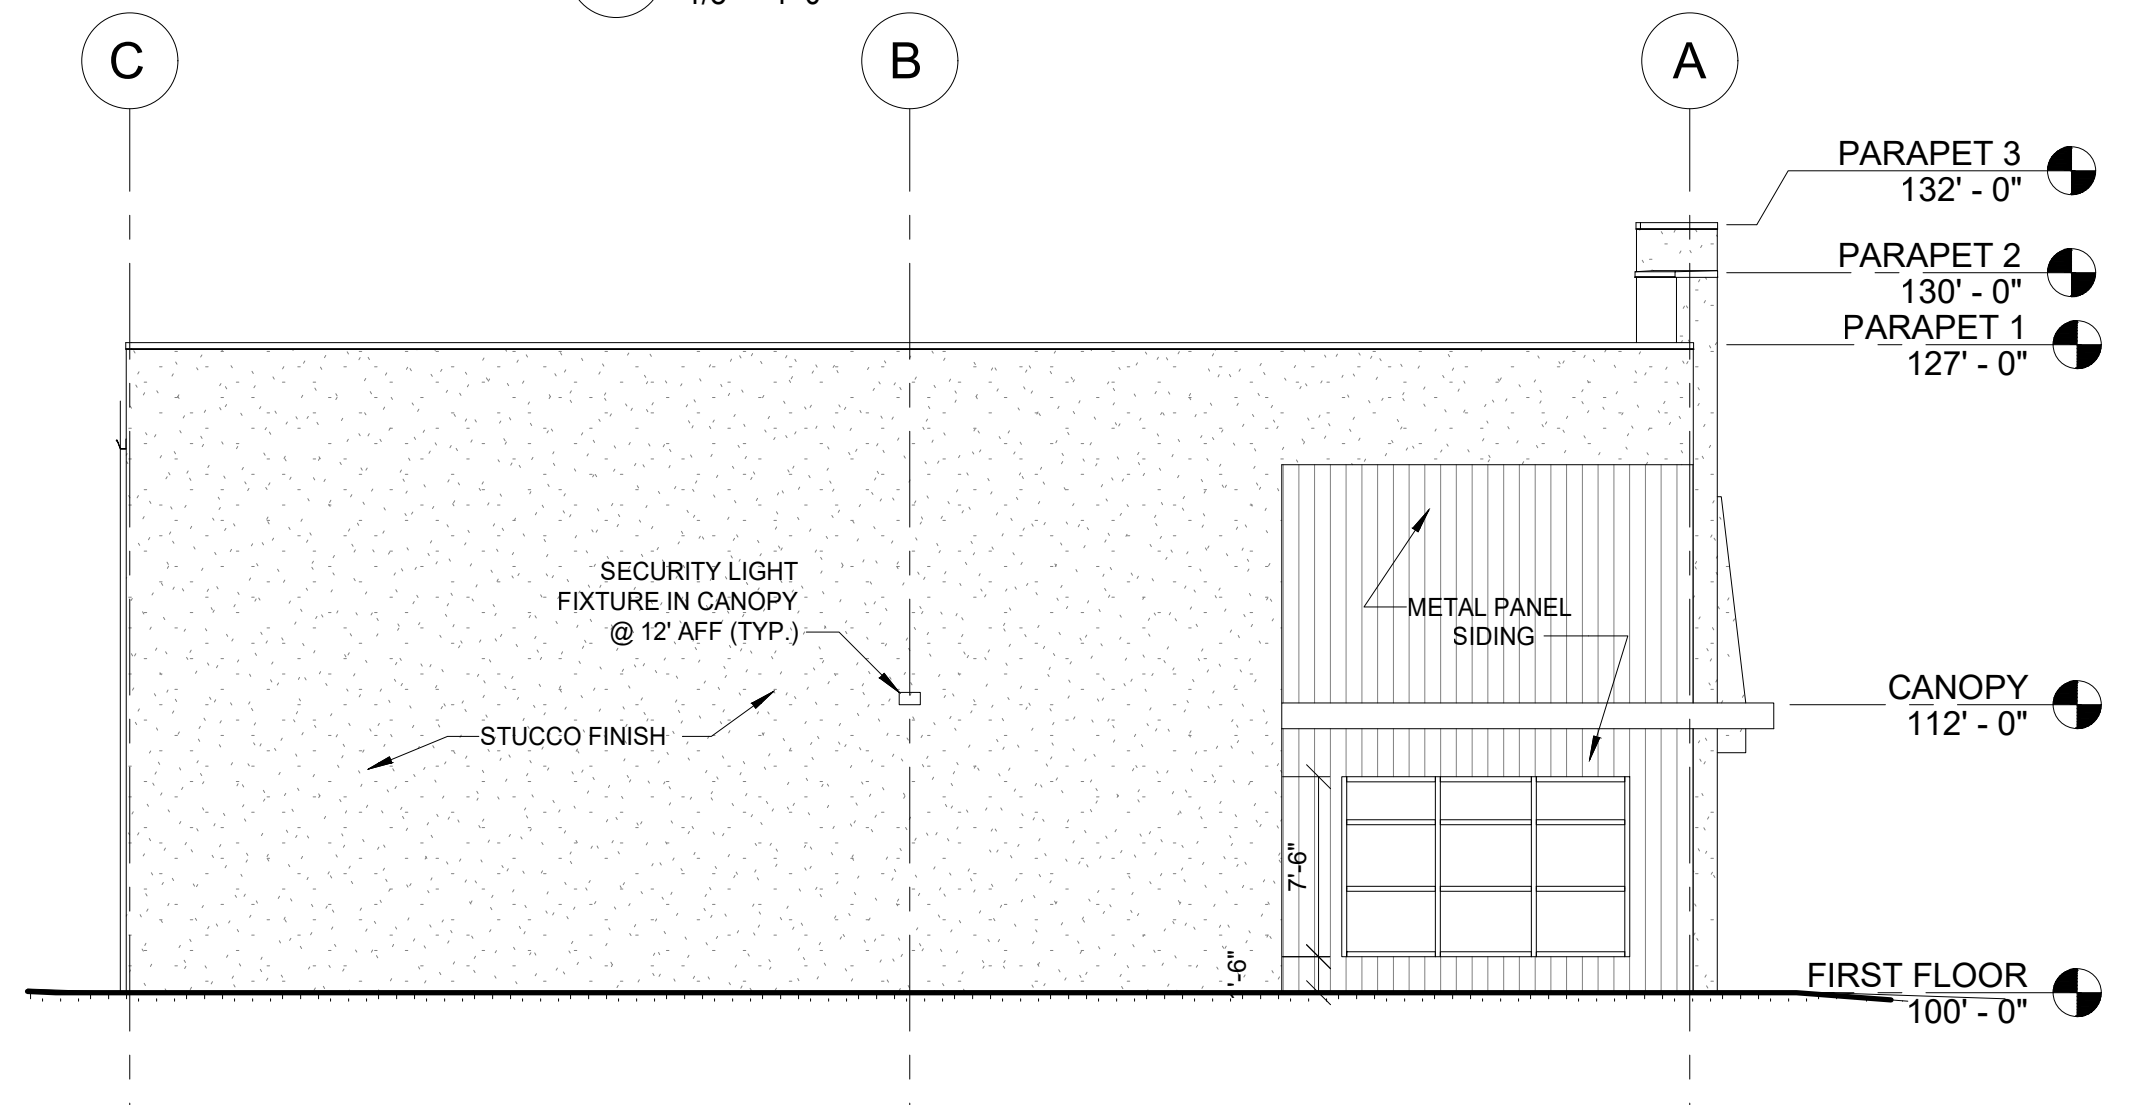

4 NORTH ELEVATION
1/8" = 1'-0"



Design Development Consultants @
1310 FORD STREET
COLORADO SPRINGS, CO 80915
(719) 570-1456

Revisions	DATE
DESCRIPTION	
#	

OFFICE/WAREHOUSE

1250 AINSWORTH STREET
COLORADO SPRINGS, CO

T2-0284

DP

DATE	03-18-21
CHECKED	DCW
DRAWN BY	KJS

EXTERIOR ELEVATIONS

DP-3

PCD FILE #

(C) ALL RIGHTS RESERVED