



PRELIMINARY DRAINAGE REPORT

GRANDVIEW RESERVE FILING NO. 1

El Paso County, Colorado

PREPARED FOR:
D.R. Horton
9555 S. Kingston Court
Englewood, CO

PREPARED BY:
Galloway & Company, Inc.
1155 Kelly Johnson Blvd., Suite 305
Colorado Springs, CO 80920

DATE:
January 19, 2024

PCD Filing No.: PUDSP2110

ENGINEER'S STATEMENT

The attached drainage plan and report were prepared under my direction and supervision and are correct to the best of my knowledge and belief. Said drainage report has been prepared according to the criteria established by the County for drainage reports and said report is in conformity with the applicable master plan of the drainage basin. I accept responsibility for any liability caused by any negligent acts, errors or omissions on my part in preparing this report.




Brady A. Shyrock, PE #38164
For and on behalf of Galloway & Company, Inc.

01/22/2024
Date



DEVELOPER'S CERTIFICATION

I, the developer, have read and will comply with all of the requirements specified in this drainage report and plan.

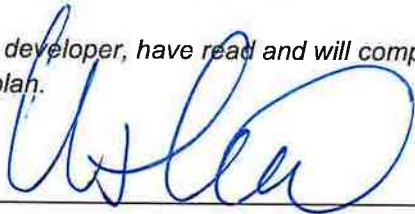By: 

1/24/24
Date

Address: D.R. Horton
9555 S. Kingston Court
Englewood, CO

EL PASO COUNTY CERTIFICATION

Filed in accordance with the requirements of the Drainage Criteria Manual, Volumes 1 and 2, El Paso County Engineering Criteria Manual and Land Development Code as amended.

Joshua Palmer, P.E.
County Engineer/ECM Administrator



Conditions:

TABLE OF CONTENTS

I.	Purpose	4
II.	General Description	4
III.	Drainage Criteria	4
IV.	Existing Drainage Conditions	5
V.	Four Step Process	7
	1. Employ Runoff Reduction Practices.....	7
	2. Stabilize Channels.....	7
	3. Provide Water Quality Capture Volume (WQCV)	8
	4. Consider Need for Industrial and Commercial BMPs	8
VI.	Interim Drainage Conditions.....	8
VII.	Proposed Drainage Conditions	11
VIII.	Storm Sewer System.....	19
IX.	Proposed Water Quality Detention Ponds	20
X.	Proposed Channel Improvements	21
XI.	Maintenance.....	22
XII.	Wetlands Mitigation	22
XIII.	Floodplain Statement	22
XIV.	Drainage Fees & Maintenance.....	22
XV.	Conclusion.....	22
XVI.	References	23
Appendices:		
A.	Exhibits and Figures.....	24-35
B.	Hydrologic Computations.....	36-50
C.	Hydraulic Computations.....	51-144
D.	Water Quality Computations.....	145-258
E.	Grandview Reserve CLOMR Report (03/22/2023).....	259-436
F.	Eastonville PDR.....	437-533
G.	MDDP & DBPS Sheet References.....	534-539
H.	Drainage Maps & Water Quality Plan.....	540-549

I. Purpose

The purpose of this Preliminary Drainage Report is to identify on and offsite drainage patterns, locate and identify tributary or downstream drainage features and facilities that impact the site, and to identify which types of drainage facilities will be needed and where they will be located. This report will remain in general compliance with the approved MDDP prepared by HR Green, dated November 2020.

II. General Description

The project is a single-family residential development located in the Falcon area of El Paso County, Colorado. The site is located in a portion of the South half of Section 21, the North half of Section 28, Township 12 South, Range 64 West of the 6th Principal Meridian, County of El Paso, State of Colorado. The subject property includes Eastonville Road to the west, which was studied separately in the "Eastonville Road Preliminary Drainage Report", by HR Green, September 2023 (**E-PDR**), and is currently in review with El Paso County. The project site is bounded by undeveloped land proposed as future development to the east, and undeveloped land within the Waterbury Development to the south. A Vicinity Map is included in **Appendix A**.

This preliminary drainage report is the basis for the drainage facility design in conformance with the previously approved MDDP for the site prepared by HR Green, "Grandview Reserve Master Development Drainage Plan", HR Green, November 2020 (**MDDP**). The site consists of approximately 189.479 acres and includes 565 dwelling units.

For upstream offsite runoff analysis, the basis for drainage concepts and calculations are derived from the approved "Revision to: Master Development Drainage Plan, Meridian Ranch, El Paso County, Colorado", Tech Contractors, July 2021 (**MR-MDDP**).

The existing soil types within the proposed site as determined by the NRCS Web Soil Survey for El Paso County Area consist of Columbine gravelly sandy loam (hydrologic soil group A) and Stapleton sandy loam (hydrologic soil group B). See the soils map included in **Appendix A**.

III. Drainage Criteria

Hydrology calculations were performed using the City of Colorado Springs/El Paso County Drainage Criteria Manual, as revised in November 1991 and October 1994 with County adopted Chapter 6 and Section 3.2.1 of Chapter 13 of the City of Colorado Springs/El Paso County Drainage Criteria Manual as revised in May 2014.

The drainage calculations were based on the criteria manual Figure 6-5 and IDF equations to determine the intensity and are listed in Table 1 below.

Table 1 - Precipitation Data

Return Period	One Hour Depth (in.)	Intensity (in/hr)
5-year	1.50	5.17
100-year	2.52	8.68

The rational method was used to calculate peak flows as the tributary areas are less than 100 acres. The rational method has been proven to be accurate for basins of this size and is based on the following formula:

$$Q = CiA$$

Where:

- Q = Peak Discharge (cfs)
- C = Runoff Coefficient
- i = Runoff intensity (inches/hour)
- A = Drainage area (acres)

The runoff coefficients are calculated based on land use, percent imperviousness, and design storm for each basin, as shown in the drainage criteria manual (Table 6-6). Composite percent impervious and C values were calculated using the residential, streets, roofs, and lawns coefficients found in Table 6-6 of the manual.

The 100-year event was used as the major storm event. The 5-year event was used as the minor event. The UD-Inlets v5.01 spreadsheet was utilized for the sizing of the proposed sump inlets.

The UD-Detention v4.04 spreadsheet was utilized for the design of the proposed on-site water quality ponds, Ponds A, B, C, D, E, and Eastonville Pond.

IV. Existing Drainage Conditions

The site is contained fully within one major drainage basin; the Gieck Ranch Drainage Basin and is tributary to Black Squirrel Creek. The site generally drains from north to south with an average slope of 2% outside of the channel. The rational method was used to analyze the individual basins within the site because their size permits it.

OFF-SITE FLOWS

There are two (2) major drainageways that currently convey existing on & off-site flows through the site to the southeast; These are the Gieck Ranch Tributary #1 (Hereon referred to as Channel A), located centrally through the site, & Gieck Ranch Tributary #2 (Hereon referred to as Channel B), located along the northeast portion of the site. Both drainageways generally flow to the southeast towards Highway 24, before crossing via existing drainage structures. These drainageways are analyzed in the report titled "Grandview Reserve CLOMR Report," Prepared by HR Green. This report is still in review – a discussion will be included in the report about the difference between FEMA flows and the Meridian Ranch MDDP. Subsequent Final Drainage Reports will be revised as necessary to incorporate any changes from the CLOMR report.

Existing upstream tributary analysis (the areas west of Eastonville Road) was performed as part of the **E-PDR** and includes basins EX1, EX2, EX3, EX4, EX5, EX6, and EX7. See the **E-PDR** in **Appendix F** for reference. A description of critical design points from the **E-PDR** that enter the site are summarized below.

Channel A: enters the site via an existing 18" (Public) CMP under Eastonville Rd. The flows at this point are associated with **Design Point 4** of the **E-PDR** and correlates to **Design Point G06** of "*The Sanctuary*

Filing 1 FDR (Meridian Ranch)”, Tech Contractors, August 2022; Per the **E-PDR**, the total upstream tributary area is 832.7 acres, and Channel A flows entering the existing pipe culvert at **Design Point 4** are: $Q_5 = 22.4$ cfs, $Q_{100} = 491.0$ cfs.

Channel B: enters the site via an existing 24” (Public) CMP under Eastonville Rd. The flows at this point are associated with **Design Point 1** of the **E-PDR** and correlates to **Design Point G18** of “The Sanctuary Filing 1 FDR (Meridian Ranch)”, Tech Contractors, August 2022; Per the **E-PDR**, the total upstream tributary area is 321.5 acres, and Channel B flows entering the existing pipe culvert at **Design Point 1** are: $Q_5 = 28.3$ cfs, $Q_{100} = 365.2$ cfs.

Design Point 3: off-site flows enter the site via an existing 24” (Public) CMP crossing Eastonville Rd. from the Falcon Regional Park. The off-site flows are associated with **Design Point 3** of the **E-PDR** and correlates to Design Point G16 of “The Sanctuary Filing 1 FDR (Meridian Ranch)”, Tech Contractors, August 2022; Per the **E-PDR**, the total upstream tributary area is 131.3 acres, and flows entering the existing pipe culvert at **Design Point 3** are: $Q_5 = 6.1$ cfs, $Q_{100} = 112.1$ cfs.

Design Point 5: off-site flows enter the site via an existing 18” (Public) CMP crossing Eastonville Rd. The off-site flows are associated with **Design Point 5** of the **E-PDR**; Per the **E-PDR**, the total upstream tributary area is 22.35 acres, and flows entering the existing pipe culvert at **Design Point 5** are: $Q_5 = 7.0$ cfs, $Q_{100} = 43.3$ cfs.

Design Point 6: off-site flows enter the site via an existing 18” (Public) CMP crossing Eastonville Rd. The off-site flows are associated with **Design Point 6** of the **E-PDR**; Per the **E-PDR**, the total upstream tributary area is 3.05 acres, and flows entering the existing pipe culvert at **Design Point 5** are: $Q_5 = 1.2$ cfs, $Q_{100} = 6.9$ cfs.

ON-SITE FLOWS

While the **MDDP** shows a total of 22 basins that were analyzed as part of the overall Grandview Reserve development, for the purposes of this report, 7 of the Basins within the MDDP will be used for analysis. These Basins include A1, B1, B2, C1, B3, and the two off-site Basins situated to the northwest of Eastonville Road. See **Appendix G** for reference.

For a more in-depth analysis of existing tributary conditions as it pertains to this phase of development, an existing basin map has been prepared. The existing conditions drainage map can be found in **Appendix E** and basins are described below.

Basin ES-1 (16.37 AC, $Q_5 = 3.5$ cfs, $Q_{100} = 24.7$ cfs): Located on the southwest portion of the site, this basin consists of un-developed land. Runoff from this basin will sheet flow to the southeast before channelizing and eventually out falling into Channel A at **DP X1**.

Design Point X1 ($Q_5 = 4.7$ cfs, $Q_{100} = 31.6$ cfs): Located on the southern portion of the site, this design point accounts for the total combined flows from **Basins EX6, EX7, & ES-1**. Flows from this design point are conveyed off-site to the south, via a naturally formed channel, and discharges into the existing Channel A.

Basin ES-2 (46.05 AC, $Q_5 = 7.5$ cfs, $Q_{100} = 53.7$ cfs): Located in the southwest portion of the site, this basin consists of un-developed land. Runoff from this basin will sheet flow to the Channel A at **DP X2**.

Design Point X2 ($Q_5 = 36.9$ cfs, $Q_{100} = 588.0$ cfs): Located on the southern portion of the site, this design point accounts for the total combined flows from **Design Point 4, 5, & Basin ES-2** and represents the

total existing Channel A flows at that point. Flows from this design point are conveyed off-site to the south, via the existing Channel A.

Basin ES-3 (64.30 AC, $Q_5 = 10.0$ cfs, $Q_{100} = 71.5$ cfs): Located in the central portion of the site, this basin consists of un-developed land. Runoff from this basin will sheet flow to the southeast before channelizing and eventually out falling into Channel B at **DP X3**.

Basin ES-4 (2.68 AC, $Q_5 = 0.6$ cfs, $Q_{100} = 4.4$ cfs): Located on the eastern portion of the site, this basin consists of un-developed land. Runoff from this basin will sheet flow to the east into Channel B at **DP X4**.

Basin ES-5 (26.15 AC, $Q_5 = 5.0$ cfs, $Q_{100} = 35.5$ cfs): Located in the north central portion of the site, this basin consists of un-developed land. Runoff from this basin will sheet flow to the southeast before channelizing and eventually out falling into Channel B at **DP X5**.

Basin ES-6 (31.26 AC, $Q_5 = 6.5$ cfs, $Q_{100} = 46.5$ cfs): Located on the northern portion of the site, this basin consists of un-developed land. Runoff from this basin will sheet flow to the southeast before channelizing and eventually out falling into Channel B (**DP X6**).

Design Point X6 ($Q_5 = 40.9$ cfs, $Q_{100} = 523.8$ cfs): Located on the northeast portion of the site, this design point accounts for the total combined flows from **Design Point 1, 3 & Basin ES-6** and represents the total existing Channel B flows at that point. Flows from this design point are conveyed off-site to the southeast, via Channel B.

Design Point X7 ($Q_5 = 56.5$ cfs, $Q_{100} = 635.2$ cfs): Located on the southeast portion of the site, this design point accounts for the total combined flows from **Design Points X3, X4, X5 & X6** and represents the total existing flows from the site and upstream off-site flows contributing to Channel B. Flows from this design point are conveyed off-site to the south, via Channel B.

V. Four Step Process

The Four Step Process is used to minimize the adverse impacts of urbanization and is a vital component of developing a balanced, sustainable project. Below identifies the approach to the four-step process:

1. Employ Runoff Reduction Practices

This step uses low impact development (LID) practices to reduce runoff at the source. Generally, rather than creating point discharges that are directly connected to impervious areas runoff is routed through pervious areas to promote infiltration. The Impervious Reduction Factor (IRF) method was used and calculations can be found in **Appendix D**.

2. Stabilize Channels

This step implements stabilization to channels to accommodate developed flows while protecting infrastructure and controlling sediment loading from erosion in the drainageways. Erosion protection in the form of riprap pads at all outfall points to the channel to prevent scouring of the channel from point discharges. The existing channel analysis and design for the Gieck Ranch Tributary #2 (Channel B) were completed by HR Green. A copy of the CLOMR Report is included in **Appendix G** for reference – the CLOMR Report is currently still in review. Final design values will be revised as necessary in subsequent Final Drainage Report submittals.

3. Provide Water Quality Capture Volume (WQCV)

This step utilizes formalized water quality capture volume to slow the release of runoff from the site. The EURV volume will release in 72 hours, while the WQCV will release in no less than 40 hours. On-site water quality control volume detention ponds will provide water quality treatment for all of the developed areas, prior to the runoff being released into either of the major drainage ways. Refer to WQCV Plan in **Appendix E**.

4. Consider Need for Industrial and Commercial BMPs

As this project is all residential development and no commercial or industrial development is proposed, there will be no need for any specialized BMPs which would be associated with an industrial or commercial site.

VI. Interim Drainage Conditions

In the interim condition, overlot grading operations will be taking place within the Grandview Reserve Subdivision in preparation for the ultimate proposed condition. While this activity is taking place within the proposed subdivision, no activity is anticipated west of Eastonville Road, including the construction of Eastonville Road. Removal of existing drainage infrastructure will take place with the construction of Eastonville Road in the future. The proposed development lies completely within the Gieck Ranch Drainage Basin and consists of six (6) larger basins (EA, A, B, C, D, & E) which have been broken down into fourteen (14) smaller sub-basins for the Interim Condition. Site runoff will be collected via swales and diverted to one of the eleven proposed temporary sediment basins. All necessary calculations can be found within the appendices of this report.

OFF-SITE FLOWS

Existing upstream tributary analysis (the areas west of Eastonville Road) was performed as part of the **E-PDR** and was discussed earlier in the report under **Section IV – Off-Site Flows**. These design basins remain the same as the existing condition during the interim phase and discussion of them are not included in this section.

ON-SITE FLOWS

Basin A-1 (2.29 AC, $Q_5 = 0.7$ cfs, $Q_{100} = 5.0$ cfs): Located on the northwest corner of the site, East of Eastonville Rd. In the interim condition, Sub-basin A-1 will remain un-developed. Runoff from this basin will sheet flow from the northwest to the southeast. Sheet flows will then be captured by a proposed 4' bottom x 2' deep trapezoidal swale (Swale A-1) and conveyed east directly into Channel B at **DP 8** as to not interfere with the early grading efforts to the south and mitigate any potential erosion that runoff from this basin would cause.

Basin A-2 (3.96 AC, $Q_5 = 1.2$ cfs, $Q_{100} = 8.8$ cfs): Located along the northwest property line, East of Eastonville Rd. In the interim condition, Sub-basin A-1 will remain un-developed along Eastonville Rd & a temporary diversion swale will be put in place to convey existing off-site flows from **Design Point 3** through the site to Channel B, as they had in the existing condition. Runoff from this will be captured in an existing roadside ditch on the east side of Eastonville Rd. Flows are then conveyed to an opening in the existing earthen berm adjacent to the east side of the roadside ditch where flows will then be captured by a proposed 10' bottom x 3' deep trapezoidal swale (Swale A-2) and conveyed east directly into Channel B at **DP 10**.

Basin TSB-A1 (10.67 AC, $Q_5 = 3.3$ cfs, $Q_{100} = 23.3$ cfs): Located at the northern portion of the site, Basin TSB-A1 consists entirely of future residential lots and future roadways. In the interim overland graded phase of development, imperviousness for this sub-basin can be described as nearly bare ground (2%). Runoff from this basin will sheet flow to the southeast where it is intercepted by proposed TSB-A1. From there, treated runoff is discharged to the proposed Swale A-2 in **Basin A-2**.

Design Point 10 ($Q_5 = 10.6$ cfs, $Q_{100} = 144.2$ cfs): Located at the northern portion of the site, this design point accounts for the total combined flows from **Design Point 3** from the **E-PDR** and **Basins A-2 & TSB-A1**. Flows from this design point are discharged directly into the existing Channel B.

Basin TSB-A2 (4.56 AC, $Q_5 = 1.4$ cfs, $Q_{100} = 10.1$ cfs): Located at the northern portion of the site, Basin TSB-A2 consists of future residential lots, future roadways, and future amenity facilities. In the interim overland graded phase of development, imperviousness for this sub-basin can be described as nearly bare ground (2%). Runoff from this basin will sheet flow to the southeast where it is intercepted by proposed TSB-A2 at **DP 11**. From there, treated runoff from TSB-A2 will be discharged downstream directly to **Basin TSB-A3**.

Basin TSB-A3 (13.72 AC, $Q_5 = 3.9$ cfs, $Q_{100} = 28.2$ cfs): Located at the north-central portion of the site, Basin TSB-A3 consists of future residential lots, future roadways, and future amenity facilities. In the interim overland graded phase of development, imperviousness for this sub-basin can be described as nearly bare ground (2%). Runoff from this basin will sheet flow to the southeast where it is intercepted by proposed TSB-A3 at **DP 12**. From there, treated runoff from TSB-A3 will be discharged downstream directly to existing Channel B.

Design Point 12 ($Q_5 = 5.4$ cfs, $Q_{100} = 38.3$ cfs): Located at the east-central portion of the site and to the south of Design Point 7, this design point accounts for the total combined flows from **Basin TSB-A2 & TSB-A3**. Flows from this design point are discharged directly into the existing Channel B.

Basin TSB-B1 (14.03 AC, $Q_5 = 4.1$ cfs, $Q_{100} = 29.4$ cfs): Located at the northwestern portion of the site, Basin TSB-B1 consists of future residential lots and future roadways. In the interim overland graded phase of development, imperviousness for this sub-basin can be described as nearly bare ground (2%). Runoff from this basin will sheet flow to the south where it is intercepted by proposed TSB-B1 at **DP 13**. From there, treated runoff from TSB-B1 will be discharged downstream directly to **Basin TSB-B2**.

Basin TSB-B2 (14.48 AC, $Q_5 = 4.2$ cfs, $Q_{100} = 30.1$ cfs): Located at the central portion of the site, Basin TSB-B2 consists of future residential lots and future roadways. In the interim overland graded phase of development, imperviousness for this sub-basin can be described as nearly bare ground (2%). Runoff from this basin will sheet flow to the southeast where it is intercepted by proposed TSB-B2 at **DP 14**. From there, treated runoff from TSB-B2 will be discharged downstream directly to existing Channel A.

Design Point 14 ($Q_5 = 8.3$ cfs, $Q_{100} = 59.5$ cfs): Located at the south-central portion of the site, this design point accounts for the total combined flows from **Basin TSB-B1 & TSB-B2**. Flows from this design point are discharged directly into the existing Channel A.

Basin TSB-C1 (11.26 AC, $Q_5 = 3.2$ cfs, $Q_{100} = 23.0$ cfs): Located at the eastern portion of the site, Basin TSB-C1 consists of future residential lots and future roadways. In the interim overland graded phase of development, imperviousness for this sub-basin can be described as nearly bare ground (2%). Runoff

from this basin will sheet flow to the south where it is intercepted by proposed TSB-C1 at **DP 15**. From there, treated runoff from TSB-C1 will be discharged downstream directly to **Basin TSB-C3**.

Basin TSB-C2 (11.92 AC, $Q_5 = 3.5$ cfs, $Q_{100} = 25.2$ cfs): Located at the eastern portion of the site, Basin TSB-C2 consists of future residential lots and future roadways. In the interim overland graded phase of development, imperviousness for this sub-basin can be described as nearly bare ground (2%). Runoff from this basin will sheet flow to the south where it is intercepted by proposed TSB-C2 at **DP 16**. From there, treated runoff from TSB-C2 will be discharged downstream directly to existing Channel A.

Basin TSB-C3 (15.29 AC, $Q_5 = 4.1$ cfs, $Q_{100} = 29.0$ cfs): Located at the southeastern portion of the site, Basin TSB-C3 consists of future residential lots and future roadways. In the interim overland graded phase of development, imperviousness for this sub-basin can be described as nearly bare ground (2%). Runoff from this basin will sheet flow to the southeast where it is intercepted by proposed TSB-C3 at **DP 17**. From there, treated runoff from TSB-C3 will be discharged downstream directly to existing Channel B.

Design Point 17 ($Q_5 = 7.3$ cfs, $Q_{100} = 52.0$ cfs): Located at the southeast portion of the site, this design point accounts for the total combined flows from **Basin TSB-C1 & TSB-C3**. Flows from this design point are discharged directly into the existing Channel B.

Basin TSB-D1 (10.09 AC, $Q_5 = 2.8$ cfs, $Q_{100} = 20.0$ cfs): Located at the southwestern portion of the site, Basin TSB-D1 consists of future residential lots and future roadways. In the interim overland graded phase of development, imperviousness for this sub-basin can be described as nearly bare ground (2%). Runoff from this basin will sheet flow to the east where it is intercepted by proposed TSB-D1 at **DP 18**. From there, treated runoff from TSB-D1 will be discharged downstream directly to existing Channel A.

Basin TSB-E1 (8.21 AC, $Q_5 = 2.5$ cfs, $Q_{100} = 18.0$ cfs): Located at the southern portion of the site, Basin TSB-E1 consists of future residential lots and future roadways. In the interim overland graded phase of development, imperviousness for this sub-basin can be described as nearly bare ground (2%). Runoff from this basin will sheet flow to the east where it is intercepted by proposed TSB-E1 at **DP 19**. From there, treated runoff from TSB-E1 will be discharged downstream directly to **Basin TSB-E2**.

Basin TSB-E2 (13.57 AC, $Q_5 = 4.0$ cfs, $Q_{100} = 28.3$ cfs): Located at the southeastern portion of the site, Basin TSB-E2 consists of future residential lots and future roadways. In the interim overland graded phase of development, imperviousness for this sub-basin can be described as nearly bare ground (2%). Runoff from this basin will sheet flow to the east where it is intercepted by proposed TSB-E2 at **DP 20**. From there, treated runoff from TSB-E2 will be discharged downstream directly to existing Channel A.

Design Point 20 ($Q_5 = 6.5$ cfs, $Q_{100} = 46.3$ cfs): Located at the south portion of the site, this design point accounts for the total combined flows from **Basin TSB-E1 & TSB-E2**. Flows from this design point are discharged directly into the existing Channel A.

Basin EA-1 (2.50 AC, $Q_5 = 0.7$ cfs, $Q_{100} = 5.1$ cfs): Located along the southeastern property line, Basin EA-1 consists primarily of un-developed disturbed area with a temporary diversion swale put in place to convey existing off-site flows from **DP 5 & 6** through the site to Channel A, as they had in the existing condition. Runoff from this basin will sheet flow into a temporary trapezoidal diversion swale (Swale OS-1) with a 4' bottom width and 3' deep. Flows will then be conveyed north and discharge directly into Channel A at **DP 21**.

Design Point 21 ($Q_5 = 8.9$ cfs, $Q_{100} = 55.3$ cfs): Located at the southwest portion of the site, this design point accounts for the total combined flows from **DP 5 & 6** from the **E-PDR** and **Basin EA-1**. Flows from this design point are discharged directly into the existing Channel A.

Each of the temporary sediment basins (TSBs) has been sized according to the detail from City of Colorado Springs Stormwater Quality Manual, Figure SB-1 and the pond calculations in the Mile High Flood District (MHFD) spreadsheet. Riser pipes within each TSB will discharge flows downstream, following the interim grading patterns, which will adhere to historic drainage patterns and eventually enter respective drainageways (Channels A & B). Similarly, each TSB will have an overflow spillway which will discharge excess flows downstream in the same drainage pattern as the discharge from the riser pipes within the corresponding TSB. See **Appendix D** for calculation spreadsheets.

VII. Proposed Drainage Conditions

The proposed development lies completely within the Gieck Ranch Drainage Basin and consists of six (6) larger basins (A, B, C, D, & E) which have been broken down into smaller sub-basins. Offsite tributary areas are denoted as EA & OS and are analyzed in the **E-PDR**. Site runoff will be collected via inlets & pipes and diverted to one of the six proposed full spectrum detention ponds or a temporary sediment basin. All necessary calculations can be found within the appendices of this report.

OFF-SITE FLOWS

Analysis was conducted for all of the proposed Eastonville Road in conjunction with the offsite upstream tributary areas to the west of Eastonville Road. This analysis consisted of basins OS1, OS2, OS3, OS4, OS5, OS6, OS7, EA1, EA2, EA3, EA4, EA5, EA6, EA7, EA8, EA9, EA10, EA11, and EA12. See the **E-PDR** in **Appendix F** for reference.

Preliminary sizing calculations for the FSD facilities treating Eastonville Road flows have been completed with the **E**. Sizing for Eastonville Road crossing and Channel B has been included within **Appendix G**, by HR Green. This crossing will require dual 10' W x 3.5' H reinforced concrete box culvert (RCBC) with type M riprap for 50' L x 30' W at the downstream end.

ON-SITE FLOWS

There are no proposed major channel improvements for Channel A associated with this development - however, Channel B is proposed to be re-routed. The analysis for both channels and design of Channel B were completed by HR Green. A copy of the CLOMR Report is included in **Appendix G** for reference - the CLOMR Report is currently still in review. Final design values will be revised as necessary in subsequent Final Drainage Report submittals.

The site will provide six (6) Full Spectrum Extended Detention Basins (EDBs). Ponds A, B, C, D, E, & Eastonville Pond will discharge treated runoff at historic rates directly into either Channel A Channel B. The project site will also provide one (1) Sediment Basin (SB). SB-2 at the southern corner of the church property (Basin A-1). The SB have been sized to function as PBMPs (and will remain in place until such time development east of the proposed site takes place) and will discharge treated runoff at historic rates directly into Channel B at the northern portion of the project site.

As has been mentioned previously, the site is proposed to have a land use of single family residential. The site will consist primarily of 1/8 Acre lots, with some 1/4 Acre and 1/3 Acre lots, public roadways, along with dedicated Tracts for amenity and/or institutional uses.

The proposed institutional use (**Basin A-1**) area flows have been included in this analysis at a preliminary level only. The Sub-basin is located on the northwest corner of the site, East of Eastonville Rd. & south of the proposed extension of Rex Rd. It is assumed that the area will have a conservative ultimate imperviousness value of 90%. Sub-basin A-1 encompasses an area of 11.67 acres and proposed developed runoff for the site has been calculated to be $Q_5 = 46.4$ cfs, $Q_{100} = 90.7$ cfs. However, in the interim conditions (imperviousness of 2.0%), runoff from this basin ($Q_5 = 4.4$ cfs, $Q_{100} = 31.1$ cfs) will sheet flow from the northwest to the southeast, to a separate, onsite detention and water quality facility (SB-2) positioned at the southeastern corner of the property, where treated flows will be released to a proposed modified CDOT Type 'C' inlet on the west side of Ivybridge Boulevard (**DP 1**). Runoff that originates from the east side of Eastonville Road, outside of the dedicated ROW, will be conveyed to SB-2 via a proposed 4' bottom x 2' deep trapezoidal swale (Swale A-1). Flows will then be routed under Ivybridge Boulevard, via 24" RCP, to the re-routed Channel B. It is anticipated that the property will be developed at a later date as a fill in subsequent to the proposed development of the majority of this project site. This property will need to submit a separate drainage report, complete with an updated water quality and detention design, as part of its development. Installation of an internal storm sewer system separate from the outfall for the property will be required. The development is responsible for ensuring the site drainage, once constructed, will not adversely impact any adjacent properties and downstream facilities. Preliminary pond sizing calculations have been provided in **Appendix D** for reference. As stated above, water quality and detention will be addressed with the future development of the institutional site.

Basin A-2a (4.42 AC, $Q_5 = 8.5$ cfs, $Q_{100} = 19.9$ cfs): Located on the north portion of the site, this basin consists of residential lots, Tintagel Trail, and a portion of the north half of Dawlish Drive. Runoff from this basin will sheet flow from the lots to the adjacent road. Flows will then be routed, via curb & gutter, to a proposed (public) 15' CDOT Type 'R' at-grade inlet, located on the northeast side of the intersection of Tintagel Trail and Dawlish Drive (**DP 2a**).

Basin A-2b (2.75 AC, $Q_5 = 8.4$ cfs, $Q_{100} = 16.7$ cfs): Located on the north portion of the site, this basin consists of residential lots, Ivybridge Boulevard, and a portion of the north half of Dawlish Drive. Runoff from this basin will sheet flow from the residential lots to the adjacent Dawlish Drive and directly from within the ROW of Ivybridge Boulevard. Flows will then be routed, via curb & gutter, to a proposed (public) 20' CDOT Type 'R' inlet in sump conditions, located on the northeast side of the intersection of Ivybridge Boulevard and Dawlish Drive (**DP 2b**).

Basin A-3 (0.36 AC, $Q_5 = 1.6$ cfs, $Q_{100} = 3.2$ cfs): Located on the north portion of the site, this basin consists of a portion of the south half of Dawlish Drive. Flows will be routed, via curb & gutter, to a proposed (public) 5' CDOT Type 'R' inlet in sump conditions, located on the southeast side of the intersection of Ivybridge Boulevard and Dawlish Drive (**DP 3**).

Basin A-4a (6.31 AC, $Q_5 = 9.8$ cfs, $Q_{100} = 22.8$ cfs): Located on the northwestern portion of the site, this basin consists of residential lots, Primley Woods Path, and a portion of the west half of Dawlish Drive. Runoff from this basin will sheet flow from the lots to the adjacent roadways. Flows will then be routed, via curb & gutter, to a proposed (public) 15' CDOT Type 'R' at-grade inlet, located on the west side of Dawlish Drive (**DP 4a**), between Primley Woods Path and St Ives Way. Bypass flows will then be routed downstream to a proposed (public) 15' CDOT Type 'R' sump inlet, located on the west side of Dawlish Drive directly across from Sparkwell Street (**DP4**). Emergency overflows will be routed downstream via proposed curb and gutter to Design Point 7 within Sparkwell Street.

Basin A-4b (3.99 AC, $Q_5 = 6.5$ cfs, $Q_{100} = 15.2$ cfs): Located on the northwestern portion of the site, this basin consists of residential lots, St Ives Way, and a portion of the west half of Dawlish Drive. Runoff from

this basin will sheet flow from the lots to the adjacent roadways. Flows will then be routed, via curb & gutter, to a proposed (public) 15' CDOT Type 'R' at-grade inlet, located on the west side of Dawlish Drive (**DP 4b**), between Primley Woods Path and St Ives Way. Bypass flows will then be routed downstream to a proposed (public) 15' CDOT Type 'R' sump inlet, located on the west side of Dawlish Drive directly across from Sparkwell Street (**DP4**). Emergency overflows will be routed downstream via proposed curb and gutter to Design Point 7 within Sparkwell Street.

Basin A-5 (0.35 AC, $Q_5 = 1.6$ cfs, $Q_{100} = 3.1$ cfs): Located on the north portion of the site, this basin consists of a portion of the east half of Dawlish Drive. Flows will be routed, via curb & gutter, to a proposed (public) 5' CDOT Type 'R' inlet in sump conditions, located on the east side of Dawlish Drive (**DP 5**), Just north of the intersection of Sparkwell Street and Dawlish Drive. Emergency overflows will be routed downstream via proposed curb and gutter to Design Point 7 within Sparkwell Street.

Basin A-6 (2.76 AC, $Q_5 = 4.6$ cfs, $Q_{100} = 10.7$ cfs): Located centrally on the site, this basin consists of residential lots, Penryn Circle, and a portion of the south half of Sparkwell Street. Runoff from this basin will sheet flow from the lots to the adjacent road. Flows will then be routed, via curb & gutter, to a proposed (public) 10' CDOT Type 'R' inlet in sump conditions, located on the south side of Sparkwell Street (**DP 6**), Just southeast of the intersection of Penryn Circle & Sparkwell Street. Emergency overflows will overtop Sparkwell Street crown to Design Point 7 (**DP 7**), then overtop curb and gutter and be routed downstream via an overflow swale to proposed Pond A.

Basin A-7 (0.23 AC, $Q_5 = 1.1$ cfs, $Q_{100} = 2.0$ cfs): Located centrally on the site, this basin consists of a portion of the north half of Sparkwell Street. Runoff from this basin will sheet flow from edge of ROW to the adjacent road. Flows will then be routed, via curb & gutter, to a proposed (public) 5' CDOT Type 'R' inlet in sump conditions, located on the north side of Sparkwell Street (**DP 7**), Just east of the intersection of Penryn Circle & Sparkwell Street. Emergency overflows will overtop curb and gutter and be routed downstream via an overflow swale to proposed Pond A.

Basin A-8 (5.44 AC, $Q_5 = 14.7$ cfs, $Q_{100} = 30.8$ cfs): Located centrally on the site, this basin consists entirely of proposed amenity / park facilities. Runoff from this basin will sheet flow to paved parking lot and drive aisle with curb and gutter. Flows will then be routed, via curb & gutter, to a series of proposed (public) CDOT Type 'R' inlets and area inlets with storm sewer piping conveying generated runoff downstream to Design Point 8 (**DP 8**), located at the southeast corner of the park site. Emergency overflows will overtop curb and gutter and will sheet flow, across green space, to proposed Pond A.

Basin A-9 (4.91 AC, $Q_5 = 7.4$ cfs, $Q_{100} = 17.3$ cfs): Located in the central portion of the site, directly west from Pond A. This basin consists of residential lots, one-half of Pixie Place, a section of Salcombe Trail, and a section of the west half of Sparkwell Street. Runoff from this basin will sheet flow to the proposed roadways, where runoff will be directed downstream, via curb & gutter, a proposed (public) 20' CDOT Type 'R' sump inlet (**DP 7a**). Runoff is then conveyed downstream to **DP 7b** where additional runoff is added from Sub-basin A-10.

Basin A-10 (1.02 AC, $Q_5 = 2.1$ cfs, $Q_{100} = 4.9$ cfs): Located in the central portion of the site, directly west from Pond A. This basin consists of residential lots and the easter half of a section of Sparkwell Street. Runoff from this basin will sheet flow to the proposed roadway, where runoff will be directed downstream, via curb & gutter, a proposed (public) 5' CDOT Type 'R' sump inlet (**DP 7b**). Runoff is then directed downstream to the northwest corner of Pond A. Flows will then be routed to the outlet structure (**DP 8**), via a concrete trickle channel, where it will eventually discharge, at historic rates, into Channel B.

Emergency overflows will overtop via an emergency spillway and be routed downstream directly to Channel B.

Basin A-11 (3.56 AC, $Q_5 = 2.0$ cfs, $Q_{100} = 8.6$ cfs): Located on the eastern limits of the site, adjacent to the proposed Main Stem Tributary #2 drainageway. This basin consists of the rear portion of lots along Sparkwell Street and the proposed (private) Full Spectrum Detention Pond A. Runoff from this basin will sheet flow directly to Pond A. Flows will then be routed to the outlet structure (**DP 8**), via a concrete trickle channel, where it will eventually discharge, at historic rates, into the adjacent Channel B. Emergency overflows will overtop via an emergency spillway and be routed downstream directly to Channel B.

Basin B-1 (3.81 AC, $Q_5 = 5.3$ cfs, $Q_{100} = 12.5$ cfs): Located on the western limits of the site, adjacent to Eastonville Road. This basin consists of residential lots and the southwest portion of Pixie Place. Runoff from this basin will sheet flow from the lots to the adjacent roadway. Flows will then be routed, via curb & gutter, to a proposed (public) 15' CDOT Type 'R' inlet in sump conditions, located at the end of the Cul-De-Sac of Pixie Place (**DP 9**). Emergency overflows will overtop curb and gutter and be routed downstream via an overflow swale to Dawlish Drive and then downstream via curb & gutter to Design Point **DP 10b**.

Basin B-2 (4.62 AC, $Q_5 = 7.1$ cfs, $Q_{100} = 16.7$ cfs): Located on the western limits of the site, partially adjacent to Eastonville Road. This basin consists of residential lots, the northwest portion of Pixie Place and the northwestern portion of Dawlish Drive. Runoff from this basin will sheet flow from the lots to the adjacent roadways. Flows will then be routed, via curb & gutter, to a proposed (public) 10' CDOT Type 'R' at-grade inlet (**DP 10a**), located on the northwest side of Dawlish Drive, northeast of Marazion Way. Bypass flows are conveyed downstream via curb & gutter to **DP 10b** where a proposed (public) 15' CDOT Type 'R' sump inlet captures flows.

Basin B-3 (4.15 AC, $Q_5 = 8.0$ cfs, $Q_{100} = 18.6$ cfs): Located on the western portion of the site, this basin consists of residential lots, the northwest portion of Dawlish Drive, and Marazion Way. Runoff from this basin will sheet flow from the lots to the adjacent roadways. Flows will then be routed, via curb & gutter, to a proposed (public) 20' CDOT Type 'R' sump inlet (**DP 10b**), located northeast from the intersection of Dawlish Drive and Zelda Street. on the northwest side of Dawlish Drive, northeast of Marazion Way. Emergency overflows will overtop the crown of the roadway and be conveyed downstream via curb and gutter to Design Point **DP 11, DP12b, and DP13**.

Basin B-4 (1.37 AC, $Q_5 = 4.6$ cfs, $Q_{100} = 9.4$ cfs): Located in the west-central portion of the site. This basin consists of the southeast portion of Dawlish Drive. Runoff from this basin will sheet flow directly to the curb & gutter and be directed downstream to a proposed (public) 15' CDOT Type 'R' inlet in sump conditions, located east of the intersection of Dawlish Drive & Zelda Street (**DP 11**). Emergency overflows will overtop the curb return flowline and be conveyed downstream via curb and gutter to Design Point **DP 12b**.

Basin B-5 (5.12 AC, $Q_5 = 7.9$ cfs, $Q_{100} = 18.5$ cfs): Located centrally on the site, this basin consists of residential lots, Marazion Way, the northwest portion of Salcombe Trail, and the southwest portion of Pixie Place. Runoff from this basin will sheet flow from the lots to the adjacent roadways. Flows will then be routed, via curb & gutter, to a proposed (public) 10' CDOT Type 'R' at-grade inlet (**DP 12a**), located on the northwest side of Salcombe Trail, northeast of the intersection between Zelda Street and Salcombe Trail. Bypass flows are conveyed downstream via curb & gutter to **DP 12b**.

Basin B-6 (2.28 AC, $Q_5 = 3.7$ cfs, $Q_{100} = 8.7$ cfs): Located centrally on the site. This basin consists of residential lots and the northwest portion of Plinky Plonk Path. Runoff from this basin will sheet flow from the lots to the adjacent roadway. Flows will then be routed, via curb & gutter, to a proposed (public) 10' CDOT Type 'R' at-grade inlet, located on the northwest side of Plinky Plonk Path (**DP 14**). Bypass flows are conveyed downstream via curb & gutter to **DP 12b**.

Basin B-7 (0.89 AC, $Q_5 = 1.6$ cfs, $Q_{100} = 3.8$ cfs): Located centrally on the site. This basin consists of residential lots and the southeast portion of Plinky Plonk Path. Runoff from this basin will sheet flow from the lots to the adjacent roadway. Flows will then be routed, via curb & gutter, to a proposed (public) 10' CDOT Type 'R' at-grade inlet, located on the southeast side of Plinky Plonk Path (**DP 15**). Bypass flows are conveyed downstream via curb & gutter to **DP 12b**.

Basin B-8 (3.23 AC, $Q_5 = 5.3$ cfs, $Q_{100} = 12.4$ cfs): Located centrally on the site. This basin consists of residential lots, the southeast portion of Plinky Plonk Path, and the northeast portion of Zelda Street. Runoff from this basin will sheet flow from the lots to the adjacent roadways. Flows will then be routed, via curb & gutter, to a proposed (public) 20' CDOT Type 'R' sump inlet, located on the southeast side of the intersection between Plinky Plonk Path and Zelda Street (**DP 12b**). Emergency overflows will overtop the crown of the roadway and be conveyed downstream via curb and gutter to Design Point **DP 13**.

Basin B-9 (2.42 AC, $Q_5 = 3.8$ cfs, $Q_{100} = 9.0$ cfs): Located centrally on the site, adjacent to the Main Stem channel. This basin consists residential lots and the southwest portion of Zelda Street. Runoff from this basin will sheet flow from the lots to the adjacent roadway. Flows will then be routed, via curb & gutter, to a proposed (public) 10' CDOT Type 'R' sump inlet, located on the southwest side of the intersection between Plinky Plonk Path and Zelda Street (**DP 13**). Emergency overflows will overtop the curb & gutter of the roadway and be conveyed downstream via a graded swale into Pond B (**DP 16**).

Basin B-10 (1.10 AC, $Q_5 = 0.5$ cfs, $Q_{100} = 3.3$ cfs): Located centrally on the site, adjacent to the Main Stem channel. This basin consists of the proposed (private) Full Spectrum Detention Pond B. Runoff from this basin will sheet flow directly to Pond B. Flows will then be routed to the outlet structure (**DP 16**), via a concrete trickle channel, where it will eventually discharge, at historic rates, into Channel A.

Basin C-1 (4.12 AC, $Q_5 = 6.8$ cfs, $Q_{100} = 16.0$ cfs): Located on the east portion of the site, this basin consists of residential lots and the eastern half of a portion of Salcombe Trail. Runoff from this basin will sheet flow from the lots to the adjacent roadway. Flows will then be routed, via curb & gutter, to a proposed (public) 15' CDOT Type 'R' at-grade inlet, located on the southeast side of the intersection of Stoke Gabriel Way and Totness Terrace (**DP 17b**). Bypass flows are conveyed downstream via curb & gutter to **DP 17e**.

Basin C-2 (2.71 AC, $Q_5 = 4.9$ cfs, $Q_{100} = 11.4$ cfs): Located on the eastern portion of the site, this basin consists of residential lots and the southern portion of Roads Stoke Gabriel Way and Glampton Drive, and the full section of Totness Terrace. Runoff from this basin will sheet flow from the lots to the adjacent roadway. Flows will then be routed, via curb & gutter, to a proposed (public) 15' CDOT Type 'R' at-grade inlet (**DP 17a**), located on the southwest side of the intersection of Stoke Gabriel Way and Totness Terrace. Bypass flows are conveyed downstream via curb & gutter to **DP 17c**.

Basin C-3 (1.56 AC, $Q_5 = 0.8$ cfs, $Q_{100} = 4.5$ cfs): Located on the southeast portion of the site, this basin consists of the rear portion of residential lots along Stoke Gabriel Way. Runoff from this basin will sheet flow in an eastward direction towards the proposed channel B. All roof drains (for lots 409-426 & 443)

within this sub-basin will be directed toward Stoke Gabriel Way, no impervious surfaces will be allowed within the rear lot setbacks and runoff reduction will be implemented within this sub-basin.

Basin C-4 (2.47 AC, $Q_5 = 4.1$ cfs, $Q_{100} = 9.6$ cfs): Located on the southeast portion of the site, this basin consists of residential lots and the eastern half of Frogmore Lane. Runoff from this basin will sheet flow to the adjacent roadway. Flows will then be routed, via curb & gutter, to a proposed (public) 15' CDOT Type 'R' at-grade inlet (**DP 17c**), located on the southwest side of the intersection of Stoke Gabriel Way and Frogmore Lane. Bypass flows are conveyed downstream via curb & gutter to **DP 17d**.

Basin C-5 (3.09 AC, $Q_5 = 5.5$ cfs, $Q_{100} = 12.8$ cfs): Located on the southeast portion of the site, this basin consists of residential lots and the western half of Stoke Gabriel Way. Runoff from this basin will sheet flow to the adjacent roadway. Flows will then be routed, via curb & gutter, to a proposed (public) 15' CDOT Type 'R' at-grade inlet (**DP 17d**), located on the northwest side of the intersection of Stoke Gabriel Way and Glampton Drive. Bypass flows are conveyed downstream via curb & gutter to **DP 17h**.

Basin C-6 (2.10 AC, $Q_5 = 3.2$ cfs, $Q_{100} = 7.4$ cfs): Located on the southeast portion of the site, this basin consists of residential lots and the eastern half of Stoke Gabriel Way. Runoff from this basin will sheet flow to the adjacent roadway. Flows will then be routed, via curb & gutter, to a proposed (public) 15' CDOT Type 'R' at-grade inlet (**DP 17e**), located on the northeast side of the intersection of Stoke Gabriel Way and Glampton Drive. Bypass flows are conveyed downstream via curb & gutter to **DP 17h**.

Basin C-7a (0.81 AC, $Q_5 = 1.1$ cfs, $Q_{100} = 3.2$ cfs): Located in the central portion of the site, this basin consists of the rear portion of residential lots, existing gas main, and proposed drainage swale (Swale C-7). Runoff from this basin will sheet flow to the proposed swale which will direct runoff to the adjacent roadway (**DP 18a**).

Basin C-7b (5.91 AC, $Q_5 = 9.9$ cfs, $Q_{100} = 23.2$ cfs): Located in the central portion of the site, this basin consists of residential lots, the western half of Glampton Drive, and a portion of Zelda Drive & Sparkwell Street. Runoff from this basin will sheet flow to the adjacent roadway. Flows will then be routed, via curb & gutter, to a proposed (public) 15' CDOT Type 'R' at-grade inlet (**DP 18b**), located on the southwest side of the intersection of Totness Terrace and Glampton Drive. Bypass flows are conveyed downstream via curb & gutter to **DP 18c**.

Basin C-8 (5.11 AC, $Q_5 = 8.6$ cfs, $Q_{100} = 20.0$ cfs): Located in the central portion of the site, this basin consists of residential lots, a portion of Totness Terrace, and a portion of Glampton Drive to the west and south of the sub-basin. Runoff from this basin will sheet flow to the adjacent roadway. Flows will then be routed, via curb & gutter, to a proposed (public) 15' CDOT Type 'R' at-grade inlet (**DP 17f**), located on the southeast side of the intersection of Totness Terrace and Glampton Drive. Bypass flows are conveyed downstream via curb & gutter to **DP 17g** and **DP 17h**.

Basin C-9a (3.5 AC, $Q_5 = 5.6$ cfs, $Q_{100} = 13.1$ cfs): Located on the southeast corner of the site, this basin consists of residential lots, a portion of Frogmore Lane, and the northern half of Glampton Drive. Runoff from this basin will sheet flow to the adjacent roadways. Flows will then be routed, via curb & gutter, to a proposed (public) 15' CDOT Type 'R' sump inlet (**DP 17g**), located on the northeast corner of Glampton Drive and Frogmore Lane. Bypass flows are conveyed downstream via curb & gutter to **DP 17h**. Emergency overflows will overtop the crown of Glampton Drive and be routed downstream via proposed curb and gutter to Design Point **18b** within Glampton Drive.

Basin C-9b (3.69 AC, $Q_5 = 5.9$ cfs, $Q_{100} = 13.7$ cfs): Located on the southeast corner of the site, this basin consists of residential lots and the northern half of Glampton Drive. Runoff from this basin will sheet flow to the adjacent roadways. Flows will then be routed, via curb & gutter, to a proposed (public) 20' CDOT Type 'R' sump inlet (**DP 17h**), located on the north side of Glampton Drive just north of Hope Cove Loop. Emergency overflows will overtop the crown of Glampton Drive and be routed downstream via proposed curb and gutter to Design Point **18b** within Glampton Drive.

Basin C-10 (3.47 AC, $Q_5 = 5.2$ cfs, $Q_{100} = 12.1$ cfs): Located on the southeast corner of the site, this basin consists of residential lots and the southern half of Glampton Drive. Runoff from this basin will sheet flow to the adjacent roadway. Flows will then be routed, via curb & gutter, to a proposed (public) 15' CDOT Type 'R' sump inlet (**DP 18c**), located on the south side of Glampton Drive just north of Hope Cove Loop. Emergency overflows will overtop the curb & gutter of Glampton Drive and be routed downstream via a graded grassed swale and curb & gutter within Hope Cove Loop to Design Point **19** within Hope Cove Loop.

Basin C-11 (0.46 AC, $Q_5 = 1.0$ cfs, $Q_{100} = 2.3$ cfs): Located on the southeast corner of the site, this basin consists of a grassed amenity area and the north half of Hope Cove Loop. Runoff from this basin will sheet flow to the adjacent roadway. Flows will then be routed, via curb & gutter, to a proposed (public) 5' CDOT Type 'R' sump inlet (**DP 19**), located on the north side of Hope Cove Loop. Emergency overflows will overtop the crown of Hope Cove Loop and be routed downstream via curb & gutter to Design Point **20** within Hope Cove Loop.

Basin C-12 (1.66 AC, $Q_5 = 2.9$ cfs, $Q_{100} = 6.7$ cfs): Located on the southeast corner of the site, this basin consists of residential lots and the south portion of Hope Cove Loop. Runoff from this basin will sheet flow to the adjacent roadway. Flows will then be routed, via curb & gutter, to a proposed (public) 5' CDOT Type 'R' sump inlet (**DP 20a**), located on the south side of Hope Cove Loop. Emergency overflows will overtop the curb & gutter of Hope Cove Loop and be routed downstream via a graded swale to Design Point **21** within Pond C.

Basin C-13 (2.37 AC, $Q_5 = 0.8$ cfs, $Q_{100} = 5.5$ cfs): Located on the southeast corner of the site, adjacent to the Main Stem channel. This basin consists of the proposed (private) Full Spectrum Detention Pond C. Runoff from this basin will sheet flow directly to Pond C. Flows will then be routed to the outlet structure (**DP 20b**), via a concrete trickle channel, where it will eventually discharge, at historic rates, into the adjacent Channel B.

Basin C-14 (1.53 AC, $Q_5 = 0.5$ cfs, $Q_{100} = 3.8$ cfs): Located on the southeast corner of the site, adjacent to the Main Stem channel. This basin consists of the undeveloped area outside and downstream of the proposed (private) Full Spectrum Detention Pond C. Runoff from this basin will sheet flow directly to the Channel B.

Basin C-15 (0.16 AC, $Q_5 = 0.1$ cfs, $Q_{100} = 0.5$ cfs): Located on the southeast corner of the site, adjacent to the Main Stem channel. This basin consists of the rear portion of Lot 444. Runoff from this basin will sheet flow directly to Channel B. Runoff from this basin will sheet flow in an eastward direction towards the proposed channel B. All roof drains (for lot 444) within this sub-basin will be directed toward Glampton Drive, no impervious surfaces will be allowed within the rear lot setbacks and runoff reduction will be implemented within this sub-basin.

Basin D-1 (3.48 AC, $Q_5 = 5.4$ cfs, $Q_{100} = 12.7$ cfs): Located on the southwest portion of the site, adjacent to Eastonville Road. This basin consists of residential lots and the west half of Kate Meadow Lane. Runoff

from this basin will sheet flow to the adjacent roadways. Flows will then be routed, via curb & gutter, to a proposed (public) 10' CDOT Type 'R' at-grade inlet, located on the west side of Kate Meadow Lane (**DP 22**), just south of the intersection of Kate Meadow Lane & Farm Close Court. Flows will continue downstream to Design Point **24** within Farm Close Court.

Basin D-2 (0.87 AC, $Q_5 = 1.7$ cfs, $Q_{100} = 4.0$ cfs): Located on the southwest portion of the site, this basin consists of residential lots and the eastern half of Kate Meadow Lane. Runoff from this basin will sheet flow to the adjacent roadway. Flows will then be routed, via curb & gutter, to a proposed (public) 10' CDOT Type 'R' flow by inlet, located on the east side of Kate Meadow Lane (**DP 23**), just southeast of the intersection of Kate Meadow Lane & Farm Close Court. Emergency overflows will pool up and be routed around the curb return at the intersection of Kate Meadow Lane and Farm Close Court downstream via curb & gutter to Design Point **24** within Farm Close Court.

Basin D-3 (3.62 AC, $Q_5 = 5.9$ cfs, $Q_{100} = 13.8$ cfs): Located on the southwest portion of the site, this basin consists of residential lots and the western half of Farm Close Court. Runoff from this basin will sheet flow to the adjacent roadway. Flows will then be routed, via curb & gutter, to a proposed (public) 15' CDOT Type 'R' inlet in sump conditions, located on the west side of Farm Close Court (**DP 24**), southeast of the intersection of Kate Meadow Lane & Farm Close Court. Emergency overflows will overtop the crown and be routed downstream via curb & gutter in Farm Close Court to Design Point **25**.

Basin D-4 (1.77 AC, $Q_5 = 3.3$ cfs, $Q_{100} = 7.7$ cfs): Located on the southwest portion of the site, this basin consists of residential lots and the eastern half of Farm Close Court. Runoff from this basin will sheet flow to the adjacent roadway. Flows will then be routed, via curb & gutter, to a proposed (public) 10' CDOT Type 'R' inlet in sump conditions, located on the east side of Farm Close Court (**DP 25**), just southeast of the intersection of Kate Meadow Lane & Farm Close Court. Emergency overflows will overtop curb & gutter and be routed downstream via a graded swale within the maintenance access path to Pond D at Design Point **26**.

Basin D-5 (1.53 AC, $Q_5 = 2.0$ cfs, $Q_{100} = 6.0$ cfs): Located on the southeast corner of the site, adjacent to the Main Stem channel. This basin consists partially of residential lots and the proposed (private) Full Spectrum Detention Pond D. Runoff from this basin will sheet flow directly to Pond D. Flows will then be routed to the outlet structure (**DP 26**), via a concrete trickle channel, where it will eventually discharge, at historic rates, into Channel A.

Basin D-6 (0.83 AC, $Q_5 = 0.3$ cfs, $Q_{100} = 2.1$ cfs): Located on the southwest corner of the site, adjacent to the Main Stem channel. This basin consists of the undeveloped area outside and downstream of the proposed (private) Full Spectrum Detention Pond D. Runoff from this basin will sheet flow directly to Channel A.

Basin D-7a (0.25 AC, $Q_5 = 0.2$ cfs, $Q_{100} = 0.8$ cfs): Located on the southwest corner of the site, adjacent to the Main Stem channel. This basin consists of the back portions of residential lots. Runoff from this basin will sheet flow directly to the Main Stem Channel. All roof drains (for lots 18-20) within this sub-basin will be directed toward Farm Close Court, no impervious surfaces will be allowed within the rear lot setbacks and runoff reduction will be implemented within this sub-basin.

Basin D-7b (0.88 AC, $Q_5 = 1.7$ cfs, $Q_{100} = 4.0$ cfs): Located on the southwest corner of the site, adjacent to the Main Stem channel. This basin consists of the back portions of residential lots and a drainage swale (Swale D-7). Runoff from this basin will sheet flow from the residential lots, into the adjacent swale and will be routed directly to Pond D.

Basin E-1 (5.33 AC, $Q_5 = 9.8$ cfs, $Q_{100} = 22.9$ cfs): Located on the southern portion of the site, this basin consists of residential lots, the southern half of Brixham Drive, Starcross Court, and the southern half of Kate Meadow Lane. Runoff from this basin will sheet flow to the adjacent roadways. Flows will then be routed, via curb & gutter, to a proposed (public) 15' CDOT Type 'R' at-grade inlet, located on the southwest corner of the intersection between Kate Meadow Lane and Mill Yard Circle (**DP 27**), just north of the cul-de-sac. Bypass flows are conveyed downstream via curb & gutter to **DP 29**.

Basin E-2 (5.42 AC, $Q_5 = 10.1$ cfs, $Q_{100} = 23.6$ cfs): Located on the southern portion of the site, this basin consists of residential lots, a small portion of Mill Yard Circle, and the north half of Kate Meadow Lane. Runoff from this basin will sheet flow to the adjacent roadways. Flows will then be routed, via curb & gutter, to a proposed (public) 15' CDOT Type 'R' at-grade inlet, located on the northwest corner of the intersection between Kate Meadow Lane and Mill Yard Circle (**DP 28**), just north of the cul-de-sac. Bypass flows are conveyed downstream via curb & gutter to **DP 29**.

Basin E-3 (3.20 AC, $Q_5 = 6.0$ cfs, $Q_{100} = 14.0$ cfs): Located on the southern portion of the site, this basin consists of residential lots and the western half of Mill Yard Circle. Runoff from this basin will sheet flow to the adjacent roadway. Flows will then be routed, via curb & gutter, to a proposed (public) 20' CDOT Type 'R' sump inlet, located just northeast from the cul-de-sac of Mill Yard Circle (**DP 29**). Emergency overflows will overtop the crown of Mill Yard Circle and be routed downstream via curb & gutter to Design Point **30**.

Basin E-4 (6.28 AC, $Q_5 = 9.0$ cfs, $Q_{100} = 21.0$ cfs): Located on the southern portion of the site, this basin consists of residential lots and the eastern half of Mill Yard Circle. Runoff from this basin will sheet flow to the adjacent roadway. Flows will then be routed, via curb & gutter, to a proposed (public) 20' CDOT Type 'R' sump inlet, located just northeast from the cul-de-sac of Mill Yard Circle (**DP 30**). Emergency overflows will overtop the curb & gutter and be routed downstream via a graded swale within the maintenance access to Pond E at Design Point **31**.

Basin E-5 (1.13 AC, $Q_5 = 0.4$ cfs, $Q_{100} = 3.0$ cfs): Located on the southeast corner of the site, adjacent to the Main Stem channel. This basin consists of the proposed (private) Full Spectrum Detention Pond E. Runoff from this basin will sheet flow directly to Pond E. Flows will then be routed to the outlet structure (**DP 31**), via a concrete trickle channel, where it will eventually discharge, at historic rates, into the adjacent Channel A.

Basin E-6 (0.74 AC, $Q_5 = 0.3$ cfs, $Q_{100} = 1.8$ cfs): Located on the southeast corner of the site, adjacent to the Main Stem channel. This basin consists of the undeveloped area outside and downstream of the proposed (private) Full Spectrum Detention Pond E. Runoff from this basin will sheet flow directly to A and offsite to the south.

VIII. Storm Sewer System

All development is anticipated to be urban and will include storm sewer & street inlets. Storm sewers collect storm water runoff and convey the water to the water quality facilities prior to discharging. Storm sewer systems will be designed to the 100-year storm and checked with the 5-year storm. Inlets will be placed at sump areas and intersections where street flow is larger than street capacity. UDFCD Inlet spreadsheet has been used to determine the size of all sump inlets.

There will be a minimum of 5 proposed storm systems within the site. Each of the five storm sewer systems will discharge storm water into its correlated WQCV pond. Additionally, there will be two bypass storm sewer systems that collect off-site basin flows at **DP11, DP12 & DP 21**.

The bypass system at **DP 21** will cross through sub-basins **EA-10, EA-11, EA-12, D-1, & D-3**, and tie-into the outfall pipe from the Eastonville Road Pond, discharging directly into Channel A. This bypass system will only convey flows from **DP 21** and will not be connected to any storm systems within any of the on-site sub-basins it crosses.

The bypass system at **DP 11 & 12** will cross through sub-basins **EA-8, EA-9, A-2a, & A-2b** and discharge directly into Channel B. This bypass system will only convey flows from **DP 11 & 12** and will not be connected to any storm systems within any of the on-site sub-basins it crosses.

Each system will consist of reinforced concrete pipe (RCP), CDOT Type 'R' inlets, and storm sewer manholes.

Furthermore, there are three (3) proposed drainage swales that runs along the back of the residential lots in Basins A-1, C-7a, and D-7. The swales were analyzed using the Bentley software FlowMaster to properly size a trapezoidal channel (4' W x 2.0' D), (1' W x 1.50' D), & (1' W x 1.54' D), respectively, to convey the 100-year flows from the basin to corresponding outfall locations (SB-2, Glampton Drive, & Pond D), while providing 1.0-ft of freeboard. The sizing calculations can be found in **Appendix C**.

The Final drainage report will include details concerning at-grade inlet locations, street capacity, storm sewer sizing, outlet protection and location. Preliminary sump inlets have been sized and the calculations can be found in **Appendix C**. As mentioned, these sump inlets sizes are preliminary and are currently oversized. It is anticipated that the inlets will reduce in size with the addition of at-grade inlets at the time of the Final Drainage Report.

IX. Proposed Water Quality Detention Ponds

Seven (7) Water Quality Capture Volume Detention Ponds will be provided for the proposed site, six (6) of which are full spectrum ponds and one (1) of which is a sediment basins. Of These, all six (6) of the ponds and the (1) Sediment Basin on-site are private and will be maintained by the DISTRICT, once established. These detention ponds are proposed to be full spectrum and will provide water quality and detention. The WQCV and EURV release will be controlled with an orifice plate. The release rates for the WQCV and EURV will be 40-hours and 72-hours, respectively. The 100-year volume will be controlled by orifice and/or restrictor plate and will be designed to release at or below the pre-development flow rate. Outlet structures, forebays, trickle channels, etc. will be designed with the final drainage report during final plat. The required FSD pond volumes are as described below:

Pond A: Located to the north of the site, just west of the newly routed Channel B. This pond will discharge into Channel B, ultimately merging with Main Stem to the south, off-site. The required volume WQCV and EURV are 0.756 Ac-Ft & 2.115 Ac-Ft, respectively. The provided storage for the WQCV and EURV are 0.761 Ac-Ft & 2.882 Ac-Ft, respectively. The total required detention basin volume is 4.290 Ac-Ft. The total provided detention basin storage is 4.626 Ac-Ft.

Pond B: Located centrally on the site, just east of the Channel A drainage way. This pond will discharge into Channel A. The required volume WQCV and EURV are 0.586 Ac-Ft & 1.610 Ac-Ft, respectively. The

provided storage for the WQCV and EURV are 0.587 Ac-Ft & 2.197 Ac-Ft, respectively. The total required detention basin volume is 3.310 Ac-Ft. The total provided detention basin storage is 3.449 Ac-Ft.

Pond C: Located on the southeast portion of the site, between Channels A & B. This pond will discharge into Channel B. The required volume WQCV and EURV are 0.828 Ac-Ft & 2.256 Ac-Ft, respectively. The provided storage for the WQCV and EURV are 0.831 Ac-Ft & 3.088 Ac-Ft, respectively. The total required detention basin volume is 4.633 Ac-Ft. The total provided detention basin storage is 5.040 Ac-Ft.

Pond D: Located centrally on the site, just west of the Main Stem channel. This pond will discharge into Channel A. The required volume WQCV and EURV are 0.244 Ac-Ft & 0.666 Ac-Ft, respectively. The provided storage for the WQCV and EURV are 0.246 Ac-Ft & 0.913 Ac-Ft, respectively. The total required detention basin volume is 1.373 Ac-Ft. The total provided detention basin storage is 1.373 Ac-Ft.

Pond E: Located on the south side of the site, just west of the Main Stem channel. This pond will discharge into Channel A. The required volume WQCV and EURV are 0.431 Ac-Ft & 1.163 Ac-Ft, respectively. The provided storage for the WQCV and EURV are 0.437 Ac-Ft & 1.601 Ac-Ft, respectively. The total required detention basin volume is 2.421 Ac-Ft. The total provided detention basin storage is 2.583 Ac-Ft.

SB-2: Located on the north side of the site, at the southeast corner of the church property. This TSB will discharge into Channel B. This TSB captures an upstream tributary area of approximately 11.23 acres and per the MHFD standard, this TSB has been upsized to 12-acre tributary area.

X. Proposed Channel Improvements

According to the **MDDP**, there are two major drainage ways that run through the site. As was discussed within the Existing Conditions portion of the report, both the Gieck Ranch Tributary #1 (Channel A) and Gieck Ranch Tributary #2 (Channel B) run through the site. There are no proposed major channel improvements for Channel A as part of this project (to be determined with CDR-22-008). An analysis has been done for Channel A with both existing and future condition flows as described within the *Grandview Reserve CLOMR Report*, HR Green; March 22, 2023 (**CLOMR**). All HEC-RAS modelling, velocities, shear, depths, etc. are included within the CLOMR, which can be found in **Appendix E**. Both scenarios, throughout the channel fall within the channel stability criteria.

Channel B is proposed to be rerouted. As part of this rerouting of Channel B, offsite upstream tributary flows will be captured upstream from the proposed Rex Road extension and be conveyed via culvert to the rerouted Channel B. An analysis has been done for Channel B with both existing and future condition flows as described within the *Grandview Reserve CLOMR Report*, HR Green; March 22, 2023 (**CLOMR**). Both scenarios, throughout the channel fall within the channel stability criteria.

A majority of the developed runoff will be captured and conveyed to one of the corresponding water quality and detention facilities and release at or below historic levels. Some basins will release directly into the respective adjacent channels. These basins are contained within the backs of lots and will provide water quality through runoff reduction; impervious areas will not be permitted in the back of these lots and roof drains are to drain to the front. Therefore, there will be no adverse impact to downstream facilities. The analysis for both drainage ways (Channel A & B), offsite upstream tributary capture, and design of Channel B were done by HR Green within the *Grandview Reserve CLOMR Report*, HR Green; March 22, 2023 (**CLOMR**) which will be submitted separately for review. A copy of this report is included in **Appendix E**.

Additional channel stabilization may be required for erosion control prevention measures, pending the channel design review with the County.

XI. Maintenance

After completion of construction and upon the Board of County Commissioners acceptance, it is anticipated all drainage facilities within the public Right-of-Way are to be owned and maintained by El Paso County.

All private detention ponds are to be owned and maintained by the Grandview Reserve Metropolitan District No. 2 (DISTRICT), once established, unless an agreement is reached stating otherwise. The existing Channel A and rerouted Channel B will be maintained by the DISTRICT. Maintenance access for all full spectrum detention facilities will be provided from public Right-of-Way. Maintenance access for Channel A and Channel B will be provided along the respective eastern top of channel bank within the proposed tracts.

XII. Wetlands Mitigation

There are two existing wetlands on site associated with the two major channels, Channel A and Channel B. The wetlands are both contained within the existing channels with the wetland in Channel A being classified as jurisdictional and the wetland in Channel B classified as non-jurisdictional. The wetlands USACE determination will be provided with the *Grandview Reserve CLOMR Report*, HR Green; March 22, 2023, which can be found in **Appendix E**. Wetlands maintenance will be the responsibility of the Grandview Reserve Metropolitan District No. 2 (DISTRICT).

XIII. Floodplain Statement

A portion of the project sit lies with Zone A Special Flood Hazard Area as defined by the FIRM Map number 08041C0552G and 08041C0556G effective December 7, 2018. A copy of the FIRM Panel is included in **Appendix A**. FEMA-approved floodplain elevations are required to be shown on final plats.

XIV. Drainage Fees & Maintenance

Gieck Ranch Basin is not listed as part of the El Paso County drainage basin fee program. Unless otherwise instructed, no drainage fees will be assessed. If it is found drainage basin fees are required, these will be included in the Final Drainage Report.

XV. Conclusion

The Grandview Reserve residential subdivision lies within the Gieck Ranch Drainage Basin. Water quality for the site is provided in six on-site Full Spectrum Detention Ponds; Ponds A, B, C, D, E, & Eastonville Pond as well as two Sediment Basins; SB-1 and SB-2. Both of these SBs have been sized to function as PBMPs (and will remain in place until such time development east of the proposed site takes place) and will discharge treated runoff at historic rates directly into Channel B at the northern portion of the project site. All drainage facilities within this report were sized according to the El Paso County Drainage Criteria Manuals. The proposed facilities are adequate to protect the site from generated runoff. The site runoff will not adversely affect the downstream facilities and surrounding developments. There are two major channels passing through the site, Channel A & B, which will be addressed by HR Green within the *Grandview Reserve CLOMR Report*, HR Green; March 22, 2023. The six (6) WQCV ponds will


be maintained by a newly established Grandview Reserve Metropolitan District No. 2 (DISTRICT). A Final Drainage Report will be submitted along with the final plat and construction drawings.

XVI. References

1. *El Paso County Drainage Criteria Manual*, 1990.
2. *Drainage Criteria Manual, Volume 2*, City of Colorado Springs, 2002.
3. *El Paso County Drainage Criteria Manual Update*, 2015.
4. *El Paso County Engineering Criteria Manual*, 2020.
5. *Urban Storm Drainage Criteria Manual*, Urban Drainage and Flood Control District, January 2016 (with current revisions).
6. *Gieck Ranch Drainage Basin Study (DBPS)*, Drexel Barrell, October 2010 (Not adopted by County).
7. *Grandview Reserve Master Development Drainage Plan (MDDP)*, HR Green, November 2020.
8. *Grandview Reserve CLOMR Report*, HR Green; March 22, 2023.
9. *Meridian Ranch MDDP*, January 2018, updated 2021.
10. *Eastonville Road Preliminary Drainage Report*, HR Green, September 2023.
11. *The Sanctuary Filing 1 FDR (Meridian Ranch)*, Tech Contractors, August 2022.

APPENDIX A

Exhibits and Figures

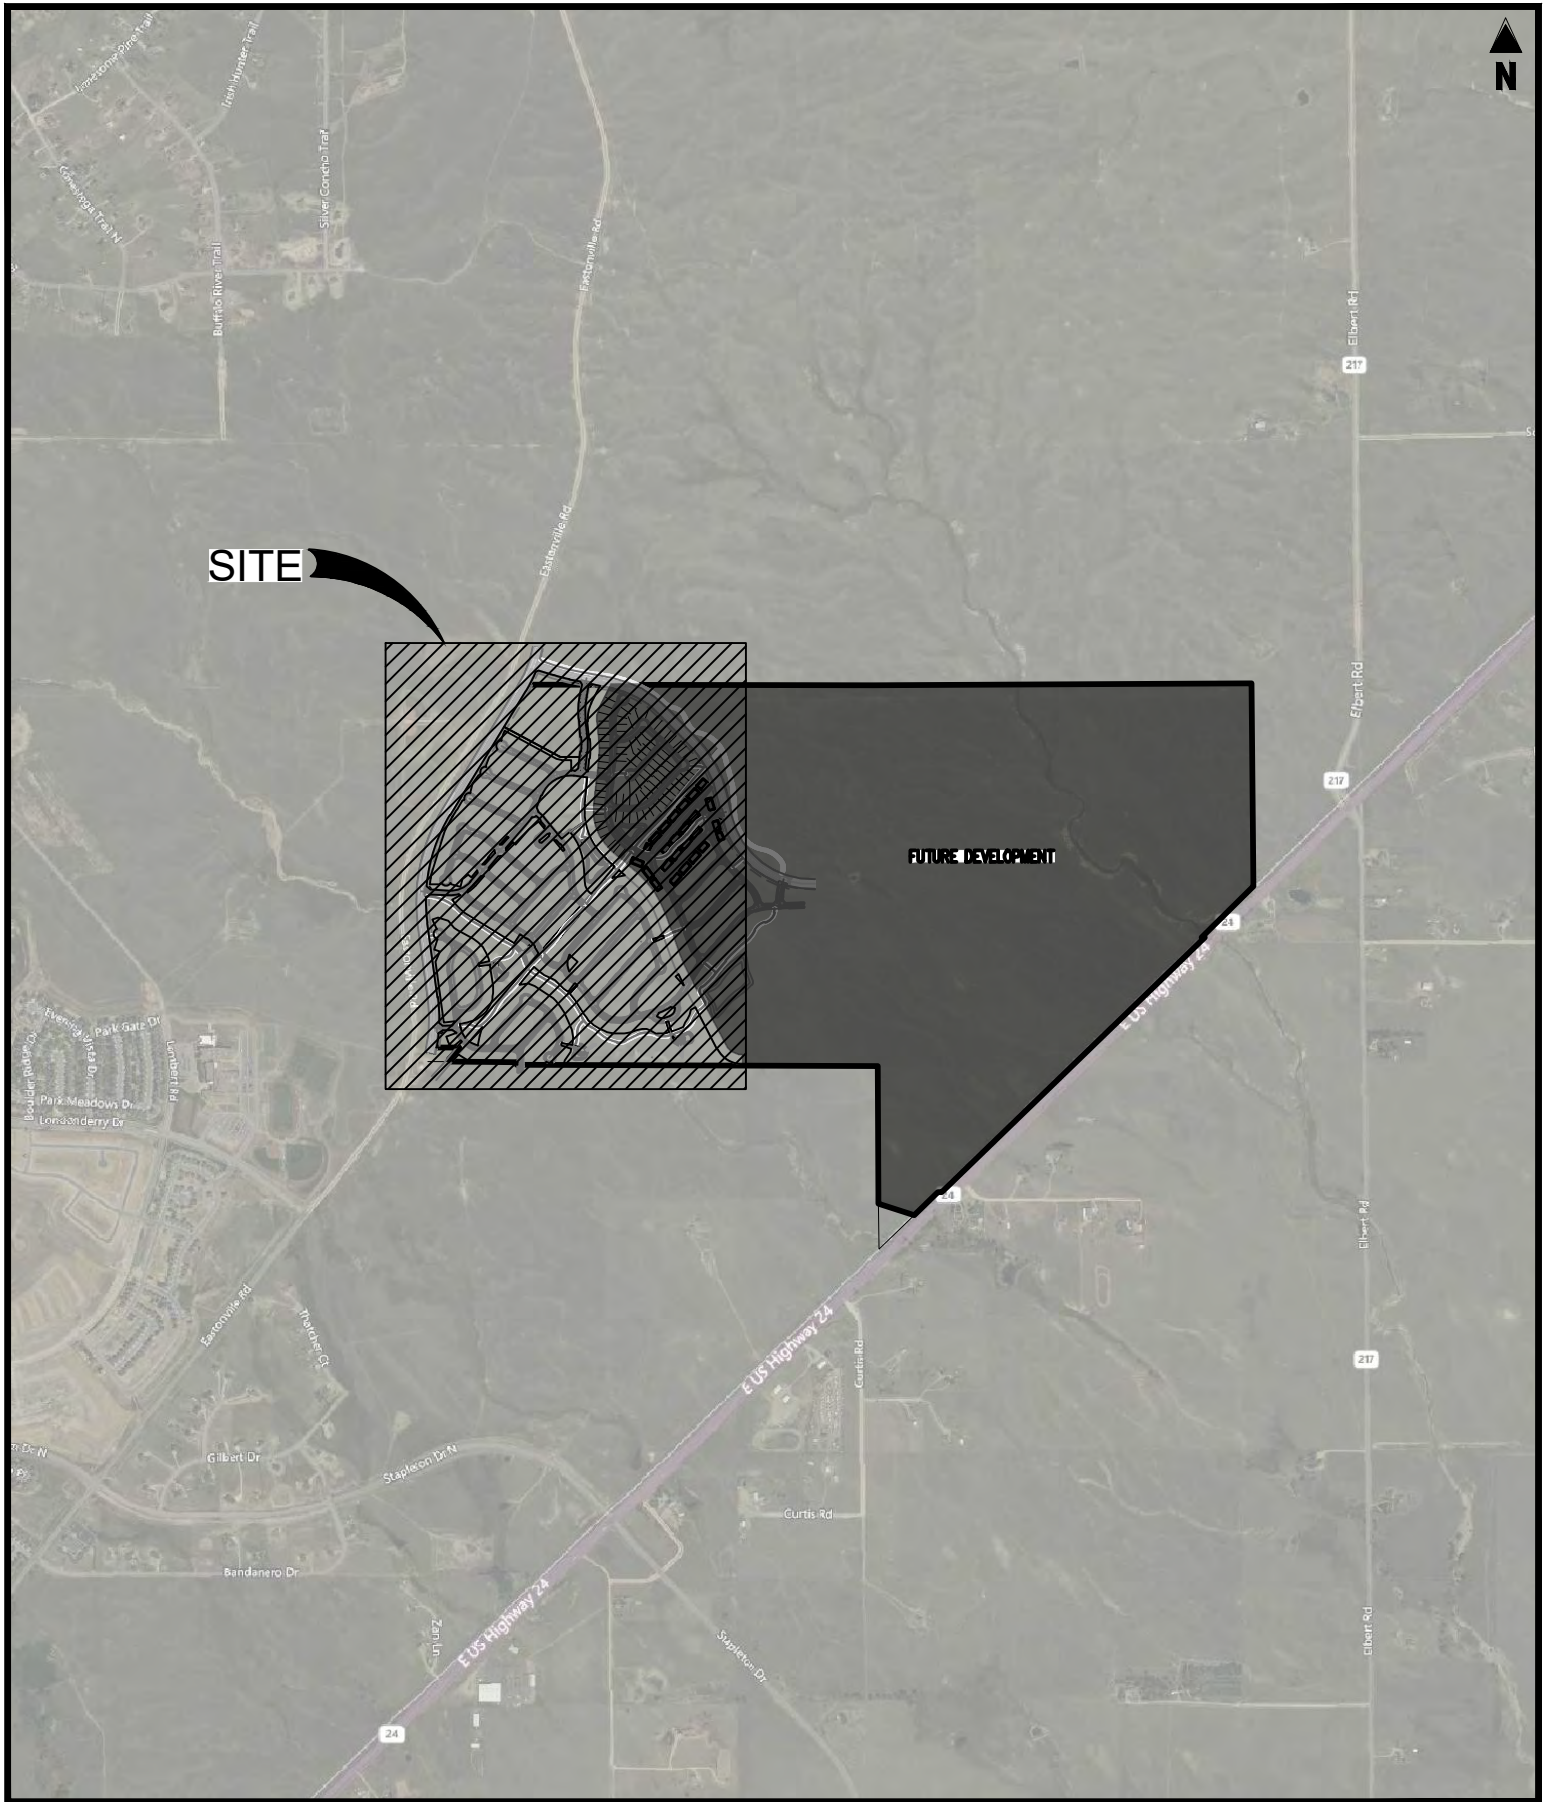

GRANDVIEW RESERVE
 -
 EASTONVILLE RD
 SCALE: 1"=2,000'
 VICINITY MAP

Project No:	HRG1.20
Drawn By:	JDP
Checked By:	RGD
Date:	07/26/2021

Galloway
 1155 Kelly Johnson Blvd., Suite 305
 Colorado Springs, CO 80920
 719.900.7220 • GallowayUS.com

NOTES TO USERS

This map is for use in administering the National Flood Insurance Program. It does not necessarily identify all areas subject to flooding, particularly from local drainage sources of small size. The community map repository should be consulted for possible updated or additional flood hazard information.

To obtain more detailed information in areas where Base Flood Elevations (BFEs) and/or floodways have been determined, users are encouraged to consult the Flood Profiles and Floodway Data and/or Summary of Stillwater Elevations tables contained within the Flood Insurance Study (FIS) report that accompanies this FIRM. Users should be aware that BFEs shown on the FIRM represent rounded whole-foot elevations. These BFEs are intended for flood insurance rating purposes only and should not be used as the sole source of flood elevation information. Accordingly, flood elevation data presented in the FIS report should be utilized in conjunction with the FIRM for purposes of construction and/or floodplain management.

Coastal Base Flood Elevations shown on this map apply only landward of 0.0' North American Vertical Datum of 1988 (NAVD88). Users of this FIRM should be aware that coastal flood elevations are also provided in the Summary of Stillwater Elevations table in the Flood Insurance Study report for this jurisdiction. Elevations shown in the Summary of Stillwater Elevations table should be used for construction and/or floodplain management purposes when they are higher than the elevations shown on this FIRM.

Boundaries of the floodways were computed at cross sections and interpolated between cross sections. The floodways were based on hydraulic considerations with regard to requirements of the National Flood Insurance Program. Floodway widths and other pertinent floodway data are provided in the Flood Insurance Study report for this jurisdiction.

Certain areas not in Special Flood Hazard Areas may be protected by flood control structures. Refer to section 2.4 "Flood Protection Measures" of the Flood Insurance Study report for information on flood control structures for this jurisdiction.

The projection used in the preparation of this map was Universal Transverse Mercator (UTM) zone 13. The horizontal datum was NAD83, GRS80 spheroid. Differences in datum, spheroid, projection or UTM zones zones used in the production of FIRMs for adjacent jurisdictions may result in slight positional differences in map features across jurisdiction boundaries. These differences do not affect the accuracy of this FIRM.

Flood elevations on this map are referenced to the North American Vertical Datum of 1988 (NAVD88). These flood elevations must be compared to structure and ground elevations referenced to the same vertical datum. For information regarding conversion between the National Geodetic Vertical Datum of 1929 and the North American Vertical Datum of 1988, visit the National Geodetic Survey website at <http://www.ngs.noaa.gov/> or contact the National Geodetic Survey at the following address:

NGS Information Services
NOAA, NNGS12
National Geodetic Survey
SSM-C-3, #6202
1315 East-West Highway
Silver Spring, MD 20910-3282

To obtain current elevation, description, and/or location information for bench marks shown on this map, please contact the Information Services Branch of the National Geodetic Survey at (301) 713-3242 or visit its website at <http://www.ngs.noaa.gov/>.

Base Map information shown on this FIRM was provided in digital format by El Paso County, Colorado Springs Utilities, City of Fountain, Bureau of Land Management, National Oceanic and Atmospheric Administration, United States Geological Survey, and Anderson Consulting Engineers, Inc. These data are current as of 2008.

This map reflects more detailed and up-to-date stream channel configurations and floodplain delineations than those shown on the previous FIRM for this jurisdiction. The floodplains and floodways that were transferred from the previous FIRM may have been adjusted to conform to these new stream channel configurations. As a result, the Flood Profiles and Floodway Data tables in the Flood Insurance Study Report (which contains authoritative hydraulic data) may reflect stream channel distances that differ from what is shown on this map. The profile baselines depicted on this map represent the hydraulic modeling baselines that match the flood profiles and Floodway Data Tables if applicable, in the FIS report. As a result, the profile baselines may deviate significantly from the new base map channel representation and may appear outside of the floodplain.

Corporate limits shown on this map are based on the best data available at the time of publication. Because changes due to annexations or de-annexations may have occurred after this map was published, map users should contact appropriate community officials to verify current corporate limit locations.

Please refer to the separately printed Map Index for an overview map of the county showing the layout of map panels, community map repository address, and a Listing of Communities table containing National Flood Insurance Program dates for each community as well as a listing of the panels on which each community is located.


Contact FEMA Map Service Center (MSC) via the FEMA Map Information eXchange (FMX) 1-877-336-2627 for information on available products associated with this FIRM. Available products may include previously issued Letters of Map Change, a Flood Insurance Study Report, and/or digital versions of this map. The MSC may also be reached by Fax at 1-800-358-9620 and its website at <http://www.msc.fema.gov/>.

If you have questions about this map or questions concerning the National Flood Insurance Program in general, please call 1-877-FEMA-MAP (1-877-336-2627) or visit the FEMA website at <http://www.fema.gov/business/nfp>.

Flooding Source	Vertical Datum Offset (ft)
EL PASO COUNTY UNINCORPORATED AREAS	0

REFER TO SECTION 3.3 OF THE EL PASO COUNTY FLOOD INSURANCE STUDY FOR STREAM BY STREAM VERTICAL DATUM CONVERSION INFORMATION


Panel Location Map

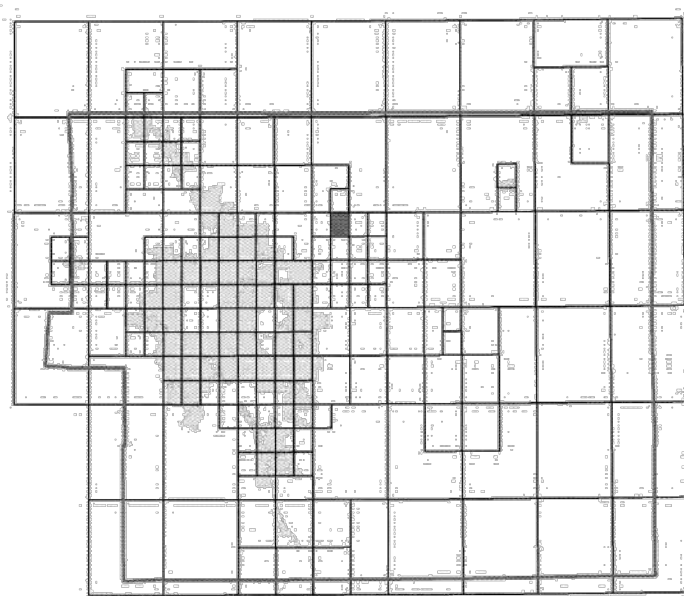

This Digital Flood Insurance Rate Map (DFIRM) was produced through a Cooperating Technical Partner (CTP) agreement between the State of Colorado Water Conservation Board (CWCB) and the Federal Emergency Management Agency (FEMA).



Additional Flood Hazard information and resources are available from local communities and the Colorado Water Conservation Board.

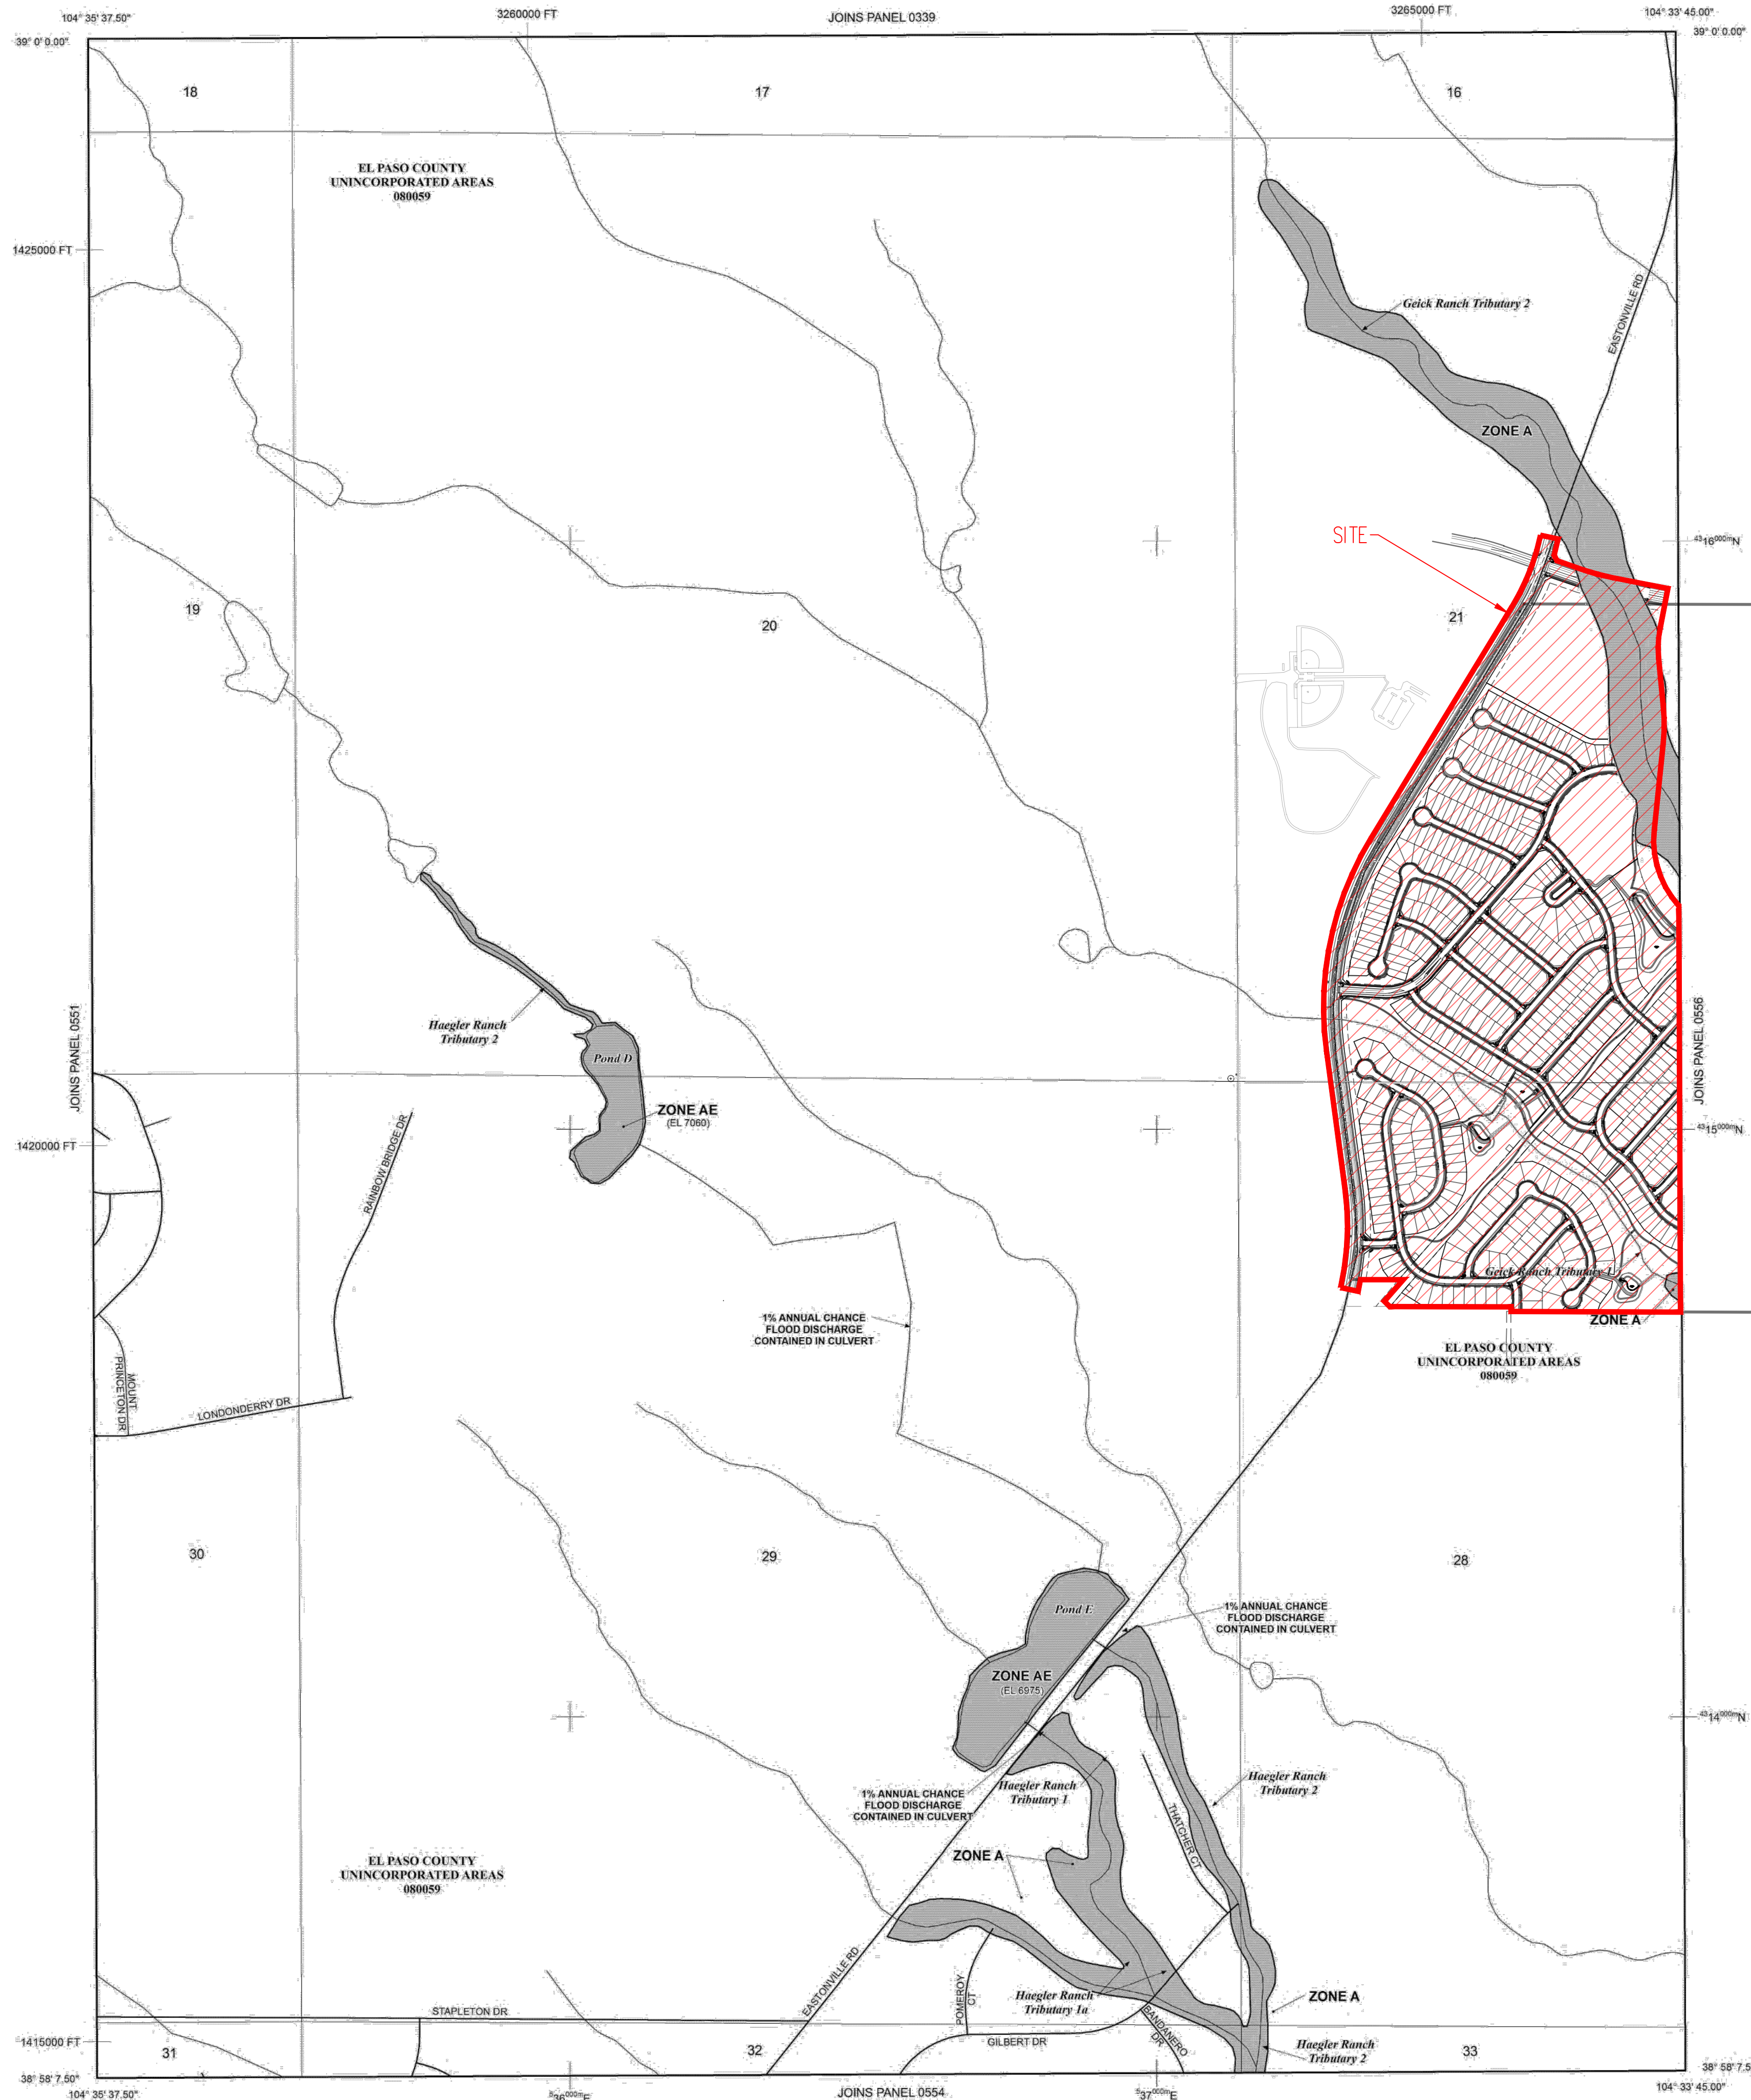

LEGEND

- SPECIAL FLOOD HAZARD AREAS (SFHAs) SUBJECT TO INUNDATION BY THE 1% ANNUAL CHANCE FLOOD.
- The 1% annual chance flood (100-year flood), also known as the base flood, is the flood that has a 1% chance of being equaled or exceeded in any given year. The Special Flood Hazard Area is the area subject to flooding by the 1% annual chance flood. Areas of Special Flood Hazard include Zones A, AE, AH, AO, AR, A99, V, and VE. The Base Flood Elevation is the water-surface elevation of the 1% annual chance flood.
- ZONE A** No Base Flood Elevations determined.
- ZONE AE** Base Flood Elevations determined.
- ZONE AH** Flood depths of 1 to 3 feet (usually areas of ponding); Base Flood Elevations determined.
- ZONE AO** Flood depths of 1 to 3 feet (usually sheet flow on sloping terrain); average depths determined. For areas of alluvial fan flooding, velocities also determined.
- ZONE AR** Special Flood Hazard Area Formerly protected from the 1% annual chance flood by a flood control system that was subsequently deteriorated. Zone AR indicates that the former flood control system is being restored to provide protection from the 1% annual chance or greater flood.
- ZONE A99** Area to be protected from 1% annual chance flood by a Federal flood protection system under construction; no Base Flood Elevations determined.
- ZONE V** Coastal flood zone with velocity hazard (wave action); no Base Flood Elevations determined.
- ZONE VE** Coastal flood zone with velocity hazard (wave action); Base Flood Elevations determined.
- FLOODWAY AREAS IN ZONE AE.
- The floodway is the channel of a stream plus any adjacent floodplain areas that must be kept free of encroachment so that the 1% annual chance flood can be carried without substantial increases in flood heights.
- OTHER FLOOD AREAS.
- ZONE X** Areas of 0.2% annual chance flood; areas of 1% annual chance flood with average depths of less than 1 foot or with drainage areas less than 1 square mile; and areas protected by levees from 1% annual chance flood.
- OTHER AREAS.
- ZONE X** Areas determined to be outside the 0.2% annual chance floodplain.
- ZONE D** Areas in which flood hazards are undetermined, but possible.
- COASTAL BARRIER RESOURCES SYSTEM (CBRS) AREAS.
- OTHERWISE PROTECTED AREAS (OPAs).
- CBRS areas and OPAs are normally located within or adjacent to Special Flood Hazard Areas.
- Floodplain boundary
- Floodway boundary
- Zone D boundary
- CBRS and OPA boundary
- Boundary dividing Special Flood Hazard Areas of different Base Flood Elevations, flood depths or flood velocities.
- Base Flood Elevation line and value; elevation in feet* (EL 987)
- Base Flood Elevation value where uniform within zone; elevation in feet
- * Referenced to the North American Vertical Datum of 1988 (NAVD 88)
- Cross section line
- Transect line
- Geographic coordinates referenced to the North American Datum of 1983 (NAD 83)
- 1000-meter Universal Transverse Mercator grid ticks, zone 13
- 5000-foot grid ticks: Colorado State Plane coordinate system, central zone (FIPSZONE 5002). Lambert Conformal Conic Projection
- Bench mark (see explanation in Notes to Users section of this FIRM panel)
- River Mile
- MAP REPOSITORIES
- Refer to Map Repositories list on Map Index.
- EFFECTIVE DATE OF COUNTYWIDE FLOOD INSURANCE RATE MAP
- MARCH 17, 1997
- EFFECTIVE DATE(S) OF REVISION(S) TO THIS PANEL
- DECEMBER 7, 2018 - to update corporate limits, to change Base Flood Elevations and Special Flood Hazard Areas, to update map format, to add notes and road names, and to incorporate previously issued Letters of Map Revision.
- For community map revision history prior to countywide mapping, refer to the Community Map History Table located in the Flood Insurance Study report for this jurisdiction.
- To determine if flood insurance is available in this community, contact your insurance agent or call the National Flood Insurance Program at 1-800-638-6620.

NATIONAL FLOOD INSURANCE PROGRAM

PANEL 0552G

FIRM
FLOOD INSURANCE RATE MAP
EL PASO COUNTY,
COLORADO
AND INCORPORATED AREAS

PANEL 552 OF 1300
(SEE MAP INDEX FOR FIRM PANEL LAYOUT)

CONTAINS:	COMMUNITY:	NUMBER:	PANEL:	SUFFIX:
EL PASO COUNTY	08041	0552	G	

Notice to User: The Map Number shown below should be used when placing map orders. The Community Number shown above should be used on insurance applications for the subject community.

MAP NUMBER
08041C0552G

MAP REVISED
DECEMBER 7, 2018

Federal Emergency Management Agency

NOTE: MAP AREA SHOWN ON THIS PANEL IS LOCATED WITHIN TOWNSHIP 12 SOUTH, RANGE 64 WEST.

NOTES TO USERS

This map is for use in administering the National Flood Insurance Program. It does not necessarily identify all areas subject to flooding, particularly from local drainage sources of small size. The community map repository should be consulted for possible updated or additional flood hazard information.

To obtain more detailed information in areas where **Base Flood Elevations (BFEs)** and/or **floodways** have been determined, users are encouraged to consult the Flood Profiles and Floodway Data and/or Summary of Stillwater Elevations tables contained within the Flood Insurance Study (FIS) report that accompanies this FIRM. Users should be aware that BFEs shown on the FIRM represent rounded whole-foot elevations. These BFEs are intended for flood insurance rating purposes only and should not be used as the sole source of flood elevation information. Accordingly, flood elevation data presented in the FIS report should be utilized in conjunction with the FIRM for purposes of construction and/or floodplain management.

Coastal Base Flood Elevations shown on this map apply only landward of 0.0' North American Vertical Datum of 1988 (NAVD88). Users of this FIRM should be aware that coastal flood elevations are also provided in the Summary of Stillwater Elevations table in the Flood Insurance Study report for this jurisdiction. Elevations shown in the Summary of Stillwater Elevations table should be used for construction and/or floodplain management purposes when they are higher than the elevations shown on this FIRM.

Boundaries of the **floodways** were computed at cross sections and interpolated between cross sections. The floodways were based on hydraulic considerations with regard to requirements of the National Flood Insurance Program. Floodway widths and other pertinent floodway data are provided in the Flood Insurance Study report for this jurisdiction.

Certain areas not in Special Flood Hazard Areas may be protected by **flood control structures**. Refer to section 2.4 "Flood Protection Measures" of the Flood Insurance Study report for information on flood control structures for this jurisdiction.

The **projection** used in the preparation of this map was Universal Transverse Mercator (UTM) zone 13. The horizontal datum was NAD83, GRS80 spheroid. Differences in datum, spheroid, projection or UTM zones zones used in the production of FIRMs for adjacent jurisdictions may result in slight positional differences in map features across jurisdiction boundaries. These differences do not affect the accuracy of this FIRM.

Flood elevations on this map are referenced to the **North American Vertical Datum of 1988 (NAVD88)**. These flood elevations must be compared to structure and ground elevations referenced to the same vertical datum. For information regarding conversion between the National Geodetic Vertical Datum of 1929 and the North American Vertical Datum of 1988, visit the National Geodetic Survey website at <http://www.ngs.noaa.gov/> or contact the National Geodetic Survey at the following address:

NGS Information Services
NOAA, NNGS12
National Geodetic Survey
SSM-C-3, #9202
1315 East-West Highway
Silver Spring, MD 20910-3282

To obtain current elevation, description, and/or location information for **bench marks** shown on this map, please contact the Information Services Branch of the National Geodetic Survey at (301) 713-3242 or visit its website at <http://www.ngs.noaa.gov/>.

Base Map information shown on this FIRM was provided in digital format by El Paso County, Colorado Springs Utilities, and Anderson Consulting Engineers, Inc. These data are current as of 2008.

This map reflects more detailed and up-to-date **stream channel configurations and floodplain delineations** than those shown on the previous FIRM for this jurisdiction. The floodplains and floodways that were transferred from the previous FIRM may have been adjusted to conform to these new stream channel configurations. As a result, the Flood Profiles and Floodway Data tables in the Flood Insurance Study Report (which contains authoritative hydraulic data) may reflect stream channel distances that differ from what is shown on this map. The profile baselines depicted on this map represent the hydraulic modeling baselines that match the flood profiles and Floodway Data Tables if applicable, in the FIS report. As a result, the profile baselines may deviate significantly from the new base map channel representation and may appear outside of the floodplain.

Corporate limits shown on this map are based on the best data available at the time of publication. Because changes due to annexations or de-annexations may have occurred after this map was published, map users should contact appropriate community officials to verify current corporate limit locations.

Please refer to the separately printed **Map Index** for an overview map of the county showing the layout of map panels, community map repository addresses, and a Listing of Communities table containing National Flood Insurance Program dates for each community as well as a listing of the panels on which each community is located.

Contact **FEMA Map Service Center (MSC)** via the FEMA Map Information eXchange (FIMX) 1-877-336-2627 for information on available products associated with this FIRM. Available products may include previously issued Letters of Map Change, a Flood Insurance Study Report, and/or digital versions of this map. The MSC may also be reached by Fax at 1-800-358-9620 and its website at <http://www.msc.fema.gov/>.


If you have **questions about this map** or questions concerning the National Flood Insurance Program in general, please call 1-877-FEMA MAP (1-877-336-2627) or visit the FEMA website at <http://www.fema.gov/business/mfp>.

El Paso County Vertical Datum Offset Table


Flooding Source	Vertical Datum Offset (ft)

REFER TO SECTION 3.3 OF THE EL PASO COUNTY FLOOD INSURANCE STUDY FOR STREAM BY STREAM VERTICAL DATUM CONVERSION INFORMATION


Panel Location Map

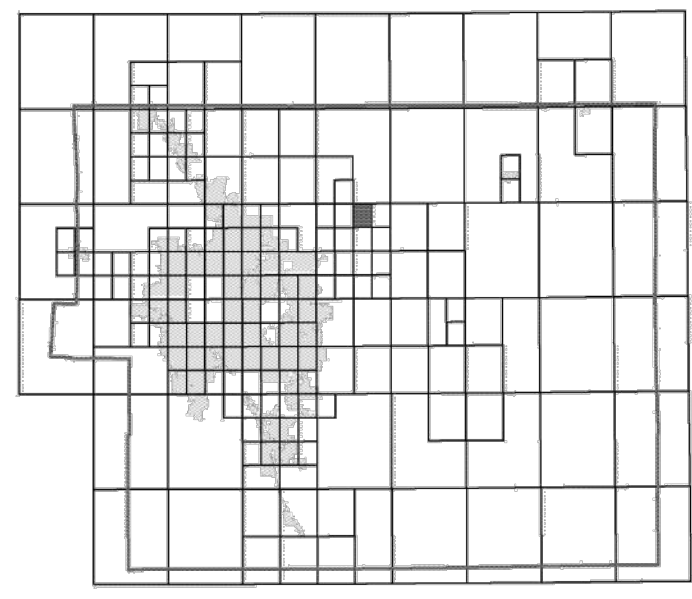

This Digital Flood Insurance Rate Map (DFIRM) was produced through a Cooperating Technical Partner (CTP) agreement between the State of Colorado Water Conservation Board (CWCB) and the Federal Emergency Management Agency (FEMA).

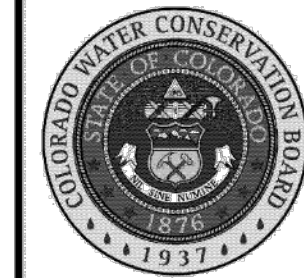

Additional Flood Hazard information and resources are available from local communities and the Colorado Water Conservation Board.

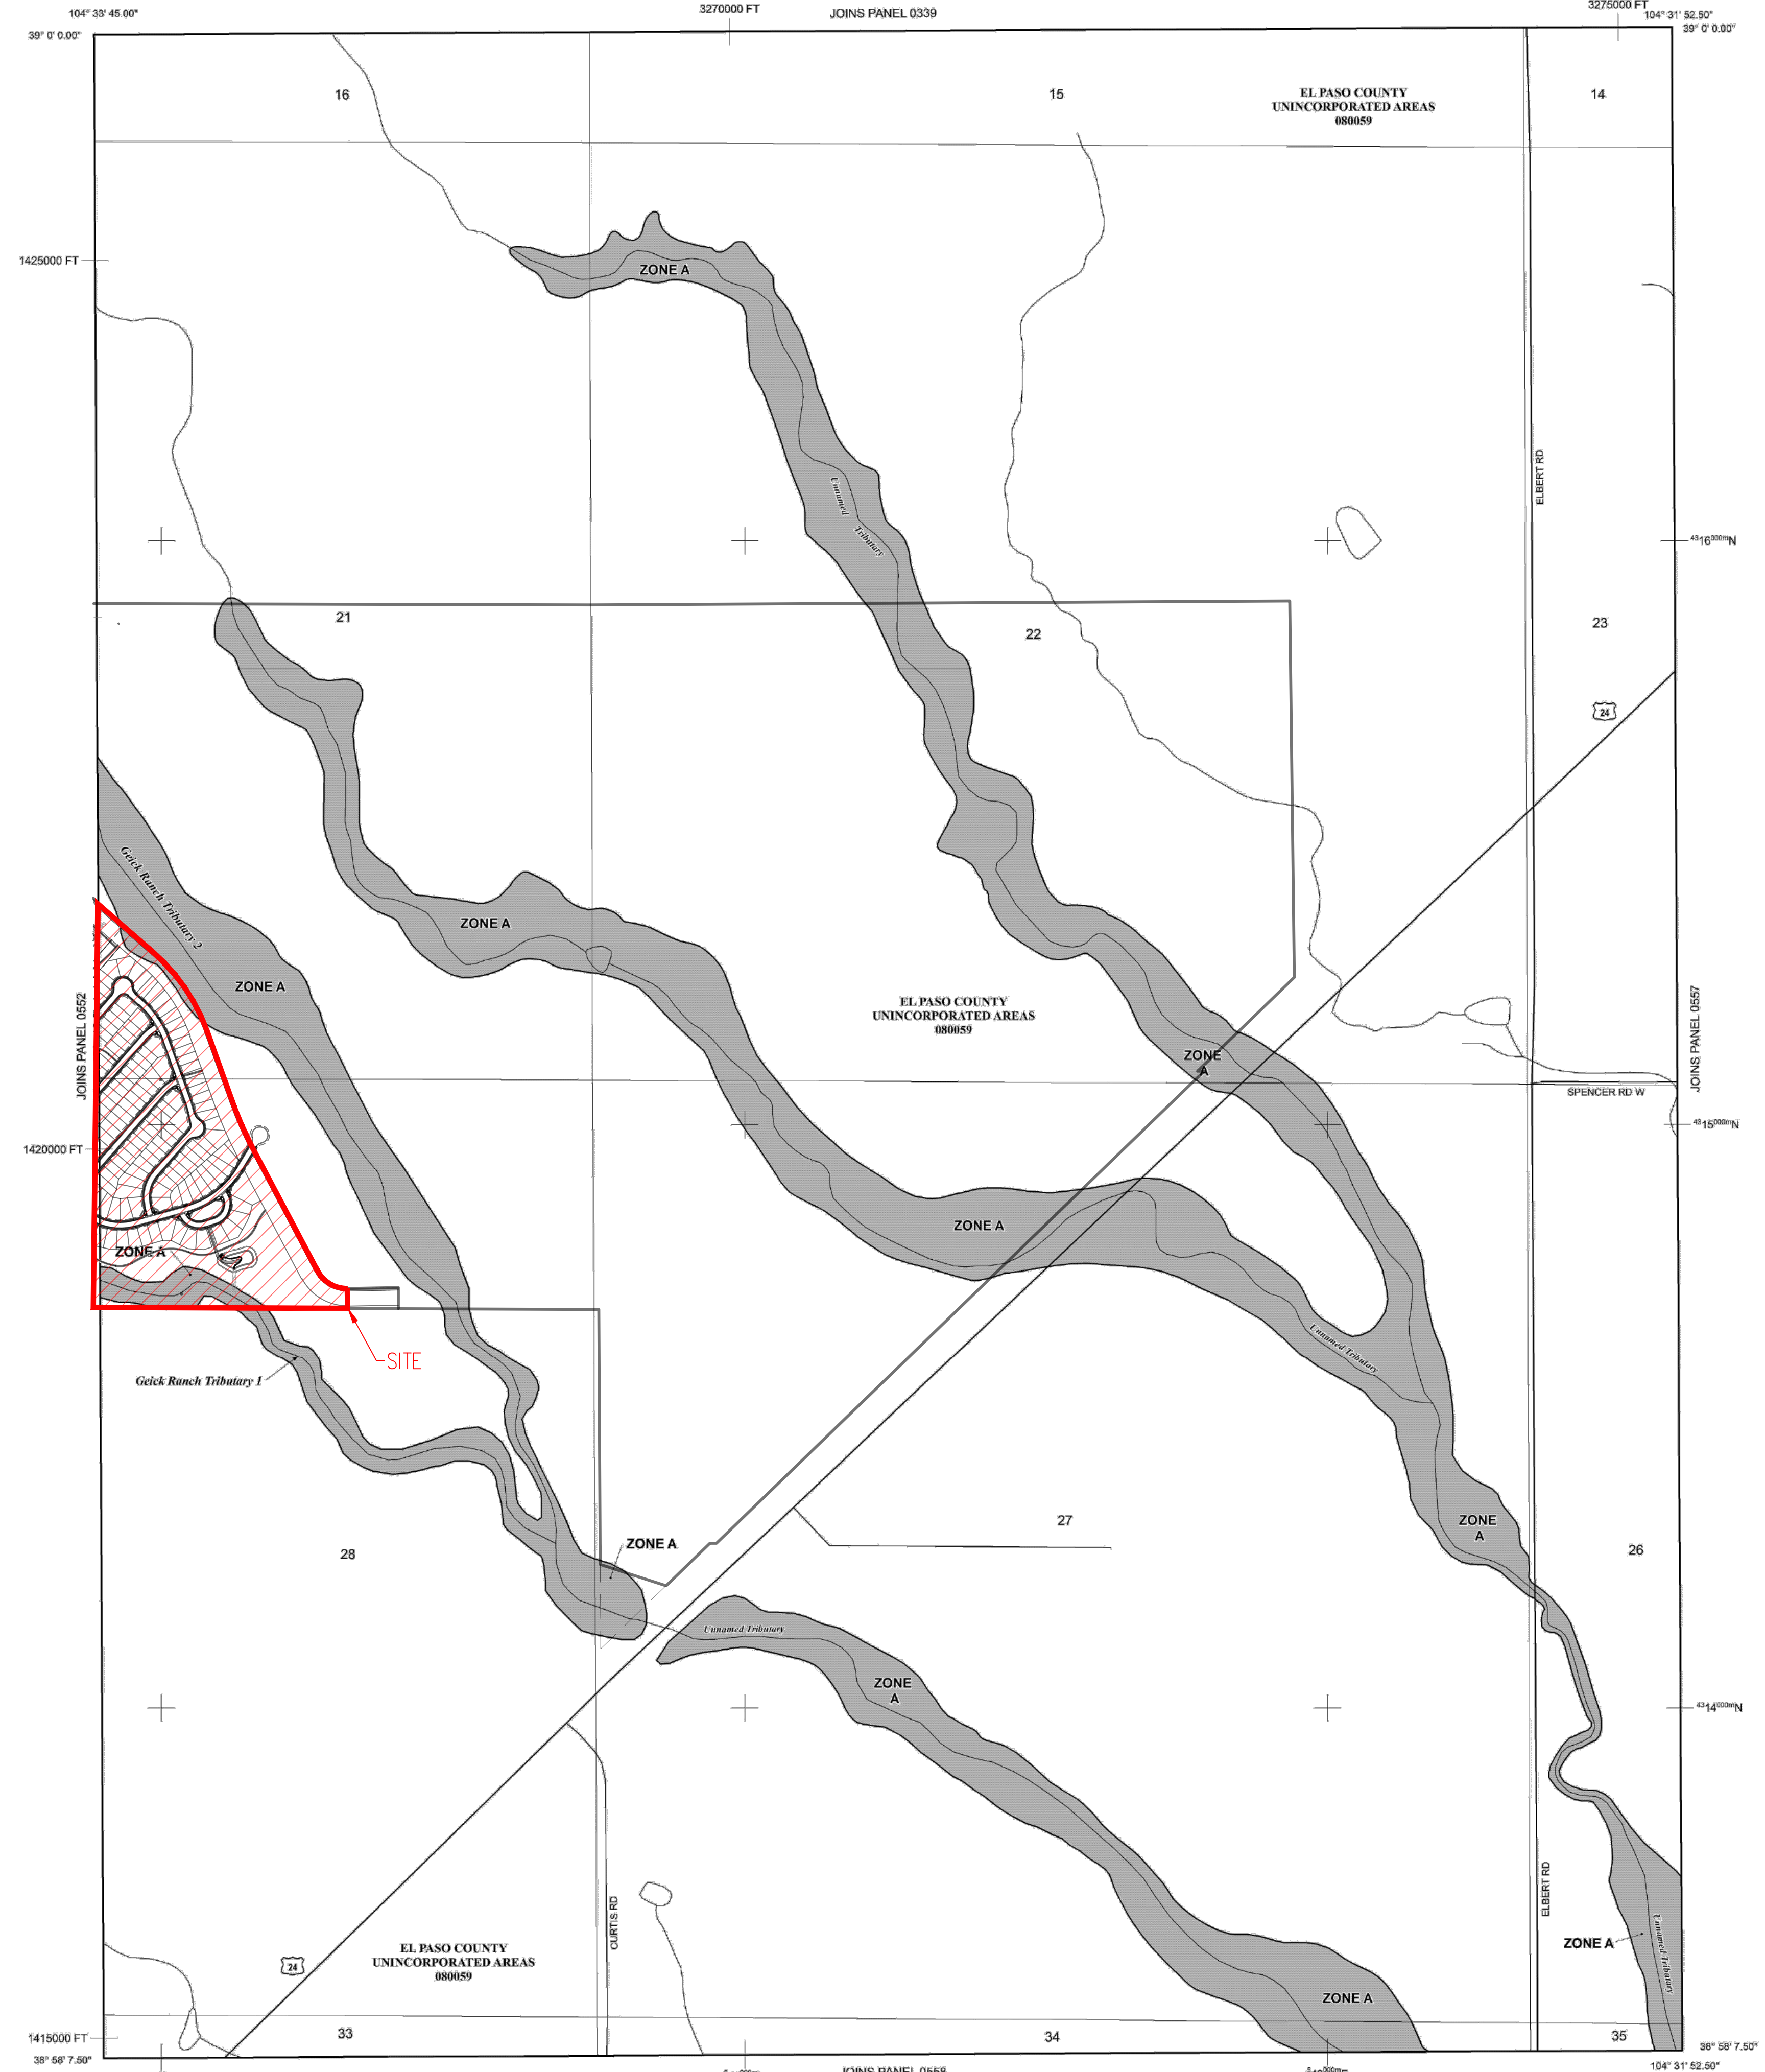

NOTE: MAP AREA SHOWN ON THIS PANEL IS LOCATED WITHIN TOWNSHIP 12 SOUTH, RANGE 64 WEST.

LEGEND

SPECIAL FLOOD HAZARD AREAS (SFHAS) SUBJECT TO INUNDATION BY THE 1% ANNUAL CHANCE FLOOD

- ZONE A** No Base Flood Elevations determined.
- ZONE AE** Base Flood Elevations determined.
- ZONE AH** Flood depths of 1 to 3 feet (usually areas of ponding); Base Flood Elevations determined.
- ZONE AO** Flood depths of 1 to 3 feet (usually sheet flow on sloping terrain); average depths determined. For areas of alluvial fan flooding, velocities also determined.
- ZONE AR** Special Flood Hazard Area formerly protected from the 1% annual chance flood by a flood control system that was subsequently identified. Zone AR indicates that the former flood control system is being restored to provide protection from the 1% annual chance or greater flood.
- ZONE A99** Area to be protected from 1% annual chance flood by a Federal flood protection system under construction; no Base Flood Elevations determined.
- ZONE V** Coastal flood zone with velocity hazard (wave action); no Base Flood Elevations determined.
- ZONE VE** Coastal flood zone with velocity hazard (wave action); Base Flood Elevations determined.

FLOODWAY AREAS IN ZONE AE

The floodway is the channel of a stream plus any adjacent floodplain areas that must be kept free of encroachment so that the 1% annual chance flood can be carried without substantial increases in flood heights.

- OTHER FLOOD AREAS**
- ZONE X** Areas of 0.2% annual chance flood; areas of 1% annual chance flood with average depths of less than 1 foot or with drainage areas less than 1 square mile; and areas protected by levees from 1% annual chance flood.
- OTHER AREAS**
- ZONE X** Areas determined to be outside the 0.2% annual chance floodplain.
- ZONE D** Areas in which flood hazards are undetermined, but possible.
- COASTAL BARRIER RESOURCES SYSTEM (CBRS) AREAS**
- OTHERWISE PROTECTED AREAS (OPAs)**

CBRS areas and OPAs are normally located within or adjacent to Special Flood Hazard Areas.

- Floodplain boundary
- Floodway boundary
- Zone D boundary
- CBRS and OPA boundary
- Boundary dividing Special Flood Hazard Areas of different Base Flood Elevations, flood depths or flood velocities.
- Base Flood Elevation line and value; elevation in feet* (EL 987)
- Base Flood Elevation value where uniform within zone; elevation in feet*
- * Referenced to the North American Vertical Datum of 1988 (NAVD 88)
- Cross section line
- Transect line
- Geographic coordinates referenced to the North American Datum of 1983 (NAD 83)
- 1000-meter Universal Transverse Mercator grid ticks, zone 13
- 5000-foot grid ticks: Colorado State Plane coordinate system, central zone (FIPSZONE 0502), Lambert Conformal Conic Projection
- Bench mark (see explanation in Notes to Users section of this FIRM panel)
- River Mile

MAP REPOSITORIES
Refer to Map Repositories list on Map Index.

EFFECTIVE DATE OF COUNTYWIDE FLOOD INSURANCE RATE MAP
MARCH 17, 1997

EFFECTIVE DATE(S) OF REVISION(S) TO THIS PANEL
DECEMBER 7, 2018 - to update corporate limits, to change Base Flood Elevations and Special Flood Hazard Areas, to update map format, to add roads and road names, and to incorporate previously issued Letters of Map Revision.

For community map revision history prior to countywide mapping, refer to the Community Map History table located in the Flood Insurance Study report for this jurisdiction.

To determine if flood insurance is available in this community, contact your insurance agent or call the National Flood Insurance Program at 1-800-638-6620.



NFIP

PANEL 0556G

FIRM
FLOOD INSURANCE RATE MAP
EL PASO COUNTY, COLORADO AND INCORPORATED AREAS

PANEL 556 OF 1300
(SEE MAP INDEX FOR FIRM PANEL LAYOUT)

CONTAINS:

COMMUNITY	NUMBER	PANEL	SUFFIX
EL PASO COUNTY	080059	0556	G


Notice to User: The Map Number shown below should be used when placing map orders. The Community Number shown above should be used on insurance applications for the subject community.

MAP NUMBER
08041C0556G


MAP REVISED
DECEMBER 7, 2018

Federal Emergency Management Agency

Hydrologic Soil Group—El Paso County Area, Colorado
(Grandview Reserve Soil Map)

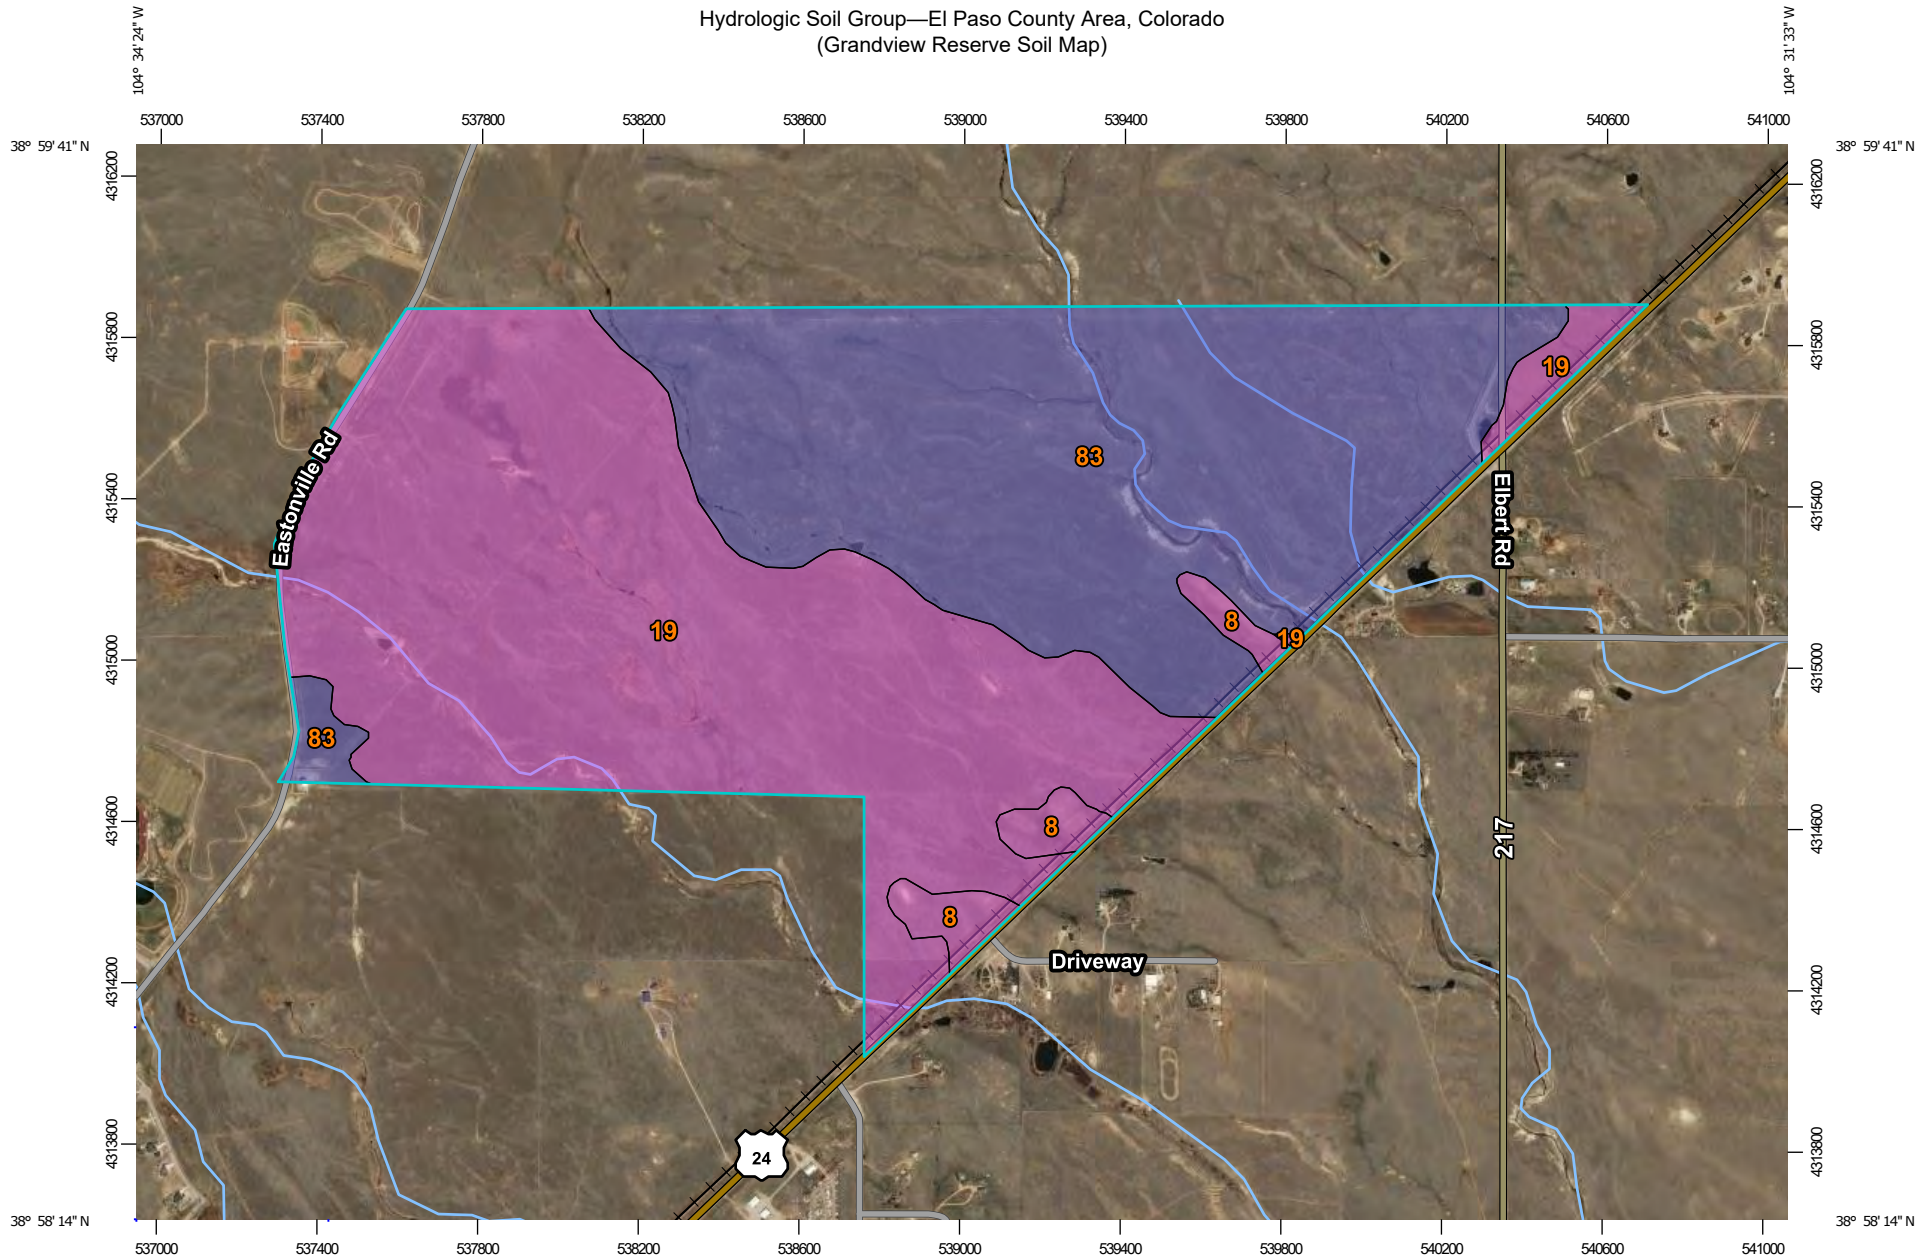

Map Scale: 1:18,800 if printed on A landscape (11" x 8.5") sheet.

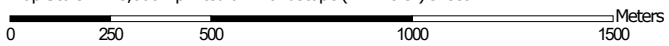


Map projection: Web Mercator Corner coordinates: WGS84 Edge tics: UTM Zone 13N WGS84



Hydrologic Soil Group—El Paso County Area, Colorado
(Grandview Reserve Soil Map)

MAP LEGEND

Area of Interest (AOI)









 Area of Interest (AOI)

Soils

Soil Rating Polygons





-  A
-  A/D
-  B
-  B/D
-  C
-  C/D
-  D
-  Not rated or not available

Soil Rating Lines

-  A
-  A/D
-  B
-  B/D
-  C
-  C/D
-  D
-  Not rated or not available

Soil Rating Points

 


-  A
-  A/D
-  B
-  B/D

-  C
-  C/D
-  D
-  Not rated or not available


Water Features

 Streams and Canals

Transportation

-  Rails
-  Interstate Highways
-  US Routes
-  Major Roads
-  Local Roads

Background

 Aerial Photography

MAP INFORMATION

The soil surveys that comprise your AOI were mapped at 1:24,000.

Please rely on the bar scale on each map sheet for map measurements.

Source of Map: Natural Resources Conservation Service
Web Soil Survey URL:
Coordinate System: Web Mercator (EPSG:3857)

Maps from the Web Soil Survey are based on the Web Mercator projection, which preserves direction and shape but distorts distance and area. A projection that preserves area, such as the Albers equal-area conic projection, should be used if more accurate calculations of distance or area are required.

This product is generated from the USDA-NRCS certified data as of the version date(s) listed below.

Soil Survey Area: El Paso County Area, Colorado
Survey Area Data: Version 17, Sep 13, 2019

Soil map units are labeled (as space allows) for map scales 1:50,000 or larger.

Date(s) aerial images were photographed: Sep 8, 2018—May 26, 2019

The orthophoto or other base map on which the soil lines were compiled and digitized probably differs from the background imagery displayed on these maps. As a result, some minor shifting of map unit boundaries may be evident.

Hydrologic Soil Group

Map unit symbol	Map unit name	Rating	Acres in AOI	Percent of AOI
8	Blakeland loamy sand, 1 to 9 percent slopes	A	22.4	2.6%
19	Columbine gravelly sandy loam, 0 to 3 percent slopes	A	450.7	52.5%
83	Stapleton sandy loam, 3 to 8 percent slopes	B	385.4	44.9%
Totals for Area of Interest			858.5	100.0%

Description

Hydrologic soil groups are based on estimates of runoff potential. Soils are assigned to one of four groups according to the rate of water infiltration when the soils are not protected by vegetation, are thoroughly wet, and receive precipitation from long-duration storms.

The soils in the United States are assigned to four groups (A, B, C, and D) and three dual classes (A/D, B/D, and C/D). The groups are defined as follows:

Group A. Soils having a high infiltration rate (low runoff potential) when thoroughly wet. These consist mainly of deep, well drained to excessively drained sands or gravelly sands. These soils have a high rate of water transmission.

Group B. Soils having a moderate infiltration rate when thoroughly wet. These consist chiefly of moderately deep or deep, moderately well drained or well drained soils that have moderately fine texture to moderately coarse texture. These soils have a moderate rate of water transmission.

Group C. Soils having a slow infiltration rate when thoroughly wet. These consist chiefly of soils having a layer that impedes the downward movement of water or soils of moderately fine texture or fine texture. These soils have a slow rate of water transmission.

Group D. Soils having a very slow infiltration rate (high runoff potential) when thoroughly wet. These consist chiefly of clays that have a high shrink-swell potential, soils that have a high water table, soils that have a claypan or clay layer at or near the surface, and soils that are shallow over nearly impervious material. These soils have a very slow rate of water transmission.

If a soil is assigned to a dual hydrologic group (A/D, B/D, or C/D), the first letter is for drained areas and the second is for undrained areas. Only the soils that in their natural condition are in group D are assigned to dual classes.

Rating Options

Aggregation Method: Dominant Condition

Component Percent Cutoff: None Specified

Tie-break Rule: Higher



NOAA Atlas 14, Volume 8, Version 2
Location name: Peyton, Colorado, USA*
Latitude: 38.985°, Longitude: -104.565°
Elevation: 6975.71 ft**
 * source: ESRI Maps
 ** source: USGS



POINT PRECIPITATION FREQUENCY ESTIMATES

Sanja Perica, Deborah Martin, Sandra Pavlovic, Ishani Roy, Michael St. Laurent, Carl Trypaluk, Dale Unruh, Michael Yekta, Geoffery Bonnin

NOAA, National Weather Service, Silver Spring, Maryland

[PF_tabular](#) | [PF_graphical](#) | [Maps & aerials](#)

PF tabular





PDS-based point precipitation frequency estimates with 90% confidence intervals (in inches)¹										
Duration	Average recurrence interval (years)									
	1	2	5	10	25	50	100	200	500	1000
5-min	0.239 (0.189-0.303)	0.291 (0.231-0.370)	0.381 (0.301-0.486)	0.461 (0.361-0.589)	0.576 (0.440-0.768)	0.671 (0.499-0.904)	0.770 (0.554-1.06)	0.875 (0.604-1.24)	1.02 (0.678-1.48)	1.14 (0.733-1.67)
10-min	0.350 (0.277-0.444)	0.426 (0.338-0.542)	0.558 (0.441-0.711)	0.674 (0.529-0.863)	0.844 (0.644-1.13)	0.982 (0.731-1.32)	1.13 (0.811-1.56)	1.28 (0.884-1.81)	1.49 (0.992-2.17)	1.66 (1.07-2.44)
15-min	0.426 (0.338-0.541)	0.520 (0.412-0.660)	0.681 (0.537-0.867)	0.823 (0.645-1.05)	1.03 (0.785-1.37)	1.20 (0.891-1.62)	1.37 (0.988-1.90)	1.56 (1.08-2.21)	1.82 (1.21-2.65)	2.03 (1.31-2.98)
30-min	0.608 (0.482-0.771)	0.740 (0.586-0.940)	0.968 (0.764-1.23)	1.17 (0.916-1.49)	1.46 (1.11-1.94)	1.70 (1.26-2.29)	1.94 (1.40-2.68)	2.21 (1.52-3.12)	2.57 (1.71-3.73)	2.86 (1.85-4.19)
60-min	0.775 (0.615-0.984)	0.933 (0.739-1.19)	1.21 (0.956-1.54)	1.46 (1.15-1.87)	1.84 (1.41-2.47)	2.16 (1.61-2.92)	2.49 (1.80-3.45)	2.85 (1.97-4.05)	3.37 (2.24-4.90)	3.78 (2.44-5.55)
2-hr	0.943 (0.754-1.19)	1.13 (0.898-1.42)	1.46 (1.16-1.84)	1.76 (1.39-2.23)	2.22 (1.72-2.97)	2.62 (1.97-3.52)	3.04 (2.21-4.19)	3.50 (2.45-4.95)	4.16 (2.80-6.03)	4.70 (3.06-6.85)
3-hr	1.03 (0.829-1.29)	1.22 (0.978-1.53)	1.57 (1.25-1.97)	1.90 (1.51-2.40)	2.41 (1.88-3.22)	2.86 (2.17-3.84)	3.35 (2.45-4.60)	3.88 (2.73-5.48)	4.66 (3.15-6.74)	5.29 (3.46-7.69)
6-hr	1.20 (0.968-1.49)	1.40 (1.13-1.74)	1.78 (1.44-2.22)	2.16 (1.73-2.70)	2.76 (2.18-3.66)	3.28 (2.52-4.39)	3.86 (2.86-5.29)	4.51 (3.21-6.34)	5.46 (3.73-7.86)	6.24 (4.12-9.01)
12-hr	1.38 (1.13-1.70)	1.61 (1.31-1.98)	2.05 (1.67-2.53)	2.48 (2.00-3.07)	3.15 (2.51-4.15)	3.74 (2.89-4.96)	4.39 (3.28-5.96)	5.12 (3.67-7.13)	6.17 (4.25-8.82)	7.04 (4.69-10.1)
24-hr	1.60 (1.31-1.95)	1.87 (1.54-2.28)	2.38 (1.94-2.91)	2.85 (2.32-3.51)	3.60 (2.88-4.67)	4.24 (3.29-5.56)	4.94 (3.71-6.63)	5.71 (4.12-7.87)	6.82 (4.73-9.66)	7.73 (5.20-11.0)
2-day	1.85 (1.54-2.24)	2.18 (1.80-2.63)	2.76 (2.28-3.35)	3.29 (2.70-4.01)	4.11 (3.30-5.27)	4.80 (3.76-6.22)	5.54 (4.19-7.36)	6.35 (4.62-8.68)	7.50 (5.25-10.5)	8.44 (5.73-11.9)
3-day	2.03 (1.69-2.44)	2.39 (1.98-2.87)	3.02 (2.50-3.64)	3.60 (2.97-4.36)	4.47 (3.60-5.69)	5.20 (4.09-6.70)	5.98 (4.55-7.90)	6.83 (4.99-9.28)	8.03 (5.65-11.2)	9.00 (6.15-12.7)
4-day	2.18 (1.82-2.61)	2.56 (2.13-3.06)	3.22 (2.68-3.87)	3.82 (3.16-4.62)	4.73 (3.83-6.00)	5.49 (4.33-7.04)	6.30 (4.81-8.30)	7.18 (5.26-9.72)	8.43 (5.95-11.7)	9.43 (6.46-13.3)
7-day	2.58 (2.17-3.07)	2.98 (2.50-3.54)	3.68 (3.08-4.39)	4.32 (3.60-5.18)	5.29 (4.31-6.65)	6.09 (4.84-7.76)	6.96 (5.34-9.09)	7.89 (5.82-10.6)	9.21 (6.55-12.8)	10.3 (7.10-14.4)
10-day	2.93 (2.48-3.47)	3.37 (2.84-3.98)	4.13 (3.47-4.90)	4.81 (4.02-5.74)	5.83 (4.76-7.29)	6.68 (5.32-8.45)	7.58 (5.85-9.86)	8.55 (6.34-11.4)	9.92 (7.09-13.7)	11.0 (7.65-15.4)
20-day	3.91 (3.33-4.58)	4.51 (3.84-5.29)	5.52 (4.68-6.50)	6.39 (5.39-7.55)	7.63 (6.25-9.37)	8.62 (6.90-10.8)	9.64 (7.47-12.4)	10.7 (7.98-14.1)	12.2 (8.74-16.6)	13.3 (9.31-18.4)
30-day	4.70 (4.02-5.47)	5.44 (4.65-6.34)	6.65 (5.66-7.78)	7.66 (6.49-9.00)	9.06 (7.44-11.0)	10.1 (8.15-12.5)	11.2 (8.74-14.3)	12.3 (9.24-16.2)	13.8 (9.98-18.7)	15.0 (10.5-20.6)
45-day	5.67 (4.88-6.57)	6.55 (5.63-7.60)	7.97 (6.82-9.27)	9.12 (7.77-10.7)	10.7 (8.79-12.9)	11.9 (9.56-14.5)	13.0 (10.2-16.4)	14.2 (10.6-18.4)	15.6 (11.3-21.0)	16.7 (11.9-23.0)
60-day	6.49 (5.60-7.48)	7.46 (6.43-8.62)	9.01 (7.74-10.4)	10.3 (8.77-11.9)	11.9 (9.82-14.3)	13.1 (10.6-16.0)	14.3 (11.2-18.0)	15.5 (11.7-20.0)	16.9 (12.3-22.6)	18.0 (12.8-24.6)

¹ Precipitation frequency (PF) estimates in this table are based on frequency analysis of partial duration series (PDS). Numbers in parenthesis are PF estimates at lower and upper bounds of the 90% confidence interval. The probability that precipitation frequency estimates (for a given duration and average recurrence interval) will be greater than the upper bound (or less than the lower bound) is 5%. Estimates at upper bounds are not checked against probable maximum precipitation (PMP) estimates and may be higher than currently valid PMP values. Please refer to NOAA Atlas 14 document for more information.

[Back to Top](#)

PF graphical


PDS-based depth-duration-frequency (DDF) curves
 Latitude: 38.9850°, Longitude: -104.5650°

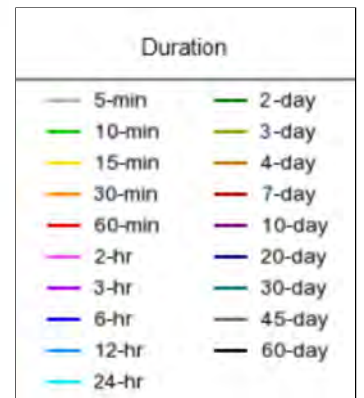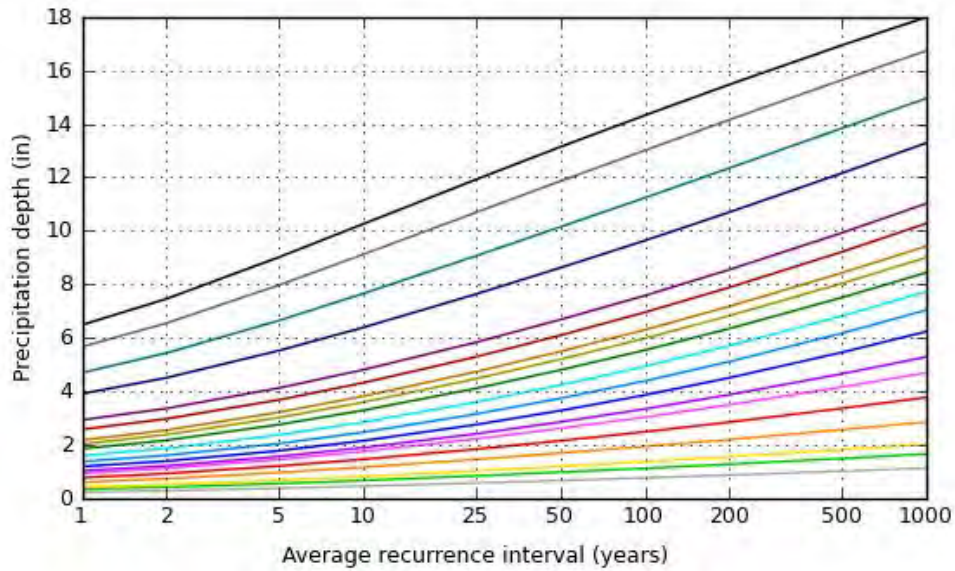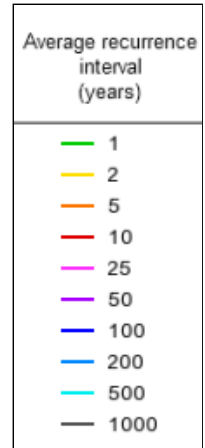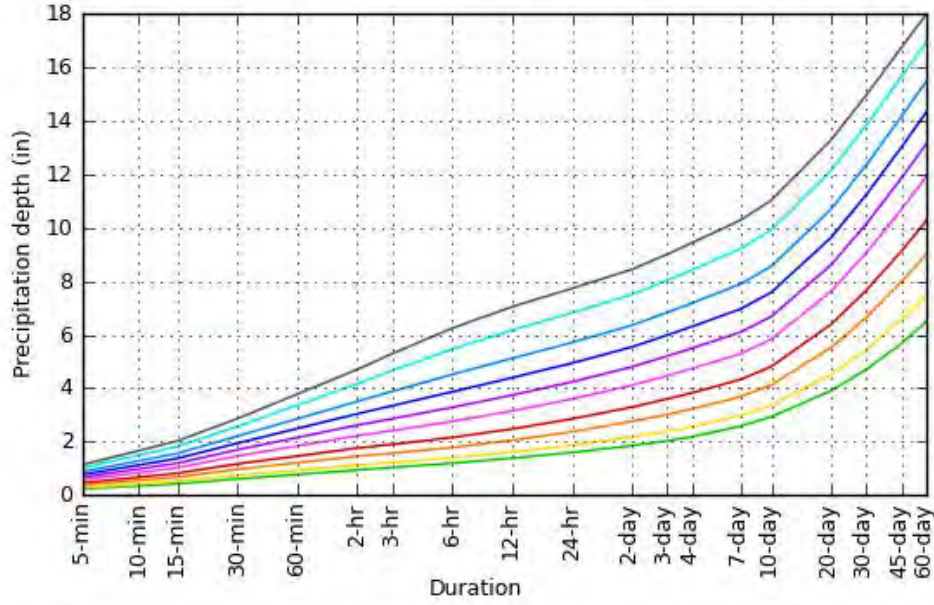

[Back to Top](#)

Maps & aeriels

Small scale terrain

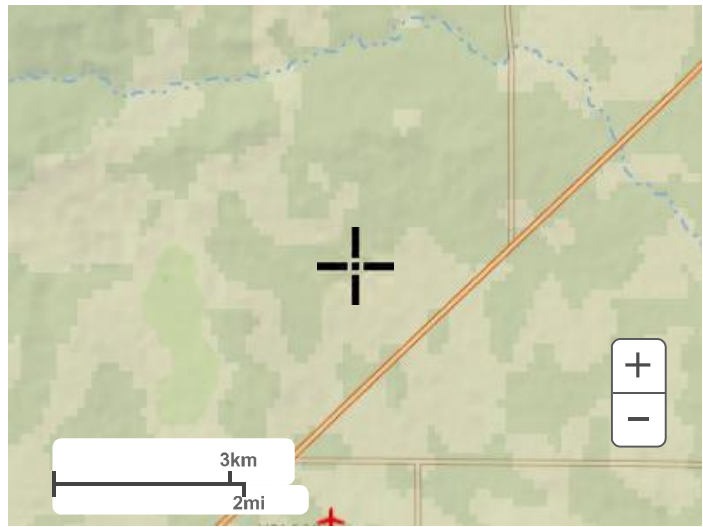


Large scale terrain



Large scale map



Large scale aerial

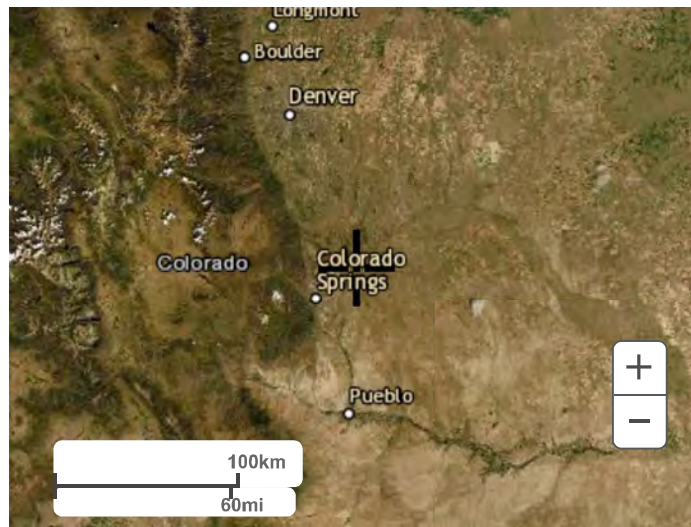

[Back to Top](#)

[US Department of Commerce](#)
[National Oceanic and Atmospheric Administration](#)
[National Weather Service](#)
[National Water Center](#)
1325 East West Highway
Silver Spring, MD 20910
Questions?: HDSC.Questions@noaa.gov

[Disclaimer](#)

APPENDIX B

Hydrologic Computations

COMPOSITE % IMPERVIOUS CALCULATIONS: EXISTING & INTERIM

Subdivision: Grandview Reserve
 Location: CO, El Paso County

Project Name: Grandview Subdivision PDR - Interim Conditions
 Project No.: HRG01
 Calculated By: TJE
 Checked By: BAS
 Date: 12/21/23

Basin ID	Total Area (ac)	Paved/Gravel Roads			Lawns/Undeveloped			Residential - 1/8 Acre			Residential - 1/4 Acre			Residential - 1/3 Acre			Residential - 1/2 Acre			Residential - 1 Acre			Basins Total Weighted % Imp.
		% Imp.	Area (ac)	Weighted % Imp.	% Imp.	Area (ac)	Weighted % Imp.	% Imp.	Area (ac)	Weighted % Imp.	% Imp.	Area (ac)	Weighted % Imp.	% Imp.	Area (ac)	Weighted % Imp.	% Imp.	Area (ac)	Weighted % Imp.	% Imp.	Area (ac)	Weighted % Imp.	
EXISTING																							
<i>For Existing Western Offsite Sub-basin analysis, see Rational Calcs Included, from titled "Eastonville Road Preliminary Drainage Report", by HR Green, September 2023</i>																							
ES-1	16.37	100	0	0	2	16.37	2	65	0	0	40	0	0	30	0	0	25	0	0	20	0	0	2
ES-2	46.05	100	0	0	2	46.05	2	65	0	0	40	0	0	30	0	0	25	0	0	20	0	0	2
ES-3	64.3	100	0	0	2	64.3	2	65	0	0	40	0	0	30	0	0	25	0	0	20	0	0	2
ES-4	2.68	100	0	0	2	2.68	2	65	0	0	40	0	0	30	0	0	25	0	0	20	0	0	2
ES-5	26.15	100	0	0	2	26.15	2	65	0	0	40	0	0	30	0	0	25	0	0	20	0	0	2
ES-6	31.26	100	0	0	2	31.26	2	65	0	0	40	0	0	30	0	0	25	0	0	20	0	0	2
INTERIM																							
<i>For Existing Western Offsite Sub-basin analysis, see Rational Calcs Included, from titled "Eastonville Road Preliminary Drainage Report", by HR Green, September 2023</i>																							
A-1	2.29	100	0.00	0.0	2	2.29	2.0	65.0	0.00	0.0	40	0.00	0.0	30	0.00	0.0	25	0.00	0.0	20	0.00	0.0	2.0
A-2	3.96	100	0.00	0.0	2	3.96	2.0	65.0	0.00	0.0	40	0.00	0.0	30	0.00	0.0	25	0.00	0.0	20	0.00	0.0	2.0
EA-1	2.50	100	0.00	0.0	2	2.50	2.0	65.0	0.00	0.0	40	0.00	0.0	30	0.00	0.0	25	0.00	0.0	20	0.00	0.0	2.0
TSB-A1	10.67	100	0.00	0.0	2	10.67	2.0	65.0	0.00	0.0	40	0.00	0.0	30	0.00	0.0	25	0.00	0.0	20	0.00	0.0	2.0
TSB-A2	4.56	100	0.00	0.0	2	4.56	2.0	65.0	0.00	0.0	40	0.00	0.0	30	0.00	0.0	25	0.00	0.0	20	0.00	0.0	2.0
TSB-A3	13.72	100	0.00	0.0	2	13.72	2.0	65.0	0.00	0.0	40	0.00	0.0	30	0.00	0.0	25	0.00	0.0	20	0.00	0.0	2.0
TSB-B1	14.03	100	0.00	0.0	2	14.03	2.0	65.0	0.00	0.0	40	0.00	0.0	30	0.00	0.0	25	0.00	0.0	20	0.00	0.0	2.0
TSB-B2	14.48	100	0.00	0.0	2	14.48	2.0	65.0	0.00	0.0	40	0.00	0.0	30	0.00	0.0	25	0.00	0.0	20	0.00	0.0	2.0
TSB-C1	11.26	100	0.00	0.0	2	11.26	2.0	65.0	0.00	0.0	40	0.00	0.0	30	0.00	0.0	25	0.00	0.0	20	0.00	0.0	2.0
TSB-C2	11.92	100	0.00	0.0	2	11.92	2.0	65.0	0.00	0.0	40	0.00	0.0	30	0.00	0.0	25	0.00	0.0	20	0.00	0.0	2.0
TSB-C3	15.29	100	0.00	0.0	2	15.29	2.0	65.0	0.00	0.0	40	0.00	0.0	30	0.00	0.0	25	0.00	0.0	20	0.00	0.0	2.0
TSB-D1	10.09	100	0.00	0.0	2	10.09	2.0	65.0	0.00	0.0	40	0.00	0.0	30	0.00	0.0	25	0.00	0.0	20	0.00	0.0	2.0
TSB-E1	8.21	100	0.00	0.0	2	8.21	2.0	65.0	0.00	0.0	40	0.00	0.0	30	0.00	0.0	25	0.00	0.0	20	0.00	0.0	2.0
TSB-E2	13.57	100	0.00	0.0	2	13.57	2.0	65.0	0.00	0.0	40	0.00	0.0	30	0.00	0.0	25	0.00	0.0	20	0.00	0.0	2.0

Lot Type Identification:	
Lot Size (SF)	Lot Size (Acre)
0 - 8,167	1/8 Acre
8,168 - 12,704	1/4 Acre
12,705 - 18,149	1/3 Acre
18,150 - 32,670	1/2 Acre
32,671 - 43,560	1 Acre

NOTES:
 % Impervious values are taken directly from Table 6-6 in the Colorado Springs DCM Vol. 1. CH. 6 (Referencing UDFCD 2001)

COMPOSITE RUNOFF COEFFICIENT CALCULATIONS: EXISTING & INTERIM

Subdivision: Grandview Reserve
 Location: CO, El Paso County

Project Name: Grandview Subdivision PDR - Interim Conditions
 Project No.: HRG01
 Calculated By: TJE
 Checked By: BAS
 Date: 12/21/23

Basin ID	Total Area (ac)	Paved/Gravel Roads			Lawns/Undeveloped			Roofs			Residential - 1/8 Acre			Residential - 1/4 Acre			Residential - 1/3 Acre			Residential - 1/2 Acre			Residential - 1 Acre			Composite C ₅	Composite C ₁₀₀
		C ₅	C ₁₀₀	Area (ac)	C ₅	C ₁₀₀	Area (ac)	C ₅	C ₁₀₀	Area (ac)	C ₅	C ₁₀₀	Area (ac)	C ₅	C ₁₀₀	Area (ac)	C ₅	C ₁₀₀	Area (ac)	C ₅	C ₁₀₀	Area (ac)	C ₅	C ₁₀₀	Area (ac)		
EXISTING																											
<i>For Existing Western Offsite Sub-basin analysis, see Rational Calcs Included, from titled "Eastonville Road Preliminary Drainage Report", by HR Green, September 2023</i>																											
ES-1	16.37	0.90	0.96	0.00	0.09	0.36	16.37	0.73	0.81	0.00	0.45	0.59	0.00	0.30	0.50	0.00	0.25	0.47	0.00	0.22	0.46	0.00	0.20	0.44	0.00	0.09	0.36
ES-2	46.05	0.90	0.96	0.00	0.09	0.36	46.05	0.73	0.81	0.00	0.45	0.59	0.00	0.30	0.50	0.00	0.25	0.47	0.00	0.22	0.46	0.00	0.20	0.44	0.00	0.09	0.36
ES-3	64.30	0.90	0.96	0.00	0.09	0.36	64.30	0.73	0.81	0.00	0.45	0.59	0.00	0.30	0.50	0.00	0.25	0.47	0.00	0.22	0.46	0.00	0.20	0.44	0.00	0.09	0.36
ES-4	2.68	0.90	0.96	0.00	0.09	0.36	2.68	0.73	0.81	0.00	0.45	0.59	0.00	0.30	0.50	0.00	0.25	0.47	0.00	0.22	0.46	0.00	0.20	0.44	0.00	0.09	0.36
ES-5	26.15	0.90	0.96	0.00	0.09	0.36	26.15	0.73	0.81	0.00	0.45	0.59	0.00	0.30	0.50	0.00	0.25	0.47	0.00	0.22	0.46	0.00	0.20	0.44	0.00	0.09	0.36
ES-6	31.26	0.90	0.96	0.00	0.09	0.36	31.26	0.73	0.81	0.00	0.45	0.59	0.00	0.30	0.50	0.00	0.25	0.47	0.00	0.22	0.46	0.00	0.20	0.44	0.00	0.09	0.36
INTERIM																											
<i>For Existing Western Offsite Sub-basin analysis, see Rational Calcs Included, from titled "Eastonville Road Preliminary Drainage Report", by HR Green, September 2023</i>																											
A-1	2.29	0.90	0.96	0.00	0.09	0.36	2.29	0.73	0.81	0.00	0.45	0.59	0.00	0.30	0.50	0.00	0.25	0.47	0.00	0.22	0.46	0.00	0.20	0.44	0.00	0.09	0.36
A-2	3.96	0.90	0.96	0.00	0.09	0.36	3.96	0.73	0.81	0.00	0.45	0.59	0.00	0.30	0.50	0.00	0.25	0.47	0.00	0.22	0.46	0.00	0.20	0.44	0.00	0.09	0.36
EA-1	2.50	0.90	0.96	0.00	0.09	0.36	2.50	0.73	0.81	0.00	0.45	0.59	0.00	0.30	0.50	0.00	0.25	0.47	0.00	0.22	0.46	0.00	0.20	0.44	0.00	0.09	0.36
TSB-A1	10.67	0.90	0.96	0.00	0.09	0.36	10.67	0.73	0.81	0.00	0.45	0.59	0.00	0.30	0.50	0.00	0.25	0.47	0.00	0.22	0.46	0.00	0.20	0.44	0.00	0.09	0.36
TSB-A2	4.56	0.90	0.96	0.00	0.09	0.36	4.56	0.73	0.81	0.00	0.45	0.59	0.00	0.30	0.50	0.00	0.25	0.47	0.00	0.22	0.46	0.00	0.20	0.44	0.00	0.09	0.36
TSB-A3	13.72	0.90	0.96	0.00	0.09	0.36	13.72	0.73	0.81	0.00	0.45	0.59	0.00	0.30	0.50	0.00	0.25	0.47	0.00	0.22	0.46	0.00	0.20	0.44	0.00	0.09	0.36
TSB-B1	14.03	0.90	0.96	0.00	0.09	0.36	14.03	0.73	0.81	0.00	0.45	0.59	0.00	0.30	0.50	0.00	0.25	0.47	0.00	0.22	0.46	0.00	0.20	0.44	0.00	0.09	0.36
TSB-B2	14.48	0.90	0.96	0.00	0.09	0.36	14.48	0.73	0.81	0.00	0.45	0.59	0.00	0.30	0.50	0.00	0.25	0.47	0.00	0.22	0.46	0.00	0.20	0.44	0.00	0.09	0.36
TSB-C1	11.26	0.90	0.96	0.00	0.09	0.36	11.26	0.73	0.81	0.00	0.45	0.59	0.00	0.30	0.50	0.00	0.25	0.47	0.00	0.22	0.46	0.00	0.20	0.44	0.00	0.09	0.36
TSB-C2	11.92	0.90	0.96	0.00	0.09	0.36	11.92	0.73	0.81	0.00	0.45	0.59	0.00	0.30	0.50	0.00	0.25	0.47	0.00	0.22	0.46	0.00	0.20	0.44	0.00	0.09	0.36
TSB-C3	15.29	0.90	0.96	0.00	0.09	0.36	15.29	0.73	0.81	0.00	0.45	0.59	0.00	0.30	0.50	0.00	0.25	0.47	0.00	0.22	0.46	0.00	0.20	0.44	0.00	0.09	0.36
TSB-D1	10.09	0.90	0.96	0.00	0.09	0.36	10.09	0.73	0.81	0.00	0.45	0.59	0.00	0.30	0.50	0.00	0.25	0.47	0.00	0.22	0.46	0.00	0.20	0.44	0.00	0.09	0.36
TSB-E1	8.21	0.90	0.96	0.00	0.09	0.36	8.21	0.73	0.81	0.00	0.45	0.59	0.00	0.30	0.50	0.00	0.25	0.47	0.00	0.22	0.46	0.00	0.20	0.44	0.00	0.09	0.36
TSB-E2	13.57	0.90	0.96	0.00	0.09	0.36	13.57	0.73	0.81	0.00	0.45	0.59	0.00	0.30	0.50	0.00	0.25	0.47	0.00	0.22	0.46	0.00	0.20	0.44	0.00	0.09	0.36

Lot Type Identification:	
Lot Size (SF)	Lot Size (Acre)
0 - 8,167	<= 1/8 Acre
8,168 - 12,704	1/4 Acre
12,705 - 18,149	1/3 Acre
18,150 - 32,670	1/2 Acre
32,671 - 43,560	1 Acre

NOTES:
 C values are taken directly from Table 6-6 in the Colorado Springs DCM Vol. 1. CH. 6 (Referencing UDFCD 2001)
 Coefficients use HSG A&B soils - Refer to "Appendix A: Exhibits and Figures" for soil map

STANDARD FORM SF-2: EXISTING & INTERIM TIME OF CONCENTRATION

Subdivision: Grandview Reserve
Location: CO, El Paso County

Project Name: Grandview Subdivision PDR - Interim Conditions
Project No.: HRG01
Calculated By: TJE
Checked By: BAS
Date: 12/21/23

SUB-BASIN						INITIAL/OVERLAND			TRAVEL TIME					T _c CHECK			FINAL
BASIN ID	D.A. (AC)	Hydrologic Soils Group	Impervious (%)	C ₅	C ₁₀₀	(T _i)			(T _t)					(T _c)			T _c (MIN)
						L (FT)	S (%)	T _i (MIN)	L (FT)	S (%)	C _v	VEL. (FPS)	T _t (MIN)	COMP. T _c (MIN)	TOTAL LENGTH(FT)	Calculated T _c (MIN)	
EXISTING																	
For Existing Western Offsite Sub-basin analysis, see Rational Calcs Included, from titled "Eastonville Road Preliminary Drainage Report", by HR Green, September 2023																	
ES-1	16.37	A	2.0	0.09	0.36	300	3.3	21.6	1433	2.5	15	2.4	10.0	31.6	1732.7	19.6	31.6
ES-2	46.05	A	2.0	0.09	0.36	300	2.5	23.6	3127	2.0	15	2.1	24.7	48.3	3427.0	29.0	48.3
ES-3	64.30	A	2.0	0.09	0.36	300	3.2	21.7	3964	2.1	15	2.2	30.4	52.1	4263.6	33.7	52.1
ES-4	2.68	A	2.0	0.09	0.36	300	2.5	23.8	462	2.4	15	2.3	3.3	27.1	762.3	14.2	27.1
ES-5	26.15	A	2.0	0.09	0.36	300	3.1	22.1	2121	2.3	15	2.3	15.6	37.7	2420.8	23.4	37.7
ES-6	31.26	A	2.0	0.09	0.36	300	3.6	20.9	1488	2.1	15	2.2	11.4	32.3	1788.5	19.9	32.3
INTERIM																	
For Existing Western Offsite Sub-basin analysis, see Rational Calcs Included, from titled "Eastonville Road Preliminary Drainage Report", by HR Green, September 2023																	
A-1	2.29	A	2.0	0.09	0.36	40	2.0	9.3	927	2.9	10	1.7	9.1	18.4	967.0	15.4	15.4
A-2	3.96	A	2.0	0.09	0.36	56	2.0	11.0	828	2.5	10	1.6	8.7	19.7	884.0	14.9	14.9
EA-1	2.50	A	2.0	0.09	0.36	160	5.0	13.7	1254	0.5	10	0.7	29.6	43.2	1414.0	17.9	17.9
TSB-A1	10.67	A	2.0	0.09	0.36	136	2.0	17.1	865	3.0	10	1.7	8.4	25.5	1001.0	15.6	15.6
TSB-A2	4.56	A	2.0	0.09	0.36	163	2.0	18.7	749	3.8	10	1.9	6.4	25.1	912.0	15.1	15.1
TSB-A3	13.72	A	2.0	0.09	0.36	159	2.0	18.5	1220	2.3	10	1.5	13.4	31.9	1379.0	17.7	17.7
TSB-B1	14.03	A	2.0	0.09	0.36	212	2.0	21.4	1035	3.2	10	1.8	9.6	31.0	1247.0	16.9	16.9
TSB-B2	14.48	A	2.0	0.09	0.36	60	2.0	11.4	1245	2.8	10	1.7	12.4	23.7	1305.0	17.3	17.3
TSB-C1	11.26	A	2.0	0.09	0.36	300	2.0	25.4	1105	2.0	10	1.4	12.9	38.3	1405.0	17.8	17.8
TSB-C2	11.92	A	2.0	0.09	0.36	50	2.0	10.4	1151	3.1	10	1.8	10.9	21.3	1201.0	16.7	16.7
TSB-C3	15.29	A	2.0	0.09	0.36	181	2.0	19.7	1745	2.6	10	1.6	18.2	38.0	1926.0	20.7	20.7
TSB-D1	10.09	A	2.0	0.09	0.36	155	2.0	18.3	1450	2.0	10	1.4	17.1	35.4	1605.0	18.9	18.9
TSB-E1	8.21	A	2.0	0.09	0.36	150	2.0	18.0	842	4.1	10	2.0	6.9	24.9	992.0	15.5	15.5
TSB-E2	13.57	A	2.0	0.09	0.36	300	2.0	25.4	989	2.0	10	1.4	11.7	37.1	1289.0	17.2	17.2

NOTES:

$T_i = (0.395 * (1.1 - C_5) * L)^{0.5} / ((S)^{0.33})$, S in ft/ft

$T_t = L / 60V$ (Velocity From Fig. 501)

Velocity $V = C_v * S^{0.5}$, S in ft/ft

T_c Check = 10 + L/180

For Urbanized basins a minimum T_c of 5.0 minutes is required.

For non-urbanized basins a minimum T_c of 10.0 minutes is required

**STANDARD FORM SF-3: EXISTING & INTERIM
STORM DRAINAGE SYSTEM DESIGN
(RATIONAL METHOD PROCEDURE)**

Subdivision: Grandview Reserve
 Location: CO, El Paso County
 Design Storm: 5-Year

Project Name: Grandview Subdivision PDR - Interim Conditions
 Project No.: HRG01
 Calculated By: TJE
 Checked By: BAS
 Date: 12/21/23

STREET	Design Point	DIRECT RUNOFF							TOTAL RUNOFF				STREET		PIPE		TRAVEL TIME			REMARKS
		Basin ID	Area (Ac)	Runoff Coeff.	Tc (min)	C*A (Ac)	I (in/hr)	Q (cfs)	Tc (min)	C*A (Ac)	I (in/hr)	Q (cfs)	Slope (%)	Street Flow (cfs)	Design Flow (cfs)	Slope (%)	Pipe Size (inches)	Length (ft)	Velocity (fps)	
EXISTING																				
	1	EX1	321.53				28.3				28.3									**SEE NOTE
	2	EX2	18.88				1.7				1.7									**SEE NOTE
	3	EX3	131.26				6.1				6.1									**SEE NOTE
	4	EX4	832.70				22.4				22.4									**SEE NOTE
	5	EX5	22.35				7.0				7.0									**SEE NOTE
	6	EX6	3.05				1.2				1.2									**SEE NOTE
	7	EX7	1.47				0.9				0.9									**SEE NOTE
	X1	ES-1	16.37	0.09	31.6	1.47	2.35	3.5			4.7									Sheet flow to Channel A Total Flow from DP 6 & Basin ES-1
	X2	ES-2	46.05	0.09	48.3	4.14	1.82	7.5			36.9									Sheet flow to Channel A Total Flow from DP 4, DP 5 & Basin ES-2
	X3	ES-3	64.30	0.09	52.1	5.79	1.73	10.0			10.0									Sheet flow offsite - outfalls to Channel B
	X4	ES-4	2.68	0.09	27.1	0.24	2.57	0.6			0.6									Sheet flow offsite - outfalls to Channel B
	X5	ES-5	26.15	0.09	37.7	2.35	2.12	5.0			5.0									Sheet flow offsite - outfalls to Channel B
	X6	ES-6	31.26	0.09	32.3	2.81	2.32	6.5			40.9									Sheet flow offsite - outfalls to Channel B Total Flow from DP 1, DP 3 & ES-6
	X7										56.5									Total Existing Flow offsite - outfalls to Channel B
**For Existing Western Offsite Sub-basin analysis, see Rational Calcs Included, from titled "Eastonville Road Preliminary Drainage Report", by HR Green, September 2023																				
INTERIM																				
	8	A-1	2.29	0.09	15.4	0.21	3.42	0.7			0.7									Flows offsite through Pr. Swale A-1
	9	TSB-A1	10.67	0.09	15.6	0.96	3.40	3.3			3.3									Residential Undeveloped-Overland Graded
	10	A-2	3.96	0.09	14.9	0.36	3.47	1.2			10.6									Flows offsite through Pr. Swale A-2 Combined flow of Basin A-2, DP 3 & DP 9
	11	TSB-A2	4.56	0.09	15.1	0.41	3.46	1.4			1.4									Residential Undeveloped-Overland Graded
	12	TSB-A3	13.72	0.09	17.7	1.23	3.21	3.9			5.4									Residential Undeveloped-Overland Graded Combined flow of Basin TSB-A3 & DP 11
	13	TSB-B1	14.03	0.09	16.9	1.26	3.27	4.1			4.1									Residential Undeveloped-Overland Graded
	14	TSB-B2	14.48	0.09	17.3	1.30	3.24	4.2			8.3									Residential Undeveloped-Overland Graded Combined flow of Basin TSB-B2 & DP13
	15	TSB-C1	11.26	0.09	17.8	1.01	3.19	3.2			3.2									Residential Undeveloped-Overland Graded
	16	TSB-C2	11.92	0.09	16.7	1.07	3.30	3.5			3.5									Residential Undeveloped-Overland Graded
	17	TSB-C3	15.29	0.09	20.7	1.38	2.96	4.1			7.3									Residential Undeveloped-Overland Graded Combined flow of Basin TSB-C3 & DP 15
	18	TSB-D1	10.09	0.09	18.9	0.91	3.10	2.8			2.8									Residential Undeveloped-Overland Graded
	19	TSB-E1	8.21	0.09	15.5	0.74	3.41	2.5			2.5									Residential Undeveloped-Overland Graded
	20	TSB-E2	13.57	0.09	17.2	1.22	3.25	4.0			6.5									Residential Undeveloped-Overland Graded Combined flow of Basin TSB-E2 & DP 19
	21	EA-1	2.50	0.09	17.9	0.23	3.19	0.7			8.9									Existing Eastonville Road Combined flow of Basin EA-1, DP 5 & DP 6

**STANDARD FORM SF-3: EXISTING & INTERIM
STORM DRAINAGE SYSTEM DESIGN
(RATIONAL METHOD PROCEDURE)**

Subdivision: Grandview Reserve
 Location: CO, El Paso County
 Design Storm: 100-Year

Project Name: Grandview Subdivision PDR - Interim Conditions
 Project No.: HRG01
 Calculated By: TJE
 Checked By: BAS
 Date: 12/21/23

STREET	Design Point	DIRECT RUNOFF							TOTAL RUNOFF				STREET		PIPE			TRAVEL TIME			REMARKS
		Basin ID	Area (Ac)	Runoff Coeff.	Tc (min)	C*A (Ac)	I (in/hr)	Q (cfs)	Tc (min)	C*A (Ac)	I (in/hr)	Q (cfs)	Slope (%)	Street Flow (cfs)	Design Flow (cfs)	Slope (%)	Pipe Size (inches)	Length (ft)	Velocity (fps)	Tt (min)	
EXISTING																					
	1	EX1	321.53					365.2				365.2									**SEE NOTE
	2	EX2	18.88					18.8				18.8									**SEE NOTE
	3	EX3	131.26					112.1				112.1									**SEE NOTE
	4	EX4	832.70					491.0				491.0									**SEE NOTE
	5	EX5	22.35					43.3				43.3									**SEE NOTE
	6	EX6	3.05					6.9				6.9									**SEE NOTE
	7	EX7	1.47					4.2				4.2									**SEE NOTE
	X1	ES-1	16.37	0.36	31.6	5.89	4.19	24.7				31.6									Sheet flow to Channel A Total Flow from DP 6 & Basin ES-1
	X2	ES-2	46.05	0.36	48.3	16.58	3.24	53.7				588.0									Sheet flow to Channel A Total Flow from DP 4, DP 5 & Basin ES-2
	X3	ES-3	64.30	0.36	52.1	23.15	3.09	71.5				71.5									Sheet flow offsite - outfalls to Channel B
	X4	ES-4	2.68	0.36	27.1	0.96	4.57	4.4				4.4									Sheet flow offsite - outfalls to Channel B
	X5	ES-5	26.15	0.36	37.7	9.41	3.77	35.5				35.5									Sheet flow offsite - outfalls to Channel B
	X6	ES-6	31.26	0.36	32.3	11.25	4.13	46.5				523.8									Sheet flow offsite - outfalls to Channel B Total Flow from DP 1, DP 3 & ES-6
	X7											635.2									Total Existing Flow offsite - outfalls to Channel B
**For Existing Western Offsite Sub-basin analysis, see Rational Calcs Included, from titled "Eastonville Road Preliminary Drainage Report", by HR Green, September 2023																					
INTERIM																					
	8	A-1	2.29	0.36	15.4	0.82	6.09	5.0				5.0									Flows offsite through Pr. Swale A-1
	9	TSB-A1	10.67	0.36	15.6	3.84	6.06	23.3				23.3									Residential Undeveloped-Overland Graded
	10	A-2	3.96	0.36	14.9	1.43	6.18	8.8				144.2									Flows offsite through Pr. Swale A-2 Combined flow of Basin A-2, DP 3 & DP 9
	11	TSB-A2	4.56	0.36	15.1	1.64	6.15	10.1				10.1									Residential Undeveloped-Overland Graded
	12	TSB-A3	13.72	0.36	17.7	4.94	5.71	28.2				38.3									Residential Undeveloped-Overland Graded Combined flow of Basin TSB-A3 & DP 11
	13	TSB-B1	14.03	0.36	16.9	5.05	5.82	29.4				29.4									Residential Undeveloped-Overland Graded
	14	TSB-B2	14.48	0.36	17.3	5.21	5.77	30.1				59.5									Residential Undeveloped-Overland Graded Combined flow of Basin TSB-B2 & DP13
	15	TSB-C1	11.26	0.36	17.8	4.05	5.68	23.0				23.0									Residential Undeveloped-Overland Graded
	16	TSB-C2	11.92	0.36	16.7	4.29	5.87	25.2				25.2									Residential Undeveloped-Overland Graded
	17	TSB-C3	15.29	0.36	20.7	5.50	5.27	29.0				52.0									Residential Undeveloped-Overland Graded Combined flow of Basin TSB-C3 & DP 15
	18	TSB-D1	10.09	0.36	18.9	3.63	5.52	20.0				20.0									Residential Undeveloped-Overland Graded
	19	TSB-E1	8.21	0.36	15.5	2.96	6.07	18.0				18.0									Residential Undeveloped-Overland Graded
	20	TSB-E2	13.57	0.36	17.2	4.89	5.79	28.3				46.3									Residential Undeveloped-Overland Graded Combined flow of Basin TSB-E2 & DP 19
	21	EA-1	2.50	0.36	17.9	0.90	5.68	5.1				55.3									Existing Eastonville Road Combined flow of Basin EA-1, DP 5 & DP 6

**STANDARD FORM SF-3: EXISTING & PROPOSED
STORM DRAINAGE SYSTEM DESIGN
(RATIONAL METHOD PROCEDURE)**

Subdivision: Grandview Reserve
Location: CO, El Paso County
Design Storm: 5-Year

Project Name: Grandview Subdivision PDR
Project No.: HRG01
Calculated By: TJE
Checked By: BAS
Date: 9/20/23

STREET	Design Point	DIRECT RUNOFF							TOTAL RUNOFF				STREET		PIPE			TRAVEL TIME			REMARKS
		Basin ID	Area (Ac)	Runoff Coeff.	Tc (min)	C*A (Ac)	I (in/hr)	Q (cfs)	Tc (min)	C*A (Ac)	I (in/hr)	Q (cfs)	Slope (%)	Street Flow (cfs)	Design Flow (cfs)	Slope (%)	Pipe Size (inches)	Length (ft)	Velocity (fps)	Tt (min)	
PROPOSED																					
For Existing Western Offsite Sub-basin analysis and Proposed Eastonville Road Basin Analysis, see Rational Calcs Included, from titled "Eastonville Road Preliminary Drainage Report", by HR Green, September 2023																					
	1	A-1	11.60	0.09	9.6	1.04	4.16	4.3				4.3									Institutional Tract
	2a	A-2a	4.42	0.45	8.8	1.99	4.29	8.5				8.5									Basin will have own water quality & detention pond
	2b	A-2b	2.75	0.74	9.9	2.04	4.13	8.4													On-Grade 15' CDOT Type R Inlet (0.6 cfs bypass to DP 2b)
	3	A-3	0.36	0.90	5.0	0.32	5.10	1.6				1.6									Sump 20' CDOT Type R Inlet (Receives 0.6 cfs upstream bypass)
	4a	A-4a	6.31	0.45	15.2	2.84	3.44	9.8				9.8									Sump 5' CDOT Type R Inlet
	4b	A-4b	3.99	0.45	13.5	1.80	3.63	6.5				6.5									On-Grade 15' CDOT Type R Inlet (1.3 cfs bypass to DP 4)
	4											2.5									Sump 15' CDOT Type R Inlet (Receives 2.5 cfs upstream bypass)
	5	A-5	0.35	0.90	5.0	0.32	5.10	1.6				1.6									Sump 5' CDOT Type R Inlet
	6	A-6	2.76	0.45	12.9	1.24	3.70	4.6				4.6									On-Grade 10' CDOT Type R Inlet (0.4 cfs bypass to DP 7a)
	7	A-7	0.23	0.90	5.0	0.21	5.10	1.1				1.1									On-Grade 5' CDOT Type R Inlet (0.1 cfs bypass to DP 7b)
	8	A-8	5.44	0.69	11.2	3.75	3.93	14.7				14.7									Proposed Amenity Center - Assumed 75% Imperviousness
	7a	A-9	4.91	0.45	16.2	2.21	3.34	7.4				7.8									Sump 20' CDOT Type R Inlet (Receives 0.4 cfs upstream bypass)
	7b	A-10	1.02	0.45	7.3	0.46	4.59	2.1				2.2									Sump 5' CDOT Type R Inlet (Receives 0.1 cfs upstream bypass)
	8a	A-11	3.56	0.17	16.5	0.61	3.31	2.0	16.5	17.79	3.31	58.9									Total of Flows to Pond A
	9	B-1	3.81	0.39	14.3	1.49	3.54	5.3				5.3									Sump 15' CDOT Type R Inlet
	10a	B-2	4.62	0.44	14.7	2.03	3.50	7.1				7.1									On-Grade 10' CDOT Type R Inlet (1.6 cfs bypass to DP 10b)
	10b	B-3	4.15	0.45	9.0	1.87	4.27	8.0													
	11	B-4	1.37	0.72	7.0	0.99	4.63	4.6				4.6									Sump 20' CDOT Type R Inlet (Receives 1.6 cfs of upstream bypass)
	12a	B-5	5.12	0.45	15.3	2.30	3.43	7.9				7.9									Sump 15' CDOT Type R Inlet
	14	B-6	2.28	0.45	13.7	1.03	3.61	3.7				3.7									On-Grade 10' CDOT Type R Inlet (2.0 cfs bypass to DP 12b)
	15	B-7	0.89	0.45	10.7	0.40	3.99	1.6				1.6									On-Grade 10' CDOT Type R Inlet (0.1 cfs bypass to DP 12b)
	12b	B-8	3.23	0.45	13.4	1.45	3.64	5.3				7.4									On-Grade 10' CDOT Type R Inlet (0.0 cfs bypass to DP 12b)
	13	B-9	2.42	0.45	14.5	1.09	3.52	3.8				3.8									Sump 20' CDOT Type R Inlet (Receives 2.1 cfs of upstream bypass)
	16	B-10	1.10	0.09	6.7	0.10	4.70	0.5													Sump 10' CDOT Type R Inlet
	17b	C-1	4.12	0.45	13.0	1.85	3.69	6.8	15.3	12.75	3.43	43.7									Total of flows to Pond B
	17a	C-2	2.71	0.45	10.8	1.22	3.99	4.9				4.9									On-Grade 15' CDOT Type R (0.1 cfs bypass to DP 17c)
	17c	C-4	2.47	0.45	13.0	1.11	3.69	4.1				5.8									On-Grade 15' CDOT Type R (1.7 cfs bypass to DP 17c)
	17d	C-5	3.09	0.45	11.0	1.39	3.96	5.5													Receives 1.7 cfs of Bypass from DP 17a
	17e	C-6	2.10	0.45	16.2	0.95	3.34	3.2				3.3									On-Grade 15' CDOT Type R (0.0 cfs bypass to DP 17d)
	17f	C-8	5.11	0.45	12.7	2.30	3.73	8.6				8.6									Receives 0.0 cfs of Bypass from DP 17c
																					On-Grade 15' CDOT Type R (0.0 cfs bypass to DP 17h)
																					Receives 0.1 cfs of Bypass from DP 17b
																					On-Grade 15' CDOT Type R (0.6 cfs bypass to DP 17g)

**STANDARD FORM SF-3: EXISTING & PROPOSED
STORM DRAINAGE SYSTEM DESIGN
(RATIONAL METHOD PROCEDURE)**

Subdivision: Grandview Reserve
Location: CO, El Paso County
Design Storm: 5-Year

Project Name: Grandview Subdivision PDR
Project No.: HRG01
Calculated By: TJE
Checked By: BAS
Date: 9/20/23

STREET	Design Point	DIRECT RUNOFF							TOTAL RUNOFF				STREET		PIPE			TRAVEL TIME			REMARKS
		Basin ID	Area (Ac)	Runoff Coeff.	Tc (min)	C*A (Ac)	I (in/hr)	Q (cfs)	Tc (min)	C*A (Ac)	I (in/hr)	Q (cfs)	Slope (%)	Street Flow (cfs)	Design Flow (cfs)	Slope (%)	Pipe Size (inches)	Length (ft)	Velocity (fps)	Tt (min)	
	17g	C-9a	3.50	0.45	14.2	1.58	3.54	5.6				6.2									Receives 0.6 cfs of Bypass from DP 17f On-Grade 15' CDOT Type R (0.0 cfs bypass to DP 17h)
	17h	C-9b	3.69	0.45	14.4	1.66	3.53	5.9				5.9									Sump 20' CDOT Type R (Receives 0.0 cfs of upstream bypass)
	18a	C-7a	0.81	0.33	9.3	0.27	4.22	1.1				1.1									Drainage Swale/SW Chase - Flows to DP 18b
	18b	C-7b	5.91	0.45	12.6	2.66	3.74	9.9	12.6	2.93	3.74	11.0									On-Grade 15' CDOT Type R (1.6 cfs bypass to DP 18c)
	18c	C-10	3.47	0.45	16.5	1.56	3.31	5.2				6.9									Sump 15' CDOT Type R (Receives 1.6 cfs of upstream bypass)
	19	C-11	0.46	0.45	6.6	0.21	4.72	1.0				1.0									Sump 5' CDOT Type R (Receives 0.0 cfs of upstream bypass)
	20a	C-12	1.66	0.45	11.8	0.75	3.84	2.9				2.9									Sump 5' CDOT Type R (Receives 0.0 cfs of upstream bypass)
	20b	C-13	2.37	0.09	13.2	0.21	3.66	0.8	16.5	17.72	3.31	58.7									Total combined flows to Pond C
		C-3	1.56	0.13	9.8	0.20	4.13	0.8													Back of Lots 409-426 - Sheet Flows to MS 2
		C-14	1.53	0.09	11.7	0.14	3.86	0.5													Un-developed area - Sheet flows to MS 2
		C-15	0.16	0.14	8.7	0.02	4.31	0.1													Portion of Lot 444 - Sheet flows to MS 2
	22	D-1	3.48	0.45	14.9	1.57	3.47	5.4				5.4									On-Grade 10' CDOT Type R Inlet (0.7 cfs bypass to DP 24)
	23	D-2	0.87	0.45	8.1	0.39	4.42	1.7				1.7									On-Grade 10' CDOT Type R Inlet (0.0 cfs bypass to DP 24)
	24	D-3	3.69	0.45	13.5	1.66	3.63	6.0				6.7									Receives 0.7 cfs of upstream bypass Sump 15' CDOT Type R Inlet
	25	D-4	1.75	0.45	9.7	0.79	4.14	3.3				3.3									Sump 10' CDOT Type R Inlet
	25a	D-7b	0.88	0.45	8.9	0.40	4.28	1.7				1.7									Sheet flows to Channel and Conveyed to Pond D
	26	D-5	1.53	0.28	7.1	0.43	4.63	2.0	14.9	5.24	3.47	18.2									Total of flows to Pond D
		D-6	0.83	0.09	11.7	0.07	3.86	0.3													Un-developed area - Sheet flows to MS
		D-7a	0.27	0.14	8.9	0.04	4.28	0.2													Back of Lots 18-20 - Sheet Flows to MST

**STANDARD FORM SF-3: EXISTING & PROPOSED
STORM DRAINAGE SYSTEM DESIGN
(RATIONAL METHOD PROCEDURE)**

Subdivision: Grandview Reserve _____
Location: CO, El Paso County _____
Design Storm: 5-Year _____

Project Name: Grandview Subdivision PDR _____
Project No.: HRG01 _____
Calculated By: TJE _____
Checked By: BAS _____
Date: 9/20/23 _____

STREET	Design Point	DIRECT RUNOFF							TOTAL RUNOFF				STREET		PIPE			TRAVEL TIME			REMARKS
		Basin ID	Area (Ac)	Runoff Coeff.	Tc (min)	C*A (Ac)	I (in/hr)	Q (cfs)	Tc (min)	C*A (Ac)	I (in/hr)	Q (cfs)	Slope (%)	Street Flow (cfs)	Design Flow (cfs)	Slope (%)	Pipe Size (inches)	Length (ft)	Velocity (fps)	Tt (min)	
	27	E-1	5.33	0.45	10.0	2.40	4.10	9.8				9.8									On-Grade 15' CDOT Type R Inlet (0.9 cfs bypass to DP 29)
	28	E-2	5.42	0.45	9.8	2.44	4.13	10.1				10.1									On-Grade 15' CDOT Type R Inlet (1.2 cfs bypass to DP 29)
	29	E-3	3.20	0.45	9.6	1.44	4.17	6.0				8.1									Receives 2.1 cfs of upstream bypass
	30	E-4	6.28	0.45	17.9	2.83	3.18	9.0				9.0									Sump 15' CDOT Type R Inlet Sump 20' CDOT Type R Inlet
	31	E-5	1.13	0.09	9.8	0.10	4.14	0.4	17.9	9.21	3.18	29.3									Total of flows to Pond E
		E-6	0.74	0.09	12.6	0.07	3.74	0.3													Un-developed area - Sheet flows to MS

**STANDARD FORM SF-3: EXISTING & PROPOSED
STORM DRAINAGE SYSTEM DESIGN
(RATIONAL METHOD PROCEDURE)**

Subdivision: Grandview Reserve
Location: CO, El Paso County
Design Storm: 100-Year

Project Name: Grandview Subdivision PDR
Project No.: HRG01
Calculated By: TJE
Checked By: BAS
Date: 9/20/23

STREET	Design Point	DIRECT RUNOFF							TOTAL RUNOFF				STREET		PIPE			TRAVEL TIME			REMARKS
		Basin ID	Area (Ac)	Runoff Coeff.	Tc (min)	C*A (Ac)	I (in/hr)	Q (cfs)	Tc (min)	C*A (Ac)	I (in/hr)	Q (cfs)	Slope (%)	Street Flow (cfs)	Design Flow (cfs)	Slope (%)	Pipe Size (inches)	Length (ft)	Velocity (fps)	Tt (min)	
PROPOSED																					
For Existing Western Offsite Sub-basin analysis and Proposed Eastonville Road Basin Analysis, see Rational Calcs Included, from titled "Eastonville Road Preliminary Drainage Report", by HR Green, September 2023																					
	1	A-1	11.60	0.36	9.6	4.18	7.40	30.9				30.9								Institutional Tract Basin will have own water quality & detention pond	
	2a	A-2a	4.42	0.59	8.8	2.61	7.64	19.9				19.9								On-Grade 15' CDOT Type R Inlet (7.0 cfs bypass to DP 2b)	
	2b	A-2b	2.75	0.83	9.9	2.28	7.34	16.7				23.7								Sump 20' CDOT Type R Inlet (Receives 7.0 cfs upstream bypass)	
	3	A-3	0.36	0.96	5.0	0.35	9.09	3.2				3.2								Sump 5' CDOT Type R Inlet	
	4a	A-4a	6.31	0.59	15.2	3.72	6.13	22.8				22.8								On-Grade 15' CDOT Type R Inlet (9.0 cfs bypass to DP 4)	
	4b	A-4b	3.99	0.59	13.5	2.35	6.46	15.2				15.2								On-Grade 15' CDOT Type R Inlet (7.1 cfs bypass to DP 4)	
	4											16.1								Sump 15' CDOT Type R Inlet (Receives 16.1 cfs upstream bypass)	
	5	A-5	0.35	0.96	5.0	0.34	9.09	3.1				3.1								Sump 5' CDOT Type R Inlet	
	6	A-6	2.76	0.59	12.9	1.63	6.58	10.7				10.7								On-Grade 10' CDOT Type R Inlet (3.8 cfs bypass to DP 7a)	
	7	A-7	0.23	0.96	5.0	0.22	9.09	2.0				2.0								On-Grade 5' CDOT Type R Inlet (0.4 cfs bypass to DP 7b)	
	8	A-8	5.44	0.81	11.2	4.41	6.99	30.8				30.8								Proposed Amenity Center - Assumed 75% Imperviousness	
	7a	A-9	4.91	0.59	16.2	2.90	5.95	17.3				21.1								Sump 20' CDOT Type R Inlet (Receives 3.8 cfs upstream bypass)	
	7b	A-10	1.02	0.59	7.3	0.60	8.17	4.9				5.3								Sump 5' CDOT Type R Inlet (Receives 0.4 cfs upstream bypass)	
	8a	A-11	3.56	0.41	16.5	1.46	5.90	8.6	16.5	22.87	5.90	134.9								Total of Flows to Pond A	
	9	B-1	3.81	0.52	14.3	1.98	6.30	12.5				12.5								Sump 15' CDOT Type R Inlet	
	10a	B-2	4.62	0.58	14.7	2.68	6.22	16.7				16.7								On-Grade 10' CDOT Type R Inlet (8.3 cfs bypass to DP 10b)	
	10b	B-3	4.15	0.59	9.0	2.45	7.61	18.6				26.9								Sump 20' CDOT Type R Inlet (Receives 8.3 cfs of upstream bypass)	
	11	B-4	1.37	0.83	7.0	1.14	8.25	9.4				9.4								Sump 15' CDOT Type R Inlet	
	12a	B-5	5.12	0.59	15.3	3.02	6.11	18.5				18.5								On-Grade 10' CDOT Type R Inlet (9.5 cfs bypass to DP 12b)	
	14	B-6	2.28	0.59	13.7	1.35	6.42	8.7				8.7								On-Grade 10' CDOT Type R Inlet (2.5 cfs bypass to DP 12b)	
	15	B-7	0.89	0.59	10.7	0.53	7.10	3.8				3.8								On-Grade 10' CDOT Type R Inlet (0.1 cfs bypass to DP 12b)	
	12b	B-8	3.23	0.59	13.4	1.91	6.48	12.4				24.5								Sump 20' CDOT Type R Inlet (Receives 12.1 cfs of upstream bypass)	
	13	B-9	2.42	0.59	14.5	1.43	6.26	9.0				9.0								Sump 10' CDOT Type R Inlet	
	16	B-10	1.10	0.36	6.7	0.40	8.37	3.3	15.3	16.89	6.11	103.2								Total of flows to Pond B	
	17b	C-1	4.12	0.59	13.0	2.43	6.57	16.0				16.0								On-Grade 15' CDOT Type R (4.3 cfs bypass to DP 17c)	
	17a	C-2	2.71	0.59	10.8	1.60	7.10	11.4				11.4								On-Grade 15' CDOT Type R (11.2 cfs bypass to DP 17c)	
	17c	C-4	2.47	0.59	13.0	1.46	6.57	9.6				20.8								Receives 11.2 cfs of Bypass from DP 17a On-Grade 15' CDOT Type R (7.4 cfs bypass to DP 17d)	
	17d	C-5	3.09	0.59	11.0	1.82	7.04	12.8				20.2								Receives 7.4 cfs of Bypass from DP 17c On-Grade 15' CDOT Type R (7.0 cfs bypass to DP 17h)	
	17e	C-6	2.10	0.59	16.2	1.24	5.94	7.4				11.7								Receives 4.3 cfs of Bypass from DP 17b On-Grade 15' CDOT Type R (2.0 cfs bypass to DP 17h)	
	17f	C-8	5.11	0.59	12.7	3.01	6.63	20.0				20.0								On-Grade 15' CDOT Type R (6.9 cfs bypass to DP 17g)	

**STANDARD FORM SF-3: EXISTING & PROPOSED
STORM DRAINAGE SYSTEM DESIGN
(RATIONAL METHOD PROCEDURE)**

Subdivision: Grandview Reserve
Location: CO, El Paso County
Design Storm: 100-Year

Project Name: Grandview Subdivision PDR
Project No.: HRG01
Calculated By: TJE
Checked By: BAS
Date: 9/20/23

STREET	Design Point	DIRECT RUNOFF							TOTAL RUNOFF				STREET		PIPE			TRAVEL TIME			REMARKS
		Basin ID	Area (Ac)	Runoff Coeff.	Tc (min)	C*A (Ac)	I (in/hr)	Q (cfs)	Tc (min)	C*A (Ac)	I (in/hr)	Q (cfs)	Slope (%)	Street Flow (cfs)	Design Flow (cfs)	Slope (%)	Pipe Size (inches)	Length (ft)	Velocity (fps)	Tt (min)	
	17g	C-9a	3.50	0.59	14.2	2.07	6.31	13.1				20.0									Receives 6.9 cfs of Bypass from DP 17f On-Grade 15' CDOT Type R (6.8 cfs bypass to DP 17h)
	17h	C-9b	3.69	0.59	14.4	2.18	6.29	13.7				29.5									Sump 20' CDOT Type R (Receives 15.8 cfs of upstream bypass)
	18a	C-7a	0.81	0.52	9.3	0.42	7.51	3.2				3.2									Drainage Swale/SW Chase - Flows to DP 18b
	18b	C-7b	5.91	0.59	12.6	3.49	6.65	23.2	12.6	3.91	6.65	26.0									On-Grade 15' CDOT Type R (11.3 cfs bypass to DP 18c)
	18c	C-10	3.47	0.59	16.5	2.05	5.90	12.1				23.3									Sump 15' CDOT Type R (Receives 11.3 cfs of upstream bypass)
	19	C-11	0.46	0.59	6.6	0.27	8.41	2.3				2.3									Sump 5' CDOT Type R (Receives 0.0 cfs of upstream bypass)
	20a	C-12	1.66	0.59	11.8	0.98	6.83	6.7				6.7									Sump 5' CDOT Type R (Receives 0.0 cfs of upstream bypass)
	20b	C-13	2.37	0.36	13.2	0.85	6.52	5.5	16.5	23.87	5.90	140.8									Total combined flows to Pond C
		C-3	1.56	0.39	9.8	0.61	7.35	4.5													Back of Lots 409-426 - Sheet Flows to MS 2
		C-14	1.53	0.36	11.7	0.55	6.87	3.8													Un-developed area - Sheet flows to MS 2
		C-15	0.16	0.40	8.7	0.06	7.68	0.5													Portion of Lot 444 - Sheet flows to MS 2
	22	D-1	3.48	0.59	14.9	2.05	6.18	12.7				12.7									On-Grade 10' CDOT Type R Inlet (5.2 cfs bypass to DP 24)
	23	D-2	0.87	0.59	8.1	0.51	7.88	4.0				4.0									On-Grade 10' CDOT Type R Inlet (0.2 cfs bypass to DP 24)
	24	D-3	3.69	0.59	13.5	2.18	6.46	14.1				19.5									Receives 5.4 cfs of upstream bypass
	25	D-4	1.75	0.59	9.7	1.03	7.37	7.6				7.6									Sump 15' CDOT Type R Inlet Sump 10' CDOT Type R Inlet
	25a	D-7b	0.88	0.59	8.9	0.52	7.62	4.0				4.0									Sheet flows to Channel and Conveyed to Pond D
	26	D-5	1.53	0.48	7.1	0.73	8.24	6.0	14.9	7.02	6.18	43.4									Total of flows to Pond D
		D-6	0.83	0.36	11.7	0.30	6.87	2.1													Un-developed area - Sheet flows to MS
		D-7a	0.27	0.38	8.9	0.10	7.62	0.8													Back of Lots 18-20 - Sheet Flows to MST

STANDARD FORM SF-3: EXISTING & PROPOSED
STORM DRAINAGE SYSTEM DESIGN
(RATIONAL METHOD PROCEDURE)

Subdivision: Grandview Reserve
Location: CO, El Paso County
Design Storm: 100-Year

Project Name: Grandview Subdivision PDR
Project No.: HRG01
Calculated By: TJE
Checked By: BAS
Date: 9/20/23


STREET	Design Point	DIRECT RUNOFF							TOTAL RUNOFF				STREET		PIPE			TRAVEL TIME			REMARKS
		Basin ID	Area (Ac)	Runoff Coeff.	Tc (min)	C*A (Ac)	I (in/hr)	Q (cfs)	Tc (min)	C*A (Ac)	I (in/hr)	Q (cfs)	Slope (%)	Street Flow (cfs)	Design Flow (cfs)	Slope (%)	Pipe Size (inches)	Length (ft)	Velocity (fps)	Tt (min)	
	27	E-1	5.33	0.59	10.0	3.14	7.30	22.9				22.9									On-Grade 15' CDOT Type R Inlet (8.8 cfs bypass to DP 29)
	28	E-2	5.42	0.59	9.8	3.20	7.36	23.6				23.6									On-Grade 15' CDOT Type R Inlet (9.3 cfs bypass to DP 29)
	29	E-3	3.20	0.59	9.6	1.89	7.43	14.0													Receives 18.1 cfs of upstream bypass
	30	E-4	6.28	0.59	17.9	3.71	5.66	21.0				21.0									Sump 15' CDOT Type R Inlet Sump 20' CDOT Type R Inlet
	31	E-5	1.13	0.36	9.8	0.41	7.37	3.0													Total of flows to Pond E
		E-6	0.74	0.36	12.6	0.27	6.66	1.8	17.9	12.35	5.66	69.9									Un-developed area - Sheet flows to MS

APPENDIX C

Hydraulic Computations

ALLOWABLE CAPACITY FOR ONE-HALF OF STREET (Minor & Major Storm)
 (Based on Regulated Criteria for Maximum Allowable Flow Depth and Spread)

Project: Grandview Reserve
 Inlet ID: Basin A-2a (DP2a)

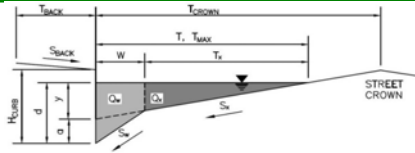

Gutter Geometry:

Maximum Allowable Width for Spread Behind Curb
 Side Slope Behind Curb (leave blank for no conveyance credit behind curb)
 Manning's Roughness Behind Curb (typically between 0.012 and 0.020)

T _{BACK}	=	7.5	ft
S _{BACK}	=	0.020	ft/ft
n _{BACK}	=	0.020	

Height of Curb at Gutter Flow Line
 Distance from Curb Face to Street Crown
 Gutter Width
 Street Transverse Slope
 Gutter Cross Slope (typically 2 inches over 24 inches or 0.083 ft/ft)
 Street Longitudinal Slope - Enter 0 for sump condition
 Manning's Roughness for Street Section (typically between 0.012 and 0.020)

H _{CURB}	=	6.00	inches
T _{CROWN}	=	16.0	ft
W	=	0.83	ft
S _X	=	0.020	ft/ft
S _W	=	0.083	ft/ft
S _O	=	0.025	ft/ft
n _{STREET}	=	0.016	

Max. Allowable Spread for Minor & Major Storm
 Max. Allowable Depth at Gutter Flowline for Minor & Major Storm
 Allow Flow Depth at Street Crown (check box for yes, leave blank for no)

	Minor Storm	Major Storm		
T _{MAX}	=	16.0	16.0	ft
d _{MAX}	=	4.4	7.7	inches
		<input type="checkbox"/>	<input checked="" type="checkbox"/>	

Maximum Capacity for 1/2 Street based On Allowable Spread

Water Depth without Gutter Depression (Eq. ST-2)
 Vertical Depth between Gutter Lip and Gutter Flowline (usually 2")
 Gutter Depression (d_c - (W * S_x * 12))
 Water Depth at Gutter Flowline
 Allowable Spread for Discharge outside the Gutter Section W (T - W)
 Gutter Flow to Design Flow Ratio by FHWA HEC-22 method (Eq. ST-7)
 Discharge outside the Gutter Section W, carried in Section T_X
 Discharge within the Gutter Section W (Q_T - Q_X)
 Discharge Behind the Curb (e.g., sidewalk, driveways, & lawns)
 Maximum Flow Based On Allowable Spread
 Flow Velocity within the Gutter Section
 V*d Product: Flow Velocity times Gutter Flowline Depth

	Minor Storm	Major Storm		
y	=	3.84	3.84	inches
d _c	=	0.8	0.8	inches
a	=	0.63	0.63	inches
d	=	4.47	4.47	inches
T _X	=	15.2	15.2	ft
E _O	=	0.149	0.149	
Q _X	=	11.5	11.5	cfs
Q _W	=	2.0	2.0	cfs
Q _{BACK}	=	0.0	0.0	cfs
Q _T	=	13.5	13.5	cfs
V	=	1.2	1.2	fps
V*d	=	0.5	0.5	

Maximum Capacity for 1/2 Street based on Allowable Depth

Theoretical Water Spread
 Theoretical Spread for Discharge outside the Gutter Section W (T - W)
 Gutter Flow to Design Flow Ratio by FHWA HEC-22 method (Eq. ST-7)
 Theoretical Discharge outside the Gutter Section W, carried in Section T_{X TH}
 Actual Discharge outside the Gutter Section W, (limited by distance T_{CROWN})
 Discharge within the Gutter Section W (Q_d - Q_X)
 Discharge Behind the Curb (e.g., sidewalk, driveways, & lawns)
 Total Discharge for Major & Minor Storm (Pre-Safety Factor)
 Average Flow Velocity Within the Gutter Section
 V*d Product: Flow Velocity Times Gutter Flowline Depth
 Slope-Based Depth Safety Reduction Factor for Major & Minor (d ≥ 6") Storm
 Max Flow Based on Allowable Depth (Safety Factor Applied)
 Resultant Flow Depth at Gutter Flowline (Safety Factor Applied)
 Resultant Flow Depth at Street Crown (Safety Factor Applied)

	Minor Storm	Major Storm		
T _{TH}	=	15.6	29.4	ft
T _{X TH}	=	14.7	28.6	ft
E _O	=	0.153	0.079	
Q _{X TH}	=	10.6	62.1	cfs
Q _X	=	10.6	53.9	cfs
Q _W	=	1.9	5.3	cfs
Q _{BACK}	=	0.0	1.2	cfs
Q	=	12.5	60.4	cfs
V	=	1.2	1.8	fps
V*d	=	0.4	1.2	
R	=	1.00	0.70	
Q _d	=	12.5	42.1	cfs
d	=	4.36	6.69	inches
d _{CROWN}	=	0.00	2.22	inches

MINOR STORM Allowable Capacity is based on Depth Criterion


MAJOR STORM Allowable Capacity is based on Depth Criterion

	Minor Storm	Major Storm		
Q _{allow}	=	12.5	42.1	cfs

Minor storm max. allowable capacity GOOD - greater than the design flow given on sheet 'Inlet Management'
Major storm max. allowable capacity GOOD - greater than the design flow given on sheet 'Inlet Management'

INLET ON A CONTINUOUS GRADE


MHFD-Inlet, Version 5.01 (April 2021)

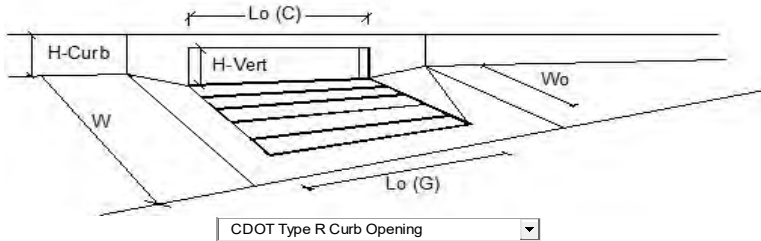

Design Information (Input)	MINOR	MAJOR	
Type of Inlet	CDOT Type R Curb Opening		
Local Depression (additional to continuous gutter depression 'a')	3.0	3.0	inches
Total Number of Units in the Inlet (Grate or Curb Opening)	1	3	
Length of a Single Unit Inlet (Grate or Curb Opening)	15.00	5.00	ft
Width of a Unit Grate (cannot be greater than W, Gutter Width)	N/A	N/A	ft
Clogging Factor for a Single Unit Grate (typical min. value = 0.5)	N/A	N/A	
Clogging Factor for a Single Unit Curb Opening (typical min. value = 0.1)	0.10	0.10	
Street Hydraulics: OK - Q < Allowable Street Capacity			
Design Discharge for Half of Street (from <i>Inlet Management</i>)	8.5	19.9	cfs
Water Spread Width	13.2	16.0	ft
Water Depth at Flowline (outside of local depression)	3.8	5.0	inches
Water Depth at Street Crown (or at T _{MAX})	0.0	0.5	inches
Ratio of Gutter Flow to Design Flow	0.183	0.130	
Discharge outside the Gutter Section W, carried in Section T _x	6.6	16.4	cfs
Discharge within the Gutter Section W	1.5	2.5	cfs
Discharge Behind the Curb Face	0.0	0.0	cfs
Flow Area within the Gutter Section W	0.23	0.32	sq ft
Velocity within the Gutter Section W	6.3	7.8	fps
Water Depth for Design Condition	6.8	8.0	inches
Grate Analysis (Calculated)			
Total Length of Inlet Grate Opening	N/A	N/A	ft
Ratio of Grate Flow to Design Flow	N/A	N/A	
Under No-Clogging Condition			
Minimum Velocity Where Grate Splash-Over Begins	N/A	N/A	fps
Interception Rate of Frontal Flow	N/A	N/A	
Interception Rate of Side Flow	N/A	N/A	
Interception Capacity	N/A	N/A	cfs
Under Clogging Condition			
Clogging Coefficient for Multiple-unit Grate Inlet	N/A	N/A	
Clogging Factor for Multiple-unit Grate Inlet	N/A	N/A	
Effective (unclogged) Length of Multiple-unit Grate Inlet	N/A	N/A	ft
Minimum Velocity Where Grate Splash-Over Begins	N/A	N/A	fps
Interception Rate of Frontal Flow	N/A	N/A	
Interception Rate of Side Flow	N/A	N/A	
Actual Interception Capacity	N/A	N/A	cfs
Carry-Over Flow = Q _o - Q _a (to be applied to curb opening or next d/s inlet)	N/A	N/A	cfs
Curb or Slotted Inlet Opening Analysis (Calculated)			
Equivalent Slope S _e (based on grate carry-over)	0.087	0.068	ft/ft
Required Length L _T to Have 100% Interception	18.41	31.80	ft
Under No-Clogging Condition			
Effective Length of Curb Opening or Slotted Inlet (minimum of L, L _T)	15.00	15.00	ft
Interception Capacity	7.7	12.9	cfs
Under Clogging Condition			
Clogging Coefficient	1.31	1.31	
Clogging Factor for Multiple-unit Curb Opening or Slotted Inlet	0.04	0.04	
Effective (Unclogged) Length	14.34	14.34	ft
Actual Interception Capacity	7.7	12.8	cfs
Carry-Over Flow = Q _o (GRATE) - Q _a	0.8	7.1	cfs
Summary			
Total Inlet Interception Capacity	7.7	12.8	cfs
Total Inlet Carry-Over Flow (flow bypassing inlet)	0.8	7.1	cfs
Capture Percentage = Q _a /Q _o =	90	64	%

ALLOWABLE CAPACITY FOR ONE-HALF OF STREET (Minor & Major Storm)
 (Based on Regulated Criteria for Maximum Allowable Flow Depth and Spread)

Project: **Grandview Reserve**
 Inlet ID: **Basin A-2b (DP2b)**

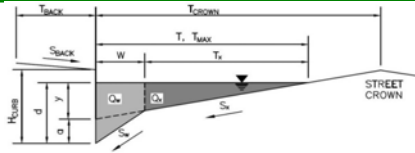

Gutter Geometry:

Maximum Allowable Width for Spread Behind Curb
 Side Slope Behind Curb (leave blank for no conveyance credit behind curb)
 Manning's Roughness Behind Curb (typically between 0.012 and 0.020)

T _{BACK} =	7.5	ft
S _{BACK} =	0.020	ft/ft
n _{BACK} =	0.020	

Height of Curb at Gutter Flow Line
 Distance from Curb Face to Street Crown
 Gutter Width
 Street Transverse Slope
 Gutter Cross Slope (typically 2 inches over 24 inches or 0.083 ft/ft)
 Street Longitudinal Slope - Enter 0 for sump condition
 Manning's Roughness for Street Section (typically between 0.012 and 0.020)

H _{CURB} =	6.00	inches
T _{CROWN} =	16.0	ft
W =	0.83	ft
S _x =	0.020	ft/ft
S _w =	0.083	ft/ft
S _o =	0.000	ft/ft
n _{STREET} =	0.016	

Max. Allowable Spread for Minor & Major Storm
 Max. Allowable Depth at Gutter Flowline for Minor & Major Storm
 Check boxes are not applicable in SUMP conditions

	Minor Storm	Major Storm	
T _{MAX} =	16.0	16.0	ft
d _{MAX} =	4.4	7.7	inches
	<input type="checkbox"/>	<input type="checkbox"/>	

Maximum Capacity for 1/2 Street based On Allowable Spread

Water Depth without Gutter Depression (Eq. ST-2)
 Vertical Depth between Gutter Lip and Gutter Flowline (usually 2")
 Gutter Depression (d_c - (W * S_x * 12))
 Water Depth at Gutter Flowline
 Allowable Spread for Discharge outside the Gutter Section W (T - W)
 Gutter Flow to Design Flow Ratio by FHWA HEC-22 method (Eq. ST-7)
 Discharge outside the Gutter Section W, carried in Section T_x
 Discharge within the Gutter Section W (Q_T - Q_x)
 Discharge Behind the Curb (e.g., sidewalk, driveways, & lawns)
 Maximum Flow Based On Allowable Spread
 Flow Velocity within the Gutter Section
 V*d Product: Flow Velocity times Gutter Flowline Depth

	Minor Storm	Major Storm	
y =	3.84	3.84	inches
d _c =	0.8	0.8	inches
a =	0.63	0.63	inches
d =	4.47	4.47	inches
T _x =	15.2	15.2	ft
E _o =	0.149	0.149	
Q _x =	0.0	0.0	cfs
Q _w =	0.0	0.0	cfs
Q _{BACK} =	0.0	0.0	cfs
Q _T =	SUMP	SUMP	cfs
V =	0.0	0.0	fps
V*d =	0.0	0.0	

Maximum Capacity for 1/2 Street based on Allowable Depth

Theoretical Water Spread
 Theoretical Spread for Discharge outside the Gutter Section W (T - W)
 Gutter Flow to Design Flow Ratio by FHWA HEC-22 method (Eq. ST-7)
 Theoretical Discharge outside the Gutter Section W, carried in Section T_x
 Actual Discharge outside the Gutter Section W, (limited by distance T_{CROWN})
 Discharge within the Gutter Section W (Q_d - Q_x)
 Discharge Behind the Curb (e.g., sidewalk, driveways, & lawns)
 Total Discharge for Major & Minor Storm (Pre-Safety Factor)
 Average Flow Velocity Within the Gutter Section
 V*d Product: Flow Velocity Times Gutter Flowline Depth
 Slope-Based Depth Safety Reduction Factor for Major & Minor (d ≥ 6") Storm
 Max Flow Based on Allowable Depth (Safety Factor Applied)
 Resultant Flow Depth at Gutter Flowline (Safety Factor Applied)
 Resultant Flow Depth at Street Crown (Safety Factor Applied)


	Minor Storm	Major Storm	
T _{TH} =	15.6	29.4	ft
T _x TH =	14.7	28.6	ft
E _o =	0.153	0.079	
Q _x TH =	0.0	0.0	cfs
Q _x =	0.0	0.0	cfs
Q _w =	0.0	0.0	cfs
Q _{BACK} =	0.0	0.0	cfs
Q =	0.0	0.0	cfs
V =	0.0	0.0	fps
V*d =	0.0	0.0	
R =	SUMP	SUMP	
Q _d =	SUMP	SUMP	cfs
d =			inches
d _{CROWN} =			inches

MINOR STORM Allowable Capacity is based on Depth Criterion
 MAJOR STORM Allowable Capacity is based on Depth Criterion

	Minor Storm	Major Storm	
Q _{allow} =	SUMP	SUMP	cfs

INLET IN A SUMP OR SAG LOCATION

MHFD-Inlet, Version 5.01 (April 2021)

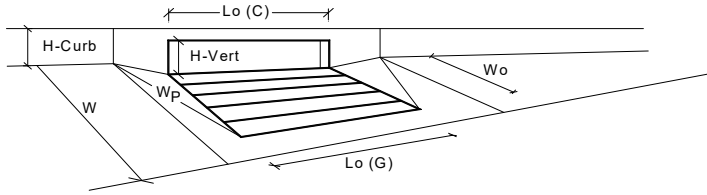

Warning 1

		MINOR	MAJOR	
Design Information (Input)				
Type of Inlet	Type =	CDOT Type R Curb Opening		
Local Depression (additional to continuous gutter depression 'a' from above)	a _{local} =	3.00	3.00	inches
Number of Unit Inlets (Grate or Curb Opening)	No =	1	4	<input checked="" type="checkbox"/> Override Depths
Water Depth at Flowline (outside of local depression)	Ponding Depth =	4.4	7.7	inches
Grate Information				
Length of a Unit Grate	L _o (G) =	N/A	N/A	feet
Width of a Unit Grate	W _o =	N/A	N/A	feet
Area Opening Ratio for a Grate (typical values 0.15-0.90)	A _{ratio} =	N/A	N/A	
Clogging Factor for a Single Grate (typical value 0.50 - 0.70)	C _f (G) =	N/A	N/A	
Grate Weir Coefficient (typical value 2.15 - 3.60)	C _w (G) =	N/A	N/A	
Grate Orifice Coefficient (typical value 0.60 - 0.80)	C _o (G) =	N/A	N/A	
Curb Opening Information				
Length of a Unit Curb Opening	L _o (C) =	20.00	5.00	feet
Height of Vertical Curb Opening in Inches	H _{vert} =	6.00	6.00	inches
Height of Curb Orifice Throat in Inches	H _{throat} =	6.00	6.00	inches
Angle of Throat (see USDCM Figure ST-5)	Theta =	63.40	63.40	degrees
Side Width for Depression Pan (typically the gutter width of 2 feet)	W _p =	2.00	2.00	feet
Clogging Factor for a Single Curb Opening (typical value 0.10)	C _f (C) =	0.10	0.10	
Curb Opening Weir Coefficient (typical value 2.3-3.7)	C _w (C) =	3.60	3.60	
Curb Opening Orifice Coefficient (typical value 0.60 - 0.70)	C _o (C) =	0.67	0.67	
Grate Flow Analysis (Calculated)				
Clogging Coefficient for Multiple Units	Coef =	N/A	N/A	
Clogging Factor for Multiple Units	Clog =	N/A	N/A	
Grate Capacity as a Weir (based on Modified HEC22 Method)				
Interception without Clogging	Q _{wi} =	N/A	N/A	cfs
Interception with Clogging	Q _{wa} =	N/A	N/A	cfs
Grate Capacity as an Orifice (based on Modified HEC22 Method)				
Interception without Clogging	Q _{oi} =	N/A	N/A	cfs
Interception with Clogging	Q _{oa} =	N/A	N/A	cfs
Grate Capacity as Mixed Flow				
Interception without Clogging	Q _{mi} =	N/A	N/A	cfs
Interception with Clogging	Q _{ma} =	N/A	N/A	cfs
Resulting Grate Capacity (assumes clogged condition)	Q_{Grate} =	N/A	N/A	cfs
Curb Opening Flow Analysis (Calculated)				
Clogging Coefficient for Multiple Units	Coef =	1.33	1.33	
Clogging Factor for Multiple Units	Clog =	0.03	0.03	
Curb Opening as a Weir (based on Modified HEC22 Method)				
Interception without Clogging	Q _{wi} =	10.0	35.4	cfs
Interception with Clogging	Q _{wa} =	9.7	34.3	cfs
Curb Opening as an Orifice (based on Modified HEC22 Method)				
Interception without Clogging	Q _{oi} =	33.6	43.9	cfs
Interception with Clogging	Q _{oa} =	32.5	42.4	cfs
Curb Opening Capacity as Mixed Flow				
Interception without Clogging	Q _{mi} =	17.0	36.7	cfs
Interception with Clogging	Q _{ma} =	16.5	35.5	cfs
Resulting Curb Opening Capacity (assumes clogged condition)	Q_{Curb} =	9.7	34.3	cfs
Resultant Street Conditions				
Total Inlet Length	L =	20.00	20.00	feet
Resultant Street Flow Spread (based on street geometry from above)	T =	15.6	29.4	ft. > T-Crown
Resultant Flow Depth at Street Crown	d _{CROWN} =	0.0	3.2	inches
Low Head Performance Reduction (Calculated)				
Depth for Grate Midwidth	d _{Grate} =	N/A	N/A	ft
Depth for Curb Opening Weir Equation	d _{Curb} =	0.29	0.57	ft
Combination Inlet Performance Reduction Factor for Long Inlets	RF _{combination} =	0.41	0.72	
Curb Opening Performance Reduction Factor for Long Inlets	RF _{Curb} =	0.67	0.88	
Grated Inlet Performance Reduction Factor for Long Inlets	RF _{Grate} =	N/A	N/A	
Total Inlet Interception Capacity (assumes clogged condition)				
	Q_s =	9.7	34.3	cfs
Inlet Capacity IS GOOD for Minor and Major Storms (>O PEAK)	Q_{PEAK REQUIRED} =	9.2	23.8	cfs


Warning 1: Dimension entered is not a typical dimension for inlet type specified.

Warning 1 Note:

This warning is not reflective of the transition from a ramp curb upstream of the inlet to a typical 2' wide gutter pan prior to the inlet. Inputs provided for a 2' gutter pan at the inlet are correct as shown in this calculation & there is no impact to the results provided.

ALLOWABLE CAPACITY FOR ONE-HALF OF STREET (Minor & Major Storm)
 (Based on Regulated Criteria for Maximum Allowable Flow Depth and Spread)

Project: **Grandview Reserve**
 Inlet ID: **Basin A-3 (DP3)**

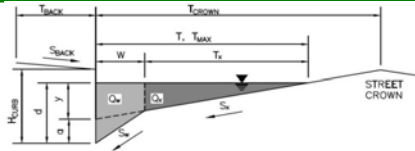

Gutter Geometry:

Maximum Allowable Width for Spread Behind Curb
 Side Slope Behind Curb (leave blank for no conveyance credit behind curb)
 Manning's Roughness Behind Curb (typically between 0.012 and 0.020)

T _{BACK} =	7.5	ft
S _{BACK} =	0.020	ft/ft
n _{BACK} =	0.020	

Height of Curb at Gutter Flow Line
 Distance from Curb Face to Street Crown
 Gutter Width
 Street Transverse Slope
 Gutter Cross Slope (typically 2 inches over 24 inches or 0.083 ft/ft)
 Street Longitudinal Slope - Enter 0 for sump condition
 Manning's Roughness for Street Section (typically between 0.012 and 0.020)

H _{CURB} =	6.00	inches
T _{CROWN} =	16.0	ft
W =	2.00	ft
S _X =	0.020	ft/ft
S _W =	0.083	ft/ft
S _O =	0.000	ft/ft
n _{STREET} =	0.016	

Max. Allowable Spread for Minor & Major Storm
 Max. Allowable Depth at Gutter Flowline for Minor & Major Storm
 Check boxes are not applicable in SUMP conditions

	Minor Storm	Major Storm	
T _{MAX} =	16.0	16.0	ft
d _{MAX} =	4.4	7.7	inches
	<input type="checkbox"/>	<input type="checkbox"/>	

Maximum Capacity for 1/2 Street based On Allowable Spread

Water Depth without Gutter Depression (Eq. ST-2)
 Vertical Depth between Gutter Lip and Gutter Flowline (usually 2")
 Gutter Depression (d_c - (W * S_x * 12))
 Water Depth at Gutter Flowline
 Allowable Spread for Discharge outside the Gutter Section W (T - W)
 Gutter Flow to Design Flow Ratio by FHWA HEC-22 method (Eq. ST-7)
 Discharge outside the Gutter Section W, carried in Section T_X
 Discharge within the Gutter Section W (Q_T - Q_X)
 Discharge Behind the Curb (e.g., sidewalk, driveways, & lawns)
 Maximum Flow Based On Allowable Spread
 Flow Velocity within the Gutter Section
 V*d Product: Flow Velocity times Gutter Flowline Depth

	Minor Storm	Major Storm	
y =	3.84	3.84	inches
d _c =	2.0	2.0	inches
a =	1.51	1.51	inches
d =	5.35	5.35	inches
T _X =	14.0	14.0	ft
E _O =	0.372	0.372	
Q _X =	0.0	0.0	cfs
Q _W =	0.0	0.0	cfs
Q _{BACK} =	0.0	0.0	cfs
Q _T =	SUMP	SUMP	cfs
V =	0.0	0.0	fps
V*d =	0.0	0.0	

Maximum Capacity for 1/2 Street based on Allowable Depth

Theoretical Water Spread
 Theoretical Spread for Discharge outside the Gutter Section W (T - W)
 Gutter Flow to Design Flow Ratio by FHWA HEC-22 method (Eq. ST-7)
 Theoretical Discharge outside the Gutter Section W, carried in Section T_{X TH}
 Actual Discharge outside the Gutter Section W, (limited by distance T_{CROWN})
 Discharge within the Gutter Section W (Q_d - Q_X)
 Discharge Behind the Curb (e.g., sidewalk, driveways, & lawns)
 Total Discharge for Major & Minor Storm (Pre-Safety Factor)
 Average Flow Velocity Within the Gutter Section
 V*d Product: Flow Velocity Times Gutter Flowline Depth
 Slope-Based Depth Safety Reduction Factor for Major & Minor (d ≥ 6") Storm
 Max Flow Based on Allowable Depth (Safety Factor Applied)
 Resultant Flow Depth at Gutter Flowline (Safety Factor Applied)
 Resultant Flow Depth at Street Crown (Safety Factor Applied)


	Minor Storm	Major Storm	
T _{TH} =	11.9	25.7	ft
T _{X TH} =	9.9	23.7	ft
E _O =	0.497	0.228	
Q _{X TH} =	0.0	0.0	cfs
Q _X =	0.0	0.0	cfs
Q _W =	0.0	0.0	cfs
Q _{BACK} =	0.0	0.0	cfs
Q =	0.0	0.0	cfs
V =	0.0	0.0	fps
V*d =	0.0	0.0	
R =	SUMP	SUMP	
Q _d =	SUMP	SUMP	cfs
d =			inches
d _{CROWN} =			inches

MINOR STORM Allowable Capacity is based on Depth Criterion
 MAJOR STORM Allowable Capacity is based on Depth Criterion

	Minor Storm	Major Storm	
Q _{allow} =	SUMP	SUMP	cfs

INLET IN A SUMP OR SAG LOCATION

MHFD-Inlet, Version 5.01 (April 2021)

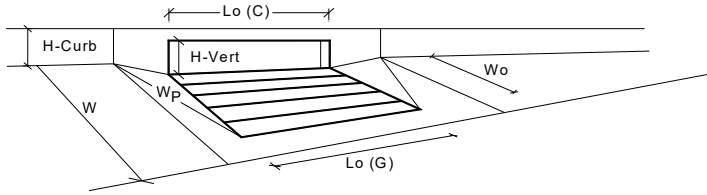


CDOT Type R Curb Opening

Design Information (Input)	MINOR	MAJOR	
Type of Inlet	CDOT Type R Curb Opening		
Local Depression (additional to continuous gutter depression 'a' from above)	3.00	3.00	inches
Number of Unit Inlets (Grate or Curb Opening)	1	1	<input checked="" type="checkbox"/> Override Depths
Water Depth at Flowline (outside of local depression)			
Grate Information	MINOR MAJOR		
Length of a Unit Grate	N/A	N/A	feet
Width of a Unit Grate	N/A	N/A	feet
Area Opening Ratio for a Grate (typical values 0.15-0.90)	N/A	N/A	
Clogging Factor for a Single Grate (typical value 0.50 - 0.70)	N/A	N/A	
Grate Weir Coefficient (typical value 2.15 - 3.60)	N/A	N/A	
Grate Orifice Coefficient (typical value 0.60 - 0.80)	N/A	N/A	
Curb Opening Information	MINOR MAJOR		
Length of a Unit Curb Opening	5.00	5.00	feet
Height of Vertical Curb Opening in Inches	6.00	6.00	inches
Height of Curb Orifice Throat in Inches	6.00	6.00	inches
Angle of Throat (see USDCM Figure ST-5)	63.40	63.40	degrees
Side Width for Depression Pan (typically the gutter width of 2 feet)	2.00	2.00	feet
Clogging Factor for a Single Curb Opening (typical value 0.10)	0.10	0.10	
Curb Opening Weir Coefficient (typical value 2.3-3.7)	3.60	3.60	
Curb Opening Orifice Coefficient (typical value 0.60 - 0.70)	0.67	0.67	
Grate Flow Analysis (Calculated)	MINOR MAJOR		
Clogging Coefficient for Multiple Units	N/A	N/A	
Clogging Factor for Multiple Units	N/A	N/A	
Grate Capacity as a Weir (based on Modified HEC22 Method)	MINOR MAJOR		
Interception without Clogging	N/A	N/A	cfs
Interception with Clogging	N/A	N/A	cfs
Grate Capacity as an Orifice (based on Modified HEC22 Method)	MINOR MAJOR		
Interception without Clogging	N/A	N/A	cfs
Interception with Clogging	N/A	N/A	cfs
Grate Capacity as Mixed Flow	MINOR MAJOR		
Interception without Clogging	N/A	N/A	cfs
Interception with Clogging	N/A	N/A	cfs
Resulting Grate Capacity (assumes clogged condition)	N/A	N/A	cfs
Curb Opening Flow Analysis (Calculated)	MINOR MAJOR		
Clogging Coefficient for Multiple Units	1.00	1.00	
Clogging Factor for Multiple Units	0.10	0.10	
Curb Opening as a Weir (based on Modified HEC22 Method)	MINOR MAJOR		
Interception without Clogging	2.7	10.1	cfs
Interception with Clogging	2.4	9.1	cfs
Curb Opening as an Orifice (based on Modified HEC22 Method)	MINOR MAJOR		
Interception without Clogging	8.4	11.0	cfs
Interception with Clogging	7.6	9.9	cfs
Curb Opening Capacity as Mixed Flow	MINOR MAJOR		
Interception without Clogging	4.4	9.8	cfs
Interception with Clogging	4.0	8.8	cfs
Resulting Curb Opening Capacity (assumes clogged condition)	2.4	8.8	cfs
Resultant Street Conditions	MINOR MAJOR		
Total Inlet Length	5.00	5.00	feet
Resultant Street Flow Spread (based on street geometry from above)	11.9	25.7	ft. > T-Crown
Resultant Flow Depth at Street Crown	0.0	2.3	inches
Low Head Performance Reduction (Calculated)	MINOR MAJOR		
Depth for Grate Midwidth	N/A	N/A	ft
Depth for Curb Opening Weir Equation	0.20	0.47	ft
Combination Inlet Performance Reduction Factor for Long Inlets	0.56	0.98	
Curb Opening Performance Reduction Factor for Long Inlets	1.00	1.00	
Grated Inlet Performance Reduction Factor for Long Inlets	N/A	N/A	
Total Inlet Interception Capacity (assumes clogged condition)	2.4	8.8	cfs
Inlet Capacity IS GOOD for Minor and Major Storms(>Q PEAK)	1.6	3.0	cfs

ALLOWABLE CAPACITY FOR ONE-HALF OF STREET (Minor & Major Storm)
 (Based on Regulated Criteria for Maximum Allowable Flow Depth and Spread)

Project: **Grandview Reserve**
 Inlet ID: **Basin A-4a (DP4a)**

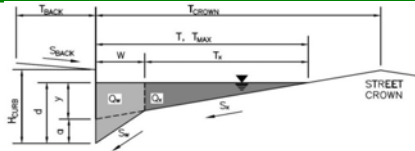

Gutter Geometry:

Maximum Allowable Width for Spread Behind Curb
 Side Slope Behind Curb (leave blank for no conveyance credit behind curb)
 Manning's Roughness Behind Curb (typically between 0.012 and 0.020)

T _{BACK} =	7.5	ft
S _{BACK} =	0.020	ft/ft
n _{BACK} =	0.020	

Height of Curb at Gutter Flow Line
 Distance from Curb Face to Street Crown
 Gutter Width
 Street Transverse Slope
 Gutter Cross Slope (typically 2 inches over 24 inches or 0.083 ft/ft)
 Street Longitudinal Slope - Enter 0 for sump condition
 Manning's Roughness for Street Section (typically between 0.012 and 0.020)

H _{CURB} =	6.00	inches
T _{CROWN} =	16.0	ft
W =	0.83	ft
S _x =	0.020	ft/ft
S _w =	0.083	ft/ft
S _o =	0.025	ft/ft
n _{STREET} =	0.016	

Max. Allowable Spread for Minor & Major Storm
 Max. Allowable Depth at Gutter Flowline for Minor & Major Storm
 Allow Flow Depth at Street Crown (check box for yes, leave blank for no)

	Minor Storm	Major Storm	
T _{MAX} =	16.0	16.0	ft
d _{MAX} =	4.4	7.7	inches
	<input type="checkbox"/>	<input checked="" type="checkbox"/>	

Maximum Capacity for 1/2 Street based On Allowable Spread

Water Depth without Gutter Depression (Eq. ST-2)
 Vertical Depth between Gutter Lip and Gutter Flowline (usually 2")
 Gutter Depression (d_c - (W * S_x * 12))
 Water Depth at Gutter Flowline
 Allowable Spread for Discharge outside the Gutter Section W (T - W)
 Gutter Flow to Design Flow Ratio by FHWA HEC-22 method (Eq. ST-7)
 Discharge outside the Gutter Section W, carried in Section T_x
 Discharge within the Gutter Section W (Q_T - Q_x)
 Discharge Behind the Curb (e.g., sidewalk, driveways, & lawns)
 Maximum Flow Based On Allowable Spread
 Flow Velocity within the Gutter Section
 V*d Product: Flow Velocity times Gutter Flowline Depth

	Minor Storm	Major Storm	
y =	3.84	3.84	inches
d _c =	0.8	0.8	inches
a =	0.63	0.63	inches
d =	4.47	4.47	inches
T _x =	15.2	15.2	ft
E _o =	0.149	0.149	
Q _x =	11.5	11.5	cfs
Q _w =	2.0	2.0	cfs
Q _{BACK} =	0.0	0.0	cfs
Q _T =	13.5	13.5	cfs
V =	1.2	1.2	fps
V*d =	0.5	0.5	

Maximum Capacity for 1/2 Street based on Allowable Depth

Theoretical Water Spread
 Theoretical Spread for Discharge outside the Gutter Section W (T - W)
 Gutter Flow to Design Flow Ratio by FHWA HEC-22 method (Eq. ST-7)
 Theoretical Discharge outside the Gutter Section W, carried in Section T_x
 Actual Discharge outside the Gutter Section W, (limited by distance T_{CROWN})
 Discharge within the Gutter Section W (Q_d - Q_x)
 Discharge Behind the Curb (e.g., sidewalk, driveways, & lawns)
 Total Discharge for Major & Minor Storm (Pre-Safety Factor)
 Average Flow Velocity Within the Gutter Section
 V*d Product: Flow Velocity Times Gutter Flowline Depth
 Slope-Based Depth Safety Reduction Factor for Major & Minor (d ≥ 6") Storm
 Max Flow Based on Allowable Depth (Safety Factor Applied)
 Resultant Flow Depth at Gutter Flowline (Safety Factor Applied)
 Resultant Flow Depth at Street Crown (Safety Factor Applied)

	Minor Storm	Major Storm	
T _{TH} =	15.6	29.4	ft
T _x TH =	14.7	28.6	ft
E _o =	0.153	0.079	
Q _x TH =	10.6	62.1	cfs
Q _x =	10.6	53.9	cfs
Q _w =	1.9	5.3	cfs
Q _{BACK} =	0.0	1.2	cfs
Q =	12.5	60.4	cfs
V =	1.2	1.8	fps
V*d =	0.4	1.2	
R =	1.00	0.70	
Q _d =	12.5	42.1	cfs
d =	4.36	6.69	inches
d _{CROWN} =	0.00	2.22	inches


MINOR STORM Allowable Capacity is based on Depth Criterion
 MAJOR STORM Allowable Capacity is based on Depth Criterion

	Minor Storm	Major Storm	
Q _{allow} =	12.5	42.1	cfs

Minor storm max. allowable capacity GOOD - greater than the design flow given on sheet 'Inlet Management'
Major storm max. allowable capacity GOOD - greater than the design flow given on sheet 'Inlet Management'

INLET ON A CONTINUOUS GRADE


MHFD-Inlet, Version 5.01 (April 2021)

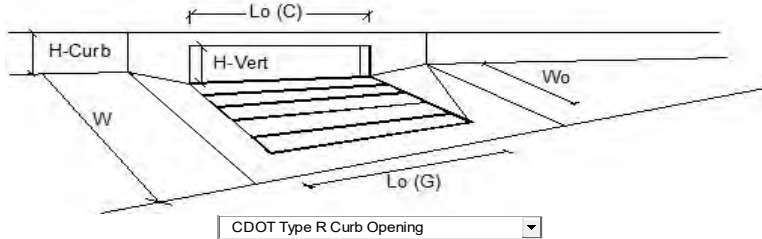

Design Information (Input)	MINOR	MAJOR	
Type of Inlet	CDOT Type R Curb Opening		
Local Depression (additional to continuous gutter depression 'a')	3.0	3.0	inches
Total Number of Units in the Inlet (Grate or Curb Opening)	1	1	
Length of a Single Unit Inlet (Grate or Curb Opening)	15.00	15.00	ft
Width of a Unit Grate (cannot be greater than W, Gutter Width)	N/A	N/A	ft
Clogging Factor for a Single Unit Grate (typical min. value = 0.5)	N/A	N/A	
Clogging Factor for a Single Unit Curb Opening (typical min. value = 0.1)	0.10	0.10	
Street Hydraulics: OK - Q < Allowable Street Capacity			
Design Discharge for Half of Street (from <i>Inlet Management</i>)	9.8	22.8	cfs
Water Spread Width	14.2	16.0	ft
Water Depth at Flowline (outside of local depression)	4.0	5.3	inches
Water Depth at Street Crown (or at T _{MAX})	0.0	0.9	inches
Ratio of Gutter Flow to Design Flow	0.169	0.122	
Discharge outside the Gutter Section W, carried in Section T _x	8.1	20.0	cfs
Discharge within the Gutter Section W	1.7	2.8	cfs
Discharge Behind the Curb Face	0.0	0.0	cfs
Flow Area within the Gutter Section W	0.25	0.34	sq ft
Velocity within the Gutter Section W	6.6	8.2	fps
Water Depth for Design Condition	7.0	8.3	inches
Grate Analysis (Calculated)			
Total Length of Inlet Grate Opening	N/A	N/A	ft
Ratio of Grate Flow to Design Flow	N/A	N/A	
Under No-Clogging Condition			
Minimum Velocity Where Grate Splash-Over Begins	N/A	N/A	fps
Interception Rate of Frontal Flow	N/A	N/A	
Interception Rate of Side Flow	N/A	N/A	
Interception Capacity	N/A	N/A	cfs
Under Clogging Condition			
Clogging Coefficient for Multiple-unit Grate Inlet	N/A	N/A	
Clogging Factor for Multiple-unit Grate Inlet	N/A	N/A	
Effective (unclogged) Length of Multiple-unit Grate Inlet	N/A	N/A	ft
Minimum Velocity Where Grate Splash-Over Begins	N/A	N/A	fps
Interception Rate of Frontal Flow	N/A	N/A	
Interception Rate of Side Flow	N/A	N/A	
Actual Interception Capacity	N/A	N/A	cfs
Carry-Over Flow = Q _o - Q _a (to be applied to curb opening or next d/s inlet)	N/A	N/A	cfs
Curb or Slotted Inlet Opening Analysis (Calculated)			
Equivalent Slope S _e (based on grate carry-over)	0.082	0.064	ft/ft
Required Length L _T to Have 100% Interception	20.84	35.80	ft
Under No-Clogging Condition			
Effective Length of Curb Opening or Slotted Inlet (minimum of L, L _T)	15.00	15.00	ft
Interception Capacity	8.8	14.2	cfs
Under Clogging Condition			
Clogging Coefficient	1.31	1.31	
Clogging Factor for Multiple-unit Curb Opening or Slotted Inlet	0.04	0.04	
Effective (Unclogged) Length	13.03	13.03	ft
Actual Interception Capacity	8.6	13.8	cfs
Carry-Over Flow = Q _o (GRATE) - Q _a	1.2	9.0	cfs
Summary			
Total Inlet Interception Capacity	8.6	13.8	cfs
Total Inlet Carry-Over Flow (flow bypassing inlet)	1.2	9.0	cfs
Capture Percentage = Q _a /Q _o =	88	61	%

ALLOWABLE CAPACITY FOR ONE-HALF OF STREET (Minor & Major Storm)
 (Based on Regulated Criteria for Maximum Allowable Flow Depth and Spread)

Project: **Grandview Reserve**
 Inlet ID: **Basin A-4b (DP4b)**

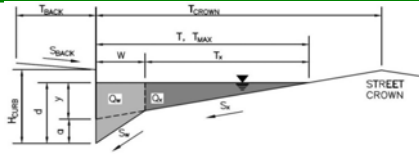

Gutter Geometry:

Maximum Allowable Width for Spread Behind Curb
 Side Slope Behind Curb (leave blank for no conveyance credit behind curb)
 Manning's Roughness Behind Curb (typically between 0.012 and 0.020)

T _{BACK}	=	7.5	ft
S _{BACK}	=	0.020	ft/ft
n _{BACK}	=	0.020	

Height of Curb at Gutter Flow Line
 Distance from Curb Face to Street Crown
 Gutter Width
 Street Transverse Slope
 Gutter Cross Slope (typically 2 inches over 24 inches or 0.083 ft/ft)
 Street Longitudinal Slope - Enter 0 for sump condition
 Manning's Roughness for Street Section (typically between 0.012 and 0.020)

H _{CURB}	=	6.00	inches
T _{CROWN}	=	16.0	ft
W	=	0.83	ft
S _x	=	0.020	ft/ft
S _w	=	0.083	ft/ft
S _o	=	0.025	ft/ft
n _{STREET}	=	0.016	

Max. Allowable Spread for Minor & Major Storm
 Max. Allowable Depth at Gutter Flowline for Minor & Major Storm
 Allow Flow Depth at Street Crown (check box for yes, leave blank for no)

	Minor Storm	Major Storm		
T _{MAX}	=	16.0	16.0	ft
d _{MAX}	=	4.4	7.7	inches
		<input type="checkbox"/>	<input checked="" type="checkbox"/>	

Maximum Capacity for 1/2 Street based On Allowable Spread

Water Depth without Gutter Depression (Eq. ST-2)
 Vertical Depth between Gutter Lip and Gutter Flowline (usually 2")
 Gutter Depression (d_c - (W * S_x * 12))
 Water Depth at Gutter Flowline
 Allowable Spread for Discharge outside the Gutter Section W (T - W)
 Gutter Flow to Design Flow Ratio by FHWA HEC-22 method (Eq. ST-7)
 Discharge outside the Gutter Section W, carried in Section T_x
 Discharge within the Gutter Section W (Q_T - Q_x)
 Discharge Behind the Curb (e.g., sidewalk, driveways, & lawns)
 Maximum Flow Based On Allowable Spread
 Flow Velocity within the Gutter Section
 V*d Product: Flow Velocity times Gutter Flowline Depth

	Minor Storm	Major Storm		
y	=	3.84	3.84	inches
d _c	=	0.8	0.8	inches
a	=	0.63	0.63	inches
d	=	4.47	4.47	inches
T _x	=	15.2	15.2	ft
E _o	=	0.149	0.149	
Q _x	=	11.5	11.5	cfs
Q _w	=	2.0	2.0	cfs
Q _{BACK}	=	0.0	0.0	cfs
Q _T	=	13.5	13.5	cfs
V	=	1.2	1.2	fps
V*d	=	0.5	0.5	

Maximum Capacity for 1/2 Street based on Allowable Depth

Theoretical Water Spread
 Theoretical Spread for Discharge outside the Gutter Section W (T - W)
 Gutter Flow to Design Flow Ratio by FHWA HEC-22 method (Eq. ST-7)
 Theoretical Discharge outside the Gutter Section W, carried in Section T_x
 Actual Discharge outside the Gutter Section W, (limited by distance T_{CROWN})
 Discharge within the Gutter Section W (Q_d - Q_x)
 Discharge Behind the Curb (e.g., sidewalk, driveways, & lawns)
 Total Discharge for Major & Minor Storm (Pre-Safety Factor)
 Average Flow Velocity Within the Gutter Section
 V*d Product: Flow Velocity Times Gutter Flowline Depth
 Slope-Based Depth Safety Reduction Factor for Major & Minor (d ≥ 6") Storm
 Max Flow Based on Allowable Depth (Safety Factor Applied)
 Resultant Flow Depth at Gutter Flowline (Safety Factor Applied)
 Resultant Flow Depth at Street Crown (Safety Factor Applied)

	Minor Storm	Major Storm		
T _{TH}	=	15.6	29.4	ft
T _x TH	=	14.7	28.6	ft
E _o	=	0.153	0.079	
Q _x TH	=	10.6	62.1	cfs
Q _x	=	10.6	53.9	cfs
Q _w	=	1.9	5.3	cfs
Q _{BACK}	=	0.0	1.2	cfs
Q	=	12.5	60.4	cfs
V	=	1.2	1.8	fps
V*d	=	0.4	1.2	
R	=	1.00	0.70	
Q _d	=	12.5	42.1	cfs
d	=	4.36	6.69	inches
d _{CROWN}	=	0.00	2.22	inches


MINOR STORM Allowable Capacity is based on Depth Criterion
 MAJOR STORM Allowable Capacity is based on Depth Criterion

	Minor Storm	Major Storm		
Q _{allow}	=	12.5	42.1	cfs

Minor storm max. allowable capacity GOOD - greater than the design flow given on sheet 'Inlet Management'
Major storm max. allowable capacity GOOD - greater than the design flow given on sheet 'Inlet Management'

INLET ON A CONTINUOUS GRADE

MHFD-Inlet, Version 5.01 (April 2021)

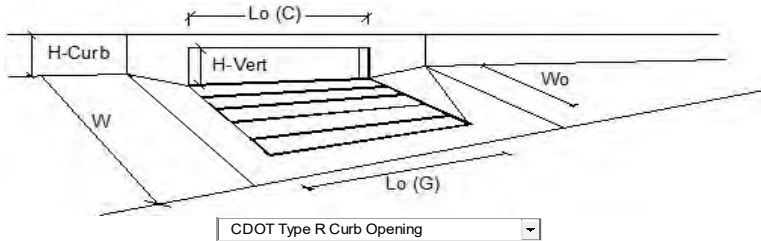


Design Information (Input)	MINOR	MAJOR	
Type of Inlet	CDOT Type R Curb Opening		
Local Depression (additional to continuous gutter depression 'a')	3.0	3.0	inches
Total Number of Units in the Inlet (Grate or Curb Opening)	1	1	
Length of a Single Unit Inlet (Grate or Curb Opening)	15.00	10.00	ft
Width of a Unit Grate (cannot be greater than W, Gutter Width)	N/A	N/A	ft
Clogging Factor for a Single Unit Grate (typical min. value = 0.5)	N/A	N/A	
Clogging Factor for a Single Unit Curb Opening (typical min. value = 0.1)	0.10	0.10	
Street Hydraulics: OK - Q < Allowable Street Capacity			
Design Discharge for Half of Street (from <i>Inlet Management</i>)	6.5	15.2	cfs
Water Spread Width	12.1	16.0	ft
Water Depth at Flowline (outside of local depression)	3.5	4.7	inches
Water Depth at Street Crown (or at T _{MAX})	0.0	0.2	inches
Ratio of Gutter Flow to Design Flow	0.200	0.142	
Discharge outside the Gutter Section W, carried in Section T _x	5.2	13.1	cfs
Discharge within the Gutter Section W	1.3	2.2	cfs
Discharge Behind the Curb Face	0.0	0.0	cfs
Flow Area within the Gutter Section W	0.22	0.29	sq ft
Velocity within the Gutter Section W	6.0	7.4	fps
Water Depth for Design Condition	6.5	7.7	inches
Grate Analysis (Calculated)			
Total Length of Inlet Grate Opening	N/A	N/A	ft
Ratio of Grate Flow to Design Flow	N/A	N/A	
Under No-Clogging Condition			
Minimum Velocity Where Grate Splash-Over Begins	N/A	N/A	fps
Interception Rate of Frontal Flow	N/A	N/A	
Interception Rate of Side Flow	N/A	N/A	
Interception Capacity	N/A	N/A	cfs
Under Clogging Condition			
Clogging Coefficient for Multiple-unit Grate Inlet	N/A	N/A	
Clogging Factor for Multiple-unit Grate Inlet	N/A	N/A	
Effective (unclogged) Length of Multiple-unit Grate Inlet	N/A	N/A	ft
Minimum Velocity Where Grate Splash-Over Begins	N/A	N/A	fps
Interception Rate of Frontal Flow	N/A	N/A	
Interception Rate of Side Flow	N/A	N/A	
Actual Interception Capacity	N/A	N/A	cfs
Carry-Over Flow = Q _o - Q _a (to be applied to curb opening or next d/s inlet)	N/A	N/A	cfs
Curb or Slotted Inlet Opening Analysis (Calculated)			
Equivalent Slope S _e (based on grate carry-over)	0.093	0.072	ft/ft
Required Length L _T to Have 100% Interception	15.94	27.68	ft
Under No-Clogging Condition			
Effective Length of Curb Opening or Slotted Inlet (minimum of L, L _T)	10.00	10.00	ft
Interception Capacity	5.4	8.4	cfs
Under Clogging Condition			
Clogging Coefficient	1.25	1.25	
Clogging Factor for Multiple-unit Curb Opening or Slotted Inlet	0.06	0.06	
Effective (Unclogged) Length	8.75	8.75	ft
Actual Interception Capacity	5.2	8.1	cfs
Carry-Over Flow = Q _o (GRATE) - Q _a	1.3	7.1	cfs
Summary			
Total Inlet Interception Capacity	5.2	8.1	cfs
Total Inlet Carry-Over Flow (flow bypassing inlet)	1.3	7.1	cfs
Capture Percentage = Q _a /Q _o =	80	53	%

ALLOWABLE CAPACITY FOR ONE-HALF OF STREET (Minor & Major Storm)

(Based on Regulated Criteria for Maximum Allowable Flow Depth and Spread)

Project: Grandview Reserve
Inlet ID: DP 4

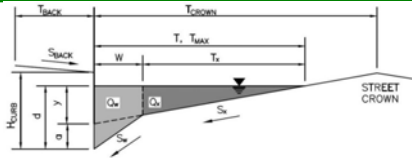

Gutter Geometry:

Maximum Allowable Width for Spread Behind Curb
 Side Slope Behind Curb (leave blank for no conveyance credit behind curb)
 Manning's Roughness Behind Curb (typically between 0.012 and 0.020)

T_{BACK} =	7.5	ft
S_{BACK} =	0.020	ft/ft
n_{BACK} =	0.020	

Height of Curb at Gutter Flow Line
 Distance from Curb Face to Street Crown
 Gutter Width
 Street Transverse Slope
 Gutter Cross Slope (typically 2 inches over 24 inches or 0.083 ft/ft)
 Street Longitudinal Slope - Enter 0 for sump condition
 Manning's Roughness for Street Section (typically between 0.012 and 0.020)

H_{CURB} =	6.00	inches
T_{CROWN} =	16.0	ft
W =	2.00	ft
S_X =	0.020	ft/ft
S_W =	0.083	ft/ft
S_O =	0.000	ft/ft
n_{STREET} =	0.016	

Max. Allowable Spread for Minor & Major Storm
 Max. Allowable Depth at Gutter Flowline for Minor & Major Storm
 Check boxes are not applicable in SUMP conditions

	Minor Storm	Major Storm	
T_{MAX} =	16.0	16.0	ft
d_{MAX} =	4.4	7.7	inches
	<input type="checkbox"/>	<input type="checkbox"/>	

Maximum Capacity for 1/2 Street based On Allowable Spread

Water Depth without Gutter Depression (Eq. ST-2)
 Vertical Depth between Gutter Lip and Gutter Flowline (usually 2")
 Gutter Depression ($d_c - (W * S_x * 12)$)
 Water Depth at Gutter Flowline
 Allowable Spread for Discharge outside the Gutter Section W ($T - W$)
 Gutter Flow to Design Flow Ratio by FHWA HEC-22 method (Eq. ST-7)
 Discharge outside the Gutter Section W , carried in Section T_x
 Discharge within the Gutter Section W ($Q_T - Q_x$)
 Discharge Behind the Curb (e.g., sidewalk, driveways, & lawns)
 Maximum Flow Based On Allowable Spread
 Flow Velocity within the Gutter Section
 $V*d$ Product: Flow Velocity times Gutter Flowline Depth

	Minor Storm	Major Storm	
y =	3.84	3.84	inches
d_c =	2.0	2.0	inches
a =	1.51	1.51	inches
d =	5.35	5.35	inches
T_x =	14.0	14.0	ft
E_o =	0.372	0.372	
Q_x =	0.0	0.0	cfs
Q_w =	0.0	0.0	cfs
Q_{BACK} =	0.0	0.0	cfs
Q_T =	SUMP	SUMP	cfs
V =	0.0	0.0	fps
$V*d$ =	0.0	0.0	

Maximum Capacity for 1/2 Street based on Allowable Depth

Theoretical Water Spread
 Theoretical Spread for Discharge outside the Gutter Section W ($T - W$)
 Gutter Flow to Design Flow Ratio by FHWA HEC-22 method (Eq. ST-7)
 Theoretical Discharge outside the Gutter Section W , carried in Section T_{XTH}
 Actual Discharge outside the Gutter Section W , (limited by distance T_{CROWN})
 Discharge within the Gutter Section W ($Q_d - Q_x$)
 Discharge Behind the Curb (e.g., sidewalk, driveways, & lawns)
 Total Discharge for Major & Minor Storm (Pre-Safety Factor)
 Average Flow Velocity Within the Gutter Section
 $V*d$ Product: Flow Velocity Times Gutter Flowline Depth
 Slope-Based Depth Safety Reduction Factor for Major & Minor ($d \geq 6$ " Storm)
 Max Flow Based on Allowable Depth (Safety Factor Applied)
 Resultant Flow Depth at Gutter Flowline (Safety Factor Applied)
 Resultant Flow Depth at Street Crown (Safety Factor Applied)


	Minor Storm	Major Storm	
T_{TH} =	11.9	25.7	ft
T_{XTH} =	9.9	23.7	ft
E_o =	0.497	0.228	
Q_{XTH} =	0.0	0.0	cfs
Q_x =	0.0	0.0	cfs
Q_w =	0.0	0.0	cfs
Q_{BACK} =	0.0	0.0	cfs
Q_d =	0.0	0.0	cfs
V =	0.0	0.0	fps
$V*d$ =	0.0	0.0	
R =	SUMP	SUMP	
Q_d =	SUMP	SUMP	cfs
d =			inches
d_{CROWN} =			inches

MINOR STORM Allowable Capacity is based on Depth Criterion
 MAJOR STORM Allowable Capacity is based on Depth Criterion

	Minor Storm	Major Storm	
Q_{allow} =	SUMP	SUMP	cfs

INLET IN A SUMP OR SAG LOCATION


MHFD-Inlet, Version 5.01 (April 2021)

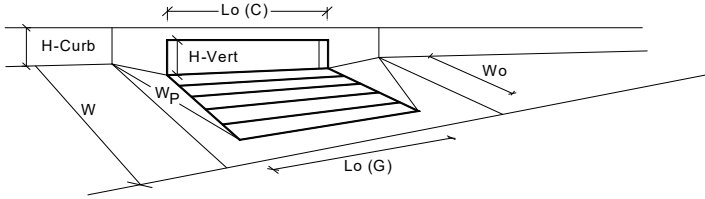

Design Information (Input)	MINOR		MAJOR	
Type of Inlet	CDOT Type R Curb Opening			
Local Depression (additional to continuous gutter depression 'a' from above)	Type =	CDOT Type R Curb Opening		
Number of Unit Inlets (Grate or Curb Opening)	a _{local} =	3.00	3.00	inches
Water Depth at Flowline (outside of local depression)	No =	1	1	
Grate Information	Ponding Depth =	4.4	7.7	inches
Length of a Unit Grate	MINOR		MAJOR	
Width of a Unit Grate	L _o (G) =	N/A	N/A	feet
Area Opening Ratio for a Grate (typical values 0.15-0.90)	W _o =	N/A	N/A	feet
Clogging Factor for a Single Grate (typical value 0.50 - 0.70)	A _{ratio} =	N/A	N/A	
Grate Weir Coefficient (typical value 2.15 - 3.60)	C _f (G) =	N/A	N/A	
Grate Orifice Coefficient (typical value 0.60 - 0.80)	C _w (G) =	N/A	N/A	
Curb Opening Information	C _o (G) =	N/A	N/A	
Length of a Unit Curb Opening	MINOR		MAJOR	
Height of Vertical Curb Opening in Inches	L _o (C) =	15.00	15.00	feet
Height of Curb Orifice Throat in Inches	H _{vert} =	6.00	6.00	inches
Angle of Throat (see USDCM Figure ST-5)	H _{throat} =	6.00	6.00	inches
Side Width for Depression Pan (typically the gutter width of 2 feet)	Theta =	63.40	63.40	degrees
Clogging Factor for a Single Curb Opening (typical value 0.10)	W _o =	2.00	2.00	feet
Curb Opening Weir Coefficient (typical value 2.3-3.7)	C _f (C) =	0.10	0.10	
Curb Opening Orifice Coefficient (typical value 0.60 - 0.70)	C _w (C) =	3.60	3.60	
	C _o (C) =	0.67	0.67	
Grate Flow Analysis (Calculated)	MINOR		MAJOR	
Clogging Coefficient for Multiple Units	Coef =	N/A	N/A	
Clogging Factor for Multiple Units	Clog =	N/A	N/A	
Grate Capacity as a Weir (based on Modified HEC22 Method)	MINOR		MAJOR	
Interception without Clogging	Q _{wi} =	N/A	N/A	cfs
Interception with Clogging	Q _{wa} =	N/A	N/A	cfs
Grate Capacity as a Orifice (based on Modified HEC22 Method)	MINOR		MAJOR	
Interception without Clogging	Q _{oi} =	N/A	N/A	cfs
Interception with Clogging	Q _{oa} =	N/A	N/A	cfs
Grate Capacity as Mixed Flow	MINOR		MAJOR	
Interception without Clogging	Q _{mi} =	N/A	N/A	cfs
Interception with Clogging	Q _{ma} =	N/A	N/A	cfs
Resulting Grate Capacity (assumes clogged condition)	Q_{Grate} =	N/A	N/A	cfs
Curb Opening Flow Analysis (Calculated)	MINOR		MAJOR	
Clogging Coefficient for Multiple Units	Coef =	1.31	1.31	
Clogging Factor for Multiple Units	Clog =	0.04	0.04	
Curb Opening as a Weir (based on Modified HEC22 Method)	MINOR		MAJOR	
Interception without Clogging	Q _{wi} =	3.9	19.2	cfs
Interception with Clogging	Q _{wa} =	3.8	18.4	cfs
Curb Opening as an Orifice (based on Modified HEC22 Method)	MINOR		MAJOR	
Interception without Clogging	Q _{oi} =	25.2	32.9	cfs
Interception with Clogging	Q _{oa} =	24.1	31.5	cfs
Curb Opening Capacity as Mixed Flow	MINOR		MAJOR	
Interception without Clogging	Q _{mi} =	9.2	23.4	cfs
Interception with Clogging	Q _{ma} =	8.8	22.4	cfs
Resulting Curb Opening Capacity (assumes clogged condition)	Q_{Curb} =	3.8	18.4	cfs
Resultant Street Conditions	MINOR		MAJOR	
Total Inlet Length	L =	15.00	15.00	feet
Resultant Street Flow Spread (based on street geometry from above)	T =	11.9	25.7	ft. > T-Crown
Resultant Flow Depth at Street Crown	d _{CROWN} =	0.0	2.3	inches
Low Head Performance Reduction (Calculated)	MINOR		MAJOR	
Depth for Grate Midwidth	d _{Grate} =	N/A	N/A	ft
Depth for Curb Opening Weir Equation	d _{Curb} =	0.20	0.47	ft
Combination Inlet Performance Reduction Factor for Long Inlets	RF _{combination} =	0.41	0.72	
Curb Opening Performance Reduction Factor for Long Inlets	RF _{Curb} =	0.67	0.88	
Grated Inlet Performance Reduction Factor for Long Inlets	RF _{Grate} =	N/A	N/A	
Total Inlet Interception Capacity (assumes clogged condition)	Q_s =	3.8	18.4	cfs
Inlet Capacity IS GOOD for Minor and Major Storms(>Q PEAK)	Q _{PEAK REQUIRED} =	2.5	16.1	cfs

ALLOWABLE CAPACITY FOR ONE-HALF OF STREET (Minor & Major Storm)
 (Based on Regulated Criteria for Maximum Allowable Flow Depth and Spread)

Project: **Grandview Reserve**
 Inlet ID: **Basin A-5 (DP5)**

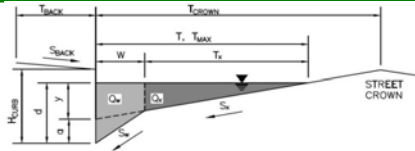

Gutter Geometry:

Maximum Allowable Width for Spread Behind Curb
 Side Slope Behind Curb (leave blank for no conveyance credit behind curb)
 Manning's Roughness Behind Curb (typically between 0.012 and 0.020)

T _{BACK} =	7.5	ft
S _{BACK} =	0.020	ft/ft
n _{BACK} =	0.020	

Height of Curb at Gutter Flow Line
 Distance from Curb Face to Street Crown
 Gutter Width
 Street Transverse Slope
 Gutter Cross Slope (typically 2 inches over 24 inches or 0.083 ft/ft)
 Street Longitudinal Slope - Enter 0 for sump condition
 Manning's Roughness for Street Section (typically between 0.012 and 0.020)

H _{CURB} =	6.00	inches
T _{CROWN} =	16.0	ft
W =	2.00	ft
S _x =	0.020	ft/ft
S _w =	0.083	ft/ft
S _o =	0.000	ft/ft
n _{STREET} =	0.016	

Max. Allowable Spread for Minor & Major Storm
 Max. Allowable Depth at Gutter Flowline for Minor & Major Storm
 Check boxes are not applicable in SUMP conditions

	Minor Storm	Major Storm	
T _{MAX} =	16.0	16.0	ft
d _{MAX} =	4.4	7.7	inches
	<input type="checkbox"/>	<input type="checkbox"/>	

Maximum Capacity for 1/2 Street based On Allowable Spread

Water Depth without Gutter Depression (Eq. ST-2)
 Vertical Depth between Gutter Lip and Gutter Flowline (usually 2")
 Gutter Depression (d_c - (W * S_x * 12))
 Water Depth at Gutter Flowline
 Allowable Spread for Discharge outside the Gutter Section W (T - W)
 Gutter Flow to Design Flow Ratio by FHWA HEC-22 method (Eq. ST-7)
 Discharge outside the Gutter Section W, carried in Section T_x
 Discharge within the Gutter Section W (Q_T - Q_x)
 Discharge Behind the Curb (e.g., sidewalk, driveways, & lawns)
 Maximum Flow Based On Allowable Spread
 Flow Velocity within the Gutter Section
 V*d Product: Flow Velocity times Gutter Flowline Depth

	Minor Storm	Major Storm	
y =	3.84	3.84	inches
d _c =	2.0	2.0	inches
a =	1.51	1.51	inches
d =	5.35	5.35	inches
T _x =	14.0	14.0	ft
E _o =	0.372	0.372	
Q _x =	0.0	0.0	cfs
Q _w =	0.0	0.0	cfs
Q _{BACK} =	0.0	0.0	cfs
Q _T =	SUMP	SUMP	cfs
V =	0.0	0.0	fps
V*d =	0.0	0.0	

Maximum Capacity for 1/2 Street based on Allowable Depth

Theoretical Water Spread
 Theoretical Spread for Discharge outside the Gutter Section W (T - W)
 Gutter Flow to Design Flow Ratio by FHWA HEC-22 method (Eq. ST-7)
 Theoretical Discharge outside the Gutter Section W, carried in Section T_x
 Actual Discharge outside the Gutter Section W, (limited by distance T_{CROWN})
 Discharge within the Gutter Section W (Q_d - Q_x)
 Discharge Behind the Curb (e.g., sidewalk, driveways, & lawns)
 Total Discharge for Major & Minor Storm (Pre-Safety Factor)
 Average Flow Velocity Within the Gutter Section
 V*d Product: Flow Velocity Times Gutter Flowline Depth
 Slope-Based Depth Safety Reduction Factor for Major & Minor (d ≥ 6") Storm
 Max Flow Based on Allowable Depth (Safety Factor Applied)
 Resultant Flow Depth at Gutter Flowline (Safety Factor Applied)
 Resultant Flow Depth at Street Crown (Safety Factor Applied)


	Minor Storm	Major Storm	
T _{TH} =	11.9	25.7	ft
T _x TH =	9.9	23.7	ft
E _o =	0.497	0.228	
Q _x TH =	0.0	0.0	cfs
Q _x =	0.0	0.0	cfs
Q _w =	0.0	0.0	cfs
Q _{BACK} =	0.0	0.0	cfs
Q =	0.0	0.0	cfs
V =	0.0	0.0	fps
V*d =	0.0	0.0	
R =	SUMP	SUMP	
Q _d =	SUMP	SUMP	cfs
d =			inches
d _{CROWN} =			inches

MINOR STORM Allowable Capacity is based on Depth Criterion
 MAJOR STORM Allowable Capacity is based on Depth Criterion

	Minor Storm	Major Storm	
Q _{allow} =	SUMP	SUMP	cfs

INLET IN A SUMP OR SAG LOCATION

MHFD-Inlet, Version 5.01 (April 2021)

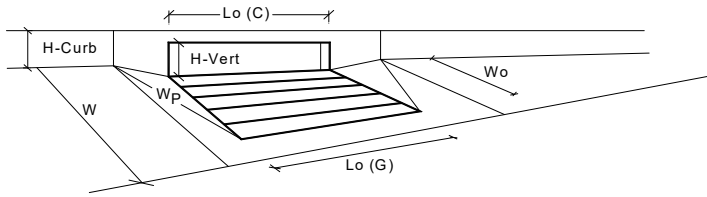


CDOT Type R Curb Opening

Design Information (Input)	MINOR	MAJOR	
Type of Inlet	CDOT Type R Curb Opening		
Local Depression (additional to continuous gutter depression 'a' from above)	3.00	3.00	inches
Number of Unit Inlets (Grate or Curb Opening)	1	1	<input checked="" type="checkbox"/> Override Depths
Water Depth at Flowline (outside of local depression)	4.3	5.6	inches
Grate Information			
Length of a Unit Grate	N/A	N/A	feet
Width of a Unit Grate	N/A	N/A	feet
Area Opening Ratio for a Grate (typical values 0.15-0.90)	N/A	N/A	
Clogging Factor for a Single Grate (typical value 0.50 - 0.70)	N/A	N/A	
Grate Weir Coefficient (typical value 2.15 - 3.60)	N/A	N/A	
Grate Orifice Coefficient (typical value 0.60 - 0.80)	N/A	N/A	
Curb Opening Information			
Length of a Unit Curb Opening	5.00	5.00	feet
Height of Vertical Curb Opening in Inches	6.00	6.00	inches
Height of Curb Orifice Throat in Inches	6.00	6.00	inches
Angle of Throat (see USDCM Figure ST-5)	63.40	63.40	degrees
Side Width for Depression Pan (typically the gutter width of 2 feet)	2.00	2.00	feet
Clogging Factor for a Single Curb Opening (typical value 0.10)	0.10	0.10	
Curb Opening Weir Coefficient (typical value 2.3-3.7)	3.60	3.60	
Curb Opening Orifice Coefficient (typical value 0.60 - 0.70)	0.67	0.67	
Grate Flow Analysis (Calculated)			
Clogging Coefficient for Multiple Units	N/A	N/A	
Clogging Factor for Multiple Units	N/A	N/A	
Grate Capacity as a Weir (based on Modified HEC22 Method)			
Interception without Clogging	N/A	N/A	cfs
Interception with Clogging	N/A	N/A	cfs
Grate Capacity as an Orifice (based on Modified HEC22 Method)			
Interception without Clogging	N/A	N/A	cfs
Interception with Clogging	N/A	N/A	cfs
Grate Capacity as Mixed Flow			
Interception without Clogging	N/A	N/A	cfs
Interception with Clogging	N/A	N/A	cfs
Resulting Grate Capacity (assumes clogged condition)	N/A	N/A	cfs
Curb Opening Flow Analysis (Calculated)			
Clogging Coefficient for Multiple Units	1.00	1.00	
Clogging Factor for Multiple Units	0.10	0.10	
Curb Opening as a Weir (based on Modified HEC22 Method)			
Interception without Clogging	2.6	5.1	cfs
Interception with Clogging	2.3	4.6	cfs
Curb Opening as an Orifice (based on Modified HEC22 Method)			
Interception without Clogging	8.3	9.4	cfs
Interception with Clogging	7.5	8.5	cfs
Curb Opening Capacity as Mixed Flow			
Interception without Clogging	4.3	6.4	cfs
Interception with Clogging	3.9	5.8	cfs
Resulting Curb Opening Capacity (assumes clogged condition)	2.3	4.6	cfs
Resultant Street Conditions			
Total Inlet Length	5.00	5.00	feet
Resultant Street Flow Spread (based on street geometry from above)	11.5	17.0	ft. > T-Crown
Resultant Flow Depth at Street Crown	0.0	0.2	inches
Low Head Performance Reduction (Calculated)			
Depth for Grate Midwidth	N/A	N/A	ft
Depth for Curb Opening Weir Equation	0.19	0.30	ft
Combination Inlet Performance Reduction Factor for Long Inlets	0.55	0.72	
Curb Opening Performance Reduction Factor for Long Inlets	1.00	1.00	
Grated Inlet Performance Reduction Factor for Long Inlets	N/A	N/A	
Total Inlet Interception Capacity (assumes clogged condition)			
Inlet Capacity IS GOOD for Minor and Major Storms (>Q PEAK)	2.3	4.6	cfs
Q PEAK REQUIRED	1.6	3.1	cfs

ALLOWABLE CAPACITY FOR ONE-HALF OF STREET (Minor & Major Storm)
 (Based on Regulated Criteria for Maximum Allowable Flow Depth and Spread)


Project: Grandview Reserve
 Inlet ID: Basin A-6 (DP6)

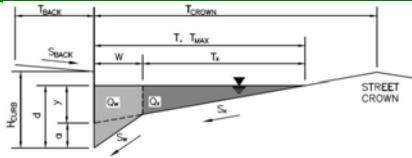

Gutter Geometry:									
Maximum Allowable Width for Spread Behind Curb	$T_{BACK} = 7.5$ ft								
Side Slope Behind Curb (leave blank for no conveyance credit behind curb)	$S_{BACK} = 0.020$ ft/ft								
Manning's Roughness Behind Curb (typically between 0.012 and 0.020)	$n_{BACK} = 0.020$								
Height of Curb at Gutter Flow Line	$H_{CURB} = 6.00$ inches								
Distance from Curb Face to Street Crown	$T_{CROWN} = 16.0$ ft								
Gutter Width	$W = 0.83$ ft								
Street Transverse Slope	$S_x = 0.020$ ft/ft								
Gutter Cross Slope (typically 2 inches over 24 inches or 0.083 ft/ft)	$S_w = 0.083$ ft/ft								
Street Longitudinal Slope - Enter 0 for sump condition	$S_o = 0.010$ ft/ft								
Manning's Roughness for Street Section (typically between 0.012 and 0.020)	$n_{STREET} = 0.016$								
Max. Allowable Spread for Minor & Major Storm	<table border="1"> <tr> <th></th> <th>Minor Storm</th> <th>Major Storm</th> <th>ft</th> </tr> <tr> <td>T_{MAX}</td> <td>16.0</td> <td>16.0</td> <td></td> </tr> </table>		Minor Storm	Major Storm	ft	T_{MAX}	16.0	16.0	
	Minor Storm	Major Storm	ft						
T_{MAX}	16.0	16.0							
Max. Allowable Depth at Gutter Flowline for Minor & Major Storm	<table border="1"> <tr> <th></th> <th>Minor Storm</th> <th>Major Storm</th> <th>inches</th> </tr> <tr> <td>d_{MAX}</td> <td>4.6</td> <td>7.7</td> <td></td> </tr> </table>		Minor Storm	Major Storm	inches	d_{MAX}	4.6	7.7	
	Minor Storm	Major Storm	inches						
d_{MAX}	4.6	7.7							
Allow Flow Depth at Street Crown (check box for yes, leave blank for no)	<table border="1"> <tr> <th></th> <th>Minor Storm</th> <th>Major Storm</th> </tr> <tr> <td><input type="checkbox"/></td> <td><input type="checkbox"/></td> <td><input checked="" type="checkbox"/></td> </tr> </table>		Minor Storm	Major Storm	<input type="checkbox"/>	<input type="checkbox"/>	<input checked="" type="checkbox"/>		
	Minor Storm	Major Storm							
<input type="checkbox"/>	<input type="checkbox"/>	<input checked="" type="checkbox"/>							
Maximum Capacity for 1/2 Street based On Allowable Spread									
Water Depth without Gutter Depression (Eq. ST-2)	$y = 3.84$ inches								
Vertical Depth between Gutter Lip and Gutter Flowline (usually 2")	$d_c = 0.8$ inches								
Gutter Depression ($d_c - (W * S_x * 12)$)	$a = 0.63$ inches								
Water Depth at Gutter Flowline	$d = 4.47$ inches								
Allowable Spread for Discharge outside the Gutter Section W (T - W)	$T_x = 15.2$ ft								
Gutter Flow to Design Flow Ratio by FHWA HEC-22 method (Eq. ST-7)	$E_o = 0.149$								
Discharge outside the Gutter Section W, carried in Section T_x	$Q_x = 7.3$ cfs								
Discharge within the Gutter Section W ($Q_T - Q_x$)	$Q_w = 1.3$ cfs								
Discharge Behind the Curb (e.g., sidewalk, driveways, & lawns)	$Q_{BACK} = 0.0$ cfs								
Maximum Flow Based On Allowable Spread	$Q_T = 8.5$ cfs								
Flow Velocity within the Gutter Section	$V = 0.8$ fps								
$V*d$ Product: Flow Velocity times Gutter Flowline Depth	$V*d = 0.3$								
Maximum Capacity for 1/2 Street based on Allowable Depth									
Theoretical Water Spread	$T_{TH} = 16.7$ ft								
Theoretical Spread for Discharge outside the Gutter Section W (T - W)	$T_{x TH} = 15.8$ ft								
Gutter Flow to Design Flow Ratio by FHWA HEC-22 method (Eq. ST-7)	$E_o = 0.142$								
Theoretical Discharge outside the Gutter Section W, carried in Section $T_{x TH}$	$Q_{x TH} = 8.2$ cfs								
Actual Discharge outside the Gutter Section W, (limited by distance T_{CROWN})	$Q_x = 8.2$ cfs								
Discharge within the Gutter Section W ($Q_d - Q_x$)	$Q_w = 1.4$ cfs								
Discharge Behind the Curb (e.g., sidewalk, driveways, & lawns)	$Q_{BACK} = 0.0$ cfs								
Total Discharge for Major & Minor Storm (Pre-Safety Factor)	$Q = 9.5$ cfs								
Average Flow Velocity Within the Gutter Section	$V = 0.8$ fps								
$V*d$ Product: Flow Velocity Times Gutter Flowline Depth	$V*d = 0.3$								
Slope-Based Depth Safety Reduction Factor for Major & Minor ($d \geq 6"$) Storm	$R = 1.00$								
Max Flow Based on Allowable Depth (Safety Factor Applied)	$Q_d = 9.5$ cfs								
Resultant Flow Depth at Gutter Flowline (Safety Factor Applied)	$d = 4.63$ inches								
Resultant Flow Depth at Street Crown (Safety Factor Applied)	$d_{CROWN} = 0.17$ inches								
<table border="1"> <tr> <th></th> <th>Minor Storm</th> <th>Major Storm</th> <th>cfs</th> </tr> <tr> <td>Q_{allow}</td> <td>8.5</td> <td>38.2</td> <td></td> </tr> </table>			Minor Storm	Major Storm	cfs	Q_{allow}	8.5	38.2	
	Minor Storm	Major Storm	cfs						
Q_{allow}	8.5	38.2							
<p>MINOR STORM Allowable Capacity is based on Spread Criterion MAJOR STORM Allowable Capacity is based on Depth Criterion Minor storm max. allowable capacity GOOD - greater than the design flow given on sheet 'Inlet Management' Major storm max. allowable capacity GOOD - greater than the design flow given on sheet 'Inlet Management'</p>									

INLET ON A CONTINUOUS GRADE

MHFD-Inlet, Version 5.01 (April 2021)

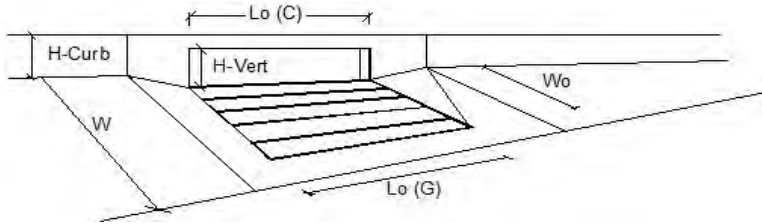


Design Information (Input)	MINOR		MAJOR	
Type of Inlet	CDOT Type R Curb Opening			
Local Depression (additional to continuous gutter depression 'a')	a _{LOCAL} =	3.0	3.0	inches
Total Number of Units in the Inlet (Grate or Curb Opening)	No =	2	2	
Length of a Single Unit Inlet (Grate or Curb Opening)	L _o =	5.00	5.00	ft
Width of a Unit Grate (cannot be greater than W, Gutter Width)	W _o =	N/A	N/A	ft
Clogging Factor for a Single Unit Grate (typical min. value = 0.5)	C _{r-G} =	N/A	N/A	
Clogging Factor for a Single Unit Curb Opening (typical min. value = 0.1)	C _{r-C} =	0.10	0.10	
Street Hydraulics: OK - Q < Allowable Street Capacity				
Design Discharge for Half of Street (from <i>Inlet Management</i>)	Q _o =	4.6	10.7	cfs
Water Spread Width	T =	12.6	16.0	ft
Water Depth at Flowline (outside of local depression)	d =	3.7	4.8	inches
Water Depth at Street Crown (or at T _{MAX})	d _{CROWN} =	0.0	0.4	inches
Ratio of Gutter Flow to Design Flow	E _o =	0.191	0.136	
Discharge outside the Gutter Section W, carried in Section T _x	Q _x =	3.7	9.2	cfs
Discharge within the Gutter Section W	Q _w =	0.9	1.5	cfs
Discharge Behind the Curb Face	Q _{BACK} =	0.0	0.0	cfs
Flow Area within the Gutter Section W	A _w =	0.22	0.30	sq ft
Velocity within the Gutter Section W	V _w =	3.9	4.8	fps
Water Depth for Design Condition	d _{LOCAL} =	6.7	7.8	inches
Grate Analysis (Calculated)				
Total Length of Inlet Grate Opening	L =	N/A	N/A	ft
Ratio of Grate Flow to Design Flow	E _{o-GRATE} =	N/A	N/A	
Under No-Clogging Condition				
Minimum Velocity Where Grate Splash-Over Begins	V _o =	N/A	N/A	fps
Interception Rate of Frontal Flow	R _f =	N/A	N/A	
Interception Rate of Side Flow	R _s =	N/A	N/A	
Interception Capacity	Q _i =	N/A	N/A	cfs
Under Clogging Condition				
Clogging Coefficient for Multiple-unit Grate Inlet	GrateCoef =	N/A	N/A	
Clogging Factor for Multiple-unit Grate Inlet	GrateClog =	N/A	N/A	
Effective (unclogged) Length of Multiple-unit Grate Inlet	L _e =	N/A	N/A	ft
Minimum Velocity Where Grate Splash-Over Begins	V _o =	N/A	N/A	fps
Interception Rate of Frontal Flow	R _f =	N/A	N/A	
Interception Rate of Side Flow	R _s =	N/A	N/A	
Actual Interception Capacity	Q _a =	N/A	N/A	cfs
Carry-Over Flow = Q _o - Q _a (to be applied to curb opening or next d/s inlet)	Q _b =	N/A	N/A	cfs
Curb or Slotted Inlet Opening Analysis (Calculated)				
Equivalent Slope S _e (based on grate carry-over)	S _e =	0.090	0.070	ft/ft
Required Length L _T to Have 100% Interception	L _T =	12.88	22.25	ft
Under No-Clogging Condition				
Effective Length of Curb Opening or Slotted Inlet (minimum of L, L _T)	L =	10.00	10.00	ft
Interception Capacity	Q _i =	4.3	7.0	cfs
Under Clogging Condition				
Clogging Coefficient	CurbCoef =	1.25	1.25	
Clogging Factor for Multiple-unit Curb Opening or Slotted Inlet	CurbClog =	0.06	0.06	
Effective (Unclogged) Length	L _e =	9.37	9.37	ft
Actual Interception Capacity	Q _a =	4.2	6.9	cfs
Carry-Over Flow = Q _i - Q _a	Q _b =	0.4	3.8	cfs
Summary				
Total Inlet Interception Capacity	Q =	4.2	6.9	cfs
Total Inlet Carry-Over Flow (flow bypassing inlet)	Q _b =	0.4	3.8	cfs
Capture Percentage = Q _a /Q _o =	C% =	92	64	%

ALLOWABLE CAPACITY FOR ONE-HALF OF STREET (Minor & Major Storm)

(Based on Regulated Criteria for Maximum Allowable Flow Depth and Spread)

Project: Grandview Reserve
Inlet ID: Basin A-7 (DP7)

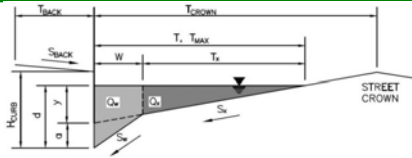

Gutter Geometry:

Maximum Allowable Width for Spread Behind Curb
 Side Slope Behind Curb (leave blank for no conveyance credit behind curb)
 Manning's Roughness Behind Curb (typically between 0.012 and 0.020)
 Height of Curb at Gutter Flow Line
 Distance from Curb Face to Street Crown
 Gutter Width
 Street Transverse Slope
 Gutter Cross Slope (typically 2 inches over 24 inches or 0.083 ft/ft)
 Street Longitudinal Slope - Enter 0 for sump condition
 Manning's Roughness for Street Section (typically between 0.012 and 0.020)

T_{BACK} =	7.5	ft
S_{BACK} =	0.020	ft/ft
n_{BACK} =	0.020	
H_{CURB} =	6.00	inches
T_{CROWN} =	16.0	ft
W =	2.00	ft
S_x =	0.020	ft/ft
S_o =	0.083	ft/ft
n_{STREET} =	1.000	ft/ft
	0.016	

Max. Allowable Spread for Minor & Major Storm
 Max. Allowable Depth at Gutter Flowline for Minor & Major Storm
 Allow Flow Depth at Street Crown (check box for yes, leave blank for no)

	Minor Storm	Major Storm	
T_{MAX} =	16.0	16.0	ft
d_{MAX} =	4.4	7.7	inches
	<input type="checkbox"/>	<input checked="" type="checkbox"/>	

Maximum Capacity for 1/2 Street based On Allowable Spread

Water Depth without Gutter Depression (Eq. ST-2)
 Vertical Depth between Gutter Lip and Gutter Flowline (usually 2")
 Gutter Depression ($d_c - (W * S_x * 12)$)
 Water Depth at Gutter Flowline
 Allowable Spread for Discharge outside the Gutter Section W ($T - W$)
 Gutter Flow to Design Flow Ratio by FHWA HEC-22 method (Eq. ST-7)
 Discharge outside the Gutter Section W , carried in Section T_x
 Discharge within the Gutter Section W ($Q_T - Q_x$)
 Discharge Behind the Curb (e.g., sidewalk, driveways, & lawns)
 Maximum Flow Based On Allowable Spread
 Flow Velocity within the Gutter Section
 $V*d$ Product: Flow Velocity times Gutter Flowline Depth

	Minor Storm	Major Storm	
y =	3.84	3.84	inches
d_c =	2.0	2.0	inches
a =	1.51	1.51	inches
d =	5.35	5.35	inches
T_x =	14.0	14.0	ft
E_o =	0.372	0.372	
Q_x =	58.7	58.7	cfs
Q_w =	34.8	34.8	cfs
Q_{BACK} =	0.0	0.0	cfs
Q_T =	93.5	93.5	cfs
V =	48.0	48.0	fps
$V*d$ =	21.4	21.4	

Maximum Capacity for 1/2 Street based on Allowable Depth

Theoretical Water Spread
 Theoretical Spread for Discharge outside the Gutter Section W ($T - W$)
 Gutter Flow to Design Flow Ratio by FHWA HEC-22 method (Eq. ST-7)
 Theoretical Discharge outside the Gutter Section W , carried in Section $T_{x,TH}$
 Actual Discharge outside the Gutter Section W , (limited by distance T_{CROWN})
 Discharge within the Gutter Section W ($Q_d - Q_x$)
 Discharge Behind the Curb (e.g., sidewalk, driveways, & lawns)
 Total Discharge for Major & Minor Storm (Pre-Safety Factor)
 Average Flow Velocity Within the Gutter Section
 $V*d$ Product: Flow Velocity Times Gutter Flowline Depth
 Slope-Based Depth Safety Reduction Factor for Major & Minor ($d \geq 6$ " Storm)
 Max Flow Based on Allowable Depth (Safety Factor Applied)
 Resultant Flow Depth at Gutter Flowline (Safety Factor Applied)
 Resultant Flow Depth at Street Crown (Safety Factor Applied)

	Minor Storm	Major Storm	
T_{TH} =	11.9	25.7	ft
$T_{x,TH}$ =	9.9	23.7	ft
E_o =	0.497	0.228	
$Q_{x,TH}$ =	23.1	239.0	cfs
Q_x =	23.1	217.0	cfs
Q_w =	22.8	70.7	cfs
Q_{BACK} =	0.0	7.4	cfs
Q =	45.9	295.0	cfs
V =	40.6	63.4	fps
$V*d$ =	14.8	40.6	
R =	0.13	0.04	
Q_d =	6.2	10.8	cfs
d =	2.43	2.89	inches
d_{CROWN} =	0.00	0.00	inches


MINOR STORM Allowable Capacity is based on Depth Criterion
 MAJOR STORM Allowable Capacity is based on Depth Criterion

	Minor Storm	Major Storm	
Q_{allow} =	6.2	10.8	cfs

Minor storm max. allowable capacity GOOD - greater than the design flow given on sheet 'Inlet Management'
Major storm max. allowable capacity GOOD - greater than the design flow given on sheet 'Inlet Management'

INLET ON A CONTINUOUS GRADE


MHFD-Inlet, Version 5.01 (April 2021)

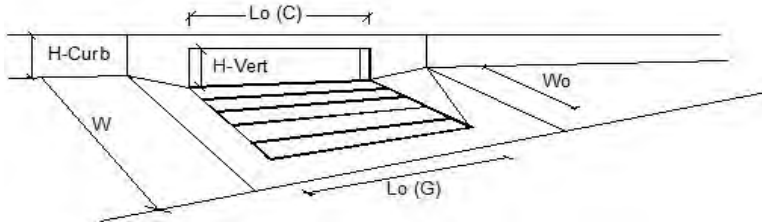

Design Information (Input)	MINOR	MAJOR	
Type of Inlet	CDOT Type R Curb Opening		
Local Depression (additional to continuous gutter depression 'a')	$a_{LOCAL} = 3.0$	3.0	inches
Total Number of Units in the Inlet (Grate or Curb Opening)	$N_o = 1$	1	
Length of a Single Unit Inlet (Grate or Curb Opening)	$L_o = 5.00$	5.00	ft
Width of a Unit Grate (cannot be greater than W, Gutter Width)	$W_o = N/A$	N/A	ft
Clogging Factor for a Single Unit Grate (typical min. value = 0.5)	$C_r-G = N/A$	N/A	
Clogging Factor for a Single Unit Curb Opening (typical min. value = 0.1)	$C_r-C = 0.10$	0.10	
Street Hydraulics: OK - Q < Allowable Street Capacity			
Design Discharge for Half of Street (from <i>Inlet Management</i>)	$Q_o = 1.1$	2.0	cfs
Water Spread Width	$T = 1.3$	1.6	ft
Water Depth at Flowline (outside of local depression)	$d = 1.3$	1.6	inches
Water Depth at Street Crown (or at T_{MAX})	$d_{CROWN} = 0.0$	0.0	inches
Ratio of Gutter Flow to Design Flow	$E_o = 1.012$	1.000	
Discharge outside the Gutter Section W, carried in Section T_x	$Q_x = 0.0$	0.0	cfs
Discharge within the Gutter Section W	$Q_w = 1.1$	2.0	cfs
Discharge Behind the Curb Face	$Q_{BACK} = 0.0$	0.0	cfs
Flow Area within the Gutter Section W	$A_w = 0.05$	0.10	sq ft
Velocity within the Gutter Section W	$V_w = 22.0$	19.2	fps
Water Depth for Design Condition	$d_{LOCAL} = 4.3$	4.6	inches
Grate Analysis (Calculated)			
Total Length of Inlet Grate Opening	$L = N/A$	N/A	ft
Ratio of Grate Flow to Design Flow	$E_o-GRATE = N/A$	N/A	
Under No-Clogging Condition			
Minimum Velocity Where Grate Splash-Over Begins	$V_o = N/A$	N/A	fps
Interception Rate of Frontal Flow	$R_f = N/A$	N/A	
Interception Rate of Side Flow	$R_x = N/A$	N/A	
Interception Capacity	$Q_i = N/A$	N/A	cfs
Under Clogging Condition			
Clogging Coefficient for Multiple-unit Grate Inlet	$GrateCoef = N/A$	N/A	
Clogging Factor for Multiple-unit Grate Inlet	$GrateClog = N/A$	N/A	
Effective (unclogged) Length of Multiple-unit Grate Inlet	$L_e = N/A$	N/A	ft
Minimum Velocity Where Grate Splash-Over Begins	$V_o = N/A$	N/A	fps
Interception Rate of Frontal Flow	$R_f = N/A$	N/A	
Interception Rate of Side Flow	$R_x = N/A$	N/A	
Actual Interception Capacity	$Q_a = N/A$	N/A	cfs
Carry-Over Flow = $Q_o - Q_a$ (to be applied to curb opening or next d/s inlet)	$Q_b = N/A$	N/A	cfs
Curb or Slotted Inlet Opening Analysis (Calculated)			
Equivalent Slope S_e (based on grate carry-over)	$S_e = 0.208$	0.208	ft/ft
Required Length L_T to Have 100% Interception	$L_T = 5.50$	7.47	ft
Under No-Clogging Condition			
Effective Length of Curb Opening or Slotted Inlet (minimum of L , L_T)	$L = 5.00$	5.00	ft
Interception Capacity	$Q_i = 1.1$	1.7	cfs
Under Clogging Condition			
Clogging Coefficient	$CurbCoef = 1.00$	1.00	
Clogging Factor for Multiple-unit Curb Opening or Slotted Inlet	$CurbClog = 0.10$	0.10	
Effective (Unclogged) Length	$L_e = 4.50$	4.50	ft
Actual Interception Capacity	$Q_a = 1.0$	1.6	cfs
Carry-Over Flow = $Q_o - Q_a$	$Q_b = 0.1$	0.4	cfs
Summary			
Total Inlet Interception Capacity	$Q = 1.0$	1.6	cfs
Total Inlet Carry-Over Flow (flow bypassing inlet)	$Q_b = 0.1$	0.4	cfs
Capture Percentage = $Q_o/Q_b =$	C% = 95	81	%

ALLOWABLE CAPACITY FOR ONE-HALF OF STREET (Minor & Major Storm)
 (Based on Regulated Criteria for Maximum Allowable Flow Depth and Spread)

Project: Grandview Reserve
 Inlet ID: Basin A-9(DP7a)

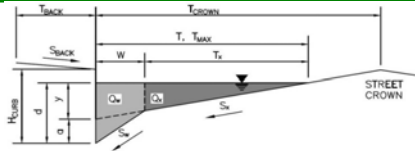

Gutter Geometry:

Maximum Allowable Width for Spread Behind Curb
 Side Slope Behind Curb (leave blank for no conveyance credit behind curb)
 Manning's Roughness Behind Curb (typically between 0.012 and 0.020)

T _{BACK}	=	7.5	ft
S _{BACK}	=	0.020	ft/ft
n _{BACK}	=	0.020	

Height of Curb at Gutter Flow Line
 Distance from Curb Face to Street Crown
 Gutter Width
 Street Transverse Slope
 Gutter Cross Slope (typically 2 inches over 24 inches or 0.083 ft/ft)
 Street Longitudinal Slope - Enter 0 for sump condition
 Manning's Roughness for Street Section (typically between 0.012 and 0.020)

H _{CURB}	=	6.00	inches
T _{CROWN}	=	16.0	ft
W	=	0.83	ft
S _X	=	0.020	ft/ft
S _W	=	0.083	ft/ft
S _O	=	0.000	ft/ft
n _{STREET}	=	0.016	

Max. Allowable Spread for Minor & Major Storm
 Max. Allowable Depth at Gutter Flowline for Minor & Major Storm
 Check boxes are not applicable in SUMP conditions

		Minor Storm	Major Storm	
T _{MAX}	=	16.0	16.0	ft
d _{MAX}	=	4.4	7.7	inches
		<input type="checkbox"/>	<input type="checkbox"/>	

Maximum Capacity for 1/2 Street based On Allowable Spread

Water Depth without Gutter Depression (Eq. ST-2)
 Vertical Depth between Gutter Lip and Gutter Flowline (usually 2")
 Gutter Depression (d_c - (W * S_x * 12))
 Water Depth at Gutter Flowline
 Allowable Spread for Discharge outside the Gutter Section W (T - W)
 Gutter Flow to Design Flow Ratio by FHWA HEC-22 method (Eq. ST-7)
 Discharge outside the Gutter Section W, carried in Section T_X
 Discharge within the Gutter Section W (Q_T - Q_X)
 Discharge Behind the Curb (e.g., sidewalk, driveways, & lawns)
 Maximum Flow Based On Allowable Spread
 Flow Velocity within the Gutter Section
 V*d Product: Flow Velocity times Gutter Flowline Depth

		Minor Storm	Major Storm	
y	=	3.84	3.84	inches
d _c	=	0.8	0.8	inches
a	=	0.63	0.63	inches
d	=	4.47	4.47	inches
T _X	=	15.2	15.2	ft
E _O	=	0.149	0.149	
Q _X	=	0.0	0.0	cfs
Q _W	=	0.0	0.0	cfs
Q _{BACK}	=	0.0	0.0	cfs
Q _T	=	SUMP	SUMP	cfs
V	=	0.0	0.0	fps
V*d	=	0.0	0.0	

Maximum Capacity for 1/2 Street based on Allowable Depth

Theoretical Water Spread
 Theoretical Spread for Discharge outside the Gutter Section W (T - W)
 Gutter Flow to Design Flow Ratio by FHWA HEC-22 method (Eq. ST-7)
 Theoretical Discharge outside the Gutter Section W, carried in Section T_{X TH}
 Actual Discharge outside the Gutter Section W, (limited by distance T_{CROWN})
 Discharge within the Gutter Section W (Q_d - Q_X)
 Discharge Behind the Curb (e.g., sidewalk, driveways, & lawns)
 Total Discharge for Major & Minor Storm (Pre-Safety Factor)
 Average Flow Velocity Within the Gutter Section
 V*d Product: Flow Velocity Times Gutter Flowline Depth
 Slope-Based Depth Safety Reduction Factor for Major & Minor (d ≥ 6") Storm
 Max Flow Based on Allowable Depth (Safety Factor Applied)
 Resultant Flow Depth at Gutter Flowline (Safety Factor Applied)
 Resultant Flow Depth at Street Crown (Safety Factor Applied)


		Minor Storm	Major Storm	
T _{TH}	=	15.6	29.4	ft
T _{X TH}	=	14.7	28.6	ft
E _O	=	0.153	0.079	
Q _{X TH}	=	0.0	0.0	cfs
Q _X	=	0.0	0.0	cfs
Q _W	=	0.0	0.0	cfs
Q _{BACK}	=	0.0	0.0	cfs
Q	=	0.0	0.0	cfs
V	=	0.0	0.0	fps
V*d	=	0.0	0.0	
R	=	SUMP	SUMP	
Q _d	=	SUMP	SUMP	cfs
d	=			inches
d _{CROWN}	=			inches

MINOR STORM Allowable Capacity is based on Depth Criterion
 MAJOR STORM Allowable Capacity is based on Depth Criterion

		Minor Storm	Major Storm	
Q _{allow}	=	SUMP	SUMP	cfs

INLET IN A SUMP OR SAG LOCATION

MHFD-Inlet, Version 5.01 (April 2021)

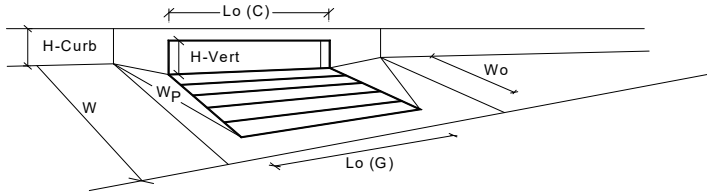

CDOT Type R Curb Opening

Design Information (Input)	MINOR	MAJOR	
Type of Inlet	CDOT Type R Curb Opening		
Local Depression (additional to continuous gutter depression 'a' from above)	3.00	3.00	inches
Number of Unit Inlets (Grate or Curb Opening)	4	4	<input checked="" type="checkbox"/> Override Depths
Water Depth at Flowline (outside of local depression)	4.4	7.7	inches
Grate Information			
Length of a Unit Grate	N/A	N/A	feet
Width of a Unit Grate	N/A	N/A	feet
Area Opening Ratio for a Grate (typical values 0.15-0.90)	N/A	N/A	
Clogging Factor for a Single Grate (typical value 0.50 - 0.70)	N/A	N/A	
Grate Weir Coefficient (typical value 2.15 - 3.60)	N/A	N/A	
Grate Orifice Coefficient (typical value 0.60 - 0.80)	N/A	N/A	
Curb Opening Information			
Length of a Unit Curb Opening	5.00	5.00	feet
Height of Vertical Curb Opening in Inches	6.00	6.00	inches
Height of Curb Orifice Throat in Inches	6.00	6.00	inches
Angle of Throat (see USDCM Figure ST-5)	63.40	63.40	degrees
Side Width for Depression Pan (typically the gutter width of 2 feet)	2.00	2.00	feet
Clogging Factor for a Single Curb Opening (typical value 0.10)	0.10	0.10	
Curb Opening Weir Coefficient (typical value 2.3-3.7)	3.60	3.60	
Curb Opening Orifice Coefficient (typical value 0.60 - 0.70)	0.67	0.67	
Grate Flow Analysis (Calculated)			
Clogging Coefficient for Multiple Units	N/A	N/A	
Clogging Factor for Multiple Units	N/A	N/A	
Grate Capacity as a Weir (based on Modified HEC22 Method)			
Interception without Clogging	N/A	N/A	cfs
Interception with Clogging	N/A	N/A	cfs
Grate Capacity as a Orifice (based on Modified HEC22 Method)			
Interception without Clogging	N/A	N/A	cfs
Interception with Clogging	N/A	N/A	cfs
Grate Capacity as Mixed Flow			
Interception without Clogging	N/A	N/A	cfs
Interception with Clogging	N/A	N/A	cfs
Resulting Grate Capacity (assumes clogged condition)	N/A	N/A	cfs
Curb Opening Flow Analysis (Calculated)			
Clogging Coefficient for Multiple Units	1.33	1.33	
Clogging Factor for Multiple Units	0.03	0.03	
Curb Opening as a Weir (based on Modified HEC22 Method)			
Interception without Clogging	10.0	35.4	cfs
Interception with Clogging	9.7	34.3	cfs
Curb Opening as an Orifice (based on Modified HEC22 Method)			
Interception without Clogging	33.6	43.9	cfs
Interception with Clogging	32.5	42.4	cfs
Curb Opening Capacity as Mixed Flow			
Interception without Clogging	17.0	36.7	cfs
Interception with Clogging	16.5	35.5	cfs
Resulting Curb Opening Capacity (assumes clogged condition)	9.7	34.3	cfs
Resultant Street Conditions			
Total Inlet Length	20.00	20.00	feet
Resultant Street Flow Spread (based on street geometry from above)	15.6	29.4	ft. > T-Crown
Resultant Flow Depth at Street Crown	0.0	3.2	inches
Low Head Performance Reduction (Calculated)			
Depth for Grate Midwidth	N/A	N/A	ft
Depth for Curb Opening Weir Equation	0.29	0.57	ft
Combination Inlet Performance Reduction Factor for Long Inlets	0.41	0.72	
Curb Opening Performance Reduction Factor for Long Inlets	0.67	0.88	
Grated Inlet Performance Reduction Factor for Long Inlets	N/A	N/A	
Total Inlet Interception Capacity (assumes clogged condition)			
	9.7	34.3	cfs
Inlet Capacity IS GOOD for Minor and Major Storms(>O PEAK)	7.8	21.1	cfs

Warning 1


Warning 1: Dimension entered is not a typical dimension for inlet type specified.

Warning 1 Note:

This warning is not reflective of the transition from a ramp curb upstream of the inlet to a typical 2' wide gutter pan prior to the inlet. Inputs provided for a 2' gutter pan at the inlet are correct as shown in this calculation & there is no impact to the results provided.

ALLOWABLE CAPACITY FOR ONE-HALF OF STREET (Minor & Major Storm)
 (Based on Regulated Criteria for Maximum Allowable Flow Depth and Spread)

Project: **Grandview Reserve**
 Inlet ID: **Basin A-10(DP7b)**

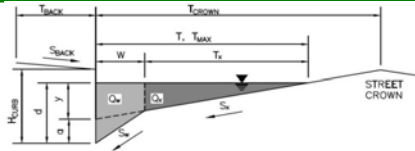

Gutter Geometry:

Maximum Allowable Width for Spread Behind Curb
 Side Slope Behind Curb (leave blank for no conveyance credit behind curb)
 Manning's Roughness Behind Curb (typically between 0.012 and 0.020)

T_{BACK}	=	7.5	ft
S_{BACK}	=	0.020	ft/ft
n_{BACK}	=	0.020	

Height of Curb at Gutter Flow Line
 Distance from Curb Face to Street Crown
 Gutter Width
 Street Transverse Slope
 Gutter Cross Slope (typically 2 inches over 24 inches or 0.083 ft/ft)
 Street Longitudinal Slope - Enter 0 for sump condition
 Manning's Roughness for Street Section (typically between 0.012 and 0.020)

H_{CURB}	=	6.00	inches
T_{CROWN}	=	16.0	ft
W	=	0.83	ft
S_x	=	0.020	ft/ft
S_w	=	0.083	ft/ft
S_o	=	0.000	ft/ft
n_{STREET}	=	0.016	

Max. Allowable Spread for Minor & Major Storm
 Max. Allowable Depth at Gutter Flowline for Minor & Major Storm
 Check boxes are not applicable in SUMP conditions

		Minor Storm	Major Storm	
T_{MAX}	=	16.0	16.0	ft
d_{MAX}	=	4.4	7.7	inches
		<input type="checkbox"/>	<input type="checkbox"/>	

Maximum Capacity for 1/2 Street based On Allowable Spread

Water Depth without Gutter Depression (Eq. ST-2)
 Vertical Depth between Gutter Lip and Gutter Flowline (usually 2")
 Gutter Depression ($d_c - (W * S_x * 12)$)
 Water Depth at Gutter Flowline
 Allowable Spread for Discharge outside the Gutter Section W ($T - W$)
 Gutter Flow to Design Flow Ratio by FHWA HEC-22 method (Eq. ST-7)
 Discharge outside the Gutter Section W , carried in Section T_x
 Discharge within the Gutter Section W ($Q_T - Q_x$)
 Discharge Behind the Curb (e.g., sidewalk, driveways, & lawns)
 Maximum Flow Based On Allowable Spread
 Flow Velocity within the Gutter Section
 $V*d$ Product: Flow Velocity times Gutter Flowline Depth

		Minor Storm	Major Storm	
y	=	3.84	3.84	inches
d_c	=	0.8	0.8	inches
a	=	0.63	0.63	inches
d	=	4.47	4.47	inches
T_x	=	15.2	15.2	ft
E_o	=	0.149	0.149	
Q_x	=	0.0	0.0	cfs
Q_w	=	0.0	0.0	cfs
Q_{BACK}	=	0.0	0.0	cfs
Q_T	=	SUMP	SUMP	cfs
V	=	0.0	0.0	fps
$V*d$	=	0.0	0.0	

Maximum Capacity for 1/2 Street based on Allowable Depth

Theoretical Water Spread
 Theoretical Spread for Discharge outside the Gutter Section W ($T - W$)
 Gutter Flow to Design Flow Ratio by FHWA HEC-22 method (Eq. ST-7)
 Theoretical Discharge outside the Gutter Section W , carried in Section $T_{x,TH}$
 Actual Discharge outside the Gutter Section W , (limited by distance T_{CROWN})
 Discharge within the Gutter Section W ($Q_d - Q_x$)
 Discharge Behind the Curb (e.g., sidewalk, driveways, & lawns)
 Total Discharge for Major & Minor Storm (Pre-Safety Factor)
 Average Flow Velocity Within the Gutter Section
 $V*d$ Product: Flow Velocity Times Gutter Flowline Depth
 Slope-Based Depth Safety Reduction Factor for Major & Minor ($d \geq 6"$) Storm
 Max Flow Based on Allowable Depth (Safety Factor Applied)
 Resultant Flow Depth at Gutter Flowline (Safety Factor Applied)
 Resultant Flow Depth at Street Crown (Safety Factor Applied)


		Minor Storm	Major Storm	
T_{TH}	=	15.6	29.4	ft
$T_{x,TH}$	=	14.7	28.6	ft
E_o	=	0.153	0.079	
$Q_{x,TH}$	=	0.0	0.0	cfs
Q_x	=	0.0	0.0	cfs
Q_w	=	0.0	0.0	cfs
Q_{BACK}	=	0.0	0.0	cfs
Q	=	0.0	0.0	cfs
V	=	0.0	0.0	fps
$V*d$	=	0.0	0.0	
R	=	SUMP	SUMP	
Q_d	=	SUMP	SUMP	cfs
d	=			inches
d_{CROWN}	=			inches

MINOR STORM Allowable Capacity is based on Depth Criterion
 MAJOR STORM Allowable Capacity is based on Depth Criterion

		Minor Storm	Major Storm	
Q_{allow}	=	SUMP	SUMP	cfs

INLET IN A SUMP OR SAG LOCATION

MHFD-Inlet, Version 5.01 (April 2021)

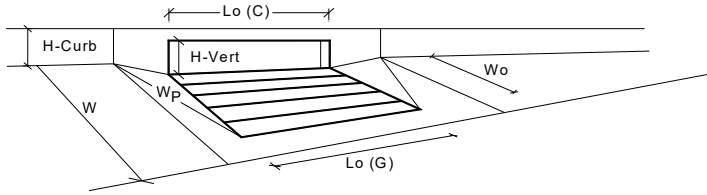

Warning 1

Design Information (Input)	MINOR	MAJOR	
Type of Inlet	CDOT Type R Curb Opening		
Local Depression (additional to continuous gutter depression 'a' from above)	3.00	3.00	inches
Number of Unit Inlets (Grate or Curb Opening)	1	1	<input checked="" type="checkbox"/> Override Depths
Water Depth at Flowline (outside of local depression)	4.3	8.0	inches
Grate Information			
Length of a Unit Grate	N/A	N/A	feet
Width of a Unit Grate	N/A	N/A	feet
Area Opening Ratio for a Grate (typical values 0.15-0.90)	N/A	N/A	
Clogging Factor for a Single Grate (typical value 0.50 - 0.70)	N/A	N/A	
Grate Weir Coefficient (typical value 2.15 - 3.60)	N/A	N/A	
Grate Orifice Coefficient (typical value 0.60 - 0.80)	N/A	N/A	
Curb Opening Information			
Length of a Unit Curb Opening	5.00	5.00	feet
Height of Vertical Curb Opening in Inches	6.00	6.00	inches
Height of Curb Orifice Throat in Inches	6.00	6.00	inches
Angle of Throat (see USDCM Figure ST-5)	63.40	63.40	degrees
Side Width for Depression Pan (typically the gutter width of 2 feet)	2.00	2.00	feet
Clogging Factor for a Single Curb Opening (typical value 0.10)	0.10	0.10	
Curb Opening Weir Coefficient (typical value 2.3-3.7)	3.60	3.60	
Curb Opening Orifice Coefficient (typical value 0.60 - 0.70)	0.67	0.67	
Grate Flow Analysis (Calculated)			
Clogging Coefficient for Multiple Units	N/A	N/A	
Clogging Factor for Multiple Units	N/A	N/A	
Grate Capacity as a Weir (based on Modified HEC22 Method)			
Interception without Clogging	N/A	N/A	cfs
Interception with Clogging	N/A	N/A	cfs
Grate Capacity as an Orifice (based on Modified HEC22 Method)			
Interception without Clogging	N/A	N/A	cfs
Interception with Clogging	N/A	N/A	cfs
Grate Capacity as Mixed Flow			
Interception without Clogging	N/A	N/A	cfs
Interception with Clogging	N/A	N/A	cfs
Resulting Grate Capacity (assumes clogged condition)	N/A	N/A	cfs
Curb Opening Flow Analysis (Calculated)			
Clogging Coefficient for Multiple Units	1.00	1.00	
Clogging Factor for Multiple Units	0.10	0.10	
Curb Opening as a Weir (based on Modified HEC22 Method)			
Interception without Clogging	3.6	10.8	cfs
Interception with Clogging	3.2	9.7	cfs
Curb Opening as an Orifice (based on Modified HEC22 Method)			
Interception without Clogging	8.3	11.2	cfs
Interception with Clogging	7.5	10.1	cfs
Curb Opening Capacity as Mixed Flow			
Interception without Clogging	5.1	10.2	cfs
Interception with Clogging	4.6	9.2	cfs
Resulting Curb Opening Capacity (assumes clogged condition)	3.2	9.2	cfs
Resultant Street Conditions			
Total Inlet Length	5.00	5.00	feet
Resultant Street Flow Spread (based on street geometry from above)	15.2	30.7	ft. > T-Crown
Resultant Flow Depth at Street Crown	0.0	3.5	inches
Low Head Performance Reduction (Calculated)			
Depth for Grate Midwidth	N/A	N/A	ft
Depth for Curb Opening Weir Equation	0.29	0.60	ft
Combination Inlet Performance Reduction Factor for Long Inlets	0.55	1.00	
Curb Opening Performance Reduction Factor for Long Inlets	1.00	1.00	
Grated Inlet Performance Reduction Factor for Long Inlets	N/A	N/A	
Total Inlet Interception Capacity (assumes clogged condition)	3.2	9.2	cfs
Inlet Capacity IS GOOD for Minor and Major Storms (>O PEAK)	2.2	5.3	cfs


Warning 1: Dimension entered is not a typical dimension for inlet type specified.

Warning 1 Note:

This warning is not reflective of the transition from a ramp curb upstream of the inlet to a typical 2' wide gutter pan prior to the inlet. Inputs provided for a 2' gutter pan at the inlet are correct as shown in this calculation & there is no impact to the results provided.

ALLOWABLE CAPACITY FOR ONE-HALF OF STREET (Minor & Major Storm)
 (Based on Regulated Criteria for Maximum Allowable Flow Depth and Spread)

Project: Grandview Reserve
 Inlet ID: Basin B-1 (DP 9)

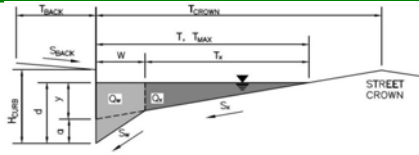

Gutter Geometry:

Maximum Allowable Width for Spread Behind Curb
 Side Slope Behind Curb (leave blank for no conveyance credit behind curb)
 Manning's Roughness Behind Curb (typically between 0.012 and 0.020)

T _{BACK}	=	7.5	ft
S _{BACK}	=	0.020	ft/ft
n _{BACK}	=	0.020	

Height of Curb at Gutter Flow Line
 Distance from Curb Face to Street Crown
 Gutter Width
 Street Transverse Slope
 Gutter Cross Slope (typically 2 inches over 24 inches or 0.083 ft/ft)
 Street Longitudinal Slope - Enter 0 for sump condition
 Manning's Roughness for Street Section (typically between 0.012 and 0.020)

H _{CURB}	=	6.00	inches
T _{CROWN}	=	16.0	ft
W	=	0.83	ft
S _x	=	0.020	ft/ft
S _w	=	0.083	ft/ft
S _o	=	0.000	ft/ft
n _{STREET}	=	0.016	

Max. Allowable Spread for Minor & Major Storm
 Max. Allowable Depth at Gutter Flowline for Minor & Major Storm
 Check boxes are not applicable in SUMP conditions

		Minor Storm	Major Storm	
T _{MAX}	=	16.0	16.0	ft
d _{MAX}	=	4.4	7.7	inches
		<input type="checkbox"/>	<input type="checkbox"/>	

Maximum Capacity for 1/2 Street based On Allowable Spread

Water Depth without Gutter Depression (Eq. ST-2)
 Vertical Depth between Gutter Lip and Gutter Flowline (usually 2")
 Gutter Depression (d_c - (W * S_x * 12))
 Water Depth at Gutter Flowline
 Allowable Spread for Discharge outside the Gutter Section W (T - W)
 Gutter Flow to Design Flow Ratio by FHWA HEC-22 method (Eq. ST-7)
 Discharge outside the Gutter Section W, carried in Section T_x
 Discharge within the Gutter Section W (Q_T - Q_x)
 Discharge Behind the Curb (e.g., sidewalk, driveways, & lawns)
 Maximum Flow Based On Allowable Spread
 Flow Velocity within the Gutter Section
 V*d Product: Flow Velocity times Gutter Flowline Depth

		Minor Storm	Major Storm	
y	=	3.84	3.84	inches
d _c	=	0.8	0.8	inches
a	=	0.63	0.63	inches
d	=	4.47	4.47	inches
T _x	=	15.2	15.2	ft
E _o	=	0.149	0.149	
Q _x	=	0.0	0.0	cfs
Q _w	=	0.0	0.0	cfs
Q _{BACK}	=	0.0	0.0	cfs
Q _T	=	SUMP	SUMP	cfs
V	=	0.0	0.0	fps
V*d	=	0.0	0.0	

Maximum Capacity for 1/2 Street based on Allowable Depth

Theoretical Water Spread
 Theoretical Spread for Discharge outside the Gutter Section W (T - W)
 Gutter Flow to Design Flow Ratio by FHWA HEC-22 method (Eq. ST-7)
 Theoretical Discharge outside the Gutter Section W, carried in Section T_x
 Actual Discharge outside the Gutter Section W, (limited by distance T_{CROWN})
 Discharge within the Gutter Section W (Q_d - Q_x)
 Discharge Behind the Curb (e.g., sidewalk, driveways, & lawns)
 Total Discharge for Major & Minor Storm (Pre-Safety Factor)
 Average Flow Velocity Within the Gutter Section
 V*d Product: Flow Velocity Times Gutter Flowline Depth
 Slope-Based Depth Safety Reduction Factor for Major & Minor (d ≥ 6") Storm
 Max Flow Based on Allowable Depth (Safety Factor Applied)
 Resultant Flow Depth at Gutter Flowline (Safety Factor Applied)
 Resultant Flow Depth at Street Crown (Safety Factor Applied)


		Minor Storm	Major Storm	
T _{TH}	=	15.6	29.4	ft
T _x TH	=	14.7	28.6	ft
E _o	=	0.153	0.079	
Q _x TH	=	0.0	0.0	cfs
Q _x	=	0.0	0.0	cfs
Q _w	=	0.0	0.0	cfs
Q _{BACK}	=	0.0	0.0	cfs
Q	=	0.0	0.0	cfs
V	=	0.0	0.0	fps
V*d	=	0.0	0.0	
R	=	SUMP	SUMP	
Q _d	=	SUMP	SUMP	cfs
d	=			inches
d _{CROWN}	=			inches

MINOR STORM Allowable Capacity is based on Depth Criterion
 MAJOR STORM Allowable Capacity is based on Depth Criterion

		Minor Storm	Major Storm	
Q _{allow}	=	SUMP	SUMP	cfs

INLET IN A SUMP OR SAG LOCATION

MHFD-Inlet, Version 5.01 (April 2021)

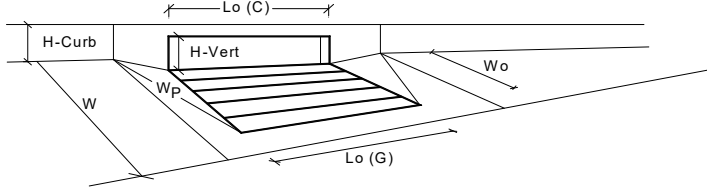

CDOT Type R Curb Opening

		MINOR	MAJOR	
Design Information (Input)				
Type of Inlet	Type =	CDOT Type R Curb Opening		
Local Depression (additional to continuous gutter depression 'a' from above)	a _{local} =	3.00	3.00	inches
Number of Unit Inlets (Grate or Curb Opening)	No =	1	1	<input checked="" type="checkbox"/> Override Depths
Water Depth at Flowline (outside of local depression)	Ponding Depth =	4.4	7.7	inches
Grate Information				
Length of a Unit Grate	L _o (G) =	N/A	N/A	feet
Width of a Unit Grate	W _o =	N/A	N/A	feet
Area Opening Ratio for a Grate (typical values 0.15-0.90)	A _{ratio} =	N/A	N/A	
Clogging Factor for a Single Grate (typical value 0.50 - 0.70)	C _f (G) =	N/A	N/A	
Grate Weir Coefficient (typical value 2.15 - 3.60)	C _w (G) =	N/A	N/A	
Grate Orifice Coefficient (typical value 0.60 - 0.80)	C _o (G) =	N/A	N/A	
Curb Opening Information				
Length of a Unit Curb Opening	L _o (C) =	15.00	15.00	feet
Height of Vertical Curb Opening in Inches	H _{vert} =	6.00	6.00	inches
Height of Curb Orifice Throat in Inches	H _{throat} =	6.00	6.00	inches
Angle of Throat (see USDCM Figure ST-5)	Theta =	63.40	63.40	degrees
Side Width for Depression Pan (typically the gutter width of 2 feet)	W _p =	2.00	2.00	feet
Clogging Factor for a Single Curb Opening (typical value 0.10)	C _f (C) =	0.10	0.10	
Curb Opening Weir Coefficient (typical value 2.3-3.7)	C _w (C) =	3.60	3.60	
Curb Opening Orifice Coefficient (typical value 0.60 - 0.70)	C _o (C) =	0.67	0.67	
Grate Flow Analysis (Calculated)				
Clogging Coefficient for Multiple Units	Coef =	N/A	N/A	
Clogging Factor for Multiple Units	Clog =	N/A	N/A	
Grate Capacity as a Weir (based on Modified HEC22 Method)				
Interception without Clogging	Q _{wi} =	N/A	N/A	cfs
Interception with Clogging	Q _{wa} =	N/A	N/A	cfs
Grate Capacity as an Orifice (based on Modified HEC22 Method)				
Interception without Clogging	Q _{oi} =	N/A	N/A	cfs
Interception with Clogging	Q _{oa} =	N/A	N/A	cfs
Grate Capacity as Mixed Flow				
Interception without Clogging	Q _{mi} =	N/A	N/A	cfs
Interception with Clogging	Q _{ma} =	N/A	N/A	cfs
Resulting Grate Capacity (assumes clogged condition)	Q_{Grate} =	N/A	N/A	cfs
Curb Opening Flow Analysis (Calculated)				
Clogging Coefficient for Multiple Units	Coef =	1.31	1.31	
Clogging Factor for Multiple Units	Clog =	0.04	0.04	
Curb Opening as a Weir (based on Modified HEC22 Method)				
Interception without Clogging	Q _{wi} =	6.3	22.5	cfs
Interception with Clogging	Q _{wa} =	6.1	21.5	cfs
Curb Opening as an Orifice (based on Modified HEC22 Method)				
Interception without Clogging	Q _{oi} =	25.2	32.9	cfs
Interception with Clogging	Q _{oa} =	24.1	31.5	cfs
Curb Opening Capacity as Mixed Flow				
Interception without Clogging	Q _{mi} =	11.8	25.3	cfs
Interception with Clogging	Q _{ma} =	11.2	24.2	cfs
Resulting Curb Opening Capacity (assumes clogged condition)	Q_{Curb} =	6.1	21.5	cfs
Resultant Street Conditions				
Total Inlet Length	L =	15.00	15.00	feet
Resultant Street Flow Spread (based on street geometry from above)	T =	15.6	29.4	ft. > T-Crown
Resultant Flow Depth at Street Crown	d _{CROWN} =	0.0	3.2	inches
Low Head Performance Reduction (Calculated)				
Depth for Grate Midwidth	d _{Grate} =	N/A	N/A	ft
Depth for Curb Opening Weir Equation	d _{Curb} =	0.29	0.57	ft
Combination Inlet Performance Reduction Factor for Long Inlets	RF _{combination} =	0.41	0.72	
Curb Opening Performance Reduction Factor for Long Inlets	RF _{Curb} =	0.67	0.88	
Grated Inlet Performance Reduction Factor for Long Inlets	RF _{Grate} =	N/A	N/A	
Total Inlet Interception Capacity (assumes clogged condition)				
	Q_s =	6.1	21.5	cfs
Inlet Capacity IS GOOD for Minor and Major Storms (>O PEAK)	Q_{PEAK REQUIRED} =	5.3	12.5	cfs

Warning 1


Warning 1: Dimension entered is not a typical dimension for inlet type specified.

Warning 1 Note:

This warning is not reflective of the transition from a ramp curb upstream of the inlet to a typical 2' wide gutter pan prior to the inlet. Inputs provided for a 2' gutter pan at the inlet are correct as shown in this calculation & there is no impact to the results provided.

ALLOWABLE CAPACITY FOR ONE-HALF OF STREET (Minor & Major Storm)
 (Based on Regulated Criteria for Maximum Allowable Flow Depth and Spread)

Project: **Grandview Reserve**
 Inlet ID: **Basin B-2 (DP 10a)**

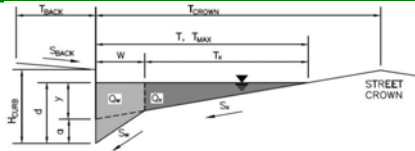

Gutter Geometry:

Maximum Allowable Width for Spread Behind Curb
 Side Slope Behind Curb (leave blank for no conveyance credit behind curb)
 Manning's Roughness Behind Curb (typically between 0.012 and 0.020)

T_{BACK}	=	7.5	ft
S_{BACK}	=	0.020	ft/ft
n_{BACK}	=	0.020	

Height of Curb at Gutter Flow Line
 Distance from Curb Face to Street Crown
 Gutter Width
 Street Transverse Slope
 Gutter Cross Slope (typically 2 inches over 24 inches or 0.083 ft/ft)
 Street Longitudinal Slope - Enter 0 for sump condition
 Manning's Roughness for Street Section (typically between 0.012 and 0.020)

H_{CURB}	=	6.00	inches
T_{CROWN}	=	16.0	ft
W	=	0.83	ft
S_x	=	0.020	ft/ft
S_w	=	0.083	ft/ft
S_o	=	0.020	ft/ft
n_{STREET}	=	0.016	

Max. Allowable Spread for Minor & Major Storm
 Max. Allowable Depth at Gutter Flowline for Minor & Major Storm
 Allow Flow Depth at Street Crown (check box for yes, leave blank for no)

	Minor Storm	Major Storm		
T_{MAX}	=	16.0	16.0	ft
d_{MAX}	=	4.4	7.7	inches
		<input type="checkbox"/>	<input checked="" type="checkbox"/>	

Maximum Capacity for 1/2 Street based On Allowable Spread

Water Depth without Gutter Depression (Eq. ST-2)
 Vertical Depth between Gutter Lip and Gutter Flowline (usually 2")
 Gutter Depression ($d_c - (W * S_x * 12)$)
 Water Depth at Gutter Flowline
 Allowable Spread for Discharge outside the Gutter Section W ($T - W$)
 Gutter Flow to Design Flow Ratio by FHWA HEC-22 method (Eq. ST-7)
 Discharge outside the Gutter Section W , carried in Section T_x
 Discharge within the Gutter Section W ($Q_T - Q_x$)
 Discharge Behind the Curb (e.g., sidewalk, driveways, & lawns)
 Maximum Flow Based On Allowable Spread
 Flow Velocity within the Gutter Section
 $V*d$ Product: Flow Velocity times Gutter Flowline Depth

	Minor Storm	Major Storm		
y	=	3.84	3.84	inches
d_c	=	0.8	0.8	inches
a	=	0.63	0.63	inches
d	=	4.47	4.47	inches
T_x	=	15.2	15.2	ft
E_o	=	0.149	0.149	
Q_x	=	10.3	10.3	cfs
Q_w	=	1.8	1.8	cfs
Q_{BACK}	=	0.0	0.0	cfs
Q_T	=	12.1	12.1	cfs
V	=	1.1	1.1	fps
$V*d$	=	0.4	0.4	

Maximum Capacity for 1/2 Street based on Allowable Depth

Theoretical Water Spread
 Theoretical Spread for Discharge outside the Gutter Section W ($T - W$)
 Gutter Flow to Design Flow Ratio by FHWA HEC-22 method (Eq. ST-7)
 Theoretical Discharge outside the Gutter Section W , carried in Section $T_{x TH}$
 Actual Discharge outside the Gutter Section W , (limited by distance T_{CROWN})
 Discharge within the Gutter Section W ($Q_d - Q_x$)
 Discharge Behind the Curb (e.g., sidewalk, driveways, & lawns)
 Total Discharge for Major & Minor Storm (Pre-Safety Factor)
 Average Flow Velocity Within the Gutter Section
 $V*d$ Product: Flow Velocity Times Gutter Flowline Depth
 Slope-Based Depth Safety Reduction Factor for Major & Minor ($d \geq 6"$) Storm
 Max Flow Based on Allowable Depth (Safety Factor Applied)
 Resultant Flow Depth at Gutter Flowline (Safety Factor Applied)
 Resultant Flow Depth at Street Crown (Safety Factor Applied)

	Minor Storm	Major Storm		
T_{TH}	=	15.6	29.4	ft
$T_{x TH}$	=	14.7	28.6	ft
E_o	=	0.153	0.079	
$Q_{x TH}$	=	9.5	55.6	cfs
Q_x	=	9.5	48.2	cfs
Q_w	=	1.7	4.8	cfs
Q_{BACK}	=	0.0	1.0	cfs
Q	=	11.2	54.0	cfs
V	=	1.1	1.6	fps
$V*d$	=	0.4	1.0	
R	=	1.00	0.83	
Q_d	=	11.2	45.0	cfs
d	=	4.36	7.17	inches
d_{CROWN}	=	0.00	2.70	inches


MINOR STORM Allowable Capacity is based on Depth Criterion
 MAJOR STORM Allowable Capacity is based on Depth Criterion

	Minor Storm	Major Storm		
Q_{allow}	=	11.2	45.0	cfs

Minor storm max. allowable capacity GOOD - greater than the design flow given on sheet 'Inlet Management'
Major storm max. allowable capacity GOOD - greater than the design flow given on sheet 'Inlet Management'

INLET ON A CONTINUOUS GRADE


MHFD-Inlet, Version 5.01 (April 2021)

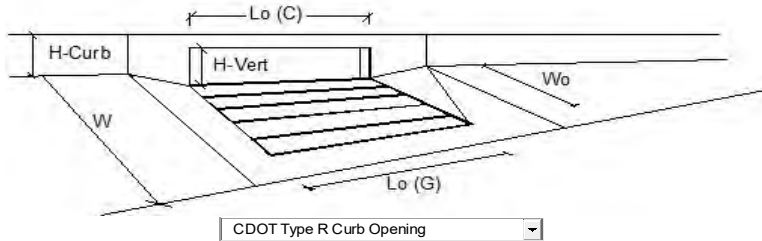

Design Information (Input)	MINOR	MAJOR	
Type of Inlet	CDOT Type R Curb Opening		
Local Depression (additional to continuous gutter depression 'a')	3.0	3.0	inches
Total Number of Units in the Inlet (Grate or Curb Opening)	1	1	
Length of a Single Unit Inlet (Grate or Curb Opening)	10.00	10.00	ft
Width of a Unit Grate (cannot be greater than W, Gutter Width)	N/A	N/A	ft
Clogging Factor for a Single Unit Grate (typical min. value = 0.5)	N/A	N/A	
Clogging Factor for a Single Unit Curb Opening (typical min. value = 0.1)	0.10	0.10	
Street Hydraulics: OK - Q < Allowable Street Capacity			
Design Discharge for Half of Street (from <i>Inlet Management</i>)	7.1	16.7	cfs
Water Spread Width	13.1	16.0	ft
Water Depth at Flowline (outside of local depression)	3.8	5.0	inches
Water Depth at Street Crown (or at T _{MAX})	0.0	0.5	inches
Ratio of Gutter Flow to Design Flow	0.184	0.131	
Discharge outside the Gutter Section W, carried in Section T _x	5.8	14.5	cfs
Discharge within the Gutter Section W	1.3	2.2	cfs
Discharge Behind the Curb Face	0.0	0.0	cfs
Flow Area within the Gutter Section W	0.23	0.32	sq ft
Velocity within the Gutter Section W	5.7	6.9	fps
Water Depth for Design Condition	6.8	8.0	inches
Grate Analysis (Calculated)			
Total Length of Inlet Grate Opening	N/A	N/A	ft
Ratio of Grate Flow to Design Flow	N/A	N/A	
Under No-Clogging Condition			
Minimum Velocity Where Grate Splash-Over Begins	N/A	N/A	fps
Interception Rate of Frontal Flow	N/A	N/A	
Interception Rate of Side Flow	N/A	N/A	
Interception Capacity	N/A	N/A	cfs
Under Clogging Condition			
Clogging Coefficient for Multiple-unit Grate Inlet	N/A	N/A	
Clogging Factor for Multiple-unit Grate Inlet	N/A	N/A	
Effective (unclogged) Length of Multiple-unit Grate Inlet	N/A	N/A	ft
Minimum Velocity Where Grate Splash-Over Begins	N/A	N/A	fps
Interception Rate of Frontal Flow	N/A	N/A	
Interception Rate of Side Flow	N/A	N/A	
Actual Interception Capacity	N/A	N/A	cfs
Carry-Over Flow = Q _o - Q _a (to be applied to curb opening or next d/s inlet)	N/A	N/A	cfs
Curb or Slotted Inlet Opening Analysis (Calculated)			
Equivalent Slope S _e (based on grate carry-over)	0.087	0.068	ft/ft
Required Length L _T to Have 100% Interception	16.94	29.43	ft
Under No-Clogging Condition			
Effective Length of Curb Opening or Slotted Inlet (minimum of L, L _T)	10.00	10.00	ft
Interception Capacity	5.7	8.8	cfs
Under Clogging Condition			
Clogging Coefficient	1.25	1.25	
Clogging Factor for Multiple-unit Curb Opening or Slotted Inlet	0.06	0.06	
Effective (Unclogged) Length	8.75	8.75	ft
Actual Interception Capacity	5.5	8.4	cfs
Carry-Over Flow = Q _o (GRATE) - Q _a	1.6	8.3	cfs
Summary			
Total Inlet Interception Capacity	5.5	8.4	cfs
Total Inlet Carry-Over Flow (flow bypassing inlet)	1.6	8.3	cfs
Capture Percentage = Q _a /Q _o =	77	50	%

ALLOWABLE CAPACITY FOR ONE-HALF OF STREET (Minor & Major Storm)
 (Based on Regulated Criteria for Maximum Allowable Flow Depth and Spread)

Project: Grandview Reserve
 Inlet ID: Basin B-3 (DP 10b)

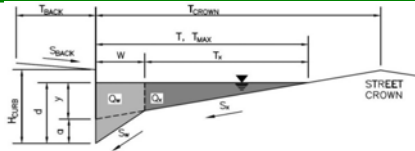

Gutter Geometry:

Maximum Allowable Width for Spread Behind Curb
 Side Slope Behind Curb (leave blank for no conveyance credit behind curb)
 Manning's Roughness Behind Curb (typically between 0.012 and 0.020)

T _{BACK} =	7.5	ft
S _{BACK} =	0.020	ft/ft
n _{BACK} =	0.020	

Height of Curb at Gutter Flow Line
 Distance from Curb Face to Street Crown
 Gutter Width
 Street Transverse Slope
 Gutter Cross Slope (typically 2 inches over 24 inches or 0.083 ft/ft)
 Street Longitudinal Slope - Enter 0 for sump condition
 Manning's Roughness for Street Section (typically between 0.012 and 0.020)

H _{CURB} =	6.00	inches
T _{CROWN} =	16.0	ft
W =	0.83	ft
S _X =	0.020	ft/ft
S _W =	0.083	ft/ft
S _O =	0.000	ft/ft
n _{STREET} =	0.016	

Max. Allowable Spread for Minor & Major Storm
 Max. Allowable Depth at Gutter Flowline for Minor & Major Storm
 Check boxes are not applicable in SUMP conditions

	Minor Storm	Major Storm	
T _{MAX} =	16.0	16.0	ft
d _{MAX} =	4.4	7.7	inches
	<input type="checkbox"/>	<input type="checkbox"/>	

Maximum Capacity for 1/2 Street based On Allowable Spread

Water Depth without Gutter Depression (Eq. ST-2)
 Vertical Depth between Gutter Lip and Gutter Flowline (usually 2")
 Gutter Depression (d_c - (W * S_x * 12))
 Water Depth at Gutter Flowline
 Allowable Spread for Discharge outside the Gutter Section W (T - W)
 Gutter Flow to Design Flow Ratio by FHWA HEC-22 method (Eq. ST-7)
 Discharge outside the Gutter Section W, carried in Section T_X
 Discharge within the Gutter Section W (Q_T - Q_X)
 Discharge Behind the Curb (e.g., sidewalk, driveways, & lawns)
 Maximum Flow Based On Allowable Spread
 Flow Velocity within the Gutter Section
 V*d Product: Flow Velocity times Gutter Flowline Depth

	Minor Storm	Major Storm	
y =	3.84	3.84	inches
d _c =	0.8	0.8	inches
a =	0.63	0.63	inches
d =	4.47	4.47	inches
T _X =	15.2	15.2	ft
E _O =	0.149	0.149	
Q _X =	0.0	0.0	cfs
Q _W =	0.0	0.0	cfs
Q _{BACK} =	0.0	0.0	cfs
Q _T =	SUMP	SUMP	cfs
V =	0.0	0.0	fps
V*d =	0.0	0.0	

Maximum Capacity for 1/2 Street based on Allowable Depth

Theoretical Water Spread
 Theoretical Spread for Discharge outside the Gutter Section W (T - W)
 Gutter Flow to Design Flow Ratio by FHWA HEC-22 method (Eq. ST-7)
 Theoretical Discharge outside the Gutter Section W, carried in Section T_{X TH}
 Actual Discharge outside the Gutter Section W, (limited by distance T_{CROWN})
 Discharge within the Gutter Section W (Q_d - Q_X)
 Discharge Behind the Curb (e.g., sidewalk, driveways, & lawns)
 Total Discharge for Major & Minor Storm (Pre-Safety Factor)
 Average Flow Velocity Within the Gutter Section
 V*d Product: Flow Velocity Times Gutter Flowline Depth
 Slope-Based Depth Safety Reduction Factor for Major & Minor (d ≥ 6") Storm
 Max Flow Based on Allowable Depth (Safety Factor Applied)
 Resultant Flow Depth at Gutter Flowline (Safety Factor Applied)
 Resultant Flow Depth at Street Crown (Safety Factor Applied)


	Minor Storm	Major Storm	
T _{TH} =	15.6	29.4	ft
T _{X TH} =	14.7	28.6	ft
E _O =	0.153	0.079	
Q _{X TH} =	0.0	0.0	cfs
Q _X =	0.0	0.0	cfs
Q _W =	0.0	0.0	cfs
Q _{BACK} =	0.0	0.0	cfs
Q =	0.0	0.0	cfs
V =	0.0	0.0	fps
V*d =	0.0	0.0	
R =	SUMP	SUMP	
Q _d =	SUMP	SUMP	cfs
d =			inches
d _{CROWN} =			inches

MINOR STORM Allowable Capacity is based on Depth Criterion
 MAJOR STORM Allowable Capacity is based on Depth Criterion

	Minor Storm	Major Storm	
Q _{allow} =	SUMP	SUMP	cfs

INLET IN A SUMP OR SAG LOCATION

MHFD-Inlet, Version 5.01 (April 2021)

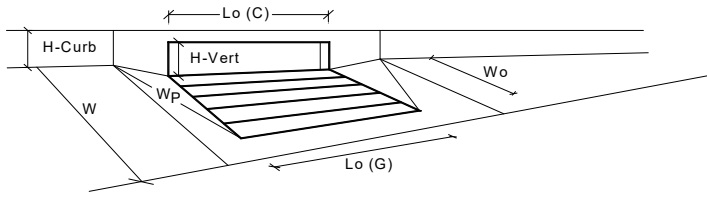

CDOT Type R Curb Opening

		MINOR	MAJOR	
Design Information (Input)				
Type of Inlet	Type =	CDOT Type R Curb Opening		
Local Depression (additional to continuous gutter depression 'a' from above)	a _{local} =	3.00	3.00	inches
Number of Unit Inlets (Grate or Curb Opening)	No =	4	4	<input checked="" type="checkbox"/> Override Depths
Water Depth at Flowline (outside of local depression)	Ponding Depth =	4.4	7.7	inches
Grate Information				
Length of a Unit Grate	L _o (G) =	N/A	N/A	feet
Width of a Unit Grate	W _o =	N/A	N/A	feet
Area Opening Ratio for a Grate (typical values 0.15-0.90)	A _{ratio} =	N/A	N/A	
Clogging Factor for a Single Grate (typical value 0.50 - 0.70)	C _f (G) =	N/A	N/A	
Grate Weir Coefficient (typical value 2.15 - 3.60)	C _w (G) =	N/A	N/A	
Grate Orifice Coefficient (typical value 0.60 - 0.80)	C _o (G) =	N/A	N/A	
Curb Opening Information				
Length of a Unit Curb Opening	L _o (C) =	5.00	5.00	feet
Height of Vertical Curb Opening in Inches	H _{vert} =	6.00	6.00	inches
Height of Curb Orifice Throat in Inches	H _{throat} =	6.00	6.00	inches
Angle of Throat (see USDCM Figure ST-5)	Theta =	63.40	63.40	degrees
Side Width for Depression Pan (typically the gutter width of 2 feet)	W _p =	2.00	2.00	feet
Clogging Factor for a Single Curb Opening (typical value 0.10)	C _f (C) =	0.10	0.10	
Curb Opening Weir Coefficient (typical value 2.3-3.7)	C _w (C) =	3.60	3.60	
Curb Opening Orifice Coefficient (typical value 0.60 - 0.70)	C _o (C) =	0.67	0.67	
Grate Flow Analysis (Calculated)				
Clogging Coefficient for Multiple Units	Coef =	N/A	N/A	
Clogging Factor for Multiple Units	Clog =	N/A	N/A	
Grate Capacity as a Weir (based on Modified HEC22 Method)				
Interception without Clogging	Q _{wi} =	N/A	N/A	cfs
Interception with Clogging	Q _{wa} =	N/A	N/A	cfs
Grate Capacity as an Orifice (based on Modified HEC22 Method)				
Interception without Clogging	Q _{oi} =	N/A	N/A	cfs
Interception with Clogging	Q _{oa} =	N/A	N/A	cfs
Grate Capacity as Mixed Flow				
Interception without Clogging	Q _{mi} =	N/A	N/A	cfs
Interception with Clogging	Q _{ma} =	N/A	N/A	cfs
Resulting Grate Capacity (assumes clogged condition)	Q_{Grate} =	N/A	N/A	cfs
Curb Opening Flow Analysis (Calculated)				
Clogging Coefficient for Multiple Units	Coef =	1.33	1.33	
Clogging Factor for Multiple Units	Clog =	0.03	0.03	
Curb Opening as a Weir (based on Modified HEC22 Method)				
Interception without Clogging	Q _{wi} =	10.0	35.4	cfs
Interception with Clogging	Q _{wa} =	9.7	34.3	cfs
Curb Opening as an Orifice (based on Modified HEC22 Method)				
Interception without Clogging	Q _{oi} =	33.6	43.9	cfs
Interception with Clogging	Q _{oa} =	32.5	42.4	cfs
Curb Opening Capacity as Mixed Flow				
Interception without Clogging	Q _{mi} =	17.0	36.7	cfs
Interception with Clogging	Q _{ma} =	16.5	35.5	cfs
Resulting Curb Opening Capacity (assumes clogged condition)	Q_{Curb} =	9.7	34.3	cfs
Resultant Street Conditions				
Total Inlet Length	L =	20.00	20.00	feet
Resultant Street Flow Spread (based on street geometry from above)	T =	15.6	29.4	ft. > T-Crown
Resultant Flow Depth at Street Crown	d _{CROWN} =	0.0	3.2	inches
Low Head Performance Reduction (Calculated)				
Depth for Grate Midwidth	d _{Grate} =	N/A	N/A	ft
Depth for Curb Opening Weir Equation	d _{Curb} =	0.29	0.57	ft
Combination Inlet Performance Reduction Factor for Long Inlets	RF _{combination} =	0.41	0.72	
Curb Opening Performance Reduction Factor for Long Inlets	RF _{Curb} =	0.67	0.88	
Grated Inlet Performance Reduction Factor for Long Inlets	RF _{Grate} =	N/A	N/A	
Total Inlet Interception Capacity (assumes clogged condition)	Q_s =	9.7	34.3	cfs
Inlet Capacity IS GOOD for Minor and Major Storms (>O PEAK)	Q_{PEAK REQUIRED} =	9.6	26.9	cfs

Warning 1


Warning 1: Dimension entered is not a typical dimension for inlet type specified.

Warning 1 Note:

This warning is not reflective of the transition from a ramp curb upstream of the inlet to a typical 2' wide gutter pan prior to the inlet. Inputs provided for a 2' gutter pan at the inlet are correct as shown in this calculation & there is no impact to the results provided.

ALLOWABLE CAPACITY FOR ONE-HALF OF STREET (Minor & Major Storm)
 (Based on Regulated Criteria for Maximum Allowable Flow Depth and Spread)

Project: Grandview Reserve
 Inlet ID: Basin B-4 (DP 11)

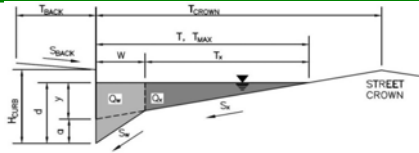

Gutter Geometry:

Maximum Allowable Width for Spread Behind Curb
 Side Slope Behind Curb (leave blank for no conveyance credit behind curb)
 Manning's Roughness Behind Curb (typically between 0.012 and 0.020)

T_{BACK}	=	8.0	ft
S_{BACK}	=	0.020	ft/ft
n_{BACK}	=	0.013	

Height of Curb at Gutter Flow Line
 Distance from Curb Face to Street Crown
 Gutter Width
 Street Transverse Slope
 Gutter Cross Slope (typically 2 inches over 24 inches or 0.083 ft/ft)
 Street Longitudinal Slope - Enter 0 for sump condition
 Manning's Roughness for Street Section (typically between 0.012 and 0.020)

H_{CURB}	=	6.00	inches
T_{CROWN}	=	17.0	ft
W	=	2.00	ft
S_x	=	0.020	ft/ft
S_w	=	0.083	ft/ft
S_o	=	0.000	ft/ft
n_{STREET}	=	0.016	

Max. Allowable Spread for Minor & Major Storm
 Max. Allowable Depth at Gutter Flowline for Minor & Major Storm
 Check boxes are not applicable in SUMP conditions

		Minor Storm	Major Storm	
T_{MAX}	=	11.5	17.0	ft
d_{MAX}	=	6.0	8.0	inches
		<input type="checkbox"/>	<input type="checkbox"/>	

Maximum Capacity for 1/2 Street based On Allowable Spread

Water Depth without Gutter Depression (Eq. ST-2)
 Vertical Depth between Gutter Lip and Gutter Flowline (usually 2")
 Gutter Depression ($d_c - (W * S_x * 12)$)
 Water Depth at Gutter Flowline
 Allowable Spread for Discharge outside the Gutter Section W ($T - W$)
 Gutter Flow to Design Flow Ratio by FHWA HEC-22 method (Eq. ST-7)
 Discharge outside the Gutter Section W , carried in Section T_x
 Discharge within the Gutter Section W ($Q_T - Q_x$)
 Discharge Behind the Curb (e.g., sidewalk, driveways, & lawns)
 Maximum Flow Based On Allowable Spread
 Flow Velocity within the Gutter Section
 $V*d$ Product: Flow Velocity times Gutter Flowline Depth

		Minor Storm	Major Storm	
y	=	2.76	4.08	inches
d_c	=	2.0	2.0	inches
a	=	1.51	1.51	inches
d	=	4.27	5.59	inches
T_x	=	9.5	15.0	ft
E_o	=	0.511	0.350	
Q_x	=	0.0	0.0	cfs
Q_w	=	0.0	0.0	cfs
Q_{BACK}	=	0.0	0.0	cfs
Q_T	=	SUMP	SUMP	cfs
V	=	0.0	0.0	fps
$V*d$	=	0.0	0.0	

Maximum Capacity for 1/2 Street based on Allowable Depth

Theoretical Water Spread
 Theoretical Spread for Discharge outside the Gutter Section W ($T - W$)
 Gutter Flow to Design Flow Ratio by FHWA HEC-22 method (Eq. ST-7)
 Theoretical Discharge outside the Gutter Section W , carried in Section $T_{x,TH}$
 Actual Discharge outside the Gutter Section W , (limited by distance T_{CROWN})
 Discharge within the Gutter Section W ($Q_d - Q_x$)
 Discharge Behind the Curb (e.g., sidewalk, driveways, & lawns)
 Total Discharge for Major & Minor Storm (Pre-Safety Factor)
 Average Flow Velocity Within the Gutter Section
 $V*d$ Product: Flow Velocity Times Gutter Flowline Depth
 Slope-Based Depth Safety Reduction Factor for Major & Minor ($d \geq 6"$) Storm
 Max Flow Based on Allowable Depth (Safety Factor Applied)
 Resultant Flow Depth at Gutter Flowline (Safety Factor Applied)
 Resultant Flow Depth at Street Crown (Safety Factor Applied)


		Minor Storm	Major Storm	
T_{TH}	=	18.7	27.0	ft
$T_{x,TH}$	=	16.7	25.0	ft
E_o	=	0.318	0.216	
$Q_{x,TH}$	=	0.0	0.0	cfs
Q_x	=	0.0	0.0	cfs
Q_w	=	0.0	0.0	cfs
Q_{BACK}	=	0.0	0.0	cfs
Q	=	0.0	0.0	cfs
V	=	0.0	0.0	fps
$V*d$	=	0.0	0.0	
R	=	SUMP	SUMP	
Q_d	=	SUMP	SUMP	cfs
d	=			inches
d_{CROWN}	=			inches

MINOR STORM Allowable Capacity is based on Depth Criterion
 MAJOR STORM Allowable Capacity is based on Depth Criterion

		Minor Storm	Major Storm	
Q_{allow}	=	SUMP	SUMP	cfs

INLET IN A SUMP OR SAG LOCATION

MHFD-Inlet, Version 5.01 (April 2021)

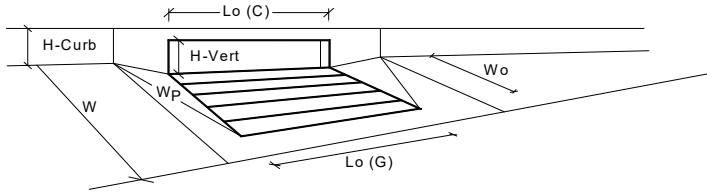


CDOT Type R Curb Opening

Design Information (Input)	MINOR	MAJOR	
Type of Inlet	CDOT Type R Curb Opening		
Local Depression (additional to continuous gutter depression 'a' from above)	3.00	3.00	inches
Number of Unit Inlets (Grate or Curb Opening)	3	3	<input type="checkbox"/> Override Depths
Water Depth at Flowline (outside of local depression)	4.3	5.6	inches
Grate Information			
Length of a Unit Grate	N/A	N/A	feet
Width of a Unit Grate	N/A	N/A	feet
Area Opening Ratio for a Grate (typical values 0.15-0.90)	N/A	N/A	
Clogging Factor for a Single Grate (typical value 0.50 - 0.70)	N/A	N/A	
Grate Weir Coefficient (typical value 2.15 - 3.60)	N/A	N/A	
Grate Orifice Coefficient (typical value 0.60 - 0.80)	N/A	N/A	
Curb Opening Information			
Length of a Unit Curb Opening	5.00	5.00	feet
Height of Vertical Curb Opening in Inches	6.00	6.00	inches
Height of Curb Orifice Throat in Inches	6.00	6.00	inches
Angle of Throat (see USDCM Figure ST-5)	63.40	63.40	degrees
Side Width for Depression Pan (typically the gutter width of 2 feet)	2.00	2.00	feet
Clogging Factor for a Single Curb Opening (typical value 0.10)	0.10	0.10	
Curb Opening Weir Coefficient (typical value 2.3-3.7)	3.60	3.60	
Curb Opening Orifice Coefficient (typical value 0.60 - 0.70)	0.67	0.67	
Grate Flow Analysis (Calculated)			
Clogging Coefficient for Multiple Units	N/A	N/A	
Clogging Factor for Multiple Units	N/A	N/A	
Grate Capacity as a Weir (based on Modified HEC22 Method)			
Interception without Clogging	N/A	N/A	cfs
Interception with Clogging	N/A	N/A	cfs
Grate Capacity as an Orifice (based on Modified HEC22 Method)			
Interception without Clogging	N/A	N/A	cfs
Interception with Clogging	N/A	N/A	cfs
Grate Capacity as Mixed Flow			
Interception without Clogging	N/A	N/A	cfs
Interception with Clogging	N/A	N/A	cfs
Resulting Grate Capacity (assumes clogged condition)	N/A	N/A	cfs
Curb Opening Flow Analysis (Calculated)			
Clogging Coefficient for Multiple Units	1.31	1.31	
Clogging Factor for Multiple Units	0.04	0.04	
Curb Opening as a Weir (based on Modified HEC22 Method)			
Interception without Clogging	5.1	11.6	cfs
Interception with Clogging	4.9	11.1	cfs
Curb Opening as an Orifice (based on Modified HEC22 Method)			
Interception without Clogging	24.9	28.3	cfs
Interception with Clogging	23.8	27.1	cfs
Curb Opening Capacity as Mixed Flow			
Interception without Clogging	10.5	16.9	cfs
Interception with Clogging	10.0	16.1	cfs
Resulting Curb Opening Capacity (assumes clogged condition)	4.9	11.1	cfs
Resultant Street Conditions			
Total Inlet Length	15.00	15.00	feet
Resultant Street Flow Spread (based on street geometry from above)	11.5	17.0	ft
Resultant Flow Depth at Street Crown	0.0	0.0	inches
Low Head Performance Reduction (Calculated)			
Depth for Grate Midwidth	N/A	N/A	ft
Depth for Curb Opening Weir Equation	0.19	0.30	ft
Combination Inlet Performance Reduction Factor for Long Inlets	0.40	0.53	
Curb Opening Performance Reduction Factor for Long Inlets	0.66	0.76	
Grated Inlet Performance Reduction Factor for Long Inlets	N/A	N/A	
Total Inlet Interception Capacity (assumes clogged condition)	4.9	11.1	cfs
Inlet Capacity IS GOOD for Minor and Major Storms(>Q PEAK)	4.6	9.4	cfs

ALLOWABLE CAPACITY FOR ONE-HALF OF STREET (Minor & Major Storm)
 (Based on Regulated Criteria for Maximum Allowable Flow Depth and Spread)

Project: Grandview Reserve
 Inlet ID: Basin B-5 (DP 12a)

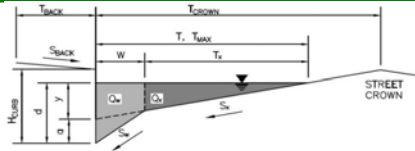

Gutter Geometry:

Maximum Allowable Width for Spread Behind Curb
 Side Slope Behind Curb (leave blank for no conveyance credit behind curb)
 Manning's Roughness Behind Curb (typically between 0.012 and 0.020)

T _{BACK} =	7.5	ft
S _{BACK} =	0.020	ft/ft
n _{BACK} =	0.020	

Height of Curb at Gutter Flow Line
 Distance from Curb Face to Street Crown
 Gutter Width
 Street Transverse Slope
 Gutter Cross Slope (typically 2 inches over 24 inches or 0.083 ft/ft)
 Street Longitudinal Slope - Enter 0 for sump condition
 Manning's Roughness for Street Section (typically between 0.012 and 0.020)

H _{CURB} =	6.00	inches
T _{CROWN} =	16.0	ft
W =	0.83	ft
S _X =	0.020	ft/ft
S _W =	0.083	ft/ft
S _O =	0.020	ft/ft
n _{STREET} =	0.016	

Max. Allowable Spread for Minor & Major Storm
 Max. Allowable Depth at Gutter Flowline for Minor & Major Storm
 Allow Flow Depth at Street Crown (check box for yes, leave blank for no)

	Minor Storm	Major Storm	
T _{MAX} =	16.0	16.0	ft
d _{MAX} =	4.4	7.7	inches
	<input type="checkbox"/>	<input checked="" type="checkbox"/>	

Maximum Capacity for 1/2 Street based On Allowable Spread

Water Depth without Gutter Depression (Eq. ST-2)
 Vertical Depth between Gutter Lip and Gutter Flowline (usually 2")
 Gutter Depression (d_c - (W * S_x * 12))
 Water Depth at Gutter Flowline
 Allowable Spread for Discharge outside the Gutter Section W (T - W)
 Gutter Flow to Design Flow Ratio by FHWA HEC-22 method (Eq. ST-7)
 Discharge outside the Gutter Section W, carried in Section T_x
 Discharge within the Gutter Section W (Q_T - Q_x)
 Discharge Behind the Curb (e.g., sidewalk, driveways, & lawns)
 Maximum Flow Based On Allowable Spread
 Flow Velocity within the Gutter Section
 V*d Product: Flow Velocity times Gutter Flowline Depth

	Minor Storm	Major Storm	
y =	3.84	3.84	inches
d _c =	0.8	0.8	inches
a =	0.63	0.63	inches
d =	4.47	4.47	inches
T _x =	15.2	15.2	ft
E _o =	0.149	0.149	
Q _x =	10.3	10.3	cfs
Q _w =	1.8	1.8	cfs
Q _{BACK} =	0.0	0.0	cfs
Q _T =	12.1	12.1	cfs
V =	1.1	1.1	fps
V*d =	0.4	0.4	

Maximum Capacity for 1/2 Street based on Allowable Depth

Theoretical Water Spread
 Theoretical Spread for Discharge outside the Gutter Section W (T - W)
 Gutter Flow to Design Flow Ratio by FHWA HEC-22 method (Eq. ST-7)
 Theoretical Discharge outside the Gutter Section W, carried in Section T_{x TH}
 Actual Discharge outside the Gutter Section W, (limited by distance T_{CROWN})
 Discharge within the Gutter Section W (Q_d - Q_x)
 Discharge Behind the Curb (e.g., sidewalk, driveways, & lawns)
 Total Discharge for Major & Minor Storm (Pre-Safety Factor)
 Average Flow Velocity Within the Gutter Section
 V*d Product: Flow Velocity Times Gutter Flowline Depth
 Slope-Based Depth Safety Reduction Factor for Major & Minor (d ≥ 6") Storm
 Max Flow Based on Allowable Depth (Safety Factor Applied)
 Resultant Flow Depth at Gutter Flowline (Safety Factor Applied)
 Resultant Flow Depth at Street Crown (Safety Factor Applied)

	Minor Storm	Major Storm	
T _{TH} =	15.6	29.4	ft
T _{x TH} =	14.7	28.6	ft
E _o =	0.153	0.079	
Q _{x TH} =	9.5	55.6	cfs
Q _x =	9.5	48.2	cfs
Q _w =	1.7	4.8	cfs
Q _{BACK} =	0.0	1.0	cfs
Q =	11.2	54.0	cfs
V =	1.1	1.6	fps
V*d =	0.4	1.0	
R =	1.00	0.83	
Q _d =	11.2	45.0	cfs
d =	4.36	7.17	inches
d _{CROWN} =	0.00	2.70	inches


MINOR STORM Allowable Capacity is based on Depth Criterion
 MAJOR STORM Allowable Capacity is based on Depth Criterion

	Minor Storm	Major Storm	
Q _{allow} =	11.2	45.0	cfs

Minor storm max. allowable capacity GOOD - greater than the design flow given on sheet 'Inlet Management'
Major storm max. allowable capacity GOOD - greater than the design flow given on sheet 'Inlet Management'

INLET ON A CONTINUOUS GRADE


MHFD-Inlet, Version 5.01 (April 2021)

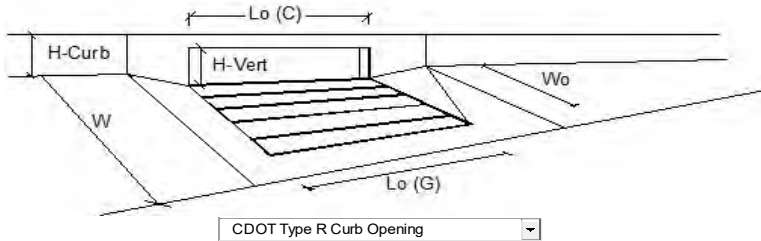

Design Information (Input)	MINOR	MAJOR	
Type of Inlet	CDOT Type R Curb Opening		
Local Depression (additional to continuous gutter depression 'a')	3.0	3.0	inches
Total Number of Units in the Inlet (Grate or Curb Opening)	2	2	
Length of a Single Unit Inlet (Grate or Curb Opening)	5.00	5.00	ft
Width of a Unit Grate (cannot be greater than W, Gutter Width)	N/A	N/A	ft
Clogging Factor for a Single Unit Grate (typical min. value = 0.5)	N/A	N/A	
Clogging Factor for a Single Unit Curb Opening (typical min. value = 0.1)	0.10	0.10	
Street Hydraulics: OK - Q < Allowable Street Capacity			
Design Discharge for Half of Street (from <i>Inlet Management</i>)	7.9	18.5	cfs
Water Spread Width	13.6	16.0	ft
Water Depth at Flowline (outside of local depression)	3.9	5.2	inches
Water Depth at Street Crown (or at T _{MAX})	0.0	0.7	inches
Ratio of Gutter Flow to Design Flow	0.177	0.126	
Discharge outside the Gutter Section W, carried in Section T _x	6.5	16.2	cfs
Discharge within the Gutter Section W	1.4	2.3	cfs
Discharge Behind the Curb Face	0.0	0.0	cfs
Flow Area within the Gutter Section W	0.24	0.33	sq ft
Velocity within the Gutter Section W	5.8	7.1	fps
Water Depth for Design Condition	6.9	8.2	inches
Grate Analysis (Calculated)			
Total Length of Inlet Grate Opening	N/A	N/A	ft
Ratio of Grate Flow to Design Flow	N/A	N/A	
Under No-Clogging Condition			
Minimum Velocity Where Grate Splash-Over Begins	N/A	N/A	fps
Interception Rate of Frontal Flow	N/A	N/A	
Interception Rate of Side Flow	N/A	N/A	
Interception Capacity	N/A	N/A	cfs
Under Clogging Condition			
Clogging Coefficient for Multiple-unit Grate Inlet	N/A	N/A	
Clogging Factor for Multiple-unit Grate Inlet	N/A	N/A	
Effective (unclogged) Length of Multiple-unit Grate Inlet	N/A	N/A	ft
Minimum Velocity Where Grate Splash-Over Begins	N/A	N/A	fps
Interception Rate of Frontal Flow	N/A	N/A	
Interception Rate of Side Flow	N/A	N/A	
Actual Interception Capacity	N/A	N/A	cfs
Carry-Over Flow = Q _o - Q _a (to be applied to curb opening or next d/s inlet)	N/A	N/A	cfs
Curb or Slotted Inlet Opening Analysis (Calculated)			
Equivalent Slope S _e (based on grate carry-over)	0.084	0.066	ft/ft
Required Length L _T to Have 100% Interception	18.17	31.40	ft
Under No-Clogging Condition			
Effective Length of Curb Opening or Slotted Inlet (minimum of L, L _T)	10.00	10.00	ft
Interception Capacity	6.0	9.2	cfs
Under Clogging Condition			
Clogging Coefficient	1.25	1.25	
Clogging Factor for Multiple-unit Curb Opening or Slotted Inlet	0.06	0.06	
Effective (Unclogged) Length	9.37	9.37	ft
Actual Interception Capacity	5.9	9.0	cfs
Carry-Over Flow = Q _o (GRATE) - Q _a	2.0	9.5	cfs
Summary			
Total Inlet Interception Capacity	5.9	9.0	cfs
Total Inlet Carry-Over Flow (flow bypassing inlet)	2.0	9.5	cfs
Capture Percentage = Q _a /Q _o =	75	49	%

ALLOWABLE CAPACITY FOR ONE-HALF OF STREET (Minor & Major Storm)
 (Based on Regulated Criteria for Maximum Allowable Flow Depth and Spread)

Project: **Grandview Reserve**
 Inlet ID: **Basin B-6 (DP 14)**

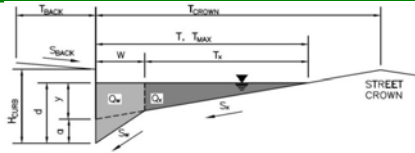

Gutter Geometry:

Maximum Allowable Width for Spread Behind Curb
 Side Slope Behind Curb (leave blank for no conveyance credit behind curb)
 Manning's Roughness Behind Curb (typically between 0.012 and 0.020)

T_{BACK}	=	7.5	ft
S_{BACK}	=	0.020	ft/ft
n_{BACK}	=	0.020	

Height of Curb at Gutter Flow Line
 Distance from Curb Face to Street Crown
 Gutter Width
 Street Transverse Slope
 Gutter Cross Slope (typically 2 inches over 24 inches or 0.083 ft/ft)
 Street Longitudinal Slope - Enter 0 for sump condition
 Manning's Roughness for Street Section (typically between 0.012 and 0.020)

H_{CURB}	=	6.00	inches
T_{CROWN}	=	16.0	ft
W	=	0.83	ft
S_x	=	0.020	ft/ft
S_w	=	0.083	ft/ft
S_o	=	0.020	ft/ft
n_{STREET}	=	0.016	

Max. Allowable Spread for Minor & Major Storm
 Max. Allowable Depth at Gutter Flowline for Minor & Major Storm
 Allow Flow Depth at Street Crown (check box for yes, leave blank for no)

	Minor Storm	Major Storm		
T_{MAX}	=	16.0	16.0	ft
d_{MAX}	=	4.4	7.7	inches
		<input type="checkbox"/>	<input checked="" type="checkbox"/>	

Maximum Capacity for 1/2 Street based On Allowable Spread

Water Depth without Gutter Depression (Eq. ST-2)
 Vertical Depth between Gutter Lip and Gutter Flowline (usually 2")
 Gutter Depression ($d_c - (W * S_x * 12)$)
 Water Depth at Gutter Flowline
 Allowable Spread for Discharge outside the Gutter Section W ($T - W$)
 Gutter Flow to Design Flow Ratio by FHWA HEC-22 method (Eq. ST-7)
 Discharge outside the Gutter Section W , carried in Section T_x
 Discharge within the Gutter Section W ($Q_T - Q_x$)
 Discharge Behind the Curb (e.g., sidewalk, driveways, & lawns)
 Maximum Flow Based On Allowable Spread
 Flow Velocity within the Gutter Section
 $V*d$ Product: Flow Velocity times Gutter Flowline Depth

	Minor Storm	Major Storm		
y	=	3.84	3.84	inches
d_c	=	0.8	0.8	inches
a	=	0.63	0.63	inches
d	=	4.47	4.47	inches
T_x	=	15.2	15.2	ft
E_o	=	0.149	0.149	
Q_x	=	10.3	10.3	cfs
Q_w	=	1.8	1.8	cfs
Q_{BACK}	=	0.0	0.0	cfs
Q_T	=	12.1	12.1	cfs
V	=	1.1	1.1	fps
$V*d$	=	0.4	0.4	

Maximum Capacity for 1/2 Street based on Allowable Depth

Theoretical Water Spread
 Theoretical Spread for Discharge outside the Gutter Section W ($T - W$)
 Gutter Flow to Design Flow Ratio by FHWA HEC-22 method (Eq. ST-7)
 Theoretical Discharge outside the Gutter Section W , carried in Section $T_{x TH}$
 Actual Discharge outside the Gutter Section W , (limited by distance T_{CROWN})
 Discharge within the Gutter Section W ($Q_d - Q_x$)
 Discharge Behind the Curb (e.g., sidewalk, driveways, & lawns)
 Total Discharge for Major & Minor Storm (Pre-Safety Factor)
 Average Flow Velocity Within the Gutter Section
 $V*d$ Product: Flow Velocity Times Gutter Flowline Depth
 Slope-Based Depth Safety Reduction Factor for Major & Minor ($d \geq 6"$) Storm
 Max Flow Based on Allowable Depth (Safety Factor Applied)
 Resultant Flow Depth at Gutter Flowline (Safety Factor Applied)
 Resultant Flow Depth at Street Crown (Safety Factor Applied)

	Minor Storm	Major Storm		
T_{TH}	=	15.6	29.4	ft
$T_{x TH}$	=	14.7	28.6	ft
E_o	=	0.153	0.079	
$Q_{x TH}$	=	9.5	55.6	cfs
Q_x	=	9.5	48.2	cfs
Q_w	=	1.7	4.8	cfs
Q_{BACK}	=	0.0	1.0	cfs
Q	=	11.2	54.0	cfs
V	=	1.1	1.6	fps
$V*d$	=	0.4	1.0	
R	=	1.00	0.83	
Q_d	=	11.2	45.0	cfs
d	=	4.36	7.17	inches
d_{CROWN}	=	0.00	2.70	inches


MINOR STORM Allowable Capacity is based on Depth Criterion
 MAJOR STORM Allowable Capacity is based on Depth Criterion

	Minor Storm	Major Storm		
Q_{allow}	=	11.2	45.0	cfs

Minor storm max. allowable capacity GOOD - greater than the design flow given on sheet 'Inlet Management'
Major storm max. allowable capacity GOOD - greater than the design flow given on sheet 'Inlet Management'

INLET ON A CONTINUOUS GRADE


MHFD-Inlet, Version 5.01 (April 2021)

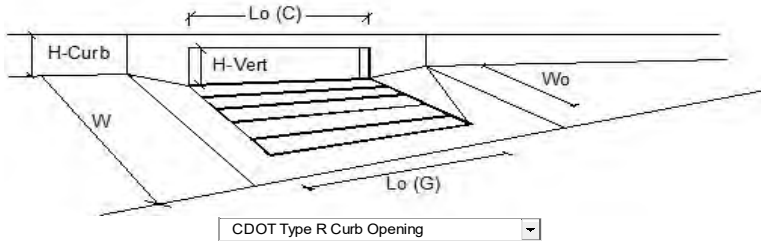

Design Information (Input)	MINOR	MAJOR	
Type of Inlet	CDOT Type R Curb Opening		
Local Depression (additional to continuous gutter depression 'a')	3.0	3.0	inches
Total Number of Units in the Inlet (Grate or Curb Opening)	2	2	
Length of a Single Unit Inlet (Grate or Curb Opening)	5.00	5.00	ft
Width of a Unit Grate (cannot be greater than W, Gutter Width)	N/A	N/A	ft
Clogging Factor for a Single Unit Grate (typical min. value = 0.5)	N/A	N/A	
Clogging Factor for a Single Unit Curb Opening (typical min. value = 0.1)	0.10	0.10	
Street Hydraulics: OK - Q < Allowable Street Capacity			
Design Discharge for Half of Street (from <i>Inlet Management</i>)	3.7	8.7	cfs
Water Spread Width	10.2	14.1	ft
Water Depth at Flowline (outside of local depression)	3.1	4.0	inches
Water Depth at Street Crown (or at T _{MAX})	0.0	0.0	inches
Ratio of Gutter Flow to Design Flow	0.240	0.170	
Discharge outside the Gutter Section W, carried in Section T _x	2.8	7.2	cfs
Discharge within the Gutter Section W	0.9	1.5	cfs
Discharge Behind the Curb Face	0.0	0.0	cfs
Flow Area within the Gutter Section W	0.18	0.25	sq ft
Velocity within the Gutter Section W	4.8	5.9	fps
Water Depth for Design Condition	6.1	7.0	inches
Grate Analysis (Calculated)			
Total Length of Inlet Grate Opening	N/A	N/A	ft
Ratio of Grate Flow to Design Flow	N/A	N/A	
Under No-Clogging Condition			
Minimum Velocity Where Grate Splash-Over Begins	N/A	N/A	fps
Interception Rate of Frontal Flow	N/A	N/A	
Interception Rate of Side Flow	N/A	N/A	
Interception Capacity	N/A	N/A	cfs
Under Clogging Condition			
Clogging Coefficient for Multiple-unit Grate Inlet	N/A	N/A	
Clogging Factor for Multiple-unit Grate Inlet	N/A	N/A	
Effective (unclogged) Length of Multiple-unit Grate Inlet	N/A	N/A	ft
Minimum Velocity Where Grate Splash-Over Begins	N/A	N/A	fps
Interception Rate of Frontal Flow	N/A	N/A	
Interception Rate of Side Flow	N/A	N/A	
Actual Interception Capacity	N/A	N/A	cfs
Carry-Over Flow = Q _o - Q _a (to be applied to curb opening or next d/s inlet)	N/A	N/A	cfs
Curb or Slotted Inlet Opening Analysis (Calculated)			
Equivalent Slope S _e (based on grate carry-over)	0.107	0.082	ft/ft
Required Length L _T to Have 100% Interception	11.03	19.34	ft
Under No-Clogging Condition			
Effective Length of Curb Opening or Slotted Inlet (minimum of L, L _T)	10.00	10.00	ft
Interception Capacity	3.6	6.4	cfs
Under Clogging Condition			
Clogging Coefficient	1.25	1.25	
Clogging Factor for Multiple-unit Curb Opening or Slotted Inlet	0.06	0.06	
Effective (Unclogged) Length	9.37	9.37	ft
Actual Interception Capacity	3.6	6.2	cfs
Carry-Over Flow = Q _o (GRATE) - Q _a	0.1	2.5	cfs
Summary			
Total Inlet Interception Capacity	3.6	6.2	cfs
Total Inlet Carry-Over Flow (flow bypassing inlet)	0.1	2.5	cfs
Capture Percentage = Q _a /Q _o =	98	71	%

ALLOWABLE CAPACITY FOR ONE-HALF OF STREET (Minor & Major Storm)
 (Based on Regulated Criteria for Maximum Allowable Flow Depth and Spread)

Project: Grandview Reserve
 Inlet ID: Basin B-7 (DP 15)

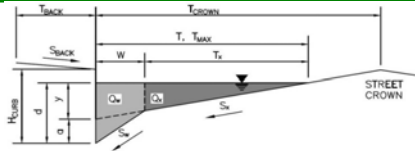

Gutter Geometry:

Maximum Allowable Width for Spread Behind Curb
 Side Slope Behind Curb (leave blank for no conveyance credit behind curb)
 Manning's Roughness Behind Curb (typically between 0.012 and 0.020)

T _{BACK}	=	7.5	ft
S _{BACK}	=	0.020	ft/ft
n _{BACK}	=	0.020	

Height of Curb at Gutter Flow Line
 Distance from Curb Face to Street Crown
 Gutter Width
 Street Transverse Slope
 Gutter Cross Slope (typically 2 inches over 24 inches or 0.083 ft/ft)
 Street Longitudinal Slope - Enter 0 for sump condition
 Manning's Roughness for Street Section (typically between 0.012 and 0.020)

H _{CURB}	=	6.00	inches
T _{CROWN}	=	16.0	ft
W	=	0.83	ft
S _X	=	0.020	ft/ft
S _W	=	0.083	ft/ft
S _O	=	0.020	ft/ft
n _{STREET}	=	0.016	

Max. Allowable Spread for Minor & Major Storm
 Max. Allowable Depth at Gutter Flowline for Minor & Major Storm
 Allow Flow Depth at Street Crown (check box for yes, leave blank for no)

	Minor Storm	Major Storm		
T _{MAX}	=	16.0	16.0	ft
d _{MAX}	=	4.4	7.7	inches
		<input type="checkbox"/>	<input checked="" type="checkbox"/>	

Maximum Capacity for 1/2 Street based On Allowable Spread

Water Depth without Gutter Depression (Eq. ST-2)
 Vertical Depth between Gutter Lip and Gutter Flowline (usually 2")
 Gutter Depression (d_c - (W * S_x * 12))
 Water Depth at Gutter Flowline
 Allowable Spread for Discharge outside the Gutter Section W (T - W)
 Gutter Flow to Design Flow Ratio by FHWA HEC-22 method (Eq. ST-7)
 Discharge outside the Gutter Section W, carried in Section T_X
 Discharge within the Gutter Section W (Q_T - Q_X)
 Discharge Behind the Curb (e.g., sidewalk, driveways, & lawns)
 Maximum Flow Based On Allowable Spread
 Flow Velocity within the Gutter Section
 V*d Product: Flow Velocity times Gutter Flowline Depth

	Minor Storm	Major Storm		
y	=	3.84	3.84	inches
d _c	=	0.8	0.8	inches
a	=	0.63	0.63	inches
d	=	4.47	4.47	inches
T _X	=	15.2	15.2	ft
E _O	=	0.149	0.149	
Q _X	=	10.3	10.3	cfs
Q _W	=	1.8	1.8	cfs
Q _{BACK}	=	0.0	0.0	cfs
Q _T	=	12.1	12.1	cfs
V	=	1.1	1.1	fps
V*d	=	0.4	0.4	

Maximum Capacity for 1/2 Street based on Allowable Depth

Theoretical Water Spread
 Theoretical Spread for Discharge outside the Gutter Section W (T - W)
 Gutter Flow to Design Flow Ratio by FHWA HEC-22 method (Eq. ST-7)
 Theoretical Discharge outside the Gutter Section W, carried in Section T_{X TH}
 Actual Discharge outside the Gutter Section W, (limited by distance T_{CROWN})
 Discharge within the Gutter Section W (Q_d - Q_X)
 Discharge Behind the Curb (e.g., sidewalk, driveways, & lawns)
 Total Discharge for Major & Minor Storm (Pre-Safety Factor)
 Average Flow Velocity Within the Gutter Section
 V*d Product: Flow Velocity Times Gutter Flowline Depth
 Slope-Based Depth Safety Reduction Factor for Major & Minor (d ≥ 6") Storm
 Max Flow Based on Allowable Depth (Safety Factor Applied)
 Resultant Flow Depth at Gutter Flowline (Safety Factor Applied)
 Resultant Flow Depth at Street Crown (Safety Factor Applied)

	Minor Storm	Major Storm		
T _{TH}	=	15.6	29.4	ft
T _{X TH}	=	14.7	28.6	ft
E _O	=	0.153	0.079	
Q _{X TH}	=	9.5	55.6	cfs
Q _X	=	9.5	48.2	cfs
Q _W	=	1.7	4.8	cfs
Q _{BACK}	=	0.0	1.0	cfs
Q	=	11.2	54.0	cfs
V	=	1.1	1.6	fps
V*d	=	0.4	1.0	
R	=	1.00	0.83	
Q _d	=	11.2	45.0	cfs
d	=	4.36	7.17	inches
d _{CROWN}	=	0.00	2.70	inches

MINOR STORM Allowable Capacity is based on Depth Criterion


MAJOR STORM Allowable Capacity is based on Depth Criterion

	Minor Storm	Major Storm		
Q _{allow}	=	11.2	45.0	cfs

Minor storm max. allowable capacity GOOD - greater than the design flow given on sheet 'Inlet Management'
Major storm max. allowable capacity GOOD - greater than the design flow given on sheet 'Inlet Management'

INLET ON A CONTINUOUS GRADE


MHFD-Inlet, Version 5.01 (April 2021)

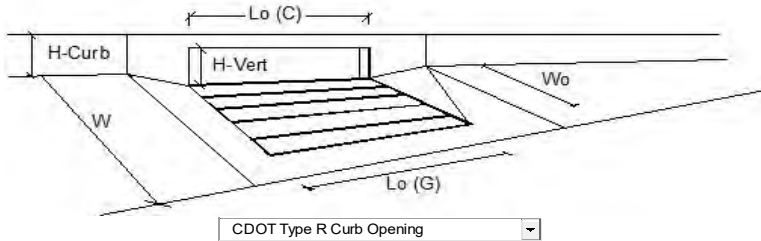

Design Information (Input)	MINOR	MAJOR	
Type of Inlet	CDOT Type R Curb Opening		
Local Depression (additional to continuous gutter depression 'a')	3.0	3.0	inches
Total Number of Units in the Inlet (Grate or Curb Opening)	2	2	
Length of a Single Unit Inlet (Grate or Curb Opening)	5.00	5.00	ft
Width of a Unit Grate (cannot be greater than W, Gutter Width)	N/A	N/A	ft
Clogging Factor for a Single Unit Grate (typical min. value = 0.5)	N/A	N/A	
Clogging Factor for a Single Unit Curb Opening (typical min. value = 0.1)	0.10	0.10	
Street Hydraulics: OK - Q < Allowable Street Capacity			
Design Discharge for Half of Street (from <i>Inlet Management</i>)	1.6	3.8	cfs
Water Spread Width	7.3	10.3	ft
Water Depth at Flowline (outside of local depression)	2.4	3.1	inches
Water Depth at Street Crown (or at T _{MAX})	0.0	0.0	inches
Ratio of Gutter Flow to Design Flow	0.339	0.238	
Discharge outside the Gutter Section W, carried in Section T _x	1.1	2.9	cfs
Discharge within the Gutter Section W	0.5	0.9	cfs
Discharge Behind the Curb Face	0.0	0.0	cfs
Flow Area within the Gutter Section W	0.14	0.19	sq ft
Velocity within the Gutter Section W	4.0	4.9	fps
Water Depth for Design Condition	5.4	6.1	inches
Grate Analysis (Calculated)			
Total Length of Inlet Grate Opening	N/A	N/A	ft
Ratio of Grate Flow to Design Flow	N/A	N/A	
Under No-Clogging Condition			
Minimum Velocity Where Grate Splash-Over Begins	N/A	N/A	fps
Interception Rate of Frontal Flow	N/A	N/A	
Interception Rate of Side Flow	N/A	N/A	
Interception Capacity	N/A	N/A	cfs
Under Clogging Condition			
Clogging Coefficient for Multiple-unit Grate Inlet	N/A	N/A	
Clogging Factor for Multiple-unit Grate Inlet	N/A	N/A	
Effective (unclogged) Length of Multiple-unit Grate Inlet	N/A	N/A	ft
Minimum Velocity Where Grate Splash-Over Begins	N/A	N/A	fps
Interception Rate of Frontal Flow	N/A	N/A	
Interception Rate of Side Flow	N/A	N/A	
Actual Interception Capacity	N/A	N/A	cfs
Carry-Over Flow = Q _o - Q _a (to be applied to curb opening or next d/s inlet)	N/A	N/A	cfs
Curb or Slotted Inlet Opening Analysis (Calculated)			
Equivalent Slope S _e (based on grate carry-over)	0.143	0.106	ft/ft
Required Length L _T to Have 100% Interception	6.31	11.23	ft
Under No-Clogging Condition			
Effective Length of Curb Opening or Slotted Inlet (minimum of L, L _T)	6.31	10.00	ft
Interception Capacity	1.6	3.7	cfs
Under Clogging Condition			
Clogging Coefficient	1.25	1.25	
Clogging Factor for Multiple-unit Curb Opening or Slotted Inlet	0.06	0.06	
Effective (Unclogged) Length	9.37	9.37	ft
Actual Interception Capacity	1.6	3.7	cfs
Carry-Over Flow = Q _o (GRATE) - Q _a	0.0	0.1	cfs
Summary			
Total Inlet Interception Capacity	1.6	3.7	cfs
Total Inlet Carry-Over Flow (flow bypassing inlet)	0.0	0.1	cfs
Capture Percentage = Q _a /Q _o =	100	97	%

ALLOWABLE CAPACITY FOR ONE-HALF OF STREET (Minor & Major Storm)
 (Based on Regulated Criteria for Maximum Allowable Flow Depth and Spread)

Project: Grandview Reserve
 Inlet ID: Basin B-8 (DP 12b)

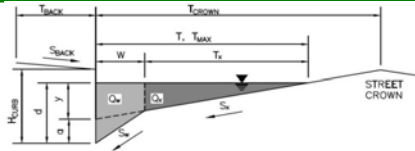

Gutter Geometry:

Maximum Allowable Width for Spread Behind Curb
 Side Slope Behind Curb (leave blank for no conveyance credit behind curb)
 Manning's Roughness Behind Curb (typically between 0.012 and 0.020)
 Height of Curb at Gutter Flow Line
 Distance from Curb Face to Street Crown
 Gutter Width
 Street Transverse Slope
 Gutter Cross Slope (typically 2 inches over 24 inches or 0.083 ft/ft)
 Street Longitudinal Slope - Enter 0 for sump condition
 Manning's Roughness for Street Section (typically between 0.012 and 0.020)

T _{BACK} =	7.5	ft
S _{BACK} =	0.020	ft/ft
n _{BACK} =	0.020	

H _{CURB} =	6.00	inches
T _{CROWN} =	16.0	ft
W =	0.83	ft
S _x =	0.020	ft/ft
S _w =	0.083	ft/ft
S _o =	0.000	ft/ft
n _{STREET} =	0.016	

Max. Allowable Spread for Minor & Major Storm
 Max. Allowable Depth at Gutter Flowline for Minor & Major Storm
 Check boxes are not applicable in SUMP conditions

	Minor Storm	Major Storm	
T _{MAX} =	16.0	16.0	ft
d _{MAX} =	4.4	7.7	inches
	<input type="checkbox"/>	<input type="checkbox"/>	

Maximum Capacity for 1/2 Street based On Allowable Spread

Water Depth without Gutter Depression (Eq. ST-2)
 Vertical Depth between Gutter Lip and Gutter Flowline (usually 2")
 Gutter Depression (d_c - (W * S_x * 12))
 Water Depth at Gutter Flowline
 Allowable Spread for Discharge outside the Gutter Section W (T - W)
 Gutter Flow to Design Flow Ratio by FHWA HEC-22 method (Eq. ST-7)
 Discharge outside the Gutter Section W, carried in Section T_x
 Discharge within the Gutter Section W (Q_T - Q_x)
 Discharge Behind the Curb (e.g., sidewalk, driveways, & lawns)
 Maximum Flow Based On Allowable Spread
 Flow Velocity within the Gutter Section
 V*d Product: Flow Velocity times Gutter Flowline Depth

	Minor Storm	Major Storm	
y =	3.84	3.84	inches
d _c =	0.8	0.8	inches
a =	0.63	0.63	inches
d =	4.47	4.47	inches
T _x =	15.2	15.2	ft
E _o =	0.149	0.149	
Q _x =	0.0	0.0	cfs
Q _w =	0.0	0.0	cfs
Q _{BACK} =	0.0	0.0	cfs
Q _T =	SUMP	SUMP	cfs
V =	0.0	0.0	fps
V*d =	0.0	0.0	

Maximum Capacity for 1/2 Street based on Allowable Depth

Theoretical Water Spread
 Theoretical Spread for Discharge outside the Gutter Section W (T - W)
 Gutter Flow to Design Flow Ratio by FHWA HEC-22 method (Eq. ST-7)
 Theoretical Discharge outside the Gutter Section W, carried in Section T_{x TH}
 Actual Discharge outside the Gutter Section W, (limited by distance T_{CROWN})
 Discharge within the Gutter Section W (Q_d - Q_x)
 Discharge Behind the Curb (e.g., sidewalk, driveways, & lawns)
 Total Discharge for Major & Minor Storm (Pre-Safety Factor)
 Average Flow Velocity Within the Gutter Section
 V*d Product: Flow Velocity Times Gutter Flowline Depth
 Slope-Based Depth Safety Reduction Factor for Major & Minor (d ≥ 6") Storm
 Max Flow Based on Allowable Depth (Safety Factor Applied)
 Resultant Flow Depth at Gutter Flowline (Safety Factor Applied)
 Resultant Flow Depth at Street Crown (Safety Factor Applied)


	Minor Storm	Major Storm	
T _{TH} =	15.6	29.4	ft
T _{x TH} =	14.7	28.6	ft
E _o =	0.153	0.079	
Q _{x TH} =	0.0	0.0	cfs
Q _x =	0.0	0.0	cfs
Q _w =	0.0	0.0	cfs
Q _{BACK} =	0.0	0.0	cfs
Q =	0.0	0.0	cfs
V =	0.0	0.0	fps
V*d =	0.0	0.0	
R =	SUMP	SUMP	
Q _d =	SUMP	SUMP	cfs
d =			inches
d _{CROWN} =			inches

MINOR STORM Allowable Capacity is based on Depth Criterion
 MAJOR STORM Allowable Capacity is based on Depth Criterion

	Minor Storm	Major Storm	
Q _{allow} =	SUMP	SUMP	cfs

INLET IN A SUMP OR SAG LOCATION

MHFD-Inlet, Version 5.01 (April 2021)

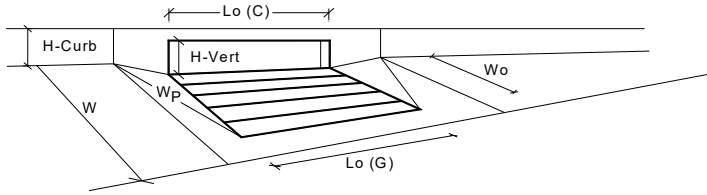

CDOT Type R Curb Opening

		MINOR	MAJOR	
Design Information (Input)				
Type of Inlet	Type =	CDOT Type R Curb Opening		
Local Depression (additional to continuous gutter depression 'a' from above)	a _{local} =	3.00	3.00	inches
Number of Unit Inlets (Grate or Curb Opening)	No =	4	4	<input checked="" type="checkbox"/> Override Depths
Water Depth at Flowline (outside of local depression)	Ponding Depth =	4.4	7.7	inches
Grate Information				
Length of a Unit Grate	L _o (G) =	N/A	N/A	feet
Width of a Unit Grate	W _o =	N/A	N/A	feet
Area Opening Ratio for a Grate (typical values 0.15-0.90)	A _{ratio} =	N/A	N/A	
Clogging Factor for a Single Grate (typical value 0.50 - 0.70)	C _f (G) =	N/A	N/A	
Grate Weir Coefficient (typical value 2.15 - 3.60)	C _w (G) =	N/A	N/A	
Grate Orifice Coefficient (typical value 0.60 - 0.80)	C _o (G) =	N/A	N/A	
Curb Opening Information				
Length of a Unit Curb Opening	L _o (C) =	5.00	5.00	feet
Height of Vertical Curb Opening in Inches	H _{vert} =	6.00	6.00	inches
Height of Curb Orifice Throat in Inches	H _{throat} =	6.00	6.00	inches
Angle of Throat (see USDCM Figure ST-5)	Theta =	63.40	63.40	degrees
Side Width for Depression Pan (typically the gutter width of 2 feet)	W _p =	2.00	2.00	feet
Clogging Factor for a Single Curb Opening (typical value 0.10)	C _f (C) =	0.10	0.10	
Curb Opening Weir Coefficient (typical value 2.3-3.7)	C _w (C) =	3.60	3.60	
Curb Opening Orifice Coefficient (typical value 0.60 - 0.70)	C _o (C) =	0.67	0.67	
Grate Flow Analysis (Calculated)				
Clogging Coefficient for Multiple Units	Coef =	N/A	N/A	
Clogging Factor for Multiple Units	Clog =	N/A	N/A	
Grate Capacity as a Weir (based on Modified HEC22 Method)				
Interception without Clogging	Q _{wi} =	N/A	N/A	cfs
Interception with Clogging	Q _{wa} =	N/A	N/A	cfs
Grate Capacity as an Orifice (based on Modified HEC22 Method)				
Interception without Clogging	Q _{oi} =	N/A	N/A	cfs
Interception with Clogging	Q _{oa} =	N/A	N/A	cfs
Grate Capacity as Mixed Flow				
Interception without Clogging	Q _{mi} =	N/A	N/A	cfs
Interception with Clogging	Q _{ma} =	N/A	N/A	cfs
Resulting Grate Capacity (assumes clogged condition)	Q_{Grate} =	N/A	N/A	cfs
Curb Opening Flow Analysis (Calculated)				
Clogging Coefficient for Multiple Units	Coef =	1.33	1.33	
Clogging Factor for Multiple Units	Clog =	0.03	0.03	
Curb Opening as a Weir (based on Modified HEC22 Method)				
Interception without Clogging	Q _{wi} =	10.0	35.4	cfs
Interception with Clogging	Q _{wa} =	9.7	34.3	cfs
Curb Opening as an Orifice (based on Modified HEC22 Method)				
Interception without Clogging	Q _{oi} =	33.6	43.9	cfs
Interception with Clogging	Q _{oa} =	32.5	42.4	cfs
Curb Opening Capacity as Mixed Flow				
Interception without Clogging	Q _{mi} =	17.0	36.7	cfs
Interception with Clogging	Q _{ma} =	16.5	35.5	cfs
Resulting Curb Opening Capacity (assumes clogged condition)	Q_{Curb} =	9.7	34.3	cfs
Resultant Street Conditions				
Total Inlet Length	L =	20.00	20.00	feet
Resultant Street Flow Spread (based on street geometry from above)	T =	15.6	29.4	ft. > T-Crown
Resultant Flow Depth at Street Crown	d _{CROWN} =	0.0	3.2	inches
Low Head Performance Reduction (Calculated)				
Depth for Grate Midwidth	d _{Grate} =	N/A	N/A	ft
Depth for Curb Opening Weir Equation	d _{Curb} =	0.29	0.57	ft
Combination Inlet Performance Reduction Factor for Long Inlets	RF _{combination} =	0.41	0.72	
Curb Opening Performance Reduction Factor for Long Inlets	RF _{Curb} =	0.67	0.88	
Grated Inlet Performance Reduction Factor for Long Inlets	RF _{Grate} =	N/A	N/A	
Total Inlet Interception Capacity (assumes clogged condition)				
	Q_s =	9.7	34.3	cfs
Inlet Capacity IS GOOD for Minor and Major Storms (>O PEAK)	Q_{PEAK REQUIRED} =	7.4	24.5	cfs

Warning 1


Warning 1: Dimension entered is not a typical dimension for inlet type specified.

Warning 1 Note:

This warning is not reflective of the transition from a ramp curb upstream of the inlet to a typical 2' wide gutter pan prior to the inlet. Inputs provided for a 2' gutter pan at the inlet are correct as shown in this calculation & there is no impact to the results provided.

ALLOWABLE CAPACITY FOR ONE-HALF OF STREET (Minor & Major Storm)
 (Based on Regulated Criteria for Maximum Allowable Flow Depth and Spread)

Project: **Grandview Reserve**
 Inlet ID: **Basin B-9 (DP 13)**

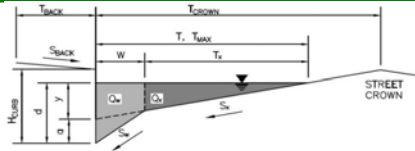

Gutter Geometry:

Maximum Allowable Width for Spread Behind Curb
 Side Slope Behind Curb (leave blank for no conveyance credit behind curb)
 Manning's Roughness Behind Curb (typically between 0.012 and 0.020)

T_{BACK}	=	7.5	ft
S_{BACK}	=	0.020	ft/ft
n_{BACK}	=	0.020	

Height of Curb at Gutter Flow Line
 Distance from Curb Face to Street Crown
 Gutter Width
 Street Transverse Slope
 Gutter Cross Slope (typically 2 inches over 24 inches or 0.083 ft/ft)
 Street Longitudinal Slope - Enter 0 for sump condition
 Manning's Roughness for Street Section (typically between 0.012 and 0.020)

H_{CURB}	=	6.00	inches
T_{CROWN}	=	16.0	ft
W	=	0.83	ft
S_x	=	0.020	ft/ft
S_w	=	0.083	ft/ft
S_o	=	0.000	ft/ft
n_{STREET}	=	0.016	

Max. Allowable Spread for Minor & Major Storm
 Max. Allowable Depth at Gutter Flowline for Minor & Major Storm
 Check boxes are not applicable in SUMP conditions

		Minor Storm	Major Storm	
T_{MAX}	=	16.0	16.0	ft
d_{MAX}	=	4.4	7.7	inches
		<input type="checkbox"/>	<input type="checkbox"/>	

Maximum Capacity for 1/2 Street based On Allowable Spread

Water Depth without Gutter Depression (Eq. ST-2)
 Vertical Depth between Gutter Lip and Gutter Flowline (usually 2")
 Gutter Depression ($d_c - (W * S_x * 12)$)
 Water Depth at Gutter Flowline
 Allowable Spread for Discharge outside the Gutter Section W ($T - W$)
 Gutter Flow to Design Flow Ratio by FHWA HEC-22 method (Eq. ST-7)
 Discharge outside the Gutter Section W , carried in Section T_x
 Discharge within the Gutter Section W ($Q_T - Q_x$)
 Discharge Behind the Curb (e.g., sidewalk, driveways, & lawns)
 Maximum Flow Based On Allowable Spread
 Flow Velocity within the Gutter Section
 $V*d$ Product: Flow Velocity times Gutter Flowline Depth

		Minor Storm	Major Storm	
y	=	3.84	3.84	inches
d_c	=	0.8	0.8	inches
a	=	0.63	0.63	inches
d	=	4.47	4.47	inches
T_x	=	15.2	15.2	ft
E_o	=	0.149	0.149	
Q_x	=	0.0	0.0	cfs
Q_w	=	0.0	0.0	cfs
Q_{BACK}	=	0.0	0.0	cfs
Q_T	=	SUMP	SUMP	cfs
V	=	0.0	0.0	fps
$V*d$	=	0.0	0.0	

Maximum Capacity for 1/2 Street based on Allowable Depth

Theoretical Water Spread
 Theoretical Spread for Discharge outside the Gutter Section W ($T - W$)
 Gutter Flow to Design Flow Ratio by FHWA HEC-22 method (Eq. ST-7)
 Theoretical Discharge outside the Gutter Section W , carried in Section $T_{x,TH}$
 Actual Discharge outside the Gutter Section W , (limited by distance T_{CROWN})
 Discharge within the Gutter Section W ($Q_d - Q_x$)
 Discharge Behind the Curb (e.g., sidewalk, driveways, & lawns)
 Total Discharge for Major & Minor Storm (Pre-Safety Factor)
 Average Flow Velocity Within the Gutter Section
 $V*d$ Product: Flow Velocity Times Gutter Flowline Depth
 Slope-Based Depth Safety Reduction Factor for Major & Minor ($d \geq 6"$ Storm)
 Max Flow Based on Allowable Depth (Safety Factor Applied)
 Resultant Flow Depth at Gutter Flowline (Safety Factor Applied)
 Resultant Flow Depth at Street Crown (Safety Factor Applied)


		Minor Storm	Major Storm	
T_{TH}	=	15.6	29.4	ft
$T_{x,TH}$	=	14.7	28.6	ft
E_o	=	0.153	0.079	
$Q_{x,TH}$	=	0.0	0.0	cfs
Q_x	=	0.0	0.0	cfs
Q_w	=	0.0	0.0	cfs
Q_{BACK}	=	0.0	0.0	cfs
Q	=	0.0	0.0	cfs
V	=	0.0	0.0	fps
$V*d$	=	0.0	0.0	
R	=	SUMP	SUMP	
Q_d	=	SUMP	SUMP	cfs
d	=			inches
d_{CROWN}	=			inches

MINOR STORM Allowable Capacity is based on Depth Criterion
 MAJOR STORM Allowable Capacity is based on Depth Criterion

		Minor Storm	Major Storm	
Q_{allow}	=	SUMP	SUMP	cfs

INLET IN A SUMP OR SAG LOCATION

MHFD-Inlet, Version 5.01 (April 2021)

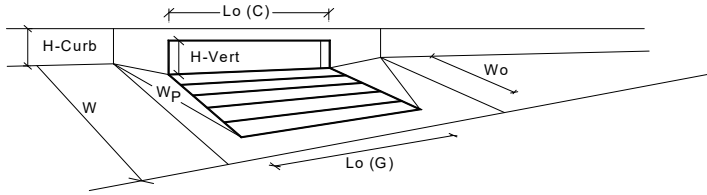

CDOT Type R Curb Opening

		MINOR	MAJOR	
Design Information (Input)				
Type of Inlet	Type =	CDOT Type R Curb Opening		
Local Depression (additional to continuous gutter depression 'a' from above)	a _{local} =	3.00	3.00	inches
Number of Unit Inlets (Grate or Curb Opening)	No =	2	2	<input checked="" type="checkbox"/> Override Depths
Water Depth at Flowline (outside of local depression)	Ponding Depth =	4.4	7.7	inches
Grate Information				
Length of a Unit Grate	L _o (G) =	N/A	N/A	feet
Width of a Unit Grate	W _o =	N/A	N/A	feet
Area Opening Ratio for a Grate (typical values 0.15-0.90)	A _{ratio} =	N/A	N/A	
Clogging Factor for a Single Grate (typical value 0.50 - 0.70)	C _f (G) =	N/A	N/A	
Grate Weir Coefficient (typical value 2.15 - 3.60)	C _w (G) =	N/A	N/A	
Grate Orifice Coefficient (typical value 0.60 - 0.80)	C _o (G) =	N/A	N/A	
Curb Opening Information				
Length of a Unit Curb Opening	L _o (C) =	5.00	5.00	feet
Height of Vertical Curb Opening in Inches	H _{vert} =	6.00	6.00	inches
Height of Curb Orifice Throat in Inches	H _{throat} =	6.00	6.00	inches
Angle of Throat (see USDCM Figure ST-5)	Theta =	63.40	63.40	degrees
Side Width for Depression Pan (typically the gutter width of 2 feet)	W _p =	2.00	2.00	feet
Clogging Factor for a Single Curb Opening (typical value 0.10)	C _f (C) =	0.10	0.10	
Curb Opening Weir Coefficient (typical value 2.3-3.7)	C _w (C) =	3.60	3.60	
Curb Opening Orifice Coefficient (typical value 0.60 - 0.70)	C _o (C) =	0.67	0.67	
Grate Flow Analysis (Calculated)				
Clogging Coefficient for Multiple Units	Coef =	N/A	N/A	
Clogging Factor for Multiple Units	Clog =	N/A	N/A	
Grate Capacity as a Weir (based on Modified HEC22 Method)				
Interception without Clogging	Q _{wi} =	N/A	N/A	cfs
Interception with Clogging	Q _{wa} =	N/A	N/A	cfs
Grate Capacity as an Orifice (based on Modified HEC22 Method)				
Interception without Clogging	Q _{oi} =	N/A	N/A	cfs
Interception with Clogging	Q _{oa} =	N/A	N/A	cfs
Grate Capacity as Mixed Flow				
Interception without Clogging	Q _{mi} =	N/A	N/A	cfs
Interception with Clogging	Q _{ma} =	N/A	N/A	cfs
Resulting Grate Capacity (assumes clogged condition)	Q_{Grate} =	N/A	N/A	cfs
Curb Opening Flow Analysis (Calculated)				
Clogging Coefficient for Multiple Units	Coef =	1.25	1.25	
Clogging Factor for Multiple Units	Clog =	0.06	0.06	
Curb Opening as a Weir (based on Modified HEC22 Method)				
Interception without Clogging	Q _{wi} =	6.1	20.2	cfs
Interception with Clogging	Q _{wa} =	5.7	18.9	cfs
Curb Opening as an Orifice (based on Modified HEC22 Method)				
Interception without Clogging	Q _{oi} =	16.8	21.9	cfs
Interception with Clogging	Q _{oa} =	15.7	20.6	cfs
Curb Opening Capacity as Mixed Flow				
Interception without Clogging	Q _{mi} =	9.4	19.6	cfs
Interception with Clogging	Q _{ma} =	8.8	18.3	cfs
Resulting Curb Opening Capacity (assumes clogged condition)	Q_{Curb} =	5.7	18.3	cfs
Resultant Street Conditions				
Total Inlet Length	L =	10.00	10.00	feet
Resultant Street Flow Spread (based on street geometry from above)	T =	15.6	29.4	ft. > T-Crown
Resultant Flow Depth at Street Crown	d _{CROWN} =	0.0	3.2	inches
Low Head Performance Reduction (Calculated)				
Depth for Grate Midwidth	d _{Grate} =	N/A	N/A	ft
Depth for Curb Opening Weir Equation	d _{Curb} =	0.29	0.57	ft
Combination Inlet Performance Reduction Factor for Long Inlets	RF _{Combination} =	0.41	0.72	
Curb Opening Performance Reduction Factor for Long Inlets	RF _{Curb} =	0.82	1.00	
Grated Inlet Performance Reduction Factor for Long Inlets	RF _{Grate} =	N/A	N/A	
Total Inlet Interception Capacity (assumes clogged condition)				
	Q_s =	5.7	18.3	cfs
Inlet Capacity IS GOOD for Minor and Major Storms (>O PEAK)	Q_{PEAK REQUIRED} =	3.8	9.0	cfs

Warning 1


Warning 1: Dimension entered is not a typical dimension for inlet type specified.

Warning 1 Note:

This warning is not reflective of the transition from a ramp curb upstream of the inlet to a typical 2' wide gutter pan prior to the inlet. Inputs provided for a 2' gutter pan at the inlet are correct as shown in this calculation & there is no impact to the results provided.

ALLOWABLE CAPACITY FOR ONE-HALF OF STREET (Minor & Major Storm)
 (Based on Regulated Criteria for Maximum Allowable Flow Depth and Spread)

Project: **Grandview Reserve**
 Inlet ID: **Basin C-1 (DP 17b)**

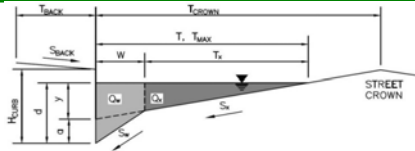

Gutter Geometry:

Maximum Allowable Width for Spread Behind Curb
 Side Slope Behind Curb (leave blank for no conveyance credit behind curb)
 Manning's Roughness Behind Curb (typically between 0.012 and 0.020)

T_{BACK}	=	7.5	ft
S_{BACK}	=	0.020	ft/ft
n_{BACK}	=	0.020	

Height of Curb at Gutter Flow Line
 Distance from Curb Face to Street Crown
 Gutter Width
 Street Transverse Slope
 Gutter Cross Slope (typically 2 inches over 24 inches or 0.083 ft/ft)
 Street Longitudinal Slope - Enter 0 for sump condition
 Manning's Roughness for Street Section (typically between 0.012 and 0.020)

H_{CURB}	=	6.00	inches
T_{CROWN}	=	16.0	ft
W	=	0.83	ft
S_X	=	0.020	ft/ft
S_W	=	0.083	ft/ft
S_O	=	0.025	ft/ft
n_{STREET}	=	0.016	

Max. Allowable Spread for Minor & Major Storm
 Max. Allowable Depth at Gutter Flowline for Minor & Major Storm
 Allow Flow Depth at Street Crown (check box for yes, leave blank for no)

	Minor Storm	Major Storm		
T_{MAX}	=	16.0	16.0	ft
d_{MAX}	=	4.4	7.7	inches
		<input type="checkbox"/>	<input checked="" type="checkbox"/>	

Maximum Capacity for 1/2 Street based On Allowable Spread

Water Depth without Gutter Depression (Eq. ST-2)
 Vertical Depth between Gutter Lip and Gutter Flowline (usually 2")
 Gutter Depression ($d_c - (W * S_x * 12)$)
 Water Depth at Gutter Flowline
 Allowable Spread for Discharge outside the Gutter Section W ($T - W$)
 Gutter Flow to Design Flow Ratio by FHWA HEC-22 method (Eq. ST-7)
 Discharge outside the Gutter Section W , carried in Section T_X
 Discharge within the Gutter Section W ($Q_T - Q_X$)
 Discharge Behind the Curb (e.g., sidewalk, driveways, & lawns)
 Maximum Flow Based On Allowable Spread
 Flow Velocity within the Gutter Section
 $V*d$ Product: Flow Velocity times Gutter Flowline Depth

	Minor Storm	Major Storm		
y	=	3.84	3.84	inches
d_c	=	0.8	0.8	inches
a	=	0.63	0.63	inches
d	=	4.47	4.47	inches
T_X	=	15.2	15.2	ft
E_o	=	0.149	0.149	
Q_X	=	11.5	11.5	cfs
Q_W	=	2.0	2.0	cfs
Q_{BACK}	=	0.0	0.0	cfs
Q_T	=	13.5	13.5	cfs
V	=	1.2	1.2	fps
$V*d$	=	0.5	0.5	

Maximum Capacity for 1/2 Street based on Allowable Depth

Theoretical Water Spread
 Theoretical Spread for Discharge outside the Gutter Section W ($T - W$)
 Gutter Flow to Design Flow Ratio by FHWA HEC-22 method (Eq. ST-7)
 Theoretical Discharge outside the Gutter Section W , carried in Section $T_{X,TH}$
 Actual Discharge outside the Gutter Section W , (limited by distance T_{CROWN})
 Discharge within the Gutter Section W ($Q_d - Q_X$)
 Discharge Behind the Curb (e.g., sidewalk, driveways, & lawns)
 Total Discharge for Major & Minor Storm (Pre-Safety Factor)
 Average Flow Velocity Within the Gutter Section
 $V*d$ Product: Flow Velocity Times Gutter Flowline Depth
 Slope-Based Depth Safety Reduction Factor for Major & Minor ($d \geq 6"$) Storm
 Max Flow Based on Allowable Depth (Safety Factor Applied)
 Resultant Flow Depth at Gutter Flowline (Safety Factor Applied)
 Resultant Flow Depth at Street Crown (Safety Factor Applied)

	Minor Storm	Major Storm		
T_{TH}	=	15.6	29.4	ft
$T_{X,TH}$	=	14.7	28.6	ft
E_o	=	0.153	0.079	
$Q_{X,TH}$	=	10.6	62.1	cfs
Q_X	=	10.6	53.9	cfs
Q_W	=	1.9	5.3	cfs
Q_{BACK}	=	0.0	1.2	cfs
Q	=	12.5	60.4	cfs
V	=	1.2	1.8	fps
$V*d$	=	0.4	1.2	
R	=	1.00	0.70	
Q_d	=	12.5	42.1	cfs
d	=	4.36	6.69	inches
d_{CROWN}	=	0.00	2.22	inches


MINOR STORM Allowable Capacity is based on Depth Criterion
 MAJOR STORM Allowable Capacity is based on Depth Criterion

	Minor Storm	Major Storm		
Q_{allow}	=	12.5	42.1	cfs

Minor storm max. allowable capacity GOOD - greater than the design flow given on sheet 'Inlet Management'
Major storm max. allowable capacity GOOD - greater than the design flow given on sheet 'Inlet Management'

INLET ON A CONTINUOUS GRADE


MHFD-Inlet, Version 5.01 (April 2021)

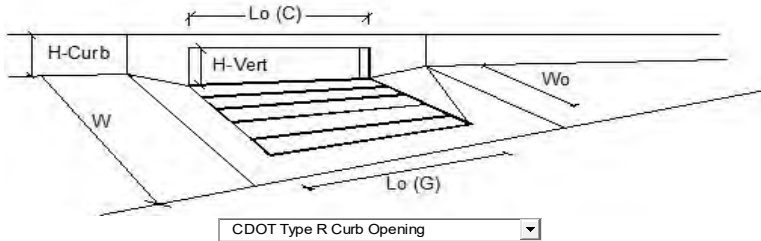

Design Information (Input)	MINOR	MAJOR	
Type of Inlet	CDOT Type R Curb Opening		
Local Depression (additional to continuous gutter depression 'a')	3.0	3.0	inches
Total Number of Units in the Inlet (Grate or Curb Opening)	3	3	
Length of a Single Unit Inlet (Grate or Curb Opening)	5.00	5.00	ft
Width of a Unit Grate (cannot be greater than W, Gutter Width)	N/A	N/A	ft
Clogging Factor for a Single Unit Grate (typical min. value = 0.5)	N/A	N/A	
Clogging Factor for a Single Unit Curb Opening (typical min. value = 0.1)	0.10	0.10	
Street Hydraulics: OK - Q < Allowable Street Capacity			
Design Discharge for Half of Street (from <i>Inlet Management</i>)	6.8	16.0	cfs
Water Spread Width	12.3	16.0	ft
Water Depth at Flowline (outside of local depression)	3.6	4.7	inches
Water Depth at Street Crown (or at T _{MAX})	0.0	0.3	inches
Ratio of Gutter Flow to Design Flow	0.196	0.139	
Discharge outside the Gutter Section W, carried in Section T _x	5.5	13.8	cfs
Discharge within the Gutter Section W	1.3	2.2	cfs
Discharge Behind the Curb Face	0.0	0.0	cfs
Flow Area within the Gutter Section W	0.22	0.30	sq ft
Velocity within the Gutter Section W	6.1	7.5	fps
Water Depth for Design Condition	6.6	7.7	inches
Grate Analysis (Calculated)			
Total Length of Inlet Grate Opening	N/A	N/A	ft
Ratio of Grate Flow to Design Flow	N/A	N/A	
Under No-Clogging Condition			
Minimum Velocity Where Grate Splash-Over Begins	N/A	N/A	fps
Interception Rate of Frontal Flow	N/A	N/A	
Interception Rate of Side Flow	N/A	N/A	
Interception Capacity	N/A	N/A	cfs
Under Clogging Condition			
Clogging Coefficient for Multiple-unit Grate Inlet	N/A	N/A	
Clogging Factor for Multiple-unit Grate Inlet	N/A	N/A	
Effective (unclogged) Length of Multiple-unit Grate Inlet	N/A	N/A	ft
Minimum Velocity Where Grate Splash-Over Begins	N/A	N/A	fps
Interception Rate of Frontal Flow	N/A	N/A	
Interception Rate of Side Flow	N/A	N/A	
Actual Interception Capacity	N/A	N/A	cfs
Carry-Over Flow = Q _o - Q _a (to be applied to curb opening or next d/s inlet)	N/A	N/A	cfs
Curb or Slotted Inlet Opening Analysis (Calculated)			
Equivalent Slope S _e (based on grate carry-over)	0.091	0.071	ft/ft
Required Length L _T to Have 100% Interception	16.42	28.60	ft
Under No-Clogging Condition			
Effective Length of Curb Opening or Slotted Inlet (minimum of L, L _T)	15.00	15.00	ft
Interception Capacity	6.7	11.8	cfs
Under Clogging Condition			
Clogging Coefficient	1.31	1.31	
Clogging Factor for Multiple-unit Curb Opening or Slotted Inlet	0.04	0.04	
Effective (Unclogged) Length	14.34	14.34	ft
Actual Interception Capacity	6.7	11.7	cfs
Carry-Over Flow = Q _o (GRATE) - Q _a	0.1	4.3	cfs
Summary			
Total Inlet Interception Capacity	6.7	11.7	cfs
Total Inlet Carry-Over Flow (flow bypassing inlet)	0.1	4.3	cfs
Capture Percentage = Q _a /Q _o =	98	73	%

ALLOWABLE CAPACITY FOR ONE-HALF OF STREET (Minor & Major Storm)
 (Based on Regulated Criteria for Maximum Allowable Flow Depth and Spread)

Project: **Grandview Reserve**
 Inlet ID: **Basin C-2 (DP 17a)**

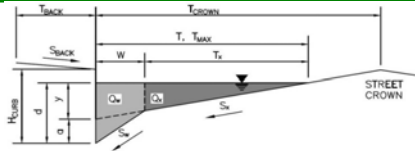

Gutter Geometry:

Maximum Allowable Width for Spread Behind Curb
 Side Slope Behind Curb (leave blank for no conveyance credit behind curb)
 Manning's Roughness Behind Curb (typically between 0.012 and 0.020)

T _{BACK} =	7.5	ft
S _{BACK} =	0.020	ft/ft
n _{BACK} =	0.020	

Height of Curb at Gutter Flow Line
 Distance from Curb Face to Street Crown
 Gutter Width
 Street Transverse Slope
 Gutter Cross Slope (typically 2 inches over 24 inches or 0.083 ft/ft)
 Street Longitudinal Slope - Enter 0 for sump condition
 Manning's Roughness for Street Section (typically between 0.012 and 0.020)

H _{CURB} =	6.00	inches
T _{CROWN} =	16.0	ft
W =	0.83	ft
S _X =	0.020	ft/ft
S _W =	0.083	ft/ft
S _O =	0.025	ft/ft
n _{STREET} =	0.016	

Max. Allowable Spread for Minor & Major Storm
 Max. Allowable Depth at Gutter Flowline for Minor & Major Storm
 Allow Flow Depth at Street Crown (check box for yes, leave blank for no)

	Minor Storm	Major Storm	
T _{MAX} =	16.0	16.0	ft
d _{MAX} =	4.4	7.7	inches
	<input type="checkbox"/>	<input checked="" type="checkbox"/>	

Maximum Capacity for 1/2 Street based On Allowable Spread

Water Depth without Gutter Depression (Eq. ST-2)
 Vertical Depth between Gutter Lip and Gutter Flowline (usually 2")
 Gutter Depression (d_c - (W * S_x * 12))
 Water Depth at Gutter Flowline
 Allowable Spread for Discharge outside the Gutter Section W (T - W)
 Gutter Flow to Design Flow Ratio by FHWA HEC-22 method (Eq. ST-7)
 Discharge outside the Gutter Section W, carried in Section T_X
 Discharge within the Gutter Section W (Q_T - Q_X)
 Discharge Behind the Curb (e.g., sidewalk, driveways, & lawns)
 Maximum Flow Based On Allowable Spread
 Flow Velocity within the Gutter Section
 V*d Product: Flow Velocity times Gutter Flowline Depth

	Minor Storm	Major Storm	
y =	3.84	3.84	inches
d _c =	0.8	0.8	inches
a =	0.63	0.63	inches
d =	4.47	4.47	inches
T _X =	15.2	15.2	ft
E _O =	0.149	0.149	
Q _X =	11.5	11.5	cfs
Q _W =	2.0	2.0	cfs
Q _{BACK} =	0.0	0.0	cfs
Q _T =	13.5	13.5	cfs
V =	1.2	1.2	fps
V*d =	0.5	0.5	

Maximum Capacity for 1/2 Street based on Allowable Depth

Theoretical Water Spread
 Theoretical Spread for Discharge outside the Gutter Section W (T - W)
 Gutter Flow to Design Flow Ratio by FHWA HEC-22 method (Eq. ST-7)
 Theoretical Discharge outside the Gutter Section W, carried in Section T_{X TH}
 Actual Discharge outside the Gutter Section W, (limited by distance T_{CROWN})
 Discharge within the Gutter Section W (Q_d - Q_X)
 Discharge Behind the Curb (e.g., sidewalk, driveways, & lawns)
 Total Discharge for Major & Minor Storm (Pre-Safety Factor)
 Average Flow Velocity Within the Gutter Section
 V*d Product: Flow Velocity Times Gutter Flowline Depth
 Slope-Based Depth Safety Reduction Factor for Major & Minor (d ≥ 6") Storm
 Max Flow Based on Allowable Depth (Safety Factor Applied)
 Resultant Flow Depth at Gutter Flowline (Safety Factor Applied)
 Resultant Flow Depth at Street Crown (Safety Factor Applied)

	Minor Storm	Major Storm	
T _{TH} =	15.6	29.4	ft
T _{X TH} =	14.7	28.6	ft
E _O =	0.153	0.079	
Q _{X TH} =	10.6	62.1	cfs
Q _X =	10.6	53.9	cfs
Q _W =	1.9	5.3	cfs
Q _{BACK} =	0.0	1.2	cfs
Q =	12.5	60.4	cfs
V =	1.2	1.8	fps
V*d =	0.4	1.2	
R =	1.00	0.70	
Q _d =	12.5	42.1	cfs
d =	4.36	6.69	inches
d _{CROWN} =	0.00	2.22	inches


MINOR STORM Allowable Capacity is based on Depth Criterion
 MAJOR STORM Allowable Capacity is based on Depth Criterion

	Minor Storm	Major Storm	
Q _{allow} =	12.5	42.1	cfs

Minor storm max. allowable capacity GOOD - greater than the design flow given on sheet 'Inlet Management'
Major storm max. allowable capacity GOOD - greater than the design flow given on sheet 'Inlet Management'

INLET ON A CONTINUOUS GRADE


MHFD-Inlet, Version 5.01 (April 2021)

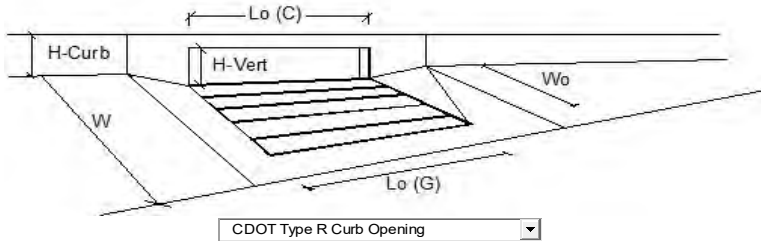

Design Information (Input)	MINOR	MAJOR	
Type of Inlet	CDOT Type R Curb Opening		
Local Depression (additional to continuous gutter depression 'a')	3.0	3.0	inches
Total Number of Units in the Inlet (Grate or Curb Opening)	3	3	
Length of a Single Unit Inlet (Grate or Curb Opening)	5.00	5.00	ft
Width of a Unit Grate (cannot be greater than W, Gutter Width)	N/A	N/A	ft
Clogging Factor for a Single Unit Grate (typical min. value = 0.5)	N/A	N/A	
Clogging Factor for a Single Unit Curb Opening (typical min. value = 0.1)	0.10	0.10	
Street Hydraulics: OK - Q < Allowable Street Capacity			
Design Discharge for Half of Street (from <i>Inlet Management</i>)	11.3	26.3	cfs
Water Spread Width	15.0	16.0	ft
Water Depth at Flowline (outside of local depression)	4.2	5.6	inches
Water Depth at Street Crown (or at T _{MAX})	0.0	1.1	inches
Ratio of Gutter Flow to Design Flow	0.160	0.116	
Discharge outside the Gutter Section W, carried in Section T _x	9.5	23.3	cfs
Discharge within the Gutter Section W	1.8	3.0	cfs
Discharge Behind the Curb Face	0.0	0.0	cfs
Flow Area within the Gutter Section W	0.26	0.36	sq ft
Velocity within the Gutter Section W	6.9	8.5	fps
Water Depth for Design Condition	7.2	8.6	inches
Grate Analysis (Calculated)			
Total Length of Inlet Grate Opening	N/A	N/A	ft
Ratio of Grate Flow to Design Flow	N/A	N/A	
Under No-Clogging Condition			
Minimum Velocity Where Grate Splash-Over Begins	N/A	N/A	fps
Interception Rate of Frontal Flow	N/A	N/A	
Interception Rate of Side Flow	N/A	N/A	
Interception Capacity	N/A	N/A	cfs
Under Clogging Condition			
Clogging Coefficient for Multiple-unit Grate Inlet	N/A	N/A	
Clogging Factor for Multiple-unit Grate Inlet	N/A	N/A	
Effective (unclogged) Length of Multiple-unit Grate Inlet	N/A	N/A	ft
Minimum Velocity Where Grate Splash-Over Begins	N/A	N/A	fps
Interception Rate of Frontal Flow	N/A	N/A	
Interception Rate of Side Flow	N/A	N/A	
Actual Interception Capacity	N/A	N/A	cfs
Carry-Over Flow = Q _o - Q _a (to be applied to curb opening or next d/s inlet)	N/A	N/A	cfs
Curb or Slotted Inlet Opening Analysis (Calculated)			
Equivalent Slope S _e (based on grate carry-over)	0.078	0.062	ft/ft
Required Length L _T to Have 100% Interception	22.86	39.13	ft
Under No-Clogging Condition			
Effective Length of Curb Opening or Slotted Inlet (minimum of L, L _T)	15.00	15.00	ft
Interception Capacity	9.6	15.3	cfs
Under Clogging Condition			
Clogging Coefficient	1.31	1.31	
Clogging Factor for Multiple-unit Curb Opening or Slotted Inlet	0.04	0.04	
Effective (Unclogged) Length	14.34	14.34	ft
Actual Interception Capacity	9.6	15.1	cfs
Carry-Over Flow = Q _o (GRATE) - Q _a	1.7	11.2	cfs
Summary			
Total Inlet Interception Capacity	9.6	15.1	cfs
Total Inlet Carry-Over Flow (flow bypassing inlet)	1.7	11.2	cfs
Capture Percentage = Q _a /Q _o =	85	57	%

ALLOWABLE CAPACITY FOR ONE-HALF OF STREET (Minor & Major Storm)
 (Based on Regulated Criteria for Maximum Allowable Flow Depth and Spread)

Project: **Grandview Reserve**
 Inlet ID: **Basin C-4 (DP 17c)**

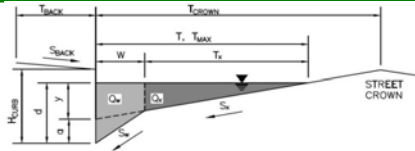

Gutter Geometry:

Maximum Allowable Width for Spread Behind Curb
 Side Slope Behind Curb (leave blank for no conveyance credit behind curb)
 Manning's Roughness Behind Curb (typically between 0.012 and 0.020)

T_{BACK}	=	7.5	ft
S_{BACK}	=	0.020	ft/ft
n_{BACK}	=	0.020	

Height of Curb at Gutter Flow Line
 Distance from Curb Face to Street Crown
 Gutter Width
 Street Transverse Slope
 Gutter Cross Slope (typically 2 inches over 24 inches or 0.083 ft/ft)
 Street Longitudinal Slope - Enter 0 for sump condition
 Manning's Roughness for Street Section (typically between 0.012 and 0.020)

H_{CURB}	=	6.00	inches
T_{CROWN}	=	16.0	ft
W	=	0.83	ft
S_X	=	0.020	ft/ft
S_W	=	0.083	ft/ft
S_0	=	0.020	ft/ft
n_{STREET}	=	0.016	

Max. Allowable Spread for Minor & Major Storm
 Max. Allowable Depth at Gutter Flowline for Minor & Major Storm
 Allow Flow Depth at Street Crown (check box for yes, leave blank for no)

	Minor Storm	Major Storm		
T_{MAX}	=	16.0	16.0	ft
d_{MAX}	=	4.4	7.7	inches
		<input type="checkbox"/>	<input checked="" type="checkbox"/>	

Maximum Capacity for 1/2 Street based On Allowable Spread

Water Depth without Gutter Depression (Eq. ST-2)
 Vertical Depth between Gutter Lip and Gutter Flowline (usually 2")
 Gutter Depression ($d_c - (W * S_x * 12)$)
 Water Depth at Gutter Flowline
 Allowable Spread for Discharge outside the Gutter Section W ($T - W$)
 Gutter Flow to Design Flow Ratio by FHWA HEC-22 method (Eq. ST-7)
 Discharge outside the Gutter Section W , carried in Section T_X
 Discharge within the Gutter Section W ($Q_T - Q_X$)
 Discharge Behind the Curb (e.g., sidewalk, driveways, & lawns)
 Maximum Flow Based On Allowable Spread
 Flow Velocity within the Gutter Section
 $V*d$ Product: Flow Velocity times Gutter Flowline Depth

	Minor Storm	Major Storm		
y	=	3.84	3.84	inches
d_c	=	0.8	0.8	inches
a	=	0.63	0.63	inches
d	=	4.47	4.47	inches
T_X	=	15.2	15.2	ft
E_o	=	0.149	0.149	
Q_X	=	10.3	10.3	cfs
Q_W	=	1.8	1.8	cfs
Q_{BACK}	=	0.0	0.0	cfs
Q_T	=	12.1	12.1	cfs
V	=	1.1	1.1	fps
$V*d$	=	0.4	0.4	

Maximum Capacity for 1/2 Street based on Allowable Depth

Theoretical Water Spread
 Theoretical Spread for Discharge outside the Gutter Section W ($T - W$)
 Gutter Flow to Design Flow Ratio by FHWA HEC-22 method (Eq. ST-7)
 Theoretical Discharge outside the Gutter Section W , carried in Section $T_{X,TH}$
 Actual Discharge outside the Gutter Section W , (limited by distance T_{CROWN})
 Discharge within the Gutter Section W ($Q_d - Q_X$)
 Discharge Behind the Curb (e.g., sidewalk, driveways, & lawns)
 Total Discharge for Major & Minor Storm (Pre-Safety Factor)
 Average Flow Velocity Within the Gutter Section
 $V*d$ Product: Flow Velocity Times Gutter Flowline Depth
 Slope-Based Depth Safety Reduction Factor for Major & Minor ($d \geq 6"$) Storm
 Max Flow Based on Allowable Depth (Safety Factor Applied)
 Resultant Flow Depth at Gutter Flowline (Safety Factor Applied)
 Resultant Flow Depth at Street Crown (Safety Factor Applied)

	Minor Storm	Major Storm		
T_{TH}	=	15.6	29.4	ft
$T_{X,TH}$	=	14.7	28.6	ft
E_o	=	0.153	0.079	
$Q_{X,TH}$	=	9.5	55.6	cfs
Q_X	=	9.5	48.2	cfs
Q_W	=	1.7	4.8	cfs
Q_{BACK}	=	0.0	1.0	cfs
Q	=	11.2	54.0	cfs
V	=	1.1	1.6	fps
$V*d$	=	0.4	1.0	
R	=	1.00	0.83	
Q_d	=	11.2	45.0	cfs
d	=	4.36	7.17	inches
d_{CROWN}	=	0.00	2.70	inches


MINOR STORM Allowable Capacity is based on Depth Criterion
 MAJOR STORM Allowable Capacity is based on Depth Criterion

	Minor Storm	Major Storm		
Q_{allow}	=	11.2	45.0	cfs

Minor storm max. allowable capacity GOOD - greater than the design flow given on sheet 'Inlet Management'
Major storm max. allowable capacity GOOD - greater than the design flow given on sheet 'Inlet Management'

INLET ON A CONTINUOUS GRADE


MHFD-Inlet, Version 5.01 (April 2021)

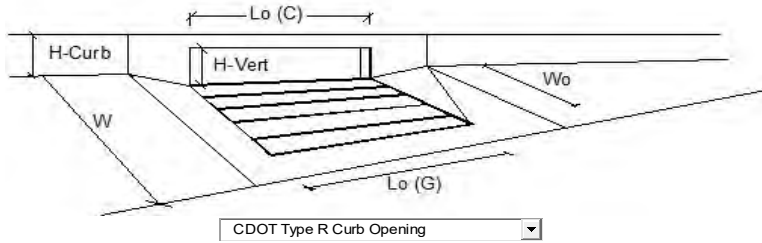

Design Information (Input)	MINOR	MAJOR	
Type of Inlet	CDOT Type R Curb Opening		
Local Depression (additional to continuous gutter depression 'a')	3.0	3.0	inches
Total Number of Units in the Inlet (Grate or Curb Opening)	3	3	
Length of a Single Unit Inlet (Grate or Curb Opening)	5.00	5.00	ft
Width of a Unit Grate (cannot be greater than W, Gutter Width)	N/A	N/A	ft
Clogging Factor for a Single Unit Grate (typical min. value = 0.5)	N/A	N/A	
Clogging Factor for a Single Unit Curb Opening (typical min. value = 0.1)	0.10	0.10	
Street Hydraulics: OK - Q < Allowable Street Capacity			
Design Discharge for Half of Street (from <i>Inlet Management</i>)	5.8	20.8	cfs
Water Spread Width	12.1	16.0	ft
Water Depth at Flowline (outside of local depression)	3.5	5.4	inches
Water Depth at Street Crown (or at T _{MAX})	0.0	0.9	inches
Ratio of Gutter Flow to Design Flow	0.200	0.121	
Discharge outside the Gutter Section W, carried in Section T _x	4.7	18.3	cfs
Discharge within the Gutter Section W	1.2	2.5	cfs
Discharge Behind the Curb Face	0.0	0.0	cfs
Flow Area within the Gutter Section W	0.22	0.34	sq ft
Velocity within the Gutter Section W	5.4	7.3	fps
Water Depth for Design Condition	6.5	8.4	inches
Grate Analysis (Calculated)			
Total Length of Inlet Grate Opening	N/A	N/A	ft
Ratio of Grate Flow to Design Flow	N/A	N/A	
Under No-Clogging Condition			
Minimum Velocity Where Grate Splash-Over Begins	N/A	N/A	fps
Interception Rate of Frontal Flow	N/A	N/A	
Interception Rate of Side Flow	N/A	N/A	
Interception Capacity	N/A	N/A	cfs
Under Clogging Condition			
Clogging Coefficient for Multiple-unit Grate Inlet	N/A	N/A	
Clogging Factor for Multiple-unit Grate Inlet	N/A	N/A	
Effective (unclogged) Length of Multiple-unit Grate Inlet	N/A	N/A	ft
Minimum Velocity Where Grate Splash-Over Begins	N/A	N/A	fps
Interception Rate of Frontal Flow	N/A	N/A	
Interception Rate of Side Flow	N/A	N/A	
Actual Interception Capacity	N/A	N/A	cfs
Carry-Over Flow = Q _o - Q _a (to be applied to curb opening or next d/s inlet)	N/A	N/A	cfs
Curb or Slotted Inlet Opening Analysis (Calculated)			
Equivalent Slope S _e (based on grate carry-over)	0.093	0.064	ft/ft
Required Length L _T to Have 100% Interception	14.91	33.79	ft
Under No-Clogging Condition			
Effective Length of Curb Opening or Slotted Inlet (minimum of L, L _T)	14.91	15.00	ft
Interception Capacity	5.8	13.6	cfs
Under Clogging Condition			
Clogging Coefficient	1.31	1.31	
Clogging Factor for Multiple-unit Curb Opening or Slotted Inlet	0.04	0.04	
Effective (Unclogged) Length	14.34	14.34	ft
Actual Interception Capacity	5.8	13.4	cfs
Carry-Over Flow = Q _o (GRATE) - Q _a	0.0	7.4	cfs
Summary			
Total Inlet Interception Capacity	5.8	13.4	cfs
Total Inlet Carry-Over Flow (flow bypassing inlet)	0.0	7.4	cfs
Capture Percentage = Q _a /Q _o =	100	64	%

ALLOWABLE CAPACITY FOR ONE-HALF OF STREET (Minor & Major Storm)
 (Based on Regulated Criteria for Maximum Allowable Flow Depth and Spread)

Project: Grandview Reserve
Inlet ID: Basin C-5 (DP 17d)

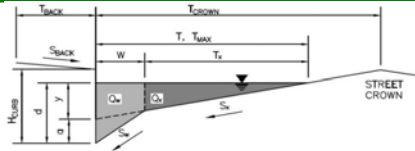

Gutter Geometry:

Maximum Allowable Width for Spread Behind Curb
 Side Slope Behind Curb (leave blank for no conveyance credit behind curb)
 Manning's Roughness Behind Curb (typically between 0.012 and 0.020)

T _{BACK} =	7.5	ft
S _{BACK} =	0.020	ft/ft
n _{BACK} =	0.020	

Height of Curb at Gutter Flow Line
 Distance from Curb Face to Street Crown
 Gutter Width
 Street Transverse Slope
 Gutter Cross Slope (typically 2 inches over 24 inches or 0.083 ft/ft)
 Street Longitudinal Slope - Enter 0 for sump condition
 Manning's Roughness for Street Section (typically between 0.012 and 0.020)

H _{CURB} =	6.00	inches
T _{CROWN} =	16.0	ft
W =	0.83	ft
S _x =	0.020	ft/ft
S _w =	0.083	ft/ft
S _o =	0.015	ft/ft
n _{STREET} =	0.016	

Max. Allowable Spread for Minor & Major Storm
 Max. Allowable Depth at Gutter Flowline for Minor & Major Storm
 Allow Flow Depth at Street Crown (check box for yes, leave blank for no)

	Minor Storm	Major Storm	
T _{MAX} =	16.0	16.0	ft
d _{MAX} =	4.4	7.7	inches
	<input type="checkbox"/>	<input checked="" type="checkbox"/>	

Maximum Capacity for 1/2 Street based On Allowable Spread

Water Depth without Gutter Depression (Eq. ST-2)
 Vertical Depth between Gutter Lip and Gutter Flowline (usually 2")
 Gutter Depression (d_c - (W * S_x * 12))
 Water Depth at Gutter Flowline
 Allowable Spread for Discharge outside the Gutter Section W (T - W)
 Gutter Flow to Design Flow Ratio by FHWA HEC-22 method (Eq. ST-7)
 Discharge outside the Gutter Section W, carried in Section T_x
 Discharge within the Gutter Section W (Q_T - Q_x)
 Discharge Behind the Curb (e.g., sidewalk, driveways, & lawns)
 Maximum Flow Based On Allowable Spread
 Flow Velocity within the Gutter Section
 V*d Product: Flow Velocity times Gutter Flowline Depth

	Minor Storm	Major Storm	
y =	3.84	3.84	inches
d _c =	0.8	0.8	inches
a =	0.63	0.63	inches
d =	4.47	4.47	inches
T _x =	15.2	15.2	ft
E _o =	0.149	0.149	
Q _x =	8.9	8.9	cfs
Q _w =	1.6	1.6	cfs
Q _{BACK} =	0.0	0.0	cfs
Q _T =	10.5	10.5	cfs
V =	1.0	1.0	fps
V*d =	0.4	0.4	

Maximum Capacity for 1/2 Street based on Allowable Depth

Theoretical Water Spread
 Theoretical Spread for Discharge outside the Gutter Section W (T - W)
 Gutter Flow to Design Flow Ratio by FHWA HEC-22 method (Eq. ST-7)
 Theoretical Discharge outside the Gutter Section W, carried in Section T_x
 Actual Discharge outside the Gutter Section W, (limited by distance T_{CROWN})
 Discharge within the Gutter Section W (Q_d - Q_x)
 Discharge Behind the Curb (e.g., sidewalk, driveways, & lawns)
 Total Discharge for Major & Minor Storm (Pre-Safety Factor)
 Average Flow Velocity Within the Gutter Section
 V*d Product: Flow Velocity Times Gutter Flowline Depth
 Slope-Based Depth Safety Reduction Factor for Major & Minor (d ≥ 6") Storm
 Max Flow Based on Allowable Depth (Safety Factor Applied)
 Resultant Flow Depth at Gutter Flowline (Safety Factor Applied)
 Resultant Flow Depth at Street Crown (Safety Factor Applied)

	Minor Storm	Major Storm	
T _{TH} =	15.6	29.4	ft
T _x TH =	14.7	28.6	ft
E _o =	0.153	0.079	
Q _x TH =	8.2	48.1	cfs
Q _x =	8.2	41.7	cfs
Q _w =	1.5	4.1	cfs
Q _{BACK} =	0.0	0.9	cfs
Q =	9.7	46.8	cfs
V =	0.9	1.4	fps
V*d =	0.3	0.9	
R =	1.00	1.00	
Q _d =	9.7	46.8	cfs
d =	4.36	7.68	inches
d _{CROWN} =	0.00	3.22	inches

MINOR STORM Allowable Capacity is based on Depth Criterion


MAJOR STORM Allowable Capacity is based on Depth Criterion

	Minor Storm	Major Storm	
Q _{allow} =	9.7	46.8	cfs

Minor storm max. allowable capacity GOOD - greater than the design flow given on sheet 'Inlet Management'
Major storm max. allowable capacity GOOD - greater than the design flow given on sheet 'Inlet Management'

INLET ON A CONTINUOUS GRADE


MHFD-Inlet, Version 5.01 (April 2021)

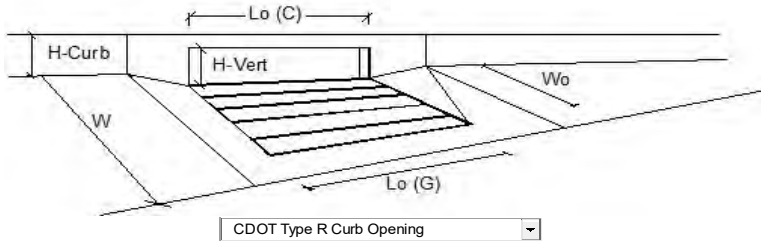

Design Information (Input)	MINOR	MAJOR	
Type of Inlet	CDOT Type R Curb Opening		
Local Depression (additional to continuous gutter depression 'a')	3.0	3.0	inches
Total Number of Units in the Inlet (Grate or Curb Opening)	3	3	
Length of a Single Unit Inlet (Grate or Curb Opening)	5.00	5.00	ft
Width of a Unit Grate (cannot be greater than W, Gutter Width)	N/A	N/A	ft
Clogging Factor for a Single Unit Grate (typical min. value = 0.5)	N/A	N/A	
Clogging Factor for a Single Unit Curb Opening (typical min. value = 0.1)	0.10	0.10	
Street Hydraulics: OK - Q < Allowable Street Capacity			
Design Discharge for Half of Street (from <i>Inlet Management</i>)	5.5	20.2	cfs
Water Spread Width	12.5	16.0	ft
Water Depth at Flowline (outside of local depression)	3.6	5.6	inches
Water Depth at Street Crown (or at T _{MAX})	0.0	1.1	inches
Ratio of Gutter Flow to Design Flow	0.193	0.116	
Discharge outside the Gutter Section W, carried in Section T _x	4.4	17.9	cfs
Discharge within the Gutter Section W	1.1	2.3	cfs
Discharge Behind the Curb Face	0.0	0.0	cfs
Flow Area within the Gutter Section W	0.22	0.36	sq ft
Velocity within the Gutter Section W	4.8	6.5	fps
Water Depth for Design Condition	6.6	8.6	inches
Grate Analysis (Calculated)			
Total Length of Inlet Grate Opening	N/A	N/A	ft
Ratio of Grate Flow to Design Flow	N/A	N/A	
Under No-Clogging Condition			
Minimum Velocity Where Grate Splash-Over Begins	N/A	N/A	fps
Interception Rate of Frontal Flow	N/A	N/A	
Interception Rate of Side Flow	N/A	N/A	
Interception Capacity	N/A	N/A	cfs
Under Clogging Condition			
Clogging Coefficient for Multiple-unit Grate Inlet	N/A	N/A	
Clogging Factor for Multiple-unit Grate Inlet	N/A	N/A	
Effective (unclogged) Length of Multiple-unit Grate Inlet	N/A	N/A	ft
Minimum Velocity Where Grate Splash-Over Begins	N/A	N/A	fps
Interception Rate of Frontal Flow	N/A	N/A	
Interception Rate of Side Flow	N/A	N/A	
Actual Interception Capacity	N/A	N/A	cfs
Carry-Over Flow = Q _o - Q _a (to be applied to curb opening or next d/s inlet)	N/A	N/A	cfs
Curb or Slotted Inlet Opening Analysis (Calculated)			
Equivalent Slope S _e (based on grate carry-over)	0.090	0.062	ft/ft
Required Length L _T to Have 100% Interception	14.40	33.15	ft
Under No-Clogging Condition			
Effective Length of Curb Opening or Slotted Inlet (minimum of L, L _T)	14.40	15.00	ft
Interception Capacity	5.5	13.4	cfs
Under Clogging Condition			
Clogging Coefficient	1.31	1.31	
Clogging Factor for Multiple-unit Curb Opening or Slotted Inlet	0.04	0.04	
Effective (Unclogged) Length	14.34	14.34	ft
Actual Interception Capacity	5.5	13.2	cfs
Carry-Over Flow = Q _o (GRATE) - Q _a	0.0	7.0	cfs
Summary			
Total Inlet Interception Capacity	5.5	13.2	cfs
Total Inlet Carry-Over Flow (flow bypassing inlet)	0.0	7.0	cfs
Capture Percentage = Q _a /Q _o =	100	65	%

ALLOWABLE CAPACITY FOR ONE-HALF OF STREET (Minor & Major Storm)
 (Based on Regulated Criteria for Maximum Allowable Flow Depth and Spread)

Project: **Grandview Reserve**
 Inlet ID: **Basin C-6 (DP 17e)**

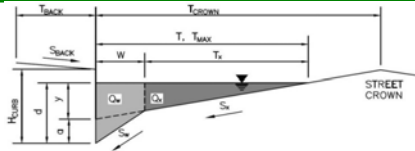

Gutter Geometry:

Maximum Allowable Width for Spread Behind Curb
 Side Slope Behind Curb (leave blank for no conveyance credit behind curb)
 Manning's Roughness Behind Curb (typically between 0.012 and 0.020)

T _{BACK} =	7.5	ft
S _{BACK} =	0.020	ft/ft
n _{BACK} =	0.020	

Height of Curb at Gutter Flow Line
 Distance from Curb Face to Street Crown
 Gutter Width
 Street Transverse Slope
 Gutter Cross Slope (typically 2 inches over 24 inches or 0.083 ft/ft)
 Street Longitudinal Slope - Enter 0 for sump condition
 Manning's Roughness for Street Section (typically between 0.012 and 0.020)

H _{CURB} =	6.00	inches
T _{CROWN} =	16.0	ft
W =	0.83	ft
S _X =	0.020	ft/ft
S _W =	0.083	ft/ft
S _O =	0.015	ft/ft
n _{STREET} =	0.016	

Max. Allowable Spread for Minor & Major Storm
 Max. Allowable Depth at Gutter Flowline for Minor & Major Storm
 Allow Flow Depth at Street Crown (check box for yes, leave blank for no)

	Minor Storm	Major Storm	
T _{MAX} =	16.0	16.0	ft
d _{MAX} =	4.4	7.7	inches
	<input type="checkbox"/>	<input checked="" type="checkbox"/>	

Maximum Capacity for 1/2 Street based On Allowable Spread

Water Depth without Gutter Depression (Eq. ST-2)
 Vertical Depth between Gutter Lip and Gutter Flowline (usually 2")
 Gutter Depression (d_c - (W * S_x * 12))
 Water Depth at Gutter Flowline
 Allowable Spread for Discharge outside the Gutter Section W (T - W)
 Gutter Flow to Design Flow Ratio by FHWA HEC-22 method (Eq. ST-7)
 Discharge outside the Gutter Section W, carried in Section T_X
 Discharge within the Gutter Section W (Q_T - Q_X)
 Discharge Behind the Curb (e.g., sidewalk, driveways, & lawns)
 Maximum Flow Based On Allowable Spread
 Flow Velocity within the Gutter Section
 V*d Product: Flow Velocity times Gutter Flowline Depth

	Minor Storm	Major Storm	
y =	3.84	3.84	inches
d _c =	0.8	0.8	inches
a =	0.63	0.63	inches
d =	4.47	4.47	inches
T _X =	15.2	15.2	ft
E _O =	0.149	0.149	
Q _X =	8.9	8.9	cfs
Q _W =	1.6	1.6	cfs
Q _{BACK} =	0.0	0.0	cfs
Q _T =	10.5	10.5	cfs
V =	1.0	1.0	fps
V*d =	0.4	0.4	

Maximum Capacity for 1/2 Street based on Allowable Depth

Theoretical Water Spread
 Theoretical Spread for Discharge outside the Gutter Section W (T - W)
 Gutter Flow to Design Flow Ratio by FHWA HEC-22 method (Eq. ST-7)
 Theoretical Discharge outside the Gutter Section W, carried in Section T_{X TH}
 Actual Discharge outside the Gutter Section W, (limited by distance T_{CROWN})
 Discharge within the Gutter Section W (Q_d - Q_X)
 Discharge Behind the Curb (e.g., sidewalk, driveways, & lawns)
 Total Discharge for Major & Minor Storm (Pre-Safety Factor)
 Average Flow Velocity Within the Gutter Section
 V*d Product: Flow Velocity Times Gutter Flowline Depth
 Slope-Based Depth Safety Reduction Factor for Major & Minor (d ≥ 6") Storm
 Max Flow Based on Allowable Depth (Safety Factor Applied)
 Resultant Flow Depth at Gutter Flowline (Safety Factor Applied)
 Resultant Flow Depth at Street Crown (Safety Factor Applied)

	Minor Storm	Major Storm	
T _{TH} =	15.6	29.4	ft
T _{X TH} =	14.7	28.6	ft
E _O =	0.153	0.079	
Q _{X TH} =	8.2	48.1	cfs
Q _X =	8.2	41.7	cfs
Q _W =	1.5	4.1	cfs
Q _{BACK} =	0.0	0.9	cfs
Q =	9.7	46.8	cfs
V =	0.9	1.4	fps
V*d =	0.3	0.9	
R =	1.00	1.00	
Q _d =	9.7	46.8	cfs
d =	4.36	7.68	inches
d _{CROWN} =	0.00	3.22	inches


MINOR STORM Allowable Capacity is based on Depth Criterion
 MAJOR STORM Allowable Capacity is based on Depth Criterion

	Minor Storm	Major Storm	
Q _{allow} =	9.7	46.8	cfs

Minor storm max. allowable capacity GOOD - greater than the design flow given on sheet 'Inlet Management'
Major storm max. allowable capacity GOOD - greater than the design flow given on sheet 'Inlet Management'

INLET ON A CONTINUOUS GRADE


MHFD-Inlet, Version 5.01 (April 2021)

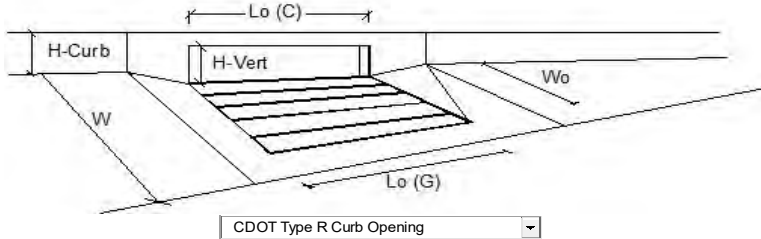

Design Information (Input)	MINOR	MAJOR	
Type of Inlet	CDOT Type R Curb Opening		
Local Depression (additional to continuous gutter depression 'a')	3.0	3.0	inches
Total Number of Units in the Inlet (Grate or Curb Opening)	3	3	
Length of a Single Unit Inlet (Grate or Curb Opening)	5.00	5.00	ft
Width of a Unit Grate (cannot be greater than W, Gutter Width)	N/A	N/A	ft
Clogging Factor for a Single Unit Grate (typical min. value = 0.5)	N/A	N/A	
Clogging Factor for a Single Unit Curb Opening (typical min. value = 0.1)	0.10	0.10	
Street Hydraulics: OK - Q < Allowable Street Capacity			
Design Discharge for Half of Street (from <i>Inlet Management</i>)	3.3	11.7	cfs
Water Spread Width	10.3	16.0	ft
Water Depth at Flowline (outside of local depression)	3.1	4.6	inches
Water Depth at Street Crown (or at T _{MAX})	0.0	0.2	inches
Ratio of Gutter Flow to Design Flow	0.237	0.142	
Discharge outside the Gutter Section W, carried in Section T _x	2.5	10.1	cfs
Discharge within the Gutter Section W	0.8	1.7	cfs
Discharge Behind the Curb Face	0.0	0.0	cfs
Flow Area within the Gutter Section W	0.19	0.29	sq ft
Velocity within the Gutter Section W	4.2	5.7	fps
Water Depth for Design Condition	6.1	7.6	inches
Grate Analysis (Calculated)			
Total Length of Inlet Grate Opening	N/A	N/A	ft
Ratio of Grate Flow to Design Flow	N/A	N/A	
Under No-Clogging Condition			
Minimum Velocity Where Grate Splash-Over Begins	N/A	N/A	fps
Interception Rate of Frontal Flow	N/A	N/A	
Interception Rate of Side Flow	N/A	N/A	
Interception Capacity	N/A	N/A	cfs
Under Clogging Condition			
Clogging Coefficient for Multiple-unit Grate Inlet	N/A	N/A	
Clogging Factor for Multiple-unit Grate Inlet	N/A	N/A	
Effective (unclogged) Length of Multiple-unit Grate Inlet	N/A	N/A	ft
Minimum Velocity Where Grate Splash-Over Begins	N/A	N/A	fps
Interception Rate of Frontal Flow	N/A	N/A	
Interception Rate of Side Flow	N/A	N/A	
Actual Interception Capacity	N/A	N/A	cfs
Carry-Over Flow = Q _o - Q _a (to be applied to curb opening or next d/s inlet)	N/A	N/A	cfs
Curb or Slotted Inlet Opening Analysis (Calculated)			
Equivalent Slope S _e (based on grate carry-over)	0.106	0.072	ft/ft
Required Length L _T to Have 100% Interception	10.30	23.52	ft
Under No-Clogging Condition			
Effective Length of Curb Opening or Slotted Inlet (minimum of L, L _T)	10.30	15.00	ft
Interception Capacity	3.3	9.8	cfs
Under Clogging Condition			
Clogging Coefficient	1.31	1.31	
Clogging Factor for Multiple-unit Curb Opening or Slotted Inlet	0.04	0.04	
Effective (Unclogged) Length	14.34	14.34	ft
Actual Interception Capacity	3.3	9.7	cfs
Carry-Over Flow = Q _o (GRATE) - Q _a	0.0	2.0	cfs
Summary			
Total Inlet Interception Capacity	3.3	9.7	cfs
Total Inlet Carry-Over Flow (flow bypassing inlet)	0.0	2.0	cfs
Capture Percentage = Q _a /Q _o =	100	83	%

ALLOWABLE CAPACITY FOR ONE-HALF OF STREET (Minor & Major Storm)
 (Based on Regulated Criteria for Maximum Allowable Flow Depth and Spread)

Project: **Grandview Reserve**
 Inlet ID: **Basin C-8 (DP 17f)**

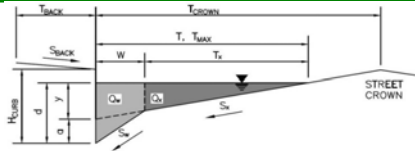

Gutter Geometry:

Maximum Allowable Width for Spread Behind Curb
 Side Slope Behind Curb (leave blank for no conveyance credit behind curb)
 Manning's Roughness Behind Curb (typically between 0.012 and 0.020)

T _{BACK} =	7.5	ft
S _{BACK} =	0.020	ft/ft
n _{BACK} =	0.020	

Height of Curb at Gutter Flow Line
 Distance from Curb Face to Street Crown
 Gutter Width
 Street Transverse Slope
 Gutter Cross Slope (typically 2 inches over 24 inches or 0.083 ft/ft)
 Street Longitudinal Slope - Enter 0 for sump condition
 Manning's Roughness for Street Section (typically between 0.012 and 0.020)

H _{CURB} =	6.00	inches
T _{CROWN} =	16.0	ft
W =	0.83	ft
S _x =	0.020	ft/ft
S _w =	0.083	ft/ft
S _o =	0.022	ft/ft
n _{STREET} =	0.016	

Max. Allowable Spread for Minor & Major Storm
 Max. Allowable Depth at Gutter Flowline for Minor & Major Storm
 Allow Flow Depth at Street Crown (check box for yes, leave blank for no)

	Minor Storm	Major Storm	
T _{MAX} =	16.0	16.0	ft
d _{MAX} =	4.4	7.7	inches
	<input type="checkbox"/>	<input checked="" type="checkbox"/>	

Maximum Capacity for 1/2 Street based On Allowable Spread

Water Depth without Gutter Depression (Eq. ST-2)
 Vertical Depth between Gutter Lip and Gutter Flowline (usually 2")
 Gutter Depression (d_c - (W * S_x * 12))
 Water Depth at Gutter Flowline
 Allowable Spread for Discharge outside the Gutter Section W (T - W)
 Gutter Flow to Design Flow Ratio by FHWA HEC-22 method (Eq. ST-7)
 Discharge outside the Gutter Section W, carried in Section T_x
 Discharge within the Gutter Section W (Q_T - Q_x)
 Discharge Behind the Curb (e.g., sidewalk, driveways, & lawns)
 Maximum Flow Based On Allowable Spread
 Flow Velocity within the Gutter Section
 V*d Product: Flow Velocity times Gutter Flowline Depth

	Minor Storm	Major Storm	
y =	3.84	3.84	inches
d _c =	0.8	0.8	inches
a =	0.63	0.63	inches
d =	4.47	4.47	inches
T _x =	15.2	15.2	ft
E _o =	0.149	0.149	
Q _x =	10.8	10.8	cfs
Q _w =	1.9	1.9	cfs
Q _{BACK} =	0.0	0.0	cfs
Q _T =	12.7	12.7	cfs
V =	1.2	1.2	fps
V*d =	0.4	0.4	

Maximum Capacity for 1/2 Street based on Allowable Depth

Theoretical Water Spread
 Theoretical Spread for Discharge outside the Gutter Section W (T - W)
 Gutter Flow to Design Flow Ratio by FHWA HEC-22 method (Eq. ST-7)
 Theoretical Discharge outside the Gutter Section W, carried in Section T_x
 Actual Discharge outside the Gutter Section W, (limited by distance T_{CROWN})
 Discharge within the Gutter Section W (Q_d - Q_x)
 Discharge Behind the Curb (e.g., sidewalk, driveways, & lawns)
 Total Discharge for Major & Minor Storm (Pre-Safety Factor)
 Average Flow Velocity Within the Gutter Section
 V*d Product: Flow Velocity Times Gutter Flowline Depth
 Slope-Based Depth Safety Reduction Factor for Major & Minor (d ≥ 6") Storm
 Max Flow Based on Allowable Depth (Safety Factor Applied)
 Resultant Flow Depth at Gutter Flowline (Safety Factor Applied)
 Resultant Flow Depth at Street Crown (Safety Factor Applied)

	Minor Storm	Major Storm	
T _{TH} =	15.6	29.4	ft
T _x TH =	14.7	28.6	ft
E _o =	0.153	0.079	
Q _x TH =	10.0	58.3	cfs
Q _x =	10.0	50.6	cfs
Q _w =	1.8	5.0	cfs
Q _{BACK} =	0.0	1.1	cfs
Q =	11.8	56.6	cfs
V =	1.1	1.7	fps
V*d =	0.4	1.1	
R =	1.00	0.77	
Q _d =	11.8	43.8	cfs
d =	4.36	6.96	inches
d _{CROWN} =	0.00	2.49	inches


MINOR STORM Allowable Capacity is based on Depth Criterion
 MAJOR STORM Allowable Capacity is based on Depth Criterion

	Minor Storm	Major Storm	
Q _{allow} =	11.8	43.8	cfs

Minor storm max. allowable capacity GOOD - greater than the design flow given on sheet 'Inlet Management'
Major storm max. allowable capacity GOOD - greater than the design flow given on sheet 'Inlet Management'

INLET ON A CONTINUOUS GRADE

MHFD-Inlet, Version 5.01 (April 2021)

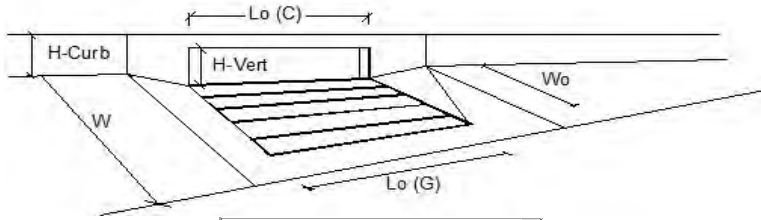


CDOT Type R Curb Opening

Design Information (Input)	MINOR	MAJOR	
Type of Inlet	CDOT Type R Curb Opening		
Local Depression (additional to continuous gutter depression 'a')	3.0	3.0	inches
Total Number of Units in the Inlet (Grate or Curb Opening)	3	3	
Length of a Single Unit Inlet (Grate or Curb Opening)	5.00	5.00	ft
Width of a Unit Grate (cannot be greater than W, Gutter Width)	N/A	N/A	ft
Clogging Factor for a Single Unit Grate (typical min. value = 0.5)	N/A	N/A	
Clogging Factor for a Single Unit Curb Opening (typical min. value = 0.1)	0.10	0.10	
Street Hydraulics: OK - Q < Allowable Street Capacity			
Design Discharge for Half of Street (from <i>Inlet Management</i>)	8.6	20.0	cfs
Water Spread Width	13.8	16.0	ft
Water Depth at Flowline (outside of local depression)	3.9	5.2	inches
Water Depth at Street Crown (or at T _{MAX})	0.0	0.7	inches
Ratio of Gutter Flow to Design Flow	0.174	0.125	
Discharge outside the Gutter Section W, carried in Section T _x	7.1	17.5	cfs
Discharge within the Gutter Section W	1.5	2.5	cfs
Discharge Behind the Curb Face	0.0	0.0	cfs
Flow Area within the Gutter Section W	0.24	0.33	sq ft
Velocity within the Gutter Section W	6.1	7.5	fps
Water Depth for Design Condition	6.9	8.2	inches
Grate Analysis (Calculated)			
Total Length of Inlet Grate Opening	N/A	N/A	ft
Ratio of Grate Flow to Design Flow	N/A	N/A	
Under No-Clogging Condition			
Minimum Velocity Where Grate Splash-Over Begins	N/A	N/A	fps
Interception Rate of Frontal Flow	N/A	N/A	
Interception Rate of Side Flow	N/A	N/A	
Interception Capacity	N/A	N/A	cfs
Under Clogging Condition			
Clogging Coefficient for Multiple-unit Grate Inlet	N/A	N/A	
Clogging Factor for Multiple-unit Grate Inlet	N/A	N/A	
Effective (unclogged) Length of Multiple-unit Grate Inlet	N/A	N/A	ft
Minimum Velocity Where Grate Splash-Over Begins	N/A	N/A	fps
Interception Rate of Frontal Flow	N/A	N/A	
Interception Rate of Side Flow	N/A	N/A	
Actual Interception Capacity	N/A	N/A	cfs
Carry-Over Flow = Q _o - Q _a (to be applied to curb opening or next d/s inlet)	N/A	N/A	cfs
Curb or Slotted Inlet Opening Analysis (Calculated)			
Equivalent Slope S _e (based on grate carry-over)	0.083	0.065	ft/ft
Required Length L _T to Have 100% Interception	19.17	32.97	ft
Under No-Clogging Condition			
Effective Length of Curb Opening or Slotted Inlet (minimum of L, L _T)	15.00	15.00	ft
Interception Capacity	8.0	13.3	cfs
Under Clogging Condition			
Clogging Coefficient	1.31	1.31	
Clogging Factor for Multiple-unit Curb Opening or Slotted Inlet	0.04	0.04	
Effective (Unclogged) Length	14.34	14.34	ft
Actual Interception Capacity	8.0	13.1	cfs
Carry-Over Flow = Q _o (GRATE) - Q _a	0.6	6.9	cfs
Summary			
Total Inlet Interception Capacity	8.0	13.1	cfs
Total Inlet Carry-Over Flow (flow bypassing inlet)	0.6	6.9	cfs
Capture Percentage = Q _a /Q _o =	93	66	%

ALLOWABLE CAPACITY FOR ONE-HALF OF STREET (Minor & Major Storm)
 (Based on Regulated Criteria for Maximum Allowable Flow Depth and Spread)


Project: Grandview Reserve
 Inlet ID: Basin C-9a (DP17g)

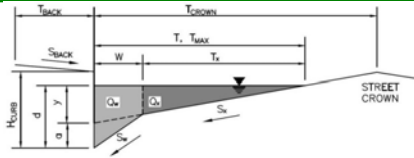

Gutter Geometry:									
Maximum Allowable Width for Spread Behind Curb	$T_{BACK} = 7.5$ ft								
Side Slope Behind Curb (leave blank for no conveyance credit behind curb)	$S_{BACK} = 0.020$ ft/ft								
Manning's Roughness Behind Curb (typically between 0.012 and 0.020)	$n_{BACK} = 0.020$								
Height of Curb at Gutter Flow Line	$H_{CURB} = 6.00$ inches								
Distance from Curb Face to Street Crown	$T_{CROWN} = 16.0$ ft								
Gutter Width	$W = 0.83$ ft								
Street Transverse Slope	$S_X = 0.020$ ft/ft								
Gutter Cross Slope (typically 2 inches over 24 inches or 0.083 ft/ft)	$S_W = 0.083$ ft/ft								
Street Longitudinal Slope - Enter 0 for sump condition	$S_0 = 0.020$ ft/ft								
Manning's Roughness for Street Section (typically between 0.012 and 0.020)	$n_{STREET} = 0.016$								
Max. Allowable Spread for Minor & Major Storm	<table border="1"> <tr> <th></th> <th>Minor Storm</th> <th>Major Storm</th> <th>ft</th> </tr> <tr> <td>T_{MAX}</td> <td>16.0</td> <td>16.0</td> <td></td> </tr> </table>		Minor Storm	Major Storm	ft	T_{MAX}	16.0	16.0	
	Minor Storm	Major Storm	ft						
T_{MAX}	16.0	16.0							
Max. Allowable Depth at Gutter Flowline for Minor & Major Storm	<table border="1"> <tr> <th></th> <th>Minor Storm</th> <th>Major Storm</th> <th>inches</th> </tr> <tr> <td>d_{MAX}</td> <td>4.4</td> <td>7.7</td> <td></td> </tr> </table>		Minor Storm	Major Storm	inches	d_{MAX}	4.4	7.7	
	Minor Storm	Major Storm	inches						
d_{MAX}	4.4	7.7							
Allow Flow Depth at Street Crown (check box for yes, leave blank for no)	<table border="1"> <tr> <th></th> <th>Minor Storm</th> <th>Major Storm</th> </tr> <tr> <td><input type="checkbox"/></td> <td><input type="checkbox"/></td> <td><input checked="" type="checkbox"/></td> </tr> </table>		Minor Storm	Major Storm	<input type="checkbox"/>	<input type="checkbox"/>	<input checked="" type="checkbox"/>		
	Minor Storm	Major Storm							
<input type="checkbox"/>	<input type="checkbox"/>	<input checked="" type="checkbox"/>							
Maximum Capacity for 1/2 Street based On Allowable Spread									
Water Depth without Gutter Depression (Eq. ST-2)	$y = 3.84$ inches								
Vertical Depth between Gutter Lip and Gutter Flowline (usually 2")	$d_c = 0.8$ inches								
Gutter Depression ($d_c - (W * S_x * 12)$)	$a = 0.63$ inches								
Water Depth at Gutter Flowline	$d = 4.47$ inches								
Allowable Spread for Discharge outside the Gutter Section W (T - W)	$T_x = 15.2$ ft								
Gutter Flow to Design Flow Ratio by FHWA HEC-22 method (Eq. ST-7)	$E_0 = 0.149$								
Discharge outside the Gutter Section W, carried in Section T_x	$Q_x = 10.3$ cfs								
Discharge within the Gutter Section W ($Q_T - Q_x$)	$Q_w = 1.8$ cfs								
Discharge Behind the Curb (e.g., sidewalk, driveways, & lawns)	$Q_{BACK} = 0.0$ cfs								
Maximum Flow Based On Allowable Spread	$Q_T = 12.1$ cfs								
Flow Velocity within the Gutter Section	$V = 1.1$ fps								
$V*d$ Product: Flow Velocity times Gutter Flowline Depth	$V*d = 0.4$								
Maximum Capacity for 1/2 Street based on Allowable Depth									
Theoretical Water Spread	$T_{TH} = 15.6$ ft								
Theoretical Spread for Discharge outside the Gutter Section W (T - W)	$T_{X TH} = 14.7$ ft								
Gutter Flow to Design Flow Ratio by FHWA HEC-22 method (Eq. ST-7)	$E_0 = 0.153$								
Theoretical Discharge outside the Gutter Section W, carried in Section $T_{X TH}$	$Q_{X TH} = 9.5$ cfs								
Actual Discharge outside the Gutter Section W, (limited by distance T_{CROWN})	$Q_x = 9.5$ cfs								
Discharge within the Gutter Section W ($Q_d - Q_x$)	$Q_w = 1.7$ cfs								
Discharge Behind the Curb (e.g., sidewalk, driveways, & lawns)	$Q_{BACK} = 0.0$ cfs								
Total Discharge for Major & Minor Storm (Pre-Safety Factor)	$Q = 11.2$ cfs								
Average Flow Velocity Within the Gutter Section	$V = 1.1$ fps								
$V*d$ Product: Flow Velocity Times Gutter Flowline Depth	$V*d = 0.4$								
Slope-Based Depth Safety Reduction Factor for Major & Minor ($d \geq 6"$) Storm	$R = 1.00$								
Max Flow Based on Allowable Depth (Safety Factor Applied)	$Q_d = 11.2$ cfs								
Resultant Flow Depth at Gutter Flowline (Safety Factor Applied)	$d = 4.36$ inches								
Resultant Flow Depth at Street Crown (Safety Factor Applied)	$d_{CROWN} = 0.00$ inches								
<table border="1"> <tr> <th></th> <th>Minor Storm</th> <th>Major Storm</th> <th>cfs</th> </tr> <tr> <td>Q_{allow}</td> <td>11.2</td> <td>45.0</td> <td></td> </tr> </table>			Minor Storm	Major Storm	cfs	Q_{allow}	11.2	45.0	
	Minor Storm	Major Storm	cfs						
Q_{allow}	11.2	45.0							
<p>MINOR STORM Allowable Capacity is based on Depth Criterion MAJOR STORM Allowable Capacity is based on Depth Criterion Minor storm max. allowable capacity GOOD - greater than the design flow given on sheet 'Inlet Management' Major storm max. allowable capacity GOOD - greater than the design flow given on sheet 'Inlet Management'</p>									

INLET ON A CONTINUOUS GRADE


MHFD-Inlet, Version 5.01 (April 2021)

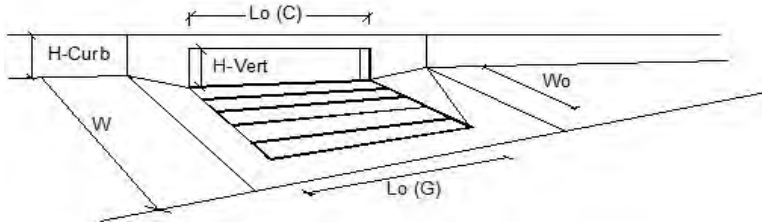

Design Information (Input)	MINOR	MAJOR	
Type of Inlet	CDOT Type R Curb Opening		
Local Depression (additional to continuous gutter depression 'a')	3.0	3.0	inches
Total Number of Units in the Inlet (Grate or Curb Opening)	3	3	
Length of a Single Unit Inlet (Grate or Curb Opening)	5.00	5.00	ft
Width of a Unit Grate (cannot be greater than W, Gutter Width)	N/A	N/A	ft
Clogging Factor for a Single Unit Grate (typical min. value = 0.5)	N/A	N/A	
Clogging Factor for a Single Unit Curb Opening (typical min. value = 0.1)	0.10	0.10	
Street Hydraulics: OK - Q < Allowable Street Capacity			
Design Discharge for Half of Street (from <i>Inlet Management</i>)	6.2	20.0	cfs
Water Spread Width	12.4	16.0	ft
Water Depth at Flowline (outside of local depression)	3.6	5.3	inches
Water Depth at Street Crown (or at T _{MAX})	0.0	0.8	inches
Ratio of Gutter Flow to Design Flow	0.195	0.123	
Discharge outside the Gutter Section W, carried in Section T _x	5.0	17.5	cfs
Discharge within the Gutter Section W	1.2	2.4	cfs
Discharge Behind the Curb Face	0.0	0.0	cfs
Flow Area within the Gutter Section W	0.22	0.34	sq ft
Velocity within the Gutter Section W	5.5	7.3	fps
Water Depth for Design Condition	6.6	8.3	inches
Grate Analysis (Calculated)			
Total Length of Inlet Grate Opening	N/A	N/A	ft
Ratio of Grate Flow to Design Flow	N/A	N/A	
Under No-Clogging Condition			
Minimum Velocity Where Grate Splash-Over Begins	N/A	N/A	fps
Interception Rate of Frontal Flow	N/A	N/A	
Interception Rate of Side Flow	N/A	N/A	
Interception Capacity	N/A	N/A	cfs
Under Clogging Condition			
Clogging Coefficient for Multiple-unit Grate Inlet	N/A	N/A	
Clogging Factor for Multiple-unit Grate Inlet	N/A	N/A	
Effective (unclogged) Length of Multiple-unit Grate Inlet	N/A	N/A	ft
Minimum Velocity Where Grate Splash-Over Begins	N/A	N/A	fps
Interception Rate of Frontal Flow	N/A	N/A	
Interception Rate of Side Flow	N/A	N/A	
Actual Interception Capacity	N/A	N/A	cfs
Carry-Over Flow = Q _o - Q _i (to be applied to curb opening or next d/s inlet)	N/A	N/A	cfs
Curb or Slotted Inlet Opening Analysis (Calculated)			
Equivalent Slope S _e (based on grate carry-over)	0.091	0.065	ft/ft
Required Length L _T to Have 100% Interception	15.52	32.93	ft
Under No-Clogging Condition			
Effective Length of Curb Opening or Slotted Inlet (minimum of L, L _T)	15.00	15.00	ft
Interception Capacity	6.2	13.3	cfs
Under Clogging Condition			
Clogging Coefficient	1.31	1.31	
Clogging Factor for Multiple-unit Curb Opening or Slotted Inlet	0.04	0.04	
Effective (Unclogged) Length	14.34	14.34	ft
Actual Interception Capacity	6.2	13.1	cfs
Carry-Over Flow = Q _o - Q _i	0.0	6.8	cfs
Summary			
Total Inlet Interception Capacity	6.2	13.1	cfs
Total Inlet Carry-Over Flow (flow bypassing inlet)	0.0	6.8	cfs
Capture Percentage = Q _i /Q _o =	100	66	%

ALLOWABLE CAPACITY FOR ONE-HALF OF STREET (Minor & Major Storm)
 (Based on Regulated Criteria for Maximum Allowable Flow Depth and Spread)

Project: **Grandview Reserve**
 Inlet ID: **Basin C-9b (DP17h)**

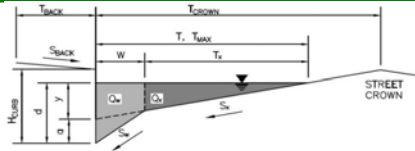

Gutter Geometry:

Maximum Allowable Width for Spread Behind Curb
 Side Slope Behind Curb (leave blank for no conveyance credit behind curb)
 Manning's Roughness Behind Curb (typically between 0.012 and 0.020)

T _{BACK} =	7.5	ft
S _{BACK} =	0.020	ft/ft
n _{BACK} =	0.020	

Height of Curb at Gutter Flow Line
 Distance from Curb Face to Street Crown
 Gutter Width
 Street Transverse Slope
 Gutter Cross Slope (typically 2 inches over 24 inches or 0.083 ft/ft)
 Street Longitudinal Slope - Enter 0 for sump condition
 Manning's Roughness for Street Section (typically between 0.012 and 0.020)

H _{CURB} =	6.00	inches
T _{CROWN} =	16.0	ft
W =	0.83	ft
S _X =	0.018	ft/ft
S _W =	0.083	ft/ft
S _O =	0.000	ft/ft
n _{STREET} =	0.016	

Max. Allowable Spread for Minor & Major Storm
 Max. Allowable Depth at Gutter Flowline for Minor & Major Storm
 Check boxes are not applicable in SUMP conditions

	Minor Storm	Major Storm	
T _{MAX} =	16.0	16.0	ft
d _{MAX} =	4.4	7.7	inches
	<input type="checkbox"/>	<input type="checkbox"/>	

Maximum Capacity for 1/2 Street based On Allowable Spread

Water Depth without Gutter Depression (Eq. ST-2)
 Vertical Depth between Gutter Lip and Gutter Flowline (usually 2")
 Gutter Depression (d_c - (W * S_x * 12))
 Water Depth at Gutter Flowline
 Allowable Spread for Discharge outside the Gutter Section W (T - W)
 Gutter Flow to Design Flow Ratio by FHWA HEC-22 method (Eq. ST-7)
 Discharge outside the Gutter Section W, carried in Section T_X
 Discharge within the Gutter Section W (Q_T - Q_X)
 Discharge Behind the Curb (e.g., sidewalk, driveways, & lawns)
 Maximum Flow Based On Allowable Spread
 Flow Velocity within the Gutter Section
 V*d Product: Flow Velocity times Gutter Flowline Depth

	Minor Storm	Major Storm	
y =	3.46	3.46	inches
d _c =	0.8	0.8	inches
a =	0.65	0.65	inches
d =	4.10	4.10	inches
T _X =	15.2	15.2	ft
E _O =	0.151	0.151	
Q _X =	0.0	0.0	cfs
Q _W =	0.0	0.0	cfs
Q _{BACK} =	0.0	0.0	cfs
Q _T =	SUMP	SUMP	cfs
V =	0.0	0.0	fps
V*d =	0.0	0.0	

Maximum Capacity for 1/2 Street based on Allowable Depth

Theoretical Water Spread
 Theoretical Spread for Discharge outside the Gutter Section W (T - W)
 Gutter Flow to Design Flow Ratio by FHWA HEC-22 method (Eq. ST-7)
 Theoretical Discharge outside the Gutter Section W, carried in Section T_{X TH}
 Actual Discharge outside the Gutter Section W, (limited by distance T_{CROWN})
 Discharge within the Gutter Section W (Q_d - Q_X)
 Discharge Behind the Curb (e.g., sidewalk, driveways, & lawns)
 Total Discharge for Major & Minor Storm (Pre-Safety Factor)
 Average Flow Velocity Within the Gutter Section
 V*d Product: Flow Velocity Times Gutter Flowline Depth
 Slope-Based Depth Safety Reduction Factor for Major & Minor (d ≥ 6") Storm
 Max Flow Based on Allowable Depth (Safety Factor Applied)
 Resultant Flow Depth at Gutter Flowline (Safety Factor Applied)
 Resultant Flow Depth at Street Crown (Safety Factor Applied)


	Minor Storm	Major Storm	
T _{TH} =	17.2	32.6	ft
T _{X TH} =	16.4	31.7	ft
E _O =	0.140	0.071	
Q _{X TH} =	0.0	0.0	cfs
Q _X =	0.0	0.0	cfs
Q _W =	0.0	0.0	cfs
Q _{BACK} =	0.0	0.0	cfs
Q =	0.0	0.0	cfs
V =	0.0	0.0	fps
V*d =	0.0	0.0	
R =	SUMP	SUMP	
Q _d =	SUMP	SUMP	cfs
d =			inches
d _{CROWN} =			inches

MINOR STORM Allowable Capacity is based on Depth Criterion
 MAJOR STORM Allowable Capacity is based on Depth Criterion

	Minor Storm	Major Storm	
Q _{allow} =	SUMP	SUMP	cfs

INLET IN A SUMP OR SAG LOCATION

MHFD-Inlet, Version 5.01 (April 2021)

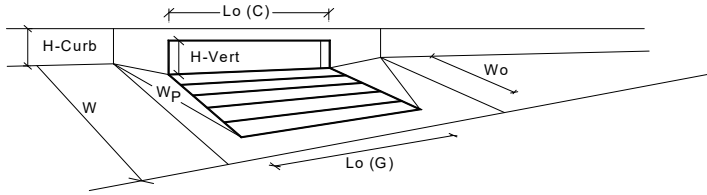

Warning 1


		MINOR	MAJOR	
Design Information (Input)				
Type of Inlet	Type =	CDOT Type R Curb Opening		
Local Depression (additional to continuous gutter depression 'a' from above)	a _{local} =	3.00	3.00	inches
Number of Unit Inlets (Grate or Curb Opening)	No =	4	4	<input checked="" type="checkbox"/> Override Depths
Water Depth at Flowline (outside of local depression)	Ponding Depth =	4.4	7.7	inches
Grate Information				
Length of a Unit Grate	L _o (G) =	N/A	N/A	feet
Width of a Unit Grate	W _o =	N/A	N/A	feet
Area Opening Ratio for a Grate (typical values 0.15-0.90)	A _{ratio} =	N/A	N/A	
Clogging Factor for a Single Grate (typical value 0.50 - 0.70)	C _f (G) =	N/A	N/A	
Grate Weir Coefficient (typical value 2.15 - 3.60)	C _w (G) =	N/A	N/A	
Grate Orifice Coefficient (typical value 0.60 - 0.80)	C _o (G) =	N/A	N/A	
Curb Opening Information				
Length of a Unit Curb Opening	L _o (C) =	5.00	5.00	feet
Height of Vertical Curb Opening in Inches	H _{vert} =	6.00	6.00	inches
Height of Curb Orifice Throat in Inches	H _{throat} =	6.00	6.00	inches
Angle of Throat (see USDCM Figure ST-5)	Theta =	63.40	63.40	degrees
Side Width for Depression Pan (typically the gutter width of 2 feet)	W _p =	2.00	2.00	feet
Clogging Factor for a Single Curb Opening (typical value 0.10)	C _f (C) =	0.10	0.10	
Curb Opening Weir Coefficient (typical value 2.3-3.7)	C _w (C) =	3.60	3.60	
Curb Opening Orifice Coefficient (typical value 0.60 - 0.70)	C _o (C) =	0.67	0.67	
Grate Flow Analysis (Calculated)				
Clogging Coefficient for Multiple Units	Coef =	N/A	N/A	
Clogging Factor for Multiple Units	Clog =	N/A	N/A	
Grate Capacity as a Weir (based on Modified HEC22 Method)				
Interception without Clogging	Q _{wi} =	N/A	N/A	cfs
Interception with Clogging	Q _{wa} =	N/A	N/A	cfs
Grate Capacity as an Orifice (based on Modified HEC22 Method)				
Interception without Clogging	Q _{oi} =	N/A	N/A	cfs
Interception with Clogging	Q _{oa} =	N/A	N/A	cfs
Grate Capacity as Mixed Flow				
Interception without Clogging	Q _{mi} =	N/A	N/A	cfs
Interception with Clogging	Q _{ma} =	N/A	N/A	cfs
Resulting Grate Capacity (assumes clogged condition)	Q_{Grate} =	N/A	N/A	cfs
Curb Opening Flow Analysis (Calculated)				
Clogging Coefficient for Multiple Units	Coef =	1.33	1.33	
Clogging Factor for Multiple Units	Clog =	0.03	0.03	
Curb Opening as a Weir (based on Modified HEC22 Method)				
Interception without Clogging	Q _{wi} =	10.0	35.4	cfs
Interception with Clogging	Q _{wa} =	9.7	34.3	cfs
Curb Opening as an Orifice (based on Modified HEC22 Method)				
Interception without Clogging	Q _{oi} =	33.6	43.9	cfs
Interception with Clogging	Q _{oa} =	32.5	42.4	cfs
Curb Opening Capacity as Mixed Flow				
Interception without Clogging	Q _{mi} =	17.0	36.7	cfs
Interception with Clogging	Q _{ma} =	16.5	35.5	cfs
Resulting Curb Opening Capacity (assumes clogged condition)	Q_{Curb} =	9.7	34.3	cfs
Resultant Street Conditions				
Total Inlet Length	L =	20.00	20.00	feet
Resultant Street Flow Spread (based on street geometry from above)	T =	17.2	32.6	ft. > T-Crown
Resultant Flow Depth at Street Crown	d _{CROWN} =	0.3	3.6	inches
Low Head Performance Reduction (Calculated)				
Depth for Grate Midwidth	d _{Grate} =	N/A	N/A	ft
Depth for Curb Opening Weir Equation	d _{Curb} =	0.29	0.57	ft
Combination Inlet Performance Reduction Factor for Long Inlets	RF _{combination} =	0.41	0.72	
Curb Opening Performance Reduction Factor for Long Inlets	RF _{Curb} =	0.67	0.88	
Grated Inlet Performance Reduction Factor for Long Inlets	RF _{Grate} =	N/A	N/A	
Total Inlet Interception Capacity (assumes clogged condition)				
	Q_s =	9.7	34.3	cfs
Inlet Capacity IS GOOD for Minor and Major Storms (>O PEAK)	Q_{PEAK REQUIRED} =	5.9	29.5	cfs

Warning 1 Note:

This warning is not reflective of the transition from a ramp curb upstream of the inlet to a typical 2' wide gutter pan prior to the inlet. Inputs provided for a 2' gutter pan at the inlet are correct as shown in this calculation & there is no impact to the results provided.

ALLOWABLE CAPACITY FOR ONE-HALF OF STREET (Minor & Major Storm)
 (Based on Regulated Criteria for Maximum Allowable Flow Depth and Spread)

Project: **Grandview Reserve**
 Inlet ID: **Basin C-7b (DP 18b)**

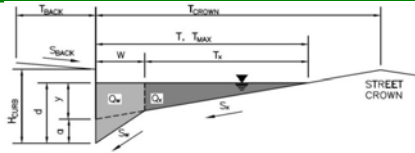

Gutter Geometry:

Maximum Allowable Width for Spread Behind Curb
 Side Slope Behind Curb (leave blank for no conveyance credit behind curb)
 Manning's Roughness Behind Curb (typically between 0.012 and 0.020)

T _{BACK}	=	7.5	ft
S _{BACK}	=	0.020	ft/ft
n _{BACK}	=	0.020	

Height of Curb at Gutter Flow Line
 Distance from Curb Face to Street Crown
 Gutter Width
 Street Transverse Slope
 Gutter Cross Slope (typically 2 inches over 24 inches or 0.083 ft/ft)
 Street Longitudinal Slope - Enter 0 for sump condition
 Manning's Roughness for Street Section (typically between 0.012 and 0.020)

H _{CURB}	=	6.00	inches
T _{CROWN}	=	16.0	ft
W	=	0.83	ft
S _X	=	0.020	ft/ft
S _W	=	0.083	ft/ft
S _O	=	0.022	ft/ft
n _{STREET}	=	0.016	

Max. Allowable Spread for Minor & Major Storm
 Max. Allowable Depth at Gutter Flowline for Minor & Major Storm
 Allow Flow Depth at Street Crown (check box for yes, leave blank for no)

		Minor Storm	Major Storm	
T _{MAX}	=	16.0	16.0	ft
d _{MAX}	=	4.4	7.7	inches
		<input type="checkbox"/>	<input checked="" type="checkbox"/>	

Maximum Capacity for 1/2 Street based On Allowable Spread

Water Depth without Gutter Depression (Eq. ST-2)
 Vertical Depth between Gutter Lip and Gutter Flowline (usually 2")
 Gutter Depression (d_c - (W * S_x * 12))
 Water Depth at Gutter Flowline
 Allowable Spread for Discharge outside the Gutter Section W (T - W)
 Gutter Flow to Design Flow Ratio by FHWA HEC-22 method (Eq. ST-7)
 Discharge outside the Gutter Section W, carried in Section T_X
 Discharge within the Gutter Section W (Q_T - Q_X)
 Discharge Behind the Curb (e.g., sidewalk, driveways, & lawns)
 Maximum Flow Based On Allowable Spread
 Flow Velocity within the Gutter Section
 V*d Product: Flow Velocity times Gutter Flowline Depth

		Minor Storm	Major Storm	
y	=	3.84	3.84	inches
d _c	=	0.8	0.8	inches
a	=	0.63	0.63	inches
d	=	4.47	4.47	inches
T _X	=	15.2	15.2	ft
E _O	=	0.149	0.149	
Q _X	=	10.8	10.8	cfs
Q _W	=	1.9	1.9	cfs
Q _{BACK}	=	0.0	0.0	cfs
Q _T	=	12.7	12.7	cfs
V	=	1.2	1.2	fps
V*d	=	0.4	0.4	

Maximum Capacity for 1/2 Street based on Allowable Depth

Theoretical Water Spread
 Theoretical Spread for Discharge outside the Gutter Section W (T - W)
 Gutter Flow to Design Flow Ratio by FHWA HEC-22 method (Eq. ST-7)
 Theoretical Discharge outside the Gutter Section W, carried in Section T_{X TH}
 Actual Discharge outside the Gutter Section W, (limited by distance T_{CROWN})
 Discharge within the Gutter Section W (Q_d - Q_X)
 Discharge Behind the Curb (e.g., sidewalk, driveways, & lawns)
 Total Discharge for Major & Minor Storm (Pre-Safety Factor)
 Average Flow Velocity Within the Gutter Section
 V*d Product: Flow Velocity Times Gutter Flowline Depth
 Slope-Based Depth Safety Reduction Factor for Major & Minor (d ≥ 6") Storm
 Max Flow Based on Allowable Depth (Safety Factor Applied)
 Resultant Flow Depth at Gutter Flowline (Safety Factor Applied)
 Resultant Flow Depth at Street Crown (Safety Factor Applied)

		Minor Storm	Major Storm	
T _{TH}	=	15.6	29.4	ft
T _{X TH}	=	14.7	28.6	ft
E _O	=	0.153	0.079	
Q _{X TH}	=	10.0	58.3	cfs
Q _X	=	10.0	50.6	cfs
Q _W	=	1.8	5.0	cfs
Q _{BACK}	=	0.0	1.1	cfs
Q	=	11.8	56.6	cfs
V	=	1.1	1.7	fps
V*d	=	0.4	1.1	
R	=	1.00	0.77	
Q _d	=	11.8	43.8	cfs
d	=	4.36	6.96	inches
d _{CROWN}	=	0.00	2.49	inches


MINOR STORM Allowable Capacity is based on Depth Criterion
 MAJOR STORM Allowable Capacity is based on Depth Criterion

		Minor Storm	Major Storm	
Q _{allow}	=	11.8	43.8	cfs

Minor storm max. allowable capacity GOOD - greater than the design flow given on sheet 'Inlet Management'
Major storm max. allowable capacity GOOD - greater than the design flow given on sheet 'Inlet Management'

INLET ON A CONTINUOUS GRADE

MHFD-Inlet, Version 5.01 (April 2021)

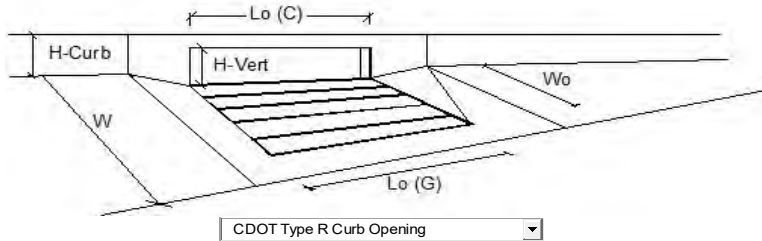


Design Information (Input)	MINOR	MAJOR	
Type of Inlet	CDOT Type R Curb Opening		
Local Depression (additional to continuous gutter depression 'a')	3.0	3.0	inches
Total Number of Units in the Inlet (Grate or Curb Opening)	3	3	
Length of a Single Unit Inlet (Grate or Curb Opening)	5.00	5.00	ft
Width of a Unit Grate (cannot be greater than W, Gutter Width)	N/A	N/A	ft
Clogging Factor for a Single Unit Grate (typical min. value = 0.5)	N/A	N/A	
Clogging Factor for a Single Unit Curb Opening (typical min. value = 0.1)	0.10	0.10	
Street Hydraulics: OK - Q < Allowable Street Capacity			
Design Discharge for Half of Street (from <i>Inlet Management</i>)	11.0	26.4	cfs
Water Spread Width	15.2	16.0	ft
Water Depth at Flowline (outside of local depression)	4.3	5.8	inches
Water Depth at Street Crown (or at T _{MAX})	0.0	1.3	inches
Ratio of Gutter Flow to Design Flow	0.158	0.113	
Discharge outside the Gutter Section W, carried in Section T _x	9.3	23.4	cfs
Discharge within the Gutter Section W	1.7	3.0	cfs
Discharge Behind the Curb Face	0.0	0.0	cfs
Flow Area within the Gutter Section W	0.27	0.37	sq ft
Velocity within the Gutter Section W	6.5	8.1	fps
Water Depth for Design Condition	7.3	8.8	inches
Grate Analysis (Calculated)			
Total Length of Inlet Grate Opening	N/A	N/A	ft
Ratio of Grate Flow to Design Flow	N/A	N/A	
Under No-Clogging Condition			
Minimum Velocity Where Grate Splash-Over Begins	N/A	N/A	fps
Interception Rate of Frontal Flow	N/A	N/A	
Interception Rate of Side Flow	N/A	N/A	
Interception Capacity	N/A	N/A	cfs
Under Clogging Condition			
Clogging Coefficient for Multiple-unit Grate Inlet	N/A	N/A	
Clogging Factor for Multiple-unit Grate Inlet	N/A	N/A	
Effective (unclogged) Length of Multiple-unit Grate Inlet	N/A	N/A	ft
Minimum Velocity Where Grate Splash-Over Begins	N/A	N/A	fps
Interception Rate of Frontal Flow	N/A	N/A	
Interception Rate of Side Flow	N/A	N/A	
Actual Interception Capacity	N/A	N/A	cfs
Carry-Over Flow = Q _o - Q _a (to be applied to curb opening or next d/s inlet)	N/A	N/A	cfs
Curb or Slotted Inlet Opening Analysis (Calculated)			
Equivalent Slope S _e (based on grate carry-over)	0.077	0.061	ft/ft
Required Length L _T to Have 100% Interception	22.49	39.20	ft
Under No-Clogging Condition			
Effective Length of Curb Opening or Slotted Inlet (minimum of L, L _T)	15.00	15.00	ft
Interception Capacity	9.5	15.3	cfs
Under Clogging Condition			
Clogging Coefficient	1.31	1.31	
Clogging Factor for Multiple-unit Curb Opening or Slotted Inlet	0.04	0.04	
Effective (Unclogged) Length	14.34	14.34	ft
Actual Interception Capacity	9.4	15.1	cfs
Carry-Over Flow = Q _o (GRATE) - Q _a	1.6	11.3	cfs
Summary			
Total Inlet Interception Capacity	9.4	15.1	cfs
Total Inlet Carry-Over Flow (flow bypassing inlet)	1.6	11.3	cfs
Capture Percentage = Q _a /Q _o =	85	57	%

ALLOWABLE CAPACITY FOR ONE-HALF OF STREET (Minor & Major Storm)

(Based on Regulated Criteria for Maximum Allowable Flow Depth and Spread)

Project: Grandview Reserve
Inlet ID: Basin C-7b (DP 18b)

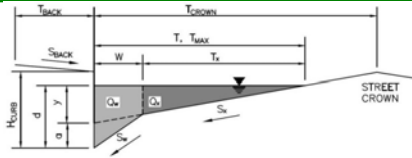

Gutter Geometry:

Maximum Allowable Width for Spread Behind Curb
 Side Slope Behind Curb (leave blank for no conveyance credit behind curb)
 Manning's Roughness Behind Curb (typically between 0.012 and 0.020)
 Height of Curb at Gutter Flow Line
 Distance from Curb Face to Street Crown
 Gutter Width
 Street Transverse Slope
 Gutter Cross Slope (typically 2 inches over 24 inches or 0.083 ft/ft)
 Street Longitudinal Slope - Enter 0 for sump condition
 Manning's Roughness for Street Section (typically between 0.012 and 0.020)

T_{BACK} =	7.5	ft
S_{BACK} =	0.020	ft/ft
n_{BACK} =	0.020	
H_{CURB} =	6.00	inches
T_{CROWN} =	16.0	ft
W =	0.83	ft
S_X =	0.020	ft/ft
S_0 =	0.083	ft/ft
S_0 =	0.022	ft/ft
n_{STREET} =	0.016	

Max. Allowable Spread for Minor & Major Storm
 Max. Allowable Depth at Gutter Flowline for Minor & Major Storm
 Allow Flow Depth at Street Crown (check box for yes, leave blank for no)

	Minor Storm	Major Storm	
T_{MAX} =	16.0	16.0	ft
d_{MAX} =	4.4	7.7	inches
	<input type="checkbox"/>	<input checked="" type="checkbox"/>	

Maximum Capacity for 1/2 Street based On Allowable Spread

Water Depth without Gutter Depression (Eq. ST-2)
 Vertical Depth between Gutter Lip and Gutter Flowline (usually 2")
 Gutter Depression ($d_c - (W * S_X * 12)$)
 Water Depth at Gutter Flowline
 Allowable Spread for Discharge outside the Gutter Section W ($T - W$)
 Gutter Flow to Design Flow Ratio by FHWA HEC-22 method (Eq. ST-7)
 Discharge outside the Gutter Section W , carried in Section T_X
 Discharge within the Gutter Section W ($Q_T - Q_X$)
 Discharge Behind the Curb (e.g., sidewalk, driveways, & lawns)
 Maximum Flow Based On Allowable Spread
 Flow Velocity within the Gutter Section
 $V*d$ Product: Flow Velocity times Gutter Flowline Depth

	Minor Storm	Major Storm	
y =	3.84	3.84	inches
d_c =	0.8	0.8	inches
a =	0.63	0.63	inches
d =	4.47	4.47	inches
T_X =	15.2	15.2	ft
E_0 =	0.149	0.149	
Q_X =	10.8	10.8	cfs
Q_W =	1.9	1.9	cfs
Q_{BACK} =	0.0	0.0	cfs
Q_T =	12.7	12.7	cfs
V =	1.2	1.2	fps
$V*d$ =	0.4	0.4	

Maximum Capacity for 1/2 Street based on Allowable Depth

Theoretical Water Spread
 Theoretical Spread for Discharge outside the Gutter Section W ($T - W$)
 Gutter Flow to Design Flow Ratio by FHWA HEC-22 method (Eq. ST-7)
 Theoretical Discharge outside the Gutter Section W , carried in Section $T_{X,TH}$
 Actual Discharge outside the Gutter Section W , (limited by distance T_{CROWN})
 Discharge within the Gutter Section W ($Q_d - Q_X$)
 Discharge Behind the Curb (e.g., sidewalk, driveways, & lawns)
 Total Discharge for Major & Minor Storm (Pre-Safety Factor)
 Average Flow Velocity Within the Gutter Section
 $V*d$ Product: Flow Velocity Times Gutter Flowline Depth
 Slope-Based Depth Safety Reduction Factor for Major & Minor ($d \geq 6$ " Storm)
 Max Flow Based on Allowable Depth (Safety Factor Applied)
 Resultant Flow Depth at Gutter Flowline (Safety Factor Applied)
 Resultant Flow Depth at Street Crown (Safety Factor Applied)

	Minor Storm	Major Storm	
T_{TH} =	15.6	29.4	ft
$T_{X,TH}$ =	14.7	28.6	ft
E_0 =	0.153	0.079	
$Q_{X,TH}$ =	10.0	58.3	cfs
Q_X =	10.0	50.6	cfs
Q_W =	1.8	5.0	cfs
Q_{BACK} =	0.0	1.1	cfs
Q_d =	11.8	56.6	cfs
V =	1.1	1.7	fps
$V*d$ =	0.4	1.1	
R =	1.00	0.77	
Q_d =	11.8	43.8	cfs
d =	4.36	6.96	inches
d_{CROWN} =	0.00	2.49	inches


MINOR STORM Allowable Capacity is based on Depth Criterion
 MAJOR STORM Allowable Capacity is based on Depth Criterion

	Minor Storm	Major Storm	
Q_{allow} =	11.8	43.8	cfs

Minor storm max. allowable capacity GOOD - greater than the design flow given on sheet 'Inlet Management'
Major storm max. allowable capacity GOOD - greater than the design flow given on sheet 'Inlet Management'

INLET ON A CONTINUOUS GRADE


MHFD-Inlet, Version 5.01 (April 2021)

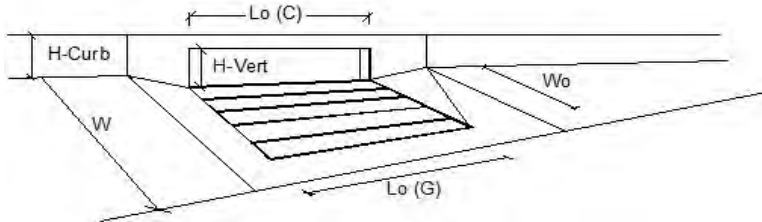

Design Information (Input)	MINOR		MAJOR	
Type of Inlet	CDOT Type R Curb Opening			
Local Depression (additional to continuous gutter depression 'a')	a _{LOCAL} =	3.0	3.0	inches
Total Number of Units in the Inlet (Grate or Curb Opening)	No =	3	3	
Length of a Single Unit Inlet (Grate or Curb Opening)	L _o =	5.00	5.00	ft
Width of a Unit Grate (cannot be greater than W, Gutter Width)	W _o =	N/A	N/A	ft
Clogging Factor for a Single Unit Grate (typical min. value = 0.5)	C _{r-G} =	N/A	N/A	
Clogging Factor for a Single Unit Curb Opening (typical min. value = 0.1)	C _{r-C} =	0.10	0.10	
Street Hydraulics: OK - Q < Allowable Street Capacity				
Design Discharge for Half of Street (from <i>Inlet Management</i>)	Q _o =	11.0	26.4	cfs
Water Spread Width	T =	15.2	16.0	ft
Water Depth at Flowline (outside of local depression)	d =	4.3	5.8	inches
Water Depth at Street Crown (or at T _{MAX})	d _{CROWN} =	0.0	1.3	inches
Ratio of Gutter Flow to Design Flow	E _o =	0.158	0.113	
Discharge outside the Gutter Section W, carried in Section T _x	Q _x =	9.3	23.4	cfs
Discharge within the Gutter Section W	Q _w =	1.7	3.0	cfs
Discharge Behind the Curb Face	Q _{BACK} =	0.0	0.0	cfs
Flow Area within the Gutter Section W	A _w =	0.27	0.37	sq ft
Velocity within the Gutter Section W	V _w =	6.5	8.1	fps
Water Depth for Design Condition	d _{LOCAL} =	7.3	8.8	inches
Grate Analysis (Calculated)				
Total Length of Inlet Grate Opening	L =	N/A	N/A	ft
Ratio of Grate Flow to Design Flow	E _{o-GRATE} =	N/A	N/A	
Under No-Clogging Condition				
Minimum Velocity Where Grate Splash-Over Begins	V _o =	N/A	N/A	fps
Interception Rate of Frontal Flow	R _f =	N/A	N/A	
Interception Rate of Side Flow	R _s =	N/A	N/A	
Interception Capacity	Q _i =	N/A	N/A	cfs
Under Clogging Condition				
Clogging Coefficient for Multiple-unit Grate Inlet	GrateCoef =	N/A	N/A	
Clogging Factor for Multiple-unit Grate Inlet	GrateClog =	N/A	N/A	
Effective (unclogged) Length of Multiple-unit Grate Inlet	L _e =	N/A	N/A	ft
Minimum Velocity Where Grate Splash-Over Begins	V _o =	N/A	N/A	fps
Interception Rate of Frontal Flow	R _f =	N/A	N/A	
Interception Rate of Side Flow	R _s =	N/A	N/A	
Actual Interception Capacity	Q _a =	N/A	N/A	cfs
Carry-Over Flow = Q _o - Q _a (to be applied to curb opening or next d/s inlet)	Q _b =	N/A	N/A	cfs
Curb or Slotted Inlet Opening Analysis (Calculated)				
Equivalent Slope S _e (based on grate carry-over)	S _e =	0.077	0.061	ft/ft
Required Length L _T to Have 100% Interception	L _T =	22.49	39.20	ft
Under No-Clogging Condition				
Effective Length of Curb Opening or Slotted Inlet (minimum of L, L _T)	L =	15.00	15.00	ft
Interception Capacity	Q _i =	9.5	15.3	cfs
Under Clogging Condition				
Clogging Coefficient	CurbCoef =	1.31	1.31	
Clogging Factor for Multiple-unit Curb Opening or Slotted Inlet	CurbClog =	0.04	0.04	
Effective (Unclogged) Length	L _e =	14.34	14.34	ft
Actual Interception Capacity	Q _a =	9.4	15.1	cfs
Carry-Over Flow = Q _{i-GRATE} - Q _a	Q _b =	1.6	11.3	cfs
Summary				
Total Inlet Interception Capacity	Q =	9.4	15.1	cfs
Total Inlet Carry-Over Flow (flow bypassing inlet)	Q _b =	1.6	11.3	cfs
Capture Percentage = Q _a /Q _o =	C% =	85	57	%

ALLOWABLE CAPACITY FOR ONE-HALF OF STREET (Minor & Major Storm)
 (Based on Regulated Criteria for Maximum Allowable Flow Depth and Spread)


Project: Grandview Reserve
 Inlet ID: Basin C-10 (DP 18c)

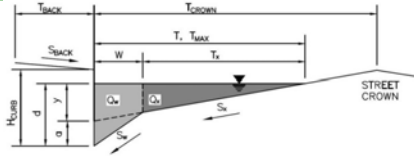

Gutter Geometry:									
Maximum Allowable Width for Spread Behind Curb	$T_{BACK} = 7.5$ ft								
Side Slope Behind Curb (leave blank for no conveyance credit behind curb)	$S_{BACK} = 0.020$ ft/ft								
Manning's Roughness Behind Curb (typically between 0.012 and 0.020)	$n_{BACK} = 0.020$								
Height of Curb at Gutter Flow Line	$H_{CURB} = 6.00$ inches								
Distance from Curb Face to Street Crown	$T_{CROWN} = 16.0$ ft								
Gutter Width	$W = 0.83$ ft								
Street Transverse Slope	$S_X = 0.020$ ft/ft								
Gutter Cross Slope (typically 2 inches over 24 inches or 0.083 ft/ft)	$S_W = 0.083$ ft/ft								
Street Longitudinal Slope - Enter 0 for sump condition	$S_0 = 0.000$ ft/ft								
Manning's Roughness for Street Section (typically between 0.012 and 0.020)	$n_{STREET} = 0.016$								
Max. Allowable Spread for Minor & Major Storm	<table border="1"> <tr> <th></th> <th>Minor Storm</th> <th>Major Storm</th> <th>ft</th> </tr> <tr> <td>T_{MAX}</td> <td>16.0</td> <td>16.0</td> <td></td> </tr> </table>		Minor Storm	Major Storm	ft	T_{MAX}	16.0	16.0	
	Minor Storm	Major Storm	ft						
T_{MAX}	16.0	16.0							
Max. Allowable Depth at Gutter Flowline for Minor & Major Storm	<table border="1"> <tr> <th></th> <th>Minor Storm</th> <th>Major Storm</th> <th>inches</th> </tr> <tr> <td>d_{MAX}</td> <td>4.4</td> <td>7.7</td> <td></td> </tr> </table>		Minor Storm	Major Storm	inches	d_{MAX}	4.4	7.7	
	Minor Storm	Major Storm	inches						
d_{MAX}	4.4	7.7							
Check boxes are not applicable in SUMP conditions	<input type="checkbox"/> <input type="checkbox"/>								
Maximum Capacity for 1/2 Street based On Allowable Spread									
Water Depth without Gutter Depression (Eq. ST-2)	$y = 3.84$ inches								
Vertical Depth between Gutter Lip and Gutter Flowline (usually 2")	$d_c = 0.8$ inches								
Gutter Depression ($d_c - (W * S_x * 12)$)	$a = 0.63$ inches								
Water Depth at Gutter Flowline	$d = 4.47$ inches								
Allowable Spread for Discharge outside the Gutter Section W (T - W)	$T_x = 15.2$ ft								
Gutter Flow to Design Flow Ratio by FHWA HEC-22 method (Eq. ST-7)	$E_o = 0.149$								
Discharge outside the Gutter Section W, carried in Section T_x	$Q_x = 0.0$ cfs								
Discharge within the Gutter Section W ($Q_T - Q_x$)	$Q_w = 0.0$ cfs								
Discharge Behind the Curb (e.g., sidewalk, driveways, & lawns)	$Q_{BACK} = 0.0$ cfs								
Maximum Flow Based On Allowable Spread	$Q_T = \text{SUMP}$ cfs								
Flow Velocity within the Gutter Section	$V = 0.0$ fps								
$V*d$ Product: Flow Velocity times Gutter Flowline Depth	$V*d = 0.0$								
Maximum Capacity for 1/2 Street based on Allowable Depth									
Theoretical Water Spread	$T_{TH} = 15.6$ ft								
Theoretical Spread for Discharge outside the Gutter Section W (T - W)	$T_{X TH} = 14.7$ ft								
Gutter Flow to Design Flow Ratio by FHWA HEC-22 method (Eq. ST-7)	$E_o = 0.153$								
Theoretical Discharge outside the Gutter Section W, carried in Section $T_{X TH}$	$Q_{X TH} = 0.0$ cfs								
Actual Discharge outside the Gutter Section W, (limited by distance T_{CROWN})	$Q_x = 0.0$ cfs								
Discharge within the Gutter Section W ($Q_d - Q_x$)	$Q_w = 0.0$ cfs								
Discharge Behind the Curb (e.g., sidewalk, driveways, & lawns)	$Q_{BACK} = 0.0$ cfs								
Total Discharge for Major & Minor Storm (Pre-Safety Factor)	$Q_d = 0.0$ cfs								
Average Flow Velocity Within the Gutter Section	$V = 0.0$ fps								
$V*d$ Product: Flow Velocity Times Gutter Flowline Depth	$V*d = 0.0$								
Slope-Based Depth Safety Reduction Factor for Major & Minor ($d \geq 6"$) Storm	$R = \text{SUMP}$								
Max Flow Based on Allowable Depth (Safety Factor Applied)	$Q_d = \text{SUMP}$ cfs								
Resultant Flow Depth at Gutter Flowline (Safety Factor Applied)	$d =$ inches								
Resultant Flow Depth at Street Crown (Safety Factor Applied)	$d_{CROWN} =$ inches								
<p>MINOR STORM Allowable Capacity is based on Depth Criterion MAJOR STORM Allowable Capacity is based on Depth Criterion</p>									
$Q_{allow} =$	<table border="1"> <tr> <th></th> <th>Minor Storm</th> <th>Major Storm</th> <th>cfs</th> </tr> <tr> <td></td> <td>SUMP</td> <td>SUMP</td> <td></td> </tr> </table>		Minor Storm	Major Storm	cfs		SUMP	SUMP	
	Minor Storm	Major Storm	cfs						
	SUMP	SUMP							

INLET IN A SUMP OR SAG LOCATION

MHFD-Inlet, Version 5.01 (April 2021)

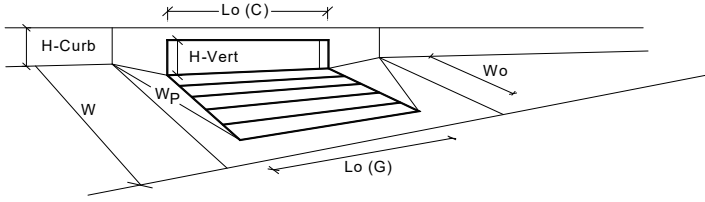

Design Information (Input)		MINOR		MAJOR	
Type of Inlet: CDOT Type R Curb Opening		Type =		CDOT Type R Curb Opening	
Local Depression (additional to continuous gutter depression 'a' from above)		a_{local} =	3.00	3.00	inches
Number of Unit Inlets (Grate or Curb Opening)		No =	3	3	
Water Depth at Flowline (outside of local depression)		Ponding Depth =	4.4	7.7	inches
Grate Information		MINOR		MAJOR	
Length of a Unit Grate		L_o (G) =	N/A	N/A	feet
Width of a Unit Grate		W_o =	N/A	N/A	feet
Area Opening Ratio for a Grate (typical values 0.15-0.90)		A_{ratio} =	N/A	N/A	
Clogging Factor for a Single Grate (typical value 0.50 - 0.70)		C_f (G) =	N/A	N/A	
Grate Weir Coefficient (typical value 2.15 - 3.60)		C_w (G) =	N/A	N/A	
Grate Orifice Coefficient (typical value 0.60 - 0.80)		C_o (G) =	N/A	N/A	
Curb Opening Information		MINOR		MAJOR	
Length of a Unit Curb Opening		L_o (C) =	5.00	5.00	feet
Height of Vertical Curb Opening in Inches		H_{vert} =	6.00	6.00	inches
Height of Curb Orifice Throat in Inches		H_{throat} =	6.00	6.00	inches
Angle of Throat (see USDCM Figure ST-5)		Theta =	63.40	63.40	degrees
Side Width for Depression Pan (typically the gutter width of 2 feet)		W_p =	2.00	2.00	feet
Clogging Factor for a Single Curb Opening (typical value 0.10)		C_f (C) =	0.10	0.10	
Curb Opening Weir Coefficient (typical value 2.3-3.7)		C_w (C) =	3.60	3.60	
Curb Opening Orifice Coefficient (typical value 0.60 - 0.70)		C_o (C) =	0.67	0.67	
Grate Flow Analysis (Calculated)		MINOR		MAJOR	
Clogging Coefficient for Multiple Units		Coef =	N/A	N/A	
Clogging Factor for Multiple Units		Clog =	N/A	N/A	
Grate Capacity as a Weir (based on Modified HEC22 Method)		MINOR		MAJOR	
Interception without Clogging		Q_{wi} =	N/A	N/A	cfs
Interception with Clogging		Q_{wa} =	N/A	N/A	cfs
Grate Capacity as a Orifice (based on Modified HEC22 Method)		MINOR		MAJOR	
Interception without Clogging		Q_{oi} =	N/A	N/A	cfs
Interception with Clogging		Q_{oa} =	N/A	N/A	cfs
Grate Capacity as Mixed Flow		MINOR		MAJOR	
Interception without Clogging		Q_{mi} =	N/A	N/A	cfs
Interception with Clogging		Q_{ma} =	N/A	N/A	cfs
Resulting Grate Capacity (assumes clogged condition)		Q_{Grate} =	N/A	N/A	cfs
Curb Opening Flow Analysis (Calculated)		MINOR		MAJOR	
Clogging Coefficient for Multiple Units		Coef =	1.31	1.31	
Clogging Factor for Multiple Units		Clog =	0.04	0.04	
Curb Opening as a Weir (based on Modified HEC22 Method)		MINOR		MAJOR	
Interception without Clogging		Q_{wi} =	7.5	26.6	cfs
Interception with Clogging		Q_{wa} =	7.2	25.4	cfs
Curb Opening as an Orifice (based on Modified HEC22 Method)		MINOR		MAJOR	
Interception without Clogging		Q_{oi} =	25.2	32.9	cfs
Interception with Clogging		Q_{oa} =	24.1	31.5	cfs
Curb Opening Capacity as Mixed Flow		MINOR		MAJOR	
Interception without Clogging		Q_{mi} =	12.8	27.5	cfs
Interception with Clogging		Q_{ma} =	12.2	26.3	cfs
Resulting Curb Opening Capacity (assumes clogged condition)		Q_{Curb} =	7.2	25.4	cfs
Resultant Street Conditions		MINOR		MAJOR	
Total Inlet Length		L =	15.00	15.00	feet
Resultant Street Flow Spread (based on street geometry from above)		T =	15.6	29.4	ft. > T-Crown
Resultant Flow Depth at Street Crown		d_{CROWN} =	0.0	3.2	inches
Low Head Performance Reduction (Calculated)		MINOR		MAJOR	
Depth for Grate Midwidth		d_{Grate} =	N/A	N/A	ft
Depth for Curb Opening Weir Equation		d_{Curb} =	0.29	0.57	ft
Combination Inlet Performance Reduction Factor for Long Inlets		$RF_{combination}$ =	0.41	0.72	
Curb Opening Performance Reduction Factor for Long Inlets		RF_{Curb} =	0.67	0.88	
Grated Inlet Performance Reduction Factor for Long Inlets		RF_{Grate} =	N/A	N/A	
Total Inlet Interception Capacity (assumes clogged condition)		MINOR		MAJOR	
		Q_s =	7.2	25.4	cfs
		$Q_{PEAK REQUIRED}$ =	6.8	23.4	cfs

Warning 1


Warning 1: Dimension entered is not a typical dimension for inlet type specified.

Warning 1 Note:

This warning is not reflective of the transition from a ramp curb upstream of the inlet to a typical 2' wide gutter pan prior to the inlet. Inputs provided for a 2' gutter pan at the inlet are correct as shown in this calculation & there is no impact to the results provided.

ALLOWABLE CAPACITY FOR ONE-HALF OF STREET (Minor & Major Storm)
 (Based on Regulated Criteria for Maximum Allowable Flow Depth and Spread)

Project: Grandview Reserve
 Inlet ID: Basin C-11 (DP 19)

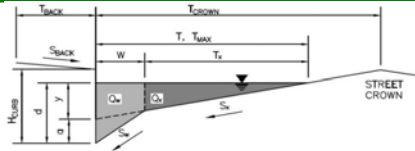

Gutter Geometry:

Maximum Allowable Width for Spread Behind Curb
 Side Slope Behind Curb (leave blank for no conveyance credit behind curb)
 Manning's Roughness Behind Curb (typically between 0.012 and 0.020)

T _{BACK}	=	7.5	ft
S _{BACK}	=	0.020	ft/ft
n _{BACK}	=	0.020	

Height of Curb at Gutter Flow Line
 Distance from Curb Face to Street Crown
 Gutter Width
 Street Transverse Slope
 Gutter Cross Slope (typically 2 inches over 24 inches or 0.083 ft/ft)
 Street Longitudinal Slope - Enter 0 for sump condition
 Manning's Roughness for Street Section (typically between 0.012 and 0.020)

H _{CURB}	=	6.00	inches
T _{CROWN}	=	16.0	ft
W	=	2.00	ft
S _X	=	0.020	ft/ft
S _W	=	0.083	ft/ft
S ₀	=	0.000	ft/ft
n _{STREET}	=	0.016	

Max. Allowable Spread for Minor & Major Storm
 Max. Allowable Depth at Gutter Flowline for Minor & Major Storm
 Check boxes are not applicable in SUMP conditions

		Minor Storm	Major Storm	
T _{MAX}	=	16.0	16.0	ft
d _{MAX}	=	4.4	7.7	inches
		<input type="checkbox"/>	<input type="checkbox"/>	

Maximum Capacity for 1/2 Street based On Allowable Spread

Water Depth without Gutter Depression (Eq. ST-2)
 Vertical Depth between Gutter Lip and Gutter Flowline (usually 2")
 Gutter Depression (d_c - (W * S_x * 12))
 Water Depth at Gutter Flowline
 Allowable Spread for Discharge outside the Gutter Section W (T - W)
 Gutter Flow to Design Flow Ratio by FHWA HEC-22 method (Eq. ST-7)
 Discharge outside the Gutter Section W, carried in Section T_X
 Discharge within the Gutter Section W (Q_T - Q_X)
 Discharge Behind the Curb (e.g., sidewalk, driveways, & lawns)
 Maximum Flow Based On Allowable Spread
 Flow Velocity within the Gutter Section
 V*d Product: Flow Velocity times Gutter Flowline Depth

		Minor Storm	Major Storm	
y	=	3.84	3.84	inches
d _c	=	2.0	2.0	inches
a	=	1.51	1.51	inches
d	=	5.35	5.35	inches
T _X	=	14.0	14.0	ft
E ₀	=	0.372	0.372	
Q _X	=	0.0	0.0	cfs
Q _W	=	0.0	0.0	cfs
Q _{BACK}	=	0.0	0.0	cfs
Q _T	=	SUMP	SUMP	cfs
V	=	0.0	0.0	fps
V*d	=	0.0	0.0	

Maximum Capacity for 1/2 Street based on Allowable Depth

Theoretical Water Spread
 Theoretical Spread for Discharge outside the Gutter Section W (T - W)
 Gutter Flow to Design Flow Ratio by FHWA HEC-22 method (Eq. ST-7)
 Theoretical Discharge outside the Gutter Section W, carried in Section T_{X TH}
 Actual Discharge outside the Gutter Section W, (limited by distance T_{CROWN})
 Discharge within the Gutter Section W (Q_d - Q_X)
 Discharge Behind the Curb (e.g., sidewalk, driveways, & lawns)
 Total Discharge for Major & Minor Storm (Pre-Safety Factor)
 Average Flow Velocity Within the Gutter Section
 V*d Product: Flow Velocity Times Gutter Flowline Depth
 Slope-Based Depth Safety Reduction Factor for Major & Minor (d ≥ 6") Storm
 Max Flow Based on Allowable Depth (Safety Factor Applied)
 Resultant Flow Depth at Gutter Flowline (Safety Factor Applied)
 Resultant Flow Depth at Street Crown (Safety Factor Applied)


		Minor Storm	Major Storm	
T _{TH}	=	11.9	25.7	ft
T _{X TH}	=	9.9	23.7	ft
E ₀	=	0.497	0.228	
Q _{X TH}	=	0.0	0.0	cfs
Q _X	=	0.0	0.0	cfs
Q _W	=	0.0	0.0	cfs
Q _{BACK}	=	0.0	0.0	cfs
Q	=	0.0	0.0	cfs
V	=	0.0	0.0	fps
V*d	=	0.0	0.0	
R	=	SUMP	SUMP	
Q _d	=	SUMP	SUMP	cfs
d	=			inches
d _{CROWN}	=			inches

MINOR STORM Allowable Capacity is based on Depth Criterion
 MAJOR STORM Allowable Capacity is based on Depth Criterion

		Minor Storm	Major Storm	
Q _{allow}	=	SUMP	SUMP	cfs

INLET IN A SUMP OR SAG LOCATION

MHFD-Inlet, Version 5.01 (April 2021)

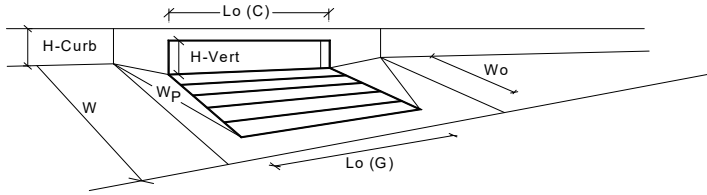


CDOT Type R Curb Opening

Design Information (Input)	MINOR	MAJOR	
Type of Inlet	CDOT Type R Curb Opening		
Local Depression (additional to continuous gutter depression 'a' from above)	3.00	3.00	inches
Number of Unit Inlets (Grate or Curb Opening)	1	1	<input checked="" type="checkbox"/> Override Depths
Water Depth at Flowline (outside of local depression)	4.4	7.7	inches
Grate Information			
Length of a Unit Grate	N/A	N/A	feet
Width of a Unit Grate	N/A	N/A	feet
Area Opening Ratio for a Grate (typical values 0.15-0.90)	N/A	N/A	
Clogging Factor for a Single Grate (typical value 0.50 - 0.70)	N/A	N/A	
Grate Weir Coefficient (typical value 2.15 - 3.60)	N/A	N/A	
Grate Orifice Coefficient (typical value 0.60 - 0.80)	N/A	N/A	
Curb Opening Information			
Length of a Unit Curb Opening	5.00	5.00	feet
Height of Vertical Curb Opening in Inches	6.00	6.00	inches
Height of Curb Orifice Throat in Inches	6.00	6.00	inches
Angle of Throat (see USDCM Figure ST-5)	63.40	63.40	degrees
Side Width for Depression Pan (typically the gutter width of 2 feet)	2.00	2.00	feet
Clogging Factor for a Single Curb Opening (typical value 0.10)	0.10	0.10	
Curb Opening Weir Coefficient (typical value 2.3-3.7)	3.60	3.60	
Curb Opening Orifice Coefficient (typical value 0.60 - 0.70)	0.67	0.67	
Grate Flow Analysis (Calculated)			
Clogging Coefficient for Multiple Units	N/A	N/A	
Clogging Factor for Multiple Units	N/A	N/A	
Grate Capacity as a Weir (based on Modified HEC22 Method)			
Interception without Clogging	N/A	N/A	cfs
Interception with Clogging	N/A	N/A	cfs
Grate Capacity as an Orifice (based on Modified HEC22 Method)			
Interception without Clogging	N/A	N/A	cfs
Interception with Clogging	N/A	N/A	cfs
Grate Capacity as Mixed Flow			
Interception without Clogging	N/A	N/A	cfs
Interception with Clogging	N/A	N/A	cfs
Resulting Grate Capacity (assumes clogged condition)	N/A	N/A	cfs
Curb Opening Flow Analysis (Calculated)			
Clogging Coefficient for Multiple Units	1.00	1.00	
Clogging Factor for Multiple Units	0.10	0.10	
Curb Opening as a Weir (based on Modified HEC22 Method)			
Interception without Clogging	2.7	10.1	cfs
Interception with Clogging	2.4	9.1	cfs
Curb Opening as an Orifice (based on Modified HEC22 Method)			
Interception without Clogging	8.4	11.0	cfs
Interception with Clogging	7.6	9.9	cfs
Curb Opening Capacity as Mixed Flow			
Interception without Clogging	4.4	9.8	cfs
Interception with Clogging	4.0	8.8	cfs
Resulting Curb Opening Capacity (assumes clogged condition)	2.4	8.8	cfs
Resultant Street Conditions			
Total Inlet Length	5.00	5.00	feet
Resultant Street Flow Spread (based on street geometry from above)	11.9	25.7	ft. > T-Crown
Resultant Flow Depth at Street Crown	0.0	2.3	inches
Low Head Performance Reduction (Calculated)			
Depth for Grate Midwidth	N/A	N/A	ft
Depth for Curb Opening Weir Equation	0.20	0.47	ft
Combination Inlet Performance Reduction Factor for Long Inlets	0.56	0.98	
Curb Opening Performance Reduction Factor for Long Inlets	1.00	1.00	
Grated Inlet Performance Reduction Factor for Long Inlets	N/A	N/A	
Total Inlet Interception Capacity (assumes clogged condition)			
Inlet Capacity IS GOOD for Minor and Major Storms(>Q PEAK)	2.4	8.8	cfs
Q PEAK REQUIRED	1.0	2.3	cfs

ALLOWABLE CAPACITY FOR ONE-HALF OF STREET (Minor & Major Storm)
 (Based on Regulated Criteria for Maximum Allowable Flow Depth and Spread)

Project: **Grandview Reserve**
 Inlet ID: **Basin C-12 (DP 20)**

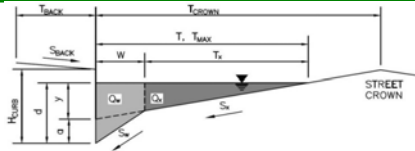

Gutter Geometry:

Maximum Allowable Width for Spread Behind Curb
 Side Slope Behind Curb (leave blank for no conveyance credit behind curb)
 Manning's Roughness Behind Curb (typically between 0.012 and 0.020)

T _{BACK} =	7.5	ft
S _{BACK} =	0.020	ft/ft
n _{BACK} =	0.020	

Height of Curb at Gutter Flow Line
 Distance from Curb Face to Street Crown
 Gutter Width
 Street Transverse Slope
 Gutter Cross Slope (typically 2 inches over 24 inches or 0.083 ft/ft)
 Street Longitudinal Slope - Enter 0 for sump condition
 Manning's Roughness for Street Section (typically between 0.012 and 0.020)

H _{CURB} =	6.00	inches
T _{CROWN} =	16.0	ft
W =	0.83	ft
S _X =	0.020	ft/ft
S _W =	0.083	ft/ft
S _O =	0.000	ft/ft
n _{STREET} =	0.016	

Max. Allowable Spread for Minor & Major Storm
 Max. Allowable Depth at Gutter Flowline for Minor & Major Storm
 Check boxes are not applicable in SUMP conditions

	Minor Storm	Major Storm	
T _{MAX} =	16.0	16.0	ft
d _{MAX} =	4.4	7.7	inches
	<input type="checkbox"/>	<input type="checkbox"/>	

Maximum Capacity for 1/2 Street based On Allowable Spread

Water Depth without Gutter Depression (Eq. ST-2)
 Vertical Depth between Gutter Lip and Gutter Flowline (usually 2")
 Gutter Depression (d_c - (W * S_x * 12))
 Water Depth at Gutter Flowline
 Allowable Spread for Discharge outside the Gutter Section W (T - W)
 Gutter Flow to Design Flow Ratio by FHWA HEC-22 method (Eq. ST-7)
 Discharge outside the Gutter Section W, carried in Section T_X
 Discharge within the Gutter Section W (Q_T - Q_X)
 Discharge Behind the Curb (e.g., sidewalk, driveways, & lawns)
 Maximum Flow Based On Allowable Spread
 Flow Velocity within the Gutter Section
 V*d Product: Flow Velocity times Gutter Flowline Depth

	Minor Storm	Major Storm	
y =	3.84	3.84	inches
d _c =	0.8	0.8	inches
a =	0.63	0.63	inches
d =	4.47	4.47	inches
T _X =	15.2	15.2	ft
E _O =	0.149	0.149	
Q _X =	0.0	0.0	cfs
Q _W =	0.0	0.0	cfs
Q _{BACK} =	0.0	0.0	cfs
Q _T =	SUMP	SUMP	cfs
V =	0.0	0.0	fps
V*d =	0.0	0.0	

Maximum Capacity for 1/2 Street based on Allowable Depth

Theoretical Water Spread
 Theoretical Spread for Discharge outside the Gutter Section W (T - W)
 Gutter Flow to Design Flow Ratio by FHWA HEC-22 method (Eq. ST-7)
 Theoretical Discharge outside the Gutter Section W, carried in Section T_{X TH}
 Actual Discharge outside the Gutter Section W, (limited by distance T_{CROWN})
 Discharge within the Gutter Section W (Q_d - Q_X)
 Discharge Behind the Curb (e.g., sidewalk, driveways, & lawns)
 Total Discharge for Major & Minor Storm (Pre-Safety Factor)
 Average Flow Velocity Within the Gutter Section
 V*d Product: Flow Velocity Times Gutter Flowline Depth
 Slope-Based Depth Safety Reduction Factor for Major & Minor (d ≥ 6") Storm
 Max Flow Based on Allowable Depth (Safety Factor Applied)
 Resultant Flow Depth at Gutter Flowline (Safety Factor Applied)
 Resultant Flow Depth at Street Crown (Safety Factor Applied)


	Minor Storm	Major Storm	
T _{TH} =	15.6	29.4	ft
T _{X TH} =	14.7	28.6	ft
E _O =	0.153	0.079	
Q _{X TH} =	0.0	0.0	cfs
Q _X =	0.0	0.0	cfs
Q _W =	0.0	0.0	cfs
Q _{BACK} =	0.0	0.0	cfs
Q =	0.0	0.0	cfs
V =	0.0	0.0	fps
V*d =	0.0	0.0	
R =	SUMP	SUMP	
Q _d =	SUMP	SUMP	cfs
d =			inches
d _{CROWN} =			inches

MINOR STORM Allowable Capacity is based on Depth Criterion
 MAJOR STORM Allowable Capacity is based on Depth Criterion

	Minor Storm	Major Storm	
Q _{allow} =	SUMP	SUMP	cfs

INLET IN A SUMP OR SAG LOCATION

MHFD-Inlet, Version 5.01 (April 2021)

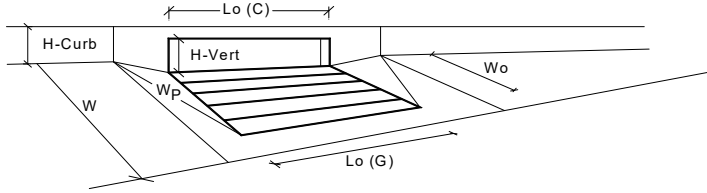

CDOT Type R Curb Opening

		MINOR	MAJOR	
Design Information (Input)				
Type of Inlet	Type =	CDOT Type R Curb Opening		
Local Depression (additional to continuous gutter depression 'a' from above)	a _{local} =	3.00	3.00	inches
Number of Unit Inlets (Grate or Curb Opening)	No =	1	1	<input checked="" type="checkbox"/> Override Depths
Water Depth at Flowline (outside of local depression)	Ponding Depth =	4.4	7.7	inches
Grate Information				
Length of a Unit Grate	L _o (G) =	N/A	N/A	feet
Width of a Unit Grate	W _o =	N/A	N/A	feet
Area Opening Ratio for a Grate (typical values 0.15-0.90)	A _{ratio} =	N/A	N/A	
Clogging Factor for a Single Grate (typical value 0.50 - 0.70)	C _f (G) =	N/A	N/A	
Grate Weir Coefficient (typical value 2.15 - 3.60)	C _w (G) =	N/A	N/A	
Grate Orifice Coefficient (typical value 0.60 - 0.80)	C _o (G) =	N/A	N/A	
Curb Opening Information				
Length of a Unit Curb Opening	L _o (C) =	5.00	5.00	feet
Height of Vertical Curb Opening in Inches	H _{vert} =	6.00	6.00	inches
Height of Curb Orifice Throat in Inches	H _{throat} =	6.00	6.00	inches
Angle of Throat (see USDCM Figure ST-5)	Theta =	63.40	63.40	degrees
Side Width for Depression Pan (typically the gutter width of 2 feet)	W _p =	2.00	2.00	feet
Clogging Factor for a Single Curb Opening (typical value 0.10)	C _f (C) =	0.10	0.10	
Curb Opening Weir Coefficient (typical value 2.3-3.7)	C _w (C) =	3.60	3.60	
Curb Opening Orifice Coefficient (typical value 0.60 - 0.70)	C _o (C) =	0.67	0.67	
Grate Flow Analysis (Calculated)				
Clogging Coefficient for Multiple Units	Coef =	N/A	N/A	
Clogging Factor for Multiple Units	Clog =	N/A	N/A	
Grate Capacity as a Weir (based on Modified HEC22 Method)				
Interception without Clogging	Q _{wi} =	N/A	N/A	cfs
Interception with Clogging	Q _{wa} =	N/A	N/A	cfs
Grate Capacity as an Orifice (based on Modified HEC22 Method)				
Interception without Clogging	Q _{oi} =	N/A	N/A	cfs
Interception with Clogging	Q _{oa} =	N/A	N/A	cfs
Grate Capacity as Mixed Flow				
Interception without Clogging	Q _{mi} =	N/A	N/A	cfs
Interception with Clogging	Q _{ma} =	N/A	N/A	cfs
Resulting Grate Capacity (assumes clogged condition)	Q_{Grate} =	N/A	N/A	cfs
Curb Opening Flow Analysis (Calculated)				
Clogging Coefficient for Multiple Units	Coef =	1.00	1.00	
Clogging Factor for Multiple Units	Clog =	0.10	0.10	
Curb Opening as a Weir (based on Modified HEC22 Method)				
Interception without Clogging	Q _{wi} =	3.7	10.1	cfs
Interception with Clogging	Q _{wa} =	3.4	9.1	cfs
Curb Opening as an Orifice (based on Modified HEC22 Method)				
Interception without Clogging	Q _{oi} =	8.4	11.0	cfs
Interception with Clogging	Q _{oa} =	7.6	9.9	cfs
Curb Opening Capacity as Mixed Flow				
Interception without Clogging	Q _{mi} =	5.2	9.8	cfs
Interception with Clogging	Q _{ma} =	4.7	8.8	cfs
Resulting Curb Opening Capacity (assumes clogged condition)	Q_{Curb} =	3.4	8.8	cfs
Resultant Street Conditions				
Total Inlet Length	L =	5.00	5.00	feet
Resultant Street Flow Spread (based on street geometry from above)	T =	15.6	29.4	ft. > T-Crown
Resultant Flow Depth at Street Crown	d _{CROWN} =	0.0	3.2	inches
Low Head Performance Reduction (Calculated)				
Depth for Grate Midwidth	d _{Grate} =	N/A	N/A	ft
Depth for Curb Opening Weir Equation	d _{Curb} =	0.29	0.57	ft
Combination Inlet Performance Reduction Factor for Long Inlets	RF _{Combination} =	0.56	0.98	
Curb Opening Performance Reduction Factor for Long Inlets	RF _{Curb} =	1.00	1.00	
Grated Inlet Performance Reduction Factor for Long Inlets	RF _{Grate} =	N/A	N/A	
Total Inlet Interception Capacity (assumes clogged condition)				
	Q_s =	3.4	8.8	cfs
Inlet Capacity IS GOOD for Minor and Major Storms(>O PEAK)	Q_{PEAK REQUIRED} =	2.9	6.7	cfs

Warning 1

Warning 1: Dimension entered is not a typical dimension for inlet type specified.


Warning 1 Note:

This warning is not reflective of the transition from a ramp curb upstream of the inlet to a typical 2' wide gutter pan prior to the inlet. Inputs provided for a 2' gutter pan at the inlet are correct as shown in this calculation & there is no impact to the results provided.

ALLOWABLE CAPACITY FOR ONE-HALF OF STREET (Minor & Major Storm)

(Based on Regulated Criteria for Maximum Allowable Flow Depth and Spread)

Project: Grandview Reserve
Inlet ID: Basin D-1 (DP 22)

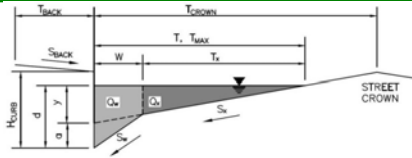

Gutter Geometry:

Maximum Allowable Width for Spread Behind Curb
 Side Slope Behind Curb (leave blank for no conveyance credit behind curb)
 Manning's Roughness Behind Curb (typically between 0.012 and 0.020)
 Height of Curb at Gutter Flow Line
 Distance from Curb Face to Street Crown
 Gutter Width
 Street Transverse Slope
 Gutter Cross Slope (typically 2 inches over 24 inches or 0.083 ft/ft)
 Street Longitudinal Slope - Enter 0 for sump condition
 Manning's Roughness for Street Section (typically between 0.012 and 0.020)

T_{BACK}	=	7.5	ft	
S_{BACK}	=	0.020	ft/ft	
n_{BACK}	=	0.020		
H_{CURB}	=	6.00	inches	
T_{CROWN}	=	16.0	ft	
W	=	0.83	ft	
S_x	=	0.020	ft/ft	
S_w	=	0.083	ft/ft	
S_o	=	0.010	ft/ft	
n_{STREET}	=	0.016		
Minor Storm Major Storm				
T_{MAX}	=	16.0	16.0	ft
d_{MAX}	=	4.4	7.7	inches
		<input type="checkbox"/>	<input checked="" type="checkbox"/>	

Max. Allowable Spread for Minor & Major Storm
 Max. Allowable Depth at Gutter Flowline for Minor & Major Storm
 Allow Flow Depth at Street Crown (check box for yes, leave blank for no)

Maximum Capacity for 1/2 Street based On Allowable Spread

Water Depth without Gutter Depression (Eq. ST-2)
 Vertical Depth between Gutter Lip and Gutter Flowline (usually 2")
 Gutter Depression ($d_c - (W * S_x * 12)$)
 Water Depth at Gutter Flowline
 Allowable Spread for Discharge outside the Gutter Section W (T - W)
 Gutter Flow to Design Flow Ratio by FHWA HEC-22 method (Eq. ST-7)
 Discharge outside the Gutter Section W, carried in Section T_x
 Discharge within the Gutter Section W ($Q_T - Q_x$)
 Discharge Behind the Curb (e.g., sidewalk, driveways, & lawns)
 Maximum Flow Based On Allowable Spread
 Flow Velocity within the Gutter Section
 V*d Product: Flow Velocity times Gutter Flowline Depth

		Minor Storm	Major Storm	
y	=	3.84	3.84	inches
d_c	=	0.8	0.8	inches
a	=	0.63	0.63	inches
d	=	4.47	4.47	inches
T_x	=	15.2	15.2	ft
E_o	=	0.149	0.149	
Q_x	=	7.3	7.3	cfs
Q_w	=	1.3	1.3	cfs
Q_{BACK}	=	0.0	0.0	cfs
Q_T	=	8.5	8.5	cfs
V	=	0.8	0.8	fps
V*d	=	0.3	0.3	

Maximum Capacity for 1/2 Street based on Allowable Depth

Theoretical Water Spread
 Theoretical Spread for Discharge outside the Gutter Section W (T - W)
 Gutter Flow to Design Flow Ratio by FHWA HEC-22 method (Eq. ST-7)
 Theoretical Discharge outside the Gutter Section W, carried in Section $T_{x TH}$
 Actual Discharge outside the Gutter Section W, (limited by distance T_{CROWN})
 Discharge within the Gutter Section W ($Q_d - Q_x$)
 Discharge Behind the Curb (e.g., sidewalk, driveways, & lawns)
 Total Discharge for Major & Minor Storm (Pre-Safety Factor)
 Average Flow Velocity Within the Gutter Section
 V*d Product: Flow Velocity Times Gutter Flowline Depth
 Slope-Based Depth Safety Reduction Factor for Major & Minor ($d \geq 6$ " Storm)
 Max Flow Based on Allowable Depth (Safety Factor Applied)
 Resultant Flow Depth at Gutter Flowline (Safety Factor Applied)
 Resultant Flow Depth at Street Crown (Safety Factor Applied)

		Minor Storm	Major Storm	
T_{TH}	=	15.6	29.4	ft
$T_{x TH}$	=	14.7	28.6	ft
E_o	=	0.153	0.079	
$Q_{x TH}$	=	6.7	39.3	cfs
Q_x	=	6.7	34.1	cfs
Q_w	=	1.2	3.4	cfs
Q_{BACK}	=	0.0	0.7	cfs
Q	=	7.9	38.2	cfs
V	=	0.8	1.2	fps
V*d	=	0.3	0.7	
R	=	1.00	1.00	
Q_d	=	7.9	38.2	cfs
d	=	4.36	7.68	inches
d_{CROWN}	=	0.00	3.22	inches


MINOR STORM Allowable Capacity is based on Depth Criterion
 MAJOR STORM Allowable Capacity is based on Depth Criterion

		Minor Storm	Major Storm	
Q_{allow}	=	7.9	38.2	cfs

Minor storm max. allowable capacity GOOD - greater than the design flow given on sheet 'Inlet Management'
Major storm max. allowable capacity GOOD - greater than the design flow given on sheet 'Inlet Management'

INLET ON A CONTINUOUS GRADE

MHFD-Inlet, Version 5.01 (April 2021)

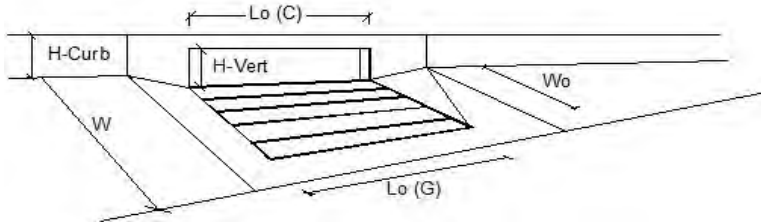


Design Information (Input)	MINOR	MAJOR	
Type of Inlet	CDOT Type R Curb Opening		
Local Depression (additional to continuous gutter depression 'a')	a _{LOCAL} = 3.0	3.0	inches
Total Number of Units in the Inlet (Grate or Curb Opening)	No = 2	2	
Length of a Single Unit Inlet (Grate or Curb Opening)	L _o = 5.00	5.00	ft
Width of a Unit Grate (cannot be greater than W, Gutter Width)	W _o = N/A	N/A	ft
Clogging Factor for a Single Unit Grate (typical min. value = 0.5)	C _{r-G} = N/A	N/A	
Clogging Factor for a Single Unit Curb Opening (typical min. value = 0.1)	C _{r-C} = 0.10	0.10	
Street Hydraulics: OK - Q < Allowable Street Capacity			
Design Discharge for Half of Street (from <i>Inlet Management</i>)	Q _o = 5.4	12.7	cfs
Water Spread Width	T = 13.4	16.0	ft
Water Depth at Flowline (outside of local depression)	d = 3.9	5.1	inches
Water Depth at Street Crown (or at T _{MAX})	d _{CROWN} = 0.0	0.6	inches
Ratio of Gutter Flow to Design Flow	E _o = 0.179	0.128	
Discharge outside the Gutter Section W, carried in Section T _x	Q _x = 4.4	11.1	cfs
Discharge within the Gutter Section W	Q _w = 1.0	1.6	cfs
Discharge Behind the Curb Face	Q _{BACK} = 0.0	0.0	cfs
Flow Area within the Gutter Section W	A _w = 0.24	0.32	sq ft
Velocity within the Gutter Section W	V _w = 4.1	5.0	fps
Water Depth for Design Condition	d _{LOCAL} = 6.9	8.1	inches
Grate Analysis (Calculated)			
Total Length of Inlet Grate Opening	L = N/A	N/A	ft
Ratio of Grate Flow to Design Flow	E _{o-GRATE} = N/A	N/A	
Under No-Clogging Condition			
Minimum Velocity Where Grate Splash-Over Begins	V _o = N/A	N/A	fps
Interception Rate of Frontal Flow	R _f = N/A	N/A	
Interception Rate of Side Flow	R _s = N/A	N/A	
Interception Capacity	Q _i = N/A	N/A	cfs
Under Clogging Condition			
Clogging Coefficient for Multiple-unit Grate Inlet	GrateCoef = N/A	N/A	
Clogging Factor for Multiple-unit Grate Inlet	GrateClog = N/A	N/A	
Effective (unclogged) Length of Multiple-unit Grate Inlet	L _e = N/A	N/A	ft
Minimum Velocity Where Grate Splash-Over Begins	V _o = N/A	N/A	fps
Interception Rate of Frontal Flow	R _f = N/A	N/A	
Interception Rate of Side Flow	R _s = N/A	N/A	
Actual Interception Capacity	Q _a = N/A	N/A	cfs
Carry-Over Flow = Q _o - Q _a (to be applied to curb opening or next d/s inlet)	Q _b = N/A	N/A	cfs
Curb or Slotted Inlet Opening Analysis (Calculated)			
Equivalent Slope S _e (based on grate carry-over)	S _e = 0.085	0.066	ft/ft
Required Length L _T to Have 100% Interception	L _T = 14.30	24.81	ft
Under No-Clogging Condition			
Effective Length of Curb Opening or Slotted Inlet (minimum of L, L _T)	L = 10.00	10.00	ft
Interception Capacity	Q _i = 4.8	7.7	cfs
Under Clogging Condition			
Clogging Coefficient	CurbCoef = 1.25	1.25	
Clogging Factor for Multiple-unit Curb Opening or Slotted Inlet	CurbClog = 0.06	0.06	
Effective (Unclogged) Length	L _e = 9.37	9.37	ft
Actual Interception Capacity	Q _a = 4.7	7.5	cfs
Carry-Over Flow = Q _i - Q _a	Q _b = 0.7	5.2	cfs
Summary			
Total Inlet Interception Capacity	Q = 4.7	7.5	cfs
Total Inlet Carry-Over Flow (flow bypassing inlet)	Q _b = 0.7	5.2	cfs
Capture Percentage = Q _a /Q _o =	C% = 87	59	%

ALLOWABLE CAPACITY FOR ONE-HALF OF STREET (Minor & Major Storm)

(Based on Regulated Criteria for Maximum Allowable Flow Depth and Spread)

Project: Grandview Reserve
Inlet ID: Basin D-2 (DP 23)

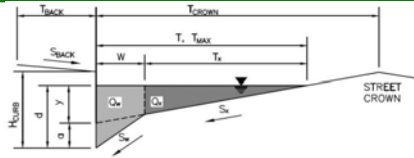

Gutter Geometry:

Maximum Allowable Width for Spread Behind Curb
 Side Slope Behind Curb (leave blank for no conveyance credit behind curb)
 Manning's Roughness Behind Curb (typically between 0.012 and 0.020)
 Height of Curb at Gutter Flow Line
 Distance from Curb Face to Street Crown
 Gutter Width
 Street Transverse Slope
 Gutter Cross Slope (typically 2 inches over 24 inches or 0.083 ft/ft)
 Street Longitudinal Slope - Enter 0 for sump condition
 Manning's Roughness for Street Section (typically between 0.012 and 0.020)

T_{BACK}	=	7.5	ft	
S_{BACK}	=	0.020	ft/ft	
n_{BACK}	=	0.020		
H_{CURB}	=	6.00	inches	
T_{CROWN}	=	16.0	ft	
W	=	0.83	ft	
S_x	=	0.020	ft/ft	
S_w	=	0.083	ft/ft	
S_o	=	0.010	ft/ft	
n_{STREET}	=	0.016		
Minor Storm Major Storm				
T_{MAX}	=	16.0	16.0	ft
d_{MAX}	=	4.4	7.7	inches
		<input type="checkbox"/>	<input checked="" type="checkbox"/>	

Max. Allowable Spread for Minor & Major Storm
 Max. Allowable Depth at Gutter Flowline for Minor & Major Storm
 Allow Flow Depth at Street Crown (check box for yes, leave blank for no)

Maximum Capacity for 1/2 Street based On Allowable Spread

Water Depth without Gutter Depression (Eq. ST-2)
 Vertical Depth between Gutter Lip and Gutter Flowline (usually 2")
 Gutter Depression ($d_c - (W * S_x * 12)$)
 Water Depth at Gutter Flowline
 Allowable Spread for Discharge outside the Gutter Section W (T - W)
 Gutter Flow to Design Flow Ratio by FHWA HEC-22 method (Eq. ST-7)
 Discharge outside the Gutter Section W, carried in Section T_x
 Discharge within the Gutter Section W ($Q_T - Q_x$)
 Discharge Behind the Curb (e.g., sidewalk, driveways, & lawns)
 Maximum Flow Based On Allowable Spread
 Flow Velocity within the Gutter Section
 V*d Product: Flow Velocity times Gutter Flowline Depth

	Minor Storm	Major Storm	
y	3.84	3.84	inches
d_c	0.8	0.8	inches
a	0.63	0.63	inches
d	4.47	4.47	inches
T_x	15.2	15.2	ft
E_o	0.149	0.149	
Q_x	7.3	7.3	cfs
Q_w	1.3	1.3	cfs
Q_{BACK}	0.0	0.0	cfs
Q_T	8.5	8.5	cfs
V	0.8	0.8	fps
V*d	0.3	0.3	

Maximum Capacity for 1/2 Street based on Allowable Depth

Theoretical Water Spread
 Theoretical Spread for Discharge outside the Gutter Section W (T - W)
 Gutter Flow to Design Flow Ratio by FHWA HEC-22 method (Eq. ST-7)
 Theoretical Discharge outside the Gutter Section W, carried in Section $T_{x TH}$
 Actual Discharge outside the Gutter Section W, (limited by distance T_{CROWN})
 Discharge within the Gutter Section W ($Q_d - Q_x$)
 Discharge Behind the Curb (e.g., sidewalk, driveways, & lawns)
 Total Discharge for Major & Minor Storm (Pre-Safety Factor)
 Average Flow Velocity Within the Gutter Section
 V*d Product: Flow Velocity Times Gutter Flowline Depth
 Slope-Based Depth Safety Reduction Factor for Major & Minor ($d \geq 6$ " Storm)
 Max Flow Based on Allowable Depth (Safety Factor Applied)
 Resultant Flow Depth at Gutter Flowline (Safety Factor Applied)
 Resultant Flow Depth at Street Crown (Safety Factor Applied)

	Minor Storm	Major Storm	
T_{TH}	15.6	29.4	ft
$T_{x TH}$	14.7	28.6	ft
E_o	0.153	0.079	
$Q_{x TH}$	6.7	39.3	cfs
Q_x	6.7	34.1	cfs
Q_w	1.2	3.4	cfs
Q_{BACK}	0.0	0.7	cfs
Q	7.9	38.2	cfs
V	0.8	1.2	fps
V*d	0.3	0.7	
R	1.00	1.00	
Q_d	7.9	38.2	cfs
d	4.36	7.68	inches
d_{CROWN}	0.00	3.22	inches


MINOR STORM Allowable Capacity is based on Depth Criterion
 MAJOR STORM Allowable Capacity is based on Depth Criterion

	Minor Storm	Major Storm	
Q_{allow}	7.9	38.2	cfs

Minor storm max. allowable capacity GOOD - greater than the design flow given on sheet 'Inlet Management'
Major storm max. allowable capacity GOOD - greater than the design flow given on sheet 'Inlet Management'

INLET ON A CONTINUOUS GRADE


MHFD-Inlet, Version 5.01 (April 2021)

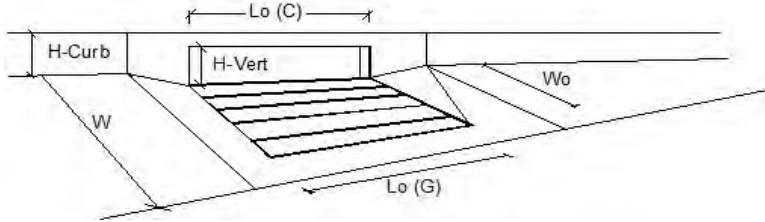

Design Information (Input)	MINOR	MAJOR	
Type of Inlet	CDOT Type R Curb Opening		
Local Depression (additional to continuous gutter depression 'a')	$a_{LOCAL} = 3.0$	3.0	inches
Total Number of Units in the Inlet (Grate or Curb Opening)	$N_o = 2$	2	
Length of a Single Unit Inlet (Grate or Curb Opening)	$L_o = 5.00$	5.00	ft
Width of a Unit Grate (cannot be greater than W, Gutter Width)	$W_o = N/A$	N/A	ft
Clogging Factor for a Single Unit Grate (typical min. value = 0.5)	$C_r-G = N/A$	N/A	
Clogging Factor for a Single Unit Curb Opening (typical min. value = 0.1)	$C_r-C = 0.10$	0.10	
Street Hydraulics: OK - Q < Allowable Street Capacity			
Design Discharge for Half of Street (from <i>Inlet Management</i>)	$Q_o = 1.7$	4.0	cfs
Water Spread Width	$T = 8.6$	12.0	ft
Water Depth at Flowline (outside of local depression)	$d = 2.7$	3.5	inches
Water Depth at Street Crown (or at T_{MAX})	$d_{CROWN} = 0.0$	0.0	inches
Ratio of Gutter Flow to Design Flow	$E_o = 0.287$	0.202	
Discharge outside the Gutter Section W, carried in Section T_x	$Q_x = 1.2$	3.2	cfs
Discharge within the Gutter Section W	$Q_w = 0.5$	0.8	cfs
Discharge Behind the Curb Face	$Q_{BACK} = 0.0$	0.0	cfs
Flow Area within the Gutter Section W	$A_w = 0.16$	0.21	sq ft
Velocity within the Gutter Section W	$V_w = 3.1$	3.8	fps
Water Depth for Design Condition	$d_{LOCAL} = 5.7$	6.5	inches
Grate Analysis (Calculated)			
Total Length of Inlet Grate Opening	$L = N/A$	N/A	ft
Ratio of Grate Flow to Design Flow	$E_o-GRATE = N/A$	N/A	
Under No-Clogging Condition			
Minimum Velocity Where Grate Splash-Over Begins	$V_o = N/A$	N/A	fps
Interception Rate of Frontal Flow	$R_f = N/A$	N/A	
Interception Rate of Side Flow	$R_x = N/A$	N/A	
Interception Capacity	$Q_i = N/A$	N/A	cfs
Under Clogging Condition			
Clogging Coefficient for Multiple-unit Grate Inlet	$GrateCoef = N/A$	N/A	
Clogging Factor for Multiple-unit Grate Inlet	$GrateClog = N/A$	N/A	
Effective (unclogged) Length of Multiple-unit Grate Inlet	$L_e = N/A$	N/A	ft
Minimum Velocity Where Grate Splash-Over Begins	$V_o = N/A$	N/A	fps
Interception Rate of Frontal Flow	$R_f = N/A$	N/A	
Interception Rate of Side Flow	$R_x = N/A$	N/A	
Actual Interception Capacity	$Q_a = N/A$	N/A	cfs
Carry-Over Flow = $Q_o - Q_a$ (to be applied to curb opening or next d/s inlet)	$Q_b = N/A$	N/A	cfs
Curb or Slotted Inlet Opening Analysis (Calculated)			
Equivalent Slope S_e (based on grate carry-over)	$S_e = 0.124$	0.094	ft/ft
Required Length L_T to Have 100% Interception	$L_T = 6.67$	11.75	ft
Under No-Clogging Condition			
Effective Length of Curb Opening or Slotted Inlet (minimum of L , L_T)	$L = 6.67$	10.00	ft
Interception Capacity	$Q_i = 1.7$	3.9	cfs
Under Clogging Condition			
Clogging Coefficient	$CurbCoef = 1.25$	1.25	
Clogging Factor for Multiple-unit Curb Opening or Slotted Inlet	$CurbClog = 0.06$	0.06	
Effective (Unclogged) Length	$L_e = 9.37$	9.37	ft
Actual Interception Capacity	$Q_a = 1.7$	3.8	cfs
Carry-Over Flow = $Q_o - Q_a$	$Q_b = 0.0$	0.2	cfs
Summary			
Total Inlet Interception Capacity	$Q = 1.7$	3.8	cfs
Total Inlet Carry-Over Flow (flow bypassing inlet)	$Q_b = 0.0$	0.2	cfs
Capture Percentage = $Q_o/Q_b =$	$C\% = 100$	96	%

ALLOWABLE CAPACITY FOR ONE-HALF OF STREET (Minor & Major Storm)
 (Based on Regulated Criteria for Maximum Allowable Flow Depth and Spread)


Project: Grandview Reserve
 Inlet ID: Basin D-3 (DP 24)

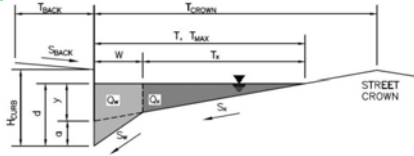

Gutter Geometry:									
Maximum Allowable Width for Spread Behind Curb	$T_{BACK} = 7.5$ ft								
Side Slope Behind Curb (leave blank for no conveyance credit behind curb)	$S_{BACK} = 0.020$ ft/ft								
Manning's Roughness Behind Curb (typically between 0.012 and 0.020)	$n_{BACK} = 0.020$								
Height of Curb at Gutter Flow Line	$H_{CURB} = 6.00$ inches								
Distance from Curb Face to Street Crown	$T_{CROWN} = 16.0$ ft								
Gutter Width	$W = 0.83$ ft								
Street Transverse Slope	$S_X = 0.020$ ft/ft								
Gutter Cross Slope (typically 2 inches over 24 inches or 0.083 ft/ft)	$S_W = 0.083$ ft/ft								
Street Longitudinal Slope - Enter 0 for sump condition	$S_0 = 0.000$ ft/ft								
Manning's Roughness for Street Section (typically between 0.012 and 0.020)	$n_{STREET} = 0.016$								
Max. Allowable Spread for Minor & Major Storm	<table border="1"> <tr> <th></th> <th>Minor Storm</th> <th>Major Storm</th> <th>ft</th> </tr> <tr> <td>T_{MAX}</td> <td>16.0</td> <td>16.0</td> <td></td> </tr> </table>		Minor Storm	Major Storm	ft	T_{MAX}	16.0	16.0	
	Minor Storm	Major Storm	ft						
T_{MAX}	16.0	16.0							
Max. Allowable Depth at Gutter Flowline for Minor & Major Storm	<table border="1"> <tr> <th></th> <th>Minor Storm</th> <th>Major Storm</th> <th>inches</th> </tr> <tr> <td>d_{MAX}</td> <td>4.4</td> <td>7.7</td> <td></td> </tr> </table>		Minor Storm	Major Storm	inches	d_{MAX}	4.4	7.7	
	Minor Storm	Major Storm	inches						
d_{MAX}	4.4	7.7							
Check boxes are not applicable in SUMP conditions	<input type="checkbox"/> <input type="checkbox"/>								
Maximum Capacity for 1/2 Street based On Allowable Spread									
Water Depth without Gutter Depression (Eq. ST-2)	$y = 3.84$ inches								
Vertical Depth between Gutter Lip and Gutter Flowline (usually 2")	$d_c = 0.8$ inches								
Gutter Depression ($d_c - (W * S_x * 12)$)	$a = 0.63$ inches								
Water Depth at Gutter Flowline	$d = 4.47$ inches								
Allowable Spread for Discharge outside the Gutter Section W (T - W)	$T_x = 15.2$ ft								
Gutter Flow to Design Flow Ratio by FHWA HEC-22 method (Eq. ST-7)	$E_0 = 0.149$								
Discharge outside the Gutter Section W, carried in Section T_x	$Q_x = 0.0$ cfs								
Discharge within the Gutter Section W ($Q_T - Q_x$)	$Q_W = 0.0$ cfs								
Discharge Behind the Curb (e.g., sidewalk, driveways, & lawns)	$Q_{BACK} = 0.0$ cfs								
Maximum Flow Based On Allowable Spread	$Q_T = \text{SUMP}$ cfs								
Flow Velocity within the Gutter Section	$V = 0.0$ fps								
$V*d$ Product: Flow Velocity times Gutter Flowline Depth	$V*d = 0.0$								
Maximum Capacity for 1/2 Street based on Allowable Depth									
Theoretical Water Spread	$T_{TH} = 15.6$ ft								
Theoretical Spread for Discharge outside the Gutter Section W (T - W)	$T_{X TH} = 14.7$ ft								
Gutter Flow to Design Flow Ratio by FHWA HEC-22 method (Eq. ST-7)	$E_0 = 0.153$								
Theoretical Discharge outside the Gutter Section W, carried in Section $T_{X TH}$	$Q_{X TH} = 0.0$ cfs								
Actual Discharge outside the Gutter Section W, (limited by distance T_{CROWN})	$Q_X = 0.0$ cfs								
Discharge within the Gutter Section W ($Q_d - Q_x$)	$Q_W = 0.0$ cfs								
Discharge Behind the Curb (e.g., sidewalk, driveways, & lawns)	$Q_{BACK} = 0.0$ cfs								
Total Discharge for Major & Minor Storm (Pre-Safety Factor)	$Q = 0.0$ cfs								
Average Flow Velocity Within the Gutter Section	$V = 0.0$ fps								
$V*d$ Product: Flow Velocity Times Gutter Flowline Depth	$V*d = 0.0$								
Slope-Based Depth Safety Reduction Factor for Major & Minor ($d \geq 6"$) Storm	$R = \text{SUMP}$								
Max Flow Based on Allowable Depth (Safety Factor Applied)	$Q_d = \text{SUMP}$ cfs								
Resultant Flow Depth at Gutter Flowline (Safety Factor Applied)	$d =$ inches								
Resultant Flow Depth at Street Crown (Safety Factor Applied)	$d_{CROWN} =$ inches								
<p>MINOR STORM Allowable Capacity is based on Depth Criterion MAJOR STORM Allowable Capacity is based on Depth Criterion</p>									
$Q_{allow} =$	<table border="1"> <tr> <th></th> <th>Minor Storm</th> <th>Major Storm</th> <th>cfs</th> </tr> <tr> <td></td> <td>SUMP</td> <td>SUMP</td> <td></td> </tr> </table>		Minor Storm	Major Storm	cfs		SUMP	SUMP	
	Minor Storm	Major Storm	cfs						
	SUMP	SUMP							

INLET IN A SUMP OR SAG LOCATION

MHFD-Inlet, Version 5.01 (April 2021)

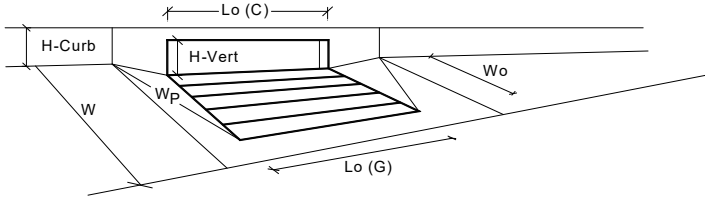

Design Information (Input)		MINOR		MAJOR	
Type of Inlet: CDOT Type R Curb Opening		Type =		CDOT Type R Curb Opening	
Local Depression (additional to continuous gutter depression 'a' from above)		a _{local} =	3.00	3.00	inches
Number of Unit Inlets (Grate or Curb Opening)		No =	3	3	
Water Depth at Flowline (outside of local depression)		Ponding Depth =	4.4	7.7	inches
Grate Information		MINOR		MAJOR	
Length of a Unit Grate		L _o (G) =	N/A	N/A	feet
Width of a Unit Grate		W _o =	N/A	N/A	feet
Area Opening Ratio for a Grate (typical values 0.15-0.90)		A _{ratio} =	N/A	N/A	
Clogging Factor for a Single Grate (typical value 0.50 - 0.70)		C _f (G) =	N/A	N/A	
Grate Weir Coefficient (typical value 2.15 - 3.60)		C _w (G) =	N/A	N/A	
Grate Orifice Coefficient (typical value 0.60 - 0.80)		C _o (G) =	N/A	N/A	
Curb Opening Information		MINOR		MAJOR	
Length of a Unit Curb Opening		L _o (C) =	5.00	5.00	feet
Height of Vertical Curb Opening in Inches		H _{vert} =	6.00	6.00	inches
Height of Curb Orifice Throat in Inches		H _{throat} =	6.00	6.00	inches
Angle of Throat (see USDCM Figure ST-5)		Theta =	63.40	63.40	degrees
Side Width for Depression Pan (typically the gutter width of 2 feet)		W _o =	2.00	2.00	feet
Clogging Factor for a Single Curb Opening (typical value 0.10)		C _f (C) =	0.10	0.10	
Curb Opening Weir Coefficient (typical value 2.3-3.7)		C _w (C) =	3.60	3.60	
Curb Opening Orifice Coefficient (typical value 0.60 - 0.70)		C _o (C) =	0.67	0.67	
Grate Flow Analysis (Calculated)		MINOR		MAJOR	
Clogging Coefficient for Multiple Units		Coef =	N/A	N/A	
Clogging Factor for Multiple Units		Clog =	N/A	N/A	
Grate Capacity as a Weir (based on Modified HEC22 Method)		MINOR		MAJOR	
Interception without Clogging		Q _{wi} =	N/A	N/A	cfs
Interception with Clogging		Q _{wa} =	N/A	N/A	cfs
Grate Capacity as a Orifice (based on Modified HEC22 Method)		MINOR		MAJOR	
Interception without Clogging		Q _{oi} =	N/A	N/A	cfs
Interception with Clogging		Q _{oa} =	N/A	N/A	cfs
Grate Capacity as Mixed Flow		MINOR		MAJOR	
Interception without Clogging		Q _{mi} =	N/A	N/A	cfs
Interception with Clogging		Q _{ma} =	N/A	N/A	cfs
Resulting Grate Capacity (assumes clogged condition)		Q_{Grate} =	N/A	N/A	cfs
Curb Opening Flow Analysis (Calculated)		MINOR		MAJOR	
Clogging Coefficient for Multiple Units		Coef =	1.31	1.31	
Clogging Factor for Multiple Units		Clog =	0.04	0.04	
Curb Opening as a Weir (based on Modified HEC22 Method)		MINOR		MAJOR	
Interception without Clogging		Q _{wi} =	7.5	26.6	cfs
Interception with Clogging		Q _{wa} =	7.2	25.4	cfs
Curb Opening as an Orifice (based on Modified HEC22 Method)		MINOR		MAJOR	
Interception without Clogging		Q _{oi} =	25.2	32.9	cfs
Interception with Clogging		Q _{oa} =	24.1	31.5	cfs
Curb Opening Capacity as Mixed Flow		MINOR		MAJOR	
Interception without Clogging		Q _{mi} =	12.8	27.5	cfs
Interception with Clogging		Q _{ma} =	12.2	26.3	cfs
Resulting Curb Opening Capacity (assumes clogged condition)		Q_{Curb} =	7.2	25.4	cfs
Resultant Street Conditions		MINOR		MAJOR	
Total Inlet Length		L =	15.00	15.00	feet
Resultant Street Flow Spread (based on street geometry from above)		T =	15.6	29.4	ft. > T-Crown
Resultant Flow Depth at Street Crown		d _{CROWN} =	0.0	3.2	inches
Low Head Performance Reduction (Calculated)		MINOR		MAJOR	
Depth for Grate Midwidth		d _{Grate} =	N/A	N/A	ft
Depth for Curb Opening Weir Equation		d _{Curb} =	0.29	0.57	ft
Combination Inlet Performance Reduction Factor for Long Inlets		RF _{combination} =	0.41	0.72	
Curb Opening Performance Reduction Factor for Long Inlets		RF _{Curb} =	0.67	0.88	
Grated Inlet Performance Reduction Factor for Long Inlets		RF _{Grate} =	N/A	N/A	
Total Inlet Interception Capacity (assumes clogged condition)		Q_s =	7.2	25.4	cfs
Inlet Capacity IS GOOD for Minor and Major Storms(>Q PEAK)		Q _{PEAK REQUIRED} =	6.6	19.2	cfs

Warning 1


Warning 1: Dimension entered is not a typical dimension for inlet type specified.

Warning 1 Note:

This warning is not reflective of the transition from a ramp curb upstream of the inlet to a typical 2' wide gutter pan prior to the inlet. Inputs provided for a 2' gutter pan at the inlet are correct as shown in this calculation & there is no impact to the results provided.

ALLOWABLE CAPACITY FOR ONE-HALF OF STREET (Minor & Major Storm)
 (Based on Regulated Criteria for Maximum Allowable Flow Depth and Spread)

Project: **Grandview Reserve**
 Inlet ID: **Basin D-4 (DP 25)**

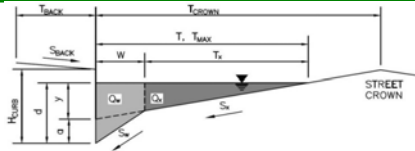

Gutter Geometry:

Maximum Allowable Width for Spread Behind Curb
 Side Slope Behind Curb (leave blank for no conveyance credit behind curb)
 Manning's Roughness Behind Curb (typically between 0.012 and 0.020)

T_{BACK}	=	7.5	ft
S_{BACK}	=	0.020	ft/ft
n_{BACK}	=	0.020	

Height of Curb at Gutter Flow Line
 Distance from Curb Face to Street Crown
 Gutter Width
 Street Transverse Slope
 Gutter Cross Slope (typically 2 inches over 24 inches or 0.083 ft/ft)
 Street Longitudinal Slope - Enter 0 for sump condition
 Manning's Roughness for Street Section (typically between 0.012 and 0.020)

H_{CURB}	=	6.00	inches
T_{CROWN}	=	16.0	ft
W	=	0.83	ft
S_X	=	0.020	ft/ft
S_W	=	0.083	ft/ft
S_O	=	0.000	ft/ft
n_{STREET}	=	0.016	

Max. Allowable Spread for Minor & Major Storm
 Max. Allowable Depth at Gutter Flowline for Minor & Major Storm
 Check boxes are not applicable in SUMP conditions

	Minor Storm	Major Storm		
T_{MAX}	=	16.0	16.0	ft
d_{MAX}	=	4.4	7.7	inches
	<input type="checkbox"/>	<input type="checkbox"/>		

Maximum Capacity for 1/2 Street based On Allowable Spread

Water Depth without Gutter Depression (Eq. ST-2)
 Vertical Depth between Gutter Lip and Gutter Flowline (usually 2")
 Gutter Depression ($d_c - (W * S_x * 12)$)
 Water Depth at Gutter Flowline
 Allowable Spread for Discharge outside the Gutter Section W ($T - W$)
 Gutter Flow to Design Flow Ratio by FHWA HEC-22 method (Eq. ST-7)
 Discharge outside the Gutter Section W , carried in Section T_X
 Discharge within the Gutter Section W ($Q_T - Q_X$)
 Discharge Behind the Curb (e.g., sidewalk, driveways, & lawns)
 Maximum Flow Based On Allowable Spread
 Flow Velocity within the Gutter Section
 $V*d$ Product: Flow Velocity times Gutter Flowline Depth

	Minor Storm	Major Storm		
y	=	3.84	3.84	inches
d_c	=	0.8	0.8	inches
a	=	0.63	0.63	inches
d	=	4.47	4.47	inches
T_X	=	15.2	15.2	ft
E_o	=	0.149	0.149	
Q_X	=	0.0	0.0	cfs
Q_W	=	0.0	0.0	cfs
Q_{BACK}	=	0.0	0.0	cfs
Q_T	=	SUMP	SUMP	cfs
V	=	0.0	0.0	fps
$V*d$	=	0.0	0.0	

Maximum Capacity for 1/2 Street based on Allowable Depth

Theoretical Water Spread
 Theoretical Spread for Discharge outside the Gutter Section W ($T - W$)
 Gutter Flow to Design Flow Ratio by FHWA HEC-22 method (Eq. ST-7)
 Theoretical Discharge outside the Gutter Section W , carried in Section $T_{X,TH}$
 Actual Discharge outside the Gutter Section W , (limited by distance T_{CROWN})
 Discharge within the Gutter Section W ($Q_d - Q_X$)
 Discharge Behind the Curb (e.g., sidewalk, driveways, & lawns)
 Total Discharge for Major & Minor Storm (Pre-Safety Factor)
 Average Flow Velocity Within the Gutter Section
 $V*d$ Product: Flow Velocity Times Gutter Flowline Depth
 Slope-Based Depth Safety Reduction Factor for Major & Minor ($d \geq 6"$) Storm
 Max Flow Based on Allowable Depth (Safety Factor Applied)
 Resultant Flow Depth at Gutter Flowline (Safety Factor Applied)
 Resultant Flow Depth at Street Crown (Safety Factor Applied)


	Minor Storm	Major Storm		
T_{TH}	=	15.6	29.4	ft
$T_{X,TH}$	=	14.7	28.6	ft
E_o	=	0.153	0.079	
$Q_{X,TH}$	=	0.0	0.0	cfs
Q_X	=	0.0	0.0	cfs
Q_W	=	0.0	0.0	cfs
Q_{BACK}	=	0.0	0.0	cfs
Q	=	0.0	0.0	cfs
V	=	0.0	0.0	fps
$V*d$	=	0.0	0.0	
R	=	SUMP	SUMP	
Q_d	=	SUMP	SUMP	cfs
d	=			inches
d_{CROWN}	=			inches

MINOR STORM Allowable Capacity is based on Depth Criterion
 MAJOR STORM Allowable Capacity is based on Depth Criterion

	Minor Storm	Major Storm		
Q_{allow}	=	SUMP	SUMP	cfs

INLET IN A SUMP OR SAG LOCATION

MHFD-Inlet, Version 5.01 (April 2021)

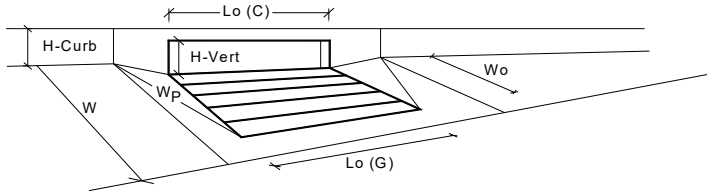

CDOT Type R Curb Opening

		MINOR	MAJOR	
Design Information (Input)				
Type of Inlet	Type =	CDOT Type R Curb Opening		
Local Depression (additional to continuous gutter depression 'a' from above)	a _{local} =	3.00	3.00	inches
Number of Unit Inlets (Grate or Curb Opening)	No =	2	2	<input checked="" type="checkbox"/> Override Depths
Water Depth at Flowline (outside of local depression)	Ponding Depth =	4.4	7.7	inches
Grate Information				
Length of a Unit Grate	L _o (G) =	N/A	N/A	feet
Width of a Unit Grate	W _o =	N/A	N/A	feet
Area Opening Ratio for a Grate (typical values 0.15-0.90)	A _{ratio} =	N/A	N/A	
Clogging Factor for a Single Grate (typical value 0.50 - 0.70)	C _f (G) =	N/A	N/A	
Grate Weir Coefficient (typical value 2.15 - 3.60)	C _w (G) =	N/A	N/A	
Grate Orifice Coefficient (typical value 0.60 - 0.80)	C _o (G) =	N/A	N/A	
Curb Opening Information				
Length of a Unit Curb Opening	L _o (C) =	5.00	5.00	feet
Height of Vertical Curb Opening in Inches	H _{vert} =	6.00	6.00	inches
Height of Curb Orifice Throat in Inches	H _{throat} =	6.00	6.00	inches
Angle of Throat (see USDCM Figure ST-5)	Theta =	63.40	63.40	degrees
Side Width for Depression Pan (typically the gutter width of 2 feet)	W _p =	2.00	2.00	feet
Clogging Factor for a Single Curb Opening (typical value 0.10)	C _f (C) =	0.10	0.10	
Curb Opening Weir Coefficient (typical value 2.3-3.7)	C _w (C) =	3.60	3.60	
Curb Opening Orifice Coefficient (typical value 0.60 - 0.70)	C _o (C) =	0.67	0.67	
Grate Flow Analysis (Calculated)				
Clogging Coefficient for Multiple Units	Coef =	N/A	N/A	
Clogging Factor for Multiple Units	Clog =	N/A	N/A	
Grate Capacity as a Weir (based on Modified HEC22 Method)				
Interception without Clogging	Q _{wi} =	N/A	N/A	cfs
Interception with Clogging	Q _{wa} =	N/A	N/A	cfs
Grate Capacity as an Orifice (based on Modified HEC22 Method)				
Interception without Clogging	Q _{oi} =	N/A	N/A	cfs
Interception with Clogging	Q _{oa} =	N/A	N/A	cfs
Grate Capacity as Mixed Flow				
Interception without Clogging	Q _{mi} =	N/A	N/A	cfs
Interception with Clogging	Q _{ma} =	N/A	N/A	cfs
Resulting Grate Capacity (assumes clogged condition)	Q_{Grate} =	N/A	N/A	cfs
Curb Opening Flow Analysis (Calculated)				
Clogging Coefficient for Multiple Units	Coef =	1.25	1.25	
Clogging Factor for Multiple Units	Clog =	0.06	0.06	
Curb Opening as a Weir (based on Modified HEC22 Method)				
Interception without Clogging	Q _{wi} =	6.1	20.2	cfs
Interception with Clogging	Q _{wa} =	5.7	18.9	cfs
Curb Opening as an Orifice (based on Modified HEC22 Method)				
Interception without Clogging	Q _{oi} =	16.8	21.9	cfs
Interception with Clogging	Q _{oa} =	15.7	20.6	cfs
Curb Opening Capacity as Mixed Flow				
Interception without Clogging	Q _{mi} =	9.4	19.6	cfs
Interception with Clogging	Q _{ma} =	8.8	18.3	cfs
Resulting Curb Opening Capacity (assumes clogged condition)	Q_{Curb} =	5.7	18.3	cfs
Resultant Street Conditions				
Total Inlet Length	L =	10.00	10.00	feet
Resultant Street Flow Spread (based on street geometry from above)	T =	15.6	29.4	ft. > T-Crown
Resultant Flow Depth at Street Crown	d _{CROWN} =	0.0	3.2	inches
Low Head Performance Reduction (Calculated)				
Depth for Grate Midwidth	d _{Grate} =	N/A	N/A	ft
Depth for Curb Opening Weir Equation	d _{Curb} =	0.29	0.57	ft
Combination Inlet Performance Reduction Factor for Long Inlets	RF _{combination} =	0.41	0.72	
Curb Opening Performance Reduction Factor for Long Inlets	RF _{Curb} =	0.82	1.00	
Grated Inlet Performance Reduction Factor for Long Inlets	RF _{Grate} =	N/A	N/A	
Total Inlet Interception Capacity (assumes clogged condition)				
	Q_s =	5.7	18.3	cfs
Inlet Capacity IS GOOD for Minor and Major Storms (>O PEAK)	Q_{PEAK REQUIRED} =	3.3	7.7	cfs

Warning 1


Warning 1: Dimension entered is not a typical dimension for inlet type specified.

Warning 1 Note:

This warning is not reflective of the transition from a ramp curb upstream of the inlet to a typical 2' wide gutter pan prior to the inlet. Inputs provided for a 2' gutter pan at the inlet are correct as shown in this calculation & there is no impact to the results provided.

ALLOWABLE CAPACITY FOR ONE-HALF OF STREET (Minor & Major Storm)
 (Based on Regulated Criteria for Maximum Allowable Flow Depth and Spread)

Project: **Grandview Reserve**
 Inlet ID: **Basin E-1 (DP 27)**

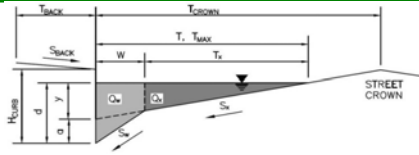

Gutter Geometry:

Maximum Allowable Width for Spread Behind Curb
 Side Slope Behind Curb (leave blank for no conveyance credit behind curb)
 Manning's Roughness Behind Curb (typically between 0.012 and 0.020)

T_{BACK}	=	7.5	ft
S_{BACK}	=	0.020	ft/ft
n_{BACK}	=	0.020	

Height of Curb at Gutter Flow Line
 Distance from Curb Face to Street Crown
 Gutter Width
 Street Transverse Slope
 Gutter Cross Slope (typically 2 inches over 24 inches or 0.083 ft/ft)
 Street Longitudinal Slope - Enter 0 for sump condition
 Manning's Roughness for Street Section (typically between 0.012 and 0.020)

H_{CURB}	=	6.00	inches
T_{CROWN}	=	16.0	ft
W	=	0.83	ft
S_x	=	0.020	ft/ft
S_w	=	0.083	ft/ft
S_o	=	0.033	ft/ft
n_{STREET}	=	0.016	

Max. Allowable Spread for Minor & Major Storm
 Max. Allowable Depth at Gutter Flowline for Minor & Major Storm
 Allow Flow Depth at Street Crown (check box for yes, leave blank for no)

		Minor Storm	Major Storm	
T_{MAX}	=	16.0	16.0	ft
d_{MAX}	=	4.4	7.7	inches
		<input type="checkbox"/>	<input checked="" type="checkbox"/>	

Maximum Capacity for 1/2 Street based On Allowable Spread

Water Depth without Gutter Depression (Eq. ST-2)
 Vertical Depth between Gutter Lip and Gutter Flowline (usually 2")
 Gutter Depression ($d_c - (W * S_x * 12)$)
 Water Depth at Gutter Flowline
 Allowable Spread for Discharge outside the Gutter Section W ($T - W$)
 Gutter Flow to Design Flow Ratio by FHWA HEC-22 method (Eq. ST-7)
 Discharge outside the Gutter Section W , carried in Section T_x
 Discharge within the Gutter Section W ($Q_T - Q_x$)
 Discharge Behind the Curb (e.g., sidewalk, driveways, & lawns)
 Maximum Flow Based On Allowable Spread
 Flow Velocity within the Gutter Section
 $V*d$ Product: Flow Velocity times Gutter Flowline Depth

		Minor Storm	Major Storm	
y	=	3.84	3.84	inches
d_c	=	0.8	0.8	inches
a	=	0.63	0.63	inches
d	=	4.47	4.47	inches
T_x	=	15.2	15.2	ft
E_o	=	0.149	0.149	
Q_x	=	13.2	13.2	cfs
Q_w	=	2.3	2.3	cfs
Q_{BACK}	=	0.0	0.0	cfs
Q_T	=	15.5	15.5	cfs
V	=	1.4	1.4	fps
$V*d$	=	0.5	0.5	

Maximum Capacity for 1/2 Street based on Allowable Depth

Theoretical Water Spread
 Theoretical Spread for Discharge outside the Gutter Section W ($T - W$)
 Gutter Flow to Design Flow Ratio by FHWA HEC-22 method (Eq. ST-7)
 Theoretical Discharge outside the Gutter Section W , carried in Section T_{xTH}
 Actual Discharge outside the Gutter Section W , (limited by distance T_{CROWN})
 Discharge within the Gutter Section W ($Q_d - Q_x$)
 Discharge Behind the Curb (e.g., sidewalk, driveways, & lawns)
 Total Discharge for Major & Minor Storm (Pre-Safety Factor)
 Average Flow Velocity Within the Gutter Section
 $V*d$ Product: Flow Velocity Times Gutter Flowline Depth
 Slope-Based Depth Safety Reduction Factor for Major & Minor ($d \geq 6"$) Storm
 Max Flow Based on Allowable Depth (Safety Factor Applied)
 Resultant Flow Depth at Gutter Flowline (Safety Factor Applied)
 Resultant Flow Depth at Street Crown (Safety Factor Applied)

		Minor Storm	Major Storm	
T_{TH}	=	15.6	29.4	ft
T_{xTH}	=	14.7	28.6	ft
E_o	=	0.153	0.079	
Q_{xTH}	=	12.2	71.4	cfs
Q_x	=	12.2	61.9	cfs
Q_w	=	2.2	6.1	cfs
Q_{BACK}	=	0.0	1.3	cfs
Q	=	14.4	69.4	cfs
V	=	1.4	2.1	fps
$V*d$	=	0.5	1.3	
R	=	1.00	0.56	
Q_d	=	14.4	38.8	cfs
d	=	4.36	6.15	inches
d_{CROWN}	=	0.00	1.68	inches


MINOR STORM Allowable Capacity is based on Depth Criterion
 MAJOR STORM Allowable Capacity is based on Depth Criterion

		Minor Storm	Major Storm	
Q_{allow}	=	14.4	38.8	cfs

Minor storm max. allowable capacity GOOD - greater than the design flow given on sheet 'Inlet Management'
Major storm max. allowable capacity GOOD - greater than the design flow given on sheet 'Inlet Management'

INLET ON A CONTINUOUS GRADE


MHFD-Inlet, Version 5.01 (April 2021)

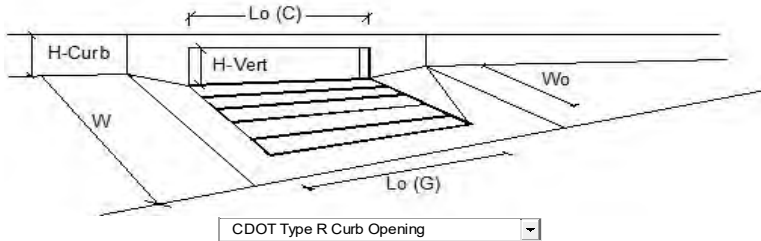

Design Information (Input)	MINOR	MAJOR	
Type of Inlet	CDOT Type R Curb Opening		
Local Depression (additional to continuous gutter depression 'a')	3.0	3.0	inches
Total Number of Units in the Inlet (Grate or Curb Opening)	3	3	
Length of a Single Unit Inlet (Grate or Curb Opening)	5.00	5.00	ft
Width of a Unit Grate (cannot be greater than W, Gutter Width)	N/A	N/A	ft
Clogging Factor for a Single Unit Grate (typical min. value = 0.5)	N/A	N/A	
Clogging Factor for a Single Unit Curb Opening (typical min. value = 0.1)	0.10	0.10	
Street Hydraulics: OK - Q < Allowable Street Capacity			
Design Discharge for Half of Street (from <i>Inlet Management</i>)	9.8	22.9	cfs
Water Spread Width	13.4	16.0	ft
Water Depth at Flowline (outside of local depression)	3.9	5.1	inches
Water Depth at Street Crown (or at T _{MAX})	0.0	0.6	inches
Ratio of Gutter Flow to Design Flow	0.179	0.128	
Discharge outside the Gutter Section W, carried in Section T _x	8.1	20.0	cfs
Discharge within the Gutter Section W	1.8	2.9	cfs
Discharge Behind the Curb Face	0.0	0.0	cfs
Flow Area within the Gutter Section W	0.24	0.32	sq ft
Velocity within the Gutter Section W	7.4	9.1	fps
Water Depth for Design Condition	6.9	8.1	inches
Grate Analysis (Calculated)			
Total Length of Inlet Grate Opening	N/A	N/A	ft
Ratio of Grate Flow to Design Flow	N/A	N/A	
Under No-Clogging Condition			
Minimum Velocity Where Grate Splash-Over Begins	N/A	N/A	fps
Interception Rate of Frontal Flow	N/A	N/A	
Interception Rate of Side Flow	N/A	N/A	
Interception Capacity	N/A	N/A	cfs
Under Clogging Condition			
Clogging Coefficient for Multiple-unit Grate Inlet	N/A	N/A	
Clogging Factor for Multiple-unit Grate Inlet	N/A	N/A	
Effective (unclogged) Length of Multiple-unit Grate Inlet	N/A	N/A	ft
Minimum Velocity Where Grate Splash-Over Begins	N/A	N/A	fps
Interception Rate of Frontal Flow	N/A	N/A	
Interception Rate of Side Flow	N/A	N/A	
Actual Interception Capacity	N/A	N/A	cfs
Carry-Over Flow = Q _o - Q _a (to be applied to curb opening or next d/s inlet)	N/A	N/A	cfs
Curb or Slotted Inlet Opening Analysis (Calculated)			
Equivalent Slope S _e (based on grate carry-over)	0.085	0.067	ft/ft
Required Length L _T to Have 100% Interception	20.77	35.88	ft
Under No-Clogging Condition			
Effective Length of Curb Opening or Slotted Inlet (minimum of L, L _T)	15.00	15.00	ft
Interception Capacity	8.8	14.3	cfs
Under Clogging Condition			
Clogging Coefficient	1.31	1.31	
Clogging Factor for Multiple-unit Curb Opening or Slotted Inlet	0.04	0.04	
Effective (Unclogged) Length	14.34	14.34	ft
Actual Interception Capacity	8.8	14.1	cfs
Carry-Over Flow = Q _o (GRATE) - Q _a	1.0	8.8	cfs
Summary			
Total Inlet Interception Capacity	8.8	14.1	cfs
Total Inlet Carry-Over Flow (flow bypassing inlet)	1.0	8.8	cfs
Capture Percentage = Q _a /Q _o =	89	62	%

ALLOWABLE CAPACITY FOR ONE-HALF OF STREET (Minor & Major Storm)
 (Based on Regulated Criteria for Maximum Allowable Flow Depth and Spread)

Project: Grandview Reserve
 Inlet ID: Basin E-2 (DP 28)

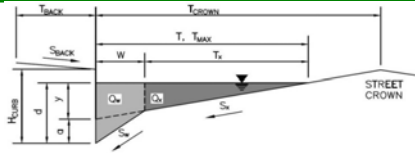

Gutter Geometry:

Maximum Allowable Width for Spread Behind Curb
 Side Slope Behind Curb (leave blank for no conveyance credit behind curb)
 Manning's Roughness Behind Curb (typically between 0.012 and 0.020)

T _{BACK}	=	7.5	ft
S _{BACK}	=	0.020	ft/ft
n _{BACK}	=	0.020	

Height of Curb at Gutter Flow Line
 Distance from Curb Face to Street Crown
 Gutter Width
 Street Transverse Slope
 Gutter Cross Slope (typically 2 inches over 24 inches or 0.083 ft/ft)
 Street Longitudinal Slope - Enter 0 for sump condition
 Manning's Roughness for Street Section (typically between 0.012 and 0.020)

H _{CURB}	=	6.00	inches
T _{CROWN}	=	16.0	ft
W	=	0.83	ft
S _X	=	0.020	ft/ft
S _W	=	0.083	ft/ft
S _O	=	0.035	ft/ft
n _{STREET}	=	0.016	

Max. Allowable Spread for Minor & Major Storm
 Max. Allowable Depth at Gutter Flowline for Minor & Major Storm
 Allow Flow Depth at Street Crown (check box for yes, leave blank for no)

	Minor Storm	Major Storm		
T _{MAX}	=	16.0	16.0	ft
d _{MAX}	=	4.4	7.7	inches
		<input type="checkbox"/>	<input checked="" type="checkbox"/>	

Maximum Capacity for 1/2 Street based On Allowable Spread

Water Depth without Gutter Depression (Eq. ST-2)
 Vertical Depth between Gutter Lip and Gutter Flowline (usually 2")
 Gutter Depression (d_c - (W * S_x * 12))
 Water Depth at Gutter Flowline
 Allowable Spread for Discharge outside the Gutter Section W (T - W)
 Gutter Flow to Design Flow Ratio by FHWA HEC-22 method (Eq. ST-7)
 Discharge outside the Gutter Section W, carried in Section T_X
 Discharge within the Gutter Section W (Q_T - Q_X)
 Discharge Behind the Curb (e.g., sidewalk, driveways, & lawns)
 Maximum Flow Based On Allowable Spread
 Flow Velocity within the Gutter Section
 V*d Product: Flow Velocity times Gutter Flowline Depth

	Minor Storm	Major Storm		
y	=	3.84	3.84	inches
d _c	=	0.8	0.8	inches
a	=	0.63	0.63	inches
d	=	4.47	4.47	inches
T _X	=	15.2	15.2	ft
E _O	=	0.149	0.149	
Q _X	=	13.6	13.6	cfs
Q _W	=	2.4	2.4	cfs
Q _{BACK}	=	0.0	0.0	cfs
Q _T	=	16.0	16.0	cfs
V	=	1.5	1.5	fps
V*d	=	0.5	0.5	

Maximum Capacity for 1/2 Street based on Allowable Depth

Theoretical Water Spread
 Theoretical Spread for Discharge outside the Gutter Section W (T - W)
 Gutter Flow to Design Flow Ratio by FHWA HEC-22 method (Eq. ST-7)
 Theoretical Discharge outside the Gutter Section W, carried in Section T_{X TH}
 Actual Discharge outside the Gutter Section W, (limited by distance T_{CROWN})
 Discharge within the Gutter Section W (Q_d - Q_X)
 Discharge Behind the Curb (e.g., sidewalk, driveways, & lawns)
 Total Discharge for Major & Minor Storm (Pre-Safety Factor)
 Average Flow Velocity Within the Gutter Section
 V*d Product: Flow Velocity Times Gutter Flowline Depth
 Slope-Based Depth Safety Reduction Factor for Major & Minor (d ≥ 6") Storm
 Max Flow Based on Allowable Depth (Safety Factor Applied)
 Resultant Flow Depth at Gutter Flowline (Safety Factor Applied)
 Resultant Flow Depth at Street Crown (Safety Factor Applied)

	Minor Storm	Major Storm		
T _{TH}	=	15.6	29.4	ft
T _{X TH}	=	14.7	28.6	ft
E _O	=	0.153	0.079	
Q _{X TH}	=	12.6	73.5	cfs
Q _X	=	12.6	63.8	cfs
Q _W	=	2.3	6.3	cfs
Q _{BACK}	=	0.0	1.4	cfs
Q	=	14.8	71.4	cfs
V	=	1.4	2.2	fps
V*d	=	0.5	1.4	
R	=	1.00	0.53	
Q _d	=	14.8	38.1	cfs
d	=	4.36	6.04	inches
d _{CROWN}	=	0.00	1.57	inches


MINOR STORM Allowable Capacity is based on Depth Criterion
 MAJOR STORM Allowable Capacity is based on Depth Criterion

	Minor Storm	Major Storm		
Q _{allow}	=	14.8	38.1	cfs

Minor storm max. allowable capacity GOOD - greater than the design flow given on sheet 'Inlet Management'
Major storm max. allowable capacity GOOD - greater than the design flow given on sheet 'Inlet Management'

INLET ON A CONTINUOUS GRADE


MHFD-Inlet, Version 5.01 (April 2021)

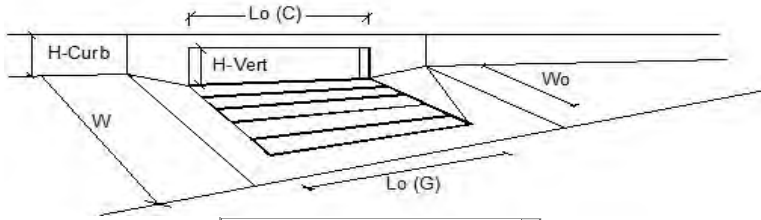

Design Information (Input)	MINOR	MAJOR	
Type of Inlet	CDOT Type R Curb Opening		
Local Depression (additional to continuous gutter depression 'a')	3.0	3.0	inches
Total Number of Units in the Inlet (Grate or Curb Opening)	3	3	
Length of a Single Unit Inlet (Grate or Curb Opening)	5.00	5.00	ft
Width of a Unit Grate (cannot be greater than W, Gutter Width)	N/A	N/A	ft
Clogging Factor for a Single Unit Grate (typical min. value = 0.5)	N/A	N/A	
Clogging Factor for a Single Unit Curb Opening (typical min. value = 0.1)	0.10	0.10	
Street Hydraulics: OK - Q < Allowable Street Capacity			
Design Discharge for Half of Street (from <i>Inlet Management</i>)	10.1	23.6	cfs
Water Spread Width	13.4	16.0	ft
Water Depth at Flowline (outside of local depression)	3.9	5.1	inches
Water Depth at Street Crown (or at T _{MAX})	0.0	0.6	inches
Ratio of Gutter Flow to Design Flow	0.179	0.128	
Discharge outside the Gutter Section W, carried in Section T _x	8.3	20.6	cfs
Discharge within the Gutter Section W	1.8	3.0	cfs
Discharge Behind the Curb Face	0.0	0.0	cfs
Flow Area within the Gutter Section W	0.24	0.32	sq ft
Velocity within the Gutter Section W	7.6	9.3	fps
Water Depth for Design Condition	6.9	8.1	inches
Grate Analysis (Calculated)			
Total Length of Inlet Grate Opening	N/A	N/A	ft
Ratio of Grate Flow to Design Flow	N/A	N/A	
Under No-Clogging Condition			
Minimum Velocity Where Grate Splash-Over Begins	N/A	N/A	fps
Interception Rate of Frontal Flow	N/A	N/A	
Interception Rate of Side Flow	N/A	N/A	
Interception Capacity	N/A	N/A	cfs
Under Clogging Condition			
Clogging Coefficient for Multiple-unit Grate Inlet	N/A	N/A	
Clogging Factor for Multiple-unit Grate Inlet	N/A	N/A	
Effective (unclogged) Length of Multiple-unit Grate Inlet	N/A	N/A	ft
Minimum Velocity Where Grate Splash-Over Begins	N/A	N/A	fps
Interception Rate of Frontal Flow	N/A	N/A	
Interception Rate of Side Flow	N/A	N/A	
Actual Interception Capacity	N/A	N/A	cfs
Carry-Over Flow = Q _o - Q _a (to be applied to curb opening or next d/s inlet)	N/A	N/A	cfs
Curb or Slotted Inlet Opening Analysis (Calculated)			
Equivalent Slope S _e (based on grate carry-over)	0.085	0.067	ft/ft
Required Length L _T to Have 100% Interception	21.17	36.56	ft
Under No-Clogging Condition			
Effective Length of Curb Opening or Slotted Inlet (minimum of L, L _T)	15.00	15.00	ft
Interception Capacity	9.0	14.5	cfs
Under Clogging Condition			
Clogging Coefficient	1.31	1.31	
Clogging Factor for Multiple-unit Curb Opening or Slotted Inlet	0.04	0.04	
Effective (Unclogged) Length	14.34	14.34	ft
Actual Interception Capacity	8.9	14.3	cfs
Carry-Over Flow = Q _o (GRATE) - Q _a	1.2	9.3	cfs
Summary			
Total Inlet Interception Capacity	8.9	14.3	cfs
Total Inlet Carry-Over Flow (flow bypassing inlet)	1.2	9.3	cfs
Capture Percentage = Q _a /Q _o =	88	61	%

ALLOWABLE CAPACITY FOR ONE-HALF OF STREET (Minor & Major Storm)
 (Based on Regulated Criteria for Maximum Allowable Flow Depth and Spread)

Project: Grandview Reserve
 Inlet ID: Basin E-3 (DP 29)

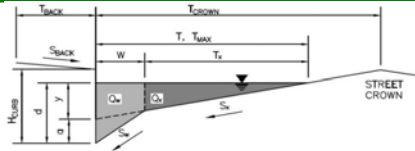

Gutter Geometry:

Maximum Allowable Width for Spread Behind Curb
 Side Slope Behind Curb (leave blank for no conveyance credit behind curb)
 Manning's Roughness Behind Curb (typically between 0.012 and 0.020)

T _{BACK} =	7.5	ft
S _{BACK} =	0.020	ft/ft
n _{BACK} =	0.020	

Height of Curb at Gutter Flow Line
 Distance from Curb Face to Street Crown
 Gutter Width
 Street Transverse Slope
 Gutter Cross Slope (typically 2 inches over 24 inches or 0.083 ft/ft)
 Street Longitudinal Slope - Enter 0 for sump condition
 Manning's Roughness for Street Section (typically between 0.012 and 0.020)

H _{CURB} =	6.00	inches
T _{CROWN} =	16.0	ft
W =	0.83	ft
S _X =	0.020	ft/ft
S _W =	0.083	ft/ft
S _O =	0.000	ft/ft
n _{STREET} =	0.016	

Max. Allowable Spread for Minor & Major Storm
 Max. Allowable Depth at Gutter Flowline for Minor & Major Storm
 Check boxes are not applicable in SUMP conditions

	Minor Storm	Major Storm	
T _{MAX} =	16.0	16.0	ft
d _{MAX} =	4.4	7.7	inches
	<input type="checkbox"/>	<input type="checkbox"/>	

Maximum Capacity for 1/2 Street based On Allowable Spread

Water Depth without Gutter Depression (Eq. ST-2)
 Vertical Depth between Gutter Lip and Gutter Flowline (usually 2")
 Gutter Depression (d_c - (W * S_x * 12))
 Water Depth at Gutter Flowline
 Allowable Spread for Discharge outside the Gutter Section W (T - W)
 Gutter Flow to Design Flow Ratio by FHWA HEC-22 method (Eq. ST-7)
 Discharge outside the Gutter Section W, carried in Section T_X
 Discharge within the Gutter Section W (Q_T - Q_X)
 Discharge Behind the Curb (e.g., sidewalk, driveways, & lawns)
 Maximum Flow Based On Allowable Spread
 Flow Velocity within the Gutter Section
 V*d Product: Flow Velocity times Gutter Flowline Depth

	Minor Storm	Major Storm	
y =	3.84	3.84	inches
d _c =	0.8	0.8	inches
a =	0.63	0.63	inches
d =	4.47	4.47	inches
T _X =	15.2	15.2	ft
E _O =	0.149	0.149	
Q _X =	0.0	0.0	cfs
Q _W =	0.0	0.0	cfs
Q _{BACK} =	0.0	0.0	cfs
Q _T =	SUMP	SUMP	cfs
V =	0.0	0.0	fps
V*d =	0.0	0.0	

Maximum Capacity for 1/2 Street based on Allowable Depth

Theoretical Water Spread
 Theoretical Spread for Discharge outside the Gutter Section W (T - W)
 Gutter Flow to Design Flow Ratio by FHWA HEC-22 method (Eq. ST-7)
 Theoretical Discharge outside the Gutter Section W, carried in Section T_{X TH}
 Actual Discharge outside the Gutter Section W, (limited by distance T_{CROWN})
 Discharge within the Gutter Section W (Q_d - Q_X)
 Discharge Behind the Curb (e.g., sidewalk, driveways, & lawns)
 Total Discharge for Major & Minor Storm (Pre-Safety Factor)
 Average Flow Velocity Within the Gutter Section
 V*d Product: Flow Velocity Times Gutter Flowline Depth
 Slope-Based Depth Safety Reduction Factor for Major & Minor (d ≥ 6") Storm
 Max Flow Based on Allowable Depth (Safety Factor Applied)
 Resultant Flow Depth at Gutter Flowline (Safety Factor Applied)
 Resultant Flow Depth at Street Crown (Safety Factor Applied)


	Minor Storm	Major Storm	
T _{TH} =	15.6	29.4	ft
T _{X TH} =	14.7	28.6	ft
E _O =	0.153	0.079	
Q _{X TH} =	0.0	0.0	cfs
Q _X =	0.0	0.0	cfs
Q _W =	0.0	0.0	cfs
Q _{BACK} =	0.0	0.0	cfs
Q =	0.0	0.0	cfs
V =	0.0	0.0	fps
V*d =	0.0	0.0	
R =	SUMP	SUMP	
Q _d =	SUMP	SUMP	cfs
d =			inches
d _{CROWN} =			inches

MINOR STORM Allowable Capacity is based on Depth Criterion
 MAJOR STORM Allowable Capacity is based on Depth Criterion

	Minor Storm	Major Storm	
Q _{allow} =	SUMP	SUMP	cfs

INLET IN A SUMP OR SAG LOCATION

MHFD-Inlet, Version 5.01 (April 2021)

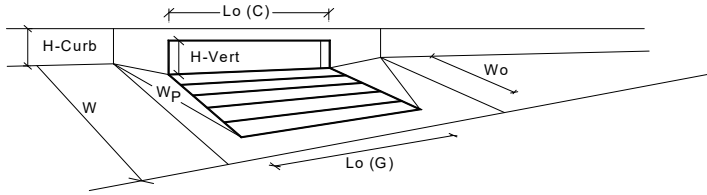

CDOT Type R Curb Opening

		MINOR	MAJOR	
Design Information (Input)				
Type of Inlet	Type =	CDOT Type R Curb Opening		
Local Depression (additional to continuous gutter depression 'a' from above)	a _{local} =	3.00	3.00	inches
Number of Unit Inlets (Grate or Curb Opening)	No =	4	4	<input checked="" type="checkbox"/> Override Depths
Water Depth at Flowline (outside of local depression)	Ponding Depth =	4.4	7.7	inches
Grate Information				
Length of a Unit Grate	L _o (G) =	N/A	N/A	feet
Width of a Unit Grate	W _o =	N/A	N/A	feet
Area Opening Ratio for a Grate (typical values 0.15-0.90)	A _{ratio} =	N/A	N/A	
Clogging Factor for a Single Grate (typical value 0.50 - 0.70)	C _f (G) =	N/A	N/A	
Grate Weir Coefficient (typical value 2.15 - 3.60)	C _w (G) =	N/A	N/A	
Grate Orifice Coefficient (typical value 0.60 - 0.80)	C _o (G) =	N/A	N/A	
Curb Opening Information				
Length of a Unit Curb Opening	L _o (C) =	5.00	5.00	feet
Height of Vertical Curb Opening in Inches	H _{vert} =	6.00	6.00	inches
Height of Curb Orifice Throat in Inches	H _{throat} =	6.00	6.00	inches
Angle of Throat (see USDCM Figure ST-5)	Theta =	63.40	63.40	degrees
Side Width for Depression Pan (typically the gutter width of 2 feet)	W _p =	2.00	2.00	feet
Clogging Factor for a Single Curb Opening (typical value 0.10)	C _f (C) =	0.10	0.10	
Curb Opening Weir Coefficient (typical value 2.3-3.7)	C _w (C) =	3.60	3.60	
Curb Opening Orifice Coefficient (typical value 0.60 - 0.70)	C _o (C) =	0.67	0.67	
Grate Flow Analysis (Calculated)				
Clogging Coefficient for Multiple Units	Coef =	N/A	N/A	
Clogging Factor for Multiple Units	Clog =	N/A	N/A	
Grate Capacity as a Weir (based on Modified HEC22 Method)				
Interception without Clogging	Q _{wi} =	N/A	N/A	cfs
Interception with Clogging	Q _{wa} =	N/A	N/A	cfs
Grate Capacity as an Orifice (based on Modified HEC22 Method)				
Interception without Clogging	Q _{oi} =	N/A	N/A	cfs
Interception with Clogging	Q _{oa} =	N/A	N/A	cfs
Grate Capacity as Mixed Flow				
Interception without Clogging	Q _{mi} =	N/A	N/A	cfs
Interception with Clogging	Q _{ma} =	N/A	N/A	cfs
Resulting Grate Capacity (assumes clogged condition)	Q_{Grate} =	N/A	N/A	cfs
Curb Opening Flow Analysis (Calculated)				
Clogging Coefficient for Multiple Units	Coef =	1.33	1.33	
Clogging Factor for Multiple Units	Clog =	0.03	0.03	
Curb Opening as a Weir (based on Modified HEC22 Method)				
Interception without Clogging	Q _{wi} =	10.0	35.4	cfs
Interception with Clogging	Q _{wa} =	9.7	34.3	cfs
Curb Opening as an Orifice (based on Modified HEC22 Method)				
Interception without Clogging	Q _{oi} =	33.6	43.9	cfs
Interception with Clogging	Q _{oa} =	32.5	42.4	cfs
Curb Opening Capacity as Mixed Flow				
Interception without Clogging	Q _{mi} =	17.0	36.7	cfs
Interception with Clogging	Q _{ma} =	16.5	35.5	cfs
Resulting Curb Opening Capacity (assumes clogged condition)	Q_{Curb} =	9.7	34.3	cfs
Resultant Street Conditions				
Total Inlet Length	L =	20.00	20.00	feet
Resultant Street Flow Spread (based on street geometry from above)	T =	15.6	29.4	ft. > T-Crown
Resultant Flow Depth at Street Crown	d _{CROWN} =	0.0	3.2	inches
Low Head Performance Reduction (Calculated)				
Depth for Grate Midwidth	d _{Grate} =	N/A	N/A	ft
Depth for Curb Opening Weir Equation	d _{Curb} =	0.29	0.57	ft
Combination Inlet Performance Reduction Factor for Long Inlets	RF _{combination} =	0.41	0.72	
Curb Opening Performance Reduction Factor for Long Inlets	RF _{Curb} =	0.67	0.88	
Grated Inlet Performance Reduction Factor for Long Inlets	RF _{Grate} =	N/A	N/A	
Total Inlet Interception Capacity (assumes clogged condition)				
	Q_s =	9.7	34.3	cfs
Inlet Capacity IS GOOD for Minor and Major Storms (>O PEAK)	Q_{PEAK REQUIRED} =	8.2	32.1	cfs

Warning 1


Warning 1: Dimension entered is not a typical dimension for inlet type specified.

Warning 1 Note:

This warning is not reflective of the transition from a ramp curb upstream of the inlet to a typical 2' wide gutter pan prior to the inlet. Inputs provided for a 2' gutter pan at the inlet are correct as shown in this calculation & there is no impact to the results provided.

ALLOWABLE CAPACITY FOR ONE-HALF OF STREET (Minor & Major Storm)
 (Based on Regulated Criteria for Maximum Allowable Flow Depth and Spread)

Project: **Grandview Reserve**
 Inlet ID: **Basin E-4 (DP 30)**

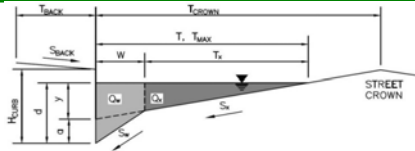

Gutter Geometry:

Maximum Allowable Width for Spread Behind Curb
 Side Slope Behind Curb (leave blank for no conveyance credit behind curb)
 Manning's Roughness Behind Curb (typically between 0.012 and 0.020)

T _{BACK} =	7.5	ft
S _{BACK} =	0.020	ft/ft
n _{BACK} =	0.020	

Height of Curb at Gutter Flow Line
 Distance from Curb Face to Street Crown
 Gutter Width
 Street Transverse Slope
 Gutter Cross Slope (typically 2 inches over 24 inches or 0.083 ft/ft)
 Street Longitudinal Slope - Enter 0 for sump condition
 Manning's Roughness for Street Section (typically between 0.012 and 0.020)

H _{CURB} =	6.00	inches
T _{CROWN} =	16.0	ft
W =	0.83	ft
S _x =	0.020	ft/ft
S _w =	0.083	ft/ft
S _o =	0.000	ft/ft
n _{STREET} =	0.016	

Max. Allowable Spread for Minor & Major Storm
 Max. Allowable Depth at Gutter Flowline for Minor & Major Storm
 Check boxes are not applicable in SUMP conditions

	Minor Storm	Major Storm	
T _{MAX} =	16.0	16.0	ft
d _{MAX} =	4.4	7.7	inches
	<input type="checkbox"/>	<input type="checkbox"/>	

Maximum Capacity for 1/2 Street based On Allowable Spread

Water Depth without Gutter Depression (Eq. ST-2)
 Vertical Depth between Gutter Lip and Gutter Flowline (usually 2")
 Gutter Depression (d_c - (W * S_x * 12))
 Water Depth at Gutter Flowline
 Allowable Spread for Discharge outside the Gutter Section W (T - W)
 Gutter Flow to Design Flow Ratio by FHWA HEC-22 method (Eq. ST-7)
 Discharge outside the Gutter Section W, carried in Section T_x
 Discharge within the Gutter Section W (Q_T - Q_x)
 Discharge Behind the Curb (e.g., sidewalk, driveways, & lawns)
 Maximum Flow Based On Allowable Spread
 Flow Velocity within the Gutter Section
 V*d Product: Flow Velocity times Gutter Flowline Depth

	Minor Storm	Major Storm	
y =	3.84	3.84	inches
d _c =	0.8	0.8	inches
a =	0.63	0.63	inches
d =	4.47	4.47	inches
T _x =	15.2	15.2	ft
E _o =	0.149	0.149	
Q _x =	0.0	0.0	cfs
Q _w =	0.0	0.0	cfs
Q _{BACK} =	0.0	0.0	cfs
Q _T =	SUMP	SUMP	cfs
V =	0.0	0.0	fps
V*d =	0.0	0.0	

Maximum Capacity for 1/2 Street based on Allowable Depth

Theoretical Water Spread
 Theoretical Spread for Discharge outside the Gutter Section W (T - W)
 Gutter Flow to Design Flow Ratio by FHWA HEC-22 method (Eq. ST-7)
 Theoretical Discharge outside the Gutter Section W, carried in Section T_x
 Actual Discharge outside the Gutter Section W, (limited by distance T_{CROWN})
 Discharge within the Gutter Section W (Q_d - Q_x)
 Discharge Behind the Curb (e.g., sidewalk, driveways, & lawns)
 Total Discharge for Major & Minor Storm (Pre-Safety Factor)
 Average Flow Velocity Within the Gutter Section
 V*d Product: Flow Velocity Times Gutter Flowline Depth
 Slope-Based Depth Safety Reduction Factor for Major & Minor (d ≥ 6") Storm
 Max Flow Based on Allowable Depth (Safety Factor Applied)
 Resultant Flow Depth at Gutter Flowline (Safety Factor Applied)
 Resultant Flow Depth at Street Crown (Safety Factor Applied)


	Minor Storm	Major Storm	
T _{TH} =	15.6	29.4	ft
T _x TH =	14.7	28.6	ft
E _o =	0.153	0.079	
Q _x TH =	0.0	0.0	cfs
Q _x =	0.0	0.0	cfs
Q _w =	0.0	0.0	cfs
Q _{BACK} =	0.0	0.0	cfs
Q =	0.0	0.0	cfs
V =	0.0	0.0	fps
V*d =	0.0	0.0	
R =	SUMP	SUMP	
Q _d =	SUMP	SUMP	cfs
d =			inches
d _{CROWN} =			inches

MINOR STORM Allowable Capacity is based on Depth Criterion
 MAJOR STORM Allowable Capacity is based on Depth Criterion

	Minor Storm	Major Storm	
Q _{allow} =	SUMP	SUMP	cfs

INLET IN A SUMP OR SAG LOCATION

MHFD-Inlet, Version 5.01 (April 2021)

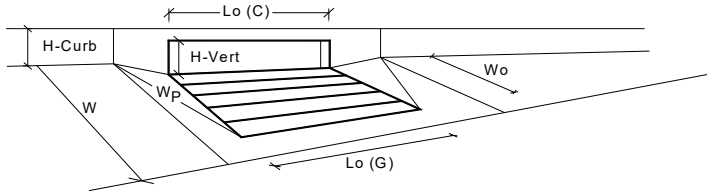

CDOT Type R Curb Opening

		MINOR	MAJOR	
Design Information (Input)				
Type of Inlet	Type =	CDOT Type R Curb Opening		
Local Depression (additional to continuous gutter depression 'a' from above)	a _{local} =	3.00	3.00	inches
Number of Unit Inlets (Grate or Curb Opening)	No =	4	4	<input checked="" type="checkbox"/> Override Depths
Water Depth at Flowline (outside of local depression)	Ponding Depth =	4.4	7.7	inches
Grate Information				
Length of a Unit Grate	L _o (G) =	N/A	N/A	feet
Width of a Unit Grate	W _o =	N/A	N/A	feet
Area Opening Ratio for a Grate (typical values 0.15-0.90)	A _{ratio} =	N/A	N/A	
Clogging Factor for a Single Grate (typical value 0.50 - 0.70)	C _f (G) =	N/A	N/A	
Grate Weir Coefficient (typical value 2.15 - 3.60)	C _w (G) =	N/A	N/A	
Grate Orifice Coefficient (typical value 0.60 - 0.80)	C _o (G) =	N/A	N/A	
Curb Opening Information				
Length of a Unit Curb Opening	L _o (C) =	5.00	5.00	feet
Height of Vertical Curb Opening in Inches	H _{vert} =	6.00	6.00	inches
Height of Curb Orifice Throat in Inches	H _{throat} =	6.00	6.00	inches
Angle of Throat (see USDCM Figure ST-5)	Theta =	63.40	63.40	degrees
Side Width for Depression Pan (typically the gutter width of 2 feet)	W _p =	2.00	2.00	feet
Clogging Factor for a Single Curb Opening (typical value 0.10)	C _f (C) =	0.10	0.10	
Curb Opening Weir Coefficient (typical value 2.3-3.7)	C _w (C) =	3.60	3.60	
Curb Opening Orifice Coefficient (typical value 0.60 - 0.70)	C _o (C) =	0.67	0.67	
Grate Flow Analysis (Calculated)				
Clogging Coefficient for Multiple Units	Coef =	N/A	N/A	
Clogging Factor for Multiple Units	Clog =	N/A	N/A	
Grate Capacity as a Weir (based on Modified HEC22 Method)				
Interception without Clogging	Q _{wi} =	N/A	N/A	cfs
Interception with Clogging	Q _{wa} =	N/A	N/A	cfs
Grate Capacity as an Orifice (based on Modified HEC22 Method)				
Interception without Clogging	Q _{oi} =	N/A	N/A	cfs
Interception with Clogging	Q _{oa} =	N/A	N/A	cfs
Grate Capacity as Mixed Flow				
Interception without Clogging	Q _{mi} =	N/A	N/A	cfs
Interception with Clogging	Q _{ma} =	N/A	N/A	cfs
Resulting Grate Capacity (assumes clogged condition)	Q_{Grate} =	N/A	N/A	cfs
Curb Opening Flow Analysis (Calculated)				
Clogging Coefficient for Multiple Units	Coef =	1.33	1.33	
Clogging Factor for Multiple Units	Clog =	0.03	0.03	
Curb Opening as a Weir (based on Modified HEC22 Method)				
Interception without Clogging	Q _{wi} =	10.0	35.4	cfs
Interception with Clogging	Q _{wa} =	9.7	34.3	cfs
Curb Opening as an Orifice (based on Modified HEC22 Method)				
Interception without Clogging	Q _{oi} =	33.6	43.9	cfs
Interception with Clogging	Q _{oa} =	32.5	42.4	cfs
Curb Opening Capacity as Mixed Flow				
Interception without Clogging	Q _{mi} =	17.0	36.7	cfs
Interception with Clogging	Q _{ma} =	16.5	35.5	cfs
Resulting Curb Opening Capacity (assumes clogged condition)	Q_{Curb} =	9.7	34.3	cfs
Resultant Street Conditions				
Total Inlet Length	L =	20.00	20.00	feet
Resultant Street Flow Spread (based on street geometry from above)	T =	15.6	29.4	ft. > T-Crown
Resultant Flow Depth at Street Crown	d _{CROWN} =	0.0	3.2	inches
Low Head Performance Reduction (Calculated)				
Depth for Grate Midwidth	d _{Grate} =	N/A	N/A	ft
Depth for Curb Opening Weir Equation	d _{Curb} =	0.29	0.57	ft
Combination Inlet Performance Reduction Factor for Long Inlets	RF _{Combination} =	0.41	0.72	
Curb Opening Performance Reduction Factor for Long Inlets	RF _{Curb} =	0.67	0.88	
Grated Inlet Performance Reduction Factor for Long Inlets	RF _{Grate} =	N/A	N/A	
Total Inlet Interception Capacity (assumes clogged condition)	Q_s =	9.7	34.3	cfs
Inlet Capacity IS GOOD for Minor and Major Storms (>O PEAK)	Q_{PEAK REQUIRED} =	9.0	21.0	cfs

Warning 1

Warning 1 Note:

This warning is not reflective of the transition from a ramp curb upstream of the inlet to a typical 2' wide gutter pan prior to the inlet. Inputs provided for a 2' gutter pan at the inlet are correct as shown in this calculation & there is no impact to the results provided.

Channel Report

BASIN D-7 SWALE

Trapezoidal


Bottom Width (ft) = 1.00
Side Slopes (z:1) = 3.00, 3.00
Total Depth (ft) = 1.54
Invert Elev (ft) = 1.00
Slope (%) = 2.00
N-Value = 0.035

Highlighted

Depth (ft) = 0.55
Q (cfs) = 4.000
Area (sqft) = 1.46
Velocity (ft/s) = 2.74
Wetted Perim (ft) = 4.48
Crit Depth, Yc (ft) = 0.51
Top Width (ft) = 4.30
EGL (ft) = 0.67

Calculations

Compute by: Known Q
Known Q (cfs) = 4.00

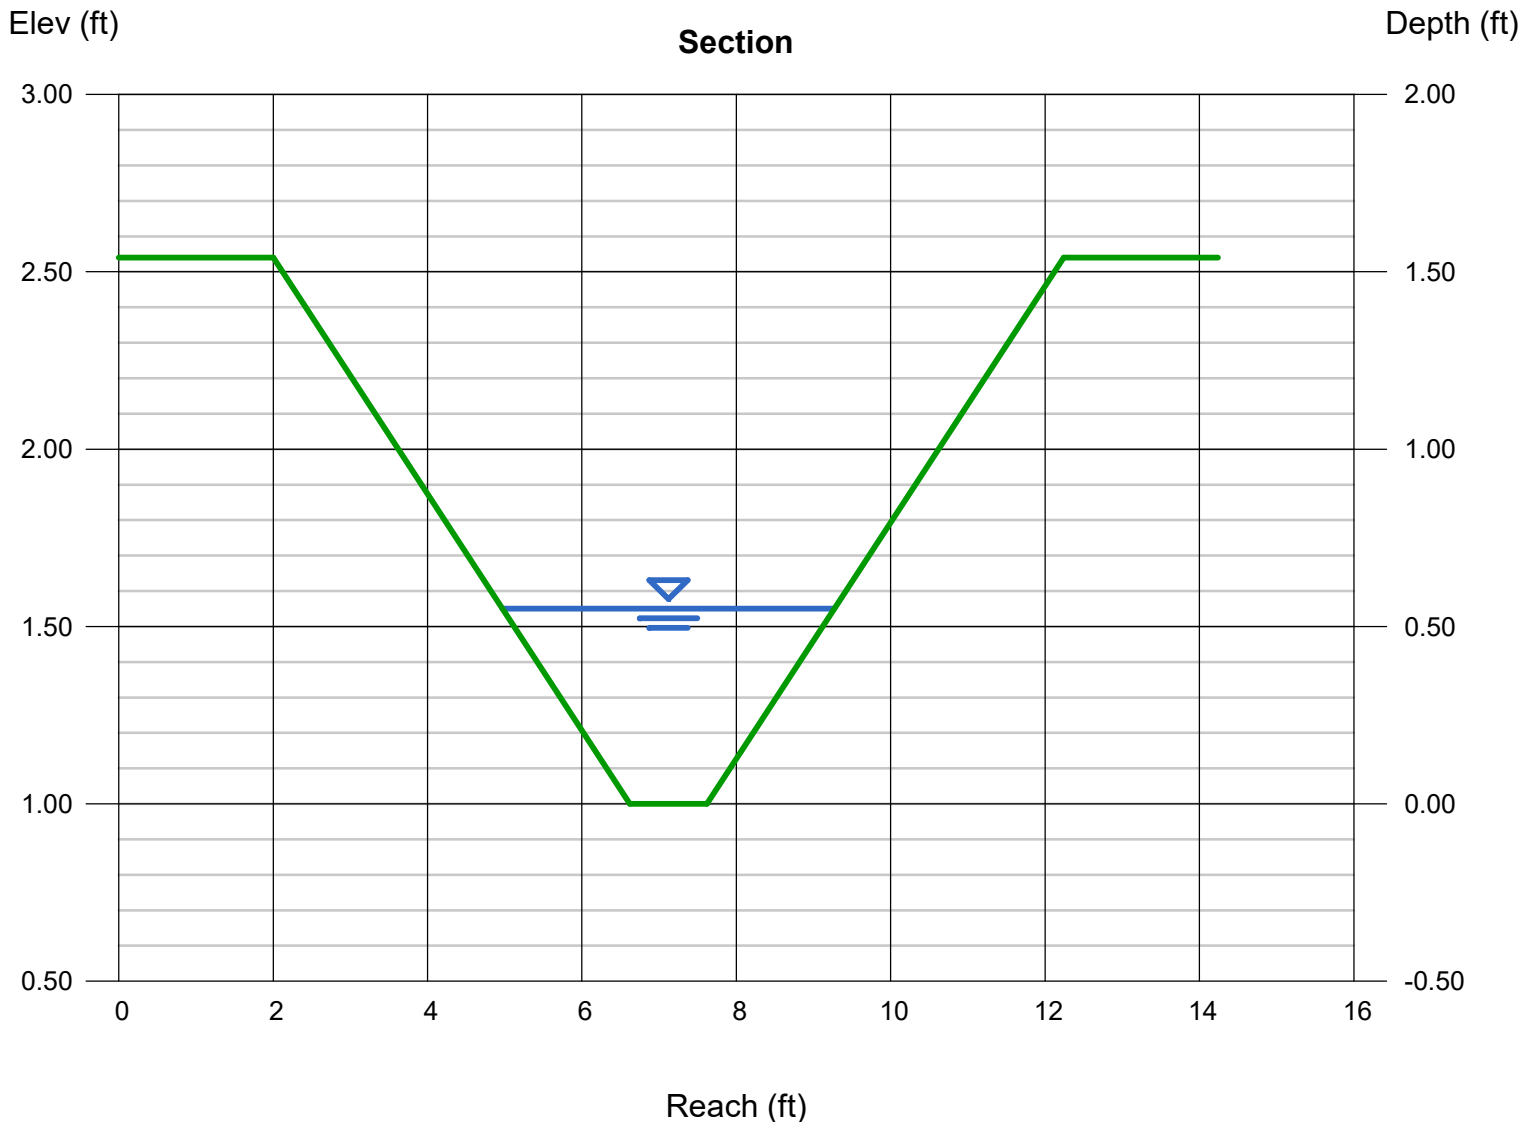

Channel Report

SWALE A-4a

Trapezoidal


Bottom Width (ft) = 4.00
Side Slopes (z:1) = 3.00, 3.00
Total Depth (ft) = 2.75
Invert Elev (ft) = 1.00
Slope (%) = 1.00
N-Value = 0.020

Highlighted

Depth (ft) = 1.75
Q (cfs) = 125.00
Area (sqft) = 16.19
Velocity (ft/s) = 7.72
Wetted Perim (ft) = 15.07
Crit Depth, Yc (ft) = 1.99
Top Width (ft) = 14.50
EGL (ft) = 2.68

Calculations

Compute by: Known Q
Known Q (cfs) = 125.00

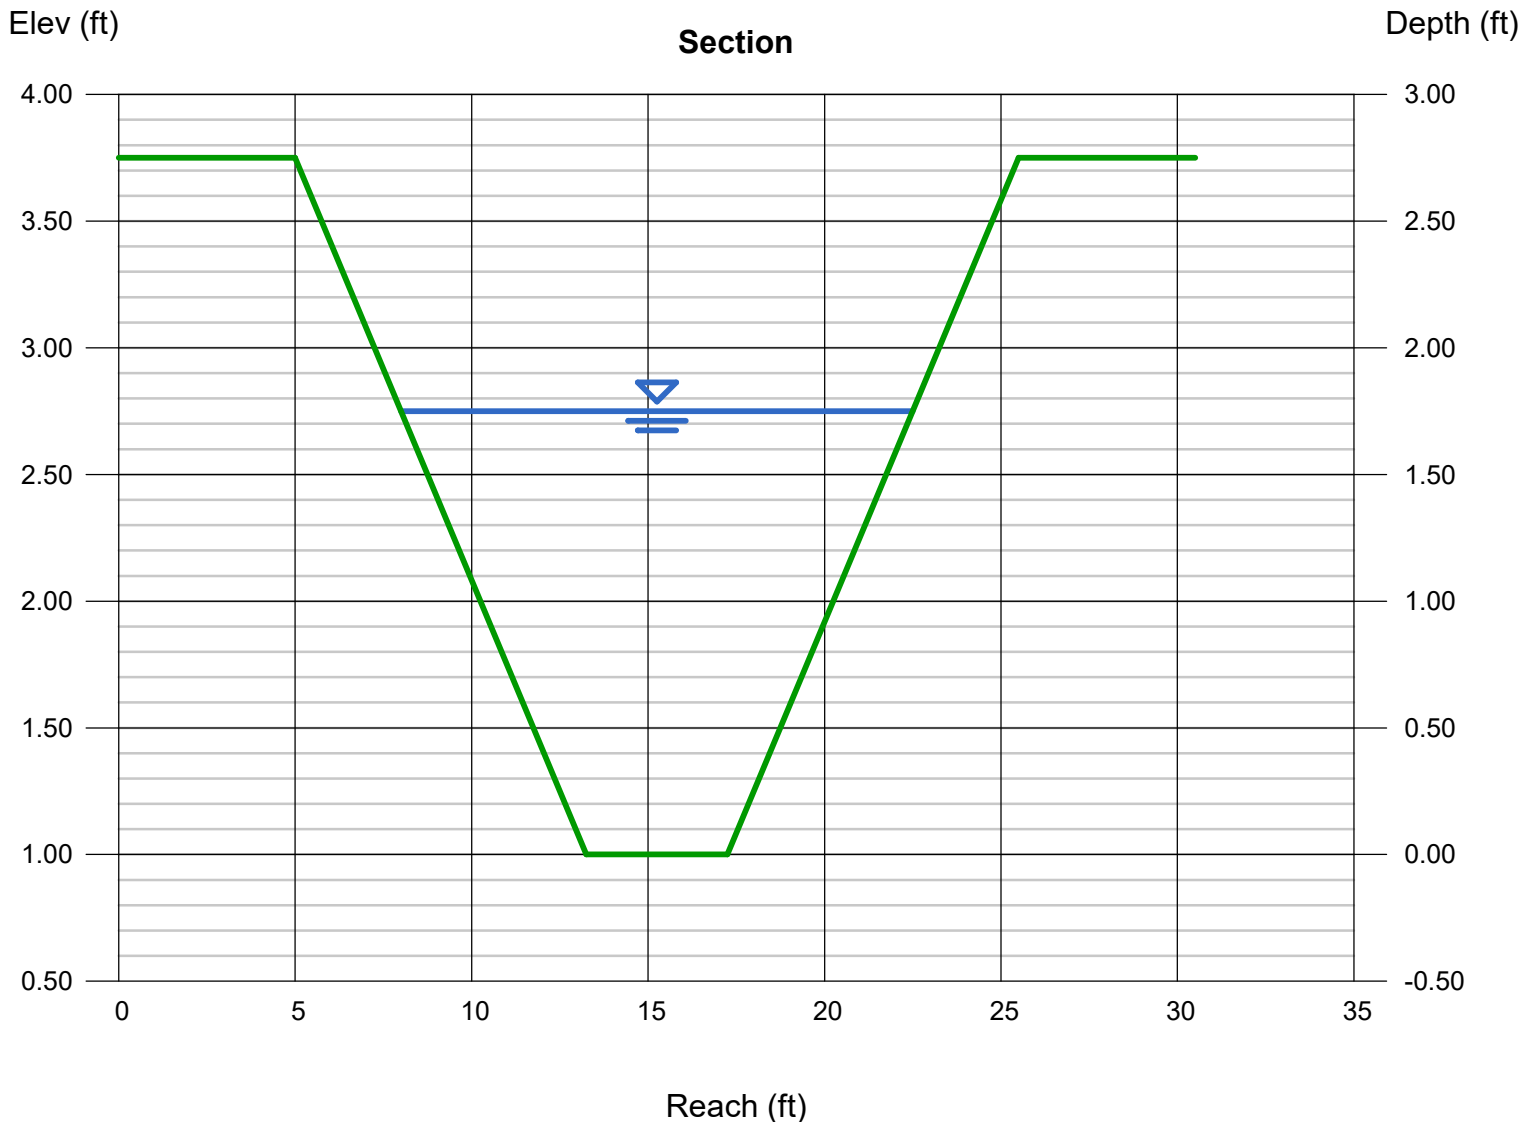

Channel Report

Sidewalk Chase C-7a

Rectangular

Bottom Width (ft) = 1.00
Total Depth (ft) = 0.50


Invert Elev (ft) = 1.00
Slope (%) = 2.00
N-Value = 0.013

Calculations

Compute by: Known Q
Known Q (cfs) = 3.20

Highlighted

Depth (ft) = 0.50
Q (cfs) = 3.200
Area (sqft) = 0.50
Velocity (ft/s) = 6.40
Wetted Perim (ft) = 2.00
Crit Depth, Yc (ft) = 0.50
Top Width (ft) = 1.00
EGL (ft) = 1.14

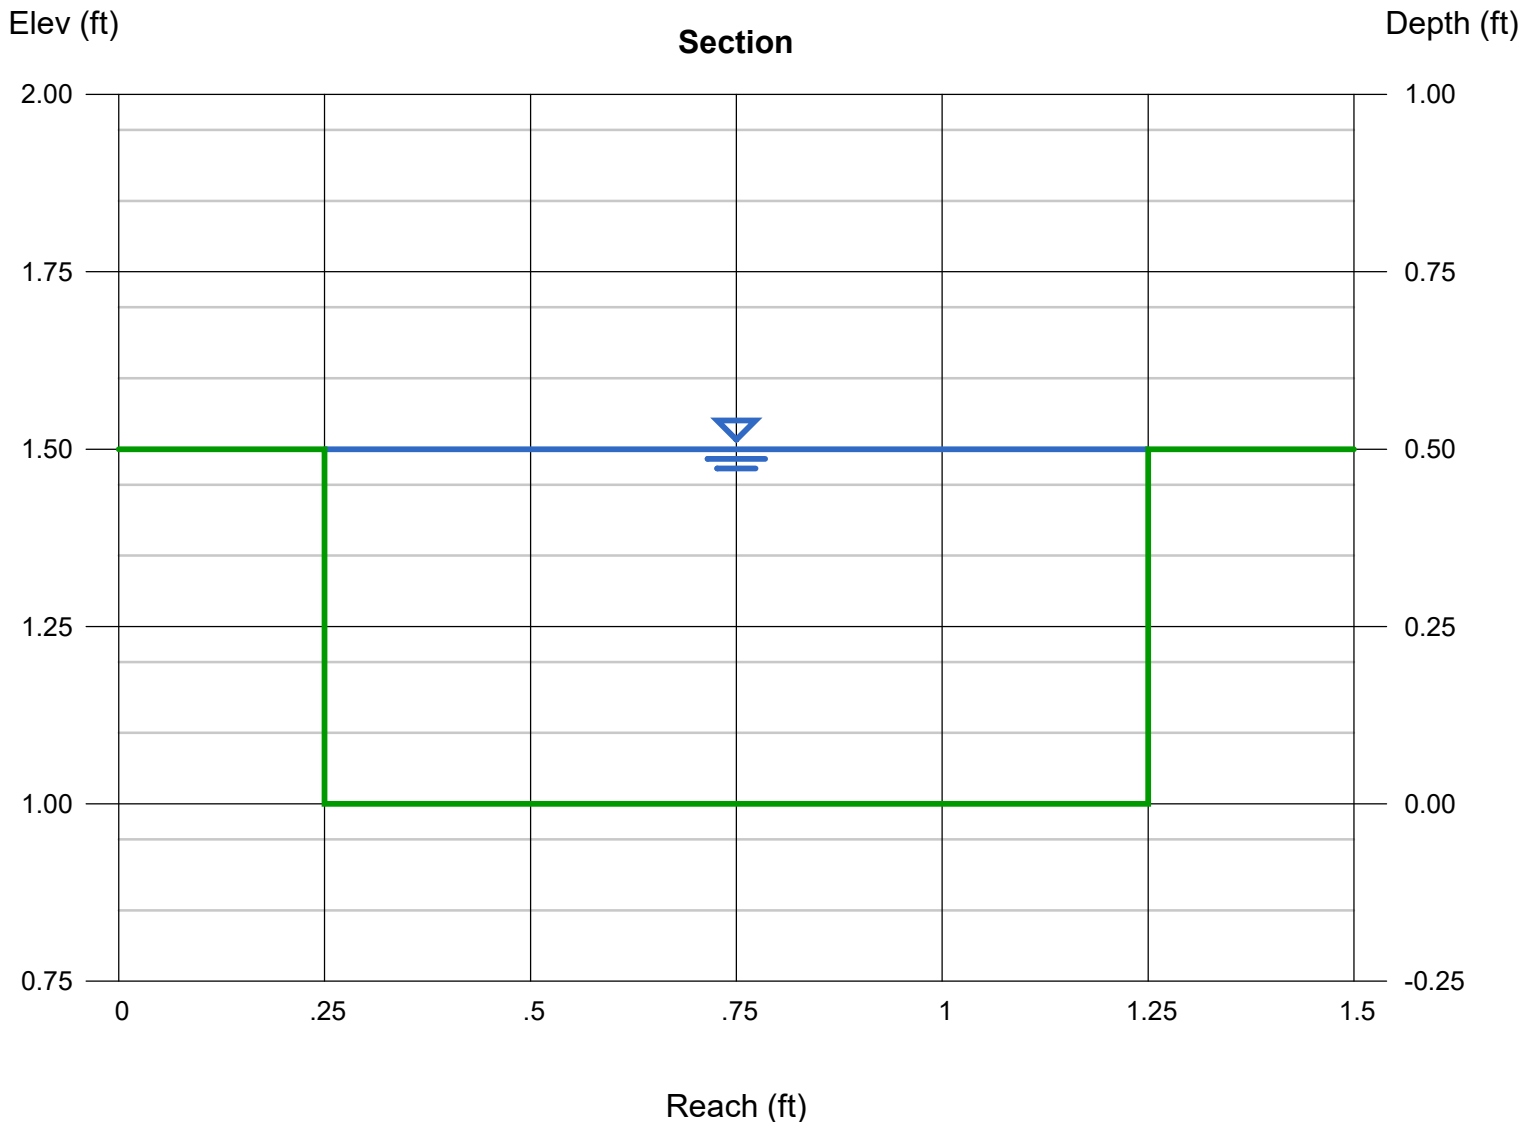

Channel Report

SWALE BASIN C-7a

Trapezoidal


Bottom Width (ft) = 1.00
Side Slopes (z:1) = 3.00, 3.00
Total Depth (ft) = 1.50
Invert Elev (ft) = 1.00
Slope (%) = 2.00
N-Value = 0.035

Highlighted

Depth (ft) = 0.49
Q (cfs) = 3.200
Area (sqft) = 1.21
Velocity (ft/s) = 2.64
Wetted Perim (ft) = 4.10
Crit Depth, Yc (ft) = 0.45
Top Width (ft) = 3.94
EGL (ft) = 0.60

Calculations

Compute by: Known Q
Known Q (cfs) = 3.20

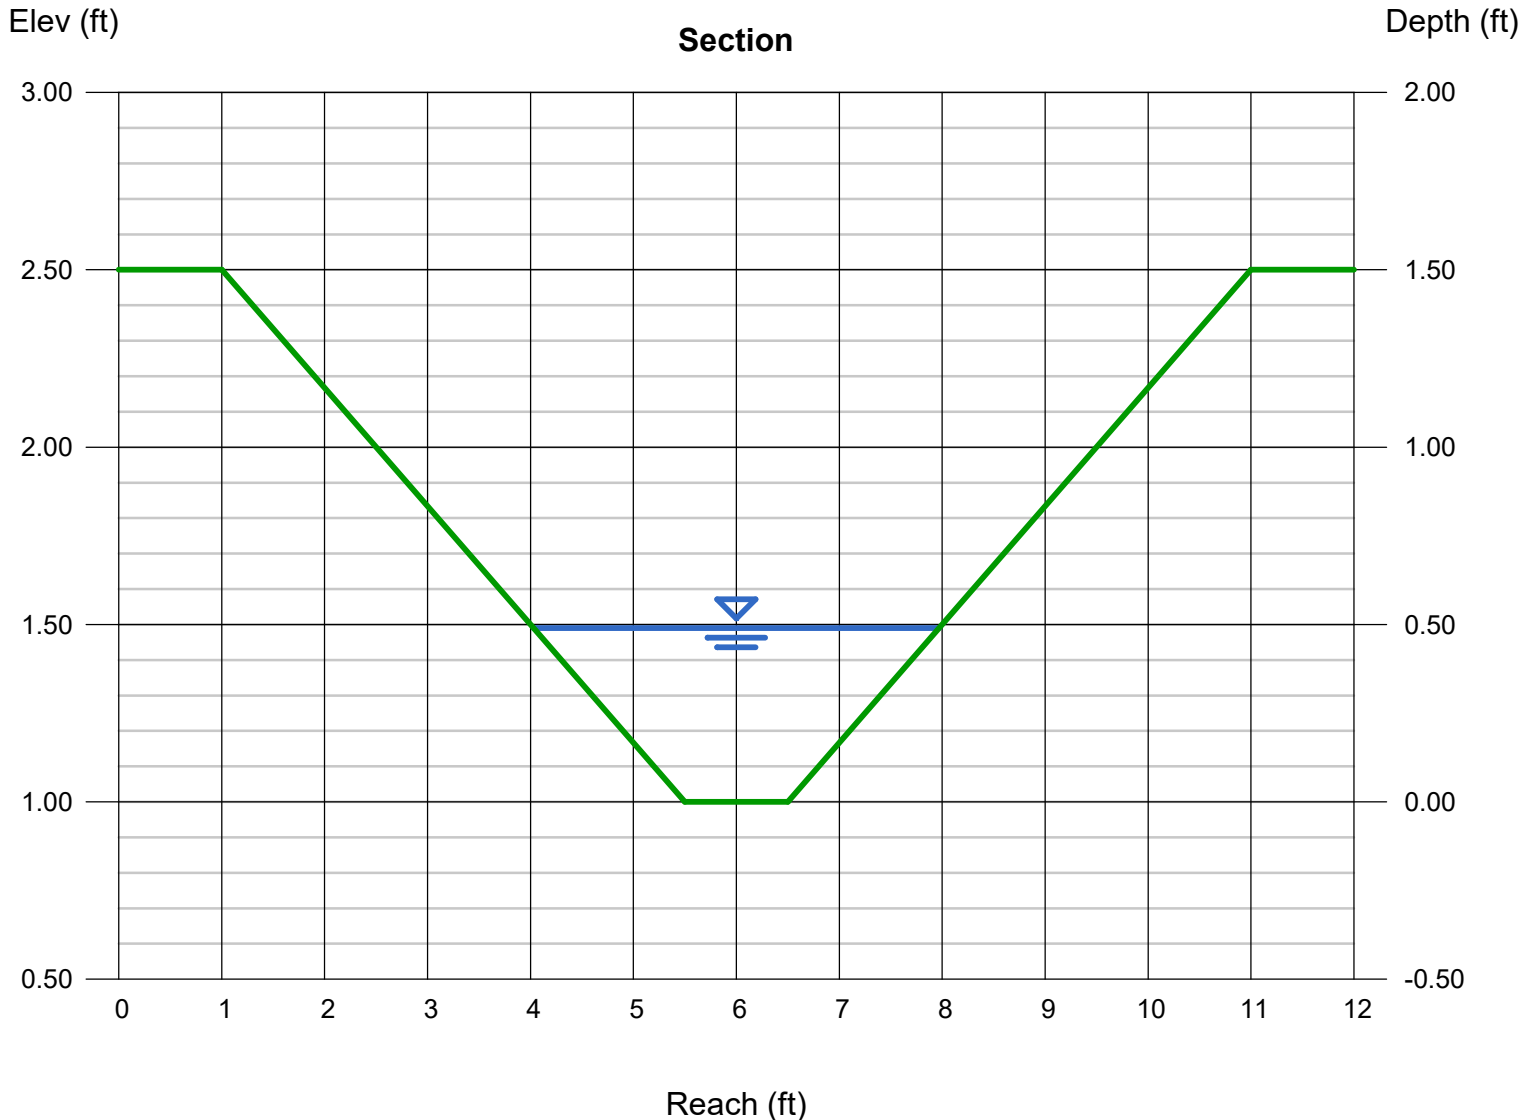

Hydraulic Analysis Report

Project Data

Project Title: **Grandview Reserve – Interim Condition Swale Analysis**

Designer: TJE

Project Date: Friday, December 29, 2023

Notes: This includes the channel and lining analysis for the Interim Condition swales A-1, A-2, & OS-1

Channel Analysis: Swale A-1 - Channel Analysis

Notes:

Input Parameters


Channel Type: Custom Cross Section

Cross Section Data

Station (ft)	Elevation (ft)	Manning's n
0.00	2.00	0.0467
8.00	0.00	0.0467
12.00	0.00	0.0467
20.00	1.00	-----

Longitudinal Slope: 0.0300 ft/ft

Flow 5.0000 cfs

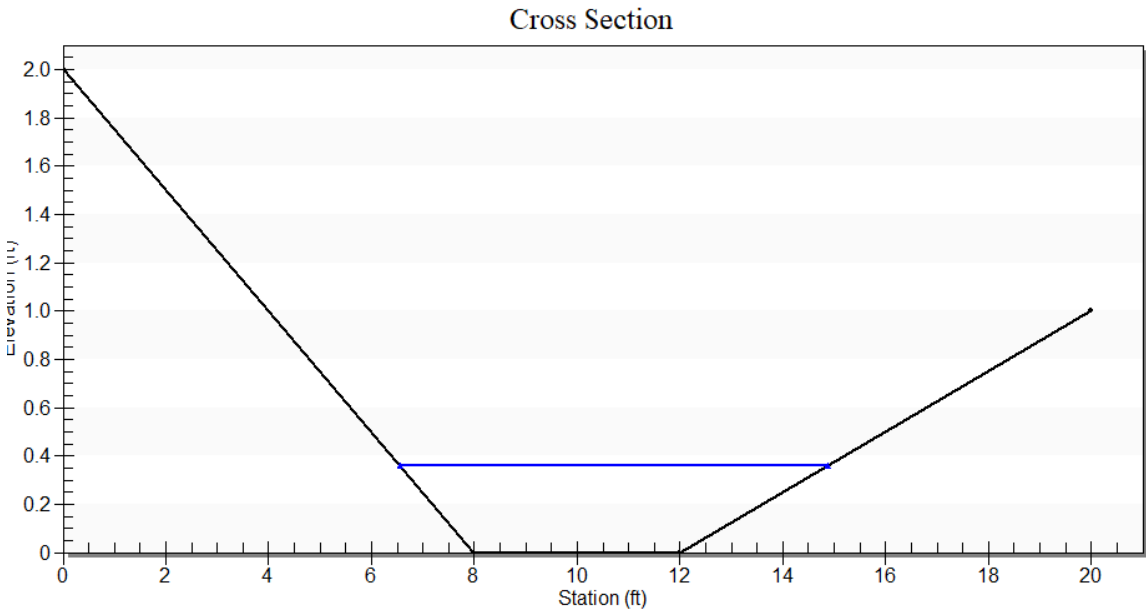

Result Parameters

Depth 0.3586 ft	Critical Velocity 2.7526 ft/s
Area of Flow 2.2059 ft ²	Critical Slope: 0.0520 ft/ft
Wetted Perimeter 8.3696 ft	Critical Top Width 7.72 ft
Hydraulic Radius 0.2636 ft	Calculated Max Shear Stress 0.6713 lb/ft ²
Average Velocity 2.2666 ft/s	Calculated Avg Shear Stress 0.4934 lb/ft ²
Top Width 8.3032 ft	Composite Manning's n Equation: Lotter method
Froude Number: 0.7750	Manning's n: 0.0467
Critical Depth 0.3100 ft	

Channel Lining Analysis: Swale A-1 - Channel Lining Design Analysis

Notes:

Lining Input Parameters

Channel Lining Type: **Vegetation**

Specific Weight of Water: 62.4 lb/ft³

Height of Vegetation: 0.333 ft

Vegetation Condition is good

Growth Form of Vegetation is mixed

Cf: 0.75

See HEC-15, Table 4.5 (default: 0.75 for Good cover factor and Mixed growth form)

soil is noncohesive

D75: 2.54 mm

Safety Factor: 1

Lining Results

Cn: 0.165205

Permissible Soil Shear Stress: 0.04 lb/ft²

Mean Boundary Shear Stress: 0.493392 lb/ft²

Maximum Shear Stress on the Channel Bottom: 0.671292 lb/ft²

Manning's n: 0.0466795

Soil Grain Roughness: 0.0177136

Effective Shear Stress: 0.019717 lb/ft²

Permissible Shear Stress on Vegetation: 1.11111 lb/ft²

This value is compared with the maximum shear stress times the safety factor to determine lining stability

This value is compared with the maximum shear stress times the safety factor to determine lining stability

Channel bottom is stable

Channel Lining Stability Results 2

The channel is stable

Channel Analysis: Swale A-2 - Channel Analysis

Notes:

Input Parameters


Channel Type: Custom Cross Section

Cross Section Data

Station (ft)	Elevation (ft)	Manning's n
0.00	3.00	0.0718
12.00	0.00	0.0718
22.00	0.00	0.0718
34.00	3.00	-----

Longitudinal Slope: 0.0300 ft/ft

Flow 144.2000 cfs

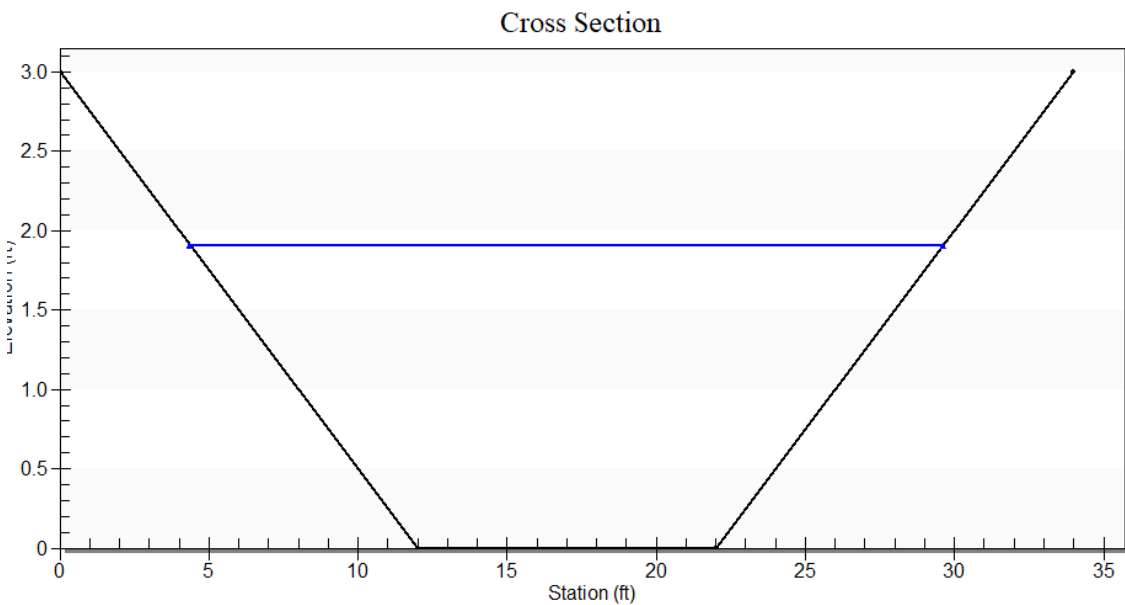

Result Parameters

Depth 1.9076 ft

Area of Flow 33.6325 ft²

Wetted Perimeter 25.7307 ft

Hydraulic Radius 1.3071 ft

Average Velocity 4.2875 ft/s

Top Width 25.2610 ft

Froude Number: 0.6548

Critical Depth 1.5115 ft

Critical Velocity 5.9456 ft/s

Critical Slope: 0.0744 ft/ft

Critical Top Width 22.09 ft

Calculated Max Shear Stress 3.5711 lb/ft²

Calculated Avg Shear Stress 2.4469 lb/ft²

Composite Manning's n Equation: Lotter method

Manning's n: 0.0718

Channel Lining Analysis: Swale A-2 - Channel Lining Design Analysis

Notes:

Lining Input Parameters

Channel Lining Type: **Riprap (CDOT Type 'M')**

D50: 304.80 mm (12 in.)

Riprap Specific Weight: 165 lb/ft³

Water Specific Weight: 62.4 lb/ft³

Riprap Shape is Angular

Safety Factor: 2

Calculated Safety Factor: 1.22373

Lining Results

Angle of Repose: 41.7 degrees

Relative Flow Depth: 1.3314 ft

Manning's n method: Bathurst

Manning's n: 0.0717648

Channel Bottom Shear Results

V*: 1.35749

Reynold's Number: 111544

Shield's Parameter: 0.0930562

Shear stress on channel bottom: 3.57108 lb/ft²

Permissible shear stress for channel bottom: 9.54757 lb/ft²

Channel bottom is stable

Stable D50: 228.009 mm

Channel Lining Stability Results 2

The channel is stable

Channel Analysis: Swale OS-1 - Channel Analysis

Notes:

Input Parameters


Channel Type: Custom Cross Section

Cross Section Data

Station (ft)	Elevation (ft)	Manning's n
0.00	3.00	0.0524
12.00	0.00	0.0524
16.00	0.00	0.0524
28.00	3.00	-----

Longitudinal Slope: 0.0050 ft/ft

Flow 55.3000 cfs

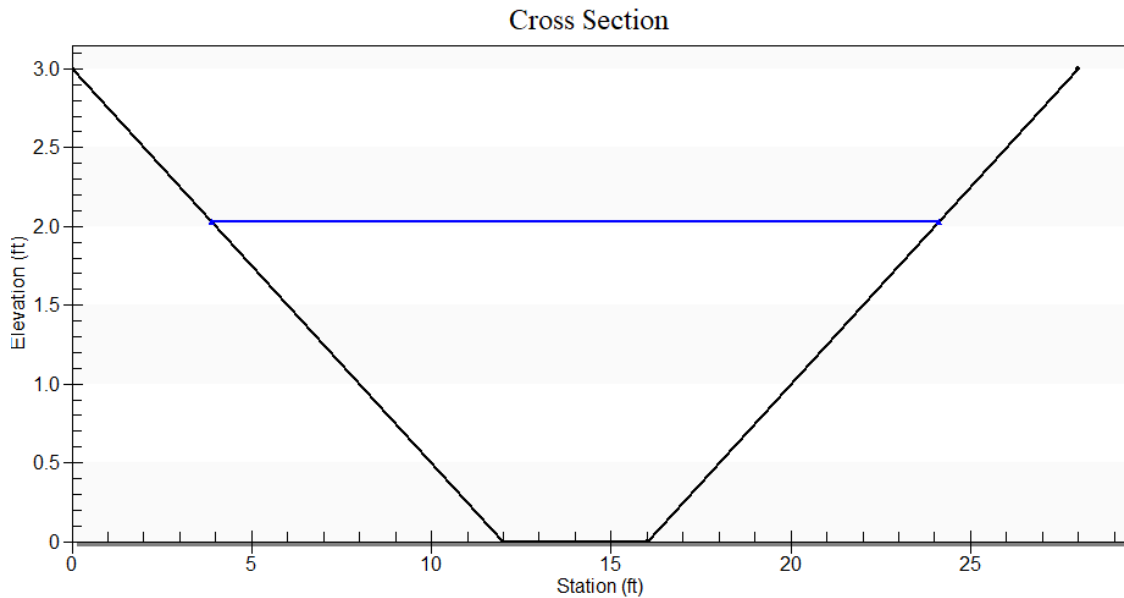

Result Parameters

Depth 2.0297 ft

Area of Flow 24.5972 ft²

Wetted Perimeter 20.7372 ft

Hydraulic Radius 1.1861 ft

Average Velocity 2.2482 ft/s

Top Width 20.2375 ft

Froude Number: 0.3594

Critical Depth 1.2285 ft

Critical Velocity 5.0498 ft/s

Critical Slope: 0.0445 ft/ft

Critical Top Width 13.83 ft

Calculated Max Shear Stress 0.6333 lb/ft²

Calculated Avg Shear Stress 0.3701 lb/ft²

Composite Manning's n Equation: Lotter method

Manning's n: 0.0524

Channel Lining Analysis: Swale OS-1 - Channel Lining Design Analysis

Notes:

Lining Input Parameters

Channel Lining Type: **Vegetation**

Specific Weight of Water: 62.4 lb/ft³

Height of Vegetation: 0.333 ft

Vegetation Condition is good

Growth Form of Vegetation is mixed

Cf: 0.75

See HEC-15, Table 4.5 (default: 0.75 for Good cover factor and Mixed growth form)

soil is noncohesive

D75: 2.54 mm

Safety Factor: 2

Lining Results

Cn: 0.165205

Permissible Soil Shear Stress: 0.04 lb/ft²

Mean Boundary Shear Stress: 0.370075 lb/ft²

Maximum Shear Stress on the Channel Bottom: 0.633261 lb/ft²

Manning's n: 0.0523705

Soil Grain Roughness: 0.0177136

Effective Shear Stress: 0.0147771 lb/ft²

Permissible Shear Stress on Vegetation: 1.39856 lb/ft²

This value is compared with the maximum shear stress times the safety factor to determine lining stability

This value is compared with the maximum shear stress times the safety factor to determine lining stability

Channel bottom is stable

Channel Lining Stability Results 2

The channel is stable

APPENDIX D

Water Quality Computations

Detention Pond Tributary Areas

Subdivision: Grandview Reserve
Location: CO, El Paso County

Project Name: Grandview Reserve
Project No.: HRG01
Calculated By: TJE
Checked By: BAS
Date: 3/1/22

Pond A

Basin	Area	% Imp
A-2a	4.42	65
A-2b	2.75	88
A-3	0.36	100
A-4a	6.31	65
A-4b	3.99	65
A-5	0.35	100
A-6	2.76	65
A-7	0.23	100
A-8	5.44	75
A-9	4.91	65
A-10	1.02	65
A-11	3.56	16
Total	36.10	64.3

Pond B

Basin	Area	% Imp
B-1	3.81	56.8
B-2	4.62	63.5
B-3	4.15	65
B-4	1.37	78.5
B-5	5.12	65
B-6	2.28	65
B-7	0.89	65
B-8	3.23	65
B-9	2.42	65
B-10	1.10	2
Total	28.99	61.9

Pond C

Basin	Area	% Imp
C-1	4.12	65
C-2	2.71	65
C-4	2.47	65
C-5	3.09	65
C-6	2.10	65
C-7a	0.81	44.7
C-7b	5.91	65
C-8	5.11	65
C-9a	3.50	65
C-9b	3.69	65
C-10	3.47	65
C-11	0.46	65
C-12	1.66	65
C-13	2.37	2
Total	41.47	61.0

Pond D

Basin	Area	% Imp
D-1	3.48	65
D-2	0.87	65
D-3	3.62	65
D-4	1.77	65
D-5	1.53	35.7
D-7b	0.88	65
Total	12.15	61.3

Pond E

Basin	Area	% Imp
E-1	5.33	65
E-2	5.42	65
E-3	3.20	65
E-4	6.28	65
E-5	1.13	2
Total	21.36	61.7

Site-Level Low Impact Development (LID) Design Effective Impervious Calculator

LID Credit by Impervious Reduction Factor (IRF) Method

UD-BMP (Version 3.06, November 2016)

User Input

Calculated cells

***Design Storm: 1-Hour Rain Depth: inches
 ***Minor Storm: 1-Hour Rain Depth: inches
 ***Major Storm: 1-Hour Rain Depth: inches
 Optional User Defined Storm:
 (CUHP) NOAA 1 Hour Rainfall Depth and Frequency for User Defined Storm:
 Max Intensity for Optional User Defined Storm:

Designer: TJE
Company: Galloway & Co.
Date: May 3, 2022
Project: Grandview Reserve
Location: Pond A

SITE INFORMATION (USER-INPUT)

Sub-basin Identifier	A-2a	A-2b	A-3	A-4a	A-4b	A-5	A-6	A-7	A-8	A-9	A-10	A-11
Receiving Pervious Area Soil Type	Sandy Loam	Sandy Loam	Sandy Loam	Sandy Loam	Sandy Loam	Sandy Loam	Sandy Loam	Sandy Loam	Sandy Loam	Sandy Loam	Sandy Loam	Sandy Loam
Total Area (ac, Sum of DCIA, UIA, RPA, & SPA)	4.420	2.750	0.360	6.310	3.990	0.350	2.760	0.230	5.440	4.910	1.020	3.560
Directly Connected Impervious Area (DCIA, acres)	2.873	2.420	0.360	4.100	2.590	0.350	1.794	0.230	4.080	3.192	0.663	0.570
Unconnected Impervious Area (UIA, acres)	0.000	0.000	0.000	0.000	0.000	0.000	0.000	0.000	0.000	0.000	0.000	0.000
Receiving Pervious Area (RPA, acres)	0.000	0.000	0.000	0.000	0.000	0.000	0.000	0.000	0.000	0.000	0.000	0.000
Separate Pervious Area (SPA, acres)	1.547	0.330	0.000	2.210	1.400	0.000	0.966	0.000	1.360	1.718	0.357	2.990
RPA Treatment Type: Conveyance (C), Volume (V), or Permeable Pavement (PP)	C	C	C	C	C	C	C	C	C	C	C	C

CALCULATED RESULTS (OUTPUT)

Total Calculated Area (ac, check against input)	4.420	2.750	0.360	6.310	3.990	0.350	2.760	0.230	5.440	4.910	1.020	3.560
Directly Connected Impervious Area (DCIA, %)	65.0%	88.0%	100.0%	65.0%	64.9%	100.0%	65.0%	100.0%	75.0%	65.0%	65.0%	16.0%
Unconnected Impervious Area (UIA, %)	0.0%	0.0%	0.0%	0.0%	0.0%	0.0%	0.0%	0.0%	0.0%	0.0%	0.0%	0.0%
Receiving Pervious Area (RPA, %)	0.0%	0.0%	0.0%	0.0%	0.0%	0.0%	0.0%	0.0%	0.0%	0.0%	0.0%	0.0%
Separate Pervious Area (SPA, %)	35.0%	12.0%	0.0%	35.0%	35.1%	0.0%	35.0%	0.0%	25.0%	35.0%	35.0%	84.0%
A _{ti} (RPA / UIA)	0.000	0.000	0.000	0.000	0.000	0.000	0.000	0.000	0.000	0.000	0.000	0.000
I _p Check	1.000	1.000	1.000	1.000	1.000	1.000	1.000	1.000	1.000	1.000	1.000	1.000
f / I for WQCV Event:	1.7	1.7	1.7	1.7	1.7	1.7	1.7	1.7	1.7	1.7	1.7	1.7
f / I for 5-Year Event:	0.5	0.5	0.5	0.5	0.5	0.5	0.5	0.5	0.5	0.5	0.5	0.5
f / I for 100-Year Event:	0.3	0.3	0.3	0.3	0.3	0.3	0.3	0.3	0.3	0.3	0.3	0.3
f / I for Optional User Defined Storm CUHP:												
IRF for WQCV Event:	1.00	1.00	1.00	1.00	1.00	1.00	1.00	1.00	1.00	1.00	1.00	1.00
IRF for 5-Year Event:	1.00	1.00	1.00	1.00	1.00	1.00	1.00	1.00	1.00	1.00	1.00	1.00
IRF for 100-Year Event:	1.00	1.00	1.00	1.00	1.00	1.00	1.00	1.00	1.00	1.00	1.00	1.00
IRF for Optional User Defined Storm CUHP:												
Total Site Imperviousness: I _{total}	65.0%	88.0%	100.0%	65.0%	64.9%	100.0%	65.0%	100.0%	75.0%	65.0%	65.0%	16.0%
Effective Imperviousness for WQCV Event:	65.0%	88.0%	100.0%	65.0%	64.9%	100.0%	65.0%	100.0%	75.0%	65.0%	65.0%	16.0%
Effective Imperviousness for 5-Year Event:	65.0%	88.0%	100.0%	65.0%	64.9%	100.0%	65.0%	100.0%	75.0%	65.0%	65.0%	16.0%
Effective Imperviousness for 100-Year Event:	65.0%	88.0%	100.0%	65.0%	64.9%	100.0%	65.0%	100.0%	75.0%	65.0%	65.0%	16.0%
Effective Imperviousness for Optional User Defined Storm CUHP:												

LID / EFFECTIVE IMPERVIOUSNESS CREDITS

WQCV Event CREDIT: Reduce Detention By:	N/A	0.0%	0.0%	0.0%	0.0%	0.0%	0.0%	0.0%	0.0%	0.0%	0.0%	0.0%	N/A
This line only for 10-Year Event	N/A	N/A	N/A	N/A	N/A	N/A	N/A	N/A	N/A	N/A	N/A	N/A	N/A
100-Year Event CREDIT**: Reduce Detention By:	N/A	0.0%	0.0%	0.1%	0.0%	0.0%	0.1%	0.0%	0.1%	0.0%	0.0%	0.0%	N/A
User Defined CUHP CREDIT: Reduce Detention By:													

Total Site Imperviousness:	64.3%
Total Site Effective Imperviousness for WQCV Event:	64.3%
Total Site Effective Imperviousness for 5-Year Event:	64.3%
Total Site Effective Imperviousness for 100-Year Event:	64.3%
Total Site Effective Imperviousness for Optional User Defined Storm CUHP:	

Notes:

- * Use Green-Ampt average infiltration rate values from Table 3-3.
- ** Flood control detention volume credits based on empirical equations from Storage Chapter of USDCM.
- *** Method assumes that 1-hour rainfall depth is equivalent to 1-hour intensity for calculation purposed

Site-Level Low Impact Development (LID) Design Effective Impervious Calculator

LID Credit by Impervious Reduction Factor (IRF) Method

UD-BMP (Version 3.06, November 2016)

User Input	
Calculated cells	
***Design Storm: 1-Hour Rain Depth	WQCV Event 0.60 inches
***Minor Storm: 1-Hour Rain Depth	5-Year Event 1.50 inches
***Major Storm: 1-Hour Rain Depth	100-Year Event 2.52 inches
Optional User Defined Storm	CUHP
(CUHP) NOAA 1 Hour Rainfall Depth and Frequency for User Defined Storm	100-Year Event
Max Intensity for Optional User Defined Storm	0

Designer: TJE
Company: Galloway & Co.
Date: May 4, 2022
Project: Grandview Reserve
Location: Pond B

SITE INFORMATION (USER-INPUT)

Sub-basin Identifier	B-1	B-2	B-3	B-4	B-5	B-6	B-7	B-8	B-9	B-10			
Receiving Pervious Area Soil Type	Sandy Loam	Sandy Loam	Sandy Loam	Sandy Loam	Sandy Loam	Sandy Loam	Sandy Loam	Sandy Loam	Sandy Loam	Sandy Loam			
Total Area (ac, Sum of DCIA, UIA, RPA, & SPA)	3.810	4.620	4.150	1.370	5.120	2.280	0.890	3.230	2.420	1.100			
Directly Connected Impervious Area (DCIA, acres)	2.164	2.934	2.698	1.075	3.328	1.482	0.579	2.100	1.573	0.022			
Unconnected Impervious Area (UIA, acres)	0.000	0.000	0.000	0.000	0.000	0.000	0.000	0.000	0.000	0.000			
Receiving Pervious Area (RPA, acres)	0.000	0.000	0.000	0.000	0.000	0.000	0.000	0.000	0.000	0.000			
Separate Pervious Area (SPA, acres)	1.646	1.686	1.453	0.295	1.792	0.798	0.312	1.131	0.847	1.078			
RPA Treatment Type: Conveyance (C), Volume (V), or Permeable Pavement (PP)	C	C	C	C	C	C	C	C	C	C			

CALCULATED RESULTS (OUTPUT)

Total Calculated Area (ac, check against input)	3.810	4.620	4.150	1.370	5.120	2.280	0.890	3.230	2.420	1.100			
Directly Connected Impervious Area (DCIA, %)	56.8%	63.5%	65.0%	78.5%	65.0%	65.0%	65.0%	65.0%	65.0%	2.0%			
Unconnected Impervious Area (UIA, %)	0.0%	0.0%	0.0%	0.0%	0.0%	0.0%	0.0%	0.0%	0.0%	0.0%			
Receiving Pervious Area (RPA, %)	0.0%	0.0%	0.0%	0.0%	0.0%	0.0%	0.0%	0.0%	0.0%	0.0%			
Separate Pervious Area (SPA, %)	43.2%	36.5%	35.0%	21.5%	35.0%	35.0%	35.0%	35.0%	35.0%	98.0%			
A _{ti} (RPA / UIA)	0.000	0.000	0.000	0.000	0.000	0.000	0.000	0.000	0.000	0.000			
I _s Check	1.000	1.000	1.000	1.000	1.000	1.000	1.000	1.000	1.000	1.000			
f / I for WQCV Event:	1.7	1.7	1.7	1.7	1.7	1.7	1.7	1.7	1.7	1.7			
f / I for 5-Year Event:	0.5	0.5	0.5	0.5	0.5	0.5	0.5	0.5	0.5	0.5			
f / I for 100-Year Event:	0.3	0.3	0.3	0.3	0.3	0.3	0.3	0.3	0.3	0.3			
f / I for Optional User Defined Storm CUHP:													
IRF for WQCV Event:	1.00	1.00	1.00	1.00	1.00	1.00	1.00	1.00	1.00	1.00			
IRF for 5-Year Event:	1.00	1.00	1.00	1.00	1.00	1.00	1.00	1.00	1.00	1.00			
IRF for 100-Year Event:	1.00	1.00	1.00	1.00	1.00	1.00	1.00	1.00	1.00	1.00			
IRF for Optional User Defined Storm CUHP:													
Total Site Imperviousness: I _{total}	56.8%	63.5%	65.0%	78.5%	65.0%	65.0%	65.0%	65.0%	65.0%	2.0%			
Effective Imperviousness for WQCV Event:	56.8%	63.5%	65.0%	78.5%	65.0%	65.0%	65.0%	65.0%	65.0%	2.0%			
Effective Imperviousness for 5-Year Event:	56.8%	63.5%	65.0%	78.5%	65.0%	65.0%	65.0%	65.0%	65.0%	2.0%			
Effective Imperviousness for 100-Year Event:	56.8%	63.5%	65.0%	78.5%	65.0%	65.0%	65.0%	65.0%	65.0%	2.0%			
Effective Imperviousness for Optional User Defined Storm CUHP:													

LID / EFFECTIVE IMPERVIOUSNESS CREDITS

WQCV Event CREDIT: Reduce Detention By:	0.0%	0.0%	0.0%	0.0%	0.0%	0.0%	0.0%	0.0%	0.0%	0.0%	N/A	N/A	N/A	N/A
This line only for 10-Year Event	N/A	N/A	N/A	N/A	N/A	N/A	N/A	N/A	N/A	N/A	N/A	N/A	N/A	N/A
100-Year Event CREDIT**: Reduce Detention By:	0.0%	0.0%	0.0%	0.0%	0.0%	0.0%	0.0%	0.0%	0.0%	0.0%	-364.4%	N/A	N/A	N/A
User Defined CUHP CREDIT: Reduce Detention By:														

Total Site Imperviousness:	61.9%
Total Site Effective Imperviousness for WQCV Event:	61.9%
Total Site Effective Imperviousness for 5-Year Event:	61.9%
Total Site Effective Imperviousness for 100-Year Event:	61.9%
Total Site Effective Imperviousness for Optional User Defined Storm CUHP:	

Notes:

- * Use Green-Ampt average infiltration rate values from Table 3-3.
- ** Flood control detention volume credits based on empirical equations from Storage Chapter of USDCM.
- *** Method assumes that 1-hour rainfall depth is equivalent to 1-hour intensity for calculation purposed

Site-Level Low Impact Development (LID) Design Effective Impervious Calculator

LID Credit by Impervious Reduction Factor (IRF) Method

UD-BMP (Version 3.06, November 2016)

User Input

Calculated cells

***Design Storm: 1-Hour Rain Depth: inches

***Minor Storm: 1-Hour Rain Depth: inches

***Major Storm: 1-Hour Rain Depth: inches

Optional User Defined Storm:

(CUHP) NOAA 1 Hour Rainfall Depth and Frequency for User Defined Storm:

Max Intensity for Optional User Defined Storm:

Designer: TJE

Company: Galloway & Co.

Date: May 4, 2022

Project: Grandview Reserve

Location: Pond C

SITE INFORMATION (USER-INPUT)

Sub-basin Identifier	C-1	C-2	C-4	C-5	C-6	C-7a	C-7b	C-8	C-9a	C-9b	C-10	C-11	C-12	C-13
Receiving Pervious Area Soil Type	Sandy Loam	Sandy Loam	Sandy Loam	Sandy Loam	Sandy Loam	Sandy Loam	Sandy Loam	Sandy Loam	Sandy Loam	Sandy Loam	Sandy Loam	Sandy Loam	Sandy Loam	Sandy Loam
Total Area (ac, Sum of DCIA, UIA, RPA, & SPA)	4.120	2.710	2.470	3.090	2.100	0.810	5.910	5.110	3.500	3.690	3.470	0.460	1.660	2.370
Directly Connected Impervious Area (DCIA, acres)	2.678	1.762	1.606	2.009	1.365	0.362	3.842	3.322	2.275	2.399	2.256	0.299	1.079	0.047
Unconnected Impervious Area (UIA, acres)	0.000	0.000	0.000	0.000	0.000	0.000	0.000	0.000	0.000	0.000	0.000	0.000	0.000	0.000
Receiving Pervious Area (RPA, acres)	0.000	0.000	0.000	0.000	0.000	0.000	0.000	0.000	0.000	0.000	0.000	0.000	0.000	0.000
Separate Pervious Area (SPA, acres)	1.442	0.949	0.865	1.082	0.735	0.448	2.069	1.789	1.225	1.292	1.215	0.161	0.581	2.323
RPA Treatment Type: Conveyance (C), Volume (V), or Permeable Pavement (PP)	C	C	C	C	C	C	C	C	C	C	C	C	C	C

CALCULATED RESULTS (OUTPUT)

Total Calculated Area (ac, check against input)	4.120	2.710	2.470	3.090	2.100	0.810	5.910	5.110	3.500	3.690	3.470	0.460	1.660	2.370
Directly Connected Impervious Area (DCIA, %)	65.0%	65.0%	65.0%	65.0%	65.0%	44.7%	65.0%	65.0%	65.0%	65.0%	65.0%	65.0%	65.0%	2.0%
Unconnected Impervious Area (UIA, %)	0.0%	0.0%	0.0%	0.0%	0.0%	0.0%	0.0%	0.0%	0.0%	0.0%	0.0%	0.0%	0.0%	0.0%
Receiving Pervious Area (RPA, %)	0.0%	0.0%	0.0%	0.0%	0.0%	0.0%	0.0%	0.0%	0.0%	0.0%	0.0%	0.0%	0.0%	0.0%
Separate Pervious Area (SPA, %)	35.0%	35.0%	35.0%	35.0%	35.0%	55.3%	35.0%	35.0%	35.0%	35.0%	35.0%	35.0%	35.0%	98.0%
A _{ti} (RPA / UIA)	0.000	0.000	0.000	0.000	0.000	0.000	0.000	0.000	0.000	0.000	0.000	0.000	0.000	0.000
I _p Check	1.000	1.000	1.000	1.000	1.000	1.000	1.000	1.000	1.000	1.000	1.000	1.000	1.000	1.000
f / I for WQCV Event:	1.7	1.7	1.7	1.7	1.7	1.7	1.7	1.7	1.7	1.7	1.7	1.7	1.7	1.7
f / I for 5-Year Event:	0.5	0.5	0.5	0.5	0.5	0.5	0.5	0.5	0.5	0.5	0.5	0.5	0.5	0.5
f / I for 100-Year Event:	0.3	0.3	0.3	0.3	0.3	0.3	0.3	0.3	0.3	0.3	0.3	0.3	0.3	0.3
f / I for Optional User Defined Storm CUHP:														
IRF for WQCV Event:	1.00	1.00	1.00	1.00	1.00	1.00	1.00	1.00	1.00	1.00	1.00	1.00	1.00	1.00
IRF for 5-Year Event:	1.00	1.00	1.00	1.00	1.00	1.00	1.00	1.00	1.00	1.00	1.00	1.00	1.00	1.00
IRF for 100-Year Event:	1.00	1.00	1.00	1.00	1.00	1.00	1.00	1.00	1.00	1.00	1.00	1.00	1.00	1.00
IRF for Optional User Defined Storm CUHP:														
Total Site Imperviousness: I _{total}	65.0%	65.0%	65.0%	65.0%	65.0%	44.7%	65.0%	65.0%	65.0%	65.0%	65.0%	65.0%	65.0%	2.0%
Effective Imperviousness for WQCV Event:	65.0%	65.0%	65.0%	65.0%	65.0%	44.7%	65.0%	65.0%	65.0%	65.0%	65.0%	65.0%	65.0%	2.0%
Effective Imperviousness for 5-Year Event:	65.0%	65.0%	65.0%	65.0%	65.0%	44.7%	65.0%	65.0%	65.0%	65.0%	65.0%	65.0%	65.0%	2.0%
Effective Imperviousness for 100-Year Event:	65.0%	65.0%	65.0%	65.0%	65.0%	44.7%	65.0%	65.0%	65.0%	65.0%	65.0%	65.0%	65.0%	2.0%
Effective Imperviousness for Optional User Defined Storm CUHP:														

LID / EFFECTIVE IMPERVIOUSNESS CREDITS

WQCV Event CREDIT: Reduce Detention By:	0.0%	0.0%	0.0%	0.0%	0.0%	0.0%	0.0%	0.0%	0.0%	0.0%	0.0%	0.0%	0.0%	0.0%
This line only for 10-Year Event	N/A	N/A	N/A	N/A	N/A	N/A	N/A	N/A	N/A	N/A	N/A	N/A	N/A	N/A
100-Year Event CREDIT**: Reduce Detention By:	0.0%	0.0%	0.0%	0.0%	0.0%	0.1%	0.0%	0.0%	0.0%	0.0%	0.0%	0.1%	0.0%	-169.1%
User Defined CUHP CREDIT: Reduce Detention By:														

Total Site Imperviousness:	61.0%
Total Site Effective Imperviousness for WQCV Event:	61.0%
Total Site Effective Imperviousness for 5-Year Event:	61.0%
Total Site Effective Imperviousness for 100-Year Event:	61.0%
Total Site Effective Imperviousness for Optional User Defined Storm CUHP:	

Notes:

* Use Green-Ampt average infiltration rate values from Table 3-3.

** Flood control detention volume credits based on empirical equations from Storage Chapter of USDCM.

*** Method assumes that 1-hour rainfall depth is equivalent to 1-hour intensity for calculation purposed

Site-Level Low Impact Development (LID) Design Effective Impervious Calculator LID Credit by Impervious Reduction Factor (IRF) Method

UD-BMP (Version 3.06, November 2016)

User Input

Calculated cells

***Design Storm: 1-Hour Rain Depth inches
 ***Minor Storm: 1-Hour Rain Depth inches
 ***Major Storm: 1-Hour Rain Depth inches
 Optional User Defined Storm
 (CUHP) NOAA 1 Hour Rainfall Depth and Frequency for User Defined Storm
 Max Intensity for Optional User Defined Storm

Designer: TJE
Company: Galloway & Co.
Date: May 4, 2022
Project: Grandview Reserve
Location: Pond D

SITE INFORMATION (USER-INPUT)

Sub-basin Identifier	D-1	D-2	D-3	D-4	D-5	D-7									
Receiving Pervious Area Soil Type	Sandy Loam	Sandy Loam	Sandy Loam	Sandy Loam	Sandy Loam	Sandy Loam									
Total Area (ac, Sum of DCIA, UIA, RPA, & SPA)	3.480	0.870	3.620	1.770	1.530	0.880									
Directly Connected Impervious Area (DCIA, acres)	2.262	0.566	2.353	1.151	0.546	0.572									
Unconnected Impervious Area (UIA, acres)	0.000	0.000	0.000	0.000	0.000	0.000									
Receiving Pervious Area (RPA, acres)	0.000	0.000	0.000	0.000	0.000	0.000									
Separate Pervious Area (SPA, acres)	1.218	0.305	1.267	0.620	0.984	0.308									
RPA Treatment Type: Conveyance (C), Volume (V), or Permeable Pavement (PP)	C	C	C	C	C	C									

CALCULATED RESULTS (OUTPUT)

Total Calculated Area (ac, check against input)	3.480	0.870	3.620	1.770	1.530	0.880									
Directly Connected Impervious Area (DCIA, %)	65.0%	65.0%	65.0%	65.0%	35.7%	65.0%									
Unconnected Impervious Area (UIA, %)	0.0%	0.0%	0.0%	0.0%	0.0%	0.0%									
Receiving Pervious Area (RPA, %)	0.0%	0.0%	0.0%	0.0%	0.0%	0.0%									
Separate Pervious Area (SPA, %)	35.0%	35.0%	35.0%	35.0%	64.3%	35.0%									
A _{ti} (RPA / UIA)	0.000	0.000	0.000	0.000	0.000	0.000									
I _p Check	1.000	1.000	1.000	1.000	1.000	1.000									
f / I for WQCV Event:	1.7	1.7	1.7	1.7	1.7	1.7									
f / I for 5-Year Event:	0.5	0.5	0.5	0.5	0.5	0.5									
f / I for 100-Year Event:	0.3	0.3	0.3	0.3	0.3	0.3									
f / I for Optional User Defined Storm CUHP:															
IRF for WQCV Event:	1.00	1.00	1.00	1.00	1.00	1.00									
IRF for 5-Year Event:	1.00	1.00	1.00	1.00	1.00	1.00									
IRF for 100-Year Event:	1.00	1.00	1.00	1.00	1.00	1.00									
IRF for Optional User Defined Storm CUHP:															
Total Site Imperviousness: I _{total}	65.0%	65.0%	65.0%	65.0%	35.7%	65.0%									
Effective Imperviousness for WQCV Event:	65.0%	65.0%	65.0%	65.0%	35.7%	65.0%									
Effective Imperviousness for 5-Year Event:	65.0%	65.0%	65.0%	65.0%	35.7%	65.0%									
Effective Imperviousness for 100-Year Event:	65.0%	65.0%	65.0%	65.0%	35.7%	65.0%									
Effective Imperviousness for Optional User Defined Storm CUHP:															

LID / EFFECTIVE IMPERVIOUSNESS CREDITS

WQCV Event CREDIT: Reduce Detention By:	0.0%	0.0%	0.0%	0.0%	0.0%	0.0%	N/A	N/A	N/A	N/A	N/A	N/A	N/A	N/A	N/A
This line only for 10-Year Event	N/A	N/A	N/A	N/A	N/A	N/A	N/A	N/A	N/A	N/A	N/A	N/A	N/A	N/A	N/A
100-Year Event CREDIT**: Reduce Detention By:	0.0%	0.0%	0.0%	0.0%	0.0%	0.0%	N/A	N/A	N/A	N/A	N/A	N/A	N/A	N/A	N/A
User Defined CUHP CREDIT: Reduce Detention By:															

Total Site Imperviousness:	61.3%
Total Site Effective Imperviousness for WQCV Event:	61.3%
Total Site Effective Imperviousness for 5-Year Event:	61.3%
Total Site Effective Imperviousness for 100-Year Event:	61.3%
Total Site Effective Imperviousness for Optional User Defined Storm CUHP:	

Notes:

* Use Green-Ampt average infiltration rate values from Table 3-3.

** Flood control detention volume credits based on empirical equations from Storage Chapter of USDCM.

*** Method assumes that 1-hour rainfall depth is equivalent to 1-hour intensity for calculation purposed

Site-Level Low Impact Development (LID) Design Effective Impervious Calculator LID Credit by Impervious Reduction Factor (IRF) Method

UD-BMP (Version 3.06, November 2016)

User Input

Calculated cells

***Design Storm: 1-Hour Rain Depth inches
 ***Minor Storm: 1-Hour Rain Depth inches
 ***Major Storm: 1-Hour Rain Depth inches
 Optional User Defined Storm
 (CUHP) NOAA 1 Hour Rainfall Depth and Frequency for User Defined Storm
 Max Intensity for Optional User Defined Storm

Designer: TJE
Company: Galloway & Co.
Date: May 4, 2022
Project: Grandview Reserve
Location: Pond E

SITE INFORMATION (USER-INPUT)

Sub-basin Identifier	E-1	E-2	E-3	E-4	E-5										
Receiving Pervious Area Soil Type	Sandy Loam	Sandy Loam	Sandy Loam	Sandy Loam	Sandy Loam										
Total Area (ac, Sum of DCIA, UIA, RPA, & SPA)	5.330	5.420	3.200	6.280	1.130										
Directly Connected Impervious Area (DCIA, acres)	3.465	3.523	2.080	4.082	0.023										
Unconnected Impervious Area (UIA, acres)	0.000	0.000	0.000	0.000	0.000										
Receiving Pervious Area (RPA, acres)	0.000	0.000	0.000	0.000	0.000										
Separate Pervious Area (SPA, acres)	1.866	1.897	1.120	2.198	1.107										
RPA Treatment Type: Conveyance (C), Volume (V), or Permeable Pavement (PP)	C	C	C	C	C										

CALCULATED RESULTS (OUTPUT)

Total Calculated Area (ac, check against input)	5.330	5.420	3.200	6.280	1.130										
Directly Connected Impervious Area (DCIA, %)	65.0%	65.0%	65.0%	65.0%	2.0%										
Unconnected Impervious Area (UIA, %)	0.0%	0.0%	0.0%	0.0%	0.0%										
Receiving Pervious Area (RPA, %)	0.0%	0.0%	0.0%	0.0%	0.0%										
Separate Pervious Area (SPA, %)	35.0%	35.0%	35.0%	35.0%	98.0%										
A _{ti} (RPA / UIA)	0.000	0.000	0.000	0.000	0.000										
I _p Check	1.000	1.000	1.000	1.000	1.000										
f / I for WQCV Event:	1.7	1.7	1.7	1.7	1.7										
f / I for 5-Year Event:	0.5	0.5	0.5	0.5	0.5										
f / I for 100-Year Event:	0.3	0.3	0.3	0.3	0.3										
f / I for Optional User Defined Storm CUHP:															
IRF for WQCV Event:	1.00	1.00	1.00	1.00	1.00										
IRF for 5-Year Event:	1.00	1.00	1.00	1.00	1.00										
IRF for 100-Year Event:	1.00	1.00	1.00	1.00	1.00										
IRF for Optional User Defined Storm CUHP:															
Total Site Imperviousness: I _{total}	65.0%	65.0%	65.0%	65.0%	2.0%										
Effective Imperviousness for WQCV Event:	65.0%	65.0%	65.0%	65.0%	2.0%										
Effective Imperviousness for 5-Year Event:	65.0%	65.0%	65.0%	65.0%	2.0%										
Effective Imperviousness for 100-Year Event:	65.0%	65.0%	65.0%	65.0%	2.0%										
Effective Imperviousness for Optional User Defined Storm CUHP:															

LID / EFFECTIVE IMPERVIOUSNESS CREDITS

WQCV Event CREDIT: Reduce Detention By:	0.0%	0.0%	0.0%	0.0%	0.0%	N/A	N/A	N/A	N/A	N/A	N/A	N/A	N/A	N/A	N/A
This line only for 10-Year Event	N/A	N/A	N/A	N/A	N/A	N/A	N/A	N/A	N/A	N/A	N/A	N/A	N/A	N/A	N/A
100-Year Event CREDIT**: Reduce Detention By:	0.0%	0.0%	0.0%	0.0%	-354.7%	N/A	N/A	N/A	N/A	N/A	N/A	N/A	N/A	N/A	N/A
User Defined CUHP CREDIT: Reduce Detention By:															

Total Site Imperviousness:	61.7%
Total Site Effective Imperviousness for WQCV Event:	61.7%
Total Site Effective Imperviousness for 5-Year Event:	61.7%
Total Site Effective Imperviousness for 100-Year Event:	61.7%
Total Site Effective Imperviousness for Optional User Defined Storm CUHP:	

Notes:

- * Use Green-Ampt average infiltration rate values from Table 3-3.
- ** Flood control detention volume credits based on empirical equations from Storage Chapter of USDCM.
- *** Method assumes that 1-hour rainfall depth is equivalent to 1-hour intensity for calculation purposed

Site-Level Low Impact Development (LID) Design Effective Impervious Calculator LID Credit by Impervious Reduction Factor (IRF) Method

UD-BMP (Version 3.06, November 2016)

User Input		
Calculated cells		
***Design Storm: 1-Hour Rain Depth	WQCV Event	0.60 inches
***Minor Storm: 1-Hour Rain Depth	5-Year Event	1.50 inches
***Major Storm: 1-Hour Rain Depth	100-Year Event	2.52 inches
Optional User Defined Storm	CUHP	
(CUHP) NOAA 1 Hour Rainfall Depth and Frequency for User Defined Storm	100-Year Event	
Max Intensity for Optional User Defined Storm		0

Designer:	TJE
Company:	Galloway & Co.
Date:	May 4, 2022
Project:	Grandview Reserve
Location:	Sub-basin A-1

SITE INFORMATION (USER-INPUT)

Sub-basin Identifier	A-1													
Receiving Pervious Area Soil Type	Sandy Loam													
Total Area (ac., Sum of DCIA, UIA, RPA, & SPA)	11.670													
Directly Connected Impervious Area (DCIA, acres)	0.233													
Unconnected Impervious Area (UIA, acres)	0.000													
Receiving Pervious Area (RPA, acres)	0.000													
Separate Pervious Area (SPA, acres)	11.437													
RPA Treatment Type: Conveyance (C), Volume (V), or Permeable Pavement (PP)	C													

CALCULATED RESULTS (OUTPUT)

Total Calculated Area (ac, check against input)	11.670													
Directly Connected Impervious Area (DCIA, %)	2.0%													
Unconnected Impervious Area (UIA, %)	0.0%													
Receiving Pervious Area (RPA, %)	0.0%													
Separate Pervious Area (SPA, %)	98.0%													
A_{RPA} (RPA / UIA)	0.000													
I_p Check	1.000													
f / I for WQCV Event:	1.7													
f / I for 5-Year Event:	0.5													
f / I for 100-Year Event:	0.3													
f / I for Optional User Defined Storm CUHP:														
IRF for WQCV Event:	1.00													
IRF for 5-Year Event:	1.00													
IRF for 100-Year Event:	1.00													
IRF for Optional User Defined Storm CUHP:														
Total Site Imperviousness: I_{total}	2.0%													
Effective Imperviousness for WQCV Event:	2.0%													
Effective Imperviousness for 5-Year Event:	2.0%													
Effective Imperviousness for 100-Year Event:	2.0%													
Effective Imperviousness for Optional User Defined Storm CUHP:														

LID / EFFECTIVE IMPERVIOUSNESS CREDITS

WQCV Event CREDIT: Reduce Detention By:	0.0%	N/A	N/A	N/A	N/A	N/A	N/A	N/A	N/A	N/A	N/A	N/A	N/A	N/A	N/A
This line only for 10-Year Event	N/A	N/A	N/A	N/A	N/A	N/A	N/A	N/A	N/A	N/A	N/A	N/A	N/A	N/A	N/A
100-Year Event CREDIT**: Reduce Detention By:	0.0%	N/A	N/A	N/A	N/A	N/A	N/A	N/A	N/A	N/A	N/A	N/A	N/A	N/A	N/A
User Defined CUHP CREDIT: Reduce Detention By:															


Total Site Imperviousness:	2.0%
Total Site Effective Imperviousness for WQCV Event:	2.0%
Total Site Effective Imperviousness for 5-Year Event:	2.0%
Total Site Effective Imperviousness for 100-Year Event:	2.0%
Total Site Effective Imperviousness for Optional User Defined Storm CUHP:	

Notes:

- * Use Green-Ampt average infiltration rate values from Table 3-3.
- ** Flood control detention volume credits based on empirical equations from Storage Chapter of USDCM.
- *** Method assumes that 1-hour rainfall depth is equivalent to 1-hour intensity for calculation purposed

DETENTION BASIN STAGE-STORAGE TABLE BUILDER


MHFD-Detention, Version 4.04 (February 2021)

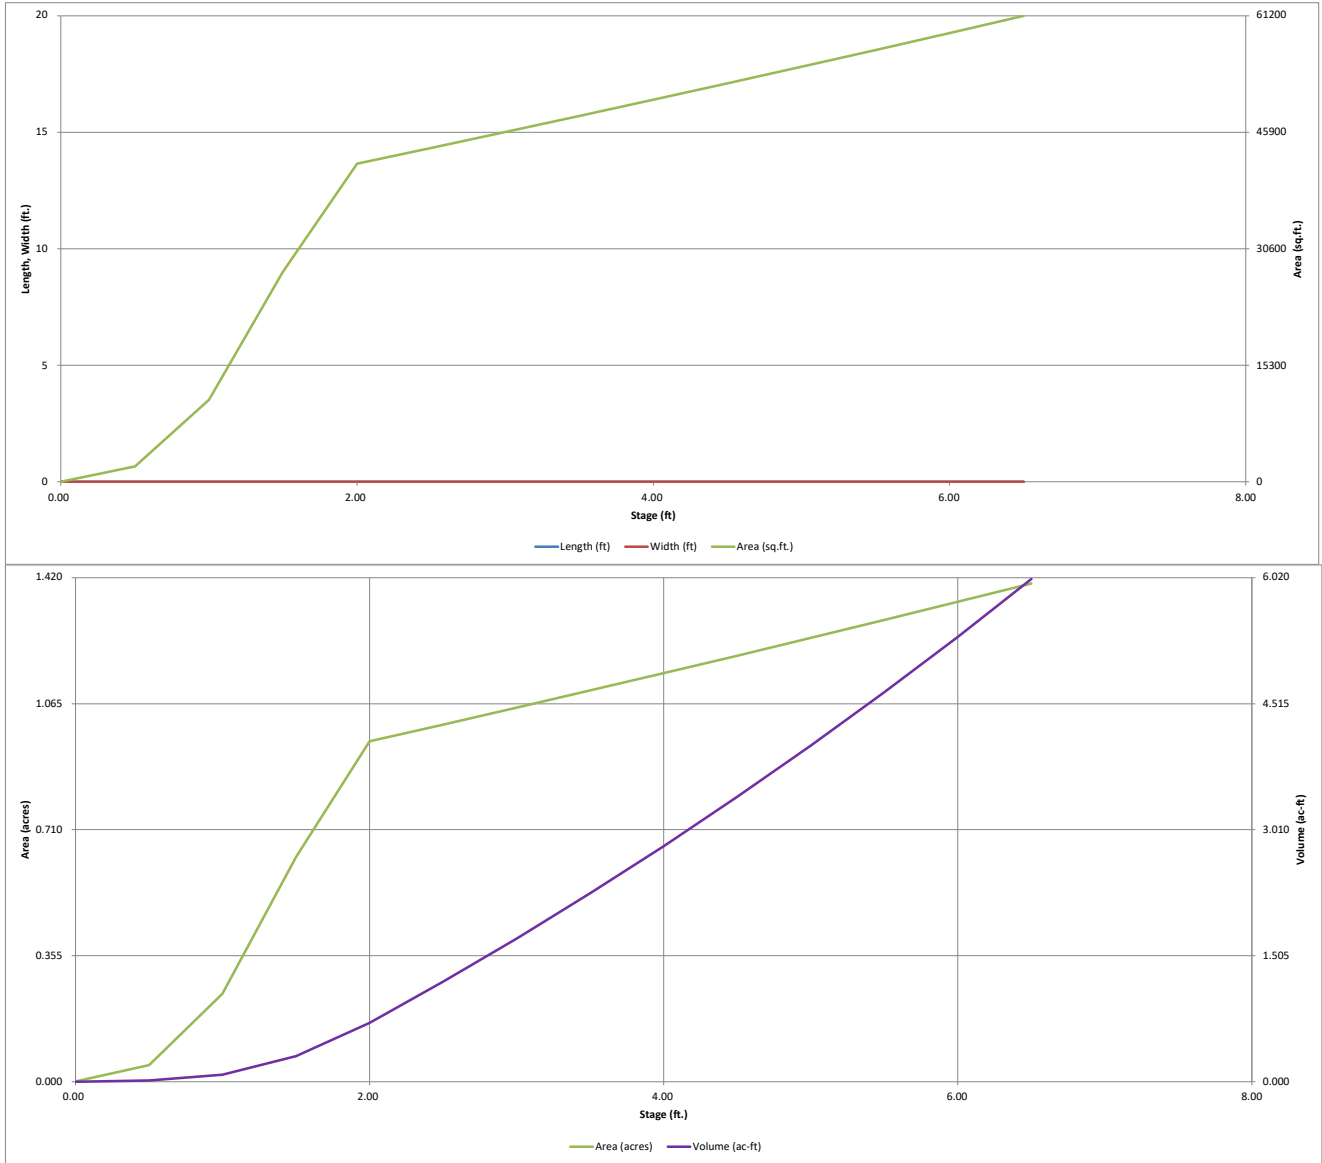

DETENTION BASIN OUTLET STRUCTURE DESIGN

MHFD-Detention, Version 4.04 (February 2021)

Project: Grandview
Basin ID: Pond A

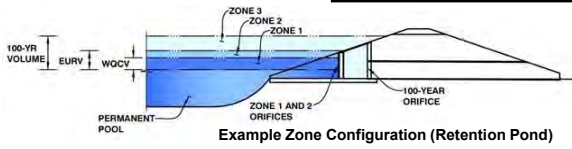

Example Zone Configuration (Retention Pond)

	Estimated Stage (ft)	Estimated Volume (ac-ft)	Outlet Type
Zone 1 (WQCV)	2.06	0.756	Orifice Plate
Zone 2 (EURV)	4.06	2.115	Rectangular Orifice
Zone 3 (100-year)	5.22	1.418	Weir&Pipe (Restrict)
Total (all zones)		4.290	

User Input: Orifice at Underdrain Outlet (typically used to drain WQCV in a Filtration BMP)

Underdrain Orifice Invert Depth =	N/A	ft (distance below the filtration media surface)
Underdrain Orifice Diameter =	N/A	inches

Calculated Parameters for Underdrain

Underdrain Orifice Area =	N/A	ft ²
Underdrain Orifice Centroid =	N/A	feet

User Input: Orifice Plate with one or more orifices or Elliptical Slot Weir (typically used to drain WQCV and/or EURV in a sedimentation BMP)

Invert of Lowest Orifice =	0.00	ft (relative to basin bottom at Stage = 0 ft)
Depth at top of Zone using Orifice Plate =	2.06	ft (relative to basin bottom at Stage = 0 ft)
Orifice Plate: Orifice Vertical Spacing =	8.20	inches
Orifice Plate: Orifice Area per Row =	3.00	sq. inches (diameter = 1-15/16 inches)

Calculated Parameters for Plate

WQ Orifice Area per Row =	2.083E-02	ft ²
Elliptical Half-Width =	N/A	feet
Elliptical Slot Centroid =	N/A	feet
Elliptical Slot Area =	N/A	ft ²

User Input: Stage and Total Area of Each Orifice Row (numbered from lowest to highest)

	Row 1 (required)	Row 2 (optional)	Row 3 (optional)	Row 4 (optional)	Row 5 (optional)	Row 6 (optional)	Row 7 (optional)	Row 8 (optional)
Stage of Orifice Centroid (ft)	0.00	0.70	1.40					
Orifice Area (sq. inches)	3.00	3.00	3.00					

	Row 9 (optional)	Row 10 (optional)	Row 11 (optional)	Row 12 (optional)	Row 13 (optional)	Row 14 (optional)	Row 15 (optional)	Row 16 (optional)
Stage of Orifice Centroid (ft)								
Orifice Area (sq. inches)								

User Input: Vertical Orifice (Circular or Rectangular)

	Zone 2 Rectangular	Not Selected	
Invert of Vertical Orifice =	2.10	N/A	ft (relative to basin bottom at Stage = 0 ft)
Depth at top of Zone using Vertical Orifice =	4.06	N/A	ft (relative to basin bottom at Stage = 0 ft)
Vertical Orifice Height =	2.00	N/A	inches
Vertical Orifice Width =	7.00		inches

Calculated Parameters for Vertical Orifice

	Zone 2 Rectangular	Not Selected	
Vertical Orifice Area =	0.10	N/A	ft ²
Vertical Orifice Centroid =	0.08	N/A	feet

User Input: Overflow Weir (Dropbox with Flat or Sloped Gate and Outlet Pipe OR Rectangular/Trapezoidal Weir (and No Outlet Pipe))

	Zone 3 Weir	Not Selected	
Overflow Weir Front Edge Height, H _o =	4.10	N/A	ft (relative to basin bottom at Stage = 0 ft)
Overflow Weir Front Edge Length =	3.00	N/A	feet
Overflow Weir Gate Slope =	4.00	N/A	H:V
Horiz. Length of Weir Sides =	3.00	N/A	feet
Overflow Gate Type =	Type C Gate	N/A	
Debris Clogging % =	50%	N/A	%

Calculated Parameters for Overflow Weir

	Zone 3 Weir	Not Selected	
Height of Gate Upper Edge, H ₁ =	4.85	N/A	feet
Overflow Weir Slope Length =	3.09	N/A	feet
Gate Open Area / 100-yr Orifice Area =	7.31	N/A	
Overflow Gate Open Area w/o Debris =	6.46	N/A	ft ²
Overflow Gate Open Area w/ Debris =	3.23	N/A	ft ²

User Input: Outlet Pipe w/ Flow Restriction Plate (Circular Orifice, Restrictor Plate, or Rectangular Orifice)

	Zone 3 Restrictor	Not Selected	
Depth to Invert of Outlet Pipe =	0.25	N/A	ft (distance below basin bottom at Stage = 0 ft)
Outlet Pipe Diameter =	18.00	N/A	inches
Restrictor Plate Height Above Pipe Invert =	9.00		inches

Calculated Parameters for Outlet Pipe w/ Flow Restriction Plate

	Zone 3 Restrictor	Not Selected	
Outlet Orifice Area =	0.88	N/A	ft ²
Outlet Orifice Centroid =	0.43	N/A	feet
Half-Central Angle of Restrictor Plate on Pipe =	1.57	N/A	radians

User Input: Emergency Spillway (Rectangular or Trapezoidal)

Spillway Invert Stage =	5.60	ft (relative to basin bottom at Stage = 0 ft)
Spillway Crest Length =	60.00	feet
Spillway End Slopes =	4.00	H:V
Freeboard above Max Water Surface =	1.00	feet

Calculated Parameters for Spillway

Spillway Design Flow Depth =	0.57	feet
Stage at Top of Freeboard =	7.17	feet
Basin Area at Top of Freeboard =	1.40	acres
Basin Volume at Top of Freeboard =	6.00	acre-ft




Routed Hydrograph Results

The user can override the default CUHP hydrographs and runoff volumes by entering new values in the Inflow Hydrographs table (Columns W through AF).

	WQCV	EURV	2 Year	5 Year	10 Year	25 Year	50 Year	100 Year	500 Year
Design Storm Return Period =	N/A	N/A	1.19	1.50	1.75	2.00	2.25	2.52	3.68
One-Hour Rainfall Depth (in) =	N/A	N/A	1.19	1.50	1.75	2.00	2.25	2.52	3.68
CUHP Runoff Volume (acre-ft) =	0.756	2.872	2.125	2.788	3.319	4.018	4.705	5.540	9.026
Inflow Hydrograph Volume (acre-ft) =	N/A	N/A	2.125	2.788	3.319	4.018	4.705	5.540	9.026
CUHP Predevelopment Peak Q (cfs) =	N/A	N/A	0.2	0.4	0.6	5.0	10.1	16.9	44.0
OPTIONAL Override Predevelopment Peak Q (cfs) =	N/A	N/A							
Predevelopment Unit Peak Flow, q (cfs/acre) =	N/A	N/A	0.01	0.01	0.02	0.14	0.28	0.47	1.22
Peak Inflow Q (cfs) =	N/A	N/A	28.7	37.7	44.4	57.0	68.0	81.3	133.3
Peak Outflow Q (cfs) =	0.3	1.2	1.0	1.1	1.4	3.4	6.4	9.8	70.3
Ratio Peak Outflow to Predevelopment Q =	N/A	N/A	N/A	2.8	2.6	0.7	0.6	0.6	1.6
Structure Controlling Flow =	Plate	Vertical Orifice 1	Vertical Orifice 1	Vertical Orifice 1	Overflow Weir 1	Overflow Weir 1	Overflow Weir 1	Outlet Plate 1	Spillway
Max Velocity through Gate 1 (fps) =	N/A	N/A	N/A	N/A	0.0	0.3	0.8	1.3	1.3
Max Velocity through Gate 2 (fps) =	N/A	N/A	N/A	N/A	N/A	N/A	N/A	N/A	N/A
Time to Drain 97% of Inflow Volume (hours) =	38	65	59	65	69	70	70	69	63
Time to Drain 99% of Inflow Volume (hours) =	41	70	64	70	75	77	77	77	75
Maximum Ponding Depth (ft) =	2.06	4.06	3.25	3.82	4.25	4.72	5.08	5.49	6.07
Area at Maximum Ponding Depth (acres) =	0.96	1.16	1.08	1.13	1.18	1.22	1.26	1.30	1.36
Maximum Volume Stored (acre-ft) =	0.761	2.882	1.966	2.596	3.104	3.668	4.114	4.626	5.410

DETENTION BASIN OUTLET STRUCTURE DESIGN

MHFD-Detention, Version 4.04 (February 2021)

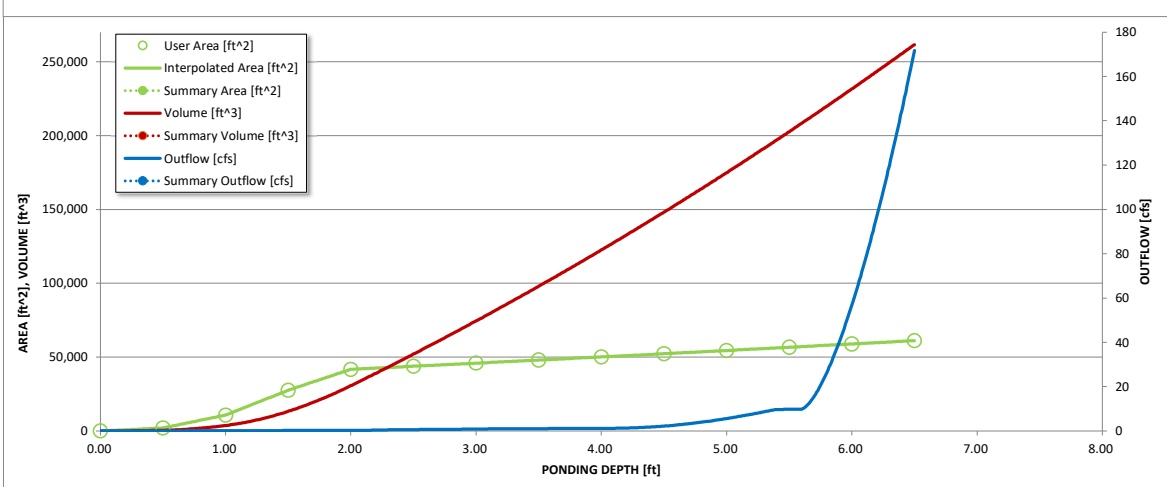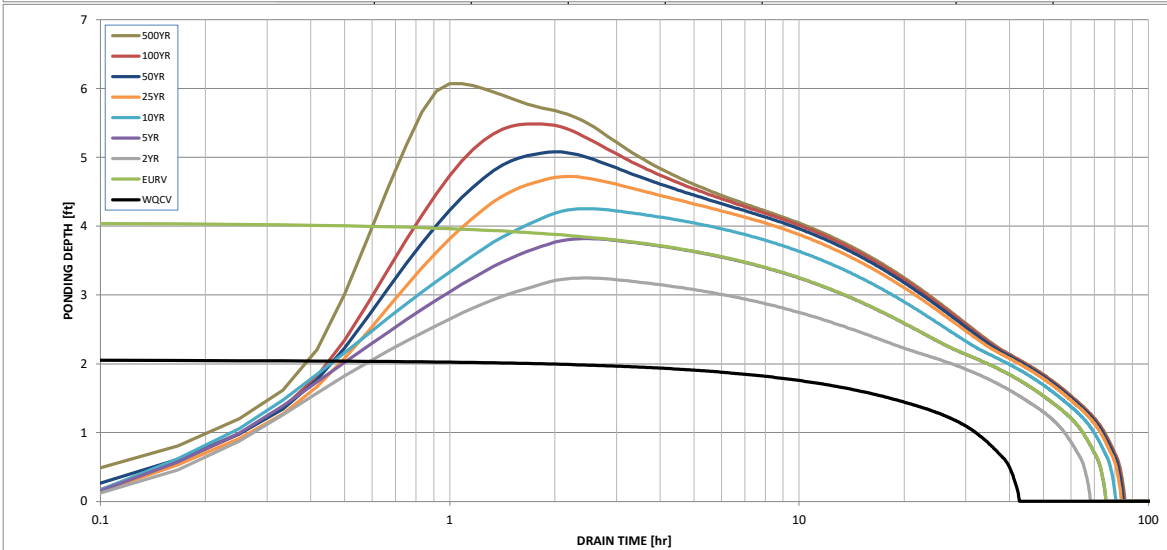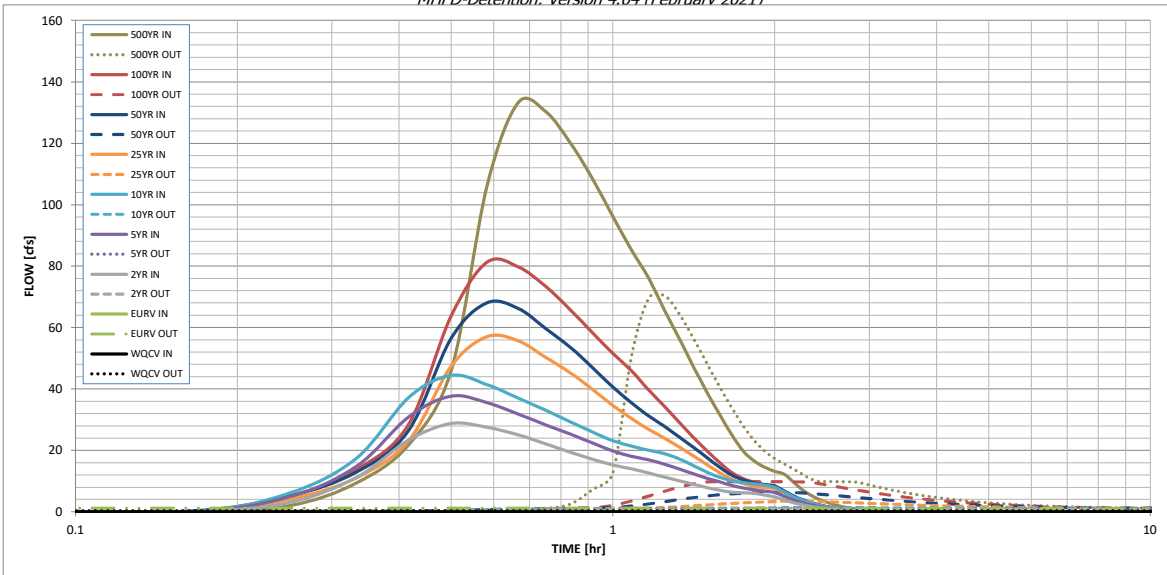

S-A-V-D Chart Axis Override	X-axis	Left Y-Axis	Right Y-Axis
minimum bound			
maximum bound			

DETENTION BASIN OUTLET STRUCTURE DESIGN

Outflow Hydrograph Workbook Filename: _____


Inflow Hydrographs

The user can override the calculated inflow hydrographs from this workbook with inflow hydrographs developed in a separate program.

Time Interval	SOURCE	CUHP	CUHP	CUHP	CUHP	CUHP	CUHP	CUHP	CUHP	CUHP
	TIME	WQCV [cfs]	EURV [cfs]	2 Year [cfs]	5 Year [cfs]	10 Year [cfs]	25 Year [cfs]	50 Year [cfs]	100 Year [cfs]	500 Year [cfs]
5.00 min	0:00:00	0.00	0.00	0.00	0.00	0.00	0.00	0.00	0.00	0.00
	0:05:00	0.00	0.00	0.00	0.00	0.00	0.00	0.00	0.00	0.00
	0:10:00	0.00	0.00	0.00	0.00	0.00	0.00	0.34	0.03	2.02
	0:15:00	0.00	0.00	3.00	4.88	6.06	4.07	5.14	4.98	9.37
	0:20:00	0.00	0.00	11.17	14.80	17.46	11.06	12.95	13.80	21.83
	0:25:00	0.00	0.00	23.37	30.89	37.17	23.12	26.44	28.44	45.91
	0:30:00	0.00	0.00	28.73	37.68	44.43	47.38	56.52	63.76	106.09
	0:35:00	0.00	0.00	27.51	35.49	41.42	57.02	68.02	81.26	133.30
	0:40:00	0.00	0.00	25.06	31.80	37.01	55.62	66.23	79.74	130.23
	0:45:00	0.00	0.00	22.09	28.29	33.04	50.24	59.65	73.33	120.11
	0:50:00	0.00	0.00	19.43	25.32	29.30	45.28	53.56	65.81	108.39
	0:55:00	0.00	0.00	17.14	22.37	25.94	39.80	46.90	58.26	96.14
	1:00:00	0.00	0.00	15.25	19.80	23.14	34.65	40.63	51.57	85.17
	1:05:00	0.00	0.00	13.98	18.08	21.34	30.38	35.43	45.88	75.95
	1:10:00	0.00	0.00	12.57	16.86	20.05	26.79	31.15	39.58	65.30
	1:15:00	0.00	0.00	11.24	15.45	18.85	23.90	27.69	34.19	55.97
	1:20:00	0.00	0.00	10.04	13.84	17.12	20.93	24.17	28.86	46.85
	1:25:00	0.00	0.00	8.90	12.27	14.88	18.09	20.81	23.97	38.57
	1:30:00	0.00	0.00	7.83	10.85	12.81	15.24	17.47	19.68	31.36
	1:35:00	0.00	0.00	6.96	9.70	11.15	12.64	14.40	15.87	24.93
	1:40:00	0.00	0.00	6.42	8.54	10.11	10.51	11.88	12.70	19.61
	1:45:00	0.00	0.00	6.15	7.71	9.50	9.16	10.33	10.73	16.45
	1:50:00	0.00	0.00	6.01	7.15	9.09	8.36	9.41	9.55	14.50
	1:55:00	0.00	0.00	5.41	6.72	8.65	7.84	8.82	8.79	13.19
	2:00:00	0.00	0.00	4.82	6.27	7.99	7.48	8.41	8.24	12.25
	2:05:00	0.00	0.00	3.86	5.05	6.43	6.05	6.80	6.56	9.68
	2:10:00	0.00	0.00	2.98	3.88	4.95	4.63	5.19	4.93	7.22
	2:15:00	0.00	0.00	2.30	2.99	3.80	3.54	3.97	3.72	5.41
	2:20:00	0.00	0.00	1.76	2.28	2.88	2.69	3.02	2.82	4.10
	2:25:00	0.00	0.00	1.33	1.73	2.17	2.03	2.28	2.14	3.10
	2:30:00	0.00	0.00	1.01	1.28	1.61	1.51	1.69	1.60	2.31
	2:35:00	0.00	0.00	0.74	0.93	1.20	1.11	1.24	1.19	1.71
	2:40:00	0.00	0.00	0.54	0.68	0.89	0.83	0.93	0.89	1.28
	2:45:00	0.00	0.00	0.38	0.48	0.63	0.61	0.68	0.64	0.92
	2:50:00	0.00	0.00	0.24	0.33	0.42	0.41	0.46	0.44	0.62
	2:55:00	0.00	0.00	0.14	0.20	0.26	0.26	0.28	0.27	0.38
	3:00:00	0.00	0.00	0.07	0.11	0.13	0.14	0.15	0.14	0.20
	3:05:00	0.00	0.00	0.03	0.04	0.05	0.06	0.06	0.05	0.07
	3:10:00	0.00	0.00	0.01	0.01	0.01	0.01	0.01	0.01	0.01
	3:15:00	0.00	0.00	0.00	0.00	0.00	0.00	0.00	0.00	0.00
	3:20:00	0.00	0.00	0.00	0.00	0.00	0.00	0.00	0.00	0.00
	3:25:00	0.00	0.00	0.00	0.00	0.00	0.00	0.00	0.00	0.00
	3:30:00	0.00	0.00	0.00	0.00	0.00	0.00	0.00	0.00	0.00
	3:35:00	0.00	0.00	0.00	0.00	0.00	0.00	0.00	0.00	0.00
	3:40:00	0.00	0.00	0.00	0.00	0.00	0.00	0.00	0.00	0.00
	3:45:00	0.00	0.00	0.00	0.00	0.00	0.00	0.00	0.00	0.00
	3:50:00	0.00	0.00	0.00	0.00	0.00	0.00	0.00	0.00	0.00
	3:55:00	0.00	0.00	0.00	0.00	0.00	0.00	0.00	0.00	0.00
	4:00:00	0.00	0.00	0.00	0.00	0.00	0.00	0.00	0.00	0.00
	4:05:00	0.00	0.00	0.00	0.00	0.00	0.00	0.00	0.00	0.00
	4:10:00	0.00	0.00	0.00	0.00	0.00	0.00	0.00	0.00	0.00
	4:15:00	0.00	0.00	0.00	0.00	0.00	0.00	0.00	0.00	0.00
	4:20:00	0.00	0.00	0.00	0.00	0.00	0.00	0.00	0.00	0.00
	4:25:00	0.00	0.00	0.00	0.00	0.00	0.00	0.00	0.00	0.00
	4:30:00	0.00	0.00	0.00	0.00	0.00	0.00	0.00	0.00	0.00
	4:35:00	0.00	0.00	0.00	0.00	0.00	0.00	0.00	0.00	0.00
	4:40:00	0.00	0.00	0.00	0.00	0.00	0.00	0.00	0.00	0.00
	4:45:00	0.00	0.00	0.00	0.00	0.00	0.00	0.00	0.00	0.00
	4:50:00	0.00	0.00	0.00	0.00	0.00	0.00	0.00	0.00	0.00
	4:55:00	0.00	0.00	0.00	0.00	0.00	0.00	0.00	0.00	0.00
	5:00:00	0.00	0.00	0.00	0.00	0.00	0.00	0.00	0.00	0.00
	5:05:00	0.00	0.00	0.00	0.00	0.00	0.00	0.00	0.00	0.00
	5:10:00	0.00	0.00	0.00	0.00	0.00	0.00	0.00	0.00	0.00
	5:15:00	0.00	0.00	0.00	0.00	0.00	0.00	0.00	0.00	0.00
	5:20:00	0.00	0.00	0.00	0.00	0.00	0.00	0.00	0.00	0.00
	5:25:00	0.00	0.00	0.00	0.00	0.00	0.00	0.00	0.00	0.00
	5:30:00	0.00	0.00	0.00	0.00	0.00	0.00	0.00	0.00	0.00
	5:35:00	0.00	0.00	0.00	0.00	0.00	0.00	0.00	0.00	0.00
	5:40:00	0.00	0.00	0.00	0.00	0.00	0.00	0.00	0.00	0.00
	5:45:00	0.00	0.00	0.00	0.00	0.00	0.00	0.00	0.00	0.00
	5:50:00	0.00	0.00	0.00	0.00	0.00	0.00	0.00	0.00	0.00
	5:55:00	0.00	0.00	0.00	0.00	0.00	0.00	0.00	0.00	0.00
	6:00:00	0.00	0.00	0.00	0.00	0.00	0.00	0.00	0.00	0.00

DETENTION BASIN STAGE-STORAGE TABLE BUILDER


MHFD-Detention, Version 4.04 (February 2021)

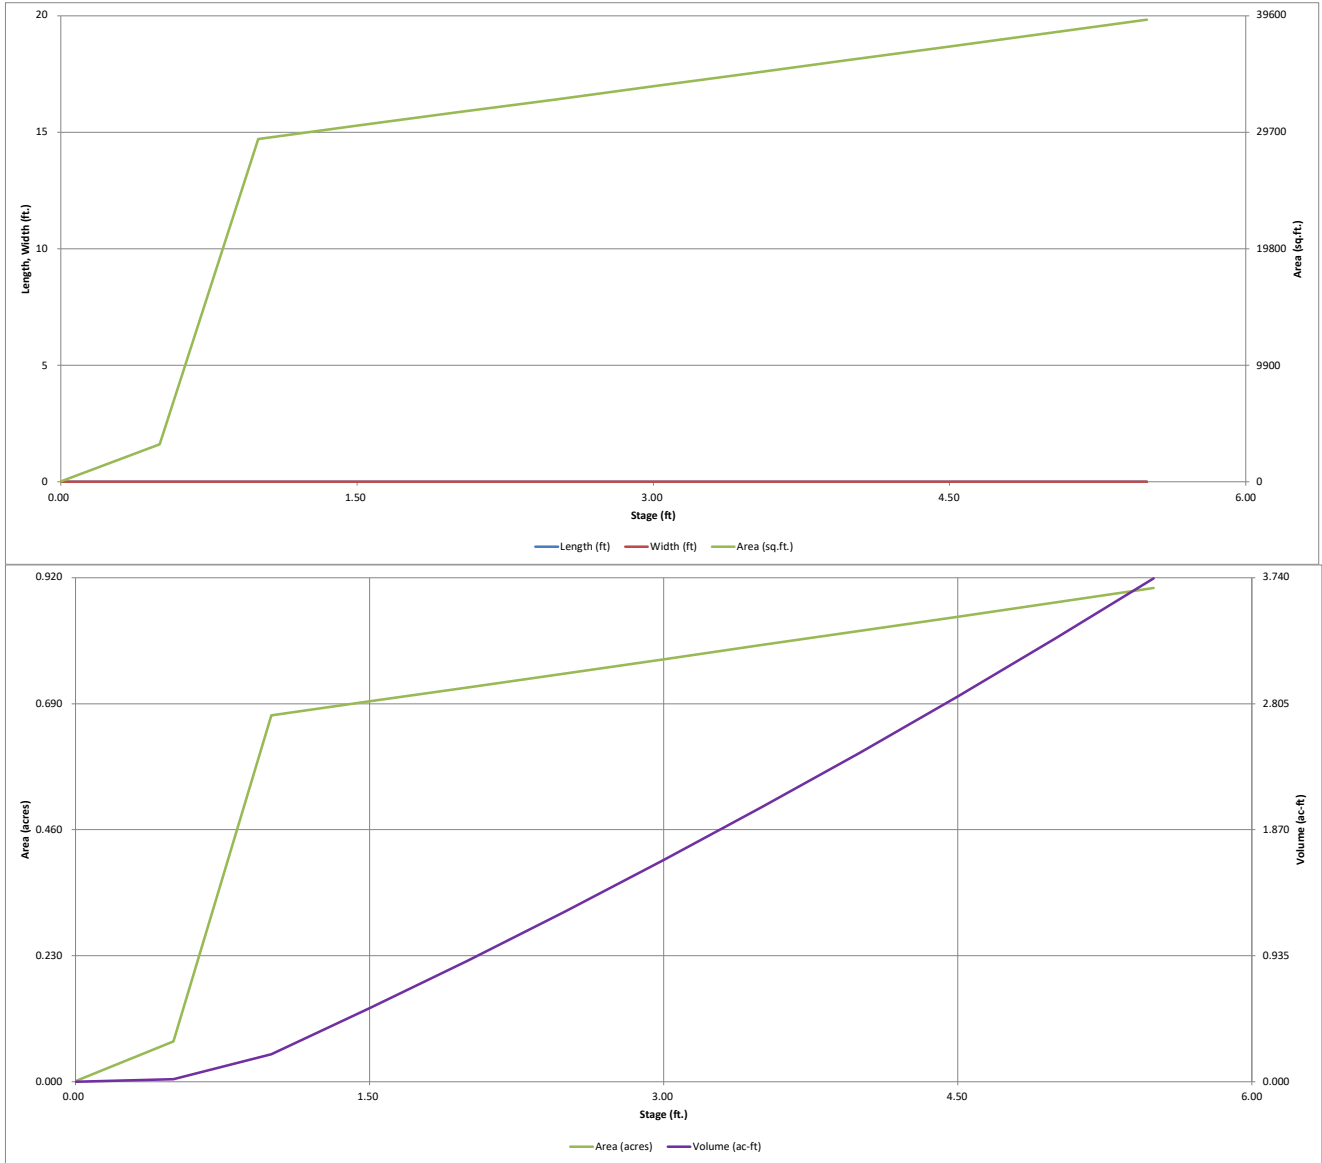

DETENTION BASIN OUTLET STRUCTURE DESIGN

MHFD-Detention, Version 4.04 (February 2021)

Project: Grandview
Basin ID: Pond B

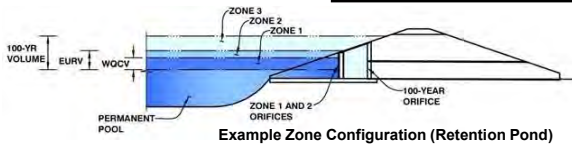

	Estimated Stage (ft)	Estimated Volume (ac-ft)	Outlet Type
Zone 1 (WQCV)	1.56	0.586	Orifice Plate
Zone 2 (EURV)	3.70	1.610	Rectangular Orifice
Zone 3 (100-year)	5.03	1.114	Weir&Pipe (Restrict)
Total (all zones)		3.310	

User Input: Orifice at Underdrain Outlet (typically used to drain WQCV in a Filtration BMP)

Underdrain Orifice Invert Depth =	N/A	ft (distance below the filtration media surface)
Underdrain Orifice Diameter =	N/A	inches

Calculated Parameters for Underdrain		
Underdrain Orifice Area =	N/A	ft ²
Underdrain Orifice Centroid =	N/A	feet

User Input: Orifice Plate with one or more orifices or Elliptical Slot Weir (typically used to drain WQCV and/or EURV in a sedimentation BMP)

Invert of Lowest Orifice =	0.00	ft (relative to basin bottom at Stage = 0 ft)
Depth at top of Zone using Orifice Plate =	1.57	ft (relative to basin bottom at Stage = 0 ft)
Orifice Plate: Orifice Vertical Spacing =	6.30	inches
Orifice Plate: Orifice Area per Row =	2.70	sq. inches (diameter = 1-13/16 inches)

Calculated Parameters for Plate		
WQ Orifice Area per Row =	1.875E-02	ft ²
Elliptical Half-Width =	N/A	feet
Elliptical Slot Centroid =	N/A	feet
Elliptical Slot Area =	N/A	ft ²

User Input: Stage and Total Area of Each Orifice Row (numbered from lowest to highest)

	Row 1 (required)	Row 2 (optional)	Row 3 (optional)	Row 4 (optional)	Row 5 (optional)	Row 6 (optional)	Row 7 (optional)	Row 8 (optional)
Stage of Orifice Centroid (ft)	0.00	0.52	1.05					
Orifice Area (sq. inches)	2.70	2.70	2.70					

	Row 9 (optional)	Row 10 (optional)	Row 11 (optional)	Row 12 (optional)	Row 13 (optional)	Row 14 (optional)	Row 15 (optional)	Row 16 (optional)
Stage of Orifice Centroid (ft)								
Orifice Area (sq. inches)								

User Input: Vertical Orifice (Circular or Rectangular)

	Zone 2 Rectangular	Not Selected	
Invert of Vertical Orifice =	1.60	N/A	ft (relative to basin bottom at Stage = 0 ft)
Depth at top of Zone using Vertical Orifice =	3.76	N/A	ft (relative to basin bottom at Stage = 0 ft)
Vertical Orifice Height =	1.50	N/A	inches
Vertical Orifice Width =	6.00		inches

Calculated Parameters for Vertical Orifice		
Zone 2 Rectangular	Not Selected	
Vertical Orifice Area =	0.06	N/A
Vertical Orifice Centroid =	0.06	N/A

User Input: Overflow Weir (Dropbox with Flat or Sloped Grate and Outlet Pipe OR Rectangular/Trapezoidal Weir (and No Outlet Pipe))

	Zone 3 Weir	Not Selected	
Overflow Weir Front Edge Height, H _o =	3.80	N/A	ft (relative to basin bottom at Stage = 0 ft)
Overflow Weir Front Edge Length =	4.00	N/A	feet
Overflow Weir Grate Slope =	4.00	N/A	H:V
Horiz. Length of Weir Sides =	3.00	N/A	feet
Overflow Grate Type =	Type C Grate	N/A	
Debris Clogging % =	50%	N/A	%

Calculated Parameters for Overflow Weir		
Zone 3 Weir	Not Selected	
Height of Grate Upper Edge, H ₁ =	4.55	N/A
Overflow Weir Slope Length =	3.09	N/A
Grate Open Area / 100-yr Orifice Area =	8.04	N/A
Overflow Grate Open Area w/o Debris =	8.61	N/A
Overflow Grate Open Area w/ Debris =	4.30	N/A

User Input: Outlet Pipe w/ Flow Restriction Plate (Circular Orifice, Restrictor Plate, or Rectangular Orifice)

	Zone 3 Restrictor	Not Selected	
Depth to Invert of Outlet Pipe =	0.25	N/A	ft (distance below basin bottom at Stage = 0 ft)
Outlet Pipe Diameter =	18.00	N/A	inches
Restrictor Plate Height Above Pipe Invert =	10.50		inches

Calculated Parameters for Outlet Pipe w/ Flow Restriction Plate		
Zone 3 Restrictor	Not Selected	
Outlet Orifice Area =	1.07	N/A
Outlet Orifice Centroid =	0.50	N/A
Half-Central Angle of Restrictor Plate on Pipe =	1.74	N/A

User Input: Emergency Spillway (Rectangular or Trapezoidal)

Spillway Invert Stage =	5.25	ft (relative to basin bottom at Stage = 0 ft)
Spillway Crest Length =	68.00	feet
Spillway End Slopes =	4.00	H:V
Freeboard above Max Water Surface =	1.00	feet

Calculated Parameters for Spillway		
Spillway Design Flow Depth =	0.49	feet
Stage at Top of Freeboard =	6.74	feet
Basin Area at Top of Freeboard =	0.90	acres
Basin Volume at Top of Freeboard =	3.74	acre-ft




Routed Hydrograph Results

The user can override the default CUHP hydrographs and runoff volumes by entering new values in the Inflow Hydrographs table (Columns W through AF).

	WQCV	EURV	2 Year	5 Year	10 Year	25 Year	50 Year	100 Year	500 Year
Design Storm Return Period =	N/A	N/A	1.19	1.50	1.75	2.00	2.25	2.52	3.68
One-Hour Rainfall Depth (in) =	0.586	2.197	1.628	2.140	2.552	3.104	3.648	4.314	7.093
CUHP Runoff Volume (acre-ft) =	N/A	N/A	1.628	2.140	2.552	3.104	3.648	4.314	7.093
Inflow Hydrograph Volume (acre-ft) =	N/A	N/A	0.2	0.4	0.5	5.0	9.9	16.2	42.2
CUHP Predevelopment Peak Q (cfs) =	N/A	N/A	N/A	N/A	N/A	N/A	N/A	N/A	N/A
OPTIONAL Override Predevelopment Peak Q (cfs) =	N/A	N/A	N/A	N/A	N/A	N/A	N/A	N/A	N/A
Predevelopment Unit Peak Flow, q (cfs/acre) =	N/A	N/A	0.01	0.01	0.02	0.17	0.34	0.56	1.45
Peak Inflow Q (cfs) =	N/A	N/A	25.2	33.1	38.9	50.3	60.3	73.0	120.5
Peak Outflow Q (cfs) =	0.3	0.9	0.7	0.9	1.2	3.5	6.5	11.4	37.6
Ratio Peak Outflow to Predevelopment Q =	N/A	N/A	N/A	2.2	2.1	0.7	0.7	0.7	0.9
Structure Controlling Flow =	Plate	Vertical Orifice 1	Vertical Orifice 1	Vertical Orifice 1	Overflow Weir 1	Overflow Weir 1	Overflow Weir 1	Outlet Plate 1	N/A
Max Velocity through Gate 1 (fps) =	N/A	N/A	N/A	N/A	0.0	0.3	0.6	1.2	1.2
Max Velocity through Gate 2 (fps) =	N/A	N/A	N/A	N/A	N/A	N/A	N/A	N/A	N/A
Time to Drain 97% of Inflow Volume (hours) =	40	66	60	66	70	71	70	68	62
Time to Drain 99% of Inflow Volume (hours) =	42	71	65	71	76	77	77	77	74
Maximum Ponding Depth (ft) =	1.56	3.70	2.84	3.46	3.94	4.42	4.74	5.18	5.50
Area at Maximum Ponding Depth (acres) =	0.70	0.81	0.76	0.80	0.82	0.84	0.86	0.88	0.90
Maximum Volume Stored (acre-ft) =	0.587	2.197	1.514	2.005	2.392	2.784	3.065	3.449	3.735

DETENTION BASIN OUTLET STRUCTURE DESIGN

MHFD-Detention, Version 4.04 (February 2021)

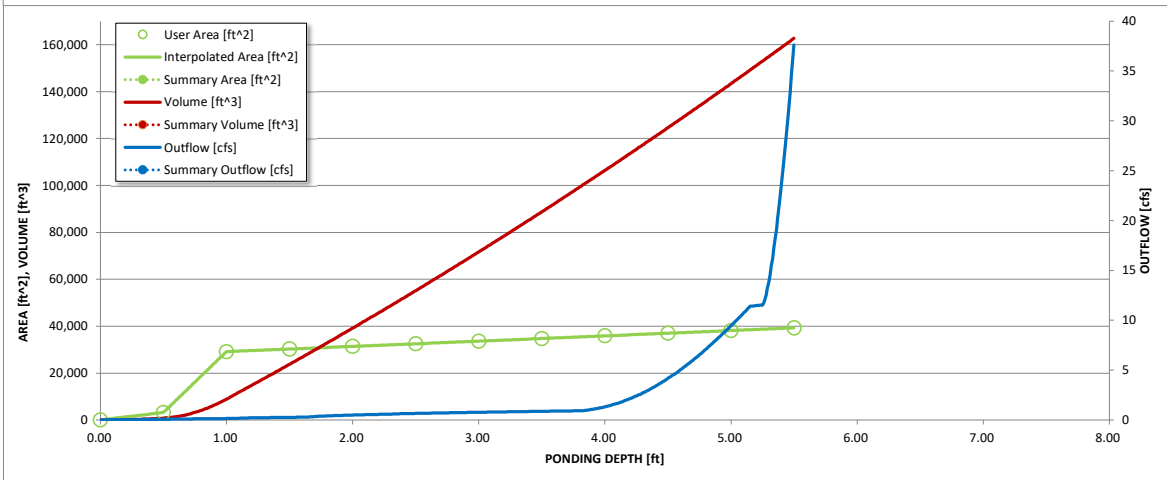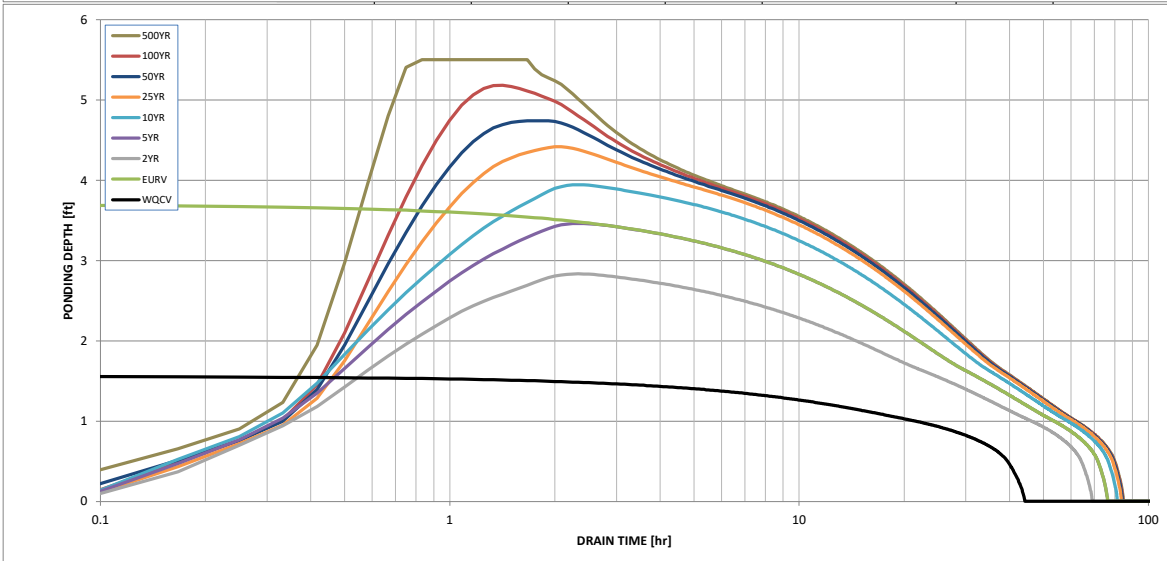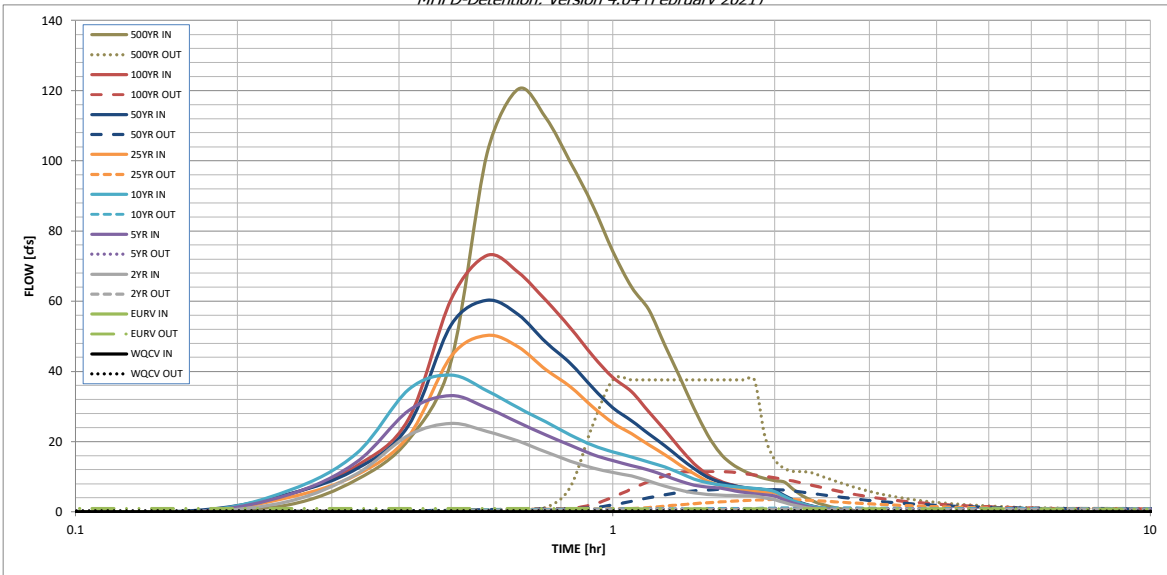

S-A-V-D Chart Axis Override	X-axis	Left Y-Axis	Right Y-Axis
minimum bound			
maximum bound			

DETENTION BASIN OUTLET STRUCTURE DESIGN

Outflow Hydrograph Workbook Filename: _____

Inflow Hydrographs

The user can override the calculated inflow hydrographs from this workbook with inflow hydrographs developed in a separate program.

Time Interval	SOURCE	CUHP	CUHP	CUHP	CUHP	CUHP	CUHP	CUHP	CUHP	CUHP
	TIME	WQCV [cfs]	EURV [cfs]	2 Year [cfs]	5 Year [cfs]	10 Year [cfs]	25 Year [cfs]	50 Year [cfs]	100 Year [cfs]	500 Year [cfs]
5.00 min	0:00:00	0.00	0.00	0.00	0.00	0.00	0.00	0.00	0.00	0.00
	0:05:00	0.00	0.00	0.00	0.00	0.00	0.00	0.00	0.00	0.00
	0:10:00	0.00	0.00	0.00	0.00	0.00	0.00	0.34	0.03	2.04
	0:15:00	0.00	0.00	3.02	4.91	6.09	4.10	5.12	5.00	9.11
	0:20:00	0.00	0.00	10.77	14.11	16.60	10.48	12.21	13.09	20.49
	0:25:00	0.00	0.00	21.79	28.81	34.81	21.55	24.59	26.44	42.94
	0:30:00	0.00	0.00	25.16	33.07	38.94	44.29	53.29	60.57	102.02
	0:35:00	0.00	0.00	22.90	29.59	34.51	50.29	60.28	73.00	120.48
	0:40:00	0.00	0.00	20.14	25.48	29.62	46.96	56.21	68.24	112.28
	0:45:00	0.00	0.00	17.06	21.91	25.61	40.51	48.31	60.24	99.69
	0:50:00	0.00	0.00	14.44	18.97	21.87	35.63	42.32	52.43	87.38
	0:55:00	0.00	0.00	12.47	16.33	18.94	29.94	35.34	44.54	74.23
	1:00:00	0.00	0.00	11.19	14.55	17.09	25.32	29.67	38.26	63.98
	1:05:00	0.00	0.00	10.18	13.18	15.62	22.22	25.93	34.19	57.50
	1:10:00	0.00	0.00	8.72	11.88	14.16	19.09	22.17	28.45	47.40
	1:15:00	0.00	0.00	7.35	10.29	12.75	16.28	18.81	23.27	38.32
	1:20:00	0.00	0.00	6.19	8.73	11.02	13.32	15.30	18.09	29.42
	1:25:00	0.00	0.00	5.40	7.62	9.32	10.84	12.35	13.72	21.96
	1:30:00	0.00	0.00	4.97	7.05	8.31	8.74	9.89	10.55	16.67
	1:35:00	0.00	0.00	4.76	6.73	7.68	7.47	8.43	8.72	13.60
	1:40:00	0.00	0.00	4.63	6.08	7.23	6.70	7.54	7.63	11.71
	1:45:00	0.00	0.00	4.55	5.54	6.90	6.19	6.96	6.89	10.41
	1:50:00	0.00	0.00	4.49	5.15	6.68	5.84	6.56	6.38	9.52
	1:55:00	0.00	0.00	3.94	4.86	6.36	5.60	6.30	6.02	8.89
	2:00:00	0.00	0.00	3.46	4.51	5.79	5.43	6.11	5.78	8.46
	2:05:00	0.00	0.00	2.61	3.41	4.35	4.12	4.63	4.36	6.36
	2:10:00	0.00	0.00	1.91	2.48	3.15	2.98	3.35	3.16	4.59
	2:15:00	0.00	0.00	1.39	1.80	2.28	2.17	2.43	2.30	3.34
	2:20:00	0.00	0.00	1.00	1.29	1.65	1.57	1.76	1.67	2.43
	2:25:00	0.00	0.00	0.71	0.90	1.16	1.10	1.24	1.18	1.71
	2:30:00	0.00	0.00	0.48	0.61	0.81	0.77	0.86	0.82	1.19
	2:35:00	0.00	0.00	0.32	0.42	0.56	0.54	0.60	0.57	0.83
	2:40:00	0.00	0.00	0.19	0.27	0.35	0.35	0.39	0.37	0.53
	2:45:00	0.00	0.00	0.10	0.16	0.19	0.20	0.22	0.21	0.30
	2:50:00	0.00	0.00	0.04	0.07	0.08	0.09	0.10	0.10	0.13
	2:55:00	0.00	0.00	0.01	0.02	0.02	0.03	0.03	0.03	0.03
	3:00:00	0.00	0.00	0.00	0.00	0.00	0.00	0.00	0.00	0.00
	3:05:00	0.00	0.00	0.00	0.00	0.00	0.00	0.00	0.00	0.00
	3:10:00	0.00	0.00	0.00	0.00	0.00	0.00	0.00	0.00	0.00
	3:15:00	0.00	0.00	0.00	0.00	0.00	0.00	0.00	0.00	0.00
	3:20:00	0.00	0.00	0.00	0.00	0.00	0.00	0.00	0.00	0.00
	3:25:00	0.00	0.00	0.00	0.00	0.00	0.00	0.00	0.00	0.00
	3:30:00	0.00	0.00	0.00	0.00	0.00	0.00	0.00	0.00	0.00
	3:35:00	0.00	0.00	0.00	0.00	0.00	0.00	0.00	0.00	0.00
	3:40:00	0.00	0.00	0.00	0.00	0.00	0.00	0.00	0.00	0.00
	3:45:00	0.00	0.00	0.00	0.00	0.00	0.00	0.00	0.00	0.00
	3:50:00	0.00	0.00	0.00	0.00	0.00	0.00	0.00	0.00	0.00
	3:55:00	0.00	0.00	0.00	0.00	0.00	0.00	0.00	0.00	0.00
	4:00:00	0.00	0.00	0.00	0.00	0.00	0.00	0.00	0.00	0.00
	4:05:00	0.00	0.00	0.00	0.00	0.00	0.00	0.00	0.00	0.00
	4:10:00	0.00	0.00	0.00	0.00	0.00	0.00	0.00	0.00	0.00
	4:15:00	0.00	0.00	0.00	0.00	0.00	0.00	0.00	0.00	0.00
	4:20:00	0.00	0.00	0.00	0.00	0.00	0.00	0.00	0.00	0.00
	4:25:00	0.00	0.00	0.00	0.00	0.00	0.00	0.00	0.00	0.00
	4:30:00	0.00	0.00	0.00	0.00	0.00	0.00	0.00	0.00	0.00
	4:35:00	0.00	0.00	0.00	0.00	0.00	0.00	0.00	0.00	0.00
	4:40:00	0.00	0.00	0.00	0.00	0.00	0.00	0.00	0.00	0.00
	4:45:00	0.00	0.00	0.00	0.00	0.00	0.00	0.00	0.00	0.00
	4:50:00	0.00	0.00	0.00	0.00	0.00	0.00	0.00	0.00	0.00
	4:55:00	0.00	0.00	0.00	0.00	0.00	0.00	0.00	0.00	0.00
	5:00:00	0.00	0.00	0.00	0.00	0.00	0.00	0.00	0.00	0.00
	5:05:00	0.00	0.00	0.00	0.00	0.00	0.00	0.00	0.00	0.00
	5:10:00	0.00	0.00	0.00	0.00	0.00	0.00	0.00	0.00	0.00
	5:15:00	0.00	0.00	0.00	0.00	0.00	0.00	0.00	0.00	0.00
	5:20:00	0.00	0.00	0.00	0.00	0.00	0.00	0.00	0.00	0.00
	5:25:00	0.00	0.00	0.00	0.00	0.00	0.00	0.00	0.00	0.00
	5:30:00	0.00	0.00	0.00	0.00	0.00	0.00	0.00	0.00	0.00
	5:35:00	0.00	0.00	0.00	0.00	0.00	0.00	0.00	0.00	0.00
	5:40:00	0.00	0.00	0.00	0.00	0.00	0.00	0.00	0.00	0.00
	5:45:00	0.00	0.00	0.00	0.00	0.00	0.00	0.00	0.00	0.00
	5:50:00	0.00	0.00	0.00	0.00	0.00	0.00	0.00	0.00	0.00
	5:55:00	0.00	0.00	0.00	0.00	0.00	0.00	0.00	0.00	0.00
	6:00:00	0.00	0.00	0.00	0.00	0.00	0.00	0.00	0.00	0.00

DETENTION BASIN STAGE-STORAGE TABLE BUILDER

MHFD-Detention, Version 4.04 (February 2021)

Project: **Grandview**

Basin ID: **Pond C**



Example Zone Configuration (Retention Pond)

Watershed Information

Selected BMP Type =	EDB	
Watershed Area =	41.47	acres
Watershed Length =	1,890	ft
Watershed Length to Centroid =	1,050	ft
Watershed Slope =	0.020	ft/ft
Watershed Imperviousness =	61.00%	percent
Percentage Hydrologic Soil Group A =	100.0%	percent
Percentage Hydrologic Soil Group B =	0.0%	percent
Percentage Hydrologic Soil Groups C/D =	0.0%	percent
Target WQCV Drain Time =	40.0	hours
Location for 1-hr Rainfall Depths =	User Input	

After providing required inputs above including 1-hour rainfall depths, click "Run CUHP" to generate runoff hydrographs using the embedded Colorado Urban Hydrograph Procedure.

Water Quality Capture Volume (WQCV) =	0.828	acre-feet
Excess Urban Runoff Volume (EURV) =	3.084	acre-feet
2-yr Runoff Volume (P1 = 1.19 in.) =	2.295	acre-feet
5-yr Runoff Volume (P1 = 1.5 in.) =	3.020	acre-feet
10-yr Runoff Volume (P1 = 1.75 in.) =	3.602	acre-feet
25-yr Runoff Volume (P1 = 2 in.) =	4.390	acre-feet
50-yr Runoff Volume (P1 = 2.25 in.) =	5.166	acre-feet
100-yr Runoff Volume (P1 = 2.52 in.) =	6.119	acre-feet
500-yr Runoff Volume (P1 = 3.68 in.) =	10.099	acre-feet
Approximate 2-yr Detention Volume =	2.001	acre-feet
Approximate 5-yr Detention Volume =	2.620	acre-feet
Approximate 10-yr Detention Volume =	3.167	acre-feet
Approximate 25-yr Detention Volume =	3.827	acre-feet
Approximate 50-yr Detention Volume =	4.228	acre-feet
Approximate 100-yr Detention Volume =	4.663	acre-feet

Optional User Overrides

	acre-feet
	acre-feet
1.19	inches
1.50	inches
1.75	inches
2.00	inches
2.25	inches
2.52	inches
3.68	inches

Define Zones and Basin Geometry


Zone 1 Volume (WQCV) =	0.828	acre-feet
Zone 2 Volume (EURV - Zone 1) =	2.256	acre-feet
Zone 3 Volume (100-year - Zones 1 & 2) =	1.579	acre-feet
Total Detention Basin Volume =	4.663	acre-feet
Initial Surcharge Volume (ISV) =	user	ft ³
Initial Surcharge Depth (ISD) =	user	ft
Total Available Detention Depth (H_{total}) =	user	ft
Depth of Trickle Channel (H_{TC}) =	user	ft
Slope of Trickle Channel (S_{TC}) =	user	ft/ft
Slopes of Main Basin Sides (S_{main}) =	user	H:V
Basin Length-to-Width Ratio ($R_{L/W}$) =	user	
Initial Surcharge Area (A_{ISV}) =	user	ft ²
Surcharge Volume Length (L_{ISV}) =	user	ft
Surcharge Volume Width (W_{ISV}) =	user	ft
Depth of Basin Floor (H_{FLOOR}) =	user	ft
Length of Basin Floor (L_{FLOOR}) =	user	ft
Width of Basin Floor (W_{FLOOR}) =	user	ft
Area of Basin Floor (A_{FLOOR}) =	user	ft ²
Volume of Basin Floor (V_{FLOOR}) =	user	ft ³
Depth of Main Basin (H_{MAIN}) =	user	ft
Length of Main Basin (L_{MAIN}) =	user	ft
Width of Main Basin (W_{MAIN}) =	user	ft
Area of Main Basin (A_{MAIN}) =	user	ft ²
Volume of Main Basin (V_{MAIN}) =	user	ft ³
Calculated Total Basin Volume (V_{total}) =	user	acre-feet

Depth Increment = 0.50 ft

Stage - Storage Description	Stage (ft)	Optional Override Stage (ft)	Length (ft)	Width (ft)	Area (ft ²)	Optional Override Area (ft ²)	Area (acre)	Volume (ft ³)	Volume (ac-ft)
Top of Micropool	--	0.00	--	--	--	35	0.001	--	--
6927	--	0.50	--	--	--	246	0.006	70	0.002
	--	1.00	--	--	--	8,508	0.195	2,258	0.052
6928	--	1.50	--	--	--	40,729	0.935	14,567	0.334
	--	2.00	--	--	--	42,406	0.974	35,351	0.812
6929	--	2.50	--	--	--	44,107	1.013	56,979	1.308
	--	3.00	--	--	--	45,833	1.052	79,464	1.824
6930	--	3.50	--	--	--	47,584	1.092	102,818	2.360
	--	4.00	--	--	--	49,360	1.133	127,054	2.917
6931	--	4.50	--	--	--	51,160	1.174	152,184	3.494
	--	5.00	--	--	--	52,986	1.216	178,221	4.091
6932	--	5.50	--	--	--	54,836	1.259	205,176	4.710
6932.5	--	6.00	--	--	--	56,711	1.302	233,063	5.350

DETENTION BASIN STAGE-STORAGE TABLE BUILDER


MHFD-Detention, Version 4.04 (February 2021)

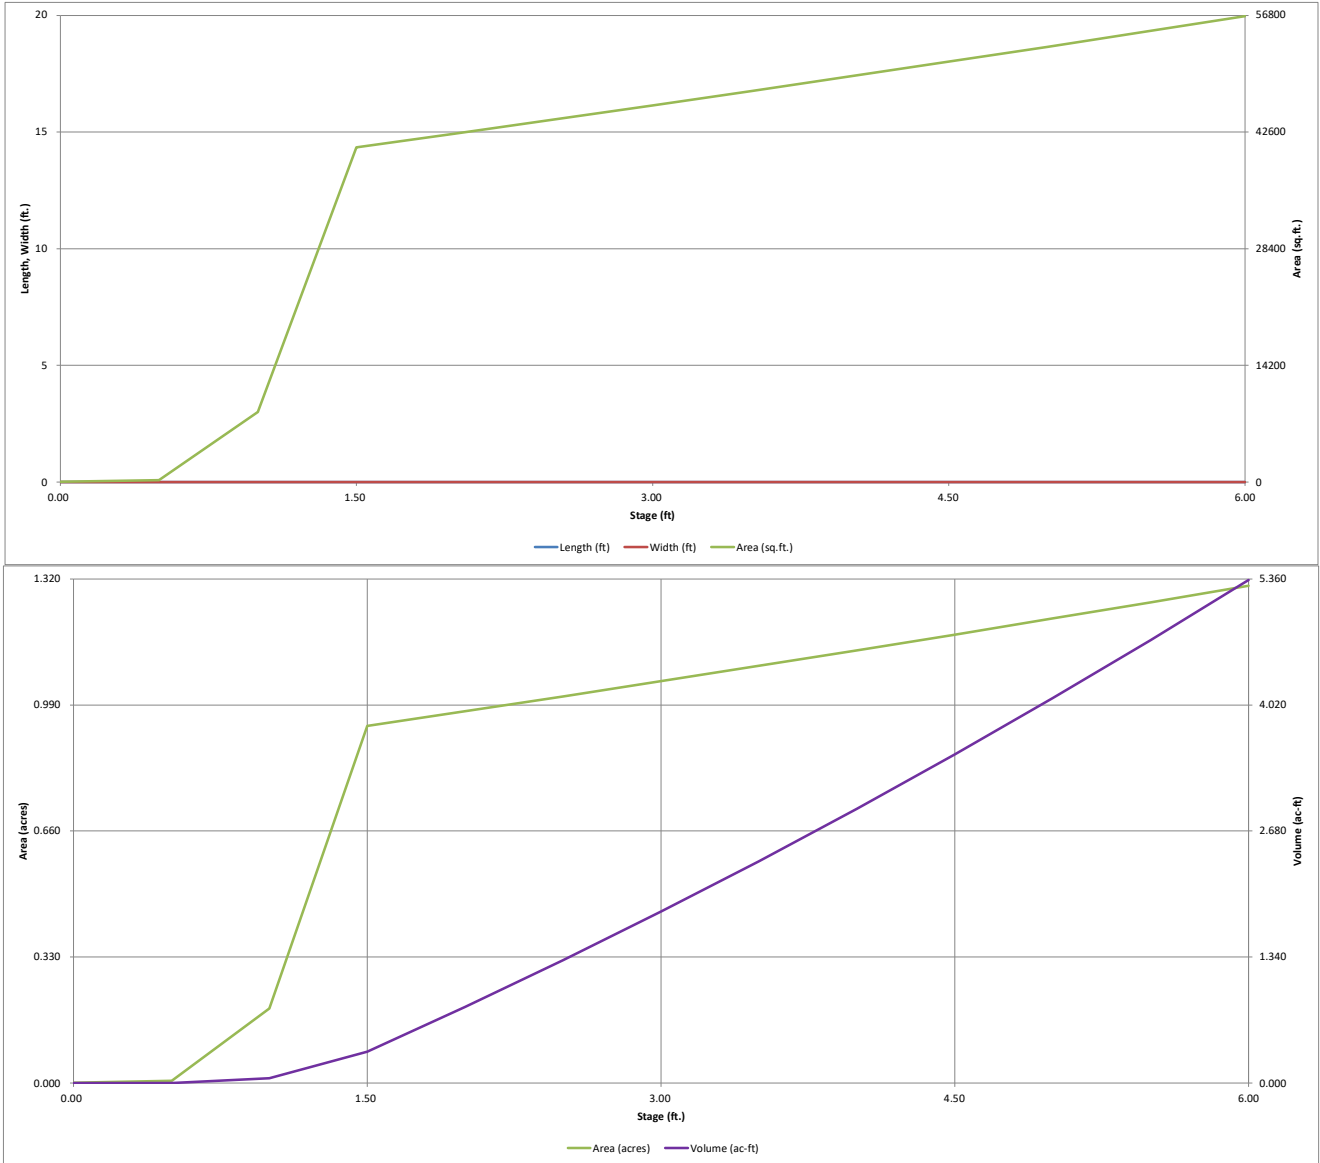

DETENTION BASIN OUTLET STRUCTURE DESIGN

MHFD-Detention, Version 4.04 (February 2021)

Project: Grandview
Basin ID: Pond C

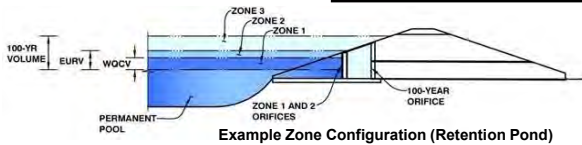

	Estimated Stage (ft)	Estimated Volume (ac-ft)	Outlet Type
Zone 1 (WQCV)	2.02	0.828	Orifice Plate
Zone 2 (EURV)	4.15	2.256	Rectangular Orifice
Zone 3 (100-year)	5.47	1.579	Weir&Pipe (Restrict)
Total (all zones)		4.663	

User Input: Orifice at Underdrain Outlet (typically used to drain WQCV in a Filtration BMP)

Underdrain Orifice Invert Depth =	N/A	ft (distance below the filtration media surface)
Underdrain Orifice Diameter =	N/A	inches

Calculated Parameters for Underdrain		
Underdrain Orifice Area =	N/A	ft ²
Underdrain Orifice Centroid =	N/A	feet

User Input: Orifice Plate with one or more orifices or Elliptical Slot Weir (typically used to drain WQCV and/or EURV in a sedimentation BMP)

Invert of Lowest Orifice =	0.00	ft (relative to basin bottom at Stage = 0 ft)
Depth at top of Zone using Orifice Plate =	2.02	ft (relative to basin bottom at Stage = 0 ft)
Orifice Plate: Orifice Vertical Spacing =	8.30	inches
Orifice Plate: Orifice Area per Row =	3.00	sq. inches (diameter = 1-15/16 inches)

Calculated Parameters for Plate		
WQ Orifice Area per Row =	2.083E-02	ft ²
Elliptical Half-Width =	N/A	feet
Elliptical Slot Centroid =	N/A	feet
Elliptical Slot Area =	N/A	ft ²

User Input: Stage and Total Area of Each Orifice Row (numbered from lowest to highest)

	Row 1 (required)	Row 2 (optional)	Row 3 (optional)	Row 4 (optional)	Row 5 (optional)	Row 6 (optional)	Row 7 (optional)	Row 8 (optional)
Stage of Orifice Centroid (ft)	0.00	0.67	1.35					
Orifice Area (sq. inches)	3.00	3.00	3.00					

	Row 9 (optional)	Row 10 (optional)	Row 11 (optional)	Row 12 (optional)	Row 13 (optional)	Row 14 (optional)	Row 15 (optional)	Row 16 (optional)
Stage of Orifice Centroid (ft)								
Orifice Area (sq. inches)								

User Input: Vertical Orifice (Circular or Rectangular)

	Zone 2 Rectangular	Not Selected	
Invert of Vertical Orifice =	2.02	N/A	ft (relative to basin bottom at Stage = 0 ft)
Depth at top of Zone using Vertical Orifice =	4.15	N/A	ft (relative to basin bottom at Stage = 0 ft)
Vertical Orifice Height =	2.50	N/A	inches
Vertical Orifice Width =	6.00		inches

Calculated Parameters for Vertical Orifice		
Zone 2 Rectangular	Not Selected	
Vertical Orifice Area =	0.10	N/A
Vertical Orifice Centroid =	0.10	N/A

User Input: Overflow Weir (Dropbox with Flat or Sloped Grate and Outlet Pipe OR Rectangular/Trapezoidal Weir (and No Outlet Pipe))

	Zone 3 Weir	Not Selected	
Overflow Weir Front Edge Height, H _o =	4.20	N/A	ft (relative to basin bottom at Stage = 0 ft)
Overflow Weir Front Edge Length =	3.00	N/A	feet
Overflow Weir Grate Slope =	4.00	N/A	H:V
Horiz. Length of Weir Sides =	3.00	N/A	feet
Overflow Grate Type =	Type C Grate	N/A	
Debris Clogging % =	50%	N/A	%

Calculated Parameters for Overflow Weir		
Zone 3 Weir	Not Selected	
Height of Grate Upper Edge, H ₁ =	4.95	N/A
Overflow Weir Slope Length =	3.09	N/A
Grate Open Area / 100-yr Orifice Area =	6.00	N/A
Overflow Grate Open Area w/o Debris =	6.46	N/A
Overflow Grate Open Area w/ Debris =	3.23	N/A

User Input: Outlet Pipe w/ Flow Restriction Plate (Circular Orifice, Restrictor Plate, or Rectangular Orifice)

	Zone 3 Restrictor	Not Selected	
Depth to Invert of Outlet Pipe =	0.25	N/A	ft (distance below basin bottom at Stage = 0 ft)
Outlet Pipe Diameter =	24.00	N/A	inches
Restrictor Plate Height Above Pipe Invert =	9.00		inches

Calculated Parameters for Outlet Pipe w/ Flow Restriction Plate		
Zone 3 Restrictor	Not Selected	
Outlet Orifice Area =	1.08	N/A
Outlet Orifice Centroid =	0.44	N/A
Half-Central Angle of Restrictor Plate on Pipe =	1.32	N/A

User Input: Emergency Spillway (Rectangular or Trapezoidal)

Spillway Invert Stage =	6.00	ft (relative to basin bottom at Stage = 0 ft)
Spillway Crest Length =	60.00	feet
Spillway End Slopes =	4.00	H:V
Freeboard above Max Water Surface =	1.00	feet

Calculated Parameters for Spillway		
Spillway Design Flow Depth =	0.67	feet
Stage at Top of Freeboard =	7.67	feet
Basin Area at Top of Freeboard =	1.30	acres
Basin Volume at Top of Freeboard =	5.35	acre-ft




Routed Hydrograph Results

The user can override the default CUHP hydrographs and runoff volumes by entering new values in the Inflow Hydrographs table (Columns W through AF).

	WQCV	EURV	2 Year	5 Year	10 Year	25 Year	50 Year	100 Year	500 Year
Design Storm Return Period =	N/A	N/A	1.19	1.50	1.75	2.00	2.25	2.52	3.68
One-Hour Rainfall Depth (in) =	N/A	N/A	1.19	1.50	1.75	2.00	2.25	2.52	3.68
CUHP Runoff Volume (acre-ft) =	0.828	3.084	2.295	3.020	3.602	4.390	5.166	6.119	10.099
Inflow Hydrograph Volume (acre-ft) =	N/A	N/A	2.295	3.020	3.602	4.390	5.166	6.119	10.099
CUHP Predevelopment Peak Q (cfs) =	N/A	N/A	0.3	0.6	0.8	7.2	14.3	23.5	61.1
OPTIONAL Override Predevelopment Peak Q (cfs) =	N/A	N/A							
Predevelopment Unit Peak Flow, q (cfs/acre) =	N/A	N/A	0.01	0.01	0.02	0.17	0.34	0.57	1.47
Peak Inflow Q (cfs) =	N/A	N/A	35.5	46.7	55.2	71.4	85.8	103.9	172.3
Peak Outflow Q (cfs) =	0.3	1.3	1.0	1.2	1.6	4.2	7.6	12.2	12.5
Ratio Peak Outflow to Predevelopment Q =	N/A	N/A	N/A	2.2	2.1	0.6	0.5	0.5	0.2
Structure Controlling Flow =	Plate	Vertical Orifice 1	Vertical Orifice 1	Vertical Orifice 1	Overflow Weir 1	Overflow Weir 1	Overflow Weir 1	Outlet Plate 1	N/A
Max Velocity through Gate 1 (fps) =	N/A	N/A	N/A	N/A	0.0	0.4	1.0	1.6	1.7
Max Velocity through Gate 2 (fps) =	N/A	N/A	N/A	N/A	N/A	N/A	N/A	N/A	N/A
Time to Drain 97% of Inflow Volume (hours) =	39	67	61	67	71	72	72	70	67
Time to Drain 99% of Inflow Volume (hours) =	41	72	65	72	76	78	79	79	79
Maximum Ponding Depth (ft) =	2.02	4.15	3.30	3.93	4.40	4.92	5.30	5.77	6.00
Area at Maximum Ponding Depth (acres) =	0.98	1.15	1.08	1.13	1.17	1.21	1.24	1.28	1.30
Maximum Volume Stored (acre-ft) =	0.831	3.088	2.133	2.826	3.377	3.982	4.448	5.040	5.350

DETENTION BASIN OUTLET STRUCTURE DESIGN

MHFD-Detention, Version 4.04 (February 2021)

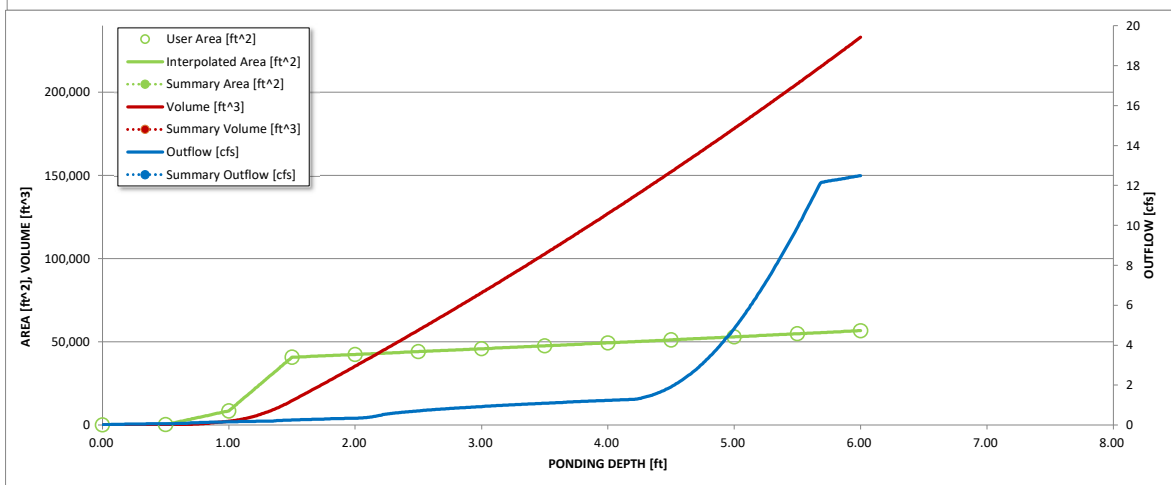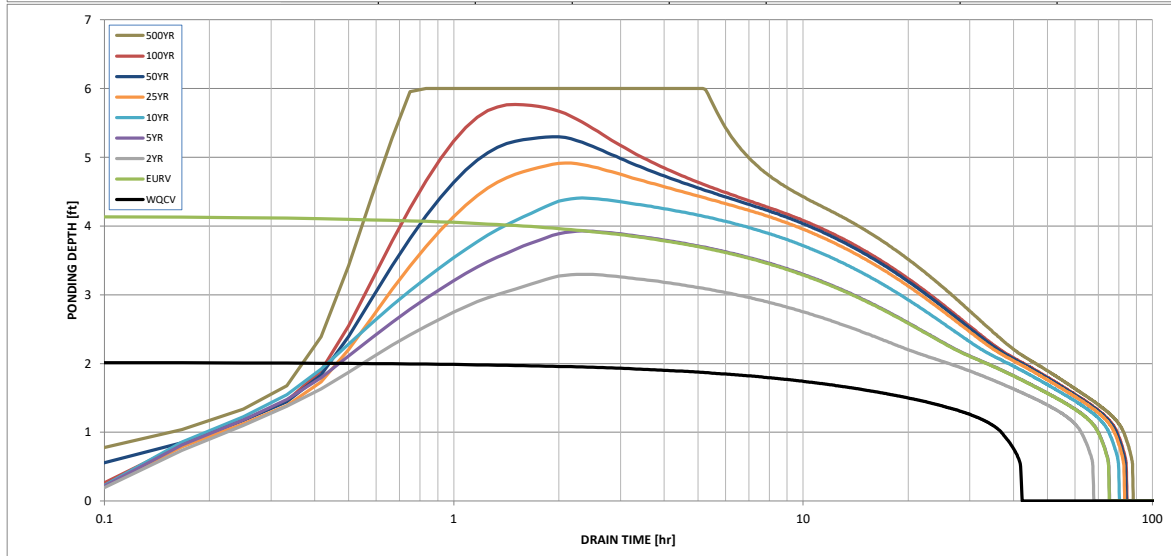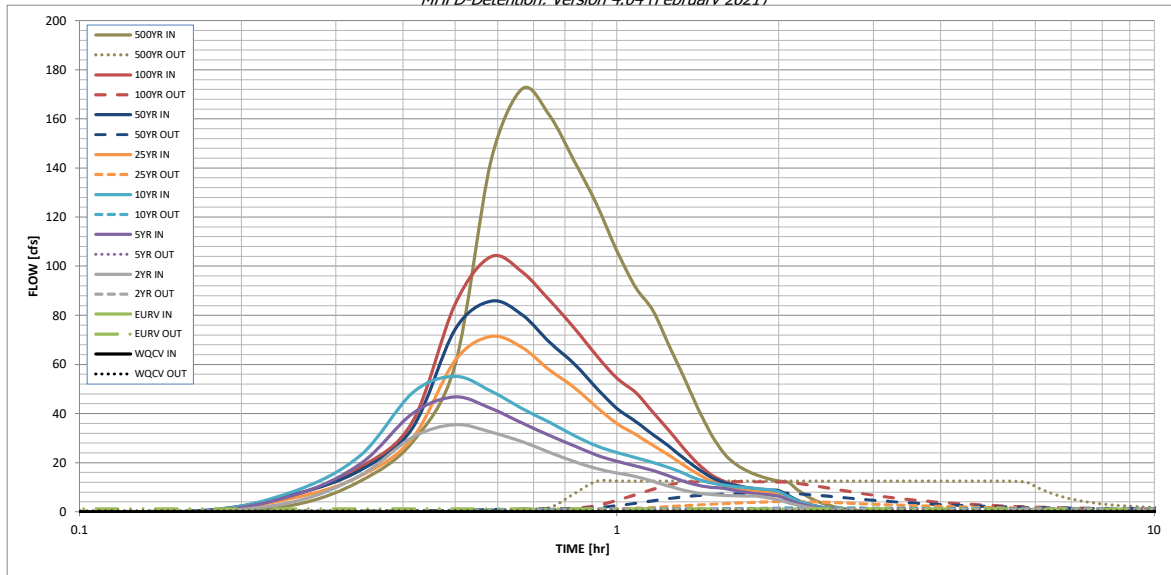

S-A-V-D Chart Axis Override	X-axis	Left Y-Axis	Right Y-Axis
minimum bound			
maximum bound			

DETENTION BASIN OUTLET STRUCTURE DESIGN

Outflow Hydrograph Workbook Filename: _____

Inflow Hydrographs

The user can override the calculated inflow hydrographs from this workbook with inflow hydrographs developed in a separate program.


Time Interval	SOURCE	CUHP	CUHP	CUHP	CUHP	CUHP	CUHP	CUHP	CUHP	CUHP
	TIME	WQCV [cfs]	EURV [cfs]	2 Year [cfs]	5 Year [cfs]	10 Year [cfs]	25 Year [cfs]	50 Year [cfs]	100 Year [cfs]	500 Year [cfs]
5.00 min	0:00:00	0.00	0.00	0.00	0.00	0.00	0.00	0.00	0.00	0.00
	0:05:00	0.00	0.00	0.00	0.00	0.00	0.00	0.00	0.00	0.00
	0:10:00	0.00	0.00	0.00	0.00	0.00	0.00	0.47	0.05	2.77
	0:15:00	0.00	0.00	4.11	6.67	8.28	5.57	6.99	6.81	12.53
	0:20:00	0.00	0.00	14.84	19.53	23.00	14.54	16.96	18.16	28.48
	0:25:00	0.00	0.00	30.31	40.06	48.42	29.97	34.20	36.77	59.81
	0:30:00	0.00	0.00	35.49	46.73	55.15	61.71	74.34	84.53	142.93
	0:35:00	0.00	0.00	32.45	42.04	49.08	71.41	85.81	103.91	172.29
	0:40:00	0.00	0.00	28.50	36.14	42.03	66.86	80.18	97.61	161.15
	0:45:00	0.00	0.00	24.17	31.05	36.32	57.67	68.91	86.01	142.85
	0:50:00	0.00	0.00	20.44	26.87	31.02	50.61	60.24	74.82	125.19
	0:55:00	0.00	0.00	17.63	23.10	26.80	42.59	50.37	63.54	106.35
	1:00:00	0.00	0.00	15.80	20.57	24.16	35.91	42.16	54.43	91.39
	1:05:00	0.00	0.00	14.38	18.63	22.07	31.48	36.78	48.56	82.03
	1:10:00	0.00	0.00	12.34	16.79	20.01	27.07	31.47	40.52	67.82
	1:15:00	0.00	0.00	10.39	14.56	18.01	23.07	26.68	33.08	54.71
	1:20:00	0.00	0.00	8.76	12.35	15.60	18.89	21.72	25.74	42.02
	1:25:00	0.00	0.00	7.62	10.77	13.20	15.35	17.50	19.50	31.32
	1:30:00	0.00	0.00	7.02	9.95	11.74	12.37	14.01	14.96	23.71
	1:35:00	0.00	0.00	6.71	9.50	10.85	10.57	11.92	12.34	19.28
	1:40:00	0.00	0.00	6.54	8.59	10.21	9.47	10.66	10.78	16.58
	1:45:00	0.00	0.00	6.42	7.83	9.74	8.74	9.83	9.73	14.72
	1:50:00	0.00	0.00	6.33	7.27	9.42	8.24	9.27	9.02	13.46
	1:55:00	0.00	0.00	5.58	6.86	8.98	7.90	8.89	8.50	12.55
	2:00:00	0.00	0.00	4.89	6.37	8.19	7.66	8.62	8.16	11.95
	2:05:00	0.00	0.00	3.72	4.86	6.20	5.87	6.60	6.21	9.07
	2:10:00	0.00	0.00	2.72	3.52	4.48	4.24	4.76	4.49	6.53
	2:15:00	0.00	0.00	1.97	2.56	3.24	3.07	3.45	3.27	4.74
	2:20:00	0.00	0.00	1.42	1.84	2.34	2.22	2.49	2.38	3.44
	2:25:00	0.00	0.00	1.01	1.28	1.65	1.57	1.75	1.68	2.42
	2:30:00	0.00	0.00	0.69	0.87	1.15	1.09	1.22	1.17	1.69
	2:35:00	0.00	0.00	0.46	0.60	0.79	0.76	0.85	0.81	1.17
	2:40:00	0.00	0.00	0.28	0.39	0.50	0.49	0.55	0.52	0.75
	2:45:00	0.00	0.00	0.14	0.22	0.27	0.28	0.31	0.30	0.42
	2:50:00	0.00	0.00	0.06	0.10	0.12	0.13	0.14	0.14	0.19
	2:55:00	0.00	0.00	0.02	0.03	0.03	0.04	0.04	0.04	0.05
	3:00:00	0.00	0.00	0.00	0.00	0.00	0.00	0.00	0.00	0.00
	3:05:00	0.00	0.00	0.00	0.00	0.00	0.00	0.00	0.00	0.00
	3:10:00	0.00	0.00	0.00	0.00	0.00	0.00	0.00	0.00	0.00
	3:15:00	0.00	0.00	0.00	0.00	0.00	0.00	0.00	0.00	0.00
	3:20:00	0.00	0.00	0.00	0.00	0.00	0.00	0.00	0.00	0.00
	3:25:00	0.00	0.00	0.00	0.00	0.00	0.00	0.00	0.00	0.00
	3:30:00	0.00	0.00	0.00	0.00	0.00	0.00	0.00	0.00	0.00
	3:35:00	0.00	0.00	0.00	0.00	0.00	0.00	0.00	0.00	0.00
	3:40:00	0.00	0.00	0.00	0.00	0.00	0.00	0.00	0.00	0.00
	3:45:00	0.00	0.00	0.00	0.00	0.00	0.00	0.00	0.00	0.00
	3:50:00	0.00	0.00	0.00	0.00	0.00	0.00	0.00	0.00	0.00
	3:55:00	0.00	0.00	0.00	0.00	0.00	0.00	0.00	0.00	0.00
	4:00:00	0.00	0.00	0.00	0.00	0.00	0.00	0.00	0.00	0.00
	4:05:00	0.00	0.00	0.00	0.00	0.00	0.00	0.00	0.00	0.00
	4:10:00	0.00	0.00	0.00	0.00	0.00	0.00	0.00	0.00	0.00
	4:15:00	0.00	0.00	0.00	0.00	0.00	0.00	0.00	0.00	0.00
	4:20:00	0.00	0.00	0.00	0.00	0.00	0.00	0.00	0.00	0.00
	4:25:00	0.00	0.00	0.00	0.00	0.00	0.00	0.00	0.00	0.00
	4:30:00	0.00	0.00	0.00	0.00	0.00	0.00	0.00	0.00	0.00
	4:35:00	0.00	0.00	0.00	0.00	0.00	0.00	0.00	0.00	0.00
	4:40:00	0.00	0.00	0.00	0.00	0.00	0.00	0.00	0.00	0.00
	4:45:00	0.00	0.00	0.00	0.00	0.00	0.00	0.00	0.00	0.00
	4:50:00	0.00	0.00	0.00	0.00	0.00	0.00	0.00	0.00	0.00
	4:55:00	0.00	0.00	0.00	0.00	0.00	0.00	0.00	0.00	0.00
5:00:00	0.00	0.00	0.00	0.00	0.00	0.00	0.00	0.00	0.00	
5:05:00	0.00	0.00	0.00	0.00	0.00	0.00	0.00	0.00	0.00	
5:10:00	0.00	0.00	0.00	0.00	0.00	0.00	0.00	0.00	0.00	
5:15:00	0.00	0.00	0.00	0.00	0.00	0.00	0.00	0.00	0.00	
5:20:00	0.00	0.00	0.00	0.00	0.00	0.00	0.00	0.00	0.00	
5:25:00	0.00	0.00	0.00	0.00	0.00	0.00	0.00	0.00	0.00	
5:30:00	0.00	0.00	0.00	0.00	0.00	0.00	0.00	0.00	0.00	
5:35:00	0.00	0.00	0.00	0.00	0.00	0.00	0.00	0.00	0.00	
5:40:00	0.00	0.00	0.00	0.00	0.00	0.00	0.00	0.00	0.00	
5:45:00	0.00	0.00	0.00	0.00	0.00	0.00	0.00	0.00	0.00	
5:50:00	0.00	0.00	0.00	0.00	0.00	0.00	0.00	0.00	0.00	
5:55:00	0.00	0.00	0.00	0.00	0.00	0.00	0.00	0.00	0.00	
6:00:00	0.00	0.00	0.00	0.00	0.00	0.00	0.00	0.00	0.00	

DETENTION BASIN STAGE-STORAGE TABLE BUILDER

MHFD-Detention, Version 4.04 (February 2021)

Project: Grandview

Basin ID: Pond D

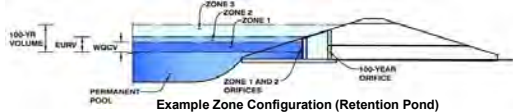

Example Zone Configuration (Retention Pond)

Watershed Information

Selected BMP Type =	EDB
Watershed Area =	12.15 acres
Watershed Length =	1,200 ft
Watershed Length to Centroid =	600 ft
Watershed Slope =	0.020 ft/ft
Watershed Imperviousness =	61.30% percent
Percentage Hydrologic Soil Group A =	100.0% percent
Percentage Hydrologic Soil Group B =	0.0% percent
Percentage Hydrologic Soil Groups C/D =	0.0% percent
Target WQCV Drain Time =	40.0 hours
Location for 1-hr Rainfall Depths =	User Input

After providing required inputs above including 1-hour rainfall depths, click 'Run CUHP' to generate runoff hydrographs using the embedded Colorado Urban Hydrograph Procedure.

Water Quality Capture Volume (WQCV) =	0.244	acre-feet
Excess Urban Runoff Volume (EURV) =	0.909	acre-feet
2-yr Runoff Volume (P1 = 1.19 in.) =	0.666	acre-feet
5-yr Runoff Volume (P1 = 1.5 in.) =	0.876	acre-feet
10-yr Runoff Volume (P1 = 1.75 in.) =	1.045	acre-feet
25-yr Runoff Volume (P1 = 2 in.) =	1.272	acre-feet
50-yr Runoff Volume (P1 = 2.25 in.) =	1.496	acre-feet
100-yr Runoff Volume (P1 = 2.52 in.) =	1.770	acre-feet
500-yr Runoff Volume (P1 = 3.68 in.) =	2.916	acre-feet
Approximate 2-yr Detention Volume =	0.590	acre-feet
Approximate 5-yr Detention Volume =	0.772	acre-feet
Approximate 10-yr Detention Volume =	0.934	acre-feet
Approximate 25-yr Detention Volume =	1.128	acre-feet
Approximate 50-yr Detention Volume =	1.246	acre-feet
Approximate 100-yr Detention Volume =	1.373	acre-feet

Optional User Overrides

	acre-feet
	acre-feet
	inches
	inches
	inches
	inches
	inches
	inches
	inches
	inches
	inches

Depth Increment = 0.50 ft


Stage - Storage Description	Stage (ft)	Optional Override Stage (ft)	Length (ft)	Width (ft)	Area (ft ²)	Optional Override Area (ft ²)	Area (acre)	Volume (ft ³)	Volume (ac-ft)
Top of Micropool	--	0.00	--	--	--	35	0.001	0.001	0.000
6969	--	0.50	--	--	--	35	0.001	18	0.000
--	--	1.00	--	--	--	5,514	0.127	1,404	0.032
6970	--	1.50	--	--	--	13,763	0.316	6,223	0.143
--	--	2.00	--	--	--	14,669	0.337	13,331	0.306
6971	--	2.50	--	--	--	15,600	0.358	20,899	0.480
--	--	3.00	--	--	--	16,556	0.380	28,938	0.664
6972	--	3.50	--	--	--	17,537	0.403	37,461	0.860
--	--	4.00	--	--	--	18,542	0.426	46,481	1.067
6973	--	4.50	--	--	--	19,573	0.449	56,009	1.286
--	--	5.00	--	--	--	20,628	0.474	66,059	1.517
6974	--	5.50	--	--	--	21,708	0.498	76,643	1.759

Define Zones and Basin Geometry

Zone 1 Volume (WQCV) =	0.244	acre-feet
Zone 2 Volume (EURV - Zone 1) =	0.666	acre-feet
Zone 3 Volume (100-year - Zones 1 & 2) =	0.464	acre-feet
Total Detention Basin Volume =	1.373	acre-feet
Initial Surcharge Volume (ISV) =	user	ft ³
Initial Surcharge Depth (ISD) =	user	ft
Total Available Detention Depth (H _{total}) =	user	ft
Depth of Trickle Channel (H _{TC}) =	user	ft
Slope of Trickle Channel (S _{TC}) =	user	ft/ft
Slopes of Main Basin Sides (S _{main}) =	user	H:V
Basin Length-to-Width Ratio (R _{L/W}) =	user	
Initial Surcharge Area (A _{ISV}) =	user	ft ²
Surcharge Volume Length (L _{ISV}) =	user	ft
Surcharge Volume Width (W _{ISV}) =	user	ft
Depth of Basin Floor (H _{FLOOR}) =	user	ft
Length of Basin Floor (L _{FLOOR}) =	user	ft
Width of Basin Floor (W _{FLOOR}) =	user	ft
Area of Basin Floor (A _{FLOOR}) =	user	ft ²
Volume of Basin Floor (V _{FLOOR}) =	user	ft ³
Depth of Main Basin (H _{MAIN}) =	user	ft
Length of Main Basin (L _{MAIN}) =	user	ft
Width of Main Basin (W _{MAIN}) =	user	ft
Area of Main Basin (A _{MAIN}) =	user	ft ²
Volume of Main Basin (V _{MAIN}) =	user	ft ³
Calculated Total Basin Volume (V _{total}) =	user	acre-feet

DETENTION BASIN STAGE-STORAGE TABLE BUILDER


MHFD-Detention, Version 4.04 (February 2021)

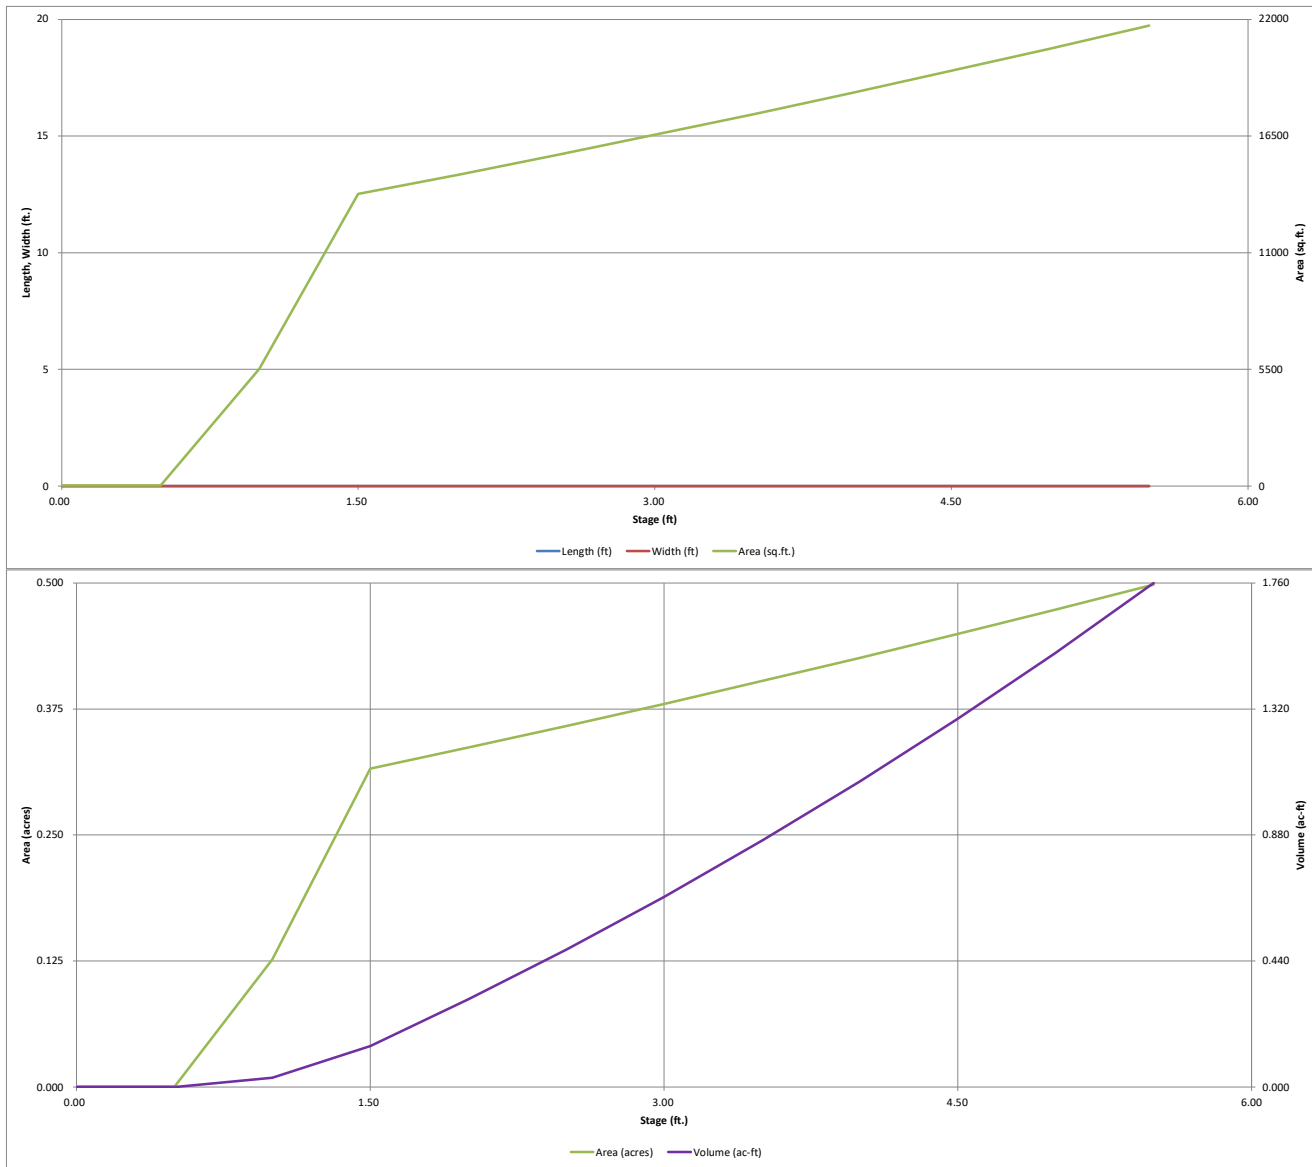

DETENTION BASIN OUTLET STRUCTURE DESIGN

MHFD-Detention, Version 4.04 (February 2021)

Project: Grandview
Basin ID: Pond D

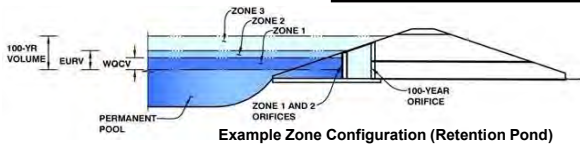

	Estimated Stage (ft)	Estimated Volume (ac-ft)	Outlet Type
Zone 1 (WQCV)	1.82	0.244	Orifice Plate
Zone 2 (EURV)	3.63	0.666	Circular Orifice
Zone 3 (100-year)	4.70	0.464	Weir&Pipe (Restrict)
Total (all zones)		1.373	

User Input: Orifice at Underdrain Outlet (typically used to drain WQCV in a Filtration BMP)

Underdrain Orifice Invert Depth =	N/A	ft (distance below the filtration media surface)
Underdrain Orifice Diameter =	N/A	inches

Calculated Parameters for Underdrain

Underdrain Orifice Area =	N/A	ft ²
Underdrain Orifice Centroid =	N/A	feet

User Input: Orifice Plate with one or more orifices or Elliptical Slot Weir (typically used to drain WQCV and/or EURV in a sedimentation BMP)

Invert of Lowest Orifice =	0.00	ft (relative to basin bottom at Stage = 0 ft)
Depth at top of Zone using Orifice Plate =	1.82	ft (relative to basin bottom at Stage = 0 ft)
Orifice Plate: Orifice Vertical Spacing =	7.10	inches
Orifice Plate: Orifice Area per Row =	0.95	sq. inches (diameter = 1-1/16 inches)

Calculated Parameters for Plate

WQ Orifice Area per Row =	6.597E-03	ft ²
Elliptical Half-Width =	N/A	feet
Elliptical Slot Centroid =	N/A	feet
Elliptical Slot Area =	N/A	ft ²

User Input: Stage and Total Area of Each Orifice Row (numbered from lowest to highest)

	Row 1 (required)	Row 2 (optional)	Row 3 (optional)	Row 4 (optional)	Row 5 (optional)	Row 6 (optional)	Row 7 (optional)	Row 8 (optional)
Stage of Orifice Centroid (ft)	0.00	0.61	1.21					
Orifice Area (sq. inches)	0.95	0.95	0.95					

	Row 9 (optional)	Row 10 (optional)	Row 11 (optional)	Row 12 (optional)	Row 13 (optional)	Row 14 (optional)	Row 15 (optional)	Row 16 (optional)
Stage of Orifice Centroid (ft)								
Orifice Area (sq. inches)								

User Input: Vertical Orifice (Circular or Rectangular)

	Zone 2 Circular	Not Selected	
Invert of Vertical Orifice =	1.90	N/A	ft (relative to basin bottom at Stage = 0 ft)
Depth at top of Zone using Vertical Orifice =	3.63	N/A	ft (relative to basin bottom at Stage = 0 ft)
Vertical Orifice Diameter =	2.50	N/A	inches

Calculated Parameters for Vertical Orifice

	Zone 2 Circular	Not Selected	
Vertical Orifice Area =	0.03	N/A	ft ²
Vertical Orifice Centroid =	0.10	N/A	feet

User Input: Overflow Weir (Dropbox with Flat or Sloped Gate and Outlet Pipe OR Rectangular/Trapezoidal Weir (and No Outlet Pipe))

	Zone 3 Weir	Not Selected	
Overflow Weir Front Edge Height, Ho =	3.67	N/A	ft (relative to basin bottom at Stage = 0 ft)
Overflow Weir Front Edge Length =	3.00	N/A	feet
Overflow Weir Gate Slope =	4.00	N/A	H:V
Horiz. Length of Weir Sides =	3.00	N/A	feet
Overflow Gate Type =	Type C Gate	N/A	
Debris Clogging % =	50%	N/A	%

Calculated Parameters for Overflow Weir

	Zone 3 Weir	Not Selected	
Height of Gate Upper Edge, H ₁ =	4.42	N/A	feet
Overflow Weir Slope Length =	3.09	N/A	feet
Gate Open Area / 100-yr Orifice Area =	9.78	N/A	
Overflow Gate Open Area w/o Debris =	6.46	N/A	ft ²
Overflow Gate Open Area w/ Debris =	3.23	N/A	ft ²

User Input: Outlet Pipe w/ Flow Restriction Plate (Circular Orifice, Restrictor Plate, or Rectangular Orifice)

	Zone 3 Restrictor	Not Selected	
Depth to Invert of Outlet Pipe =	0.25	N/A	ft (distance below basin bottom at Stage = 0 ft)
Outlet Pipe Diameter =	18.00	N/A	inches
Restrictor Plate Height Above Pipe Invert =	7.20	N/A	inches

Calculated Parameters for Outlet Pipe w/ Flow Restriction Plate

	Zone 3 Restrictor	Not Selected	
Outlet Orifice Area =	0.66	N/A	ft ²
Outlet Orifice Centroid =	0.35	N/A	feet
Half-Central Angle of Restrictor Plate on Pipe =	1.37	N/A	radians

User Input: Emergency Spillway (Rectangular or Trapezoidal)

Spillway Invert Stage =	4.75	ft (relative to basin bottom at Stage = 0 ft)
Spillway Crest Length =	50.00	feet
Spillway End Slopes =	4.00	H:V
Freeboard above Max Water Surface =	1.00	feet

Calculated Parameters for Spillway

Spillway Design Flow Depth =	0.32	feet
Stage at Top of Freeboard =	6.07	feet
Basin Area at Top of Freeboard =	0.50	acres
Basin Volume at Top of Freeboard =	1.76	acre-ft




Routed Hydrograph Results

The user can override the default CUHP hydrographs and runoff volumes by entering new values in the Inflow Hydrographs table (Columns W through AF).

	WQCV	EURV	2 Year	5 Year	10 Year	25 Year	50 Year	100 Year	500 Year
Design Storm Return Period =	N/A	N/A	1.19	1.50	1.75	2.00	2.25	2.52	3.68
One-Hour Rainfall Depth (in) =	N/A	N/A	1.19	1.50	1.75	2.00	2.25	2.52	3.68
CUHP Runoff Volume (acre-ft) =	0.244	0.909	0.666	0.876	1.045	1.272	1.496	1.770	2.916
Inflow Hydrograph Volume (acre-ft) =	N/A	N/A	0.666	0.876	1.045	1.272	1.496	1.770	2.916
CUHP Predevelopment Peak Q (cfs) =	N/A	N/A	0.1	0.2	0.2	2.0	4.0	6.5	16.7
OPTIONAL Override Predevelopment Peak Q (cfs) =	N/A	N/A							
Predevelopment Unit Peak Flow, q (cfs/acre) =	N/A	N/A	0.01	0.01	0.02	0.16	0.33	0.53	1.38
Peak Inflow Q (cfs) =	N/A	N/A	9.8	12.9	15.2	19.7	23.7	28.7	47.5
Peak Outflow Q (cfs) =	0.1	0.4	0.3	0.4	0.5	1.7	3.1	5.8	29.7
Ratio Peak Outflow to Predevelopment Q =	N/A	N/A	N/A	2.3	2.4	0.9	0.8	0.9	1.8
Structure Controlling Flow =	Plate	Vertical Orifice 1	Vertical Orifice 1	Vertical Orifice 1	Overflow Weir 1	Overflow Weir 1	Overflow Weir 1	Overflow Weir 1	Spillway
Max Velocity through Gate 1 (fps) =	N/A	N/A	N/A	N/A	0.0	0.2	0.4	0.8	1.0
Max Velocity through Gate 2 (fps) =	N/A	N/A	N/A	N/A	N/A	N/A	N/A	N/A	N/A
Time to Drain 97% of Inflow Volume (hours) =	39	68	62	68	72	72	71	70	63
Time to Drain 99% of Inflow Volume (hours) =	41	73	66	73	78	79	78	78	75
Maximum Ponding Depth (ft) =	1.82	3.63	2.89	3.40	3.79	4.14	4.38	4.69	5.03
Area at Maximum Ponding Depth (acres) =	0.33	0.41	0.37	0.40	0.42	0.43	0.44	0.46	0.48
Maximum Volume Stored (acre-ft) =	0.246	0.913	0.619	0.820	0.979	1.127	1.228	1.372	1.531

DETENTION BASIN OUTLET STRUCTURE DESIGN

MHFD-Detention, Version 4.04 (February 2021)

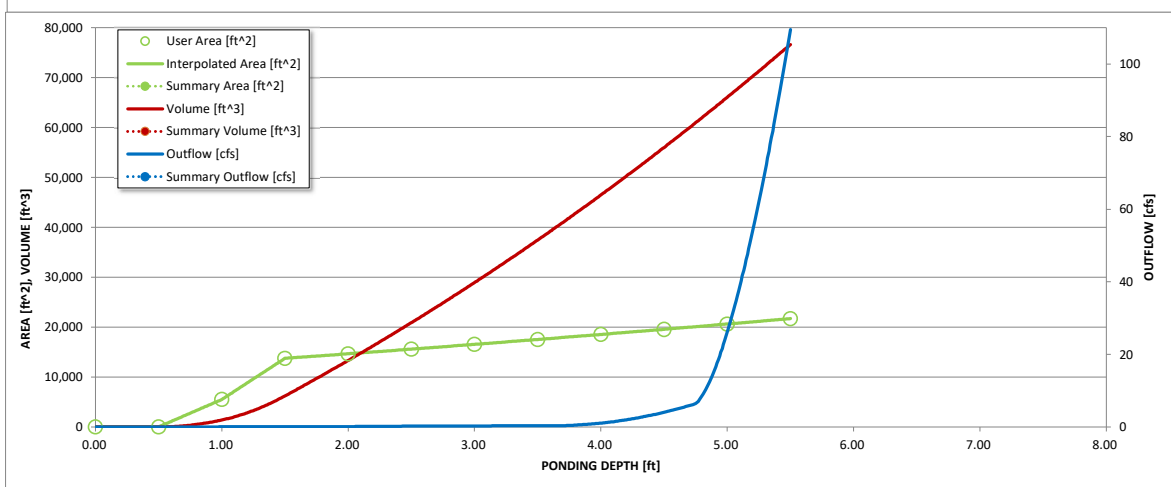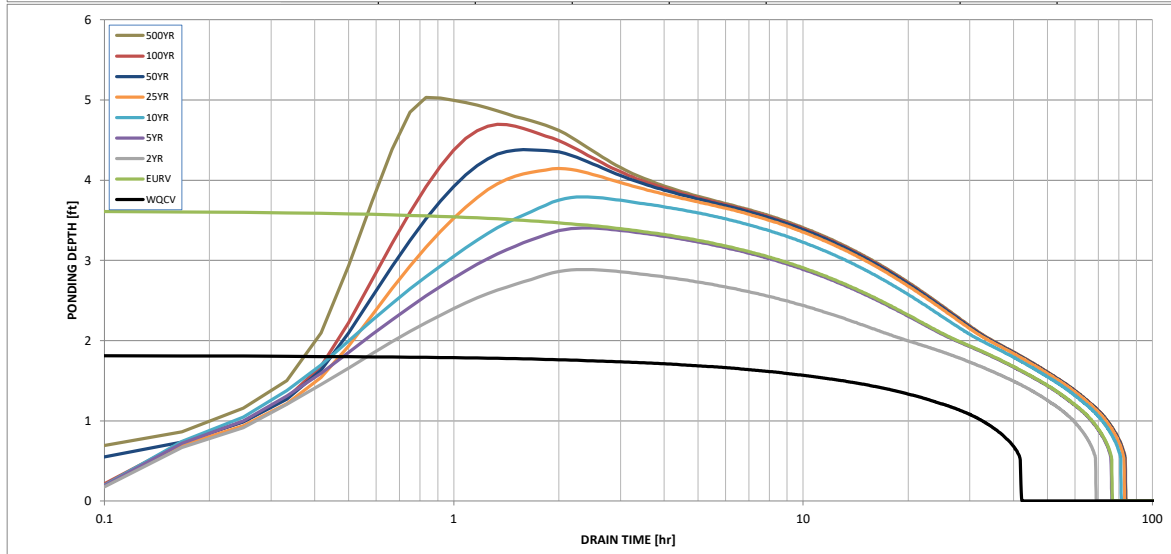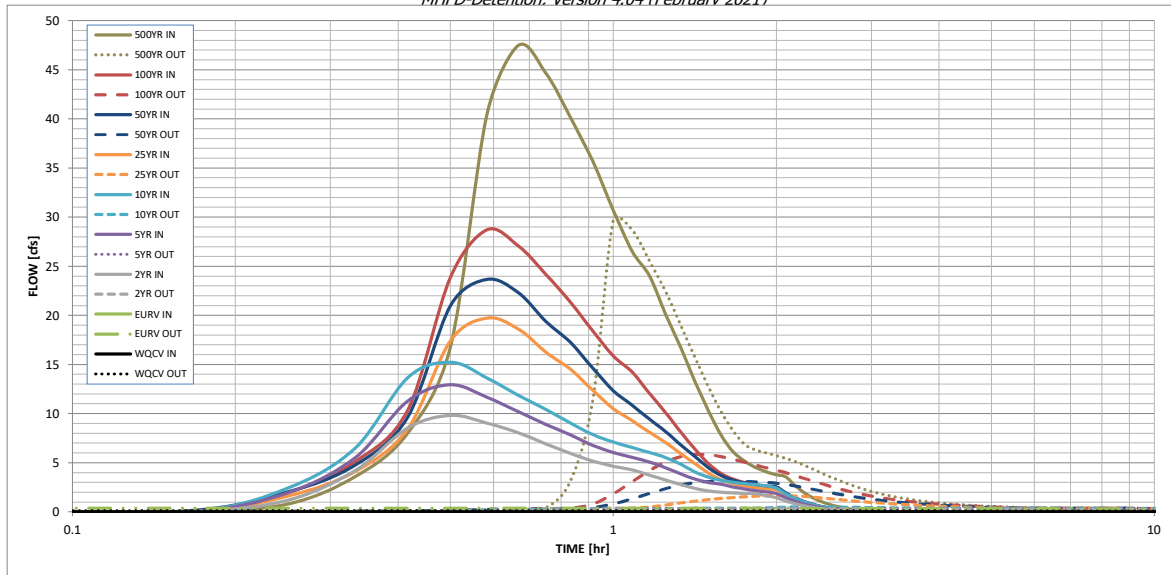

S-A-V-D Chart Axis Override	X-axis	Left Y-Axis	Right Y-Axis
minimum bound			
maximum bound			

DETENTION BASIN OUTLET STRUCTURE DESIGN

Outflow Hydrograph Workbook Filename: _____

Inflow Hydrographs

The user can override the calculated inflow hydrographs from this workbook with inflow hydrographs developed in a separate program.

Time Interval	SOURCE	CUHP	CUHP	CUHP	CUHP	CUHP	CUHP	CUHP	CUHP	CUHP
	TIME	WQCV [cfs]	EURV [cfs]	2 Year [cfs]	5 Year [cfs]	10 Year [cfs]	25 Year [cfs]	50 Year [cfs]	100 Year [cfs]	500 Year [cfs]
5.00 min	0:00:00	0.00	0.00	0.00	0.00	0.00	0.00	0.00	0.00	0.00
	0:05:00	0.00	0.00	0.00	0.00	0.00	0.00	0.00	0.00	0.00
	0:10:00	0.00	0.00	0.00	0.00	0.00	0.00	0.14	0.01	0.80
	0:15:00	0.00	0.00	1.19	1.94	2.41	1.62	2.02	1.98	3.58
	0:20:00	0.00	0.00	4.23	5.53	6.50	4.10	4.78	5.12	8.02
	0:25:00	0.00	0.00	8.53	11.29	13.66	8.45	9.65	10.36	16.88
	0:30:00	0.00	0.00	9.83	12.93	15.22	17.43	21.01	23.91	40.39
	0:35:00	0.00	0.00	9.02	11.68	13.64	19.73	23.67	28.70	47.46
	0:40:00	0.00	0.00	8.05	10.21	11.88	18.62	22.32	27.08	44.68
	0:45:00	0.00	0.00	6.92	8.91	10.43	16.25	19.40	24.18	40.12
	0:50:00	0.00	0.00	5.95	7.82	9.03	14.49	17.24	21.32	35.63
	0:55:00	0.00	0.00	5.17	6.77	7.85	12.35	14.60	18.38	30.71
	1:00:00	0.00	0.00	4.65	6.05	7.10	10.51	12.33	15.86	26.53
	1:05:00	0.00	0.00	4.27	5.53	6.55	9.28	10.85	14.23	23.97
	1:10:00	0.00	0.00	3.73	5.07	6.04	8.09	9.41	12.03	20.09
	1:15:00	0.00	0.00	3.23	4.49	5.53	7.04	8.16	10.09	16.66
	1:20:00	0.00	0.00	2.76	3.86	4.82	5.90	6.80	8.09	13.22
	1:25:00	0.00	0.00	2.38	3.33	4.05	4.90	5.61	6.35	10.25
	1:30:00	0.00	0.00	2.12	2.99	3.51	3.93	4.47	4.89	7.75
	1:35:00	0.00	0.00	1.99	2.81	3.21	3.26	3.68	3.89	6.09
	1:40:00	0.00	0.00	1.92	2.53	3.01	2.86	3.23	3.32	5.14
	1:45:00	0.00	0.00	1.88	2.31	2.87	2.62	2.94	2.96	4.51
	1:50:00	0.00	0.00	1.85	2.15	2.77	2.45	2.76	2.72	4.09
	1:55:00	0.00	0.00	1.63	2.03	2.64	2.34	2.63	2.55	3.78
	2:00:00	0.00	0.00	1.44	1.88	2.41	2.26	2.54	2.43	3.57
	2:05:00	0.00	0.00	1.10	1.44	1.84	1.73	1.94	1.83	2.67
	2:10:00	0.00	0.00	0.83	1.07	1.36	1.28	1.44	1.35	1.96
	2:15:00	0.00	0.00	0.62	0.80	1.01	0.95	1.07	1.00	1.45
	2:20:00	0.00	0.00	0.46	0.59	0.74	0.70	0.79	0.75	1.08
	2:25:00	0.00	0.00	0.33	0.42	0.54	0.51	0.57	0.54	0.78
	2:30:00	0.00	0.00	0.24	0.30	0.39	0.36	0.41	0.39	0.56
	2:35:00	0.00	0.00	0.17	0.21	0.28	0.26	0.30	0.28	0.41
	2:40:00	0.00	0.00	0.11	0.14	0.19	0.18	0.20	0.19	0.28
	2:45:00	0.00	0.00	0.06	0.09	0.12	0.12	0.13	0.12	0.17
	2:50:00	0.00	0.00	0.03	0.05	0.06	0.07	0.07	0.07	0.10
	2:55:00	0.00	0.00	0.01	0.02	0.03	0.03	0.03	0.03	0.04
	3:00:00	0.00	0.00	0.00	0.01	0.01	0.01	0.01	0.01	0.01
	3:05:00	0.00	0.00	0.00	0.00	0.00	0.00	0.00	0.00	0.00
	3:10:00	0.00	0.00	0.00	0.00	0.00	0.00	0.00	0.00	0.00
	3:15:00	0.00	0.00	0.00	0.00	0.00	0.00	0.00	0.00	0.00
	3:20:00	0.00	0.00	0.00	0.00	0.00	0.00	0.00	0.00	0.00
	3:25:00	0.00	0.00	0.00	0.00	0.00	0.00	0.00	0.00	0.00
	3:30:00	0.00	0.00	0.00	0.00	0.00	0.00	0.00	0.00	0.00
	3:35:00	0.00	0.00	0.00	0.00	0.00	0.00	0.00	0.00	0.00
	3:40:00	0.00	0.00	0.00	0.00	0.00	0.00	0.00	0.00	0.00
	3:45:00	0.00	0.00	0.00	0.00	0.00	0.00	0.00	0.00	0.00
	3:50:00	0.00	0.00	0.00	0.00	0.00	0.00	0.00	0.00	0.00
	3:55:00	0.00	0.00	0.00	0.00	0.00	0.00	0.00	0.00	0.00
	4:00:00	0.00	0.00	0.00	0.00	0.00	0.00	0.00	0.00	0.00
	4:05:00	0.00	0.00	0.00	0.00	0.00	0.00	0.00	0.00	0.00
	4:10:00	0.00	0.00	0.00	0.00	0.00	0.00	0.00	0.00	0.00
	4:15:00	0.00	0.00	0.00	0.00	0.00	0.00	0.00	0.00	0.00
	4:20:00	0.00	0.00	0.00	0.00	0.00	0.00	0.00	0.00	0.00
	4:25:00	0.00	0.00	0.00	0.00	0.00	0.00	0.00	0.00	0.00
	4:30:00	0.00	0.00	0.00	0.00	0.00	0.00	0.00	0.00	0.00
	4:35:00	0.00	0.00	0.00	0.00	0.00	0.00	0.00	0.00	0.00
	4:40:00	0.00	0.00	0.00	0.00	0.00	0.00	0.00	0.00	0.00
	4:45:00	0.00	0.00	0.00	0.00	0.00	0.00	0.00	0.00	0.00
	4:50:00	0.00	0.00	0.00	0.00	0.00	0.00	0.00	0.00	0.00
	4:55:00	0.00	0.00	0.00	0.00	0.00	0.00	0.00	0.00	0.00
	5:00:00	0.00	0.00	0.00	0.00	0.00	0.00	0.00	0.00	0.00
	5:05:00	0.00	0.00	0.00	0.00	0.00	0.00	0.00	0.00	0.00
	5:10:00	0.00	0.00	0.00	0.00	0.00	0.00	0.00	0.00	0.00
	5:15:00	0.00	0.00	0.00	0.00	0.00	0.00	0.00	0.00	0.00
	5:20:00	0.00	0.00	0.00	0.00	0.00	0.00	0.00	0.00	0.00
	5:25:00	0.00	0.00	0.00	0.00	0.00	0.00	0.00	0.00	0.00
	5:30:00	0.00	0.00	0.00	0.00	0.00	0.00	0.00	0.00	0.00
	5:35:00	0.00	0.00	0.00	0.00	0.00	0.00	0.00	0.00	0.00
	5:40:00	0.00	0.00	0.00	0.00	0.00	0.00	0.00	0.00	0.00
	5:45:00	0.00	0.00	0.00	0.00	0.00	0.00	0.00	0.00	0.00
	5:50:00	0.00	0.00	0.00	0.00	0.00	0.00	0.00	0.00	0.00
	5:55:00	0.00	0.00	0.00	0.00	0.00	0.00	0.00	0.00	0.00
	6:00:00	0.00	0.00	0.00	0.00	0.00	0.00	0.00	0.00	0.00

DETENTION BASIN STAGE-STORAGE TABLE BUILDER

MHFD- Detention, Version 4.04 (February 2021)

Project: Grandview

Basin ID: Pond E



Example Zone Configuration (Retention Pond)

Watershed Information

Selected BMP Type =	EDB	
Watershed Area =	21.36	acres
Watershed Length =	1,800	ft
Watershed Length to Centroid =	900	ft
Watershed Slope =	0.020	ft/ft
Watershed Imperviousness =	61.70%	percent
Percentage Hydrologic Soil Group A =	90.0%	percent
Percentage Hydrologic Soil Group B =	10.0%	percent
Percentage Hydrologic Soil Groups C/D =	0.0%	percent
Target WQCV Drain Time =	40.0	hours
Location for 1-hr Rainfall Depths =	User Input	

After providing required inputs above including 1-hour rainfall depths, click 'Run CUHP' to generate runoff hydrographs using the embedded Colorado Urban Hydrograph Procedure.

Water Quality Capture Volume (WQCV) =	0.431	acre-feet
Excess Urban Runoff Volume (EURV) =	1.594	acre-feet
2-yr Runoff Volume (P1 = 1.19 in.) =	1.208	acre-feet
5-yr Runoff Volume (P1 = 1.5 in.) =	1.585	acre-feet
10-yr Runoff Volume (P1 = 1.75 in.) =	1.887	acre-feet
25-yr Runoff Volume (P1 = 2 in.) =	2.347	acre-feet
50-yr Runoff Volume (P1 = 2.25 in.) =	2.751	acre-feet
100-yr Runoff Volume (P1 = 2.52 in.) =	3.260	acre-feet
500-yr Runoff Volume (P1 = 3.68 in.) =	5.338	acre-feet
Approximate 2-yr Detention Volume =	1.052	acre-feet
Approximate 5-yr Detention Volume =	1.381	acre-feet
Approximate 10-yr Detention Volume =	1.680	acre-feet
Approximate 25-yr Detention Volume =	2.004	acre-feet
Approximate 50-yr Detention Volume =	2.201	acre-feet
Approximate 100-yr Detention Volume =	2.421	acre-feet

Optional User Overrides

	acre-feet
	acre-feet
1.19	inches
1.50	inches
1.75	inches
2.00	inches
2.25	inches
2.52	inches
3.68	inches

Depth Increment = 0.50 ft


Stage - Storage Description	Stage (ft)	Optional Override Stage (ft)	Length (ft)	Width (ft)	Area (ft ²)	Optional Override Area (ft ²)	Area (acre)	Volume (ft ³)	Volume (ac-ft)
Top of Micropool	--	0.00	--	--	--	35	0.001		
	--	0.50	--	--	--	1,362	0.031	349	0.008
6947	--	1.00	--	--	--	12,615	0.290	3,843	0.088
	--	1.50	--	--	--	25,422	0.584	13,352	0.307
6948	--	2.00	--	--	--	26,944	0.619	26,443	0.607
	--	2.50	--	--	--	28,490	0.654	40,302	0.925
6949	--	3.00	--	--	--	30,062	0.690	54,940	1.261
	--	3.50	--	--	--	31,660	0.727	70,370	1.615
6950	--	4.00	--	--	--	33,282	0.764	86,606	1.988
	--	4.50	--	--	--	34,931	0.802	103,659	2.380
6951	--	5.00	--	--	--	36,604	0.840	121,543	2.790
	--	5.50	--	--	--	38,303	0.879	140,270	3.220
6952	--	6.00	--	--	--	40,027	0.919	159,852	3.670

Define Zones and Basin Geometry

Zone 1 Volume (WQCV) =	0.431	acre-feet
Zone 2 Volume (EURV - Zone 1) =	1.163	acre-feet
Zone 3 Volume (100-year - Zones 1 & 2) =	0.828	acre-feet
Total Detention Basin Volume =	2.421	acre-feet
Initial Surcharge Volume (ISV) =	user	ft ³
Initial Surcharge Depth (ISD) =	user	ft
Total Available Detention Depth (H _{total}) =	user	ft
Depth of Trickle Channel (H _{TC}) =	user	ft
Slope of Trickle Channel (S _{TC}) =	user	ft/ft
Slopes of Main Basin Sides (S _{main}) =	user	H:V
Basin Length-to-Width Ratio (R _{LW}) =	user	
Initial Surcharge Area (A _{ISV}) =	user	ft ²
Surcharge Volume Length (L _{ISV}) =	user	ft
Surcharge Volume Width (W _{ISV}) =	user	ft
Depth of Basin Floor (H _{FLOOR}) =	user	ft
Length of Basin Floor (L _{FLOOR}) =	user	ft
Width of Basin Floor (W _{FLOOR}) =	user	ft
Area of Basin Floor (A _{FLOOR}) =	user	ft ²
Volume of Basin Floor (V _{FLOOR}) =	user	ft ³
Depth of Main Basin (H _{MAIN}) =	user	ft
Length of Main Basin (L _{MAIN}) =	user	ft
Width of Main Basin (W _{MAIN}) =	user	ft
Area of Main Basin (A _{MAIN}) =	user	ft ²
Volume of Main Basin (V _{MAIN}) =	user	ft ³
Calculated Total Basin Volume (V _{total}) =	user	acre-feet

DETENTION BASIN STAGE-STORAGE TABLE BUILDER


MHFD-Detention, Version 4.04 (February 2021)

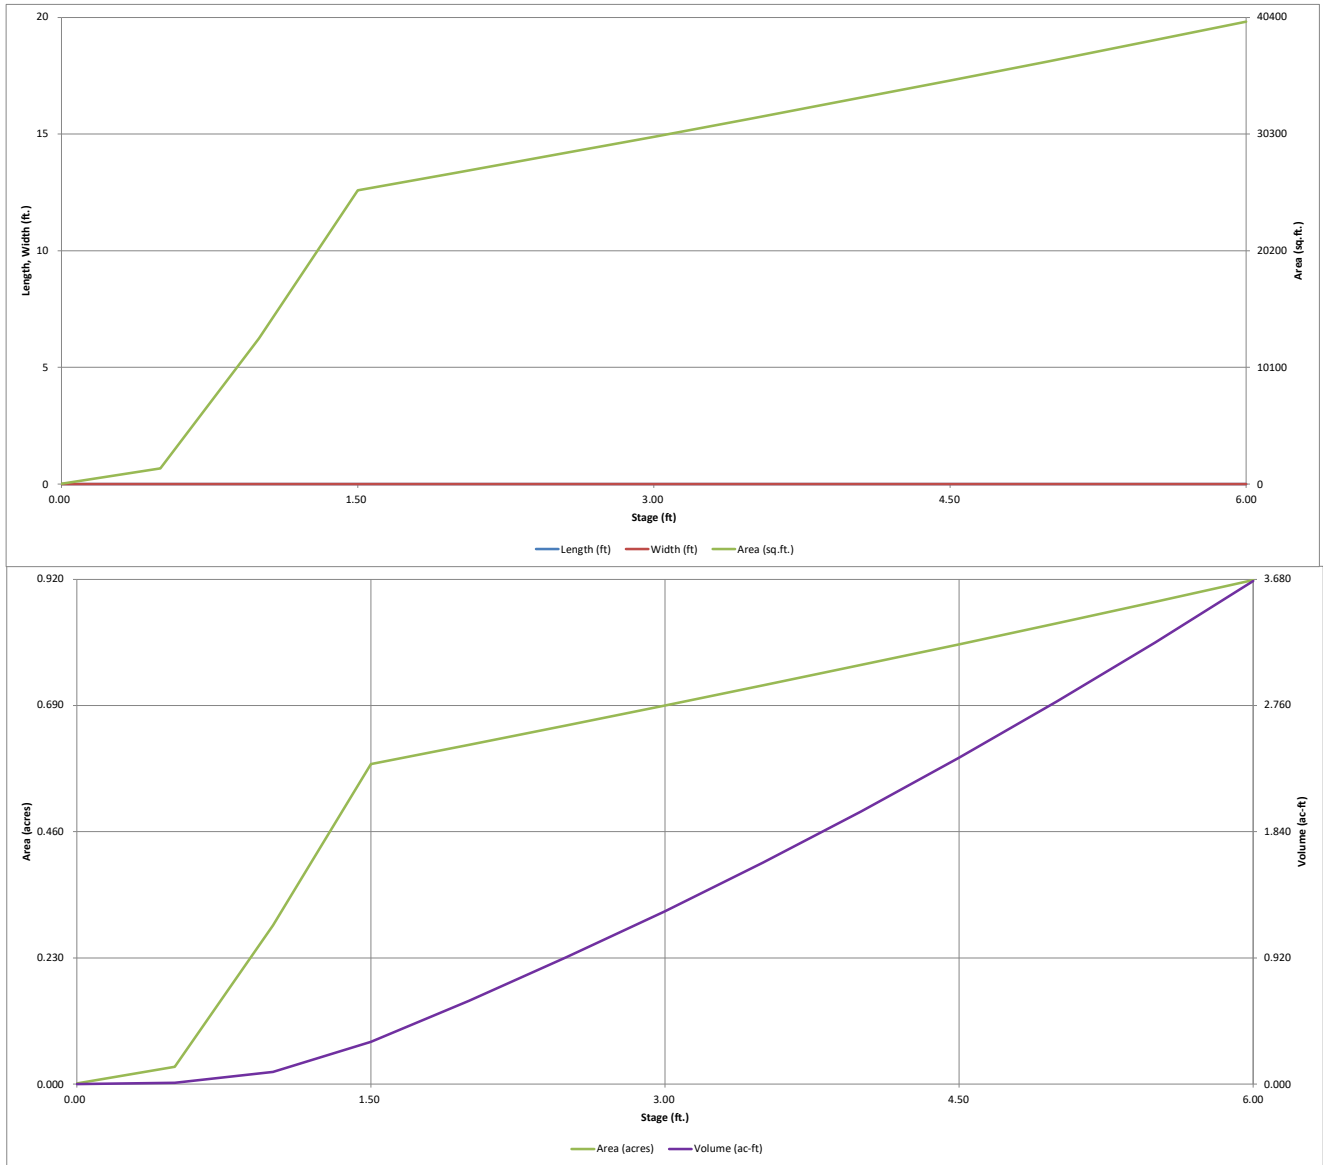

DETENTION BASIN OUTLET STRUCTURE DESIGN

MHFD-Detention, Version 4.04 (February 2021)

Project: Grandview
Basin ID: Pond E

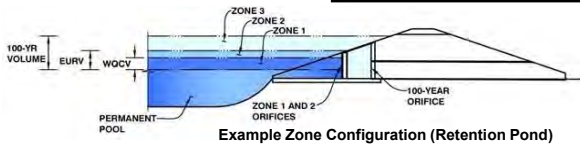

	Estimated Stage (ft)	Estimated Volume (ac-ft)	Outlet Type
Zone 1 (WQCV)	1.72	0.431	Orifice Plate
Zone 2 (EURV)	3.48	1.163	Rectangular Orifice
Zone 3 (100-year)	4.56	0.828	Weir&Pipe (Restrict)
Total (all zones)		2.421	

User Input: Orifice at Underdrain Outlet (typically used to drain WQCV in a Filtration BMP)

Underdrain Orifice Invert Depth =	N/A	ft (distance below the filtration media surface)
Underdrain Orifice Diameter =	N/A	inches

Calculated Parameters for Underdrain		
Underdrain Orifice Area =	N/A	ft ²
Underdrain Orifice Centroid =	N/A	feet

User Input: Orifice Plate with one or more orifices or Elliptical Slot Weir (typically used to drain WQCV and/or EURV in a sedimentation BMP)

Invert of Lowest Orifice =	0.00	ft (relative to basin bottom at Stage = 0 ft)
Depth at top of Zone using Orifice Plate =	1.72	ft (relative to basin bottom at Stage = 0 ft)
Orifice Plate: Orifice Vertical Spacing =	6.80	inches
Orifice Plate: Orifice Area per Row =	1.80	sq. inches (diameter = 1-1/2 inches)

Calculated Parameters for Plate		
WQ Orifice Area per Row =	1.250E-02	ft ²
Elliptical Half-Width =	N/A	feet
Elliptical Slot Centroid =	N/A	feet
Elliptical Slot Area =	N/A	ft ²

User Input: Stage and Total Area of Each Orifice Row (numbered from lowest to highest)

	Row 1 (required)	Row 2 (optional)	Row 3 (optional)	Row 4 (optional)	Row 5 (optional)	Row 6 (optional)	Row 7 (optional)	Row 8 (optional)
Stage of Orifice Centroid (ft)	0.00	0.57	1.15					
Orifice Area (sq. inches)	1.80	1.80	1.80					

	Row 9 (optional)	Row 10 (optional)	Row 11 (optional)	Row 12 (optional)	Row 13 (optional)	Row 14 (optional)	Row 15 (optional)	Row 16 (optional)
Stage of Orifice Centroid (ft)								
Orifice Area (sq. inches)								

User Input: Vertical Orifice (Circular or Rectangular)

	Zone 2 Rectangular	Not Selected	
Invert of Vertical Orifice =	1.75	N/A	ft (relative to basin bottom at Stage = 0 ft)
Depth at top of Zone using Vertical Orifice =	3.48	N/A	ft (relative to basin bottom at Stage = 0 ft)
Vertical Orifice Height =	1.50	N/A	inches
Vertical Orifice Width =	6.00		inches

Calculated Parameters for Vertical Orifice		
Zone 2 Rectangular	Not Selected	
Vertical Orifice Area =	0.06	N/A
Vertical Orifice Centroid =	0.06	N/A

User Input: Overflow Weir (Dropbox with Flat or Sloped Grate and Outlet Pipe OR Rectangular/Trapezoidal Weir (and No Outlet Pipe))

	Zone 3 Weir	Not Selected	
Overflow Weir Front Edge Height, H _o =	3.50	N/A	ft (relative to basin bottom at Stage = 0 ft)
Overflow Weir Front Edge Length =	3.00	N/A	feet
Overflow Weir Grate Slope =	4.00	N/A	H:V
Horiz. Length of Weir Sides =	3.00	N/A	feet
Overflow Grate Type =	Type C Grate	N/A	
Debris Clogging % =	50%	N/A	%

Calculated Parameters for Overflow Weir		
Zone 3 Weir	Not Selected	
Height of Grate Upper Edge, H ₁ =	4.25	N/A
Overflow Weir Slope Length =	3.09	N/A
Grate Open Area / 100-yr Orifice Area =	6.40	N/A
Overflow Grate Open Area w/o Debris =	6.46	N/A
Overflow Grate Open Area w/ Debris =	3.23	N/A

User Input: Outlet Pipe w/ Flow Restriction Plate (Circular Orifice, Restrictor Plate, or Rectangular Orifice)

	Zone 3 Restrictor	Not Selected	
Depth to Invert of Outlet Pipe =	0.25	N/A	ft (distance below basin bottom at Stage = 0 ft)
Outlet Pipe Diameter =	18.00	N/A	inches
Restrictor Plate Height Above Pipe Invert =	10.00		inches

Calculated Parameters for Outlet Pipe w/ Flow Restriction Plate		
Zone 3 Restrictor	Not Selected	
Outlet Orifice Area =	1.01	N/A
Outlet Orifice Centroid =	0.48	N/A
Half-Central Angle of Restrictor Plate on Pipe =	1.68	N/A

User Input: Emergency Spillway (Rectangular or Trapezoidal)

Spillway Invert Stage =	4.80	ft (relative to basin bottom at Stage = 0 ft)
Spillway Crest Length =	60.00	feet
Spillway End Slopes =	4.00	H:V
Freeboard above Max Water Surface =	1.00	feet

Calculated Parameters for Spillway		
Spillway Design Flow Depth =	0.40	feet
Stage at Top of Freeboard =	6.20	feet
Basin Area at Top of Freeboard =	0.92	acres
Basin Volume at Top of Freeboard =	3.67	acre-ft




Routed Hydrograph Results

The user can override the default CUHP hydrographs and runoff volumes by entering new values in the Inflow Hydrographs table (Columns W through AF).

	WQCV	EURV	2 Year	5 Year	10 Year	25 Year	50 Year	100 Year	500 Year
Design Storm Return Period =	N/A	N/A	1.19	1.50	1.75	2.00	2.25	2.52	3.68
One-Hour Rainfall Depth (in) =	N/A	N/A	1.19	1.50	1.75	2.00	2.25	2.52	3.68
CUHP Runoff Volume (acre-ft) =	0.431	1.594	1.208	1.585	1.887	2.347	2.751	3.260	5.338
Inflow Hydrograph Volume (acre-ft) =	N/A	N/A	1.208	1.585	1.887	2.347	2.751	3.260	5.338
CUHP Predevelopment Peak Q (cfs) =	N/A	N/A	0.1	0.3	0.4	4.6	7.7	12.0	28.7
OPTIONAL Override Predevelopment Peak Q (cfs) =	N/A	N/A							
Predevelopment Unit Peak Flow, q (cfs/acre) =	N/A	N/A	0.01	0.01	0.02	0.22	0.36	0.56	1.34
Peak Inflow Q (cfs) =	N/A	N/A	16.4	21.6	25.4	33.7	40.1	48.1	79.0
Peak Outflow Q (cfs) =	0.2	0.7	0.6	0.7	1.0	2.9	5.1	8.8	47.6
Ratio Peak Outflow to Predevelopment Q =	N/A	N/A	N/A	2.5	2.7	0.6	0.7	0.7	1.7
Structure Controlling Flow =	Plate	Vertical Orifice 1	Vertical Orifice 1	Vertical Orifice 1	Overflow Weir 1	Overflow Weir 1	Overflow Weir 1	Overflow Weir 1	Spillway
Max Velocity through Gate 1 (fps) =	N/A	N/A	N/A	N/A	0.0	0.3	0.7	1.2	1.5
Max Velocity through Gate 2 (fps) =	N/A	N/A	N/A	N/A	N/A	N/A	N/A	N/A	N/A
Time to Drain 97% of Inflow Volume (hours) =	39	65	60	65	69	69	68	67	60
Time to Drain 99% of Inflow Volume (hours) =	42	70	64	70	74	76	76	75	72
Maximum Ponding Depth (ft) =	1.72	3.48	2.79	3.31	3.69	4.12	4.40	4.76	5.14
Area at Maximum Ponding Depth (acres) =	0.60	0.73	0.67	0.71	0.74	0.77	0.79	0.82	0.85
Maximum Volume Stored (acre-ft) =	0.437	1.601	1.118	1.472	1.755	2.080	2.300	2.583	2.909

DETENTION BASIN OUTLET STRUCTURE DESIGN

MHFD-Detention, Version 4.04 (February 2021)

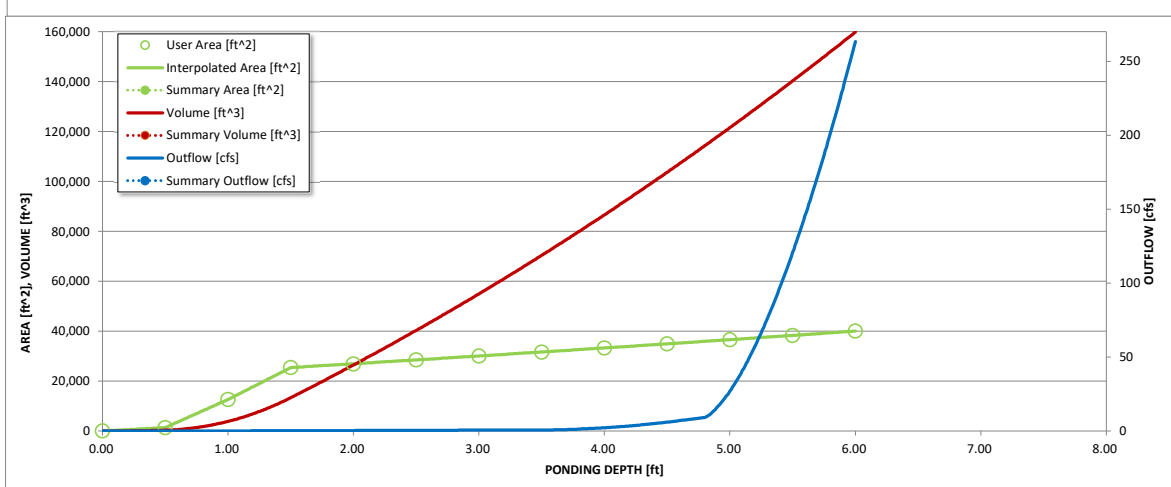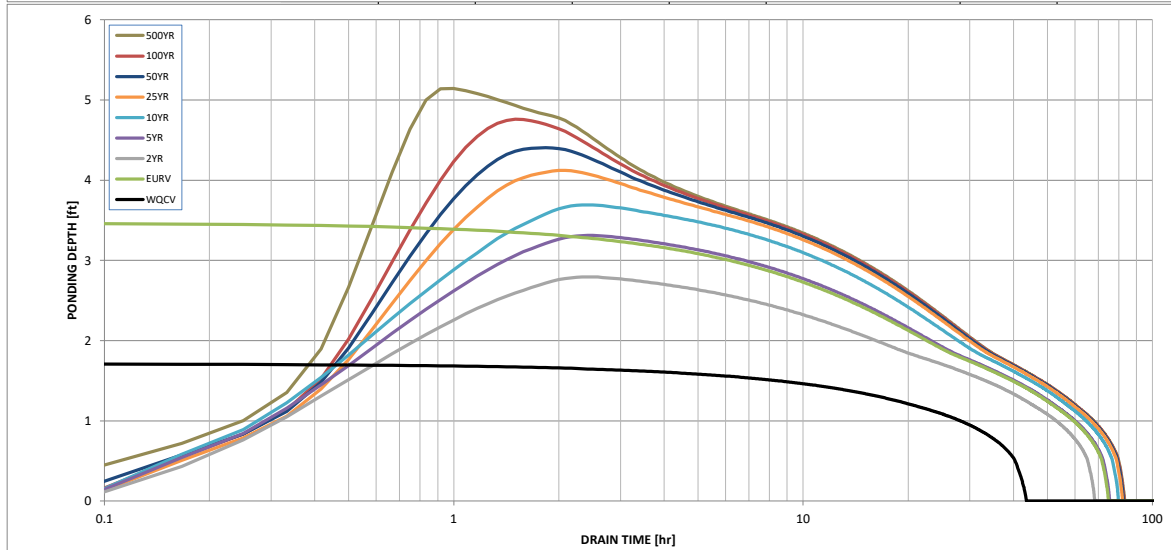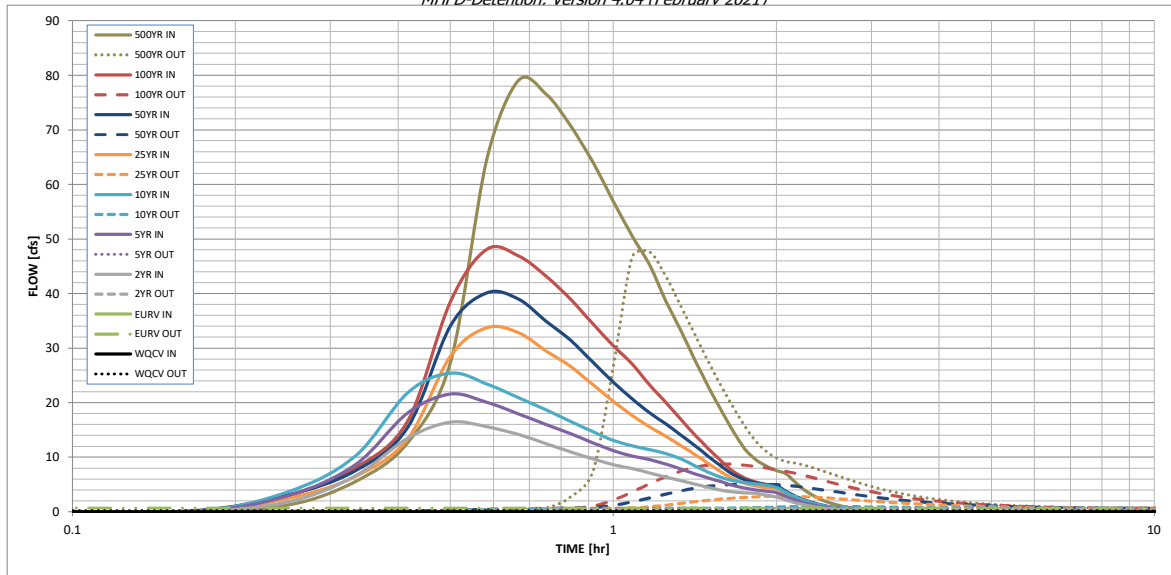

S-A-V-D Chart Axis Override	X-axis	Left Y-Axis	Right Y-Axis
minimum bound			
maximum bound			

DETENTION BASIN OUTLET STRUCTURE DESIGN


MHFD-Detention, Version 4.04 (February 2021)

Summary Stage-Area-Volume-Discharge Relationships
The user can create a summary S-A-V-D by entering the desired stage increments and the remainder of the table will populate automatically.
 The user should graphically compare the summary S-A-V-D table to the full S-A-V-D table in the chart to confirm it captures all key transition points.

Stage - Storage Description	Stage [ft]	Area [ft ²]	Area [acres]	Volume [ft ³]	Volume [ac-ft]	Total Outflow [cfs]

For best results, include the stages of all grade slope changes (e.g. ISV and Floor) from the S-A-V table on Sheet 'Basin'.

Also include the inverts of all outlets (e.g. vertical orifice, overflow grate, and spillway, where applicable).

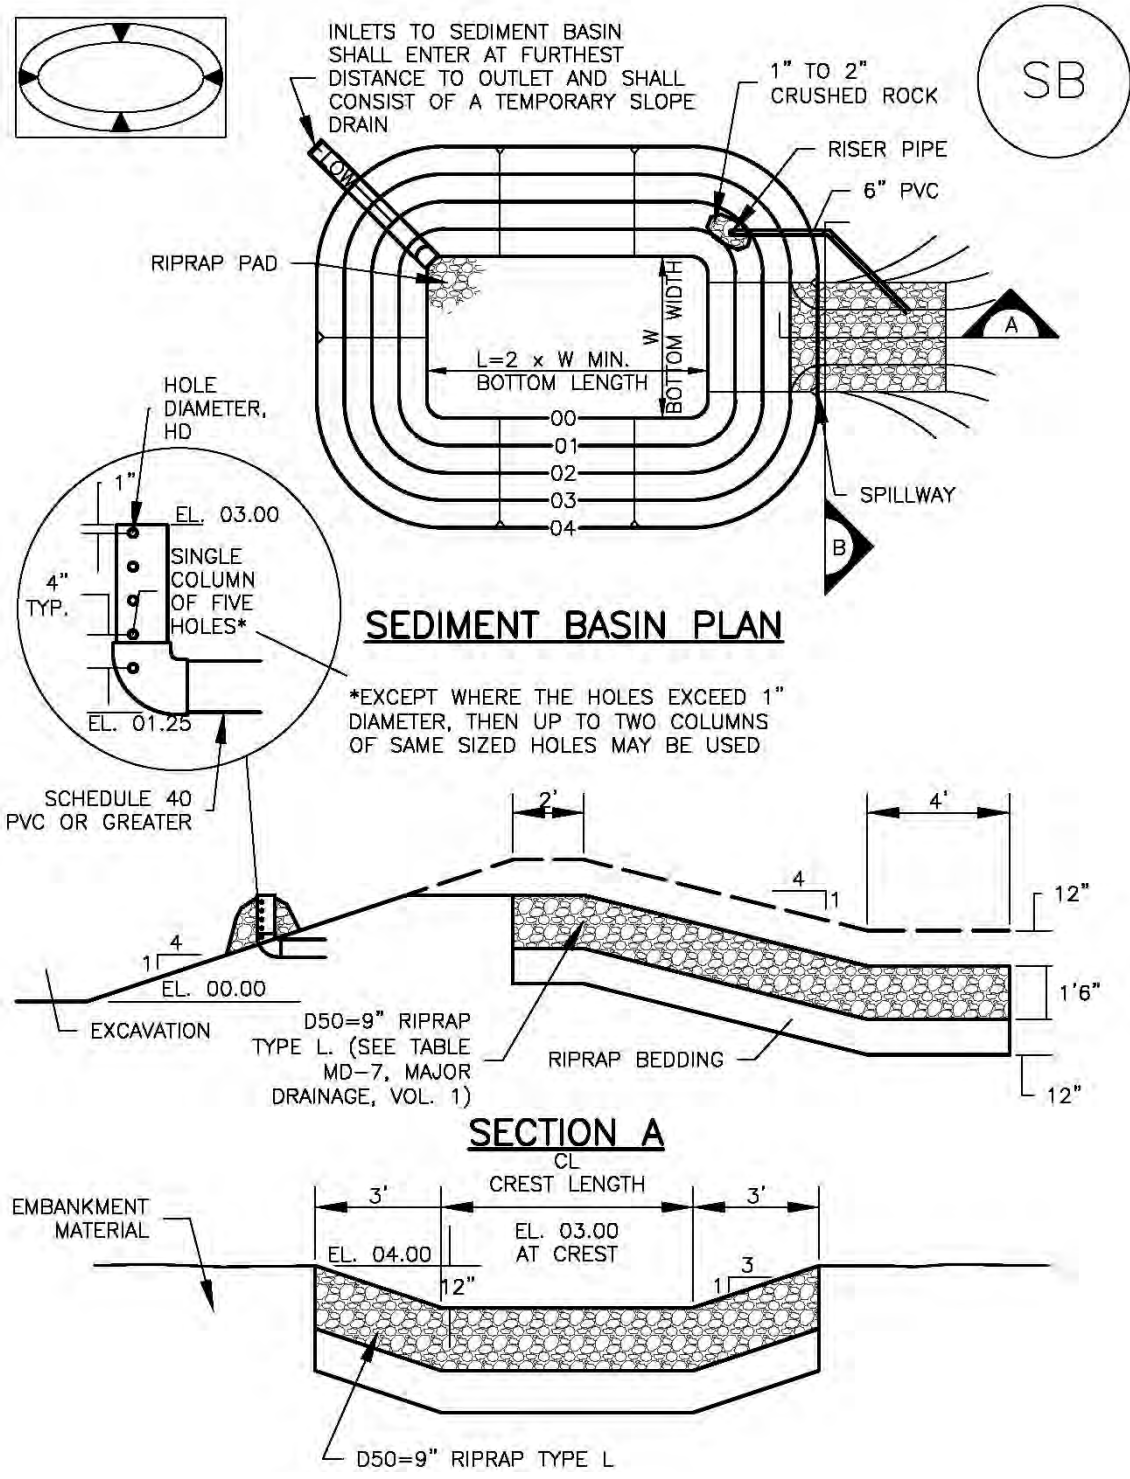


*EXCEPT WHERE THE HOLES EXCEED 1" DIAMETER, THEN UP TO TWO COLUMNS OF SAME SIZED HOLES MAY BE USED

DETENTION BASIN STAGE-STORAGE TABLE BUILDER

MHFD-Detention, Version 4.04 (February 2021)

Project: **Grandview - Proposed**

Basin ID: **SB-2**

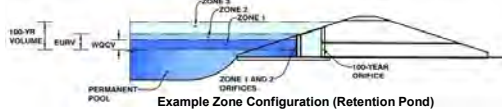

Watershed Information

Selected BMP Type =	EDB
Watershed Area =	11.67 acres
Watershed Length =	930 ft
Watershed Length to Centroid =	465 ft
Watershed Slope =	0.020 ft/ft
Watershed Imperviousness =	2.00% percent
Percentage Hydrologic Soil Group A =	100.0% percent
Percentage Hydrologic Soil Group B =	0.0% percent
Percentage Hydrologic Soil Groups C/D =	0.0% percent
Target WQCV Drain Time =	40.0 hours
Location for 1-hr Rainfall Depths =	User Input

After providing required inputs above including 1-hour rainfall depths, click 'Run CUHP' to generate runoff hydrographs using the embedded Colorado Urban Hydrograph Procedure.

Water Quality Capture Volume (WQCV) =	0.015	acre-feet
Excess Urban Runoff Volume (EURV) =	0.011	acre-feet
2-yr Runoff Volume (P1 = 1.19 in.) =	0.006	acre-feet
5-yr Runoff Volume (P1 = 1.5 in.) =	0.012	acre-feet
10-yr Runoff Volume (P1 = 1.75 in.) =	0.016	acre-feet
25-yr Runoff Volume (P1 = 2 in.) =	0.146	acre-feet
50-yr Runoff Volume (P1 = 2.25 in.) =	0.294	acre-feet
100-yr Runoff Volume (P1 = 2.52 in.) =	0.496	acre-feet
500-yr Runoff Volume (P1 = 3.68 in.) =	1.453	acre-feet
Approximate 2-yr Detention Volume =	0.006	acre-feet
Approximate 5-yr Detention Volume =	0.009	acre-feet
Approximate 10-yr Detention Volume =	0.012	acre-feet
Approximate 25-yr Detention Volume =	0.019	acre-feet
Approximate 50-yr Detention Volume =	0.046	acre-feet
Approximate 100-yr Detention Volume =	0.126	acre-feet

Optional User Overrides

		acre-feet
		acre-feet
	1.19	inches
	1.50	inches
	1.75	inches
	2.00	inches
	2.25	inches
	2.52	inches
	3.68	inches

Define Zones and Basin Geometry

Zone 1 Volume (WQCV) =	0.015	acre-feet
Select Zone 2 Storage Volume (Optional) =		acre-feet
Select Zone 3 Storage Volume (Optional) =		acre-feet
Total Detention Basin Volume =	0.015	acre-feet
Initial Surcharge Volume (ISV) =	user	ft ³
Initial Surcharge Depth (ISD) =	user	ft
Total Available Detention Depth (H _{total}) =	user	ft
Depth of Trickle Channel (H _{TC}) =	user	ft
Slope of Trickle Channel (S _{TC}) =	user	ft/ft
Slopes of Main Basin Sides (S _{main}) =	user	H:V
Basin Length-to-Width Ratio (R _{LW}) =	user	
Initial Surcharge Area (A _{ISV}) =	user	ft ²
Surcharge Volume Length (L _{ISV}) =	user	ft
Surcharge Volume Width (W _{ISV}) =	user	ft
Depth of Basin Floor (H _{FLOOR}) =	user	ft
Length of Basin Floor (L _{FLOOR}) =	user	ft
Width of Basin Floor (W _{FLOOR}) =	user	ft
Area of Basin Floor (A _{FLOOR}) =	user	ft ²
Volume of Basin Floor (V _{FLOOR}) =	user	ft ³
Depth of Main Basin (H _{MAIN}) =	user	ft
Length of Main Basin (L _{MAIN}) =	user	ft
Width of Main Basin (W _{MAIN}) =	user	ft
Area of Main Basin (A _{MAIN}) =	user	ft ²
Volume of Main Basin (V _{MAIN}) =	user	ft ³
Calculated Total Basin Volume (V _{total}) =	user	acre-feet


Total detention volume is less than 100-year volume.

Depth Increment = 0.20 ft

Stage - Storage Description	Stage (ft)	Optional Override Stage (ft)	Length (ft)	Width (ft)	Area (ft ²)	Optional Override Area (ft ²)	Area (acre)	Volume (ft ³)	Volume (ac-ft)
Top of Micropool	--	0.00	--	--	--	35	0.001		
	--	0.20	--	--	--	979	0.022	101	0.002
	--	0.40	--	--	--	1,076	0.025	307	0.007
	--	0.60	--	--	--	1,178	0.027	532	0.012
	--	0.80	--	--	--	1,284	0.029	778	0.018
	--	1.00	--	--	--	1,394	0.032	1,046	0.024
	--	1.20	--	--	--	1,508	0.035	1,336	0.031
	--	1.40	--	--	--	1,626	0.037	1,650	0.038
	--	1.60	--	--	--	1,748	0.040	1,987	0.046
	--	1.80	--	--	--	1,874	0.043	2,349	0.054
	--	2.00	--	--	--	2,003	0.046	2,737	0.063
	--	2.20	--	--	--	2,138	0.049	3,151	0.072
	--	2.40	--	--	--	2,276	0.052	3,592	0.082
	--	2.60	--	--	--	2,418	0.056	4,062	0.093
	--	2.80	--	--	--	2,564	0.059	4,560	0.105
	--	3.00	--	--	--	2,714	0.062	5,087	0.117
	--	3.20	--	--	--	2,868	0.066	5,646	0.130
	--	3.40	--	--	--	3,026	0.069	6,235	0.143
	--	3.60	--	--	--	3,188	0.073	6,856	0.157
	--	3.80	--	--	--	3,354	0.077	7,511	0.172
	--	4.00	--	--	--	3,525	0.081	8,199	0.188

DETENTION BASIN STAGE-STORAGE TABLE BUILDER


MHFD-Detention, Version 4.04 (February 2021)

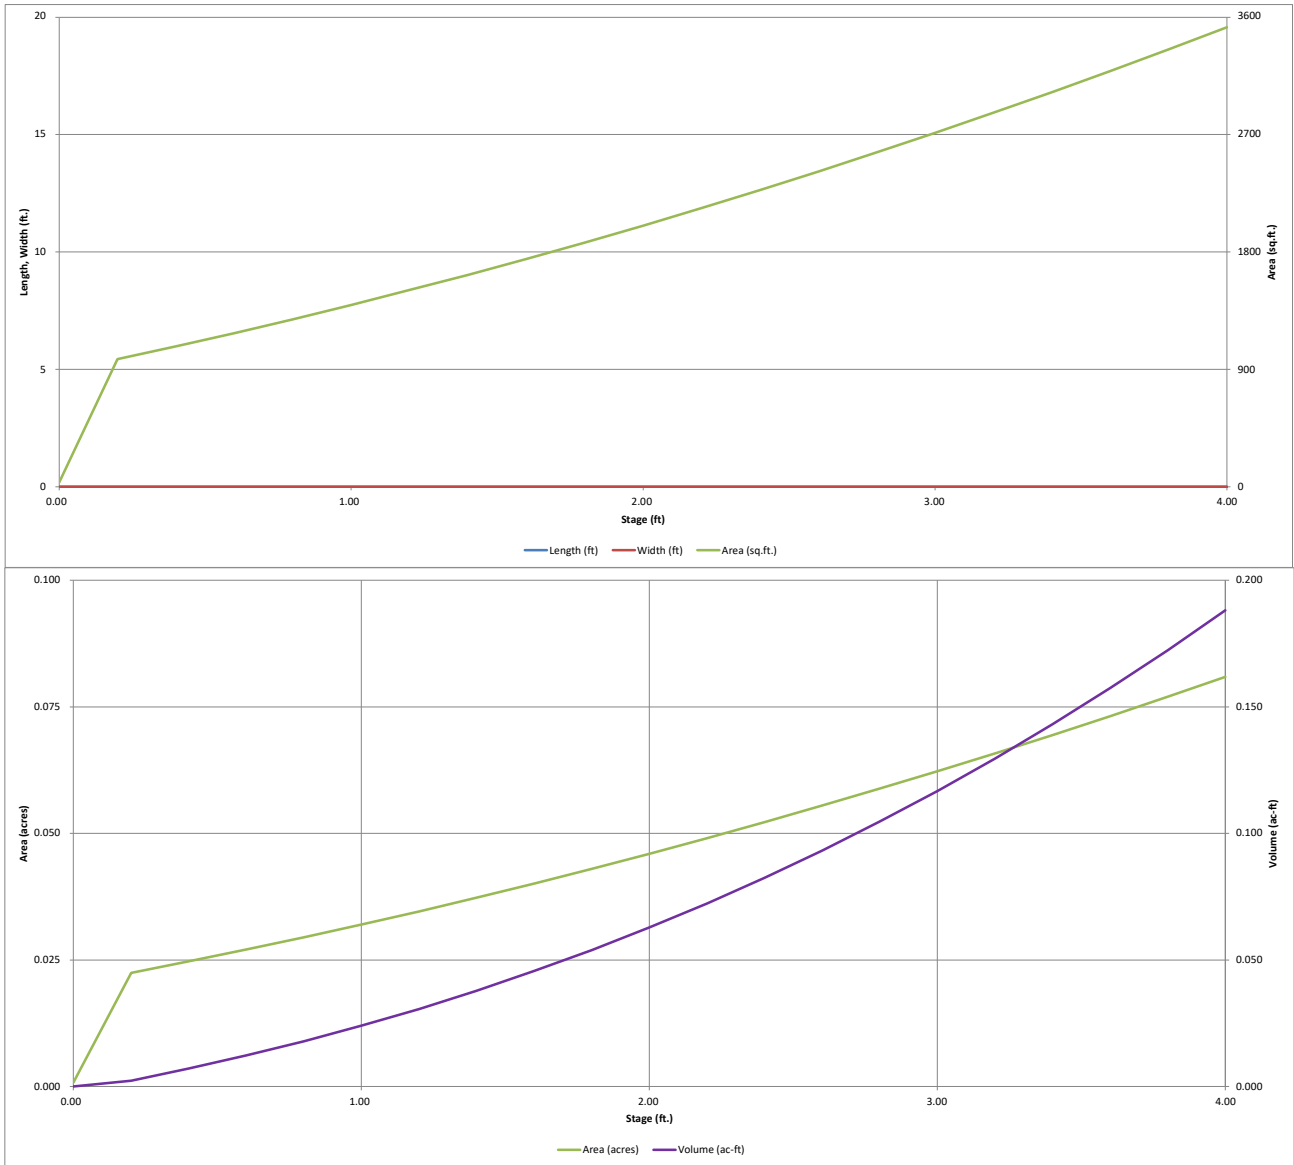

DETENTION BASIN OUTLET STRUCTURE DESIGN

MHFD-Detention, Version 4.04 (February 2021)

Project: Grandview - Proposed
Basin ID: SB-2

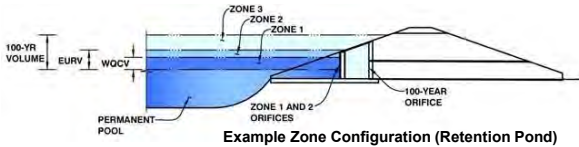

	Estimated Stage (ft)	Estimated Volume (ac-ft)	Outlet Type
Zone 1 (WQCV)	0.70	0.015	Orifice Plate
Zone 2			
Zone 3			
Total (all zones)		0.015	

User Input: Orifice at Underdrain Outlet (typically used to drain WQCV in a Filtration BMP)

Underdrain Orifice Invert Depth = ft (distance below the filtration media surface)
Underdrain Orifice Diameter = inches

Calculated Parameters for Underdrain

Underdrain Orifice Area = ft²
Underdrain Orifice Centroid = feet

User Input: Orifice Plate with one or more orifices or Elliptical Slot Weir (typically used to drain WQCV and/or EURV in a sedimentation BMP)

Invert of Lowest Orifice = ft (relative to basin bottom at Stage = 0 ft)
Depth at top of Zone using Orifice Plate = ft (relative to basin bottom at Stage = 0 ft)
Orifice Plate: Orifice Vertical Spacing = inches
Orifice Plate: Orifice Area per Row = sq. inches (diameter = 1 inch)

Calculated Parameters for Plate

WQ Orifice Area per Row = ft²
Elliptical Half-Width = feet
Elliptical Slot Centroid = feet
Elliptical Slot Area = ft²

User Input: Stage and Total Area of Each Orifice Row (numbered from lowest to highest)

	Row 1 (required)	Row 2 (optional)	Row 3 (optional)	Row 4 (optional)	Row 5 (optional)	Row 6 (optional)	Row 7 (optional)	Row 8 (optional)
Stage of Orifice Centroid (ft)	0.00	0.30	0.60					
Orifice Area (sq. inches)	0.79	0.79	0.79					

	Row 9 (optional)	Row 10 (optional)	Row 11 (optional)	Row 12 (optional)	Row 13 (optional)	Row 14 (optional)	Row 15 (optional)	Row 16 (optional)
Stage of Orifice Centroid (ft)								
Orifice Area (sq. inches)								

User Input: Vertical Orifice (Circular or Rectangular)

Invert of Vertical Orifice = ft (relative to basin bottom at Stage = 0 ft)
Depth at top of Zone using Vertical Orifice = ft (relative to basin bottom at Stage = 0 ft)
Vertical Orifice Diameter = inches

Calculated Parameters for Vertical Orifice

Vertical Orifice Area = ft²
Vertical Orifice Centroid = feet

User Input: Overflow Weir (Dropbox with Flat or Sloped Grate and Outlet Pipe OR Rectangular/Trapezoidal Weir (and No Outlet Pipe))

Overflow Weir Front Edge Height, Ho = ft (relative to basin bottom at Stage = 0 ft)
Overflow Weir Front Edge Length = feet
Overflow Weir Grate Slope = H:V
Horiz. Length of Weir Sides = feet
Overflow Grate Type =
Debris Clogging % = %

Calculated Parameters for Overflow Weir

Height of Grate Upper Edge, H₁ = feet
Overflow Weir Slope Length = feet
Grate Open Area / 100-yr Orifice Area =
Overflow Grate Open Area w/o Debris = ft²
Overflow Grate Open Area w/ Debris = ft²

User Input: Outlet Pipe w/ Flow Restriction Plate (Circular Orifice, Restrictor Plate, or Rectangular Orifice)

Depth to Invert of Outlet Pipe = ft (distance below basin bottom at Stage = 0 ft)
Circular Orifice Diameter = inches

Calculated Parameters for Outlet Pipe w/ Flow Restriction Plate

Outlet Orifice Area = ft²
Outlet Orifice Centroid = feet
Half-Central Angle of Restrictor Plate on Pipe = radians

User Input: Emergency Spillway (Rectangular or Trapezoidal)

Spillway Invert Stage = ft (relative to basin bottom at Stage = 0 ft)
Spillway Crest Length = feet
Spillway End Slopes = H:V
Freeboard above Max Water Surface = feet

Calculated Parameters for Spillway

Spillway Design Flow Depth = feet
Stage at Top of Freeboard = feet
Basin Area at Top of Freeboard = acres
Basin Volume at Top of Freeboard = acre-ft




Routed Hydrograph Results

The user can override the default CUHP hydrographs and runoff volumes by entering new values in the Inflow Hydrographs table (Columns W through AF).

	WQCV	EURV	2 Year	5 Year	10 Year	25 Year	50 Year	100 Year	500 Year
Design Storm Return Period =									
One-Hour Rainfall Depth (in) =	N/A	N/A	1.19	1.50	1.75	2.00	2.25	2.52	3.68
CUHP Runoff Volume (acre-ft) =	0.015	0.011	0.006	0.012	0.016	0.146	0.294	0.496	1.453
Inflow Hydrograph Volume (acre-ft) =	N/A	N/A	0.006	0.012	0.016	0.146	0.294	0.496	1.453
CUHP Predevelopment Peak Q (cfs) =	N/A	N/A	0.1	0.2	0.3	2.3	4.6	7.6	19.3
OPTIONAL Override Predevelopment Peak Q (cfs) =	N/A	N/A							
Predevelopment Unit Peak Flow, q (cfs/acre) =	N/A	N/A	0.01	0.02	0.02	0.20	0.40	0.65	1.65
Peak Inflow Q (cfs) =	N/A	N/A	0.1	0.2	0.3	2.3	4.6	7.6	19.3
Peak Outflow Q (cfs) =	0.0	0.0	0.0	0.0	0.0	0.4	3.9	6.9	24.9
Ratio Peak Outflow to Predevelopment Q =	N/A	N/A	N/A	0.1	0.1	0.2	0.8	0.9	1.3
Structure Controlling Flow =	Plate	Plate	Plate	Plate	Plate	Spillway	Spillway	Spillway	Spillway
Max Velocity through Gate 1 (fps) =	N/A	N/A	N/A	N/A	N/A	N/A	N/A	N/A	N/A
Max Velocity through Gate 2 (fps) =	N/A	N/A	N/A	N/A	N/A	N/A	N/A	N/A	N/A
Time to Drain 97% of Inflow Volume (hours) =	9	8	7	9	10	20	18	16	11
Time to Drain 99% of Inflow Volume (hours) =	9	8	7	9	11	23	21	20	16
Maximum Ponding Depth (ft) =	0.71	0.56	0.28	0.45	0.59	3.03	3.17	3.24	3.56
Area at Maximum Ponding Depth (acres) =	0.03	0.03	0.02	0.03	0.03	0.06	0.07	0.07	0.07
Maximum Volume Stored (acre-ft) =	0.015	0.011	0.004	0.008	0.012	0.119	0.127	0.132	0.154

DETENTION BASIN OUTLET STRUCTURE DESIGN

MHFD-Detention, Version 4.04 (February 2021)

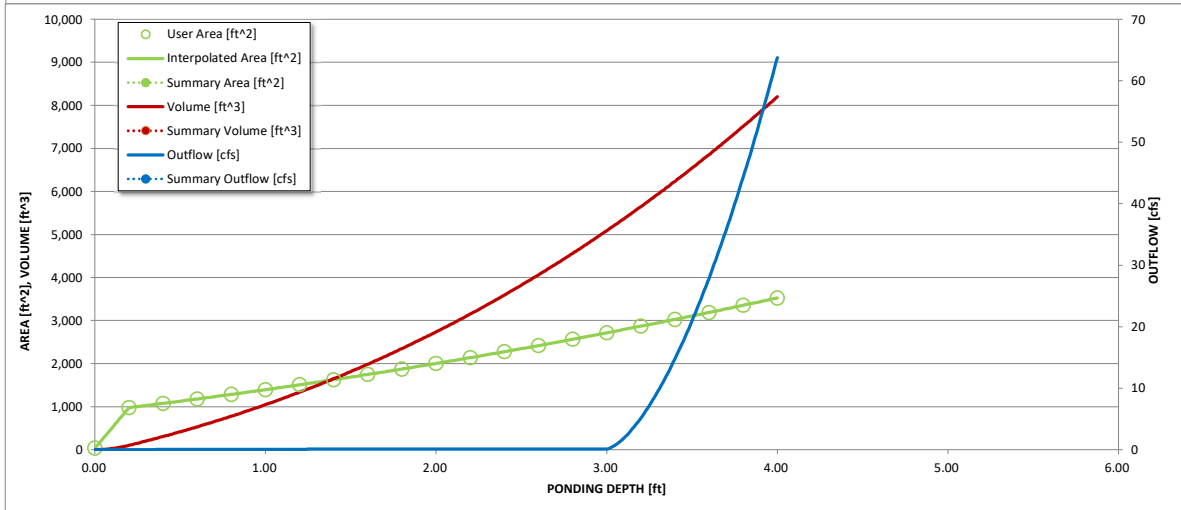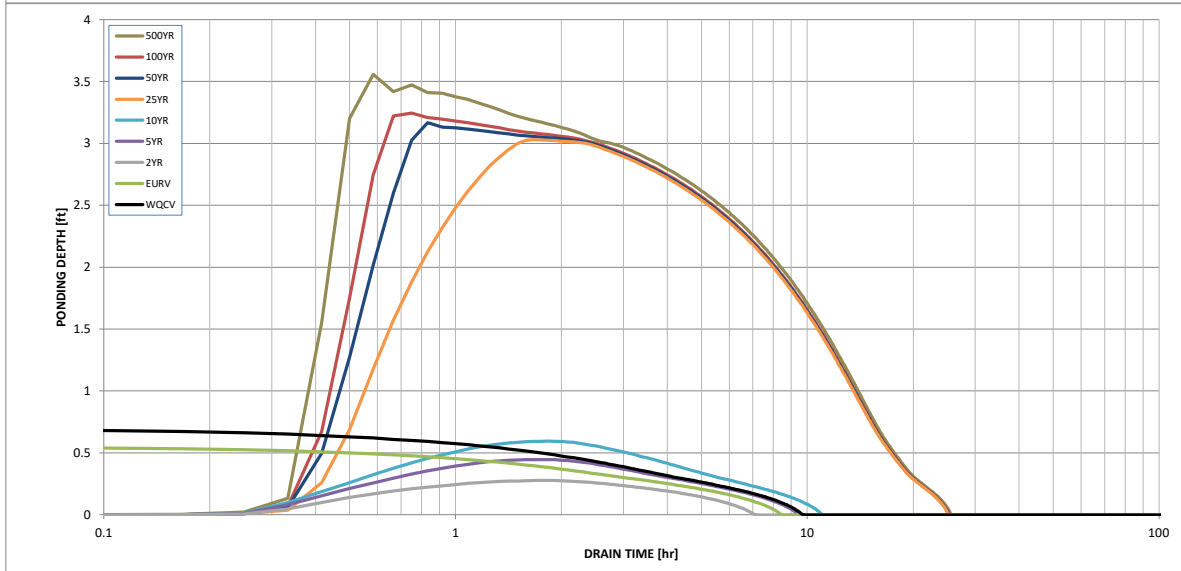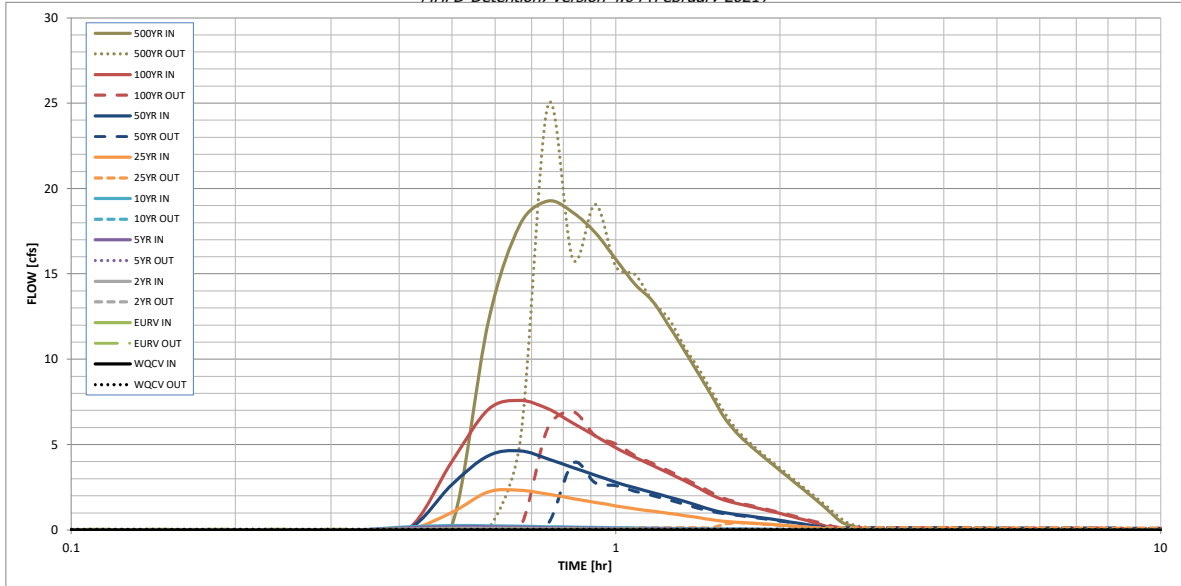

S-A-V-D Chart Axis Override	X-axis	Left Y-Axis	Right Y-Axis
minimum bound			
maximum bound			

DETENTION BASIN OUTLET STRUCTURE DESIGN

Outflow Hydrograph Workbook Filename: _____

Inflow Hydrographs

The user can override the calculated inflow hydrographs from this workbook with inflow hydrographs developed in a separate program.

Time Interval	SOURCE	CUHP	CUHP	CUHP	CUHP	CUHP	CUHP	CUHP	CUHP	CUHP
	TIME	WQCV [cfs]	EURV [cfs]	2 Year [cfs]	5 Year [cfs]	10 Year [cfs]	25 Year [cfs]	50 Year [cfs]	100 Year [cfs]	500 Year [cfs]
5.00 min	0:00:00	0.00	0.00	0.00	0.00	0.00	0.00	0.00	0.00	0.00
	0:05:00	0.00	0.00	0.00	0.00	0.00	0.00	0.00	0.00	0.00
	0:10:00	0.00	0.00	0.00	0.00	0.00	0.00	0.00	0.00	0.00
	0:15:00	0.00	0.00	0.00	0.00	0.00	0.00	0.00	0.00	0.00
	0:20:00	0.00	0.00	0.00	0.00	0.01	0.00	0.00	0.00	0.01
	0:25:00	0.00	0.00	0.05	0.12	0.18	0.03	0.07	0.09	0.30
	0:30:00	0.00	0.00	0.09	0.19	0.25	1.02	2.66	4.01	12.22
	0:35:00	0.00	0.00	0.09	0.18	0.25	2.23	4.35	7.06	17.90
	0:40:00	0.00	0.00	0.08	0.16	0.22	2.32	4.63	7.58	19.26
	0:45:00	0.00	0.00	0.07	0.14	0.19	2.10	4.16	7.09	18.60
	0:50:00	0.00	0.00	0.06	0.12	0.17	1.84	3.66	6.26	17.41
	0:55:00	0.00	0.00	0.05	0.10	0.15	1.62	3.21	5.51	15.85
	1:00:00	0.00	0.00	0.05	0.09	0.13	1.41	2.79	4.81	14.39
	1:05:00	0.00	0.00	0.04	0.08	0.12	1.23	2.46	4.25	13.42
	1:10:00	0.00	0.00	0.04	0.07	0.10	1.10	2.19	3.77	11.98
	1:15:00	0.00	0.00	0.03	0.06	0.09	0.97	1.93	3.33	10.56
	1:20:00	0.00	0.00	0.03	0.05	0.08	0.85	1.68	2.89	9.17
	1:25:00	0.00	0.00	0.02	0.05	0.07	0.72	1.42	2.46	7.84
	1:30:00	0.00	0.00	0.02	0.04	0.06	0.60	1.17	2.04	6.55
	1:35:00	0.00	0.00	0.02	0.04	0.05	0.50	1.01	1.74	5.68
	1:40:00	0.00	0.00	0.02	0.03	0.05	0.45	0.90	1.56	5.04
	1:45:00	0.00	0.00	0.02	0.03	0.04	0.41	0.82	1.40	4.48
	1:50:00	0.00	0.00	0.01	0.03	0.04	0.37	0.73	1.25	3.97
	1:55:00	0.00	0.00	0.01	0.02	0.03	0.32	0.64	1.11	3.49
	2:00:00	0.00	0.00	0.01	0.02	0.03	0.28	0.56	0.96	3.02
	2:05:00	0.00	0.00	0.01	0.02	0.02	0.24	0.47	0.82	2.58
	2:10:00	0.00	0.00	0.01	0.01	0.02	0.20	0.39	0.67	2.16
	2:15:00	0.00	0.00	0.01	0.01	0.01	0.16	0.30	0.53	1.74
	2:20:00	0.00	0.00	0.00	0.01	0.01	0.11	0.22	0.39	1.32
	2:25:00	0.00	0.00	0.00	0.00	0.00	0.07	0.13	0.25	0.90
	2:30:00	0.00	0.00	0.00	0.00	0.00	0.03	0.05	0.11	0.50
	2:35:00	0.00	0.00	0.00	0.00	0.00	0.01	0.01	0.03	0.29
	2:40:00	0.00	0.00	0.00	0.00	0.00	0.00	0.00	0.01	0.18
	2:45:00	0.00	0.00	0.00	0.00	0.00	0.00	0.00	0.01	0.11
	2:50:00	0.00	0.00	0.00	0.00	0.00	0.00	0.00	0.00	0.06
	2:55:00	0.00	0.00	0.00	0.00	0.00	0.00	0.00	0.00	0.03
	3:00:00	0.00	0.00	0.00	0.00	0.00	0.00	0.00	0.00	0.01
	3:05:00	0.00	0.00	0.00	0.00	0.00	0.00	0.00	0.00	0.00
	3:10:00	0.00	0.00	0.00	0.00	0.00	0.00	0.00	0.00	0.00
	3:15:00	0.00	0.00	0.00	0.00	0.00	0.00	0.00	0.00	0.00
	3:20:00	0.00	0.00	0.00	0.00	0.00	0.00	0.00	0.00	0.00
	3:25:00	0.00	0.00	0.00	0.00	0.00	0.00	0.00	0.00	0.00
	3:30:00	0.00	0.00	0.00	0.00	0.00	0.00	0.00	0.00	0.00
	3:35:00	0.00	0.00	0.00	0.00	0.00	0.00	0.00	0.00	0.00
	3:40:00	0.00	0.00	0.00	0.00	0.00	0.00	0.00	0.00	0.00
	3:45:00	0.00	0.00	0.00	0.00	0.00	0.00	0.00	0.00	0.00
	3:50:00	0.00	0.00	0.00	0.00	0.00	0.00	0.00	0.00	0.00
	3:55:00	0.00	0.00	0.00	0.00	0.00	0.00	0.00	0.00	0.00
	4:00:00	0.00	0.00	0.00	0.00	0.00	0.00	0.00	0.00	0.00
	4:05:00	0.00	0.00	0.00	0.00	0.00	0.00	0.00	0.00	0.00
	4:10:00	0.00	0.00	0.00	0.00	0.00	0.00	0.00	0.00	0.00
	4:15:00	0.00	0.00	0.00	0.00	0.00	0.00	0.00	0.00	0.00
	4:20:00	0.00	0.00	0.00	0.00	0.00	0.00	0.00	0.00	0.00
	4:25:00	0.00	0.00	0.00	0.00	0.00	0.00	0.00	0.00	0.00
	4:30:00	0.00	0.00	0.00	0.00	0.00	0.00	0.00	0.00	0.00
	4:35:00	0.00	0.00	0.00	0.00	0.00	0.00	0.00	0.00	0.00
	4:40:00	0.00	0.00	0.00	0.00	0.00	0.00	0.00	0.00	0.00
	4:45:00	0.00	0.00	0.00	0.00	0.00	0.00	0.00	0.00	0.00
	4:50:00	0.00	0.00	0.00	0.00	0.00	0.00	0.00	0.00	0.00
	4:55:00	0.00	0.00	0.00	0.00	0.00	0.00	0.00	0.00	0.00
5:00:00	0.00	0.00	0.00	0.00	0.00	0.00	0.00	0.00	0.00	
5:05:00	0.00	0.00	0.00	0.00	0.00	0.00	0.00	0.00	0.00	
5:10:00	0.00	0.00	0.00	0.00	0.00	0.00	0.00	0.00	0.00	
5:15:00	0.00	0.00	0.00	0.00	0.00	0.00	0.00	0.00	0.00	
5:20:00	0.00	0.00	0.00	0.00	0.00	0.00	0.00	0.00	0.00	
5:25:00	0.00	0.00	0.00	0.00	0.00	0.00	0.00	0.00	0.00	
5:30:00	0.00	0.00	0.00	0.00	0.00	0.00	0.00	0.00	0.00	
5:35:00	0.00	0.00	0.00	0.00	0.00	0.00	0.00	0.00	0.00	
5:40:00	0.00	0.00	0.00	0.00	0.00	0.00	0.00	0.00	0.00	
5:45:00	0.00	0.00	0.00	0.00	0.00	0.00	0.00	0.00	0.00	
5:50:00	0.00	0.00	0.00	0.00	0.00	0.00	0.00	0.00	0.00	
5:55:00	0.00	0.00	0.00	0.00	0.00	0.00	0.00	0.00	0.00	
6:00:00	0.00	0.00	0.00	0.00	0.00	0.00	0.00	0.00	0.00	

Site-Level Low Impact Development (LID) Design Effective Impervious Calculator LID Credit by Impervious Reduction Factor (IRF) Method

UD-BMP (Version 3.06, November 2016)

User Input		
Calculated cells		
***Design Storm: 1-Hour Rain Depth	WQCV Event	0.60 inches
***Minor Storm: 1-Hour Rain Depth	5-Year Event	1.50 inches
***Major Storm: 1-Hour Rain Depth	100-Year Event	2.52 inches
Optional User Defined Storm	CUHP	
(CUHP) NOAA 1 Hour Rainfall Depth and Frequency for User Defined Storm	100-Year Event	
Max Intensity for Optional User Defined Storm		0

Designer: Treven Edwards
Company: Galloway & Company
Date: May 4, 2022
Project: Grandview
Location: Basins C-3 & C-15

SITE INFORMATION (USER-INPUT)

Sub-basin Identifier	C-3	C-15																
Receiving Pervious Area Soil Type	Sandy Loam	Sandy Loam																
Total Area (ac., Sum of DCIA, UIA, RPA, & SPA)	1.560	0.160																
Directly Connected Impervious Area (DCIA, acres)	0.000	0.000																
Unconnected Impervious Area (UIA, acres)	0.109	0.013																
Receiving Pervious Area (RPA, acres)	1.451	0.147																
Separate Pervious Area (SPA, acres)	0.000	0.000																
RPA Treatment Type: Conveyance (C), Volume (V), or Permeable Pavement (PP)	C	C																

CALCULATED RESULTS (OUTPUT)

Total Calculated Area (ac, check against input)	1.560	0.160																
Directly Connected Impervious Area (DCIA, %)	0.0%	0.0%																
Unconnected Impervious Area (UIA, %)	7.0%	8.2%																
Receiving Pervious Area (RPA, %)	93.0%	91.8%																
Separate Pervious Area (SPA, %)	0.0%	0.0%																
A_{ii} (RPA / UIA)	13.286	11.195																
I_p Check	0.070	0.080																
f / I for WQCV Event:	1.7	1.7																
f / I for 5-Year Event:	0.5	0.5																
f / I for 100-Year Event:	0.3	0.3																
f / I for Optional User Defined Storm CUHP:																		
IRF for WQCV Event:	0.18	0.21																
IRF for 5-Year Event:	0.30	0.34																
IRF for 100-Year Event:	0.31	0.35																
IRF for Optional User Defined Storm CUHP:																		
Total Site Imperviousness: I_{total}	7.0%	8.2%																
Effective Imperviousness for WQCV Event:	1.3%	1.7%																
Effective Imperviousness for 5-Year Event:	2.1%	2.8%																
Effective Imperviousness for 100-Year Event:	2.2%	2.9%																
Effective Imperviousness for Optional User Defined Storm CUHP:																		

LID / EFFECTIVE IMPERVIOUSNESS CREDITS

WQCV Event CREDIT: Reduce Detention By:	80.1%	77.0%	N/A	N/A	N/A	N/A	N/A	N/A	N/A	N/A	N/A	N/A	N/A	N/A	N/A	N/A	N/A	N/A
This line only for 10-Year Event	N/A	N/A	N/A	N/A	N/A	N/A	N/A	N/A	N/A	N/A	N/A	N/A	N/A	N/A	N/A	N/A	N/A	N/A
100-Year Event CREDIT**: Reduce Detention By:	96.6%	87.1%	N/A	N/A	N/A	N/A	N/A	N/A	N/A	N/A	N/A	N/A	N/A	N/A	N/A	N/A	N/A	N/A
User Defined CUHP CREDIT: Reduce Detention By:																		

Total Site Imperviousness:	7.1%
Total Site Effective Imperviousness for WQCV Event:	1.3%
Total Site Effective Imperviousness for 5-Year Event:	2.1%
Total Site Effective Imperviousness for 100-Year Event:	2.2%
Total Site Effective Imperviousness for Optional User Defined Storm CUHP:	

Notes:

- * Use Green-Ampt average infiltration rate values from Table 3-3.
- ** Flood control detention volume credits based on empirical equations from Storage Chapter of USDCM.
- *** Method assumes that 1-hour rainfall depth is equivalent to 1-hour intensity for calculation purposed

Site-Level Low Impact Development (LID) Design Effective Impervious Calculator LID Credit by Impervious Reduction Factor (IRF) Method

UD-BMP (Version 3.06, November 2016)

User Input		
Calculated cells		
***Design Storm: 1-Hour Rain Depth	WQCV Event	0.60 inches
***Minor Storm: 1-Hour Rain Depth	5-Year Event	1.50 inches
***Major Storm: 1-Hour Rain Depth	100-Year Event	2.52 inches
Optional User Defined Storm	CUHP	
(CUHP) NOAA 1 Hour Rainfall Depth and Frequency for User Defined Storm	100-Year Event	
Max Intensity for Optional User Defined Storm		0

Designer: TJE
Company: Galloway & Co.
Date: May 4, 2022
Project: Grandview Reserve
Location: Basin D-7a

SITE INFORMATION (USER-INPUT)

Sub-basin Identifier	D-7a													
Receiving Pervious Area Soil Type	Sandy Loam													
Total Area (ac., Sum of DCIA, UIA, RPA, & SPA)	0.250													
Directly Connected Impervious Area (DCIA, acres)	0.000													
Unconnected Impervious Area (UIA, acres)	0.025													
Receiving Pervious Area (RPA, acres)	0.226													
Separate Pervious Area (SPA, acres)	0.000													
RPA Treatment Type: Conveyance (C), Volume (V), or Permeable Pavement (PP)	C													

CALCULATED RESULTS (OUTPUT)

Total Calculated Area (ac, check against input)	0.250													
Directly Connected Impervious Area (DCIA, %)	0.0%													
Unconnected Impervious Area (UIA, %)	9.8%													
Receiving Pervious Area (RPA, %)	90.2%													
Separate Pervious Area (SPA, %)	0.0%													
A_{RPA} (RPA / UIA)	9.204													
I_p Check	0.100													
f / I for WQCV Event:	1.7													
f / I for 5-Year Event:	0.5													
f / I for 100-Year Event:	0.3													
f / I for Optional User Defined Storm CUHP:														
IRF for WQCV Event:	0.26													
IRF for 5-Year Event:	0.42													
IRF for 100-Year Event:	0.44													
IRF for Optional User Defined Storm CUHP:														
Total Site Imperviousness: I_{total}	9.8%													
Effective Imperviousness for WQCV Event:	2.6%													
Effective Imperviousness for 5-Year Event:	4.1%													
Effective Imperviousness for 100-Year Event:	4.3%													
Effective Imperviousness for Optional User Defined Storm CUHP:														

LID / EFFECTIVE IMPERVIOUSNESS CREDITS

WQCV Event CREDIT: Reduce Detention By:	70.9%	N/A	N/A	N/A	N/A	N/A	N/A	N/A	N/A	N/A	N/A	N/A	N/A	N/A	N/A
This line only for 10-Year Event	N/A	N/A	N/A	N/A	N/A	N/A	N/A	N/A	N/A	N/A	N/A	N/A	N/A	N/A	N/A
100-Year Event CREDIT**: Reduce Detention By:	69.7%	N/A	N/A	N/A	N/A	N/A	N/A	N/A	N/A	N/A	N/A	N/A	N/A	N/A	N/A
User Defined CUHP CREDIT: Reduce Detention By:															


Total Site Imperviousness:	9.8%
Total Site Effective Imperviousness for WQCV Event:	2.6%
Total Site Effective Imperviousness for 5-Year Event:	4.1%
Total Site Effective Imperviousness for 100-Year Event:	4.3%
Total Site Effective Imperviousness for Optional User Defined Storm CUHP:	

Notes:

- * Use Green-Ampt average infiltration rate values from Table 3-3.
- ** Flood control detention volume credits based on empirical equations from Storage Chapter of USDCM.
- *** Method assumes that 1-hour rainfall depth is equivalent to 1-hour intensity for calculation purposed

DETENTION BASIN STAGE-STORAGE TABLE BUILDER


MHFD-Detention, Version 4.06 (July 2022)

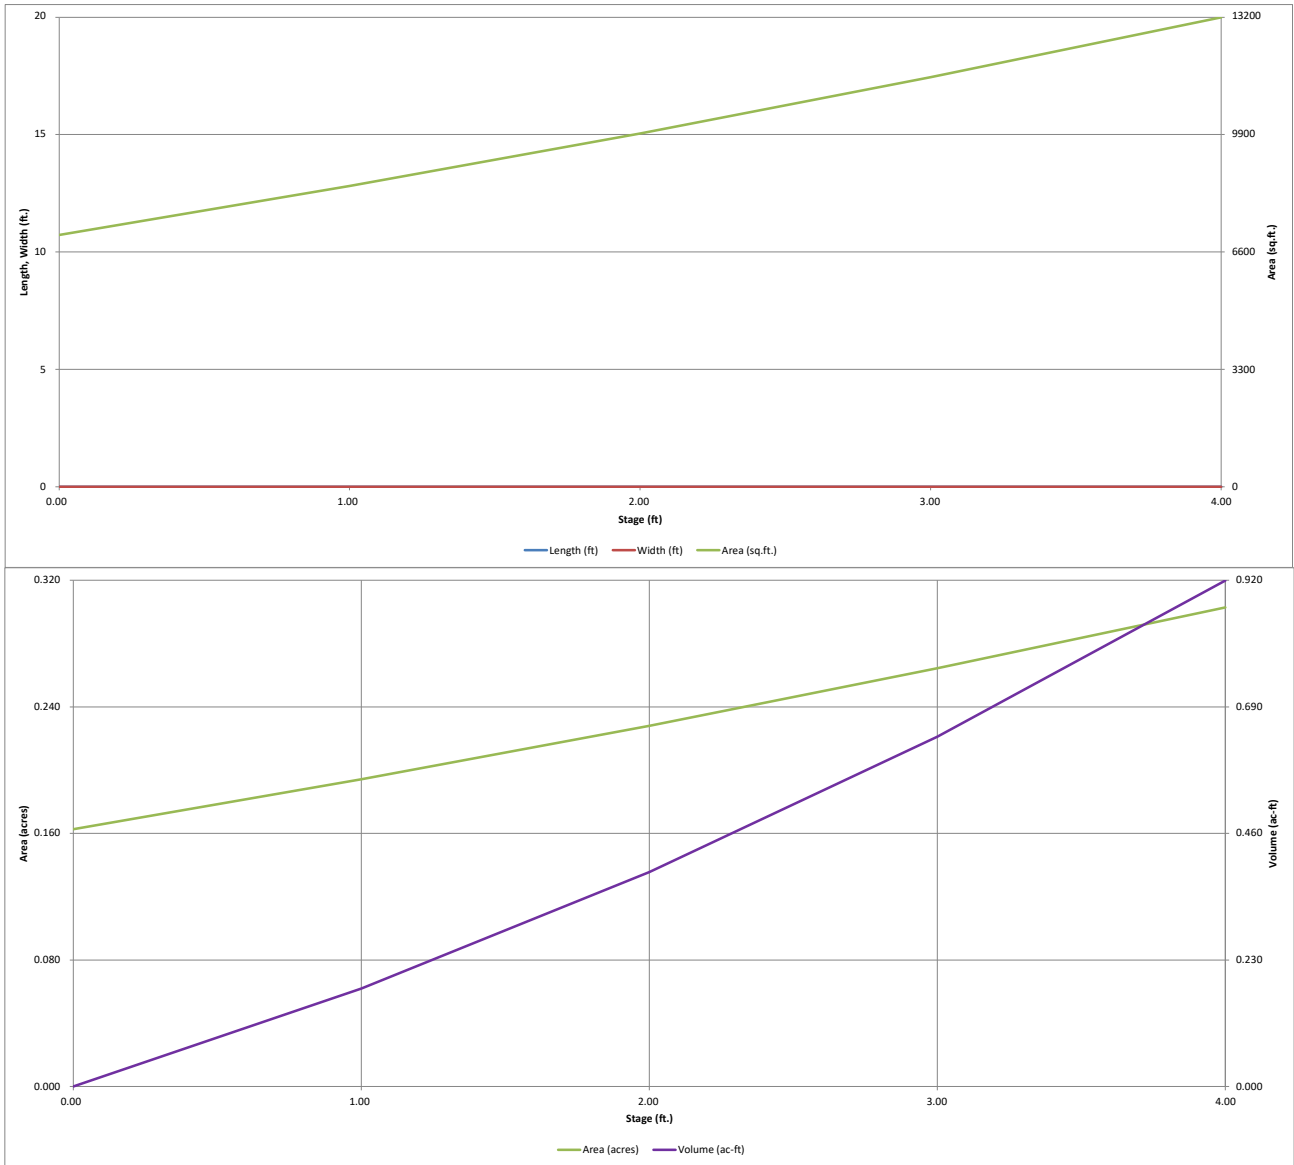

DETENTION BASIN OUTLET STRUCTURE DESIGN

MHFD-Detention, Version 4.06 (July 2022)

Project: Grandview - Interim
Basin ID: TSB-A1

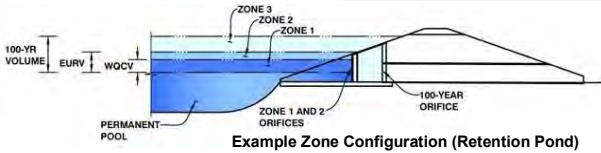

	Estimated Stage (ft)	Estimated Volume (ac-ft)	Outlet Type
Zone 1 (WQCV)	0.09	0.013	Orifice Plate
Zone 2			
Zone 3			
Total (all zones)		0.013	

User Input: Orifice at Underdrain Outlet (typically used to drain WQCV in a Filtration BMP)

Underdrain Orifice Invert Depth = ft (distance below the filtration media surface)
 Underdrain Orifice Diameter = inches

Calculated Parameters for Underdrain
 Underdrain Orifice Area = ft²
 Underdrain Orifice Centroid = feet

User Input: Orifice Plate with one or more orifices or Elliptical Slot Weir (typically used to drain WQCV and/or EURV in a sedimentation BMP)

Centroid of Lowest Orifice = ft (relative to basin bottom at Stage = 0 ft)
 Depth at top of Zone using Orifice Plate = ft (relative to basin bottom at Stage = 0 ft)
 Orifice Plate: Orifice Vertical Spacing = inches
 Orifice Plate: Orifice Area per Row = sq. inches (diameter = 15/16 inch)

Calculated Parameters for Plate
 WQ Orifice Area per Row = ft²
 Elliptical Half-Width = feet
 Elliptical Slot Centroid = feet
 Elliptical Slot Area = ft²

User Input: Stage and Total Area of Each Orifice Row (numbered from lowest to highest)

	Row 1 (required)	Row 2 (optional)	Row 3 (optional)	Row 4 (optional)	Row 5 (optional)	Row 6 (optional)	Row 7 (optional)	Row 8 (optional)
Stage of Orifice Centroid (ft)	0.00	0.30	0.60	0.90	1.20			
Orifice Area (sq. inches)	0.74	0.74	0.74	0.74	0.74			

	Row 9 (optional)	Row 10 (optional)	Row 11 (optional)	Row 12 (optional)	Row 13 (optional)	Row 14 (optional)	Row 15 (optional)	Row 16 (optional)
Stage of Orifice Centroid (ft)								
Orifice Area (sq. inches)								

User Input: Vertical Orifice (Circular or Rectangular)

Invert of Vertical Orifice = ft (relative to basin bottom at Stage = 0 ft)
 Depth at top of Zone using Vertical Orifice = ft (relative to basin bottom at Stage = 0 ft)
 Vertical Orifice Diameter = inches

Calculated Parameters for Vertical Orifice
 Vertical Orifice Area = ft²
 Vertical Orifice Centroid = feet

User Input: Overflow Weir (Dropbox with Flat or Sloped Grate and Outlet Pipe OR Rectangular/Trapezoidal Weir and No Outlet Pipe)

Overflow Weir Front Edge Height, Ho = ft (relative to basin bottom at Stage = 0 ft)
 Overflow Weir Front Edge Length = feet
 Overflow Weir Grate Slope = H:V
 Horiz. Length of Weir Sides = feet
 Overflow Grate Type =
 Debris Clogging % = %

Calculated Parameters for Overflow Weir
 Height of Grate Upper Edge, H_u = feet
 Overflow Weir Slope Length = feet
 Grate Open Area / 100-yr Orifice Area =
 Overflow Grate Open Area w/o Debris = ft²
 Overflow Grate Open Area w/ Debris = ft²

User Input: Outlet Pipe w/ Flow Restriction Plate (Circular Orifice, Restrictor Plate, or Rectangular Orifice)

Depth to Invert of Outlet Pipe = ft (distance below basin bottom at Stage = 0 ft)
 Circular Orifice Diameter = inches

Calculated Parameters for Outlet Pipe w/ Flow Restriction Plate
 Outlet Orifice Area = ft²
 Outlet Orifice Centroid = feet
 Half-Central Angle of Restrictor Plate on Pipe = radians

User Input: Emergency Spillway (Rectangular or Trapezoidal)

Spillway Invert Stage = ft (relative to basin bottom at Stage = 0 ft)
 Spillway Crest Length = feet
 Spillway End Slopes = H:V
 Freeboard above Max Water Surface = feet

Calculated Parameters for Spillway
 Spillway Design Flow Depth = feet
 Stage at Top of Freeboard = feet
 Basin Area at Top of Freeboard = acres
 Basin Volume at Top of Freeboard = acre-ft




Routed Hydrograph Results

The user can override the default CUHP hydrographs and runoff volumes by entering new values in the Inflow Hydrographs table (Columns W through AF).

	WQCV	EURV	2 Year	5 Year	10 Year	25 Year	50 Year	100 Year	500 Year
Design Storm Return Period	N/A	N/A	1.19	1.50	1.75	2.00	2.25	2.52	3.68
One-Hour Rainfall Depth (in)	N/A	N/A	0.005	0.011	0.015	0.134	0.269	0.454	1.330
CUHP Runoff Volume (acre-ft)	N/A	N/A	0.005	0.011	0.015	0.134	0.269	0.454	1.330
Inflow Hydrograph Volume (acre-ft)	N/A	N/A	0.1	0.2	0.2	2.1	4.2	6.8	17.4
CUHP Predevelopment Peak Q (cfs)	N/A	N/A	0.01	0.02	0.02	0.20	0.39	0.64	1.63
OPTIONAL Override Predevelopment Peak Q (cfs)	N/A	N/A	0.1	0.2	0.2	2.1	4.2	6.8	17.4
Predevelopment Unit Peak Flow, q (cfs/acre)	N/A	N/A	0.0	0.0	0.0	0.0	0.1	0.2	11.4
Peak Inflow Q (cfs)	N/A	N/A	0.0	0.0	0.0	0.0	0.0	0.0	0.7
Peak Outflow Q (cfs)	N/A	N/A	0.0	0.0	0.0	0.0	0.0	0.0	0.7
Ratio Peak Outflow to Predevelopment Q	N/A	N/A	N/A	N/A	N/A	N/A	N/A	N/A	N/A
Structure Controlling Flow	Plate	Plate	Plate	Plate	Plate	Plate	Plate	Plate	Spillway
Max Velocity through Grate 1 (fps)	N/A	N/A	N/A	N/A	N/A	N/A	N/A	N/A	N/A
Max Velocity through Grate 2 (fps)	N/A	N/A	N/A	N/A	N/A	N/A	N/A	N/A	N/A
Time to Drain 97% of Inflow Volume (hours)	41	37	32	39	44	100	111	117	99
Time to Drain 99% of Inflow Volume (hours)	49	46	41	47	52	111	>120	>120	>120
Maximum Ponding Depth (ft)	0.08	0.07	0.03	0.06	0.09	0.73	1.38	2.19	3.28
Area at Maximum Ponding Depth (acres)	0.17	0.16	0.16	0.16	0.17	0.19	0.21	0.23	0.28
Maximum Volume Stored (acre-ft)	0.013	0.011	0.003	0.008	0.013	0.127	0.255	0.431	0.711

DETENTION BASIN OUTLET STRUCTURE DESIGN

MHFD-Detention, Version 4.06 (July 2022)

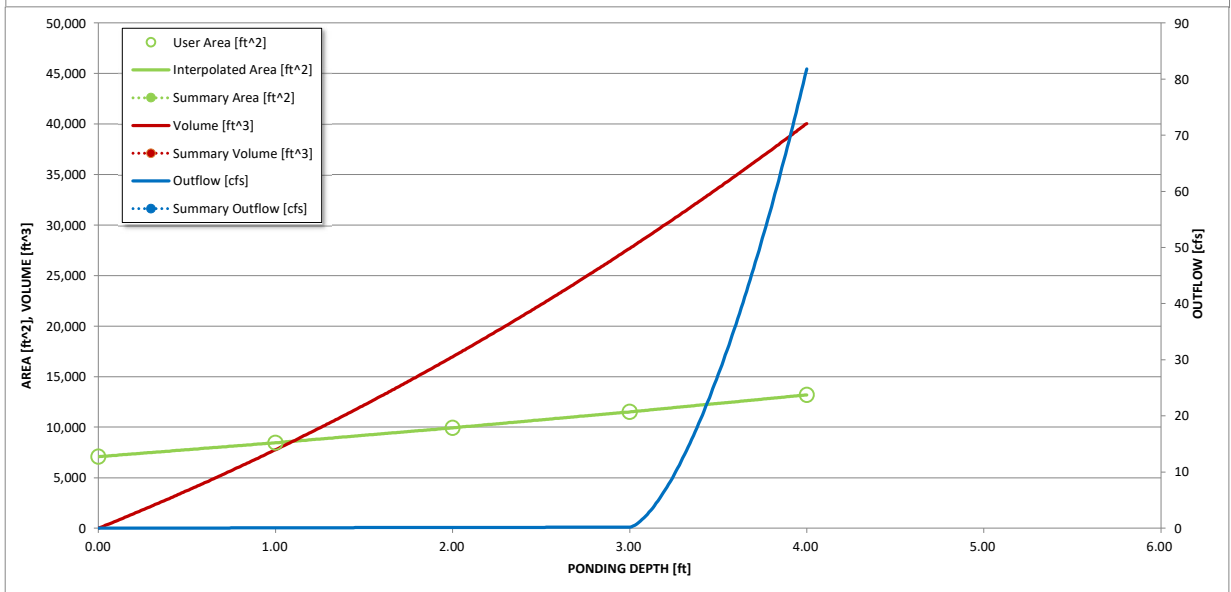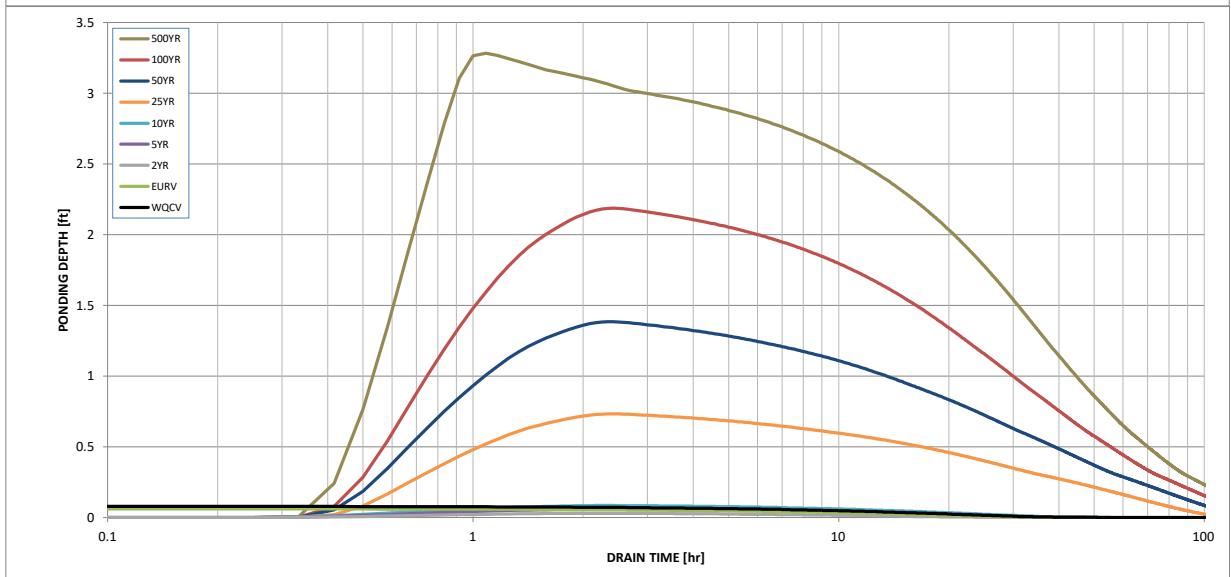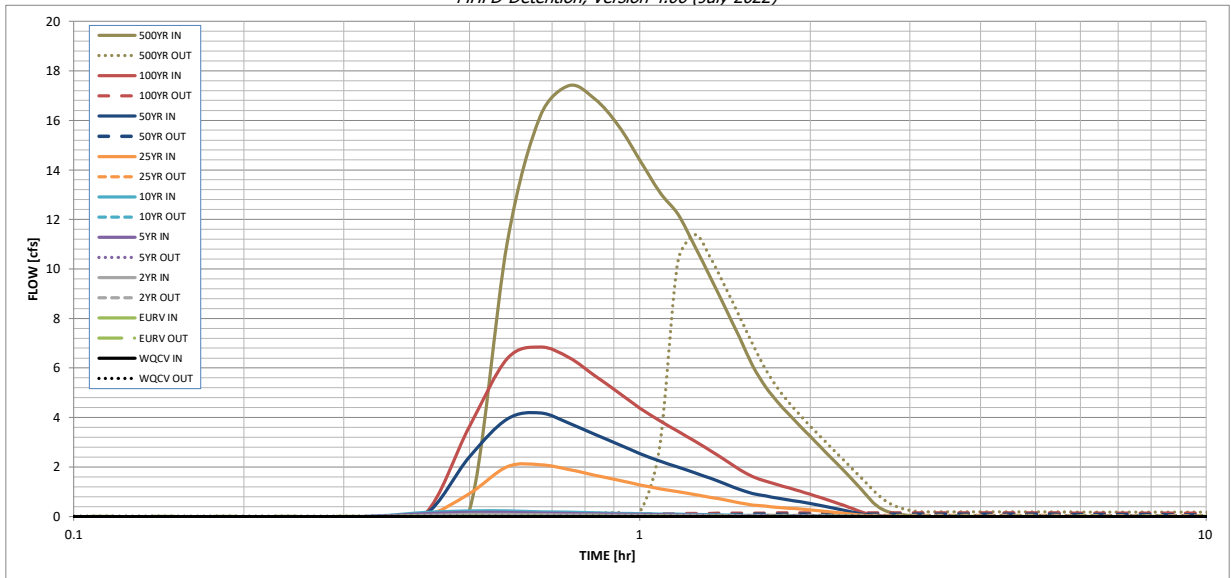

S-A-V-D Chart Axis Override	X-axis	Left Y-Axis	Right Y-Axis
minimum bound			
maximum bound			

DETENTION BASIN OUTLET STRUCTURE DESIGN

Outflow Hydrograph Workbook Filename: _____

Inflow Hydrographs

The user can override the calculated inflow hydrographs from this workbook with inflow hydrographs developed in a separate program.


Time Interval	SOURCE	CUHP	CUHP	CUHP	CUHP	CUHP	CUHP	CUHP	CUHP	CUHP
	TIME	WQCV [cfs]	EURV [cfs]	2 Year [cfs]	5 Year [cfs]	10 Year [cfs]	25 Year [cfs]	50 Year [cfs]	100 Year [cfs]	500 Year [cfs]
5.00 min	0:00:00	0.00	0.00	0.00	0.00	0.00	0.00	0.00	0.00	0.00
	0:05:00	0.00	0.00	0.00	0.00	0.00	0.00	0.00	0.00	0.00
	0:10:00	0.00	0.00	0.00	0.00	0.00	0.00	0.00	0.00	0.00
	0:15:00	0.00	0.00	0.00	0.00	0.00	0.00	0.00	0.00	0.00
	0:20:00	0.00	0.00	0.00	0.00	0.00	0.00	0.00	0.00	0.01
	0:25:00	0.00	0.00	0.04	0.11	0.17	0.03	0.06	0.08	0.27
	0:30:00	0.00	0.00	0.08	0.17	0.23	0.93	2.41	3.64	11.07
	0:35:00	0.00	0.00	0.08	0.16	0.22	2.02	3.93	6.38	16.17
	0:40:00	0.00	0.00	0.07	0.14	0.20	2.09	4.18	6.85	17.41
	0:45:00	0.00	0.00	0.06	0.12	0.17	1.90	3.76	6.43	16.85
	0:50:00	0.00	0.00	0.06	0.11	0.15	1.67	3.32	5.68	15.79
	0:55:00	0.00	0.00	0.05	0.09	0.13	1.47	2.91	5.01	14.40
	1:00:00	0.00	0.00	0.04	0.08	0.12	1.28	2.54	4.38	13.11
	1:05:00	0.00	0.00	0.04	0.08	0.11	1.13	2.25	3.88	12.22
	1:10:00	0.00	0.00	0.04	0.07	0.10	1.00	2.00	3.45	10.92
	1:15:00	0.00	0.00	0.03	0.06	0.09	0.89	1.77	3.05	9.65
	1:20:00	0.00	0.00	0.03	0.05	0.07	0.78	1.54	2.66	8.41
	1:25:00	0.00	0.00	0.02	0.04	0.06	0.67	1.32	2.28	7.23
	1:30:00	0.00	0.00	0.02	0.04	0.05	0.55	1.09	1.90	6.08
	1:35:00	0.00	0.00	0.02	0.03	0.05	0.47	0.93	1.62	5.25
	1:40:00	0.00	0.00	0.02	0.03	0.04	0.42	0.83	1.43	4.64
	1:45:00	0.00	0.00	0.02	0.03	0.04	0.38	0.75	1.29	4.13
	1:50:00	0.00	0.00	0.01	0.02	0.04	0.34	0.67	1.16	3.67
	1:55:00	0.00	0.00	0.01	0.02	0.03	0.30	0.60	1.03	3.24
	2:00:00	0.00	0.00	0.01	0.02	0.03	0.26	0.52	0.90	2.82
	2:05:00	0.00	0.00	0.01	0.02	0.02	0.23	0.45	0.77	2.43
	2:10:00	0.00	0.00	0.01	0.01	0.02	0.19	0.37	0.64	2.05
	2:15:00	0.00	0.00	0.01	0.01	0.01	0.15	0.30	0.52	1.68
	2:20:00	0.00	0.00	0.00	0.01	0.01	0.11	0.22	0.39	1.30
	2:25:00	0.00	0.00	0.00	0.00	0.01	0.08	0.15	0.26	0.93
	2:30:00	0.00	0.00	0.00	0.00	0.00	0.04	0.07	0.14	0.56
	2:35:00	0.00	0.00	0.00	0.00	0.00	0.01	0.02	0.05	0.32
	2:40:00	0.00	0.00	0.00	0.00	0.00	0.00	0.01	0.02	0.19
	2:45:00	0.00	0.00	0.00	0.00	0.00	0.00	0.00	0.01	0.12
	2:50:00	0.00	0.00	0.00	0.00	0.00	0.00	0.00	0.00	0.07
	2:55:00	0.00	0.00	0.00	0.00	0.00	0.00	0.00	0.00	0.04
	3:00:00	0.00	0.00	0.00	0.00	0.00	0.00	0.00	0.00	0.02
	3:05:00	0.00	0.00	0.00	0.00	0.00	0.00	0.00	0.00	0.00
	3:10:00	0.00	0.00	0.00	0.00	0.00	0.00	0.00	0.00	0.00
	3:15:00	0.00	0.00	0.00	0.00	0.00	0.00	0.00	0.00	0.00
	3:20:00	0.00	0.00	0.00	0.00	0.00	0.00	0.00	0.00	0.00
	3:25:00	0.00	0.00	0.00	0.00	0.00	0.00	0.00	0.00	0.00
	3:30:00	0.00	0.00	0.00	0.00	0.00	0.00	0.00	0.00	0.00
	3:35:00	0.00	0.00	0.00	0.00	0.00	0.00	0.00	0.00	0.00
	3:40:00	0.00	0.00	0.00	0.00	0.00	0.00	0.00	0.00	0.00
	3:45:00	0.00	0.00	0.00	0.00	0.00	0.00	0.00	0.00	0.00
	3:50:00	0.00	0.00	0.00	0.00	0.00	0.00	0.00	0.00	0.00
	3:55:00	0.00	0.00	0.00	0.00	0.00	0.00	0.00	0.00	0.00
	4:00:00	0.00	0.00	0.00	0.00	0.00	0.00	0.00	0.00	0.00
	4:05:00	0.00	0.00	0.00	0.00	0.00	0.00	0.00	0.00	0.00
	4:10:00	0.00	0.00	0.00	0.00	0.00	0.00	0.00	0.00	0.00
	4:15:00	0.00	0.00	0.00	0.00	0.00	0.00	0.00	0.00	0.00
	4:20:00	0.00	0.00	0.00	0.00	0.00	0.00	0.00	0.00	0.00
	4:25:00	0.00	0.00	0.00	0.00	0.00	0.00	0.00	0.00	0.00
	4:30:00	0.00	0.00	0.00	0.00	0.00	0.00	0.00	0.00	0.00
	4:35:00	0.00	0.00	0.00	0.00	0.00	0.00	0.00	0.00	0.00
	4:40:00	0.00	0.00	0.00	0.00	0.00	0.00	0.00	0.00	0.00
	4:45:00	0.00	0.00	0.00	0.00	0.00	0.00	0.00	0.00	0.00
	4:50:00	0.00	0.00	0.00	0.00	0.00	0.00	0.00	0.00	0.00
	4:55:00	0.00	0.00	0.00	0.00	0.00	0.00	0.00	0.00	0.00
5:00:00	0.00	0.00	0.00	0.00	0.00	0.00	0.00	0.00	0.00	
5:05:00	0.00	0.00	0.00	0.00	0.00	0.00	0.00	0.00	0.00	
5:10:00	0.00	0.00	0.00	0.00	0.00	0.00	0.00	0.00	0.00	
5:15:00	0.00	0.00	0.00	0.00	0.00	0.00	0.00	0.00	0.00	
5:20:00	0.00	0.00	0.00	0.00	0.00	0.00	0.00	0.00	0.00	
5:25:00	0.00	0.00	0.00	0.00	0.00	0.00	0.00	0.00	0.00	
5:30:00	0.00	0.00	0.00	0.00	0.00	0.00	0.00	0.00	0.00	
5:35:00	0.00	0.00	0.00	0.00	0.00	0.00	0.00	0.00	0.00	
5:40:00	0.00	0.00	0.00	0.00	0.00	0.00	0.00	0.00	0.00	
5:45:00	0.00	0.00	0.00	0.00	0.00	0.00	0.00	0.00	0.00	
5:50:00	0.00	0.00	0.00	0.00	0.00	0.00	0.00	0.00	0.00	
5:55:00	0.00	0.00	0.00	0.00	0.00	0.00	0.00	0.00	0.00	
6:00:00	0.00	0.00	0.00	0.00	0.00	0.00	0.00	0.00	0.00	

DETENTION BASIN STAGE-STORAGE TABLE BUILDER

MHFD-Detention, Version 4.06 (July 2022)

Project: **Grandview - Interim**

Basin ID: **TSB-A2**

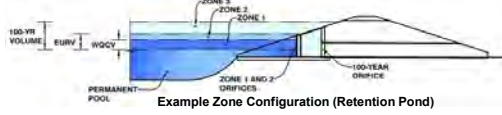

Watershed Information

Selected BMP Type =	EDB
Watershed Area =	4.56 acres
Watershed Length =	912 ft
Watershed Length to Centroid =	456 ft
Watershed Slope =	0.025 ft/ft
Watershed Imperviousness =	2.00% percent
Percentage Hydrologic Soil Group A =	100.0% percent
Percentage Hydrologic Soil Group B =	0.0% percent
Percentage Hydrologic Soil Groups C/D =	0.0% percent
Target WQCV Drain Time =	40.0 hours
Location for 1-hr Rainfall Depths =	User Input

After providing required inputs above including 1-hour rainfall depths, click "Run CUHP" to generate runoff hydrographs using the embedded Colorado Urban Hydrograph Procedure.

Optional User Overrides

Water Quality Capture Volume (WQCV) =	0.006 acre-feet		
Excess Urban Runoff Volume (EURV) =	0.004 acre-feet		
2-yr Runoff Volume (P1 = 1.19 in.) =	0.002 acre-feet	1.19 inches	
5-yr Runoff Volume (P1 = 1.5 in.) =	0.004 acre-feet	1.50 inches	
10-yr Runoff Volume (P1 = 1.75 in.) =	0.006 acre-feet	1.75 inches	
25-yr Runoff Volume (P1 = 2 in.) =	0.057 acre-feet	2.00 inches	
50-yr Runoff Volume (P1 = 2.25 in.) =	0.115 acre-feet	2.25 inches	
100-yr Runoff Volume (P1 = 2.52 in.) =	0.194 acre-feet	2.52 inches	
500-yr Runoff Volume (P1 = 3.68 in.) =	0.569 acre-feet	3.68 inches	
Approximate 2-yr Detention Volume =	0.002 acre-feet		
Approximate 5-yr Detention Volume =	0.003 acre-feet		
Approximate 10-yr Detention Volume =	0.005 acre-feet		
Approximate 25-yr Detention Volume =	0.007 acre-feet		
Approximate 50-yr Detention Volume =	0.018 acre-feet		
Approximate 100-yr Detention Volume =	0.049 acre-feet		

Define Zones and Basin Geometry


Zone 1 Volume (WQCV) =	0.006 acre-feet
Select Zone 2 Storage Volume (Optional) =	
Select Zone 3 Storage Volume (Optional) =	
Total Detention Basin Volume =	0.006 acre-feet
Initial Surcharge Volume (ISV) =	user ft ³
Initial Surcharge Depth (ISD) =	user ft
Total Available Detention Depth (H _{total}) =	user ft
Depth of Trickle Channel (H _{TC}) =	user ft
Slope of Trickle Channel (S _{TC}) =	user ft/ft
Slopes of Main Basin Sides (S _{main}) =	user H:V
Basin Length-to-Width Ratio (R _{LW}) =	user
Initial Surcharge Area (A _{ISV}) =	user ft ²
Surcharge Volume Length (L _{ISV}) =	user ft
Surcharge Volume Width (W _{ISV}) =	user ft
Depth of Basin Floor (H _{FLOOR}) =	user ft
Length of Basin Floor (L _{FLOOR}) =	user ft
Width of Basin Floor (W _{FLOOR}) =	user ft
Area of Basin Floor (A _{FLOOR}) =	user ft ²
Volume of Basin Floor (V _{FLOOR}) =	user ft ³
Depth of Main Basin (H _{MAIN}) =	user ft
Length of Main Basin (L _{MAIN}) =	user ft
Width of Main Basin (W _{MAIN}) =	user ft
Area of Main Basin (A _{MAIN}) =	user ft ²
Volume of Main Basin (V _{MAIN}) =	user ft ³
Calculated Total Basin Volume (V _{total}) =	user acre-feet

Total detention volume is less than 100-year volume.

Depth Increment = 1.00 ft									
Stage - Storage Description	Stage (ft)	Optional Override Stage (ft)	Length (ft)	Width (ft)	Area (ft ²)	Optional Override Area (ft ²)	Area (acre)	Volume (ft ³)	Volume (ac-ft)
Top of Micropool	--	0.00	--	--	--	2,830	0.065		
	--	1.00	--	--	--	3,712	0.085	3,271	0.075
	--	2.00	--	--	--	4,693	0.108	7,473	0.172
	--	3.00	--	--	--	5,772	0.133	12,706	0.292
	--	4.00	--	--	--	6,962	0.160	19,073	0.438

DETENTION BASIN STAGE-STORAGE TABLE BUILDER


MHFD-Detention, Version 4.06 (July 2022)

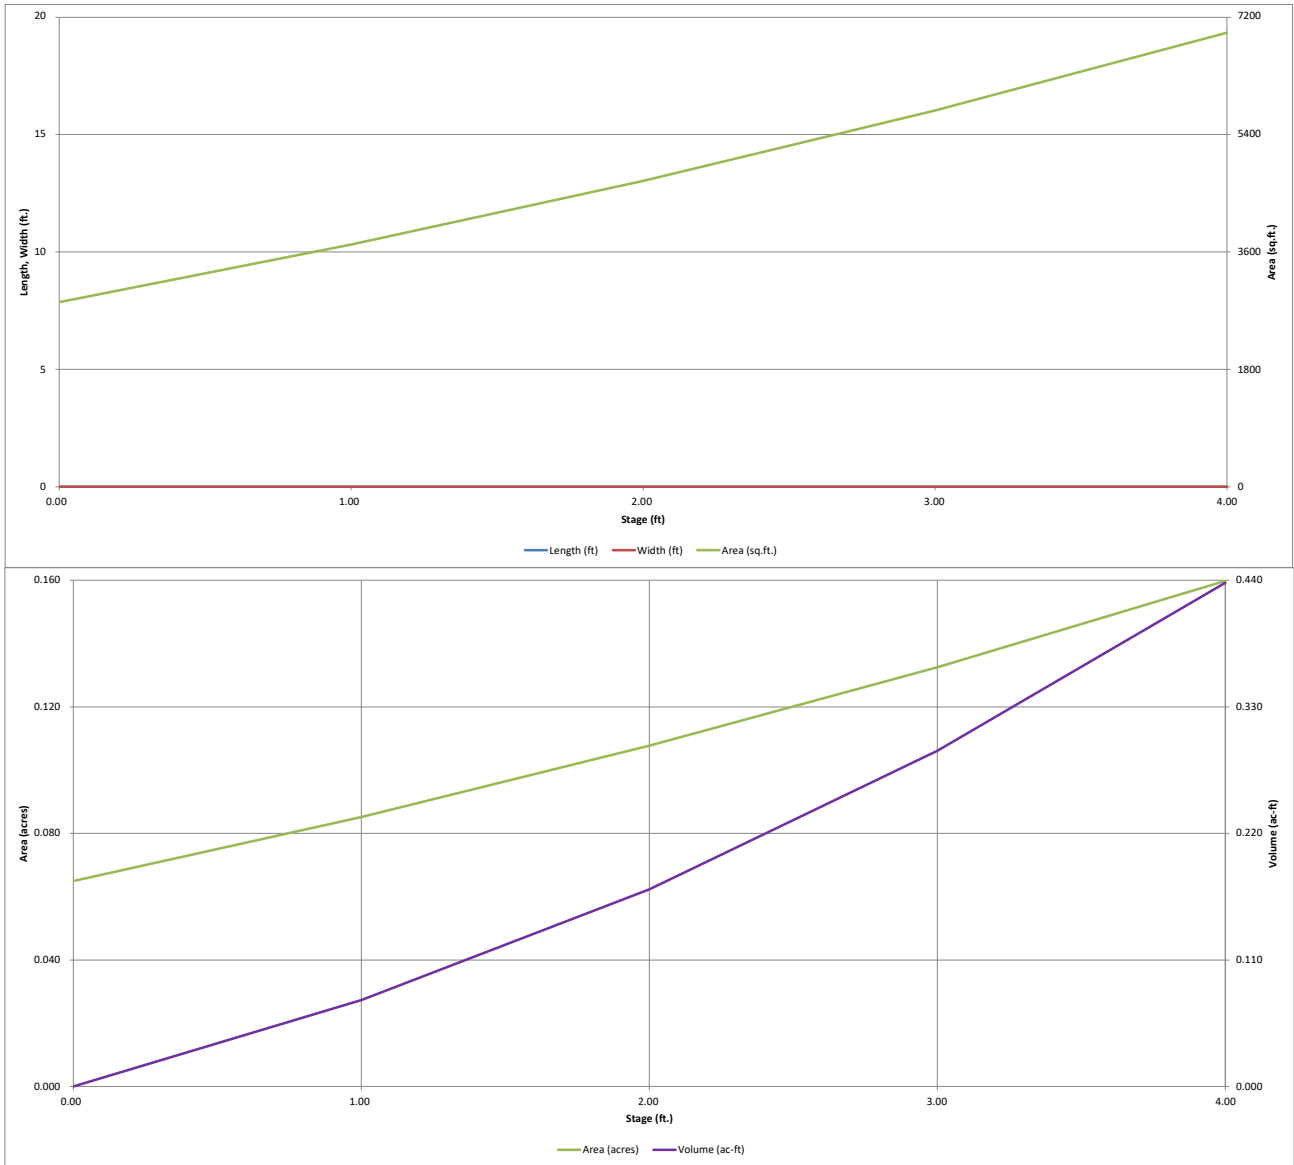

DETENTION BASIN OUTLET STRUCTURE DESIGN

MHFD-Detention, Version 4.06 (July 2022)

Project: Grandview - Interim
Basin ID: TSB-A2

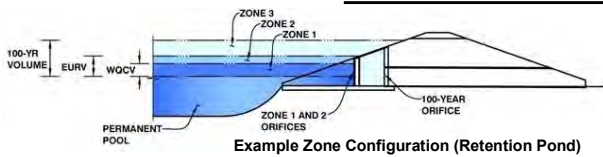

	Estimated Stage (ft)	Estimated Volume (ac-ft)	Outlet Type
Zone 1 (WQCV)	0.09	0.006	Orifice Plate
Zone 2			
Zone 3			
Total (all zones)		0.006	

User Input: Orifice at Underdrain Outlet (typically used to drain WQCV in a Filtration BMP)

Underdrain Orifice Invert Depth = ft (distance below the filtration media surface)
 Underdrain Orifice Diameter = inches

Calculated Parameters for Underdrain
 Underdrain Orifice Area = ft²
 Underdrain Orifice Centroid = feet

User Input: Orifice Plate with one or more orifices or Elliptical Slot Weir (typically used to drain WQCV and/or EURV in a sedimentation BMP)

Centroid of Lowest Orifice = ft (relative to basin bottom at Stage = 0 ft)
 Depth at top of Zone using Orifice Plate = ft (relative to basin bottom at Stage = 0 ft)
 Orifice Plate: Orifice Vertical Spacing = inches
 Orifice Plate: Orifice Area per Row = sq. inches (diameter = 5/8 inch)

Calculated Parameters for Plate
 WQ Orifice Area per Row = ft²
 Elliptical Half-Width = feet
 Elliptical Slot Centroid = feet
 Elliptical Slot Area = ft²

User Input: Stage and Total Area of Each Orifice Row (numbered from lowest to highest)

	Row 1 (required)	Row 2 (optional)	Row 3 (optional)	Row 4 (optional)	Row 5 (optional)	Row 6 (optional)	Row 7 (optional)	Row 8 (optional)
Stage of Orifice Centroid (ft)	0.00	0.30	0.60	0.90	1.20			
Orifice Area (sq. inches)	0.34	0.34	0.34	0.34	0.34			

	Row 9 (optional)	Row 10 (optional)	Row 11 (optional)	Row 12 (optional)	Row 13 (optional)	Row 14 (optional)	Row 15 (optional)	Row 16 (optional)
Stage of Orifice Centroid (ft)								
Orifice Area (sq. inches)								

User Input: Vertical Orifice (Circular or Rectangular)

Invert of Vertical Orifice = ft (relative to basin bottom at Stage = 0 ft)
 Depth at top of Zone using Vertical Orifice = ft (relative to basin bottom at Stage = 0 ft)
 Vertical Orifice Diameter = inches

Calculated Parameters for Vertical Orifice
 Vertical Orifice Area = ft²
 Vertical Orifice Centroid = feet

User Input: Overflow Weir (Dropbox with Flat or Sloped Grate and Outlet Pipe OR Rectangular/Trapezoidal Weir and No Outlet Pipe)

Overflow Weir Front Edge Height, H_o = ft (relative to basin bottom at Stage = 0 ft)
 Overflow Weir Front Edge Length = feet
 Overflow Weir Grate Slope = H:V
 Horiz. Length of Weir Sides = feet
 Overflow Grate Type =
 Debris Clogging % = %

Calculated Parameters for Overflow Weir
 Height of Grate Upper Edge, H_u = feet
 Overflow Weir Slope Length = feet
 Grate Open Area / 100-yr Orifice Area =
 Overflow Grate Open Area w/o Debris = ft²
 Overflow Grate Open Area w/ Debris = ft²

User Input: Outlet Pipe w/ Flow Restriction Plate (Circular Orifice, Restrictor Plate, or Rectangular Orifice)

Depth to Invert of Outlet Pipe = ft (distance below basin bottom at Stage = 0 ft)
 Circular Orifice Diameter = inches

Calculated Parameters for Outlet Pipe w/ Flow Restriction Plate
 Outlet Orifice Area = ft²
 Outlet Orifice Centroid = feet
 Half-Central Angle of Restrictor Plate on Pipe = radians

User Input: Emergency Spillway (Rectangular or Trapezoidal)

Spillway Invert Stage = ft (relative to basin bottom at Stage = 0 ft)
 Spillway Crest Length = feet
 Spillway End Slopes = H:V
 Freeboard above Max Water Surface = feet

Calculated Parameters for Spillway
 Spillway Design Flow Depth = feet
 Stage at Top of Freeboard = feet
 Basin Area at Top of Freeboard = acres
 Basin Volume at Top of Freeboard = acre-ft




Routed Hydrograph Results

The user can override the default CUHP hydrographs and runoff volumes by entering new values in the Inflow Hydrographs table (Columns W through AF).

	WQCV	EURV	2 Year	5 Year	10 Year	25 Year	50 Year	100 Year	500 Year
Design Storm Return Period	N/A	N/A	1.19	1.50	1.75	2.00	2.25	2.52	3.68
One-Hour Rainfall Depth (in)	0.006	0.004	0.002	0.004	0.006	0.057	0.115	0.194	0.569
CUHP Runoff Volume (acre-ft)	N/A	N/A	0.002	0.004	0.006	0.057	0.115	0.194	0.569
Inflow Hydrograph Volume (acre-ft)	N/A	N/A	0.0	0.1	0.1	0.7	1.3	2.2	5.7
CUHP Predevelopment Peak Q (cfs)	N/A	N/A	0.0	0.1	0.1	0.7	1.3	2.2	5.7
OPTIONAL Override Predevelopment Peak Q (cfs)	N/A	N/A							
Predevelopment Unit Peak Flow, q (cfs/acre)	N/A	N/A	0.01	0.01	0.02	0.14	0.29	0.47	1.24
Peak Inflow Q (cfs)	N/A	N/A	0.0	0.1	0.1	0.7	1.3	2.2	5.7
Peak Outflow Q (cfs)	0.0	0.0	0.0	0.0	0.0	0.0	0.0	0.1	3.2
Ratio Peak Outflow to Predevelopment Q	N/A	N/A	N/A	0.1	0.0	0.0	0.0	0.0	0.6
Structure Controlling Flow	Plate	Plate	Plate	Plate	Plate	Plate	Plate	Plate	Spillway
Max Velocity through Grate 1 (fps)	N/A	N/A	N/A	N/A	N/A	N/A	N/A	N/A	N/A
Max Velocity through Grate 2 (fps)	N/A	N/A	N/A	N/A	N/A	N/A	N/A	N/A	N/A
Time to Drain 97% of Inflow Volume (hours)	37	32	28	34	39	90	101	106	94
Time to Drain 99% of Inflow Volume (hours)	45	40	36	42	46	99	114	>120	>120
Maximum Ponding Depth (ft)	0.10	0.07	0.03	0.06	0.08	0.74	1.36	2.09	3.24
Area at Maximum Ponding Depth (acres)	0.07	0.07	0.07	0.07	0.07	0.08	0.09	0.11	0.14
Maximum Volume Stored (acre-ft)	0.007	0.005	0.001	0.003	0.005	0.053	0.106	0.181	0.323

DETENTION BASIN OUTLET STRUCTURE DESIGN

MHFD-Detention, Version 4.06 (July 2022)

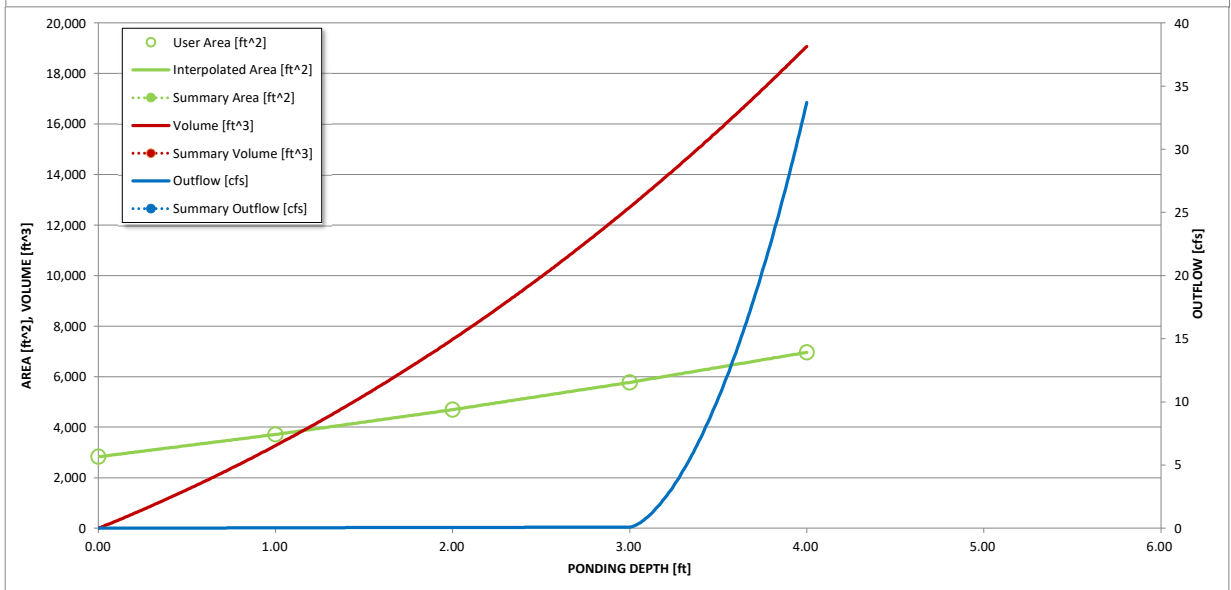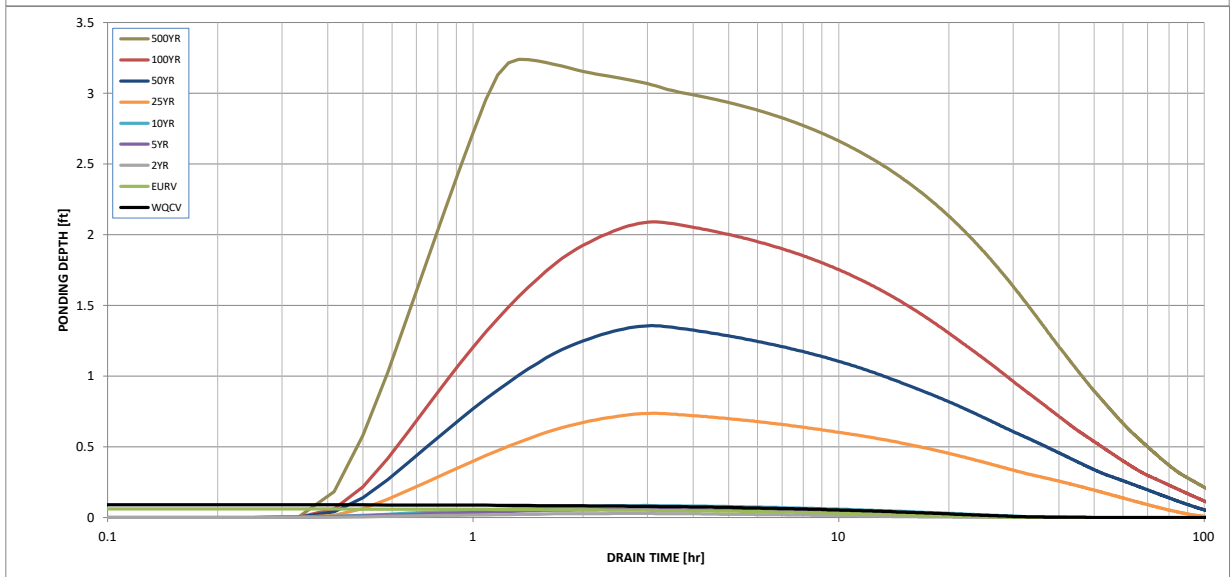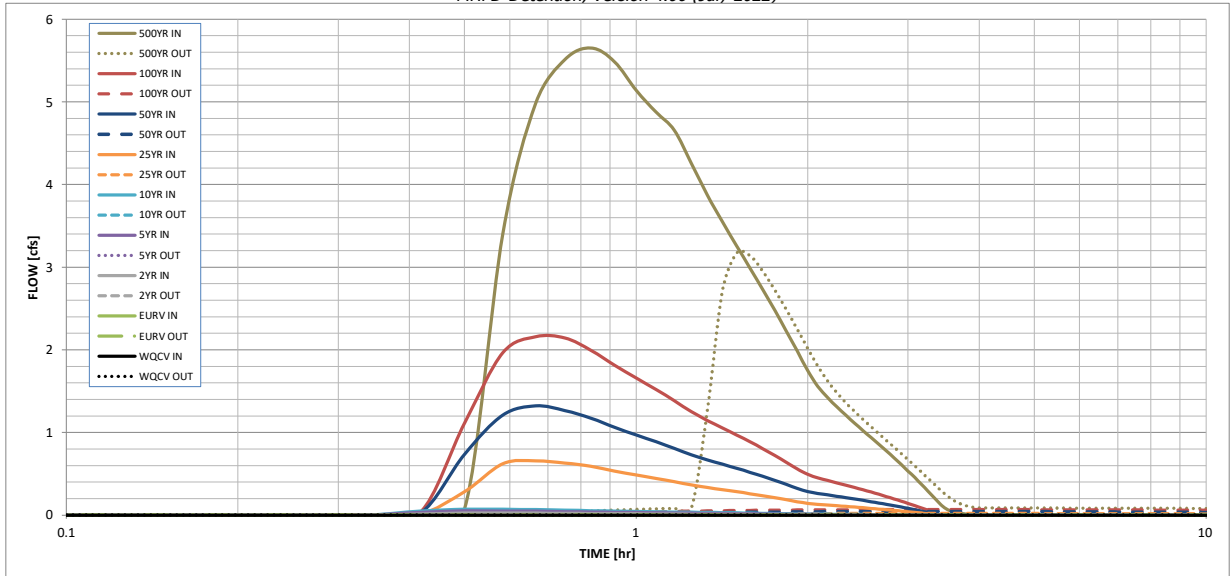

S-A-V-D Chart Axis Override	X-axis	Left Y-Axis	Right Y-Axis
minimum bound			
maximum bound			

DETENTION BASIN OUTLET STRUCTURE DESIGN

Outflow Hydrograph Workbook Filename: _____


Inflow Hydrographs

The user can override the calculated inflow hydrographs from this workbook with inflow hydrographs developed in a separate program.

Time Interval	SOURCE	CUHP	CUHP	CUHP	CUHP	CUHP	CUHP	CUHP	CUHP	CUHP
	TIME	WQCV [cfs]	EURV [cfs]	2 Year [cfs]	5 Year [cfs]	10 Year [cfs]	25 Year [cfs]	50 Year [cfs]	100 Year [cfs]	500 Year [cfs]
5.00 min	0:00:00	0.00	0.00	0.00	0.00	0.00	0.00	0.00	0.00	0.00
	0:05:00	0.00	0.00	0.00	0.00	0.00	0.00	0.00	0.00	0.00
	0:10:00	0.00	0.00	0.00	0.00	0.00	0.00	0.00	0.00	0.00
	0:15:00	0.00	0.00	0.00	0.00	0.00	0.00	0.00	0.00	0.00
	0:20:00	0.00	0.00	0.00	0.00	0.00	0.00	0.00	0.00	0.00
	0:25:00	0.00	0.00	0.01	0.03	0.05	0.01	0.02	0.03	0.08
	0:30:00	0.00	0.00	0.03	0.05	0.07	0.29	0.74	1.12	3.40
	0:35:00	0.00	0.00	0.03	0.05	0.07	0.62	1.21	1.96	4.98
	0:40:00	0.00	0.00	0.02	0.05	0.07	0.66	1.32	2.16	5.51
	0:45:00	0.00	0.00	0.02	0.04	0.06	0.63	1.27	2.14	5.65
	0:50:00	0.00	0.00	0.02	0.04	0.06	0.59	1.17	1.99	5.49
	0:55:00	0.00	0.00	0.02	0.04	0.05	0.53	1.06	1.81	5.14
	1:00:00	0.00	0.00	0.02	0.03	0.05	0.49	0.97	1.66	4.88
	1:05:00	0.00	0.00	0.02	0.03	0.04	0.45	0.89	1.52	4.66
	1:10:00	0.00	0.00	0.01	0.03	0.04	0.40	0.81	1.38	4.26
	1:15:00	0.00	0.00	0.01	0.02	0.04	0.37	0.73	1.25	3.87
	1:20:00	0.00	0.00	0.01	0.02	0.03	0.33	0.67	1.15	3.55
	1:25:00	0.00	0.00	0.01	0.02	0.03	0.31	0.62	1.06	3.26
	1:30:00	0.00	0.00	0.01	0.02	0.03	0.28	0.57	0.97	2.99
	1:35:00	0.00	0.00	0.01	0.02	0.03	0.26	0.52	0.89	2.73
	1:40:00	0.00	0.00	0.01	0.02	0.02	0.24	0.47	0.81	2.48
	1:45:00	0.00	0.00	0.01	0.01	0.02	0.21	0.42	0.72	2.23
	1:50:00	0.00	0.00	0.01	0.01	0.02	0.19	0.37	0.64	1.99
	1:55:00	0.00	0.00	0.01	0.01	0.02	0.16	0.32	0.56	1.75
	2:00:00	0.00	0.00	0.00	0.01	0.01	0.14	0.29	0.49	1.56
	2:05:00	0.00	0.00	0.00	0.01	0.01	0.13	0.26	0.45	1.42
	2:10:00	0.00	0.00	0.00	0.01	0.01	0.12	0.25	0.42	1.31
	2:15:00	0.00	0.00	0.00	0.01	0.01	0.11	0.23	0.39	1.21
	2:20:00	0.00	0.00	0.00	0.01	0.01	0.11	0.21	0.36	1.12
	2:25:00	0.00	0.00	0.00	0.01	0.01	0.10	0.20	0.34	1.03
	2:30:00	0.00	0.00	0.00	0.01	0.01	0.09	0.18	0.31	0.94
	2:35:00	0.00	0.00	0.00	0.01	0.01	0.08	0.16	0.28	0.86
	2:40:00	0.00	0.00	0.00	0.00	0.01	0.07	0.15	0.25	0.78
	2:45:00	0.00	0.00	0.00	0.00	0.01	0.07	0.13	0.23	0.70
	2:50:00	0.00	0.00	0.00	0.00	0.01	0.06	0.11	0.20	0.62
	2:55:00	0.00	0.00	0.00	0.00	0.00	0.05	0.10	0.17	0.54
	3:00:00	0.00	0.00	0.00	0.00	0.00	0.04	0.08	0.14	0.45
	3:05:00	0.00	0.00	0.00	0.00	0.00	0.03	0.07	0.12	0.37
	3:10:00	0.00	0.00	0.00	0.00	0.00	0.03	0.05	0.09	0.29
	3:15:00	0.00	0.00	0.00	0.00	0.00	0.02	0.03	0.06	0.21
	3:20:00	0.00	0.00	0.00	0.00	0.00	0.01	0.02	0.03	0.13
	3:25:00	0.00	0.00	0.00	0.00	0.00	0.00	0.01	0.01	0.08
	3:30:00	0.00	0.00	0.00	0.00	0.00	0.00	0.00	0.00	0.05
	3:35:00	0.00	0.00	0.00	0.00	0.00	0.00	0.00	0.00	0.03
	3:40:00	0.00	0.00	0.00	0.00	0.00	0.00	0.00	0.00	0.02
	3:45:00	0.00	0.00	0.00	0.00	0.00	0.00	0.00	0.00	0.01
	3:50:00	0.00	0.00	0.00	0.00	0.00	0.00	0.00	0.00	0.00
	3:55:00	0.00	0.00	0.00	0.00	0.00	0.00	0.00	0.00	0.00
	4:00:00	0.00	0.00	0.00	0.00	0.00	0.00	0.00	0.00	0.00
	4:05:00	0.00	0.00	0.00	0.00	0.00	0.00	0.00	0.00	0.00
	4:10:00	0.00	0.00	0.00	0.00	0.00	0.00	0.00	0.00	0.00
	4:15:00	0.00	0.00	0.00	0.00	0.00	0.00	0.00	0.00	0.00
	4:20:00	0.00	0.00	0.00	0.00	0.00	0.00	0.00	0.00	0.00
	4:25:00	0.00	0.00	0.00	0.00	0.00	0.00	0.00	0.00	0.00
	4:30:00	0.00	0.00	0.00	0.00	0.00	0.00	0.00	0.00	0.00
	4:35:00	0.00	0.00	0.00	0.00	0.00	0.00	0.00	0.00	0.00
	4:40:00	0.00	0.00	0.00	0.00	0.00	0.00	0.00	0.00	0.00
	4:45:00	0.00	0.00	0.00	0.00	0.00	0.00	0.00	0.00	0.00
	4:50:00	0.00	0.00	0.00	0.00	0.00	0.00	0.00	0.00	0.00
	4:55:00	0.00	0.00	0.00	0.00	0.00	0.00	0.00	0.00	0.00
5:00:00	0.00	0.00	0.00	0.00	0.00	0.00	0.00	0.00	0.00	
5:05:00	0.00	0.00	0.00	0.00	0.00	0.00	0.00	0.00	0.00	
5:10:00	0.00	0.00	0.00	0.00	0.00	0.00	0.00	0.00	0.00	
5:15:00	0.00	0.00	0.00	0.00	0.00	0.00	0.00	0.00	0.00	
5:20:00	0.00	0.00	0.00	0.00	0.00	0.00	0.00	0.00	0.00	
5:25:00	0.00	0.00	0.00	0.00	0.00	0.00	0.00	0.00	0.00	
5:30:00	0.00	0.00	0.00	0.00	0.00	0.00	0.00	0.00	0.00	
5:35:00	0.00	0.00	0.00	0.00	0.00	0.00	0.00	0.00	0.00	
5:40:00	0.00	0.00	0.00	0.00	0.00	0.00	0.00	0.00	0.00	
5:45:00	0.00	0.00	0.00	0.00	0.00	0.00	0.00	0.00	0.00	
5:50:00	0.00	0.00	0.00	0.00	0.00	0.00	0.00	0.00	0.00	
5:55:00	0.00	0.00	0.00	0.00	0.00	0.00	0.00	0.00	0.00	
6:00:00	0.00	0.00	0.00	0.00	0.00	0.00	0.00	0.00	0.00	

DETENTION BASIN STAGE-STORAGE TABLE BUILDER


MHFD-Detention, Version 4.06 (July 2022)

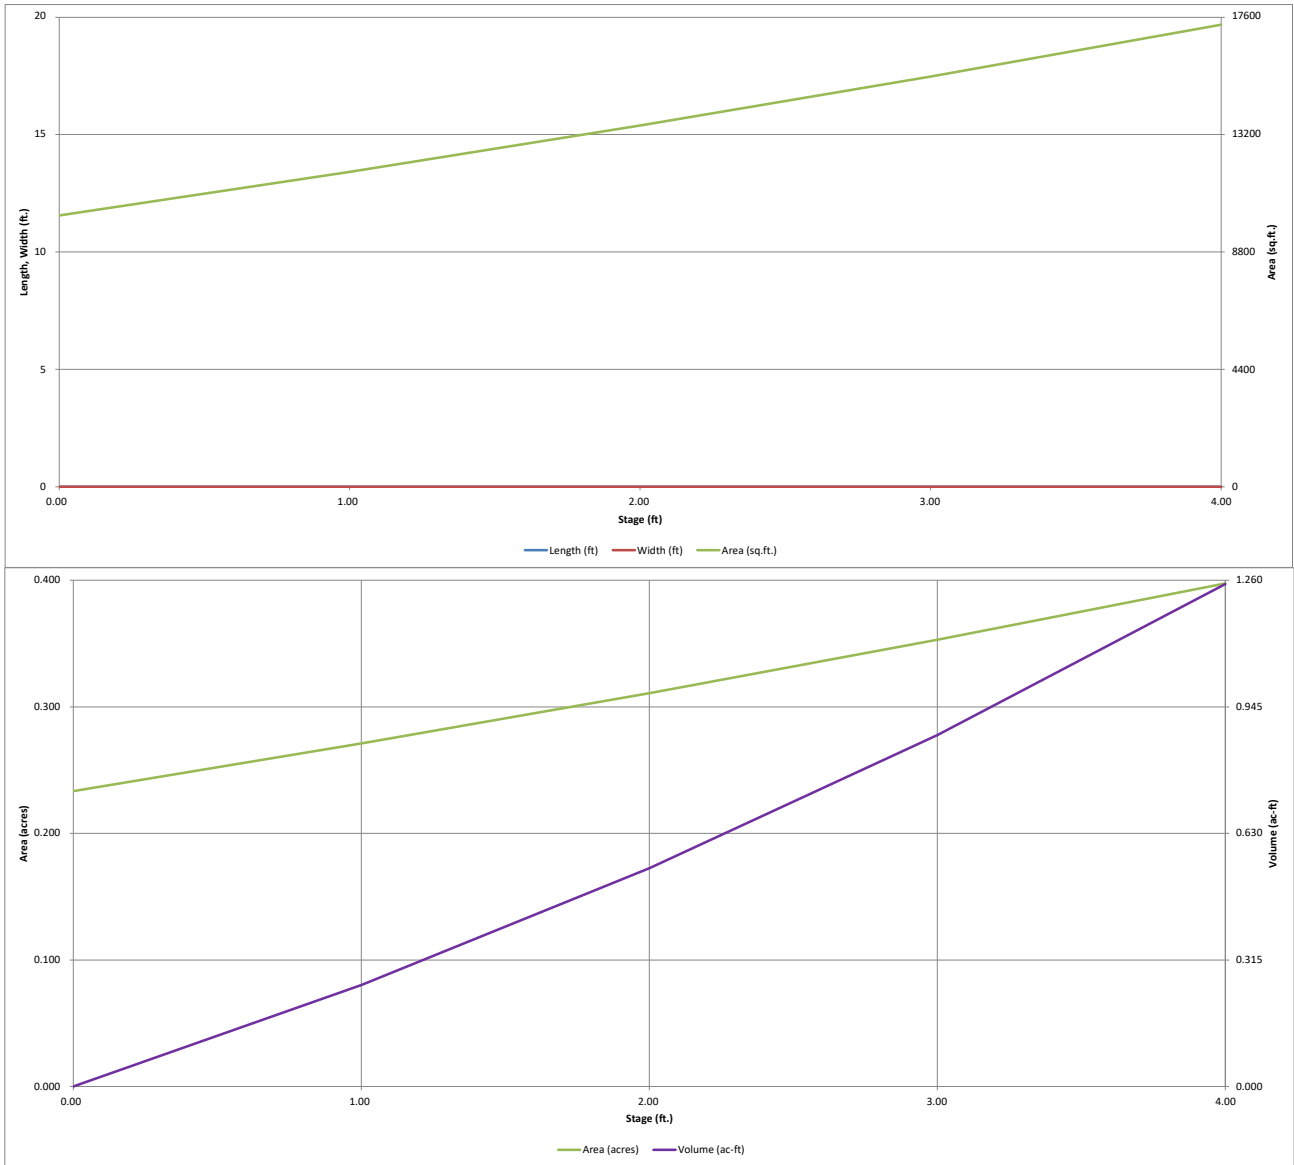

DETENTION BASIN OUTLET STRUCTURE DESIGN

MHFD-Detention, Version 4.06 (July 2022)

Project: Grandview - Interim
Basin ID: TSB-A3

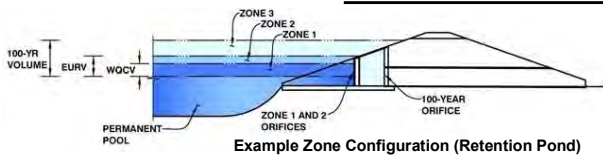

	Estimated Stage (ft)	Estimated Volume (ac-ft)	Outlet Type
Zone 1 (WQCV)	0.08	0.017	Orifice Plate
Zone 2			
Zone 3			
Total (all zones)		0.017	

User Input: Orifice at Underdrain Outlet (typically used to drain WQCV in a Filtration BMP)

Underdrain Orifice Invert Depth = ft (distance below the filtration media surface)
 Underdrain Orifice Diameter = inches

Calculated Parameters for Underdrain
 Underdrain Orifice Area = ft²
 Underdrain Orifice Centroid = feet

User Input: Orifice Plate with one or more orifices or Elliptical Slot Weir (typically used to drain WQCV and/or EURV in a sedimentation BMP)

Centroid of Lowest Orifice = ft (relative to basin bottom at Stage = 0 ft)
 Depth at top of Zone using Orifice Plate = ft (relative to basin bottom at Stage = 0 ft)
 Orifice Plate: Orifice Vertical Spacing = inches
 Orifice Plate: Orifice Area per Row = sq. inches (diameter = 1-1/8 inches)

Calculated Parameters for Plate
 WQ Orifice Area per Row = ft²
 Elliptical Half-Width = feet
 Elliptical Slot Centroid = feet
 Elliptical Slot Area = ft²

User Input: Stage and Total Area of Each Orifice Row (numbered from lowest to highest)

	Row 1 (required)	Row 2 (optional)	Row 3 (optional)	Row 4 (optional)	Row 5 (optional)	Row 6 (optional)	Row 7 (optional)	Row 8 (optional)
Stage of Orifice Centroid (ft)	0.00	0.30	0.60	0.90	1.20			
Orifice Area (sq. inches)	0.99	0.99	0.99	0.99	0.99			

	Row 9 (optional)	Row 10 (optional)	Row 11 (optional)	Row 12 (optional)	Row 13 (optional)	Row 14 (optional)	Row 15 (optional)	Row 16 (optional)
Stage of Orifice Centroid (ft)								
Orifice Area (sq. inches)								

User Input: Vertical Orifice (Circular or Rectangular)

Invert of Vertical Orifice = ft (relative to basin bottom at Stage = 0 ft)
 Depth at top of Zone using Vertical Orifice = ft (relative to basin bottom at Stage = 0 ft)
 Vertical Orifice Diameter = inches

Calculated Parameters for Vertical Orifice
 Vertical Orifice Area = ft²
 Vertical Orifice Centroid = feet

User Input: Overflow Weir (Dropbox with Flat or Sloped Grate and Outlet Pipe OR Rectangular/Trapezoidal Weir and No Outlet Pipe)

Overflow Weir Front Edge Height, H_o = ft (relative to basin bottom at Stage = 0 ft)
 Overflow Weir Front Edge Length = feet
 Overflow Weir Grate Slope = H:V
 Horiz. Length of Weir Sides = feet
 Overflow Grate Type =
 Debris Clogging % = %

Calculated Parameters for Overflow Weir
 Height of Grate Upper Edge, H_u = feet
 Overflow Weir Slope Length = feet
 Grate Open Area / 100-yr Orifice Area =
 Overflow Grate Open Area w/o Debris = ft²
 Overflow Grate Open Area w/ Debris = ft²

User Input: Outlet Pipe w/ Flow Restriction Plate (Circular Orifice, Restrictor Plate, or Rectangular Orifice)

Depth to Invert of Outlet Pipe = ft (distance below basin bottom at Stage = 0 ft)
 Circular Orifice Diameter = inches

Calculated Parameters for Outlet Pipe w/ Flow Restriction Plate
 Outlet Orifice Area = ft²
 Outlet Orifice Centroid = feet
 Half-Central Angle of Restrictor Plate on Pipe = radians

User Input: Emergency Spillway (Rectangular or Trapezoidal)

Spillway Invert Stage = ft (relative to basin bottom at Stage = 0 ft)
 Spillway Crest Length = feet
 Spillway End Slopes = H:V
 Freeboard above Max Water Surface = feet

Calculated Parameters for Spillway
 Spillway Design Flow Depth = feet
 Stage at Top of Freeboard = feet
 Basin Area at Top of Freeboard = acres
 Basin Volume at Top of Freeboard = acre-ft




Routed Hydrograph Results

The user can override the default CUHP hydrographs and runoff volumes by entering new values in the Inflow Hydrographs table (Columns W through AF).

	WQCV	EURV	2 Year	5 Year	10 Year	25 Year	50 Year	100 Year	500 Year
Design Storm Return Period	N/A	N/A	1.19	1.50	1.75	2.00	2.25	2.52	3.68
One-Hour Rainfall Depth (in)	N/A	N/A	0.007	0.014	0.019	0.172	0.346	0.585	1.715
CUHP Runoff Volume (acre-ft)	N/A	N/A	0.007	0.014	0.019	0.172	0.346	0.585	1.715
Inflow Hydrograph Volume (acre-ft)	N/A	N/A	0.1	0.2	0.2	2.1	4.3	7.0	18.3
CUHP Predevelopment Peak Q (cfs)	N/A	N/A	0.01	0.01	0.02	0.16	0.31	0.51	1.33
OPTIONAL Override Predevelopment Peak Q (cfs)	N/A	N/A	0.1	0.2	0.2	2.1	4.3	7.0	18.3
Predevelopment Unit Peak Flow, q (cfs/acre)	N/A	N/A	0.0	0.0	0.0	0.1	0.1	0.2	9.6
Peak Inflow Q (cfs)	N/A	N/A	0.0	0.0	0.0	0.0	0.0	0.0	0.5
Peak Outflow Q (cfs)	N/A	N/A	Plate	Plate	Plate	Plate	Plate	Plate	Spillway
Ratio Peak Outflow to Predevelopment Q	N/A	N/A	N/A	N/A	N/A	N/A	N/A	N/A	N/A
Structure Controlling Flow	N/A	N/A	N/A	N/A	N/A	N/A	N/A	N/A	N/A
Max Velocity through Grate 1 (fps)	N/A	N/A	N/A	N/A	N/A	N/A	N/A	N/A	N/A
Max Velocity through Grate 2 (fps)	N/A	N/A	N/A	N/A	N/A	N/A	N/A	N/A	N/A
Time to Drain 97% of Inflow Volume (hours)	42	39	34	40	45	104	117	>120	108
Time to Drain 99% of Inflow Volume (hours)	52	48	44	49	54	115	>120	>120	>120
Maximum Ponding Depth (ft)	0.08	0.06	0.03	0.05	0.08	0.66	1.27	2.03	3.36
Area at Maximum Ponding Depth (acres)	0.24	0.24	0.23	0.24	0.24	0.26	0.28	0.31	0.37
Maximum Volume Stored (acre-ft)	0.019	0.014	0.005	0.012	0.016	0.162	0.324	0.550	1.005

DETENTION BASIN OUTLET STRUCTURE DESIGN

MHFD-Detention, Version 4.06 (July 2022)

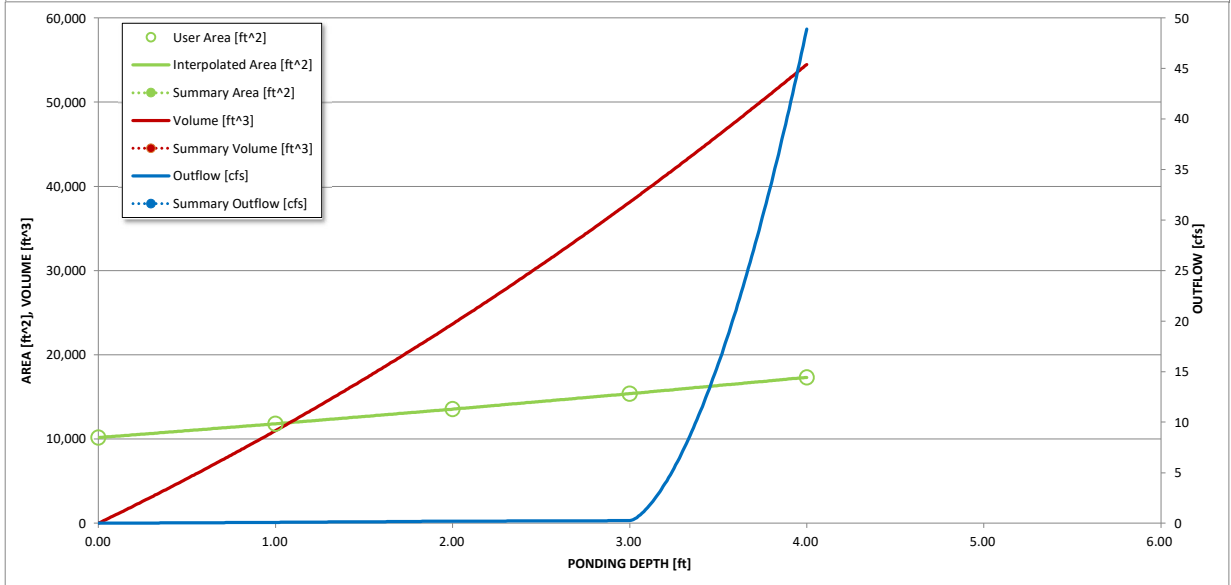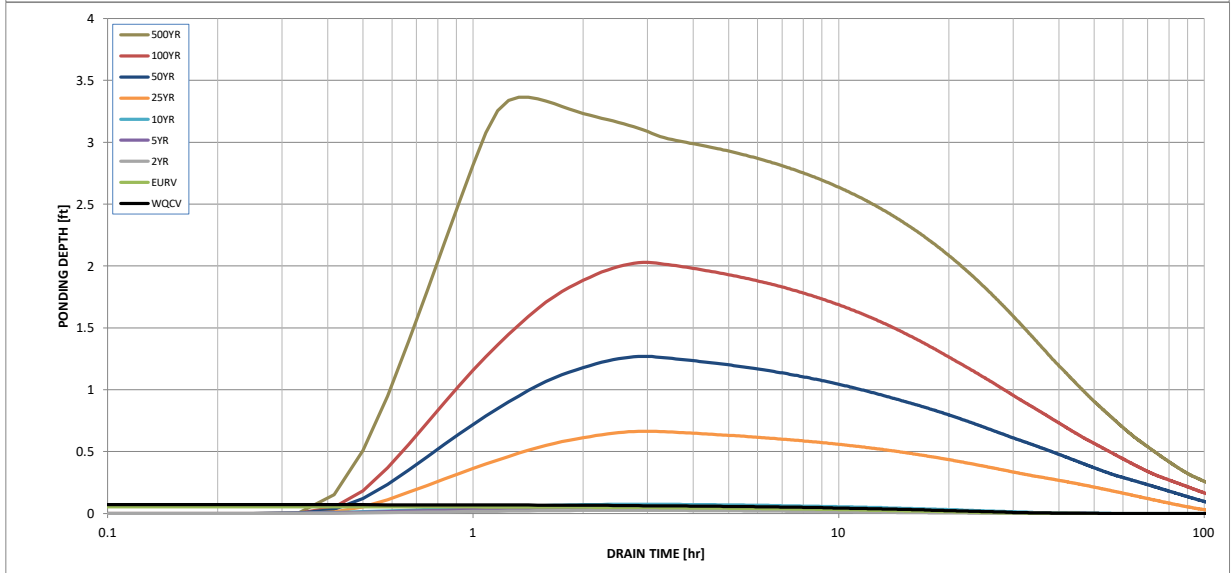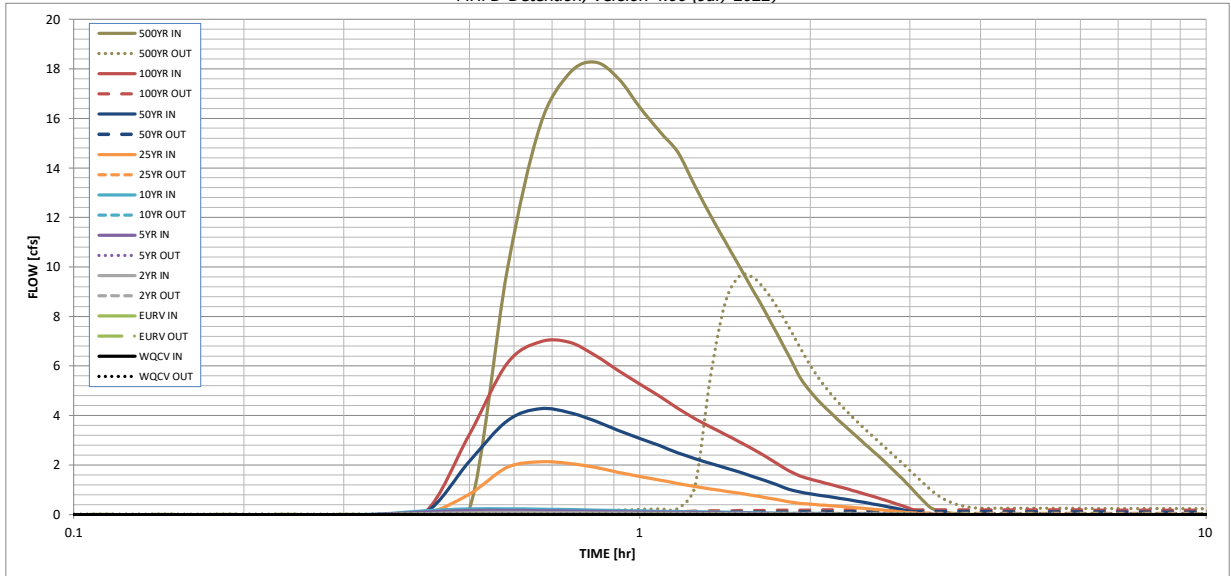

S-A-V-D Chart Axis Override	X-axis	Left Y-Axis	Right Y-Axis
minimum bound			
maximum bound			

DETENTION BASIN OUTLET STRUCTURE DESIGN

Outflow Hydrograph Workbook Filename: _____

Inflow Hydrographs

The user can override the calculated inflow hydrographs from this workbook with inflow hydrographs developed in a separate program.


Time Interval	SOURCE	CUHP	CUHP	CUHP	CUHP	CUHP	CUHP	CUHP	CUHP	CUHP
	TIME	WQCV [cfs]	EURV [cfs]	2 Year [cfs]	5 Year [cfs]	10 Year [cfs]	25 Year [cfs]	50 Year [cfs]	100 Year [cfs]	500 Year [cfs]
5.00 min	0:00:00	0.00	0.00	0.00	0.00	0.00	0.00	0.00	0.00	0.00
	0:05:00	0.00	0.00	0.00	0.00	0.00	0.00	0.00	0.00	0.00
	0:10:00	0.00	0.00	0.00	0.00	0.00	0.00	0.00	0.00	0.00
	0:15:00	0.00	0.00	0.00	0.00	0.00	0.00	0.00	0.00	0.00
	0:20:00	0.00	0.00	0.00	0.00	0.00	0.00	0.00	0.00	0.01
	0:25:00	0.00	0.00	0.04	0.10	0.15	0.03	0.06	0.07	0.24
	0:30:00	0.00	0.00	0.08	0.16	0.22	0.83	2.15	3.24	9.88
	0:35:00	0.00	0.00	0.08	0.17	0.23	1.90	3.79	6.11	15.71
	0:40:00	0.00	0.00	0.08	0.16	0.22	2.13	4.28	6.98	17.80
	0:45:00	0.00	0.00	0.07	0.14	0.20	2.06	4.12	6.96	18.27
	0:50:00	0.00	0.00	0.07	0.13	0.18	1.90	3.78	6.43	17.61
	0:55:00	0.00	0.00	0.06	0.12	0.16	1.71	3.40	5.81	16.44
	1:00:00	0.00	0.00	0.05	0.10	0.15	1.54	3.07	5.27	15.47
	1:05:00	0.00	0.00	0.05	0.09	0.13	1.40	2.78	4.78	14.63
	1:10:00	0.00	0.00	0.05	0.09	0.12	1.26	2.50	4.29	13.28
	1:15:00	0.00	0.00	0.04	0.08	0.11	1.13	2.26	3.88	12.08
	1:20:00	0.00	0.00	0.04	0.07	0.11	1.03	2.06	3.54	11.01
	1:25:00	0.00	0.00	0.04	0.07	0.10	0.95	1.89	3.23	10.01
	1:30:00	0.00	0.00	0.03	0.06	0.09	0.86	1.71	2.94	9.07
	1:35:00	0.00	0.00	0.03	0.05	0.08	0.77	1.54	2.64	8.17
	1:40:00	0.00	0.00	0.03	0.05	0.07	0.69	1.37	2.35	7.28
	1:45:00	0.00	0.00	0.02	0.04	0.06	0.60	1.19	2.06	6.41
	1:50:00	0.00	0.00	0.02	0.04	0.05	0.52	1.02	1.77	5.55
	1:55:00	0.00	0.00	0.02	0.03	0.05	0.45	0.91	1.56	4.97
	2:00:00	0.00	0.00	0.02	0.03	0.05	0.42	0.84	1.43	4.53
	2:05:00	0.00	0.00	0.02	0.03	0.04	0.39	0.78	1.32	4.14
	2:10:00	0.00	0.00	0.01	0.03	0.04	0.36	0.72	1.22	3.79
	2:15:00	0.00	0.00	0.01	0.02	0.04	0.33	0.66	1.12	3.46
	2:20:00	0.00	0.00	0.01	0.02	0.03	0.30	0.60	1.03	3.15
	2:25:00	0.00	0.00	0.01	0.02	0.03	0.27	0.54	0.93	2.84
	2:30:00	0.00	0.00	0.01	0.02	0.03	0.24	0.48	0.83	2.56
	2:35:00	0.00	0.00	0.01	0.01	0.02	0.21	0.43	0.73	2.27
	2:40:00	0.00	0.00	0.01	0.01	0.02	0.19	0.37	0.63	1.98
	2:45:00	0.00	0.00	0.01	0.01	0.01	0.16	0.31	0.54	1.70
	2:50:00	0.00	0.00	0.00	0.01	0.01	0.13	0.25	0.44	1.41
	2:55:00	0.00	0.00	0.00	0.01	0.01	0.10	0.20	0.34	1.13
	3:00:00	0.00	0.00	0.00	0.00	0.01	0.07	0.14	0.25	0.84
	3:05:00	0.00	0.00	0.00	0.00	0.00	0.04	0.08	0.15	0.56
	3:10:00	0.00	0.00	0.00	0.00	0.00	0.02	0.03	0.06	0.31
	3:15:00	0.00	0.00	0.00	0.00	0.00	0.00	0.01	0.02	0.18
	3:20:00	0.00	0.00	0.00	0.00	0.00	0.00	0.00	0.01	0.11
	3:25:00	0.00	0.00	0.00	0.00	0.00	0.00	0.00	0.00	0.07
	3:30:00	0.00	0.00	0.00	0.00	0.00	0.00	0.00	0.00	0.04
	3:35:00	0.00	0.00	0.00	0.00	0.00	0.00	0.00	0.00	0.02
	3:40:00	0.00	0.00	0.00	0.00	0.00	0.00	0.00	0.00	0.01
	3:45:00	0.00	0.00	0.00	0.00	0.00	0.00	0.00	0.00	0.00
	3:50:00	0.00	0.00	0.00	0.00	0.00	0.00	0.00	0.00	0.00
	3:55:00	0.00	0.00	0.00	0.00	0.00	0.00	0.00	0.00	0.00
	4:00:00	0.00	0.00	0.00	0.00	0.00	0.00	0.00	0.00	0.00
	4:05:00	0.00	0.00	0.00	0.00	0.00	0.00	0.00	0.00	0.00
	4:10:00	0.00	0.00	0.00	0.00	0.00	0.00	0.00	0.00	0.00
	4:15:00	0.00	0.00	0.00	0.00	0.00	0.00	0.00	0.00	0.00
	4:20:00	0.00	0.00	0.00	0.00	0.00	0.00	0.00	0.00	0.00
	4:25:00	0.00	0.00	0.00	0.00	0.00	0.00	0.00	0.00	0.00
4:30:00	0.00	0.00	0.00	0.00	0.00	0.00	0.00	0.00	0.00	
4:35:00	0.00	0.00	0.00	0.00	0.00	0.00	0.00	0.00	0.00	
4:40:00	0.00	0.00	0.00	0.00	0.00	0.00	0.00	0.00	0.00	
4:45:00	0.00	0.00	0.00	0.00	0.00	0.00	0.00	0.00	0.00	
4:50:00	0.00	0.00	0.00	0.00	0.00	0.00	0.00	0.00	0.00	
4:55:00	0.00	0.00	0.00	0.00	0.00	0.00	0.00	0.00	0.00	
5:00:00	0.00	0.00	0.00	0.00	0.00	0.00	0.00	0.00	0.00	
5:05:00	0.00	0.00	0.00	0.00	0.00	0.00	0.00	0.00	0.00	
5:10:00	0.00	0.00	0.00	0.00	0.00	0.00	0.00	0.00	0.00	
5:15:00	0.00	0.00	0.00	0.00	0.00	0.00	0.00	0.00	0.00	
5:20:00	0.00	0.00	0.00	0.00	0.00	0.00	0.00	0.00	0.00	
5:25:00	0.00	0.00	0.00	0.00	0.00	0.00	0.00	0.00	0.00	
5:30:00	0.00	0.00	0.00	0.00	0.00	0.00	0.00	0.00	0.00	
5:35:00	0.00	0.00	0.00	0.00	0.00	0.00	0.00	0.00	0.00	
5:40:00	0.00	0.00	0.00	0.00	0.00	0.00	0.00	0.00	0.00	
5:45:00	0.00	0.00	0.00	0.00	0.00	0.00	0.00	0.00	0.00	
5:50:00	0.00	0.00	0.00	0.00	0.00	0.00	0.00	0.00	0.00	
5:55:00	0.00	0.00	0.00	0.00	0.00	0.00	0.00	0.00	0.00	
6:00:00	0.00	0.00	0.00	0.00	0.00	0.00	0.00	0.00	0.00	

DETENTION BASIN STAGE-STORAGE TABLE BUILDER

MHFD-Detention, Version 4.06 (July 2022)

Project: **Grandview - Interim**

Basin ID: **TSB-B1**

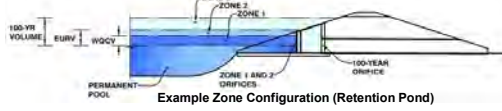

Watershed Information

Selected BMP Type =	EDB
Watershed Area =	14.03 acres
Watershed Length =	1,247 ft
Watershed Length to Centroid =	624 ft
Watershed Slope =	0.032 ft/ft
Watershed Imperviousness =	2.00% percent
Percentage Hydrologic Soil Group A =	100.0% percent
Percentage Hydrologic Soil Group B =	0.0% percent
Percentage Hydrologic Soil Groups C/D =	0.0% percent
Target WQCV Drain Time =	40.0 hours
Location for 1-hr Rainfall Depths =	User Input

After providing required inputs above including 1-hour rainfall depths, click "Run CUHP" to generate runoff hydrographs using the embedded Colorado Urban Hydrograph Procedure.

Water Quality Capture Volume (WQCV) =	0.018	acre-feet
Excess Urban Runoff Volume (EURV) =	0.013	acre-feet
2-yr Runoff Volume (P1 = 1.19 in.) =	0.007	acre-feet
5-yr Runoff Volume (P1 = 1.5 in.) =	0.014	acre-feet
10-yr Runoff Volume (P1 = 1.75 in.) =	0.020	acre-feet
25-yr Runoff Volume (P1 = 2 in.) =	0.176	acre-feet
50-yr Runoff Volume (P1 = 2.25 in.) =	0.354	acre-feet
100-yr Runoff Volume (P1 = 2.52 in.) =	0.598	acre-feet
500-yr Runoff Volume (P1 = 3.68 in.) =	1.753	acre-feet
Approximate 2-yr Detention Volume =	0.007	acre-feet
Approximate 5-yr Detention Volume =	0.010	acre-feet
Approximate 10-yr Detention Volume =	0.015	acre-feet
Approximate 25-yr Detention Volume =	0.022	acre-feet
Approximate 50-yr Detention Volume =	0.055	acre-feet
Approximate 100-yr Detention Volume =	0.152	acre-feet

Optional User Overrides

		acre-feet
		acre-feet
	1.19	inches
	1.50	inches
	1.75	inches
	2.00	inches
	2.25	inches
	2.52	inches
	3.68	inches

Define Zones and Basin Geometry


Zone 1 Volume (WQCV) =	0.018	acre-feet
Select Zone 2 Storage Volume (Optional) =		acre-feet
Select Zone 3 Storage Volume (Optional) =		acre-feet
Total Detention Basin Volume =	0.018	acre-feet
Initial Surge Volume (ISV) =	user	ft ³
Initial Surge Depth (ISD) =	user	ft
Total Available Detention Depth (H _{total}) =	user	ft
Depth of Trickle Channel (H _{TC}) =	user	ft
Slope of Trickle Channel (S _{TC}) =	user	ft/ft
Slopes of Main Basin Sides (S _{main}) =	user	H:V
Basin Length-to-Width Ratio (R _{LW}) =	user	
Initial Surge Area (A _{ISV}) =	user	ft ²
Surcharge Volume Length (L _{ISV}) =	user	ft
Surcharge Volume Width (W _{ISV}) =	user	ft
Depth of Basin Floor (H _{FLOOR}) =	user	ft
Length of Basin Floor (L _{FLOOR}) =	user	ft
Width of Basin Floor (W _{FLOOR}) =	user	ft
Area of Basin Floor (A _{FLOOR}) =	user	ft ²
Volume of Basin Floor (V _{FLOOR}) =	user	ft ³
Depth of Main Basin (H _{MAIN}) =	user	ft
Length of Main Basin (L _{MAIN}) =	user	ft
Width of Main Basin (W _{MAIN}) =	user	ft
Area of Main Basin (A _{MAIN}) =	user	ft ²
Volume of Main Basin (V _{MAIN}) =	user	ft ³
Calculated Total Basin Volume (V _{total}) =	user	acre-feet

Total detention volume is less than 100-year volume.

Depth Increment = 1.00 ft									
Stage - Storage Description	Stage (ft)	Optional Override Stage (ft)	Length (ft)	Width (ft)	Area (ft ²)	Optional Override Area (ft ²)	Area (acre)	Volume (ft ³)	Volume (ac-ft)
Top of Micropool	--	0.00	--	--	--	10,172	0.234		
	--	1.00	--	--	--	11,801	0.271	10,986	0.252
	--	2.00	--	--	--	13,529	0.311	23,651	0.543
	--	3.00	--	--	--	15,357	0.353	38,094	0.875
	--	4.00	--	--	--	17,293	0.397	54,419	1.249

DETENTION BASIN STAGE-STORAGE TABLE BUILDER

MHFD-Detention, Version 4.06 (July 2022)

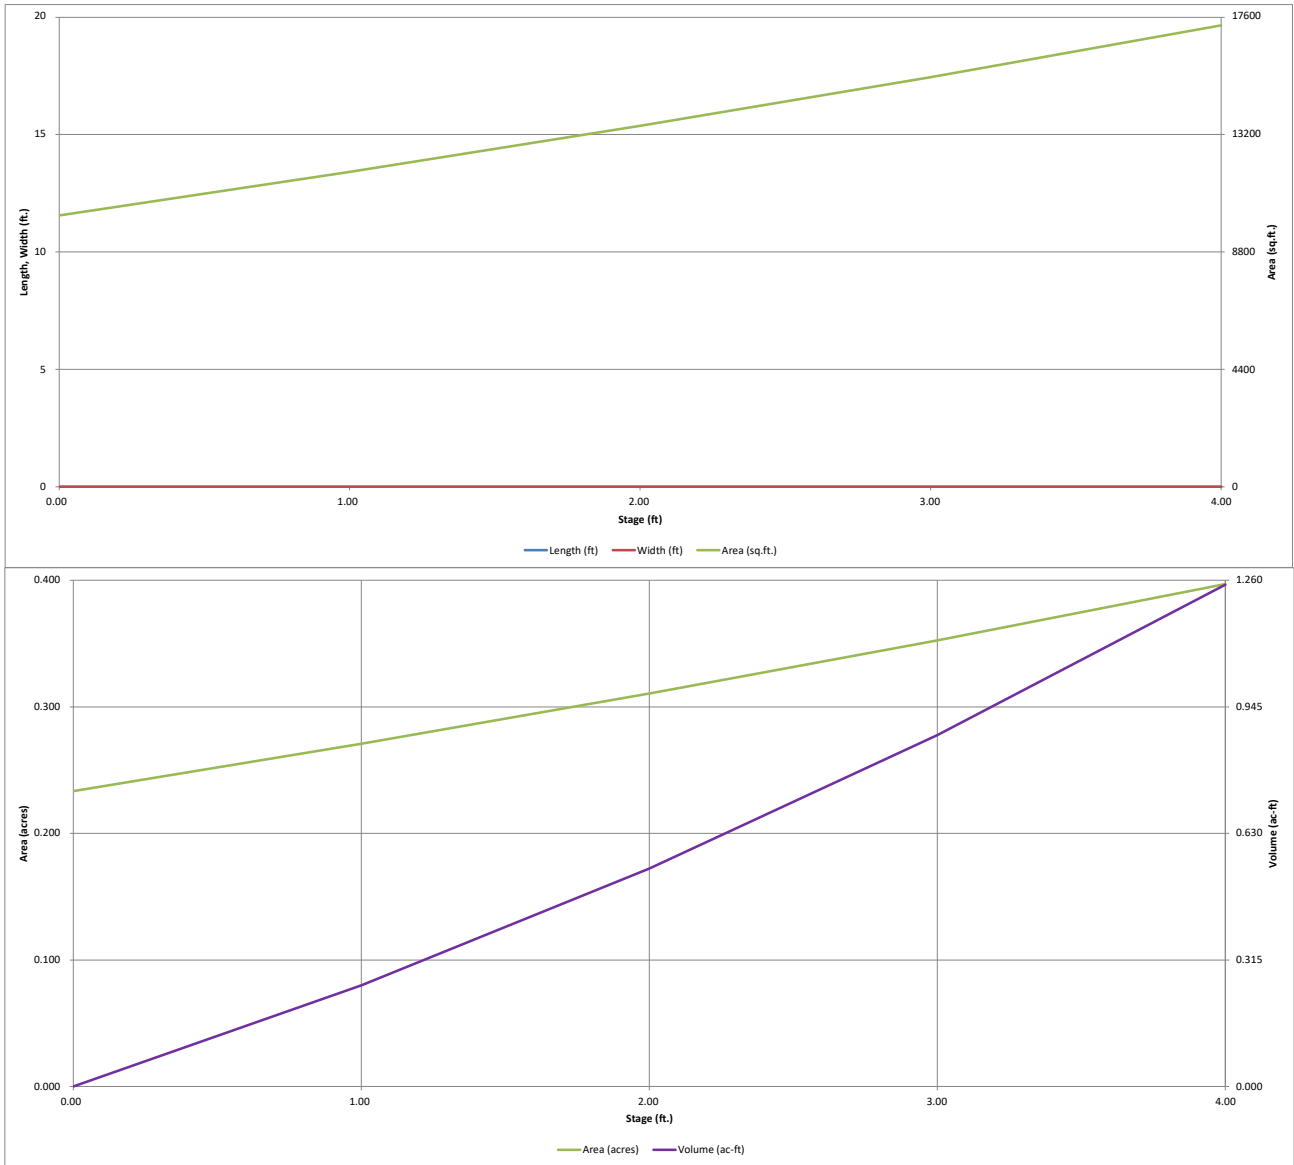


DETENTION BASIN OUTLET STRUCTURE DESIGN

MHFD-Detention, Version 4.06 (July 2022)

Project: Grandview - Interim

Basin ID: TSB-B1

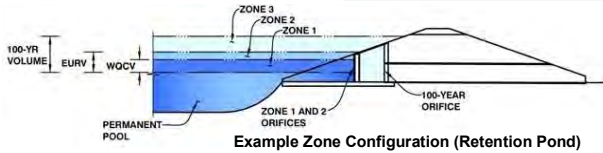

	Estimated Stage (ft)	Estimated Volume (ac-ft)	Outlet Type
Zone 1 (WQCV)	0.08	0.018	Orifice Plate
Zone 2			
Zone 3			
Total (all zones)		0.018	

User Input: Orifice at Underdrain Outlet (typically used to drain WQCV in a Filtration BMP)

Underdrain Orifice Invert Depth =	N/A	ft (distance below the filtration media surface)
Underdrain Orifice Diameter =	N/A	inches

Calculated Parameters for Underdrain

Underdrain Orifice Area =	N/A	ft ²
Underdrain Orifice Centroid =	N/A	feet

User Input: Orifice Plate with one or more orifices or Elliptical Slot Weir (typically used to drain WQCV and/or EURV in a sedimentation BMP)

Centroid of Lowest Orifice =	0.00	ft (relative to basin bottom at Stage = 0 ft)
Depth at top of Zone using Orifice Plate =	0.08	ft (relative to basin bottom at Stage = 0 ft)
Orifice Plate: Orifice Vertical Spacing =	4.00	inches
Orifice Plate: Orifice Area per Row =	0.99	sq. inches (diameter = 1-1/8 inches)

Calculated Parameters for Plate

WQ Orifice Area per Row =	6.875E-03	ft ²
Elliptical Half-Width =	N/A	feet
Elliptical Slot Centroid =	N/A	feet
Elliptical Slot Area =	N/A	ft ²

User Input: Stage and Total Area of Each Orifice Row (numbered from lowest to highest)

	Row 1 (required)	Row 2 (optional)	Row 3 (optional)	Row 4 (optional)	Row 5 (optional)	Row 6 (optional)	Row 7 (optional)	Row 8 (optional)
Stage of Orifice Centroid (ft)	0.00	0.30	0.60	0.90	1.20			
Orifice Area (sq. inches)	0.99	0.99	0.99	0.99	0.99			

	Row 9 (optional)	Row 10 (optional)	Row 11 (optional)	Row 12 (optional)	Row 13 (optional)	Row 14 (optional)	Row 15 (optional)	Row 16 (optional)
Stage of Orifice Centroid (ft)								
Orifice Area (sq. inches)								

User Input: Vertical Orifice (Circular or Rectangular)

	Not Selected	Not Selected	
Invert of Vertical Orifice =			ft (relative to basin bottom at Stage = 0 ft)
Depth at top of Zone using Vertical Orifice =			ft (relative to basin bottom at Stage = 0 ft)
Vertical Orifice Diameter =			inches

Calculated Parameters for Vertical Orifice

	Not Selected	Not Selected	
Vertical Orifice Area =			ft ²
Vertical Orifice Centroid =			feet

User Input: Overflow Weir (Dropbox with Flat or Sloped Gate and Outlet Pipe OR Rectangular/Trapezoidal Weir and No Outlet Pipe)

	Not Selected	Not Selected	
Overflow Weir Front Edge Height, Ho =			ft (relative to basin bottom at Stage = 0 ft)
Overflow Weir Front Edge Length =			feet
Overflow Weir Gate Slope =			H:V
Horiz. Length of Weir Sides =			feet
Overflow Gate Type =			
Debris Clogging % =			%

Calculated Parameters for Overflow Weir

	Not Selected	Not Selected	
Height of Gate Upper Edge, H _u =			feet
Overflow Weir Slope Length =			feet
Gate Open Area / 100-yr Orifice Area =			
Overflow Gate Open Area w/o Debris =			ft ²
Overflow Gate Open Area w/ Debris =			ft ²

User Input: Outlet Pipe w/ Flow Restriction Plate (Circular Orifice, Restrictor Plate, or Rectangular Orifice)

	Not Selected	Not Selected	
Depth to Invert of Outlet Pipe =			ft (distance below basin bottom at Stage = 0 ft)
Circular Orifice Diameter =			inches

Calculated Parameters for Outlet Pipe w/ Flow Restriction Plate

	Not Selected	Not Selected	
Outlet Orifice Area =			ft ²
Outlet Orifice Centroid =			feet
Half-Central Angle of Restrictor Plate on Pipe =	N/A	N/A	radians

User Input: Emergency Spillway (Rectangular or Trapezoidal)

Spillway Invert Stage =	3.00	ft (relative to basin bottom at Stage = 0 ft)
Spillway Crest Length =	21.00	feet
Spillway End Slopes =	4.00	H:V
Freeboard above Max Water Surface =	1.00	feet

Calculated Parameters for Spillway

Spillway Design Flow Depth =	0.20	feet
Stage at Top of Freeboard =	4.20	feet
Basin Area at Top of Freeboard =	0.40	acres
Basin Volume at Top of Freeboard =	1.25	acre-ft


Routed Hydrograph Results

The user can override the default CUHP hydrographs and runoff volumes by entering new values in the Inflow Hydrographs table (Columns W through AF).

	WQCV	EURV	2 Year	5 Year	10 Year	25 Year	50 Year	100 Year	500 Year
Design Storm Return Period =	N/A	N/A	1.19	1.50	1.75	2.00	2.25	2.52	3.68
One-Hour Rainfall Depth (in) =	0.018	0.013	0.007	0.014	0.020	0.176	0.354	0.598	1.753
CUHP Runoff Volume (acre-ft) =	N/A	N/A	0.007	0.014	0.020	0.176	0.354	0.598	1.753
Inflow Hydrograph Volume (acre-ft) =	N/A	N/A	0.1	0.2	0.3	2.6	5.2	8.5	21.6
CUHP Predevelopment Peak Q (cfs) =	N/A	N/A							
OPTIONAL Override Predevelopment Peak Q (cfs) =	N/A	N/A							
Predevelopment Unit Peak Flow, q (cfs/acre) =	N/A	N/A	0.01	0.01	0.02	0.18	0.37	0.60	1.54
Peak Inflow Q (cfs) =	N/A	N/A	0.1	0.2	0.3	2.6	5.2	8.5	21.6
Peak Outflow Q (cfs) =	0.0	0.0	0.0	0.0	0.0	0.1	0.1	0.2	12.8
Ratio Peak Outflow to Predevelopment Q =	N/A	N/A	N/A	0.0	0.0	0.0	0.0	0.0	0.6
Structure Controlling Flow =	Plate	Plate	Plate	Plate	Plate	Plate	Plate	Plate	Spillway
Max Velocity through Gate 1 (fps) =	N/A	N/A	N/A	N/A	N/A	N/A	N/A	N/A	N/A
Max Velocity through Gate 2 (fps) =	N/A	N/A	N/A	N/A	N/A	N/A	N/A	N/A	N/A
Time to Drain 97% of Inflow Volume (hours) =	43	39	34	40	45	105	118	>120	106
Time to Drain 99% of Inflow Volume (hours) =	52	48	44	50	55	116	>120	>120	>120
Maximum Ponding Depth (ft) =	0.08	0.06	0.03	0.05	0.08	0.68	1.31	2.09	3.33
Area at Maximum Ponding Depth (acres) =	0.24	0.24	0.23	0.24	0.24	0.26	0.28	0.31	0.37
Maximum Volume Stored (acre-ft) =	0.019	0.014	0.005	0.012	0.016	0.167	0.335	0.568	0.993

DETENTION BASIN OUTLET STRUCTURE DESIGN

MHFD-Detention, Version 4.06 (July 2022)

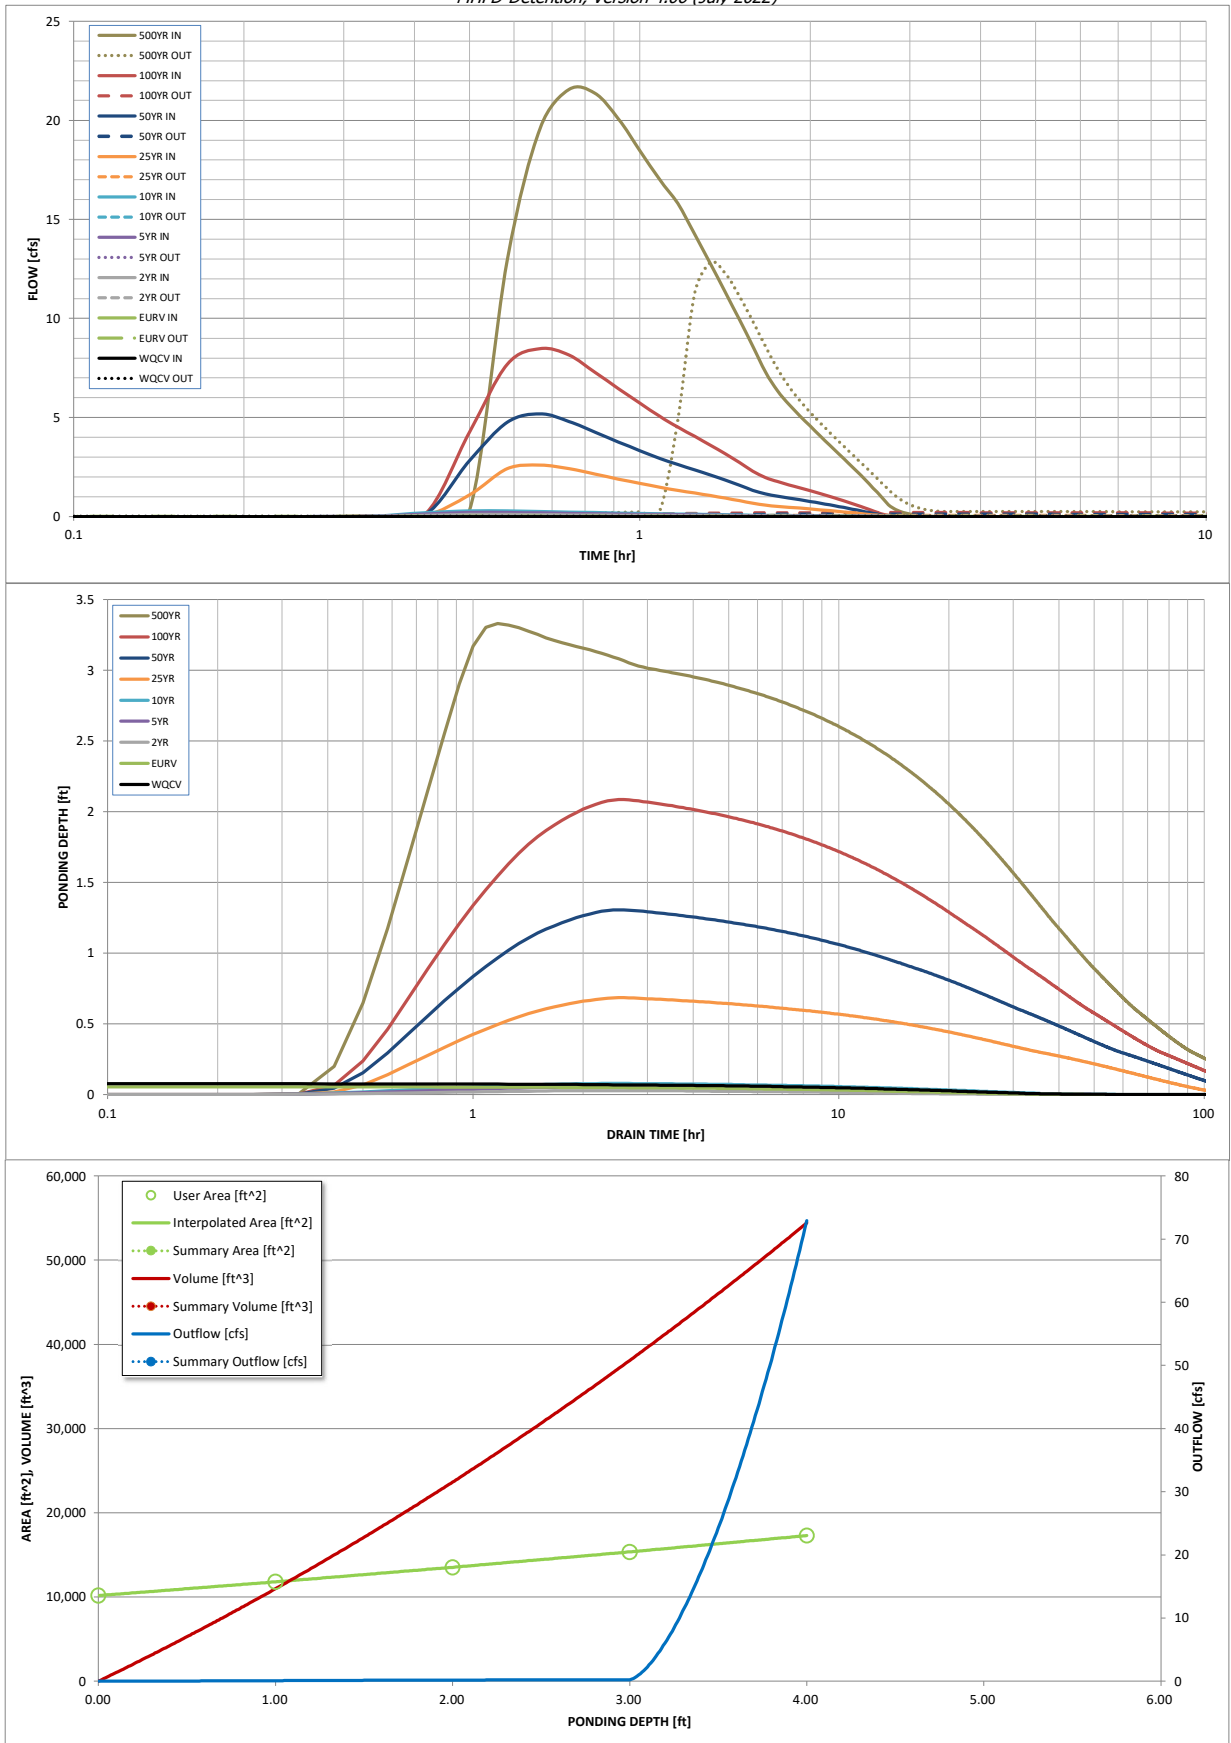

S-A-V-D Chart Axis Override	X-axis	Left Y-Axis	Right Y-Axis
minimum bound			
maximum bound			

DETENTION BASIN OUTLET STRUCTURE DESIGN

Outflow Hydrograph Workbook Filename: _____

Inflow Hydrographs

The user can override the calculated inflow hydrographs from this workbook with inflow hydrographs developed in a separate program.


Time Interval	SOURCE	CUHP	CUHP	CUHP	CUHP	CUHP	CUHP	CUHP	CUHP	CUHP
	TIME	WQCV [cfs]	EURV [cfs]	2 Year [cfs]	5 Year [cfs]	10 Year [cfs]	25 Year [cfs]	50 Year [cfs]	100 Year [cfs]	500 Year [cfs]
5.00 min	0:00:00	0.00	0.00	0.00	0.00	0.00	0.00	0.00	0.00	0.00
	0:05:00	0.00	0.00	0.00	0.00	0.00	0.00	0.00	0.00	0.00
	0:10:00	0.00	0.00	0.00	0.00	0.00	0.00	0.00	0.00	0.00
	0:15:00	0.00	0.00	0.00	0.00	0.00	0.00	0.00	0.00	0.00
	0:20:00	0.00	0.00	0.00	0.00	0.01	0.00	0.00	0.00	0.01
	0:25:00	0.00	0.00	0.05	0.13	0.19	0.03	0.07	0.10	0.32
	0:30:00	0.00	0.00	0.10	0.20	0.28	1.09	2.82	4.25	12.95
	0:35:00	0.00	0.00	0.10	0.20	0.28	2.42	4.75	7.69	19.61
	0:40:00	0.00	0.00	0.09	0.18	0.25	2.59	5.18	8.47	21.57
	0:45:00	0.00	0.00	0.08	0.16	0.22	2.41	4.79	8.15	21.36
	0:50:00	0.00	0.00	0.07	0.14	0.20	2.15	4.26	7.28	20.08
	0:55:00	0.00	0.00	0.07	0.12	0.17	1.89	3.76	6.46	18.47
	1:00:00	0.00	0.00	0.06	0.11	0.15	1.67	3.33	5.72	17.01
	1:05:00	0.00	0.00	0.05	0.10	0.14	1.48	2.94	5.06	15.80
	1:10:00	0.00	0.00	0.05	0.09	0.13	1.31	2.62	4.52	14.24
	1:15:00	0.00	0.00	0.04	0.08	0.12	1.18	2.35	4.05	12.75
	1:20:00	0.00	0.00	0.04	0.07	0.10	1.05	2.09	3.60	11.31
	1:25:00	0.00	0.00	0.03	0.06	0.09	0.92	1.83	3.16	9.93
	1:30:00	0.00	0.00	0.03	0.05	0.08	0.80	1.58	2.72	8.60
	1:35:00	0.00	0.00	0.02	0.05	0.07	0.67	1.32	2.29	7.29
	1:40:00	0.00	0.00	0.02	0.04	0.06	0.57	1.14	1.97	6.35
	1:45:00	0.00	0.00	0.02	0.04	0.06	0.51	1.02	1.76	5.67
	1:50:00	0.00	0.00	0.02	0.03	0.05	0.47	0.93	1.60	5.08
	1:55:00	0.00	0.00	0.02	0.03	0.05	0.43	0.85	1.45	4.56
	2:00:00	0.00	0.00	0.02	0.03	0.04	0.38	0.76	1.30	4.07
	2:05:00	0.00	0.00	0.01	0.02	0.04	0.34	0.67	1.15	3.59
	2:10:00	0.00	0.00	0.01	0.02	0.03	0.30	0.59	1.01	3.14
	2:15:00	0.00	0.00	0.01	0.02	0.02	0.25	0.50	0.86	2.71
	2:20:00	0.00	0.00	0.01	0.01	0.02	0.21	0.41	0.72	2.29
	2:25:00	0.00	0.00	0.01	0.01	0.01	0.17	0.33	0.57	1.86
	2:30:00	0.00	0.00	0.00	0.01	0.01	0.13	0.24	0.43	1.44
	2:35:00	0.00	0.00	0.00	0.00	0.01	0.08	0.16	0.28	1.02
	2:40:00	0.00	0.00	0.00	0.00	0.00	0.04	0.07	0.14	0.60
	2:45:00	0.00	0.00	0.00	0.00	0.00	0.01	0.02	0.05	0.34
	2:50:00	0.00	0.00	0.00	0.00	0.00	0.00	0.01	0.02	0.21
	2:55:00	0.00	0.00	0.00	0.00	0.00	0.00	0.00	0.01	0.13
	3:00:00	0.00	0.00	0.00	0.00	0.00	0.00	0.00	0.00	0.08
	3:05:00	0.00	0.00	0.00	0.00	0.00	0.00	0.00	0.00	0.04
	3:10:00	0.00	0.00	0.00	0.00	0.00	0.00	0.00	0.00	0.02
	3:15:00	0.00	0.00	0.00	0.00	0.00	0.00	0.00	0.00	0.00
	3:20:00	0.00	0.00	0.00	0.00	0.00	0.00	0.00	0.00	0.00
	3:25:00	0.00	0.00	0.00	0.00	0.00	0.00	0.00	0.00	0.00
	3:30:00	0.00	0.00	0.00	0.00	0.00	0.00	0.00	0.00	0.00
	3:35:00	0.00	0.00	0.00	0.00	0.00	0.00	0.00	0.00	0.00
	3:40:00	0.00	0.00	0.00	0.00	0.00	0.00	0.00	0.00	0.00
	3:45:00	0.00	0.00	0.00	0.00	0.00	0.00	0.00	0.00	0.00
	3:50:00	0.00	0.00	0.00	0.00	0.00	0.00	0.00	0.00	0.00
	3:55:00	0.00	0.00	0.00	0.00	0.00	0.00	0.00	0.00	0.00
	4:00:00	0.00	0.00	0.00	0.00	0.00	0.00	0.00	0.00	0.00
	4:05:00	0.00	0.00	0.00	0.00	0.00	0.00	0.00	0.00	0.00
	4:10:00	0.00	0.00	0.00	0.00	0.00	0.00	0.00	0.00	0.00
	4:15:00	0.00	0.00	0.00	0.00	0.00	0.00	0.00	0.00	0.00
	4:20:00	0.00	0.00	0.00	0.00	0.00	0.00	0.00	0.00	0.00
	4:25:00	0.00	0.00	0.00	0.00	0.00	0.00	0.00	0.00	0.00
	4:30:00	0.00	0.00	0.00	0.00	0.00	0.00	0.00	0.00	0.00
	4:35:00	0.00	0.00	0.00	0.00	0.00	0.00	0.00	0.00	0.00
	4:40:00	0.00	0.00	0.00	0.00	0.00	0.00	0.00	0.00	0.00
	4:45:00	0.00	0.00	0.00	0.00	0.00	0.00	0.00	0.00	0.00
	4:50:00	0.00	0.00	0.00	0.00	0.00	0.00	0.00	0.00	0.00
	4:55:00	0.00	0.00	0.00	0.00	0.00	0.00	0.00	0.00	0.00
	5:00:00	0.00	0.00	0.00	0.00	0.00	0.00	0.00	0.00	0.00
	5:05:00	0.00	0.00	0.00	0.00	0.00	0.00	0.00	0.00	0.00
	5:10:00	0.00	0.00	0.00	0.00	0.00	0.00	0.00	0.00	0.00
	5:15:00	0.00	0.00	0.00	0.00	0.00	0.00	0.00	0.00	0.00
	5:20:00	0.00	0.00	0.00	0.00	0.00	0.00	0.00	0.00	0.00
	5:25:00	0.00	0.00	0.00	0.00	0.00	0.00	0.00	0.00	0.00
	5:30:00	0.00	0.00	0.00	0.00	0.00	0.00	0.00	0.00	0.00
	5:35:00	0.00	0.00	0.00	0.00	0.00	0.00	0.00	0.00	0.00
	5:40:00	0.00	0.00	0.00	0.00	0.00	0.00	0.00	0.00	0.00
	5:45:00	0.00	0.00	0.00	0.00	0.00	0.00	0.00	0.00	0.00
	5:50:00	0.00	0.00	0.00	0.00	0.00	0.00	0.00	0.00	0.00
	5:55:00	0.00	0.00	0.00	0.00	0.00	0.00	0.00	0.00	0.00
	6:00:00	0.00	0.00	0.00	0.00	0.00	0.00	0.00	0.00	0.00

DETENTION BASIN STAGE-STORAGE TABLE BUILDER

MHFD-Detention, Version 4.06 (July 2022)

Project: **Grandview - Interim**

Basin ID: **TSB-B2**

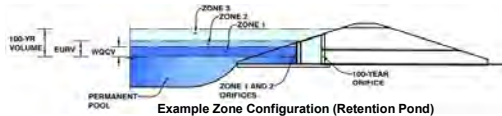

Watershed Information

Selected BMP Type =	EDB
Watershed Area =	14.48 acres
Watershed Length =	1,305 ft
Watershed Length to Centroid =	653 ft
Watershed Slope =	0.028 ft/ft
Watershed Imperviousness =	2.00% percent
Percentage Hydrologic Soil Group A =	100.0% percent
Percentage Hydrologic Soil Group B =	0.0% percent
Percentage Hydrologic Soil Groups C/D =	0.0% percent
Target WQCV Drain Time =	40.0 hours
Location for 1-hr Rainfall Depths =	User Input

After providing required inputs above including 1-hour rainfall depths, click "Run CUHP" to generate runoff hydrographs using the embedded Colorado Urban Hydrograph Procedure.

Water Quality Capture Volume (WQCV) =	0.018	acre-feet
Excess Urban Runoff Volume (EURV) =	0.014	acre-feet
2-yr Runoff Volume (P1 = 1.19 in.) =	0.007	acre-feet
5-yr Runoff Volume (P1 = 1.5 in.) =	0.014	acre-feet
10-yr Runoff Volume (P1 = 1.75 in.) =	0.021	acre-feet
25-yr Runoff Volume (P1 = 2 in.) =	0.182	acre-feet
50-yr Runoff Volume (P1 = 2.25 in.) =	0.365	acre-feet
100-yr Runoff Volume (P1 = 2.52 in.) =	0.617	acre-feet
500-yr Runoff Volume (P1 = 3.68 in.) =	1.809	acre-feet
Approximate 2-yr Detention Volume =	0.008	acre-feet
Approximate 5-yr Detention Volume =	0.011	acre-feet
Approximate 10-yr Detention Volume =	0.015	acre-feet
Approximate 25-yr Detention Volume =	0.023	acre-feet
Approximate 50-yr Detention Volume =	0.057	acre-feet
Approximate 100-yr Detention Volume =	0.156	acre-feet

Optional User Overrides

		acre-feet
		acre-feet
	1.19	inches
	1.50	inches
	1.75	inches
	2.00	inches
	2.25	inches
	2.52	inches
	3.68	inches

Define Zones and Basin Geometry

Zone 1 Volume (WQCV) =	0.018	acre-feet
Select Zone 2 Storage Volume (Optional) =		acre-feet
Select Zone 3 Storage Volume (Optional) =		acre-feet
Total Detention Basin Volume =	0.018	acre-feet
Initial Surcharge Volume (ISV) =	user	ft ³
Initial Surcharge Depth (ISD) =	user	ft
Total Available Detention Depth (H _{total}) =	user	ft
Depth of Trickle Channel (H _{TC}) =	user	ft
Slope of Trickle Channel (S _{TC}) =	user	ft/ft
Slopes of Main Basin Sides (S _{main}) =	user	H:V
Basin Length-to-Width Ratio (R _{LW}) =	user	
Initial Surcharge Area (A _{ISV}) =	user	ft ²
Surcharge Volume Length (L _{ISV}) =	user	ft
Surcharge Volume Width (W _{ISV}) =	user	ft
Depth of Basin Floor (H _{FLOOR}) =	user	ft
Length of Basin Floor (L _{FLOOR}) =	user	ft
Width of Basin Floor (W _{FLOOR}) =	user	ft
Area of Basin Floor (A _{FLOOR}) =	user	ft ²
Volume of Basin Floor (V _{FLOOR}) =	user	ft ³
Depth of Main Basin (H _{MAIN}) =	user	ft
Length of Main Basin (L _{MAIN}) =	user	ft
Width of Main Basin (W _{MAIN}) =	user	ft
Area of Main Basin (A _{MAIN}) =	user	ft ²
Volume of Main Basin (V _{MAIN}) =	user	ft ³
Calculated Total Basin Volume (V _{total}) =	user	acre-feet


Total detention volume is less than 100-year volume.

Depth Increment = 1.00 ft

Stage - Storage Description	Stage (ft)	Optional Override Stage (ft)	Length (ft)	Width (ft)	Area (ft ²)	Optional Override Area (ft ²)	Area (acre)	Volume (ft ³)	Volume (ac-ft)
Top of Micropool	--	0.00	--	--	--	10,172	0.234		
	--	1.00	--	--	--	11,801	0.271	10,986	0.252
	--	2.00	--	--	--	13,529	0.311	23,651	0.543
	--	3.00	--	--	--	15,357	0.353	38,094	0.875
	--	4.00	--	--	--	17,293	0.397	54,419	1.249

DETENTION BASIN STAGE-STORAGE TABLE BUILDER


MHFD-Detention, Version 4.06 (July 2022)

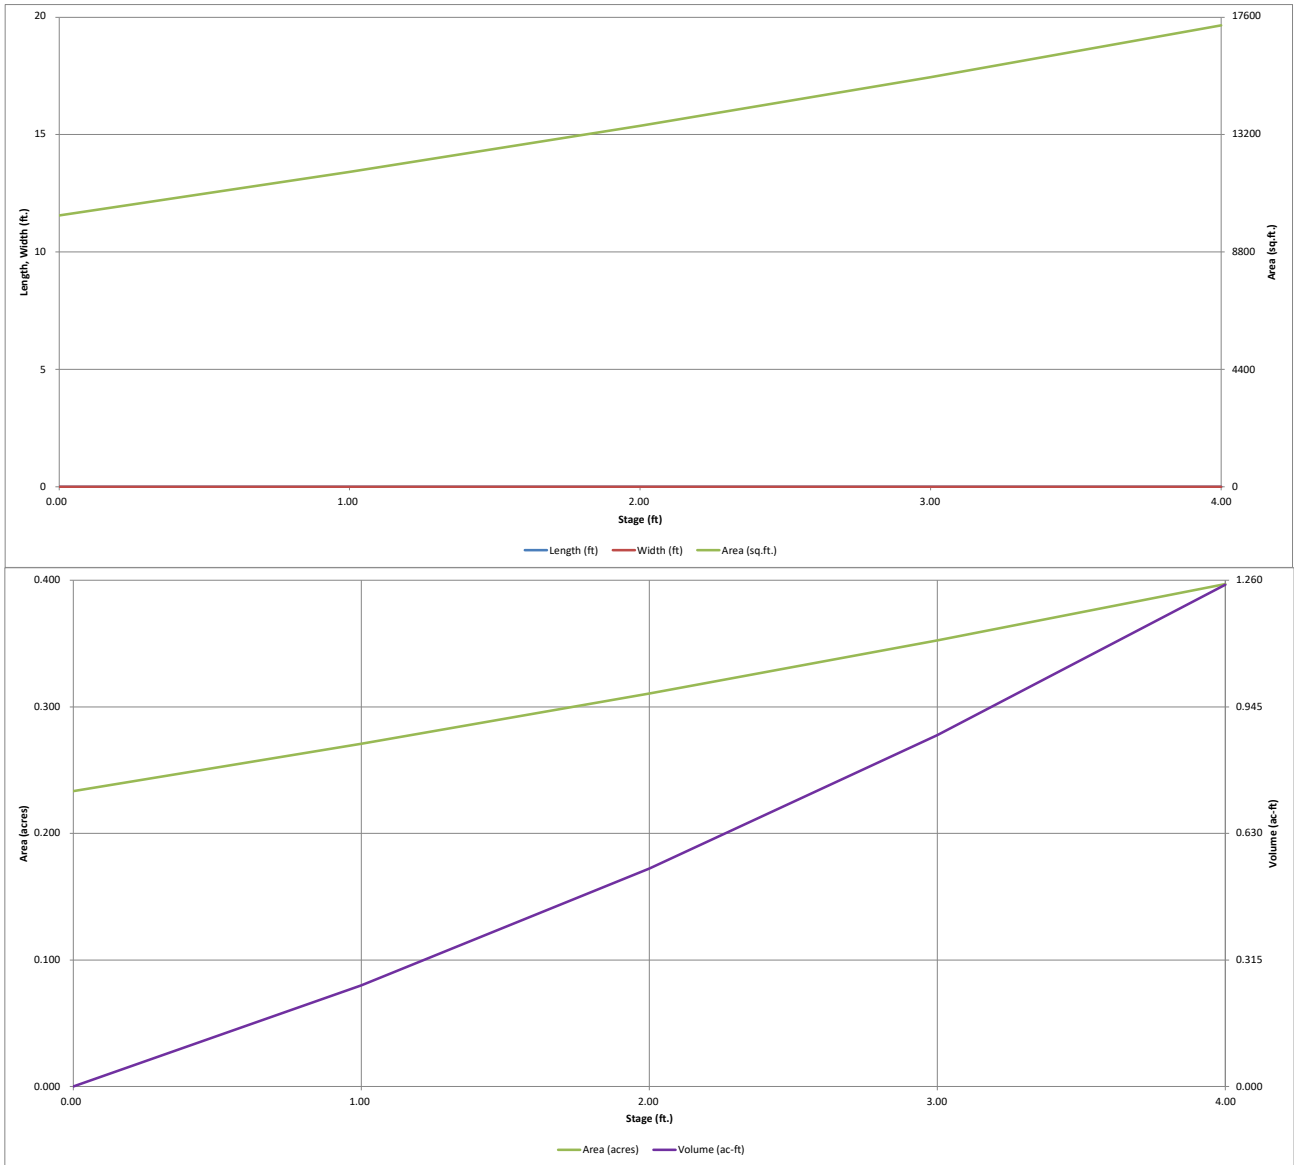

DETENTION BASIN OUTLET STRUCTURE DESIGN

MHFD-Detention, Version 4.06 (July 2022)

Project: Grandview - Interim
Basin ID: TSB-B2

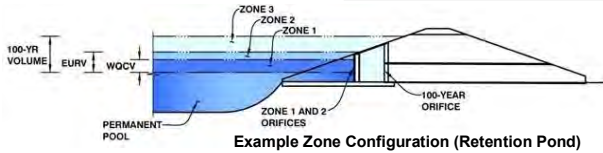

	Estimated Stage (ft)	Estimated Volume (ac-ft)	Outlet Type
Zone 1 (WQCV)	0.08	0.018	Orifice Plate
Zone 2			
Zone 3			
Total (all zones)		0.018	

User Input: Orifice at Underdrain Outlet (typically used to drain WQCV in a Filtration BMP)

Underdrain Orifice Invert Depth = ft (distance below the filtration media surface)
 Underdrain Orifice Diameter = inches

Calculated Parameters for Underdrain
 Underdrain Orifice Area = ft²
 Underdrain Orifice Centroid = feet

User Input: Orifice Plate with one or more orifices or Elliptical Slot Weir (typically used to drain WQCV and/or EURV in a sedimentation BMP)

Centroid of Lowest Orifice = ft (relative to basin bottom at Stage = 0 ft)
 Depth at top of Zone using Orifice Plate = ft (relative to basin bottom at Stage = 0 ft)
 Orifice Plate: Orifice Vertical Spacing = inches
 Orifice Plate: Orifice Area per Row = sq. inches (diameter = 1-1/8 inches)

Calculated Parameters for Plate
 WQ Orifice Area per Row = ft²
 Elliptical Half-Width = feet
 Elliptical Slot Centroid = feet
 Elliptical Slot Area = ft²

User Input: Stage and Total Area of Each Orifice Row (numbered from lowest to highest)

	Row 1 (required)	Row 2 (optional)	Row 3 (optional)	Row 4 (optional)	Row 5 (optional)	Row 6 (optional)	Row 7 (optional)	Row 8 (optional)
Stage of Orifice Centroid (ft)	0.00	0.30	0.60	0.90	1.20			
Orifice Area (sq. inches)	0.99	0.99	0.99	0.99	0.99			

	Row 9 (optional)	Row 10 (optional)	Row 11 (optional)	Row 12 (optional)	Row 13 (optional)	Row 14 (optional)	Row 15 (optional)	Row 16 (optional)
Stage of Orifice Centroid (ft)								
Orifice Area (sq. inches)								

User Input: Vertical Orifice (Circular or Rectangular)

Invert of Vertical Orifice = ft (relative to basin bottom at Stage = 0 ft)
 Depth at top of Zone using Vertical Orifice = ft (relative to basin bottom at Stage = 0 ft)
 Vertical Orifice Diameter = inches

Calculated Parameters for Vertical Orifice
 Vertical Orifice Area = ft²
 Vertical Orifice Centroid = feet

User Input: Overflow Weir (Dropbox with Flat or Sloped Gate and Outlet Pipe OR Rectangular/Trapezoidal Weir and No Outlet Pipe)

Overflow Weir Front Edge Height, H_o = ft (relative to basin bottom at Stage = 0 ft)
 Overflow Weir Front Edge Length = feet
 Overflow Weir Gate Slope = H:V
 Horiz. Length of Weir Sides = feet
 Overflow Gate Type =
 Debris Clogging % = %

Calculated Parameters for Overflow Weir
 Height of Gate Upper Edge, H_u = feet
 Overflow Weir Slope Length = feet
 Gate Open Area / 100-yr Orifice Area =
 Overflow Gate Open Area w/o Debris = ft²
 Overflow Gate Open Area w/ Debris = ft²

User Input: Outlet Pipe w/ Flow Restriction Plate (Circular Orifice, Restrictor Plate, or Rectangular Orifice)

Depth to Invert of Outlet Pipe = ft (distance below basin bottom at Stage = 0 ft)
 Circular Orifice Diameter = inches

Calculated Parameters for Outlet Pipe w/ Flow Restriction Plate
 Outlet Orifice Area = ft²
 Outlet Orifice Centroid = feet
 Half-Central Angle of Restrictor Plate on Pipe = radians

User Input: Emergency Spillway (Rectangular or Trapezoidal)

Spillway Invert Stage = ft (relative to basin bottom at Stage = 0 ft)
 Spillway Crest Length = feet
 Spillway End Slopes = H:V
 Freeboard above Max Water Surface = feet

Calculated Parameters for Spillway
 Spillway Design Flow Depth = feet
 Stage at Top of Freeboard = feet
 Basin Area at Top of Freeboard = acres
 Basin Volume at Top of Freeboard = acre-ft




Routed Hydrograph Results

The user can override the default CUHP hydrographs and runoff volumes by entering new values in the Inflow Hydrographs table (Columns W through AF).

	WQCV	EURV	2 Year	5 Year	10 Year	25 Year	50 Year	100 Year	500 Year
Design Storm Return Period	N/A	N/A	1.19	1.50	1.75	2.00	2.25	2.52	3.68
One-Hour Rainfall Depth (in)	N/A	N/A	0.007	0.014	0.021	0.182	0.365	0.617	1.809
CUHP Runoff Volume (acre-ft)	N/A	N/A	0.007	0.014	0.021	0.182	0.365	0.617	1.809
Inflow Hydrograph Volume (acre-ft)	N/A	N/A	0.1	0.2	0.3	2.5	5.1	8.3	21.2
CUHP Predevelopment Peak Q (cfs)	N/A	N/A	0.01	0.01	0.02	0.17	0.35	0.57	1.46
OPTIONAL Override Predevelopment Peak Q (cfs)	N/A	N/A	0.1	0.2	0.3	2.5	5.1	8.3	21.2
Predevelopment Unit Peak Flow, q (cfs/acre)	N/A	N/A	0.0	0.0	0.0	0.1	0.1	0.2	11.0
Peak Inflow Q (cfs)	N/A	N/A	0.0	0.0	0.0	0.0	0.0	0.0	0.5
Peak Outflow Q (cfs)	N/A	N/A	Plate	Plate	Plate	Plate	Plate	Plate	Spillway
Ratio Peak Outflow to Predevelopment Q	N/A	N/A	N/A	N/A	N/A	N/A	N/A	N/A	N/A
Structure Controlling Flow	N/A	N/A	N/A	N/A	N/A	N/A	N/A	N/A	N/A
Max Velocity through Gate 1 (fps)	N/A	N/A	N/A	N/A	N/A	N/A	N/A	N/A	N/A
Max Velocity through Gate 2 (fps)	N/A	N/A	N/A	N/A	N/A	N/A	N/A	N/A	N/A
Time to Drain 97% of Inflow Volume (hours)	43	40	34	41	46	106	118	>120	106
Time to Drain 99% of Inflow Volume (hours)	52	49	44	50	55	117	>120	>120	>120
Maximum Ponding Depth (ft)	0.08	0.06	0.03	0.06	0.08	0.70	1.34	2.14	3.52
Area at Maximum Ponding Depth (acres)	0.24	0.24	0.23	0.24	0.24	0.26	0.28	0.32	0.38
Maximum Volume Stored (acre-ft)	0.019	0.014	0.005	0.012	0.019	0.173	0.347	0.584	1.060

DETENTION BASIN OUTLET STRUCTURE DESIGN

MHFD-Detention, Version 4.06 (July 2022)

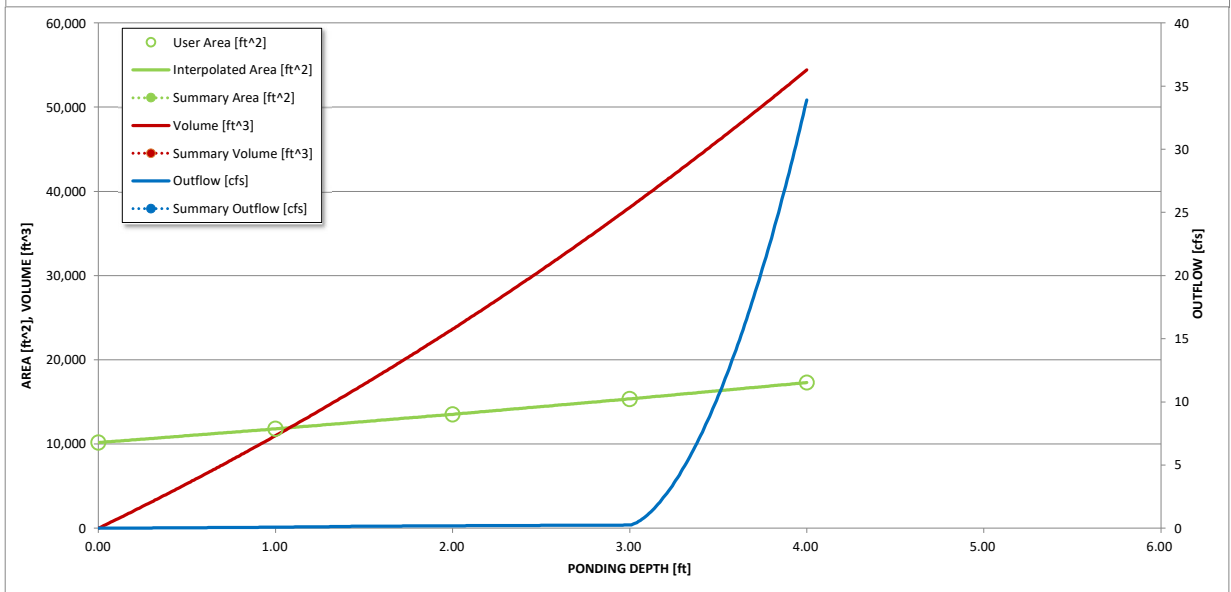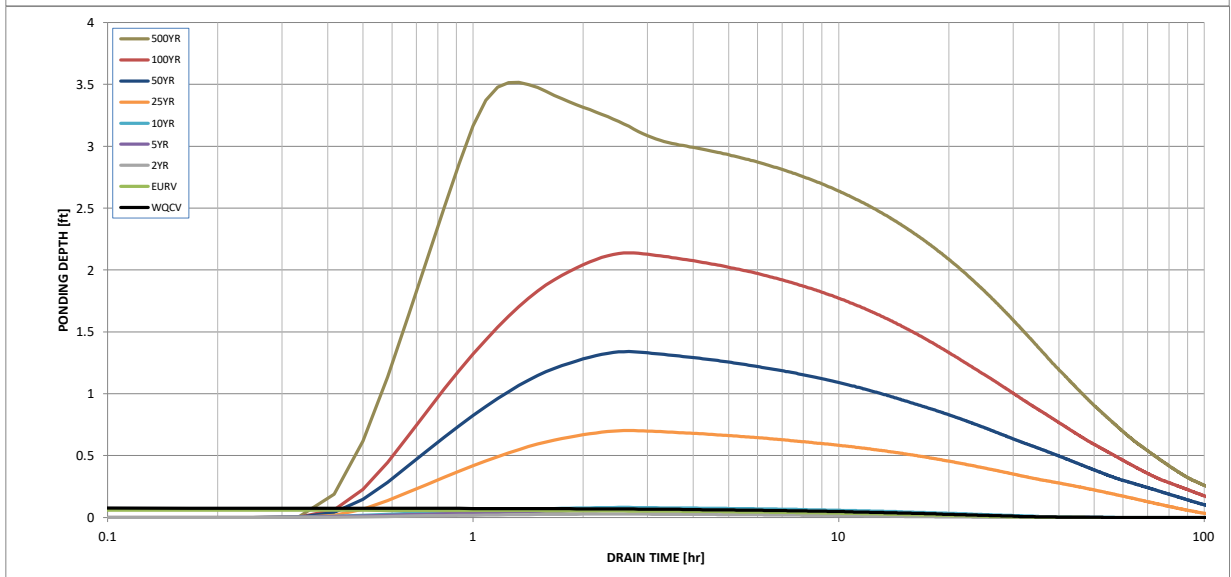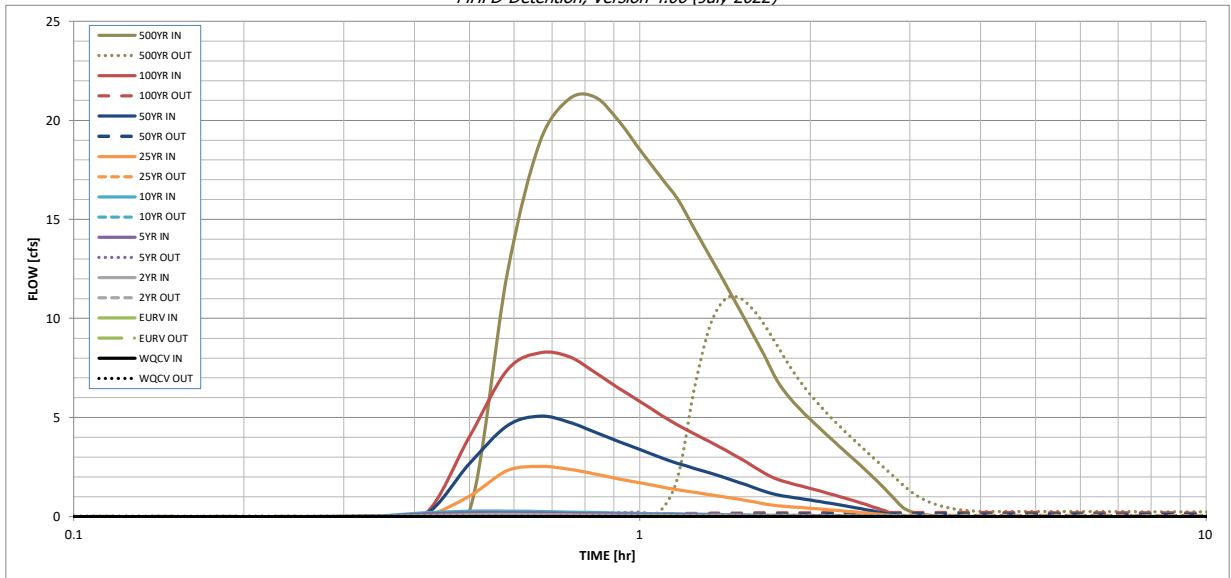

S-A-V-D Chart Axis Override	X-axis	Left Y-Axis	Right Y-Axis
minimum bound			
maximum bound			

DETENTION BASIN OUTLET STRUCTURE DESIGN

Outflow Hydrograph Workbook Filename: _____


Inflow Hydrographs

The user can override the calculated inflow hydrographs from this workbook with inflow hydrographs developed in a separate program.

Time Interval	SOURCE	CUHP	CUHP	CUHP	CUHP	CUHP	CUHP	CUHP	CUHP	CUHP
	TIME	WQCV [cfs]	EURV [cfs]	2 Year [cfs]	5 Year [cfs]	10 Year [cfs]	25 Year [cfs]	50 Year [cfs]	100 Year [cfs]	500 Year [cfs]
5.00 min	0:00:00	0.00	0.00	0.00	0.00	0.00	0.00	0.00	0.00	0.00
	0:05:00	0.00	0.00	0.00	0.00	0.00	0.00	0.00	0.00	0.00
	0:10:00	0.00	0.00	0.00	0.00	0.00	0.00	0.00	0.00	0.00
	0:15:00	0.00	0.00	0.00	0.00	0.00	0.00	0.00	0.00	0.00
	0:20:00	0.00	0.00	0.00	0.00	0.00	0.01	0.00	0.00	0.01
	0:25:00	0.00	0.00	0.05	0.12	0.18	0.03	0.07	0.09	0.30
	0:30:00	0.00	0.00	0.10	0.20	0.27	1.03	2.67	4.03	12.27
	0:35:00	0.00	0.00	0.10	0.20	0.27	2.32	4.58	7.40	18.94
	0:40:00	0.00	0.00	0.09	0.18	0.25	2.53	5.06	8.27	21.08
	0:45:00	0.00	0.00	0.08	0.16	0.22	2.39	4.76	8.07	21.18
	0:50:00	0.00	0.00	0.07	0.14	0.20	2.15	4.26	7.27	19.99
	0:55:00	0.00	0.00	0.07	0.13	0.18	1.90	3.79	6.49	18.52
	1:00:00	0.00	0.00	0.06	0.11	0.16	1.70	3.38	5.81	17.21
	1:05:00	0.00	0.00	0.05	0.10	0.14	1.51	3.00	5.17	16.01
	1:10:00	0.00	0.00	0.05	0.09	0.13	1.35	2.68	4.62	14.48
	1:15:00	0.00	0.00	0.04	0.08	0.12	1.22	2.42	4.17	13.08
	1:20:00	0.00	0.00	0.04	0.08	0.11	1.10	2.18	3.75	11.73
	1:25:00	0.00	0.00	0.04	0.07	0.10	0.98	1.95	3.35	10.45
	1:30:00	0.00	0.00	0.03	0.06	0.08	0.86	1.71	2.95	9.22
	1:35:00	0.00	0.00	0.03	0.05	0.07	0.75	1.48	2.55	8.02
	1:40:00	0.00	0.00	0.02	0.04	0.06	0.63	1.25	2.16	6.84
	1:45:00	0.00	0.00	0.02	0.04	0.06	0.55	1.09	1.88	6.04
	1:50:00	0.00	0.00	0.02	0.04	0.05	0.50	0.99	1.70	5.43
	1:55:00	0.00	0.00	0.02	0.03	0.05	0.46	0.91	1.55	4.91
	2:00:00	0.00	0.00	0.02	0.03	0.05	0.42	0.83	1.42	4.43
	2:05:00	0.00	0.00	0.02	0.03	0.04	0.38	0.75	1.28	3.98
	2:10:00	0.00	0.00	0.01	0.02	0.04	0.34	0.67	1.15	3.56
	2:15:00	0.00	0.00	0.01	0.02	0.03	0.30	0.59	1.01	3.14
	2:20:00	0.00	0.00	0.01	0.02	0.03	0.26	0.51	0.88	2.76
	2:25:00	0.00	0.00	0.01	0.01	0.02	0.22	0.43	0.75	2.37
	2:30:00	0.00	0.00	0.01	0.01	0.02	0.18	0.36	0.62	1.98
	2:35:00	0.00	0.00	0.00	0.01	0.01	0.14	0.28	0.49	1.59
	2:40:00	0.00	0.00	0.00	0.01	0.01	0.10	0.20	0.35	1.21
	2:45:00	0.00	0.00	0.00	0.00	0.00	0.06	0.12	0.22	0.82
	2:50:00	0.00	0.00	0.00	0.00	0.00	0.03	0.05	0.10	0.45
	2:55:00	0.00	0.00	0.00	0.00	0.00	0.01	0.01	0.03	0.27
	3:00:00	0.00	0.00	0.00	0.00	0.00	0.00	0.00	0.01	0.17
	3:05:00	0.00	0.00	0.00	0.00	0.00	0.00	0.00	0.01	0.10
	3:10:00	0.00	0.00	0.00	0.00	0.00	0.00	0.00	0.00	0.06
	3:15:00	0.00	0.00	0.00	0.00	0.00	0.00	0.00	0.00	0.03
	3:20:00	0.00	0.00	0.00	0.00	0.00	0.00	0.00	0.00	0.01
	3:25:00	0.00	0.00	0.00	0.00	0.00	0.00	0.00	0.00	0.00
	3:30:00	0.00	0.00	0.00	0.00	0.00	0.00	0.00	0.00	0.00
	3:35:00	0.00	0.00	0.00	0.00	0.00	0.00	0.00	0.00	0.00
	3:40:00	0.00	0.00	0.00	0.00	0.00	0.00	0.00	0.00	0.00
	3:45:00	0.00	0.00	0.00	0.00	0.00	0.00	0.00	0.00	0.00
	3:50:00	0.00	0.00	0.00	0.00	0.00	0.00	0.00	0.00	0.00
	3:55:00	0.00	0.00	0.00	0.00	0.00	0.00	0.00	0.00	0.00
	4:00:00	0.00	0.00	0.00	0.00	0.00	0.00	0.00	0.00	0.00
	4:05:00	0.00	0.00	0.00	0.00	0.00	0.00	0.00	0.00	0.00
	4:10:00	0.00	0.00	0.00	0.00	0.00	0.00	0.00	0.00	0.00
	4:15:00	0.00	0.00	0.00	0.00	0.00	0.00	0.00	0.00	0.00
	4:20:00	0.00	0.00	0.00	0.00	0.00	0.00	0.00	0.00	0.00
	4:25:00	0.00	0.00	0.00	0.00	0.00	0.00	0.00	0.00	0.00
	4:30:00	0.00	0.00	0.00	0.00	0.00	0.00	0.00	0.00	0.00
	4:35:00	0.00	0.00	0.00	0.00	0.00	0.00	0.00	0.00	0.00
	4:40:00	0.00	0.00	0.00	0.00	0.00	0.00	0.00	0.00	0.00
	4:45:00	0.00	0.00	0.00	0.00	0.00	0.00	0.00	0.00	0.00
	4:50:00	0.00	0.00	0.00	0.00	0.00	0.00	0.00	0.00	0.00
	4:55:00	0.00	0.00	0.00	0.00	0.00	0.00	0.00	0.00	0.00
	5:00:00	0.00	0.00	0.00	0.00	0.00	0.00	0.00	0.00	0.00
	5:05:00	0.00	0.00	0.00	0.00	0.00	0.00	0.00	0.00	0.00
	5:10:00	0.00	0.00	0.00	0.00	0.00	0.00	0.00	0.00	0.00
	5:15:00	0.00	0.00	0.00	0.00	0.00	0.00	0.00	0.00	0.00
	5:20:00	0.00	0.00	0.00	0.00	0.00	0.00	0.00	0.00	0.00
	5:25:00	0.00	0.00	0.00	0.00	0.00	0.00	0.00	0.00	0.00
	5:30:00	0.00	0.00	0.00	0.00	0.00	0.00	0.00	0.00	0.00
	5:35:00	0.00	0.00	0.00	0.00	0.00	0.00	0.00	0.00	0.00
	5:40:00	0.00	0.00	0.00	0.00	0.00	0.00	0.00	0.00	0.00
	5:45:00	0.00	0.00	0.00	0.00	0.00	0.00	0.00	0.00	0.00
	5:50:00	0.00	0.00	0.00	0.00	0.00	0.00	0.00	0.00	0.00
	5:55:00	0.00	0.00	0.00	0.00	0.00	0.00	0.00	0.00	0.00
6:00:00	0.00	0.00	0.00	0.00	0.00	0.00	0.00	0.00	0.00	

DETENTION BASIN STAGE-STORAGE TABLE BUILDER


MHFD-Detention, Version 4.06 (July 2022)

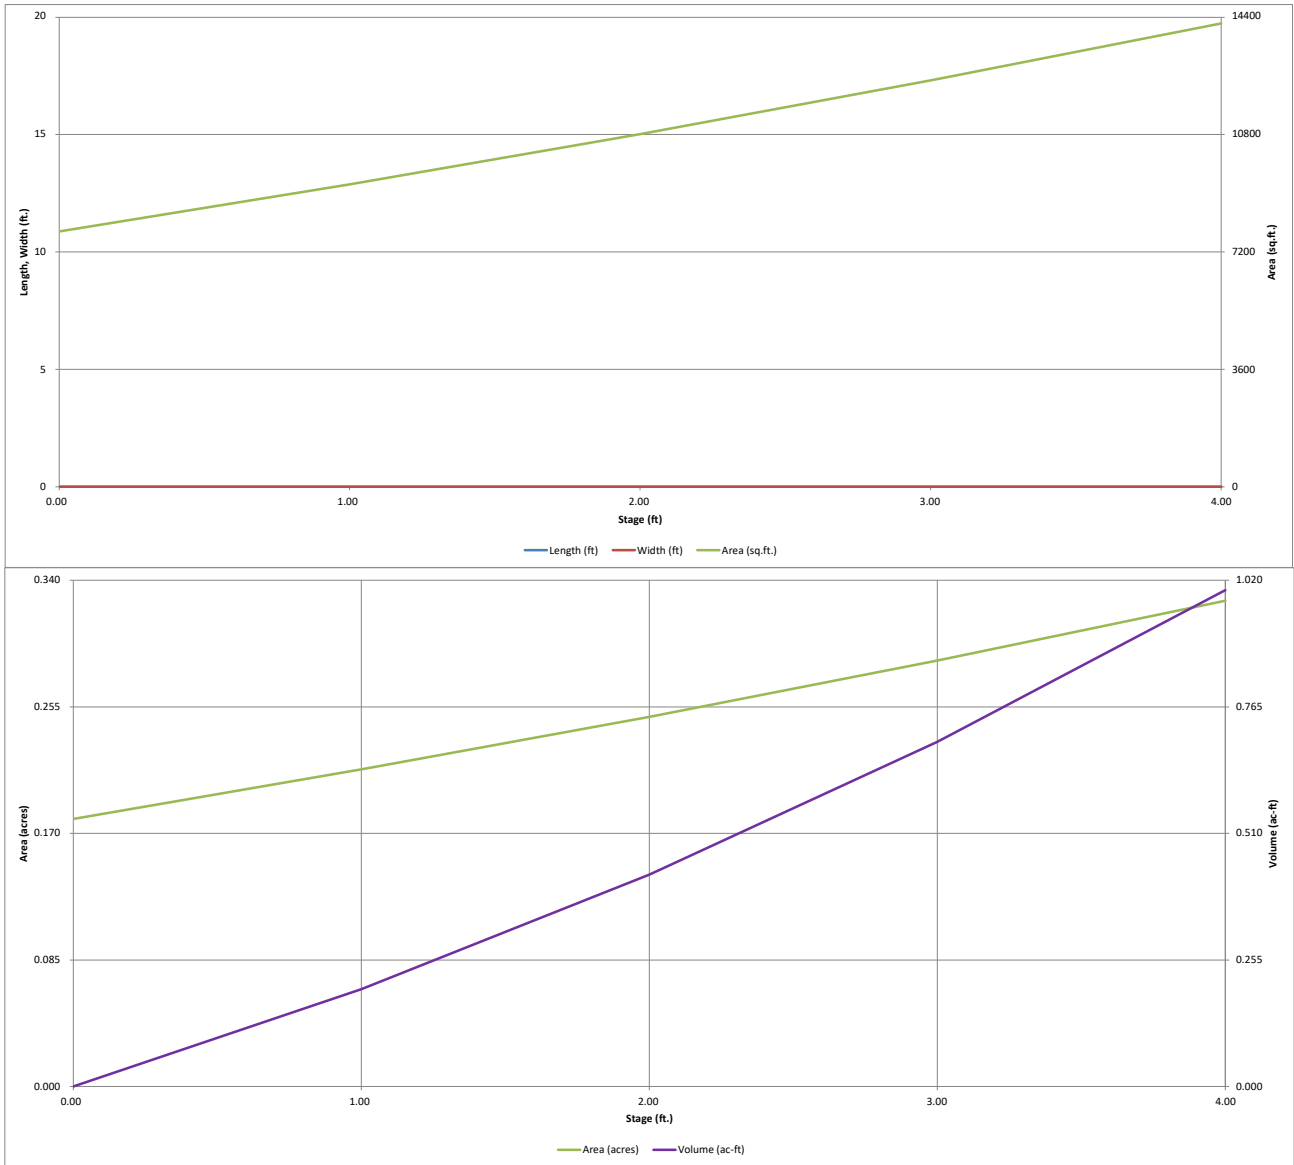

DETENTION BASIN OUTLET STRUCTURE DESIGN

MHFD-Detention, Version 4.06 (July 2022)

Project: Grandview - Interim
Basin ID: TSB-C1

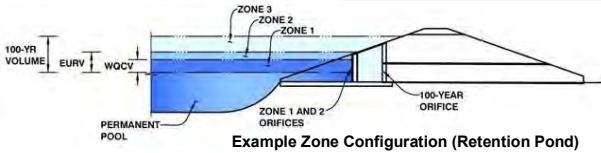

	Estimated Stage (ft)	Estimated Volume (ac-ft)	Outlet Type
Zone 1 (WQCV)	0.08	0.014	Orifice Plate
Zone 2			
Zone 3			
Total (all zones)		0.014	

User Input: Orifice at Underdrain Outlet (typically used to drain WQCV in a Filtration BMP)

Underdrain Orifice Invert Depth = ft (distance below the filtration media surface)
 Underdrain Orifice Diameter = inches

Calculated Parameters for Underdrain
 Underdrain Orifice Area = ft²
 Underdrain Orifice Centroid = feet

User Input: Orifice Plate with one or more orifices or Elliptical Slot Weir (typically used to drain WQCV and/or EURV in a sedimentation BMP)

Centroid of Lowest Orifice = ft (relative to basin bottom at Stage = 0 ft)
 Depth at top of Zone using Orifice Plate = ft (relative to basin bottom at Stage = 0 ft)
 Orifice Plate: Orifice Vertical Spacing = inches
 Orifice Plate: Orifice Area per Row = sq. inches (diameter = 1-1/16 inches)

Calculated Parameters for Plate
 WQ Orifice Area per Row = ft²
 Elliptical Half-Width = feet
 Elliptical Slot Centroid = feet
 Elliptical Slot Area = ft²

User Input: Stage and Total Area of Each Orifice Row (numbered from lowest to highest)

	Row 1 (required)	Row 2 (optional)	Row 3 (optional)	Row 4 (optional)	Row 5 (optional)	Row 6 (optional)	Row 7 (optional)	Row 8 (optional)
Stage of Orifice Centroid (ft)	0.00	0.30	0.60	0.90	1.20			
Orifice Area (sq. inches)	0.97	0.97	0.97	0.97	0.97			

	Row 9 (optional)	Row 10 (optional)	Row 11 (optional)	Row 12 (optional)	Row 13 (optional)	Row 14 (optional)	Row 15 (optional)	Row 16 (optional)
Stage of Orifice Centroid (ft)								
Orifice Area (sq. inches)								

User Input: Vertical Orifice (Circular or Rectangular)

Invert of Vertical Orifice = ft (relative to basin bottom at Stage = 0 ft)
 Depth at top of Zone using Vertical Orifice = ft (relative to basin bottom at Stage = 0 ft)
 Vertical Orifice Diameter = inches

Calculated Parameters for Vertical Orifice
 Vertical Orifice Area = ft²
 Vertical Orifice Centroid = feet

User Input: Overflow Weir (Dropbox with Flat or Sloped Grate and Outlet Pipe OR Rectangular/Trapezoidal Weir and No Outlet Pipe)

Overflow Weir Front Edge Height, H_o = ft (relative to basin bottom at Stage = 0 ft)
 Overflow Weir Front Edge Length = feet
 Overflow Weir Grate Slope = H:V
 Horiz. Length of Weir Sides = feet
 Overflow Grate Type =
 Debris Clogging % = %

Calculated Parameters for Overflow Weir
 Height of Grate Upper Edge, H_u = feet
 Overflow Weir Slope Length = feet
 Grate Open Area / 100-yr Orifice Area =
 Overflow Grate Open Area w/o Debris = ft²
 Overflow Grate Open Area w/ Debris = ft²

User Input: Outlet Pipe w/ Flow Restriction Plate (Circular Orifice, Restrictor Plate, or Rectangular Orifice)

Depth to Invert of Outlet Pipe = ft (distance below basin bottom at Stage = 0 ft)
 Circular Orifice Diameter = inches

Calculated Parameters for Outlet Pipe w/ Flow Restriction Plate
 Outlet Orifice Area = ft²
 Outlet Orifice Centroid = feet
 Half-Central Angle of Restrictor Plate on Pipe = radians

User Input: Emergency Spillway (Rectangular or Trapezoidal)

Spillway Invert Stage = ft (relative to basin bottom at Stage = 0 ft)
 Spillway Crest Length = feet
 Spillway End Slopes = H:V
 Freeboard above Max Water Surface = feet

Calculated Parameters for Spillway
 Spillway Design Flow Depth = feet
 Stage at Top of Freeboard = feet
 Basin Area at Top of Freeboard = acres
 Basin Volume at Top of Freeboard = acre-ft




Routed Hydrograph Results

The user can override the default CUHP hydrographs and runoff volumes by entering new values in the Inflow Hydrographs table (Columns W through AF).

	WQCV	EURV	2 Year	5 Year	10 Year	25 Year	50 Year	100 Year	500 Year
Design Storm Return Period	N/A	N/A	1.19	1.50	1.75	2.00	2.25	2.52	3.68
One-Hour Rainfall Depth (in)	0.014	0.011	0.006	0.011	0.016	0.141	0.284	0.480	1.408
CUHP Runoff Volume (acre-ft)	N/A	N/A	0.006	0.011	0.016	0.141	0.284	0.480	1.408
Inflow Hydrograph Volume (acre-ft)	N/A	N/A	0.1	0.1	0.2	1.5	3.1	5.1	13.3
CUHP Predevelopment Peak Q (cfs)	N/A	N/A	0.1	0.1	0.2	1.5	3.1	5.1	13.3
OPTIONAL Override Predevelopment Peak Q (cfs)	N/A	N/A							
Predevelopment Unit Peak Flow, q (cfs/acre)	N/A	N/A	0.01	0.01	0.01	0.14	0.27	0.45	1.18
Peak Inflow Q (cfs)	N/A	N/A	0.1	0.1	0.2	1.5	3.1	5.1	13.3
Peak Outflow Q (cfs)	0.0	0.0	0.0	0.0	0.0	0.1	0.1	0.2	7.3
Ratio Peak Outflow to Predevelopment Q	N/A	N/A	N/A	0.1	0.1	0.0	0.0	0.0	0.5
Structure Controlling Flow	Plate	Plate	Plate	Plate	Plate	Plate	Plate	Plate	Spillway
Max Velocity through Grate 1 (fps)	N/A	N/A	N/A	N/A	N/A	N/A	N/A	N/A	N/A
Max Velocity through Grate 2 (fps)	N/A	N/A	N/A	N/A	N/A	N/A	N/A	N/A	N/A
Time to Drain 97% of Inflow Volume (hours)	34	31	27	32	37	84	94	99	86
Time to Drain 99% of Inflow Volume (hours)	41	39	35	40	44	93	106	115	113
Maximum Ponding Depth (ft)	0.08	0.07	0.03	0.05	0.08	0.69	1.30	2.06	3.34
Area at Maximum Ponding Depth (acres)	0.18	0.18	0.18	0.18	0.18	0.20	0.22	0.25	0.30
Maximum Volume Stored (acre-ft)	0.014	0.013	0.004	0.009	0.013	0.130	0.260	0.442	0.791

DETENTION BASIN OUTLET STRUCTURE DESIGN

MHFD-Detention, Version 4.06 (July 2022)

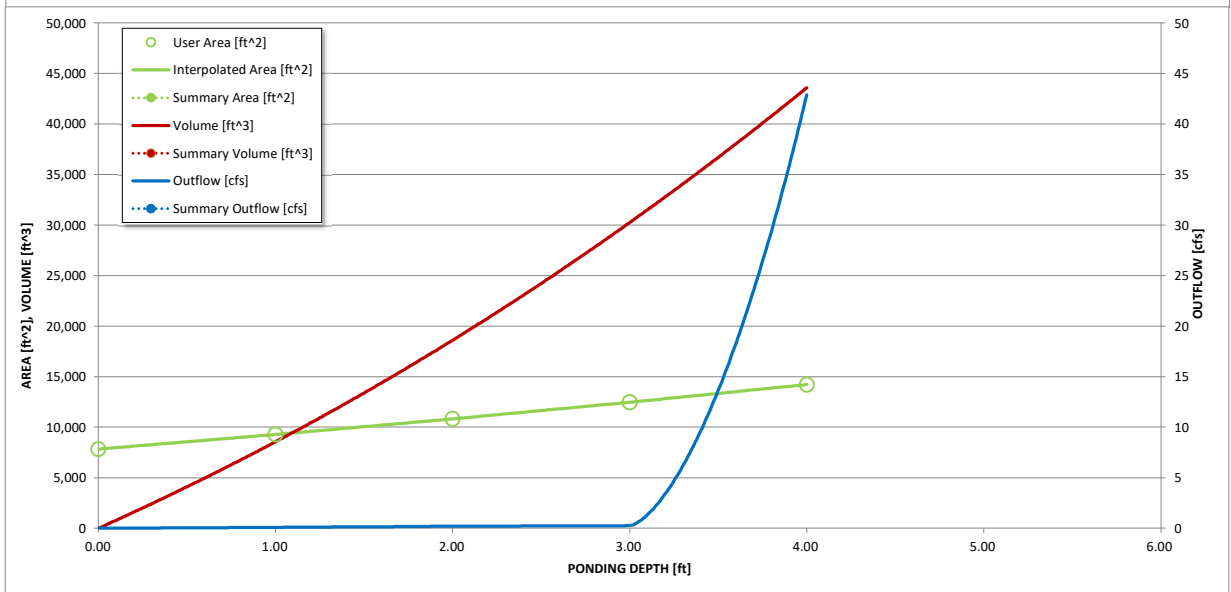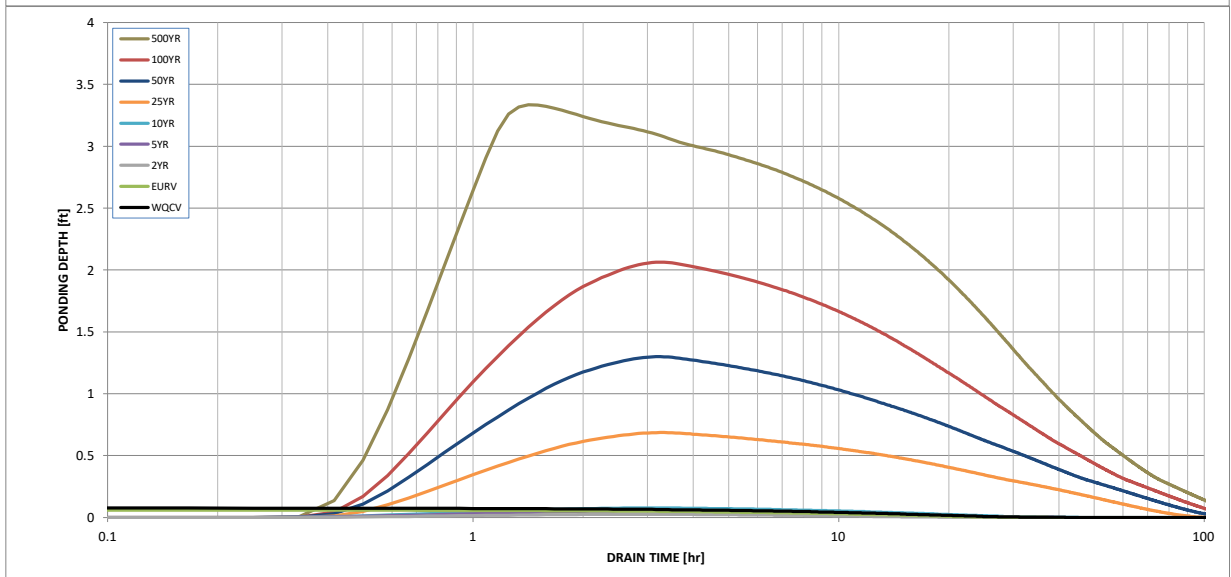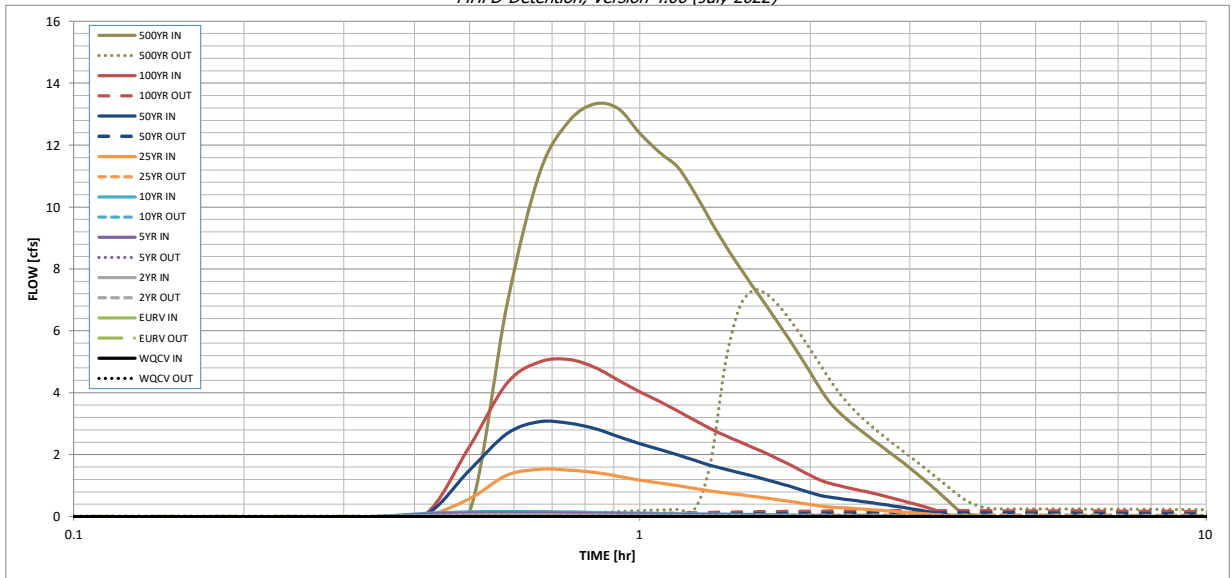

S-A-V-D Chart Axis Override	X-axis	Left Y-Axis	Right Y-Axis
minimum bound			
maximum bound			

DETENTION BASIN OUTLET STRUCTURE DESIGN

Outflow Hydrograph Workbook Filename: _____


Inflow Hydrographs

The user can override the calculated inflow hydrographs from this workbook with inflow hydrographs developed in a separate program.

Time Interval	SOURCE	CUHP	CUHP	CUHP	CUHP	CUHP	CUHP	CUHP	CUHP	CUHP
	TIME	WQCV [cfs]	EURV [cfs]	2 Year [cfs]	5 Year [cfs]	10 Year [cfs]	25 Year [cfs]	50 Year [cfs]	100 Year [cfs]	500 Year [cfs]
5.00 min	0:00:00	0.00	0.00	0.00	0.00	0.00	0.00	0.00	0.00	0.00
	0:05:00	0.00	0.00	0.00	0.00	0.00	0.00	0.00	0.00	0.00
	0:10:00	0.00	0.00	0.00	0.00	0.00	0.00	0.00	0.00	0.00
	0:15:00	0.00	0.00	0.00	0.00	0.00	0.00	0.00	0.00	0.00
	0:20:00	0.00	0.00	0.00	0.00	0.00	0.00	0.00	0.00	0.01
	0:25:00	0.00	0.00	0.03	0.07	0.10	0.02	0.04	0.05	0.17
	0:30:00	0.00	0.00	0.06	0.12	0.16	0.58	1.50	2.26	6.89
	0:35:00	0.00	0.00	0.06	0.12	0.17	1.34	2.68	4.32	11.15
	0:40:00	0.00	0.00	0.06	0.11	0.16	1.53	3.07	5.00	12.78
	0:45:00	0.00	0.00	0.06	0.11	0.15	1.50	3.01	5.08	13.33
	0:50:00	0.00	0.00	0.05	0.10	0.14	1.42	2.84	4.82	13.17
	0:55:00	0.00	0.00	0.05	0.09	0.12	1.30	2.58	4.40	12.38
	1:00:00	0.00	0.00	0.04	0.08	0.12	1.18	2.36	4.03	11.76
	1:05:00	0.00	0.00	0.04	0.08	0.11	1.09	2.17	3.72	11.29
	1:10:00	0.00	0.00	0.04	0.07	0.10	1.00	1.99	3.41	10.45
	1:15:00	0.00	0.00	0.03	0.06	0.09	0.91	1.82	3.11	9.56
	1:20:00	0.00	0.00	0.03	0.06	0.09	0.83	1.66	2.84	8.75
	1:25:00	0.00	0.00	0.03	0.06	0.08	0.76	1.53	2.61	8.06
	1:30:00	0.00	0.00	0.03	0.05	0.07	0.71	1.42	2.42	7.43
	1:35:00	0.00	0.00	0.02	0.05	0.07	0.66	1.31	2.24	6.85
	1:40:00	0.00	0.00	0.02	0.04	0.06	0.60	1.20	2.05	6.29
	1:45:00	0.00	0.00	0.02	0.04	0.06	0.55	1.09	1.87	5.74
	1:50:00	0.00	0.00	0.02	0.03	0.05	0.50	0.99	1.69	5.20
	1:55:00	0.00	0.00	0.02	0.03	0.04	0.44	0.88	1.51	4.66
	2:00:00	0.00	0.00	0.01	0.03	0.04	0.39	0.77	1.33	4.14
	2:05:00	0.00	0.00	0.01	0.03	0.04	0.34	0.68	1.18	3.68
	2:10:00	0.00	0.00	0.01	0.02	0.03	0.31	0.63	1.07	3.37
	2:15:00	0.00	0.00	0.01	0.02	0.03	0.29	0.59	1.00	3.11
	2:20:00	0.00	0.00	0.01	0.02	0.03	0.27	0.55	0.93	2.88
	2:25:00	0.00	0.00	0.01	0.02	0.03	0.26	0.51	0.87	2.67
	2:30:00	0.00	0.00	0.01	0.02	0.03	0.24	0.48	0.81	2.47
	2:35:00	0.00	0.00	0.01	0.02	0.02	0.22	0.44	0.75	2.28
	2:40:00	0.00	0.00	0.01	0.01	0.02	0.20	0.40	0.69	2.10
	2:45:00	0.00	0.00	0.01	0.01	0.02	0.19	0.37	0.63	1.92
	2:50:00	0.00	0.00	0.01	0.01	0.02	0.17	0.33	0.57	1.75
	2:55:00	0.00	0.00	0.01	0.01	0.02	0.15	0.30	0.51	1.57
	3:00:00	0.00	0.00	0.00	0.01	0.01	0.13	0.26	0.45	1.39
	3:05:00	0.00	0.00	0.00	0.01	0.01	0.11	0.23	0.39	1.22
	3:10:00	0.00	0.00	0.00	0.01	0.01	0.10	0.19	0.33	1.04
	3:15:00	0.00	0.00	0.00	0.00	0.01	0.08	0.15	0.27	0.86
	3:20:00	0.00	0.00	0.00	0.00	0.01	0.06	0.12	0.21	0.69
	3:25:00	0.00	0.00	0.00	0.00	0.00	0.04	0.08	0.15	0.51
	3:30:00	0.00	0.00	0.00	0.00	0.00	0.03	0.05	0.09	0.34
	3:35:00	0.00	0.00	0.00	0.00	0.00	0.01	0.02	0.04	0.19
	3:40:00	0.00	0.00	0.00	0.00	0.00	0.00	0.00	0.01	0.11
	3:45:00	0.00	0.00	0.00	0.00	0.00	0.00	0.00	0.00	0.07
	3:50:00	0.00	0.00	0.00	0.00	0.00	0.00	0.00	0.00	0.04
	3:55:00	0.00	0.00	0.00	0.00	0.00	0.00	0.00	0.00	0.02
	4:00:00	0.00	0.00	0.00	0.00	0.00	0.00	0.00	0.00	0.01
	4:05:00	0.00	0.00	0.00	0.00	0.00	0.00	0.00	0.00	0.00
	4:10:00	0.00	0.00	0.00	0.00	0.00	0.00	0.00	0.00	0.00
	4:15:00	0.00	0.00	0.00	0.00	0.00	0.00	0.00	0.00	0.00
	4:20:00	0.00	0.00	0.00	0.00	0.00	0.00	0.00	0.00	0.00
	4:25:00	0.00	0.00	0.00	0.00	0.00	0.00	0.00	0.00	0.00
	4:30:00	0.00	0.00	0.00	0.00	0.00	0.00	0.00	0.00	0.00
	4:35:00	0.00	0.00	0.00	0.00	0.00	0.00	0.00	0.00	0.00
	4:40:00	0.00	0.00	0.00	0.00	0.00	0.00	0.00	0.00	0.00
	4:45:00	0.00	0.00	0.00	0.00	0.00	0.00	0.00	0.00	0.00
	4:50:00	0.00	0.00	0.00	0.00	0.00	0.00	0.00	0.00	0.00
	4:55:00	0.00	0.00	0.00	0.00	0.00	0.00	0.00	0.00	0.00
5:00:00	0.00	0.00	0.00	0.00	0.00	0.00	0.00	0.00	0.00	
5:05:00	0.00	0.00	0.00	0.00	0.00	0.00	0.00	0.00	0.00	
5:10:00	0.00	0.00	0.00	0.00	0.00	0.00	0.00	0.00	0.00	
5:15:00	0.00	0.00	0.00	0.00	0.00	0.00	0.00	0.00	0.00	
5:20:00	0.00	0.00	0.00	0.00	0.00	0.00	0.00	0.00	0.00	
5:25:00	0.00	0.00	0.00	0.00	0.00	0.00	0.00	0.00	0.00	
5:30:00	0.00	0.00	0.00	0.00	0.00	0.00	0.00	0.00	0.00	
5:35:00	0.00	0.00	0.00	0.00	0.00	0.00	0.00	0.00	0.00	
5:40:00	0.00	0.00	0.00	0.00	0.00	0.00	0.00	0.00	0.00	
5:45:00	0.00	0.00	0.00	0.00	0.00	0.00	0.00	0.00	0.00	
5:50:00	0.00	0.00	0.00	0.00	0.00	0.00	0.00	0.00	0.00	
5:55:00	0.00	0.00	0.00	0.00	0.00	0.00	0.00	0.00	0.00	
6:00:00	0.00	0.00	0.00	0.00	0.00	0.00	0.00	0.00	0.00	

DETENTION BASIN STAGE-STORAGE TABLE BUILDER


MHFD-Detention, Version 4.06 (July 2022)

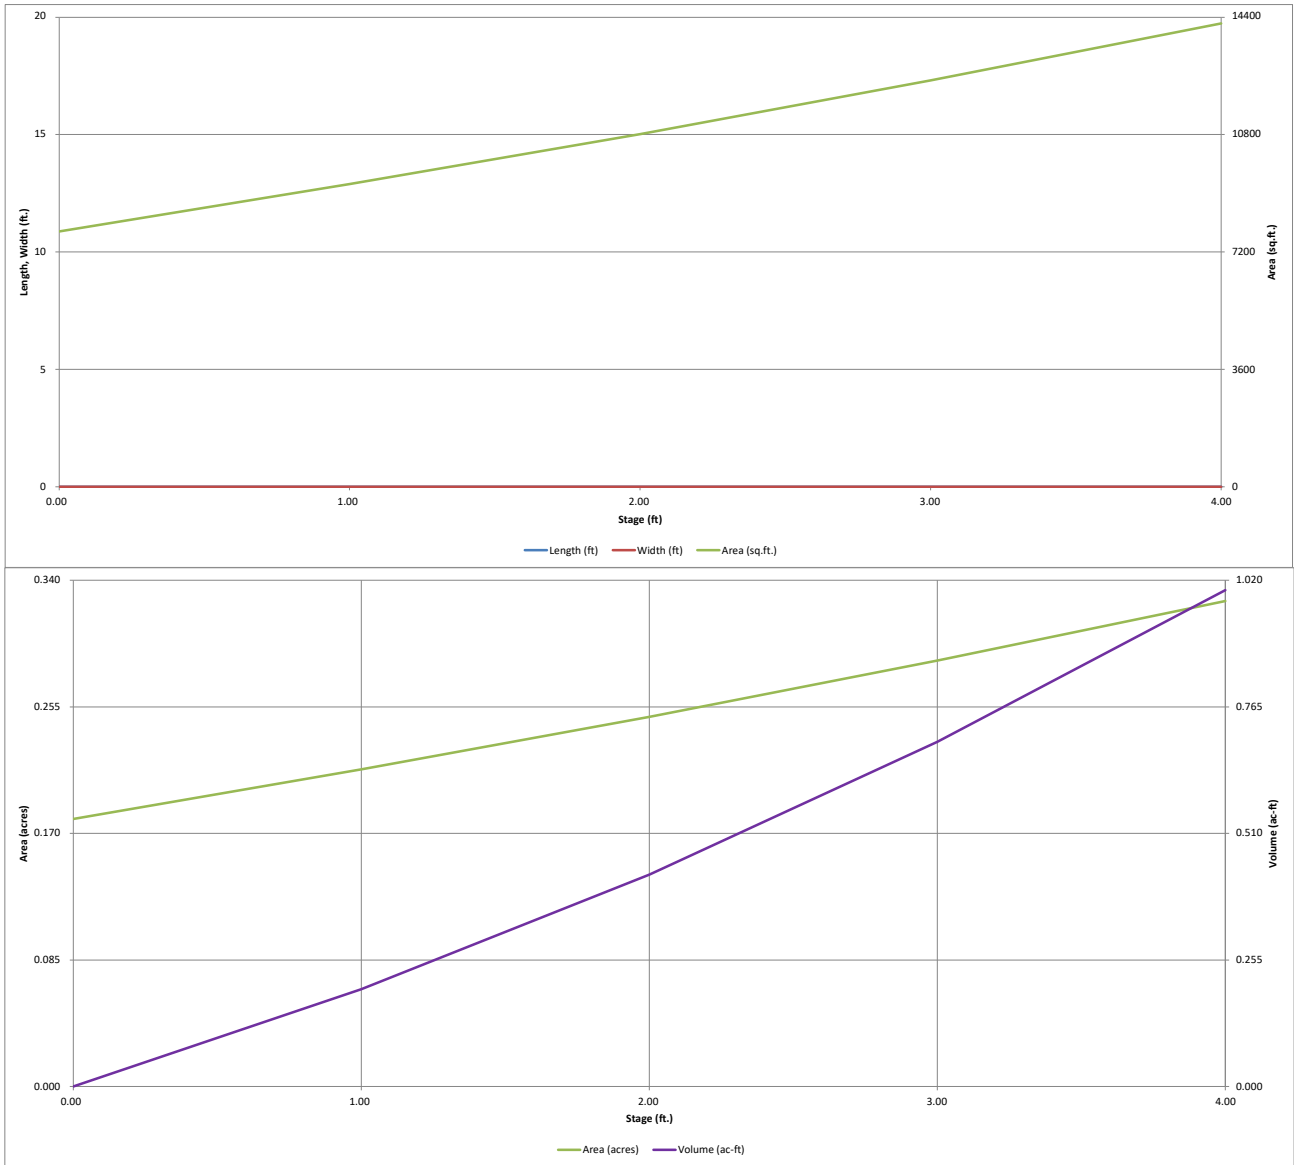

DETENTION BASIN OUTLET STRUCTURE DESIGN

MHFD-Detention, Version 4.06 (July 2022)

Project: Grandview - Interim
Basin ID: TSB-C2

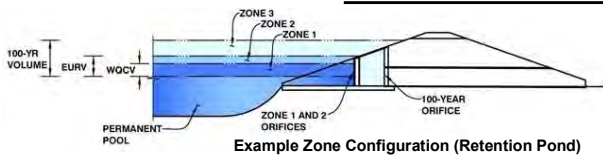

	Estimated Stage (ft)	Estimated Volume (ac-ft)	Outlet Type
Zone 1 (WQCV)	0.09	0.015	Orifice Plate
Zone 2			
Zone 3			
Total (all zones)		0.015	

User Input: Orifice at Underdrain Outlet (typically used to drain WQCV in a Filtration BMP)

Underdrain Orifice Invert Depth = ft (distance below the filtration media surface)
 Underdrain Orifice Diameter = inches

Calculated Parameters for Underdrain
 Underdrain Orifice Area = ft²
 Underdrain Orifice Centroid = feet

User Input: Orifice Plate with one or more orifices or Elliptical Slot Weir (typically used to drain WQCV and/or EURV in a sedimentation BMP)

Centroid of Lowest Orifice = ft (relative to basin bottom at Stage = 0 ft)
 Depth at top of Zone using Orifice Plate = ft (relative to basin bottom at Stage = 0 ft)
 Orifice Plate: Orifice Vertical Spacing = inches
 Orifice Plate: Orifice Area per Row = sq. inches (diameter = 1 inch)

Calculated Parameters for Plate
 WQ Orifice Area per Row = ft²
 Elliptical Half-Width = feet
 Elliptical Slot Centroid = feet
 Elliptical Slot Area = ft²

User Input: Stage and Total Area of Each Orifice Row (numbered from lowest to highest)

	Row 1 (required)	Row 2 (optional)	Row 3 (optional)	Row 4 (optional)	Row 5 (optional)	Row 6 (optional)	Row 7 (optional)	Row 8 (optional)
Stage of Orifice Centroid (ft)	0.00	0.30	0.60	0.90	1.20			
Orifice Area (sq. inches)	0.79	0.79	0.79	0.79	0.79			

	Row 9 (optional)	Row 10 (optional)	Row 11 (optional)	Row 12 (optional)	Row 13 (optional)	Row 14 (optional)	Row 15 (optional)	Row 16 (optional)
Stage of Orifice Centroid (ft)								
Orifice Area (sq. inches)								

User Input: Vertical Orifice (Circular or Rectangular)

Invert of Vertical Orifice = ft (relative to basin bottom at Stage = 0 ft)
 Depth at top of Zone using Vertical Orifice = ft (relative to basin bottom at Stage = 0 ft)
 Vertical Orifice Diameter = inches

Calculated Parameters for Vertical Orifice
 Vertical Orifice Area = ft²
 Vertical Orifice Centroid = feet

User Input: Overflow Weir (Dropbox with Flat or Sloped Grate and Outlet Pipe OR Rectangular/Trapezoidal Weir and No Outlet Pipe)

Overflow Weir Front Edge Height, Ho = ft (relative to basin bottom at Stage = 0 ft)
 Overflow Weir Front Edge Length = feet
 Overflow Weir Grate Slope = H:V
 Horiz. Length of Weir Sides = feet
 Overflow Grate Type =
 Debris Clogging % = %

Calculated Parameters for Overflow Weir
 Height of Grate Upper Edge, H_u = feet
 Overflow Weir Slope Length = feet
 Grate Open Area / 100-yr Orifice Area =
 Overflow Grate Open Area w/o Debris = ft²
 Overflow Grate Open Area w/ Debris = ft²

User Input: Outlet Pipe w/ Flow Restriction Plate (Circular Orifice, Restrictor Plate, or Rectangular Orifice)

Depth to Invert of Outlet Pipe = ft (distance below basin bottom at Stage = 0 ft)
 Circular Orifice Diameter = inches

Calculated Parameters for Outlet Pipe w/ Flow Restriction Plate
 Outlet Orifice Area = ft²
 Outlet Orifice Centroid = feet
 Half-Central Angle of Restrictor Plate on Pipe = radians

User Input: Emergency Spillway (Rectangular or Trapezoidal)

Spillway Invert Stage = ft (relative to basin bottom at Stage = 0 ft)
 Spillway Crest Length = feet
 Spillway End Slopes = H:V
 Freeboard above Max Water Surface = feet

Calculated Parameters for Spillway
 Spillway Design Flow Depth = feet
 Stage at Top of Freeboard = feet
 Basin Area at Top of Freeboard = acres
 Basin Volume at Top of Freeboard = acre-ft




Routed Hydrograph Results

The user can override the default CUHP hydrographs and runoff volumes by entering new values in the Inflow Hydrographs table (Columns W through AF).

	WQCV	EURV	2 Year	5 Year	10 Year	25 Year	50 Year	100 Year	500 Year
Design Storm Return Period	N/A	N/A	1.19	1.50	1.75	2.00	2.25	2.52	3.68
One-Hour Rainfall Depth (in)	N/A	N/A	0.006	0.012	0.017	0.150	0.301	0.508	1.489
CUHP Runoff Volume (acre-ft)	N/A	N/A	0.006	0.012	0.017	0.150	0.301	0.508	1.489
Inflow Hydrograph Volume (acre-ft)	N/A	N/A	0.1	0.2	0.2	2.1	4.2	6.9	17.6
CUHP Predevelopment Peak Q (cfs)	N/A	N/A	0.01	0.01	0.02	0.18	0.35	0.58	1.48
OPTIONAL Override Predevelopment Peak Q (cfs)	N/A	N/A	0.1	0.2	0.2	2.1	4.2	6.9	17.6
Predevelopment Unit Peak Flow, q (cfs/acre)	N/A	N/A	0.0	0.0	0.0	0.1	0.1	0.2	11.6
Peak Inflow Q (cfs)	N/A	N/A	0.0	0.0	0.0	0.0	0.0	0.0	0.7
Peak Outflow Q (cfs)	N/A	N/A	Plate	Plate	Plate	Plate	Plate	Plate	Spillway
Ratio Peak Outflow to Predevelopment Q	N/A	N/A	N/A	N/A	N/A	N/A	N/A	N/A	N/A
Structure Controlling Flow	N/A	N/A	N/A	N/A	N/A	N/A	N/A	N/A	N/A
Max Velocity through Grate 1 (fps)	N/A	N/A	N/A	N/A	N/A	N/A	N/A	N/A	N/A
Max Velocity through Grate 2 (fps)	N/A	N/A	N/A	N/A	N/A	N/A	N/A	N/A	N/A
Time to Drain 97% of Inflow Volume (hours)	43	38	34	40	45	104	115	>120	101
Time to Drain 99% of Inflow Volume (hours)	52	48	43	49	54	115	>120	>120	>120
Maximum Ponding Depth (ft)	0.09	0.07	0.03	0.06	0.09	0.74	1.40	2.22	3.29
Area at Maximum Ponding Depth (acres)	0.18	0.18	0.18	0.18	0.18	0.20	0.23	0.26	0.30
Maximum Volume Stored (acre-ft)	0.016	0.013	0.004	0.009	0.014	0.142	0.285	0.483	0.776

DETENTION BASIN OUTLET STRUCTURE DESIGN

MHFD-Detention, Version 4.06 (July 2022)

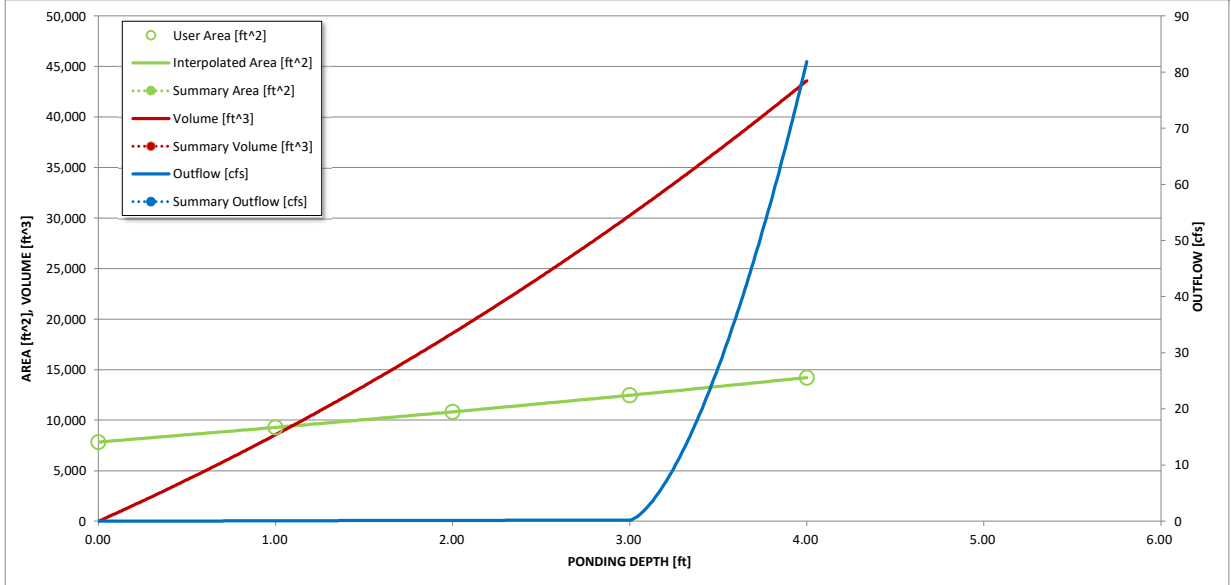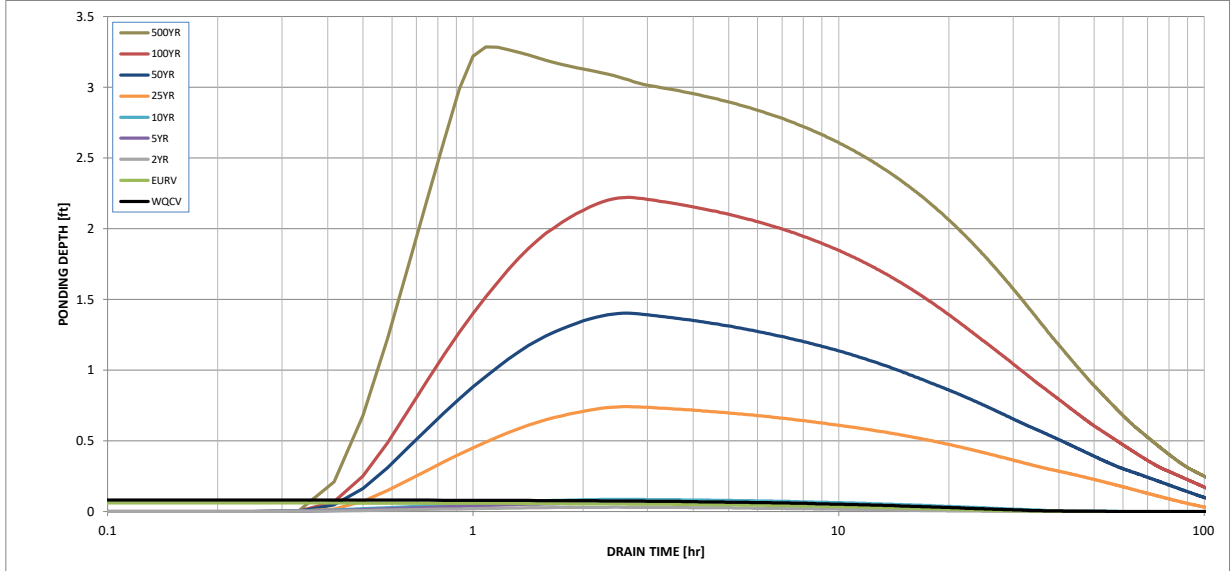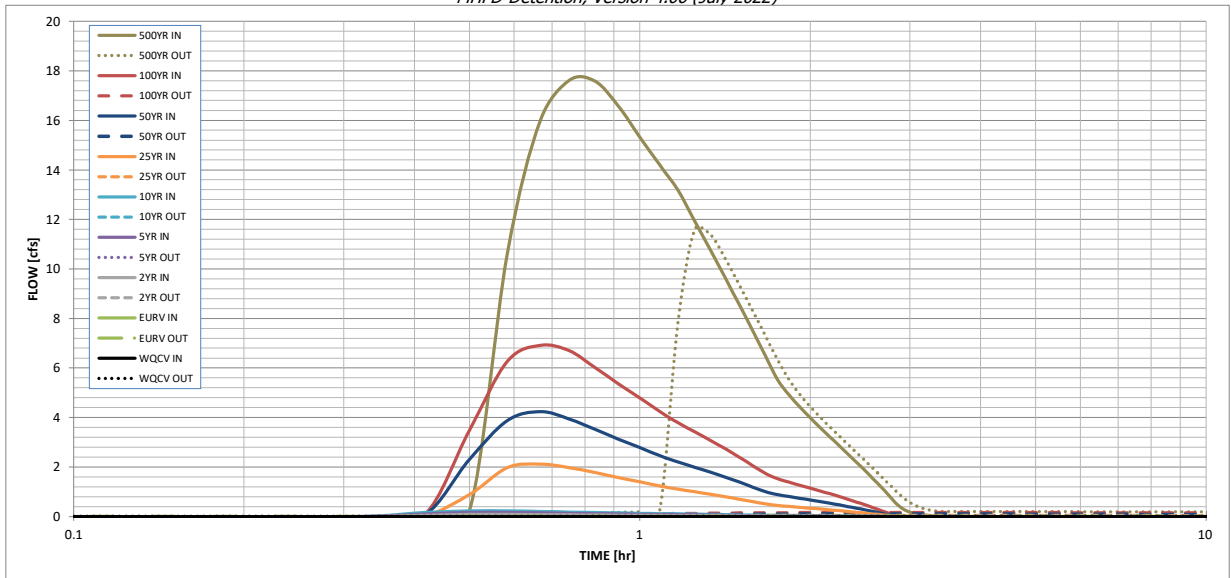

S-A-V-D Chart Axis Override	X-axis	Left Y-Axis	Right Y-Axis
minimum bound			
maximum bound			

DETENTION BASIN OUTLET STRUCTURE DESIGN

Outflow Hydrograph Workbook Filename: _____

Inflow Hydrographs

The user can override the calculated inflow hydrographs from this workbook with inflow hydrographs developed in a separate program.


Time Interval	SOURCE	CUHP	CUHP	CUHP	CUHP	CUHP	CUHP	CUHP	CUHP	CUHP
	TIME	WQCV [cfs]	EURV [cfs]	2 Year [cfs]	5 Year [cfs]	10 Year [cfs]	25 Year [cfs]	50 Year [cfs]	100 Year [cfs]	500 Year [cfs]
5.00 min	0:00:00	0.00	0.00	0.00	0.00	0.00	0.00	0.00	0.00	0.00
	0:05:00	0.00	0.00	0.00	0.00	0.00	0.00	0.00	0.00	0.00
	0:10:00	0.00	0.00	0.00	0.00	0.00	0.00	0.00	0.00	0.00
	0:15:00	0.00	0.00	0.00	0.00	0.00	0.00	0.00	0.00	0.00
	0:20:00	0.00	0.00	0.00	0.00	0.00	0.00	0.00	0.00	0.01
	0:25:00	0.00	0.00	0.04	0.11	0.16	0.03	0.06	0.08	0.26
	0:30:00	0.00	0.00	0.08	0.17	0.23	0.89	2.31	3.48	10.61
	0:35:00	0.00	0.00	0.08	0.16	0.23	1.97	3.87	6.27	15.98
	0:40:00	0.00	0.00	0.08	0.15	0.21	2.11	4.23	6.91	17.61
	0:45:00	0.00	0.00	0.07	0.13	0.18	1.98	3.94	6.70	17.58
	0:50:00	0.00	0.00	0.06	0.12	0.16	1.78	3.52	6.02	16.57
	0:55:00	0.00	0.00	0.05	0.10	0.15	1.57	3.13	5.36	15.32
	1:00:00	0.00	0.00	0.05	0.09	0.13	1.40	2.79	4.79	14.21
	1:05:00	0.00	0.00	0.04	0.08	0.12	1.24	2.46	4.25	13.19
	1:10:00	0.00	0.00	0.04	0.08	0.11	1.10	2.20	3.79	11.92
	1:15:00	0.00	0.00	0.04	0.07	0.10	1.00	1.99	3.42	10.76
	1:20:00	0.00	0.00	0.03	0.06	0.09	0.90	1.79	3.07	9.62
	1:25:00	0.00	0.00	0.03	0.05	0.08	0.80	1.59	2.73	8.54
	1:30:00	0.00	0.00	0.02	0.05	0.07	0.70	1.39	2.39	7.50
	1:35:00	0.00	0.00	0.02	0.04	0.06	0.60	1.19	2.06	6.48
	1:40:00	0.00	0.00	0.02	0.04	0.05	0.51	1.01	1.74	5.55
	1:45:00	0.00	0.00	0.02	0.03	0.05	0.44	0.89	1.53	4.92
	1:50:00	0.00	0.00	0.02	0.03	0.04	0.41	0.81	1.39	4.42
	1:55:00	0.00	0.00	0.02	0.03	0.04	0.37	0.74	1.27	3.99
	2:00:00	0.00	0.00	0.01	0.03	0.04	0.34	0.67	1.15	3.59
	2:05:00	0.00	0.00	0.01	0.02	0.03	0.30	0.60	1.04	3.22
	2:10:00	0.00	0.00	0.01	0.02	0.03	0.27	0.54	0.92	2.86
	2:15:00	0.00	0.00	0.01	0.02	0.02	0.24	0.47	0.81	2.52
	2:20:00	0.00	0.00	0.01	0.01	0.02	0.20	0.40	0.70	2.19
	2:25:00	0.00	0.00	0.01	0.01	0.02	0.17	0.34	0.58	1.86
	2:30:00	0.00	0.00	0.00	0.01	0.01	0.14	0.27	0.47	1.53
	2:35:00	0.00	0.00	0.00	0.01	0.01	0.11	0.20	0.36	1.20
	2:40:00	0.00	0.00	0.00	0.00	0.00	0.07	0.14	0.25	0.87
	2:45:00	0.00	0.00	0.00	0.00	0.00	0.04	0.07	0.14	0.54
	2:50:00	0.00	0.00	0.00	0.00	0.00	0.01	0.03	0.05	0.31
	2:55:00	0.00	0.00	0.00	0.00	0.00	0.00	0.01	0.02	0.18
	3:00:00	0.00	0.00	0.00	0.00	0.00	0.00	0.00	0.01	0.11
	3:05:00	0.00	0.00	0.00	0.00	0.00	0.00	0.00	0.00	0.07
	3:10:00	0.00	0.00	0.00	0.00	0.00	0.00	0.00	0.00	0.04
	3:15:00	0.00	0.00	0.00	0.00	0.00	0.00	0.00	0.00	0.02
	3:20:00	0.00	0.00	0.00	0.00	0.00	0.00	0.00	0.00	0.01
	3:25:00	0.00	0.00	0.00	0.00	0.00	0.00	0.00	0.00	0.00
	3:30:00	0.00	0.00	0.00	0.00	0.00	0.00	0.00	0.00	0.00
	3:35:00	0.00	0.00	0.00	0.00	0.00	0.00	0.00	0.00	0.00
	3:40:00	0.00	0.00	0.00	0.00	0.00	0.00	0.00	0.00	0.00
	3:45:00	0.00	0.00	0.00	0.00	0.00	0.00	0.00	0.00	0.00
	3:50:00	0.00	0.00	0.00	0.00	0.00	0.00	0.00	0.00	0.00
	3:55:00	0.00	0.00	0.00	0.00	0.00	0.00	0.00	0.00	0.00
	4:00:00	0.00	0.00	0.00	0.00	0.00	0.00	0.00	0.00	0.00
	4:05:00	0.00	0.00	0.00	0.00	0.00	0.00	0.00	0.00	0.00
	4:10:00	0.00	0.00	0.00	0.00	0.00	0.00	0.00	0.00	0.00
	4:15:00	0.00	0.00	0.00	0.00	0.00	0.00	0.00	0.00	0.00
	4:20:00	0.00	0.00	0.00	0.00	0.00	0.00	0.00	0.00	0.00
	4:25:00	0.00	0.00	0.00	0.00	0.00	0.00	0.00	0.00	0.00
	4:30:00	0.00	0.00	0.00	0.00	0.00	0.00	0.00	0.00	0.00
	4:35:00	0.00	0.00	0.00	0.00	0.00	0.00	0.00	0.00	0.00
	4:40:00	0.00	0.00	0.00	0.00	0.00	0.00	0.00	0.00	0.00
	4:45:00	0.00	0.00	0.00	0.00	0.00	0.00	0.00	0.00	0.00
	4:50:00	0.00	0.00	0.00	0.00	0.00	0.00	0.00	0.00	0.00
	4:55:00	0.00	0.00	0.00	0.00	0.00	0.00	0.00	0.00	0.00
	5:00:00	0.00	0.00	0.00	0.00	0.00	0.00	0.00	0.00	0.00
	5:05:00	0.00	0.00	0.00	0.00	0.00	0.00	0.00	0.00	0.00
	5:10:00	0.00	0.00	0.00	0.00	0.00	0.00	0.00	0.00	0.00
	5:15:00	0.00	0.00	0.00	0.00	0.00	0.00	0.00	0.00	0.00
	5:20:00	0.00	0.00	0.00	0.00	0.00	0.00	0.00	0.00	0.00
	5:25:00	0.00	0.00	0.00	0.00	0.00	0.00	0.00	0.00	0.00
	5:30:00	0.00	0.00	0.00	0.00	0.00	0.00	0.00	0.00	0.00
	5:35:00	0.00	0.00	0.00	0.00	0.00	0.00	0.00	0.00	0.00
	5:40:00	0.00	0.00	0.00	0.00	0.00	0.00	0.00	0.00	0.00
	5:45:00	0.00	0.00	0.00	0.00	0.00	0.00	0.00	0.00	0.00
	5:50:00	0.00	0.00	0.00	0.00	0.00	0.00	0.00	0.00	0.00
	5:55:00	0.00	0.00	0.00	0.00	0.00	0.00	0.00	0.00	0.00
	6:00:00	0.00	0.00	0.00	0.00	0.00	0.00	0.00	0.00	0.00

DETENTION BASIN STAGE-STORAGE TABLE BUILDER

MHFD-Depotion, Version 4.06 (July 2022)

Project: Grandview - Interim

Basin ID: TSB-C3

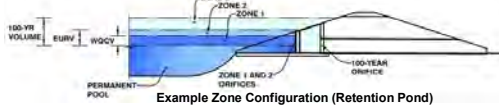

Watershed Information

Table with watershed parameters: Selected BMP Type (EDB), Watershed Area (15.29 acres), Watershed Length (1,926 ft), Watershed Length to Centroid (963 ft), Watershed Slope (0.026 ft/ft), Watershed Imperviousness (2.00%), Percentage Hydrologic Soil Group A (100.0%), Percentage Hydrologic Soil Group B (0.0%), Percentage Hydrologic Soil Groups C/D (0.0%), Target WQCV Drain Time (40.0 hours), Location for 1-hr Rainfall Depths (User Input).

After providing required inputs above including 1-hour rainfall depths, click 'Run CUHP' to generate runoff hydrographs using the embedded Colorado Urban Hydrograph Procedure.

Optional User Overrides table with columns: Parameter, Value, Units. Includes WQCV, Excess Urban Runoff Volume (EURV), 2-yr Runoff Volume, 5-yr Runoff Volume, 10-yr Runoff Volume, 25-yr Runoff Volume, 50-yr Runoff Volume, 100-yr Runoff Volume, 500-yr Runoff Volume, and Approximate detention volumes (2-yr, 5-yr, 10-yr, 25-yr, 50-yr, 100-yr).

Define Zones and Basin Geometry

Table with basin geometry parameters: Zone 1 Volume (WQCV), Select Zone 2 Storage Volume (Optional), Select Zone 3 Storage Volume (Optional), Total Detention Basin Volume, Initial Surcharge Volume (ISV), Initial Surcharge Depth (ISD), Total Available Detention Depth (Htotal), Depth of Trickle Channel (Htr), Slope of Trickle Channel (S7C), Slopes of Main Basin Sides (Smain), Basin Length-to-Width Ratio (RLW), Initial Surcharge Area (AISV), Surcharge Volume Length (LISV), Surcharge Volume Width (WISV), Depth of Basin Floor (HFLOOR), Length of Basin Floor (LFLOOR), Width of Basin Floor (WFLOOR), Area of Basin Floor (AFLOOR), Volume of Basin Floor (VFLOOR), Depth of Main Basin (HMAIN), Length of Main Basin (LMAIN), Width of Main Basin (WMAIN), Area of Main Basin (AMAIN), Volume of Main Basin (VMAIN), Calculated Total Basin Volume (Vtotal).

Depth Increment = 1.00 ft

Main Stage-Storage table with columns: Stage - Storage Description, Stage (ft), Optional Override Stage (ft), Length (ft), Width (ft), Area (ft^2), Optional Override Area (ft^2), Area (acre), Volume (ft^3), Volume (ac-ft). Starts with 'Top of Micropool' and '100-YR OVERFLOW' rows.


Optional User Overrides

Optional User Overrides table with columns: Parameter, Value, Units. Includes WQCV, EURV, and various runoff volumes.

Total detention volume is less than 100-year volume.

DETENTION BASIN STAGE-STORAGE TABLE BUILDER


MHFD-Detention, Version 4.06 (July 2022)

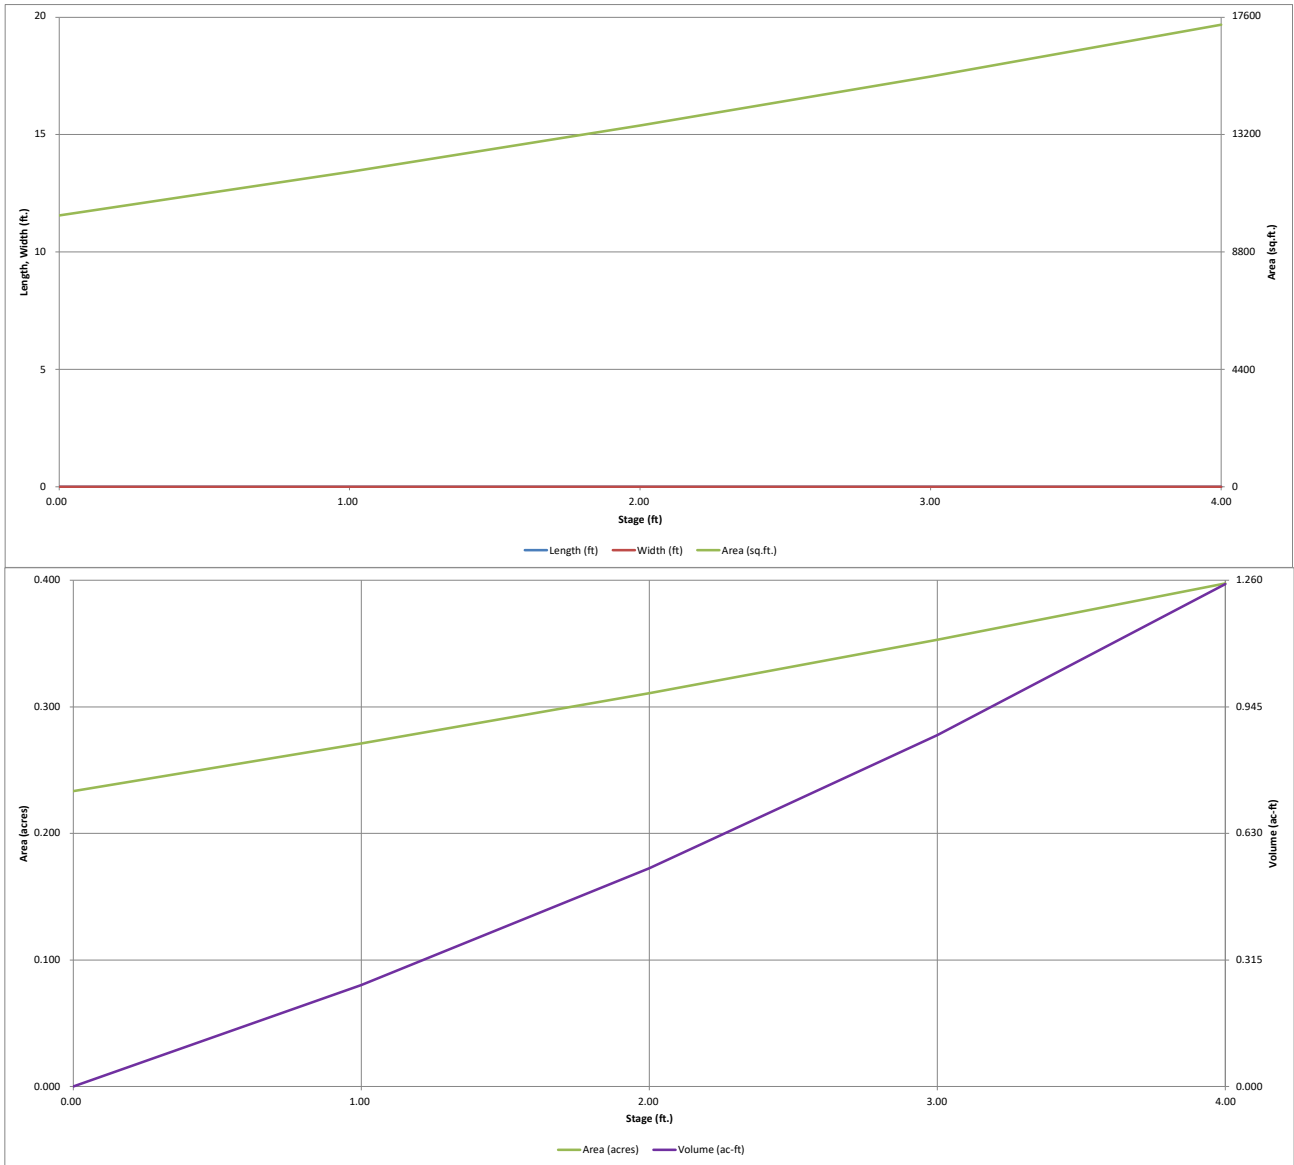

DETENTION BASIN OUTLET STRUCTURE DESIGN

MHFD-Detention, Version 4.06 (July 2022)

Project: Grandview - Interim
Basin ID: TSB-C3

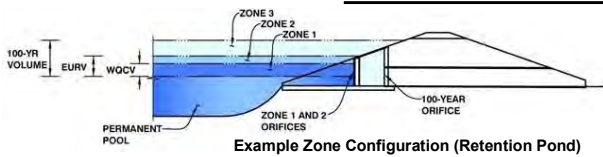

	Estimated Stage (ft)	Estimated Volume (ac-ft)	Outlet Type
Zone 1 (WQCV)	0.09	0.019	Orifice Plate
Zone 2			
Zone 3			
Total (all zones)		0.019	

User Input: Orifice at Underdrain Outlet (typically used to drain WQCV in a Filtration BMP)

Underdrain Orifice Invert Depth = ft (distance below the filtration media surface)
 Underdrain Orifice Diameter = inches

Calculated Parameters for Underdrain
 Underdrain Orifice Area = ft²
 Underdrain Orifice Centroid = feet

User Input: Orifice Plate with one or more orifices or Elliptical Slot Weir (typically used to drain WQCV and/or EURV in a sedimentation BMP)

Centroid of Lowest Orifice = ft (relative to basin bottom at Stage = 0 ft)
 Depth at top of Zone using Orifice Plate = ft (relative to basin bottom at Stage = 0 ft)
 Orifice Plate: Orifice Vertical Spacing = inches
 Orifice Plate: Orifice Area per Row = sq. inches (diameter = 1-3/16 inches)

Calculated Parameters for Plate
 WQ Orifice Area per Row = ft²
 Elliptical Half-Width = feet
 Elliptical Slot Centroid = feet
 Elliptical Slot Area = ft²

User Input: Stage and Total Area of Each Orifice Row (numbered from lowest to highest)

	Row 1 (required)	Row 2 (optional)	Row 3 (optional)	Row 4 (optional)	Row 5 (optional)	Row 6 (optional)	Row 7 (optional)	Row 8 (optional)
Stage of Orifice Centroid (ft)	0.00	0.30	0.60	0.90	1.20			
Orifice Area (sq. inches)	1.11	1.11	1.11	1.11	1.11			

	Row 9 (optional)	Row 10 (optional)	Row 11 (optional)	Row 12 (optional)	Row 13 (optional)	Row 14 (optional)	Row 15 (optional)	Row 16 (optional)
Stage of Orifice Centroid (ft)								
Orifice Area (sq. inches)								

User Input: Vertical Orifice (Circular or Rectangular)

Invert of Vertical Orifice = ft (relative to basin bottom at Stage = 0 ft)
 Depth at top of Zone using Vertical Orifice = ft (relative to basin bottom at Stage = 0 ft)
 Vertical Orifice Diameter = inches

Calculated Parameters for Vertical Orifice
 Vertical Orifice Area = ft²
 Vertical Orifice Centroid = feet

User Input: Overflow Weir (Dropbox with Flat or Sloped Gate and Outlet Pipe OR Rectangular/Trapezoidal Weir and No Outlet Pipe)

Overflow Weir Front Edge Height, H_o = ft (relative to basin bottom at Stage = 0 ft)
 Overflow Weir Front Edge Length = feet
 Overflow Weir Gate Slope = H:V
 Horiz. Length of Weir Sides = feet
 Overflow Gate Type =
 Debris Clogging % = %

Calculated Parameters for Overflow Weir
 Height of Gate Upper Edge, H_u = feet
 Overflow Weir Slope Length = feet
 Gate Open Area / 100-yr Orifice Area =
 Overflow Gate Open Area w/o Debris = ft²
 Overflow Gate Open Area w/ Debris = ft²

User Input: Outlet Pipe w/ Flow Restriction Plate (Circular Orifice, Restrictor Plate, or Rectangular Orifice)

Depth to Invert of Outlet Pipe = ft (distance below basin bottom at Stage = 0 ft)
 Circular Orifice Diameter = inches

Calculated Parameters for Outlet Pipe w/ Flow Restriction Plate
 Outlet Orifice Area = ft²
 Outlet Orifice Centroid = feet
 Half-Central Angle of Restrictor Plate on Pipe = radians

User Input: Emergency Spillway (Rectangular or Trapezoidal)

Spillway Invert Stage = ft (relative to basin bottom at Stage = 0 ft)
 Spillway Crest Length = feet
 Spillway End Slopes = H:V
 Freeboard above Max Water Surface = feet

Calculated Parameters for Spillway
 Spillway Design Flow Depth = feet
 Stage at Top of Freeboard = feet
 Basin Area at Top of Freeboard = acres
 Basin Volume at Top of Freeboard = acre-ft




Routed Hydrograph Results

The user can override the default CUHP hydrographs and runoff volumes by entering new values in the Inflow Hydrographs table (Columns W through AF).

	WQCV	EURV	2 Year	5 Year	10 Year	25 Year	50 Year	100 Year	500 Year
Design Storm Return Period	N/A	N/A	1.19	1.50	1.75	2.00	2.25	2.52	3.68
One-Hour Rainfall Depth (in)	N/A	N/A	0.008	0.015	0.022	0.192	0.386	0.653	1.913
CUHP Runoff Volume (acre-ft)	N/A	N/A	0.008	0.015	0.022	0.192	0.386	0.653	1.913
Inflow Hydrograph Volume (acre-ft)	N/A	N/A	0.1	0.1	0.2	1.9	3.8	6.3	16.7
CUHP Predevelopment Peak Q (cfs)	N/A	N/A	0.00	0.01	0.01	0.12	0.25	0.41	1.09
OPTIONAL Override Predevelopment Peak Q (cfs)	N/A	N/A	0.1	0.1	0.2	1.9	3.8	6.3	16.7
Predevelopment Unit Peak Flow, q (cfs/acre)	N/A	N/A	0.0	0.0	0.0	0.1	0.2	0.2	10.6
Peak Inflow Q (cfs)	N/A	N/A	0.0	0.1	0.1	0.0	0.0	0.0	0.6
Peak Outflow Q (cfs)	N/A	N/A	0.0	0.1	0.1	0.0	0.0	0.0	0.6
Ratio Peak Outflow to Predevelopment Q	N/A	N/A	Plate	Plate	Plate	Plate	Plate	Plate	Spillway
Structure Controlling Flow	N/A	N/A	N/A	N/A	N/A	N/A	N/A	N/A	N/A
Max Velocity through Gate 1 (fps)	N/A	N/A	N/A	N/A	N/A	N/A	N/A	N/A	N/A
Max Velocity through Gate 2 (fps)	N/A	N/A	N/A	N/A	N/A	N/A	N/A	N/A	N/A
Time to Drain 97% of Inflow Volume (hours)	39	35	31	37	42	96	106	112	93
Time to Drain 99% of Inflow Volume (hours)	48	44	40	46	50	106	>120	>120	>120
Maximum Ponding Depth (ft)	0.09	0.06	0.03	0.06	0.08	0.72	1.37	2.19	3.25
Area at Maximum Ponding Depth (acres)	0.24	0.24	0.23	0.24	0.24	0.26	0.29	0.32	0.36
Maximum Volume Stored (acre-ft)	0.021	0.014	0.005	0.012	0.019	0.178	0.355	0.603	0.965

DETENTION BASIN OUTLET STRUCTURE DESIGN

MHFD-Detention, Version 4.06 (July 2022)

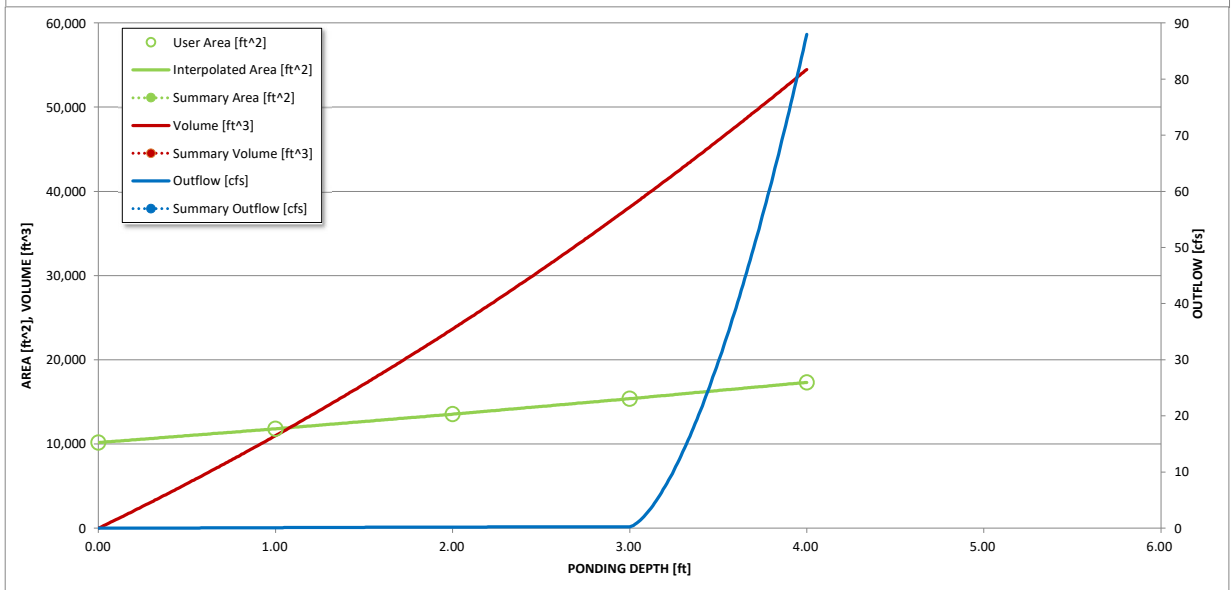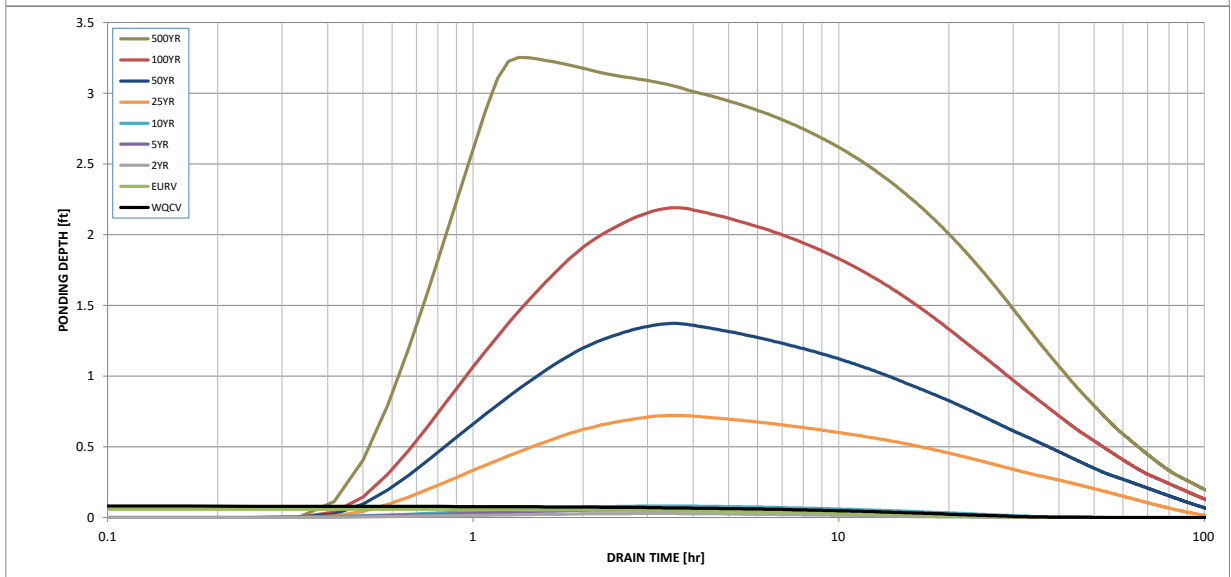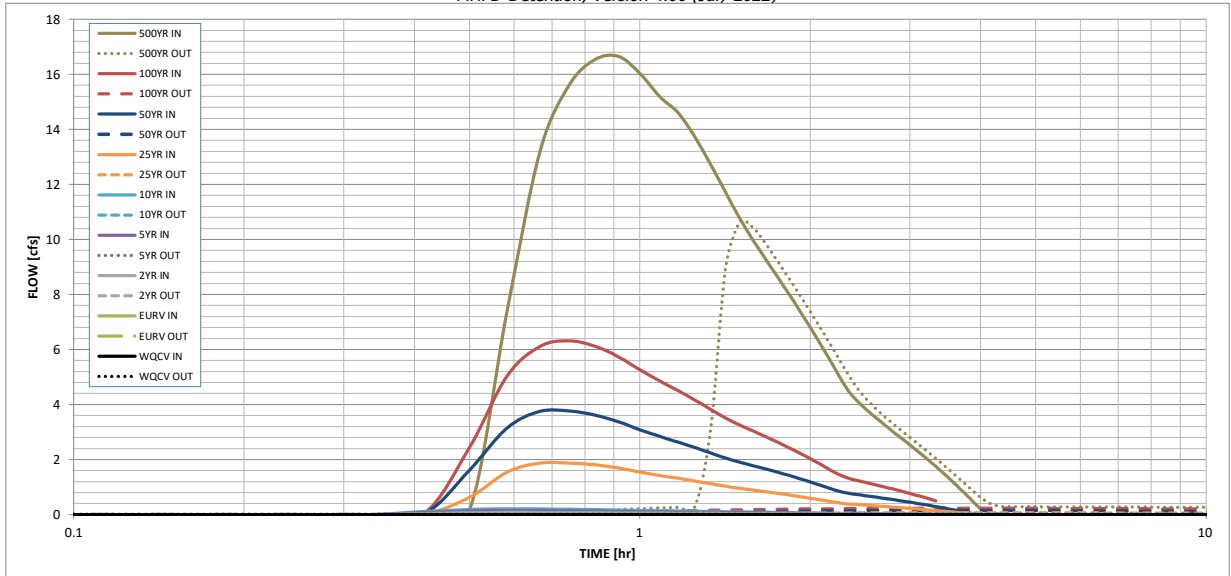

S-A-V-D Chart Axis Override	X-axis	Left Y-Axis	Right Y-Axis
minimum bound			
maximum bound			

DETENTION BASIN OUTLET STRUCTURE DESIGN

Outflow Hydrograph Workbook Filename: _____

Inflow Hydrographs

The user can override the calculated inflow hydrographs from this workbook with inflow hydrographs developed in a separate program.


Time Interval	SOURCE	CUHP	CUHP	CUHP	CUHP	CUHP	CUHP	CUHP	CUHP	CUHP
	TIME	WQCV [cfs]	EURV [cfs]	2 Year [cfs]	5 Year [cfs]	10 Year [cfs]	25 Year [cfs]	50 Year [cfs]	100 Year [cfs]	500 Year [cfs]
5.00 min	0:00:00	0.00	0.00	0.00	0.00	0.00	0.00	0.00	0.00	0.00
	0:05:00	0.00	0.00	0.00	0.00	0.00	0.00	0.00	0.00	0.00
	0:10:00	0.00	0.00	0.00	0.00	0.00	0.00	0.00	0.00	0.00
	0:15:00	0.00	0.00	0.00	0.00	0.00	0.00	0.00	0.00	0.00
	0:20:00	0.00	0.00	0.00	0.00	0.00	0.00	0.00	0.00	0.01
	0:25:00	0.00	0.00	0.03	0.07	0.11	0.02	0.04	0.06	0.18
	0:30:00	0.00	0.00	0.07	0.14	0.19	0.62	1.62	2.44	7.43
	0:35:00	0.00	0.00	0.08	0.15	0.21	1.55	3.15	5.05	13.22
	0:40:00	0.00	0.00	0.07	0.14	0.20	1.87	3.75	6.11	15.60
	0:45:00	0.00	0.00	0.07	0.14	0.19	1.87	3.77	6.31	16.54
	0:50:00	0.00	0.00	0.07	0.13	0.18	1.81	3.62	6.12	16.65
	0:55:00	0.00	0.00	0.06	0.12	0.16	1.69	3.37	5.74	16.04
	1:00:00	0.00	0.00	0.06	0.11	0.15	1.55	3.08	5.27	15.20
	1:05:00	0.00	0.00	0.05	0.10	0.14	1.42	2.84	4.86	14.62
	1:10:00	0.00	0.00	0.05	0.09	0.13	1.32	2.63	4.51	13.73
	1:15:00	0.00	0.00	0.04	0.09	0.12	1.22	2.44	4.16	12.73
	1:20:00	0.00	0.00	0.04	0.08	0.11	1.12	2.24	3.83	11.72
	1:25:00	0.00	0.00	0.04	0.07	0.11	1.03	2.05	3.51	10.78
	1:30:00	0.00	0.00	0.04	0.07	0.10	0.95	1.91	3.26	9.99
	1:35:00	0.00	0.00	0.03	0.07	0.09	0.89	1.78	3.04	9.29
	1:40:00	0.00	0.00	0.03	0.06	0.09	0.83	1.66	2.83	8.65
	1:45:00	0.00	0.00	0.03	0.06	0.08	0.77	1.54	2.63	8.02
	1:50:00	0.00	0.00	0.03	0.05	0.07	0.71	1.42	2.43	7.41
	1:55:00	0.00	0.00	0.03	0.05	0.07	0.66	1.31	2.23	6.81
	2:00:00	0.00	0.00	0.02	0.04	0.06	0.60	1.19	2.03	6.21
	2:05:00	0.00	0.00	0.02	0.04	0.05	0.54	1.07	1.83	5.62
	2:10:00	0.00	0.00	0.02	0.03	0.05	0.48	0.95	1.63	5.04
	2:15:00	0.00	0.00	0.02	0.03	0.05	0.43	0.84	1.45	4.51
	2:20:00	0.00	0.00	0.02	0.03	0.04	0.39	0.78	1.33	4.15
	2:25:00	0.00	0.00	0.01	0.03	0.04	0.37	0.73	1.25	3.86
	2:30:00	0.00	0.00	0.01	0.03	0.04	0.34	0.69	1.17	3.60
	2:35:00	0.00	0.00	0.01	0.02	0.04	0.32	0.65	1.10	3.37
	2:40:00	0.00	0.00	0.01	0.02	0.03	0.30	0.61	1.04	3.15
	2:45:00	0.00	0.00	0.01	0.02	0.03	0.29	0.57	0.97	2.93
	2:50:00	0.00	0.00	0.01	0.02	0.03	0.27	0.53	0.90	2.73
	2:55:00	0.00	0.00	0.01	0.02	0.03	0.25	0.49	0.84	2.53
	3:00:00	0.00	0.00	0.01	0.02	0.02	0.23	0.45	0.77	2.34
	3:05:00	0.00	0.00	0.01	0.01	0.02	0.21	0.41	0.70	2.14
	3:10:00	0.00	0.00	0.01	0.01	0.02	0.19	0.37	0.63	1.95
	3:15:00	0.00	0.00	0.01	0.01	0.02	0.17	0.33	0.57	1.75
	3:20:00	0.00	0.00	0.01	0.01	0.01	0.15	0.29	0.50	1.55
	3:25:00	0.00	0.00	0.00	0.01	0.01	0.13	0.25	0.43	1.36
	3:30:00	0.00	0.00	0.00	0.01	0.01	0.11	0.21	0.37	1.16
	3:35:00	0.00	0.00	0.00	0.01	0.01	0.09	0.17	0.30	0.97
	3:40:00	0.00	0.00	0.00	0.00	0.01	0.07	0.13	0.23	0.77
	3:45:00	0.00	0.00	0.00	0.00	0.00	0.05	0.09	0.17	0.58
	3:50:00	0.00	0.00	0.00	0.00	0.00	0.03	0.05	0.10	0.38
	3:55:00	0.00	0.00	0.00	0.00	0.00	0.01	0.02	0.04	0.21
	4:00:00	0.00	0.00	0.00	0.00	0.00	0.00	0.01	0.01	0.13
	4:05:00	0.00	0.00	0.00	0.00	0.00	0.00	0.00	0.01	0.08
	4:10:00	0.00	0.00	0.00	0.00	0.00	0.00	0.00	0.00	0.05
	4:15:00	0.00	0.00	0.00	0.00	0.00	0.00	0.00	0.00	0.03
	4:20:00	0.00	0.00	0.00	0.00	0.00	0.00	0.00	0.00	0.01
	4:25:00	0.00	0.00	0.00	0.00	0.00	0.00	0.00	0.00	0.00
	4:30:00	0.00	0.00	0.00	0.00	0.00	0.00	0.00	0.00	0.00
	4:35:00	0.00	0.00	0.00	0.00	0.00	0.00	0.00	0.00	0.00
	4:40:00	0.00	0.00	0.00	0.00	0.00	0.00	0.00	0.00	0.00
	4:45:00	0.00	0.00	0.00	0.00	0.00	0.00	0.00	0.00	0.00
	4:50:00	0.00	0.00	0.00	0.00	0.00	0.00	0.00	0.00	0.00
	4:55:00	0.00	0.00	0.00	0.00	0.00	0.00	0.00	0.00	0.00
	5:00:00	0.00	0.00	0.00	0.00	0.00	0.00	0.00	0.00	0.00
	5:05:00	0.00	0.00	0.00	0.00	0.00	0.00	0.00	0.00	0.00
	5:10:00	0.00	0.00	0.00	0.00	0.00	0.00	0.00	0.00	0.00
	5:15:00	0.00	0.00	0.00	0.00	0.00	0.00	0.00	0.00	0.00
	5:20:00	0.00	0.00	0.00	0.00	0.00	0.00	0.00	0.00	0.00
	5:25:00	0.00	0.00	0.00	0.00	0.00	0.00	0.00	0.00	0.00
	5:30:00	0.00	0.00	0.00	0.00	0.00	0.00	0.00	0.00	0.00
	5:35:00	0.00	0.00	0.00	0.00	0.00	0.00	0.00	0.00	0.00
	5:40:00	0.00	0.00	0.00	0.00	0.00	0.00	0.00	0.00	0.00
	5:45:00	0.00	0.00	0.00	0.00	0.00	0.00	0.00	0.00	0.00
	5:50:00	0.00	0.00	0.00	0.00	0.00	0.00	0.00	0.00	0.00
	5:55:00	0.00	0.00	0.00	0.00	0.00	0.00	0.00	0.00	0.00
	6:00:00	0.00	0.00	0.00	0.00	0.00	0.00	0.00	0.00	0.00

DETENTION BASIN STAGE-STORAGE TABLE BUILDER

MHFD-Detention, Version 4.06 (July 2022)

Project: Grandview - Interim

Basin ID: TSB-D1

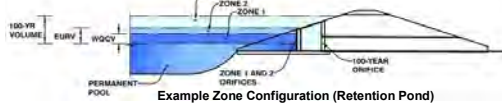

Watershed Information

Selected BMP Type = EDB
Watershed Area = 10.09 acres
Watershed Length = 1,605 ft
Watershed Length to Centroid = 803 ft
Watershed Slope = 0.020 ft/ft
Watershed Imperviousness = 2.00% percent
Percentage Hydrologic Soil Group A = 100.0% percent
Percentage Hydrologic Soil Group B = 0.0% percent
Percentage Hydrologic Soil Groups C/D = 0.0% percent
Target WQCV Drain Time = 40.0 hours
Location for 1-hr Rainfall Depths = User Input

After providing required inputs above including 1-hour rainfall depths, click "Run CUHP" to generate runoff hydrographs using the embedded Colorado Urban Hydrograph Procedure.

Optional User Overrides

Water Quality Capture Volume (WQCV) = 0.013 acre-feet
Excess Urban Runoff Volume (EURV) = 0.009 acre-feet
2-yr Runoff Volume (P1 = 1.19 in.) = 0.005 acre-feet
5-yr Runoff Volume (P1 = 1.5 in.) = 0.010 acre-feet
10-yr Runoff Volume (P1 = 1.75 in.) = 0.014 acre-feet
25-yr Runoff Volume (P1 = 2 in.) = 0.127 acre-feet
50-yr Runoff Volume (P1 = 2.25 in.) = 0.255 acre-feet
100-yr Runoff Volume (P1 = 2.52 in.) = 0.431 acre-feet
500-yr Runoff Volume (P1 = 3.68 in.) = 1.262 acre-feet
Approximate 2-yr Detention Volume = 0.005 acre-feet
Approximate 5-yr Detention Volume = 0.008 acre-feet
Approximate 10-yr Detention Volume = 0.011 acre-feet
Approximate 25-yr Detention Volume = 0.016 acre-feet
Approximate 50-yr Detention Volume = 0.040 acre-feet
Approximate 100-yr Detention Volume = 0.109 acre-feet

Define Zones and Basin Geometry

Zone 1 Volume (WQCV) = 0.013 acre-feet
Select Zone 2 Storage Volume (Optional) =
Select Zone 3 Storage Volume (Optional) =
Total Detention Basin Volume = 0.013 acre-feet
Initial Surcharge Volume (ISV) = user ft^3
Initial Surcharge Depth (ISD) = user ft
Total Available Detention Depth (Htotal) = user ft
Depth of Trickle Channel (HTC) = user ft
Slope of Trickle Channel (STC) = user ft/ft
Slopes of Main Basin Sides (Smain) = user H:V
Basin Length-to-Width Ratio (RLW) = user


Total detention volume is less than 100-year volume.

Initial Surcharge Area (AISV) = user ft^2
Surcharge Volume Length (LISV) = user ft
Surcharge Volume Width (WISV) = user ft
Depth of Basin Floor (HFLOOR) = user ft
Length of Basin Floor (LFLOOR) = user ft
Width of Basin Floor (WFLOOR) = user ft
Area of Basin Floor (AFLOOR) = user ft^2
Volume of Basin Floor (VFLOOR) = user ft^3
Depth of Main Basin (HMAIN) = user ft
Length of Main Basin (LMAIN) = user ft
Width of Main Basin (WMAIN) = user ft
Area of Main Basin (AMAIN) = user ft^2
Volume of Main Basin (VMAIN) = user ft^3
Calculated Total Basin Volume (Vtotal) = user acre-feet

Table with columns: Stage - Storage Description, Stage (ft), Optional Override Stage (ft), Length (ft), Width (ft), Area (ft^2), Optional Override Area (ft^2), Area (acre), Volume (ft^3), Volume (ac-ft). Rows include: Top of Micropool, 1.00, 2.00, 3.00, 4.00, 7,084, 8,455, 9,924, 11,501, 13,178, 0.163, 0.194, 0.228, 0.264, 0.303, 7,769, 16,959, 27,671, 40,011, 0.178, 0.389, 0.635, 0.919.

DETENTION BASIN STAGE-STORAGE TABLE BUILDER


MHFD-Detention, Version 4.06 (July 2022)

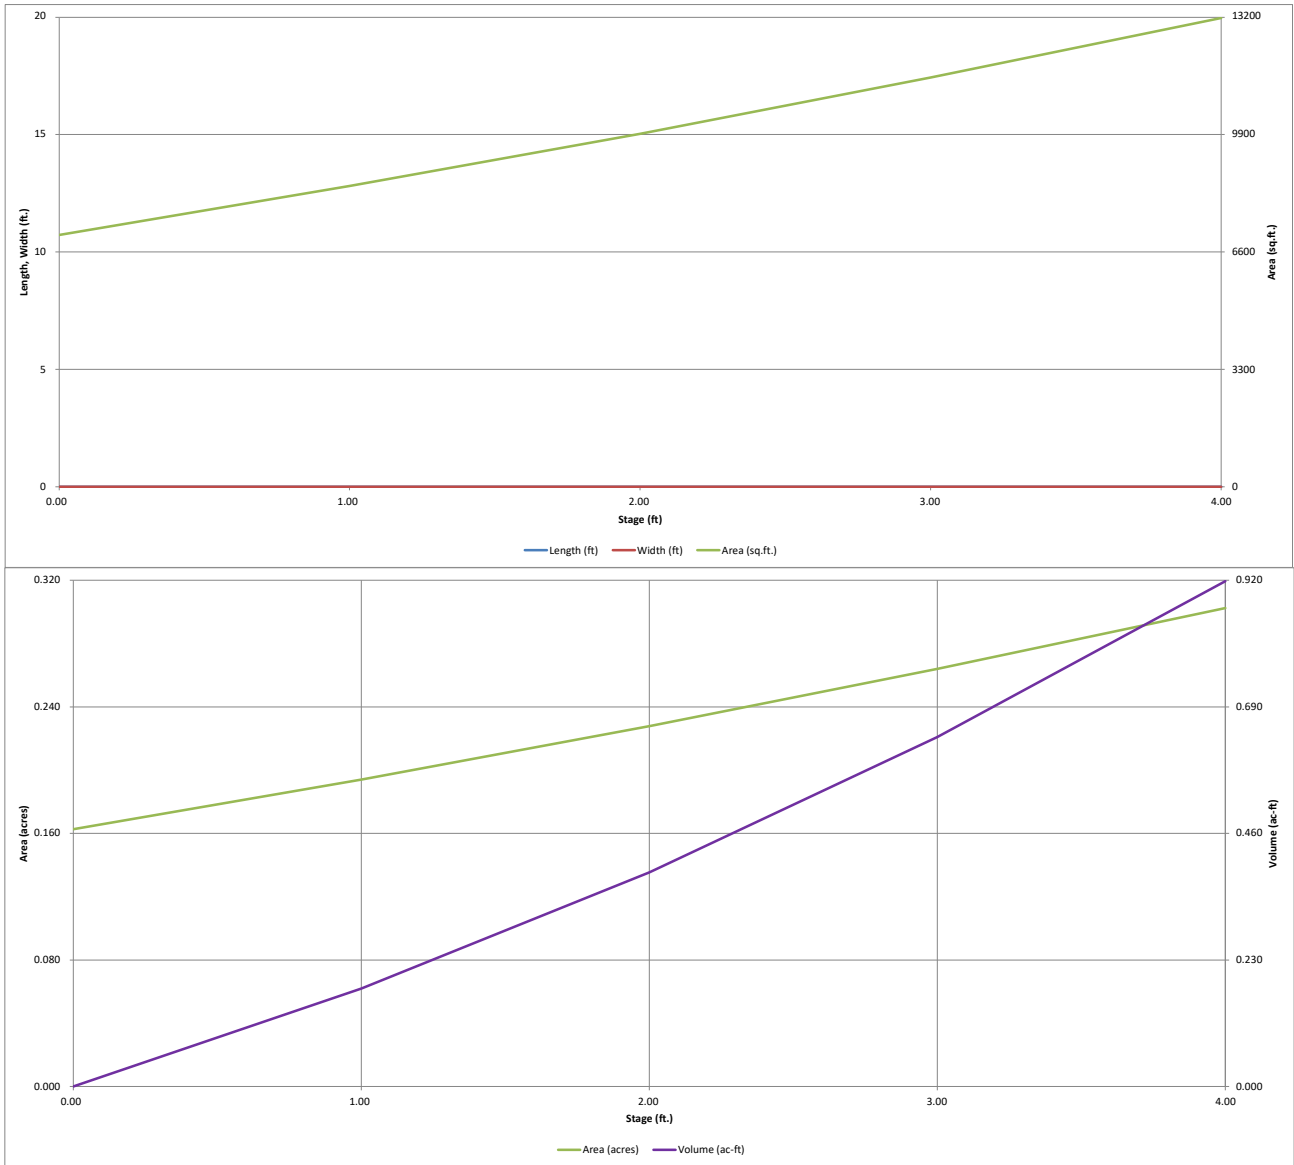

DETENTION BASIN OUTLET STRUCTURE DESIGN

MHFD-Detention, Version 4.06 (July 2022)

Project: Grandview - Interim
Basin ID: TSB-D1

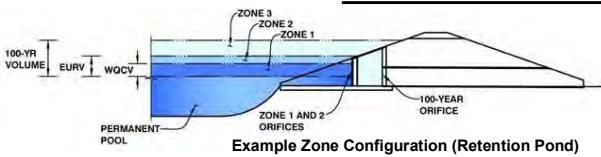

	Estimated Stage (ft)	Estimated Volume (ac-ft)	Outlet Type
Zone 1 (WQCV)	0.08	0.013	Orifice Plate
Zone 2			
Zone 3			
Total (all zones)		0.013	

User Input: Orifice at Underdrain Outlet (typically used to drain WQCV in a Filtration BMP)

Underdrain Orifice Invert Depth = ft (distance below the filtration media surface)
 Underdrain Orifice Diameter = inches

Calculated Parameters for Underdrain
 Underdrain Orifice Area = ft²
 Underdrain Orifice Centroid = feet

User Input: Orifice Plate with one or more orifices or Elliptical Slot Weir (typically used to drain WQCV and/or EURV in a sedimentation BMP)

Centroid of Lowest Orifice = ft (relative to basin bottom at Stage = 0 ft)
 Depth at top of Zone using Orifice Plate = ft (relative to basin bottom at Stage = 0 ft)
 Orifice Plate: Orifice Vertical Spacing = inches
 Orifice Plate: Orifice Area per Row = sq. inches (diameter = 15/16 inch)

Calculated Parameters for Plate
 WQ Orifice Area per Row = ft²
 Elliptical Half-Width = feet
 Elliptical Slot Centroid = feet
 Elliptical Slot Area = ft²

User Input: Stage and Total Area of Each Orifice Row (numbered from lowest to highest)

	Row 1 (required)	Row 2 (optional)	Row 3 (optional)	Row 4 (optional)	Row 5 (optional)	Row 6 (optional)	Row 7 (optional)	Row 8 (optional)
Stage of Orifice Centroid (ft)	0.00	0.30	0.60	0.90	1.20			
Orifice Area (sq. inches)	0.69	0.69	0.69	0.69	0.69			

	Row 9 (optional)	Row 10 (optional)	Row 11 (optional)	Row 12 (optional)	Row 13 (optional)	Row 14 (optional)	Row 15 (optional)	Row 16 (optional)
Stage of Orifice Centroid (ft)								
Orifice Area (sq. inches)								

User Input: Vertical Orifice (Circular or Rectangular)

Invert of Vertical Orifice = ft (relative to basin bottom at Stage = 0 ft)
 Depth at top of Zone using Vertical Orifice = ft (relative to basin bottom at Stage = 0 ft)
 Vertical Orifice Diameter = inches

Calculated Parameters for Vertical Orifice
 Vertical Orifice Area = ft²
 Vertical Orifice Centroid = feet

User Input: Overflow Weir (Dropbox with Flat or Sloped Grate and Outlet Pipe OR Rectangular/Trapezoidal Weir and No Outlet Pipe)

Overflow Weir Front Edge Height, H_o = ft (relative to basin bottom at Stage = 0 ft)
 Overflow Weir Front Edge Length = feet
 Overflow Weir Grate Slope = H:V
 Horiz. Length of Weir Sides = feet
 Overflow Grate Type =
 Debris Clogging % = %

Calculated Parameters for Overflow Weir
 Height of Grate Upper Edge, H_u = feet
 Overflow Weir Slope Length = feet
 Grate Open Area / 100-yr Orifice Area =
 Overflow Grate Open Area w/o Debris = ft²
 Overflow Grate Open Area w/ Debris = ft²

User Input: Outlet Pipe w/ Flow Restriction Plate (Circular Orifice, Restrictor Plate, or Rectangular Orifice)

Depth to Invert of Outlet Pipe = ft (distance below basin bottom at Stage = 0 ft)
 Circular Orifice Diameter = inches

Calculated Parameters for Outlet Pipe w/ Flow Restriction Plate
 Outlet Orifice Area = ft²
 Outlet Orifice Centroid = feet
 Half-Central Angle of Restrictor Plate on Pipe = radians

User Input: Emergency Spillway (Rectangular or Trapezoidal)

Spillway Invert Stage = ft (relative to basin bottom at Stage = 0 ft)
 Spillway Crest Length = feet
 Spillway End Slopes = H:V
 Freeboard above Max Water Surface = feet

Calculated Parameters for Spillway
 Spillway Design Flow Depth = feet
 Stage at Top of Freeboard = feet
 Basin Area at Top of Freeboard = acres
 Basin Volume at Top of Freeboard = acre-ft


Routed Hydrograph Results

The user can override the default CUHP hydrographs and runoff volumes by entering new values in the Inflow Hydrographs table (Columns W through AF).

	WQCV	EURV	2 Year	5 Year	10 Year	25 Year	50 Year	100 Year	500 Year
Design Storm Return Period	N/A	N/A	1.19	1.50	1.75	2.00	2.25	2.52	3.68
One-Hour Rainfall Depth (in)	N/A	N/A	0.005	0.010	0.014	0.127	0.255	0.431	1.262
CUHP Runoff Volume (acre-ft)	N/A	N/A	0.005	0.010	0.014	0.127	0.255	0.431	1.262
Inflow Hydrograph Volume (acre-ft)	N/A	N/A	0.0	0.1	0.1	1.2	2.3	3.9	10.3
CUHP Predevelopment Peak Q (cfs)	N/A	N/A	0.0	0.01	0.01	0.11	0.23	0.38	1.02
OPTIONAL Override Predevelopment Peak Q (cfs)	N/A	N/A	0.0	0.1	0.1	1.2	2.3	3.9	10.3
Predevelopment Unit Peak Flow, q (cfs/acre)	N/A	N/A	0.0	0.0	0.0	0.1	0.1	0.1	5.8
Peak Inflow Q (cfs)	N/A	N/A	0.0	0.1	0.1	1.2	2.3	3.9	10.3
Peak Outflow Q (cfs)	N/A	N/A	0.0	0.0	0.0	0.0	0.0	0.0	0.6
Ratio Peak Outflow to Predevelopment Q	N/A	N/A	N/A	0.1	0.1	0.0	0.0	0.0	0.6
Structure Controlling Flow	Plate	Plate	Plate	Plate	Plate	Plate	Plate	Plate	Spillway
Max Velocity through Grate 1 (fps)	N/A	N/A	N/A	N/A	N/A	N/A	N/A	N/A	N/A
Max Velocity through Grate 2 (fps)	N/A	N/A	N/A	N/A	N/A	N/A	N/A	N/A	N/A
Time to Drain 97% of Inflow Volume (hours)	44	39	35	41	46	106	119	>120	109
Time to Drain 99% of Inflow Volume (hours)	53	48	44	50	56	118	>120	>120	>120
Maximum Ponding Depth (ft)	0.08	0.06	0.03	0.05	0.08	0.68	1.29	2.04	3.23
Area at Maximum Ponding Depth (acres)	0.17	0.16	0.16	0.16	0.16	0.18	0.20	0.23	0.27
Maximum Volume Stored (acre-ft)	0.013	0.010	0.003	0.008	0.011	0.118	0.234	0.398	0.697

DETENTION BASIN OUTLET STRUCTURE DESIGN

MHFD-Detention, Version 4.06 (July 2022)

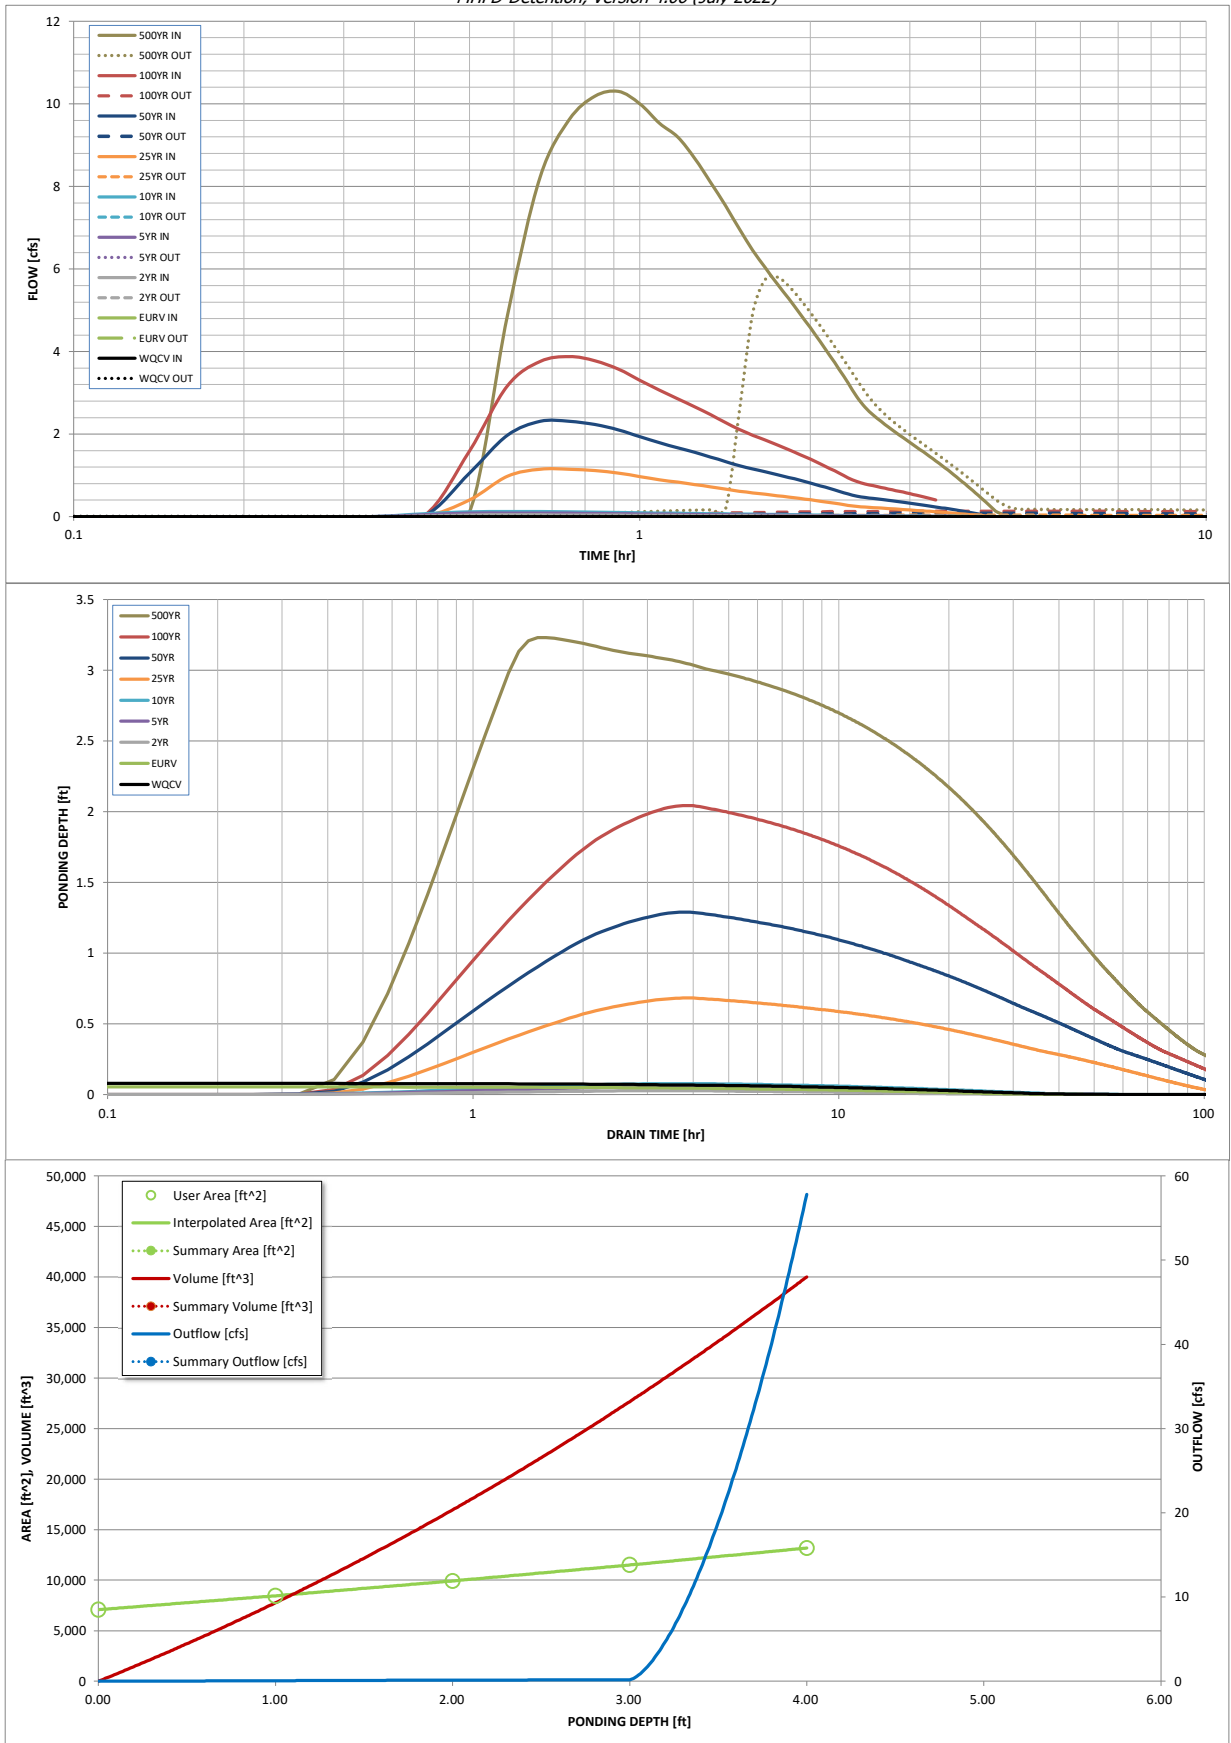

S-A-V-D Chart Axis Override	X-axis	Left Y-Axis	Right Y-Axis
minimum bound			
maximum bound			

DETENTION BASIN OUTLET STRUCTURE DESIGN

Outflow Hydrograph Workbook Filename: _____


Inflow Hydrographs

The user can override the calculated inflow hydrographs from this workbook with inflow hydrographs developed in a separate program.

Time Interval	SOURCE	CUHP	CUHP	CUHP	CUHP	CUHP	CUHP	CUHP	CUHP	CUHP
	TIME	WQCV [cfs]	EURV [cfs]	2 Year [cfs]	5 Year [cfs]	10 Year [cfs]	25 Year [cfs]	50 Year [cfs]	100 Year [cfs]	500 Year [cfs]
5.00 min	0:00:00	0.00	0.00	0.00	0.00	0.00	0.00	0.00	0.00	0.00
	0:05:00	0.00	0.00	0.00	0.00	0.00	0.00	0.00	0.00	0.00
	0:10:00	0.00	0.00	0.00	0.00	0.00	0.00	0.00	0.00	0.00
	0:15:00	0.00	0.00	0.00	0.00	0.00	0.00	0.00	0.00	0.00
	0:20:00	0.00	0.00	0.00	0.00	0.00	0.00	0.00	0.00	0.01
	0:25:00	0.00	0.00	0.02	0.05	0.07	0.01	0.03	0.04	0.12
	0:30:00	0.00	0.00	0.04	0.08	0.12	0.41	1.06	1.59	4.86
	0:35:00	0.00	0.00	0.05	0.09	0.13	0.98	1.97	3.17	8.23
	0:40:00	0.00	0.00	0.05	0.09	0.12	1.15	2.31	3.76	9.61
	0:45:00	0.00	0.00	0.04	0.08	0.12	1.15	2.31	3.88	10.19
	0:50:00	0.00	0.00	0.04	0.08	0.11	1.12	2.23	3.78	10.30
	0:55:00	0.00	0.00	0.04	0.07	0.10	1.05	2.11	3.57	10.00
	1:00:00	0.00	0.00	0.04	0.07	0.10	0.97	1.94	3.31	9.53
	1:05:00	0.00	0.00	0.03	0.06	0.09	0.90	1.79	3.07	9.20
	1:10:00	0.00	0.00	0.03	0.06	0.08	0.84	1.67	2.86	8.68
	1:15:00	0.00	0.00	0.03	0.06	0.08	0.78	1.56	2.66	8.10
	1:20:00	0.00	0.00	0.03	0.05	0.07	0.72	1.45	2.47	7.53
	1:25:00	0.00	0.00	0.03	0.05	0.07	0.67	1.34	2.28	6.97
	1:30:00	0.00	0.00	0.02	0.05	0.07	0.62	1.24	2.11	6.45
	1:35:00	0.00	0.00	0.02	0.04	0.06	0.58	1.16	1.97	6.02
	1:40:00	0.00	0.00	0.02	0.04	0.06	0.54	1.09	1.85	5.64
	1:45:00	0.00	0.00	0.02	0.04	0.05	0.51	1.02	1.74	5.28
	1:50:00	0.00	0.00	0.02	0.04	0.05	0.48	0.95	1.62	4.93
	1:55:00	0.00	0.00	0.02	0.03	0.05	0.44	0.88	1.51	4.58
	2:00:00	0.00	0.00	0.02	0.03	0.04	0.41	0.82	1.40	4.24
	2:05:00	0.00	0.00	0.01	0.03	0.04	0.38	0.75	1.28	3.90
	2:10:00	0.00	0.00	0.01	0.02	0.04	0.34	0.68	1.17	3.57
	2:15:00	0.00	0.00	0.01	0.02	0.03	0.31	0.62	1.06	3.24
	2:20:00	0.00	0.00	0.01	0.02	0.03	0.28	0.55	0.94	2.91
	2:25:00	0.00	0.00	0.01	0.02	0.03	0.25	0.50	0.85	2.65
	2:30:00	0.00	0.00	0.01	0.02	0.03	0.23	0.47	0.80	2.46
	2:35:00	0.00	0.00	0.01	0.02	0.02	0.22	0.44	0.75	2.31
	2:40:00	0.00	0.00	0.01	0.02	0.02	0.21	0.42	0.71	2.17
	2:45:00	0.00	0.00	0.01	0.02	0.02	0.20	0.40	0.67	2.04
	2:50:00	0.00	0.00	0.01	0.01	0.02	0.19	0.37	0.63	1.92
	2:55:00	0.00	0.00	0.01	0.01	0.02	0.18	0.35	0.60	1.80
	3:00:00	0.00	0.00	0.01	0.01	0.02	0.16	0.33	0.56	1.68
	3:05:00	0.00	0.00	0.01	0.01	0.02	0.15	0.31	0.52	1.57
	3:10:00	0.00	0.00	0.01	0.01	0.01	0.14	0.28	0.48	1.46
	3:15:00	0.00	0.00	0.01	0.01	0.01	0.13	0.26	0.44	1.35
	3:20:00	0.00	0.00	0.00	0.01	0.01	0.12	0.24	0.41	1.24
	3:25:00	0.00	0.00	0.00	0.01	0.01	0.11	0.22	0.37	1.13
	3:30:00	0.00	0.00	0.00	0.01	0.01	0.10	0.19	0.33	1.02
	3:35:00	0.00	0.00	0.00	0.01	0.01	0.09	0.17	0.29	0.91
	3:40:00	0.00	0.00	0.00	0.01	0.01	0.08	0.15	0.26	0.80
	3:45:00	0.00	0.00	0.00	0.00	0.01	0.06	0.13	0.22	0.69
	3:50:00	0.00	0.00	0.00	0.00	0.00	0.05	0.10	0.18	0.58
	3:55:00	0.00	0.00	0.00	0.00	0.00	0.04	0.08	0.14	0.47
	4:00:00	0.00	0.00	0.00	0.00	0.00	0.03	0.06	0.10	0.36
	4:05:00	0.00	0.00	0.00	0.00	0.00	0.02	0.04	0.07	0.25
	4:10:00	0.00	0.00	0.00	0.00	0.00	0.01	0.01	0.03	0.14
	4:15:00	0.00	0.00	0.00	0.00	0.00	0.00	0.00	0.01	0.08
	4:20:00	0.00	0.00	0.00	0.00	0.00	0.00	0.00	0.00	0.05
	4:25:00	0.00	0.00	0.00	0.00	0.00	0.00	0.00	0.00	0.03
	4:30:00	0.00	0.00	0.00	0.00	0.00	0.00	0.00	0.00	0.02
	4:35:00	0.00	0.00	0.00	0.00	0.00	0.00	0.00	0.00	0.01
	4:40:00	0.00	0.00	0.00	0.00	0.00	0.00	0.00	0.00	0.00
	4:45:00	0.00	0.00	0.00	0.00	0.00	0.00	0.00	0.00	0.00
	4:50:00	0.00	0.00	0.00	0.00	0.00	0.00	0.00	0.00	0.00
	4:55:00	0.00	0.00	0.00	0.00	0.00	0.00	0.00	0.00	0.00
	5:00:00	0.00	0.00	0.00	0.00	0.00	0.00	0.00	0.00	0.00
	5:05:00	0.00	0.00	0.00	0.00	0.00	0.00	0.00	0.00	0.00
	5:10:00	0.00	0.00	0.00	0.00	0.00	0.00	0.00	0.00	0.00
	5:15:00	0.00	0.00	0.00	0.00	0.00	0.00	0.00	0.00	0.00
	5:20:00	0.00	0.00	0.00	0.00	0.00	0.00	0.00	0.00	0.00
	5:25:00	0.00	0.00	0.00	0.00	0.00	0.00	0.00	0.00	0.00
	5:30:00	0.00	0.00	0.00	0.00	0.00	0.00	0.00	0.00	0.00
	5:35:00	0.00	0.00	0.00	0.00	0.00	0.00	0.00	0.00	0.00
	5:40:00	0.00	0.00	0.00	0.00	0.00	0.00	0.00	0.00	0.00
	5:45:00	0.00	0.00	0.00	0.00	0.00	0.00	0.00	0.00	0.00
	5:50:00	0.00	0.00	0.00	0.00	0.00	0.00	0.00	0.00	0.00
	5:55:00	0.00	0.00	0.00	0.00	0.00	0.00	0.00	0.00	0.00
	6:00:00	0.00	0.00	0.00	0.00	0.00	0.00	0.00	0.00	0.00

DETENTION BASIN STAGE-STORAGE TABLE BUILDER

MHFD-Detention, Version 4.06 (July 2022)

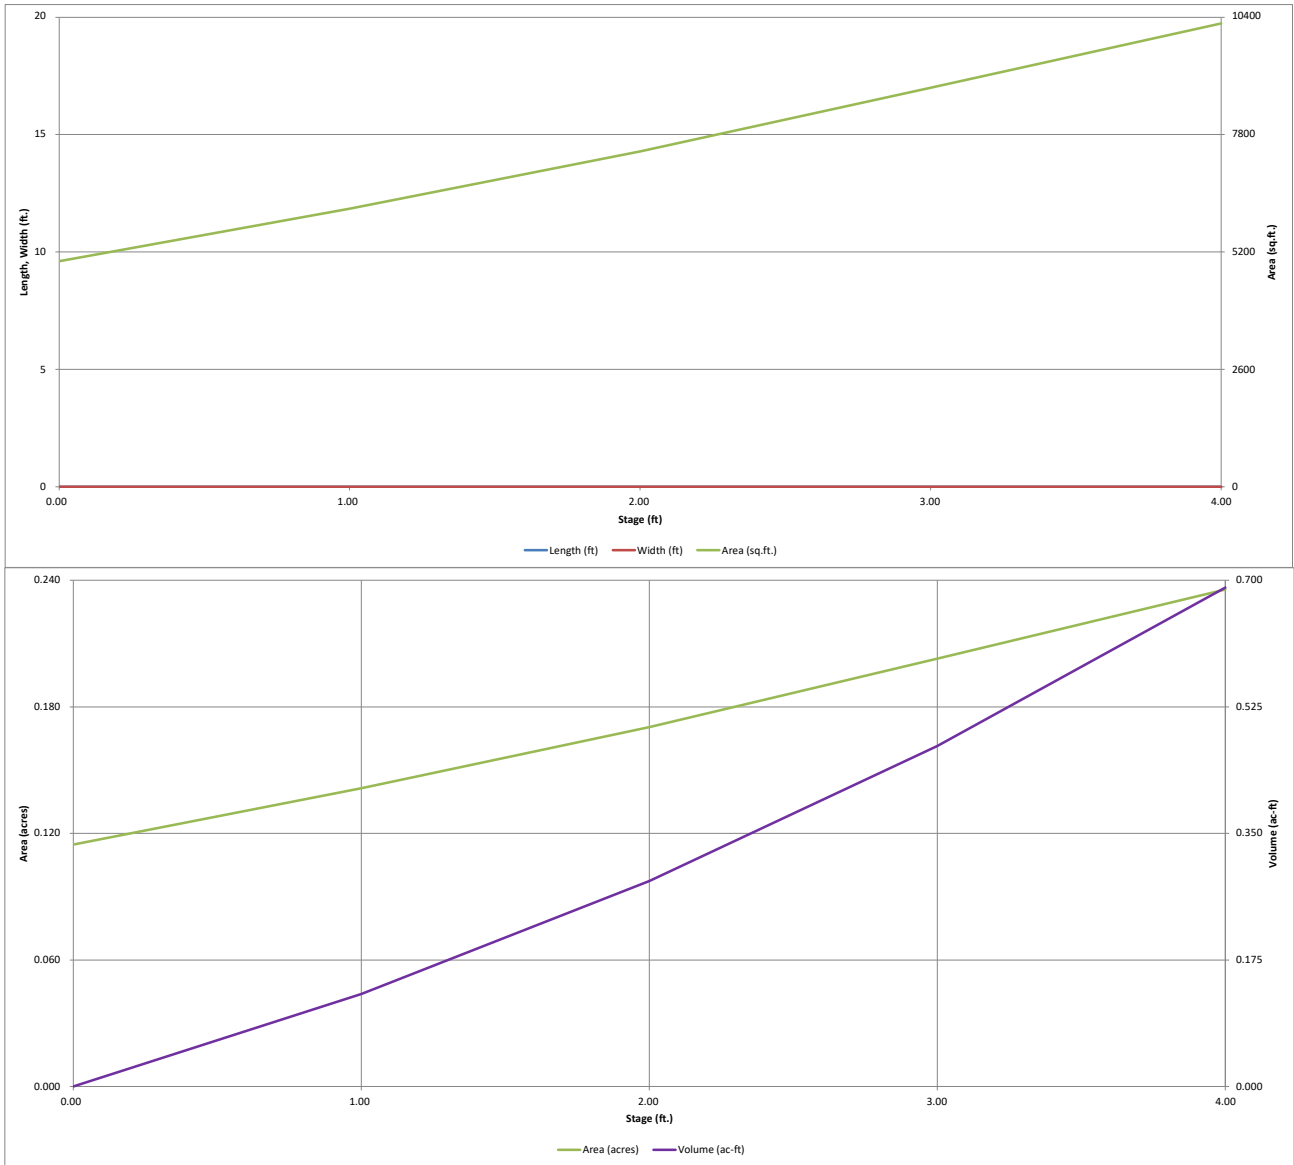


DETENTION BASIN OUTLET STRUCTURE DESIGN

MHFD-Detention, Version 4.06 (July 2022)

Project: **Grandview - Interim**

Basin ID: **TSB-E1**

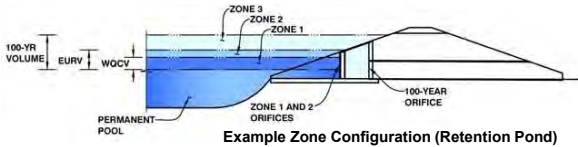

	Estimated Stage (ft)	Estimated Volume (ac-ft)	Outlet Type
Zone 1 (WQCV)	0.09	0.010	Orifice Plate
Zone 2			
Zone 3			
Total (all zones)		0.010	

User Input: Orifice at Underdrain Outlet (typically used to drain WQCV in a Filtration BMP)

Underdrain Orifice Invert Depth = ft (distance below the filtration media surface)
 Underdrain Orifice Diameter = inches

Calculated Parameters for Underdrain

Underdrain Orifice Area = ft²
 Underdrain Orifice Centroid = feet

User Input: Orifice Plate with one or more orifices or Elliptical Slot Weir (typically used to drain WQCV and/or EURV in a sedimentation BMP)

Centroid of Lowest Orifice = ft (relative to basin bottom at Stage = 0 ft)
 Depth at top of Zone using Orifice Plate = ft (relative to basin bottom at Stage = 0 ft)
 Orifice Plate: Orifice Vertical Spacing = inches
 Orifice Plate: Orifice Area per Row = sq. inches (diameter = 13/16 inch)

Calculated Parameters for Plate

WQ Orifice Area per Row = ft²
 Elliptical Half-Width = feet
 Elliptical Slot Centroid = feet
 Elliptical Slot Area = ft²

User Input: Stage and Total Area of Each Orifice Row (numbered from lowest to highest)

	Row 1 (required)	Row 2 (optional)	Row 3 (optional)	Row 4 (optional)	Row 5 (optional)	Row 6 (optional)	Row 7 (optional)	Row 8 (optional)
Stage of Orifice Centroid (ft)	0.00	0.30	0.60	0.90	1.20			
Orifice Area (sq. inches)	0.56	0.56	0.56	0.56	0.56			

	Row 9 (optional)	Row 10 (optional)	Row 11 (optional)	Row 12 (optional)	Row 13 (optional)	Row 14 (optional)	Row 15 (optional)	Row 16 (optional)
Stage of Orifice Centroid (ft)								
Orifice Area (sq. inches)								

User Input: Vertical Orifice (Circular or Rectangular)

Invert of Vertical Orifice = ft (relative to basin bottom at Stage = 0 ft)
 Depth at top of Zone using Vertical Orifice = ft (relative to basin bottom at Stage = 0 ft)
 Vertical Orifice Diameter = inches

Calculated Parameters for Vertical Orifice

Vertical Orifice Area = ft²
 Vertical Orifice Centroid = feet

User Input: Overflow Weir (Dropbox with Flat or Sloped Gate and Outlet Pipe OR Rectangular/Trapezoidal Weir and No Outlet Pipe)

Overflow Weir Front Edge Height, Ho = ft (relative to basin bottom at Stage = 0 ft)
 Overflow Weir Front Edge Length = feet
 Overflow Weir Gate Slope = H:V
 Horiz. Length of Weir Sides = feet
 Overflow Gate Type =
 Debris Clogging % = %

Calculated Parameters for Overflow Weir

Height of Gate Upper Edge, H₁ = feet
 Overflow Weir Slope Length = feet
 Gate Open Area / 100-yr Orifice Area =
 Overflow Gate Open Area w/o Debris = ft²
 Overflow Gate Open Area w/ Debris = ft²

User Input: Outlet Pipe w/ Flow Restriction Plate (Circular Orifice, Restrictor Plate, or Rectangular Orifice)

Depth to Invert of Outlet Pipe = ft (distance below basin bottom at Stage = 0 ft)
 Circular Orifice Diameter = inches

Calculated Parameters for Outlet Pipe w/ Flow Restriction Plate

Outlet Orifice Area = ft²
 Outlet Orifice Centroid = feet
 Half-Central Angle of Restrictor Plate on Pipe = radians

User Input: Emergency Spillway (Rectangular or Trapezoidal)

Spillway Invert Stage = ft (relative to basin bottom at Stage = 0 ft)
 Spillway Crest Length = feet
 Spillway End Slopes = H:V
 Freeboard above Max Water Surface = feet

Calculated Parameters for Spillway

Spillway Design Flow Depth = feet
 Stage at Top of Freeboard = feet
 Basin Area at Top of Freeboard = acres
 Basin Volume at Top of Freeboard = acre-ft




Routed Hydrograph Results

The user can override the default CUHP hydrographs and runoff volumes by entering new values in the Inflow Hydrographs table (Columns W through AF).

	WQCV	EURV	2 Year	5 Year	10 Year	25 Year	50 Year	100 Year	500 Year
Design Storm Return Period =									
One-Hour Rainfall Depth (in) =	N/A	N/A	1.19	1.50	1.75	2.00	2.25	2.52	3.68
CUHP Runoff Volume (acre-ft) =	0.010	0.008	0.004	0.008	0.012	0.103	0.207	0.349	1.023
Inflow Hydrograph Volume (acre-ft) =	N/A	N/A	0.004	0.008	0.012	0.103	0.207	0.349	1.023
CUHP Predevelopment Peak Q (cfs) =	N/A	N/A	0.1	0.1	0.2	1.6	3.1	5.1	13.0
OPTIONAL Override Predevelopment Peak Q (cfs) =	N/A	N/A							
Predevelopment Unit Peak Flow, q (cfs/acre) =	N/A	N/A	0.01	0.02	0.02	0.19	0.38	0.62	1.58
Peak Inflow Q (cfs) =	N/A	N/A	0.1	0.1	0.2	1.6	3.1	5.1	13.0
Peak Outflow Q (cfs) =	0.0	0.0	0.0	0.0	0.0	0.0	0.1	0.1	9.2
Ratio Peak Outflow to Predevelopment Q =	N/A	N/A	N/A	0.0	0.0	0.0	0.0	0.0	0.7
Structure Controlling Flow =	Plate	Plate	Plate	Plate	Plate	Plate	Plate	Plate	Spillway
Max Velocity through Gate 1 (fps) =	N/A	N/A	N/A	N/A	N/A	N/A	N/A	N/A	N/A
Max Velocity through Gate 2 (fps) =	N/A	N/A	N/A	N/A	N/A	N/A	N/A	N/A	N/A
Time to Drain 97% of Inflow Volume (hours) =	39	36	31	37	42	95	106	112	92
Time to Drain 99% of Inflow Volume (hours) =	47	44	39	45	50	106	>120	>120	>120
Maximum Ponding Depth (ft) =	0.09	0.07	0.03	0.06	0.09	0.78	1.46	2.28	3.22
Area at Maximum Ponding Depth (acres) =	0.12	0.12	0.12	0.12	0.12	0.14	0.15	0.18	0.21
Maximum Volume Stored (acre-ft) =	0.010	0.008	0.003	0.007	0.010	0.098	0.195	0.331	0.516

DETENTION BASIN OUTLET STRUCTURE DESIGN

MHFD-Detention, Version 4.06 (July 2022)

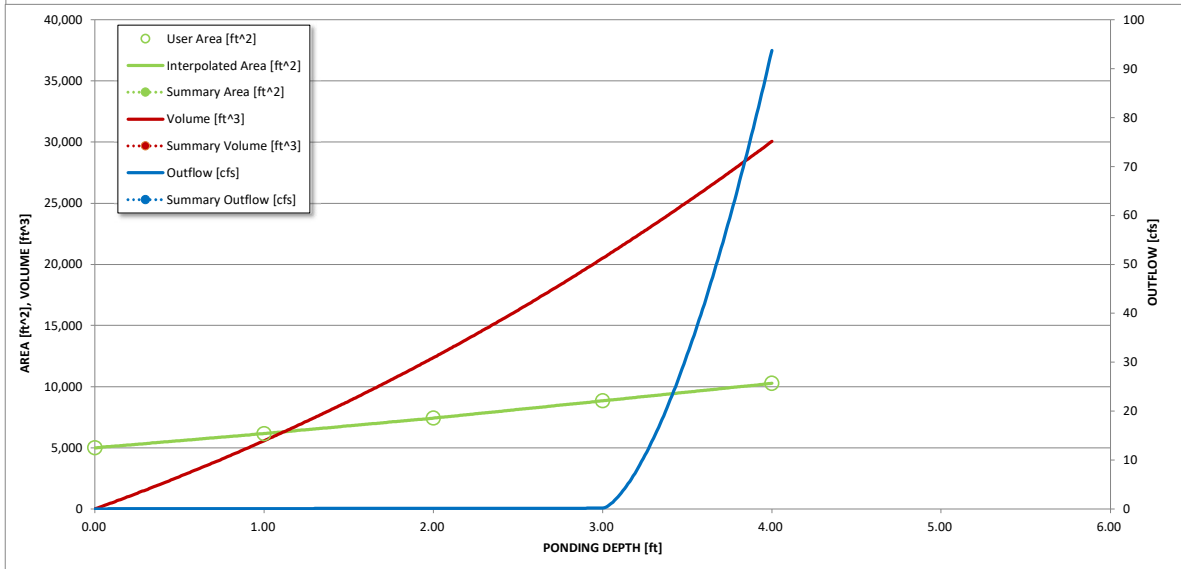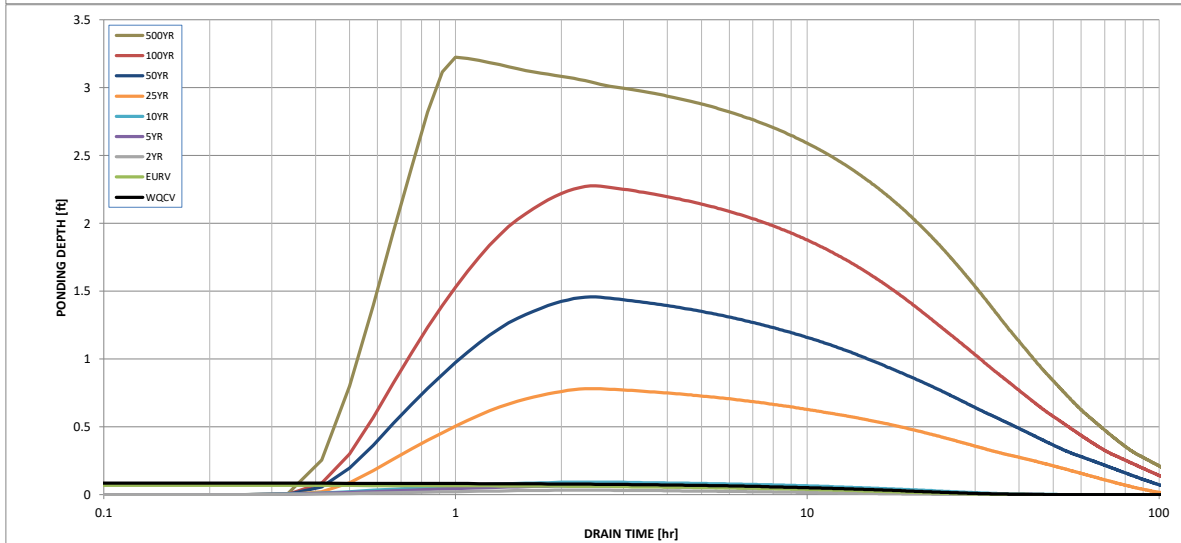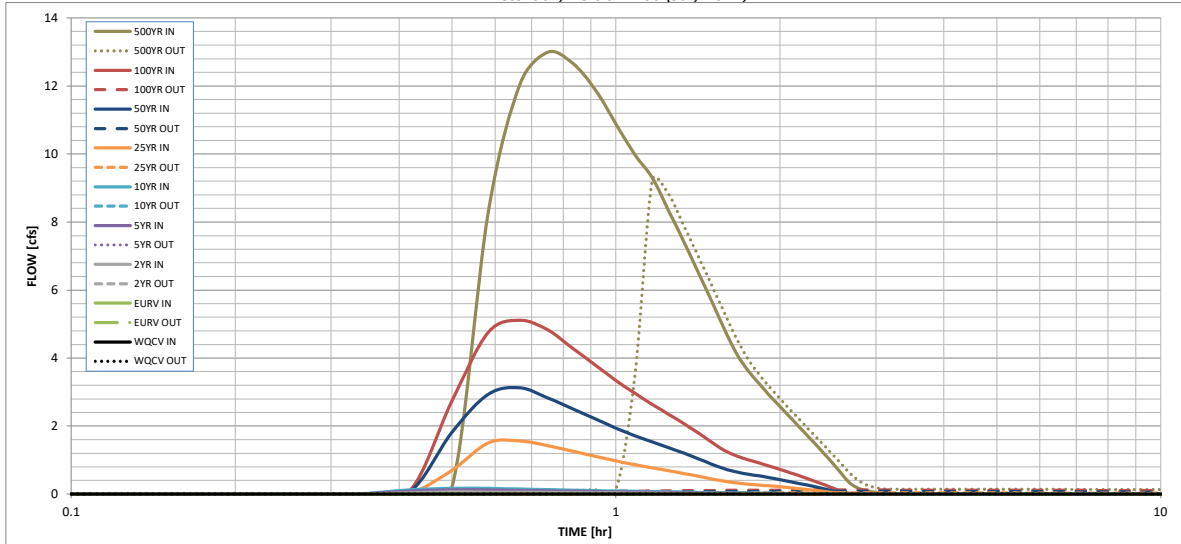

S-A-V-D Chart Axis Override	X-axis	Left Y-Axis	Right Y-Axis
minimum bound			
maximum bound			

DETENTION BASIN OUTLET STRUCTURE DESIGN

Outflow Hydrograph Workbook Filename: _____


Inflow Hydrographs

The user can override the calculated inflow hydrographs from this workbook with inflow hydrographs developed in a separate program.

Time Interval	SOURCE	CUHP	CUHP	CUHP	CUHP	CUHP	CUHP	CUHP	CUHP	CUHP
	TIME	WQCV [cfs]	EURV [cfs]	2 Year [cfs]	5 Year [cfs]	10 Year [cfs]	25 Year [cfs]	50 Year [cfs]	100 Year [cfs]	500 Year [cfs]
5.00 min	0:00:00	0.00	0.00	0.00	0.00	0.00	0.00	0.00	0.00	0.00
	0:05:00	0.00	0.00	0.00	0.00	0.00	0.00	0.00	0.00	0.00
	0:10:00	0.00	0.00	0.00	0.00	0.00	0.00	0.00	0.00	0.00
	0:15:00	0.00	0.00	0.00	0.00	0.00	0.00	0.00	0.00	0.00
	0:20:00	0.00	0.00	0.00	0.00	0.00	0.00	0.00	0.00	0.01
	0:25:00	0.00	0.00	0.03	0.08	0.12	0.02	0.05	0.06	0.20
	0:30:00	0.00	0.00	0.06	0.12	0.17	0.70	1.81	2.74	8.32
	0:35:00	0.00	0.00	0.06	0.12	0.17	1.51	2.94	4.76	12.06
	0:40:00	0.00	0.00	0.06	0.11	0.15	1.56	3.12	5.11	12.99
	0:45:00	0.00	0.00	0.05	0.09	0.13	1.42	2.83	4.82	12.67
	0:50:00	0.00	0.00	0.04	0.08	0.12	1.26	2.50	4.28	11.89
	0:55:00	0.00	0.00	0.04	0.07	0.10	1.11	2.21	3.79	10.88
	1:00:00	0.00	0.00	0.03	0.06	0.09	0.98	1.94	3.34	9.97
	1:05:00	0.00	0.00	0.03	0.06	0.08	0.86	1.72	2.96	9.30
	1:10:00	0.00	0.00	0.03	0.05	0.07	0.77	1.53	2.64	8.33
	1:15:00	0.00	0.00	0.02	0.05	0.07	0.69	1.36	2.35	7.41
	1:20:00	0.00	0.00	0.02	0.04	0.06	0.60	1.20	2.07	6.52
	1:25:00	0.00	0.00	0.02	0.03	0.05	0.52	1.04	1.79	5.66
	1:30:00	0.00	0.00	0.02	0.03	0.04	0.44	0.88	1.52	4.83
	1:35:00	0.00	0.00	0.01	0.03	0.04	0.37	0.74	1.28	4.12
	1:40:00	0.00	0.00	0.01	0.02	0.03	0.33	0.65	1.12	3.63
	1:45:00	0.00	0.00	0.01	0.02	0.03	0.30	0.59	1.01	3.24
	1:50:00	0.00	0.00	0.01	0.02	0.03	0.27	0.53	0.91	2.89
	1:55:00	0.00	0.00	0.01	0.02	0.03	0.24	0.48	0.82	2.57
	2:00:00	0.00	0.00	0.01	0.02	0.02	0.21	0.42	0.73	2.27
	2:05:00	0.00	0.00	0.01	0.01	0.02	0.19	0.37	0.63	1.98
	2:10:00	0.00	0.00	0.01	0.01	0.02	0.16	0.31	0.54	1.71
	2:15:00	0.00	0.00	0.00	0.01	0.01	0.13	0.26	0.45	1.44
	2:20:00	0.00	0.00	0.00	0.01	0.01	0.11	0.21	0.36	1.17
	2:25:00	0.00	0.00	0.00	0.00	0.01	0.08	0.15	0.27	0.90
	2:30:00	0.00	0.00	0.00	0.00	0.00	0.05	0.10	0.18	0.64
	2:35:00	0.00	0.00	0.00	0.00	0.00	0.03	0.04	0.09	0.37
	2:40:00	0.00	0.00	0.00	0.00	0.00	0.01	0.01	0.03	0.21
	2:45:00	0.00	0.00	0.00	0.00	0.00	0.00	0.00	0.01	0.13
	2:50:00	0.00	0.00	0.00	0.00	0.00	0.00	0.00	0.00	0.08
	2:55:00	0.00	0.00	0.00	0.00	0.00	0.00	0.00	0.00	0.05
	3:00:00	0.00	0.00	0.00	0.00	0.00	0.00	0.00	0.00	0.03
	3:05:00	0.00	0.00	0.00	0.00	0.00	0.00	0.00	0.00	0.01
	3:10:00	0.00	0.00	0.00	0.00	0.00	0.00	0.00	0.00	0.00
	3:15:00	0.00	0.00	0.00	0.00	0.00	0.00	0.00	0.00	0.00
	3:20:00	0.00	0.00	0.00	0.00	0.00	0.00	0.00	0.00	0.00
	3:25:00	0.00	0.00	0.00	0.00	0.00	0.00	0.00	0.00	0.00
	3:30:00	0.00	0.00	0.00	0.00	0.00	0.00	0.00	0.00	0.00
	3:35:00	0.00	0.00	0.00	0.00	0.00	0.00	0.00	0.00	0.00
	3:40:00	0.00	0.00	0.00	0.00	0.00	0.00	0.00	0.00	0.00
	3:45:00	0.00	0.00	0.00	0.00	0.00	0.00	0.00	0.00	0.00
	3:50:00	0.00	0.00	0.00	0.00	0.00	0.00	0.00	0.00	0.00
	3:55:00	0.00	0.00	0.00	0.00	0.00	0.00	0.00	0.00	0.00
4:00:00	0.00	0.00	0.00	0.00	0.00	0.00	0.00	0.00	0.00	
4:05:00	0.00	0.00	0.00	0.00	0.00	0.00	0.00	0.00	0.00	
4:10:00	0.00	0.00	0.00	0.00	0.00	0.00	0.00	0.00	0.00	
4:15:00	0.00	0.00	0.00	0.00	0.00	0.00	0.00	0.00	0.00	
4:20:00	0.00	0.00	0.00	0.00	0.00	0.00	0.00	0.00	0.00	
4:25:00	0.00	0.00	0.00	0.00	0.00	0.00	0.00	0.00	0.00	
4:30:00	0.00	0.00	0.00	0.00	0.00	0.00	0.00	0.00	0.00	
4:35:00	0.00	0.00	0.00	0.00	0.00	0.00	0.00	0.00	0.00	
4:40:00	0.00	0.00	0.00	0.00	0.00	0.00	0.00	0.00	0.00	
4:45:00	0.00	0.00	0.00	0.00	0.00	0.00	0.00	0.00	0.00	
4:50:00	0.00	0.00	0.00	0.00	0.00	0.00	0.00	0.00	0.00	
4:55:00	0.00	0.00	0.00	0.00	0.00	0.00	0.00	0.00	0.00	
5:00:00	0.00	0.00	0.00	0.00	0.00	0.00	0.00	0.00	0.00	
5:05:00	0.00	0.00	0.00	0.00	0.00	0.00	0.00	0.00	0.00	
5:10:00	0.00	0.00	0.00	0.00	0.00	0.00	0.00	0.00	0.00	
5:15:00	0.00	0.00	0.00	0.00	0.00	0.00	0.00	0.00	0.00	
5:20:00	0.00	0.00	0.00	0.00	0.00	0.00	0.00	0.00	0.00	
5:25:00	0.00	0.00	0.00	0.00	0.00	0.00	0.00	0.00	0.00	
5:30:00	0.00	0.00	0.00	0.00	0.00	0.00	0.00	0.00	0.00	
5:35:00	0.00	0.00	0.00	0.00	0.00	0.00	0.00	0.00	0.00	
5:40:00	0.00	0.00	0.00	0.00	0.00	0.00	0.00	0.00	0.00	
5:45:00	0.00	0.00	0.00	0.00	0.00	0.00	0.00	0.00	0.00	
5:50:00	0.00	0.00	0.00	0.00	0.00	0.00	0.00	0.00	0.00	
5:55:00	0.00	0.00	0.00	0.00	0.00	0.00	0.00	0.00	0.00	
6:00:00	0.00	0.00	0.00	0.00	0.00	0.00	0.00	0.00	0.00	

DETENTION BASIN STAGE-STORAGE TABLE BUILDER


MHFD-Detention, Version 4.06 (July 2022)

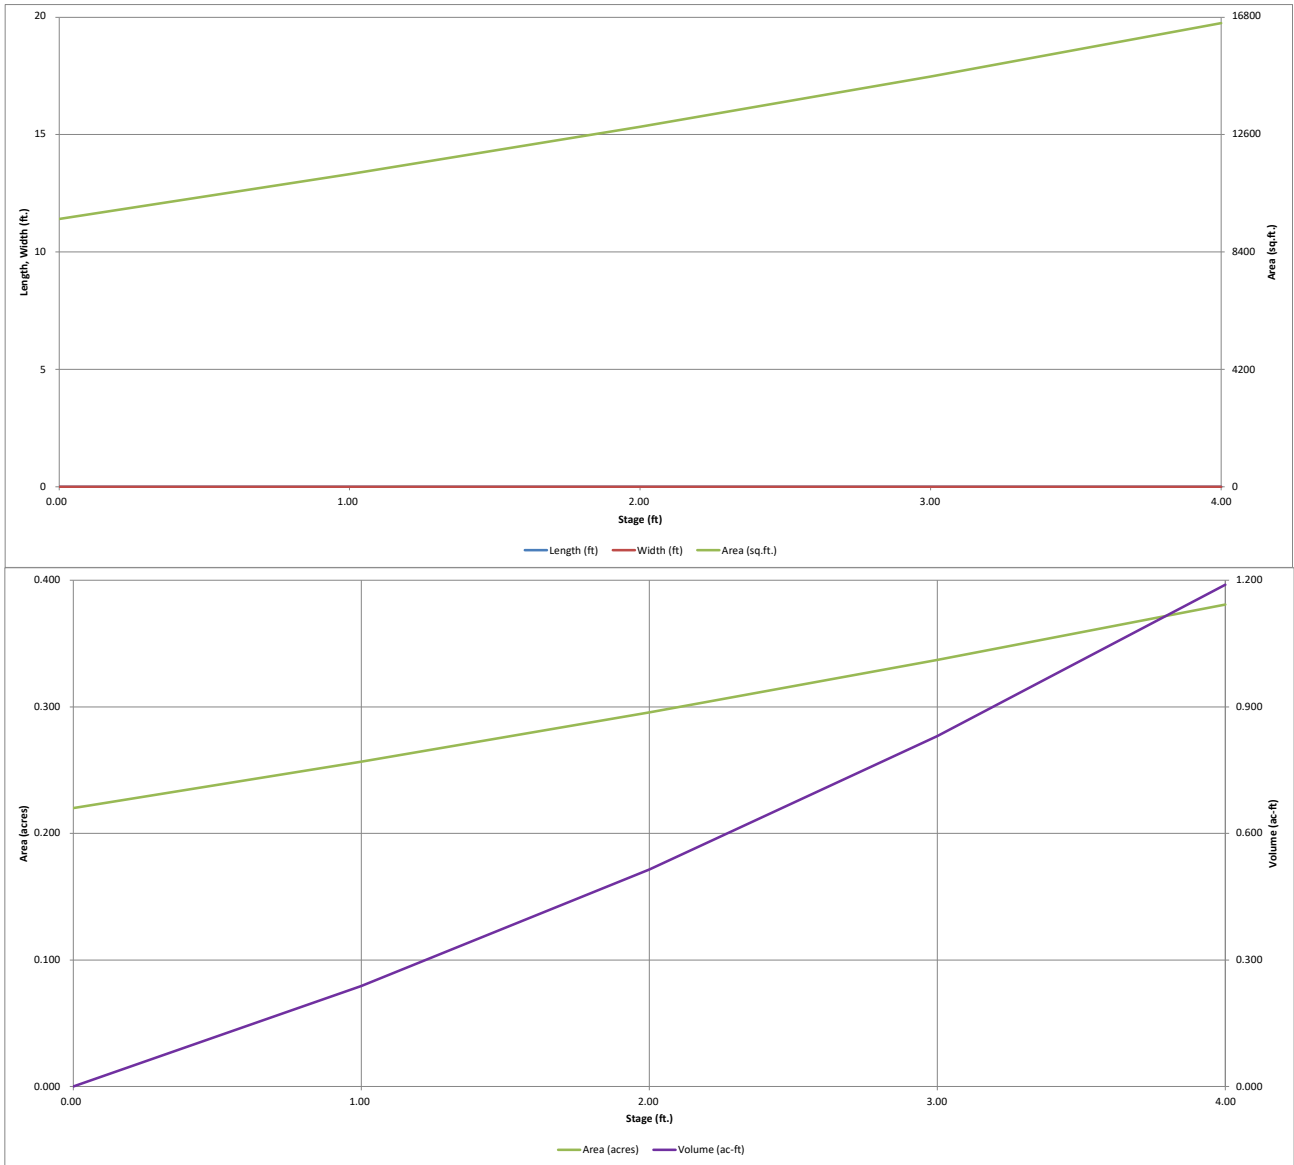

DETENTION BASIN OUTLET STRUCTURE DESIGN

MHFD-Detention, Version 4.06 (July 2022)

Project: Grandview - Interim
Basin ID: TSB-E2

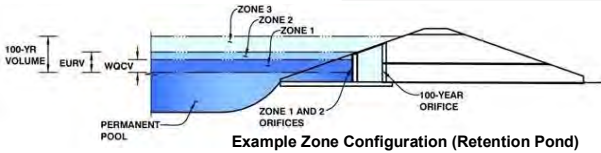

	Estimated Stage (ft)	Estimated Volume (ac-ft)	Outlet Type
Zone 1 (WQCV)	0.08	0.017	Orifice Plate
Zone 2			
Zone 3			
Total (all zones)		0.017	

User Input: Orifice at Underdrain Outlet (typically used to drain WQCV in a Filtration BMP)

Underdrain Orifice Invert Depth = ft (distance below the filtration media surface)
 Underdrain Orifice Diameter = inches

Calculated Parameters for Underdrain
 Underdrain Orifice Area = ft²
 Underdrain Orifice Centroid = feet

User Input: Orifice Plate with one or more orifices or Elliptical Slot Weir (typically used to drain WQCV and/or EURV in a sedimentation BMP)

Centroid of Lowest Orifice = ft (relative to basin bottom at Stage = 0 ft)
 Depth at top of Zone using Orifice Plate = ft (relative to basin bottom at Stage = 0 ft)
 Orifice Plate: Orifice Vertical Spacing = inches
 Orifice Plate: Orifice Area per Row = sq. inches (diameter = 1-1/8 inches)

Calculated Parameters for Plate
 WQ Orifice Area per Row = ft²
 Elliptical Half-Width = feet
 Elliptical Slot Centroid = feet
 Elliptical Slot Area = ft²

User Input: Stage and Total Area of Each Orifice Row (numbered from lowest to highest)

	Row 1 (required)	Row 2 (optional)	Row 3 (optional)	Row 4 (optional)	Row 5 (optional)	Row 6 (optional)	Row 7 (optional)	Row 8 (optional)
Stage of Orifice Centroid (ft)	0.00	0.30	0.60	0.90	1.20			
Orifice Area (sq. inches)	0.99	0.99	0.99	0.99	0.99			

	Row 9 (optional)	Row 10 (optional)	Row 11 (optional)	Row 12 (optional)	Row 13 (optional)	Row 14 (optional)	Row 15 (optional)	Row 16 (optional)
Stage of Orifice Centroid (ft)								
Orifice Area (sq. inches)								

User Input: Vertical Orifice (Circular or Rectangular)

Invert of Vertical Orifice = ft (relative to basin bottom at Stage = 0 ft)
 Depth at top of Zone using Vertical Orifice = ft (relative to basin bottom at Stage = 0 ft)
 Vertical Orifice Diameter = inches

Calculated Parameters for Vertical Orifice
 Vertical Orifice Area = ft²
 Vertical Orifice Centroid = feet

User Input: Overflow Weir (Dropbox with Flat or Sloped Gate and Outlet Pipe OR Rectangular/Trapezoidal Weir and No Outlet Pipe)

Overflow Weir Front Edge Height, H_o = ft (relative to basin bottom at Stage = 0 ft)
 Overflow Weir Front Edge Length = feet
 Overflow Weir Gate Slope = H:V
 Horiz. Length of Weir Sides = feet
 Overflow Gate Type =
 Debris Clogging % = %

Calculated Parameters for Overflow Weir
 Height of Gate Upper Edge, H_u = feet
 Overflow Weir Slope Length = feet
 Gate Open Area / 100-yr Orifice Area =
 Overflow Gate Open Area w/o Debris = ft²
 Overflow Gate Open Area w/ Debris = ft²

User Input: Outlet Pipe w/ Flow Restriction Plate (Circular Orifice, Restrictor Plate, or Rectangular Orifice)

Depth to Invert of Outlet Pipe = ft (distance below basin bottom at Stage = 0 ft)
 Circular Orifice Diameter = inches

Calculated Parameters for Outlet Pipe w/ Flow Restriction Plate
 Outlet Orifice Area = ft²
 Outlet Orifice Centroid = feet
 Half-Central Angle of Restrictor Plate on Pipe = radians

User Input: Emergency Spillway (Rectangular or Trapezoidal)

Spillway Invert Stage = ft (relative to basin bottom at Stage = 0 ft)
 Spillway Crest Length = feet
 Spillway End Slopes = H:V
 Freeboard above Max Water Surface = feet

Calculated Parameters for Spillway
 Spillway Design Flow Depth = feet
 Stage at Top of Freeboard = feet
 Basin Area at Top of Freeboard = acres
 Basin Volume at Top of Freeboard = acre-ft


Routed Hydrograph Results

The user can override the default CUHP hydrographs and runoff volumes by entering new values in the Inflow Hydrographs table (Columns W through AF).

	WQCV	EURV	2 Year	5 Year	10 Year	25 Year	50 Year	100 Year	500 Year
Design Storm Return Period	N/A	N/A	1.19	1.50	1.75	2.00	2.25	2.52	3.68
One-Hour Rainfall Depth (in)	N/A	N/A	0.007	0.013	0.019	0.170	0.343	0.579	1.696
CUHP Runoff Volume (acre-ft)	N/A	N/A	0.007	0.013	0.019	0.170	0.343	0.579	1.696
Inflow Hydrograph Volume (acre-ft)	N/A	N/A	0.1	0.2	0.2	2.2	4.3	7.1	18.4
CUHP Predevelopment Peak Q (cfs)	N/A	N/A	0.01	0.01	0.02	0.16	0.32	0.52	1.36
OPTIONAL Override Predevelopment Peak Q (cfs)	N/A	N/A	0.1	0.2	0.2	2.2	4.3	7.1	18.4
Predevelopment Unit Peak Flow, q (cfs/acre)	N/A	N/A	0.0	0.0	0.0	0.1	0.1	0.2	11.4
Peak Inflow Q (cfs)	N/A	N/A	0.0	0.0	0.0	0.0	0.0	0.0	0.6
Peak Outflow Q (cfs)	N/A	N/A	Plate	Plate	Plate	Plate	Plate	Plate	Spillway
Ratio Peak Outflow to Predevelopment Q	N/A	N/A	N/A	N/A	N/A	N/A	N/A	N/A	N/A
Structure Controlling Flow	N/A	N/A	N/A	N/A	N/A	N/A	N/A	N/A	N/A
Max Velocity through Gate 1 (fps)	N/A	N/A	N/A	N/A	N/A	N/A	N/A	N/A	N/A
Max Velocity through Gate 2 (fps)	N/A	N/A	N/A	N/A	N/A	N/A	N/A	N/A	N/A
Time to Drain 97% of Inflow Volume (hours)	41	37	33	38	43	100	111	117	100
Time to Drain 99% of Inflow Volume (hours)	49	46	41	47	52	110	>120	>120	>120
Maximum Ponding Depth (ft)	0.08	0.06	0.03	0.05	0.08	0.69	1.32	2.10	3.25
Area at Maximum Ponding Depth (acres)	0.22	0.22	0.22	0.22	0.22	0.25	0.27	0.30	0.35
Maximum Volume Stored (acre-ft)	0.018	0.013	0.004	0.011	0.015	0.161	0.322	0.544	0.917

DETENTION BASIN OUTLET STRUCTURE DESIGN

MHFD-Detention, Version 4.06 (July 2022)

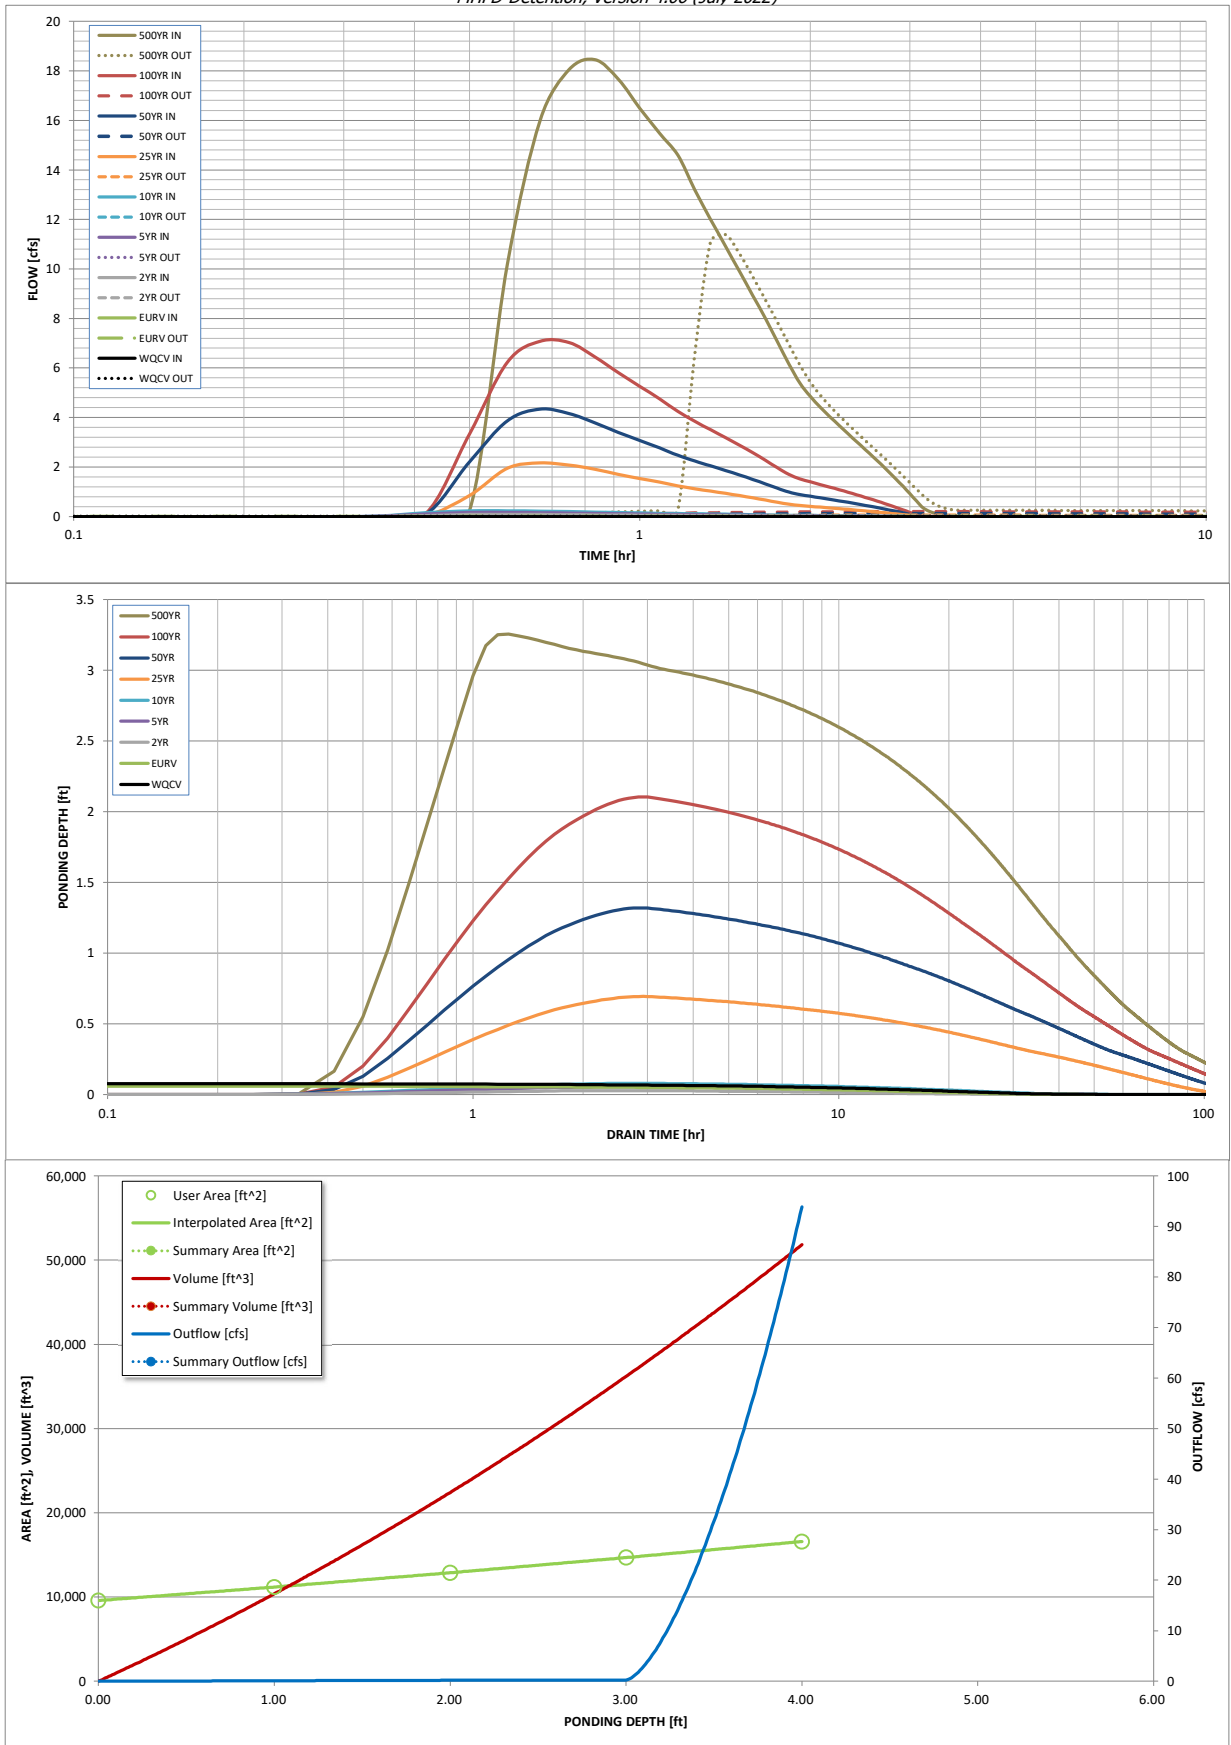

S-A-V-D Chart Axis Override	X-axis	Left Y-Axis	Right Y-Axis
minimum bound			
maximum bound			

DETENTION BASIN OUTLET STRUCTURE DESIGN

Outflow Hydrograph Workbook Filename: _____

Inflow Hydrographs

The user can override the calculated inflow hydrographs from this workbook with inflow hydrographs developed in a separate program.

Time Interval	SOURCE	CUHP	CUHP	CUHP	CUHP	CUHP	CUHP	CUHP	CUHP	CUHP
	TIME	WQCV [cfs]	EURV [cfs]	2 Year [cfs]	5 Year [cfs]	10 Year [cfs]	25 Year [cfs]	50 Year [cfs]	100 Year [cfs]	500 Year [cfs]
5.00 min	0:00:00	0.00	0.00	0.00	0.00	0.00	0.00	0.00	0.00	0.00
	0:05:00	0.00	0.00	0.00	0.00	0.00	0.00	0.00	0.00	0.00
	0:10:00	0.00	0.00	0.00	0.00	0.00	0.00	0.00	0.00	0.00
	0:15:00	0.00	0.00	0.00	0.00	0.00	0.00	0.00	0.00	0.00
	0:20:00	0.00	0.00	0.00	0.00	0.00	0.00	0.00	0.00	0.01
	0:25:00	0.00	0.00	0.04	0.10	0.15	0.03	0.06	0.08	0.25
	0:30:00	0.00	0.00	0.08	0.17	0.23	0.85	2.21	3.34	10.16
	0:35:00	0.00	0.00	0.09	0.17	0.24	1.95	3.86	6.23	16.01
	0:40:00	0.00	0.00	0.08	0.16	0.22	2.16	4.34	7.08	18.05
	0:45:00	0.00	0.00	0.07	0.14	0.20	2.08	4.16	7.03	18.45
	0:50:00	0.00	0.00	0.07	0.13	0.18	1.91	3.78	6.45	17.66
	0:55:00	0.00	0.00	0.06	0.12	0.16	1.70	3.40	5.81	16.48
	1:00:00	0.00	0.00	0.05	0.10	0.15	1.54	3.07	5.26	15.48
	1:05:00	0.00	0.00	0.05	0.09	0.13	1.39	2.77	4.76	14.60
	1:10:00	0.00	0.00	0.04	0.09	0.12	1.24	2.47	4.25	13.20
	1:15:00	0.00	0.00	0.04	0.08	0.11	1.12	2.24	3.84	12.00
	1:20:00	0.00	0.00	0.04	0.07	0.10	1.03	2.05	3.51	10.92
	1:25:00	0.00	0.00	0.03	0.07	0.10	0.94	1.86	3.19	9.90
	1:30:00	0.00	0.00	0.03	0.06	0.09	0.85	1.68	2.88	8.93
	1:35:00	0.00	0.00	0.03	0.05	0.08	0.76	1.50	2.58	7.99
	1:40:00	0.00	0.00	0.02	0.04	0.07	0.67	1.32	2.27	7.07
	1:45:00	0.00	0.00	0.02	0.04	0.06	0.58	1.14	1.97	6.16
	1:50:00	0.00	0.00	0.02	0.04	0.05	0.50	0.99	1.70	5.39
	1:55:00	0.00	0.00	0.02	0.03	0.05	0.44	0.89	1.53	4.85
	2:00:00	0.00	0.00	0.02	0.03	0.05	0.41	0.82	1.40	4.42
	2:05:00	0.00	0.00	0.02	0.03	0.04	0.38	0.76	1.29	4.03
	2:10:00	0.00	0.00	0.01	0.03	0.04	0.35	0.70	1.19	3.68
	2:15:00	0.00	0.00	0.01	0.02	0.03	0.32	0.63	1.08	3.34
	2:20:00	0.00	0.00	0.01	0.02	0.03	0.29	0.57	0.98	3.02
	2:25:00	0.00	0.00	0.01	0.02	0.03	0.26	0.51	0.88	2.71
	2:30:00	0.00	0.00	0.01	0.02	0.02	0.23	0.45	0.78	2.41
	2:35:00	0.00	0.00	0.01	0.01	0.02	0.20	0.39	0.68	2.11
	2:40:00	0.00	0.00	0.01	0.01	0.02	0.17	0.33	0.58	1.82
	2:45:00	0.00	0.00	0.00	0.01	0.01	0.14	0.27	0.47	1.52
	2:50:00	0.00	0.00	0.00	0.01	0.01	0.11	0.21	0.37	1.22
	2:55:00	0.00	0.00	0.00	0.00	0.01	0.08	0.15	0.27	0.92
	3:00:00	0.00	0.00	0.00	0.00	0.00	0.05	0.09	0.17	0.63
	3:05:00	0.00	0.00	0.00	0.00	0.00	0.02	0.04	0.07	0.35
	3:10:00	0.00	0.00	0.00	0.00	0.00	0.00	0.01	0.02	0.20
	3:15:00	0.00	0.00	0.00	0.00	0.00	0.00	0.00	0.01	0.13
	3:20:00	0.00	0.00	0.00	0.00	0.00	0.00	0.00	0.00	0.08
	3:25:00	0.00	0.00	0.00	0.00	0.00	0.00	0.00	0.00	0.04
	3:30:00	0.00	0.00	0.00	0.00	0.00	0.00	0.00	0.00	0.02
	3:35:00	0.00	0.00	0.00	0.00	0.00	0.00	0.00	0.00	0.01
	3:40:00	0.00	0.00	0.00	0.00	0.00	0.00	0.00	0.00	0.00
	3:45:00	0.00	0.00	0.00	0.00	0.00	0.00	0.00	0.00	0.00
	3:50:00	0.00	0.00	0.00	0.00	0.00	0.00	0.00	0.00	0.00
	3:55:00	0.00	0.00	0.00	0.00	0.00	0.00	0.00	0.00	0.00
	4:00:00	0.00	0.00	0.00	0.00	0.00	0.00	0.00	0.00	0.00
	4:05:00	0.00	0.00	0.00	0.00	0.00	0.00	0.00	0.00	0.00
	4:10:00	0.00	0.00	0.00	0.00	0.00	0.00	0.00	0.00	0.00
	4:15:00	0.00	0.00	0.00	0.00	0.00	0.00	0.00	0.00	0.00
	4:20:00	0.00	0.00	0.00	0.00	0.00	0.00	0.00	0.00	0.00
	4:25:00	0.00	0.00	0.00	0.00	0.00	0.00	0.00	0.00	0.00
	4:30:00	0.00	0.00	0.00	0.00	0.00	0.00	0.00	0.00	0.00
	4:35:00	0.00	0.00	0.00	0.00	0.00	0.00	0.00	0.00	0.00
	4:40:00	0.00	0.00	0.00	0.00	0.00	0.00	0.00	0.00	0.00
	4:45:00	0.00	0.00	0.00	0.00	0.00	0.00	0.00	0.00	0.00
	4:50:00	0.00	0.00	0.00	0.00	0.00	0.00	0.00	0.00	0.00
	4:55:00	0.00	0.00	0.00	0.00	0.00	0.00	0.00	0.00	0.00
5:00:00	0.00	0.00	0.00	0.00	0.00	0.00	0.00	0.00	0.00	
5:05:00	0.00	0.00	0.00	0.00	0.00	0.00	0.00	0.00	0.00	
5:10:00	0.00	0.00	0.00	0.00	0.00	0.00	0.00	0.00	0.00	
5:15:00	0.00	0.00	0.00	0.00	0.00	0.00	0.00	0.00	0.00	
5:20:00	0.00	0.00	0.00	0.00	0.00	0.00	0.00	0.00	0.00	
5:25:00	0.00	0.00	0.00	0.00	0.00	0.00	0.00	0.00	0.00	
5:30:00	0.00	0.00	0.00	0.00	0.00	0.00	0.00	0.00	0.00	
5:35:00	0.00	0.00	0.00	0.00	0.00	0.00	0.00	0.00	0.00	
5:40:00	0.00	0.00	0.00	0.00	0.00	0.00	0.00	0.00	0.00	
5:45:00	0.00	0.00	0.00	0.00	0.00	0.00	0.00	0.00	0.00	
5:50:00	0.00	0.00	0.00	0.00	0.00	0.00	0.00	0.00	0.00	
5:55:00	0.00	0.00	0.00	0.00	0.00	0.00	0.00	0.00	0.00	
6:00:00	0.00	0.00	0.00	0.00	0.00	0.00	0.00	0.00	0.00	

APPENDIX E
Grandview Reserve CLOMR Report



▶ HRGREEN.COM

Grandview Reserve CLOMR REPORT

July 2022

Revised: March 22, 2023

HR Green Project No: 201662.03

PCD File No. CDR228

Prepared By:

HR Green Development, LLC

Contact: Greg Panza, PE

gpanza@hrgreen.com

720-602-4999



Table of Contents

Grandview Reserve CLOMR Report	1
Project Narrative	1
Hydrology	2
Hydraulics	3
a. Duplicate Effective Model	5
b. Existing Conditions Model	5
c. Proposed Conditions Model	5
Maintenance Considerations	6
Conclusion	6
Appendix A MT-2 Forms	7
Appendix B Certified Topo	8
Appendix C Annotated Firm	9
Appendix D Proposed Plans	10
Appendix E Floodway Notice	11
Appendix F Endangered Species Act Compliance	12
Appendix G MT – 2 Checklist	13
Appendix H Existing Condition Cross Sections	14
Appendix I Future Condition Cross Sections	15
Appendix J Proposed Hydrology Calculations and Reference Materials	16
Appendix K Preliminary Onsite Pond Sizing Spreadsheets	17

Grandview Reserve CLOMR Report

Project Narrative

This report was prepared by HR Green to support the submission of MT-2 forms and documents in a request for a Conditional Letter of Map Revision (CLOMR) for channel improvements along Geick Ranch Tributary 1 and Geick Ranch Tributary 2. This request impacts the current delineation of the 100-year boundary on Flood Insurance Rate Maps (FIRMs) 08041C0552G and 08041C0556G.

Grandview Reserve is located in Falcon, Colorado within El Paso County and contains approximately 776 acres within the south half of section 21 and 22 and the north half of section 27 and 28, Township 12 South, and Range 66 West of the Sixth Principal Meridian in El Paso County, Colorado.

Grandview Reserve (GVR) falls within the Geick Ranch Drainage Basin which covers approximately 22 square miles. This drainage basin is tributary to Black Squirrel Creek and joins said creek just to the south of Elicott, CO about 18 miles to the south. Black Squirrel Creek eventually drains to the Arkansas River in Pueblo Colorado. Much of the Geick Ranch Drainage basin is undeveloped consisting of rural farmland. The Geick Ranch Drainage basin lies north of the Haegler Ranch drainage basin. The channels through the Grandview property can all be described as gently sloping drainages that roll through the site towards the creeks, they are tributary too.

Per the NRCS web soil survey, the site is made up entirely of Type A and B soils. The majority of which are Type A soils. The predominate soils are Blakeland loamy sand, Columbine gravelly sandy loam, and Stapleton sandy loam. The first two soils are Type A soil and cover approximately 55.1% of the site and the later soil is a Type B soil and covers the remaining 44.9% of the site.

The vegetation found within Grandview Reserve consists of wetland communities in the floodplain with a transitional area to shortgrass prairie communities that dominate the site. The primary species found in the shortgrass prairie regions include little bluestem, blue grama, and buffalograss. The transitional area between the wetlands and shortgrass prairie includes patches of snowberry, and wood's rose. There are a few plains cottonwoods along the main channels. The area has historically been heavily grazed and there are weeds throughout the site. Weeds found onsite include Canada thistle, Russian thistle, common mullein and yellow toadflax spp.

Observations of the existing channels suggest that they are at equilibrium with their watershed flows; evidence including relatively stable bankfull channels, adequate floodplain (above bankfull channel elevations) and in-tact plant communities that would be expected in this type of reach support the notion that the reach is in equilibrium.

At present, the preliminary analysis and design of Geick Ranch Tributary 1 (GRT1) and Geick Ranch Tributary 2 (GRT2) has been completed. Geick Ranch Tributary 1 is to be left in its current state with the exception of the reach surrounding the existing breached stock pond berm. This berm is to be removed and the surrounding region is to be regraded and stabilized to match the existing channel conditions.

Proposed improvements for Geick Ranch Tributary 2 include the realignment of the channel, generally shifting the channel towards the west to accommodate the proposed land plan. There is to be a dedicated 100' wide corridor in which the valley will meander. The valley is the area needed to fully contain the 100-year event plus freeboard requirements. Preliminary analysis indicates the valley will have an average width of approximately 63'; initial sizing approximates the bankfull width to be 8.8' – 13.8'. The valley and channel thalweg will generally follow the same profile, with some deviation as the bankfull channel meanders through the valley in turn decreasing the low flow channels average slope. The average valley profile is to be approximately 1% with a series of grade control

structures to both decrease elevation and dissipate energy to meet natural channel criteria as outlined in El Paso County criteria.

Hydrology

Proposed flows were used for the existing and proposed HEC-RAS models for GR1 and GR2.

Offsite flows entering the site were assumed to remain the same as presented in the locally approved and accepted basin study referred to as the Meridian Ranch Master Development Drainage Plan (MDDP). This report was published by Tech Contractors in July of 2021. Flows were pulled from the most current version of the HEC-HMS model for the Meridian Ranch MDDP for Geick Ranch Tributary 1 (GRT1) at design point G06 and for Geick Ranch Tributary 2 (GRT2) at design point G16. The location of these drainage basins and design points can be visualized in the Grandview Proposed Drainage Map exhibit in Appendix J. The proposed HEC-HMS model did not have a 100-year peak discharges for design point G18, basin OS10, basin OS10, and basin FG38. These values were calculated, and the existing model was updated to assess flows entering Geick Ranch Tributary 2 at Eastonville Road. Calculations can be found in Appendix J.

Per the proposed Meridian Ranch HEC-HMS model, the 100-year flow entering GRT2 on the north boundary of the site at design point G18 is 365.2 CFS (station 70+29.02 along the existing channel alignment). As the channel works through the existing site, the 100-year flow increases to 528.6 cfs at station 35+75 along the existing channel where design point G16 (112.1 CFS) is expected to enter the channel. The 100-year flow entering GRT1 on the west boundary of the site via design point G06 is 491 CFS.

Onsite flows will remain the same as historic or runoff due to development will be controlled by the various ponds that are to be constructed near the channel. Proposed onsite flows were calculated via CUHP and preliminary pond sizing/peak discharge rates can be found in Appendix K. Peak discharges were used in the HEC-RAS model for a more conservative approach. The locations of the proposed ponds can be found on the Grandview Proposed Drainage Map exhibit in Appendix J.

See Table 1 and Table 2 for summaries of proposed flows for the existing GRT1 and GRT2 respectively.

Table 1 – PROPOSED FLOWS FOR THE EXISTING GEICK RANCH TRIBUTARY 1

STATION	CUMULATIVE 100-YR STORM (CFS)	INPUT DESCRIPTION AND FLOW (CFS)
37+12.84	491.0	Design Point G06 (491.0 cfs)
34+24+50	521.0	Tributary 1 Flows (30.0 cfs)
23+03.17	541.4	Pond B (14.7 cfs) and Pond D (5.7 cfs)
12+97.03	551.9	Pond E (10.5 cfs)

Table 2 – PROPOSED FLOWS FOR THE EXISTING GEICK RANCH TRIBUTARY 2

STATION	CUMULATIVE 100-YR STORM (CFS)	INPUT DESCRIPTION AND FLOW (CFS)
70+29.02	365.2	Design Point G18 (365.2 cfs)
53+21.63	477.3	Tributary 2 flows + OS-11 (14.0 cfs)
35+75.47	528.6	Design Point G16 (112.1 cfs)
29+55.21	544	Pond A (15.4 cfs)
25+59.12	591.9	Pond F (18.6 cfs)
8+02.78	614.4	Pond G (69.2 cfs)
4+60.25	702.5	Pond C (22.5 cfs)

Table 3 and Table 4 summarize the proposed flows for GRT1 and the realigned portion of GRT2 respectively.

Table 3 - FUTURE FLOWS FOR PROPOSED GEICK RANCH TRIBUTARY 1

STATION	CUMULATIVE 100-YR STORM (CFS)	INPUT DESCRIPTION AND FLOW (CFS)
37+12.84	491.0	Design Point G06 (491.0 cfs)
34+24+50	521.0	Tributary 1 Flows (30.0 cfs)
24+78.84	541.4	Pond B (14.7 cfs) and Pond D (5.7 cfs)
12+97.03	551.9	Pond E (10.5 cfs)

Table 4- FUTURE FLOWS FOR PROPOSED GEICK RANCH TRIBUTARY 2

STATION	CUMULATIVE 100-YR STORM (CFS)	INPUT DESCRIPTION AND FLOW (CFS)
70+29.02	365.2	Design Point G18 (365.2 cfs)
56+42	477.3	Tributary 2 flows + OS-11 (14.0 cfs)
38+80	528.6	Design Point G16 (112.1 cfs)
30+40	544	Pond A (15.4 cfs)
27+15	591.9	Pond A (18.6 cfs)
10+50	614.4	Pond B (69.2 cfs)
7+45	702.5	Pond C (22.5 cfs)

Hydraulics

Design criteria were developed to guide a preliminary layout of channel dimension, planform, and profile for the realigned segment of GRT2. Published criteria from the Urban Stormwater Drainage Criteria Manual, Volume 1 (USDCM; Urban Drainage and Flood Control District, 2016), El Paso County DCM and various other reports currently in process for the drainages through GVR and completed for GVR drainages were used for initial design parameter and flow rates. Parameters used and minimum bankfull geometry is summarized in Table 5.

Table 5 - DESIGN PARAMETERS

Design Parameter	Design Value
Roughness values	EPC Table 10-2
Maximum 5-year velocity, main channel (within bankfull channel width) (ft/s)	EPC: 2.5 ft/s MHFD: 5 ft/s*
Maximum 100-year velocity, main channel (within bankfull channel width) (ft/s)	EPC: 2.5 ft/s MHFD: 7 ft/s*
Froude No., 5-year, main channel (within bankfull channel width)	0.7
Froude No., 100-year, main channel (within bankfull channel width)	0.85
Maximum shear stress, 100-year, main channel (within bankfull channel width)	1.2 lb/sf
Minimum bankfull capacity of bankfull channel (based on future development conditions)	2 year, 19 - 33.5 cfs
Minimum bankfull channel geometry¹	
Design Channel Type	C4
Entrenchment Ratio	2.7-31.65 (x=5.26)
Width to depth ratio	13.5-75.0 (x=29.28)
Sinuosity	1.43-2.80 (x=1.92)

Slope	0.0001-0.0184 (x=0.0045)
D₅₀	12-14mm (~0.5 in)
d₈₄	32-48mm (~1.6in)
Meander Length²	34-92 (x=56)
Belt Width²	18-55 (x=32)
Radius of Curvature²	7-28 (x=11)
Minimum Floodplain Terrace	6 ft
Maximum overbank side slope	4(H):1(V)
Maximum bankfull side slope	2.5(H):1(V)
Maximum bankfull side slope	2.5(H):1(V)
Minimum bottom width³	4.8 ft
Freeboard	1.5 ft

¹These values were derived from empirical data and will be used as guidelines for design and will be used in conjunction with hydraulic regime equations as outlined in "Spreadsheet Tools for River Evaluation, Assessment, and Monitoring: The STREAM Diagnostic Modules"

²These values are derived from "Spreadsheet Tools for River Evaluation, Assessment, and Monitoring: The STREAM Diagnostic Modules"

³Minimum bottom width shown is for the low flow channel only. The main channel will be ~41 ft wide

The 2-year frequency was selected for the design of the bankfull channel to approximate the flow most likely to govern a stable geometry. Prior reports estimated future 2-year flow as ~15-cfs and assumes no culvert effects; i.e., open channel flow un-affected by a culvert. The future 2-year flow (19-33.5 cfs) was used to size the low flow channel. This resulted in a channel with a minimum bottom width varying from 4.8 feet - 9.8 feet, 0.8 feet deep with 2.5:1 side slopes for a bankfull width varying from 8.8 feet to 13.8 feet, assuming a mean channel longitudinal slope of 0.9%. Equations as shown in the spreadsheet should produce low shear values within the channel section however further analysis using HEC-RAS was completed to determine the final geometry of said channel. The effective discharge channel is highly correlated to the "bankfull" channel (Leopold 1994) As several channel geometrics are derived from bankfull channel width, depth, cross sectional area and sinuosity, and that USDCM and the OSP report design criteria parameters relate to bankfull width, we have chosen bankfull width to serve as the foundation of design.

To determine an appropriate bankfull width, Leopold's generalized width estimate was first calculated (1994, as presented in USDCM Vol 1):

$$W = aQ^{0.5}$$

Where:

w = bankfull width of channel (top width when conveying bankfull discharge)

Q = bankfull discharge (10.5 cfs)

a = 2.7 (wide bankfull channel)

2.1 (average bankfull channel width)

1.5 (narrow bankfull channel)

Assuming an average bankfull width, the equation would estimate a 6.8-ft bankfull width. It is important to note that the Leopold equation lumps all channel types of varying width-to-depth ratios. To perform a check on this estimation, worksheet alternative iterations of channel width from 4-12 feet were performed to find the depth associated with the 2-year flow. Channel slope was set to 0.09 to best fit the average valley slope, side slopes were assumed to be 2.5:1 and manning's "n" was assumed to be 0.035. The resulting channel depth was divided into each iteration's width to identify the iteration with a width-to-depth ratio most closely associated with a Type-C

channel. Given the valley type of the proposed project (Unconfined Alluvial Valley), we can expect Type-C and Type-E channels to represent stable channel geomorphologies. Given the setting and valley slope, we have chosen a Type-C (riffle-pool morphology) channel. Type-C channels typical have width-to-depth ratios >12 , with gravel and sand bottomed systems averaging 29 and 27, respectively (13.5-28.7 for 60% of gravel bed streams 12.6-29.2 for 50% of sand bed streams; Rosgen 1996). Given these ranges, the channel alternative with a OPC 2-yr flow-dependent channel depth that, when divided into its corresponding width, yielded a W/D between 10.7 – 36.7.

The resulting channel, then, has the following general dimensions:

- Bottom width = 4.8 ft – 9.8 ft
- Top Width = 8.8 ft – 13.8 ft
- Average Depth_{Riffle} = 0.8 ft
- Width:Depth (W/D) Ratio = 11.3
- Cross Sectional Area = 5.44 ft² - 9.44 ft²

The resulting channel dimensions listed above were then used to do the initial site grading of GRT2. The channel was then modeled in HEC- RAS and the geometry was further refined to reduce velocities, shear stresses, and the Froude number to fall within acceptable ranges.

GRT1 is to be left in its current state as analysis indicates it will remain in a stable state after development. The only proposed change is to remove the existing stock pond; that segment of the channel is to be graded to match the adjacent existing geometry.

Ultimate project hydraulics were evaluated through HEC-RAS 5.0.5. The following sections delve into the use and evaluation of the duplicate effective model and the development of the proposed conditions model.

a. Duplicate Effective Model

There is no existing effective model.

b. Existing Conditions Model

The existing conditions models were created to serve as a baseline for comparing future conditions to existing conditions. The existing conditions models were created by exporting cross sections from CAD along the existing channel alignments. Manning's roughness "n" values were selected to represent the existing conditions of the channel by following EPC's guidance in table 10-2. Existing flow rates were derived as described in the hydrology section above and are summarized in Table 1 and Table 2. Resulting water surface elevation for the 100-year event can be found in Appendix H.

c. Proposed Conditions Model

The proposed conditions model for GRT1 was developed by copying the geometry for the existing channel and updating the cross sections surrounding the existing stock pond to account for its removal and regrading of that segment of the channel. Manning's roughness "n" values were selected to represent the proposed conditions of the project area and follow EPC's guidance in table 10-2.

In the existing GRT1 model, the steady flow rate data included four changes in flow rate to account for flow contributions from the project site, which correspond to the same sections in the proposed condition model. Flows were modeled in the future condition using flow rates that remained the same as future detention along the channel is to release at historic rates, these flows are summarized in the preceding hydrology section in Table 2

and Table 3. The last three cross sections were used to confirm the water surface elevation remained within tolerance. Cross sections can be referenced in Appendix I.

The proposed conditions model for GRT2 was developed to account for changes to the channel alignment, geometry, and the proposed culverts along the new channel alignment. The proposed conditions model was created by exporting sample lines along the new alignment that sampled the proposed grading. Manning's roughness "n" values were selected to represent the proposed conditions of the project area and follow EPC's guidance in table 10-2.

In the existing GRT2 model, the steady flow rate data included seven changes in flow rate along the channel, these changes are described in the preceding hydrology section in Table 2 and Table 4. Ineffective flow areas were added to cross sections within the project reach upstream and downstream of culverts to account for areas not actively conveying water due to turbulence. The last three cross sections along the modeled channel are identical to the last three cross sections in the existing conditions model and were used to confirm the water surface elevation remained within tolerance and to adequately evaluate the tailwater. Cross sections can be referenced in Appendix I.

Maintenance Considerations

Natural stream design approaches take into consideration short and long term maintenance needs by providing a high functioning low maintenance stream (HFLMS). By spreading more frequent storm events into the floodplain terrace, water is introduced into the uplands species of the riparian corridor to provide irrigation flows. Additionally using naturally armored rundown riffles and pools vs larger grade control structures maintenance is limited to mainly trash removal and noxious weed control. Additionally as outlined above the design takes into consideration various flow regimes in order to analyze proposed stream corridor stresses and apply low maintenance stabilization measures to help stabilize and control sediment degradation and aggradation within the channel.

Conclusion

After evaluating the impacts of the proposed channel improvements to the segment of GRT1 and GRT2 between Eastonville Road to the northwest (upstream) and the south-central project boundary (downstream) it is not anticipated that the BFE will change outside of the project. The reevaluation of the 1% chance of annual occurrence event limits has been delineated and has a footprint for GRT2 that does not fall entirely within the boundary delineated in the FIRM effective 2018; this is largely due to the realignment of the channel, improved topography within the Zone A area and the overall footprint of the 1% chance of annual occurrence is significantly narrower than the previous delineation. BFEs at the location of tie in at the boundary of the site is not shown to rise more than 0.00' in the modeling completed in this assessment. Cross sections for GRT1 and GRT2 can be found in Appendix H and Appendix I to compare the 100year water surface elevation for both the existing and proposed conditions.

Appendix A MT-2 Forms

U.S. DEPARTMENT OF HOMELAND SECURITY
 FEDERAL EMERGENCY MANAGEMENT AGENCY
OVERVIEW & CONCURRENCE FORM

*O.M.B No. 1660-0016
 Expires February 28, 2014*

PAPERWORK BURDEN DISCLOSURE NOTICE

Public reporting burden for this form is estimated to average 1 hours per response. The burden estimate includes the time for reviewing instructions, searching existing data sources, gathering and maintaining the needed data, and completing, reviewing, and submitting the form. You are not required to respond to this collection of information unless it displays a valid OMB control number. Send comments regarding the accuracy of the burden estimate and any suggestions for reducing this burden to: Information Collections Management, Department of Homeland Security, Federal Emergency Management Agency, 1800 South Bell Street, Arlington, VA 20958-3005, Paperwork Reduction Project (1660-0016). Submission of the form is required to obtain or retain benefits under the National Flood Insurance Program. **Please do not send your completed survey to the above address.**

PRIVACY ACT STATEMENT

AUTHORITY: The National Flood Insurance Act of 1968, Public Law 90-448, as amended by the Flood Disaster Protection Act of 1973, Public Law 93-234.

PRINCIPAL PURPOSE(S): This information is being collected for the purpose of determining an applicant's eligibility to request changes to National Flood Insurance Program (NFIP) Flood Insurance Rate Maps (FIRM).

ROUTINE USE(S): The information on this form may be disclosed as generally permitted under 5 U.S.C § 552a(b) of the Privacy Act of 1974, as amended. This includes using this information as necessary and authorized by the routine uses published in DHS/FEMA/NFIP/LOMA-1 National Flood Insurance Program (NFIP); Letter of Map Amendment (LOMA) February 15, 2006, 71 FR 7990.

DISCLOSURE: The disclosure of information on this form is voluntary; however, failure to provide the information requested may delay or prevent FEMA from processing a determination regarding a requested change to a (NFIP) Flood Insurance Rate Maps (FIRM).

A. REQUESTED RESPONSE FROM DHS-FEMA

This request is for a (check one):

- CLOMR: A letter from DHS-FEMA commenting on whether a proposed project, if built as proposed, would justify a map revision, or proposed hydrology changes (See 44 CFR Ch. 1, Parts 60, 65 & 72).
- LOMR: A letter from DHS-FEMA officially revising the current NFIP map to show the changes to floodplains, regulatory floodway or flood elevations. (See 44 CFR Ch. 1, Parts 60, 65 & 72)

B. OVERVIEW

1. The NFIP map panel(s) affected for all impacted communities is (are):

Community No.	Community Name	State	Map No.	Panel No.	Effective Date
Example: 480301 480287	City of Katy Harris County	TX TX	48473C 48201C	0005D 0220G	02/08/83 09/28/90
080059	EL PASO COUNTY	CO	08041C0552G	0552G	12/7/2018
080059	EL PASO COUNTY	CO	08041C0556G	0556G	12/7/2018

2. a. Flooding Source: **Geick Ranch Tributary 2**

- b. Types of Flooding: Riverine Coastal Shallow Flooding (e.g., Zones AO and AH)
 Alluvial fan Lakes Other (Attach Description)

3. Project Name/Identifier: **GRANDVIEW RESERVE GEICK RANCH TRIBUTARY 1 AND 2 IMPROVEMENTS**

4. FEMA zone designations affected: **A** (choices: A, AH, AO, A1-A30, A99, AE, AR, V, V1-V30, VE, B, C, D, X)

5. Basis for Request and Type of Revision:

a. The basis for this revision request is (check all that apply)

- Physical Change Improved Methodology/Data Regulatory Floodway Revision Base Map Changes
- Coastal Analysis Hydraulic Analysis Hydrologic Analysis Corrections
- Weir-Dam Changes Levee Certification Alluvial Fan Analysis Natural Changes
- New Topographic Data Other (Attach Description)

Note: A photograph and narrative description of the area of concern is not required, but is very helpful during review.

b. The area of revision encompasses the following structures (check all that apply)

Structures: Channelization Levee/Floodwall Bridge/Culvert
 Dam Fill Other (Attach Description)

6. Documentation of ESA compliance is submitted (required to initiate CLOMR review). Please refer to the instructions for more information.


C. REVIEW FEE

Has the review fee for the appropriate request category been included? Yes Fee amount: \$____
 No, Attach Explanation


Please see the DHS-FEMA Web site at http://www.fema.gov/plan/prevent/fhm/frm_fees.shtm for Fee Amounts and Exemptions.

D. SIGNATURE

All documents submitted in support of this request are correct to the best of my knowledge. I understand that any false statement may be punishable by fine or imprisonment under Title 18 of the United States Code, Section 1001.


Name: GREG PANZA		Company: HR GREEN	
Mailing Address: 5619 DTC PARKWAY SUITE 1150 GREENWOOD VILLAGE, CO 80111		Daytime Telephone No.: 720-602-4939	Fax No.:
		E-Mail Address: gpanza@hrgreen.com	
Signature of Requester (required): 		Date: 7/22/2022	

As the community official responsible for floodplain management, I hereby acknowledge that we have received and reviewed this Letter of Map Revision (LOMR) or conditional LOMR request. Based upon the community's review, we find the completed or proposed project meets or is designed to meet all of the community floodplain management requirements, including the requirements for when fill is placed in the regulatory floodway, and that all necessary Federal, State, and local permits have been, or in the case of a conditional LOMR, will be obtained. For Conditional LOMR requests, the applicant has documented Endangered Species Act (ESA) compliance to FEMA prior to FEMA's review of the Conditional LOMR application. For LOMR requests, I acknowledge that compliance with Sections 9 and 10 of the ESA has been achieved independently of FEMA's process. For actions authorized, funded, or being carried out by Federal or State agencies, documentation from the agency showing its compliance with Section 7(a)(2) of the ESA will be submitted. In addition, we have determined that the land and any existing or proposed structures to be removed from the SFHA are or will be reasonably safe from flooding as defined in 44CFR 65.2(c), and that we have available upon request by FEMA, all analyses and documentation used to make this determination.

Community Official's Name and Title: KEITH CURTIS, CFM, FLOODPLAIN ADMINISTRATOR		Community Name: EL PASO COUNTY/PPRBD	
Mailing Address: 2880 INTERNATIONAL CIRCLE COLORADO SPRINGS, CO 80910		Daytime Telephone No.: 719-327-2898	Fax No.:
		E-Mail Address: KEITH@PPRBD.ORG	
Community Official's Signature (required): 		Date: 7/22/2022	

CERTIFICATION BY REGISTERED PROFESSIONAL ENGINEER AND/OR LAND SURVEYOR

This certification is to be signed and sealed by a licensed land surveyor, registered professional engineer, or architect authorized by law to certify elevation information data, hydrologic and hydraulic analysis, and any other supporting information as per NFIP regulations paragraph 65.2(b) and as described in the MT-2 Forms Instructions. All documents submitted in support of this request are correct to the best of my knowledge. I understand that any false statement may be punishable by fine or imprisonment under Title 18 of the United States Code, Section 1001.

Certifier's Name: GREG PANZA		License No.: 37081	Expiration Date: 10-31-2023
Company Name: HR GREEN		Telephone No.: 720-602-4939	Fax No.:
Signature: 	Date: 7/22/2022	E-Mail Address: gpanza@hrgreen.com	

Ensure the forms that are appropriate to your revision request are included in your submittal.

Form Name and (Number)

Required if ...

- | | |
|---|---|
| <input checked="" type="checkbox"/> Riverine Hydrology and Hydraulics Form (Form 2) | New or revised discharges or water-surface elevations |
| <input checked="" type="checkbox"/> Riverine Structures Form (Form 3) | Channel is modified, addition/revision of bridge/culverts, addition/revision of levee/floodwall, addition/revision of dam |
| <input type="checkbox"/> Coastal Analysis Form (Form 4) | New or revised coastal elevations |
| <input type="checkbox"/> Coastal Structures Form (Form 5) | Addition/revision of coastal structure |
| <input type="checkbox"/> Alluvial Fan Flooding Form (Form 6) | Flood control measures on alluvial fans |



U.S. DEPARTMENT OF HOMELAND SECURITY
 FEDERAL EMERGENCY MANAGEMENT AGENCY
RIVERINE HYDROLOGY & HYDRAULICS FORM

*O.M.B No. 1660-0016
 Expires February 28, 2014*

PAPERWORK BURDEN DISCLOSURE NOTICE

Public reporting burden for this form is estimated to average 3.5 hours per response. The burden estimate includes the time for reviewing instructions, searching existing data sources, gathering and maintaining the needed data, and completing, reviewing, and submitting the form. You are not required to respond to this collection of information unless a valid OMB control number appears in the upper right corner of this form. Send comments regarding the accuracy of the burden estimate and any suggestions for reducing this burden to: Information Collections Management, Department of Homeland Security, Federal Emergency Management Agency, 1800 South Bell Street, Arlington VA 20958-3005, Paperwork Reduction Project (1660-0016). Submission of the form is required to obtain or retain benefits under the National Flood Insurance Program. **Please do not send your completed survey to the above address.**

PRIVACY ACT STATEMENT

AUTHORITY: The National Flood Insurance Act of 1968, Public Law 90-448, as amended by the Flood Disaster Protection Act of 1973, Public Law 93-234.

PRINCIPAL PURPOSE(S): This information is being collected for the purpose of determining an applicant's eligibility to request changes to National Flood Insurance Program (NFIP) Flood Insurance Rate Maps (FIRM).

ROUTINE USE(S): The information on this form may be disclosed as generally permitted under 5 U.S.C § 552a(b) of the Privacy Act of 1974, as amended. This includes using this information as necessary and authorized by the routine uses published in DHS/FEMA/NFIP/LOMA-1 National Flood Insurance Program (NFIP); Letter of Map Amendment (LOMA) February 15, 2006, 71 FR 7990.

DISCLOSURE: The disclosure of information on this form is voluntary; however, failure to provide the information requested may delay or prevent FEMA from processing a determination regarding a requested change to a NFIP Flood Insurance Rate Maps (FIRM).

Flooding Source: Geick Ranch Tributary 1

Note: Fill out one form for each flooding source studied

A. HYDROLOGY

1. Reason for New Hydrologic Analysis (check all that apply)

- | | | |
|--|--|--|
| <input type="checkbox"/> Not revised (skip to section B) | <input type="checkbox"/> No existing analysis | <input checked="" type="checkbox"/> Improved data |
| <input type="checkbox"/> Alternative methodology | <input type="checkbox"/> Proposed Conditions (CLOMR) | <input type="checkbox"/> Changed physical condition of watershed |

2. Comparison of Representative 1%-Annual-Chance Discharges

Location	Drainage Area (Sq. Mi.)	Effective/FIS (cfs)	Revised (cfs)
Upstream of project site, west of Eastonville Road	1.04	413	491

3. Methodology for New Hydrologic Analysis (check all that apply)

- | | |
|---|--|
| <input type="checkbox"/> Statistical Analysis of Gage Records | <input checked="" type="checkbox"/> Precipitation/Runoff Model → Specify Model: SCS Curve Number Method/HEC-HMS Model from Meridian Ranch MDDP Approved July 2021 by Tech Contractors |
| <input type="checkbox"/> Regional Regression Equations | <input type="checkbox"/> Other (please attach description) |

Please enclose all relevant models in digital format, maps, computations (including computation of parameters), and documentation to support the new analysis.

4. Review/Approval of Analysis

If your community requires a regional, state, or federal agency to review the hydrologic analysis, please attach evidence of approval/review.

5. Impacts of Sediment Transport on Hydrology

Is the hydrology for the revised flooding source(s) affected by sediment transport? Yes No

If yes, then fill out Section F (Sediment Transport) of Form 3. If No, then attach your explanation..

B. HYDRAULICS

1. Reach to be Revised

	Description	Cross Section	Water-Surface Elevations (ft.)	
			Effective	Proposed/Revised
Downstream Limit*	IMMEDIATELY DS OF IMPROVEMENTS	2121.94	6961.58	6961.58
Upstream Limit*	IMMEDIATELY US OF IMPROVEMENTS	3424.5	6987.63	6987.63

*Proposed/Revised elevations must tie-into the Effective elevations within 0.5 foot at the downstream and upstream limits of revision.

2. Hydraulic Method/Model Used: HEC RAS 5.0.5 (with vertical datum: North American Vertical Datum of 1988 (NAVD88))

3. Pre-Submittal Review of Hydraulic Models*

DHS-FEMA has developed two review programs, CHECK-2 and CHECK-RAS, to aid in the review of HEC-2 and HEC-RAS hydraulic models, respectively. We recommend that you review your HEC-2 and HEC-RAS models with CHECK-2 and CHECK-RAS.

4.

Models Submitted	Natural Run	Floodway Run	Datum
Duplicate Effective Model*	File Name: _____ Plan Name: N/A	File Name: _____ Plan Name: _____	_____
Corrected Effective Model*	File Name: _____ Plan Name: _____	File Name: _____ Plan Name: _____	_____
Existing or Pre-Project Conditions Model	File Name: GRT1.prj Plan Name: GRT1_EXISTING	File Name: _____ Plan Name: _____	_____
Revised or Post-Project Conditions Model	File Name: GRT1.prj Plan Name: GRT1_PROPOSED	File Name: _____ Plan Name: N/A	_____
Other - (attach description)	File Name: _____ Plan Name: N/A	File Name: _____ Plan Name: _____	_____

* For details, refer to the corresponding section of the instructions.

Digital Models Submitted? (Required)

C. MAPPING REQUIREMENTS

A **certified topographic work map** must be submitted showing the following information (where applicable): the boundaries of the effective, existing, and proposed conditions 1%-annual-chance floodplain (for approximate Zone A revisions) or the boundaries of the 1%- and 0.2%-annual-chance floodplains and regulatory floodway (for detailed Zone AE, AO, and AH revisions); location and alignment of all cross sections with stationing control indicated; stream, road, and other alignments (e.g., dams, levees, etc.); current community easements and boundaries; boundaries of the requester's property; certification of a registered professional engineer registered in the subject State; location and description of reference marks; and the referenced vertical datum (NGVD, NAVD, etc.).

Digital Mapping (GIS/CADD) Data Submitted (preferred)

Topographic Information: vertical datum: North American Vertical Datum of 1988 (NAVD88)

Source: EDWARD JAMES Date: 7/22/2022

Accuracy: +/- 0.08 ft

Note that the boundaries of the existing or proposed conditions floodplains and regulatory floodway to be shown on the revised FIRM and/or FBFM must tie-in with the effective floodplain and regulatory floodway boundaries. Please attach a **copy of the effective FIRM and/or FBFM**, at the same scale as the original, annotated to show the boundaries of the revised 1%-and 0.2%-annual-chance floodplains and regulatory floodway that tie-in with the boundaries of the effective 1%-and 0.2%-annual-chance floodplain and regulatory floodway at the upstream and downstream limits of the area on revision.

Annotated FIRM and/or FBFM (Required)

D. COMMON REGULATORY REQUIREMENTS*

1. For LOMR/CLOMR requests, do Base Flood Elevations (BFEs) increase? Yes No
- a. For CLOMR requests, if either of the following is true, please submit **evidence of compliance with Section 65.12 of the NFIP regulations**:
- The proposed project encroaches upon a regulatory floodway and would result in increases above 0.00 foot compared to pre-project conditions.
 - The proposed project encroaches upon a SFHA with or without BFEs established and would result in increases above 1.00 foot compared to pre-project conditions.
- b. Does this LOMR request cause increase in the BFE and/or SFHA compared with the effective BFEs and/or SFHA? Yes No
If Yes, please attach **proof of property owner notification and acceptance (if available)**. Elements of and examples of property owner notifications can be found in the MT-2 Form 2 Instructions.
2. Does the request involve the placement or proposed placement of fill? Yes No
If Yes, the community must be able to certify that the area to be removed from the special flood hazard area, to include any structures or proposed structures, meets all of the standards of the local floodplain ordinances, and is reasonably safe from flooding in accordance with the NFIP regulations set forth at 44 CFR 60.3(A)(3), 65.5(a)(4), and 65.6(a)(14). Please see the MT-2 instructions for more information.
3. For LOMR requests, is the regulatory floodway being revised? Yes No
If Yes, attach **evidence of regulatory floodway revision notification**. As per Paragraph 65.7(b)(1) of the NFIP Regulations, notification is required for requests involving revisions to the regulatory floodway. (Not required for revisions to approximate 1%-annual-chance floodplains [studied Zone A designation] unless a regulatory floodway is being established. Elements and examples of regulatory floodway revision notification can be found in the MT-2 Form 2 Instructions.)
4. For CLOMR requests, please submit documentation to FEMA and the community to show that you have complied with Sections 9 and 10 of the Endangered Species Act (ESA).

For actions authorized, funded, or being carried out by Federal or State agencies, please submit documentation from the agency showing its compliance with Section 7(a)(2) of the ESA. Please see the MT-2 instructions for more detail.

* Not inclusive of all applicable regulatory requirements. For details, see 44 CFR parts 60 and 65.

DEPARTMENT OF HOMELAND SECURITY
FEDERAL EMERGENCY MANAGEMENT AGENCY
RIVERINE STRUCTURES FORM

O.M.B. NO. 1660-0016
Expires February 28, 2014

PAPERWORK BURDEN DISCLOSURE NOTICE

Public reporting burden for this form is estimated to average 7 hours per response. The burden estimate includes the time for reviewing instructions, searching existing data sources, gathering and maintaining the needed data, and completing, reviewing, and submitting the form. You are not required to respond to this collection of information unless a valid OMB control number appears in the upper right corner of this form. Send comments regarding the accuracy of the burden estimate and any suggestions for reducing this burden to: Information Collections Management, Department of Homeland Security, Federal Emergency Management Agency, 1800 South Bell Street, Arlington, VA 20598-3005, Paperwork Reduction Project (1660-0016). Submission of the form is required to obtain or retain benefits under the National Flood Insurance Program. **Please do not send your completed survey to the above address.**

PRIVACY ACT STATEMENT

AUTHORITY: The National Flood Insurance Act of 1968, Public Law 90-448, as amended by the Flood Disaster Protection Act of 1973, Public Law 93-234.

PRINCIPAL PURPOSE(S): This information is being collected for the purpose of determining an applicant's eligibility to request changes to National Flood Insurance Program (NFIP) Flood Insurance Rate Maps (FIRM).

ROUTINE USE(S): The information on this form may be disclosed as generally permitted under 5 U.S.C § 552a(b) of the Privacy Act of 1974, as amended. This includes using this information as necessary and authorized by the routine uses published in DHS/FEMA/NFIP/LOMA-1 National Flood Insurance Program; Letter of Map Amendment (LOMA) February 15, 2006, 71 FR 7990.

DISCLOSURE: The disclosure of information on this form is voluntary; however, failure to provide the information requested may delay or prevent FEMA from processing a determination regarding a requested change to a NFIP Flood Insurance Rate Maps (FIRM).

Flooding Source: **Geick Ranch Tributary 1**

Note: Fill out one form for each flooding source studied.

A. GENERAL

Complete the appropriate section(s) for each Structure listed below:

- Channelization.....complete Section B
- Bridge/Culvert.....complete Section C
- Dam.....complete Section D
- Levee/Floodwall.....complete Section E
- Sediment Transport.....complete Section F (if required)

Description Of Modeled Structure

1. Name of Structure: **Tributary 1**
Type (check one): Channelization Bridge/Culvert Levee/Floodwall Dam
Location of Structure: **LOCATED EAST OF EASTONVILLE ROAD AND NORTHWEST OF HIGHWAY 24**
Downstream Limit/Cross Section: **SECTION 2882.47**
Upstream Limit/Cross Section: **SECTION 2592.31**
2. Name of Structure: _____
Type (check one): Channelization Bridge/Culvert Levee/Floodwall Dam
Location of Structure: _____
Downstream Limit/Cross Section: _____
Upstream Limit/Cross Section: _____
3. Name of Structure: _____
Type (check one) Channelization Bridge/Culvert Levee/Floodwall Dam
Location of Structure: _____
Downstream Limit/Cross Section: _____

Upstream Limit/Cross Section: _____

NOTE: FOR MORE STRUCTURES, ATTACH ADDITIONAL PAGES AS NEEDED.

B. CHANNELIZATION

Flooding Source: **Geick Ranch Tributary 1**

Name of Structure: **Tributary 1**

1. Hydraulic Considerations

The channel was designed to carry _____ (cfs) and/or the **100** -year flood.

The design elevation in the channel is based on (check one):

Subcritical flow Critical flow Supercritical flow Energy grade line

If there is the potential for a hydraulic jump at the following locations, check all that apply and attach an explanation of how the hydraulic jump is controlled without affecting the stability of the channel.

Inlet to channel Outlet of channel At Drop Structures At Transitions

Other locations (specify): _____

2. Channel Design Plans

Attach the plans of the channelization certified by a registered professional engineer, as described in the instructions.

3. Accessory Structures

The channelization includes (check one):

Levees [Attach Section E (Levee/Floodwall)] Drop structures Superelevated sections
 Transitions in cross sectional geometry Debris basin/detention basin [Attach Section D (Dam/Basin)] Energy dissipator
 Weir Other (Describe): _____

4. Sediment Transport Considerations

Are the hydraulics of the channel affected by sediment transport? Yes No

If yes, then fill out Section F (Sediment Transport) of Form 3. If No, then attach your explanation for why sediment transport was not considered.

THE CHANNEL WAS DESIGNED TO INCLUDE ARMORING AS NEEDED TO PREVENT ADVERSE SEDIMENT TRANSPORT/ SCOURING.

U.S. DEPARTMENT OF HOMELAND SECURITY
 FEDERAL EMERGENCY MANAGEMENT AGENCY
RIVERINE HYDROLOGY & HYDRAULICS FORM

*O.M.B No. 1660-0016
 Expires February 28, 2014*

PAPERWORK BURDEN DISCLOSURE NOTICE

Public reporting burden for this form is estimated to average 3.5 hours per response. The burden estimate includes the time for reviewing instructions, searching existing data sources, gathering and maintaining the needed data, and completing, reviewing, and submitting the form. You are not required to respond to this collection of information unless a valid OMB control number appears in the upper right corner of this form. Send comments regarding the accuracy of the burden estimate and any suggestions for reducing this burden to: Information Collections Management, Department of Homeland Security, Federal Emergency Management Agency, 1800 South Bell Street, Arlington VA 20958-3005, Paperwork Reduction Project (1660-0016). Submission of the form is required to obtain or retain benefits under the National Flood Insurance Program. **Please do not send your completed survey to the above address.**

PRIVACY ACT STATEMENT

AUTHORITY: The National Flood Insurance Act of 1968, Public Law 90-448, as amended by the Flood Disaster Protection Act of 1973, Public Law 93-234.

PRINCIPAL PURPOSE(S): This information is being collected for the purpose of determining an applicant's eligibility to request changes to National Flood Insurance Program (NFIP) Flood Insurance Rate Maps (FIRM).

ROUTINE USE(S): The information on this form may be disclosed as generally permitted under 5 U.S.C § 552a(b) of the Privacy Act of 1974, as amended. This includes using this information as necessary and authorized by the routine uses published in DHS/FEMA/NFIP/LOMA-1 National Flood Insurance Program (NFIP); Letter of Map Amendment (LOMA) February 15, 2006, 71 FR 7990.

DISCLOSURE: The disclosure of information on this form is voluntary; however, failure to provide the information requested may delay or prevent FEMA from processing a determination regarding a requested change to a NFIP Flood Insurance Rate Maps (FIRM).

Flooding Source: Geick Ranch Tributary 2

Note: Fill out one form for each flooding source studied

A. HYDROLOGY

1. Reason for New Hydrologic Analysis (check all that apply)

- | | | |
|--|--|--|
| <input type="checkbox"/> Not revised (skip to section B) | <input type="checkbox"/> No existing analysis | <input checked="" type="checkbox"/> Improved data |
| <input type="checkbox"/> Alternative methodology | <input type="checkbox"/> Proposed Conditions (CLOMR) | <input type="checkbox"/> Changed physical condition of watershed |

2. Comparison of Representative 1%-Annual-Chance Discharges

Location	Drainage Area (Sq. Mi.)	Effective/FIS (cfs)	Revised (cfs)
Upstream of project site, west of Eastonville Road	0.5	280	365.2

3. Methodology for New Hydrologic Analysis (check all that apply)

- | | |
|---|---|
| <input type="checkbox"/> Statistical Analysis of Gage Records | <input checked="" type="checkbox"/> Precipitation/Runoff Model → Specify Model: SCS Curve Number Method/HEC-HMS Model from Meridian Ranch MDDP Approved July 2021 by Tech Contractors. Calcs provided. |
| <input type="checkbox"/> Regional Regression Equations | <input type="checkbox"/> Other (please attach description) |

Please enclose all relevant models in digital format, maps, computations (including computation of parameters), and documentation to support the new analysis.

4. Review/Approval of Analysis

If your community requires a regional, state, or federal agency to review the hydrologic analysis, please attach evidence of approval/review.

5. Impacts of Sediment Transport on Hydrology

Is the hydrology for the revised flooding source(s) affected by sediment transport? Yes No

If yes, then fill out Section F (Sediment Transport) of Form 3. If No, then attach your explanation..

B. HYDRAULICS

1. Reach to be Revised

	Description	Cross Section	Water-Surface Elevations (ft.)	
			Effective	Proposed/Revised
Downstream Limit*	<u>IMMEDIATELY DS OF PROJECT</u>	<u>-296.57</u>	<u>6909.26</u>	<u>6909.26</u>
Upstream Limit*	<u>EASTONVILLE RD</u>	<u>5964.05</u>	<u>7034.59</u>	<u>7034.59</u>

*Proposed/Revised elevations must tie-into the Effective elevations within 0.5 foot at the downstream and upstream limits of revision.

2. Hydraulic Method/Model Used: HEC RAS 5.0.5

3. Pre-Submittal Review of Hydraulic Models*

DHS-FEMA has developed two review programs, CHECK-2 and CHECK-RAS, to aid in the review of HEC-2 and HEC-RAS hydraulic models, respectively. We recommend that you review your HEC-2 and HEC-RAS models with CHECK-2 and CHECK-RAS.

4.

Models Submitted	Natural Run		Floodway Run		Datum
Duplicate Effective Model*	File Name:	Plan Name:	File Name:	Plan Name:	
		N/A			
Corrected Effective Model*	File Name:	Plan Name:	File Name:	Plan Name:	
Existing or Pre-Project Conditions Model	File Name: <u>GRT2.prj</u>	Plan Name: <u>GRT2_EXISTING</u>	File Name:	Plan Name:	
Revised or Post-Project Conditions Model	File Name: <u>GRT2.prj</u>	Plan Name: <u>GRT2_PROPOSED</u>	File Name:	Plan Name: <u>N/A</u>	
Other - (attach description)	File Name:	Plan Name: <u>N/A</u>	File Name:	Plan Name:	

* For details, refer to the corresponding section of the instructions.

Digital Models Submitted? (Required)

C. MAPPING REQUIREMENTS

A **certified topographic work map** must be submitted showing the following information (where applicable): the boundaries of the effective, existing, and proposed conditions 1%-annual-chance floodplain (for approximate Zone A revisions) or the boundaries of the 1%- and 0.2%-annual-chance floodplains and regulatory floodway (for detailed Zone AE, AO, and AH revisions); location and alignment of all cross sections with stationing control indicated; stream, road, and other alignments (e.g., dams, levees, etc.); current community easements and boundaries; boundaries of the requester's property; certification of a registered professional engineer registered in the subject State; location and description of reference marks; and the referenced vertical datum (NGVD, NAVD, etc.).

Digital Mapping (GIS/CADD) Data Submitted (preferred)

Topographic Information: _____

Source: EDWARD JAMES Date: 7/22/2022

Accuracy: +/- 0.08 ft

Note that the boundaries of the existing or proposed conditions floodplains and regulatory floodway to be shown on the revised FIRM and/or FBFM must tie-in with the effective floodplain and regulatory floodway boundaries. Please attach a **copy of the effective FIRM and/or FBFM**, at the same scale as the original, annotated to show the boundaries of the revised 1%-and 0.2%-annual-chance floodplains and regulatory floodway that tie-in with the boundaries of the effective 1%-and 0.2%-annual-chance floodplain and regulatory floodway at the upstream and downstream limits of the area on revision.

Annotated FIRM and/or FBFM (Required)

D. COMMON REGULATORY REQUIREMENTS*

1. For LOMR/CLOMR requests, do Base Flood Elevations (BFEs) increase? Yes No
- a. For CLOMR requests, if either of the following is true, please submit **evidence of compliance with Section 65.12 of the NFIP regulations**:
- The proposed project encroaches upon a regulatory floodway and would result in increases above 0.00 foot compared to pre-project conditions.
 - The proposed project encroaches upon a SFHA with or without BFEs established and would result in increases above 1.00 foot compared to pre-project conditions.
- b. Does this LOMR request cause increase in the BFE and/or SFHA compared with the effective BFEs and/or SFHA? Yes No
If Yes, please attach **proof of property owner notification and acceptance (if available)**. Elements of and examples of property owner notifications can be found in the MT-2 Form 2 Instructions.
2. Does the request involve the placement or proposed placement of fill? Yes No
If Yes, the community must be able to certify that the area to be removed from the special flood hazard area, to include any structures or proposed structures, meets all of the standards of the local floodplain ordinances, and is reasonably safe from flooding in accordance with the NFIP regulations set forth at 44 CFR 60.3(A)(3), 65.5(a)(4), and 65.6(a)(14). Please see the MT-2 instructions for more information.
3. For LOMR requests, is the regulatory floodway being revised? Yes No
If Yes, attach **evidence of regulatory floodway revision notification**. As per Paragraph 65.7(b)(1) of the NFIP Regulations, notification is required for requests involving revisions to the regulatory floodway. (Not required for revisions to approximate 1%-annual-chance floodplains [studied Zone A designation] unless a regulatory floodway is being established. Elements and examples of regulatory floodway revision notification can be found in the MT-2 Form 2 Instructions.)
4. For CLOMR requests, please submit documentation to FEMA and the community to show that you have complied with Sections 9 and 10 of the Endangered Species Act (ESA).

For actions authorized, funded, or being carried out by Federal or State agencies, please submit documentation from the agency showing its compliance with Section 7(a)(2) of the ESA. Please see the MT-2 instructions for more detail.

* Not inclusive of all applicable regulatory requirements. For details, see 44 CFR parts 60 and 65.

DEPARTMENT OF HOMELAND SECURITY
FEDERAL EMERGENCY MANAGEMENT AGENCY
RIVERINE STRUCTURES FORM

O.M.B. NO. 1660-0016
Expires February 28, 2014

PAPERWORK BURDEN DISCLOSURE NOTICE

Public reporting burden for this form is estimated to average 7 hours per response. The burden estimate includes the time for reviewing instructions, searching existing data sources, gathering and maintaining the needed data, and completing, reviewing, and submitting the form. You are not required to respond to this collection of information unless a valid OMB control number appears in the upper right corner of this form. Send comments regarding the accuracy of the burden estimate and any suggestions for reducing this burden to: Information Collections Management, Department of Homeland Security, Federal Emergency Management Agency, 1800 South Bell Street, Arlington, VA 20598-3005, Paperwork Reduction Project (1660-0016). Submission of the form is required to obtain or retain benefits under the National Flood Insurance Program. **Please do not send your completed survey to the above address.**

PRIVACY ACT STATEMENT

AUTHORITY: The National Flood Insurance Act of 1968, Public Law 90-448, as amended by the Flood Disaster Protection Act of 1973, Public Law 93-234.

PRINCIPAL PURPOSE(S): This information is being collected for the purpose of determining an applicant's eligibility to request changes to National Flood Insurance Program (NFIP) Flood Insurance Rate Maps (FIRM).

ROUTINE USE(S): The information on this form may be disclosed as generally permitted under 5 U.S.C § 552a(b) of the Privacy Act of 1974, as amended. This includes using this information as necessary and authorized by the routine uses published in DHS/FEMA/NFIP/LOMA-1 National Flood Insurance Program; Letter of Map Amendment (LOMA) February 15, 2006, 71 FR 7990.

DISCLOSURE: The disclosure of information on this form is voluntary; however, failure to provide the information requested may delay or prevent FEMA from processing a determination regarding a requested change to a NFIP Flood Insurance Rate Maps (FIRM).

Flooding Source: **Geick Ranch Tributary 2**

Note: Fill out one form for each flooding source studied.

A. GENERAL

Complete the appropriate section(s) for each Structure listed below:

- Channelization.....complete Section B
- Bridge/Culvert.....complete Section C
- Dam.....complete Section D
- Levee/Floodwall.....complete Section E
- Sediment Transport.....complete Section F (if required)

Description Of Modeled Structure

1. Name of Structure: **Tributary 2**
Type (check one): Channelization Bridge/Culvert Levee/Floodwall Dam
Location of Structure: **LOCATED BETWEEN EASTONVILLE ROAD AND NORTHWEST OF HIGHWAY 24**
Downstream Limit/Cross Section: **SOUTHERN BOUNDARY OF GRANDVIEW RESERVE, SECTION 70.18**
Upstream Limit/Cross Section: **EAST SIDE OF EASTONVILLE ROAD, SECTION 5642**
2. Name of Structure: **10' X 4' BOX Culvert at US end of project**
Type (check one): Channelization Bridge/Culvert Levee/Floodwall Dam
Location of Structure: **UNDER THE FUTURE REX ROAD**
Downstream Limit/Cross Section: **SECTION 5043.56**
Upstream Limit/Cross Section: **SECTION 4748.5**
3. Name of Structure: **3 - 8' x 4' BOX Culverts MID project**
Type (check one) Channelization Bridge/Culvert Levee/Floodwall Dam
Location of Structure: **MID GEICK RANCH TRIB 2, UNDER PROPOSED ROAD THROUGH FUTURE DEVELOPMENT**
Downstream Limit/Cross Section: **SECTION 3760** **UPSTREAM LIMIT / CROSS SECTION: SECTION 3880**

NAME OF STRUCTURE: 3 - 8' x 4' BOX CULVERTS SOUTHERN END OF PROJECT
TYPE: BRIDGE CULVERT
LOCATION OF STRUCTURE: MID GEICK RANCH TRIB 2, UNDER PROPOSED ROAD THROUGH FUTURE DEVELOPMENT
DOWNSTREAM LIMIT: 1285
UPSTREAM LIMIT: 1385

NOTE: FOR MORE STRUCTURES, ATTACH ADDITIONAL PAGES AS NEEDED.

B. CHANNELIZATION

Flooding Source: Geick Ranch Tributary 2

Name of Structure: Tributary 2

1. Hydraulic Considerations

The channel was designed to carry _____ (cfs) and/or the . 100 .-year flood.

The design elevation in the channel is based on (check one):

Subcritical flow Critical flow Supercritical flow Energy grade line

If there is the potential for a hydraulic jump at the following locations, check all that apply and attach an explanation of how the hydraulic jump is controlled without affecting the stability of the channel.

Inlet to channel Outlet of channel At Drop Structures At Transitions

Other locations (specify): _____

2. Channel Design Plans

Attach the plans of the channelization certified by a registered professional engineer, as described in the instructions.

3. Accessory Structures

The channelization includes (check one):

Levees [Attach Section E (Levee/Floodwall)] Drop structures Superelevated sections
 Transitions in cross sectional geometry Debris basin/detention basin [Attach Section D (Dam/Basin)] Energy dissipator
 Weir Other (Describe):

4. Sediment Transport Considerations

Are the hydraulics of the channel affected by sediment transport? Yes No

If yes, then fill out Section F (Sediment Transport) of Form 3. If No, then attach your explanation for why sediment transport was not considered.

THE CHANNEL WAS DESIGNED TO INCLUDE ARMORING AS NEEDED TO PREVENT ADVERSE SEDIMENT TRANSPORT/ SCOURING.

C. BRIDGE/CULVERT

Flooding Source: **Geick Ranch Tributary 2**

Name of Structure: **10' X 4' BOX Culvert at US end of project**

1. This revision reflects (check one):

- Bridge/culvert not modeled in the FIS **There is no existing FIS**
- Modified bridge/culvert previously modeled in the FIS
- Revised analysis of bridge/culvert previously modeled in the FIS

2. Hydraulic model used to analyze the structure (e.g., HEC-2 with special bridge routine, WSPRO, HY8): **HEC-RAS**
If different than hydraulic analysis for the flooding source, justify why the hydraulic analysis used for the flooding source could not analyze the structures. Attach justification.

3. Attach plans of the structures certified by a registered professional engineer. The plan detail and information should include the following (check the information that has been provided):

- | | |
|---|--|
| <input type="checkbox"/> Dimensions (height, width, span, radius, length) | <input type="checkbox"/> Distances Between Cross Sections |
| <input type="checkbox"/> Shape (culverts only) | <input type="checkbox"/> Erosion Protection |
| <input type="checkbox"/> Material | <input type="checkbox"/> Low Chord Elevations – Upstream and Downstream |
| <input type="checkbox"/> Beveling or Rounding | <input type="checkbox"/> Top of Road Elevations – Upstream and Downstream |
| <input type="checkbox"/> Wing Wall Angle | <input type="checkbox"/> Structure Invert Elevations – Upstream and Downstream |
| <input type="checkbox"/> Skew Angle | <input type="checkbox"/> Stream Invert Elevations – Upstream and Downstream |
| | <input type="checkbox"/> Cross-Section Locations |

4. Sediment Transport Considerations

Are the hydraulics of the structure affected by sediment transport? Yes No

If Yes, then fill out Section F (Sediment Transport) of Form 3. If no, then attach an explanation.

THE CULVERT WAS DESIGNED TO INCLUDE ARMORING AS NEEDED TO PREVENT ADVERSE SEDIMENT TRANSPORT/ SCOURING.

C. BRIDGE/CULVERT

Flooding Source: **Geick Ranch Tributary 2**

Name of Structure: **3 - 8' x 4' BOX Culverts MID project**

1. This revision reflects (check one):

- Bridge/culvert not modeled in the FIS **There is no existing FIS**
- Modified bridge/culvert previously modeled in the FIS
- Revised analysis of bridge/culvert previously modeled in the FIS

2. Hydraulic model used to analyze the structure (e.g., HEC-2 with special bridge routine, WSPRO, HY8): **HEC-RAS**
If different than hydraulic analysis for the flooding source, justify why the hydraulic analysis used for the flooding source could not analyze the structures. Attach justification.

3. Attach plans of the structures certified by a registered professional engineer. The plan detail and information should include the following (check the information that has been provided):

- | | |
|---|--|
| <input type="checkbox"/> Dimensions (height, width, span, radius, length) | <input type="checkbox"/> Distances Between Cross Sections |
| <input type="checkbox"/> Shape (culverts only) | <input type="checkbox"/> Erosion Protection |
| <input type="checkbox"/> Material | <input type="checkbox"/> Low Chord Elevations – Upstream and Downstream |
| <input type="checkbox"/> Beveling or Rounding | <input type="checkbox"/> Top of Road Elevations – Upstream and Downstream |
| <input type="checkbox"/> Wing Wall Angle | <input type="checkbox"/> Structure Invert Elevations – Upstream and Downstream |
| <input type="checkbox"/> Skew Angle | <input type="checkbox"/> Stream Invert Elevations – Upstream and Downstream |
| | <input type="checkbox"/> Cross-Section Locations |

4. Sediment Transport Considerations

Are the hydraulics of the structure affected by sediment transport? Yes No

If Yes, then fill out Section F (Sediment Transport) of Form 3. If no, then attach an explanation.

THE CULVERT WAS DESIGNED TO INCLUDE ARMORING AS NEEDED TO PREVENT ADVERSE SEDIMENT TRANSPORT/ SCOURING.

C. BRIDGE/CULVERT

Flooding Source: **Geick Ranch Tributary 2**

Name of Structure: **3 - 8' x 4' BOX CULVERTS SOUTHERN END OF PROJECT**

1. This revision reflects (check one):

- Bridge/culvert not modeled in the FIS **There is no existing FIS**
- Modified bridge/culvert previously modeled in the FIS
- Revised analysis of bridge/culvert previously modeled in the FIS

2. Hydraulic model used to analyze the structure (e.g., HEC-2 with special bridge routine, WSPRO, HY8): **HEC-RAS**
If different than hydraulic analysis for the flooding source, justify why the hydraulic analysis used for the flooding source could not analyze the structures. Attach justification.

3. Attach plans of the structures certified by a registered professional engineer. The plan detail and information should include the following (check the information that has been provided):

- | | |
|---|--|
| <input type="checkbox"/> Dimensions (height, width, span, radius, length) | <input type="checkbox"/> Distances Between Cross Sections |
| <input type="checkbox"/> Shape (culverts only) | <input type="checkbox"/> Erosion Protection |
| <input type="checkbox"/> Material | <input type="checkbox"/> Low Chord Elevations – Upstream and Downstream |
| <input type="checkbox"/> Beveling or Rounding | <input type="checkbox"/> Top of Road Elevations – Upstream and Downstream |
| <input type="checkbox"/> Wing Wall Angle | <input type="checkbox"/> Structure Invert Elevations – Upstream and Downstream |
| <input type="checkbox"/> Skew Angle | <input type="checkbox"/> Stream Invert Elevations – Upstream and Downstream |
| | <input type="checkbox"/> Cross-Section Locations |


4. Sediment Transport Considerations

Are the hydraulics of the structure affected by sediment transport? Yes No

If Yes, then fill out Section F (Sediment Transport) of Form 3. If no, then attach an explanation.



THE CULVERT WAS DESIGNED TO INCLUDE ARMORING AS NEEDED TO PREVENT ADVERSE SEDIMENT TRANSPORT/ SCOURING.

Appendix B Certified Topo

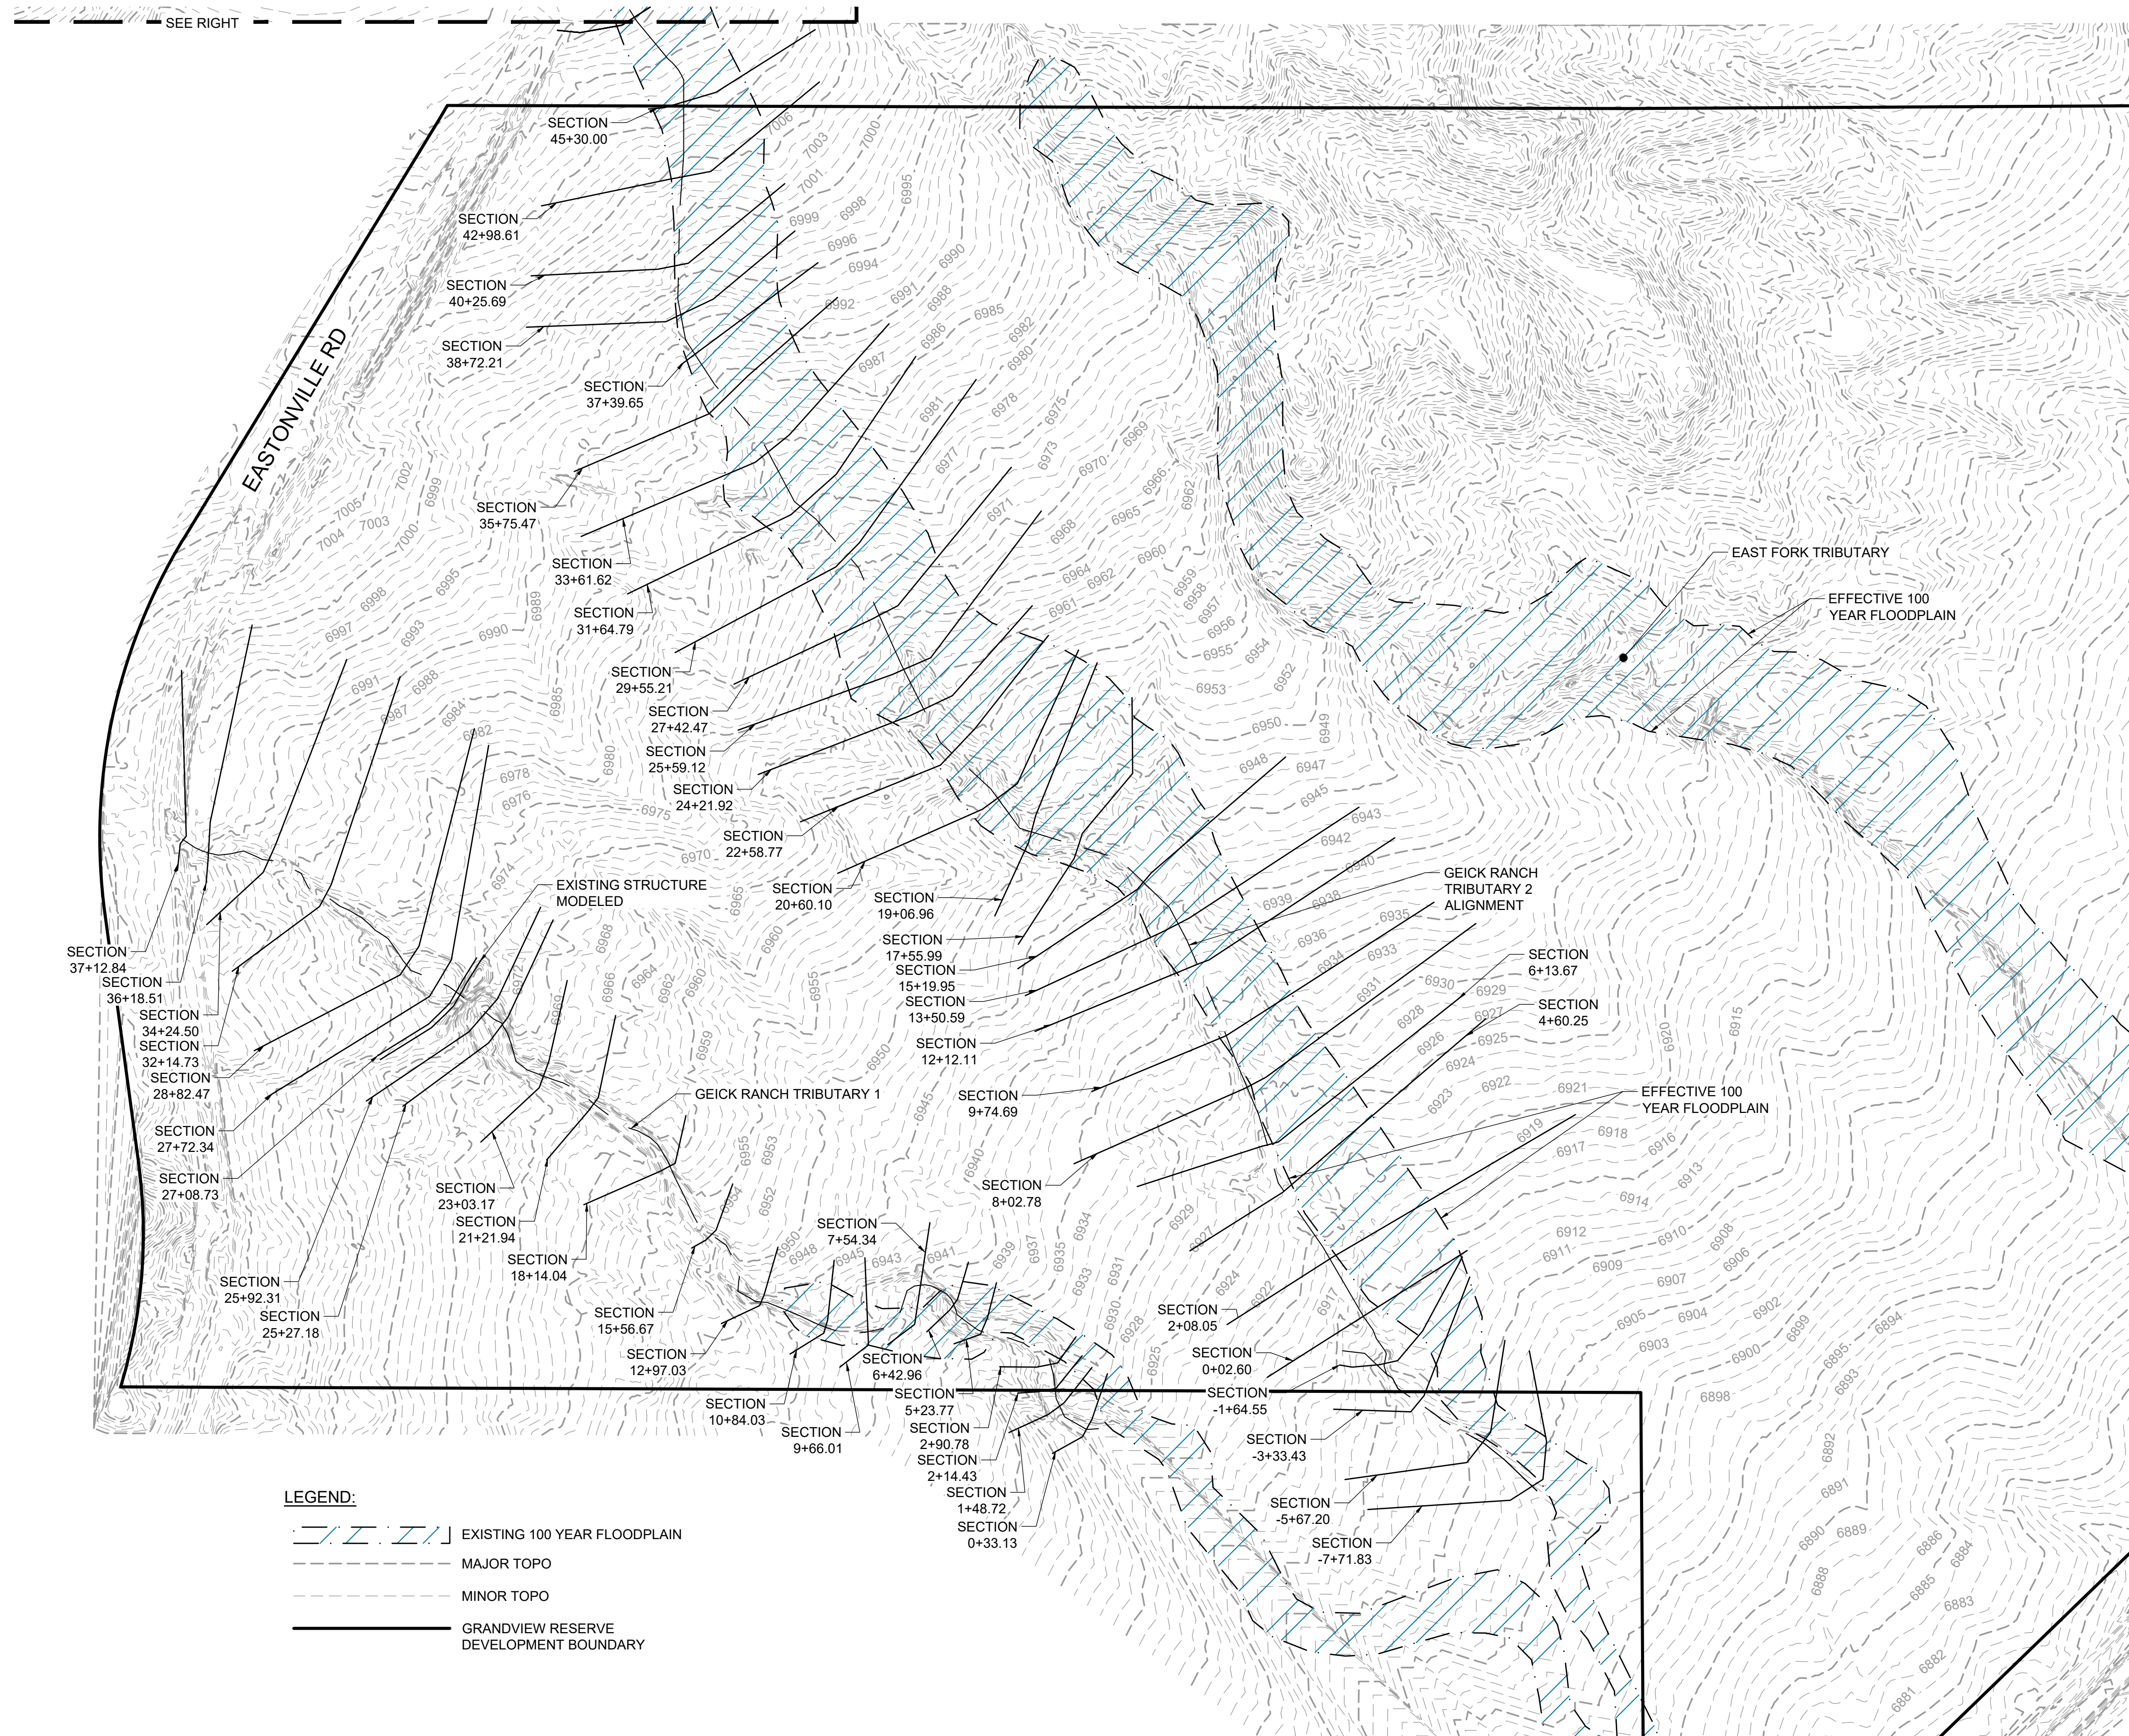


LEGEND:

- EXISTING 100 YEAR FLOODPLAIN
- MAJOR TOPO
- MINOR TOPO
- GRANDVIEW RESERVE DEVELOPMENT BOUNDARY

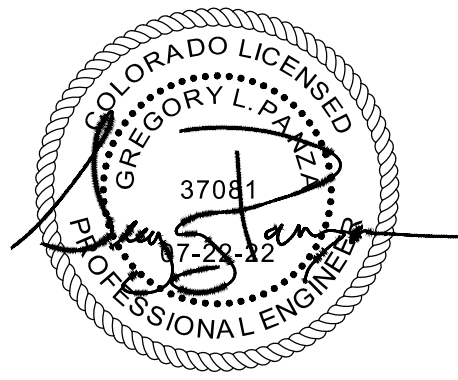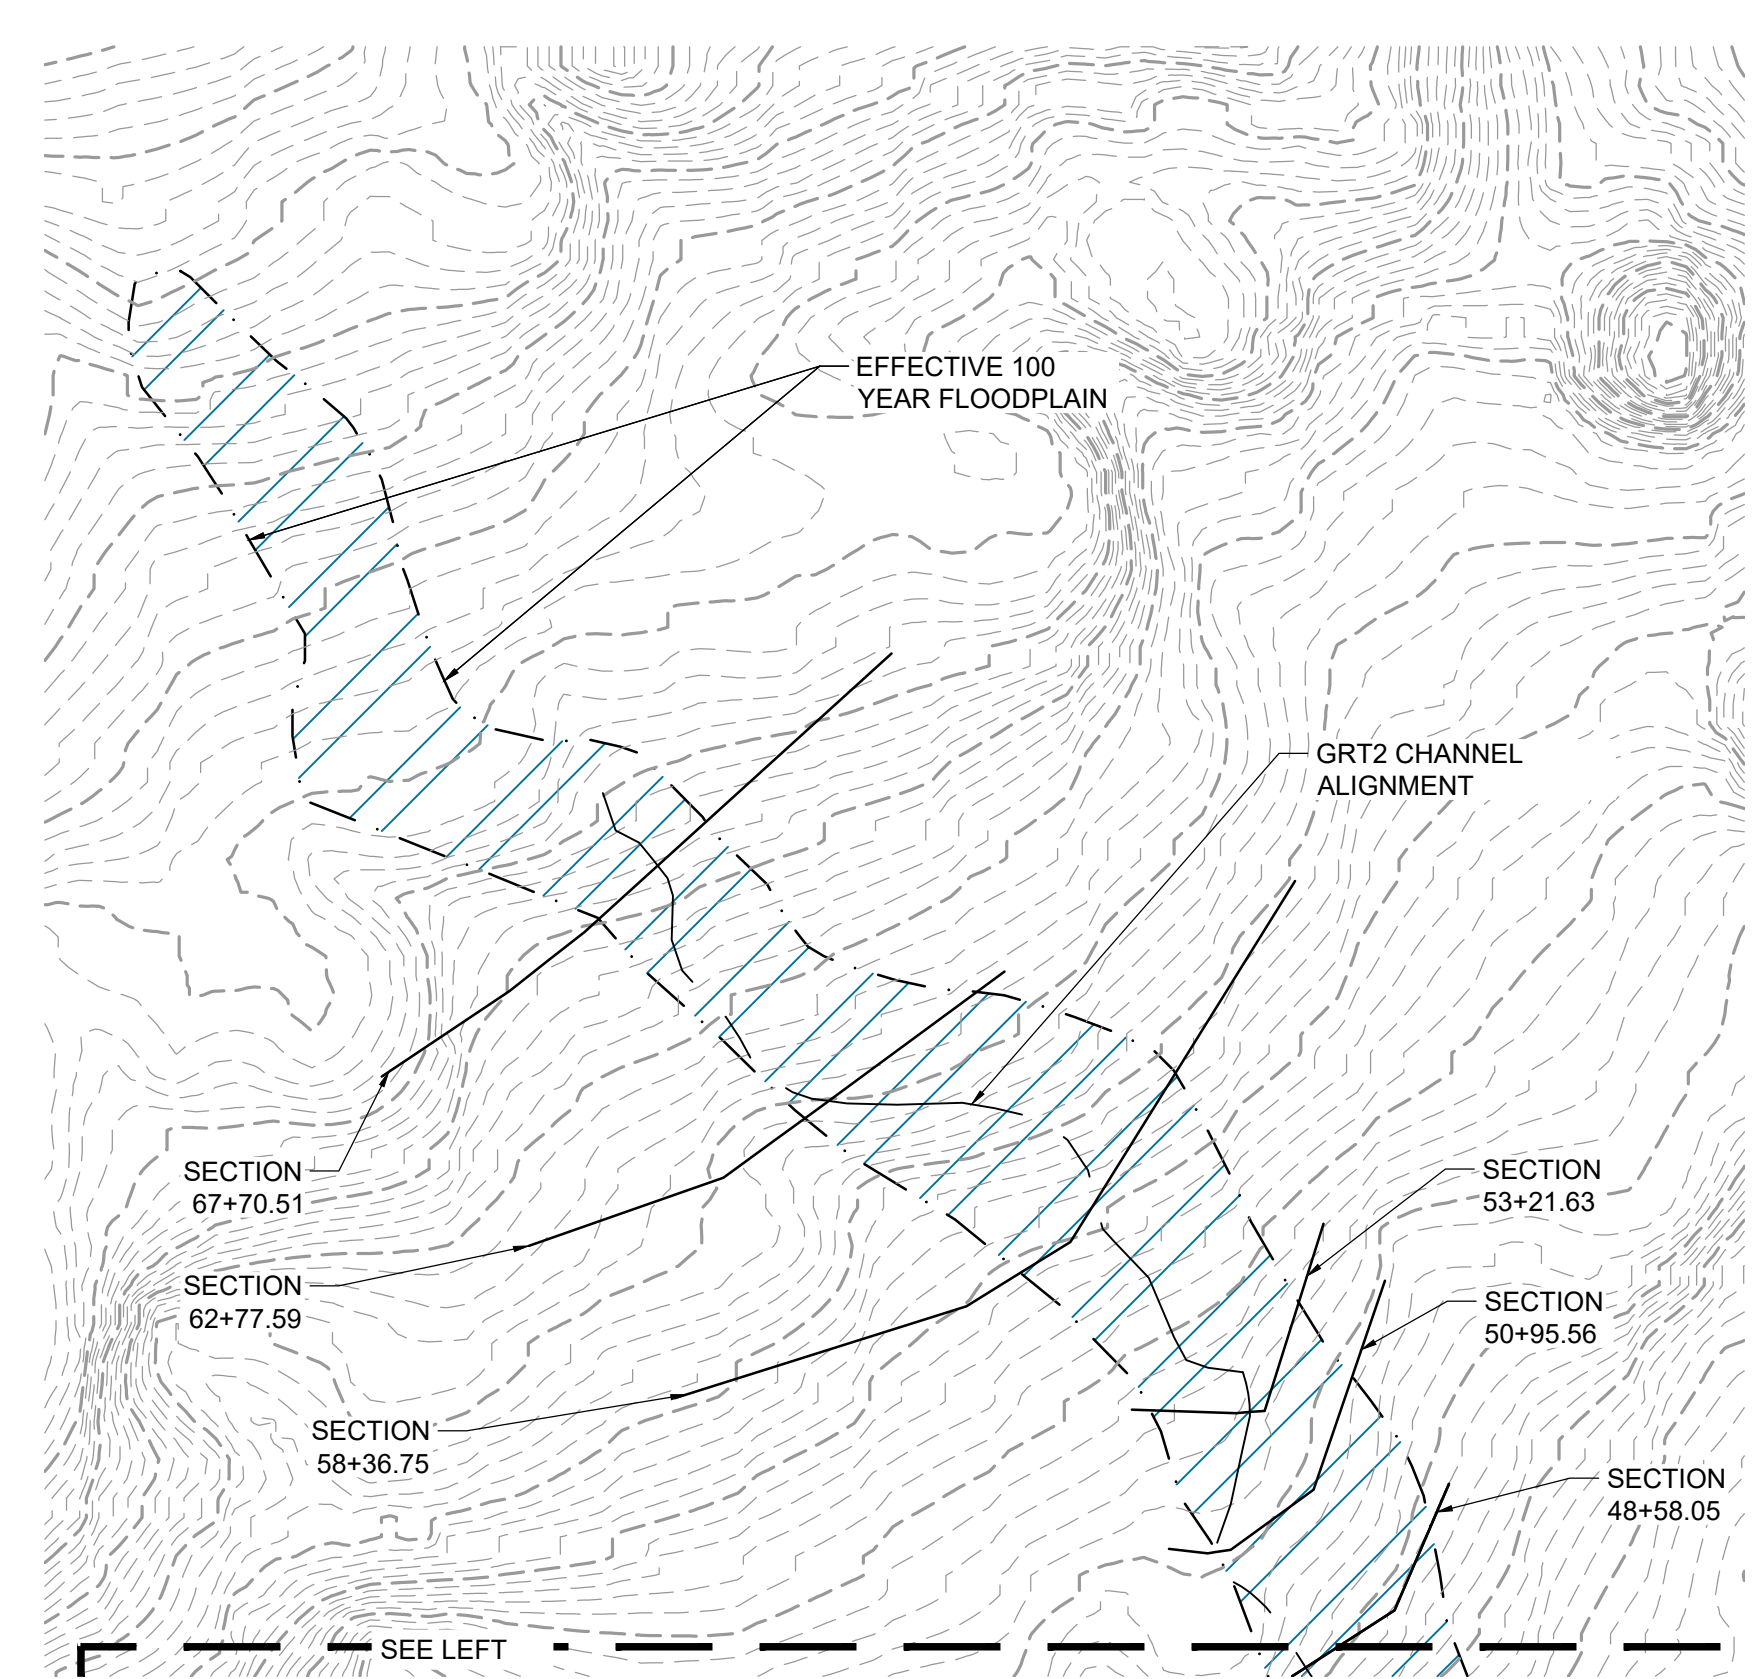


NOTES:
1. BASIS OF BEARINGS: THE EAST LINE OF SECTION 21, BEING MONUMENTED AT THE SOUTHEAST CORNER BY A 3-1/4" ALUMINUM SURVEYOR'S CAP STAMPED "PS INC PLS 30087 1996" BEING APPROPRIATELY MARKED, AND BEING MONUMENTED AT THE NORTHEAST CORNER BY A 3-1/4" ALUMINUM SURVEYOR'S CAP STAMPED "PS INC PLS 30087 1996" BEING APPROPRIATELY MARKED, BEING ASSUMED TO BEAR NORTH 00 DEGREES 52 MINUTES 26 SECONDS WEST, A DISTANCE OF 5290.17 FEET.

NAVD88 6866.33

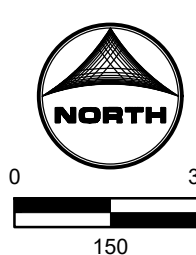



Job No.: 201662
Prepared By: SJF
Date: 3/20/2023

EXISTING FLOODPLAIN EXHIBIT

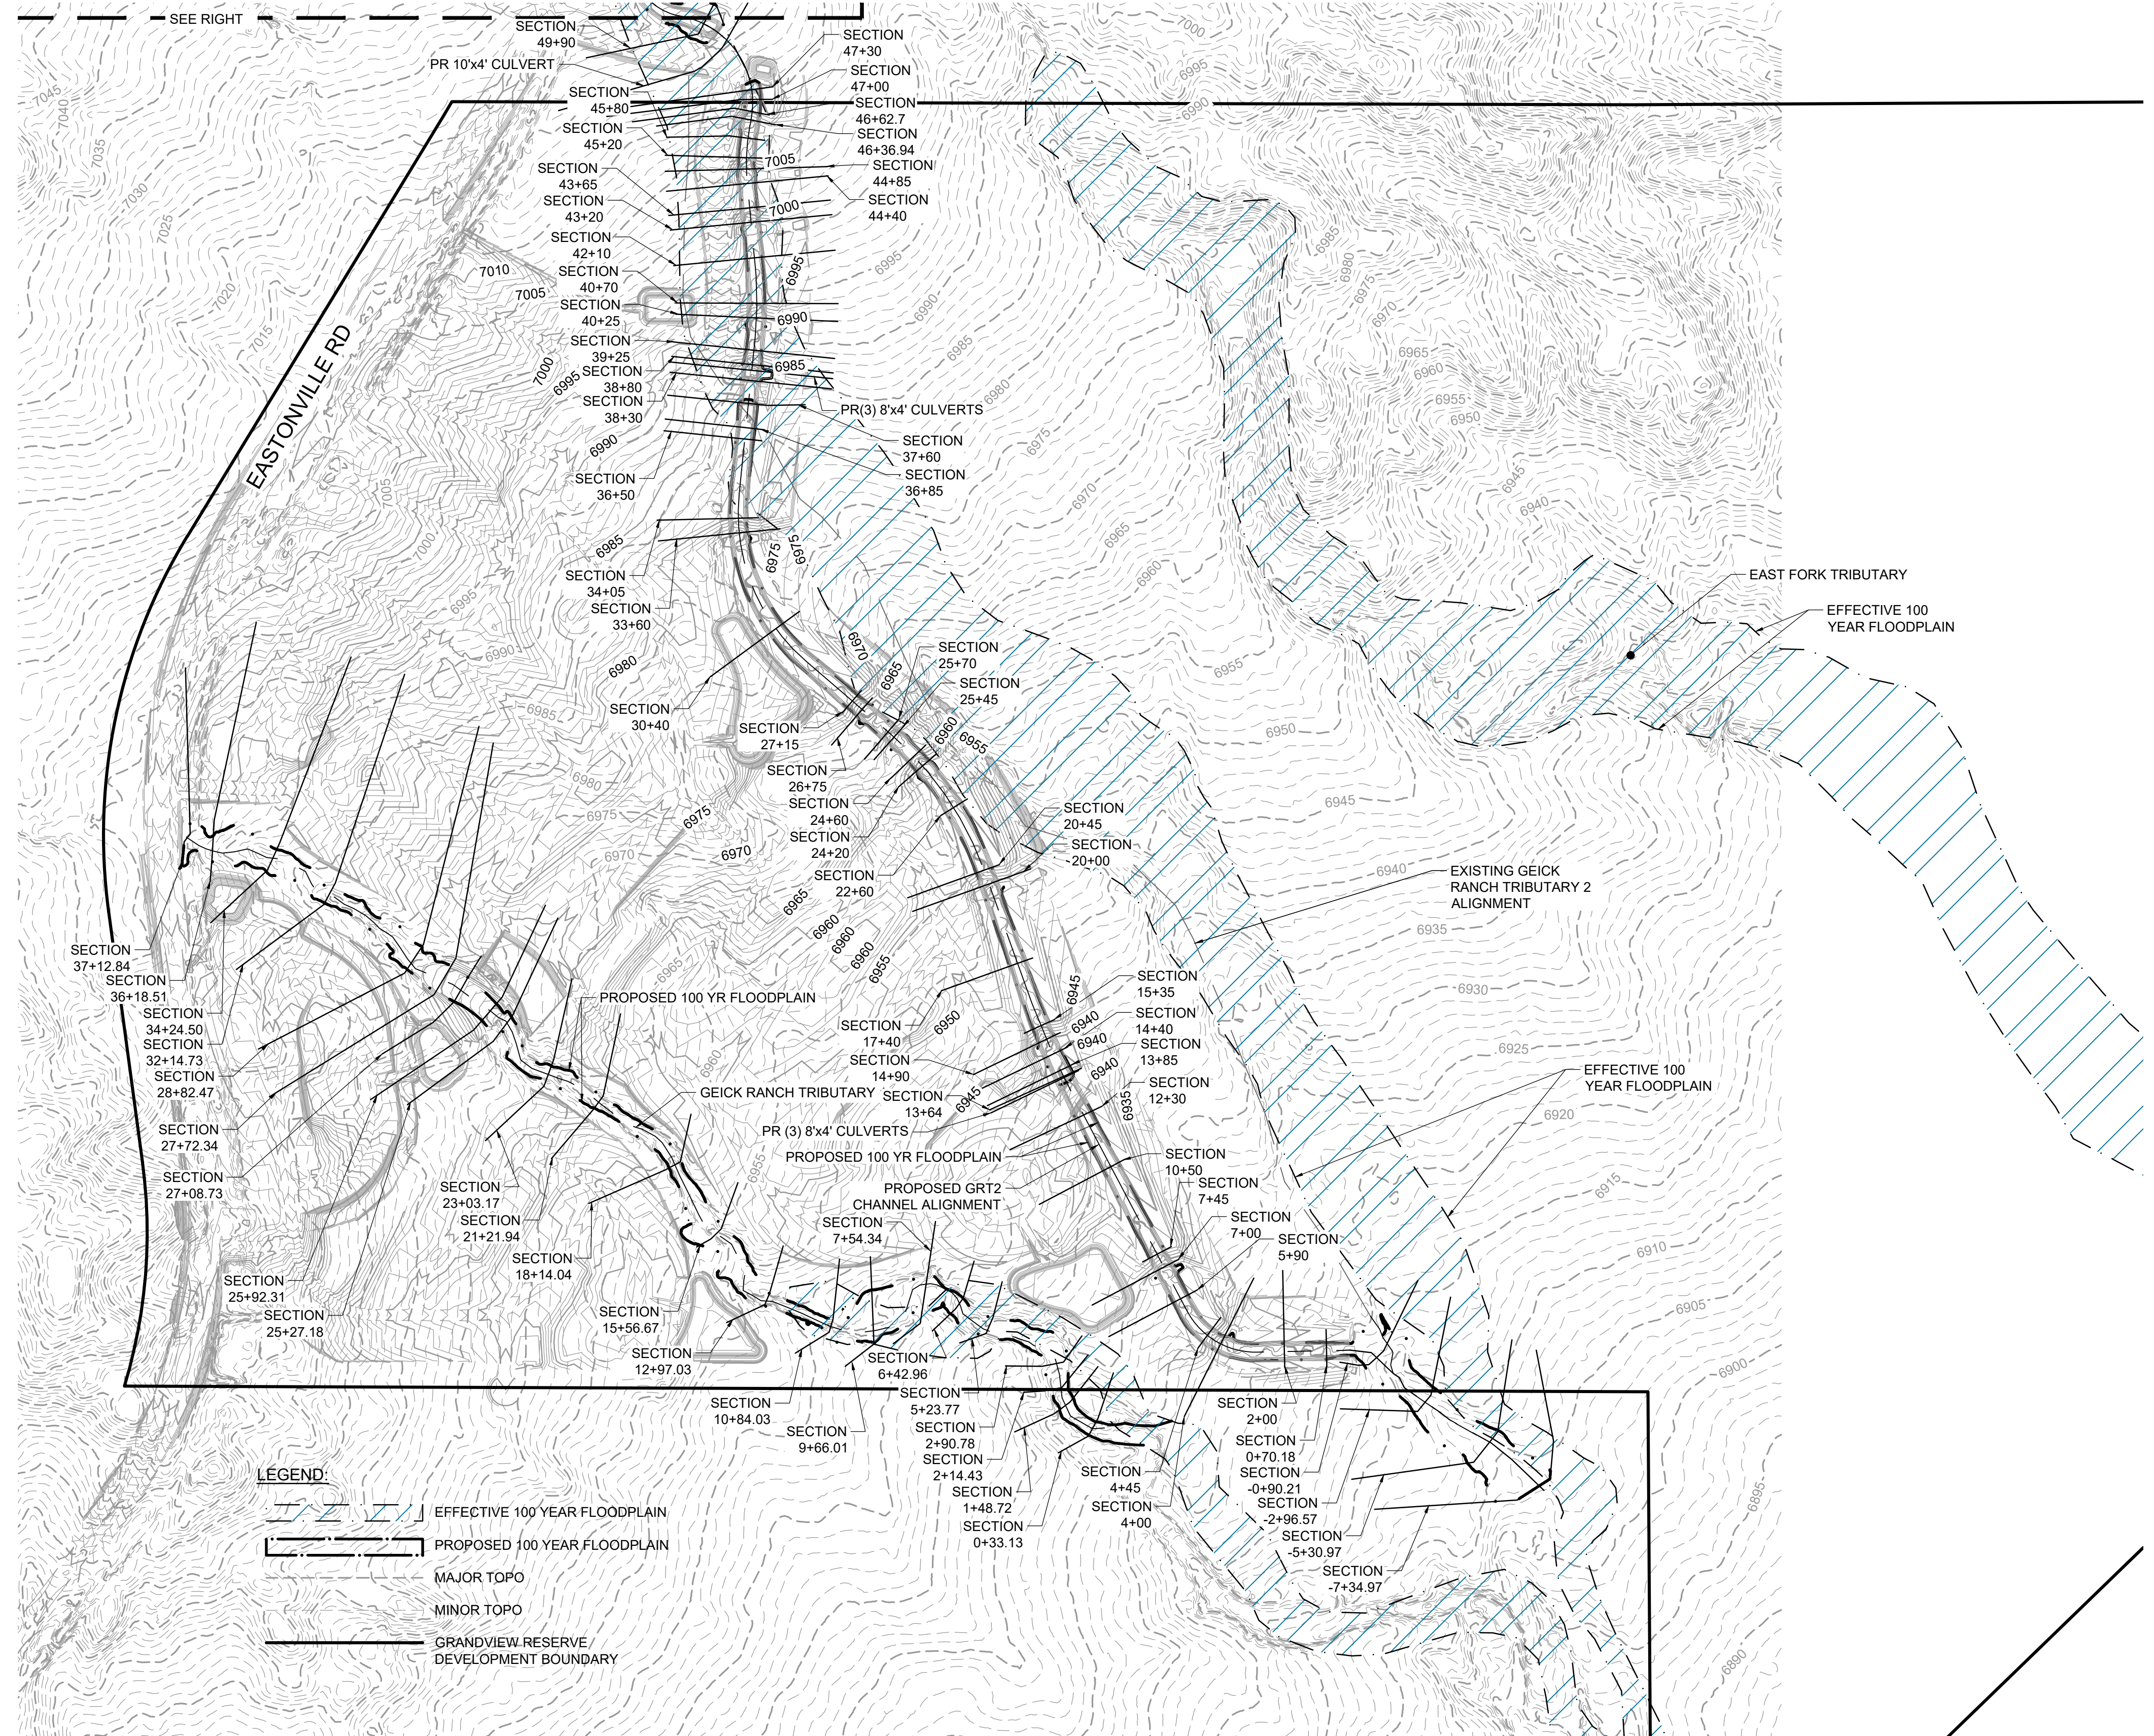


LEGEND:

- EFFECTIVE 100 YEAR FLOODPLAIN
- PROPOSED 100 YEAR FLOODPLAIN
- MAJOR TOPO
- MINOR TOPO
- GRANDVIEW RESERVE DEVELOPMENT BOUNDARY

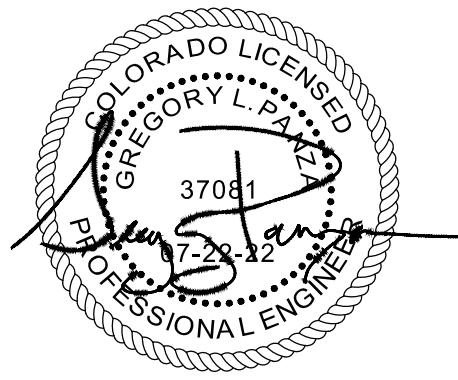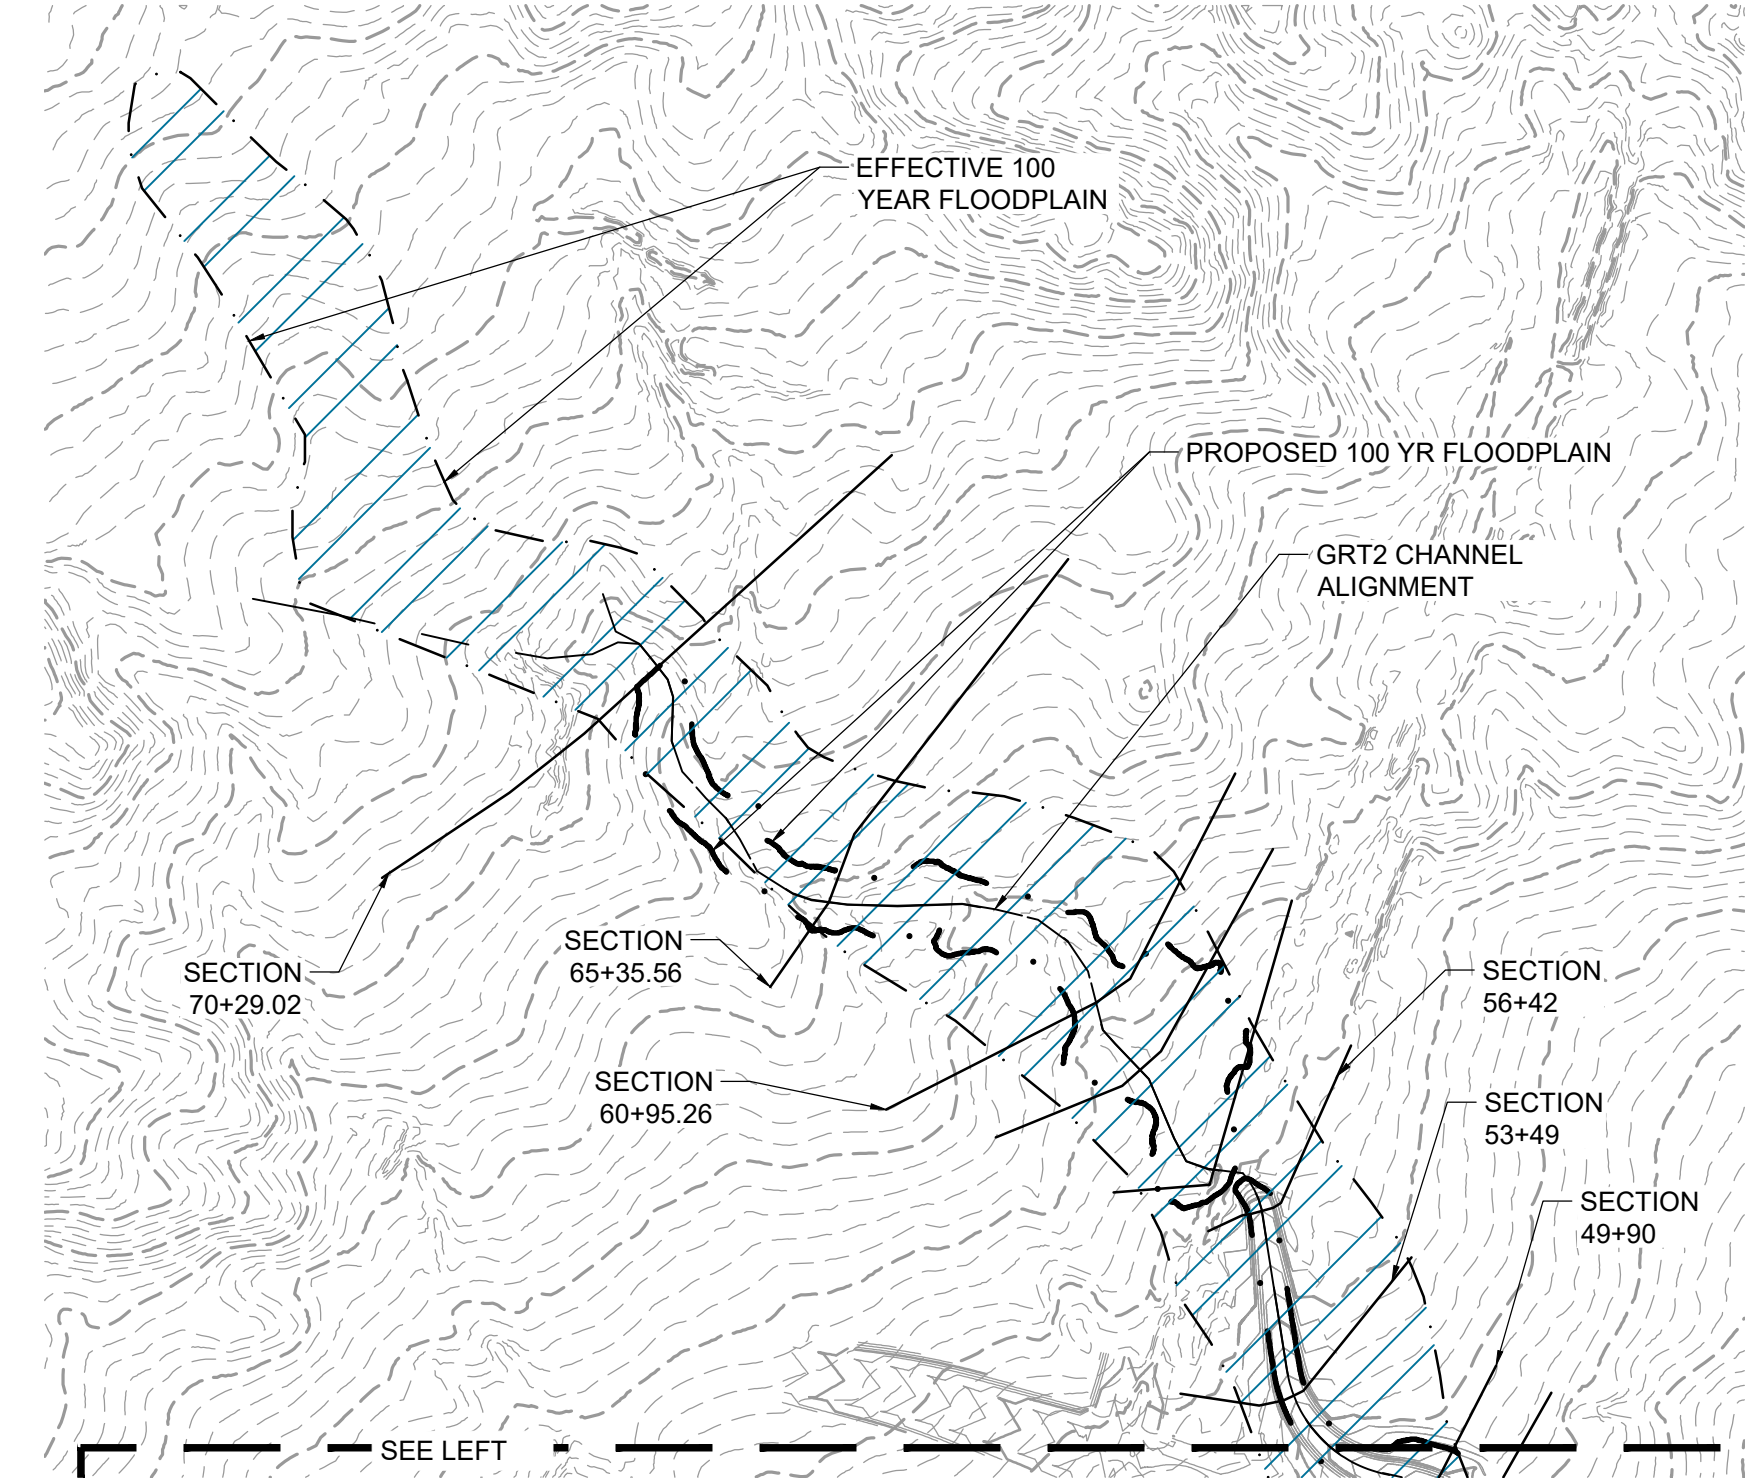

NOTES:
 1. BASIS OF BEARINGS: THE EAST LINE OF SECTION 21, BEING MONUMENTED AT THE SOUTHEAST CORNER BY A 3-1/4" ALUMINUM SURVEYOR'S CAP STAMPED "PS INC PLS 30087 1998", BEING APPROPRIATELY MARKED, AND BEING MONUMENTED AT THE NORTHEAST CORNER BY A 3-1/4" ALUMINUM SURVEYOR'S CAP STAMPED "PS INC PLS 30087 1998", BEING APPROPRIATELY MARKED, BEING ASSUMED TO BEAR NORTH 00 DEGREES 52 MINUTES 26 SECONDS WEST, A DISTANCE OF 5290.17 FEET.

NAVD88


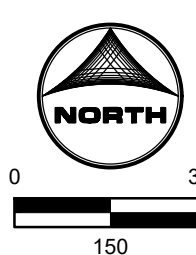


Job No.:	201662
Prepared By:	SJF
Date:	3/21/2023

FLOODPLAIN EXHIBIT

ASBUILT EXHIBIT

EXISTING BERM

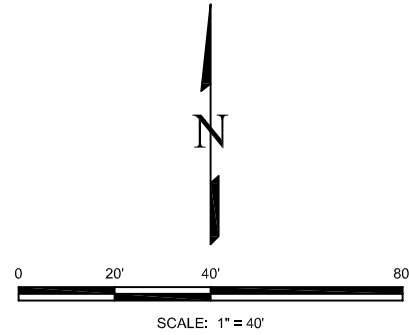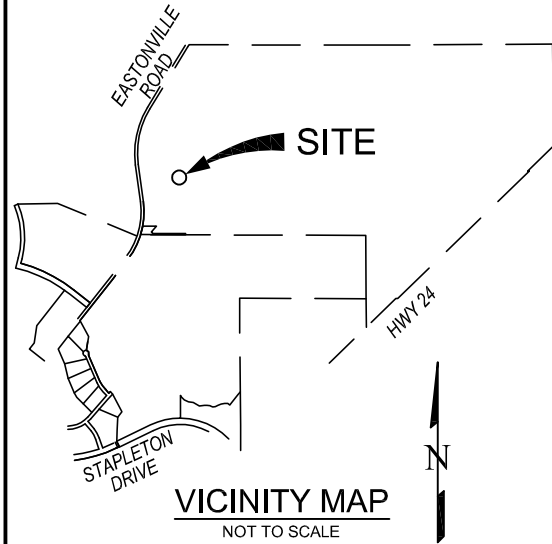

GENERAL NOTES:


1. THIS TOPOGRAPHIC MAP WAS CREATED FROM DATA GATHERED FROM A FIELD SURVEY CONDUCTED ON THE GROUND MARCH 21, 2023.
2. THIS TOPOGRAPHIC MAP DOES NOT REPRESENT A MONUMENTED LAND SURVEY AND CAN NOT BE RELIED UPON FOR DEFINITIVE PROPERTY BOUNDARY INFORMATION. THE BOUNDARY IS SHOWN PLACED PER FOUND MONUMENTS. NO MONUMENTATION WAS SET AT TIME OF SURVEY. FURTHER SURVEY WORK REQUIRED IS TO ESTABLISH ADDITIONAL BOUNDARY MONUMENTS.
3. VERTICAL CONTOUR INTERVAL FOR THIS MAP IS 1 FOOT.
4. BENCHMARK(BM): THE BENCHMARK FOR THIS TOPOGRAPHIC MAP IS NGS MONUMENT F24, WITH AN ASSUMED ELEVATION OF 6866.33 FEET. NAVD88
5. NO UTILITY LOCATES WERE ORDERED.

SURVEYOR'S STATEMENT:

I, JONATHAN W. TESSIN, A PROFESSIONAL LAND SURVEYOR IN THE STATE OF COLORADO, DO HEREBY STATE THAT THIS TOPOGRAPHIC SURVEY HAS BEEN PREPARED UNDER MY DIRECTION, AND THAT THIS SURVEY DOES ACCURATELY SHOW THE DESCRIBED TRACT OF LAND TO THE BEST OF MY KNOWLEDGE AND BELIEF.



JONATHAN W. TESSIN, PROFESSIONAL LAND SURVEYOR
 COLORADO P.L.S. NO. 33196
 FOR AND ON BEHALF OF EDWARD-JAMES SURVEYING, INC.

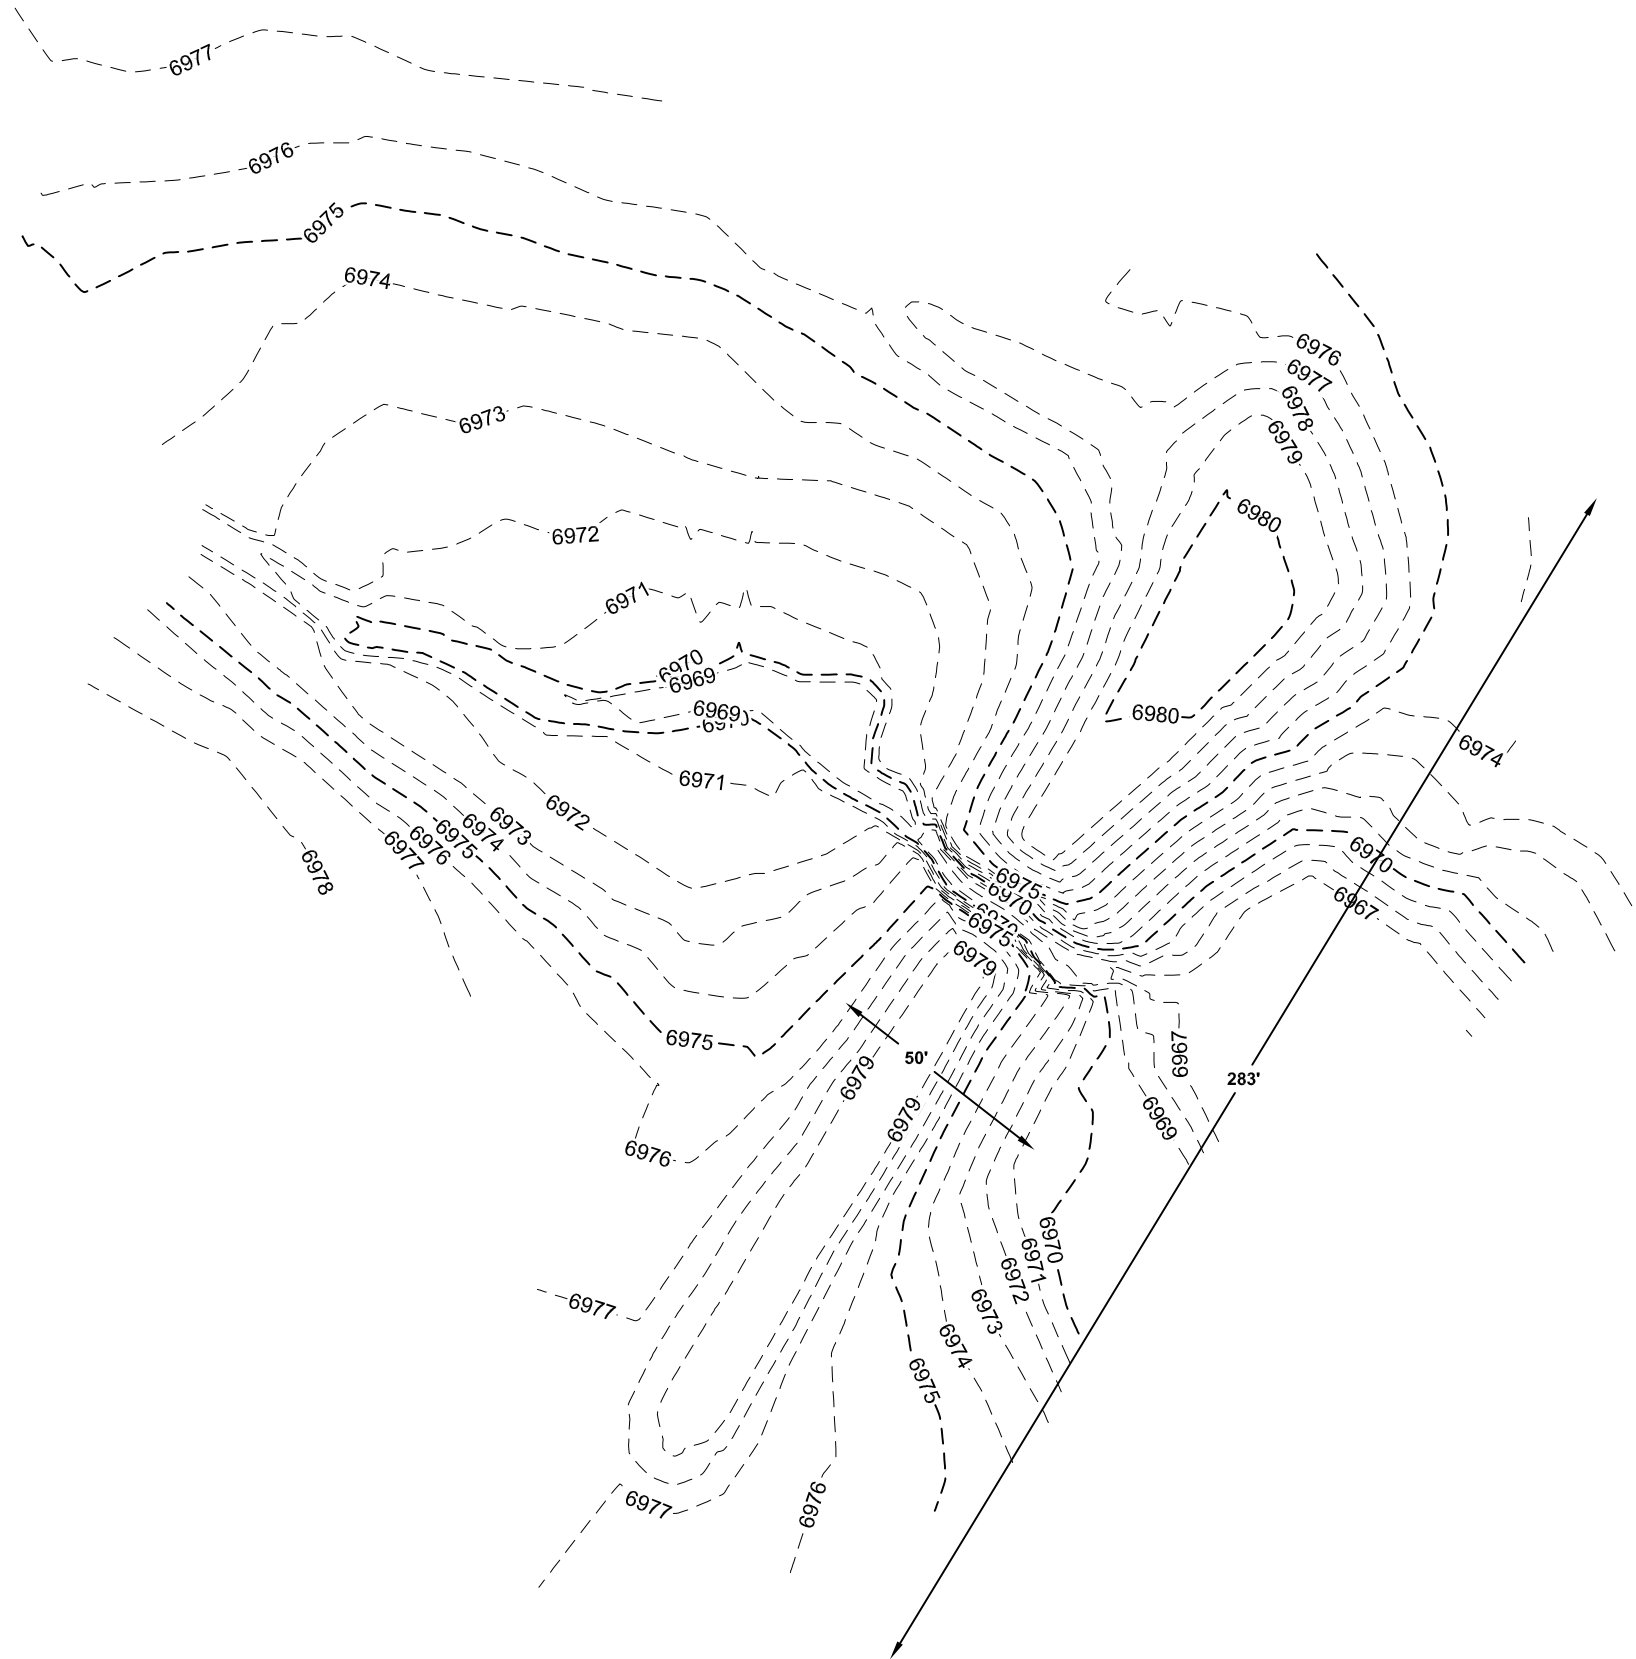

NO.	REVISIONS	DESCRIPTION	DATE

EDWARD-JAMES SURVEYING, INC.
 926 Elkton Drive
 Colorado Springs, CO 80907
 Office: (719) 576-1216
 Fax: (719) 576-1206

4732 Eagle Ridge Circle
 Pueblo, CO 81008
 Office: (719) 545-6240
 Fax: (719) 545-6247



ASBUILT EXHIBIT
 EXISTING BERM

A PORTION OF THE NORTHWEST QUARTER OF SECTION 28
 TOWNSHIP 12 SOUTH, RANGE 64 WEST OF THE 6TH P.M.
 EL PASO COUNTY, COLORADO

DRAWN BY: **JWT**
 CHECKED BY: **ERF**

H-SCALE: **1" = 40'**

JOB NO. **2217-01**
 DATE CREATED **3/22/23**
 DATE ISSUED **3/22/23**
 SHEET NO. **1** OF **1**

Appendix C Annotated Firm

NOTES TO USERS

This map is for use in administering the National Flood Insurance Program. It does not necessarily identify all areas subject to flooding, particularly from local drainage sources of small size. The community map repository should be consulted for possible updated or additional flood hazard information.

To obtain more detailed information in areas where **Base Flood Elevations (BFEs)** and/or **floodways** have been determined, users are encouraged to consult the Flood Profiles and Floodway Data and/or Summary of Stillwater Elevations tables contained within the Flood Insurance Study (FIS) report that accompanies this FIRM. Users should be aware that BFEs shown on the FIRM represent rounded whole-foot elevations. These BFEs are intended for flood insurance rating purposes only and should not be used as the sole source of flood elevation information. Accordingly, flood elevation data presented in the FIS report should be utilized in conjunction with the FIRM for purposes of construction and/or floodplain management.

Coastal Base Flood Elevations shown on this map apply only landward of 0.0' North American Vertical Datum of 1988 (NAVD88). Users of this FIRM should be aware that coastal flood elevations are also provided in the Summary of Stillwater Elevations table in the Flood Insurance Study report for this jurisdiction. Elevations shown in the Summary of Stillwater Elevations table should be used for construction and/or floodplain management purposes when they are higher than the elevations shown on this FIRM.

Boundaries of the **floodways** were computed at cross sections and interpolated between cross sections. The floodways were based on hydraulic considerations with regard to requirements of the National Flood Insurance Program. Floodway widths and other pertinent floodway data are provided in the Flood Insurance Study report for this jurisdiction.

Certain areas not in Special Flood Hazard Areas may be protected by **flood control structures**. Refer to section 2.4 "Flood Protection Measures" of the Flood Insurance Study report for information on flood control structures for this jurisdiction.

The **projection** used in the preparation of this map was Universal Transverse Mercator (UTM) zone 13. The **horizontal datum** was NAD83, GRS80 spheroid. Differences in datum, spheroid, projection or UTM zones zones used in the production of FIRMs for adjacent jurisdictions may result in slight positional differences in map features across jurisdiction boundaries. These differences do not affect the accuracy of this FIRM.

Flood elevations on this map are referenced to the **North American Vertical Datum of 1988 (NAVD88)**. These flood elevations must be compared to structure and ground elevations referenced to the same **vertical datum**. For information regarding conversion between the National Geodetic Vertical Datum of 1929 and the North American Vertical Datum of 1988, visit the National Geodetic Survey website at <http://www.ngs.noaa.gov/> or contact the National Geodetic Survey at the following address:

NGS Information Services
NOAA, NINGS12
National Geodetic Survey
SSMC-3, #9202
1315 East-West Highway
Silver Spring, MD 20910-3282

To obtain current elevation, description, and/or location information for **bench marks** shown on this map, please contact the Information Services Branch of the National Geodetic Survey at (301) 713-3242 or visit its website at <http://www.ngs.noaa.gov/>.

Base Map information shown on this FIRM was provided in digital format by El Paso County, Colorado Springs Utilities, City of Fountain, Bureau of Land Management, National Oceanic and Atmospheric Administration, United States Geological Survey, and Anderson Consulting Engineers, Inc. These data are current as of 2006.

This map reflects more detailed and up-to-date **stream channel configurations and floodplain delineations** than those shown on the previous FIRM for this jurisdiction. The floodplains and floodways that were transferred from the previous FIRM may have been adjusted to conform to these new stream channel configurations. As a result, the Flood Profiles and Floodway Data tables in the Flood Insurance Study Report (which contains authoritative hydraulic data) may reflect stream channel distances that differ from what is shown on this map. The profile baselines depicted on this map represent the hydraulic modeling baselines that match the flood profiles and Floodway Data Tables if applicable, in the FIS report. As a result, the profile baselines may deviate significantly from the new base map channel representation and may appear outside of the floodplain.

Corporate limits shown on this map are based on the best data available at the time of publication. Because changes due to annexations or de-annexations may have occurred after this map was published, map users should contact appropriate community officials to verify current corporate limit locations.

Please refer to the separately printed **Map Index** for an overview map of the county showing the layout of map panels, community map repository addresses, and a Listing of Communities table containing National Flood Insurance Program dates for each community as well as a listing of the panels on which each community is located.


Contact **FEMA Map Services Center (MSC)** via the FEMA Map Information eXchange (FMIX) 1-877-336-2627 for information on available products associated with this FIRM. Available products may include previously issued Letters of Map Change, a Flood Insurance Study Report, and/or digital versions of this map. The MSC may also be reached by Fax at 1-800-358-9620 and its website at <http://www.msc.fema.gov/>.

If you have **questions about this map** or questions concerning the National Flood Insurance Program in general, please call 1-877-FEMA MAP (1-877-336-2627) or visit the FEMA website at <http://www.fema.gov/business/nfp>.

El Paso County Vertical Datum Offset Table

Flooding Source	Vertical Datum Offset (ft)
REFER TO SECTION 3.3 OF THE EL PASO COUNTY FLOOD INSURANCE STUDY FOR STREAM BY STREAM VERTICAL DATUM CONVERSION INFORMATION	


Panel Location Map

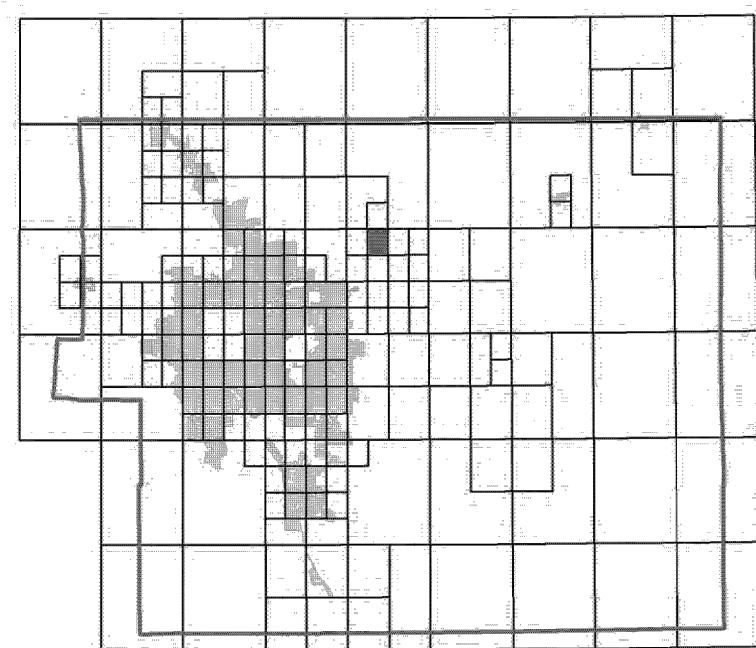

This Digital Flood Insurance Rate Map (DFIRM) was produced through a Cooperating Technical Partner (CTP) agreement between the State of Colorado Water Conservation Board (CWCB) and the Federal Emergency Management Agency (FEMA).



Additional Flood Hazard information and resources are available from local communities and the Colorado Water Conservation Board.

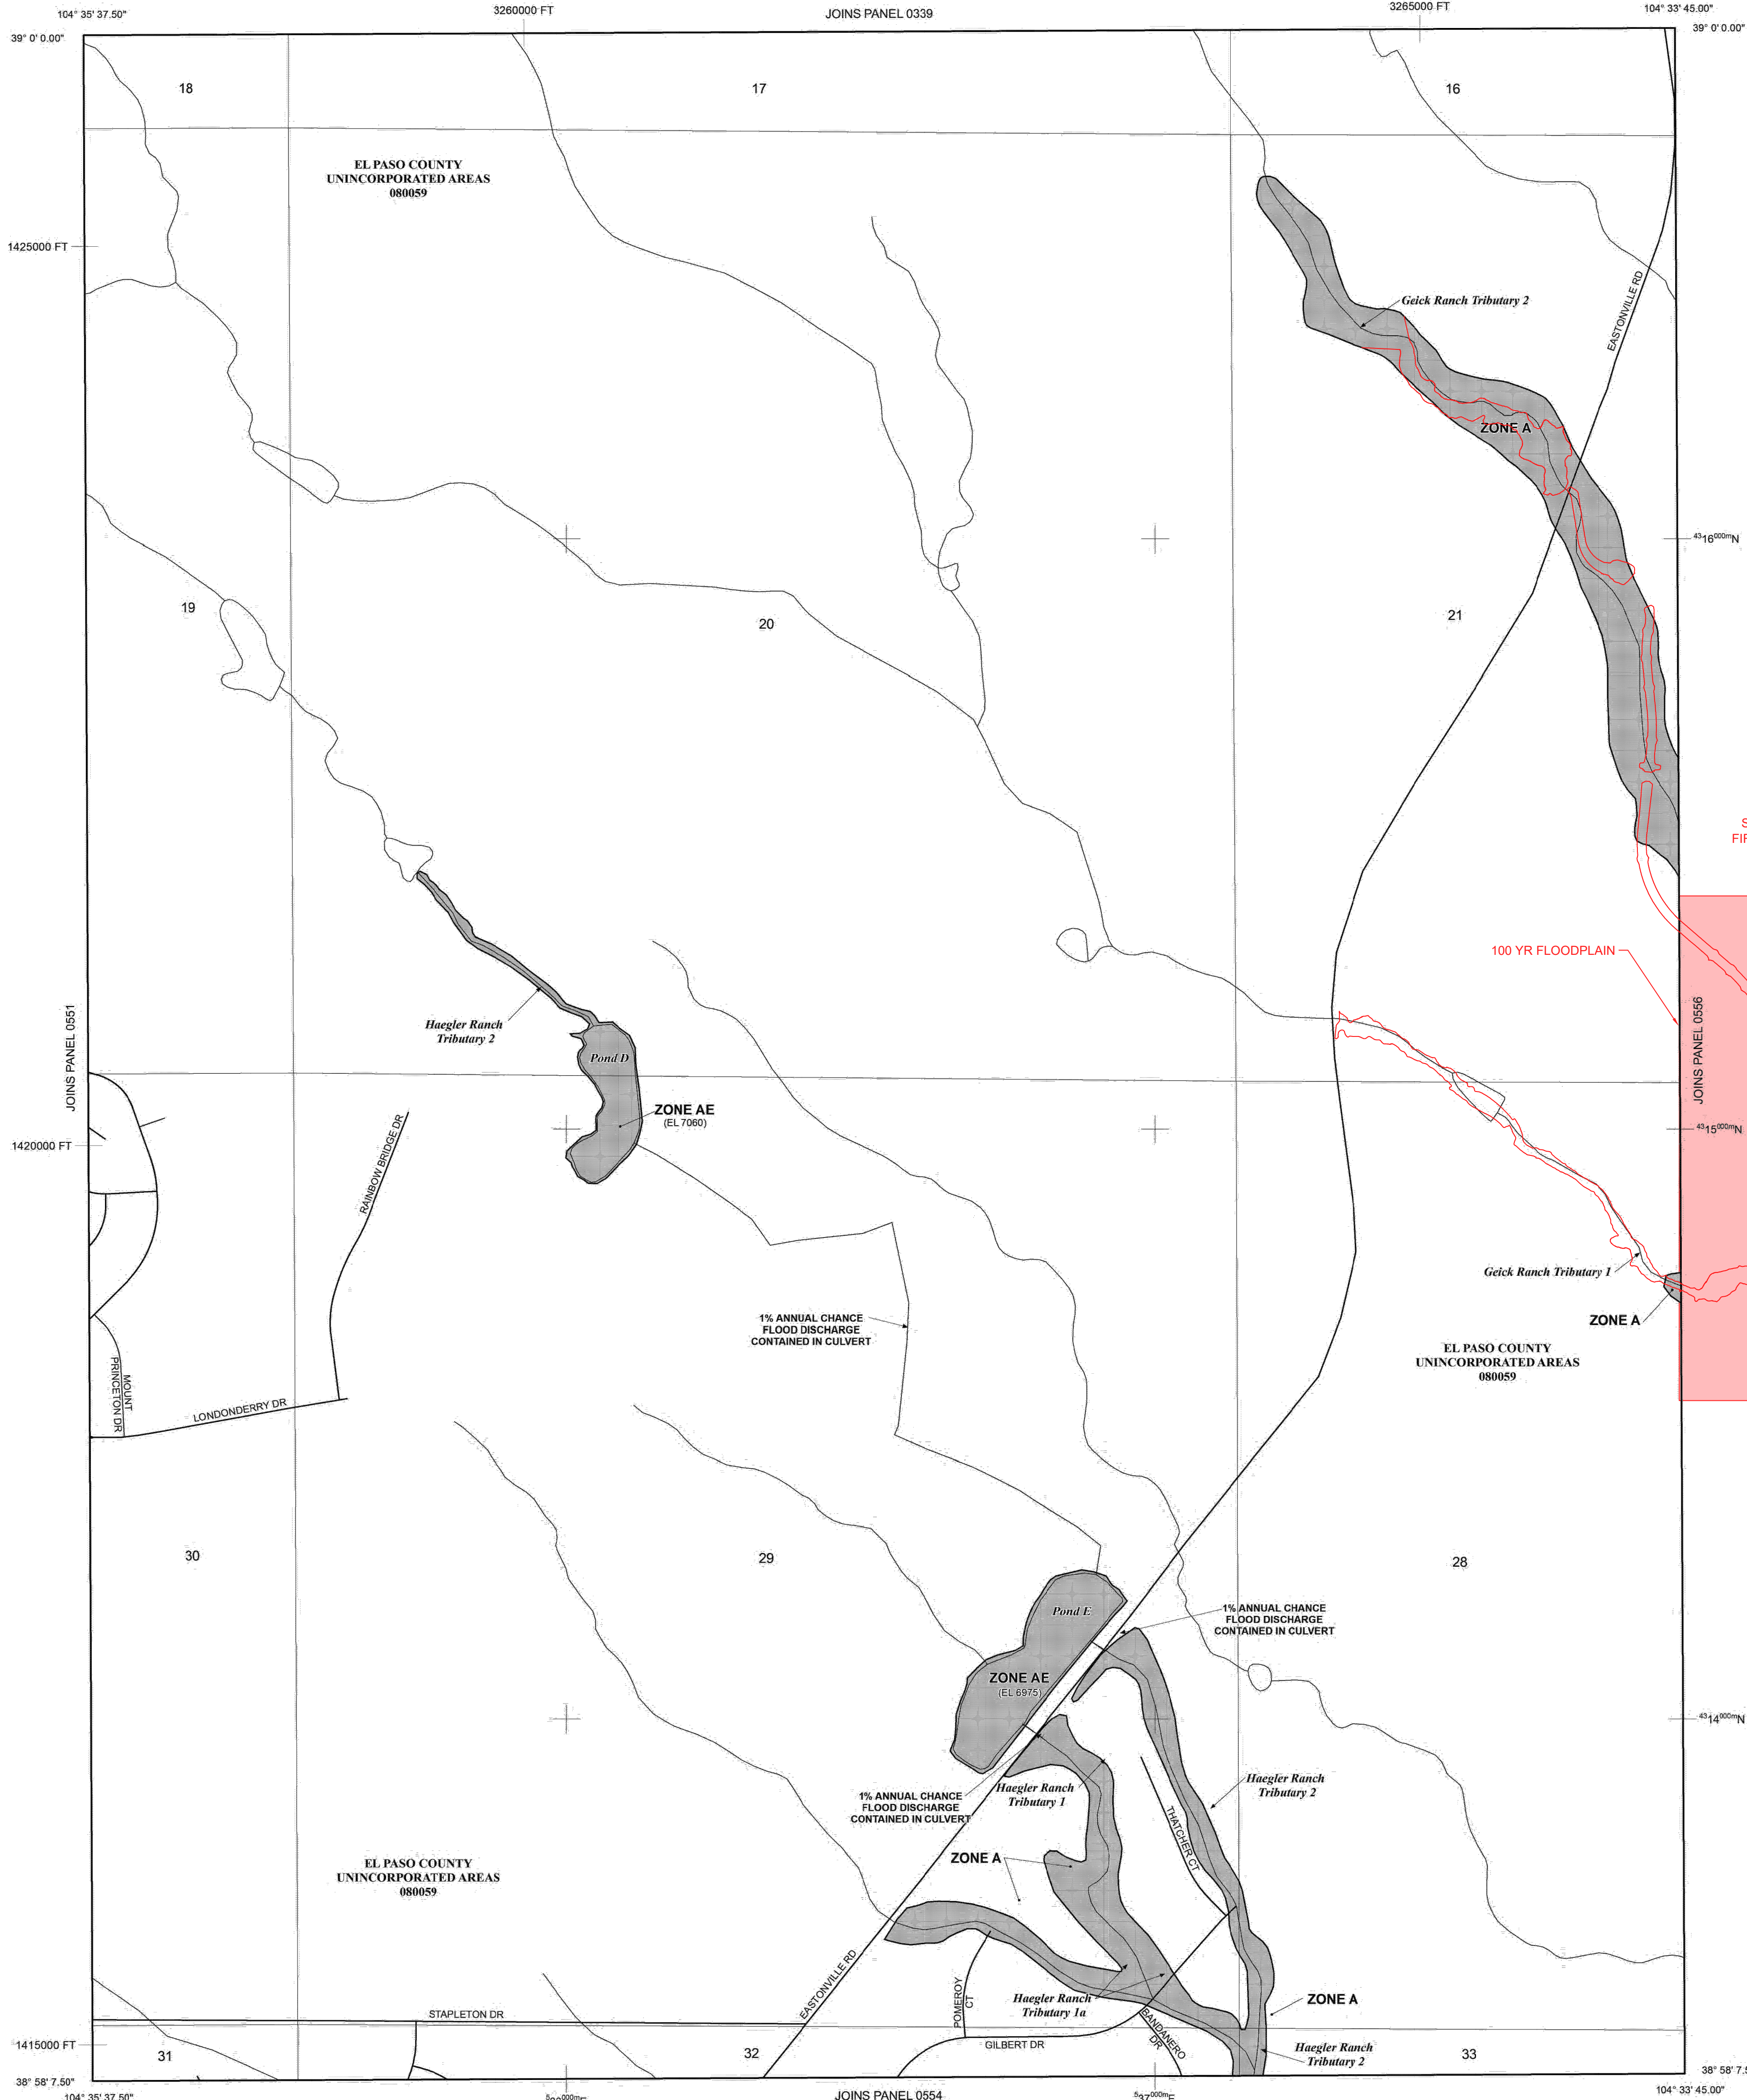

NOTE: MAP AREA SHOWN ON THIS PANEL IS LOCATED WITHIN TOWNSHIP 12 SOUTH, RANGE 64 WEST.

LEGEND

SPECIAL FLOOD HAZARD AREAS (SFHAS) SUBJECT TO INUNDATION BY THE 1% ANNUAL CHANCE FLOOD

The 1% annual chance flood (100-year flood), also known as the base flood, is the flood that has a 1% chance of being equaled or exceeded in any given year. The Special Flood Hazard Area is the area subject to flooding by the 1% annual chance flood. Areas of Special Flood Hazard include Zones A, AE, AH, AO, AR, A99, V, and VE. The Base Flood Elevation is the water-surface elevation of the 1% annual chance flood.

- ZONE A** No Base Flood Elevations determined.
- ZONE AE** Base Flood Elevations determined.
- ZONE AH** Flood depths of 1 to 3 feet (usually areas of ponding); Base Flood Elevations determined.
- ZONE AO** Flood depths of 1 to 3 feet (usually sheet flow on sloping terrain); average depths determined. For areas of alluvial fan flooding, velocities also determined.
- ZONE AR** Special Flood Hazard Area Formerly protected from the 1% annual chance flood by a flood control system that was subsequently identified. Zone AR indicates that the former flood control system is being restored to provide protection from the 1% annual chance or greater flood.
- ZONE A99** Area to be protected from 1% annual chance flood by a Federal flood protection system under construction; no Base Flood Elevations determined.
- ZONE V** Coastal flood zone with velocity hazard (wave action); no Base Flood Elevations determined.
- ZONE VE** Coastal flood zone with velocity hazard (wave action); Base Flood Elevations determined.

FLOODWAY AREAS IN ZONE AE
The floodway is the channel of a stream plus any adjacent floodplain areas that must be kept free of encroachment so that the 1% annual chance flood can be carried without substantial increases in flood heights.

OTHER FLOOD AREAS
ZONE X Areas of 0.2% annual chance flood; areas of 1% annual chance flood with average depths of less than 1 foot or with drainage areas less than 1 square mile; and areas protected by levees from 1% annual chance flood.

OTHER AREAS
ZONE X Areas determined to be outside the 0.2% annual chance floodplain.
ZONE D Areas in which flood hazards are undetermined, but possible.

COASTAL BARRIER RESOURCES SYSTEM (CBRS) AREAS
OTHERWISE PROTECTED AREAS (OPAs)

CBRS areas and OPAs are normally located within or adjacent to Special Flood Hazard Areas.

- Floodplain boundary
- Floodway boundary
- Zone D boundary
- CBRS and OPA boundary
- Boundary dividing Special Flood Hazard Areas of different Base Flood Elevations, flood depths or flood velocities.
- Base Flood Elevation line and value; elevation in feet* (EL 987)
- Base Flood Elevation value where uniform within zone; elevation in feet*

* Referenced to the North American Vertical Datum of 1988 (NAVD 88)


- Cross section line
- Transsect line
- 67° 07' 30.00" 32° 22' 30.00" 4799000N
1000-meter Universal Transverse Mercator grid ticks, zone 13
- 6000000 FT
5000-foot grid ticks: Colorado State Plane coordinate system, central zone (FIPSZONE 0552), Lambert Conformal Conic Projection
- DX5510
Bench mark (see explanation in Notes to Users section of this FIRM panel)
- M1.5
River Mile

MAP REPOSITORIES
Refer to Map Repositories list on Map Index

EFFECTIVE DATE OF COUNTYWIDE FLOOD INSURANCE RATE MAP
MARCH 17, 1997

EFFECTIVE DATE(S) OF REVISION(S) TO THIS PANEL
DECEMBER 7, 2018 - to update corporate limits, to change Base Flood Elevations and Special Flood Hazard Areas, to update map format, to add roads and road names, and to incorporate previously issued Letters of Map Revision.

For community map revision history prior to countywide mapping, refer to the Community Map History Table located in the Flood Insurance Study report for this jurisdiction.
To determine if flood insurance is available in this community, contact your insurance agent or call the National Flood Insurance Program at 1-800-638-6620.

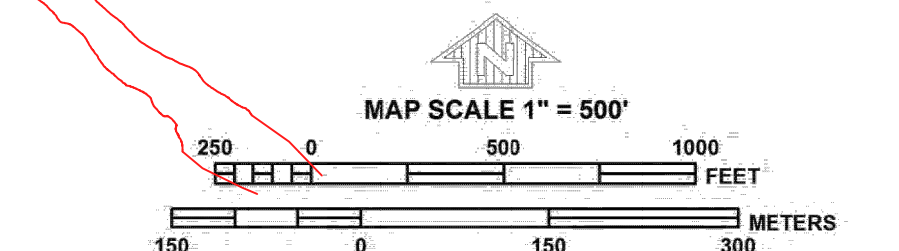

NFP
PANEL 0552G

FIRM
FLOOD INSURANCE RATE MAP
EL PASO COUNTY, COLORADO AND INCORPORATED AREAS
PANEL 552 OF 1300
(SEE MAP INDEX FOR FIRM PANEL LAYOUT)

CONTAINS:

COMMUNITY	NUMBER	PANEL	SUFFIX
EL PASO COUNTY	080059	0552	G

Notice to User: The Map Number shown below should be used when placing map orders. The Community Number shown above should be used on insurance applications for the subject community.

MAP NUMBER
08041C0552G

MAP REVISED
DECEMBER 7, 2018
Federal Emergency Management Agency

NOTES TO USERS

This map is for use in administering the National Flood Insurance Program. It does not necessarily identify all areas subject to flooding, particularly from local drainage sources of small size. The community map repository should be consulted for possible updated or additional flood hazard information.

To obtain more detailed information in areas where **Base Flood Elevations (BFEs)** and/or **floodways** have been determined, users are encouraged to consult the Flood Profiles and Floodway Data and/or Summary of Stillwater Elevations tables contained within the Flood Insurance Study (FIS) report that accompanies this FIRM. Users should be aware that BFEs shown on the FIRM represent rounded whole-foot elevations. These BFEs are intended for flood insurance rating purposes only and should not be used as the sole source of flood elevation information. Accordingly, flood elevation data presented in the FIS report should be utilized in conjunction with the FIRM for purposes of construction and/or floodplain management.

Coastal Base Flood Elevations shown on this map apply only landward of 0.0' North American Vertical Datum of 1988 (NAVD88). Users of this FIRM should be aware that coastal flood elevations are also provided in the Summary of Stillwater Elevations table in the Flood Insurance Study report for this jurisdiction. Elevations shown in the Summary of Stillwater Elevations table should be used for construction and/or floodplain management purposes when they are higher than the elevations shown on this FIRM.

Boundaries of the **floodways** were computed at cross sections and interpolated between cross sections. The floodways were based on hydraulic considerations with regard to requirements of the National Flood Insurance Program. Floodway widths and other pertinent floodway data are provided in the Flood Insurance Study report for this jurisdiction.

Certain areas not in Special Flood Hazard Areas may be protected by **flood control structures**. Refer to section 2.4 "Flood Protection Measures" of the Flood Insurance Study report for information on flood control structures for this jurisdiction.

The **projection** used in the preparation of this map was Universal Transverse Mercator (UTM) zone 13. The **horizontal datum** was NAD83, GRS80 spheroid. Differences in datum, spheroid, projection or UTM zones used in the production of FIRMs for adjacent jurisdictions may result in slight positional differences in map features across jurisdiction boundaries. These differences do not affect the accuracy of this FIRM.

Flood elevations on this map are referenced to the **North American Vertical Datum of 1988 (NAVD88)**. These flood elevations must be compared to structure and ground elevations referenced to the same vertical datum. For information regarding conversion between the National Geodetic Vertical Datum of 1929 and the North American Vertical Datum of 1988, visit the National Geodetic Survey website at <http://www.ngs.noaa.gov/> or contact the National Geodetic Survey at the following address:

NGS Information Services
NOAA, NINGS12
National Geodetic Survey
SSMC-3, #9202
1315 East-West Highway
Silver Spring, MD 20910-3282

To obtain current elevation, description, and/or location information for **bench marks** shown on this map, please contact the Information Services Branch of the National Geodetic Survey at (301) 713-3242 or visit its website at <http://www.ngs.noaa.gov/>.

Base Map information shown on this FIRM was provided in digital format by El Paso County, Colorado Springs Utilities, and Anderson Consulting Engineers, Inc. These data are current as of 2008.

This map reflects more detailed and up-to-date **stream channel configurations and floodplain delineations** than those shown on the previous FIRM for this jurisdiction. The floodplains and floodways that were transferred from the previous FIRM may have been adjusted to conform to these new stream channel configurations. As a result, the Flood Profiles and Floodway Data tables in the Flood Insurance Study Report (which contains authoritative hydraulic data) may reflect stream channel distances that differ from what is shown on this map. The profile baselines depicted on this map represent the hydraulic modeling baselines that match the flood profiles and Floodway Data Tables if applicable, in the FIS report. As a result, the profile baselines may deviate significantly from the new base map channel representation and may appear outside of the floodplain.

Corporate limits shown on this map are based on the best data available at the time of publication. Because changes due to annexations or de-annexations may have occurred after this map was published, map users should contact appropriate community officials to verify current corporate limit locations.

Please refer to the separately printed **Map Index** for an overview map of the county showing the layout of map panels, community map repository addresses, and a Listing of Communities table containing National Flood Insurance Program dates for each community as well as a listing of the panels on which each community is located.

Contact **FEMA Map Service Center (MSC)** via the FEMA Map Information eXchange (FMI) 1-877-336-2627 for information on available products associated with this FIRM. Available products may include previously issued Letters of Map Change, a Flood Insurance Study Report, and/or digital versions of this map. The MSC may also be reached by Fax at 1-800-358-9620 and its website at <http://www.msc.fema.gov/>.

If you have **questions about this map** or questions concerning the National Flood Insurance Program in general, please call 1-877-FEMA MAP (1-877-336-2627) or visit the FEMA website at <http://www.fema.gov/business/nfp/>.

SEE ANNOTATED FIRM 08041C0552G


JOINS PANEL 0552

100 YR FLOODPLAIN


El Paso County Vertical Datum Offset Table	
Flooding Source	Vertical Datum Offset (ft)

REFER TO SECTION 3.3 OF THE EL PASO COUNTY FLOOD INSURANCE STUDY FOR STREAM BY STREAM VERTICAL DATUM CONVERSION INFORMATION


Panel Location Map

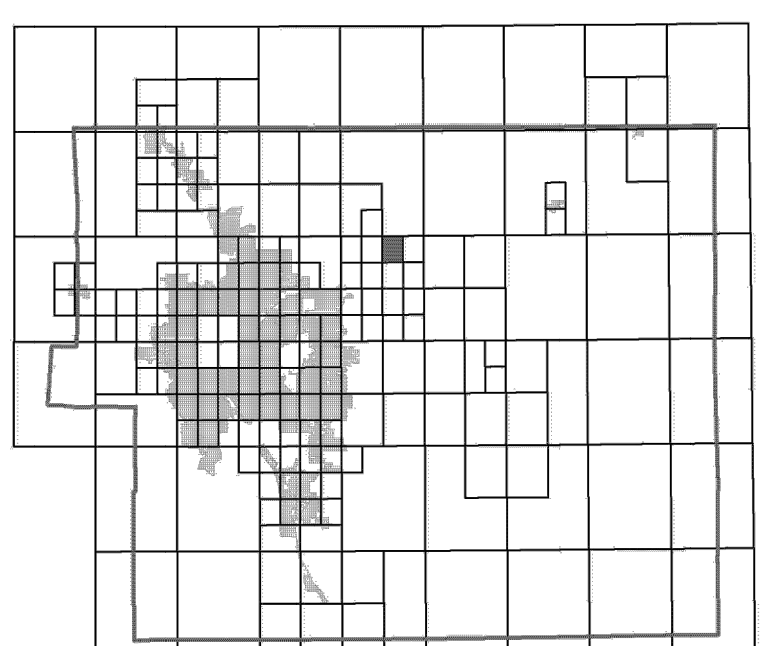

This Digital Flood Insurance Rate Map (DFIRM) was produced through a Cooperating Technical Partner (CTP) agreement between the State of Colorado Water Conservation Board (CWCB) and the Federal Emergency Management Agency (FEMA).

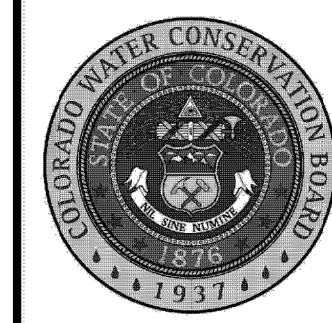

Additional Flood Hazard information and resources are available from local communities and the Colorado Water Conservation Board.

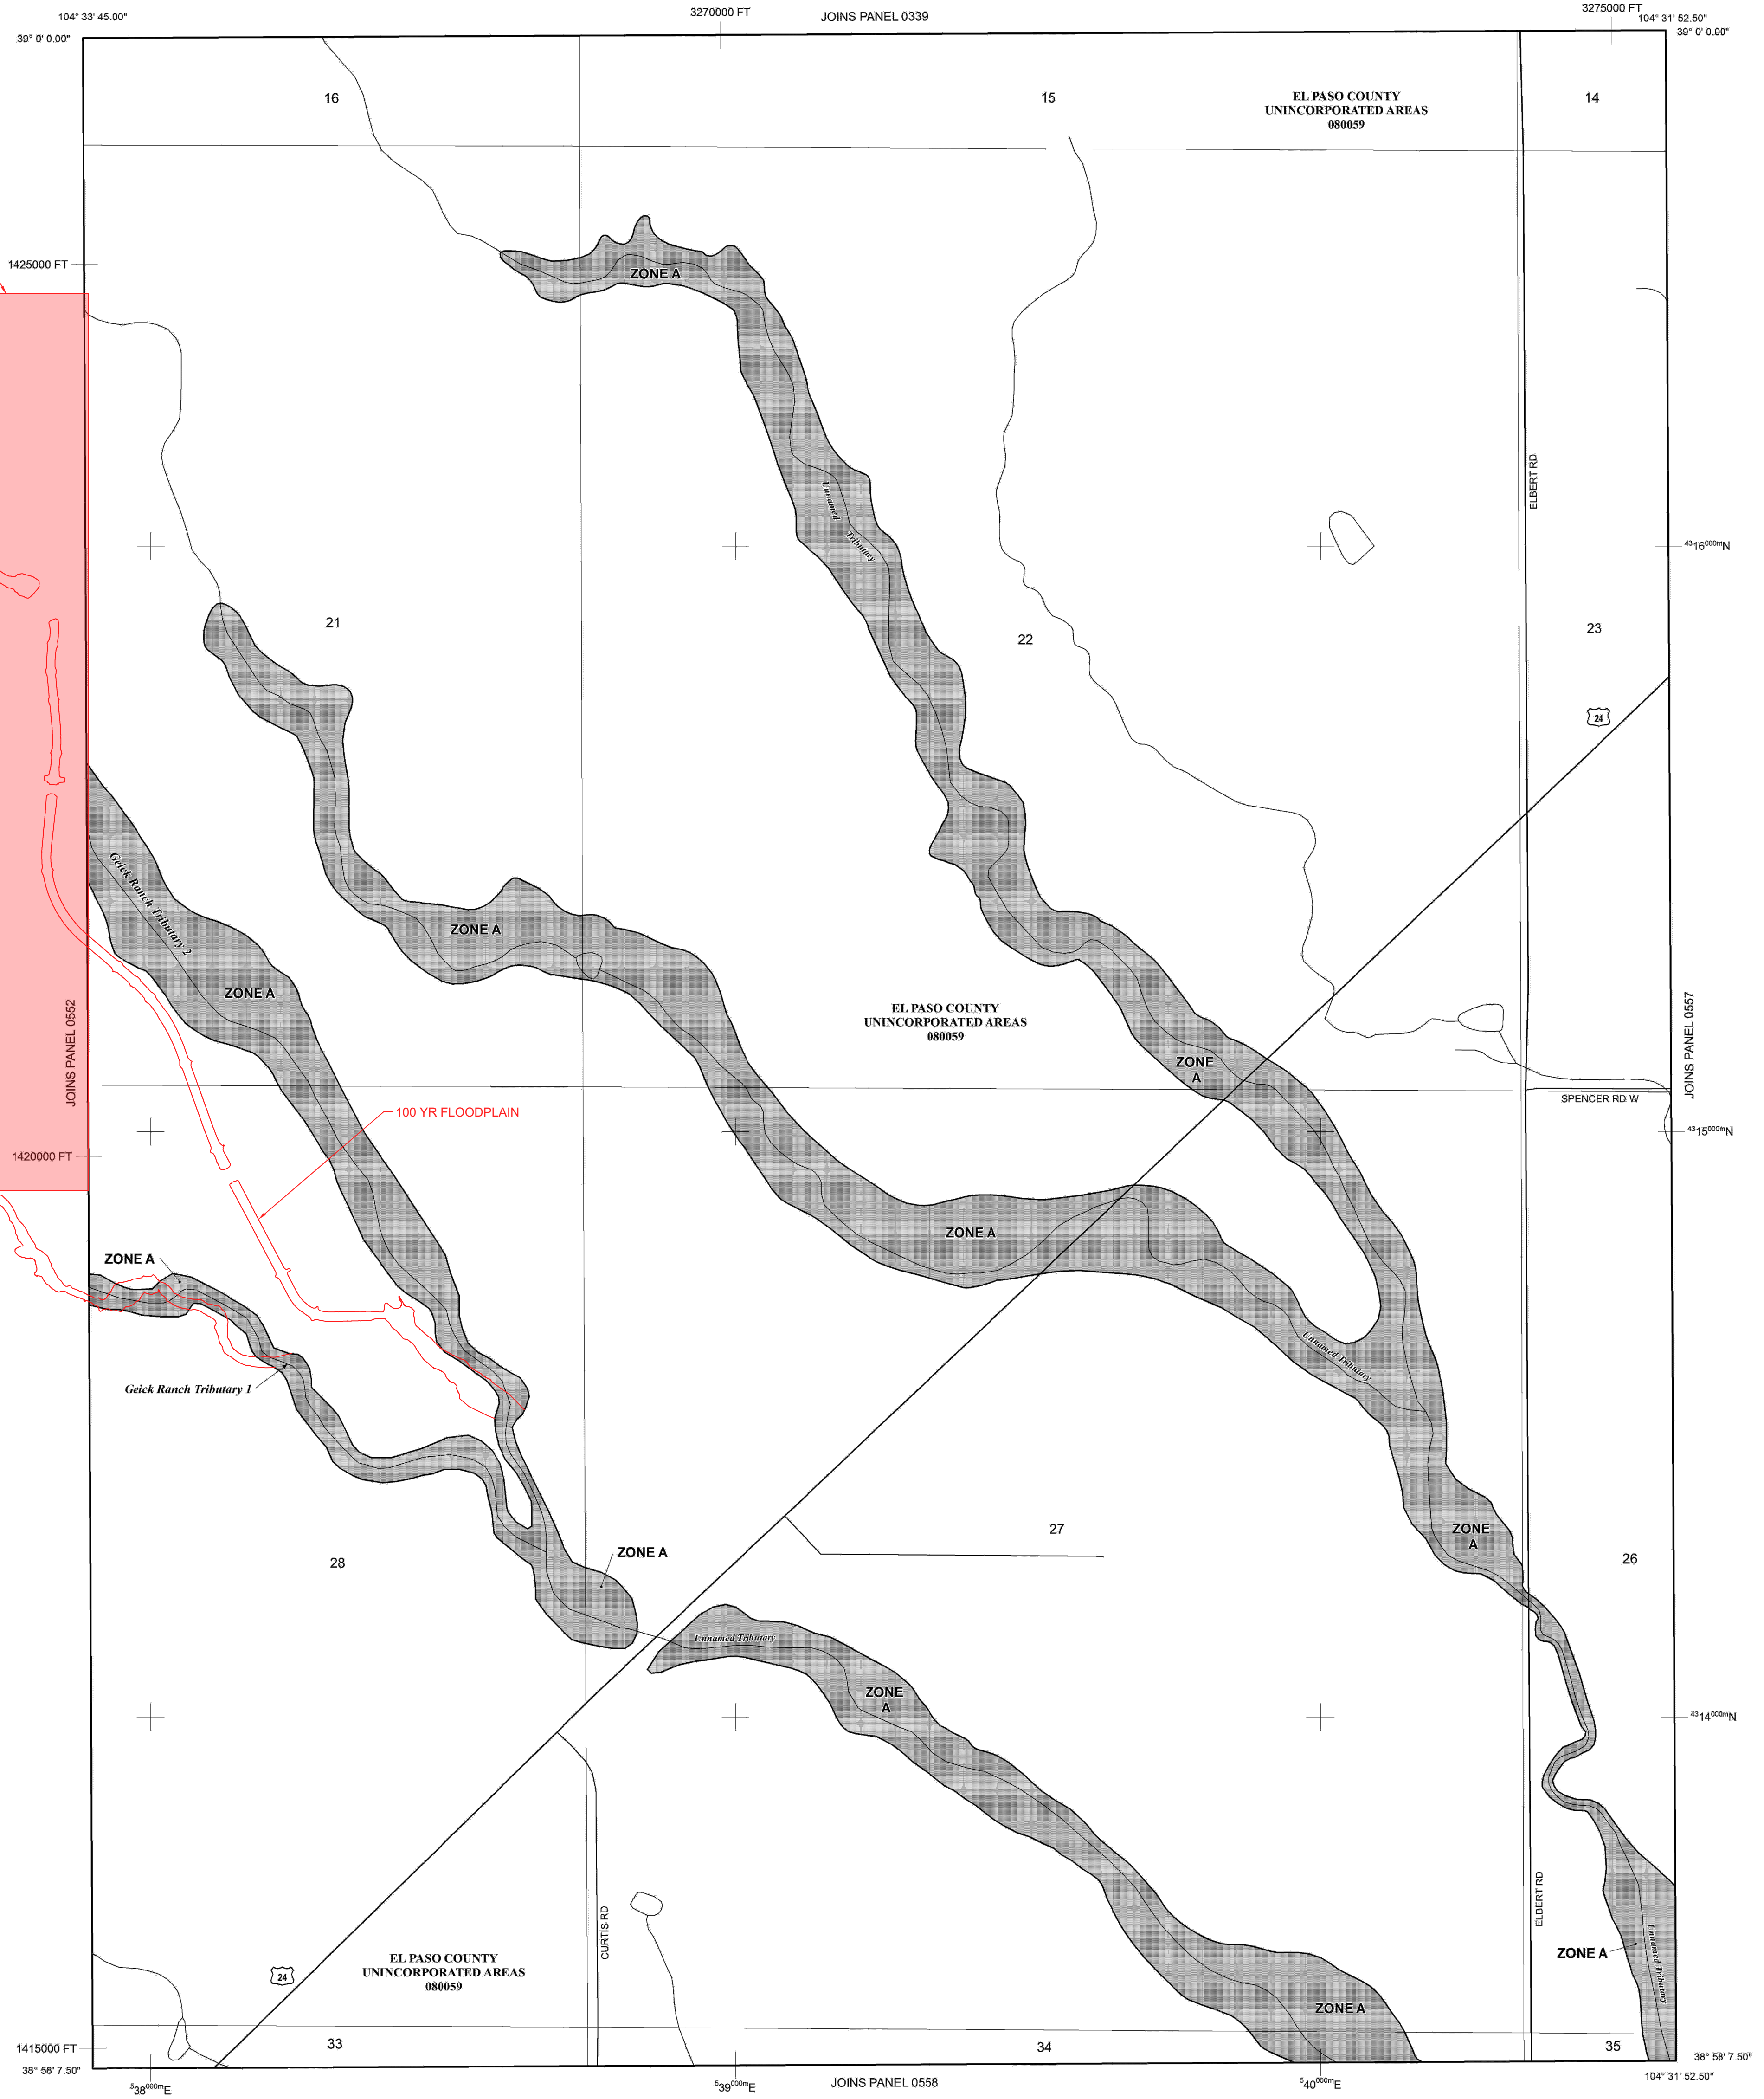

NOTE: MAP AREA SHOWN ON THIS PANEL IS LOCATED WITHIN TOWNSHIP 12 SOUTH, RANGE 64 WEST.

LEGEND

SPECIAL FLOOD HAZARD AREAS (SFHAS) SUBJECT TO INUNDATION BY THE 1% ANNUAL CHANCE FLOOD

The 1% annual chance flood (100-year flood), also known as the base flood, is the flood that has a 1% chance of being equaled or exceeded in any given year. The Special Flood Hazard Area is the area subject to flooding by the 1% annual chance flood. Areas of Special Flood Hazard include Zones A, AE, AH, AO, AR, A99, V, and VE. The Base Flood Elevation is the water-surface elevation of the 1% annual chance flood.

ZONE A No Base Flood Elevations determined.
ZONE AE Base Flood Elevations determined.
ZONE AH Flood depths of 1 to 3 feet (usually areas of ponding); Base Flood Elevations determined.
ZONE AO Flood depths of 1 to 3 feet (usually sheet flow on sloping terrain); average depths determined. For areas of alluvial fan flooding, velocities also determined.
ZONE AR Special Flood Hazard Area Formerly protected from the 1% annual chance flood by a flood control system that was subsequently deteriorated. Zone AR indicates that the former flood control system is being restored to provide protection from the 1% annual chance or greater flood.
ZONE A99 Area to be protected from 1% annual chance flood by a Federal flood protection system under construction; no Base Flood Elevations determined.
ZONE V Coastal flood zone with velocity hazard (wave action); no Base Flood Elevations determined.
ZONE VE Coastal flood zone with velocity hazard (wave action); Base Flood Elevations determined.

FLOODWAY AREAS IN ZONE AE

The floodway is the channel of a stream plus any adjacent floodplain areas that must be kept free of encroachment so that the 1% annual chance flood can be carried without substantial increases in flood heights.

OTHER FLOOD AREAS

ZONE X Areas of 0.2% annual chance flood; areas of 1% annual chance flood with average depths of less than 1 foot or with drainage areas less than 1 square mile; and areas protected by levees from 1% annual chance flood.

OTHER AREAS

ZONE X Areas determined to be outside the 0.2% annual chance floodplain.
ZONE D Areas in which flood hazards are undetermined, but possible.

COASTAL BARRIER RESOURCES SYSTEM (CBRS) AREAS

OTHERWISE PROTECTED AREAS (OPAs)

CBRS areas and OPAs are normally located within or adjacent to Special Flood Hazard Areas.

Floodplain boundary
 Floodway boundary
 Zone D Boundary
 CBRS and OPA boundary
 Boundary dividing Special Flood Hazard Areas of different Base Flood Elevations, flood depths or flood velocities.
 Base Flood Elevation line and value; elevation in feet* (EL 987)
 Base Flood Elevation value where uniform within zone; elevation in feet*

* Referenced to the North American Vertical Datum of 1988 (NAVD 88)

○ A ○ A Cross section line
 (23) (23) Transsect line
 97° 07' 30.00" 32° 22' 30.00" Geographic coordinates referenced to the North American Datum of 1983 (NAD 83)
 475000m 1000-meter Universal Transverse Mercator grid ticks, zone 13
 6000000 FT 5000-foot grid ticks; Colorado State Plane coordinate system, central zone (FIPSZONE 0502), Lambert Conformal Conic Projection
 DX5510, X Bench mark (see explanation in Notes to Users section of this FIRM panel)
 ● M1.5 River Mile

MAP REPOSITORIES
 Refer to Map Repositories list on Map Index
EFFECTIVE DATE OF COUNTY-WIDE FLOOD INSURANCE RATE MAP
 MARCH 17, 1997
EFFECTIVE DATE(S) OF REVISION(S) TO THIS PANEL
 DECEMBER 7, 2018 - to update corporate limits, to change Base Flood Elevations and Special Flood Hazard Areas, to update map format, to add roads and road names, and to incorporate previously issued Letters of Map Revision.

For community map revision history prior to countywide mapping, refer to the Community Map History Table located in the Flood Insurance Study report for this jurisdiction.
 To determine if flood insurance is available in this community, contact your insurance agent or call the National Flood Insurance Program at 1-800-638-6620.

MAP SCALE 1" = 500'

250 0 500 1000 FEET
 150 0 150 300 METERS

NFP

PANEL 0556G

FIRM
FLOOD INSURANCE RATE MAP
EL PASO COUNTY, COLORADO
AND INCORPORATED AREAS

PANEL 556 OF 1300
 (SEE MAP INDEX FOR FIRM PANEL LAYOUT)

CONTAINS:

COMMUNITY	NUMBER	PANEL	SUFFIX
EL PASO COUNTY	08059	0556	0

Notice to User: The Map Number shown below should be used when placing map orders. The Community Number shown above should be used on insurance applications for the subject community.

MAP NUMBER
08041C0556G


MAP REVISED
DECEMBER 7, 2018

Federal Emergency Management Agency

Appendix D Proposed Plans

GRANDVIEW RESERVE (DRAINAGE A & B) GIECK RANCH TRIBUTARY, 1 GIECK RANCH TRIBUTARY 2

SECTIONS 21, 22, 27 & 28, TOWNSHIP 12 S, RANGE 64 W
CITY OF FALCON, EL PASO COUNTY, STATE OF COLORADO

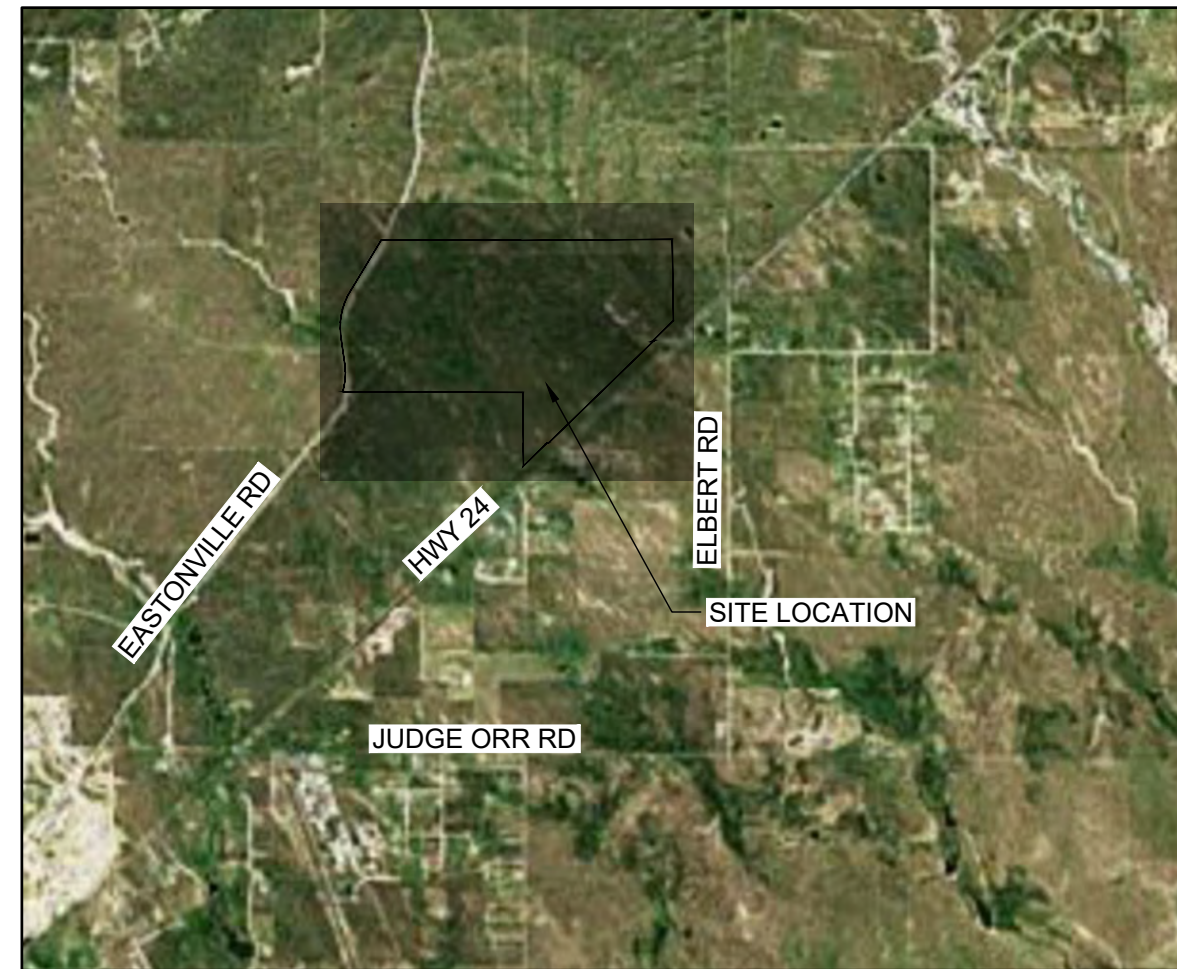

VICINITY MAP
SCALE: 1" = 5000'

SHEET INDEX		
PAGE NUMBER	SHEET NUMBER	SHEET TITLE
01	TS1	TITLE SHEET
02	GN1	GENERAL NOTES
03	SC1	SURVEY CONTROL PLAN
04	UP1	OVERALL UTILITY PLAN
05	GR1	TRIBUTARY 1 Grading
06	GR2	TRIBUTARY 2 Valley Grading
07	GR3	TRIBUTARY 2 Valley Grading
08	GR4	TRIBUTARY 2 Valley Grading
09	GR5	TRIBUTARY 2 Valley Grading
10	GR6	TRIBUTARY 2 Valley Grading
11	GR7	TRIBUTARY 2 Valley Grading
12	GR8	TRIBUTARY 2 Valley Grading
13	GR9	TRIBUTARY 2 Valley Grading
14	GR10	TRIBUTARY 2 Bankfull Grading
15	GR11	TRIBUTARY 2 Bankfull Grading
16	GR12	TRIBUTARY 2 Bankfull Grading
17	GR13	TRIBUTARY 2 Bankfull Grading
18	GR14	TRIBUTARY 2 Bankfull Grading
19	EC1	INITIAL EROSION CONTROL
20	EC2	INITIAL EROSION CONTROL
21	EC3	INITIAL EROSION CONTROL
22	EC4	FINAL EROSION CONTROL
23	EC5	FINAL EROSION CONTROL
24	EC6	FINAL EROSION CONTROL
25	PP1	DRAINAGE TRIBUTARY 1 PLAN AND PROFILE
26	PP2	DRAINAGE TRIBUTARY 2 PLAN AND PROFILE
27	PP3	DRAINAGE TRIBUTARY 2 PLAN AND PROFILE
28	PP4	DRAINAGE TRIBUTARY 2 PLAN AND PROFILE
29	PP5	DRAINAGE CULVERTS PLAN AND PROFILE
30	PP6	DRAINAGE CULVERT PLAN AND PROFILE
31	CS1	TRIBUTARY 2 CROSS SECTIONS
32	CS2	TRIBUTARY 2 CROSS SECTIONS
33	CS3	TRIBUTARY 2 CROSS SECTIONS
34	CS4	TRIBUTARY 2 CROSS SECTIONS
35	CS5	TRIBUTARY 2 CROSS SECTIONS
36	CS6	TRIBUTARY 2 CROSS SECTIONS
37	CS7	TRIBUTARY 2 CROSS SECTIONS
38	CS8	TRIBUTARY 2 CROSS SECTIONS
39	CS9	TRIBUTARY 2 CROSS SECTIONS
40	CS10	TRIBUTARY 2 CROSS SECTIONS
41	CS11	TRIBUTARY 2 CROSS SECTIONS
42	DT1	DETAILS
43	DT2	DETAILS
44	DT3	DETAILS
45	DT4	DETAILS
46	DT5	DETAILS
47	DT6	DETAILS

SYMBOLS, ABBREVIATIONS, AND LINETYPES LEGEND

	CWA	CONCRETE WASHOUT AREA
	CF	CONSTRUCTION FENCE
	IP	INLET PROTECTION
	OP	OUTLET PROTECTION
	SF	SILT FENCE
	SSA	STABILIZED STAGING AREA
	VTC	VEHICLE TRACKING CONTROL
	LOC	LIMITS OF CONSTRUCTION
	CD	CHECK DAM
	SM	SEEDING AND MULCHING
	SB	SEDIMENT BASIN
	SR	SURFACE ROUGHENING
	ECB	EROSION CONTROL BLANKET
	CIP	CULVERT INLET PROTECTION
	RS	ROCK SOCK
	STORM INLET TYPE R	
	STORM END SECTION	
	STORM MANHOLE	
	SANITARY MANHOLE	
	FIRE HYDRANT	
	LIGHT POLE	
	WATER VALVE	
	PROPERTY LINE	
	ROAD CENTERLINE	
	RIGHT-OF-WAY LINE	
	PROPOSED DRAINAGE	
	PROPOSED MAJOR CONTOUR	
	PROPOSED MINOR CONTOUR	
	EXISTING MAJOR CONTOUR	
	EXISTING MINOR CONTOUR	
	FLOW ARROW	
	EFFECTIVE 100-YR FLOODPLAIN	
	EFFECTIVE 100-YR FLOODWAY	
	POTENTIAL WALL	
	STORM SEWER	
	WATERMAIN	
	SANITARY SEWER	
	SANITARY SERVICE	
	AIR RELEASE VALVE	
	CATHODIC PROTECTION STATION	
	MULTI USE EASEMENT	
	APPROXIMATE	
	PROPOSED	
	FEET	
	DIAMETER	
	LINEAL FEET	
	ELEVATION	
	ARV	
	CP	
	STA	
	MUE	
	APRX	
	PR	
	FT	
	DIA	
	LF	
	EL	

BASIS OF BEARINGS:

THE EAST LINE OF SECTION 21, BEING MONUMENTED AT THE SOUTHEAST CORNER BY A 3-1/4" ALUMINUM SURVEYOR'S CAP STAMPED "PS INC PLS 30087 1996", BEING APPROPRIATELY MARKED, AND BEING MONUMENTED AT THE NORTHEAST CORNER BY A 3-1/4" ALUMINUM SURVEYOR'S CAP STAMPED "PS INC PLS 30087 1996", BEING APPROPRIATELY MARKED, BEING ASSUMED TO BEAR NORTH 00 DEGREES 52 MINUTES 26 SECONDS WEST, A DISTANCE OF 5290.17 FEET.

BENCHMARK:

DESIGNATION = F 24
PID = JK0240
DESCRIPTION = DISK ON TOP OF CONCRETE MONUMENT
CONTROL POINT COORDINATE SYSTEM: NAVD88
NORTHING: 1421049.80
EASTING: 3273631.55
ELEVATION: 6866.33

LEGAL DESCRIPTION:

A TRACT OF LAND BEING PORTIONS OF THE SOUTH HALF OF SECTION 21, SOUTH HALF OF SECTION 22, NORTH HALF OF SECTION 28 AND SECTION 27, TOWNSHIP 12 SOUTH, RANGE 64 WEST OF THE SIXTH PRINCIPAL MERIDIAN, EL PASO COUNTY, COLORADO, BEING DESCRIBED AS FOLLOWS:

BASIS OF BEARINGS: THE EAST LINE OF SECTION 21, BEING MONUMENTED AT THE SOUTHEAST CORNER BY A 3-1/4" ALUMINUM SURVEYOR'S CAP STAMPED "PS INC PLS 30087 1996", BEING APPROPRIATELY MARKED, AND BEING MONUMENTED AT THE NORTHEAST CORNER BY A 3-1/4" ALUMINUM SURVEYOR'S CAP STAMPED "PS INC PLS 30087 1996", BEING APPROPRIATELY MARKED, BEING ASSUMED TO BEAR NORTH 00 DEGREES 52 MINUTES 26 SECONDS WEST, A DISTANCE OF 5290.17 FEET.

COMMENCING AT THE SOUTHEAST CORNER OF SAID SECTION 21; THENCE NORTH 00 DEGREES 52 MINUTES 26 SECONDS WEST ON THE EAST LINE OF SAID SECTION, A DISTANCE OF 2645.09 FEET TO THE NORTHEAST CORNER OF THE SOUTHEAST QUARTER OF SAID SECTION 21, SAID POINT BEING THE POINT OF BEGINNING; THENCE NORTH 89 DEGREES 41 MINUTES 03 SECONDS EAST ON THE NORTH LINE OF THE SOUTH HALF OF SAID SECTION 22, A DISTANCE OF 3938.20 FEET; THENCE SOUTH 00 DEGREES 41 MINUTES 58 SECONDS EAST ON THE EAST LINE OF THE WEST HALF OF THE SOUTHEAST QUARTER OF SECTION 22, A DISTANCE OF 2117.66 FEET TO A POINT ON THE NORTHWESTERLY RIGHT OF WAY LINE OF THE ROCK ISLAND REGIONAL TRAIL AS GRANTED TO EL PASO COUNTY IN THAT WARRANTY DEED RECORDED OCTOBER 21, 1994 IN BOOK 6548 AT PAGE 892, RECORDS OF EL PASO COUNTY, COLORADO; THENCE ON SAID NORTHWESTERLY RIGHT OF WAY, THE FOLLOWING FIVE (5) COURSES:

- (1) SOUTH 45 DEGREES 55 MINUTES 49 SECONDS WEST, A DISTANCE OF 758.36 FEET TO A POINT ON THE SOUTH LINE OF THE SOUTHEAST QUARTER OF SAID SECTION 22;
- (2) NORTH 89 DEGREES 38 MINUTES 06 SECONDS EAST ON SAID SOUTH LINE, A DISTANCE OF 36.18 FEET;
- (3) SOUTH 45 DEGREES 55 MINUTES 49 SECONDS WEST, A DISTANCE OF 3818.92 FEET TO A POINT ON THE NORTH LINE OF THE SOUTHWEST QUARTER OF SAID SECTION 27;
- (4) SOUTH 89 DEGREES 39 MINUTES 01 SECONDS WEST ON SAID NORTH LINE, A DISTANCE OF 36.17 FEET;
- (5) SOUTH 45 DEGREES 55 MINUTES 49 SECONDS WEST, A DISTANCE OF 855.35 FEET TO A POINT ON THE EASTERLY LINE OF SAID SECTION 28;

THENCE NORTH 00 DEGREES 21 MINUTES 45 SECONDS WEST ON THE EAST LINE OF THE SOUTHEAST QUARTER OF SAID SECTION 28, A DISTANCE OF 591.16 FEET TO THE NORTHEAST CORNER OF SAID SOUTHEAST QUARTER; THENCE NORTH 00 DEGREES 21 MINUTES 38 SECONDS WEST ON THE EAST LINE OF THE NORTHEAST QUARTER OF SAID SECTION 28, A DISTANCE OF 1319.24 FEET TO THE SOUTH LINE OF THE NORTH HALF OF THE NORTH HALF OF SAID SECTION 28; THENCE NORTH 89 DEGREES 47 MINUTES 08 SECONDS WEST ON SAID SOUTH LINE, A DISTANCE OF 4692.55 FEET TO A POINT ON THE EASTERLY RIGHT OF WAY LINE OF EXISTING EASTONVILLE ROAD (60.00 FOOT WIDE); THENCE ON SAID EASTERLY RIGHT OF WAY AS DEFINED BY CERTIFIED BOUNDARY SURVEY, AS RECORDED JULY 18, 2001 UNDER RECEPTION NO. 201900096, THE FOLLOWING FIVE (5) COURSES:

- (1) ON THE ARC OF A CURVE TO THE LEFT, WHOSE CENTER BEARS NORTH 73 DEGREES 08 MINUTES 46 SECONDS WEST, HAVING A DELTA OF 24 DEGREES 31 MINUTES 32 SECONDS, A RADIUS OF 1630.00 FEET, A DISTANCE OF 697.73 FEET TO A POINT OF TANGENT;
- (2) NORTH 07 DEGREES 40 MINUTES 18 SECONDS WEST, A DISTANCE OF 777.34 FEET TO A POINT OF CURVE;
- (3) ON THE ARC OF A CURVE TO THE RIGHT, HAVING A DELTA OF 39 DEGREES 01 MINUTES 10 SECONDS, A RADIUS OF 1770.00 FEET, A DISTANCE OF 1205.40 FEET TO A POINT OF TANGENT;
- (4) NORTH 31 DEGREES 20 MINUTES 52 SECONDS EAST, A DISTANCE OF 1517.37 FEET TO A POINT OF CURVE;
- (5) ON THE ARC OF A CURVE TO THE LEFT, HAVING A DELTA OF 02 DEGREES 07 MINUTES 03 SECONDS, A RADIUS OF 1330.00 FEET, A DISTANCE OF 49.15 FEET TO A POINT ON THE NORTH LINE OF THE SOUTH HALF OF SAID SECTION 21;

THENCE SOUTH 89 DEGREES 50 MINUTES 58 SECONDS EAST ON SAID NORTH LINE, A DISTANCE OF 3635.53 FEET TO THE POINT OF BEGINNING;

ENGINEER'S STATEMENT

THESE DETAILED PLANS AND SPECIFICATIONS WERE PREPARED UNDER MY DIRECTION AND SUPERVISION. SAID PLANS AND SPECIFICATIONS HAVE BEEN PREPARED ACCORDING TO THE CRITERIA ESTABLISHED BY THE COUNTY FOR DETAILED ROADWAY, DRAINAGE, GRADING AND EROSION CONTROL PLANS AND SPECIFICATIONS, AND SAID PLANS AND SPECIFICATIONS ARE IN CONFORMITY WITH APPLICABLE MASTER DRAINAGE PLANS AND MASTER TRANSPORTATION PLANS. SAID PLANS AND SPECIFICATIONS MEET THE PURPOSES FOR WHICH THE PARTICULAR ROADWAY AND DRAINAGE FACILITIES ARE DESIGNED AND ARE CORRECT TO THE BEST OF MY KNOWLEDGE AND I ACCEPT RESPONSIBILITY FOR ANY LIABILITY CAUSED BY ANY NEGLIGENT ACTS, ERRORS OR OMISSIONS ON MY PART IN PREPARATION OF THESE DETAILED PLANS AND SPECIFICATIONS.

ENGINEER OF RECORD SIGNATURE _____ DATE _____

OWNER'S STATEMENT

I, THE OWNER/DEVELOPER HAVE READ AND WILL COMPLY WITH THE REQUIREMENTS OF THE GRADING AND EROSION CONTROL PLAN AND ALL OF THE REQUIREMENTS SPECIFIED IN THESE DETAILED PLANS AND SPECIFICATIONS.

OWNER SIGNATURE _____ DATE _____
4 SITE INVESTMENTS LLC
1271 KELLY JOHNSON BLVD STE 100 COLORADO SPRINGS CO, 80902

EL PASO COUNTY:

COUNTY PLAN REVIEW IS PROVIDED ONLY FOR GENERAL CONFORMANCE WITH COUNTY DESIGN CRITERIA. THE COUNTY IS NOT RESPONSIBLE FOR THE ACCURACY AND ADEQUACY OF THE DESIGN, DIMENSIONS, AND/OR ELEVATIONS WHICH SHALL BE CONFIRMED AT THE JOB SITE. THE COUNTY THROUGH THE APPROVAL OF THIS DOCUMENT ASSUMES NO RESPONSIBILITY FOR COMPLETENESS AND/OR ACCURACY OF THIS DOCUMENT. FILED IN ACCORDANCE WITH THE REQUIREMENTS OF THE EL PASO COUNTY LAND DEVELOPMENT CODE, DRAINAGE CRITERIA MANUAL VOLUMES 1 AND 2, AND ENGINEERING CRITERIA MANUAL, AS AMENDED. IN ACCORDANCE WITH ECM SECTION 1.12, THESE CONSTRUCTION DOCUMENTS WILL BE VALID FOR CONSTRUCTION FOR A PERIOD OF 2 YEARS FROM THE DATE SIGNED BY THE EL PASO COUNTY ENGINEER. IF CONSTRUCTION HAS NOT STARTED WITHIN THOSE 2 YEARS, THE PLANS WILL NEED TO BE RESUBMITTED FOR APPROVAL, INCLUDING PAYMENT OF REVIEW FEES AT THE PLANNING AND COMMUNITY DEVELOPMENT DIRECTOR'S DISCRETION.

JOSHUA PALMER, P.E. _____ DATE _____
INTERIM COUNTY ENGINEER / ECM ADMINISTRATOR



5619 DTC PARKWAY, SUITE 1150 | GREENWOOD VILLAGE, COLORADO 80111
Phone: 720.602.4999 | Toll Free: 800.728.7805 | HRGreen.com

EL PASO PDC FILE NO.
CDR-228

ENGINEER CONTACT(S):
HR GREEN DEVELOPMENT, LLC
GREG PANZA, P.E.
5619 DTC PARKWAY, SUITE 1150
GREENWOOD VILLAGE, CO 80111
PH: 720-602-4999
gpanza@hrgreen.com

HR GREEN Xref: xg-c-dh01; 01-XL-CO-CONCEPT

DRAWN BY: CMM JOB DATE: 7/27/2022
APPROVED: TBI JOB NUMBER: 201662.03
CAD DATE: 3/27/2023
CAD FILE: J:\2020\201662.03\CAD\dwgs\CITITLE SHEET

BAR IS ONE INCH ON OFFICIAL DRAWINGS.
IF NOT ONE INCH, ADJUST SCALE ACCORDINGLY.

NO.	DATE	BY	REVISION DESCRIPTION



HR GREEN - DENVER
5619 DTC PARKWAY SUITE 1150
DENVER CO 80111
PHONE: 720.602.4999
FAX: 844.273.1057

GRANDVIEW RESERVE (DRAINAGE A & B)
DR HORTON
FALCON, COLORADO

CONSTRUCTION DOCUMENTS
TITLE SHEET

SHEET
TS1
01

STANDARD NOTES FOR EL PASO COUNTY CONSTRUCTION PLANS

1. ALL DRAINAGE AND ROADWAY CONSTRUCTION SHALL MEET THE STANDARDS AND SPECIFICATIONS OF THE CITY OF COLORADO SPRINGS/EL PASO COUNTY DRAINAGE CRITERIA MANUAL, VOLUMES 1 AND 2, AND THE EL PASO COUNTY ENGINEERING CRITERIA MANUAL.
2. CONTRACTOR SHALL BE RESPONSIBLE FOR THE NOTIFICATION AND FIELD NOTIFICATION OF ALL EXISTING UTILITIES, WHETHER SHOWN ON THE PLANS OR NOT, BEFORE BEGINNING CONSTRUCTION. LOCATION OF EXISTING UTILITIES SHALL BE VERIFIED BY THE CONTRACTOR PRIOR TO CONSTRUCTION. CALL 811 TO CONTACT THE UTILITY NOTIFICATION CENTER OF COLORADO (UNCC).
3. CONTRACTOR SHALL KEEP A COPY OF THESE APPROVED PLANS, THE GRADING AND EROSION CONTROL PLAN, THE STORMWATER MANAGEMENT PLAN (SWMP), THE SOILS AND GEOTECHNICAL REPORT, AND THE APPROPRIATE DESIGN AND CONSTRUCTION STANDARDS AND SPECIFICATIONS AT THE JOB SITE AT ALL TIMES, INCLUDING THE FOLLOWING:
 - A. EL PASO COUNTY ENGINEERING CRITERIA MANUAL (ECM)
 - B. CITY OF COLORADO SPRINGS/EL PASO COUNTY DRAINAGE CRITERIA MANUAL, VOLUMES 1 AND 2
 - C. COLORADO DEPARTMENT OF TRANSPORTATION (CDOT) STANDARD SPECIFICATIONS FOR ROAD AND BRIDGE CONSTRUCTION
 - D. CDOT M & S STANDARDS
4. NOTWITHSTANDING ANYTHING DEPICTED IN THESE PLANS IN WORDS OR GRAPHIC REPRESENTATION, ALL DESIGN AND CONSTRUCTION RELATED TO ROADS, STORM DRAINAGE AND EROSION CONTROL SHALL CONFORM TO THE STANDARDS AND REQUIREMENTS OF THE MOST RECENT VERSION OF THE RELEVANT ADOPTED EL PASO COUNTY STANDARDS, INCLUDING THE LAND DEVELOPMENT CODE, THE ENGINEERING CRITERIA MANUAL, THE DRAINAGE CRITERIA MANUAL, AND THE DRAINAGE CRITERIA MANUAL VOLUME 2. ANY DEVIATIONS FROM REGULATIONS AND STANDARDS MUST BE REQUESTED, AND APPROVED, IN WRITING. ANY MODIFICATIONS NECESSARY TO MEET CRITERIA AFTER-THE-FACT WILL BE ENTIRELY THE DEVELOPER'S RESPONSIBILITY TO RECTIFY.
5. IT IS THE DESIGN ENGINEER'S RESPONSIBILITY TO ACCURATELY SHOW EXISTING CONDITIONS, BOTH ONSITE AND OFFSITE, ON THE CONSTRUCTION PLANS. ANY MODIFICATIONS NECESSARY DUE TO CONFLICTS, OMISSIONS, OR CHANGED CONDITIONS WILL BE ENTIRELY THE DEVELOPER'S RESPONSIBILITY TO RECTIFY.
6. CONTRACTOR SHALL SCHEDULE A PRE-CONSTRUCTION MEETING WITH EL PASO COUNTY PLANNING AND COMMUNITY DEVELOPMENT DEPARTMENT (PCD) - INSPECTIONS, PRIOR TO STARTING CONSTRUCTION.
7. IT IS THE CONTRACTOR'S RESPONSIBILITY TO UNDERSTAND THE REQUIREMENTS OF ALL JURISDICTIONAL AGENCIES AND TO OBTAIN ALL REQUIRED PERMITS, INCLUDING BUT NOT LIMITED TO EL PASO COUNTY EROSION AND STORMWATER QUALITY CONTROL PERMIT (ESQCP), REGIONAL BUILDING FLOODPLAIN DEVELOPMENT PERMIT, U.S. ARMY CORPS OF ENGINEERS-ISSUED 401 AND/OR 404 PERMITS, AND COUNTY AND STATE FUGITIVE DUST PERMITS.
8. CONTRACTOR SHALL NOT DEVIATE FROM THE PLANS WITHOUT FIRST OBTAINING WRITTEN APPROVAL FROM THE DESIGN ENGINEER AND PCD. CONTRACTOR SHALL NOTIFY THE DESIGN ENGINEER IMMEDIATELY UPON DISCOVERY OF ANY ERRORS OR INCONSISTENCIES.
9. ALL STORM DRAIN PIPE SHALL BE CLASS III RCP UNLESS OTHERWISE NOTED AND APPROVED BY PCD.
10. CONTRACTOR SHALL COORDINATE GEOTECHNICAL TESTING PER ECM STANDARDS. PAVEMENT DESIGN SHALL BE APPROVED BY EL PASO COUNTY PCD PRIOR TO PLACEMENT OF CURB AND GUTTER AND PAVEMENT.
11. ALL CONSTRUCTION TRAFFIC MUST ENTER/EXIT THE SITE AT APPROVED CONSTRUCTION ACCESS POINTS.
12. SIGHT VISIBILITY TRIANGLES AS IDENTIFIED IN THE PLANS SHALL BE PROVIDED AT ALL INTERSECTIONS. OBSTRUCTIONS GREATER THAN 18 INCHES ABOVE FLOWLINE ARE NOT ALLOWED WITHIN SIGHT TRIANGLES.
13. SIGNING AND STRIPING SHALL COMPLY WITH EL PASO COUNTY AND MUTCD CRITERIA. [IF APPLICABLE, ADDITIONAL SIGNING AND STRIPING NOTES WILL BE PROVIDED.]
14. CONTRACTOR SHALL OBTAIN ANY PERMITS REQUIRED BY EL PASO COUNTY DPW, INCLUDING WORK WITHIN THE RIGHT-OF-WAY AND SPECIAL TRANSPORT PERMITS.
15. THE LIMITS OF CONSTRUCTION SHALL REMAIN WITHIN THE PROPERTY LINE UNLESS OTHERWISE NOTED. THE OWNER/DEVELOPER SHALL OBTAIN WRITTEN PERMISSION AND EASEMENTS, WHERE REQUIRED, FROM ADJOINING PROPERTY OWNER(S) PRIOR TO ANY OFF-SITE DISTURBANCE, GRADING, OR CONSTRUCTION.

STANDARD NOTES FOR EL PASO COUNTY GRADING AND EROSION CONTROL PLANS

1. STORMWATER DISCHARGES FROM CONSTRUCTION SITES SHALL NOT CAUSE OR THREATEN TO CAUSE POLLUTION, CONTAMINATION, OR DEGRADATION OF STATE WATERS. ALL WORK AND EARTH DISTURBANCE SHALL BE DONE IN A MANNER THAT MINIMIZES POLLUTION OF ANY ON-SITE OR OFF-SITE WATERS, INCLUDING WETLANDS.
2. NOTWITHSTANDING ANYTHING DEPICTED IN THESE PLANS IN WORDS OR GRAPHIC REPRESENTATION, ALL DESIGN AND CONSTRUCTION RELATED TO ROADS, STORM DRAINAGE AND EROSION CONTROL SHALL CONFORM TO THE STANDARDS AND REQUIREMENTS OF THE MOST RECENT VERSION OF THE RELEVANT ADOPTED EL PASO COUNTY STANDARDS, INCLUDING THE LAND DEVELOPMENT CODE, THE ENGINEERING CRITERIA MANUAL, THE DRAINAGE CRITERIA MANUAL, AND THE DRAINAGE CRITERIA MANUAL VOLUME 2. ANY DEVIATIONS FROM REGULATIONS AND STANDARDS MUST BE REQUESTED, AND APPROVED, IN WRITING.
3. A SEPARATE STORMWATER MANAGEMENT PLAN (SMWP) FOR THIS PROJECT SHALL BE COMPLETED AND AN EROSION AND STORMWATER QUALITY CONTROL PERMIT (ESQCP) ISSUED PRIOR TO COMMENCING CONSTRUCTION. MANAGEMENT OF THE SWMP DURING CONSTRUCTION IS THE RESPONSIBILITY OF THE DESIGNATED QUALIFIED STORMWATER MANAGER OR CERTIFIED EROSION CONTROL INSPECTOR. THE SWMP SHALL BE LOCATED ON-SITE AT ALL TIMES DURING CONSTRUCTION AND SHALL BE KEPT UP TO DATE WITH WORK PROGRESS AND CHANGES IN THE FIELD.
4. ONCE THE ESQCP IS APPROVED AND A "NOTICE TO PROCEED" HAS BEEN ISSUED, THE CONTRACTOR MAY INSTALL THE INITIAL STAGE EROSION AND SEDIMENT CONTROL MEASURES AS INDICATED ON THE APPROVED GEC. A PRECONSTRUCTION MEETING BETWEEN THE CONTRACTOR, ENGINEER, AND EL PASO COUNTY WILL BE HELD PRIOR TO ANY CONSTRUCTION. IT IS THE RESPONSIBILITY OF THE APPLICANT TO COORDINATE THE MEETING TIME AND PLACE WITH COUNTY STAFF.
5. CONTROL MEASURES MUST BE INSTALLED PRIOR TO COMMENCEMENT OF ACTIVITIES THAT COULD CONTRIBUTE POLLUTANTS TO STORMWATER. CONTROL MEASURES FOR ALL SLOPES, CHANNELS, DITCHES, AND DISTURBED LAND AREAS SHALL BE INSTALLED IMMEDIATELY UPON COMPLETION OF THE DISTURBANCE.
6. ALL TEMPORARY SEDIMENT AND EROSION CONTROL MEASURES SHALL BE MAINTAINED AND REMAIN IN EFFECTIVE OPERATING CONDITION UNTIL PERMANENT SOIL EROSION CONTROL MEASURES ARE IMPLEMENTED AND FINAL STABILIZATION IS ESTABLISHED. ALL PERSONS ENGAGED IN LAND DISTURBANCE ACTIVITIES SHALL ASSESS THE ADEQUACY OF CONTROL MEASURES AT THE SITE AND IDENTIFY IF CHANGES TO THOSE CONTROL MEASURES ARE NEEDED TO ENSURE THE CONTINUED EFFECTIVE PERFORMANCE OF THE CONTROL MEASURES. ALL CHANGES TO TEMPORARY SEDIMENT AND EROSION CONTROL MEASURES MUST BE INCORPORATED INTO THE STORMWATER MANAGEMENT PLAN.
7. TEMPORARY STABILIZATION SHALL BE IMPLEMENTED ON DISTURBED AREAS AND STOCKPILES WHERE GROUND DISTURBING CONSTRUCTION ACTIVITY HAS PERMANENTLY CEASED OR TEMPORARILY CEASED FOR LONGER THAN 14 DAYS.
8. FINAL STABILIZATION MUST BE IMPLEMENTED AT ALL APPLICABLE CONSTRUCTION SITES. FINAL STABILIZATION IS ACHIEVED WHEN ALL GROUND DISTURBING ACTIVITIES ARE COMPLETE AND ALL DISTURBED AREAS EITHER HAVE A UNIFORM VEGETATIVE COVER WITH INDIVIDUAL PLANT DENSITY OF 70 PERCENT OF PRE-DISTURBANCE LEVELS ESTABLISHED OR EQUIVALENT PERMANENT ALTERNATIVE STABILIZATION METHOD IS IMPLEMENTED. ALL TEMPORARY SEDIMENT AND EROSION CONTROL MEASURES SHALL BE REMOVED UPON FINAL STABILIZATION AND BEFORE PERMIT CLOSURE.
9. ALL PERMANENT STORMWATER MANAGEMENT FACILITIES SHALL BE INSTALLED AS DESIGNED IN THE APPROVED PLANS. ANY PROPOSED CHANGES THAT EFFECT THE DESIGN OR FUNCTION OF PERMANENT STORMWATER MANAGEMENT STRUCTURES MUST BE APPROVED BY THE ECM ADMINISTRATOR PRIOR TO IMPLEMENTATION.
10. EARTH DISTURBANCES SHALL BE CONDUCTED IN SUCH A MANNER SO AS TO EFFECTIVELY MINIMIZE ACCELERATED SOIL EROSION AND RESULTING SEDIMENTATION. ALL DISTURBANCES SHALL BE DESIGNED, CONSTRUCTED, AND COMPLETED SO THAT THE EXPOSED AREA OF ANY DISTURBED LAND SHALL BE LIMITED TO THE SHORTEST PRACTICAL PERIOD OF TIME. PRE-EXISTING VEGETATION SHALL BE PROTECTED AND MAINTAINED WITHIN 50 HORIZONTAL FEET OF A WATERS OF THE STATE UNLESS SHOWN TO BE INFEASIBLE AND SPECIFICALLY REQUESTED AND APPROVED.
11. COMPACTION OF SOIL MUST BE PREVENTED IN AREAS DESIGNATED FOR INFILTRATION CONTROL MEASURES OR WHERE FINAL STABILIZATION WILL BE ACHIEVED BY VEGETATIVE COVER. AREAS DESIGNATED FOR INFILTRATION CONTROL MEASURES SHALL ALSO BE PROTECTED FROM SEDIMENTATION DURING CONSTRUCTION UNTIL FINAL STABILIZATION IS ACHIEVED. IF COMPACTION PREVENTION IS NOT FEASIBLE DUE TO SITE CONSTRAINTS, ALL AREAS DESIGNATED FOR INFILTRATION AND VEGETATION CONTROL MEASURES MUST BE LOOSEEN PRIOR TO INSTALLATION OF THE CONTROL MEASURE(S).
12. ANY TEMPORARY OR PERMANENT FACILITY DESIGNED AND CONSTRUCTED FOR THE CONVEYANCE OF STORMWATER AROUND, THROUGH, OR FROM THE EARTH DISTURBANCE AREA SHALL BE A STABILIZED CONVEYANCE DESIGNED TO MINIMIZE EROSION AND THE DISCHARGE OF SEDIMENT OFF-SITE.
13. CONCRETE WASH WATER SHALL BE CONTAINED AND DISPOSED OF IN ACCORDANCE WITH THE SWMP. NO WASH WATER SHALL BE DISCHARGED TO OR ALLOWED TO ENTER STATE WATERS, INCLUDING ANY SURFACE OR SUBSURFACE STORM DRAINAGE SYSTEM OR FACILITIES. CONCRETE WASHOUTS SHALL NOT BE LOCATED IN AN AREA WHERE SHALLOW GROUNDWATER MAY BE PRESENT, OR WITHIN 50 FEET OF A SURFACE WATER BODY, CREEK OR STREAM.
14. DURING DEWATERING OPERATIONS, UNCONTAMINATED GROUNDWATER MAY BE DISCHARGED ON-SITE, BUT SHALL NOT LEAVE THE SITE IN THE FORM OF SURFACE RUNOFF UNLESS AN APPROVED STATE DEWATERING PERMIT IS IN PLACE.
15. EROSION CONTROL BLANKETING OR OTHER PROTECTIVE COVERING SHALL BE USED ON SLOPES STEEPER THAN 3:1.
16. CONTRACTOR SHALL BE RESPONSIBLE FOR THE REMOVAL OF ALL WASTES FROM THE CONSTRUCTION SITE FOR DISPOSAL IN ACCORDANCE WITH LOCAL AND STATE REGULATORY REQUIREMENTS. NO CONSTRUCTION DEBRIS, TREE SLASH, BUILDING MATERIAL WASTES OR UNUSED BUILDING MATERIALS SHALL BE BURIED, DUMPED, OR DISCHARGED AT THE SITE.
17. WASTE MATERIALS SHALL NOT BE TEMPORARILY PLACED OR STORED IN THE STREET, ALLEY, OR OTHER PUBLIC WAY, UNLESS IN ACCORDANCE WITH AN APPROVED TRAFFIC CONTROL PLAN. CONTROL MEASURES MAY BE REQUIRED BY EL PASO COUNTY ENGINEERING IF DEEMED NECESSARY, BASED ON SPECIFIC CONDITIONS AND CIRCUMSTANCES.
18. TRACKING OF SOILS AND CONSTRUCTION DEBRIS OFF-SITE SHALL BE MINIMIZED. MATERIALS TRACKED OFF-SITE SHALL BE CLEANED UP AND PROPERLY DISPOSED OF IMMEDIATELY.
19. THE OWNER/DEVELOPER SHALL BE RESPONSIBLE FOR THE REMOVAL OF ALL CONSTRUCTION DEBRIS, DIRT, TRASH, ROCK, SEDIMENT, SOIL, AND SAND THAT MAY ACCUMULATE IN ROADS, STORM DRAINS AND OTHER DRAINAGE CONVEYANCE SYSTEMS AND STORMWATER APPURTENANCES AS A RESULT OF SITE DEVELOPMENT.
20. THE QUANTITY OF MATERIALS STORED ON THE PROJECT SITE SHALL BE LIMITED, AS MUCH AS PRACTICAL, TO THAT QUANTITY REQUIRED TO PERFORM THE WORK IN AN ORDERLY SEQUENCE. ALL MATERIALS STORED ON-SITE SHALL BE STORED IN A NEAT, ORDERLY MANNER, IN THEIR ORIGINAL CONTAINERS, WITH ORIGINAL MANUFACTURER'S LABELS.
21. NO CHEMICAL(S) HAVING THE POTENTIAL TO BE RELEASED IN STORMWATER ARE TO BE STORED OR USED ON-SITE UNLESS PERMISSION FOR THE USE OF SUCH CHEMICAL(S) IS GRANTED IN WRITING BY THE ECM ADMINISTRATOR. IN GRANTING APPROVAL FOR THE USE OF SUCH CHEMICAL(S), SPECIAL CONDITIONS AND MONITORING MAY BE REQUIRED.
22. BULK STORAGE OF ALLOWED PETROLEUM PRODUCTS OR OTHER ALLOWED LIQUID CHEMICALS IN EXCESS OF 55 GALLONS SHALL REQUIRE ADEQUATE SECONDARY CONTAINMENT PROTECTION TO CONTAIN ALL SPILLS ON-SITE AND TO PREVENT ANY SPILLED MATERIALS FROM ENTERING STATE WATERS, ANY SURFACE OR SUBSURFACE STORM DRAINAGE SYSTEM OR OTHER FACILITIES.
23. NO PERSON SHALL CAUSE THE IMPEDIMENT OF STORMWATER FLOW IN THE CURB AND GUTTER OR DITCH EXCEPT WITH APPROVED SEDIMENT CONTROL MEASURES.
24. OWNER/DEVELOPER AND THEIR AGENTS SHALL COMPLY WITH THE "COLORADO WATER QUALITY CONTROL ACT" (TITLE 25, ARTICLE 8, CRS), AND THE "CLEAN WATER ACT" (33 USC 1344), IN ADDITION TO THE REQUIREMENTS OF THE LAND DEVELOPMENT CODE, DCM VOLUME II AND THE ECM APPENDIX I. ALL APPROPRIATE PERMITS MUST BE OBTAINED BY THE CONTRACTOR PRIOR TO CONSTRUCTION (1041, NPDES, FLOODPLAIN, 404, FUGITIVE DUST, ETC.), IN THE EVENT OF CONFLICTS BETWEEN THESE REQUIREMENTS AND OTHER LAWS, RULES, OR REGULATIONS OF OTHER FEDERAL, STATE, LOCAL, OR COUNTY AGENCIES, THE MOST RESTRICTIVE LAWS, RULES, OR REGULATIONS SHALL APPLY.
25. ALL CONSTRUCTION TRAFFIC MUST ENTER/EXIT THE SITE ONLY AT APPROVED CONSTRUCTION ACCESS POINTS.
26. PRIOR TO CONSTRUCTION THE PERMITTEE SHALL VERIFY THE LOCATION OF EXISTING UTILITIES.
27. A WATER SOURCE SHALL BE AVAILABLE ON-SITE DURING EARTHWORK OPERATIONS AND SHALL BE UTILIZED AS REQUIRED TO MINIMIZE DUST FROM EARTHWORK EQUIPMENT AND WIND.
28. THE SOILS REPORT FOR THIS SITE HAS BEEN PREPARED BY [COMPANY NAME, DATE OF REPORT] AND SHALL BE CONSIDERED A PART OF THESE PLANS.
29. AT LEAST TEN (10) DAYS PRIOR TO THE ANTICIPATED START OF CONSTRUCTION, FOR PROJECTS THAT WILL DISTURB ONE (1) ACRE OR MORE, THE OWNER OR OPERATOR OF CONSTRUCTION ACTIVITY SHALL SUBMIT A PERMIT APPLICATION FOR STORMWATER DISCHARGE TO THE COLORADO DEPARTMENT OF PUBLIC HEALTH AND ENVIRONMENT, WATER QUALITY DIVISION. THE APPLICATION CONTAINS CERTIFICATION OF COMPLETION OF A STORMWATER MANAGEMENT PLAN (SWMP), OF WHICH THIS GRADING AND EROSION CONTROL PLAN MAY BE A PART. FOR INFORMATION OR APPLICATION MATERIALS CONTACT:

COLORADO DEPARTMENT OF PUBLIC HEALTH AND ENVIRONMENT
 WATER QUALITY CONTROL DIVISION
 WQCD – PERMITS
 4300 CHERRY CREEK DRIVE SOUTH
 DENVER, CO 80246-1530
 ATTN: PERMITS UNIT

CHANNEL DESIGN PARAMETERS

Design Parameter	Grandview Reserve Design Value	Design Value From MHFD	El Paso County
	5 ft	5 ft	5 ft
Roughness values	EPC Table 10-2	Per Table 8-5	EPC Table 10-2
Maximum 5-year velocity, main channel (within bankfull channel width) (ft/s)	5 ft/s	5 ft/s	EPC Table 10-3 and 10-4
Maximum 100-year velocity, main channel (within bankfull channel width) (ft/s)	7 ft/s	7 ft/s	EPC Table 10-3 and 10-4
Froude No., 5-year, main channel (within bankfull channel width)	0.7	0.7	
Froude No., 100-year, main channel (within bankfull channel width)	0.8	0.8	0.9 (From section 10.7)
Maximum shear stress, 100-year, main channel (within bankfull channel width)	1.2 lb/sf	1.2 lb/sf	
Minimum bankfull capacity of bankfull channel (based on future development conditions)	70% of 2 year, 10.5 cfs	70% of 2-year discharge or 10% of 100-yr discharge, whichever is greater*	10-yr storm, to be concrete lined or rip rap, ECM 10.5.4
Minimum bankfull channel geometry1		Per Table 8-2	
Design Channel Type	C4		
Entrenchment Ratio	2.7-31.65 (x=5.26)		
Width to depth ratio	13.5-75.0 (x=29.28)		
Sinuosity	1.43-2.80 (x=1.92)		
Slope	0.0001-0.0184 (x=0.0045)		
D50	12-14mm (~0.5 in)		
d84	32-48mm (~1.6in)		
Meander Length2	34-92 (x=56)		
Belt Width2	18-55 (x=32)		
Radius of Curvature2	7-28 (x=11)		
Minimum Floodplain Terrace	6 ft		
Maximum overbank side slope	4(H):1(V)		
Maximum bankfull side slope	2.5(H):1(V)		
Minimum bottom width	3.8 ft		
Freeboard	1.5 ft		
		18 inch min	freeboard in ft = 1.0 + 0.025 (velocity in fps)(depth in ft)0.33, to be 12 inch minimum

*THE DESIGN'S BANKFULL CROSS SECTION GEOMETRY WAS ESTIMATED ASSUMING 70% OF THE 2-YEAR FLOW (AN OPTION DESCRIBED IN MILE HIGH FLOOD DISTRICT'S DESIGN MANUAL VOLUME 1). LEOPOLD (A VIEW OF THE RIVER, 1994; FLUVIAL PROCESSES ON GEOMORPHOLOGY, 1992) SHOWED A VERY STRONG CORRELATION BETWEEN THE EFFECTIVE DISCHARGE CHANNEL AND FIELD-DETERMINED BANKFULL GEOMETRY WHERE THE OBSERVED EQUILIBRIUM CHANNEL'S SPILL-OVER POINT TO THE FLOODPLAIN. THIS POINT IS MOST OFTEN CORRELATED TO A FLOW RETURN INTERVAL BETWEEN 1.0-2.0 YEARS WITH AN AVERAGE OF 1.5-YEARS (THOUGH EXCEPTIONS DO EXIST). AS WE DO NOT HAVE GAUGE DATA TO PERFORM A FLOW FREQUENCY ANALYSIS FOR THIS PROJECT'S CHANNEL, NOR A SUITABLE REFERENCE REACH TO SERVE AS AN ANALOGUE WITH WHICH TO SCALE USING DIMENSIONLESS RATIOS RELATED TO THE BANKFULL WIDTH, WE HAVE CHOSEN TO USE THE 2-YEAR FREQUENCY RAINFALL TO APPROXIMATE THE HYDROLOGIC CONDITION OF THE WATERSHED THAT WOULD RESULT IN THE 1.5-1.8 YR FLOW INTERVAL (APPROXIMATELY 70% OF THE 2-YR FLOW INTERVAL).

MILE HIGH FLOOD DISTRICTS' (MHFD) DESIGN MANUAL VOLUME 1 ALSO PRESENTS THE OPTION OF USING 10% OF THE 100-YR DISCHARGE TO SIZE THE BANKFULL CHANNEL'S CAPACITY. IN THE CASE OF THIS PROJECT, WE HAVE NOT OPTED FOR THIS ALTERNATIVE. OUR CONCERN IS THAT THE RESULTING CHANNEL CROSS SECTIONAL AREA DERIVED FROM THIS ALTERNATIVE WOULD BE OVERSIZED AND LEAD TO SEDIMENT ACCUMULATION ON THE BED THROUGH TIME (AGGRADATION). AGGRADATION OCCURS WHEN INSUFFICIENT STREAM POWER IS PRESENT TO TRANSPORT SEDIMENT THROUGH THE CHANNEL, WHICH CAN RESULT FROM AN OVERSIZED BANKFULL CHANNEL. IN THESE CASES, MID-CHANNEL BARS CAN FORM WHICH PUSH FLOWS INTO THE BANKS INCREASING THE RISK OF EROSION AND LATERAL MIGRATION OF THE CHANNEL.

STATION	2-YR STORM	5-YR STORM	100-YR STORM
37+13	23 cfs	67 cfs	413 cfs
25+92	26.45 cfs	80.03 cfs	479.80 cfs
15+57	26.45 cfs	80.03 cfs	479.80 cfs

STATION	2-YR STORM	5-YR STORM	100-YR STORM
45+30	19 cfs	59 cfs	280 cfs
22+59	20.14 cfs	68.95 cfs	390.70 cfs
6+14	22.14 cfs	85.99 cfs	597.42 cfs

STATION	2-YR STORM	5-YR STORM	100-YR STORM
37+13	23 cfs	67 cfs	413 cfs
25+92	23 cfs	67 cfs	413 cfs
15+57	27.75 cfs	67.69 cfs	466.95 cfs

STATION	2-YR STORM	5-YR STORM	100-YR STORM
47+49	19 cfs	59 cfs	280 cfs
36+50	31.72 cfs	60.52 cfs	395.83 cfs
5+54	33.53 cfs	63.16 cfs	553.68 cfs

DRAWN BY: TBI JOB DATE: 5/26/2022 BAR IS ONE INCH ON OFFICIAL DRAWINGS.
 APPROVED: CMM JOB NUMBER: 201662.03 0" = _____ 1"
 CAD DATE: 3/27/2023 IF NOT ONE INCH, ADJUST SCALE ACCORDINGLY.
 CAD FILE: J:\2020\201662.03\CAD\dwgs\C\GENERAL NOTES

NO.	DATE	BY	REVISION DESCRIPTION






HR GREEN - DENVER
 5619 DTC PARKWAY SUITE 1150
 DENVER CO 80111
 PHONE: 720.602.4999
 FAX: 844.273.1057

GRANDVIEW RESERVE (DRAINAGE A & B)
DR HORTON
 FALCON, COLORADO

CONSTRUCTION DOCUMENTS
 GENERAL NOTES

SHEET
GN1
02

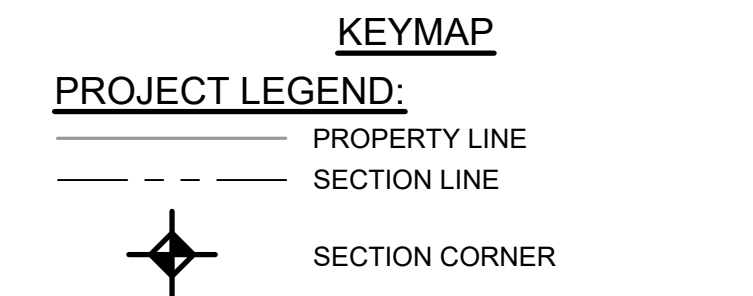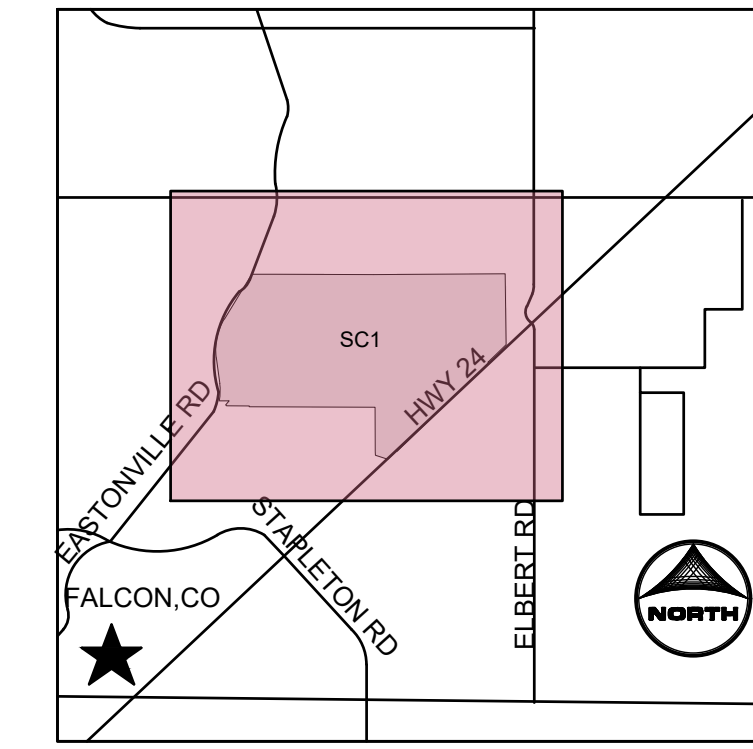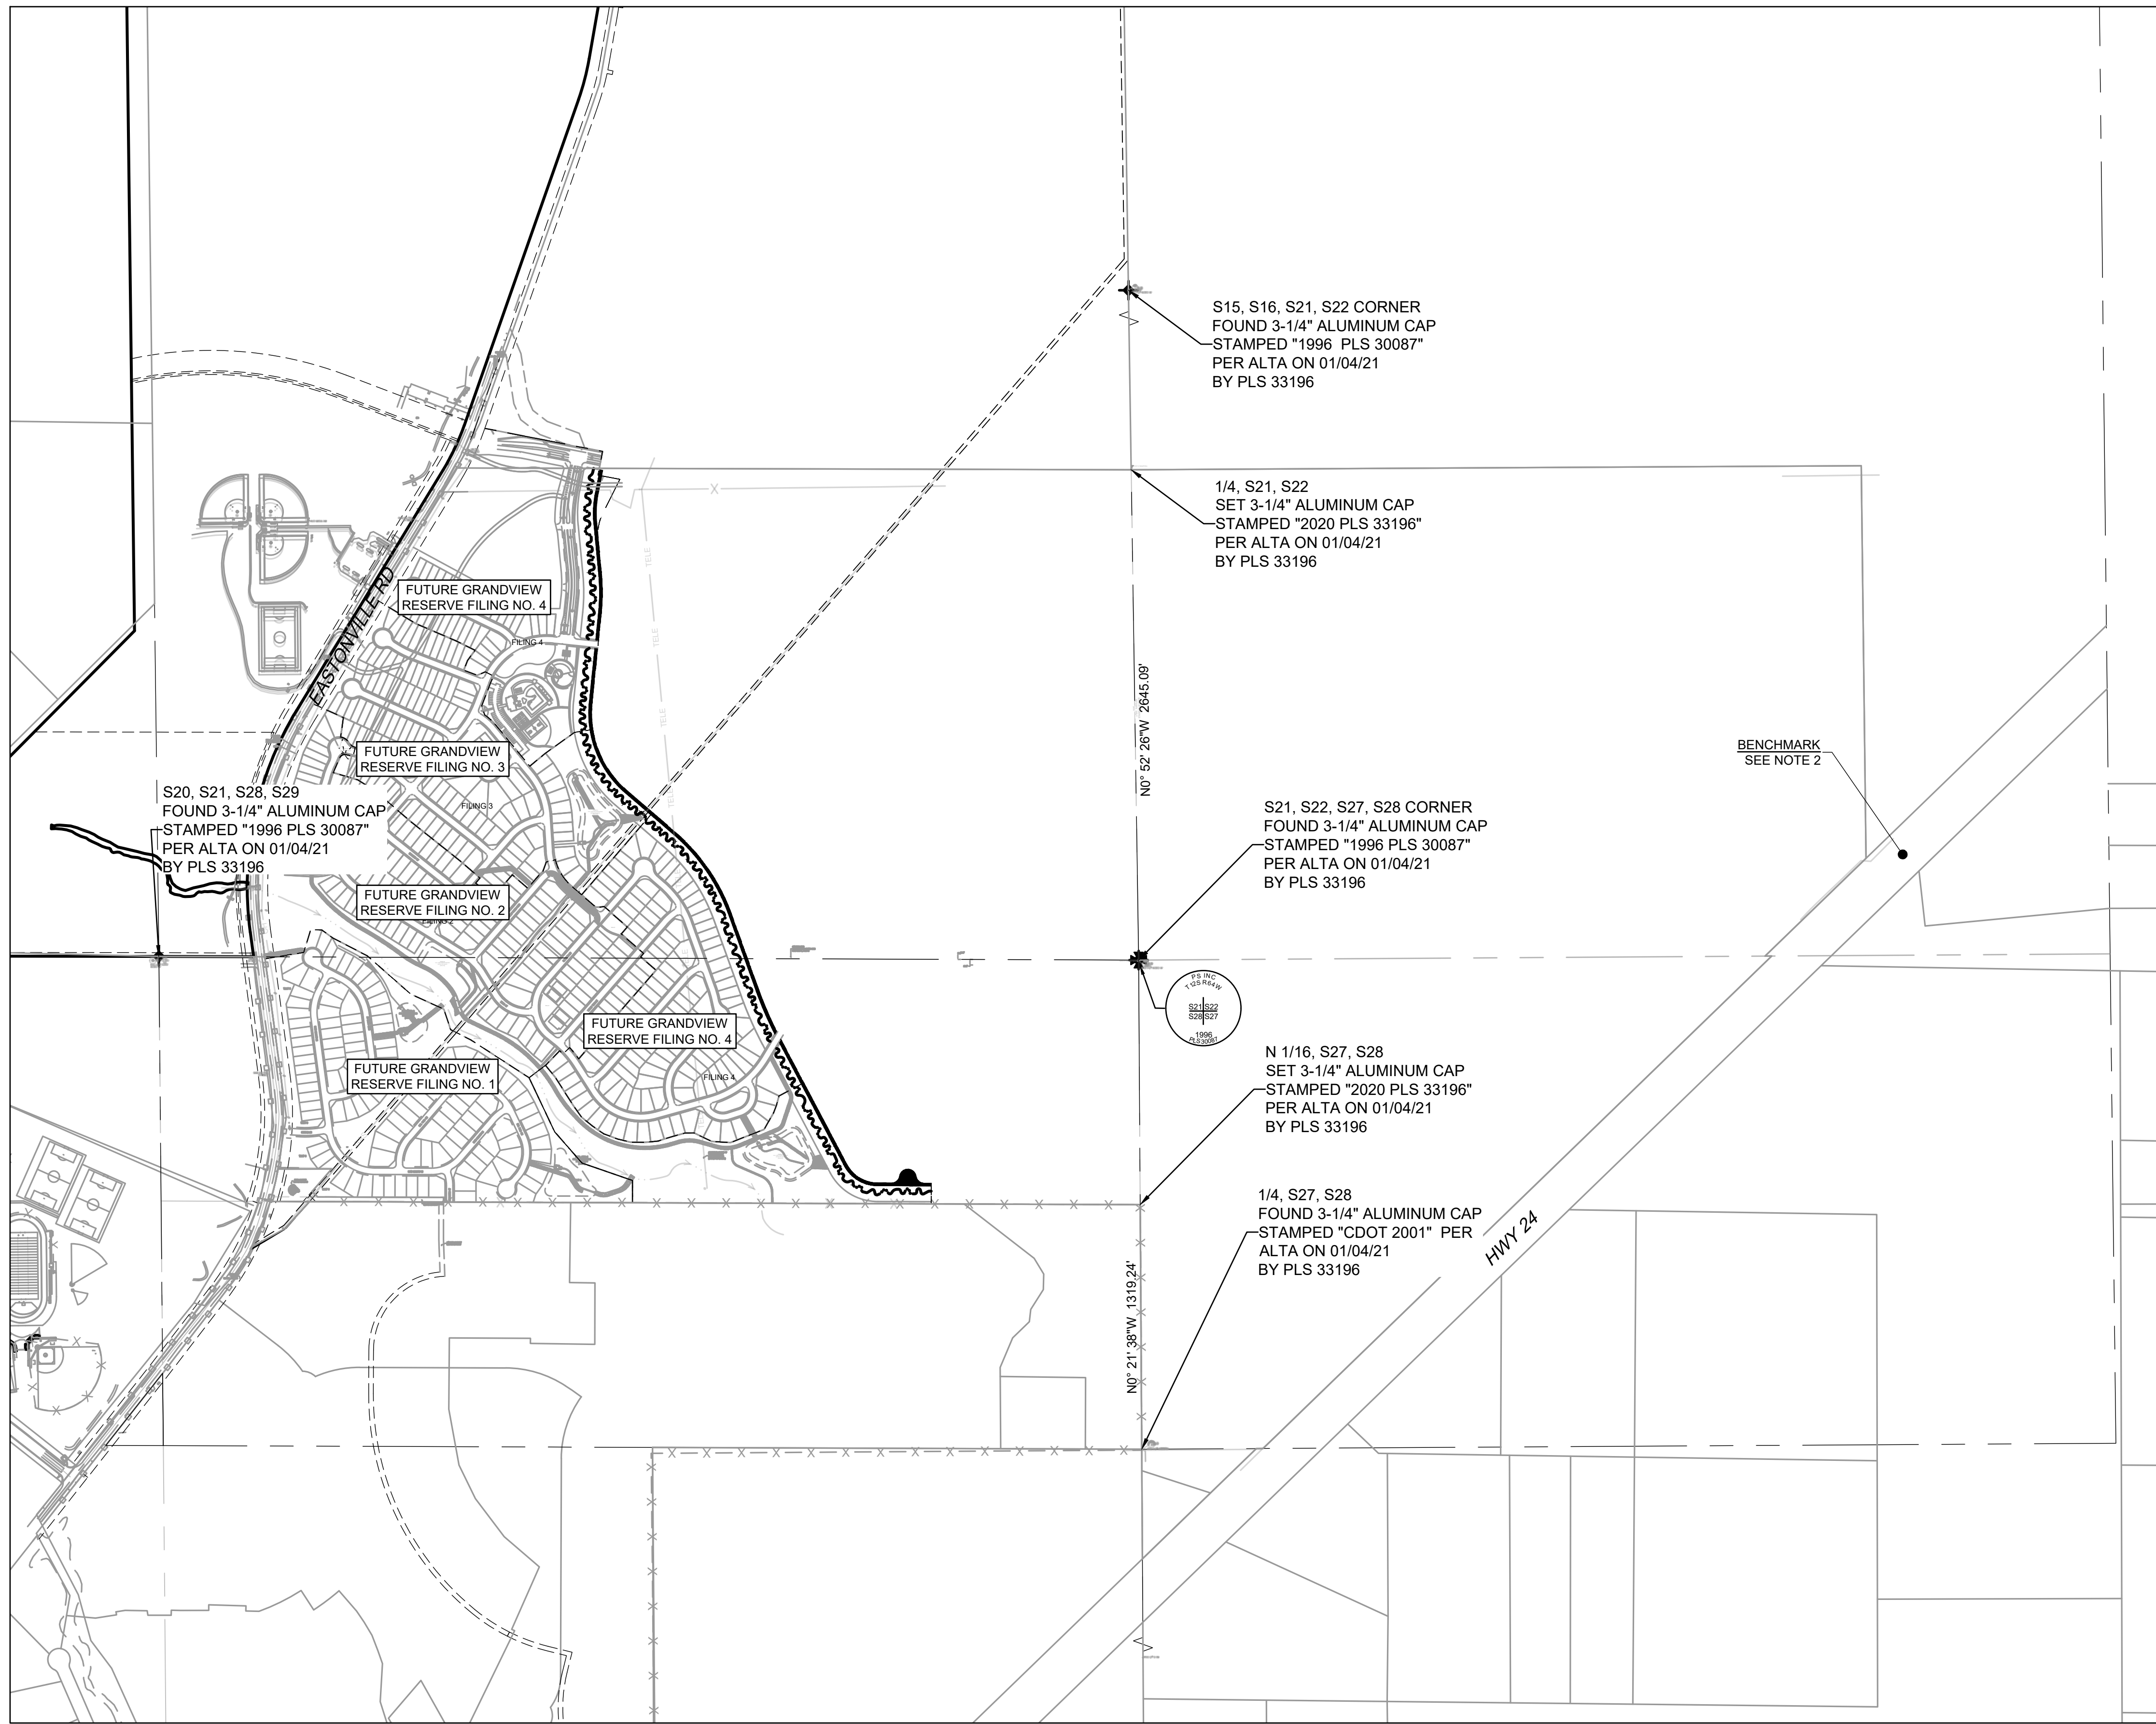

NOTES:

- BASIS OF BEARINGS:** THE EAST LINE OF SECTION 21, BEING MONUMENTED AT THE SOUTHEAST CORNER BY A 3-1/4" ALUMINUM SURVEYOR'S CAP STAMPED "PS INC PLS 30087 1996", BEING APPROPRIATELY MARKED, AND BEING MONUMENTED AT THE NORTHEAST CORNER BY A 3-1/4" ALUMINUM SURVEYOR'S CAP STAMPED "PS INC PLS 30087 1996", BEING APPROPRIATELY MARKED, BEING ASSUMED TO BEAR NORTH 00 DEGREES 52 MINUTES 26 SECONDS WEST, A DISTANCE OF 5290.17 FEET.
- BENCHMARK:**
 DESIGNATION = F 24
 PID = JK0240
 DESCRIPTION = DISK ON TOP OF CONCRETE MONUMENT
 CONTROL POINT COORDINATE SYSTEM: NAVD88
 NORTHING: 1421049.80
 EASTING: 3273631.55
 ELEVATION: 6866.33

811 UNCC CALL BEFORE YOU DIG
 811 OR 1-800-922-1987
 Utility Notification Center of Colorado

COLORADO LICENSED
 GREGORY L. PACE
 37081
 PROFESSIONAL ENGINEER

HR GREEN \cadd\key\survey_control\key\survey_control.dwg; 3/27/2023; 201662.03; J:\2020\201662.03\CAD\DWG\Survey_Control_Plan

DRAWN BY: ACH	JOB DATE: 3/21/2023	BAR IS ONE INCH ON OFFICIAL DRAWINGS:
APPROVED: GP	JOB NUMBER: 201662.03	0" = 1"
CAD DATE: 3/27/2023		IF NOT ONE INCH, ADJUST SCALE ACCORDINGLY.
CAD FILE: J:\2020\201662.03\CAD\DWG\Survey_Control_Plan		



NO.	DATE	BY	REVISION DESCRIPTION

HRGreen HR GREEN - DENVER
 5619 DTC PARKWAY SUITE 1150
 DENVER CO 80111
 PHONE: 720.602.4999
 FAX: 844.273.1057

GRANDVIEW RESERVE (DRAINAGE A & B)
DR HORTON
 FALCON, COLORADO

CONSTRUCTION DOCUMENTS
 SURVEY CONTROL PLAN

SHEET
SC1
 03

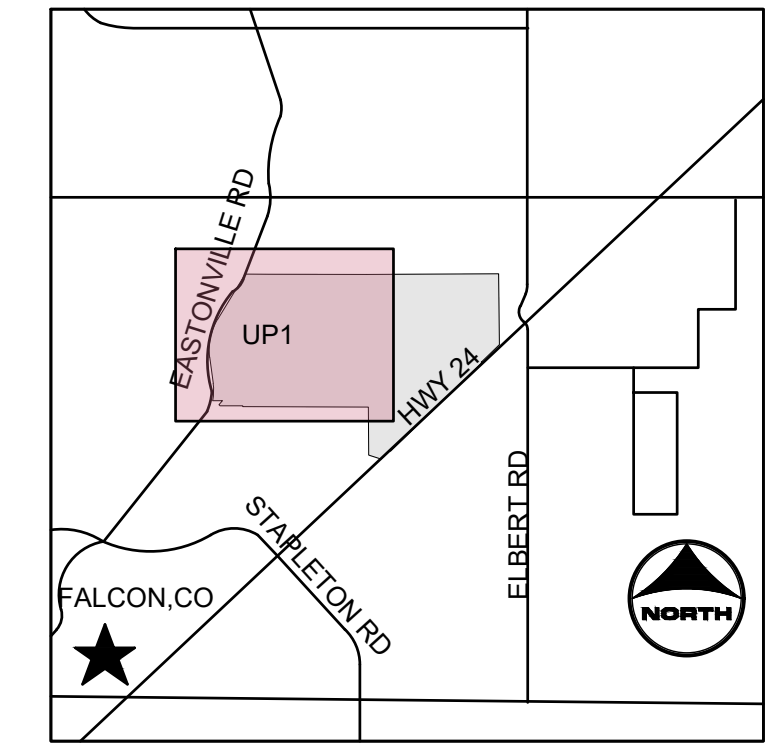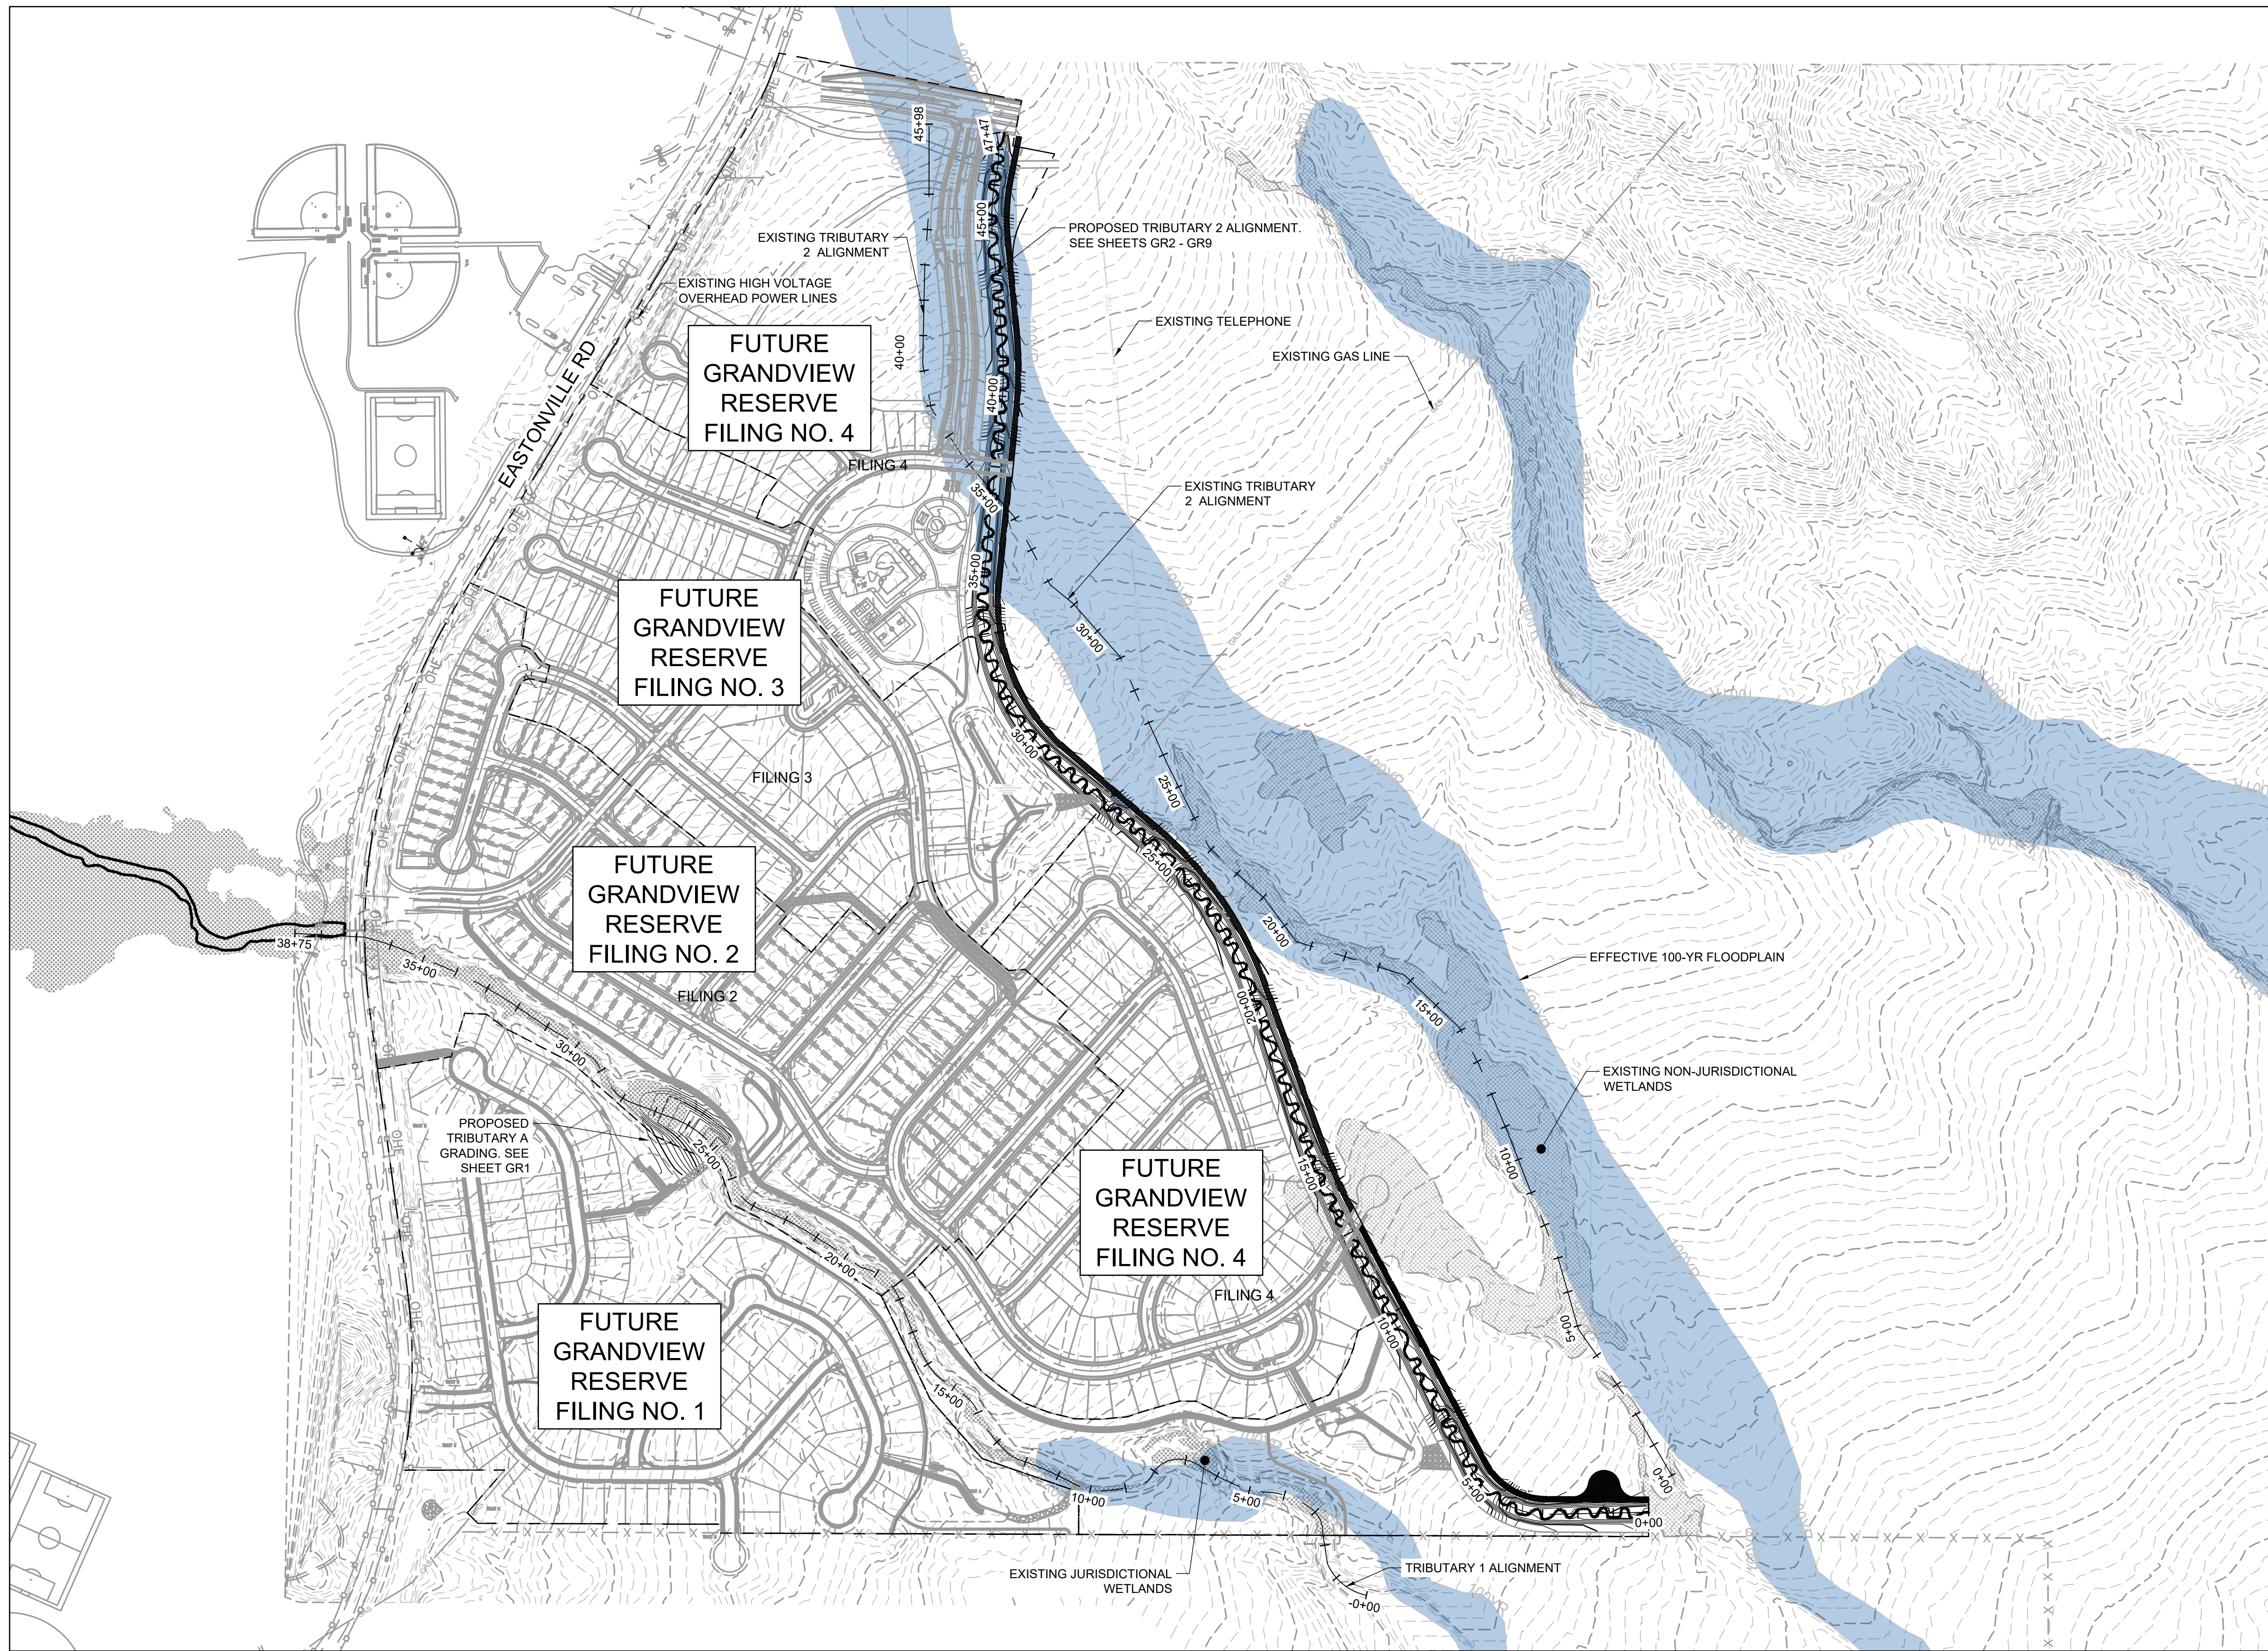


KEYMAP

PROJECT LEGEND:

- — — — — PROPERTY LINE
- — — — — ROAD CENTERLINE
- — — — — RIGHT-OF-WAY LINE
- — — — — PROPOSED DETENTION BASIN
- — — — — PROPOSED MAJOR CONTOUR
- — — — — PROPOSED MINOR CONTOUR
- - - - - FUTURE MAJOR CONTOUR
- - - - - FUTURE MINOR CONTOUR
- - - - - EXISTING MAJOR CONTOUR
- - - - - EXISTING MINOR CONTOUR
- FLOW ARROW
- EFFECTIVE 100-YR FLOODPLAIN
- EFFECTIVE 100-YR FLOODWAY
- POTENTIAL WALL
- STORM SEWER
- STORM INLET TYPE R
- STORM MANHOLE
- STORM END SECTION
- WATERMAIN
- WATER VALVE
- SANITARY SEWER
- SANITARY SERVICE
- SANITARY MANHOLE
- LIGHT POLE
- FIRE HYDRANT
- EXISTING WETLANDS

NOTES:

1. BASIS OF BEARINGS: THE EAST LINE OF SECTION 21, BEING MONUMENTED AT THE SOUTHEAST CORNER BY A 3-1/4" ALUMINUM SURVEYOR'S CAP STAMPED "PS INC PLS 30087 1996", BEING APPROPRIATELY MARKED, AND BEING MONUMENTED AT THE NORTHEAST CORNER BY A 3-1/4" ALUMINUM SURVEYOR'S CAP STAMPED "PS INC PLS 30087 1996", BEING APPROPRIATELY MARKED, BEING ASSUMED TO BEAR NORTH 00 DEGREES 52 MINUTES 26 SECONDS WEST, A DISTANCE OF 5290.17 FEET.
2. BENCHMARK:
 DESIGNATION = F 24
 PID = JK0240
 DESCRIPTION = DISK ON TOP OF CONCRETE MONUMENT
 CONTROL POINT COORDINATE SYSTEM: NAVD88
 NORTHING: 1421049.80
 EASTING: 3273631.55
 ELEVATION: 6866.33

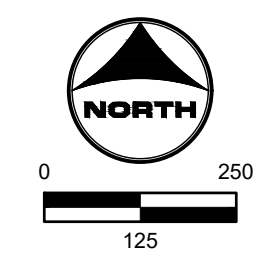

HR GREEN \vms\sg\1-dh01\OIP\KEY\vd\sign\B62\vd\dl\B62\vd\sign\F1-662.10\vd\sign\F2\vd\sign\F3\vd\sign\F4\vd\sign\F5\vd\sign\F6\vd\sign\F7\vd\sign\F8\vd\sign\F9\vd\sign\F10\vd\sign\F11\vd\sign\F12\vd\sign\F13\vd\sign\F14\vd\sign\F15\vd\sign\F16\vd\sign\F17\vd\sign\F18\vd\sign\F19\vd\sign\F20\vd\sign\F21\vd\sign\F22\vd\sign\F23\vd\sign\F24\vd\sign\F25\vd\sign\F26\vd\sign\F27\vd\sign\F28\vd\sign\F29\vd\sign\F30\vd\sign\F31\vd\sign\F32\vd\sign\F33\vd\sign\F34\vd\sign\F35\vd\sign\F36\vd\sign\F37\vd\sign\F38\vd\sign\F39\vd\sign\F40\vd\sign\F41\vd\sign\F42\vd\sign\F43\vd\sign\F44\vd\sign\F45\vd\sign\F46\vd\sign\F47\vd\sign\F48\vd\sign\F49\vd\sign\F50\vd\sign\F51\vd\sign\F52\vd\sign\F53\vd\sign\F54\vd\sign\F55\vd\sign\F56\vd\sign\F57\vd\sign\F58\vd\sign\F59\vd\sign\F60\vd\sign\F61\vd\sign\F62\vd\sign\F63\vd\sign\F64\vd\sign\F65\vd\sign\F66\vd\sign\F67\vd\sign\F68\vd\sign\F69\vd\sign\F70\vd\sign\F71\vd\sign\F72\vd\sign\F73\vd\sign\F74\vd\sign\F75\vd\sign\F76\vd\sign\F77\vd\sign\F78\vd\sign\F79\vd\sign\F80\vd\sign\F81\vd\sign\F82\vd\sign\F83\vd\sign\F84\vd\sign\F85\vd\sign\F86\vd\sign\F87\vd\sign\F88\vd\sign\F89\vd\sign\F90\vd\sign\F91\vd\sign\F92\vd\sign\F93\vd\sign\F94\vd\sign\F95\vd\sign\F96\vd\sign\F97\vd\sign\F98\vd\sign\F99\vd\sign\F100

DRAWN BY: TBI	JOB DATE: 3/21/2023	BAR IS ONE INCH ON OFFICIAL DRAWINGS.
APPROVED: CMM	JOB NUMBER: 201662.03	0" = 1"
CAD DATE: 3/27/2023		IF NOT ONE INCH, ADJUST SCALE ACCORDINGLY.
CAD FILE: J:\2020\201662.03\CAD\DWGS\CIOUP		

NO.	DATE	BY	REVISION DESCRIPTION


HR GREEN - DENVER
 5619 DTC PARKWAY SUITE 1150
 DENVER CO 80111
 PHONE: 720.602.4999
 FAX: 844.273.1057

GRANDVIEW RESERVE (DRAINAGE A & B)
DR HORTON
 FALCON, COLORADO


CONSTRUCTION DOCUMENTS
 OVERALL UTILITY PLAN

SHEET
UP1
04

HR GREEN - DENVER: 5619 DTC PARKWAY SUITE 1150, DENVER CO 80111, PHONE: 720.602.4999, FAX: 844.273.1057

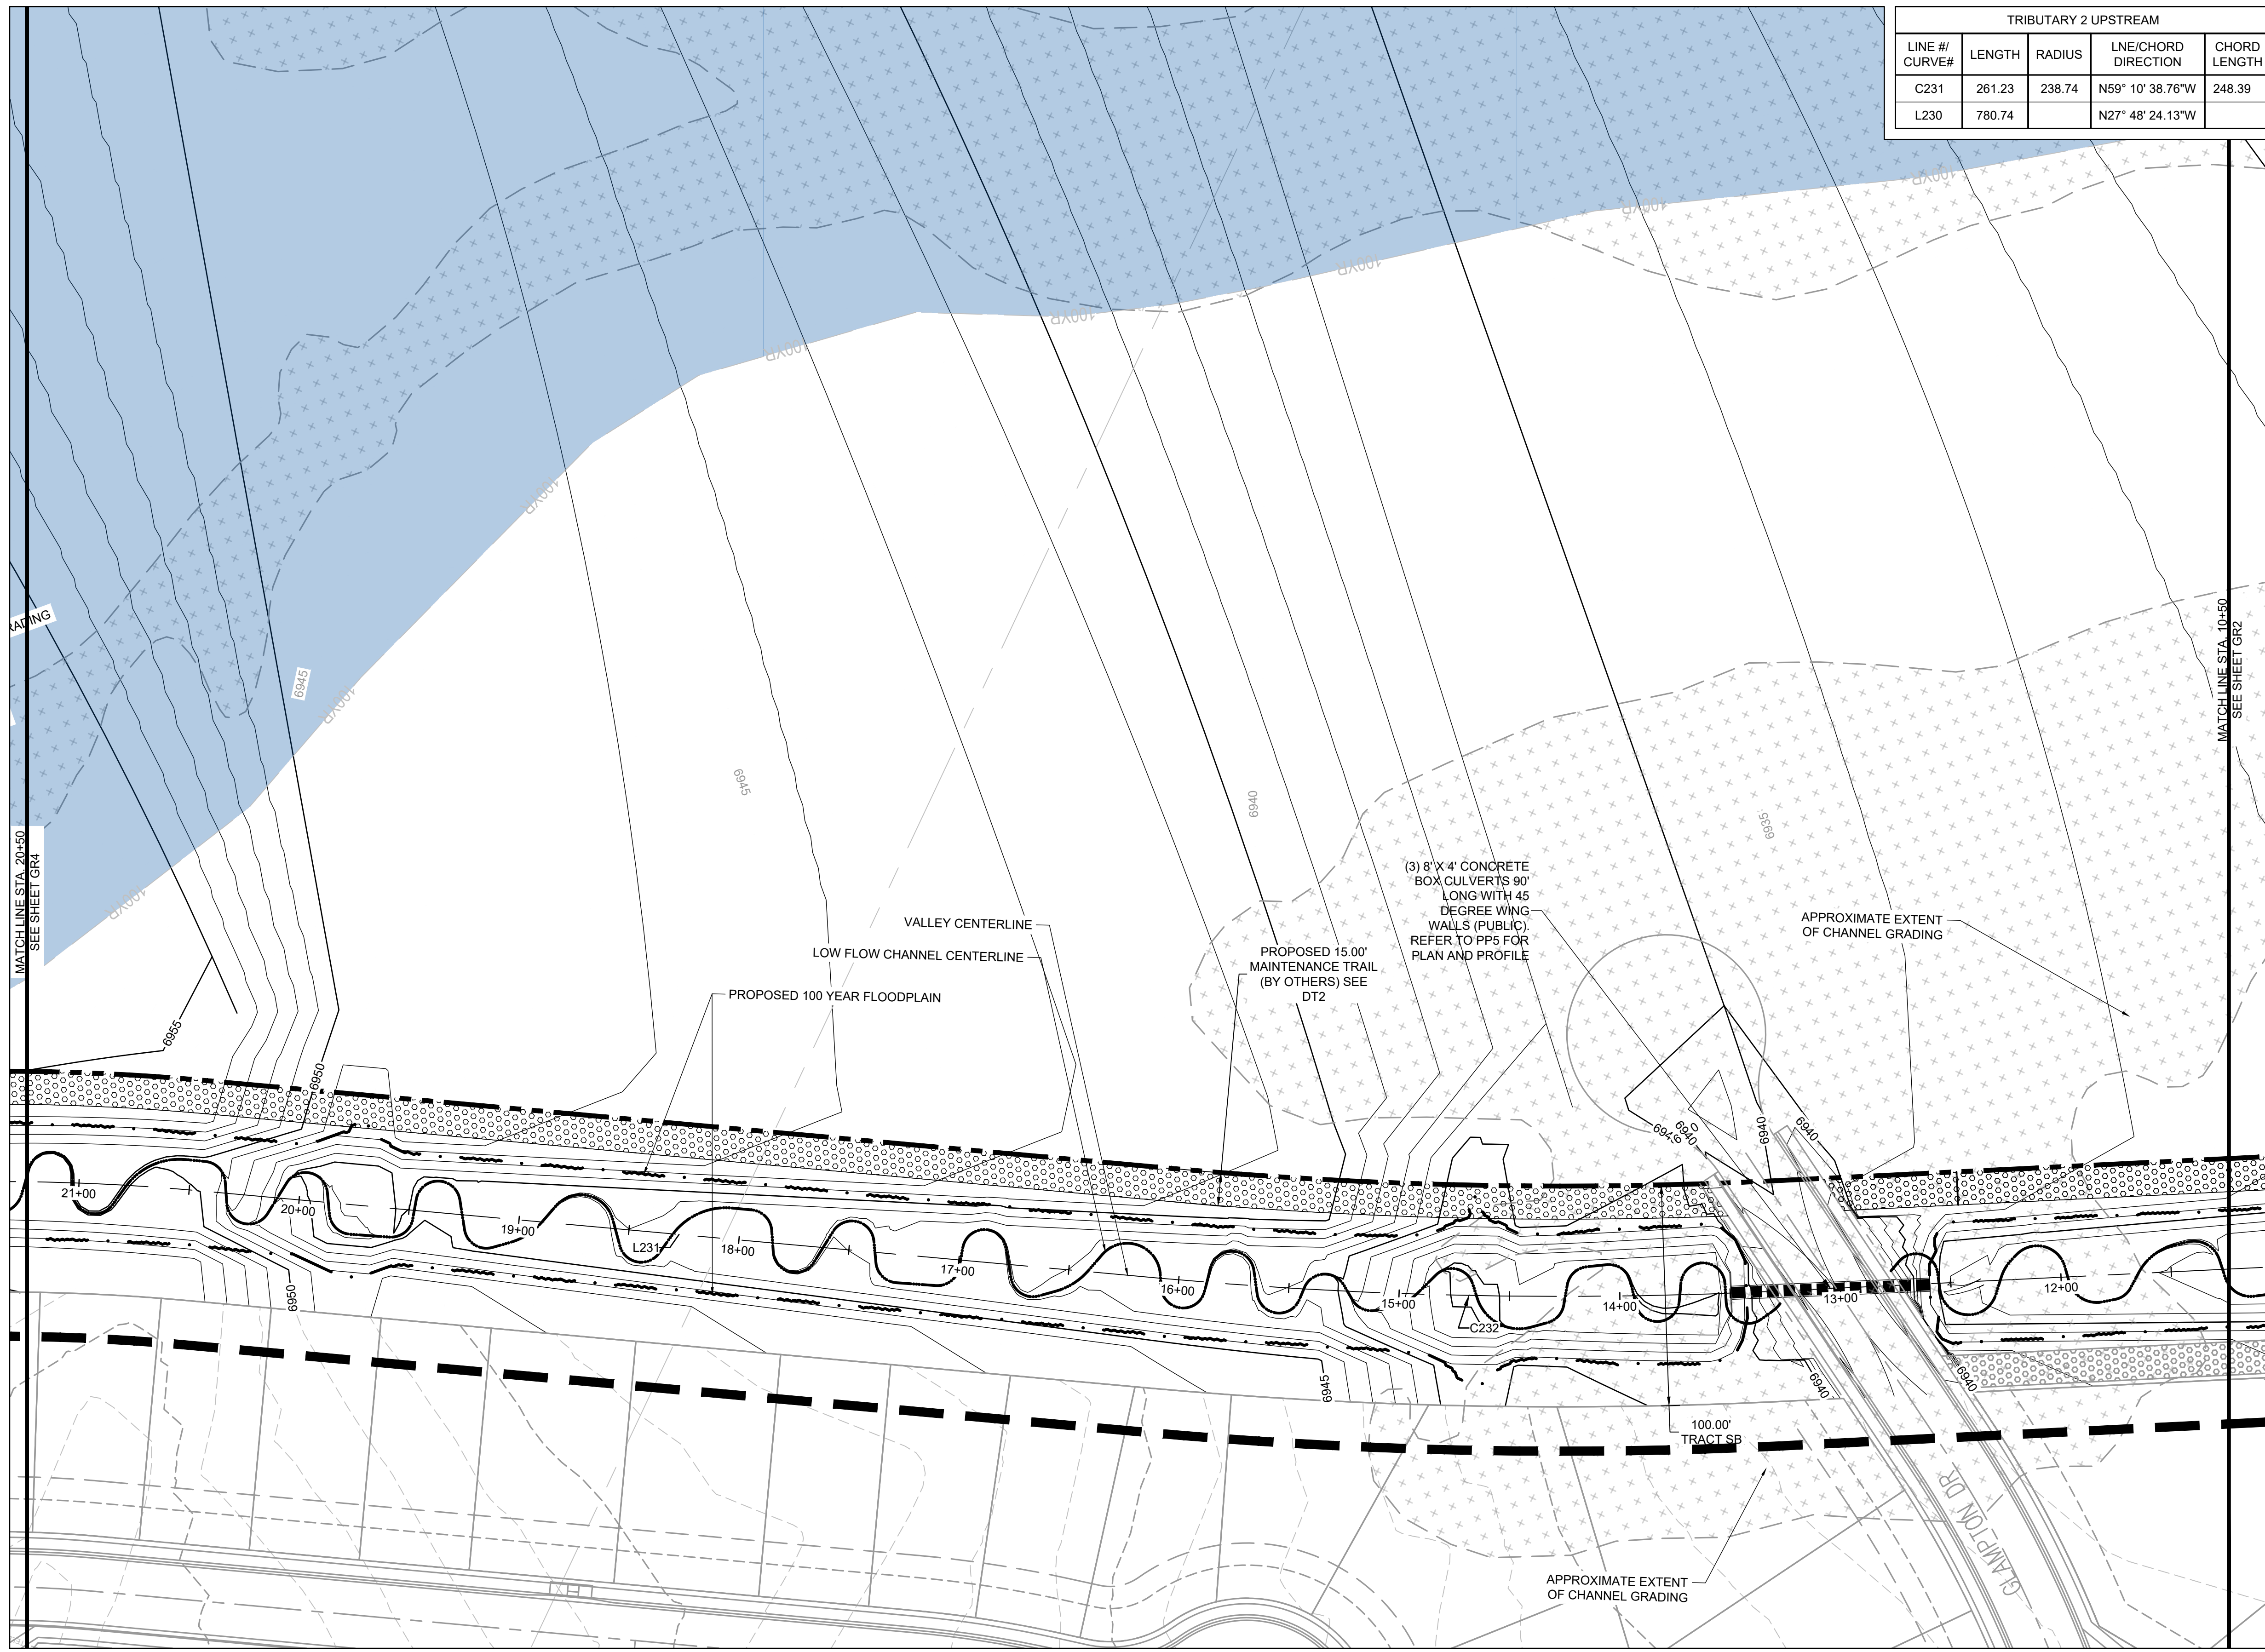

TRIBUTARY 2 UPSTREAM				
LINE # / CURVE#	LENGTH	RADIUS	LINE/CHORD DIRECTION	CHORD LENGTH
C231	261.23	238.74	N59° 10' 38.76"W	248.39
L230	780.74		N27° 48' 24.13"W	

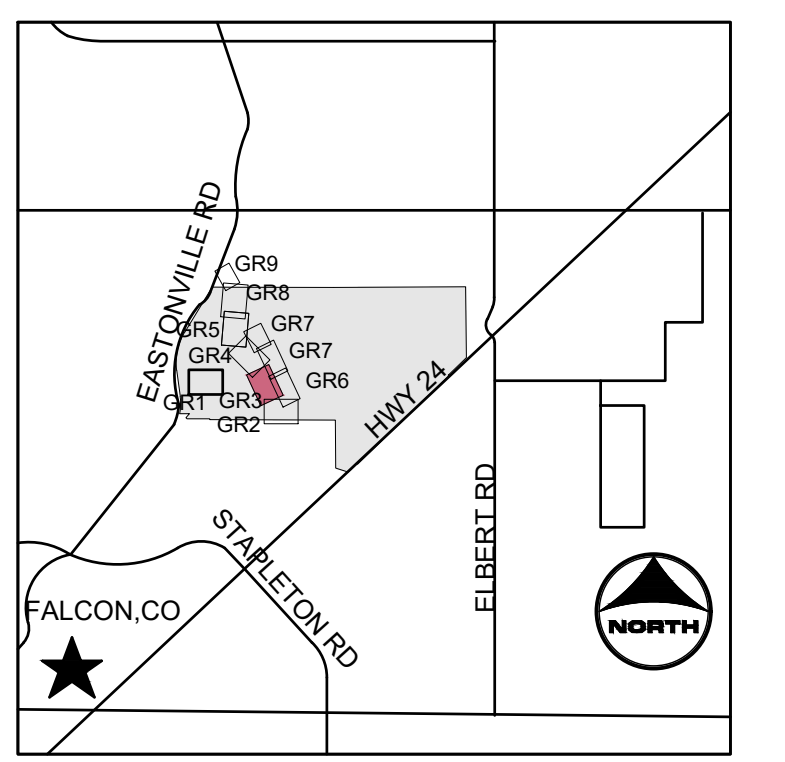

- KEYMAP**
- PROJECT LEGEND:**
- PROPERTY LINE
 - ROAD CENTERLINE
 - RIGHT-OF-WAY LINE
 - SECTION LINE
 - EXISTING EASEMENT
 - PROPOSED MAJOR CONTOUR
 - PROPOSED MINOR CONTOUR
 - EXISTING MAJOR CONTOUR
 - EXISTING MINOR CONTOUR
 - FLOW ARROW
 - LIMITS OF CONSTRUCTION
 - PROPOSED 100-YR FLOODPLAIN
- LEGEND:**
- EFFECTIVE 100-YR FLOODPLAIN
 - EXISTING WETLANDS
 - PROPOSED MAINTENANCE TRAIL

- NOTES:**
- BASIS OF BEARINGS:** THE EAST LINE OF SECTION 21, BEING MONUMENTED AT THE SOUTHEAST CORNER BY A 3-1/4" ALUMINUM SURVEYOR'S CAP STAMPED "PS INC PLS 30087 1996", BEING APPROPRIATELY MARKED, AND BEING MONUMENTED AT THE NORTHEAST CORNER BY A 3-1/4" ALUMINUM SURVEYOR'S CAP STAMPED "PS INC PLS 30087 1996", BEING APPROPRIATELY MARKED, BEING ASSUMED TO BEAR NORTH 00 DEGREES 52 MINUTES 26 SECONDS WEST, A DISTANCE OF 5290.17 FEET.
 - BENCHMARK:**
 DESIGNATION = F 24
 PID = JK0240
 DESCRIPTION = DISK ON TOP OF CONCRETE MONUMENT
 CONTROL POINT COORDINATE SYSTEM:
 NAVD83
 NORTHING: 1421049.80
 EASTING: 3273631.55
 ELEVATION: 6866.33
 - CHANNEL A TO BE CONSTRUCTED WITH FILING A (AREA SOUTH OF CHANNEL A), CHANNEL B TO BE CONSTRUCTED WITH FILING 2 (AREA NORTH OF CHANNEL A AND SOUTH WEST OF CHANNEL B), BOX CULVERTS/CROSSINGS ALONG CHANNEL B TO BE CONSTRUCTED WITH CHANNEL IMPROVEMENTS.**

DRAWN BY: TBI	JOB DATE: 3/22/2023	BAR IS ONE INCH ON OFFICIAL DRAWINGS:
APPROVED: CMM	JOB NUMBER: 201662.03	0" = 1"
CAD DATE: 3/27/2023		IF NOT ONE INCH, ADJUST SCALE ACCORDINGLY.
CAD FILE: J:\2020\201662.03\CAD\DWG\CIGRADING		

NO.	DATE	BY	REVISION DESCRIPTION

HR GREEN - DENVER
 5619 DTC PARKWAY SUITE 1150
 DENVER CO 80111
 PHONE: 720.602.4999
 FAX: 844.273.1057



GRANDVIEW RESERVE (DRAINAGE A & B)
DR HORTON
 FALCON, COLORADO

CONSTRUCTION DOCUMENTS
 TRIBUTARY 2 VALLEY GRADING

SHEET
GR3
 07

HR GREEN \xibs\ppl\cadd\100\100\PR_100V\PR_DELINEATION_01\CAD\DWGS\CIGRADING

TRIBUTARY 2 UPSTREAM				
LINE #/ CURVE#	LENGTH	RADIUS	LNE/CHORD DIRECTION	CHORD LENGTH
C233	514.87	1000.00	N34° 33' 05.26"W	509.20
L232	342.14		N49° 18' 04.59"W	

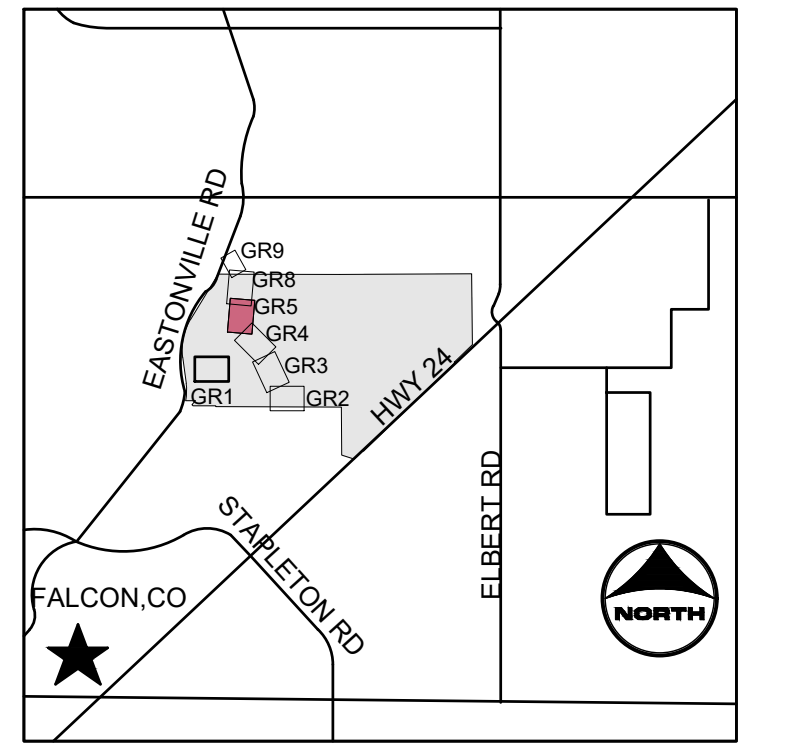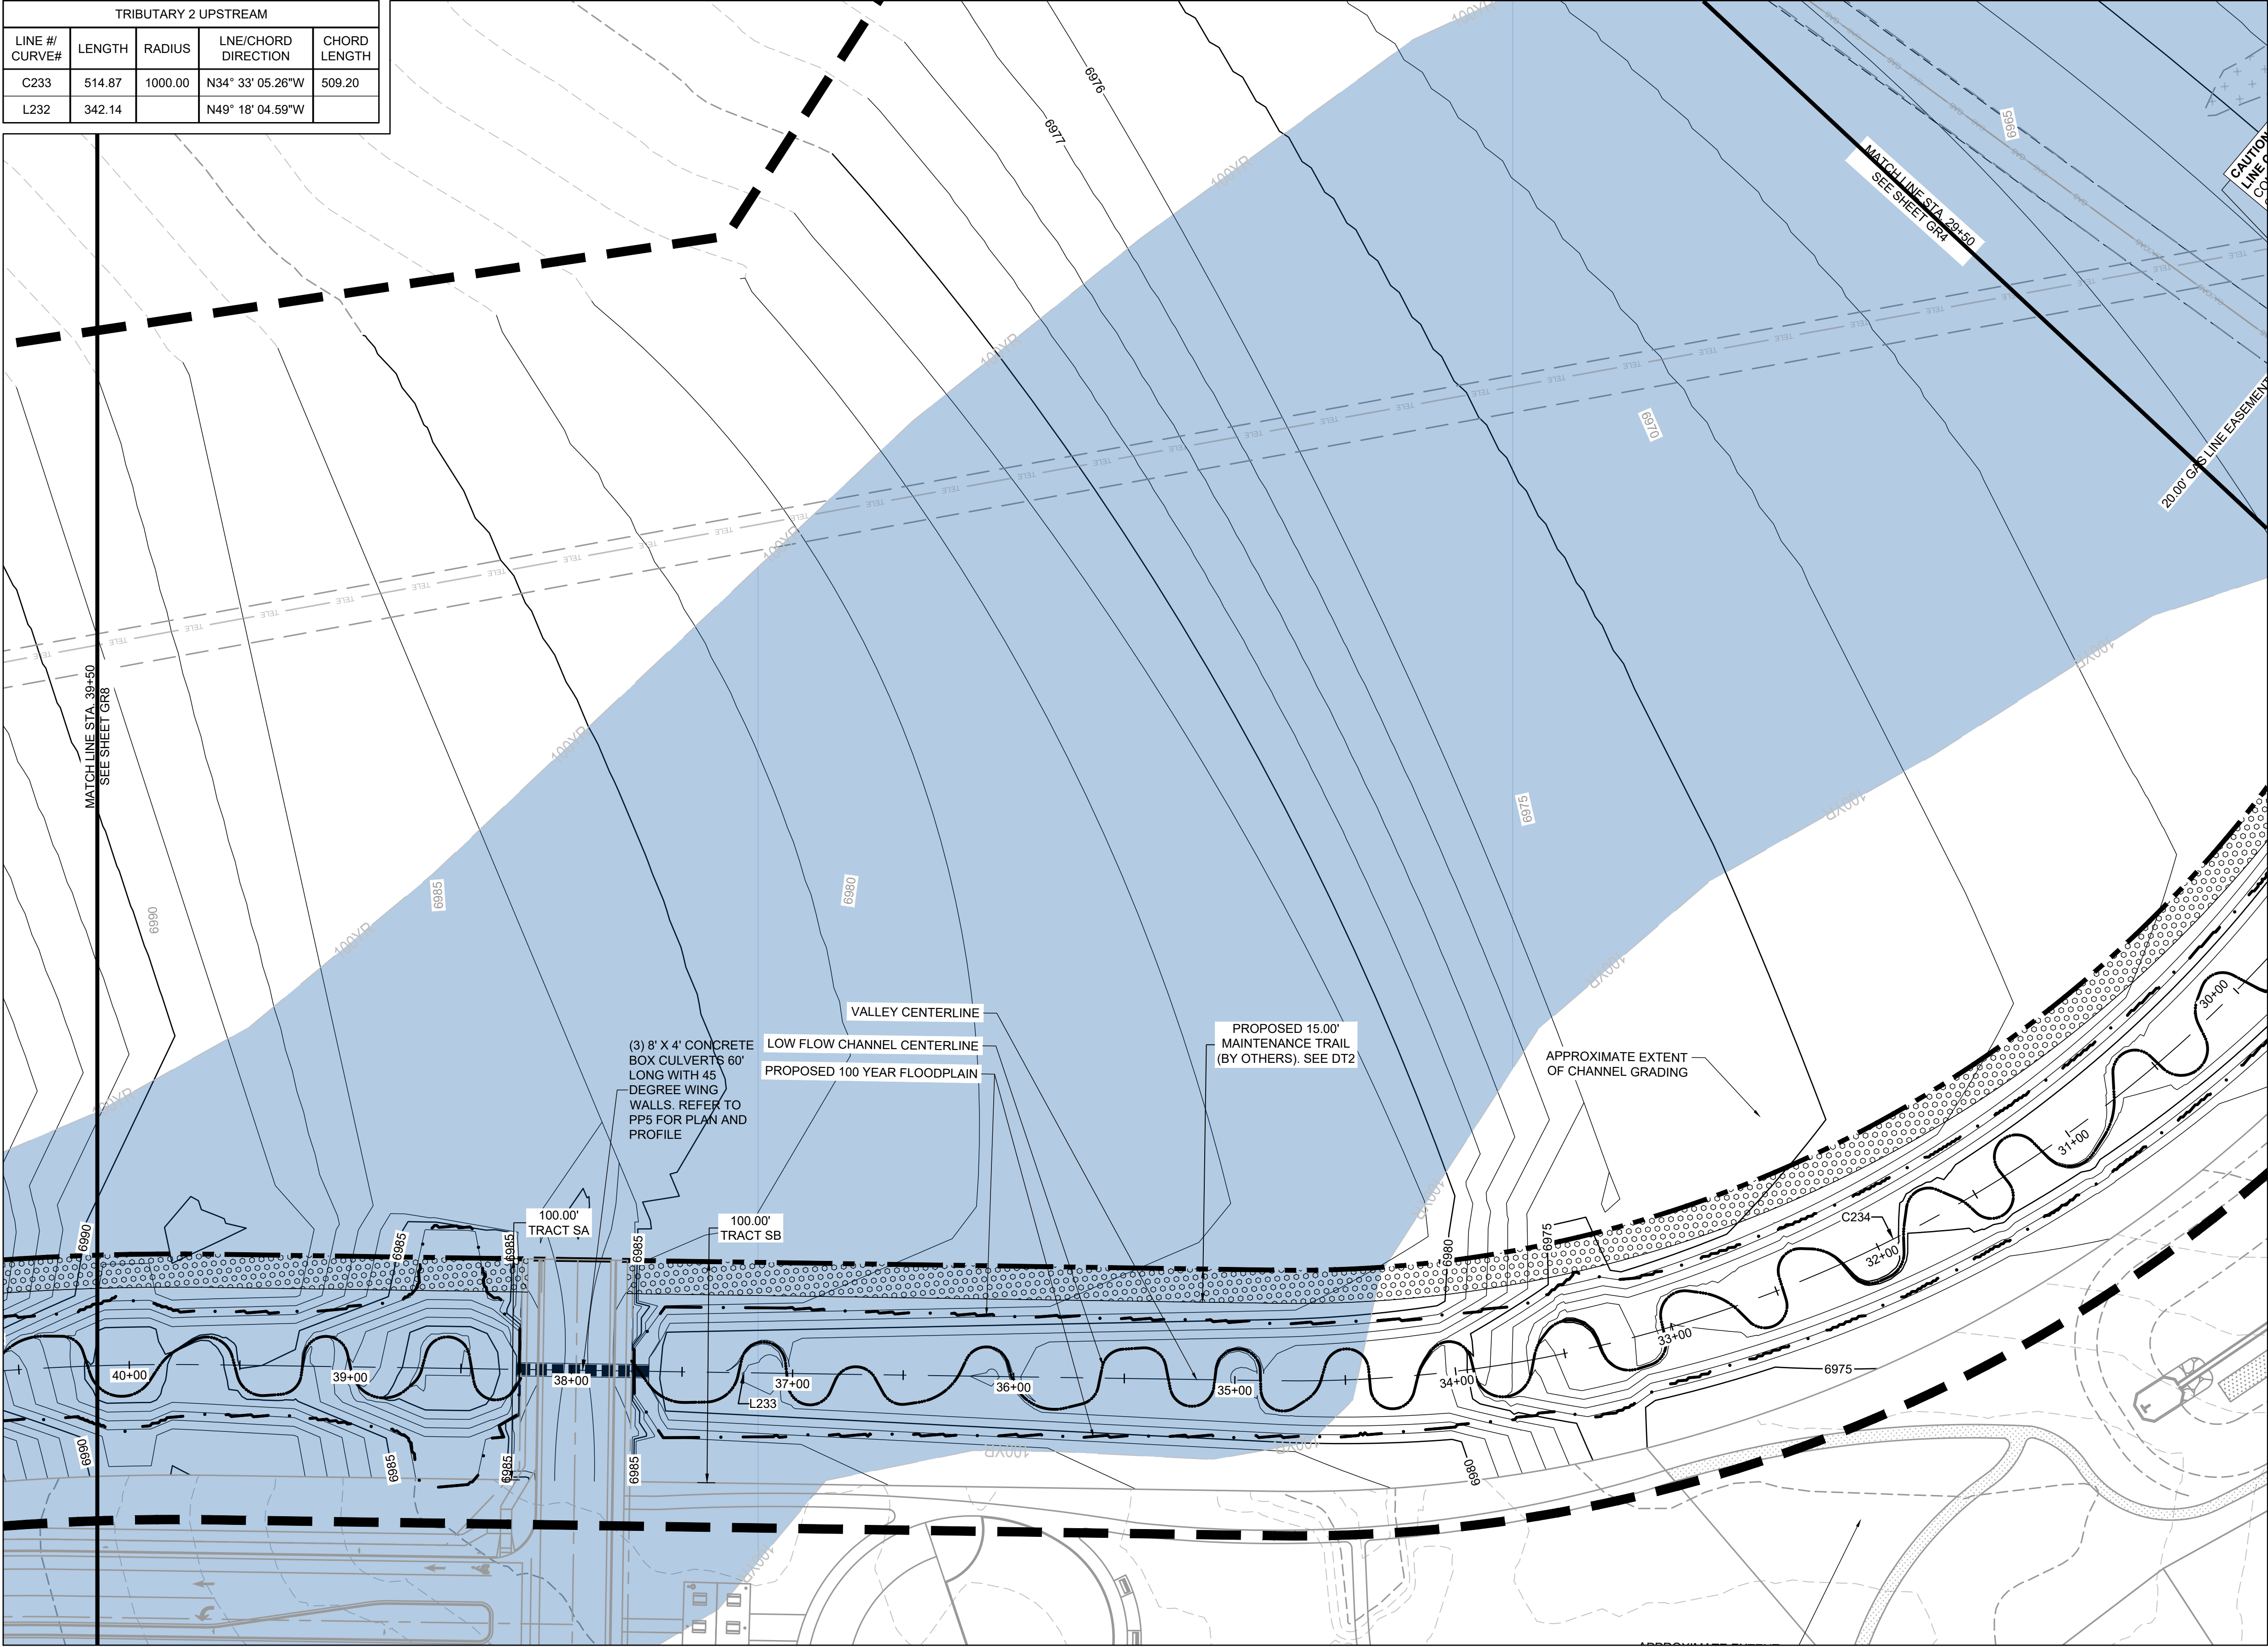

KEYMAP

PROJECT LEGEND:

- PROPERTY LINE
- ROAD CENTERLINE
- RIGHT-OF-WAY LINE
- SECTION LINE
- EXISTING EASEMENT
- 5250--- PROPOSED MAJOR CONTOUR
- 5250--- PROPOSED MINOR CONTOUR
- EXISTING MAJOR CONTOUR
- EXISTING MINOR CONTOUR
- FLOW ARROW
- LIMITS OF CONSTRUCTION
- PROPOSED 100-YR FLOODPLAIN

EFFECTIVE 100-YR FLOODPLAIN

EXISTING WETLANDS

PROPOSED MAINTENANCE TRAIL

- NOTES:**
- BASIS OF BEARINGS: THE EAST LINE OF SECTION 21, BEING MONUMENTED AT THE SOUTHEAST CORNER BY A 3-1/4" ALUMINUM SURVEYOR'S CAP STAMPED "PS INC PLS 30087 1996", BEING APPROPRIATELY MARKED, AND BEING MONUMENTED AT THE NORTHEAST CORNER BY A 3-1/4" ALUMINUM SURVEYOR'S CAP STAMPED "PS INC PLS 30087 1996", BEING APPROPRIATELY MARKED, BEING ASSUMED TO BEAR NORTH 00 DEGREES 52 MINUTES 26 SECONDS WEST, A DISTANCE OF 5290.17 FEET.
 - BENCHMARK:
 DESIGNATION = F 24
 PID = JK0240
 DESCRIPTION = DISK ON TOP OF CONCRETE MONUMENT
 CONTROL POINT COORDINATE SYSTEM:
 NAVD88
 NORTHING: 1421049.80
 EASTING: 3273631.55
 ELEVATION: 6866.33
 - CHANNEL A TO BE CONSTRUCTED WITH FILING A (AREA SOUTH OF CHANNEL A), CHANNEL B TO BE CONSTRUCTED WITH FILING 2 (AREA NORTH OF CHANNEL A AND SOUTHWEST OF CHANNEL B), BOX CULVERTS/ CROSSINGS ALONG CHANNEL B TO BE CONSTRUCTED WITH CHANNEL IMPROVEMENTS.

DRAWN BY: TBI	JOB DATE: 3/22/2023	BAR IS ONE INCH ON OFFICIAL DRAWINGS: 1"
APPROVED: CMM	JOB NUMBER: 201662.03	IF NOT ONE INCH, ADJUST SCALE ACCORDINGLY.
CAD DATE: 3/27/2023		
CAD FILE: J:\2020\201662.03\CAD\DWGS\CIGRADING		

NO.	DATE	BY	REVISION DESCRIPTION



HRGreen

HR GREEN - DENVER
 5619 DTC PARKWAY SUITE 1150
 DENVER CO 80111
 PHONE: 720.602.4999
 FAX: 844.273.1057

GRANDVIEW RESERVE (DRAINAGE A & B)
DR HORTON
 FALCON, COLORADO

CONSTRUCTION DOCUMENTS
 TRIBUTARY 2 VALLEY GRADING

HR GREEN VEBL: xgi-4-dh01; GRADING KEY: 01-XC-PR_100YR_FP_DELINEATION; A_HRG120X_EBaser; x-dgn_582; xc-dgn-f1-d62; 10; xc-row-f1-d62; 10; xc-row-d62; 10; xc-dgn-f2; xvull_b62; xv-row-d62; xc-dgn-f3; xc-dgn-f3; xc-row-f3; xc-dgn-f4; xc-dgn-f4; xc-channel; 01-XC-INITIAL-EC

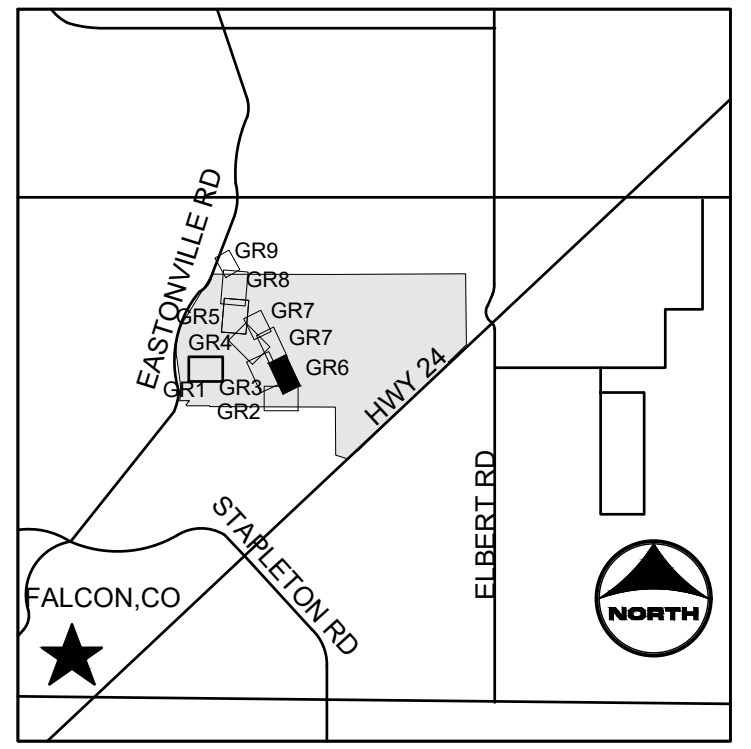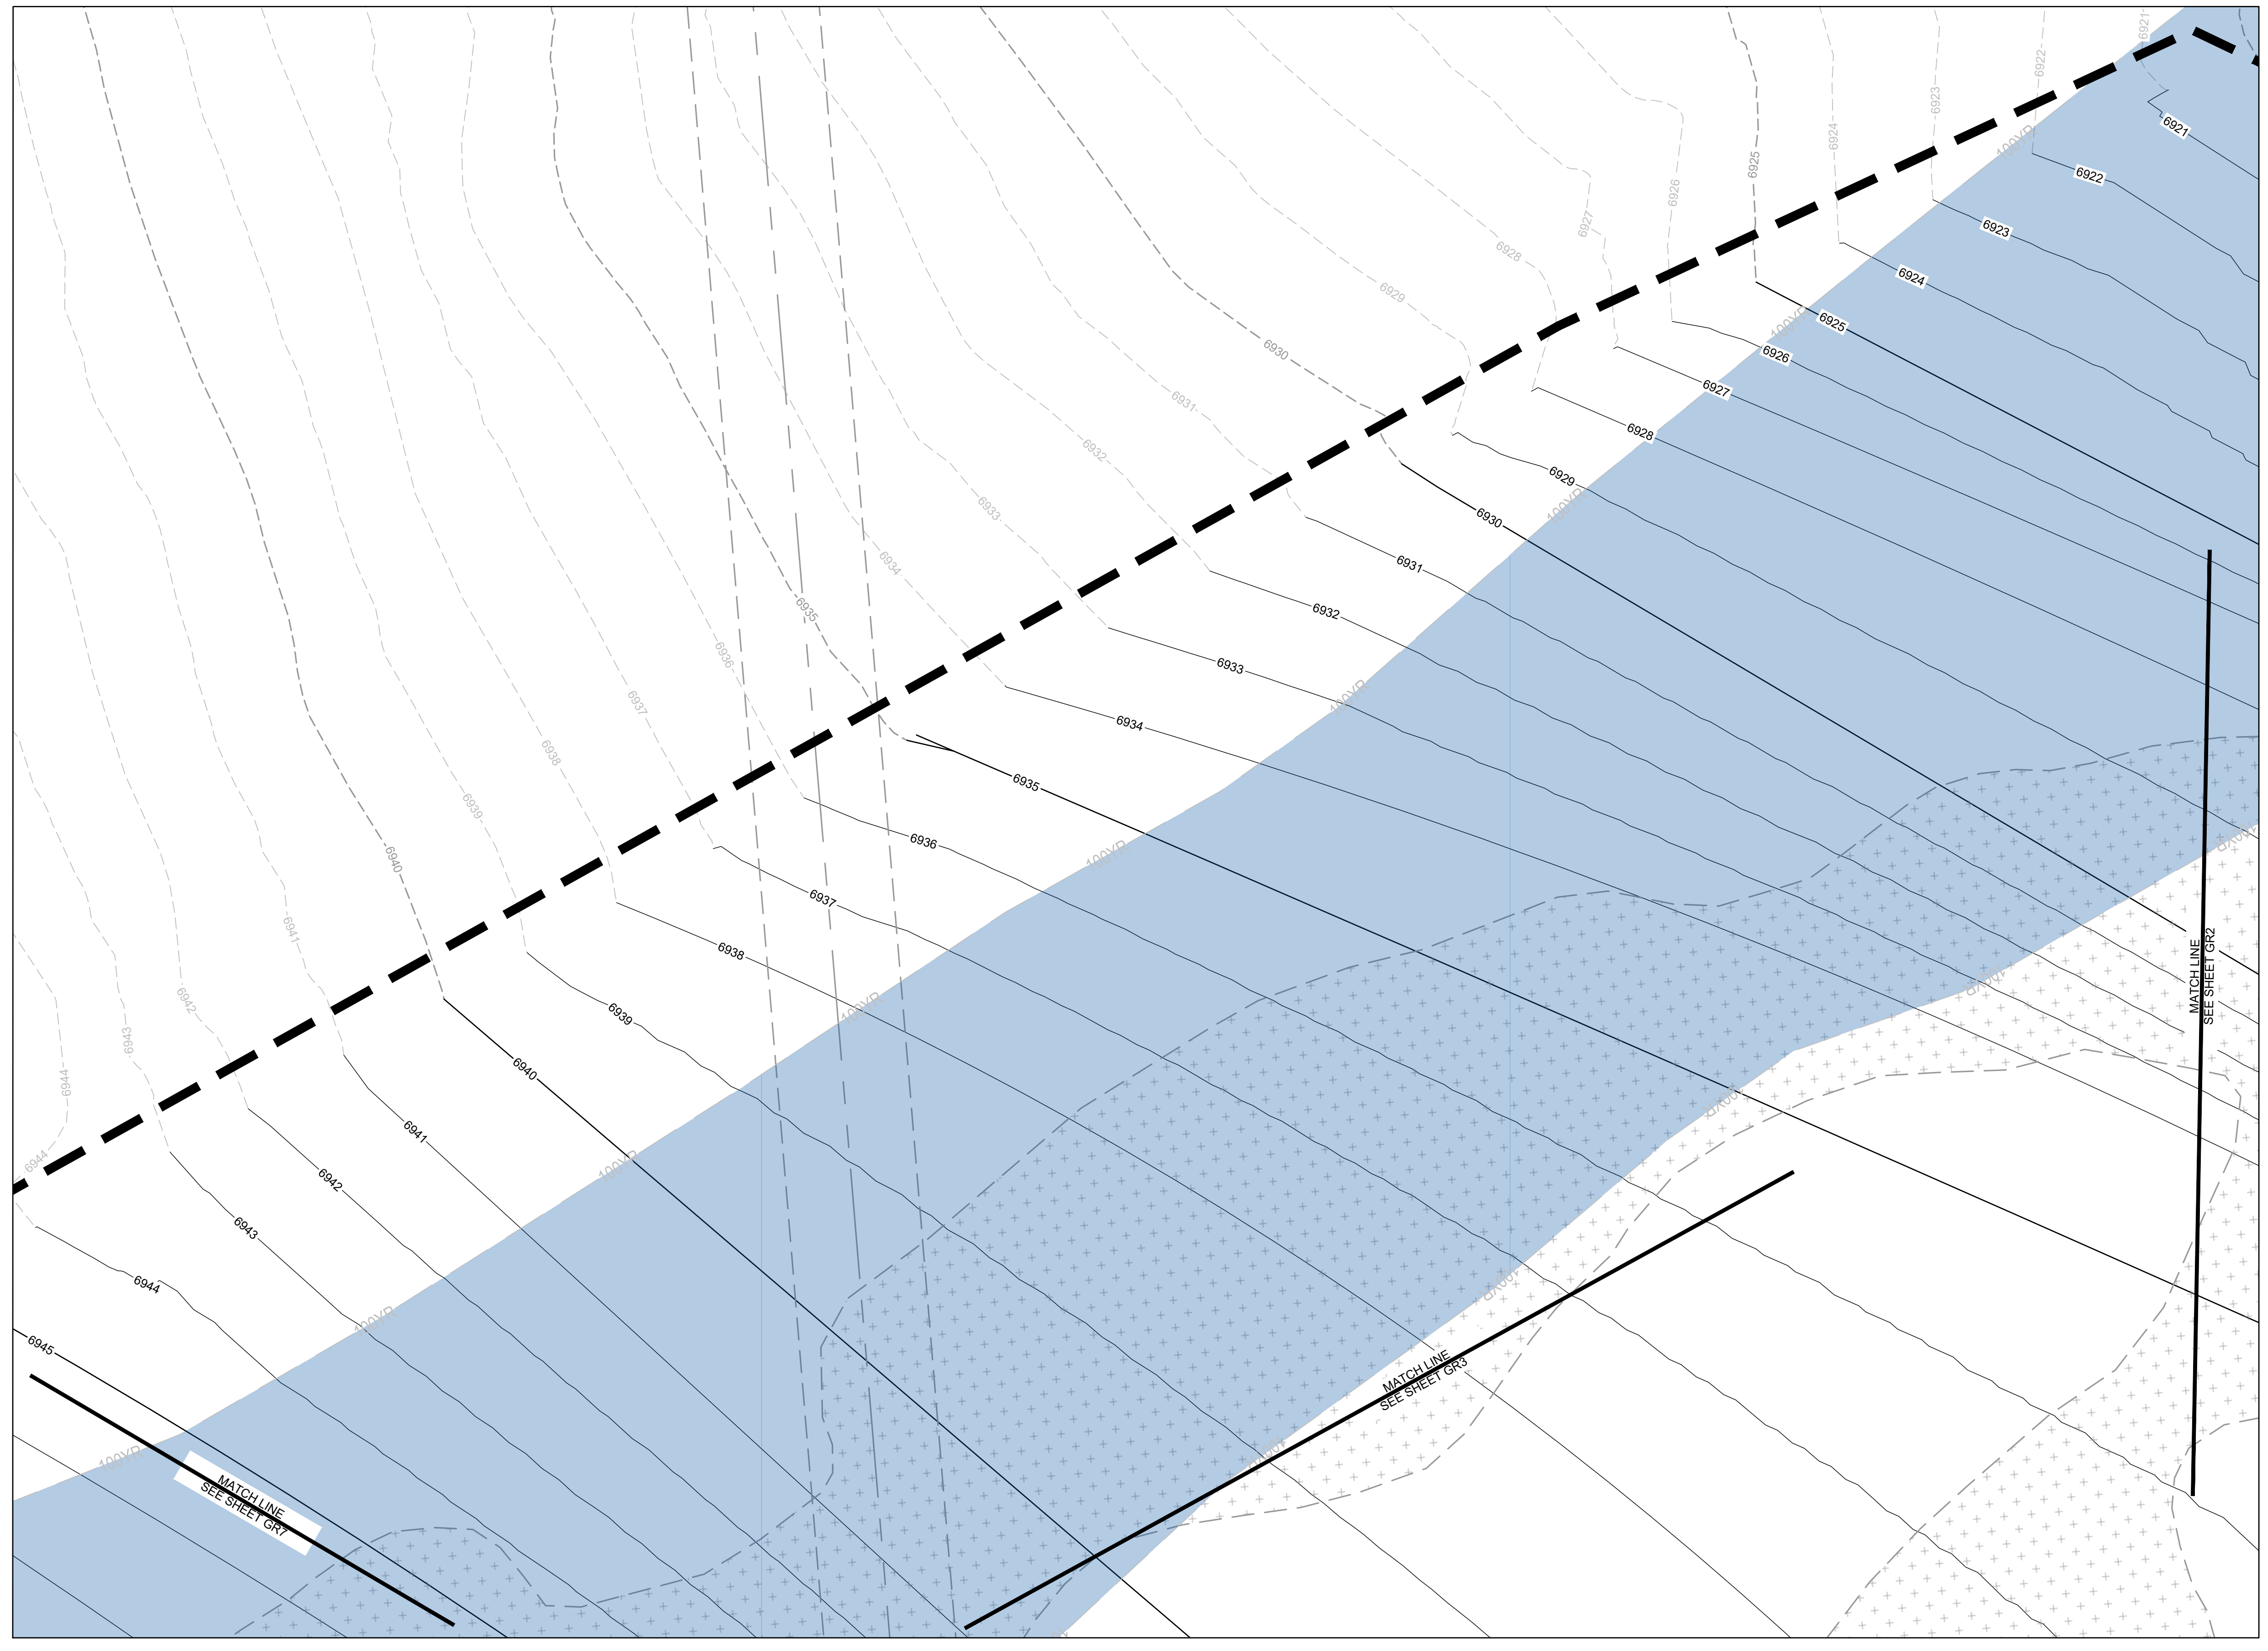



PROJECT LEGEND:

- PROPERTY LINE
- - - ROAD CENTERLINE
- RIGHT-OF-WAY LINE
- SECTION LINE
- - - EXISTING EASEMENT
- - - PROPOSED MAJOR CONTOUR
- - - PROPOSED MINOR CONTOUR
- - - EXISTING MAJOR CONTOUR
- - - EXISTING MINOR CONTOUR
- FLOW ARROW
- - - LIMITS OF CONSTRUCTION
- PROPOSED 100-YR FLOODPLAIN

LEGEND:

- (Blue Shaded Area) EFFECTIVE 100-YR FLOODPLAIN
- (Cross-hatched Area) EXISTING WETLANDS
- (Hexagonal Pattern Area) PROPOSED MAINTENANCE TRAIL

- NOTES:**
1. BASIS OF BEARINGS: THE EAST LINE OF SECTION 21, BEING MONUMENTED AT THE SOUTHEAST CORNER BY A 3-1/4" ALUMINUM SURVEYOR'S CAP STAMPED "PS INC PLS 30087 1996", BEING APPROPRIATELY MARKED, AND BEING MONUMENTED AT THE NORTHEAST CORNER BY A 3-1/4" ALUMINUM SURVEYOR'S CAP STAMPED "PS INC PLS 30087 1996", BEING APPROPRIATELY MARKED, BEING ASSUMED TO BEAR NORTH 00 DEGREES 52 MINUTES 26 SECONDS WEST, A DISTANCE OF 5290.17 FEET.
 2. BENCHMARK:
 DESIGNATION = F 24
 PID = JK0240
 DESCRIPTION = DISK ON TOP OF CONCRETE MONUMENT
 CONTROL POINT COORDINATE SYSTEM:
 NAVD88
 NORTHING: 1421049.80
 EASTING: 3273631.55
 ELEVATION: 6866.33
 3. CHANNEL A TO BE CONSTRUCTED WITH FILING A (AREA SOUTH OF CHANNEL A), CHANNEL B TO BE CONSTRUCTED WITH FILING 2 (AREA NORTH OF CHANNEL A AND SOUTHWEST OF CHANNEL B), BOX CULVERTS/CROSSINGS ALONG CHANNEL B TO BE CONSTRUCTED WITH CHANNEL IMPROVEMENTS.

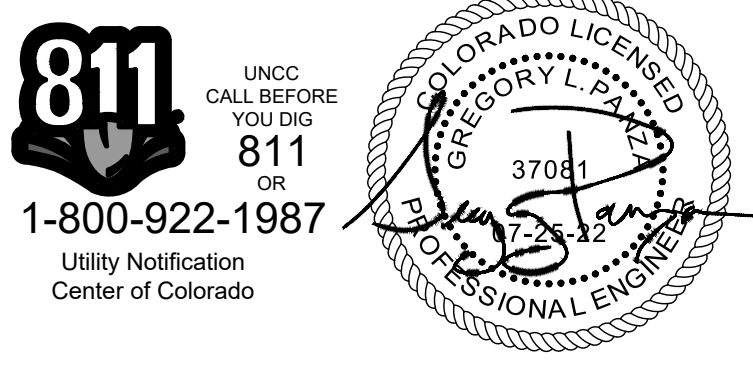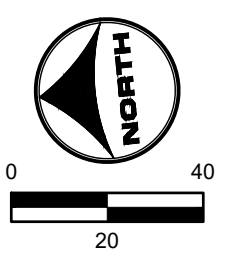


811 UNCC
CALL BEFORE YOU DIG
811 OR
1-800-922-1987
Utility Notification
Center of Colorado

DRAWN BY: TBI JOB DATE: 3/22/2023
 APPROVED: CMM JOB NUMBER: 201662.03
 CAD DATE: 3/27/2023
 CAD FILE: J:\2020\201662.03\CAD\DWG\S\C\GRADING

BAR IS ONE INCH ON
OFFICIAL DRAWINGS:
0" = 1"
IF NOT ONE INCH,
ADJUST SCALE ACCORDINGLY.

NO.	DATE	BY	REVISION DESCRIPTION



HR GREEN - DENVER
 5619 DTC PARKWAY SUITE 1150
 DENVER CO 80111
 PHONE: 720.602.4999
 FAX: 844.273.1057



GRANDVIEW RESERVE (DRAINAGE A & B)
DR HORTON
 FALCON, COLORADO

CONSTRUCTION DOCUMENTS
 TRIBUTARY 2 VALLEY GRADING

SHEET
GR6
 10

HR GREEN - DENVER: 5619 DTC PARKWAY SUITE 1150, DENVER CO 80111, PHONE: 720.602.4999, FAX: 844.273.1057

TRIBUTARY 2 UPSTREAM				
LINE # / CURVE#	LENGTH	RADIUS	LNE/CHORD DIRECTION	CHORD LENGTH
C234	577.62	600.00	N21° 43' 19.81"W	555.57
L233	481.83		N5° 51' 24.97"E	
C235	214.68	1090.00	N0° 12' 53.09"E	214.33
L234	267.05		N5° 25' 38.79"W	
C236	175.85	610.00	N2° 49' 52.60"E	175.24

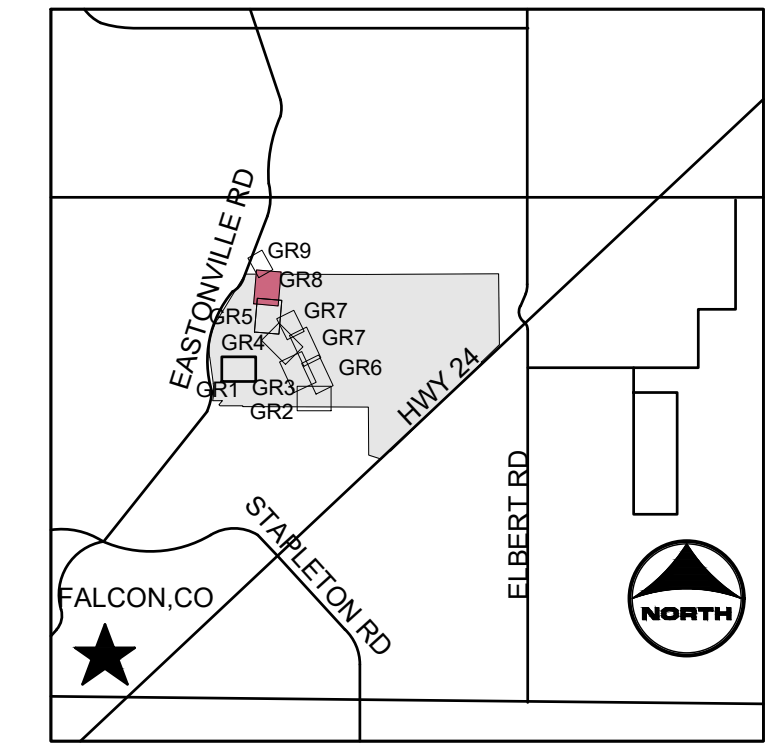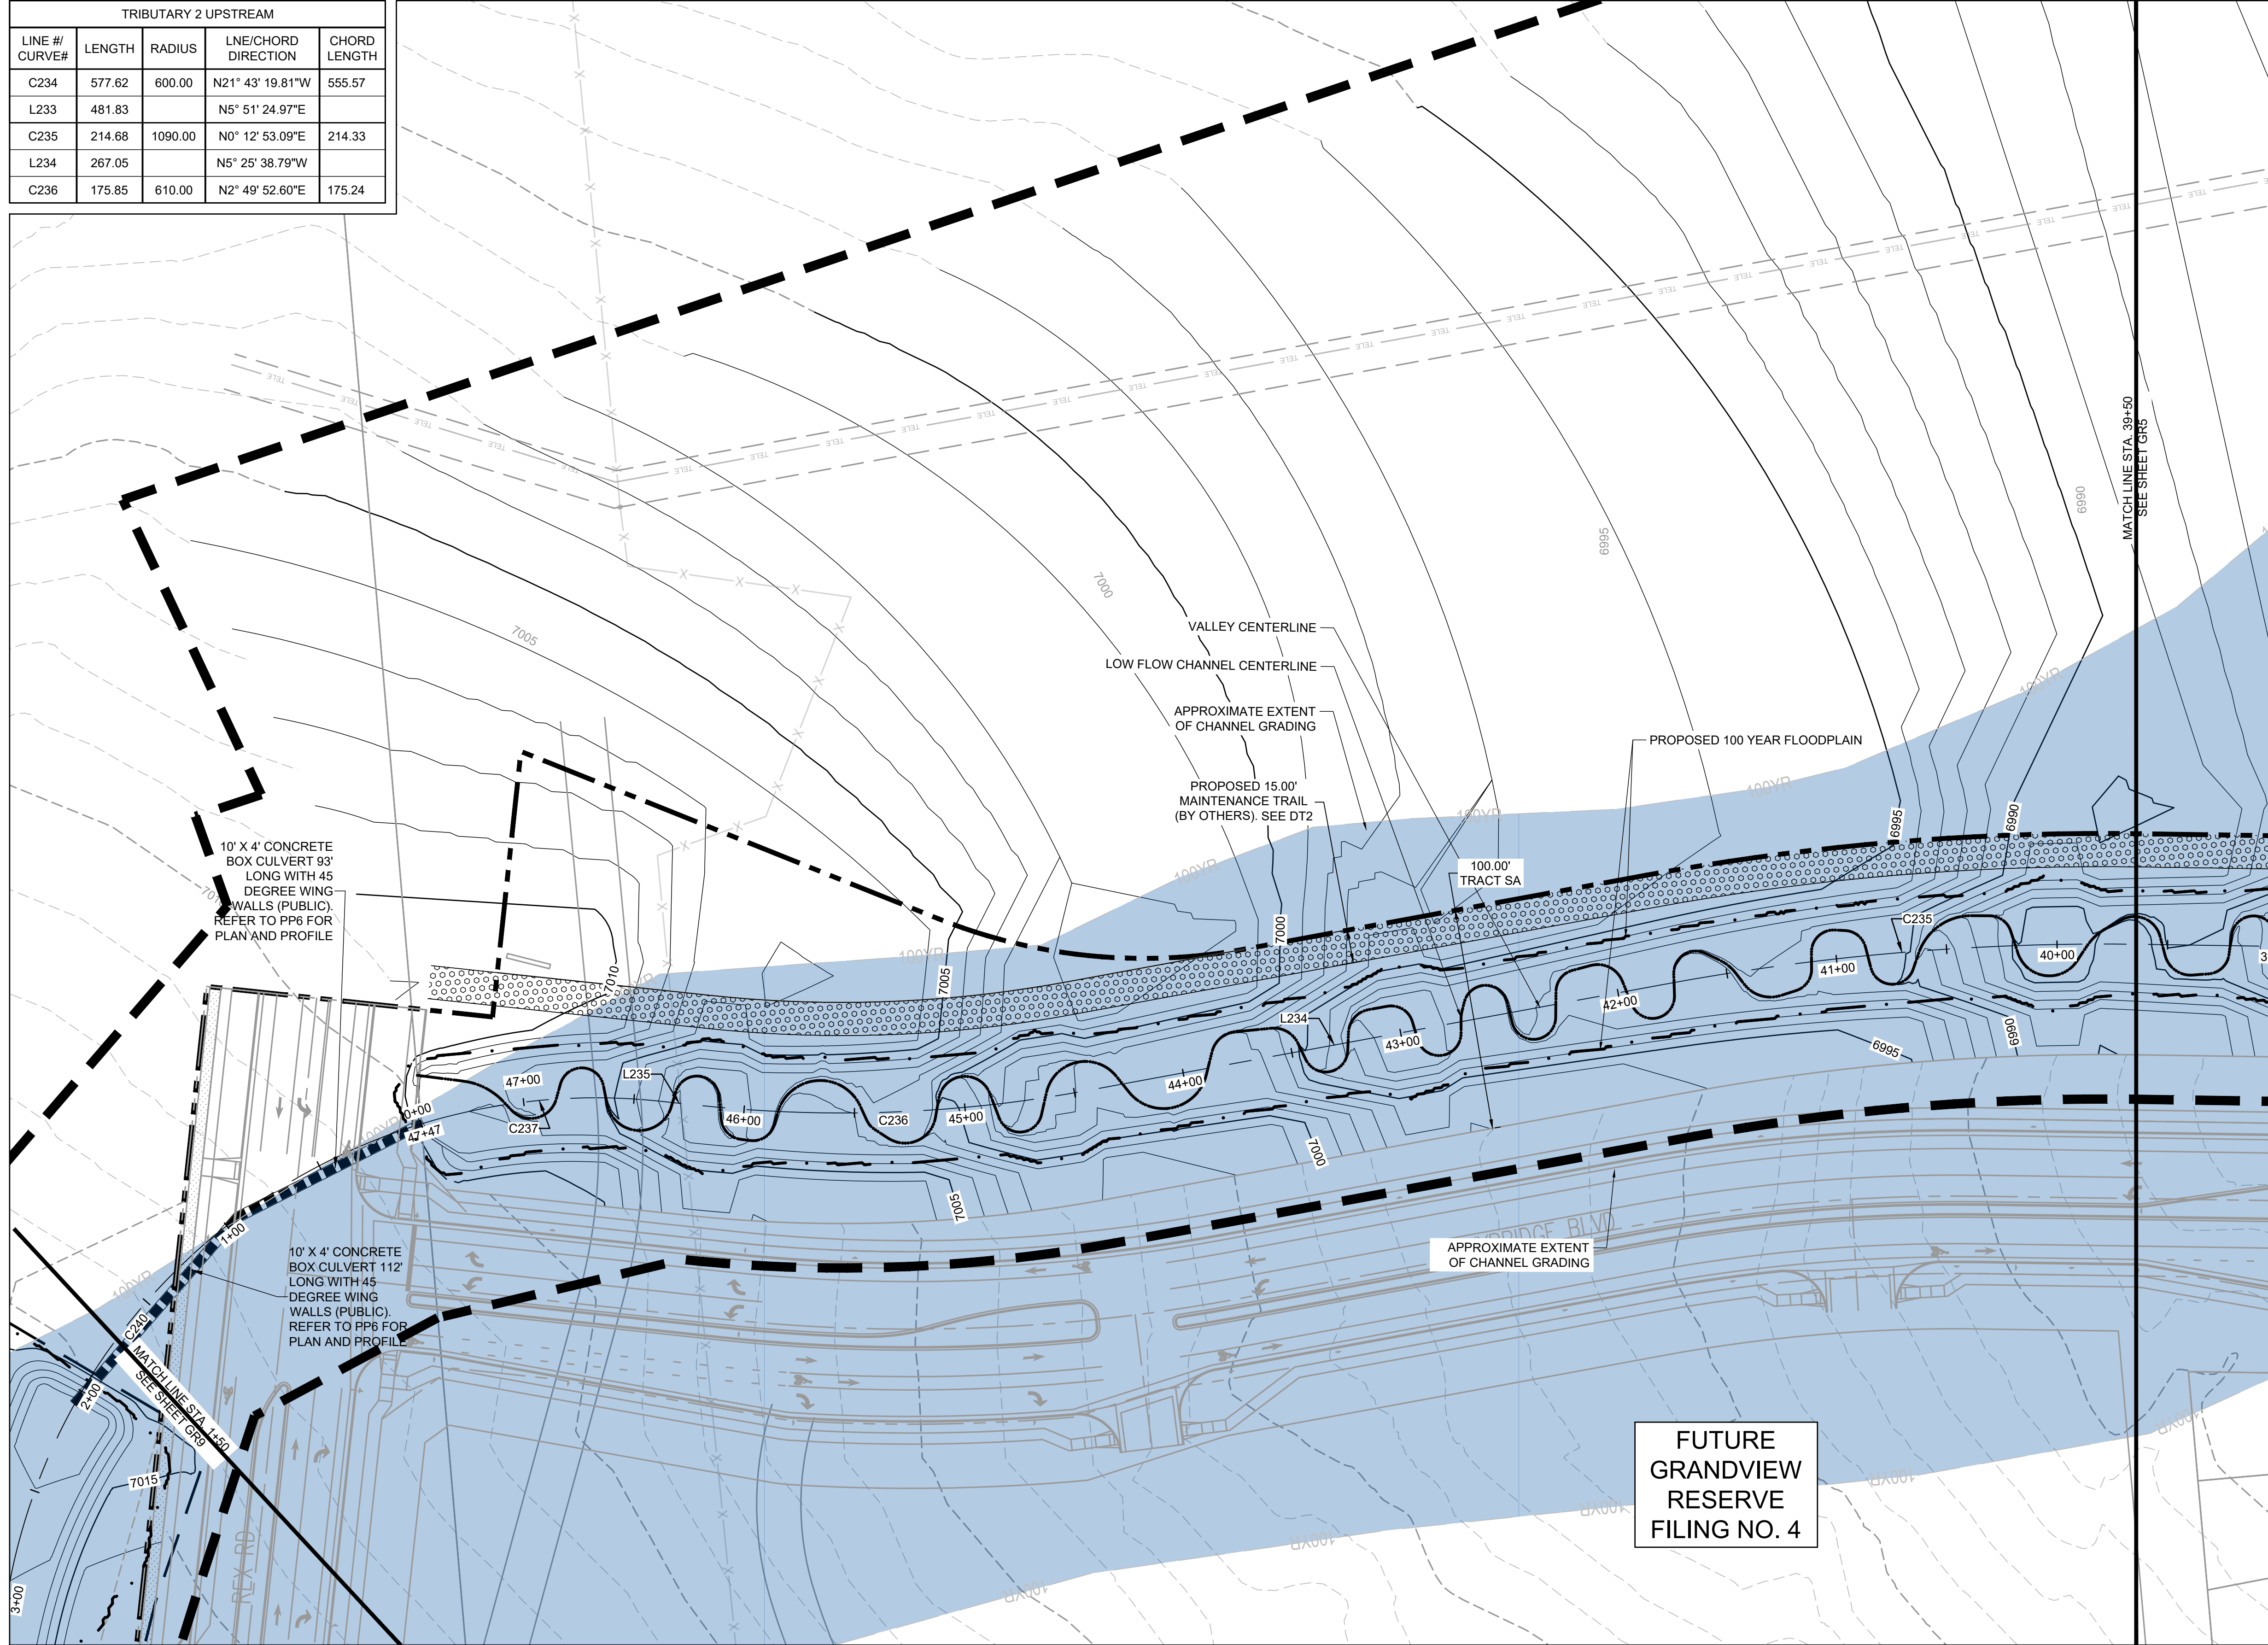

PROJECT LEGEND:

	PROPERTY LINE
	ROAD CENTERLINE
	RIGHT-OF-WAY LINE
	SECTION LINE
	EXISTING EASEMENT
	PROPOSED MAJOR CONTOUR
	PROPOSED MINOR CONTOUR
	EXISTING MAJOR CONTOUR
	EXISTING MINOR CONTOUR
	FLOW ARROW
	LIMITS OF CONSTRUCTION
	PROPOSED 100-YR FLOODPLAIN
	EFFECTIVE 100-YR FLOODPLAIN
	EXISTING WETLANDS
	PROPOSED MAINTENANCE TRAIL

- NOTES:**
- BASIS OF BEARINGS: THE EAST LINE OF SECTION 21, BEING MONUMENTED AT THE SOUTHEAST CORNER BY A 3-1/4" ALUMINUM SURVEYOR'S CAP STAMPED "PS INC PLS 30087 1996", BEING APPROPRIATELY MARKED, AND BEING MONUMENTED AT THE NORTHEAST CORNER BY A 3-1/4" ALUMINUM SURVEYOR'S CAP STAMPED "PS INC PLS 30087 1996", BEING APPROPRIATELY MARKED, BEING ASSUMED TO BEAR NORTH 00 DEGREES 52 MINUTES 26 SECONDS WEST, A DISTANCE OF 5290.17 FEET.
 - BENCHMARK:**
 DESIGNATION = F 24
 PID = JK0240
 DESCRIPTION = DISK ON TOP OF CONCRETE MONUMENT
 CONTROL POINT COORDINATE SYSTEM:
 NAVD88
 NORTHING: 1421049.80
 EASTING: 3273631.55
 ELEVATION: 6866.33
 - CHANNEL A TO BE CONSTRUCTED WITH FILING A (AREA SOUTH OF CHANNEL A), CHANNEL B TO BE CONSTRUCTED WITH FILING 2 (AREA NORTH OF CHANNEL A AND SOUTHWEST OF CHANNEL B), BOX CULVERTS/CROSSINGS ALONG CHANNEL B TO BE CONSTRUCTED WITH CHANNEL IMPROVEMENTS.

811 UNCC CALL BEFORE YOU DIG
 811 OR 1-800-922-1987
 Utility Notification Center of Colorado

DRAWN BY: TBI	JOB DATE: 3/22/2023	BAR IS ONE INCH ON OFFICIAL DRAWINGS.
APPROVED: CMM	JOB NUMBER: 201662.03	0" = 1"
CAD DATE: 3/27/2023		IF NOT ONE INCH, ADJUST SCALE ACCORDINGLY.
CAD FILE: J:\2020\201662.03\CAD\DWG\C\GRADING		

NO.	DATE	BY	REVISION DESCRIPTION



HRGreen
 HR GREEN - DENVER
 5619 DTC PARKWAY SUITE 1150
 DENVER CO 80111
 PHONE: 720.602.4999
 FAX: 844.273.1057

GRANDVIEW RESERVE (DRAINAGE A & B)
DR HORTON
 FALCON, COLORADO

CONSTRUCTION DOCUMENTS
 TRIBUTARY 2 VALLEY GRADING

SHEET
GR8
 12


TRIBUTARY 2 UPSTREAM				
LINE #/ CURVE#	LENGTH	RADIUS	LNE/CHORD DIRECTION	CHORD LENGTH
C240	323.67	270.00	N46° 20' 43.62"W	304.64
C241	237.13	196.60	N43° 13' 44.36"W	223.02
L236	238.25		N8° 58' 38.75"W	
C242	78.95	128.55	N23° 48' 00.33"W	77.72

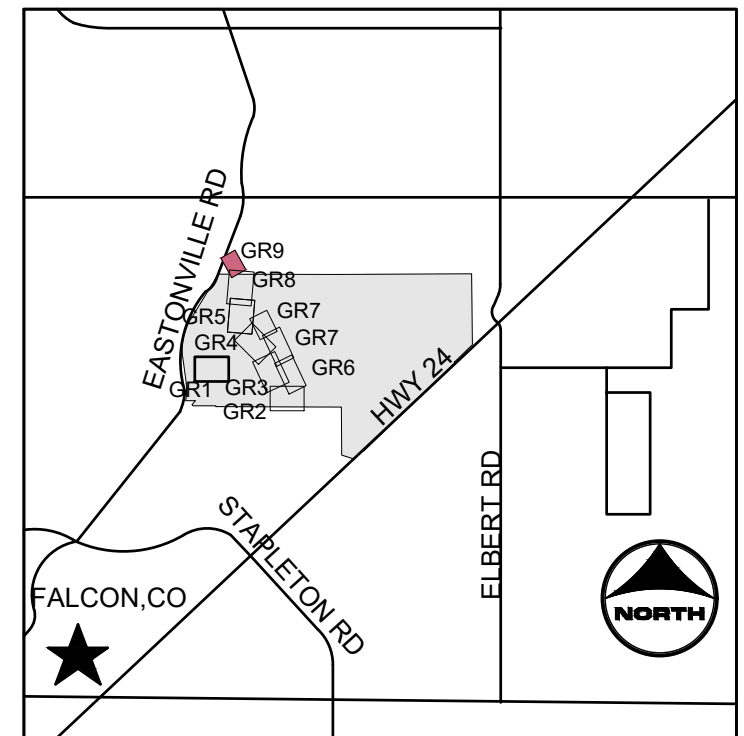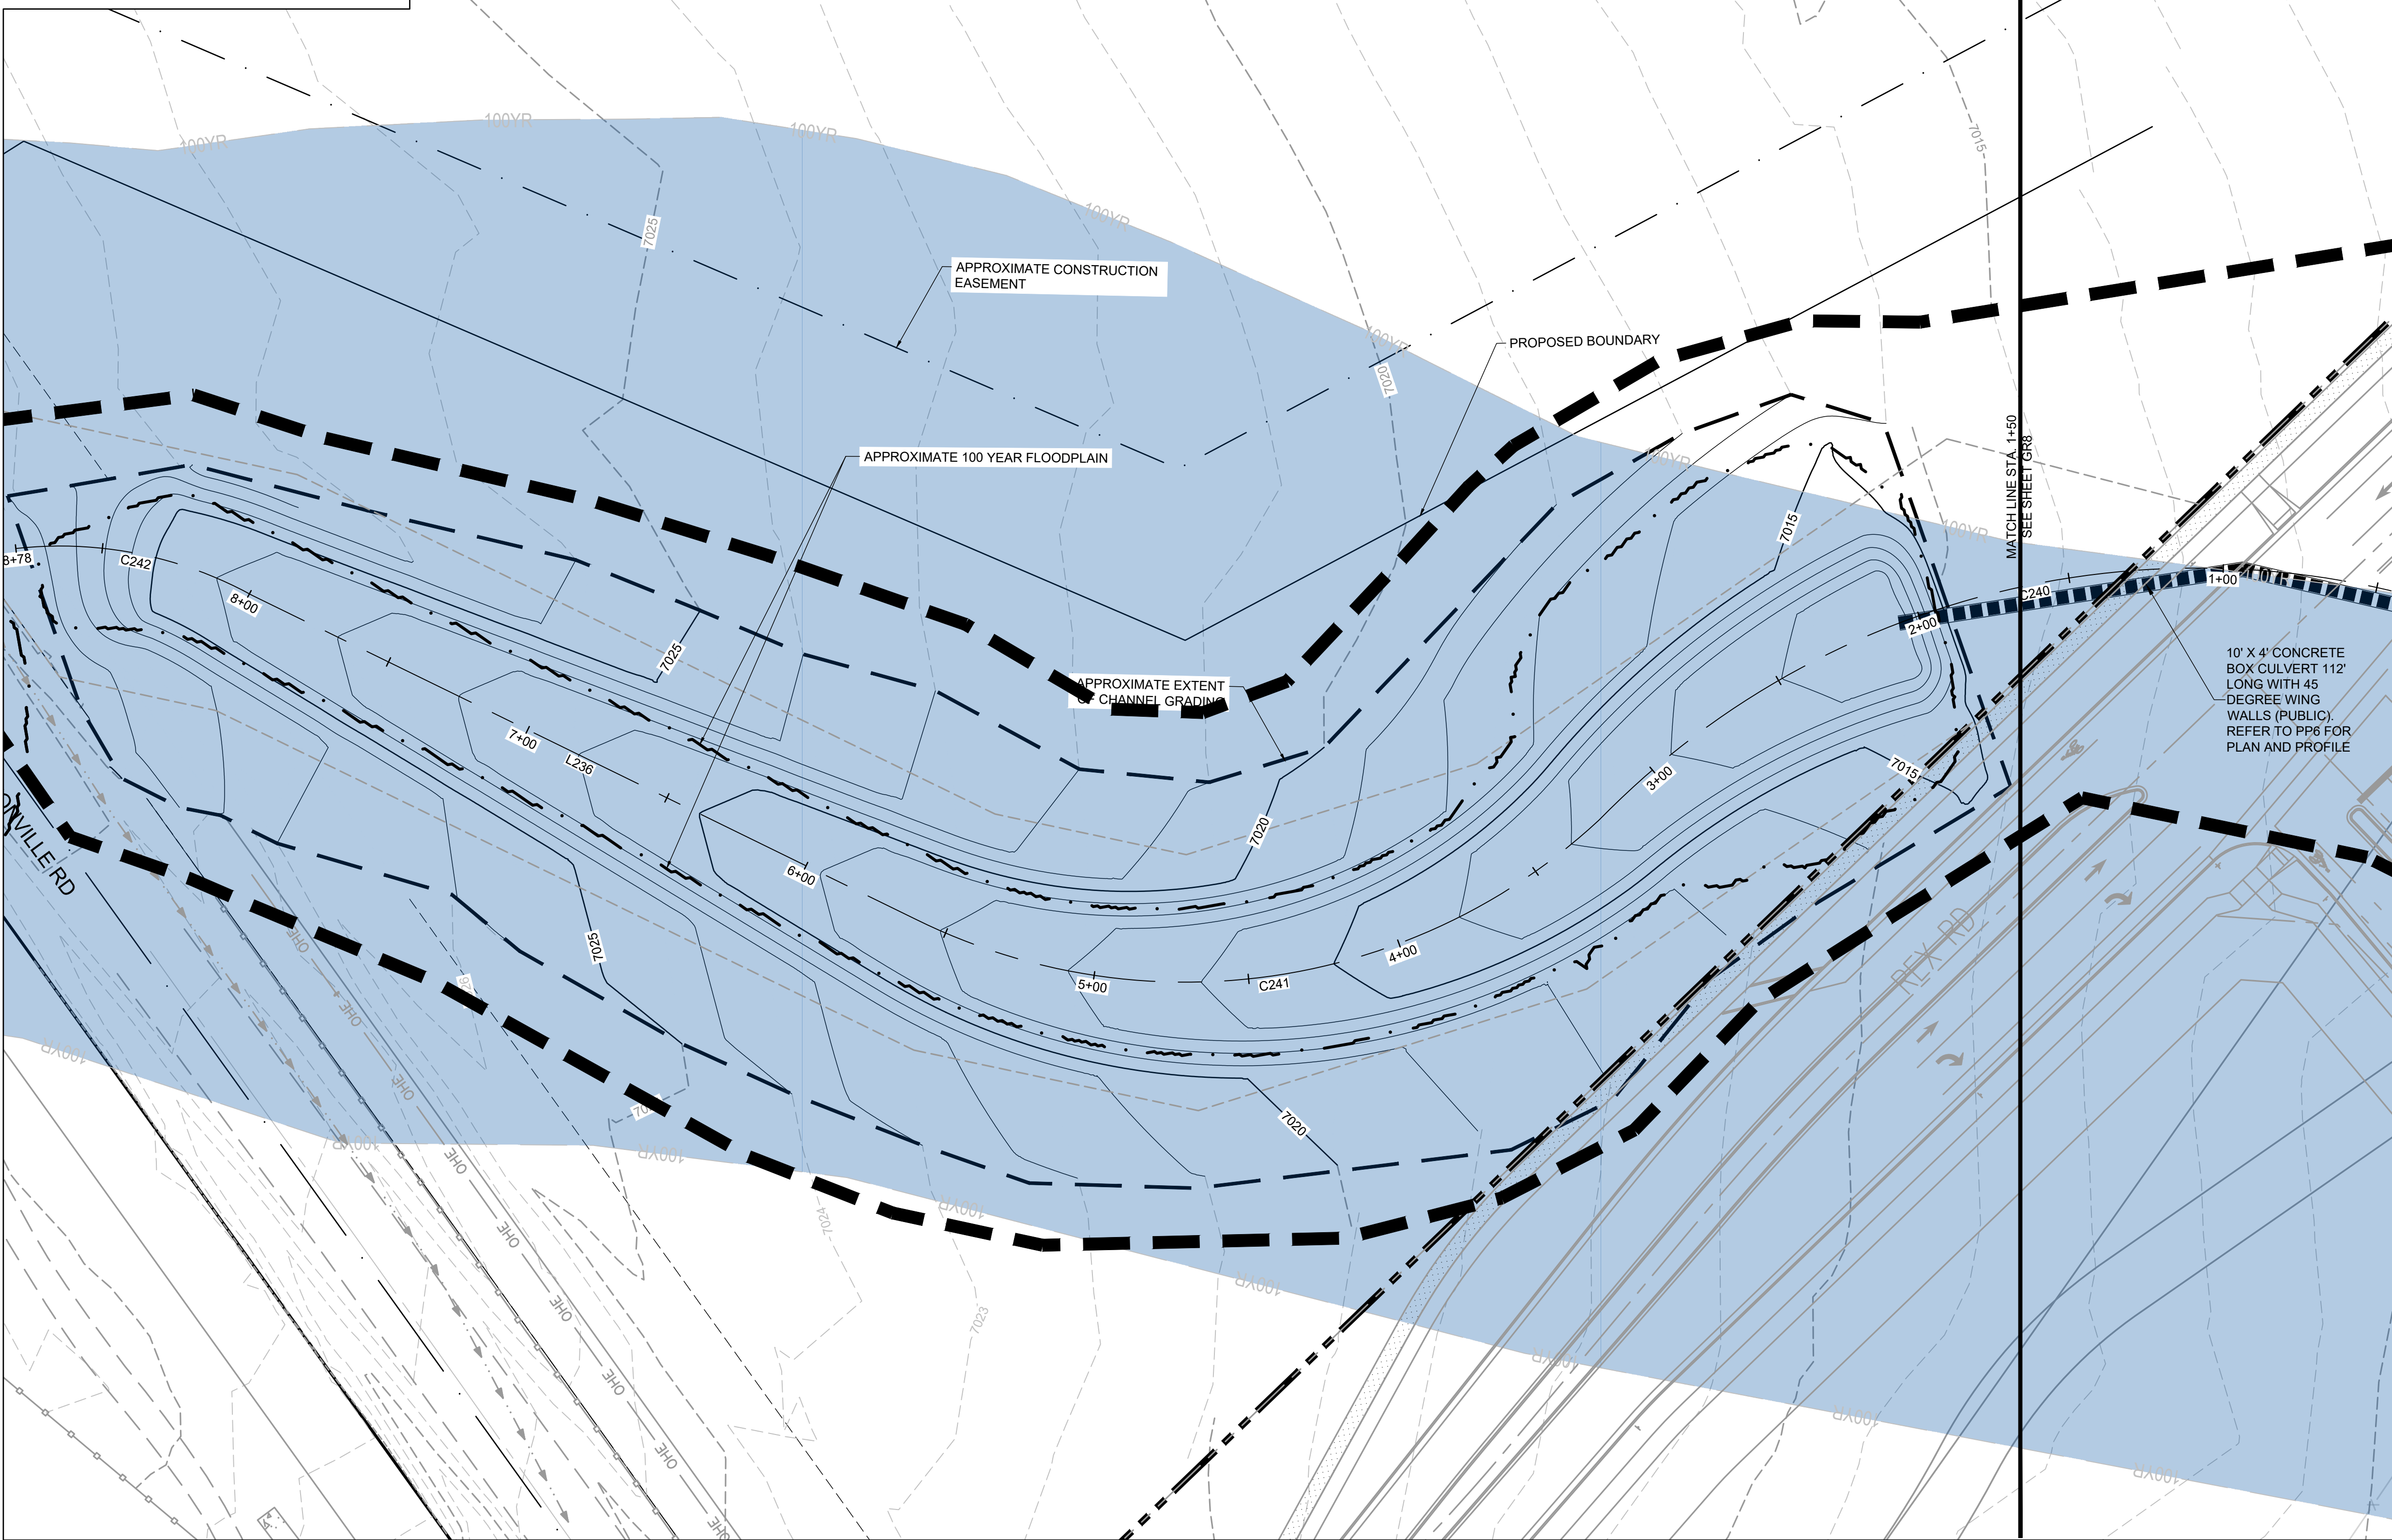

PROJECT LEGEND:

--- (dashed line)	PROPERTY LINE
--- (long dashed line)	ROAD CENTERLINE
--- (dotted line)	RIGHT-OF-WAY LINE
--- (dash-dot line)	SECTION LINE
---	EXISTING EASEMENT
- - - - -	PROPOSED MAJOR CONTOUR
- . - . -	PROPOSED MINOR CONTOUR
---	EXISTING MAJOR CONTOUR
---	EXISTING MINOR CONTOUR
→	FLOW ARROW
---	LIMITS OF CONSTRUCTION
---	PROPOSED 100-YR FLOODPLAIN
Blue shaded area	EFFECTIVE 100-YR FLOODPLAIN
+	EXISTING WETLANDS
○	PROPOSED MAINTENANCE TRAIL

- NOTES:**
- BASIS OF BEARINGS:** THE EAST LINE OF SECTION 21, BEING MONUMENTED AT THE SOUTHEAST CORNER BY A 3-1/4" ALUMINUM SURVEYOR'S CAP STAMPED "PS INC PLS 30087 1996", BEING APPROPRIATELY MARKED, AND BEING MONUMENTED AT THE NORTHEAST CORNER BY A 3-1/4" ALUMINUM SURVEYOR'S CAP STAMPED "PS INC PLS 30087 1996", BEING APPROPRIATELY MARKED, BEING ASSUMED TO BEAR NORTH 00 DEGREES 52 MINUTES 26 SECONDS WEST, A DISTANCE OF 5290.17 FEET.
 - BENCHMARK:**
DESIGNATION = F 24
PID = JK0240
DESCRIPTION = DISK ON TOP OF CONCRETE MONUMENT
CONTROL POINT COORDINATE SYSTEM:
NAVD88
NORTHING: 1421049.80
EASTING: 3273631.55
ELEVATION: 6866.33
 - CHANNEL A TO BE CONSTRUCTED WITH FILING A (AREA SOUTH OF CHANNEL A), CHANNEL B TO BE CONSTRUCTED WITH FILING 2 (AREA NORTH OF CHANNEL A AND SOUTHWEST OF CHANNEL B), BOX CULVERTS/CROSSINGS ALONG CHANNEL B TO BE CONSTRUCTED WITH CHANNEL IMPROVEMENTS.

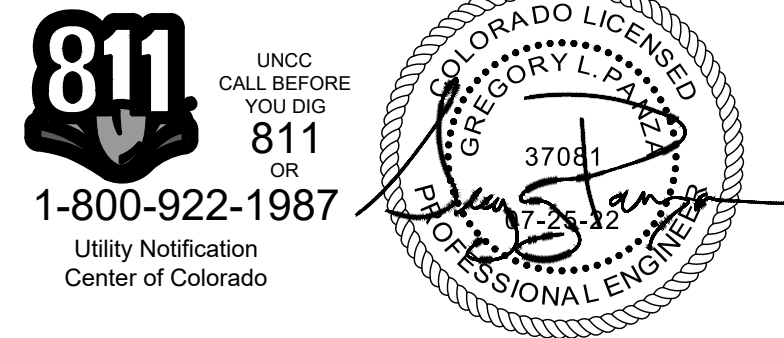

DRAWN BY: TBI JOB DATE: 3/22/2023
 APPROVED: CMM JOB NUMBER: 201662.03
 CAD DATE: 3/27/2023
 CAD FILE: J:\2020\201662.03\CAD\DWGS\C\GRADING

BAR IS ONE INCH ON OFFICIAL DRAWINGS: 1" = 100' IF NOT ONE INCH, ADJUST SCALE ACCORDINGLY.

NO.	DATE	BY	REVISION DESCRIPTION


HR Green
 HR GREEN - DENVER
 5619 DTC PARKWAY SUITE 1150
 DENVER CO 80111
 PHONE: 720.602.4999
 FAX: 844.273.1057

GRANDVIEW RESERVE (DRAINAGE A & B)
DR HORTON
 FALCON, COLORADO

CONSTRUCTION DOCUMENTS
 TRIBUTARY 2 VALLEY GRADING

SHEET
 GR9
 13


HR GREEN - DENVER: 5619 DTC PARKWAY SUITE 1150, DENVER CO 80111, PHONE: 720.602.4999, FAX: 844.273.1057
 DRAWN BY: TBI, JOB DATE: 3/22/2023, BAR IS ONE INCH ON OFFICIAL DRAWINGS, 1" = 40' IF NOT ONE INCH, ADJUST SCALE ACCORDINGLY.
 APPROVED: CMM, JOB NUMBER: 201662.03
 CAD DATE: 3/27/2023
 CAD FILE: J:\2020\201662.03\CAD\DWG\CIGRADING

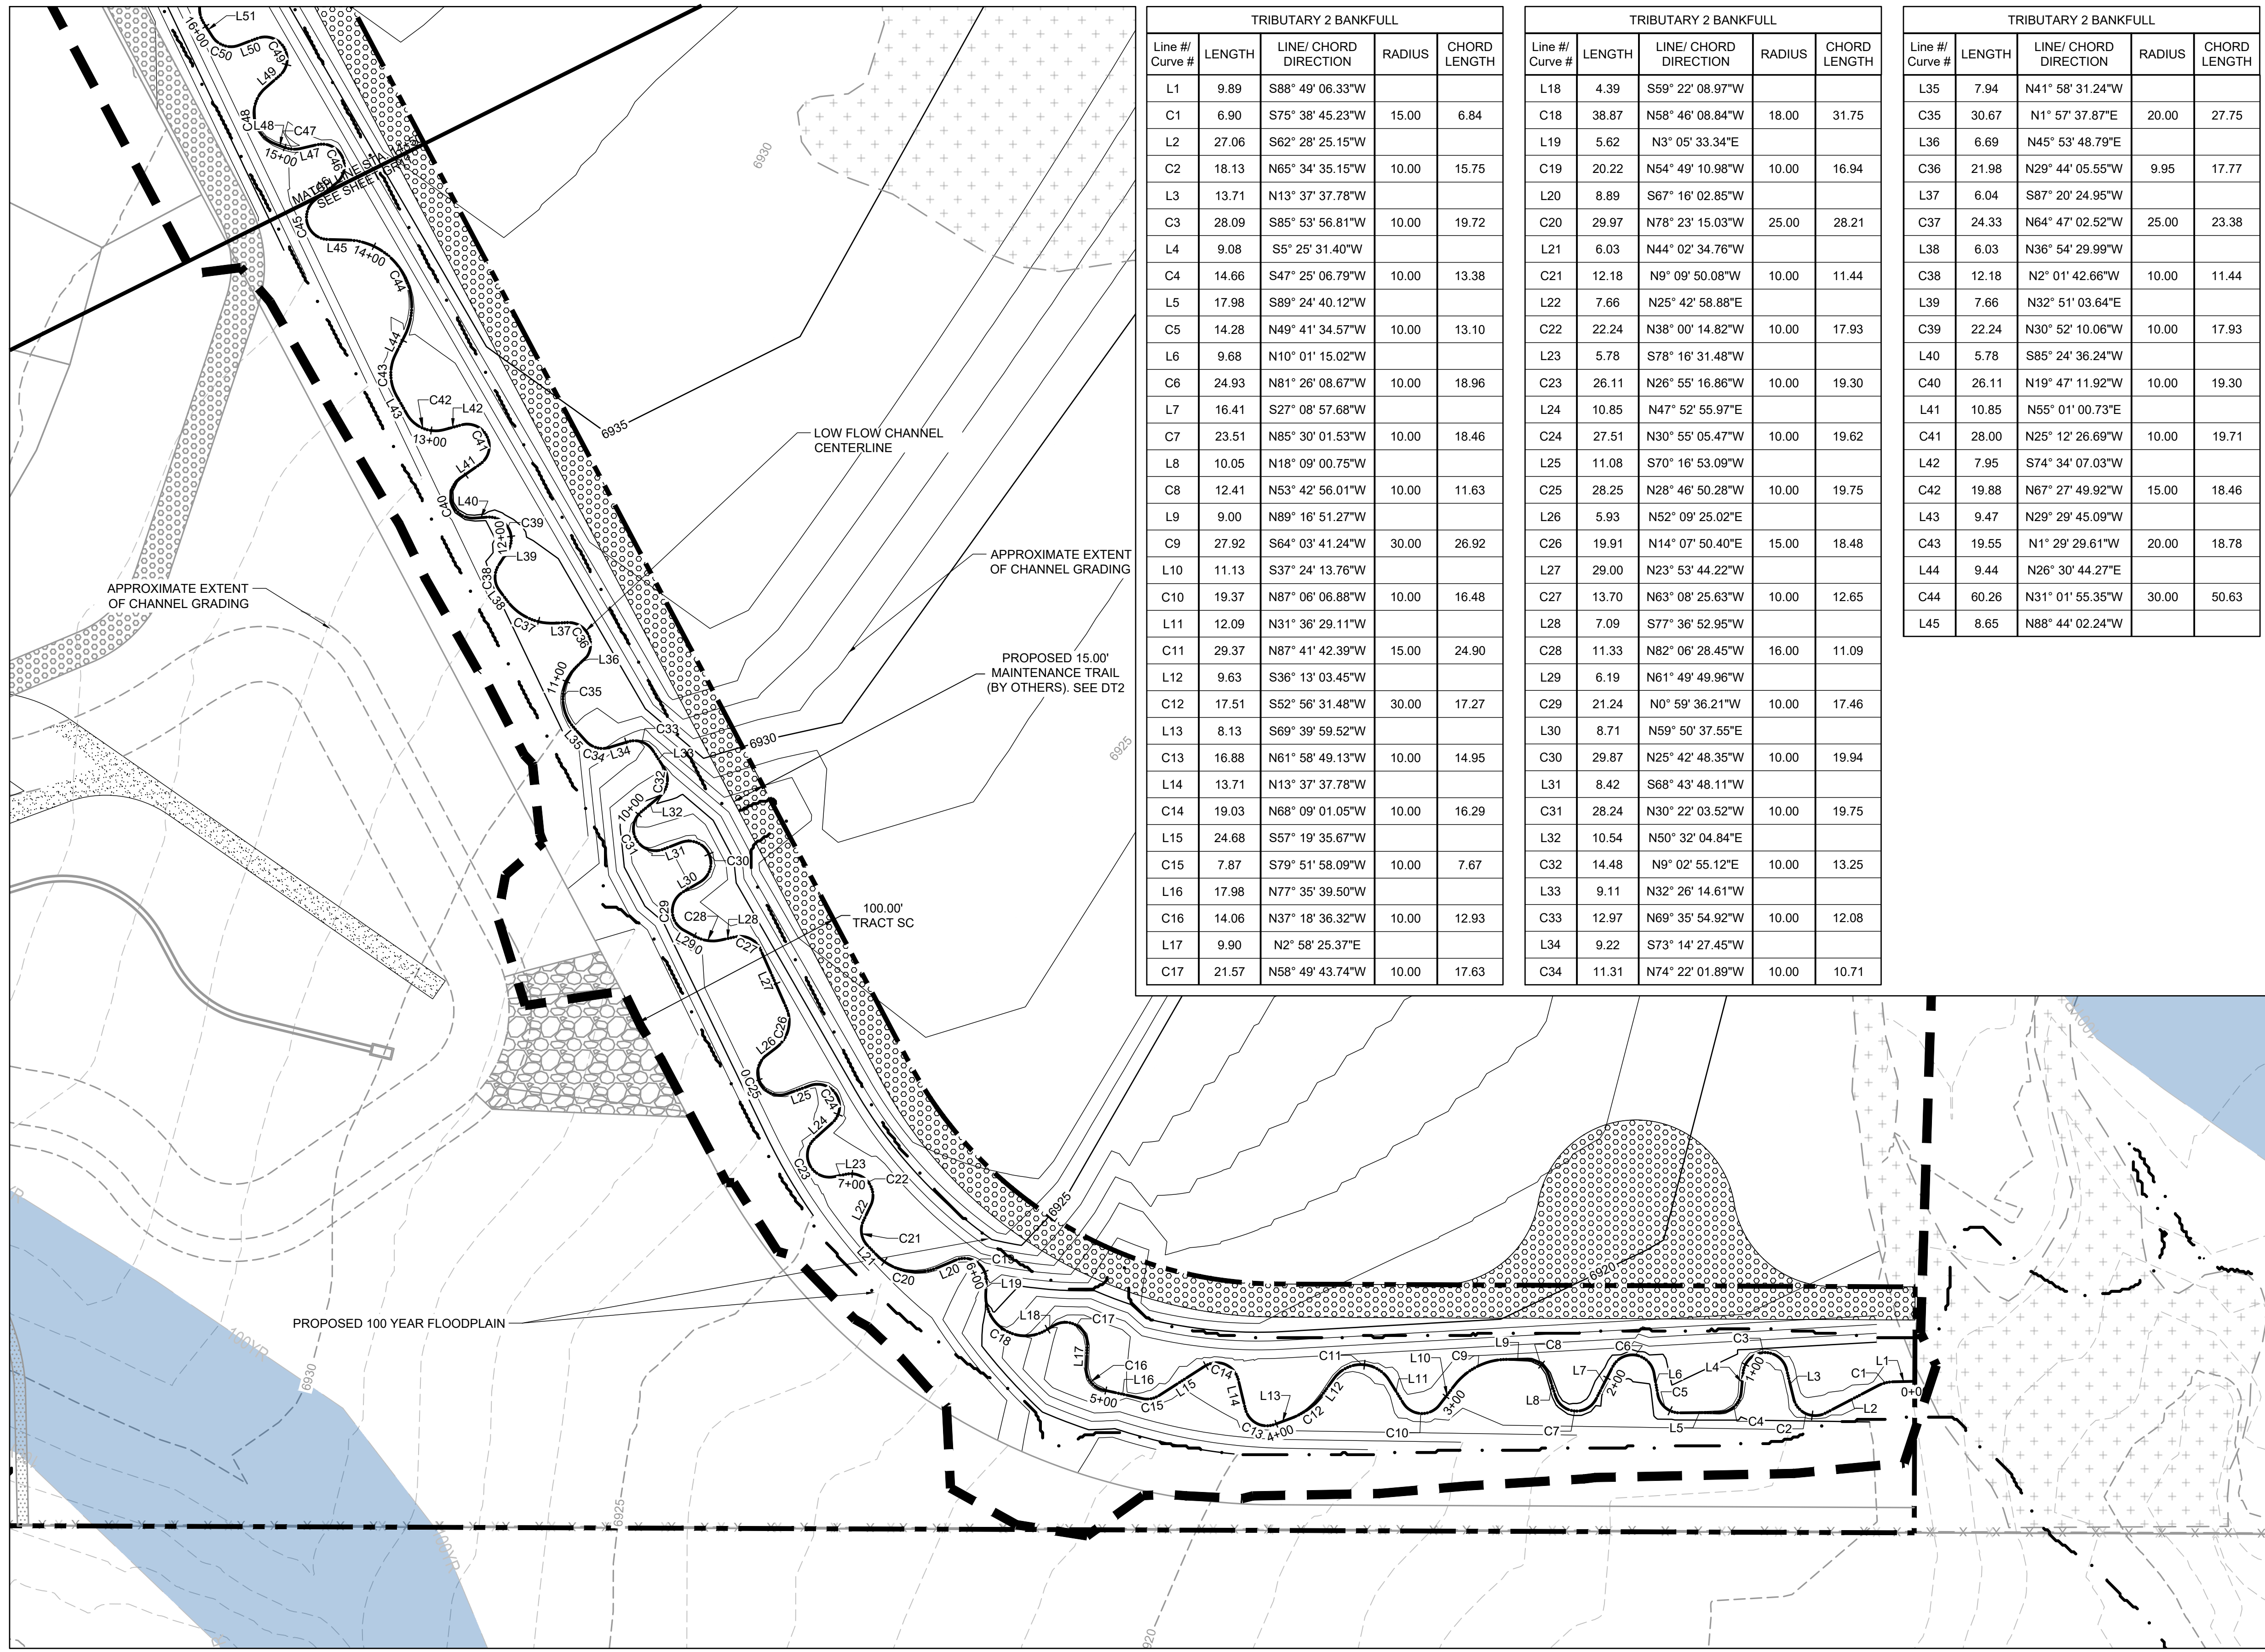

TRIBUTARY 2 BANKFULL				
Line # / Curve #	LENGTH	LINE / CHORD DIRECTION	RADIUS	CHORD LENGTH
L1	9.89	S88° 49' 06.33"W		
C1	6.90	S75° 38' 45.23"W	15.00	6.84
L2	27.06	S62° 28' 25.15"W		
C2	18.13	N65° 34' 35.15"W	10.00	15.75
L3	13.71	N13° 37' 37.78"W		
C3	28.09	S85° 53' 56.81"W	10.00	19.72
L4	9.08	S5° 25' 31.40"W		
C4	14.66	S47° 25' 06.79"W	10.00	13.38
L5	17.98	S89° 24' 40.12"W		
C5	14.28	N49° 41' 34.57"W	10.00	13.10
L6	9.68	N10° 01' 15.02"W		
C6	24.93	N81° 26' 08.67"W	10.00	18.96
L7	16.41	S27° 08' 57.68"W		
C7	23.51	N85° 30' 01.53"W	10.00	18.46
L8	10.05	N18° 09' 00.75"W		
C8	12.41	N53° 42' 56.01"W	10.00	11.63
L9	9.00	N89° 16' 51.27"W		
C9	27.92	S64° 03' 41.24"W	30.00	26.92
L10	11.13	S37° 24' 13.76"W		
C10	19.37	N87° 06' 06.88"W	10.00	16.48
L11	12.09	N31° 36' 29.11"W		
C11	29.37	N87° 41' 42.39"W	15.00	24.90
L12	9.63	S36° 13' 03.45"W		
C12	17.51	S52° 56' 31.48"W	30.00	17.27
L13	8.13	S69° 39' 59.52"W		
C13	16.88	N61° 58' 49.13"W	10.00	14.95
L14	13.71	N13° 37' 37.78"W		
C14	19.03	N68° 09' 01.05"W	10.00	16.29
L15	24.68	S57° 19' 35.67"W		
C15	7.87	S79° 51' 58.09"W	10.00	7.67
L16	17.98	N77° 35' 39.50"W		
C16	14.06	N37° 18' 36.32"W	10.00	12.93
L17	9.90	N2° 58' 25.37"E		
C17	21.57	N58° 49' 43.74"W	10.00	17.63

TRIBUTARY 2 BANKFULL				
Line # / Curve #	LENGTH	LINE / CHORD DIRECTION	RADIUS	CHORD LENGTH
L18	4.39	S59° 22' 08.97"W		
C18	38.87	N58° 46' 08.84"W	18.00	31.75
L19	5.62	N3° 05' 33.34"E		
C19	20.22	N54° 49' 10.98"W	10.00	16.94
L20	8.89	S67° 16' 02.85"W		
C20	29.97	N78° 23' 15.03"W	25.00	28.21
L21	6.03	N44° 02' 34.76"W		
C21	12.18	N9° 09' 50.08"W	10.00	11.44
L22	7.66	N25° 42' 58.88"E		
C22	22.24	N38° 00' 14.82"W	10.00	17.93
L23	5.78	S78° 16' 31.48"W		
C23	26.11	N26° 55' 16.86"W	10.00	19.30
L24	10.85	N47° 52' 55.97"E		
C24	27.51	N30° 55' 05.47"W	10.00	19.62
L25	11.08	S70° 16' 53.09"W		
C25	28.25	N28° 46' 50.28"W	10.00	19.75
L26	5.93	N52° 09' 25.02"E		
C26	19.91	N14° 07' 50.40"E	15.00	18.48
L27	29.00	N23° 53' 44.22"W		
C27	13.70	N63° 08' 25.63"W	10.00	12.65
L28	7.09	S77° 36' 52.95"W		
C28	11.33	N82° 06' 28.45"W	16.00	11.09
L29	6.19	N61° 49' 49.96"W		
C29	21.24	N0° 59' 36.21"W	10.00	17.46
L30	8.71	N59° 50' 37.55"E		
C30	29.87	N25° 42' 48.35"W	10.00	19.94
L31	8.42	S68° 43' 48.11"W		
C31	28.24	N30° 22' 03.52"W	10.00	19.75
L32	10.54	N50° 32' 04.84"E		
C32	14.48	N9° 02' 55.12"E	10.00	13.25
L33	9.11	N32° 26' 14.61"W		
C33	12.97	N69° 35' 54.92"W	10.00	12.08
L34	9.22	S73° 14' 27.45"W		
C34	11.31	N74° 22' 01.89"W	10.00	10.71

TRIBUTARY 2 BANKFULL				
Line # / Curve #	LENGTH	LINE / CHORD DIRECTION	RADIUS	CHORD LENGTH
L35	7.94	N41° 58' 31.24"W		
C35	30.67	N1° 57' 37.87"E	20.00	27.75
L36	6.69	N45° 53' 48.79"E		
C36	21.98	N29° 44' 05.55"W	9.95	17.77
L37	6.04	S87° 20' 24.95"W		
C37	24.33	N64° 47' 02.52"W	25.00	23.38
L38	6.03	N36° 54' 29.99"W		
C38	12.18	N2° 01' 42.66"W	10.00	11.44
L39	7.66	N32° 51' 03.64"E		
C39	22.24	N30° 52' 10.06"W	10.00	17.93
L40	5.78	S85° 24' 36.24"W		
C40	26.11	N19° 47' 11.92"W	10.00	19.30
L41	10.85	N55° 01' 00.73"E		
C41	28.00	N25° 12' 26.69"W	10.00	19.71
L42	7.95	S74° 34' 07.03"W		
C42	19.88	N67° 27' 49.92"W	15.00	18.46
L43	9.47	N29° 29' 45.09"W		
C43	19.55	N1° 29' 29.61"W	20.00	18.78
L44	9.44	N26° 30' 44.27"E		
C44	60.26	N31° 01' 55.35"W	30.00	50.63
L45	8.65	N88° 44' 02.24"W		

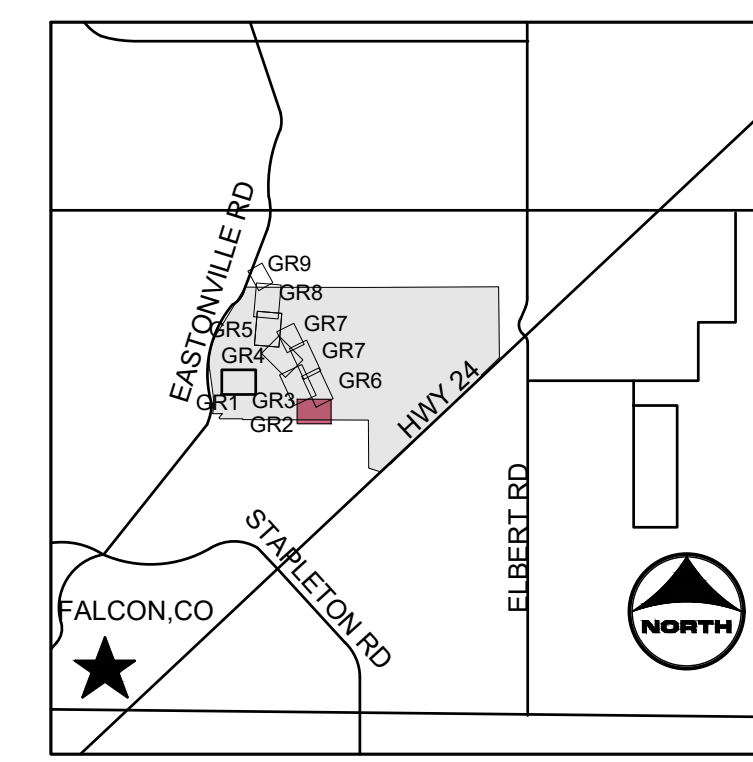

KEYMAP

PROJECT LEGEND:

- PROPERTY LINE
- ROAD CENTERLINE
- RIGHT-OF-WAY LINE
- SECTION LINE
- EXISTING EASEMENT
- PROPOSED MAJOR CONTOUR
- PROPOSED MINOR CONTOUR
- EXISTING MAJOR CONTOUR
- EXISTING MINOR CONTOUR
- FLOW ARROW
- LIMITS OF CONSTRUCTION
- PROPOSED 100-YR FLOODPLAIN

- [Blue Shaded Area] EFFECTIVE 100-YR FLOODPLAIN
- [Cross-hatched Area] EXISTING WETLANDS
- [Dotted Area] PROPOSED MAINTENANCE TRAIL

- NOTES:**
- BASIS OF BEARINGS: THE EAST LINE OF SECTION 21, BEING MONUMENTED AT THE SOUTHEAST CORNER BY A 3-1/4" ALUMINUM SURVEYOR'S CAP STAMPED "PS INC PLS 30087 1996", BEING APPROPRIATELY MARKED, AND BEING MONUMENTED AT THE NORTHEAST CORNER BY A 3-1/4" ALUMINUM SURVEYOR'S CAP STAMPED "PS INC PLS 30087 1996", BEING APPROPRIATELY MARKED, BEING ASSUMED TO BEAR NORTH 00 DEGREES 52 MINUTES 26 SECONDS WEST, A DISTANCE OF 5290.17 FEET.
 - BENCHMARK:**
 DESIGNATION = F 24
 PID = JK0240
 DESCRIPTION = DISK ON TOP OF CONCRETE MONUMENT
 CONTROL POINT COORDINATE SYSTEM: NAVD88
 NORTHING: 1421049.80
 EASTING: 3273631.55
 ELEVATION: 6866.33
 - CHANNEL A TO BE CONSTRUCTED WITH FILING A (AREA SOUTH OF CHANNEL A), CHANNEL B TO BE CONSTRUCTED WITH FILING 2 (AREA NORTH OF CHANNEL A AND SOUTHWEST OF CHANNEL B), BOX CULVERTS/CROSSINGS ALONG CHANNEL B TO BE CONSTRUCTED WITH CHANNEL IMPROVEMENTS.

811 UNCC CALL BEFORE YOU DIG
 811 OR 1-800-922-1987
 Utility Notification Center of Colorado

DRAWN BY: TBI	JOB DATE: 3/22/2023	BAR IS ONE INCH ON OFFICIAL DRAWINGS, 1" = 40' IF NOT ONE INCH, ADJUST SCALE ACCORDINGLY.
APPROVED: CMM	JOB NUMBER: 201662.03	
CAD DATE: 3/27/2023		
CAD FILE: J:\2020\201662.03\CAD\DWG\CIGRADING		

NO.	DATE	BY	REVISION DESCRIPTION




HRGreen
 HR GREEN - DENVER
 5619 DTC PARKWAY SUITE 1150
 DENVER CO 80111
 PHONE: 720.602.4999
 FAX: 844.273.1057

GRANDVIEW RESERVE (DRAINAGE A & B)
DR HORTON
 FALCON, COLORADO

CONSTRUCTION DOCUMENTS
 TRIBUTARY 2 BANKFULL GRADING

SHEET
GR10
 14

HR GREEN - DENVER: 5619 DTC PARKWAY SUITE 1150, DENVER CO 80111, PHONE: 720.602.4999, FAX: 844.273.1057
 DRAWN BY: TBI JOB DATE: 3/22/2023 BAR IS ONE INCH ON OFFICIAL DRAWINGS.
 APPROVED: CMM JOB NUMBER: 201662.03 0" = 1"
 CAD DATE: 3/27/2023 IF NOT ONE INCH, ADJUST SCALE ACCORDINGLY.
 CAD FILE: J:\2020\201662.03\CAD\dwg\CIGRADING

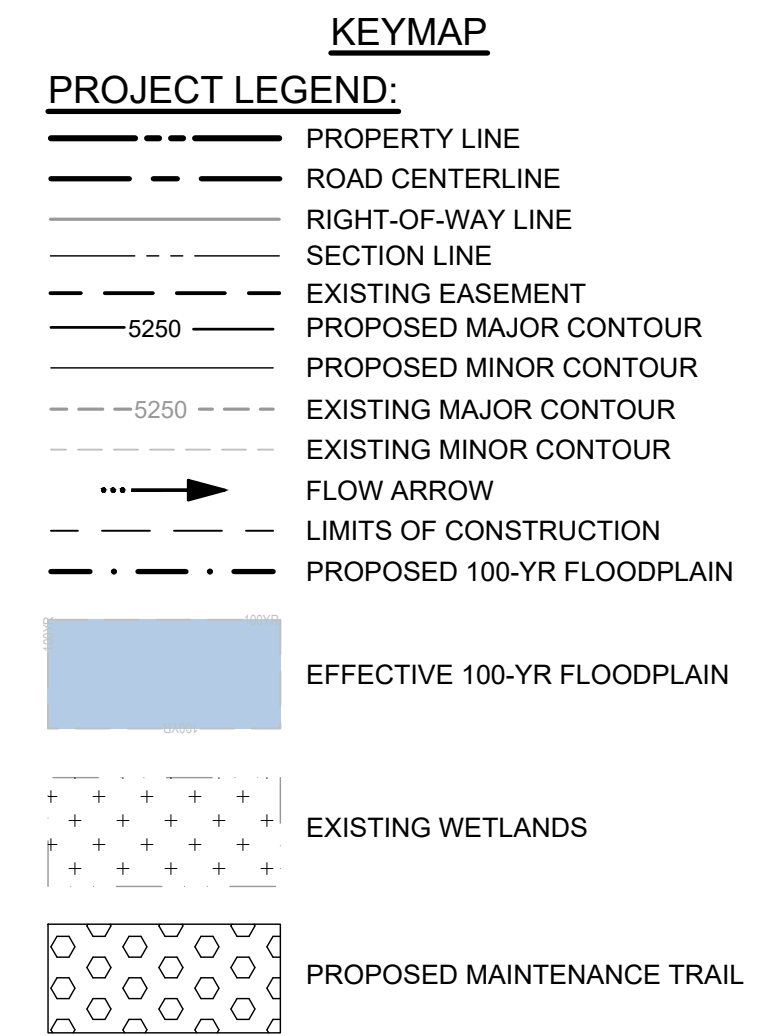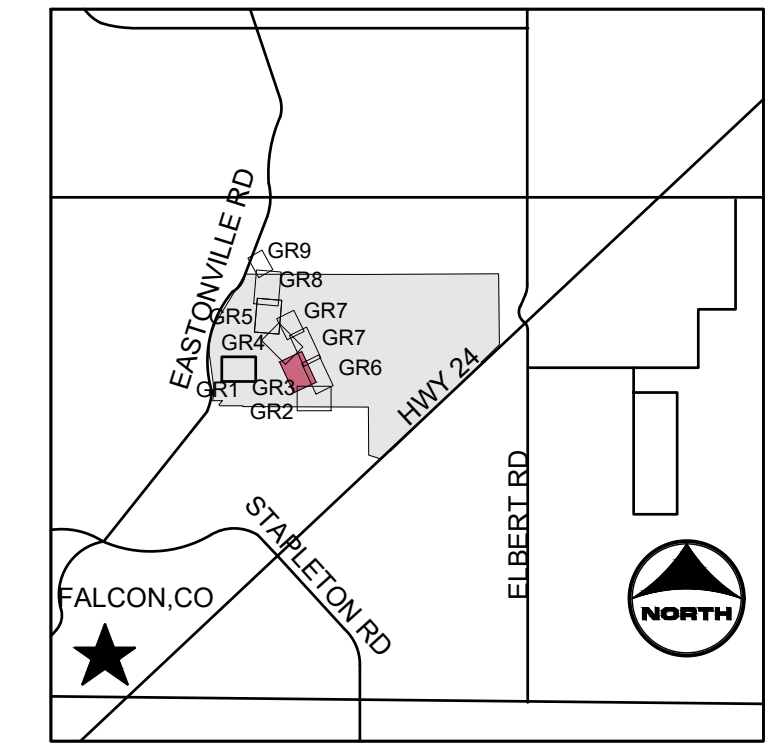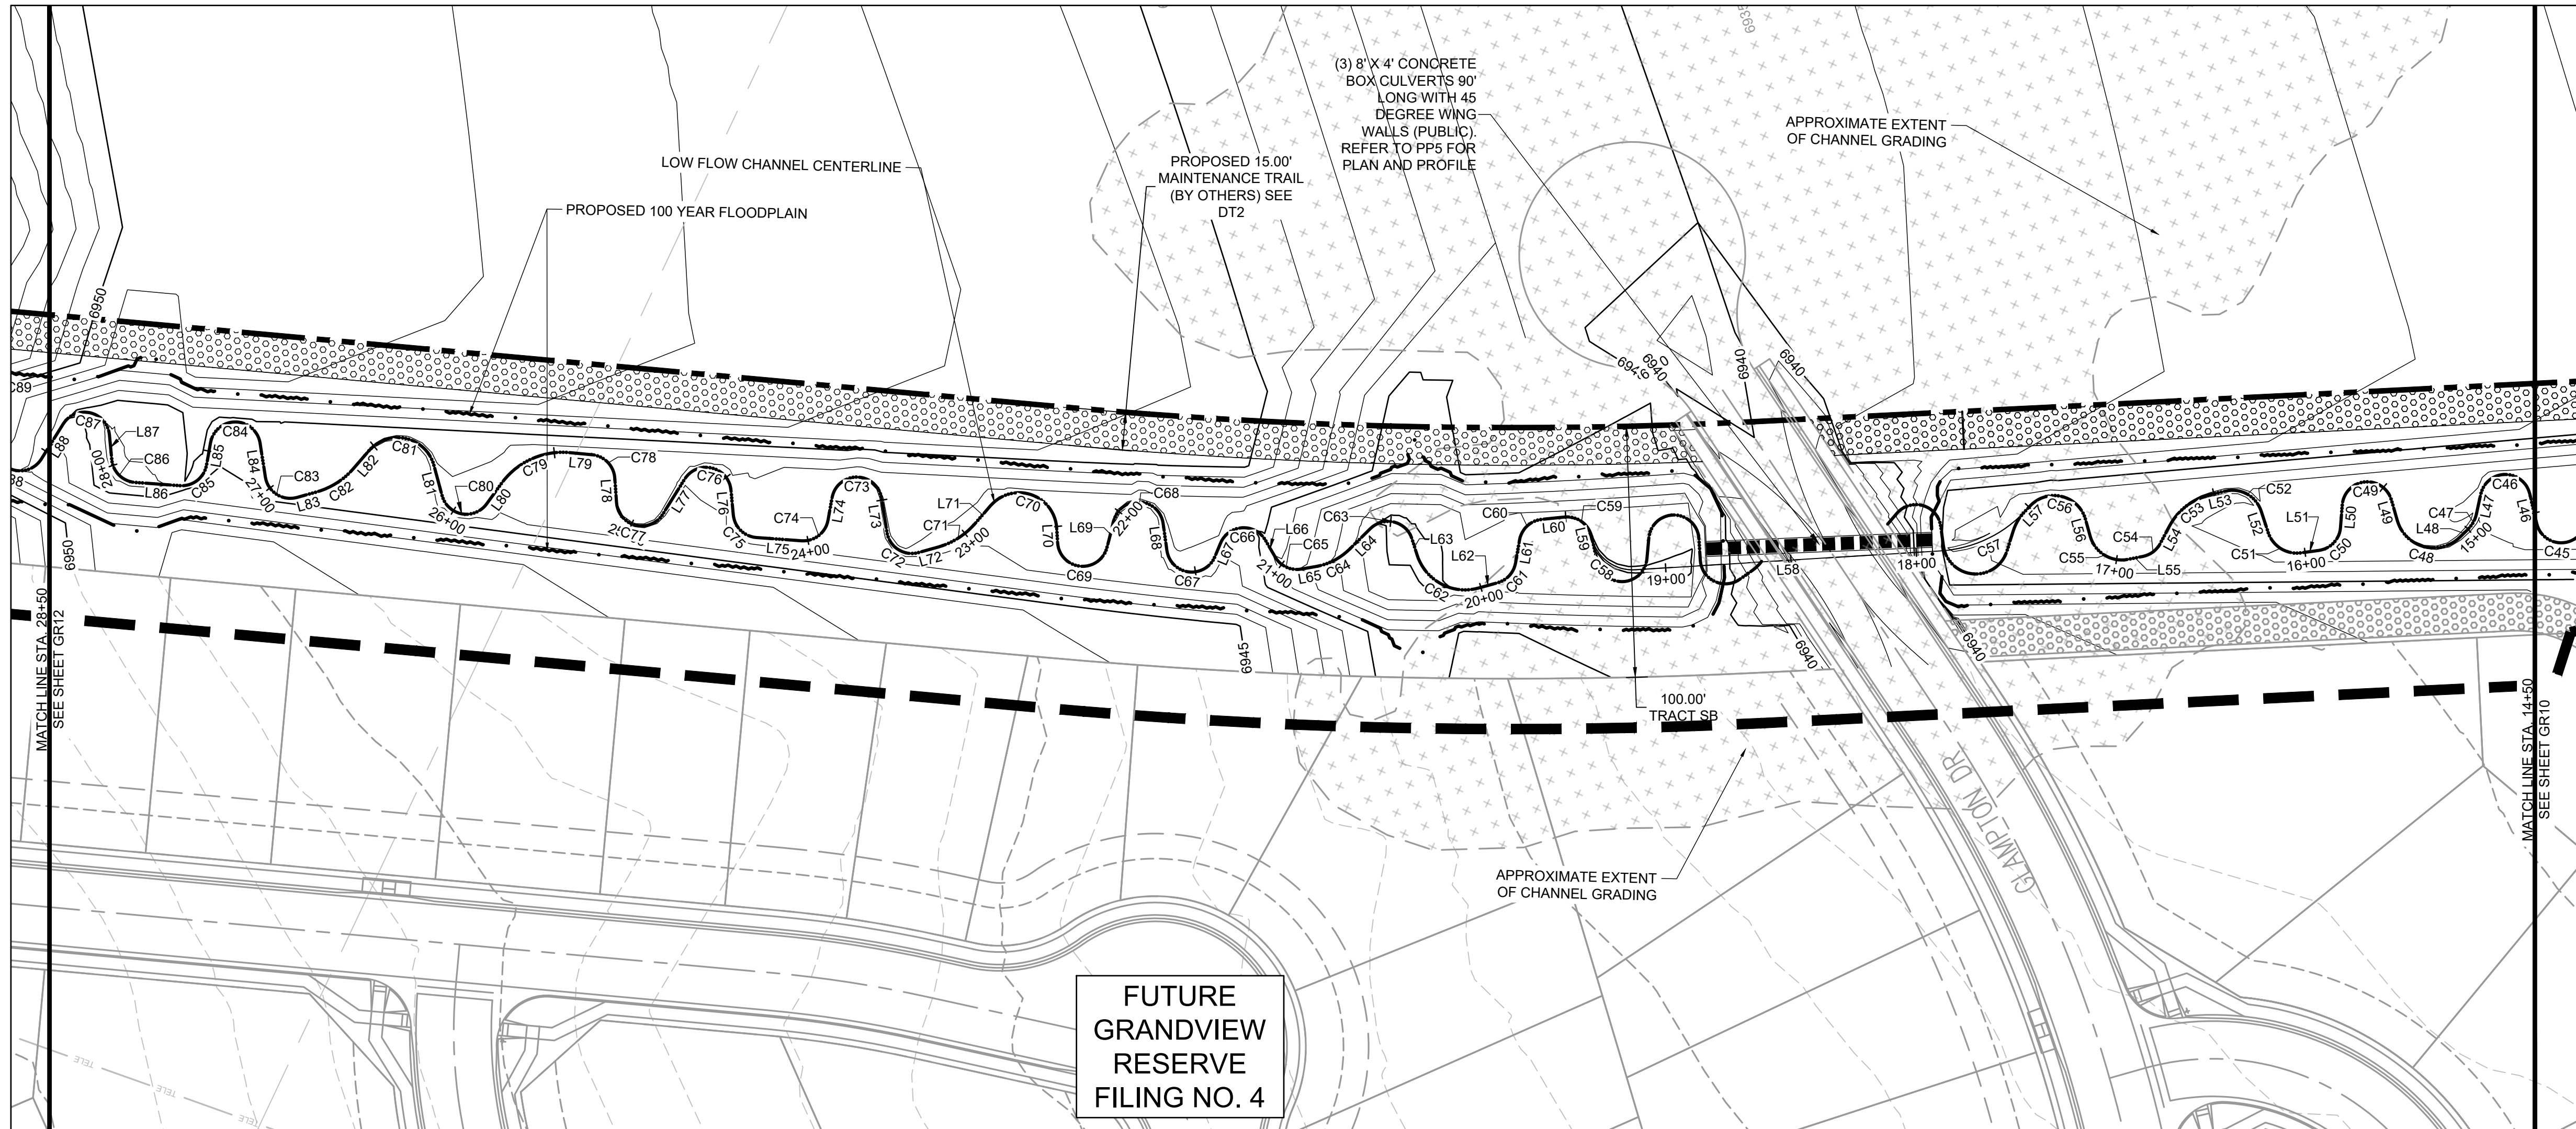

NOTES:


- BASIS OF BEARINGS: THE EAST LINE OF SECTION 21, BEING MONUMENTED AT THE SOUTHEAST CORNER BY A 3-1/4" ALUMINUM SURVEYOR'S CAP STAMPED "PS INC PLS 30087 1996", BEING APPROPRIATELY MARKED, AND BEING MONUMENTED AT THE NORTHEAST CORNER BY A 3-1/4" ALUMINUM SURVEYOR'S CAP STAMPED "PS INC PLS 30087 1996", BEING APPROPRIATELY MARKED, BEING ASSUMED TO BEAR NORTH 00 DEGREES 52 MINUTES 26 SECONDS WEST, A DISTANCE OF 5290.17 FEET.
- BENCHMARK:**
 DESIGNATION = F 24
 PID = JK0240
 DESCRIPTION = DISK ON TOP OF CONCRETE MONUMENT
 CONTROL POINT COORDINATE SYSTEM: NAVD88
 NORTHING: 1421049.80
 EASTING: 3273631.55
 ELEVATION: 6866.33
- CHANNEL A TO BE CONSTRUCTED WITH FILING A (AREA SOUTH OF CHANNEL A), CHANNEL B TO BE CONSTRUCTED WITH FILING 2 (AREA NORTH OF CHANNEL A AND SOUTHWEST OF CHANNEL B), BOX CULVERTS/CROSSINGS ALONG CHANNEL B TO BE CONSTRUCTED WITH CHANNEL IMPROVEMENTS.

TRIBUTARY 2 BANKFULL				
Line #/ Curve #	LENGTH	LINE/ CHORD DIRECTION	RADIUS	CHORD LENGTH
L46	12.12	N51° 49' 14.03"E		
C46	26.99	N25° 30' 13.62"W	10.00	19.51
L47	8.04	S77° 10' 20.25"W		
C47	6.99	N86° 08' 37.83"W	12.00	6.89
L48	4.55	N69° 27' 35.90"W		
C48	31.01	N10° 14' 23.46"W	15.00	25.77
L49	8.57	N48° 58' 48.98"E		
C49	27.86	N30° 49' 42.51"W	10.00	19.68
L50	8.98	S69° 21' 43.50"W		
C50	13.59	N71° 42' 03.64"W	10.00	12.57
L51	7.25	N32° 45' 53.92"W		
C51	17.17	N8° 11' 39.10"E	12.02	15.75
L52	8.48	N46° 52' 45.83"E		
C52	17.72	N4° 34' 56.64"E	12.00	16.15
L53	6.05	N37° 42' 52.54"W		
C53	21.60	N62° 28' 06.85"W	25.00	20.94
L54	7.73	N87° 13' 22.65"W		
C54	8.91	N61° 41' 26.08"W	10.00	8.62
L55	6.08	N36° 09' 31.29"W		
C55	19.45	N6° 42' 42.47"E	13.00	17.69
L56	6.84	N49° 34' 58.32"E		
C56	27.37	N10° 44' 13.01"W	13.00	22.59

TRIBUTARY 2 BANKFULL				
Line #/ Curve #	LENGTH	LINE/ CHORD DIRECTION	RADIUS	CHORD LENGTH
L57	3.79	N71° 03' 24.33"W		
C57	37.62	N49° 37' 28.71"W	50.28	36.75
L58	121.59	N28° 32' 56.98"W		
C58	23.62	N11° 43' 14.04"E	16.73	21.70
L59	0.31	N52° 04' 18.04"E		
C59	14.48	N10° 35' 06.87"E	10.00	13.25
L60	9.11	N30° 54' 01.41"W		
C60	12.97	N68° 03' 39.78"W	10.00	12.08
L61	9.22	S74° 46' 40.65"W		
C61	11.31	N72° 49' 49.63"W	10.00	10.71
L62	7.94	N40° 26' 18.04"W		
C62	30.67	N3° 29' 51.97"E	20.00	27.75
L63	6.69	N47° 26' 01.99"E		
C63	20.44	N11° 07' 56.24"W	10.00	17.06
L64	11.71	N69° 41' 54.47"W		
C64	15.23	N52° 14' 52.99"W	25.00	14.99
L65	6.03	N34° 47' 52.67"W		
C65	12.18	N0° 04' 53.37"E	10.00	11.44
L66	7.66	N34° 57' 40.97"E		
C66	22.24	N28° 45' 31.61"W	10.00	17.93
L67	5.78	S87° 31' 13.57"W		
C67	26.11	N17° 40' 34.19"W	10.00	19.30

TRIBUTARY 2 BANKFULL				
Line #/ Curve #	LENGTH	LINE/ CHORD DIRECTION	RADIUS	CHORD LENGTH
L68	10.85	N57° 07' 38.05"E		
C68	27.51	N21° 40' 23.39"W	10.00	19.62
L69	11.08	S79° 31' 35.17"W		
C69	28.25	N19° 32' 09.56"W	10.00	19.75
L70	5.93	N61° 24' 07.11"E		
C70	35.46	N6° 19' 39.33"W	15.00	27.76
L71	9.63	N74° 03' 25.76"W		
C71	17.51	N57° 19' 57.73"W	30.00	17.27
L72	8.13	N40° 36' 29.69"W		
C72	16.88	N7° 44' 41.02"E	10.00	14.95
L73	13.71	N56° 05' 53.01"E		
C73	28.09	N24° 22' 32.40"W	10.00	19.72
L74	9.08	S75° 09' 02.19"W		
C74	14.66	N62° 51' 23.45"W	10.00	13.38
L75	17.98	N20° 51' 49.09"W		
C75	14.06	N19° 25' 12.37"E	10.00	12.93
L76	9.90	N59° 42' 15.77"E		
C76	24.93	N11° 42' 37.88"W	10.00	18.96
L77	16.41	N83° 07' 31.53"W		
C77	25.15	N11° 04' 35.90"W	10.00	19.03
L78	9.84	N60° 58' 19.72"E		
C78	13.48	N22° 24' 52.51"E	10.04	12.49

TRIBUTARY 2 BANKFULL				
Line #/ Curve #	LENGTH	LINE/ CHORD DIRECTION	RADIUS	CHORD LENGTH
L79	9.57	N19° 33' 20.48"W		
C79	31.24	N49° 23' 19.62"W	30.00	29.85
L80	9.97	N79° 13' 18.76"W		
C80	22.55	N14° 38' 03.74"W	10.00	18.06
L81	12.49	N49° 57' 11.27"E		
C81	32.47	N12° 03' 07.24"W	15.00	26.49
L82	9.63	N74° 03' 25.76"W		
C82	17.93	N56° 56' 48.00"W	30.03	17.66
L83	7.72	N40° 36' 29.69"W		
C83	16.88	N7° 44' 41.66"E	10.00	14.95
L84	13.71	N56° 05' 53.01"E		
C84	28.09	N24° 22' 32.40"W	10.00	19.72
L85	9.08	S75° 09' 02.19"W		
C85	14.66	N62° 51' 23.45"W	10.00	13.38
L86	17.98	N20° 51' 49.09"W		
C86	14.06	N19° 25' 13.34"E	10.00	12.93
L87	9.90	N59° 42' 15.77"E		
C87	24.93	N11° 42' 37.88"W	10.00	18.96
L88	16.41	N83° 07' 31.53"W		

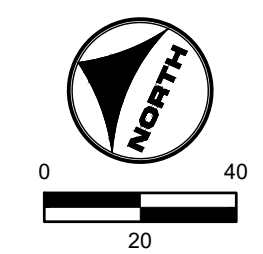

UNCC CALL BEFORE YOU DIG
811
 OR
1-800-922-1987
 Utility Notification
 Center of Colorado

DRAWN BY: TBI	JOB DATE: 3/22/2023	BAR IS ONE INCH ON OFFICIAL DRAWINGS.
APPROVED: CMM	JOB NUMBER: 201662.03	0" = 1"
CAD DATE: 3/27/2023		IF NOT ONE INCH, ADJUST SCALE ACCORDINGLY.
CAD FILE: J:\2020\201662.03\CAD\dwg\CIGRADING		

NO.	DATE	BY	REVISION DESCRIPTION



HR GREEN - DENVER
 5619 DTC PARKWAY SUITE 1150
 DENVER CO 80111
 PHONE: 720.602.4999
 FAX: 844.273.1057

GRANDVIEW RESERVE (DRAINAGE A & B)
DR HORTON
 FALCON, COLORADO

CONSTRUCTION DOCUMENTS
 TRIBUTARY 2 BANKFULL GRADING

SHEET
GR11
 15

HR GREEN - DENVER: 5619 DTC PARKWAY SUITE 1150, DENVER CO 80111, PHONE: 720.602.4999, FAX: 844.273.1057
 DRAWN BY: TBI, JOB DATE: 3/22/2023, BAR IS ONE INCH ON OFFICIAL DRAWINGS.
 APPROVED: CMM, JOB NUMBER: 201662.03, 0" = 1"
 CAD DATE: 3/27/2023, IF NOT ONE INCH, ADJUST SCALE ACCORDINGLY.
 CAD FILE: J:\2020\201662.03\CAD\DWG\CIGRADING

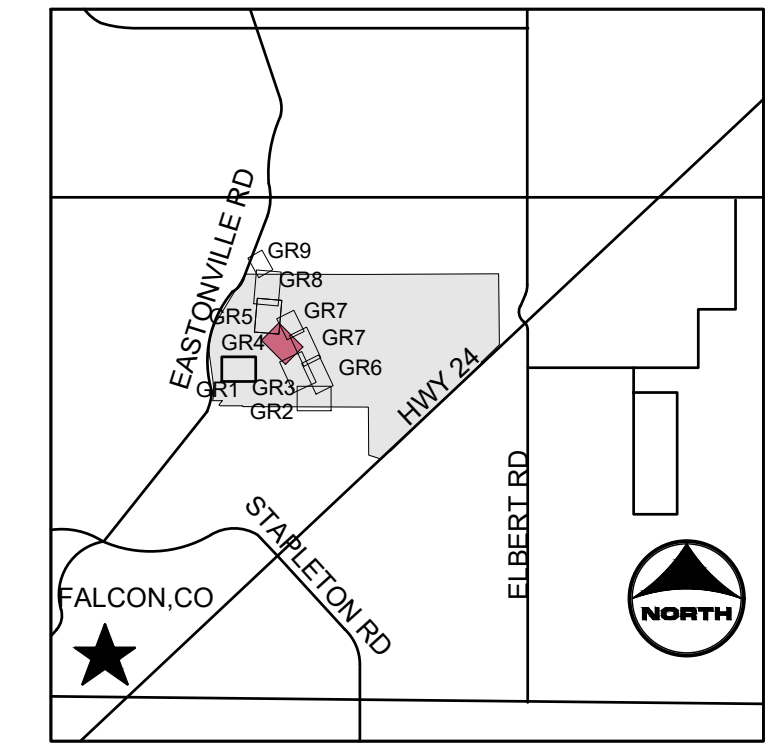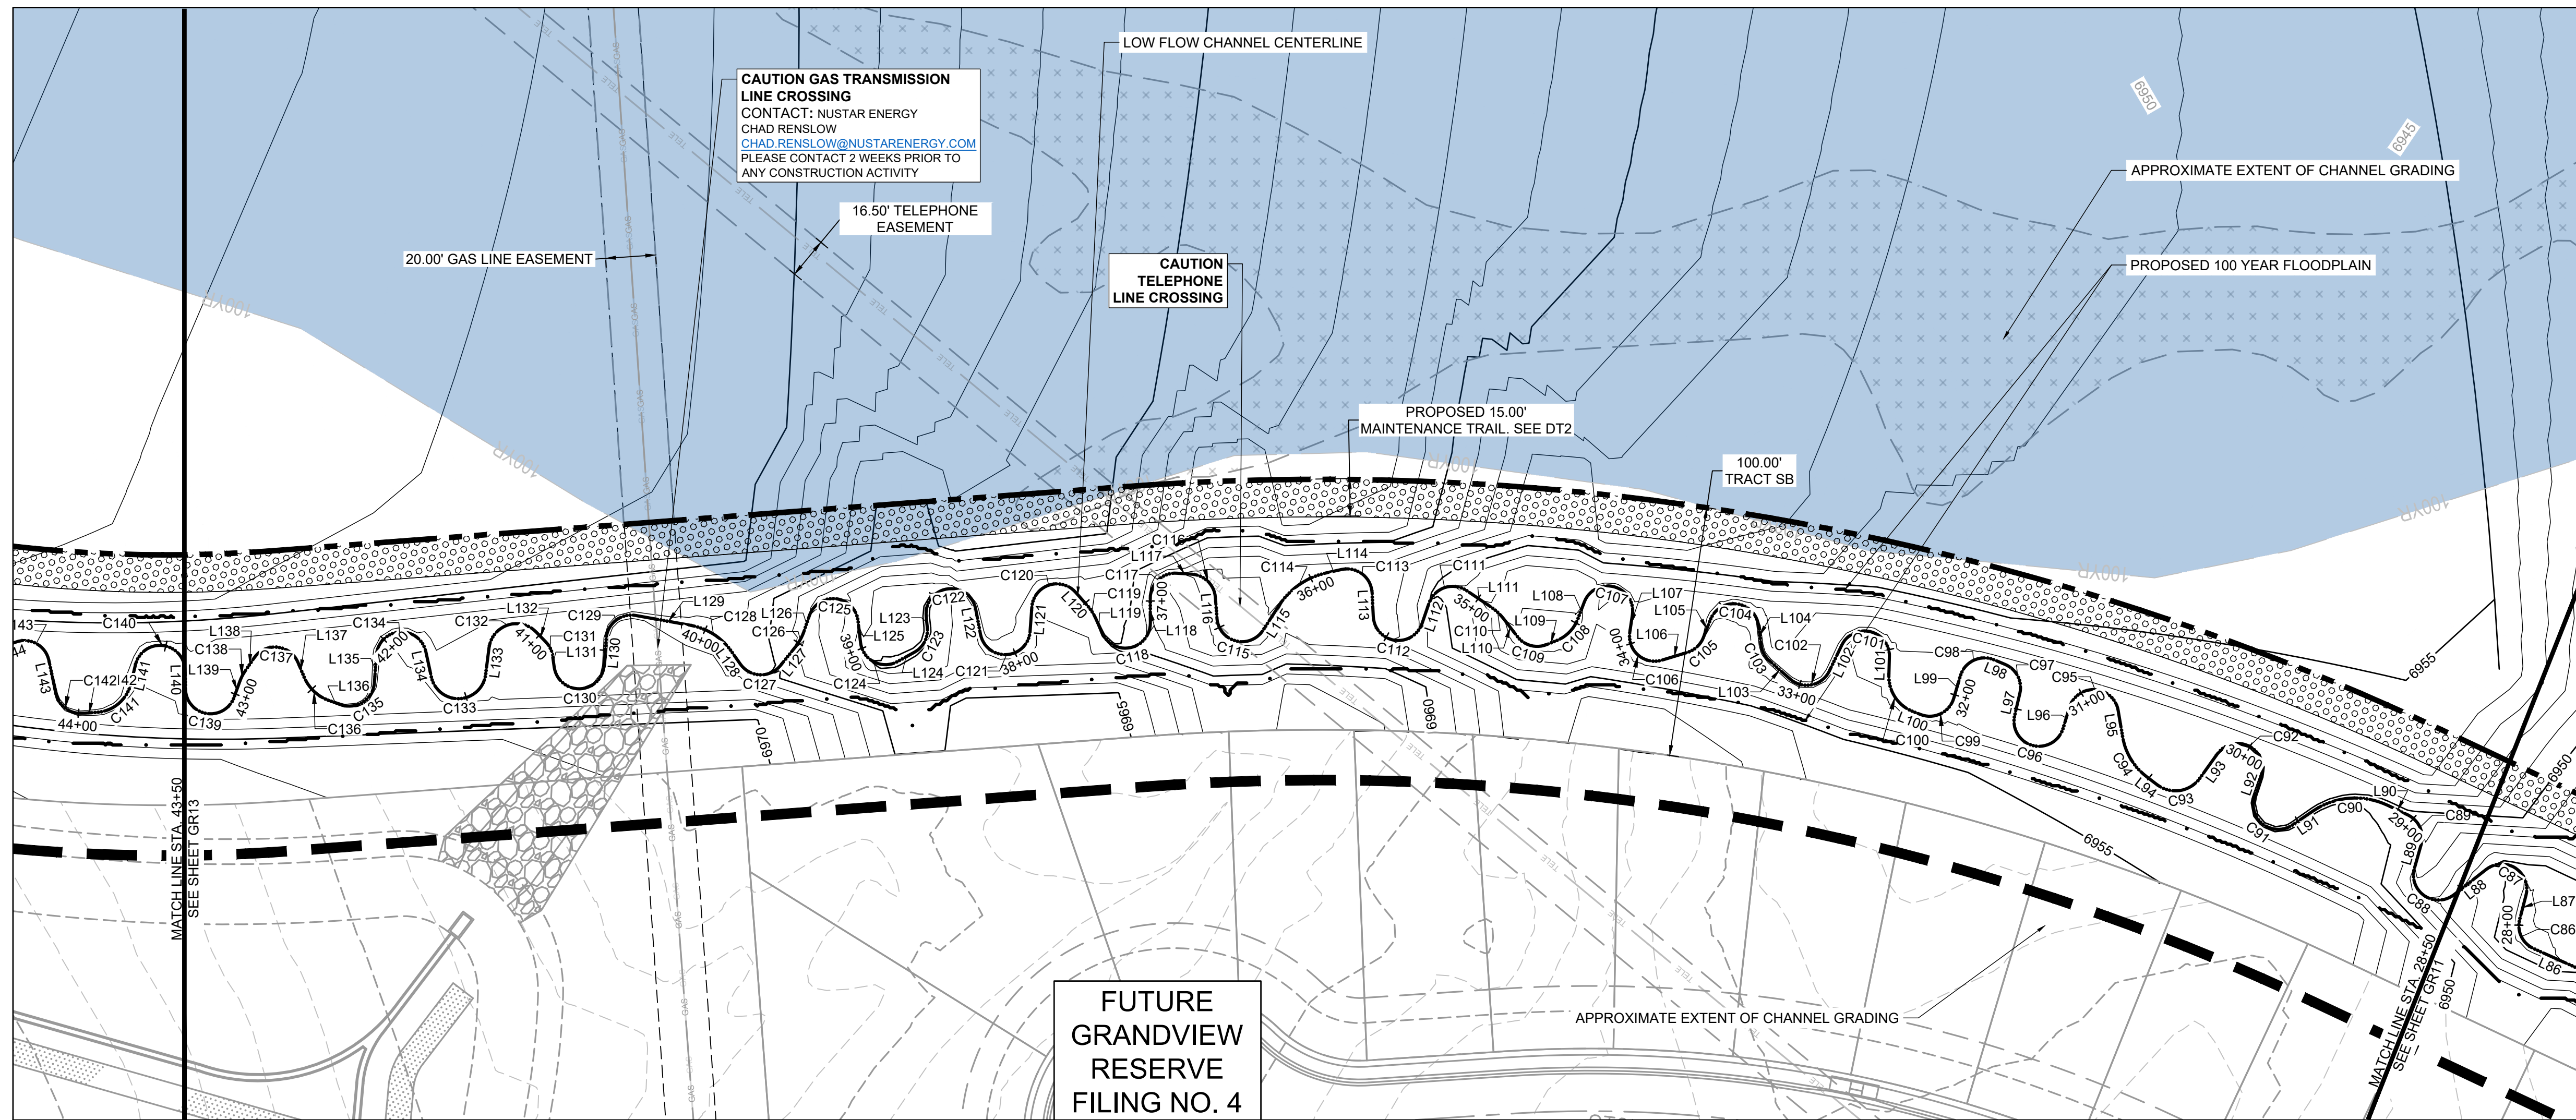

PROJECT LEGEND:

- PROPERTY LINE
- ROAD CENTERLINE
- RIGHT-OF-WAY LINE
- SECTION LINE
- EXISTING EASEMENT
- PROPOSED MAJOR CONTOUR
- PROPOSED MINOR CONTOUR
- EXISTING MAJOR CONTOUR
- EXISTING MINOR CONTOUR
- FLOW ARROW
- LIMITS OF CONSTRUCTION
- PROPOSED 100-YR FLOODPLAIN

- EFFECTIVE 100-YR FLOODPLAIN
- EXISTING WETLANDS
- PROPOSED MAINTENANCE TRAIL

- NOTES:**
- BASIS OF BEARINGS: THE EAST LINE OF SECTION 21, BEING MONUMENTED AT THE SOUTHEAST CORNER BY A 3-1/4" ALUMINUM SURVEYOR'S CAP STAMPED "PS INC PLS 30087 1996", BEING APPROPRIATELY MARKED, AND BEING MONUMENTED AT THE NORTHEAST CORNER BY A 3-1/4" ALUMINUM SURVEYOR'S CAP STAMPED "PS INC PLS 30087 1996", BEING APPROPRIATELY MARKED, BEING ASSUMED TO BEAR NORTH 00 DEGREES 52 MINUTES 26 SECONDS WEST, A DISTANCE OF 5290.17 FEET.
 - BENCHMARK:**
 DESIGNATION = F 24
 PID = JK0240
 DESCRIPTION = DISK ON TOP OF CONCRETE MONUMENT
 CONTROL POINT COORDINATE SYSTEM:
 NAVD88
 NORTHING: 1421049.80
 EASTING: 3273631.55
 ELEVATION: 6866.33
 - CHANNEL A TO BE CONSTRUCTED WITH FILING A (AREA SOUTH OF CHANNEL A), CHANNEL B TO BE CONSTRUCTED WITH FILING 2 (AREA NORTH OF CHANNEL A AND SOUTHWEST OF CHANNEL B), BOX CULVERTS/CROSSINGS ALONG CHANNEL B TO BE CONSTRUCTED WITH CHANNEL IMPROVEMENTS.


Line #/ Curve #	LENGTH	LINE/ CHORD DIRECTION	RADIUS	CHORD LENGTH
C88	25.60	N9° 49' 25.51"W	10.01	19.17
L89	9.40	N60° 58' 19.72"E		
C89	14.05	N20° 42' 28.75"E	10.00	12.93
L90	9.00	N19° 33' 20.48"W		
C90	31.24	N49° 23' 19.62"W	30.00	29.85
L91	9.97	N79° 13' 18.76"W		
C91	25.04	N7° 29' 02.80"W	10.00	18.99
L92	8.18	N64° 15' 13.15"E		
C92	28.54	N17° 30' 12.68"W	10.00	19.79
L93	12.06	S80° 44' 21.49"W		
C93	19.18	N53° 27' 44.45"W	12.00	17.21
L94	5.34	N7° 39' 51.64"W		
C94	18.75	N13° 48' 59.59"E	25.00	18.31
L95	10.94	N35° 17' 50.82"E		
C95	26.76	N41° 22' 36.53"W	10.00	19.46
L96	8.88	S61° 56' 54.42"W		
C96	30.75	N29° 57' 02.15"W	10.00	19.99
L97	9.16	N58° 09' 01.28"E		
C97	14.05	N17° 54' 31.25"E	10.00	12.92
L98	4.80	N22° 19' 58.77"W		
C98	16.81	N70° 28' 52.54"W	10.00	14.90
L99	9.34	S61° 22' 13.69"W		

Line #/ Curve #	LENGTH	LINE/ CHORD DIRECTION	RADIUS	CHORD LENGTH
C99	16.60	N71° 05' 03.19"W	10.00	14.76
L100	3.40	N23° 32' 19.06"W		
C100	18.39	N11° 35' 14.13"E	15.00	17.26
L101	7.45	N46° 42' 47.32"E		
C101	27.23	N31° 16' 54.81"W	10.00	19.56
L102	11.56	S70° 43' 23.06"W		
C102	18.45	N56° 25' 05.12"W	10.00	15.94
L103	11.04	N3° 33' 33.30"W		
C103	7.18	N17° 00' 28.86"E	10.00	7.03
L104	7.94	N37° 34' 32.53"E		
C104	26.39	N38° 01' 19.21"W	10.00	19.37
L105	7.71	S66° 22' 49.05"W		
C105	9.04	N87° 43' 09.16"W	10.00	8.74
L106	10.63	N61° 49' 07.38"W		
C106	20.13	N4° 08' 31.80"W	10.00	16.90
L107	7.18	N53° 32' 03.79"E		
C107	29.03	N29° 37' 53.19"W	10.00	19.86
L108	7.51	S65° 47' 53.53"W		
C108	12.50	S89° 40' 03.85"W	15.00	12.14
L109	4.30	N66° 27' 45.83"W		
C109	12.86	N29° 37' 38.53"W	10.00	11.99
L110	9.31	N7° 12' 29.90"E		

Line #/ Curve #	LENGTH	LINE/ CHORD DIRECTION	RADIUS	CHORD LENGTH
C110	6.34	N1° 52' 20.28"W	20.00	6.31
L111	12.01	N10° 57' 10.46"W		
C111	18.36	N63° 33' 38.89"W	10.00	15.89
L112	8.57	S63° 49' 52.68"W		
C112	27.63	N37° 01' 43.76"W	10.00	19.64
L113	9.63	N42° 06' 38.48"E		
C113	17.41	N7° 45' 10.26"W	10.00	15.29
L114	6.55	N57° 36' 59.00"W		
C114	23.33	N79° 53' 57.95"W	30.00	22.75
L115	11.69	S77° 49' 02.26"W		
C115	24.92	N30° 47' 49.85"W	10.00	18.95
L116	8.54	N40° 35' 18.03"E		
C116	14.25	N0° 13' 44.58"W	10.00	13.07
L117	6.03	N41° 02' 45.55"W		
C117	16.43	N88° 07' 30.46"W	10.00	14.65
L118	9.89	S44° 47' 44.63"W		
C118	27.21	N57° 14' 52.82"W	10.00	19.56
L119	6.59	N20° 42' 28.68"E		
C119	6.02	N12° 04' 56.94"E	20.00	6.00
L120	7.20	N3° 27' 24.15"E		
C120	23.46	N63° 44' 54.30"W	10.00	18.44
L121	9.75	S49° 02' 47.25"W		

Line #/ Curve #	LENGTH	LINE/ CHORD DIRECTION	RADIUS	CHORD LENGTH
C121	28.82	N48° 22' 34.68"W	10.00	19.83
L122	10.32	N34° 12' 03.40"E		
C122	30.57	N53° 22' 36.38"W	10.00	19.98
L123	4.56	S39° 02' 43.84"W		
C123	11.68	S72° 30' 24.37"W	10.00	11.03
L124	7.77	N74° 01' 55.09"W		
C124	19.62	N17° 48' 40.14"W	10.00	16.62
L125	8.77	N38° 24' 34.82"E		
C125	26.96	N38° 49' 54.33"W	10.00	19.51
L126	6.80	S63° 55' 35.19"W		
C126	6.95	S73° 52' 28.77"W	20.00	6.91
L127	9.62	S83° 49' 22.37"W		
C127	18.49	N43° 12' 01.69"W	10.00	15.97
L128	6.51	N9° 46' 34.25"E		
C128	19.46	N12° 31' 16.03"W	25.00	18.97
L129	22.46	N34° 49' 06.32"W		
C129	16.69	N82° 37' 49.88"W	10.00	14.82
L130	11.08	S49° 33' 25.22"W		
C130	29.21	N46° 45' 12.25"W	10.00	19.88
L131	4.58	N36° 56' 10.28"E		
C131	6.28	N18° 56' 28.97"E	10.00	6.18
L132	5.56	N0° 56' 47.66"E		

Line #/ Curve #	LENGTH	LINE/ CHORD DIRECTION	RADIUS	CHORD LENGTH
C132	24.70	N63° 23' 02.96"W	11.00	19.83
L133	10.86	S52° 17' 06.42"W		
C133	30.80	N47° 30' 08.73"W	11.00	21.68
L134	10.39	N32° 42' 36.11"E		
C134	28.56	N49° 06' 33.36"W	10.00	19.80
L135	11.09	S49° 04' 18.88"W		
C135	18.28	N78° 32' 58.75"W	10.00	15.84
L136	4.96	N26° 10' 15.15"W		
C136	14.36	N1° 57' 51.31"W	17.00	13.94
L137	6.32	N22° 14' 32.53"E		
C137	21.42	N39° 07' 50.41"W	10.00	17.56
L138	6.17	S79° 29' 45.47"W		
C138	5.15	S72° 07' 04.39"W	20.00	5.14
L139	6.44	S64° 44' 22.55"W		
C139	27.69	N35° 56' 37.45"W	10.00	19.65

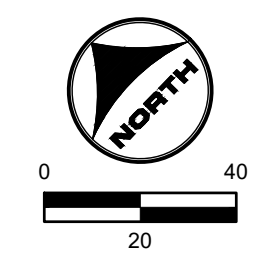

UNCC
 CALL BEFORE YOU DIG
811
 OR
 1-800-922-1987
 Utility Notification
 Center of Colorado

DRAWN BY: TBI	JOB DATE: 3/22/2023	BAR IS ONE INCH ON OFFICIAL DRAWINGS.
APPROVED: CMM	JOB NUMBER: 201662.03	0" = 1"
CAD DATE: 3/27/2023		IF NOT ONE INCH, ADJUST SCALE ACCORDINGLY.
CAD FILE: J:\2020\201662.03\CAD\DWG\CIGRADING		

NO.	DATE	BY	REVISION DESCRIPTION



HR GREEN - DENVER
 5619 DTC PARKWAY SUITE 1150
 DENVER CO 80111
 PHONE: 720.602.4999
 FAX: 844.273.1057

GRANDVIEW RESERVE (DRAINAGE A & B)
DR HORTON
 FALCON, COLORADO

CONSTRUCTION DOCUMENTS
 TRIBUTARY 2 BANKFULL GRADING

SHEET
GR12
 16

HR GREEN - DENVER: 5619 DTC PARKWAY SUITE 1150, DENVER CO 80111, PHONE: 720.602.4999, FAX: 844.273.1057
 HR GREEN - FALCON: 1000 N. JEFFERSON ST., FALCON CO, COLORADO 80625, PHONE: 970.885.1111, FAX: 970.885.1111
 HR GREEN - GRANDVIEW: 1000 N. JEFFERSON ST., GRANDVIEW CO, COLORADO 80031, PHONE: 303.440.1111, FAX: 303.440.1111
 HR GREEN - LITTLETON: 1000 N. JEFFERSON ST., LITTLETON CO, COLORADO 80120, PHONE: 303.440.1111, FAX: 303.440.1111
 HR GREEN - WOODBRIDGE: 1000 N. JEFFERSON ST., WOODBRIDGE CO, COLORADO 80096, PHONE: 303.440.1111, FAX: 303.440.1111
 HR GREEN - BOULDER: 1000 N. JEFFERSON ST., BOULDER CO, COLORADO 80501, PHONE: 303.440.1111, FAX: 303.440.1111
 HR GREEN - COLOREDGE: 1000 N. JEFFERSON ST., COLOREDGE CO, COLORADO 80501, PHONE: 303.440.1111, FAX: 303.440.1111
 HR GREEN - FORT COLLINS: 1000 N. JEFFERSON ST., FORT COLLINS CO, COLORADO 80521, PHONE: 303.440.1111, FAX: 303.440.1111
 HR GREEN - GREEKWOOD: 1000 N. JEFFERSON ST., GREEKWOOD CO, COLORADO 80131, PHONE: 303.440.1111, FAX: 303.440.1111
 HR GREEN - HIGHLAND: 1000 N. JEFFERSON ST., HIGHLAND CO, COLORADO 80639, PHONE: 303.440.1111, FAX: 303.440.1111
 HR GREEN - JEFFERSON: 1000 N. JEFFERSON ST., JEFFERSON CO, COLORADO 80301, PHONE: 303.440.1111, FAX: 303.440.1111
 HR GREEN - JOHNSTON: 1000 N. JEFFERSON ST., JOHNSTON CO, COLORADO 80120, PHONE: 303.440.1111, FAX: 303.440.1111
 HR GREEN - LAKE COUNTY: 1000 N. JEFFERSON ST., LAKE COUNTY CO, COLORADO 80424, PHONE: 303.440.1111, FAX: 303.440.1111
 HR GREEN - LAKEWOOD: 1000 N. JEFFERSON ST., LAKEWOOD CO, COLORADO 80026, PHONE: 303.440.1111, FAX: 303.440.1111
 HR GREEN - LONGMONT: 1000 N. JEFFERSON ST., LONGMONT CO, COLORADO 80501, PHONE: 303.440.1111, FAX: 303.440.1111
 HR GREEN - NORTHERN PLAINS: 1000 N. JEFFERSON ST., NORTHERN PLAINS CO, COLORADO 80641, PHONE: 303.440.1111, FAX: 303.440.1111
 HR GREEN - PARK COUNTY: 1000 N. JEFFERSON ST., PARK COUNTY CO, COLORADO 80461, PHONE: 303.440.1111, FAX: 303.440.1111
 HR GREEN - PUEBLO: 1000 N. JEFFERSON ST., PUEBLO CO, COLORADO 81001, PHONE: 303.440.1111, FAX: 303.440.1111
 HR GREEN - SOUTHERN PLAINS: 1000 N. JEFFERSON ST., SOUTHERN PLAINS CO, COLORADO 80641, PHONE: 303.440.1111, FAX: 303.440.1111
 HR GREEN - WINDSOR: 1000 N. JEFFERSON ST., WINDSOR CO, COLORADO 80550, PHONE: 303.440.1111, FAX: 303.440.1111

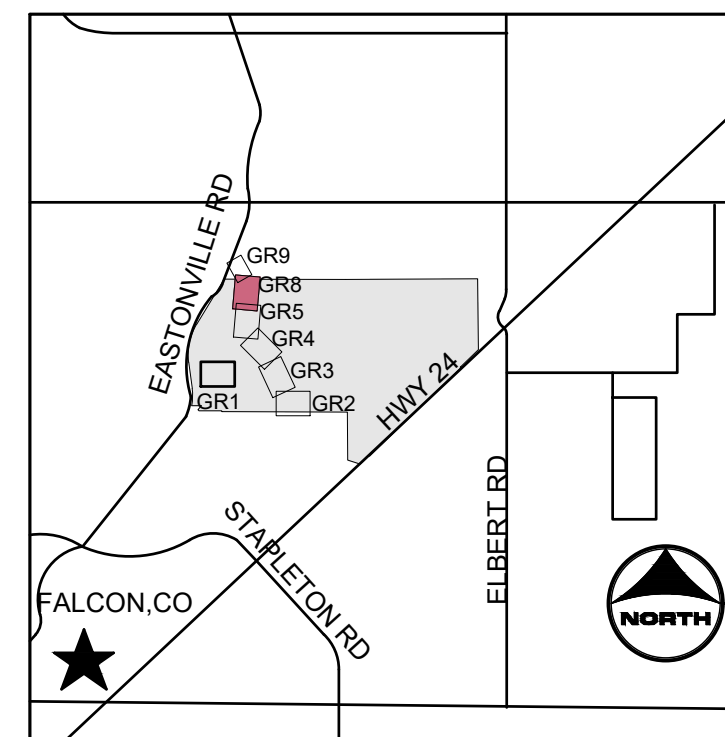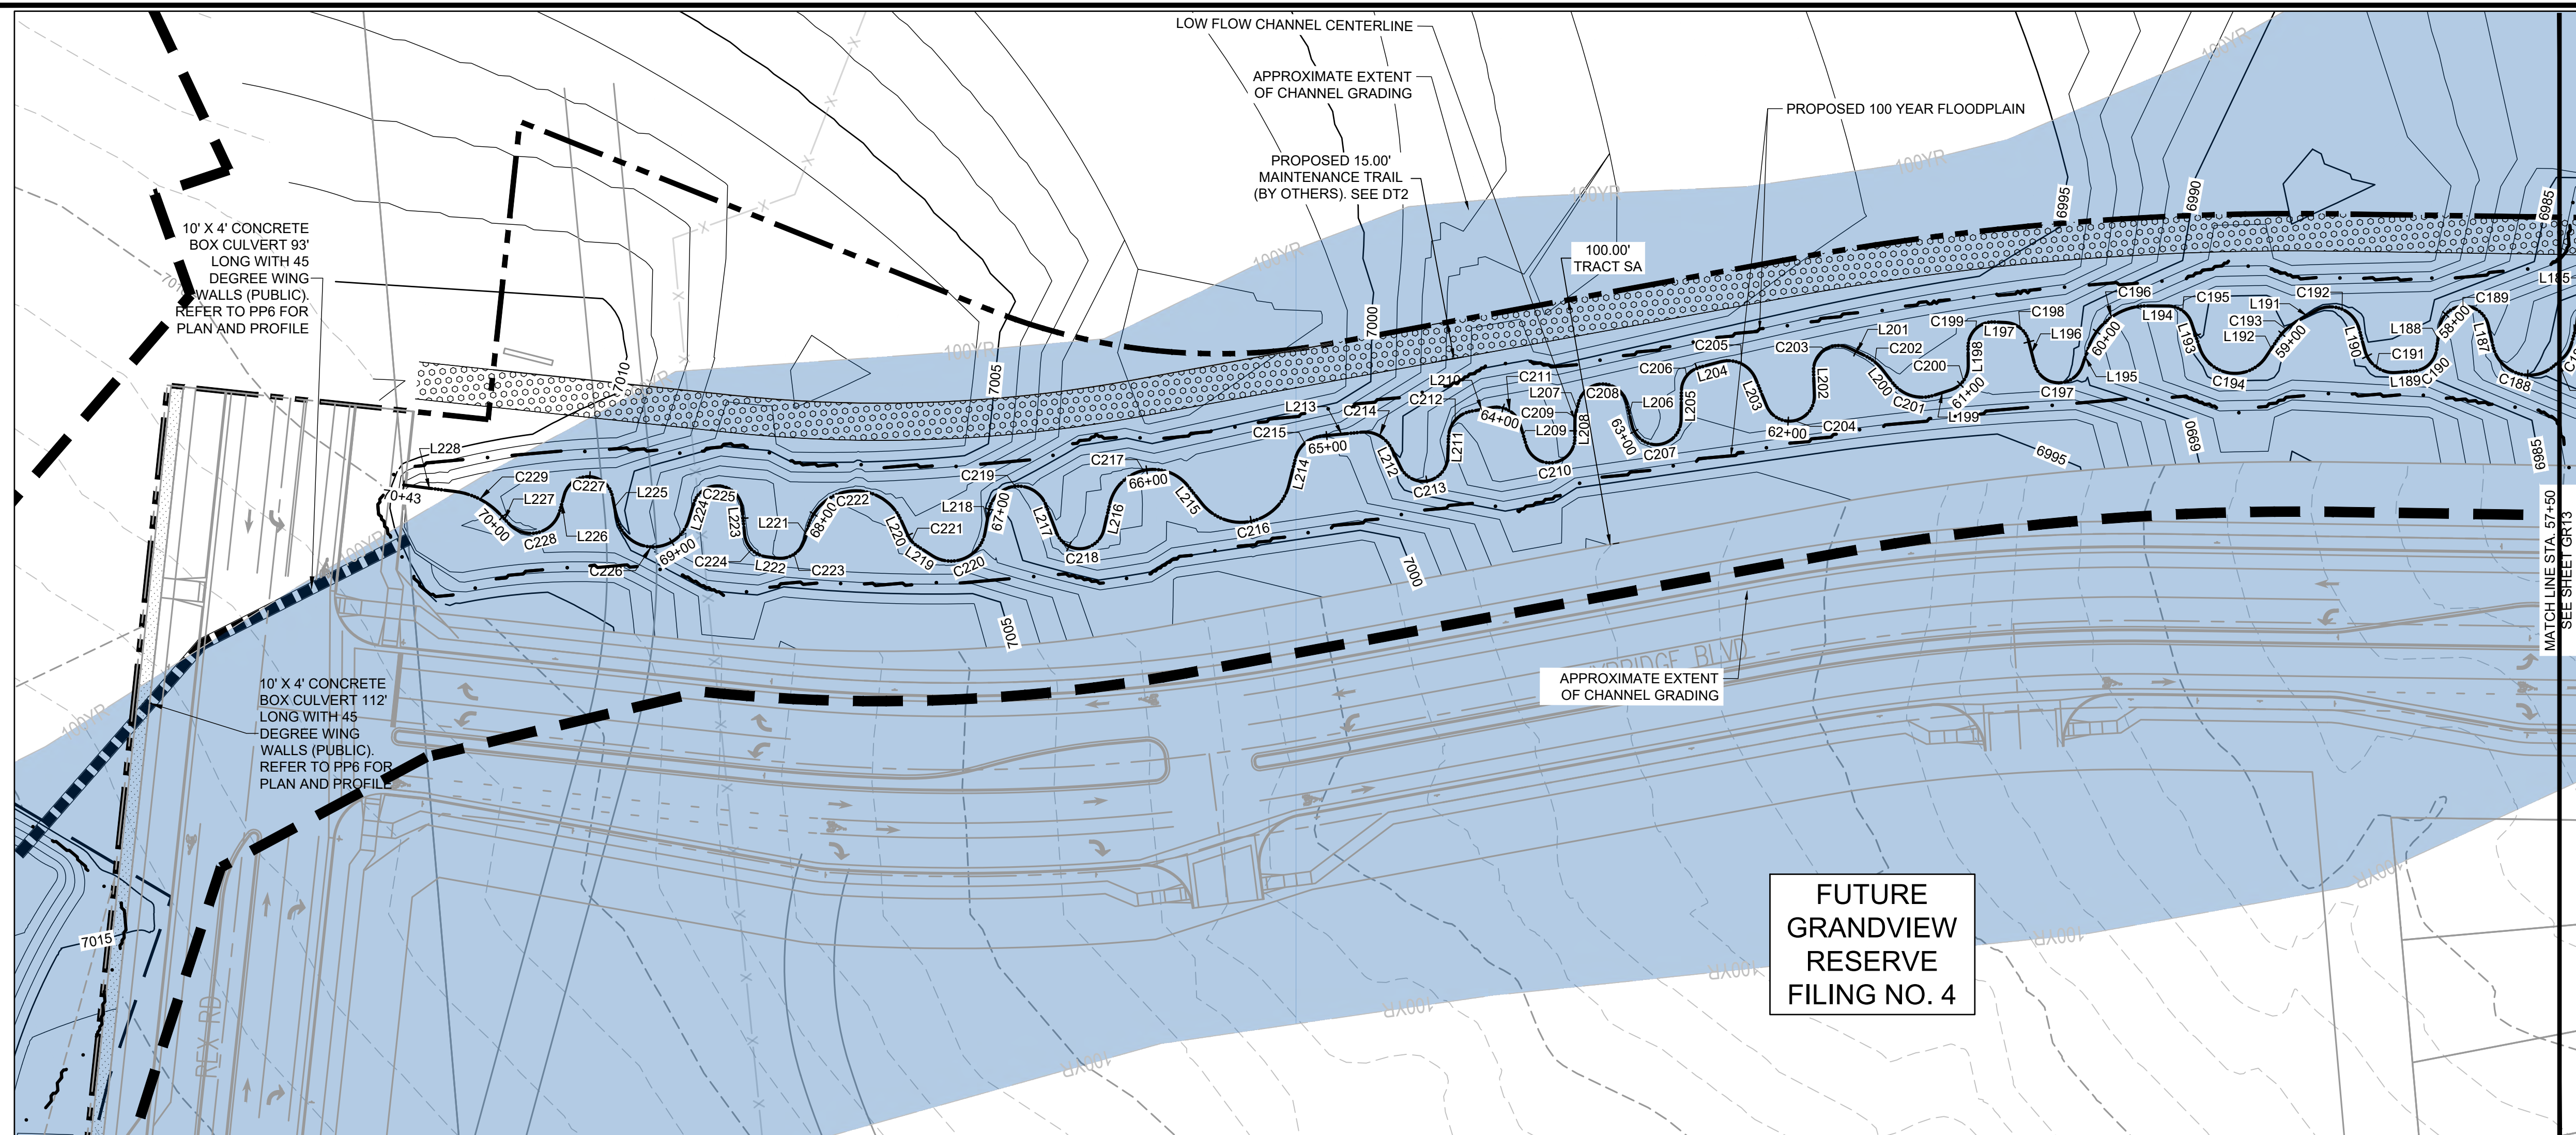

PROJECT LEGEND:

- PROPERTY LINE
- ROAD CENTERLINE
- RIGHT-OF-WAY LINE
- SECTION LINE
- EXISTING EASEMENT
- PROPOSED MAJOR CONTOUR
- PROPOSED MINOR CONTOUR
- EXISTING MAJOR CONTOUR
- EXISTING MINOR CONTOUR
- FLOW ARROW
- LIMITS OF CONSTRUCTION
- PROPOSED 100-YR FLOODPLAIN
- EFFECTIVE 100-YR FLOODPLAIN
- EXISTING WETLANDS
- PROPOSED MAINTENANCE TRAIL

FUTURE GRANDVIEW RESERVE FILING NO. 4

- NOTES:**
- BASIS OF BEARINGS: THE EAST LINE OF SECTION 21, BEING MONUMENTED AT THE SOUTHEAST CORNER BY A 3-1/4" ALUMINUM SURVEYOR'S CAP STAMPED "PS INC PLS 30087 1996", BEING APPROPRIATELY MARKED, AND BEING MONUMENTED AT THE NORTHEAST CORNER BY A 3-1/4" ALUMINUM SURVEYOR'S CAP STAMPED "PS INC PLS 30087 1996", BEING APPROPRIATELY MARKED, BEING ASSUMED TO BEAR NORTH 00 DEGREES 52 MINUTES 26 SECONDS WEST, A DISTANCE OF 5290.17 FEET.
 - BENCHMARK: DESIGNATION = F 24
PID = JK0240
DESCRIPTION = DISK ON TOP OF CONCRETE MONUMENT
CONTROL POINT COORDINATE SYSTEM: NAVD88
NORTHING: 1421049.80
EASTING: 3273631.55
ELEVATION: 6866.33
 - CHANNEL A TO BE CONSTRUCTED WITH FILING A (AREA SOUTH OF CHANNEL A), CHANNEL B TO BE CONSTRUCTED WITH FILING 2 (AREA NORTH OF CHANNEL A AND SOUTHWEST OF CHANNEL B), BOX CULVERTS/CROSSINGS ALONG CHANNEL B TO BE CONSTRUCTED WITH CHANNEL IMPROVEMENTS.

Line #/ Curve #	LENGTH	LINE/ CHORD DIRECTION	RADIUS	CHORD LENGTH
C188	31.01	N23° 03' 08.00"E	15.00	25.77
L187	8.57	N82° 16' 20.45"E		
C189	27.86	N2° 27' 47.70"E	10.00	19.68
L188	8.98	N77° 20' 45.04"W		
C190	13.59	N38° 24' 33.75"W	10.00	12.57
L189	7.25	N0° 31' 37.54"E		
C191	16.68	N40° 20' 56.81"E	12.00	15.37
L190	8.96	N80° 10' 17.29"E		
C192	21.88	N27° 56' 06.99"E	12.00	18.97
L191	8.16	N24° 18' 02.22"W		
C193	11.91	N37° 57' 08.05"W	25.00	11.80
L192	7.82	N51° 36' 13.15"W		
C194	33.65	N12° 39' 37.26"E	15.00	27.02
L193	10.43	N76° 55' 28.56"E		
C195	12.48	N41° 09' 53.91"E	10.00	11.69
L194	8.34	N5° 24' 21.11"E		
C196	31.18	N30° 19' 39.76"W	25.00	29.20
L195	7.80	N66° 03' 40.62"W		
C197	25.58	N7° 13' 52.01"E	10.00	19.16
L196	9.62	N80° 31' 24.64"E		
C198	12.73	N44° 03' 44.76"E	10.00	11.89
L197	4.77	N7° 36' 03.07"E		

Line #/ Curve #	LENGTH	LINE/ CHORD DIRECTION	RADIUS	CHORD LENGTH
C199	16.25	N38° 56' 32.72"W	10.00	14.52
L198	7.68	N85° 29' 08.51"W		
C200	12.69	N49° 08' 07.23"W	10.00	11.85
L199	7.41	N12° 47' 05.96"W		
C201	18.38	N22° 19' 25.40"E	15.00	17.25
L200	6.36	N57° 25' 56.76"E		
C202	9.39	N43° 58' 55.22"E	20.00	9.30
L201	7.15	N30° 31' 53.67"E		
C203	20.51	N28° 13' 22.72"W	10.00	17.10
L202	9.76	N86° 58' 39.11"W		
C204	27.90	N7° 03' 17.54"W	10.00	19.69
L203	11.50	N72° 52' 05.09"E		
C205	17.33	N31° 30' 17.31"E	12.00	15.86
L204	8.67	N9° 51' 30.46"W		
C206	13.00	N47° 06' 03.14"W	10.00	12.10
L205	11.78	N84° 20' 35.82"W		
C207	28.95	N1° 25' 03.64"W	10.00	19.85
L206	9.39	N81° 30' 28.54"E		
C208	26.62	N5° 15' 07.22"E	10.00	19.43
L207	4.72	N71° 00' 14.11"W		
C209	2.40	N77° 53' 34.21"W	10.00	2.40
L208	7.28	N84° 46' 54.32"W		

Line #/ Curve #	LENGTH	LINE/ CHORD DIRECTION	RADIUS	CHORD LENGTH
C210	28.51	N3° 07' 09.79"W	10.00	19.79
L209	8.46	N78° 32' 34.74"E		
C211	14.61	N36° 42' 02.06"E	10.00	13.34
L210	8.67	N5° 08' 30.61"W		
C212	14.91	N43° 58' 27.24"W	11.00	13.79
L211	8.19	N82° 48' 23.87"W		
C213	26.57	N6° 41' 31.89"W	10.00	19.42
L212	8.16	N69° 25' 20.09"E		
C214	14.65	N34° 26' 50.24"E	12.00	13.76
L213	16.46	N0° 31' 38.34"W		
C215	14.80	N35° 50' 59.34"W	12.00	13.88
L214	10.77	N71° 10' 19.33"W		
C216	44.55	N7° 21' 53.33"W	20.00	35.89
L215	8.98	N56° 26' 32.67"E		
C217	40.28	N7° 39' 50.77"W	18.00	32.39
L216	10.56	N72° 16' 23.80"W		
C218	25.52	N0° 49' 59.43"E	10.00	19.14
L217	11.94	N73° 56' 22.67"E		
C219	31.22	N0° 35' 35.12"W	12.00	23.13
L218	8.82	N75° 07' 32.91"W		
C220	27.28	N19° 18' 27.19"W	14.00	23.16
L219	7.63	N38° 03' 34.92"E		

Line #/ Curve #	LENGTH	LINE/ CHORD DIRECTION	RADIUS	CHORD LENGTH
C221	5.69	N54° 20' 47.67"E	10.00	5.61
L220	6.73	N70° 37' 59.36"E		
C222	48.94	N0° 31' 49.94"E	20.00	37.61
L221	5.41	N69° 34' 19.48"W		
C223	14.28	N28° 39' 19.30"W	10.00	13.10
L222	4.50	N12° 15' 40.88"E		
C224	13.50	N50° 56' 31.94"E	10.00	12.50
L223	10.57	N89° 37' 23.01"E		
C225	27.53	N10° 45' 04.72"E	10.00	19.62
L224	7.19	N68° 07' 13.58"W		
C226	39.83	N7° 57' 20.84"E	15.00	29.12
L225	8.26	N84° 01' 56.33"E		
C227	26.80	N7° 15' 53.12"E	10.00	19.47
L226	7.02	N69° 30' 11.53"W		
C228	25.40	N8° 52' 21.36"W	12.00	20.92
L227	5.33	N51° 45' 28.05"E		
C229	20.70	N31° 59' 12.89"E	30.00	20.30
L228	21.01	N12° 12' 56.98"E		

DRAWN BY: TBI
 APPROVED: CMM
 CAD DATE: 3/27/2023
 CAD FILE: J:\2020\201662.03\CAD\dwgs\CIGRADING

NO.	DATE	BY	REVISION DESCRIPTION





HR GREEN - DENVER
 5619 DTC PARKWAY SUITE 1150
 DENVER CO 80111
 PHONE: 720.602.4999
 FAX: 844.273.1057

GRANDVIEW RESERVE (DRAINAGE A & B)
DR HORTON
 FALCON, COLORADO

CONSTRUCTION DOCUMENTS
 TRIBUTARY 2 BANKFULL GRADING

SHEET
GR14
 18



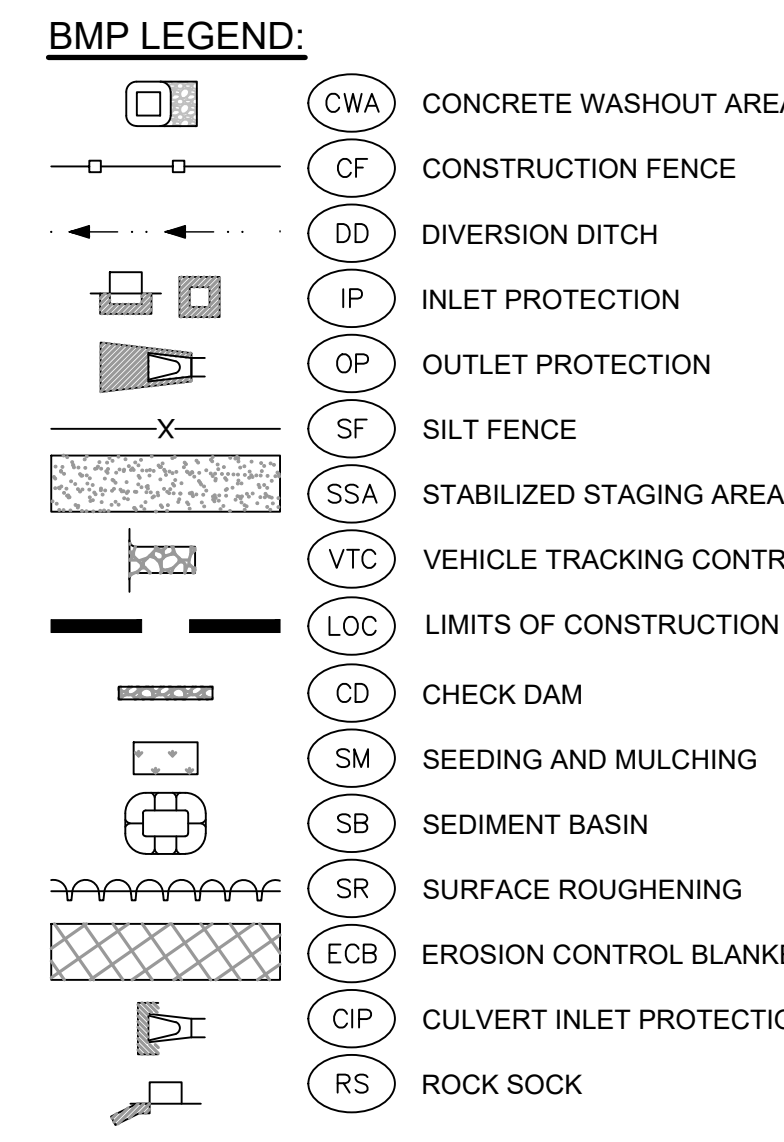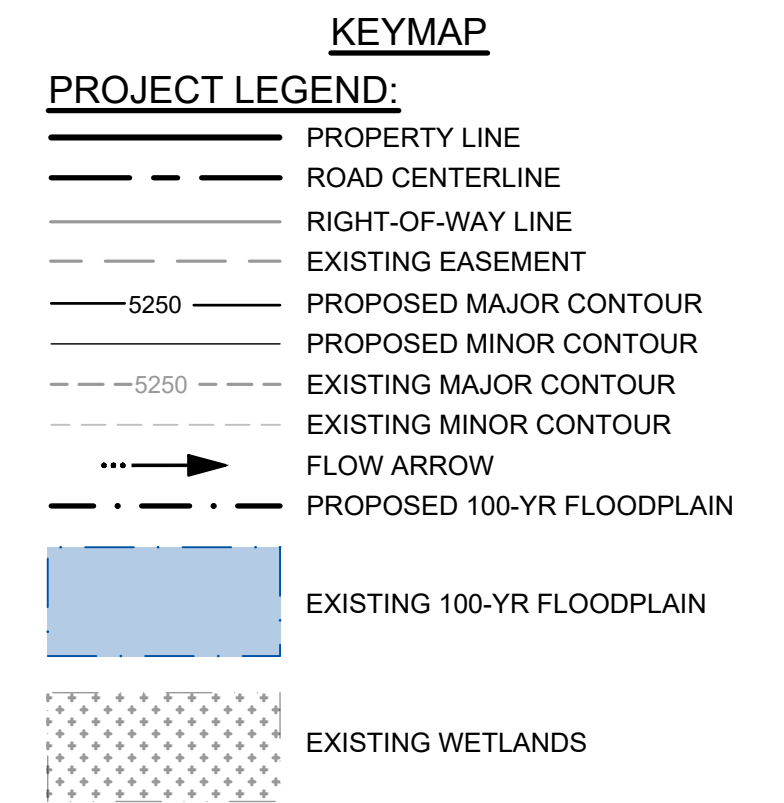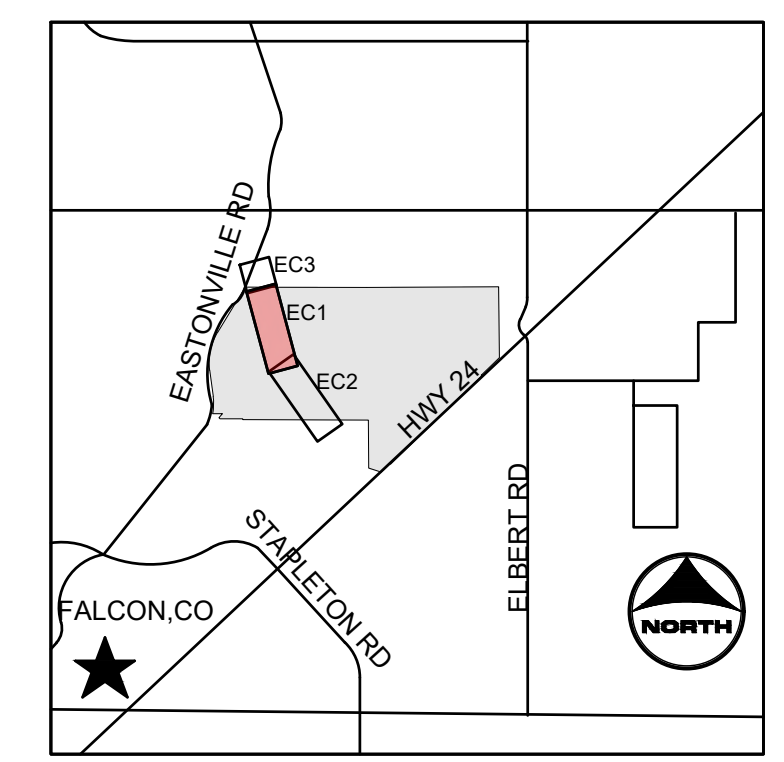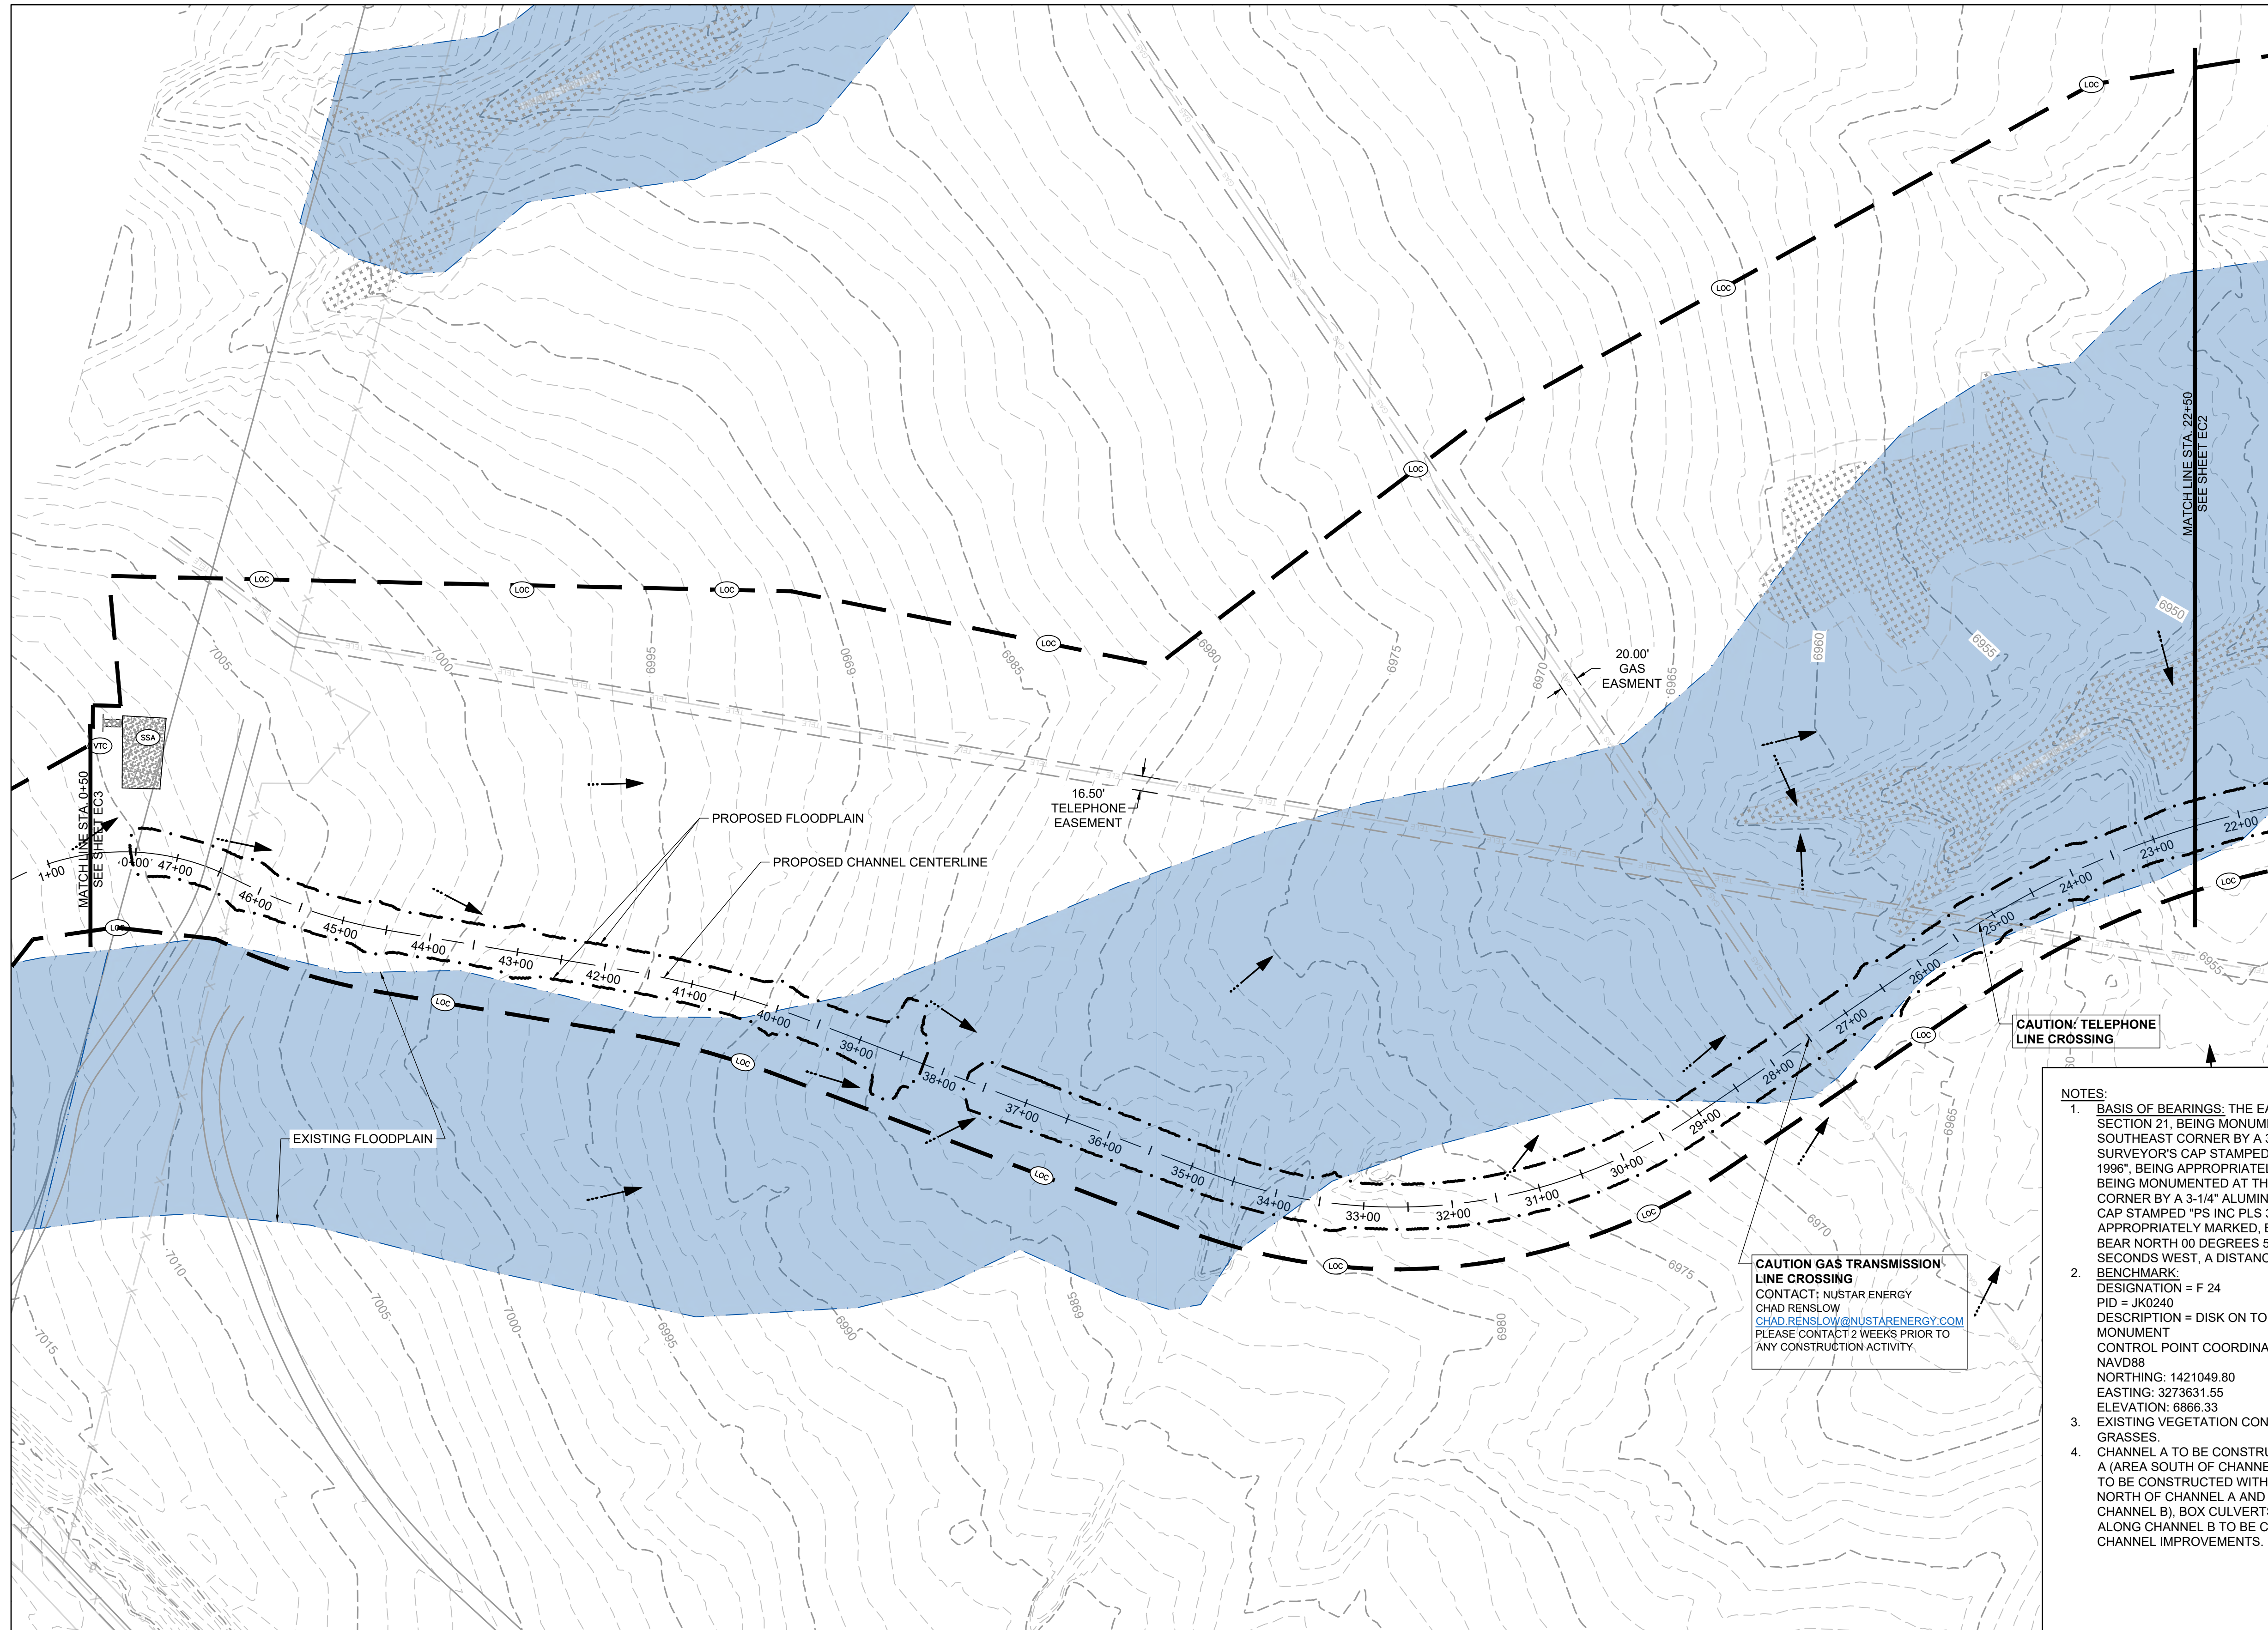

NOTES:

- BASIS OF BEARINGS:** THE EAST LINE OF SECTION 21, BEING MONUMENTED AT THE SOUTHEAST CORNER BY A 3-1/4" ALUMINUM SURVEYOR'S CAP STAMPED "PS INC PLS 30087 1996", BEING APPROPRIATELY MARKED, AND BEING MONUMENTED AT THE NORTHEAST CORNER BY A 3-1/4" ALUMINUM SURVEYOR'S CAP STAMPED "PS INC PLS 30087 1996", BEING APPROPRIATELY MARKED, BEING ASSUMED TO BEAR NORTH 00 DEGREES 52 MINUTES 26 SECONDS WEST, A DISTANCE OF 5290.17 FEET.
BENCHMARK: DESIGNATION = F 24
DESCRIPTION = DISK ON TOP OF CONCRETE MONUMENT
CONTROL POINT COORDINATE SYSTEM: NAVD88
NORTHING: 1421049.80
EASTING: 3273631.55
ELEVATION: 6866.33
- EXISTING VEGETATION CONSISTS OF NATIVE GRASSES.
- CHANNEL A TO BE CONSTRUCTED WITH FILING A (AREA SOUTH OF CHANNEL A), CHANNEL B TO BE CONSTRUCTED WITH FILING 2 (AREA NORTH OF CHANNEL A AND SOUTHWEST OF CHANNEL B), BOX CULVERTS/ CROSSINGS ALONG CHANNEL B TO BE CONSTRUCTED WITH CHANNEL IMPROVEMENTS.

CAUTION GAS TRANSMISSION LINE CROSSING
CONTACT: NUSTAR ENERGY
CHAD RENSLAW@NUSTARENERGY.COM
PLEASE CONTACT 2 WEEKS PRIOR TO ANY CONSTRUCTION ACTIVITY.

HR GREEN Xref: xref: -d:\01-INITIAL EROSION CONTROL KEY: 01-XC-PR-100YR-FP-DELINERATION

DRAWN BY: TBI	JOB DATE: 3/22/2023	BAR IS ONE INCH ON OFFICIAL DRAWINGS: 1"
APPROVED: CMM	JOB NUMBER: 201662.03	0
CAD DATE: 3/27/2023		IF NOT ONE INCH, ADJUST SCALE ACCORDINGLY.
CAD FILE: J:\2020\201662.03\CAD\dwgs\C\INITIAL EROSION CONTROL		

NO.	DATE	BY	REVISION DESCRIPTION

HRGreen
 HR GREEN - DENVER
 5619 DTC PARKWAY SUITE 1150
 DENVER CO 80111
 PHONE: 720.602.4999
 FAX: 844.273.1057



GRANDVIEW RESERVE (DRAINAGE A & B)
DR HORTON
 FALCON, COLORADO

CONSTRUCTION DOCUMENTS
 INITIAL EROSION CONTROL

SHEET
EC1
 19

811 UNCC CALL BEFORE YOU DIG
 811 OR 1-800-922-1987
 Utility Notification Center of Colorado

PROFESSIONAL ENGINEER
 37081
 3/27/2023

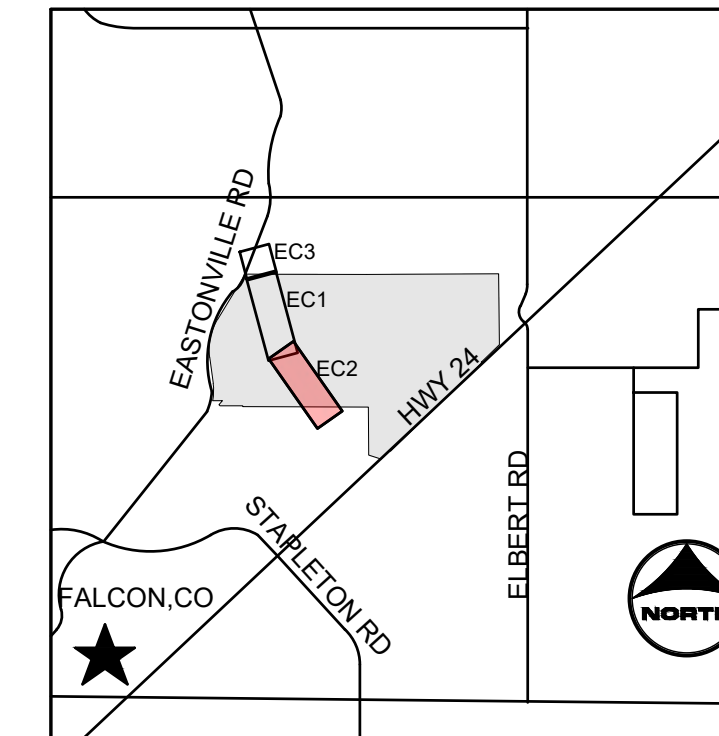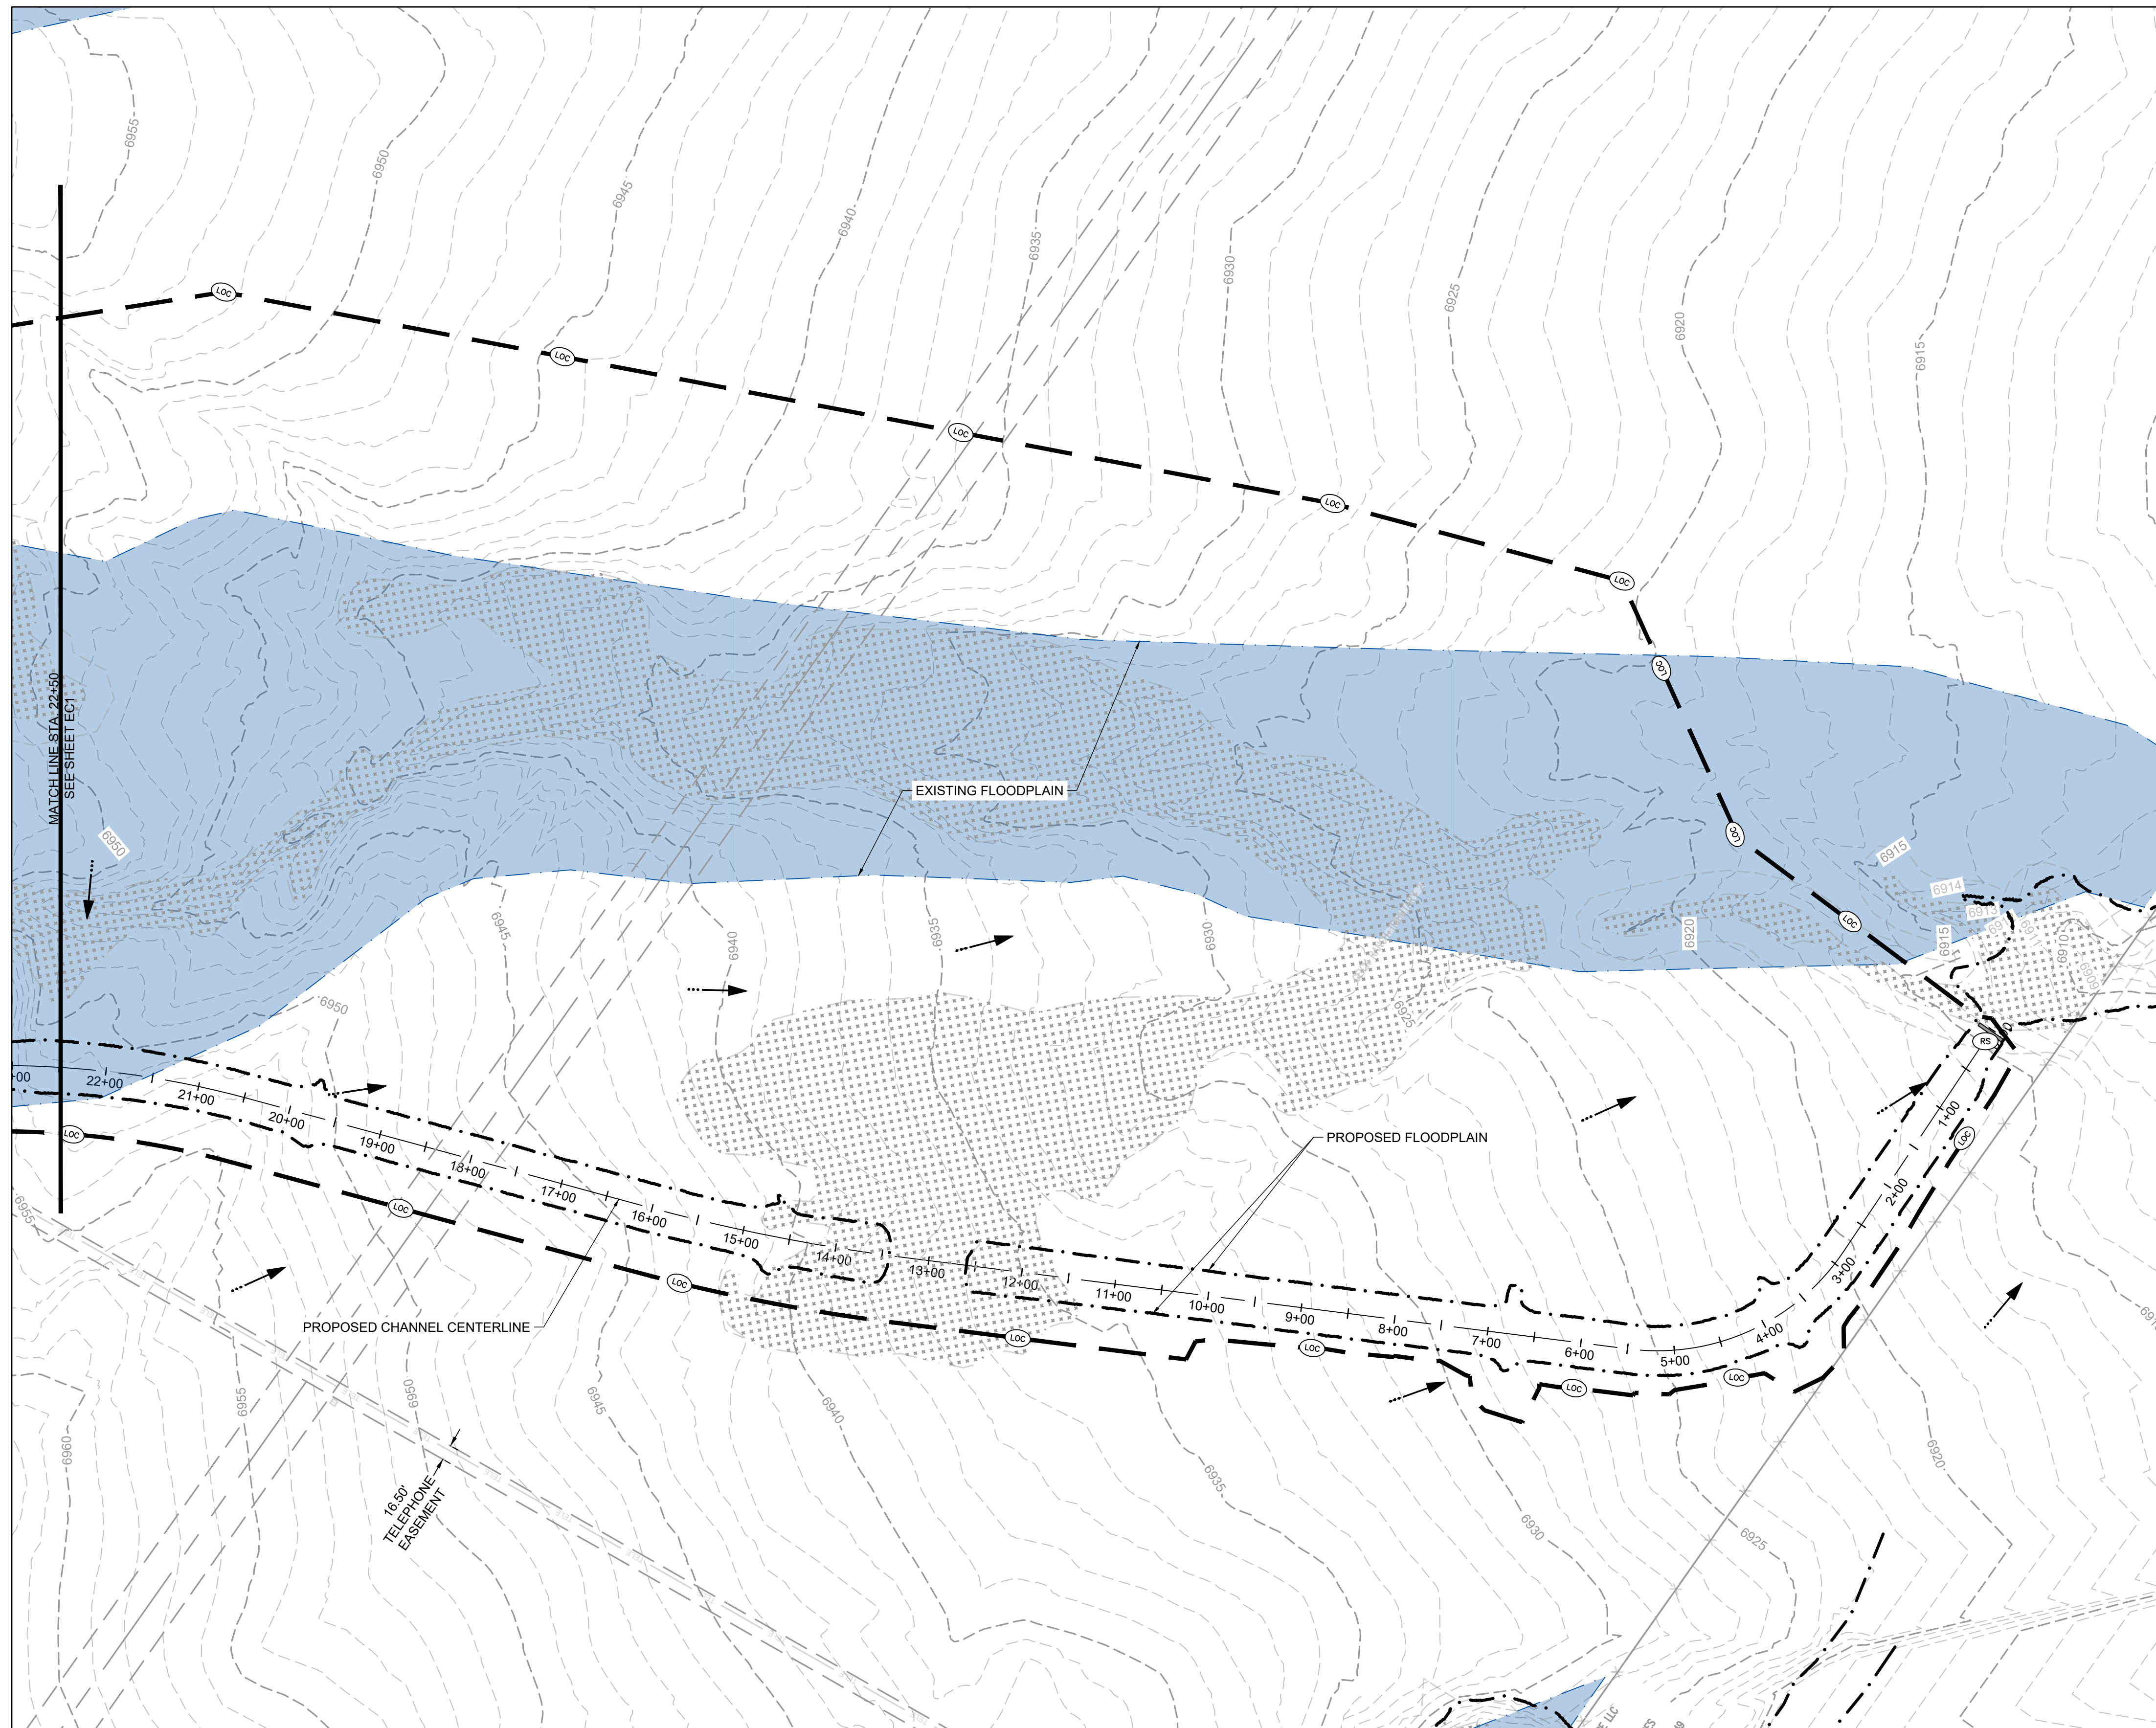

KEYMAP

PROJECT LEGEND:


- — — — — PROPERTY LINE
- — — — — ROAD CENTERLINE
- — — — — RIGHT-OF-WAY LINE
- — — — — EXISTING EASEMENT
- 5250— PROPOSED MAJOR CONTOUR
- 5250--- EXISTING MAJOR CONTOUR
- 5250--- EXISTING MINOR CONTOUR
- 5250--- EXISTING MINOR CONTOUR
- 5250--- FLOW ARROW
- 5250--- PROPOSED 100-YR FLOODPLAIN
- EXISTING 100-YR FLOODPLAIN
- EXISTING WETLANDS

BMP LEGEND:

- CWA CONCRETE WASHOUT AREA
- CF CONSTRUCTION FENCE
- DD DIVERSION DITCH
- IP INLET PROTECTION
- OP OUTLET PROTECTION
- SF SILT FENCE
- SSA STABILIZED STAGING AREA
- VTC VEHICLE TRACKING CONTROL
- LOC LIMITS OF CONSTRUCTION
- CD CHECK DAM
- SM SEEDING AND MULCHING
- SB SEDIMENT BASIN
- SR SURFACE ROUGHENING
- ECB EROSION CONTROL BLANKET
- CIP CULVERT INLET PROTECTION
- RS ROCK SOCK

NOTES:

1. BASIS OF BEARINGS: THE EAST LINE OF SECTION 21, BEING MONUMENTED AT THE SOUTHEAST CORNER BY A 3-1/4" ALUMINUM SURVEYOR'S CAP STAMPED "PS INC PLS 30087 1996", BEING APPROPRIATELY MARKED, AND BEING MONUMENTED AT THE NORTHEAST CORNER BY A 3-1/4" ALUMINUM SURVEYOR'S CAP STAMPED "PS INC PLS 30087 1996", BEING APPROPRIATELY MARKED, BEING ASSUMED TO BEAR NORTH 00 DEGREES 52 MINUTES 26 SECONDS WEST, A DISTANCE OF 5290.17 FEET. BENCHMARK: DESIGNATION = F 24 PID = JK0240
2. DESCRIPTION = F 24 CONTROL POINT COORDINATE SYSTEM: NAVD88 NORTHING: 1421049.80 EASTING: 3273631.55 ELEVATION: 6866.33
3. EXISTING VEGETATION CONSISTS OF NATIVE GRASSES.
4. CHANNEL A TO BE CONSTRUCTED WITH FILING 1 (AREA SOUTH OF CHANNEL A), CHANNEL B TO BE CONSTRUCTED WITH FILING 2 (AREA NORTH OF CHANNEL A AND SOUTHWEST OF CHANNEL B), BOX CULVERTS/ CROSSINGS ALONG CHANNEL B TO BE CONSTRUCTED WITH CHANNEL IMPROVEMENTS.

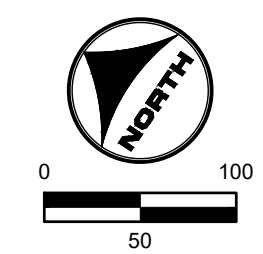

811 UNCC CALL BEFORE YOU DIG
 811 OR 1-800-922-1987
 Utility Notification Center of Colorado

PROFESSIONAL ENGINEER
 GREGORY L. PARKS
 37081
 1-25-22

HR GREEN Xref: xref: xref: d:\01 - INITIAL EROSION CONTROL KEY: 01-XC-PR-100YR-FP-DELINEATION

DRAWN BY: TBI	JOB DATE: 3/22/2023	BAR IS ONE INCH ON OFFICIAL DRAWINGS: 0
APPROVED: CMM	JOB NUMBER: 201662.03	IF NOT ONE INCH, ADJUST SCALE ACCORDINGLY.
CAD DATE: 3/27/2023		
CAD FILE: J:\2020\201662.03\CAD\DWG\IC\INITIAL EROSION CONTROL		





NO.	DATE	BY	REVISION DESCRIPTION

HRGreen HR GREEN - DENVER
 5619 DTC PARKWAY SUITE 1150
 DENVER CO 80111
 PHONE: 720.602.4999
 FAX: 844.273.1057

GRANDVIEW RESERVE (DRAINAGE A & B)
DR HORTON
 FALCON, COLORADO


CONSTRUCTION DOCUMENTS
 INITIAL EROSION CONTROL

SHEET
EC2
 20

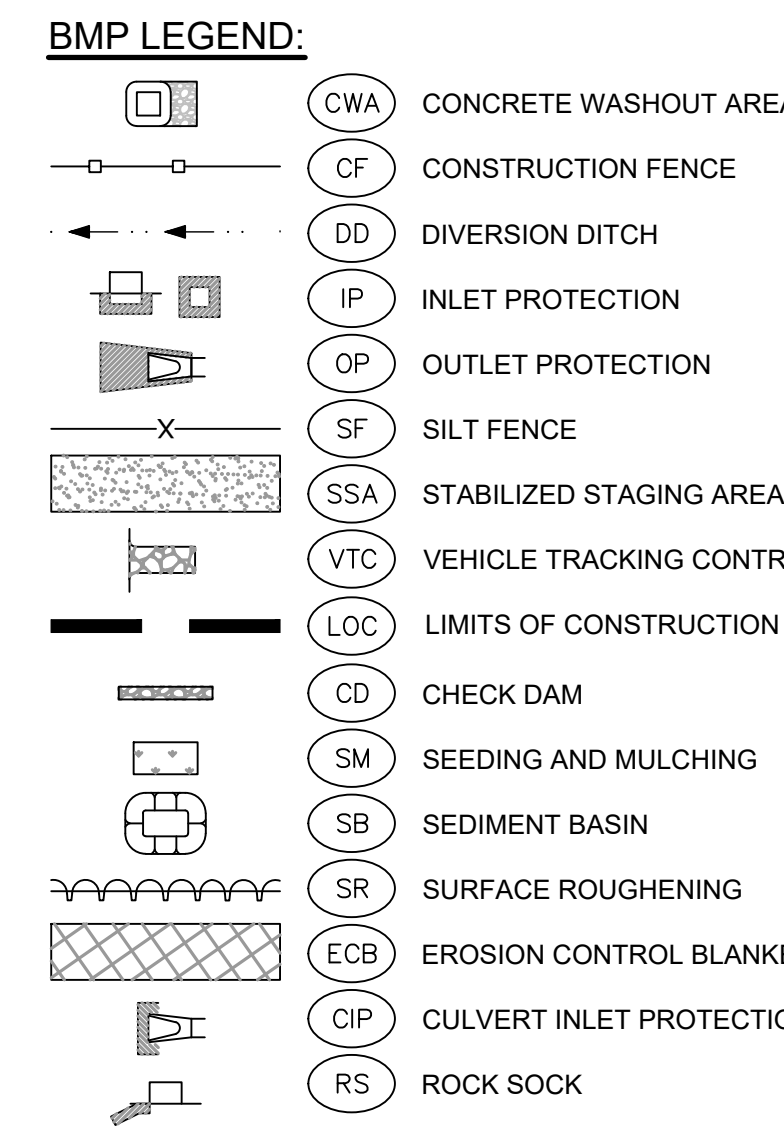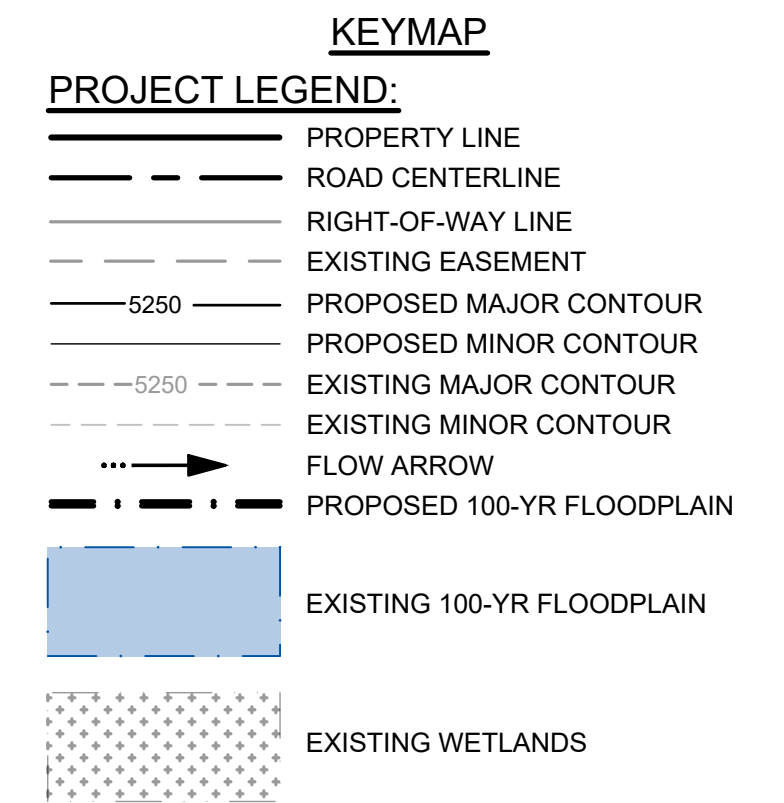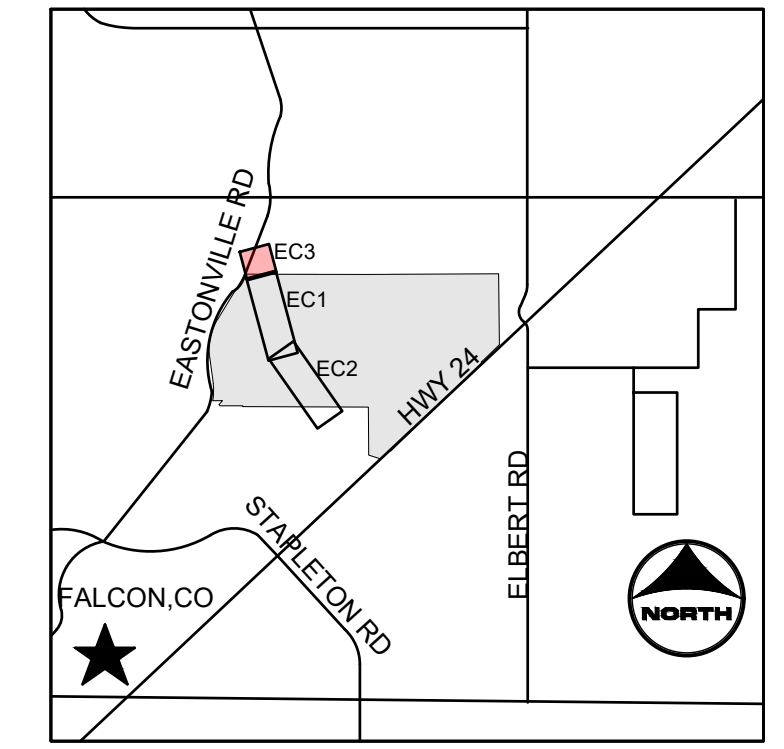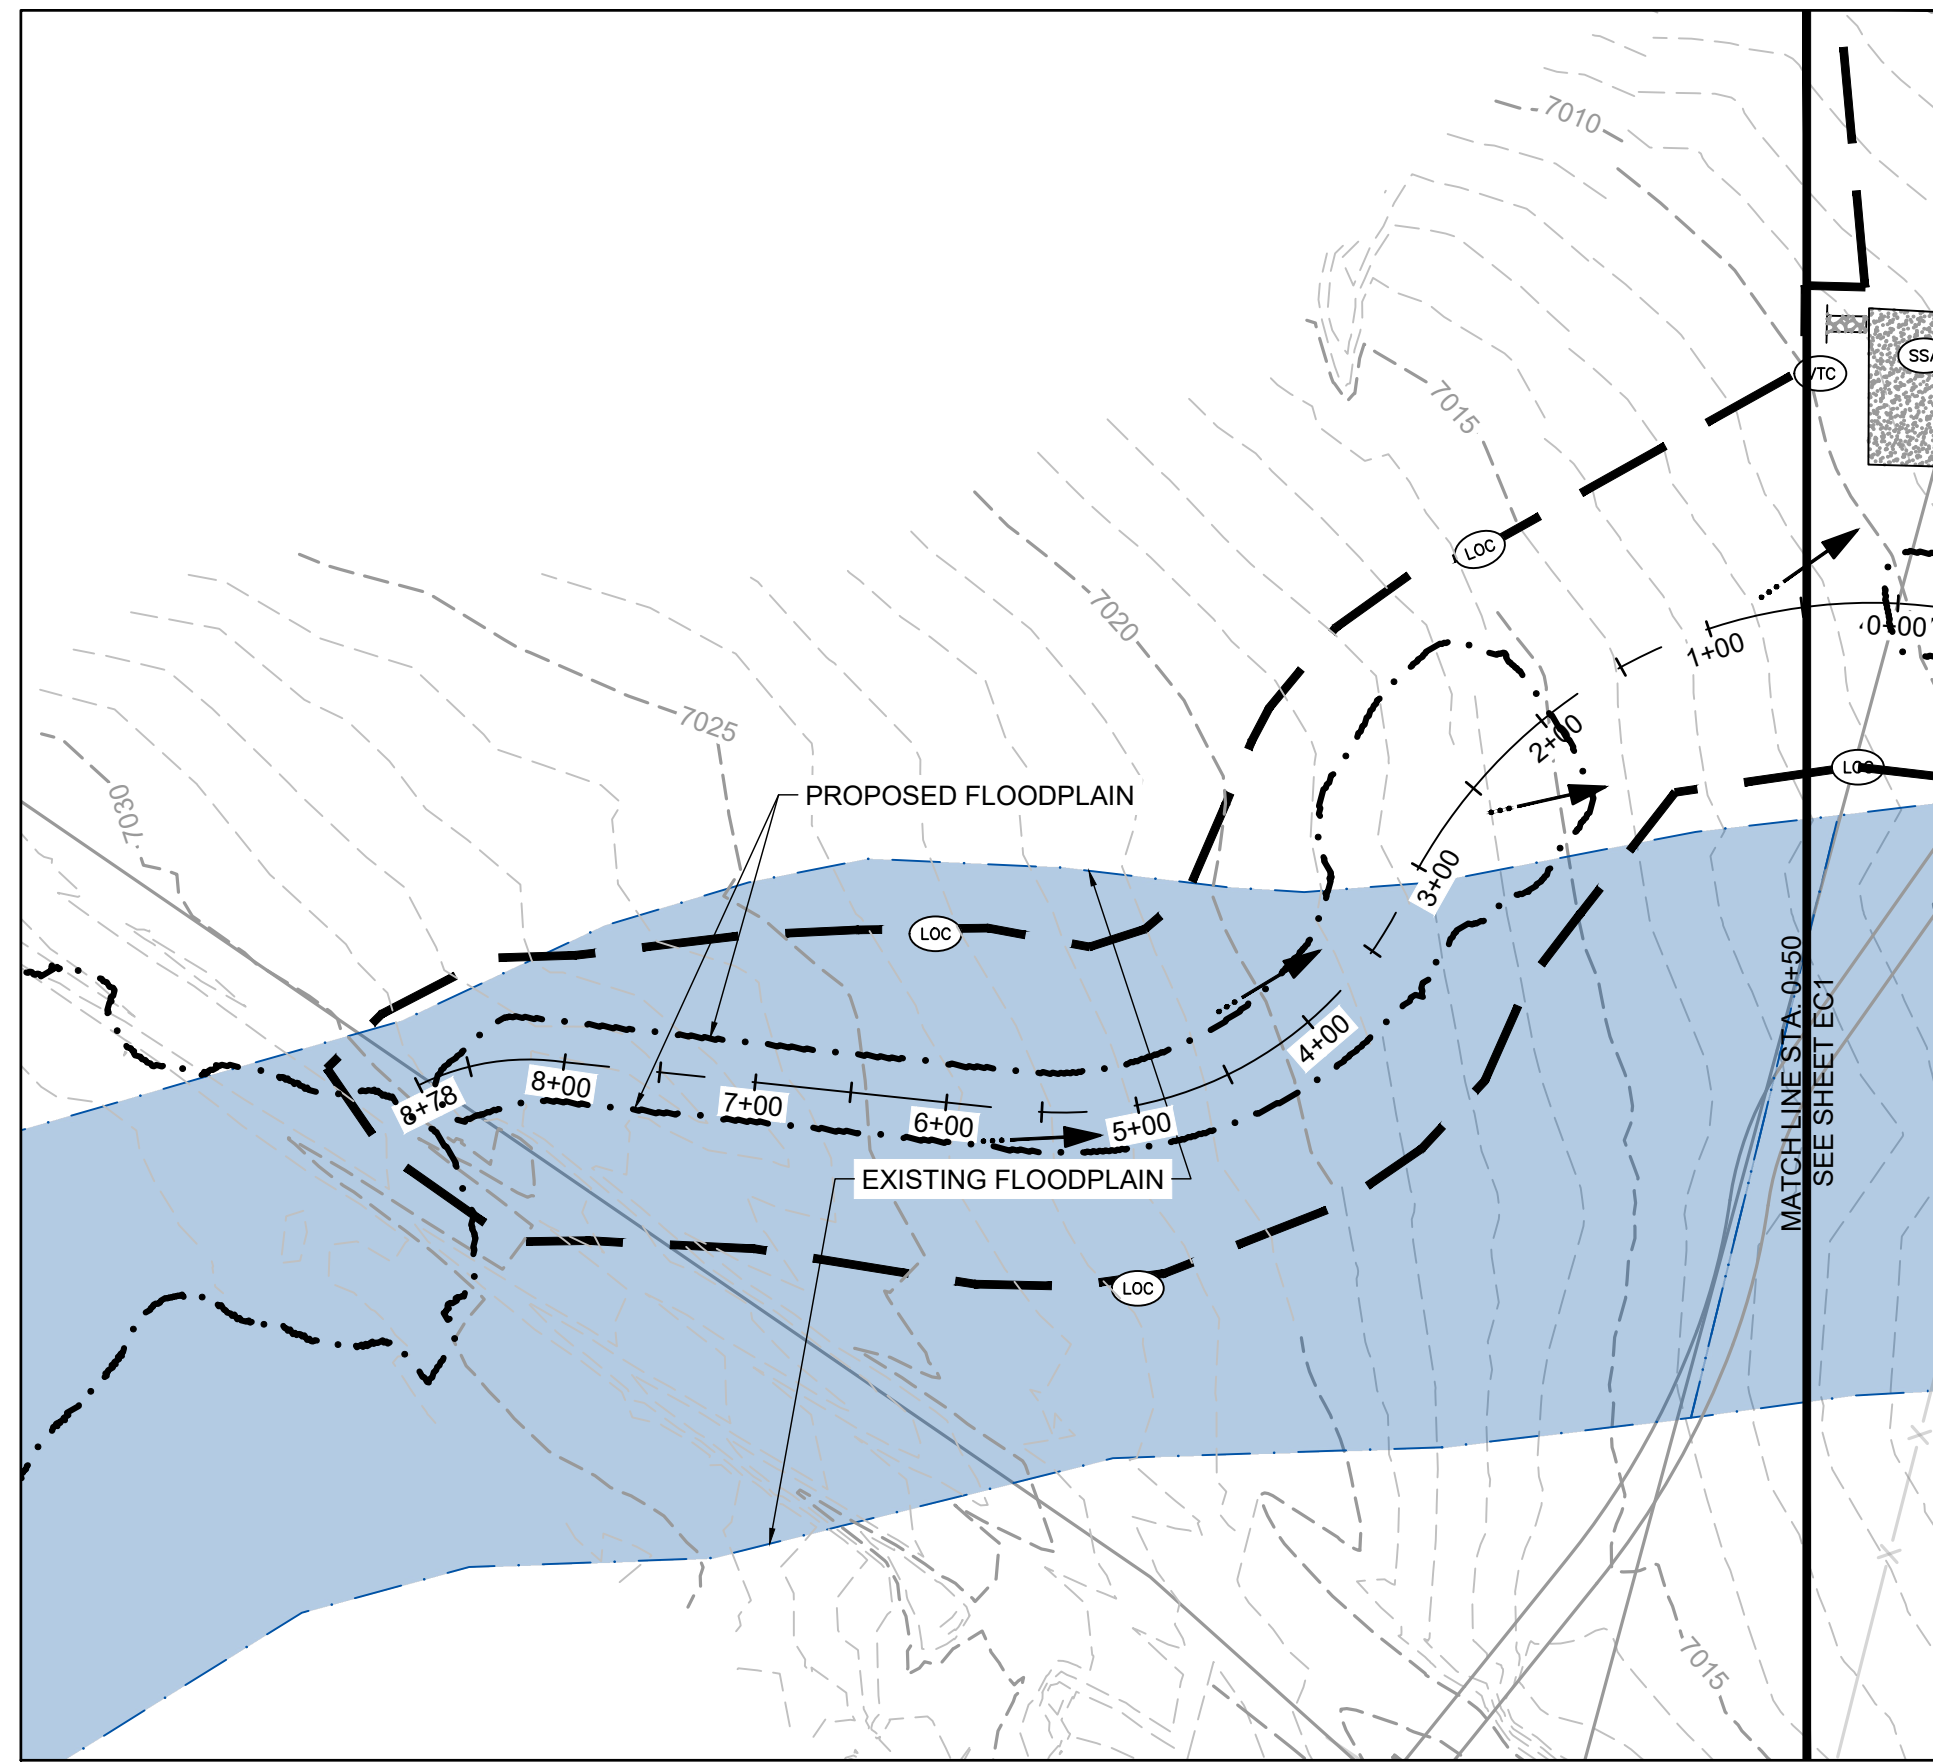

NOTES:

- BASIS OF BEARINGS:** THE EAST LINE OF SECTION 21, BEING MONUMENTED AT THE SOUTHEAST CORNER BY A 3-1/4" ALUMINUM SURVEYOR'S CAP STAMPED "PS INC PLS 30087 1996", BEING APPROPRIATELY MARKED, AND BEING MONUMENTED AT THE NORTHEAST CORNER BY A 3-1/4" ALUMINUM SURVEYOR'S CAP STAMPED "PS INC PLS 30087 1996", BEING APPROPRIATELY MARKED, BEING ASSUMED TO BEAR NORTH 00 DEGREES 52 MINUTES 26 SECONDS WEST, A DISTANCE OF 5290.17 FEET.
- BENCHMARK:**
DESIGNATION = F 24
PID = JK0240
DESCRIPTION = DISK ON TOP OF CONCRETE MONUMENT
CONTROL POINT COORDINATE SYSTEM:
NAVD88
NORTHING: 1421049.80
EASTING: 3273631.55
ELEVATION: 6866.33
- EXISTING VEGETATION CONSISTS OF NATIVE GRASSES.
- CHANNEL A TO BE CONSTRUCTED WITH FILING 1 (AREA SOUTH OF CHANNEL A), CHANNEL B TO BE CONSTRUCTED WITH FILING 2 (AREA NORTH OF CHANNEL A AND SOUTHWEST OF CHANNEL B), BOX CULVERTS/ CROSSINGS ALONG CHANNEL B TO BE CONSTRUCTED WITH CHANNEL IMPROVEMENTS.

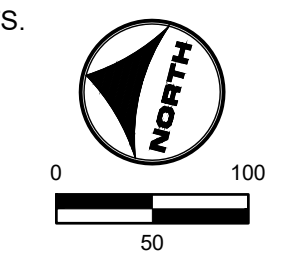

811 UNCC CALL BEFORE YOU DIG
811 OR 1-800-922-1987
Utility Notification Center of Colorado

PROFESSIONAL ENGINEER
GREGORY L. PARKS
37081
7-25-22

HR GREEN Xref: xgs-1-dh01: INITIAL EROSION CONTROL KEY: 01-XC-PR-100YR-FP-DELINEATION

DRAWN BY: TBI	JOB DATE: 3/22/2023	BAR IS ONE INCH ON OFFICIAL DRAWINGS:
APPROVED: CMM	JOB NUMBER: 201662.03	0
CAD DATE: 3/27/2023		IF NOT ONE INCH, ADJUST SCALE ACCORDINGLY.
CAD FILE: J:\2020\201662.03\CAD\DWGS\CI\INITIAL EROSION CONTROL		

NO.	DATE	BY	REVISION DESCRIPTION



HRGreen

HR GREEN - DENVER
5619 DTC PARKWAY SUITE 1150
DENVER CO 80111
PHONE: 720.602.4999
FAX: 844.273.1057

GRANDVIEW RESERVE (DRAINAGE A & B)
DR HORTON
FALCON, COLORADO

CONSTRUCTION DOCUMENTS
INITIAL EROSION CONTROL

SHEET
EC3
21

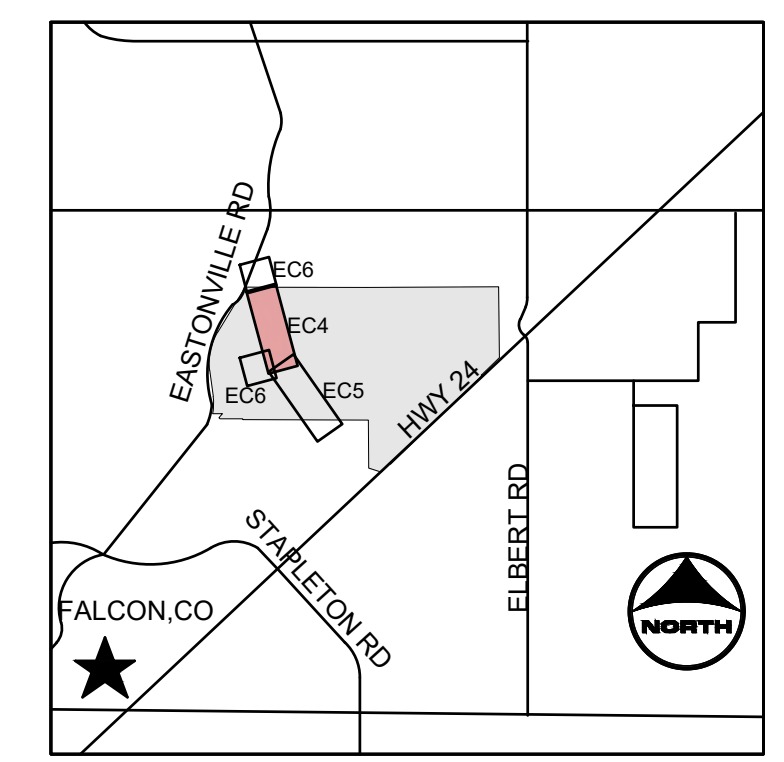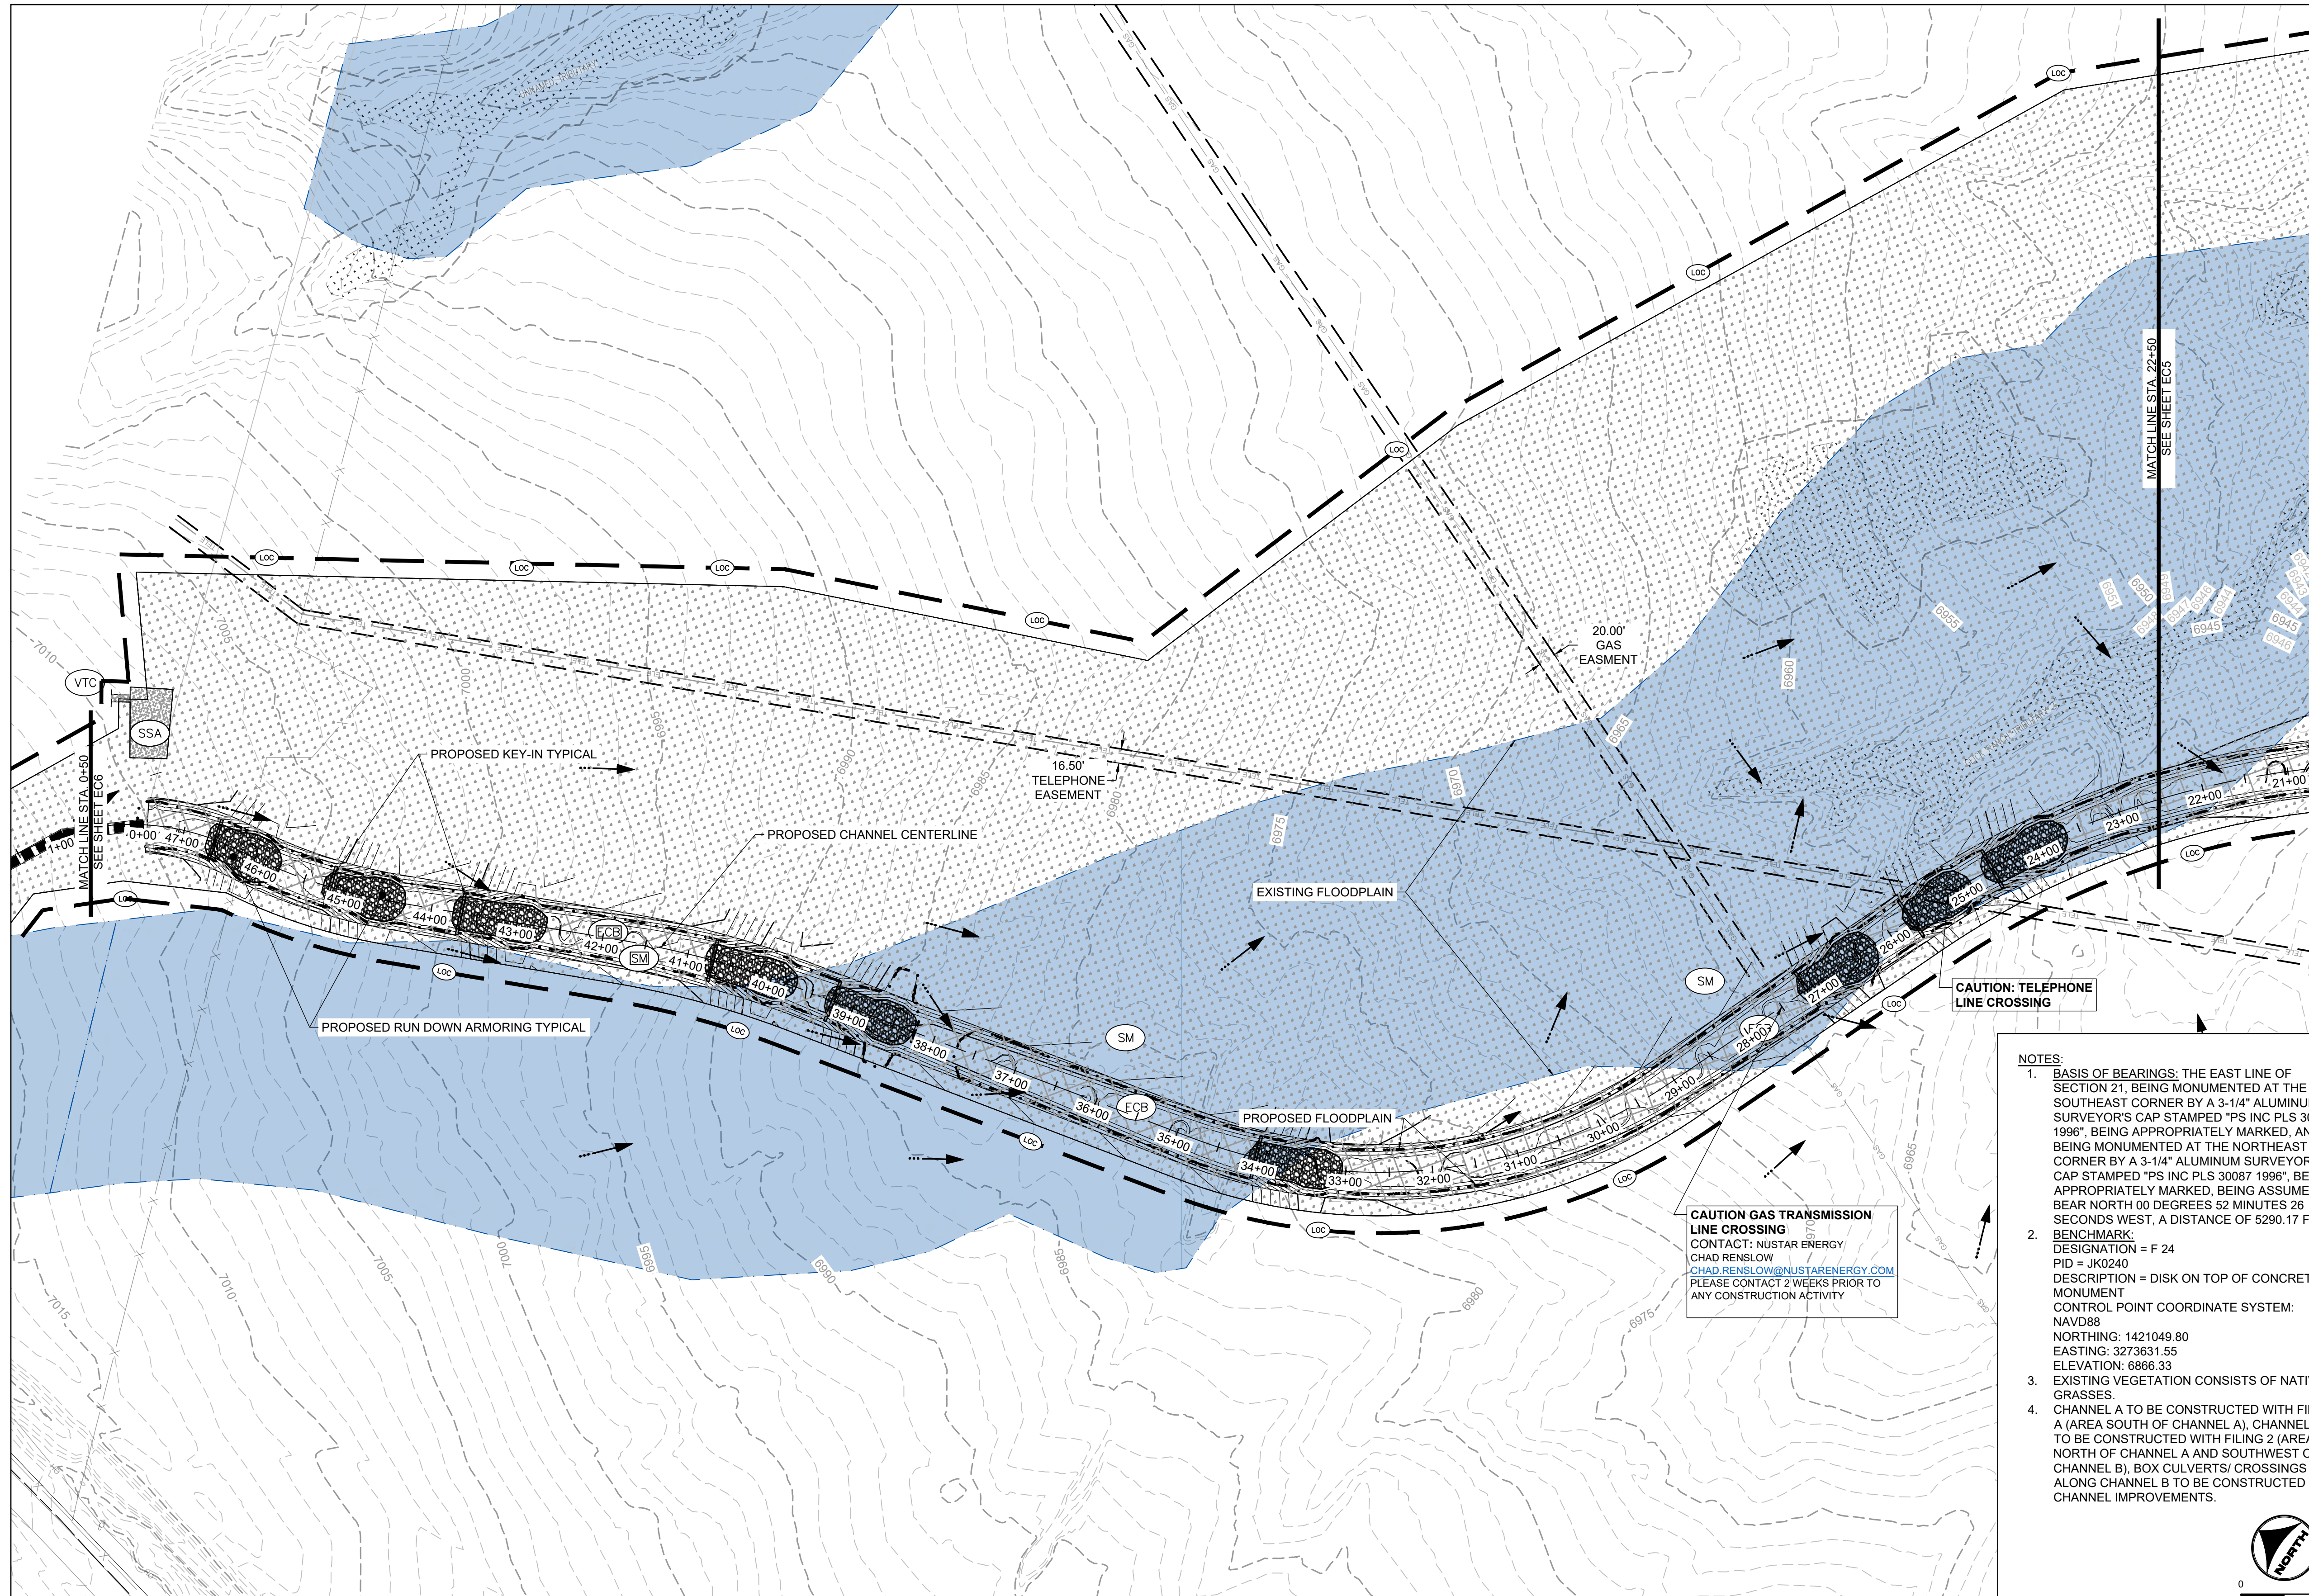

- KEYMAP**
- PROJECT LEGEND:**
- PROPERTY LINE
 - ROAD CENTERLINE
 - RIGHT-OF-WAY LINE
 - 5250 PROPOSED MAJOR CONTOUR
 - 5250 PROPOSED MINOR CONTOUR
 - 5250 EXISTING MAJOR CONTOUR
 - 5250 EXISTING MINOR CONTOUR
 - FLOW ARROW
 - PROPOSED 100-YR FLOODWAY
 - EXISTING 100-YR FLOODPLAIN
 - EXISTING WETLANDS


- BMP LEGEND:**
- CWA CONCRETE WASHOUT AREA
 - CF CONSTRUCTION FENCE
 - DD DIVERSION DITCH
 - IP INLET PROTECTION
 - OP OUTLET PROTECTION
 - SF SILT FENCE
 - SSA STABILIZED STAGING AREA
 - VTC VEHICLE TRACKING CONTROL
 - LOC LIMITS OF CONSTRUCTION
 - CD CHECK DAM
 - SM SEEDING AND MULCHING
 - SB SEDIMENT BASIN
 - SR SURFACE ROUGHENING
 - ECB EROSION CONTROL BLANKET
 - CIP CULVERT INLET PROTECTION
 - RS ROCK SOCK

NOTES:

- BASIS OF BEARINGS: THE EAST LINE OF SECTION 21, BEING MONUMENTED AT THE SOUTHEAST CORNER BY A 3-1/4" ALUMINUM SURVEYOR'S CAP STAMPED "PS INC PLS 30087 1996", BEING APPROPRIATELY MARKED, AND BEING MONUMENTED AT THE NORTHEAST CORNER BY A 3-1/4" ALUMINUM SURVEYOR'S CAP STAMPED "PS INC PLS 30087 1996", BEING APPROPRIATELY MARKED, BEING ASSUMED TO BEAR NORTH 00 DEGREES 52 MINUTES 26 SECONDS WEST, A DISTANCE OF 5290.17 FEET.
- BENCHMARK:
 DESIGNATION = F 24
 PID = JK0240
 DESCRIPTION = DISK ON TOP OF CONCRETE MONUMENT
 CONTROL POINT COORDINATE SYSTEM:
 NAVD83
 NORTHING: 1421049.80
 EASTING: 3273631.55
 ELEVATION: 6866.33
- EXISTING VEGETATION CONSISTS OF NATIVE GRASSES.
- CHANNEL A TO BE CONSTRUCTED WITH FILING 1 (AREA SOUTH OF CHANNEL A), CHANNEL B TO BE CONSTRUCTED WITH FILING 2 (AREA NORTH OF CHANNEL A AND SOUTHWEST OF CHANNEL B), BOX CULVERTS/ CROSSINGS ALONG CHANNEL B TO BE CONSTRUCTED WITH CHANNEL IMPROVEMENTS.

CAUTION GAS TRANSMISSION LINE CROSSING
 CONTACT: NUSTAR ENERGY
 CHAD RENSLAW@NUSTARENERGY.COM
 PLEASE CONTACT 2 WEEKS PRIOR TO ANY CONSTRUCTION ACTIVITY

CAUTION: TELEPHONE LINE CROSSING

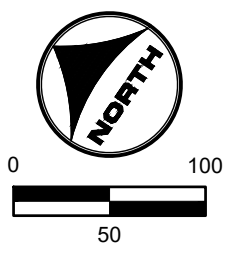

811 UNCC CALL BEFORE YOU DIG
 811 OR 1-800-922-1987
 Utility Notification Center of Colorado

FLORIDA LICENSED PROFESSIONAL ENGINEER
 37081

DRAWN BY: TBI JOB DATE: 3/27/2023
 APPROVED: CMM JOB NUMBER: 201662.03
 CAD DATE: 3/27/2023
 CAD FILE: J:\2020\201662.03\CAD\dwgs\C\FINAL EROSION CONTROL

BAR IS ONE INCH ON OFFICIAL DRAWINGS.
 IF NOT ONE INCH, ADJUST SCALE ACCORDINGLY.

NO.	DATE	BY	REVISION DESCRIPTION





HRGreen
 HR GREEN - DENVER
 5619 DTC PARKWAY SUITE 1150
 DENVER CO 80111
 PHONE: 720.602.4999
 FAX: 844.273.1057

GRANDVIEW RESERVE (DRAINAGE A & B)
DR HORTON
 FALCON, COLORADO

CONSTRUCTION DOCUMENTS
 FINAL EROSION CONTROL


SHEET
EC4
 22

HR GREEN \xdr\p\811\2020\201662.03\FINAL EROSION CONTROL KEY: 01-XC-FINAL-EC-01-XC-RIPRAP-HRG1.20X-EBB-01-XC-PR-100YR-FP-DELINEATION

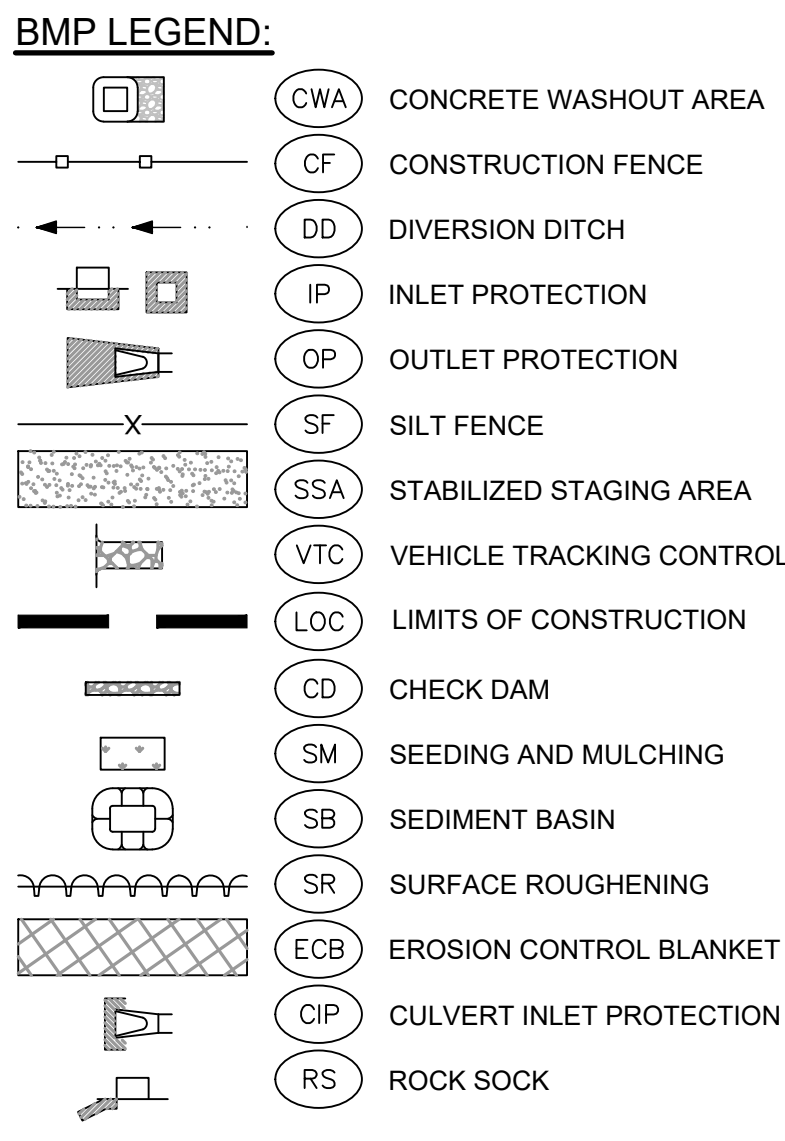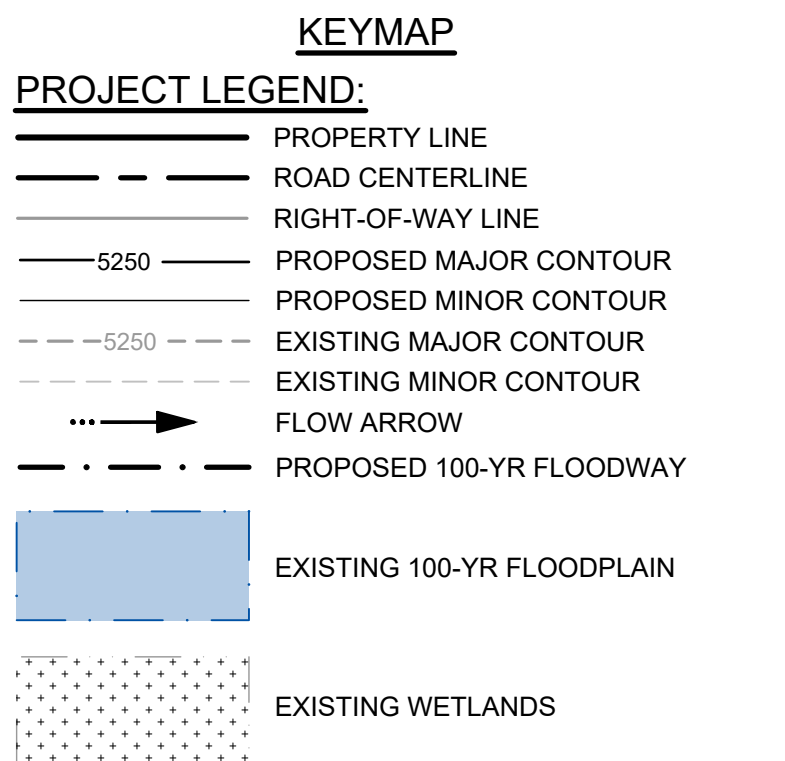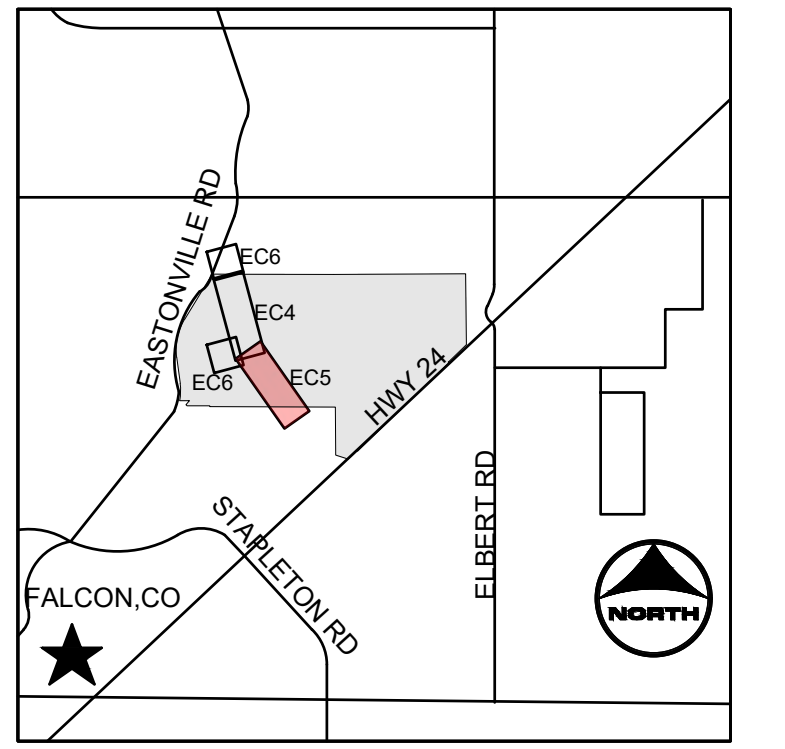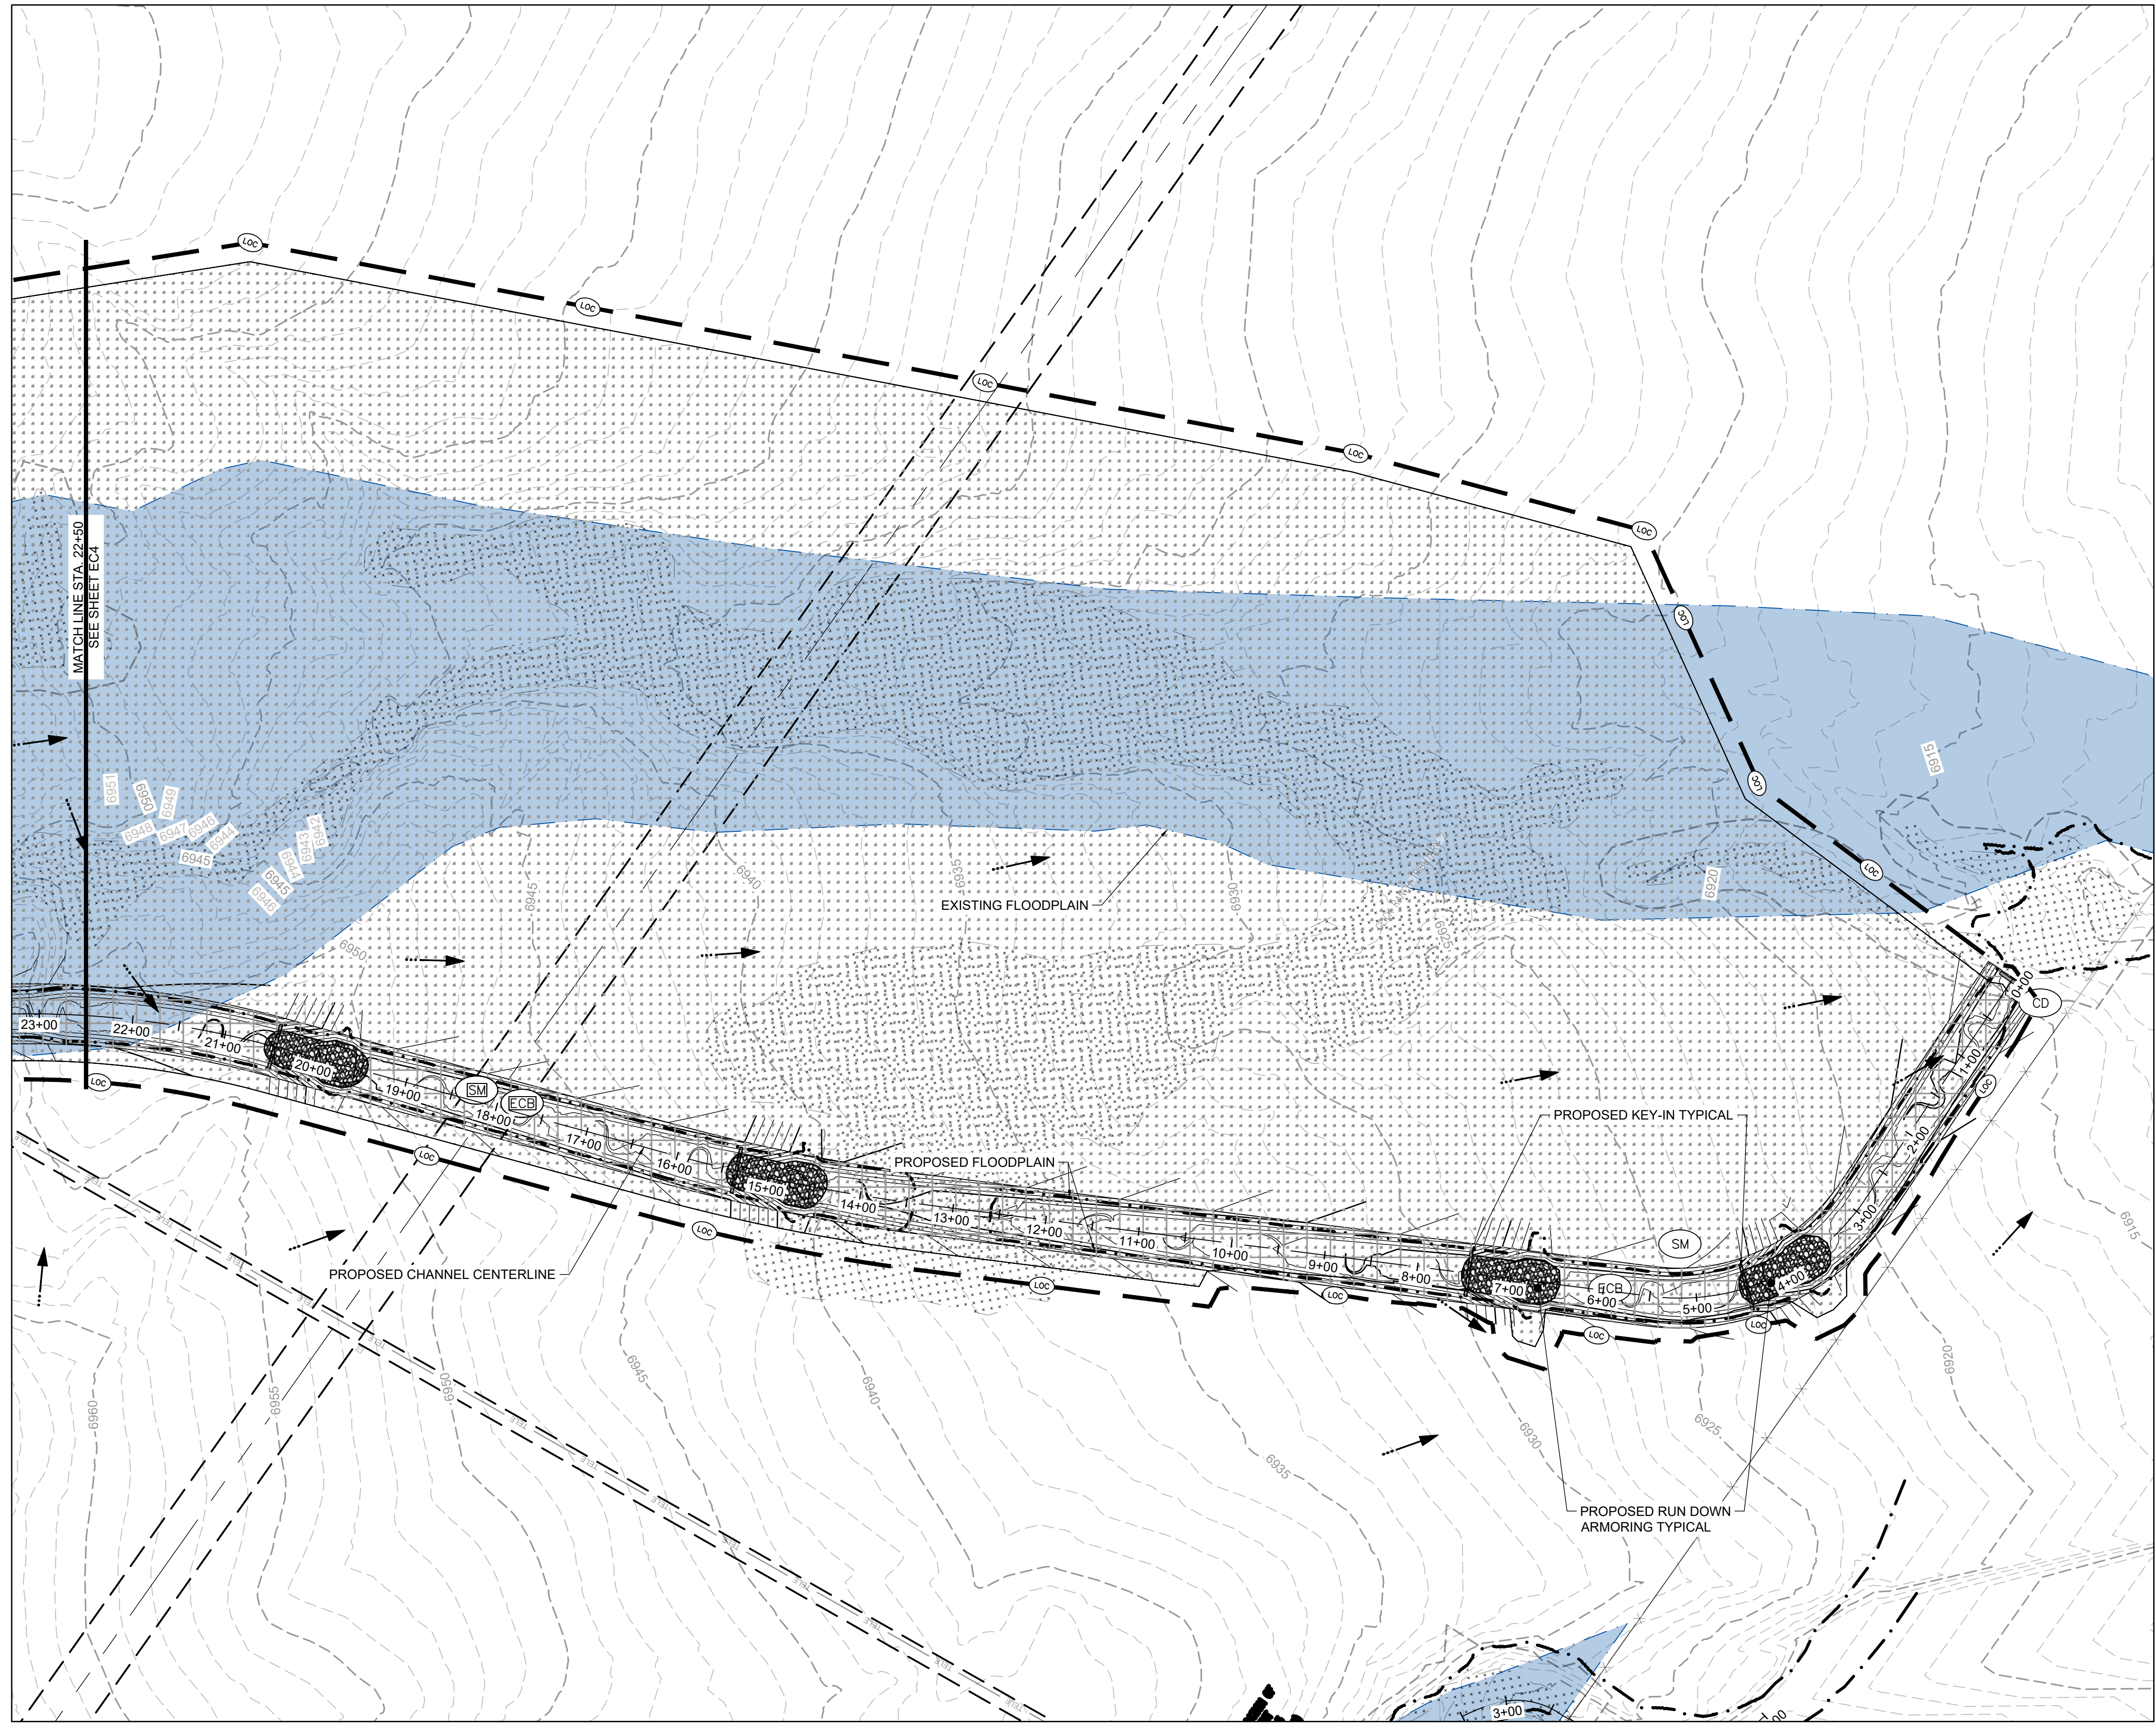

NOTES:

- BASIS OF BEARINGS: THE EAST LINE OF SECTION 21, BEING MONUMENTED AT THE SOUTHEAST CORNER BY A 3-1/4" ALUMINUM SURVEYOR'S CAP STAMPED "PS INC PLS 30087 1996", BEING APPROPRIATELY MARKED, AND BEING MONUMENTED AT THE NORTHEAST CORNER BY A 3-1/4" ALUMINUM SURVEYOR'S CAP STAMPED "PS INC PLS 30087 1996", BEING APPROPRIATELY MARKED, BEING ASSUMED TO BEAR NORTH 00 DEGREES 52 MINUTES 26 SECONDS WEST, A DISTANCE OF 5290.17 FEET. BENCHMARK: DESIGNATION = F 24 PID = JK0240 DESCRIPTION = DISK ON TOP OF CONCRETE MONUMENT CONTROL POINT COORDINATE SYSTEM: NAVD83 NORTHING: 1421049.80 EASTING: 3273631.55 ELEVATION: 6866.33
- EXISTING VEGETATION CONSISTS OF NATIVE GRASSES.
- CHANNEL A TO BE CONSTRUCTED WITH FILING 1 (AREA SOUTH OF CHANNEL A), CHANNEL B TO BE CONSTRUCTED WITH FILING 2 (AREA NORTH OF CHANNEL A AND SOUTHWEST OF CHANNEL B), BOX CULVERTS/ CROSSINGS ALONG CHANNEL B TO BE CONSTRUCTED WITH CHANNEL IMPROVEMENTS.

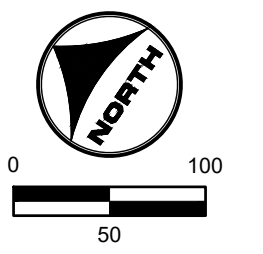

811 UNCC CALL BEFORE YOU DIG
 811 OR 1-800-922-1987
 Utility Notification Center of Colorado

DRAWN BY: TBI JOB DATE: 3/27/2023
 APPROVED: CMM JOB NUMBER: 201662.03
 CAD DATE: 3/27/2023
 CAD FILE: J:\2020\201662.03\CAD\dwgs\C\FINAL EROSION CONTROL

BAR IS ONE INCH ON OFFICIAL DRAWINGS.
 IF NOT ONE INCH, ADJUST SCALE ACCORDINGLY.

NO.	DATE	BY	REVISION DESCRIPTION


HRGreen HR GREEN - DENVER
 5619 DTC PARKWAY SUITE 1150
 DENVER CO 80111
 PHONE: 720.602.4999
 FAX: 844.273.1057

GRANDVIEW RESERVE (DRAINAGE A & B)
DR HORTON
 FALCON, COLORADO


CONSTRUCTION DOCUMENTS
 FINAL EROSION CONTROL

SHEET
EC5
 23


HR GREEN \xdr\p\811\2020\201662.03\CAD\dwgs\C\FINAL EROSION CONTROL KEY: 01-XC-FINAL-EC-01-XC-RIPRAP-HRG1.20X-EBB-01-XC-PR-100YR-PP-DELINEATION

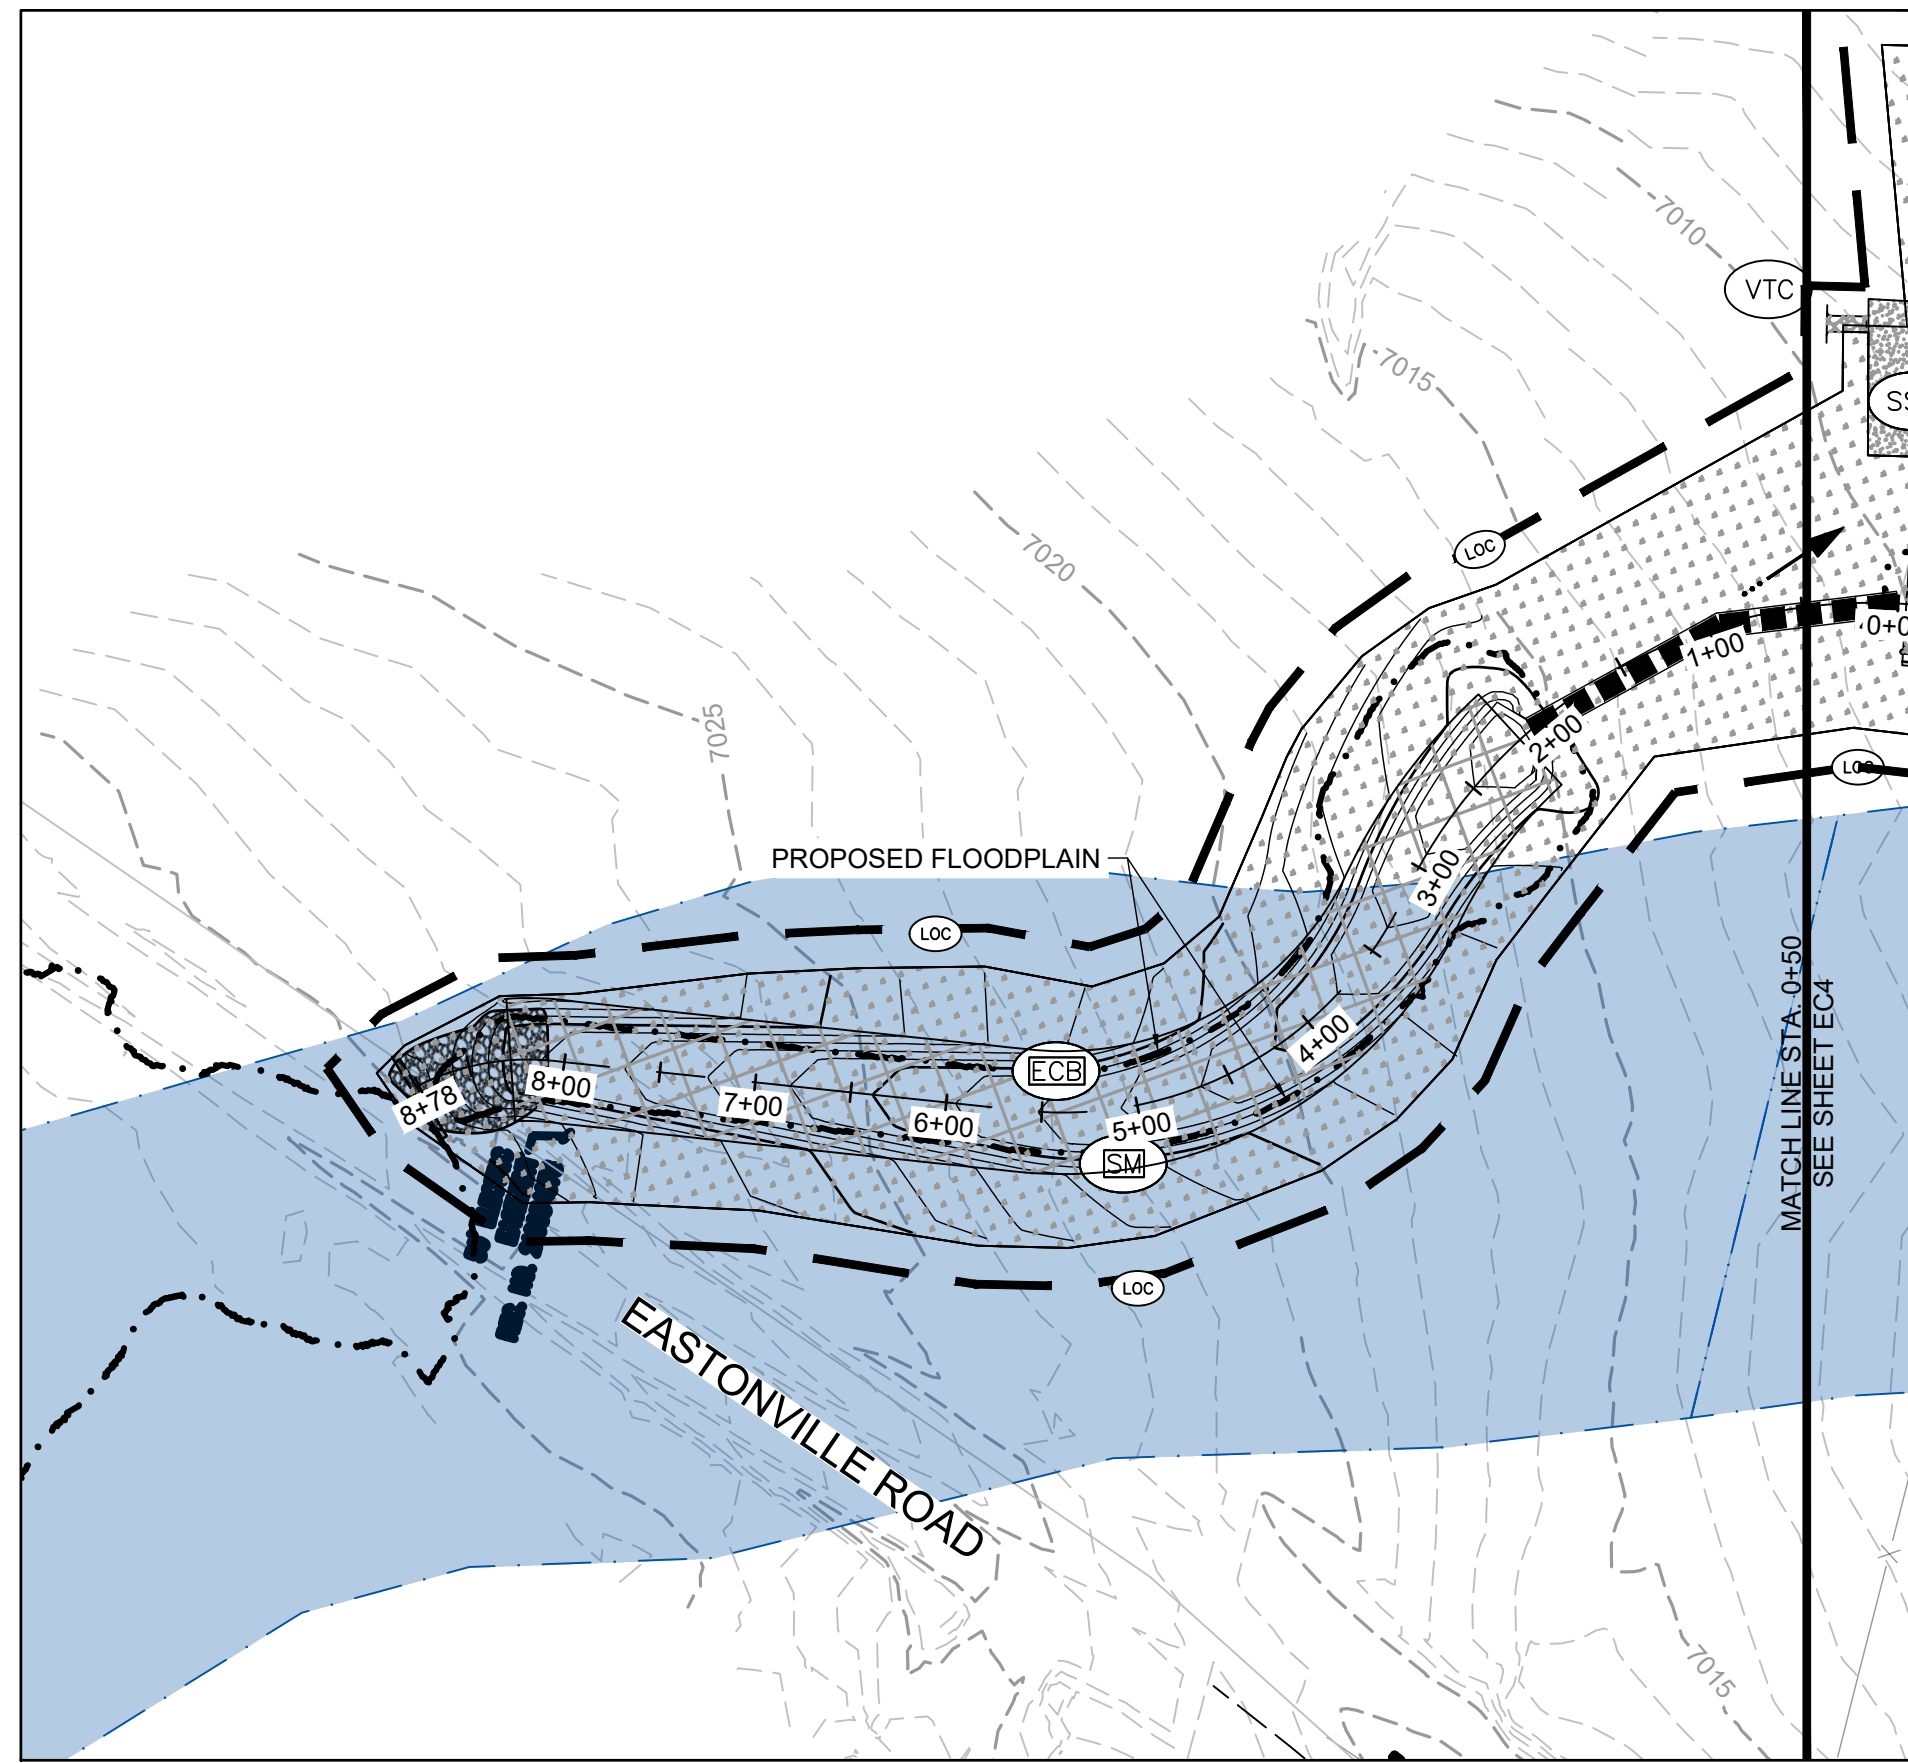

TRIBUTARY 2

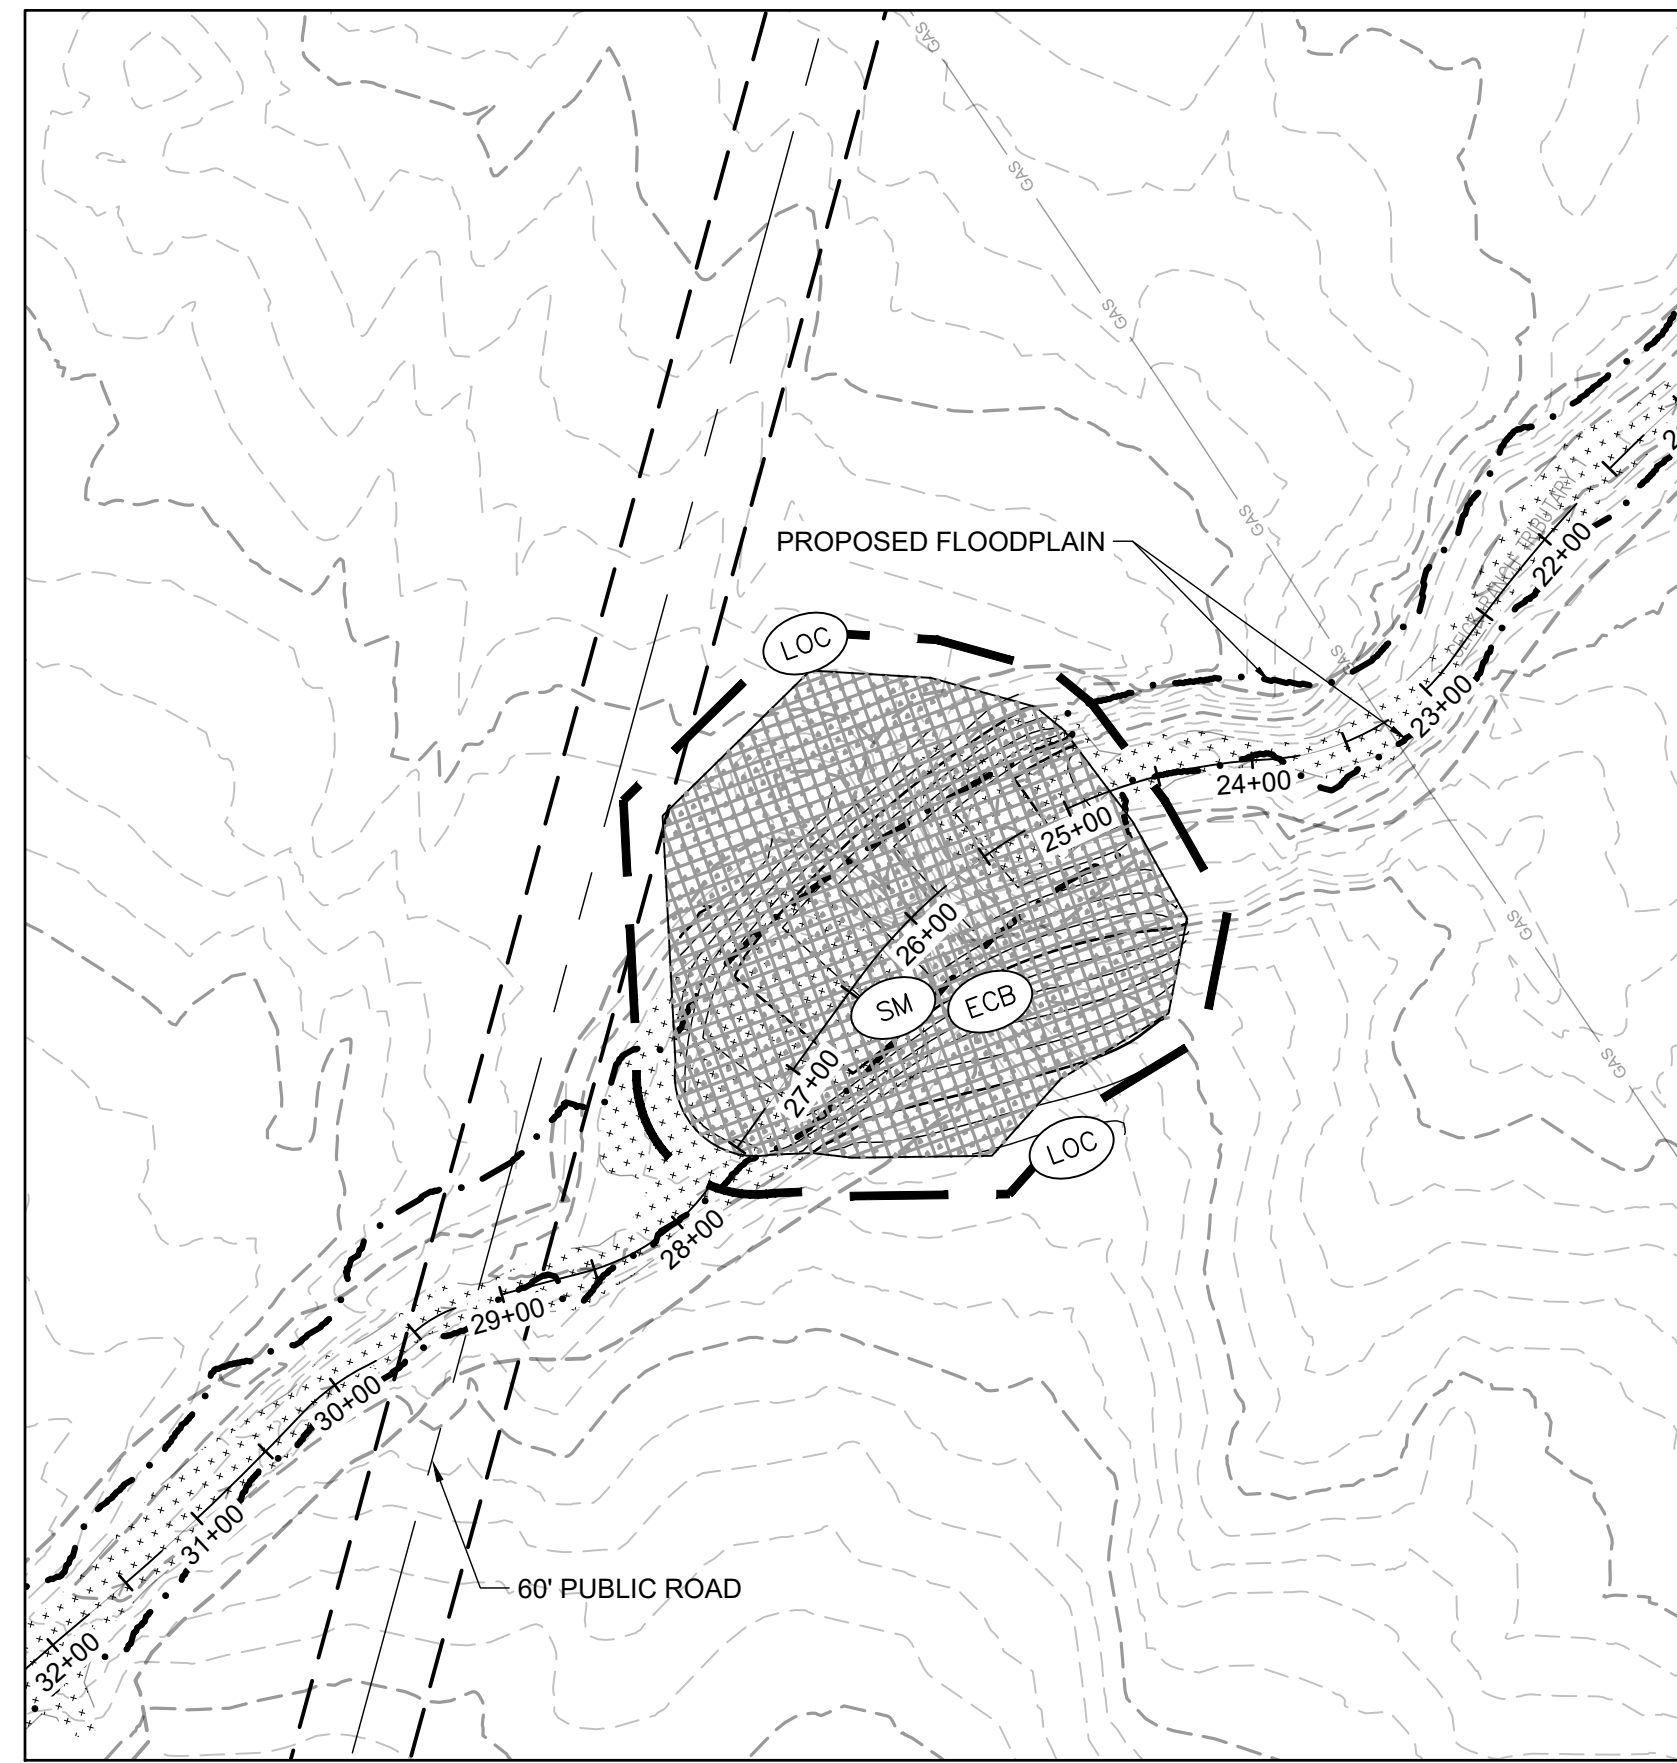

TRIBUTARY 1

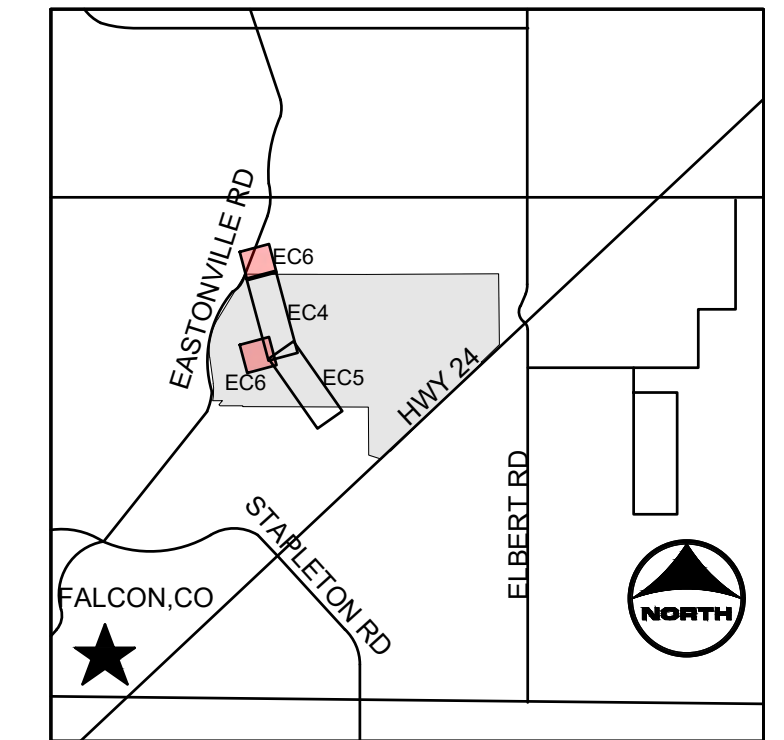

KEYMAP

PROJECT LEGEND:



- PROPERTY LINE
- ROAD CENTERLINE
- RIGHT-OF-WAY LINE
- 5250 PROPOSED MAJOR CONTOUR
- 5250 PROPOSED MINOR CONTOUR
- 5250 EXISTING MAJOR CONTOUR
- 5250 EXISTING MINOR CONTOUR
- FLOW ARROW
- PROPOSED 100-YR FLOODWAY
- EXISTING 100-YR FLOODPLAIN
- EXISTING WETLANDS

BMP LEGEND:

- CWA CONCRETE WASHOUT AREA
- CF CONSTRUCTION FENCE
- DD DIVERSION DITCH
- IP INLET PROTECTION
- OP OUTLET PROTECTION
- SF SILT FENCE
- SSA STABILIZED STAGING AREA
- VTC VEHICLE TRACKING CONTROL
- LOC LIMITS OF CONSTRUCTION
- CD CHECK DAM
- SM SEEDING AND MULCHING
- SB SEDIMENT BASIN
- SR SURFACE ROUGHENING
- ECB EROSION CONTROL BLANKET
- CIP CULVERT INLET PROTECTION
- RS ROCK SOCK

NOTES:

- BASIS OF BEARINGS: THE EAST LINE OF SECTION 21, BEING MONUMENTED AT THE SOUTHEAST CORNER BY A 3-1/4" ALUMINUM SURVEYOR'S CAP STAMPED "PS INC PLS 30087 1996", BEING APPROPRIATELY MARKED, AND BEING MONUMENTED AT THE NORTHEAST CORNER BY A 3-1/4" ALUMINUM SURVEYOR'S CAP STAMPED "PS INC PLS 30087 1996", BEING APPROPRIATELY MARKED, BEING ASSUMED TO BEAR NORTH 00 DEGREES 52 MINUTES 26 SECONDS WEST, A DISTANCE OF 5290.17 FEET.
- BENCHMARK:
DESIGNATION = F 24
PID = JK0240
DESCRIPTION = DISK ON TOP OF CONCRETE MONUMENT
CONTROL POINT COORDINATE SYSTEM:
NAVOD83
NORTHING: 1421049.80
EASTING: 3273631.55
ELEVATION: 6866.33
- EXISTING VEGETATION CONSISTS OF NATIVE GRASSES.
- CHANNEL A TO BE CONSTRUCTED WITH FILING 1 (AREA SOUTH OF CHANNEL A), CHANNEL B TO BE CONSTRUCTED WITH FILING 2 (AREA NORTH OF CHANNEL A AND SOUTHWEST OF CHANNEL B), BOX CULVERTS/ CROSSINGS ALONG CHANNEL B TO BE CONSTRUCTED WITH CHANNEL IMPROVEMENTS.

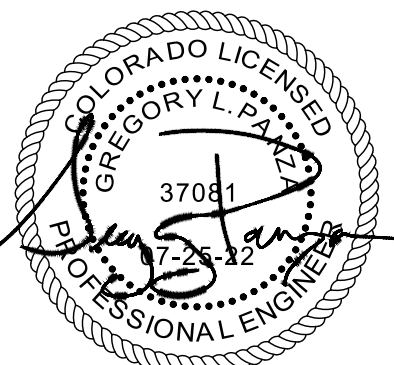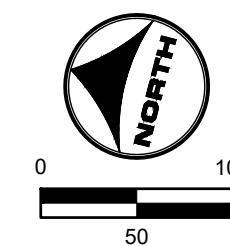

HR GREEN \xref: xref: sgi: -d01: FINAL EROSION CONTROL KEY: 01-XC-FINAL-EC-01-XC-RIPRAP-HRG1.20X_EBases: 01-XC-PR-100YR_FP_DELINEATION

DRAWN BY: TBI	JOB DATE: 3/27/2023	BAR IS ONE INCH ON OFFICIAL DRAWINGS.
APPROVED: CMM	JOB NUMBER: 201662.03	0" = 1"
CAD DATE: 3/27/2023		IF NOT ONE INCH, ADJUST SCALE ACCORDINGLY.
CAD FILE: J:\2020\201662.03\CAD\dwgs\C\FINAL EROSION CONTROL		

NO.	DATE	BY	REVISION DESCRIPTION





HR GREEN - DENVER
5619 DTC PARKWAY SUITE 1150
DENVER CO 80111
PHONE: 720.602.4999
FAX: 844.273.1057

GRANDVIEW RESERVE (DRAINAGE A & B)
DR HORTON
FALCON, COLORADO


CONSTRUCTION DOCUMENTS
FINAL EROSION CONTROL

SHEET
EC6
24

HR GREEN - DENVER 5619 DTC PARKWAY SUITE 1150 DENVER CO 80111 PHONE: 720.602.4999 FAX: 844.273.1057

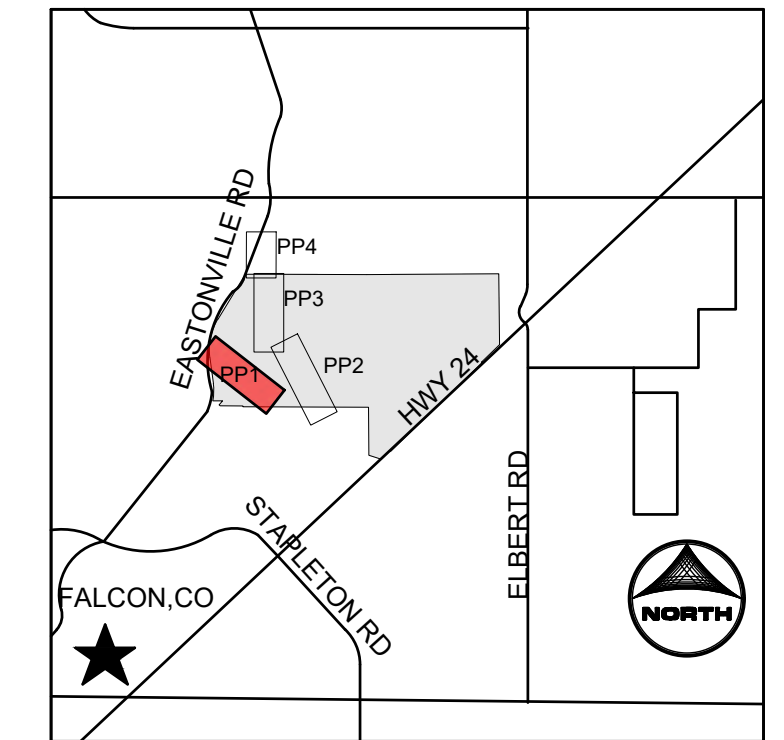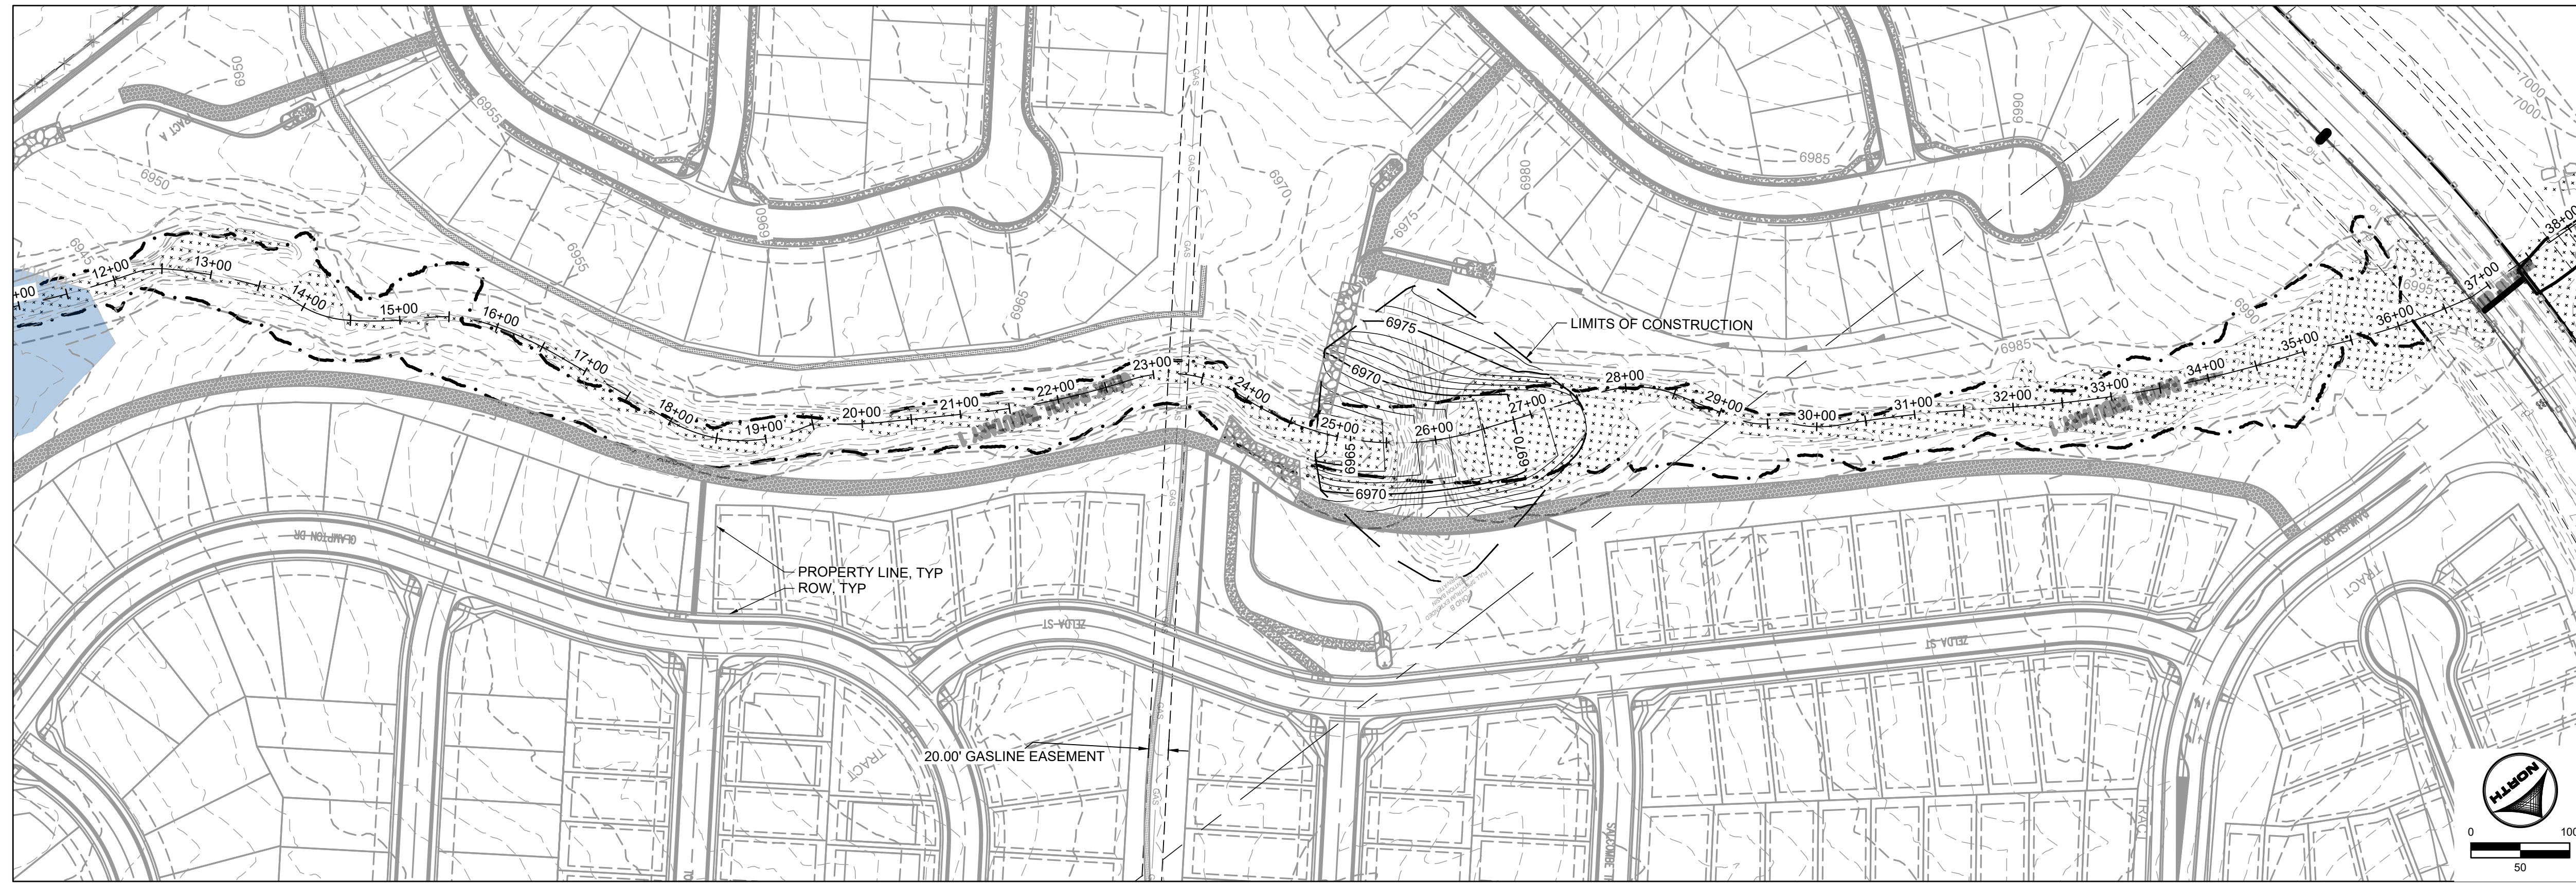

- KEYMAP**
- PROJECT LEGEND:**
- PROPERTY LINE
 - ROAD CENTERLINE
 - RIGHT-OF-WAY LINE
 - 5250 PROPOSED MAJOR CONTOUR
 - 5250 PROPOSED MINOR CONTOUR
 - 5250 EXISTING MAJOR CONTOUR
 - 5250 EXISTING MINOR CONTOUR
 - FLOW ARROW
 - 6981.76 BASE FLOOD ELEVATION
 - LIMITS OF CONSTRUCTION
 - PROPOSED 100-YR FLOODPLAIN
 - EFFECTIVE 100-YR FLOODPLAIN
 - EXISTING WETLANDS
 - PROPOSED MAINTENANCE TRAIL

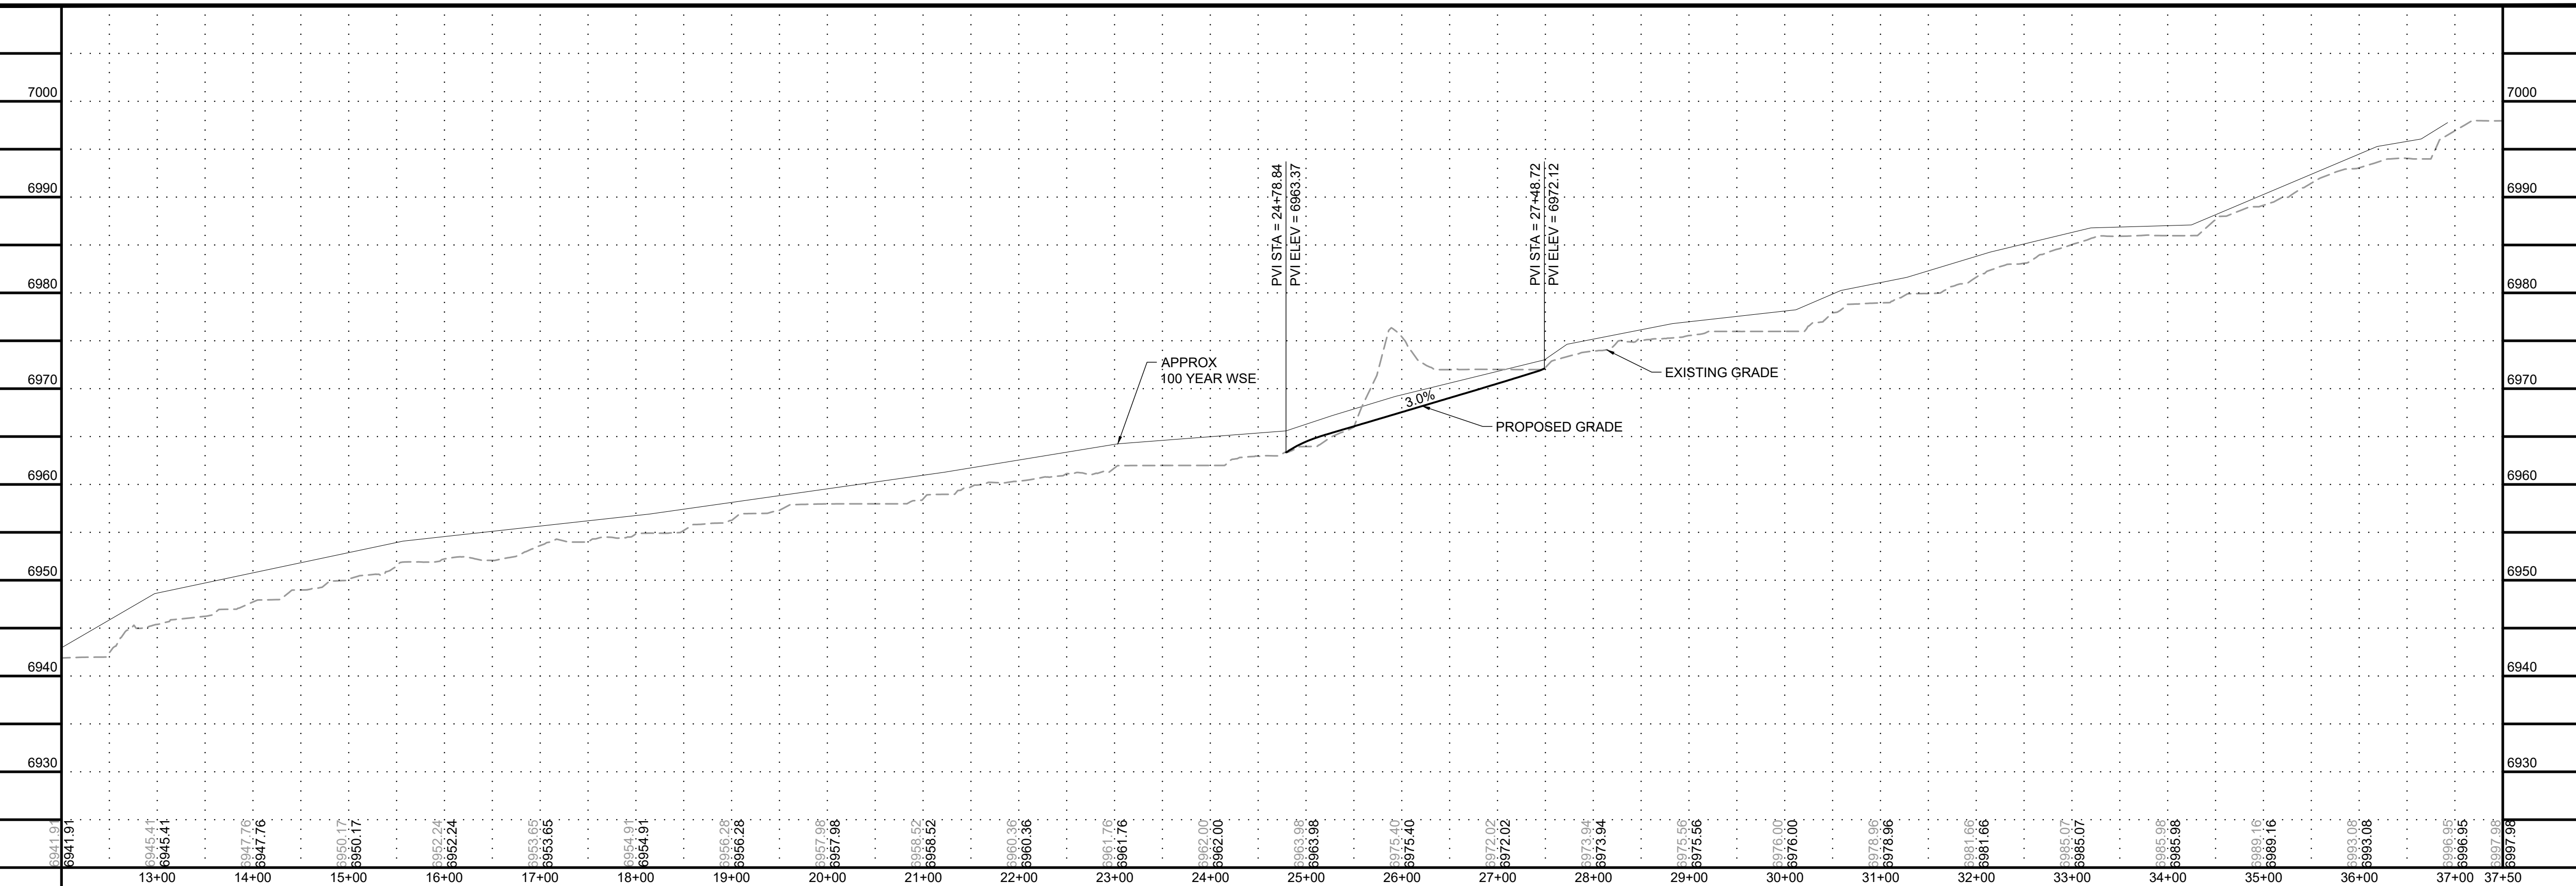

- NOTES:**
1. BASIS OF BEARINGS: THE EAST LINE OF SECTION 21, BEING MONUMENTED AT THE SOUTHEAST CORNER BY A 3-1/4" ALUMINUM SURVEYOR'S CAP STAMPED "PS INC PLS 30087 1996", BEING APPROPRIATELY MARKED, AND BEING MONUMENTED AT THE NORTHEAST CORNER BY A 3-1/4" ALUMINUM SURVEYOR'S CAP STAMPED "PS INC PLS 30087 1996", BEING APPROPRIATELY MARKED, BEING ASSUMED TO BEAR NORTH 00 DEGREES 52 MINUTES 26 SECONDS WEST, A DISTANCE OF 5290.17 FEET. BENCHMARK: DESIGNATION = F 24
PID = JK0240
DESCRIPTION = DISK ON TOP OF CONCRETE MONUMENT
CONTROL POINT COORDINATE SYSTEM: NAVD88
NORTHING: 1421049.80
EASTING: 3273631.55
ELEVATION: 6866.33
 2. ALIGNMENT NOT FOR USE IN CONSTRUCTION. REFER TO NORTHINGS AND EASTINGS
 3. PLAN SET APPROVAL APPLIES TO THE LIMITS OF CONSTRUCTION. PLEASE SEE GRANDVIEW FILING NUMBER 1 PLAN SET FOR GRADING OUTSIDE OF THE CHANNEL LIMITS OF CONSTRUCTION.
 4. CHANNEL A TO BE CONSTRUCTED WITH FILING 1 (AREA SOUTH OF CHANNEL A), CHANNEL B TO BE CONSTRUCTED WITH FILING 2 (AREA NORTH OF CHANNEL A AND SOUTHWEST OF CHANNEL B), BOX CULVERTS/ CROSSINGS ALONG CHANNEL B TO BE CONSTRUCTED WITH CHANNEL IMPROVEMENTS

811 UNCC CALL BEFORE YOU DIG
811 OR 1-800-922-1987
Utility Notification Center of Colorado

PROFESSIONAL ENGINEER
37081
GREGORY L. PARKS
7-25-22

DRAWN BY: TBI	JOB DATE: 3/22/2023
APPROVED: CMM	JOB NUMBER: 201662.03
CAD DATE: 3/27/2023	
CAD FILE: J:\2020\201662.03\CAD\Drawings\CIPLAN AND PROFILE	

BAR IS ONE INCH ON OFFICIAL DRAWINGS.
IF NOT ONE INCH, ADJUST SCALE ACCORDINGLY.





NO.	DATE	BY	REVISION DESCRIPTION

HRGreen
HR GREEN - DENVER
5619 DTC PARKWAY SUITE 1150
DENVER CO 80111
PHONE: 720.602.4999
FAX: 844.273.1057

GRANDVIEW RESERVE (DRAINAGE A & B)
DR HORTON
FALCON, COLORADO

CONSTRUCTION DOCUMENTS
DRAINAGE TRIBUTARY 1 PLAN AND PROFILE

SHEET
PP1
25

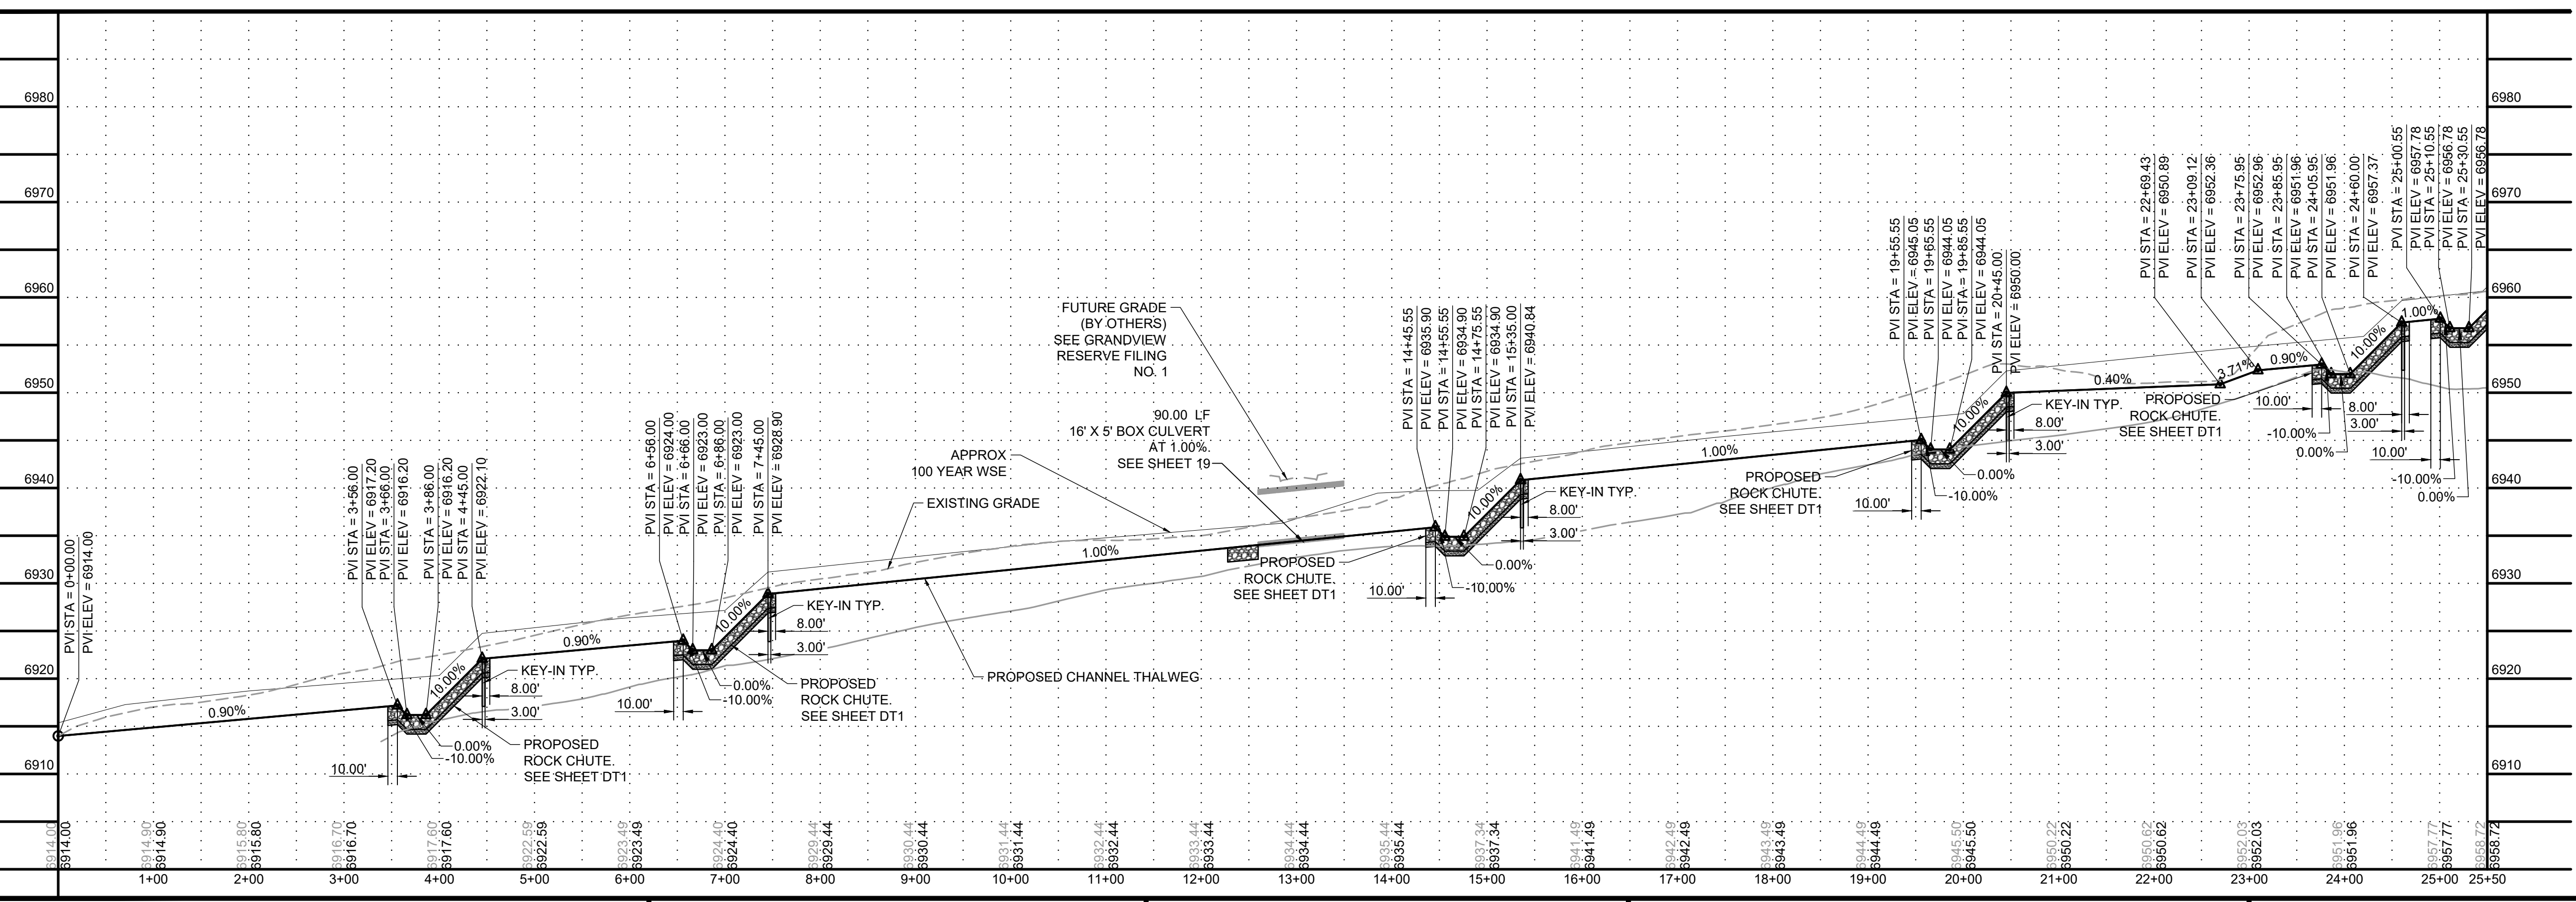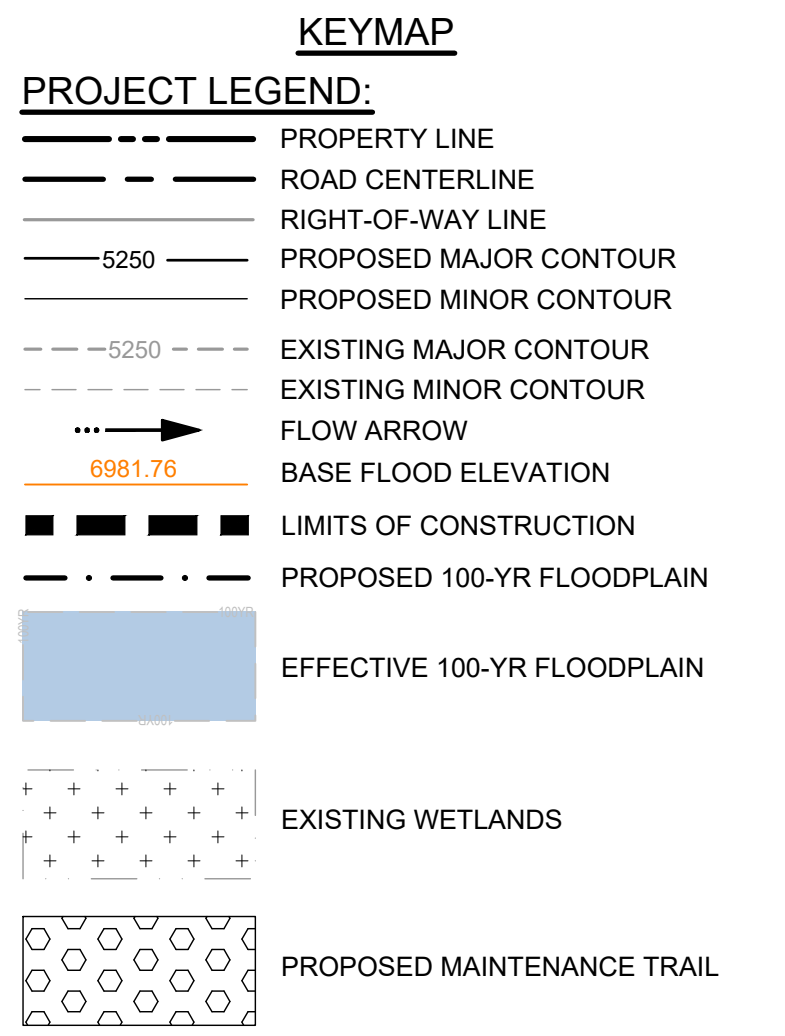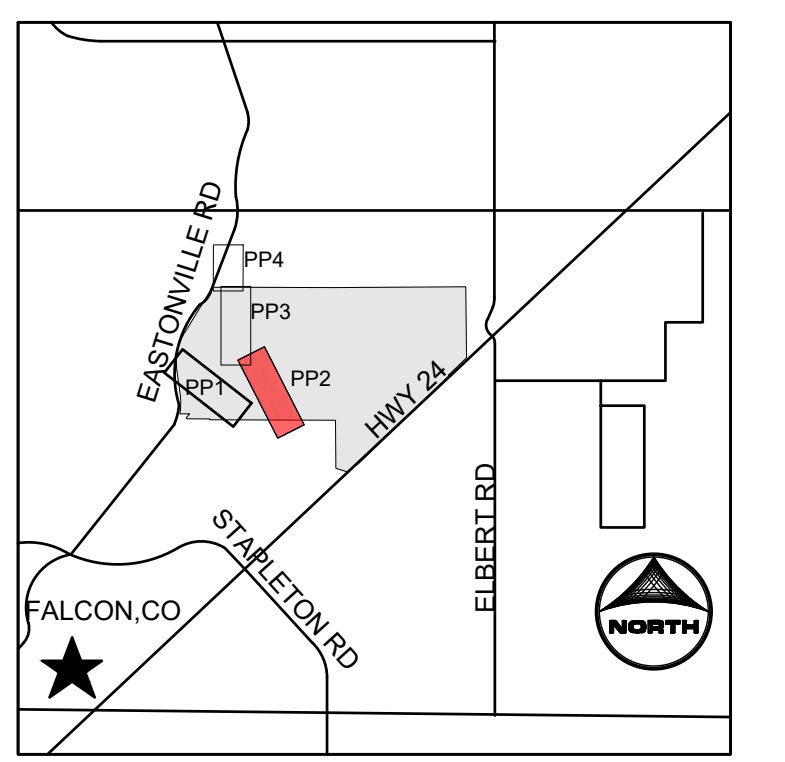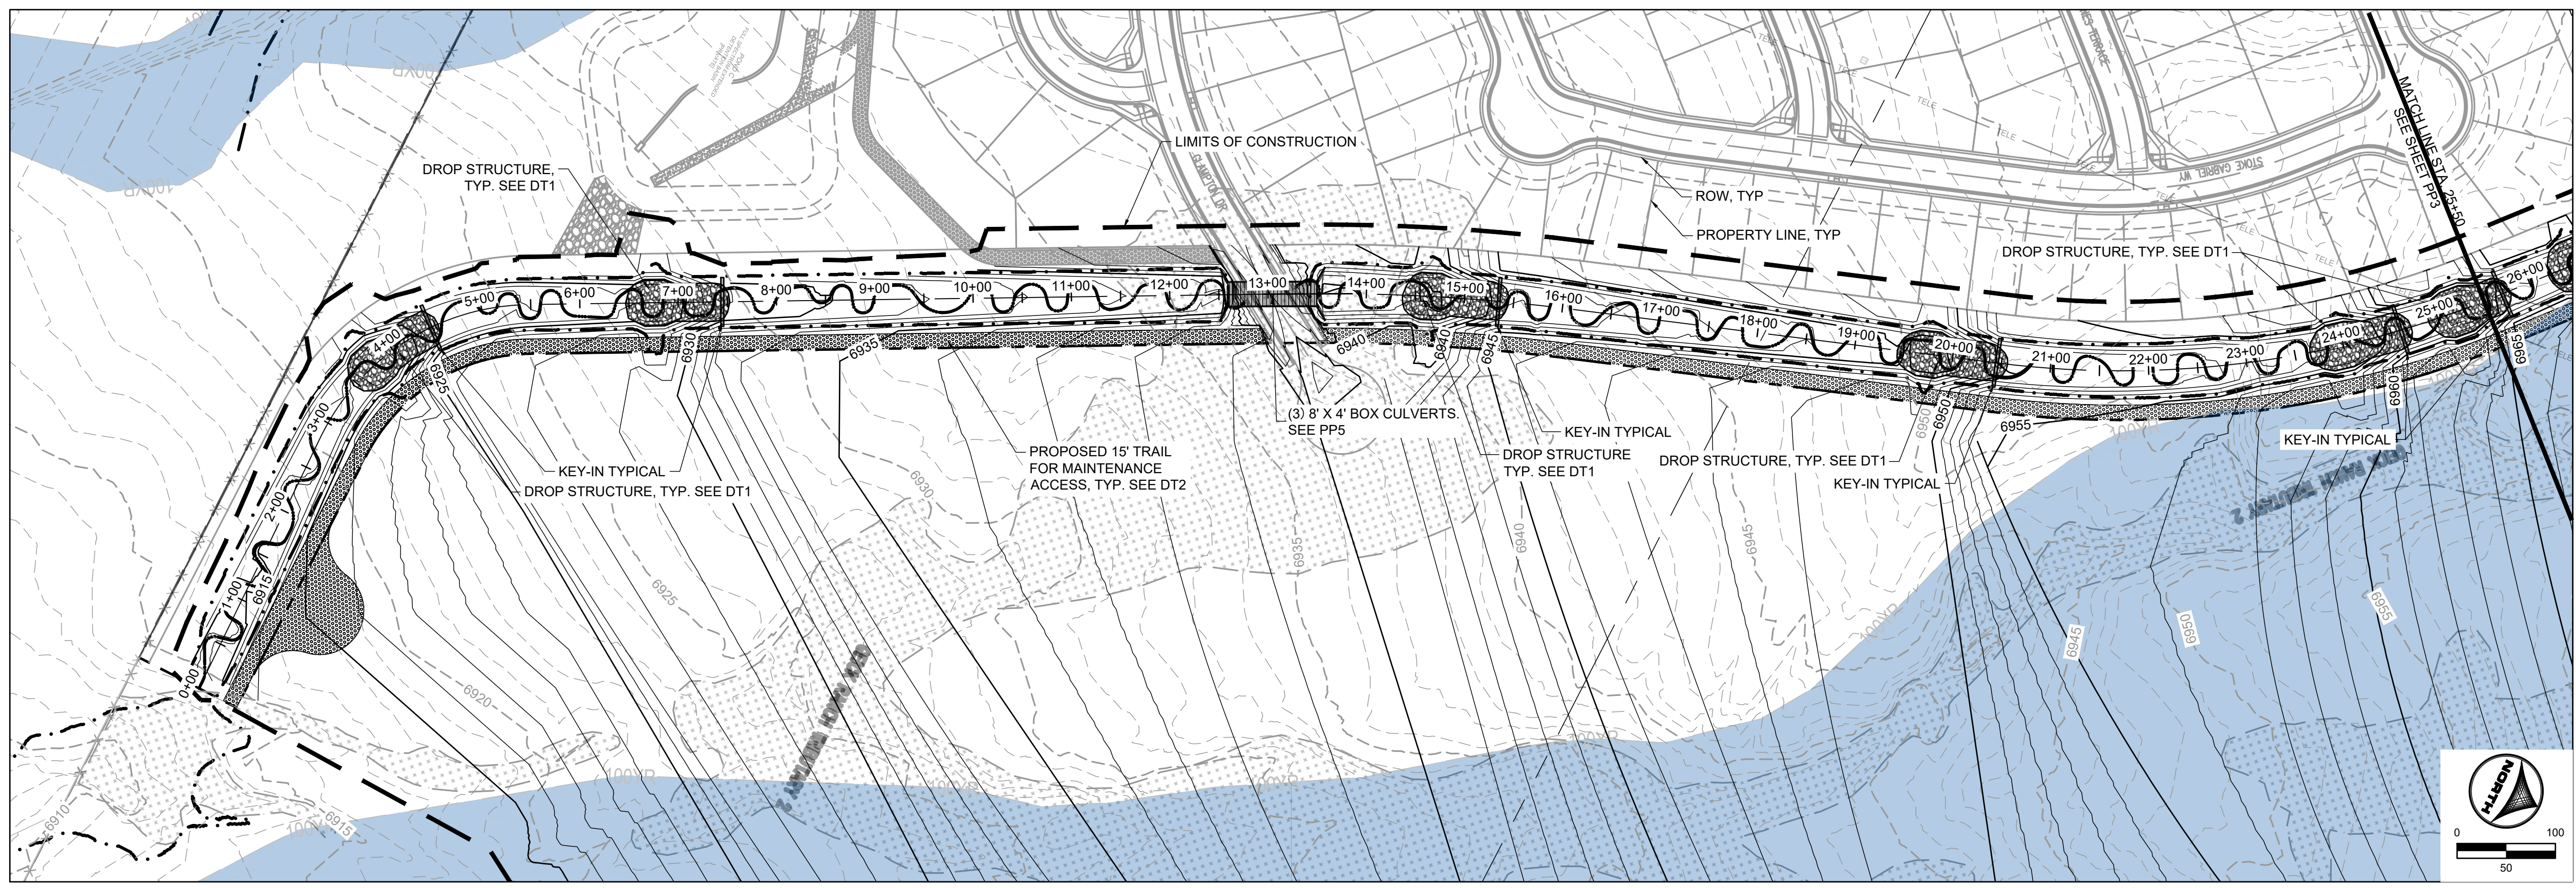

- NOTES:**
- BASIS OF BEARINGS: THE EAST LINE OF SECTION 21, BEING MONUMENTED AT THE SOUTHEAST CORNER BY A 3-1/4" ALUMINUM SURVEYOR'S CAP STAMPED "PS INC PLS 30087 1996", BEING APPROPRIATELY MARKED, AND BEING MONUMENTED AT THE NORTHEAST CORNER BY A 3-1/4" ALUMINUM SURVEYOR'S CAP STAMPED "PS INC PLS 30087 1996", BEING APPROPRIATELY MARKED, BEING ASSUMED TO BEAR NORTH 00 DEGREES 52 MINUTES 26 SECONDS WEST, A DISTANCE OF 5290.17 FEET.
 - BENCHMARK: DESIGNATION = F 24
PID = JK0240
DESCRIPTION = DISK ON TOP OF CONCRETE MONUMENT
CONTROL POINT COORDINATE SYSTEM: NAVD88
NORTHING: 1421049.80
EASTING: 3273631.55
ELEVATION: 6866.33
 - ALIGNMENT NOT FOR USE IN CONSTRUCTION. REFER TO NORTHINGS AND EASTINGS
 - PLAN SET APPROVAL APPLIES TO THE LIMITS OF CONSTRUCTION. PLEASE SEE GRANDVIEW FILING NUMBER 1 PLAN SET FOR GRADING OUTSIDE OF THE CHANNEL LIMITS OF CONSTRUCTION.
 - CHANNEL A TO BE CONSTRUCTED WITH FILING A (AREA SOUTH OF CHANNEL A), CHANNEL B TO BE CONSTRUCTED WITH FILING 2 (AREA NORTH OF CHANNEL A AND SOUTHWEST OF CHANNEL B), BOX CULVERTS/ CROSSINGS ALONG CHANNEL B TO BE CONSTRUCTED WITH CHANNEL IMPROVEMENTS.

811 UNCC CALL BEFORE YOU DIG
811 OR 1-800-922-1987
Utility Notification Center of Colorado

FLORIDA LICENSED PROFESSIONAL ENGINEER
37081

DRAWN BY: TBI JOB DATE: 3/22/2023
 APPROVED: CMM JOB NUMBER: 201662.03
 CAD DATE: 3/27/2023
 CAD FILE: J:\2020\201662.03\CAD\dwg\CI\PLAN AND PROFILE

BAR IS ONE INCH ON OFFICIAL DRAWINGS.
 IF NOT ONE INCH, ADJUST SCALE ACCORDINGLY.





NO.	DATE	BY	REVISION DESCRIPTION

HRGreen
 HR GREEN - DENVER
 5619 DTC PARKWAY SUITE 1150
 DENVER CO 80111
 PHONE: 720.602.4999
 FAX: 844.273.1057

GRANDVIEW RESERVE (DRAINAGE A & B)
DR HORTON
 FALCON, COLORADO

CONSTRUCTION DOCUMENTS
 DRAINAGE TRIBUTARY 2 PLAN AND PROFILE

SHEET
 PP2
 26

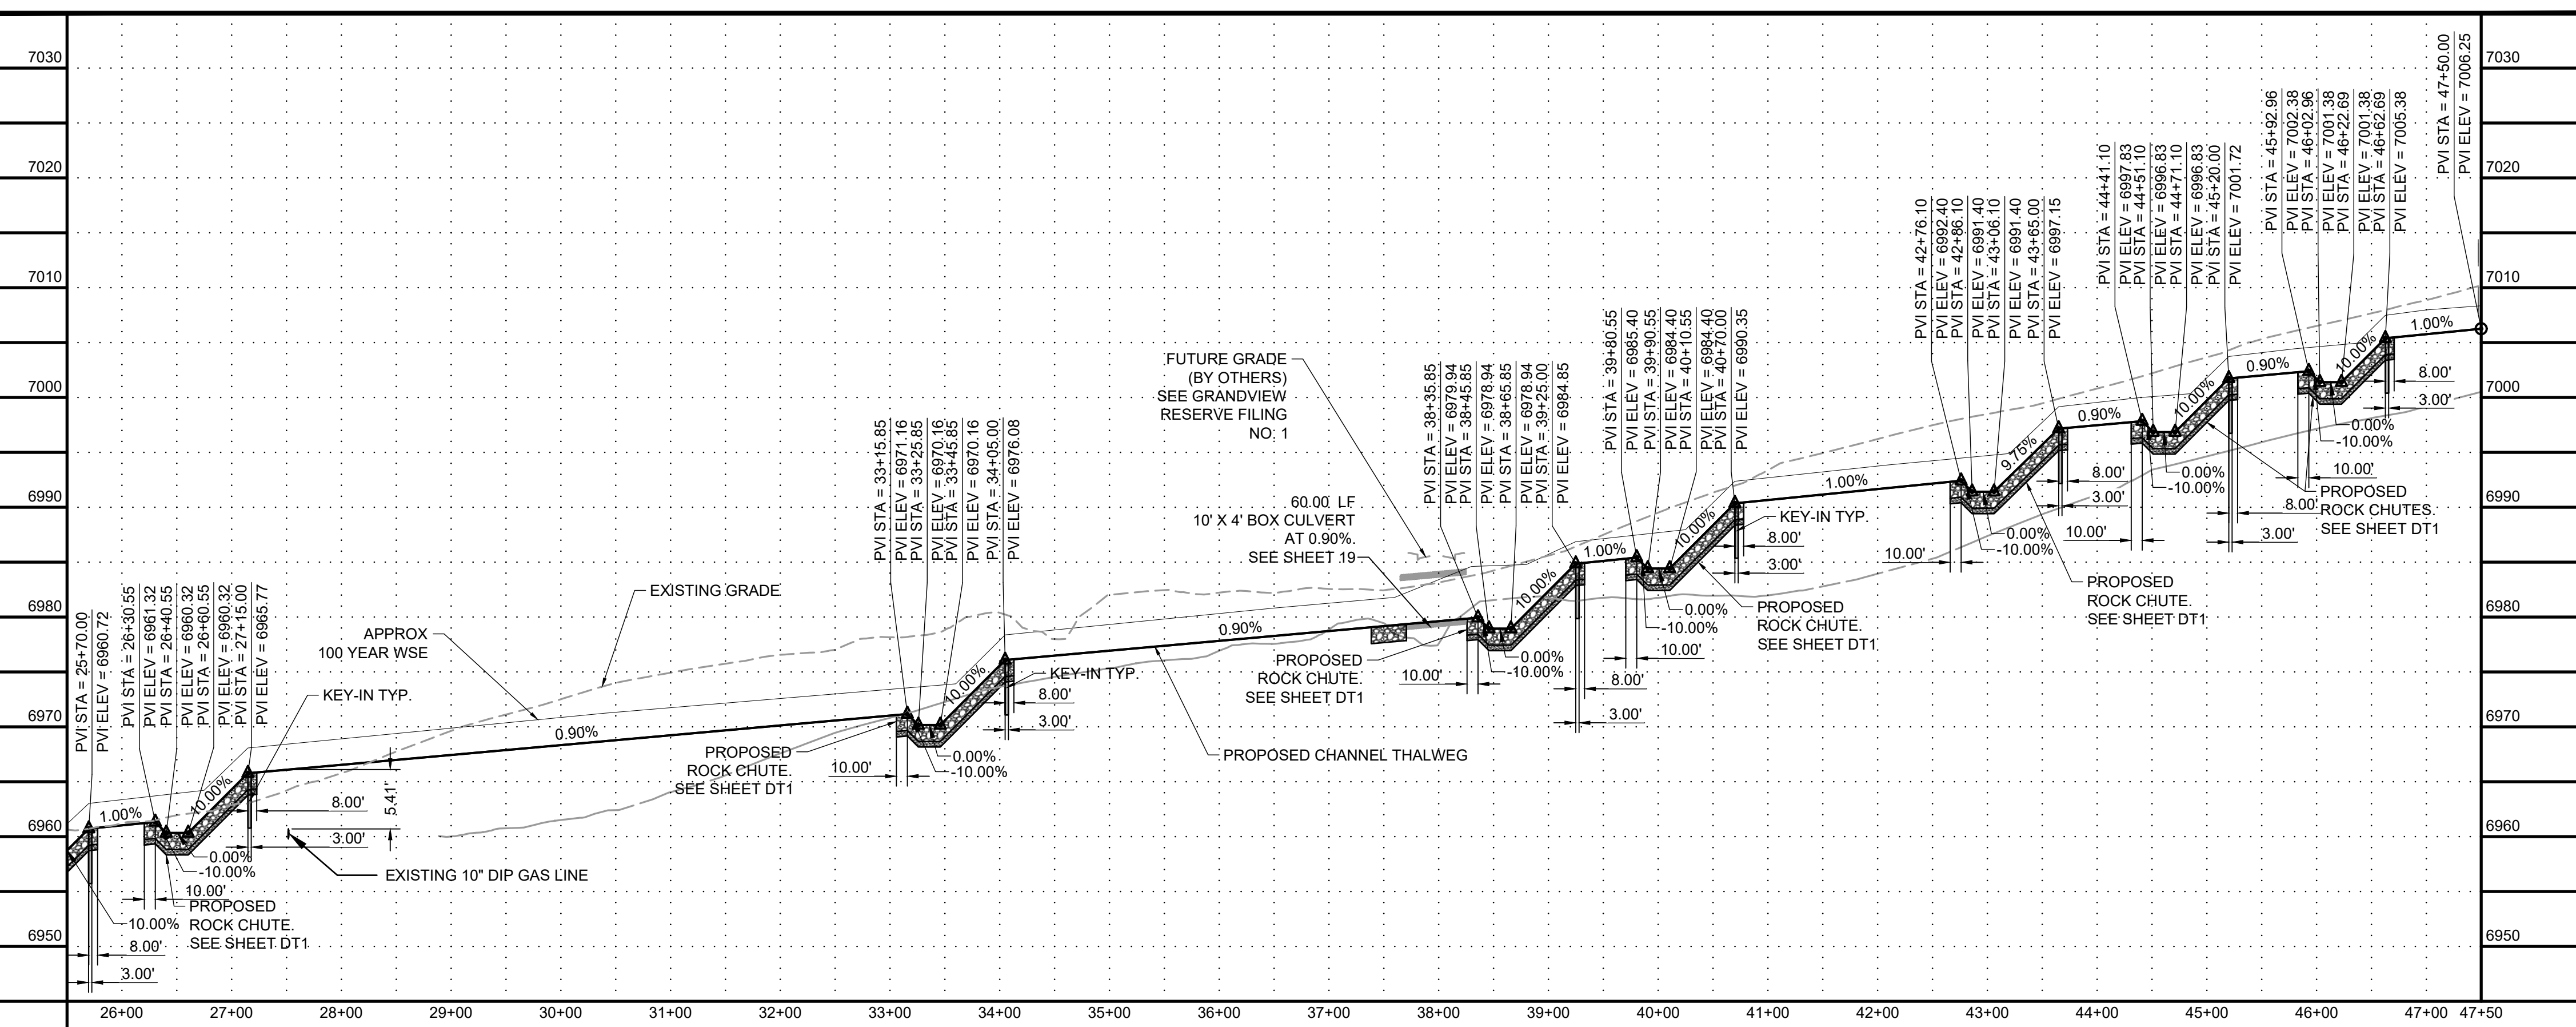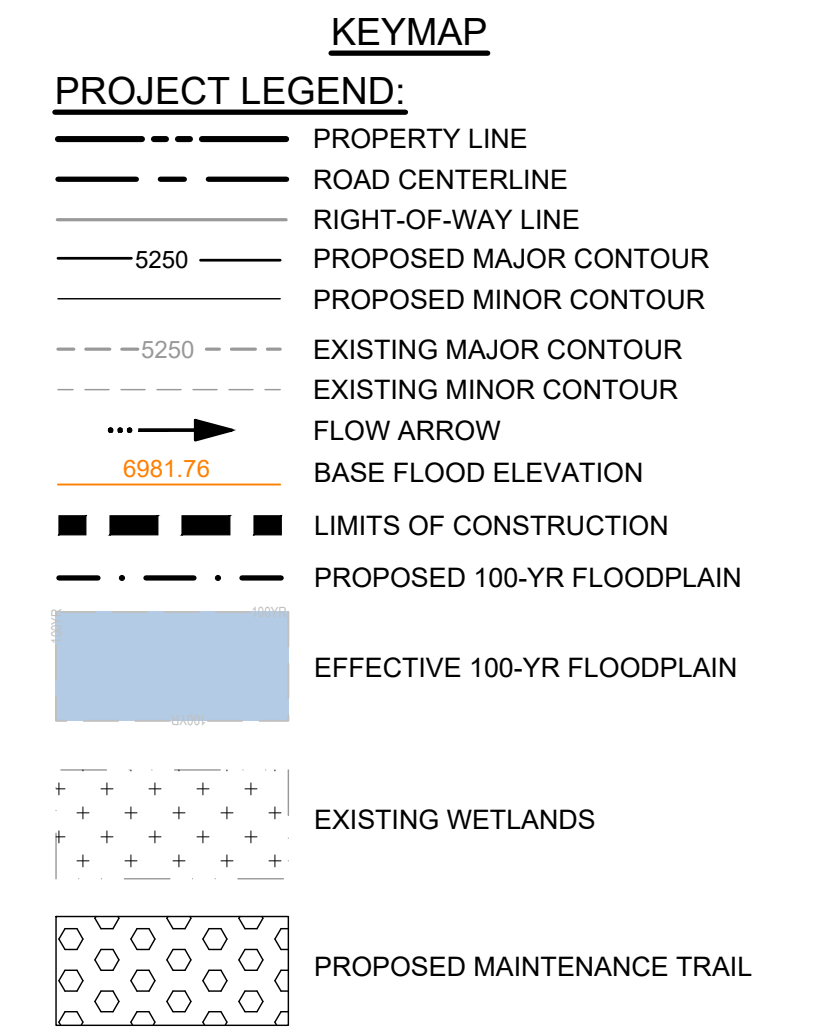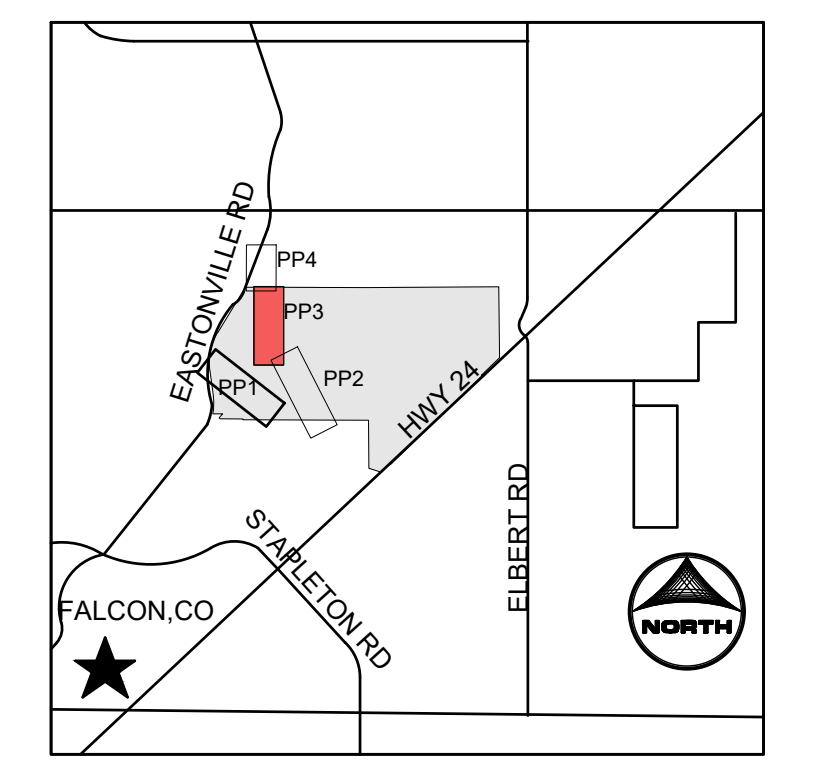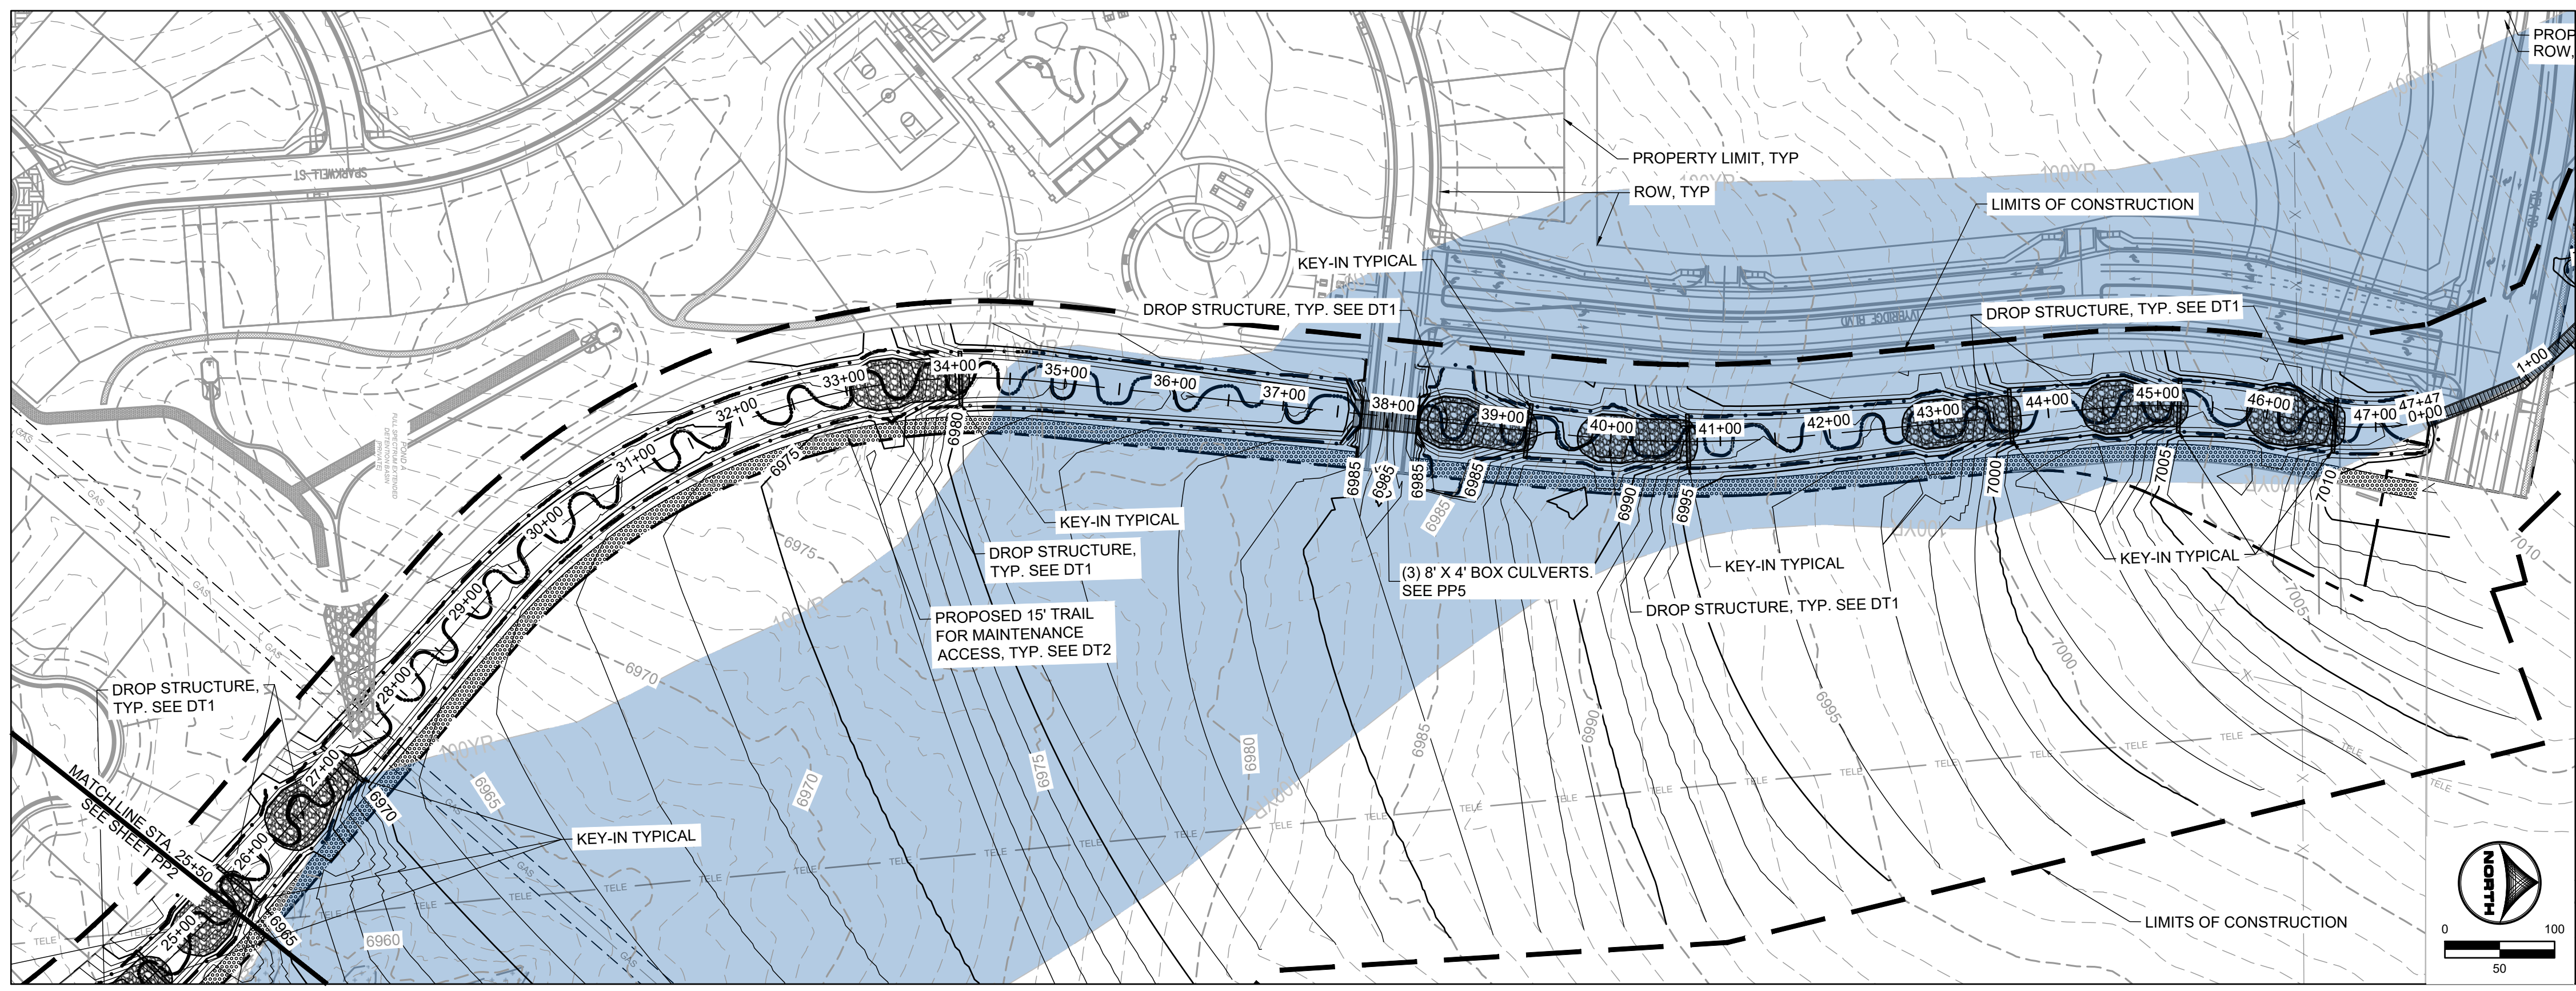

- NOTES:**
- BASIS OF BEARINGS:** THE EAST LINE OF SECTION 21, BEING MONUMENTED AT THE SOUTHEAST CORNER BY A 3-1/4" ALUMINUM SURVEYOR'S CAP STAMPED "PS INC PLS 30087 1996", BEING APPROPRIATELY MARKED, AND BEING MONUMENTED AT THE NORTHEAST CORNER BY A 3-1/4" ALUMINUM SURVEYOR'S CAP STAMPED "PS INC PLS 30087 1996", BEING APPROPRIATELY MARKED, BEING ASSUMED TO BEAR NORTH 00 DEGREES 52 MINUTES 26 SECONDS WEST, A DISTANCE OF 5290.17 FEET. BENCHMARK:
 - BENCHMARK:**
 DESIGNATION = F 24
 PID = JK0240
 DESCRIPTION = DISK ON TOP OF CONCRETE MONUMENT
 CONTROL POINT COORDINATE SYSTEM: NAVD88
 NORTING: 1421049.80
 EASTING: 3273631.55
 ELEVATION: 6886.33
 - ALIGNMENT NOT FOR USE IN CONSTRUCTION. REFER TO NORTHINGS AND EASTINGS
 - PLAN SET APPROVAL APPLIES TO THE LIMITS OF CONSTRUCTION. PLEASE SEE GRANDVIEW FILING NUMBER 1 PLAN SET FOR GRADING OUTSIDE OF THE CHANNEL LIMITS OF CONSTRUCTION.
 - CHANNEL A TO BE CONSTRUCTED WITH FILING A (AREA SOUTH OF CHANNEL A), CHANNEL B TO BE CONSTRUCTED WITH FILING 2 (AREA NORTH OF CHANNEL A AND SOUTHWEST OF CHANNEL B), BOX CULVERTS/ CROSSINGS ALONG CHANNEL B TO BE CONSTRUCTED WITH CHANNEL IMPROVEMENTS.

811 UNCC CALL BEFORE YOU DIG
 811 OR 1-800-922-1987
 Utility Notification Center of Colorado

DRAWN BY: TBI JOB DATE: 3/27/2023
 APPROVED: CMM JOB NUMBER: 201662.03
 CAD DATE: 3/27/2023
 CAD FILE: J:\2020\201662.03\CAD\DWG\CIP\PLAN AND PROFILE

BAR IS ONE INCH ON OFFICIAL DRAWINGS.
 IF NOT ONE INCH, ADJUST SCALE ACCORDINGLY.










NO.	DATE	BY	REVISION DESCRIPTION

HRGreen
 HR GREEN - DENVER
 5619 DTC PARKWAY SUITE 1150
 DENVER CO 80111
 PHONE: 720.602.4999
 FAX: 844.273.1057


GRANDVIEW RESERVE (DRAINAGE A & B)
DR HORTON
 FALCON, COLORADO

CONSTRUCTION DOCUMENTS
 DRAINAGE TRIBUTARY 2 PLAN AND PROFILE

SHEET
PP3
 27

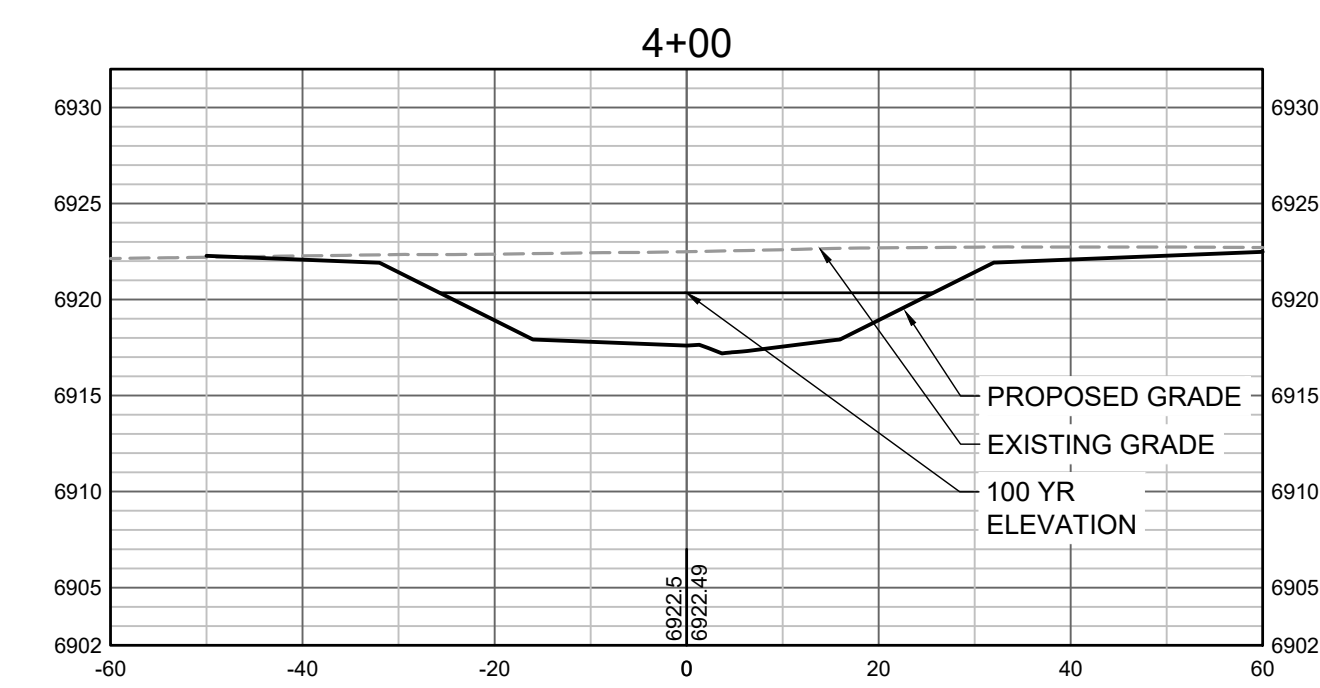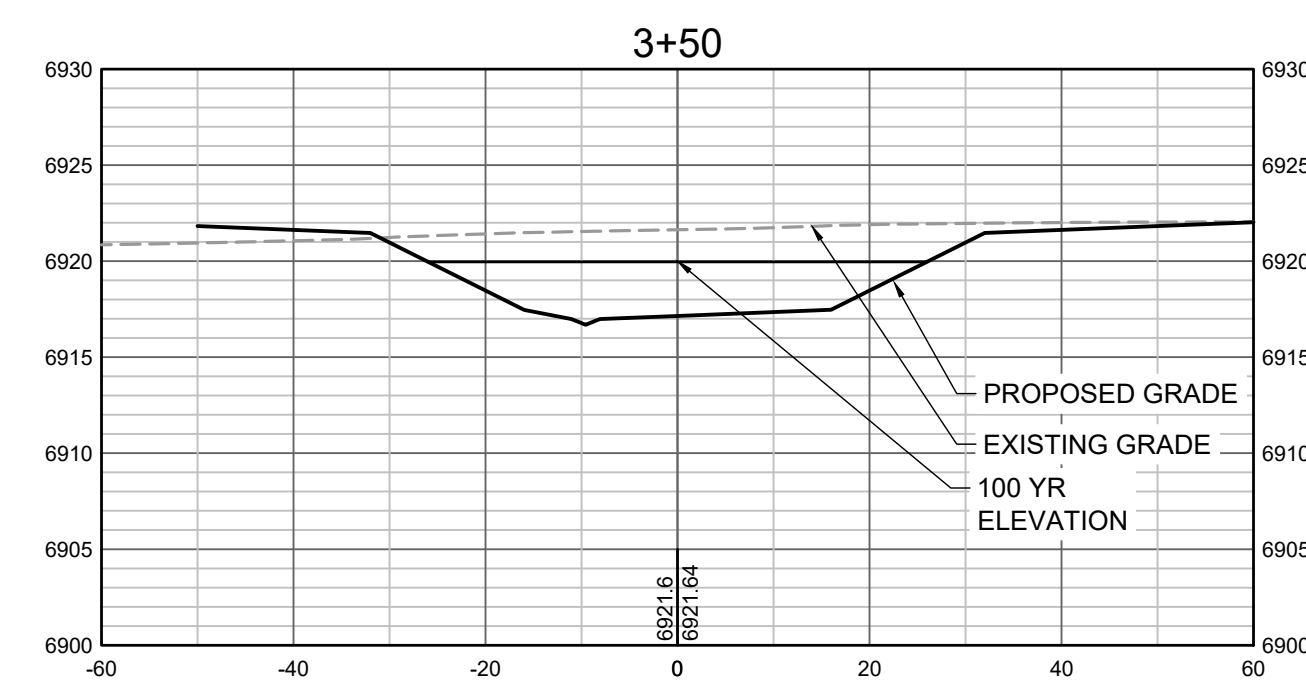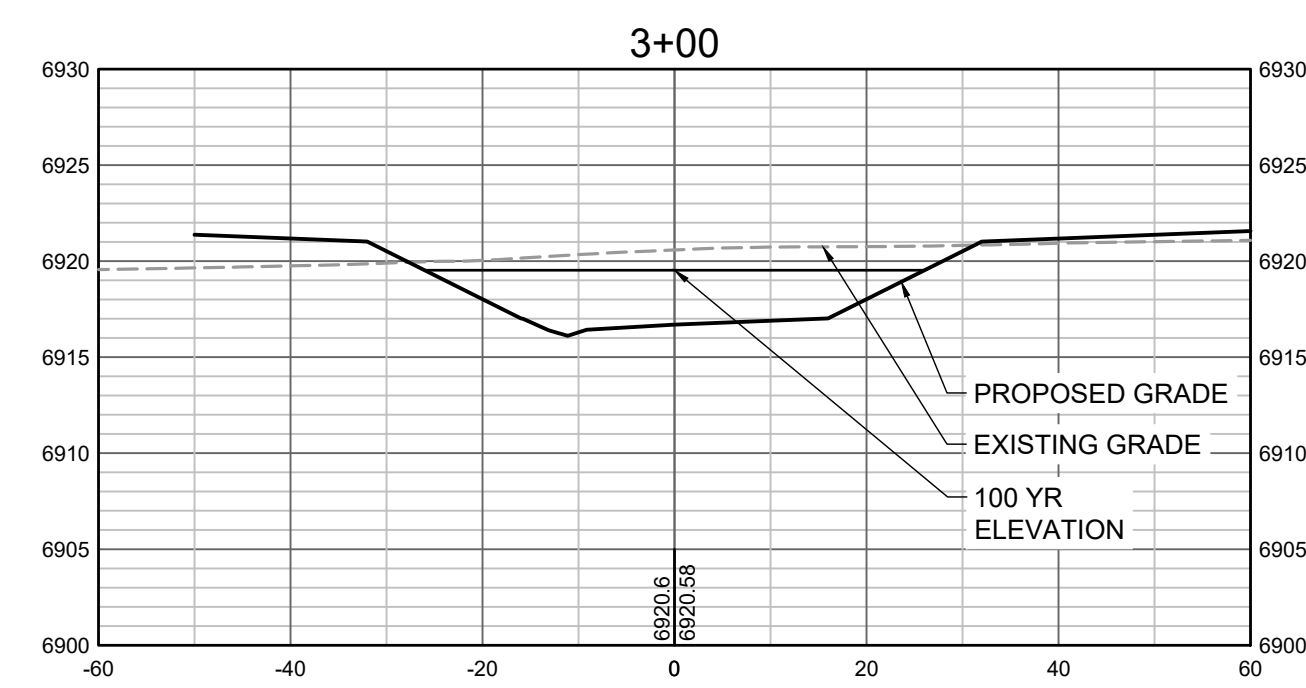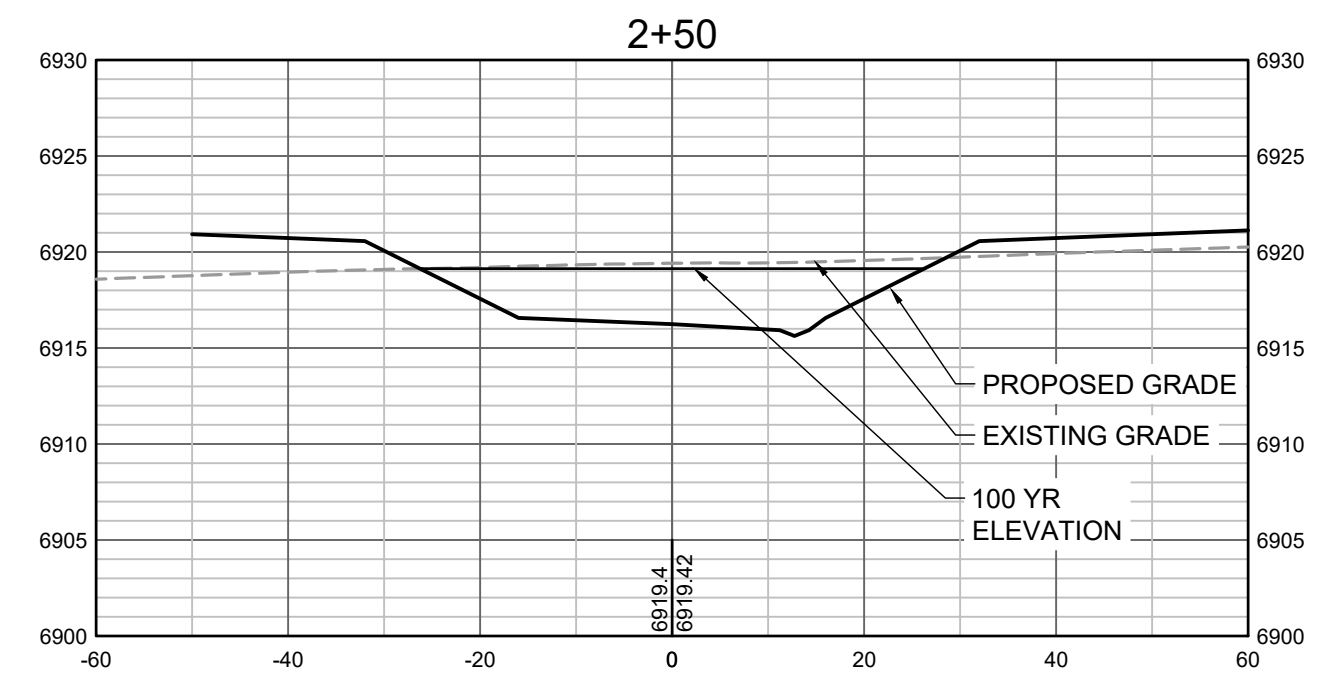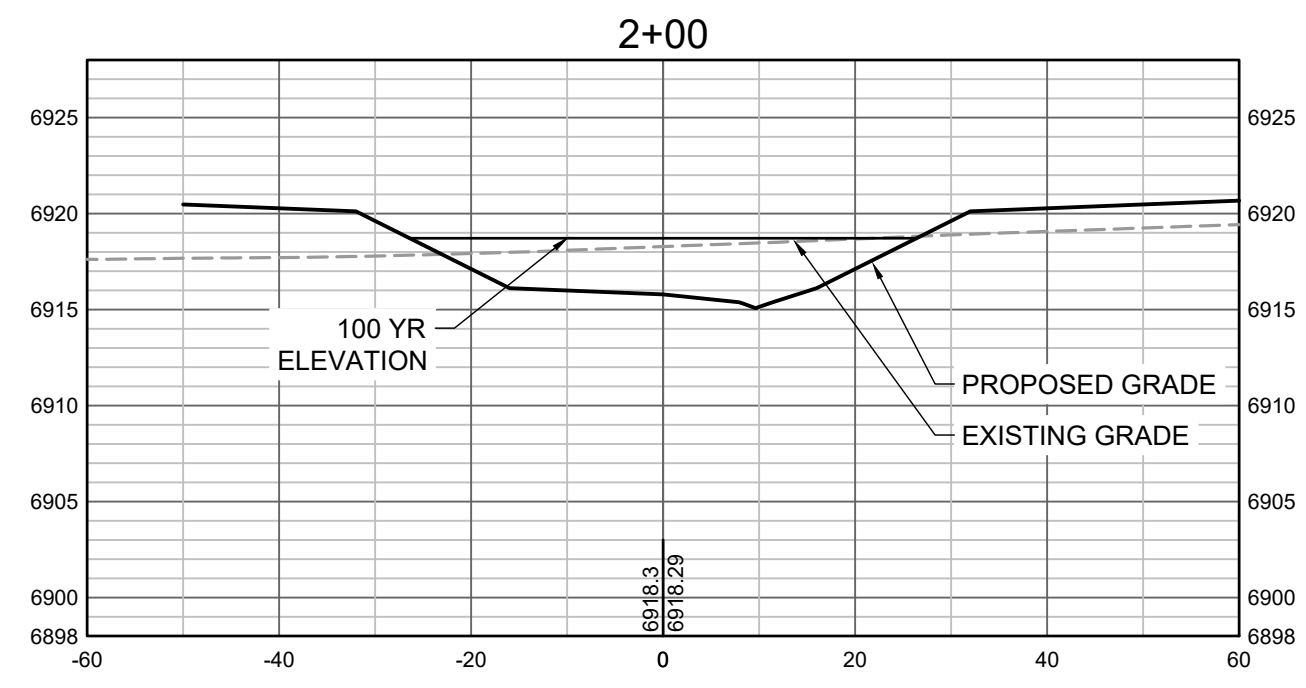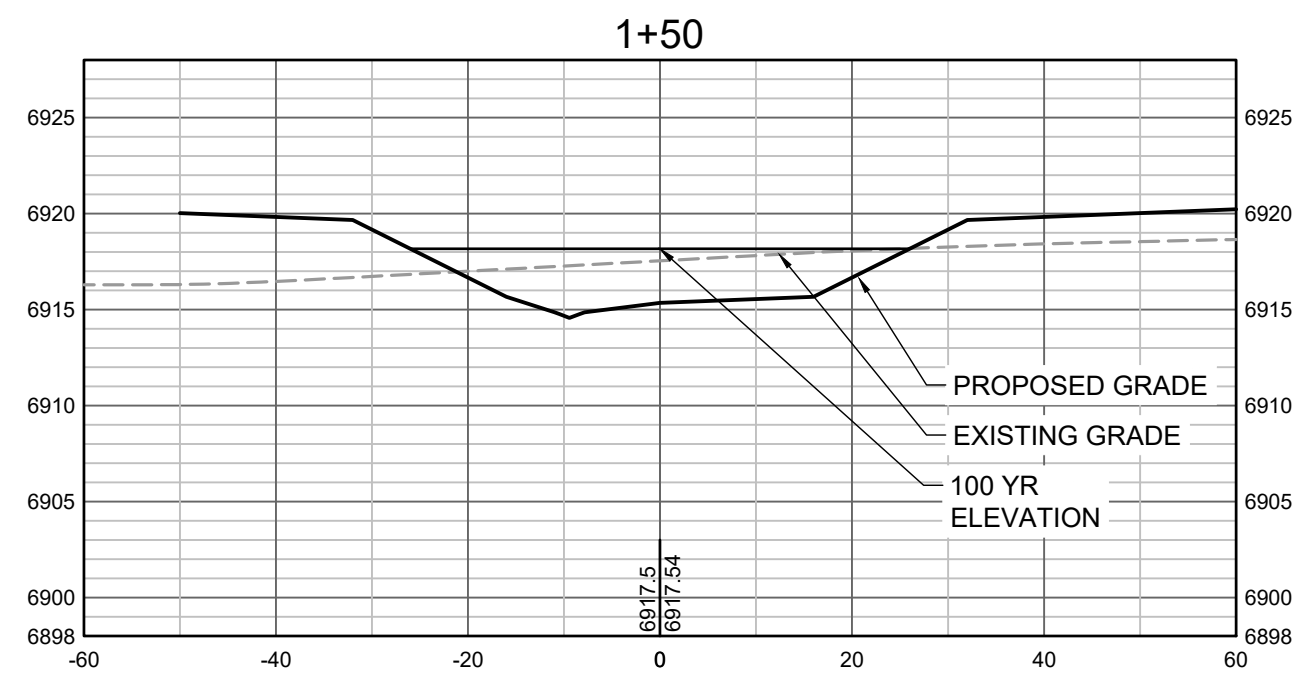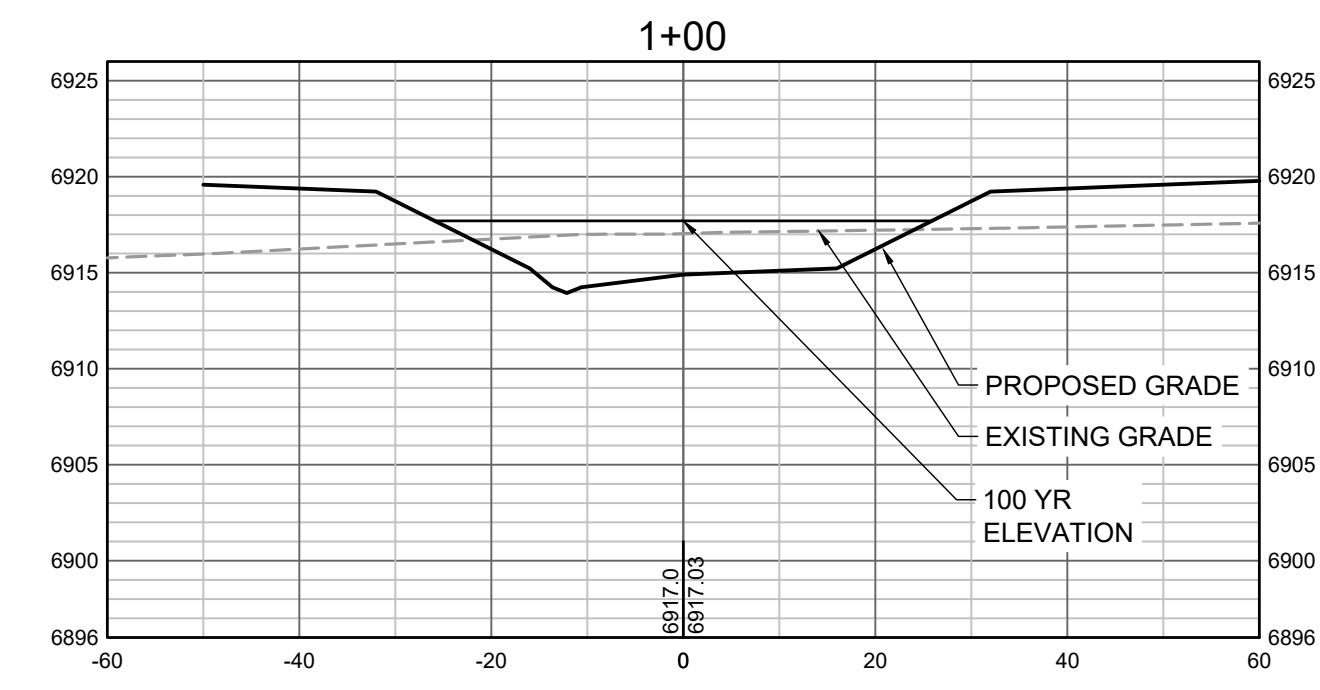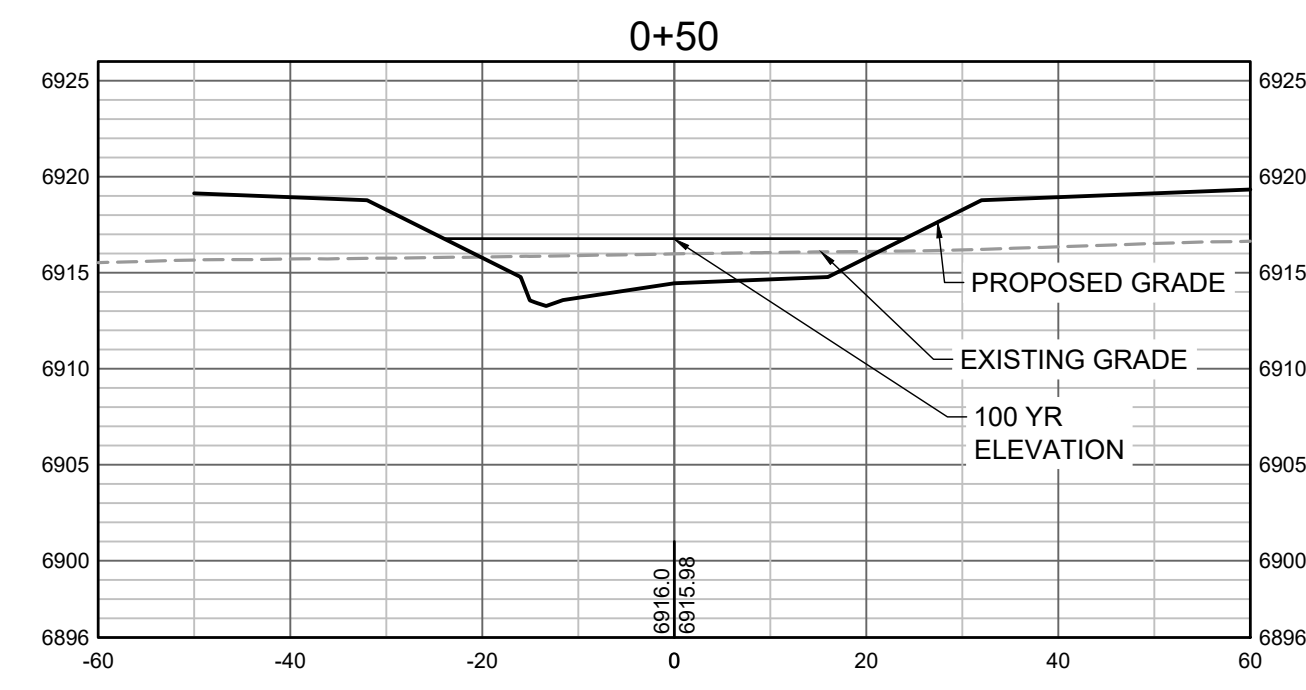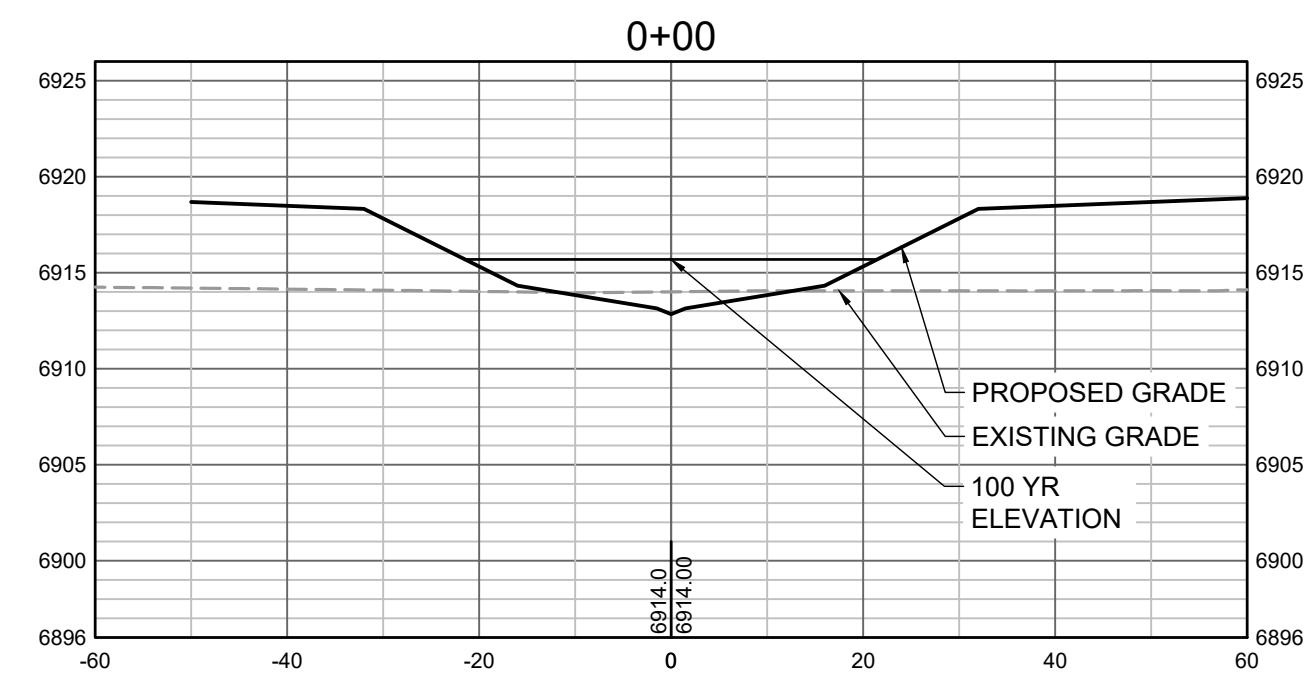

PROPOSED GRADES TO TIE INTO GRANDVIEW RESERVE FILING 1. REFER TO THE GRANDVIEW RESERVE FILING 1 PLAN SET FOR CONTINUATION OF GRADING THAT IS BEING TIED INTO OUTSIDE OF CHANNEL GRADING LIMITS.

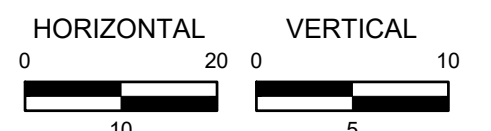

HR GREEN Xrefs: xgs-1-dh01

DRAWN BY: TBI JOB DATE: 3/22/2023
 APPROVED: CMM JOB NUMBER: 201662.03
 CAD DATE: 3/27/2023
 CAD FILE: J:\2020\201662.03\CAD\DWG\C\CROSS SECTIONS

BAR IS ONE INCH ON OFFICIAL DRAWINGS.
 IF NOT ONE INCH, ADJUST SCALE ACCORDINGLY.

NO.	DATE	BY	REVISION DESCRIPTION












HR GREEN - DENVER
 5619 DTC PARKWAY SUITE 1150
 DENVER CO 80111
 PHONE: 720.602.4999
 FAX: 844.273.1057


GRANDVIEW RESERVE (DRAINAGE A & B)
DR HORTON
 FALCON, COLORADO

CONSTRUCTION DOCUMENTS
 TRIBUTARY 2 CROSS SECTIONS

SHEET
CS1
 31

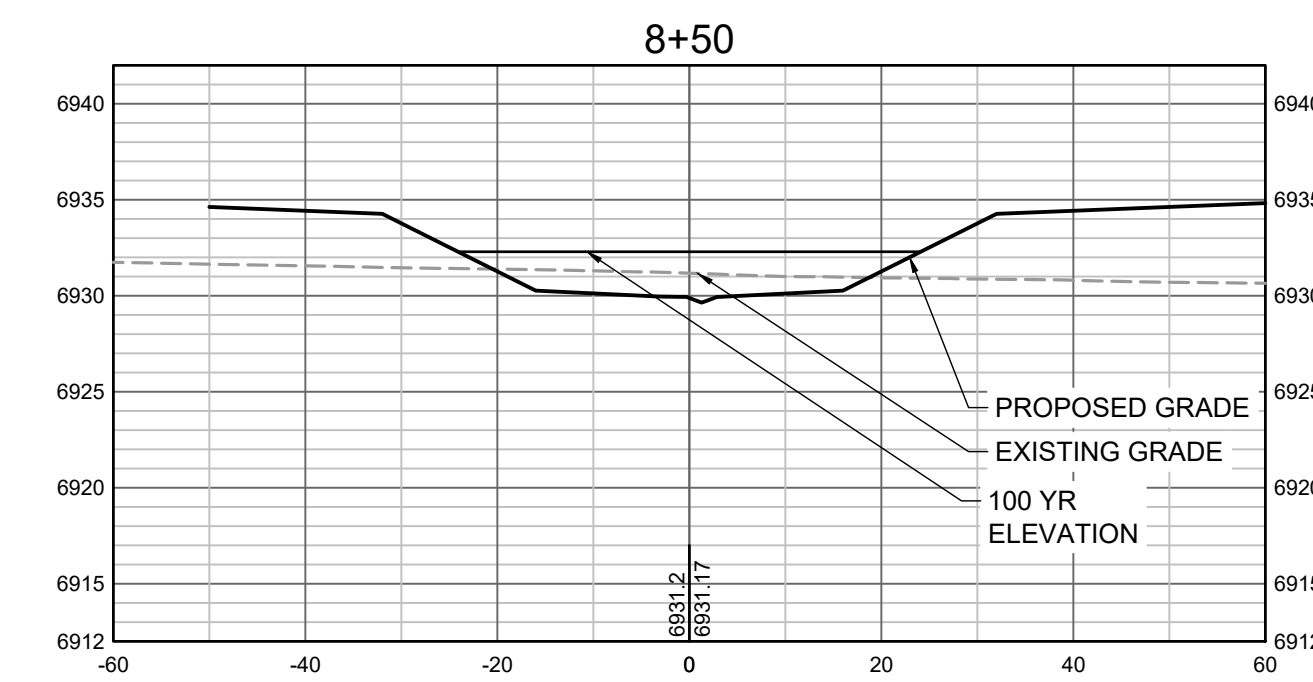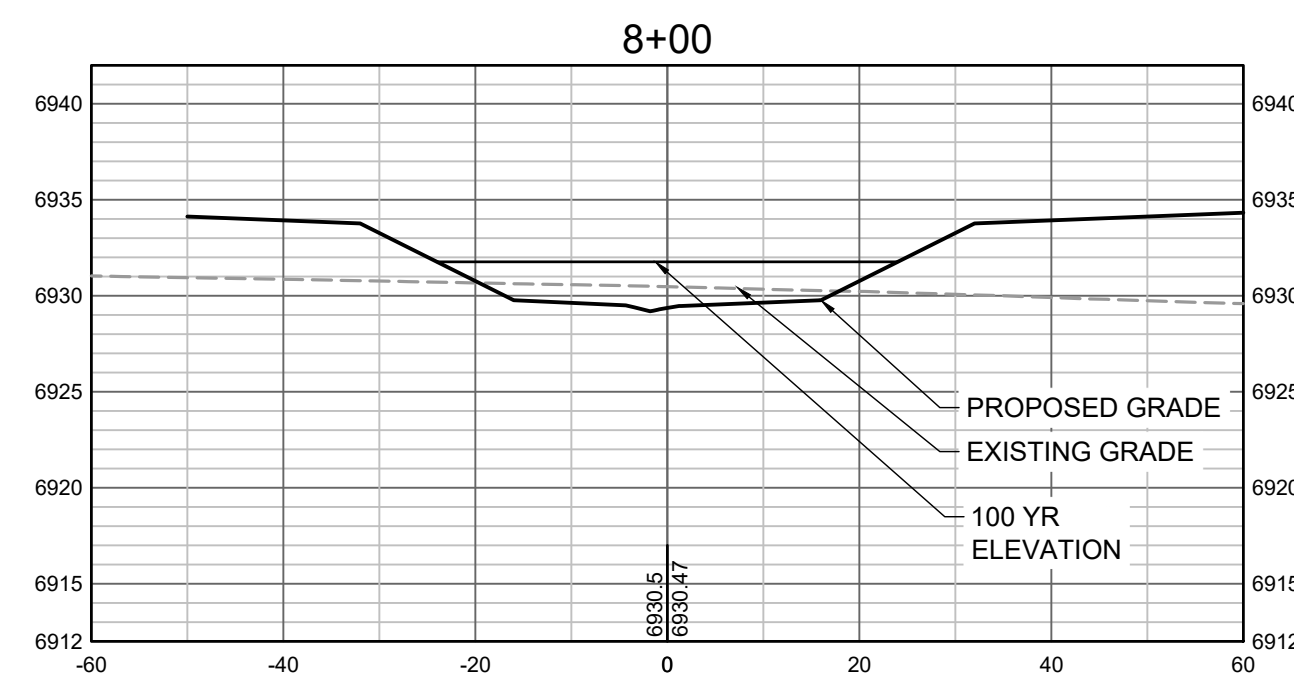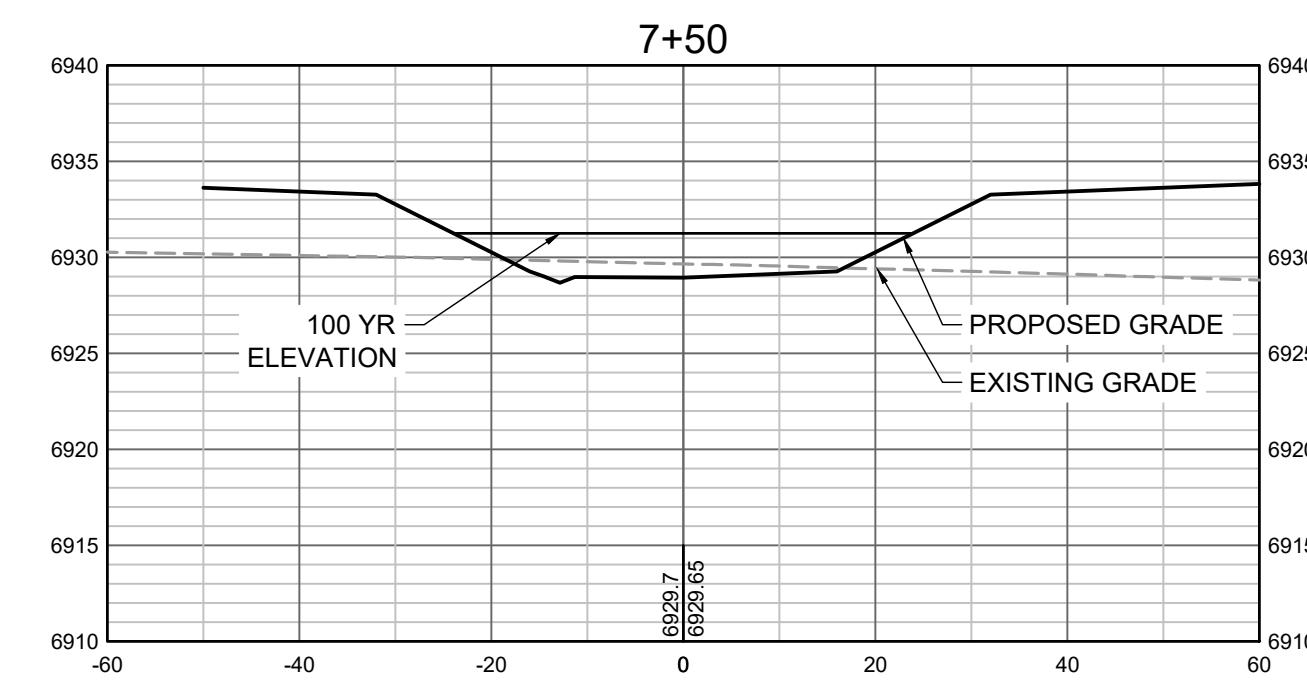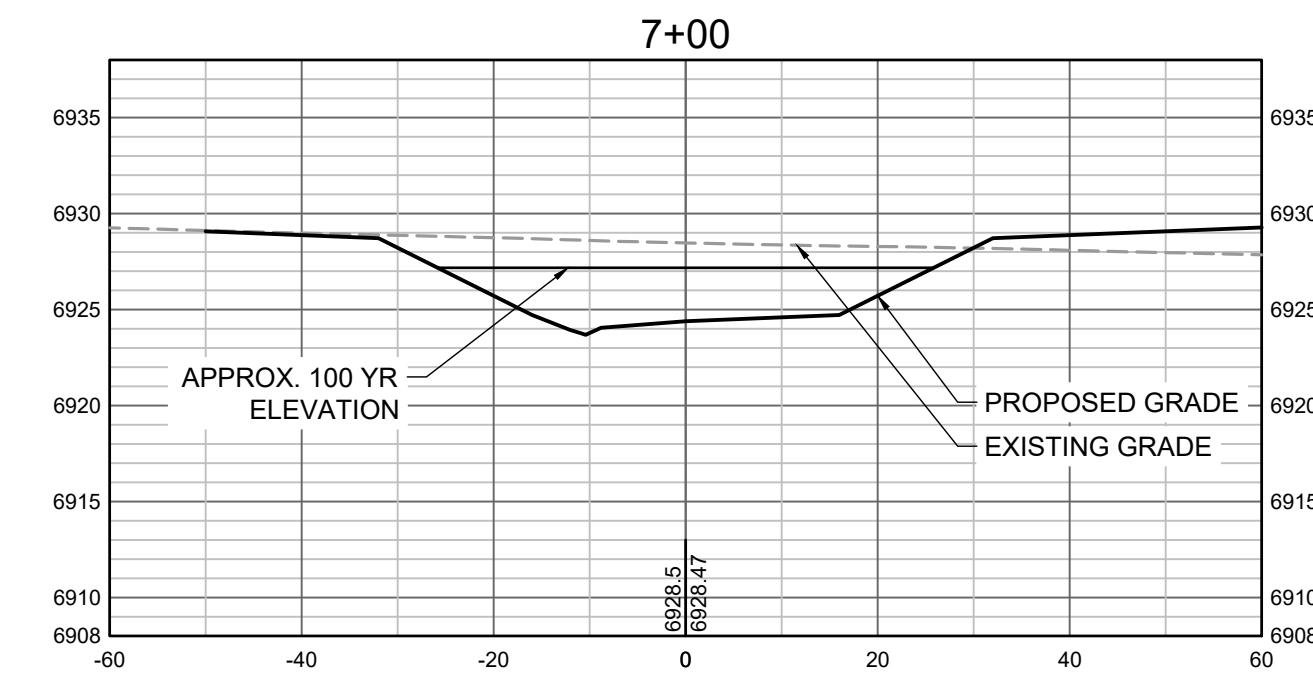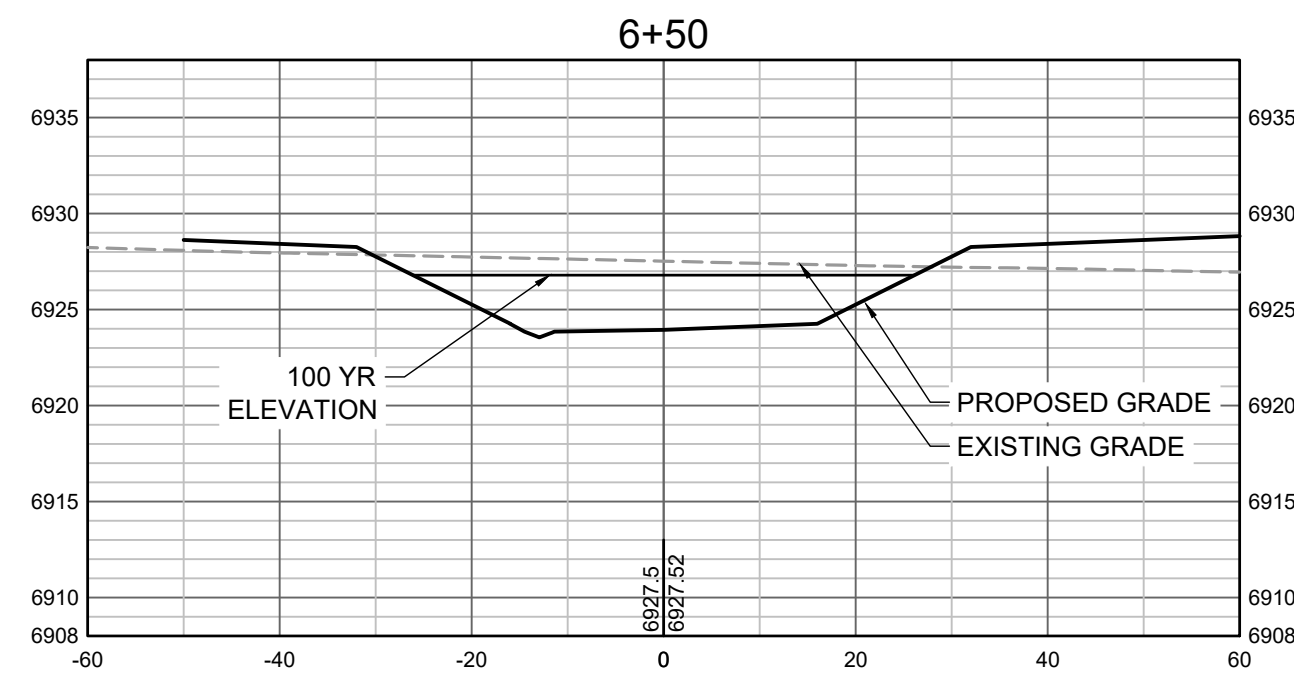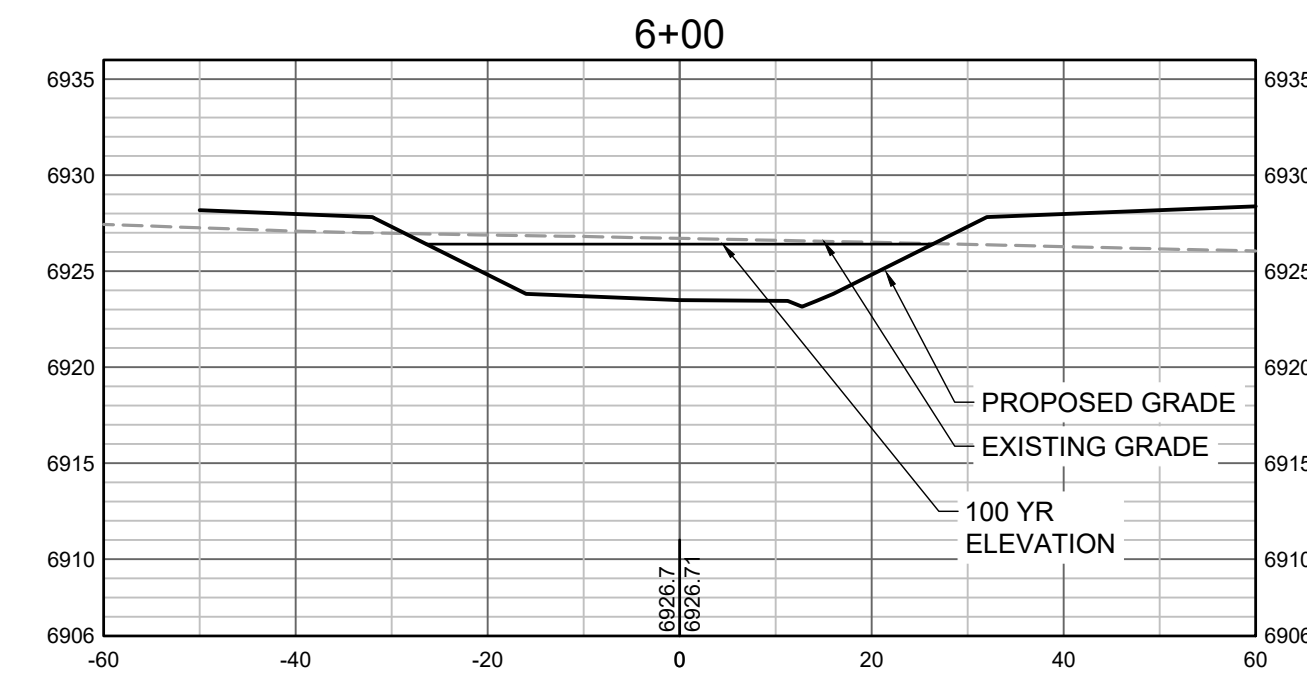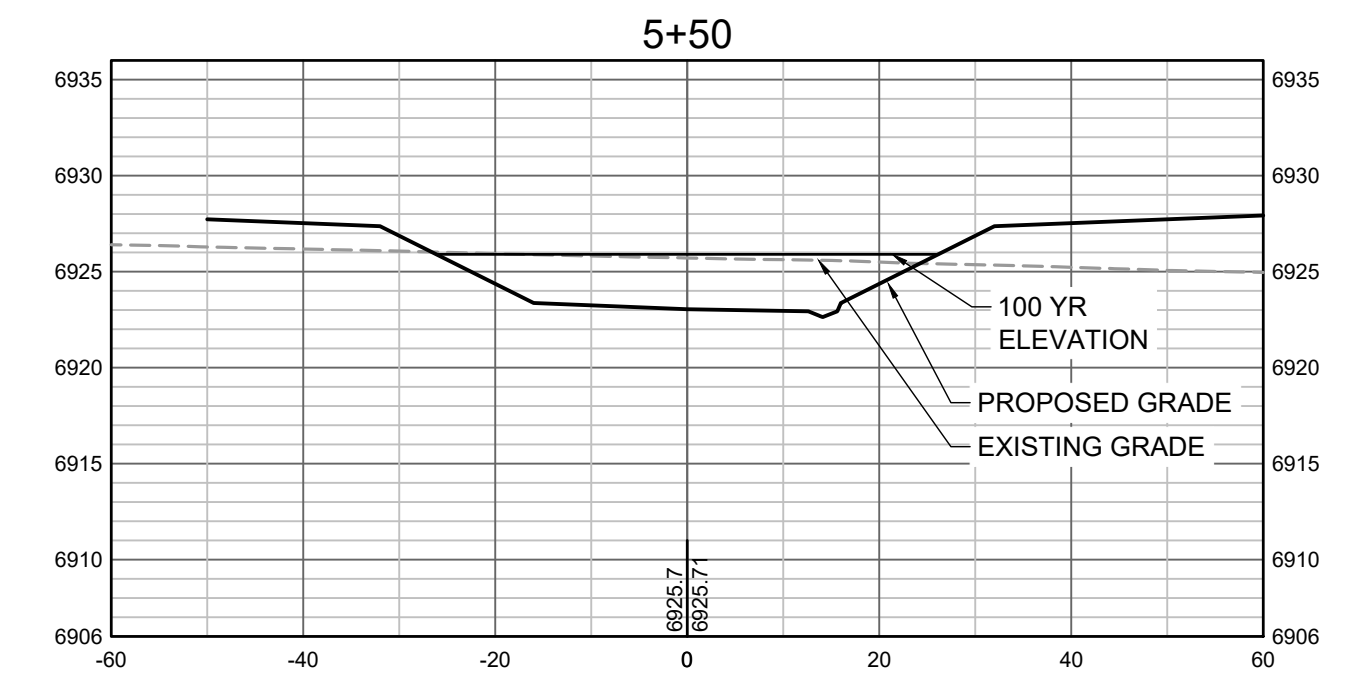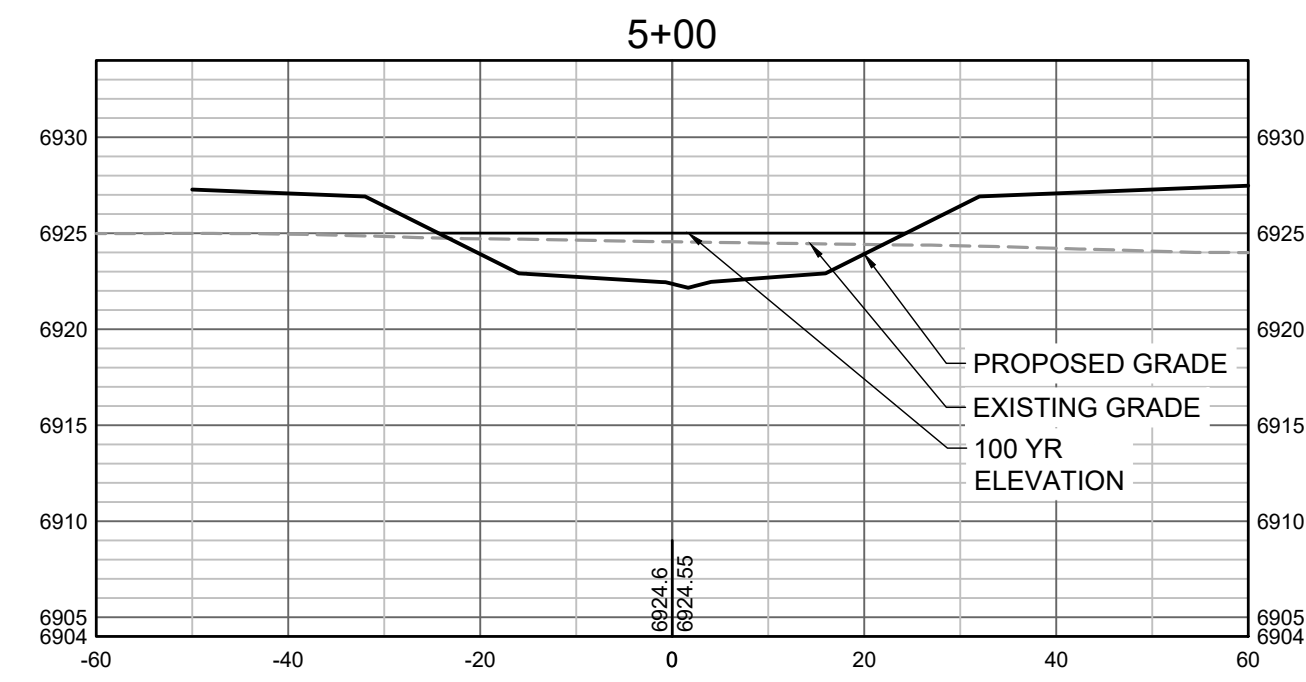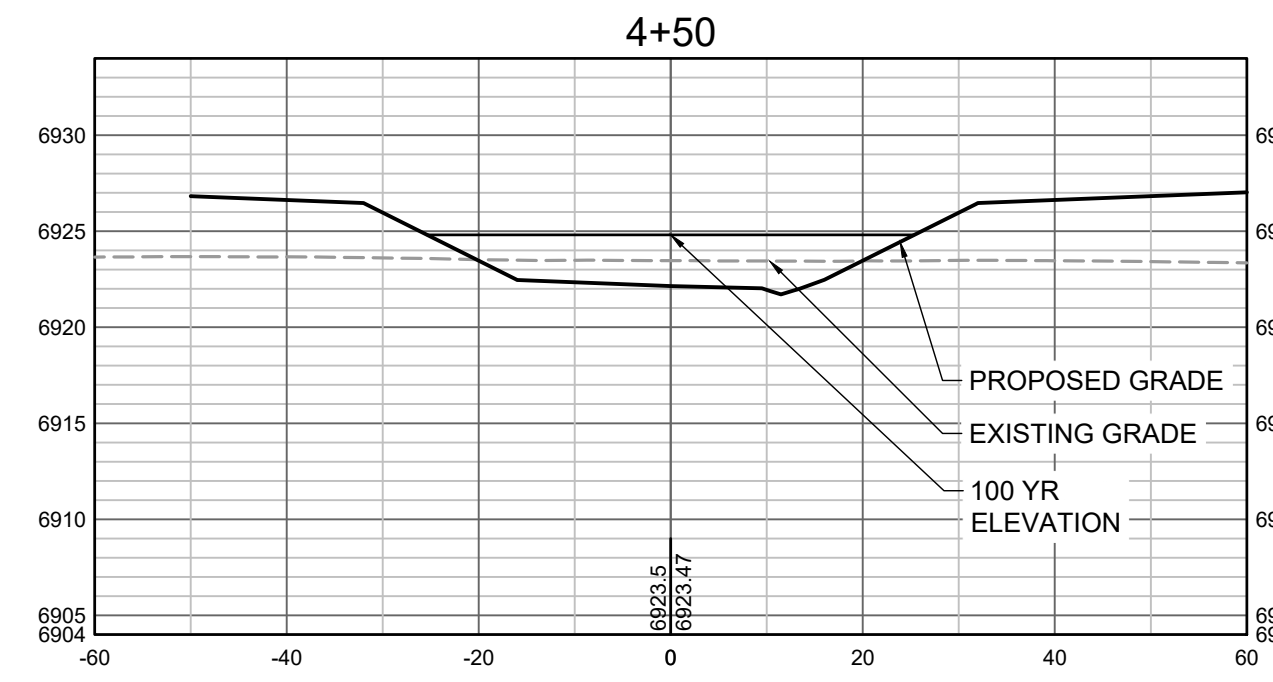

PROPOSED GRADES TO TIE INTO GRANDVIEW RESERVE FILING 1. REFER TO THE GRANDVIEW RESERVE FILING 1 PLAN SET FOR CONTINUATION OF GRADING THAT IS BEING TIED INTO OUTSIDE OF CHANNEL GRADING LIMITS.

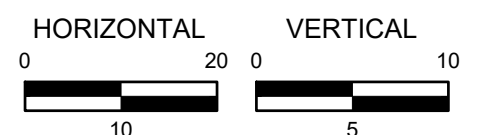

HR GREEN Xrefs: xgs-1-dh01

DRAWN BY: TBI JOB DATE: 3/22/2023
 APPROVED: CMM JOB NUMBER: 201662.03
 CAD DATE: 3/27/2023
 CAD FILE: J:\2020\201662.03\CAD\DWGS\C\CROSS SECTIONS

BAR IS ONE INCH ON OFFICIAL DRAWINGS.
 IF NOT ONE INCH, ADJUST SCALE ACCORDINGLY.

NO.	DATE	BY	REVISION DESCRIPTION












HR GREEN - DENVER
 5619 DTC PARKWAY SUITE 1150
 DENVER CO 80111
 PHONE: 720.602.4999
 FAX: 844.273.1057


GRANDVIEW RESERVE (DRAINAGE A & B)
DR HORTON
 FALCON, COLORADO

CONSTRUCTION DOCUMENTS
 TRIBUTARY 2 CROSS SECTIONS

SHEET
CS2
32

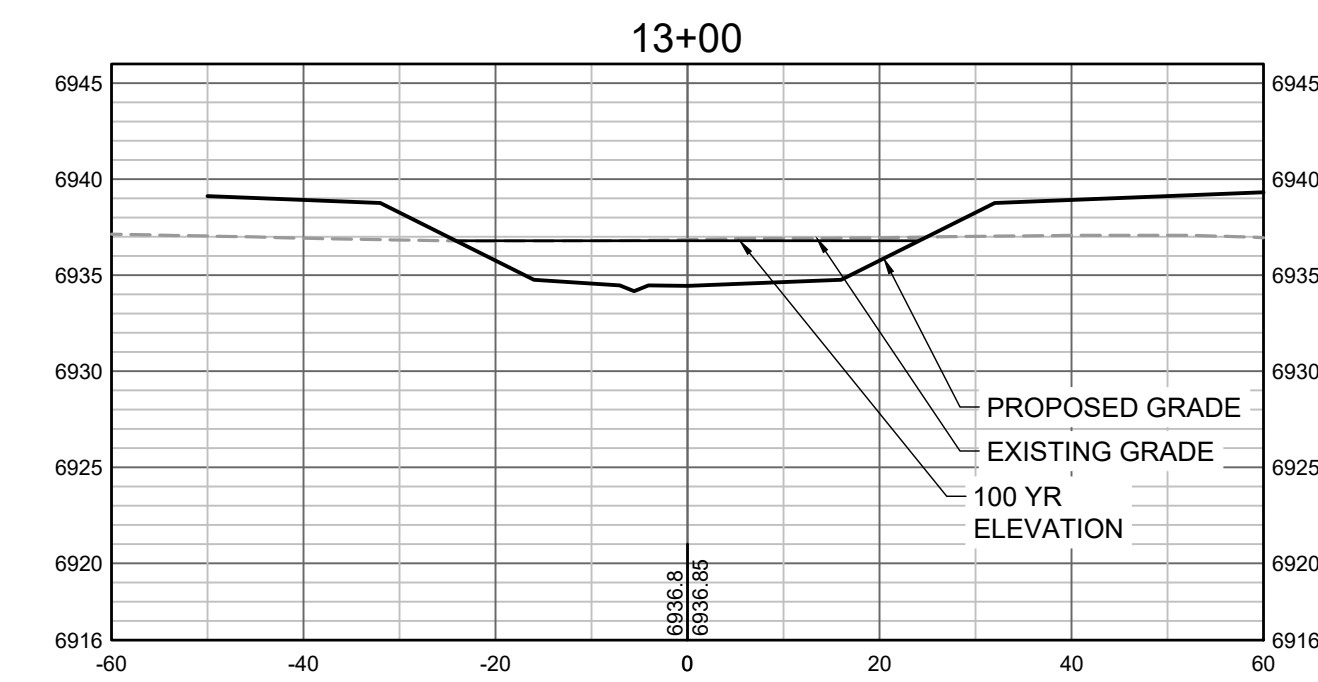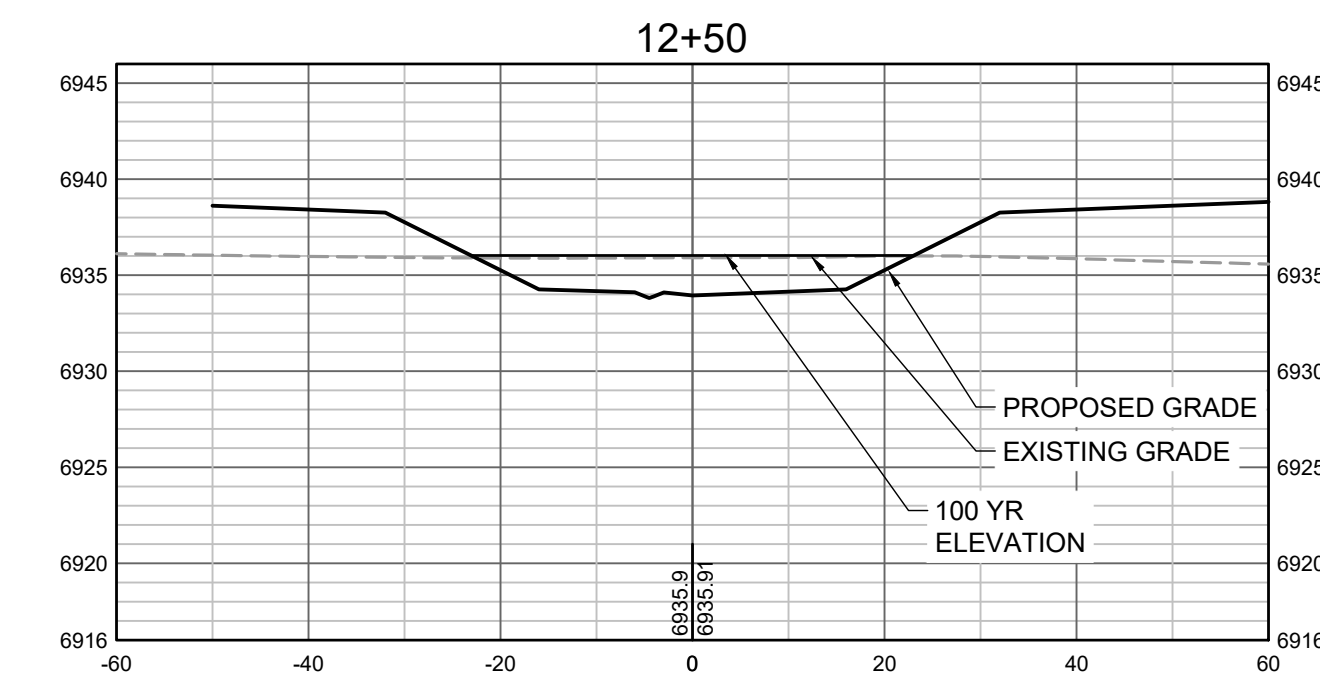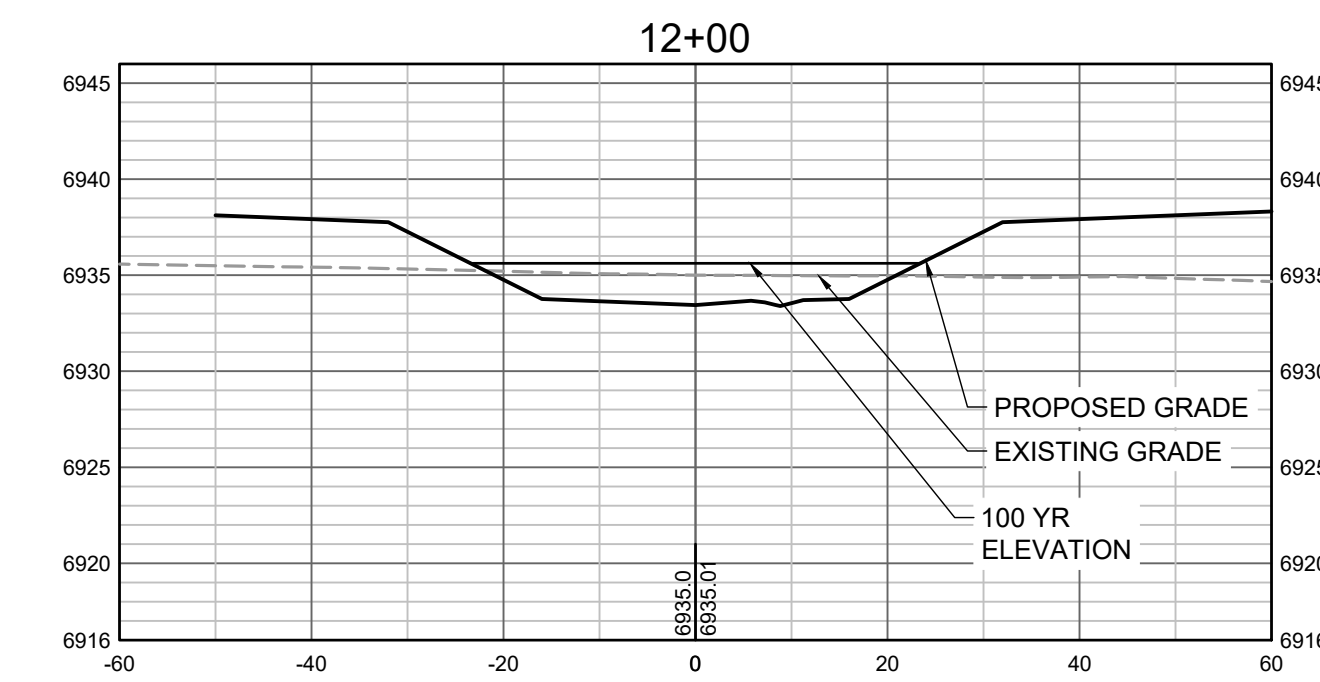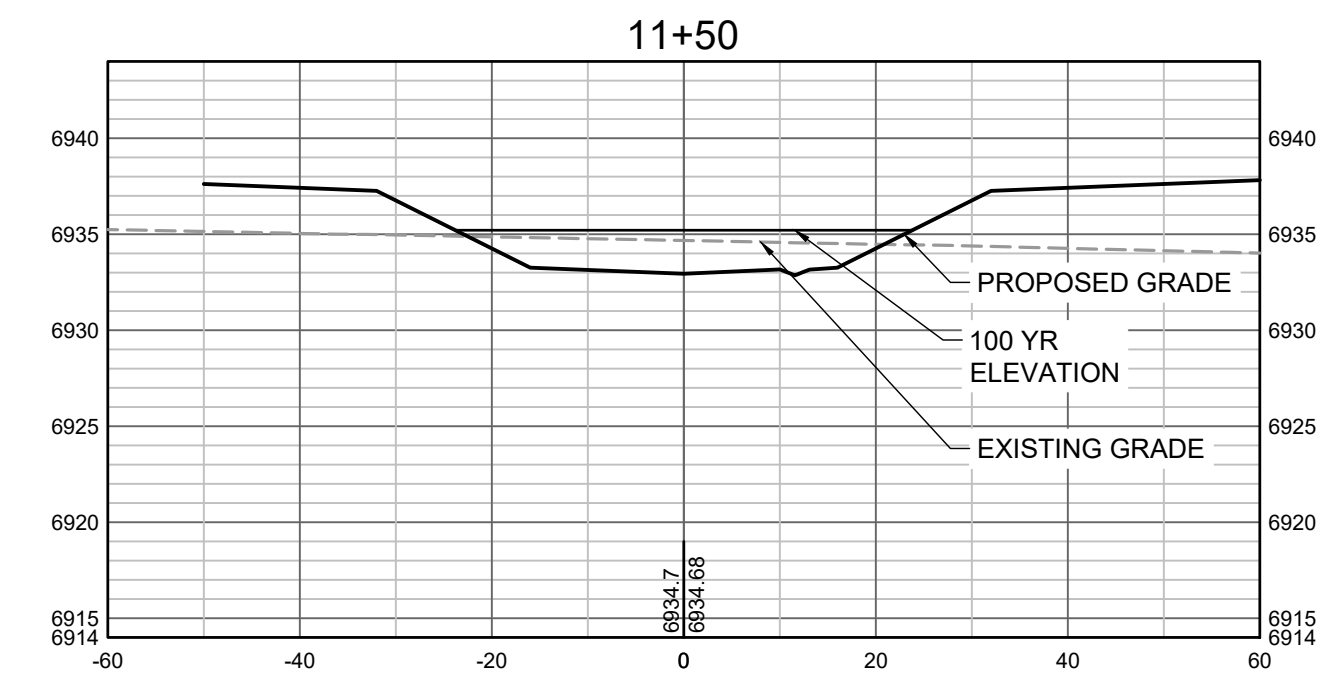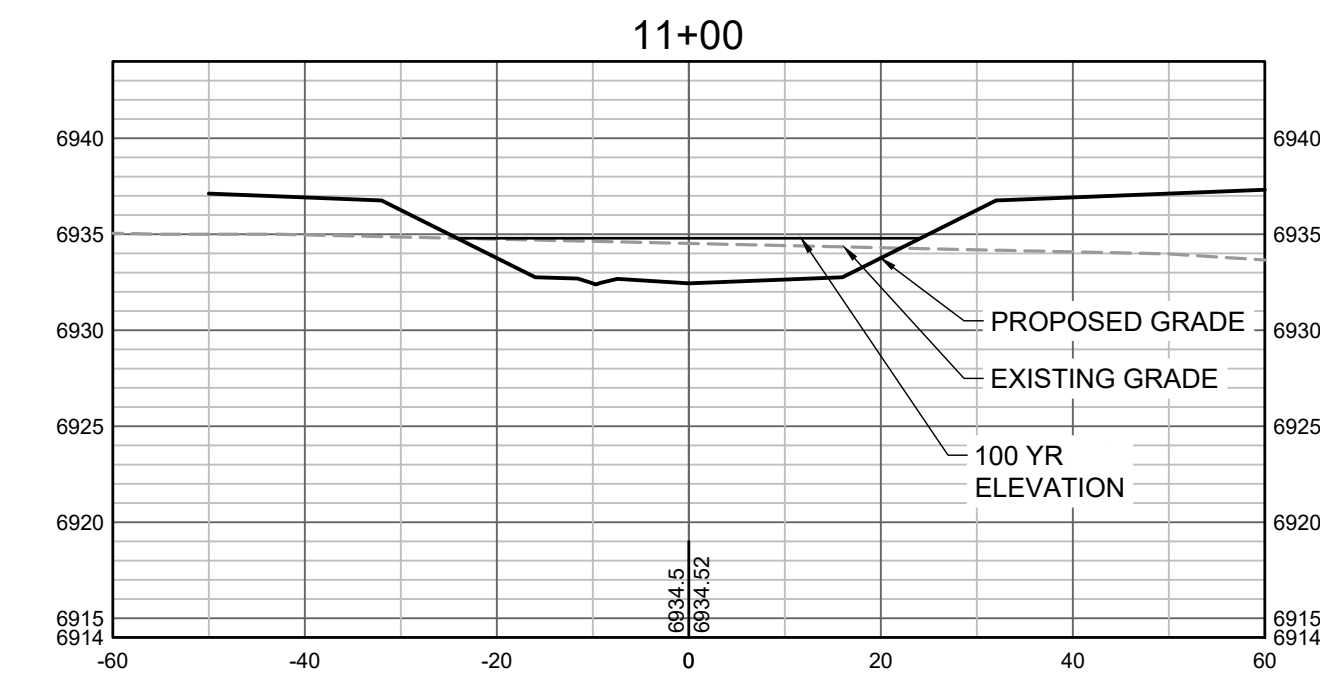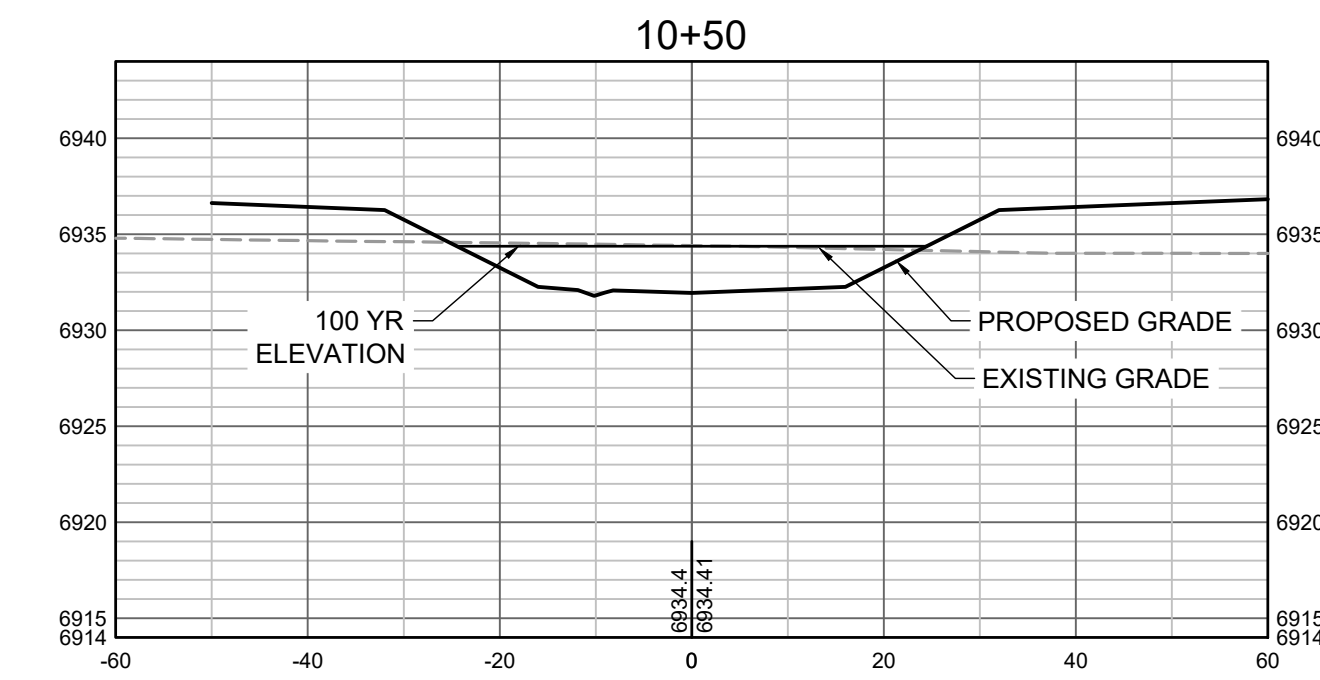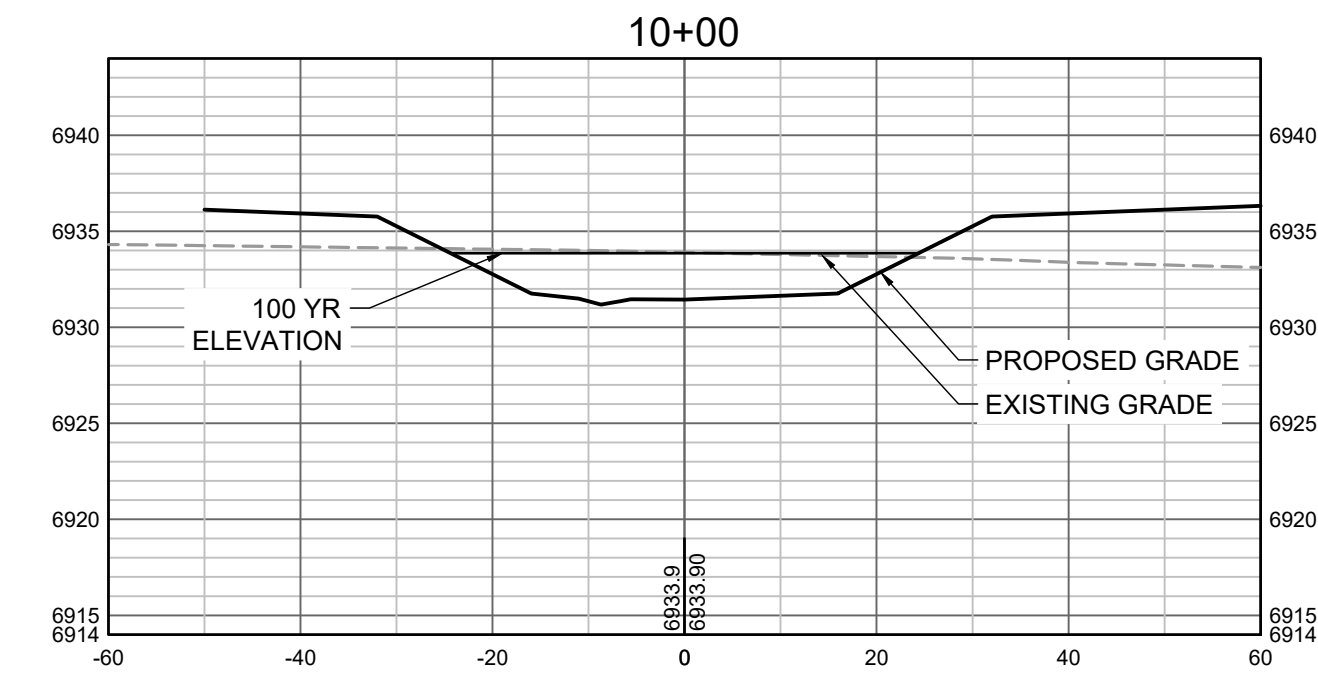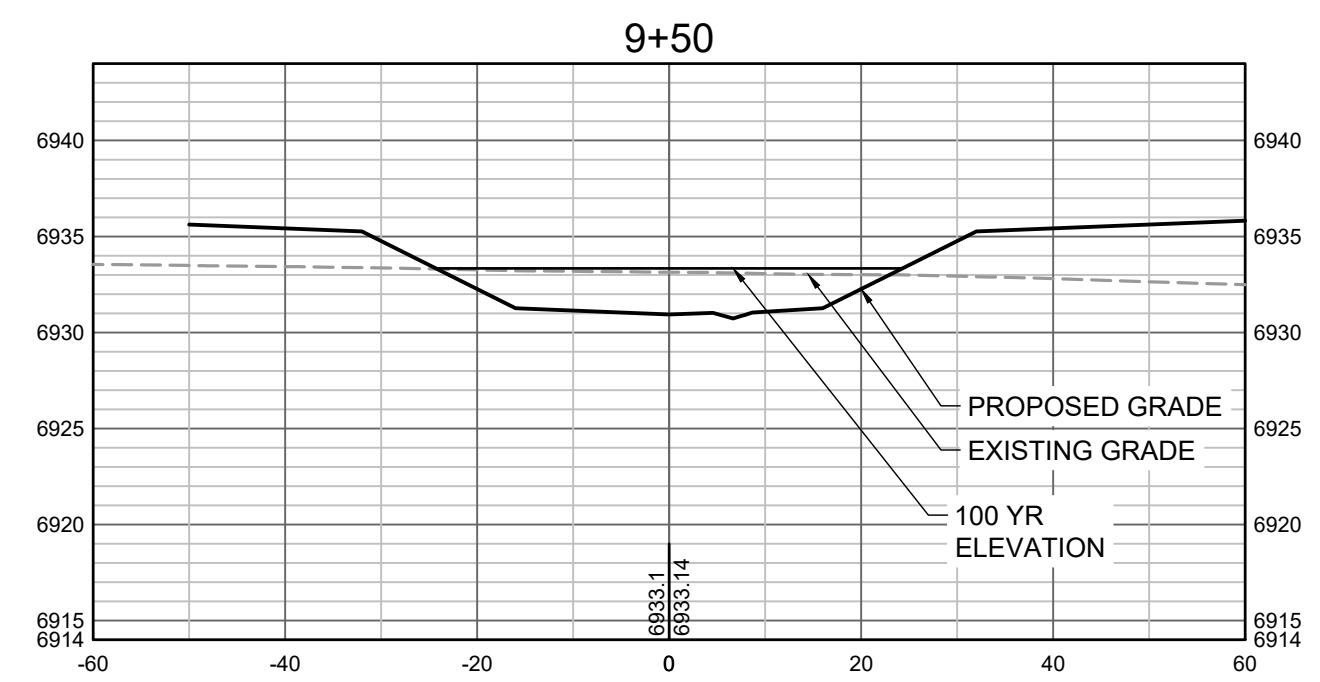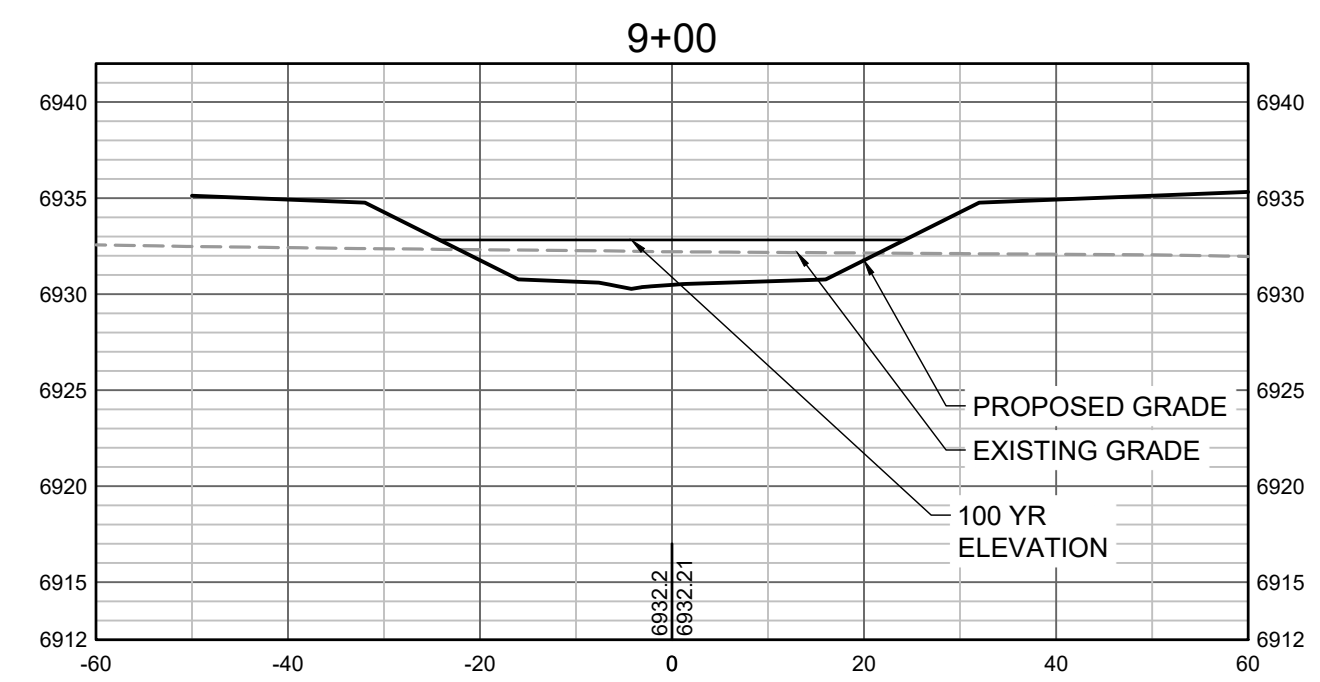

PROPOSED GRADES TO TIE INTO GRANDVIEW RESERVE FILING 1. REFER TO THE GRANDVIEW RESERVE FILING 1 PLAN SET FOR CONTINUATION OF GRADING THAT IS BEING TIED INTO OUTSIDE OF CHANNEL GRADING LIMITS.

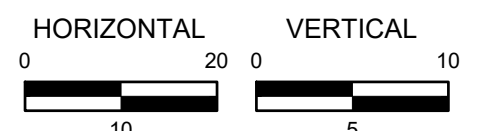

HR GREEN Xrefs: xgs-1-dh01

DRAWN BY: TBI JOB DATE: 3/22/2023
 APPROVED: CMM JOB NUMBER: 201662.03
 CAD DATE: 3/27/2023
 CAD FILE: J:\2020\201662.03\CAD\DWG\C\CROSS SECTIONS

BAR IS ONE INCH ON OFFICIAL DRAWINGS.
 IF NOT ONE INCH, ADJUST SCALE ACCORDINGLY.

NO.	DATE	BY	REVISION DESCRIPTION












HR GREEN - DENVER
 5619 DTC PARKWAY SUITE 1150
 DENVER CO 80111
 PHONE: 720.602.4999
 FAX: 844.273.1057


GRANDVIEW RESERVE (DRAINAGE A & B)
DR HORTON
 FALCON, COLORADO

CONSTRUCTION DOCUMENTS
 TRIBUTARY 2 CROSS SECTIONS

SHEET
CS3
33

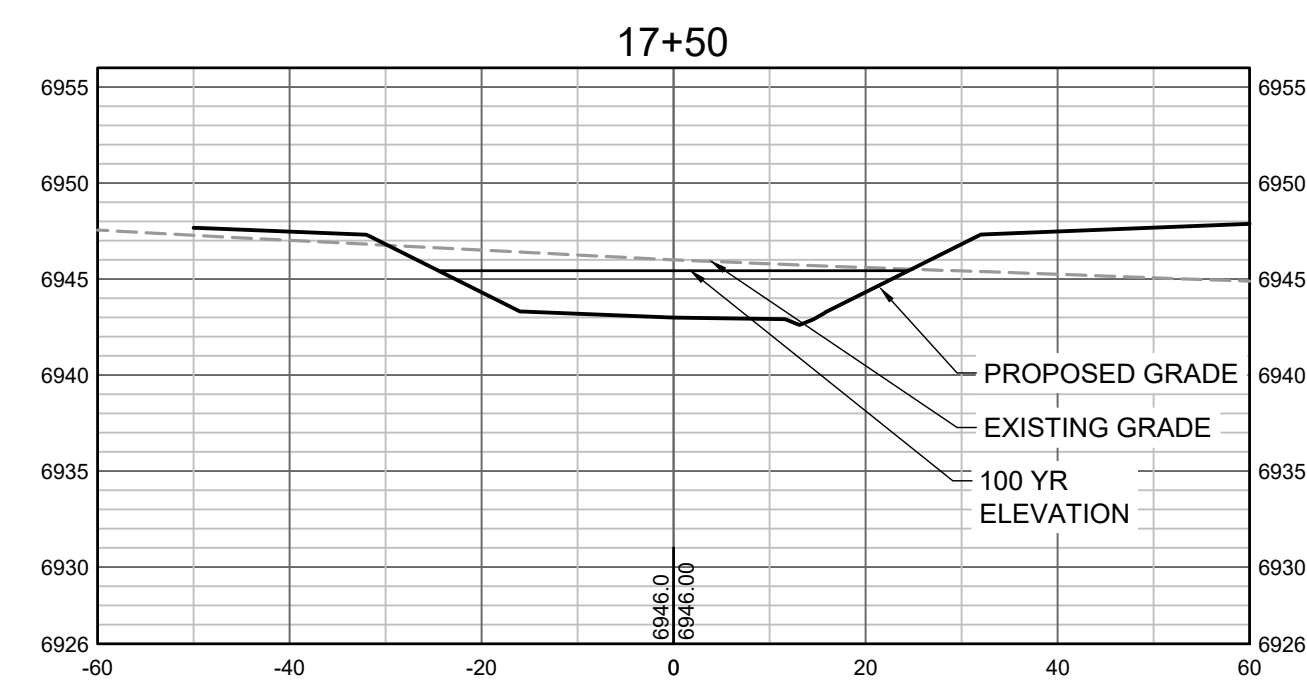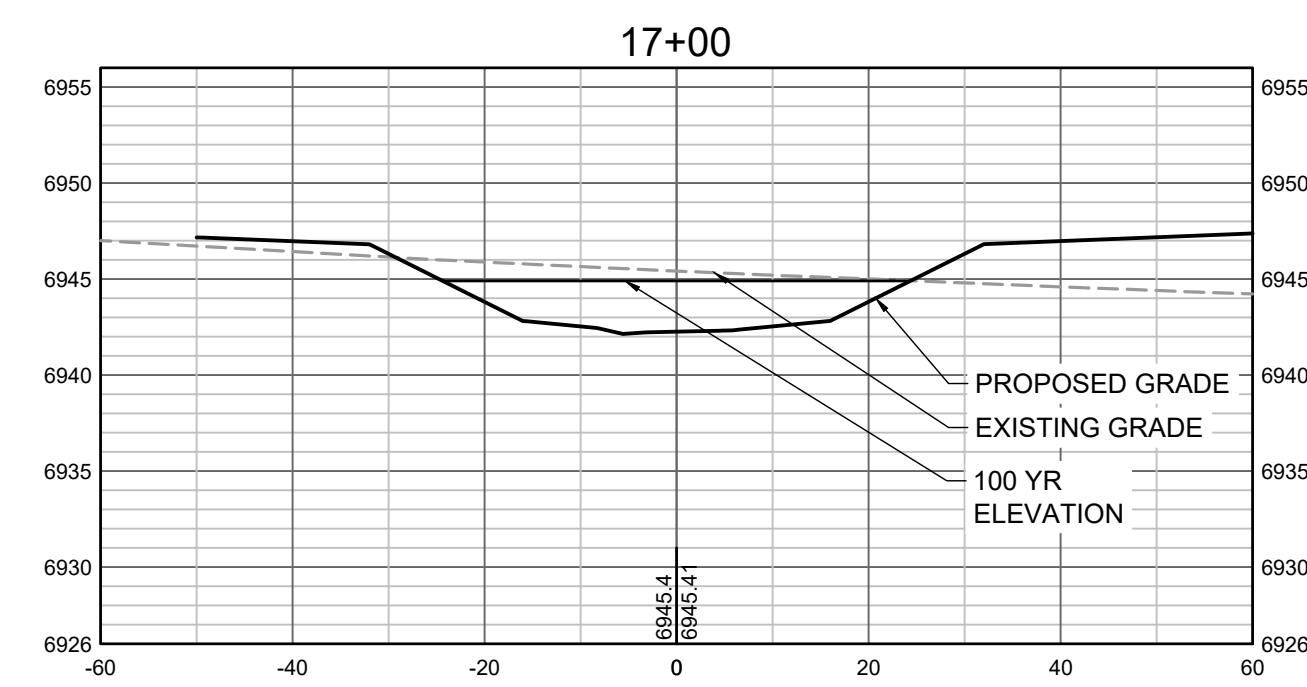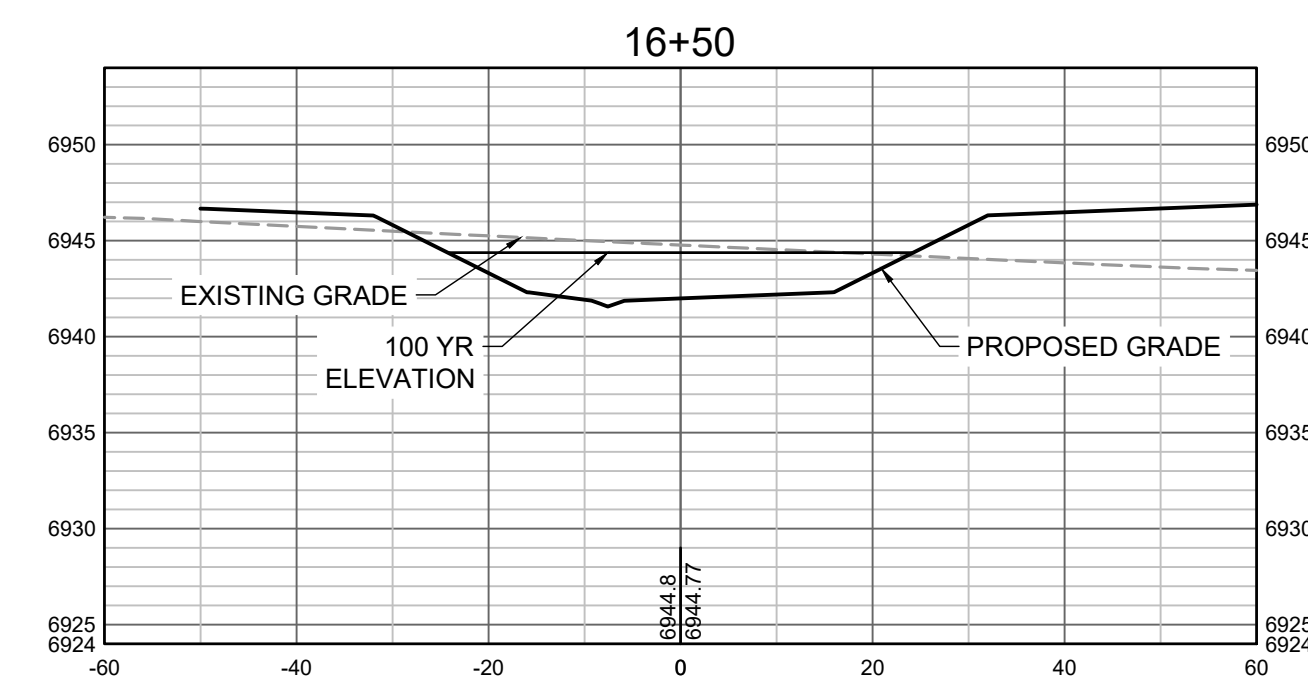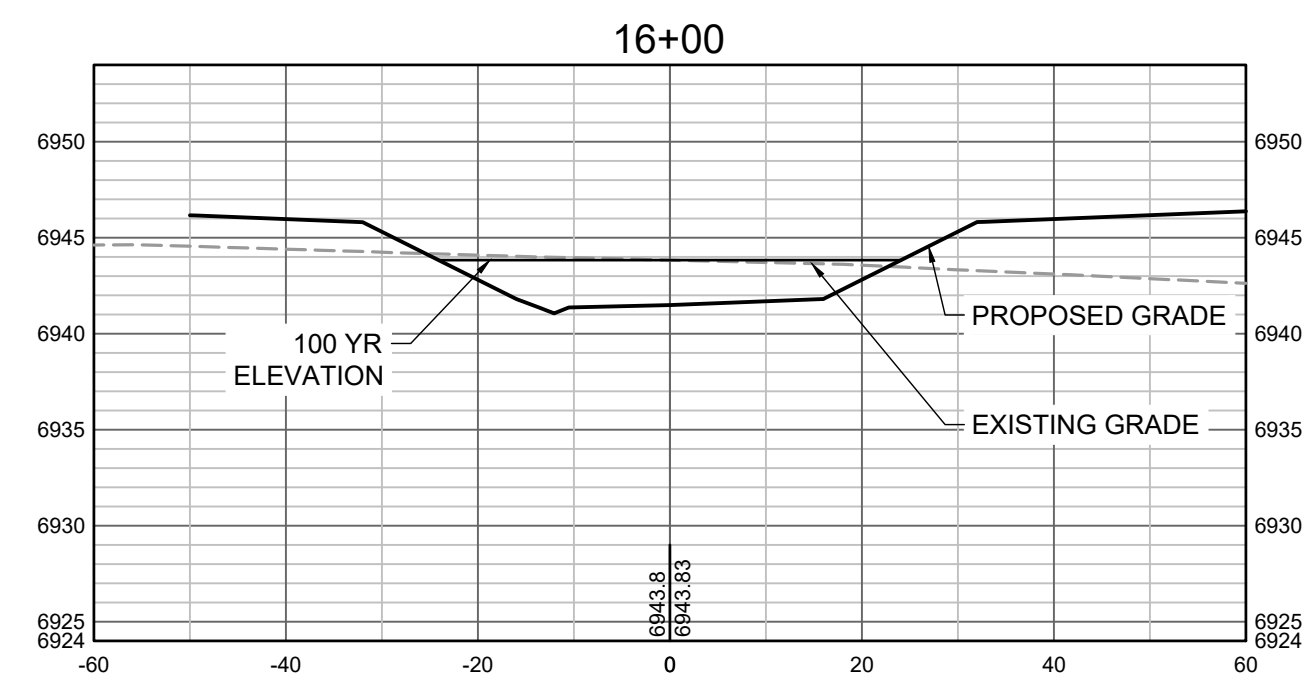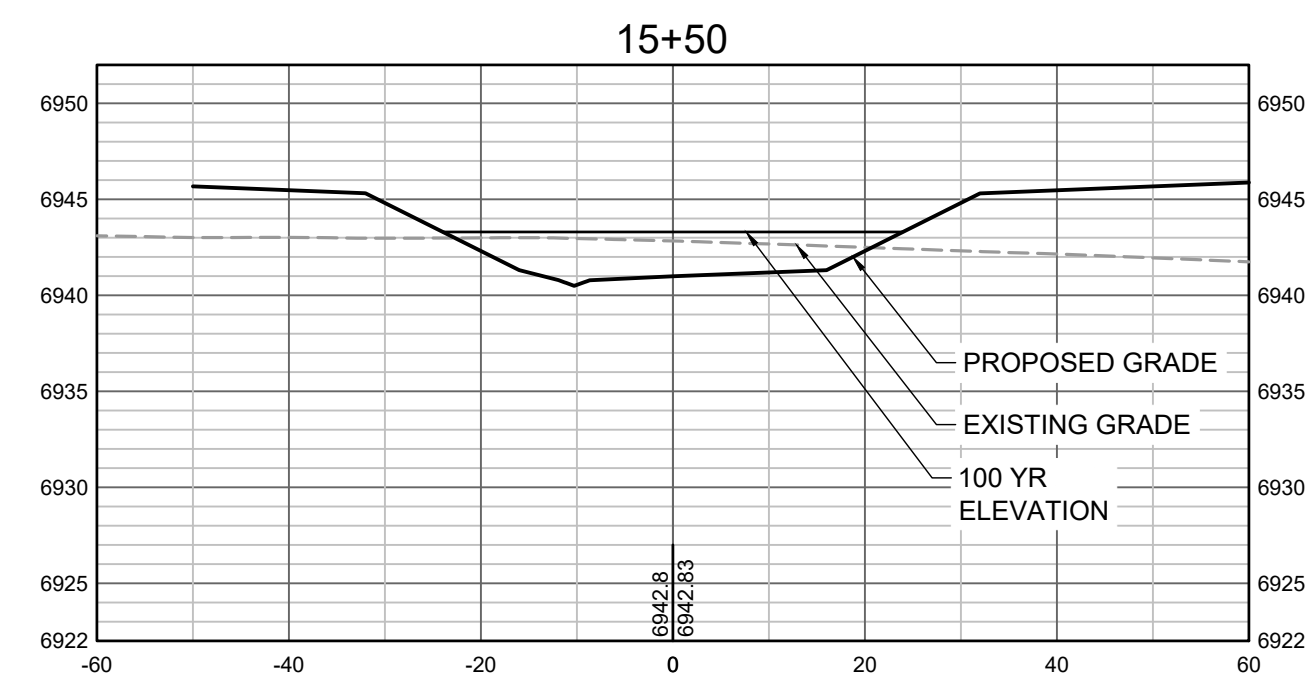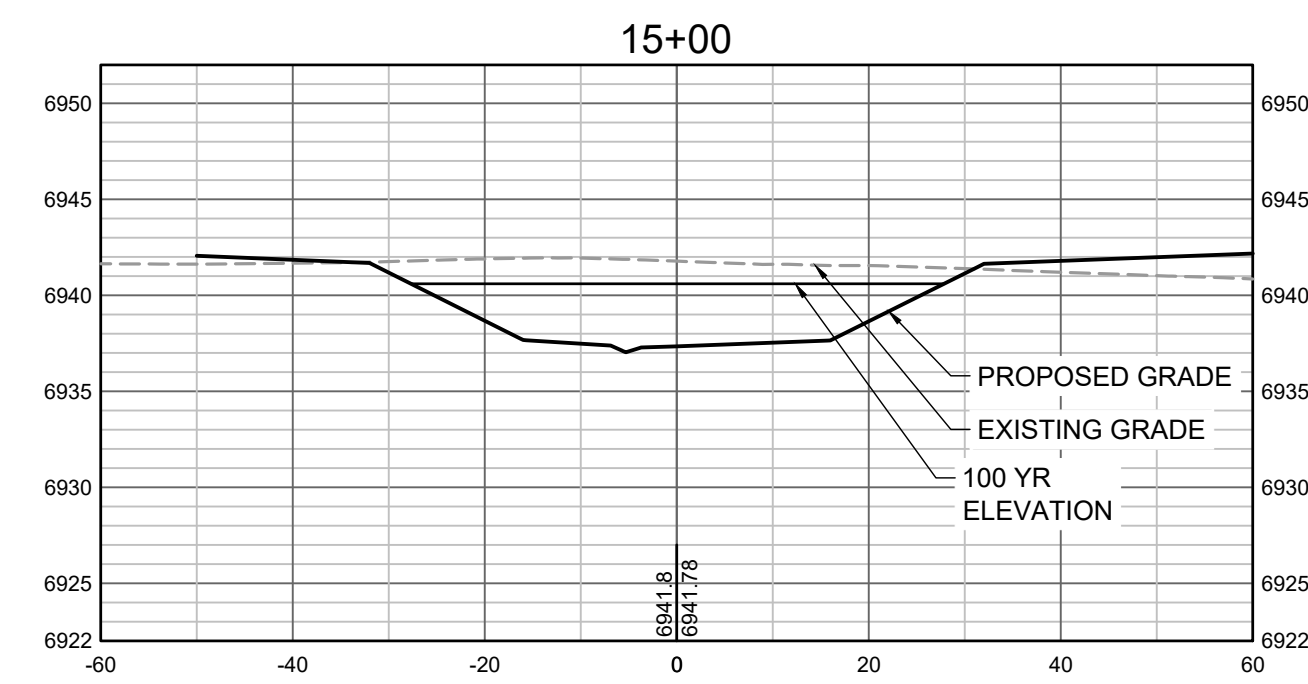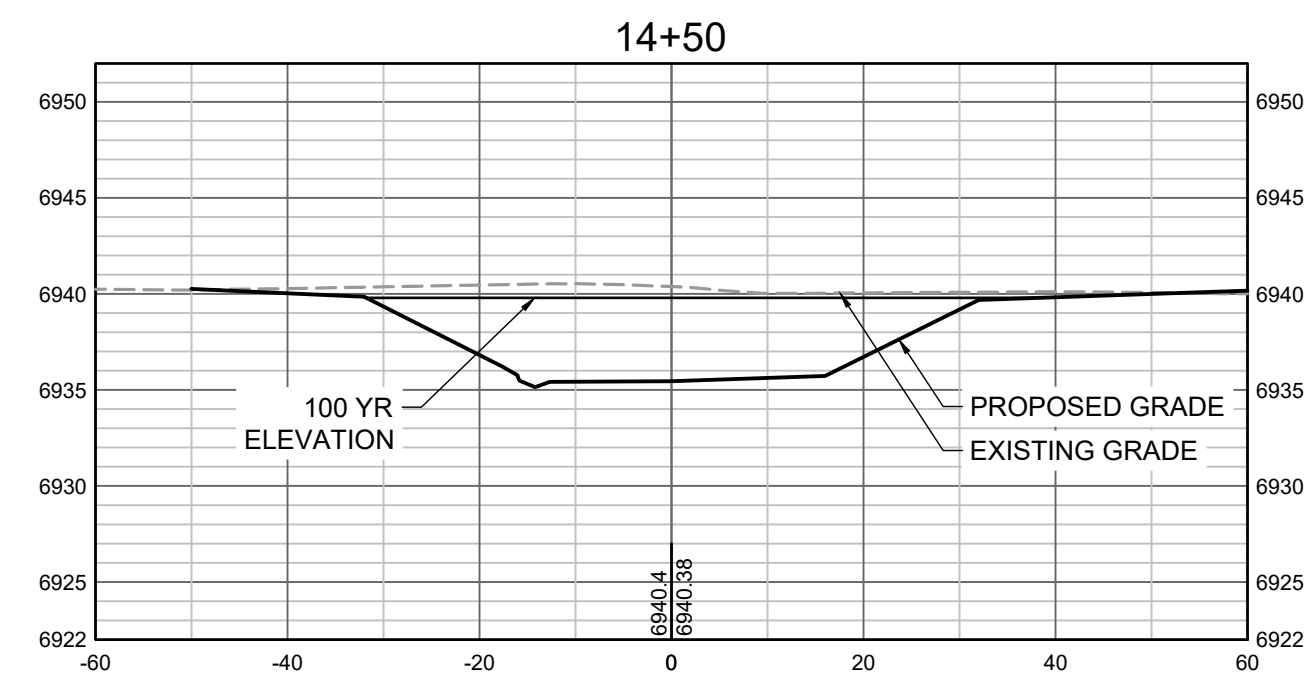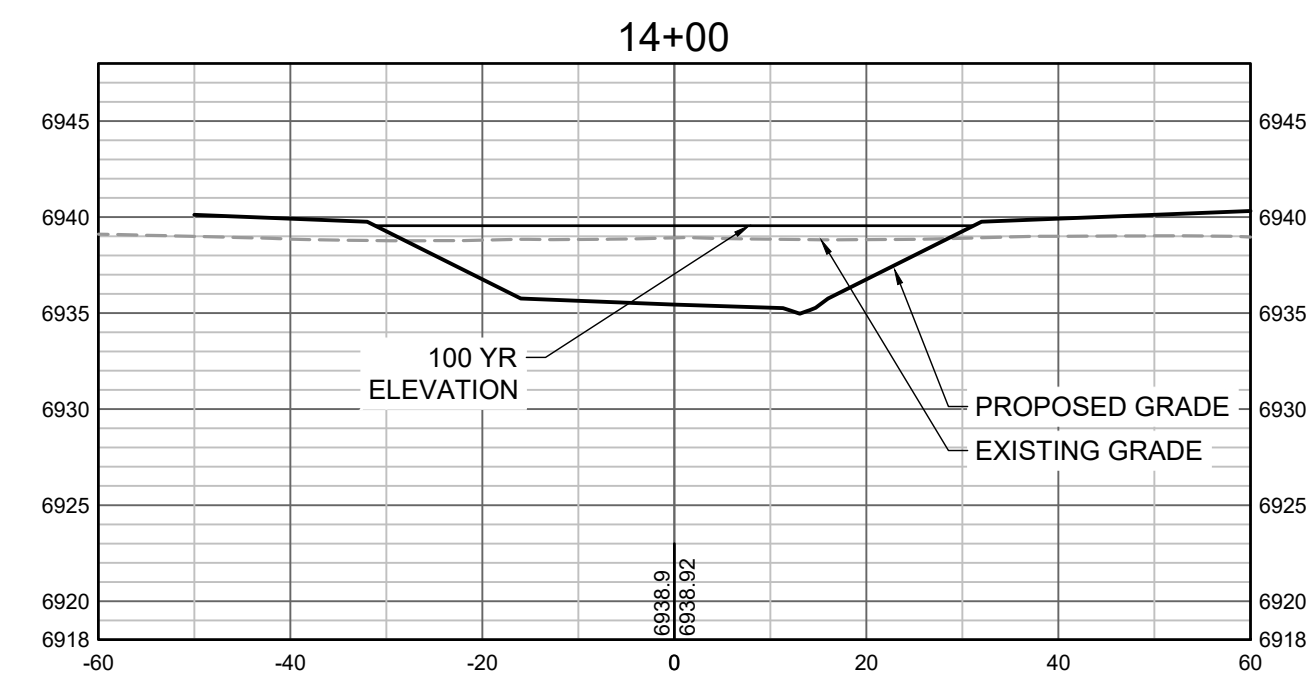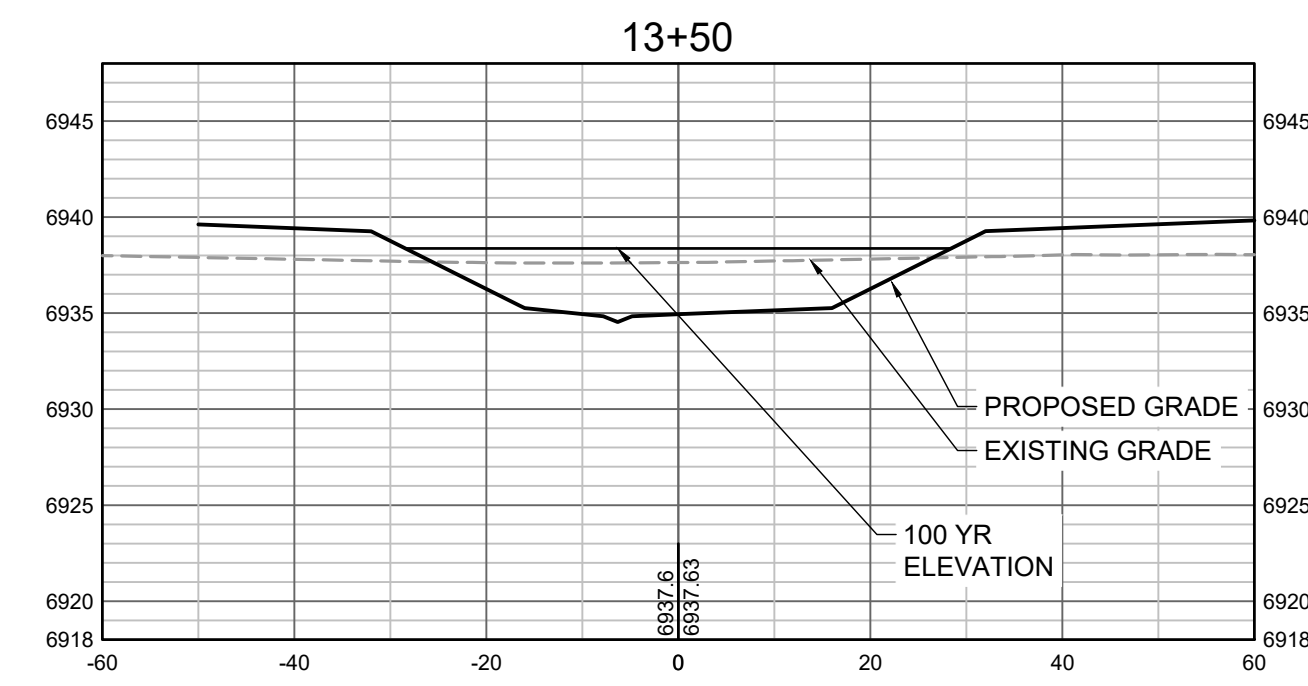

PROPOSED GRADES TO TIE INTO GRANDVIEW RESERVE FILING 1. REFER TO THE GRANDVIEW RESERVE FILING 1 PLAN SET FOR CONTINUATION OF GRADING THAT IS BEING TIED INTO OUTSIDE OF CHANNEL GRADING LIMITS.

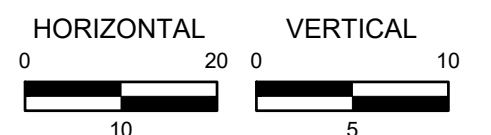

HR GREEN Xrefs: xgs1-dh01

DRAWN BY: TBI JOB DATE: 3/22/2023
 APPROVED: CMM JOB NUMBER: 201662.03
 CAD DATE: 3/27/2023
 CAD FILE: J:\2020\201662.03\CAD\DWG\C\CROSS SECTIONS

BAR IS ONE INCH ON OFFICIAL DRAWINGS.
 IF NOT ONE INCH, ADJUST SCALE ACCORDINGLY.










NO.	DATE	BY	REVISION DESCRIPTION

HRGreen
 HR GREEN - DENVER
 5619 DTC PARKWAY SUITE 1150
 DENVER CO 80111
 PHONE: 720.602.4999
 FAX: 844.273.1057


GRANDVIEW RESERVE (DRAINAGE A & B)
DR HORTON
 FALCON, COLORADO

CONSTRUCTION DOCUMENTS
 TRIBUTARY 2 CROSS SECTIONS

SHEET
CS4
34

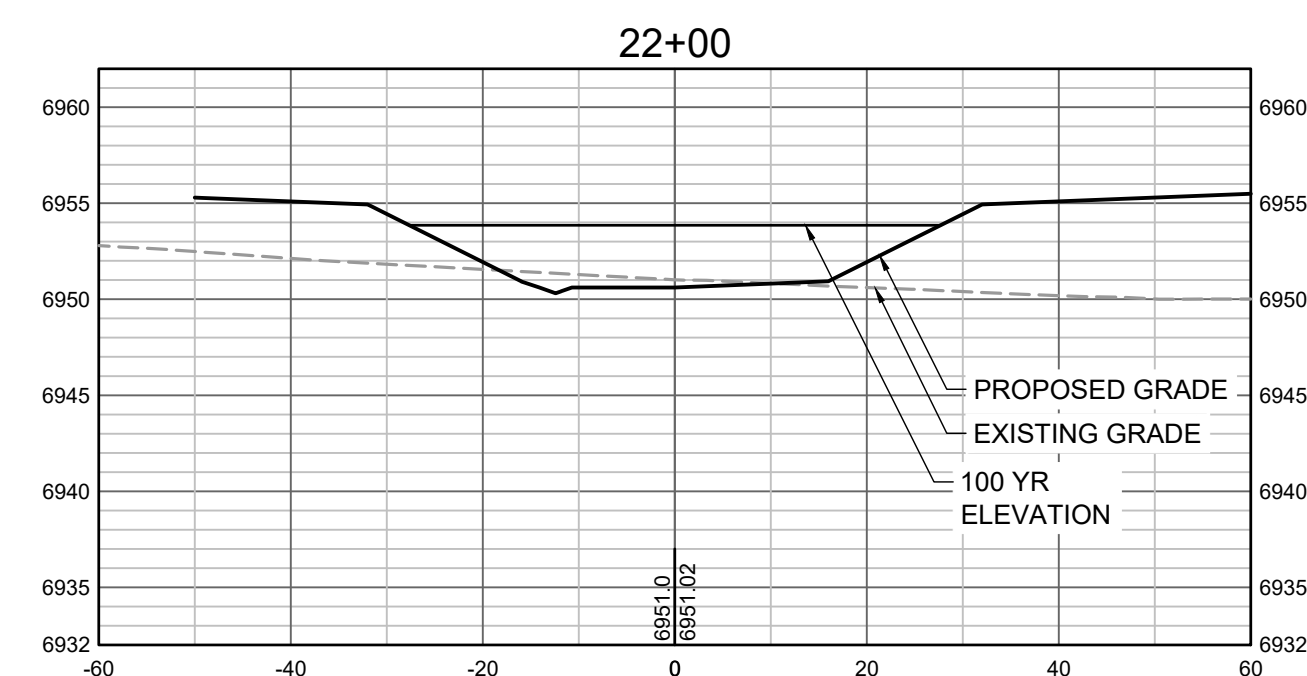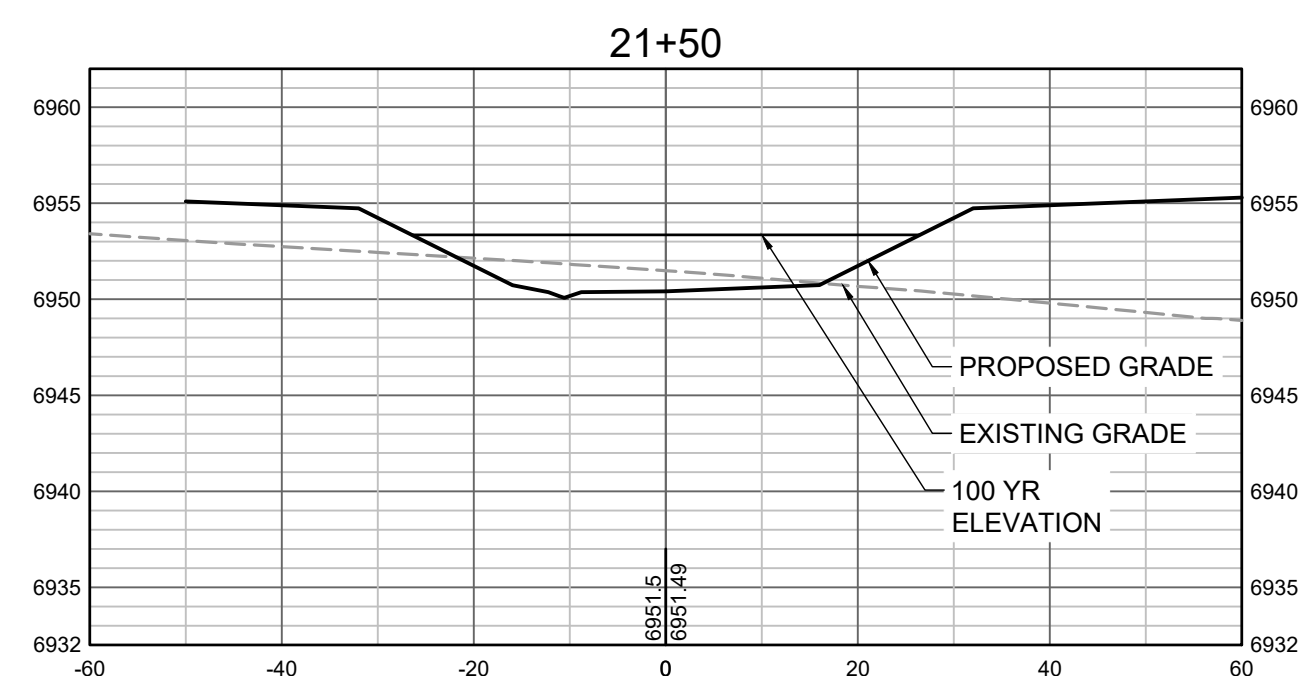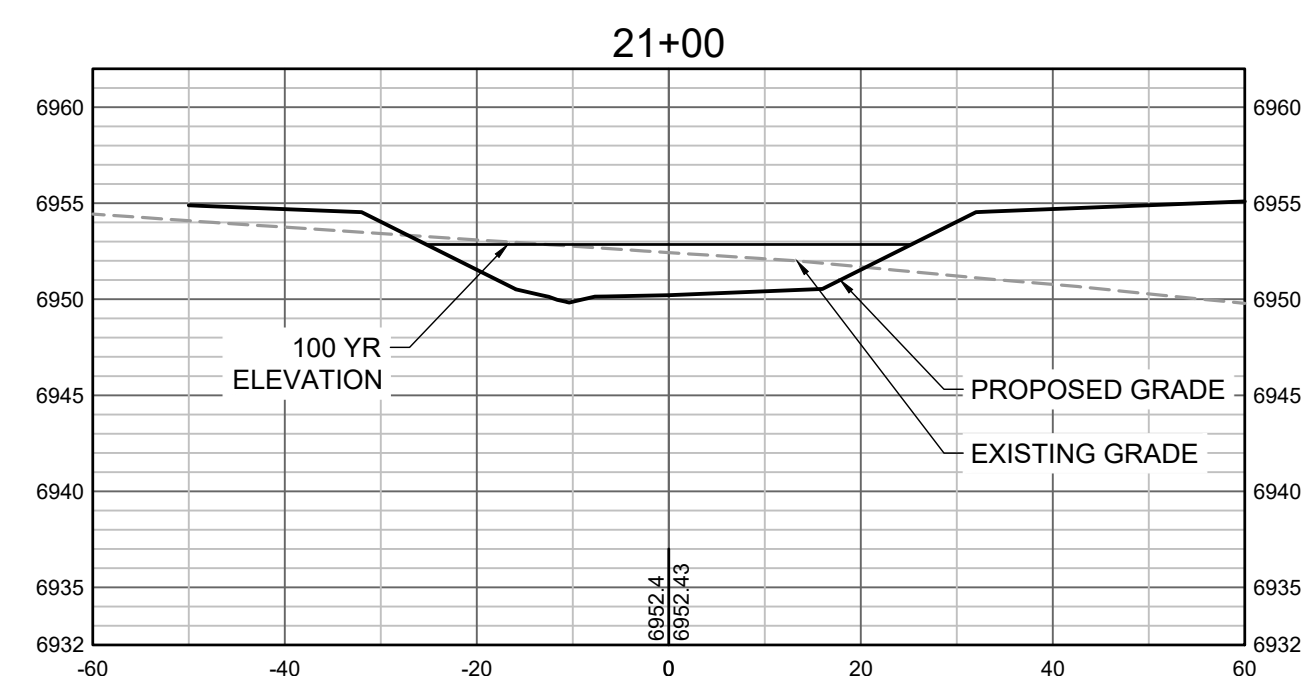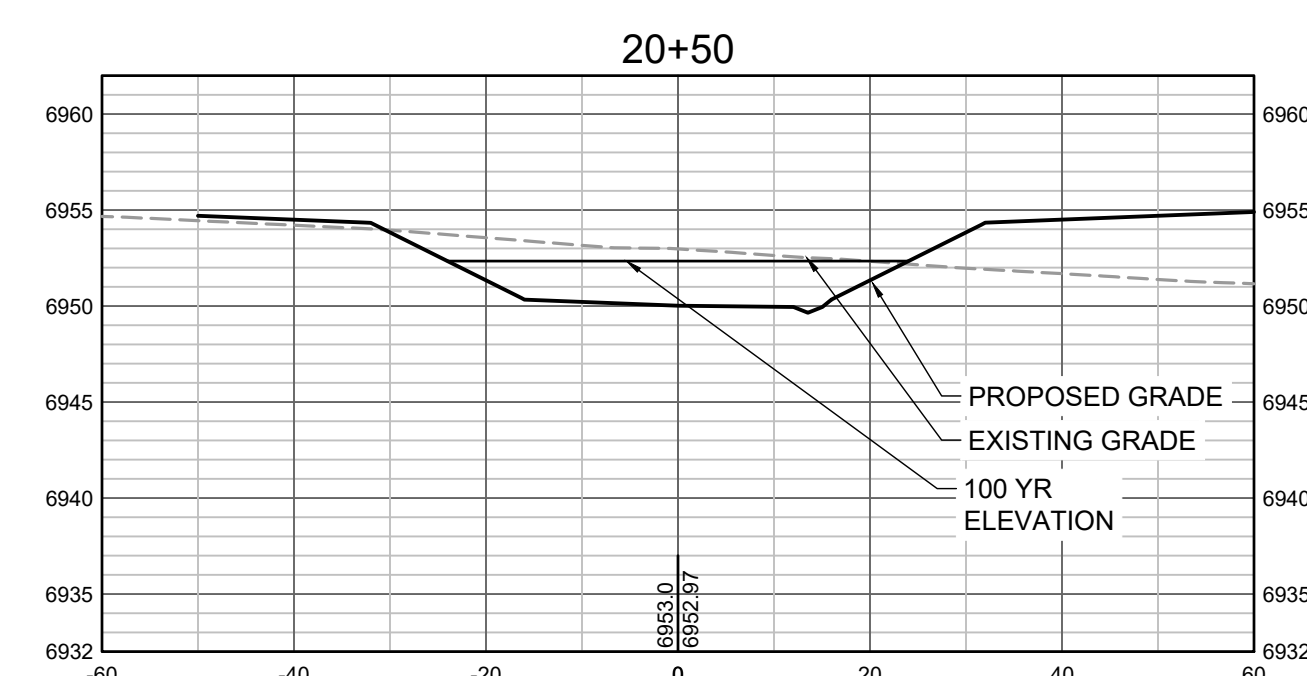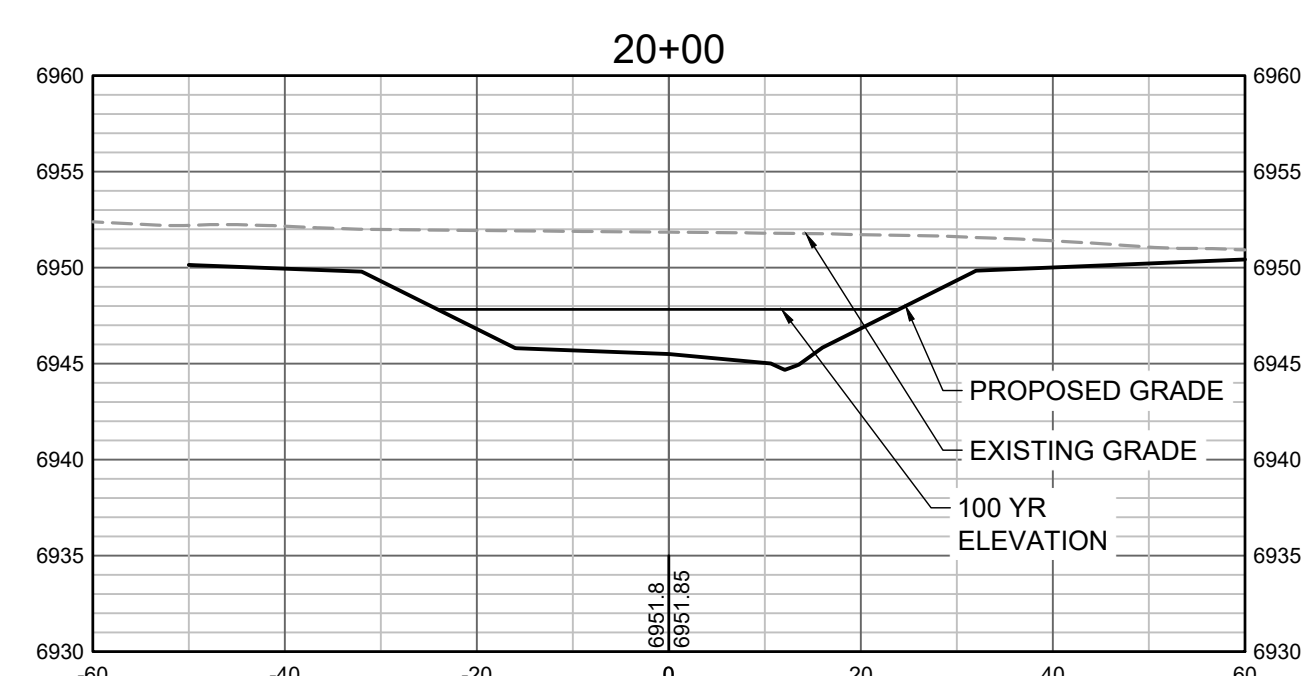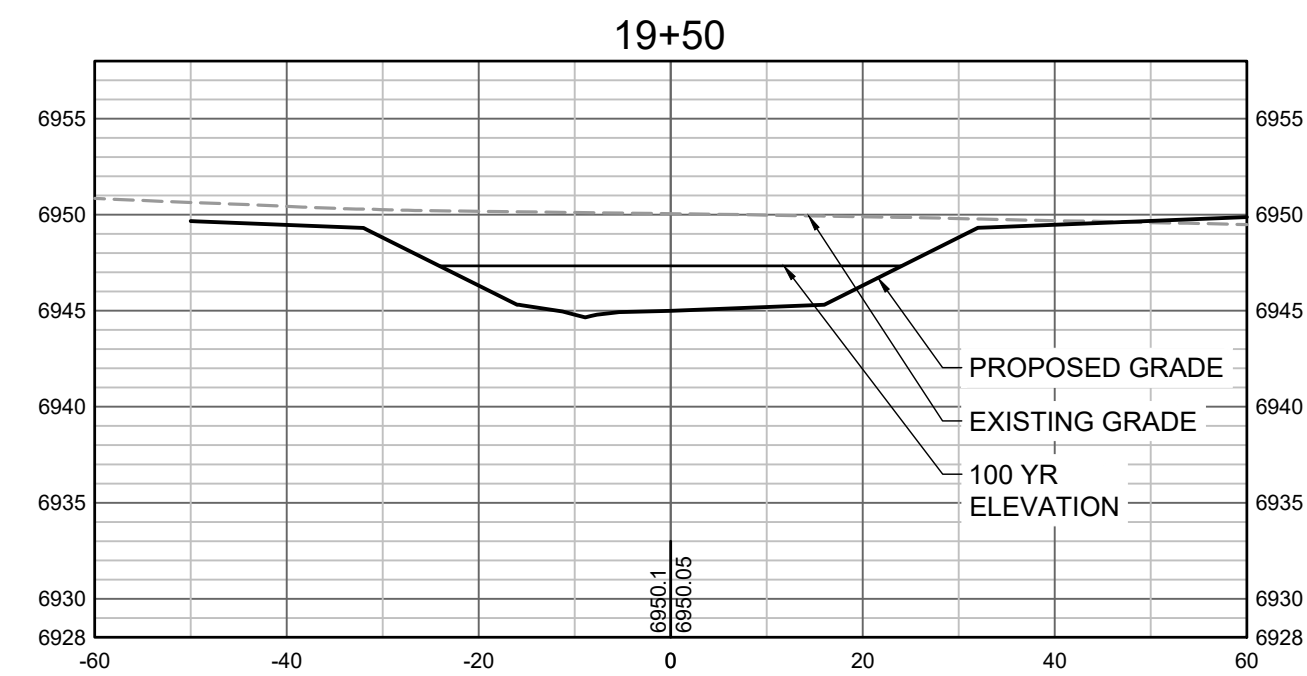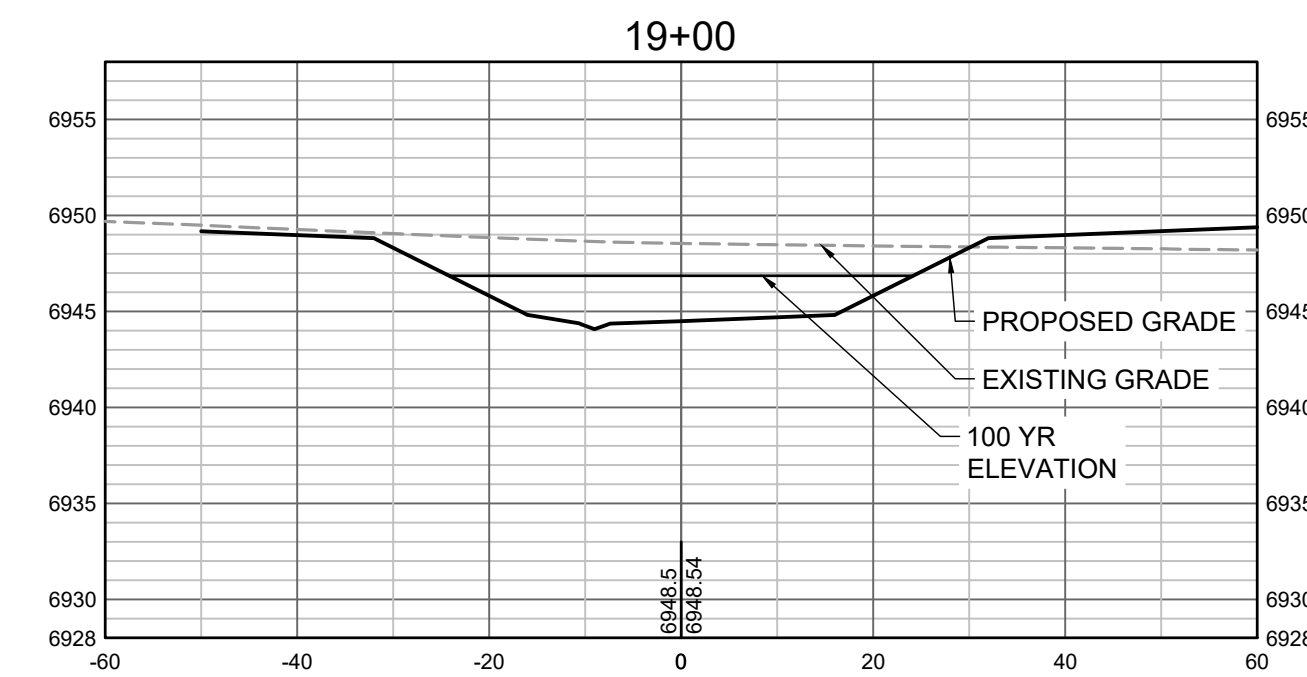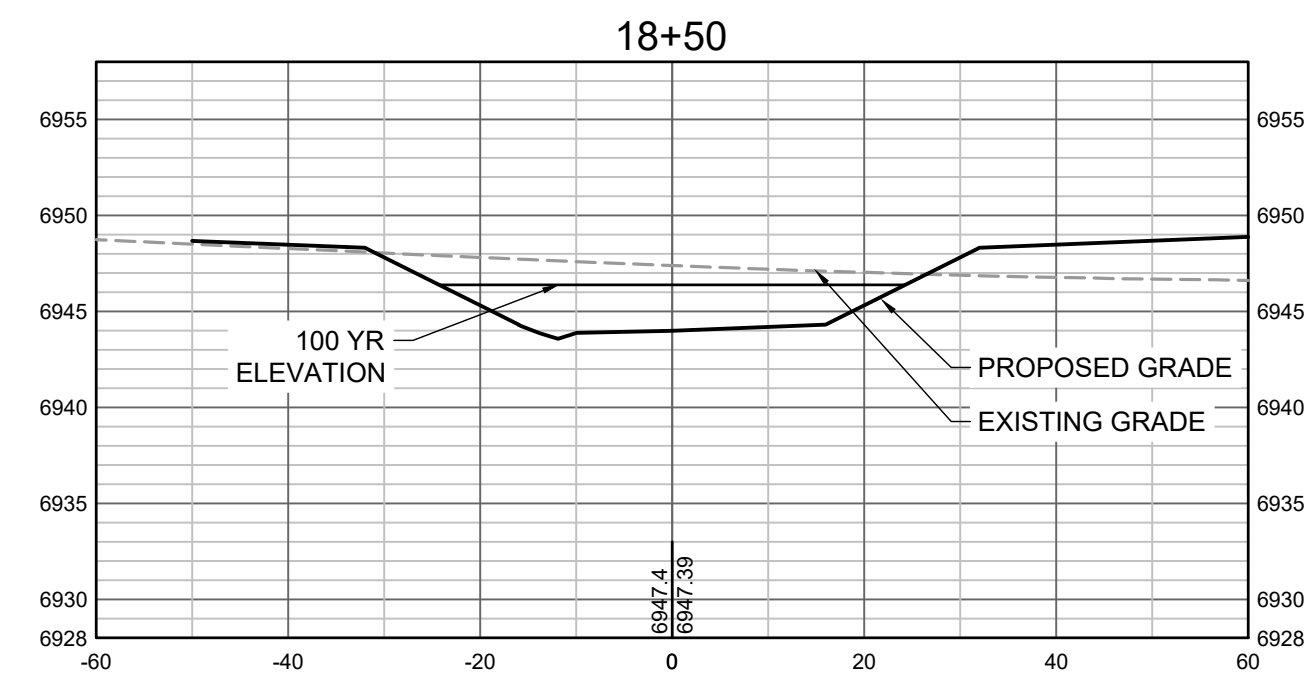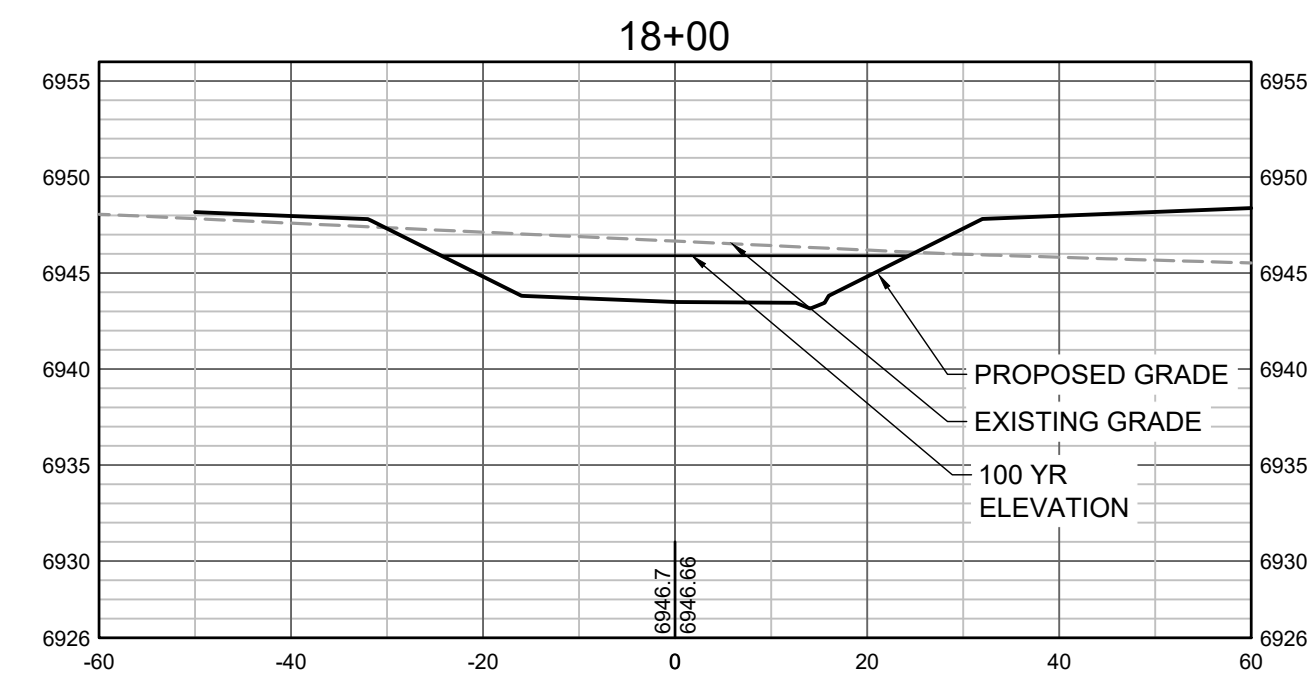

PROPOSED GRADES TO TIE INTO GRANDVIEW RESERVE FILING 1. REFER TO THE GRANDVIEW RESERVE FILING 1 PLAN SET FOR CONTINUATION OF GRADING THAT IS BEING TIED INTO OUTSIDE OF CHANNEL GRADING LIMITS.

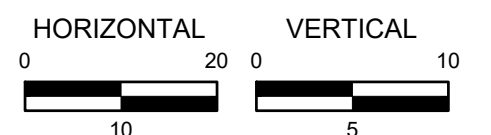

HR GREEN Xrefs: xgs-1-dh01

DRAWN BY: TBI JOB DATE: 3/22/2023 BAR IS ONE INCH ON OFFICIAL DRAWINGS.
 APPROVED: CMM JOB NUMBER: 201662.03 0" = 1"
 CAD DATE: 3/27/2023 IF NOT ONE INCH, ADJUST SCALE ACCORDINGLY.
 CAD FILE: J:\2020\201662.03\CAD\DWG\C\CROSS SECTIONS

NO.	DATE	BY	REVISION DESCRIPTION












HR GREEN - DENVER
 5619 DTC PARKWAY SUITE 1150
 DENVER CO 80111
 PHONE: 720.602.4999
 FAX: 844.273.1057

GRANDVIEW RESERVE (DRAINAGE A & B)
DR HORTON
 FALCON, COLORADO


CONSTRUCTION DOCUMENTS
 TRIBUTARY 2 CROSS SECTIONS

SHEET
CS5

35

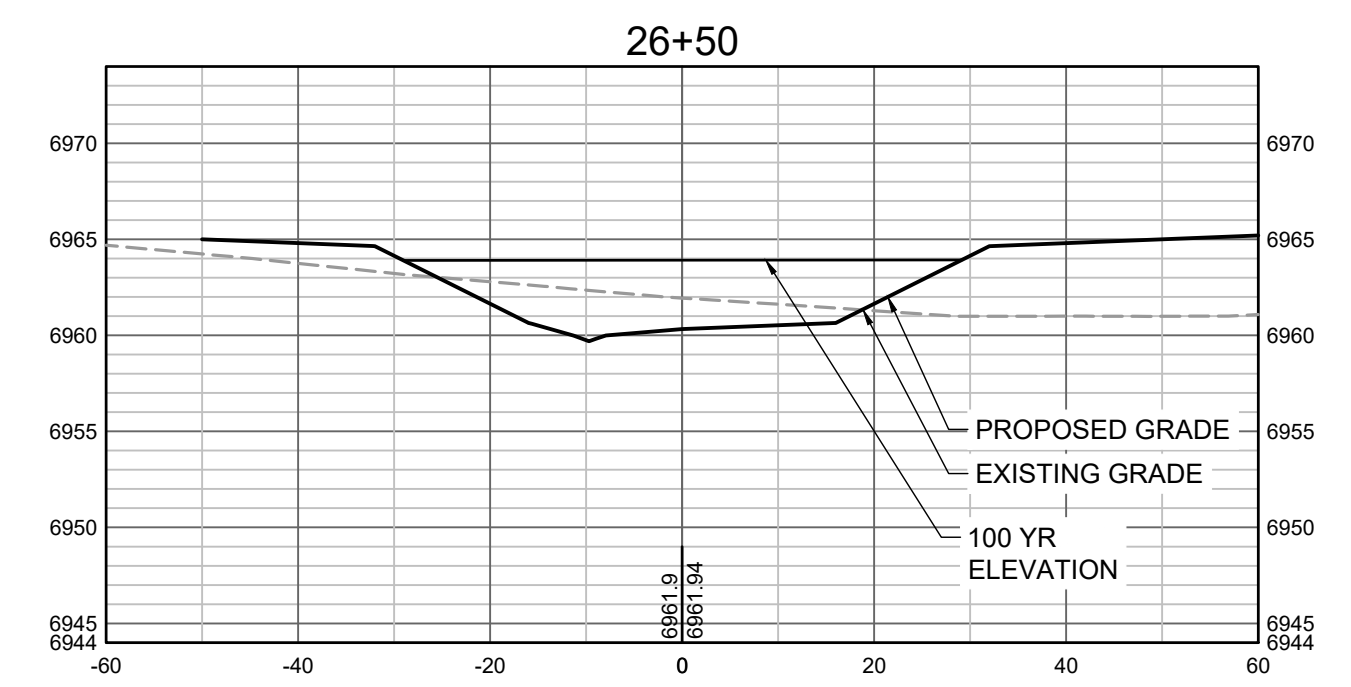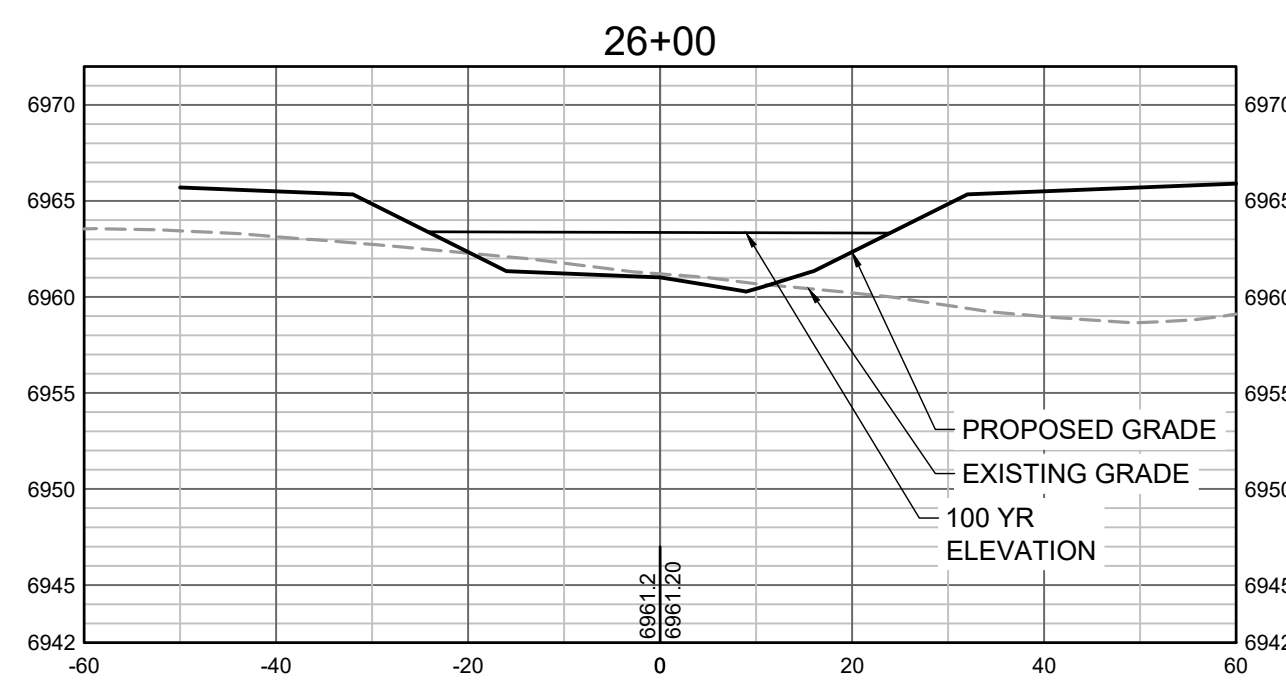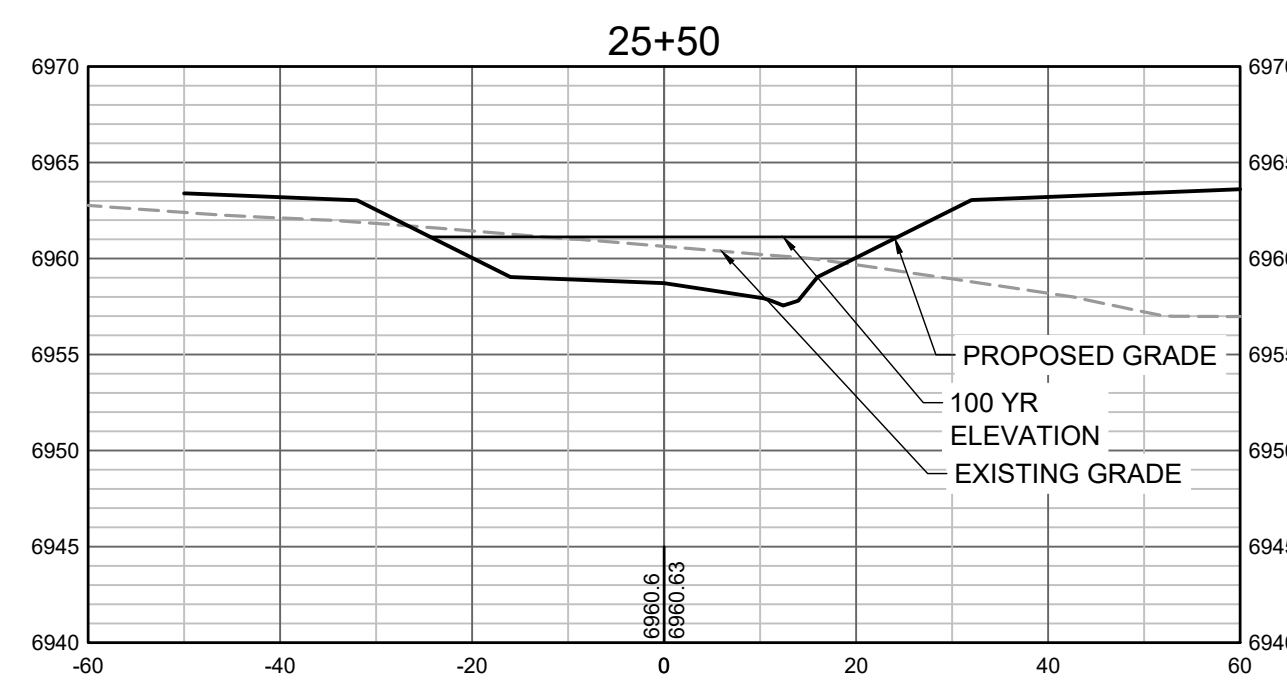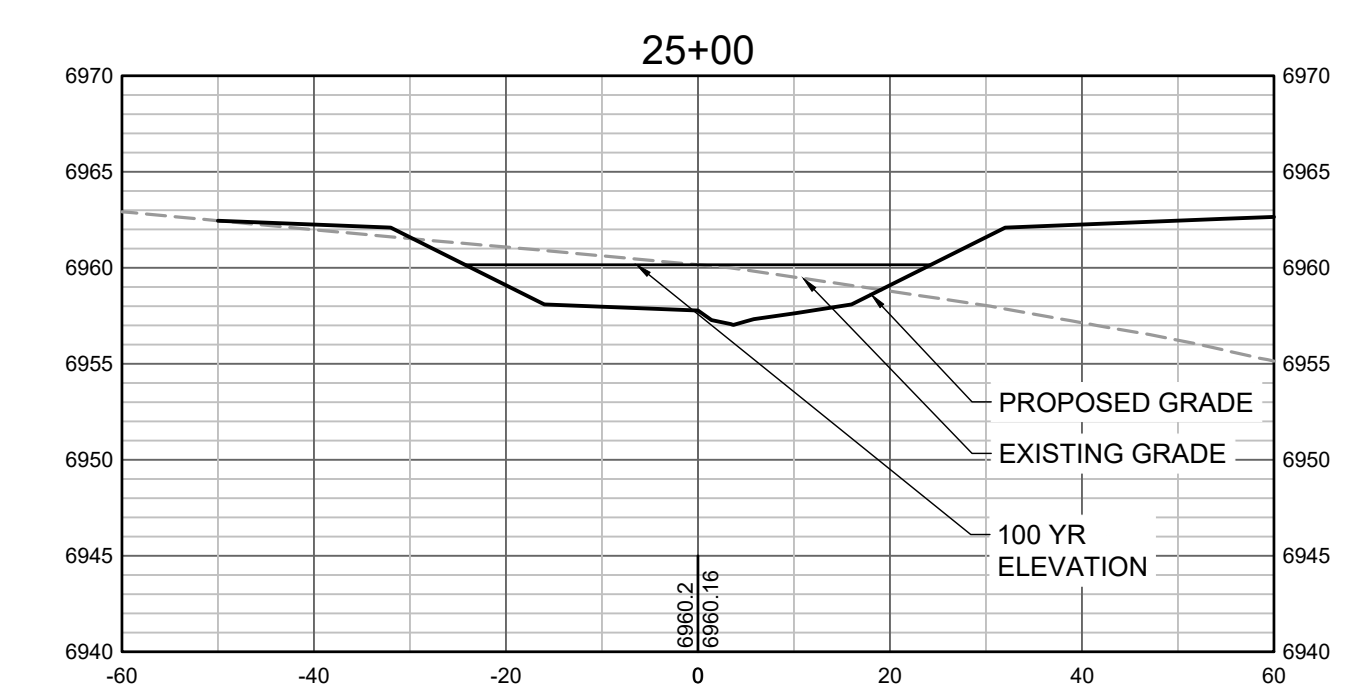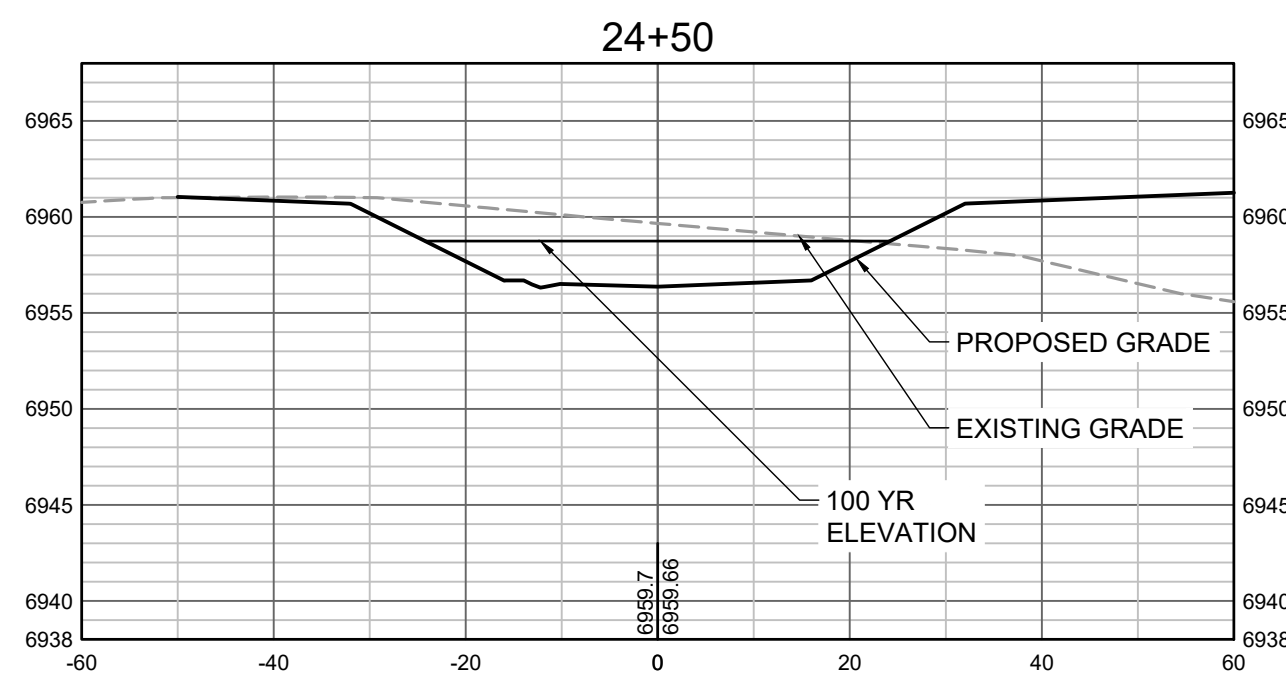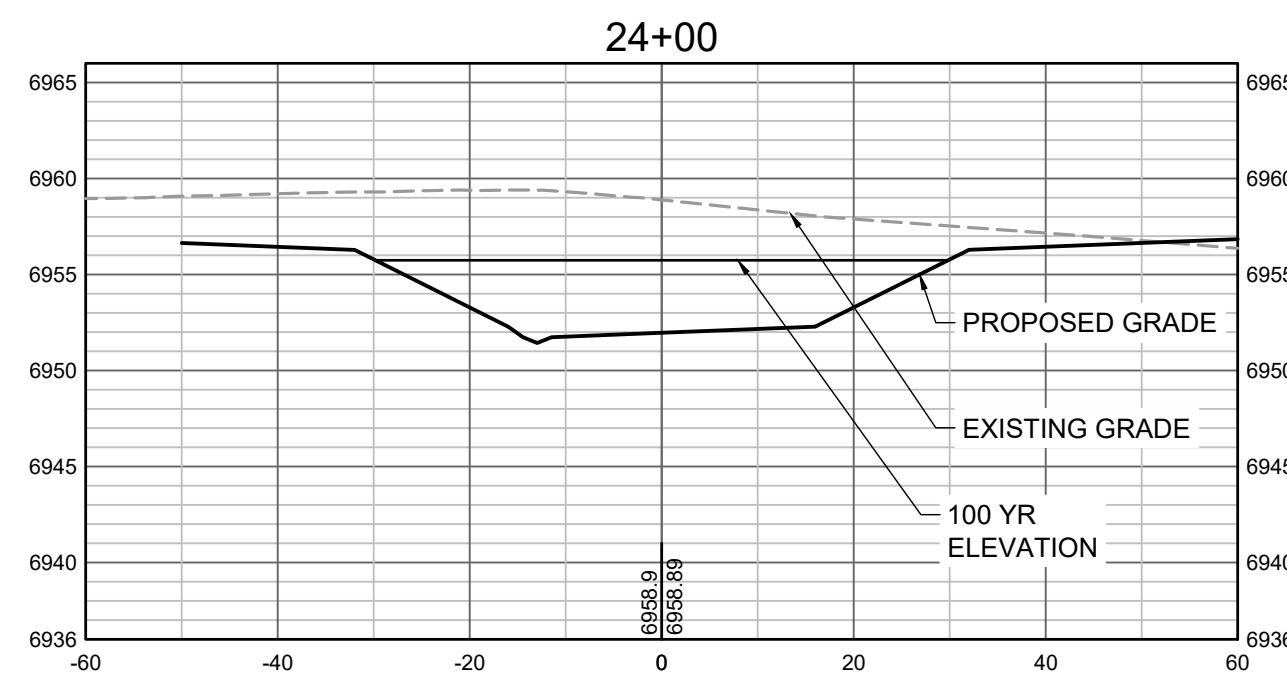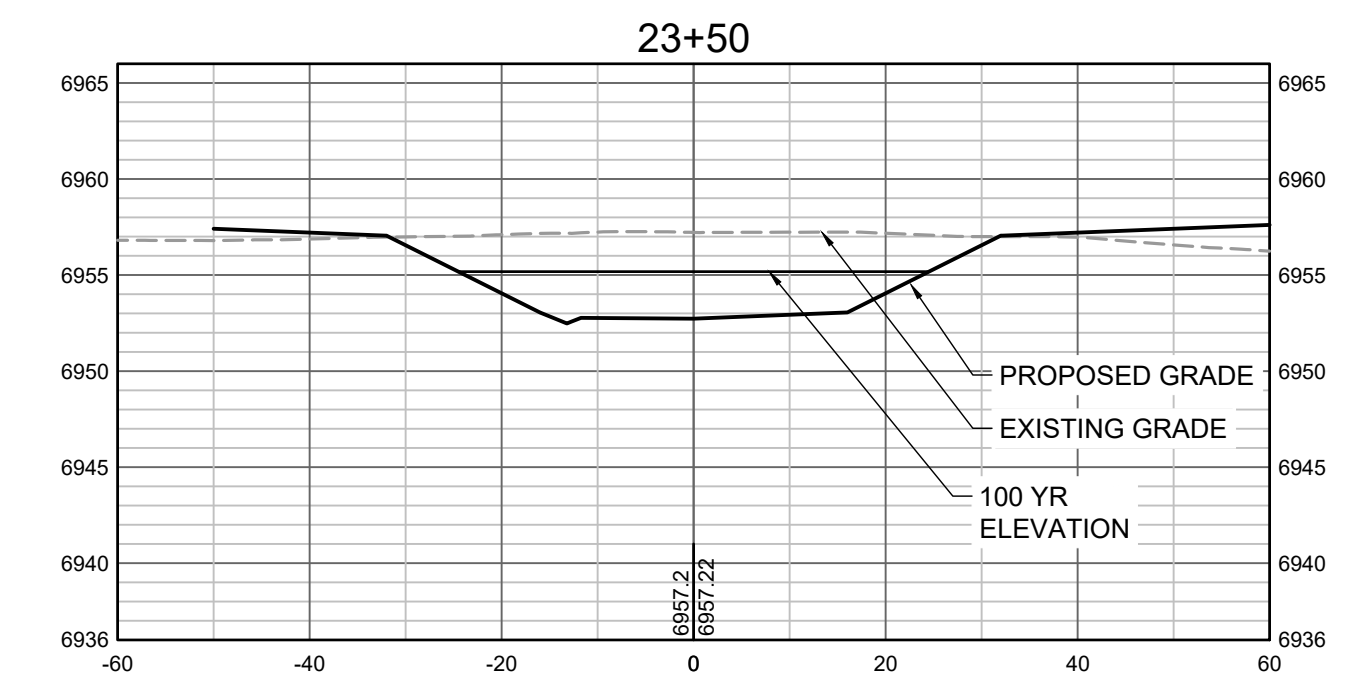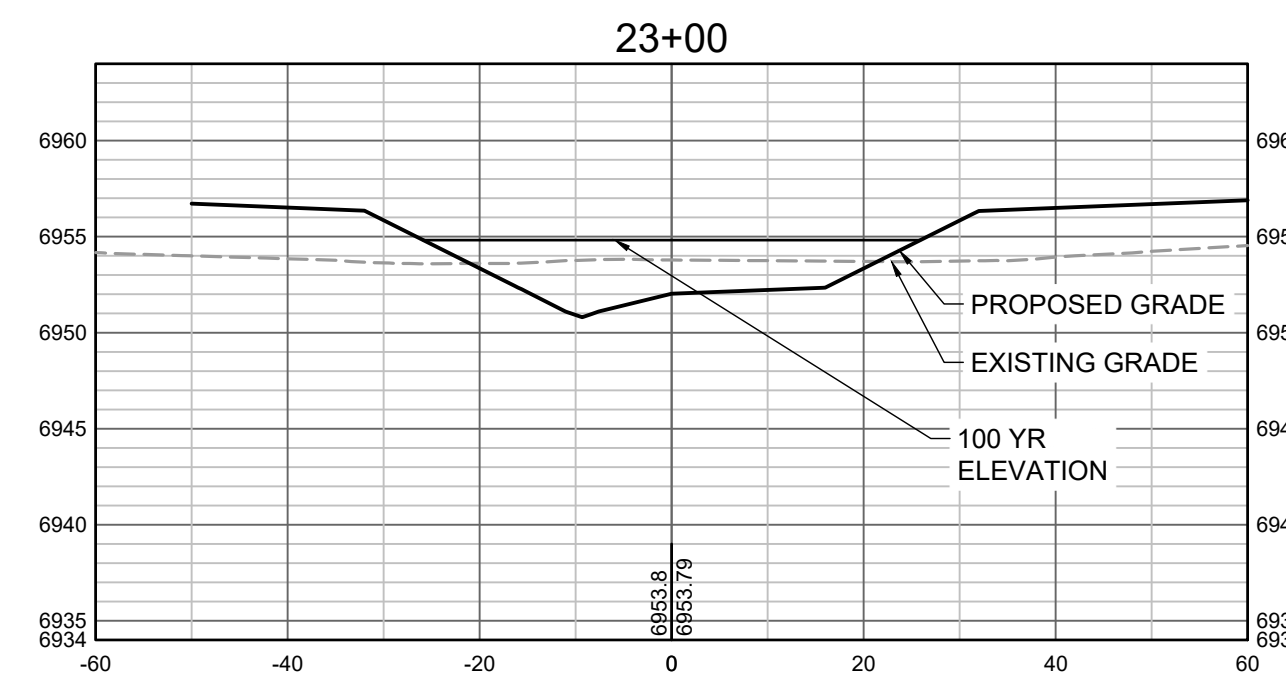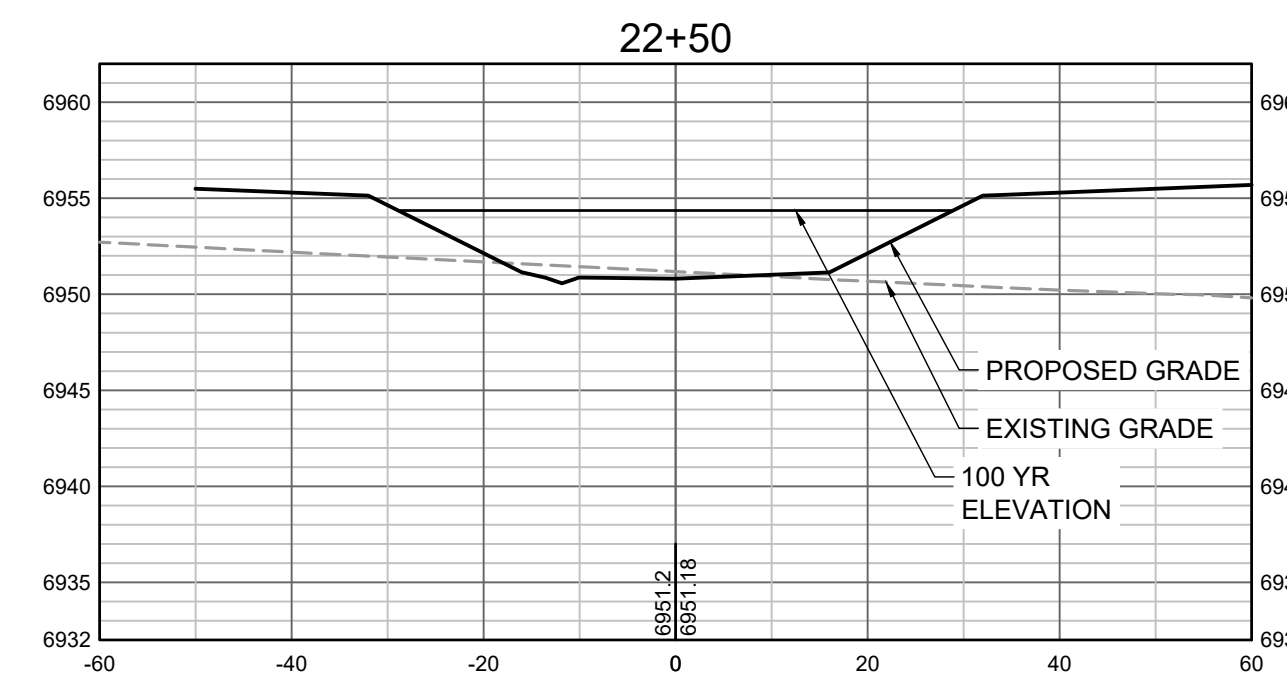

PROPOSED GRADES TO TIE INTO GRANDVIEW RESERVE FILING 1. REFER TO THE GRANDVIEW RESERVE FILING 1 PLAN SET FOR CONTINUATION OF GRADING THAT IS BEING TIED INTO OUTSIDE OF CHANNEL GRADING LIMITS.

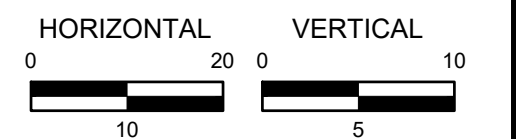

HR GREEN Xrefs: xgs-1-dh01

DRAWN BY: TBI JOB DATE: 3/22/2023
 APPROVED: CMM JOB NUMBER: 201662.03
 CAD DATE: 3/27/2023
 CAD FILE: J:\2020\201662.03\CAD\DWGS\C\CROSS SECTIONS

BAR IS ONE INCH ON OFFICIAL DRAWINGS.
 IF NOT ONE INCH, ADJUST SCALE ACCORDINGLY.

NO.	DATE	BY	REVISION DESCRIPTION












HR GREEN - DENVER
 5619 DTC PARKWAY SUITE 1150
 DENVER CO 80111
 PHONE: 720.602.4999
 FAX: 844.273.1057


GRANDVIEW RESERVE (DRAINAGE A & B)
DR HORTON
 FALCON, COLORADO

CONSTRUCTION DOCUMENTS
 TRIBUTARY 2 CROSS SECTIONS

SHEET
CS6
36

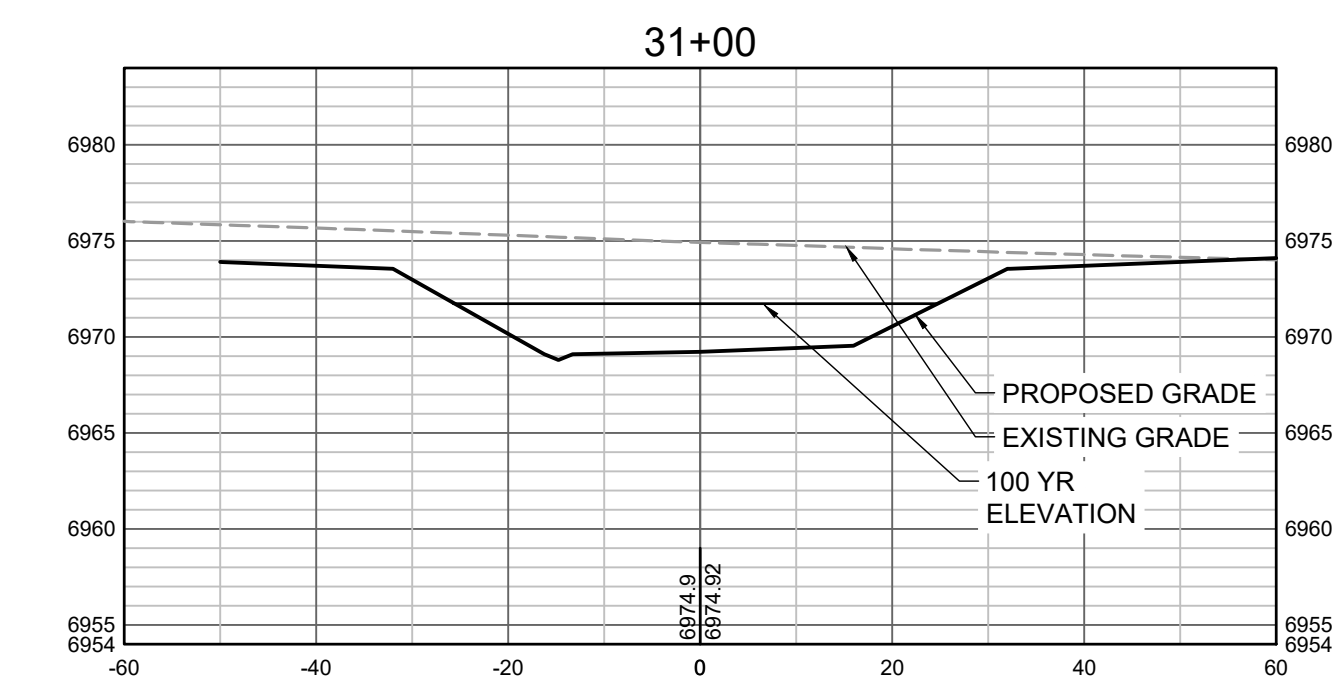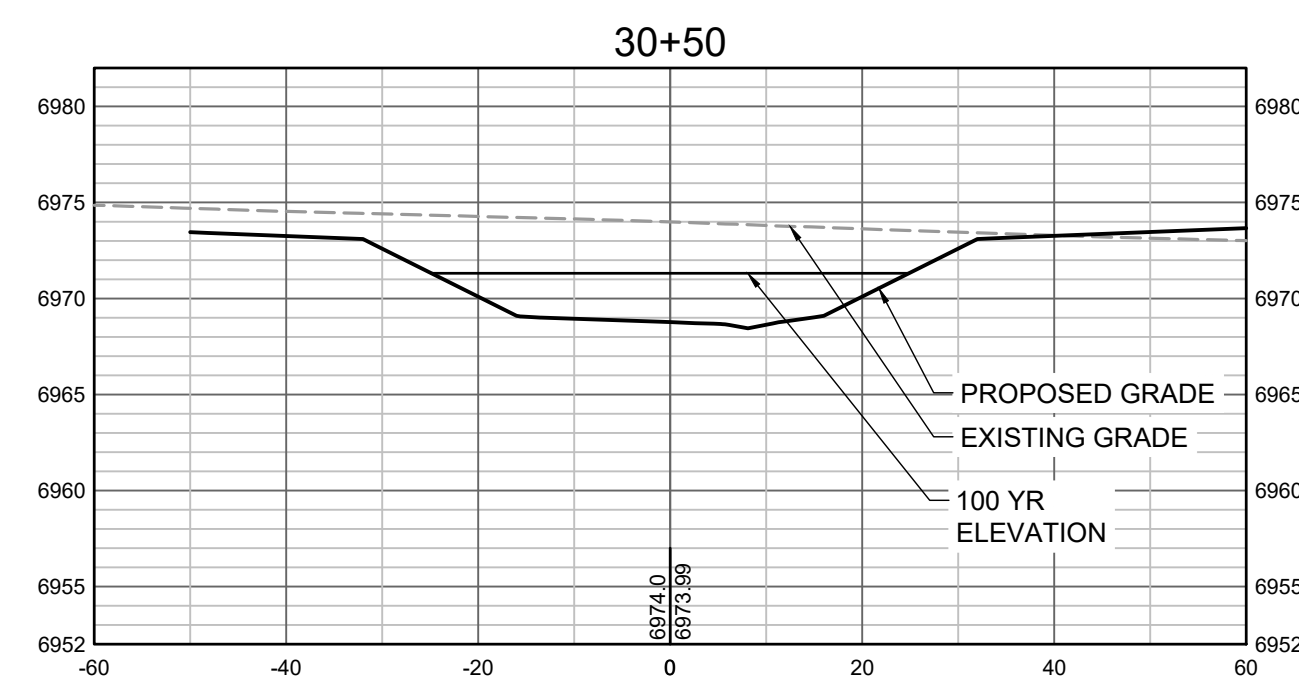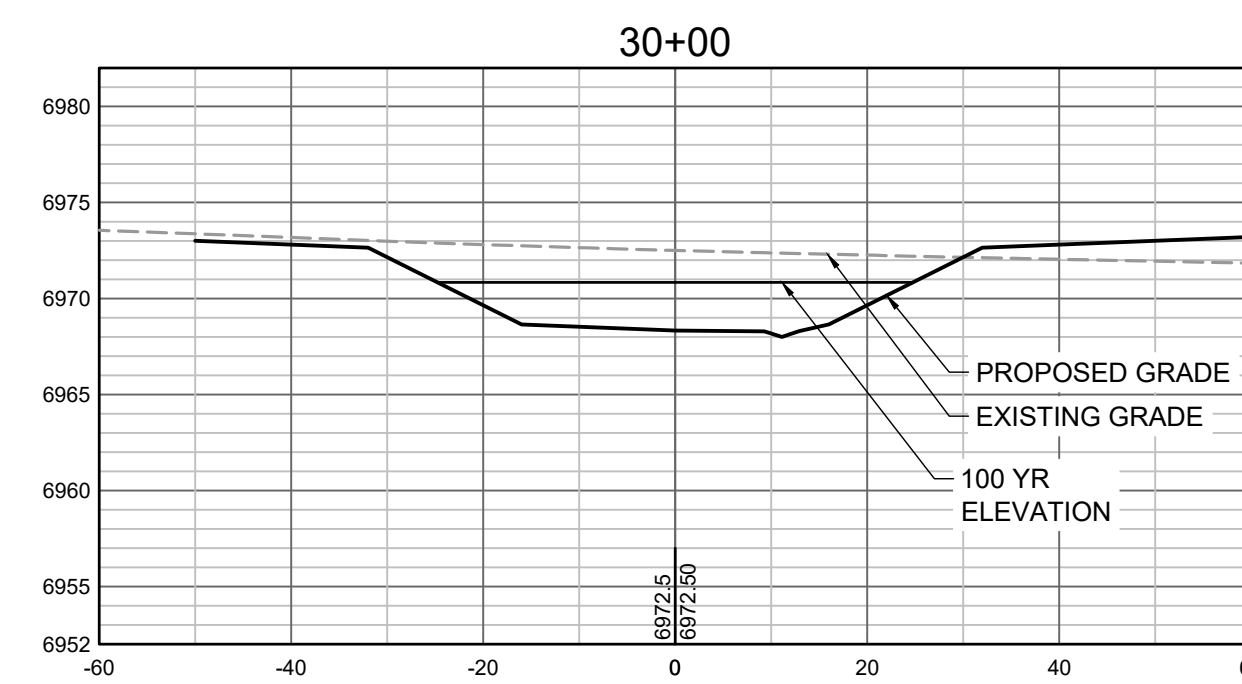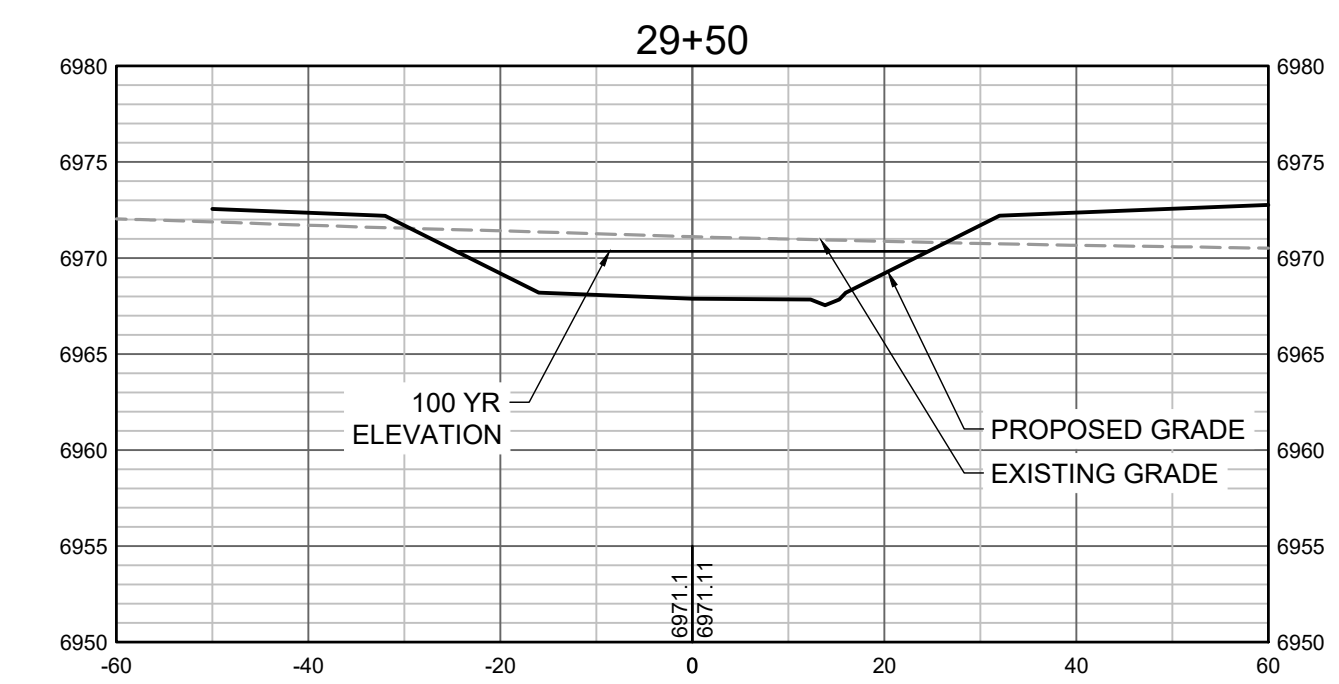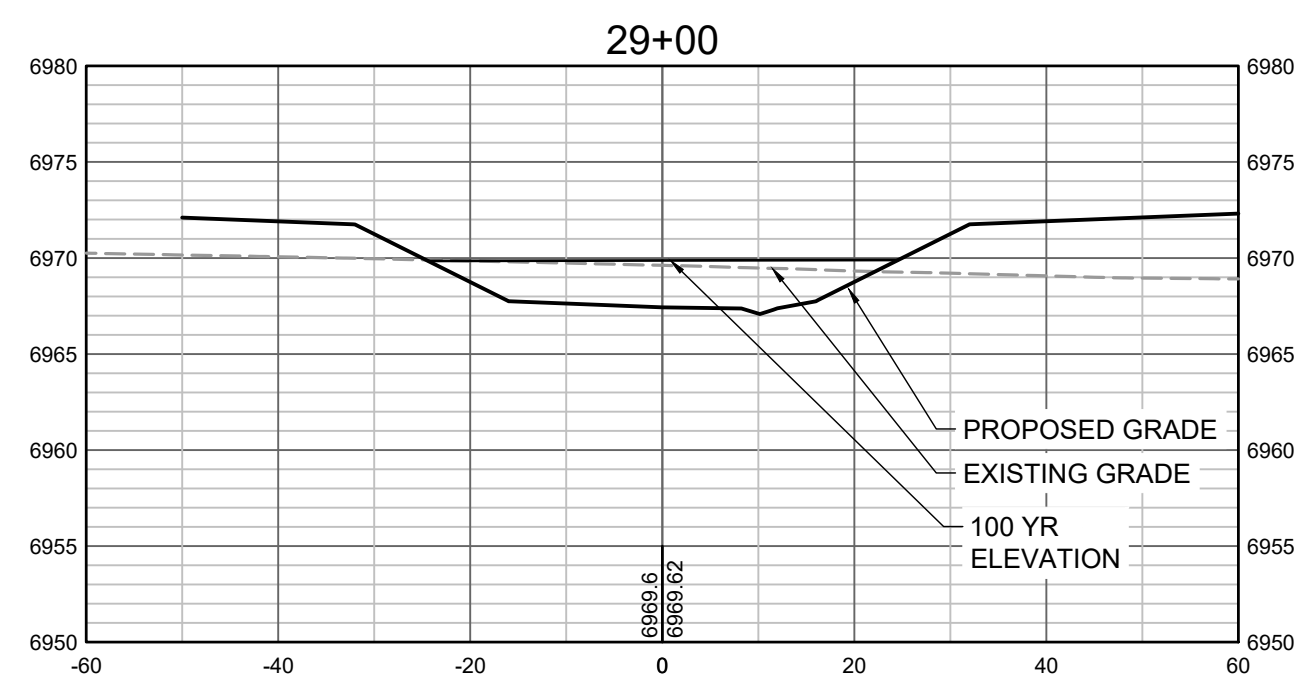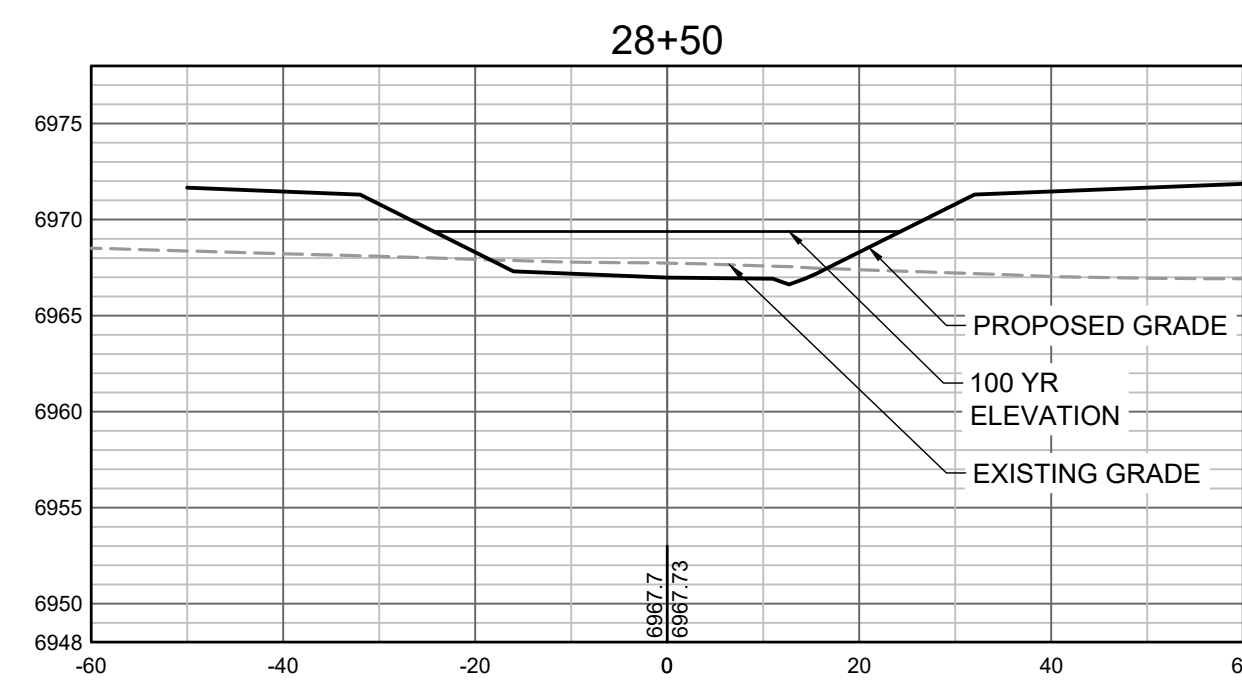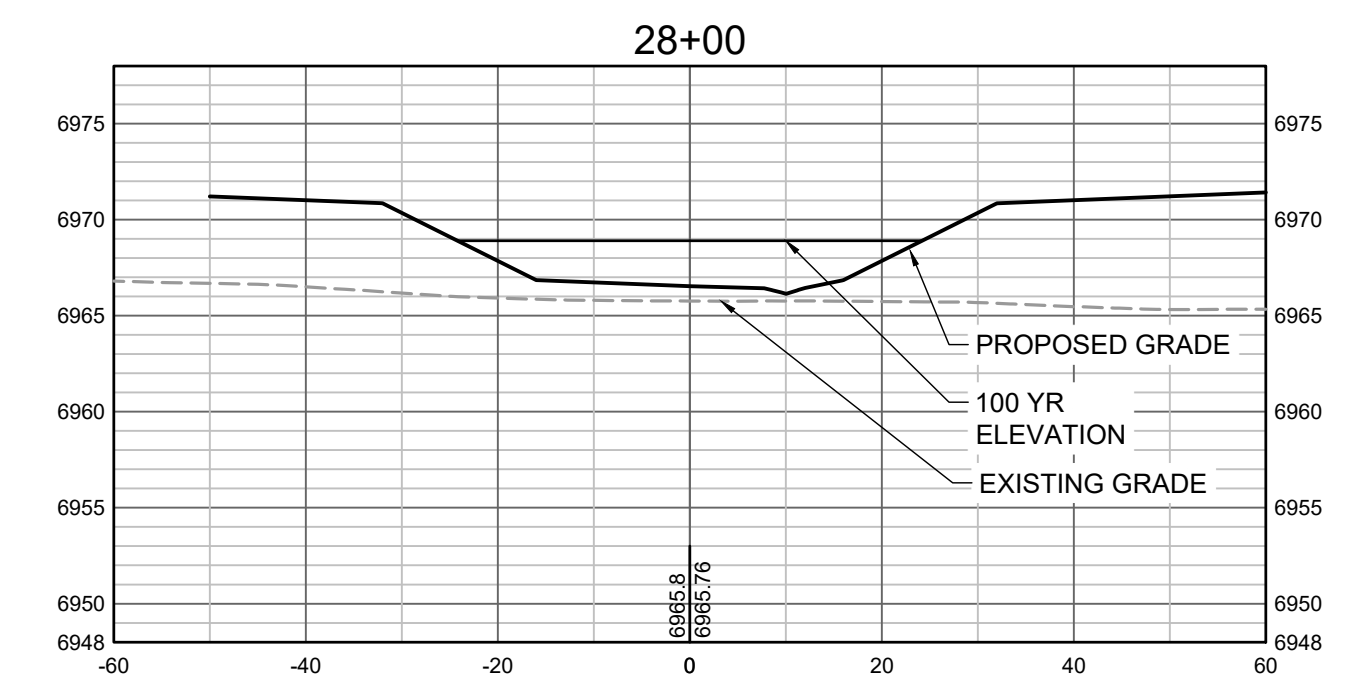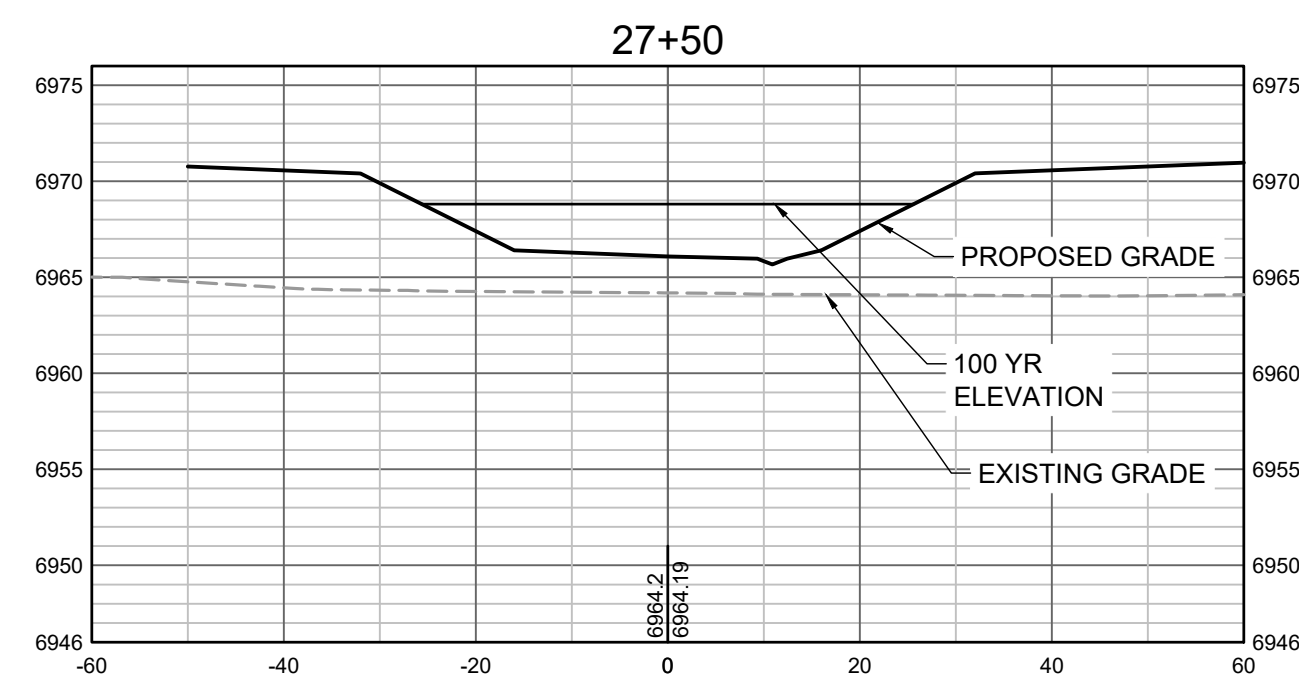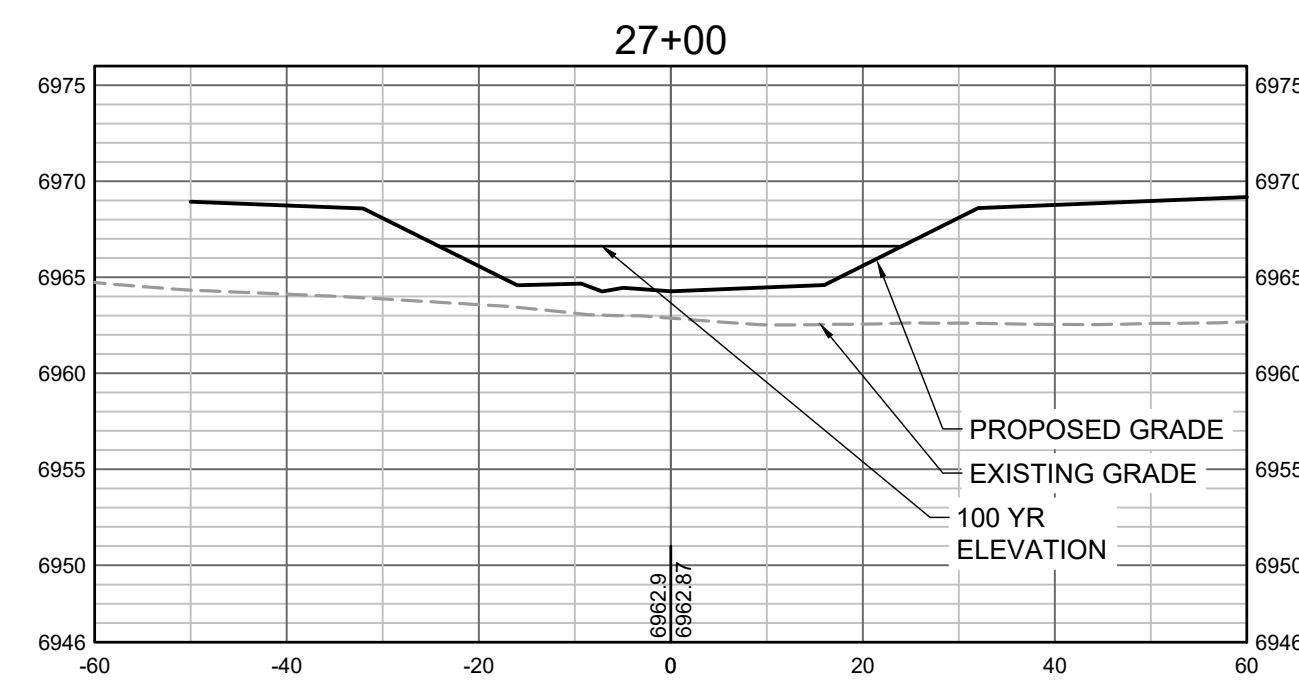

PROPOSED GRADES TO TIE INTO GRANDVIEW RESERVE FILING 1. REFER TO THE GRANDVIEW RESERVE FILING 1 PLAN SET FOR CONTINUATION OF GRADING THAT IS BEING TIED INTO OUTSIDE OF CHANNEL GRADING LIMITS.

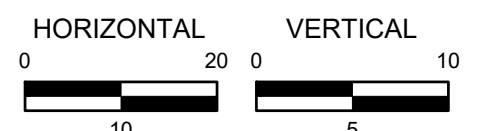

HR GREEN Xrefs: xgs-1-dh01

DRAWN BY: TBI JOB DATE: 3/22/2023
 APPROVED: CMM JOB NUMBER: 201662.03
 CAD DATE: 3/27/2023
 CAD FILE: J:\2020\201662.03\CAD\DWGS\C\CROSS SECTIONS

BAR IS ONE INCH ON OFFICIAL DRAWINGS.
 IF NOT ONE INCH, ADJUST SCALE ACCORDINGLY.

NO.	DATE	BY	REVISION DESCRIPTION












HR GREEN - DENVER
 5619 DTC PARKWAY SUITE 1150
 DENVER CO 80111
 PHONE: 720.602.4999
 FAX: 844.273.1057


GRANDVIEW RESERVE (DRAINAGE A & B)
DR HORTON
 FALCON, COLORADO

CONSTRUCTION DOCUMENTS
 TRIBUTARY 2 CROSS SECTIONS

SHEET
CS7
37

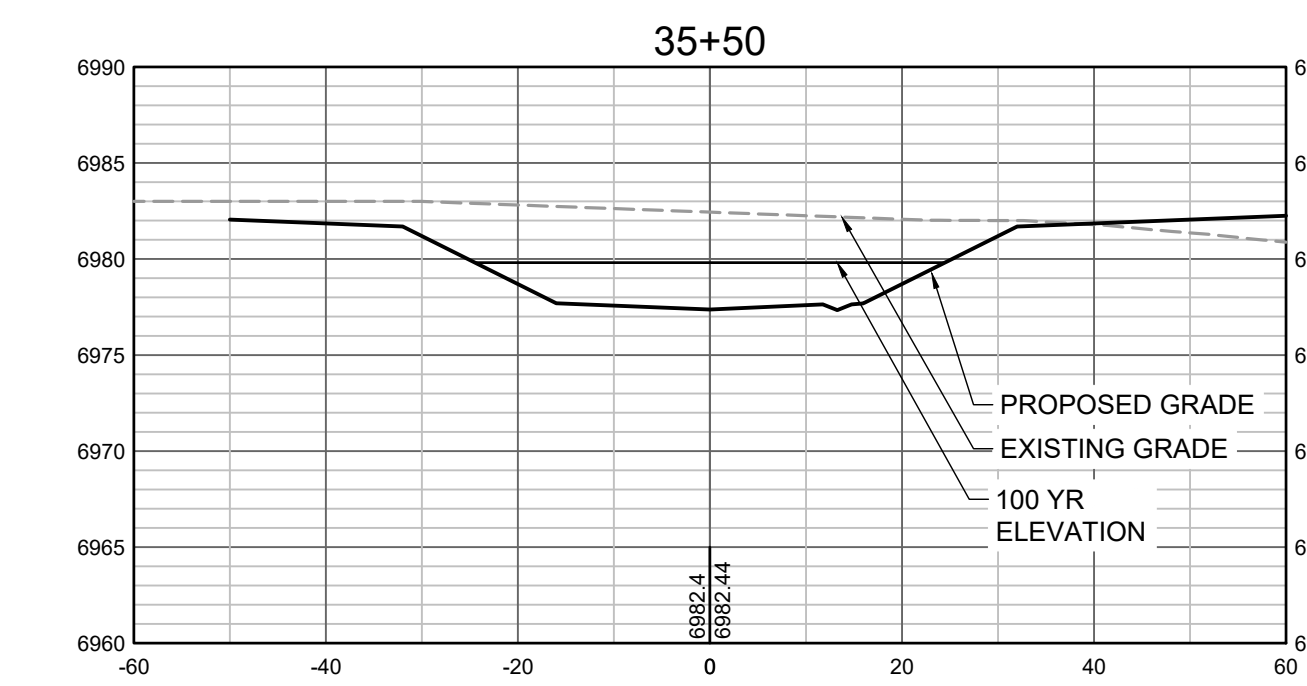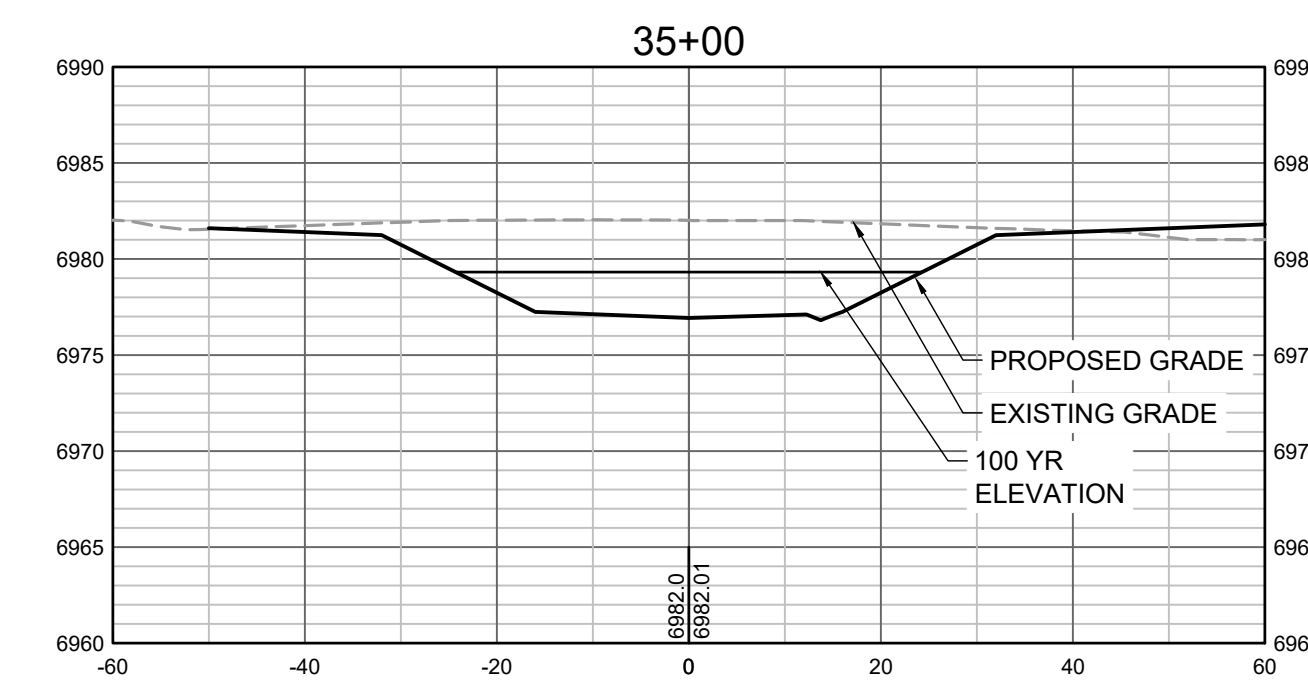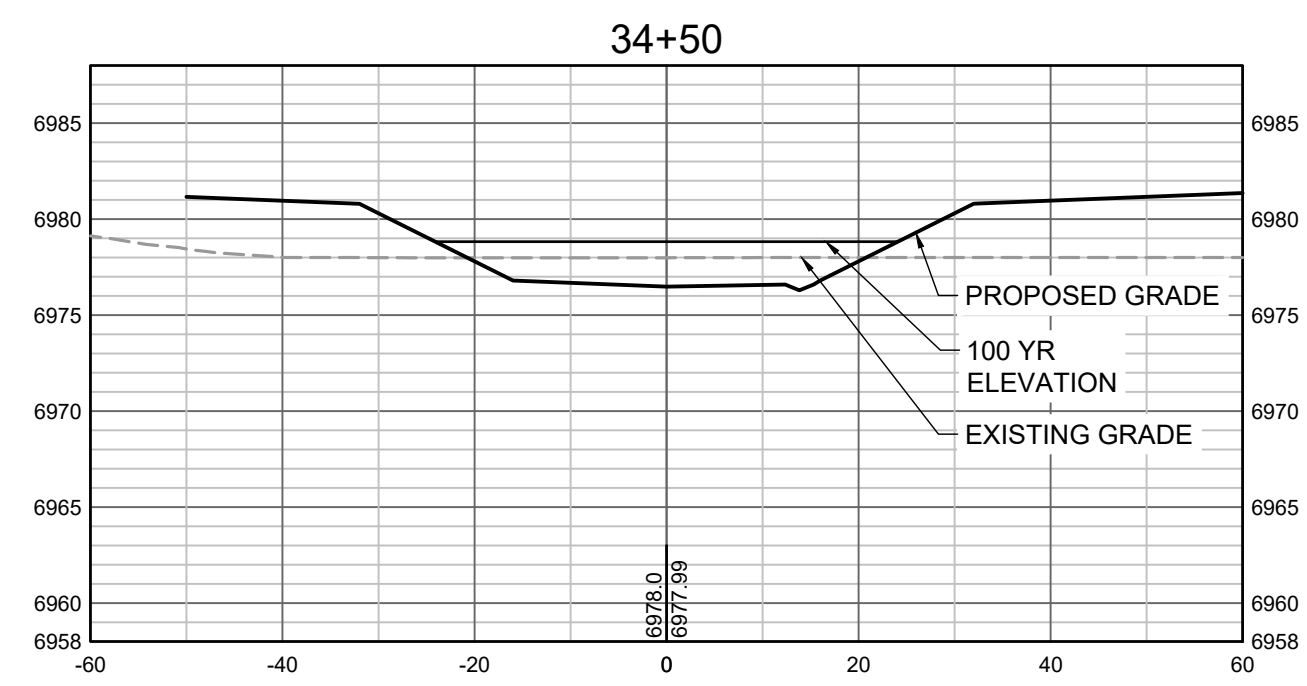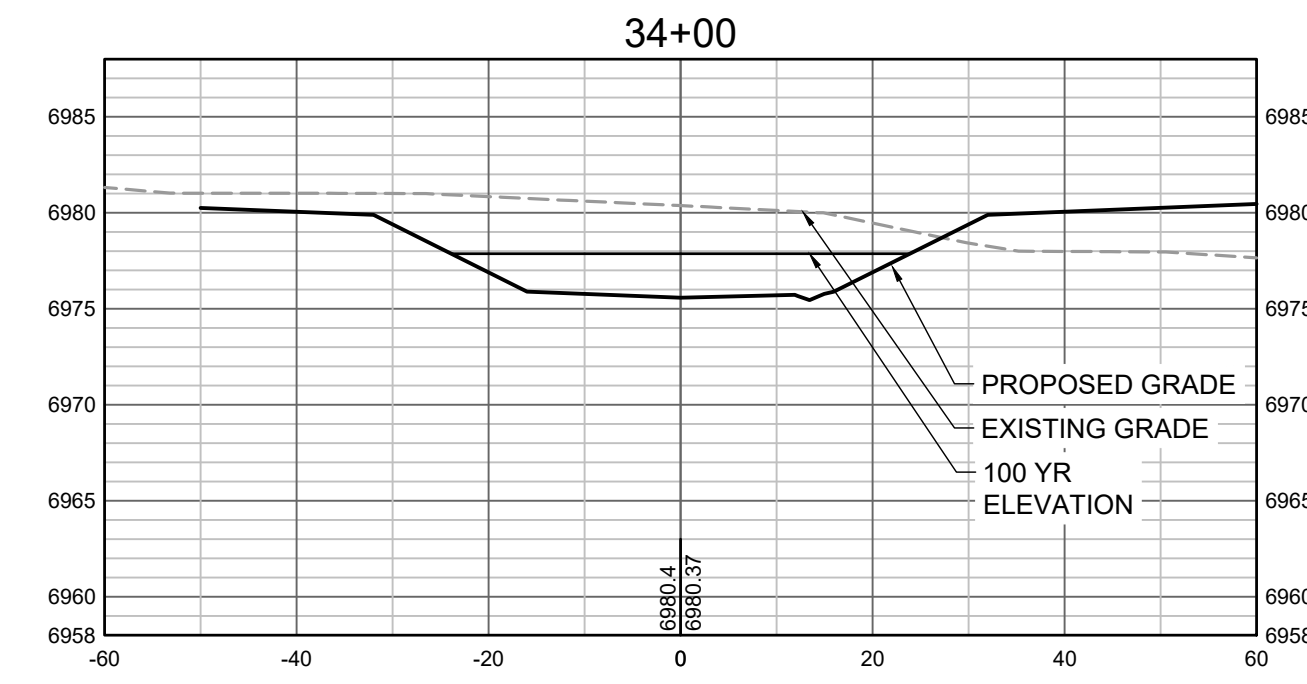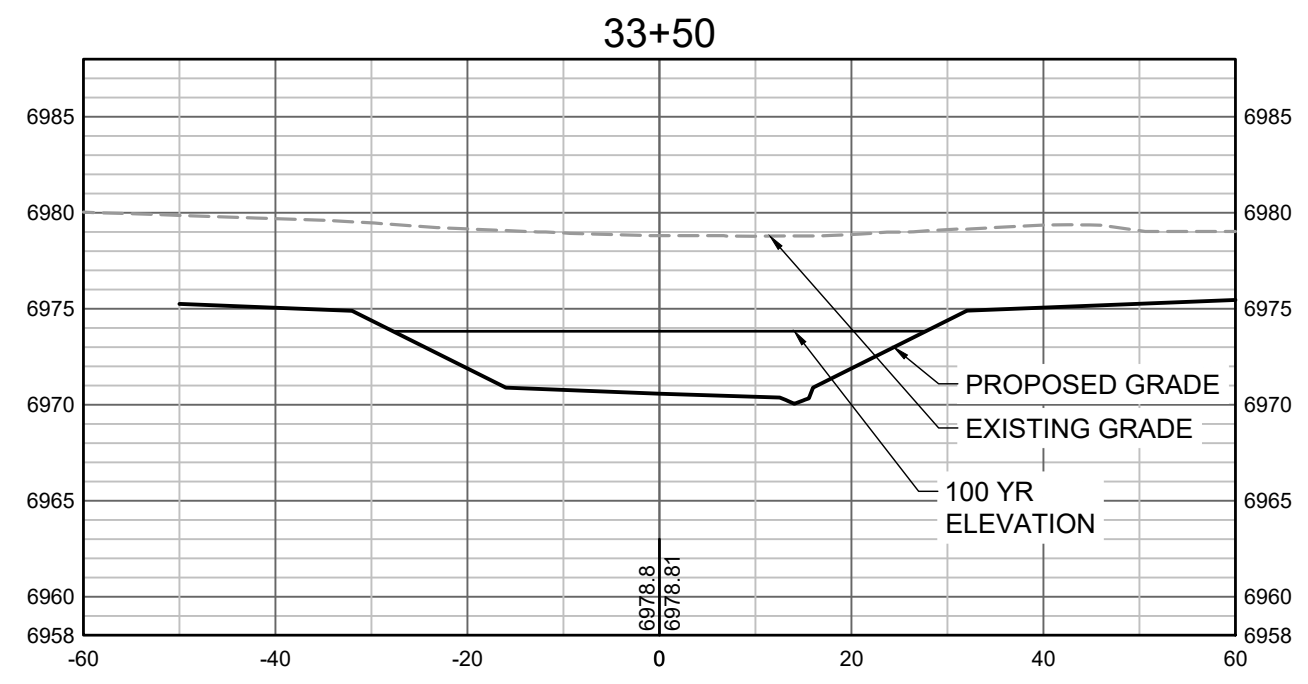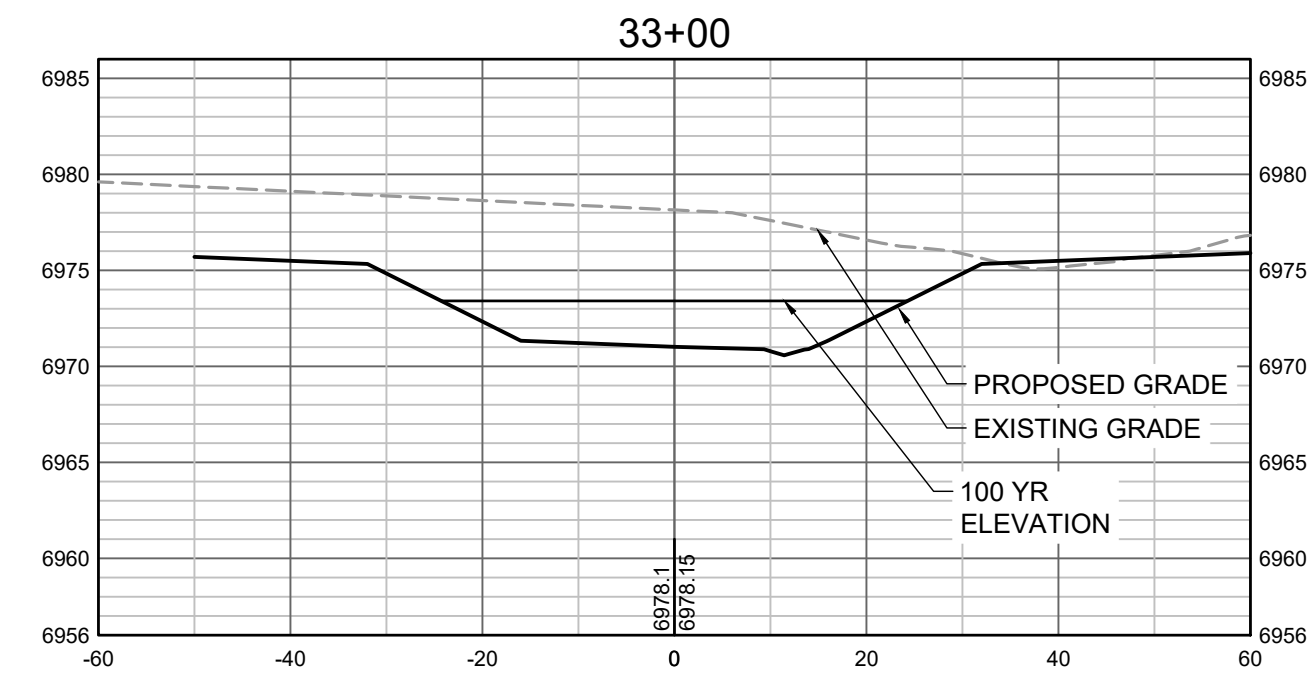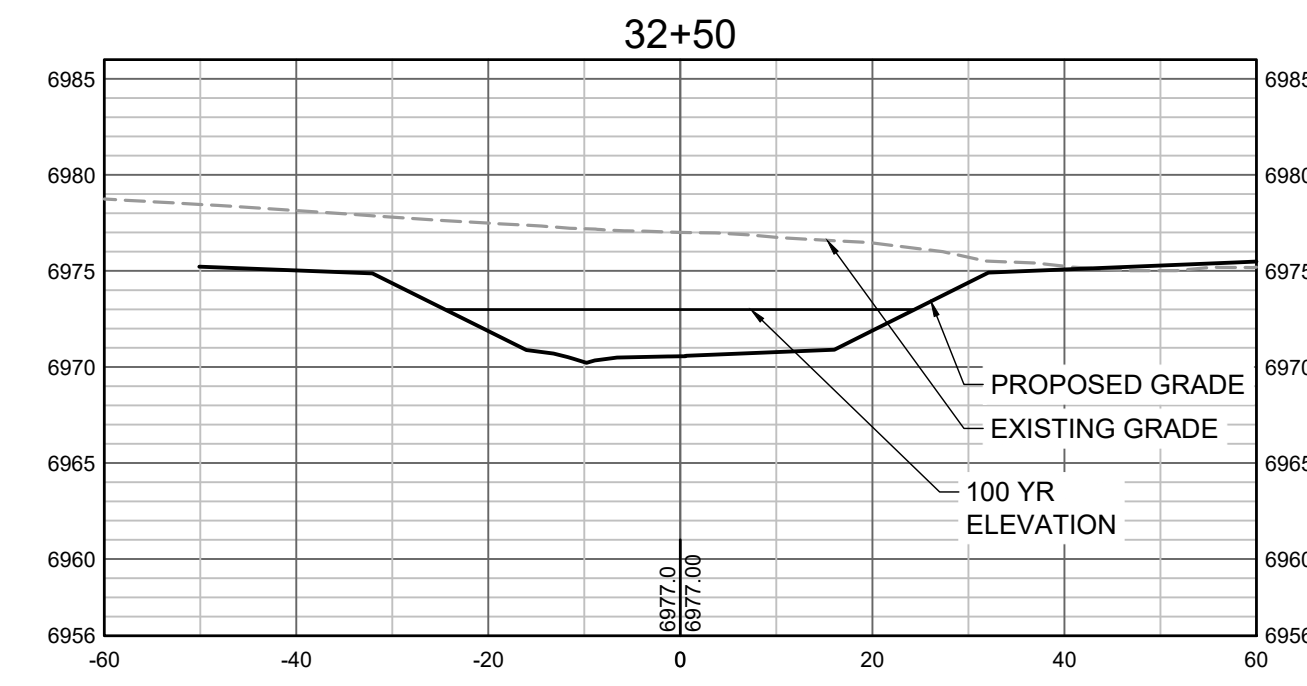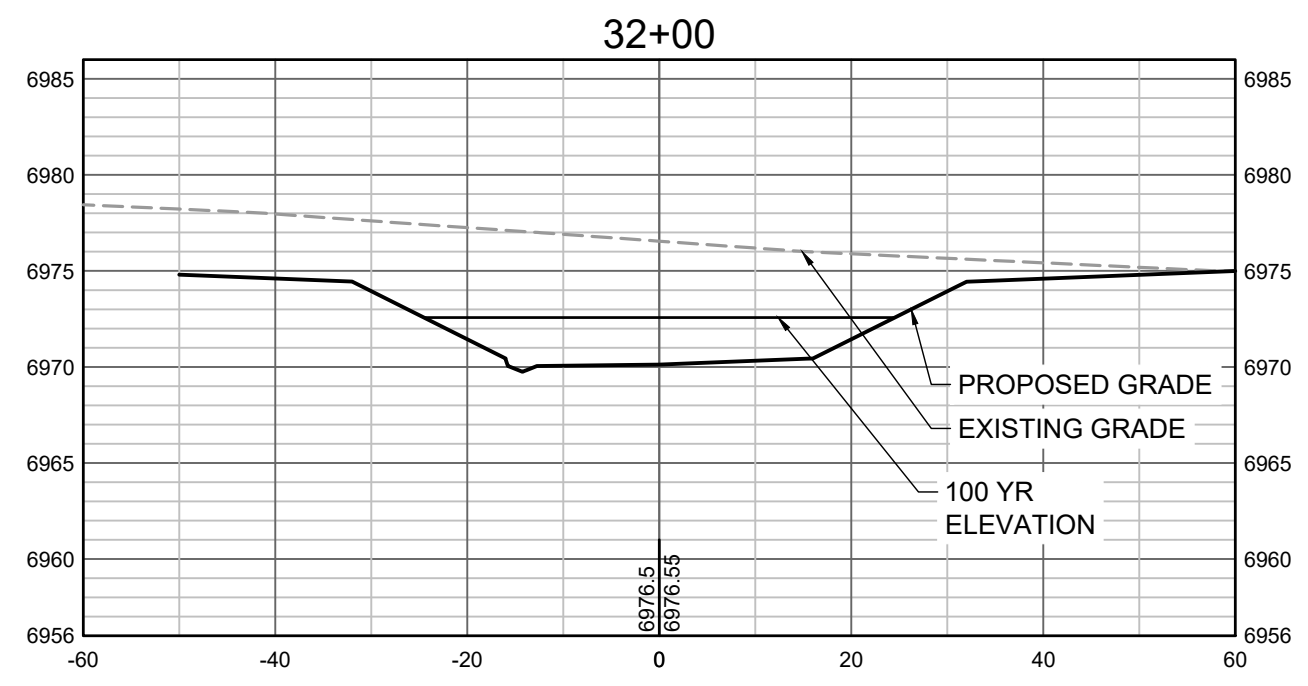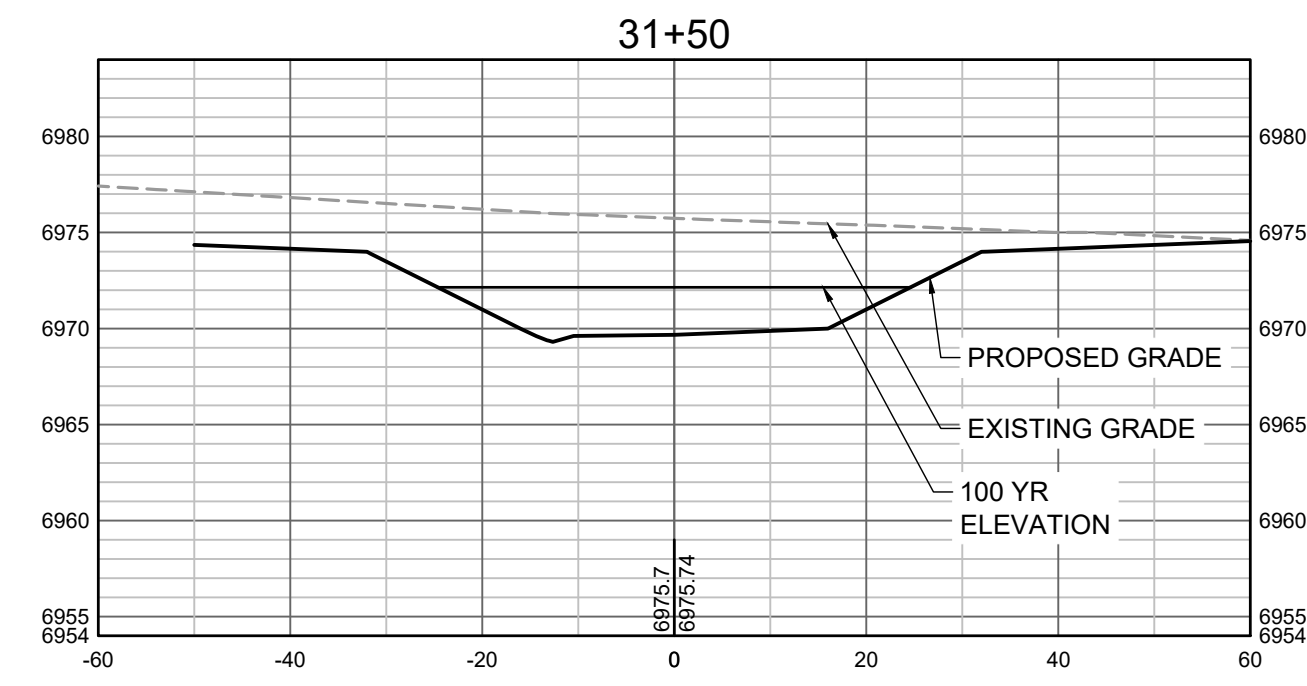

PROPOSED GRADES TO TIE INTO GRANDVIEW RESERVE FILING 1. REFER TO THE GRANDVIEW RESERVE FILING 1 PLAN SET FOR CONTINUATION OF GRADING THAT IS BEING TIED INTO OUTSIDE OF CHANNEL GRADING LIMITS.

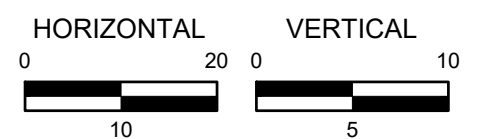

HR GREEN Xrefs: xgs-1-dh01

DRAWN BY: TBI JOB DATE: 3/22/2023
 APPROVED: CMM JOB NUMBER: 201662.03
 CAD DATE: 3/27/2023
 CAD FILE: J:\2020\201662.03\CAD\DWG\C\CROSS SECTIONS

BAR IS ONE INCH ON OFFICIAL DRAWINGS.
 IF NOT ONE INCH, ADJUST SCALE ACCORDINGLY.

NO.	DATE	BY	REVISION DESCRIPTION












HR GREEN - DENVER
 5619 DTC PARKWAY SUITE 1150
 DENVER CO 80111
 PHONE: 720.602.4999
 FAX: 844.273.1057

GRANDVIEW RESERVE (DRAINAGE A & B)
DR HORTON
 FALCON, COLORADO


CONSTRUCTION DOCUMENTS
 TRIBUTARY 2 CROSS SECTIONS

SHEET
CS8

38

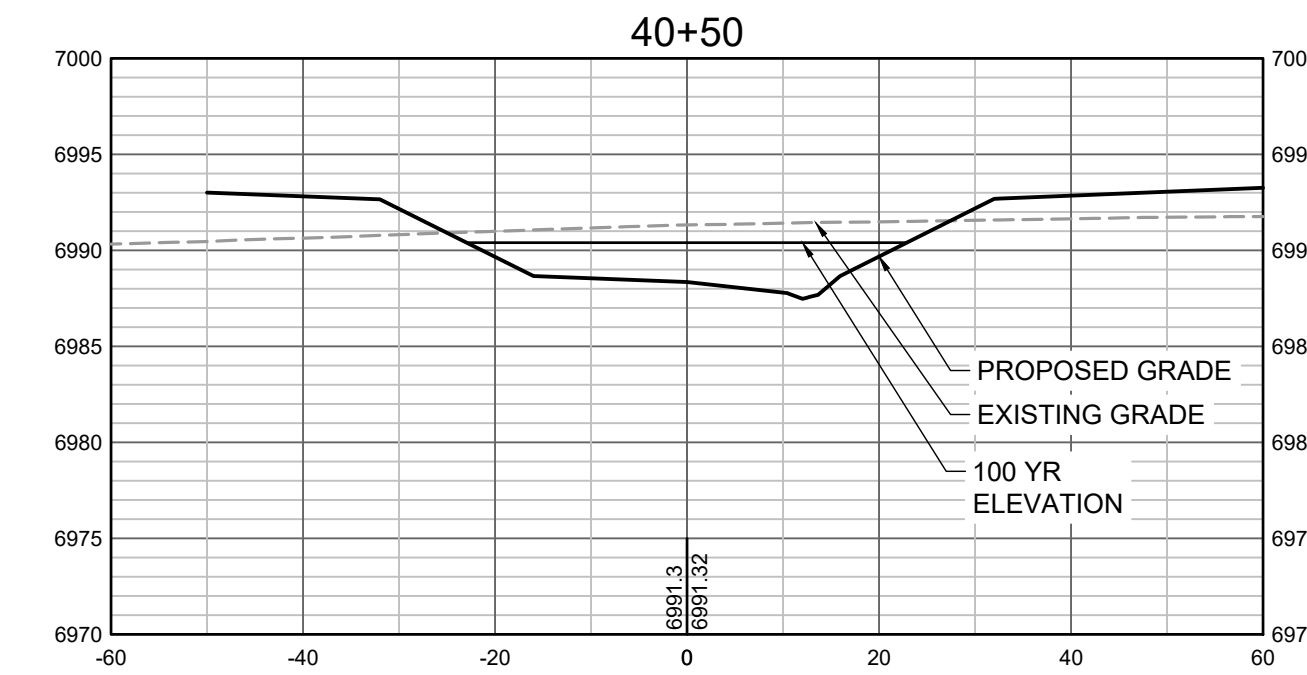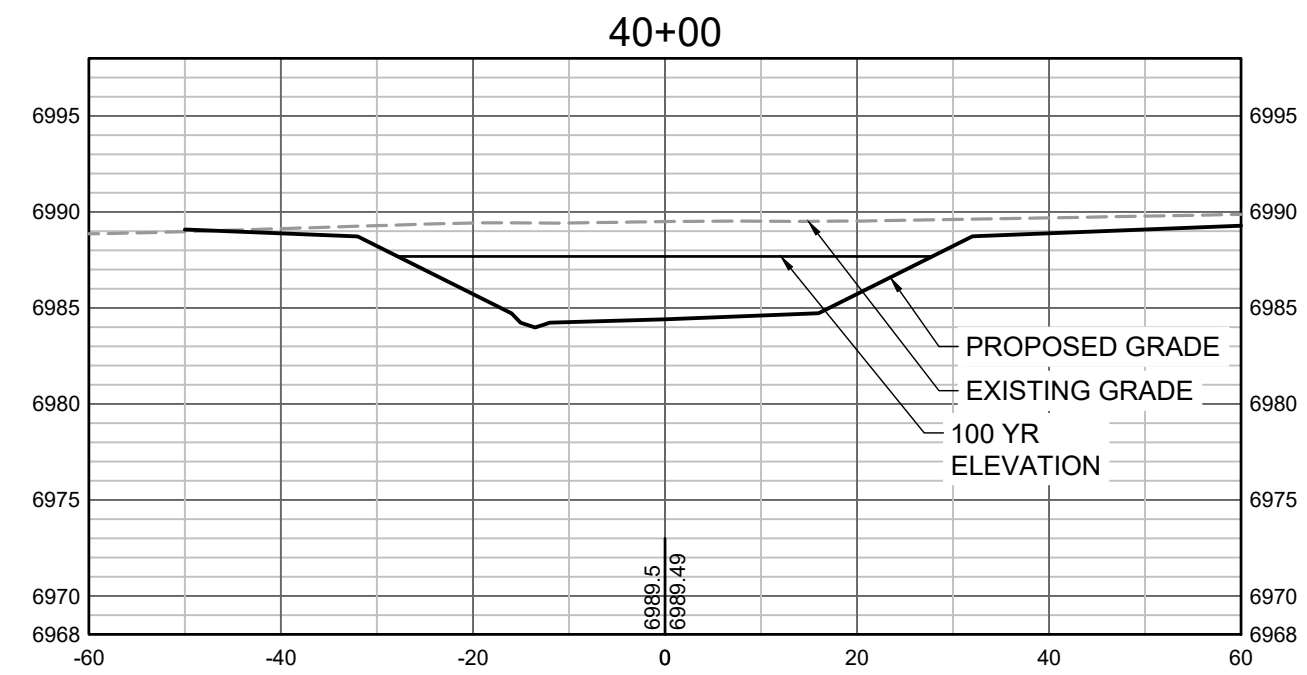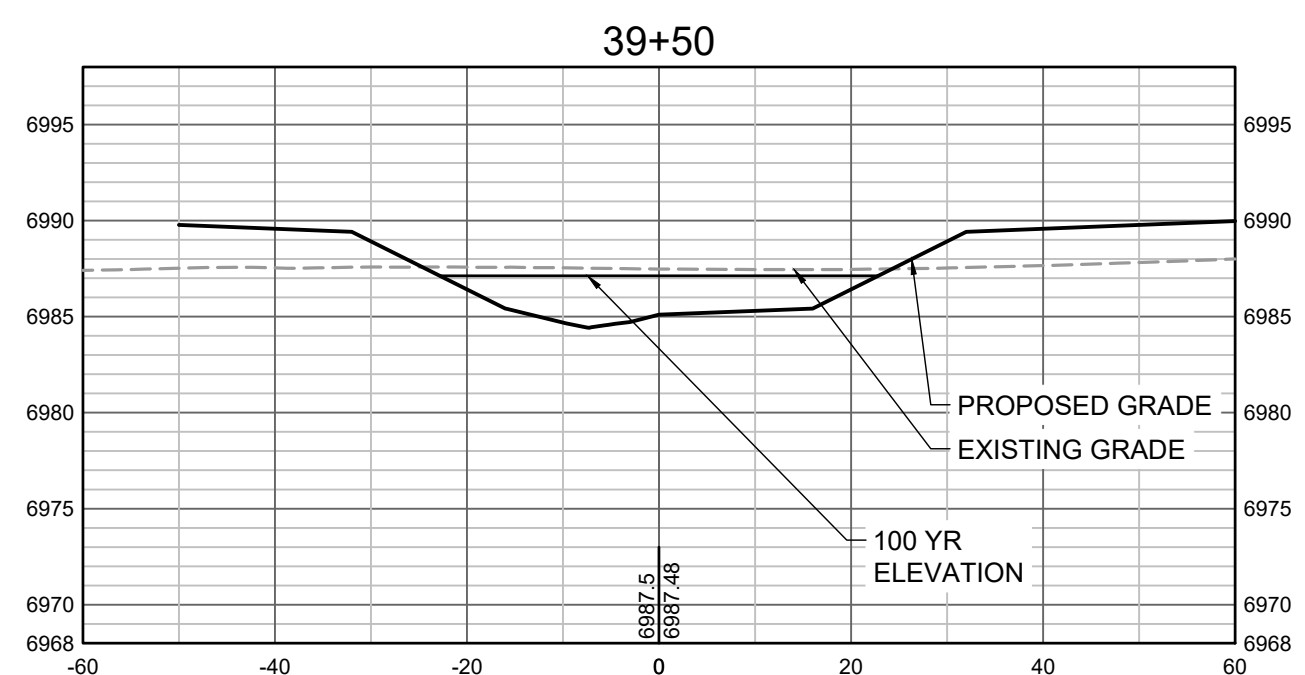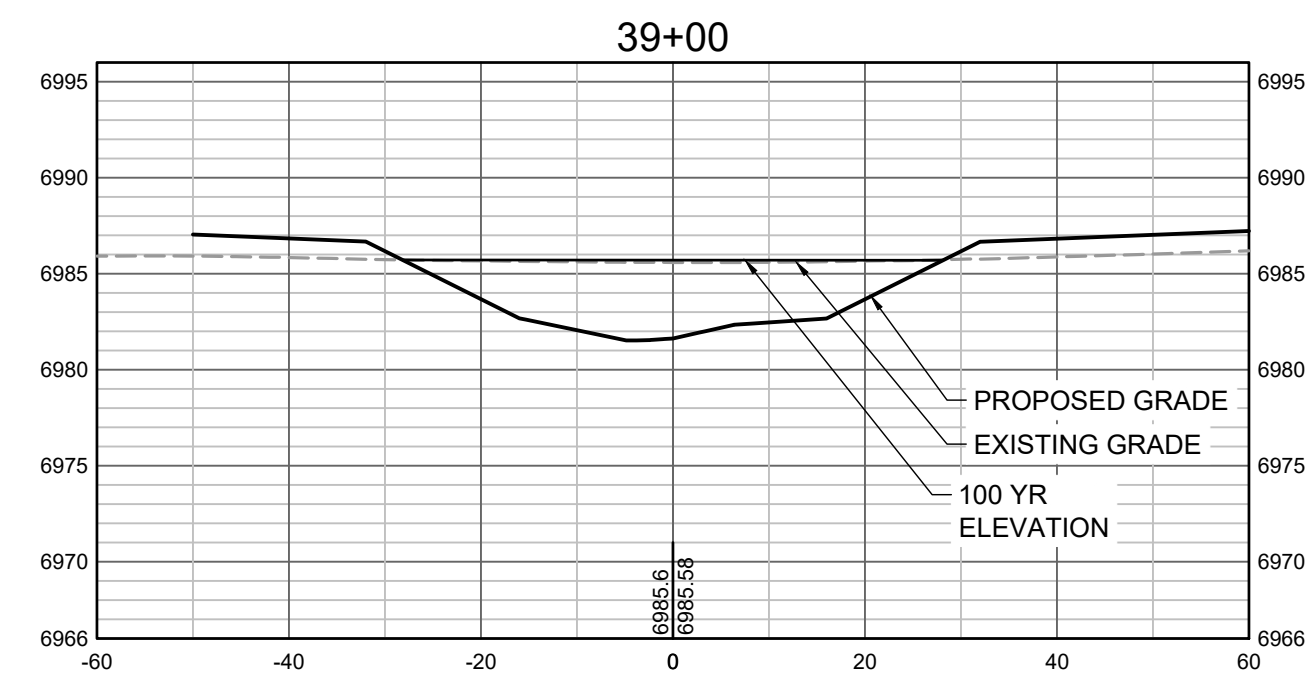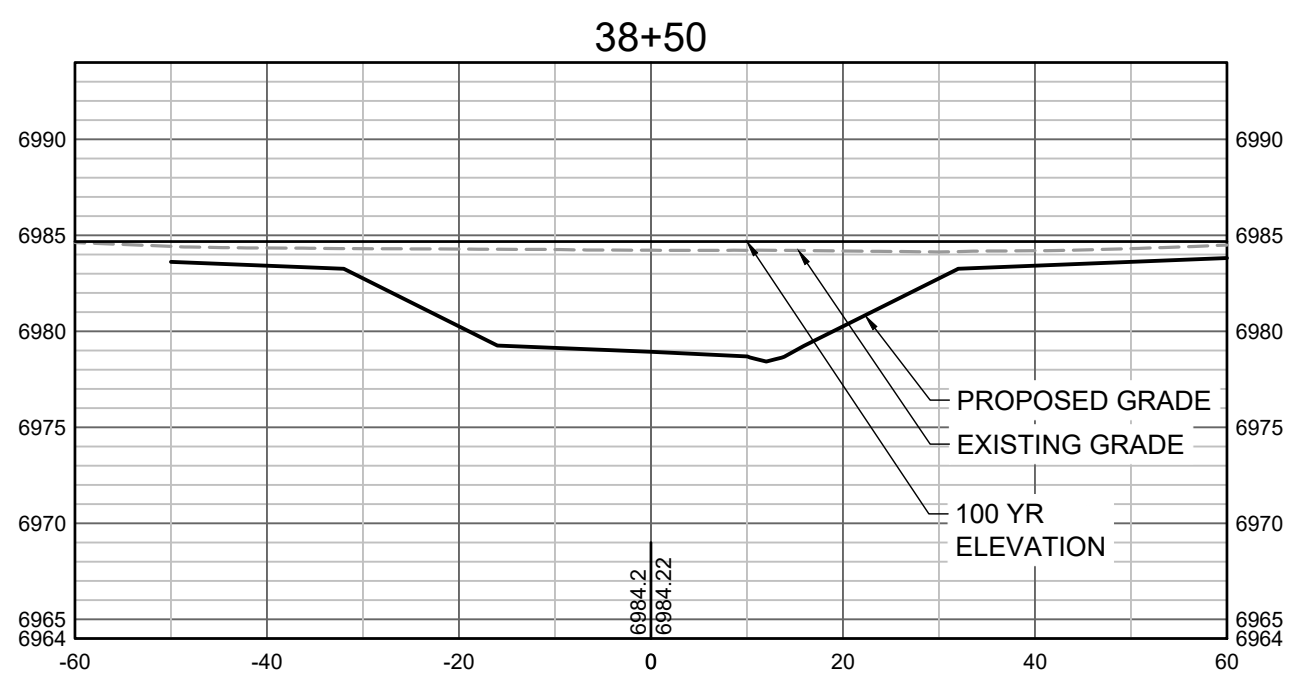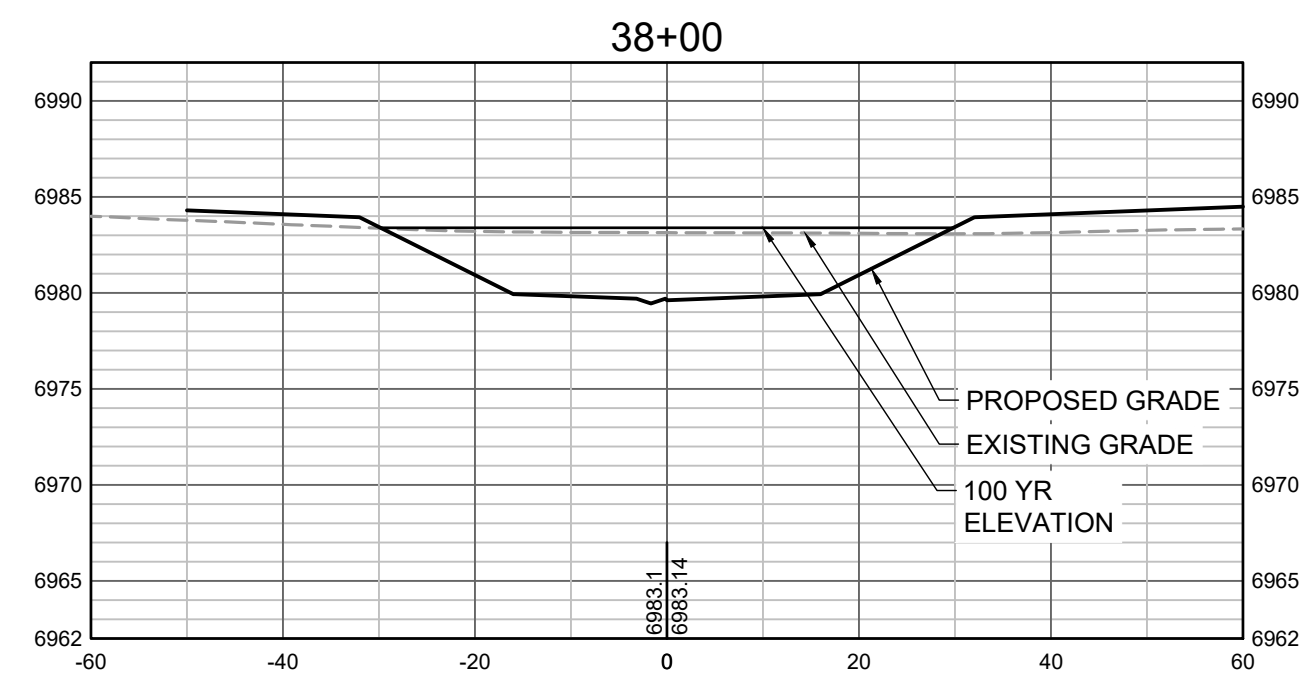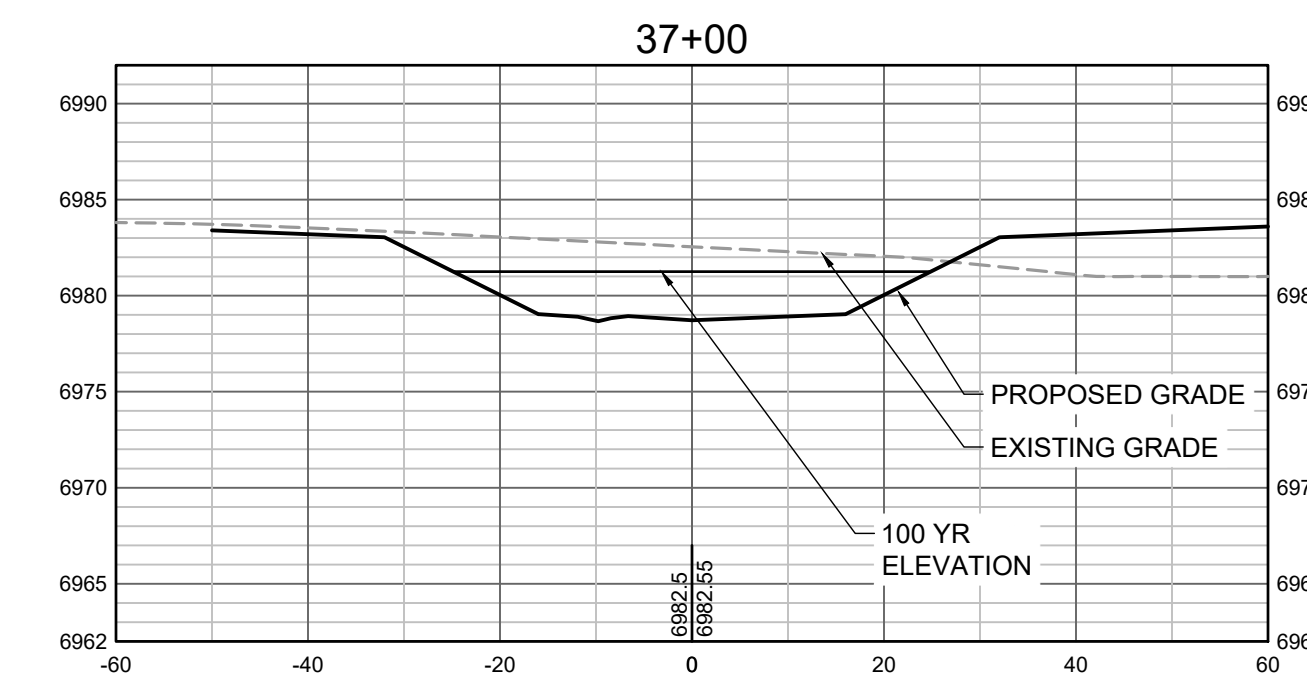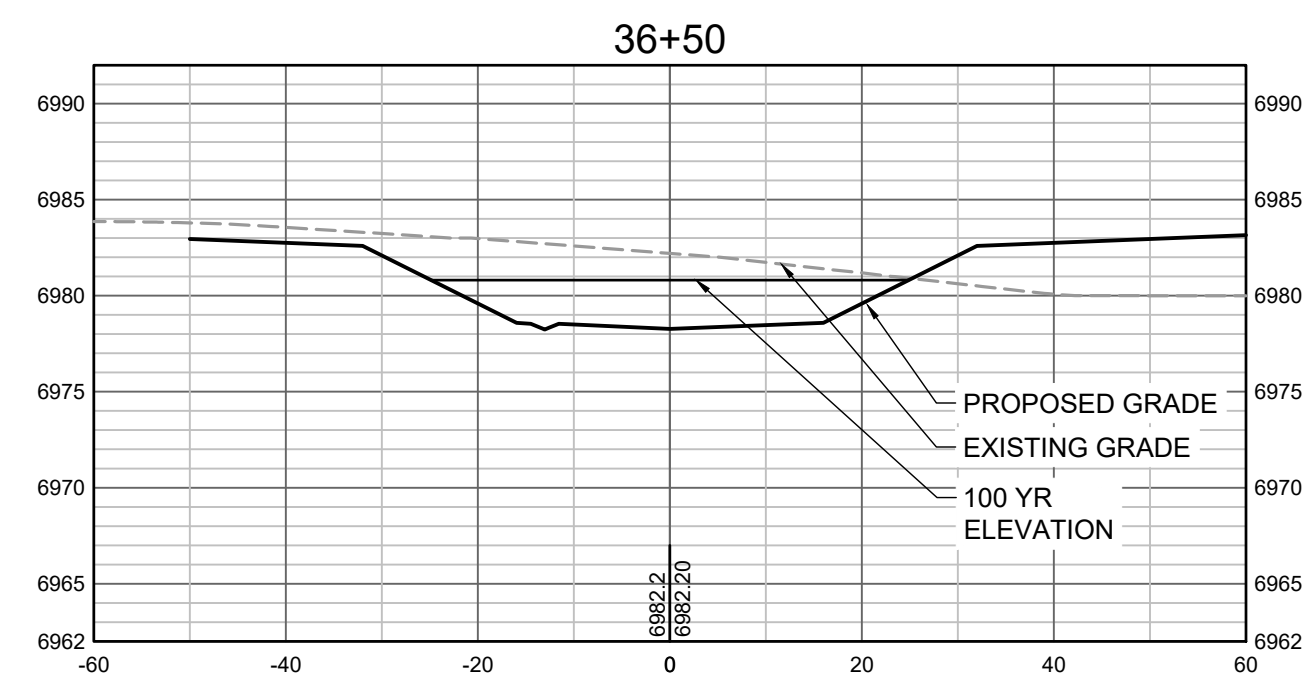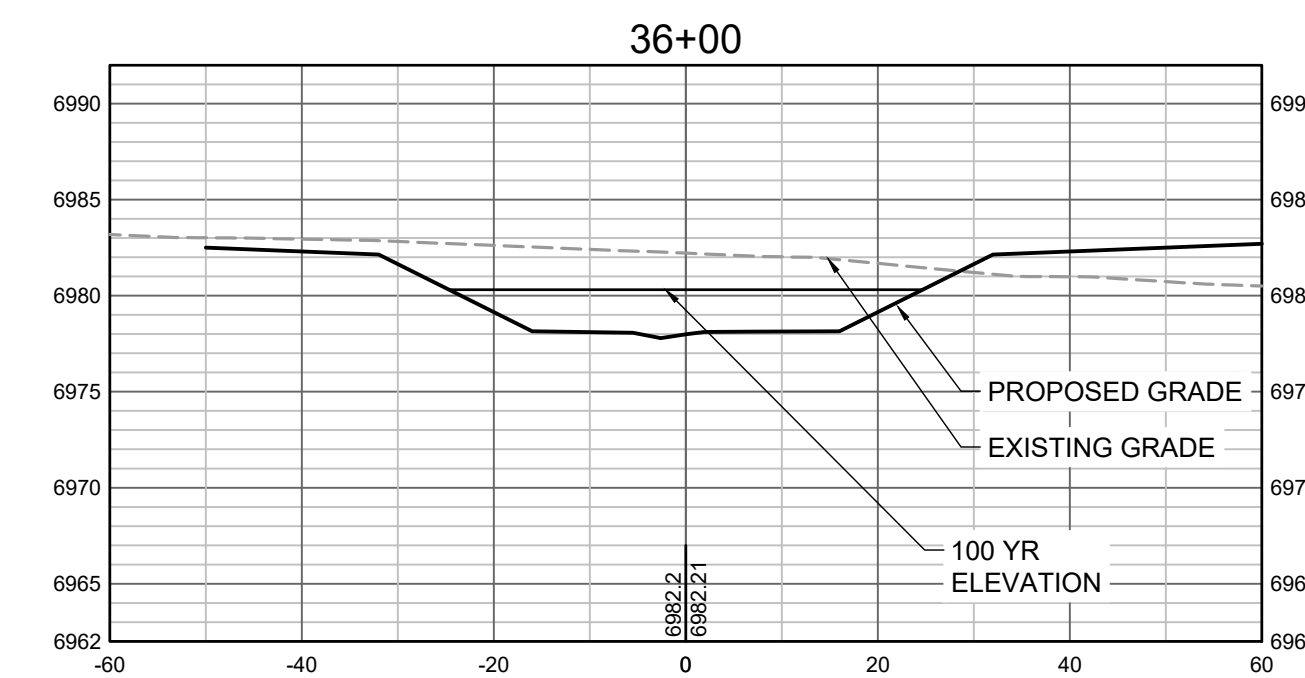

PROPOSED GRADES TO TIE INTO GRANDVIEW RESERVE FILING 1. REFER TO THE GRANDVIEW RESERVE FILING 1 PLAN SET FOR CONTINUATION OF GRADING THAT IS BEING TIED INTO OUTSIDE OF CHANNEL GRADING LIMITS.

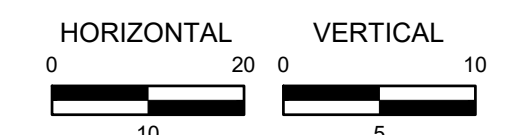

HR GREEN Xrefs: xgs-1-dh01

DRAWN BY: TBI JOB DATE: 3/22/2023
 APPROVED: CMM JOB NUMBER: 201662.03
 CAD DATE: 3/27/2023
 CAD FILE: J:\2020\201662.03\CAD\DWG\C\CROSS SECTIONS

BAR IS ONE INCH ON OFFICIAL DRAWINGS.
 IF NOT ONE INCH, ADJUST SCALE ACCORDINGLY.










NO.	DATE	BY	REVISION DESCRIPTION

HRGreen
 HR GREEN - DENVER
 5619 DTC PARKWAY SUITE 1150
 DENVER CO 80111
 PHONE: 720.602.4999
 FAX: 844.273.1057


GRANDVIEW RESERVE (DRAINAGE A & B)
DR HORTON
 FALCON, COLORADO

CONSTRUCTION DOCUMENTS
 TRIBUTARY 2 CROSS SECTIONS

SHEET
CS9
39

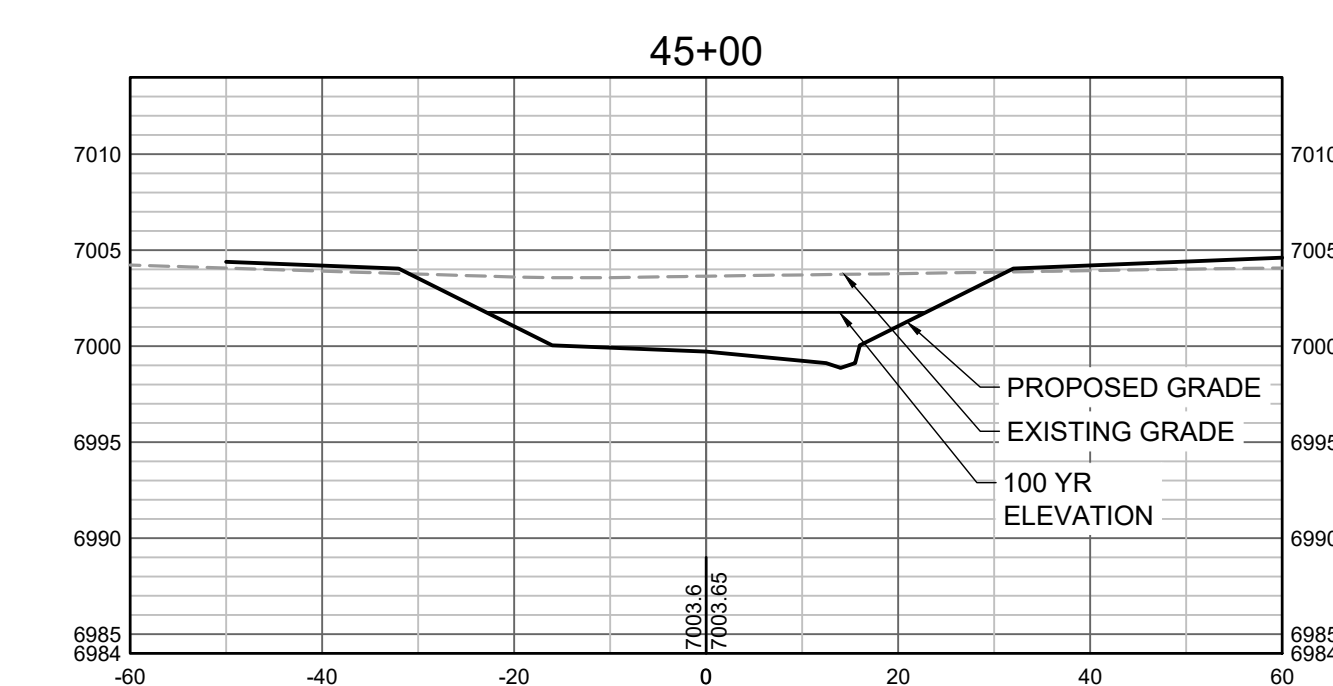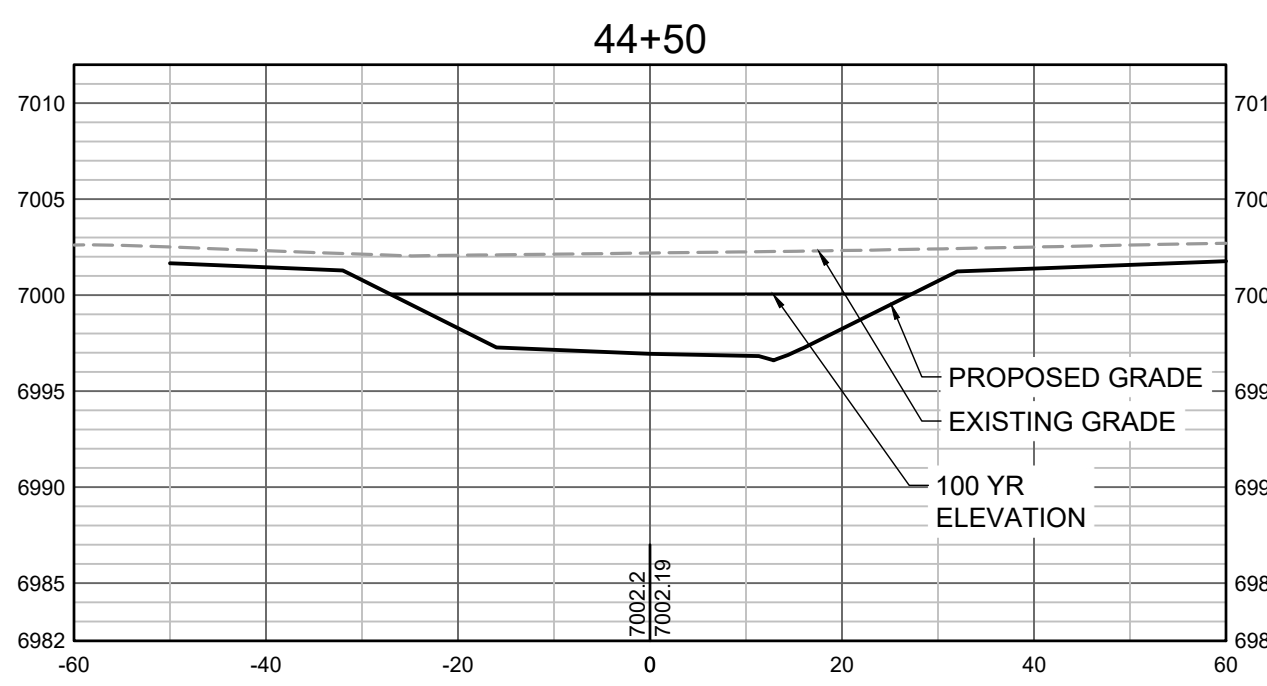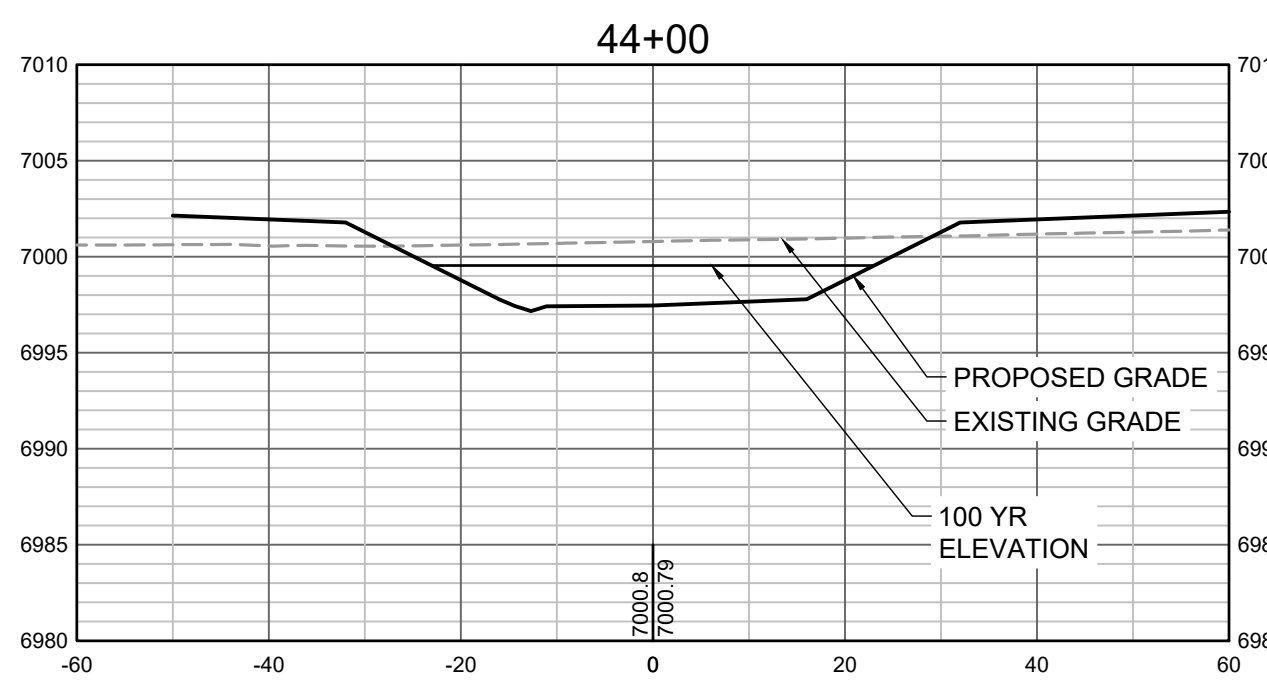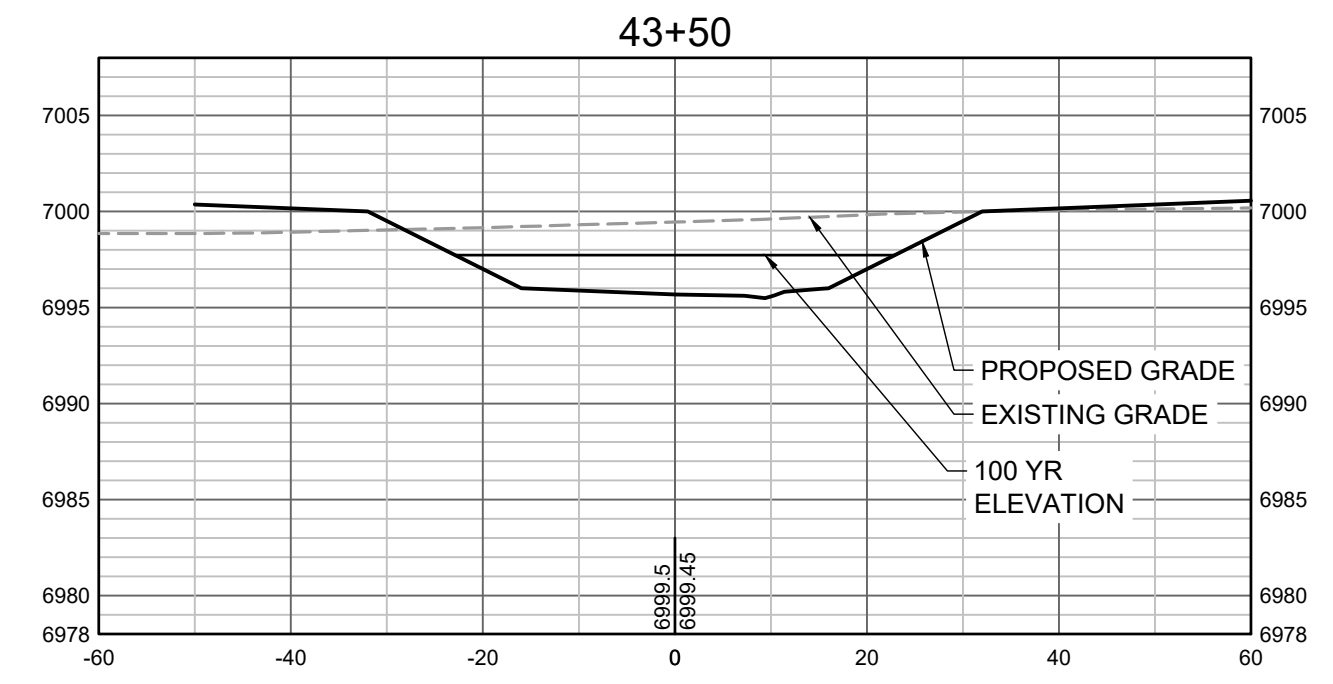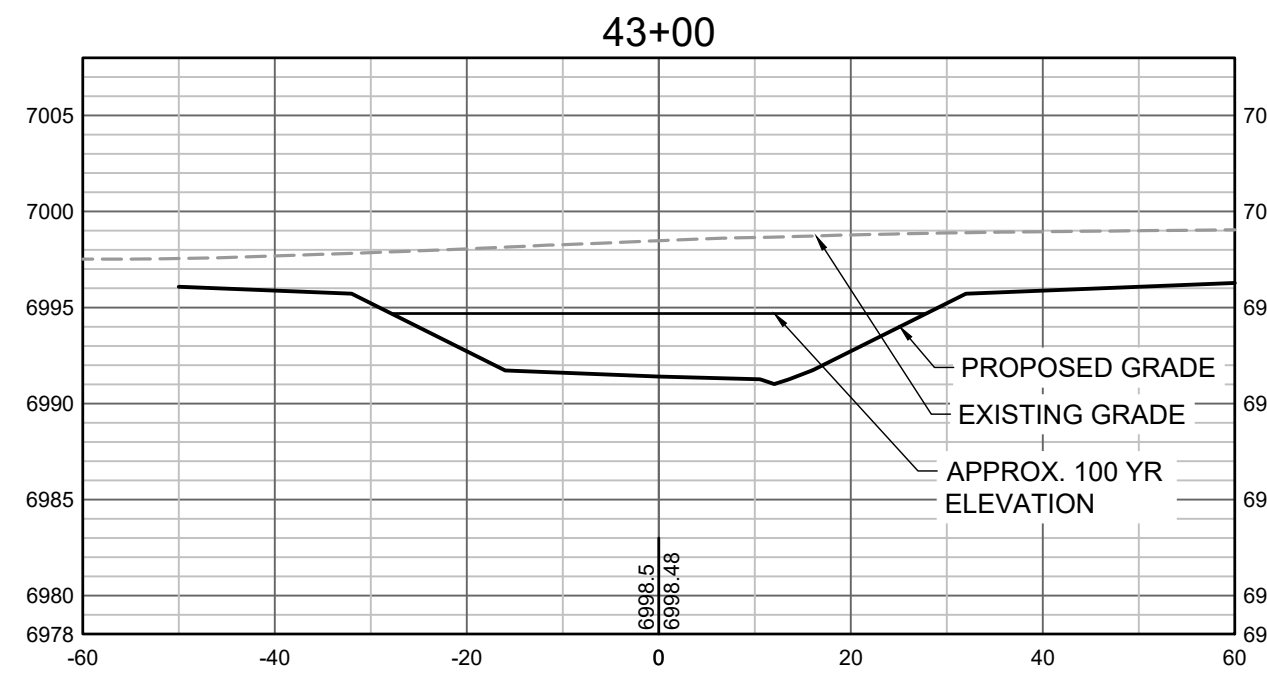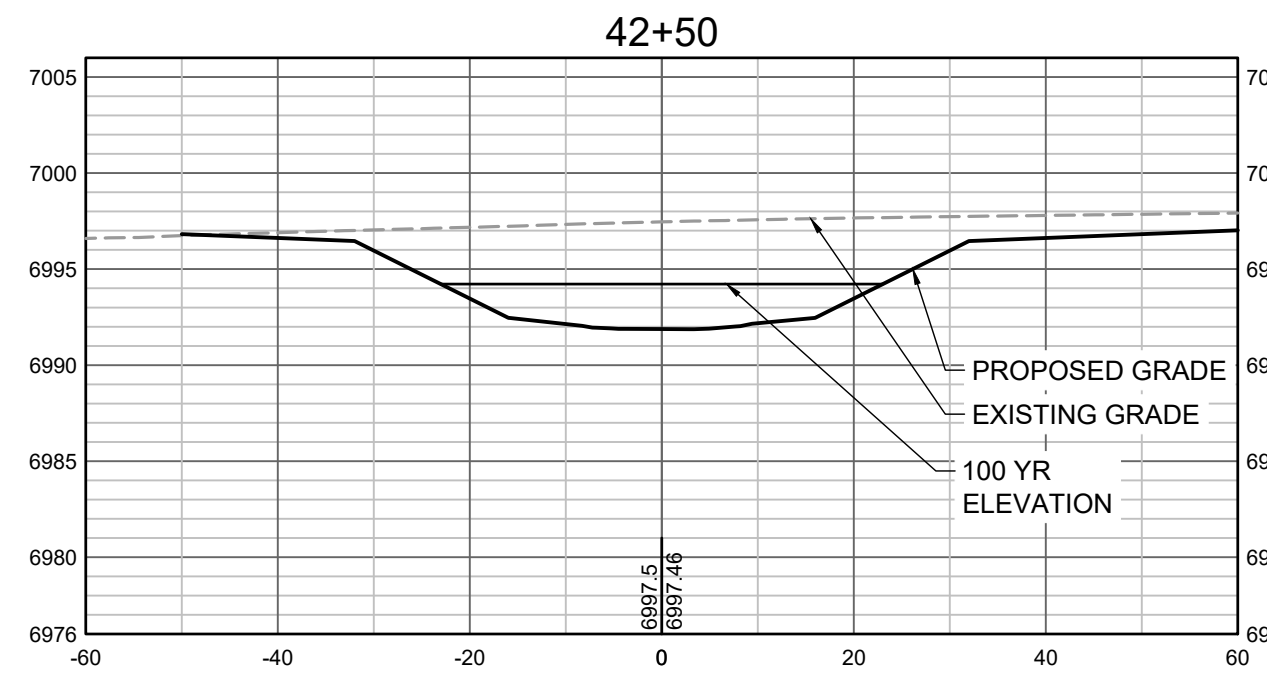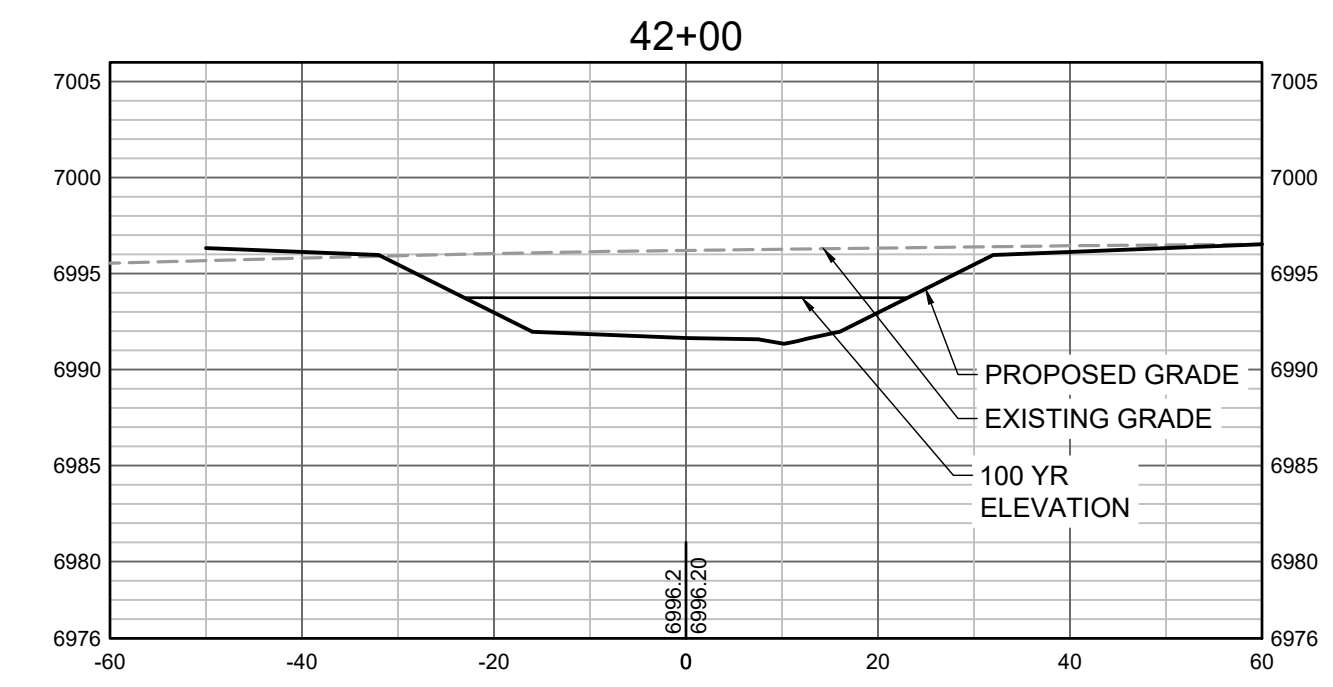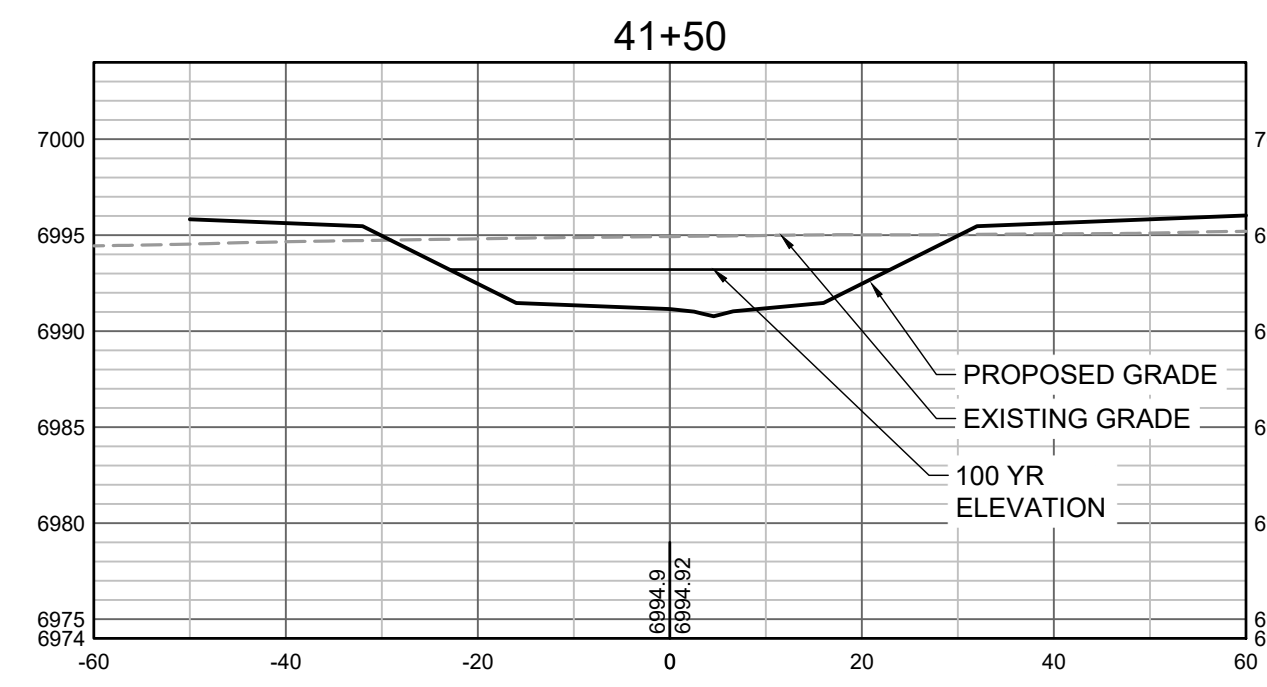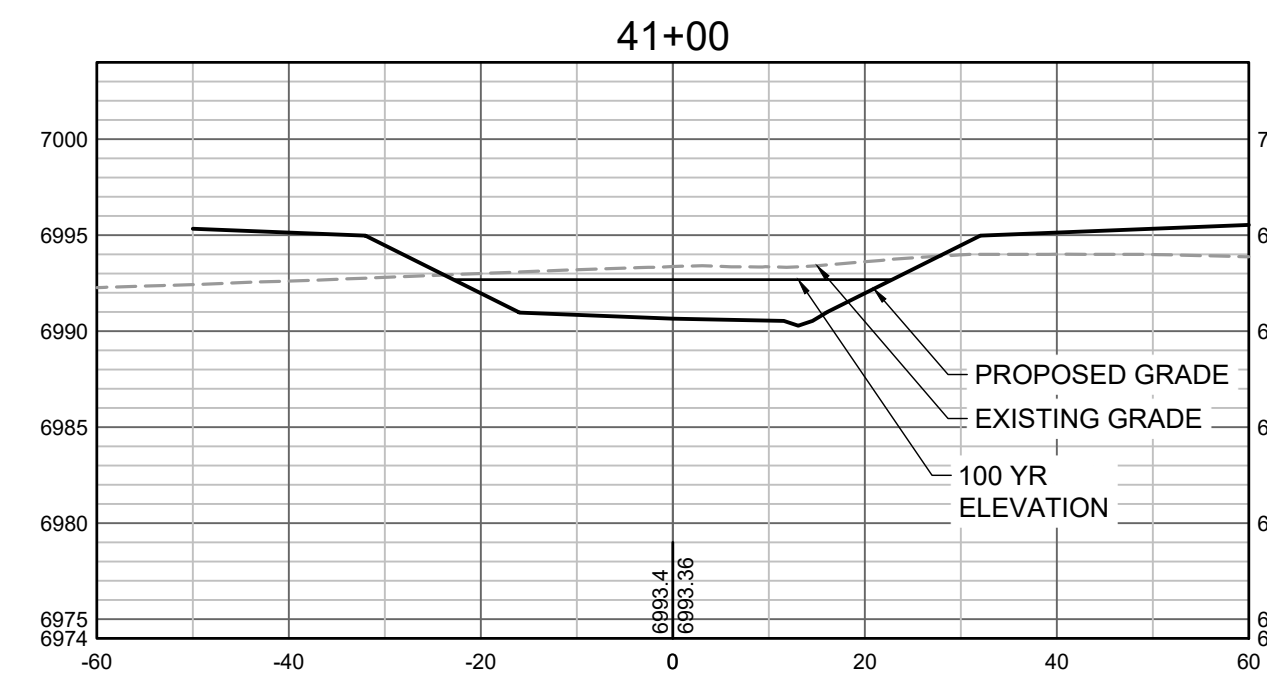

PROPOSED GRADES TO TIE INTO GRANDVIEW RESERVE FILING 1. REFER TO THE GRANDVIEW RESERVE FILING 1 PLAN SET FOR CONTINUATION OF GRADING THAT IS BEING TIED INTO OUTSIDE OF CHANNEL GRADING LIMITS.

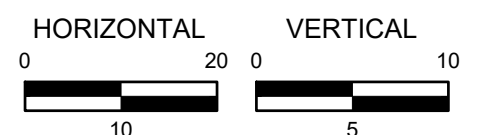

HR GREEN Xrefs: xgs-1-dh01

DRAWN BY: TBI JOB DATE: 3/22/2023 BAR IS ONE INCH ON OFFICIAL DRAWINGS.
 APPROVED: CMM JOB NUMBER: 201662.03 0" = 1"
 CAD DATE: 3/27/2023 IF NOT ONE INCH, ADJUST SCALE ACCORDINGLY.
 CAD FILE: J:\2020\201662.03\CAD\DWG\C\CROSS SECTIONS

NO.	DATE	BY	REVISION DESCRIPTION







HR GREEN - DENVER
 5619 DTC PARKWAY SUITE 1150
 DENVER CO 80111
 PHONE: 720.602.4999
 FAX: 844.273.1057

GRANDVIEW RESERVE (DRAINAGE A & B)
DR HORTON
 FALCON, COLORADO


CONSTRUCTION DOCUMENTS
 TRIBUTARY 2 CROSS SECTIONS

SHEET
CS10

40

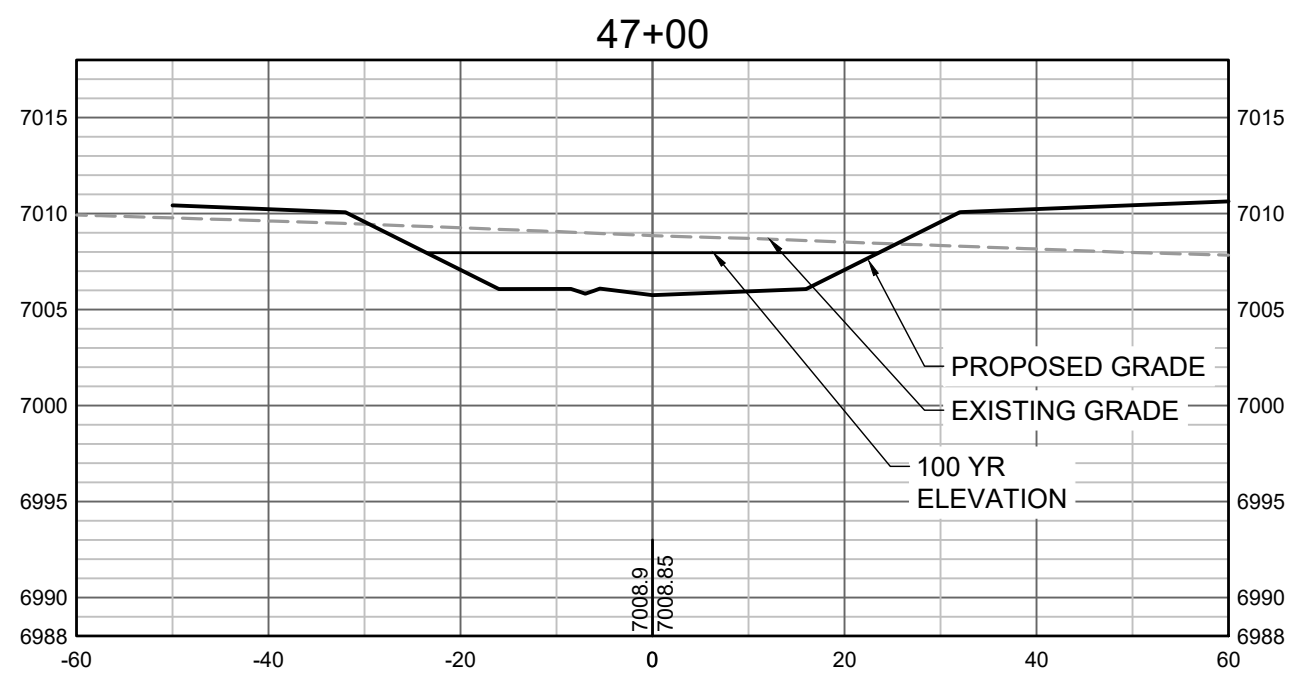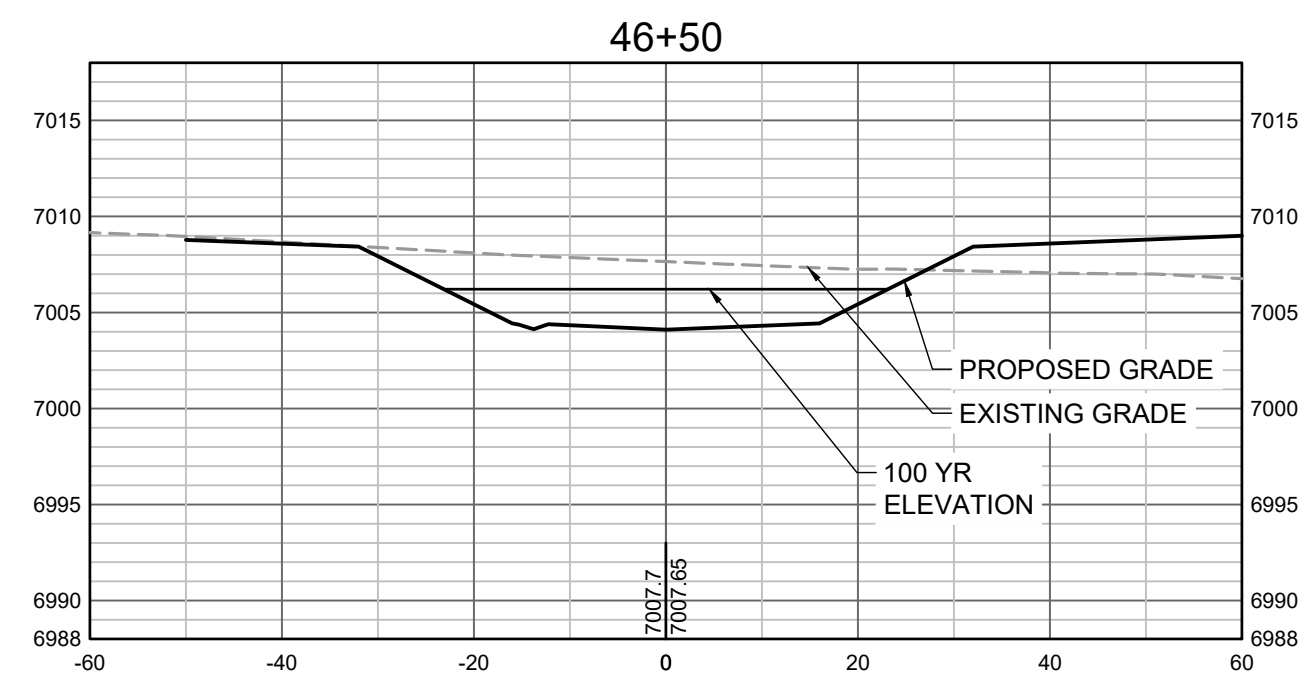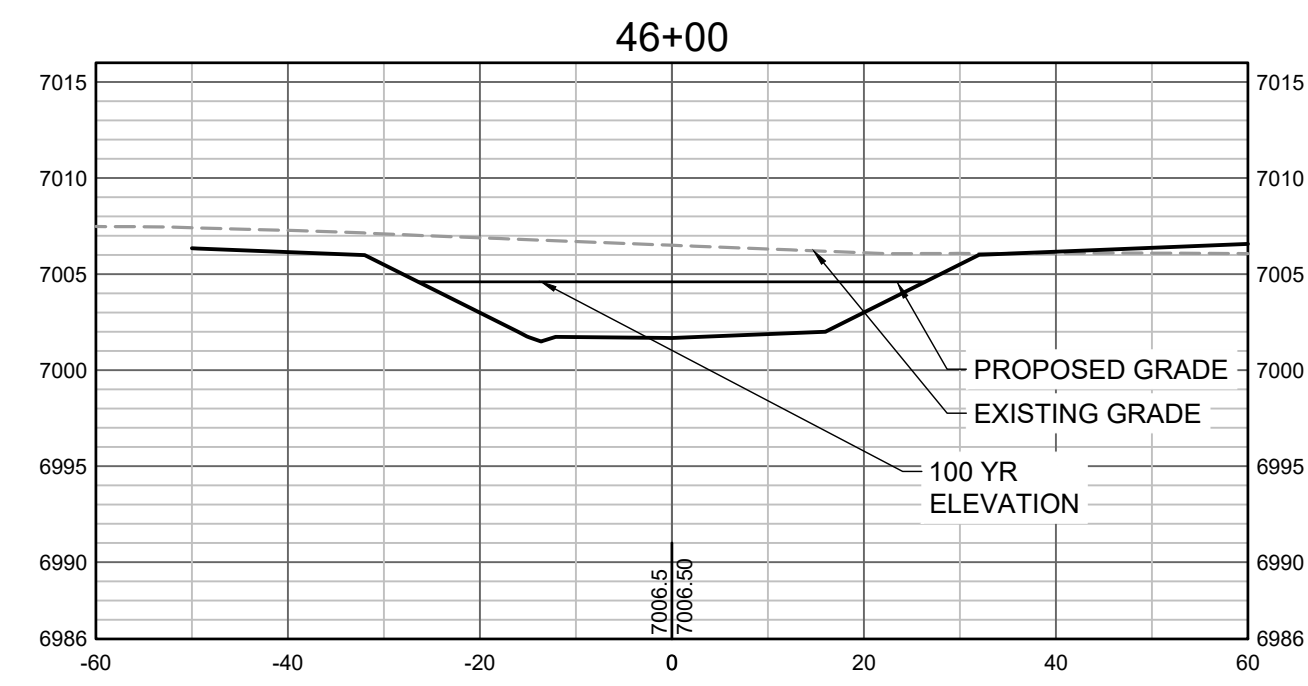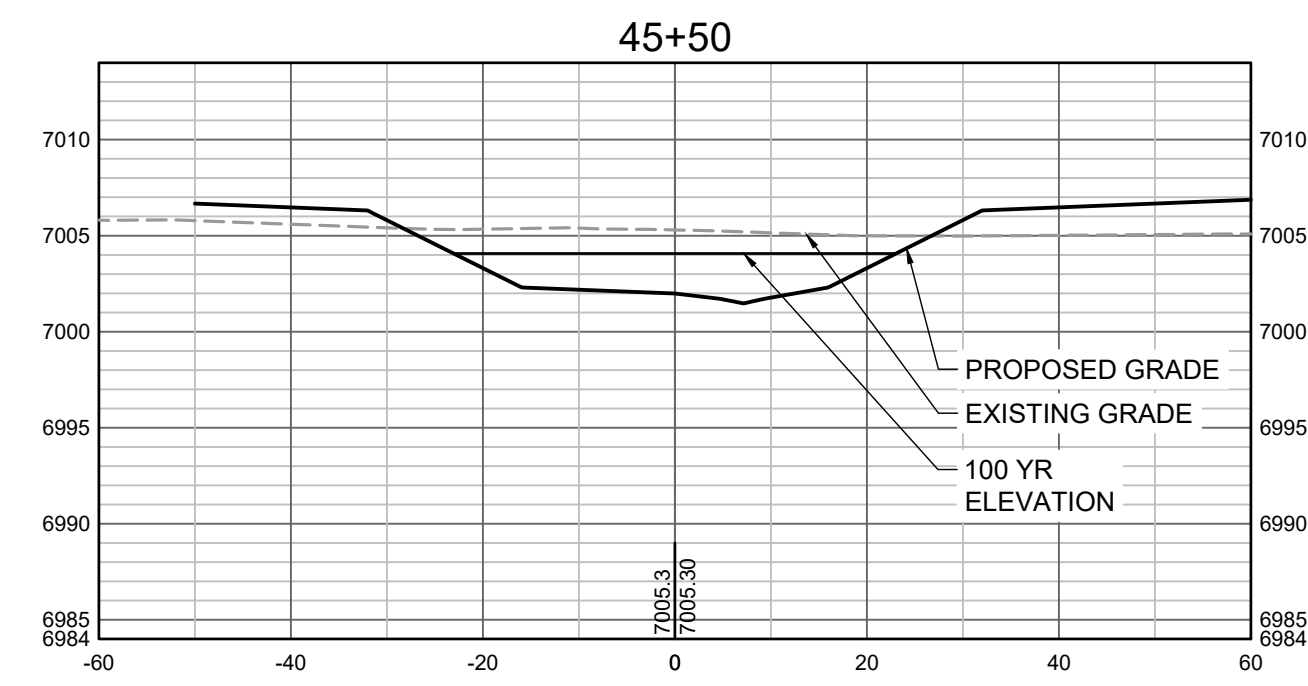

PROPOSED GRADES TO TIE INTO GRANDVIEW RESERVE FILING 1.
 REFER TO THE GRANDVIEW RESERVE FILING 1 PLAN SET FOR
 CONTINUATION OF GRADING THAT IS BEING TIED INTO OUTSIDE
 OF CHANNEL GRADING LIMITS.

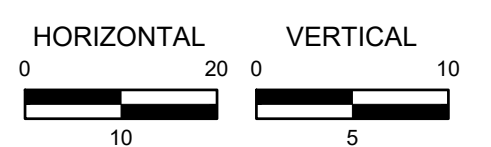

HR GREEN Xref: xref.dwg

DRAWN BY: TBI JOB DATE: 3/22/2023
 APPROVED: CMM JOB NUMBER: 201662.03
 CAD DATE: 3/27/2023
 CAD FILE: J:\2020\201662.03\CAD\DWG\CROSS SECTIONS

BAR IS ONE INCH ON OFFICIAL DRAWINGS.
 IF NOT ONE INCH, ADJUST SCALE ACCORDINGLY.

NO.	DATE	BY	REVISION DESCRIPTION


HRGreen
 HR GREEN - DENVER
 5619 DTC PARKWAY SUITE 1150
 DENVER CO 80111
 PHONE: 720.602.4999
 FAX: 844.273.1057

GRANDVIEW RESERVE (DRAINAGE A & B)
DR HORTON
 FALCON, COLORADO


CONSTRUCTION DOCUMENTS
 TRIBUTARY 2 CROSS SECTIONS

SHEET
CS11
 41

Figure TS14P-32 Design drawings for rock chute grade control structure

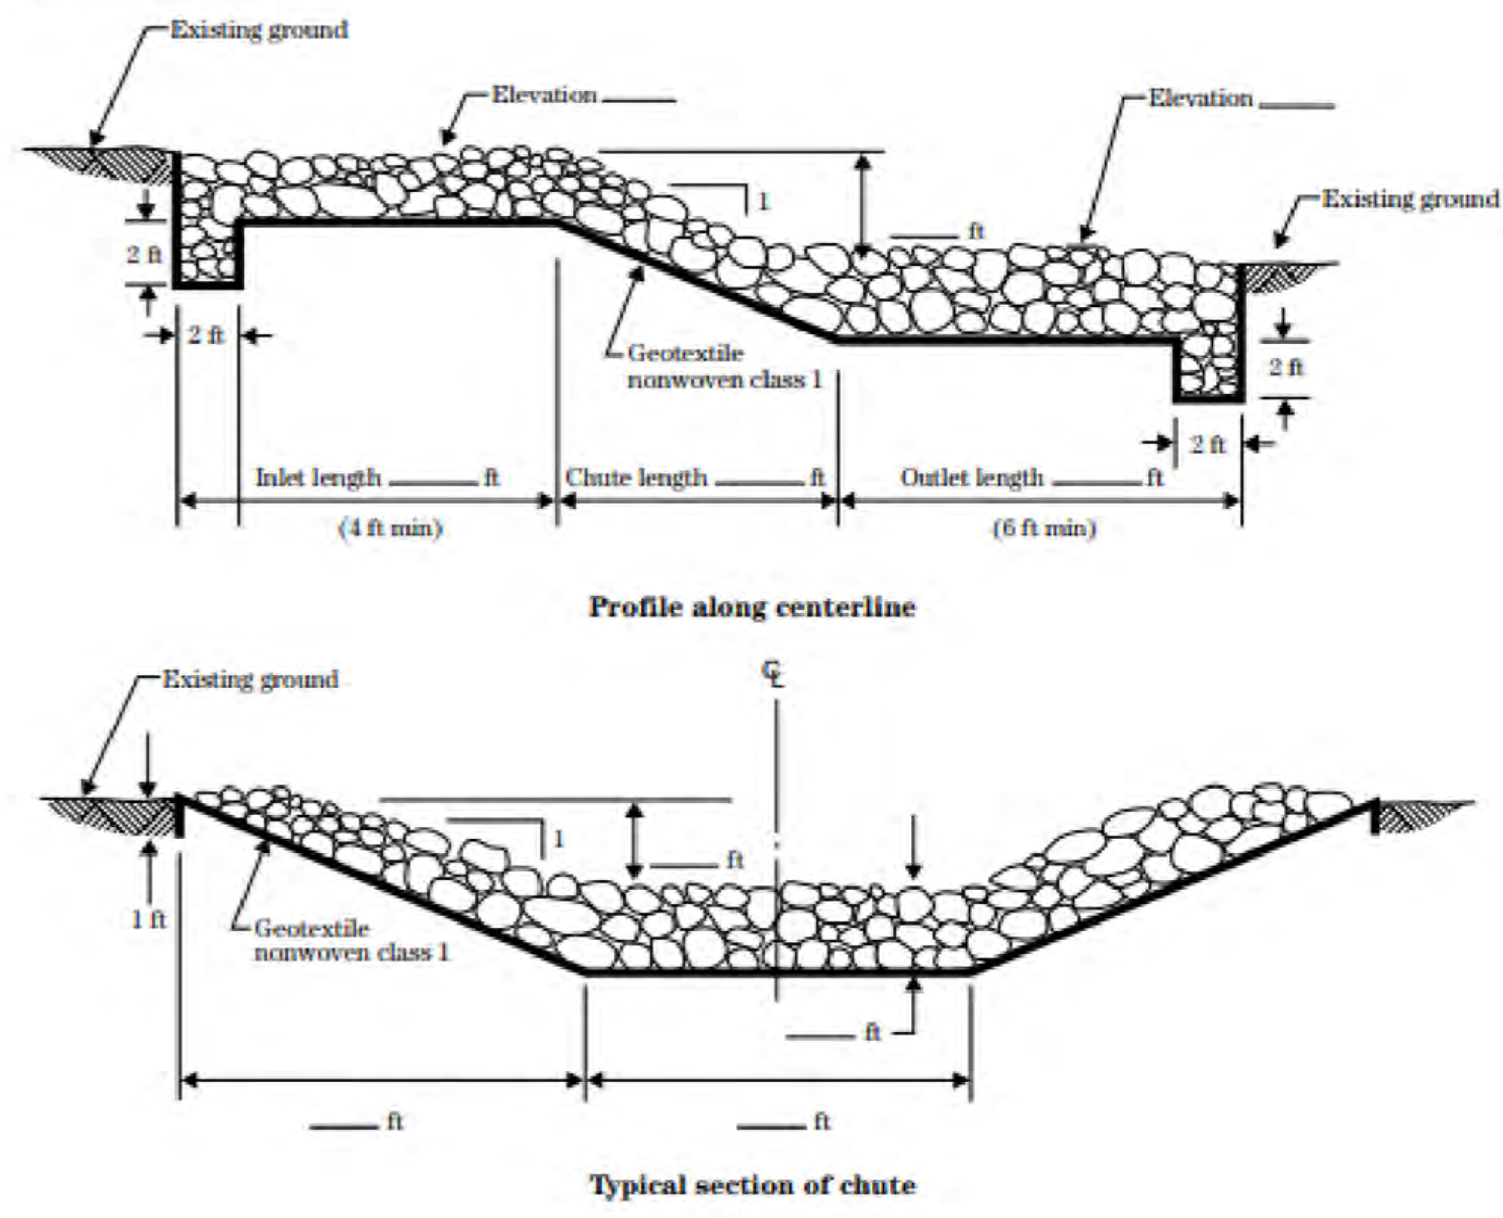

TS14P-16 (210-VI-NEH, August 2007)

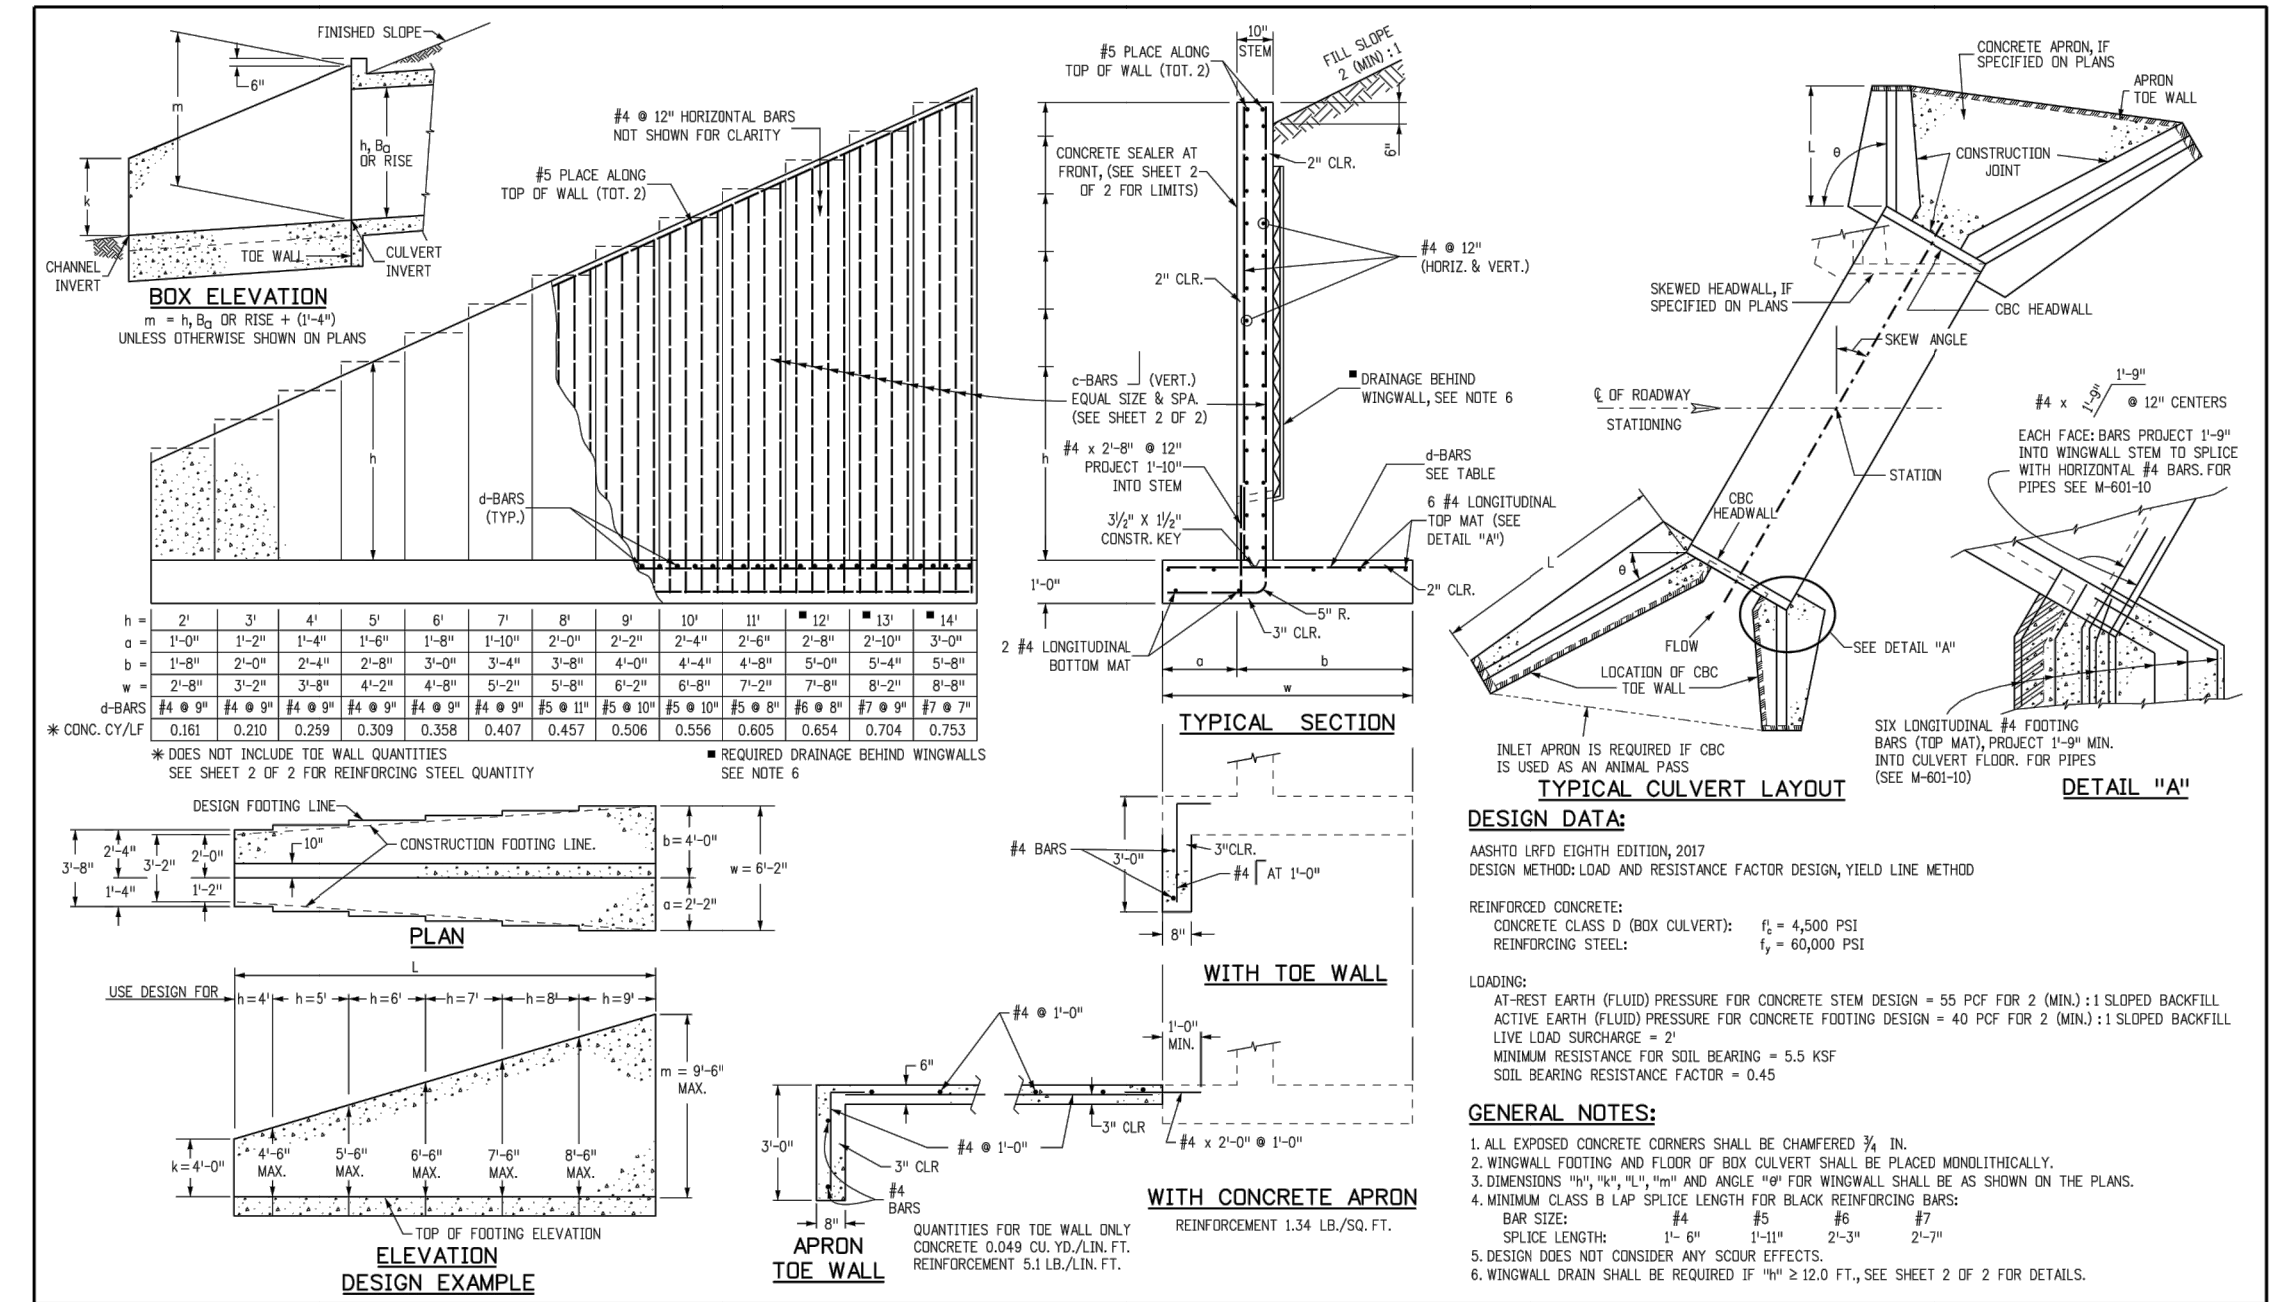

Computer File Information Creation Date: 07/31/19 Designer Initials: JBK Last Modification Date: 07/31/19 Detainer Initials: LTA CAD Ver: MicroStation V8 Scale: Not to Scale Units: English	Sheet Revisions Date: _____ Comments: _____ _____ _____	Colorado Department of Transportation 2829 West Howard Place Denver, CO 80204 Phone: 303-757-9021 FAX: 303-757-9988 Project Development Branch JBK	STANDARD PLAN NO. M-601-20 Standard Sheet No. 1 of 2 Issued by the Project Development Branch July 31, 2019 Project Sheet Number: _____
--	--	--	--

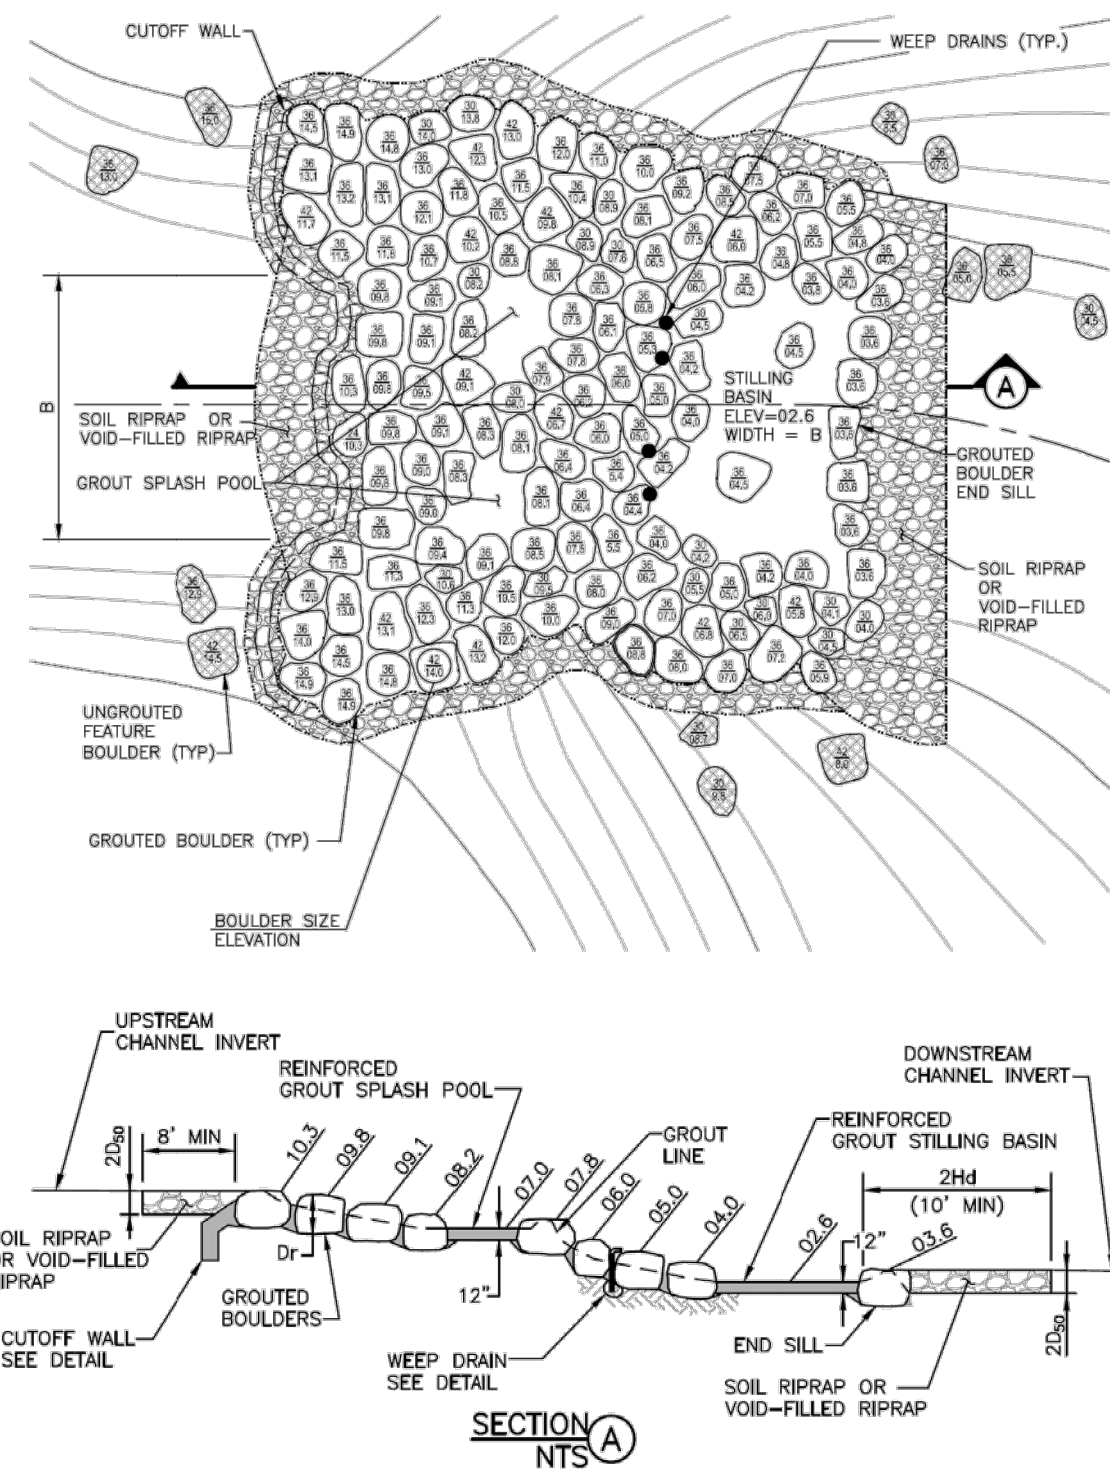


Figure 9-14. Example of complex grouted stepped boulder drop structure

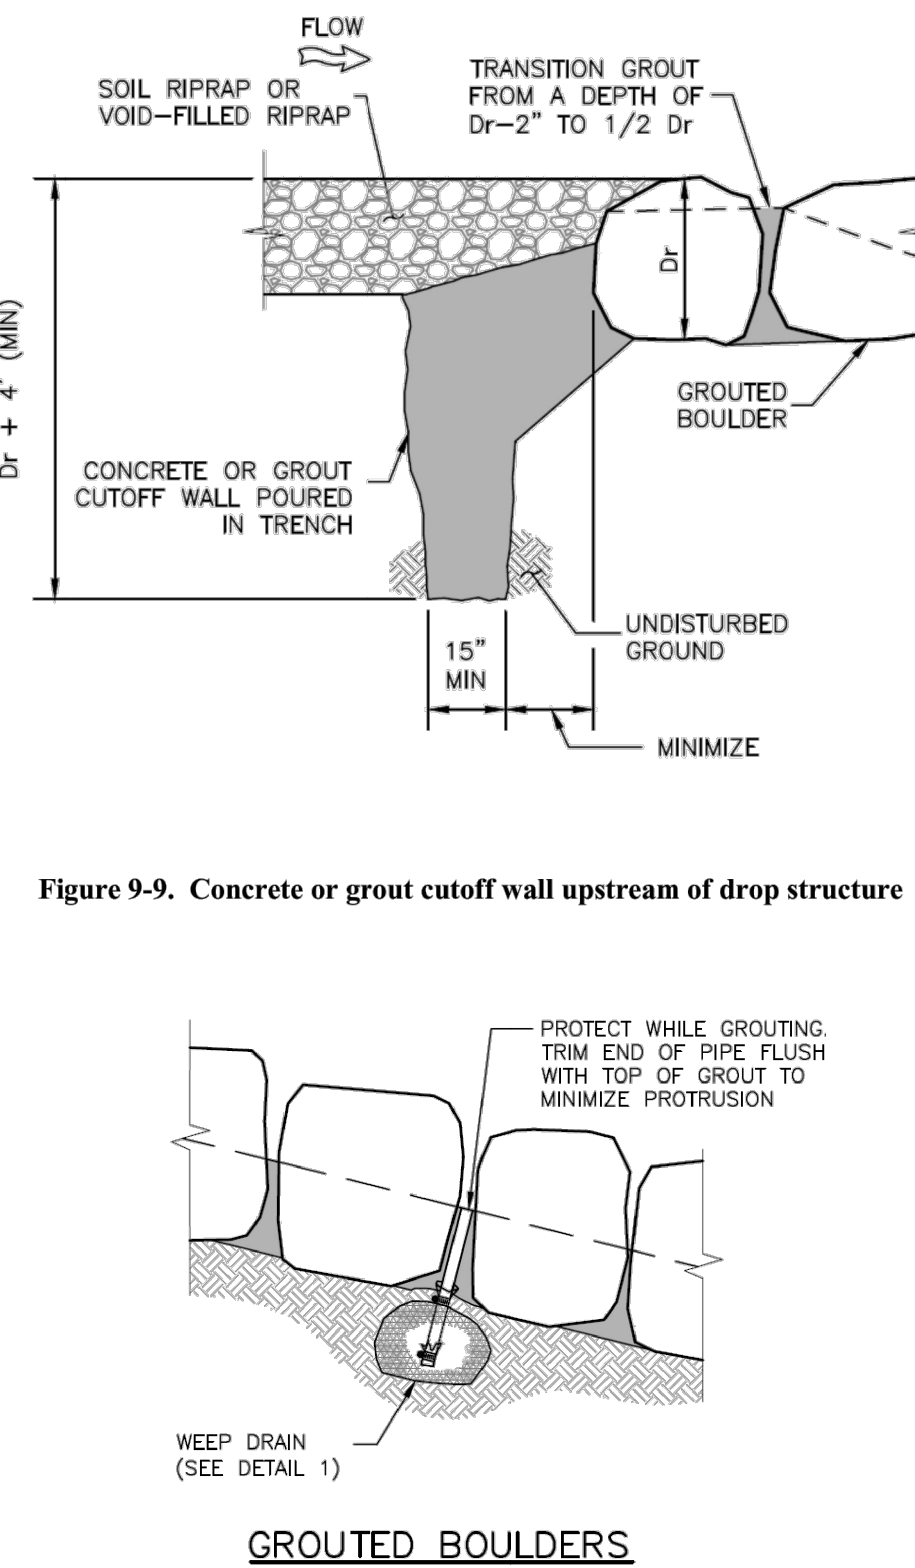


Figure 9-9. Concrete or grout cutoff wall upstream of drop structure

c-BARS AND REINFORCING STEEL QUANTITY (EXCLUDE THE WALL)		REINFORCING STEEL QUANTITY INCLUDES STEM AND FOOTING QUANTITIES, BUT DOES NOT INCLUDE THE WALL QUANTITIES.	
L (MULTIPLY BY 4)		L (MULTIPLY BY 4)	
W (FT)	H (FT)	W (FT)	H (FT)
14	5	14	5
13	5	13	5
12	5	12	5
11	5	11	5
10	5	10	5
9	5	9	5
8	5	8	5
7	5	7	5
6	5	6	5
5	5	5	5
4	5	4	5
3	5	3	5
2	5	2	5

EXAMPLE:
 SELECT THE c-BARS SIZE, SPACING AND STEEL QUANTITY FOR A 250 FEET LONG WINDOW WITH m = 1.8 FT. AND n = 6.5 FT.
SOLUTION:
 1. DETERMINE WINDOW LENGTH IN MULTIPLE OF m: $L/m = 250 / 1.8 = 138.89$
 2. ROUND TO NEAREST WHOLE NUMBER FOR m AND n: $m = 139$, $n = 65$
 3. DETERMINE c-BARS BY USING THE TABLE:
 $m = 139$
 $n = 65$
 4. DETERMINE REINFORCING STEEL QUANTITY OF WHOLE WINDOW:
 REINFORCING STEEL QUANTITY = 25.0 x 65.0 = 1,625 LB.

Computer File Information Creation Date: 07/31/19 Designer Initials: JBK Last Modification Date: 07/31/19 Detainer Initials: LTA CAD Ver: MicroStation V8 Scale: Not to Scale Units: English	Sheet Revisions Date: _____ Comments: _____ _____ _____	Colorado Department of Transportation 2829 West Howard Place Denver, CO 80204 Phone: 303-757-9021 FAX: 303-757-9988 Project Development Branch JBK	STANDARD PLAN NO. M-601-20 Standard Sheet No. 2 of 2 Issued by the Project Development Branch July 31, 2019 Project Sheet Number: _____
--	--	--	--

DRAWN BY: TBI	JOB DATE: 3/22/2023	BAR IS ONE INCH ON OFFICIAL DRAWINGS.
APPROVED: CMM	JOB NUMBER: 201662.03	0" = 1"
CAD DATE: 3/27/2023		IF NOT ONE INCH, ADJUST SCALE ACCORDINGLY.
CAD FILE: J120201201662.03\CAD\DWG\CIDETAILS		


NO.	DATE	BY	REVISION DESCRIPTION

HR GREEN - DENVER
 5619 DTC PARKWAY SUITE 1150
 DENVER CO 80111
 PHONE: 720.602.4999
 FAX: 844.273.1057


GRANDVIEW RESERVE (DRAINAGE A & B)
 DR HORTON
 FALCON, COLORADO

CONSTRUCTION DOCUMENTS
 DETAILS


SHEET
 DT1
 42

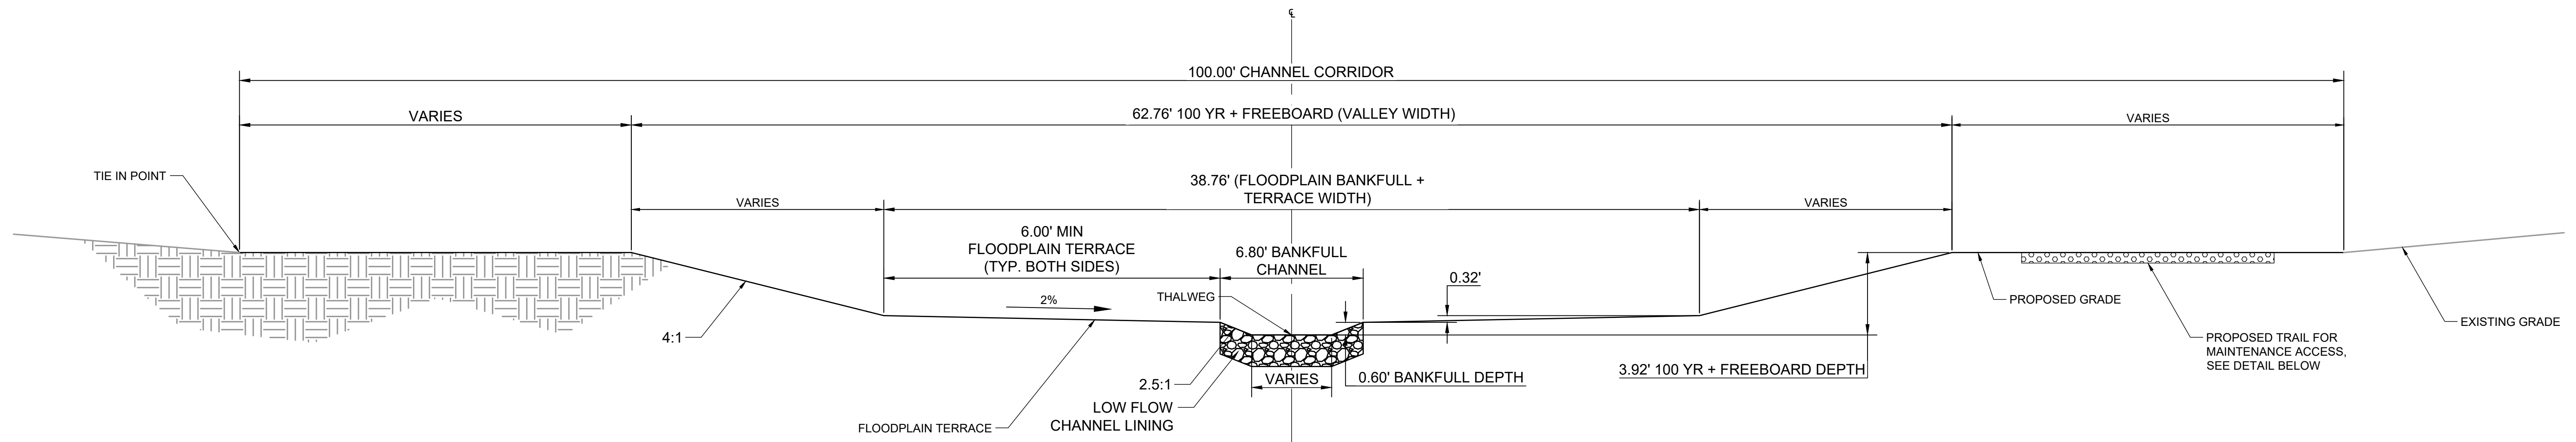

1 TYPICAL CROSS SECTION CHANNEL A
SCALE: N.T.S.

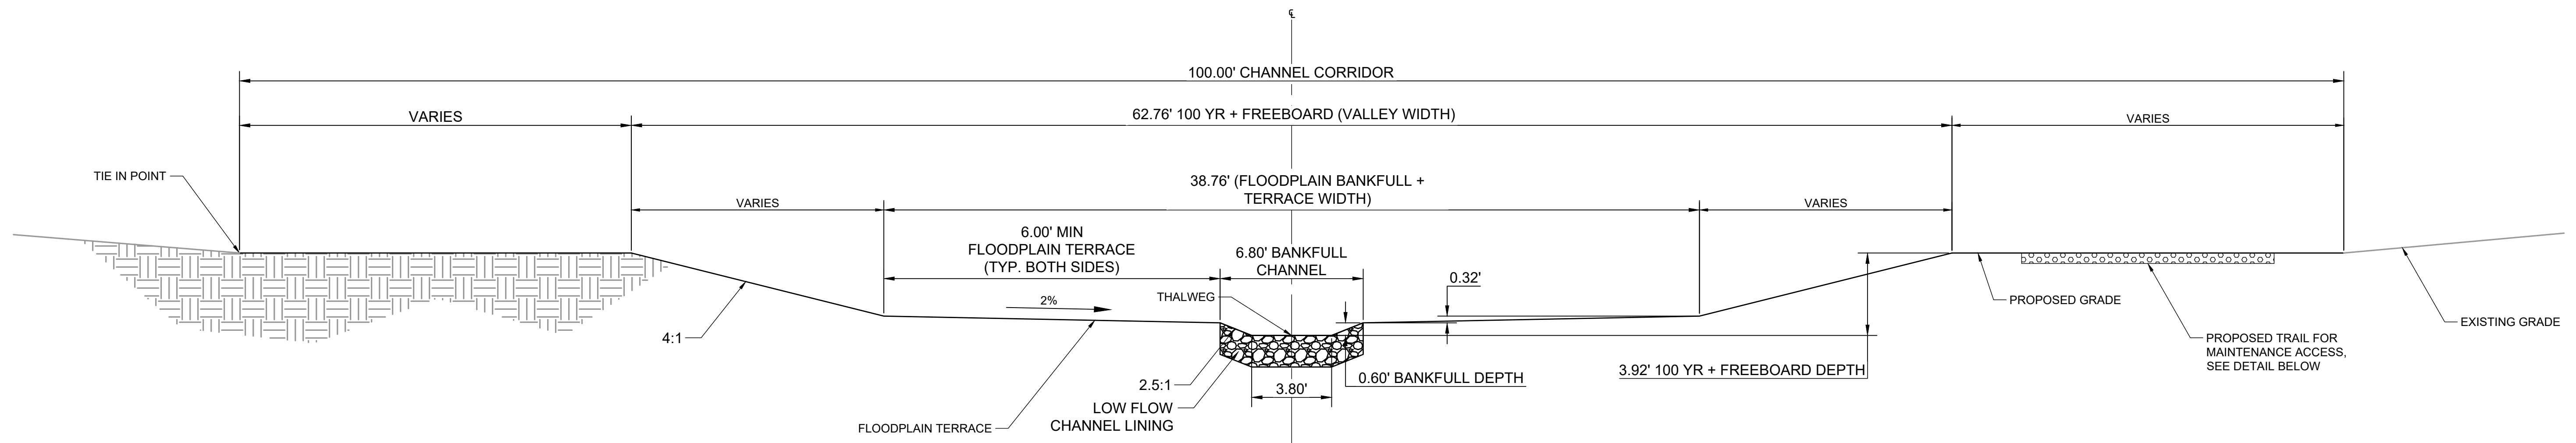

2 TYPICAL CROSS SECTION CHANNEL B
SCALE: N.T.S.

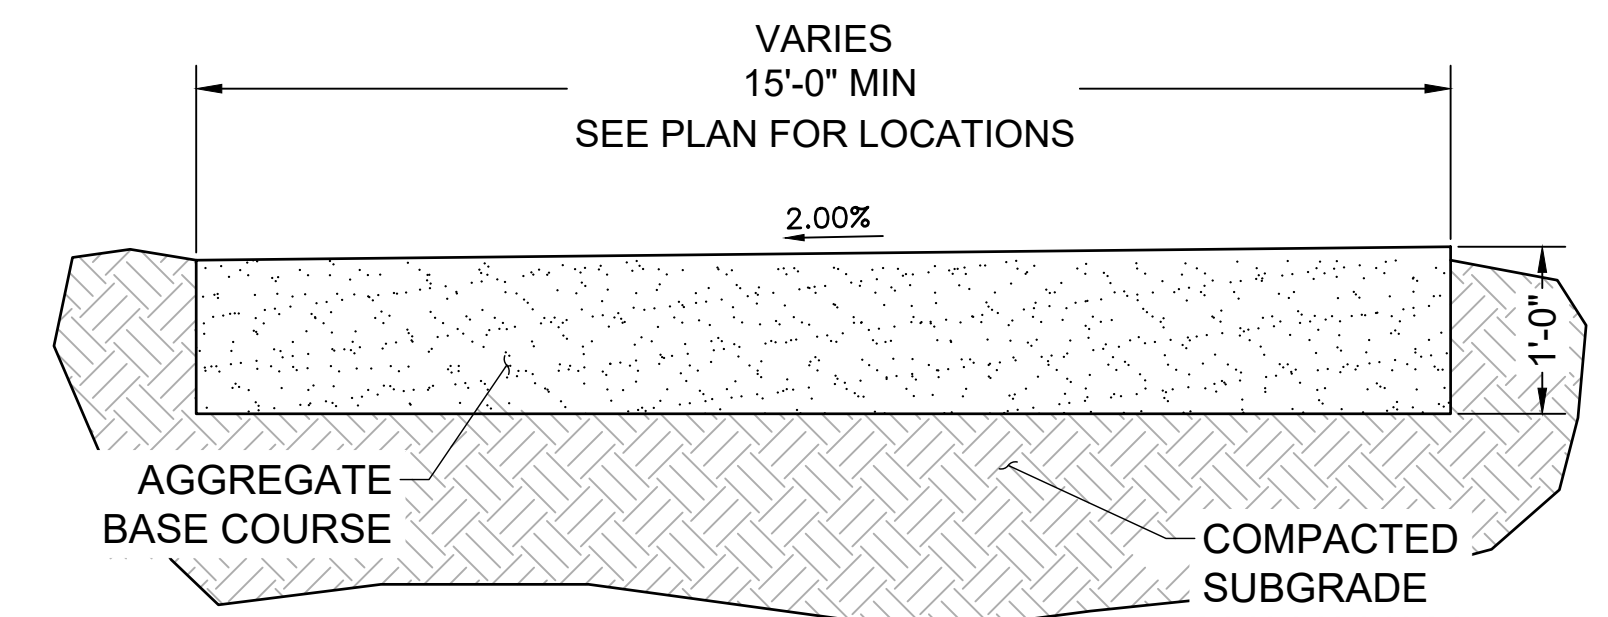

MAINTENANCE ROAD TYPICAL SECTION
SCALE: NTS

- NOTES:
1. BANKFULL CHANNEL MAY SHIFT LEFT OR RIGHT WITHIN THE BANKFULL + TERRACE WIDTH SO LONG AS THE MINIMUM FLOOD PLAIN TERRACE WIDTH OF 6' IS MAINTAINED ON BOTH SIDES.
 2. VALLEY WIDTH MAY SHIFT WITHIN THE 100' CHANNEL CORRIDOR.
 3. SEE PROFILES FOR ELEVATION AT THALWEG.

DRAWN BY: TBI JOB DATE: 3/22/2023
 APPROVED: CMM JOB NUMBER: 201662.03
 CAD DATE: 3/27/2023
 CAD FILE: J:\2020\201662.03\CAD\DWG\CIDETAILS

BAR IS ONE INCH ON OFFICIAL DRAWINGS.
 IF NOT ONE INCH, ADJUST SCALE ACCORDINGLY.

NO.	DATE	BY	REVISION DESCRIPTION

HRGreen
 HR GREEN - DENVER
 5619 DTC PARKWAY SUITE 1150
 DENVER CO 80111
 PHONE: 720.602.4999
 FAX: 844.273.1057


GRANDVIEW RESERVE (DRAINAGE A & B)
DR HORTON
 FALCON, COLORADO

CONSTRUCTION DOCUMENTS
 DETAILS

SHEET
DT2
 43

HR GREEN Xref: xref-dh01


Vehicle Tracking Control (VTC) SM-4

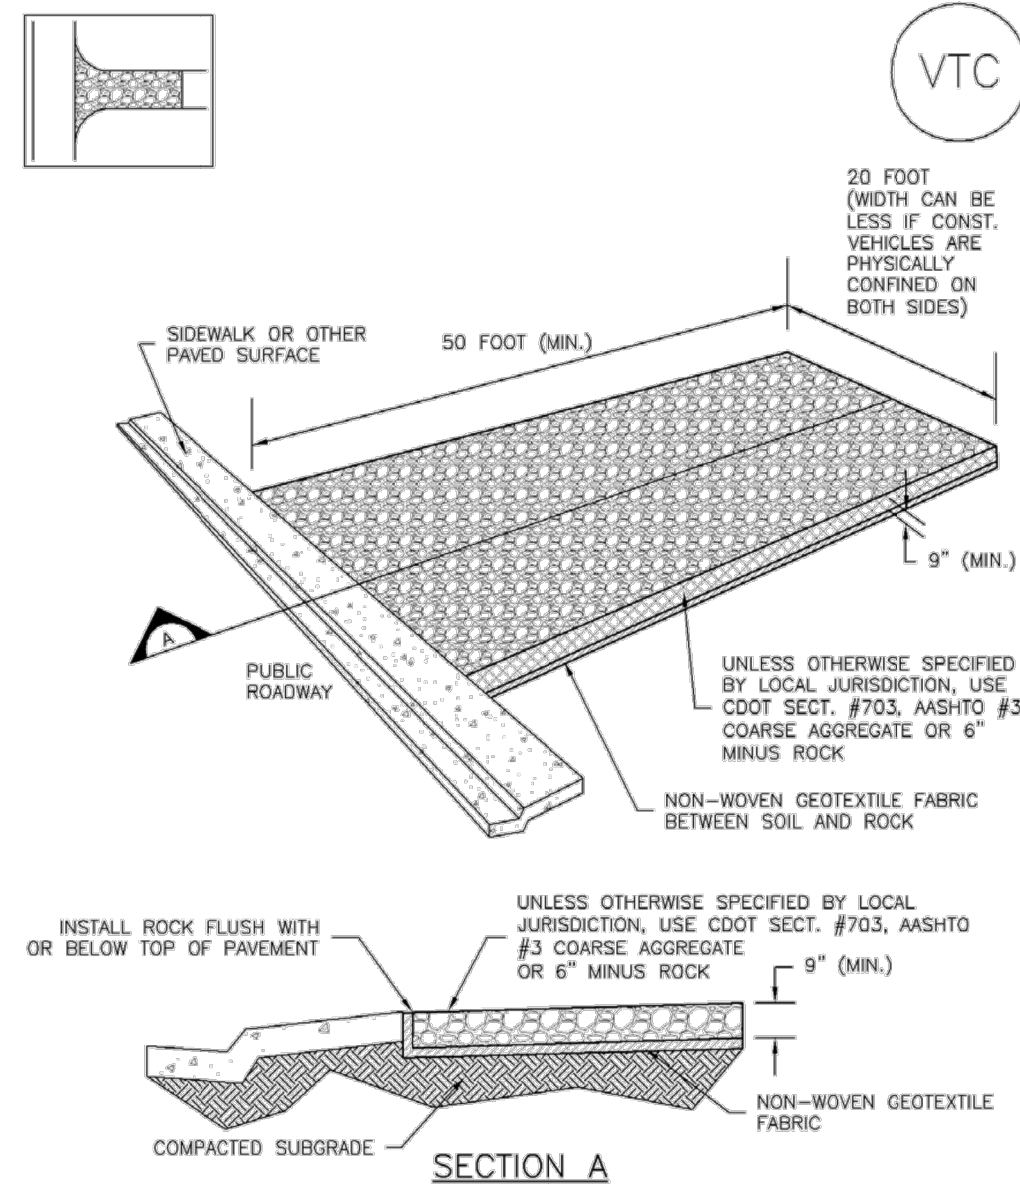

VTC-1. AGGREGATE VEHICLE TRACKING CONTROL

November 2010 Urban Drainage and Flood Control District Urban Storm Drainage Criteria Manual Volume 3 VTC-3


SM-4 Vehicle Tracking Control (VTC)

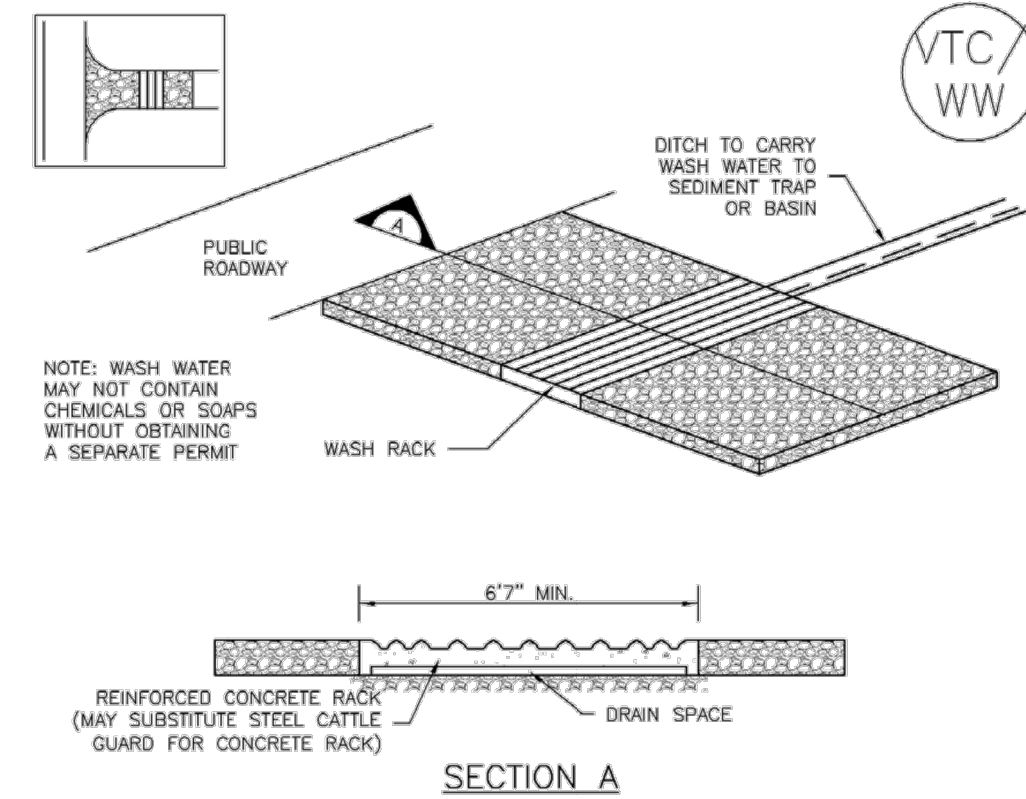

VTC-2. AGGREGATE VEHICLE TRACKING CONTROL WITH WASH RACK

VTC-4 Urban Drainage and Flood Control District Urban Storm Drainage Criteria Manual Volume 3 November 2010

Vehicle Tracking Control (VTC) SM-4

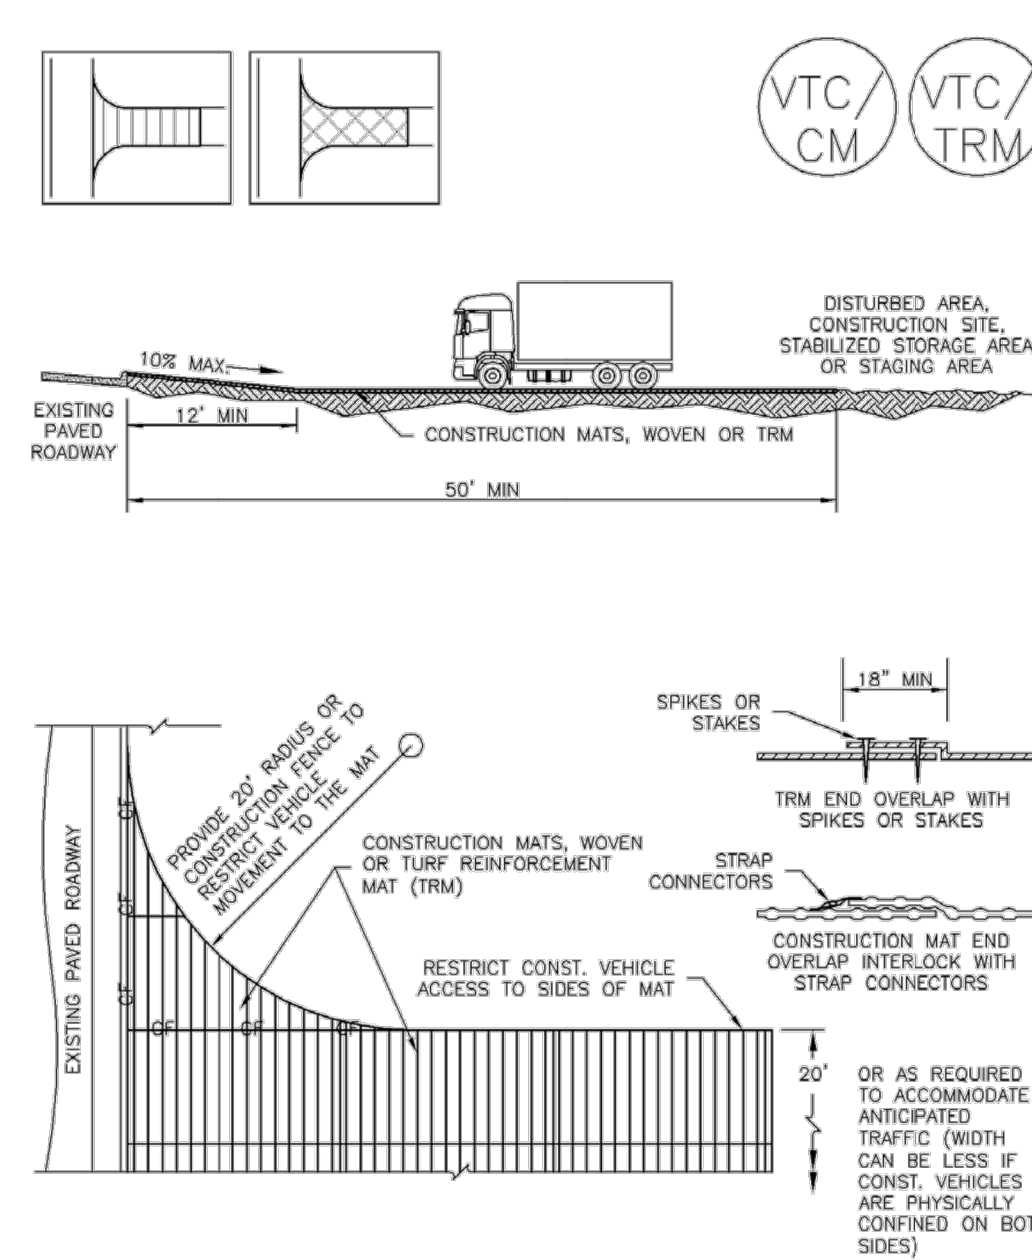

VTC-3. VEHICLE TRACKING CONTROL W/ CONSTRUCTION MAT OR TURF REINFORCEMENT MAT (TRM)


November 2010 Urban Drainage and Flood Control District Urban Storm Drainage Criteria Manual Volume 3 VTC-5

SM-4 Vehicle Tracking Control (VTC)

- STABILIZED CONSTRUCTION ENTRANCE/EXIT INSTALLATION NOTES**
- SEE PLAN VIEW FOR:
 - LOCATION OF CONSTRUCTION ENTRANCE(S)/EXIT(S)
 - TYPE OF CONSTRUCTION ENTRANCE(S)/EXIT(S) (WITH/WITHOUT WHEEL WASH, CONSTRUCTION MAT OR TRM)
 - CONSTRUCTION MAT OR TRM STABILIZED CONSTRUCTION ENTRANCES ARE ONLY TO BE USED ON SHORT DURATION PROJECTS (TYPICALLY RANGING FROM A WEEK TO A MONTH) WHERE THERE WILL BE LIMITED VEHICULAR ACCESS.
 - A STABILIZED CONSTRUCTION ENTRANCE/EXIT SHALL BE LOCATED AT ALL ACCESS POINTS WHERE VEHICLES ACCESS THE CONSTRUCTION SITE FROM PAVED RIGHT-OF-WAYS.
 - STABILIZED CONSTRUCTION ENTRANCE/EXIT SHALL BE INSTALLED PRIOR TO ANY LAND DISTURBING ACTIVITIES.
 - A NON-WOVEN GEOTEXTILE FABRIC SHALL BE PLACED UNDER THE STABILIZED CONSTRUCTION ENTRANCE/EXIT PRIOR TO THE PLACEMENT OF ROCK.
 - UNLESS OTHERWISE SPECIFIED BY LOCAL JURISDICTION, ROCK SHALL CONSIST OF DOT SECT. #703, AASHTO #3 COARSE AGGREGATE OR 6" (MINUS) ROCK.
- STABILIZED CONSTRUCTION ENTRANCE/EXIT MAINTENANCE NOTES**
- INSPECT BMPs EACH WORKDAY, AND MAINTAIN THEM IN EFFECTIVE OPERATING CONDITION. MAINTENANCE OF BMPs SHOULD BE PROACTIVE, NOT REACTIVE. INSPECT BMPs AS SOON AS POSSIBLE (AND ALWAYS WITHIN 24 HOURS) FOLLOWING A STORM THAT CAUSES SURFACE EROSION, AND PERFORM NECESSARY MAINTENANCE.
 - FREQUENT OBSERVATIONS AND MAINTENANCE ARE NECESSARY TO MAINTAIN BMPs IN EFFECTIVE OPERATING CONDITION. INSPECTIONS AND CORRECTIVE MEASURES SHOULD BE DOCUMENTED THOROUGHLY.
 - WHERE BMPs HAVE FAILED, REPAIR OR REPLACEMENT SHOULD BE INITIATED UPON DISCOVERY OF THE FAILURE.
 - ROCK SHALL BE REAPPLIED OR REGRADED AS NECESSARY TO THE STABILIZED ENTRANCE/EXIT TO MAINTAIN A CONSISTENT DEPTH.
 - SEDIMENT TRACKED ONTO PAVED ROADS IS TO BE REMOVED THROUGHOUT THE DAY AND AT THE END OF THE DAY BY SHOVELING OR SWEEPING. SEDIMENT MAY NOT BE WASHED DOWN STORM SEWER DRAINS.
- NOTE: MANY JURISDICTIONS HAVE BMP DETAILS THAT VARY FROM UDFCD STANDARD DETAILS. CONSULT WITH LOCAL JURISDICTIONS AS TO WHICH DETAIL SHOULD BE USED WHEN DIFFERENCES ARE NOTED.
- (DETAILS ADAPTED FROM CITY OF BROOMFIELD, COLORADO, NOT AVAILABLE IN AUTOCAD)

VTC-6 Urban Drainage and Flood Control District Urban Storm Drainage Criteria Manual Volume 3 November 2010

Silt Fence (SF) SC-1

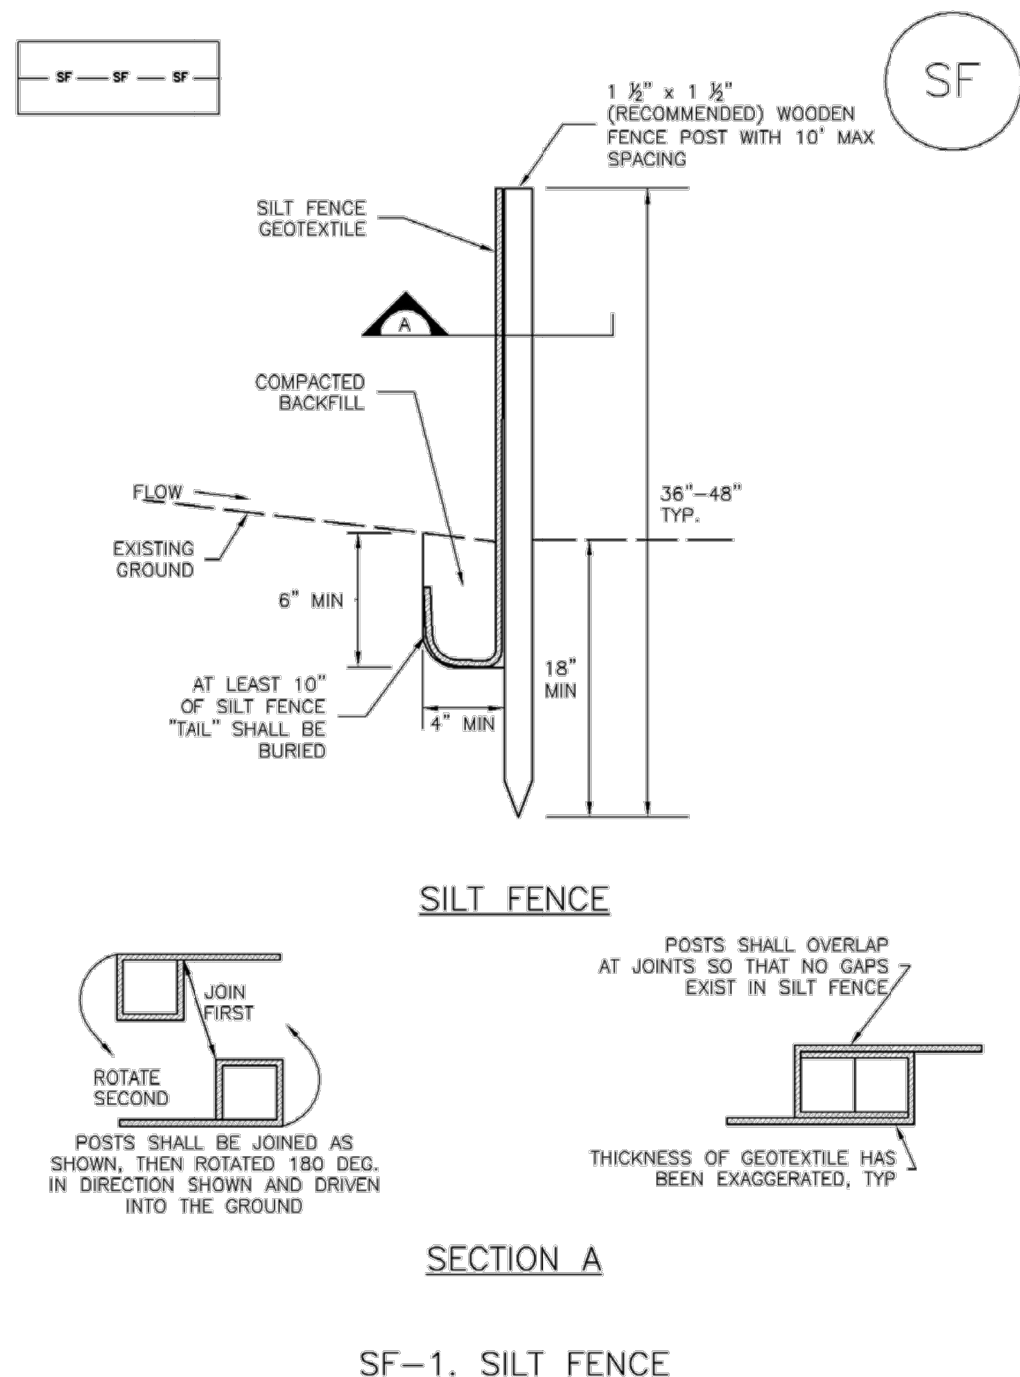

SF-1. SILT FENCE


November 2010 Urban Drainage and Flood Control District Urban Storm Drainage Criteria Manual Volume 3 SF-3

SC-1 Silt Fence (SF)

- SILT FENCE INSTALLATION NOTES**
- SILT FENCE MUST BE PLACED AWAY FROM THE TOE OF THE SLOPE TO ALLOW FOR WATER PONDING. SILT FENCE AT THE TOE OF A SLOPE SHOULD BE INSTALLED IN A FLAT LOCATION AT LEAST SEVERAL FEET (2-5 FT) FROM THE TOE OF THE SLOPE TO ALLOW ROOM FOR PONDING AND DEPOSITION.
 - A UNIFORM 6" X 4" ANCHOR TRENCH SHALL BE EXCAVATED USING TRENCHER OR SILT FENCE INSTALLATION DEVICE. NO ROAD GRADERS, BACKHOES, OR SIMILAR EQUIPMENT SHALL BE USED.
 - COMPACT ANCHOR TRENCH BY HAND WITH A "JUMPING JACK" OR BY WHEEL ROLLING. COMPACTION SHALL BE SUCH THAT SILT FENCE RESISTS BEING PULLED OUT OF ANCHOR TRENCH BY HAND.
 - SILT FENCE SHALL BE PULLED TIGHT AS IT IS ANCHORED TO THE STAKES. THERE SHOULD BE NO NOTICEABLE SAG BETWEEN STAKES AFTER IT HAS BEEN ANCHORED TO THE STAKES.
 - SILT FENCE FABRIC SHALL BE ANCHORED TO THE STAKES USING 1" HEAVY DUTY STAPLES OR NAILS WITH 1" HEADS. STAPLES AND NAILS SHOULD BE PLACED 3" ALONG THE FABRIC DOWN THE STAKE.
 - AT THE END OF A RUN OF SILT FENCE ALONG A CONTOUR, THE SILT FENCE SHOULD BE TURNED PERPENDICULAR TO THE CONTOUR TO CREATE A "J-HOOK." THE "J-HOOK" EXTENDING PERPENDICULAR TO THE CONTOUR SHOULD BE OF SUFFICIENT LENGTH TO KEEP RUNOFF FROM FLOWING AROUND THE END OF THE SILT FENCE (TYPICALLY 10' - 20').
 - SILT FENCE SHALL BE INSTALLED PRIOR TO ANY LAND DISTURBING ACTIVITIES.
- SILT FENCE MAINTENANCE NOTES**
- INSPECT BMPs EACH WORKDAY, AND MAINTAIN THEM IN EFFECTIVE OPERATING CONDITION. MAINTENANCE OF BMPs SHOULD BE PROACTIVE, NOT REACTIVE. INSPECT BMPs AS SOON AS POSSIBLE (AND ALWAYS WITHIN 24 HOURS) FOLLOWING A STORM THAT CAUSES SURFACE EROSION, AND PERFORM NECESSARY MAINTENANCE.
 - FREQUENT OBSERVATIONS AND MAINTENANCE ARE NECESSARY TO MAINTAIN BMPs IN EFFECTIVE OPERATING CONDITION. INSPECTIONS AND CORRECTIVE MEASURES SHOULD BE DOCUMENTED THOROUGHLY.
 - WHERE BMPs HAVE FAILED, REPAIR OR REPLACEMENT SHOULD BE INITIATED UPON DISCOVERY OF THE FAILURE.
 - SEDIMENT ACCUMULATED UPSTREAM OF THE SILT FENCE SHALL BE REMOVED AS NEEDED TO MAINTAIN THE FUNCTIONALITY OF THE BMP, TYPICALLY WHEN DEPTH OF ACCUMULATED SEDIMENTS IS APPROXIMATELY 6".
 - REPAIR OR REPLACE SILT FENCE WHEN THERE ARE SIGNS OF WEAR, SUCH AS SAGGING, TEARING, OR COLLAPSE.
 - SILT FENCE IS TO REMAIN IN PLACE UNTIL THE UPSTREAM DISTURBED AREA IS STABILIZED AND APPROVED BY THE LOCAL JURISDICTION, OR IS REPLACED BY AN EQUIVALENT PERIMETER SEDIMENT CONTROL BMP.
 - WHEN SILT FENCE IS REMOVED, ALL DISTURBED AREAS SHALL BE COVERED WITH TOPSOIL, SEEDED AND MULCHED OR OTHERWISE STABILIZED AS APPROVED BY LOCAL JURISDICTION.
- (DETAIL ADAPTED FROM TOWN OF PARKER, COLORADO AND CITY OF AURORA, NOT AVAILABLE IN AUTOCAD)
- NOTE: MANY JURISDICTIONS HAVE BMP DETAILS THAT VARY FROM UDFCD STANDARD DETAILS. CONSULT WITH LOCAL JURISDICTIONS AS TO WHICH DETAIL SHOULD BE USED WHEN DIFFERENCES ARE NOTED.

SF-4 Urban Drainage and Flood Control District Urban Storm Drainage Criteria Manual Volume 3 November 2010

Stabilized Staging Area (SSA) SM-6

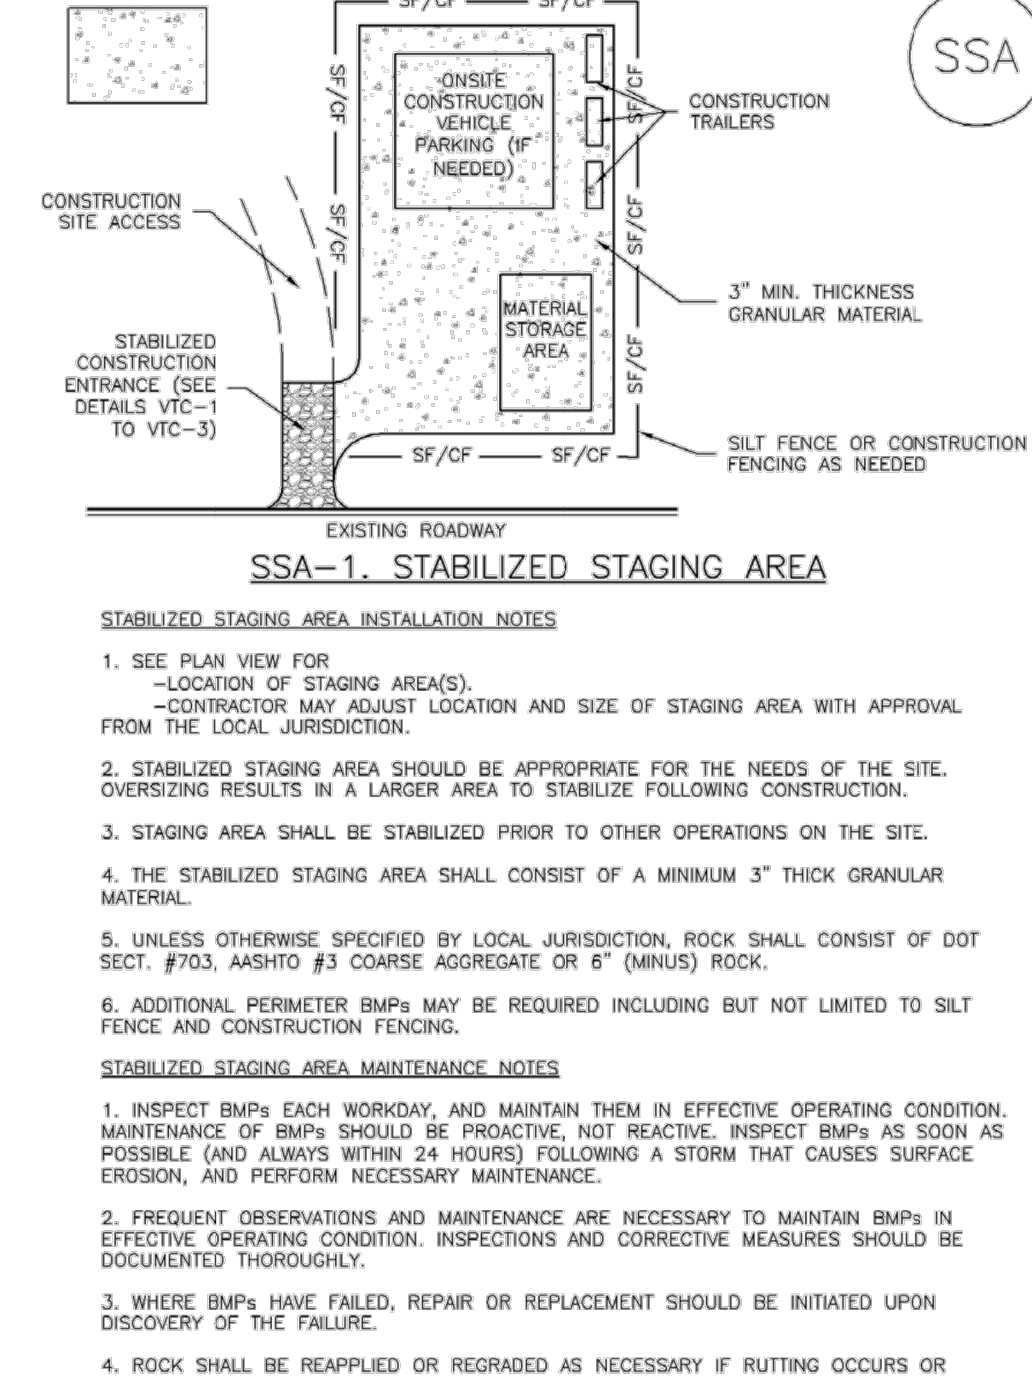

SSA-1. STABILIZED STAGING AREA

- STABILIZED STAGING AREA INSTALLATION NOTES**
- SEE PLAN VIEW FOR:
 - LOCATION OF STAGING AREA(S)
 - CONTRACTOR MAY ADJUST LOCATION AND SIZE OF STAGING AREA WITH APPROVAL FROM THE LOCAL JURISDICTION.
 - STABILIZED STAGING AREA SHOULD BE APPROPRIATE FOR THE NEEDS OF THE SITE. OVERSIZING RESULTS IN A LARGER AREA TO STABILIZE FOLLOWING CONSTRUCTION.
 - STAGING AREA SHALL BE STABILIZED PRIOR TO OTHER OPERATIONS ON THE SITE.
 - THE STABILIZED STAGING AREA SHALL CONSIST OF A MINIMUM 3" THICK GRANULAR MATERIAL.
 - UNLESS OTHERWISE SPECIFIED BY LOCAL JURISDICTION, ROCK SHALL CONSIST OF DOT SECT. #703, AASHTO #3 COARSE AGGREGATE OR 6" (MINUS) ROCK.
 - ADDITIONAL PERIMETER BMPs MAY BE REQUIRED INCLUDING BUT NOT LIMITED TO SILT FENCE AND CONSTRUCTION FENCING.
- STABILIZED STAGING AREA MAINTENANCE NOTES**
- INSPECT BMPs EACH WORKDAY, AND MAINTAIN THEM IN EFFECTIVE OPERATING CONDITION. MAINTENANCE OF BMPs SHOULD BE PROACTIVE, NOT REACTIVE. INSPECT BMPs AS SOON AS POSSIBLE (AND ALWAYS WITHIN 24 HOURS) FOLLOWING A STORM THAT CAUSES SURFACE EROSION, AND PERFORM NECESSARY MAINTENANCE.
 - FREQUENT OBSERVATIONS AND MAINTENANCE ARE NECESSARY TO MAINTAIN BMPs IN EFFECTIVE OPERATING CONDITION. INSPECTIONS AND CORRECTIVE MEASURES SHOULD BE DOCUMENTED THOROUGHLY.
 - WHERE BMPs HAVE FAILED, REPAIR OR REPLACEMENT SHOULD BE INITIATED UPON DISCOVERY OF THE FAILURE.
 - ROCK SHALL BE REAPPLIED OR REGRADED AS NECESSARY IF RUTTING OCCURS OR UNDERLYING SUBGRADE BECOMES EXPOSED.

November 2010 Urban Drainage and Flood Control District Urban Storm Drainage Criteria Manual Volume 3 SSA-3

SM-6 Stabilized Staging Area (SSA)

- STABILIZED STAGING AREA MAINTENANCE NOTES**
- STABILIZED STAGING AREA SHALL BE ENLARGED IF NECESSARY TO CONTAIN PARKING, STORAGE, AND UNLOADING/LOADING OPERATIONS.
 - THE STABILIZED STAGING AREA SHALL BE REMOVED AT THE END OF CONSTRUCTION. THE GRANULAR MATERIAL SHALL BE REMOVED OR, IF APPROVED BY THE LOCAL JURISDICTION, USED ON SITE, AND THE AREA COVERED WITH TOPSOIL, SEEDED AND MULCHED OR OTHERWISE STABILIZED IN A MANNER APPROVED BY LOCAL JURISDICTION.
- NOTE: MANY MUNICIPALITIES PROHIBIT THE USE OF RECYCLED CONCRETE AS GRANULAR MATERIAL FOR STABILIZED STAGING AREAS DUE TO DIFFICULTIES WITH RE-ESTABLISHMENT OF VEGETATION IN AREAS WHERE RECYCLED CONCRETE WAS PLACED.
- NOTE: MANY JURISDICTIONS HAVE BMP DETAILS THAT VARY FROM UDFCD STANDARD DETAILS. CONSULT WITH LOCAL JURISDICTIONS AS TO WHICH DETAIL SHOULD BE USED WHEN DIFFERENCES ARE NOTED.
- (DETAILS ADAPTED FROM DOUGLAS COUNTY, COLORADO, NOT AVAILABLE IN AUTOCAD)

SSA-4 Urban Drainage and Flood Control District Urban Storm Drainage Criteria Manual Volume 3 November 2010

DRAWN BY: TBI JOB DATE: 3/22/2023 BAR IS ONE INCH ON OFFICIAL DRAWINGS.
 APPROVED: CMM JOB NUMBER: 201662.03 0
 CAD DATE: 3/27/2023 IF NOT ONE INCH, ADJUST SCALE ACCORDINGLY.
 CAD FILE: J:\2020\201662.03\CAD\DWG\CIDETAILS

NO.	DATE	BY	REVISION DESCRIPTION


HR GREEN - DENVER
 5619 DTC PARKWAY SUITE 1150
 DENVER CO 80111
 PHONE: 720.602.4999
 FAX: 844.273.1057

GRANDVIEW RESERVE (DRAINAGE A & B)
DR HORTON
 FALCON, COLORADO

CONSTRUCTION DOCUMENTS
 DETAILS

SHEET
 DT3
 44


SC-6 Inlet Protection (IP)

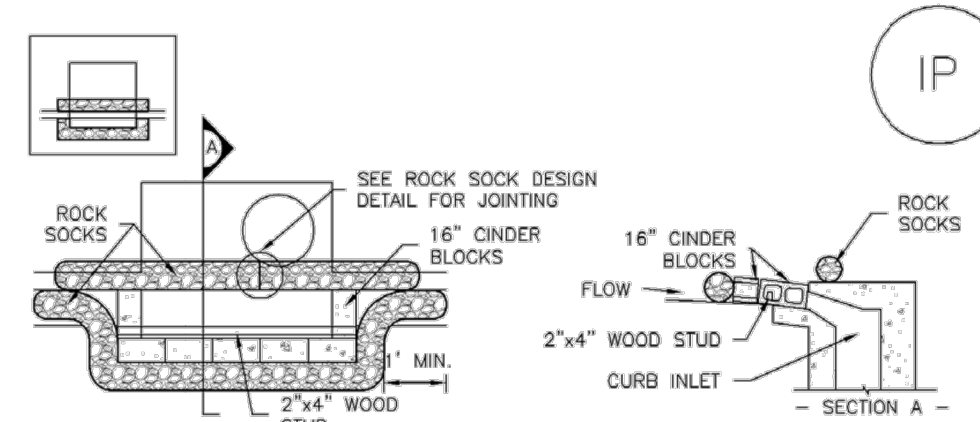

IP-1. BLOCK AND ROCK SOCK SUMP OR ON GRADE INLET PROTECTION

BLOCK AND CURB SOCK INLET PROTECTION INSTALLATION NOTES

1. SEE ROCK SOCK DESIGN DETAIL FOR INSTALLATION REQUIREMENTS.
2. CONCRETE "CINDER" BLOCKS SHALL BE LAID ON THEIR SIDES AROUND THE INLET IN A SINGLE ROW, ABUTTING ONE ANOTHER WITH THE OPEN END FACING AWAY FROM THE CURB.
3. GRAVEL BAGS SHALL BE PLACED AROUND CONCRETE BLOCKS, CLOSELY ABUTTING ONE ANOTHER AND JOINED TOGETHER IN ACCORDANCE WITH ROCK SOCK DESIGN DETAIL.

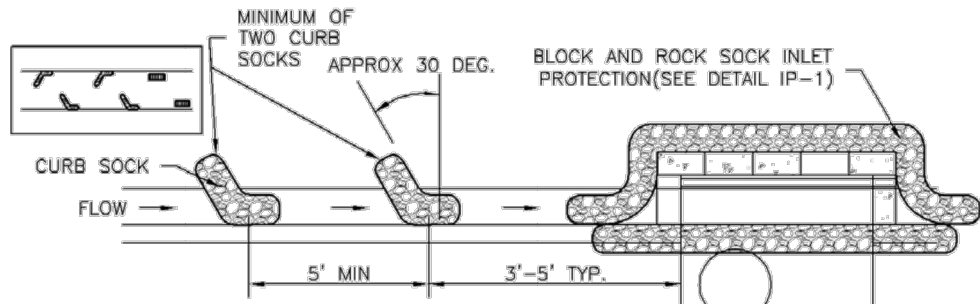


IP-2. CURB ROCK SOCKS UPSTREAM OF INLET PROTECTION

CURB ROCK SOCK INLET PROTECTION INSTALLATION NOTES

1. SEE ROCK SOCK DESIGN DETAIL INSTALLATION REQUIREMENTS.
2. PLACEMENT OF THE SOCK SHALL BE APPROXIMATELY 30 DEGREES FROM PERPENDICULAR IN THE OPPOSITE DIRECTION OF FLOW.
3. SOCKS ARE TO BE FLUSH WITH THE CURB AND SPACED A MINIMUM OF 5 FEET APART.
4. AT LEAST TWO CURB SOCKS IN SERIES ARE REQUIRED UPSTREAM OF ON-GRADE INLETS.

IP-4 Urban Drainage and Flood Control District August 2013
Urban Storm Drainage Criteria Manual Volume 3


Inlet Protection (IP) SC-6

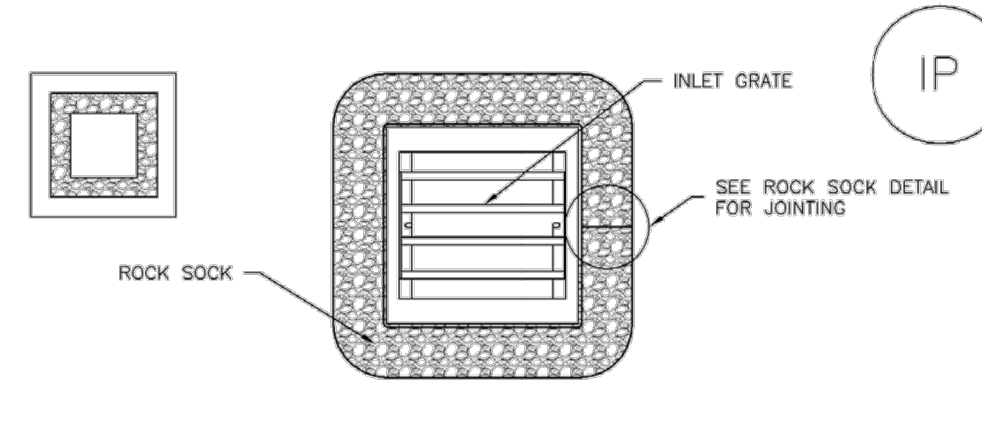

IP-3. ROCK SOCK SUMP/AREA INLET PROTECTION

ROCK SOCK SUMP/AREA INLET PROTECTION INSTALLATION NOTES

1. SEE ROCK SOCK DESIGN DETAIL FOR INSTALLATION REQUIREMENTS.
2. STRAW WATTLES/SEDIMENT CONTROL LOGS MAY BE USED IN PLACE OF ROCK SOCKS FOR INLETS IN PEROUS AREAS. INSTALL PER SEDIMENT CONTROL LOG DETAIL.

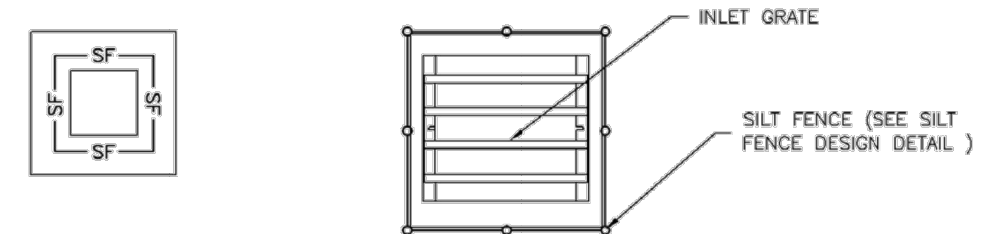


IP-4. SILT FENCE FOR SUMP INLET PROTECTION

SILT FENCE INLET PROTECTION INSTALLATION NOTES

1. SEE SILT FENCE DESIGN DETAIL FOR INSTALLATION REQUIREMENTS.
2. POSTS SHALL BE PLACED AT EACH CORNER OF THE INLET AND AROUND THE EDGES AT A MAXIMUM SPACING OF 3 FEET.
3. STRAW WATTLES/SEDIMENT CONTROL LOGS MAY BE USED IN PLACE OF SILT FENCE FOR INLETS IN PEROUS AREAS. INSTALL PER SEDIMENT CONTROL LOG DETAIL.

August 2013 Urban Drainage and Flood Control District IP-5
Urban Storm Drainage Criteria Manual Volume 3


SC-6 Inlet Protection (IP)

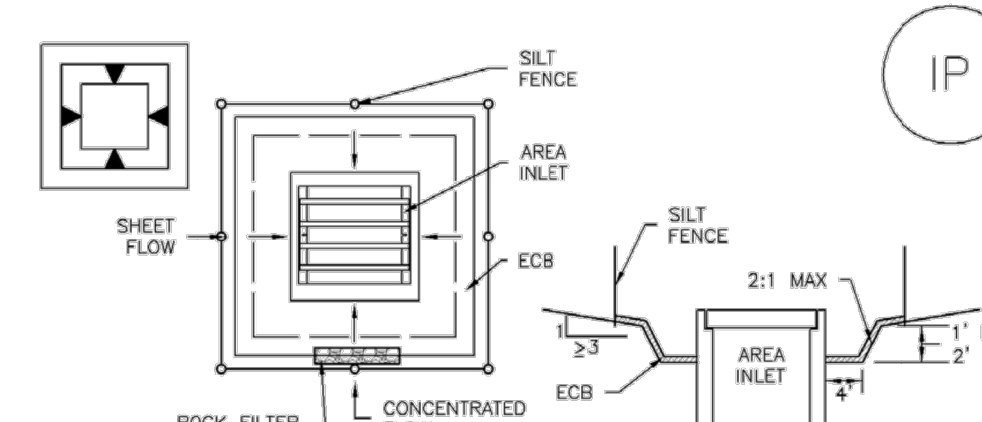

IP-5. OVEREXCAVATION INLET PROTECTION

OVEREXCAVATION INLET PROTECTION INSTALLATION NOTES

1. THIS FORM OF INLET PROTECTION IS PRIMARILY APPLICABLE FOR SITES THAT HAVE NOT YET REACHED FINAL GRADE AND SHOULD BE USED ONLY FOR INLETS WITH A RELATIVELY SMALL CONTRIBUTING DRAINAGE AREA.
2. WHEN USING FOR CONCENTRATED FLOWS, SHAPE BASIN IN 2:1 RATIO WITH LENGTH ORIENTED TOWARDS DIRECTION OF FLOW.
3. SEDIMENT MUST BE PERIODICALLY REMOVED FROM THE OVEREXCAVATED AREA.

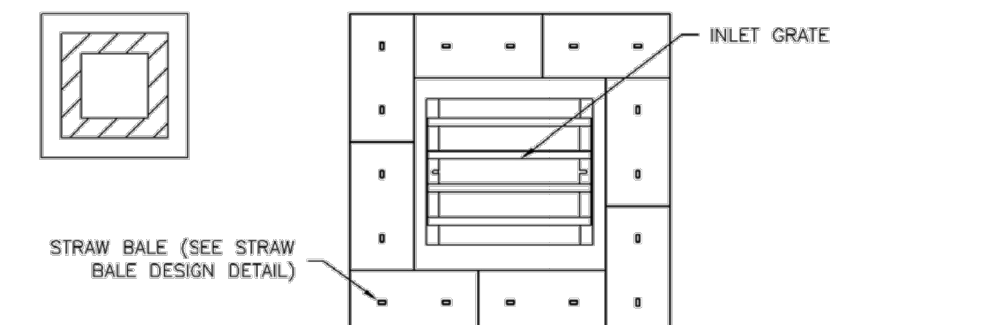


IP-6. STRAW BALES FOR SUMP INLET PROTECTION

STRAW BALES BARRIER INLET PROTECTION INSTALLATION NOTES

1. SEE STRAW BALES DESIGN DETAIL FOR INSTALLATION REQUIREMENTS.
2. BALES SHALL BE PLACED IN A SINGLE ROW AROUND THE INLET WITH ENDS OF BALES TIGHTLY ABUTTING ONE ANOTHER.

IP-6 Urban Drainage and Flood Control District August 2013
Urban Storm Drainage Criteria Manual Volume 3

Inlet Protection (IP) SC-6

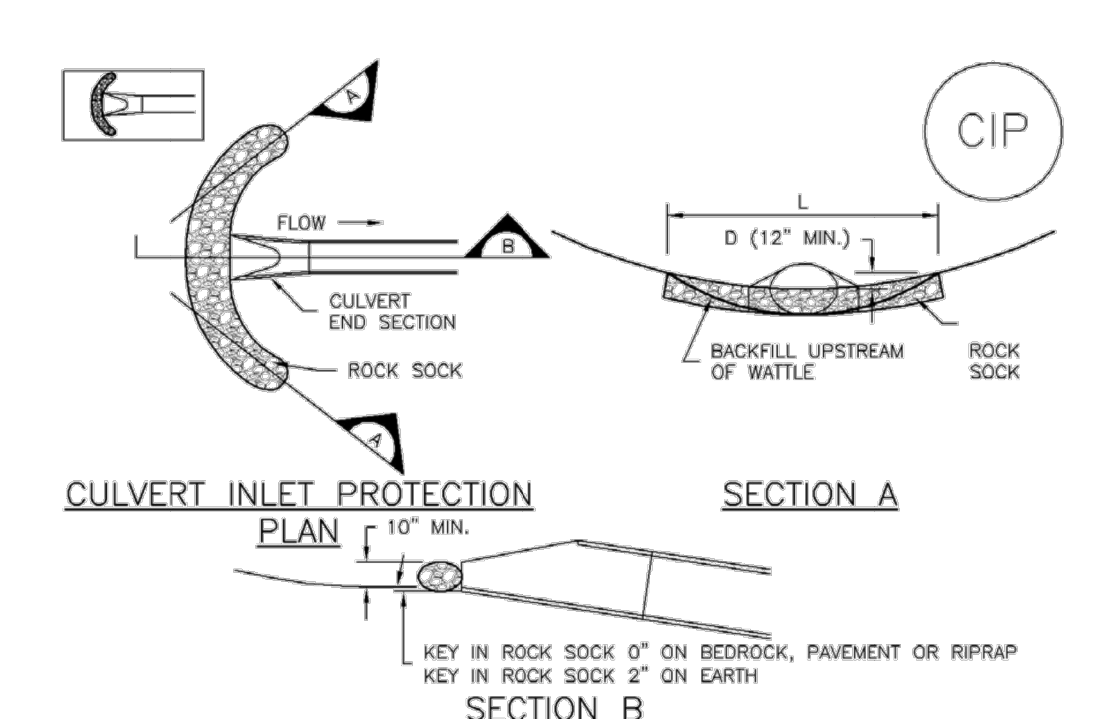

CIP-1. CULVERT INLET PROTECTION

CULVERT INLET PROTECTION INSTALLATION NOTES

1. SEE PLAN VIEW FOR -LOCATION OF CULVERT INLET PROTECTION.
2. SEE ROCK SOCK DESIGN DETAIL FOR ROCK GRADATION REQUIREMENTS AND JOINTING DETAIL.

CULVERT INLET PROTECTION MAINTENANCE NOTES

1. INSPECT BMPs EACH WORKDAY, AND MAINTAIN THEM IN EFFECTIVE OPERATING CONDITION. MAINTENANCE OF BMPs SHOULD BE PROACTIVE, NOT REACTIVE. INSPECT BMPs AS SOON AS POSSIBLE (AND ALWAYS WITHIN 24 HOURS) FOLLOWING A STORM THAT CAUSES SURFACE EROSION, AND PERFORM NECESSARY MAINTENANCE.
2. FREQUENT OBSERVATIONS AND MAINTENANCE ARE NECESSARY TO MAINTAIN BMPs IN EFFECTIVE OPERATING CONDITION. INSPECTIONS AND CORRECTIVE MEASURES SHOULD BE DOCUMENTED THOROUGHLY.
3. WHERE BMPs HAVE FAILED, REPAIR OR REPLACEMENT SHOULD BE INITIATED UPON DISCOVERY OF THE FAILURE.
4. SEDIMENT ACCUMULATED UPSTREAM OF THE CULVERT SHALL BE REMOVED WHEN THE SEDIMENT DEPTH IS 1/2 THE HEIGHT OF THE ROCK SOCK.
5. CULVERT INLET PROTECTION SHALL REMAIN IN PLACE UNTIL THE UPSTREAM DISTURBED AREA IS PERMANENTLY STABILIZED AND APPROVED BY THE LOCAL JURISDICTION.

(DETAILS ADAPTED FROM JURIPA, COLORADO, NOT AVAILABLE IN AUTOCAD)
NOTE: MANY JURISDICTIONS HAVE BMP DETAILS THAT VARY FROM UDFCD STANDARD DETAILS. CONSULT WITH LOCAL JURISDICTIONS AS TO WHICH DETAIL SHOULD BE USED WHEN DIFFERENCES ARE NOTED.

August 2013 Urban Drainage and Flood Control District IP-7
Urban Storm Drainage Criteria Manual Volume 3

SC-6 Inlet Protection (IP)

GENERAL INLET PROTECTION INSTALLATION NOTES

1. SEE PLAN VIEW FOR: -LOCATION OF INLET PROTECTION. -TYPE OF INLET PROTECTION (IP-1, IP-2, IP-3, IP-4, IP-5, IP-6)
2. INLET PROTECTION SHALL BE INSTALLED PROMPTLY AFTER INLET CONSTRUCTION OR PAVING IS COMPLETE (TYPICALLY WITHIN 48 HOURS). IF A RAINFALL/RUNOFF EVENT IS FORECAST, INSTALL INLET PROTECTION PRIOR TO ONSET OF EVENT.
3. MANY JURISDICTIONS HAVE BMP DETAILS THAT VARY FROM UDFCD STANDARD DETAILS. CONSULT WITH LOCAL JURISDICTIONS AS TO WHICH DETAIL SHOULD BE USED WHEN DIFFERENCES ARE NOTED.

INLET PROTECTION MAINTENANCE NOTES

1. INSPECT BMPs EACH WORKDAY, AND MAINTAIN THEM IN EFFECTIVE OPERATING CONDITION. MAINTENANCE OF BMPs SHOULD BE PROACTIVE, NOT REACTIVE. INSPECT BMPs AS SOON AS POSSIBLE (AND ALWAYS WITHIN 24 HOURS) FOLLOWING A STORM THAT CAUSES SURFACE EROSION, AND PERFORM NECESSARY MAINTENANCE.
2. FREQUENT OBSERVATIONS AND MAINTENANCE ARE NECESSARY TO MAINTAIN BMPs IN EFFECTIVE OPERATING CONDITION. INSPECTIONS AND CORRECTIVE MEASURES SHOULD BE DOCUMENTED THOROUGHLY.
3. WHERE BMPs HAVE FAILED, REPAIR OR REPLACEMENT SHOULD BE INITIATED UPON DISCOVERY OF THE FAILURE.
4. SEDIMENT ACCUMULATED UPSTREAM OF INLET PROTECTION SHALL BE REMOVED AS NECESSARY TO MAINTAIN BMP EFFECTIVENESS, TYPICALLY WHEN STORAGE VOLUME REACHES 50% OF CAPACITY, A DEPTH OF 6" WHEN SILT FENCE IS USED, OR 1/4 OF THE HEIGHT FOR STRAW BALES.
5. INLET PROTECTION IS TO REMAIN IN PLACE UNTIL THE UPSTREAM DISTURBED AREA IS PERMANENTLY STABILIZED, UNLESS THE LOCAL JURISDICTION APPROVES EARLIER REMOVAL OF INLET PROTECTION IN STREETS.
6. WHEN INLET PROTECTION AT AREA INLETS IS REMOVED, THE DISTURBED AREA SHALL BE COVERED WITH TOP SOIL, SEEDED AND MULCHED, OR OTHERWISE STABILIZED IN A MANNER APPROVED BY THE LOCAL JURISDICTION.


(DETAIL ADAPTED FROM TOWN OF PARKER, COLORADO AND CITY OF JURIPA, COLORADO, NOT AVAILABLE IN AUTOCAD)
NOTE: MANY JURISDICTIONS HAVE BMP DETAILS THAT VARY FROM UDFCD STANDARD DETAILS. CONSULT WITH LOCAL JURISDICTIONS AS TO WHICH DETAIL SHOULD BE USED WHEN DIFFERENCES ARE NOTED.

NOTE: THE DETAILS INCLUDED WITH THIS FACT SHEET SHOW COMMONLY USED, CONVENTIONAL METHODS OF INLET PROTECTION IN THE DENVER METROPOLITAN AREA. THERE ARE MANY PROPRIETARY INLET PROTECTION METHODS ON THE MARKET. UDFCD NEITHER ENDORSES NOR DISCOURAGES USE OF PROPRIETARY INLET PROTECTION; HOWEVER, IN THE EVENT PROPRIETARY METHODS ARE USED, THE APPROPRIATE DETAIL FROM THE MANUFACTURER MUST BE INCLUDED IN THE SWMP AND THE BMP MUST BE INSTALLED AND MAINTAINED AS SHOWN IN THE MANUFACTURER'S DETAILS.

NOTE: SOME MUNICIPALITIES DISCOURAGE OR PROHIBIT THE USE OF STRAW BALES FOR INLET PROTECTION. CHECK WITH LOCAL JURISDICTION TO DETERMINE IF STRAW BALES INLET PROTECTION IS ACCEPTABLE.

IP-8 Urban Drainage and Flood Control District August 2013
Urban Storm Drainage Criteria Manual Volume 3

Stockpile Management (SP) MM-2

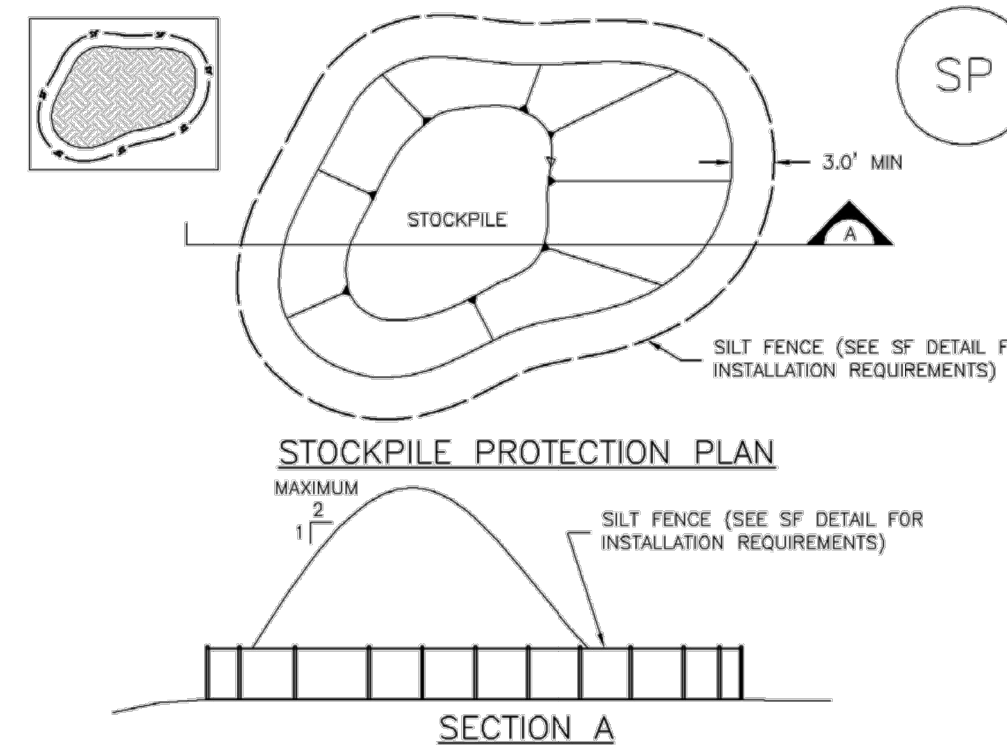

SP-1. STOCKPILE PROTECTION

STOCKPILE PROTECTION INSTALLATION NOTES

1. SEE PLAN VIEW FOR: -LOCATION OF STOCKPILES. -TYPE OF STOCKPILE PROTECTION.
2. INSTALL PERIMETER CONTROLS IN ACCORDANCE WITH THEIR RESPECTIVE DESIGN DETAILS. SILT FENCE IS SHOWN IN THE STOCKPILE PROTECTION DETAILS; HOWEVER, OTHER TYPES OF PERIMETER CONTROLS INCLUDING SEDIMENT CONTROL LOGS OR ROCK SOCKS MAY BE SUITABLE IN SOME CIRCUMSTANCES. CONSIDERATIONS FOR DETERMINING THE APPROPRIATE TYPE OF PERIMETER CONTROL FOR A STOCKPILE INCLUDE WHETHER THE STOCKPILE IS LOCATED ON A PEROUS OR IMPEROUS SURFACE, THE RELATIVE HEIGHTS OF THE PERIMETER CONTROL AND STOCKPILE, THE ABILITY OF THE PERIMETER CONTROL TO CONTAIN THE STOCKPILE WITHOUT FAILING IN THE EVENT THAT MATERIAL FROM THE STOCKPILE SHIFTS OR SLUMPS AGAINST THE PERIMETER, AND OTHER FACTORS.
3. STABILIZE THE STOCKPILE SURFACE WITH SURFACE ROUGHENING, TEMPORARY SEEDING AND MULCHING, EROSION CONTROL BLANKETS, OR SOIL BINDERS. STOCKPILES FOR AN EXTENDED PERIOD (TYPICALLY FOR MORE THAN 60 DAYS) SHOULD BE SEEDED AND MULCHED WITH A TEMPORARY GRASS COVER ONCE THE STOCKPILE IS PLACED (TYPICALLY WITHIN 14 DAYS). USE OF MULCH ONLY OR A SOIL BINDER IS ACCEPTABLE IF THE STOCKPILE WILL BE IN PLACE FOR A MORE LIMITED TIME PERIOD (TYPICALLY 30-60 DAYS).
4. FOR TEMPORARY STOCKPILES ON THE INTERIOR PORTION OF A CONSTRUCTION SITE, WHERE OTHER DOWNGRADIENT CONTROLS, INCLUDING PERIMETER CONTROL, ARE IN PLACE, STOCKPILE PERIMETER CONTROLS MAY NOT BE REQUIRED.

November 2010 Urban Drainage and Flood Control District SP-3
Urban Storm Drainage Criteria Manual Volume 3

MM-2 Stockpile Management (SM)

STOCKPILE PROTECTION MAINTENANCE NOTES

1. INSPECT BMPs EACH WORKDAY, AND MAINTAIN THEM IN EFFECTIVE OPERATING CONDITION. MAINTENANCE OF BMPs SHOULD BE PROACTIVE, NOT REACTIVE. INSPECT BMPs AS SOON AS POSSIBLE (AND ALWAYS WITHIN 24 HOURS) FOLLOWING A STORM THAT CAUSES SURFACE EROSION, AND PERFORM NECESSARY MAINTENANCE.
2. FREQUENT OBSERVATIONS AND MAINTENANCE ARE NECESSARY TO MAINTAIN BMPs IN EFFECTIVE OPERATING CONDITION. INSPECTIONS AND CORRECTIVE MEASURES SHOULD BE DOCUMENTED THOROUGHLY.
3. WHERE BMPs HAVE FAILED, REPAIR OR REPLACEMENT SHOULD BE INITIATED UPON DISCOVERY OF THE FAILURE.

STOCKPILE PROTECTION MAINTENANCE NOTES

4. IF PERIMETER PROTECTION MUST BE MOVED TO ACCESS SOIL STOCKPILE, REPLACE PERIMETER CONTROLS BY THE END OF THE WORKDAY.
5. STOCKPILE PERIMETER CONTROLS CAN BE REMOVED ONCE ALL THE MATERIAL FROM THE STOCKPILE HAS BEEN USED.

(DETAILS ADAPTED FROM PARKER, COLORADO, NOT AVAILABLE IN AUTOCAD)
NOTE: MANY JURISDICTIONS HAVE BMP DETAILS THAT VARY FROM UDFCD STANDARD DETAILS. CONSULT WITH LOCAL JURISDICTIONS AS TO WHICH DETAIL SHOULD BE USED WHEN DIFFERENCES ARE NOTED.

SP-4 Urban Drainage and Flood Control District November 2010
Urban Storm Drainage Criteria Manual Volume 3

Temporary and Permanent Seeding (TS/PS) EC-2

Seeding dates for the highest success probability of perennial species along the Front Range are generally in the spring from April through early May and in the fall after the first of September until the ground freezes. If the area is irrigated, seeding may occur in summer months, as well. See Table TS/PS-3 for appropriate seeding dates.

Table TS/PS-1. Minimum Drill Seeding Rates for Various Temporary Annual Grasses

Species ^a (Common name)	Growth Season ^b	Pounds of Pure Live Seed (PLS)/acre ^c	Planting Depth (inches)
1. Oats	Cool	35 - 50	1 - 2
2. Spring wheat	Cool	25 - 35	1 - 2
3. Spring barley	Cool	25 - 35	1 - 2
4. Annual ryegrass	Cool	10 - 15	1/2
5. Millet	Warm	3 - 15	1/2 - 3/4
6. Sudangrass	Warm	5 - 10	1/2 - 3/4
7. Sorghum	Warm	5 - 10	1/2 - 3/4
8. Winter wheat	Cool	20-35	1 - 2
9. Winter barley	Cool	20-35	1 - 2
10. Winter rye	Cool	20-35	1 - 2
11. Triticale	Cool	25-40	1 - 2

^a Successful seeding of annual grass resulting in adequate plant growth will usually produce enough dead-plant residue to provide protection from wind and water erosion for an additional year. This assumes that the cover is not disturbed or mowed closer than 8 inches.

Hydraulic seeding may be substituted for drilling only where slopes are steeper than 3:1 or where access limitations exist. When hydraulic seeding is used, hydraulic mulching should be applied as a separate operation, when practical, to prevent the seeds from being encapsulated in the mulch.

^b See Table TS/PS-3 for seeding dates. Irrigation, if consistently applied, may extend the use of cool season species during the summer months.

^c Seeding rates should be doubled if seed is broadcast, or increased by 50 percent if done using a Brillion Drill or by hydraulic seeding.

June 2012 Urban Drainage and Flood Control District TS/PS-3
Urban Storm Drainage Criteria Manual Volume 3

DRAWN BY: TBI JOB DATE: 3/22/2023 BAR IS ONE INCH ON OFFICIAL DRAWINGS.
APPROVED: CMM JOB NUMBER: 201662.03 0
CAD DATE: 3/27/2023 IF NOT ONE INCH, ADJUST SCALE ACCORDINGLY.
CAD FILE: J:\2020\201662.03\CAD\dwg\CIDDETAILS

NO.	DATE	BY	REVISION DESCRIPTION

HR GREEN - DENVER
5619 DTC PARKWAY SUITE 1150
DENVER CO 80111
PHONE: 720.602.4999
FAX: 844.273.1057


GRANDVIEW RESERVE (DRAINAGE A & B)
DR HORTON
FALCON, COLORADO

CONSTRUCTION DOCUMENTS
DETAILS

SHEET
DT4
45

Check Dams (CD)

EC-12

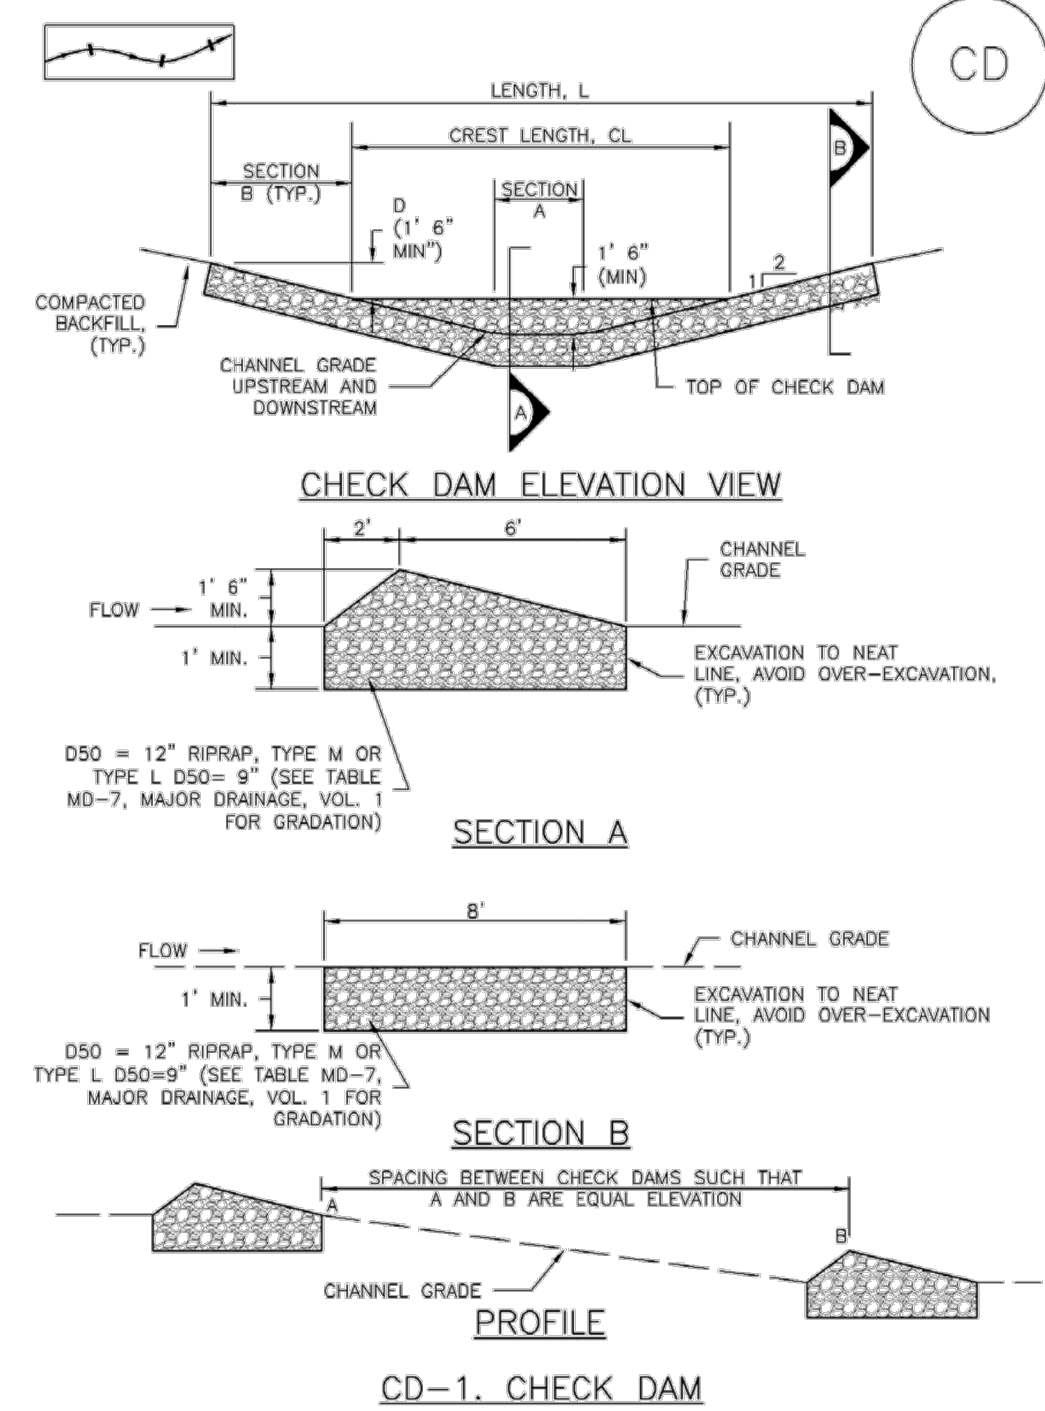

November 2010 Urban Drainage and Flood Control District Urban Storm Drainage Criteria Manual Volume 3 CD-3

EC-12

Check Dams (CD)

CHECK DAM INSTALLATION NOTES

- SEE PLAN VIEW FOR:
 - LOCATION OF CHECK DAMS.
 - CHECK DAM TYPE (CHECK DAM OR REINFORCED CHECK DAM).
 - LENGTH (L), CREST LENGTH (CL), AND DEPTH (D).
- CHECK DAMS INDICATED ON INITIAL SWMP SHALL BE INSTALLED AFTER CONSTRUCTION FENCE, BUT PRIOR TO ANY UPSTREAM LAND DISTURBING ACTIVITIES.
- RIPRAP UTILIZED FOR CHECK DAMS SHOULD BE OF APPROPRIATE SIZE FOR THE APPLICATION. TYPICAL TYPES OF RIPRAP USED FOR CHECK DAMS ARE TYPE M (D50 12") OR TYPE L (D50 9").
- RIPRAP PAD SHALL BE TRENCHED INTO THE GROUND A MINIMUM OF 1'.
- THE ENDS OF THE CHECK DAM SHALL BE A MINIMUM OF 1' 6" HIGHER THAN THE CENTER OF THE CHECK DAM.

CHECK DAM MAINTENANCE NOTES

- INSPECT BMPs EACH WORKDAY, AND MAINTAIN THEM IN EFFECTIVE OPERATING CONDITION. MAINTENANCE OF BMPs SHOULD BE PROACTIVE, NOT REACTIVE. INSPECT BMPs AS SOON AS POSSIBLE (AND ALWAYS WITHIN 24 HOURS) FOLLOWING A STORM THAT CAUSES SURFACE EROSION, AND PERFORM NECESSARY MAINTENANCE.
- FREQUENT OBSERVATIONS AND MAINTENANCE ARE NECESSARY TO MAINTAIN BMPs IN EFFECTIVE OPERATING CONDITION. INSPECTIONS AND CORRECTIVE MEASURES SHOULD BE DOCUMENTED THOROUGHLY.
- WHERE BMPs HAVE FAILED, REPAIR OR REPLACEMENT SHOULD BE INITIATED UPON DISCOVERY OF THE FAILURE.
- SEDIMENT ACCUMULATED UPSTREAM OF THE CHECK DAMS SHALL BE REMOVED WHEN THE SEDIMENT DEPTH IS WITHIN 1/2 OF THE HEIGHT OF THE CREST.
- CHECK DAMS ARE TO REMAIN IN PLACE UNTIL THE UPSTREAM DISTURBED AREA IS STABILIZED AND APPROVED BY THE LOCAL JURISDICTION.
- WHEN CHECK DAMS ARE REMOVED, EXCAVATIONS SHALL BE FILLED WITH SUITABLE COMPACTED BACKFILL. DISTURBED AREA SHALL BE SEEDED AND MULCHED AND COVERED WITH GEOTEXTILE OR OTHERWISE STABILIZED IN A MANNER APPROVED BY THE LOCAL JURISDICTION.

(DETAILS ADAPTED FROM DOUGLAS COUNTY, COLORADO, NOT AVAILABLE IN AUTOCAD)

NOTE: MANY JURISDICTIONS HAVE BMP DETAILS THAT VARY FROM UDFCD STANDARD DETAILS. CONSULT WITH LOCAL JURISDICTIONS AS TO WHICH DETAIL SHOULD BE USED WHEN DIFFERENCES ARE NOTED.

CD-4 Urban Drainage and Flood Control District Urban Storm Drainage Criteria Manual Volume 3 November 2010

EC-8

Temporary Outlet Protection (TOP)

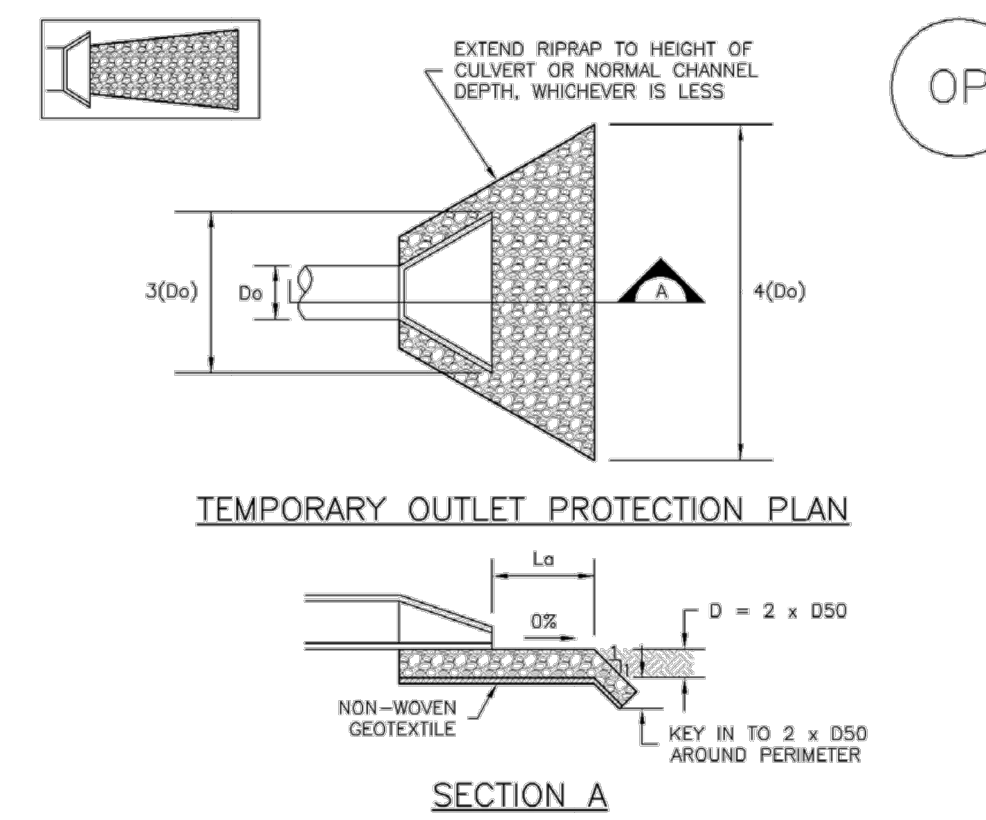


TABLE OP-1. TEMPORARY OUTLET PROTECTION SIZING TABLE

PIPE DIAMETER, D _o (INCHES)	DISCHARGE, Q (CFS)	APRON LENGTH, L _a (FT)	RIPRAP D50 DIAMETER MIN. (INCHES)
8	2.5	5	4
	5	10	6
12	5	10	4
	10	13	6
	10	10	6
18	20	16	9
	30	23	12
	40	26	16
	30	16	9
24	40	26	9
	60	26	12
	60	30	16

OP-1. TEMPORARY OUTLET PROTECTION

TOP-2 Urban Drainage and Flood Control District Urban Storm Drainage Criteria Manual Volume 3 November 2010

Temporary Outlet Protection (TOP)

EC-8

TEMPORARY OUTLET PROTECTION INSTALLATION NOTES

- SEE PLAN VIEW FOR:
 - LOCATION OF OUTLET PROTECTION.
 - DIMENSIONS OF OUTLET PROTECTION.
- DETAIL IS INTENDED FOR PIPES WITH SLOPE ≤ 10%. ADDITIONAL EVALUATION OF RIPRAP SIZING AND OUTLET PROTECTION DIMENSIONS REQUIRED FOR STEEPER SLOPES.
- TEMPORARY OUTLET PROTECTION INFORMATION IS FOR OUTLETS INTENDED TO BE UTILIZED LESS THAN 2 YEARS.

TEMPORARY OUTLET PROTECTION INSPECTION AND MAINTENANCE NOTES

- INSPECT BMPs EACH WORKDAY, AND MAINTAIN THEM IN EFFECTIVE OPERATING CONDITION. MAINTENANCE OF BMPs SHOULD BE PROACTIVE, NOT REACTIVE. INSPECT BMPs AS SOON AS POSSIBLE (AND ALWAYS WITHIN 24 HOURS) FOLLOWING A STORM THAT CAUSES SURFACE EROSION, AND PERFORM NECESSARY MAINTENANCE.
- FREQUENT OBSERVATIONS AND MAINTENANCE ARE NECESSARY TO MAINTAIN BMPs IN EFFECTIVE OPERATING CONDITION. INSPECTIONS AND CORRECTIVE MEASURES SHOULD BE DOCUMENTED THOROUGHLY.
- WHERE BMPs HAVE FAILED, REPAIR OR REPLACEMENT SHOULD BE INITIATED UPON DISCOVERY OF THE FAILURE.


NOTE: MANY JURISDICTIONS HAVE BMP DETAILS THAT VARY FROM UDFCD STANDARD DETAILS. CONSULT WITH LOCAL JURISDICTIONS AS TO WHICH DETAIL SHOULD BE USED WHEN DIFFERENCES ARE NOTED.

(DETAILS ADAPTED FROM AURORA, COLORADO AND PREVIOUS VERSION OF VOLUME 3, NOT AVAILABLE IN AUTOCAD)

November 2010 Urban Drainage and Flood Control District Urban Storm Drainage Criteria Manual Volume 3 TOP-3

Concrete Washout Area (CWA)

MM-1

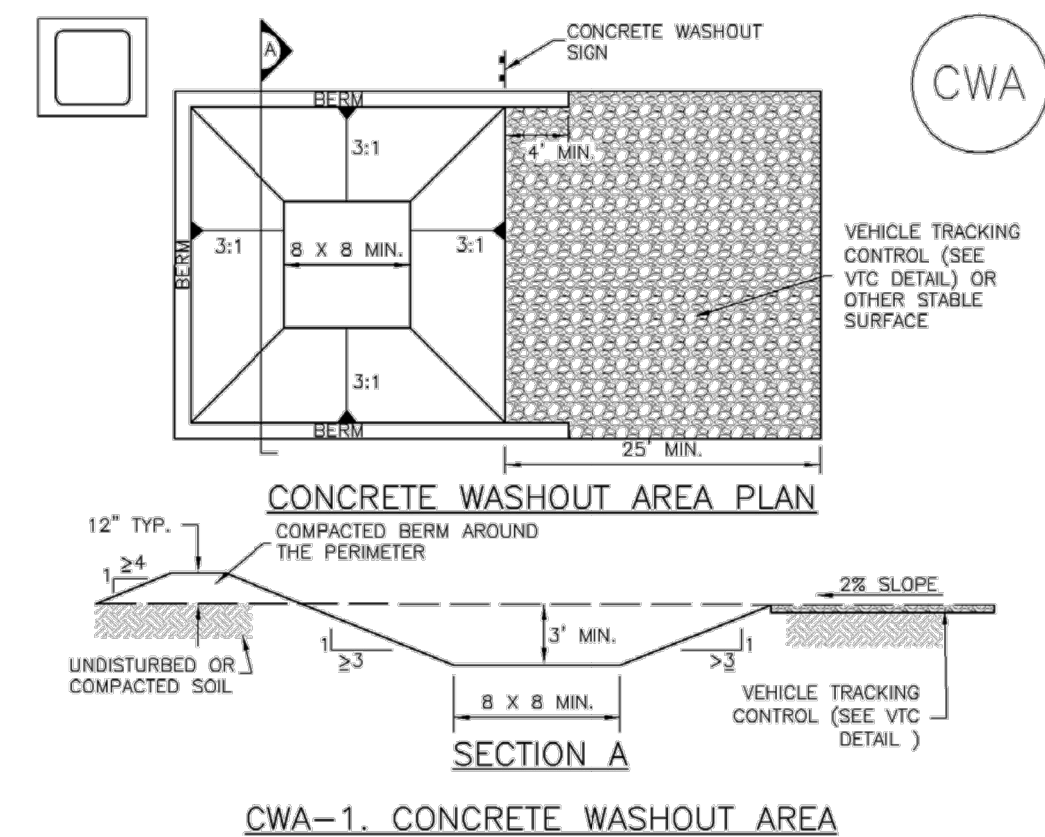

CWA INSTALLATION NOTES

- SEE PLAN VIEW FOR:
 - CWA INSTALLATION LOCATION.
- DO NOT LOCATE AN UNLINED CWA WITHIN 400' OF ANY NATURAL DRAINAGE PATHWAY OR WATERBODY. DO NOT LOCATE WITHIN 1,000' OF ANY WELLS OR DRINKING WATER SOURCES. IF SITE CONSTRAINTS MAKE THIS INFEASIBLE, OR IF HIGHLY PERMEABLE SOILS EXIST ON SITE, THE CWA MUST BE INSTALLED WITH AN IMPERMEABLE LINER (18 MIL MIN. THICKNESS) OR SURFACE STORAGE ALTERNATIVES USING PREFABRICATED CONCRETE WASHOUT DEVICES OR A LINED ABOVE GROUND STORAGE ARE SHOULD BE USED.
- THE CWA SHALL BE INSTALLED PRIOR TO CONCRETE PLACEMENT ON SITE.
- CWA SHALL INCLUDE A FLAT SUBSURFACE PIT THAT IS AT LEAST 8' BY 8' SLOPES LEADING OUT OF THE SUBSURFACE PIT SHALL BE 3:1 OR FLATTER. THE PIT SHALL BE AT LEAST 3' DEEP.
- BERM SURROUNDING SIDES AND BACK OF THE CWA SHALL HAVE MINIMUM HEIGHT OF 1'.
- VEHICLE TRACKING PAD SHALL BE SLOPED 2% TOWARDS THE CWA.
- SIGNS SHALL BE PLACED AT THE CONSTRUCTION ENTRANCE, AT THE CWA, AND ELSEWHERE AS NECESSARY TO CLEARLY INDICATE THE LOCATION OF THE CWA TO OPERATORS OF CONCRETE TRUCKS AND PUMP RIGS.
- USE EXCAVATED MATERIAL FOR PERIMETER BERM CONSTRUCTION.

November 2010 Urban Drainage and Flood Control District Urban Storm Drainage Criteria Manual Volume 3 CWA-3

MM-1

Concrete Washout Area (CWA)

CWA MAINTENANCE NOTES

- INSPECT BMPs EACH WORKDAY, AND MAINTAIN THEM IN EFFECTIVE OPERATING CONDITION. MAINTENANCE OF BMPs SHOULD BE PROACTIVE, NOT REACTIVE. INSPECT BMPs AS SOON AS POSSIBLE (AND ALWAYS WITHIN 24 HOURS) FOLLOWING A STORM THAT CAUSES SURFACE EROSION, AND PERFORM NECESSARY MAINTENANCE.
- FREQUENT OBSERVATIONS AND MAINTENANCE ARE NECESSARY TO MAINTAIN BMPs IN EFFECTIVE OPERATING CONDITION. INSPECTIONS AND CORRECTIVE MEASURES SHOULD BE DOCUMENTED THOROUGHLY.
- WHERE BMPs HAVE FAILED, REPAIR OR REPLACEMENT SHOULD BE INITIATED UPON DISCOVERY OF THE FAILURE.
- THE CWA SHALL BE REPAIRED, CLEANED, OR ENLARGED AS NECESSARY TO MAINTAIN CAPACITY FOR CONCRETE WASTE. CONCRETE MATERIALS, ACCUMULATED IN PIT, SHALL BE REMOVED ONCE THE MATERIALS HAVE REACHED A DEPTH OF 2'.
- CONCRETE WASHOUT WATER, WASTED PIECES OF CONCRETE AND ALL OTHER DEBRIS IN THE SUBSURFACE PIT SHALL BE TRANSPORTED FROM THE JOB SITE IN A WATER-TIGHT CONTAINER AND DISPOSED OF PROPERLY.
- THE CWA SHALL REMAIN IN PLACE UNTIL ALL CONCRETE FOR THE PROJECT IS PLACED.
- WHEN THE CWA IS REMOVED, COVER THE DISTURBED AREA WITH TOP SOIL, SEED AND MULCH OR OTHERWISE STABILIZED IN A MANNER APPROVED BY THE LOCAL JURISDICTION.


(DETAILS ADAPTED FROM DOUGLAS COUNTY, COLORADO AND THE CITY OF PARKER, COLORADO, NOT AVAILABLE IN AUTOCAD)

NOTE: MANY JURISDICTIONS HAVE BMP DETAILS THAT VARY FROM UDFCD STANDARD DETAILS. CONSULT WITH LOCAL JURISDICTIONS AS TO WHICH DETAIL SHOULD BE USED WHEN DIFFERENCES ARE NOTED.

CWA-4 Urban Drainage and Flood Control District Urban Storm Drainage Criteria Manual Volume 3 November 2010

SM-3

Construction Fence (CF)

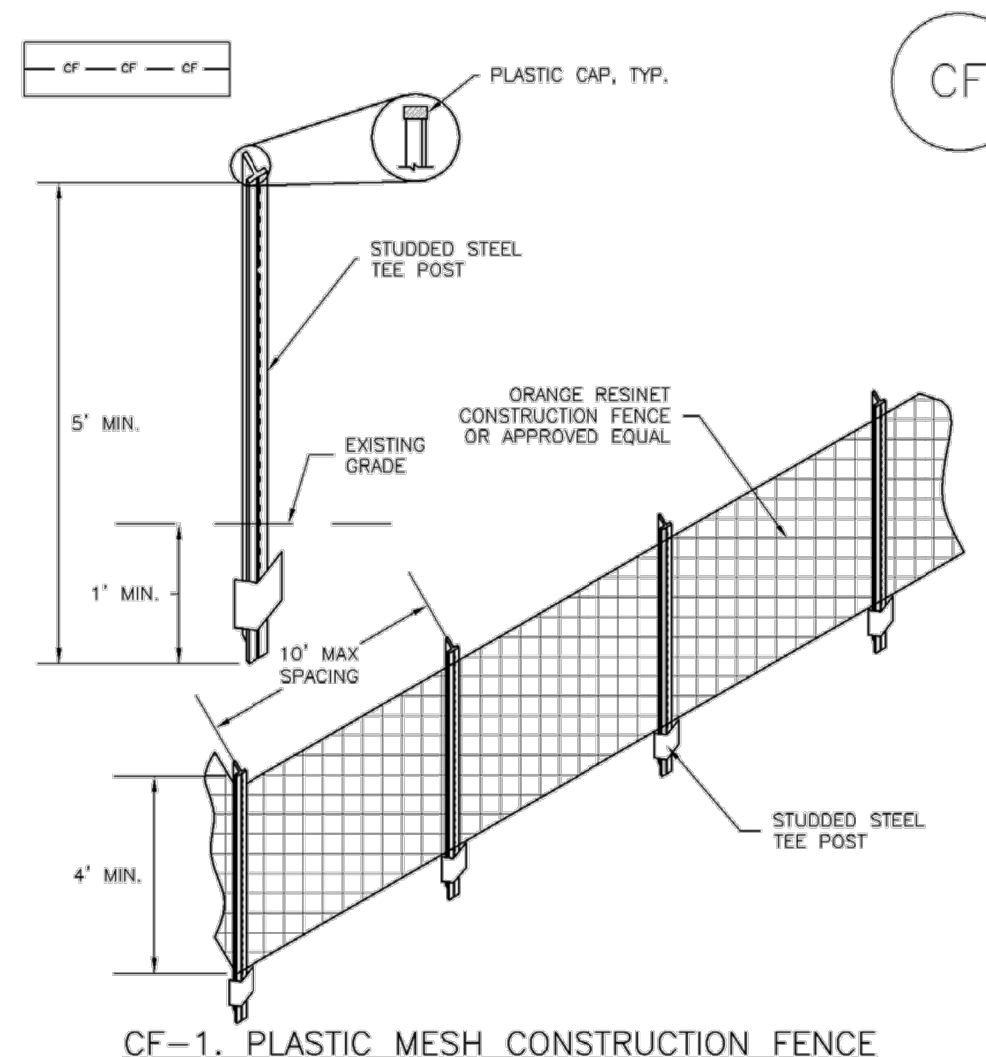

CONSTRUCTION FENCE INSTALLATION NOTES

- SEE PLAN VIEW FOR:
 - LOCATION OF CONSTRUCTION FENCE.
- CONSTRUCTION FENCE SHOWN SHALL BE INSTALLED PRIOR TO ANY LAND DISTURBING ACTIVITIES.
- CONSTRUCTION FENCE SHALL BE COMPOSED OF ORANGE, CONTRACTOR-GRADE MATERIAL THAT IS AT LEAST 4' HIGH. METAL POSTS SHOULD HAVE A PLASTIC CAP FOR SAFETY.
- STUDDED STEEL TEE POSTS SHALL BE UTILIZED TO SUPPORT THE CONSTRUCTION FENCE. MAXIMUM SPACING FOR STEEL TEE POSTS SHALL BE 10'.
- CONSTRUCTION FENCE SHALL BE SECURELY FASTENED TO THE TOP, MIDDLE, AND BOTTOM OF EACH POST.

CF-2 Urban Drainage and Flood Control District Urban Storm Drainage Criteria Manual Volume 3 November 2010

Construction Fence (CF)

SM-3

CONSTRUCTION FENCE MAINTENANCE NOTES

- INSPECT BMPs EACH WORKDAY, AND MAINTAIN THEM IN EFFECTIVE OPERATING CONDITION. MAINTENANCE OF BMPs SHOULD BE PROACTIVE, NOT REACTIVE. INSPECT BMPs AS SOON AS POSSIBLE (AND ALWAYS WITHIN 24 HOURS) FOLLOWING A STORM THAT CAUSES SURFACE EROSION, AND PERFORM NECESSARY MAINTENANCE.
- FREQUENT OBSERVATIONS AND MAINTENANCE ARE NECESSARY TO MAINTAIN BMPs IN EFFECTIVE OPERATING CONDITION. INSPECTIONS AND CORRECTIVE MEASURES SHOULD BE DOCUMENTED THOROUGHLY.
- WHERE BMPs HAVE FAILED, REPAIR OR REPLACEMENT SHOULD BE INITIATED UPON DISCOVERY OF THE FAILURE.
- CONSTRUCTION FENCE SHALL BE REPAIRED OR REPLACED WHEN THERE ARE SIGNS OF DAMAGE SUCH AS RIPS OR SAGS. CONSTRUCTION FENCE IS TO REMAIN IN PLACE UNTIL THE UPSTREAM DISTURBED AREA IS STABILIZED AND APPROVED BY THE LOCAL JURISDICTION.
- WHEN CONSTRUCTION FENCES ARE REMOVED, ALL DISTURBED AREAS ASSOCIATED WITH THE INSTALLATION, MAINTENANCE, AND/OR REMOVAL OF THE FENCE SHALL BE COVERED WITH TOPSOIL, SEEDED AND MULCHED, OR OTHERWISE STABILIZED AS APPROVED BY LOCAL JURISDICTION.

NOTE: MANY JURISDICTIONS HAVE BMP DETAILS THAT VARY FROM UDFCD STANDARD DETAILS. CONSULT WITH LOCAL JURISDICTIONS AS TO WHICH DETAIL SHOULD BE USED WHEN DIFFERENCES ARE NOTED.

(DETAILS ADAPTED FROM TOWN OF PARKER, COLORADO, NOT AVAILABLE IN AUTOCAD)

November 2010 Urban Drainage and Flood Control District Urban Storm Drainage Criteria Manual Volume 3 CF-3

DRAWN BY: TBI JOB DATE: 3/22/2023 BAR IS ONE INCH ON OFFICIAL DRAWINGS.
 APPROVED: CMM JOB NUMBER: 201662.03 0
 CAD DATE: 3/27/2023 IF NOT ONE INCH, ADJUST SCALE ACCORDINGLY.
 CAD FILE: J:\2020\201662.03\CAD\DWG\SD\DETAILS

NO.	DATE	BY	REVISION DESCRIPTION

HRGreen
 HR GREEN - DENVER
 5619 DTC PARKWAY SUITE 1150
 DENVER CO 80111
 PHONE: 720.602.4999
 FAX: 844.273.1057


GRANDVIEW RESERVE (DRAINAGE A & B)
DR HORTON
 FALCON, COLORADO

CONSTRUCTION DOCUMENTS
 DETAILS

SHEET
 DT5
 46

Sediment Basin (SB)

SC-7

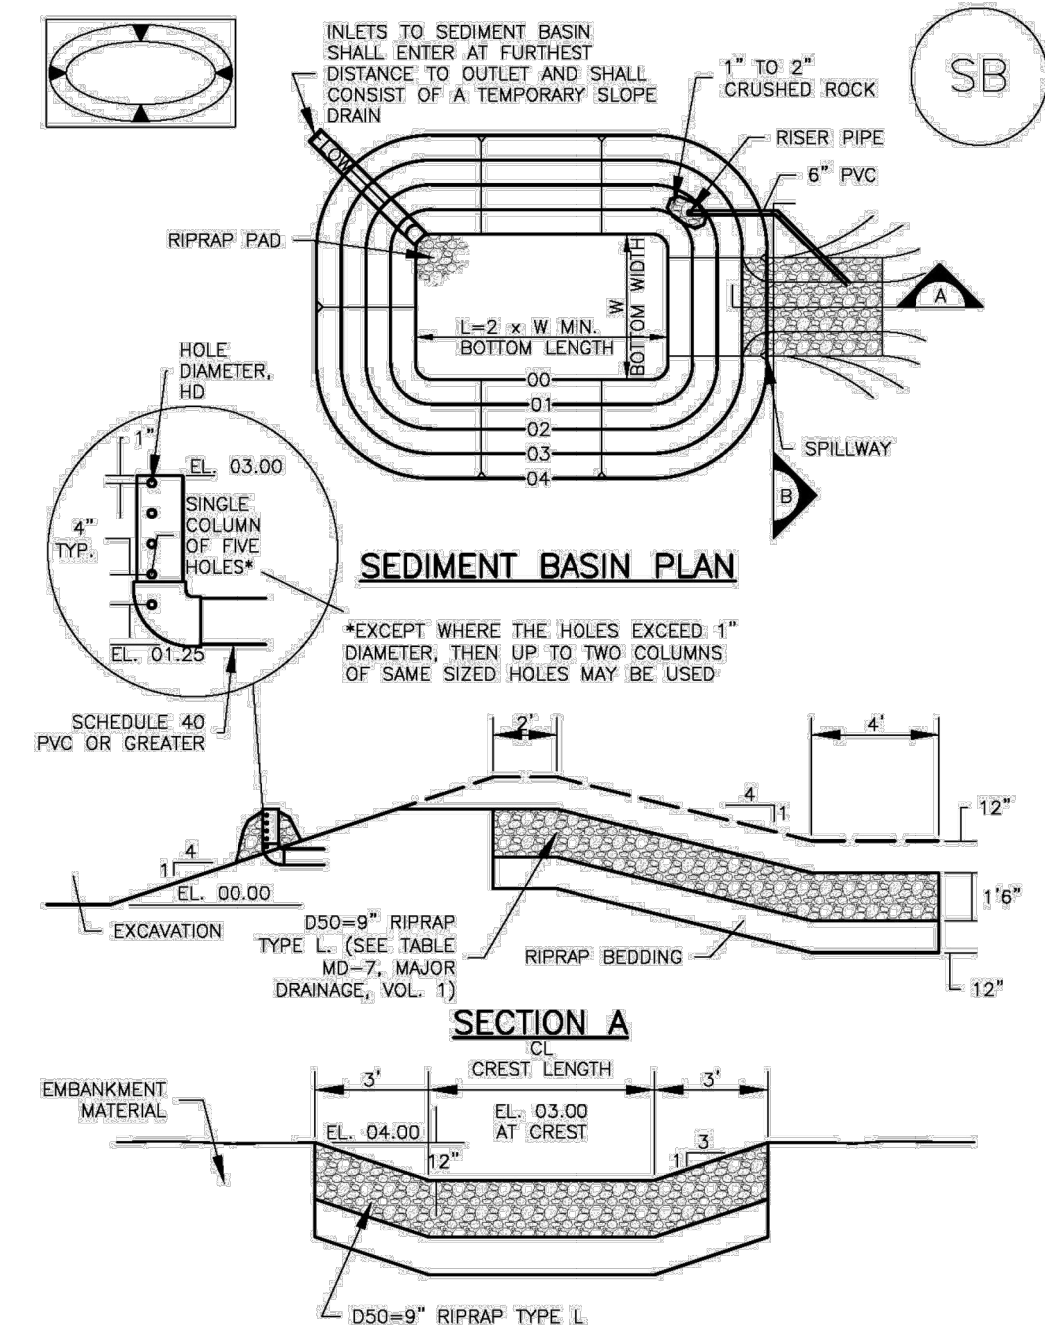

SC-7

Sediment Basin (SB)

TABLE SB-1. SIZING INFORMATION FOR STANDARD SEDIMENT BASIN

Upstream Drainage Area (rounded to nearest acre), (ac)	Basin Bottom Width (W), (ft)	Spillway Crest Length (CL), (ft)	Hole Diameter (HD), (in)
1	12 1/2	2	3/4
2	21	3	7/8
3	28	5	1
4	33 1/2	6	1 1/8
5	38 1/2	8	1 1/4
6	43	9	1 1/2
7	47 1/2	11	1 3/4
8	51	12	1 7/8
9	55	13	2
10	58 1/2	15	2 1/8
11	61	16	2 1/4
12	64	18	2 1/2
13	67 1/2	19	2 3/4
14	70 1/2	21	2 7/8
15	73 1/2	22	3

- SEDIMENT BASIN INSTALLATION NOTES
- SEE PLAN VIEW FOR:
 - LOCATION OF SEDIMENT BASIN.
 - TYPE OF BASIN (STANDARD BASIN OR NONSTANDARD BASIN).
 - FOR STANDARD BASIN, BOTTOM WIDTH W, CREST LENGTH CL AND HOLE DIAMETER, HD.
 - FOR NONSTANDARD BASIN, SEE CONSTRUCTION DRAWINGS FOR DESIGN OF BASIN INCLUDING RISER HEIGHT H, NUMBER OF COLUMNS N, HOLE DIAMETER HD AND PIPE DIAMETER D.
 - FOR STANDARD BASIN, BOTTOM DIMENSION MAY BE MODIFIED AS LONG AS BOTTOM AREA IS NOT REDUCED.
 - SEDIMENT BASINS SHALL BE INSTALLED PRIOR TO ANY OTHER LAND-DISTURBING ACTIVITY THAT RELIES ON ON BASINS AS A STORMWATER CONTROL.
 - EMBANKMENT MATERIAL SHALL CONSIST OF SOIL FREE OF DEBRIS, ORGANIC MATERIAL, AND ROCKS OR CONCRETE GREATER THAN 3 INCHES AND SHALL HAVE A MINIMUM OF 15 PERCENT BY WEIGHT PASSING THE NO. 200 SIEVE.
 - EMBANKMENT MATERIAL SHALL BE COMPACTED TO AT LEAST 95 PERCENT OF MAXIMUM DENSITY IN ACCORDANCE WITH ASTM D698.
 - PIPE SCH 40 OR GREATER SHALL BE USED.
 - THE DETAILS SHOWN ON THESE SHEETS PERTAIN TO STANDARD SEDIMENT BASIN(S) FOR DRAINAGE AREAS LESS THAN 15 ACRES. SEE CONSTRUCTION DRAWINGS FOR EMBANKMENT, STORAGE VOLUME, SPILLWAY, OUTLET, AND OUTLET PROTECTION DETAILS FOR ANY SEDIMENT BASIN(S) THAT HAVE BEEN INDIVIDUALLY DESIGNED FOR DRAINAGE AREAS LARGER THAN 15 ACRES.

Sediment Basin (SB)

SC-7

- SEDIMENT BASIN MAINTENANCE NOTES
- INSPECT BMPs EACH WORKDAY, AND MAINTAIN THEM IN EFFECTIVE OPERATING CONDITION. MAINTENANCE OF BMPs SHOULD BE PROACTIVE, NOT REACTIVE. INSPECT BMPs AS SOON AS POSSIBLE (AND ALWAYS WITHIN 24 HOURS) FOLLOWING A STORM THAT CAUSES SURFACE EROSION, AND PERFORM NECESSARY MAINTENANCE.
 - FREQUENT OBSERVATIONS AND MAINTENANCE ARE NECESSARY TO MAINTAIN BMPs IN EFFECTIVE OPERATING CONDITION. INSPECTIONS AND CORRECTIVE MEASURES SHOULD BE DOCUMENTED THOROUGHLY.
 - WHERE BMPs HAVE FAILED, REPAIR OR REPLACEMENT SHOULD BE INITIATED UPON DISCOVERY OF THE FAILURE.
 - SEDIMENT ACCUMULATED IN BASIN SHALL BE REMOVED AS NEEDED TO MAINTAIN BMP EFFECTIVENESS. TYPICALLY WHEN SEDIMENT DEPTH REACHES ONE FOOT (I.E., TWO FEET BELOW THE SPILLWAY CREST).
 - SEDIMENT BASINS ARE TO REMAIN IN PLACE UNTIL THE UPSTREAM DISTURBED AREA IS STABILIZED AND GRASS COVER IS ACCEPTED BY THE LOCAL JURISDICTION.
 - WHEN SEDIMENT BASINS ARE REMOVED, ALL DISTURBED AREAS SHALL BE COVERED WITH TOPSOIL, SEEDED AND MULCHED OR OTHERWISE STABILIZED AS APPROVED BY LOCAL JURISDICTION.
- (DETAILS ADAPTED FROM BOULDER COUNTY, COLORADO)
- NOTE: MANY JURISDICTIONS HAVE BMP DETAILS THAT VARY FROM UDFCD STANDARD DETAILS. CONSULT WITH LOCAL JURISDICTIONS AS TO WHICH DETAIL SHOULD BE USED WHEN DIFFERENCES ARE NOTED.

HR GREEN Xref: xref.dwg

DRAWN BY: TBI JOB DATE: 3/22/2023
 APPROVED: CMM JOB NUMBER: 201662.03
 CAD DATE: 3/27/2023
 CAD FILE: J:\2020\201662.03\CAD\dwgs\CIDDETAILS

BAR IS ONE INCH ON OFFICIAL DRAWINGS.
 IF NOT ONE INCH, ADJUST SCALE ACCORDINGLY.

NO.	DATE	BY	REVISION DESCRIPTION

HRGreen
 HR GREEN - DENVER
 5619 DTC PARKWAY SUITE 1150
 DENVER CO 80111
 PHONE: 720.602.4999
 FAX: 844.273.1057

GRANDVIEW RESERVE (DRAINAGE A & B)
DR HORTON
 FALCON, COLORADO

CONSTRUCTION DOCUMENTS
 DETAILS

SHEET
 DT6
 47

Appendix E Floodway Notice



▷ 5619 DTC Parkway | Suite 1150 | Greenwood Village, CO 80111
Main 720.602.4999 + Fax 844.273.1057

▷ HRGREEN.COM

March 2023

4-Way Ranch Joint Venture LLC

PO Box 50223

Colorado Springs, CO 80949-0223

Re: Notification of establishment in 1-percent-annual-chance water-surface elevations and/or future flood hazard revisions

The Flood Insurance Rate Map (FIRM) for a community depicts the Special Flood Hazard Area (SFHA), the area that has been determined to be subject to a 1-percent or greater chance of flooding in any given year. The FIRM is used to determine flood insurance rates and to help the community with floodplain management.

HR Green, Inc. is applying for a Conditional Letter of Map Revision (CLOMR) from the Federal Emergency Management Agency (FEMA) on behalf of D.R. Horton to revise FIRMs 08041C0552G and 08041C0556G for El Paso County along Geick Ranch Tributary 1 and Geick Ranch Tributary 2. D.R. Horton is proposing to realign and create a creek corridor as part of the Grandview Reserve Development. The proposed project will result in increases in the 1% annual chance (base) water-surface elevations for a portion of Geick Ranch Tributary 1 and Geick Ranch Tributary 2.

Once the project has been completed, a Letter of Map Revision (LOMR) request should be submitted that will, in part, revise the following flood hazards along Geick Ranch Tributary 1 and Geick Ranch Tributary 2.

The SFHA will increase and decrease along Geick Ranch Tributary 1 and Geick Ranch Tributary 2.

This letter is to inform you of the proposed project that may affect flood elevations on your property at Stapleton Dr. This letter is also to inform you of the potential changes to the effective flood hazard information that would result after the project is completed and a LOMR request is submitted to FEMA.

Maps and detailed analysis of the floodway revision can be reviewed at the Pikes Peak Regional Building Department at 2880 International Circle, Colorado Springs, Colorado 80910. If you have any questions or concerns about the proposed project or its effect on your property, you may contact Keith Curtis, CFM, Floodplain Administrator of El Paso County at Keith@pprbd.org from {date TBD} to {date TBD} or Jeff Rice with El Paso County at JeffRice@elpasoco.com from {date TBD} to {date TBD}.

HR GREEN, INC

Greg Panza, PE

Lead Engineer



▷ 5619 DTC Parkway | Suite 1150 | Greenwood Village, CO 80111
Main 720.602.4999 + Fax 844.273.1057

▷ HRGREEN.COM

March 2023

JMJK Holdings LLC
3855 Ambrosia St. Ste 304
Castle Rock, CO 80109

Re: Notification of establishment in 1-percent-annual-chance water-surface elevations and/or future flood hazard revisions

The Flood Insurance Rate Map (FIRM) for a community depicts the Special Flood Hazard Area (SFHA), the area that has been determined to be subject to a 1-percent or greater chance of flooding in any given year. The FIRM is used to determine flood insurance rates and to help the community with floodplain management.

HR Green, Inc. is applying for a Conditional Letter of Map Revision (CLOMR) from the Federal Emergency Management Agency (FEMA) on behalf of D.R. Horton to revise FIRMs 08041C0552G and 08041C0556G for El Paso County along Geick Ranch Tributary 1 and Geick Ranch Tributary 2. D.R. Horton is proposing to realign and create a creek corridor as part of the Grandview Reserve Development. The proposed project will result in increases in the 1% annual chance (base) water-surface elevations for a portion of Geick Ranch Tributary 1 and Geick Ranch Tributary 2.

Once the project has been completed, a Letter of Map Revision (LOMR) request should be submitted that will, in part, revise the following flood hazards along Geick Ranch Tributary 1 and Geick Ranch Tributary 2.

The SFHA will increase and decrease along Geick Ranch Tributary 1 and Geick Ranch Tributary 2.

This letter is to inform you of the proposed project that may affect flood elevations on your property at Eastonville Rd. This letter is also to inform you of the potential changes to the effective flood hazard information that would result after the project is completed and a LOMR request is submitted to FEMA.

Maps and detailed analysis of the floodway revision can be reviewed at the Pikes Peak Regional Building Department at 2880 International Circle, Colorado Springs, Colorado 80910. If you have any questions or concerns about the proposed project or its effect on your property, you may contact Keith Curtis, CFM, Floodplain Administrator of El Paso County at Keith@pprbd.org from {date TBD} to {date TBD} or Jeff Rice with El Paso County at JeffRice@elpasoco.com from {date TBD} to {date TBD}.

HR GREEN, INC

Greg Panza, PE
Lead Engineer

Appendix F Endangered Species Act Compliance

Igel, Trevor

From: Grant Gurnee <grant@ecologicalbenefits.com>
Sent: Monday, July 25, 2022 11:32 AM
To: Panza, Gregory
Cc: Jon Dauzvardis
Subject: RE: FEMA TES comment

Importance: High

This email came from outside the HR Green organization. Please use caution when clicking on hyperlinks and opening attachments

Greg –

Perhaps it is best to remind FEMA that the 2020 ESA No Effect Concurrence Request Memo did include all of the information they requested, as Section 4 clearly states that Ecos screened all potential TES in the County as that is what the USFWS IPaC Trust Resources Report provides; and , we provided an Effects Determination in Section 5.

4.0 FEDERAL LISTED SPECIES

A number of species that occur in El Paso County are listed as candidate, threatened or endangered by the USFWS (USFWS, 2018) under the ESA. Ecos compiled the Federally-listed species for the Site in Table 1 based on the Site-specific, USFWS IPaC Trust Resources Report we ran for the Project (Appendix A); and our onsite assessment. Ecos has provided our professional opinion regarding the probability that these species may occur within the Site and their probability of being impacted by the Project.

The likelihood that the Project would impact any of the species listed below is very low to none. Most are not expected occur in the Project area or on the Site; nor will they be affected by the direct or indirect effects of the project.

5.0 EFFECTS DETERMINATION

The Site is not located within any USFWS designated critical habitat or known occupied habitat for federally listed threatened or endangered species. Please refer to the IPaC database (Appendix A) and Table 1.

The Project will have **No Effect** on the following listed species:

- Listed species in Nebraska, as the Site is not located in the North Platte, South Platte or Laramie River basins.
- Greenback cutthroat trout, Mexican spotted owl and North American wolverine, as suitable habitat does not exist on the Site.
- Western prairie fringed orchid, as the Site will not alter or deplete flows to the Platte River system.
- Ute ladies'-tresses orchid is unlikely to occur as the Site is situated between 6,860 and 7,020 feet above mean sea level, which is higher than the 6,500-foot elevation limits documented for the species and recommended for conducting surveys by the USFWS.
- Preble's meadow jumping mouse: This species occurs in the County but is not known to occur on the Site due to:
 - The absence of habitat required to support the life requisites of the species;
 - Negative trapping results (i.e., Trapped – Not Found) reported by USFWS upstream and downstream of the Site on West Kiowa Creek, and east of the Site on Kiowa Creek;
 - 2.5 mile distance from the closest CPW "Potential" Occupied Habitat;

- 6.5 mile distance from the closest USFWS Critical Habitat; and
- The lack of viable habitat connection corridors from known, occupied habitat to the Site.

If the above information does not suffice, please forward FEMA this email.

No Take Statement:

Ecos hereby confirms that “Take” as defined under the Endangered Species Act will not occur to threatened and endangered species present in the county as a result of the project.

Thank you,
Grant

Grant Gurnée, P.W.S.

Owner – Restoration Ecologist – Fish & Wildlife Biologist

ecosystem services LLC

(o): 970-812-ECOS (3267)

(c): 303-746-0091

(w): www.ecologicalbenefits.com

(e): grant@ecologicalbenefits.com

 ***Life is like a river...we all must learn to adapt to the challenges of dynamic equilibrium***

**Informal Consultation Request**

April 10, 2020

Mr. Drue DeBerry
Acting Colorado Field Supervisor
U.S. Fish and Wildlife Service
Colorado Ecological Services Field Office
134 Union Blvd., Suite 670
Lakewood, Colorado 80228

RE: Request for Technical Assistance Regarding the Likelihood of Take of Federally-listed Threatened and Endangered Species resulting from the proposed development of the Grandview Reserve Project in El Paso County, Colorado

Dear Mr. DeBerry:

Ecosystem Services, LLC (ecos) has prepared the enclosed habitat evaluation on behalf of 4 Site Investments to describe the physical/ecological characteristics of the Grandview Reserve site (Site) and evaluate the potential effects of the proposed development project (Project) on the Federally-listed threatened and endangered (T&E) species protected under the Endangered Species Act (ESA).

The El Paso County Environmental Division has completed its review of the Project and has requested that 4 Site Investments provide a "Clearance Letter" obtained from the U.S. Fish and Wildlife Service (USFWS) to the Planning and Community Development Department prior to project commencement "where the project will result in ground disturbing activity in habitat occupied or potentially occupied by threatened or endangered species and/or where development will occur within 300 feet of the centerline of a stream or within 300 feet of the 100 year floodplain, whichever is greater."

At this time there is no Federal action and no Federal agency is making a formal effects determination under Section 7 (a)(2) of the ESA. Therefore, ecos is requesting technical assistance from USFWS regarding 4 Site Investments' (i.e., the non-federal party) responsibilities under the ESA, and specifically the likelihood of the Project (described herein) resulting in take of listed species. If the USFWS concurs with the findings presented herein we request that you issue an informal letter of concurrence for use in the El Paso County Project review process.


1.0 SITE LOCATION and PROJECT DESCRIPTION

The Site is located in the Falcon/Peyton area of El Paso County and is bounded along the north by 4 Way Ranch Phase I, along the south by Waterbury, along the southeast by Highway 24, and along the west by Eastonville Road. There are no existing structures, roads, or other infrastructure on the Site. The Site is located approximately 4.14 miles southwest of Peyton, 4.16 miles northeast of Falcon and 4.66 miles south of Eastonville, in El Paso County, Colorado. The Site is generally located within the south ½ of Section 21, south ½ of Section 22, the north ½ of Section 27, and the north ½ of Section 28, Township 12 South, Range 64 West in El Paso County, Colorado. The center of the Site is situated at approximately Latitude 38.98541389 north, - 104.55472222 east (refer to Figure 1).


The Applicant proposes to develop the 768.2-acre Site as a mixed use residential and commercial community with the total number of units ranging from 2,496 to 3,261 as summarized below:

Table 1 – Land Use Summary						
Land Use Category	Acreage	Acreage %	Density Units/Acre		Units	
			Min.	Max.	Min.	Max.
Institutions	16.9 acres	2.2%	NA	NA	NA	NA
Low Density Residential	136.4 acres	17.8%	1	2	136	272
Medium Density Residential	258.4 acres	33.6%	3	4	775	1033
Medium-High Density Residential	68.6 acres	8.9%	6	8	411	548
High Density Residential	117.4 acres	15.3%	10	12	1174	1408
Commercial	17.0 acres	2.2%	NA	NA	NA	NA
Open Space ₁	132.5 acres	17.2%	NA	NA	NA	NA
Rex Rd. & Collector	21.0 acres	2.7%	NA	NA	NA	NA
TOTAL	768.2 acres	100%	NA	NA	NA	NA
Note 1: Open Space includes: Detention Ponds, Drainage Corridors, General Open Space & Easements and R.O.W. Buffers of Eastonville Road and Highway 24						

Please refer to Figure 2.

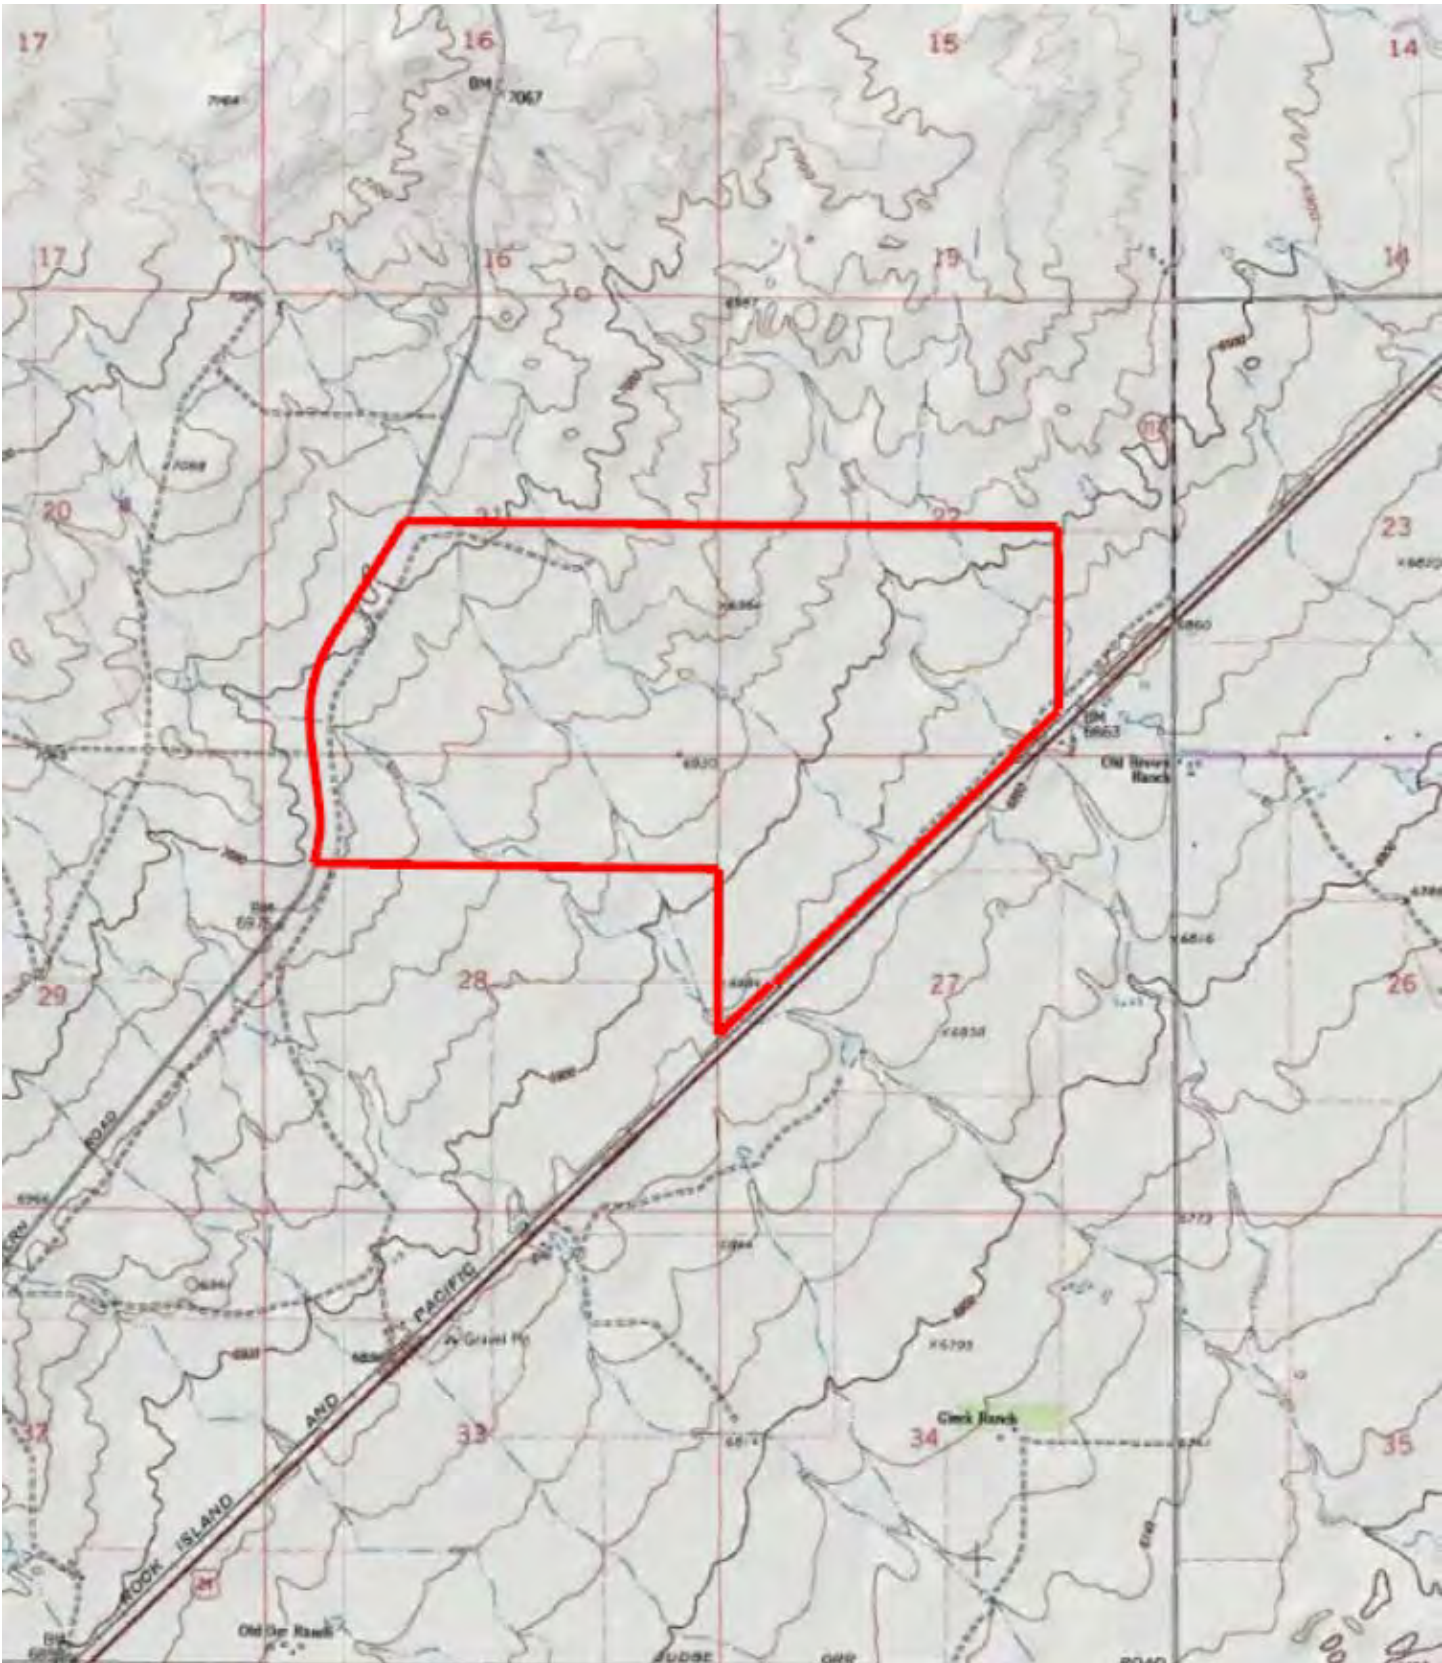

USGS 7.5 min. Quad: Falcon
Latitude: 38.985713°N
Longitude: -104.552854°W
Section 21, 22, 27 & 28, Township 12 South, Range 64 West

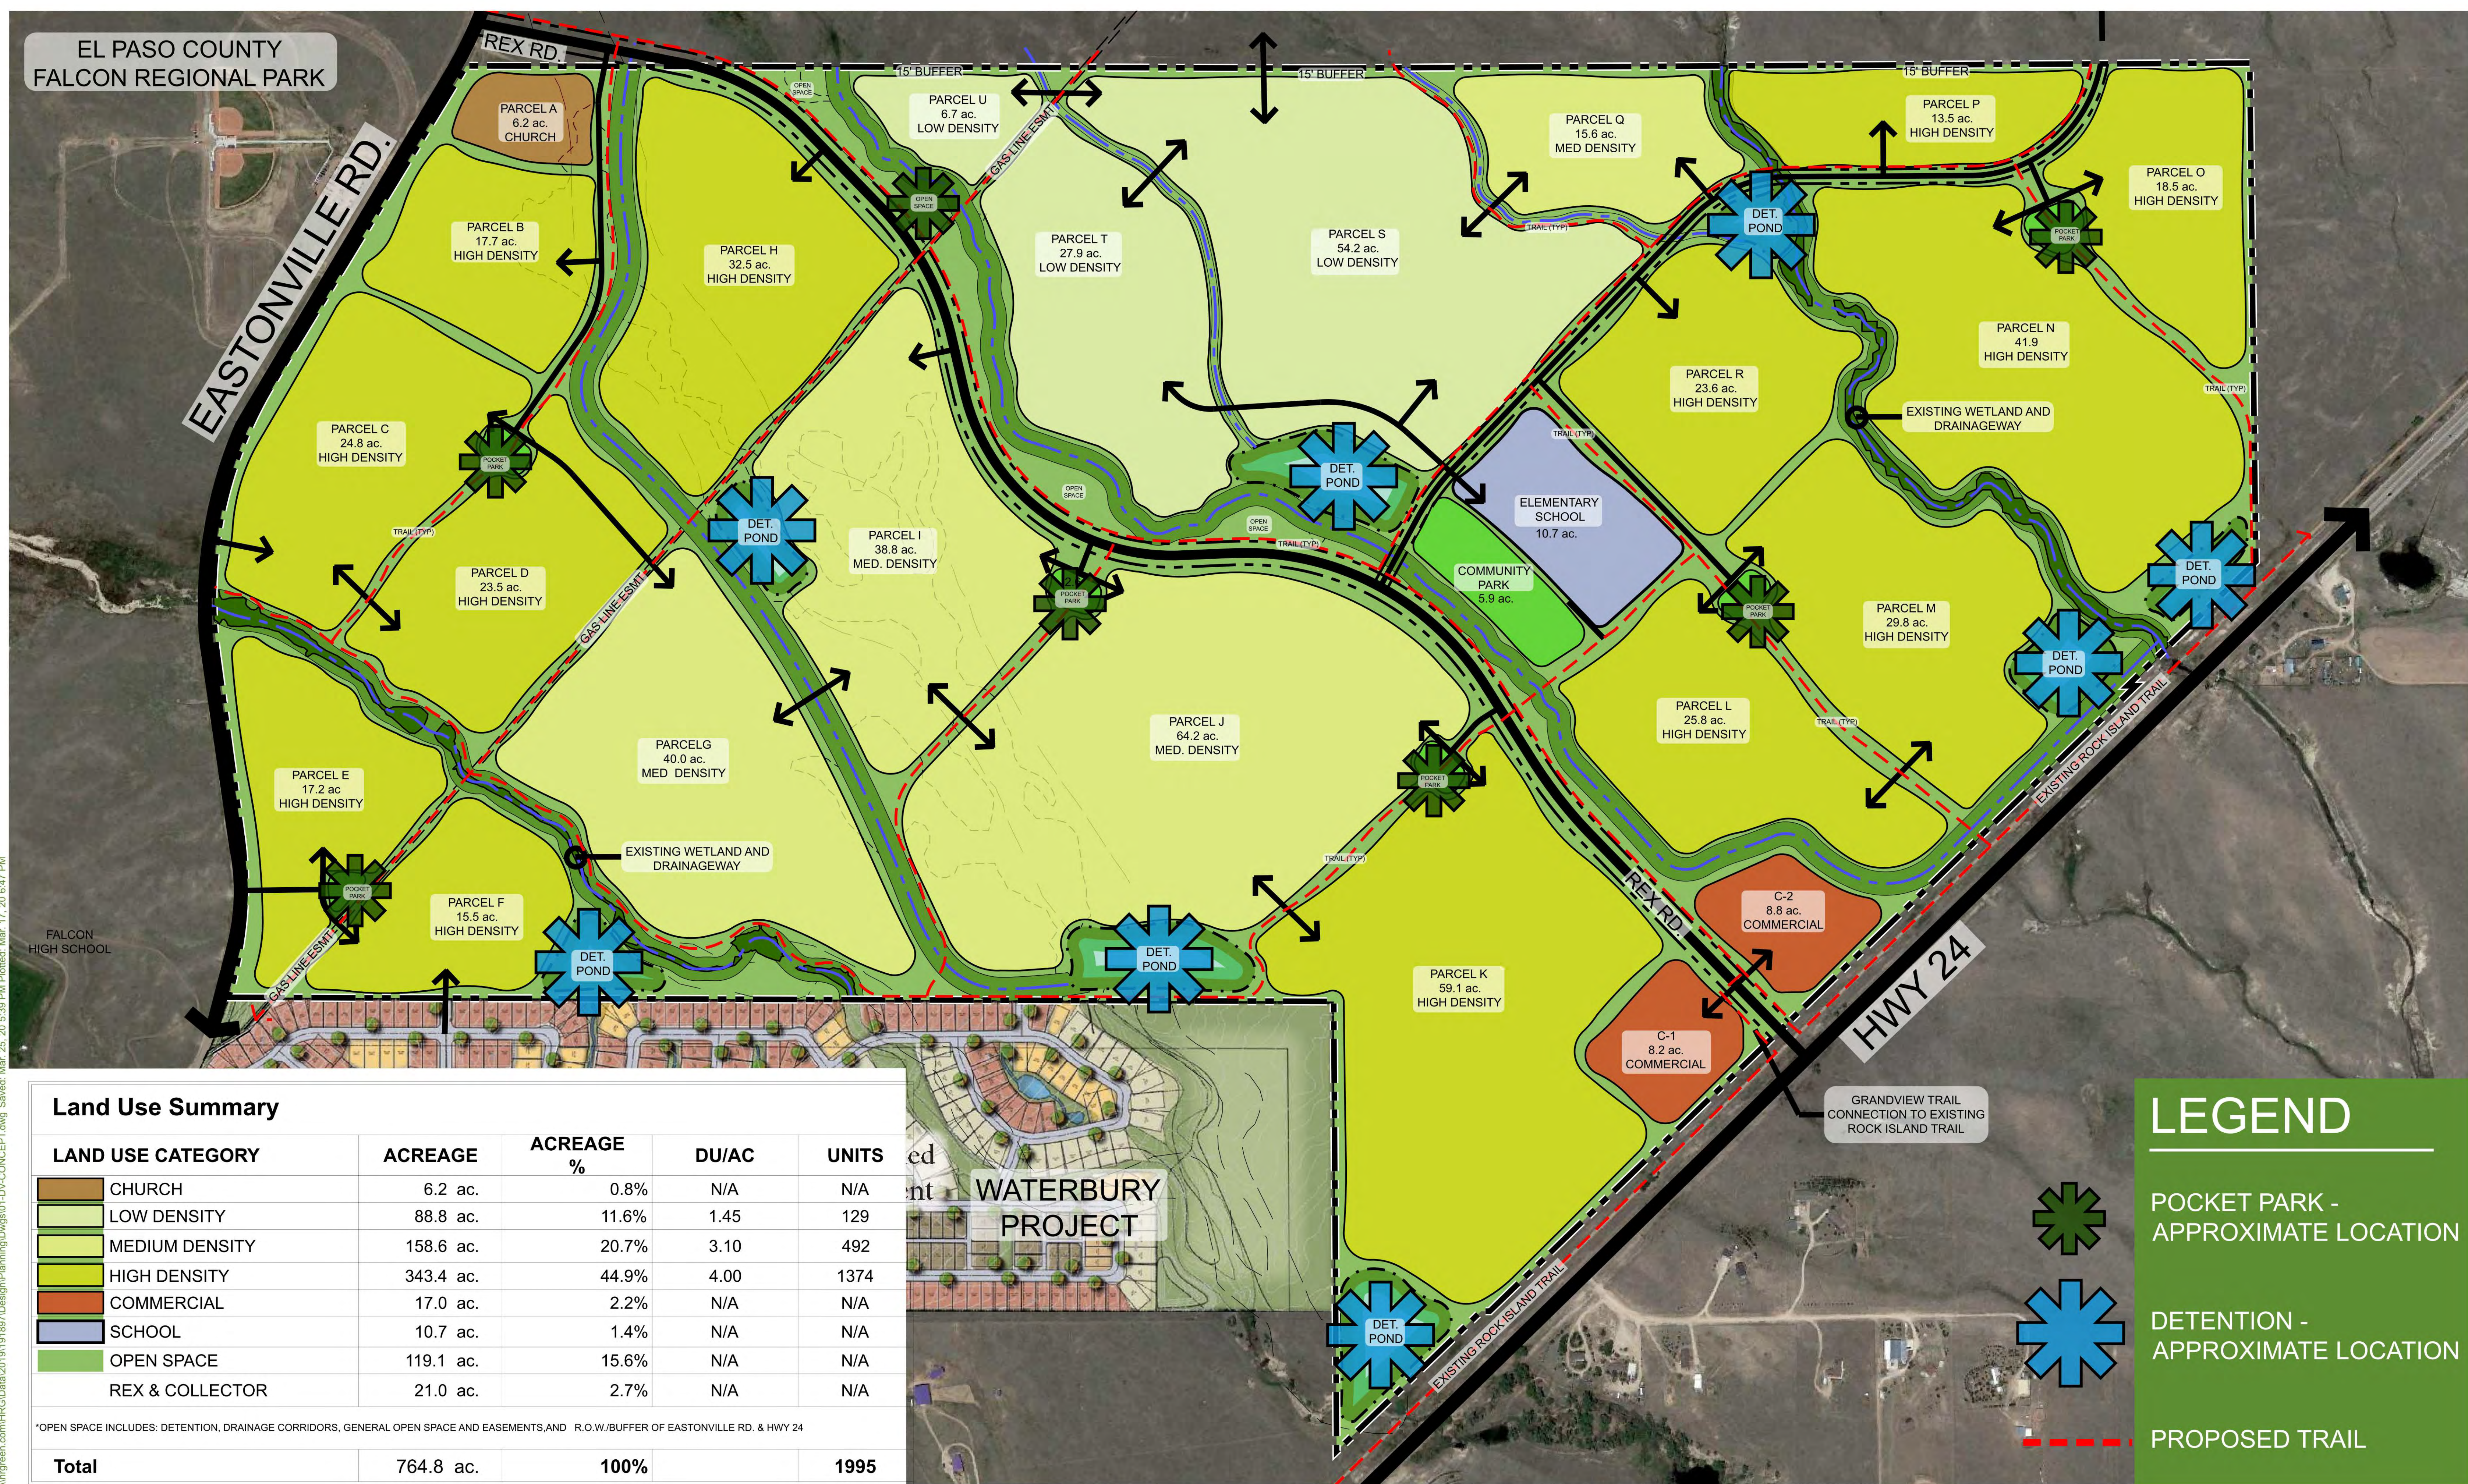

Land Use Summary

LAND USE CATEGORY	ACREAGE	ACREAGE %	DU/AC	UNITS
CHURCH	6.2 ac.	0.8%	N/A	N/A
LOW DENSITY	88.8 ac.	11.6%	1.45	129
MEDIUM DENSITY	158.6 ac.	20.7%	3.10	492
HIGH DENSITY	343.4 ac.	44.9%	4.00	1374
COMMERCIAL	17.0 ac.	2.2%	N/A	N/A
SCHOOL	10.7 ac.	1.4%	N/A	N/A
OPEN SPACE	119.1 ac.	15.6%	N/A	N/A
REX & COLLECTOR	21.0 ac.	2.7%	N/A	N/A
Total	764.8 ac.	100%		1995

*OPEN SPACE INCLUDES: DETENTION, DRAINAGE CORRIDORS, GENERAL OPEN SPACE AND EASEMENTS, AND R.O.W./BUFFER OF EASTONVILLE RD. & HWY 24

LEGEND

-  POCKET PARK - APPROXIMATE LOCATION
-  DETENTION - APPROXIMATE LOCATION
-  PROPOSED TRAIL

SKETCH PLAN - DRAFT 3-25-20

GRANDVIEW RESERVE

FALCON, CO



All map data should be considered as preliminary, in need of verification, and subject to change. This sketch is conceptual in nature and does not represent any regulatory approval. Plans are subject to change.

2.0 METHODOLOGY

2.1 Office Assessment

Ecos performed an office assessment in which available databases, resources, literature and field guides on local flora and fauna were reviewed to gather background information on the environmental setting of the Site. We consulted several organizations, agencies, and their databases, including:

- Colorado Department of Agriculture (CDA) Noxious Weed List;
- Colorado Natural Heritage Program (CNHP);
- Colorado Oil and Gas Conservation Commission (COGCC) GIS Online;
- Colorado Parks and Wildlife (CPW);
- El Paso County Master Plan;
- El Paso County, Sub-Area Plan (provided by Client);
- Federal Emergency Management Agency (FEMA);
- Google Earth current and historic aerial imagery;
- Survey of Critical Biological Resources, El Paso County, Colorado;
- Survey of Critical Wetlands and Riparian Areas in El Paso and Pueblo Counties, Colorado;
- U.S. Army Corps of Engineers (USACE) 1987 Corps of Engineers Wetlands Delineation Manual;
- USACE 2010 Regional Supplement to the Corps of Engineers Wetlands Delineation Manual: Great Plains Region;
- U.S. Department of Agriculture (USDA) PLANTS Database;
- U.S. Fish and Wildlife Service (USFWS) Region 6;
- USFWS National Wetland Inventory (NWI);
- USFWS IPaC database search; and
- U.S. Geological Survey (USGS).

Ecos also reviewed pertinent, site-specific background data provided by 4 Site Investments and their consulting Team, including topographic base mapping, site development plans, and other data pertinent to the assessment.

2.2 Onsite Assessment

Following the collection and review of existing data and background information, ecos conducted a field assessment of the Site on October 10 and 11, 2018 to identify any potential impacts to natural resources associated with the Project. Field reconnaissance concentrated on identification of wetland habitat, waters of the U.S., wildlife habitat (including habitat suitable to support threatened and endangered wildlife) significant topographic features, noxious weeds and vegetation. Wetland habitat and waters of the U.S. boundaries, wildlife habitat, major vegetation communities, and significant weed stands were sketched on topographic and aerial base maps and located using a hand-held Global Positioning System as deemed necessary. Representative photographs were taken to assist in describing and documenting Site conditions and potential ecological impacts.

3.0 ENVIRONMENTAL SETTING

The Site is located in the Southwestern Tablelands Ecological Region (Chapman et al, 2006), which is primarily comprised of sub-humid grassland and semiarid rangeland. More specifically, the Site is located in the Foothills Grassland sub-region (26j) which contains a mix of grassland types with some small areas of isolated tallgrass prairie species that are more common much farther east. The proximity to runoff and moisture from the Front Range and the more loamy, gravelly, and deeper soils are able to support more tallgrass and midgrass species than neighboring ecoregions. Big and little bluestem, yellow indiagrass and switchgrass occur, along with foothill grassland communities. The annual precipitation of 14 to 20 inches tends to be greater than in regions farther east. Soils are loamy, gravelly, moderately deep, and mesic. Rangeland and pasture are common, with small areas of cropland. Urban and suburban development has increased in recent years, expanding out from Colorado Springs and the greater Denver area.

The Site contains no Colorado Natural Heritage Conservation Areas or Potential Conservation Areas according to the CNHP (CNHP, 2018), and no Wildlife Refuges or Hatcheries according to the USFWS IPaC Trust Resources Report (USFWS, 2016a) (refer to Appendix A).

3.1 Topography

The Site is generally characterized as gently sloping from northwest to southeast with four ephemeral drainages (prairie sloughs) present, two of which are discontinuous and two are tributary to Black Squirrel Creek offsite. Naturally undulating swales drain toward the sloughs, which contain wetlands in low areas and dry areas where alluvial deposits have formed. Site topography ranges from a high elevation of 7020 feet above mean sea level (AMSL) in the northwestern corner to a low elevation of 6860 feet above AMSL where the northeastern tributary exits the Site on the east boundary along Highway 24; for a total elevation drop of 160 feet. An ill-defined and undulating hill, which is likely an eroded remnant bluff, is present in the north-central portion of the Site. Refer to Figure 3.

3.2 Soils

Ecos utilized the U.S. Department of Agriculture, Natural Resource Conservation Service Web Soil Survey (USDA, NRCS, 2018) to determine if hydric soils are present within the Site, as this data assist in informing the presence/absence of potential wetland habitat regulated under the Clean Water Act. The soils data were also utilized to supplement the field observations of vegetation, as the USDA provides correlation of native vegetation species by soils types. Please refer to Figure 4, USDA NRCS Soil Map and Appendix A for additional USFWS wetland information.

3.3 Vegetation

The vegetation within the Site is primarily comprised of shortgrass prairie with wetland vegetation in the swales and sloughs (Figure 5). The shortgrass prairie is dominated by little bluestem (*Schizachyrium scoparium*), blue grama (*Bouteloua gracilis*), and buffalograss (*Bouteloua dactyloides*) with occasional associative grass and forb species including western wheatgrass (*Pascopyrum smithii*), yellow Indiagrass (*Sorghastrum nutans*), Canada wildrye (*Elymus canadensis*), needle and thread (*Hesperostipa comata*), switchgrass (*Panicum virgatum*), Western yarrow (*Achillea millefolium*), broom snakeweed (*Gutierrezia sarothrae*), fringed sage (*Artemisia frigida*), Prickly pear (*Opuntia* spp.), and prairie aster spp. (*Symphotrichum* spp.). Occasional patches of snowberry (*Symphoricarpos albus*) and Wood's rose (*Rosa woodsii*) occupy the transitional areas between uplands and wetlands. A few, single plains cottonwood (*Populus deltoides*) occur along the drainages. The Site is heavily impacted by historic and ongoing grazing and there are weeds scattered throughout, including Canada thistle (*Cirsium arvense*), Scotch thistle (*Onopordum acanthium*),

Russian thistle (*Salsola kali*), common mullein (*Verbascum thapsus*), and yellow toadflax spp. (*Linaria vulgaris*). Hydrophytic vegetation (wetland vegetation) is present within the swales and sloughs (refer to Section 3.4.2).


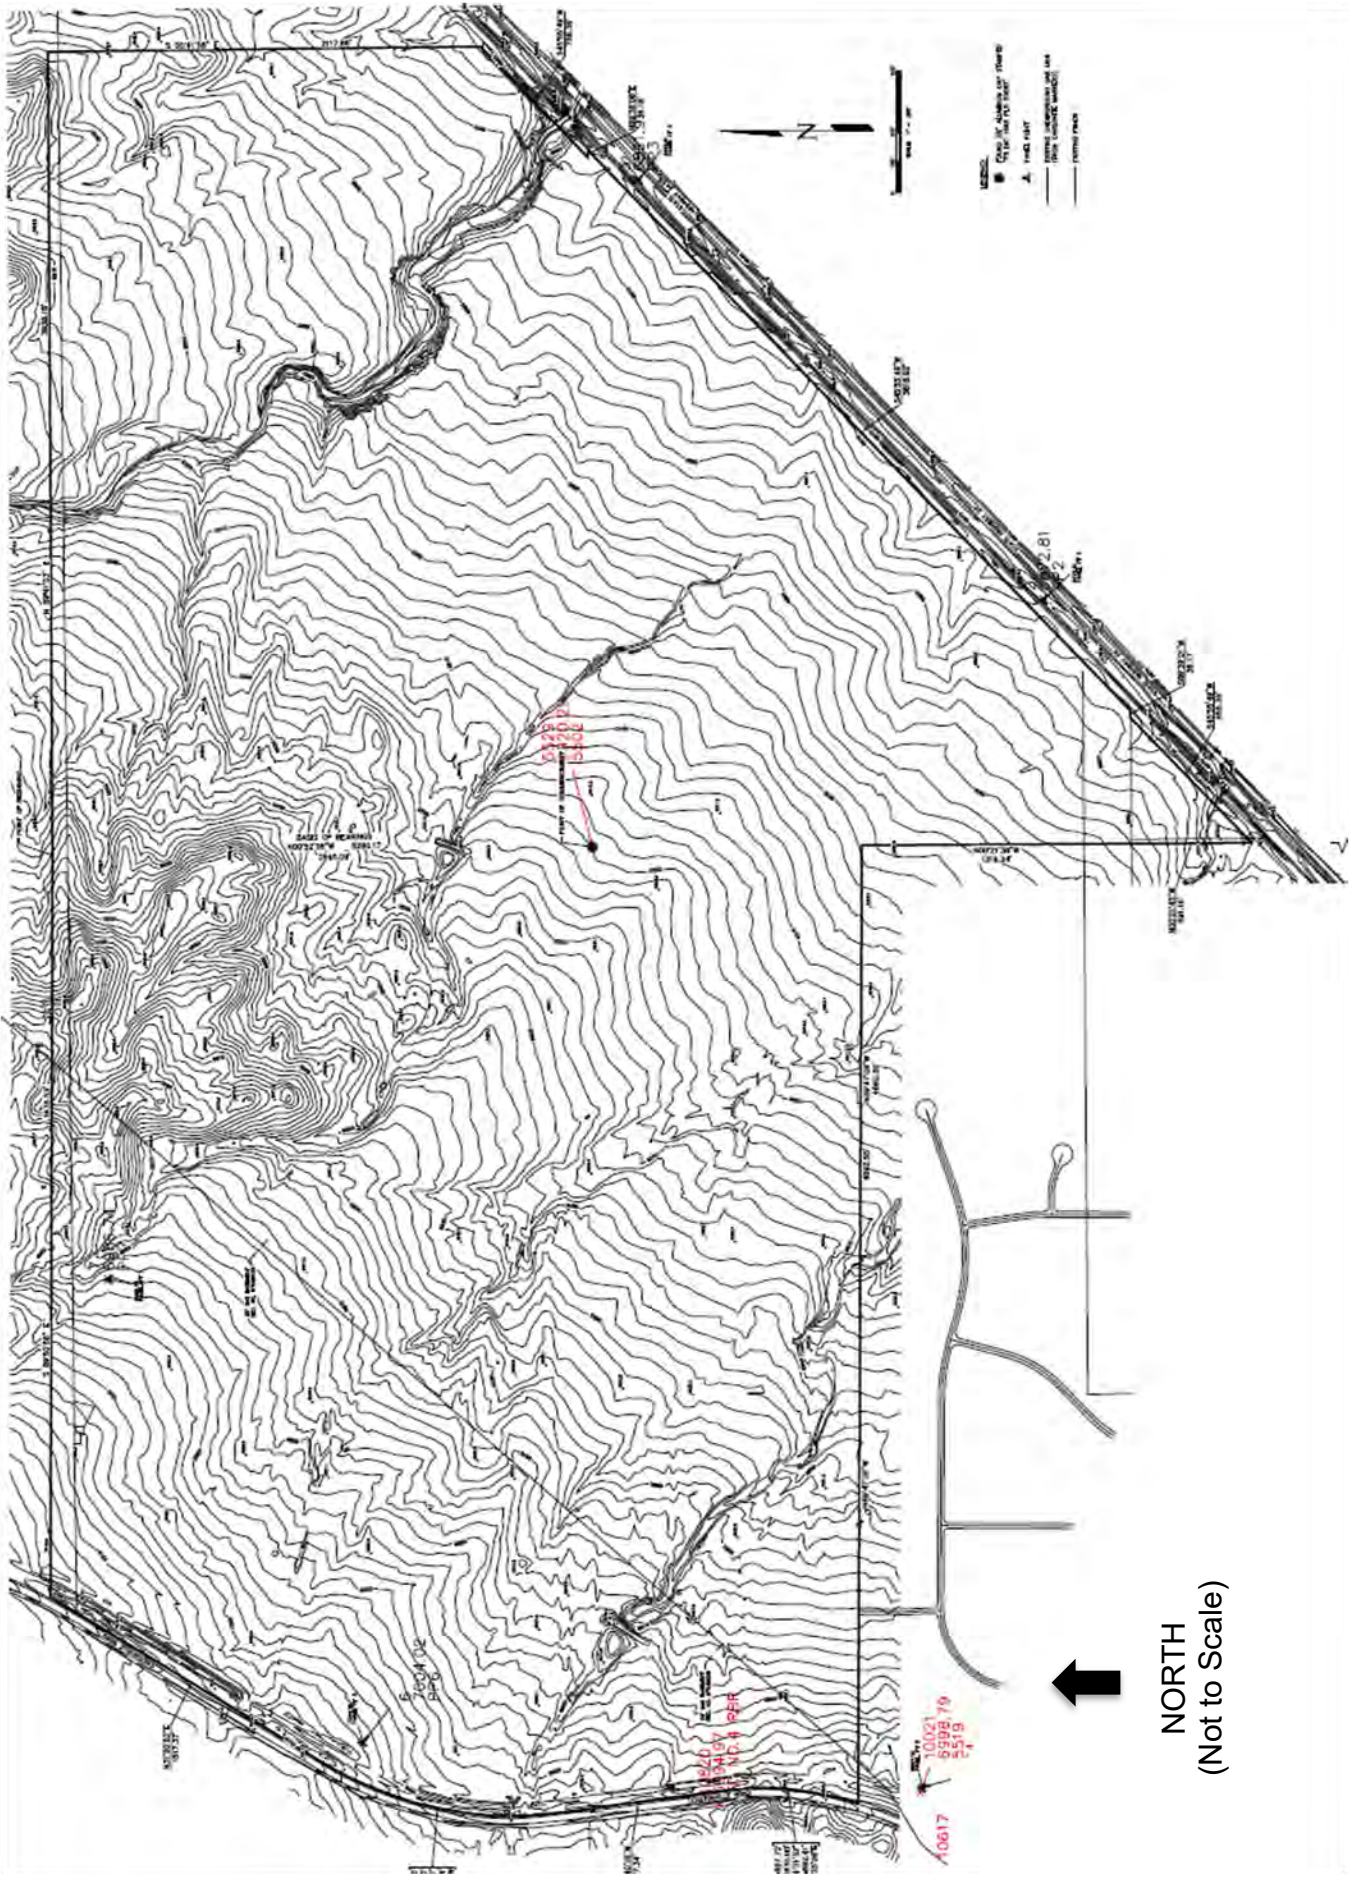


Figure 3

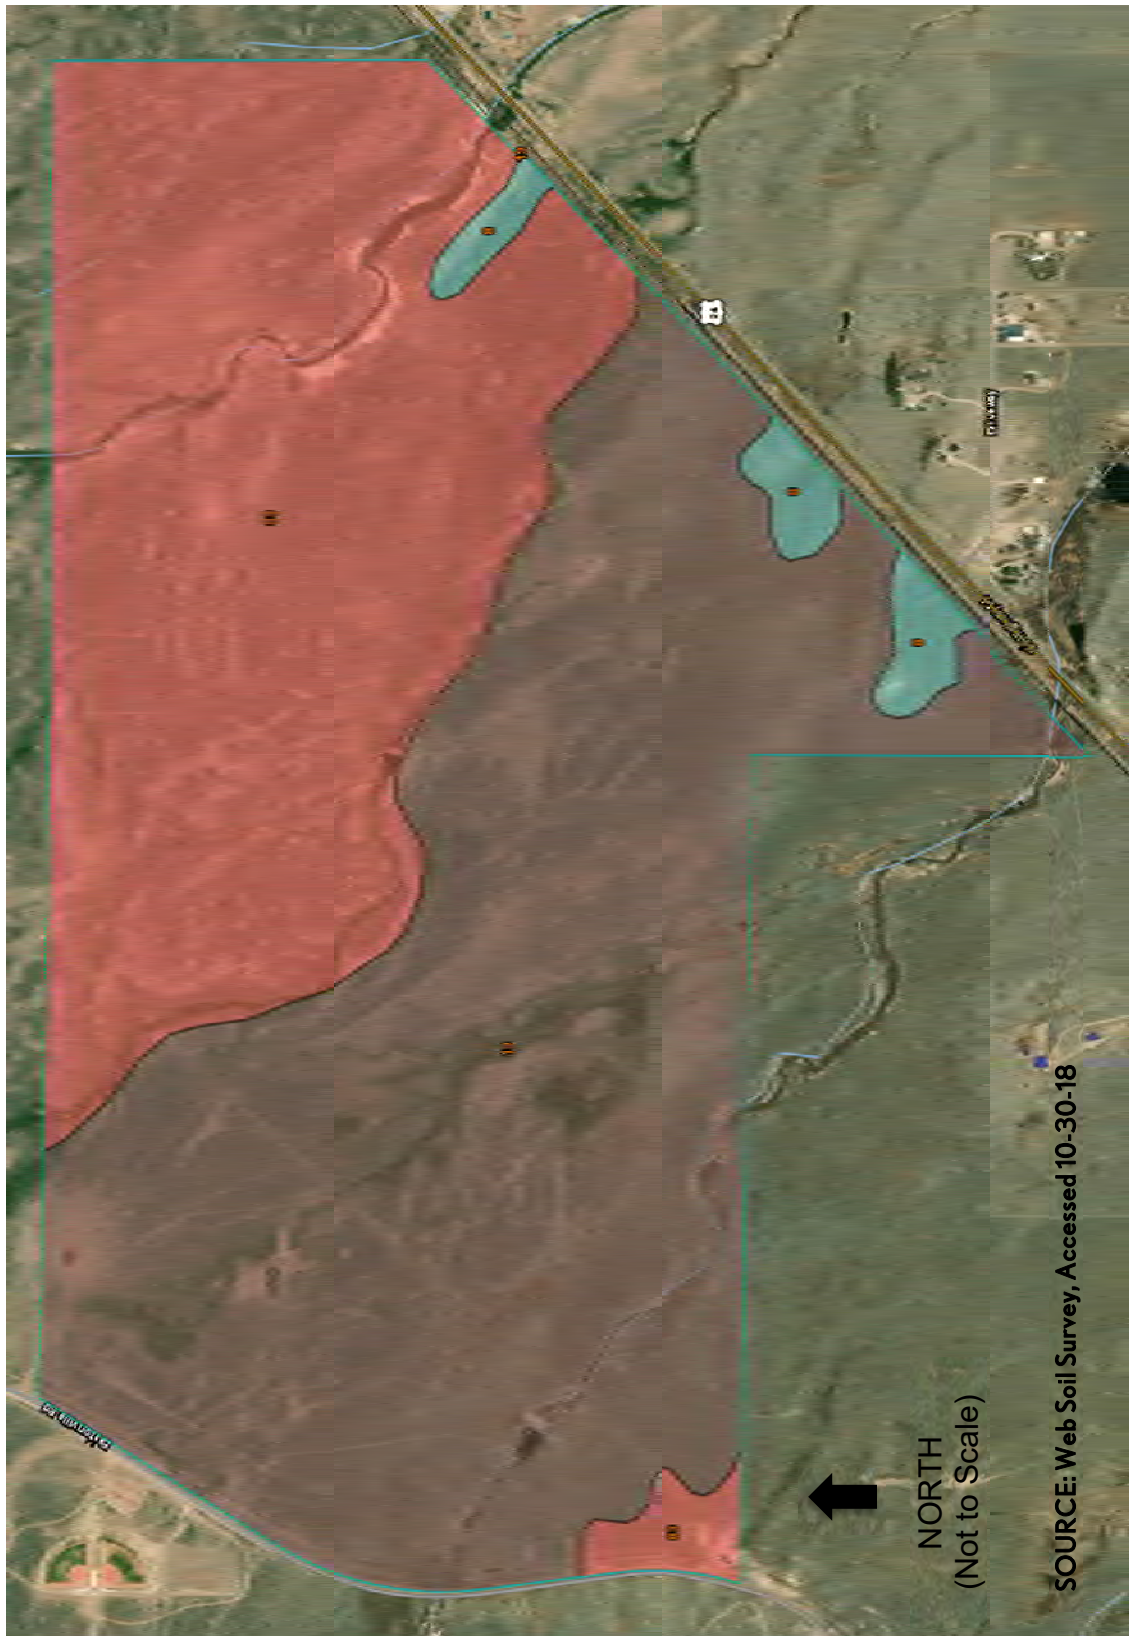

Summary by Map Unit — El Paso County Area, Colorado (CO625)

Map unit symbol	Map unit name	Rating	Acres in AOI	Percent of AOI
8	Blakeland loamy sand, 1 to 9 percent slopes	Blakeland loamy sand, 1 to 9 percent slopes	17.5	2.3%
19	Columbine gravelly sandy loam, 0 to 3 percent slopes	Columbine gravelly sandy loam, 0 to 3 percent slopes	428.6	55.8%
83	Stapleton sandy loam, 3 to 8 percent slopes	Stapleton sandy loam, 3 to 8 percent slopes	322.2	41.9%
Totals for Area of Interest			768.3	100.0%



Figure 5

3.4 Wetland Habitat and Waters of the U.S.

3.4.1 Methodology

Ecos utilized the National Wetland Inventory (NWI) Wetlands Mapper (USFWS 2018a); Colorado Wetland Inventory Mapping Tool (CNHP, 2018); historic and current Google Earth aerial photography; USGS 7.5-minute topographic mapping; and detailed Project topographic mapping to screen the Site for potential wetland habitat and waters of the U.S. Additionally, ecos performed a jurisdictional delineation to identify the Waters of the United States (WOUS), including wetlands.

The mapping data above were proofed during the field assessment and a wetland delineation was conducted to determine the presence/absence of potential WOUS, including wetland habitat. Once a feature was verified to be present, ecos determined whether it is a jurisdictional wetland/waters under the Clean Water Act. The U.S. Army Corps of Engineers (USACE), wetland delineation methodology was employed to document the 3 field indicators (parameters) of wetland habitat (i.e., wetland hydrology, hydric soils and a predominance of hydrophytic vegetation as explained in the *Corps of Engineers Wetlands Delineation Manual* (Environmental Laboratory, 1987) and supplemented by the Regional Supplement to the *Corps of Engineers Wetlands Delineation Manual: Western Mountains, Valleys and Coast Region (Version 2)* (USACE, 2010). The wetland delineation was surveyed by the project team surveyor

Consistent with the NWI and Colorado Wetland Inventory Mapping Tool (Figure 6) and topographic mapping, the wetland/waters delineation revealed the presence of four drainages with the potential to support wetland habitat (Figure 7). Two of the drainages (i.e. northeast Drainage D and southwest Drainage A) were preliminarily determined to be jurisdictional (pending USACE verification) and support predominantly palustrine emergent wetland (PEMC1) habitat with minor occurrences of palustrine scrub-shrub (PSS) and palustrine forested (PFO) species along their fringes. The central Drainage C and south-central Drainage B were investigated found to be discontinuous, prairie sloughs that are non-jurisdiction, “isolated” features. Please refer to Figure 6 for a composite of the NWI and CNHP Wetland and Riparian Areas mapping, Figure 7 for the ECOS Wetland and Waters Sketch Map, and Appendix B for representative photographs.

3.4.2 Field Assessment Findings

The results of the onsite assessment for each of the four onsite drainages is summarized below, with an explanation of the field indicators (parameters) of wetland habitat/waters that were observed, and an explanation as to whether ecos preliminarily determined each feature was jurisdictional or non- jurisdictional under Section 404 of the Clean Water Act. Jurisdictional features are mapped on Figure 7.

1) Jurisdictional wetland habitat and waters of the U.S.

- a. PEMC1 Wetland Habitat – Northeast Drainage D is classified as a Palustrine Emergent, Persistent, Seasonally Flooded wetland (PEMC1). Wetland Area A is tributary to Black Squirrel Creek off of the Site to the southeast. It is dominated by Nebraska sedge, redtop, clustered field sedge, three-square bulrush, swordleaf rush, soft-stem bulrush, poverty rush, Baltic rush, and watercress. Other species were present, including water mint, sporadic patches of sandbar willow, cutleaf evening primrose, fireweed, curly dock, and water milfoil, and snowberry, wild licorice and Wood’s rose along the high banks. Soil samples indicate the presence of field indicators of hydric soils (organic horizon from 0-2 inches, 10YR4/2 clay loam from 2-9 inches, 10YR4/1 clay loam from 9-14 inches, and 10YR5/1 sandy clay from 14-18+ inches). Sustaining hydrology was evident as flowing water is present within a defined channel and saturated soils are present at the surface and throughout the

floodplain, including groundwater driven side-slope seepage. This area meets all 3 parameters for jurisdictional wetland habitat.

- b. PEMC1 Wetland Habitat – Southwest Drainage A is classified as a Palustrine Emergent, Persistent, Seasonally Flooded wetlands (PEMC1 Wetland Area D is tributary to Black Squirrel Creek off of the Site to the southeast. It is dominated by Nebraska sedge, clustered field sedge, swordleaf rush, reedtop, poverty rush, Baltic rush, and pussytoes. Other species were present, including soft-stem bulrush, three-square bulrush, smartweed, saltgrass, foxtail barley, water mint, scouring rush, wild geranium, watercress, narrowleaf cattail, and snowberry, wild licorice and Wood’s rose along the high banks. Sporadic occurrences of sandbar willow, crack willow and plains cottonwood were present. Soil samples indicate the presence of field indicators of hydric soils (10YR2/2 loamy clay from 0-6 inches, 10YR4/2 sand from 6-12 inches, 10YR4/1 sand from 12-16 inches, and 10YR4/1 clayey sand from 16-18+ inches). Sustaining hydrology from groundwater seepage was evident as saturated soil is present at or within 8-12 inches of the ground surface. These areas meet all 3 parameters for jurisdictional wetland habitat.

- 2) Non-Jurisdictional, Isolated Wetlands - The central Drainage C and south-central Drainage B were investigated found to be discontinuous, prairie sloughs with reaches that are upland swales; they exhibited upland “breaks” in which they did not exhibit defined bed or bank (Figure 7); and they were also found to be “isolated” as they did not connect with downstream WOUS. Patches of PEMC1 Wetland exists in these drainages that exhibits the same characteristics of other wetlands on site and meets all 3 parameters for jurisdictional wetland habitat. However, they are clearly disconnected from Black Squirrel Creek by uplands that do not exhibit a defined bed or bank. Therefore, these drainages are isolated, non-jurisdictional features and as such were not delineated.

3.4.3 Summary of Jurisdictional and Non-Jurisdictional Wetlands and Waters

Jurisdictional Habitat – Northeast Drainage D and southwest Drainage A (refer to Figure 7) are jurisdictional wetland habitat and WOUS as they are tributary to the jurisdictional habitat in Black Squirrel Creek. These natural features meet the criteria that the USACE uses to assert jurisdiction, as they are:

- Non-navigable tributaries of traditional navigable waters that are relatively permanent where the tributaries typically flow year-round or have continuous flow at least seasonally (e.g., typically three months); and
- Wetlands that directly abut such tributaries.

Non-Jurisdictional Areas – The central Drainage C and south-central Drainage B are considered non-jurisdictional. They do not meet the criteria that the Corps uses to assert jurisdiction, as they are not:


- Traditional navigable waters;
- Wetlands adjacent to traditional navigable waters;
- Non-navigable tributaries of traditional navigable waters that are relatively permanent where the tributaries typically flow year-round or have continuous flow at least seasonally (e.g., typically three months); and
- Wetlands that directly abut such tributaries.

Furthermore, Drainages B and C are not considered “tributaries”, as “a tributary includes natural, man-altered, or man-made water bodies that carry flow directly or indirectly into a traditional navigable water.” These drainages are ephemeral swales or erosional features (e.g., gullies, small washes characterized by low volume, infrequent, or short duration flow) over which the Corps does not assert jurisdiction.


3.4.4 Verification by the U.S. Army Corps of Engineers

On July 5, 2019 the USACE provided an email to Ecos to confirm our findings of non-jurisdiction for Drainages B and C. Note that we did not request a jurisdictional determination of Drainages A and D as we have documented them to be jurisdictional. An excerpt of the USACE response from Tony Martinez, Regulatory Program Manager for the Albuquerque District, Southern Colorado Regulatory Branch of the USACE is copied below, and the original email is contained in Appendix C.

“Based on the information provided in the attached email and our site visit on June 21, 2019 our office concurs with your observations that central Drainage C and south-central Drainage B are isolated and are located entirely upland therefore, we conclude that No permit is required.”

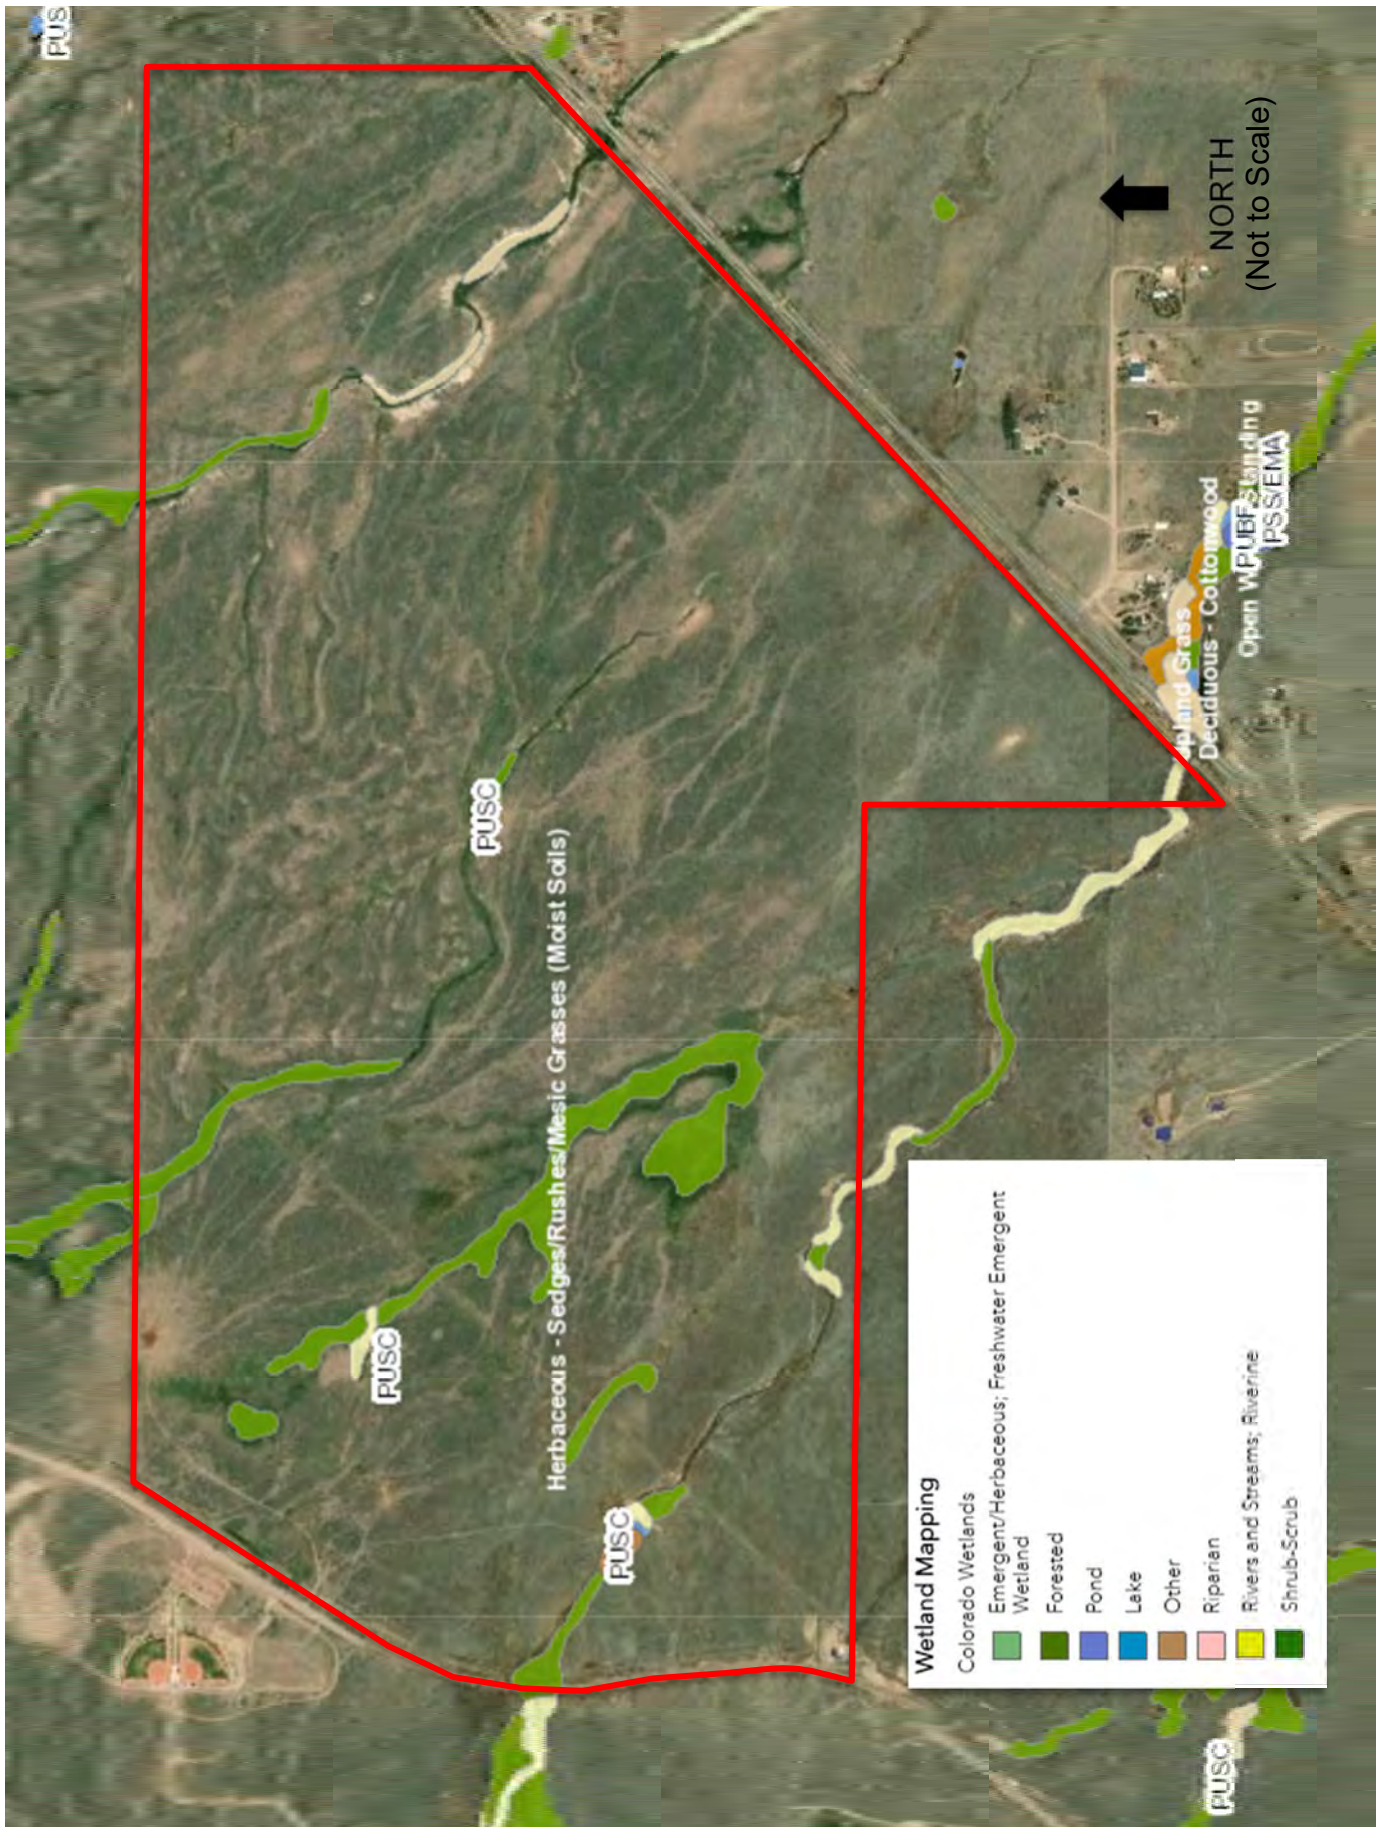

SOURCE: USFWS, National Wetland Inventory & CNHP, Colorado Wetland Inventory

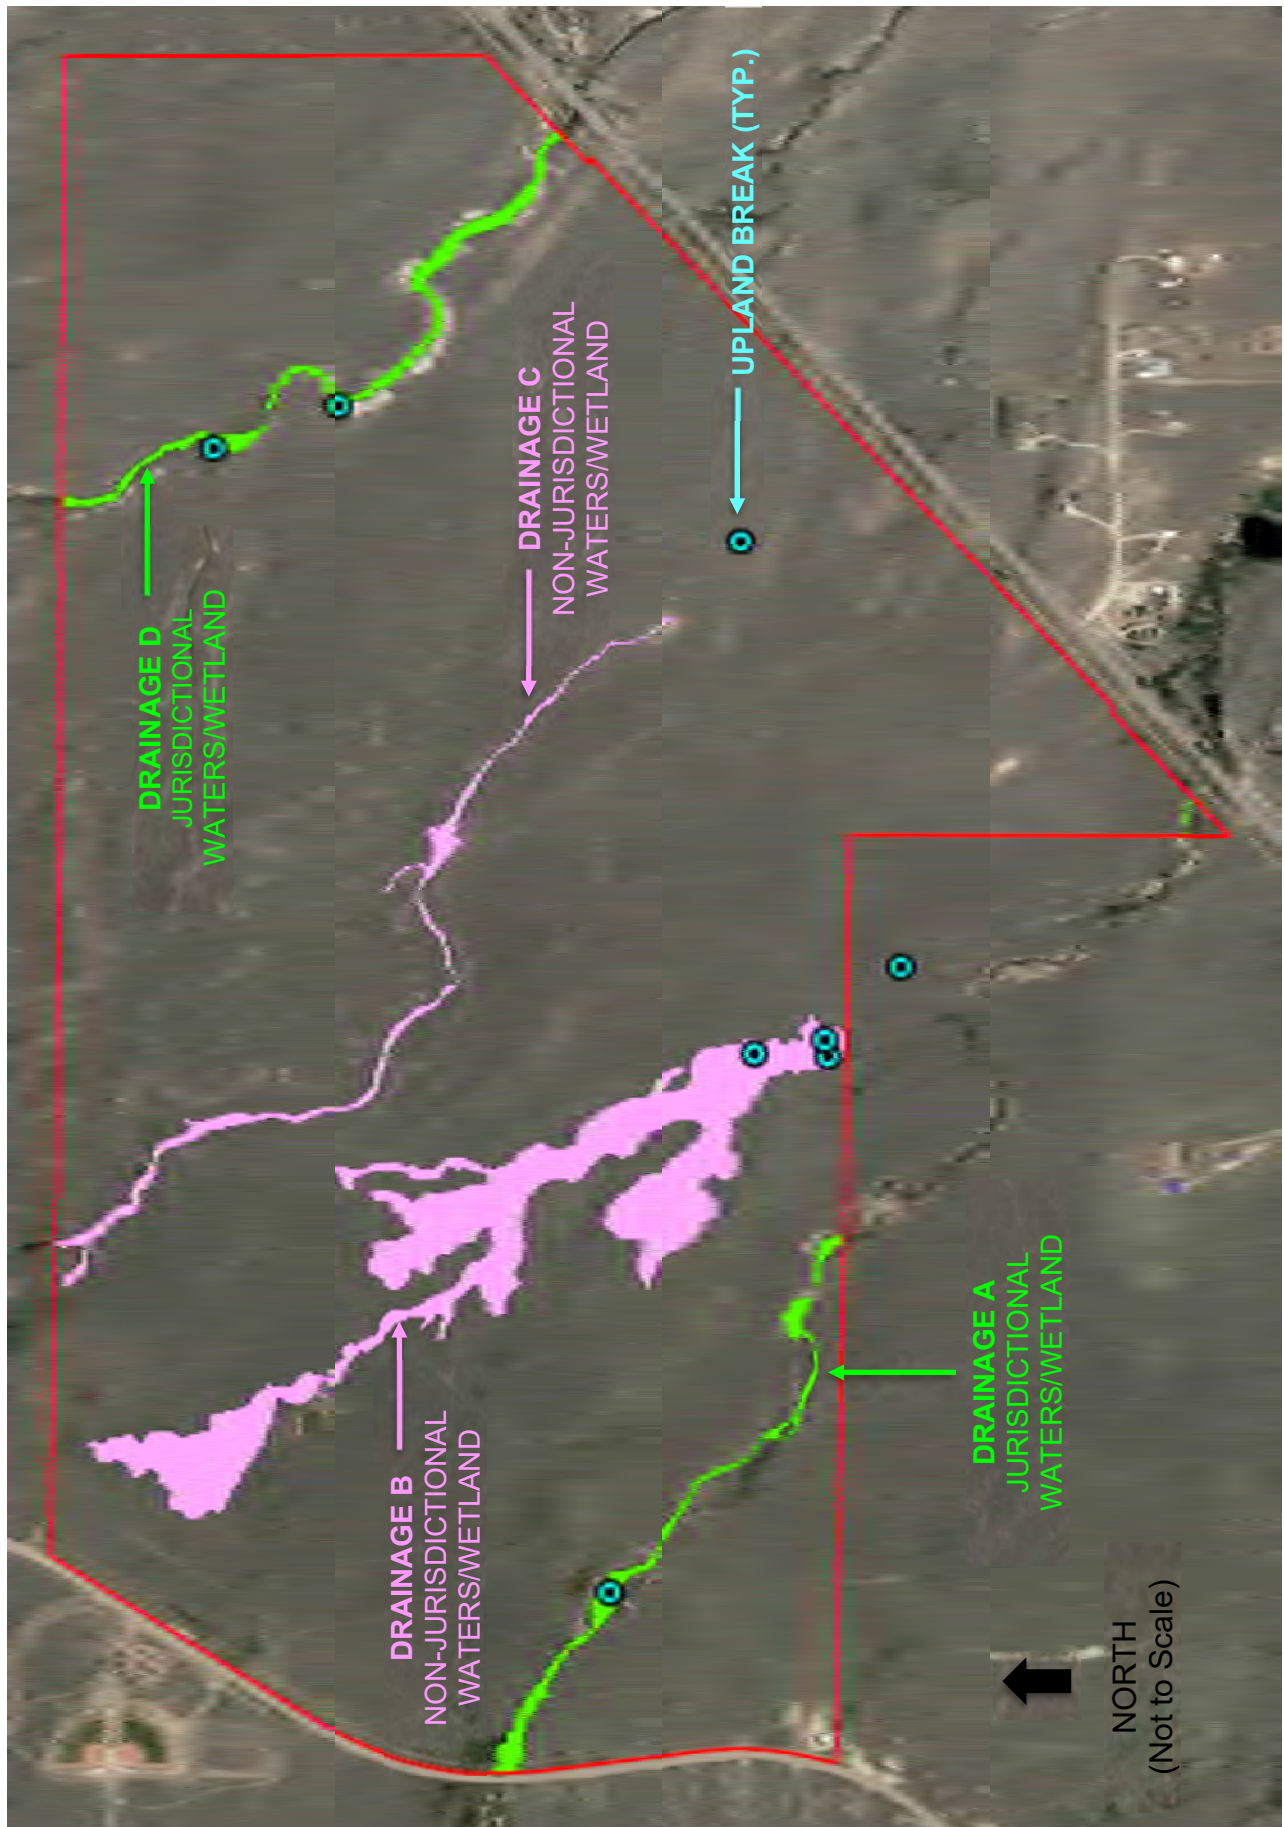

SOURCE: Ecosystem Services, LLC On-site Delineation, 10-11-18

3.5 Wildlife Communities

The stated purpose and intent of the “El Paso County Development Standards” section on wildlife is to ensure that proposed development is reviewed in consideration of the impacts on wildlife and wildlife habitat, and to implement the provisions of the Master Plan (El Paso County, 2018b). Ecos has determined that the wildlife impact potential for development of the Site is expected to be low.

The Site currently provides poor to moderate habitat for wildlife, as illustrated in the representative photographs (Appendix B). There are two primary vegetation types on the Site, including shortgrass prairie and wetland habitat.

The project would develop most of the shortgrass prairie, however the drainages and adjacent short grass prairie would be preserved as Open Space. A noxious weed management plan will be implemented per State and County requirements to improve wildlife habitat; and a native plant re-vegetation plan for the Open Space is recommended to provide additional benefit to wildlife habitat.

The habitat preferences of the observed species are reflective of the habitat on Site. Two species of raptors were observed and appear to either be residents or frequent hunters to this Site: ferruginous hawk (*Buteo regalis*) and great horned owl (*Bubo virginianus*). Sandhill crane (*Grus canadensis*) were observed flying over during their migration, although they are not likely to utilize the Site. Prairie species such as jackrabbit (*Lepus townsendii*), pronghorn (*Antilocapra americana*), black-tailed prairie dog (*Cynomys ludovicianus*) and thirteen-lined ground squirrel (*Ictidomys tridecemlineatus*) were present. The remaining species are considered generalists and included mourning doves (*Zenaida macroura*) and American crows (*Corvus brachyrhynchos*). The Site provides very limited tree nesting habitat for raptors; however, ferruginous hawks may also use ground nests. No existing nest sites for any raptors were noted during the Site visit.

The Site provides habitat for mammals including rodents, antelope, and carnivores. The site provides foraging and breeding habitat for predators such as coyote and fox. The Site also provides habitat for reptiles but limited habitat for amphibians due to the lack of persistent standing and flowing water.

The Site contains no Wildlife Refuges or Hatcheries according to the USFWS IPaC Trust Resources Report (USFWS, 2018b) (Appendix A).

4.0 FEDERAL LISTED SPECIES

A number of species that occur in El Paso County are listed as candidate, threatened or endangered by the USFWS (USFWS, 2018) under the ESA. Ecos compiled the Federally-listed species for the Site in Table 1 based on the Site-specific, USFWS IPaC Trust Resources Report we ran for the Project (Appendix A); and our onsite assessment. Ecos has provided our professional opinion regarding the probability that these species may occur within the Site and their probability of being impacted by the Project.

The likelihood that the Project would impact any of the species listed below is very low to none. Most are not expected occur in the Project area or on the Site; nor will they be affected by the direct or indirect effects of the project.

TABLE 1 - FEDERAL LISTED SPECIES ASSESSED FOR THE PROJECT

Species	Status	Habitat Requirements and Presence	Probability of Impact by Project
FISH			
Greenback cutthroat trout (<i>Oncorhynchus clarki stomias</i>)	Threatened	Cold, clear, gravely headwater streams and mountain lakes that provide an abundant food supply of insects.	None. Suitable habitat does not exist on the Site.
Pallid sturgeon (<i>Scaphirhynchus albus</i>)	Endangered	Water-related activities/use in the N. Platte, S. Platte and Laramie River Basins may affect listed species in Nebraska.	None. The proposed Project is not located in the watershed of any of the listed river basins.
REPTILES AND AMPHIBIANS			
BIRDS			
Least tern (<i>Sternula antillarum</i>)	Endangered	Water-related activities/use in the N. Platte, S. Platte and Laramie River Basins may affect listed species in Nebraska.	None. The proposed Project is not located in the watershed of any of the listed river basins.
Mexican spotted owl (<i>Strix occidentalis lucida</i>)	Threatened	Mature, old-growth forests of white pine, Douglas fir, and ponderosa pine; steep slopes and canyons with rocky cliffs. The closest USFWS designated Critical habitat is over 15 miles southwest of the Site in mountainous terrain (USFWS, 2018).	None. Suitable habitat does not exist on the Site.
Piping plover (<i>Charadrius melodus</i>)	Threatened	Water-related activities/use in the N. Platte, S. Platte and Laramie River Basins may affect listed species in Nebraska.	None. The proposed Project is not located in the watershed of any of the listed river basins.
Whooping crane (<i>Grus americana</i>)	Endangered	Water-related activities/use in the N. Platte, S. Platte and Laramie River Basins may affect listed species in Nebraska.	None. The proposed Project is not located in the watershed of any of the listed river basins.
MAMMALS			

TABLE 1 - FEDERAL LISTED SPECIES ASSESSED FOR THE PROJECT


Species	Status	Habitat Requirements and Presence	Probability of Impact by Project
<p>Preble's meadow jumping mouse (<i>Zapus hudsonius preblei</i>)</p>	<p>Threatened</p>	<p>Inhabits well-developed riparian habitat with adjacent, relatively undisturbed grassland communities, and a nearby water source. Well-developed riparian habitat includes a dense combination of grasses, forbs and shrubs; a taller shrub and tree canopy may be present. Has been found to regularly use uplands at least as far out as 100 meters beyond the 100-year floodplain.</p>	<p>None. Not likely to occur on Site due to: 1) the absence of habitat required to support the life requisites of the species (Figure 8 and Appendix B); 2) negative trapping results reported by USFWS adjacent to the Site (Figure 9); 3) 10.22-mile distance from closest CPW "Potential" Occupied Habitat - west/northwest of the Site in Colorado Springs (refer to Figure 8); 4) 6.5-mile distance from closest USFWS Critical Habitat - southwest of the Site along Black Squirrel Creek in Colorado Springs (refer to Figure 8); and 5) lack of habitat connection corridor from known habitat to the Site.</p>
<p>PLANTS</p>			
<p>Ute ladies'-tresses orchid (<i>Spiranthes diluvialis</i>)</p>	<p>Threatened</p>	<p>Primarily occurs along seasonally flooded river terraces, sub-irrigated or spring-fed abandoned stream channels or valleys, and lakeshores. May also occur along irrigation canals, berms, levees, irrigated meadows, excavated gravel pits, roadside borrow pits, reservoirs, and other human-modified wetlands.</p>	<p>Very Low. Unlikely to occur as the Site is situated between 6,860 and 7,020 feet above mean sea level, which is higher than the 6,500-foot elevation limits documented for the species and recommended for conducting surveys by the USFWS.</p>
<p>Western prairie fringed orchid (<i>Platanthera praeclara</i>)</p>	<p>Threatened</p>	<p>Occurs in tallgrass prairie in Iowa, Kansas, Minnesota, Missouri, Nebraska, North Dakota, and Oklahoma. Upstream depletions to the Platte River system in Colorado and Wyoming may affect the species in Nebraska.</p>	<p>None. The proposed Project will not alter or deplete flows to the Platte River system.</p>

Figure 9

USFWS PMJM Trapping Location Map

Legend

- Grandview Reserve Site
- Trapped

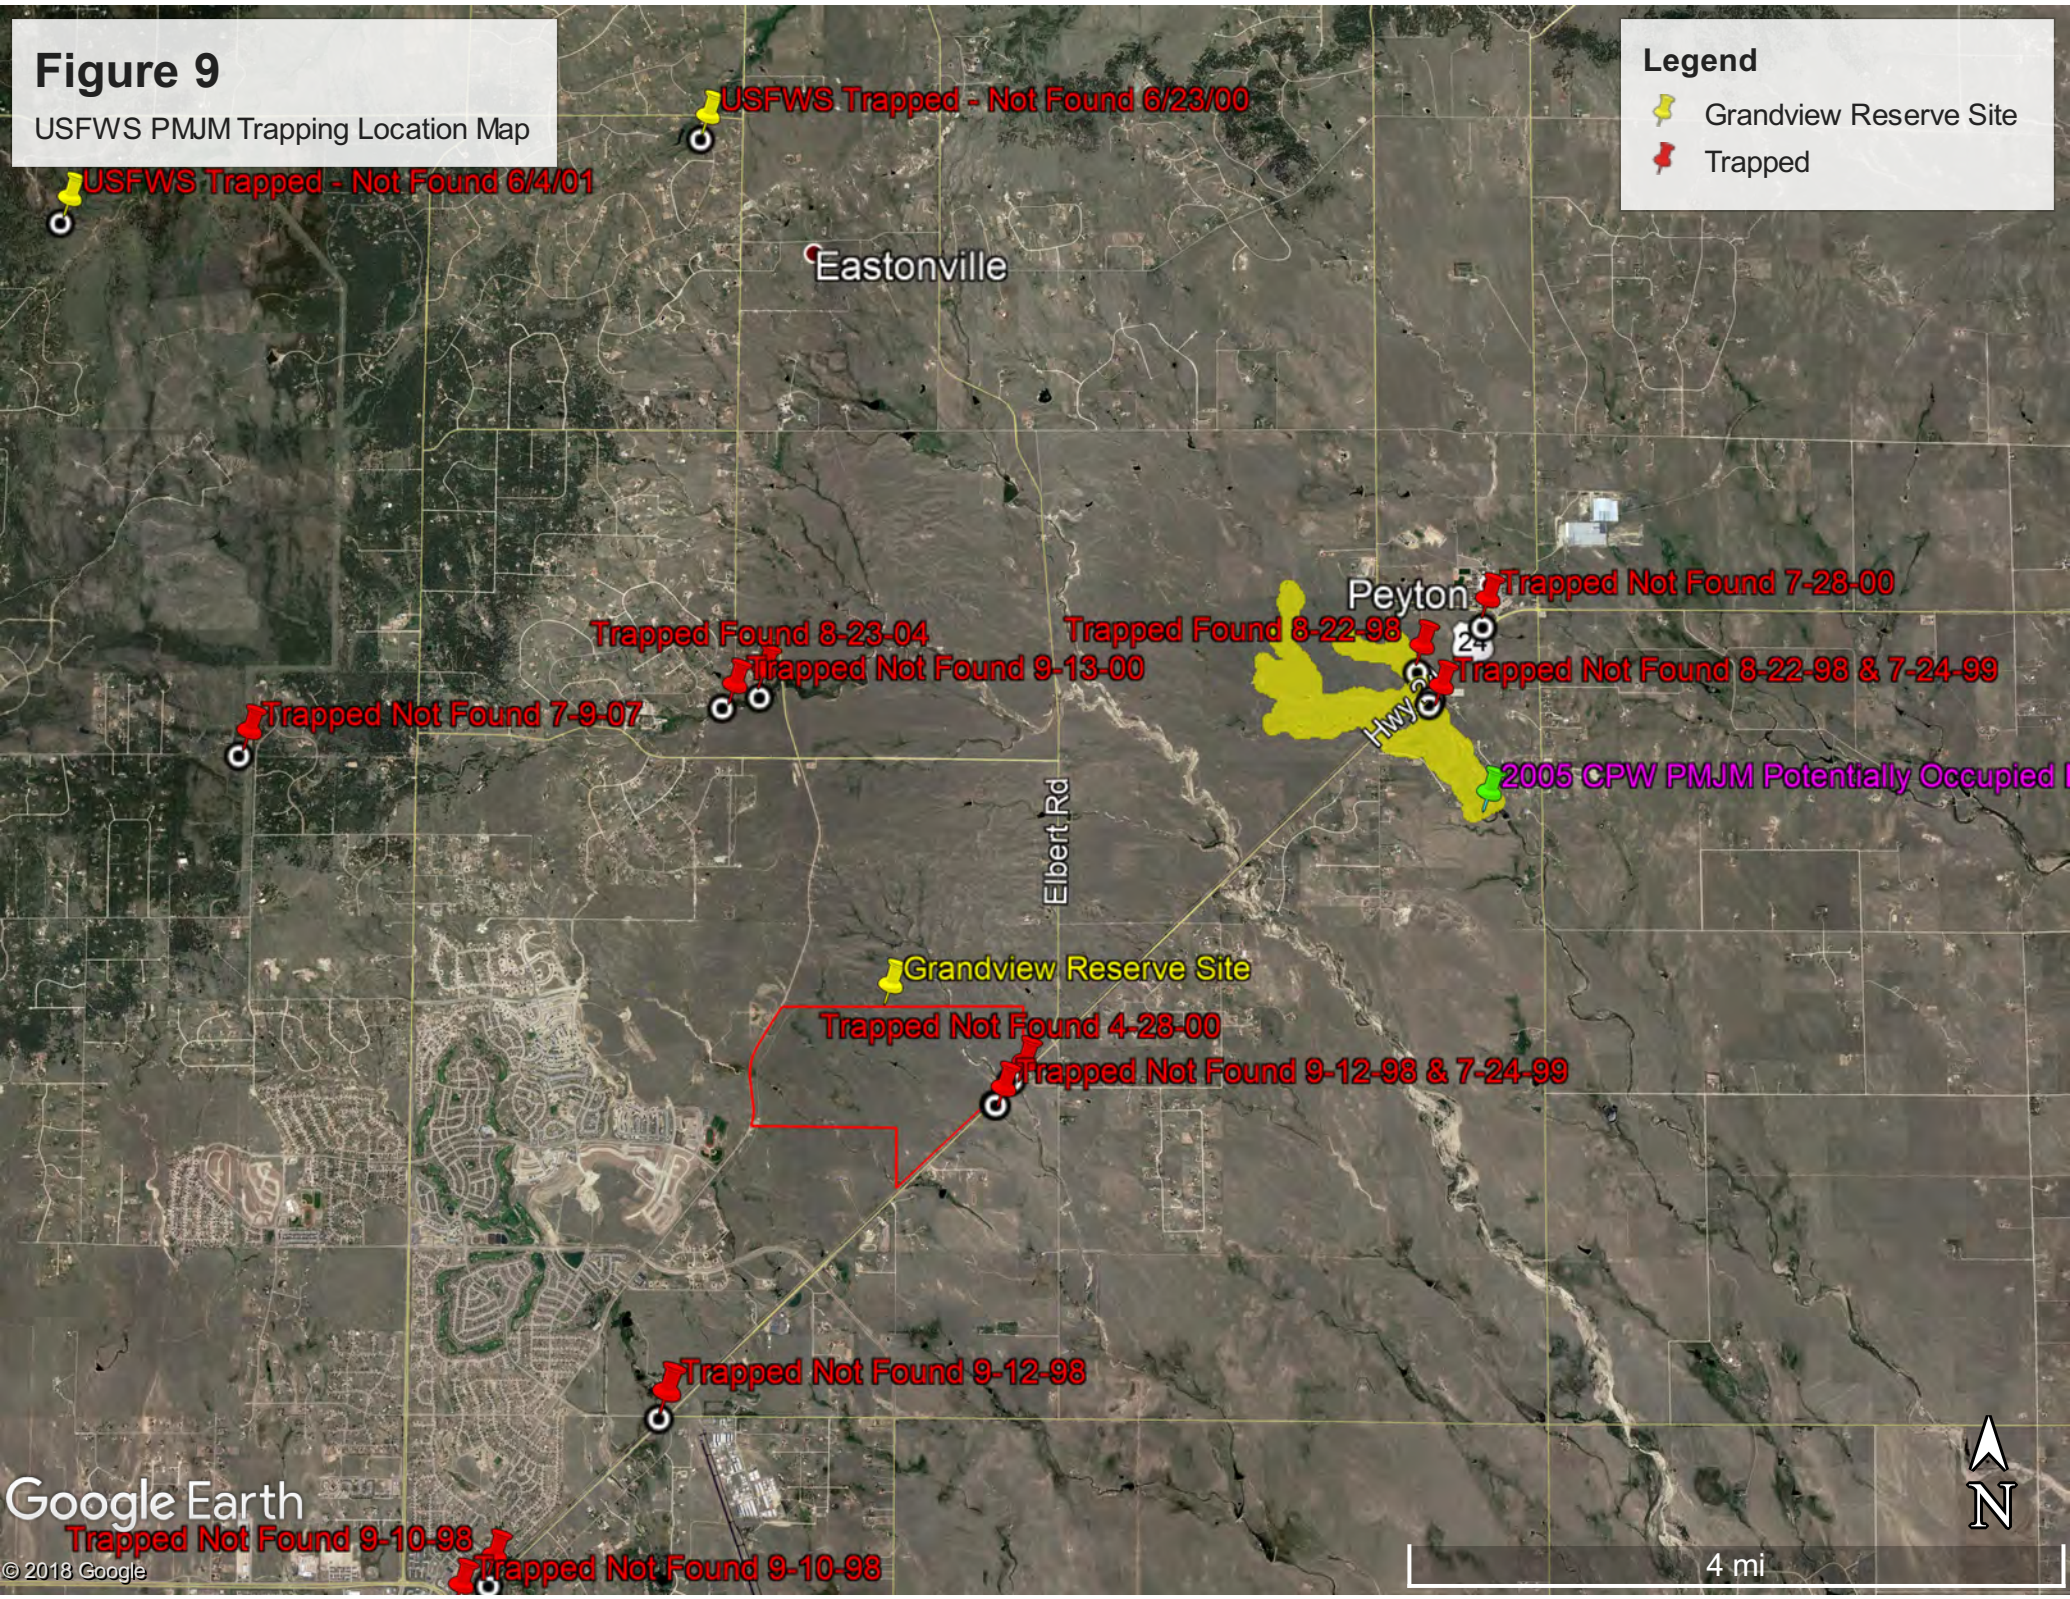

Google Earth

© 2018 Google



4 mi

5.0 EFFECTS DETERMINATION

The Site is not located within any USFWS designated critical habitat or known occupied habitat for federally listed threatened or endangered species. Please refer to the IPaC database (Appendix A) and Table 1.

The Project will have **No Effect** on the following listed species:

- Listed species in Nebraska, as the Site is not located in the North Platte, South Platte or Laramie River basins.
- Greenback cutthroat trout, Mexican spotted owl and North American wolverine, as suitable habitat does not exist on the Site.
- Western prairie fringed orchid, as the Site will not alter or deplete flows to the Platte River system.
- Ute ladies'-tresses orchid is unlikely to occur as the Site is situated between 6,860 and 7,020 feet above mean sea level, which is higher than the 6,500-foot elevation limits documented for the species and recommended for conducting surveys by the USFWS.
- Preble's meadow jumping mouse: This species occurs in the County but is not known to occur on the Site due to:
 - The absence of habitat required to support the life requisites of the species;
 - Negative trapping results (i.e., Trapped – Not Found) reported by USFWS upstream and downstream of the Site on West Kiowa Creek, and east of the Site on Kiowa Creek;
 - 2.5 mile distance from the closest CPW "Potential" Occupied Habitat;
 - 6.5 mile distance from the closest USFWS Critical Habitat; and
 - The lack of viable habitat connection corridors from known, occupied habitat to the Site.

6.0 CONSERVATION MEASURES

Species that occur in wetland and riparian habitat are expected to benefit from the proposed change in land use. All four onsite drainages will be protected via drainage easements and will also be located in Open Space. Eliminating cattle grazing from the Site would allow for more native herbaceous and woody vegetation to grow along the drainages, thus improving habitat for many wildlife species. A noxious weed management plan will be implemented per State and County requirements to improve wildlife habitat; and a native plant re-vegetation plan for the Open Space is recommended to provide additional benefit to wildlife habitat. Implementation of the stormwater management plan will further assist in protecting water quality in all drainages, provide consistent flows to non-jurisdictional/ephemeral drainages, and ameliorate development impacts on aquatic wildlife species, such as leopard frogs.

The following, additional recommendations are intended to reduce potential impacts to wildlife:

1. Limit the use of herbicides, pesticides, and fertilizers as they can negatively impact aquatic wildlife species.
2. Minimize the installation of fencing. When fencing is needed, use wildlife friendly fences or include specific wildlife crossings along fence lines. Pronghorn are of particular concern because they do not jump over fences and can be injured by barbed-wire fences.
3. Road crossings over the Creek should be designed to enable wildlife underpass and allow use the Creek as a movement corridor to reduce collisions with vehicles.
4. Dogs should be kept in fenced pens and be leashed when on walks. At least one designated off-leash area for dogs should be provided, as this will increase compliance with leash rules in other areas.
5. Cats should not be allowed outdoors because they kill birds and native rodents.

7.0 CONCURRENCE REQUEST

Ecos requests informal concurrence from the USFWS with our No Effects Determination based on the information presented herein. The Project and its direct and indirect environmental effects don't occur in any designated critical habitat. The majority of the ESA-listed species don't occur in the Project area and are absent from all areas where the Project will have direct or indirect environmental effects. Preble's meadow jumping mouse and Ute ladies'-tresses orchid occur in the County but are not known to occur in the Project area and areas where the Project will have direct or indirect environmental effects.


Thank you for your assistance with this project. Please feel free to call ecos (970) 812-3267 if you have any questions.

Sincerely,

Ecosystem Services, LLC



Jon Dauzvardis, P.W.S.
Owner - Restoration Ecologist

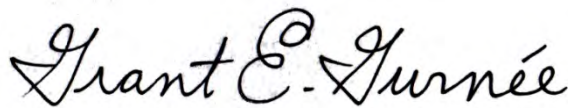

Grant E. Gurnée, P.W.S.
Owner - Restoration Ecologist

Cc: *Peter Martz, 4 Site Investments*

REFERENCES

- Armstrong, D.M., M.E. Bakeman, A. Deans, C.A. Meaney, and T.R. Ryon. 1997. Report on habitat findings of the PMJM meadow jumping mouse. Boulder, Colorado. Report to the U.S. Fish and Wildlife Service and Colorado Division of Wildlife.
- COGCC (Colorado Oil and Gas Conservation Commission). 2020. COGCC GIS Online.
- CNHP (Colorado Natural Heritage Program). 2020. Colorado Wetland Inventory Mapping Tool. Available at: <http://www.cnhp.colostate.edu/cwic/location/viewSpatialData.asp>.
- CPW, 2005. "Preble's Meadow Jumping Mouse - Colorado Occupied Range 2005." Published by Colorado Division of Wildlife on October 12, 2005.
- CPW (Colorado Parks and Wildlife). 2018. Threatened and Endangered Species list. Last accessed: September 18, 2016.
- Environmental Laboratory. 1987. Corps of Engineers Wetlands Delineation Manual. Technical Report Y-87-1, U.S. Army Engineer Waterways Experiment Station, Vicksburg, Mississippi.
- NTCHS (National Technical Committee for Hydric Soils). 1994. Changes in Hydric Soils of the United States (including the NTCHS definition of Hydric Soil). Federal Register Volume 59, Number 133. Wednesday, July 13, 1994.
- Shenk, T.M. and M.M. Sivert. 1999. Movement patterns of Preble's meadow jumping mouse (*Zapus hudsonius preblei*) as they vary across space and time. Unpublished report of the Colorado Division of Wildlife.
- USACE (U.S. Army Corps of Engineers). 2010. Regional Supplement to the Corps of Engineers Wetlands Delineation Manual: Western Mountains, Valleys and Coasts Region (Version 2) (USACE, 2010).
- USDA (U.S. Department of Agriculture). 2018. USDA PLANTS Database. Available at: <http://plants.usda.gov/>. Last accessed: September 21, 2018.
- USDA, Natural Resources Conservation Service (NRCS). 2010. Field Indicators of Hydric Soils in the United States, A Guide for Identifying and Delineating Hydric Soils, Version 7.0. L.M. Vasilas, G.W. Hurt and C.V. Noble (eds.). USDA, NRCS, in cooperation with the National Technical Committee for Hydric Soils.
- USDA, NRCS. 2020. Web Soil Survey. Available at: <http://websoilsurvey.nrcs.usda.gov/app/WebSoilSurvey.aspx>.
- USFWS (United States Fish and Wildlife Service). 2016. USFWS Mountain-Prairie Region Endangered Species description for the Preble's Meadow Jumping Mouse. Available at: <https://www.fws.gov/mountain-prairie/es/preblesMeadowJumpingMouse.php>
- USFWS. 2020a. National Wetland Inventory, Wetlands Mapper. Available at: <http://www.fws.gov/wetlands/Data/Mapper.html>.
- USFWS. 2020b. Information, Planning, and Conservation System. Available at: <https://ecos.fws.gov/ipac/>.
- Weber, William A. and R.C. Wittmann. 2012. Colorado Flora: Eastern Slope, Fourth Edition. University Press of Colorado, Boulder, Colorado.
- White, Gary C. and Tanya M. Shenk. 2000. Relationship of PMJM Meadow Jumping Mouse Densities to Vegetation Cover. Colorado Division of Wildlife Report.

- Whitson, Tom D. L.C. Burrill, S.A. Dewey, D.W. Cudney, B.E. Nelson, R.D. Lee, and R. Parker. 2004. Weeds of the West, 9th Edition. Western Society of Weed Science, Western United States Land Grant Universities Cooperative Extension Services, and the University of Wyoming, Jackson Hole, Wyoming.
- Wingate, Janet. L. 1994. Illustrated Key to the Grasses of Colorado. Wingate Consulting, Denver, Colorado.
- Shenk, Tanya M. and M.M. Sivert. 1999. Movement Patterns of PMJM Meadow Jumping Mouse (*Zapus hudsonius preblei*) as they vary across time and space. Colorado Division of Wildlife Report.

**Informal Consultation Request**

April 10, 2020

Mr. Drue DeBerry
Acting Colorado Field Supervisor
U.S. Fish and Wildlife Service
Colorado Ecological Services Field Office
134 Union Blvd., Suite 670
Lakewood, Colorado 80228

RE: Request for Technical Assistance Regarding the Likelihood of Take of Federally-listed Threatened and Endangered Species resulting from the proposed development of the Grandview Reserve Project in El Paso County, Colorado

Dear Mr. DeBerry:

Ecosystem Services, LLC (ecos) has prepared the enclosed habitat evaluation on behalf of 4 Site Investments to describe the physical/ecological characteristics of the Grandview Reserve site (Site) and evaluate the potential effects of the proposed development project (Project) on the Federally-listed threatened and endangered (T&E) species protected under the Endangered Species Act (ESA).

The El Paso County Environmental Division has completed its review of the Project and has requested that 4 Site Investments provide a "Clearance Letter" obtained from the U.S. Fish and Wildlife Service (USFWS) to the Planning and Community Development Department prior to project commencement "where the project will result in ground disturbing activity in habitat occupied or potentially occupied by threatened or endangered species and/or where development will occur within 300 feet of the centerline of a stream or within 300 feet of the 100 year floodplain, whichever is greater."

At this time there is no Federal action and no Federal agency is making a formal effects determination under Section 7 (a)(2) of the ESA. Therefore, ecos is requesting technical assistance from USFWS regarding 4 Site Investments' (i.e., the non-federal party) responsibilities under the ESA, and specifically the likelihood of the Project (described herein) resulting in take of listed species. If the USFWS concurs with the findings presented herein we request that you issue an informal letter of concurrence for use in the El Paso County Project review process.

1.0 SITE LOCATION and PROJECT DESCRIPTION

The Site is located in the Falcon/Peyton area of El Paso County and is bounded along the north by 4 Way Ranch Phase I, along the south by Waterbury, along the southeast by Highway 24, and along the west by Eastonville Road. There are no existing structures, roads, or other infrastructure on the Site. The Site is located approximately 4.14 miles southwest of Peyton, 4.16 miles northeast of Falcon and 4.66 miles south of Eastonville, in El Paso County, Colorado. The Site is generally located within the south ½ of Section 21, south ½ of Section 22, the north ½ of Section 27, and the north ½ of Section 28, Township 12 South, Range 64 West in El Paso County, Colorado. The center of the Site is situated at approximately Latitude 38.98541389 north, - 104.55472222 east (refer to Figure 1).

Technical Assistance

Tracking Number: _____

U.S. FISH AND WILDLIFE SERVICE	
<input checked="" type="radio"/>	NO CONCERNS
<input type="radio"/>	CONCUR NOT LIKELY TO ADVERSELY AFFECT
<input type="radio"/>	NO COMMENT
<hr/>	
Liisa Schmoele	DATE
Colorado Assistant Field Supervisor	

Remarks:

Appendix G

MT – 2 Checklist

MT-2 REVISION REQUEST SUBMITTAL CHECKLIST

PART A: GENERAL REQUIREMENTS

ELEMENTS	Yes	N/A
NARRATIVE: Please provide a written description about the purpose of the request and the scope of the proposed/as-built project and the methodology used to analyze the project effects.	✗	
MT-2 APPLICATION FORMS: Please provide completed forms applicable to your request. Ensure that MT-2 Form 1 was signed by the requester, certifying engineer, and each community affected by the revision.	✗	
HYDROLOGIC ANALYSIS: If applicable, please provide a FEMA acceptable hydrologic analysis in digital format, drainage area map and associated backup information (e.g., calculations used to determine lag time, CN and loss values as well as landuse and soil maps). FEMA-acceptable models can be accessed at www.fema.gov/national-flood-insurance-program-flood-hazard-mapping/numerical-models-meeting-minimum-requirements .		✗
HYDRAULIC ANALYSIS: Please provide a FEMA acceptable hydraulic analysis in digital format. FEMA-acceptable models can be accessed at www.fema.gov/national-flood-insurance-program-flood-hazard-mapping/numerical-models-meeting-minimum-requirements .	✗	
CERTIFIED TOPOGRAPHIC WORK MAP: Please provide a certified topographic work map that meets the mapping requirements outlined in MT-2 Form 2. If available, please provide digital Computer-Aided Design (CAD) or Geographic Information System (GIS) data that is spatially referenced.	✗	
ANNOTATED FIRM: Please submit a revised FIRM, at the scale of the effective FIRM, which shows the revised boundary delineation of the base floodplain, 0.2-percent-annual-chance floodplain, and regulatory floodway and how it ties into the boundary delineation shown on the effective FIRM at the downstream and upstream ends of the revised reach.	✗	
REVIEW FEE PAYMENT: Please include the appropriate review fee payment. The current fee schedule is available on the FEMA Web site at https://www.fema.gov/flood-map-related-fees .		✗
MEET 65.10 REQUIREMENT: If the request intends to show that a berm/levee/flood wall provides flood protection, please submit all of the data requirements outlined in Section 65.10 of the NFIP regulations.		✗
OPERATION AND MAINTENANCE PLAN: If the request involves a berm, levee, flood wall, dam, and/or detention basin project, please submit an officially adopted maintenance and operation plan.		✗
PROPOSED/AS-BUILT PLANS: If applicable, please submit proposed/as-built plans, certified by a registered Professional Engineer, for all the project elements.	✗	
FLOODWAY NOTICE: If the revision result in changing or establishing floodway boundaries, please provide floodway public notice or a statement by your community that it has notified all affected property owners, in compliance with NFIP regulation Subparagraph 65.7(b)(1).	✗	
PROPERTY OWNER NOTIFICATION: If the revision result in any widening/shifting/establishing of the base floodplain and/or any BFE increases/establishing BFEs, please provide copy of the individual legal notices sent to all the property owners affected by any increases in the flood hazard information.	✗	

PART B: CLOMR SPECIFIC REQUIREMENTS

Endangered Species Act COMPLIANCE: Please submit documentation of compliance with the ESA Requirements. To learn more about ESA Compliance, please see the MT-2 Instructions manual.	✗	
65.12 REGULATORY REQUIREMENTS: If the Base (1-percent-annual-chance) Flood Elevation (BFE) increases greater than 0.00 foot as a result of encroachment within a floodway or 1.0 foot within Zone AE that has no floodway/Zone A, between the pre-project (existing) conditions and the proposed conditions as a result of the proposed project. Please submit a). Certification that no structures are affected by the increased BFE; b). Documentation of individual legal notice to all affected property owners, explaining the impact of the proposed action on their property; and c). An evaluation of alternatives that would not result in an increase in BFE.		✗


Note: Applicants are encouraged to submit their revision request using the Online LOMC tool. To learn more about the Online LOMC tool, visit the FEMA website at www.fema.gov/online-lomc.

Appendix H

Existing Condition Cross Sections


Geick Ranch Tributary 1 Plan: GRT1_Existing 3/22/2023

RS = 2882.47

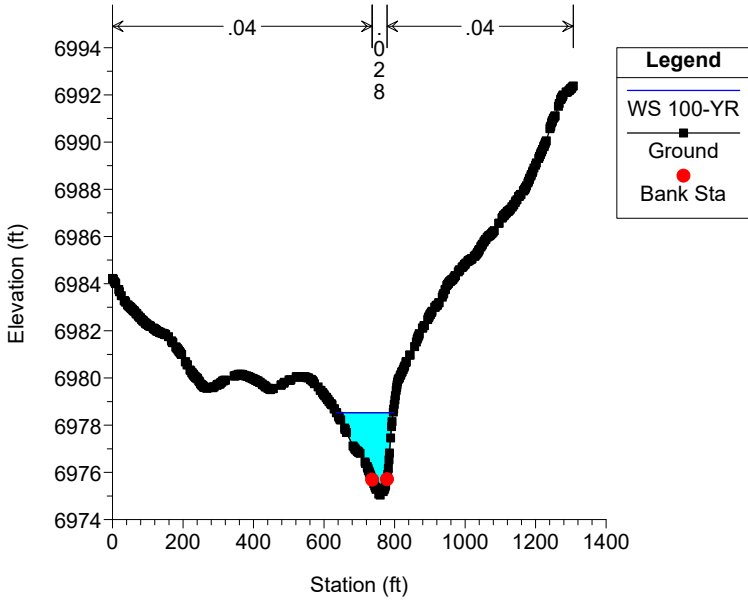


Geick Ranch Tributary 1 Plan: GRT1_Existing 3/22/2023

RS = 3712.84

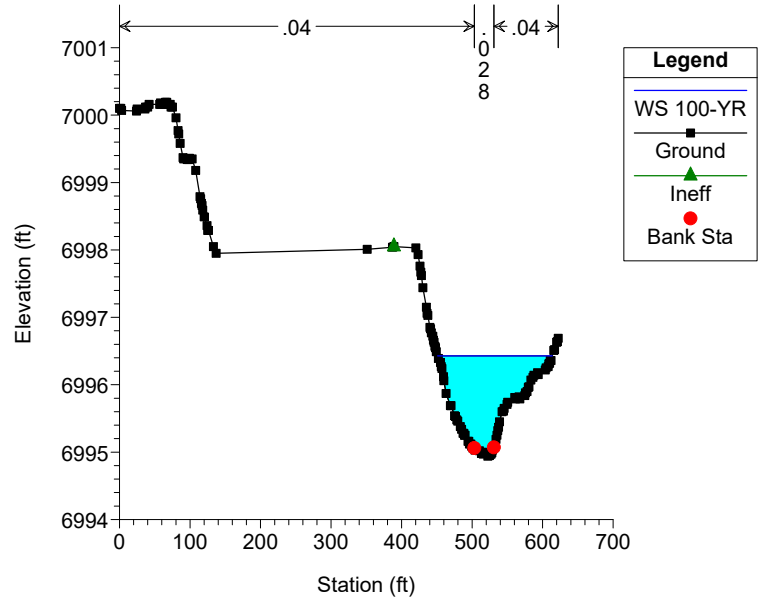


Geick Ranch Tributary 1 Plan: GRT1_Existing 3/22/2023

RS = 3618.51

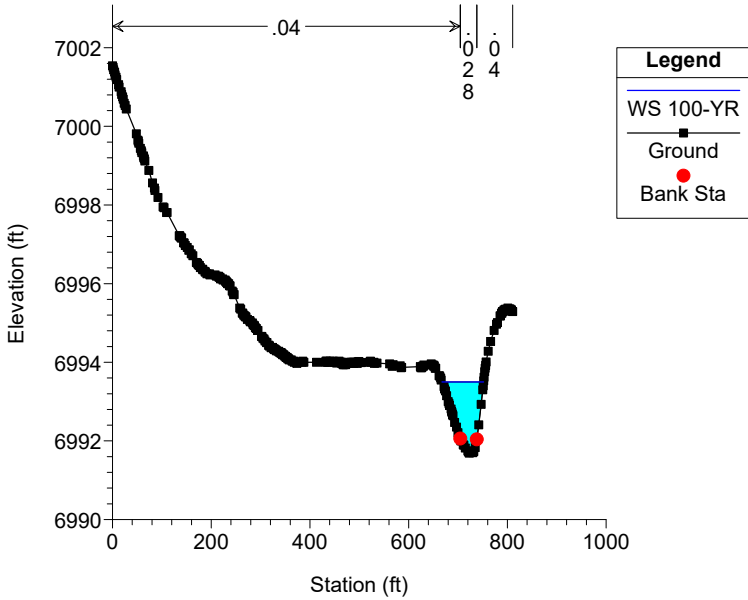


Geick Ranch Tributary 1 Plan: GRT1_Existing 3/22/2023

RS = 3424.5

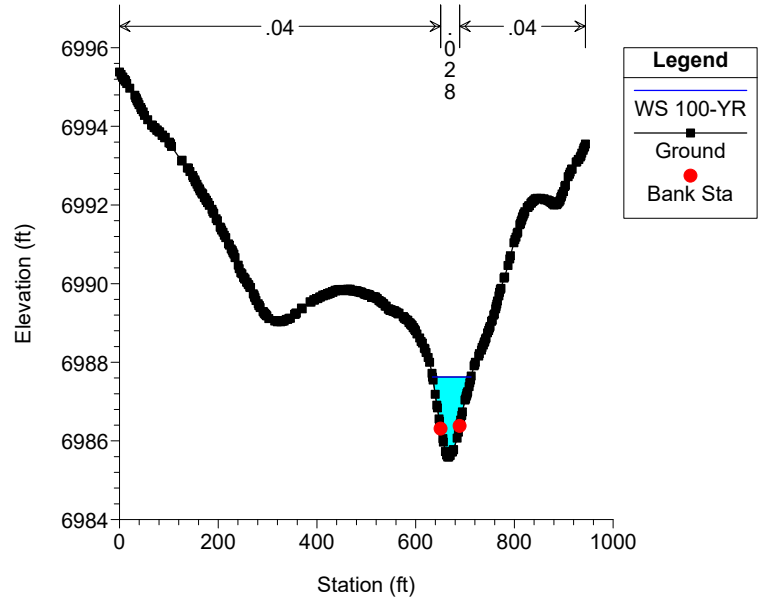


Geick Ranch Tributary 1 Plan: GRT1_Existing 3/22/2023

RS = 3214.73

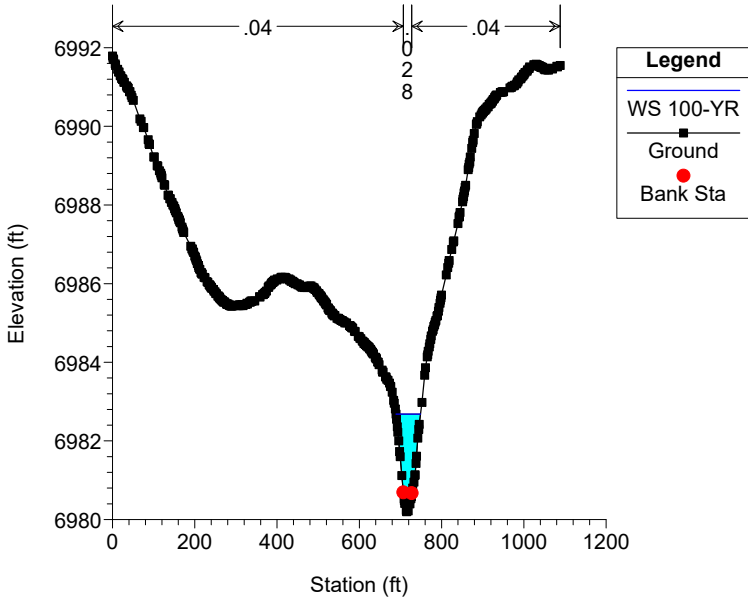


Geick Ranch Tributary 1 Plan: GRT1_Existing 3/22/2023

RS = 2772.34

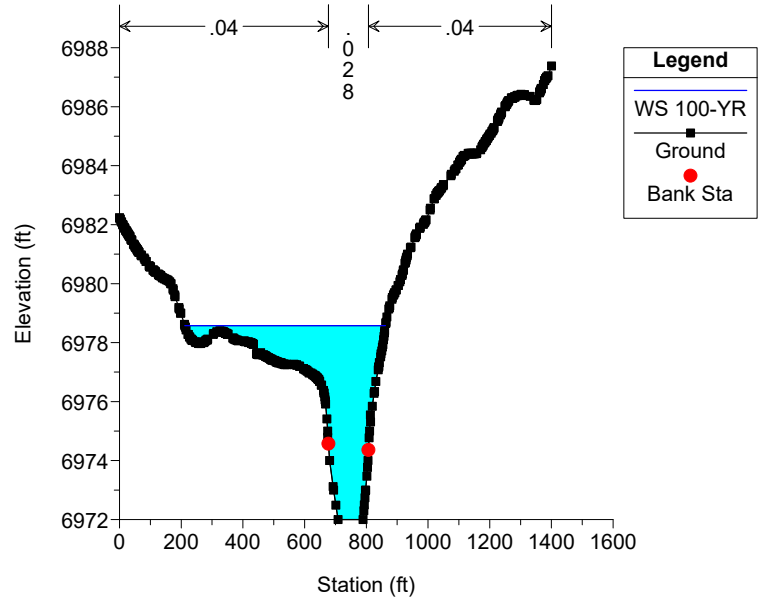


Geick Ranch Tributary 1 Plan: GRT1_Existing 3/22/2023

RS = 2708.73

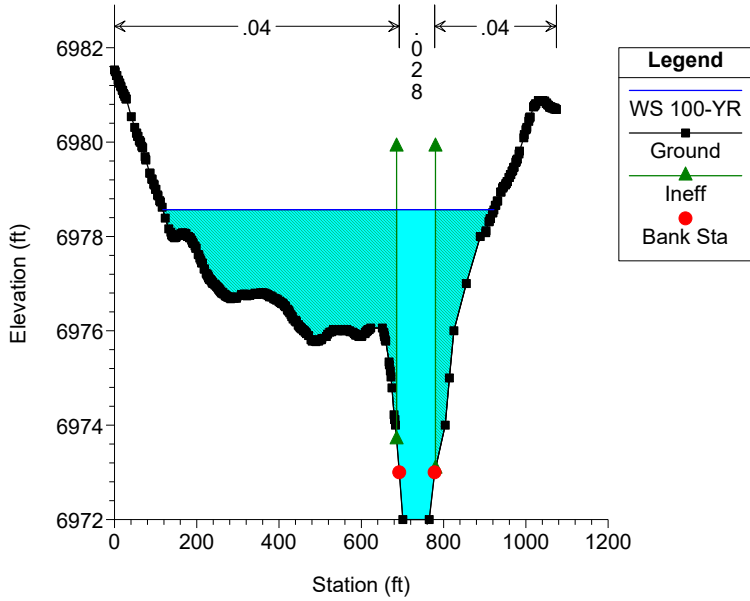


Geick Ranch Tributary 1 Plan: GRT1_Existing 3/22/2023

RS = 2680.7 IS Stockpond berm

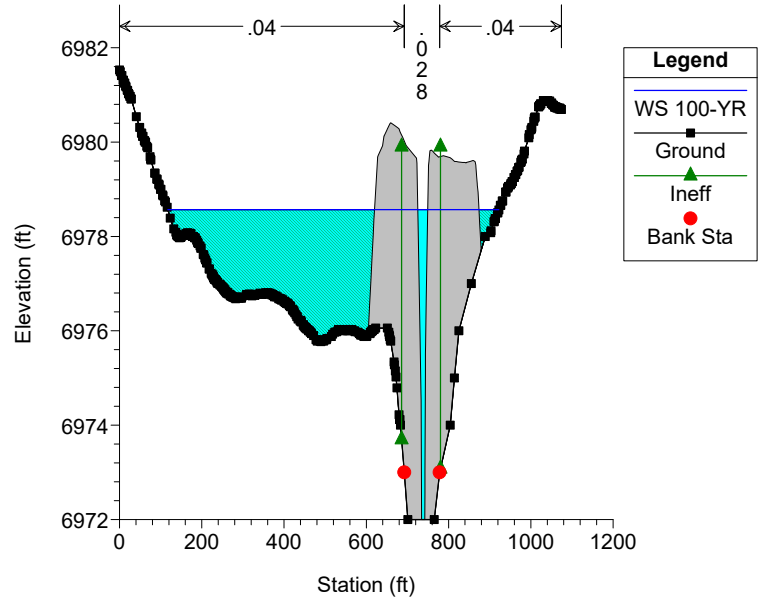


Geick Ranch Tributary 1 Plan: GRT1_Existing 3/22/2023

RS = 2592.31

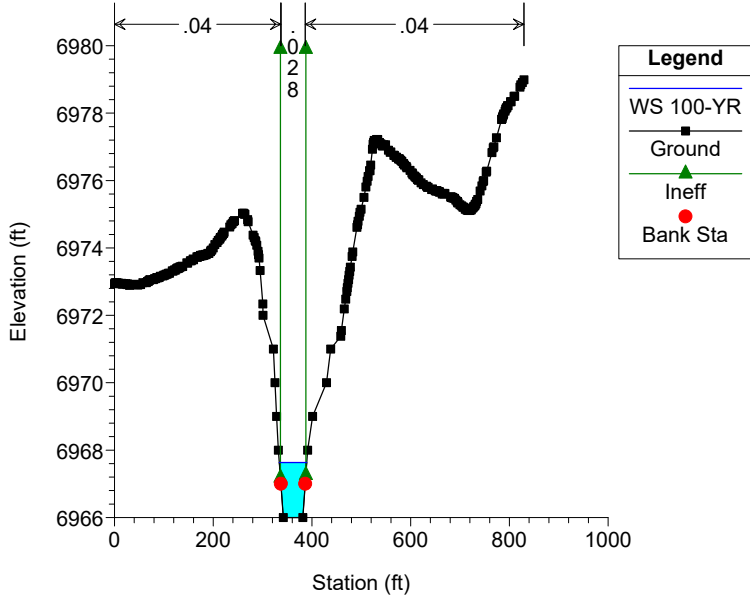


Geick Ranch Tributary 1 Plan: GRT1_Existing 3/22/2023

RS = 2527.18

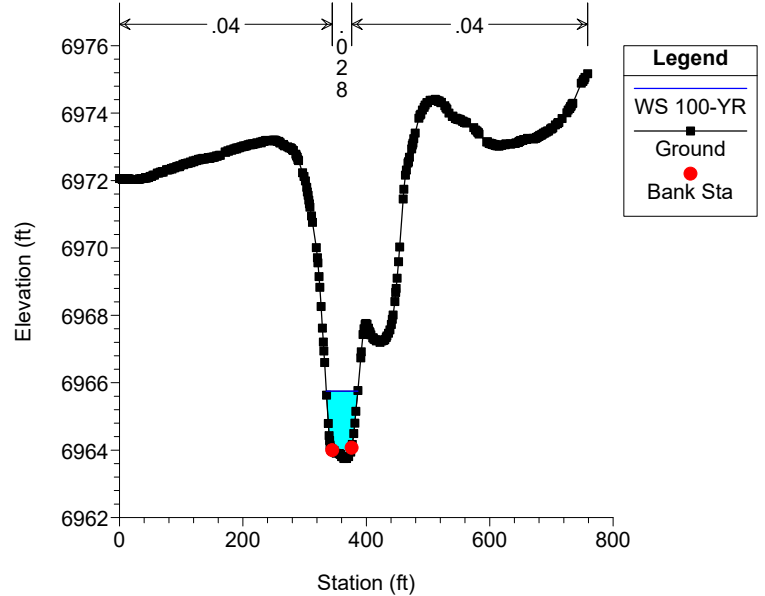


Geick Ranch Tributary 1 Plan: GRT1_Existing 3/22/2023

RS = 2303.17

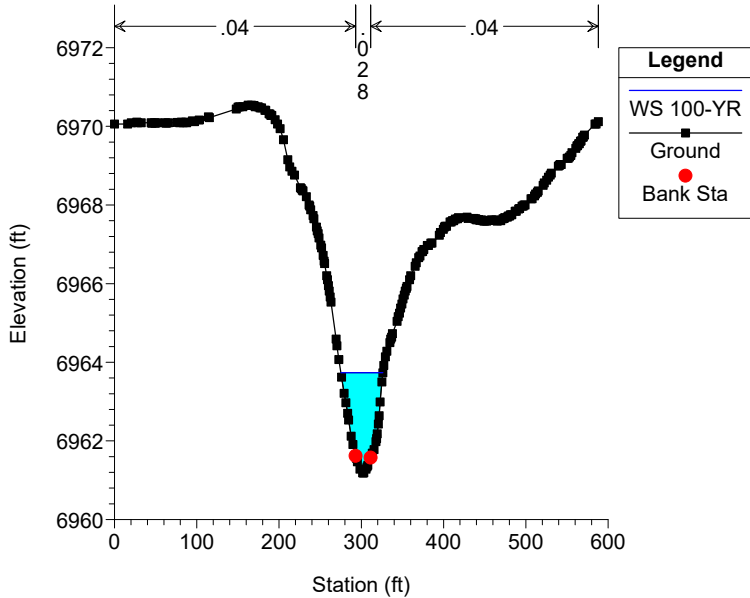


Geick Ranch Tributary 1 Plan: GRT1_Existing 3/22/2023


RS = 2121.94

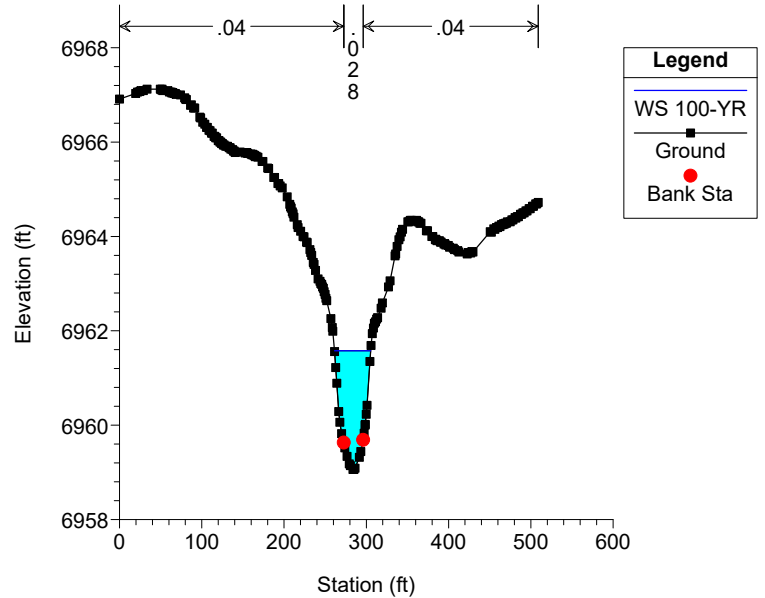


Geick Ranch Tributary 1 Plan: GRT1_Existing 3/22/2023

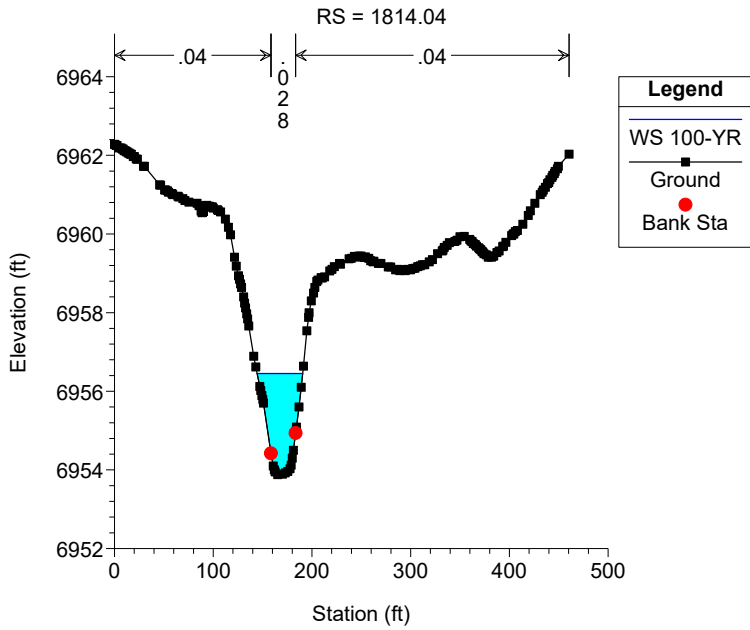


Geick Ranch Tributary 1 Plan: GRT1_Existing 3/22/2023

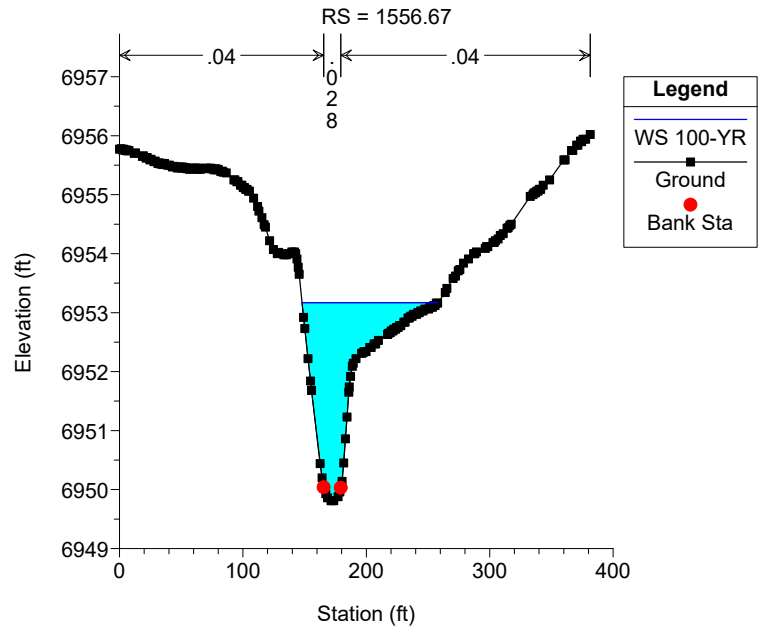


Geick Ranch Tributary 1 Plan: GRT1_Existing 3/22/2023

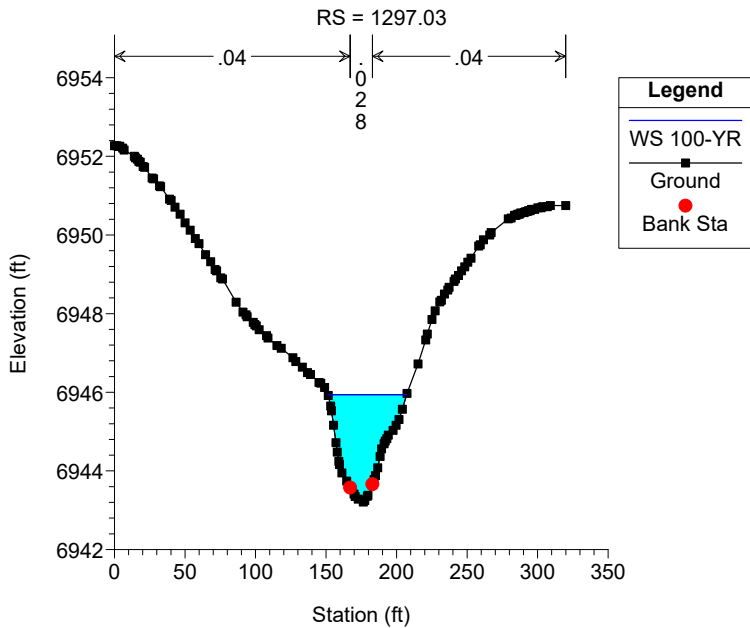


Geick Ranch Tributary 1 Plan: GRT1_Existing 3/22/2023

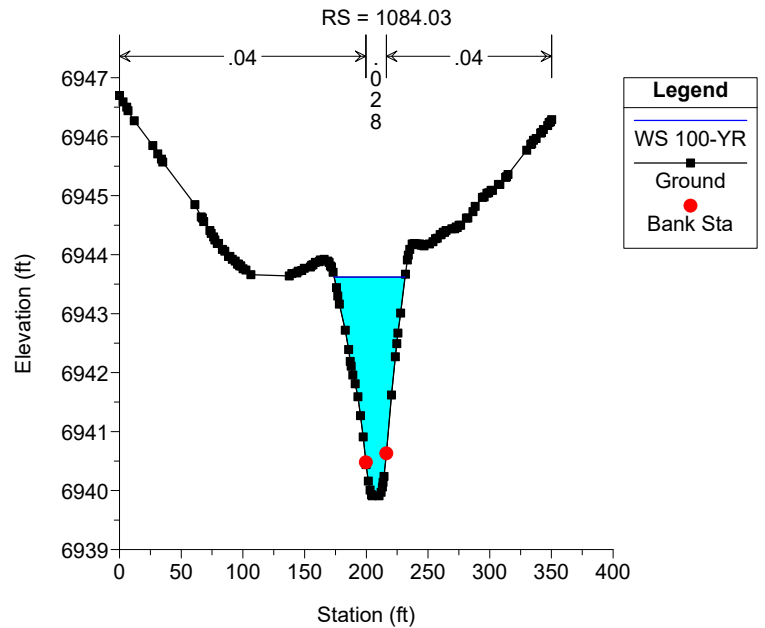


Geick Ranch Tributary 1 Plan: GRT1_Existing 3/22/2023

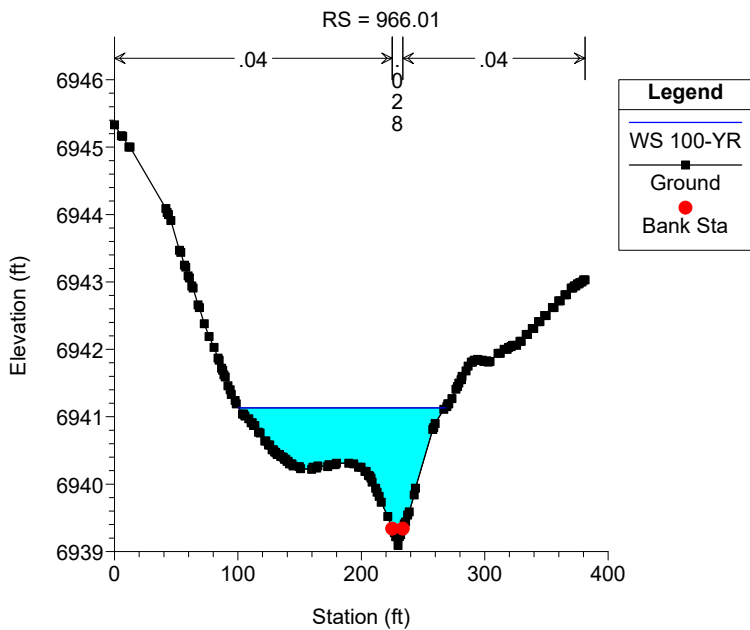


Geick Ranch Tributary 1 Plan: GRT1_Existing 3/22/2023

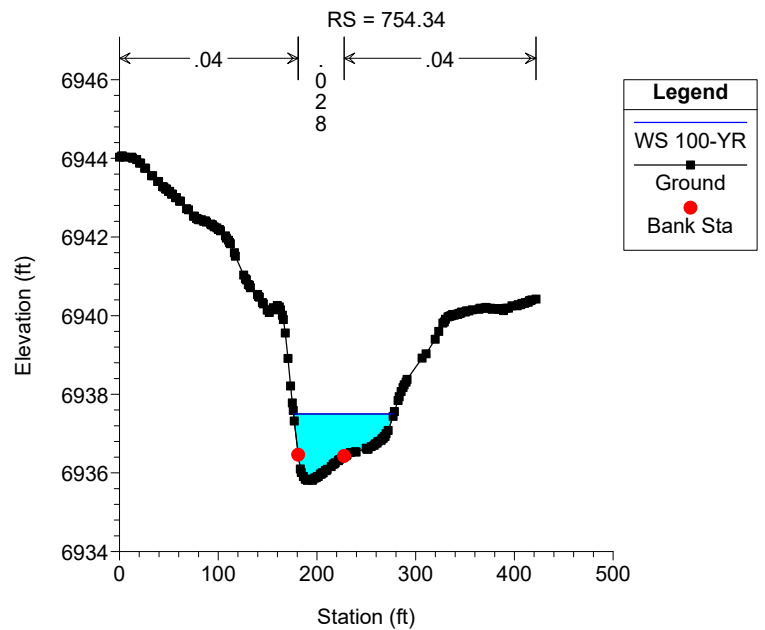


Geick Ranch Tributary 1 Plan: GRT1_Existing 3/22/2023

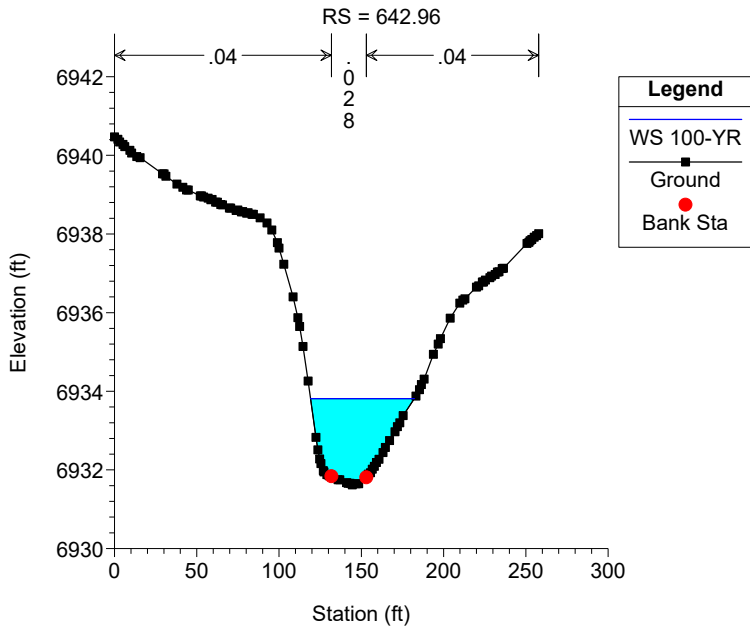


Geick Ranch Tributary 1 Plan: GRT1_Existing 3/22/2023

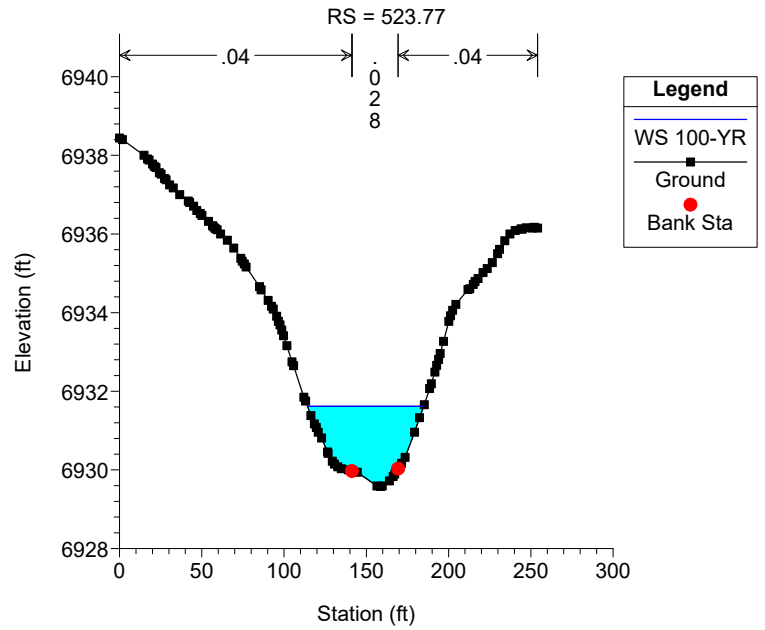


Geick Ranch Tributary 1 Plan: GRT1_Existing 3/22/2023

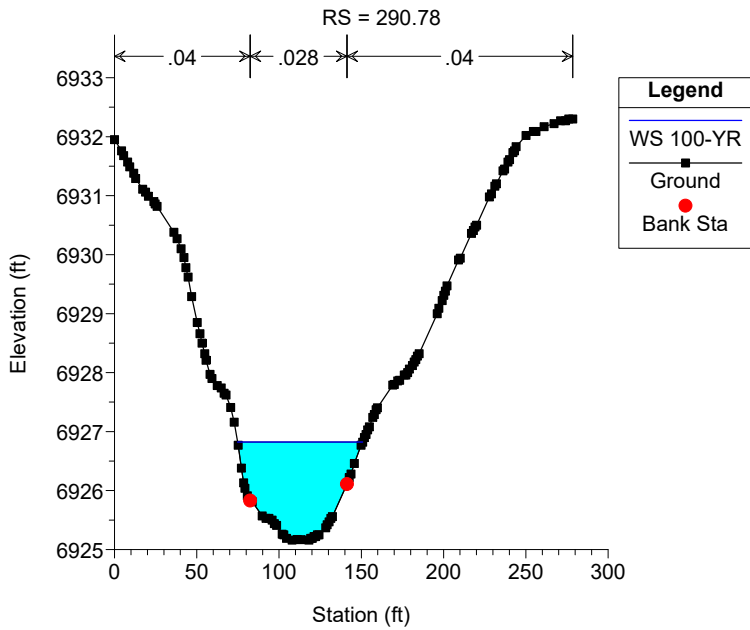


Geick Ranch Tributary 1 Plan: GRT1_Existing 3/22/2023

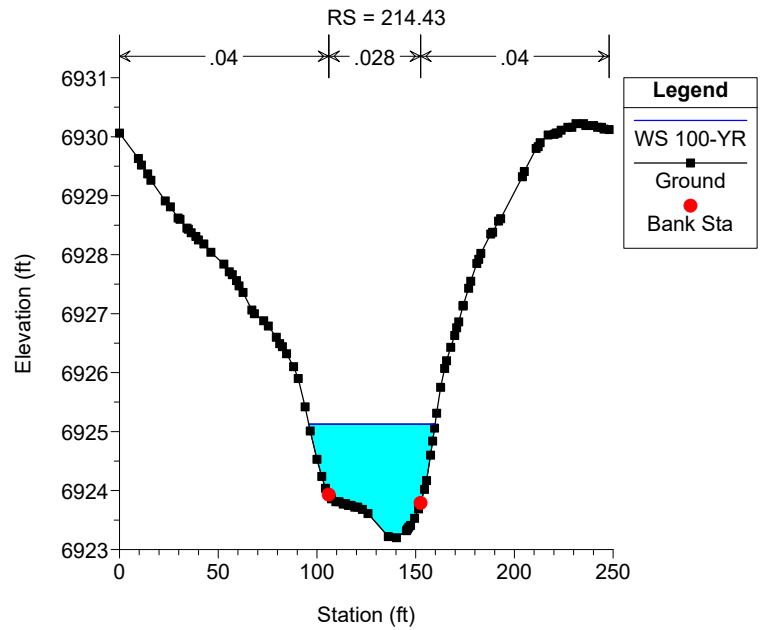


Geick Ranch Tributary 1 Plan: GRT1_Existing 3/22/2023

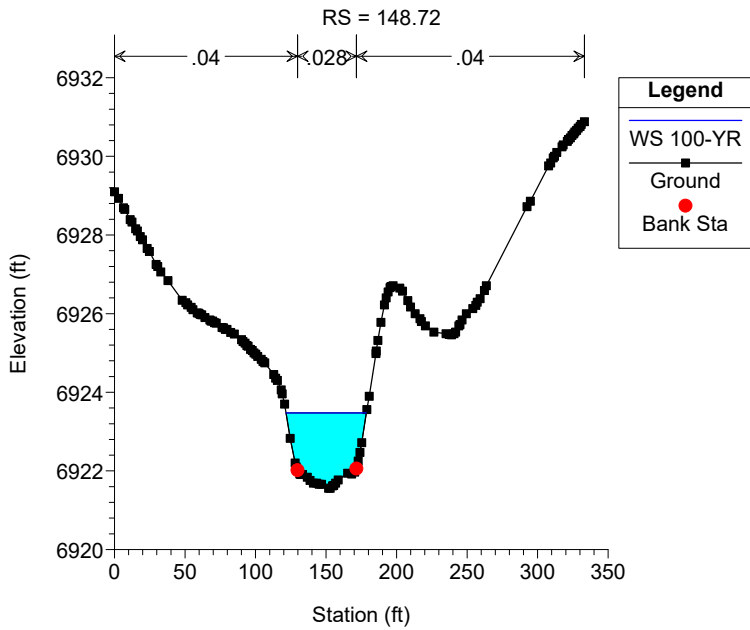


Geick Ranch Tributary 1 Plan: GRT1_Existing 3/22/2023

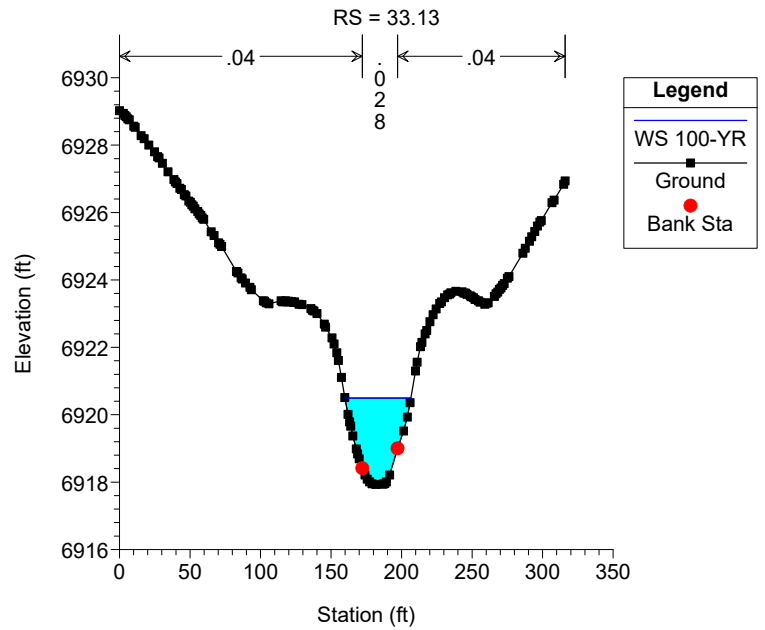


Geick Ranch Tributary 2 Plan: GRT2_Existing 3/22/2023

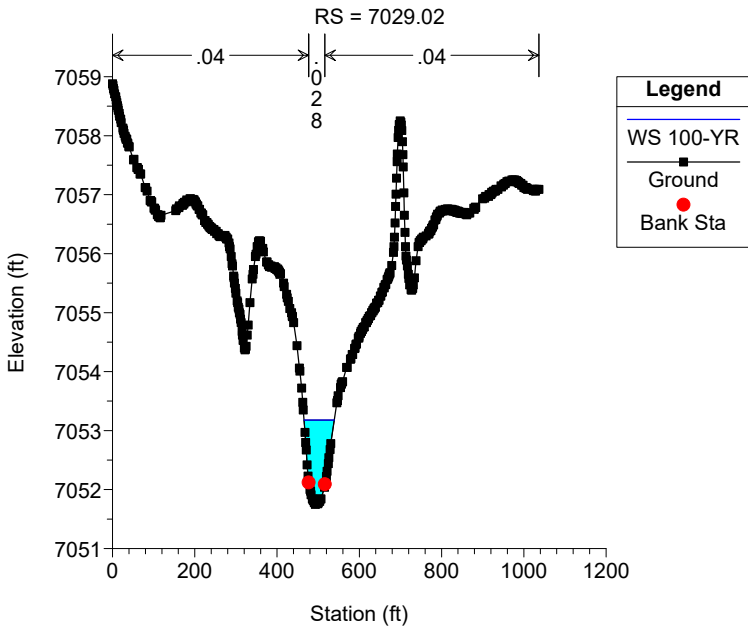


Geick Ranch Tributary 2 Plan: GRT2_Existing 3/22/2023

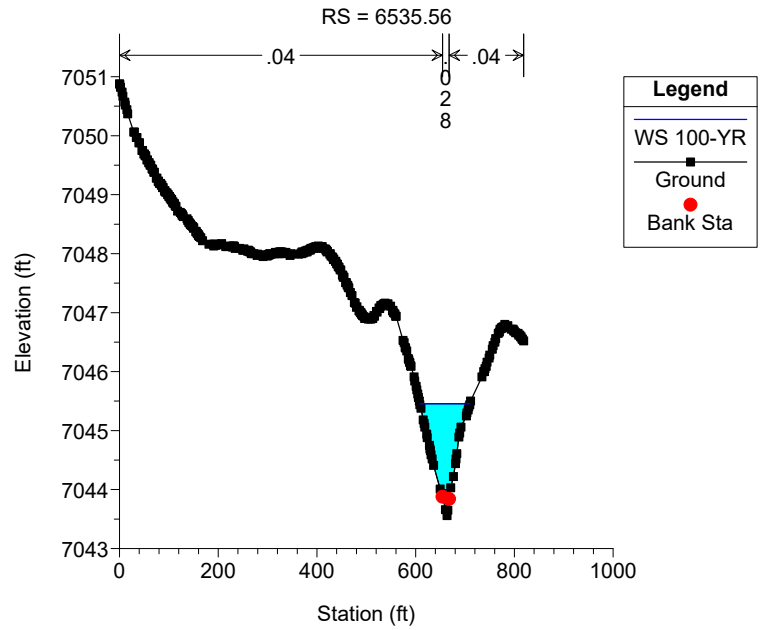


Geick Ranch Tributary 2 Plan: GRT2_Existing 3/22/2023

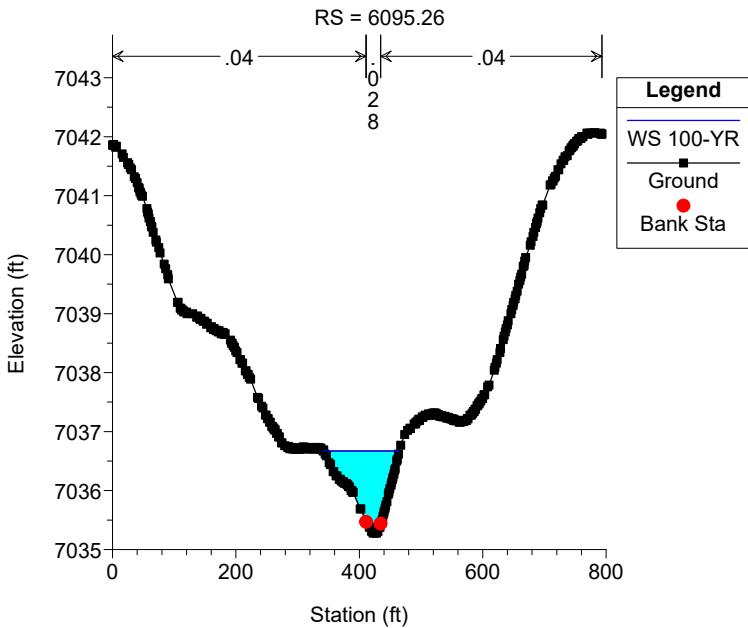


Geick Ranch Tributary 2 Plan: GRT2_Existing 3/22/2023

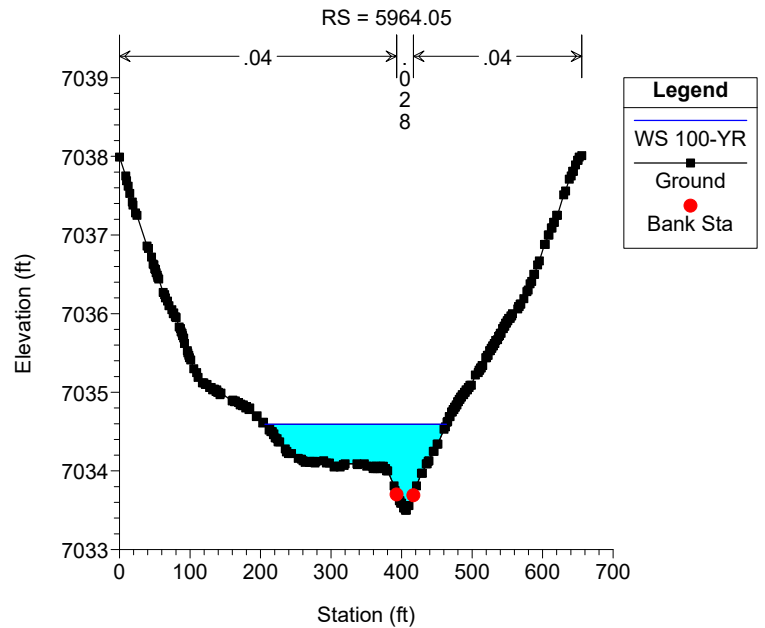

Geick Ranch Tributary 2 Plan: GRT2_Existing 3/22/2023

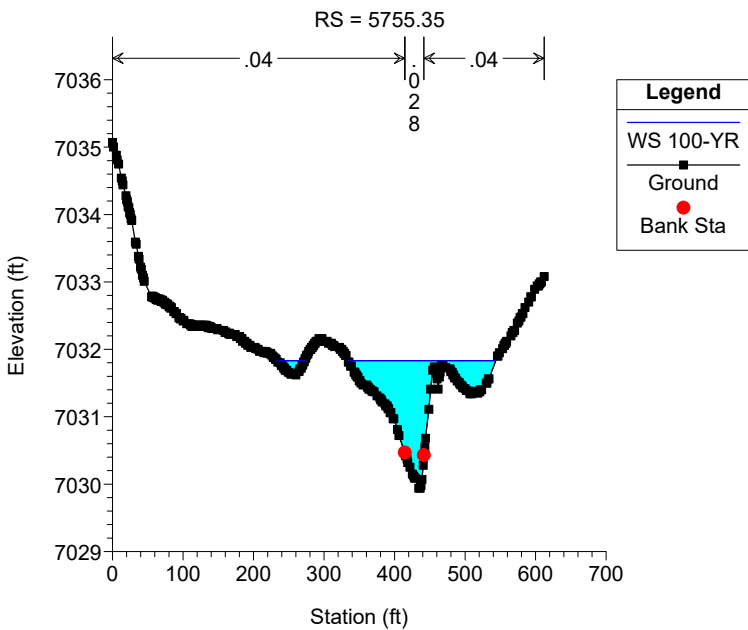


Geick Ranch Tributary 2 Plan: GRT2_Existing 3/22/2023

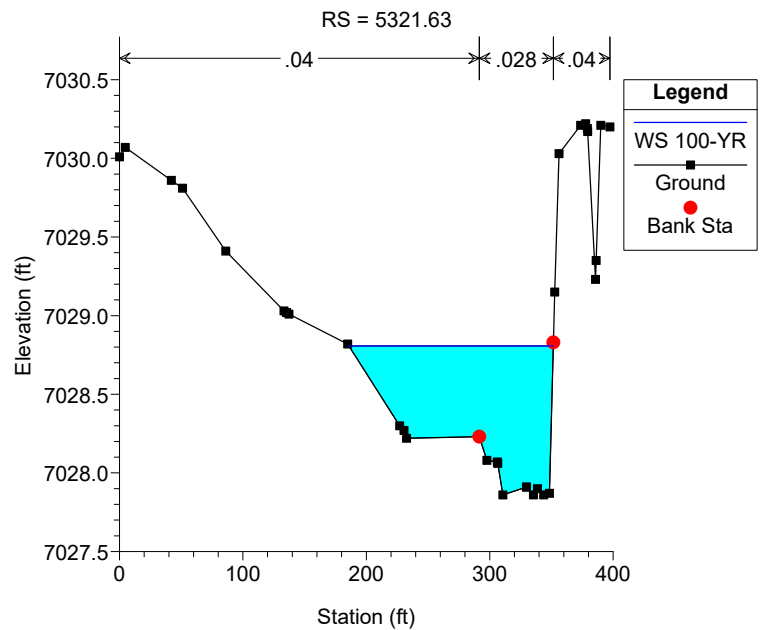


Geick Ranch Tributary 2 Plan: GRT2_Existing 3/22/2023

RS = 5095.56

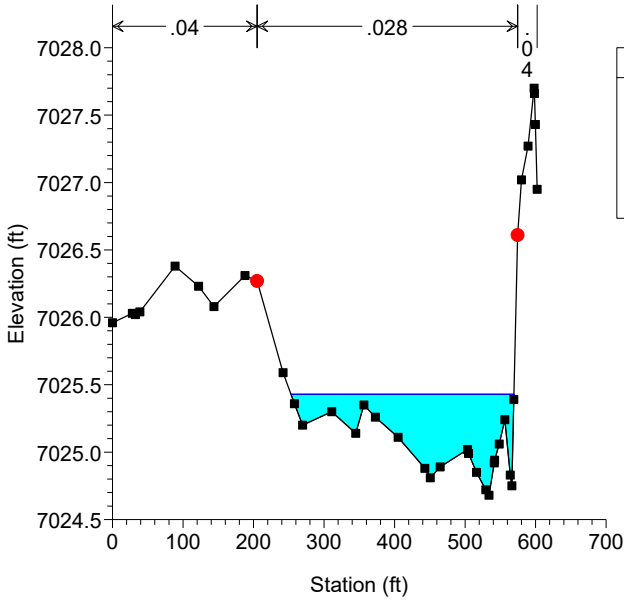


Geick Ranch Tributary 2 Plan: GRT2_Existing 3/22/2023

RS = 4858.05

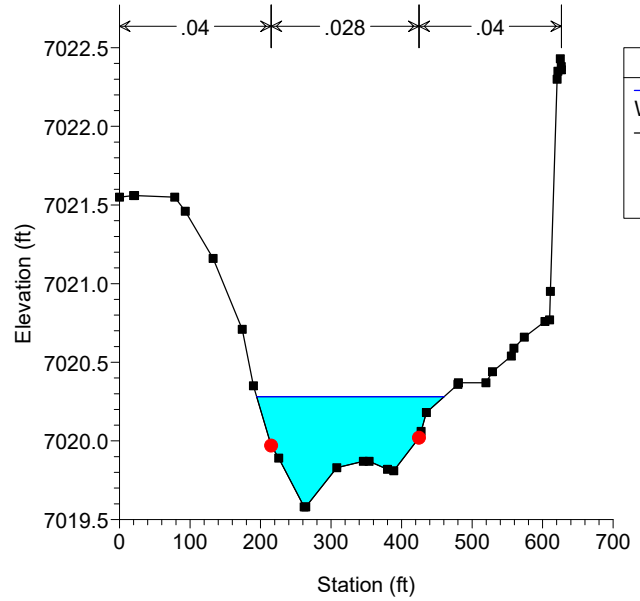


Geick Ranch Tributary 2 Plan: GRT2_Existing 3/22/2023

RS = 4530

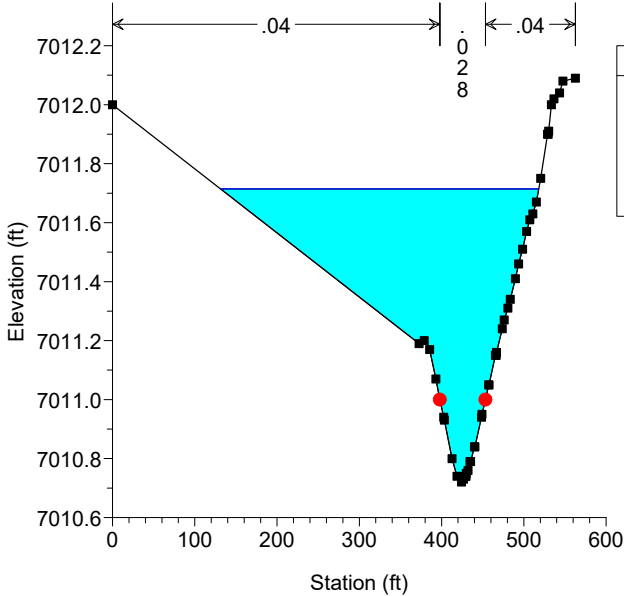


Geick Ranch Tributary 2 Plan: GRT2_Existing 3/22/2023

RS = 4298.61

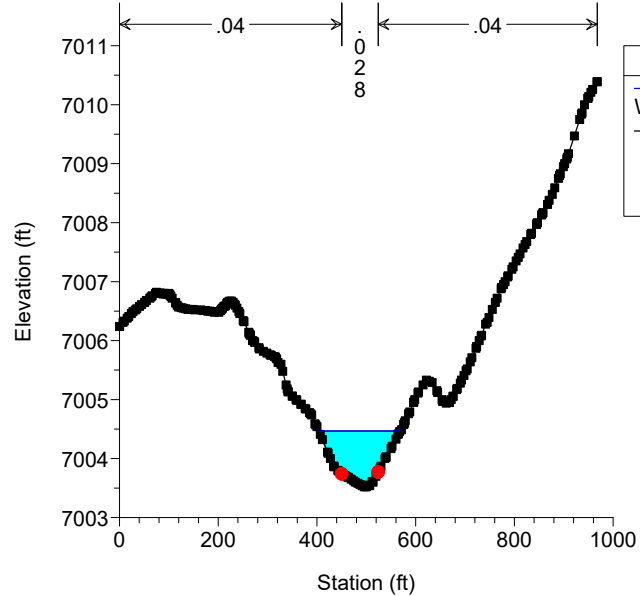


Geick Ranch Tributary 2 Plan: GRT2_Existing 3/22/2023

RS = 4025.69

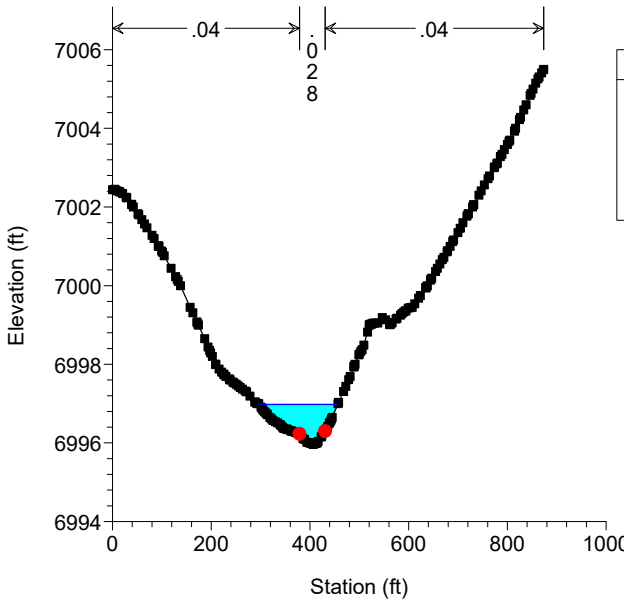


Geick Ranch Tributary 2 Plan: GRT2_Existing 3/22/2023

RS = 3872.21

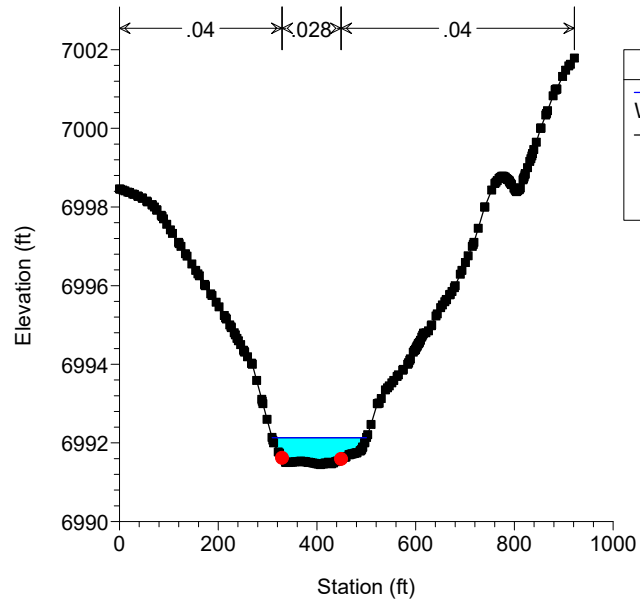


Geick Ranch Tributary 2 Plan: GRT2_Existing 3/22/2023

RS = 3739.65

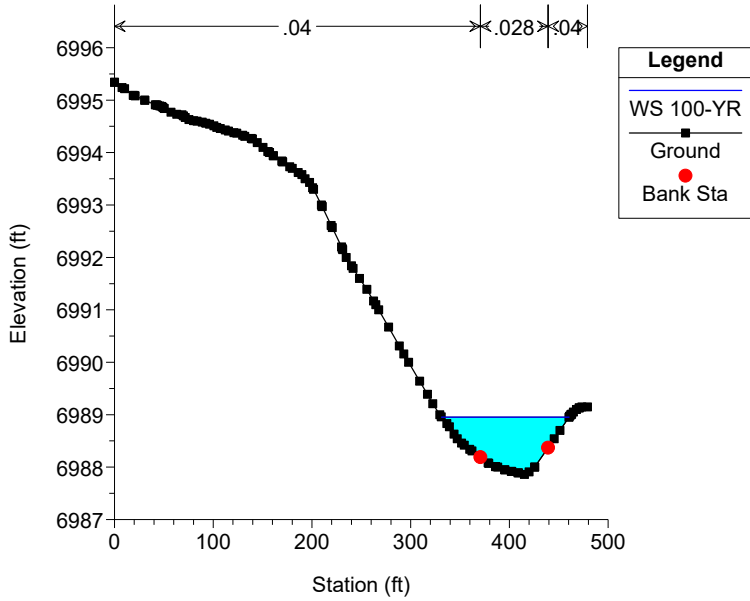


Geick Ranch Tributary 2 Plan: GRT2_Existing 3/22/2023

RS = 3575.47

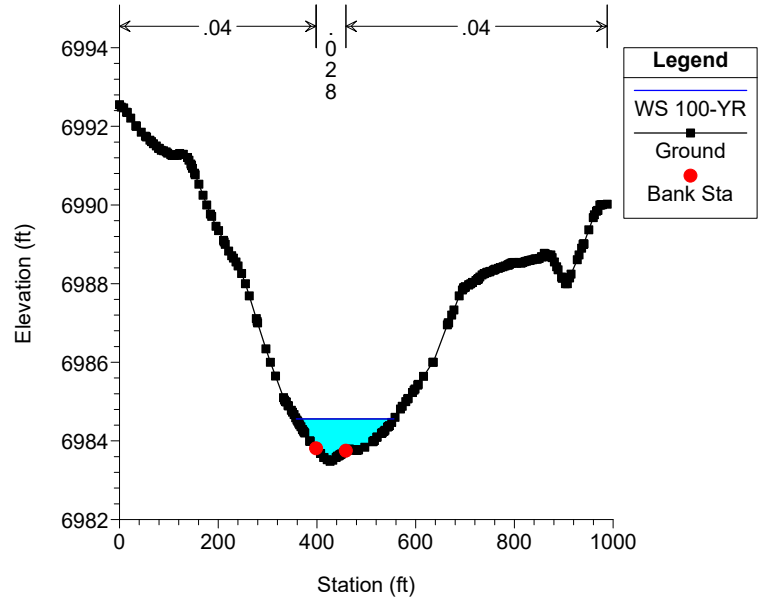


Geick Ranch Tributary 2 Plan: GRT2_Existing 3/22/2023

RS = 3361.62

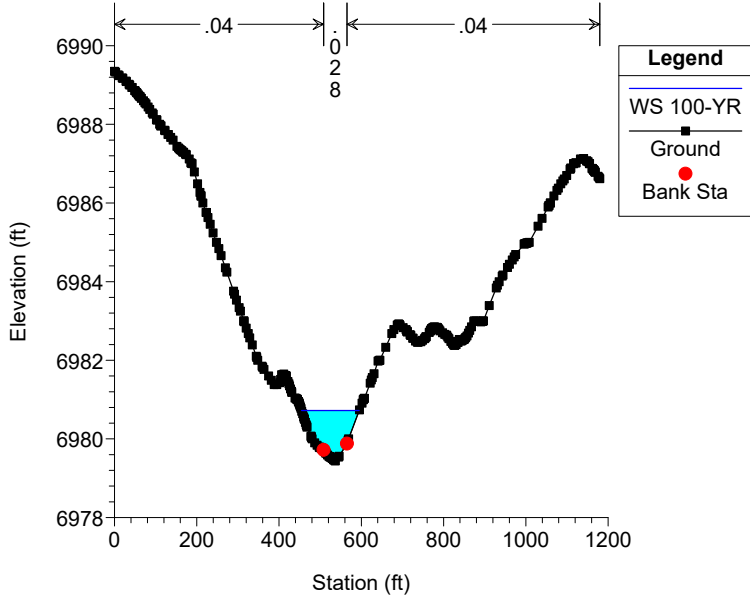


Geick Ranch Tributary 2 Plan: GRT2_Existing 3/22/2023

RS = 3164.79

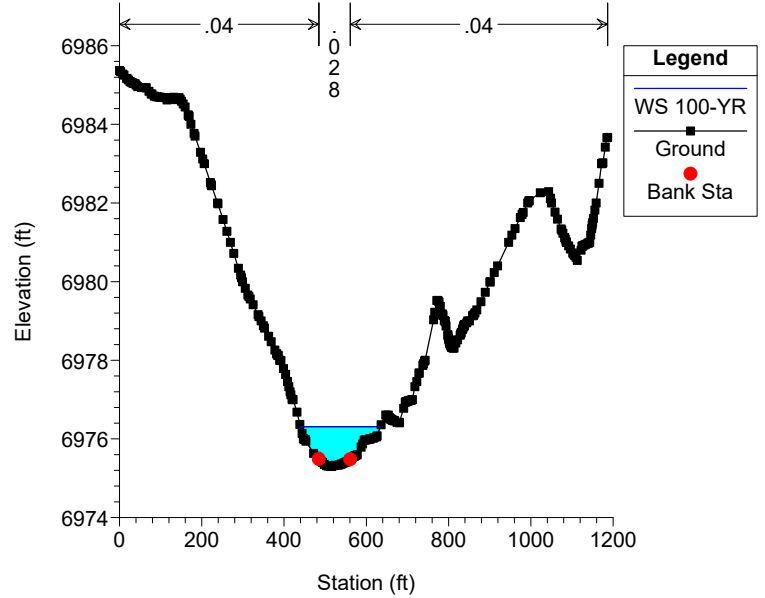


Geick Ranch Tributary 2 Plan: GRT2_Existing 3/22/2023

RS = 2955.21

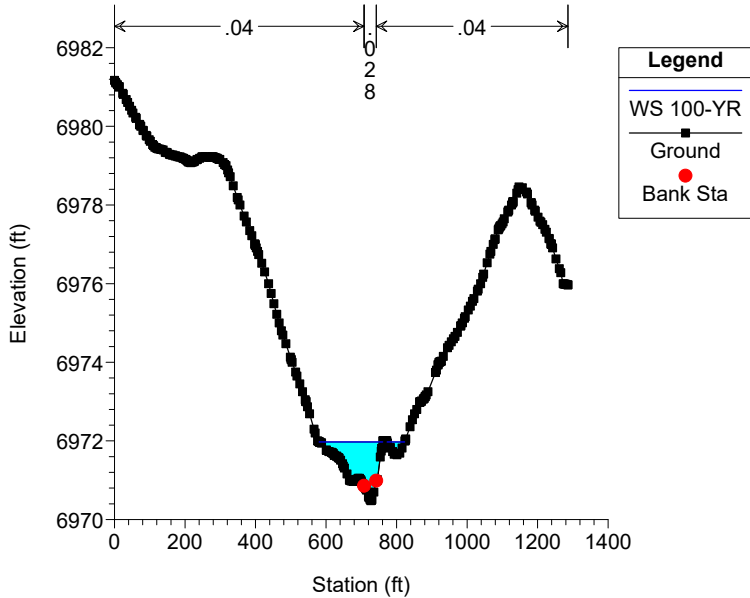


Geick Ranch Tributary 2 Plan: GRT2_Existing 3/22/2023


RS = 2742.47

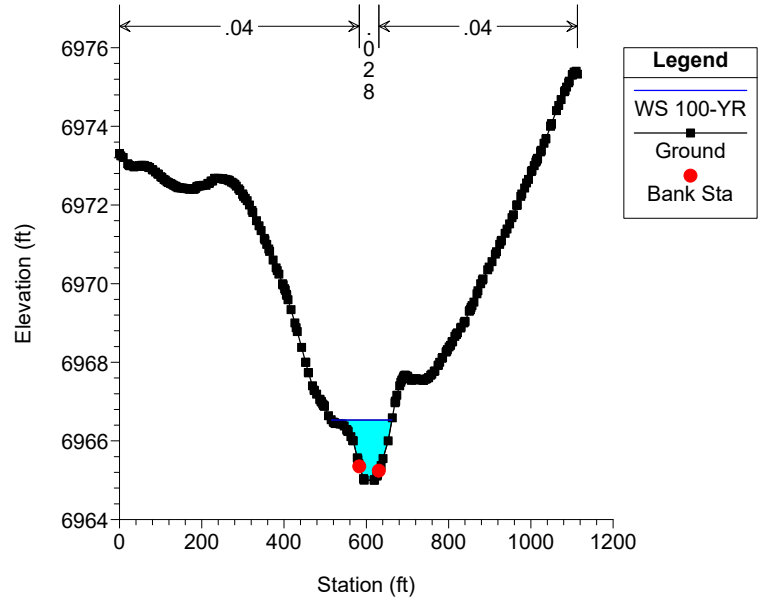


Geick Ranch Tributary 2 Plan: GRT2_Existing 3/22/2023

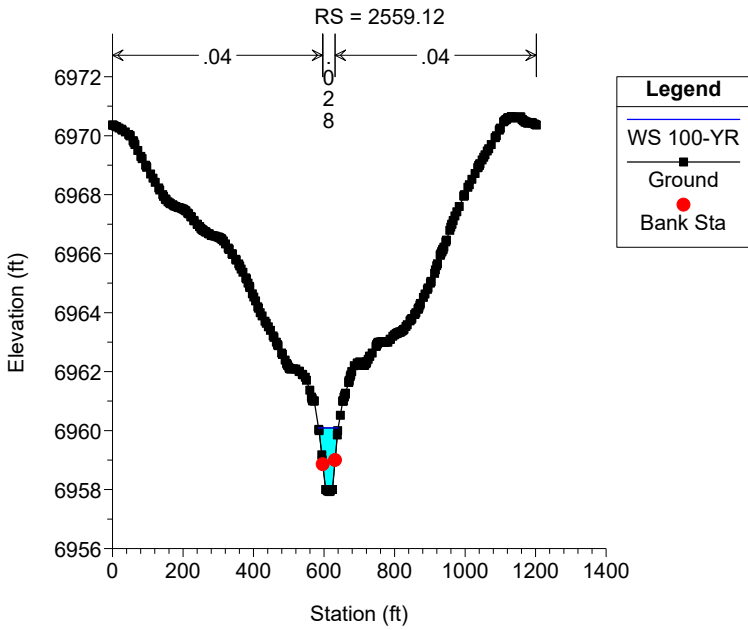


Geick Ranch Tributary 2 Plan: GRT2_Existing 3/22/2023

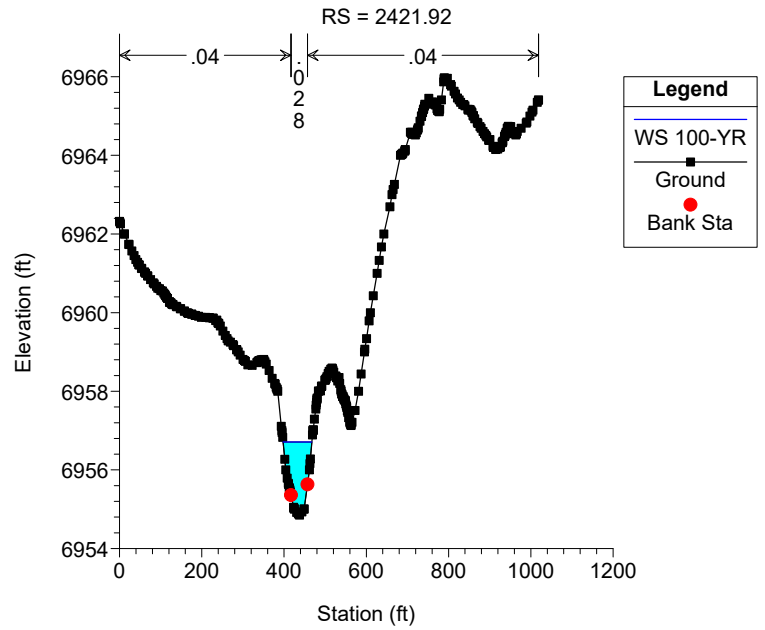


Geick Ranch Tributary 2 Plan: GRT2_Existing 3/22/2023

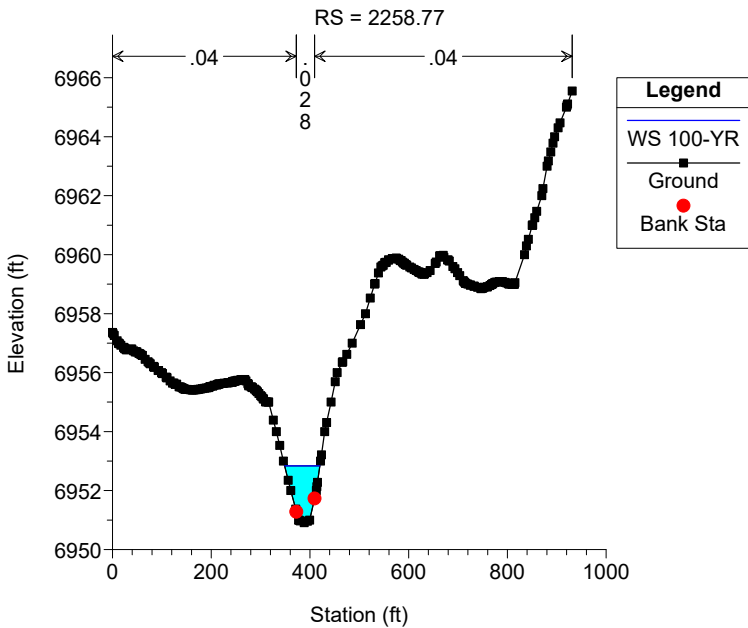


Geick Ranch Tributary 2 Plan: GRT2_Existing 3/22/2023

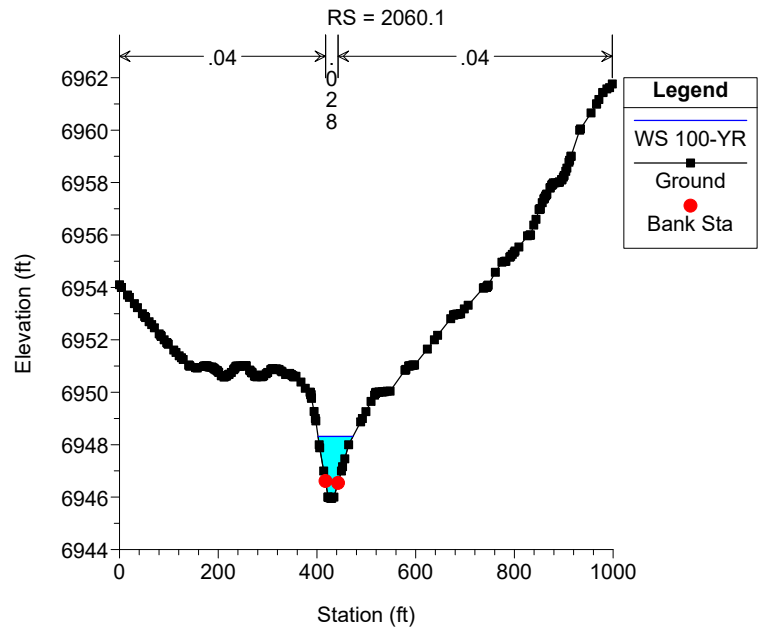


Geick Ranch Tributary 2 Plan: GRT2_Existing 3/22/2023

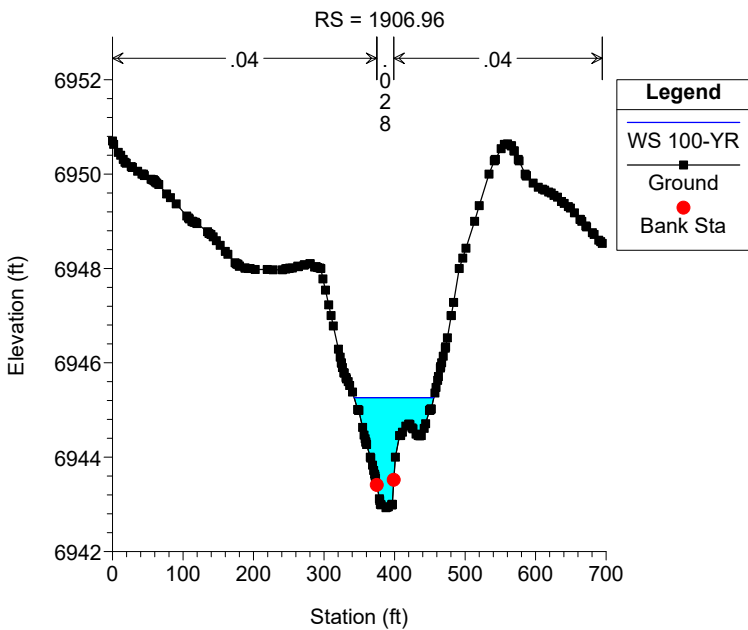


Geick Ranch Tributary 2 Plan: GRT2_Existing 3/22/2023

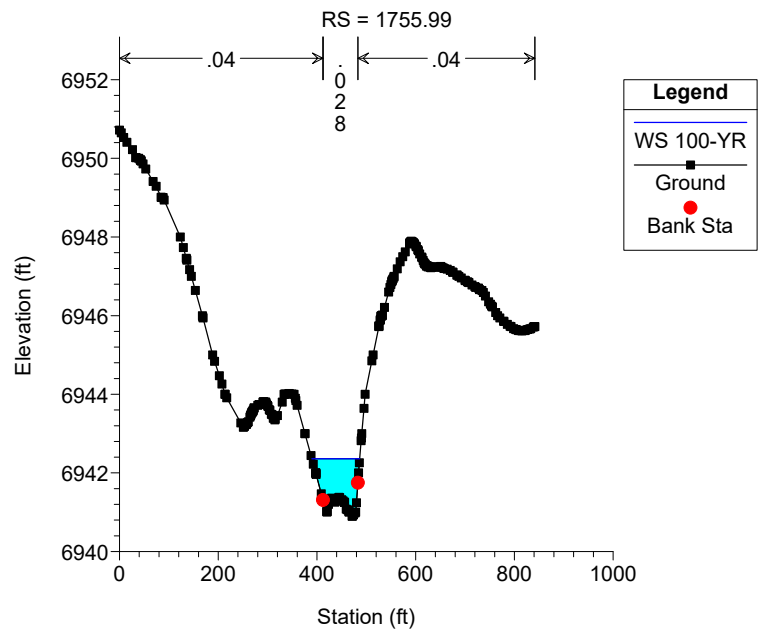


Geick Ranch Tributary 2 Plan: GRT2_Existing 3/22/2023

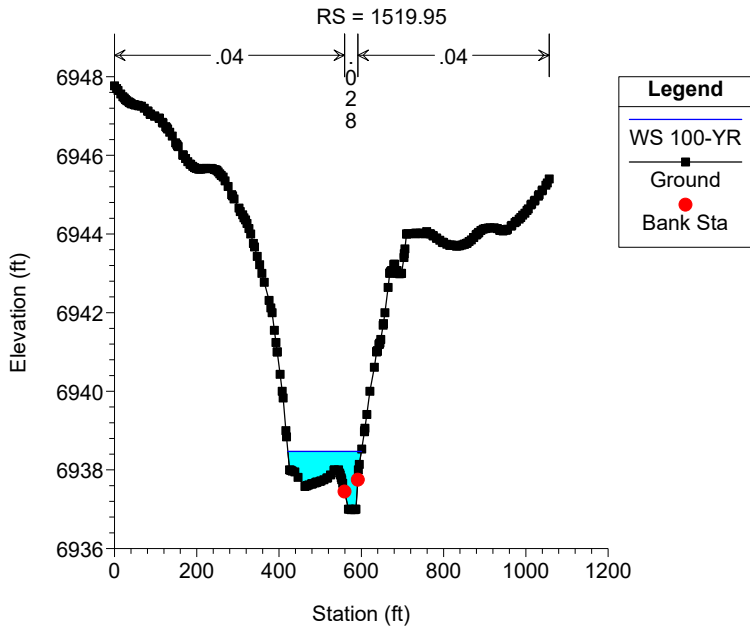


Geick Ranch Tributary 2 Plan: GRT2_Existing 3/22/2023

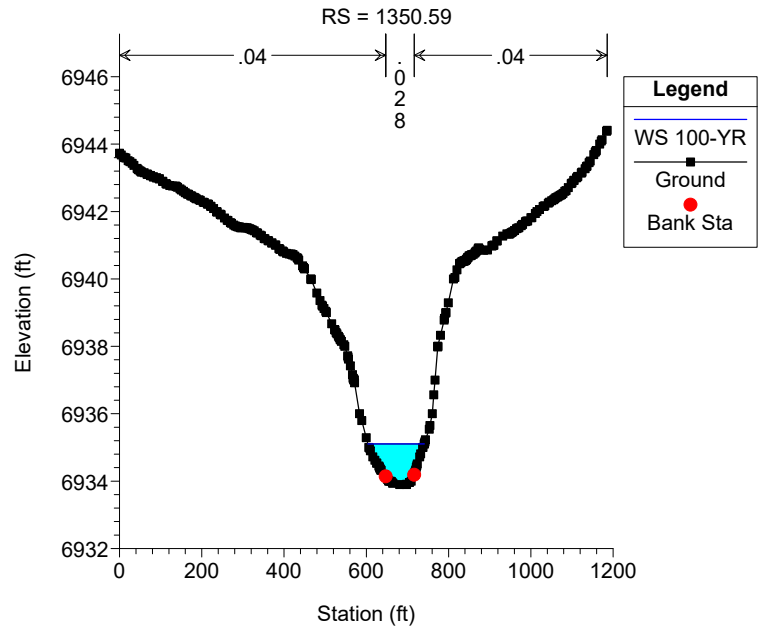


Geick Ranch Tributary 2 Plan: GRT2_Existing 3/22/2023

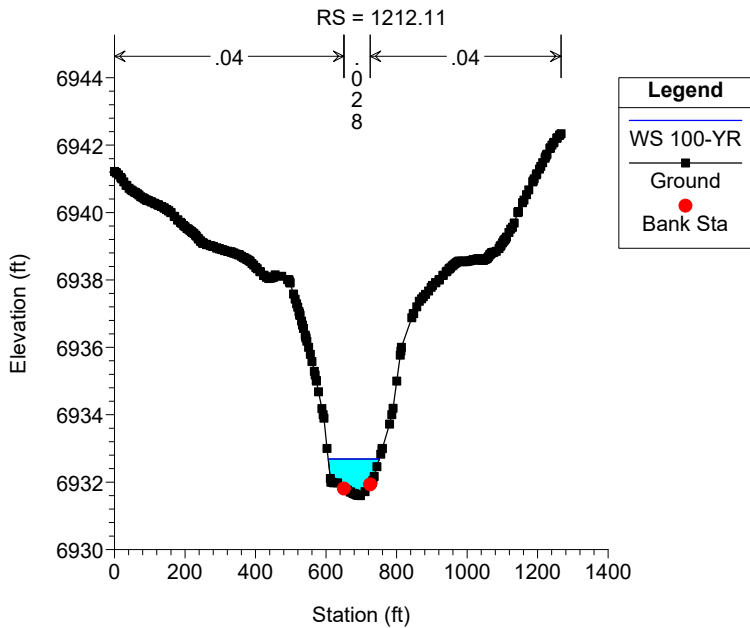


Geick Ranch Tributary 2 Plan: GRT2_Existing 3/22/2023

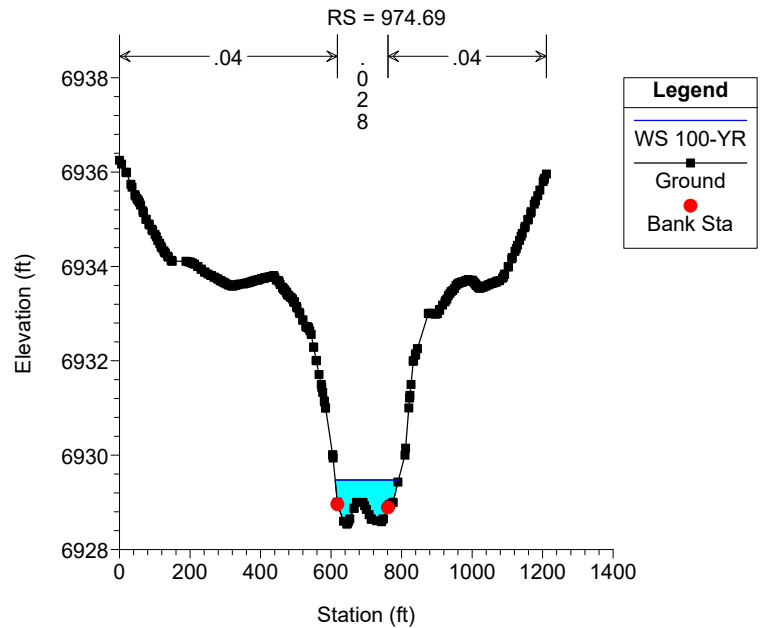


Geick Ranch Tributary 2 Plan: GRT2_Existing 3/22/2023

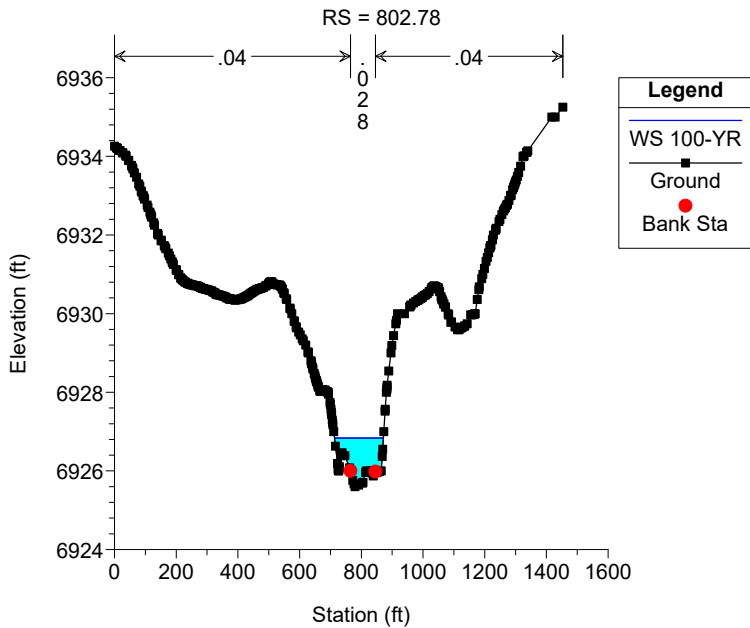


Geick Ranch Tributary 2 Plan: GRT2_Existing 3/22/2023

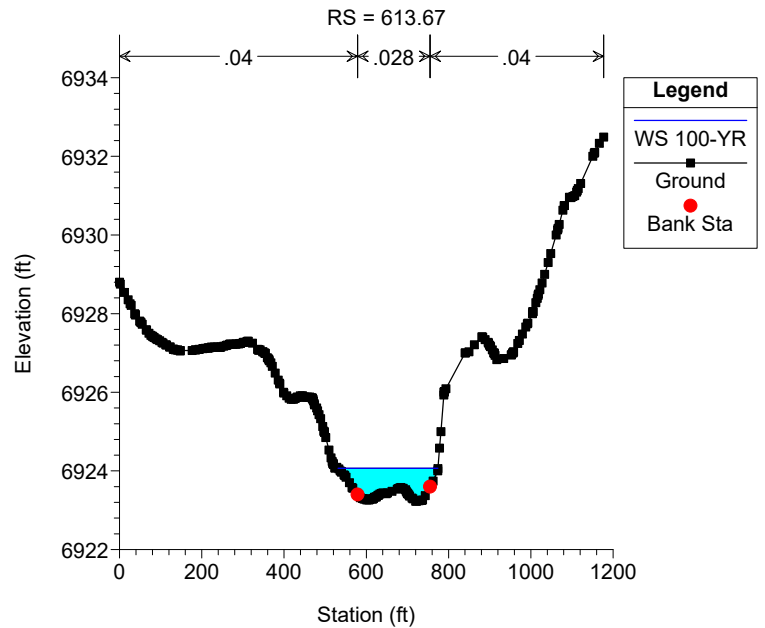


Geick Ranch Tributary 2 Plan: GRT2_Existing 3/22/2023

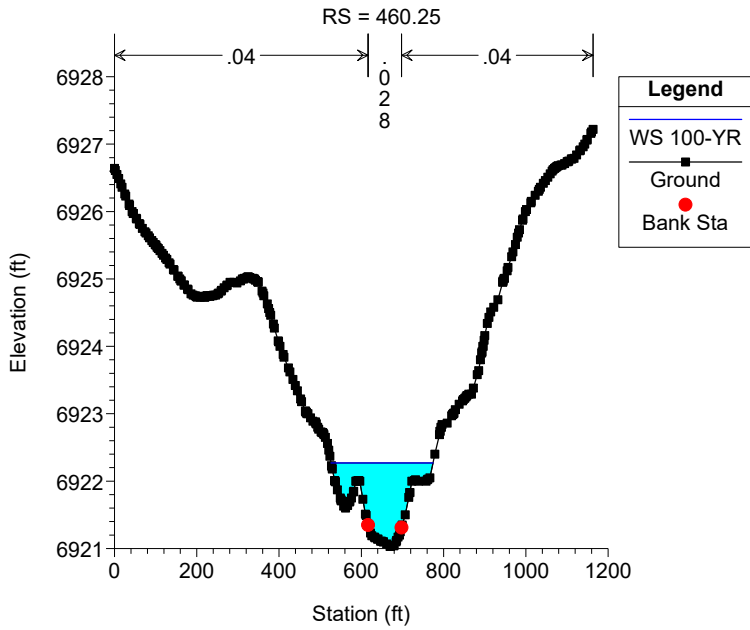


Geick Ranch Tributary 2 Plan: GRT2_Existing 3/22/2023

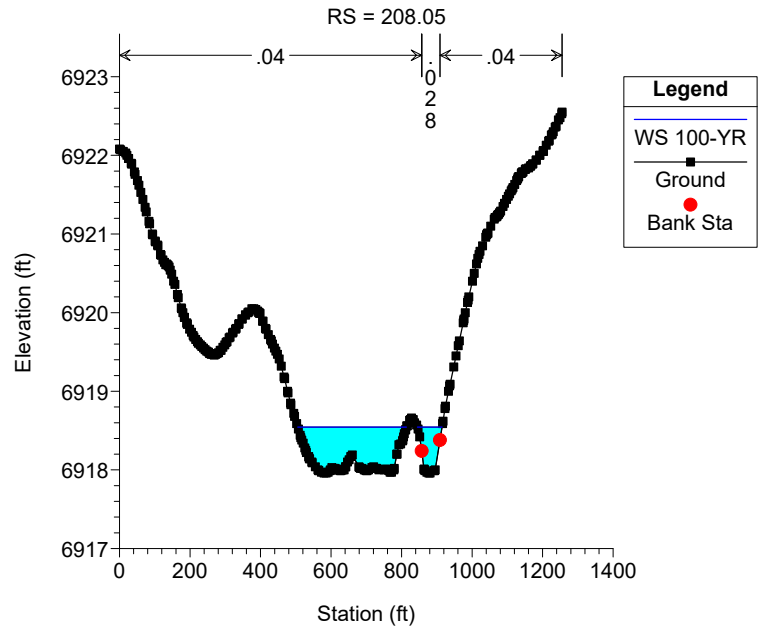


Geick Ranch Tributary 2 Plan: GRT2_Existing 3/22/2023

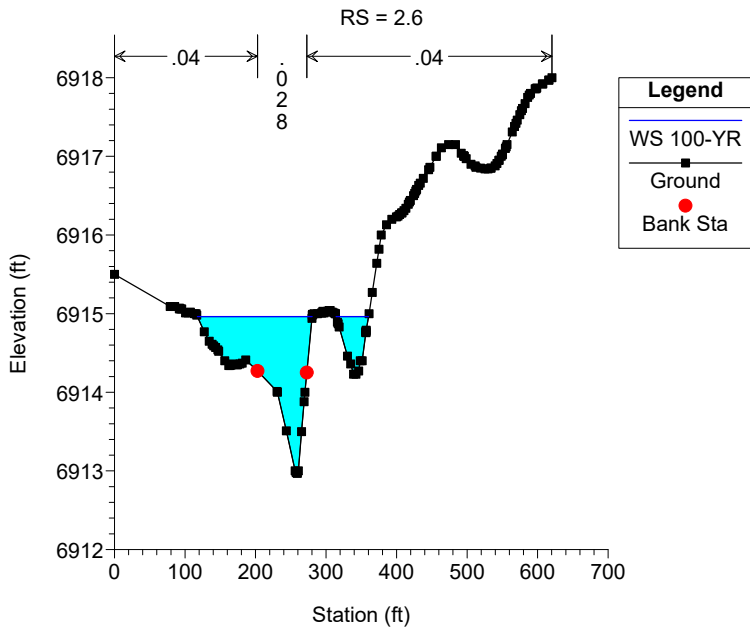


Geick Ranch Tributary 2 Plan: GRT2_Existing 3/22/2023

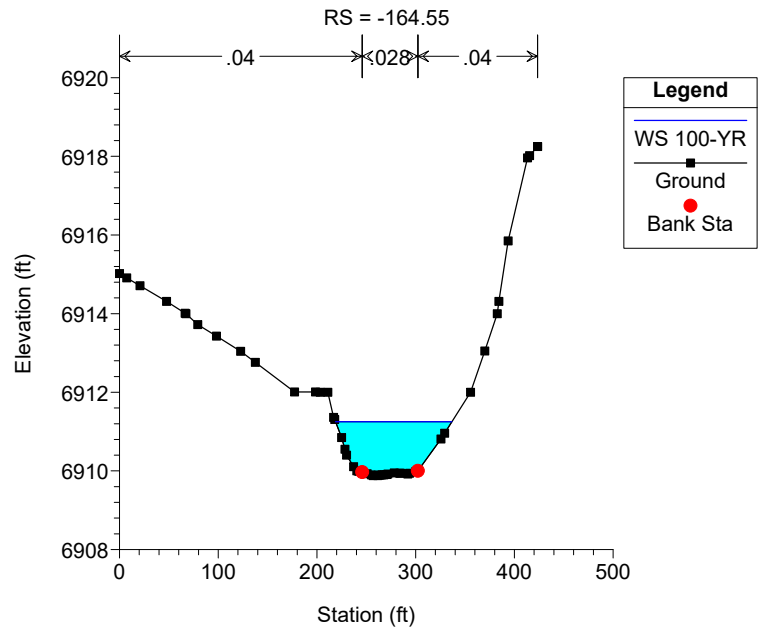


Geick Ranch Tributary 2 Plan: GRT2_Existing 3/22/2023

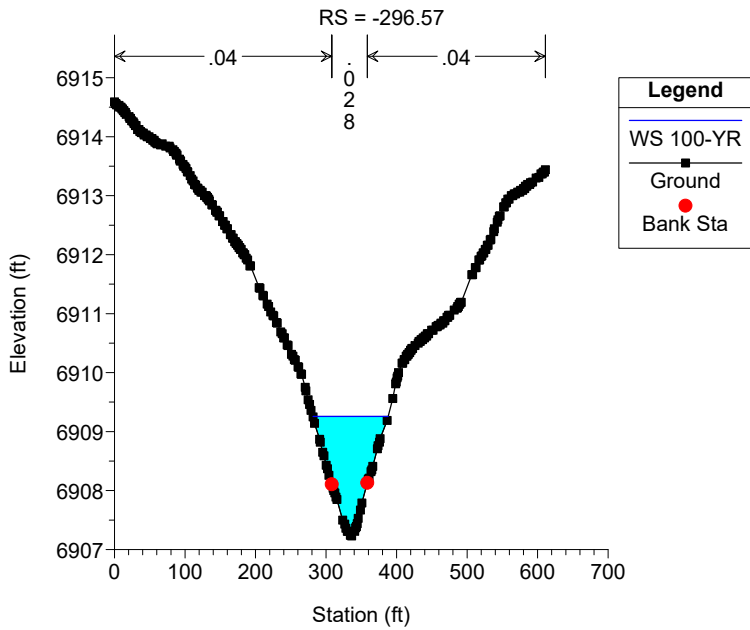

Geick Ranch Tributary 2 Plan: GRT2_Existing 3/22/2023

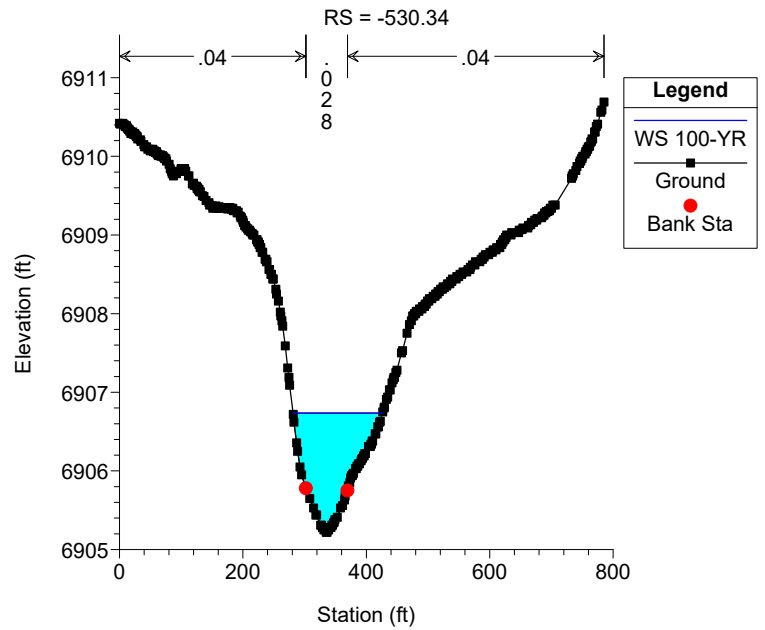


RS = -734.97

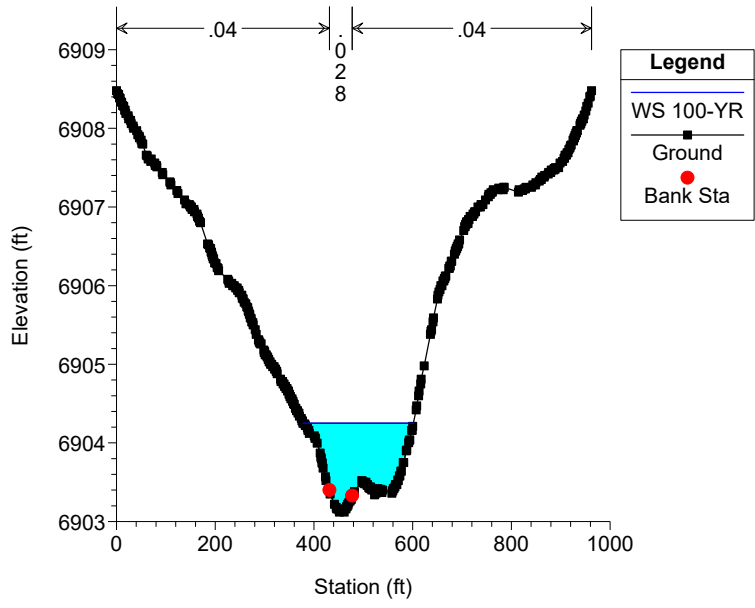


Appendix I

Future Condition Cross Sections


Geick Ranch Tributary 1 Plan: GRT1_Proposed 3/22/2023

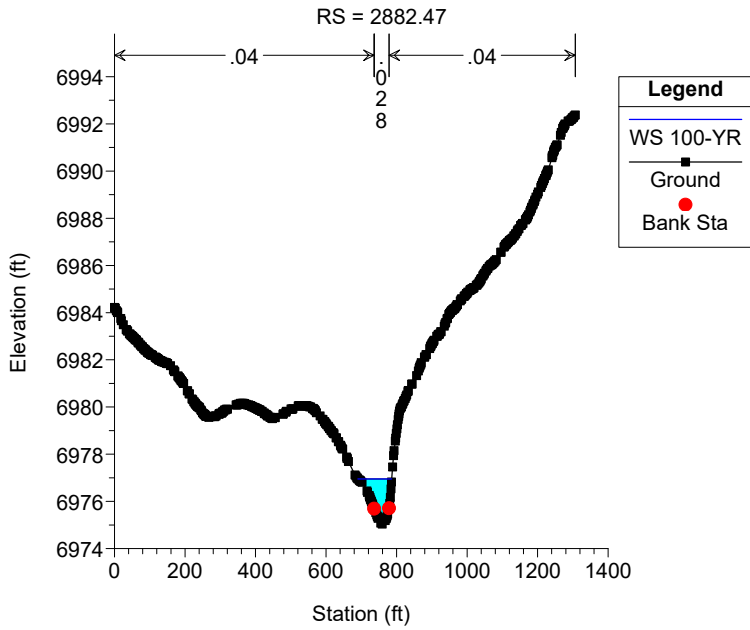


Geick Ranch Tributary 1 Plan: GRT1_Proposed 3/22/2023

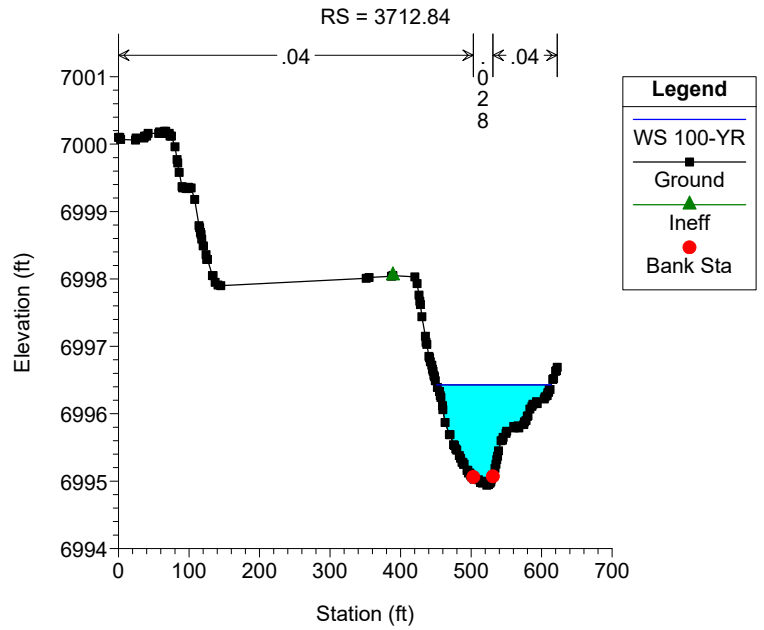


Geick Ranch Tributary 1 Plan: GRT1_Proposed 3/22/2023

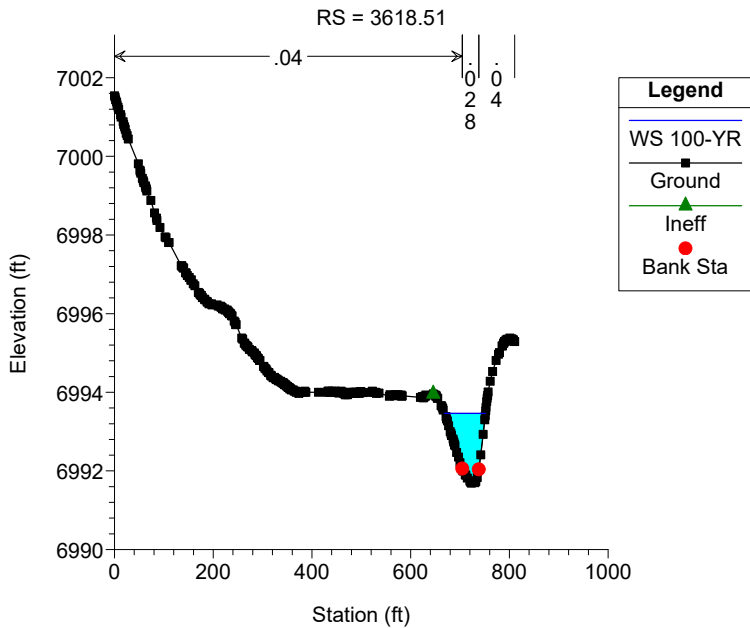


Geick Ranch Tributary 1 Plan: GRT1_Proposed 3/22/2023

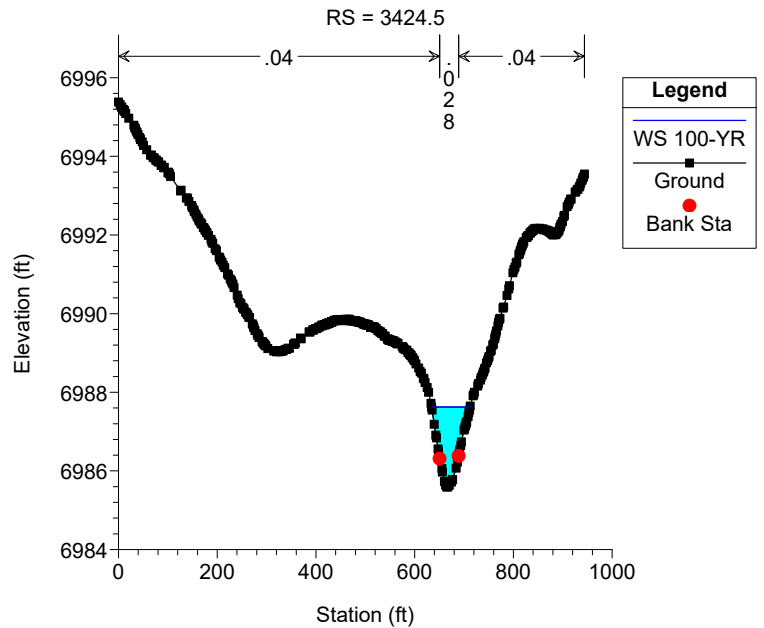


Geick Ranch Tributary 1 Plan: GRT1_Proposed 3/22/2023

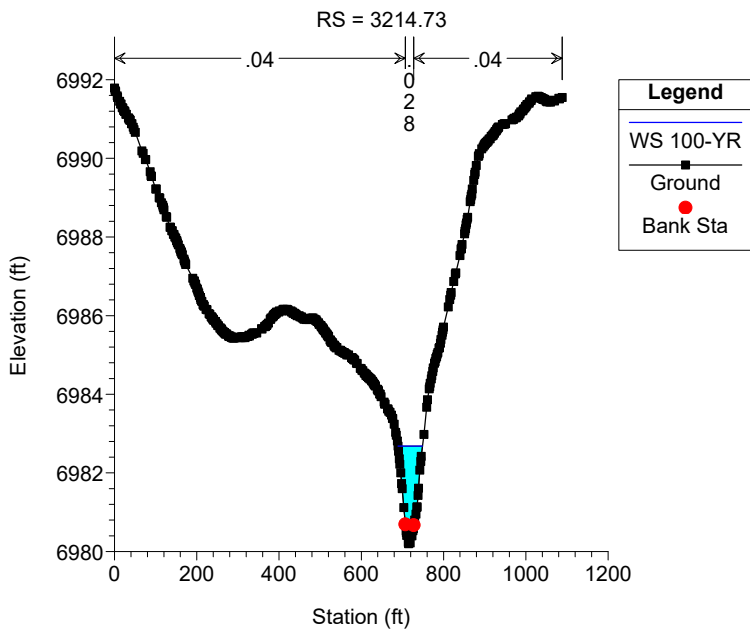


Geick Ranch Tributary 1 Plan: GRT1_Proposed 3/22/2023

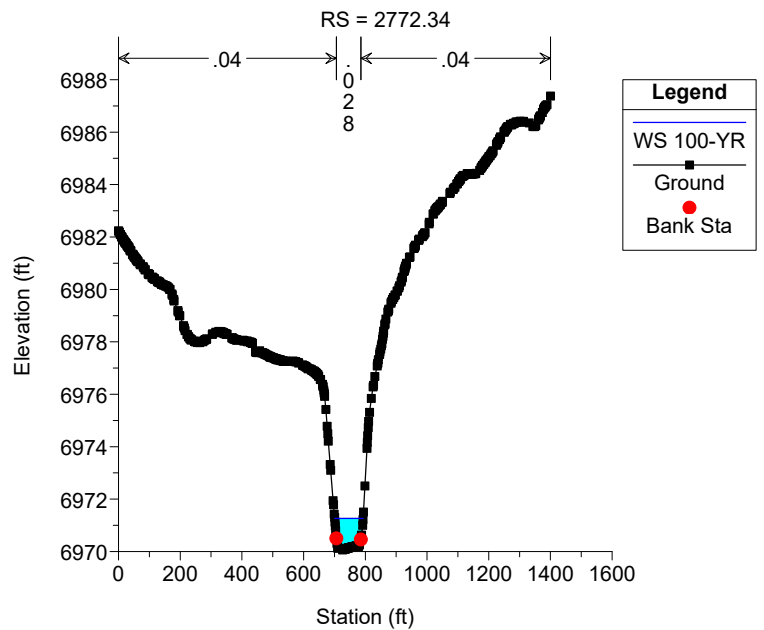


Geick Ranch Tributary 1 Plan: GRT1_Proposed 3/22/2023

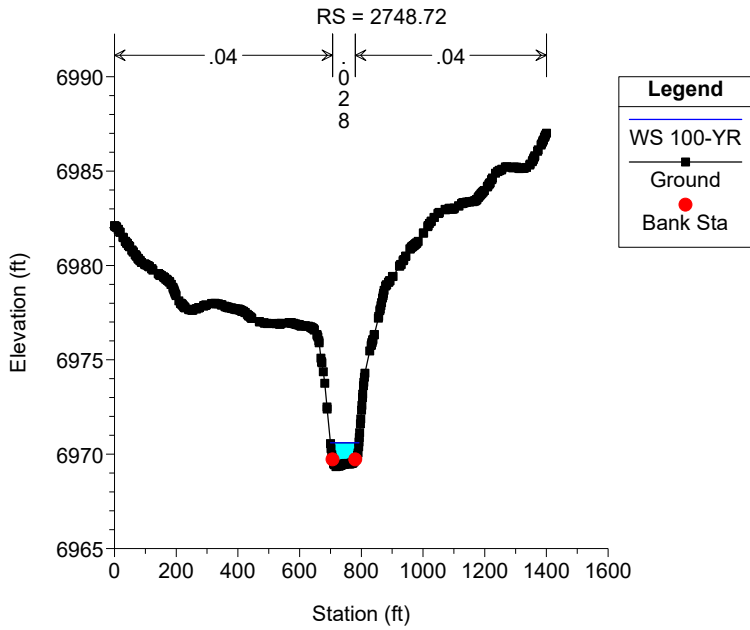


Geick Ranch Tributary 1 Plan: GRT1_Proposed 3/22/2023

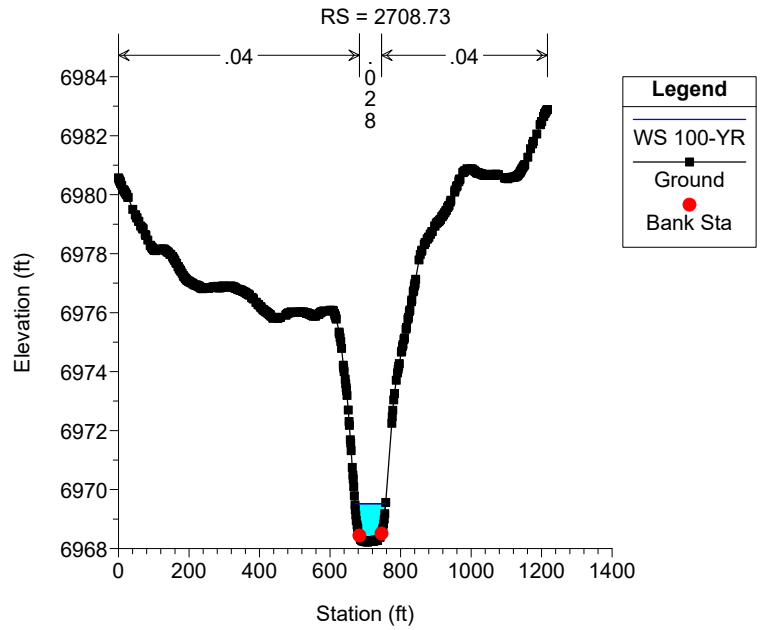


Geick Ranch Tributary 1 Plan: GRT1_Proposed 3/22/2023

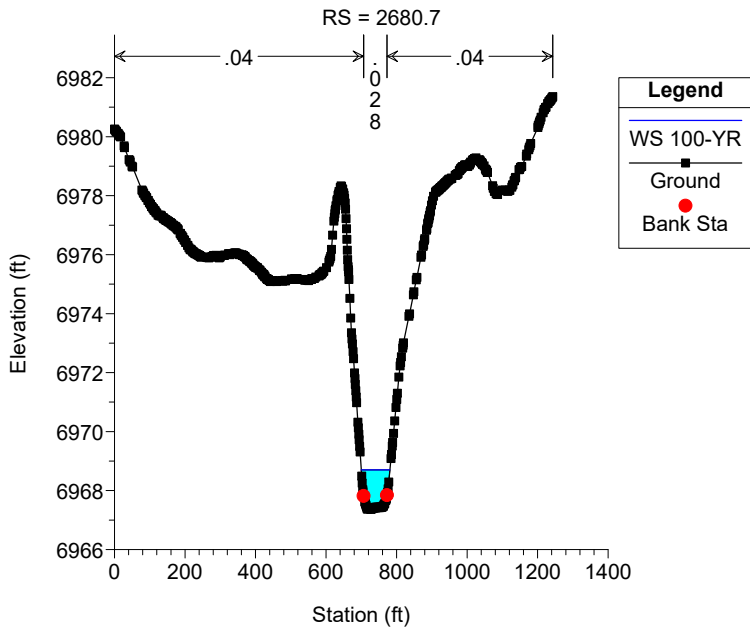


Geick Ranch Tributary 1 Plan: GRT1_Proposed 3/22/2023

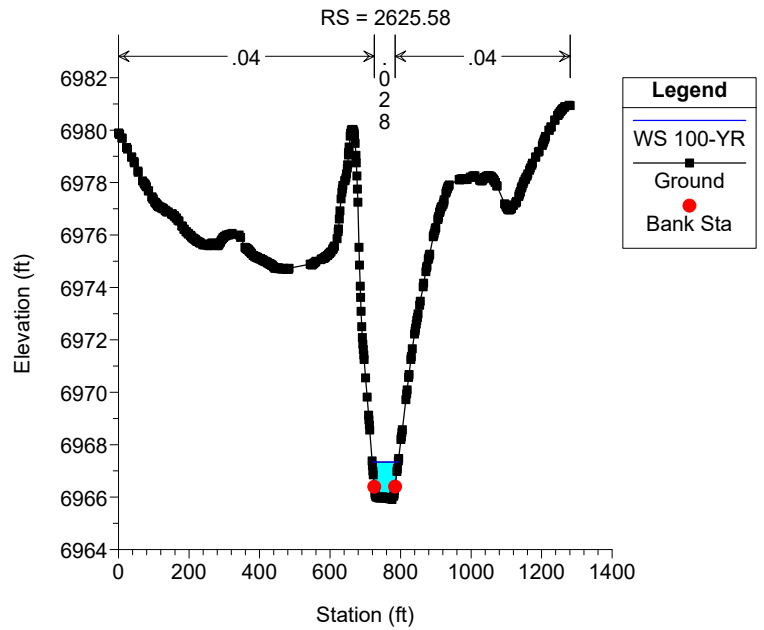


Geick Ranch Tributary 1 Plan: GRT1_Proposed 3/22/2023

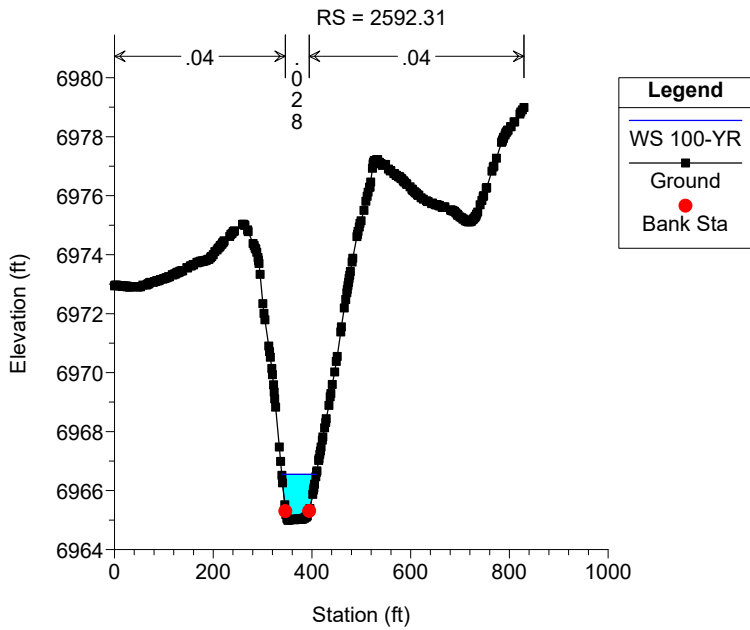


Geick Ranch Tributary 1 Plan: GRT1_Proposed 3/22/2023

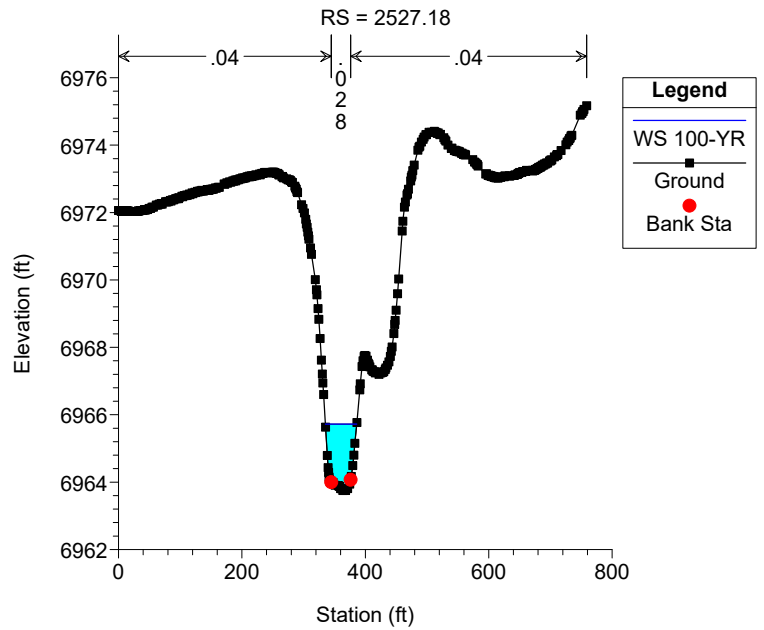


Geick Ranch Tributary 1 Plan: GRT1_Proposed 3/22/2023

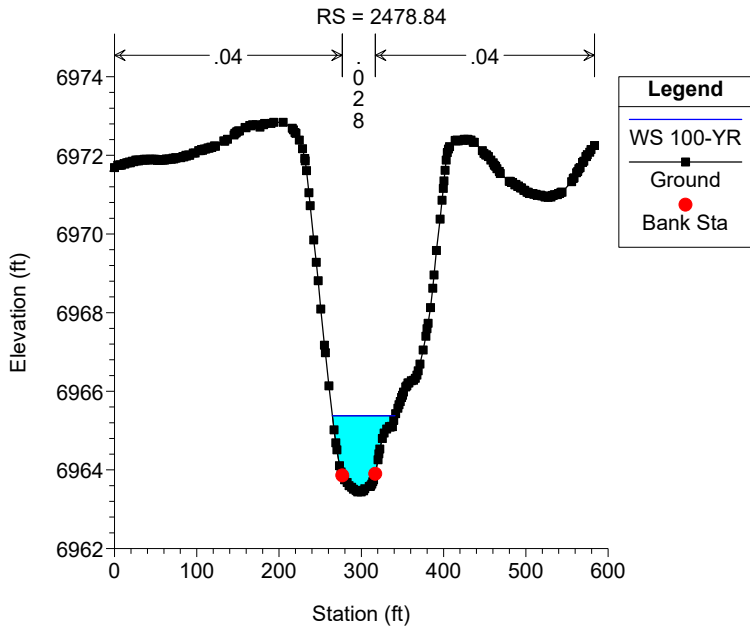


Geick Ranch Tributary 1 Plan: GRT1_Proposed 3/22/2023

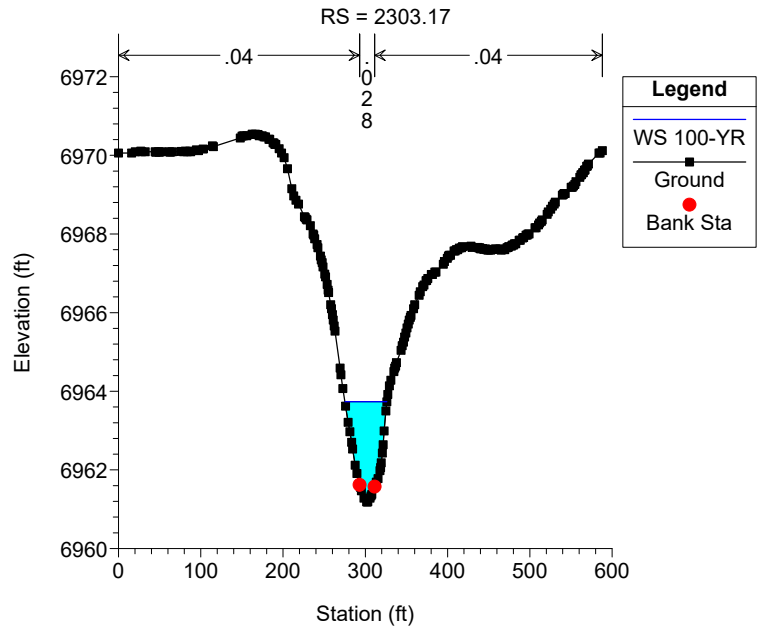


Geick Ranch Tributary 1 Plan: GRT1_Proposed 3/22/2023

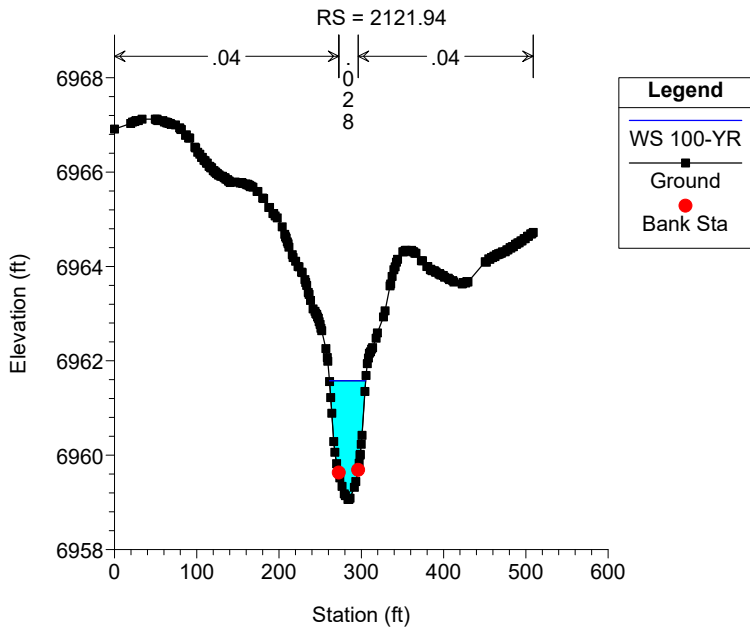


Geick Ranch Tributary 1 Plan: GRT1_Proposed 3/22/2023

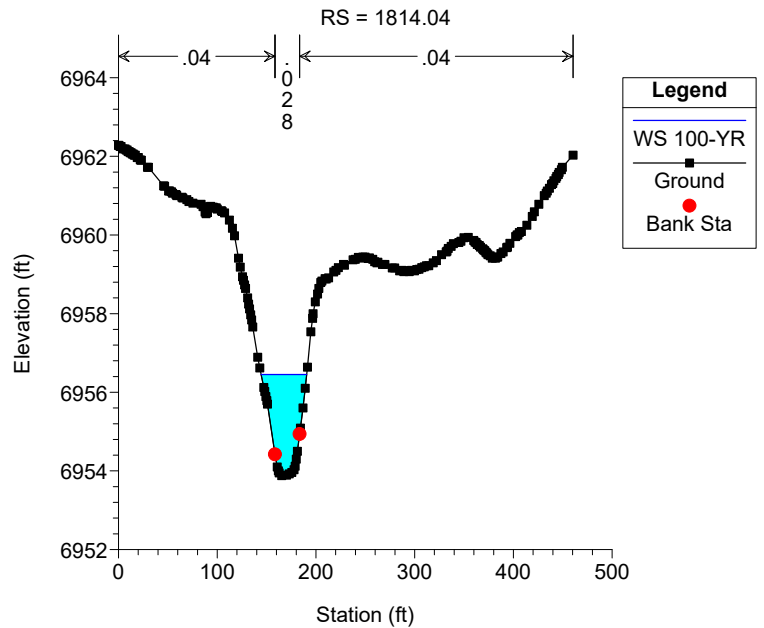


Geick Ranch Tributary 1 Plan: GRT1_Proposed 3/22/2023

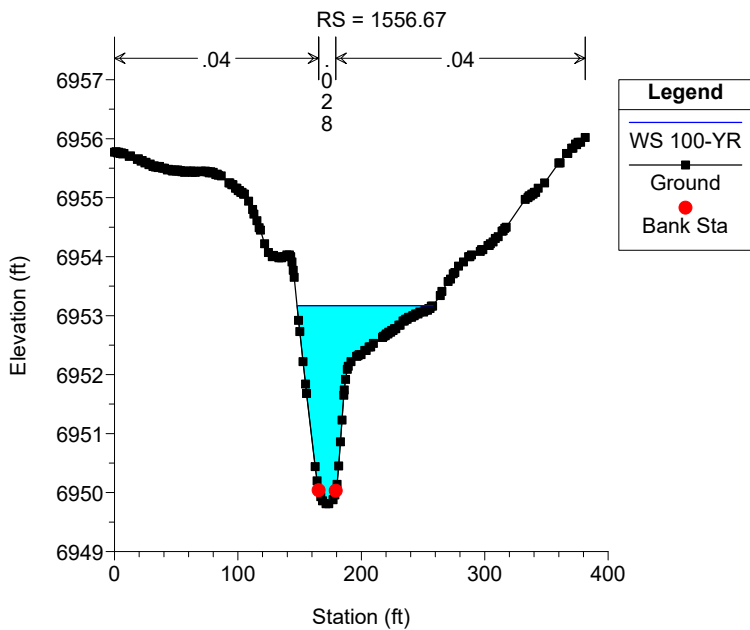


Geick Ranch Tributary 1 Plan: GRT1_Proposed 3/22/2023

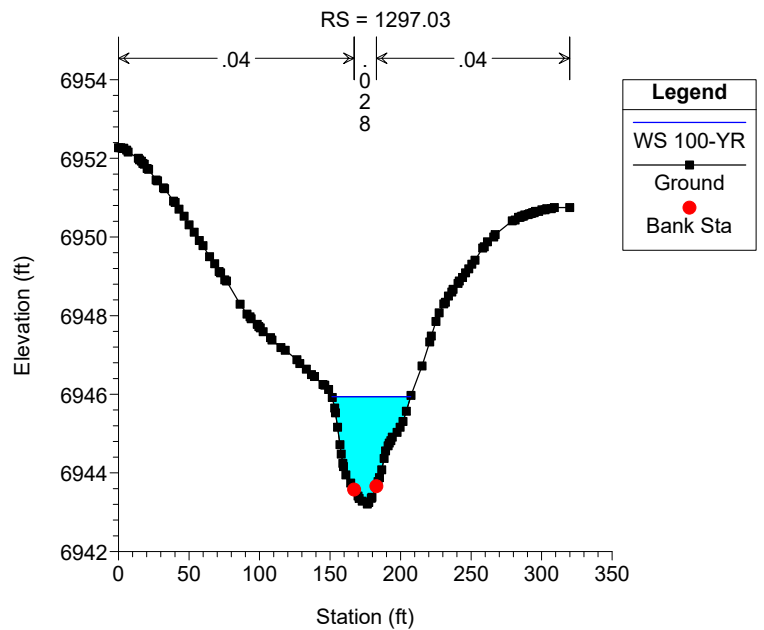


Geick Ranch Tributary 1 Plan: GRT1_Proposed 3/22/2023

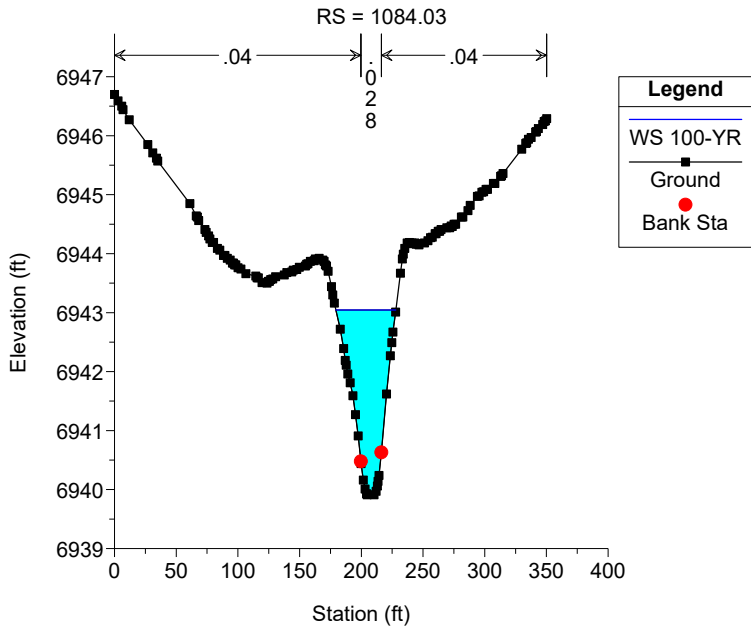


Geick Ranch Tributary 1 Plan: GRT1_Proposed 3/22/2023

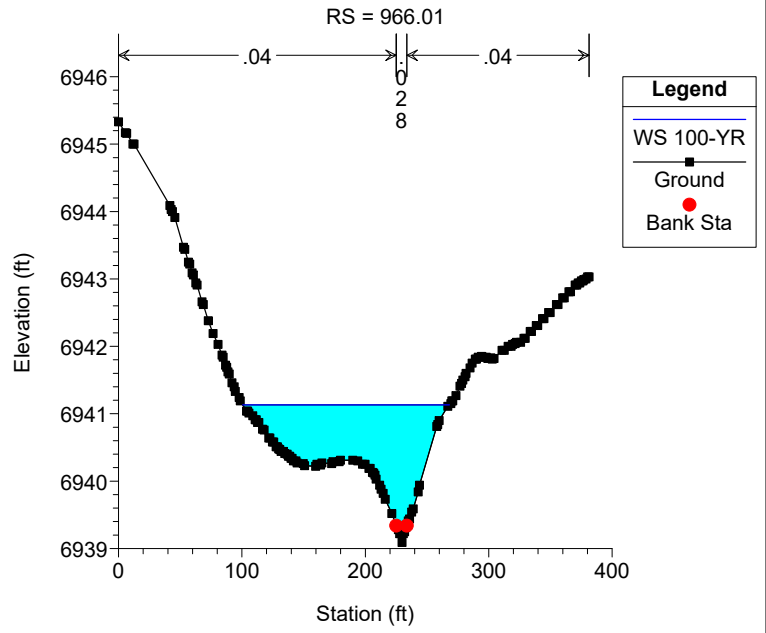


Geick Ranch Tributary 1 Plan: GRT1_Proposed 3/22/2023

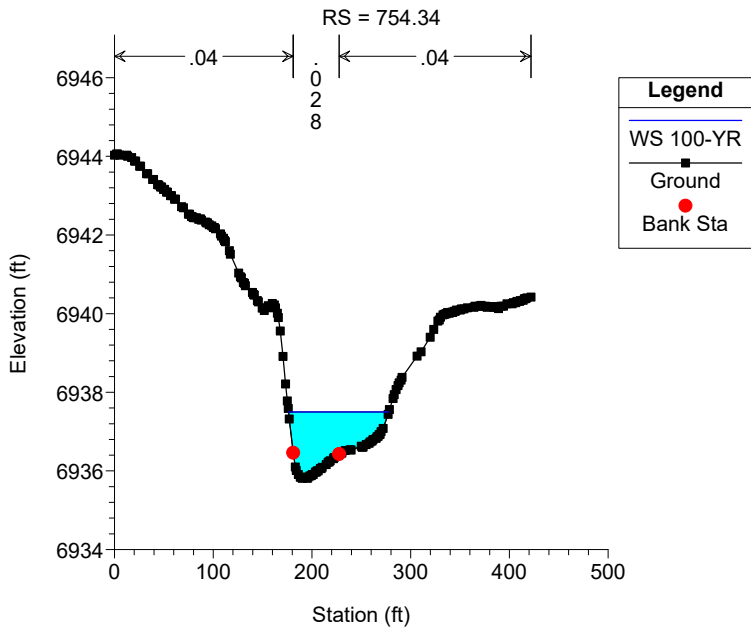


Geick Ranch Tributary 1 Plan: GRT1_Proposed 3/22/2023



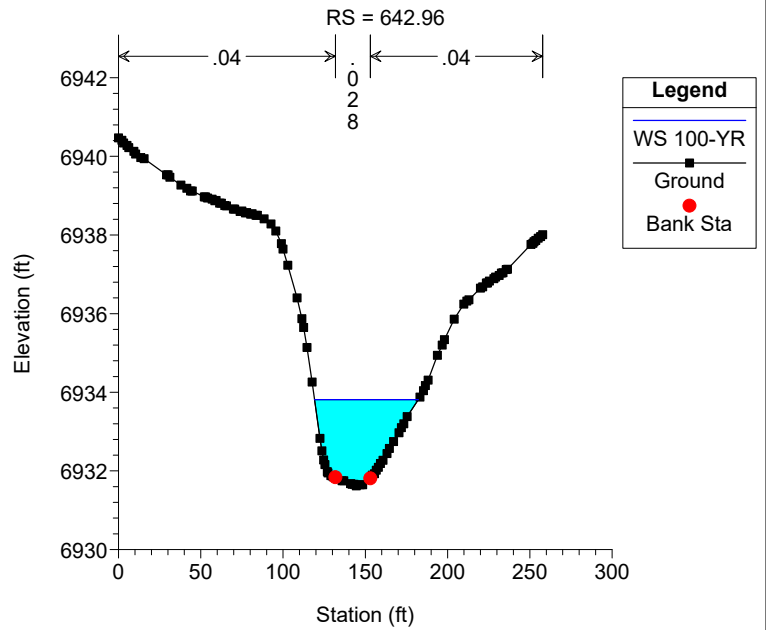


Geick Ranch Tributary 1 Plan: GRT1_Proposed 3/22/2023

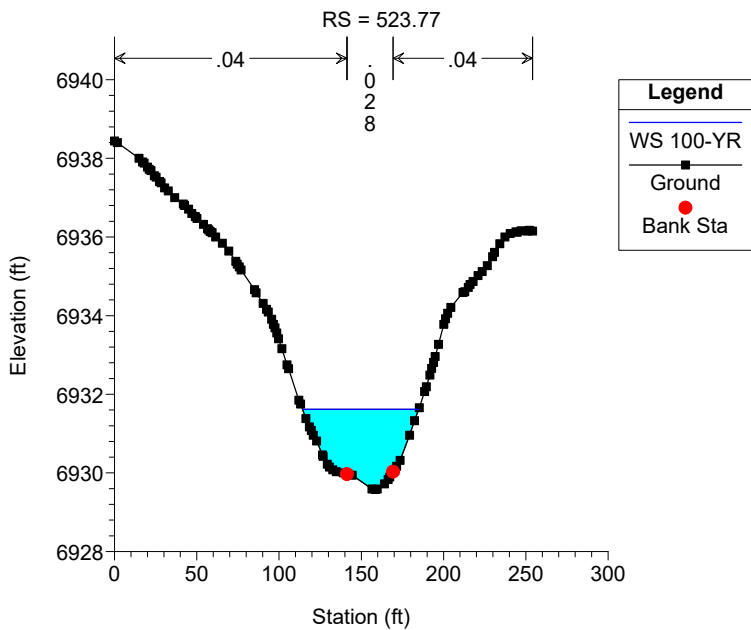


Geick Ranch Tributary 1 Plan: GRT1_Proposed 3/22/2023

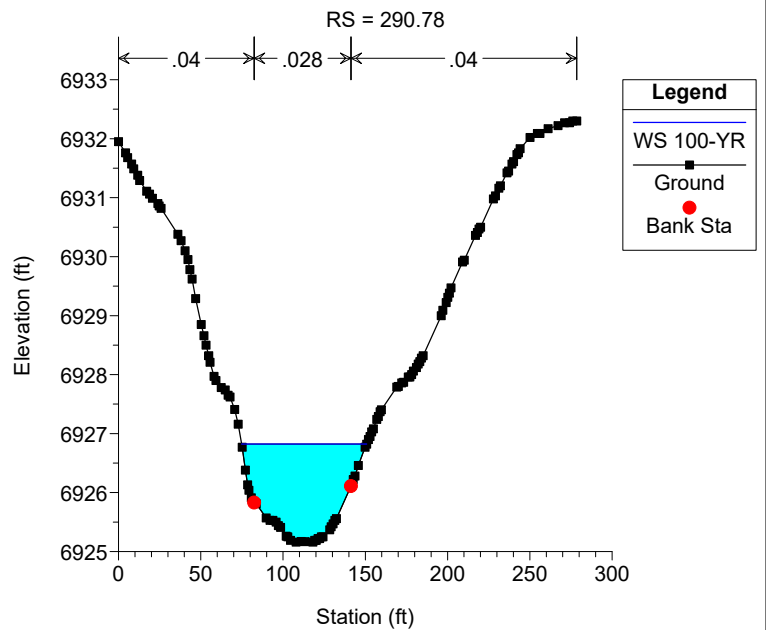


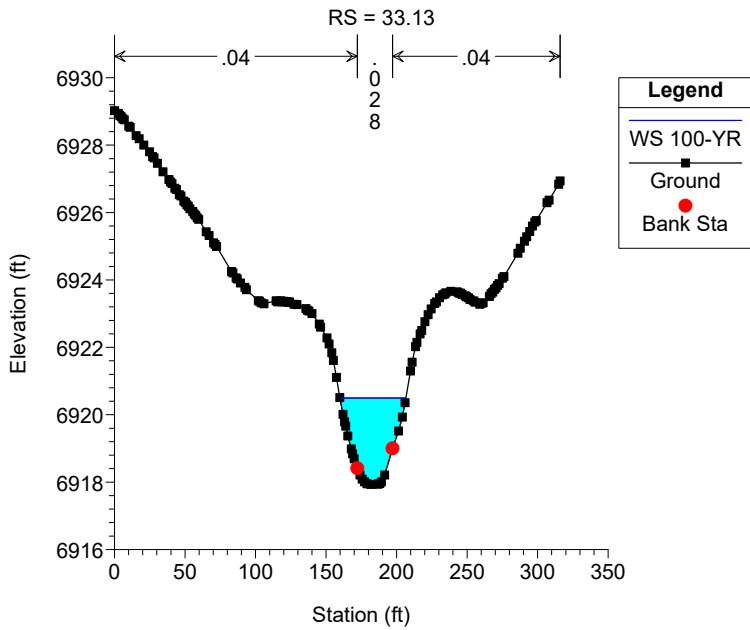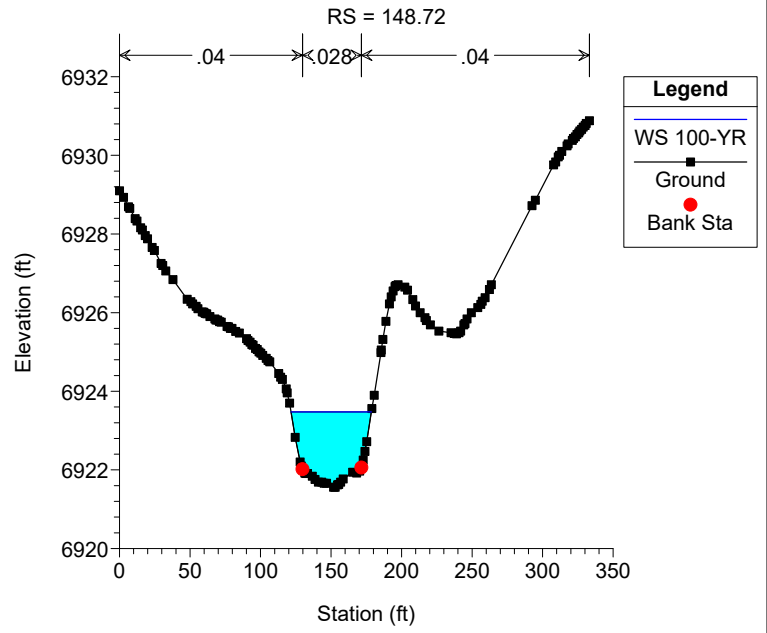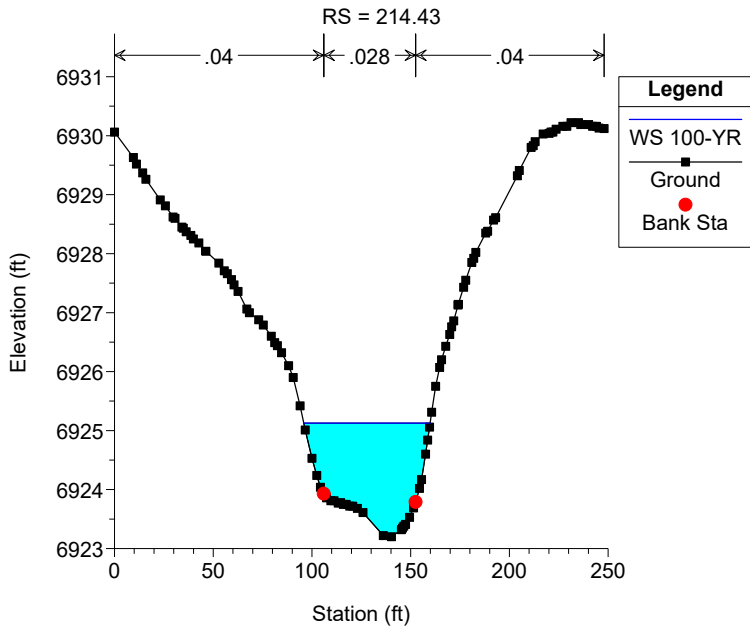


Geick Ranch Tributary 2 Plan: GRT2_Proposed 3/22/2023

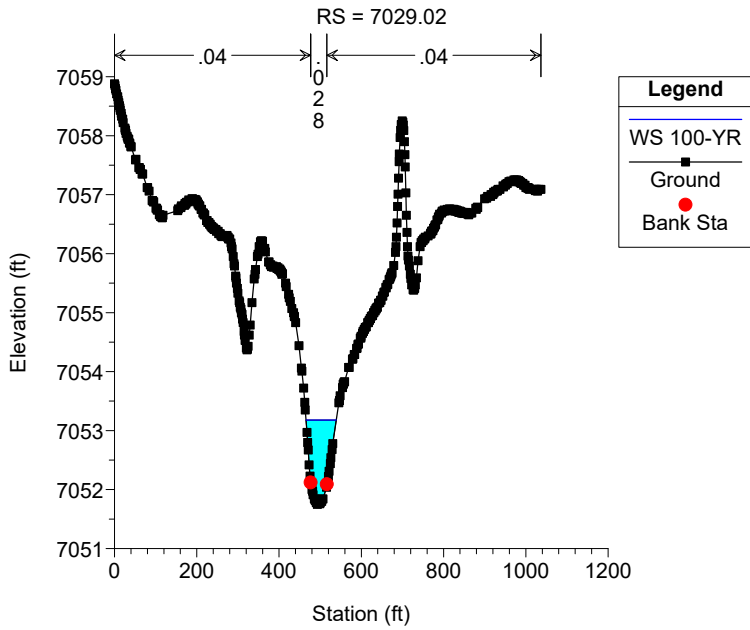


Geick Ranch Tributary 2 Plan: GRT2_Proposed 3/22/2023

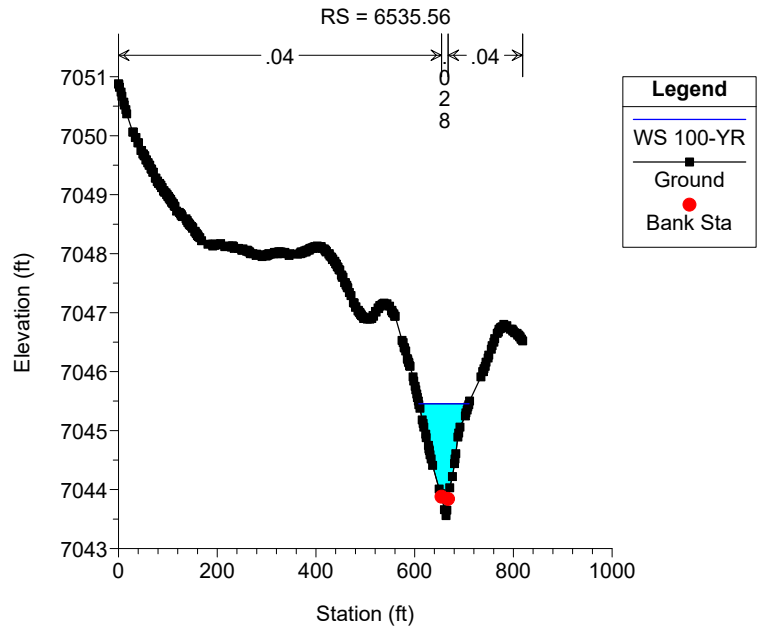


Geick Ranch Tributary 2 Plan: GRT2_Proposed 3/22/2023

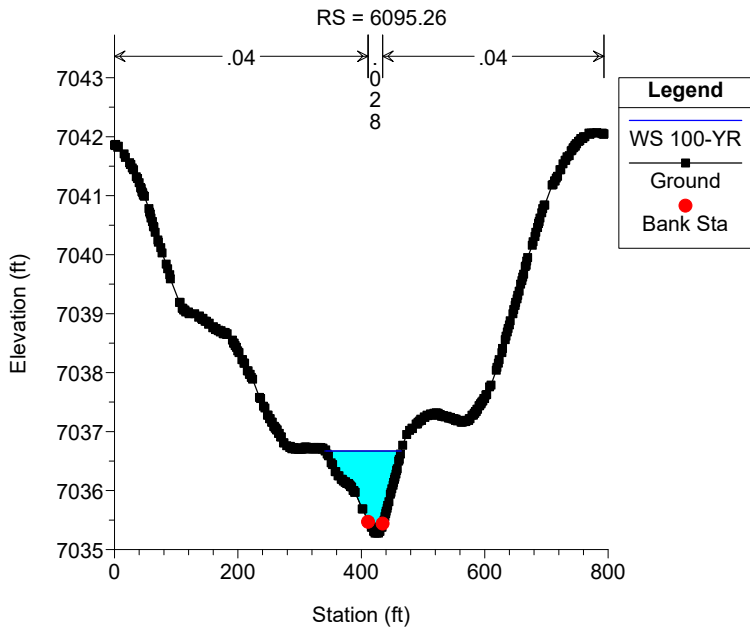


Geick Ranch Tributary 2 Plan: GRT2_Proposed 3/22/2023

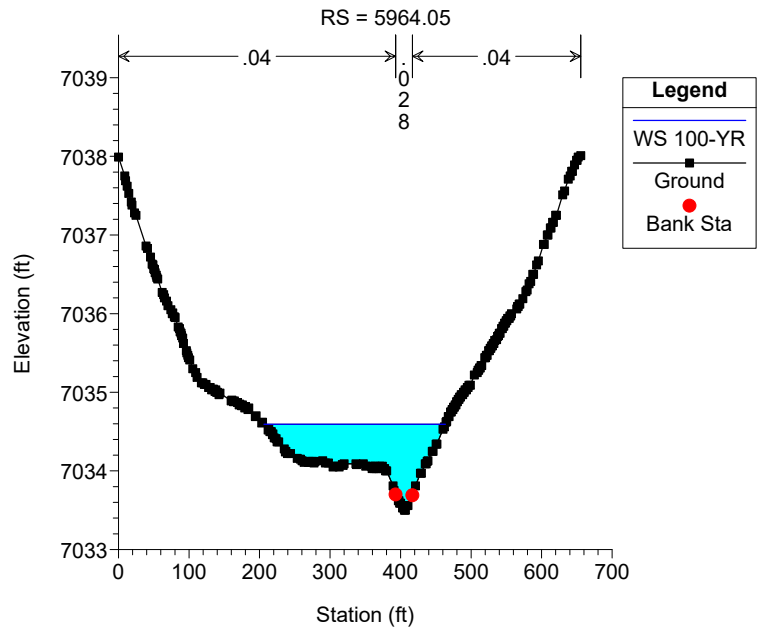

Geick Ranch Tributary 2 Plan: GRT2_Proposed 3/22/2023

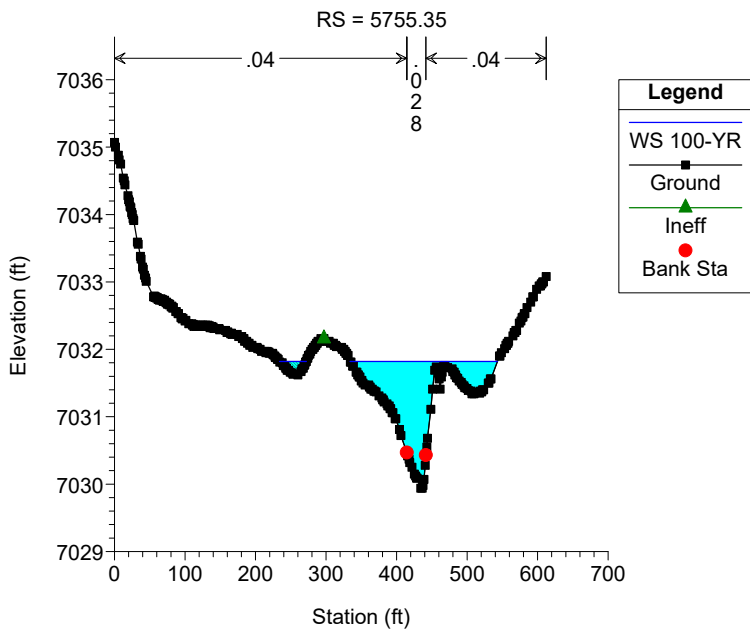


Geick Ranch Tributary 2 Plan: GRT2_Proposed 3/22/2023

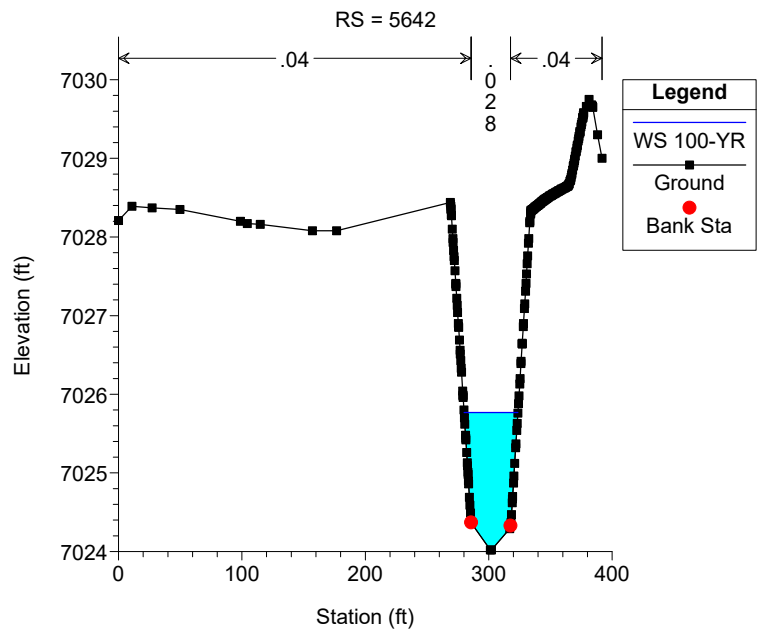


Geick Ranch Tributary 2 Plan: GRT2_Proposed 3/22/2023

RS = 5349

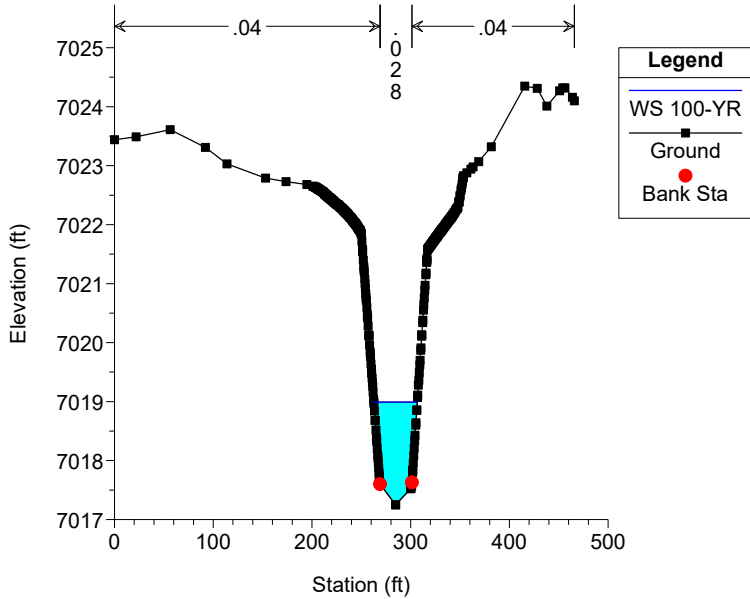


Geick Ranch Tributary 2 Plan: GRT2_Proposed 3/22/2023

RS = 4990

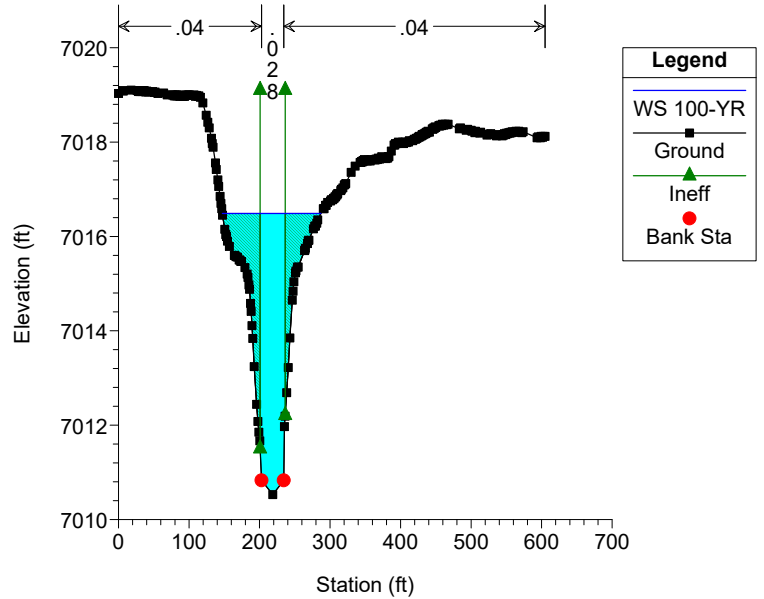


Geick Ranch Tributary 2 Plan: GRT2_Proposed 3/22/2023

RS = 4896 Culv

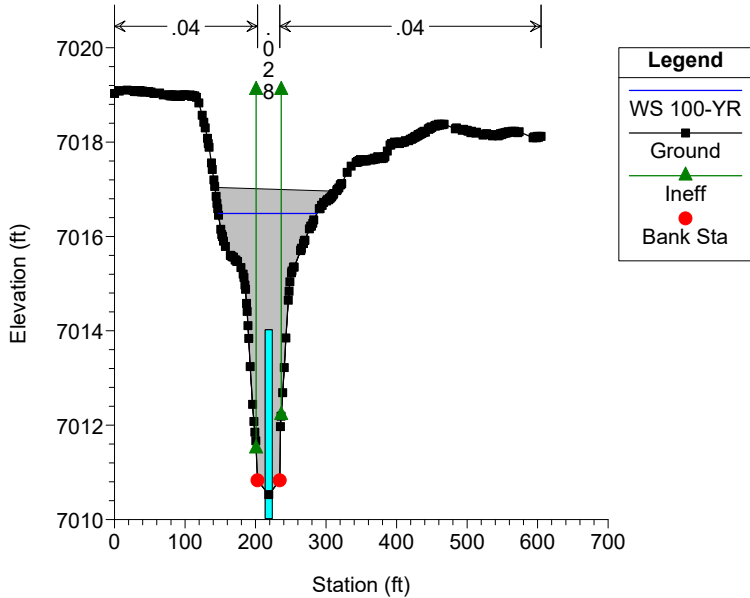


Geick Ranch Tributary 2 Plan: GRT2_Proposed 3/22/2023

RS = 4896 Culv

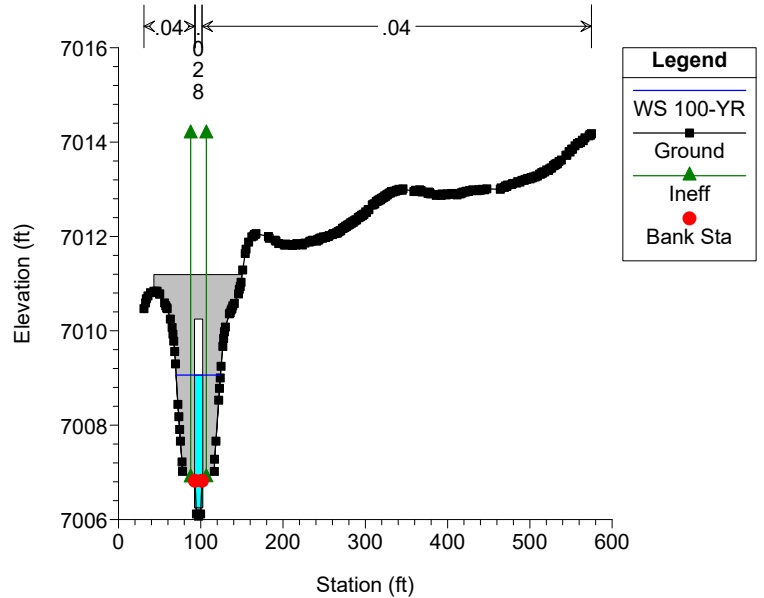


Geick Ranch Tributary 2 Plan: GRT2_Proposed 3/22/2023

RS = 4730

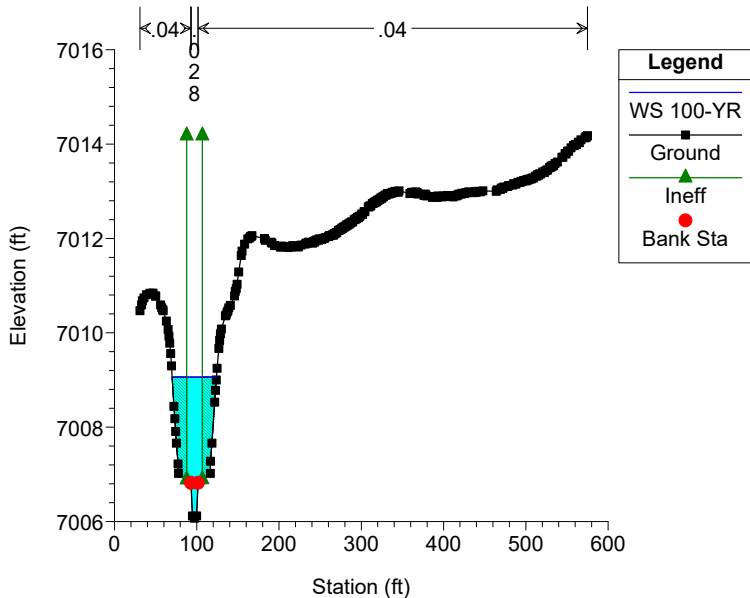


Geick Ranch Tributary 2 Plan: GRT2_Proposed 3/22/2023


RS = 4700

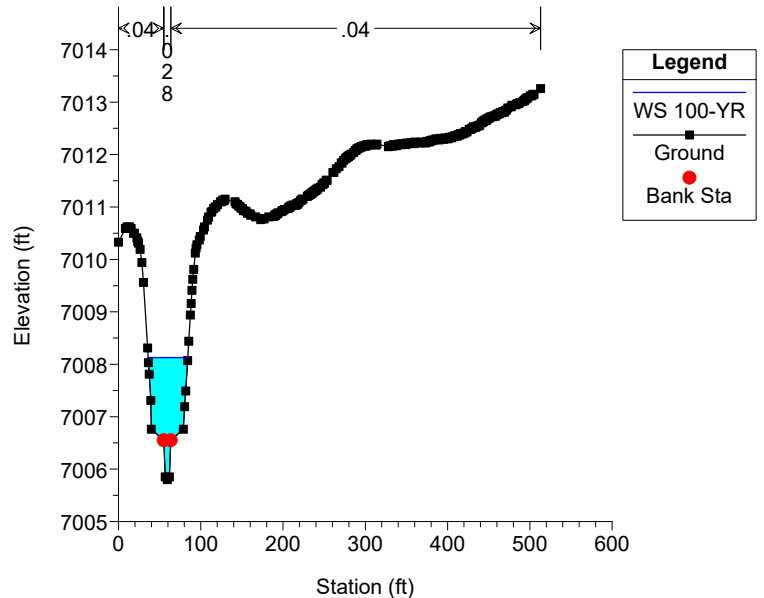


RS = 4662.7

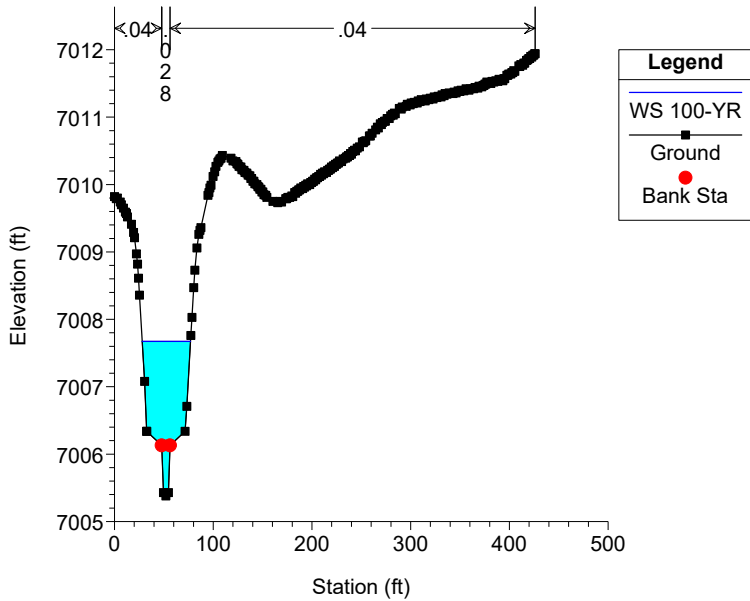


RS = 4636.94

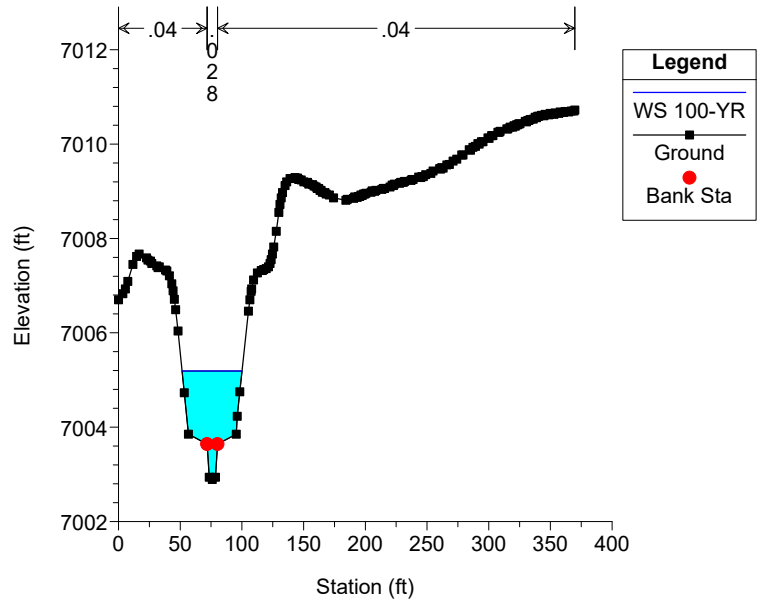


RS = 4580

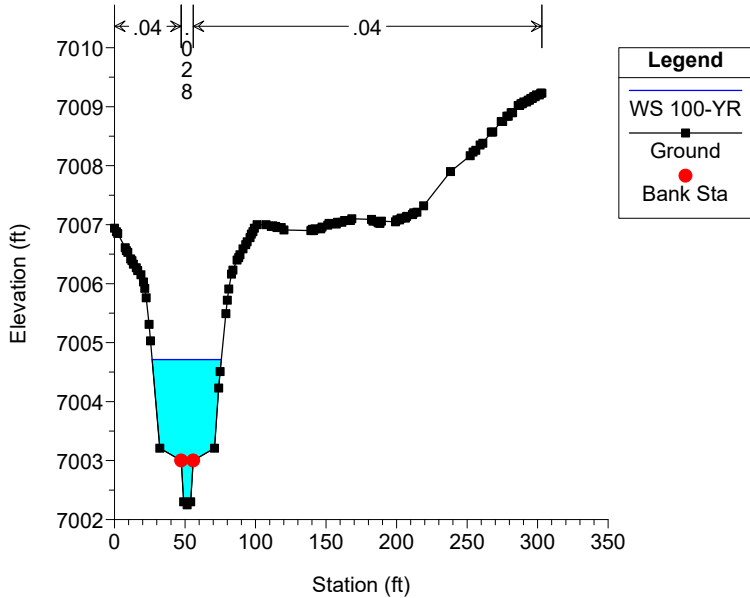


RS = 4520

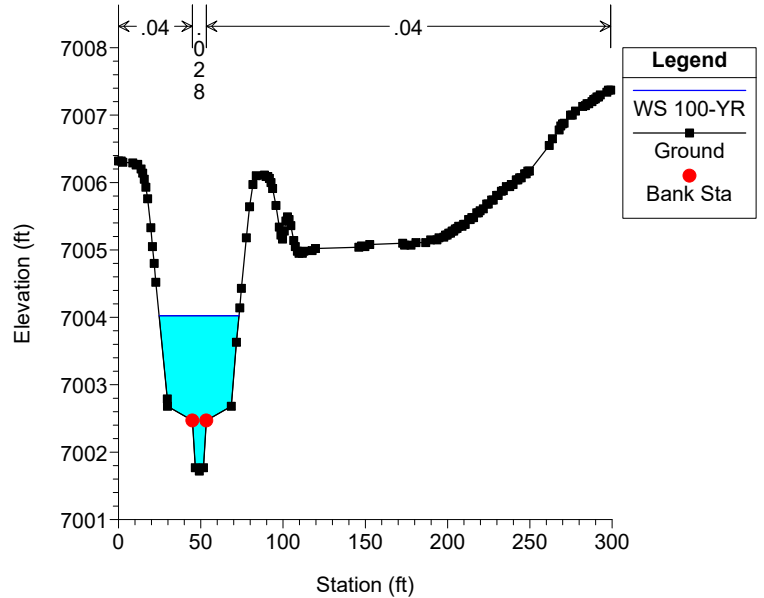


RS = 4485

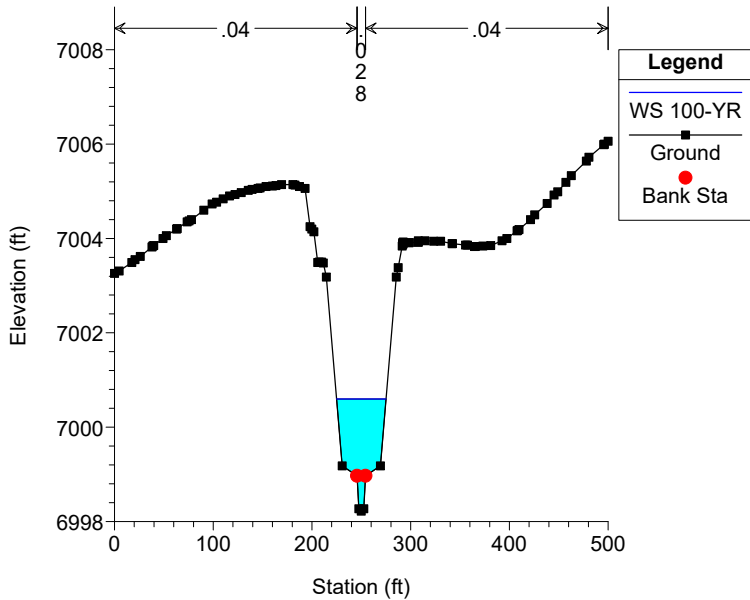


RS = 4440

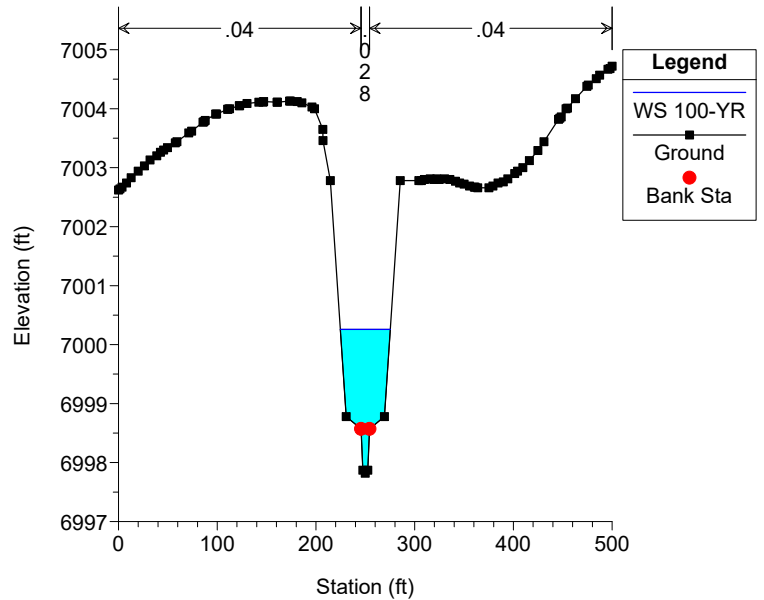


Geick Ranch Tributary 2 Plan: GRT2_Proposed 3/22/2023

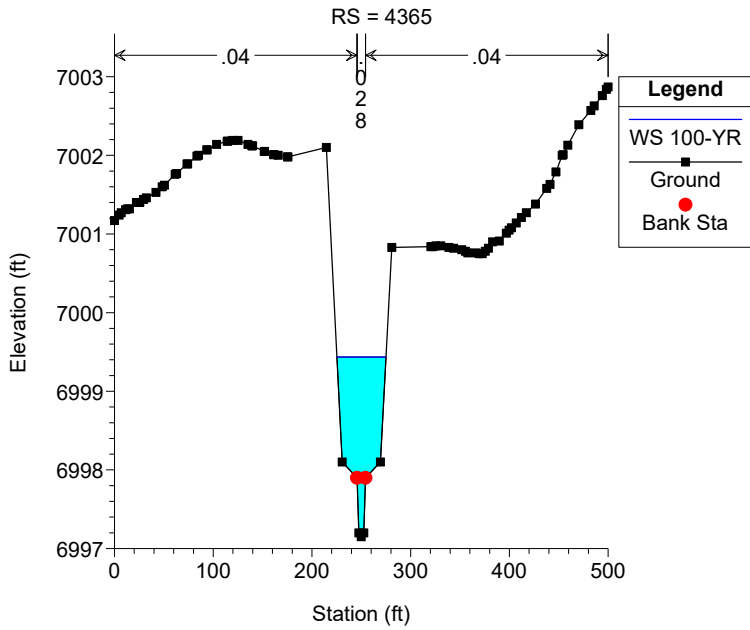


Geick Ranch Tributary 2 Plan: GRT2_Proposed 3/22/2023

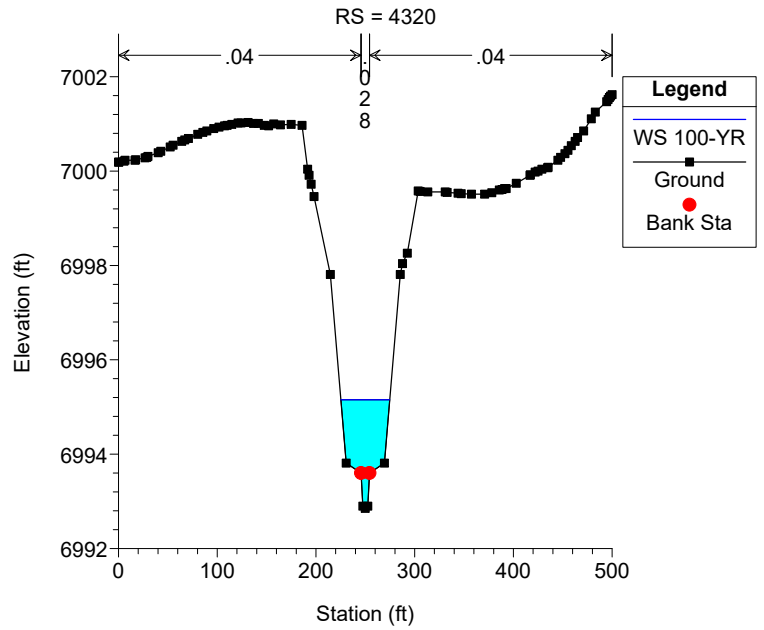


Geick Ranch Tributary 2 Plan: GRT2_Proposed 3/22/2023

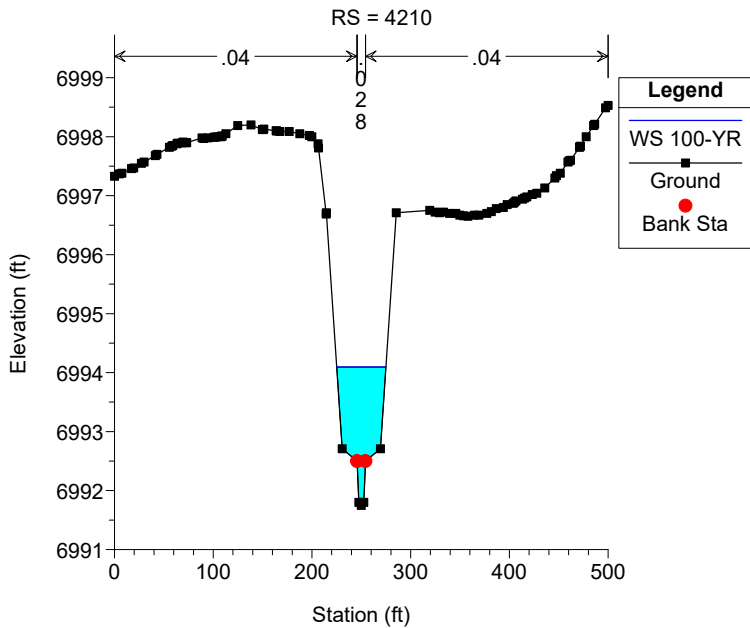


Geick Ranch Tributary 2 Plan: GRT2_Proposed 3/22/2023

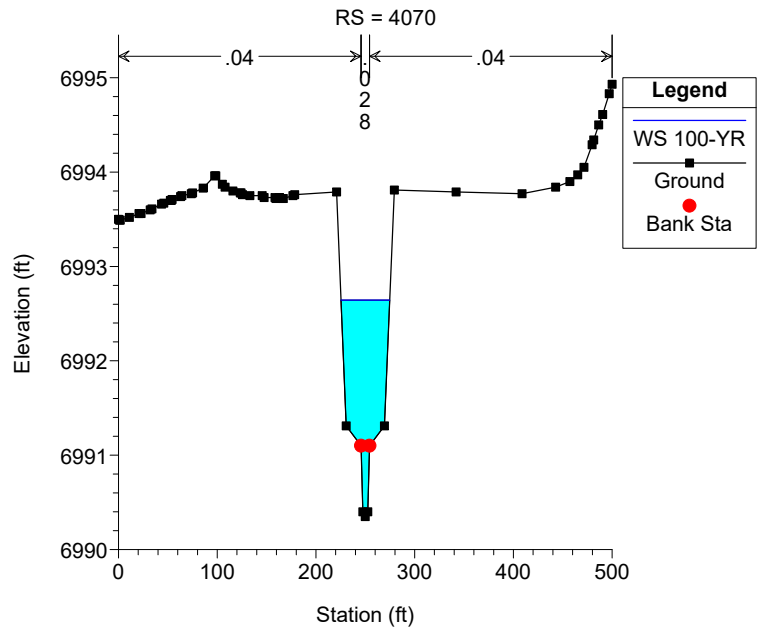


Geick Ranch Tributary 2 Plan: GRT2_Proposed 3/22/2023

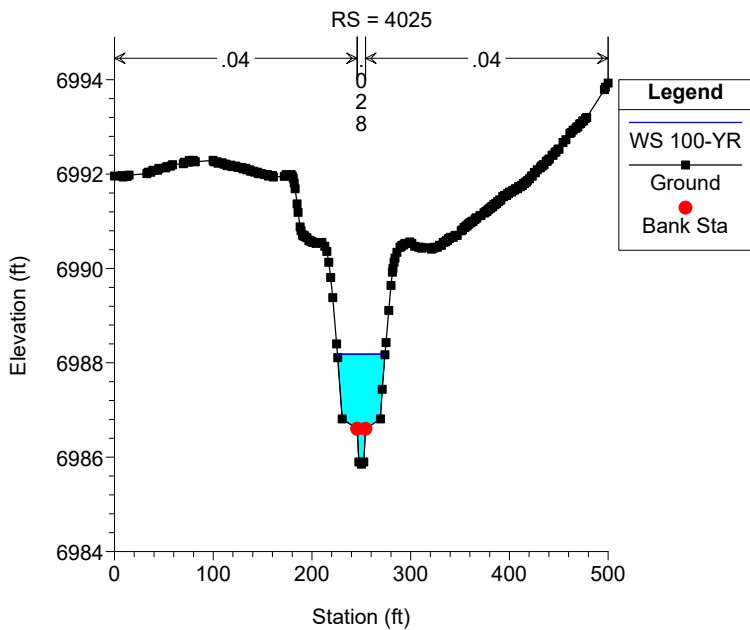


Geick Ranch Tributary 2 Plan: GRT2_Proposed 3/22/2023

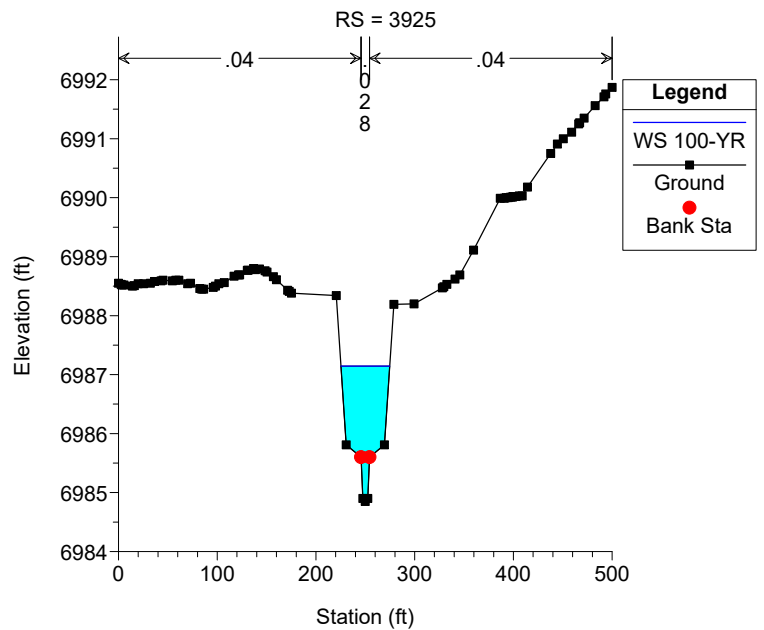

Geick Ranch Tributary 2 Plan: GRT2_Proposed 3/22/2023

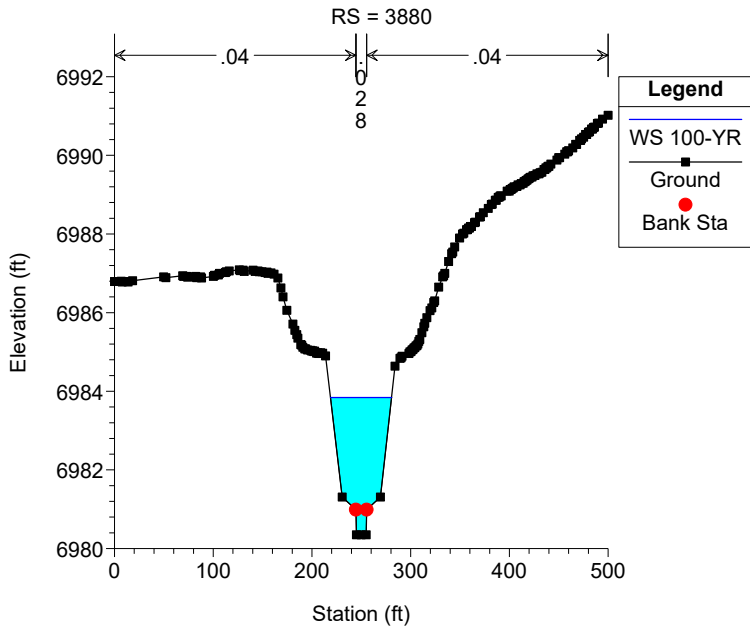


Geick Ranch Tributary 2 Plan: GRT2_Proposed 3/22/2023

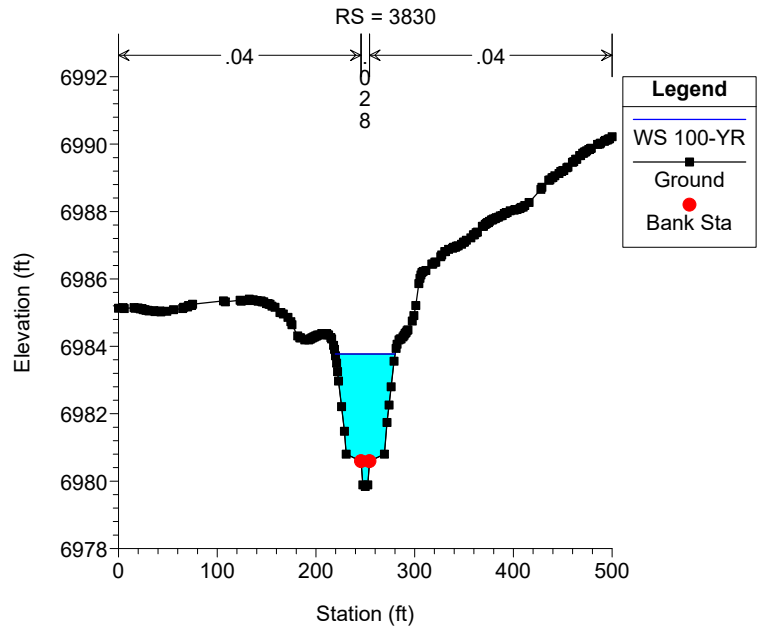


Geick Ranch Tributary 2 Plan: GRT2_Proposed 3/22/2023

RS = 3760 The left side of this cross section includes proposed grading of

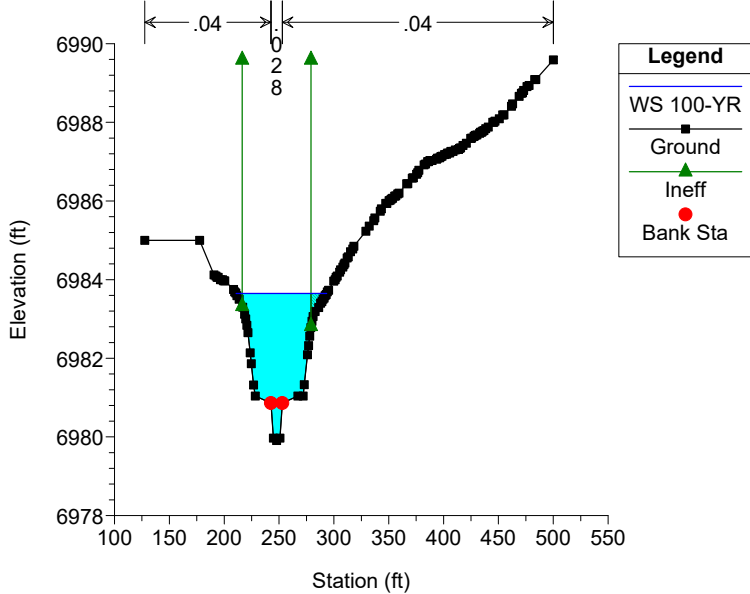


Geick Ranch Tributary 2 Plan: GRT2_Proposed 3/22/2023

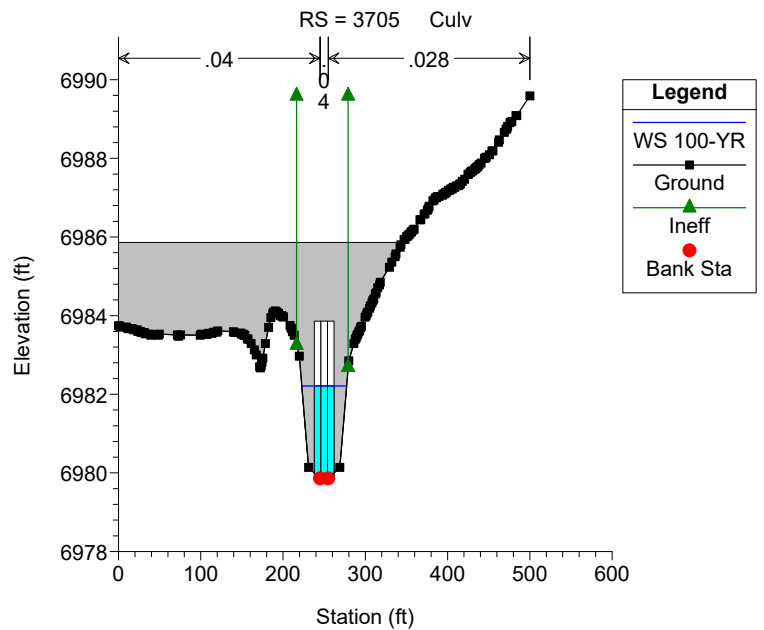


Geick Ranch Tributary 2 Plan: GRT2_Proposed 3/22/2023

RS = 3705 Culv

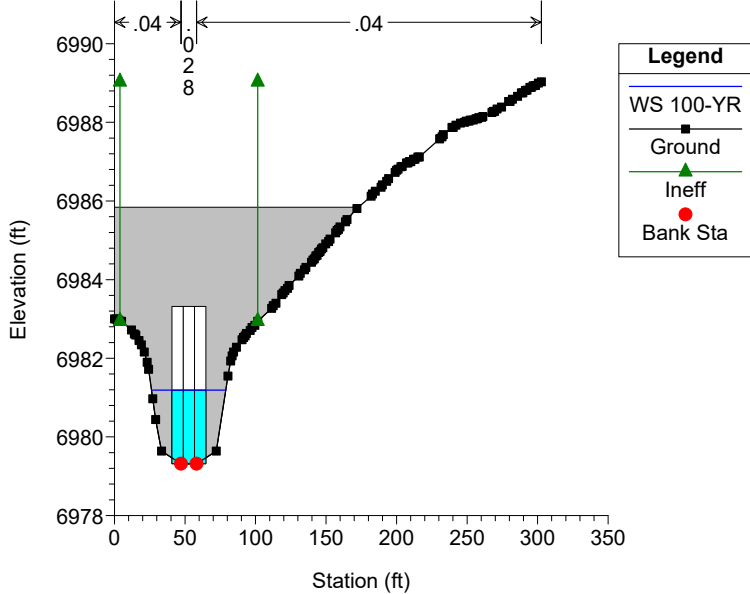


Geick Ranch Tributary 2 Plan: GRT2_Proposed 3/22/2023

RS = 3685

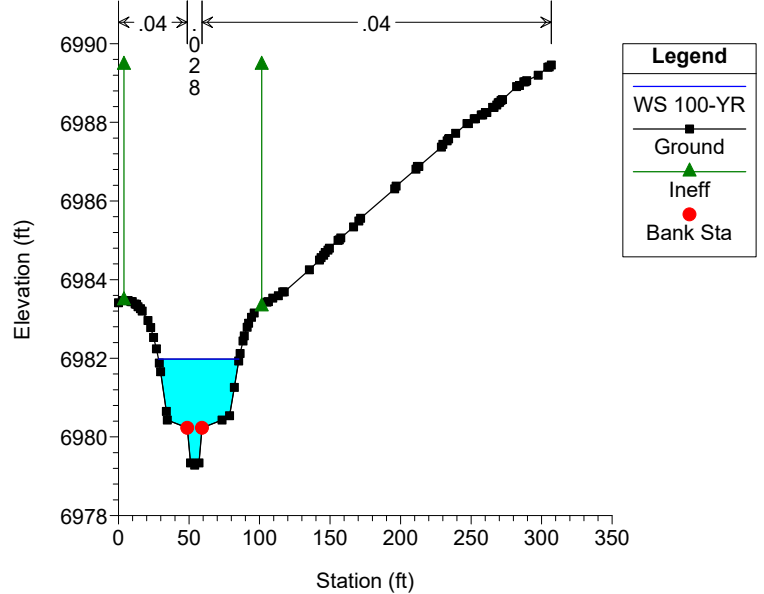


Geick Ranch Tributary 2 Plan: GRT2_Proposed 3/22/2023

RS = 3650

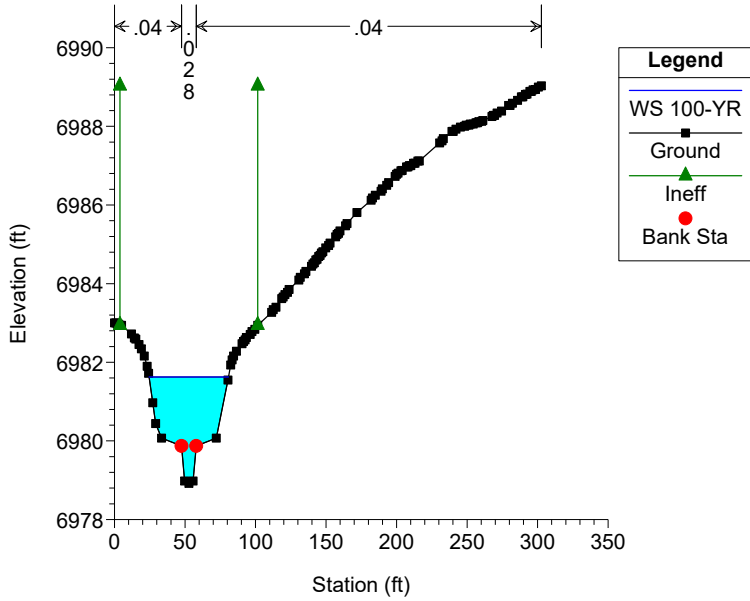


Geick Ranch Tributary 2 Plan: GRT2_Proposed 3/22/2023

RS = 3405

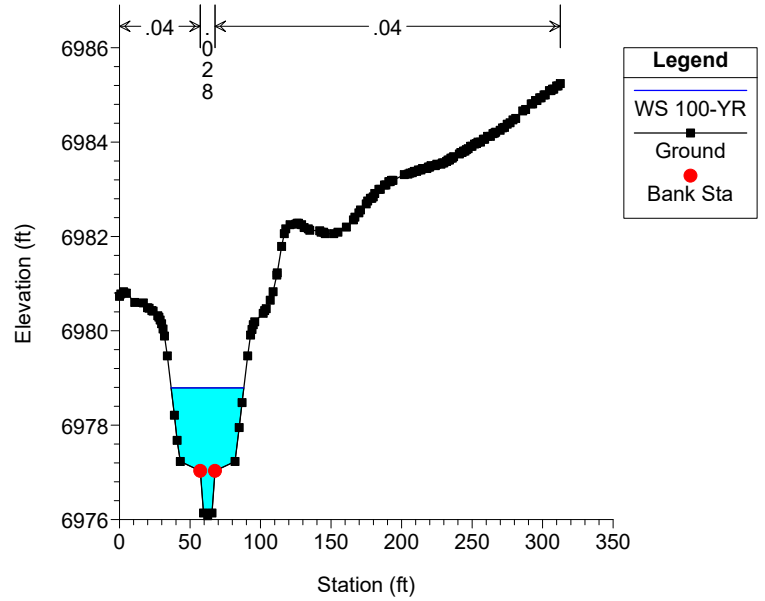


Geick Ranch Tributary 2 Plan: GRT2_Proposed 3/22/2023

RS = 3360

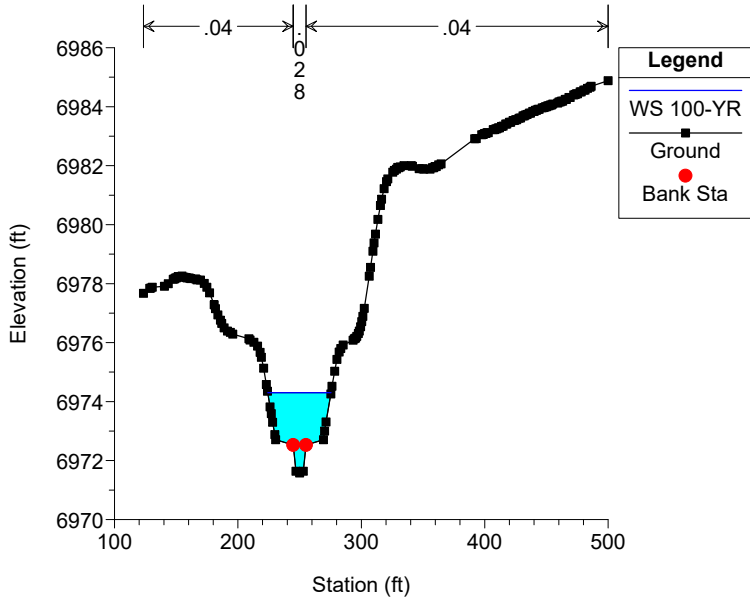


Geick Ranch Tributary 2 Plan: GRT2_Proposed 3/22/2023

RS = 3040

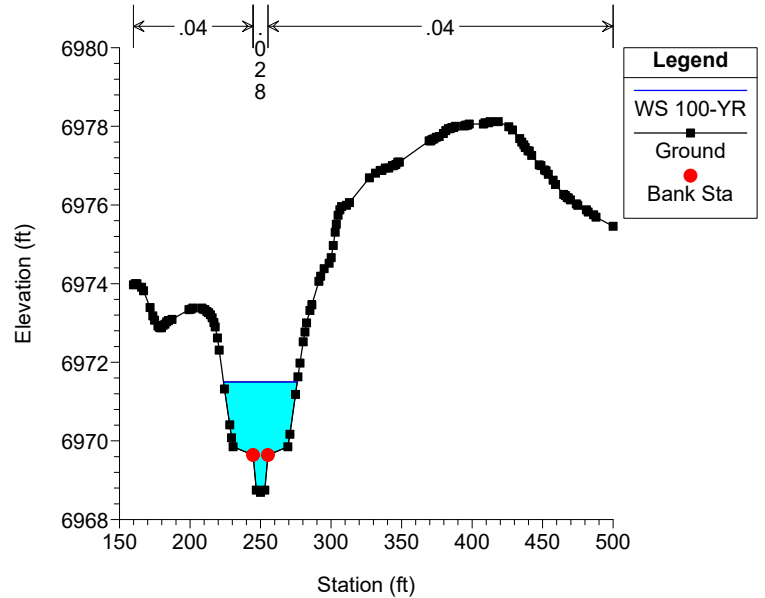


Geick Ranch Tributary 2 Plan: GRT2_Proposed 3/22/2023

RS = 2715

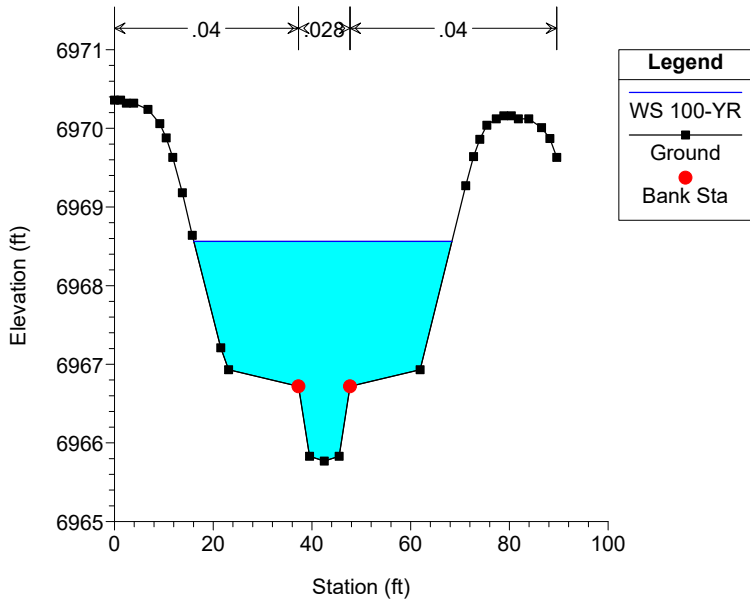


Geick Ranch Tributary 2 Plan: GRT2_Proposed 3/22/2023

RS = 2675

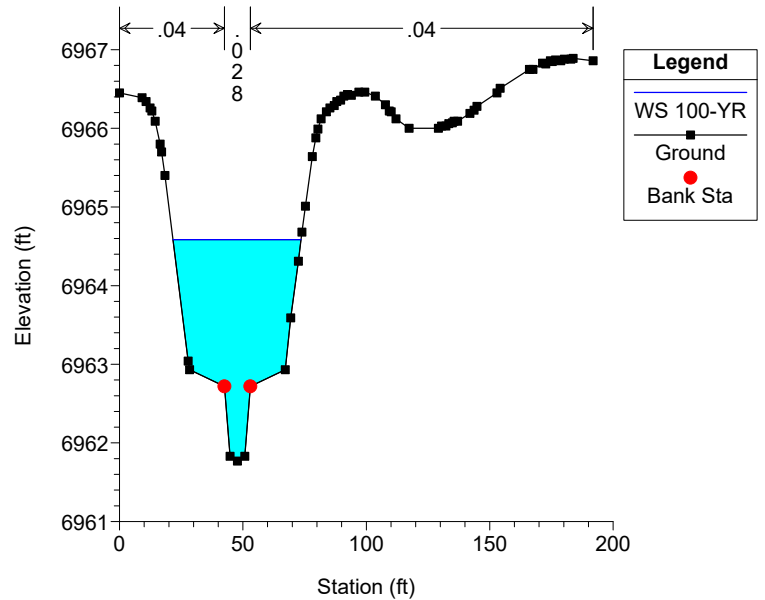


Geick Ranch Tributary 2 Plan: GRT2_Proposed 3/22/2023

RS = 2570

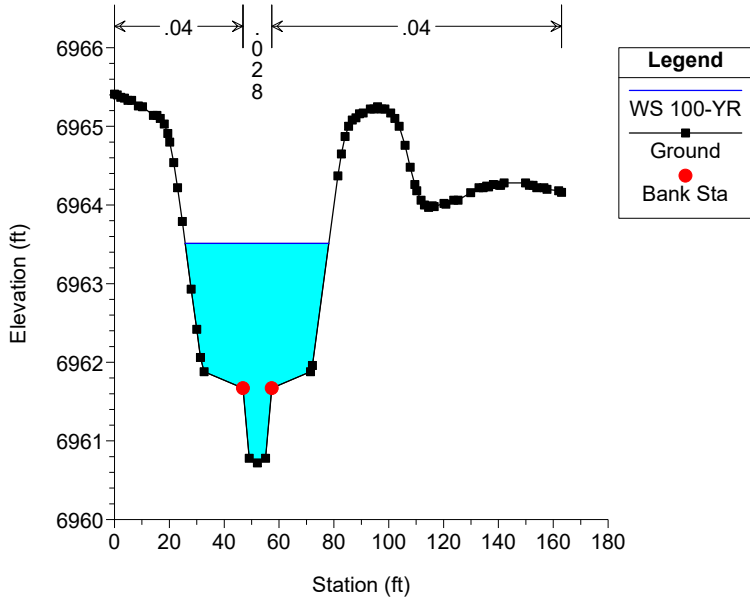


Geick Ranch Tributary 2 Plan: GRT2_Proposed 3/22/2023

RS = 2545

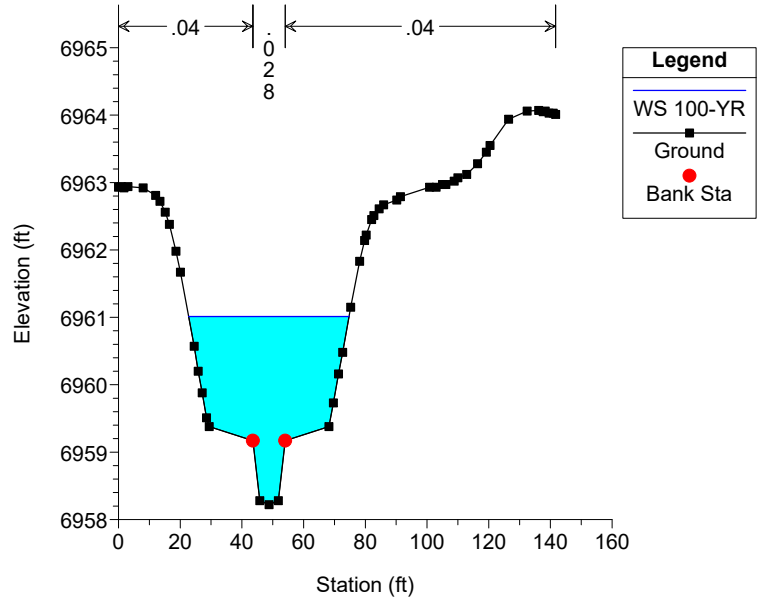


Geick Ranch Tributary 2 Plan: GRT2_Proposed 3/22/2023

RS = 2460

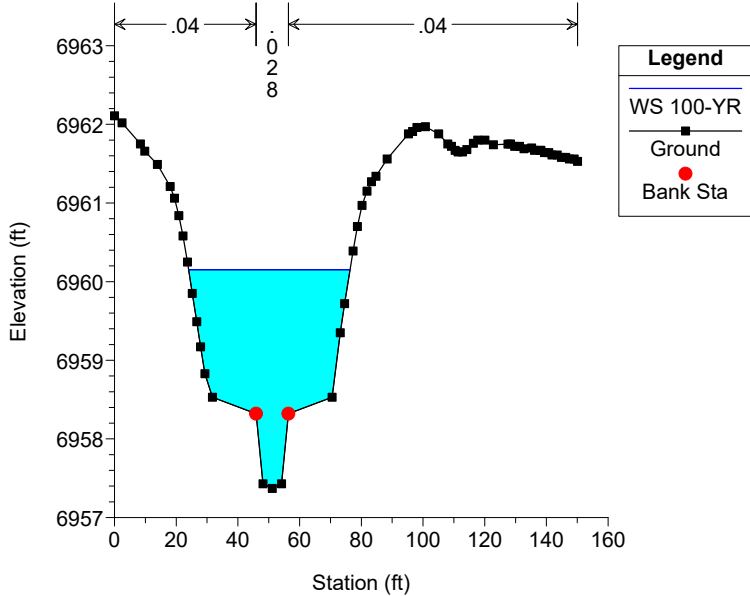


Geick Ranch Tributary 2 Plan: GRT2_Proposed 3/22/2023

RS = 2420

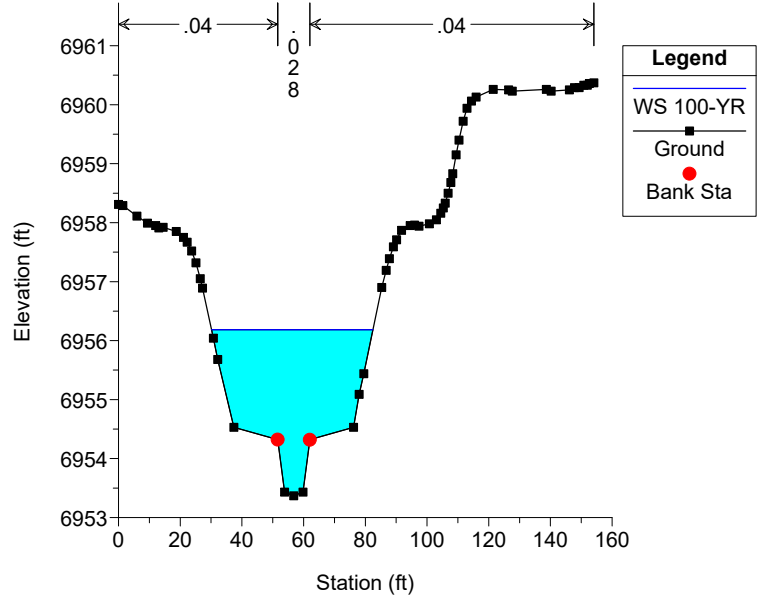


Geick Ranch Tributary 2 Plan: GRT2_Proposed 3/22/2023

RS = 2260

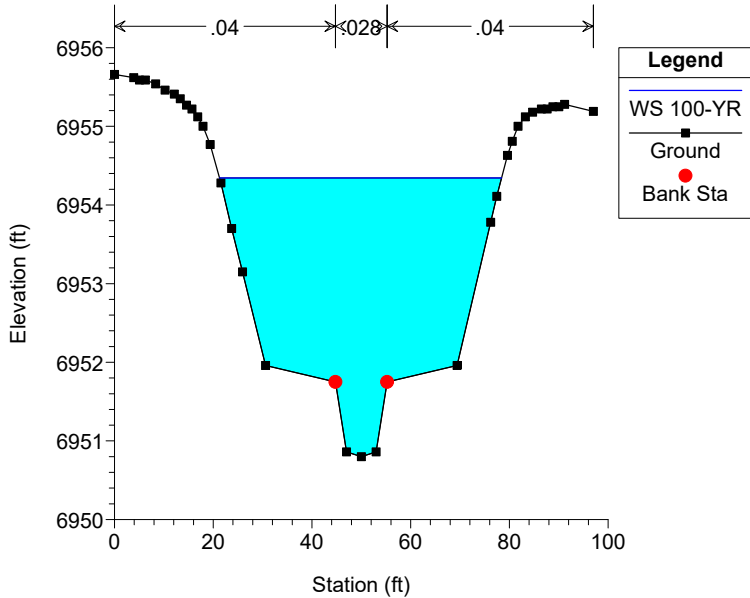


Geick Ranch Tributary 2 Plan: GRT2_Proposed 3/22/2023

RS = 2045

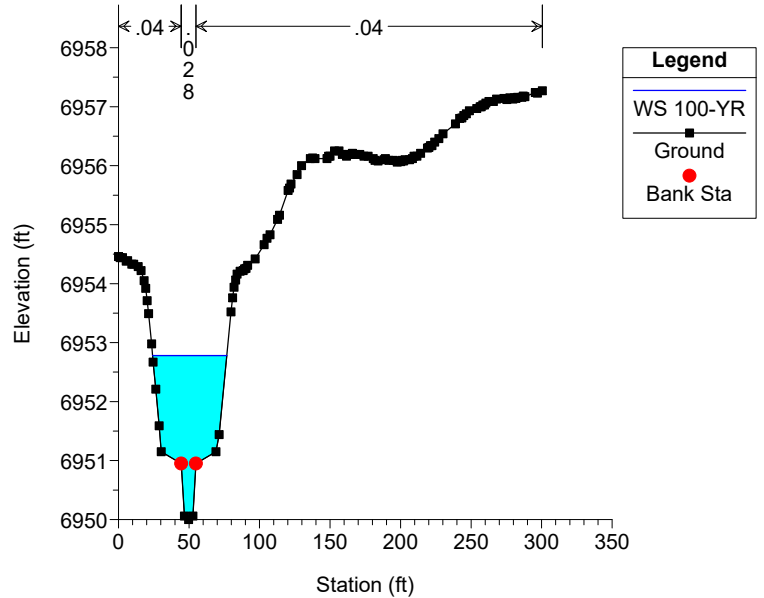


Geick Ranch Tributary 2 Plan: GRT2_Proposed 3/22/2023

RS = 2000

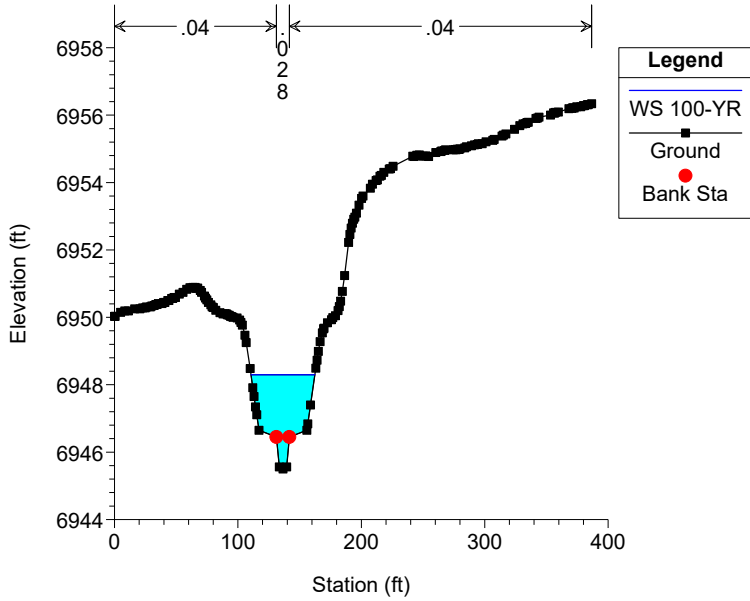


Geick Ranch Tributary 2 Plan: GRT2_Proposed 3/22/2023

RS = 1740

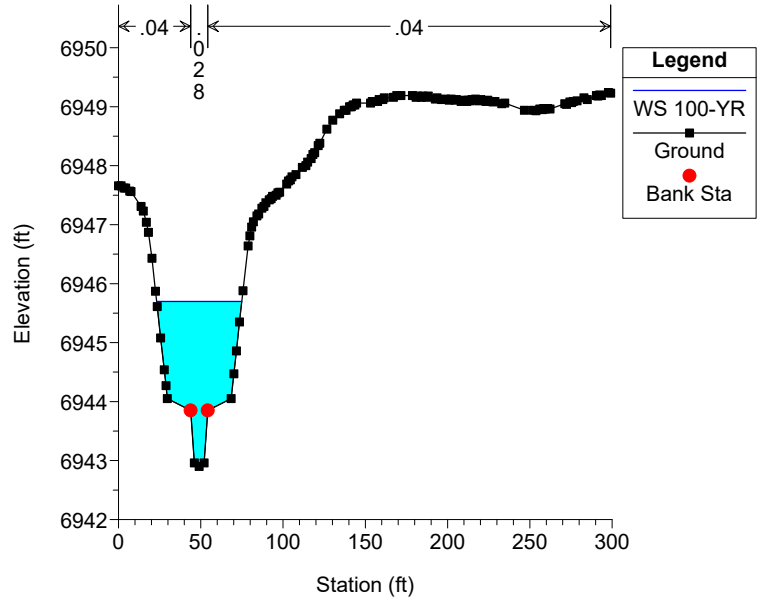


Geick Ranch Tributary 2 Plan: GRT2_Proposed 3/22/2023

RS = 1535

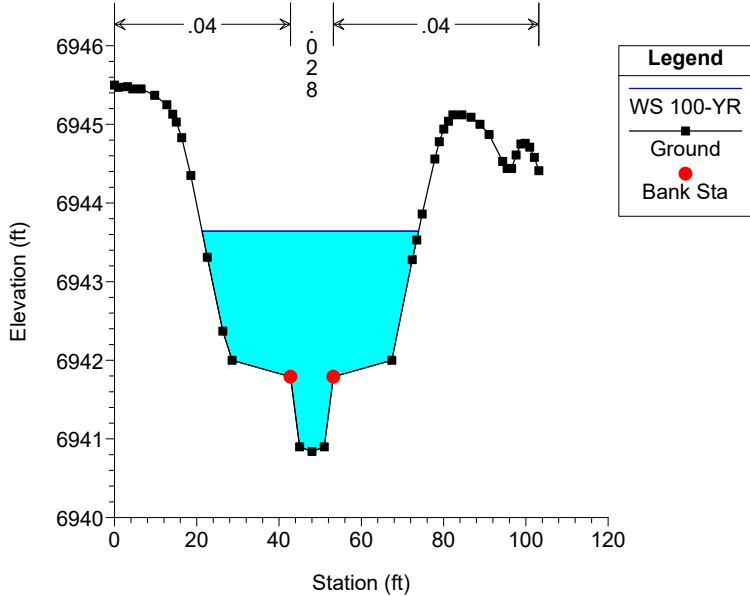


Geick Ranch Tributary 2 Plan: GRT2_Proposed 3/22/2023

RS = 1490

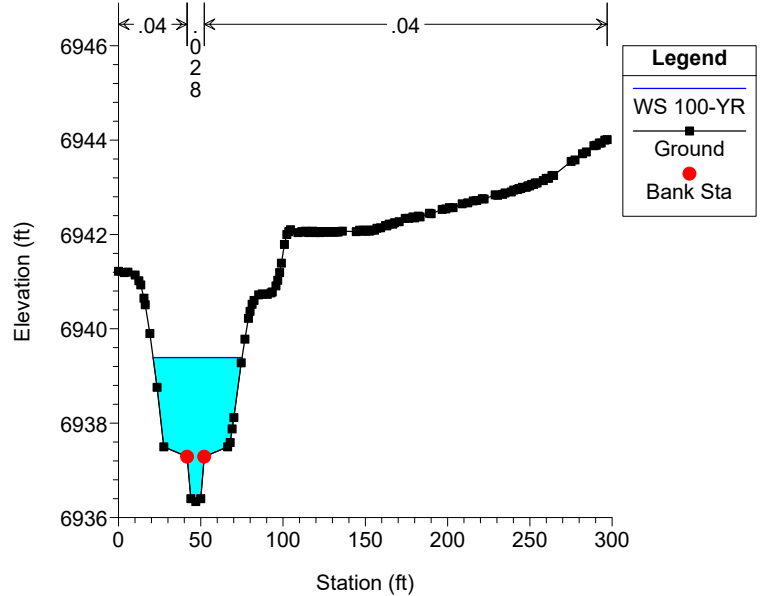


Geick Ranch Tributary 2 Plan: GRT2_Proposed 3/22/2023

RS = 1440

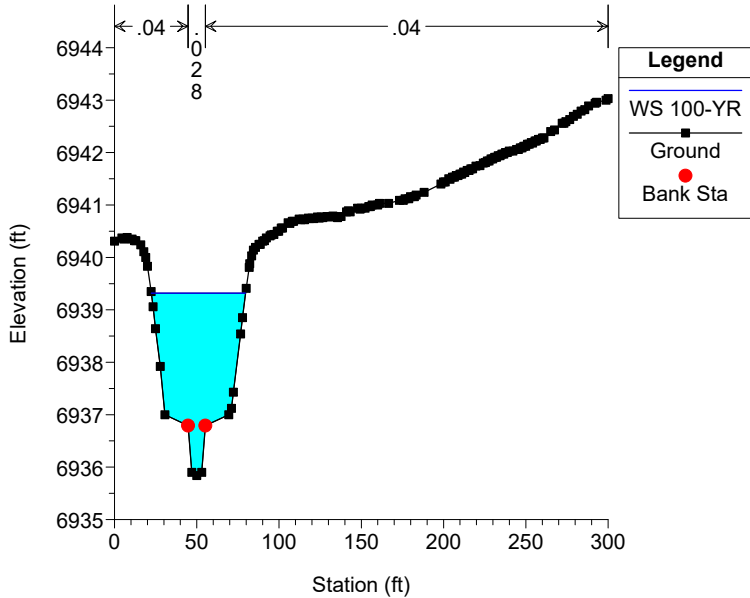


Geick Ranch Tributary 2 Plan: GRT2_Proposed 3/22/2023


RS = 1385

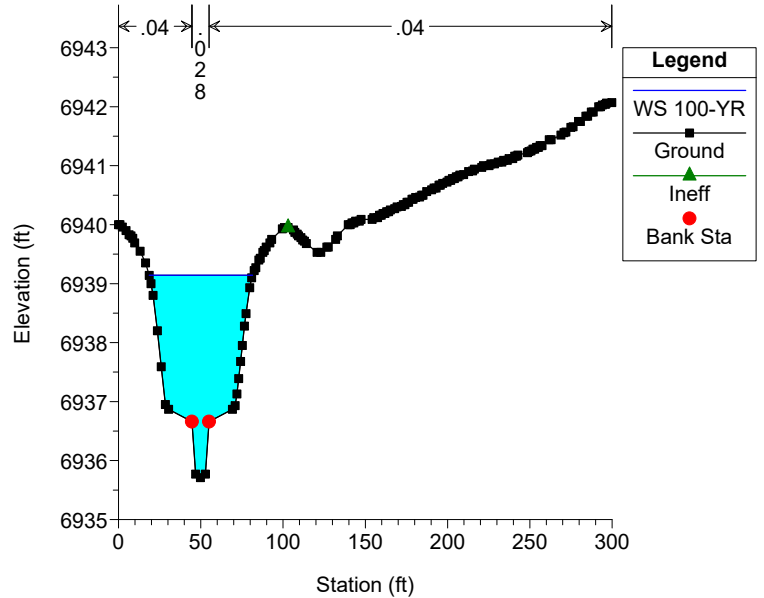


RS = 1364

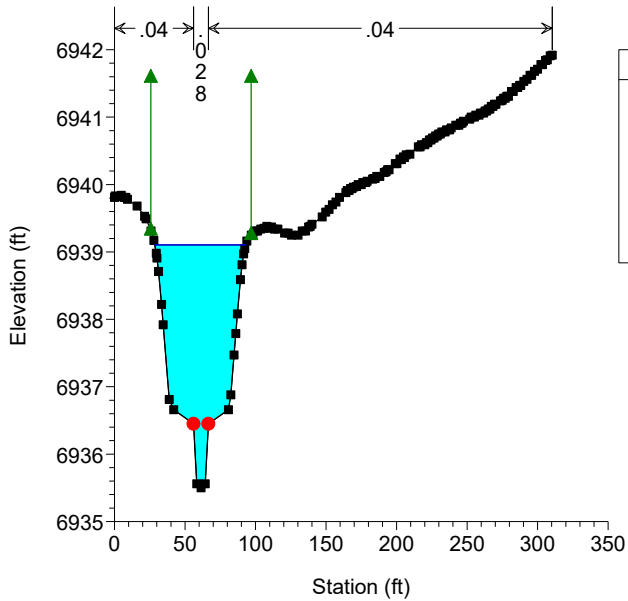


RS = 1335 Culv

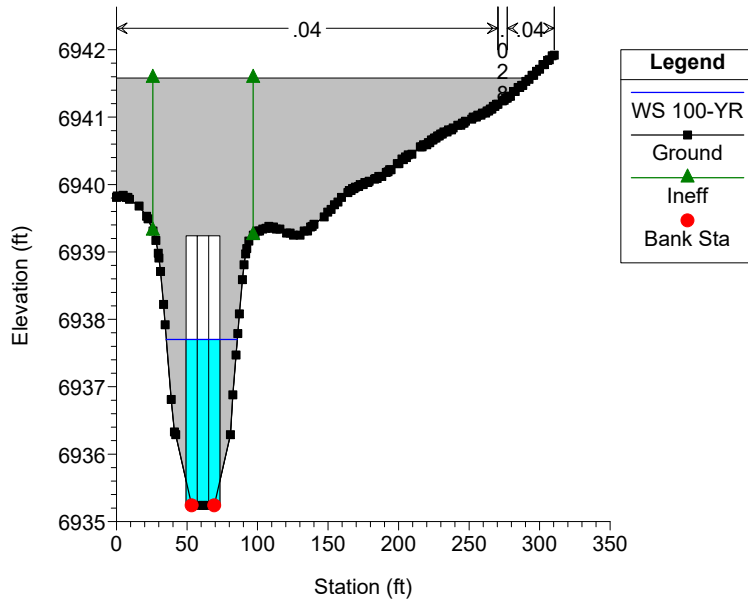


RS = 1335 Culv

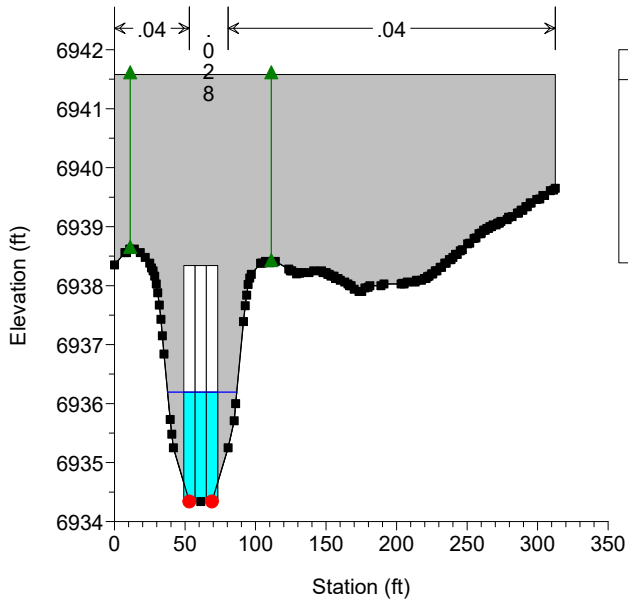


RS = 1230

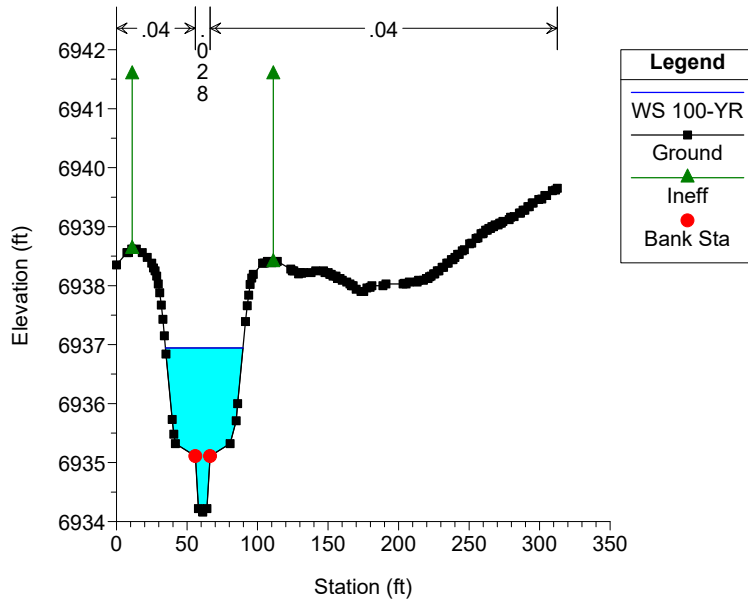

RS = 1050

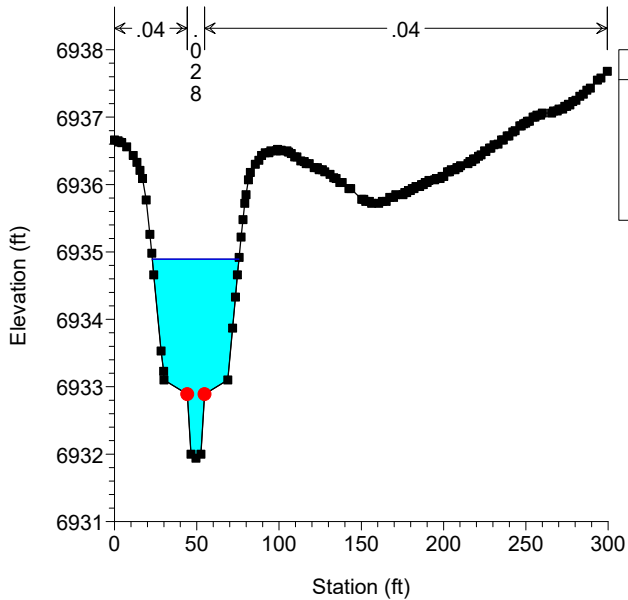


RS = 745

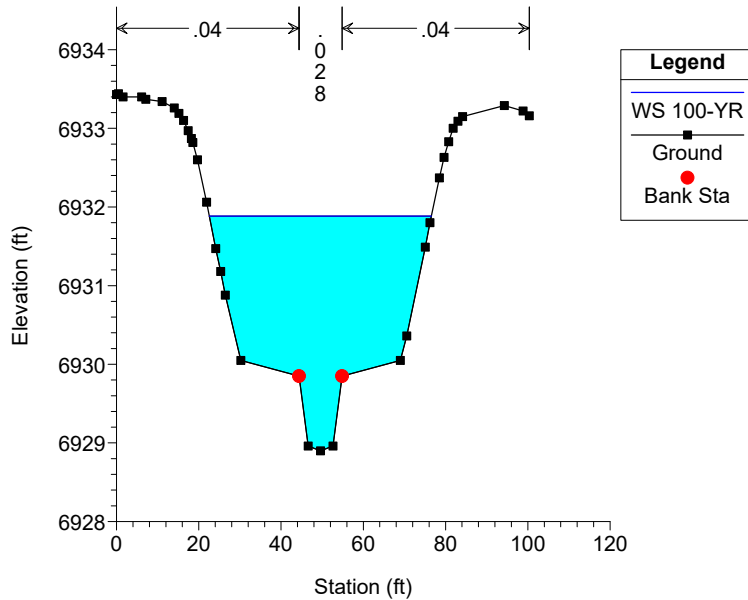


Geick Ranch Tributary 2 Plan: GRT2_Proposed 3/22/2023

RS = 700

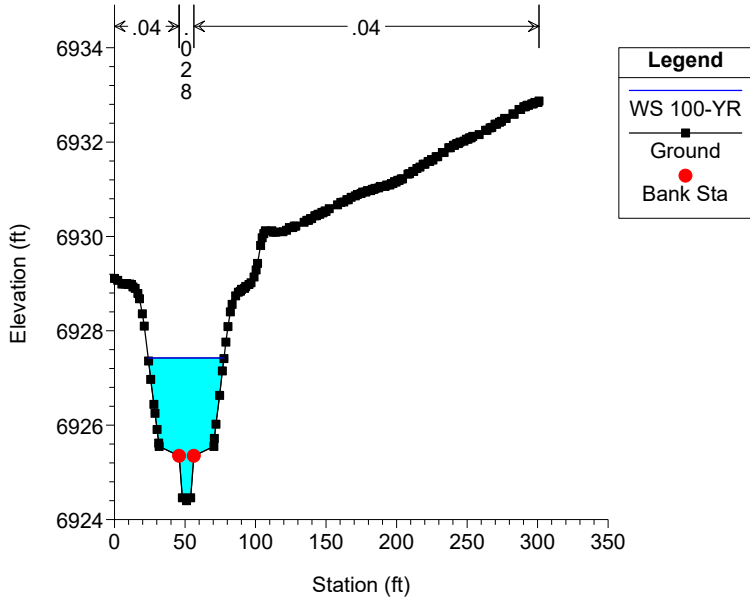


Geick Ranch Tributary 2 Plan: GRT2_Proposed 3/22/2023

RS = 590

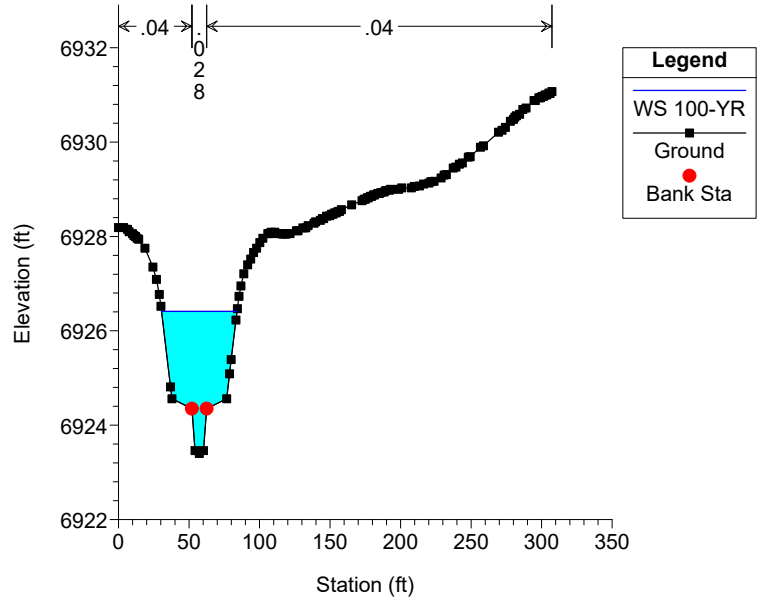


Geick Ranch Tributary 2 Plan: GRT2_Proposed 3/22/2023

RS = 445

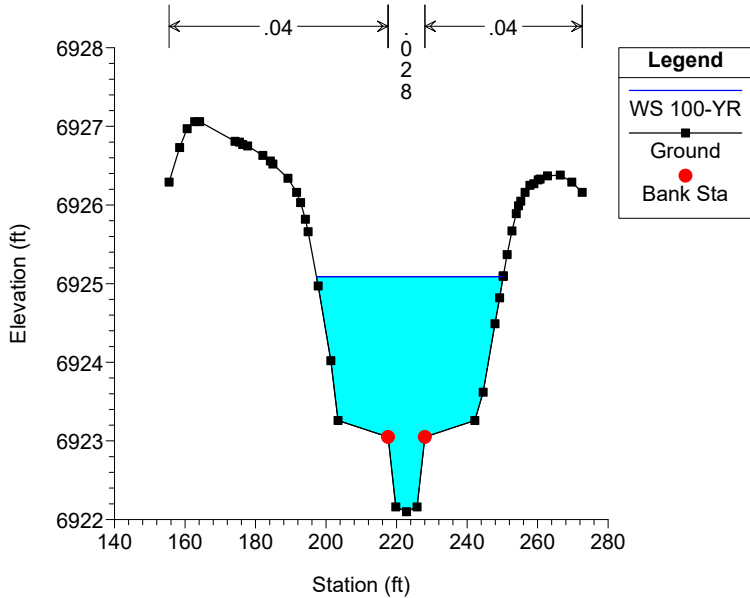


Geick Ranch Tributary 2 Plan: GRT2_Proposed 3/22/2023

RS = 400

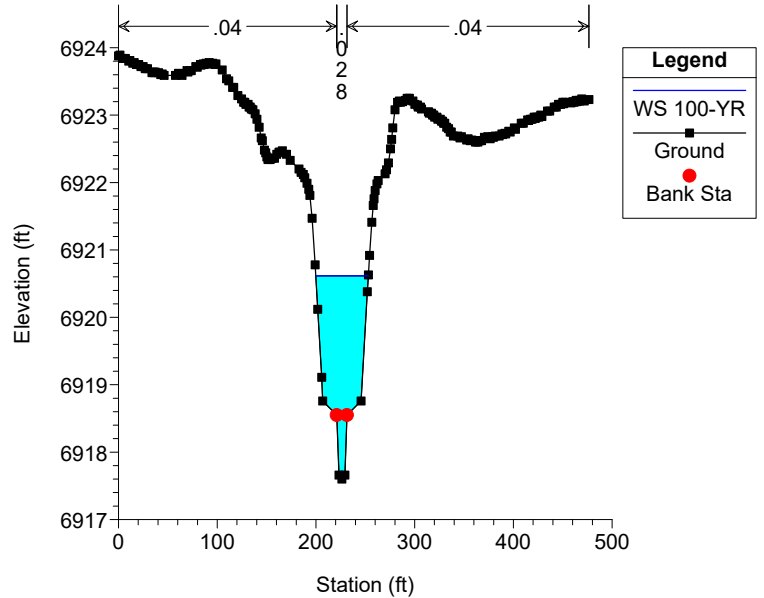


Geick Ranch Tributary 2 Plan: GRT2_Proposed 3/22/2023

RS = 200

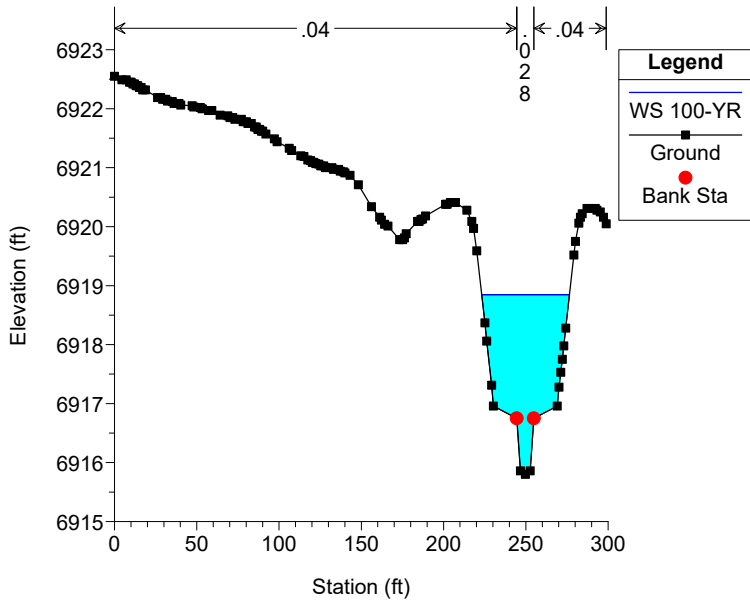


Geick Ranch Tributary 2 Plan: GRT2_Proposed 3/22/2023


RS = 70.18

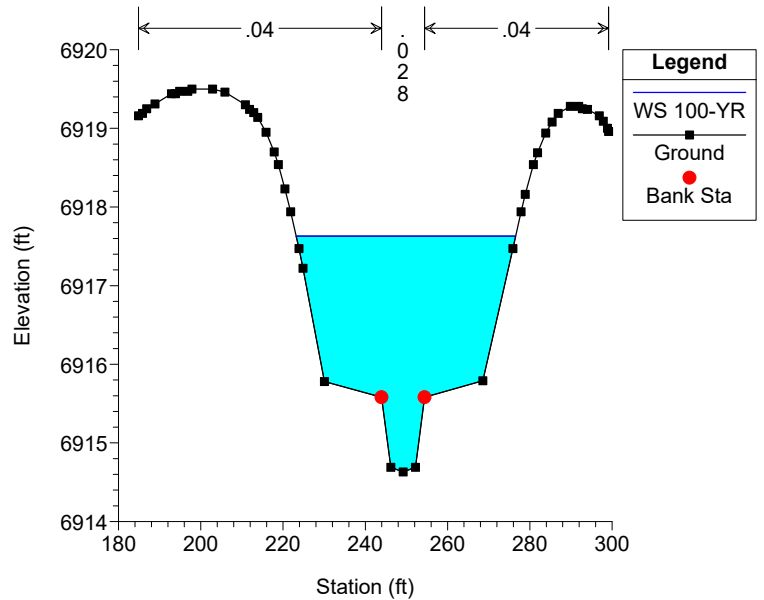


RS = -90.21

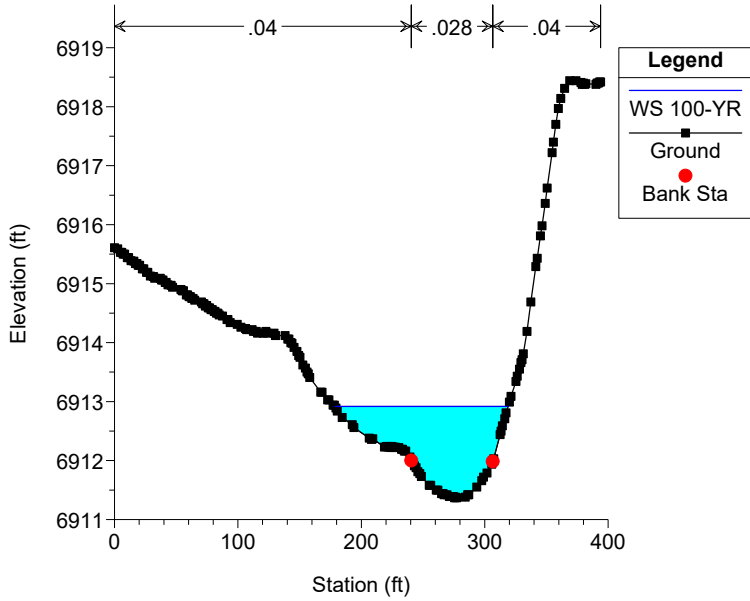


RS = -296.57

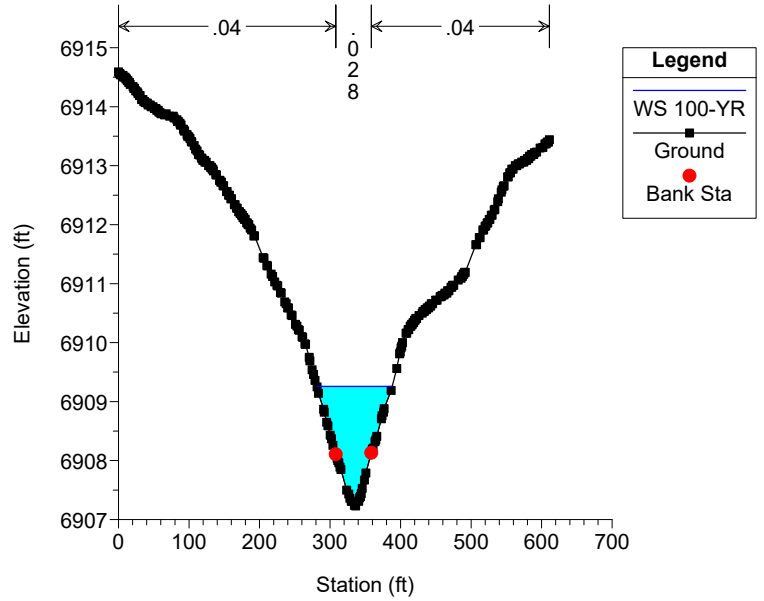

RS = -530.97


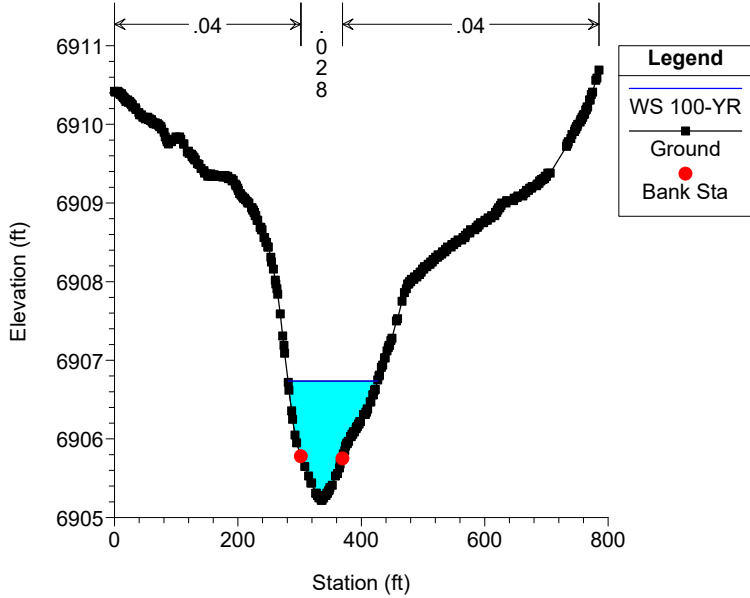


RS = -734.97

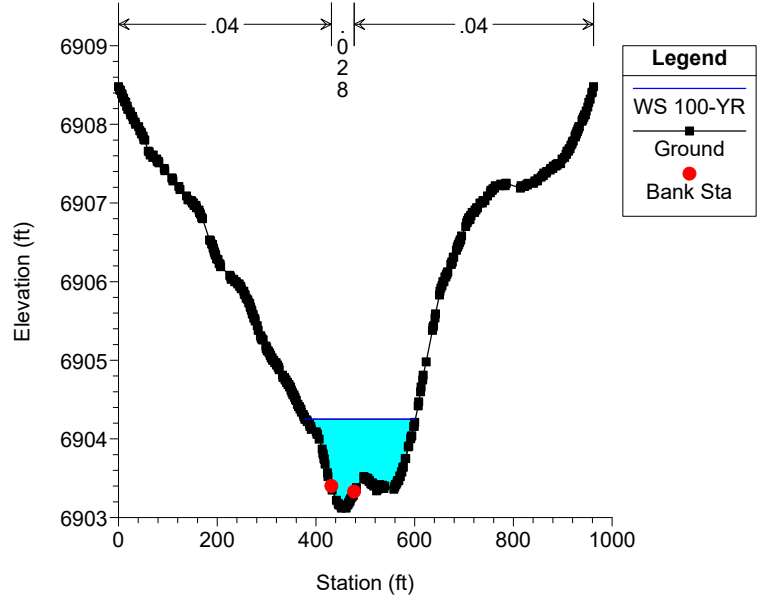

Appendix J

Proposed Hydrology Calculations and Reference Materials

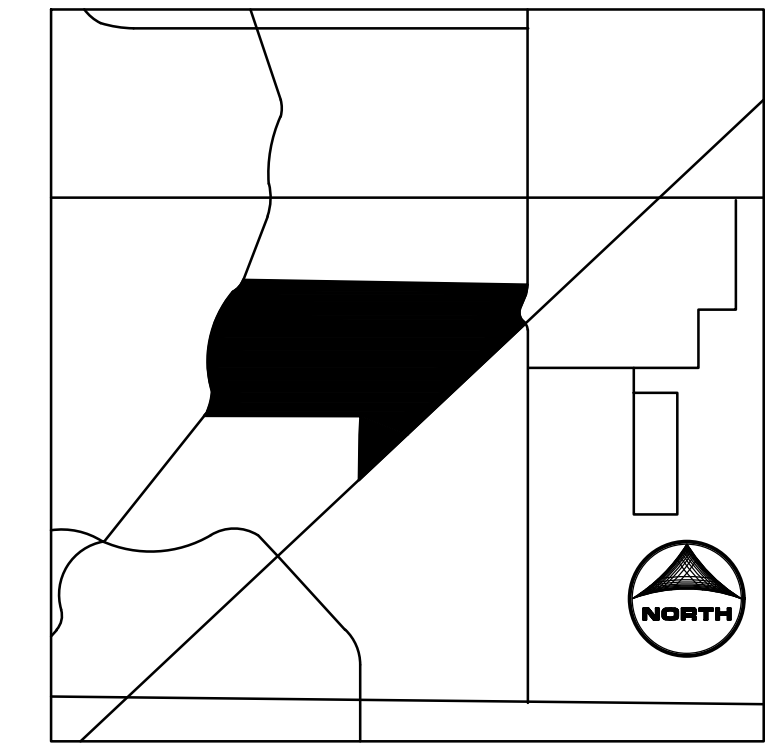
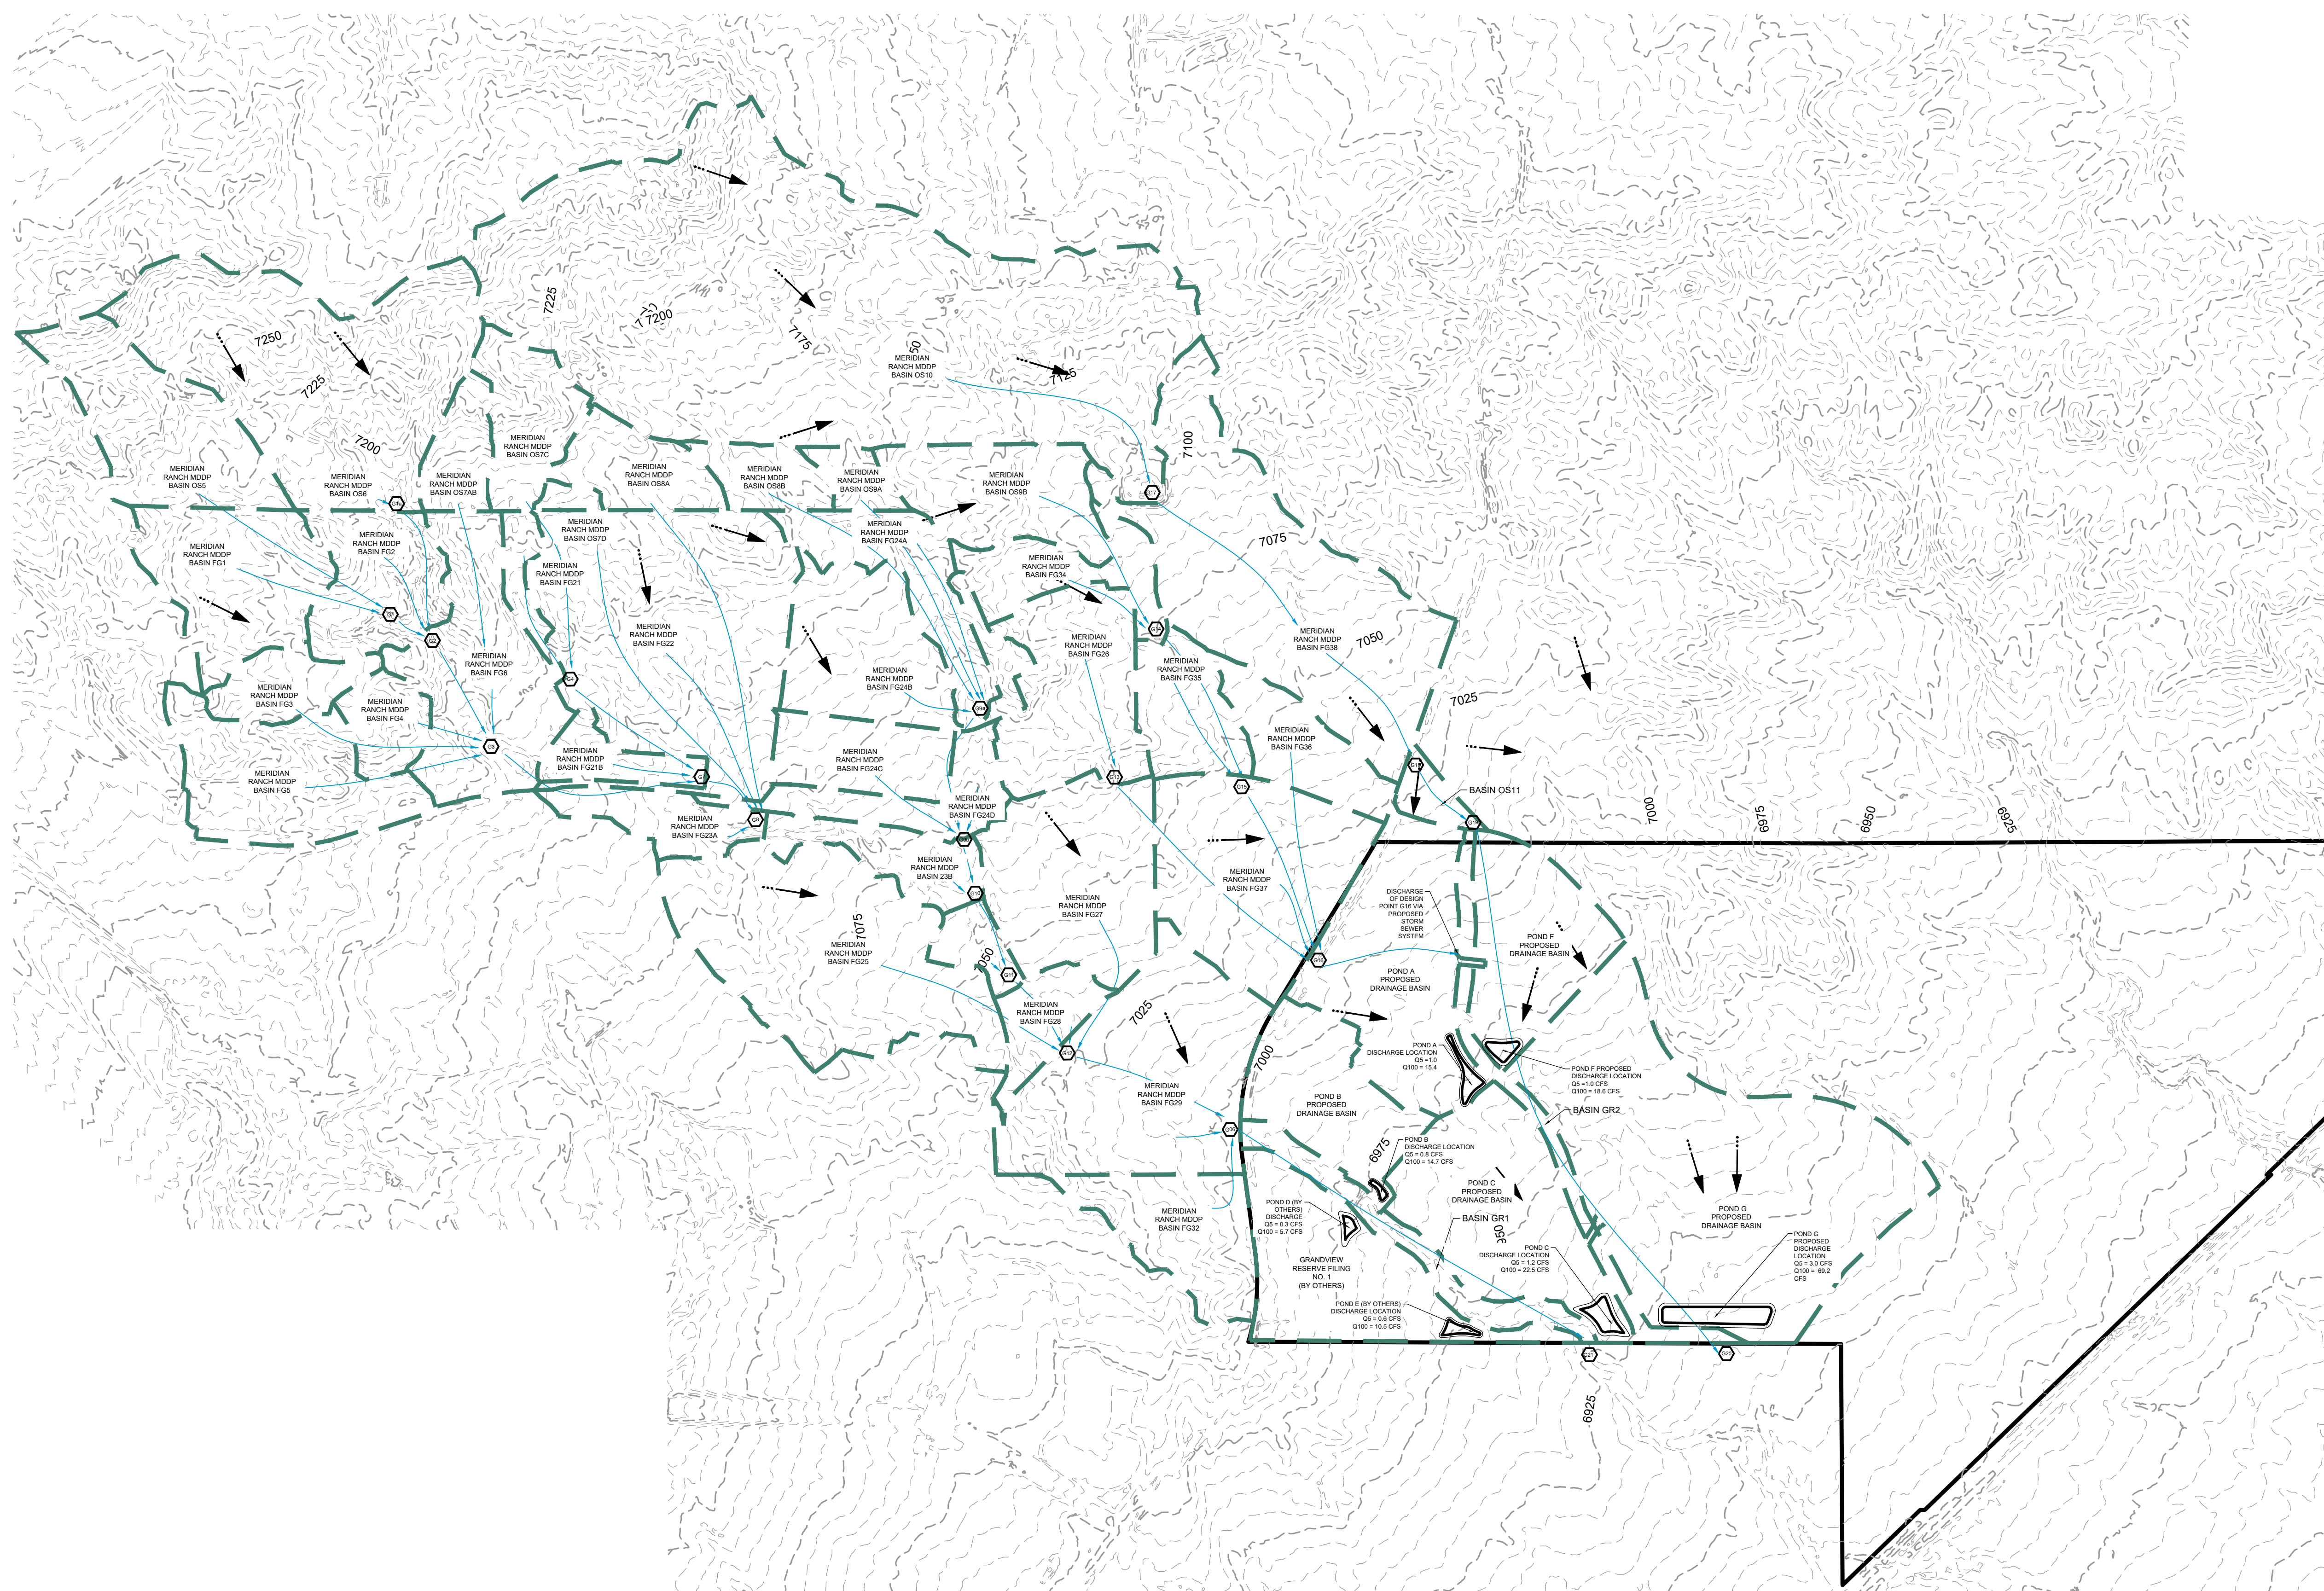


PROJECT LEGEND:


	PROPERTY LINE
	ROAD CENTERLINE
	RIGHT-OF-WAY LINE
	PROPOSED DETENTION BASIN
	PROPOSED MAJOR CONTOUR
	PROPOSED MINOR CONTOUR
	EXISTING MAJOR CONTOUR
	EXISTING MINOR CONTOUR
	FLOW ARROW
	PROPOSED BASIN LINE
	DESIGN POINT

- NOTE:**
- BASINS WEST OF EASTONVILLE ROAD ARE FROM THE LOCALLY APPROVED AND ACCEPTED BASIN STUDY REFERRED TO AS THE MERIDIAN RANCH MASTER DEVELOPMENT DRAINAGE PLAN
 - ALL PONDS ARE SIZED AND HAVE DISCHARGE RATES BASED OFF OF MHFD UD-DETENTION SPREADSHEET LOCATED IN APPENDIX K.
 - VERTICAL DATUM IS NAVD88.

811 UNCC
CALL BEFORE
YOU DIG
811
OR
1-800-922-1987
Utility Notification
Center of Colorado

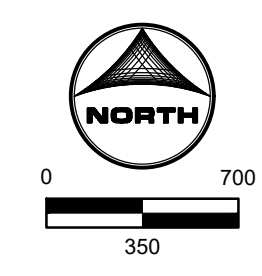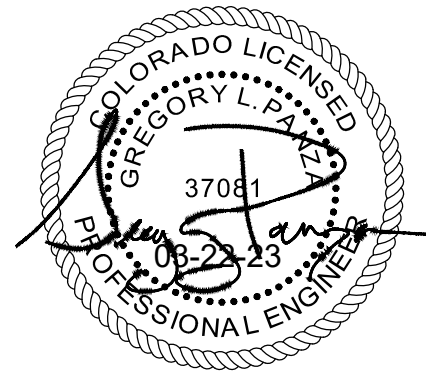

HEC-HMS STICK MODEL

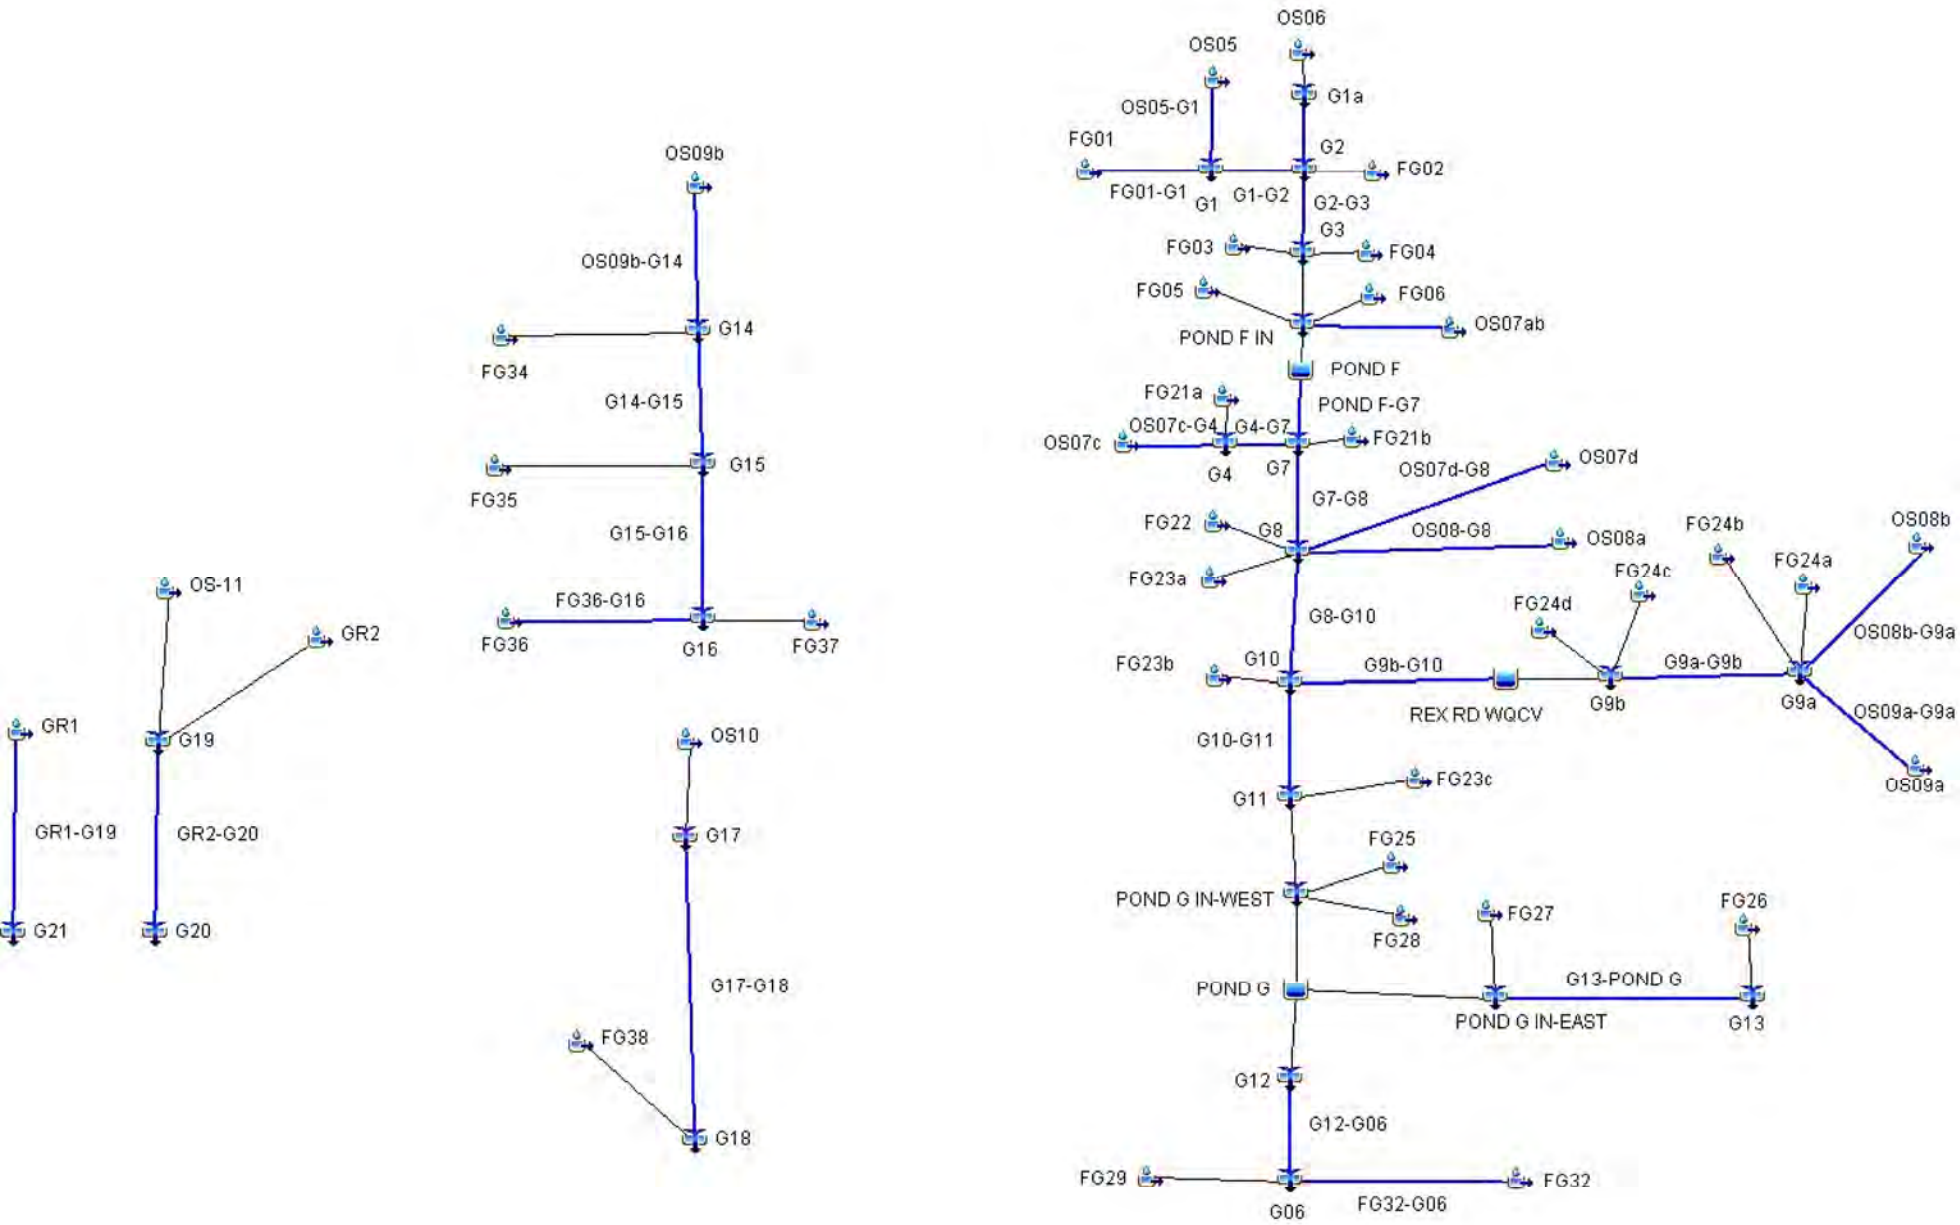

COMPOSITE 'C' FACTORS

PROJECT:		The Sanctuary PDR-FDR														Date	3/21/2023			
BASIN DESIGNATION	AREA (AC.)																AREA (M ²)	COMPOSITE 'C' FACTOR	PERCENT IMPERV.	
	UNDEV	LATIGO UNDEV.	GRADED	2.5 AC	1 DU/AC	2 DU/AC	3 DU/AC	4 DU/AC	5 DU/AC	6 DU/AC	8 DU/AC or more	STREETS	SCHOOL, CLUB HSE, REC CTR	OPEN SPACE PARKS/GC	COMM.	TOTAL				
FUTURE																				
OS05	37																37	0.0578	61.0	0.0%
OS06	84																84	0.1313	61.0	0.0%
OS07ab	11																11	0.0170	61.0	0.0%
OS07c	19																19	0.0296	61.0	0.0%
OS07d	2.2																2.2	0.0034	61.0	0.0%
OS08a	16																16	0.0251	61.0	0.0%
OS08b	11																11	0.0165	61.0	0.0%
OS09a	5.9																5.9	0.0093	61.0	0.0%
OS09b	28																28	0.0435	61.0	0.0%
FG01	13				19										2.1		34	0.0538	66.4	16.9%
FG02	12				13												25	0.0391	64.6	10.4%
FG03					13												13	0.0203	68.0	20.0%
FG04					11												11	0.0172	68.0	20.0%
FG05	1.5				33						3.0						37	0.0580	70.1	25.7%
FG06	15				27						0.9		0.5				43	0.0675	66.1	14.4%
FG21a	4.7				1.4												6.1	0.0095	62.6	4.6%
FG21b						3.8							2.5	3.3			9.6	0.0150	73.1	43.1%
FG22	17				16	48					2.1		0.9	3.3			87	0.1354	69.0	23.4%
FG23a	3.1					2.8	5.0				0.6		2.3				14	0.0216	68.6	20.6%
FG23b	14							0.9									15	0.0236	61.8	2.4%
FG23c	4.9							2.1									7.0	0.0109	65.2	12.0%
FG24a	18							2.3	2.4								22	0.0348	64.3	8.8%
FG24b	0.2				4.1	2.7	11.3	14	5.7				0.1				38	0.0589	73.4	34.0%
FG24c								19									19	0.0291	75.0	40.0%
FG24d	5.5							5.7			4.8		0.8				17	0.0262	76.4	42.3%
FG25							9.3	57	0.9				2.6				69	0.1084	74.1	37.3%
FG26								36			0.4		0.5				36	0.0570	78.0	43.1%
FG27	2.5								1.7		35	2.8	1.7				43	0.0679	83.3	56.2%
FG28								1.7			0.1		10				12	0.0184	64.1	8.0%
FG29	62							0.7									63	0.0983	61.2	0.4%
FG32												26					26	0.0402	80.0	52.0%
FG34	16								1.8								18	0.0275	62.7	4.4%
FG35	15								1.6			1.5					18	0.0282	65.5	11.9%
FG36	16											2.4					18	0.0286	65.9	13.1%
FG37	48											3.4					51	0.0797	63.5	6.7%
OS11	4.5																4	0.0070	61.0	2.0%

Additional Time of Concentration Calcs

Name	Sheet Flow						Shallow Concentrated Flow (Unpaved)						Shallow Concentrated Flow (Paved)					
	Length (ft)	US Elev	DS Elev	Slope (ft/ft)	Manning's n	Travel Time (hr)	Length (ft)	US Elev	DS Elev	Slope (ft/ft)	Velocity (fps)	Travel Time (hr)	Length (ft)	US Elev	DS Elev	Slope (ft/ft)	Velocity (fps)	Travel Time (hr)
OS10	300.0	7266.0	7258.0	0.027	0.04	0.16	3061.0	7258.0	7140.0	0.039	3.2	0.27				0.000	0.0	0.00
FG38	300.0	7134.0	7120.0	0.047	0.15	0.37	1572.0	7120.0	7075.0	0.029	2.7	0.16				0.000	0.0	0.00
OS11	500.0	7030.0	7020.0	0.020	0.04	0.27	248.0	7020.0	7014.0	0.024	2.5	0.03				0.000	0.0	0.00

Channel Flow												Time of Conc. (hr)
Length (ft)	US Elev	DS Elev	Slope (ft/ft)	Manning's n	Bottom Width (ft)	Side Slopes (X:1)	Depth (ft)	Hydraulic Radius (ft)	Velocity (fps)	Travel Time (hr)		
2168.0	7140.0	7098.0	0.019	0.035	10	5	5.0	2.9	12.0	0.05	0.48	
2152.4	7075.0	7029.0	0.021	0.035	28	20	1.5	1.0	6.2	0.10	0.62	
3782.3	6994.9	6917.9	0.020	0.035	10	4	2.0	1.4	7.5	0.14	0.14	
7728.5	7051.8	6903.3	0.019	0.035	25	4	2.5	1.9	9.1	0.24	0.24	

Name	Time of Conc. (min)	Lag Time (min)
OS10	28.66	17.19
FG38	37.34	22.41
OS11	0.30	0.18
GR1	8.46	5.08
GR2	14.14	8.49

HEC-HMS Input Data			
Subbasin	Area	Curve	Lag Time
	(sq.mi.)	Number	(min)
FG01	0.0538	66.4	33.8
FG02	0.0391	64.6	16.1
FG03	0.0203	68	11.6
FG04	0.0172	68	7.6
FG05	0.058	70.1	28.4
FG06	0.0675	66.1	18.4
FG21a	0.0095	62.6	21.4
FG21b	0.015	73.1	12.7
FG22	0.1354	69	20.3
FG23a	0.0216	68.6	18
FG23b	0.0236	61.8	15
FG23c	0.0109	65.2	12.1
FG24a	0.0348	64.3	21.9
FG24b	0.0589	73.4	14.5
FG24c	0.0291	75	14.7
FG24d	0.0262	76.4	13.9
FG25	0.1084	74.1	23.8
FG26	0.057	78	25.5
FG27	0.0679	83.3	22.1
FG28	0.0184	64.1	14.8
FG29	0.0983	61.2	19.1
FG32	0.0402	80	23.9
FG34	0.0275	62.7	16.8
FG35	0.0292	65.3	15
FG36	0.0295	65.1	25.8
FG37	0.0754	61.4	21
FG38	0.133064	61	22.41
GR1	0.028	61	5.08
GR2	0.021	61	22.6
OS05	0.0578	61	15.2
OS06	0.1313	61	18.7
OS07ab	0.017	61	13.9
OS07c	0.0296	61	17.4
OS07d	0.0034	61	13.1
OS08a	0.0251	61	16.7
OS08b	0.0165	61	20.3
OS09a	0.0093	61	20.9
OS09b	0.0435	61	25.4
OS10	0.369334	64.72	17.19
OS11	0.0077	61	0.18

HEC-HMS Proposed 5-Year Flows				
Hydrologic Element	Area	Peak Discharge	Time of Peak	Volume
	(sq.mi.)	CFS	(min)	(in)
FG01	0.0538	3.4	01Jul2015, 12:36	0.28
FG01-G1	0.0538	3.4	01Jul2015, 12:36	0.28
FG02	0.0391	2.7	01Jul2015, 12:18	0.24
FG03	0.0203	3	01Jul2015, 12:06	0.33
FG04	0.0172	3.1	01Jul2015, 12:06	0.34
FG05	0.058	6.7	01Jul2015, 12:30	0.4
FG06	0.0675	5.8	01Jul2015, 12:18	0.28
FG21a	0.0095	0.4	01Jul2015, 12:24	0.19
FG21b	0.015	3.9	01Jul2015, 12:06	0.5
FG22	0.1354	16.8	01Jul2015, 12:18	0.36
FG23a	0.0216	2.7	01Jul2015, 12:18	0.35
FG23b	0.0236	0.9	01Jul2015, 12:18	0.18
FG23c	0.0109	1	01Jul2015, 12:12	0.26
FG24a	0.0348	2	01Jul2015, 12:24	0.23
FG24b	0.0589	14.8	01Jul2015, 12:12	0.52
FG24c	0.0291	8.4	01Jul2015, 12:12	0.58
FG24d	0.0262	8.7	01Jul2015, 12:06	0.64
FG25	0.1084	21.8	01Jul2015, 12:18	0.54
FG26	0.057	15.6	01Jul2015, 12:18	0.7
FG27	0.0679	30	01Jul2015, 12:18	0.97
FG28	0.0184	1.2	01Jul2015, 12:12	0.23
FG29	0.0983	2.9	01Jul2015, 12:24	0.16
FG32	0.0402	13.6	01Jul2015, 12:18	0.8
FG32-G06	0.0402	13.2	01Jul2015, 12:24	0.8
FG34	0.0275	1.3	01Jul2015, 12:18	0.2
FG35	0.0292	2.4	01Jul2015, 12:12	0.26
FG36	0.0295	1.7	01Jul2015, 12:30	0.25
FG36-G16	0.0295	1.7	01Jul2015, 12:36	0.25
FG37	0.0754	2.3	01Jul2015, 12:30	0.17
FG38	0.133064	3.5	01Jul2015, 12:30	0.16
GR1	0.028	1.2	01Jul2015, 12:06	0.16
GR1-G19	0.028	1.2	01Jul2015, 12:36	0.16
GR2	0.021	0.6	01Jul2015, 12:30	0.16
GR2-G20	0.0287	0.7	01Jul2015, 14:06	0.15
G06	1.3011	22.4	01Jul2015, 15:30	0.24
G1	0.1116	4.9	01Jul2015, 12:36	0.22
G1a	0.1313	3.8	01Jul2015, 12:24	0.16
G1a-G2	0.1313	3.7	01Jul2015, 12:30	0.16
G1-G2	0.1116	4.8	01Jul2015, 12:36	0.22
G10	0.9	45.9	01Jul2015, 12:30	0.26
G10-G11	0.9	43.8	01Jul2015, 12:36	0.26
G11	0.9109	44.3	01Jul2015, 12:36	0.26
G12	1.1626	20.5	01Jul2015, 15:24	0.23
G12-G06	1.1626	20.5	01Jul2015, 15:36	0.23

G13	0.057	15.6	01Jul2015, 12:18	0.7
G13-POND G	0.057	15.6	01Jul2015, 12:24	0.7
G14	0.071	2	01Jul2015, 12:36	0.17
G14-G15	0.071	1.9	01Jul2015, 12:54	0.17
G15	0.1002	3	01Jul2015, 12:48	0.19
G15-G16	0.1002	3	01Jul2015, 13:06	0.19
G16	0.2051	6.1	01Jul2015, 12:36	0.19
G17	0.369334	25.5	01Jul2015, 12:18	0.24
G17-G18	0.369334	24.7	01Jul2015, 12:30	0.24
G18	0.502397	28.3	01Jul2015, 12:30	0.22
G19	0.0287	0.7	01Jul2015, 12:30	0.16
G2	0.282	10.3	01Jul2015, 12:30	0.19
G2-G3	0.282	10.2	01Jul2015, 12:42	0.19
G20	0.0287	0.7	01Jul2015, 14:06	0.15
G21	0.028	1.2	01Jul2015, 12:36	0.16
G3	0.3195	12.1	01Jul2015, 12:36	0.21
G4	0.0391	1.2	01Jul2015, 12:36	0.16
G4-G7	0.0391	1.2	01Jul2015, 12:36	0.16
G7	0.5161	8.9	01Jul2015, 14:12	0.2
G7-G8	0.5161	8.9	01Jul2015, 14:18	0.2
G8	0.7016	24	01Jul2015, 12:18	0.23
G8-G10	0.7016	23.8	01Jul2015, 12:30	0.23
G9a	0.1195	16.2	01Jul2015, 12:12	0.35
G9a-G9b	0.1195	15.5	01Jul2015, 12:18	0.35
G9b	0.1748	32.3	01Jul2015, 12:12	0.43
G9b-G10	0.1748	30.8	01Jul2015, 12:18	0.42
OS05	0.0578	1.8	01Jul2015, 12:18	0.16
OS05-G1	0.0578	1.7	01Jul2015, 12:24	0.16
OS06	0.1313	3.8	01Jul2015, 12:24	0.16
OS07ab	0.017	0.5	01Jul2015, 12:18	0.16
OS07ab-POND F	0.017	0.5	01Jul2015, 12:42	0.16
OS07c	0.0296	0.9	01Jul2015, 12:24	0.16
OS07c-G4	0.0296	0.9	01Jul2015, 12:36	0.16
OS07d	0.0034	0.1	01Jul2015, 12:18	0.16
OS07d-G8	0.0034	0.1	01Jul2015, 12:30	0.16
OS08a	0.0251	0.7	01Jul2015, 12:24	0.16
OS08b	0.0165	0.4	01Jul2015, 12:24	0.16
OS08b-G9a	0.0165	0.4	01Jul2015, 13:00	0.15
OS08-G8	0.0251	0.7	01Jul2015, 12:30	0.16
OS09a	0.0093	0.3	01Jul2015, 12:30	0.16
OS09a-G9a	0.0093	0.2	01Jul2015, 13:00	0.15
OS09b	0.0435	1.1	01Jul2015, 12:36	0.16
OS09b-G14	0.0435	1.1	01Jul2015, 12:42	0.16
OS10	0.369334	25.5	01Jul2015, 12:18	0.24
OS11	0.0077	0.5	01Jul2015, 12:00	0.16
POND F	0.462	8	01Jul2015, 14:12	0.2
POND F IN	0.462	22.8	01Jul2015, 12:36	0.24

POND F-G7	0.462	8	01Jul2015, 14:24	0.19
POND G	1.1626	20.5	01Jul2015, 15:24	0.23
POND G IN-EAST	0.1249	44.3	01Jul2015, 12:18	0.85
POND G IN-WEST	1.0377	63.3	01Jul2015, 12:30	0.29
REX RD WQCV	0.1748	30.9	01Jul2015, 12:18	0.42

HEC-HMS Proposed 100-Year Flows				
Hydrologic Element	Area	Peak Discharge	Time of Peak	Volume
	(sq.mi.)	CFS	(min)	(in)
FG01	0.0538	31.2	01Jul2015, 12:30	1.7
FG01-G1	0.0538	31.1	01Jul2015, 12:30	1.7
FG02	0.0391	32	01Jul2015, 12:12	1.58
FG03	0.0203	23.6	01Jul2015, 12:06	1.84
FG04	0.0172	22.2	01Jul2015, 12:00	1.84
FG05	0.058	45	01Jul2015, 12:24	1.98
FG06	0.0675	56.2	01Jul2015, 12:12	1.69
FG21a	0.0095	5.9	01Jul2015, 12:18	1.43
FG21b	0.015	20.7	01Jul2015, 12:06	2.24
FG22	0.1354	121.3	01Jul2015, 12:12	1.91
FG23a	0.0216	20.6	01Jul2015, 12:12	1.88
FG23b	0.0236	16.9	01Jul2015, 12:12	1.38
FG23c	0.0109	10.8	01Jul2015, 12:06	1.63
FG24a	0.0348	23.6	01Jul2015, 12:18	1.55
FG24b	0.0589	75.9	01Jul2015, 12:06	2.26
FG24c	0.0291	39.5	01Jul2015, 12:06	2.4
FG24d	0.0262	39	01Jul2015, 12:06	2.52
FG25	0.1084	111.4	01Jul2015, 12:18	2.31
FG26	0.057	65	01Jul2015, 12:18	2.65
FG27	0.0679	98.2	01Jul2015, 12:12	3.14
FG28	0.0184	15	01Jul2015, 12:12	1.55
FG29	0.0983	59.5	01Jul2015, 12:12	1.34
FG32	0.0402	50.9	01Jul2015, 12:18	2.83
FG32-G06	0.0402	50.3	01Jul2015, 12:18	2.82
FG34	0.0275	19.9	01Jul2015, 12:12	1.45
FG35	0.0292	25.3	01Jul2015, 12:12	1.63
FG36	0.0295	18.8	01Jul2015, 12:18	1.61
FG36-G16	0.0295	18.7	01Jul2015, 12:24	1.6
FG37	0.0754	43.8	01Jul2015, 12:18	1.35
FG38	0.133064	72.9	01Jul2015, 12:18	1.32
GR1	0.028	30	01Jul2015, 12:00	1.34
GR1-G19	0.028	26.8	01Jul2015, 12:12	1.3
GR2	0.021	11.5	01Jul2015, 12:18	1.32
GR2-G20	0.0287	13	01Jul2015, 12:54	1.38
G06	1.3011	491	01Jul2015, 12:48	1.66
G1	0.1116	61	01Jul2015, 12:18	1.51
G1a	0.1313	79.8	01Jul2015, 12:12	1.33
G1a-G2	0.1313	78.6	01Jul2015, 12:18	1.32
G1-G2	0.1116	60.6	01Jul2015, 12:18	1.5
G10	0.9	390.3	01Jul2015, 12:24	1.63
G10-G11	0.9	389.1	01Jul2015, 12:30	1.62
G11	0.9109	392.7	01Jul2015, 12:30	1.62
G12	1.1626	449.6	01Jul2015, 12:48	1.66
G12-G06	1.1626	448.7	01Jul2015, 12:54	1.65

G13	0.057	65	01Jul2015, 12:18	2.65
G13-POND G	0.057	63.5	01Jul2015, 12:24	2.64
G14	0.071	37.3	01Jul2015, 12:18	1.36
G14-G15	0.071	37.1	01Jul2015, 12:24	1.35
G15	0.1002	54.9	01Jul2015, 12:18	1.43
G15-G16	0.1002	53.8	01Jul2015, 12:24	1.41
G16	0.2051	112.1	01Jul2015, 12:24	1.41
G17	0.369334	296.1	01Jul2015, 12:12	1.59
G17-G18	0.369334	292.3	01Jul2015, 12:18	1.57
G18	0.502397	365.2	01Jul2015, 12:18	1.51
G19	0.0287	14	01Jul2015, 12:00	1.33
G2	0.282	166.7	01Jul2015, 12:18	1.43
G2-G3	0.282	163.4	01Jul2015, 12:18	1.42
G20	0.0287	13	01Jul2015, 12:54	1.38
G21	0.028	26.8	01Jul2015, 12:12	1.3
G3	0.3195	184.9	01Jul2015, 12:18	1.47
G4	0.0391	24.7	01Jul2015, 12:18	1.35
G4-G7	0.0391	23.8	01Jul2015, 12:18	1.34
G7	0.5161	194.5	01Jul2015, 12:42	1.47
G7-G8	0.5161	194	01Jul2015, 12:42	1.46
G8	0.7016	279	01Jul2015, 12:30	1.55
G8-G10	0.7016	277.7	01Jul2015, 12:36	1.54
G9a	0.1195	97.2	01Jul2015, 12:12	1.85
G9a-G9b	0.1195	95.7	01Jul2015, 12:12	1.84
G9b	0.1748	170.1	01Jul2015, 12:12	2.04
G9b-G10	0.1748	157.9	01Jul2015, 12:18	2.02
OS05	0.0578	39.1	01Jul2015, 12:12	1.33
OS05-G1	0.0578	38.6	01Jul2015, 12:12	1.33
OS06	0.1313	79.8	01Jul2015, 12:12	1.33
OS07ab	0.017	11.9	01Jul2015, 12:06	1.33
OS07ab-POND F	0.017	11.8	01Jul2015, 12:18	1.31
OS07c	0.0296	18.9	01Jul2015, 12:12	1.33
OS07c-G4	0.0296	18.8	01Jul2015, 12:18	1.32
OS07d	0.0034	2.5	01Jul2015, 12:06	1.33
OS07d-G8	0.0034	2.4	01Jul2015, 12:12	1.32
OS08a	0.0251	16.3	01Jul2015, 12:12	1.33
OS08b	0.0165	9.5	01Jul2015, 12:18	1.33
OS08b-G9a	0.0165	9.4	01Jul2015, 12:30	1.29
OS08-G8	0.0251	15.6	01Jul2015, 12:18	1.32
OS09a	0.0093	5.3	01Jul2015, 12:18	1.33
OS09a-G9a	0.0093	5.2	01Jul2015, 12:30	1.3
OS09b	0.0435	21.8	01Jul2015, 12:24	1.32
OS09b-G14	0.0435	21.7	01Jul2015, 12:24	1.31
OS10	0.369334	296.1	01Jul2015, 12:12	1.59
OS11	0.0077	9.4	01Jul2015, 12:00	1.34
POND F	0.462	177.6	01Jul2015, 12:42	1.46
POND F IN	0.462	293	01Jul2015, 12:18	1.56

POND F-G7	0.462	177.3	01Jul2015, 12:42	1.45
POND G	1.1626	449.6	01Jul2015, 12:48	1.66
POND G IN-EAST	0.1249	160.3	01Jul2015, 12:18	2.91
POND G IN-WEST	1.0377	503.2	01Jul2015, 12:24	1.69
REX RD WQCV	0.1748	158.1	01Jul2015, 12:18	2.02

Appendix K

Preliminary Onsite Pond Sizing Spreadsheets



MILE HIGH FLOOD DISTRICT

DETENTION BASIN DESIGN WORKBOOK

MHFD-Detention, Version 4.06 (July 2022)
Mile High Flood District
Denver, Colorado
www.mhfd.org

Purpose:

This workbook aids in the estimation of stormwater detention basin sizing and outlet routing based on the modified puls routing method for urban watersheds. Several different BMP types and various outlet configurations can be sized.

Function:

1. Approximates the stage-area-volume relationship for a detention basin based on watershed parameters and basin geometry parameters. Also evaluates existing user-defined basin stage-area relationships.
2. Sizes filtration media orifice, outlet orifices, elliptical slots, weirs, trash racks, and develops stage-discharge relationships. Uses the Modified Puls method to route a series of hydrographs (i.e., 2-, 5-, 10-, 25-, 50-, 100- and 500-year) and calibrates the peak discharge out of the basin to match the pre-development peak discharges for the watershed.

Content:

This workbook consists of the following sheets:

Basin Tabulates stage-area-volume relationship estimates based on watershed parameters

Outlet Structure Tabulates a stage-discharge relationship for the user-defined outlet structure (inlet control).

Reference Provides reference equations and figures.

User Tips and Tools Provides instructions and video links to assist in using this workbook. Includes a stage-area calculator.

BMP Zone Images Provides images of typical BMP zone configurations corresponding with Zone pulldown selections.

Acknowledgements: *Spreadsheet Development Team:*
Ken MacKenzie, P.E., Holly Piza, P.E.
Mile High Flood District

Derek N. Rapp, P.E.
Peak Stormwater Engineering, LLC

Dr. James C.Y. Guo, Ph.D., P.E.
Professor, Department of Civil Engineering, University of Colorado at Denver

Comments?
Revisions?

Direct all comments regarding this spreadsheet workbook to:
Check for revised versions of this or any other workbook at:


[MHFD E-Mail](#)
[Downloads](#)

DETENTION BASIN STAGE-STORAGE TABLE BUILDER

MHFD-Detention, Version 4.06 (July 2022)

Project: **Grandview - Filing 2**

Basin ID: **Basin A**

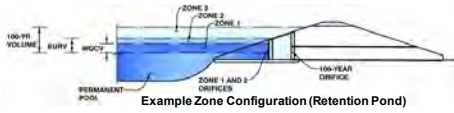

Watershed Information

Selected BMP Type =	EDB
Watershed Area =	36.13 acres
Watershed Length =	2,360 ft
Watershed Length to Centroid =	1,180 ft
Watershed Slope =	0.020 ft/ft
Watershed Imperviousness =	64.30% percent
Percentage Hydrologic Soil Group A =	100.0% percent
Percentage Hydrologic Soil Group B =	0.0% percent
Percentage Hydrologic Soil Groups C/D =	0.0% percent
Target WQCV Drain Time =	40.0 hours
Location for 1-hr Rainfall Depths =	User Input

After providing required inputs above including 1-hour rainfall depths, click "Run QUMP" to generate runoff hydrographs using the embedded Colorado Urban Hydrograph Procedure.

Water Quality Capture Volume (WQCV) =	0.757 acre-feet
Excess Urban Runoff Volume (EURV) =	2.874 acre-feet
2-yr Runoff Volume (P1 = 1.19 in.) =	2.126 acre-feet
5-yr Runoff Volume (P1 = 1.5 in.) =	2.790 acre-feet
10-yr Runoff Volume (P1 = 1.75 in.) =	3.322 acre-feet
25-yr Runoff Volume (P1 = 2 in.) =	4.022 acre-feet
50-yr Runoff Volume (P1 = 2.25 in.) =	4.709 acre-feet
100-yr Runoff Volume (P1 = 2.52 in.) =	5.545 acre-feet
500-yr Runoff Volume (P1 = 3.68 in.) =	9.033 acre-feet
Approximate 2-yr Detention Volume =	1.869 acre-feet
Approximate 5-yr Detention Volume =	2.444 acre-feet
Approximate 10-yr Detention Volume =	2.948 acre-feet
Approximate 25-yr Detention Volume =	3.549 acre-feet
Approximate 50-yr Detention Volume =	3.912 acre-feet
Approximate 100-yr Detention Volume =	4.293 acre-feet

Optional User Overrides

	acre-feet
	acre-feet
	1.19 inches
	1.50 inches
	1.75 inches
	2.00 inches
	2.25 inches
	2.52 inches
	3.68 inches



Define Zones and Basin Geometry

Zone 1 Volume (WQCV) =	0.757 acre-feet
Zone 2 Volume (EURV - Zone 1) =	2.117 acre-feet
Zone 3 Volume (100-year - Zones 1 & 2) =	1.419 acre-feet
Total Detention Basin Volume =	4.293 acre-feet
Initial Surcharge Volume (ISV) =	user ft ³
Initial Surcharge Depth (ISD) =	user ft
Total Available Detention Depth (H _{total}) =	user ft
Depth of Trickle Channel (H _{tc}) =	user ft
Slope of Trickle Channel (S _{tc}) =	user ft/ft
Slopes of Main Basin Sides (S _{main}) =	user H:V
Basin Length-to-Width Ratio (R _{LW}) =	user
Initial Surcharge Area (A _{ISV}) =	user ft ²
Surcharge Volume Length (L _{ISV}) =	user ft
Surcharge Volume Width (W _{ISV}) =	user ft
Depth of Basin Floor (H _{FLOOR}) =	user ft
Length of Basin Floor (L _{FLOOR}) =	user ft
Width of Basin Floor (W _{FLOOR}) =	user ft
Area of Basin Floor (A _{FLOOR}) =	user ft ²
Volume of Basin Floor (V _{FLOOR}) =	user ft ³
Depth of Main Basin (H _{MAIN}) =	user ft
Length of Main Basin (L _{MAIN}) =	user ft
Width of Main Basin (W _{MAIN}) =	user ft
Area of Main Basin (A _{MAIN}) =	user ft ²
Volume of Main Basin (V _{MAIN}) =	user ft ³
Calculated Total Basin Volume (V _{total}) =	user acre-feet

Depth Increment =		ft													
Stage - Storage Description	Stage (ft)	Optional Override Stage (ft)	Length (ft)	Width (ft)	Area (ft ²)	Optional Override Area (ft ²)	Area (acre)	Volume (ft ³)	Volume (ac-ft)						
6967.47	Top of Micropool	0.00	--	--	--	0	0.000								
	6968	0.53	--	--	68	8,624	0.002	18	0.000						
		1.53	--	--	40,781	0.936	29,066	0.667							
		2.53	--	--	47,311	1.086	73,112	1.678							
		3.53	--	--	51,922	1.192	122,729	2.817							
		4.53	--	--	56,697	1.302	177,038	4.064							
		5.53	--	--	61,730	1.417	236,252	5.424							
	6975	7.53	--	--	65,473	1.503	299,853	6.884							
	6975.3	7.83	--	--	68,045	1.562	319,881	7.343							

DETENTION BASIN STAGE-STORAGE TABLE BUILDER

MHFD-Detention, Version 4.06 (July 2022)

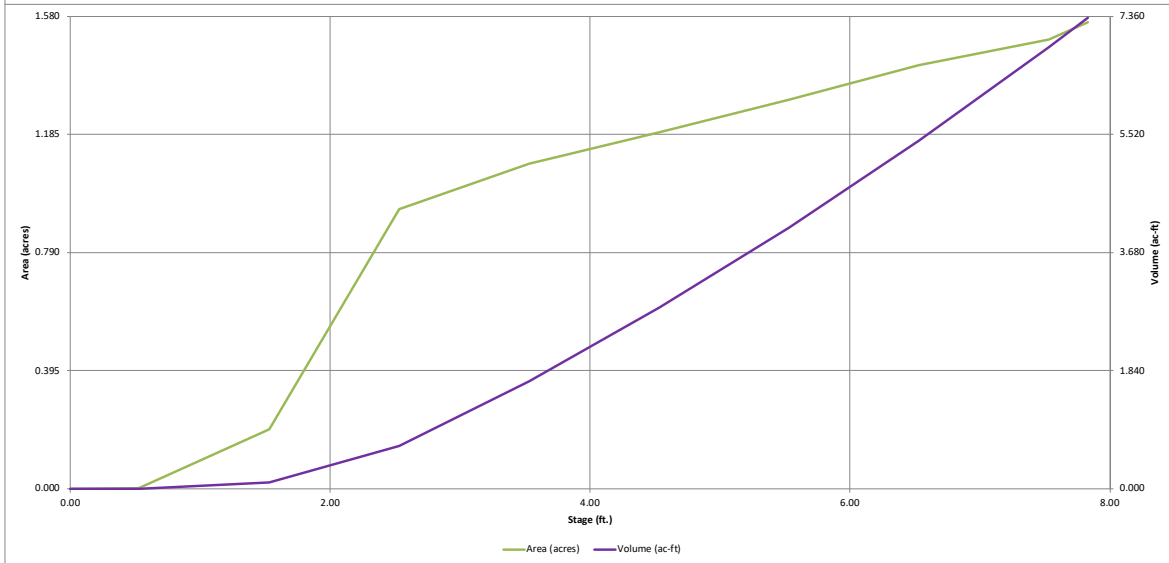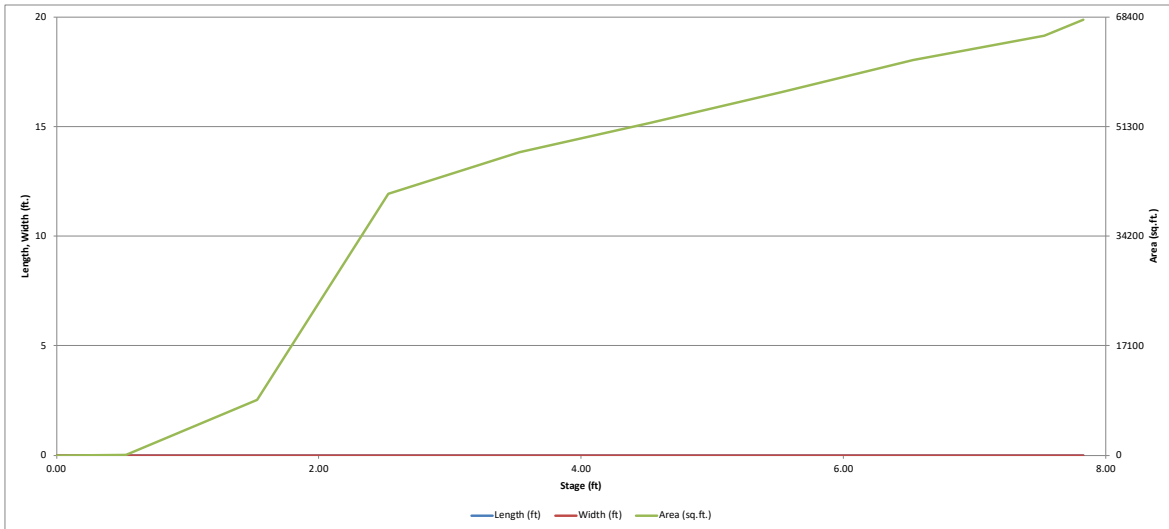


DETENTION BASIN OUTLET STRUCTURE DESIGN

MHFD- Detention, Version 4.06 (July 2022)

Project: Grandview - Filing 2

Basin ID: Basin A

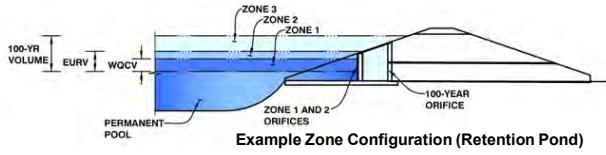

	Estimated Stage (ft)	Estimated Volume (ac-ft)	Outlet Type
Zone 1 (WQCV)	2.63	0.757	Orifice Plate
Zone 2 (EURV)	4.58	2.117	Rectangular Orifice
Zone 3 (100-year)	5.71	1.419	Weir&Pipe (Restrict)
Total (all zones)		4.293	

User Input: Orifice at Underdrain Outlet (typically used to drain WQCV in a Filtration BMP)

Underdrain Orifice Invert Depth = ft (distance below the filtration media surface)
 Underdrain Orifice Diameter = inches

Calculated Parameters for Underdrain
 Underdrain Orifice Area = ft²
 Underdrain Orifice Centroid = feet

User Input: Orifice Plate with one or more orifices or Elliptical Slot Weir (typically used to drain WQCV and/or EURV in a sedimentation BMP)

Centroid of Lowest Orifice = ft (relative to basin bottom at Stage = 0 ft)
 Depth at top of Zone using Orifice Plate = ft (relative to basin bottom at Stage = 0 ft)
 Orifice Plate: Orifice Vertical Spacing = inches
 Orifice Plate: Orifice Area per Row = sq. inches (diameter = 1-3/4 inches)

Calculated Parameters for Plate
 WQ Orifice Area per Row = ft²
 Elliptical Half-Width = feet
 Elliptical Slot Centroid = feet
 Elliptical Slot Area = ft²

User Input: Stage and Total Area of Each Orifice Row (numbered from lowest to highest)

	Row 1 (required)	Row 2 (optional)	Row 3 (optional)	Row 4 (optional)	Row 5 (optional)	Row 6 (optional)	Row 7 (optional)	Row 8 (optional)
Stage of Orifice Centroid (ft)	0.00	0.88	1.75					
Orifice Area (sq. inches)	2.42	2.42	2.42					

	Row 9 (optional)	Row 10 (optional)	Row 11 (optional)	Row 12 (optional)	Row 13 (optional)	Row 14 (optional)	Row 15 (optional)	Row 16 (optional)
Stage of Orifice Centroid (ft)								
Orifice Area (sq. inches)								

User Input: Vertical Orifice (Circular or Rectangular)

	Zone 2 Rectangular	Not Selected	
Invert of Vertical Orifice =	2.63	N/A	ft (relative to basin bottom at Stage = 0 ft)
Depth at top of Zone using Vertical Orifice =	4.58	N/A	ft (relative to basin bottom at Stage = 0 ft)
Vertical Orifice Height =	2.00	N/A	inches
Vertical Orifice Width =	6.89		inches

Calculated Parameters for Vertical Orif

	Zone 2 Rectangular	Not Selected
Vertical Orifice Area =	0.10	N/A
Vertical Orifice Centroid =	0.08	N/A

User Input: Overflow Weir (Dropbox with Flat or Sloped Gate and Outlet Pipe OR Rectangular/Trapezoidal Weir and No Outlet Pipe)

	Zone 3 Weir	Not Selected	
Overflow Weir Front Edge Height, Ho =	4.58	N/A	ft (relative to basin bottom at Stage = 0 ft)
Overflow Weir Front Edge Length =	4.00	N/A	feet
Overflow Weir Gate Slope =	0.00	N/A	H:V
Horiz. Length of Weir Sides =	4.00	N/A	feet
Overflow Gate Type =	Type C Gate	N/A	
Debris Clogging % =	50%	N/A	%

Calculated Parameters for Overflow Weir

	Zone 3 Weir	Not Selected
Height of Gate Upper Edge, H _t =	4.58	N/A
Overflow Weir Slope Length =	4.00	N/A
Gate Open Area / 100-yr Orifice Area =	8.02	N/A
Overflow Gate Open Area w/o Debris =	11.14	N/A
Overflow Gate Open Area w/ Debris =	5.57	N/A

User Input: Outlet Pipe w/ Flow Restriction Plate (Circular Orifice, Restrictor Plate, or Rectangular Orifice)

	Zone 3 Restrictor	Not Selected	
Depth to Invert of Outlet Pipe =	0.25	N/A	ft (distance below basin bottom at Stage = 0 ft)
Outlet Pipe Diameter =	18.00	N/A	inches
Restrictor Plate Height Above Pipe Invert =	13.20		inches

Calculated Parameters for Outlet Pipe w/ Flow Restriction Pl

	Zone 3 Restrictor	Not Selected
Outlet Orifice Area =	1.39	N/A
Outlet Orifice Centroid =	0.61	N/A
Half-Central Angle of Restrictor Plate on Pipe =	2.06	N/A

User Input: Emergency Spillway (Rectangular or Trapezoidal)

Spillway Invert Stage =	5.70	ft (relative to basin bottom at Stage = 0 ft)
Spillway Crest Length =	25.00	feet
Spillway End Slopes =	4.00	H:V
Freeboard above Max Water Surface =	1.00	feet

Calculated Parameters for Spillway

Spillway Design Flow Depth =	0.97	feet
Stage at Top of Freeboard =	7.67	feet
Basin Area at Top of Freeboard =	1.53	acres
Basin Volume at Top of Freeboard =	7.10	acre-ft

Routed Hydrograph Results

The user can override the default CUHP hydrographs and runoff volumes by entering new values in the Inflow Hydrographs table (Columns W through AI)

	WQCV	EURV	2 Year	5 Year	10 Year	25 Year	50 Year	100 Year
Design Storm Return Period =								
One-Hour Rainfall Depth (in) =	N/A	N/A	1.19	1.50	1.75	2.00	2.25	2.52
CUHP Runoff Volume (acre-ft) =	0.757	2.874	2.126	2.790	3.322	4.022	4.709	5.545
Inflow Hydrograph Volume (acre-ft) =	N/A	N/A	2.126	2.790	3.322	4.022	4.709	5.545
CUHP Predevelopment Peak Q (cfs) =	N/A	N/A	0.2	0.4	0.6	5.0	10.1	16.9
OPTIONAL Override Predevelopment Peak Q (cfs) =	N/A	N/A						
Predevelopment Unit Peak Flow, q (cfs/acre) =	N/A	N/A	0.01	0.01	0.02	0.14	0.28	0.47
Peak Inflow Q (cfs) =	N/A	N/A	28.8	37.7	44.5	57.1	68.1	81.4
Peak Outflow Q (cfs) =	0.3	1.1	0.9	1.0	2.8	8.0	14.3	15.4
Ratio Peak Outflow to Predevelopment Q =	N/A	N/A	N/A	2.6	5.0	1.6	1.4	0.9
Structure Controlling Flow =	Vertical Orifice 1	Overflow Weir 1	Vertical Orifice 1	Vertical Orifice 1	Overflow Weir 1	Overflow Weir 1	Overflow Weir 1	Outlet Plate 1
Max Velocity through Gate 1 (fps) =	N/A	N/A	N/A	N/A	0.1	0.6	1.2	1.3
Max Velocity through Gate 2 (fps) =	N/A	N/A	N/A	N/A	N/A	N/A	N/A	N/A
Time to Drain 97% of Inflow Volume (hours) =	38	67	61	67	70	69	68	66
Time to Drain 99% of Inflow Volume (hours) =	40	72	65	72	76	75	75	75
Maximum Ponding Depth (ft) =	2.63	4.58	3.81	4.36	4.74	4.99	5.22	5.64
Area at Maximum Ponding Depth (acres) =	0.95	1.20	1.11	1.17	1.21	1.24	1.27	1.31
Maximum Volume Stored (acre-ft) =	0.762	2.877	1.976	2.616	3.070	3.377	3.653	4.208



ice

ft²

feet

eir

feet

feet

ft²

ft²

ite

ft²

feet




radians

5).

500 Year
3.68
9.033
9.033
44.1
1.22
133.4
66.1
1.5
Spillway
1.3
N/A
61
72
6.42
1.40
5.254

DETENTION BASIN OUTLET STRUCTURE DESIGN

MHFD-Detention, Version 4.06 (July 2022)

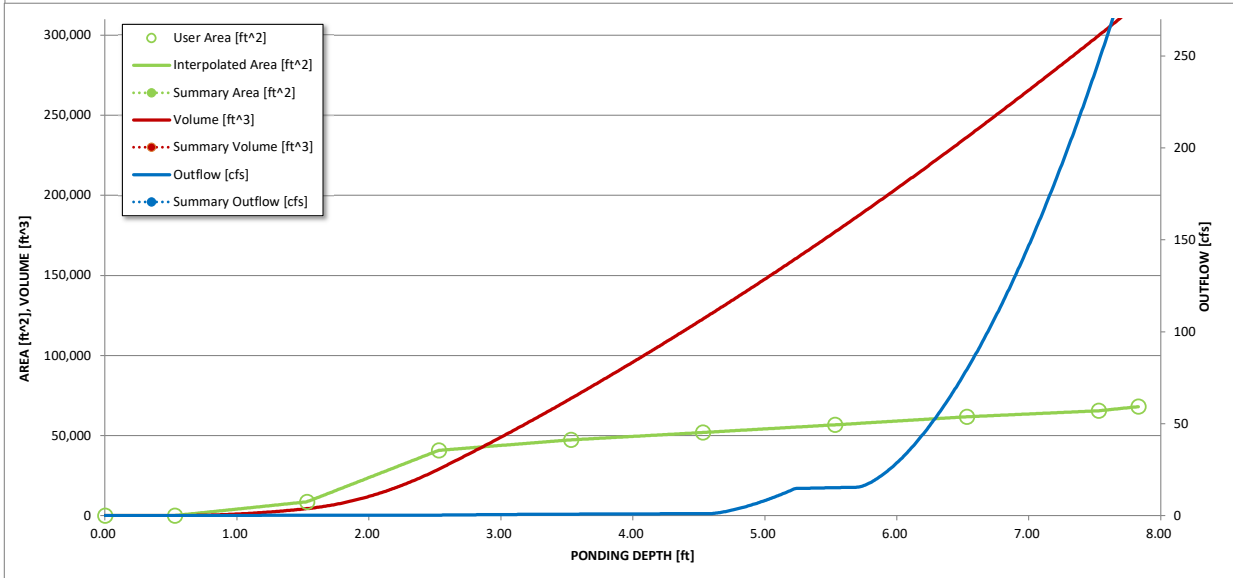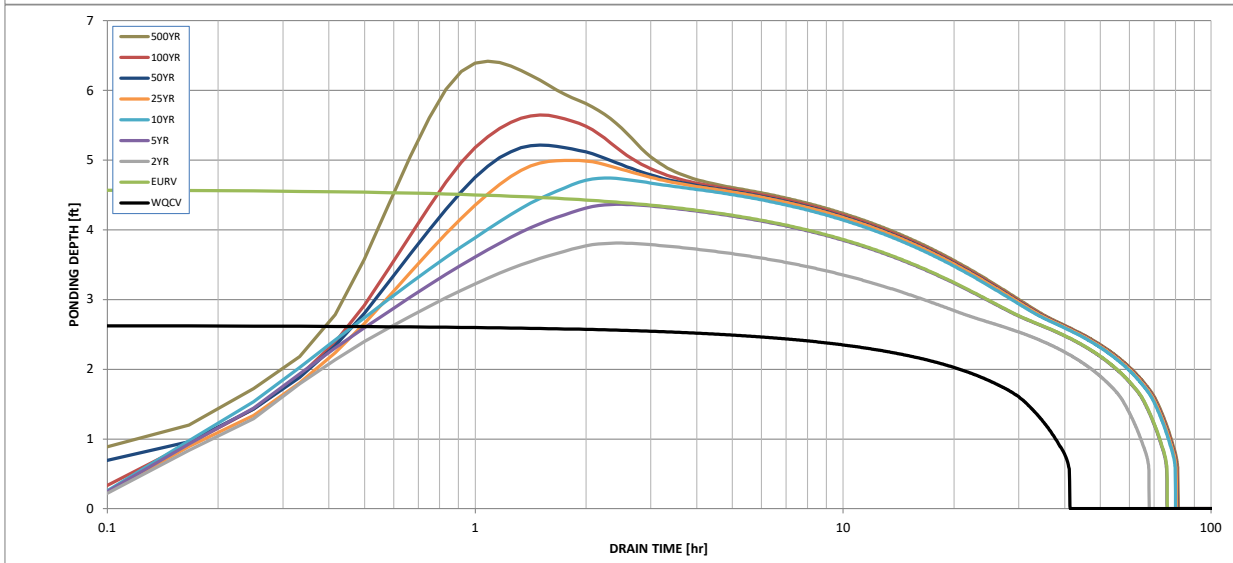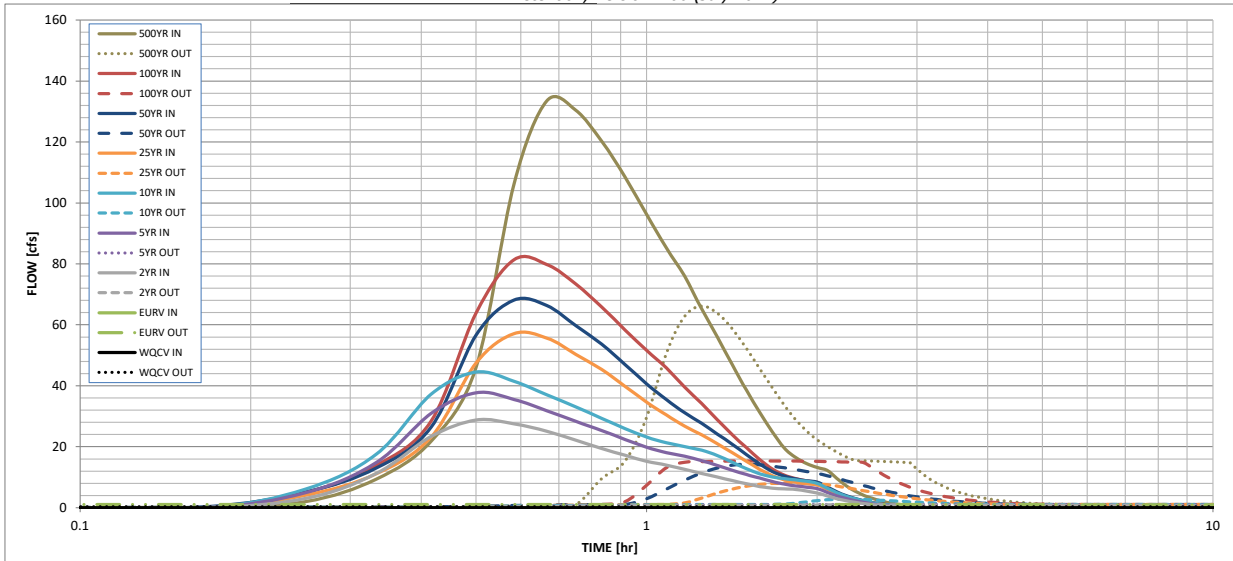

S-A-V-D Chart Axis Override	X-axis	Left Y-Axis	Right Y-Axis
minimum bound			
maximum bound			

DETENTION BASIN OUTLET STRUCTURE DESIGN

Outflow Hydrograph Workbook Filename: _____

Inflow Hydrographs

The user can override the calculated inflow hydrographs from this workbook with inflow hydrographs developed in a separate program.

Time Interval	SOURCE	CUHP	CUHP	CUHP	CUHP	CUHP	CUHP	CUHP	CUHP	CUHP
	TIME	WQCV [cfs]	EURV [cfs]	2 Year [cfs]	5 Year [cfs]	10 Year [cfs]	25 Year [cfs]	50 Year [cfs]	100 Year [cfs]	500 Year [cfs]
5.00 min	0:00:00	0.00	0.00	0.00	0.00	0.00	0.00	0.00	0.00	0.00
	0:05:00	0.00	0.00	0.00	0.00	0.00	0.00	0.00	0.00	0.00
	0:10:00	0.00	0.00	0.00	0.00	0.00	0.00	0.34	0.03	2.03
	0:15:00	0.00	0.00	3.01	4.89	6.06	4.08	5.15	4.99	9.39
	0:20:00	0.00	0.00	11.19	14.81	17.48	11.07	12.96	13.82	21.85
	0:25:00	0.00	0.00	23.40	30.92	37.22	23.15	26.47	28.47	45.97
	0:30:00	0.00	0.00	28.77	37.72	44.48	47.43	56.58	63.83	106.22
	0:35:00	0.00	0.00	27.53	35.53	41.46	57.08	68.10	81.36	133.45
	0:40:00	0.00	0.00	25.09	31.83	37.05	55.68	66.30	79.83	130.37
	0:45:00	0.00	0.00	22.11	28.32	33.07	50.29	59.71	73.41	120.23
	0:50:00	0.00	0.00	19.45	25.34	29.32	45.33	53.61	65.87	108.49
	0:55:00	0.00	0.00	17.16	22.39	25.96	39.83	46.94	58.31	96.22
	1:00:00	0.00	0.00	15.26	19.81	23.15	34.68	40.66	51.61	85.23
	1:05:00	0.00	0.00	13.99	18.10	21.35	30.40	35.45	45.91	76.01
	1:10:00	0.00	0.00	12.58	16.88	20.07	26.81	31.18	39.61	65.35
	1:15:00	0.00	0.00	11.24	15.46	18.87	23.92	27.71	34.22	56.01
	1:20:00	0.00	0.00	10.05	13.85	17.13	20.94	24.19	28.88	46.87
	1:25:00	0.00	0.00	8.90	12.27	14.89	18.10	20.82	23.98	38.59
	1:30:00	0.00	0.00	7.83	10.86	12.81	15.24	17.47	19.69	31.36
	1:35:00	0.00	0.00	6.96	9.71	11.15	12.64	14.40	15.87	24.92
	1:40:00	0.00	0.00	6.42	8.55	10.11	10.51	11.88	12.70	19.60
	1:45:00	0.00	0.00	6.16	7.72	9.51	9.17	10.33	10.73	16.46
	1:50:00	0.00	0.00	6.01	7.15	9.10	8.36	9.41	9.56	14.51
	1:55:00	0.00	0.00	5.42	6.73	8.66	7.85	8.83	8.79	13.19
	2:00:00	0.00	0.00	4.82	6.27	8.00	7.49	8.42	8.25	12.25
	2:05:00	0.00	0.00	3.87	5.05	6.44	6.05	6.80	6.57	9.68
	2:10:00	0.00	0.00	2.98	3.88	4.95	4.63	5.20	4.93	7.22
	2:15:00	0.00	0.00	2.30	2.99	3.80	3.54	3.97	3.72	5.41
	2:20:00	0.00	0.00	1.76	2.28	2.88	2.69	3.02	2.83	4.10
	2:25:00	0.00	0.00	1.33	1.73	2.17	2.03	2.28	2.14	3.10
	2:30:00	0.00	0.00	1.01	1.28	1.61	1.51	1.69	1.60	2.31
	2:35:00	0.00	0.00	0.74	0.93	1.20	1.11	1.24	1.19	1.71
	2:40:00	0.00	0.00	0.54	0.68	0.89	0.83	0.93	0.89	1.28
	2:45:00	0.00	0.00	0.38	0.48	0.63	0.60	0.68	0.64	0.92
	2:50:00	0.00	0.00	0.24	0.33	0.42	0.41	0.46	0.44	0.62
	2:55:00	0.00	0.00	0.14	0.20	0.26	0.26	0.28	0.27	0.38
	3:00:00	0.00	0.00	0.07	0.11	0.13	0.14	0.15	0.14	0.20
	3:05:00	0.00	0.00	0.03	0.04	0.05	0.05	0.06	0.05	0.07
	3:10:00	0.00	0.00	0.01	0.01	0.01	0.01	0.01	0.01	0.01
	3:15:00	0.00	0.00	0.00	0.00	0.00	0.00	0.00	0.00	0.00
	3:20:00	0.00	0.00	0.00	0.00	0.00	0.00	0.00	0.00	0.00
	3:25:00	0.00	0.00	0.00	0.00	0.00	0.00	0.00	0.00	0.00
	3:30:00	0.00	0.00	0.00	0.00	0.00	0.00	0.00	0.00	0.00
	3:35:00	0.00	0.00	0.00	0.00	0.00	0.00	0.00	0.00	0.00
	3:40:00	0.00	0.00	0.00	0.00	0.00	0.00	0.00	0.00	0.00
	3:45:00	0.00	0.00	0.00	0.00	0.00	0.00	0.00	0.00	0.00
	3:50:00	0.00	0.00	0.00	0.00	0.00	0.00	0.00	0.00	0.00
	3:55:00	0.00	0.00	0.00	0.00	0.00	0.00	0.00	0.00	0.00
	4:00:00	0.00	0.00	0.00	0.00	0.00	0.00	0.00	0.00	0.00
	4:05:00	0.00	0.00	0.00	0.00	0.00	0.00	0.00	0.00	0.00
	4:10:00	0.00	0.00	0.00	0.00	0.00	0.00	0.00	0.00	0.00
	4:15:00	0.00	0.00	0.00	0.00	0.00	0.00	0.00	0.00	0.00
	4:20:00	0.00	0.00	0.00	0.00	0.00	0.00	0.00	0.00	0.00
	4:25:00	0.00	0.00	0.00	0.00	0.00	0.00	0.00	0.00	0.00
	4:30:00	0.00	0.00	0.00	0.00	0.00	0.00	0.00	0.00	0.00
	4:35:00	0.00	0.00	0.00	0.00	0.00	0.00	0.00	0.00	0.00
	4:40:00	0.00	0.00	0.00	0.00	0.00	0.00	0.00	0.00	0.00
	4:45:00	0.00	0.00	0.00	0.00	0.00	0.00	0.00	0.00	0.00
	4:50:00	0.00	0.00	0.00	0.00	0.00	0.00	0.00	0.00	0.00
	4:55:00	0.00	0.00	0.00	0.00	0.00	0.00	0.00	0.00	0.00
5:00:00	0.00	0.00	0.00	0.00	0.00	0.00	0.00	0.00	0.00	
5:05:00	0.00	0.00	0.00	0.00	0.00	0.00	0.00	0.00	0.00	
5:10:00	0.00	0.00	0.00	0.00	0.00	0.00	0.00	0.00	0.00	
5:15:00	0.00	0.00	0.00	0.00	0.00	0.00	0.00	0.00	0.00	
5:20:00	0.00	0.00	0.00	0.00	0.00	0.00	0.00	0.00	0.00	
5:25:00	0.00	0.00	0.00	0.00	0.00	0.00	0.00	0.00	0.00	
5:30:00	0.00	0.00	0.00	0.00	0.00	0.00	0.00	0.00	0.00	
5:35:00	0.00	0.00	0.00	0.00	0.00	0.00	0.00	0.00	0.00	
5:40:00	0.00	0.00	0.00	0.00	0.00	0.00	0.00	0.00	0.00	
5:45:00	0.00	0.00	0.00	0.00	0.00	0.00	0.00	0.00	0.00	
5:50:00	0.00	0.00	0.00	0.00	0.00	0.00	0.00	0.00	0.00	
5:55:00	0.00	0.00	0.00	0.00	0.00	0.00	0.00	0.00	0.00	
6:00:00	0.00	0.00	0.00	0.00	0.00	0.00	0.00	0.00	0.00	



MILE HIGH FLOOD DISTRICT

DETENTION BASIN DESIGN WORKBOOK

MHFD-Detention, Version 4.06 (July 2022)
Mile High Flood District
Denver, Colorado
www.mhfd.org

Purpose:

This workbook aids in the estimation of stormwater detention basin sizing and outlet routing based on the modified puls routing method for urban watersheds. Several different BMP types and various outlet configurations can be sized.

Function:

1. Approximates the stage-area-volume relationship for a detention basin based on watershed parameters and basin geometry parameters. Also evaluates existing user-defined basin stage-area relationships.
2. Sizes filtration media orifice, outlet orifices, elliptical slots, weirs, trash racks, and develops stage-discharge relationships. Uses the Modified Puls method to route a series of hydrographs (i.e., 2-, 5-, 10-, 25-, 50-, 100- and 500-year) and calibrates the peak discharge out of the basin to match the pre-development peak discharges for the watershed.

Content:

This workbook consists of the following sheets:

Basin Tabulates stage-area-volume relationship estimates based on watershed parameters

Outlet Structure Tabulates a stage-discharge relationship for the user-defined outlet structure (inlet control).

Reference Provides reference equations and figures.

User Tips and Tools Provides instructions and video links to assist in using this workbook. Includes a stage-area calculator.

BMP Zone Images Provides images of typical BMP zone configurations corresponding with Zone pulldown selections.

Acknowledgements: *Spreadsheet Development Team:*
Ken MacKenzie, P.E., Holly Piza, P.E.
Mile High Flood District

Derek N. Rapp, P.E.
Peak Stormwater Engineering, LLC

Dr. James C.Y. Guo, Ph.D., P.E.
Professor, Department of Civil Engineering, University of Colorado at Denver



Comments?
Revisions?

Direct all comments regarding this spreadsheet workbook to:
Check for revised versions of this or any other workbook at:

[MHFD E-Mail](#)
[Downloads](#)

DETENTION BASIN STAGE-STORAGE TABLE BUILDER

MHFD-Detention, Version 4.06 (July 2022)

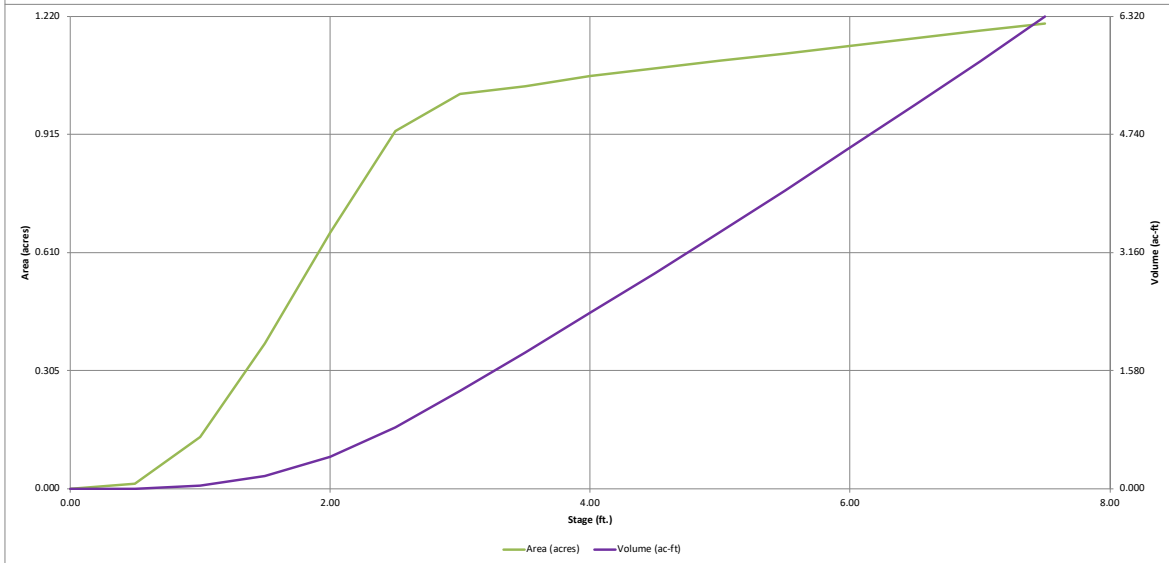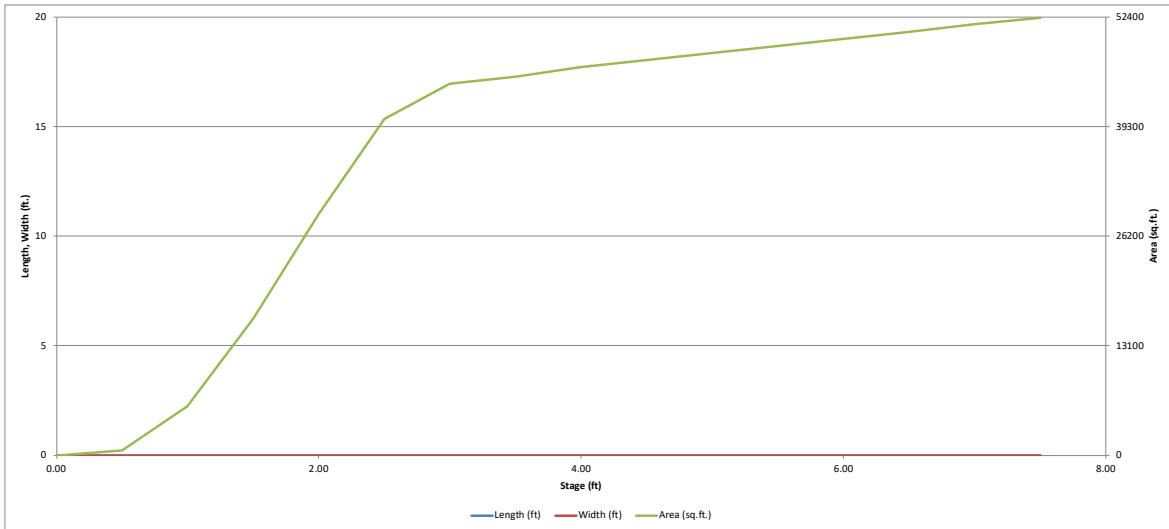


DETENTION BASIN OUTLET STRUCTURE DESIGN

MHFD- Detention, Version 4.06 (July 2022)

Project: Grandview - Filing 2

Basin ID: Basin B

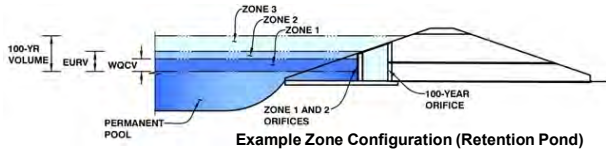

	Estimated Stage (ft)	Estimated Volume (ac-ft)	Outlet Type
Zone 1 (WQCV)	2.22	0.583	Orifice Plate
Zone 2 (EURV)	3.85	1.601	Rectangular Orifice
Zone 3 (100-year)	4.88	1.107	Weir&Pipe (Restrict)
Total (all zones)		3.292	

User Input: Orifice at Underdrain Outlet (typically used to drain WQCV in a Filtration BMP)

Underdrain Orifice Invert Depth = ft (distance below the filtration media surface)
 Underdrain Orifice Diameter = inches

Calculated Parameters for Underdrain
 Underdrain Orifice Area = ft²
 Underdrain Orifice Centroid = feet

User Input: Orifice Plate with one or more orifices or Elliptical Slot Weir (typically used to drain WQCV and/or EURV in a sedimentation BMP)

Centroid of Lowest Orifice = ft (relative to basin bottom at Stage = 0 ft)
 Depth at top of Zone using Orifice Plate = ft (relative to basin bottom at Stage = 0 ft)
 Orifice Plate: Orifice Vertical Spacing = inches
 Orifice Plate: Orifice Area per Row = sq. inches

Calculated Parameters for Plate
 WQ Orifice Area per Row = ft²
 Elliptical Half-Width = feet
 Elliptical Slot Centroid = feet
 Elliptical Slot Area = ft²

User Input: Stage and Total Area of Each Orifice Row (numbered from lowest to highest)

	Row 1 (required)	Row 2 (optional)	Row 3 (optional)	Row 4 (optional)	Row 5 (optional)	Row 6 (optional)	Row 7 (optional)	Row 8 (optional)
Stage of Orifice Centroid (ft)	0.00	0.73	1.50					
Orifice Area (sq. inches)	2.11	2.11	2.11					

	Row 9 (optional)	Row 10 (optional)	Row 11 (optional)	Row 12 (optional)	Row 13 (optional)	Row 14 (optional)	Row 15 (optional)	Row 16 (optional)
Stage of Orifice Centroid (ft)								
Orifice Area (sq. inches)								

User Input: Vertical Orifice (Circular or Rectangular)

	Zone 2 Rectangular	Not Selected	
Invert of Vertical Orifice =	2.22	N/A	ft (relative to basin bottom at Stage = 0 ft)
Depth at top of Zone using Vertical Orifice =	3.85	N/A	ft (relative to basin bottom at Stage = 0 ft)
Vertical Orifice Height =	2.00	N/A	inches
Vertical Orifice Width =	5.46		inches

Calculated Parameters for Vertical Orif
 Vertical Orifice Area = ft²
 Vertical Orifice Centroid = feet

User Input: Overflow Weir (Dropbox with Flat or Sloped Gate and Outlet Pipe OR Rectangular/Trapezoidal Weir and No Outlet Pipe)

	Zone 3 Weir	Not Selected	
Overflow Weir Front Edge Height, Ho =	3.83	N/A	ft (relative to basin bottom at Stage = 0 ft)
Overflow Weir Front Edge Length =	4.00	N/A	feet
Overflow Weir Gate Slope =	0.00	N/A	H:V
Horiz. Length of Weir Sides =	4.00	N/A	feet
Overflow Gate Type =	Type C Gate	N/A	
Debris Clogging % =	50%	N/A	%

Calculated Parameters for Overflow We
 Height of Gate Upper Edge, H₁ = feet
 Overflow Weir Slope Length = feet
 Gate Open Area / 100-yr Orifice Area = N/A
 Overflow Gate Open Area w/o Debris = N/A
 Overflow Gate Open Area w/ Debris = N/A

User Input: Outlet Pipe w/ Flow Restriction Plate (Circular Orifice, Restrictor Plate, or Rectangular Orifice)

	Zone 3 Restrictor	Not Selected	
Depth to Invert of Outlet Pipe =	0.25	N/A	ft (distance below basin bottom at Stage = 0 ft)
Outlet Pipe Diameter =	18.00	N/A	inches
Restrictor Plate Height Above Pipe Invert =	13.90		inches

Calculated Parameters for Outlet Pipe w/ Flow Restriction Pl
 Outlet Orifice Area = ft²
 Outlet Orifice Centroid = feet
 Half-Central Angle of Restrictor Plate on Pipe = N/A

User Input: Emergency Spillway (Rectangular or Trapezoidal)



Spillway Invert Stage =	4.80	ft (relative to basin bottom at Stage = 0 ft)
Spillway Crest Length =	38.00	feet
Spillway End Slopes =	10.00	H:V
Freeboard above Max Water Surface =	1.00	feet

Calculated Parameters for Spillway
 Spillway Design Flow Depth = feet
 Stage at Top of Freeboard = feet
 Basin Area at Top of Freeboard = acres
 Basin Volume at Top of Freeboard = acre-ft

Routed Hydrograph Results

The user can override the default CUHP hydrographs and runoff volumes by entering new values in the Inflow Hydrographs table (Columns W through AI)

	WQCV	EURV	2 Year	5 Year	10 Year	25 Year	50 Year	100 Year
Design Storm Return Period =								
One-Hour Rainfall Depth (in) =	N/A	N/A	1.19	1.50	1.75	2.00	2.25	2.52
CUHP Runoff Volume (acre-ft) =	0.583	2.184	1.618	2.128	2.537	3.086	3.627	4.289
Inflow Hydrograph Volume (acre-ft) =	N/A	N/A	1.618	2.128	2.537	3.086	3.627	4.289
CUHP Predevelopment Peak Q (cfs) =	N/A	N/A	0.2	0.4	0.5	4.9	9.8	16.1
OPTIONAL Override Predevelopment Peak Q (cfs) =	N/A	N/A						
Predevelopment Unit Peak Flow, q (cfs/acre) =	N/A	N/A	0.01	0.01	0.02	0.17	0.34	0.56
Peak Inflow Q (cfs) =	N/A	N/A	24.9	32.7	38.5	49.7	59.6	72.1
Peak Outflow Q (cfs) =	0.3	0.9	0.7	0.8	2.5	6.6	12.0	14.7
Ratio Peak Outflow to Predevelopment Q =	N/A	N/A	N/A	2.0	4.7	1.3	1.2	0.9
Structure Controlling Flow =	Vertical Orifice 1	Overflow Weir 1	Vertical Orifice 1	Vertical Orifice 1	Overflow Weir 1	Overflow Weir 1	Overflow Weir 1	Outlet Plate 1
Max Velocity through Gate 1 (fps) =	N/A	0.01	N/A	N/A	0.1	0.5	1.0	1.2
Max Velocity through Gate 2 (fps) =	N/A	N/A	N/A	N/A	N/A	N/A	N/A	N/A
Time to Drain 97% of Inflow Volume (hours) =	38	67	61	67	70	69	67	66
Time to Drain 99% of Inflow Volume (hours) =	40	72	65	72	75	75	75	74
Maximum Ponding Depth (ft) =	2.22	3.85	3.20	3.67	3.99	4.19	4.40	4.76
Area at Maximum Ponding Depth (acres) =	0.78	1.06	1.03	1.05	1.07	1.07	1.08	1.10
Maximum Volume Stored (acre-ft) =	0.584	2.190	1.513	2.000	2.339	2.553	2.768	3.171

  

ice

ft²

feet

eir

feet

feet

ft²

ft²

ite

ft²

feet




radians

5).

500 Year
3.14
5.737
5.737
29.2
1.01
96.8
41.2
1.4
Spillway
1.3
N/A
62
73
5.15
1.11
3.601

DETENTION BASIN OUTLET STRUCTURE DESIGN

MHFD-Detention, Version 4.06 (July 2022)

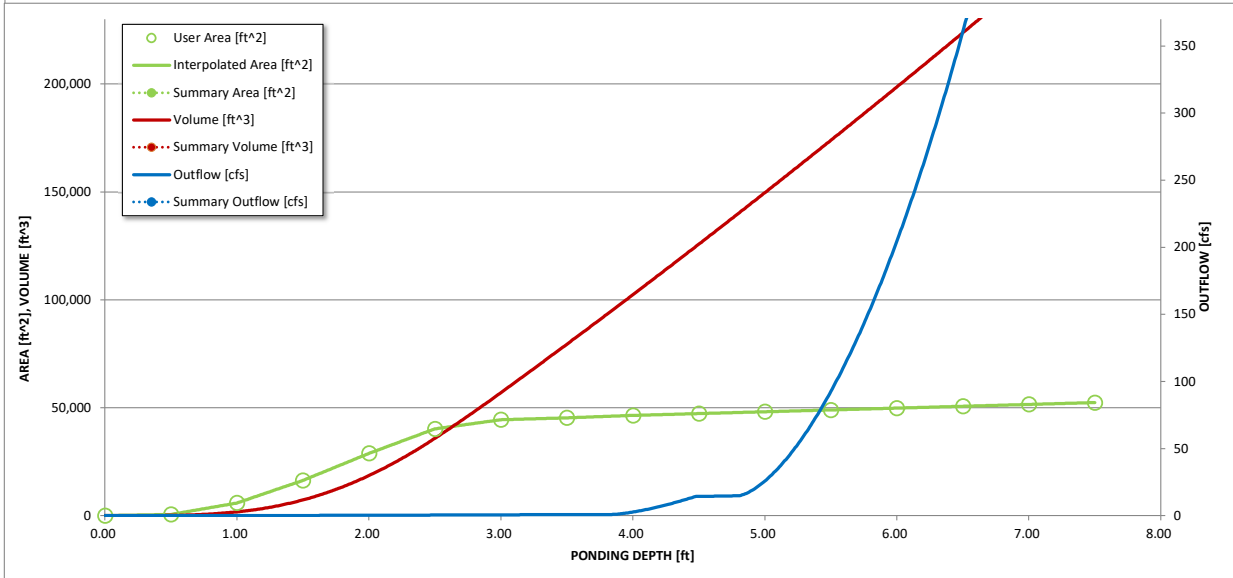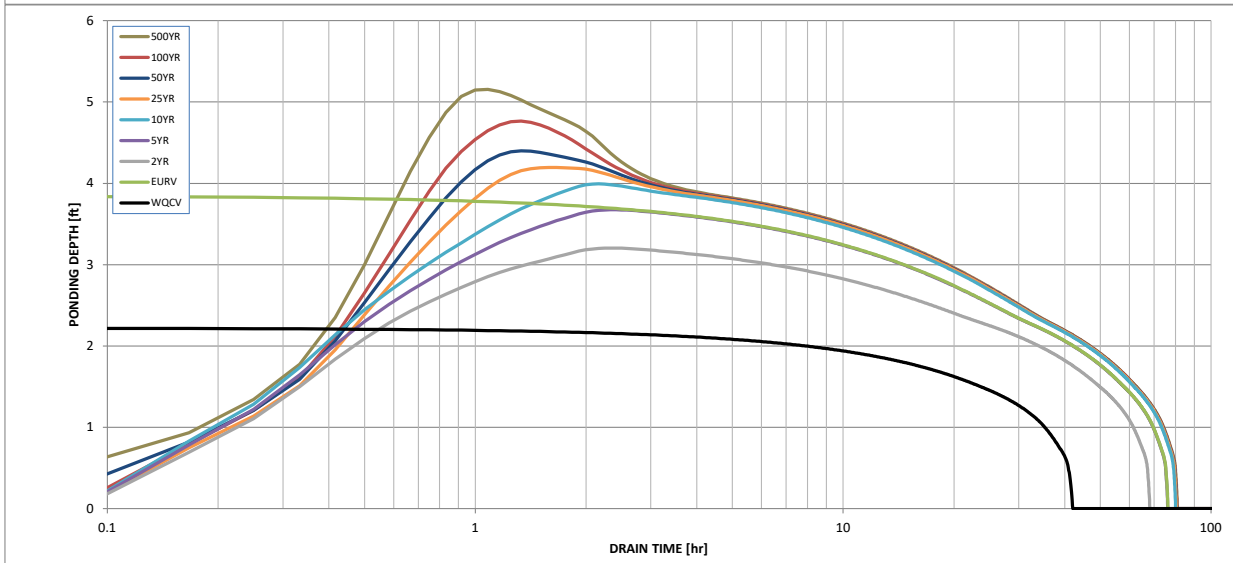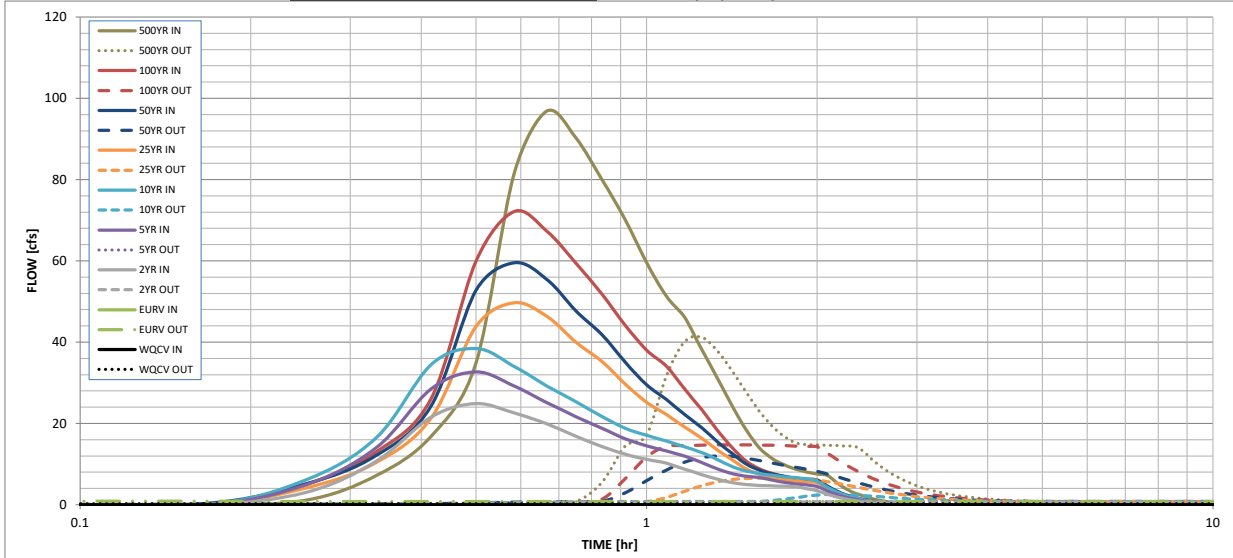

S-A-V-D Chart Axis Override	X-axis	Left Y-Axis	Right Y-Axis
minimum bound			
maximum bound			

DETENTION BASIN OUTLET STRUCTURE DESIGN

Outflow Hydrograph Workbook Filename: _____

Inflow Hydrographs

The user can override the calculated inflow hydrographs from this workbook with inflow hydrographs developed in a separate program.

Time Interval	SOURCE	CUHP	CUHP	CUHP	CUHP	CUHP	CUHP	CUHP	CUHP	CUHP
	TIME	WQCV [cfs]	EURV [cfs]	2 Year [cfs]	5 Year [cfs]	10 Year [cfs]	25 Year [cfs]	50 Year [cfs]	100 Year [cfs]	500 Year [cfs]
5.00 min	0:00:00	0.00	0.00	0.00	0.00	0.00	0.00	0.00	0.00	0.00
	0:05:00	0.00	0.00	0.00	0.00	0.00	0.00	0.00	0.00	0.00
	0:10:00	0.00	0.00	0.00	0.00	0.00	0.00	0.34	0.03	1.09
	0:15:00	0.00	0.00	3.00	4.87	6.04	4.06	5.08	4.96	7.13
	0:20:00	0.00	0.00	10.67	13.98	16.45	10.38	12.09	12.97	16.87
	0:25:00	0.00	0.00	21.56	28.51	34.45	21.33	24.33	26.17	34.87
	0:30:00	0.00	0.00	24.85	32.66	38.46	43.83	52.74	59.96	81.45
	0:35:00	0.00	0.00	22.59	29.18	34.04	49.69	59.55	72.15	96.83
	0:40:00	0.00	0.00	19.88	25.15	29.24	46.35	55.47	67.35	90.29
	0:45:00	0.00	0.00	16.87	21.67	25.35	40.00	47.70	59.47	80.09
	0:50:00	0.00	0.00	14.33	18.83	21.71	35.26	41.88	51.87	70.16
	0:55:00	0.00	0.00	12.41	16.24	18.84	29.72	35.08	44.19	59.60
	1:00:00	0.00	0.00	11.16	14.51	17.05	25.19	29.53	38.05	51.31
	1:05:00	0.00	0.00	10.19	13.20	15.63	22.18	25.89	34.10	46.13
	1:10:00	0.00	0.00	8.78	11.95	14.24	19.14	22.24	28.50	38.29
	1:15:00	0.00	0.00	7.43	10.39	12.85	16.40	18.96	23.43	31.20
	1:20:00	0.00	0.00	6.26	8.81	11.11	13.49	15.51	18.34	24.25
	1:25:00	0.00	0.00	5.42	7.64	9.33	11.01	12.56	14.01	18.36
	1:30:00	0.00	0.00	4.97	7.03	8.29	8.81	9.97	10.71	13.91
	1:35:00	0.00	0.00	4.74	6.71	7.66	7.50	8.47	8.79	11.34
	1:40:00	0.00	0.00	4.61	6.05	7.21	6.71	7.55	7.67	9.81
	1:45:00	0.00	0.00	4.53	5.52	6.88	6.19	6.96	6.91	8.76
	1:50:00	0.00	0.00	4.47	5.14	6.65	5.83	6.56	6.40	8.06
	1:55:00	0.00	0.00	3.92	4.85	6.34	5.59	6.29	6.03	7.55
	2:00:00	0.00	0.00	3.44	4.50	5.77	5.42	6.09	5.77	7.20
	2:05:00	0.00	0.00	2.60	3.40	4.35	4.11	4.62	4.34	5.41
	2:10:00	0.00	0.00	1.92	2.48	3.16	2.98	3.35	3.15	3.92
	2:15:00	0.00	0.00	1.40	1.81	2.30	2.17	2.44	2.31	2.87
	2:20:00	0.00	0.00	1.02	1.31	1.67	1.58	1.77	1.69	2.10
	2:25:00	0.00	0.00	0.72	0.92	1.19	1.12	1.26	1.20	1.49
	2:30:00	0.00	0.00	0.50	0.63	0.83	0.79	0.88	0.85	1.05
	2:35:00	0.00	0.00	0.34	0.44	0.58	0.56	0.62	0.60	0.74
	2:40:00	0.00	0.00	0.21	0.29	0.37	0.37	0.41	0.39	0.48
	2:45:00	0.00	0.00	0.11	0.17	0.21	0.22	0.24	0.23	0.28
	2:50:00	0.00	0.00	0.05	0.08	0.10	0.10	0.11	0.11	0.13
	2:55:00	0.00	0.00	0.02	0.02	0.03	0.03	0.03	0.03	0.04
	3:00:00	0.00	0.00	0.00	0.00	0.00	0.00	0.00	0.00	0.00
	3:05:00	0.00	0.00	0.00	0.00	0.00	0.00	0.00	0.00	0.00
	3:10:00	0.00	0.00	0.00	0.00	0.00	0.00	0.00	0.00	0.00
	3:15:00	0.00	0.00	0.00	0.00	0.00	0.00	0.00	0.00	0.00
	3:20:00	0.00	0.00	0.00	0.00	0.00	0.00	0.00	0.00	0.00
	3:25:00	0.00	0.00	0.00	0.00	0.00	0.00	0.00	0.00	0.00
	3:30:00	0.00	0.00	0.00	0.00	0.00	0.00	0.00	0.00	0.00
	3:35:00	0.00	0.00	0.00	0.00	0.00	0.00	0.00	0.00	0.00
	3:40:00	0.00	0.00	0.00	0.00	0.00	0.00	0.00	0.00	0.00
	3:45:00	0.00	0.00	0.00	0.00	0.00	0.00	0.00	0.00	0.00
	3:50:00	0.00	0.00	0.00	0.00	0.00	0.00	0.00	0.00	0.00
	3:55:00	0.00	0.00	0.00	0.00	0.00	0.00	0.00	0.00	0.00
	4:00:00	0.00	0.00	0.00	0.00	0.00	0.00	0.00	0.00	0.00
	4:05:00	0.00	0.00	0.00	0.00	0.00	0.00	0.00	0.00	0.00
	4:10:00	0.00	0.00	0.00	0.00	0.00	0.00	0.00	0.00	0.00
	4:15:00	0.00	0.00	0.00	0.00	0.00	0.00	0.00	0.00	0.00
	4:20:00	0.00	0.00	0.00	0.00	0.00	0.00	0.00	0.00	0.00
	4:25:00	0.00	0.00	0.00	0.00	0.00	0.00	0.00	0.00	0.00
	4:30:00	0.00	0.00	0.00	0.00	0.00	0.00	0.00	0.00	0.00
	4:35:00	0.00	0.00	0.00	0.00	0.00	0.00	0.00	0.00	0.00
	4:40:00	0.00	0.00	0.00	0.00	0.00	0.00	0.00	0.00	0.00
	4:45:00	0.00	0.00	0.00	0.00	0.00	0.00	0.00	0.00	0.00
	4:50:00	0.00	0.00	0.00	0.00	0.00	0.00	0.00	0.00	0.00
	4:55:00	0.00	0.00	0.00	0.00	0.00	0.00	0.00	0.00	0.00
5:00:00	0.00	0.00	0.00	0.00	0.00	0.00	0.00	0.00	0.00	
5:05:00	0.00	0.00	0.00	0.00	0.00	0.00	0.00	0.00	0.00	
5:10:00	0.00	0.00	0.00	0.00	0.00	0.00	0.00	0.00	0.00	
5:15:00	0.00	0.00	0.00	0.00	0.00	0.00	0.00	0.00	0.00	
5:20:00	0.00	0.00	0.00	0.00	0.00	0.00	0.00	0.00	0.00	
5:25:00	0.00	0.00	0.00	0.00	0.00	0.00	0.00	0.00	0.00	
5:30:00	0.00	0.00	0.00	0.00	0.00	0.00	0.00	0.00	0.00	
5:35:00	0.00	0.00	0.00	0.00	0.00	0.00	0.00	0.00	0.00	
5:40:00	0.00	0.00	0.00	0.00	0.00	0.00	0.00	0.00	0.00	
5:45:00	0.00	0.00	0.00	0.00	0.00	0.00	0.00	0.00	0.00	
5:50:00	0.00	0.00	0.00	0.00	0.00	0.00	0.00	0.00	0.00	
5:55:00	0.00	0.00	0.00	0.00	0.00	0.00	0.00	0.00	0.00	
6:00:00	0.00	0.00	0.00	0.00	0.00	0.00	0.00	0.00	0.00	



MILE HIGH FLOOD DISTRICT

DETENTION BASIN DESIGN WORKBOOK

MHFD-Detention, Version 4.06 (July 2022)
Mile High Flood District
Denver, Colorado
www.mhfd.org

Purpose:

This workbook aids in the estimation of stormwater detention basin sizing and outlet routing based on the modified puls routing method for urban watersheds. Several different BMP types and various outlet configurations can be sized.

Function:

1. Approximates the stage-area-volume relationship for a detention basin based on watershed parameters and basin geometry parameters. Also evaluates existing user-defined basin stage-area relationships.
2. Sizes filtration media orifice, outlet orifices, elliptical slots, weirs, trash racks, and develops stage-discharge relationships. Uses the Modified Puls method to route a series of hydrographs (i.e., 2-, 5-, 10-, 25-, 50-, 100- and 500-year) and calibrates the peak discharge out of the basin to match the pre-development peak discharges for the watershed.

Content:

This workbook consists of the following sheets:

Basin Tabulates stage-area-volume relationship estimates based on watershed parameters

Outlet Structure Tabulates a stage-discharge relationship for the user-defined outlet structure (inlet control).

Reference Provides reference equations and figures.

User Tips and Tools Provides instructions and video links to assist in using this workbook. Includes a stage-area calculator.

BMP Zone Images Provides images of typical BMP zone configurations corresponding with Zone pulldown selections.

Acknowledgements: *Spreadsheet Development Team:*
Ken MacKenzie, P.E., Holly Piza, P.E.
Mile High Flood District

Derek N. Rapp, P.E.
Peak Stormwater Engineering, LLC

Dr. James C.Y. Guo, Ph.D., P.E.
Professor, Department of Civil Engineering, University of Colorado at Denver



Comments?
Revisions?

Direct all comments regarding this spreadsheet workbook to:
Check for revised versions of this or any other workbook at:

[MHFD E-Mail](#)
[Downloads](#)

DETENTION BASIN STAGE-STORAGE TABLE BUILDER

MHFD-Detention, Version 4.06 (July 2022)

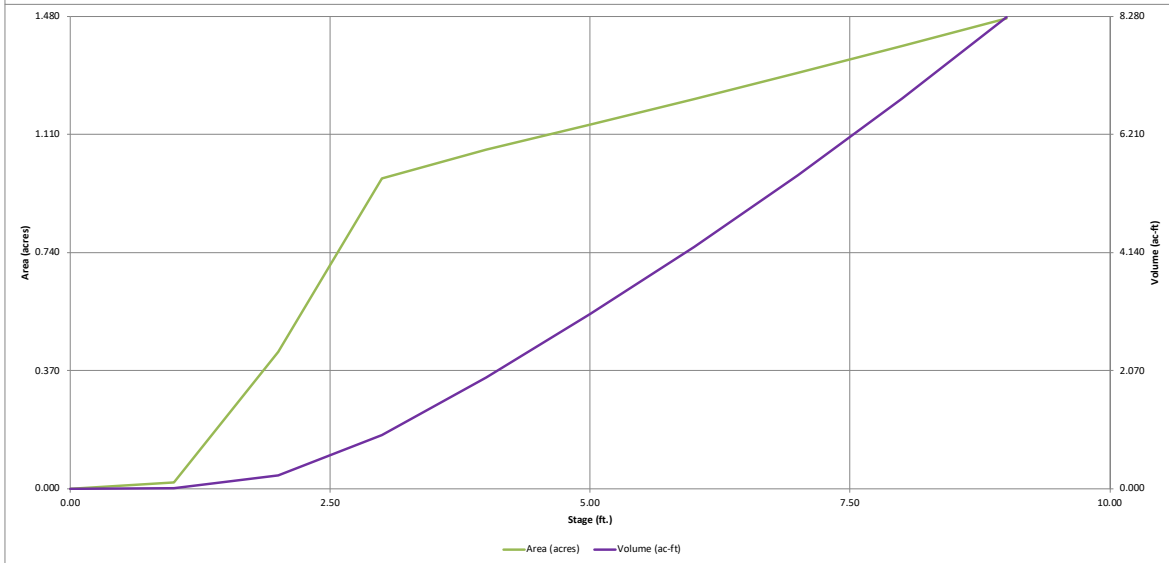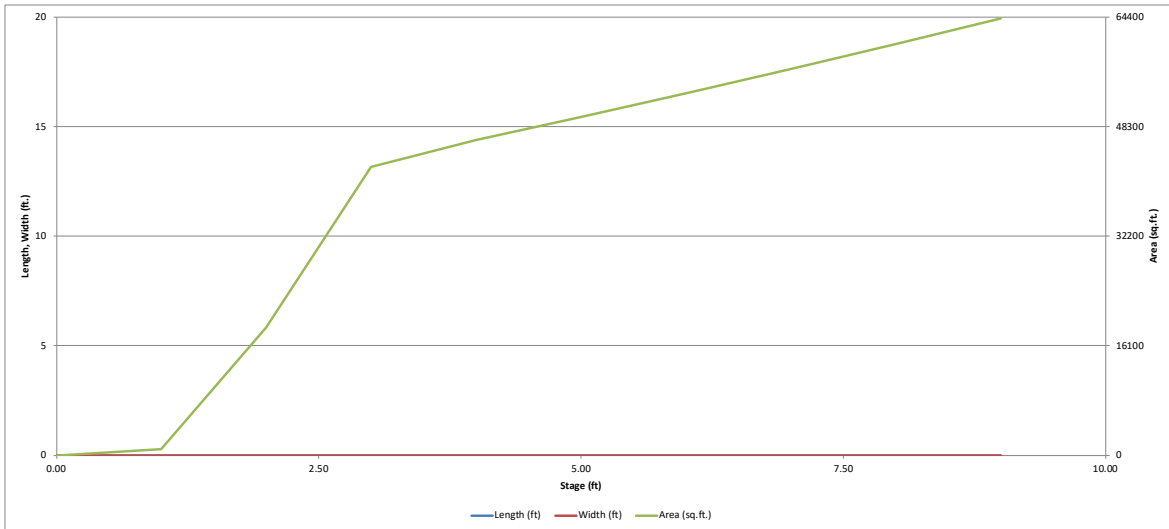


DETENTION BASIN OUTLET STRUCTURE DESIGN

MHFD- Detention, Version 4.06 (July 2022)

Project: Grandview

Basin ID: Basin C

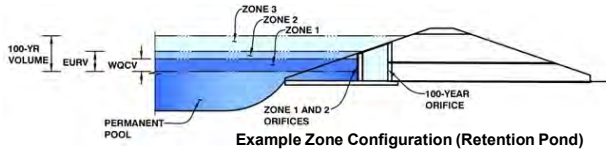

Example Zone Configuration (Retention Pond)

	Estimated Stage (ft)	Estimated Volume (ac-ft)	Outlet Type
Zone 1 (WQCV)	2.94	0.871	Orifice Plate
Zone 2 (EURV)	5.17	2.379	Rectangular Orifice
Zone 3 (100-year)	6.55	1.661	Weir&Pipe (Restrict)
Total (all zones)		4.910	

User Input: Orifice at Underdrain Outlet (typically used to drain WQCV in a Filtration BMP)

Underdrain Orifice Invert Depth = ft (distance below the filtration media surface)
 Underdrain Orifice Diameter = inches

Calculated Parameters for Underdrain
 Underdrain Orifice Area = ft²
 Underdrain Orifice Centroid = feet

User Input: Orifice Plate with one or more orifices or Elliptical Slot Weir (typically used to drain WQCV and/or EURV in a sedimentation BMP)

Centroid of Lowest Orifice = ft (relative to basin bottom at Stage = 0 ft)
 Depth at top of Zone using Orifice Plate = ft (relative to basin bottom at Stage = 0 ft)
 Orifice Plate: Orifice Vertical Spacing = inches
 Orifice Plate: Orifice Area per Row = sq. inches (diameter = 1-13/16 inches)

Calculated Parameters for Plate
 WQ Orifice Area per Row = ft²
 Elliptical Half-Width = feet
 Elliptical Slot Centroid = feet
 Elliptical Slot Area = ft²

User Input: Stage and Total Area of Each Orifice Row (numbered from lowest to highest)

	Row 1 (required)	Row 2 (optional)	Row 3 (optional)	Row 4 (optional)	Row 5 (optional)	Row 6 (optional)	Row 7 (optional)	Row 8 (optional)
Stage of Orifice Centroid (ft)	0.00	0.98	1.96					
Orifice Area (sq. inches)	2.65	2.65	2.65					

	Row 9 (optional)	Row 10 (optional)	Row 11 (optional)	Row 12 (optional)	Row 13 (optional)	Row 14 (optional)	Row 15 (optional)	Row 16 (optional)
Stage of Orifice Centroid (ft)								
Orifice Area (sq. inches)								

User Input: Vertical Orifice (Circular or Rectangular)

	Zone 2 Rectangular	Not Selected	
Invert of Vertical Orifice =	<input type="text" value="2.94"/>	<input type="text" value="N/A"/>	ft (relative to basin bottom at Stage = 0 ft)
Depth at top of Zone using Vertical Orifice =	<input type="text" value="5.19"/>	<input type="text" value="N/A"/>	ft (relative to basin bottom at Stage = 0 ft)
Vertical Orifice Height =	<input type="text" value="2.00"/>	<input type="text" value="N/A"/>	inches
Vertical Orifice Width =	<input type="text" value="7.19"/>	<input type="text" value="N/A"/>	inches

Calculated Parameters for Vertical Orif

	Zone 2 Rectangular	Not Selected
Vertical Orifice Area =	<input type="text" value="0.10"/>	<input type="text" value="N/A"/>
Vertical Orifice Centroid =	<input type="text" value="0.08"/>	<input type="text" value="N/A"/>

User Input: Overflow Weir (Dropbox with Flat or Sloped Gate and Outlet Pipe OR Rectangular/Trapezoidal Weir and No Outlet Pipe)

	Zone 3 Weir	Not Selected	
Overflow Weir Front Edge Height, Ho =	<input type="text" value="5.19"/>	<input type="text" value="N/A"/>	ft (relative to basin bottom at Stage = 0 ft)
Overflow Weir Front Edge Length =	<input type="text" value="4.00"/>	<input type="text" value="N/A"/>	feet
Overflow Weir Gate Slope =	<input type="text" value="0.00"/>	<input type="text" value="N/A"/>	H:V
Horiz. Length of Weir Sides =	<input type="text" value="4.00"/>	<input type="text" value="N/A"/>	feet
Overflow Gate Type =	<input type="text" value="Type C Gate"/>	<input type="text" value="N/A"/>	
Debris Clogging % =	<input type="text" value="50%"/>	<input type="text" value="N/A"/>	%

Calculated Parameters for Overflow W

	Zone 3 Weir	Not Selected
Height of Gate Upper Edge, H _t =	<input type="text" value="5.19"/>	<input type="text" value="N/A"/>
Overflow Weir Slope Length =	<input type="text" value="4.00"/>	<input type="text" value="N/A"/>
Gate Open Area / 100-yr Orifice Area =	<input type="text" value="5.85"/>	<input type="text" value="N/A"/>
Overflow Gate Open Area w/o Debris =	<input type="text" value="11.14"/>	<input type="text" value="N/A"/>
Overflow Gate Open Area w/ Debris =	<input type="text" value="5.57"/>	<input type="text" value="N/A"/>

User Input: Outlet Pipe w/ Flow Restriction Plate (Circular Orifice, Restrictor Plate, or Rectangular Orifice)

	Zone 3 Restrictor	Not Selected	
Depth to Invert of Outlet Pipe =	<input type="text" value="0.25"/>	<input type="text" value="N/A"/>	ft (distance below basin bottom at Stage = 0 ft)
Outlet Pipe Diameter =	<input type="text" value="24.00"/>	<input type="text" value="N/A"/>	inches
Restrictor Plate Height Above Pipe Invert =	<input type="text" value="14.00"/>	<input type="text" value="N/A"/>	inches

Calculated Parameters for Outlet Pipe w/ Flow Restriction Pl

	Zone 3 Restrictor	Not Selected
Outlet Orifice Area =	<input type="text" value="1.90"/>	<input type="text" value="N/A"/>
Outlet Orifice Centroid =	<input type="text" value="0.66"/>	<input type="text" value="N/A"/>
Half-Central Angle of Restrictor Plate on Pipe =	<input type="text" value="1.74"/>	<input type="text" value="N/A"/>

User Input: Emergency Spillway (Rectangular or Trapezoidal)

Spillway Invert Stage =	<input type="text" value="6.50"/>	ft (relative to basin bottom at Stage = 0 ft)
Spillway Crest Length =	<input type="text" value="37.00"/>	feet
Spillway End Slopes =	<input type="text" value="4.00"/>	H:V
Freeboard above Max Water Surface =	<input type="text" value="1.00"/>	feet


Calculated Parameters for Spillway

Spillway Design Flow Depth =	<input type="text" value="0.94"/>	feet
Stage at Top of Freeboard =	<input type="text" value="8.44"/>	feet
Basin Area at Top of Freeboard =	<input type="text" value="1.43"/>	acres
Basin Volume at Top of Freeboard =	<input type="text" value="7.46"/>	acre-ft

Routed Hydrograph Results

The user can override the default CUHP hydrographs and runoff volumes by entering new values in the Inflow Hydrographs table (Columns W through AI)

	WQCV	EURV	2 Year	5 Year	10 Year	25 Year	50 Year	100 Year
Design Storm Return Period =								
One-Hour Rainfall Depth (in) =	N/A	N/A	1.19	1.50	1.75	2.00	2.25	2.52
CUHP Runoff Volume (acre-ft) =	0.871	3.250	2.420	3.184	3.797	4.625	5.440	6.440
Inflow Hydrograph Volume (acre-ft) =	N/A	N/A	2.420	3.184	3.797	4.625	5.440	6.440
CUHP Predevelopment Peak Q (cfs) =	N/A	N/A	0.3	0.6	0.8	7.7	15.3	25.1
OPTIONAL Override Predevelopment Peak Q (cfs) =	N/A	N/A						
Predevelopment Unit Peak Flow, q (cfs/acre) =	N/A	N/A	0.01	0.01	0.02	0.18	0.35	0.58
Peak Inflow Q (cfs) =	N/A	N/A	38.0	50.0	59.0	76.3	91.6	111.0
Peak Outflow Q (cfs) =	0.4	1.2	1.0	1.2	3.6	9.8	18.2	22.5
Ratio Peak Outflow to Predevelopment Q =	N/A	N/A	N/A	2.0	4.3	1.3	1.2	0.9
Structure Controlling Flow =	Vertical Orifice 1	Vertical Orifice 1	Vertical Orifice 1	Vertical Orifice 1	Overflow Weir 1	Overflow Weir 1	Overflow Weir 1	Outlet Plate 1
Max Velocity through Gate 1 (fps) =	N/A	N/A	N/A	N/A	0.2	0.8	1.5	1.9
Max Velocity through Gate 2 (fps) =	N/A	N/A	N/A	N/A	N/A	N/A	N/A	N/A
Time to Drain 97% of Inflow Volume (hours) =	38	67	61	68	70	69	68	66
Time to Drain 99% of Inflow Volume (hours) =	40	72	65	72	76	75	75	74
Maximum Ponding Depth (ft) =	2.94	5.17	4.29	4.95	5.39	5.67	5.94	6.42
Area at Maximum Ponding Depth (acres) =	0.94	1.15	1.09	1.14	1.17	1.19	1.22	1.26
Maximum Volume Stored (acre-ft) =	0.879	3.251	2.266	2.988	3.507	3.826	4.164	4.757

 

ice

ft²
feet

eir

feet
feet

ft²
ft²

ite




ft²
feet
radians

5).

500 Year
3.68
10.618
10.618
65.3
1.50
183.8
97.0
1.5
Spillway
2.0
N/A
60
72
7.23
1.32
5.788

DETENTION BASIN OUTLET STRUCTURE DESIGN

MHFD-Detention, Version 4.06 (July 2022)

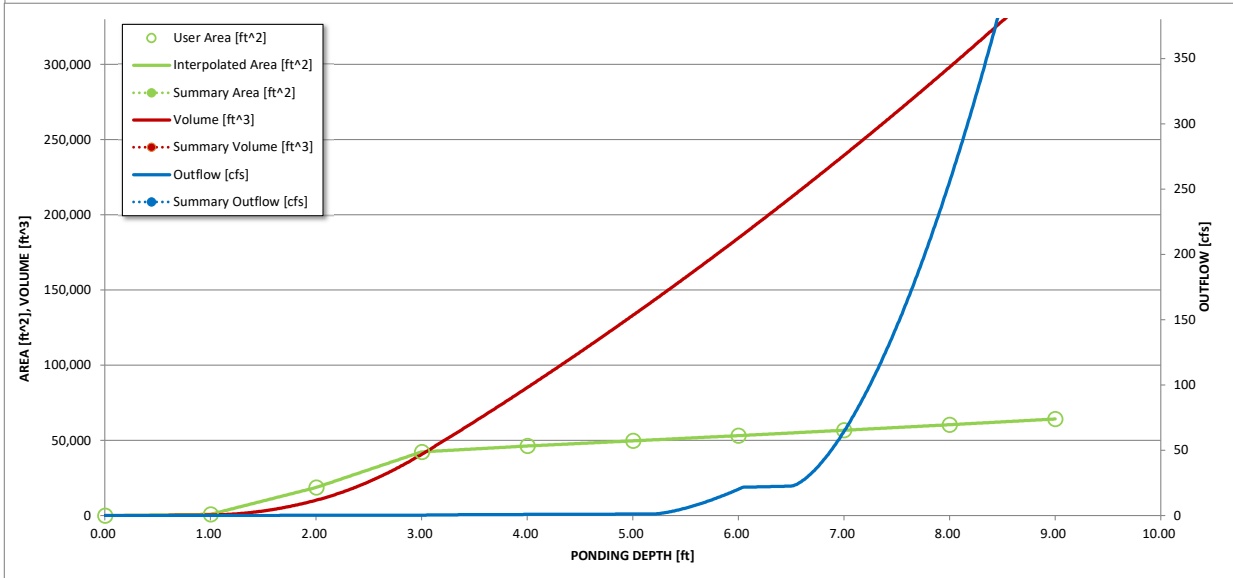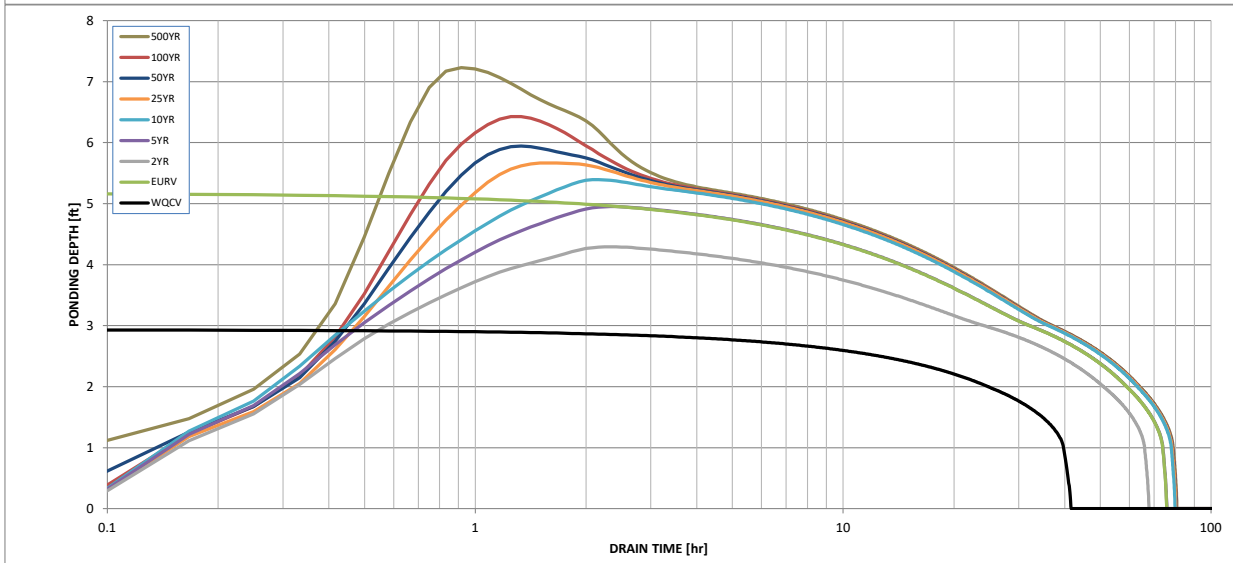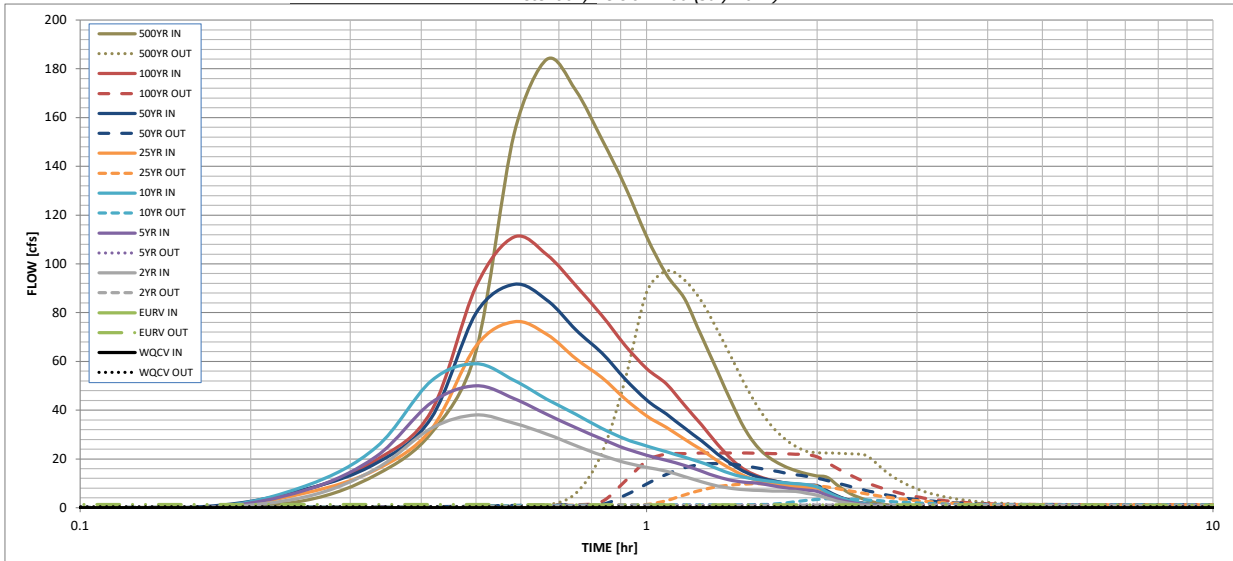

S-A-V-D Chart Axis Override	X-axis	Left Y-Axis	Right Y-Axis
minimum bound			
maximum bound			

DETENTION BASIN OUTLET STRUCTURE DESIGN

Outflow Hydrograph Workbook Filename: _____

Inflow Hydrographs

The user can override the calculated inflow hydrographs from this workbook with inflow hydrographs developed in a separate program.

Time Interval	SOURCE	CUHP	CUHP	CUHP	CUHP	CUHP	CUHP	CUHP	CUHP	CUHP
	TIME	WQCV [cfs]	EURV [cfs]	2 Year [cfs]	5 Year [cfs]	10 Year [cfs]	25 Year [cfs]	50 Year [cfs]	100 Year [cfs]	500 Year [cfs]
5.00 min	0:00:00	0.00	0.00	0.00	0.00	0.00	0.00	0.00	0.00	0.00
	0:05:00	0.00	0.00	0.00	0.00	0.00	0.00	0.00	0.00	0.00
	0:10:00	0.00	0.00	0.00	0.00	0.00	0.00	0.50	0.05	2.99
	0:15:00	0.00	0.00	4.43	7.20	8.94	6.01	7.53	7.34	13.50
	0:20:00	0.00	0.00	15.99	21.02	24.75	15.65	18.24	19.54	30.61
	0:25:00	0.00	0.00	32.57	43.04	52.02	32.20	36.74	39.50	64.21
	0:30:00	0.00	0.00	38.00	50.01	58.99	66.24	79.77	90.70	153.22
	0:35:00	0.00	0.00	34.58	44.76	52.23	76.30	91.64	111.00	183.84
	0:40:00	0.00	0.00	30.23	38.29	44.51	71.10	85.23	103.75	171.13
	0:45:00	0.00	0.00	25.49	32.74	38.28	61.09	72.97	91.10	151.18
	0:50:00	0.00	0.00	21.46	28.21	32.54	53.36	63.47	78.86	131.81
	0:55:00	0.00	0.00	18.52	24.27	28.14	44.66	52.75	66.58	111.30
	1:00:00	0.00	0.00	16.57	21.56	25.32	37.65	44.16	57.05	95.71
	1:05:00	0.00	0.00	14.99	19.41	22.99	32.90	38.40	50.80	85.71
	1:10:00	0.00	0.00	12.75	17.36	20.70	28.08	32.62	42.04	70.29
	1:15:00	0.00	0.00	10.64	14.97	18.55	23.74	27.42	34.00	56.12
	1:20:00	0.00	0.00	8.96	12.67	16.04	19.26	22.10	26.11	42.48
	1:25:00	0.00	0.00	7.89	11.18	13.73	15.56	17.67	19.51	31.18
	1:30:00	0.00	0.00	7.34	10.41	12.28	12.71	14.36	15.17	23.95
	1:35:00	0.00	0.00	7.04	9.96	11.36	10.94	12.33	12.67	19.72
	1:40:00	0.00	0.00	6.87	9.01	10.69	9.85	11.08	11.12	17.03
	1:45:00	0.00	0.00	6.75	8.20	10.22	9.11	10.24	10.08	15.19
	1:50:00	0.00	0.00	6.66	7.62	9.88	8.61	9.69	9.37	13.93
	1:55:00	0.00	0.00	5.85	7.19	9.41	8.27	9.30	8.86	13.03
	2:00:00	0.00	0.00	5.12	6.67	8.57	8.03	9.03	8.53	12.46
	2:05:00	0.00	0.00	3.87	5.05	6.45	6.12	6.88	6.48	9.45
	2:10:00	0.00	0.00	2.81	3.64	4.62	4.38	4.92	4.64	6.75
	2:15:00	0.00	0.00	2.02	2.62	3.32	3.16	3.54	3.36	4.88
	2:20:00	0.00	0.00	1.44	1.86	2.38	2.26	2.53	2.42	3.50
	2:25:00	0.00	0.00	1.01	1.28	1.66	1.58	1.76	1.69	2.44
	2:30:00	0.00	0.00	0.68	0.87	1.14	1.09	1.22	1.17	1.68
	2:35:00	0.00	0.00	0.44	0.59	0.77	0.75	0.84	0.80	1.14
	2:40:00	0.00	0.00	0.26	0.37	0.47	0.47	0.52	0.50	0.71
	2:45:00	0.00	0.00	0.13	0.20	0.24	0.26	0.28	0.27	0.37
	2:50:00	0.00	0.00	0.05	0.08	0.10	0.11	0.12	0.11	0.15
	2:55:00	0.00	0.00	0.01	0.02	0.02	0.02	0.02	0.02	0.02
	3:00:00	0.00	0.00	0.00	0.00	0.00	0.00	0.00	0.00	0.00
	3:05:00	0.00	0.00	0.00	0.00	0.00	0.00	0.00	0.00	0.00
	3:10:00	0.00	0.00	0.00	0.00	0.00	0.00	0.00	0.00	0.00
	3:15:00	0.00	0.00	0.00	0.00	0.00	0.00	0.00	0.00	0.00
	3:20:00	0.00	0.00	0.00	0.00	0.00	0.00	0.00	0.00	0.00
	3:25:00	0.00	0.00	0.00	0.00	0.00	0.00	0.00	0.00	0.00
	3:30:00	0.00	0.00	0.00	0.00	0.00	0.00	0.00	0.00	0.00
	3:35:00	0.00	0.00	0.00	0.00	0.00	0.00	0.00	0.00	0.00
	3:40:00	0.00	0.00	0.00	0.00	0.00	0.00	0.00	0.00	0.00
	3:45:00	0.00	0.00	0.00	0.00	0.00	0.00	0.00	0.00	0.00
	3:50:00	0.00	0.00	0.00	0.00	0.00	0.00	0.00	0.00	0.00
	3:55:00	0.00	0.00	0.00	0.00	0.00	0.00	0.00	0.00	0.00
	4:00:00	0.00	0.00	0.00	0.00	0.00	0.00	0.00	0.00	0.00
	4:05:00	0.00	0.00	0.00	0.00	0.00	0.00	0.00	0.00	0.00
	4:10:00	0.00	0.00	0.00	0.00	0.00	0.00	0.00	0.00	0.00
	4:15:00	0.00	0.00	0.00	0.00	0.00	0.00	0.00	0.00	0.00
	4:20:00	0.00	0.00	0.00	0.00	0.00	0.00	0.00	0.00	0.00
	4:25:00	0.00	0.00	0.00	0.00	0.00	0.00	0.00	0.00	0.00
	4:30:00	0.00	0.00	0.00	0.00	0.00	0.00	0.00	0.00	0.00
	4:35:00	0.00	0.00	0.00	0.00	0.00	0.00	0.00	0.00	0.00
	4:40:00	0.00	0.00	0.00	0.00	0.00	0.00	0.00	0.00	0.00
	4:45:00	0.00	0.00	0.00	0.00	0.00	0.00	0.00	0.00	0.00
	4:50:00	0.00	0.00	0.00	0.00	0.00	0.00	0.00	0.00	0.00
	4:55:00	0.00	0.00	0.00	0.00	0.00	0.00	0.00	0.00	0.00
5:00:00	0.00	0.00	0.00	0.00	0.00	0.00	0.00	0.00	0.00	
5:05:00	0.00	0.00	0.00	0.00	0.00	0.00	0.00	0.00	0.00	
5:10:00	0.00	0.00	0.00	0.00	0.00	0.00	0.00	0.00	0.00	
5:15:00	0.00	0.00	0.00	0.00	0.00	0.00	0.00	0.00	0.00	
5:20:00	0.00	0.00	0.00	0.00	0.00	0.00	0.00	0.00	0.00	
5:25:00	0.00	0.00	0.00	0.00	0.00	0.00	0.00	0.00	0.00	
5:30:00	0.00	0.00	0.00	0.00	0.00	0.00	0.00	0.00	0.00	
5:35:00	0.00	0.00	0.00	0.00	0.00	0.00	0.00	0.00	0.00	
5:40:00	0.00	0.00	0.00	0.00	0.00	0.00	0.00	0.00	0.00	
5:45:00	0.00	0.00	0.00	0.00	0.00	0.00	0.00	0.00	0.00	
5:50:00	0.00	0.00	0.00	0.00	0.00	0.00	0.00	0.00	0.00	
5:55:00	0.00	0.00	0.00	0.00	0.00	0.00	0.00	0.00	0.00	
6:00:00	0.00	0.00	0.00	0.00	0.00	0.00	0.00	0.00	0.00	

APPENDIX F
EASTONVILLE PDR



▶ HRGREEN.COM

Eastonville Road – Londonderry Dr. to Rex Rd. Preliminary Drainage Report

September 2023

HR Green Project No: 201662.08

Prepared For:

D.R. Horton

Contact: Riley Hillen, P.E.

9555 S. Kingston Ct.

Englewood, CO 80112

Prepared By:

HR Green Development, LLC

Contact: Colleen Monahan, P.E., LEED AP

cmonahan@hrgreen.com

(719) 394-2433



Engineer's Statement:

The attached drainage plan and report were prepared under my direction and supervision and are correct to the best of my knowledge and belief. Said drainage report has been prepared according to the criteria established by the County for drainage reports and said report is in conformity with the applicable master plan of the drainage basin. I accept responsibility for any liability caused by any negligent acts, errors or omissions on my part in preparing this report.

Colleen Monahan, P.E., LEED AP Date

State of Colorado No. 56067

For and on behalf of HR Green Development, LLC

Owner/Developer's Statement:

I, the developer, have read and will comply with all of the requirements specified in this drainage report and plan.

By: _____

Authorized Signature

_____ Date

Address: D.R. Horton
9555 S. Kingston Court
Englewood, CO

El Paso County Statement

Filed in accordance with the requirements of the Drainage Criteria Manual, Volumes 1 and 2, El Paso County Engineering Criteria Manual and Land Development code, as amended.

Joshua Palmer, P.E. Date

County Engineer/ECM Administrator

Conditions:



Table of Contents

- Table of Contents2
- I. General Purpose, Location and Description.....3
 - a. Purpose3
 - b. Location3
 - c. Description of Property3
 - d. Floodplain Statement.....4
- II. Drainage Design Criteria4
 - a. Drainage Criteria4
- III. Drainage Basins and Subbasins4
 - a. Major Basin Description.....4
 - b. Existing Subbasin Description5
 - c. Proposed Subbasin Description6
- IV. Drainage Facility Design.....9
 - a. General Concept9
 - b. Water Quality & Detention9
 - c. Inspection and Maintenance.....10
- V. Wetlands Mitigation 10
- VI. Four Step Method to Minimize Adverse Impacts of Urbanization 10
- VII. Drainage and Bridge Fees..... 10
- VIII. Opinion of Probable Cost..... 11
- IX. Hydraulic Grade Line Analysis 11
- X. Summary 11
- XI. Drawings 11
- XII. References 11

Appendices

- A. Vicinity Map, FEMA Map, NRCS Soil Survey
- B. Hydrologic Analysis
- C. Hydraulic Analysis
- D. Water Quality and Detention Calculations
- E. Reference Material
- F. Drainage Maps

I. General Purpose, Location and Description

a. Purpose

The purpose of this Preliminary Drainage Report (PDR) for Eastonville Road is to describe the onsite and offsite drainage patterns, size drainage infrastructure to safely capture and convey developed runoff to water quality and detention facilities, and to safely route detained stormwater to adequate outfalls. This drainage report will detail the improvements of Eastonville Road from Londonderry Drive to Rex Road.

b. Location

Eastonville Road from Londonderry Drive to Rex Road, referred to as 'the site' herein, is an existing road in El Paso County, Colorado. The site lies within a tract of land within Sections 21 and 28, Township 12 South, Range 64 West of the 6th Principal Meridian, in El Paso County, State of Colorado.

The site is bound by undeveloped land to the east and west that has historically been used as ranching lands. Falcon Regional Park, which contains ballparks and parking, and Falcon High School also border the site to the west. All lands to the east and west of the site are unplatted. A vicinity map is presented in Appendix A.

c. Description of Property

The site is approximately 1.3 miles (15.8 acres) of existing temporary pavement roadway north of Londonderry Drive and south of Rex Road. The temporary pavement width for the length of the project is 26' wide. 4' wide sand shoulders and weedy swales are located on both sides of the roadway. Offsite stormwater is bypassed under the road through a series of existing culverts. See Appendix A for existing condition photo.

The existing roadway has slopes ranging from 0.3% up to about 4%. The general topography of the surrounding area is typical of high desert, short prairie grass with gently rolling hillside with slopes ranging from 2% to 4%. The project site drains generally from the west to the east and is tributary to Black Squirrel Creek.

Per a NRCS soil survey, the site is made up of Type A Columbine gravelly sandy loam, Type A Blakeland loamy sand and Type B Stapleton sandy loam. The NRCS soil survey is presented in Appendix A.

Gieck Ranch Tributary #1 (Channel A) is the only drainageway that traverses the site in the west to east direction through an existing culvert under Eastonville Road. The channel is a mapped wetland and a wetland permit will be required for a part of this Eastonville Road improvement project. Channel A is not within a FEMA floodplain.

Gieck Ranch Tributary #2 is located north of the project site and will not be impacted by this project. There are no known irrigation facilities in the area.

Existing utilities include an underground gas line that runs along the east and western sides of Eastonville, an existing raw water line that follows the west side of Eastonville north of Falcon Regional Park, and an existing aboveground electrical line along the western side of Eastonville Road. An existing drainage map with these facilities is presented in Appendix F.

d. Floodplain Statement

Based on FEMA Firm map 08041C0552G December 7, 2018, the site is not located in any FEMA designated floodplain. See FEMA Firm Map in Appendix A. There is a Zone A floodplain north of the site and a Zone AE south of the site, both of which will not be altered with the associated Eastonville Road improvements.

II. Drainage Design Criteria

a. Drainage Criteria

Hydrologic data and calculations were performed using Drainage Criteria Manual Volume 1 of El Paso County (EPCDCM), with County adopted Chapter 6 and Section 3.2.1 of Chapter 13 of the City of Colorado Springs Drainage Criteria Manual (CCSDCM), May 2014 revised January 2021.

Onsite drainage improvements are designed for the 5-year storm (minor event) and 100-year storm (major event) using rainfall values from CCSDCM Table 6-2 below. Runoff was calculated per CCSDCM Section 6.3.0 - Rational Method. Private, full spectrum pond design was completed using the latest version of Mile High Flood District’s (MHFD) UD-Detention per CCSDCM Section 13.3.2.1 – Private, full spectrum Detention. Detention pond allowable release rate will be limited to less than historic rates.

Table 6-2: Rainfall Depths for Colorado Springs		
Return Period (yr)	5	100
1-hr Rainfall Depth (in)	1.50	2.52

Inlet sizing was performed per the methods described in EPCDCM Section III Chapter 7 – Street Drainage and Storm Water Inlets. Storm sewer sizing was performed per the methods described in EPCDCM Section III Chapter 8 – Storm Drains and Appurtenances.

III. Drainage Basins and Subbasins

a. Major Basin Description

The site is located within the Gieck Ranch Drainage Basin. The site’s drainage characteristics were previously studied in the following reports:

1. “Gieck Ranch Drainage Basin Planning Study” prepared by Drexel, Barrel & Co, February 2010.
2. “Master Development Drainage Plan Meridian Ranch” prepared by Tech Contractors, July 2021.
3. “Final Drainage Report for The Sanctuary Filing 1 at Meridian Ranch” by Tech Contractors, August 2022.

Gieck Ranch Drainage Basin is a 22.05 square mile watershed located in El Paso County, Colorado. Gieck Ranch Drainage Basin is tributary to Black Squirrel Creek which drains to the Arkansas River. The majority of the basin is undeveloped and is rolling range land typical of Colorado’s semi-arid climates. It should be noted that the Gieck Ranch DBPS has not been approved at the time of this report.

The Meridian Ranch MDDP and The Final Drainage Report for The Sanctuary Filing 1 at Meridian Ranch indicate that the Eastonville Road culvert crossing at the Gieck Ranch Tributary #1, within the project boundary, does not provide enough capacity for the historic flow rates. This culvert will be upgraded as part of this project.

Within the Gieck Ranch Drainage Basin, ranching has historically dominated the area, with rolling topography between 2%-4% slopes. However, more recently urbanization is occurring, most notably for this project are Meridian Ranch and Latigo Trails Developments. Both are single family residential neighborhoods located upstream to the west and northwest of the Eastonville project site.

b. Existing Subbasin Description

Eastonville Road from Londonderry Drive to Rex Road (the site) accepts flows from areas to the west and northwest of the site, including portions of Meridian Ranch and Latigo Development. The flows and design points used in the following descriptions are taken from the approved Meridian Ranch MDDP and The Final Drainage Report for The Sanctuary Filing 1 at Meridian Ranch which provide the detailed analysis of the pond releases and flows as they outfall from those developments upstream of this Eastonville Road site. For the purpose of this report, full buildout of the Meridian Ranch development was assumed; hence the developed peak flow rates from the “future buildout conditions” for the entirety of Meridian Ranch were used to evaluate the existing conditions below.

Basin EX1 (The Sanctuary Filing 1 FG-38) is 85.16 acres of undeveloped area and temporary pavement area to the crown of Eastonville Road roadway. Stormwater from this basin combines with flows from Latigo Trails South Pond (The Sanctuary Filing 1 G-17) is conveyed overland to DP1 for a total area of 321.5 acres (The Sanctuary Filing 1 G18). Flows at DP1 ($Q_5 = 28.3$ cfs $Q_{100} = 365.2$ cfs) are conveyed across Eastonville Road in an existing 24" CMP culvert and discharges to Gieck Ranch Tributary #2 (Channel B). This basin is located upstream of the Eastonville project and is presented here to show where flows go that are upstream of the project site. The Eastonville project will have no impact on this basin.

Basin EX2 (The Sanctuary Filing 1 FG36) is 18.88 acres undeveloped area, parking lot, and temporary pavement to the crown of Eastonville Road roadway. Stormwater from this basin is conveyed overland to DP2 (The Sanctuary Filing 1 FG36). Flows at DP2 ($Q_5 = 1.7$ cfs $Q_{100} = 18.8$ cfs) are conveyed southerly across Rex Road in an existing 24" RCP culvert and discharges to Basin EX3.

Basin EX3 is 51.06 acres of undeveloped area and the Falcon Regional Park ball fields and temporary pavement to the crown of Eastonville Road roadway. Stormwater from this basin combines with flows from The Sanctuary Filing 1 Design Point G15 via an existing roadside swale where it then combines with DP2 flows. Flows travel to DP3 for a total area of 131.3 acres (The Sanctuary Filing 1 Design Point G16) where they are conveyed across Eastonville Road in an existing 24" CMP culvert ($Q_5 = 6.1$ cfs $Q_{100} = 112.1$ cfs).

Basin EX4 is 62.87 acres of undeveloped area and temporary pavement to the crown of Eastonville Road roadway. Stormwater from this basin combines with flows from The Sanctuary Filing 1 Design Point G12 (Meridian Ranch Pond G) to Gieck Ranch Tributary #1 and an existing roadside swale to DP 4 for a total area of 832.7 acres (The Sanctuary Filing 1 Design Point G06) ($Q_5 = 22.4$ cfs $Q_{100} = 491$ cfs). Flows at DP4 are conveyed across Eastonville Road in an existing 18" CMP culvert and discharges to Gieck Ranch Tributary #1 (Channel A).

Basin EX5 is 22.35 acres of undeveloped area and temporary pavement to the crown of Eastonville Road roadway. Stormwater from this basin ($Q_5 = 7.0$ cfs $Q_{100} = 43.3$ cfs) is conveyed in an existing roadside swale to DP5. Flows at DP5 are conveyed across Eastonville Road in an existing 18" CMP culvert.

Basin EX6 is 3.05 acres of undeveloped area and temporary pavement. to the crown of Eastonville Road roadway Stormwater from this basin ($Q_5 = 1.2$ cfs $Q_{100} = 6.9$ cfs) is conveyed in an existing roadside swale to DP6. Flows at DP6 are conveyed across Eastonville Road in an existing 18" CMP culvert.

Basin EX7 is 1.47 acres of undeveloped area and temporary pavement to the crown of Eastonville Road roadway. Stormwater from this basin ($Q_5 = 0.9$ cfs $Q_{100} = 4.2$ cfs) is conveyed in an existing roadside swale to DP7. Flows at DP7 are conveyed across Eastonville Road in an 18" CMP culvert.

Basin EX8 is 13.13 acres of undeveloped area and temporary pavement to the crown of Eastonville Road roadway. Stormwater from this basin ($Q_5 = 3.8$ cfs $Q_{100} = 22.6$ cfs) is conveyed in an existing roadside swale to DP8. Flows at DP8 are conveyed across Eastonville Road in an existing an existing 24" CMP culvert.

Basin EX9 is 1.59 acres of undeveloped area and temporary pavement to the crown of Eastonville Road roadway. Stormwater from this basin ($Q_5 = 0.9$ cfs $Q_{100} = 3.7$ cfs) is conveyed in an existing roadside swale to DP9. Flows at DP9 are conveyed across Eastonville Road in an existing an existing 36" CMP culvert.

c. Proposed Subbasin Description

Description of Proposed Project

The proposed project includes improvements to Eastonville Road from Londonderry Drive to Rex Road. As described above, the current condition of the existing roadway in this area consists of 26' wide temporary pavement roadway with 4' wide sand shoulders and weedy swales located on both sides of the roadway. Offsite stormwater is bypassed under the road through a series of existing culverts.

The proposed improvements from Rex Road south to the southern property line of the proposed Grandview Reserve Filing 1 include removal of the 26' wide temporary pavement and replacing the road with a Modified Urban Minor Arterial Roadway Cross-Section consisting of 48' pavement and Type A EPC curb (53' back of curb to back of curb). This includes Basins EA1-EA12.

The proposed improvements from southern property line of the proposed Grandview Reserve south to Londonderry Drive include resurfacing the existing temporary pavement by providing full-depth pavement to replace the temporary pavement along this length of roadway. This is anticipated to be an interim condition until the completion of the full roadway section by others. The proposed interim roadway will be consistent with the Modified Rural Major Collector Roadway Cross-Section, with two 12' wide lanes and 4' shoulders, with existing roadside swales on both sides. The total width of the roadway is 32' including both shoulders, which adds 6' of pavement to the existing 26' temporary pavement roadway. Per ECM Appendix I.7.1.B.2.2, this area of the project is excluded from the requirements of Section 1.7 since the site does not add more than 8.25' of paved width at any location of the existing roadway. This includes Basins EA13-EA15.

Eastonville Road Basins

Basin EA1 is 0.22 acres of proposed roadway (Modified Urban Minor Arterial Roadway Cross-Section). Stormwater ($Q_5 = 0.7$ cfs $Q_{100} = 1.3$ cfs) is conveyed in curb and gutter to DP2. Flows at DP2 are captured in a 5' Type R sump inlet (Public) and piped to Pond A Sand Filter. Basin EA1 will be detained Pond A Sand Filter.

Basin EA2 is 0.25 acres of proposed roadway (Modified Urban Minor Arterial Roadway Cross-Section). Stormwater ($Q_5 = 0.8$ cfs $Q_{100} = 1.5$ cfs) is conveyed in curb and gutter to DP3. Flows at DP3 are captured in a 5' Type R sump inlet (Public) and piped to Pond A. Basin EA2 will be detained Pond A Sand Filter.

Basin EA3 is 0.20 acres of proposed roadway (Modified Urban Minor Arterial Roadway Cross-Section). Stormwater ($Q_5 = 0.7$ cfs $Q_{100} = 1.4$ cfs) is conveyed in curb and gutter to DP5. Flows at DP5 are captured in a 10' Type R sump inlet (Public) and piped to DP9.1. Basin EA3 will not be detained per the Meridian Ranch MDDP as this basin has been over-detained within Meridian Ranch.

Basin EA4 is 0.17 acres of proposed roadway (Modified Urban Minor Arterial Roadway Cross-Section). Stormwater ($Q_5 = 0.5$ cfs $Q_{100} = 1.1$ cfs) is conveyed in curb and gutter to DP6. Flows at DP6 are captured in a 5' Type R sump inlet (Public) and piped to DP9.1. Basin EA4 will not be detained per the Meridian Ranch MDDP as this basin has been over-detained within Meridian Ranch.

Basin EA5 is 0.16 acres of undeveloped area and includes Pond A Sand Filter. Stormwater ($Q_5 = 0.1$ cfs $Q_{100} = 0.4$ cfs) is flows directly into Pond A Sand Filter.

Basin EA6 is 0.70 acres of undeveloped area that will be future roadway (Rex Road) once the Grandview Filing 1 development is constructed. Stormwater ($Q_5 = 3.1$ cfs $Q_{100} = 5.5$ cfs) is conveyed in a swale to DP10: Temporary Sediment Basin #1 (TSB #1). TSB #1 has been sized for the paved area of the roundabout and the future paved area of Rex Road within Basin EA6. The swale will be removed with the construction of Rex Road curb and gutter. Basin EA6 will be detained in TSB #1.

Basin EA7 is 0.65 acres of undeveloped area that will be future roadway (Rex Road) once the Grandview Filing 1 development is constructed. Stormwater ($Q_5 = 2.5$ cfs $Q_{100} = 4.7$ cfs) is conveyed in a swale to DP10: Temporary Sediment Basin #1 (TSB #1). TSB #1 has been sized for the paved area of the roundabout and the future paved area of Rex Road within Basin EA7. The swale will be removed with the construction of Rex Road curb and gutter. Basin EA7 will be detained in TSB #1.

Basin EA8 is 2.08 acres of proposed roadway (Modified Urban Minor Arterial Roadway Cross-Section). Stormwater ($Q_5 = 5.0$ cfs $Q_{100} = 9.0$ cfs) is conveyed in curb and gutter to DP14. Flows at DP14 are captured in a 10' Type R sump inlet (Public) and piped to Pond B. Basin EA8 will be detained Pond B Full Spectrum Detention Basin.

Basin EA9 is 2.99 acres of proposed roadway (Modified Urban Minor Arterial Roadway Cross-Section). Stormwater ($Q_5 = 4.6$ cfs $Q_{100} = 9.5$ cfs) is conveyed in curb and gutter to DP15. Flows at DP15 are captured in a 10' Type R sump inlet (Public) and piped to Pond B. Basin EA9 will be detained Pond B Full Spectrum Detention Basin.

Basin EA10 is 1.34 acres of proposed roadway (Modified Urban Minor Arterial Roadway Cross-Section). Stormwater ($Q_5 = 4.0$ cfs $Q_{100} = 7.4$ cfs) is conveyed in curb and gutter to DP17. Flows at DP17 are captured in a 10' Type R sump inlet (Public) and piped to Pond B. Basin EA10 will be detained Pond B Full Spectrum Detention Basin.

Basin EA11 is 1.99 acres of proposed roadway (Modified Urban Minor Arterial Roadway Cross-Section). Stormwater ($Q_5 = 4.1$ cfs $Q_{100} = 8.5$ cfs) is conveyed in curb and gutter to DP18. Flows at DP18 are captured in a 10' Type R sump inlet (Public) and piped to Pond B. Basin EA11 will be detained Pond B Full Spectrum Detention Basin.

Basin EA12 is 0.92 acres of undeveloped area and includes Pond B. Stormwater ($Q_5 = 0.5$ cfs $Q_{100} = 2.9$ cfs) flows directly into Pond B Full Spectrum Detention Basin.

Basin EA13 is 1.31 acres of undeveloped area and proposed pavement to the crown of Eastonville Road roadway (Modified Rural Major Collector Roadway Cross-Section). Stormwater ($Q_5 = 1.0$ cfs $Q_{100} = 4.0$ cfs) is conveyed in existing roadside swale to an existing 18" CMP storm pipe at DP22 (EX DP 7). Per ECM Appendix I.7.1.B.2.2, this area of the project is excluded from the requirements of Section 1.7.

Basin EA14 is 13.13 acres of undeveloped area and proposed pavement to the crown of Eastonville Road roadway (Modified Rural Major Collector Roadway Cross-Section). Stormwater ($Q_5 = 4.0$ cfs $Q_{100} = 23.0$ cfs) is conveyed in existing roadside swale to an existing 24" CMP storm pipe at DP23 (EX DP8). Per ECM Appendix I.7.1.B.2.2, this area of the project is excluded from the requirements of Section 1.7.

Basin EA15 is 1.59 acres of undeveloped area and proposed pavement to the crown of Eastonville Road roadway (Modified Rural Major Collector Roadway Cross-Section). Stormwater ($Q_5 = 1.0$ cfs $Q_{100} = 3.9$ cfs) is conveyed in existing roadside swale to an existing 36" CMP storm pipe at DP24 (EX DP 9). Per ECM Appendix I.7.1.B.2.2, this area of the project is excluded from the requirements of Section 1.7.

Offsite Basins

Basin OS1 (EX1) is 85.16 acres of undeveloped area. Stormwater from this basin combines with flows from Latigo Trails South Pond (The Sanctuary Filing 1 G-17) is conveyed overland to DP1 (The Sanctuary Filing 1 G18). Flows at DP1 ($Q_5 = 28.3$ cfs $Q_{100} = 365.2$ cfs) are conveyed across Eastonville Road in an existing 24" CMP culvert and discharges to Gieck Ranch Tributary #2 (Channel B). This basin is located upstream of the Eastonville project and is presented here to show where flows go that are upstream of the project site. The Eastonville project will have no impact on this basin.

Basin OS2 is 15.03 acres of undeveloped land and parking area north of Rex Road and contains a portion of Rex Road ($Q_5 = 4.2$ cfs $Q_{100} = 21.6$ cfs). Stormwater is conveyed to DP7 and is captured in a proposed 24" RCP culvert and piped south across Rex Road. No development associated with Eastonville Road will occur in Basin OS2.

Basin OS3 is 1.00 acre of undeveloped land ($Q_5 = 0.2$ cfs $Q_{100} = 1.2$ cfs) along the western edge of Eastonville Road. Stormwater is conveyed to DP8 and is captured in a proposed 15" RCP culvert and piped south across Rex Road. No development associated with Eastonville Road will occur in Basin OS3.

Basin OS4 is 9.60 acres of undeveloped land ($Q_5 = 3.8$ cfs $Q_{100} = 17.3$ cfs) along the western edge of Eastonville Road. Stormwater is conveyed to DP11 in a roadside swale where it combines with Meridian Ranch DP G15 flows ($Q_5 = 8$ cfs $Q_{100} = 54.0$ cfs) before being captured in a proposed 30" RCP culvert and piped to Channel B. The combined flows as it reaches DP11 is $Q_5 = 10.5$ cfs $Q_{100} = 144.5$ cfs.

Basin OS5 is 40.26 acres of undeveloped land and Falcon Regional Park ($Q_5 = 13.3$ cfs $Q_{100} = 64.0$ cfs) along the western edge of Eastonville Road. Stormwater is conveyed to DP12 in a roadside swale and is captured in a proposed 48" RCP culvert and piped to Channel B.

Basin OS6 is 60.97 acres of undeveloped land ($Q_5 = 8.9$ cfs $Q_{100} = 60.6$ cfs) along the western edge of Eastonville Road. Basin OS6 flows are adapted directly from the approved The Sanctuary Filing 1 FDR. Stormwater is conveyed to DP16 in a roadside swale where it combines with Meridian Ranch DP G12 flows before being conveyed across Eastonville Road in dual 10' x 3.5' RCBC to Channel A. The combined flows at DP16 (EX4) are $Q_5 = 22.4$ cfs $Q_{100} = 491$ cfs.

Basin OS7 is 23.46 acres of undeveloped land ($Q_5 = 5.7$ cfs $Q_{100} = 38.6$ cfs) along the western edge of Eastonville Road. Stormwater is conveyed to DP21 in a roadside swale and is captured in a proposed 30" RCP culvert and piped to Channel A.

Basin OS8 is future outflow of 11.42 acres of a future stormwater detention pond outflow developed land that will be detained to meet existing conditions ($Q_5 = 3.4$ cfs $Q_{100} = 22.7$ cfs) in the southeast corner of Eastonville Road and Rex Road. From there, stormwater is piped to Channel B.

IV. Drainage Facility Design

a. General Concept

The proposed improvements from Rex Road south to the southern property line of the proposed Grandview Reserve Filing 1 include removal of the 26' wide temporary pavement and replacing the road with a Modified Urban Minor Arterial Roadway Cross-Section consisting of 48' pavement and Type A EPC curb (53' back of curb to back of curb). Inlets will be placed at low points and roundabout entrances. Stormwater from this roadway will be piped to either a full spectrum detention pond, sand filter or temporary sediment basin. All ponds and water quality features will discharge at less than historic rates.

The proposed improvements from southern property line of the proposed Grandview Reserve south to Londonderry Drive include resurfacing the existing temporary pavement by providing full-depth pavement to replace the temporary pavement along this length of roadway. This is anticipated to be an interim condition until the completion of the full roadway section by others. The proposed interim roadway will be consistent with the Modified Rural Major Collector Roadway Cross-Section, with two 12' wide lanes and 4' shoulders, with existing roadside swales on both sides. The total width of the roadway is 32' including both shoulders, which adds 6' of pavement to the existing 26' temporary pavement roadway. Per ECM Appendix I.7.1.B.2.2, this area of the project is excluded from the requirements of Section 1.7 since the site does not add more than 8.25' of paved width at any location of the existing roadway. This includes Basins EA13-EA15.

b. Water Quality & Detention

Pond A (Sand Filter)

Water quality for Basins EA1, EA2 & EA5 is provided in Pond A; a water quality sand filter. A total of 0.63 acres at 54.0% composite imperviousness will be treated. The WQCV is 523 ft³ and is released in 12 hours. A 12" PVC underdrain with 5/8" orifices will run beneath the filter material to facilitate the discharge to Channel B. The sand filter design calculations are presented in Appendix D.

Pond B (Full Spectrum Detention Basin)

Water quality and detention for Basins EA8 – EA12 is provided in Pond B; a private, full spectrum detention pond within Filing 1 of Grandview Reserve. A total of 9.32 acres at 70% composite imperviousness will be detained. The WQCV is 0.215 ac-ft, the EURV is 0.832 ac-ft, and the 100-year volume is 1.230 ac-ft. The WQCV, EURV and 100-year storms are released in 40, 72 and 76 hours, respectively. A forebay is located at the outfall into the pond and a 2.0' trickle channel conveys flow towards the outlet structure. A 10' access and maintenance road is provided to the bottom of the pond to facilitate maintenance of the pond facilities. A 6' emergency overflow spillway is provided that conveys the developed, peak 100-yr flow rate with 2.0' of freeboard towards Channel A.

Temporary Sediment Basin #1 (TSB #1)

Basin EA6 and EA7 will be detained in a temporary sediment basin (TSB #1) at the end of the Rex Road improvements, in the interim condition. When Rex Road develops further to the east, a permanent, full

spectrum extended detention basin will be required. TSB #1 detains 1.35 acres at 90% composite imperviousness. A Type L riprap emergency spillway is provided with a crest length of 5.0' and a 1.0' of freeboard. The WQCV, EURV and 100-year volume are released in 40, 67 and 71 hours respectively. TSB #1 releases at less than historic rates for the design storms.

c. Inspection and Maintenance

After completion of construction and upon the Board of County Commissioners acceptance, it is anticipated that all drainage facilities within the public Right-of-Way are to be owned and maintained by El Paso County.

All private detention ponds are to be owned and maintained by the Grandview Reserve Metropolitan District NO. 2 (DISTRICT), once established, unless an agreement is reached stating otherwise. Maintenance access for all full spectrum detention facilities will be provided from public Right-of-Way. Maintenance access for the drainageways will be provided through the proposed tracts.

V. Wetlands Mitigation

There is an existing wetland in Gieck Ranch Tributary #1 (Channel A). The wetland is contained entirely within the channel and is classified as jurisdictional. A Nationwide Wetland Permit will be applied for due to the disturbed area at the Dawlish Roundabout. Wetlands maintenance will be the responsibility of the DISTRICT.

VI. Four Step Method to Minimize Adverse Impacts of Urbanization

Step 1 – Reducing Runoff Volumes: Low impact development (LID) practices are utilized to reduce runoff at the source. In general, stormwater discharges are routed across pervious areas prior to capture in storm sewer. This practice promotes infiltration and reduces peak runoff rates. The Impervious Reduction Factor (IRF) method was used and is presented in Appendix D.

Step 2 – Treat and slowly release the WQCV: This step utilizes full spectrum water quality and detention to capture the WQCV and slowly release runoff from the site. Onsite full spectrum detention pond provides water quality treatment for the site. The WQCV is released over a period of 40 hours while the EURV is release over a period of 72 hours.

Step 3 – Stabilize stream channels: This step establishes practices to stabilize drainageways and provide scour protection at stormwater outfalls. Erosion protection is provided at all concentrated stormwater discharge points in the form of riprap pads.

Step 4 – Consider the need for source controls: No industrial or commercial uses are proposed within this development and therefore no source controls are proposed.

VII. Drainage and Bridge Fees

Gieck Ranch drainage basin has not been established as a fee basin within El Paso County. Therefore, no drainage basin fees are due at time of platting.

VIII. Opinion of Probable Cost

An engineer's opinion of probable cost will be provided with subsequent submittals of the Final Drainage Report.

IX. Hydraulic Grade Line Analysis

Hydraulic grade line analysis and final pipe sizes will be presented in a subsequent submittal of the Final Drainage Report.

X. Summary

Eastonville Road lies within the Gieck Ranch Drainage Basin. Water quality and detention for the site is provided in full spectrum water quality and detention ponds, sand filters and temporary sediment basins. There is one major drainageway that traverses the site: Gieck Ranch Tributary 1. The water quality and detention features ponds will be maintained by the Grandview Reserve Metropolitan District No. 2 (DISTRICT). All drainage facilities were sized per the El Paso County Drainage Criteria Manuals.

Based on following EPC methodology for hydrology in the existing and proposed conditions, the development of this project will not adversely affect downstream properties.

XI. Drawings

Please refer to the appendices for vicinity and drainage basin maps.

XII. References

1. City of Colorado Springs – Drainage Criteria Manual, May 2014, Revised January 2021.
2. Drainage Criteria Manual of El Paso, Colorado, October 2018.
3. Urban Storm Drainage Criteria Manual, Urban Drainage Flood Control District, January 2018.
4. "Gieck Ranch Drainage Basin Planning Study" prepared by Drexel, Barrel & Co, February 2010.
5. "Master Development Drainage Plan Meridian Ranch" prepared by Tech Contractors, July 2021.
6. "The Sanctuary Filing 1 at Meridian Ranch" prepared by Tech Contractors, August 2022.



APPENDIX A – VICINITY MAP, PHOTOS, SOIL MAP, FEMA MAP

MERIDIAN RANCH

FALCON REGIONAL PARK

GIECK RANCH TRIBUTARY 2

REX RD

EASTONVILLE ROAD

MODIFIED CROSS-SECTION WITH 48' PAVEMENT AND TYPE A EPC CURB (53' BACK OF CURB TO BACK OF CURB)



GIECK RANCH TRIBUTARY 1

GRANDVIEW RESERVE FILING 1

FALCON HIGH SCHOOL


LONDONDERRY DR

EPC RURAL MAJOR COLLECTOR ROADWAY WIDTH WITH EXISTING SIDE DITCHES

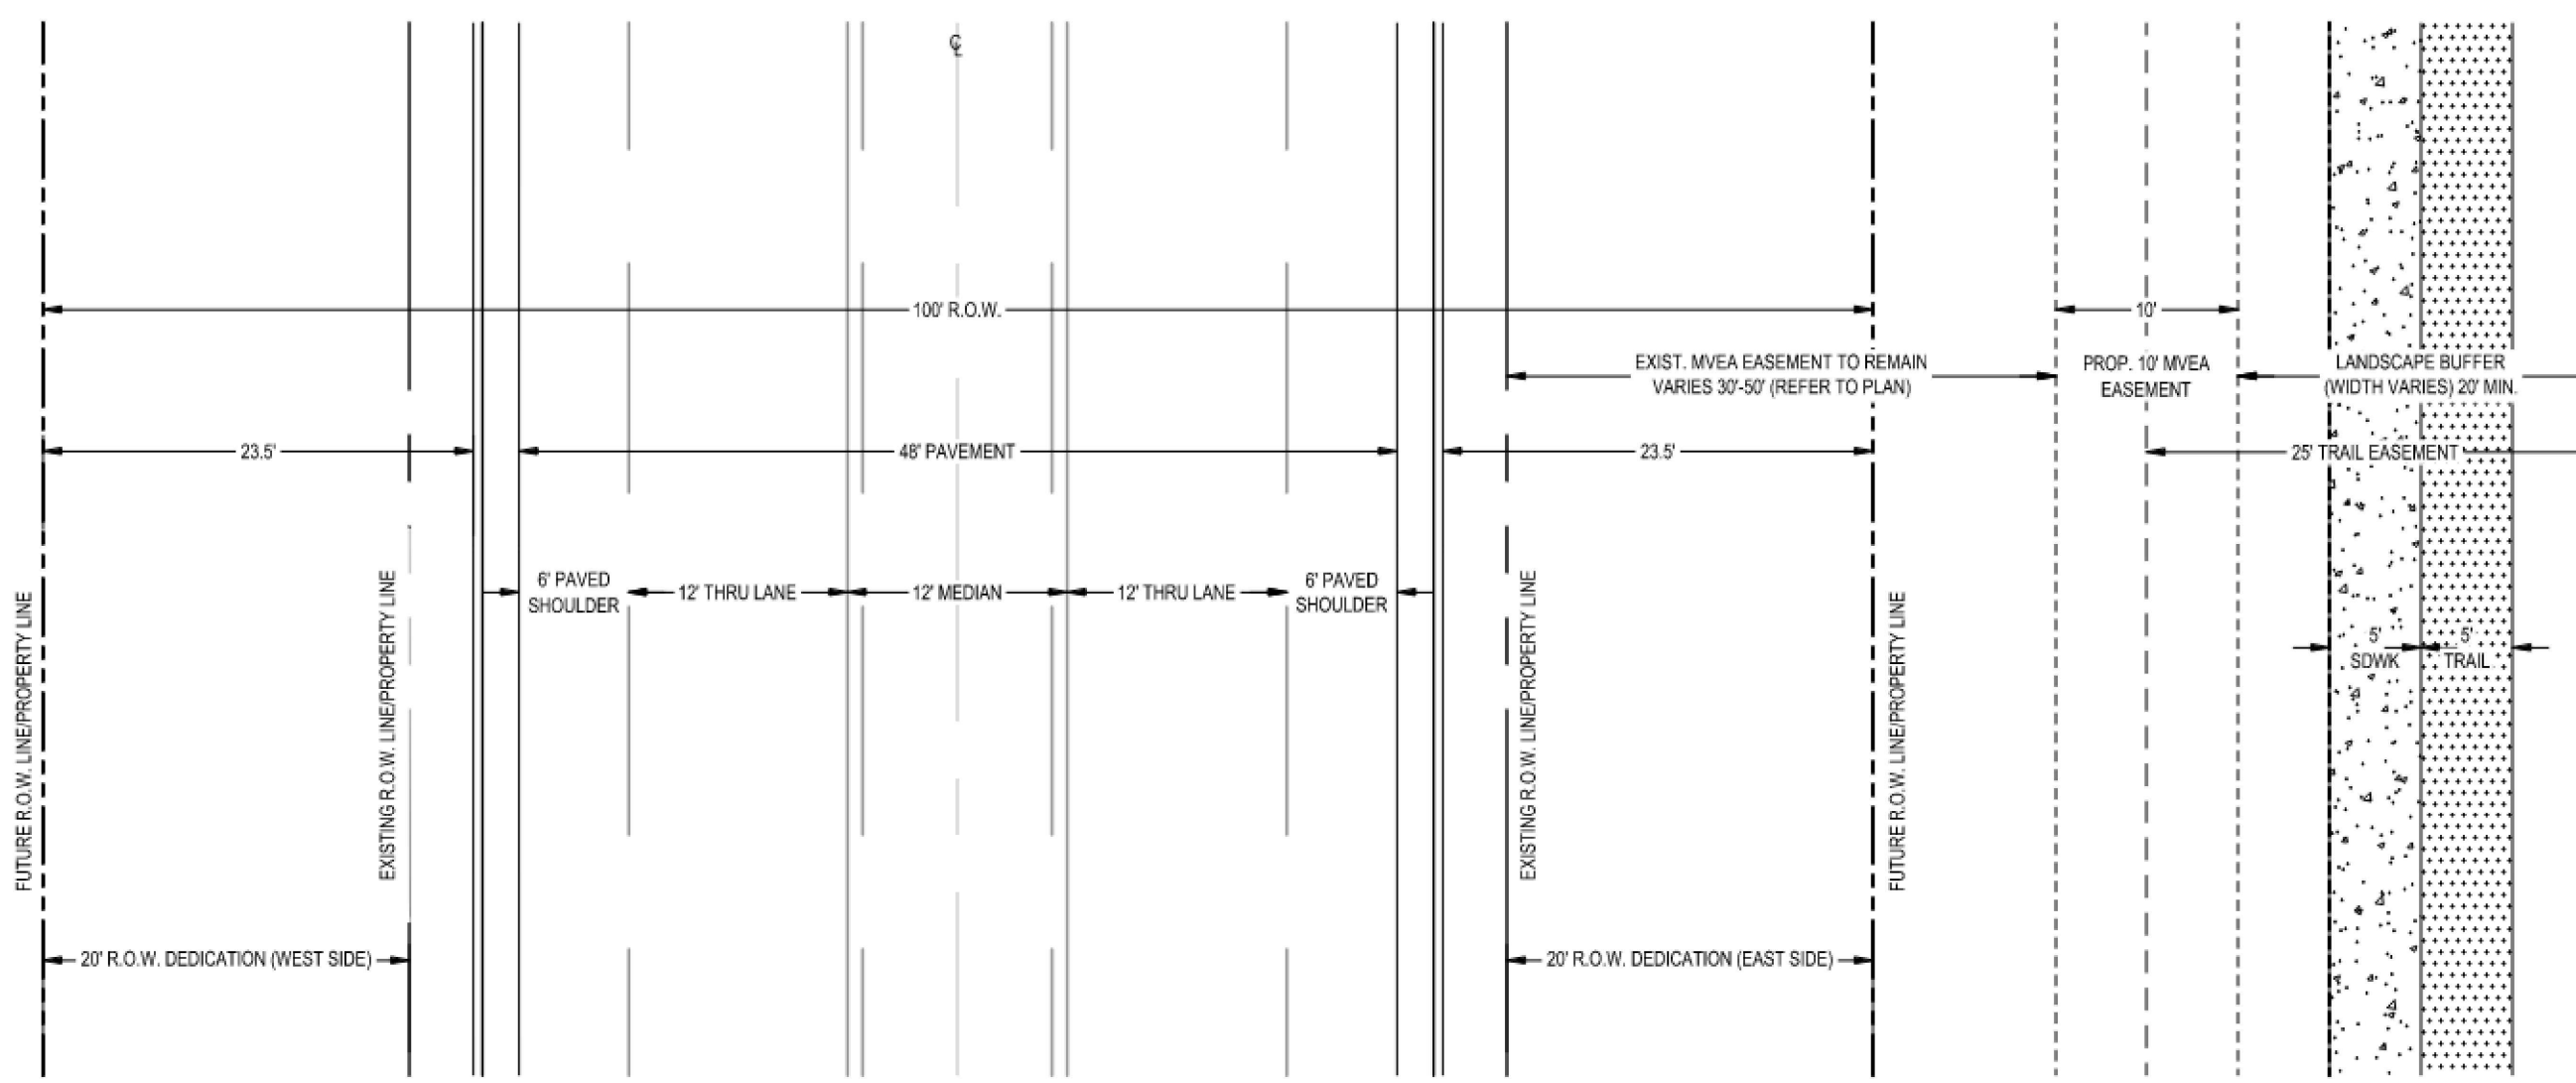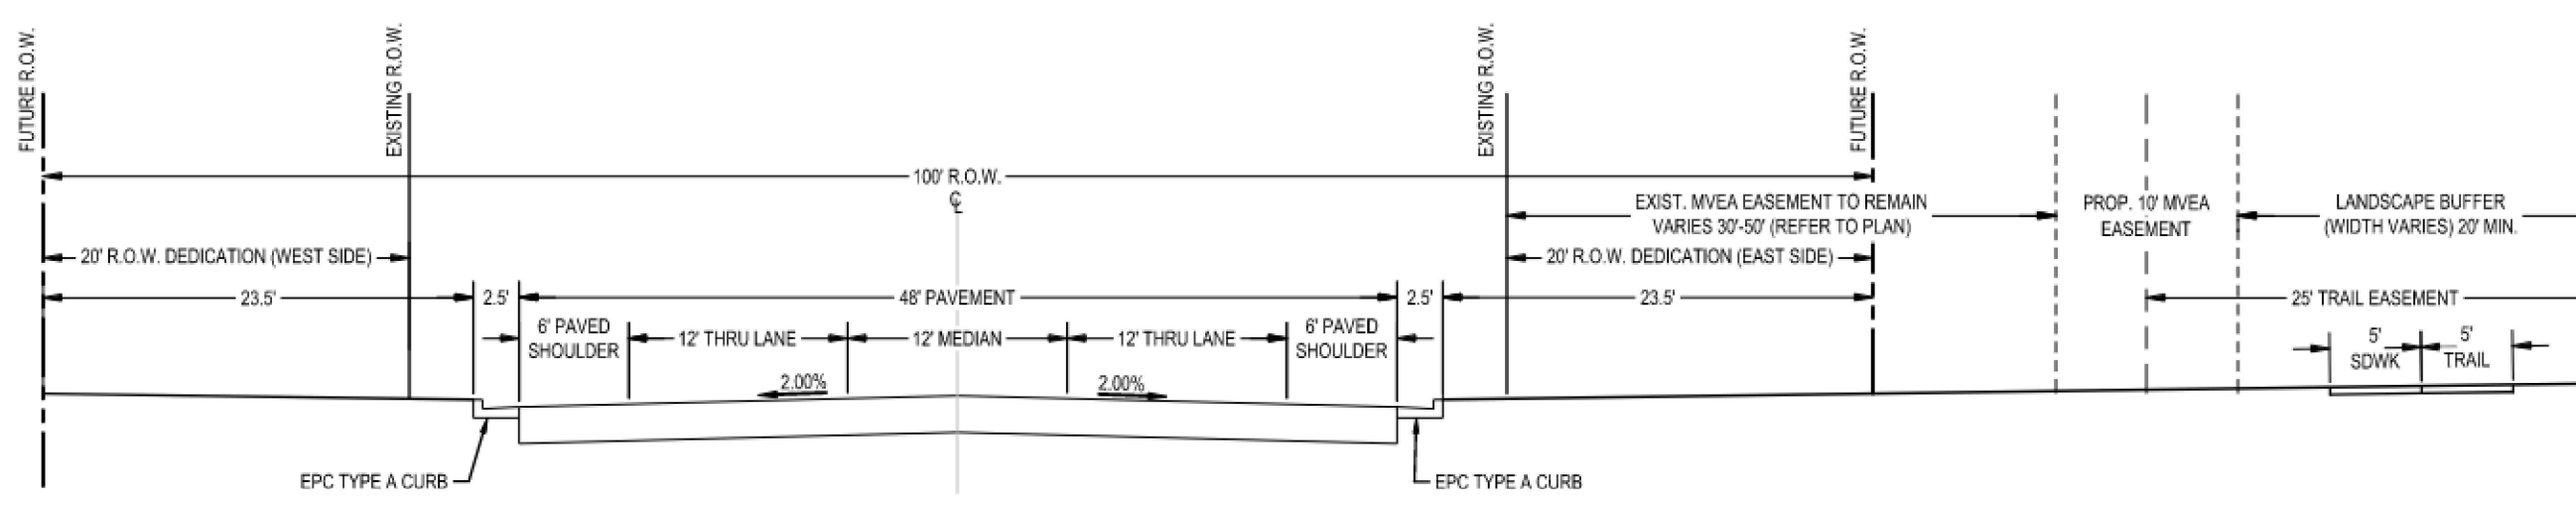

EASTONVILLE RD ULTIMATE CROSS SECTION (BRING OUT TRAIL)

VICINITY MAP
N.T.S.

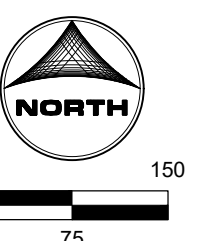

DRAWN BY: CPM
 APPROVED: [Signature]
 CAD DATE: 8/29/2023
 CAD FILE: J:\2020\201662-08\CAD\Drawings\Exhibits-Overall-Exhibit

NO.	DATE	BY	REVISION DESCRIPTION

HR GREEN - COLORADO SPRINGS
 7222 COMMERCE CENTER DR. SUITE 220
 COLO SPRINGS CO 80919
 PHONE: 719.622.6222
 FAX: 844.273.1057


EASTONVILLE ROAD
 DR HORTON
 EL PASO COUNTY, CO

OVERALL EASTONVILLE PLAN


SHEET
 1 1

HR GREEN (v) 8/29/2023 4:53 PM
 J:\2020\201662-08\CAD\Drawings\Exhibits-Overall-Exhibit


Photo - at Londonderry and Eastonville looking north

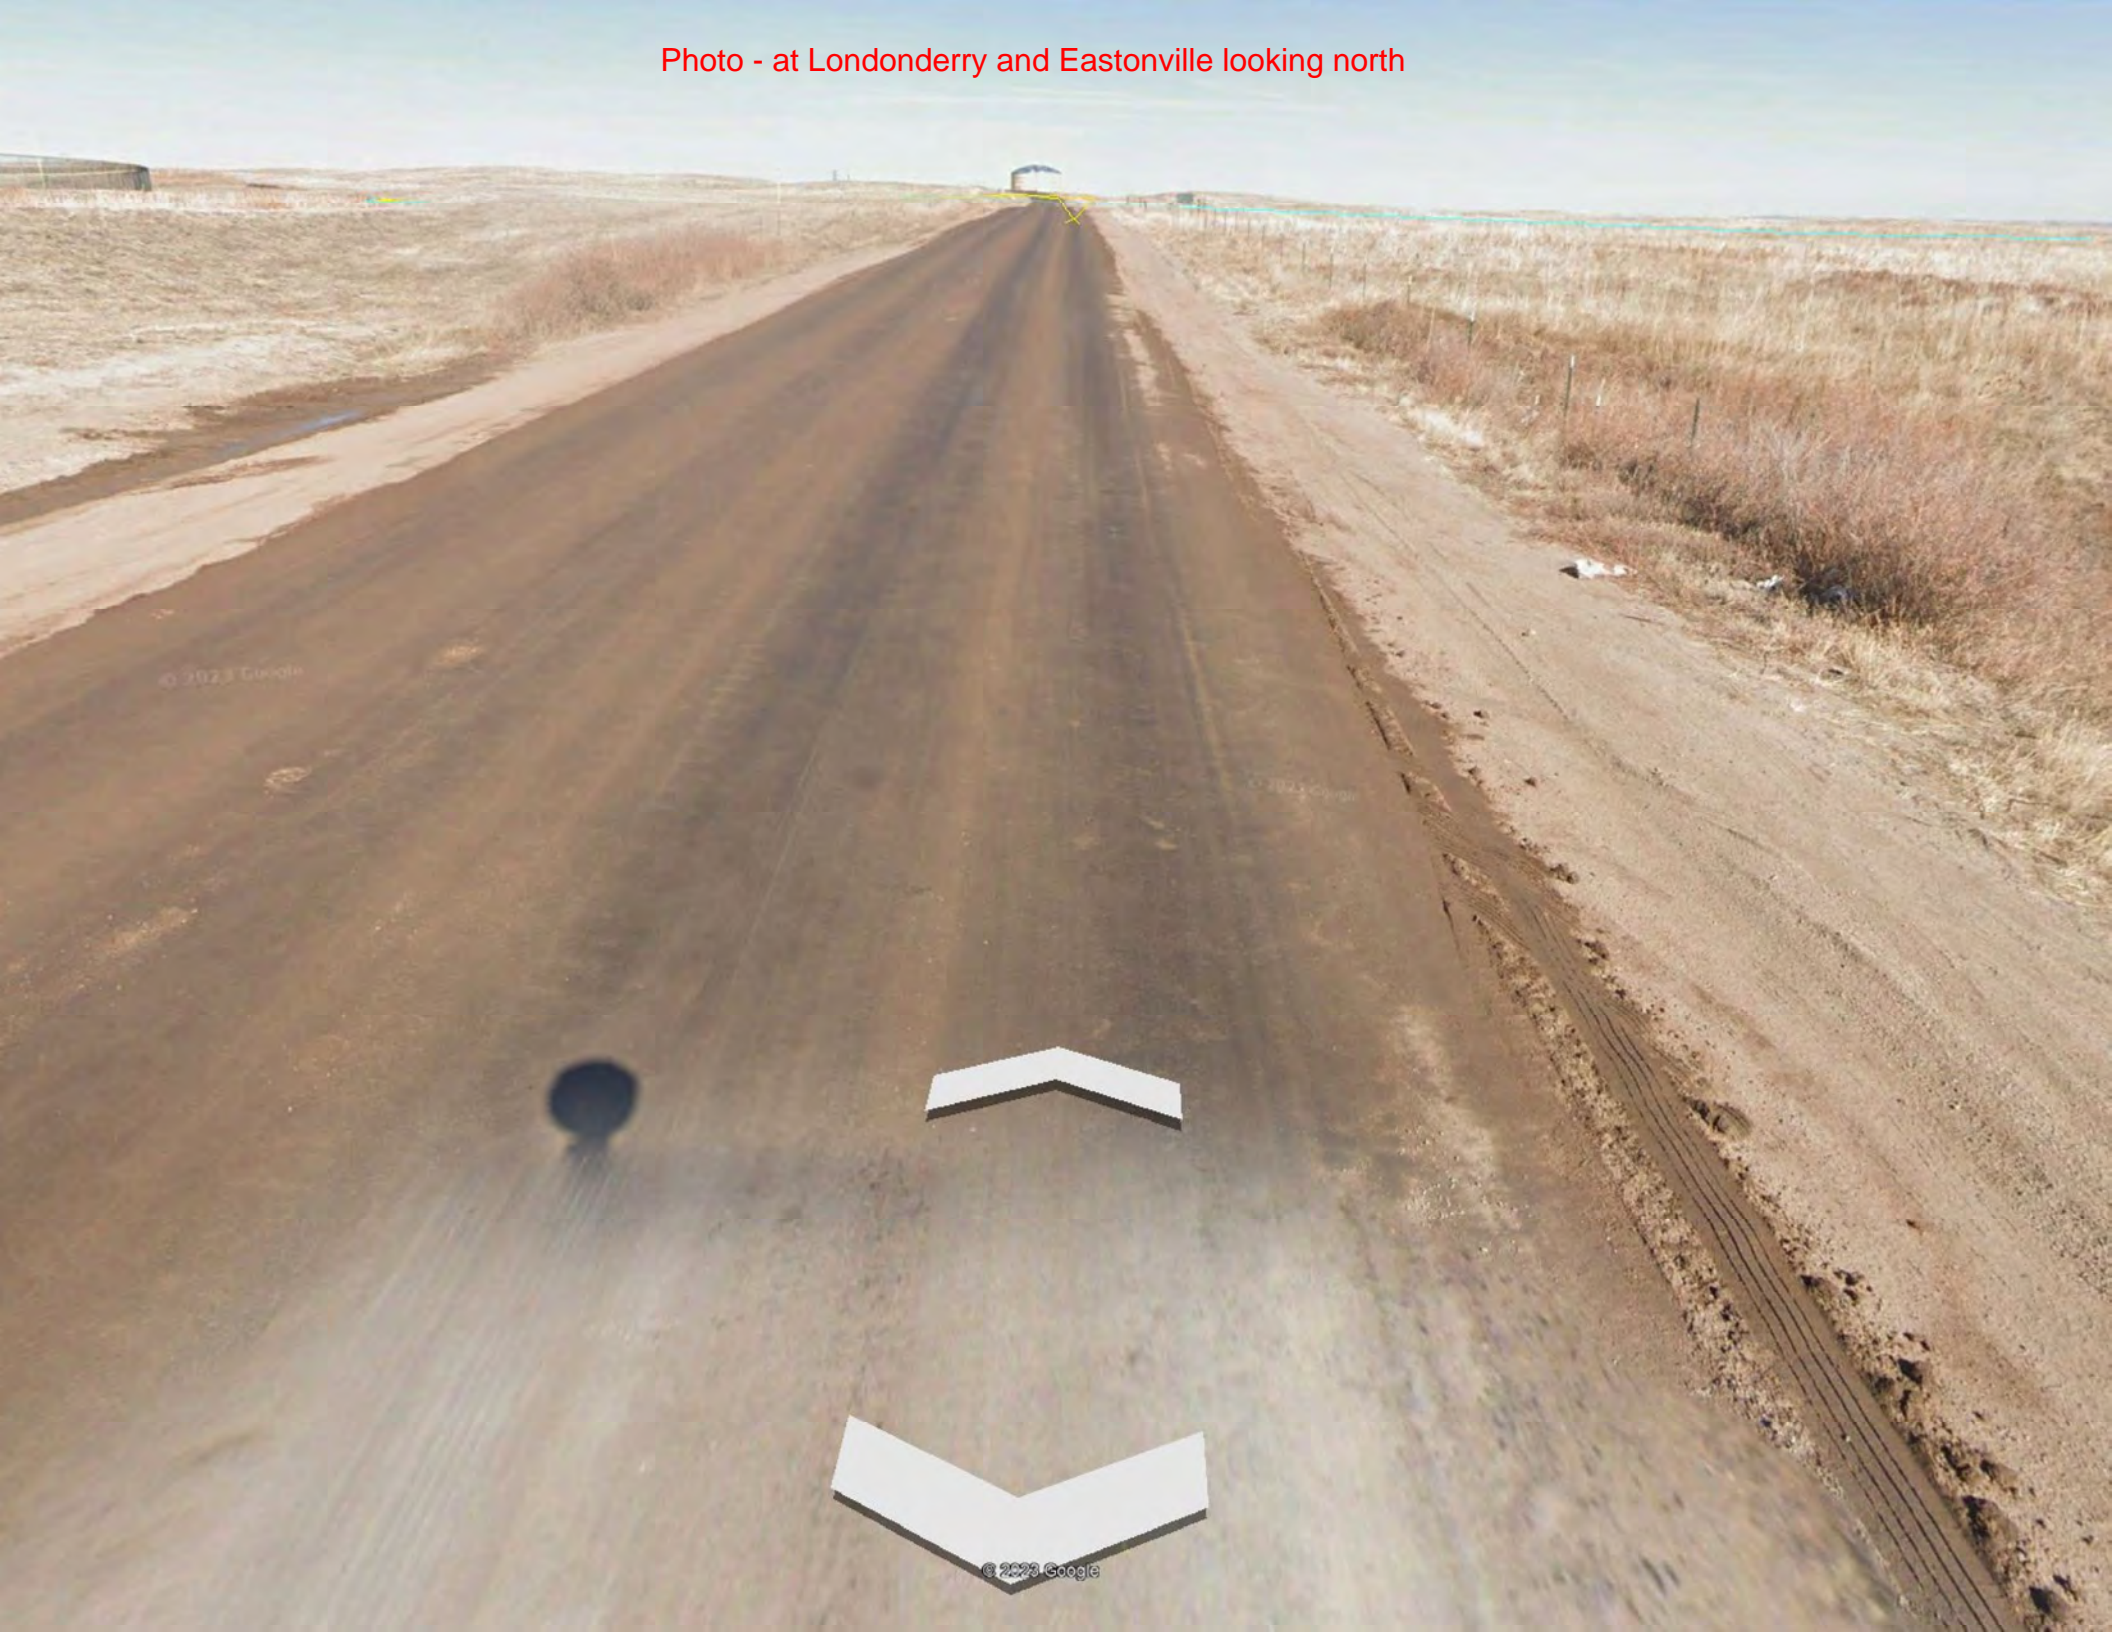

Hydrologic Soil Group—El Paso County Area, Colorado

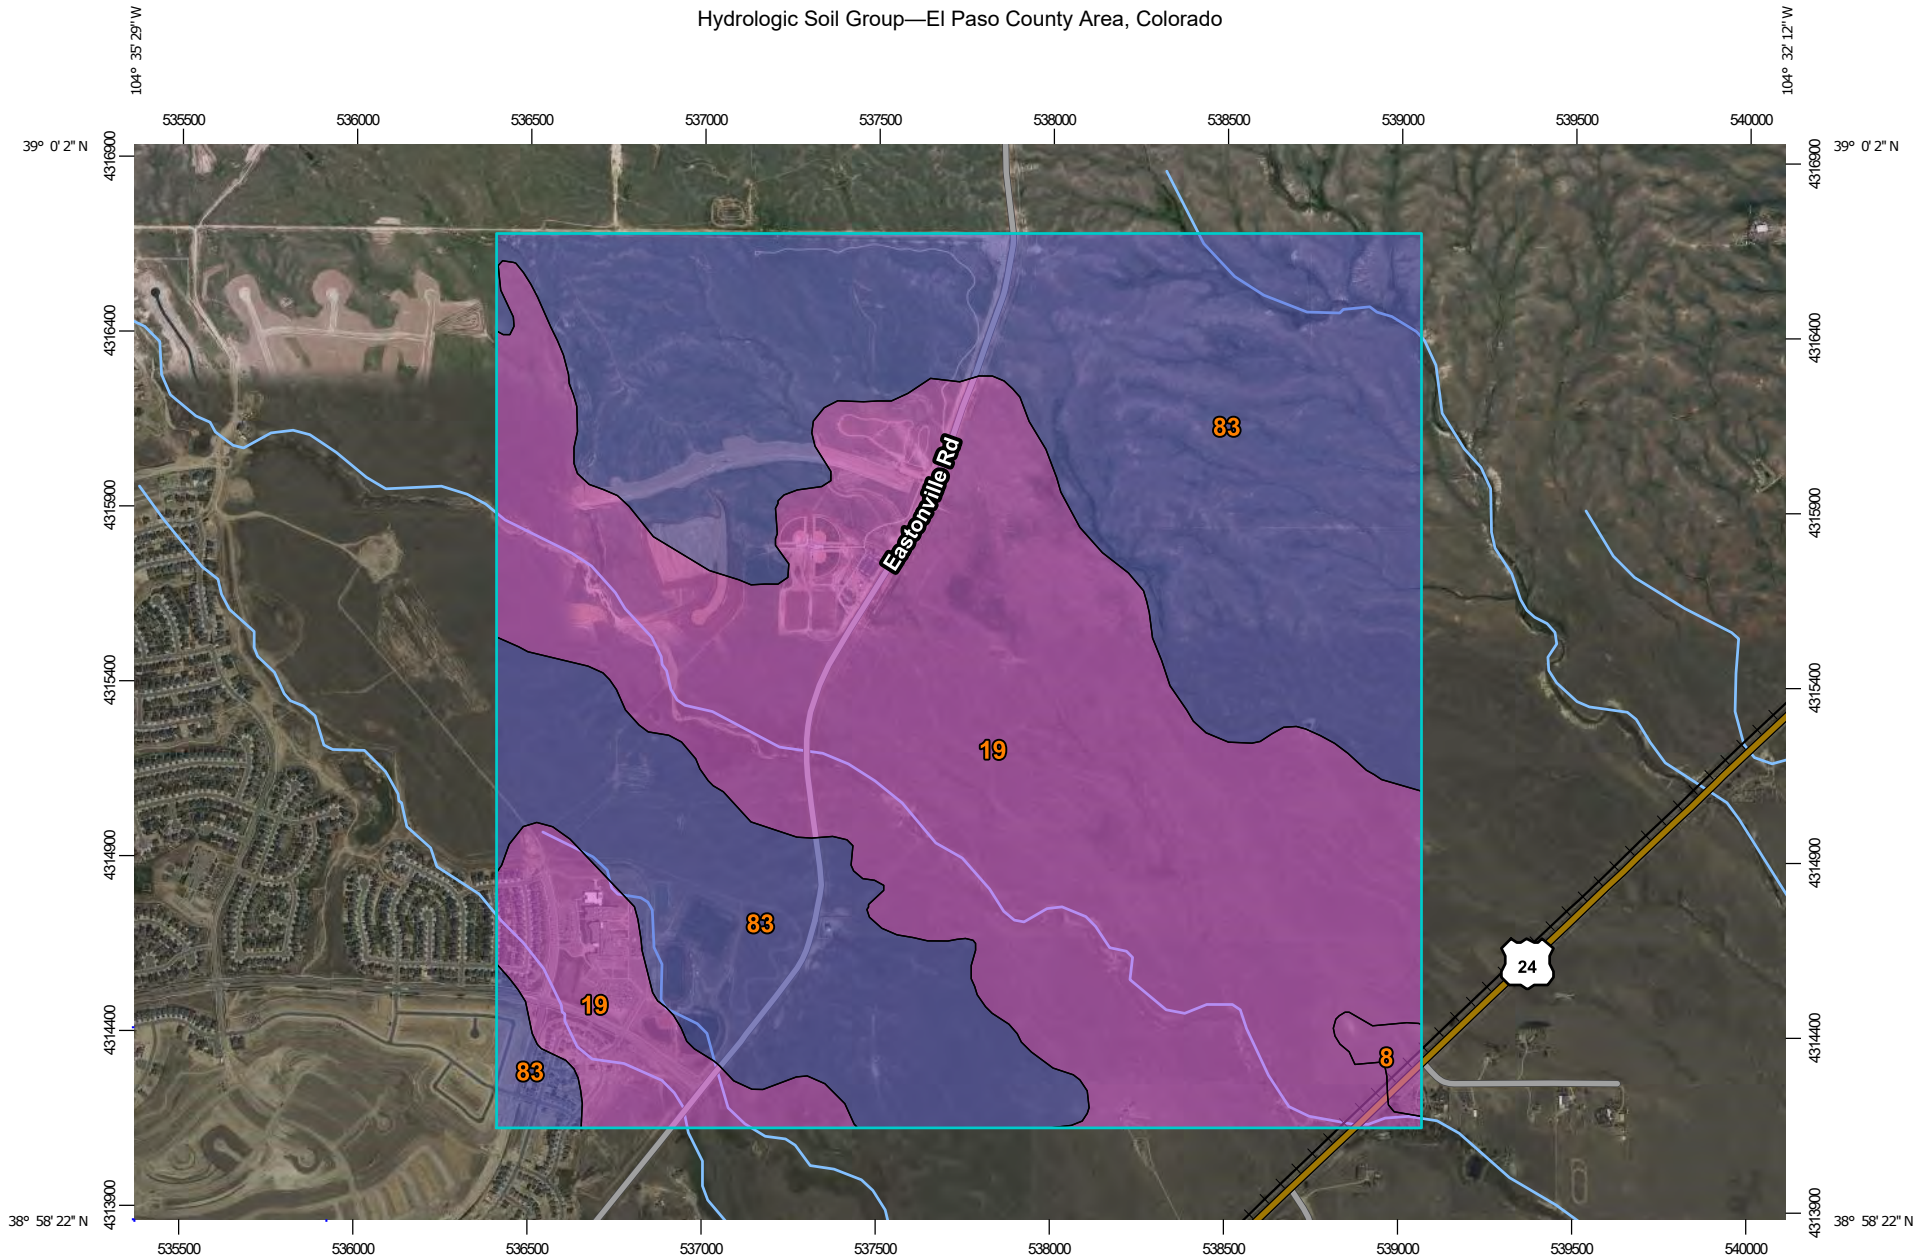

Map Scale: 1:21,700 if printed on A landscape (11" x 8.5") sheet.

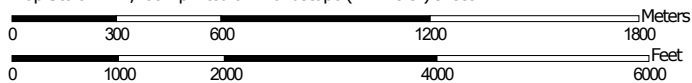


Map projection: Web Mercator Corner coordinates: WGS84 Edge tics: UTM Zone 13N WGS84



MAP LEGEND

Area of Interest (AOI)









 Area of Interest (AOI)

Soils

Soil Rating Polygons





 A
 A/D
 B
 B/D
 C
 C/D
 D
 Not rated or not available

Soil Rating Lines


 A
 A/D
 B
 B/D
 C
 C/D
 D
 Not rated or not available

Soil Rating Points






 A
 A/D
 B
 B/D

 C
 C/D
 D
 Not rated or not available


Water Features

 Streams and Canals

Transportation

 Rails
 Interstate Highways
 US Routes
 Major Roads
 Local Roads

Background

 Aerial Photography

MAP INFORMATION

The soil surveys that comprise your AOI were mapped at 1:24,000.

Please rely on the bar scale on each map sheet for map measurements.

Source of Map: Natural Resources Conservation Service
 Web Soil Survey URL:
 Coordinate System: Web Mercator (EPSG:3857)

Maps from the Web Soil Survey are based on the Web Mercator projection, which preserves direction and shape but distorts distance and area. A projection that preserves area, such as the Albers equal-area conic projection, should be used if more accurate calculations of distance or area are required.

This product is generated from the USDA-NRCS certified data as of the version date(s) listed below.

Soil Survey Area: El Paso County Area, Colorado
 Survey Area Data: Version 19, Aug 31, 2021

Soil map units are labeled (as space allows) for map scales 1:50,000 or larger.

Date(s) aerial images were photographed: Sep 11, 2018—Jun 12, 2021

The orthophoto or other base map on which the soil lines were compiled and digitized probably differs from the background imagery displayed on these maps. As a result, some minor shifting of map unit boundaries may be evident.

Hydrologic Soil Group

Map unit symbol	Map unit name	Rating	Acres in AOI	Percent of AOI
8	Blakeland loamy sand, 1 to 9 percent slopes	A	10.4	0.6%
19	Columbine gravelly sandy loam, 0 to 3 percent slopes	A	839.5	49.8%
83	Stapleton sandy loam, 3 to 8 percent slopes	B	835.7	49.6%
Totals for Area of Interest			1,685.6	100.0%

Description

Hydrologic soil groups are based on estimates of runoff potential. Soils are assigned to one of four groups according to the rate of water infiltration when the soils are not protected by vegetation, are thoroughly wet, and receive precipitation from long-duration storms.

The soils in the United States are assigned to four groups (A, B, C, and D) and three dual classes (A/D, B/D, and C/D). The groups are defined as follows:

Group A. Soils having a high infiltration rate (low runoff potential) when thoroughly wet. These consist mainly of deep, well drained to excessively drained sands or gravelly sands. These soils have a high rate of water transmission.

Group B. Soils having a moderate infiltration rate when thoroughly wet. These consist chiefly of moderately deep or deep, moderately well drained or well drained soils that have moderately fine texture to moderately coarse texture. These soils have a moderate rate of water transmission.

Group C. Soils having a slow infiltration rate when thoroughly wet. These consist chiefly of soils having a layer that impedes the downward movement of water or soils of moderately fine texture or fine texture. These soils have a slow rate of water transmission.

Group D. Soils having a very slow infiltration rate (high runoff potential) when thoroughly wet. These consist chiefly of clays that have a high shrink-swell potential, soils that have a high water table, soils that have a claypan or clay layer at or near the surface, and soils that are shallow over nearly impervious material. These soils have a very slow rate of water transmission.

If a soil is assigned to a dual hydrologic group (A/D, B/D, or C/D), the first letter is for drained areas and the second is for undrained areas. Only the soils that in their natural condition are in group D are assigned to dual classes.

Rating Options

Aggregation Method: Dominant Condition

Component Percent Cutoff: None Specified

Tie-break Rule: Higher



APPENDIX B – HYDROLOGIC CALCULATIONS



EASTONVILLE ROAD	Calc'd by:	CM
EXISTING CONDITIONS	Checked by:	CM
EL PASO COUNTY, CO	Date:	9/8/2023

BASIN	AREA (ac)	% IMPERVIOUS	Q ₅ (cfs)	Q ₁₀₀ (cfs)
G18*	321.53	-	28.3	365.2
FG36*	18.88	-	1.7	18.8
G16*	131.26	-	6.1	112.1
G06*	832.70	-	22.4	491.0
EX5	22.35	3	7.0	43.3
EX6	3.05	5	1.2	6.9
EX7	1.47	9	0.9	4.2
EX8	13.13	4	3.8	22.6
EX9	1.59	12	0.9	3.7

DESIGN POINT	CONTRIBUTING BASINS	ΣQ ₅ (cfs)	ΣQ ₁₀₀ (cfs)
1	G18*	28.3	365.2
2	FG36*	1.7	18.8
3	G16*	6.1	112.1
4	G06*	22.4	491.0
5	EX5	7.0	43.3
6	EX6	1.2	6.9
7	EX7	0.9	4.2
8	EX8	3.8	22.6
9	EX9	0.9	3.7

* AREA AND Q TAKEN FROM THE SANCTUARY FILING 1 FDR



EASTONVILLE ROAD

Calc'd by:

CM

EXISTING CONDITIONS

Checked by:

CM

EL PASO COUNTY, CO


Date:

9/8/2023

COMPOSITE 'C' FACTORS

BASIN	UNDEVELOPED	WALKS & DRIVES	SINGLE FAMILY	TOTAL	SOIL TYPE	UNDEVELOPED			WALKS & DRIVES			SINGLE FAMILY			COMPOSITE IMPERVIOUSNESS & C		
	ACRES					%I	C ₅	C ₁₀₀	%I	C ₅	C ₁₀₀	%I	C ₅	C ₁₀₀	%I	C ₅	C ₁₀₀
EX1 - EX4*																	
EX5	22.09	0.26	0.00	22.35	A/B	2	0.09	0.36	100	0.90	0.96	65	0.73	0.81	3	0.10	0.37
EX6	2.96	0.09	0.00	3.05	A/B	2	0.09	0.36	100	0.90	0.96	65	0.73	0.81	5	0.11	0.38
EX7	1.36	0.11	0.00	1.47	A/B	2	0.09	0.36	100	0.90	0.96	65	0.73	0.81	9	0.15	0.40
EX8	12.88	0.25	0.00	13.13	A/B	2	0.09	0.36	100	0.90	0.96	65	0.73	0.81	4	0.11	0.37
EX9	1.43	0.16	0.00	1.59	A/B	2	0.09	0.36	100	0.90	0.96	65	0.73	0.81	12	0.17	0.42

* FLOWS TO DESIGN POINTS 1-4 WERE TAKEN FROM "THE SANCTUARY FILING 1 FDR" SO C WAS NOT CALCULATED FOR CONTRIBUTING AREAS EX1 - EX4

	EASTONVILLE ROAD	Calc'd by:	CM
	EXISTING CONDITIONS	Checked by:	CM
	EL PASO COUNTY, CO	Date:	9/8/2023

TIME OF CONCENTRATION

BASIN DATA			OVERLAND TIME (T _i)			TRAVEL TIME (T _t)					TOTAL
DESIGNATION	C _s	AREA (ac)	LENGTH (ft)	SLOPE %	t _i (min)	C _v	LENGTH (ft)	SLOPE %	V (ft/s)	t _t (min)	t _c (min)
EX1-EX4*											
EX5	0.10	22.35	117	11.6	8.8	10	1162	3.4	1.8	10.5	19.3
EX6	0.11	3.05	207	9.0	12.5	10	250	4.0	2.0	2.1	14.6
EX7	0.15	1.47	50	3.4	8.2	10	174	4.4	2.1	1.4	9.6
EX8	0.11	13.13	125	3.1	14.0	10	1219	3.5	1.9	10.9	24.8
EX9	0.17	1.59	148	4.0	13.0	10	418	3.0	1.7	4.0	17.1

* FLOWS TO THESE DESIGN POINTS WERE TAKEN FROM "THE SANCTUARY FILING 1 FDR" SO TC WAS NOT CALCULATED FOR CONTRIBUTING AREAS EX1 - EX4

FORMULAS:

$$t_i = \frac{0.395(1.1 - C_s)\sqrt{L}}{S^{0.33}} \quad V = C_v S_w^{0.5}$$

Table 6-7. Conveyance Coefficient, C_v

Type of Land Surface	C _v
Heavy meadow	2.5
Tillage/field	5
Riprap (not buried)*	6.5
Short pasture and lawns	7
Nearly bare ground	10
Grassed waterway	15
Paved areas and shallow paved swales	20

* For buried riprap, select C_v value based on type of vegetative cover.



**EASTONVILLE ROAD
EXISTING CONDITIONS
DESIGN STORM: 5-YEAR**

Calc'd by:

CM

Checked by:

CM

Date:

9/8/2023

STREET	DESIGN POINT	BASIN ID	DIRECT RUNOFF						TOTAL RUNOFF			STREET			PIPE			TRAVEL TIME			REMARKS	
			AREA (ac)	C _s	f _c (min)	C _s *A (ac)	f (in./hr.)	Q (cfs)	f _c (min)	C _s *A (ac)	f (in./hr.)	Q (cfs)	Q _{street} (cfs)	C _s *A (ac)	SLOPE %	Q _{pipe} (cfs)	C _s *A (ac)	SLOPE %	PIPE SIZE (in)	LENGTH (FT)		VEL. (FPS)
	1	G18*	321.53							28.3												DP 1 CAPTURED IN GIECK RANCH TRIB #2 (CHANNEL B)
	2	FG36*	18.88							1.7												DP 2 CAPTURED IN 24" RCP CULVERT, PIPED TO BASIN EX3
	3	G16*	131.26							6.1												BASIN EX2, DP2 & DPG15 (SANCTUARY FDR Q5=3 CFS) CAPTURED IN 24" CMP CULVERT, PIPED ACROSS EASTONVILLE ROAD
	4	G06*	832.70							22.4												BASIN EX4 & DPG12 (SANCTUARY FDR Q5 = 21 CFS) CAPTURED IN 18" CMP CULVERT, PIPED ACROSS EASTONVILLE ROAD TO GIECK RANCH TRIB #1 (CHANNEL A)
	5	EX5	22.35	0.10	19.3	2.22	3.15	7.0														BASIN EX5 CAPTURED IN 18" CMP, PIPED ACROSS EASTONVILLE ROAD
	6	EX6	3.05	0.11	14.6	0.35	3.56	1.2														BASIN EX6 CAPTURED IN 18" CMP, PIPED ACROSS EASTONVILLE ROAD
	7	EX7	1.47	0.15	9.6	0.22	4.20	0.9														BASIN EX7 CAPTURED IN 18" CMP, PIPED ACROSS EASTONVILLE ROAD
	8	EX8	13.13	0.11	24.8	1.38	2.76	3.8														BASIN EX8 CAPTURED IN 24" CMP, PIPED ACROSS EASTONVILLE ROAD
	9	EX9	1.59	0.17	17.1	0.27	3.33	0.9														BASIN EX9 CAPTURED IN 36" CMP, PIPED ACROSS EASTONVILLE ROAD
* AREA AND Q TAKEN FROM THE SANCTUARY FILING 1 FDR																						



EASTONVILLE ROAD
EXISTING CONDITIONS
DESIGN STORM: 100-YEAR

Calc'd by: **CM**
 Checked by: **CM**
 Date: **9/8/2023**

STREET	DESIGN POINT	BASIN ID	DIRECT RUNOFF					TOTAL RUNOFF				STREET			PIPE			TRAVEL TIME			REMARKS	
			AREA (ac)	C ₁₀₀	t _c (min)	C ₁₀₀ *A (ac)	I (in./hr.)	Q (cfs)	t _c (min)	C ₁₀₀ *A (ac)	I (in./hr.)	Q (cfs)	Q _{street} (cfs)	C ₁₀₀ *A (ac)	SLOPE %	Q _{PIPE} (cfs)	C ₁₀₀ *A (ac)	SLOPE %	PIPE SIZE (ft)	LENGTH (ft)		VEL. (ft/s)
	1	G18*	321.53							365.2												DP 1 CAPTURED IN GIECK RANCH TRIB #2 (CHANNEL B)
	2	FG36*	18.88							18.8												DP 2 CAPTURED IN 24" RCP CULVERT, PIPED TO BASIN EX3
	3	G16*	131.26							112.1												BASIN EX2, DP2 & DPG15 (SANCTUARY FDR Q5=3 CFS) CAPTURED IN 24" CMP CULVERT, PIPED ACROSS EASTONVILLE ROAD
	4	G06*	832.70							491.0												BASIN EX4 & DPG12 (SANCTUARY FDR Q5 = 21 CFS) CAPTURED IN 18" CMP CULVERT, PIPED ACROSS EASTONVILLE ROAD TO GIECK RANCH TRIB #1 (CHANNEL A)
	5	EX5	22.35	0.37	19.3	8.20	5.28	43.3														BASIN EX5 CAPTURED IN 18" CMP, PIPED ACROSS EASTONVILLE ROAD
	6	EX6	3.05	0.38	14.6	1.15	5.98	6.9														BASIN EX6 CAPTURED IN 18" CMP, PIPED ACROSS EASTONVILLE ROAD
	7	EX7	1.47	0.40	9.6	0.60	7.04	4.2														BASIN EX7 CAPTURED IN 18" CMP, PIPED ACROSS EASTONVILLE ROAD
	8	EX8	13.13	0.37	24.8	4.88	4.64	22.6														BASIN EX8 CAPTURED IN 24" CMP, PIPED ACROSS EASTONVILLE ROAD
	9	EX9	1.59	0.42	17.1	0.67	5.59	3.7														BASIN EX9 CAPTURED IN 36" CMP, PIPED ACROSS EASTONVILLE ROAD
* AREA AND Q TAKEN FROM THE SANCTUARY FILING 1 FDR																						



EASTONVILLE ROAD

PROPOSED CONDITIONS

EL PASO COUNTY, CO

Calc'd by:

CM

Checked by:

CM

Date:


9/8/2023

BASIN SUMMARY TABLE

BASIN	AREA (ac)	% IMPERVIOUS	Q ₅ (cfs)	Q ₁₀₀ (cfs)
OS1	85.16	-	-	-
OS2	15.03	7	4.2	21.6
OS3	1.00	2	0.2	1.7
OS4	9.60	9	3.8	17.3
OS5	40.26	8	13.3	64.0
OS6	60.97	2	8.9	60.6
OS7	23.46	2	5.7	38.6
OS8	11.42	2	3.4	22.7
EA1	0.22	73	0.8	1.5
EA2	0.25	73	0.9	1.7
EA3	0.20	71	0.7	1.4
EA4	0.17	65	0.5	1.1
EA5	0.16	2	0.1	0.5
EA6	0.70	100	3.2	5.7
EA7	0.65	89	2.6	4.8
EA8	2.08	99	5.0	9.0
EA9	2.99	64	4.6	9.5
EA10	1.34	94	4.0	7.4
EA11	1.99	66	4.1	8.5
EA12	0.92	4	0.5	3.0
EA13	1.31	12	1.0	4.0
EA14	13.13	4	4.0	23.0
EA15	1.59	14	1.0	3.9


DESIGN POINT SUMMARY TABLE

DESIGN POINT	CONTRIBUTING BASINS	ΣQ ₅ (cfs)	ΣQ ₁₀₀ (cfs)
1	OS1 & G17	28.3	365.2
2	EA1	0.8	1.5
3	EA2	0.9	1.7
3.1	DP2 & DP3	1.6	3.2
4	EA5 & DP3.1	1.6	3.4
5	EA3	0.7	1.4
6	EA4	0.5	1.1
6.1	DP5 & DP6	1.2	2.4
7	OS2	4.2	21.6
8	OS3	0.2	1.7
8.1	DP7 & DP8	4.4	22.9
9.1	DP6.1 & DP8.1	4.9	23.8
10	EA7 & EA6	5.6	10.3
11	OS4 & G15 & DP9.1	10.5	144.3
12	OS5	13.3	64.0
12.1	DP11 & DP12	21.6	103.1
13	OS8	3.4	22.7
13.1	DP12.1 & DP13	23.4	115.2
14	EA8	5.0	9.0
15	EA9	4.6	9.5
15.1	DP14 & DP15	9.3	17.9
16	OS6 & G12 (G6*)	22.4	491.0
17	EA10	4.0	7.4
18	EA11	4.1	8.5
18.1	DP17 & DP18	8.0	15.4
19.1	DP15.1 & DP18.1	15.0	28.8
20	EA12	0.5	3.0
21	OS7	5.7	38.6
22	EA13	1.0	4.0
23	EA14	4.0	23.0
24	EA15	1.0	3.9

	EASTONVILLE ROAD					Calc'd by:	CM
	PROPOSED CONDITIONS					Checked by:	CM
	EL PASO COUNTY, CO					Date:	9/8/2023

COMPOSITE 'C' FACTORS

BASIN	UNDEVELOPED	PAVED	SINGLE FAMILY	TOTAL	SOIL TYPE	UNDEVELOPED			PAVED			SINGLE FAMILY			COMPOSITE IMPERVIOUSNESS & C					
						ACRES			%I	C ₅	C ₁₀₀	%I	C ₅	C ₁₀₀	%I	C ₅	C ₁₀₀	%I	C ₅	C ₁₀₀
OS1	85.16	0.00	0.00	85.16	A/B	2	0.09	0.36	100	0.90	0.96	65	0.73	0.81	2	0.09	0.36			
OS2	14.33	0.70	0.00	15.03	A/B	2	0.09	0.36	100	0.90	0.96	65	0.73	0.81	7	0.13	0.39			
OS3	1.00	0.00	0.00	1.00	A/B	2	0.09	0.36	100	0.90	0.96	65	0.73	0.81	2	0.09	0.36			
OS4	8.90	0.70	0.00	9.60	A/B	2	0.09	0.36	100	0.90	0.96	65	0.73	0.81	9	0.15	0.40			
OS5	37.90	2.36	0.00	40.26	A/B	2	0.09	0.36	100	0.90	0.96	65	0.73	0.81	8	0.14	0.40			
OS6	60.97	0.00	0.00	60.97	A/B	2	0.09	0.36	100	0.90	0.96	65	0.73	0.81	2	0.09	0.36			
OS7	23.46	0.00	0.00	23.46	A/B	2	0.09	0.36	100	0.90	0.96	65	0.73	0.81	2	0.09	0.36			
OS8	11.42	0.00	0.00	11.42	A/B	2	0.09	0.36	100	0.90	0.96	65	0.73	0.81	2	0.09	0.36			
EA1	0.06	0.16	0.00	0.22	A/B	2	0.09	0.36	100	0.90	0.96	65	0.73	0.81	73	0.68	0.80			
EA2	0.07	0.18	0.00	0.25	A/B	2	0.09	0.36	100	0.90	0.96	65	0.73	0.81	73	0.67	0.79			
EA3	0.06	0.14	0.00	0.20	A/B	2	0.09	0.36	100	0.90	0.96	65	0.73	0.81	71	0.66	0.78			
EA4	0.06	0.11	0.00	0.17	A/B	2	0.09	0.36	100	0.90	0.96	65	0.73	0.81	65	0.61	0.75			
EA5	0.16	0.00	0.00	0.16	A/B	2	0.09	0.36	100	0.90	0.96	65	0.73	0.81	2	0.09	0.36			
EA6	0.00	0.70	0.00	0.70	A/B	2	0.09	0.36	100	0.90	0.96	65	0.73	0.81	100	0.90	0.96			
EA7	0.07	0.58	0.00	0.65	A/B	2	0.09	0.36	100	0.90	0.96	65	0.73	0.81	89	0.81	0.90			
EA8	0.02	2.06	0.00	2.08	A/B	2	0.09	0.36	100	0.90	0.96	65	0.73	0.81	99	0.89	0.95			
EA9	1.11	1.88	0.00	2.99	A/B	2	0.09	0.36	100	0.90	0.96	65	0.73	0.81	64	0.60	0.74			
EA10	0.08	1.26	0.00	1.34	A/B	2	0.09	0.36	100	0.90	0.96	65	0.73	0.81	94	0.85	0.92			
EA11	0.69	1.30	0.00	1.99	A/B	2	0.09	0.36	100	0.90	0.96	65	0.73	0.81	66	0.62	0.75			
EA12	0.90	0.02	0.00	0.92	A/B	2	0.09	0.36	100	0.90	0.96	65	0.73	0.81	4	0.11	0.37			
EA13	1.17	0.14	0.00	1.31	A/B	2	0.09	0.36	100	0.90	0.96	65	0.73	0.81	12	0.18	0.42			
EA14	12.82	0.31	0.00	13.13	A/B	2	0.09	0.36	100	0.90	0.96	65	0.73	0.81	4	0.11	0.37			
EA15	1.39	0.20	0.00	1.59	A/B	2	0.09	0.36	100	0.90	0.96	65	0.73	0.81	14	0.19	0.44			
POND A				0.63											54					
POND B				9.32											70					
TSB #1				1.35											90					
Total				11.30																

	EASTONVILLE ROAD	Calc'd by:	CM
	PROPOSED CONDITIONS	Checked by:	CM
	EL PASO COUNTY, CO	Date:	9/8/2023

TIME OF CONCENTRATION

BASIN DATA			OVERLAND TIME (T _o)			TRAVEL TIME (T _t)					TOTAL
DESIGNATION	C _s	AREA (ac)	LENGTH (ft)	SLOPE %	t _o (min)	C _v	LENGTH (ft)	SLOPE %	V (ft/s)	t _t (min)	t _c (min)
OS1 (EX1)*											
OS2	0.13	15.03	220	2.3	20.0	10	1450	2.3	1.5	15.9	36.0
OS3	0.09	1.00	220	2.1	21.4	10	345	2.3	1.5	3.8	25.2
OS4	0.15	9.60	153	3.1	14.8	10	1124	2.5	1.6	11.8	26.6
OS5	0.14	40.26	300	4.4	18.7	10	1267	2.6	1.6	13.1	31.7
OS6	0.09	60.97	300	1.0	32.1	10	1790	2.0	1.4	21.1	53.2
OS7	0.09	23.46	300	11.6	14.2	10	1300	3.4	1.8	11.8	25.9
OS8	0.09	11.42	200	11.6	11.6	10	675	3.4	1.8	6.1	17.7
EA1	0.68	0.22	34	2.0	3.6	20	137	1.4	2.4	1.0	5.0
EA2	0.67	0.25	34	2.0	3.6	20	60	1.4	2.4	0.4	5.0
EA3	0.66	0.20	34	2.0	3.8	20	126	1.4	2.4	0.9	5.0
EA4	0.61	0.17	34	2.0	4.1	20	126	3.8	3.9	0.5	5.0
EA5	0.09	0.16	20	2.0	6.6	20	20	33.0	11.5	0.0	6.6
EA6	0.90	0.70	26	2.0	1.5	20	630	1.7	2.6	4.0	5.5
EA7	0.81	0.65	24	2.0	2.0	20	630	1.7	2.6	4.0	6.1
EA8	0.89	2.08	26	2.0	1.5	20	2500	0.7	1.7	24.9	26.4
EA9	0.60	2.99	26	2.0	3.7	20	2500	0.7	1.7	24.9	28.6
EA10	0.85	1.34	26	2.0	1.8	20	1220	0.6	1.5	13.1	15.0
EA11	0.62	1.99	26	2.0	3.6	20	1220	0.6	1.5	13.1	16.7
EA12	0.11	0.92	30	10.0	4.6	20	95	33.0	11.5	0.1	5.0
EA13	0.18	1.31	50	3.4	8.0	10	174	4.4	2.1	1.4	9.3
EA14	0.11	13.13	125	3.1	13.9	10	1219	3.5	1.9	10.9	24.8
EA15	0.19	1.59	148	4.0	12.8	10	418	3.0	1.7	4.0	16.8

* FLOWS TO THESE DESIGN POINTS WERE TAKEN FROM "THE SANCTUARY FILING 1 FDR" SO TC WAS NOT CALCULATED

FORMULAS:

$$t_o = \frac{0.395(1.1 - C_s)\sqrt{L}}{S^{0.33}} \quad V = C_v S_w^{0.5}$$

Table 6-7. Conveyance Coefficient, C_v

Type of Land Surface	C _v
Heavy meadow	2.5
Tillage/field	5
Riprap (not buried)*	6.5
Short pasture and lawns	7
Nearly bare ground	10
Grassed waterway	15
Paved areas and shallow paved swales	20

* For buried riprap, select C_v value based on type of vegetative cover.



**EASTONVILLE ROAD
PROPOSED CONDITIONS
DESIGN STORM: 5-YEAR**

Calc'd by:
Checked by:
Date:

NQJ

9/8/2023

DESIGN POINT	BASIN ID	DIRECT RUNOFF						TOTAL RUNOFF				SWALE			PIPE				TRAVEL TIME			REMARKS
		AREA (ac)	C _s	f _c (min)	C _s *A (ac)	f (in./hr.)	Q (cfs)	f _c (min)	C _s *A (ac)	f (in./hr.)	Q (cfs)	Q _{swale} (cfs)	C _s *A (ac)	SLOPE %	Q _{PIPE} (cfs)	C _s *A (ac)	SLOPE %	PIPE SIZE (ft)	LENGTH (FT)	VEL. (FPS)	TRAVEL TIME (min)	
1	OS1 G18*	85.16 321.53					28.3															BASIN OS1 AND G17 FLOW TO DP1 (DPG18), FOLLOWS HISTORIC DRAINAGE PATTERNS TO CHANNEL B
2	EA1	0.22	0.68	5.0	0.15	5.17	0.8							0.8	0.15	2.0	1.5	56	10.2	0.09		BASIN EA1 CAPTURED IN 5' TYPE R INLET @ DP2, PIPE TO DP3.1
3	EA2	0.25	0.67	5.0	0.17	5.17	0.9							0.9	0.17							BASIN EA2 CAPTURED IN 5' TYPE R INLET @ DP3, PIPE TO DP3.1
3.1							5.1	0.32	5.14	1.6				1.6	0.32	2.0	1.5	85	10.2	0.14		COMBINED DP2 & DP3 @ DP3.1, PIPE TO DP4 (POND A)
4	EA5	0.16	0.09	6.6	0.01	4.75	0.1	6.6	0.33	4.75	1.6											COMBINED DP3.1 & BASIN EA5, TOTAL FLOW ENTERING POND A
5	EA3	0.20	0.66	5.0	0.13	5.17	0.7							0.7	0.13	2.0	1.5	48	10.2	0.08		BASIN EA3 CAPTURED IN 5' TYPE R INLET @ DP5, PIPE TO DP6.1
6	EA4	0.17	0.61	5.0	0.10	5.17	0.5							0.5	0.10	2.0	1.5					BASIN EA4 CAPTURED IN 5' TYPE R INLET @ DP6, PIPE TO DP6.1
6.1							5.1	0.24	5.15	1.2				0.0	0.24	2.0	1.5	1146	10.2	1.88		DP3 & DP4 FLOW @ DP5.1, PIPE TO DP9.1
7	OS2	15.03	0.13	36.0	1.92	2.21	4.2							4.2	1.92	2.0	1.5	44	10.2	0.07		BASIN OS2 CAPTURED IN 18" FES, PIPE TO DP8.1
8	OS3	1.00	0.09	25.2	0.09	2.74	0.2							0.2	0.09	2.0	1.5	38	10.2	0.06		BASIN OS3 CAPTURED IN 18" FES, PIPE TO DP8.1
8.1							36.0	2.01	2.21	4.4				4.4	2.01	2.0	1.5	55	10.2	0.09		COMBINED DP7 & DP8 @ DP8.1, PIPE TO DP9.1
9.1							36.1	2.25	2.20	4.9	4.9	2.25	1.7					620	2.6	3.96		COMBINED DP6.1 & DP8.1 @ DP9.1, DISCHARGE TO ROADSIDE SWALE TO DP11
	EA6	0.70	0.90	5.5	0.63	5.02	3.2															BASIN EA6 @ DP10 (TEMPORARY SEDIMENT BASIN #1)
10	EA7	0.65	0.81	6.1	0.53	4.88	2.6	6.1	1.16	4.88	5.6											BASIN EA6 & EA7 @ DP10 (TEMPORARY SEDIMENT BASIN #1)
11	OS4	9.60	0.15	26.6	1.43	2.66	3.8	40.1	3.68	2.05	7.5	3.0	3.68	1.7	10.5	3.68	2.0	2.0	85	10.2	0.14	BASIN OS4, DP9.1 CAPTURED & MERIDIAN RANCH DPG15 (3 CFS) IN 30" FES @ DP11, PIPE TO DP12.1
12	OS5	40.26	0.14	31.7	5.54	2.40	13.3							13.3	5.54	2.0	2.0	616	10.2	1.01		BASIN OS5 CAPTURED IN 48" FES @ DP12, PIPE TO DP12.1
12.1							32.8	9.21	2.35	21.6				21.6	9.21	2.0	3.5	891	10.2	1.46		COMBINED DP11 & DP12 @ DP12.1, PIPE TO DP13.1
13	OS8	11.42	0.09	17.7	1.03	3.28	3.4							3.4	1.03	2.0	2.0	28	10.2	0.05		BASIN OS8 CAPTURED @ DP13 IN TYPE C INLET, PIPE TO DP13.1
13.1							34.2	10.24	2.28	23.4												COMBINED DP12.1 & DP13, PIPE TO CHANNEL B
14	EA8	2.08	0.89	26.4	1.86	2.67	5.0							5.0	1.86	2.0	2.0	8	10.2	0.01		BASIN EA8 CAPTURED IN 10' TYPE R SUMP @ DP14, PIPE TO DP15.1
15	EA9	2.99	0.60	28.6	1.79	2.55	4.6							4.6	1.79	2.0	2.0	54	10.2	0.09		BASIN EA8 CAPTURED IN 10' TYPE R SUMP @ DP15, PIPE TO DP15.1
15.1							28.7	3.65	2.55	9.3				9.3	3.65	2.0	2.0	641	10.2	1.05		COMBINED DP14 & DP15, PIPE TO DP19.1
16	OS6 G06*	60.97 832.7	0.09	53.2	5.49	1.62	8.9				22.4											THE SANCTUARY FILING 1 DPG06 (22.4 CFS), BYPASSED UNDER EASTONVILLE ROAD IN DUAL 10' x 3.5' CULVERTS
17	EA10	1.34	0.85	15.0	1.14	3.52	4.0							4.0	1.14	2.0	2.0	52	10.2	0.09		BASIN EA10 CAPTURED IN 5' TYPE R SUMP, PIPE TO DP18.1
18	EA11	1.99	0.62	16.7	1.23	3.36	4.1							4.1	1.23	2.0	2.0	52	10.2	0.09		BASIN EA11 CAPTURED IN 5' TYPE R SUMP, PIPE TO DP18.1
18.1							16.8	2.37	3.35	8.0				8.0	2.37	2.0	2.0	157	10.2	0.26		COMBINED DP17 & DP18 @ DP18.1, PIPE TO DP19.1
19.1							29.8	6.02	2.49	15.0				15.0	6.02	2.0	2.0	42	10.2	0.07		COMBINED DP15.1 & DP18.1, PIPE TO DP20



EASTONVILLE ROAD
PROPOSED CONDITIONS
DESIGN STORM: 5-YEAR

Calc'd by:

NQJ

Checked by:

Date:

9/8/2023


DESIGN POINT	BASIN ID	DIRECT RUNOFF						TOTAL RUNOFF				SWALE			PIPE			TRAVEL TIME			REMARKS	
		AREA (ac)	C _s	f _c (min)	C _s *A (ac)	f (in./hr.)	Q (cfs)	f _c (min)	C _s *A (ac)	f (in./hr.)	Q (cfs)	Q _{swale} (cfs)	C _s *A (ac)	SLOPE %	Q _{PIPE} (cfs)	C _s *A (ac)	SLOPE %	PIPE SIZE (ft)	LENGTH (FT)	VEL. (FPS)		TRAVEL TIME (min)
20	EA12	0.92	0.11	5.0	0.10	5.17	0.5	29.8	6.12	2.49	15.2											COMBINED DP19.1 & BASIN EA12, TOTAL FLOW ENTERING POND B
21	OS7	23.46	0.09	25.9	2.11	2.70	5.7															BASIN OS7 TO DP21 BYPASS TO CHANNEL A
22	EA13	1.31	0.18	9.3	0.23	4.23	1.0															BASIN EA13 CAPTURED IN EX 18" CMP, PIPED ACROSS EASTONVILLE ROAD
23	EA14	13.13	0.11	24.8	1.43	2.77	4.0															BASIN EA14 CAPTURED IN EX 24" CMP, PIPED ACROSS EASTONVILLE ROAD
24	EA15	1.59	0.19	16.8	0.31	3.35	1.0															BASIN EA15 CAPTURED IN EX 36" CMP, PIPED ACROSS EASTONVILLE ROAD
* FLOWS TO THESE DESIGN POINTS WERE TAKEN FROM "THE SANCTUARY FILING 1 FDR" SO TC WAS NOT CALCULATED																						



EASTONVILLE ROAD
PROPOSED CONDITIONS
DESIGN STORM: 100-YEAR

Calc'd by: **CM**
 Checked by: **CM**
 Date: **9/8/2023**

DESIGN POINT	BASIN ID	DIRECT RUNOFF					TOTAL RUNOFF				SWALE			PIPE			TRAVEL TIME			REMARKS		
		AREA (ac)	C ₁₀₀	t _e (min)	C ₁₀₀ *A (ac)	I (in./hr.)	Q (cfs)	t _e (min)	C ₁₀₀ *A (ac)	I (in./hr.)	Q (cfs)	Q _{swale} (cfs)	C ₁₀₀ *A (ac)	SLOPE %	Q _{PIPE} (cfs)	C ₁₀₀ *A (ac)	SLOPE %	PIPE SIZE (ft)	LENGTH (ft)		VEL. (ft/s)	TRAVEL TIME (min)
1	OS1 G18*	85.16 321.53					365.2															BASIN OS1 AND G17 FLOW TO DP1 (DPG18), FOLLOWS HISTORIC DRAINAGE PATTERNS TO CHANNEL B
2	EA1	0.22	0.80	5.0	0.18	8.68	1.5							1.5	0.18	2.0	1.5	56	8.4	0.11		BASIN EA1 CAPTURED IN 5' TYPE R INLET @ DP2, PIPE TO DP3.1
3	EA2	0.25	0.79	5.0	0.20	8.68	1.7							1.7	0.20							BASIN EA2 CAPTURED IN 5' TYPE R INLET @ DP3, PIPE TO DP3.1
3.1							5.1	0.37	8.62	3.2				3.2	0.37	2.0	1.5	85	8.4	0.17		COMBINED DP2 & DP3 @ DP3.1, PIPE TO DP4 (POND A)
4	EA5	0.16	0.36	6.6	0.06	7.98	0.5	6.6	0.43	7.98	3.4											COMBINED DP3.1 & BASIN EA5, TOTAL FLOW ENTERING POND A
5	EA3	0.20	0.78	5.0	0.16	8.68	1.4							1.4	0.16	2.0	1.5	48	8.4	0.10		BASIN EA3 CAPTURED IN 5' TYPE R INLET @ DP5, PIPE TO DP6.1
6	EA4	0.17	0.75	5.0	0.13	8.68	1.1							1.1	0.13	2.0	1.5					BASIN EA4 CAPTURED IN 5' TYPE R INLET @ DP6, PIPE TO DP6.1
6.1							5.1	0.28	8.63	2.4				0.0	0.28	2.0	1.5	1146	8.4	2.27		DP3 & DP4 FLOW @ DP5.1, PIPE TO DP9.1
7	OS2	15.03	0.39	36.0	5.83	3.71	21.6							21.6	5.83	2.0	1.5	44	8.4	0.09		BASIN OS2 CAPTURED IN 18" FES, PIPE TO DP8.1
8	OS3	1.00	0.36	25.2	0.36	4.60	1.7							1.7	0.36	2.0	1.5	38	8.4	0.08		BASIN OS3 CAPTURED IN 18" FES, PIPE TO DP8.1
8.1							36.0	6.19	3.71	22.9				0.0	6.19	2.0	1.5	183	8.4	0.36		COMBINED DP7 & DP8 @ DP8.1, PIPE TO DP9.1
9.1							36.3	6.47	3.68	23.8	23.8	6.47	1.7					620	2.6	3.96		COMBINED DP6.1 & DP8.1 @ DP9.1, DISCHARGE TO ROADSIDE SWALE TO DP11
	EA6	0.70	0.96	5.5	0.67	8.43	5.7															BASIN EA6 @ DP10 (TEMPORARY SEDIMENT BASIN #1)
10	EA7	0.65	0.90	6.1	0.58	8.19	4.8	6.1	1.25	8.19	10.3											BASIN EA6 & EA7 @ DP10 (TEMPORARY SEDIMENT BASIN #1)
11	OS4	9.60	0.40	26.6	3.88	4.46	17.3	40.3	10.35	3.42	89.4	54.9	10.35	1.7	144.3	10.35	2.0	2.0	85	8.4	0.17	BASIN OS4, DP9.1 CAPTURED & MERIDIAN RANCH DPG15 (54.9 CFS) IN 30" FES @ DP11, PIPE TO DP12.1
12	OS5	40.26	0.40	31.7	15.91	4.02	64.0							64.0	15.91	2.0	2.0	616	8.4	1.22		BASIN OS5 CAPTURED IN 48" FES @ DP12, PIPE TO DP12.1
12.1							33.0	26.26	3.93	103.1				103.1	26.26	2.0	3.5	891	8.4	1.77		COMBINED DP11 & DP12 @ DP12.1, PIPE TO DP13.1
13	OS8	11.42	0.36	17.7	4.11	5.53	22.7							22.7	4.11	2.0	2.0	28	8.4	0.06		BASIN OS8 CAPTURED @ DP13 IN TYPE C INLET, PIPE TO DP13.1
13.1							34.7	30.37	3.79	115.2												COMBINED DP12.1 & DP13, PIPE TO CHANNEL B
14	EA8	2.08	0.95	26.4	1.98	4.51	9.0							9.0	1.98	2.0	2.0	8	8.4	0.02		BASIN EA8 CAPTURED IN 10' TYPE R SUMP @ DP14, PIPE TO DP15.1
15	EA9	2.99	0.74	28.6	2.20	4.32	9.5							9.5	2.20	2.0	2.0	54	8.4	0.11		BASIN EA8 CAPTURED IN 10' TYPE R SUMP @ DP15, PIPE TO DP15.1
15.1							28.7	4.19	4.27	17.9				17.9	4.19	2.0	2.0	641	8.4	1.27		COMBINED DP14 & DP15, PIPE TO DP19.1
16	OS6 G06*	60.97 832.7	0.36	53.2	21.95	2.76	60.6				491.0											THE SANCTUARY FILING 1 DPG06 (491 CFS), BYPASSED UNDER EASTONVILLE ROAD IN DUAL 10' x 3.5' CULVERTS
17	EA10	1.34	0.92	15.0	1.24	5.94	7.4							7.4	1.24	2.0	2.0	52	8.4	0.10		BASIN EA10 CAPTURED IN 5' TYPE R SUMP, PIPE TO DP18.1
18	EA11	1.99	0.75	16.7	1.50	5.67	8.5							8.5	1.50	2.0	2.0	52	8.4	0.10		BASIN EA11 CAPTURED IN 5' TYPE R SUMP, PIPE TO DP18.1
18.1							16.8	2.73	5.63	15.4				15.4	2.73	2.0	2.0	157	8.4	0.31		COMBINED DP17 & DP18 @ DP18.1, PIPE TO DP19.1
19.1							30.0	6.92	4.16	28.8				28.8	6.92	2.0	2.0	42	8.4	0.08		COMBINED DP15.1 & DP18.1, PIPE TO DP20

	EASTONVILLE ROAD	Calc'd by:	CM
	PROPOSED CONDITIONS	Checked by:	CM
	DESIGN STORM: 100-YEAR	Date:	9/8/2023

DESIGN POINT	BASIN ID	DIRECT RUNOFF						TOTAL RUNOFF				SWALE			PIPE			TRAVEL TIME			REMARKS	
		AREA (ac)	C ₁₀₀	t _c (min)	C ₁₀₀ *A (ac)	I (in./hr.)	Q (cfs)	t _c (min)	C ₁₀₀ *A (ac)	I (in./hr.)	Q (cfs)	Q _{swale} (cfs)	C ₁₀₀ *A (ac)	SLOPE %	Q _{PIPE} (cfs)	C ₁₀₀ *A (ac)	SLOPE %	PIPE SIZE (ft)	LENGTH (ft)	VEL. (ft/s)		TRAVEL TIME (min)
20	EA12	0.92	0.37	5.0	0.34	8.70	3.0	30.1	7.27	4.16	30.2											COMBINED DP19.1 & BASIN EA12, TOTAL FLOW ENTERING POND B
21	OS7	23.46	0.36	25.9	8.45	4.57	38.6															BASIN OS7 CAPTURED IN 30" FES, PIPED TO CHANNEL A
22	EA13	1.31	0.42	9.3	0.56	7.13	4.0															BASIN EA13 CAPTURED IN EX 18" CMP, PIPED ACROSS EASTONVILLE ROAD
23	EA14	13.13	0.37	24.8	4.91	4.68	23.0															BASIN EA14 CAPTURED IN EX 24" CMP, PIPED ACROSS EASTONVILLE ROAD
24	EA15	1.59	0.44	16.8	0.69	5.66	3.9															BASIN EA15 CAPTURED IN EX 36" CMP, PIPED ACROSS EASTONVILLE ROAD
* FLOWS TO THESE DESIGN POINTS WERE TAKEN FROM "THE SANCTUARY FILING 1 FDR" SO TC WAS NOT CALCULATED																						




APPENDIX C – HYDRAULIC CALCULATIONS

ALLOWABLE CAPACITY FOR ONE-HALF OF STREET (Minor & Major Storm)

(Based on Regulated Criteria for Maximum Allowable Flow Depth and Spread)

Project: **Eastonville Road**

Inlet ID: **DP2**

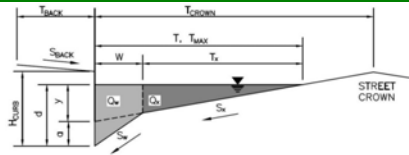

Gutter Geometry:

Maximum Allowable Width for Spread Behind Curb
 Side Slope Behind Curb (leave blank for no conveyance credit behind curb)
 Manning's Roughness Behind Curb (typically between 0.012 and 0.020)
 Height of Curb at Gutter Flow Line
 Distance from Curb Face to Street Crown
 Gutter Width
 Street Transverse Slope
 Gutter Cross Slope (typically 2 inches over 24 inches or 0.083 ft/ft)
 Street Longitudinal Slope - Enter 0 for sump condition
 Manning's Roughness for Street Section (typically between 0.012 and 0.020)

$T_{BACK} = 12.0$ ft
 $S_{BACK} = 0.020$ ft/ft
 $n_{BACK} = 0.020$

$H_{CURB} = 6.00$ inches
 $T_{CROWN} = 24.0$ ft
 $W = 2.00$ ft
 $S_X = 0.020$ ft/ft
 $S_W = 0.083$ ft/ft
 $S_O = 0.013$ ft/ft
 $n_{STREET} = 0.016$

Max. Allowable Spread for Minor & Major Storm
 Max. Allowable Depth at Gutter Flowline for Minor & Major Storm
 Allow Flow Depth at Street Crown (check box for yes, leave blank for no)

	Minor Storm	Major Storm	
$T_{MAX} =$	24.0	24.0	ft
$d_{MAX} =$	5.9	8.8	inches
	<input type="checkbox"/>	<input type="checkbox"/>	

MINOR STORM Allowable Capacity is based on Depth Criterion
 MAJOR STORM Allowable Capacity is based on Spread Criterion

$Q_{allow} =$

Minor Storm	Major Storm
14.7	30.0

 cfs


Minor storm max. allowable capacity GOOD - greater than the design flow given on sheet 'Inlet Management'
Major storm max. allowable capacity GOOD - greater than the design flow given on sheet 'Inlet Management'

ALLOWABLE CAPACITY FOR ONE-HALF OF STREET (Minor & Major Storm)

(Based on Regulated Criteria for Maximum Allowable Flow Depth and Spread)


Project: Eastonville Road

Inlet ID: DP2

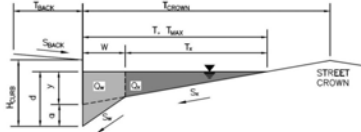

<p>Gutter Geometry: Maximum Allowable Width for Spread Behind Curb Side Slope Behind Curb (leave blank for no conveyance credit behind curb) Manning's Roughness Behind Curb (typically between 0.012 and 0.020)</p> <p>Height of Curb at Gutter Flow Line Distance from Curb Face to Street Crown Gutter Width Street Transverse Slope Gutter Cross Slope (typically 2 inches over 24 inches or 0.083 ft/ft) Street Longitudinal Slope - Enter 0 for sump condition Manning's Roughness for Street Section (typically between 0.012 and 0.020)</p> <p>Max. Allowable Spread for Minor & Major Storm Max. Allowable Depth at Gutter Flowline for Minor & Major Storm Check boxes are not applicable in SUMP conditions</p> <p style="color: blue; font-size: small;">MINOR STORM Allowable Capacity is based on Depth Criterion MAJOR STORM Allowable Capacity is based on Depth Criterion</p>	<table style="width: 100%; border-collapse: collapse;"> <tr> <td>T_{BACK} =</td> <td style="border: 1px solid black; text-align: center;">12.0</td> <td>ft</td> </tr> <tr> <td>S_{BACK} =</td> <td style="border: 1px solid black; text-align: center;">0.020</td> <td>ft/ft</td> </tr> <tr> <td>n_{BACK} =</td> <td style="border: 1px solid black; text-align: center;">0.020</td> <td></td> </tr> <tr> <td>H_{CURB} =</td> <td style="border: 1px solid black; text-align: center;">6.00</td> <td>inches</td> </tr> <tr> <td>T_{CROWN} =</td> <td style="border: 1px solid black; text-align: center;">24.0</td> <td>ft</td> </tr> <tr> <td>W =</td> <td style="border: 1px solid black; text-align: center;">2.00</td> <td>ft</td> </tr> <tr> <td>S_V =</td> <td style="border: 1px solid black; text-align: center;">0.020</td> <td>ft/ft</td> </tr> <tr> <td>S₀ =</td> <td style="border: 1px solid black; text-align: center;">0.083</td> <td>ft/ft</td> </tr> <tr> <td>n_{STREET} =</td> <td style="border: 1px solid black; text-align: center;">0.016</td> <td>ft/ft</td> </tr> <tr> <td colspan="3" style="text-align: center; border-top: 1px solid black;"> <table style="width: 100%; border-collapse: collapse;"> <tr> <td></td> <td style="text-align: center; border: 1px solid black;">Minor Storm</td> <td style="text-align: center; border: 1px solid black;">Major Storm</td> <td></td> </tr> <tr> <td>T_{MAX} =</td> <td style="border: 1px solid black; text-align: center;">24.0</td> <td style="border: 1px solid black; text-align: center;">24.0</td> <td>ft</td> </tr> <tr> <td>d_{MAX} =</td> <td style="border: 1px solid black; text-align: center;">5.9</td> <td style="border: 1px solid black; text-align: center;">8.8</td> <td>inches</td> </tr> </table> </td> </tr> <tr> <td colspan="3" style="text-align: center; border-top: 1px solid black;"> <table style="width: 100%; border-collapse: collapse;"> <tr> <td></td> <td style="text-align: center; border: 1px solid black;">Minor Storm</td> <td style="text-align: center; border: 1px solid black;">Major Storm</td> <td></td> </tr> <tr> <td>Q_{allow} =</td> <td style="border: 1px solid black; text-align: center;">SUMP</td> <td style="border: 1px solid black; text-align: center;">SUMP</td> <td>cfs</td> </tr> </table> </td> </tr> </table>	T _{BACK} =	12.0	ft	S _{BACK} =	0.020	ft/ft	n _{BACK} =	0.020		H _{CURB} =	6.00	inches	T _{CROWN} =	24.0	ft	W =	2.00	ft	S _V =	0.020	ft/ft	S ₀ =	0.083	ft/ft	n _{STREET} =	0.016	ft/ft	<table style="width: 100%; border-collapse: collapse;"> <tr> <td></td> <td style="text-align: center; border: 1px solid black;">Minor Storm</td> <td style="text-align: center; border: 1px solid black;">Major Storm</td> <td></td> </tr> <tr> <td>T_{MAX} =</td> <td style="border: 1px solid black; text-align: center;">24.0</td> <td style="border: 1px solid black; text-align: center;">24.0</td> <td>ft</td> </tr> <tr> <td>d_{MAX} =</td> <td style="border: 1px solid black; text-align: center;">5.9</td> <td style="border: 1px solid black; text-align: center;">8.8</td> <td>inches</td> </tr> </table>				Minor Storm	Major Storm		T _{MAX} =	24.0	24.0	ft	d _{MAX} =	5.9	8.8	inches	<table style="width: 100%; border-collapse: collapse;"> <tr> <td></td> <td style="text-align: center; border: 1px solid black;">Minor Storm</td> <td style="text-align: center; border: 1px solid black;">Major Storm</td> <td></td> </tr> <tr> <td>Q_{allow} =</td> <td style="border: 1px solid black; text-align: center;">SUMP</td> <td style="border: 1px solid black; text-align: center;">SUMP</td> <td>cfs</td> </tr> </table>				Minor Storm	Major Storm		Q _{allow} =	SUMP	SUMP	cfs
T _{BACK} =	12.0	ft	
S _{BACK} =	0.020	ft/ft	
n _{BACK} =	0.020	
H _{CURB} =	6.00	inches	
T _{CROWN} =	24.0	ft	
W =	2.00	ft	
S _V =	0.020	ft/ft	
S ₀ =	0.083	ft/ft	
n _{STREET} =	0.016	ft/ft	
<table style="width: 100%; border-collapse: collapse;"> <tr> <td></td> <td style="text-align: center; border: 1px solid black;">Minor Storm</td> <td style="text-align: center; border: 1px solid black;">Major Storm</td> <td></td> </tr> <tr> <td>T_{MAX} =</td> <td style="border: 1px solid black; text-align: center;">24.0</td> <td style="border: 1px solid black; text-align: center;">24.0</td> <td>ft</td> </tr> <tr> <td>d_{MAX} =</td> <td style="border: 1px solid black; text-align: center;">5.9</td> <td style="border: 1px solid black; text-align: center;">8.8</td> <td>inches</td> </tr> </table>				Minor Storm	Major Storm		T _{MAX} =	24.0	24.0	ft	d _{MAX} =	5.9	8.8	inches	
	Minor Storm	Major Storm	
T _{MAX} =	24.0	24.0	ft	
d _{MAX} =	5.9	8.8	inches	
<table style="width: 100%; border-collapse: collapse;"> <tr> <td></td> <td style="text-align: center; border: 1px solid black;">Minor Storm</td> <td style="text-align: center; border: 1px solid black;">Major Storm</td> <td></td> </tr> <tr> <td>Q_{allow} =</td> <td style="border: 1px solid black; text-align: center;">SUMP</td> <td style="border: 1px solid black; text-align: center;">SUMP</td> <td>cfs</td> </tr> </table>				Minor Storm	Major Storm		Q _{allow} =	SUMP	SUMP	cfs	
	Minor Storm	Major Storm	
Q _{allow} =	SUMP	SUMP	cfs	

INLET IN A SUMP OR SAG LOCATION

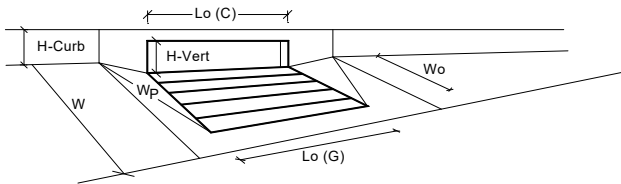


<p>Design Information (Input) CDOT Type R Curb Opening</p> <p>Type of Inlet Local Depression (additional to continuous gutter depression 'a' from above) Number of Unit Inlets (Grate or Curb Opening) Water Depth at Flowline (outside of local depression)</p> <p>Grate Information Length of a Unit Grate Width of a Unit Grate Area Opening Ratio for a Grate (typical values 0.15-0.90) Clogging Factor for a Single Grate (typical value 0.50 - 0.70) Grate Weir Coefficient (typical value 2.15 - 3.60) Grate Orifice Coefficient (typical value 0.60 - 0.80)</p> <p>Curb Opening Information Length of a Unit Curb Opening Height of Vertical Curb Opening in Inches Height of Curb Orifice Throat in Inches Angle of Throat (see USDCM Figure ST-5) Side Width for Depression Pan (typically the gutter width of 2 feet) Clogging Factor for a Single Curb Opening (typical value 0.10) Curb Opening Weir Coefficient (typical value 2.3-3.7) Curb Opening Orifice Coefficient (typical value 0.60 - 0.70)</p> <p>Low Head Performance Reduction (Calculated) Depth for Grate Midwidth Depth for Curb Opening Weir Equation Combination Inlet Performance Reduction Factor for Long Inlets Curb Opening Performance Reduction Factor for Long Inlets Grated Inlet Performance Reduction Factor for Long Inlets</p> <p>Total Inlet Interception Capacity (assumes clogged condition) Inlet Capacity IS GOOD for Minor and Major Storms(>Q PEAK)</p>	<table style="width: 100%; border-collapse: collapse;"> <tr> <td></td> <td style="text-align: center; border: 1px solid black;">MINOR</td> <td style="text-align: center; border: 1px solid black;">MAJOR</td> <td></td> </tr> <tr> <td>Type =</td> <td colspan="2" style="border: 1px solid black; text-align: center;">CDOT Type R Curb Opening</td> <td></td> </tr> <tr> <td>a_{local} =</td> <td style="border: 1px solid black; text-align: center;">3.00</td> <td style="border: 1px solid black; text-align: center;">3.00</td> <td>inches</td> </tr> <tr> <td>No =</td> <td style="border: 1px solid black; text-align: center;">1</td> <td style="border: 1px solid black; text-align: center;">1</td> <td></td> </tr> <tr> <td>Ponding Depth =</td> <td style="border: 1px solid black; text-align: center;">5.9</td> <td style="border: 1px solid black; text-align: center;">7.3</td> <td>inches</td> </tr> <tr> <td></td> <td style="text-align: center; border: 1px solid black;">MINOR</td> <td style="text-align: center; border: 1px solid black;">MAJOR</td> <td><input type="checkbox"/> Override Depths</td> </tr> <tr> <td>L₀ (G) =</td> <td style="border: 1px solid black; text-align: center;">N/A</td> <td style="border: 1px solid black; text-align: center;">N/A</td> <td>feet</td> </tr> <tr> <td>W₀ =</td> <td style="border: 1px solid black; text-align: center;">N/A</td> <td style="border: 1px solid black; text-align: center;">N/A</td> <td>feet</td> </tr> <tr> <td>A_{ratio} =</td> <td style="border: 1px solid black; text-align: center;">N/A</td> <td style="border: 1px solid black; text-align: center;">N/A</td> <td></td> </tr> <tr> <td>C_r (G) =</td> <td style="border: 1px solid black; text-align: center;">N/A</td> <td style="border: 1px solid black; text-align: center;">N/A</td> <td></td> </tr> <tr> <td>C_w (G) =</td> <td style="border: 1px solid black; text-align: center;">N/A</td> <td style="border: 1px solid black; text-align: center;">N/A</td> <td></td> </tr> <tr> <td>C_o (G) =</td> <td style="border: 1px solid black; text-align: center;">N/A</td> <td style="border: 1px solid black; text-align: center;">N/A</td> <td></td> </tr> <tr> <td></td> <td style="text-align: center; border: 1px solid black;">MINOR</td> <td style="text-align: center; border: 1px solid black;">MAJOR</td> <td></td> </tr> <tr> <td>L₀ (C) =</td> <td style="border: 1px solid black; text-align: center;">5.00</td> <td style="border: 1px solid black; text-align: center;">5.00</td> <td>feet</td> </tr> <tr> <td>H_{vert} =</td> <td style="border: 1px solid black; text-align: center;">6.00</td> <td style="border: 1px solid black; text-align: center;">6.00</td> <td>inches</td> </tr> <tr> <td>H_{throat} =</td> <td style="border: 1px solid black; text-align: center;">6.00</td> <td style="border: 1px solid black; text-align: center;">6.00</td> <td>inches</td> </tr> <tr> <td>Theta =</td> <td style="border: 1px solid black; text-align: center;">63.40</td> <td style="border: 1px solid black; text-align: center;">63.40</td> <td>degrees</td> </tr> <tr> <td>W_p =</td> <td style="border: 1px solid black; text-align: center;">2.00</td> <td style="border: 1px solid black; text-align: center;">2.00</td> <td>feet</td> </tr> <tr> <td>C_r (C) =</td> <td style="border: 1px solid black; text-align: center;">0.10</td> <td style="border: 1px solid black; text-align: center;">0.10</td> <td></td> </tr> <tr> <td>C_w (C) =</td> <td style="border: 1px solid black; text-align: center;">3.60</td> <td style="border: 1px solid black; text-align: center;">3.60</td> <td></td> </tr> <tr> <td>C_o (C) =</td> <td style="border: 1px solid black; text-align: center;">0.67</td> <td style="border: 1px solid black; text-align: center;">0.67</td> <td></td> </tr> <tr> <td></td> <td style="text-align: center; border: 1px solid black;">MINOR</td> <td style="text-align: center; border: 1px solid black;">MAJOR</td> <td></td> </tr> <tr> <td>d_{Grate} =</td> <td style="border: 1px solid black; text-align: center;">N/A</td> <td style="border: 1px solid black; text-align: center;">N/A</td> <td>ft</td> </tr> <tr> <td>d_{Curb} =</td> <td style="border: 1px solid black; text-align: center;">0.32</td> <td style="border: 1px solid black; text-align: center;">0.44</td> <td>ft</td> </tr> <tr> <td>RF_{Combination} =</td> <td style="border: 1px solid black; text-align: center;">0.75</td> <td style="border: 1px solid black; text-align: center;">0.93</td> <td></td> </tr> <tr> <td>RF_{Curb} =</td> <td style="border: 1px solid black; text-align: center;">1.00</td> <td style="border: 1px solid black; text-align: center;">1.00</td> <td></td> </tr> <tr> <td>RF_{Grate} =</td> <td style="border: 1px solid black; text-align: center;">N/A</td> <td style="border: 1px solid black; text-align: center;">N/A</td> <td></td> </tr> <tr> <td></td> <td style="text-align: center; border: 1px solid black;">MINOR</td> <td style="text-align: center; border: 1px solid black;">MAJOR</td> <td></td> </tr> <tr> <td>Q_a =</td> <td style="border: 1px solid black; text-align: center;">5.1</td> <td style="border: 1px solid black; text-align: center;">8.1</td> <td>cfs</td> </tr> <tr> <td>Q_{PEAK REQUIRED} =</td> <td style="border: 1px solid black; text-align: center;">0.8</td> <td style="border: 1px solid black; text-align: center;">1.5</td> <td>cfs</td> </tr> </table>		MINOR	MAJOR		Type =	CDOT Type R Curb Opening			a _{local} =	3.00	3.00	inches	No =	1	1		Ponding Depth =	5.9	7.3	inches		MINOR	MAJOR	<input type="checkbox"/> Override Depths	L ₀ (G) =	N/A	N/A	feet	W ₀ =	N/A	N/A	feet	A _{ratio} =	N/A	N/A		C _r (G) =	N/A	N/A		C _w (G) =	N/A	N/A		C _o (G) =	N/A	N/A			MINOR	MAJOR		L ₀ (C) =	5.00	5.00	feet	H _{vert} =	6.00	6.00	inches	H _{throat} =	6.00	6.00	inches	Theta =	63.40	63.40	degrees	W _p =	2.00	2.00	feet	C _r (C) =	0.10	0.10		C _w (C) =	3.60	3.60		C _o (C) =	0.67	0.67			MINOR	MAJOR		d _{Grate} =	N/A	N/A	ft	d _{Curb} =	0.32	0.44	ft	RF _{Combination} =	0.75	0.93		RF _{Curb} =	1.00	1.00		RF _{Grate} =	N/A	N/A			MINOR	MAJOR		Q _a =	5.1	8.1	cfs	Q _{PEAK REQUIRED} =	0.8	1.5	cfs
	MINOR	MAJOR	
Type =	CDOT Type R Curb Opening	
a _{local} =	3.00	3.00	inches	
No =	1	1	
Ponding Depth =	5.9	7.3	inches	
	MINOR	MAJOR	<input type="checkbox"/> Override Depths	
L ₀ (G) =	N/A	N/A	feet	
W ₀ =	N/A	N/A	feet	
A _{ratio} =	N/A	N/A	
C _r (G) =	N/A	N/A	
C _w (G) =	N/A	N/A	
C _o (G) =	N/A	N/A	
	MINOR	MAJOR	
L ₀ (C) =	5.00	5.00	feet	
H _{vert} =	6.00	6.00	inches	
H _{throat} =	6.00	6.00	inches	
Theta =	63.40	63.40	degrees	
W _p =	2.00	2.00	feet	
C _r (C) =	0.10	0.10	
C _w (C) =	3.60	3.60	
C _o (C) =	0.67	0.67	
	MINOR	MAJOR	
d _{Grate} =	N/A	N/A	ft	
d _{Curb} =	0.32	0.44	ft	
RF _{Combination} =	0.75	0.93	
RF _{Curb} =	1.00	1.00	
RF _{Grate} =	N/A	N/A	
	MINOR	MAJOR	
Q _a =	5.1	8.1	cfs	
Q _{PEAK REQUIRED} =	0.8	1.5	cfs	

ALLOWABLE CAPACITY FOR ONE-HALF OF STREET (Minor & Major Storm)

(Based on Regulated Criteria for Maximum Allowable Flow Depth and Spread)

Project: **Eastonville Road**

Inlet ID: **DP3**

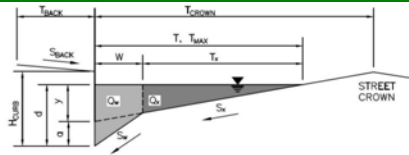

Gutter Geometry:

Maximum Allowable Width for Spread Behind Curb
 Side Slope Behind Curb (leave blank for no conveyance credit behind curb)
 Manning's Roughness Behind Curb (typically between 0.012 and 0.020)
 Height of Curb at Gutter Flow Line
 Distance from Curb Face to Street Crown
 Gutter Width
 Street Transverse Slope
 Gutter Cross Slope (typically 2 inches over 24 inches or 0.083 ft/ft)
 Street Longitudinal Slope - Enter 0 for sump condition
 Manning's Roughness for Street Section (typically between 0.012 and 0.020)

$T_{BACK} = 11.0$ ft
 $S_{BACK} = 0.020$ ft/ft
 $n_{BACK} = 0.020$

$H_{CURB} = 6.00$ inches
 $T_{CROWN} = 24.0$ ft
 $W = 2.00$ ft
 $S_X = 0.020$ ft/ft
 $S_W = 0.083$ ft/ft
 $S_0 = 0.013$ ft/ft
 $n_{STREET} = 0.016$

Max. Allowable Spread for Minor & Major Storm
 Max. Allowable Depth at Gutter Flowline for Minor & Major Storm
 Allow Flow Depth at Street Crown (check box for yes, leave blank for no)

	Minor Storm	Major Storm	
$T_{MAX} =$	24.0	24.0	ft
$d_{MAX} =$	5.9	8.8	inches
	<input type="checkbox"/>	<input type="checkbox"/>	

MINOR STORM Allowable Capacity is based on Depth Criterion
 MAJOR STORM Allowable Capacity is based on Spread Criterion

$Q_{allow} =$

Minor Storm	Major Storm
14.7	30.0

cfs


Minor storm max. allowable capacity GOOD - greater than the design flow given on sheet 'Inlet Management'
Major storm max. allowable capacity GOOD - greater than the design flow given on sheet 'Inlet Management'

ALLOWABLE CAPACITY FOR ONE-HALF OF STREET (Minor & Major Storm)

(Based on Regulated Criteria for Maximum Allowable Flow Depth and Spread)


Project: Eastonville Road

Inlet ID: DP3

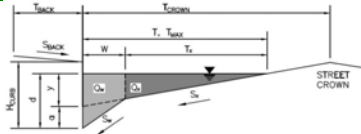

<p>Gutter Geometry: Maximum Allowable Width for Spread Behind Curb Side Slope Behind Curb (leave blank for no conveyance credit behind curb) Manning's Roughness Behind Curb (typically between 0.012 and 0.020)</p> <p>Height of Curb at Gutter Flow Line Distance from Curb Face to Street Crown Gutter Width Street Transverse Slope Gutter Cross Slope (typically 2 inches over 24 inches or 0.083 ft/ft) Street Longitudinal Slope - Enter 0 for sump condition Manning's Roughness for Street Section (typically between 0.012 and 0.020)</p> <p>Max. Allowable Spread for Minor & Major Storm Max. Allowable Depth at Gutter Flowline for Minor & Major Storm Check boxes are not applicable in SUMP conditions</p> <p style="color: blue; font-size: small;">MINOR STORM Allowable Capacity is based on Depth Criterion MAJOR STORM Allowable Capacity is based on Depth Criterion</p>	<table style="width: 100%; border-collapse: collapse;"> <tr> <td>T_{BACK} =</td> <td style="border: 1px solid black; text-align: center;">11.0</td> <td>ft</td> </tr> <tr> <td>S_{BACK} =</td> <td style="border: 1px solid black; text-align: center;">0.020</td> <td>ft/ft</td> </tr> <tr> <td>n_{BACK} =</td> <td style="border: 1px solid black; text-align: center;">0.020</td> <td></td> </tr> <tr> <td>H_{CURB} =</td> <td style="border: 1px solid black; text-align: center;">6.00</td> <td>inches</td> </tr> <tr> <td>T_{CROWN} =</td> <td style="border: 1px solid black; text-align: center;">24.0</td> <td>ft</td> </tr> <tr> <td>W =</td> <td style="border: 1px solid black; text-align: center;">2.00</td> <td>ft</td> </tr> <tr> <td>S_V =</td> <td style="border: 1px solid black; text-align: center;">0.020</td> <td>ft/ft</td> </tr> <tr> <td>S₀ =</td> <td style="border: 1px solid black; text-align: center;">0.083</td> <td>ft/ft</td> </tr> <tr> <td>S₀ =</td> <td style="border: 1px solid black; text-align: center;">0.000</td> <td>ft/ft</td> </tr> <tr> <td>n_{STREET} =</td> <td style="border: 1px solid black; text-align: center;">0.016</td> <td></td> </tr> </table> <table style="width: 100%; border-collapse: collapse; margin-top: 10px;"> <tr> <td></td> <td style="text-align: center;">Minor Storm</td> <td style="text-align: center;">Major Storm</td> <td></td> </tr> <tr> <td>T_{MAX} =</td> <td style="border: 1px solid black; text-align: center;">24.0</td> <td style="border: 1px solid black; text-align: center;">24.0</td> <td>ft</td> </tr> <tr> <td>d_{MAX} =</td> <td style="border: 1px solid black; text-align: center;">5.9</td> <td style="border: 1px solid black; text-align: center;">8.8</td> <td>inches</td> </tr> <tr> <td></td> <td style="text-align: center;"><input type="checkbox"/></td> <td style="text-align: center;"><input type="checkbox"/></td> <td></td> </tr> </table> <table style="width: 100%; border-collapse: collapse; margin-top: 10px;"> <tr> <td></td> <td style="text-align: center;">Minor Storm</td> <td style="text-align: center;">Major Storm</td> <td></td> </tr> <tr> <td>Q_{allow} =</td> <td style="border: 1px solid black; text-align: center;">SUMP</td> <td style="border: 1px solid black; text-align: center;">SUMP</td> <td>cfs</td> </tr> </table>	T _{BACK} =	11.0	ft	S _{BACK} =	0.020	ft/ft	n _{BACK} =	0.020		H _{CURB} =	6.00	inches	T _{CROWN} =	24.0	ft	W =	2.00	ft	S _V =	0.020	ft/ft	S ₀ =	0.083	ft/ft	S ₀ =	0.000	ft/ft	n _{STREET} =	0.016			Minor Storm	Major Storm		T _{MAX} =	24.0	24.0	ft	d _{MAX} =	5.9	8.8	inches		<input type="checkbox"/>	<input type="checkbox"/>			Minor Storm	Major Storm		Q _{allow} =	SUMP	SUMP	cfs
T _{BACK} =	11.0	ft	
S _{BACK} =	0.020	ft/ft	
n _{BACK} =	0.020	
H _{CURB} =	6.00	inches	
T _{CROWN} =	24.0	ft	
W =	2.00	ft	
S _V =	0.020	ft/ft	
S ₀ =	0.083	ft/ft	
S ₀ =	0.000	ft/ft	
n _{STREET} =	0.016	
	Minor Storm	Major Storm	
T _{MAX} =	24.0	24.0	ft	
d _{MAX} =	5.9	8.8	inches	
	<input type="checkbox"/>	<input type="checkbox"/>	
	Minor Storm	Major Storm	
Q _{allow} =	SUMP	SUMP	cfs	

INLET IN A SUMP OR SAG LOCATION

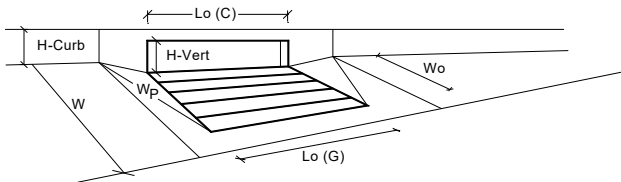


<p>Design Information (Input)</p> <p>Type of Inlet </p> <p>Local Depression (additional to continuous gutter depression 'a' from above)</p> <p>Number of Unit Inlets (Grate or Curb Opening)</p> <p>Water Depth at Flowline (outside of local depression)</p> <p>Grate Information</p> <p>Length of a Unit Grate</p> <p>Width of a Unit Grate</p> <p>Area Opening Ratio for a Grate (typical values 0.15-0.90)</p> <p>Clogging Factor for a Single Grate (typical value 0.50 - 0.70)</p> <p>Grate Weir Coefficient (typical value 2.15 - 3.60)</p> <p>Grate Orifice Coefficient (typical value 0.60 - 0.80)</p> <p>Curb Opening Information</p> <p>Length of a Unit Curb Opening</p> <p>Height of Vertical Curb Opening in Inches</p> <p>Height of Curb Orifice Throat in Inches</p> <p>Angle of Throat (see USDCM Figure ST-5)</p> <p>Side Width for Depression Pan (typically the gutter width of 2 feet)</p> <p>Clogging Factor for a Single Curb Opening (typical value 0.10)</p> <p>Curb Opening Weir Coefficient (typical value 2.3-3.7)</p> <p>Curb Opening Orifice Coefficient (typical value 0.60 - 0.70)</p> <p>Low Head Performance Reduction (Calculated)</p> <p>Depth for Grate Midwidth</p> <p>Depth for Curb Opening Weir Equation</p> <p>Combination Inlet Performance Reduction Factor for Long Inlets</p> <p>Curb Opening Performance Reduction Factor for Long Inlets</p> <p>Grated Inlet Performance Reduction Factor for Long Inlets</p> <p>Total Inlet Interception Capacity (assumes clogged condition)</p>	<table style="width: 100%; border-collapse: collapse;"> <tr> <td></td> <td style="text-align: center;">MINOR</td> <td style="text-align: center;">MAJOR</td> <td></td> </tr> <tr> <td>Type =</td> <td style="border: 1px solid black;"></td> <td style="border: 1px solid black;"></td> <td></td> </tr> <tr> <td>a_{local} =</td> <td style="border: 1px solid black;"></td> <td style="border: 1px solid black;"></td> <td>inches</td> </tr> <tr> <td>No =</td> <td style="border: 1px solid black;"></td> <td style="border: 1px solid black;"></td> <td></td> </tr> <tr> <td>Ponding Depth =</td> <td style="border: 1px solid black;"></td> <td style="border: 1px solid black;"></td> <td>inches</td> </tr> </table> <table style="width: 100%; border-collapse: collapse; margin-top: 5px;"> <tr> <td></td> <td style="text-align: center;">MINOR</td> <td style="text-align: center;">MAJOR</td> <td style="text-align: right;"><input type="checkbox"/> Override Depths</td> </tr> <tr> <td>L₀ (G) =</td> <td style="border: 1px solid black;"></td> <td style="border: 1px solid black;"></td> <td>feet</td> </tr> <tr> <td>W₀ =</td> <td style="border: 1px solid black;"></td> <td style="border: 1px solid black;"></td> <td>feet</td> </tr> <tr> <td>A_{ratio} =</td> <td style="border: 1px solid black;"></td> <td style="border: 1px solid black;"></td> <td></td> </tr> <tr> <td>C_f (G) =</td> <td style="border: 1px solid black;"></td> <td style="border: 1px solid black;"></td> <td></td> </tr> <tr> <td>C_w (G) =</td> <td style="border: 1px solid black;"></td> <td style="border: 1px solid black;"></td> <td></td> </tr> <tr> <td>C_o (G) =</td> <td style="border: 1px solid black;"></td> <td style="border: 1px solid black;"></td> <td></td> </tr> </table> <table style="width: 100%; border-collapse: collapse; margin-top: 5px;"> <tr> <td></td> <td style="text-align: center;">MINOR</td> <td style="text-align: center;">MAJOR</td> <td></td> </tr> <tr> <td>L₀ (C) =</td> <td style="border: 1px solid black;"></td> <td style="border: 1px solid black;"></td> <td>feet</td> </tr> <tr> <td>H_{vert} =</td> <td style="border: 1px solid black;"></td> <td style="border: 1px solid black;"></td> <td>inches</td> </tr> <tr> <td>H_{throat} =</td> <td style="border: 1px solid black;"></td> <td style="border: 1px solid black;"></td> <td>inches</td> </tr> <tr> <td>Theta =</td> <td style="border: 1px solid black;"></td> <td style="border: 1px solid black;"></td> <td>degrees</td> </tr> <tr> <td>W_p =</td> <td style="border: 1px solid black;"></td> <td style="border: 1px solid black;"></td> <td>feet</td> </tr> <tr> <td>C_f (C) =</td> <td style="border: 1px solid black;"></td> <td style="border: 1px solid black;"></td> <td></td> </tr> <tr> <td>C_w (C) =</td> <td style="border: 1px solid black;"></td> <td style="border: 1px solid black;"></td> <td></td> </tr> <tr> <td>C_o (C) =</td> <td style="border: 1px solid black;"></td> <td style="border: 1px solid black;"></td> <td></td> </tr> </table> <table style="width: 100%; border-collapse: collapse; margin-top: 10px;"> <tr> <td></td> <td style="text-align: center;">MINOR</td> <td style="text-align: center;">MAJOR</td> <td></td> </tr> <tr> <td>d_{Grate} =</td> <td style="border: 1px solid black; text-align: center;">N/A</td> <td style="border: 1px solid black; text-align: center;">N/A</td> <td>ft</td> </tr> <tr> <td>d_{Curb} =</td> <td style="border: 1px solid black; text-align: center;">N/A</td> <td style="border: 1px solid black; text-align: center;">N/A</td> <td>ft</td> </tr> <tr> <td>RF_{Combination} =</td> <td style="border: 1px solid black; text-align: center;">N/A</td> <td style="border: 1px solid black; text-align: center;">N/A</td> <td></td> </tr> <tr> <td>RF_{Curb} =</td> <td style="border: 1px solid black; text-align: center;">N/A</td> <td style="border: 1px solid black; text-align: center;">N/A</td> <td></td> </tr> <tr> <td>RF_{Grate} =</td> <td style="border: 1px solid black; text-align: center;">N/A</td> <td style="border: 1px solid black; text-align: center;">N/A</td> <td></td> </tr> </table> <table style="width: 100%; border-collapse: collapse; margin-top: 10px;"> <tr> <td></td> <td style="text-align: center;">MINOR</td> <td style="text-align: center;">MAJOR</td> <td></td> </tr> <tr> <td>Q_a =</td> <td style="border: 1px solid black;"></td> <td style="border: 1px solid black;"></td> <td>cfs</td> </tr> <tr> <td>Q_{PEAK REQUIRED} =</td> <td style="border: 1px solid black;"></td> <td style="border: 1px solid black;"></td> <td>cfs</td> </tr> </table>		MINOR	MAJOR		Type =				a _{local} =			inches	No =				Ponding Depth =			inches		MINOR	MAJOR	<input type="checkbox"/> Override Depths	L ₀ (G) =			feet	W ₀ =			feet	A _{ratio} =				C _f (G) =				C _w (G) =				C _o (G) =					MINOR	MAJOR		L ₀ (C) =			feet	H _{vert} =			inches	H _{throat} =			inches	Theta =			degrees	W _p =			feet	C _f (C) =				C _w (C) =				C _o (C) =					MINOR	MAJOR		d _{Grate} =	N/A	N/A	ft	d _{Curb} =	N/A	N/A	ft	RF _{Combination} =	N/A	N/A		RF _{Curb} =	N/A	N/A		RF _{Grate} =	N/A	N/A			MINOR	MAJOR		Q _a =			cfs	Q _{PEAK REQUIRED} =			cfs
	MINOR	MAJOR	
Type =	
a _{local} =			inches	
No =	
Ponding Depth =			inches	
	MINOR	MAJOR	<input type="checkbox"/> Override Depths	
L ₀ (G) =			feet	
W ₀ =			feet	
A _{ratio} =	
C _f (G) =	
C _w (G) =	
C _o (G) =	
	MINOR	MAJOR	
L ₀ (C) =			feet	
H _{vert} =			inches	
H _{throat} =			inches	
Theta =			degrees	
W _p =			feet	
C _f (C) =	
C _w (C) =	
C _o (C) =	
	MINOR	MAJOR	
d _{Grate} =	N/A	N/A	ft	
d _{Curb} =	N/A	N/A	ft	
RF _{Combination} =	N/A	N/A	
RF _{Curb} =	N/A	N/A	
RF _{Grate} =	N/A	N/A	
	MINOR	MAJOR	
Q _a =			cfs	
Q _{PEAK REQUIRED} =			cfs	

ALLOWABLE CAPACITY FOR ONE-HALF OF STREET (Minor & Major Storm)

(Based on Regulated Criteria for Maximum Allowable Flow Depth and Spread)

Project: **Eastonville Road**

Inlet ID: **DP5**

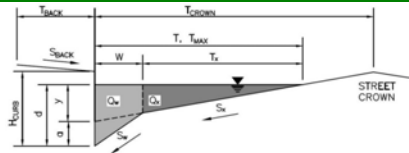

Gutter Geometry:

Maximum Allowable Width for Spread Behind Curb
 Side Slope Behind Curb (leave blank for no conveyance credit behind curb)
 Manning's Roughness Behind Curb (typically between 0.012 and 0.020)
 Height of Curb at Gutter Flow Line
 Distance from Curb Face to Street Crown
 Gutter Width
 Street Transverse Slope
 Gutter Cross Slope (typically 2 inches over 24 inches or 0.083 ft/ft)
 Street Longitudinal Slope - Enter 0 for sump condition
 Manning's Roughness for Street Section (typically between 0.012 and 0.020)

$T_{BACK} = 11.0$ ft
 $S_{BACK} = 0.020$ ft/ft
 $n_{BACK} = 0.020$

$H_{CURB} = 6.00$ inches
 $T_{CROWN} = 24.0$ ft
 $W = 2.00$ ft
 $S_X = 0.020$ ft/ft
 $S_W = 0.083$ ft/ft
 $S_0 = 0.017$ ft/ft
 $n_{STREET} = 0.016$

Max. Allowable Spread for Minor & Major Storm
 Max. Allowable Depth at Gutter Flowline for Minor & Major Storm
 Allow Flow Depth at Street Crown (check box for yes, leave blank for no)

	Minor Storm	Major Storm	
$T_{MAX} =$	24.0	24.0	ft
$d_{MAX} =$	5.9	8.8	inches
	<input type="checkbox"/>	<input type="checkbox"/>	

MINOR STORM Allowable Capacity is based on Depth Criterion
 MAJOR STORM Allowable Capacity is based on Spread Criterion

$Q_{allow} =$

	Minor Storm	Major Storm	
	16.8	34.3	cfs


Minor storm max. allowable capacity GOOD - greater than the design flow given on sheet 'Inlet Management'
Major storm max. allowable capacity GOOD - greater than the design flow given on sheet 'Inlet Management'

ALLOWABLE CAPACITY FOR ONE-HALF OF STREET (Minor & Major Storm)

(Based on Regulated Criteria for Maximum Allowable Flow Depth and Spread)


Project: Eastonville Road

Inlet ID: DP5

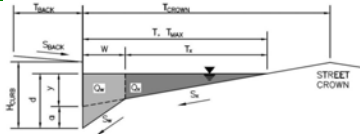

<p>Gutter Geometry: Maximum Allowable Width for Spread Behind Curb Side Slope Behind Curb (leave blank for no conveyance credit behind curb) Manning's Roughness Behind Curb (typically between 0.012 and 0.020)</p> <p>Height of Curb at Gutter Flow Line Distance from Curb Face to Street Crown Gutter Width Street Transverse Slope Gutter Cross Slope (typically 2 inches over 24 inches or 0.083 ft/ft) Street Longitudinal Slope - Enter 0 for sump condition Manning's Roughness for Street Section (typically between 0.012 and 0.020)</p> <p>Max. Allowable Spread for Minor & Major Storm Max. Allowable Depth at Gutter Flowline for Minor & Major Storm Check boxes are not applicable in SUMP conditions</p> <p style="color: blue; font-size: small;">MINOR STORM Allowable Capacity is based on Depth Criterion MAJOR STORM Allowable Capacity is based on Depth Criterion</p>	<table style="width: 100%; border-collapse: collapse;"> <tr> <td style="width: 50%;">T_{BACK} =</td> <td style="width: 20%; text-align: center;">11.0</td> <td style="width: 30%;">ft</td> </tr> <tr> <td>S_{BACK} =</td> <td style="text-align: center;">0.020</td> <td>ft/ft</td> </tr> <tr> <td>n_{BACK} =</td> <td style="text-align: center;">0.020</td> <td></td> </tr> <tr> <td colspan="3"> </td> </tr> <tr> <td>H_{CURB} =</td> <td style="text-align: center;">6.00</td> <td>inches</td> </tr> <tr> <td>T_{CROWN} =</td> <td style="text-align: center;">24.0</td> <td>ft</td> </tr> <tr> <td>W =</td> <td style="text-align: center;">2.00</td> <td>ft</td> </tr> <tr> <td>S_V =</td> <td style="text-align: center;">0.020</td> <td>ft/ft</td> </tr> <tr> <td>S_W =</td> <td style="text-align: center;">0.083</td> <td>ft/ft</td> </tr> <tr> <td>S_0 =</td> <td style="text-align: center;">0.000</td> <td>ft/ft</td> </tr> <tr> <td>n_{STREET} =</td> <td style="text-align: center;">0.016</td> <td></td> </tr> <tr> <td colspan="3"> </td> </tr> <tr> <td>T_{MAX} =</td> <td style="text-align: center;">24.0</td> <td>ft</td> </tr> <tr> <td>d_{MAX} =</td> <td style="text-align: center;">5.9</td> <td>inches</td> </tr> <tr> <td colspan="3" style="text-align: center;"> <input type="checkbox"/> <input type="checkbox"/> </td> </tr> <tr> <td colspan="3"> </td> </tr> <tr> <td>Q_{allow} =</td> <td style="text-align: center;"> <table style="display: inline-table; border: none;"> <tr> <td style="border: none; padding: 0 5px;">Minor Storm</td> <td style="border: none; padding: 0 5px;">Major Storm</td> </tr> <tr> <td style="border: 1px solid black; padding: 2px;">SUMP</td> <td style="border: 1px solid black; padding: 2px;">SUMP</td> </tr> </table> </td> <td>cfs</td> </tr> </table>	T_{BACK} =	11.0	ft	S_{BACK} =	0.020	ft/ft	n_{BACK} =	0.020					H_{CURB} =	6.00	inches	T_{CROWN} =	24.0	ft	W =	2.00	ft	S_V =	0.020	ft/ft	S_W =	0.083	ft/ft	S_0 =	0.000	ft/ft	n_{STREET} =	0.016					T_{MAX} =	24.0	ft	d_{MAX} =	5.9	inches	<input type="checkbox"/> <input type="checkbox"/>						Q_{allow} =	<table style="display: inline-table; border: none;"> <tr> <td style="border: none; padding: 0 5px;">Minor Storm</td> <td style="border: none; padding: 0 5px;">Major Storm</td> </tr> <tr> <td style="border: 1px solid black; padding: 2px;">SUMP</td> <td style="border: 1px solid black; padding: 2px;">SUMP</td> </tr> </table>	Minor Storm	Major Storm	SUMP	SUMP	cfs
T_{BACK} =	11.0	ft	
S_{BACK} =	0.020	ft/ft	
n_{BACK} =	0.020	
H_{CURB} =	6.00	inches	
T_{CROWN} =	24.0	ft	
W =	2.00	ft	
S_V =	0.020	ft/ft	
S_W =	0.083	ft/ft	
S_0 =	0.000	ft/ft	
n_{STREET} =	0.016	
T_{MAX} =	24.0	ft	
d_{MAX} =	5.9	inches	
<input type="checkbox"/> <input type="checkbox"/>	
Q_{allow} =	<table style="display: inline-table; border: none;"> <tr> <td style="border: none; padding: 0 5px;">Minor Storm</td> <td style="border: none; padding: 0 5px;">Major Storm</td> </tr> <tr> <td style="border: 1px solid black; padding: 2px;">SUMP</td> <td style="border: 1px solid black; padding: 2px;">SUMP</td> </tr> </table>	Minor Storm	Major Storm	SUMP	SUMP	cfs	
Minor Storm	Major Storm	
SUMP	SUMP	

INLET IN A SUMP OR SAG LOCATION

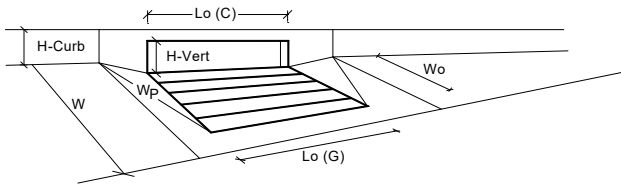


<p>Design Information (Input) CDOT Type R Curb Opening</p> <p>Type of Inlet Local Depression (additional to continuous gutter depression 'a' from above) Number of Unit Inlets (Grate or Curb Opening) Water Depth at Flowline (outside of local depression)</p> <p>Grate Information Length of a Unit Grate Width of a Unit Grate Area Opening Ratio for a Grate (typical values 0.15-0.90) Clogging Factor for a Single Grate (typical value 0.50 - 0.70) Grate Weir Coefficient (typical value 2.15 - 3.60) Grate Orifice Coefficient (typical value 0.60 - 0.80)</p> <p>Curb Opening Information Length of a Unit Curb Opening Height of Vertical Curb Opening in Inches Height of Curb Orifice Throat in Inches Angle of Throat (see USDCM Figure ST-5) Side Width for Depression Pan (typically the gutter width of 2 feet) Clogging Factor for a Single Curb Opening (typical value 0.10) Curb Opening Weir Coefficient (typical value 2.3-3.7) Curb Opening Orifice Coefficient (typical value 0.60 - 0.70)</p> <p>Low Head Performance Reduction (Calculated) Depth for Grate Midwidth Depth for Curb Opening Weir Equation Combination Inlet Performance Reduction Factor for Long Inlets Curb Opening Performance Reduction Factor for Long Inlets Grated Inlet Performance Reduction Factor for Long Inlets</p> <p>Total Inlet Interception Capacity (assumes clogged condition) Inlet Capacity IS GOOD for Minor and Major Storms(>Q PEAK)</p>	<table style="width: 100%; border-collapse: collapse;"> <tr> <td></td> <td style="text-align: center;">MINOR</td> <td style="text-align: center;">MAJOR</td> <td></td> </tr> <tr> <td>Type =</td> <td colspan="2" style="text-align: center;">CDOT Type R Curb Opening</td> <td></td> </tr> <tr> <td>a_{local} =</td> <td style="text-align: center;">3.00</td> <td style="text-align: center;">3.00</td> <td>inches</td> </tr> <tr> <td>No =</td> <td style="text-align: center;">1</td> <td style="text-align: center;">1</td> <td></td> </tr> <tr> <td>Ponding Depth =</td> <td style="text-align: center;">5.9</td> <td style="text-align: center;">7.3</td> <td>inches</td> </tr> <tr> <td></td> <td style="text-align: center;">MINOR</td> <td style="text-align: center;">MAJOR</td> <td><input type="checkbox"/> Override Depths</td> </tr> <tr> <td>L_0 (G) =</td> <td style="text-align: center;">N/A</td> <td style="text-align: center;">N/A</td> <td>feet</td> </tr> <tr> <td>W_0 =</td> <td style="text-align: center;">N/A</td> <td style="text-align: center;">N/A</td> <td>feet</td> </tr> <tr> <td>A_{ratio} =</td> <td style="text-align: center;">N/A</td> <td style="text-align: center;">N/A</td> <td></td> </tr> <tr> <td>C_r (G) =</td> <td style="text-align: center;">N/A</td> <td style="text-align: center;">N/A</td> <td></td> </tr> <tr> <td>C_w (G) =</td> <td style="text-align: center;">N/A</td> <td style="text-align: center;">N/A</td> <td></td> </tr> <tr> <td>C_o (G) =</td> <td style="text-align: center;">N/A</td> <td style="text-align: center;">N/A</td> <td></td> </tr> <tr> <td></td> <td style="text-align: center;">MINOR</td> <td style="text-align: center;">MAJOR</td> <td></td> </tr> <tr> <td>L_0 (C) =</td> <td style="text-align: center;">5.00</td> <td style="text-align: center;">5.00</td> <td>feet</td> </tr> <tr> <td>H_{vert} =</td> <td style="text-align: center;">6.00</td> <td style="text-align: center;">6.00</td> <td>inches</td> </tr> <tr> <td>H_{throat} =</td> <td style="text-align: center;">6.00</td> <td style="text-align: center;">6.00</td> <td>inches</td> </tr> <tr> <td>Theta =</td> <td style="text-align: center;">63.40</td> <td style="text-align: center;">63.40</td> <td>degrees</td> </tr> <tr> <td>W_p =</td> <td style="text-align: center;">2.00</td> <td style="text-align: center;">2.00</td> <td>feet</td> </tr> <tr> <td>C_r (C) =</td> <td style="text-align: center;">0.10</td> <td style="text-align: center;">0.10</td> <td></td> </tr> <tr> <td>C_w (C) =</td> <td style="text-align: center;">3.60</td> <td style="text-align: center;">3.60</td> <td></td> </tr> <tr> <td>C_o (C) =</td> <td style="text-align: center;">0.67</td> <td style="text-align: center;">0.67</td> <td></td> </tr> <tr> <td></td> <td style="text-align: center;">MINOR</td> <td style="text-align: center;">MAJOR</td> <td></td> </tr> <tr> <td>d_{Grate} =</td> <td style="text-align: center;">N/A</td> <td style="text-align: center;">N/A</td> <td>ft</td> </tr> <tr> <td>d_{Curb} =</td> <td style="text-align: center;">0.32</td> <td style="text-align: center;">0.44</td> <td>ft</td> </tr> <tr> <td>$RF_{Combination}$ =</td> <td style="text-align: center;">0.75</td> <td style="text-align: center;">0.93</td> <td></td> </tr> <tr> <td>RF_{Curb} =</td> <td style="text-align: center;">1.00</td> <td style="text-align: center;">1.00</td> <td></td> </tr> <tr> <td>RF_{Grate} =</td> <td style="text-align: center;">N/A</td> <td style="text-align: center;">N/A</td> <td></td> </tr> <tr> <td></td> <td style="text-align: center;">MINOR</td> <td style="text-align: center;">MAJOR</td> <td></td> </tr> <tr> <td>Q_a =</td> <td style="text-align: center;">5.1</td> <td style="text-align: center;">8.1</td> <td>cfs</td> </tr> <tr> <td>$Q_{PEAK REQUIRED}$ =</td> <td style="text-align: center;">0.7</td> <td style="text-align: center;">1.4</td> <td>cfs</td> </tr> </table>		MINOR	MAJOR		Type =	CDOT Type R Curb Opening			a_{local} =	3.00	3.00	inches	No =	1	1		Ponding Depth =	5.9	7.3	inches		MINOR	MAJOR	<input type="checkbox"/> Override Depths	L_0 (G) =	N/A	N/A	feet	W_0 =	N/A	N/A	feet	A_{ratio} =	N/A	N/A		C_r (G) =	N/A	N/A		C_w (G) =	N/A	N/A		C_o (G) =	N/A	N/A			MINOR	MAJOR		L_0 (C) =	5.00	5.00	feet	H_{vert} =	6.00	6.00	inches	H_{throat} =	6.00	6.00	inches	Theta =	63.40	63.40	degrees	W_p =	2.00	2.00	feet	C_r (C) =	0.10	0.10		C_w (C) =	3.60	3.60		C_o (C) =	0.67	0.67			MINOR	MAJOR		d_{Grate} =	N/A	N/A	ft	d_{Curb} =	0.32	0.44	ft	$RF_{Combination}$ =	0.75	0.93		RF_{Curb} =	1.00	1.00		RF_{Grate} =	N/A	N/A			MINOR	MAJOR		Q_a =	5.1	8.1	cfs	$Q_{PEAK REQUIRED}$ =	0.7	1.4	cfs
	MINOR	MAJOR	
Type =	CDOT Type R Curb Opening	
a_{local} =	3.00	3.00	inches	
No =	1	1	
Ponding Depth =	5.9	7.3	inches	
	MINOR	MAJOR	<input type="checkbox"/> Override Depths	
L_0 (G) =	N/A	N/A	feet	
W_0 =	N/A	N/A	feet	
A_{ratio} =	N/A	N/A	
C_r (G) =	N/A	N/A	
C_w (G) =	N/A	N/A	
C_o (G) =	N/A	N/A	
	MINOR	MAJOR	
L_0 (C) =	5.00	5.00	feet	
H_{vert} =	6.00	6.00	inches	
H_{throat} =	6.00	6.00	inches	
Theta =	63.40	63.40	degrees	
W_p =	2.00	2.00	feet	
C_r (C) =	0.10	0.10	
C_w (C) =	3.60	3.60	
C_o (C) =	0.67	0.67	
	MINOR	MAJOR	
d_{Grate} =	N/A	N/A	ft	
d_{Curb} =	0.32	0.44	ft	
$RF_{Combination}$ =	0.75	0.93	
RF_{Curb} =	1.00	1.00	
RF_{Grate} =	N/A	N/A	
	MINOR	MAJOR	
Q_a =	5.1	8.1	cfs	
$Q_{PEAK REQUIRED}$ =	0.7	1.4	cfs	

ALLOWABLE CAPACITY FOR ONE-HALF OF STREET (Minor & Major Storm)

(Based on Regulated Criteria for Maximum Allowable Flow Depth and Spread)

Project: Eastonville Road
Inlet ID: DP6

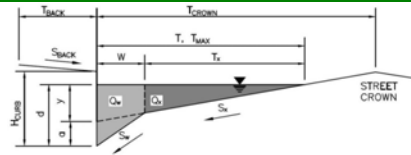

Gutter Geometry:

Maximum Allowable Width for Spread Behind Curb
 Side Slope Behind Curb (leave blank for no conveyance credit behind curb)
 Manning's Roughness Behind Curb (typically between 0.012 and 0.020)
 Height of Curb at Gutter Flow Line
 Distance from Curb Face to Street Crown
 Gutter Width
 Street Transverse Slope
 Gutter Cross Slope (typically 2 inches over 24 inches or 0.083 ft/ft)
 Street Longitudinal Slope - Enter 0 for sump condition
 Manning's Roughness for Street Section (typically between 0.012 and 0.020)

$T_{BACK} = 11.0$ ft
 $S_{BACK} = 0.020$ ft/ft
 $n_{BACK} = 0.020$

$H_{CURB} = 6.00$ inches
 $T_{CROWN} = 24.0$ ft
 $W = 2.00$ ft
 $S_X = 0.020$ ft/ft
 $S_W = 0.083$ ft/ft
 $S_0 = 0.017$ ft/ft
 $n_{STREET} = 0.016$

Max. Allowable Spread for Minor & Major Storm
 Max. Allowable Depth at Gutter Flowline for Minor & Major Storm
 Allow Flow Depth at Street Crown (check box for yes, leave blank for no)

	Minor Storm	Major Storm	
$T_{MAX} =$	24.0	24.0	ft
$d_{MAX} =$	5.9	8.8	inches
	<input type="checkbox"/>	<input type="checkbox"/>	

MINOR STORM Allowable Capacity is based on Depth Criterion
 MAJOR STORM Allowable Capacity is based on Spread Criterion

$Q_{allow} =$

Minor Storm	Major Storm
17.0	34.3

cfs


Minor storm max. allowable capacity GOOD - greater than the design flow given on sheet 'Inlet Management'
Major storm max. allowable capacity GOOD - greater than the design flow given on sheet 'Inlet Management'

ALLOWABLE CAPACITY FOR ONE-HALF OF STREET (Minor & Major Storm)

(Based on Regulated Criteria for Maximum Allowable Flow Depth and Spread)


Project: Eastonville Road

Inlet ID: DP6

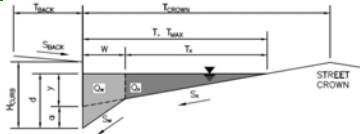

<p>Gutter Geometry:</p> <p>Maximum Allowable Width for Spread Behind Curb</p> <p>Side Slope Behind Curb (leave blank for no conveyance credit behind curb)</p> <p>Manning's Roughness Behind Curb (typically between 0.012 and 0.020)</p> <p>Height of Curb at Gutter Flow Line</p> <p>Distance from Curb Face to Street Crown</p> <p>Gutter Width</p> <p>Street Transverse Slope</p> <p>Gutter Cross Slope (typically 2 inches over 24 inches or 0.083 ft/ft)</p> <p>Street Longitudinal Slope - Enter 0 for sump condition</p> <p>Manning's Roughness for Street Section (typically between 0.012 and 0.020)</p> <p>Max. Allowable Spread for Minor & Major Storm</p> <p>Max. Allowable Depth at Gutter Flowline for Minor & Major Storm</p> <p>Check boxes are not applicable in SUMP conditions</p> <p style="color: blue;">MINOR STORM Allowable Capacity is based on Depth Criterion</p> <p style="color: blue;">MAJOR STORM Allowable Capacity is based on Depth Criterion</p>	<table style="width: 100%; border-collapse: collapse;"> <tr> <td>T_{BACK} =</td> <td style="border: 1px solid black; text-align: center;">11.0</td> <td>ft</td> </tr> <tr> <td>S_{BACK} =</td> <td style="border: 1px solid black; text-align: center;">0.020</td> <td>ft/ft</td> </tr> <tr> <td>n_{BACK} =</td> <td style="border: 1px solid black; text-align: center;">0.020</td> <td></td> </tr> <tr> <td>H_{CURB} =</td> <td style="border: 1px solid black; text-align: center;">6.00</td> <td>inches</td> </tr> <tr> <td>T_{CROWN} =</td> <td style="border: 1px solid black; text-align: center;">24.0</td> <td>ft</td> </tr> <tr> <td>W =</td> <td style="border: 1px solid black; text-align: center;">2.00</td> <td>ft</td> </tr> <tr> <td>S_V =</td> <td style="border: 1px solid black; text-align: center;">0.020</td> <td>ft/ft</td> </tr> <tr> <td>S_W =</td> <td style="border: 1px solid black; text-align: center;">0.083</td> <td>ft/ft</td> </tr> <tr> <td>S₀ =</td> <td style="border: 1px solid black; text-align: center;">0.000</td> <td>ft/ft</td> </tr> <tr> <td>n_{STREET} =</td> <td style="border: 1px solid black; text-align: center;">0.016</td> <td></td> </tr> <tr> <td colspan="3" style="text-align: center;"> <table style="width: 100%; border-collapse: collapse;"> <tr> <td></td> <td style="text-align: center;">Minor Storm</td> <td style="text-align: center;">Major Storm</td> <td></td> </tr> <tr> <td>T_{MAX} =</td> <td style="border: 1px solid black; text-align: center;">24.0</td> <td style="border: 1px solid black; text-align: center;">24.0</td> <td>ft</td> </tr> <tr> <td>d_{MAX} =</td> <td style="border: 1px solid black; text-align: center;">3.5</td> <td style="border: 1px solid black; text-align: center;">3.5</td> <td>inches</td> </tr> <tr> <td></td> <td style="text-align: center;"><input type="checkbox"/></td> <td style="text-align: center;"><input type="checkbox"/></td> <td></td> </tr> </table> </td> </tr> <tr> <td colspan="3" style="text-align: center;"> <table style="width: 100%; border-collapse: collapse;"> <tr> <td></td> <td style="text-align: center;">Minor Storm</td> <td style="text-align: center;">Major Storm</td> <td></td> </tr> <tr> <td>Q_{allow} =</td> <td style="border: 1px solid black; text-align: center;">SUMP</td> <td style="border: 1px solid black; text-align: center;">SUMP</td> <td>cfs</td> </tr> </table> </td> </tr> </table>	T _{BACK} =	11.0	ft	S _{BACK} =	0.020	ft/ft	n _{BACK} =	0.020		H _{CURB} =	6.00	inches	T _{CROWN} =	24.0	ft	W =	2.00	ft	S _V =	0.020	ft/ft	S _W =	0.083	ft/ft	S ₀ =	0.000	ft/ft	n _{STREET} =	0.016		<table style="width: 100%; border-collapse: collapse;"> <tr> <td></td> <td style="text-align: center;">Minor Storm</td> <td style="text-align: center;">Major Storm</td> <td></td> </tr> <tr> <td>T_{MAX} =</td> <td style="border: 1px solid black; text-align: center;">24.0</td> <td style="border: 1px solid black; text-align: center;">24.0</td> <td>ft</td> </tr> <tr> <td>d_{MAX} =</td> <td style="border: 1px solid black; text-align: center;">3.5</td> <td style="border: 1px solid black; text-align: center;">3.5</td> <td>inches</td> </tr> <tr> <td></td> <td style="text-align: center;"><input type="checkbox"/></td> <td style="text-align: center;"><input type="checkbox"/></td> <td></td> </tr> </table>				Minor Storm	Major Storm		T _{MAX} =	24.0	24.0	ft	d _{MAX} =	3.5	3.5	inches		<input type="checkbox"/>	<input type="checkbox"/>		<table style="width: 100%; border-collapse: collapse;"> <tr> <td></td> <td style="text-align: center;">Minor Storm</td> <td style="text-align: center;">Major Storm</td> <td></td> </tr> <tr> <td>Q_{allow} =</td> <td style="border: 1px solid black; text-align: center;">SUMP</td> <td style="border: 1px solid black; text-align: center;">SUMP</td> <td>cfs</td> </tr> </table>				Minor Storm	Major Storm		Q _{allow} =	SUMP	SUMP	cfs
T _{BACK} =	11.0	ft	
S _{BACK} =	0.020	ft/ft	
n _{BACK} =	0.020	
H _{CURB} =	6.00	inches	
T _{CROWN} =	24.0	ft	
W =	2.00	ft	
S _V =	0.020	ft/ft	
S _W =	0.083	ft/ft	
S ₀ =	0.000	ft/ft	
n _{STREET} =	0.016	
<table style="width: 100%; border-collapse: collapse;"> <tr> <td></td> <td style="text-align: center;">Minor Storm</td> <td style="text-align: center;">Major Storm</td> <td></td> </tr> <tr> <td>T_{MAX} =</td> <td style="border: 1px solid black; text-align: center;">24.0</td> <td style="border: 1px solid black; text-align: center;">24.0</td> <td>ft</td> </tr> <tr> <td>d_{MAX} =</td> <td style="border: 1px solid black; text-align: center;">3.5</td> <td style="border: 1px solid black; text-align: center;">3.5</td> <td>inches</td> </tr> <tr> <td></td> <td style="text-align: center;"><input type="checkbox"/></td> <td style="text-align: center;"><input type="checkbox"/></td> <td></td> </tr> </table>				Minor Storm	Major Storm		T _{MAX} =	24.0	24.0	ft	d _{MAX} =	3.5	3.5	inches		<input type="checkbox"/>	<input type="checkbox"/>	
	Minor Storm	Major Storm	
T _{MAX} =	24.0	24.0	ft	
d _{MAX} =	3.5	3.5	inches	
	<input type="checkbox"/>	<input type="checkbox"/>	
<table style="width: 100%; border-collapse: collapse;"> <tr> <td></td> <td style="text-align: center;">Minor Storm</td> <td style="text-align: center;">Major Storm</td> <td></td> </tr> <tr> <td>Q_{allow} =</td> <td style="border: 1px solid black; text-align: center;">SUMP</td> <td style="border: 1px solid black; text-align: center;">SUMP</td> <td>cfs</td> </tr> </table>				Minor Storm	Major Storm		Q _{allow} =	SUMP	SUMP	cfs	
	Minor Storm	Major Storm	
Q _{allow} =	SUMP	SUMP	cfs	

INLET IN A SUMP OR SAG LOCATION

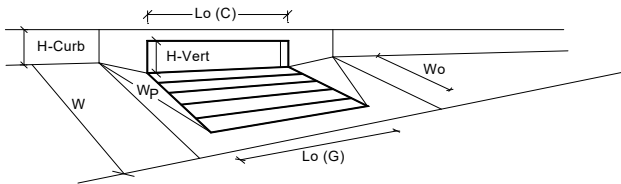


<p>Design Information (Input)</p> <p>Type of Inlet: CDOT Type R Curb Opening</p> <p>Local Depression (additional to continuous gutter depression 'a' from above)</p> <p>Number of Unit Inlets (Grate or Curb Opening)</p> <p>Water Depth at Flowline (outside of local depression)</p> <p>Grate Information</p> <p>Length of a Unit Grate</p> <p>Width of a Unit Grate</p> <p>Area Opening Ratio for a Grate (typical values 0.15-0.90)</p> <p>Clogging Factor for a Single Grate (typical value 0.50 - 0.70)</p> <p>Grate Weir Coefficient (typical value 2.15 - 3.60)</p> <p>Grate Orifice Coefficient (typical value 0.60 - 0.80)</p> <p>Curb Opening Information</p> <p>Length of a Unit Curb Opening</p> <p>Height of Vertical Curb Opening in Inches</p> <p>Height of Curb Orifice Throat in Inches</p> <p>Angle of Throat (see USDCM Figure ST-5)</p> <p>Side Width for Depression Pan (typically the gutter width of 2 feet)</p> <p>Clogging Factor for a Single Curb Opening (typical value 0.10)</p> <p>Curb Opening Weir Coefficient (typical value 2.3-3.7)</p> <p>Curb Opening Orifice Coefficient (typical value 0.60 - 0.70)</p> <p>Low Head Performance Reduction (Calculated)</p> <p>Depth for Grate Midwidth</p> <p>Depth for Curb Opening Weir Equation</p> <p>Combination Inlet Performance Reduction Factor for Long Inlets</p> <p>Curb Opening Performance Reduction Factor for Long Inlets</p> <p>Grated Inlet Performance Reduction Factor for Long Inlets</p> <p>Total Inlet Interception Capacity (assumes clogged condition)</p> <p style="color: red;">Inlet Capacity IS GOOD for Minor and Major Storms(>Q PEAK)</p>	<table style="width: 100%; border-collapse: collapse;"> <tr> <td></td> <td style="text-align: center;">MINOR</td> <td style="text-align: center;">MAJOR</td> <td></td> </tr> <tr> <td>Type =</td> <td colspan="2" style="border: 1px solid black; text-align: center;">CDOT Type R Curb Opening</td> <td></td> </tr> <tr> <td>a_{local} =</td> <td style="border: 1px solid black; text-align: center;">3.00</td> <td style="border: 1px solid black; text-align: center;">3.00</td> <td>inches</td> </tr> <tr> <td>No =</td> <td style="border: 1px solid black; text-align: center;">1</td> <td style="border: 1px solid black; text-align: center;">1</td> <td></td> </tr> <tr> <td>Ponding Depth =</td> <td style="border: 1px solid black; text-align: center;">3.5</td> <td style="border: 1px solid black; text-align: center;">3.5</td> <td>inches</td> </tr> <tr> <td></td> <td colspan="2" style="text-align: center;"><input type="checkbox"/> Override Depths</td> <td></td> </tr> <tr> <td></td> <td style="text-align: center;">MINOR</td> <td style="text-align: center;">MAJOR</td> <td></td> </tr> <tr> <td>L_o (G) =</td> <td style="border: 1px solid black; text-align: center;">N/A</td> <td style="border: 1px solid black; text-align: center;">N/A</td> <td>feet</td> </tr> <tr> <td>W_o =</td> <td style="border: 1px solid black; text-align: center;">N/A</td> <td style="border: 1px solid black; text-align: center;">N/A</td> <td>feet</td> </tr> <tr> <td>A_{ratio} =</td> <td style="border: 1px solid black; text-align: center;">N/A</td> <td style="border: 1px solid black; text-align: center;">N/A</td> <td></td> </tr> <tr> <td>C_r (G) =</td> <td style="border: 1px solid black; text-align: center;">N/A</td> <td style="border: 1px solid black; text-align: center;">N/A</td> <td></td> </tr> <tr> <td>C_w (G) =</td> <td style="border: 1px solid black; text-align: center;">N/A</td> <td style="border: 1px solid black; text-align: center;">N/A</td> <td></td> </tr> <tr> <td>C_o (G) =</td> <td style="border: 1px solid black; text-align: center;">N/A</td> <td style="border: 1px solid black; text-align: center;">N/A</td> <td></td> </tr> <tr> <td></td> <td style="text-align: center;">MINOR</td> <td style="text-align: center;">MAJOR</td> <td></td> </tr> <tr> <td>L_o (C) =</td> <td style="border: 1px solid black; text-align: center;">5.00</td> <td style="border: 1px solid black; text-align: center;">5.00</td> <td>feet</td> </tr> <tr> <td>H_{vert} =</td> <td style="border: 1px solid black; text-align: center;">6.00</td> <td style="border: 1px solid black; text-align: center;">6.00</td> <td>inches</td> </tr> <tr> <td>H_{throat} =</td> <td style="border: 1px solid black; text-align: center;">6.00</td> <td style="border: 1px solid black; text-align: center;">6.00</td> <td>inches</td> </tr> <tr> <td>Theta =</td> <td style="border: 1px solid black; text-align: center;">63.40</td> <td style="border: 1px solid black; text-align: center;">63.40</td> <td>degrees</td> </tr> <tr> <td>W_p =</td> <td style="border: 1px solid black; text-align: center;">2.00</td> <td style="border: 1px solid black; text-align: center;">2.00</td> <td>feet</td> </tr> <tr> <td>C_r (C) =</td> <td style="border: 1px solid black; text-align: center;">0.10</td> <td style="border: 1px solid black; text-align: center;">0.10</td> <td></td> </tr> <tr> <td>C_w (C) =</td> <td style="border: 1px solid black; text-align: center;">3.60</td> <td style="border: 1px solid black; text-align: center;">3.60</td> <td></td> </tr> <tr> <td>C_o (C) =</td> <td style="border: 1px solid black; text-align: center;">0.67</td> <td style="border: 1px solid black; text-align: center;">0.67</td> <td></td> </tr> <tr> <td></td> <td style="text-align: center;">MINOR</td> <td style="text-align: center;">MAJOR</td> <td></td> </tr> <tr> <td>d_{Grate} =</td> <td style="border: 1px solid black; text-align: center;">N/A</td> <td style="border: 1px solid black; text-align: center;">N/A</td> <td>ft</td> </tr> <tr> <td>d_{Curb} =</td> <td style="border: 1px solid black; text-align: center;">0.13</td> <td style="border: 1px solid black; text-align: center;">0.13</td> <td>ft</td> </tr> <tr> <td>RF_{Combination} =</td> <td style="border: 1px solid black; text-align: center;">0.45</td> <td style="border: 1px solid black; text-align: center;">0.45</td> <td></td> </tr> <tr> <td>RF_{Curb} =</td> <td style="border: 1px solid black; text-align: center;">0.99</td> <td style="border: 1px solid black; text-align: center;">0.99</td> <td></td> </tr> <tr> <td>RF_{Grate} =</td> <td style="border: 1px solid black; text-align: center;">N/A</td> <td style="border: 1px solid black; text-align: center;">N/A</td> <td></td> </tr> <tr> <td></td> <td style="text-align: center;">MINOR</td> <td style="text-align: center;">MAJOR</td> <td></td> </tr> <tr> <td>Q_a =</td> <td style="border: 1px solid black; text-align: center;">1.2</td> <td style="border: 1px solid black; text-align: center;">1.2</td> <td>cfs</td> </tr> <tr> <td>Q_{PEAK REQUIRED} =</td> <td style="border: 1px solid black; text-align: center;">0.5</td> <td style="border: 1px solid black; text-align: center;">1.1</td> <td>cfs</td> </tr> </table>		MINOR	MAJOR		Type =	CDOT Type R Curb Opening			a _{local} =	3.00	3.00	inches	No =	1	1		Ponding Depth =	3.5	3.5	inches		<input type="checkbox"/> Override Depths				MINOR	MAJOR		L _o (G) =	N/A	N/A	feet	W _o =	N/A	N/A	feet	A _{ratio} =	N/A	N/A		C _r (G) =	N/A	N/A		C _w (G) =	N/A	N/A		C _o (G) =	N/A	N/A			MINOR	MAJOR		L _o (C) =	5.00	5.00	feet	H _{vert} =	6.00	6.00	inches	H _{throat} =	6.00	6.00	inches	Theta =	63.40	63.40	degrees	W _p =	2.00	2.00	feet	C _r (C) =	0.10	0.10		C _w (C) =	3.60	3.60		C _o (C) =	0.67	0.67			MINOR	MAJOR		d _{Grate} =	N/A	N/A	ft	d _{Curb} =	0.13	0.13	ft	RF _{Combination} =	0.45	0.45		RF _{Curb} =	0.99	0.99		RF _{Grate} =	N/A	N/A			MINOR	MAJOR		Q _a =	1.2	1.2	cfs	Q _{PEAK REQUIRED} =	0.5	1.1	cfs
	MINOR	MAJOR	
Type =	CDOT Type R Curb Opening	
a _{local} =	3.00	3.00	inches	
No =	1	1	
Ponding Depth =	3.5	3.5	inches	
	<input type="checkbox"/> Override Depths	
	MINOR	MAJOR	
L _o (G) =	N/A	N/A	feet	
W _o =	N/A	N/A	feet	
A _{ratio} =	N/A	N/A	
C _r (G) =	N/A	N/A	
C _w (G) =	N/A	N/A	
C _o (G) =	N/A	N/A	
	MINOR	MAJOR	
L _o (C) =	5.00	5.00	feet	
H _{vert} =	6.00	6.00	inches	
H _{throat} =	6.00	6.00	inches	
Theta =	63.40	63.40	degrees	
W _p =	2.00	2.00	feet	
C _r (C) =	0.10	0.10	
C _w (C) =	3.60	3.60	
C _o (C) =	0.67	0.67	
	MINOR	MAJOR	
d _{Grate} =	N/A	N/A	ft	
d _{Curb} =	0.13	0.13	ft	
RF _{Combination} =	0.45	0.45	
RF _{Curb} =	0.99	0.99	
RF _{Grate} =	N/A	N/A	
	MINOR	MAJOR	
Q _a =	1.2	1.2	cfs	
Q _{PEAK REQUIRED} =	0.5	1.1	cfs	

ALLOWABLE CAPACITY FOR ONE-HALF OF STREET (Minor & Major Storm)

(Based on Regulated Criteria for Maximum Allowable Flow Depth and Spread)

Project: Eastonville Road
Inlet ID: DP14

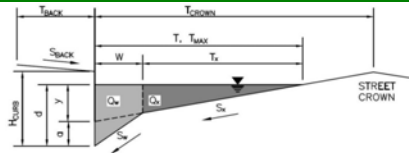

Gutter Geometry:

Maximum Allowable Width for Spread Behind Curb
 Side Slope Behind Curb (leave blank for no conveyance credit behind curb)
 Manning's Roughness Behind Curb (typically between 0.012 and 0.020)
 Height of Curb at Gutter Flow Line
 Distance from Curb Face to Street Crown
 Gutter Width
 Street Transverse Slope
 Gutter Cross Slope (typically 2 inches over 24 inches or 0.083 ft/ft)
 Street Longitudinal Slope - Enter 0 for sump condition
 Manning's Roughness for Street Section (typically between 0.012 and 0.020)

$T_{BACK} = 8.0$ ft
 $S_{BACK} = 0.020$ ft/ft
 $n_{BACK} = 0.020$

$H_{CURB} = 6.00$ inches
 $T_{CROWN} = 26.0$ ft
 $W = 2.00$ ft
 $S_X = 0.020$ ft/ft
 $S_W = 0.083$ ft/ft
 $S_0 = 0.007$ ft/ft
 $n_{STREET} = 0.016$

Max. Allowable Spread for Minor & Major Storm
 Max. Allowable Depth at Gutter Flowline for Minor & Major Storm
 Allow Flow Depth at Street Crown (check box for yes, leave blank for no)

	Minor Storm	Major Storm	
$T_{MAX} =$	26.0	26.0	ft
$d_{MAX} =$	5.9	8.8	inches
	<input type="checkbox"/>	<input type="checkbox"/>	

MINOR STORM Allowable Capacity is based on Depth Criterion
 MAJOR STORM Allowable Capacity is based on Spread Criterion

$Q_{allow} =$

	Minor Storm	Major Storm	
	10.8	27.4	cfs


Minor storm max. allowable capacity GOOD - greater than the design flow given on sheet 'Inlet Management'
Major storm max. allowable capacity GOOD - greater than the design flow given on sheet 'Inlet Management'

ALLOWABLE CAPACITY FOR ONE-HALF OF STREET (Minor & Major Storm)

(Based on Regulated Criteria for Maximum Allowable Flow Depth and Spread)


Project: Eastonville Road

Inlet ID: DP14

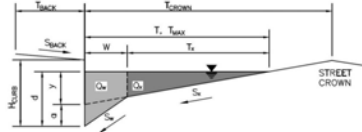

<p>Gutter Geometry: Maximum Allowable Width for Spread Behind Curb Side Slope Behind Curb (leave blank for no conveyance credit behind curb) Manning's Roughness Behind Curb (typically between 0.012 and 0.020)</p> <p>Height of Curb at Gutter Flow Line Distance from Curb Face to Street Crown Gutter Width Street Transverse Slope Gutter Cross Slope (typically 2 inches over 24 inches or 0.083 ft/ft) Street Longitudinal Slope - Enter 0 for sump condition Manning's Roughness for Street Section (typically between 0.012 and 0.020)</p> <p>Max. Allowable Spread for Minor & Major Storm Max. Allowable Depth at Gutter Flowline for Minor & Major Storm Check boxes are not applicable in SUMP conditions</p> <p style="color: blue; font-size: small;">MINOR STORM Allowable Capacity is based on Depth Criterion MAJOR STORM Allowable Capacity is based on Depth Criterion</p>	<table border="1" style="width: 100%; border-collapse: collapse;"> <tr><td>T_{BACK} =</td><td>8.0</td><td>ft</td></tr> <tr><td>S_{BACK} =</td><td>0.020</td><td>ft/ft</td></tr> <tr><td>n_{BACK} =</td><td>0.020</td><td></td></tr> <tr><td>H_{CURB} =</td><td>6.00</td><td>inches</td></tr> <tr><td>T_{CROWN} =</td><td>26.0</td><td>ft</td></tr> <tr><td>W =</td><td>2.00</td><td>ft</td></tr> <tr><td>S_V =</td><td>0.020</td><td>ft/ft</td></tr> <tr><td>S_W =</td><td>0.083</td><td>ft/ft</td></tr> <tr><td>S₀ =</td><td>0.000</td><td>ft/ft</td></tr> <tr><td>n_{STREET} =</td><td>0.016</td><td></td></tr> </table> <table border="1" style="width: 100%; border-collapse: collapse; margin-top: 10px;"> <tr><td colspan="2" style="text-align: center;">Minor Storm</td><td colspan="2" style="text-align: center;">Major Storm</td></tr> <tr><td>T_{MAX} =</td><td>26.0</td><td>26.0</td><td>ft</td></tr> <tr><td>d_{MAX} =</td><td>5.9</td><td>8.8</td><td>inches</td></tr> </table> <p style="text-align: center;"><input type="checkbox"/> <input type="checkbox"/></p> <table border="1" style="width: 100%; border-collapse: collapse; margin-top: 10px;"> <tr><td colspan="2" style="text-align: center;">Minor Storm</td><td colspan="2" style="text-align: center;">Major Storm</td></tr> <tr><td>Q_{allow} =</td><td>SUMP</td><td>SUMP</td><td>cfs</td></tr> </table>	T _{BACK} =	8.0	ft	S _{BACK} =	0.020	ft/ft	n _{BACK} =	0.020		H _{CURB} =	6.00	inches	T _{CROWN} =	26.0	ft	W =	2.00	ft	S _V =	0.020	ft/ft	S _W =	0.083	ft/ft	S ₀ =	0.000	ft/ft	n _{STREET} =	0.016		Minor Storm		Major Storm		T _{MAX} =	26.0	26.0	ft	d _{MAX} =	5.9	8.8	inches	Minor Storm		Major Storm		Q _{allow} =	SUMP	SUMP	cfs
T _{BACK} =	8.0	ft	
S _{BACK} =	0.020	ft/ft	
n _{BACK} =	0.020	
H _{CURB} =	6.00	inches	
T _{CROWN} =	26.0	ft	
W =	2.00	ft	
S _V =	0.020	ft/ft	
S _W =	0.083	ft/ft	
S ₀ =	0.000	ft/ft	
n _{STREET} =	0.016	
Minor Storm		Major Storm	
T _{MAX} =	26.0	26.0	ft	
d _{MAX} =	5.9	8.8	inches	
Minor Storm		Major Storm	
Q _{allow} =	SUMP	SUMP	cfs	

INLET IN A SUMP OR SAG LOCATION

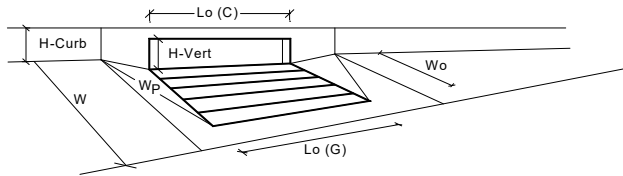


<p>Design Information (Input) CDOT Type R Curb Opening</p> <p>Type of Inlet Local Depression (additional to continuous gutter depression 'a' from above) Number of Unit Inlets (Grate or Curb Opening) Water Depth at Flowline (outside of local depression)</p> <p>Grate Information Length of a Unit Grate Width of a Unit Grate Area Opening Ratio for a Grate (typical values 0.15-0.90) Clogging Factor for a Single Grate (typical value 0.50 - 0.70) Grate Weir Coefficient (typical value 2.15 - 3.60) Grate Orifice Coefficient (typical value 0.60 - 0.80)</p> <p>Curb Opening Information Length of a Unit Curb Opening Height of Vertical Curb Opening in Inches Height of Curb Orifice Throat in Inches Angle of Throat (see USDCM Figure ST-5) Side Width for Depression Pan (typically the gutter width of 2 feet) Clogging Factor for a Single Curb Opening (typical value 0.10) Curb Opening Weir Coefficient (typical value 2.3-3.7) Curb Opening Orifice Coefficient (typical value 0.60 - 0.70)</p> <p>Low Head Performance Reduction (Calculated) Depth for Grate Midwidth Depth for Curb Opening Weir Equation Combination Inlet Performance Reduction Factor for Long Inlets Curb Opening Performance Reduction Factor for Long Inlets Grated Inlet Performance Reduction Factor for Long Inlets</p> <p>Total Inlet Interception Capacity (assumes clogged condition) Inlet Capacity IS GOOD for Minor and Major Storms(>Q PEAK)</p>	<table border="1" style="width: 100%; border-collapse: collapse;"> <tr><td colspan="2" style="text-align: center;">MINOR</td><td colspan="2" style="text-align: center;">MAJOR</td></tr> <tr><td>Type =</td><td colspan="3">CDOT Type R Curb Opening</td></tr> <tr><td>a_{local} =</td><td>3.00</td><td>3.00</td><td>inches</td></tr> <tr><td>No =</td><td>2</td><td>2</td><td></td></tr> <tr><td>Ponding Depth =</td><td>5.9</td><td>7.8</td><td>inches</td></tr> <tr><td colspan="4" style="text-align: center;">Override Depths <input type="checkbox"/></td></tr> <tr><td colspan="2" style="text-align: center;">MINOR</td><td colspan="2" style="text-align: center;">MAJOR</td></tr> <tr><td>L₀ (G) =</td><td>N/A</td><td>N/A</td><td>feet</td></tr> <tr><td>W₀ =</td><td>N/A</td><td>N/A</td><td>feet</td></tr> <tr><td>A_{ratio} =</td><td>N/A</td><td>N/A</td><td></td></tr> <tr><td>C_r (G) =</td><td>N/A</td><td>N/A</td><td></td></tr> <tr><td>C_w (G) =</td><td>N/A</td><td>N/A</td><td></td></tr> <tr><td>C_o (G) =</td><td>N/A</td><td>N/A</td><td></td></tr> <tr><td colspan="2" style="text-align: center;">MINOR</td><td colspan="2" style="text-align: center;">MAJOR</td></tr> <tr><td>L₀ (C) =</td><td>5.00</td><td>5.00</td><td>feet</td></tr> <tr><td>H_{vert} =</td><td>6.00</td><td>6.00</td><td>inches</td></tr> <tr><td>H_{throat} =</td><td>6.00</td><td>6.00</td><td>inches</td></tr> <tr><td>Theta =</td><td>63.40</td><td>63.40</td><td>degrees</td></tr> <tr><td>W_p =</td><td>2.00</td><td>2.00</td><td>feet</td></tr> <tr><td>C_r (C) =</td><td>0.10</td><td>0.10</td><td></td></tr> <tr><td>C_w (C) =</td><td>3.60</td><td>3.60</td><td></td></tr> <tr><td>C_o (C) =</td><td>0.67</td><td>0.67</td><td></td></tr> </table> <table border="1" style="width: 100%; border-collapse: collapse; margin-top: 10px;"> <tr><td colspan="2" style="text-align: center;">MINOR</td><td colspan="2" style="text-align: center;">MAJOR</td></tr> <tr><td>d_{Grate} =</td><td>N/A</td><td>N/A</td><td>ft</td></tr> <tr><td>d_{Curb} =</td><td>0.32</td><td>0.48</td><td>ft</td></tr> <tr><td>RF_{Combination} =</td><td>0.55</td><td>0.73</td><td></td></tr> <tr><td>RF_{Curb} =</td><td>0.93</td><td>1.00</td><td></td></tr> <tr><td>RF_{Grate} =</td><td>N/A</td><td>N/A</td><td></td></tr> </table> <table border="1" style="width: 100%; border-collapse: collapse; margin-top: 10px;"> <tr><td colspan="2" style="text-align: center;">MINOR</td><td colspan="2" style="text-align: center;">MAJOR</td></tr> <tr><td>Q_a =</td><td>9.9</td><td>18.6</td><td>cfs</td></tr> <tr><td>Q_{PEAK REQUIRED} =</td><td>5.0</td><td>9.0</td><td>cfs</td></tr> </table>	MINOR		MAJOR		Type =	CDOT Type R Curb Opening			a _{local} =	3.00	3.00	inches	No =	2	2		Ponding Depth =	5.9	7.8	inches	Override Depths <input type="checkbox"/>				MINOR		MAJOR		L ₀ (G) =	N/A	N/A	feet	W ₀ =	N/A	N/A	feet	A _{ratio} =	N/A	N/A		C _r (G) =	N/A	N/A		C _w (G) =	N/A	N/A		C _o (G) =	N/A	N/A		MINOR		MAJOR		L ₀ (C) =	5.00	5.00	feet	H _{vert} =	6.00	6.00	inches	H _{throat} =	6.00	6.00	inches	Theta =	63.40	63.40	degrees	W _p =	2.00	2.00	feet	C _r (C) =	0.10	0.10		C _w (C) =	3.60	3.60		C _o (C) =	0.67	0.67		MINOR		MAJOR		d _{Grate} =	N/A	N/A	ft	d _{Curb} =	0.32	0.48	ft	RF _{Combination} =	0.55	0.73		RF _{Curb} =	0.93	1.00		RF _{Grate} =	N/A	N/A		MINOR		MAJOR		Q _a =	9.9	18.6	cfs	Q _{PEAK REQUIRED} =	5.0	9.0	cfs
MINOR		MAJOR	
Type =	CDOT Type R Curb Opening	
a _{local} =	3.00	3.00	inches	
No =	2	2	
Ponding Depth =	5.9	7.8	inches	
Override Depths <input type="checkbox"/>	
MINOR		MAJOR	
L ₀ (G) =	N/A	N/A	feet	
W ₀ =	N/A	N/A	feet	
A _{ratio} =	N/A	N/A	
C _r (G) =	N/A	N/A	
C _w (G) =	N/A	N/A	
C _o (G) =	N/A	N/A	
MINOR		MAJOR	
L ₀ (C) =	5.00	5.00	feet	
H _{vert} =	6.00	6.00	inches	
H _{throat} =	6.00	6.00	inches	
Theta =	63.40	63.40	degrees	
W _p =	2.00	2.00	feet	
C _r (C) =	0.10	0.10	
C _w (C) =	3.60	3.60	
C _o (C) =	0.67	0.67	
MINOR		MAJOR	
d _{Grate} =	N/A	N/A	ft	
d _{Curb} =	0.32	0.48	ft	
RF _{Combination} =	0.55	0.73	
RF _{Curb} =	0.93	1.00	
RF _{Grate} =	N/A	N/A	
MINOR		MAJOR	
Q _a =	9.9	18.6	cfs	
Q _{PEAK REQUIRED} =	5.0	9.0	cfs	

ALLOWABLE CAPACITY FOR ONE-HALF OF STREET (Minor & Major Storm)

(Based on Regulated Criteria for Maximum Allowable Flow Depth and Spread)

Project: Eastonville Road

Inlet ID: DP15

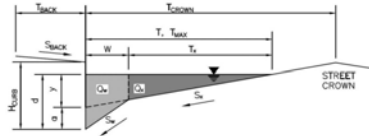


Gutter Geometry:	
Maximum Allowable Width for Spread Behind Curb	$T_{BACK} = 8.0$ ft
Side Slope Behind Curb (leave blank for no conveyance credit behind curb)	$S_{BACK} = 0.020$ ft/ft
Manning's Roughness Behind Curb (typically between 0.012 and 0.020)	$n_{BACK} = 0.020$
Height of Curb at Gutter Flow Line	$H_{CURB} = 6.00$ inches
Distance from Curb Face to Street Crown	$T_{CROWN} = 26.0$ ft
Gutter Width	$W = 2.00$ ft
Street Transverse Slope	$S_X = 0.020$ ft/ft
Gutter Cross Slope (typically 2 inches over 24 inches or 0.083 ft/ft)	$S_W = 0.083$ ft/ft
Street Longitudinal Slope - Enter 0 for sump condition	$S_D = 0.007$ ft/ft
Manning's Roughness for Street Section (typically between 0.012 and 0.020)	$n_{STREET} = 0.016$
Max. Allowable Spread for Minor & Major Storm	$T_{MAX} = \begin{matrix} \text{Minor Storm} & \text{Major Storm} \\ 26.0 & 26.0 \end{matrix}$ ft
Max. Allowable Depth at Gutter Flowline for Minor & Major Storm	$d_{MAX} = \begin{matrix} \text{Minor Storm} & \text{Major Storm} \\ 5.9 & 8.8 \end{matrix}$ inches
Allow Flow Depth at Street Crown (check box for yes, leave blank for no)	<input type="checkbox"/> <input type="checkbox"/>
MINOR STORM Allowable Capacity is based on Depth Criterion	
MAJOR STORM Allowable Capacity is based on Spread Criterion	
Minor storm max. allowable capacity GOOD - greater than the design flow given on sheet 'Inlet Management'	
Major storm max. allowable capacity GOOD - greater than the design flow given on sheet 'Inlet Management'	
$Q_{allow} =$	$\begin{matrix} \text{Minor Storm} & \text{Major Storm} \\ 10.8 & 27.4 \end{matrix}$ cfs

ALLOWABLE CAPACITY FOR ONE-HALF OF STREET (Minor & Major Storm)

(Based on Regulated Criteria for Maximum Allowable Flow Depth and Spread)

Project: Eastonville Road

Inlet ID: DP15

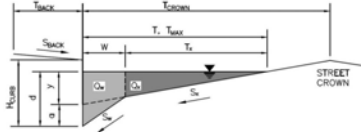

Gutter Geometry:

Maximum Allowable Width for Spread Behind Curb
 Side Slope Behind Curb (leave blank for no conveyance credit behind curb)
 Manning's Roughness Behind Curb (typically between 0.012 and 0.020)


Height of Curb at Gutter Flow Line
 Distance from Curb Face to Street Crown
 Gutter Width
 Street Transverse Slope
 Gutter Cross Slope (typically 2 inches over 24 inches or 0.083 ft/ft)
 Street Longitudinal Slope - Enter 0 for sump condition
 Manning's Roughness for Street Section (typically between 0.012 and 0.020)

Max. Allowable Spread for Minor & Major Storm
 Max. Allowable Depth at Gutter Flowline for Minor & Major Storm
 Check boxes are not applicable in SUMP conditions

MINOR STORM Allowable Capacity is based on Depth Criterion
 MAJOR STORM Allowable Capacity is based on Depth Criterion

T _{BACK} =	8.0	ft												
S _{BACK} =	0.020	ft/ft												
n _{BACK} =	0.020													
H _{CURB} =	6.00	inches												
T _{CROWN} =	26.0	ft												
W =	2.00	ft												
S _V =	0.020	ft/ft												
S _W =	0.083	ft/ft												
S ₀ =	0.000	ft/ft												
n _{STREET} =	0.016													
<table border="1" style="width: 100%; border-collapse: collapse;"> <tr> <td></td> <td style="text-align: center;">Minor Storm</td> <td style="text-align: center;">Major Storm</td> </tr> <tr> <td>T_{MAX} =</td> <td style="text-align: center;">26.0</td> <td style="text-align: center;">26.0</td> </tr> <tr> <td>d_{MAX} =</td> <td style="text-align: center;">5.9</td> <td style="text-align: center;">8.8</td> </tr> <tr> <td></td> <td style="text-align: center;"><input type="checkbox"/></td> <td style="text-align: center;"><input type="checkbox"/></td> </tr> </table>				Minor Storm	Major Storm	T _{MAX} =	26.0	26.0	d _{MAX} =	5.9	8.8		<input type="checkbox"/>	<input type="checkbox"/>
	Minor Storm	Major Storm												
T _{MAX} =	26.0	26.0												
d _{MAX} =	5.9	8.8												
	<input type="checkbox"/>	<input type="checkbox"/>												
<table border="1" style="width: 100%; border-collapse: collapse;"> <tr> <td></td> <td style="text-align: center;">Minor Storm</td> <td style="text-align: center;">Major Storm</td> </tr> <tr> <td>Q_{allow} =</td> <td style="text-align: center;">SUMP</td> <td style="text-align: center;">SUMP</td> </tr> <tr> <td></td> <td colspan="2" style="text-align: center;">cfs</td> </tr> </table>				Minor Storm	Major Storm	Q _{allow} =	SUMP	SUMP		cfs				
	Minor Storm	Major Storm												
Q _{allow} =	SUMP	SUMP												
	cfs													

INLET IN A SUMP OR SAG LOCATION

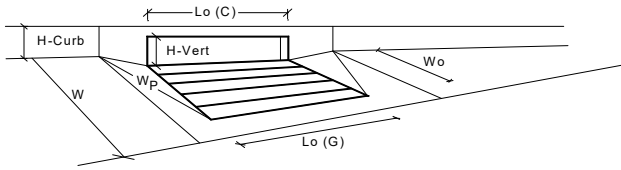

Design Information (Input)

Type of Inlet: CDOT Type R Curb Opening
 Local Depression (additional to continuous gutter depression 'a' from above)
 Number of Unit Inlets (Grate or Curb Opening)
 Water Depth at Flowline (outside of local depression)
Grate Information
 Length of a Unit Grate
 Width of a Unit Grate
 Area Opening Ratio for a Grate (typical values 0.15-0.90)
 Clogging Factor for a Single Grate (typical value 0.50 - 0.70)
 Grate Weir Coefficient (typical value 2.15 - 3.60)
 Grate Orifice Coefficient (typical value 0.60 - 0.80)
Curb Opening Information
 Length of a Unit Curb Opening
 Height of Vertical Curb Opening in Inches
 Height of Curb Orifice Throat in Inches
 Angle of Throat (see USDCM Figure ST-5)
 Side Width for Depression Pan (typically the gutter width of 2 feet)
 Clogging Factor for a Single Curb Opening (typical value 0.10)
 Curb Opening Weir Coefficient (typical value 2.3-3.7)
 Curb Opening Orifice Coefficient (typical value 0.60 - 0.70)

Low Head Performance Reduction (Calculated)

Depth for Grate Midwidth
 Depth for Curb Opening Weir Equation
 Combination Inlet Performance Reduction Factor for Long Inlets
 Curb Opening Performance Reduction Factor for Long Inlets
 Grated Inlet Performance Reduction Factor for Long Inlets

Total Inlet Interception Capacity (assumes clogged condition)
Inlet Capacity IS GOOD for Minor and Major Storms(>Q PEAK)


	MINOR	MAJOR	
Type =	CDOT Type R Curb Opening		
a _{local} =	3.00	3.00	inches
No =	2	2	
Ponding Depth =	5.9	7.8	inches
	MINOR	MAJOR	<input type="checkbox"/> Override Depths
L ₀ (G) =	N/A	N/A	feet
W ₀ =	N/A	N/A	feet
A _{ratio} =	N/A	N/A	
C _r (G) =	N/A	N/A	
C _w (G) =	N/A	N/A	
C _o (G) =	N/A	N/A	
	MINOR	MAJOR	
L ₀ (C) =	5.00	5.00	feet
H _{vert} =	6.00	6.00	inches
H _{throat} =	6.00	6.00	inches
Theta =	63.40	63.40	degrees
W _p =	2.00	2.00	feet
C _r (C) =	0.10	0.10	
C _w (C) =	3.60	3.60	
C _o (C) =	0.67	0.67	
	MINOR	MAJOR	
d _{Grate} =	N/A	N/A	ft
d _{Curb} =	0.32	0.48	ft
RF _{Combination} =	0.55	0.73	
RF _{Curb} =	0.93	1.00	
RF _{Grate} =	N/A	N/A	
	MINOR	MAJOR	
Q _a =	9.9	18.6	cfs
Q _{PEAK REQUIRED} =	4.6	9.5	cfs

ALLOWABLE CAPACITY FOR ONE-HALF OF STREET (Minor & Major Storm)

(Based on Regulated Criteria for Maximum Allowable Flow Depth and Spread)

Project: **Eastonville Road**

Inlet ID: **DP17**

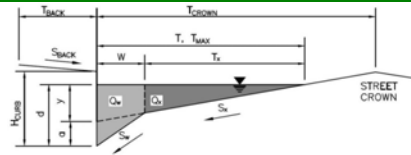

Gutter Geometry:

Maximum Allowable Width for Spread Behind Curb
 Side Slope Behind Curb (leave blank for no conveyance credit behind curb)
 Manning's Roughness Behind Curb (typically between 0.012 and 0.020)
 Height of Curb at Gutter Flow Line
 Distance from Curb Face to Street Crown
 Gutter Width
 Street Transverse Slope
 Gutter Cross Slope (typically 2 inches over 24 inches or 0.083 ft/ft)
 Street Longitudinal Slope - Enter 0 for sump condition
 Manning's Roughness for Street Section (typically between 0.012 and 0.020)

$T_{BACK} = 8.0$ ft
 $S_{BACK} = 0.020$ ft/ft
 $n_{BACK} = 0.020$

$H_{CURB} = 6.00$ inches
 $T_{CROWN} = 26.0$ ft
 $W = 2.00$ ft
 $S_X = 0.020$ ft/ft
 $S_W = 0.083$ ft/ft
 $S_O = 0.006$ ft/ft
 $n_{STREET} = 0.016$

Max. Allowable Spread for Minor & Major Storm
 Max. Allowable Depth at Gutter Flowline for Minor & Major Storm
 Allow Flow Depth at Street Crown (check box for yes, leave blank for no)

	Minor Storm	Major Storm	
$T_{MAX} =$	26.0	26.0	ft
$d_{MAX} =$	5.9	8.8	inches
	<input type="checkbox"/>	<input type="checkbox"/>	

MINOR STORM Allowable Capacity is based on Depth Criterion
 MAJOR STORM Allowable Capacity is based on Spread Criterion

$Q_{allow} =$

Minor Storm	Major Storm
10.0	25.4

cfs


Minor storm max. allowable capacity GOOD - greater than the design flow given on sheet 'Inlet Management'
Major storm max. allowable capacity GOOD - greater than the design flow given on sheet 'Inlet Management'

ALLOWABLE CAPACITY FOR ONE-HALF OF STREET (Minor & Major Storm)

(Based on Regulated Criteria for Maximum Allowable Flow Depth and Spread)


Project: Eastonville Road

Inlet ID: DP17

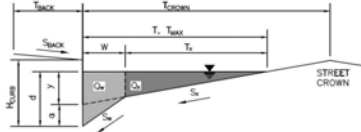

<p>Gutter Geometry:</p> <p>Maximum Allowable Width for Spread Behind Curb</p> <p>Side Slope Behind Curb (leave blank for no conveyance credit behind curb)</p> <p>Manning's Roughness Behind Curb (typically between 0.012 and 0.020)</p> <p>Height of Curb at Gutter Flow Line</p> <p>Distance from Curb Face to Street Crown</p> <p>Gutter Width</p> <p>Street Transverse Slope</p> <p>Gutter Cross Slope (typically 2 inches over 24 inches or 0.083 ft/ft)</p> <p>Street Longitudinal Slope - Enter 0 for sump condition</p> <p>Manning's Roughness for Street Section (typically between 0.012 and 0.020)</p> <p>Max. Allowable Spread for Minor & Major Storm</p> <p>Max. Allowable Depth at Gutter Flowline for Minor & Major Storm</p> <p>Check boxes are not applicable in SUMP conditions</p> <p style="color: blue;">MINOR STORM Allowable Capacity is based on Depth Criterion</p> <p style="color: blue;">MAJOR STORM Allowable Capacity is based on Depth Criterion</p>	<table border="1" style="width: 100%; border-collapse: collapse;"> <tr> <td>T_{BACK} =</td> <td style="text-align: center;">8.0</td> <td>ft</td> </tr> <tr> <td>S_{BACK} =</td> <td style="text-align: center;">0.020</td> <td>ft/ft</td> </tr> <tr> <td>n_{BACK} =</td> <td style="text-align: center;">0.020</td> <td></td> </tr> <tr> <td>H_{CURB} =</td> <td style="text-align: center;">6.00</td> <td>inches</td> </tr> <tr> <td>T_{CROWN} =</td> <td style="text-align: center;">26.0</td> <td>ft</td> </tr> <tr> <td>W =</td> <td style="text-align: center;">2.00</td> <td>ft</td> </tr> <tr> <td>S_V =</td> <td style="text-align: center;">0.020</td> <td>ft/ft</td> </tr> <tr> <td>S_W =</td> <td style="text-align: center;">0.083</td> <td>ft/ft</td> </tr> <tr> <td>S₀ =</td> <td style="text-align: center;">0.000</td> <td>ft/ft</td> </tr> <tr> <td>n_{STREET} =</td> <td style="text-align: center;">0.016</td> <td></td> </tr> </table> <table border="1" style="width: 100%; border-collapse: collapse;"> <tr> <td></td> <td style="text-align: center;">Minor Storm</td> <td style="text-align: center;">Major Storm</td> <td></td> </tr> <tr> <td>T_{MAX} =</td> <td style="text-align: center;">26.0</td> <td style="text-align: center;">26.0</td> <td>ft</td> </tr> <tr> <td>d_{MAX} =</td> <td style="text-align: center;">5.9</td> <td style="text-align: center;">8.8</td> <td>inches</td> </tr> <tr> <td></td> <td style="text-align: center;"><input type="checkbox"/></td> <td style="text-align: center;"><input type="checkbox"/></td> <td></td> </tr> </table> <table border="1" style="width: 100%; border-collapse: collapse;"> <tr> <td></td> <td style="text-align: center;">Minor Storm</td> <td style="text-align: center;">Major Storm</td> <td></td> </tr> <tr> <td>Q_{allow} =</td> <td style="text-align: center;">SUMP</td> <td style="text-align: center;">SUMP</td> <td>cfs</td> </tr> </table>	T _{BACK} =	8.0	ft	S _{BACK} =	0.020	ft/ft	n _{BACK} =	0.020		H _{CURB} =	6.00	inches	T _{CROWN} =	26.0	ft	W =	2.00	ft	S _V =	0.020	ft/ft	S _W =	0.083	ft/ft	S ₀ =	0.000	ft/ft	n _{STREET} =	0.016			Minor Storm	Major Storm		T _{MAX} =	26.0	26.0	ft	d _{MAX} =	5.9	8.8	inches		<input type="checkbox"/>	<input type="checkbox"/>			Minor Storm	Major Storm		Q _{allow} =	SUMP	SUMP	cfs
T _{BACK} =	8.0	ft	
S _{BACK} =	0.020	ft/ft	
n _{BACK} =	0.020	
H _{CURB} =	6.00	inches	
T _{CROWN} =	26.0	ft	
W =	2.00	ft	
S _V =	0.020	ft/ft	
S _W =	0.083	ft/ft	
S ₀ =	0.000	ft/ft	
n _{STREET} =	0.016	
	Minor Storm	Major Storm	
T _{MAX} =	26.0	26.0	ft	
d _{MAX} =	5.9	8.8	inches	
	<input type="checkbox"/>	<input type="checkbox"/>	
	Minor Storm	Major Storm	
Q _{allow} =	SUMP	SUMP	cfs	

INLET IN A SUMP OR SAG LOCATION

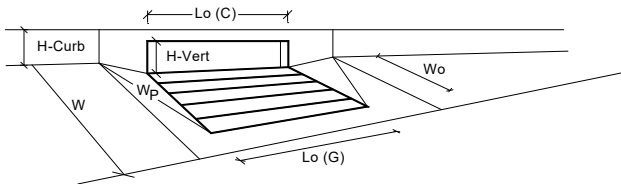


<p>Design Information (Input) CDOT Type R Curb Opening</p> <p>Type of Inlet</p> <p>Local Depression (additional to continuous gutter depression 'a' from above)</p> <p>Number of Unit Inlets (Grate or Curb Opening)</p> <p>Water Depth at Flowline (outside of local depression)</p> <p>Grate Information</p> <p>Length of a Unit Grate</p> <p>Width of a Unit Grate</p> <p>Area Opening Ratio for a Grate (typical values 0.15-0.90)</p> <p>Clogging Factor for a Single Grate (typical value 0.50 - 0.70)</p> <p>Grate Weir Coefficient (typical value 2.15 - 3.60)</p> <p>Grate Orifice Coefficient (typical value 0.60 - 0.80)</p> <p>Curb Opening Information</p> <p>Length of a Unit Curb Opening</p> <p>Height of Vertical Curb Opening in Inches</p> <p>Height of Curb Orifice Throat in Inches</p> <p>Angle of Throat (see USDCM Figure ST-5)</p> <p>Side Width for Depression Pan (typically the gutter width of 2 feet)</p> <p>Clogging Factor for a Single Curb Opening (typical value 0.10)</p> <p>Curb Opening Weir Coefficient (typical value 2.3-3.7)</p> <p>Curb Opening Orifice Coefficient (typical value 0.60 - 0.70)</p> <p>Low Head Performance Reduction (Calculated)</p> <p>Depth for Grate Midwidth</p> <p>Depth for Curb Opening Weir Equation</p> <p>Combination Inlet Performance Reduction Factor for Long Inlets</p> <p>Curb Opening Performance Reduction Factor for Long Inlets</p> <p>Grated Inlet Performance Reduction Factor for Long Inlets</p> <p>Total Inlet Interception Capacity (assumes clogged condition)</p> <p style="color: red;">Inlet Capacity IS GOOD for Minor and Major Storms(>Q PEAK)</p>	<table border="1" style="width: 100%; border-collapse: collapse;"> <tr> <td></td> <td style="text-align: center;">MINOR</td> <td style="text-align: center;">MAJOR</td> <td></td> </tr> <tr> <td>Type =</td> <td colspan="2" style="text-align: center;">CDOT Type R Curb Opening</td> <td></td> </tr> <tr> <td>a_{local} =</td> <td style="text-align: center;">3.00</td> <td style="text-align: center;">3.00</td> <td>inches</td> </tr> <tr> <td>No =</td> <td style="text-align: center;">1</td> <td style="text-align: center;">1</td> <td></td> </tr> <tr> <td>Ponding Depth =</td> <td style="text-align: center;">5.9</td> <td style="text-align: center;">7.8</td> <td>inches</td> </tr> <tr> <td></td> <td style="text-align: center;"><input type="checkbox"/></td> <td style="text-align: center;"><input type="checkbox"/></td> <td>Override Depths</td> </tr> <tr> <td>L_o (G) =</td> <td style="text-align: center;">N/A</td> <td style="text-align: center;">N/A</td> <td>feet</td> </tr> <tr> <td>W_o =</td> <td style="text-align: center;">N/A</td> <td style="text-align: center;">N/A</td> <td>feet</td> </tr> <tr> <td>A_{ratio} =</td> <td style="text-align: center;">N/A</td> <td style="text-align: center;">N/A</td> <td></td> </tr> <tr> <td>C_r (G) =</td> <td style="text-align: center;">N/A</td> <td style="text-align: center;">N/A</td> <td></td> </tr> <tr> <td>C_w (G) =</td> <td style="text-align: center;">N/A</td> <td style="text-align: center;">N/A</td> <td></td> </tr> <tr> <td>C_o (G) =</td> <td style="text-align: center;">N/A</td> <td style="text-align: center;">N/A</td> <td></td> </tr> <tr> <td></td> <td style="text-align: center;">MINOR</td> <td style="text-align: center;">MAJOR</td> <td></td> </tr> <tr> <td>L_o (C) =</td> <td style="text-align: center;">5.00</td> <td style="text-align: center;">5.00</td> <td>feet</td> </tr> <tr> <td>H_{vert} =</td> <td style="text-align: center;">6.00</td> <td style="text-align: center;">6.00</td> <td>inches</td> </tr> <tr> <td>H_{throat} =</td> <td style="text-align: center;">6.00</td> <td style="text-align: center;">6.00</td> <td>inches</td> </tr> <tr> <td>Theta =</td> <td style="text-align: center;">63.40</td> <td style="text-align: center;">63.40</td> <td>degrees</td> </tr> <tr> <td>W_p =</td> <td style="text-align: center;">2.00</td> <td style="text-align: center;">2.00</td> <td>feet</td> </tr> <tr> <td>C_r (C) =</td> <td style="text-align: center;">0.10</td> <td style="text-align: center;">0.10</td> <td></td> </tr> <tr> <td>C_w (C) =</td> <td style="text-align: center;">3.60</td> <td style="text-align: center;">3.60</td> <td></td> </tr> <tr> <td>C_o (C) =</td> <td style="text-align: center;">0.67</td> <td style="text-align: center;">0.67</td> <td></td> </tr> </table> <table border="1" style="width: 100%; border-collapse: collapse;"> <tr> <td></td> <td style="text-align: center;">MINOR</td> <td style="text-align: center;">MAJOR</td> <td></td> </tr> <tr> <td>d_{Grate} =</td> <td style="text-align: center;">N/A</td> <td style="text-align: center;">N/A</td> <td>ft</td> </tr> <tr> <td>d_{Curb} =</td> <td style="text-align: center;">0.32</td> <td style="text-align: center;">0.48</td> <td>ft</td> </tr> <tr> <td>RF_{Combination} =</td> <td style="text-align: center;">0.75</td> <td style="text-align: center;">0.99</td> <td></td> </tr> <tr> <td>RF_{Curb} =</td> <td style="text-align: center;">1.00</td> <td style="text-align: center;">1.00</td> <td></td> </tr> <tr> <td>RF_{Grate} =</td> <td style="text-align: center;">N/A</td> <td style="text-align: center;">N/A</td> <td></td> </tr> </table> <table border="1" style="width: 100%; border-collapse: collapse;"> <tr> <td></td> <td style="text-align: center;">MINOR</td> <td style="text-align: center;">MAJOR</td> <td></td> </tr> <tr> <td>Q_a =</td> <td style="text-align: center;">5.1</td> <td style="text-align: center;">8.9</td> <td>cfs</td> </tr> <tr> <td>Q_{PEAK REQUIRED} =</td> <td style="text-align: center;">4.0</td> <td style="text-align: center;">7.4</td> <td>cfs</td> </tr> </table>		MINOR	MAJOR		Type =	CDOT Type R Curb Opening			a _{local} =	3.00	3.00	inches	No =	1	1		Ponding Depth =	5.9	7.8	inches		<input type="checkbox"/>	<input type="checkbox"/>	Override Depths	L _o (G) =	N/A	N/A	feet	W _o =	N/A	N/A	feet	A _{ratio} =	N/A	N/A		C _r (G) =	N/A	N/A		C _w (G) =	N/A	N/A		C _o (G) =	N/A	N/A			MINOR	MAJOR		L _o (C) =	5.00	5.00	feet	H _{vert} =	6.00	6.00	inches	H _{throat} =	6.00	6.00	inches	Theta =	63.40	63.40	degrees	W _p =	2.00	2.00	feet	C _r (C) =	0.10	0.10		C _w (C) =	3.60	3.60		C _o (C) =	0.67	0.67			MINOR	MAJOR		d _{Grate} =	N/A	N/A	ft	d _{Curb} =	0.32	0.48	ft	RF _{Combination} =	0.75	0.99		RF _{Curb} =	1.00	1.00		RF _{Grate} =	N/A	N/A			MINOR	MAJOR		Q _a =	5.1	8.9	cfs	Q _{PEAK REQUIRED} =	4.0	7.4	cfs
	MINOR	MAJOR	
Type =	CDOT Type R Curb Opening	
a _{local} =	3.00	3.00	inches	
No =	1	1	
Ponding Depth =	5.9	7.8	inches	
	<input type="checkbox"/>	<input type="checkbox"/>	Override Depths	
L _o (G) =	N/A	N/A	feet	
W _o =	N/A	N/A	feet	
A _{ratio} =	N/A	N/A	
C _r (G) =	N/A	N/A	
C _w (G) =	N/A	N/A	
C _o (G) =	N/A	N/A	
	MINOR	MAJOR	
L _o (C) =	5.00	5.00	feet	
H _{vert} =	6.00	6.00	inches	
H _{throat} =	6.00	6.00	inches	
Theta =	63.40	63.40	degrees	
W _p =	2.00	2.00	feet	
C _r (C) =	0.10	0.10	
C _w (C) =	3.60	3.60	
C _o (C) =	0.67	0.67	
	MINOR	MAJOR	
d _{Grate} =	N/A	N/A	ft	
d _{Curb} =	0.32	0.48	ft	
RF _{Combination} =	0.75	0.99	
RF _{Curb} =	1.00	1.00	
RF _{Grate} =	N/A	N/A	
	MINOR	MAJOR	
Q _a =	5.1	8.9	cfs	
Q _{PEAK REQUIRED} =	4.0	7.4	cfs	

ALLOWABLE CAPACITY FOR ONE-HALF OF STREET (Minor & Major Storm)

(Based on Regulated Criteria for Maximum Allowable Flow Depth and Spread)

Project: Eastonville Road
Inlet ID: DP18

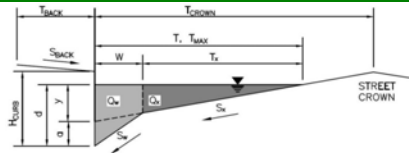

Gutter Geometry:

Maximum Allowable Width for Spread Behind Curb
 Side Slope Behind Curb (leave blank for no conveyance credit behind curb)
 Manning's Roughness Behind Curb (typically between 0.012 and 0.020)
 Height of Curb at Gutter Flow Line
 Distance from Curb Face to Street Crown
 Gutter Width
 Street Transverse Slope
 Gutter Cross Slope (typically 2 inches over 24 inches or 0.083 ft/ft)
 Street Longitudinal Slope - Enter 0 for sump condition
 Manning's Roughness for Street Section (typically between 0.012 and 0.020)

$T_{BACK} = 8.0$ ft
 $S_{BACK} = 0.020$ ft/ft
 $n_{BACK} = 0.020$

$H_{CURB} = 6.00$ inches
 $T_{CROWN} = 26.0$ ft
 $W = 2.00$ ft
 $S_X = 0.020$ ft/ft
 $S_W = 0.083$ ft/ft
 $S_0 = 0.006$ ft/ft
 $n_{STREET} = 0.016$

Max. Allowable Spread for Minor & Major Storm
 Max. Allowable Depth at Gutter Flowline for Minor & Major Storm
 Allow Flow Depth at Street Crown (check box for yes, leave blank for no)

	Minor Storm	Major Storm	
$T_{MAX} =$	26.0	26.0	ft
$d_{MAX} =$	5.9	8.8	inches
	<input type="checkbox"/>	<input type="checkbox"/>	

MINOR STORM Allowable Capacity is based on Depth Criterion
 MAJOR STORM Allowable Capacity is based on Spread Criterion

$Q_{allow} =$

Minor Storm	Major Storm
10.0	25.4

cfs


Minor storm max. allowable capacity GOOD - greater than the design flow given on sheet 'Inlet Management'
Major storm max. allowable capacity GOOD - greater than the design flow given on sheet 'Inlet Management'

ALLOWABLE CAPACITY FOR ONE-HALF OF STREET (Minor & Major Storm)

(Based on Regulated Criteria for Maximum Allowable Flow Depth and Spread)


Project: Eastonville Road

Inlet ID: DP18

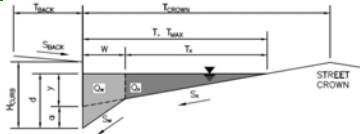

Gutter Geometry:							
Maximum Allowable Width for Spread Behind Curb	T _{BACK} = 8.0 ft						
Side Slope Behind Curb (leave blank for no conveyance credit behind curb)	S _{BACK} = 0.020 ft/ft						
Manning's Roughness Behind Curb (typically between 0.012 and 0.020)	n _{BACK} = 0.020						
Height of Curb at Gutter Flow Line	H _{CURB} = 6.00 inches						
Distance from Curb Face to Street Crown	T _{CROWN} = 26.0 ft						
Gutter Width	W = 2.00 ft						
Street Transverse Slope	S _V = 0.020 ft/ft						
Gutter Cross Slope (typically 2 inches over 24 inches or 0.083 ft/ft)	S _W = 0.083 ft/ft						
Street Longitudinal Slope - Enter 0 for sump condition	S ₀ = 0.000 ft/ft						
Manning's Roughness for Street Section (typically between 0.012 and 0.020)	n _{STREET} = 0.016						
Max. Allowable Spread for Minor & Major Storm	<table border="1" style="display: inline-table; margin-right: 20px;"> <tr><th>Minor Storm</th><th>Major Storm</th></tr> <tr><td>T_{MAX} = 26.0</td><td>T_{MAX} = 26.0</td></tr> <tr><td>d_{MAX} = 5.9</td><td>d_{MAX} = 8.8</td></tr> </table>	Minor Storm	Major Storm	T _{MAX} = 26.0	T _{MAX} = 26.0	d _{MAX} = 5.9	d _{MAX} = 8.8
Minor Storm	Major Storm						
T _{MAX} = 26.0	T _{MAX} = 26.0						
d _{MAX} = 5.9	d _{MAX} = 8.8						
Max. Allowable Depth at Gutter Flowline for Minor & Major Storm	<table border="1" style="display: inline-table; margin-right: 20px;"> <tr><th>Minor Storm</th><th>Major Storm</th></tr> <tr><td>d_{MAX} = 5.9</td><td>d_{MAX} = 8.8</td></tr> </table>	Minor Storm	Major Storm	d _{MAX} = 5.9	d _{MAX} = 8.8		
Minor Storm	Major Storm						
d _{MAX} = 5.9	d _{MAX} = 8.8						
Check boxes are not applicable in SUMP conditions	<input type="checkbox"/> <input type="checkbox"/>						
MINOR STORM Allowable Capacity is based on Depth Criterion							
MAJOR STORM Allowable Capacity is based on Depth Criterion							
	<table border="1" style="margin-left: auto; margin-right: auto;"> <tr><th>Minor Storm</th><th>Major Storm</th></tr> <tr><td>Q_{allow} = SUMP</td><td>Q_{allow} = SUMP</td></tr> </table>	Minor Storm	Major Storm	Q _{allow} = SUMP	Q _{allow} = SUMP		
Minor Storm	Major Storm						
Q _{allow} = SUMP	Q _{allow} = SUMP						

INLET IN A SUMP OR SAG LOCATION

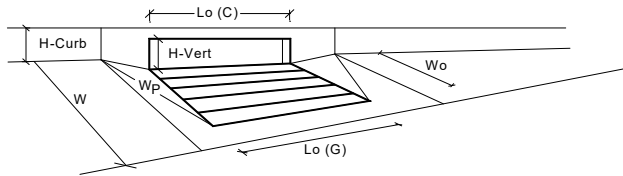


Design Information (Input)							
Type of Inlet	CDOT Type R Curb Opening						
Local Depression (additional to continuous gutter depression 'a' from above)							
Number of Unit Inlets (Grate or Curb Opening)							
Water Depth at Flowline (outside of local depression)							
Grate Information							
Length of a Unit Grate							
Width of a Unit Grate							
Area Opening Ratio for a Grate (typical values 0.15-0.90)							
Clogging Factor for a Single Grate (typical value 0.50 - 0.70)							
Grate Weir Coefficient (typical value 2.15 - 3.60)							
Grate Orifice Coefficient (typical value 0.60 - 0.80)							
Curb Opening Information							
Length of a Unit Curb Opening							
Height of Vertical Curb Opening in Inches							
Height of Curb Orifice Throat in Inches							
Angle of Throat (see USDCM Figure ST-5)							
Side Width for Depression Pan (typically the gutter width of 2 feet)							
Clogging Factor for a Single Curb Opening (typical value 0.10)							
Curb Opening Weir Coefficient (typical value 2.3-3.7)							
Curb Opening Orifice Coefficient (typical value 0.60 - 0.70)							
Low Head Performance Reduction (Calculated)							
Depth for Grate Midwidth							
Depth for Curb Opening Weir Equation							
Combination Inlet Performance Reduction Factor for Long Inlets							
Curb Opening Performance Reduction Factor for Long Inlets							
Grated Inlet Performance Reduction Factor for Long Inlets							
Total Inlet Interception Capacity (assumes clogged condition)							
Inlet Capacity IS GOOD for Minor and Major Storms(>Q PEAK)							
<table border="1" style="margin-left: auto; margin-right: auto;"> <tr><th>MINOR</th><th>MAJOR</th></tr> <tr><td>Q_a = 5.1</td><td>Q_a = 8.9</td></tr> <tr><td>Q_{PEAK REQUIRED} = 4.1</td><td>Q_{PEAK REQUIRED} = 8.5</td></tr> </table>		MINOR	MAJOR	Q _a = 5.1	Q _a = 8.9	Q _{PEAK REQUIRED} = 4.1	Q _{PEAK REQUIRED} = 8.5
MINOR	MAJOR						
Q _a = 5.1	Q _a = 8.9						
Q _{PEAK REQUIRED} = 4.1	Q _{PEAK REQUIRED} = 8.5						

CULVERT SIZING (INLET vs. OUTLET CONTROL WITH TAILWATER EFFECTS)

MHFD-Culvert, Version 4.00 (May 2020)

Project: EASTONVILLE ROAD
ID: DP7

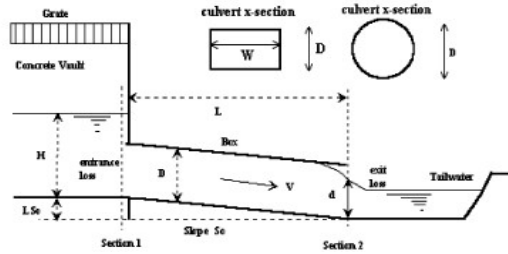

Design Information (Input):

Circular Culvert: Barrel Diameter in Inches D = inches
 Inlet Edge Type (Choose from pull-down list) Grooved Edge Projecting

OR:

Box Culvert: Barrel Height (Rise) in Feet H (Rise) = ft
 Barrel Width (Span) in Feet W (Span) = ft
 Inlet Edge Type (Choose from pull-down list)

Number of Barrels # Barrels =
 Inlet Elevation at Culvert Invert Elev IN = ft
 Outlet Elevation **OR** Slope Elev OUT = ft
 Culvert Length L = ft
 Manning's Roughness n =
 Bend Loss Coefficient K_b =
 Exit Loss Coefficient K_x =

Design Information (calculated):

Entrance Loss Coefficient K_e =
 Friction Loss Coefficient K_f =
 Sum of All Loss Coefficients K_s =
 Minimum Energy Condition Coefficient K_{E_{low}} =
 Orifice Inlet Condition Coefficient C_d =

Calculations of Culvert Capacity (output):

Backwater calculations required to obtain Outlet Control Flowrate when H_{W0} < 0.75 * Culvert Rise

DP7
Q100 = 21.6 cfs

Headwater Surface Elevation (ft)	Tailwater Surface Elevation (ft)	Inlet Control Equation Used	Inlet Control Flowrate (cfs)	Outlet Control Flowrate (cfs)	Controlling Culvert Flowrate (cfs)	Flow Control Used
7022.00		No Flow (WS < inlet)	0.00	0.00	0.00	N/A
7022.50		Min. Energy Eqn.	1.21	#N/A	#N/A	#N/A
7023.00		Min. Energy Eqn.	4.36	#N/A	#N/A	#N/A
7023.50		Regression Eqn.	8.67	10.29	8.67	INLET
7024.00		Regression Eqn.	14.01	15.63	14.01	INLET
7024.50		Regression Eqn.	18.74	20.01	18.74	INLET
7025.00	7025.00	Regression Eqn.	22.57	0.00	0.00	N/A
7025.50	7025.00	Regression Eqn.	25.81	13.85	13.85	OUTLET
7026.00	7025.00	Regression Eqn.	28.61	19.57	19.57	OUTLET
7026.50	7025.00	Regression Eqn.	31.21	23.96	23.96	OUTLET
7027.00	7025.00	Regression Eqn.	33.53	27.66	27.66	OUTLET
7027.50	7025.00	Regression Eqn.	35.75	30.92	30.92	OUTLET
7028.00	7025.00	Regression Eqn.	37.86	33.87	33.87	OUTLET
7028.50	7025.00	Orifice Eqn.	39.71	36.59	36.59	OUTLET
7029.00	7025.00	Orifice Eqn.	41.48	39.11	39.11	OUTLET
7029.50		Orifice Eqn.	43.17	47.29	43.17	INLET
7030.00		Orifice Eqn.	44.80	49.27	44.80	INLET
7030.50		Orifice Eqn.	46.37	51.18	46.37	INLET
7031.00		Orifice Eqn.	47.89	53.01	47.89	INLET
7031.50		Orifice Eqn.	49.37	54.78	49.37	INLET
7032.00		Orifice Eqn.	50.81	56.50	50.81	INLET
7032.50		Orifice Eqn.	52.19	58.17	52.19	INLET
7033.00		Orifice Eqn.	53.55	59.79	53.55	INLET
7033.50		Orifice Eqn.	54.91	61.36	54.91	INLET
7034.00		Orifice Eqn.	56.16	62.90	56.16	INLET
7034.50		Orifice Eqn.	57.42	64.40	57.42	INLET
7035.00		Orifice Eqn.	58.66	65.87	58.66	INLET
7035.50		Orifice Eqn.	59.87	67.31	59.87	INLET
7036.00		Orifice Eqn.	61.05	68.71	61.05	INLET
7036.50		Orifice Eqn.	62.22	70.09	62.22	INLET


Processing Time: **01.04 Seconds**

CULVERT SIZING (INLET vs. OUTLET CONTROL WITH TAILWATER EFFECTS)

MHFD-Culvert, Version 4.00 (May 2020)

Project: **EASTONVILLE ROAD**

ID: **DP7**

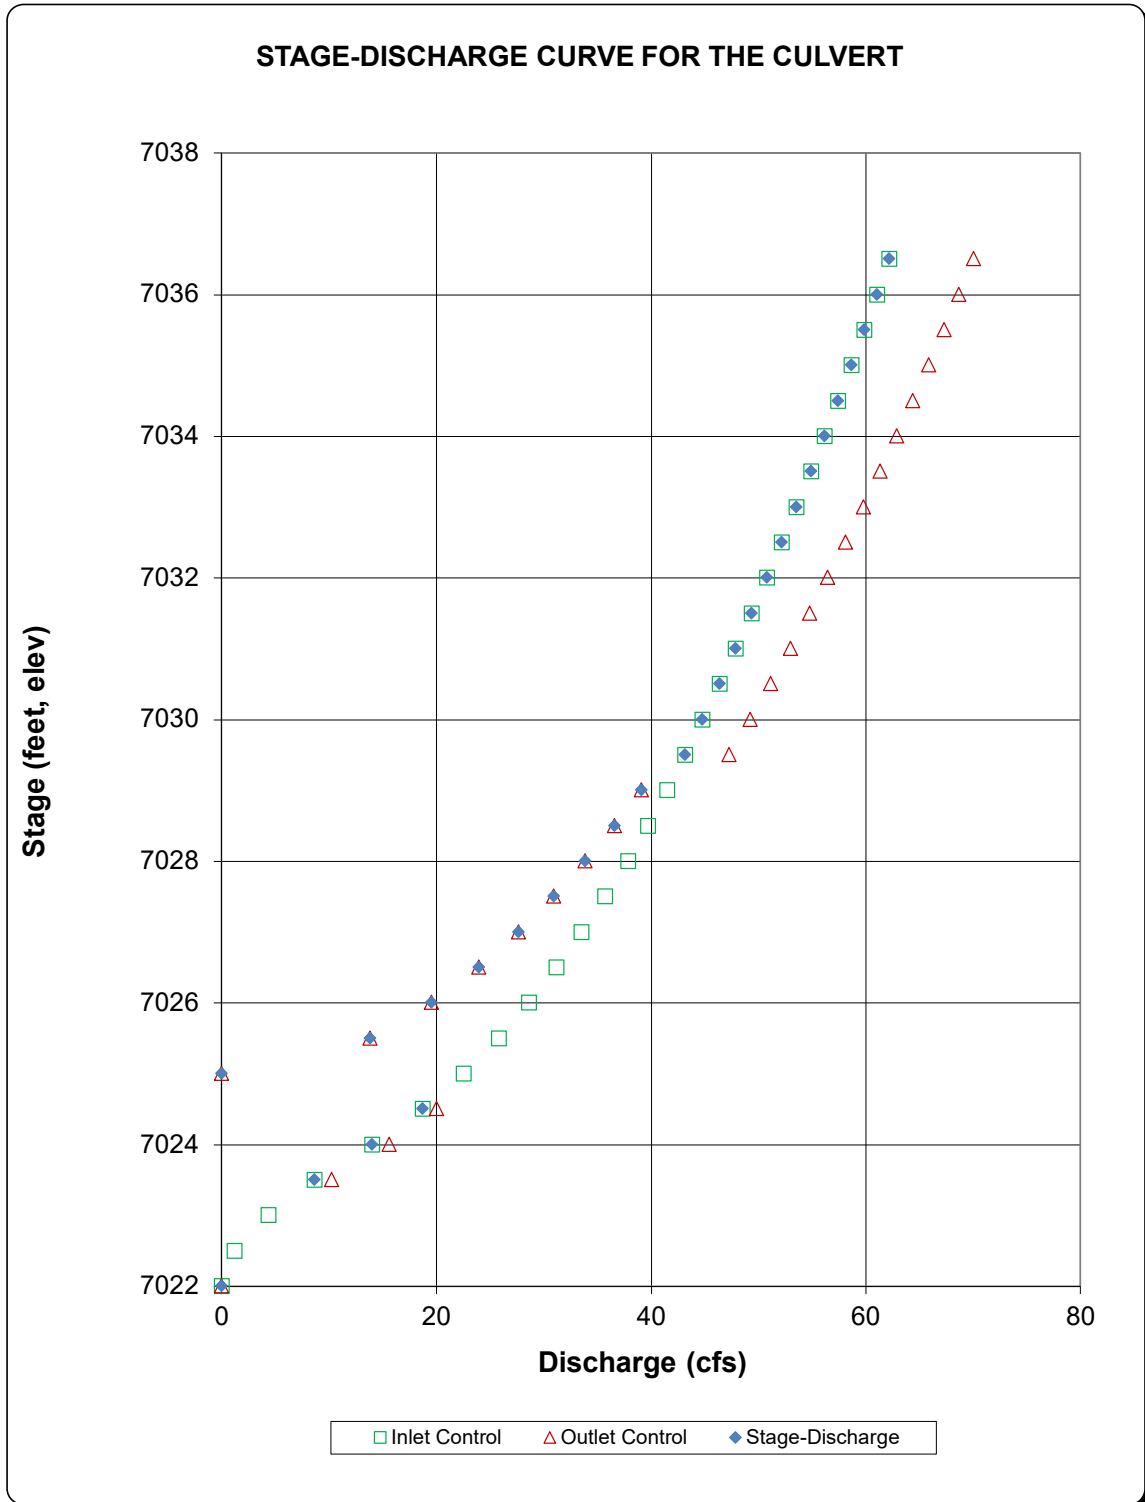

Channel Report

DP9.1 SWALE

Trapezoidal


Bottom Width (ft) = 2.00
Side Slopes (z:1) = 4.00, 4.00
Total Depth (ft) = 2.00
Invert Elev (ft) = 5500.00
Slope (%) = 1.60
N-Value = 0.030

Highlighted

Depth (ft) = 0.96
Q (cfs) = 23.80
Area (sqft) = 5.61
Velocity (ft/s) = 4.25
Wetted Perim (ft) = 9.92
Crit Depth, Yc (ft) = 0.96
Top Width (ft) = 9.68
EGL (ft) = 1.24

Calculations

Compute by: Known Q
Known Q (cfs) = 23.80

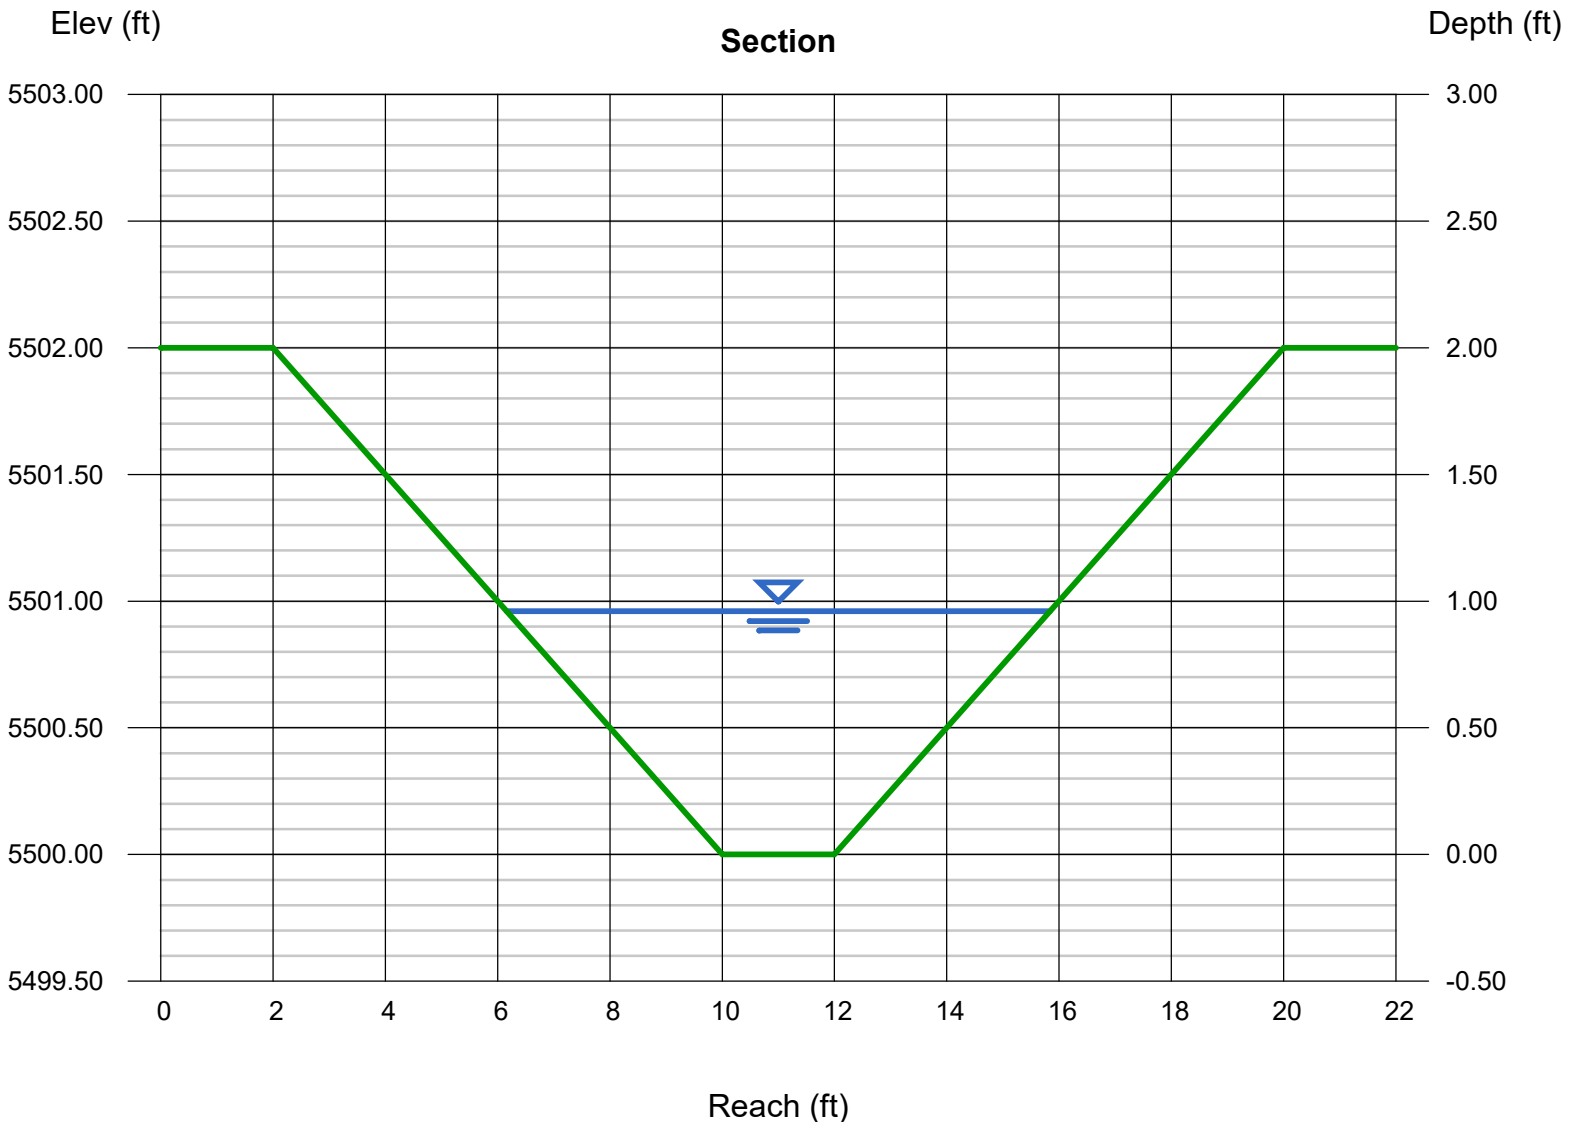

Channel Report

DP10 Swale

Triangular

Side Slopes (z:1) = 3.00, 3.00

Total Depth (ft) = 2.00

Invert Elev (ft) = 5500.00

Slope (%) = 2.00

N-Value = 0.030

Calculations

Compute by: Known Q

Known Q (cfs) = 10.30

Highlighted

Depth (ft) = 0.93

Q (cfs) = 10.30

Area (sqft) = 2.59


Velocity (ft/s) = 3.97

Wetted Perim (ft) = 5.88

Crit Depth, Yc (ft) = 0.94

Top Width (ft) = 5.58


EGL (ft) = 1.17

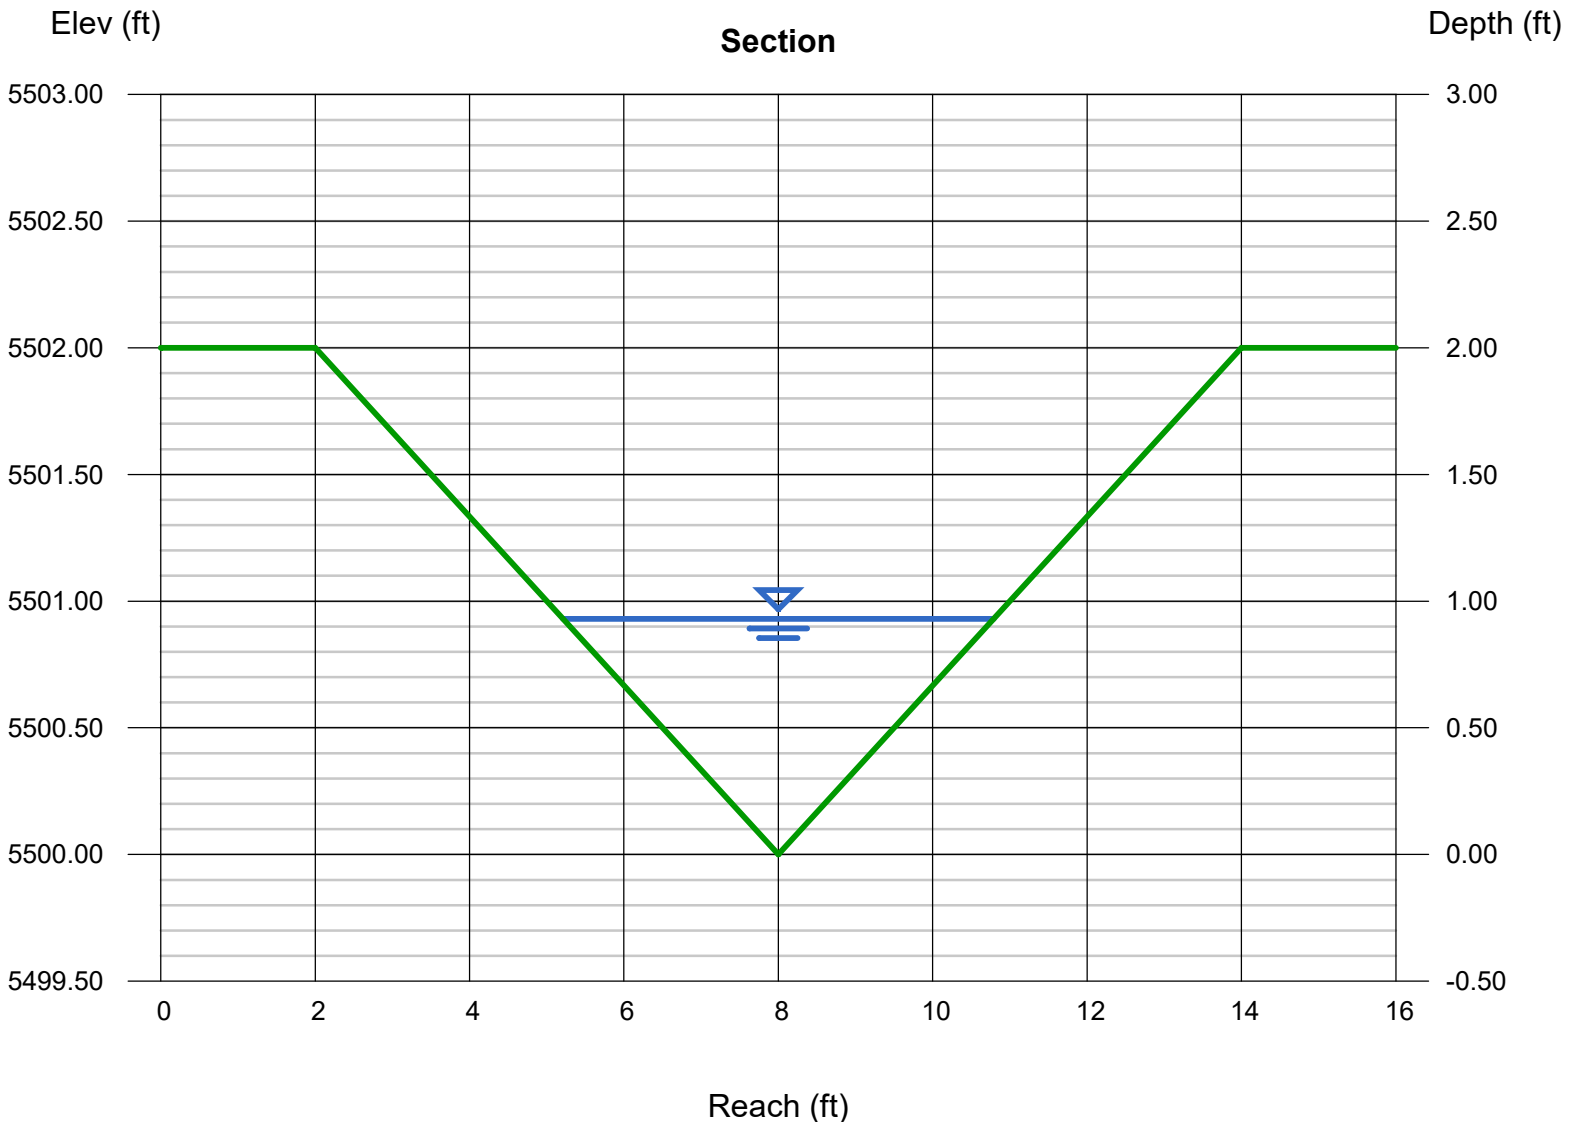

CULVERT SIZING (INLET vs. OUTLET CONTROL WITH TAILWATER EFFECTS)

MHFD-Culvert, Version 4.00 (May 2020)

Project: EASTONVILLE ROAD
ID: DP11

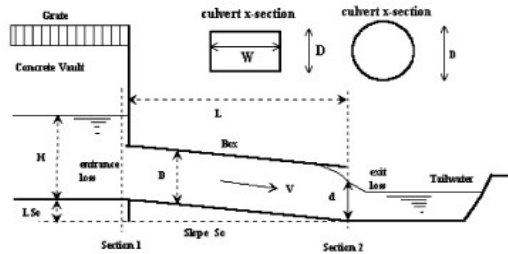

Design Information (Input):

Circular Culvert: Barrel Diameter in Inches D = inches
 Inlet Edge Type (Choose from pull-down list) Grooved Edge Projecting

OR:

Box Culvert: Barrel Height (Rise) in Feet H (Rise) = ft
 Barrel Width (Span) in Feet W (Span) = ft
 Inlet Edge Type (Choose from pull-down list)

Number of Barrels # Barrels =
 Inlet Elevation at Culvert Invert Elev IN = ft
 Outlet Elevation **OR** Slope Elev OUT = ft
 Culvert Length L = ft
 Manning's Roughness n =
 Bend Loss Coefficient K_b =
 Exit Loss Coefficient K_x =

Design Information (calculated):

Entrance Loss Coefficient K_e =
 Friction Loss Coefficient K_f =
 Sum of All Loss Coefficients K_s =
 Minimum Energy Condition Coefficient K_{E_{low}} =
 Orifice Inlet Condition Coefficient C_d =

Calculations of Culvert Capacity (output):

Backwater calculations required to obtain Outlet Control Flowrate when H_{W0} < 0.75 * Culvert Rise

Headwater Surface Elevation (ft)	Tailwater Surface Elevation (ft)	Inlet Control Equation Used	Inlet Control Flowrate (cfs)	Outlet Control Flowrate (cfs)	Controlling Culvert Flowrate (cfs)	Flow Control Used
7010.00		No Flow (WS < inlet)	0.00	0.00	0.00	N/A
7010.30		Min. Energy Eqn.	1.02	#N/A	#N/A	#N/A
7010.60		Min. Energy Eqn.	4.46	#N/A	#N/A	#N/A
7010.90		Min. Energy Eqn.	9.70	#N/A	#N/A	#N/A
7011.20		Min. Energy Eqn.	16.72	#N/A	#N/A	#N/A
7011.50		Regression Eqn.	23.88	#N/A	#N/A	#N/A
7011.80		Regression Eqn.	32.02	#N/A	#N/A	#N/A
7012.10		Regression Eqn.	41.02	172.27	41.02	INLET
7012.40		Regression Eqn.	49.94	175.13	49.94	INLET
7012.70		Regression Eqn.	58.26	178.04	58.26	INLET
7013.00		Regression Eqn.	65.74	180.93	65.74	INLET
7013.30		Regression Eqn.	72.46	183.76	72.46	INLET
7013.60		Regression Eqn.	78.58	186.55	78.58	INLET
7013.90		Regression Eqn.	84.22	189.30	84.22	INLET
7014.20		Regression Eqn.	89.42	192.02	89.42	INLET
7014.50		Regression Eqn.	94.34	194.68	94.34	INLET
7014.80		Regression Eqn.	99.02	197.32	99.02	INLET
7015.10		Regression Eqn.	103.42	199.92	103.42	INLET
7015.40		Regression Eqn.	107.66	202.49	107.66	INLET
7015.70		Regression Eqn.	111.74	205.03	111.74	INLET
7016.00		Regression Eqn.	115.68	207.53	115.68	INLET
7016.30		Regression Eqn.	119.50	210.01	119.50	INLET
7016.60		Regression Eqn.	123.22	212.45	123.22	INLET
7016.90		Regression Eqn.	126.84	214.87	126.84	INLET
7017.20		Regression Eqn.	130.42	217.27	130.42	INLET
7017.50		Regression Eqn.	133.82	219.63	133.82	INLET
7017.80		Orifice Eqn.	137.00	221.97	137.00	INLET
7018.10		Orifice Eqn.	140.10	224.29	140.10	INLET
7018.40		Orifice Eqn.	143.14	226.58	143.14	INLET
7018.70		Orifice Eqn.	146.12	228.85	146.12	INLET

DP11
Q100 = 144.3 cfs


Processing Time: **00.70 Seconds**

CULVERT SIZING (INLET vs. OUTLET CONTROL WITH TAILWATER EFFECTS)

MHFD-Culvert, Version 4.00 (May 2020)

Project: **EASTONVILLE ROAD**

ID: **DP11**

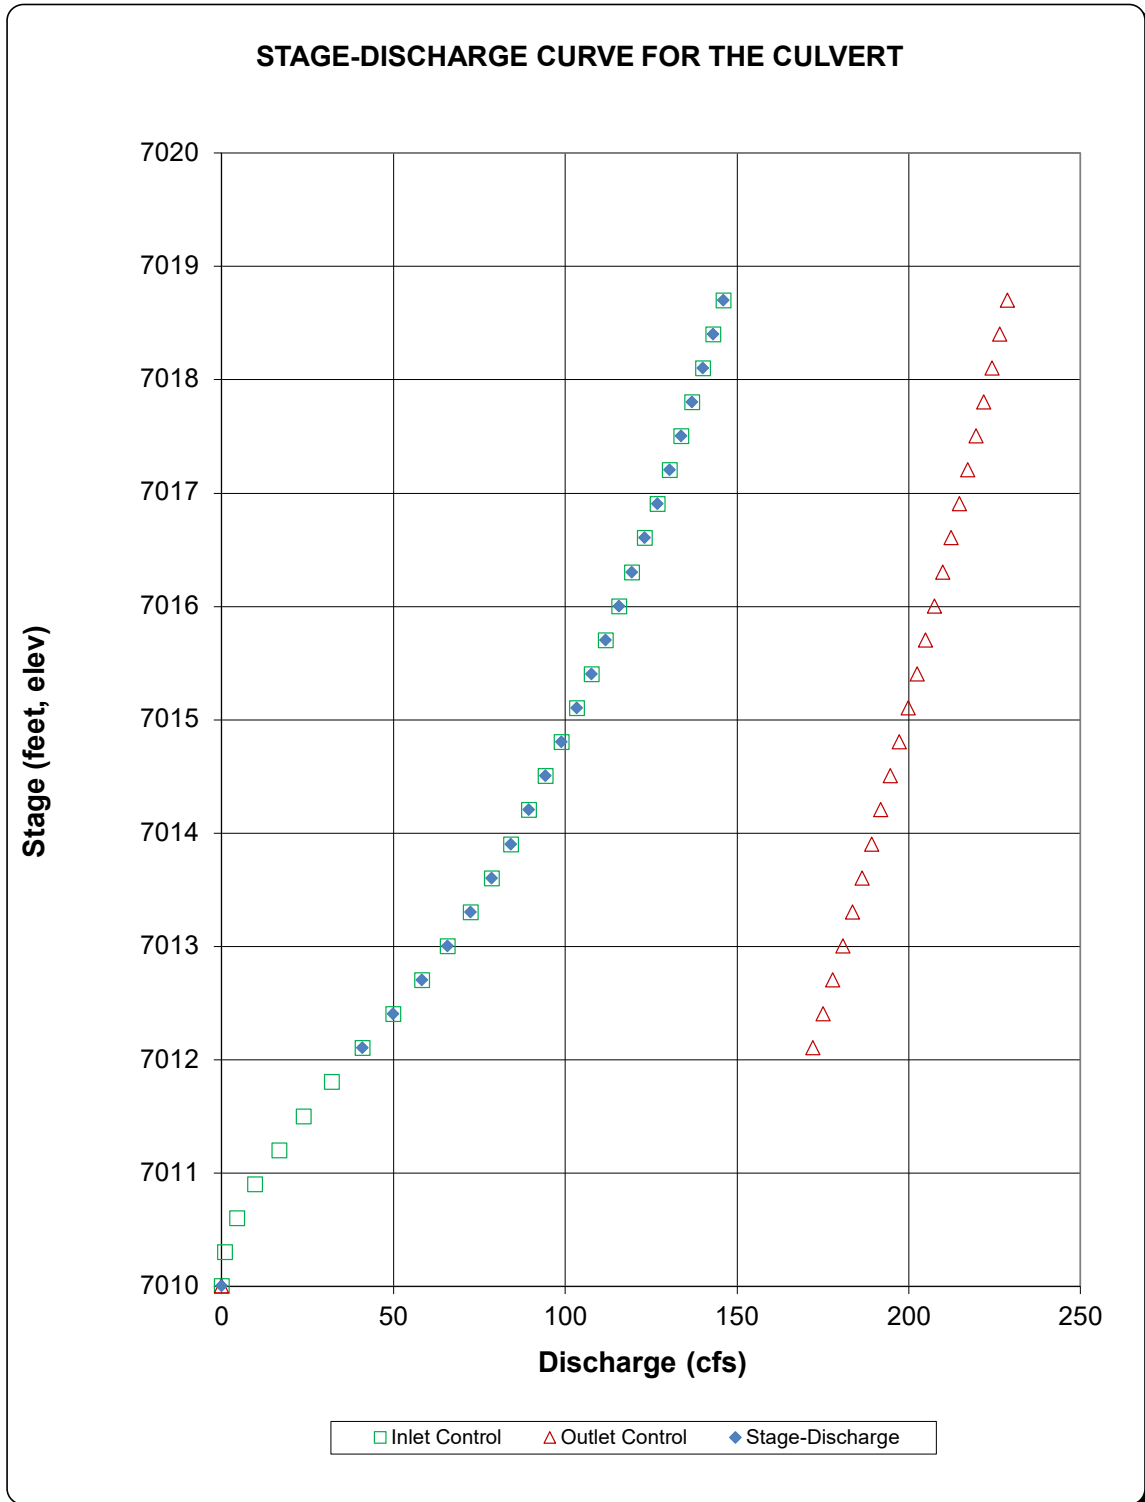

Channel Report

DP11 SWALE

Trapezoidal


Bottom Width (ft) = 2.00
Side Slopes (z:1) = 4.00, 4.00
Total Depth (ft) = 2.70
Invert Elev (ft) = 5500.00
Slope (%) = 1.60
N-Value = 0.030

Highlighted

Depth (ft) = 2.08
Q (cfs) = 144.30
Area (sqft) = 21.47
Velocity (ft/s) = 6.72
Wetted Perim (ft) = 19.15
Crit Depth, Yc (ft) = 2.18
Top Width (ft) = 18.64
EGL (ft) = 2.78

Calculations


Compute by: Known Q
Known Q (cfs) = 144.30

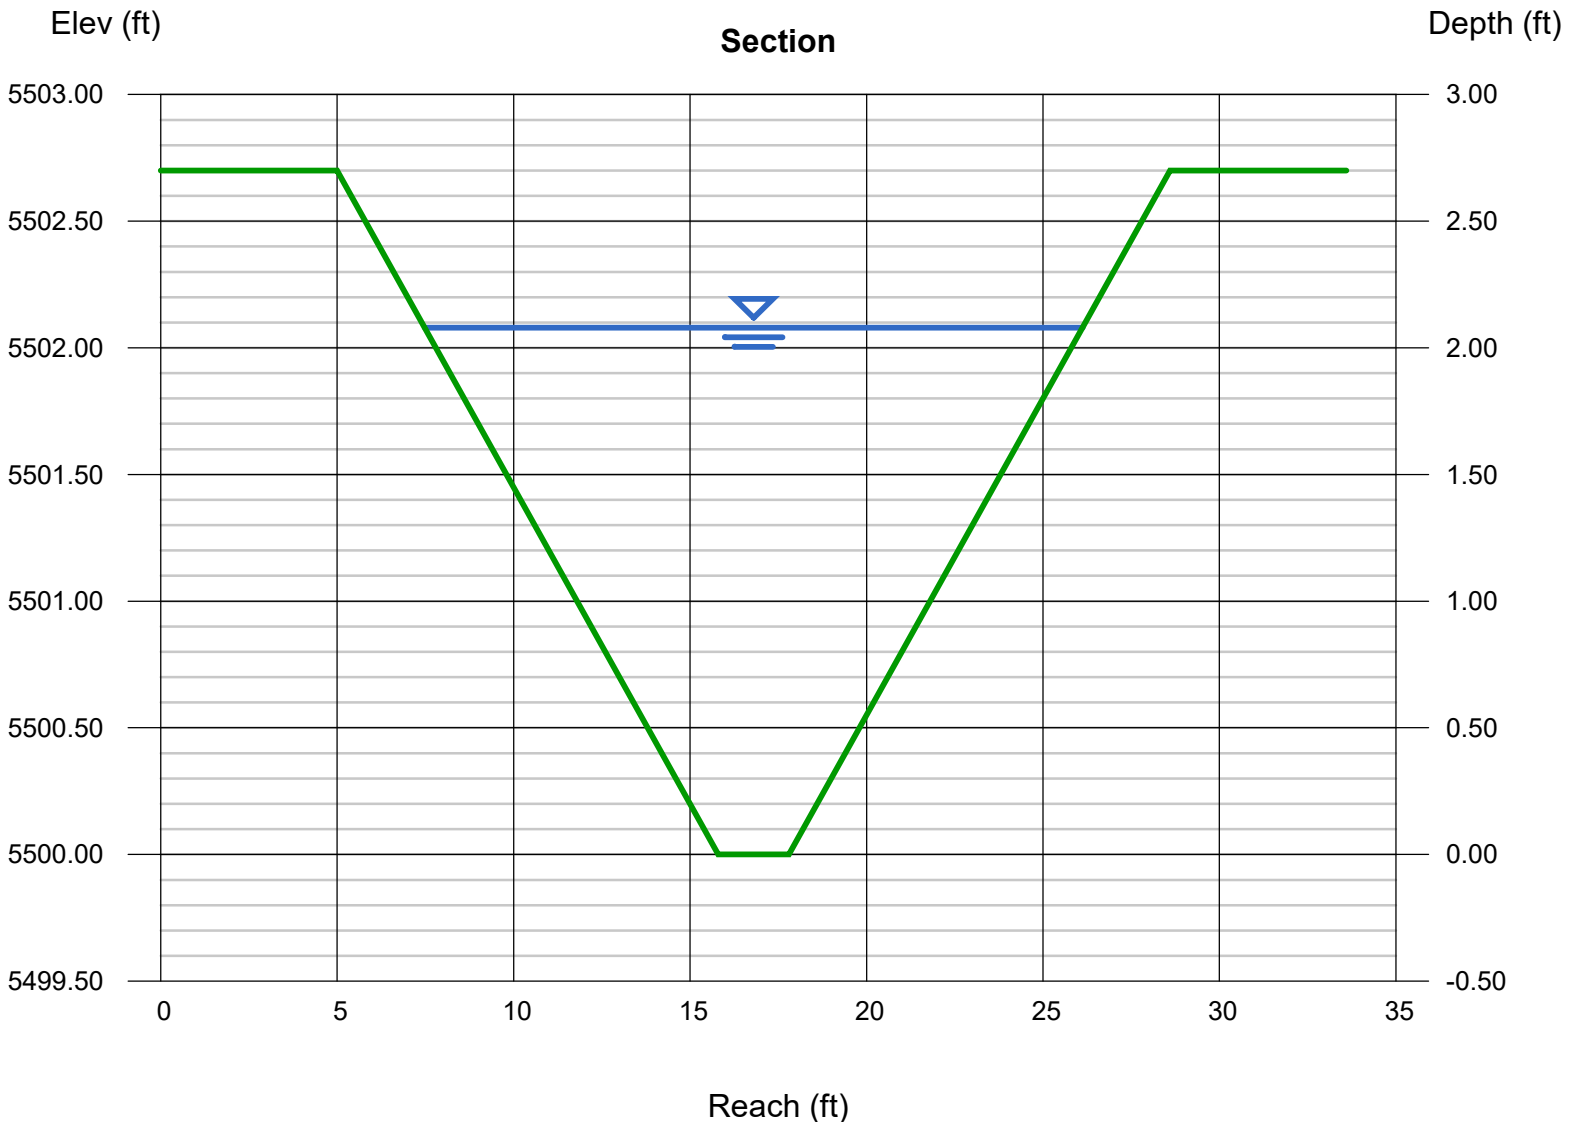

CULVERT SIZING (INLET vs. OUTLET CONTROL WITH TAILWATER EFFECTS)

MHFD-Culvert, Version 4.00 (May 2020)

Project: EASTONVILLE ROAD
ID: DP12

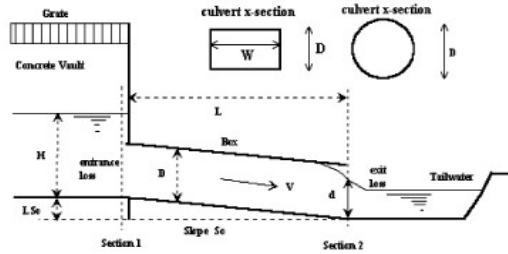

Design Information (Input):

Circular Culvert: Barrel Diameter in Inches D = inches
 Inlet Edge Type (Choose from pull-down list) Grooved Edge Projecting

OR:

Box Culvert: Barrel Height (Rise) in Feet H (Rise) = ft
 Barrel Width (Span) in Feet W (Span) = ft
 Inlet Edge Type (Choose from pull-down list)

Number of Barrels # Barrels =
 Inlet Elevation at Culvert Invert Elev IN = ft
 Outlet Elevation **OR** Slope Elev OUT = ft
 Culvert Length L = ft
 Manning's Roughness n =
 Bend Loss Coefficient K_b =
 Exit Loss Coefficient K_x =

Design Information (calculated):

Entrance Loss Coefficient K_e =
 Friction Loss Coefficient K_f =
 Sum of All Loss Coefficients K_s =
 Minimum Energy Condition Coefficient K_{E_{low}} =
 Orifice Inlet Condition Coefficient C_d =

Calculations of Culvert Capacity (output):

Backwater calculations required to obtain Outlet Control Flowrate when H_{W0} < 0.75 * Culvert Rise

Headwater Surface Elevation (ft)	Tailwater Surface Elevation (ft)	Inlet Control Equation Used	Inlet Control Flowrate (cfs)	Outlet Control Flowrate (cfs)	Controlling Culvert Flowrate (cfs)	Flow Control Used
7005.00		No Flow (WS < inlet)	0.00	0.00	0.00	N/A
7005.50		Min. Energy Eqn.	1.41	#N/A	#N/A	#N/A
7006.00		Min. Energy Eqn.	6.62	#N/A	#N/A	#N/A
7006.50		Min. Energy Eqn.	14.42	#N/A	#N/A	#N/A
7007.00		Min. Energy Eqn.	24.74	#N/A	#N/A	#N/A
7007.50		Regression Eqn.	35.91	#N/A	#N/A	#N/A
7008.00		Regression Eqn.	49.22	68.69	49.22	INLET
7008.50		Regression Eqn.	64.21	84.22	64.21	INLET
7009.00		Regression Eqn.	79.41	98.27	79.41	INLET
7009.50		Regression Eqn.	93.51	111.15	93.51	INLET
7010.00		Regression Eqn.	106.17	123.14	106.17	INLET
7010.50		Regression Eqn.	117.52	134.36	117.52	INLET
7011.00		Regression Eqn.	127.81	145.02	127.81	INLET
7011.50		Regression Eqn.	137.22	155.13	137.22	INLET
7012.00		Regression Eqn.	145.96	164.77	145.96	INLET
7012.50		Regression Eqn.	154.16	174.03	154.16	INLET
7013.00		Regression Eqn.	161.92	182.90	161.92	INLET
7013.50		Regression Eqn.	169.31	191.43	169.31	INLET
7014.00		Regression Eqn.	176.41	199.62	176.41	INLET
7014.50		Regression Eqn.	183.21	207.56	183.21	INLET
7015.00		Regression Eqn.	189.76	215.23	189.76	INLET
7015.50		Regression Eqn.	196.13	222.63	196.13	INLET
7016.00		Regression Eqn.	202.33	229.83	202.33	INLET
7016.50		Regression Eqn.	208.36	236.84	208.36	INLET
7017.00		Regression Eqn.	214.24	243.62	214.24	INLET
7017.50		Orifice Eqn.	219.54	250.27	219.54	INLET
7018.00		Orifice Eqn.	224.70	256.72	224.70	INLET
7018.50		Orifice Eqn.	229.75	263.03	229.75	INLET
7019.00		Orifice Eqn.	234.71	269.20	234.71	INLET
7019.50		Orifice Eqn.	239.53	275.24	239.53	INLET

Processing Time: **01.06 Seconds**


DP12
Q100 = 64.0 cfs

CULVERT SIZING (INLET vs. OUTLET CONTROL WITH TAILWATER EFFECTS)

MHFD-Culvert, Version 4.00 (May 2020)

Project: EASTONVILLE ROAD

ID: DP12

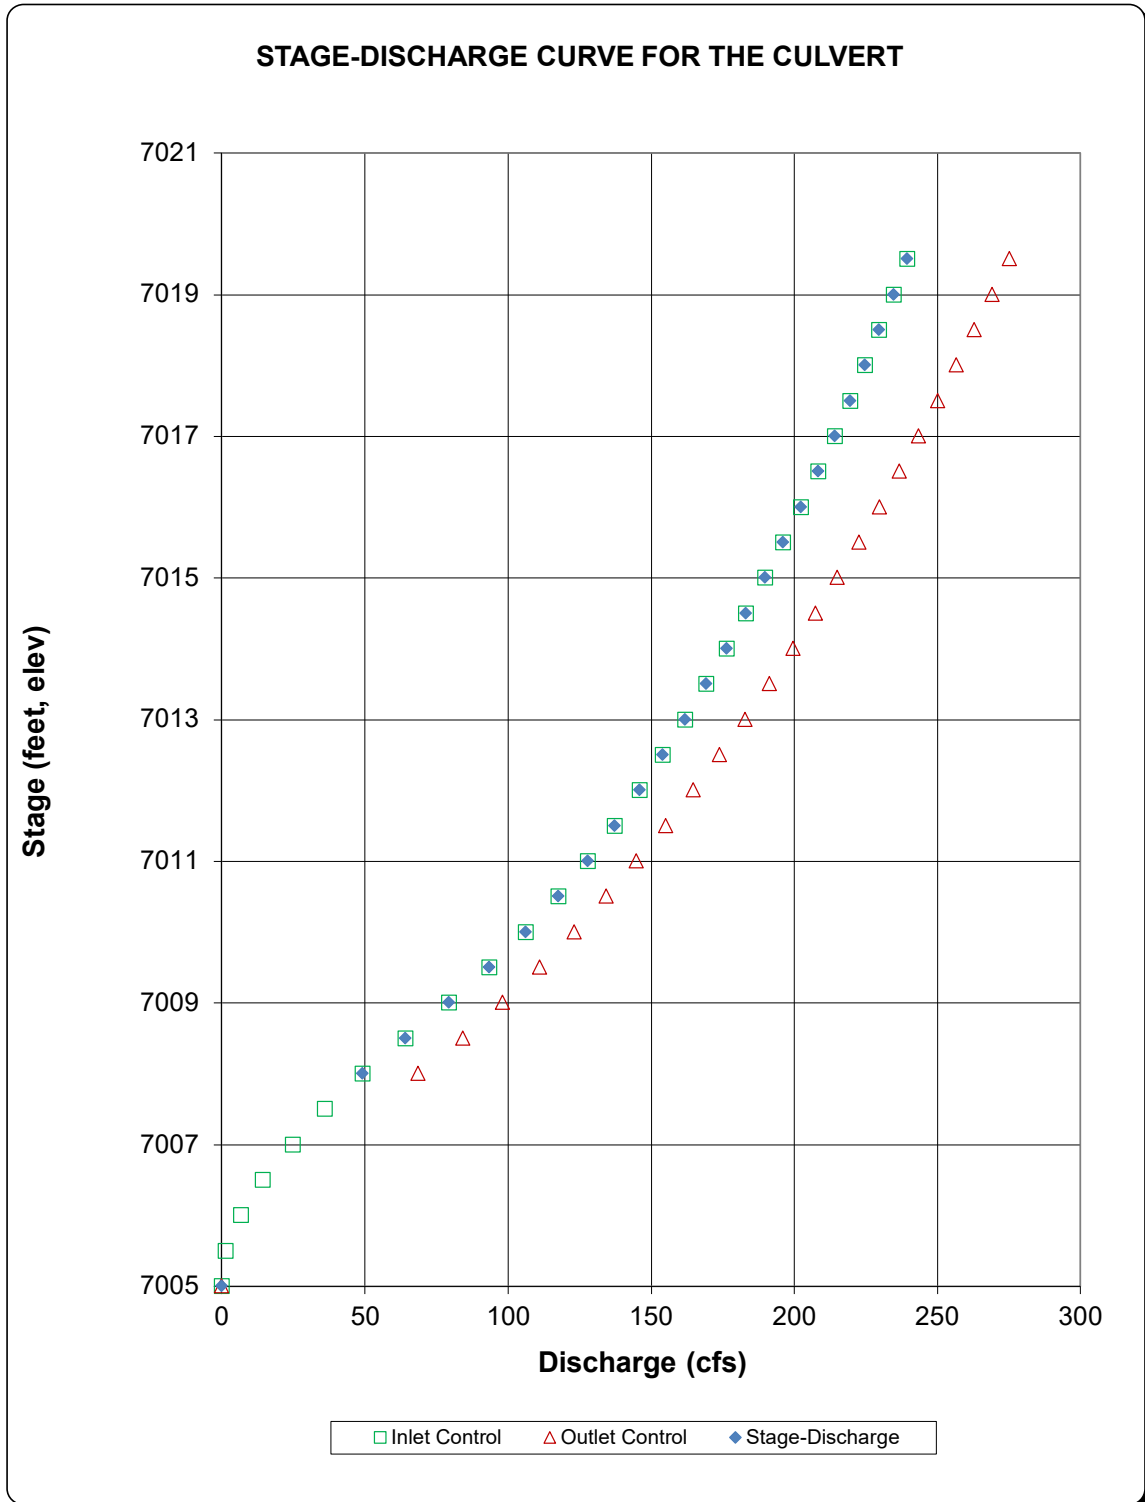

Channel Report

DP12 SWALE

Trapezoidal


Bottom Width (ft) = 2.00
Side Slopes (z:1) = 4.00, 4.00
Total Depth (ft) = 3.00
Invert Elev (ft) = 5500.00
Slope (%) = 0.70
N-Value = 0.030

Highlighted

Depth (ft) = 1.76
Q (cfs) = 64.00
Area (sqft) = 15.91
Velocity (ft/s) = 4.02
Wetted Perim (ft) = 16.51
Crit Depth, Yc (ft) = 1.52
Top Width (ft) = 16.08
EGL (ft) = 2.01

Calculations


Compute by: Known Q
Known Q (cfs) = 64.00

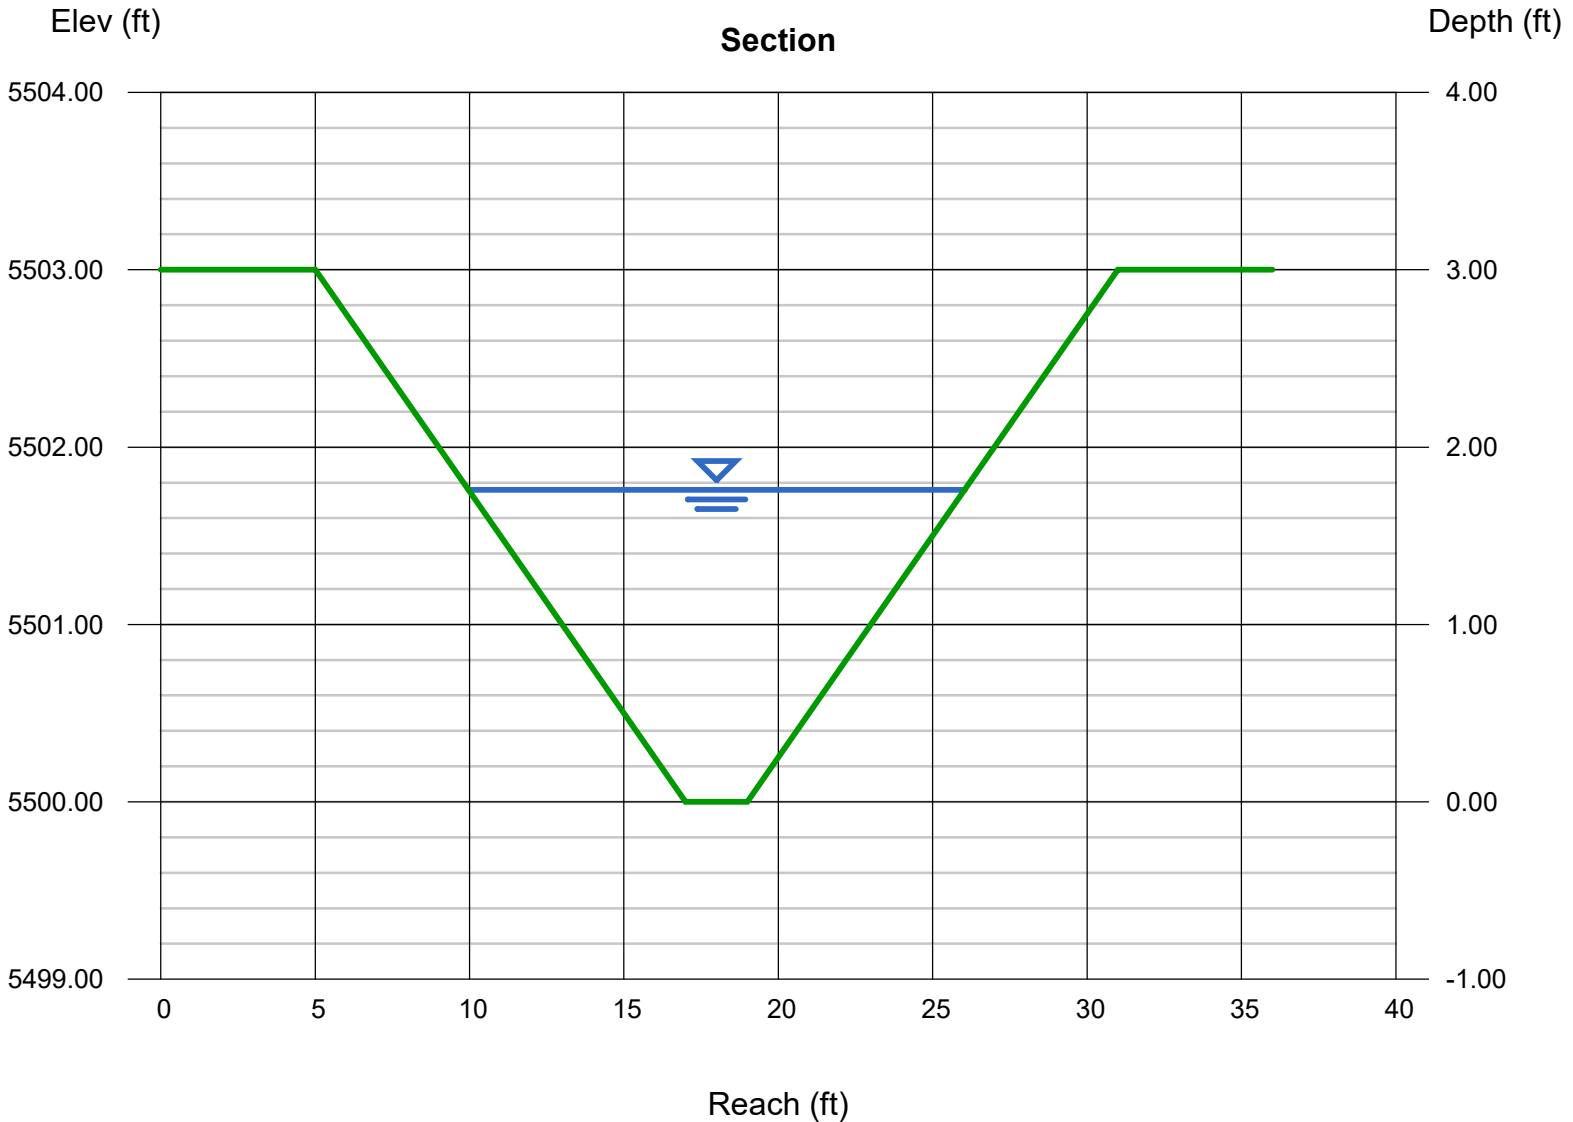

CULVERT SIZING (INLET vs. OUTLET CONTROL WITH TAILWATER EFFECTS)

MHFD-Culvert, Version 4.00 (May 2020)

Project: Eastonville Road
ID: DP16

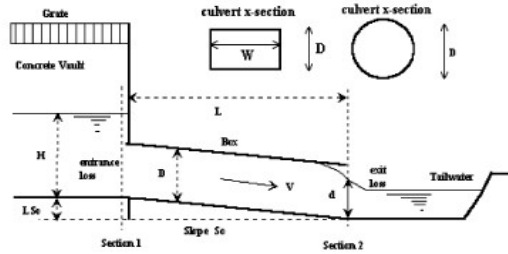

Design Information (Input):

Circular Culvert: Barrel Diameter in Inches
Inlet Edge Type (Choose from pull-down list)

D = inches

OR:

Box Culvert: Barrel Height (Rise) in Feet
Barrel Width (Span) in Feet
Inlet Edge Type (Choose from pull-down list)

H (Rise) = ft
W (Span) = ft
1:1 Bevel w/ 45 deg. Flared Wingwall

Number of Barrels
Inlet Elevation at Culvert Invert
Outlet Elevation **OR** Slope
Culvert Length
Manning's Roughness
Bend Loss Coefficient
Exit Loss Coefficient

Barrels =
Elev IN = ft
So = ft/ft
L = ft
n =
K_b =
K_x =

Design Information (calculated):

Entrance Loss Coefficient
Friction Loss Coefficient
Sum of All Loss Coefficients
Minimum Energy Condition Coefficient
Orifice Inlet Condition Coefficient

K_e =
K_f =
K_s =
K_{Equiv} =
C_d =

Calculations of Culvert Capacity (output):

Backwater calculations required to obtain Outlet Control Flowrate when H_{W0} < 0.75 * Culvert Rise

DP16
Q100 = 491.0 cfs


Headwater Surface Elevation (ft)	Tailwater Surface Elevation (ft)	Inlet Control Equation Used	Inlet Control Flowrate (cfs)	Outlet Control Flowrate (cfs)	Controlling Culvert Flowrate (cfs)	Flow Control Used
6997.00	6995.25	No Flow (WS < inlet)	0.00	0.00	0.00	N/A
6997.50		Min. Energy. Eqn.	21.86	#N/A	#N/A	#N/A
6998.00		Min. Energy. Eqn.	61.82	#N/A	#N/A	#N/A
6998.50		Min. Energy. Eqn.	113.50	#N/A	#N/A	#N/A
6999.00		Regression Eqn.	172.94	#N/A	#N/A	#N/A
6999.50		Regression Eqn.	237.14	#N/A	#N/A	#N/A
7000.00		Regression Eqn.	305.86	529.17	305.86	INLET
7000.50		Regression Eqn.	376.74	588.75	376.74	INLET
7001.00		Regression Eqn.	447.08	644.17	447.08	INLET
7001.50		Regression Eqn.	514.76	696.17	514.76	INLET
7002.00		Regression Eqn.	578.74	745.66	578.74	INLET
7002.50		Regression Eqn.	638.70	799.92	638.70	INLET
7003.00		Regression Eqn.	694.82	850.72	694.82	INLET
7003.50		Regression Eqn.	747.46	898.67	747.46	INLET
7004.00		Regression Eqn.	797.02	944.17	797.02	INLET
7004.50		Regression Eqn.	843.90	987.58	843.90	INLET
7005.00		Regression Eqn.	888.42	1,029.17	888.42	INLET
7005.50		Regression Eqn.	930.88	1,069.13	930.88	INLET
7006.00		Regression Eqn.	971.54	1,107.66	971.54	INLET
7006.50		Regression Eqn.	1,010.62	1,144.89	1,010.62	INLET
7007.00		Regression Eqn.	1,048.26	1,180.95	1,048.26	INLET

Processing Time: **00.16 Seconds**

CULVERT SIZING (INLET vs. OUTLET CONTROL WITH TAILWATER EFFECTS)

MHFD-Culvert, Version 4.00 (May 2020)


Project: **Eastonville Road**
ID: **DP16**

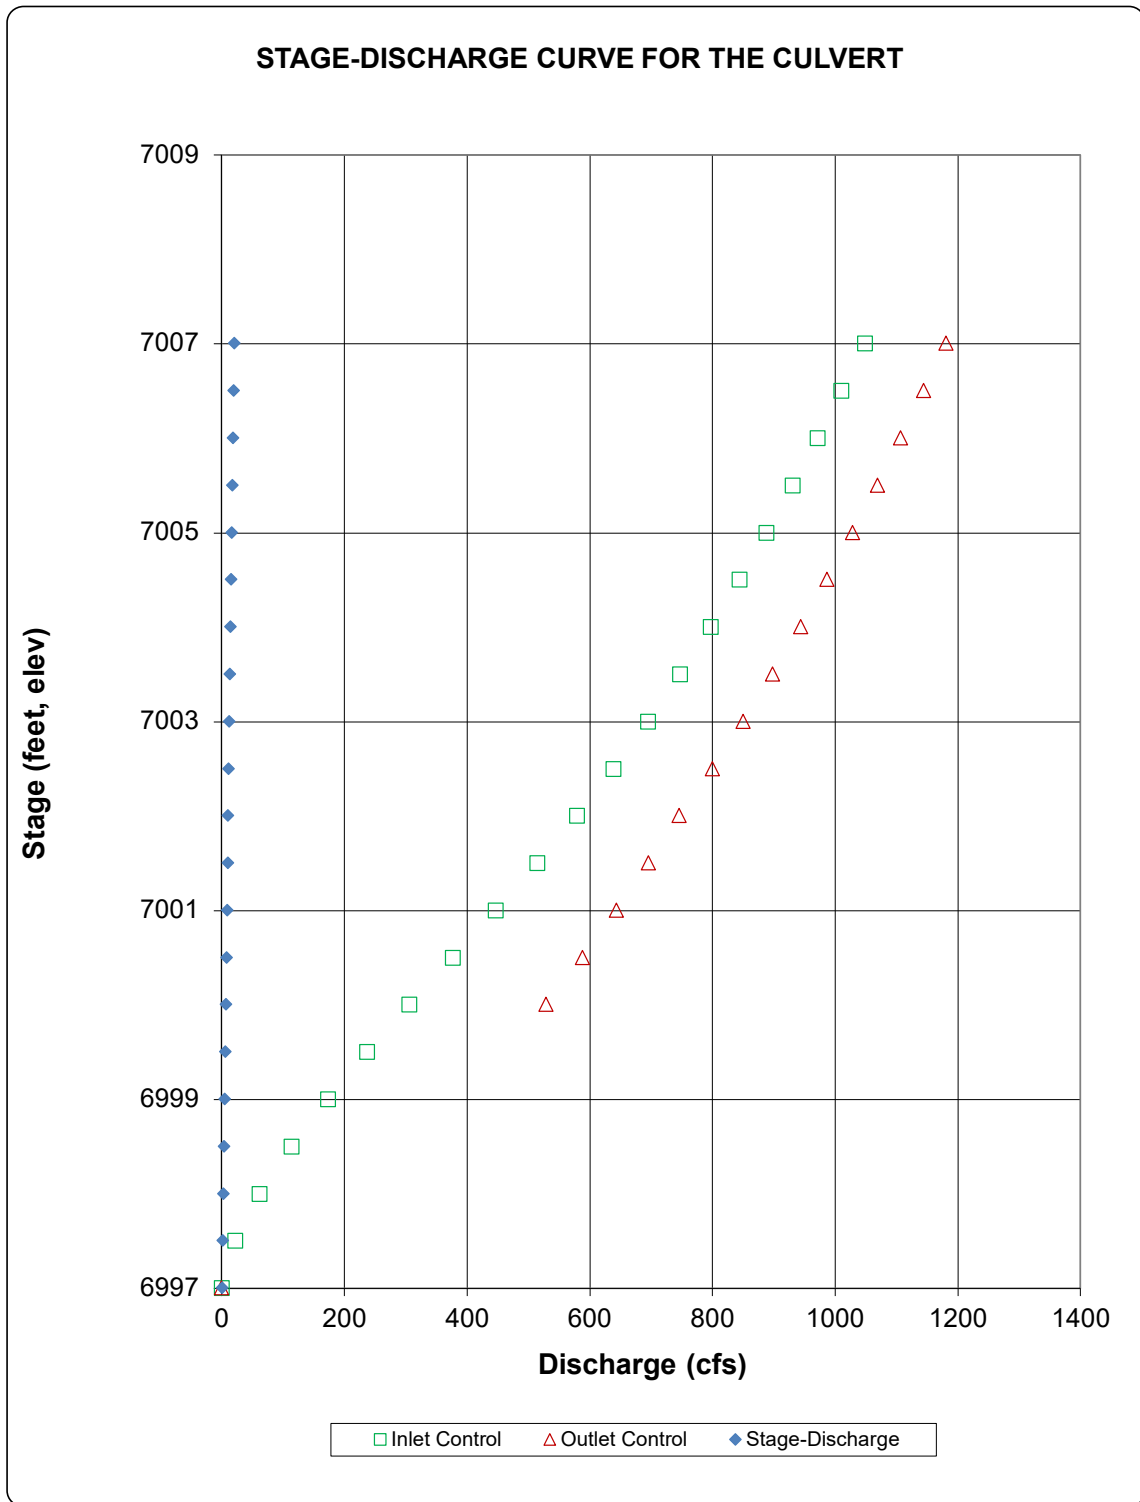

CULVERT SIZING (INLET vs. OUTLET CONTROL WITH TAILWATER EFFECTS)

MHFD-Culvert, Version 4.00 (May 2020)

Project: EASTONVILLE ROAD
ID: DP21

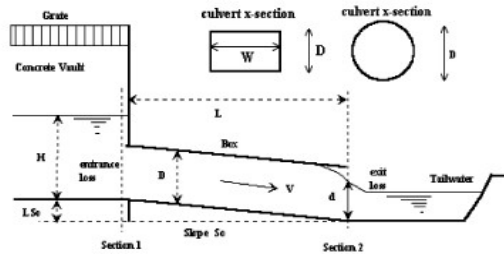

Design Information (Input):

Circular Culvert: Barrel Diameter in Inches D = inches
 Inlet Edge Type (Choose from pull-down list) Grooved Edge Projecting

OR:

Box Culvert: Barrel Height (Rise) in Feet H (Rise) = ft
 Barrel Width (Span) in Feet W (Span) = ft
 Inlet Edge Type (Choose from pull-down list)

Number of Barrels # Barrels =
 Inlet Elevation at Culvert Invert Elev IN = ft
 Outlet Elevation **OR** Slope Elev OUT = ft
 Culvert Length L = ft
 Manning's Roughness n =
 Bend Loss Coefficient K_b =
 Exit Loss Coefficient K_x =

Design Information (calculated):

Entrance Loss Coefficient K_e =
 Friction Loss Coefficient K_f =
 Sum of All Loss Coefficients K_s =
 Minimum Energy Condition Coefficient K_{E_{low}} =
 Orifice Inlet Condition Coefficient C_d =

Calculations of Culvert Capacity (output):

Backwater calculations required to obtain Outlet Control Flowrate when H_{W0} < 0.75 * Culvert Rise

Headwater Surface Elevation (ft)	Tailwater Surface Elevation (ft)	Inlet Control Equation Used	Inlet Control Flowrate (cfs)	Outlet Control Flowrate (cfs)	Controlling Culvert Flowrate (cfs)	Flow Control Used
6992.64		No Flow (WS < inlet)	0.00	0.00	0.00	N/A
6993.14		Min. Energy Eqn.	1.33	#N/A	#N/A	#N/A
6993.64		Min. Energy Eqn.	5.03	#N/A	#N/A	#N/A
6994.14		Regression Eqn.	10.34	#N/A	#N/A	#N/A
6994.64		Regression Eqn.	17.00	28.78	17.00	INLET
6995.14		Regression Eqn.	24.51	33.84	24.51	INLET
6995.64		Regression Eqn.	31.27	38.40	31.27	INLET
6996.14		Regression Eqn.	36.95	42.60	36.95	INLET
6996.64		Regression Eqn.	41.81	46.50	41.81	INLET
6997.14		Regression Eqn.	46.11	50.15	46.11	INLET
6997.64		Regression Eqn.	50.00	53.59	50.00	INLET
6998.14		Regression Eqn.	53.61	56.86	53.61	INLET
6998.64		Regression Eqn.	57.01	59.98	57.01	INLET
6999.14		Regression Eqn.	60.18	62.96	60.18	INLET
6999.64		Regression Eqn.	63.23	65.82	63.23	INLET
7000.14		Regression Eqn.	66.16	68.55	66.16	INLET
7000.64		Orifice Eqn.	68.76	71.20	68.76	INLET
7001.14		Orifice Eqn.	71.26	73.75	71.26	INLET
7001.64		Orifice Eqn.	73.71	76.22	73.71	INLET
7002.14		Orifice Eqn.	76.02	78.61	76.02	INLET
7002.64		Orifice Eqn.	78.31	80.94	78.31	INLET
7003.14		Orifice Eqn.	80.51	83.20	80.51	INLET
7003.64		Orifice Eqn.	82.64	85.40	82.64	INLET
7004.14		Orifice Eqn.	84.73	87.50	84.73	INLET
7004.64		Orifice Eqn.	86.81	89.60	86.81	INLET
7005.14		Orifice Eqn.	88.81	91.66	88.81	INLET
7005.64		Orifice Eqn.	90.72	93.67	90.72	INLET
7006.14		Orifice Eqn.	92.63	95.63	92.63	INLET
7006.64		Orifice Eqn.	94.51	97.56	94.51	INLET
7007.14		Orifice Eqn.	96.34	99.45	96.34	INLET

DP16
Q100 = 38.6 cfs


Processing Time: **00.96 Seconds**

CULVERT SIZING (INLET vs. OUTLET CONTROL WITH TAILWATER EFFECTS)

MHFD-Culvert, Version 4.00 (May 2020)

Project: **EASTONVILLE ROAD**

ID: **DP21**

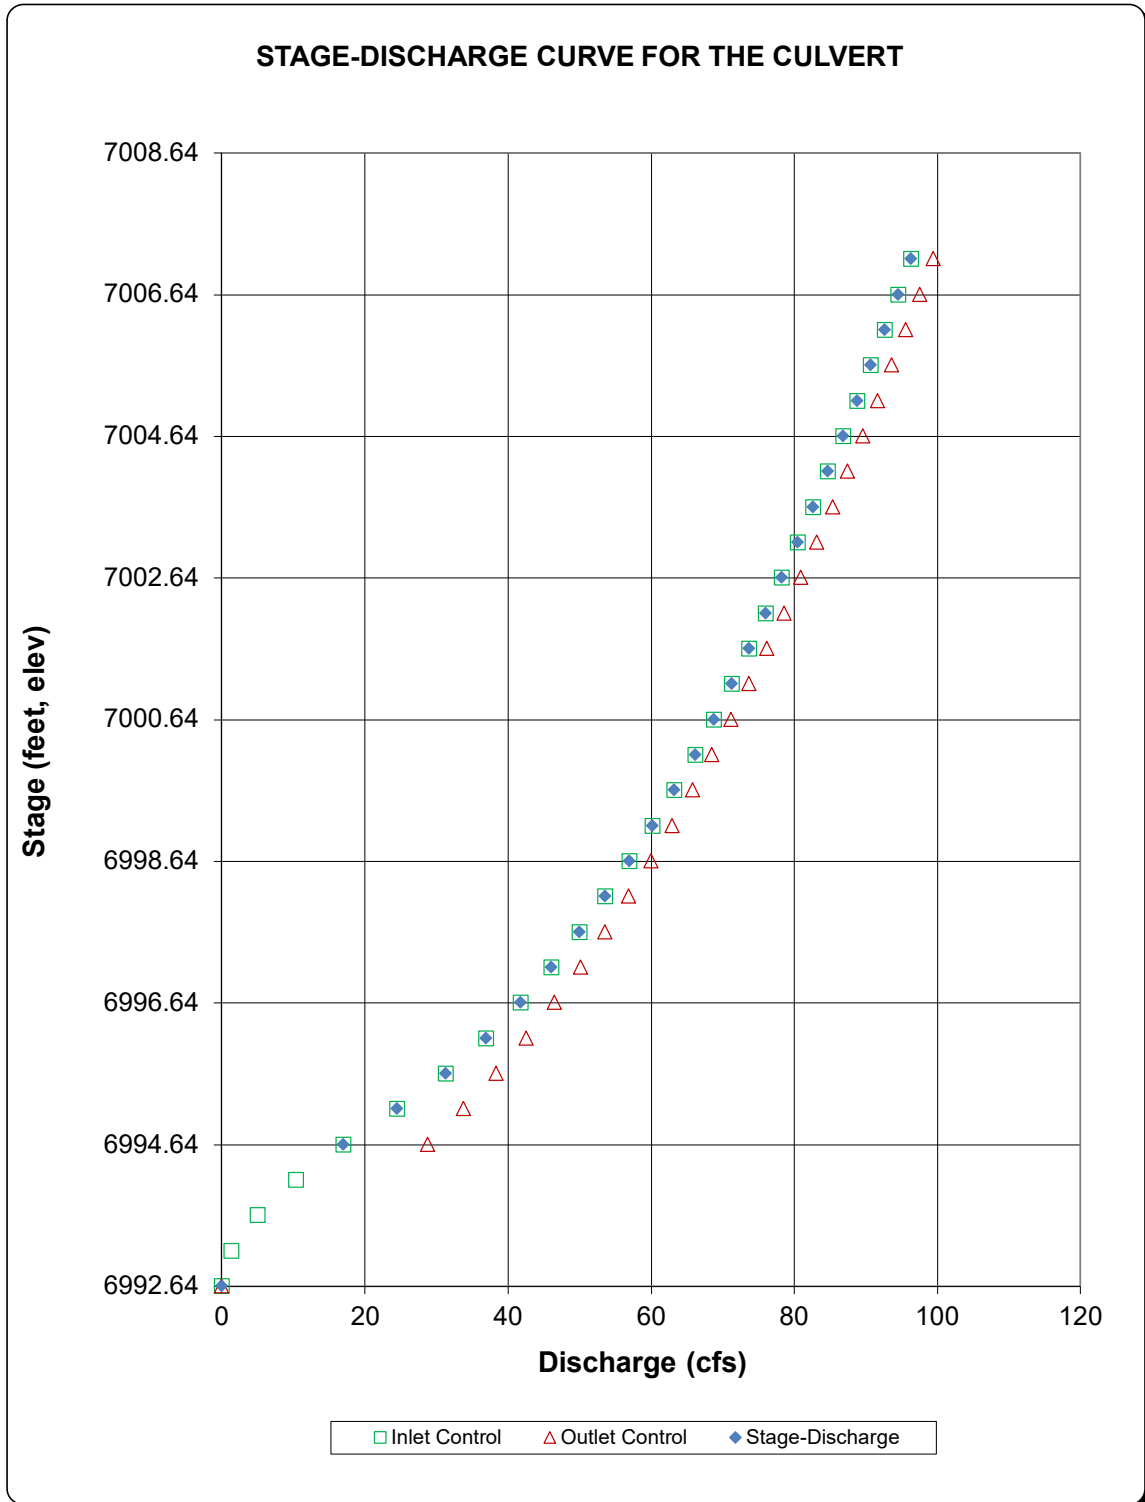

Channel Report

DP21 SWALE

Trapezoidal


Bottom Width (ft) = 2.00
Side Slopes (z:1) = 4.00, 4.00
Total Depth (ft) = 2.50
Invert Elev (ft) = 5500.00
Slope (%) = 1.00
N-Value = 0.030

Highlighted

Depth (ft) = 1.32
Q (cfs) = 38.60
Area (sqft) = 9.61
Velocity (ft/s) = 4.02
Wetted Perim (ft) = 12.88
Crit Depth, Yc (ft) = 1.20
Top Width (ft) = 12.56
EGL (ft) = 1.57

Calculations

Compute by: Known Q
Known Q (cfs) = 38.60

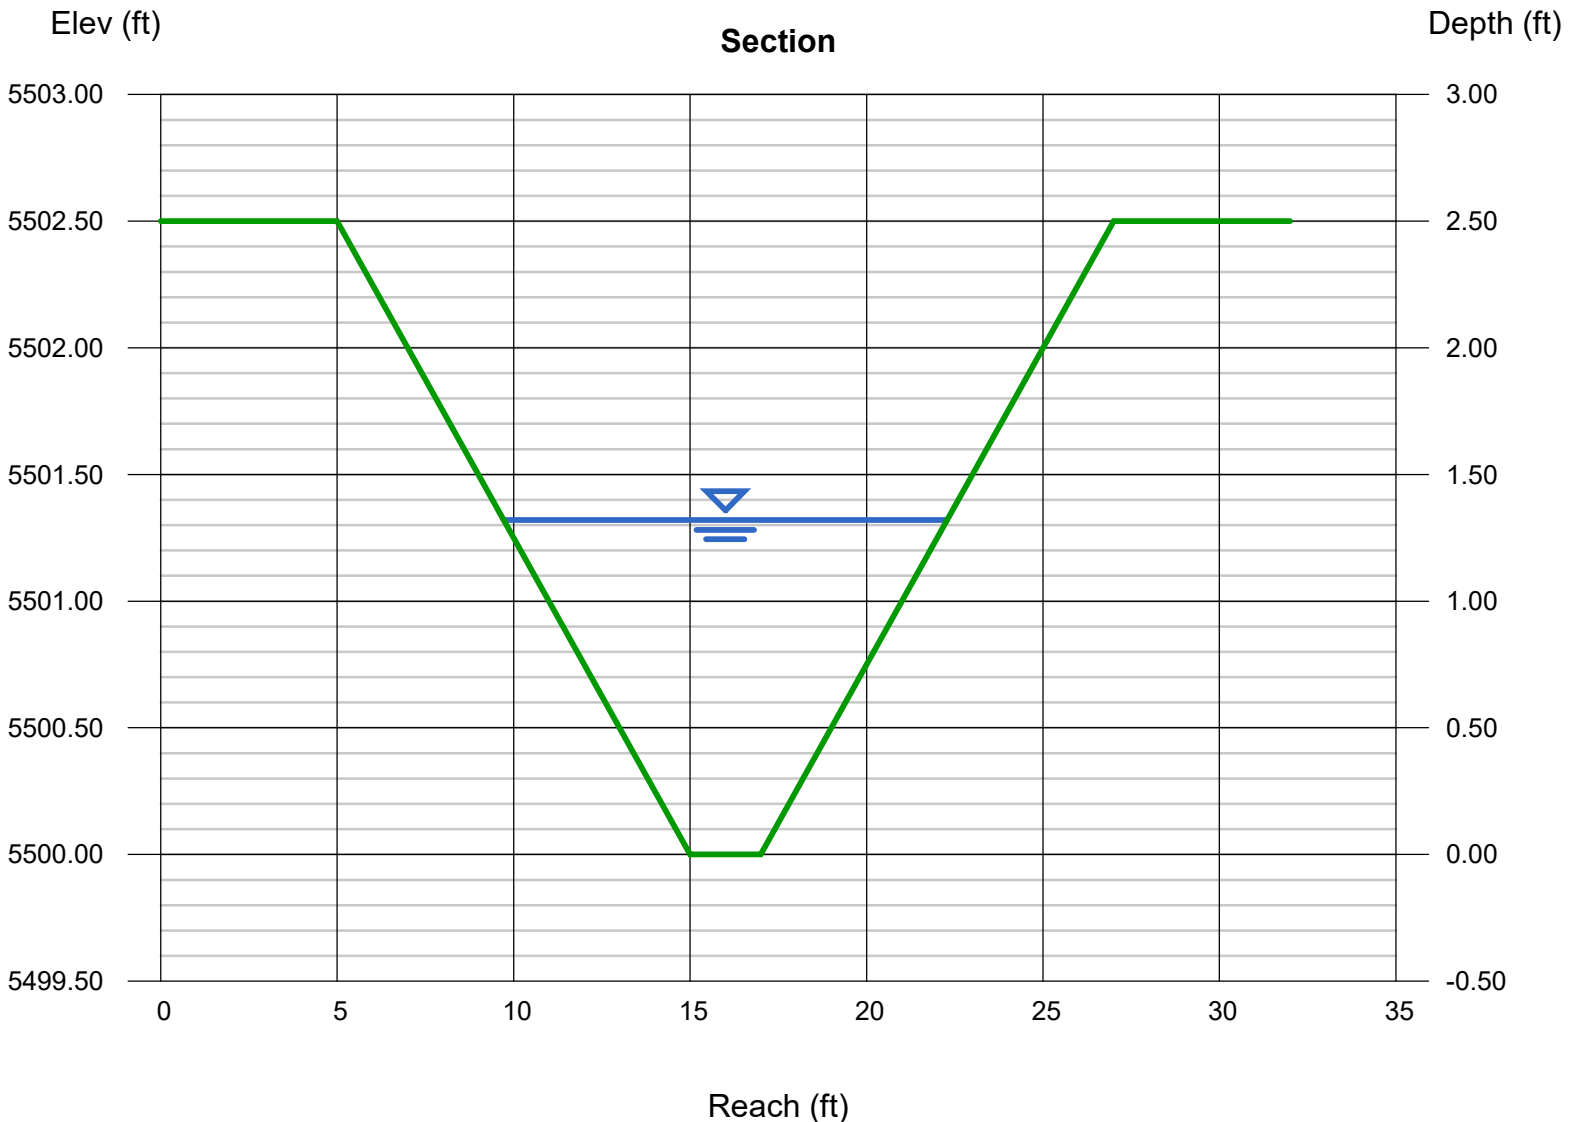



APPENDIX D – WATER QUALITY & DETENTION

Site-Level Low Impact Development (LID) Design Effective Impervious Calculator

LID Credit by Impervious Reduction Factor (IRF) Method

UD-BMP (Version 3.06, November 2016)

User Input		
Calculated cells		
***Design Storm: 1-Hour Rain Depth	WQCV Event	0.60
inches		
***Minor Storm: 1-Hour Rain Depth	5-Year Event	1.50
inches		
***Major Storm: 1-Hour Rain Depth	100-Year Event	2.52
inches		
Optional User Defined Storm	CUHP	
(CUHP) NOAA 1 Hour Rainfall Depth and Frequency for User Defined Storm	100-Year Event	
Max Intensity for Optional User Defined Storm		0

Designer: NQJ
Company: HR GREEN
Date: September 2, 2022
Project: EASTONVILLE ROAD
Location: POND A

SITE INFORMATION (USER-INPUT)													
Sub-basin Identifier	EA1	EA2	EA5										
Receiving Pervious Area Soil Type	Sandy Loam	Sandy Loam	Sandy Loam										
Total Area (ac., Sum of DCIA, UIA, RPA, & SPA)	0.220	0.250	0.160										
Directly Connected Impervious Area (DCIA, acres)	0.160	0.180	0.000										
Unconnected Impervious Area (UIA, acres)	0.000	0.000	0.000										
Receiving Pervious Area (RPA, acres)	0.000	0.000	0.160										
Separate Pervious Area (SPA, acres)	0.060	0.070	0.000										
RPA Treatment Type: Conveyance (C), Volume (V), or Permeable Pavement (PP)	C	C	V										

CALCULATED RESULTS (OUTPUT)													
Total Calculated Area (ac, check against input)	0.220	0.250	0.160										
Directly Connected Impervious Area (DCIA, %)	72.7%	72.0%	0.0%										
Unconnected Impervious Area (UIA, %)	0.0%	0.0%	0.0%										
Receiving Pervious Area (RPA, %)	0.0%	0.0%	100.0%										
Separate Pervious Area (SPA, %)	27.3%	28.0%	0.0%										
A _p (RPA / UIA)	0.000	0.000	0.000										
I _s Check	1.000	1.000	1.000										
f / I for WQCV Event:	1.7	1.7	1.7										
f / I for 5-Year Event:	0.5	0.5	0.5										
f / I for 100-Year Event:	0.3	0.3	0.3										
f / I for Optional User Defined Storm CUHP:													
IRF for WQCV Event:	1.00	1.00	0.00										
IRF for 5-Year Event:	1.00	1.00	1.00										
IRF for 100-Year Event:	1.00	1.00	1.00										
IRF for Optional User Defined Storm CUHP:													
Total Site Imperviousness: I _{total}	72.7%	72.0%	0.0%										
Effective Imperviousness for WQCV Event:	72.7%	72.0%	0.0%										
Effective Imperviousness for 5-Year Event:	72.7%	72.0%	0.0%										
Effective Imperviousness for 100-Year Event:	72.7%	72.0%	0.0%										
Effective Imperviousness for Optional User Defined Storm CUHP:													

LID / EFFECTIVE IMPERVIOUSNESS CREDITS													
WQCV Event CREDIT: Reduce Detention By:	0.0%	0.0%	N/A	N/A	N/A	N/A	N/A	N/A	N/A	N/A	N/A	N/A	N/A
This line only for 10-Year Event	N/A	N/A	N/A	N/A	N/A	N/A	N/A	N/A	N/A	N/A	N/A	N/A	N/A
100-Year Event CREDIT**:	0.0%	0.1%	N/A	N/A	N/A	N/A	N/A	N/A	N/A	N/A	N/A	N/A	N/A
User Defined CUHP CREDIT: Reduce Detention By:													

Total Site Imperviousness:	54.0%
Total Site Effective Imperviousness for WQCV Event:	54.0%
Total Site Effective Imperviousness for 5-Year Event:	54.0%
Total Site Effective Imperviousness for 100-Year Event:	54.0%
Total Site Effective Imperviousness for Optional User Defined Storm CUHP:	

Notes:

- * Use Green-Ampt average infiltration rate values from Table 3-3.
- ** Flood control detention volume credits based on empirical equations from Storage Chapter of USDCM.
- *** Method assumes that 1-hour rainfall depth is equivalent to 1-hour intensity for calculation purposed

Design Procedure Form: Sand Filter (SF)

UD-BMP (Version 3.07, March 2018)

Sheet 1 of 2

Designer: NQJ
Company: HR GREEN
Date: August 31, 2022
Project: EASTONVILLE ROAD
Location: EL PASO COUNTY, COLORADO

<p>1. Basin Storage Volume</p> <p>A) Effective Imperviousness of Tributary Area, I_a (100% if all paved and roofed areas upstream of sand filter)</p> <p>B) Tributary Area's Imperviousness Ratio ($i = I_a/100$)</p> <p>C) Water Quality Capture Volume (WQCV) Based on 12-hour Drain Time $WQCV = 0.8 * (0.91 * i^3 - 1.19 * i^2 + 0.78 * i)$</p> <p>D) Contributing Watershed Area (including sand filter area)</p> <p>E) Water Quality Capture Volume (WQCV) Design Volume $V_{WQCV} = WQCV / 12 * Area$</p> <p>F) For Watersheds Outside of the Denver Region, Depth of Average Runoff Producing Storm</p> <p>G) For Watersheds Outside of the Denver Region, Water Quality Capture Volume (WQCV) Design Volume</p> <p>H) User Input of Water Quality Capture Volume (WQCV) Design Volume (Only if a different WQCV Design Volume is desired)</p>	<p>$I_a =$ <input type="text" value="24.1"/> %</p> <p>$i =$ <input type="text" value="0.241"/></p> <p>WQCV = <input type="text" value="0.11"/> watershed inches</p> <p>Area = <input type="text" value="61,420"/> sq ft</p> <p>$V_{WQCV} =$ <input type="text" value=""/> cu ft</p> <p>$d_e =$ <input type="text" value=""/> in</p> <p>$V_{WQCV\ OTHER} =$ <input type="text" value=""/> cu ft</p> <p>$V_{WQCV\ USER} =$ <input type="text" value="523"/> cu ft</p>
<p>2. Basin Geometry</p> <p>A) WQCV Depth</p> <p>B) Sand Filter Side Slopes (Horizontal distance per unit vertical, 4:1 or flatter preferred). Use "0" if sand filter has vertical walls.</p> <p>C) Minimum Filter Area (Flat Surface Area)</p> <p>D) Actual Filter Area</p> <p>E) Volume Provided</p>	<p>$D_{WQCV} =$ <input type="text" value="1.5"/> ft</p> <p>$Z =$ <input type="text" value="4.00"/> ft / ft</p> <p>$A_{Min} =$ <input type="text" value="185"/> sq ft</p> <p>$A_{Actual} =$ <input type="text" value="703"/> sq ft</p> <p>$V_T =$ <input type="text" value=""/> cu ft</p>
<p>3. Filter Material</p>	<p>Choose One</p> <div style="border: 1px solid black; padding: 5px;"> <p><input checked="" type="radio"/> 18" CDOT Class B or C Filter Material</p> <p><input type="radio"/> Other (Explain):</p> </div> <p>_____</p> <p>_____</p>
<p>4. Underdrain System</p> <p>A) Are underdrains provided?</p> <p>B) Underdrain system orifice diameter for 12 hour drain time</p> <p style="margin-left: 20px;">i) Distance From Lowest Elevation of the Storage Volume to the Center of the Orifice</p> <p style="margin-left: 20px;">ii) Volume to Drain in 12 Hours</p> <p style="margin-left: 20px;">iii) Orifice Diameter, 3/8" Minimum</p>	<p>Choose One</p> <div style="border: 1px solid black; padding: 5px;"> <p><input checked="" type="radio"/> YES</p> <p><input type="radio"/> NO</p> </div> <p>$y =$ <input type="text" value="1.0"/> ft</p> <p>$Vol_{12} =$ <input type="text" value="523"/> cu ft</p> <p>$D_o =$ <input type="text" value="5/8"/> in</p>

Design Procedure Form: Sand Filter (SF)

Sheet 2 of 2

Designer: NQJ
Company: HR GREEN
Date: August 31, 2022
Project: EASTONVILLE ROAD
Location: EL PASO COUNTY, COLORADO

5. Impermeable Geomembrane Liner and Geotextile Separator Fabric

A) Is an impermeable liner provided due to proximity of structures or groundwater contamination?

Choose One

<input type="radio"/> YES	<input checked="" type="radio"/> NO
---------------------------	-------------------------------------

6. Inlet / Outlet Works

A) Describe the type of energy dissipation at inlet points and means of conveying flows in excess of the WQCV through the outlet

Notes: _____

Site-Level Low Impact Development (LID) Design Effective Impervious Calculator

LID Credit by Impervious Reduction Factor (IRF) Method

UD-BMP (Version 3.06, November 2016)

User Input	
Calculated cells	
***Design Storm: 1-Hour Rain Depth	WQCV Event: 0.60 inches
***Minor Storm: 1-Hour Rain Depth	5-Year Event: 1.50 inches
***Major Storm: 1-Hour Rain Depth	100-Year Event: 2.52 inches
Optional User Defined Storm	CUHP
(CUHP) NOAA 1 Hour Rainfall Depth and Frequency for User Defined Storm	100-Year Event
Max Intensity for Optional User Defined Storm	0

Designer: NQJ
Company: HR GREEN
Date: August 31, 2022
Project: EASTONVILLE ROAD
Location: POND B

SITE INFORMATION (USER-INPUT)

Sub-basin Identifier	EA8	EA9	EA10	EA11	EA12									
Receiving Pervious Area Soil Type	Sandy Loam	Sandy Loam	Sandy Loam	Sandy Loam	Sandy Loam									
Total Area (ac., Sum of DCIA, UIA, RPA, & SPA)	2.080	2.990	1.340	1.990	0.920									
Directly Connected Impervious Area (DCIA, acres)	2.060	1.880	1.260	1.300	0.020									
Unconnected Impervious Area (UIA, acres)	0.000	0.000	0.000	0.000	0.000									
Receiving Pervious Area (RPA, acres)	0.000	0.000	0.000	0.000	0.000									
Separate Pervious Area (SPA, acres)	0.020	1.110	0.080	0.690	0.900									
RPA Treatment Type: Conveyance (C), Volume (V), or Permeable Pavement (PP)	C	C	C	C	V									

CALCULATED RESULTS (OUTPUT)

Total Calculated Area (ac, check against input)	2.080	2.990	1.340	1.990	0.920									
Directly Connected Impervious Area (DCIA, %)	99.0%	62.9%	94.0%	65.3%	2.2%									
Unconnected Impervious Area (UIA, %)	0.0%	0.0%	0.0%	0.0%	0.0%									
Receiving Pervious Area (RPA, %)	0.0%	0.0%	0.0%	0.0%	0.0%									
Separate Pervious Area (SPA, %)	1.0%	37.1%	6.0%	34.7%	97.8%									
A _e (RPA / UIA)	0.000	0.000	0.000	0.000	0.000									
I _s Check	1.000	1.000	1.000	1.000	1.000									
f / I for WQCV Event:	1.7	1.7	1.7	1.7	1.7									
f / I for 5-Year Event:	0.5	0.5	0.5	0.5	0.5									
f / I for 100-Year Event:	0.3	0.3	0.3	0.3	0.3									
f / I for Optional User Defined Storm CUHP:														
IRF for WQCV Event:	1.00	1.00	1.00	1.00	0.00									
IRF for 5-Year Event:	1.00	1.00	1.00	1.00	1.00									
IRF for 100-Year Event:	1.00	1.00	1.00	1.00	1.00									
IRF for Optional User Defined Storm CUHP:														
Total Site Imperviousness: I _{total}	99.0%	62.9%	94.0%	65.3%	2.2%									
Effective Imperviousness for WQCV Event:	99.0%	62.9%	94.0%	65.3%	2.2%									
Effective Imperviousness for 5-Year Event:	99.0%	62.9%	94.0%	65.3%	2.2%									
Effective Imperviousness for 100-Year Event:	99.0%	62.9%	94.0%	65.3%	2.2%									
Effective Imperviousness for Optional User Defined Storm CUHP:														

LID / EFFECTIVE IMPERVIOUSNESS CREDITS

WQCV Event CREDIT: Reduce Detention By:	0.0%	0.0%	0.0%	0.0%	N/A	N/A	N/A	N/A	N/A	N/A	N/A	N/A	N/A	N/A
This line only for 10-Year Event	N/A	N/A	N/A	N/A	N/A	N/A	N/A	N/A	N/A	N/A	N/A	N/A	N/A	N/A
100-Year Event CREDIT**: Reduce Detention By:	0.0%	0.0%	0.0%	0.0%	11.6%	N/A	N/A	N/A	N/A	N/A	N/A	N/A	N/A	N/A
User Defined CUHP CREDIT: Reduce Detention By:														



Total Site Imperviousness:	70.0%
Total Site Effective Imperviousness for WQCV Event:	70.0%
Total Site Effective Imperviousness for 5-Year Event:	70.0%
Total Site Effective Imperviousness for 100-Year Event:	70.0%
Total Site Effective Imperviousness for Optional User Defined Storm CUHP:	

Notes:

- * Use Green-Ampt average infiltration rate values from Table 3-3.
- ** Flood control detention volume credits based on empirical equations from Storage Chapter of USDCM.
- *** Method assumes that 1-hour rainfall depth is equivalent to 1-hour intensity for calculation purposed

DETENTION BASIN STAGE-STORAGE TABLE BUILDER


MHFD-Detention, Version 4.05 (January 2022)

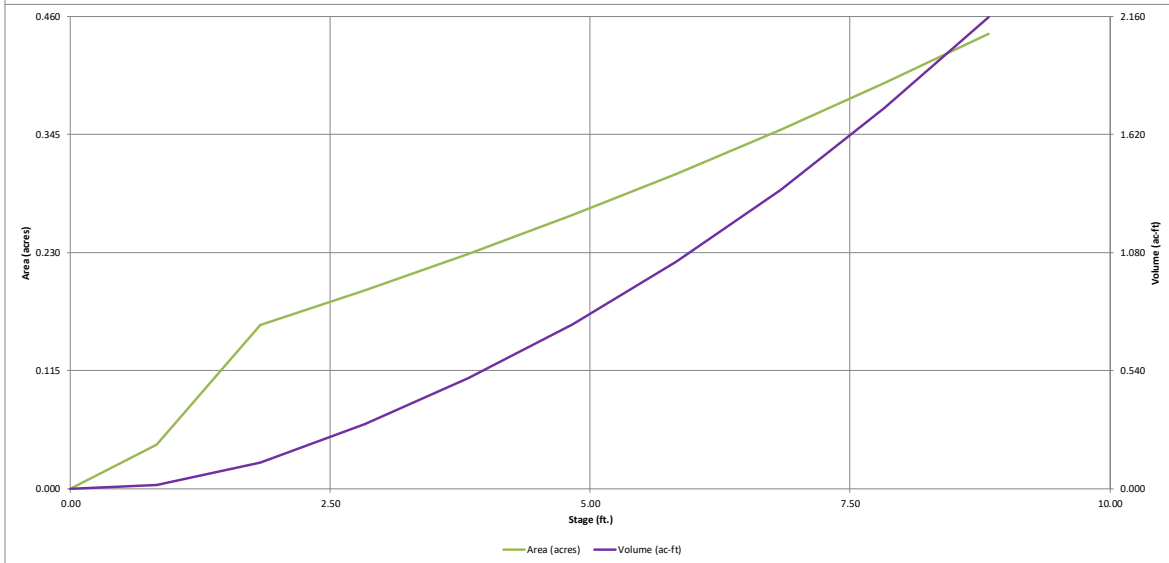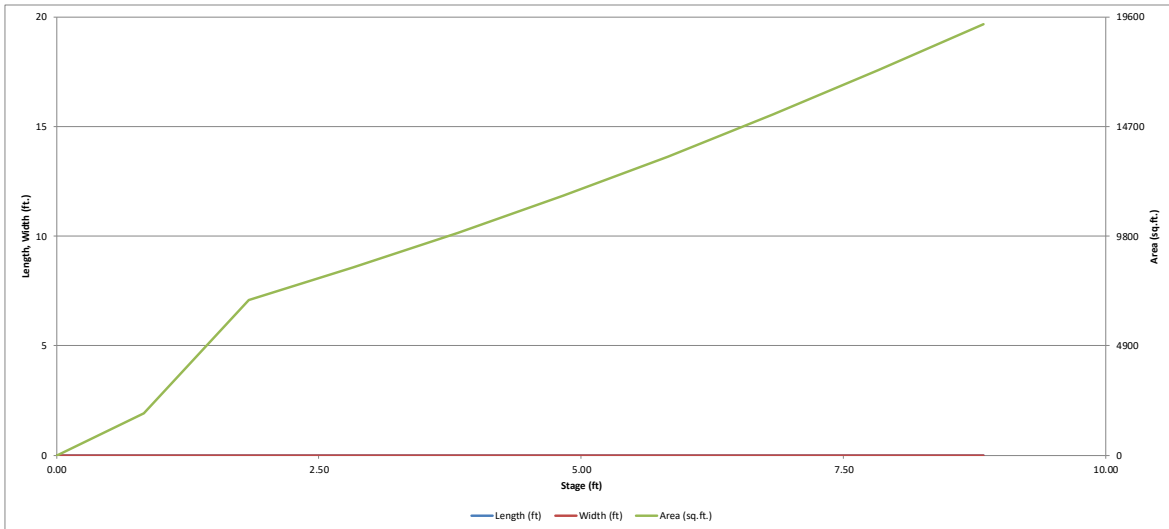

DETENTION BASIN OUTLET STRUCTURE DESIGN

MHFD-Detention, Version 4.05 (January 2022)

Project: Eastonville Road
Basin ID: POND B: BASIN EA8 - EA12

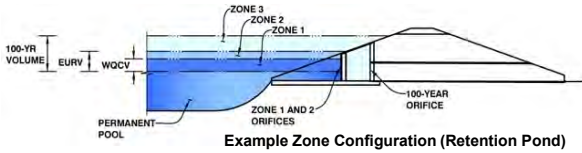

	Estimated Stage (ft)	Estimated Volume (ac-ft)	Outlet Type
Zone 1 (WQCV)	2.40	0.214	Orifice Plate
Zone 2 (EURV)	5.11	0.613	Circular Orifice
Zone 3 (100-year)	6.38	0.385	Weir&Pipe (Restrict)
Total (all zones)		1.212	

User Input: Orifice at Underdrain Outlet (typically used to drain WQCV in a Filtration BMP)

Underdrain Orifice Invert Depth = ft (distance below the filtration media surface)
 Underdrain Orifice Diameter = inches

Calculated Parameters for Underdrain

Underdrain Orifice Area = ft²
 Underdrain Orifice Centroid = feet

User Input: Orifice Plate with one or more orifices or Elliptical Slot Weir (typically used to drain WQCV and/or EURV in a sedimentation BMP)

Calculated Parameters for Plate

Centroid of Lowest Orifice = ft (relative to basin bottom at Stage = 0 ft)
 Depth at top of Zone using Orifice Plate = ft (relative to basin bottom at Stage = 0 ft)
 Orifice Plate: Orifice Vertical Spacing = inches
 Orifice Plate: Orifice Area per Row = sq. inches (diameter = 1-1/16 inches)

WQ Orifice Area per Row = ft²
 Elliptical Half-Width = feet
 Elliptical Slot Centroid = feet
 Elliptical Slot Area = ft²

User Input: Stage and Total Area of Each Orifice Row (numbered from lowest to highest)

	Row 1 (required)	Row 2 (optional)	Row 3 (optional)	Row 4 (optional)	Row 5 (optional)	Row 6 (optional)	Row 7 (optional)	Row 8 (optional)
Stage of Orifice Centroid (ft)	0.00	0.80	1.60					
Orifice Area (sq. inches)	0.91	0.91	0.91					

	Row 9 (optional)	Row 10 (optional)	Row 11 (optional)	Row 12 (optional)	Row 13 (optional)	Row 14 (optional)	Row 15 (optional)	Row 16 (optional)
Stage of Orifice Centroid (ft)								
Orifice Area (sq. inches)								

User Input: Vertical Orifice (Circular or Rectangular)

Calculated Parameters for Vertical Orifice

	Zone 2 Circular	Not Selected	
Invert of Vertical Orifice =	2.40	N/A	ft (relative to basin bottom at Stage = 0 ft)
Depth at top of Zone using Vertical Orifice =	5.11	N/A	ft (relative to basin bottom at Stage = 0 ft)
Vertical Orifice Diameter =	1.45	N/A	inches

	Zone 2 Circular	Not Selected	
Vertical Orifice Area =	0.01	N/A	ft ²
Vertical Orifice Centroid =	0.06	N/A	feet

User Input: Overflow Weir (Dropbox with Flat or Sloped Gate and Outlet Pipe OR Rectangular/Trapezoidal Weir and No Outlet Pipe)

Calculated Parameters for Overflow Weir

	Zone 3 Weir	Not Selected	
Overflow Weir Front Edge Height, Ho =	5.11	N/A	ft (relative to basin bottom at Stage = 0 ft)
Overflow Weir Front Edge Length =	2.00	N/A	feet
Overflow Weir Gate Slope =	0.00	N/A	H:V
Horiz. Length of Weir Sides =	2.00	N/A	feet
Overflow Gate Type =	Type C Gate	N/A	
Debris Clogging % =	50%	N/A	%

	Zone 3 Weir	Not Selected	
Height of Gate Upper Edge, H _g =	5.11	N/A	feet
Overflow Weir Slope Length =	2.00	N/A	feet
Grate Open Area / 100-yr Orifice Area =	12.01	N/A	
Overflow Gate Open Area w/o Debris =	2.78	N/A	ft ²
Overflow Gate Open Area w/ Debris =	1.39	N/A	ft ²

User Input: Outlet Pipe w/ Flow Restriction Plate (Circular Orifice, Restrictor Plate, or Rectangular Orifice)

Calculated Parameters for Outlet Pipe w/ Flow Restriction Plate

	Zone 3 Restrictor	Not Selected	
Depth to Invert of Outlet Pipe =	2.17	N/A	ft (distance below basin bottom at Stage = 0 ft)
Outlet Pipe Diameter =	18.00	N/A	inches
Restrictor Plate Height Above Pipe Invert =	3.40		inches

	Zone 3 Restrictor	Not Selected	
Outlet Orifice Area =	0.23	N/A	ft ²
Outlet Orifice Centroid =	0.17	N/A	feet
Half-Central Angle of Restrictor Plate on Pipe =	0.90	N/A	radians

User Input: Emergency Spillway (Rectangular or Trapezoidal)

Calculated Parameters for Spillway

Spillway Invert Stage = ft (relative to basin bottom at Stage = 0 ft)
 Spillway Crest Length = feet
 Spillway End Slopes = H:V
 Freeboard above Max Water Surface = feet

Spillway Design Flow Depth = feet
 Stage at Top of Freeboard = feet
 Basin Area at Top of Freeboard = acres
 Basin Volume at Top of Freeboard = acre-ft




Routed Hydrograph Results

The user can override the default CUHP hydrographs and runoff volumes by entering new values in the Inflow Hydrographs table (Columns W through AF).

	WQCV	EURV	2 Year	5 Year	10 Year	25 Year	50 Year	100 Year	500 Year
Design Storm Return Period =	N/A	N/A	1.19	1.50	1.75	2.00	2.25	2.52	3.68
One-Hour Rainfall Depth (in) =	0.214	0.827	0.605	0.790	0.938	1.124	1.306	1.525	2.435
CUHP Runoff Volume (acre-ft) =	N/A	N/A	0.605	0.790	0.938	1.124	1.306	1.525	2.435
Inflow Hydrograph Volume (acre-ft) =	N/A	N/A	0.0	0.1	0.1	1.0	2.1	3.4	9.2
CUHP Predevelopment Peak Q (cfs) =	N/A	N/A							
OPTIONAL Override Predevelopment Peak Q (cfs) =	N/A	N/A							
Predevelopment Unit Peak Flow, q (cfs/acre) =	N/A	N/A	0.00	0.01	0.01	0.11	0.22	0.37	0.99
Peak Inflow Q (cfs) =	N/A	N/A	7.1	9.2	10.8	13.7	16.2	19.1	30.7
Peak Outflow Q (cfs) =	0.1	0.3	0.2	0.3	0.9	2.9	3.1	3.2	16.0
Ratio Peak Outflow to Predevelopment Q =	N/A	N/A	N/A	3.3	7.6	2.8	1.5	0.9	1.7
Structure Controlling Flow =	Plate	Overflow Weir 1	Vertical Orifice 1	Vertical Orifice 1	Overflow Weir 1	Outlet Plate 1	Outlet Plate 1	Outlet Plate 1	Spillway
Max Velocity through Gate 1 (fps) =	N/A	N/A	N/A	N/A	0.2	1.0	1.0	1.0	1.1
Max Velocity through Gate 2 (fps) =	N/A	N/A	N/A	N/A	N/A	N/A	N/A	N/A	N/A
Time to Drain 97% of Inflow Volume (hours) =	37	65	58	65	68	67	66	65	60
Time to Drain 99% of Inflow Volume (hours) =	40	72	64	71	75	75	74	74	71
Maximum Ponding Depth (ft) =	2.40	5.11	4.08	4.79	5.24	5.46	5.77	6.31	7.05
Area at Maximum Ponding Depth (acres) =	0.18	0.28	0.24	0.26	0.28	0.29	0.30	0.33	0.36
Maximum Volume Stored (acre-ft) =	0.215	0.829	0.561	0.740	0.863	0.926	1.021	1.188	1.442

DETENTION BASIN OUTLET STRUCTURE DESIGN

MHFD-Detention, Version 4.05 (January 2022)

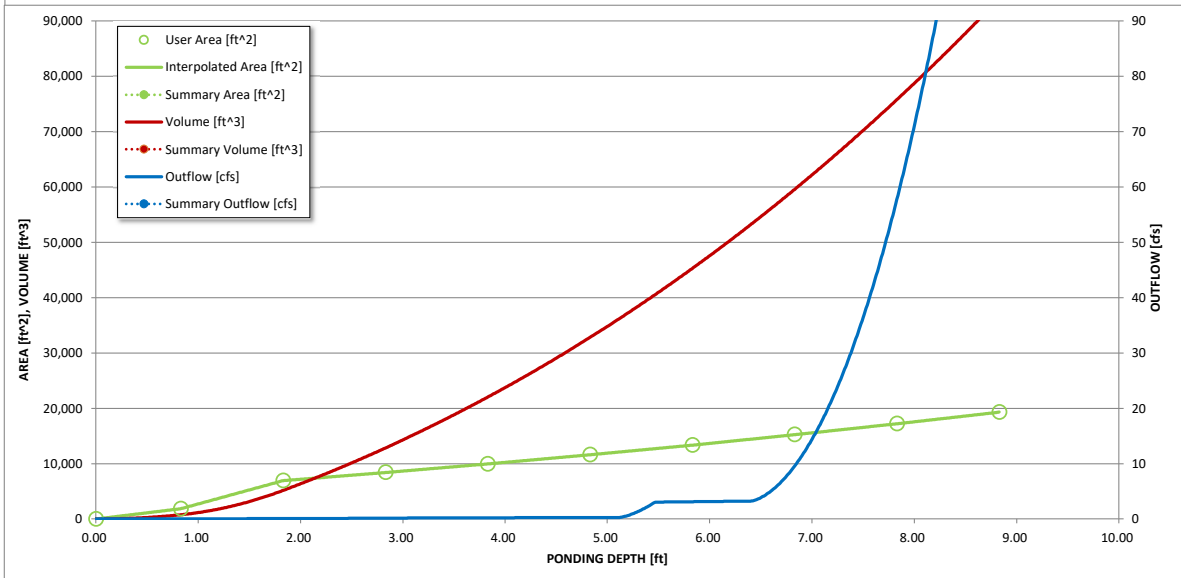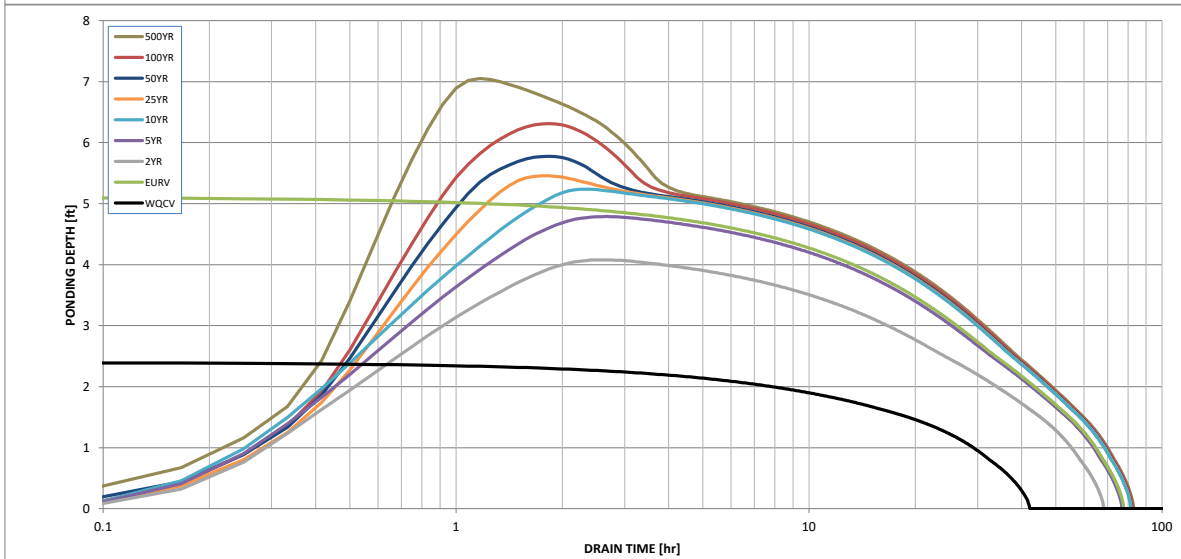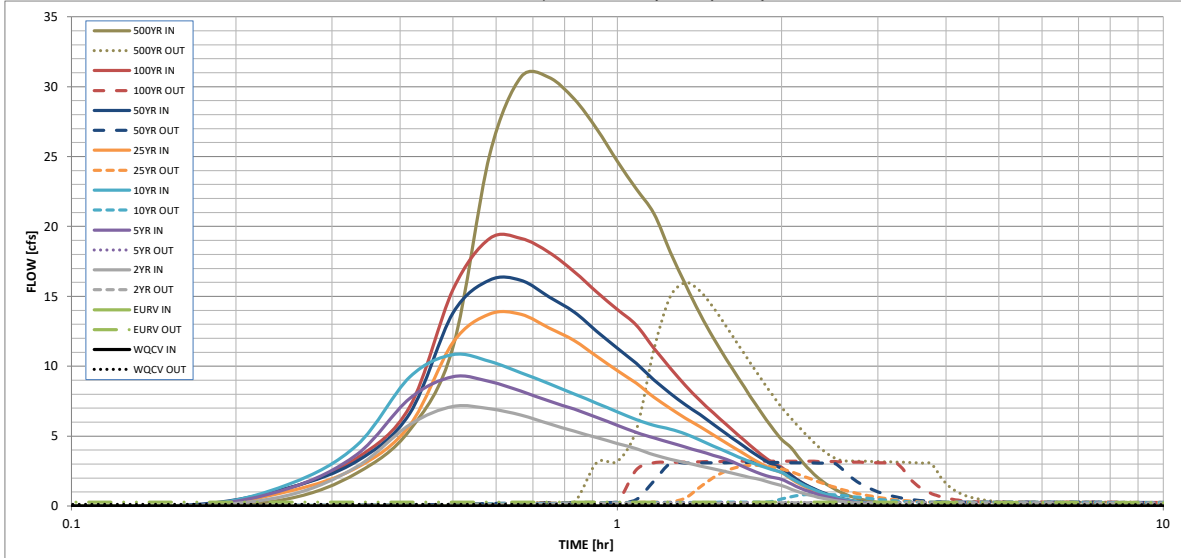

S-A-V-D Chart Axis Override	X-axis	Left Y-Axis	Right Y-Axis
minimum bound			
maximum bound			

DETENTION BASIN OUTLET STRUCTURE DESIGN

Outflow Hydrograph Workbook Filename: _____

Inflow Hydrographs

The user can override the calculated inflow hydrographs from this workbook with inflow hydrographs developed in a separate program.

Time Interval	SOURCE	CUHP	CUHP	CUHP	CUHP	CUHP	CUHP	CUHP	CUHP	CUHP
	TIME	WQCV [cfs]	EURV [cfs]	2 Year [cfs]	5 Year [cfs]	10 Year [cfs]	25 Year [cfs]	50 Year [cfs]	100 Year [cfs]	500 Year [cfs]
5.00 min	0:00:00	0.00	0.00	0.00	0.00	0.00	0.00	0.00	0.00	0.00
	0:05:00	0.00	0.00	0.00	0.00	0.00	0.00	0.00	0.00	0.00
	0:10:00	0.00	0.00	0.00	0.00	0.00	0.00	0.09	0.01	0.52
	0:15:00	0.00	0.00	0.78	1.26	1.56	1.05	1.32	1.28	2.36
	0:20:00	0.00	0.00	2.81	3.70	4.35	2.75	3.22	3.43	5.43
	0:25:00	0.00	0.00	5.83	7.70	9.23	5.78	6.63	7.10	11.35
	0:30:00	0.00	0.00	7.12	9.25	10.83	11.69	13.81	15.47	25.15
	0:35:00	0.00	0.00	6.95	8.90	10.35	13.73	16.17	19.13	30.70
	0:40:00	0.00	0.00	6.51	8.21	9.53	13.71	16.14	19.14	30.65
	0:45:00	0.00	0.00	5.88	7.50	8.74	12.73	14.96	18.14	29.11
	0:50:00	0.00	0.00	5.35	6.93	8.01	11.84	13.87	16.77	26.99
	0:55:00	0.00	0.00	4.90	6.34	7.36	10.71	12.50	15.31	24.66
	1:00:00	0.00	0.00	4.48	5.78	6.74	9.69	11.28	14.06	22.69
	1:05:00	0.00	0.00	4.09	5.27	6.19	8.78	10.21	12.95	20.93
	1:10:00	0.00	0.00	3.66	4.87	5.77	7.79	9.03	11.29	18.18
	1:15:00	0.00	0.00	3.35	4.54	5.50	6.99	8.07	9.87	15.83
	1:20:00	0.00	0.00	3.10	4.21	5.16	6.28	7.24	8.61	13.76
	1:25:00	0.00	0.00	2.87	3.91	4.72	5.69	6.55	7.57	12.02
	1:30:00	0.00	0.00	2.66	3.63	4.29	5.08	5.83	6.66	10.52
	1:35:00	0.00	0.00	2.46	3.36	3.89	4.51	5.17	5.84	9.16
	1:40:00	0.00	0.00	2.25	2.97	3.51	3.98	4.55	5.06	7.89
	1:45:00	0.00	0.00	2.05	2.60	3.16	3.48	3.97	4.34	6.71
	1:50:00	0.00	0.00	1.88	2.29	2.86	3.03	3.44	3.70	5.65
	1:55:00	0.00	0.00	1.64	2.07	2.62	2.65	2.99	3.15	4.76
	2:00:00	0.00	0.00	1.46	1.91	2.40	2.39	2.69	2.76	4.16
	2:05:00	0.00	0.00	1.20	1.57	1.98	1.93	2.17	2.20	3.30
	2:10:00	0.00	0.00	0.97	1.27	1.61	1.54	1.73	1.73	2.58
	2:15:00	0.00	0.00	0.79	1.03	1.30	1.23	1.38	1.36	2.02
	2:20:00	0.00	0.00	0.63	0.83	1.05	0.98	1.10	1.06	1.57
	2:25:00	0.00	0.00	0.50	0.66	0.84	0.78	0.87	0.83	1.21
	2:30:00	0.00	0.00	0.40	0.52	0.66	0.61	0.69	0.64	0.93
	2:35:00	0.00	0.00	0.32	0.41	0.51	0.48	0.53	0.50	0.72
	2:40:00	0.00	0.00	0.25	0.32	0.40	0.37	0.41	0.39	0.56
	2:45:00	0.00	0.00	0.19	0.24	0.31	0.28	0.32	0.30	0.44
	2:50:00	0.00	0.00	0.15	0.19	0.24	0.22	0.25	0.24	0.34
	2:55:00	0.00	0.00	0.11	0.14	0.18	0.17	0.19	0.18	0.26
	3:00:00	0.00	0.00	0.08	0.10	0.13	0.12	0.14	0.13	0.19
	3:05:00	0.00	0.00	0.05	0.07	0.09	0.09	0.10	0.09	0.13
	3:10:00	0.00	0.00	0.03	0.04	0.05	0.05	0.06	0.06	0.08
	3:15:00	0.00	0.00	0.02	0.02	0.03	0.03	0.03	0.03	0.04
	3:20:00	0.00	0.00	0.01	0.01	0.01	0.01	0.01	0.01	0.02
	3:25:00	0.00	0.00	0.00	0.00	0.00	0.00	0.00	0.00	0.00
	3:30:00	0.00	0.00	0.00	0.00	0.00	0.00	0.00	0.00	0.00
	3:35:00	0.00	0.00	0.00	0.00	0.00	0.00	0.00	0.00	0.00
	3:40:00	0.00	0.00	0.00	0.00	0.00	0.00	0.00	0.00	0.00
	3:45:00	0.00	0.00	0.00	0.00	0.00	0.00	0.00	0.00	0.00
	3:50:00	0.00	0.00	0.00	0.00	0.00	0.00	0.00	0.00	0.00
	3:55:00	0.00	0.00	0.00	0.00	0.00	0.00	0.00	0.00	0.00
	4:00:00	0.00	0.00	0.00	0.00	0.00	0.00	0.00	0.00	0.00
	4:05:00	0.00	0.00	0.00	0.00	0.00	0.00	0.00	0.00	0.00
	4:10:00	0.00	0.00	0.00	0.00	0.00	0.00	0.00	0.00	0.00
	4:15:00	0.00	0.00	0.00	0.00	0.00	0.00	0.00	0.00	0.00
	4:20:00	0.00	0.00	0.00	0.00	0.00	0.00	0.00	0.00	0.00
	4:25:00	0.00	0.00	0.00	0.00	0.00	0.00	0.00	0.00	0.00
	4:30:00	0.00	0.00	0.00	0.00	0.00	0.00	0.00	0.00	0.00
	4:35:00	0.00	0.00	0.00	0.00	0.00	0.00	0.00	0.00	0.00
	4:40:00	0.00	0.00	0.00	0.00	0.00	0.00	0.00	0.00	0.00
	4:45:00	0.00	0.00	0.00	0.00	0.00	0.00	0.00	0.00	0.00
	4:50:00	0.00	0.00	0.00	0.00	0.00	0.00	0.00	0.00	0.00
	4:55:00	0.00	0.00	0.00	0.00	0.00	0.00	0.00	0.00	0.00
	5:00:00	0.00	0.00	0.00	0.00	0.00	0.00	0.00	0.00	0.00
	5:05:00	0.00	0.00	0.00	0.00	0.00	0.00	0.00	0.00	0.00
	5:10:00	0.00	0.00	0.00	0.00	0.00	0.00	0.00	0.00	0.00
	5:15:00	0.00	0.00	0.00	0.00	0.00	0.00	0.00	0.00	0.00
	5:20:00	0.00	0.00	0.00	0.00	0.00	0.00	0.00	0.00	0.00
	5:25:00	0.00	0.00	0.00	0.00	0.00	0.00	0.00	0.00	0.00
	5:30:00	0.00	0.00	0.00	0.00	0.00	0.00	0.00	0.00	0.00
	5:35:00	0.00	0.00	0.00	0.00	0.00	0.00	0.00	0.00	0.00
	5:40:00	0.00	0.00	0.00	0.00	0.00	0.00	0.00	0.00	0.00
	5:45:00	0.00	0.00	0.00	0.00	0.00	0.00	0.00	0.00	0.00
	5:50:00	0.00	0.00	0.00	0.00	0.00	0.00	0.00	0.00	0.00
	5:55:00	0.00	0.00	0.00	0.00	0.00	0.00	0.00	0.00	0.00
	6:00:00	0.00	0.00	0.00	0.00	0.00	0.00	0.00	0.00	0.00

Site-Level Low Impact Development (LID) Design Effective Impervious Calculator

LID Credit by Impervious Reduction Factor (IRF) Method

UD-BMP (Version 3.06, November 2016)

User Input	
Calculated cells	
***Design Storm: 1-Hour Rain Depth	WQCV Event: 0.60 inches
***Minor Storm: 1-Hour Rain Depth	5-Year Event: 1.50 inches
***Major Storm: 1-Hour Rain Depth	100-Year Event: 2.52 inches
Optional User Defined Storm	CUHP
(CUHP) NOAA 1 Hour Rainfall Depth and Frequency for User Defined Storm	100-Year Event
Max Intensity for Optional User Defined Storm	0

Designer: NQJ
Company: HR GREEN
Date: September 1, 2022
Project: EASTONVILLE ROAD
Location: TSB #1

SITE INFORMATION (USER-INPUT)

Sub-basin Identifier	EA6	EA7																		
Receiving Pervious Area Soil Type	Sandy Loam	Sandy Loam																		
Total Area (ac, Sum of DCIA, UIA, RPA, & SPA)	0.700	0.650																		
Directly Connected Impervious Area (DCIA, acres)	0.700	0.580																		
Unconnected Impervious Area (UIA, acres)	0.000	0.000																		
Receiving Pervious Area (RPA, acres)	0.000	0.000																		
Separate Pervious Area (SPA, acres)	0.000	0.070																		
RPA Treatment Type: Conveyance (C), Volume (V), or Permeable Pavement (PP)	C	C																		

CALCULATED RESULTS (OUTPUT)

Total Calculated Area (ac, check against input)	0.700	0.650																		
Directly Connected Impervious Area (DCIA, %)	100.0%	89.2%																		
Unconnected Impervious Area (UIA, %)	0.0%	0.0%																		
Receiving Pervious Area (RPA, %)	0.0%	0.0%																		
Separate Pervious Area (SPA, %)	0.0%	10.8%																		
A _p (RPA / UIA)	0.000	0.000																		
I _s Check	1.000	1.000																		
f / I for WQCV Event:	1.7	1.7																		
f / I for 5-Year Event:	0.5	0.5																		
f / I for 100-Year Event:	0.3	0.3																		
f / I for Optional User Defined Storm CUHP:																				
IRF for WQCV Event:	1.00	1.00																		
IRF for 5-Year Event:	1.00	1.00																		
IRF for 100-Year Event:	1.00	1.00																		
IRF for Optional User Defined Storm CUHP:																				
Total Site Imperviousness: I _{total}	100.0%	89.2%																		
Effective Imperviousness for WQCV Event:	100.0%	89.2%																		
Effective Imperviousness for 5-Year Event:	100.0%	89.2%																		
Effective Imperviousness for 100-Year Event:	100.0%	89.2%																		
Effective Imperviousness for Optional User Defined Storm CUHP:																				

LID / EFFECTIVE IMPERVIOUSNESS CREDITS

WQCV Event CREDIT: Reduce Detention By:	0.0%	0.0%	N/A	N/A	N/A	N/A	N/A	N/A	N/A	N/A	N/A	N/A	N/A	N/A	N/A	N/A	N/A	N/A	N/A	N/A
This line only for 10-Year Event	N/A	N/A	N/A	N/A	N/A	N/A	N/A	N/A	N/A	N/A	N/A	N/A	N/A	N/A	N/A	N/A	N/A	N/A	N/A	N/A
100-Year Event CREDIT**: Reduce Detention By:	0.0%	0.0%	N/A	N/A	N/A	N/A	N/A	N/A	N/A	N/A	N/A	N/A	N/A	N/A	N/A	N/A	N/A	N/A	N/A	N/A
User Defined CUHP CREDIT: Reduce Detention By:																				



Total Site Imperviousness:	94.8%
Total Site Effective Imperviousness for WQCV Event:	94.8%
Total Site Effective Imperviousness for 5-Year Event:	94.8%
Total Site Effective Imperviousness for 100-Year Event:	94.8%
Total Site Effective Imperviousness for Optional User Defined Storm CUHP:	

Notes:

- * Use Green-Ampt average infiltration rate values from Table 3-3.
- ** Flood control detention volume credits based on empirical equations from Storage Chapter of USDCM.
- *** Method assumes that 1-hour rainfall depth is equivalent to 1-hour intensity for calculation purposed

DETENTION BASIN STAGE-STORAGE TABLE BUILDER

MHFD-Detention, Version 4.06 (July 2022)

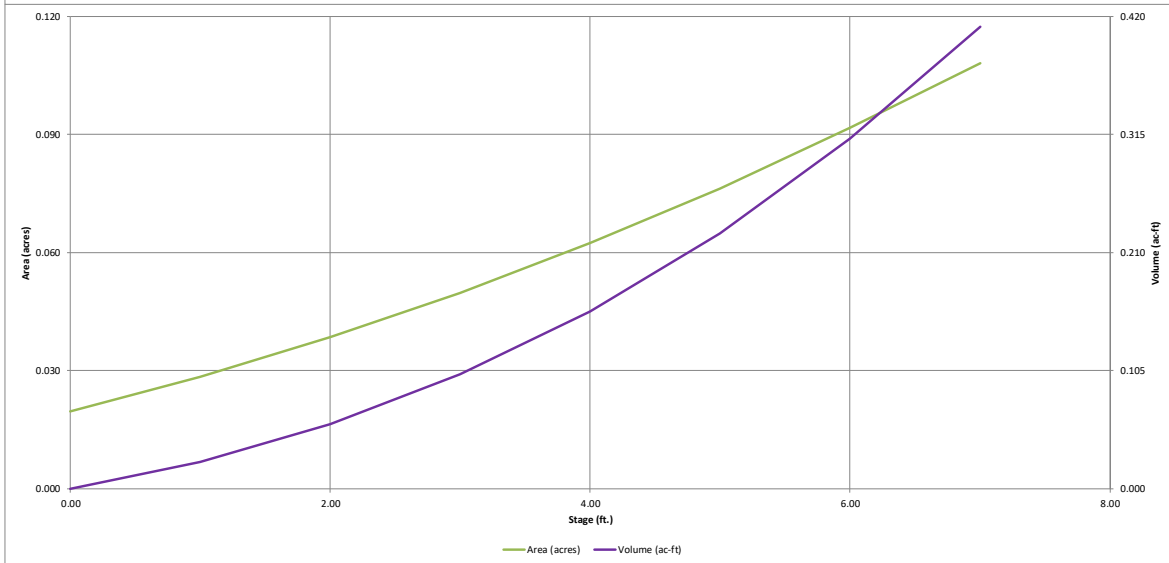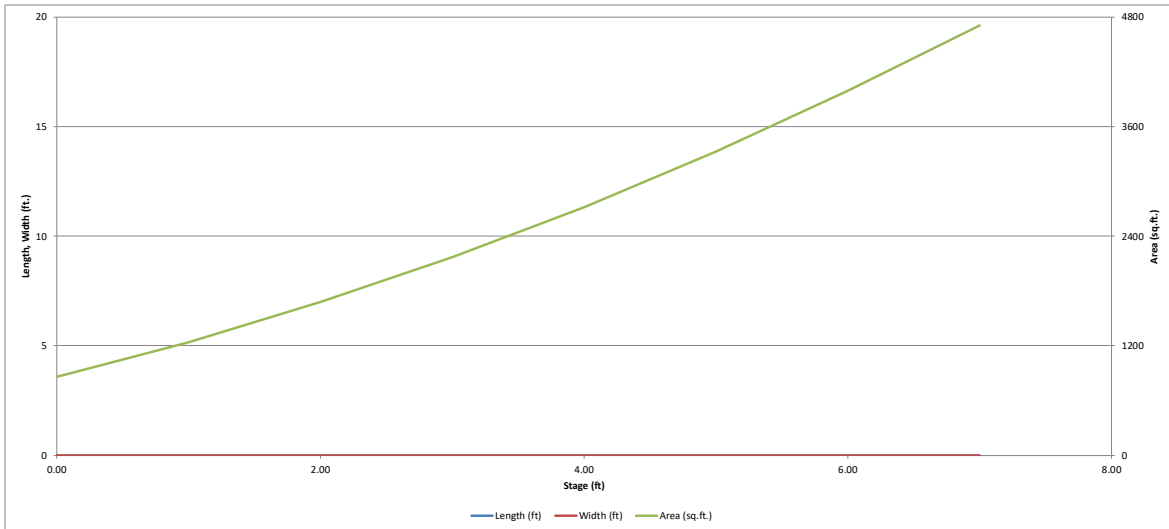


DETENTION BASIN OUTLET STRUCTURE DESIGN

MHFD-*Detention*, Version 4.06 (July 2022)

Project: EASTONVILLE ROAD

Basin ID: TSB #1

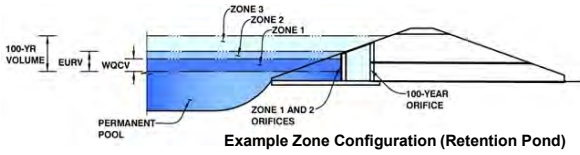

	Estimated Stage (ft)	Estimated Volume (ac-ft)	Outlet Type
Zone 1 (WQCV)	1.81	0.050	Orifice Plate
Zone 2			
Zone 3			
Total (all zones)		0.050	

User Input: Orifice at Underdrain Outlet (typically used to drain WQCV in a Filtration BMP)

Underdrain Orifice Invert Depth = ft (distance below the filtration media surface)
 Underdrain Orifice Diameter = inches

Calculated Parameters for Underdrain
 Underdrain Orifice Area = ft²
 Underdrain Orifice Centroid = feet

User Input: Orifice Plate with one or more orifices or Elliptical Slot Weir (typically used to drain WQCV and/or EURV in a sedimentation BMP)

Centroid of Lowest Orifice = ft (relative to basin bottom at Stage = 0 ft)
 Depth at top of Zone using Orifice Plate = ft (relative to basin bottom at Stage = 0 ft)
 Orifice Plate: Orifice Vertical Spacing = inches
 Orifice Plate: Orifice Area per Row = sq. inches (diameter = 3/4 inch)

SEDIMENT BASIN
WILL USE RISER
PIPE WITH
CORRESPONDING
ORIFICES

User Input: Stage and Total Area of Each Orifice Row (numbered from lowest to highest)

	Row 1 (required)	Row 2 (optional)	Row 3 (optional)	Row 4 (optional)	Row 5 (optional)	Row 6 (optional)	Row 7 (optional)	Row 8 (optional)
Stage of Orifice Centroid (ft)	0.00	0.81	1.75	2.25				
Orifice Area (sq. inches)	0.46	0.46	0.46	0.46				

User Input: Vertical Orifice (Circular or Rectangular)

Invert of Vertical Orifice = ft (relative to basin bottom at Stage = 0 ft)
 Depth at top of Zone using Vertical Orifice = ft (relative to basin bottom at Stage = 0 ft)
 Vertical Orifice Diameter = inches

Calculated Parameters for Vertical Orifice
 Vertical Orifice Area = ft²
 Vertical Orifice Centroid = feet

User Input: Overflow Weir (Dropbox with Flat or Sloped Gate and Outlet Pipe OR Rectangular/Trapezoidal Weir and No Outlet Pipe)

Overflow Weir Front Edge Height, Ho = ft (relative to basin bottom at Stage = 0 ft)
 Overflow Weir Front Edge Length = feet
 Overflow Weir Gate Slope = H:V
 Horiz. Length of Weir Sides = feet
 Overflow Gate Type =
 Debris Clogging % = %

Calculated Parameters for Overflow Weir
 Height of Gate Upper Edge, H₁ = feet
 Overflow Weir Slope Length = feet
 Gate Open Area / 100-yr Orifice Area =
 Overflow Gate Open Area w/o Debris = ft²
 Overflow Gate Open Area w/ Debris = ft²

User Input: Outlet Pipe w/ Flow Restriction Plate (Circular Orifice, Restrictor Plate, or Rectangular Orifice)

Depth to Invert of Outlet Pipe = ft (distance below basin bottom at Stage = 0 ft)
 Circular Orifice Diameter = inches

Calculated Parameters for Outlet Pipe w/ Flow Restriction Plate
 Outlet Orifice Area = ft²
 Outlet Orifice Centroid = feet
 Half-Central Angle of Restrictor Plate on Pipe = radians

User Input: Emergency Spillway (Rectangular or Trapezoidal)

Spillway Invert Stage = ft (relative to basin bottom at Stage = 0 ft)
 Spillway Crest Length = feet
 Spillway End Slopes = H:V
 Freeboard above Max Water Surface = feet

Calculated Parameters for Spillway
 Spillway Design Flow Depth = feet
 Stage at Top of Freeboard = feet
 Basin Area at Top of Freeboard = acres
 Basin Volume at Top of Freeboard = acre-ft




Routed Hydrograph Results

The user can override the default CUHP hydrographs and runoff volumes by entering new values in the Inflow Hydrographs table (Columns W through AF).

	WQCV	EURV	2 Year	5 Year	10 Year	25 Year	50 Year	100 Year	500 Year
Design Storm Return Period =									
One-Hour Rainfall Depth (in) =	N/A	N/A	1.19	1.50	1.75	2.00	2.25	2.52	3.68
CUHP Runoff Volume (acre-ft) =	0.050	0.177	0.114	0.146	0.172	0.200	0.227	0.256	0.383
Inflow Hydrograph Volume (acre-ft) =	N/A	N/A	0.114	0.146	0.172	0.200	0.227	0.256	0.383
CUHP Predevelopment Peak Q (cfs) =	N/A	N/A	0.0	0.0	0.0	0.3	0.6	1.0	2.5
OPTIONAL Override Predevelopment Peak Q (cfs) =	N/A	N/A							
Predevelopment Unit Peak Flow, q (cfs/acre) =	N/A	N/A	0.01	0.02	0.03	0.24	0.46	0.75	1.88
Peak Inflow Q (cfs) =	N/A	N/A	2.5	3.2	3.7	4.4	5.0	5.5	8.2
Peak Outflow Q (cfs) =	0.0	0.1	0.1	0.1	0.1	0.1	0.1	0.2	2.8
Ratio Peak Outflow to Predevelopment Q =	N/A	N/A	N/A	3.6	2.8	0.3	0.2	0.2	1.1
Structure Controlling Flow =	Plate	Plate	Plate	Plate	Plate	Plate	Plate	Spillway	Spillway
Max Velocity through Gate 1 (fps) =	N/A	N/A	N/A	N/A	N/A	N/A	N/A	N/A	N/A
Max Velocity through Gate 2 (fps) =	N/A	N/A	N/A	N/A	N/A	N/A	N/A	N/A	N/A
Time to Drain 97% of Inflow Volume (hours) =	37	49	45	48	50	51	53	54	50
Time to Drain 99% of Inflow Volume (hours) =	40	56	51	54	56	59	61	63	60
Maximum Ponding Depth (ft) =	1.80	4.30	3.04	3.60	4.01	4.42	4.78	5.14	5.38
Area at Maximum Ponding Depth (acres) =	0.04	0.07	0.05	0.06	0.06	0.07	0.07	0.08	0.08
Maximum Volume Stored (acre-ft) =	0.050	0.177	0.103	0.133	0.158	0.185	0.211	0.238	0.257

DETENTION BASIN OUTLET STRUCTURE DESIGN

MHFD-Detention, Version 4.06 (July 2022)

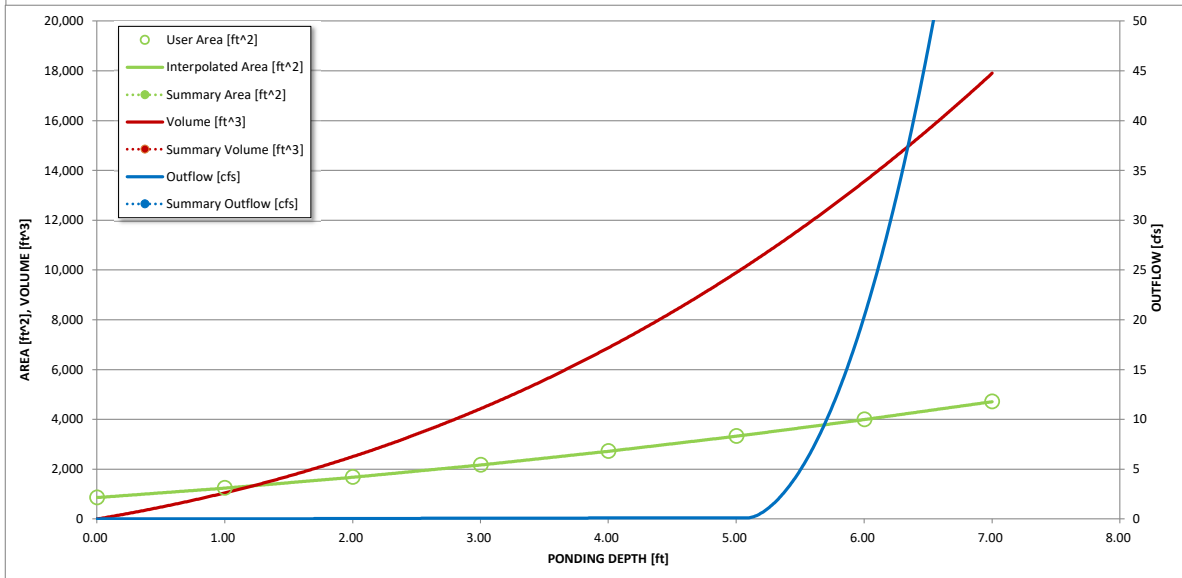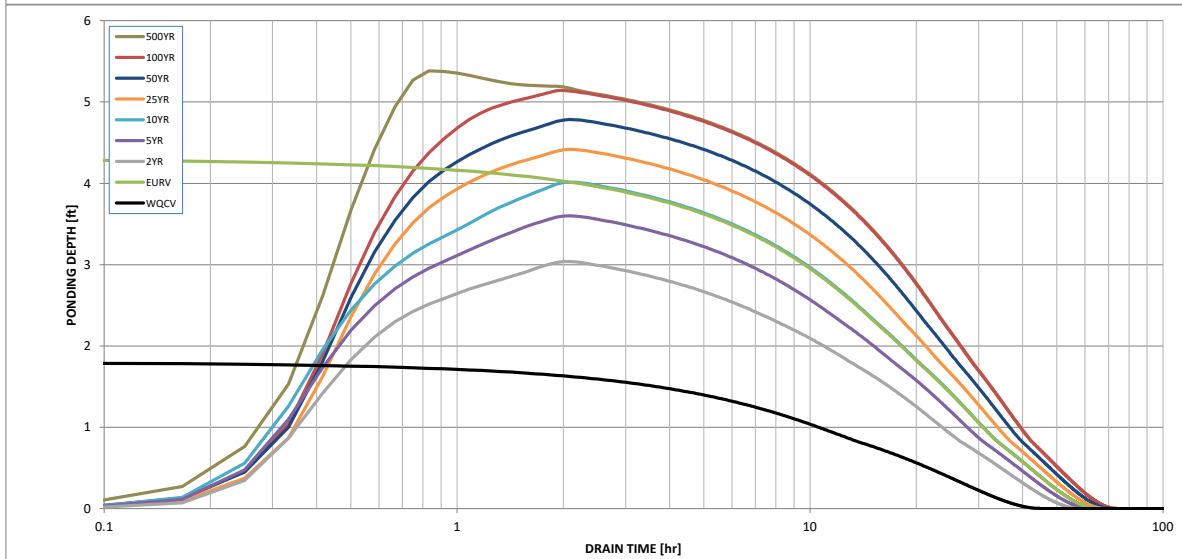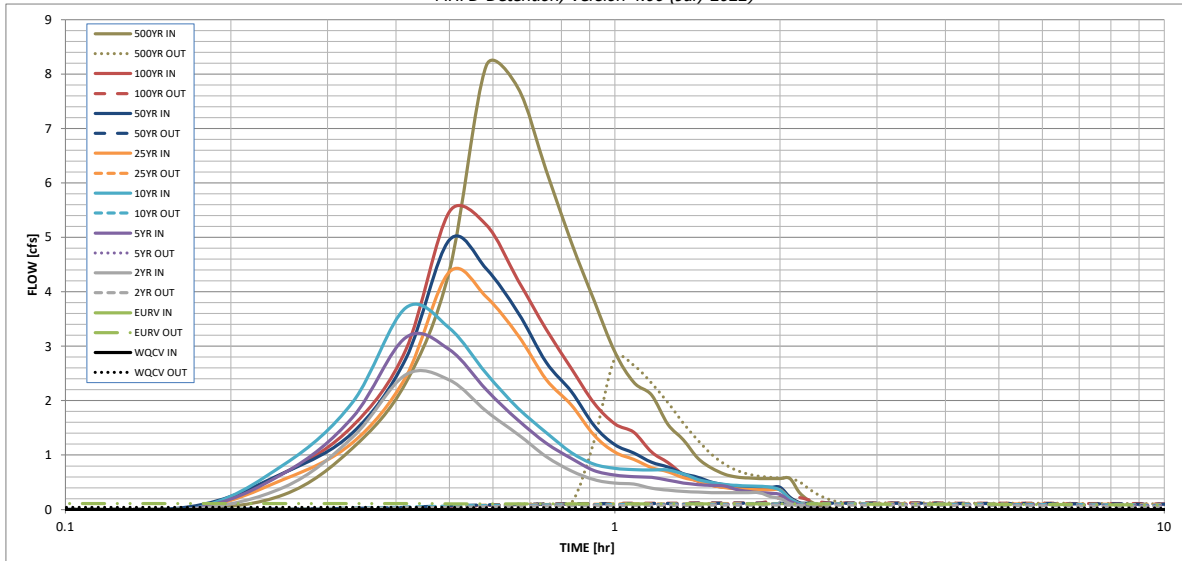

S-A-V-D Chart Axis Override	X-axis	Left Y-Axis	Right Y-Axis
minimum bound			
maximum bound			

DETENTION BASIN OUTLET STRUCTURE DESIGN

Outflow Hydrograph Workbook Filename: _____

Inflow Hydrographs

The user can override the calculated inflow hydrographs from this workbook with inflow hydrographs developed in a separate program.

Time Interval	SOURCE	CUHP	CUHP	CUHP	CUHP	CUHP	CUHP	CUHP	CUHP	CUHP
	TIME	WQCV [cfs]	EURV [cfs]	2 Year [cfs]	5 Year [cfs]	10 Year [cfs]	25 Year [cfs]	50 Year [cfs]	100 Year [cfs]	500 Year [cfs]
5.00 min	0:00:00	0.00	0.00	0.00	0.00	0.00	0.00	0.00	0.00	0.00
	0:05:00	0.00	0.00	0.00	0.00	0.00	0.00	0.00	0.00	0.00
	0:10:00	0.00	0.00	0.00	0.00	0.00	0.00	0.05	0.00	0.27
	0:15:00	0.00	0.00	0.41	0.67	0.83	0.55	0.67	0.67	1.13
	0:20:00	0.00	0.00	1.32	1.69	1.97	1.23	1.41	1.53	2.33
	0:25:00	0.00	0.00	2.48	3.16	3.71	2.44	2.77	2.94	4.39
	0:30:00	0.00	0.00	2.38	2.94	3.33	4.37	4.96	5.47	8.15
	0:35:00	0.00	0.00	1.81	2.20	2.50	3.91	4.43	5.23	7.75
	0:40:00	0.00	0.00	1.38	1.64	1.86	3.20	3.62	4.22	6.24
	0:45:00	0.00	0.00	0.97	1.22	1.42	2.39	2.71	3.32	4.91
	0:50:00	0.00	0.00	0.71	0.94	1.05	1.92	2.17	2.59	3.84
	0:55:00	0.00	0.00	0.55	0.72	0.83	1.37	1.54	1.95	2.90
	1:00:00	0.00	0.00	0.49	0.63	0.76	1.05	1.19	1.58	2.34
	1:05:00	0.00	0.00	0.47	0.60	0.73	0.92	1.04	1.42	2.10
	1:10:00	0.00	0.00	0.39	0.59	0.73	0.77	0.87	1.05	1.56
	1:15:00	0.00	0.00	0.35	0.54	0.72	0.69	0.78	0.86	1.28
	1:20:00	0.00	0.00	0.33	0.49	0.65	0.58	0.66	0.64	0.94
	1:25:00	0.00	0.00	0.32	0.46	0.55	0.53	0.59	0.52	0.76
	1:30:00	0.00	0.00	0.31	0.44	0.50	0.45	0.50	0.44	0.65
	1:35:00	0.00	0.00	0.31	0.43	0.46	0.40	0.45	0.41	0.60
	1:40:00	0.00	0.00	0.31	0.37	0.44	0.38	0.43	0.39	0.58
	1:45:00	0.00	0.00	0.31	0.33	0.43	0.37	0.41	0.39	0.57
	1:50:00	0.00	0.00	0.31	0.31	0.43	0.36	0.41	0.39	0.57
	1:55:00	0.00	0.00	0.24	0.30	0.41	0.36	0.41	0.39	0.57
	2:00:00	0.00	0.00	0.20	0.28	0.36	0.36	0.41	0.39	0.57
	2:05:00	0.00	0.00	0.11	0.15	0.20	0.20	0.22	0.22	0.31
	2:10:00	0.00	0.00	0.06	0.08	0.11	0.11	0.12	0.12	0.17
	2:15:00	0.00	0.00	0.03	0.04	0.05	0.06	0.06	0.06	0.09
	2:20:00	0.00	0.00	0.01	0.02	0.02	0.03	0.03	0.03	0.04
	2:25:00	0.00	0.00	0.00	0.01	0.01	0.01	0.01	0.01	0.01
	2:30:00	0.00	0.00	0.00	0.00	0.00	0.00	0.00	0.00	0.00
	2:35:00	0.00	0.00	0.00	0.00	0.00	0.00	0.00	0.00	0.00
	2:40:00	0.00	0.00	0.00	0.00	0.00	0.00	0.00	0.00	0.00
	2:45:00	0.00	0.00	0.00	0.00	0.00	0.00	0.00	0.00	0.00
	2:50:00	0.00	0.00	0.00	0.00	0.00	0.00	0.00	0.00	0.00
	2:55:00	0.00	0.00	0.00	0.00	0.00	0.00	0.00	0.00	0.00
	3:00:00	0.00	0.00	0.00	0.00	0.00	0.00	0.00	0.00	0.00
	3:05:00	0.00	0.00	0.00	0.00	0.00	0.00	0.00	0.00	0.00
	3:10:00	0.00	0.00	0.00	0.00	0.00	0.00	0.00	0.00	0.00
	3:15:00	0.00	0.00	0.00	0.00	0.00	0.00	0.00	0.00	0.00
	3:20:00	0.00	0.00	0.00	0.00	0.00	0.00	0.00	0.00	0.00
	3:25:00	0.00	0.00	0.00	0.00	0.00	0.00	0.00	0.00	0.00
	3:30:00	0.00	0.00	0.00	0.00	0.00	0.00	0.00	0.00	0.00
	3:35:00	0.00	0.00	0.00	0.00	0.00	0.00	0.00	0.00	0.00
	3:40:00	0.00	0.00	0.00	0.00	0.00	0.00	0.00	0.00	0.00
	3:45:00	0.00	0.00	0.00	0.00	0.00	0.00	0.00	0.00	0.00
	3:50:00	0.00	0.00	0.00	0.00	0.00	0.00	0.00	0.00	0.00
	3:55:00	0.00	0.00	0.00	0.00	0.00	0.00	0.00	0.00	0.00
	4:00:00	0.00	0.00	0.00	0.00	0.00	0.00	0.00	0.00	0.00
	4:05:00	0.00	0.00	0.00	0.00	0.00	0.00	0.00	0.00	0.00
	4:10:00	0.00	0.00	0.00	0.00	0.00	0.00	0.00	0.00	0.00
	4:15:00	0.00	0.00	0.00	0.00	0.00	0.00	0.00	0.00	0.00
	4:20:00	0.00	0.00	0.00	0.00	0.00	0.00	0.00	0.00	0.00
	4:25:00	0.00	0.00	0.00	0.00	0.00	0.00	0.00	0.00	0.00
	4:30:00	0.00	0.00	0.00	0.00	0.00	0.00	0.00	0.00	0.00
	4:35:00	0.00	0.00	0.00	0.00	0.00	0.00	0.00	0.00	0.00
	4:40:00	0.00	0.00	0.00	0.00	0.00	0.00	0.00	0.00	0.00
	4:45:00	0.00	0.00	0.00	0.00	0.00	0.00	0.00	0.00	0.00
	4:50:00	0.00	0.00	0.00	0.00	0.00	0.00	0.00	0.00	0.00
	4:55:00	0.00	0.00	0.00	0.00	0.00	0.00	0.00	0.00	0.00
	5:00:00	0.00	0.00	0.00	0.00	0.00	0.00	0.00	0.00	0.00
	5:05:00	0.00	0.00	0.00	0.00	0.00	0.00	0.00	0.00	0.00
	5:10:00	0.00	0.00	0.00	0.00	0.00	0.00	0.00	0.00	0.00
	5:15:00	0.00	0.00	0.00	0.00	0.00	0.00	0.00	0.00	0.00
	5:20:00	0.00	0.00	0.00	0.00	0.00	0.00	0.00	0.00	0.00
	5:25:00	0.00	0.00	0.00	0.00	0.00	0.00	0.00	0.00	0.00
	5:30:00	0.00	0.00	0.00	0.00	0.00	0.00	0.00	0.00	0.00
	5:35:00	0.00	0.00	0.00	0.00	0.00	0.00	0.00	0.00	0.00
	5:40:00	0.00	0.00	0.00	0.00	0.00	0.00	0.00	0.00	0.00
	5:45:00	0.00	0.00	0.00	0.00	0.00	0.00	0.00	0.00	0.00
	5:50:00	0.00	0.00	0.00	0.00	0.00	0.00	0.00	0.00	0.00
	5:55:00	0.00	0.00	0.00	0.00	0.00	0.00	0.00	0.00	0.00
	6:00:00	0.00	0.00	0.00	0.00	0.00	0.00	0.00	0.00	0.00



APPENDIX E – REFERENCE MATERIAL

Final Drainage Report
for
The Sanctuary Filing 1
at
Meridian Ranch



MERIDIAN RANCH

A GOLF & RECREATIONAL COMMUNITY

EL PASO COUNTY, COLORADO

August 2022

Prepared For:

GTL DEVELOPMENT, INC.
P.O. Box 80036
San Diego, CA 92138

Prepared By:
Tech Contractors
11910 Tourmaline Dr., Ste 130
Falcon, CO 80831
719.495.7444

PCD Project No. SF22-020

Future Drainage - SCS Calculation Method

Following is a tabulation of the surface drainage characteristics for the future conditions using the SCS calculation method. Please refer to Figure 6 - Meridian Ranch SCS Calculations – Future Basins Map

Table 5: Future Drainage Basins-SCS

FUTURE SCS (Full Spectrum)						
	DRAINAGE AREA (SQ. MI.)	PEAK DISCHARGE Q100 (CFS)	PEAK DISCHARGE Q50 (CFS)	PEAK DISCHARGE Q10 (CFS)	PEAK DISCHARGE Q5 (CFS)	PEAK DISCHARGE Q2 (CFS)
OS06	0.1313	80	52	12	3.8	0.5
G1a	0.1313	80	52	12	3.8	0.5
G1a-G2	0.1313	79	52	11	3.7	0.5
OS05	0.0578	39	26	5.6	1.8	0.2
OS05-G1	0.0578	39	25	5.5	1.7	0.2
FG01	0.0538	31	22	7.0	3.4	0.9
FG01-G1	0.0538	31	22	7.0	3.4	0.9
G1	0.1116	61	41	11	4.9	1.1
G1-G2	0.1116	61	41	11	4.8	1.1
FG02	0.0391	32	22	6.4	2.7	0.5
G2	0.2820	167	112	27	10	1.9
G2-G3	0.2820	163	108	27	10	1.9
FG03	0.0203	24	17	5.9	3.0	0.8
FG04	0.0172	22	16	5.8	3.1	0.9
G3	0.3195	185	123	31	12	2.4
FG06	0.0675	56	40	12	5.8	1.3
FG05	0.0580	45	33	12	6.7	2.4
OS07ab	0.0170	12	7.9	1.8	0.5	0.07
OS07ab-POND F	0.0170	12	7.6	1.7	0.5	0.07
POND F IN	0.4620	293	200	54	23	5.1
POND F	0.4620	178	121	16	8.0	2.1
POND F-G7	0.4620	177	120	16	8.0	2.1
OS07c	0.0296	19	12	2.7	0.9	0.12
OS07c-G4	0.0296	19	12	2.6	0.9	0.12
FG21a	0.0095	5.9	4.0	1.0	0.4	0.06
G4	0.0391	25	16	3.6	1.2	0.2
G4-G7	0.0391	24	16	3.5	1.2	0.2
FG21b	0.0150	21	16	6.5	3.9	1.7
G7	0.5161	194	131	18	8.9	2.3
G7-G8	0.5161	194	131	18	8.9	2.3
FG22	0.1354	121	88	32	17	5.4
OS08a	0.0251	16	11	2.3	0.7	0.10
OS08-G8	0.0251	16	10	2.3	0.7	0.10
FG23a	0.0216	21	15	5.2	2.7	0.8
OS07d	0.0034	2.5	1.6	0.4	0.11	0.01
OS07d-G8	0.0034	2.4	1.6	0.3	0.11	0.01
G8	0.7016	279	178	46	24	7.7
G8-G10	0.7016	278	177	45	24	7.6
FG24b	0.0589	76	57	24	15	6.5
FG24a	0.0348	24	16	4.5	2.0	0.4
OS08b	0.0165	9.5	6.3	1.4	0.5	0.07
OS08b-G9a	0.0165	9.4	6.0	1.4	0.5	0.07
OS09a	0.0093	5.3	3.5	0.8	0.3	0.04
OS09a-G9a	0.0093	5.2	3.4	0.7	0.3	0.04
G9a	0.1195	97	71	28	16	6.7

FUTURE SCS (Full Spectrum)						
	DRAINAGE AREA (SQ. MI.)	PEAK DISCHARGE Q100 (CFS)	PEAK DISCHARGE Q50 (CFS)	PEAK DISCHARGE Q10 (CFS)	PEAK DISCHARGE Q5 (CFS)	PEAK DISCHARGE Q2 (CFS)
G9a-G9b	0.1195	96	70	27	16	6.6
FG24c	0.0291	40	30	13	8.4	4.0
FG24d	0.0262	39	30	14	8.7	4.4
G9b	0.1748	170	127	53	32	14
REX RD WQCV	0.1748	158	125	51	31	14
G9b-G10	0.1748	158	123	50	31	13
FG23b	0.0236	17	11	2.7	0.9	0.13
G10	0.9000	390	263	90	46	15
G10-G11	0.9000	389	254	85	44	15
FG23c	0.0109	11	7.6	2.2	1.0	0.2
G11	0.9109	393	258	86	44	15
FG25	0.1084	111	84	36	22	9.9
FG28	0.0184	15	10	3.0	1.2	0.2
POND G IN-WEST	1.0377	503	350	122	63	22
FG27	0.0679	98	79	42	30	18
FG26	0.0570	65	50	24	16	8.2
G13	0.0570	65	50	24	16	8.2
G13-POND G	0.0570	64	50	24	16	8.1
POND G IN-EAST	0.1249	160	127	64	44	25
POND G	1.1626	450	293	52	21	5.3
G12	1.1626	450	293	52	21	5.3
G12-G06	1.1626	449	293	52	21	5.3
FG29	0.0983	60	39	8.9	2.9	0.4
FG32	0.0402	51	40	20	14	7.5
FG32-G06	0.0402	50	40	19	13	7.4
G06	1.3011	491	317	57	22	7.5

Rational Calculations

The Rational Hydrologic Calculation Method was used to estimate the total runoff from the 5-year and the 100-year design storm and thus establish the storm drainage system design. Using the rational calculation methodology outlined in the Hydrology Section (Ch 6) of the COSDCM coupled with the El Paso County EPCDCM an effective storm drainage design for the Sanctuary Filing 1 has been designed. The storm drainage facilities have been designed such that the minor storm will be captured by the inlets and conveyed by the storm drain pipes such that the street flow does not overtop the curbs. The storm drainage facility has been designed such that the major storm will be captured by the inlets and conveyed by the storm drain pipes such that the street flow does not exceed the right-of-way widths for residential streets and the hydraulic grade line will be less than one foot below the surface.


The site is located within the Gieck Ranch Drainage Basin. The storm drain runoff will be collected by a series of inlets and storm drain pipe then conveyed through the project and discharge directly into the existing Pond G that is properly sized to safely convey the storm water flows away from the project without damaging adjacent property.

Rational Narrative

The following is a detailed narrative of the storm drainage system located in the Sanctuary Filing 1. These storm drainage systems meet the requirements of as found in the El Paso

*NOTE: PRELIMINARY STORAGE VOLUMES AND OUTFLOW QUANTITIES HAVE BEEN PROVIDED FOR EACH OF THE FUTURE DETENTION FACILITIES LOCATED WITHIN THE DEVELOPMENT. THE ACTUAL STORAGE VOLUMES AND DISCHARGE RATES WILL BE DETERMINED UPON A COMPLETE ANALYSIS FOR EACH DETENTION FACILITY PRIOR TO CONSTRUCTION. THE VALUES GIVEN FOR DISCHARGE AND VOLUME ARE ESTIMATES FOR PLANNING PURPOSES ONLY.

THE SANCTUARY FILING 1

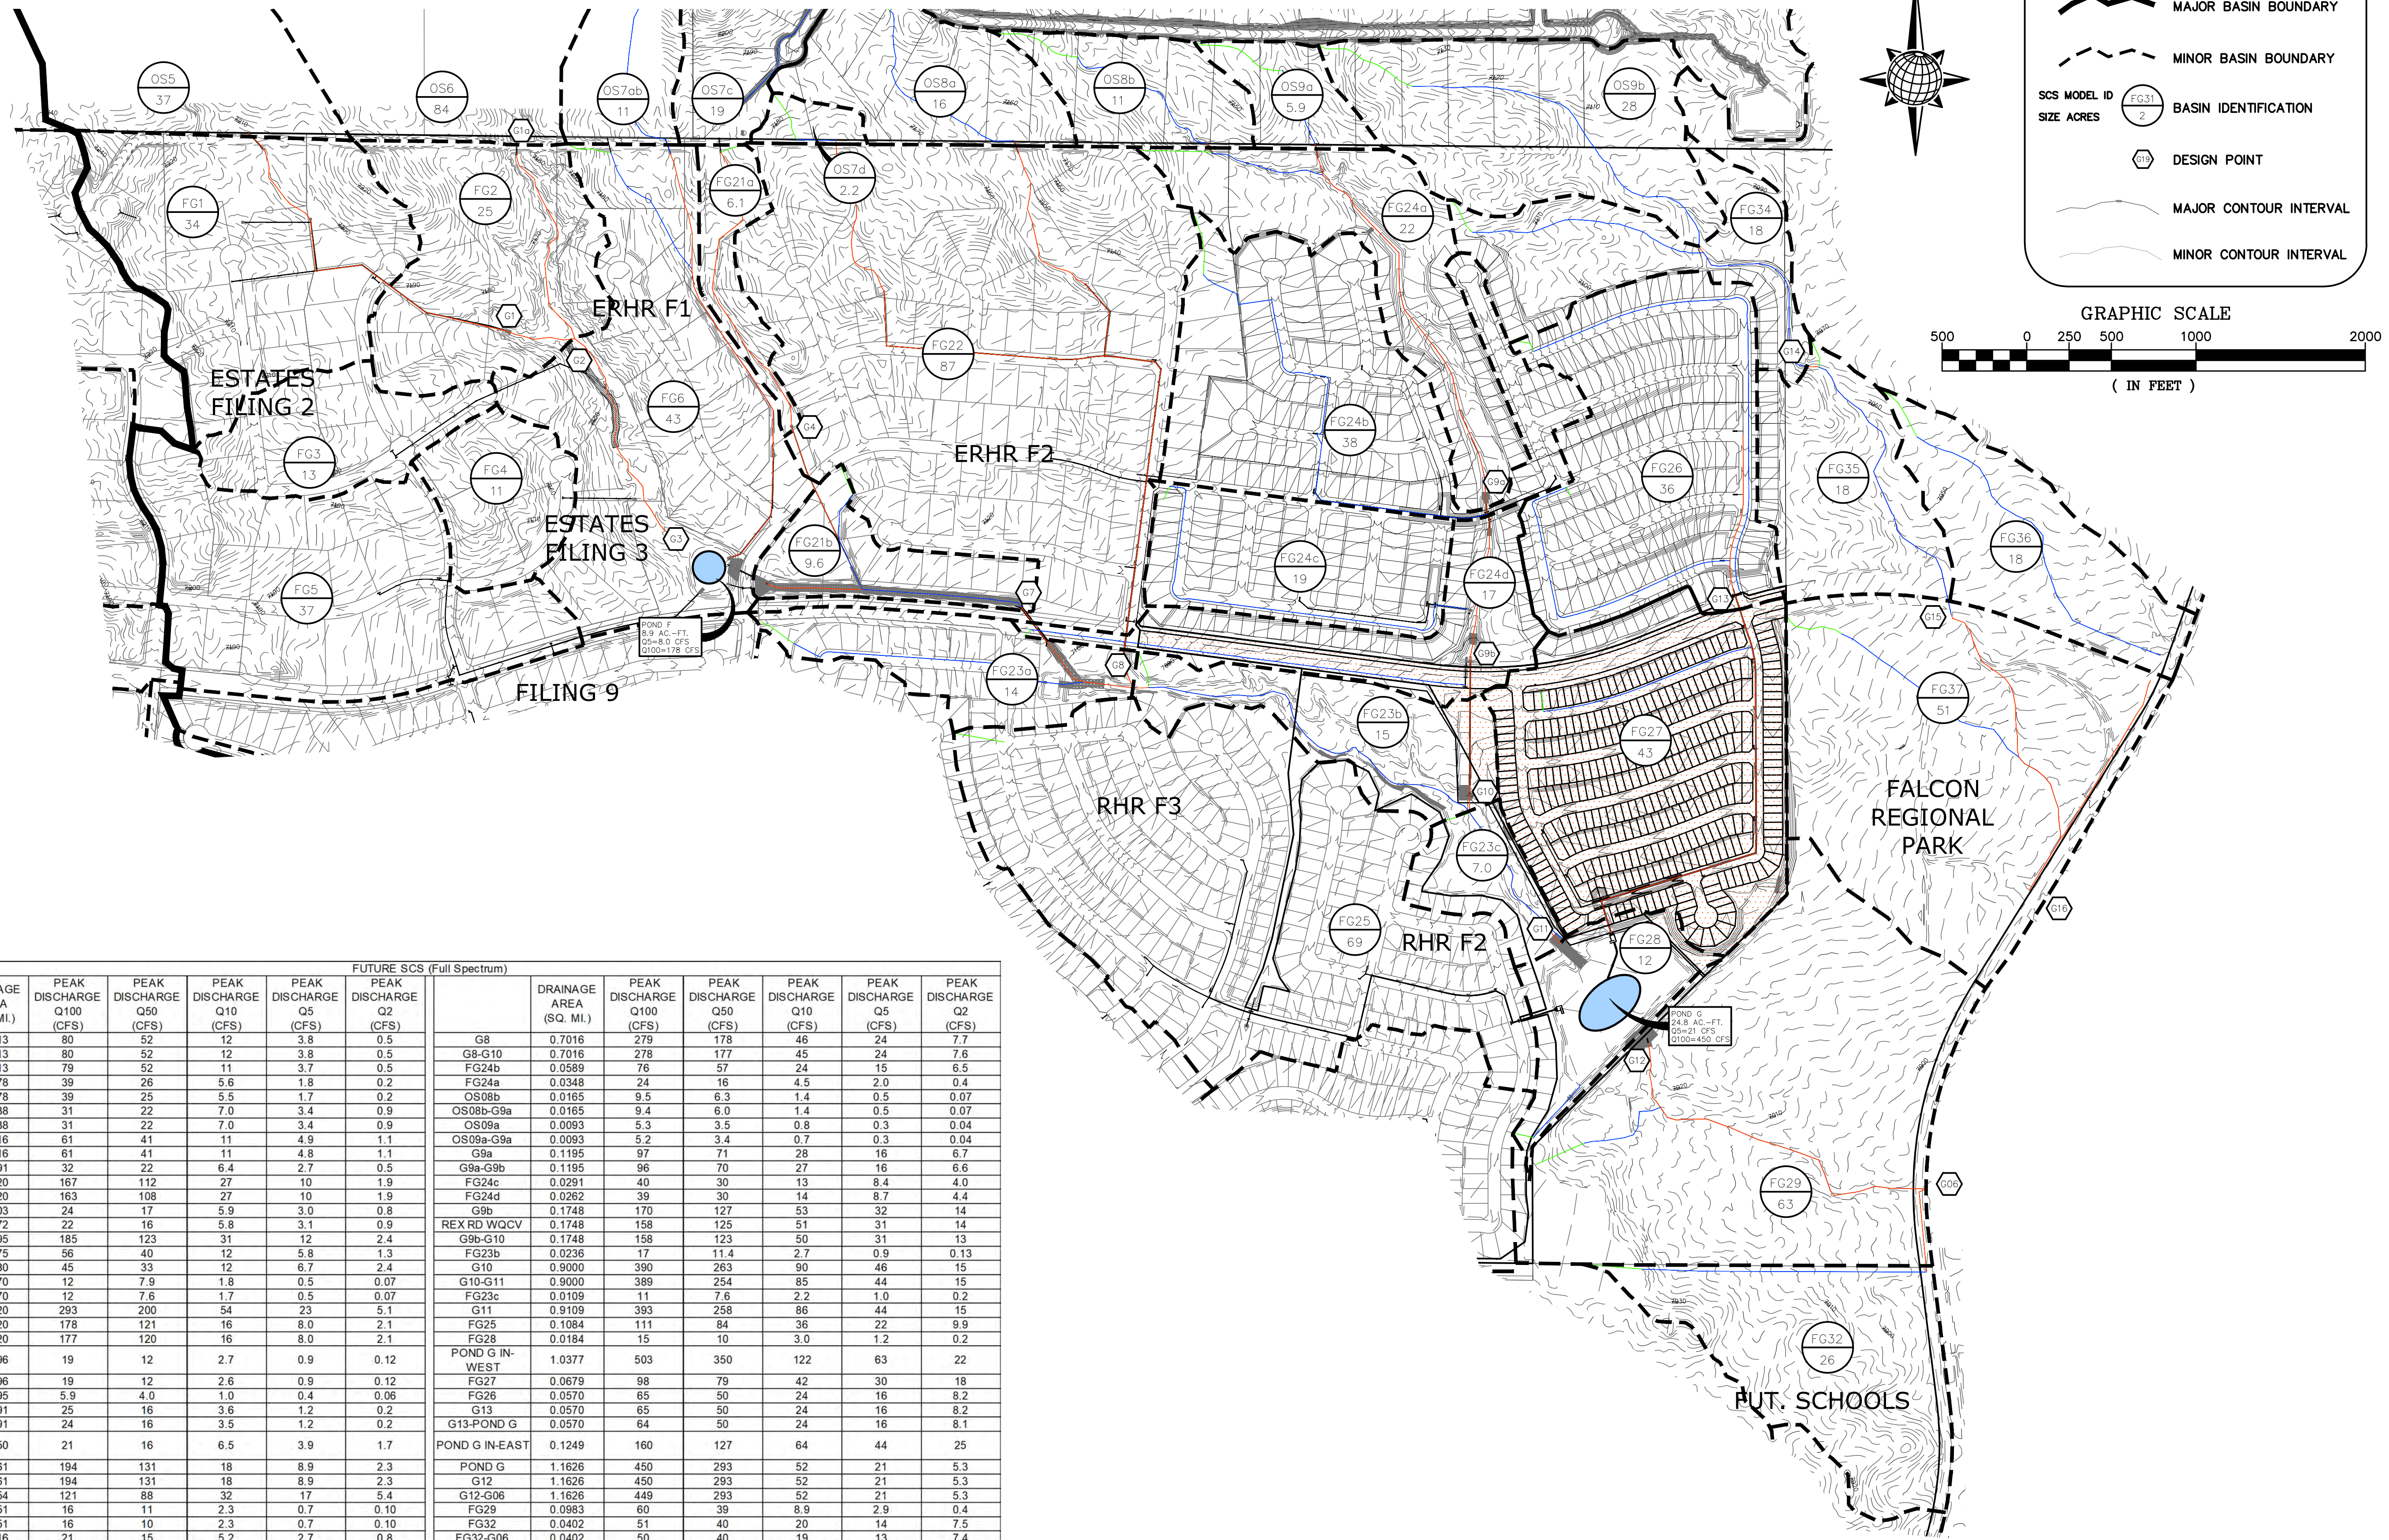

FUTURE SCS (Full Spectrum)													
DRAINAGE AREA (SQ. MI.)	PEAK DISCHARGE Q100 (CFS)	PEAK DISCHARGE Q50 (CFS)	PEAK DISCHARGE Q10 (CFS)	PEAK DISCHARGE Q5 (CFS)	PEAK DISCHARGE Q2 (CFS)	DRAINAGE AREA (SQ. MI.)	PEAK DISCHARGE Q100 (CFS)	PEAK DISCHARGE Q50 (CFS)	PEAK DISCHARGE Q10 (CFS)	PEAK DISCHARGE Q5 (CFS)	PEAK DISCHARGE Q2 (CFS)		
OS06	0.1313	80	52	12	3.8	0.5	G8	0.7016	279	178	46	24	7.7
G1a	0.1313	80	52	12	3.8	0.5	G8-G10	0.7016	278	177	45	24	7.6
G1a-G2	0.1313	79	52	11	3.7	0.5	FG24b	0.0589	76	57	24	15	6.5
OS05	0.0578	39	26	5.6	1.8	0.2	FG24a	0.0348	24	16	4.5	2.0	0.4
OS05-G1	0.0578	39	25	5.5	1.7	0.2	OS08b	0.0165	9.5	6.3	1.4	0.5	0.07
FG01	0.0538	31	22	7.0	3.4	0.9	OS08b-G9a	0.0165	9.4	6.0	1.4	0.5	0.07
FG01-G1	0.0538	31	22	7.0	3.4	0.9	OS09a	0.0093	5.3	3.5	0.8	0.3	0.04
G1	0.1116	61	41	11	4.9	1.1	OS09a-G9a	0.0093	5.2	3.4	0.7	0.3	0.04
G1-G2	0.1116	61	41	11	4.8	1.1	G9a	0.1195	97	71	28	16	6.7
FG02	0.0391	32	22	6.4	2.7	0.5	G9a-G9b	0.1195	96	70	27	16	6.6
G2	0.2820	167	112	27	10	1.9	FG24c	0.0291	40	30	13	8.4	4.0
G2-G3	0.2820	163	108	27	10	1.9	FG24d	0.0262	39	30	14	8.7	4.4
FG03	0.0203	24	17	5.9	3.0	0.8	G9b	0.1748	170	127	53	32	14
FG04	0.0172	22	16	5.8	3.1	0.9	REX RD WQCV	0.1748	158	125	51	31	14
G3	0.3195	185	123	31	12	2.4	G9b-G10	0.1748	158	123	50	31	13
FG06	0.0675	56	40	12	5.8	1.3	FG23b	0.0236	17	11.4	2.7	0.9	0.13
FG05	0.0590	45	33	12	6.7	2.4	G10	0.9000	390	263	90	46	15
OS07ab	0.0170	12	7.9	1.8	0.5	0.07	G10-G11	0.9000	389	254	85	44	15
OS07ab-POND F	0.0170	12	7.6	1.7	0.5	0.07	FG23c	0.0109	11	7.6	2.2	1.0	0.2
POND F IN	0.4620	293	200	54	23	5.1	G11	0.9109	393	258	86	44	15
POND F	0.4620	178	121	16	8.0	2.1	FG25	0.1084	111	84	36	22	9.9
POND F-G7	0.4620	177	120	16	8.0	2.1	FG28	0.0184	15	10	3.0	1.2	0.2
OS07c	0.0296	19	12	2.7	0.9	0.12	POND G IN-WEST	1.0377	503	350	122	63	22
OS07c-G4	0.0296	19	12	2.6	0.9	0.12	FG27	0.0679	98	79	42	30	18
FG21a	0.0095	5.9	4.0	1.0	0.4	0.06	FG28	0.0570	65	50	24	16	8.2
G4	0.0391	25	16	3.6	1.2	0.2	G13	0.0570	65	50	24	16	8.2
G4-G7	0.0391	24	16	3.5	1.2	0.2	G13-POND G	0.0570	64	50	24	16	8.1
FG21b	0.0150	21	16	6.5	3.9	1.7	POND G IN-EAST	0.1249	160	127	64	44	25
G7	0.5161	194	131	18	8.9	2.3	POND G	1.1626	450	293	52	21	5.3
G7-G8	0.5161	194	131	18	8.9	2.3	G12	1.1626	450	293	52	21	5.3
FG22	0.1354	121	88	32	17	5.4	G12-G06	1.1626	449	293	52	21	5.3
OS08a	0.0251	16	11	2.3	0.7	0.10	FG29	0.0983	60	39	8.9	2.9	0.4
OS08-G8	0.0251	16	10	2.3	0.7	0.10	FG32	0.0402	51	40	20	14	7.5
FG23a	0.0216	21	15	5.2	2.7	0.8	FG32-G06	0.0402	50	40	19	13	7.4
OS07d	0.0034	2.5	1.6	0.4	0.1	0.01	G06	1.3011	491	317	57	22	7.5
OS07d-G8	0.0034	2.4	1.6	0.3	0.1	0.01							


FUTURE CONDITIONS - SCS MAP

FIGURE 6

Scale	AS SHOWN	of	
Drawn by	TAK	Checked by	
		Date	JUNE 2022
FUTURE CONDITIONS - SCS MAP THE SANCTUARY FILING 1 FDR - FDR			
 MERIDIAN RANCH			
TECH CONTRACTORS 11910 TOURMALINE DR #130 FALCON, CO 80831 TELEPHONE: 719.495.7444			
No.		Revisions	
		Date	Inst.
		Appr.	Date



APPENDIX F – DRAINAGE MAPS

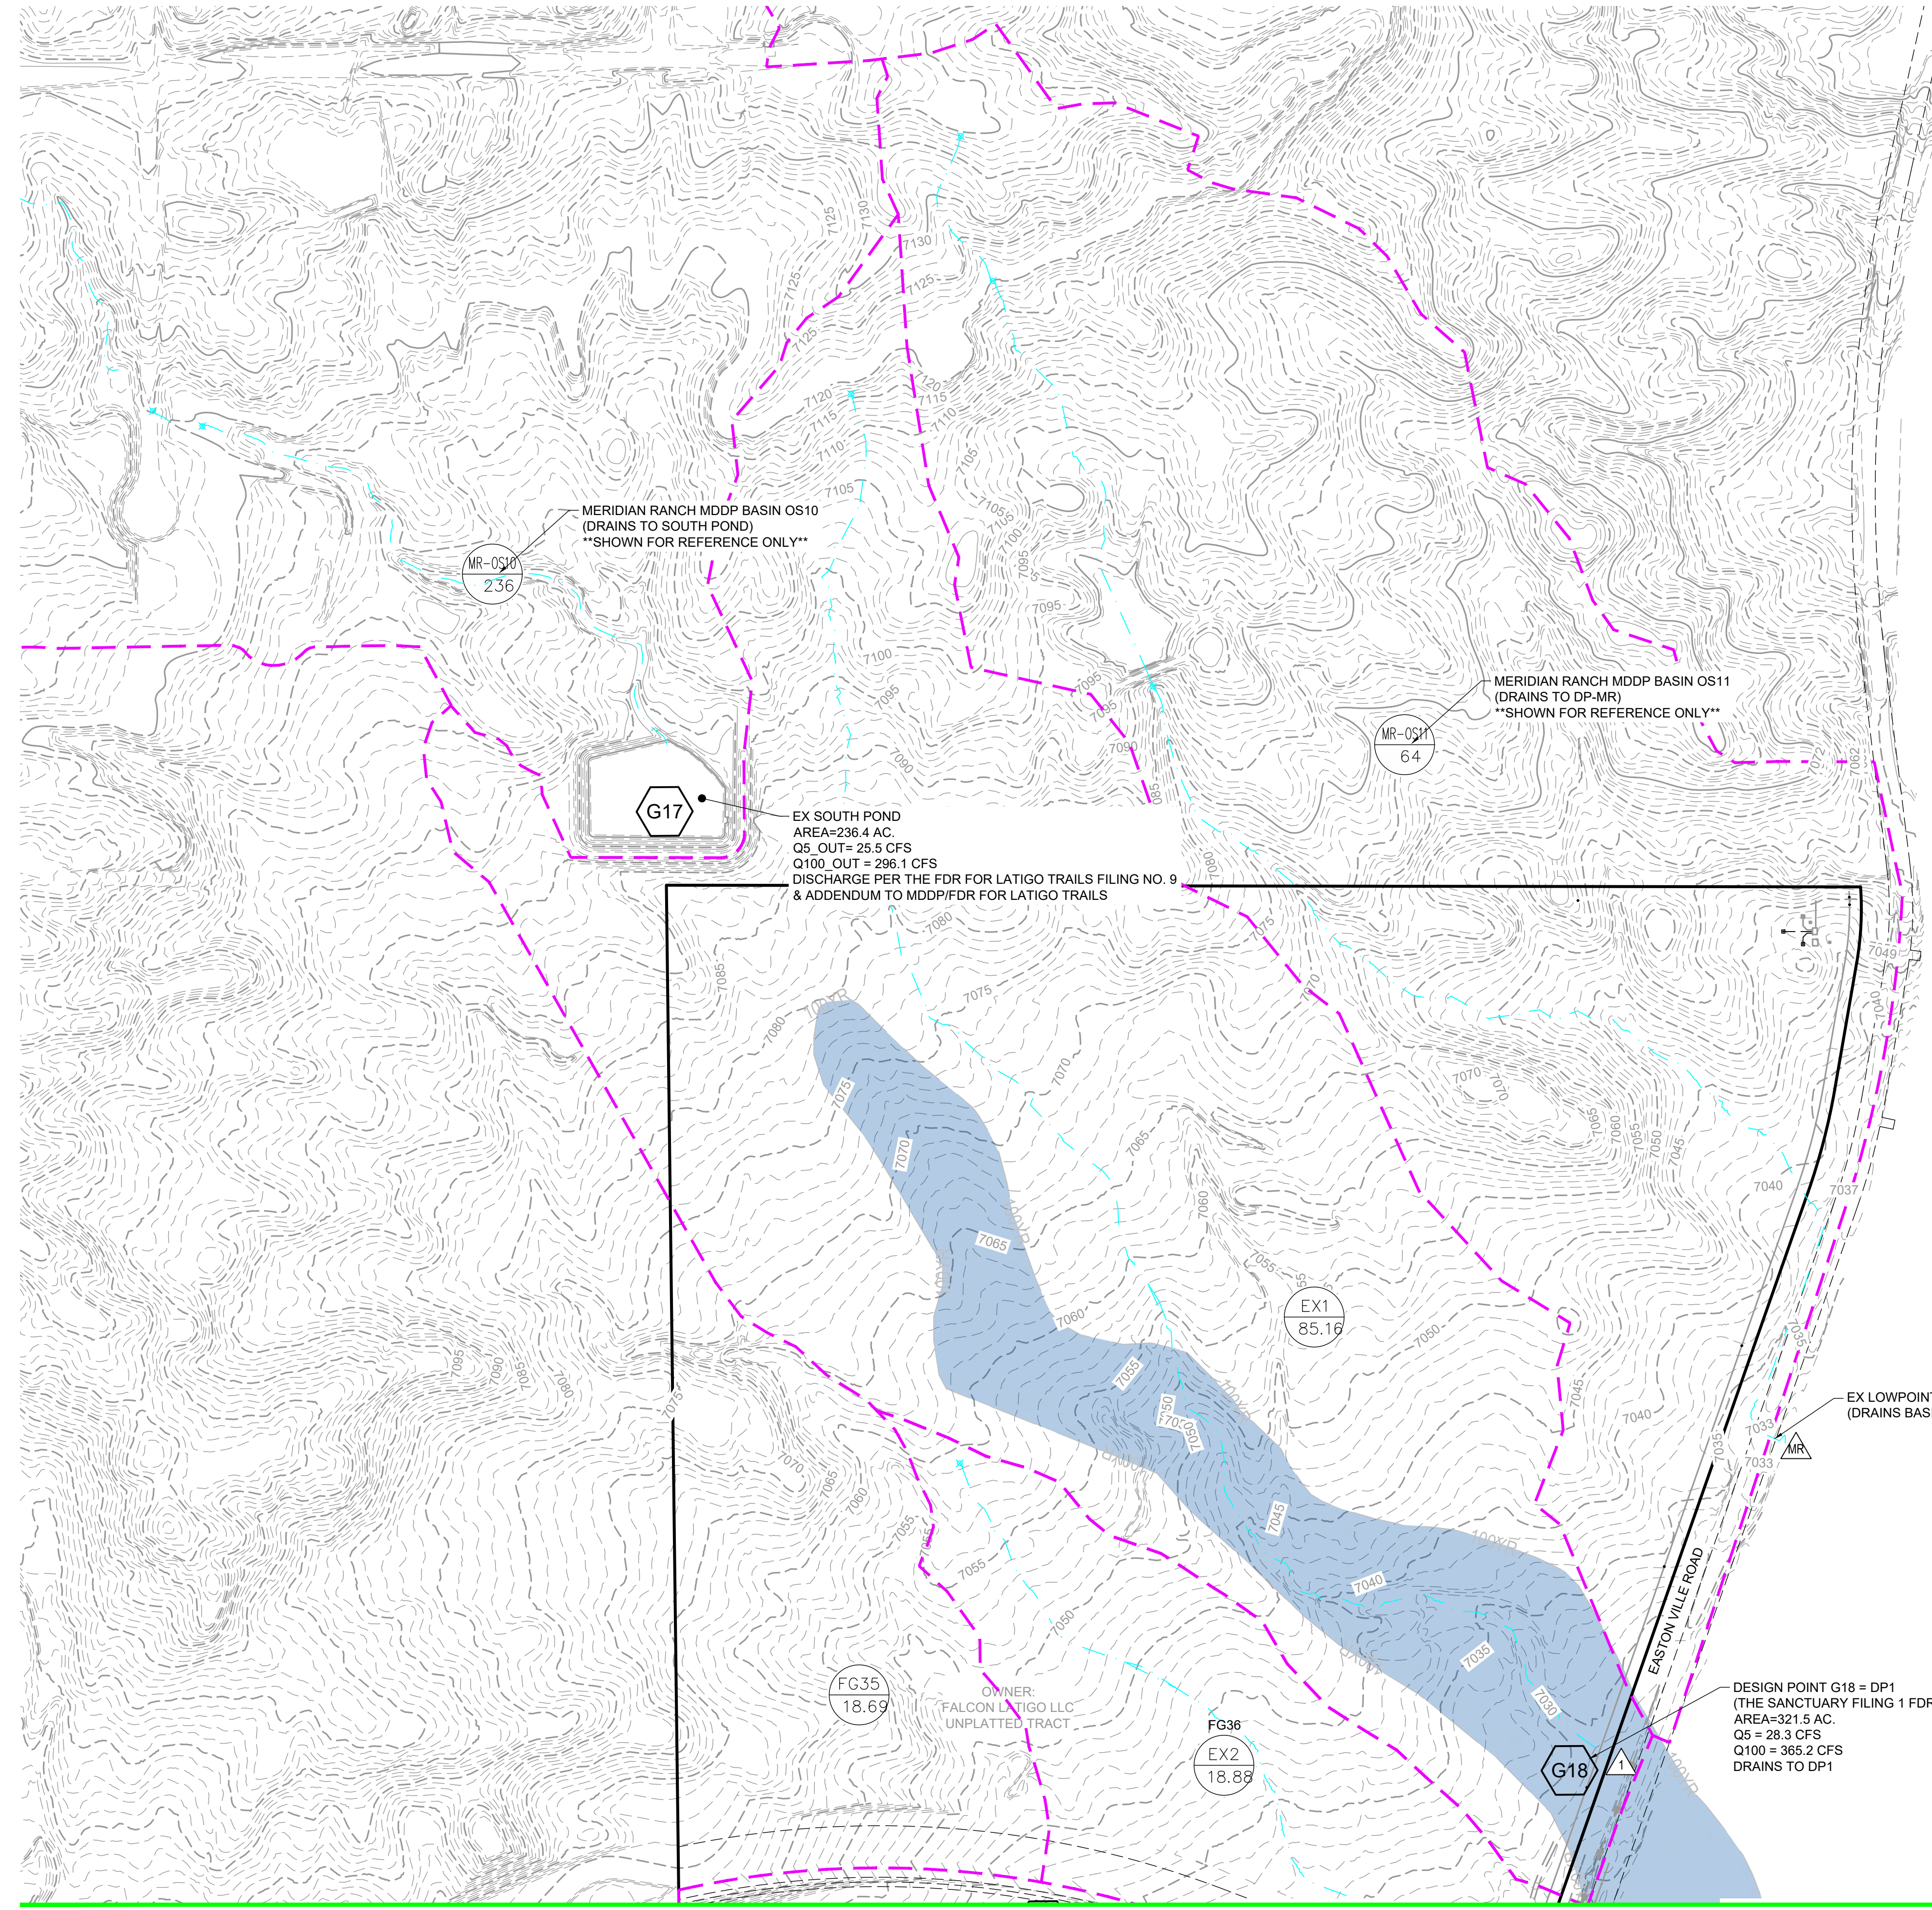

SUMMARY RUNOFF TABLE				
BASIN	AREA (ac)	% IMPERVIOUS	Q ₅ (cfs)	Q ₁₀₀ (cfs)
G18*	321.53	-	28.3	365.2
FG36*	18.88	-	1.7	18.8
G16*	131.26	-	6.1	112.1
G06*	832.70	-	22.4	491.0
EX5	22.35	3	7.0	43.3
EX6	3.95	5	1.2	6.9
EX7	1.47	9	0.9	4.2
EX8	13.13	4	3.8	22.6
EX9	1.59	12	0.9	3.7

DESIGN POINT SUMMARY TABLE			
DESIGN POINT	CONTRIBUTING BASINS	ΣQ ₅ (cfs)	ΣQ ₁₀₀ (cfs)
1	G18*	28.3	365.2
2	FG36*	1.7	18.8
3	G16*	6.1	112.1
4	G06*	22.4	491.0
5	EX5	7.0	43.3
6	EX6	1.2	6.9
7	EX7	0.9	4.2
8	EX8	3.8	22.6
9	EX9	0.9	3.7

* AREA AND Q TAKEN FROM THE SANCTUARY FILING 1 FDR

LEGEND:

- EXISTING MAJOR CONTOUR 5250
- EXISTING MINOR CONTOUR
- EX STORM SEWER
- EX DRAINAGE SWALE
- EX PROPERTY LINE
- EXISTING FLOW DIRECTION
- PROPOSED DRAINAGE BASIN
- DESIGN POINT
- PROPOSED BASIN LABEL


SEE SHEET 2


DRAWN BY: NQJ JOB DATE: 9/8/2023
 APPROVED: CM JOB NUMBER: 201662.08
 CAD DATE: 9/8/2023
 CAD FILE: J:\2020\201662\CAD\Drawings\Eastonville_Road_662.08\Drainage\201662.08_FDR_map_ex

NO.	DATE	BY	REVISION DESCRIPTION

HRGreen
 HR GREEN - COLORADO SPRINGS
 1975 RESEARCH PKWY SUITE 230
 COLORADO SPRINGS CO 80920
 PHONE: 719.300.4140
 FAX: 713.965.0044

EASTONVILLE ROAD
 D.R. HORTON
 EL PASO COUNTY, CO

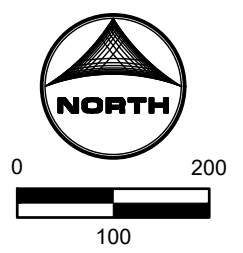

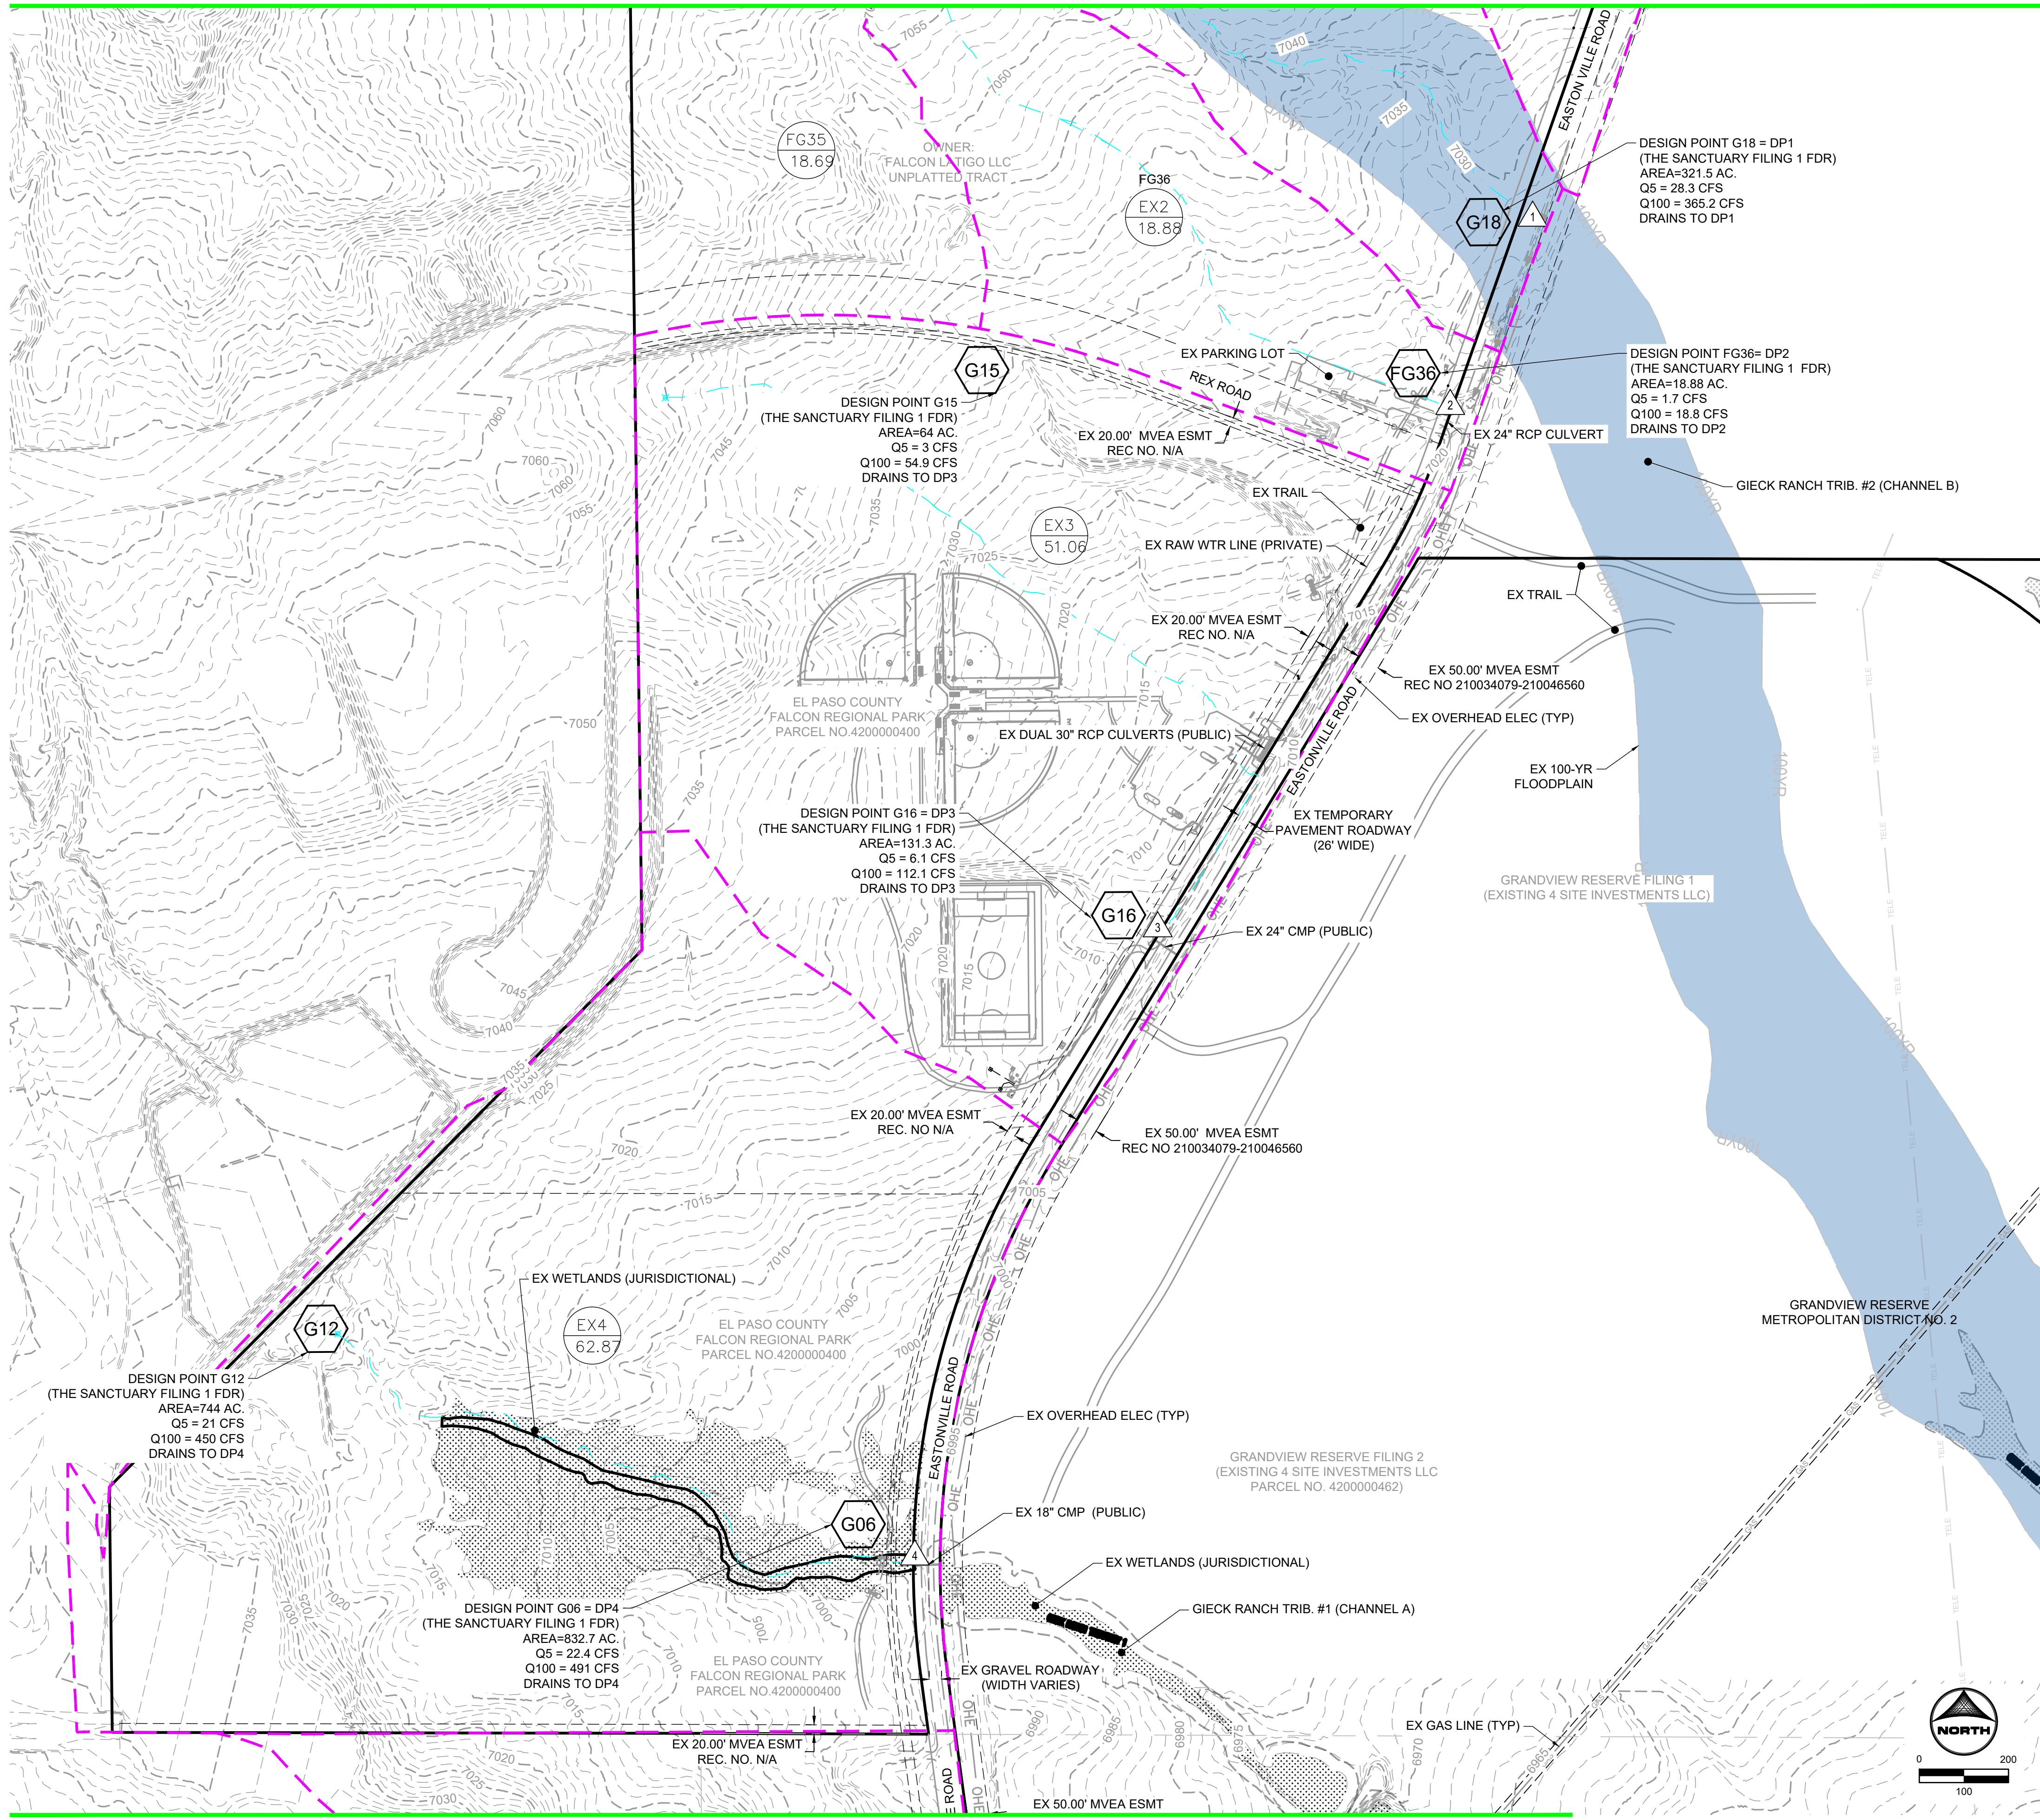

SUMMARY RUNOFF TABLE				
BASIN	AREA (ac)	% IMPERVIOUS	Q ₅ (cfs)	Q ₁₀₀ (cfs)
G18*	321.53	-	28.3	365.2
FG36*	18.88	-	1.7	18.8
G16*	131.26	-	6.1	112.1
G06*	832.70	-	22.4	491.0
EX5	22.35	3	7.0	43.3
EX6	3.05	5	1.2	6.9
EX7	1.47	9	0.9	4.2
EX8	13.13	4	3.8	22.6
EX9	1.59	12	0.9	3.7

DESIGN POINT SUMMARY TABLE			
DESIGN POINT	CONTRIBUTING BASINS	ΣQ ₅ (cfs)	ΣQ ₁₀₀ (cfs)
1	G18*	28.3	365.2
2	FG36*	1.7	18.8
3	G16*	6.1	112.1
4	G06*	22.4	491.0
5	EX5	7.0	43.3
6	EX6	1.2	6.9
7	EX7	0.9	4.2
8	EX8	3.8	22.6
9	EX9	0.9	3.7

* AREA AND Q TAKEN FROM THE SANCTUARY FILING 1 FDR

LEGEND:

- EXISTING MAJOR CONTOUR 5250
- EXISTING MINOR CONTOUR
- EX STORM SEWER
- EX DRAINAGE SWALE
- EX PROPERTY LINE
- EXISTING FLOW DIRECTION
- PROPOSED DRAINAGE BASIN
- DESIGN POINT
- PROPOSED BASIN LABEL

DRAWN BY: NQJ JOB DATE: 9/8/2023
 APPROVED: CM JOB NUMBER: 201662.08
 CAD DATE: 9/8/2023
 CAD FILE: J:\2020\201662\CAD\Drawings\Eastonville_Road_662.08\Drainage\201662.08_FDR_map_ex

NO.	DATE	BY	REVISION DESCRIPTION


HRGreen
 HR GREEN - COLORADO SPRINGS
 1975 RESEARCH PKWY SUITE 230
 COLORADO SPRINGS CO 80920
 PHONE: 719.300.4140
 FAX: 713.965.0044

EASTONVILLE ROAD
 D.R. HORTON
 EL PASO COUNTY, CO



EXISTING CONDITIONS - DRAINAGE MAP

SHEET DRN 2

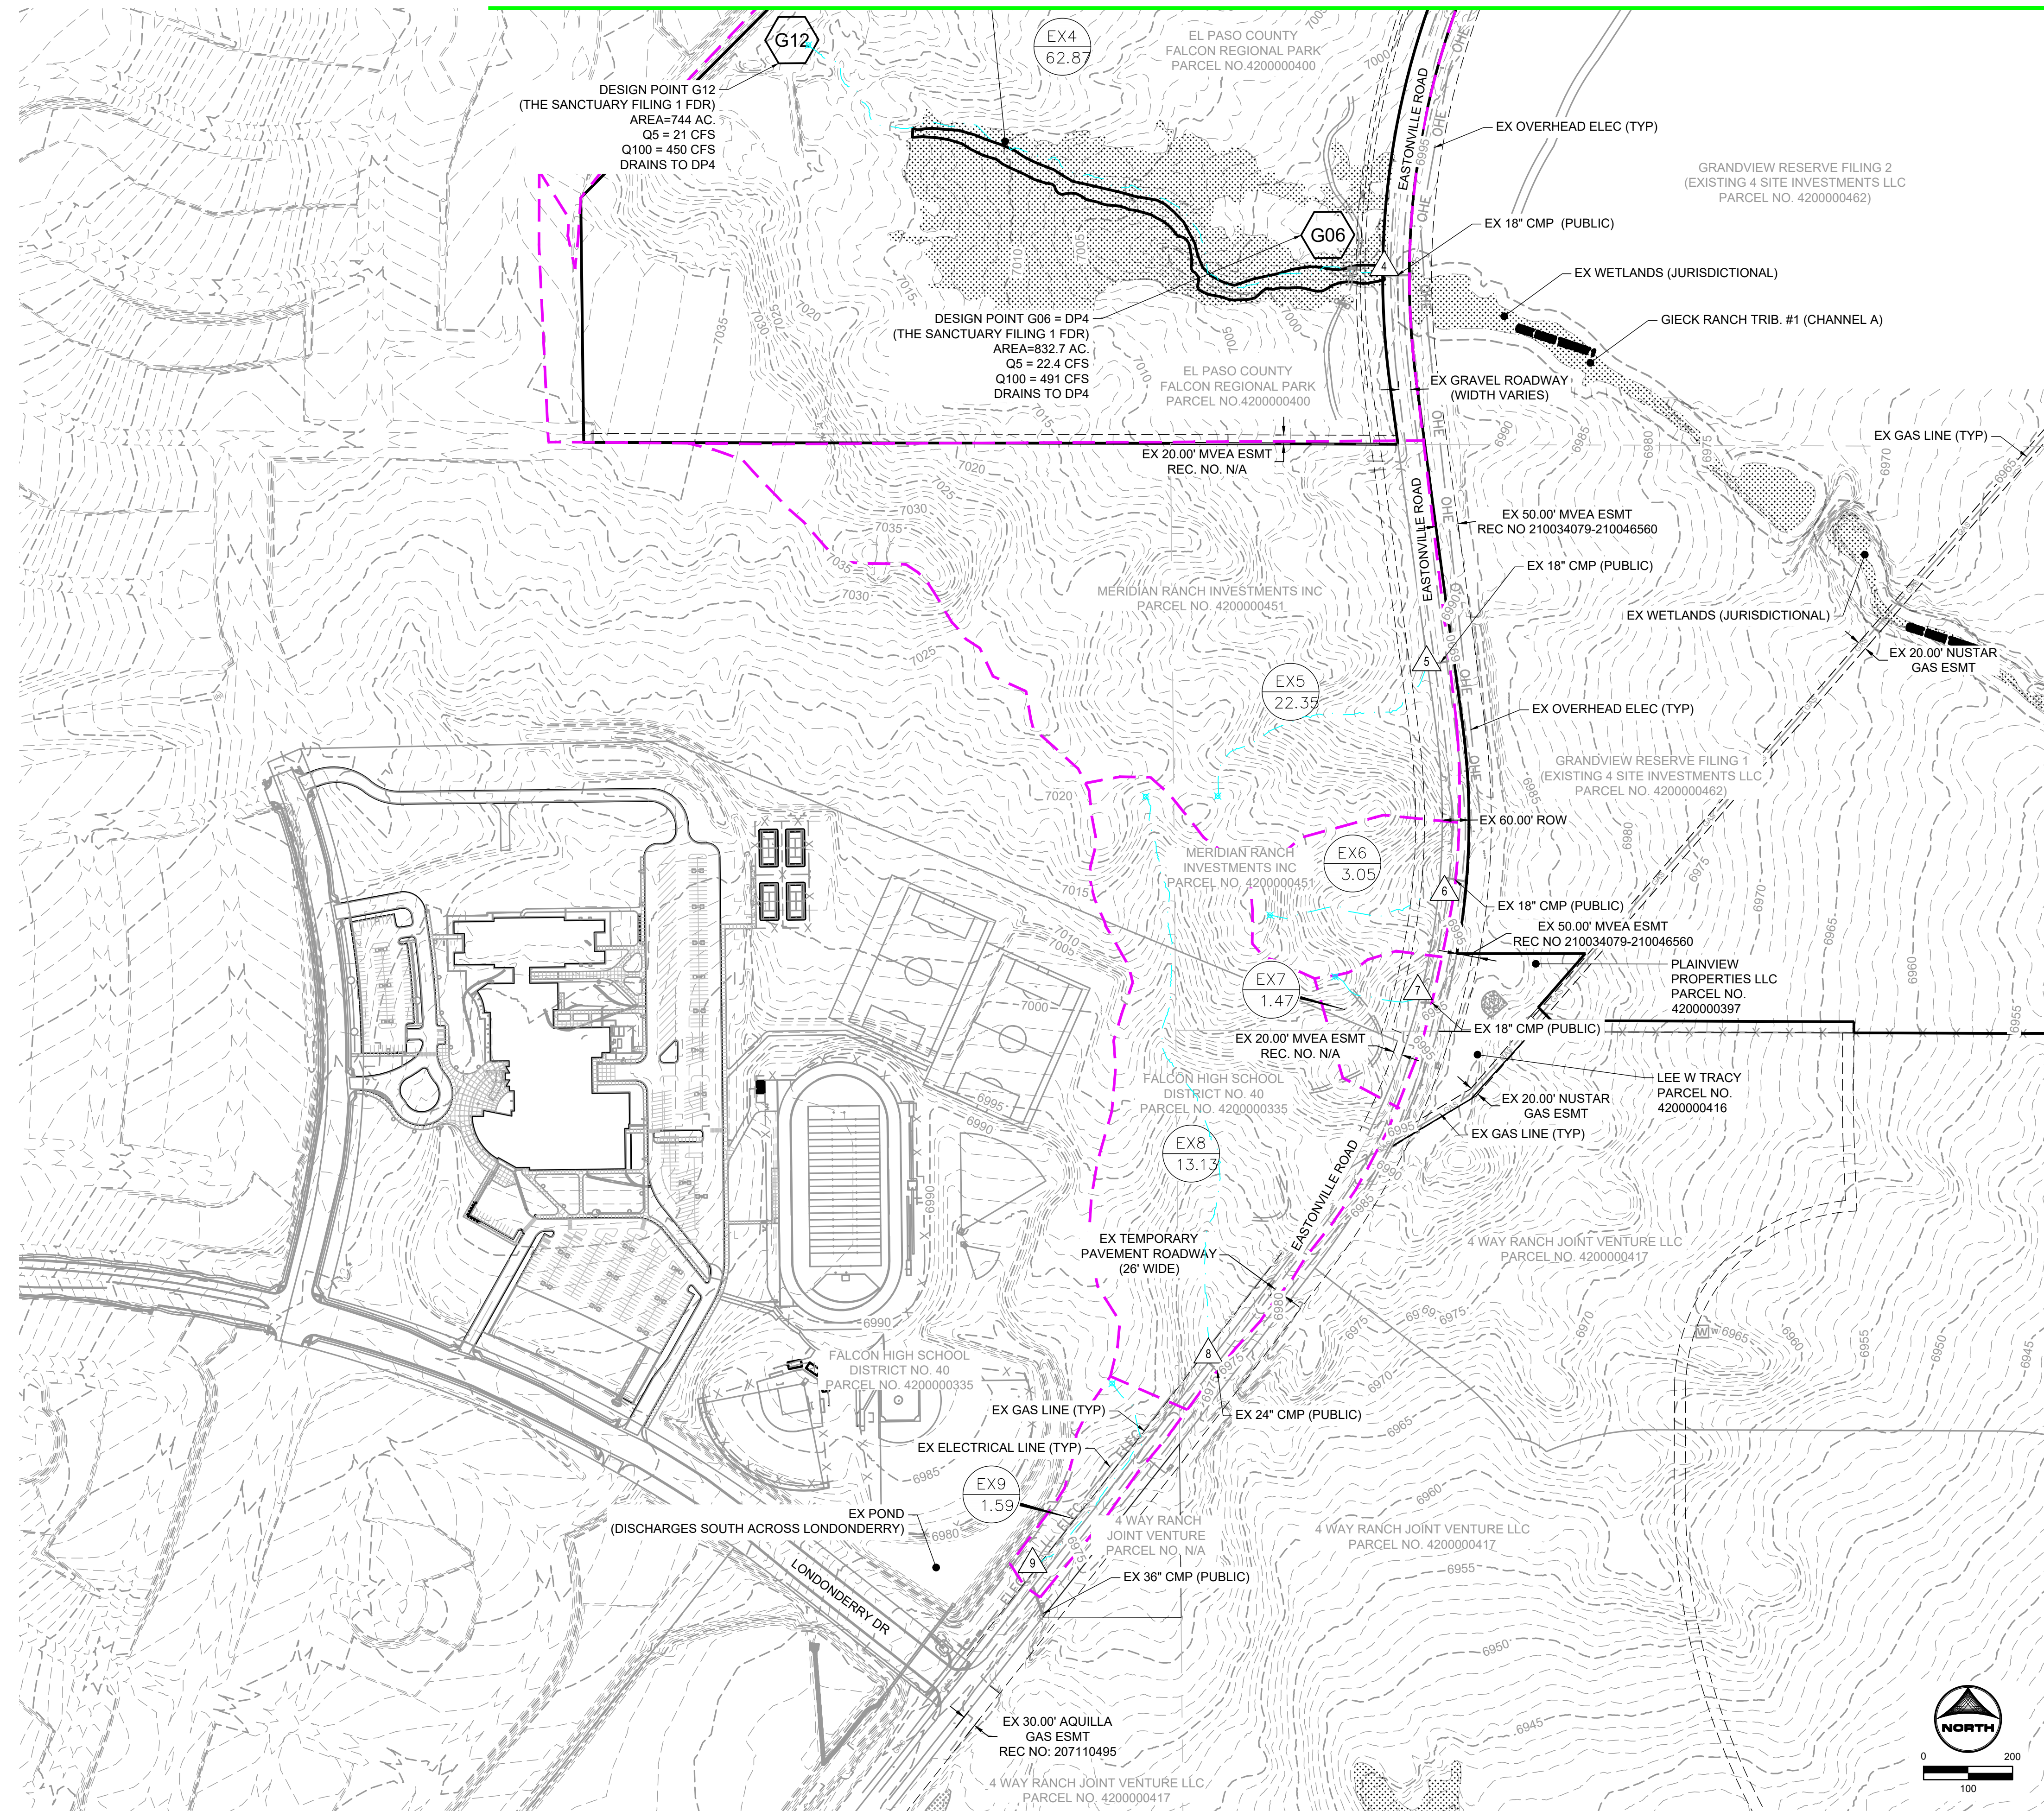

SUMMARY RUNOFF TABLE				
BASIN	AREA (ac)	% IMPERVIOUS	Q ₅ (cfs)	Q ₁₀₀ (cfs)
G18*	321.53	-	28.3	365.2
FG36*	18.88	-	1.7	18.8
G16*	131.26	-	6.1	112.1
G06*	832.70	-	22.4	491.0
EX5	22.35	3	7.0	43.3
EX6	3.05	5	1.2	6.9
EX7	1.47	9	0.9	4.2
EX8	13.13	4	3.8	22.6
EX9	1.59	12	0.9	3.7

DESIGN POINT SUMMARY TABLE			
DESIGN POINT	CONTRIBUTING BASINS	ΣQ ₅ (cfs)	ΣQ ₁₀₀ (cfs)
1	G18*	28.3	365.2
2	FG36*	1.7	18.8
3	G16*	6.1	112.1
4	G06*	22.4	491.0
5	EX5	7.0	43.3
6	EX6	1.2	6.9
7	EX7	0.9	4.2
8	EX8	3.8	22.6
9	EX9	0.9	3.7

* AREA AND Q TAKEN FROM THE SANCTUARY FILING 1 FDR

LEGEND:

- EXISTING MAJOR CONTOUR 5250
- EXISTING MINOR CONTOUR
- EX STORM SEWER
- EX DRAINAGE SWALE
- EX PROPERTY LINE
- EXISTING FLOW DIRECTION
- PROPOSED DRAINAGE BASIN
- DESIGN POINT
- PROPOSED BASIN LABEL

DRAWN BY: NQJ JOB DATE: 9/8/2023 BAR IS ONE INCH ON OFFICIAL DRAWINGS.
 APPROVED: CM JOB NUMBER: 201662.08 0" = 11'
 CAD DATE: 9/8/2023 IF NOT ONE INCH, ADJUST SCALE ACCORDINGLY.
 CAD FILE: J:\2020\201662\CAD\Drawings\Eastonville_Road_662.08\Drainage\201662.08_FDR_map_ex

NO.	DATE	BY	REVISION DESCRIPTION


HRGreen
 HR GREEN - COLORADO SPRINGS
 1975 RESEARCH PKWY SUITE 230
 COLORADO SPRINGS CO 80920
 PHONE: 719.300.4140
 FAX: 713.965.0044

EASTONVILLE ROAD
 D.R. HORTON
 EL PASO COUNTY, CO

D-R HORTON
 America's Builder

EXISTING CONDITIONS - DRAINAGE MAP

SEE SHEET 2

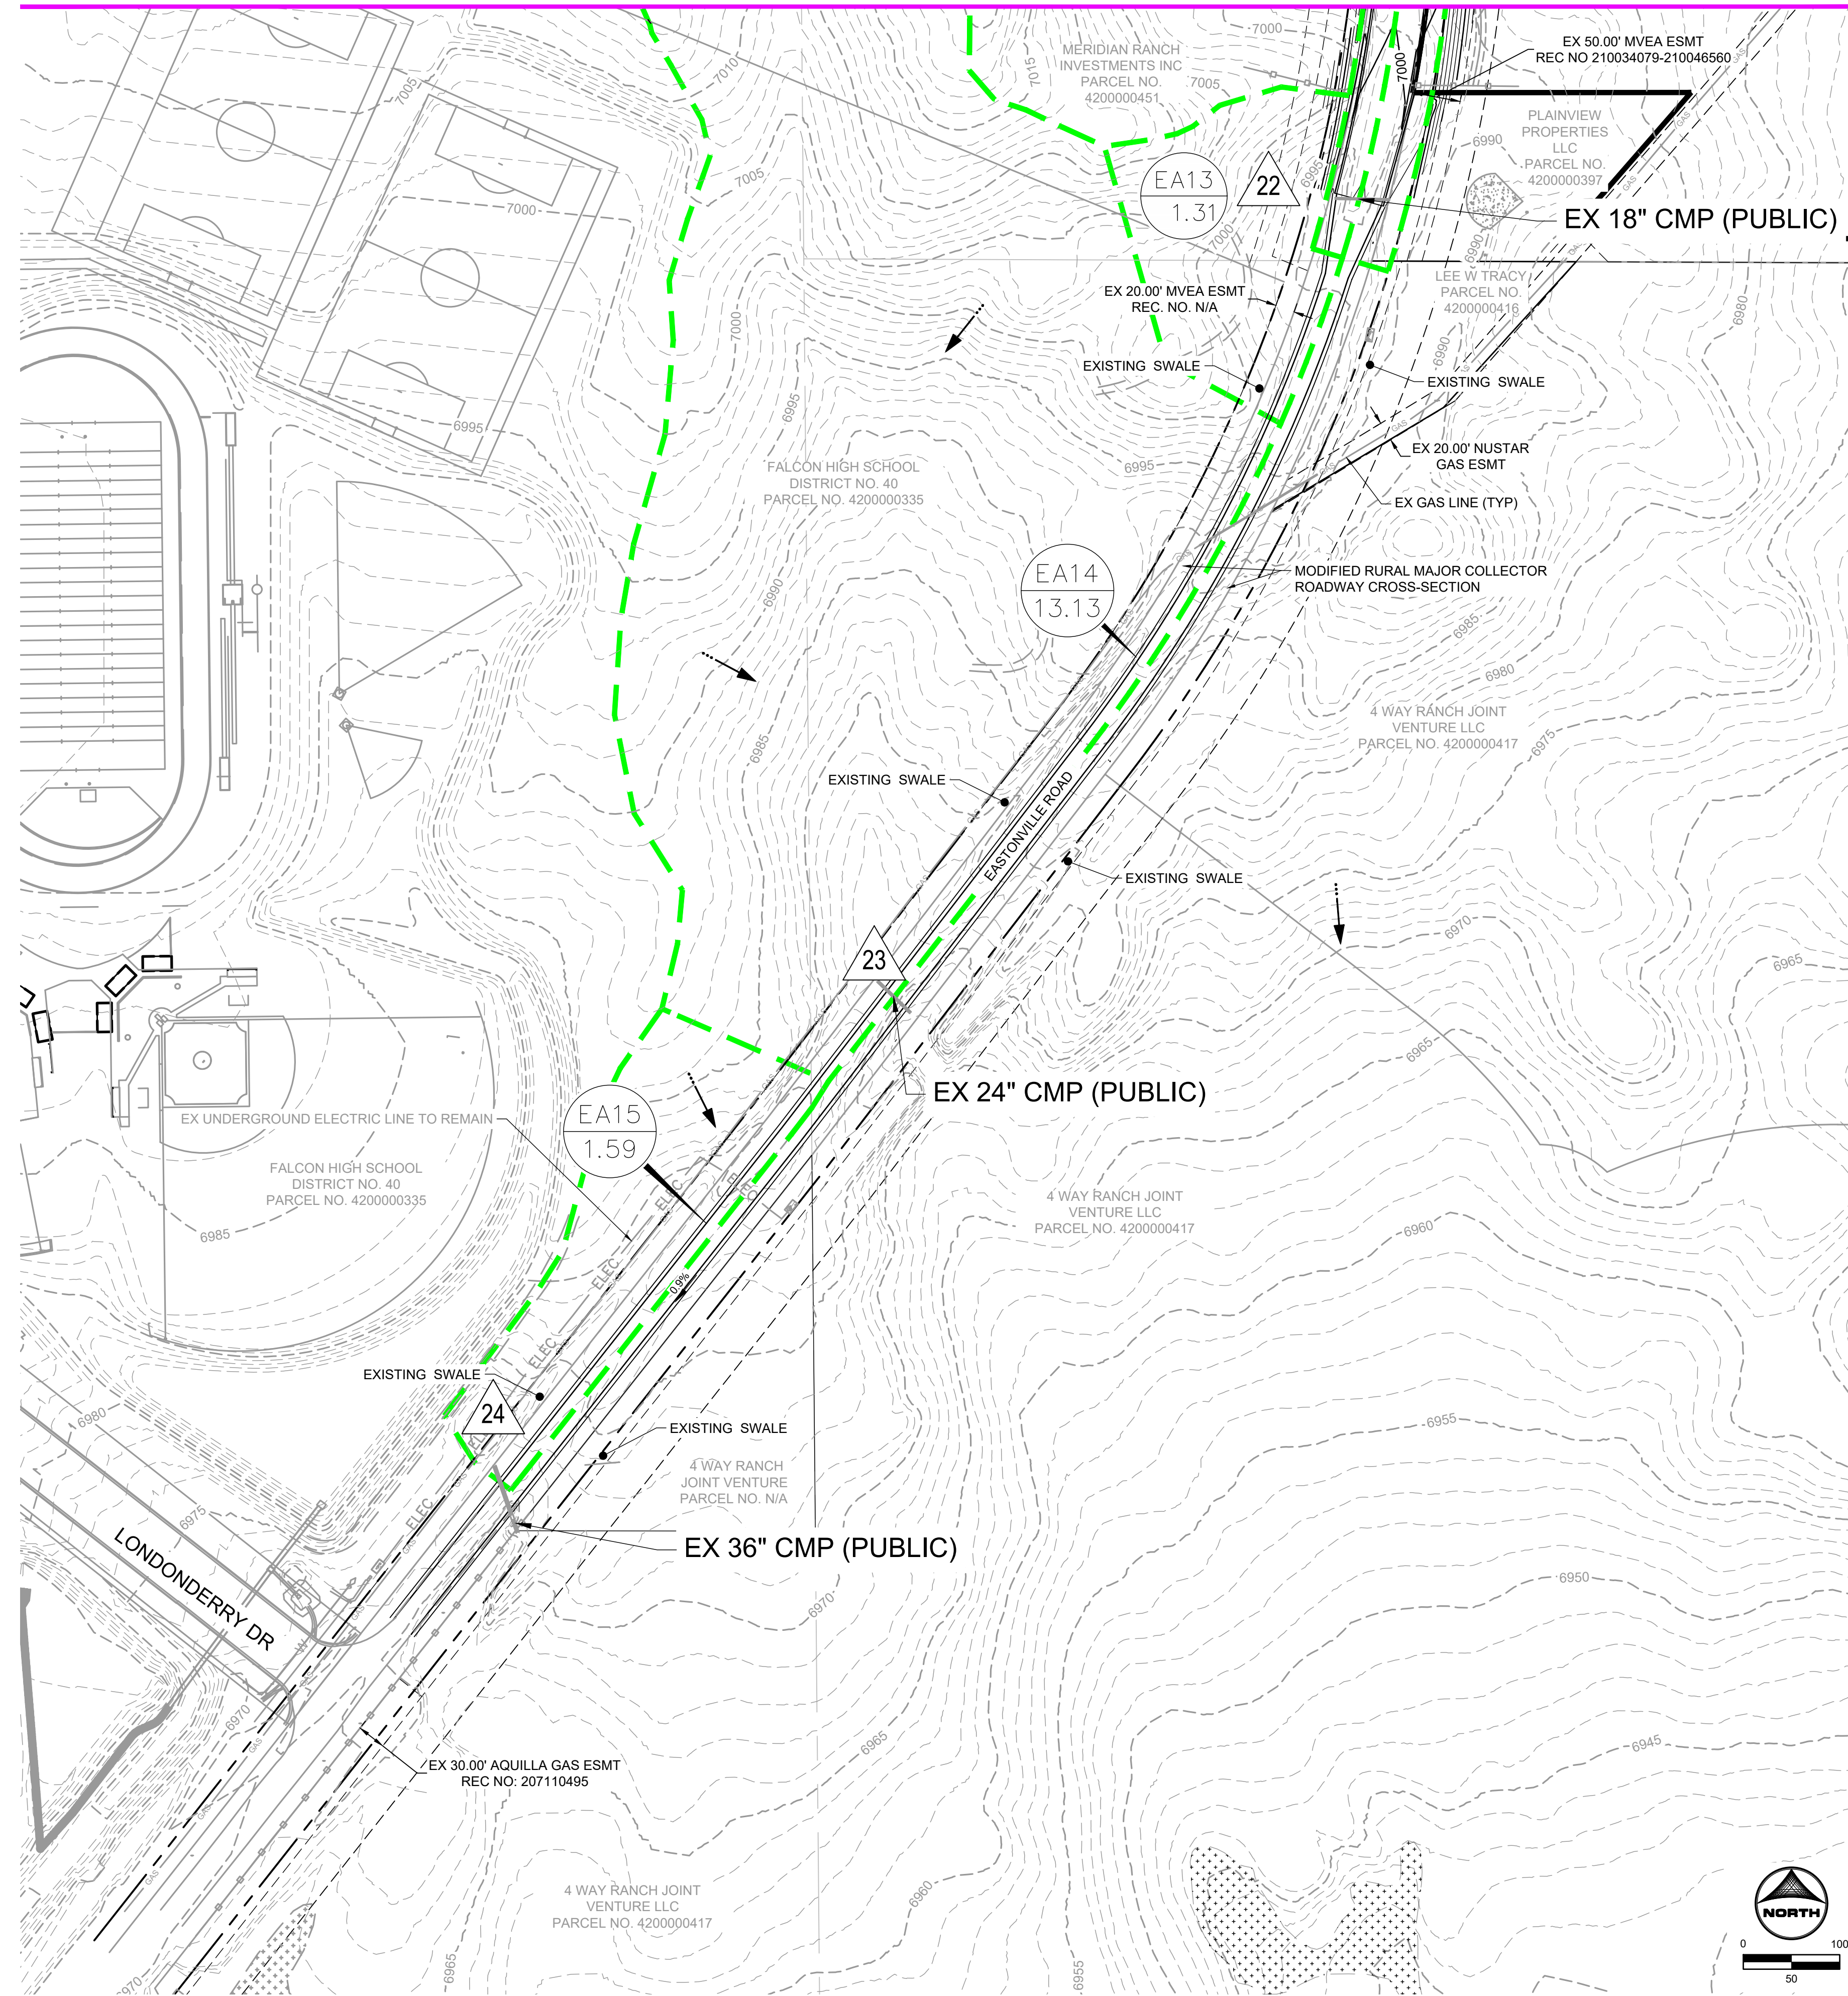

BASIN SUMMARY TABLE

BASIN	AREA (ac)	% IMPERVIOUS	Q _s (cfs)	Q ₁₀₀ (cfs)
OS1	85.16	-	-	-
OS2	15.03	7	4.2	21.6
OS3	1.00	2	0.2	1.7
OS4	9.00	9	3.8	17.3
OS5	40.26	6	13.3	64.0
OS6	60.07	2	8.9	60.6
OS7	23.46	2	5.7	38.6
OS8	11.42	2	3.4	22.7
EA1	0.22	73	0.8	1.5
EA2	0.25	73	0.9	1.7
EA3	0.20	71	0.7	1.4
EA4	0.17	65	0.5	1.1
EA5	0.16	2	0.1	0.5
EA6	0.70	100	3.2	5.7
EA7	0.65	89	2.6	4.8
EA8	2.08	99	5.0	9.0
EA9	2.99	64	4.6	9.5
EA10	1.34	94	4.0	7.4
EA11	1.99	66	4.1	8.5
EA12	0.92	4	0.5	3.0
EA13	1.31	12	1.0	4.0
EA14	13.13	4	4.0	23.0
EA15	1.59	14	1.0	3.9

DESIGN POINT SUMMARY TABLE

DESIGN POINT	CONTRIBUTING BASINS	ΣQ _s (cfs)	ΣQ ₁₀₀ (cfs)
1	OS1 & G17	28.3	365.2
2	EA1	0.8	1.5
3	EA2	0.9	1.7
3.1	DP2 & DP3	1.6	3.2
4	EA5 & DP3.1	1.6	3.4
5	EA3	0.7	1.4
6	EA4	0.5	1.1
6.1	DP5 & DP6	1.2	2.4
7	OS2	4.2	21.6
8	OS3	0.2	1.7
8.1	DP7 & DP8	4.4	22.9
9.1	DP8.1 & DP8.1	4.9	23.8
10	EA7 & EA8	5.6	10.3
11	OS4 & G15 & DP9.1	10.5	144.3
12	OS5	13.3	64.0
12.1	DP11 & DP12	21.6	103.1
13	OS8	3.4	22.7
13.1	DP12.1 & DP13	23.4	115.2
14	EA9	5.0	9.0
15	EA9	4.6	9.5
15.1	DP14 & DP15	9.3	17.9
16	OS6 & G12 (G6*)	22.4	491.0
17	EA10	4.0	7.4
18	EA11	4.1	8.5
18.1	DP17 & DP18	8.0	15.4
19.1	DP15.1 & DP18.1	15.0	28.8
20	EA12	0.5	3.0
21	OS7	5.7	38.6
22	EA13	1.0	4.0
23	EA14	4.0	23.0
24	EA15	1.0	3.9

LEGEND:

- PROPOSED MAJOR CONTOUR ——— 5250 ———
- PROPOSED MINOR CONTOUR - - - - - 5250 - - - - -
- EXISTING MAJOR CONTOUR ———
- EXISTING MINOR CONTOUR - - - - -
- PROPOSED STORM SEWER ———
- PROPOSED DRAINAGE SWALE ———
- PROPERTY LINE ———
- PROPOSED FLOW DIRECTION ———
- EXISTING FLOW DIRECTION ———
- PROPOSED DRAINAGE BASIN DESIGN POINT (NAME AREA)

HR GREEN - COLORADO SPRINGS 1975 RESEARCH PKWY SUITE 230 COLORADO SPRINGS CO 80920 PHONE: 719.300.4140 FAX: 713.965.0044

DRAWN BY: NQJ JOB DATE: 9/8/2023
 APPROVED: CM JOB NUMBER: 201662.08
 CAD DATE: 9/8/2023
 CAD FILE: J:\2020\201662\CAD\Drawings\Eastonville_Road_662.08\Drainage\201662.08_FDR_map

NO.	DATE	BY	REVISION DESCRIPTION

HRGreen
 HR GREEN - COLORADO SPRINGS
 1975 RESEARCH PKWY SUITE 230
 COLORADO SPRINGS CO 80920
 PHONE: 719.300.4140
 FAX: 713.965.0044

EASTONVILLE ROAD
 D.R. HORTON
 EL PASO COUNTY, CO

D-R HORTON
 America's Builder


PROPOSED CONDITIONS - DRAINAGE MAP

SHEET DRN 1

BULLARD, ABBY, 9/8/2023 11:45 AM
SEE EXISTING CONDITIONS DRAINAGE MAP
HR GREEN - MERIDIAN FDR - DRAIN MAP - LEGEND - XC-ROW - 662.08 - EASTONVILLE - SEQ. 1 - XC-DGN-662.08 - EASTONVILLE - SEQ. 3 - XC-DGN-662.08 - EASTONVILLE - SEQ. 2

SEE SHEET 3

SEE SHEET 1

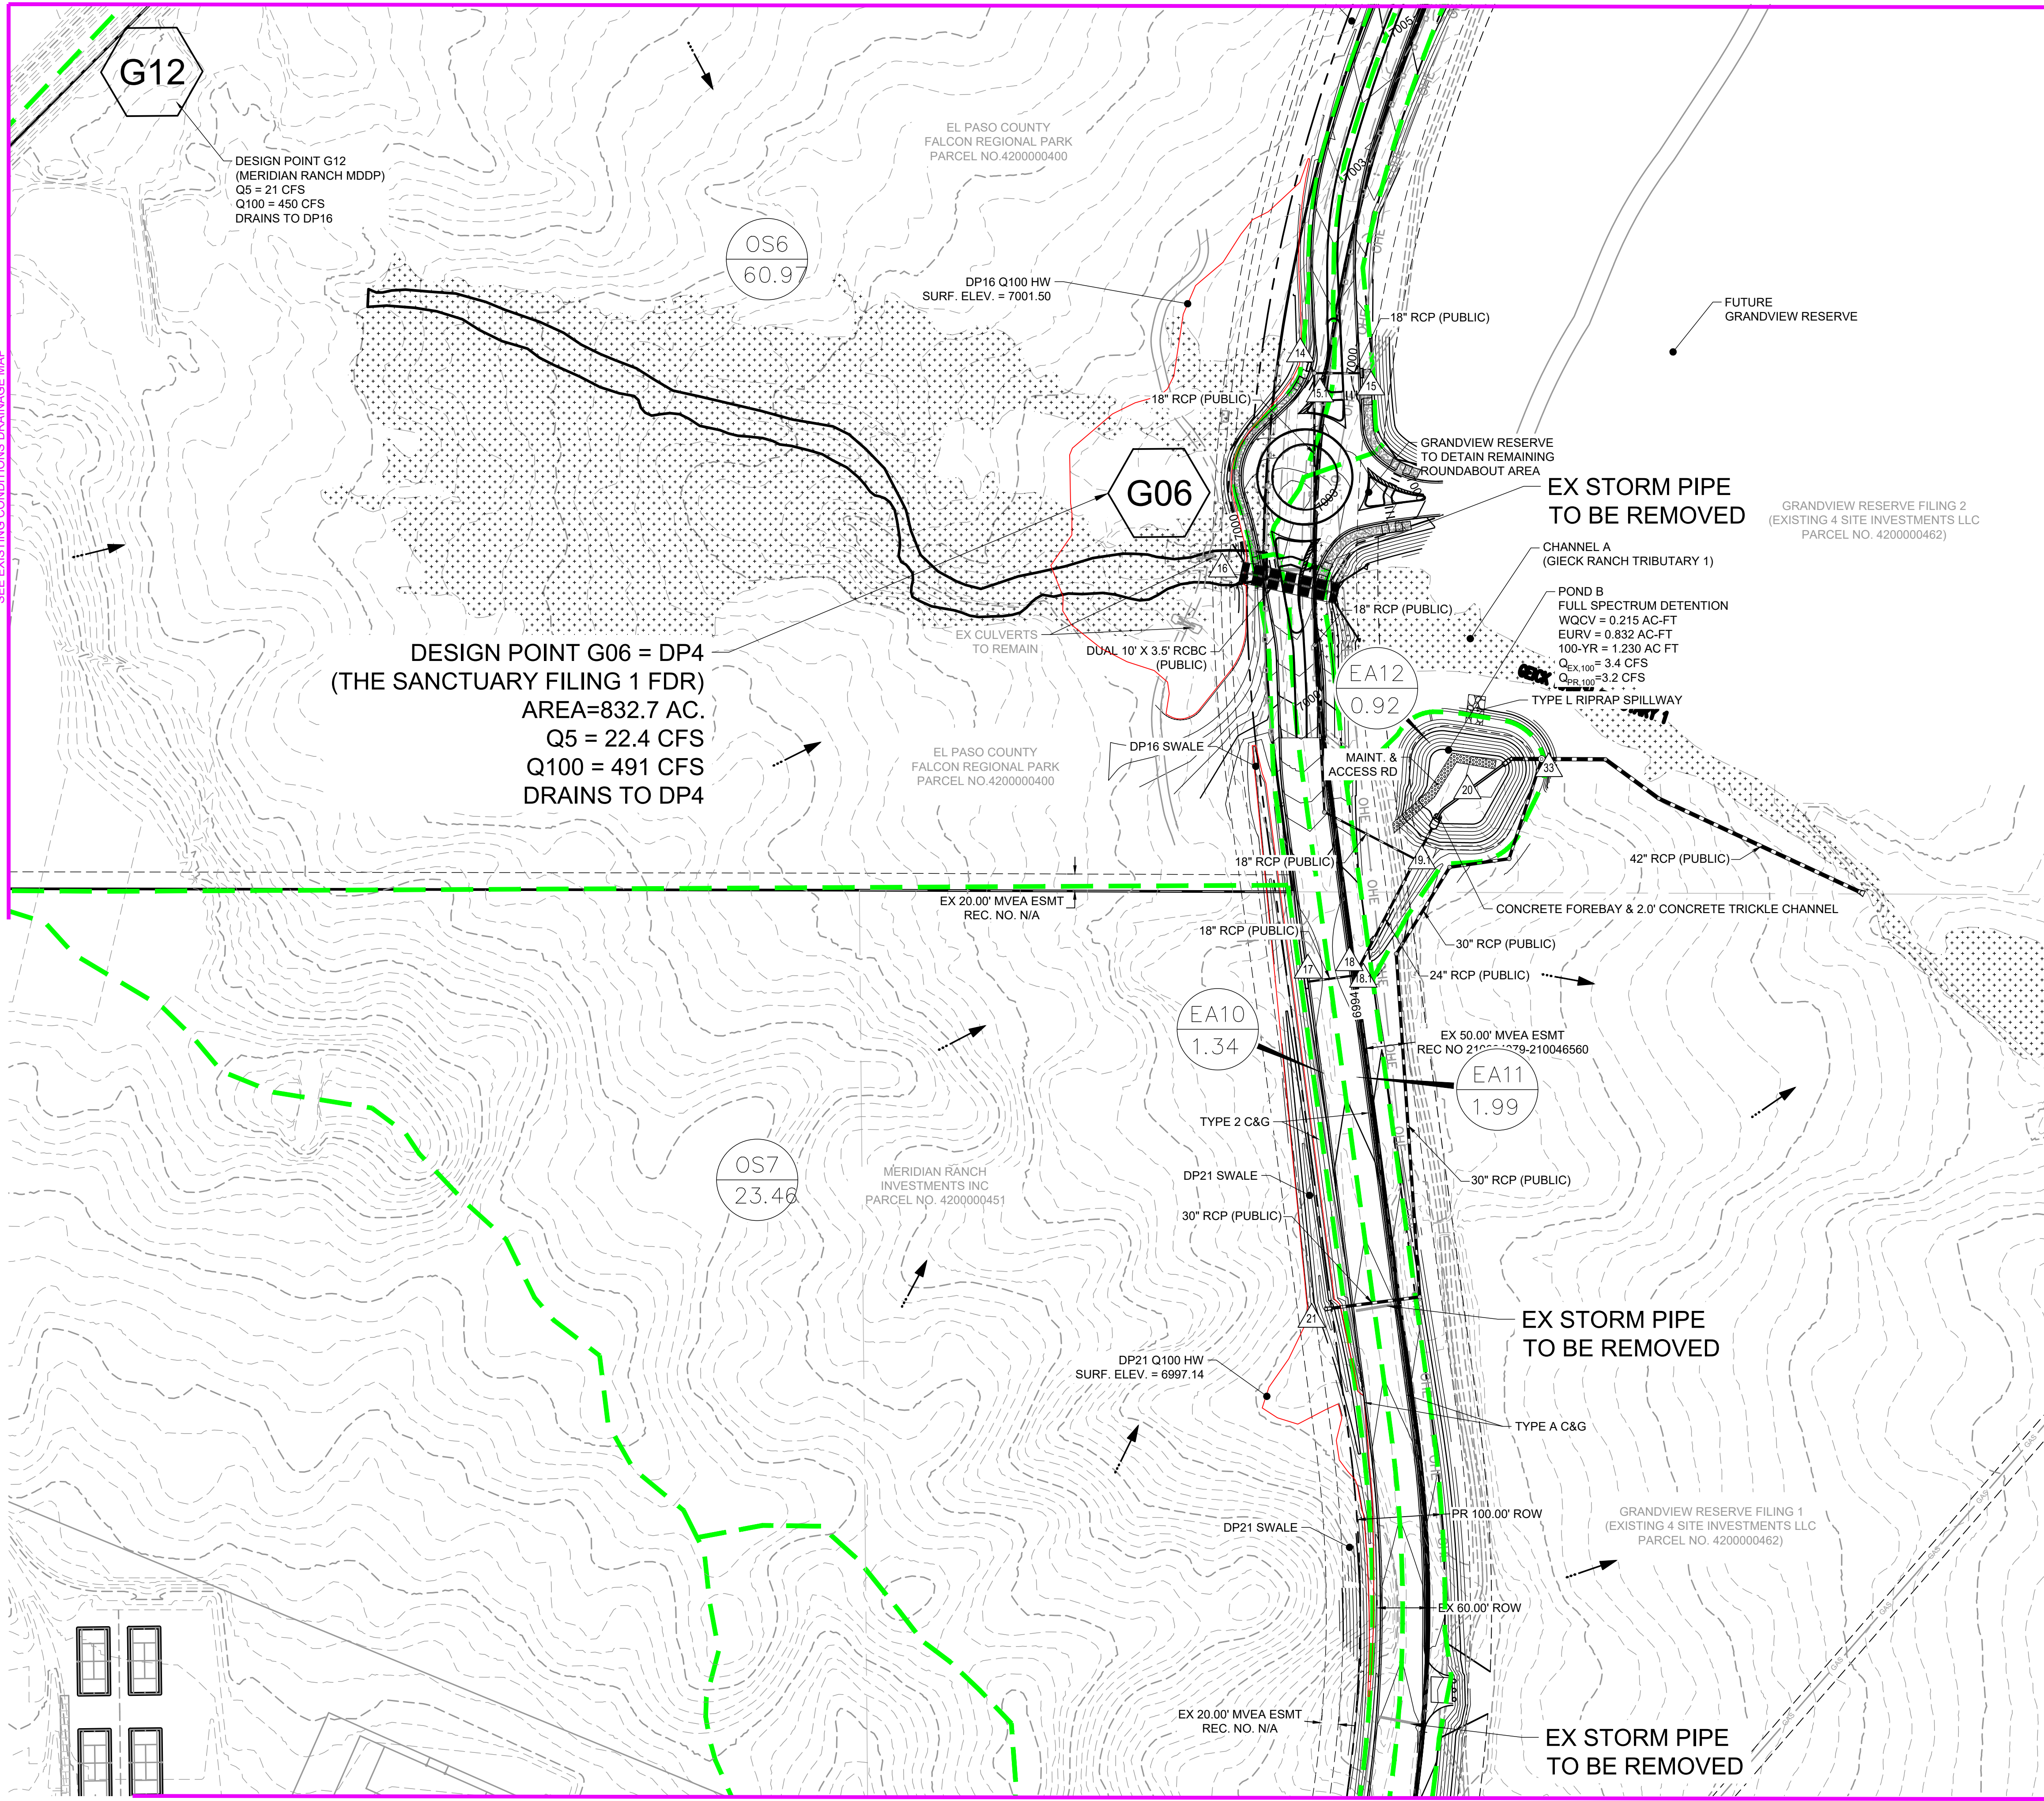

DESIGN POINT G12
(MERIDIAN RANCH MDDP)
Q5 = 21 CFS
Q100 = 450 CFS
DRAINS TO DP16


DESIGN POINT G06 = DP4
(THE SANCTUARY FILING 1 FDR)
AREA=832.7 AC.
Q5 = 22.4 CFS
Q100 = 491 CFS
DRAINS TO DP4

BASIN SUMMARY TABLE				
BASIN	AREA (ac)	% IMPERVIOUS	Q ₅ (cfs)	Q ₁₀₀ (cfs)
OS1	85.16	-	-	-
OS2	15.03	7	4.2	21.6
OS3	1.00	2	0.2	1.7
OS4	9.60	9	3.8	17.3
OS5	40.26	8	13.3	64.0
OS6	60.97	2	8.9	60.6
OS7	23.46	2	5.7	38.6
OS8	11.42	2	3.4	22.7
EA1	0.22	73	0.8	1.5
EA2	0.25	73	0.9	1.7
EA3	0.20	71	0.7	1.4
EA4	0.17	65	0.5	1.1
EA5	0.18	2	0.1	0.5
EA6	0.70	100	3.2	5.7
EA7	0.65	89	2.6	4.8
EA8	2.08	99	5.0	9.0
EA9	2.99	64	4.6	9.5
EA10	1.34	94	4.0	7.4
EA11	1.99	66	4.1	8.5
EA12	0.92	4	0.5	3.0
EA13	1.31	12	1.0	4.0
EA14	13.13	4	4.0	23.0
EA15	1.59	14	1.0	3.9

DESIGN POINT SUMMARY TABLE			
DESIGN POINT	CONTRIBUTING BASINS	Q ₅ (cfs)	Q ₁₀₀ (cfs)
1	OS1 & G17	28.3	365.2
2	EA1	0.8	1.5
3	EA2	0.9	1.7
3.1	DP2 & DP3	1.6	3.2
4	EA5 & DP3.1	1.6	3.4
5	EA3	0.7	1.4
6	EA4	0.5	1.1
6.1	DP5 & DP6	1.2	2.4
7	OS2	4.2	21.6
8	OS3	0.2	1.7
9.1	DP7 & DP8	4.4	23.9
9.1	DP8.1 & DP8.1	4.9	23.8
10	EA7 & EA8	5.6	10.3
11	OS4 & G15 & DP9.1	10.5	144.3
12	OS5	13.3	64.0
12.1	DP11 & DP12	21.6	103.1
13	OS8	3.4	22.7
13.1	DP12.1 & DP13	23.4	116.2
14	EA6	5.0	9.0
15	EA9	4.6	9.5
15.1	DP14 & DP15	9.3	17.9
16	OS6 & G12 (G6*)	22.4	491.0
17	EA10	4.0	7.4
18	EA11	4.1	8.5
18.1	DP17 & DP18	8.0	15.4
19.1	DP15.1 & DP18.1	15.0	28.8
20	EA12	0.5	3.0
21	OS7	5.7	38.6
22	EA13	1.0	4.0
23	EA14	4.0	23.0
24	EA15	1.0	3.9

LEGEND:

- PROPOSED MAJOR CONTOUR ——— 5250 ———
- PROPOSED MINOR CONTOUR - - - - - 5250 - - - - -
- EXISTING MAJOR CONTOUR ——— (dashed) ———
- EXISTING MINOR CONTOUR - - - - - (dashed) - - - - -
- PROPOSED STORM SEWER ——— (thick solid) ———
- PROPOSED DRAINAGE SWALE ——— (dashed) ———
- PROPERTY LINE ——— (dotted) ———
- PROPOSED FLOW DIRECTION ——— (arrow) ———
- EXISTING FLOW DIRECTION ——— (arrow) ———
- PROPOSED DRAINAGE BASIN ——— (thick dashed) ———
- DESIGN POINT ——— (triangle) ———
- PROPOSED BASIN LABEL ——— (circle) ———

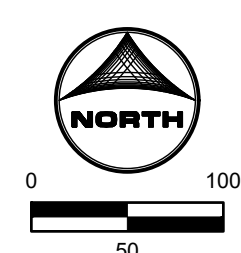


DRAWN BY: NQJ JOB DATE: 9/8/2023
 APPROVED: CM JOB NUMBER: 201662.08
 CAD DATE: 9/8/2023
 CAD FILE: J:\2020\201662\CAD\Drawings\Eastonville_Road_662.08\Drainage\201662.08_FDR_map

NO.	DATE	BY	REVISION DESCRIPTION

HRGreen
 HR GREEN - COLORADO SPRINGS
 1975 RESEARCH PKWY SUITE 230
 COLORADO SPRINGS CO 80920
 PHONE: 719.300.4140
 FAX: 713.965.0044

EASTONVILLE ROAD
 D.R. HORTON
 EL PASO COUNTY, CO

D-R HORTON
America's Builder

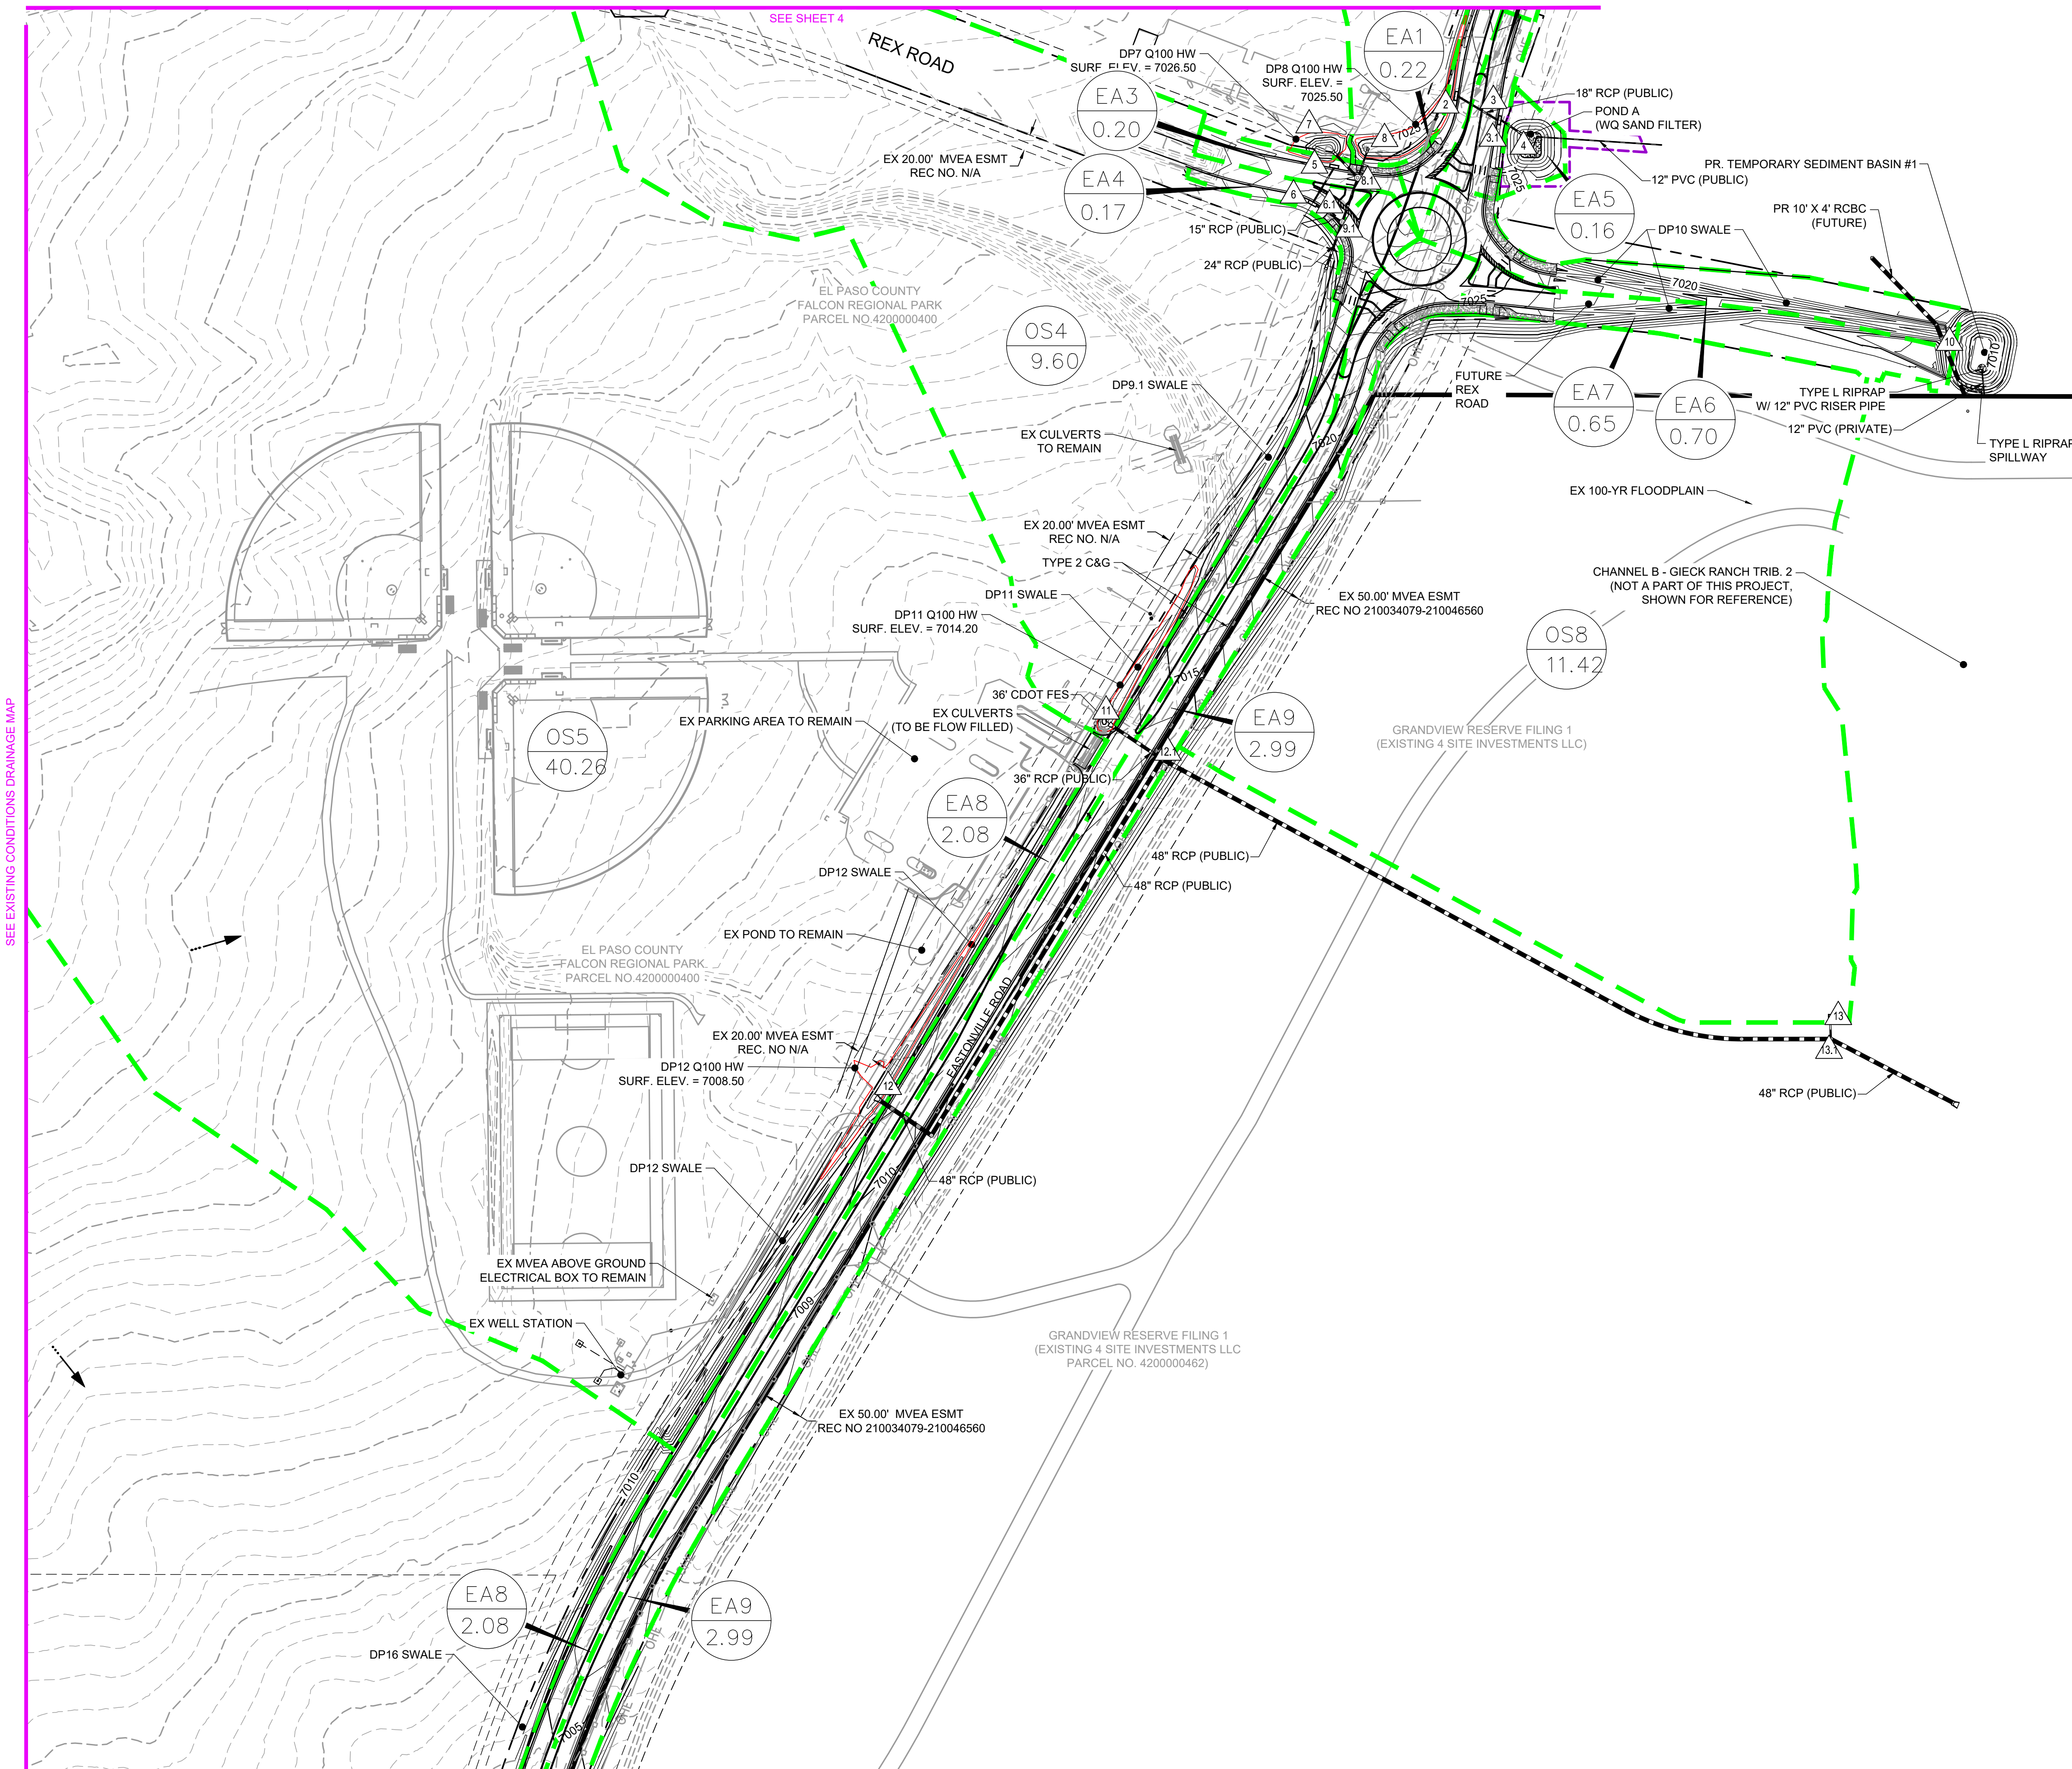


BASIN SUMMARY TABLE				
BASIN	AREA (ac)	% IMPERVIOUS	Q _s (cfs)	Q ₁₀₀ (cfs)
OS1	85.16	-	-	-
OS2	15.03	7	4.2	21.6
OS3	1.00	2	0.2	1.7
OS4	9.60	9	3.8	17.3
OS5	40.26	8	13.3	64.0
OS6	60.97	2	8.9	60.6
OS7	23.46	2	5.7	38.6
OS8	11.42	2	3.4	22.7
EA1	0.22	73	0.8	1.5
EA2	0.25	73	0.9	1.7
EA3	0.20	71	0.7	1.4
EA4	0.17	65	0.5	1.1
EA5	0.16	2	0.1	0.5
EA6	0.70	100	3.2	5.7
EA7	0.65	89	2.6	4.8
EA8	2.08	99	5.0	9.0
EA9	2.99	64	4.6	9.5
EA10	1.34	94	4.0	7.4
EA11	1.99	66	4.1	8.5
EA12	0.92	4	0.5	3.0
EA13	1.31	12	1.0	4.0
EA14	13.13	4	4.0	23.0
EA15	1.59	14	1.0	3.9

DESIGN POINT SUMMARY TABLE				
DESIGN POINT	CONTRIBUTING BASINS	Q _s (cfs)	Q ₁₀₀ (cfs)	
1	OS1 & G17	28.3	365.2	
2	EA1	0.8	1.5	
3	EA2	0.9	1.7	
3.1	DP2 & DP3	1.6	3.2	
4	EA5 & DP3.1	1.6	3.4	
5	EA3	0.7	1.4	
6	EA4	0.5	1.1	
6.1	DP5 & DP6	1.2	2.4	
7	OS2	4.2	21.6	
8	OS3	0.2	1.7	
8.1	DP7 & DP8	4.4	22.9	
9.1	DP8.1 & DP8.1	4.9	23.8	
10	EA7 & EA8	5.6	10.3	
11	OS4 & G15 & DP9.1	10.5	144.3	
12	OS5	13.3	64.0	
12.1	DP11 & DP12	21.6	103.1	
13	OS8	3.4	22.7	
13.1	DP12.1 & DP13	23.4	115.2	
14	EA6	5.0	9.0	
15	EA9	4.6	9.5	
15.1	DP14 & DP15	9.3	17.9	
16	OS6 & G12 (G6*)	22.4	491.0	
17	EA10	4.0	7.4	
18	EA11	4.1	8.5	
18.1	DP17 & DP18	8.0	15.4	
19.1	DP15.1 & DP18.1	15.0	28.8	
20	EA12	0.5	3.0	
21	OS7	5.7	38.6	
22	EA13	1.0	4.0	
23	EA14	4.0	23.0	
24	EA15	1.0	3.9	

LEGEND:

- PROPOSED MAJOR CONTOUR: Solid line with elevation 5250
- PROPOSED MINOR CONTOUR: Dashed line with elevation 5250
- EXISTING MAJOR CONTOUR: Solid line with elevation 5250
- EXISTING MINOR CONTOUR: Dashed line with elevation 5250
- PROPOSED STORM SEWER: Solid line with arrows
- PROPOSED DRAINAGE SWALE: Dashed line with arrows
- PROPERTY LINE: Dashed line
- PROPOSED FLOW DIRECTION: Solid arrow
- EXISTING FLOW DIRECTION: Dashed arrow
- PROPOSED DRAINAGE BASIN: Green dashed outline
- DESIGN POINT: Triangle symbol with name/area

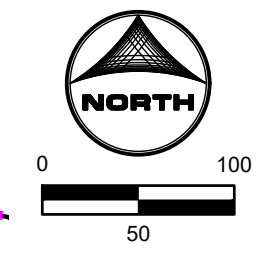

DRAWN BY: NQJ JOB DATE: 9/8/2023
 APPROVED: CM JOB NUMBER: 201662.08
 CAD DATE: 9/8/2023
 CAD FILE: J:\2020\201662\CAD\Drawings\I\Eastonville_Road_662.08\Drainage\201662.08_FDR_map

BAR IS ONE INCH ON OFFICIAL DRAWINGS.
 IF NOT ONE INCH, ADJUST SCALE ACCORDINGLY.

NO.	DATE	BY	REVISION DESCRIPTION

HRGreen
 HR GREEN - COLORADO SPRINGS
 1975 RESEARCH PKWY SUITE 230
 COLORADO SPRINGS CO 80920
 PHONE: 719.300.4140
 FAX: 713.965.0044


EASTONVILLE ROAD
 D.R. HORTON
 EL PASO COUNTY, CO

D-R HORTON
 America's Builder

SEE EXISTING CONDITIONS DRAINAGE MAP

BASIN SUMMARY TABLE					DESIGN POINT SUMMARY TABLE			
BASIN	AREA (ac)	% IMPERVIOUS	Q ₅ (cfs)	Q ₁₀₀ (cfs)	DESIGN POINT	CONTRIBUTING BASINS	ΔQ ₅ (cfs)	ΔQ ₁₀₀ (cfs)
OS1	85.16	-	-	-	1	OS1 & G17	28.3	365.2
OS2	15.03	7	4.2	21.6	2	EA1	0.8	1.5
OS3	1.00	2	0.2	1.7	3	EA2	0.9	1.7
OS4	9.60	9	3.8	17.3	3.1	DP2 & DP3	1.6	3.2
OS5	40.26	8	13.3	64.0	4	EA5 & DP3.1	1.6	3.4
OS6	60.97	2	8.9	60.6	5	EA3	0.7	1.4
OS7	23.46	2	5.7	38.6	6	EA4	0.5	1.1
OS8	11.42	2	3.4	22.7	6.1	DP5 & DP6	1.2	2.4
EA1	0.22	73	0.8	1.5	7	OS2	4.2	21.6
EA2	0.25	73	0.9	1.7	8	OS3	0.2	1.7
EA3	0.20	71	0.7	1.4	8.1	DP7 & DP8	4.4	22.9
EA4	0.17	65	0.5	1.1	9	DP6.1 & DP8.1	4.9	23.8
EA5	0.16	2	0.1	0.5	10	EA7 & EA6	5.6	10.3
EA6	0.70	100	3.2	5.7	11	OS4 & G15 & DP9.1	10.5	144.3
EA7	0.65	89	2.6	4.8	12	OS5	13.3	64.0
EA8	2.08	99	5.0	9.0	12.1	DP11 & DP12	3.4	103.1
EA9	2.99	64	4.6	9.5	13	OS8	21.6	22.7
EA10	1.34	94	4.0	7.4	13.1	DP12.1 & DP13	23.4	116.2
EA11	1.99	66	4.1	8.5	14	EA8	5.0	9.0
EA12	0.92	4	0.5	3.0	15	EA9	4.6	9.5
EA13	1.31	12	1.0	4.0	15.1	DP14 & DP15	9.3	17.9
EA14	13.13	4	4.0	23.0	16	OS6 & G12 (G6*)	22.4	491.0
EA15	1.59	14	1.0	3.9	17	EA10	4.0	7.4
					18	EA11	4.1	8.5
					18.1	DP17 & DP18	8.0	15.4
					19.1	DP15.1 & DP18.1	15.0	28.8
					20	EA12	0.5	3.0
					21	EA12	5.7	38.6
					22	EA13	1.0	4.0
					23	EA14	4.0	23.0
					24	EA15	1.0	3.9

SEE EXISTING CONDITIONS DRAINAGE MAP

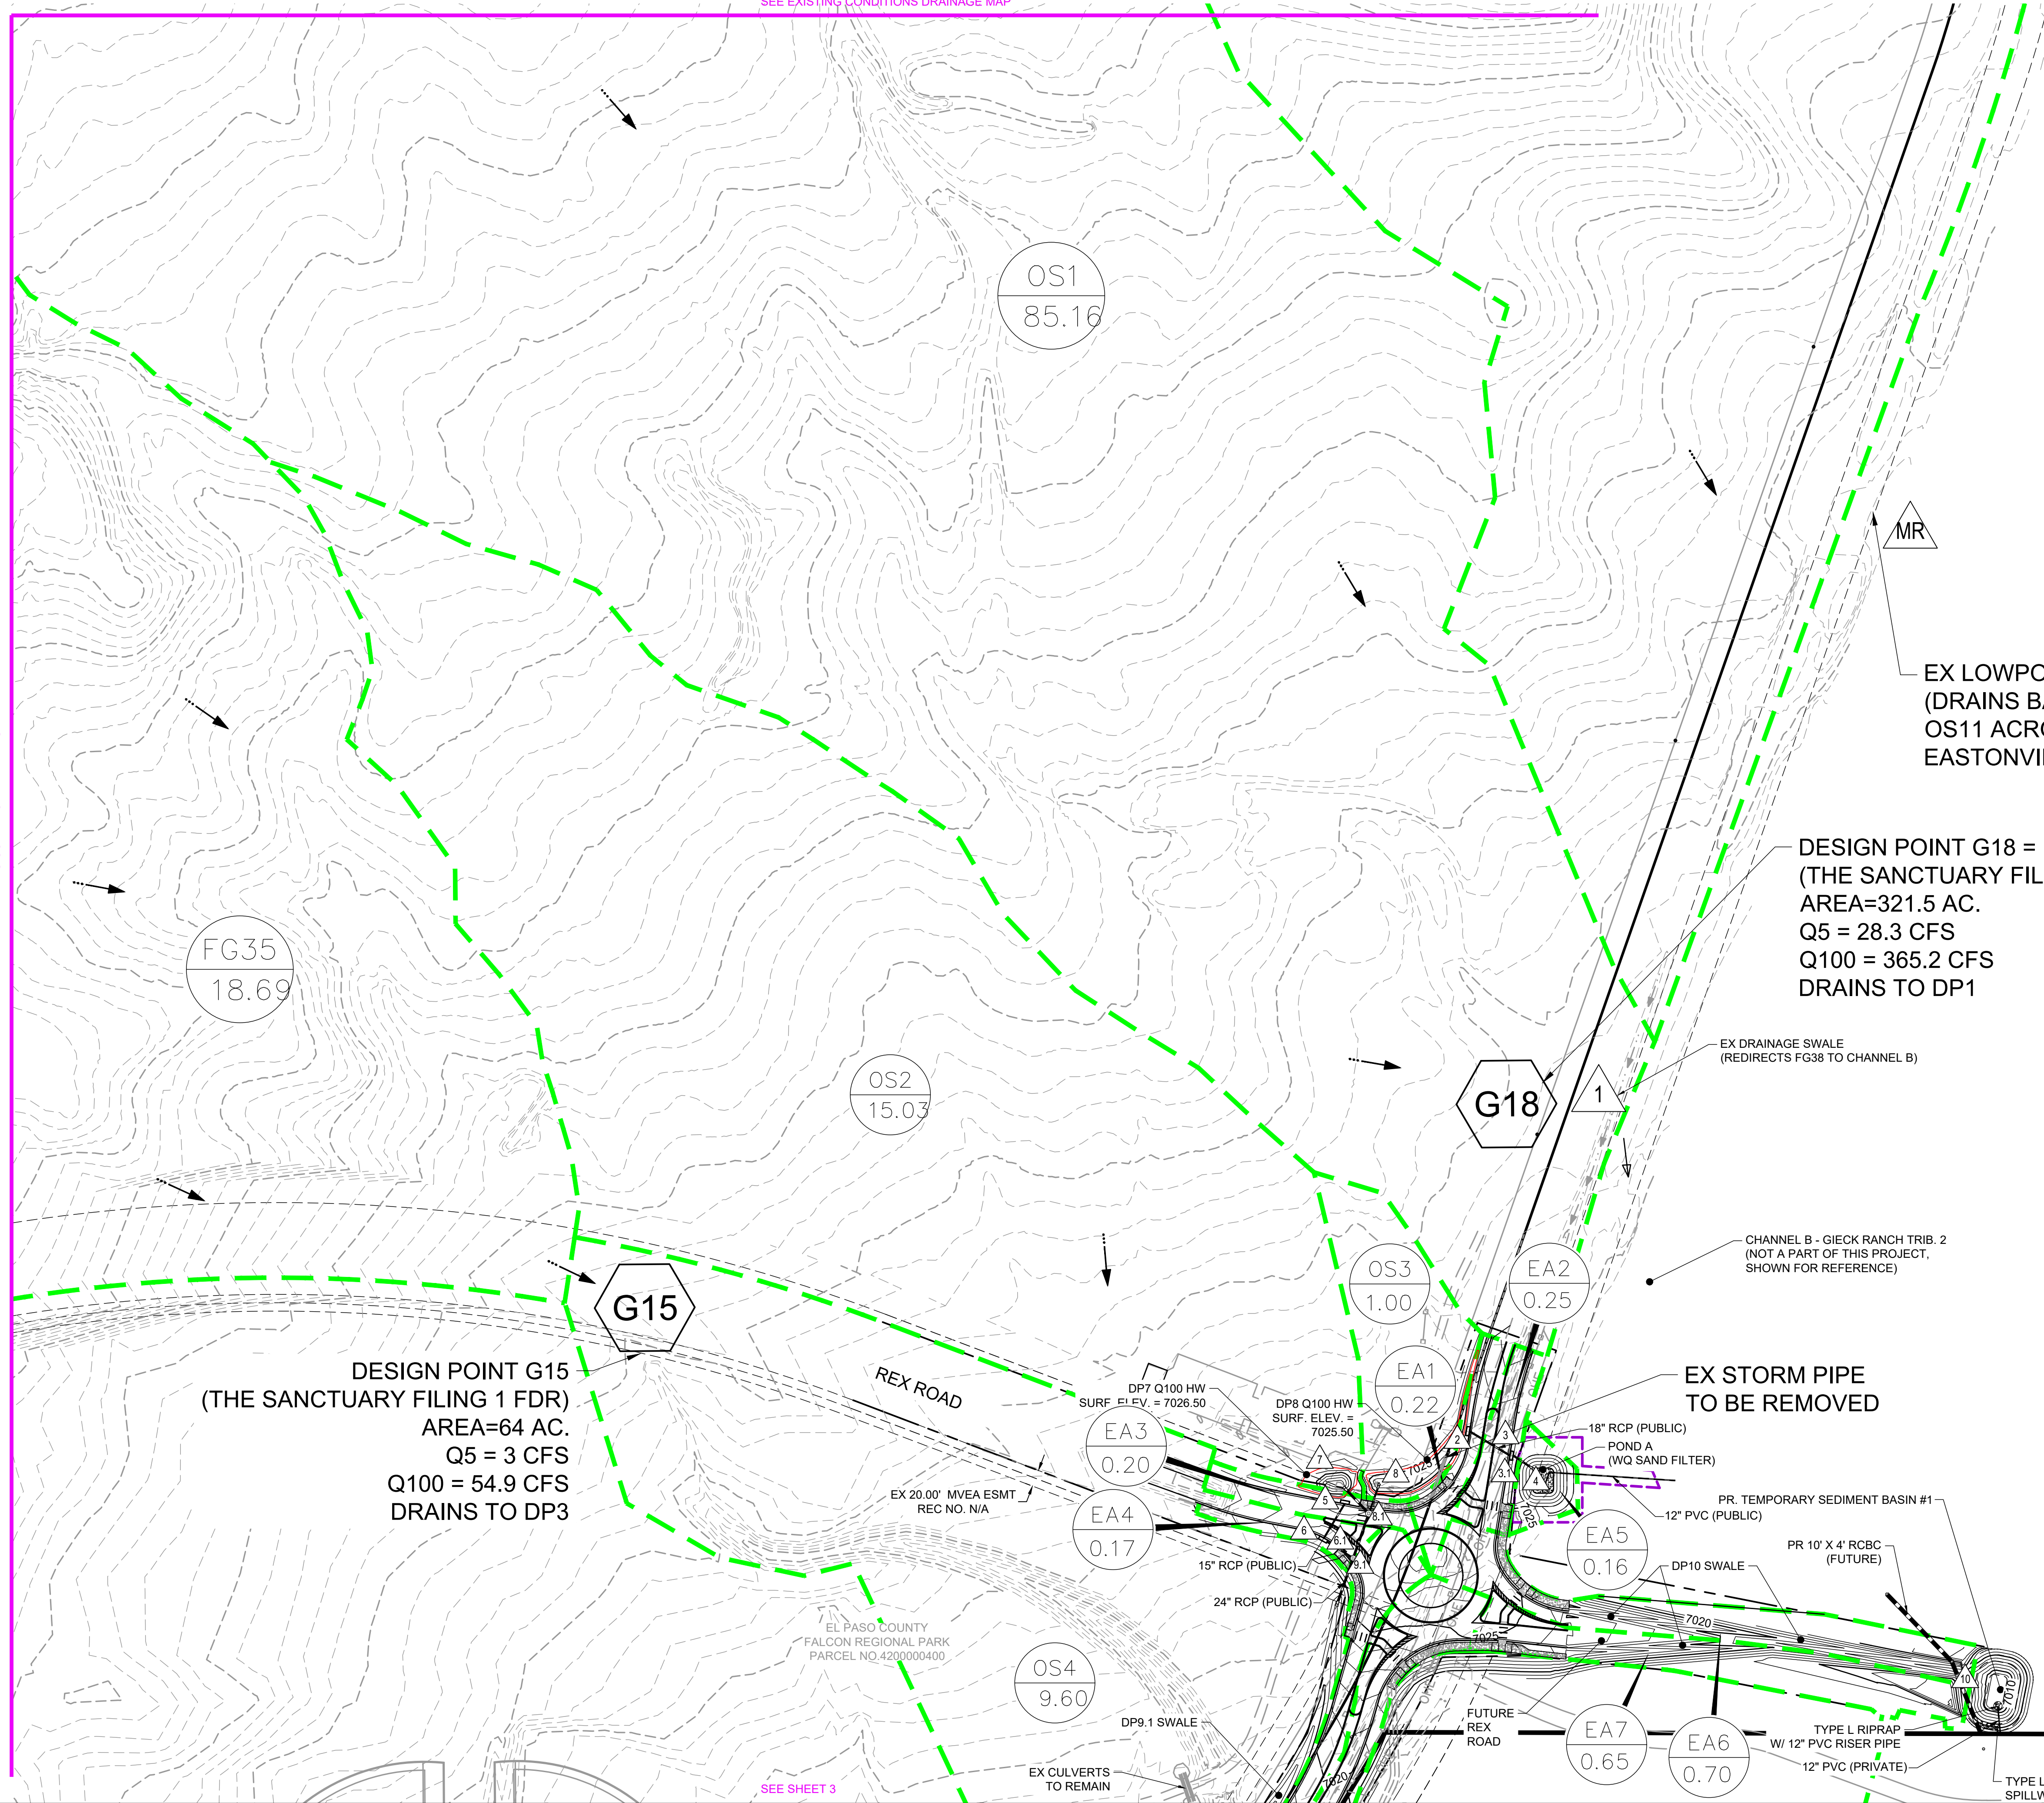

EX LOWPOINT (DRAINS BASIN OS11 ACROSS EASTONVILLE)

DESIGN POINT G18 = DP1 (THE SANCTUARY FILING 1 FDR) AREA=321.5 AC. Q5 = 28.3 CFS Q100 = 365.2 CFS DRAINS TO DP1

DESIGN POINT G15 (THE SANCTUARY FILING 1 FDR) AREA=64 AC. Q5 = 3 CFS Q100 = 54.9 CFS DRAINS TO DP3

LEGEND:

PROPOSED MAJOR CONTOUR	— 5250 —
PROPOSED MINOR CONTOUR	- - - 5250 - - -
EXISTING MAJOR CONTOUR	— 5250 —
EXISTING MINOR CONTOUR	- - - 5250 - - -
PROPOSED STORM SEWER	— — — — —
PROPOSED DRAINAGE SWALE	— — — — —
PROPERTY LINE	- - - - -
PROPOSED FLOW DIRECTION	←
EXISTING FLOW DIRECTION	←
PROPOSED DRAINAGE BASIN	— — — — —
DESIGN POINT	▲
PROPOSED BASIN LABEL	○ NAME AREA

DRAWN BY: NQJ JOB DATE: 9/8/2023
 APPROVED: CM JOB NUMBER: 201662.08
 CAD DATE: 9/8/2023
 CAD FILE: J:\2020\201662\CAD\Drawings\Eastonville_Road_662.08\Drawings\201662.08_FDR_map

NO.	DATE	BY	REVISION DESCRIPTION

HRGreen
 HR GREEN - COLORADO SPRINGS
 1975 RESEARCH PKWY SUITE 230
 COLORADO SPRINGS CO 80920
 PHONE: 719.300.4140
 FAX: 713.965.0044

EASTONVILLE ROAD
 D.R. HORTON
 EL PASO COUNTY, CO

D-R HORTON
 America's Builder

PROPOSED CONDITIONS - DRAINAGE MAP


SHEET DRN 4

APPENDIX G

DBPS &, MDDP Sheet References



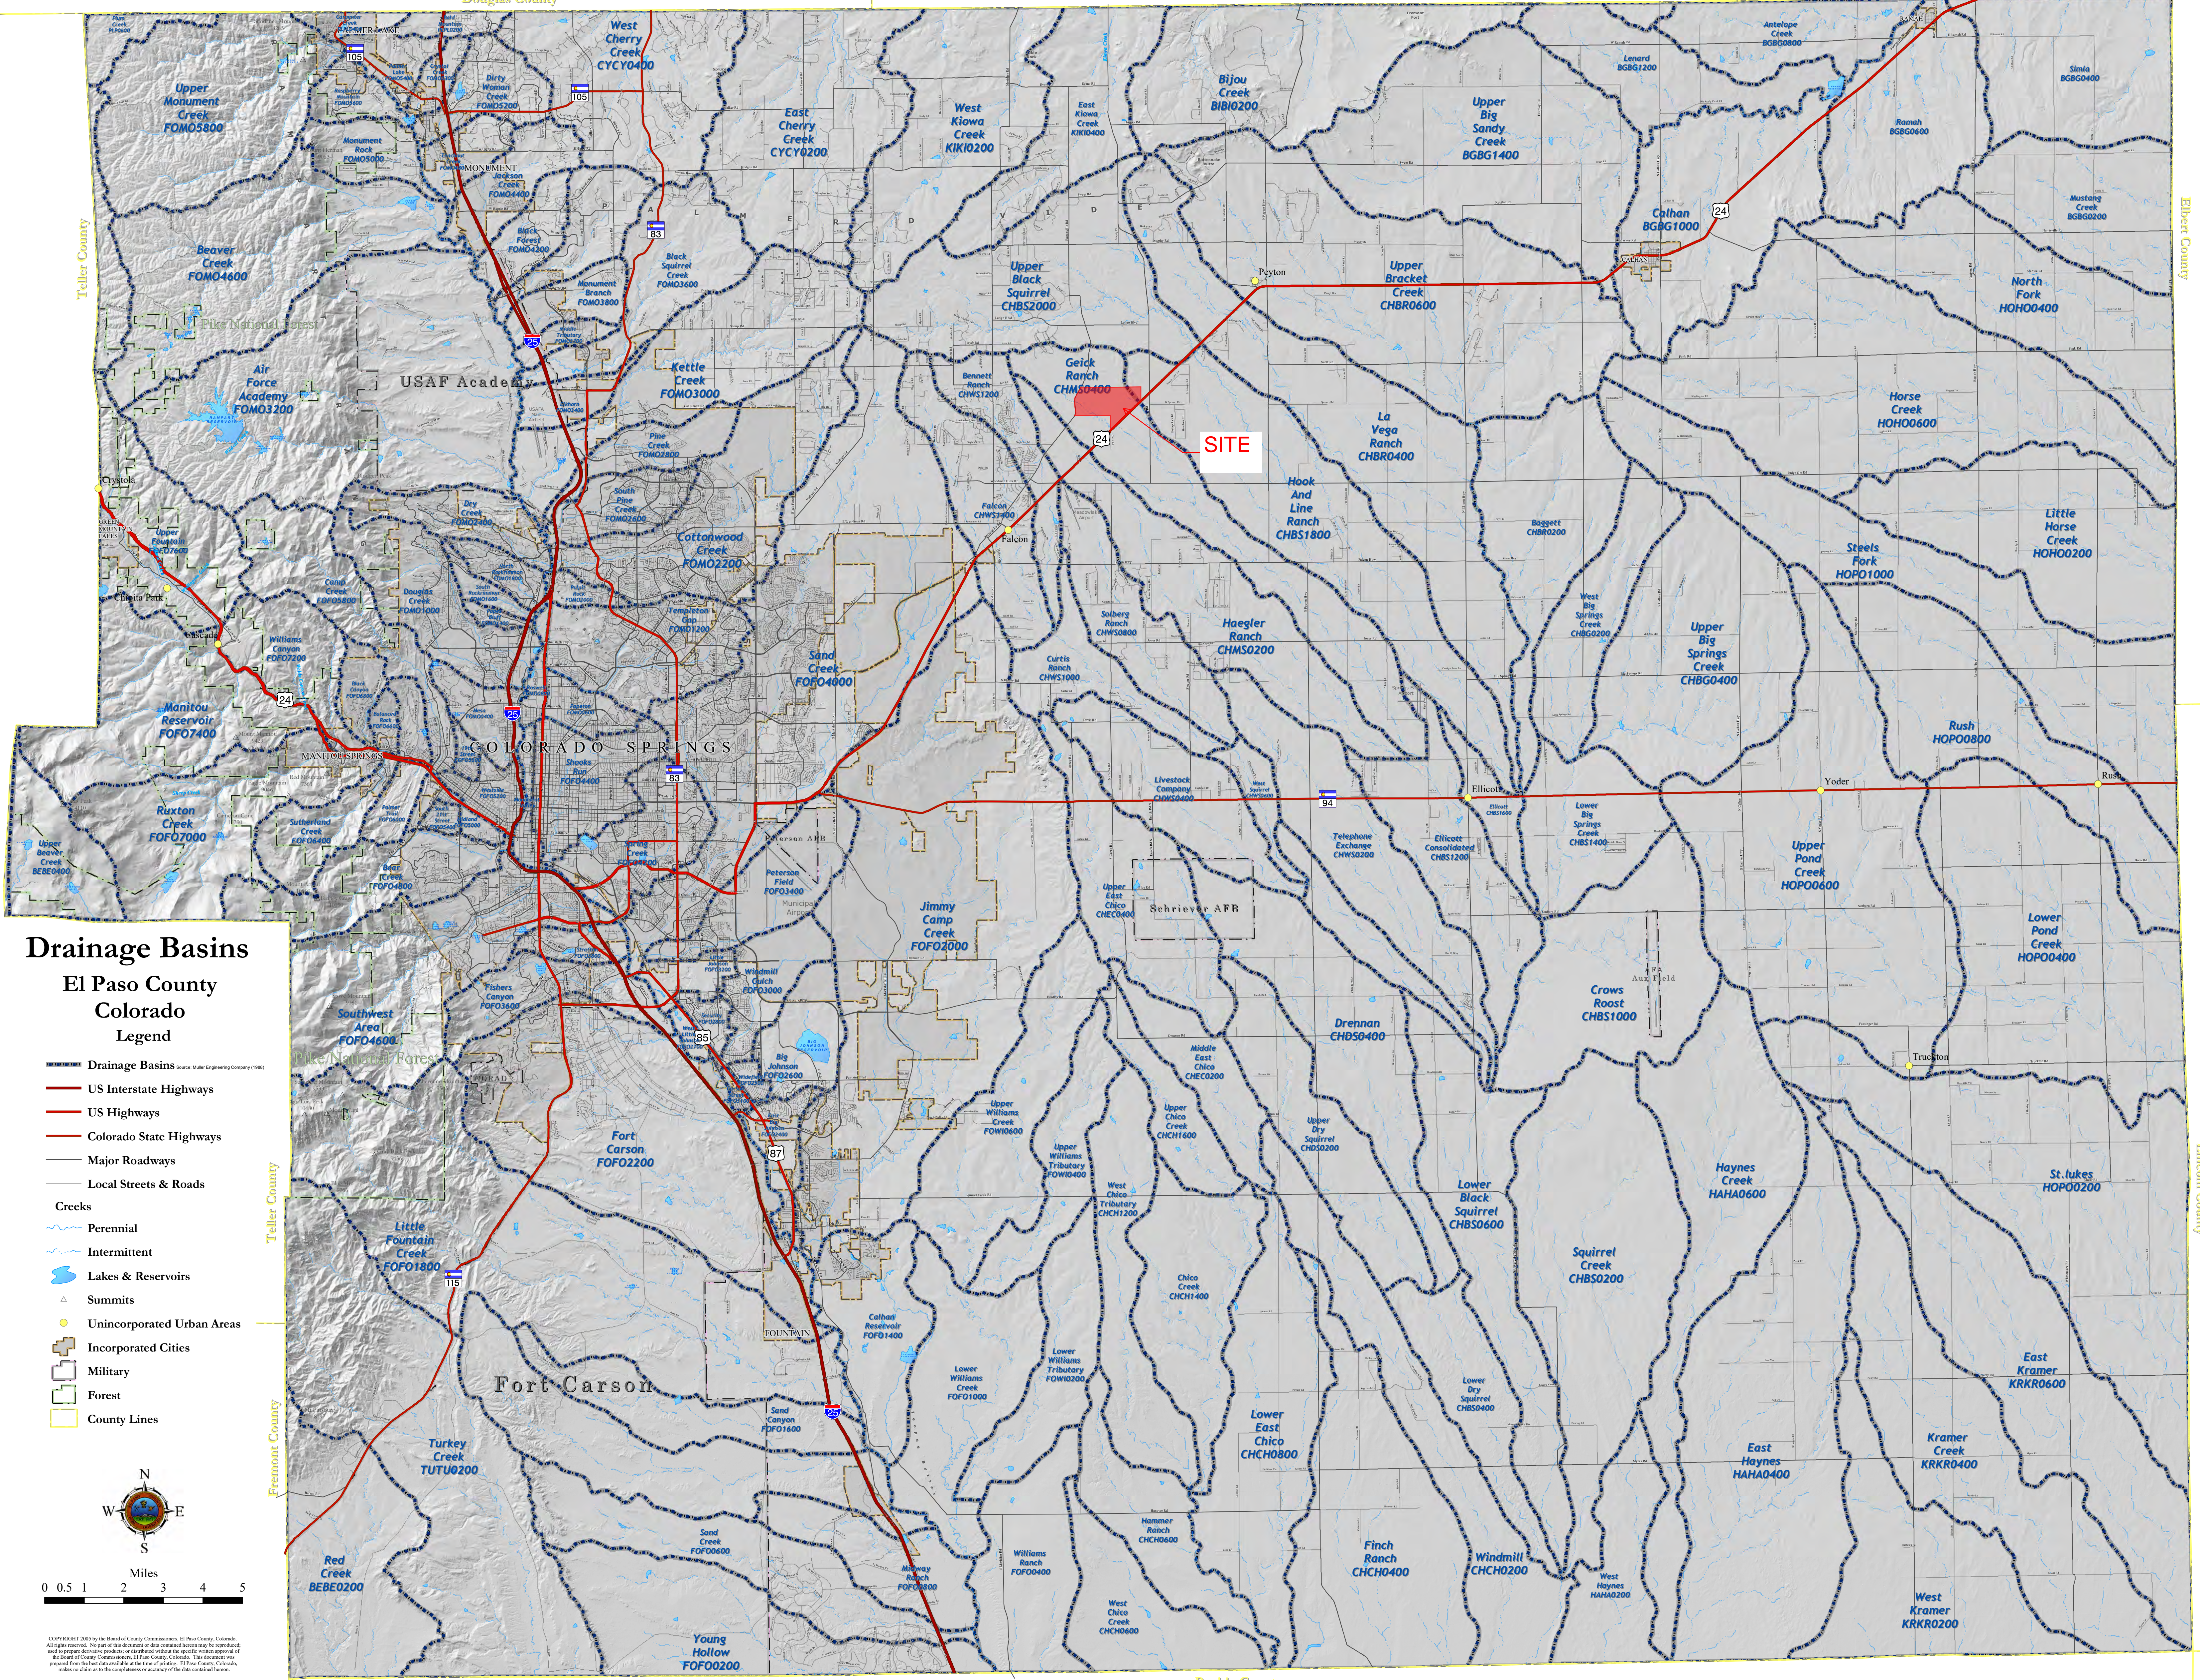


Douglas County


Elbert County




Drainage Basins

El Paso County Colorado Legend

-  Drainage Basins (source: Muler Engineering Company 1988)
-  US Interstate Highways
-  US Highways
-  Colorado State Highways
-  Major Roadways
-  Local Streets & Roads
- Creeks**
-  Perennial
-  Intermittent
-  Lakes & Reservoirs
-  Summits
-  Unincorporated Urban Areas
-  Incorporated Cities
-  Military
-  Forest
-  County Lines

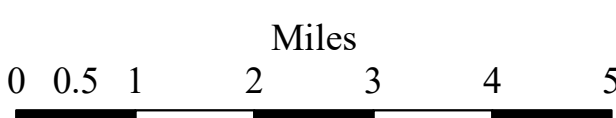


Copyright 2007 by the Board of County Commissioners, El Paso County, Colorado. All rights reserved. No part of this document or data contained herein may be reproduced or transmitted in any form or by any means, electronic or mechanical, including photocopying, recording, or by any information storage and retrieval system, without the prior written permission of the Board of County Commissioners, El Paso County, Colorado. This document was prepared from the best data available at the time of printing. El Paso County, Colorado, makes no claim as to the completeness or accuracy of the data contained herein.

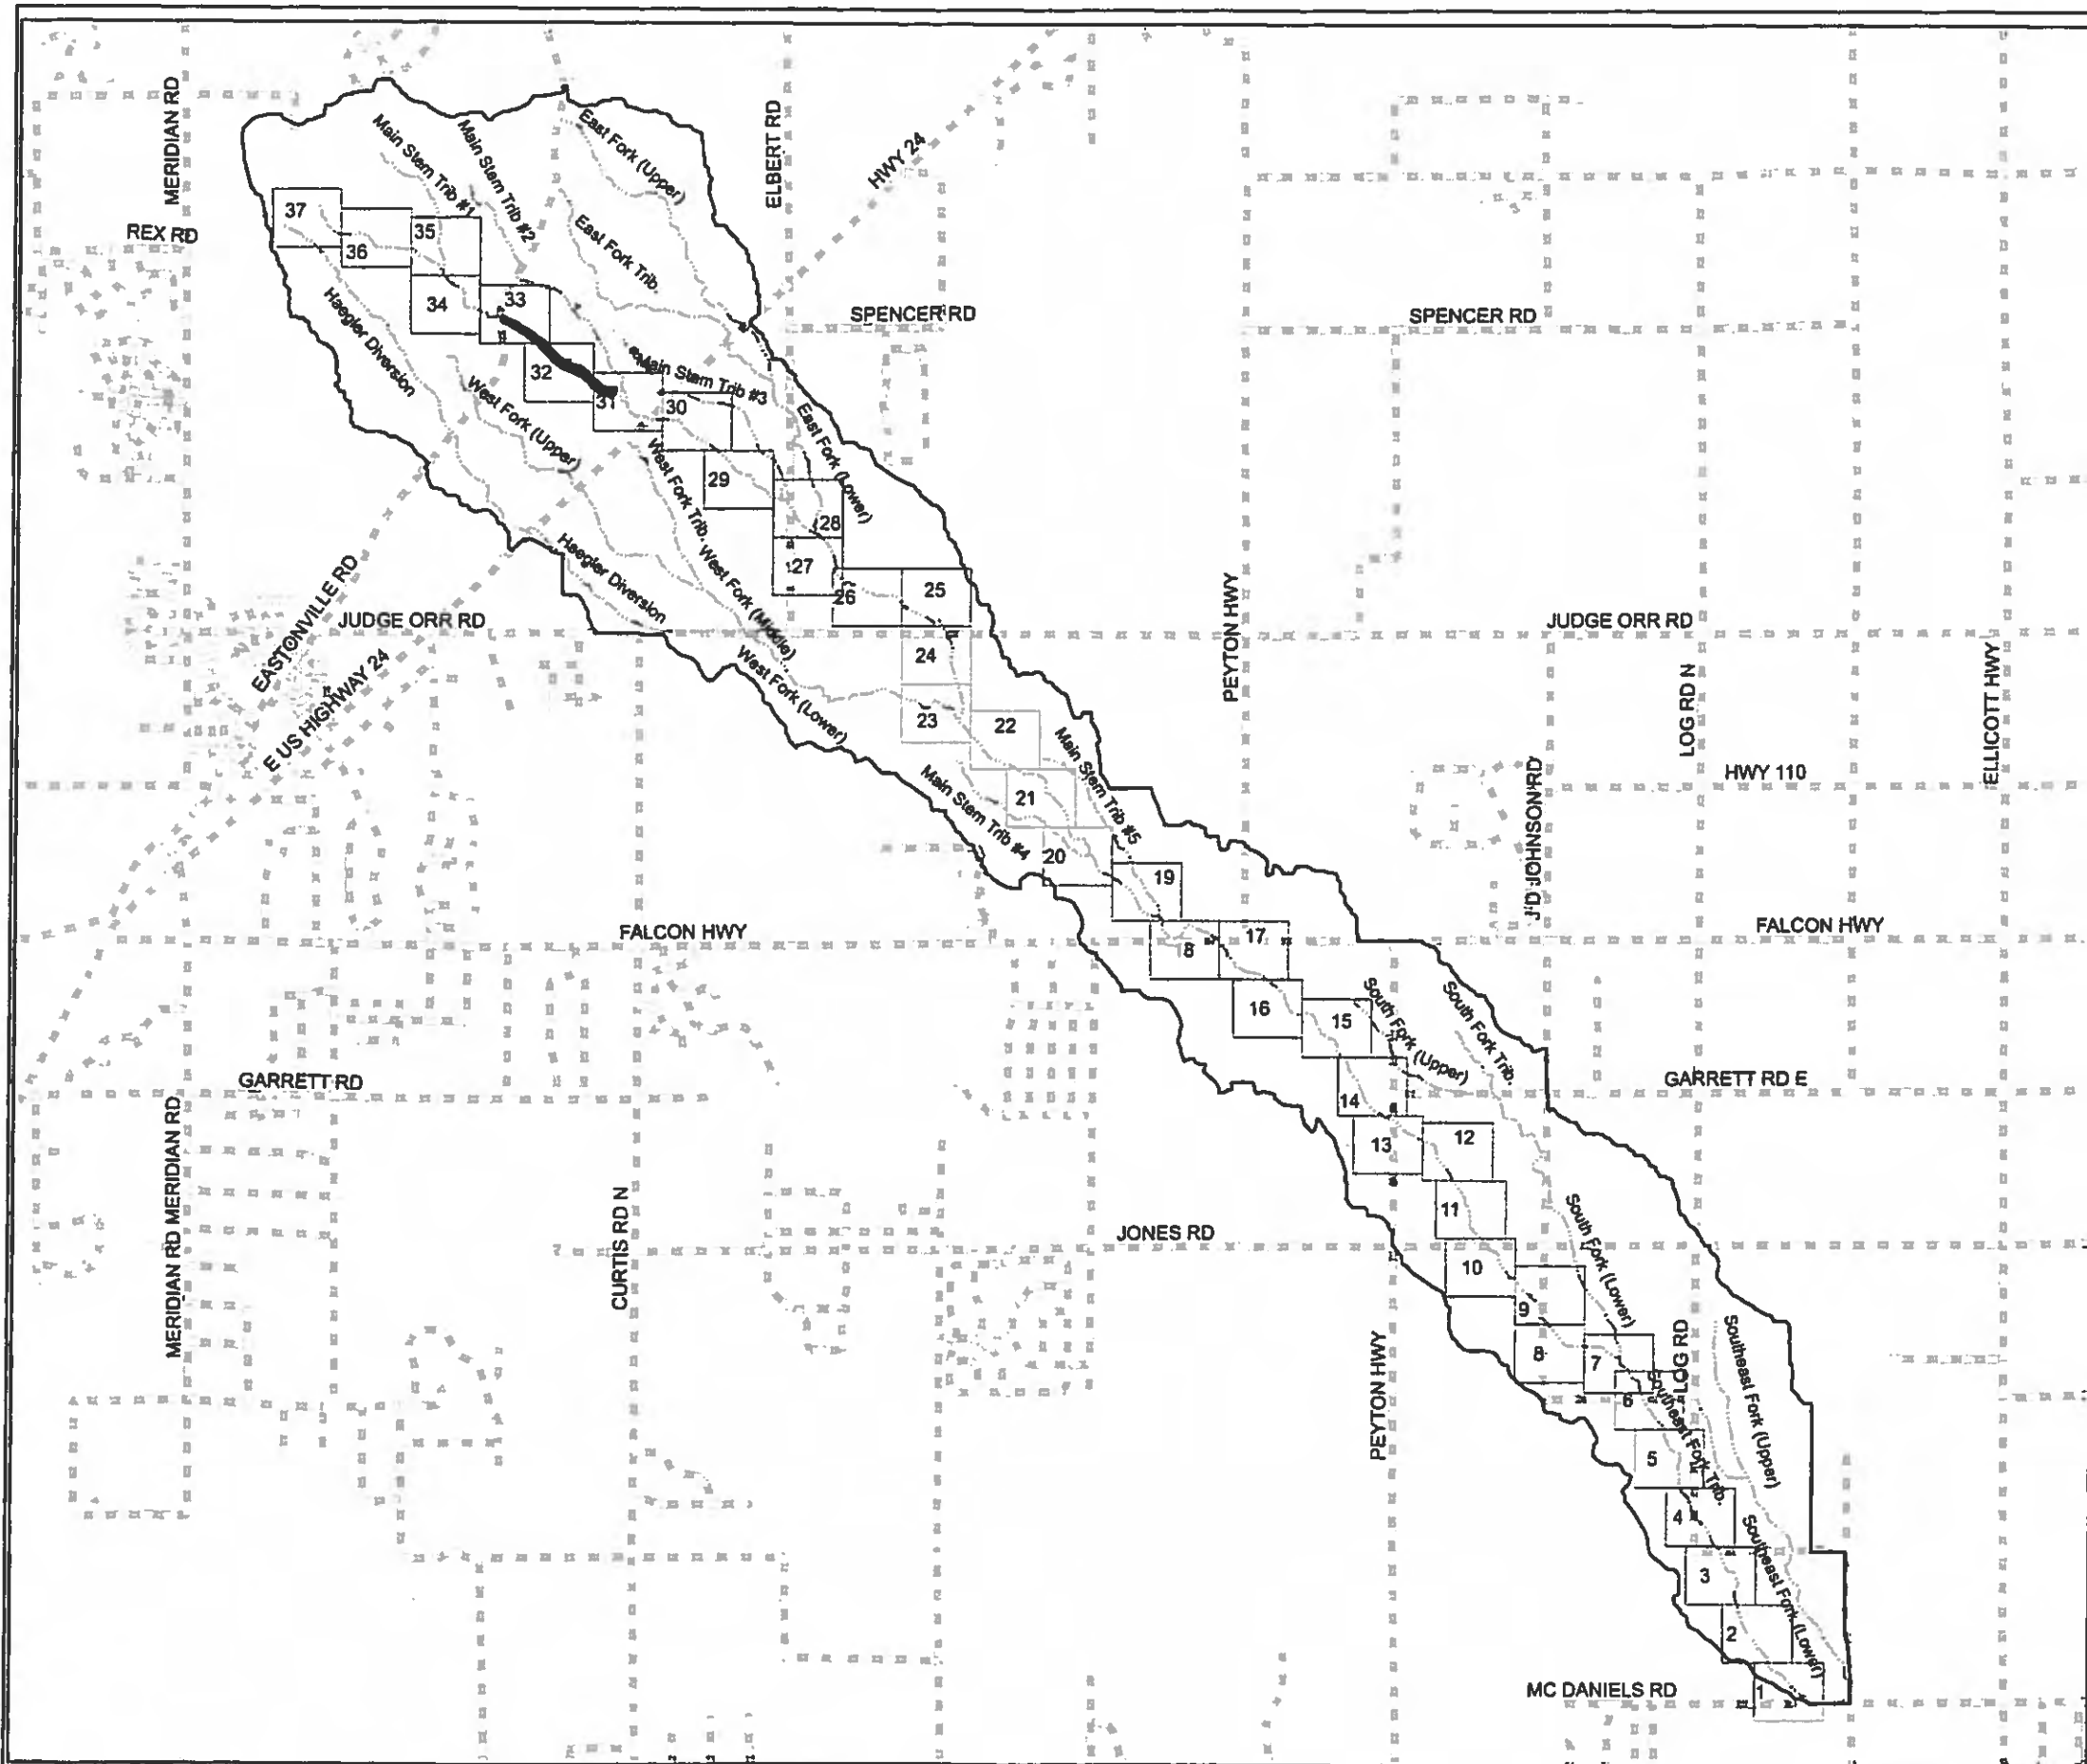

Legend





- Streams
- Roads
- Basin Boundary
- Matchlines

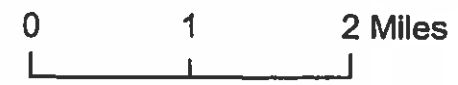THIS DRAWING IS CONCEPTUAL IN NATURE AND IS NOT TO BE USED AS THE SOLE BASIS FOR FINAL DESIGN, CONSTRUCTION, OR REMEDIAL ACTION. FURTHER STUDIES UNDER EPC DOT'S DIRECTION SHOULD BE PERFORMED PRIOR TO SUCH DECISIONS.





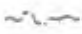


Legend

-  Streams
-  Roads
-  Basin Boundary
-  Matchlines

THIS DRAWING IS CONCEPTUAL IN NATURE AND IS NOT TO BE USED AS THE SOLE BASIS FOR FINAL DESIGN, CONSTRUCTION, OR REMEDIAL ACTION. FURTHER STUDIES UNDER EPC DOT'S DIRECTION SHOULD BE PERFORMED PRIOR TO SUCH DECISIONS.

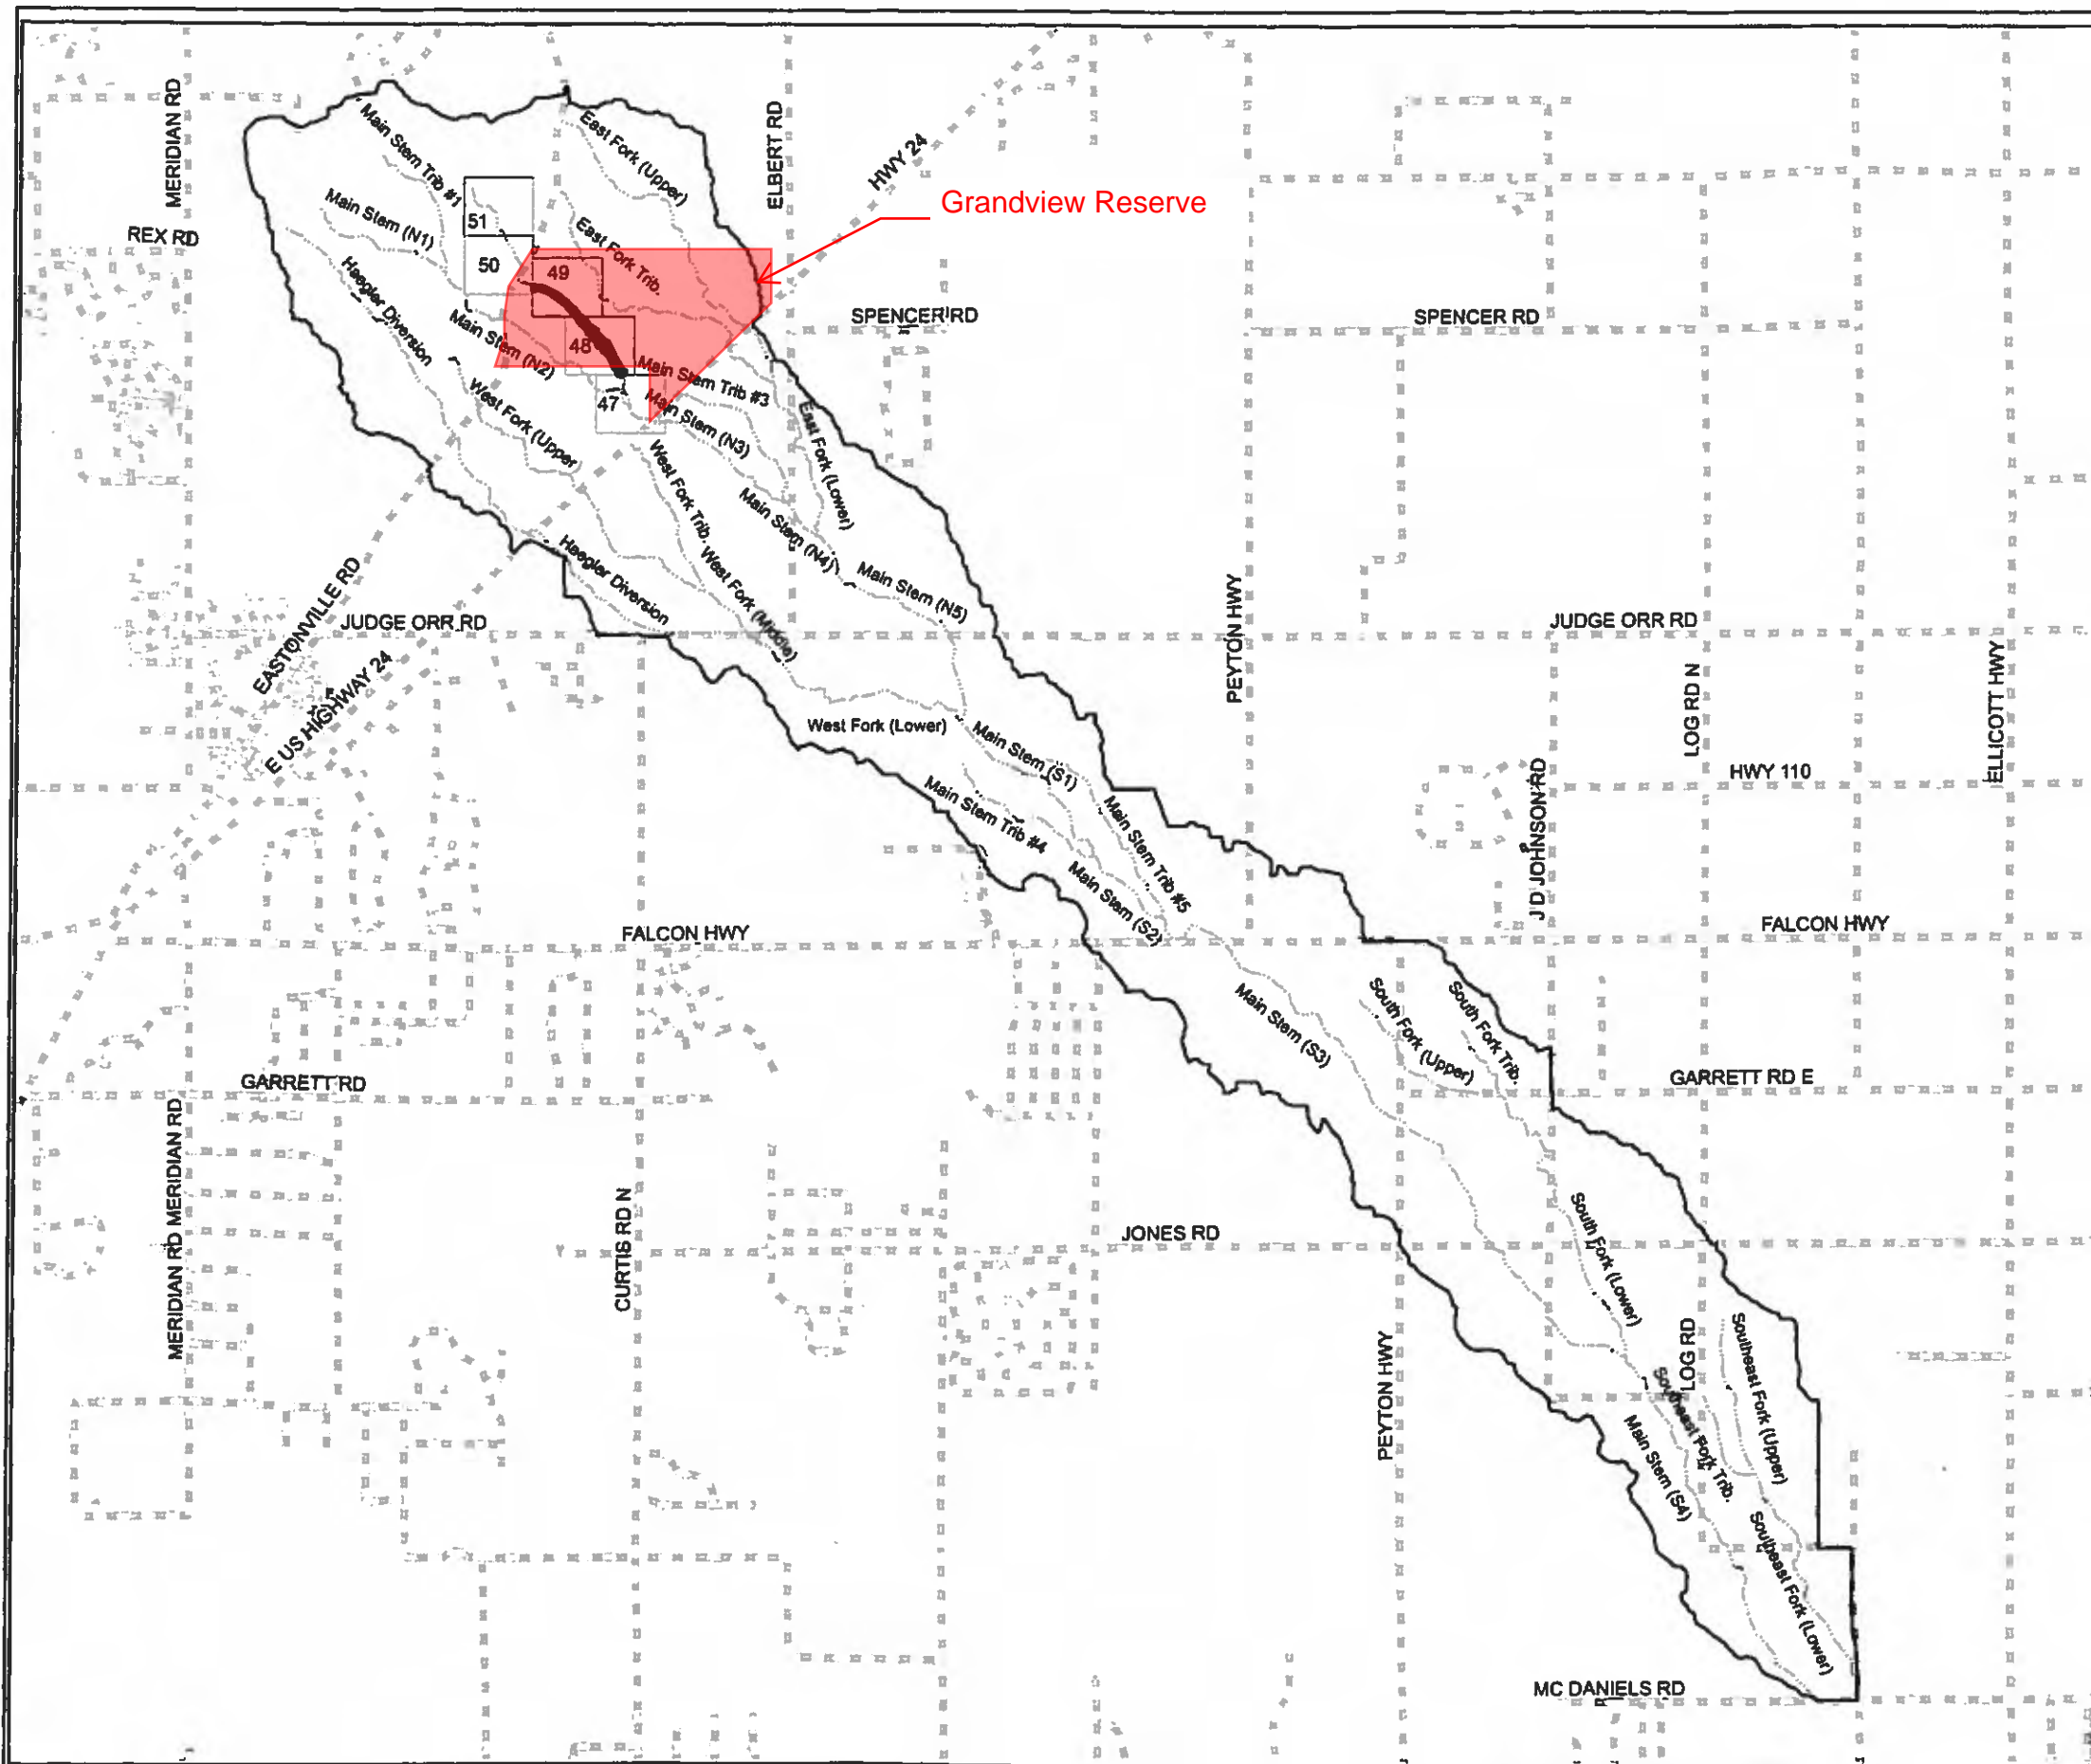

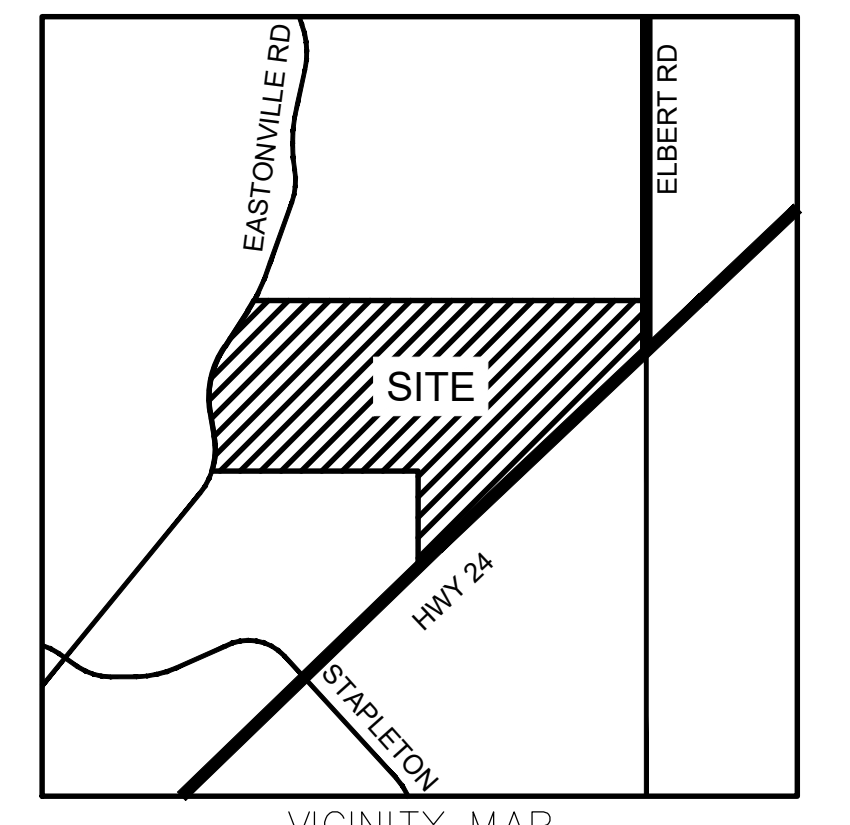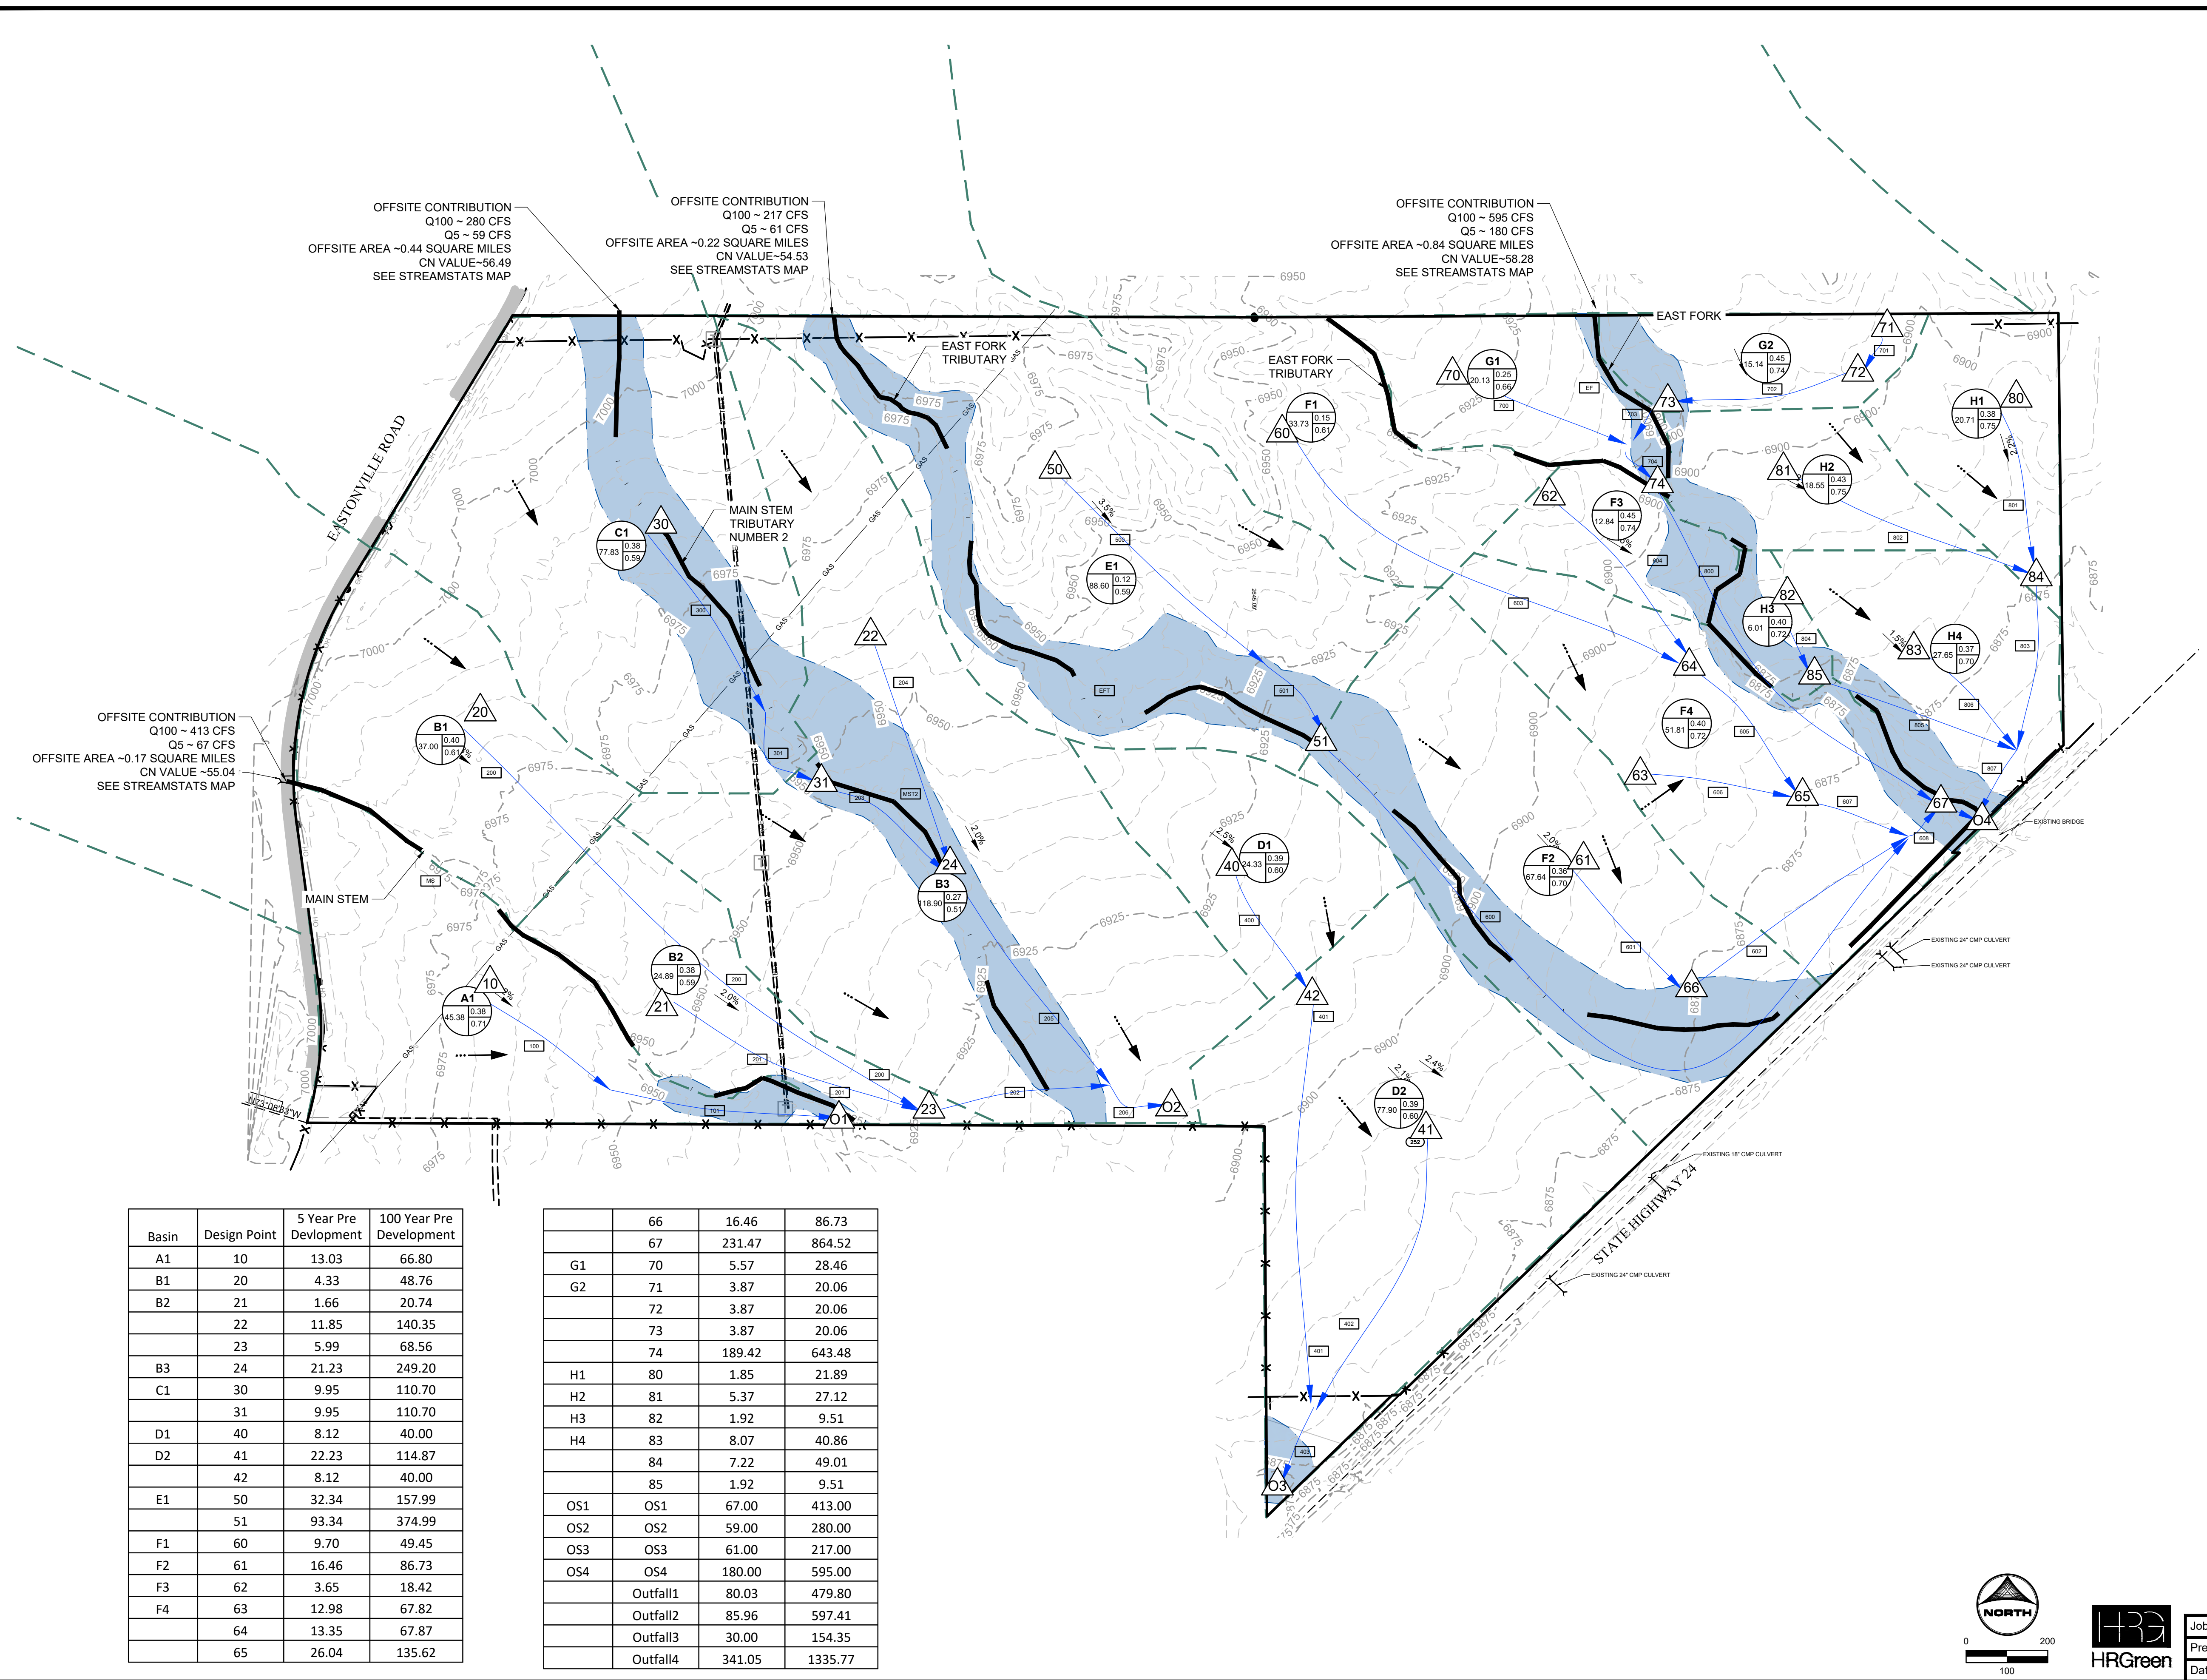


LEGEND:

- PROPOSED MAJOR CONTOUR: 5250
- PROPOSED MINOR CONTOUR: 5250
- EXISTING MAJOR CONTOUR: 5250
- EXISTING MINOR CONTOUR: 5250
- PROPOSED STORM DRAIN PIPE: (Symbol)
- EXISTING STORM DRAIN PIPE: (Symbol)
- PROPOSED DRAINAGE CHANNEL: (Symbol)
- PROPOSED ROAD: (Symbol)
- PROPERTY LINE: (Symbol)
- DIRECTIONAL FLOW ARROW: (Symbol)
- EMERGENCY OVERFLOW ARROW: (Symbol)
- EXISTING 100-YR FLOODWAY: (Symbol)
- EXISTING 100-YR FLOODPLAIN: (Symbol)
- PROPOSED 100-YR FLOODPLAIN: (Symbol)
- WATERSHED BOUNDARY: (Symbol)
- MAJOR BASIN LINE: (Symbol)
- 100YR ZONE A FLOODPLAIN: (Symbol)
- PROPOSED DETENTION LOCATION: (Symbol)
- POTENTIAL WATER QUALITY LOCATION: (Symbol)
- SWMM CONVEYANCE ELEMENT: (Symbol)
- PROPOSED PEAK FLOW RATE (CFS): 850
- DESIGN POINT: (Symbol)
- PROPOSED BASIN LABEL: (Symbol) BASIN DESIGNATION
- AREA (AC): (Symbol) C5, (Symbol) C100
- LAND USE: LOW DENSITY, MEDIUM DENSITY, HIGH/MED DENSITY, HIGH DENSITY, CHURCH, COMMERCIAL, ELEMENTARY SCHOOL, COMMUNITY PARK

NOTES:



Basin	Design Point	5 Year Pre Development	100 Year Pre Development
A1	10	13.03	66.80
B1	20	4.33	48.76
B2	21	1.66	20.74
	22	11.85	140.35
	23	5.99	68.56
B3	24	21.23	249.20
C1	30	9.95	110.70
	31	9.95	110.70
D1	40	8.12	40.00
D2	41	22.23	114.87
	42	8.12	40.00
E1	50	32.34	157.99
	51	93.34	374.99
F1	60	9.70	49.45
F2	61	16.46	86.73
F3	62	3.65	18.42
F4	63	12.98	67.82
	64	13.35	67.87
	65	26.04	135.62

	66	16.46	86.73
	67	231.47	864.52
G1	70	5.57	28.46
G2	71	3.87	20.06
	72	3.87	20.06
	73	3.87	20.06
	74	189.42	643.48
H1	80	1.85	21.89
H2	81	5.37	27.12
H3	82	1.92	9.51
H4	83	8.07	40.86
	84	7.22	49.01
	85	1.92	9.51
OS1	OS1	67.00	413.00
OS2	OS2	59.00	280.00
OS3	OS3	61.00	217.00
OS4	OS4	180.00	595.00
	Outfall1	80.03	479.80
	Outfall2	85.96	597.41
	Outfall3	30.00	154.35
	Outfall4	341.05	1335.77

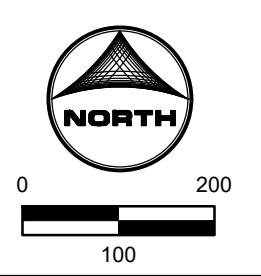

Job No.: 191897.01
 Prepared By: TBI
 Date: 04/14/2020

EXISTING EX1

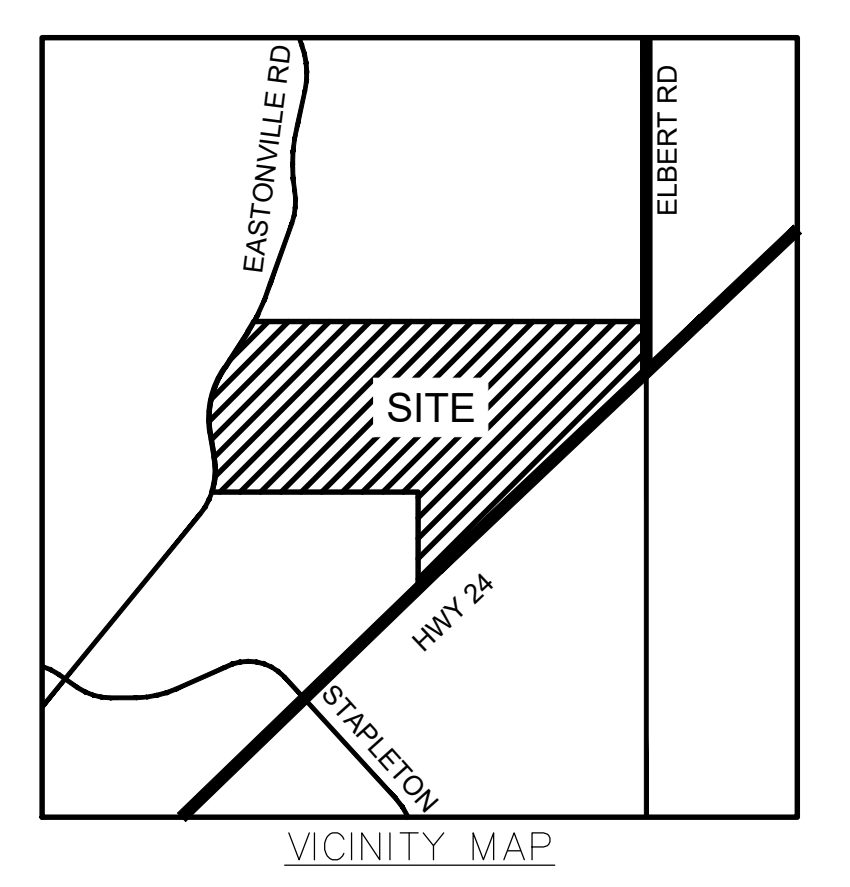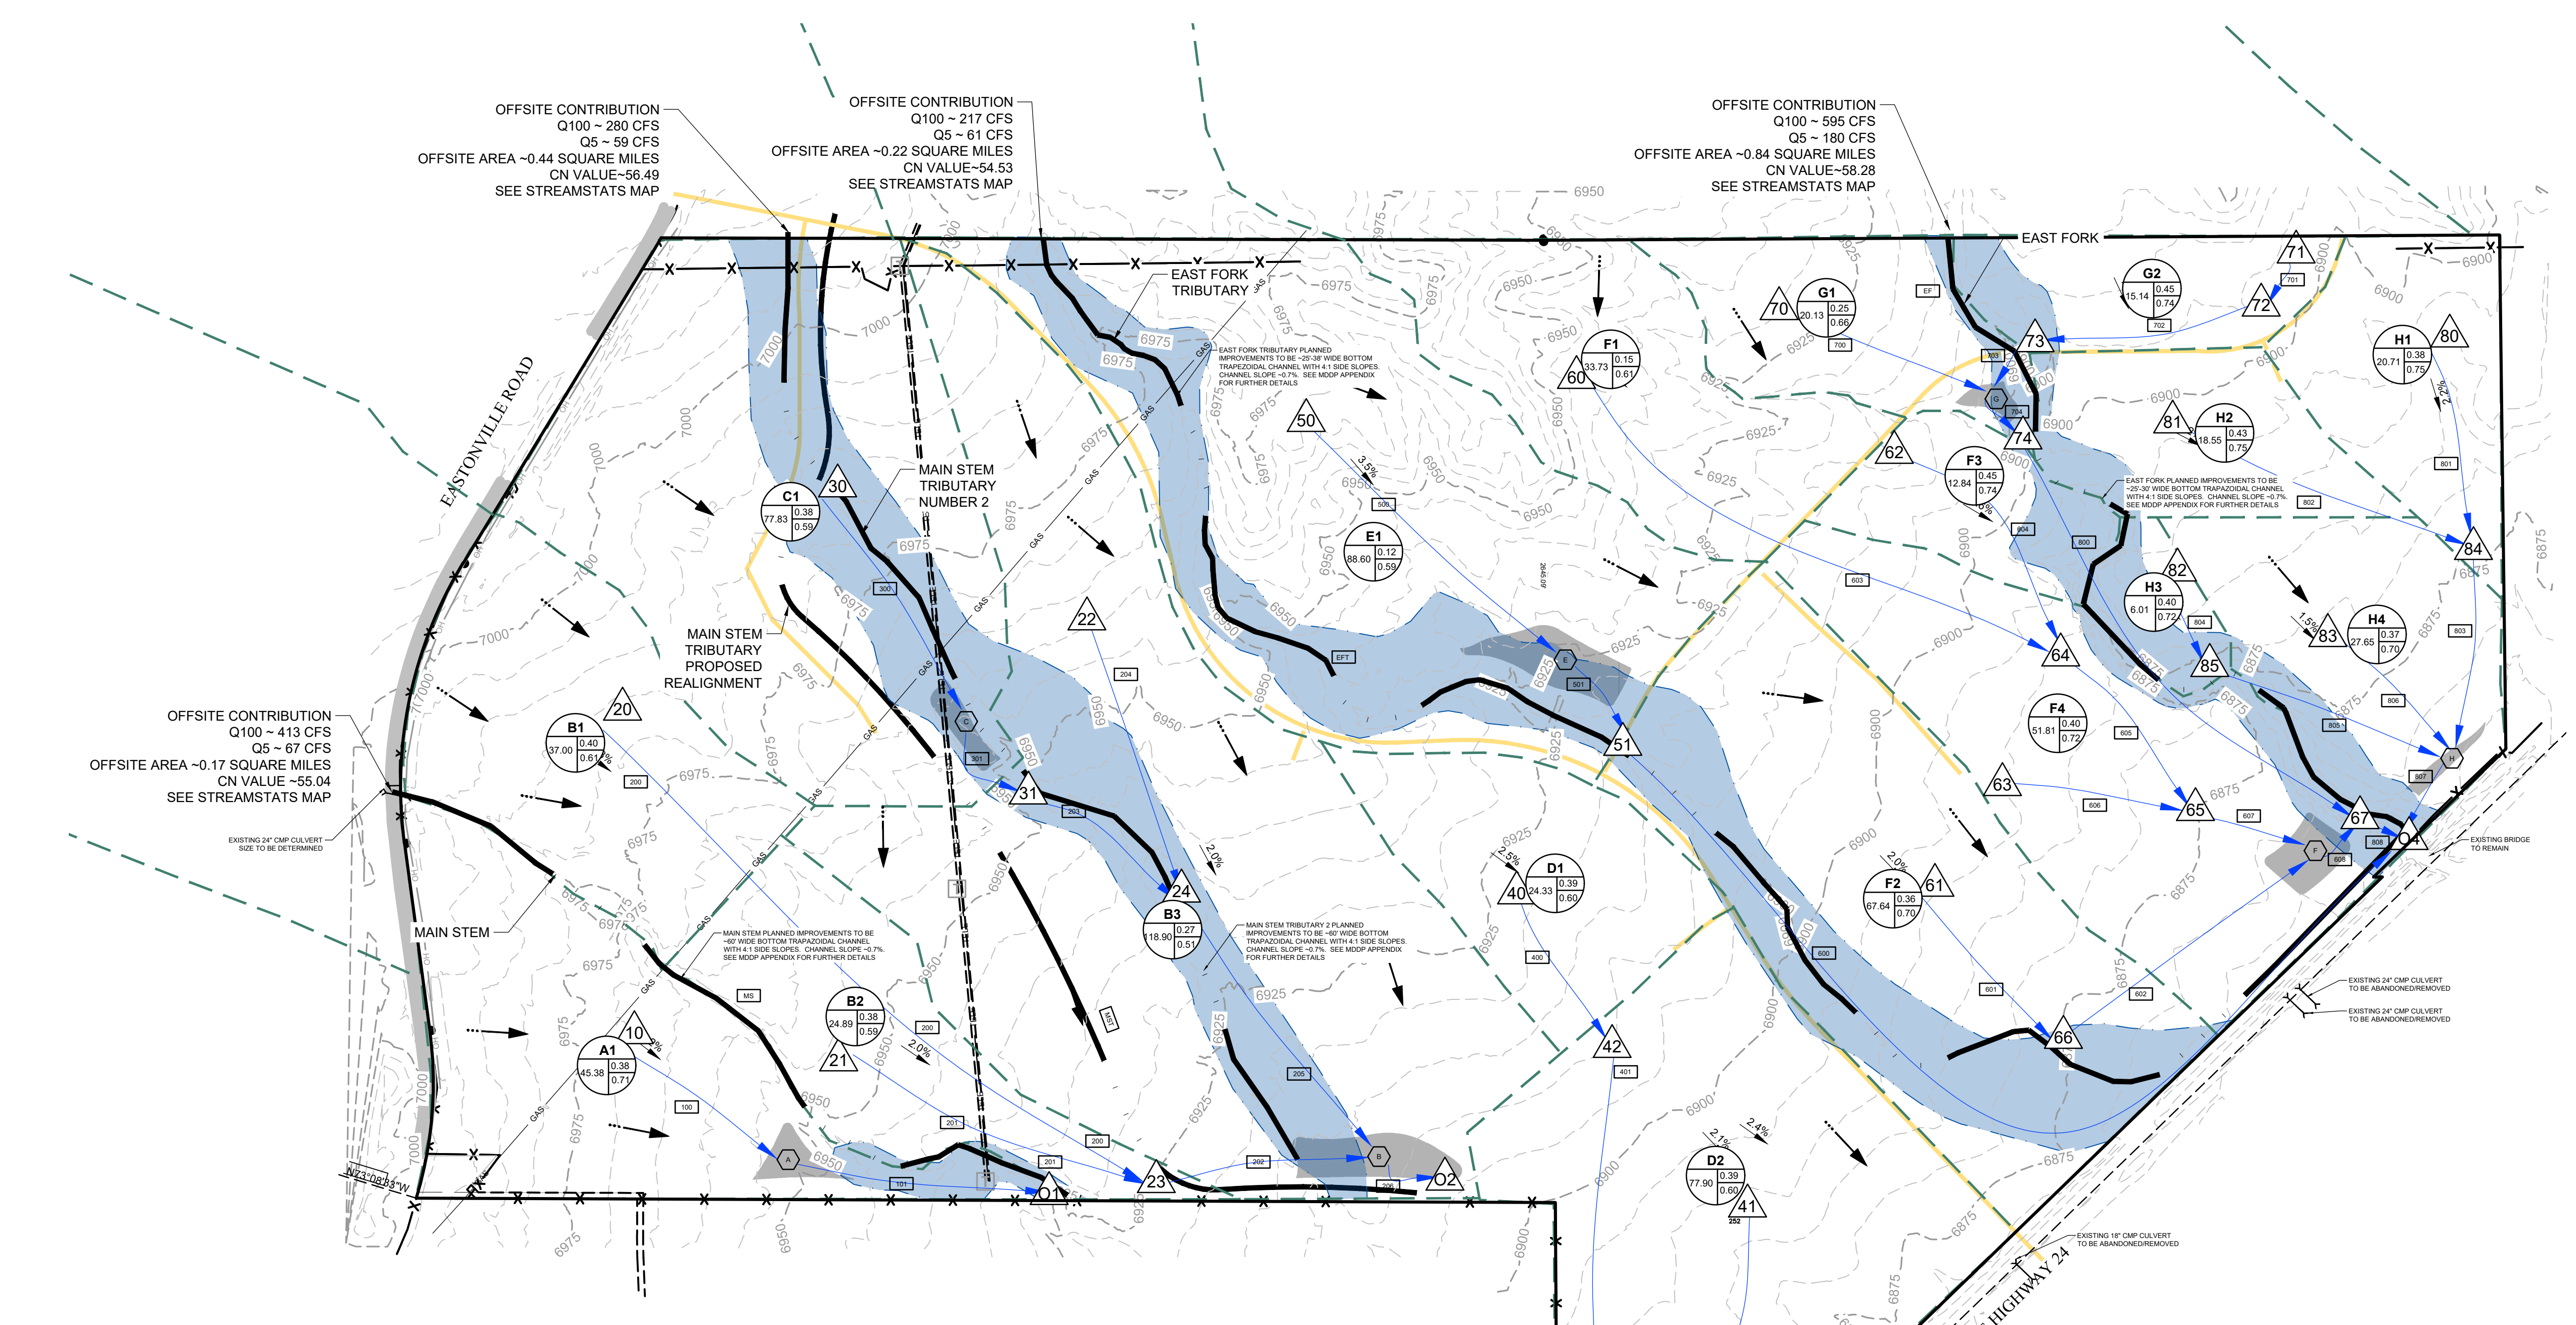

LEGEND:

- PROPOSED MAJOR CONTOUR: 5250
- PROPOSED MINOR CONTOUR
- EXISTING MAJOR CONTOUR: 5250
- EXISTING MINOR CONTOUR
- PROPOSED STORM DRAIN PIPE
- EXISTING STORM DRAIN PIPE
- PROPOSED DRAINAGE CHANNEL
- PROPOSED ROAD
- PROPERTY LINE
- DIRECTIONAL FLOW ARROW
- EMERGENCY OVERFLOW ARROW
- EXISTING 100-YR FLOODWAY
- EXISTING 100-YR FLOODPLAIN
- PROPOSED 100-YR FLOODPLAIN
- WATERSHED BOUNDARY
- MAJOR BASIN LINE
- 100YR ZONE A FLOODPLAIN
- PROPOSED DETENTION LOCATION
- POTENTIAL WATER QUALITY LOCATION
- SWMM CONVEYANCE ELEMENT
- PROPOSED PEAK FLOW RATE (CFS) 850
- DESIGN POINT
- PROPOSED BASIN LABEL: XX BASIN DESIGNATION, XX C5, XX C100
- LAND USE: LOW DENSITY, MEDIUM DENSITY, HIGH/MED DENSITY, HIGH DENSITY, CHURCH, COMMERCIAL, ELEMENTARY SCHOOL, COMMUNITY PARK

Basin	Design Point	5 Year Pre Development	5 Year Post Development	100 Year Pre Development	100 Year Post Development
A1	10	13.03	30.72	66.80	100.64
B1	20	4.33	29.46	48.76	97.08
B2	21	1.66	12.02	20.74	42.26
B2	22	11.85	92.76	140.35	295.27
B2	23	5.99	40.92	68.56	136.17
B3	24	21.23	93.26	249.20	334.84
C1	30	9.95	77.99	110.70	238.03
C1	31	9.95	1.52	110.70	115.75
D1	40	8.12	24.15	40.00	70.07
D2	41	22.23	98.47	114.87	252.18
D2	42	8.12	24.15	40.00	70.07
E1	50	32.34	46.88	157.99	178.04
E1	51	93.34	85.04	374.99	381.75
F1	60	9.70	16.28	49.45	58.95
F2	61	16.46	60.11	86.73	170.90
F3	62	3.65	11.36	18.42	32.93
F4	63	12.98	42.32	67.82	124.89
F4	64	13.35	26.88	67.87	90.88
F4	65	26.04	69.12	135.62	215.63
F4	66	16.46	60.11	86.73	170.90

G1	67	231.47	201.42	864.52	865.98
G2	70	5.57	13.78	28.46	43.95
G2	71	3.87	6.55	20.06	23.95
G2	72	3.87	6.55	20.06	23.95
G2	73	3.87	6.55	20.06	23.95
G2	74	189.42	189.05	643.48	637.13
H1	80	1.85	5.68	21.89	27.62
H2	81	5.37	16.24	27.12	47.62
H3	82	1.92	5.21	9.51	15.60
H4	83	8.07	20.93	40.86	64.71
H4	84	7.22	21.67	49.01	73.73
H4	85	1.92	5.21	9.51	15.60
OS1	OS1	67.00	67.00	413.00	413.00
OS2	OS2	59.00	59.00	280.00	280.00
OS3	OS3	61.00	61.00	217.00	217.00
OS4	OS4	180.00	180.00	595.00	595.00
Outfall1	80.03	67.69	479.80	466.95	
Outfall2	85.96	61.68	597.41	536.11	
Outfall3	30.00	8.58	154.35	160.70*	
Outfall4	341.05	276.10	1335.77	1291.25	

*THIS VALUE IS HIGHER THAN PRE-EXISTING AND WILL BE ADJUSTED TO MEET CRITERIA WITH THE PRELIMINARY DRAINAGE REPORT


NOTES:

PRELIMINARY CHANNEL GEOMETRY (BY OTHERS):
 MAIN STEM
 BOTTOM WIDTH: 60'
 SIDE SLOPES: 4:1

MAIN STEM TRIBUTARY 2
 BOTTOM WIDTH: 60'
 SIDE SLOPES: 4:1

EAST FORK TRIBUTARY 1 REACH 2
 BOTTOM WIDTH: 38'
 SIDE SLOPES: 4:1

EAST FORK TRIBUTARY 1 REACH 1
 BOTTOM WIDTH: 25'
 SIDE SLOPES: 4:1

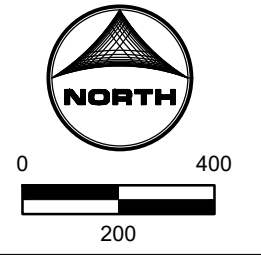

Job No.: 191897.01
 Prepared By: TBI
 Date: 04/14/2020


PROPOSED DR1

APPENDIX H

Drainage Maps & Water Quality Plan

PRELIMINARY
NOT FOR BIDDING
NOT FOR CONSTRUCTION

COPYRIGHT
THESE PLANS ARE AN INSTRUMENT OF SERVICE AND ARE THE PROPERTY OF GALLOWAY, AND MAY NOT BE DUPLICATED, DISCLOSED, OR REPRODUCED WITHOUT THE WRITTEN CONSENT OF GALLOWAY. COPYRIGHTS AND INFRINGEMENTS WILL BE ENFORCED AND PROSECUTED.






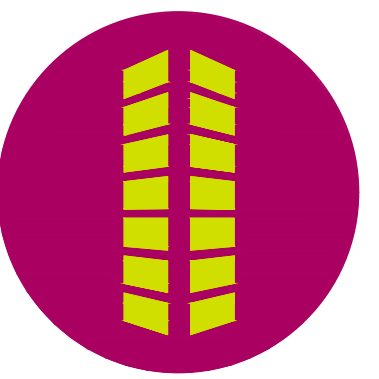


PRELIMINARY DRAINAGE PLAN
GRANDVIEW RESERVE FILING NO. 1
FOR
HR GREEN, INC
EASTONVILLE RD
EL PASO COUNTY, PEYTON, CO 80831

Project No: HRG 1.20
Drawn By: TJE
Checked By: GRD
Date: 1/23/2024

INTERIM DRAINAGE MAP

INT-1
Sheet 1 of 3

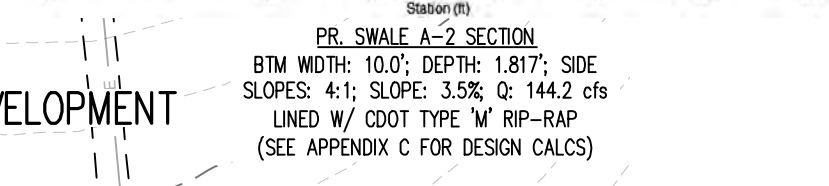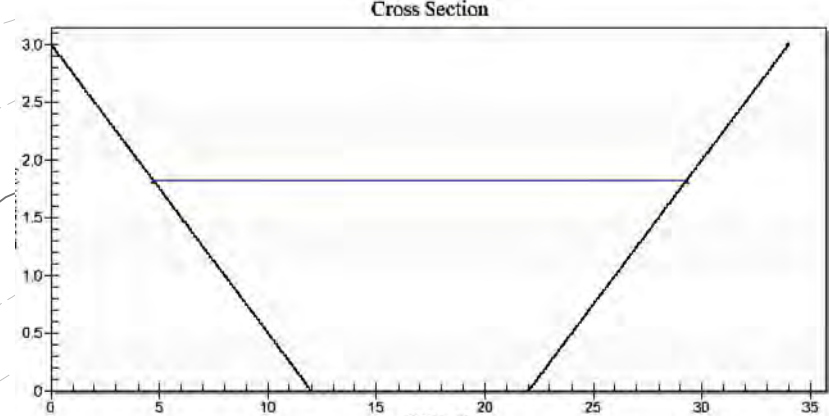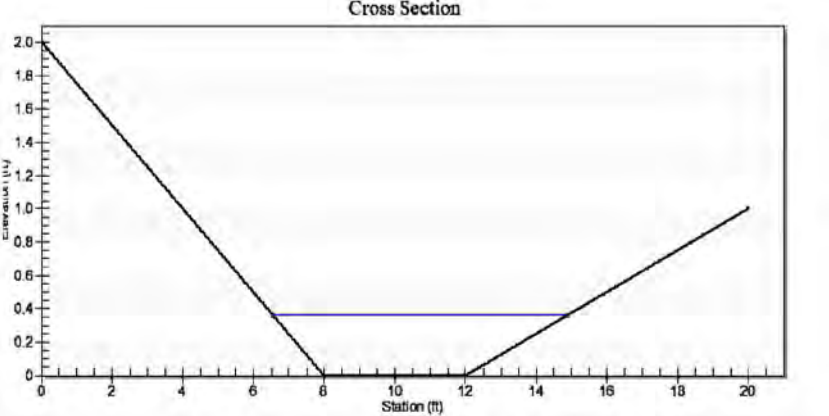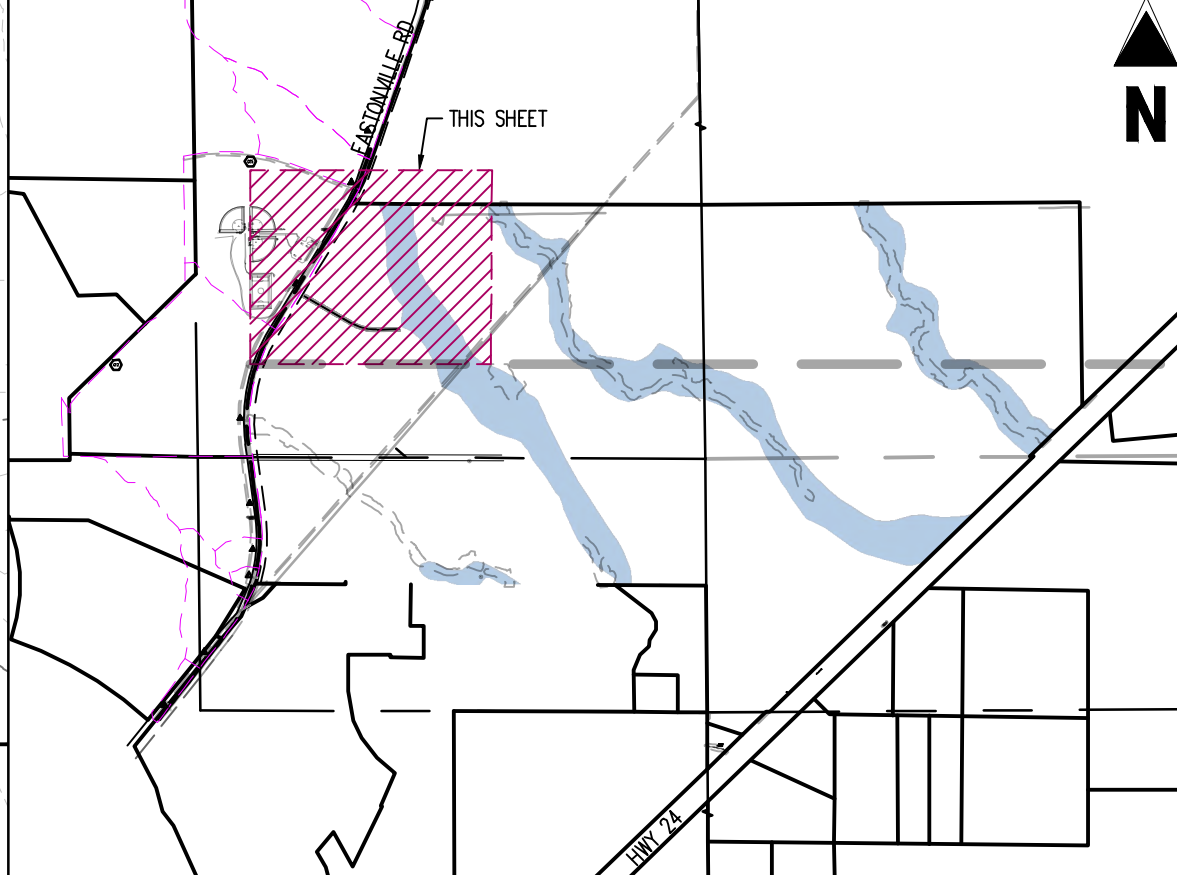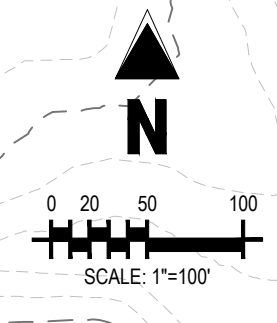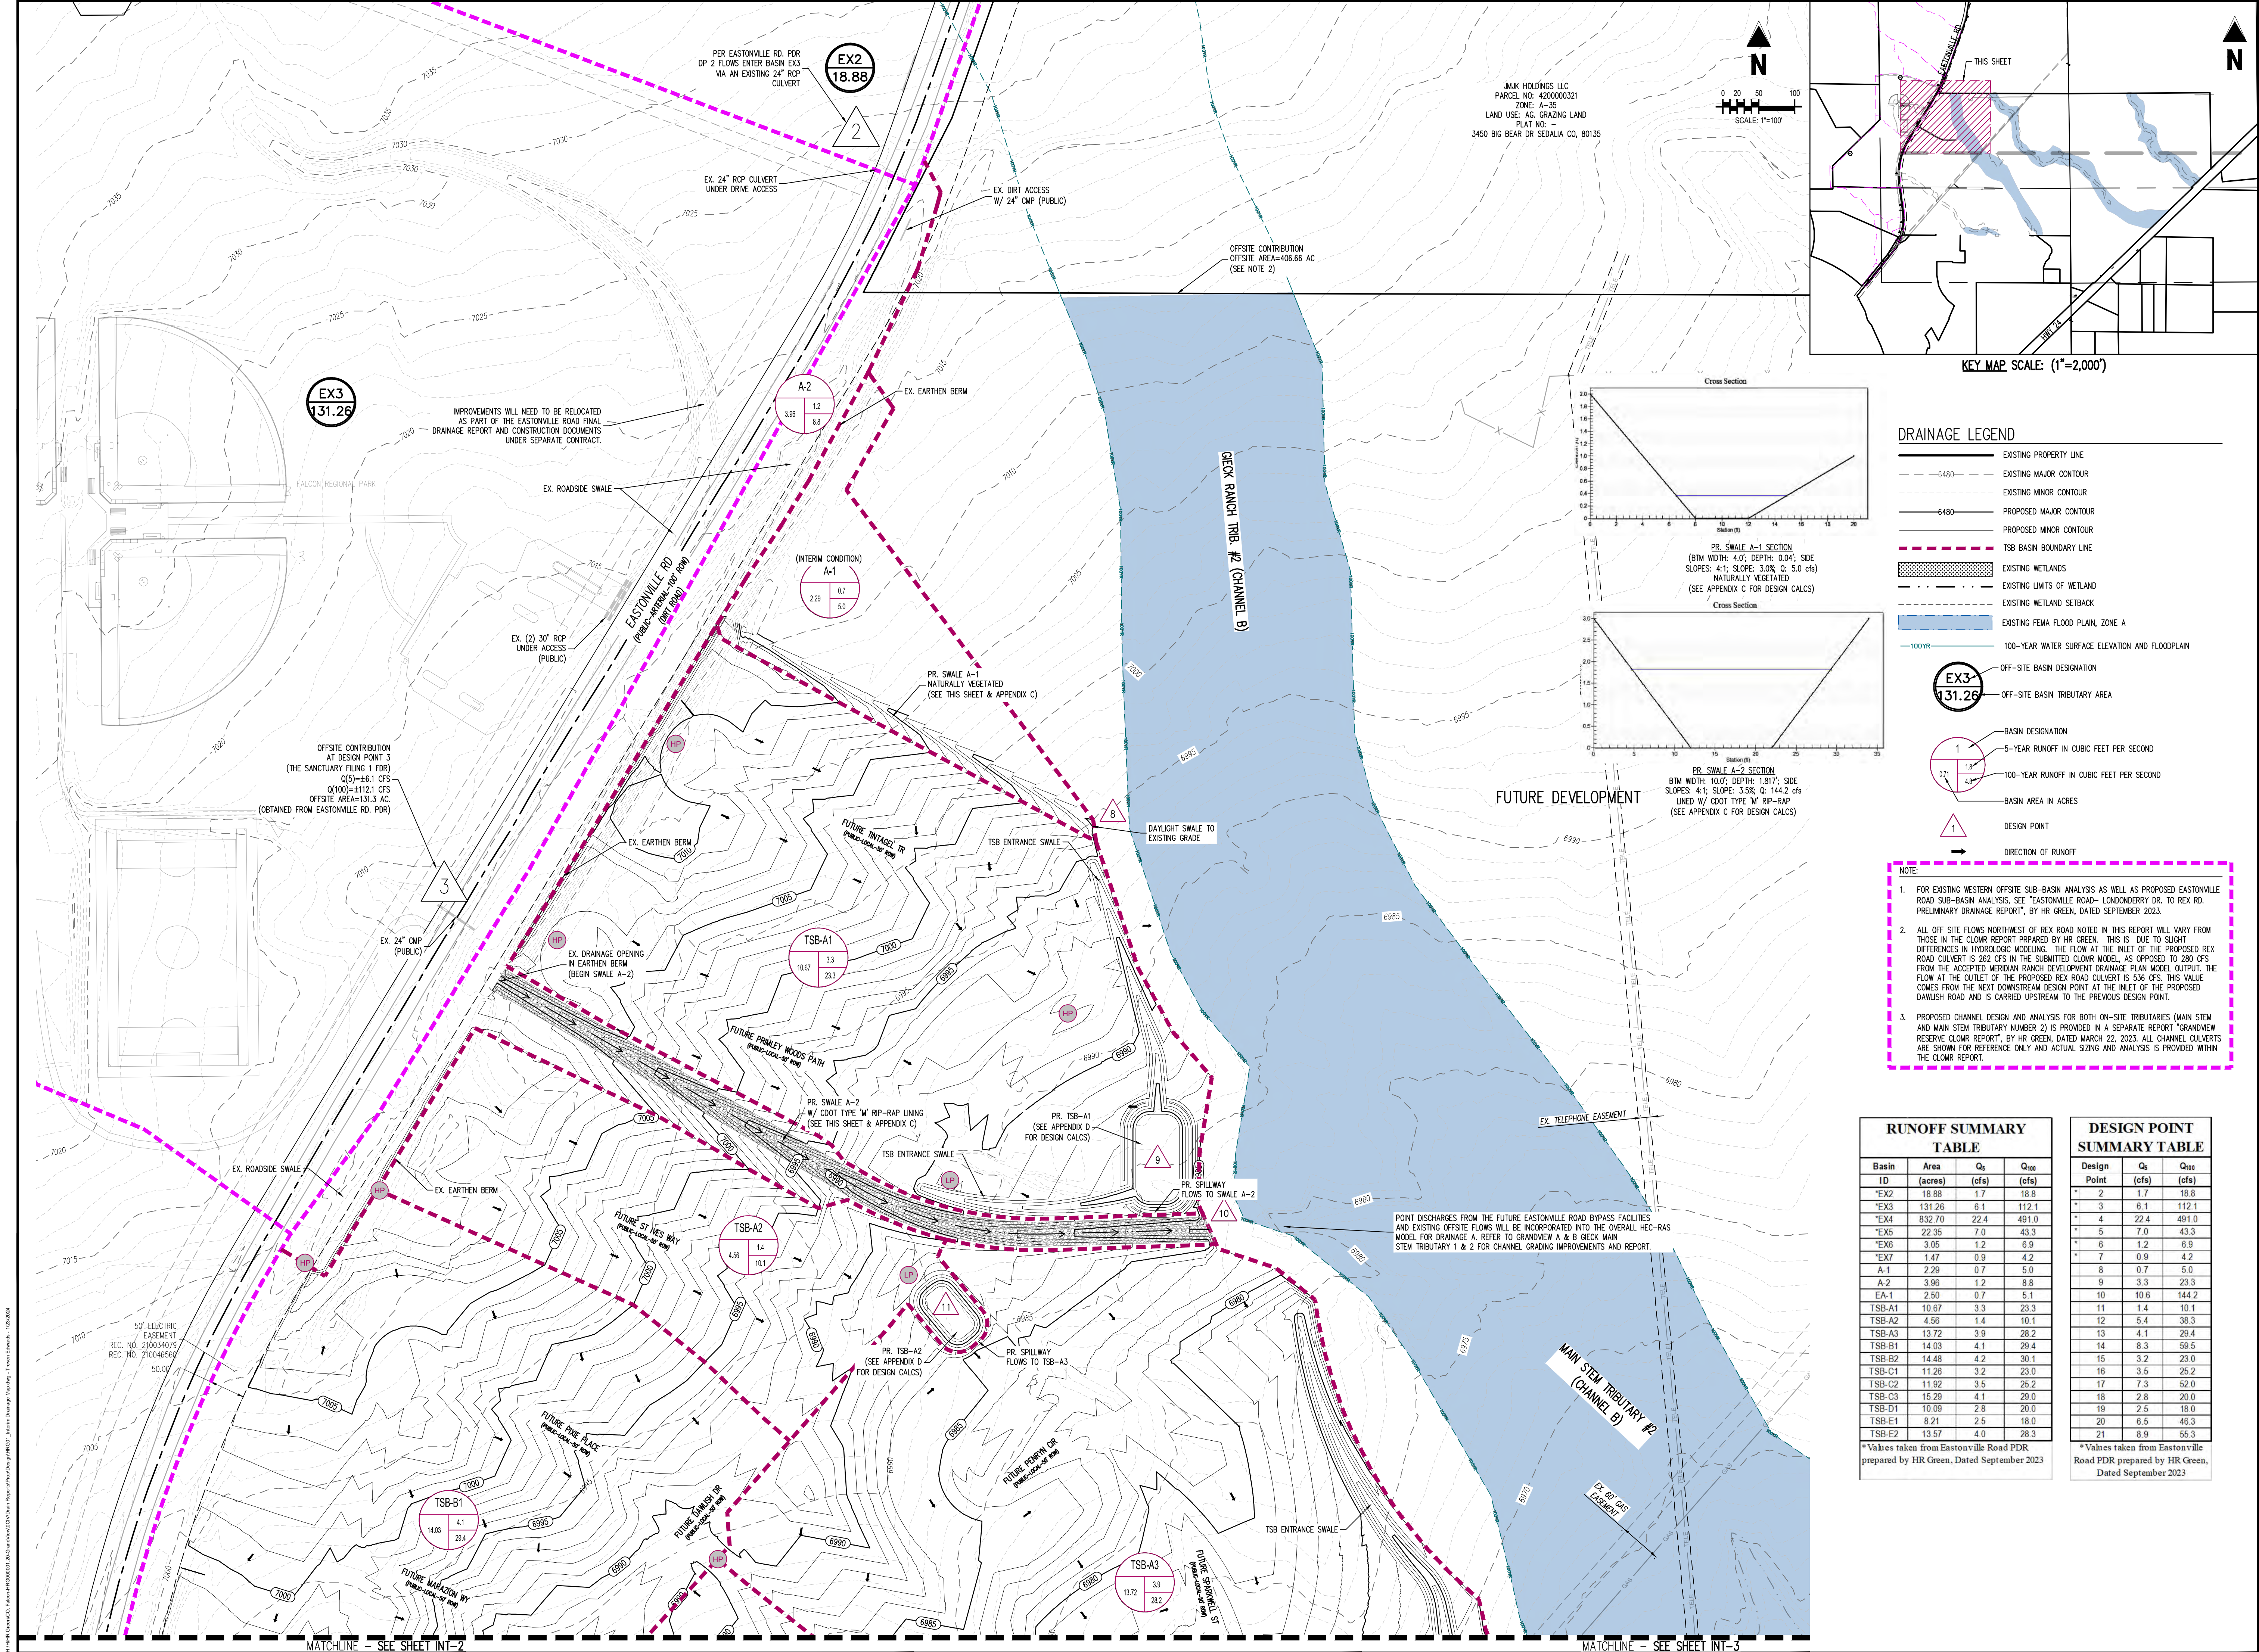

DRAINAGE LEGEND

- EXISTING PROPERTY LINE
- EXISTING MAJOR CONTOUR
- EXISTING MINOR CONTOUR
- PROPOSED MAJOR CONTOUR
- PROPOSED MINOR CONTOUR
- TSB BASIN BOUNDARY LINE
- EXISTING WETLANDS
- EXISTING LIMITS OF WETLAND
- EXISTING WETLAND SETBACK
- EXISTING FEMA FLOOD PLAIN, ZONE A
- 100-YR WATER SURFACE ELEVATION AND FLOODPLAIN
- OFF-SITE BASIN DESIGNATION
- OFF-SITE BASIN TRIBUTARY AREA
- BASIN DESIGNATION
- 5-YEAR RUNOFF IN CUBIC FEET PER SECOND
- 100-YEAR RUNOFF IN CUBIC FEET PER SECOND
- BASIN AREA IN ACRES
- DESIGN POINT
- DIRECTION OF RUNOFF

NOTE:

- FOR EXISTING WESTERN OFFSITE SUB-BASIN ANALYSIS AS WELL AS PROPOSED EASTONVILLE ROAD SUB-BASIN ANALYSIS, SEE "EASTONVILLE ROAD - LONDOYDERRY DR. TO REX RD. PRELIMINARY DRAINAGE REPORT", BY HR GREEN, DATED SEPTEMBER 2023.
- ALL OFF SITE FLOWS NORTHWEST OF REX ROAD NOTED IN THIS REPORT WILL VARY FROM THOSE IN THE CLOMR REPORT PREPARED BY HR GREEN. THIS IS DUE TO SLIGHT DIFFERENCES IN HYDROLOGIC MODELING. THE FLOW AT THE INLET OF THE PROPOSED REX ROAD CULVERT IS 262 CFS IN THE SUBMITTED CLOMR MODEL, AS OPPOSED TO 280 CFS FROM THE ACCEPTED MERIDIAN RANCH DEVELOPMENT DRAINAGE PLAN MODEL OUTPUT. THE FLOW AT THE OUTLET OF THE PROPOSED REX ROAD CULVERT IS 536 CFS. THIS VALUE COMES FROM THE NEXT DOWNSTREAM DESIGN POINT AT THE INLET OF THE PROPOSED DAWLISH ROAD AND IS CARRIED UPSTREAM TO THE PREVIOUS DESIGN POINT.
- PROPOSED CHANNEL DESIGN AND ANALYSIS FOR BOTH ON-SITE TRIBUTARIES (MAIN STEM AND MAIN STEM TRIBUTARY NUMBER 2) IS PROVIDED IN A SEPARATE REPORT "GRANDVIEW RESERVE CLOMR REPORT", BY HR GREEN, DATED MARCH 22, 2023. ALL CHANNEL CULVERTS ARE SHOWN FOR REFERENCE ONLY AND ACTUAL SIZING AND ANALYSIS IS PROVIDED WITHIN THE CLOMR REPORT.

RUNOFF SUMMARY TABLE

Basin ID	Area (acres)	Q ₅ (cfs)	Q ₁₀₀ (cfs)
*EX2	18.88	1.7	18.8
*EX3	131.26	8.1	112.1
*EX4	832.70	22.4	491.0
*EX5	22.35	7.0	43.3
*EX6	3.05	1.2	6.9
*EX7	1.47	0.9	4.2
A-1	2.29	0.7	5.0
A-2	3.98	1.2	8.8
EA-1	2.50	0.7	5.1
TSB-A1	10.67	3.3	23.3
TSB-A2	4.56	1.4	10.1
TSB-A3	13.72	3.9	28.2
TSB-B1	14.03	4.1	29.4
TSB-B2	14.48	4.2	30.1
TSB-C1	11.26	3.2	23.0
TSB-C2	11.92	3.5	25.2
TSB-C3	15.29	4.1	29.0
TSB-D1	10.08	2.8	20.0
TSB-E1	8.21	2.5	18.0
TSB-E2	13.57	4.0	28.3

DESIGN POINT SUMMARY TABLE

Design Point	Q ₅ (cfs)	Q ₁₀₀ (cfs)
* 2	1.7	18.8
* 3	8.1	112.1
* 4	22.4	491.0
* 5	7.0	43.3
* 6	1.2	6.9
* 7	0.9	4.2
8	0.7	5.0
9	3.3	23.3
10	10.6	144.2
11	1.4	10.1
12	5.4	38.3
13	4.1	29.4
14	8.3	59.5
15	3.2	23.0
16	3.5	25.2
17	7.3	52.0
18	2.8	20.0
19	2.5	18.0
20	6.5	49.3
21	8.9	53.3

POINT DISCHARGES FROM THE FUTURE EASTONVILLE ROAD BYPASS FACILITIES AND EXISTING OFFSITE FLOWS WILL BE INCORPORATED INTO THE OVERALL HEC-RAS MODEL FOR DRAINAGE A. REFER TO GRANDVIEW A & B GEEK MAIN STEM TRIBUTARY 1 & 2 FOR CHANNEL GRADING IMPROVEMENTS AND REPORT.

*Values taken from Eastonville Road PDR prepared by HR Green, Dated September 2023

*Values taken from Eastonville Road PDR prepared by HR Green, Dated September 2023

MATCHLINE - SEE SHEET INT-2

MATCHLINE - SEE SHEET INT-3

