


3 BUILDING ELEVATION - SOUTH
1/4" = 1'-0"

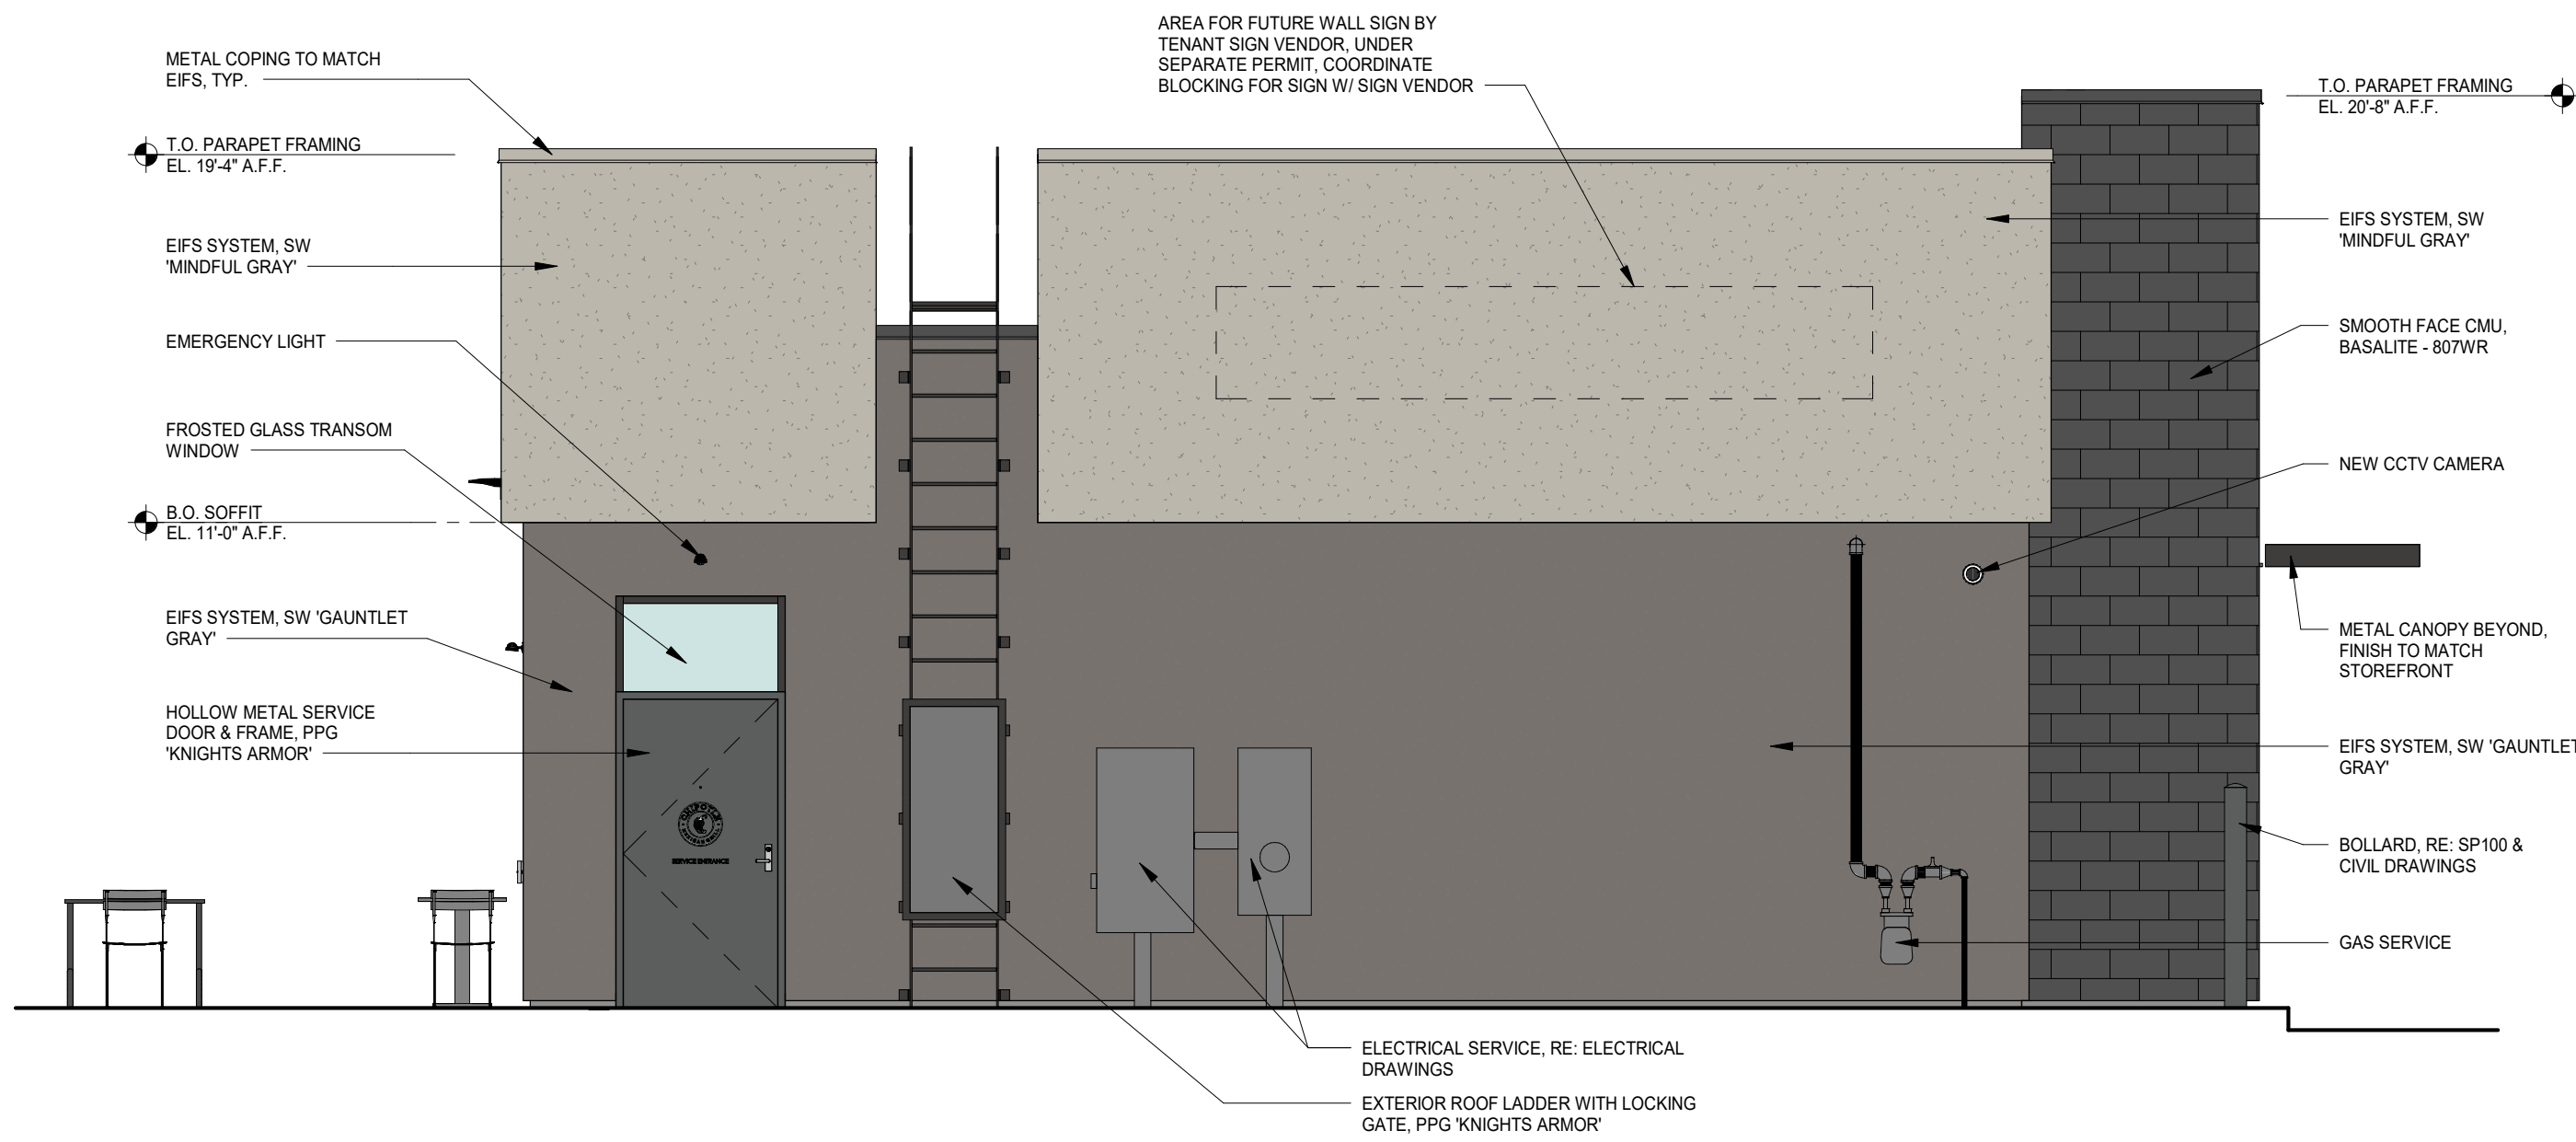

2 BUILDING ELEVATION - WEST
1/4" = 1'-0"



4 BUILDING ELEVATION - EAST
1/4" = 1'-0"




1 BUILDING ELEVATION - NORTH
1/4" = 1'-0"

GENERAL NOTES

- SIGNAGE IS SHOWN ONLY FOR PLACEMENT, SCALE & DESIGN INTENT. ALL SIGNAGE SHALL BE REVIEWED UNDER SEPARATE PERMIT.
 - EXTERIOR SIGNAGE PROVIDED BY TSV AND INSTALLED BY TSV, GC TO MAKE FINAL CONNECTION.
- ENSURE THAT ALL STOREFRONT HAS CONTINUOUS, CLEAN SEALANT AROUND THE INTERIOR AND EXTERIOR PERIMETER BETWEEN THE STOREFRONT AND THE EXTERIOR WALL FINISHES.

DUNGAN
DESIGN
GROUP

8826 Santa Fe Drive Suite 304
Overland Park, KS 66212
913-341-2466

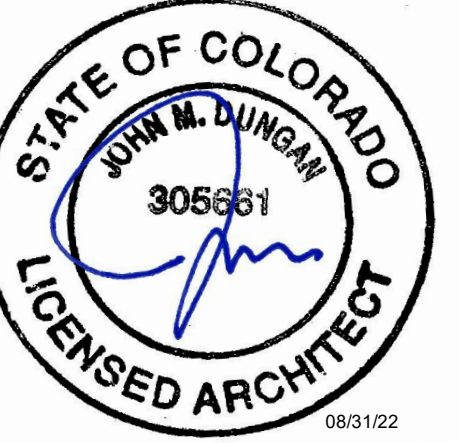

COPYRIGHT 2022
THIS DRAWING IS AN INSTRUMENT OF SERVICE AND AS SUCH REMAINS THE PROPERTY OF CHIPOTLE MEXICAN GRILL, INC. PERMISSION FOR USE OF THIS DOCUMENT IS LIMITED AND CAN BE EXTENDED ONLY BY WRITTEN AGREEMENT WITH CHIPOTLE MEXICAN GRILL, INC.



CHIPOTLE MEXICAN GRILL, INC.
P.O. BOX 182566
COLUMBUS, OH 43218-2566
(614) 318-2400
www.chipotle.com

Falcon
Store No. 4612
7565 Falcon Market Place,
Falcon, CO 80831

Issue Record:
08/31/22 Planning Submittal

Revisions:

Project No.
01664

Exterior Elevations

A301