


**1 EAST ELEVATION**

SCALE: 1/4" = 1'-0"

EXTERIOR FINISH COLOR SCHEDULE		
MK	MATERIAL	COLOR
1	ASPHALT SHINGLE ROOF	STANDARD-TBD
2	STUCCO WALLS	STANDARD-TBD
3	PRE FINISHED GUTTERS	STANDARD-TBD
4	PRE FINISHED DOWNSPOUTS	STANDARD-TBD
5	PRE-PRIMED 5/4 MASONITE FACIA TRIM	PAINTED STANDARD-TBD
6	SYNTHETIC STONE	STANDARD-TBD
7	WINDOWS	INSULATED, CLEAR, LOW E
8	DOORS AND METAL FRAMES	STANDARD-TBD
9	STONE SILL	STANDARD-TBD
10	FLASHING	STANDARD-TBD

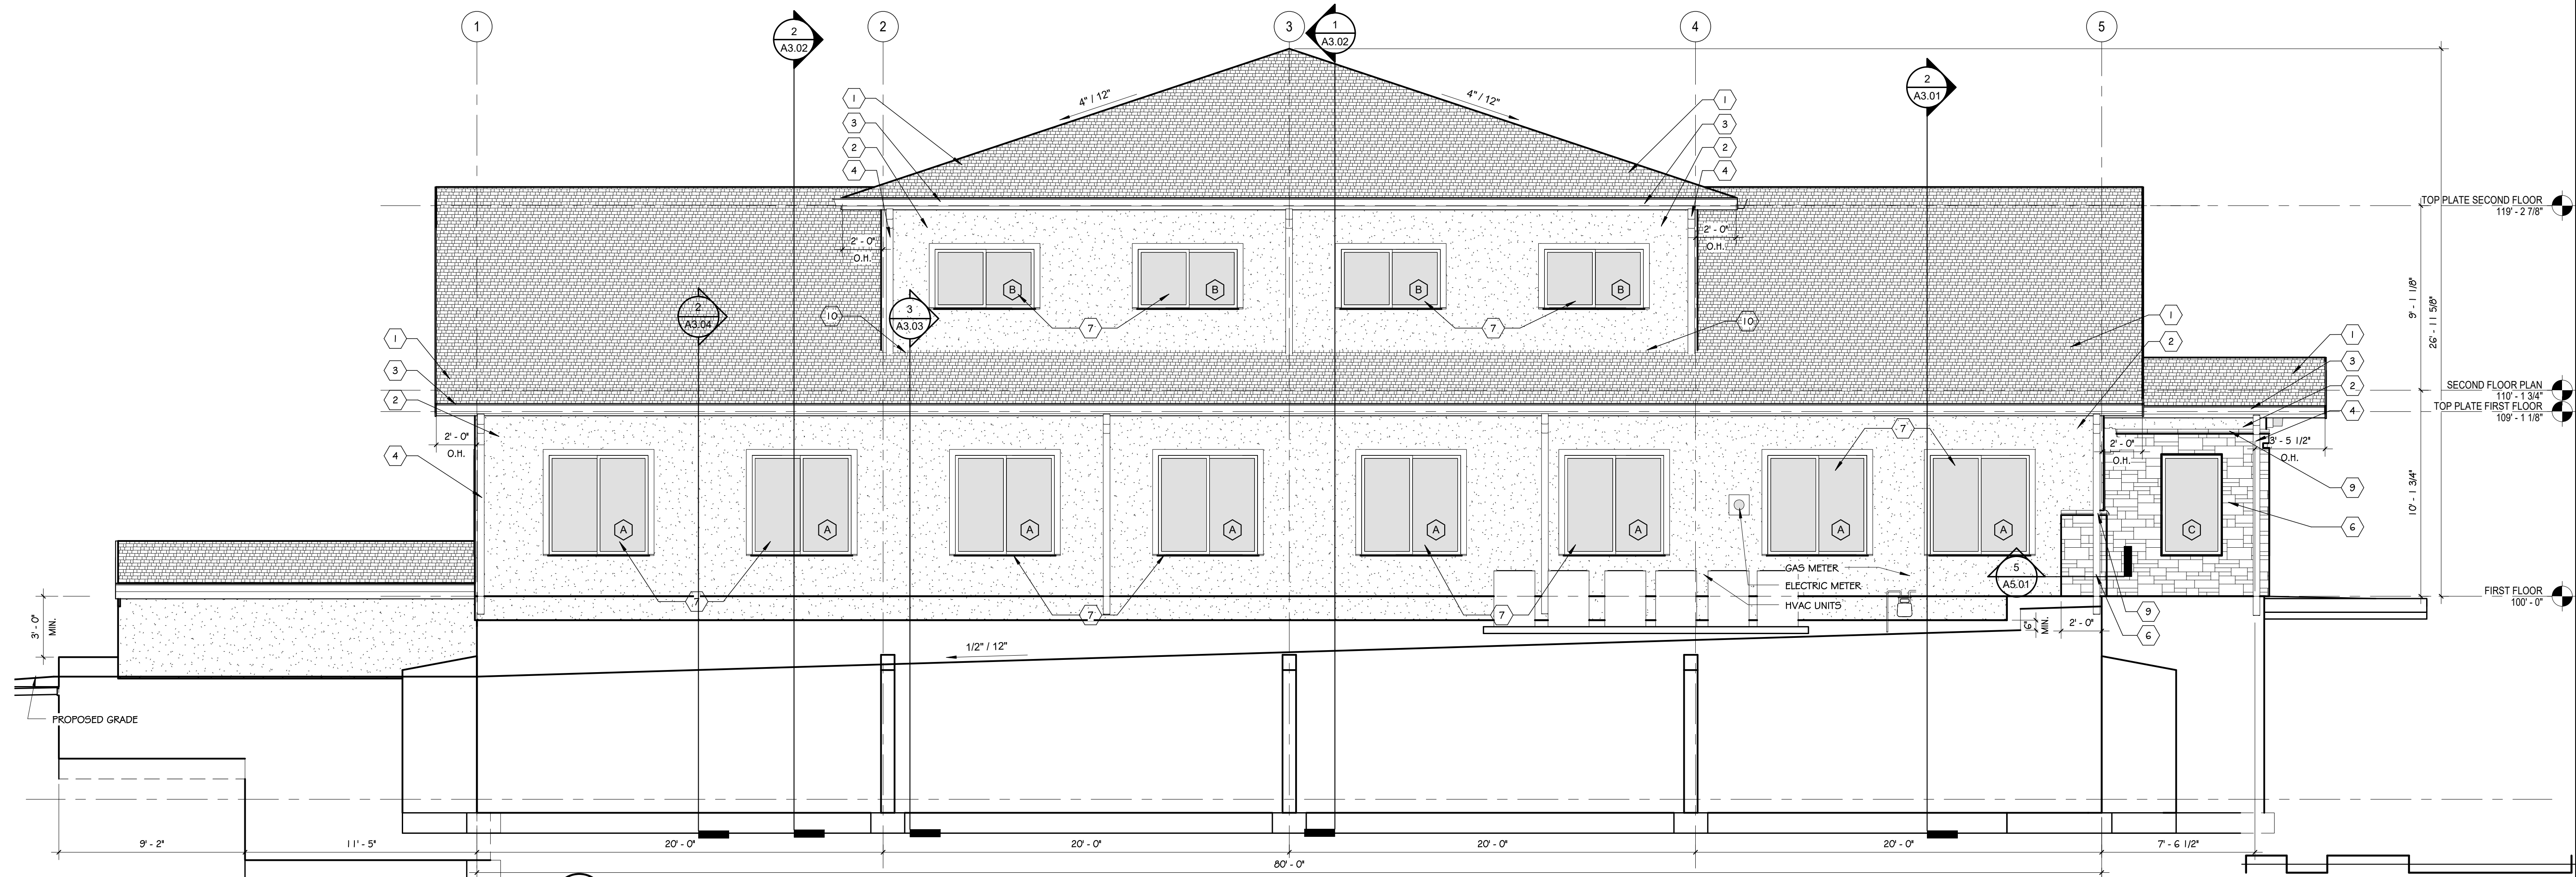

**2 SOUTH ELEVATION**

SCALE: 1/4" = 1'-0"

DWIRE OFFICE BUILDING

3500 CAPITAL DRIVE, COLORADO SPRINGS, COLORADO 80939

DWIRE EARTH MOVING LLC

EXTERIOR ELEVATIONS

DESIGN DEVELOPMENT

ARCHITECT: KEM  
DRAWN: JLD  
CHECKED: km

DATE  
06.12.19

REVISION DATE

JOB NO. 168498


SHEET NO. A2.01

ROCKY MOUNTAIN GROUP

ENGINEERS-ARCHITECTS  
Geotechnical  
Mechanical  
Civil/Planning  
**RMG**  
EMPLOYEE OWNED

SOUTHERN COLORADO  
19375 BLAZON LITE RD., HIGHLAND, CO 80132  
(719) 488-2145 - WWW.RMGENGINEERS.COM  
SOUTHERN COLORADO, DENVER METRO, NORTHERN COLORADO

These plans are copyright 2019 by Rocky Mountain Group, Inc. (RMG). Rocky Mountain Group of plans prepared for this construction project. All other works based on these plans, or use of these plans for any purpose without proper compensation to and the express written consent of RMG, is strictly prohibited.

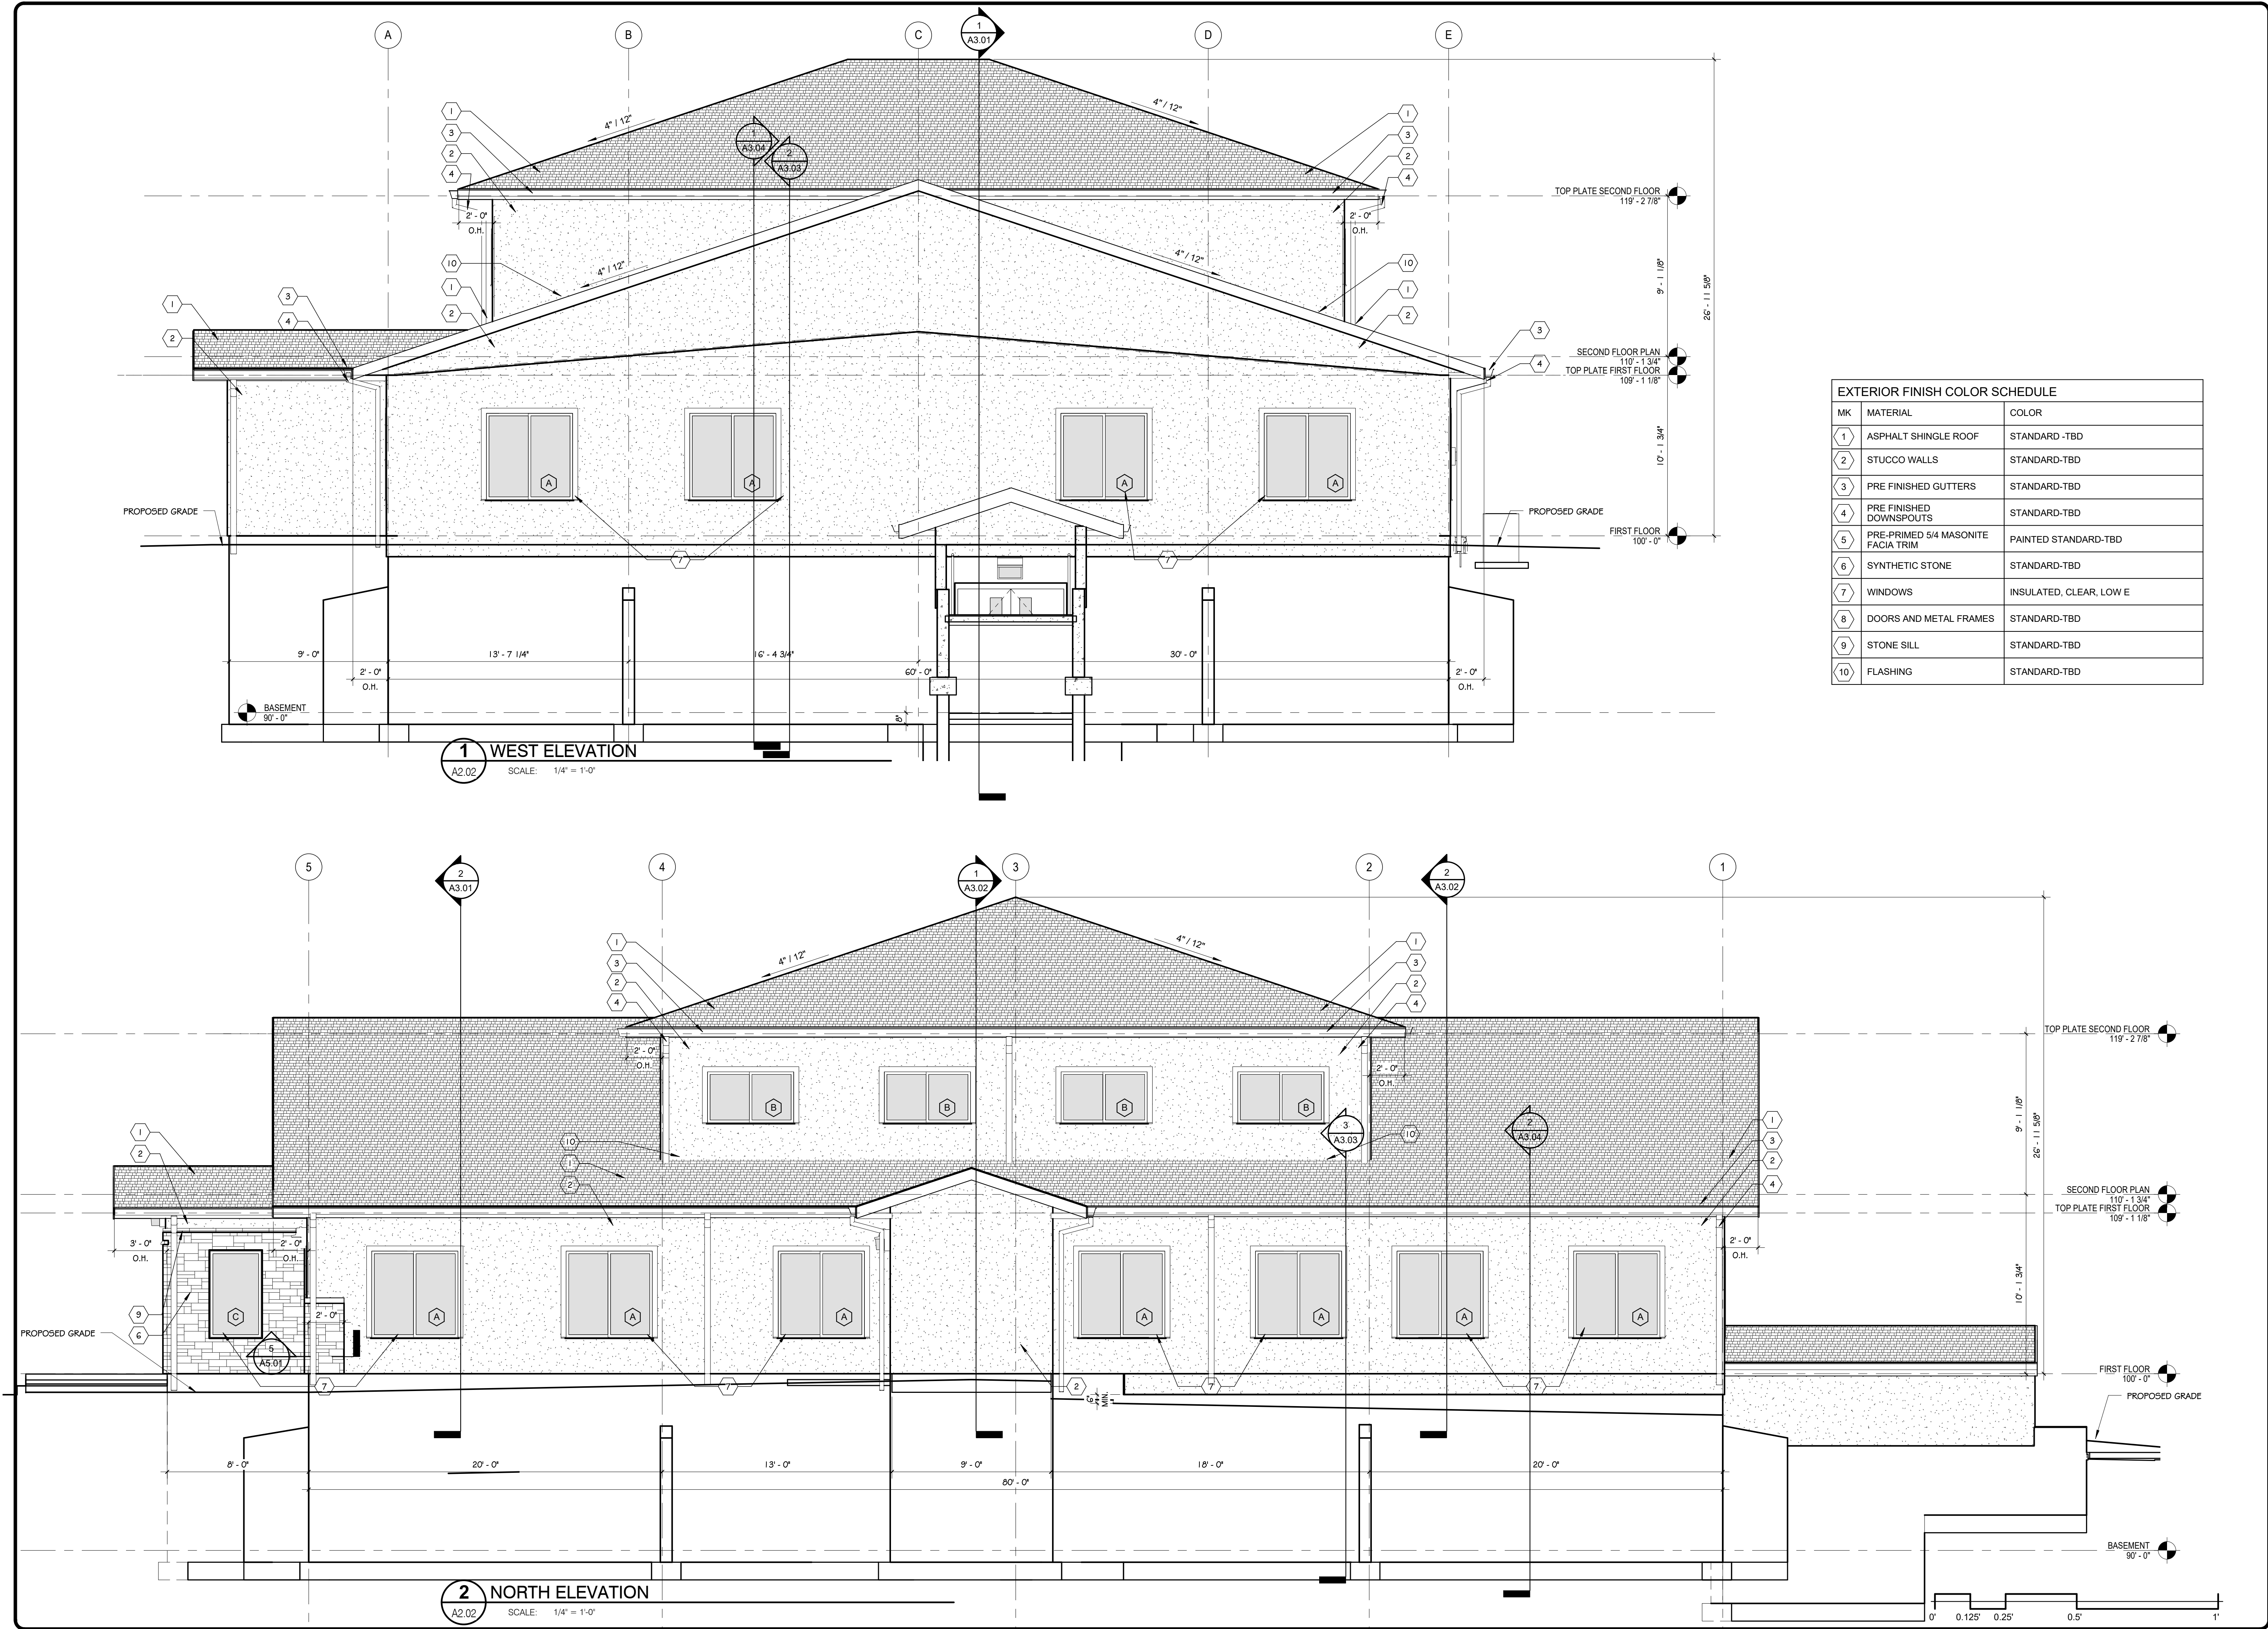

ROCKY MOUNTAIN GROUP

ENGINEERS-ARCHITECTS  
Geotechnical  
Mechanical  
Civil/Planning

**RMG**

ARCHITECTURAL  
MECHANICAL  
ELECTRICAL  
ENGINEERS

SOUTHERN COLORADO  
19375 BLAZON LITE RD., HUNSMAN, CO 80132  
(719) 488-2145 • WWW.RMGENGERS.COM  
SOUTHERN COLORADO, DENVER METRO, NORTHERN COLORADO

DWIRE OFFICE BUILDING

3500 CAPITAL DRIVE, COLORADO SPRINGS, COLORADO 80939

DWIRE EARTH MOVING LLC

EXTERIOR ELEVATIONS

DESIGN DEVELOPMENT

SHEET NAME

ARCH/ENG: KEM

DRAWN: JJD

CHECKED: km

DATE

06.12.19

REVISION

DATE

JOB NO.

168498

SHEET NO.

A2.02