

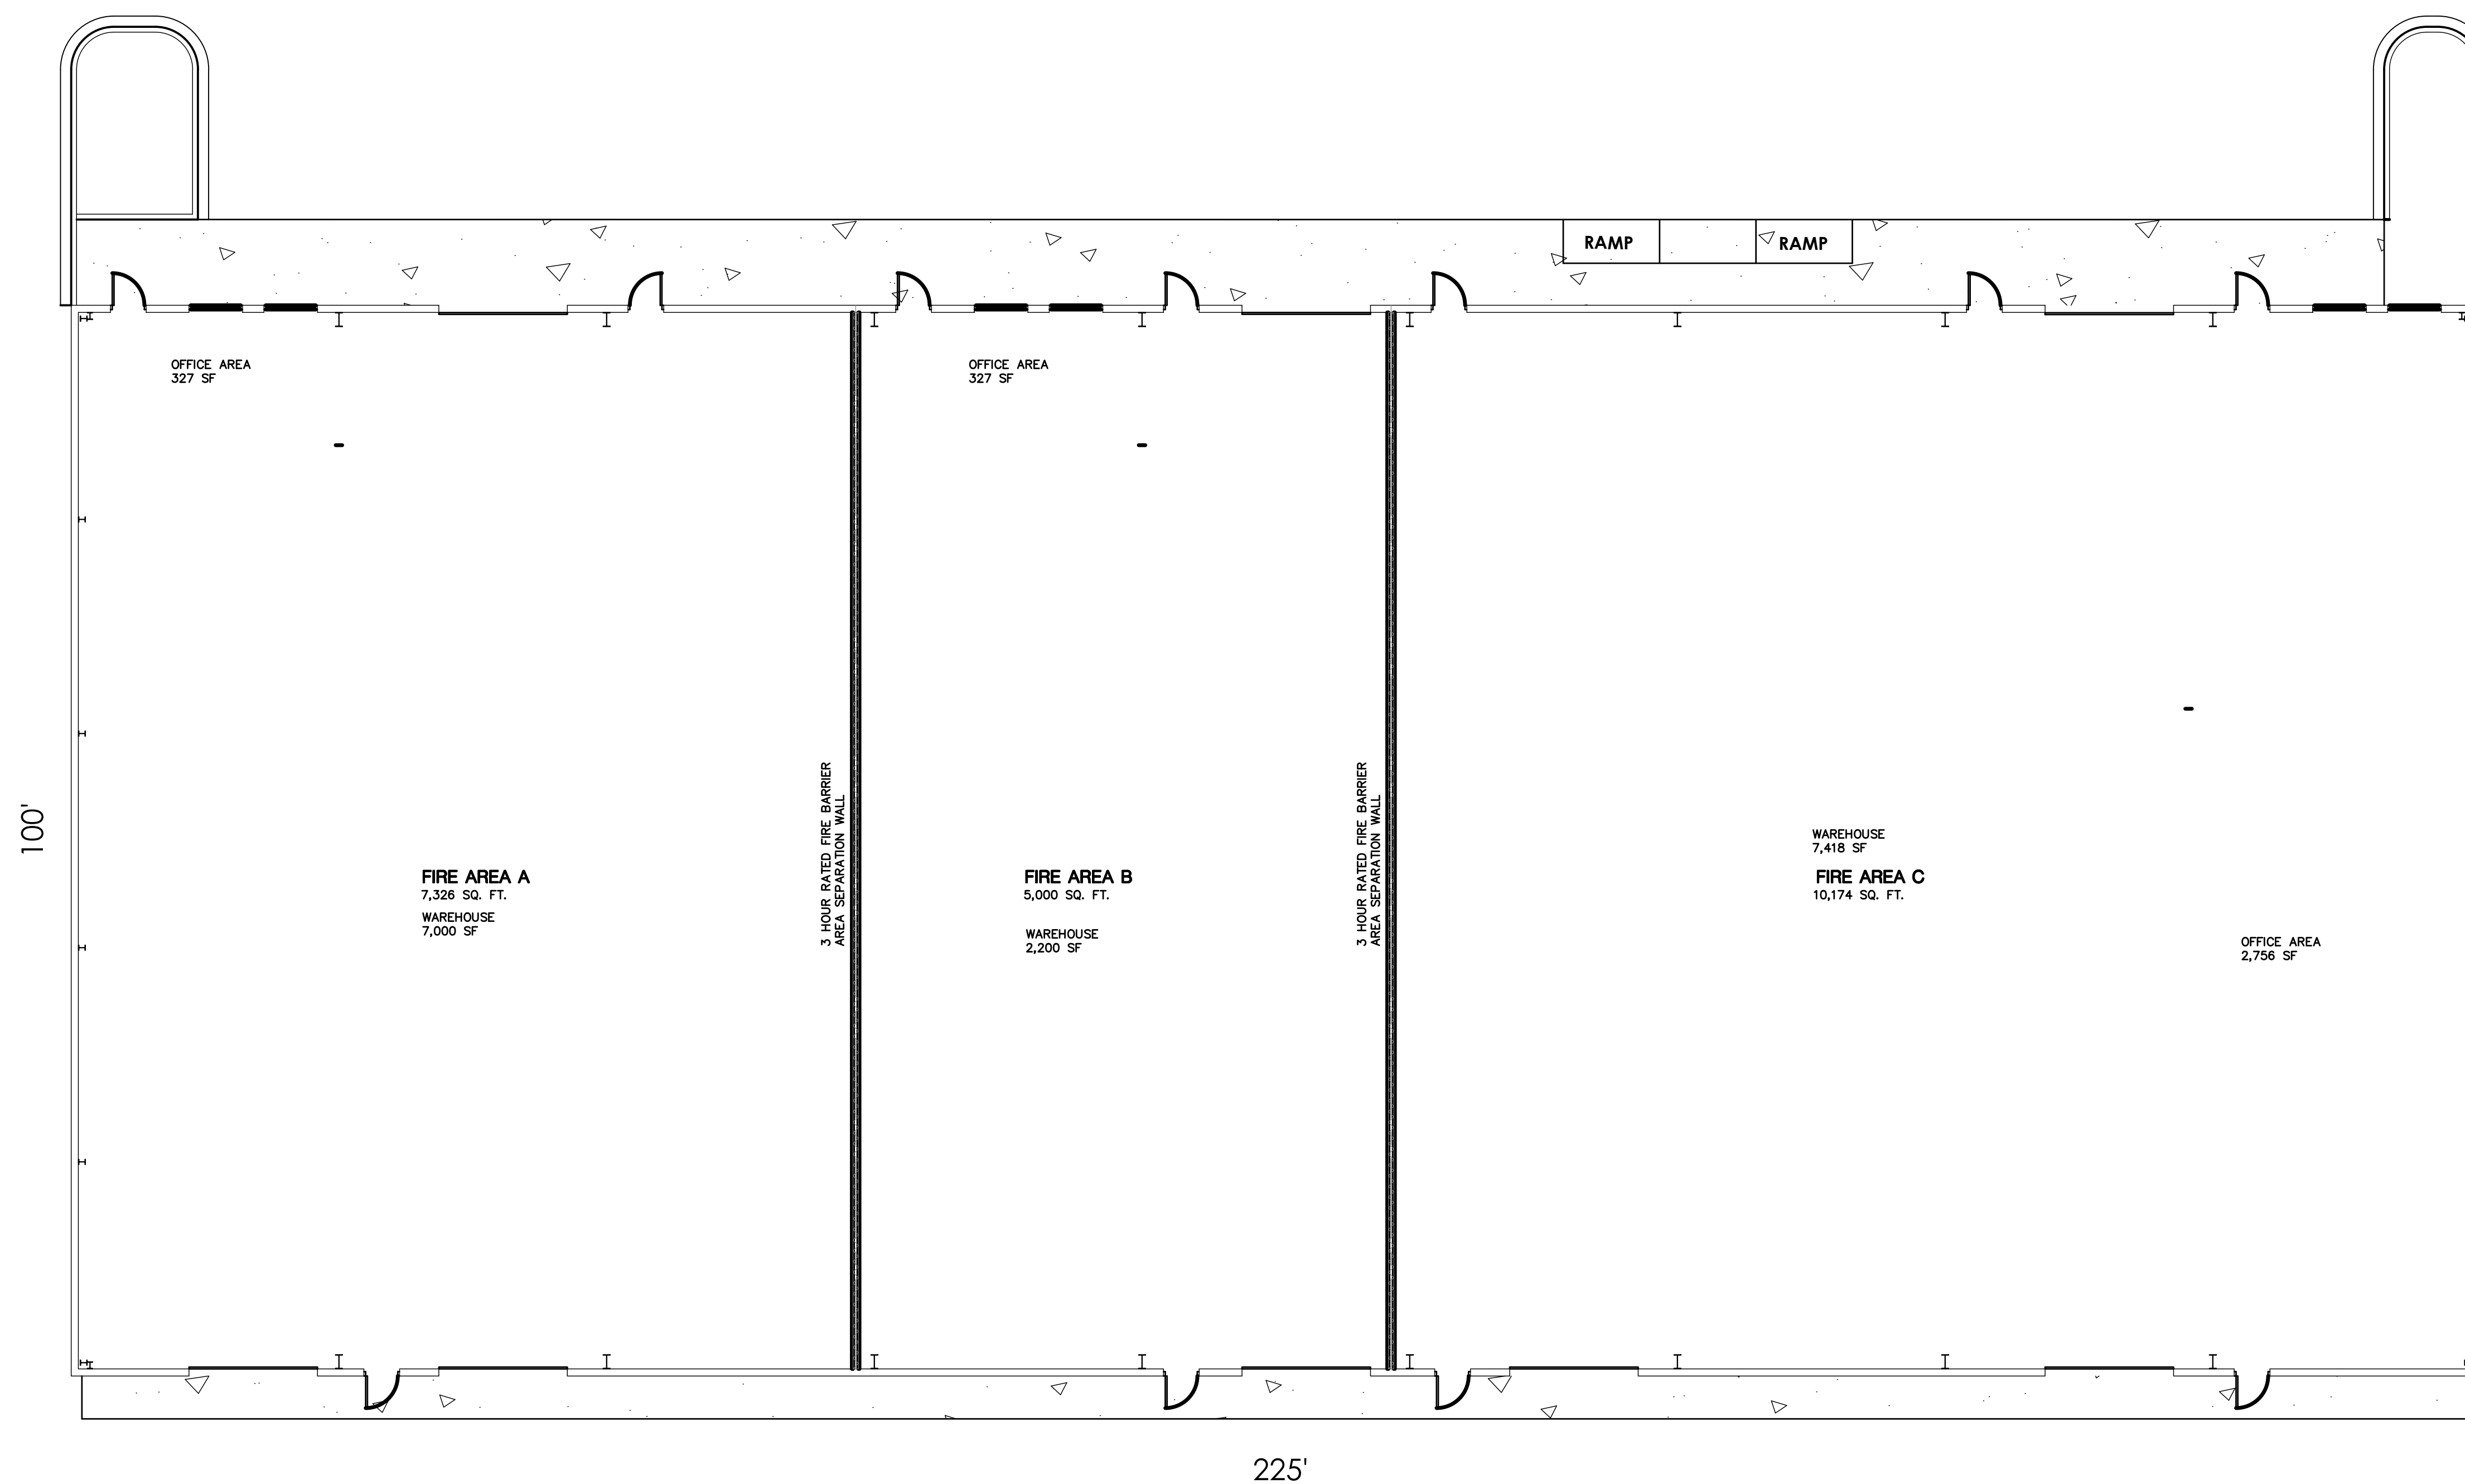


VICINITY MAP
NOT TO SCALE

BENCHMARK

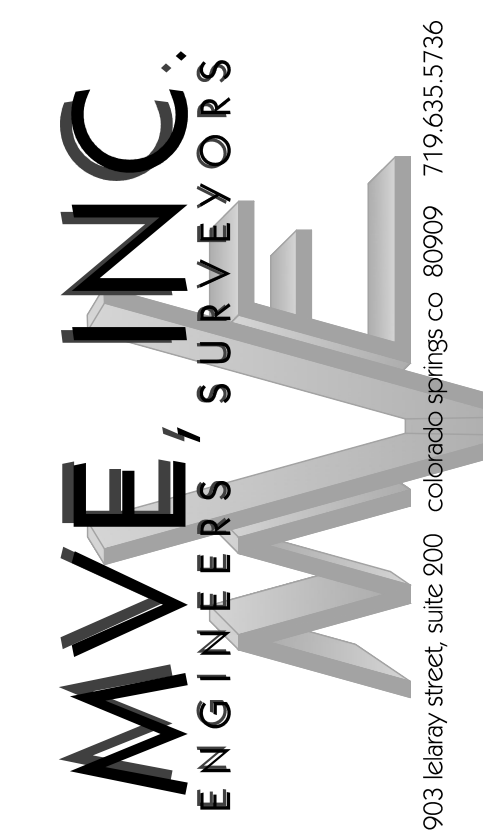

1 FLOOR PLAN
A1.1 SCALE: 1/8" = 1'-0"

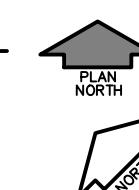

1903 Leamy street, suite 200 Colorado Springs CO 80909 719.635.5736

REVISIONS

DESIGNED BY _____
DRAWN BY _____
CHECKED BY _____
AS-BUILTS BY _____
CHECKED BY _____

2217 JANITELL ROAD

SITE PLAN

BUILDING FLOOR PLAN

DP 6.1 MVE PROJECT 61195
MVE DRAWING DP-FP

PPR2417

DECEMBER 6, 2024
SHEET 7 OF 11