


Revision Note

A1-A4 - Building
mfg and install (4) sets of WHATABURGER
channel letters
(1) front elevation
(1) left entry elevation
(1) back elevation
(1) right drive thru elevation

B/C - Entry channels/Logo
(1) set of entry channels
(1) W logo mounted to channels. Scale size based
off provided elevations. 54" or 60"

D - Building
(1) 42" W logo on back left corner of drive thru
elevation

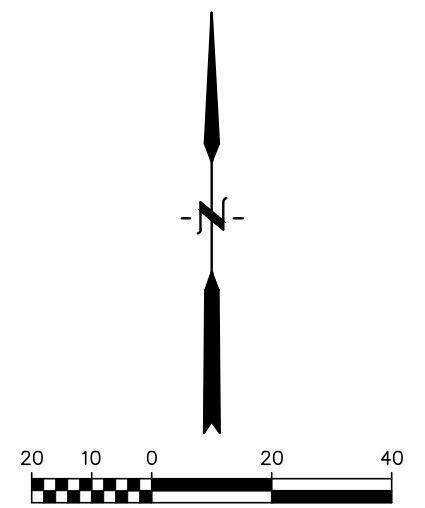

ABBREVIATION

C&G	CURB AND GUTTER
EOA	EDGE OF ASPHALT
EX	EXISTING
MH	MANHOLE
PED	PEDESTRIAN
PP	PROPOSED
STM	STORM
SW	SIDEWALK
TELE	TELEPHONE
TYP	TYPICAL

LEGEND

PROPERTY LINE	-----
ROW	-----
EASEMENT	-----
STOP SIGN	⊥
SANITARY SERVICE LINE	SS
GAS SERVICE LINE	G
WATER SERVICE LINE	W
ELECTRIC SERVICE LINE	E
TELE SERVICE LINE	E
ADA ACCESSIBLE ROUTE TO PUBLIC ROW	-----
NUMBER OF PARKING STALLS	②
HANDICAP PARKING	♿
PRO. ASPHALT	▨

Information Required for Production

Customer Approval

Signature _____


MM/DD/YYYY _____

All rights reserved. The artwork depicted herein are copyrighted and are the exclusive property of Pattison ID and as such cannot be reproduced and/or distributed, in whole or in part, without written permission of Pattison ID.

It is the Customer's responsibility to ensure that the sign installation location is suitable to accept and support the installation of the signs being ordered. Notify Pattison ID immediately if further details are required.



A division of Pattison ID
214.902.2000 chandler signs.com

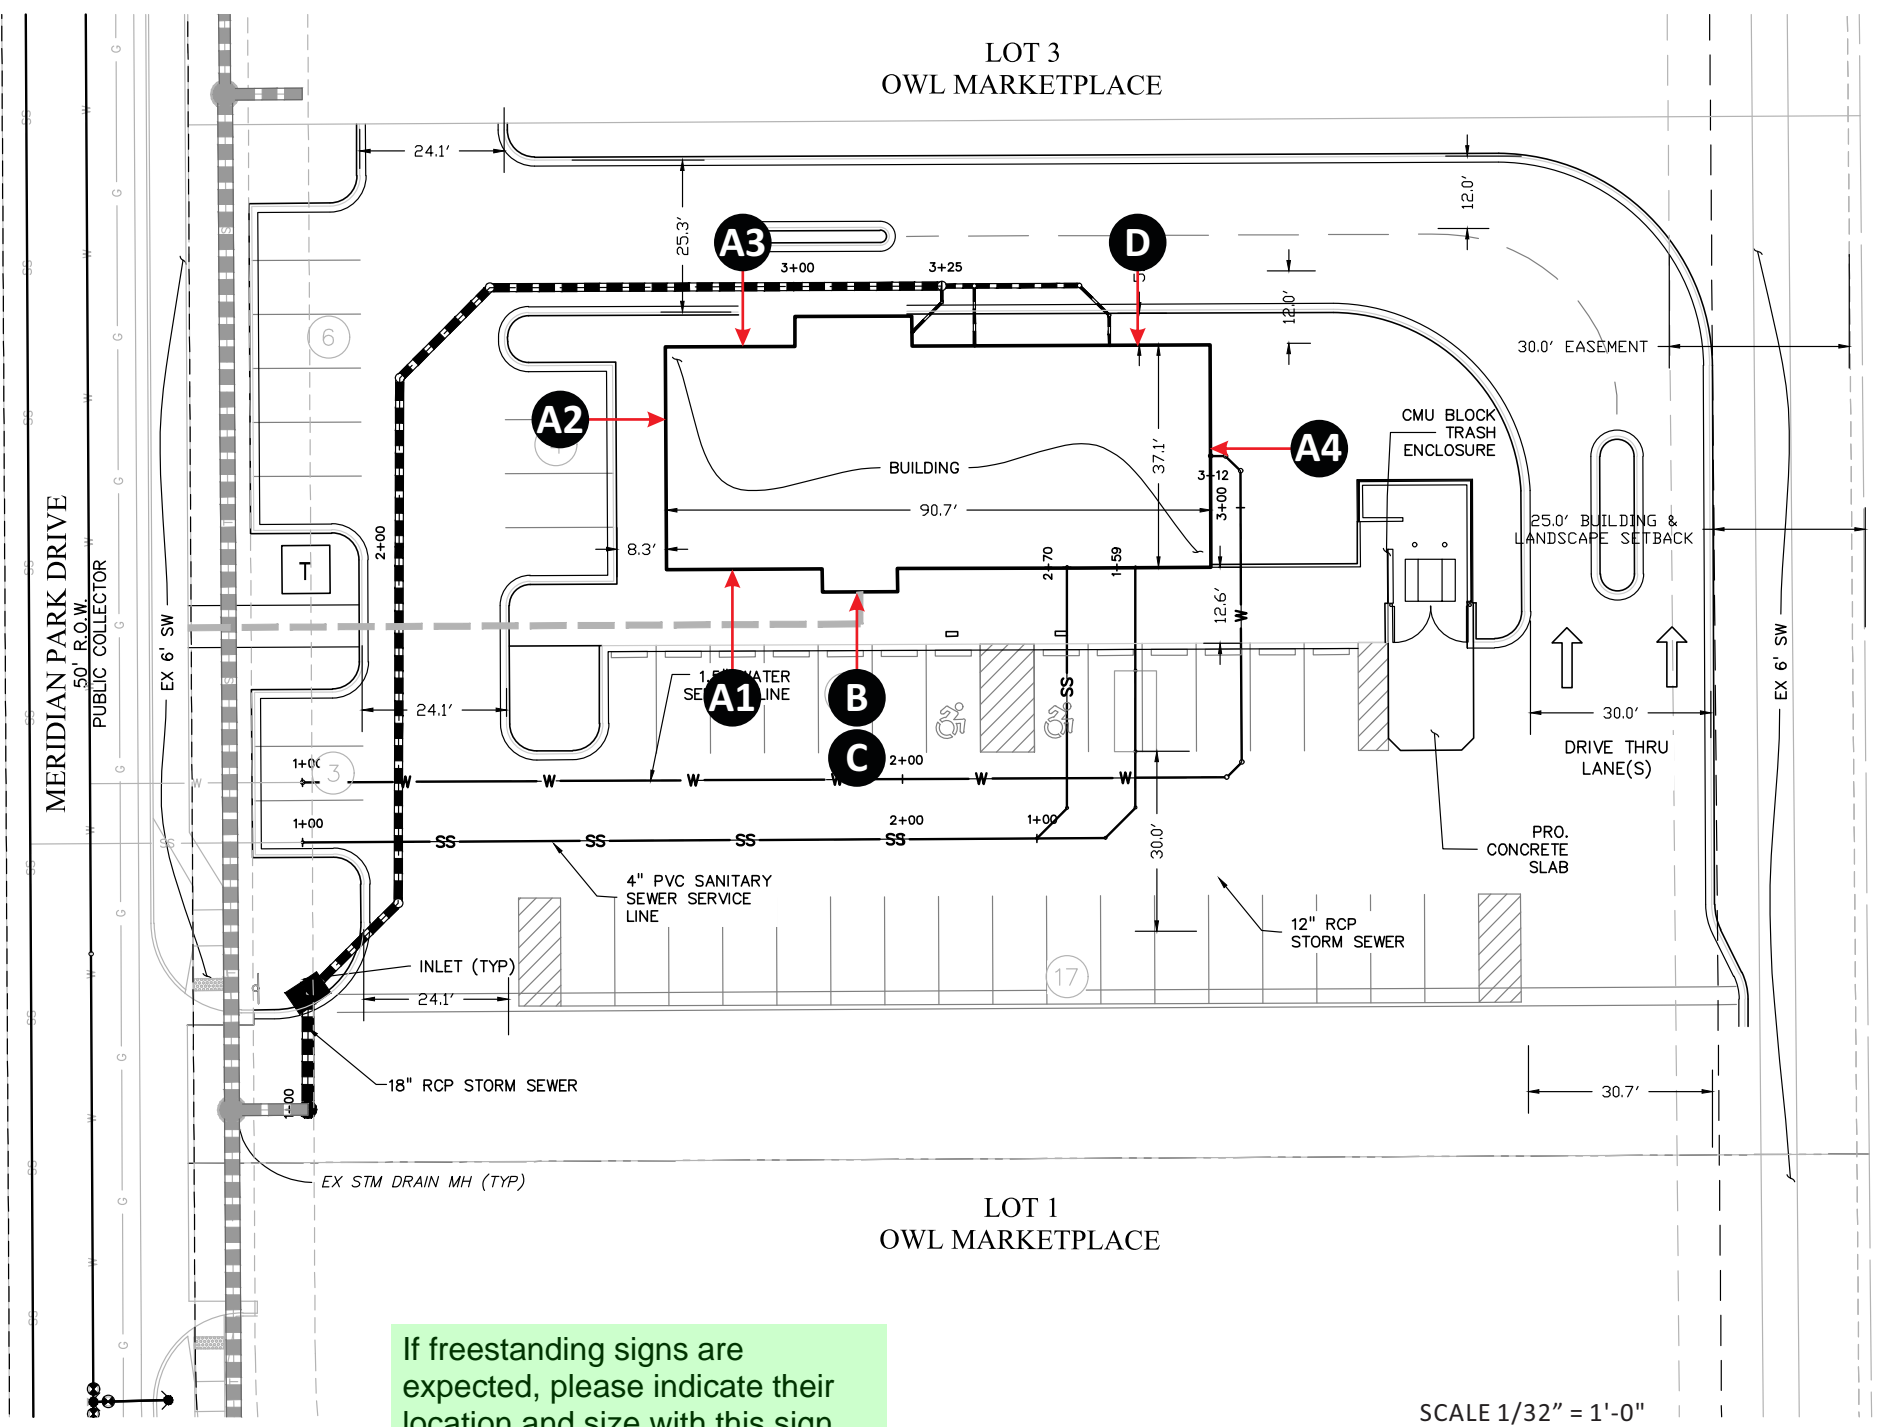

If freestanding signs are expected, please indicate their location and size with this sign plan

SCALE 1/32" = 1'-0"

HRG: No freestanding signs are planned at this point. An overall sign plan will be prepared for all 4 commercial lots.

PPR2434

HRG: Added.

Revision Note

- A1-A4 - Building mfg and install (4) sets of WHATABURGER channel letters
 - (1) front elevation
 - (1) left entry elevation
 - (1) back elevation
 - (1) right drive thru elevation
- B/C - Entry channels/Logo
 - (1) set of entry channels
 - (1) W logo mounted to channels. Scale size based off provided elevations. 54" or 60"
- D - Building
 - (1) 42" W logo on back left corner of drive thru elevation

Information Required for Production

Customer Approval


Signature _____
MM/DD/YYYY _____

All rights reserved. The artwork depicted herein are copyrighted and are the exclusive property of Pattison ID and as such cannot be reproduced and/or distributed, in whole or in part, without written permission of Pattison ID.


It is the Customer's responsibility to ensure that the sign installation location is suitable to accept and support the installation of the signs being ordered. Notify Pattison ID immediately if further details are required.



A division of Pattison ID
214.902.2000 chandler signs.com

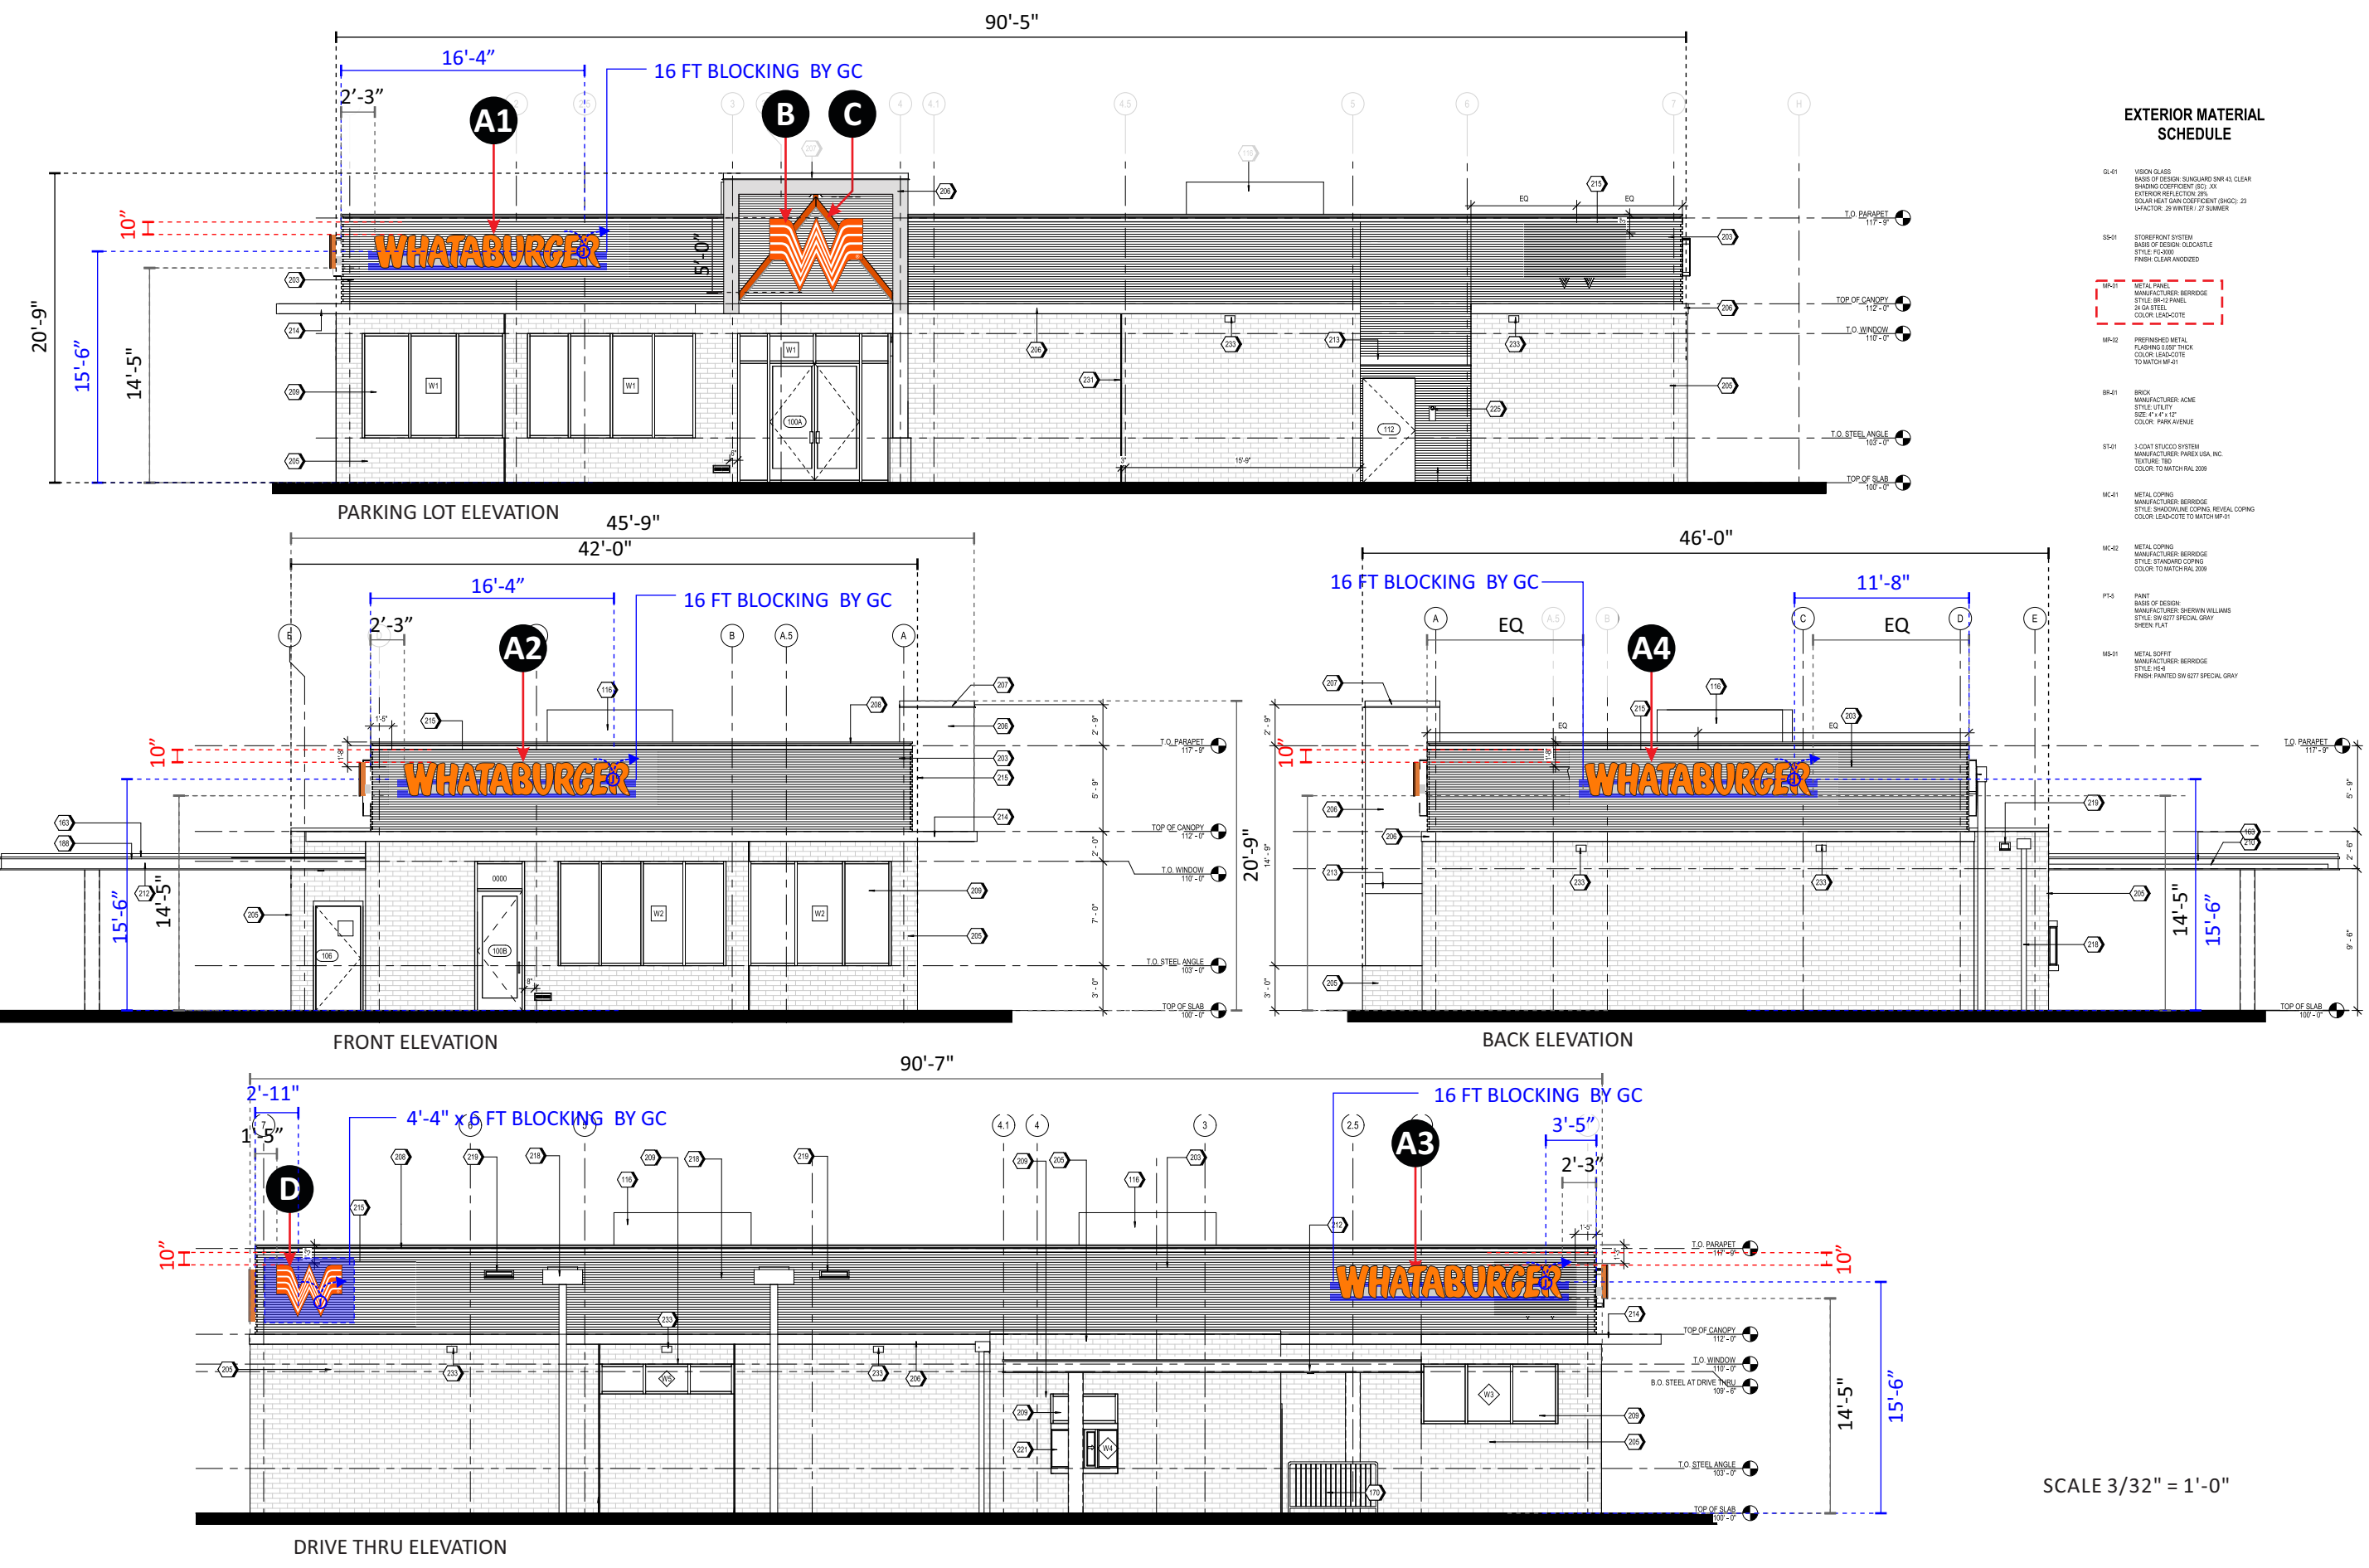


SCALE 3/32" = 1'-0"

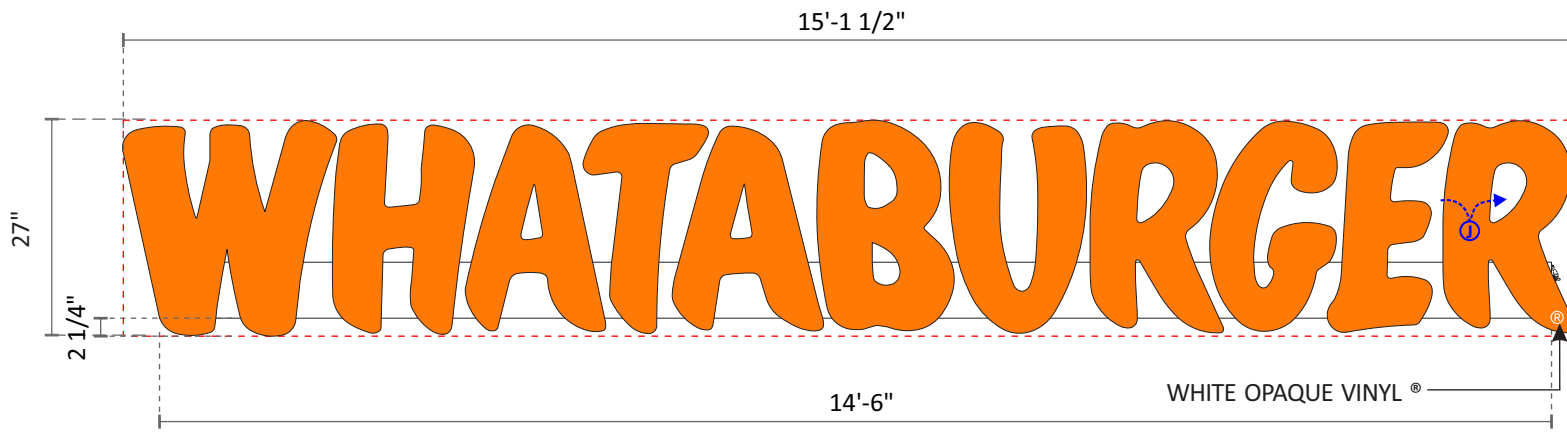

A1 A2 A3 A4

27" PCL ON RACEWAYS
FOUR (4) SETS REQUIRED - MANUFACTURE AND INSTALL

SCALE 1/2"=1'-0"
34 SQ. FT.

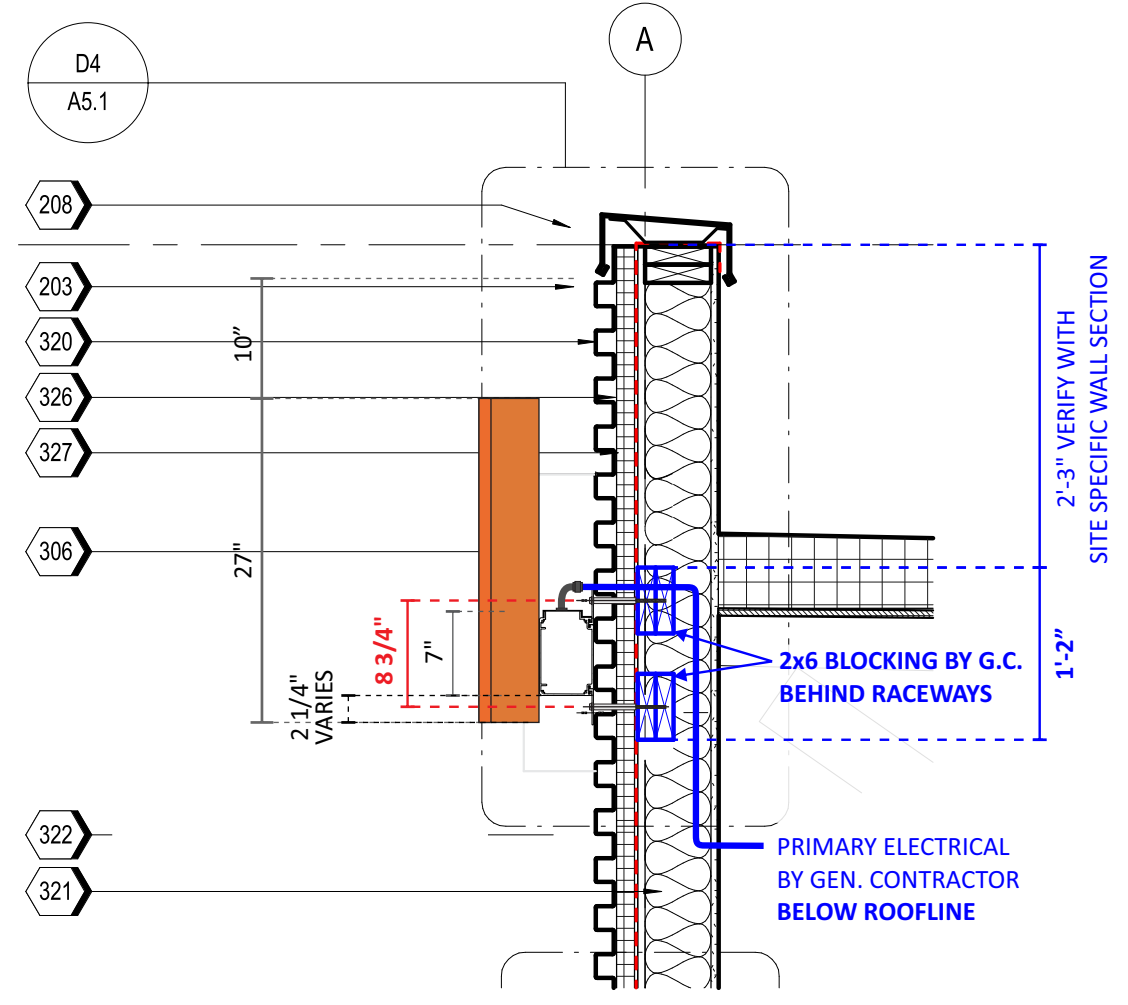

METAL PANEL WALL PARAPET SCALE: 3/4" = 1'-0"

RETURNS ON LETTERS ARE .040" ALUM. PRE-FINISHED WRISCO CONSTRUCTION ORANGE

.187" THK. #2119 ORANGE ACRYLIC LTR. FACES WITH 1" JEWELITE (ORANGE)

4mm ACM BACKS - PAINT INSIDE WHITE AND OUTSIDE TO MATCH RETURN

1/2" 90-DEGREE ELBOW FOR PRIMARY ELECTRICAL, LOCATED BEHIND "R" AT END OF RACEWAY

MOUNT TO FASCIA WITH 3/8" DIAM. NON-CORROSIVE FASTENERS AND COMPRESSION SPACERS PAINTED TO MATCH RACEWAY. FIELD CUT AS REQUIRED PER WALL CONDITION.

POWER SUPPLY

INTERNALLY ILLUMINATED WITH PRINCIPAL Qm2 4100K WHITE LEDS

1/4" WEEP HOLE W/ LIGHT SHIELD AT LOWEST PART OF EACH LETTER

EXTRUDED ALUM. RACEWAY WITH ADJUSTABLE MTG. BRACKETS LOCATED APPROXIMATELY 48" ON CENTER AT TOP AND BOTTOM OF RACEWAY.

P.T.M. WALL FINISH - **LEAD COTE - VERIFY COLOR**



NOTE: SHIP TOUCH-UP PAINT COLOR TO MATCH BACKGROUND WALL WITH SIGN.

MP-01 METAL PANEL
MANUFACTURER: BERRIDGE
STYLE: BR-12 PANEL
24 GA STEEL
COLOR: LEAD-COTE

LETTER SECTION

N.T.S.

NOTE TO INSTALLER
- ALL BOLTS ON RACEWAY TO BE PAINTED TO MATCH BACKGROUND WALL AFTER SIGN HAS BEEN INSTALLED
- PLUG OPENINGS IN TOP OF RACEWAY

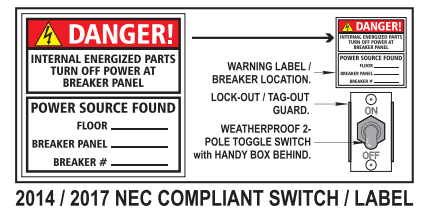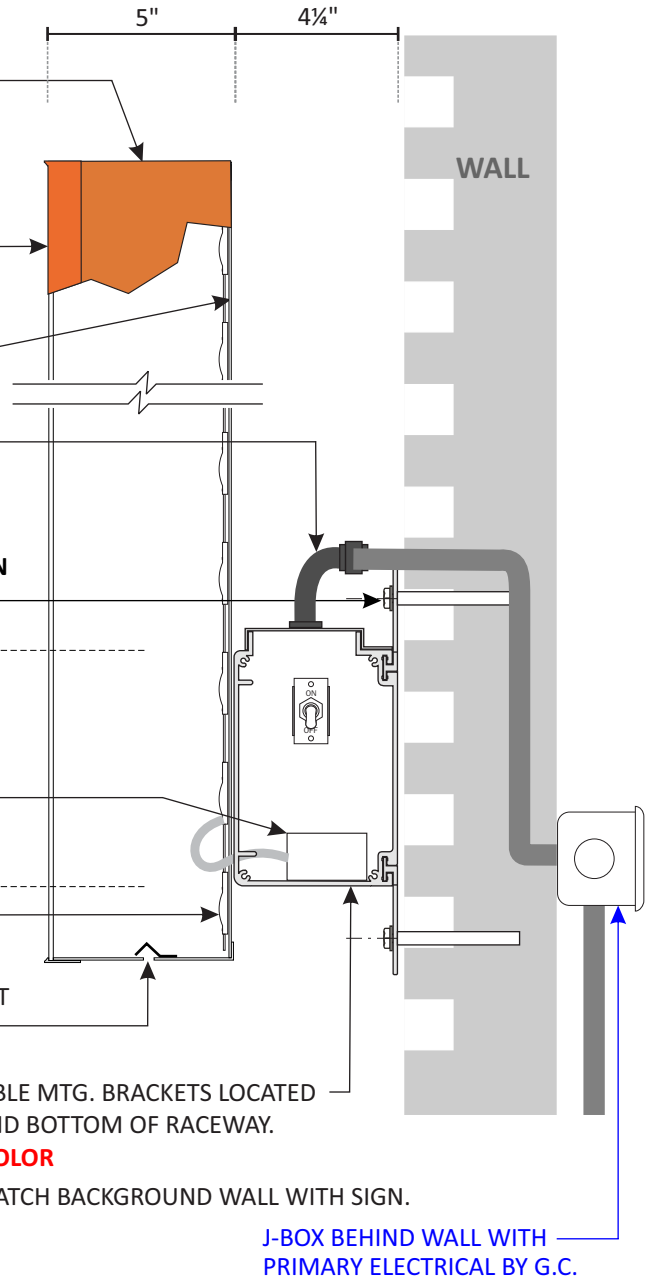

2014 / 2017 NEC COMPLIANT SWITCH / LABEL

Project ID
0640687A

Whataburger
7845 Meridian Park Dr
Falcon, CO

Date: 9-20-2024
SALES: DEBBIE MOLTZ
PM: MEGAN AUDERER
Designer: INES HERRASTI

Revision Note

A1-A4 - Building mfg and install (4) sets of WHATABURGER channel letters
(1) front elevation
(1) left elevation
(1) back elevation
(1) right drive thru elevation

B/C - Entry channels/Logo
(1) set of entry channels
(1) W logo mounted to channels. Scale size based off provided elevations. 54" or 60"

D - Building
(1) 42" W logo on back left corner of drive thru elevation

Information Required for Production

Customer Approval

Signature _____

MM/DD/YYYY _____


All rights reserved. The artwork depicted herein are copyrighted and are the exclusive property of Pattison ID and as such cannot be reproduced and/or distributed, in whole or in part, without written permission of Pattison ID.

It is the Customer's responsibility to ensure that the sign installation location is suitable to accept and support the installation of the signs being ordered. Notify Pattison ID immediately if further details are required.



A division of Pattison ID
214.902.2000 chandler signs.com



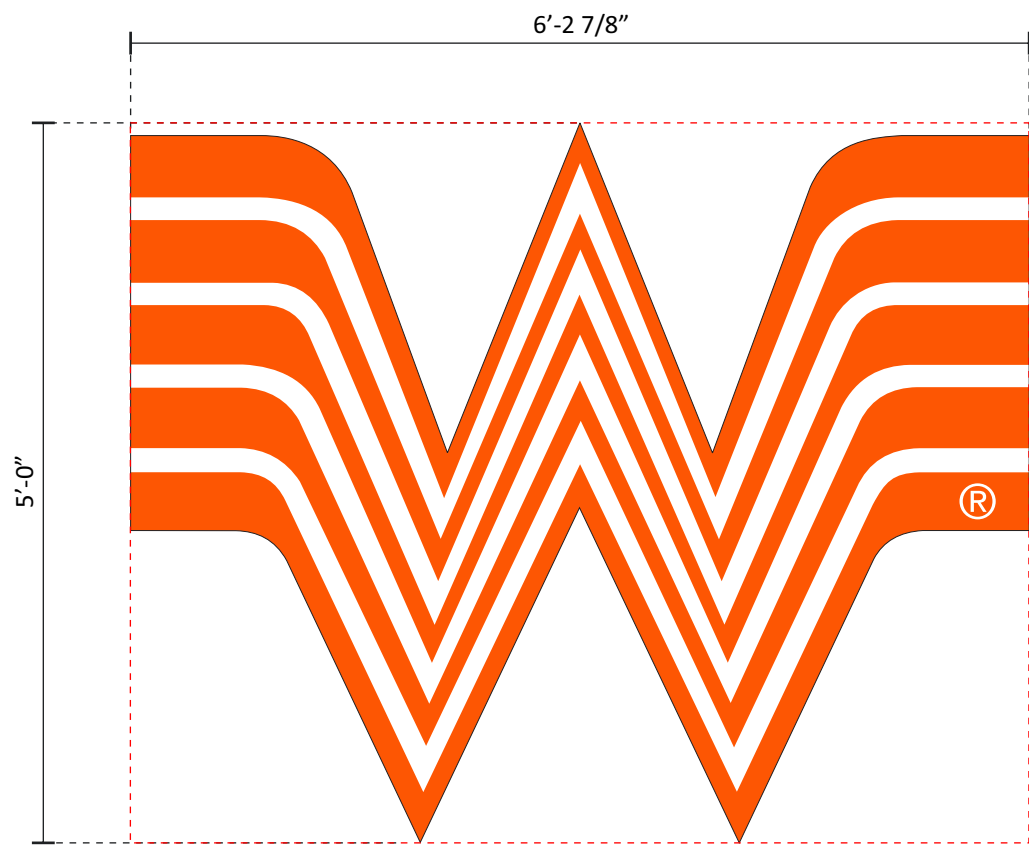


B PCL-LOGO SCALE: 3/4" = 1'-0"
 ONE (1) REQUIRED - MANUFACTURE AND INSTALL 31.2 SQ. FT.

NO STAPLED BACKS. NO BREAK METAL. RETURNS WELDED TO BACKS. VISIBLE BY WB PATRONS EXITING THE STORE.

PAINT BACK OF CHANNEL LETTER/LOGO TO MATCH WRISCO CONSTRUCTION ORANGE. BACK OF LOGO VISIBLE BY WB PATRONS EXITING THE STORE.

(8) MOUNTING HOLES. PAINT BOLTS TO MATCH ORANGE. MIN. QTY SHOWN, INSTALLER CAN ADD MORE.

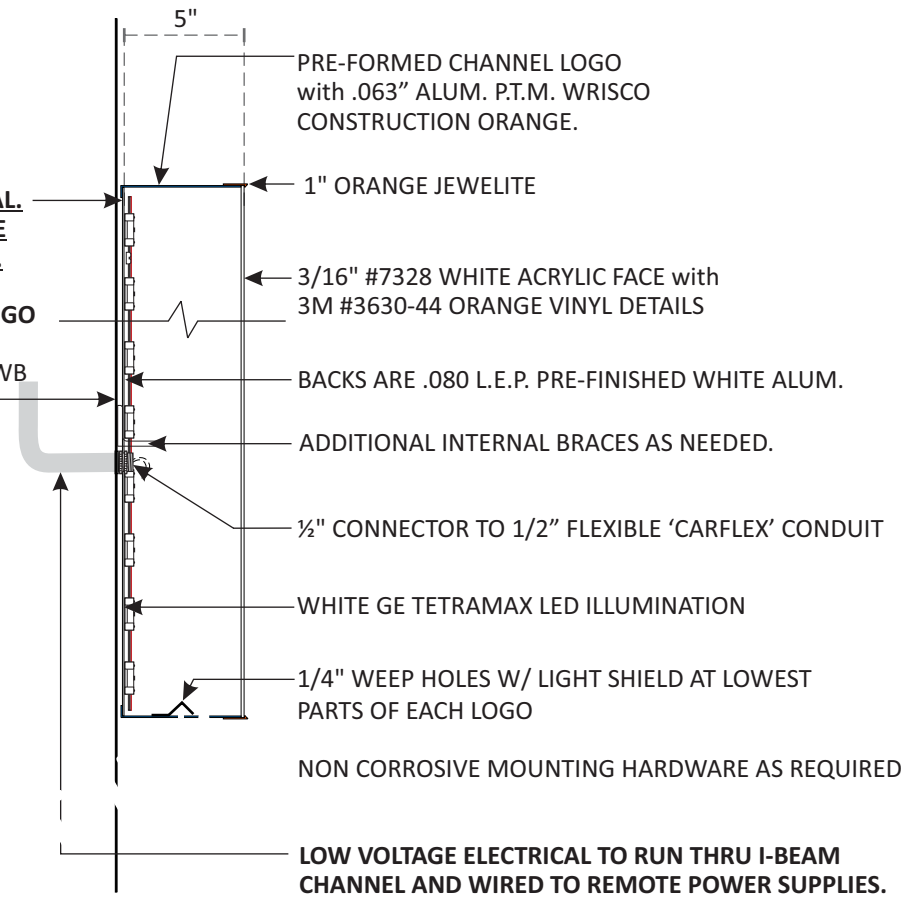


LETTER SECTION N.T.S.
 REMOTE POWER SUPPLY

PRIMARY ELECTRICAL BY G.C. (NOT INCLUDED BY CHANDLER SIGNS)



NOTE: REMOTE POWER SUPPLY. VERIFY PLACEMENT

NOTE: SHIP TOUCH-UP PAINT COLOR TO MATCH BACKGROUND WALL WITH SIGN. ALL BOLTS ON RACEWAY TO BE PAINTED TO MATCH AFTER SIGN IS INSTALLED.

NOTE: LOCATION OF PRIMARY ELECTRICAL WITHIN THE BUILDING (AND LOCATION OF REMOTE POWERS SUPPLIES) TO BE IDENTIFIED BY THE ARCHITECT.

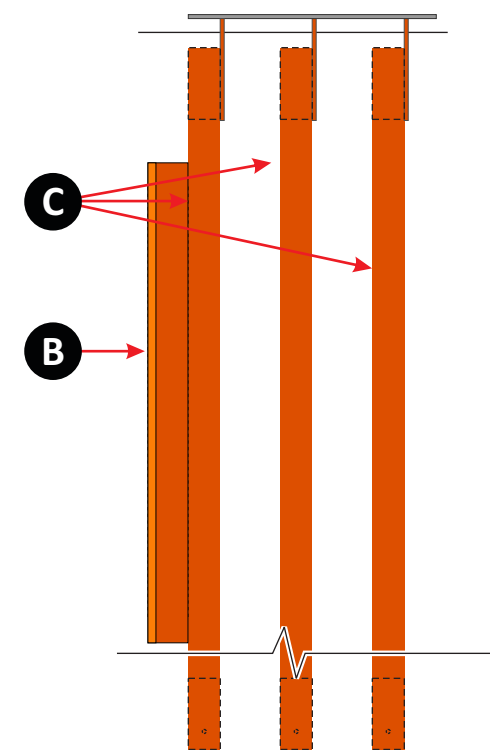

END VIEW SCALE: 1/2" = 1' - 0"
 LOGO INSTALLED ABOVE ENTRY DOOR

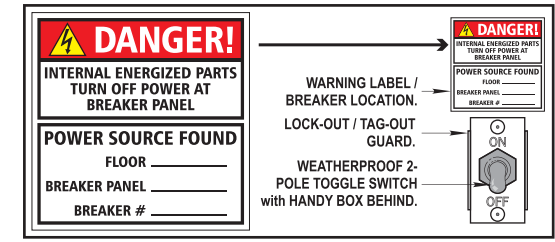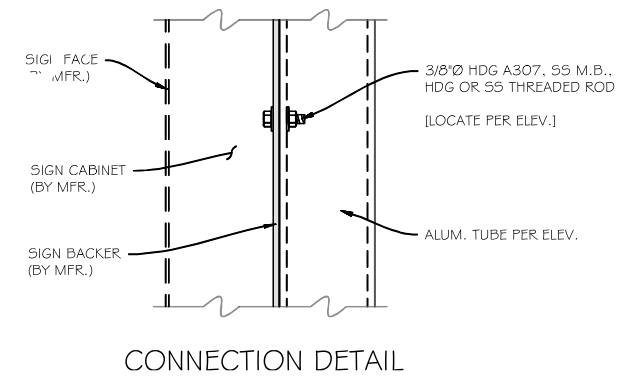

2014 / 2017 NEC COMPLIANT SWITCH / LABEL

Project ID
0640687A

Whataburger
 7845 Meridian Park Dr
 Falcon, CO

Date: 9-20-2024
 SALES: DEBBIE MOLTZ
 PM: MEGAN AUDERER
 Designer: INES HERRASTI

Revision Note

- A1-A4 -Building mfg and install (4) sets of WHATABURGER channel letters
 (1) front elevation
 (1) left entry elevation
 (1) back elevation
 (1) right drive thru elevation
- B/C - Entry channels/Logo
 (1) set of entry channels
 (1) W logo mounted to channels. Scale size based off provided elevations. 54" or 60"
- D - Building
 (1) 42" W logo on back left corner of drive thru elevation

Information Required for Production

Customer Approval

Signature _____
 MM/DD/YYYY _____

All rights reserved. The artwork depicted herein are copyrighted and are the exclusive property of Pattison ID and as such cannot be reproduced and/or distributed, in whole or in part, without written permission of Pattison ID.



It is the Customer's responsibility to ensure that the sign installation location is suitable to accept and support the installation of the signs being ordered. Notify Pattison ID immediately if further details are required.




A division of Pattison ID
 214.902.2000 chandler signs.com



LIT CHANNELS MAIN ENTRY ELEVATION SCALE: 1/2" = 1' - 0"
 THREE (3) REQUIRED - MANUFACTURE & INSTALL

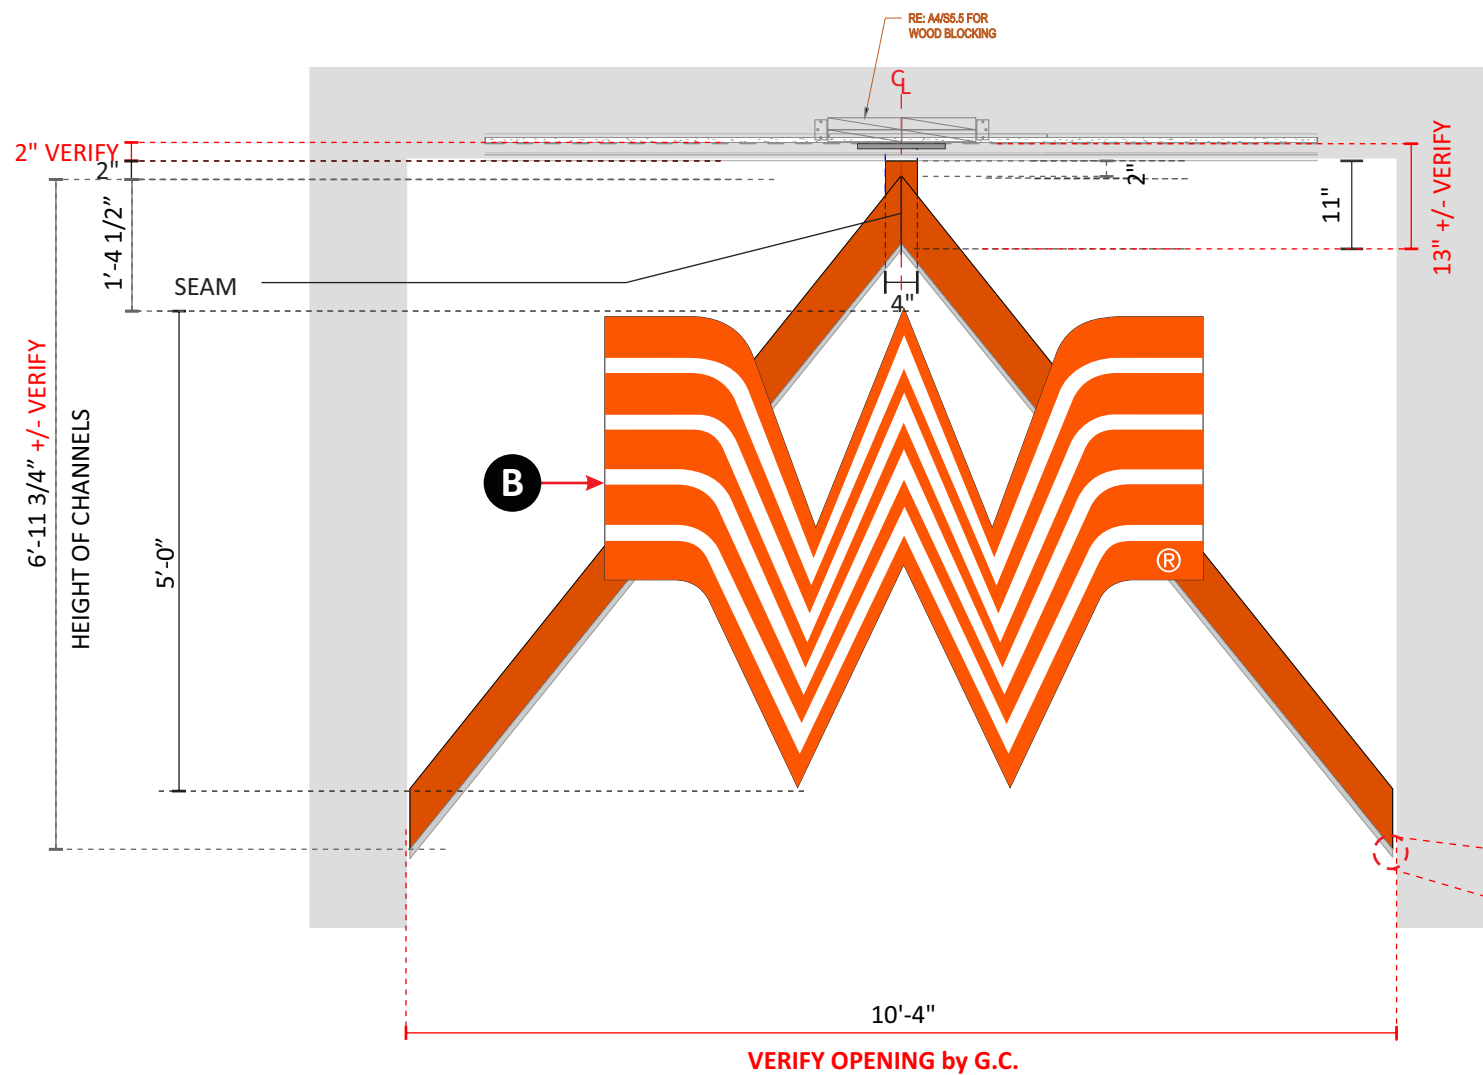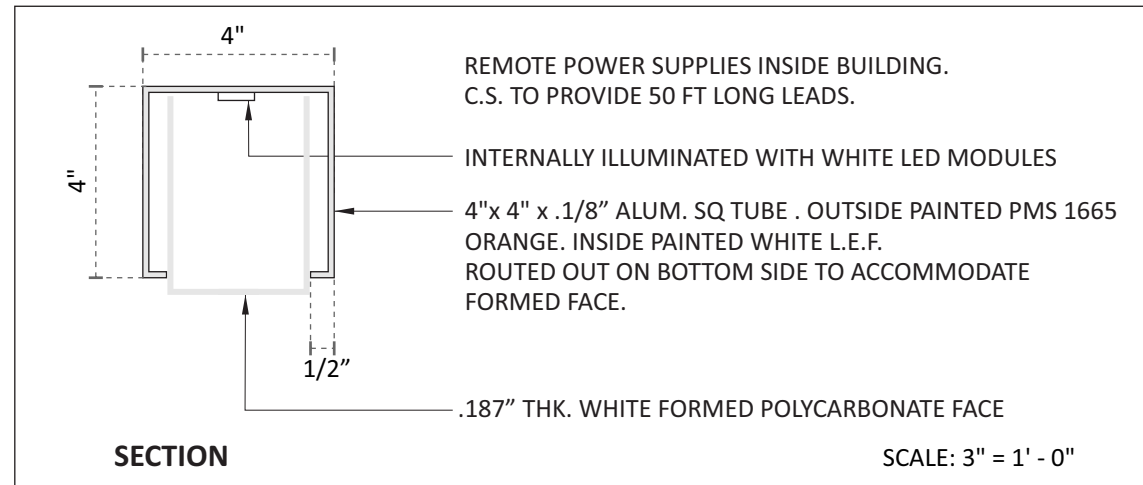

MOUNTING HOLES.
 PAINT BOLTS TO
 MATCH ORANGE.
 MIN. QTY SHOWN,
 INSTALLER CAN ADD
 MORE.

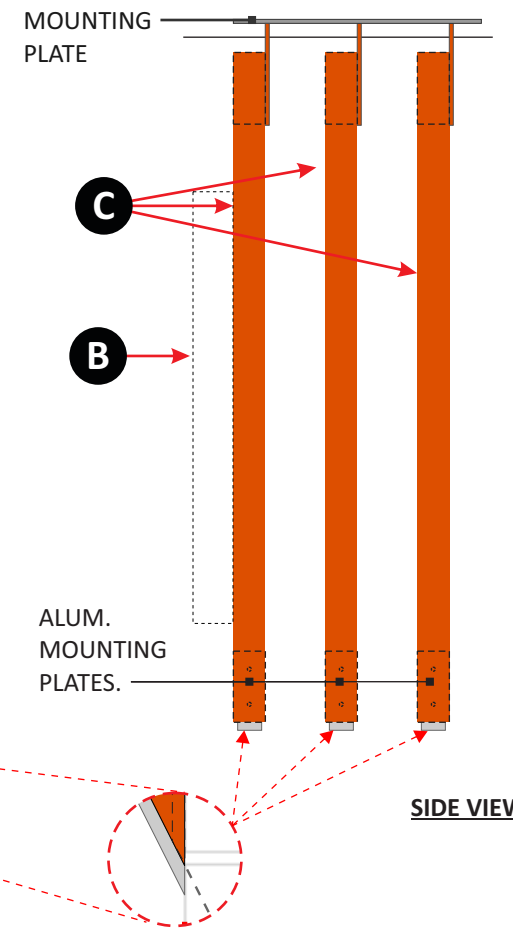

NOTE: AT THE BOTTOM OF ALL 3 CHANNELS AT BOTH SIDES THE POLYCARBONATE IS TO EXTEND ALL THE WAY BACK/DOWN TO THE WALL (PAST ALUM. END) CUT IN AN ANGLE AND IS TO BE CAPPED/CLOSED OFF TO AVOID LIGHT LEAKS.

ATTACHMENT METHOD TBD (ENTRY PORTAL BY OTHERS /GC).
 NOTE: STRUCTURE INSIDE ENTRY PORTAL IS REQUIRED AT THE TOP AND ON THE SIDES.

Project ID
0640687A

Whataburger
 7845 Meridian Park Dr
 Falcon, CO

Date: 9-20-2024
 SALES: DEBBIE MOLTZ
 PM: MEGAN AUDEKER
 Designer: INES HERRASTI

Revision Note

- A1-A4 -Building mfg and install (4) sets of WHATABURGER channel letters
 (1) front elevation
 (1) left entry elevation
 (1) back elevation
 (1) right drive thru elevation
- B/C - Entry channels/Logo
 (1) set of entry channels
 (1) W logo mounted to channels. Scale size based off provided elevations. 54" or 60"
- D - Building
 (1) 42" W logo on back left corner of drive thru elevation

Information Required for Production

Customer Approval

Signature

MM/DD/YYYY

All rights reserved. The artwork depicted herein are copyrighted and are the exclusive property of Pattison ID and as such cannot be reproduced and/or distributed, in whole or in part, without written permission of Pattison ID.

It is the Customer's responsibility to ensure that the sign installation location is suitable to accept and support the installation of the signs being ordered. Notify Pattison ID immediately if further details are required.



A division of Pattison ID
 214.902.2000 chandler signs.com



Revision Note

A1-A4 - Building
mfg and install (4) sets of WHATABURGER
channel letters
(1) front elevation
(1) left entry elevation
(1) back elevation
(1) right drive thru elevation

B/C - Entry channels/Logo
(1) set of entry channels
(1) W logo mounted to channels. Scale size based
off provided elevations. 54" or 60"

D - Building
(1) 42" W logo on back left corner of drive thru
elevation

**Information Required
for Production**




Customer Approval

Signature _____

MM/DD/YYYY _____


All rights reserved. The artwork depicted herein are copyrighted and are the exclusive property of Pattison ID and as such cannot be reproduced and/or distributed, in whole or in part, without written permission of Pattison ID.

It is the Customer's responsibility to ensure that the sign installation location is suitable to accept and support the installation of the signs being ordered. Notify Pattison ID immediately if further details are required.

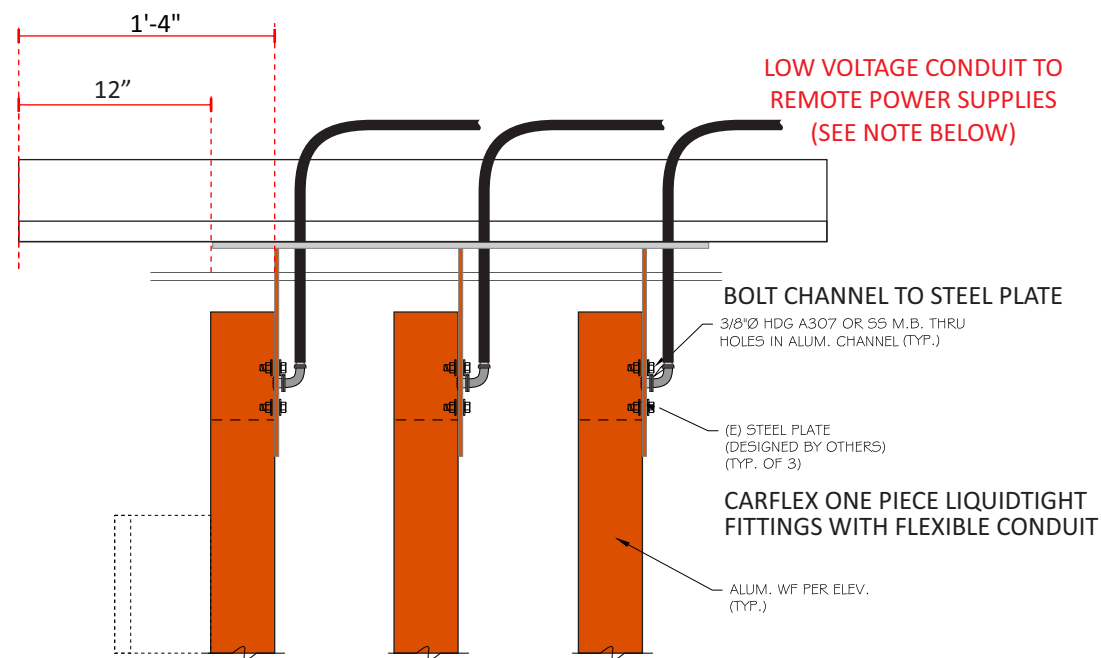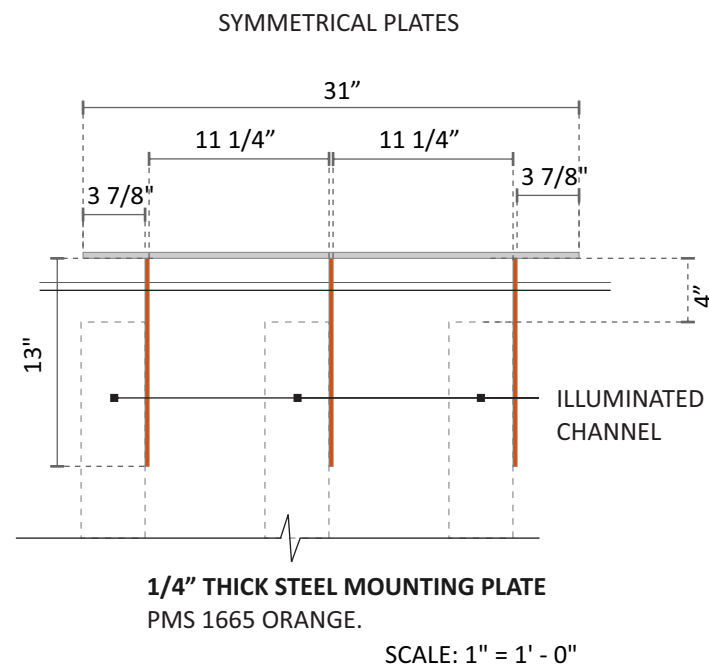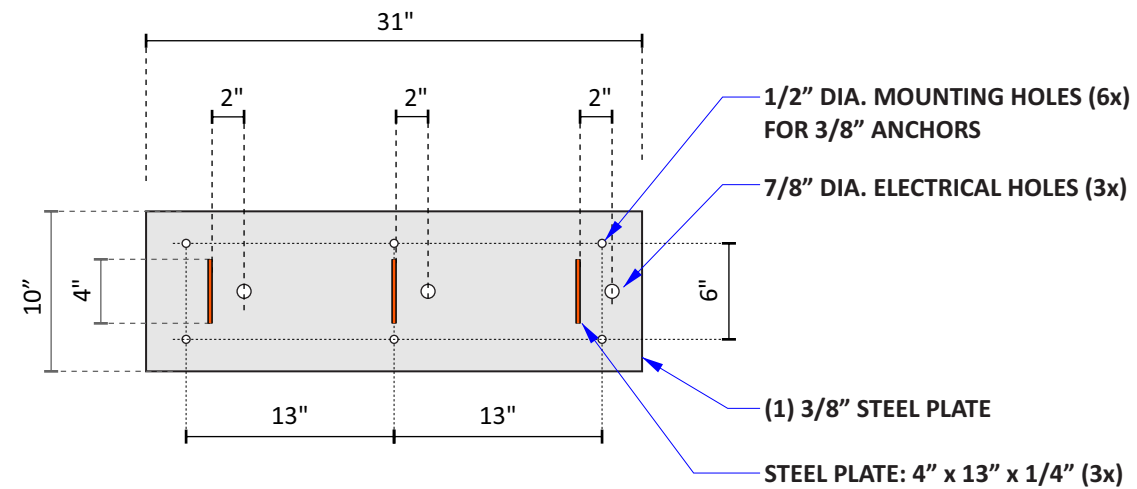


PROPER INSTALL OF CHANNELS IS SUBJECT TO PLATES TO BE SPACED, LEVEL AND PLUMB




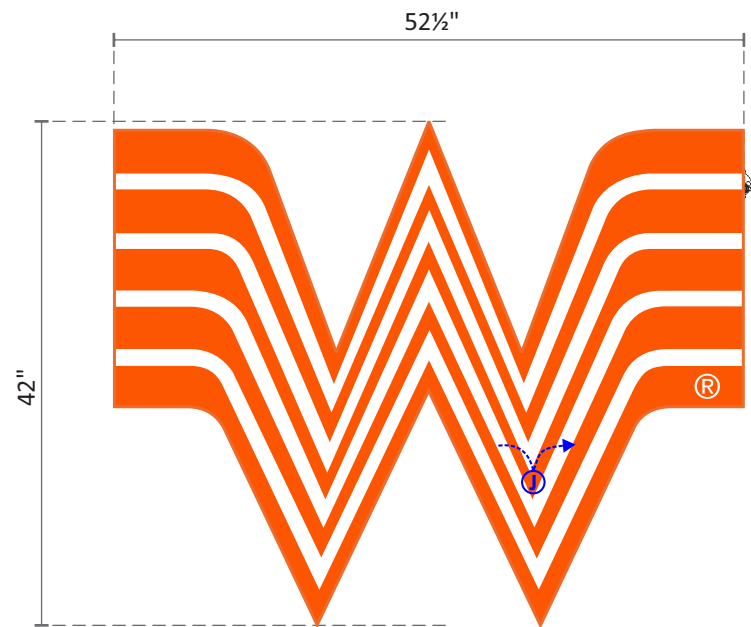

D 42" PCL-LOGO SCALE: 3/4" = 1'-0"
 ONE (1) REQUIRED - MANUFACTURE AND INSTALL 15.32 SQ. FT.

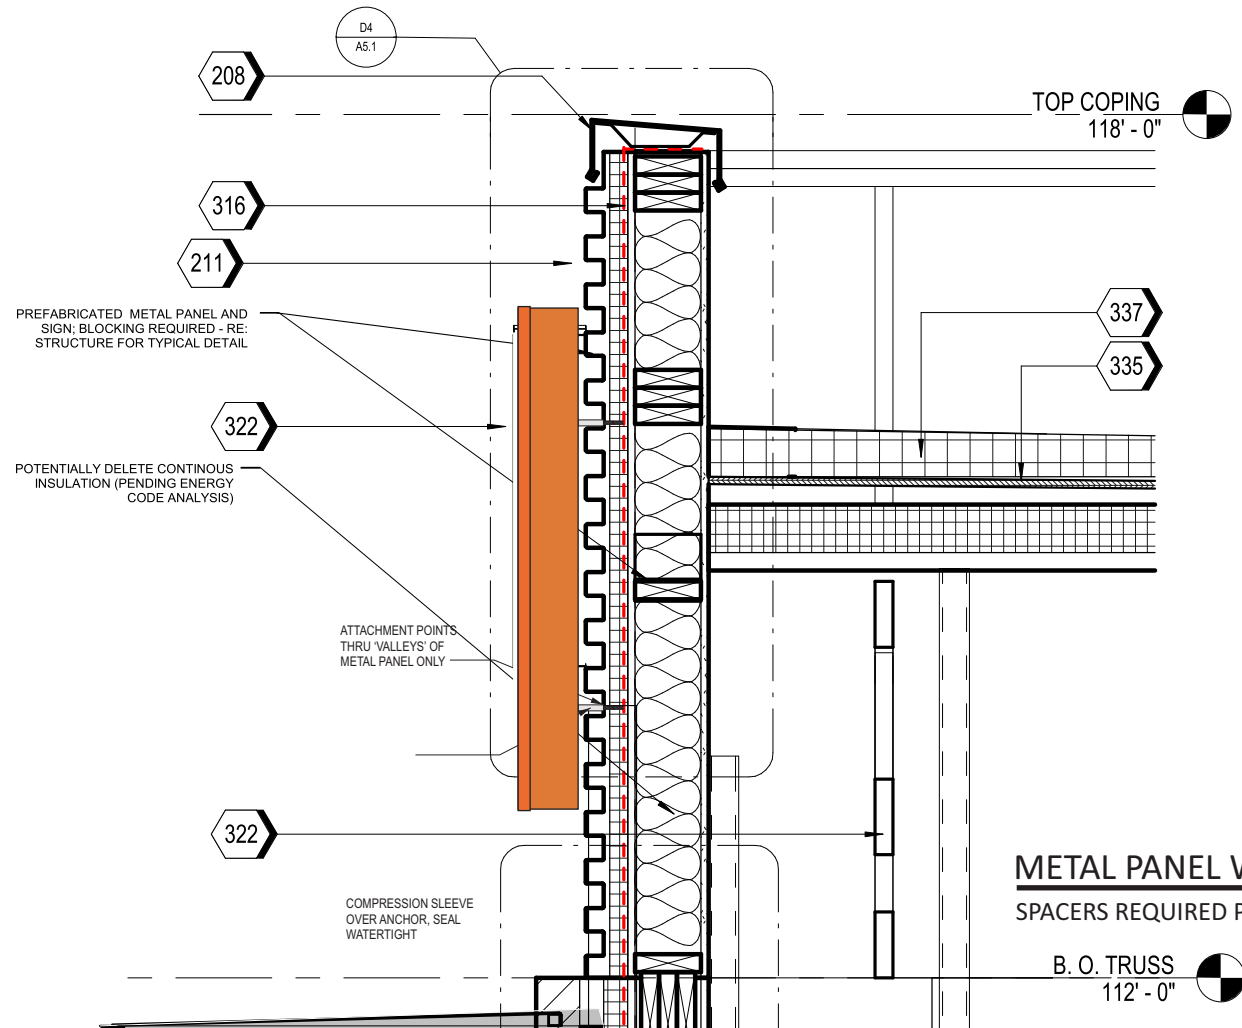


METAL PANEL WALL PARAPET
 SPACERS REQUIRED P.T.M WALL SCALE 3/4" = 1'-0"

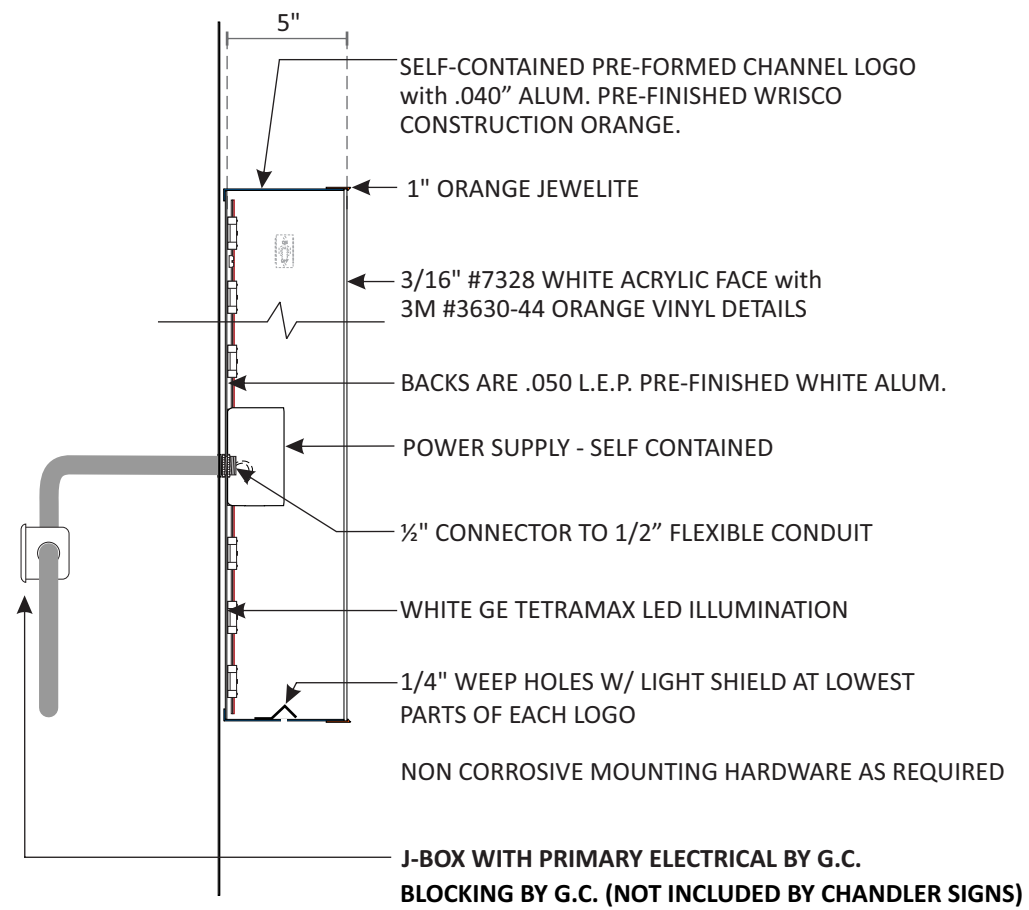

LETTER SECTION N.T.S.
 SELF-CONTAINED

5/8" PLYWOOD BLOCKING AND PRIMARY ELECTRICAL BY G.C.
 (NOT INCLUDED BY CHANDLER SIGNS)

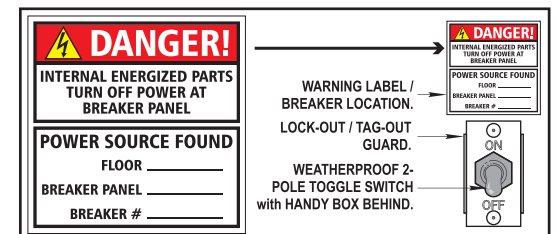

2014 / 2017 NEC COMPLIANT SWITCH / LABEL

Project ID
0640687A

Whataburger
 7845 Meridian Park Dr
 Falcon, CO

Date: 9-20-2024
 SALES: DEBBIE MOLTZ
 PM: MEGAN AUDEKER
 Designer: INES HERRASTI

Revision Note

A1-A4 -Building mfg and install (4) sets of WHATABURGER channel letters
 (1) front elevation
 (1) left entry elevation
 (1) back elevation
 (1) right drive thru elevation
 B/C - Entry channels/Logo
 (1) set of entry channels
 (1) W logo mounted to channels. Scale size based off provided elevations. 54" or 60"
 D - Building
 (1) 42" W logo on back left corner of drive thru elevation

Information Required for Production

Customer Approval

Signature
 MM/DD/YYYY

All rights reserved. The artwork depicted herein are copyrighted and are the exclusive property of Pattison ID and as such cannot be reproduced and/or distributed, in whole or in part, without written permission of Pattison ID.

It is the Customer's responsibility to ensure that the sign installation location is suitable to accept and support the installation of the signs being ordered. Notify Pattison ID immediately if further details are required.



A division of Pattison ID
 214.902.2000 chandler signs.com

