


2021/12/07 5:03 PM By: Andrew Hood J:\JIS-Hydro\Project Files\102 Widefield Water And San\102.125 Rolling Hills Pump Station\Drawings\Working\02-Civil\102.125-Civil.dwg

LUMINAIRE SCHEDULE								
TYPE	DESCRIPTION	LAMP	MANUF.	MOUNT.	CAT. NO.	VA	LUM.	COLOR (K)
B	WALL PACK, FULL CUTOFF OPTICS, CAST ALUMINUM HOUSING, WEATHER SEALED HOUSING, PROTECTIVE GLASS LENS W/ GASKET, INTEGRAL SURGE PROTECTION, 120 V.	LED	COOPER	OUTDOOR SURFACE WALL	XTOR1B-W	12	1396	4000

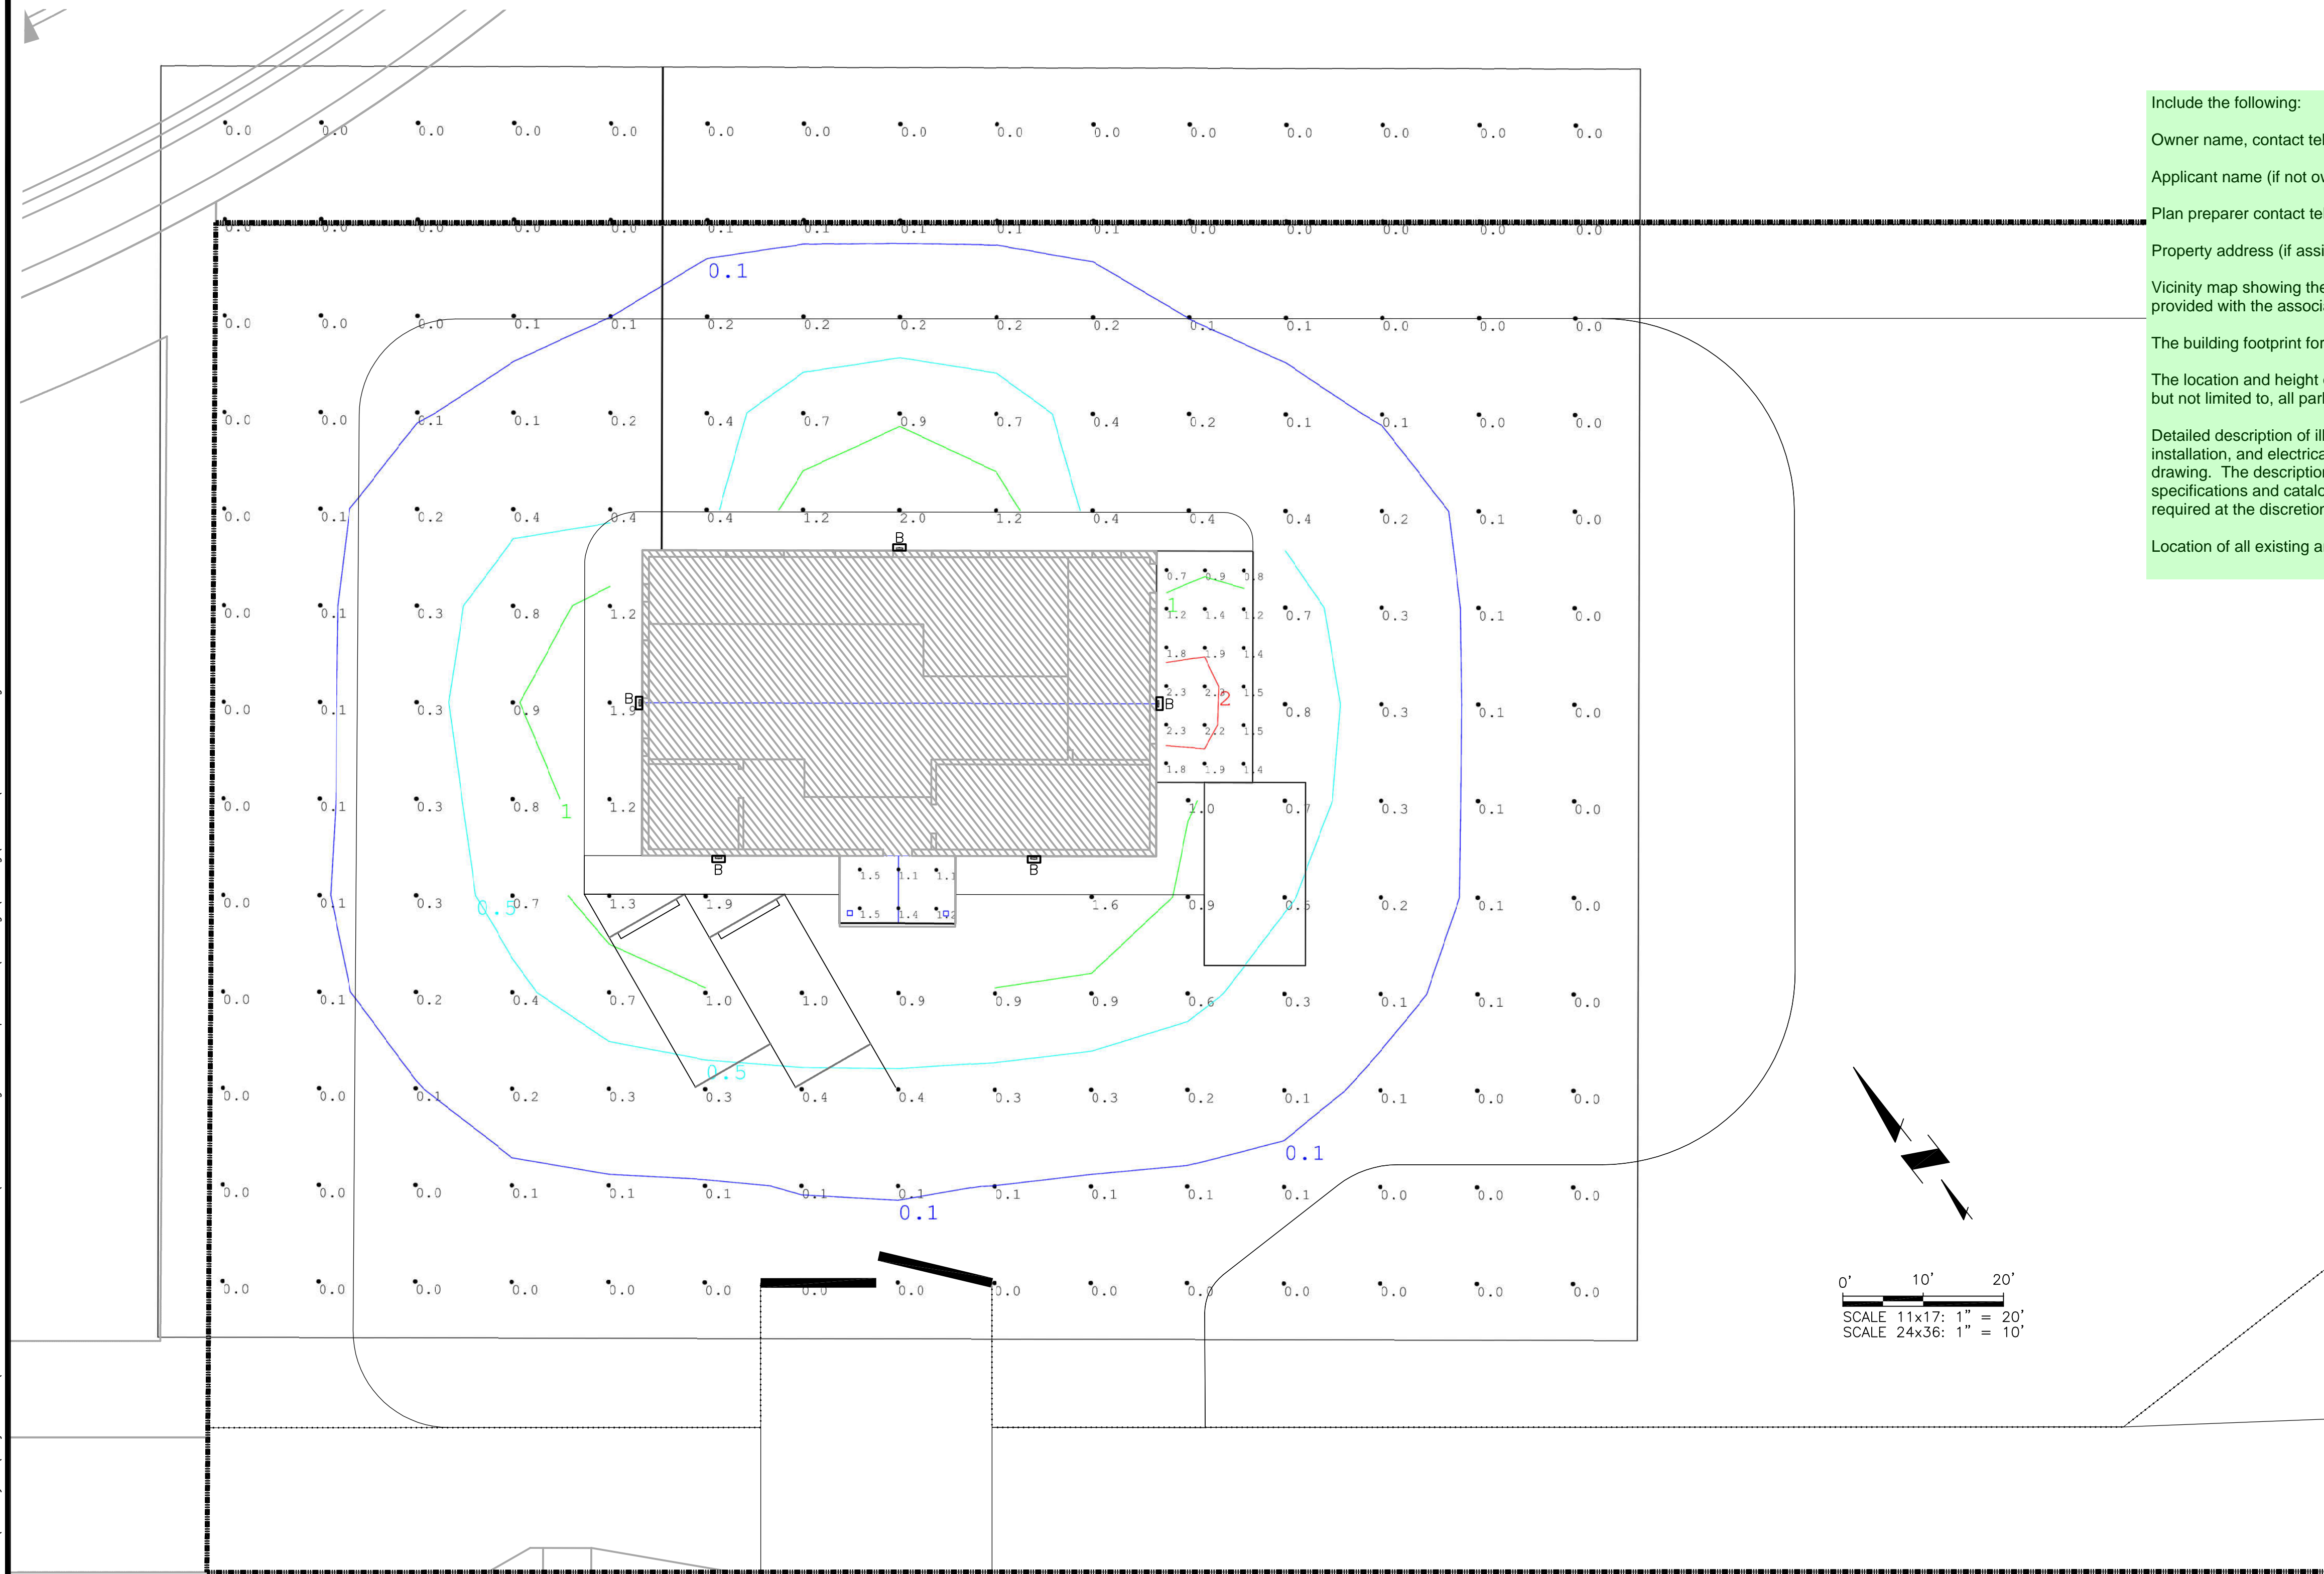

Include the following:

- Owner name, contact telephone number, and email
- Applicant name (if not owner), contact telephone number, and email
- Plan preparer contact telephone number and email
- Property address (if assigned)
- Vicinity map showing the property in relation to major roadways, if not otherwise provided with the associated site plan
- The building footprint for all structures depicted and labeled.
- The location and height of all existing and proposed illuminating devices, including but not limited to, all parking area lights and external structural lights.
- Detailed description of illuminating devices, fixtures, lamps, supports, reflectors, installation, and electrical details and other devices to include an elevation drawing. The description may include, but is not limited to, manufacturers specifications and catalog cuts sheets, and drawings. A key and legend may be required at the discretion of the PCD.
- Location of all existing and proposed easements

Portico Floor
 Illuminance (Fc)
 Average = 1.30
 Maximum = 1.5
 Minimum = 1.1
 Avg/Min Ratio = 1.18
 Max/Min Ratio = 1.36

Loading Ramp
 Illuminance (Fc)
 Average = 1.58
 Maximum = 2.3
 Minimum = 0.7
 Avg/Min Ratio = 2.26
 Max/Min Ratio = 3.29

Gravel Area
 Illuminance (Fc)
 Average = 0.26
 Maximum = 2.0
 Minimum = 0.0
 Avg/Min Ratio = N.A.
 Max/Min Ratio = N.A.

GRAYLING DRIVE
 (60' R.O.W.), MINOR RES.
 COLLECTOR, PUBLIC

JDS-HYDRO CONSULTANTS, INC.
 5540 TECH CENTER DR., SUITE 100
 COLORADO SPRINGS, COLORADO 80919
 (719) 227-0072

CONSULTANTS SHALL VERIFY ALL DIMENSIONS. ANY ERRORS OR OMISSIONS SHALL BE REPORTED TO JDS-HYDRO CONSULTANTS, INC. JDS-HYDRO ASSUMES NO LIABILITY FOR UNAUTHORIZED CHANGES AND/OR REVISIONS MADE TO PLANS.

WIDEFIELD WATER AND SANITATION DISTRICT
 ROLLING HILLS BOOSTER PUMP STATION
 ELECTRICAL LUMINAIRE PLAN

NO.	DESCRIPTION	BY	APP.	DATE
1				
2				
3				
4				
5				
6				
7				

FOR REVIEW

Project No.: 102.125
 Date: 12/03/21
 Design: RK
 Drawn: ACH
 Check: GJD

E3
 SHEET --- OF ---