



Independence Place at Cheyenne Mountain Fil. No. 1

ADMINISTRATIVE SITE DEVELOPMENT PLAN - ARCHITECTURAL FOOTPRINTS

MAY, 2019

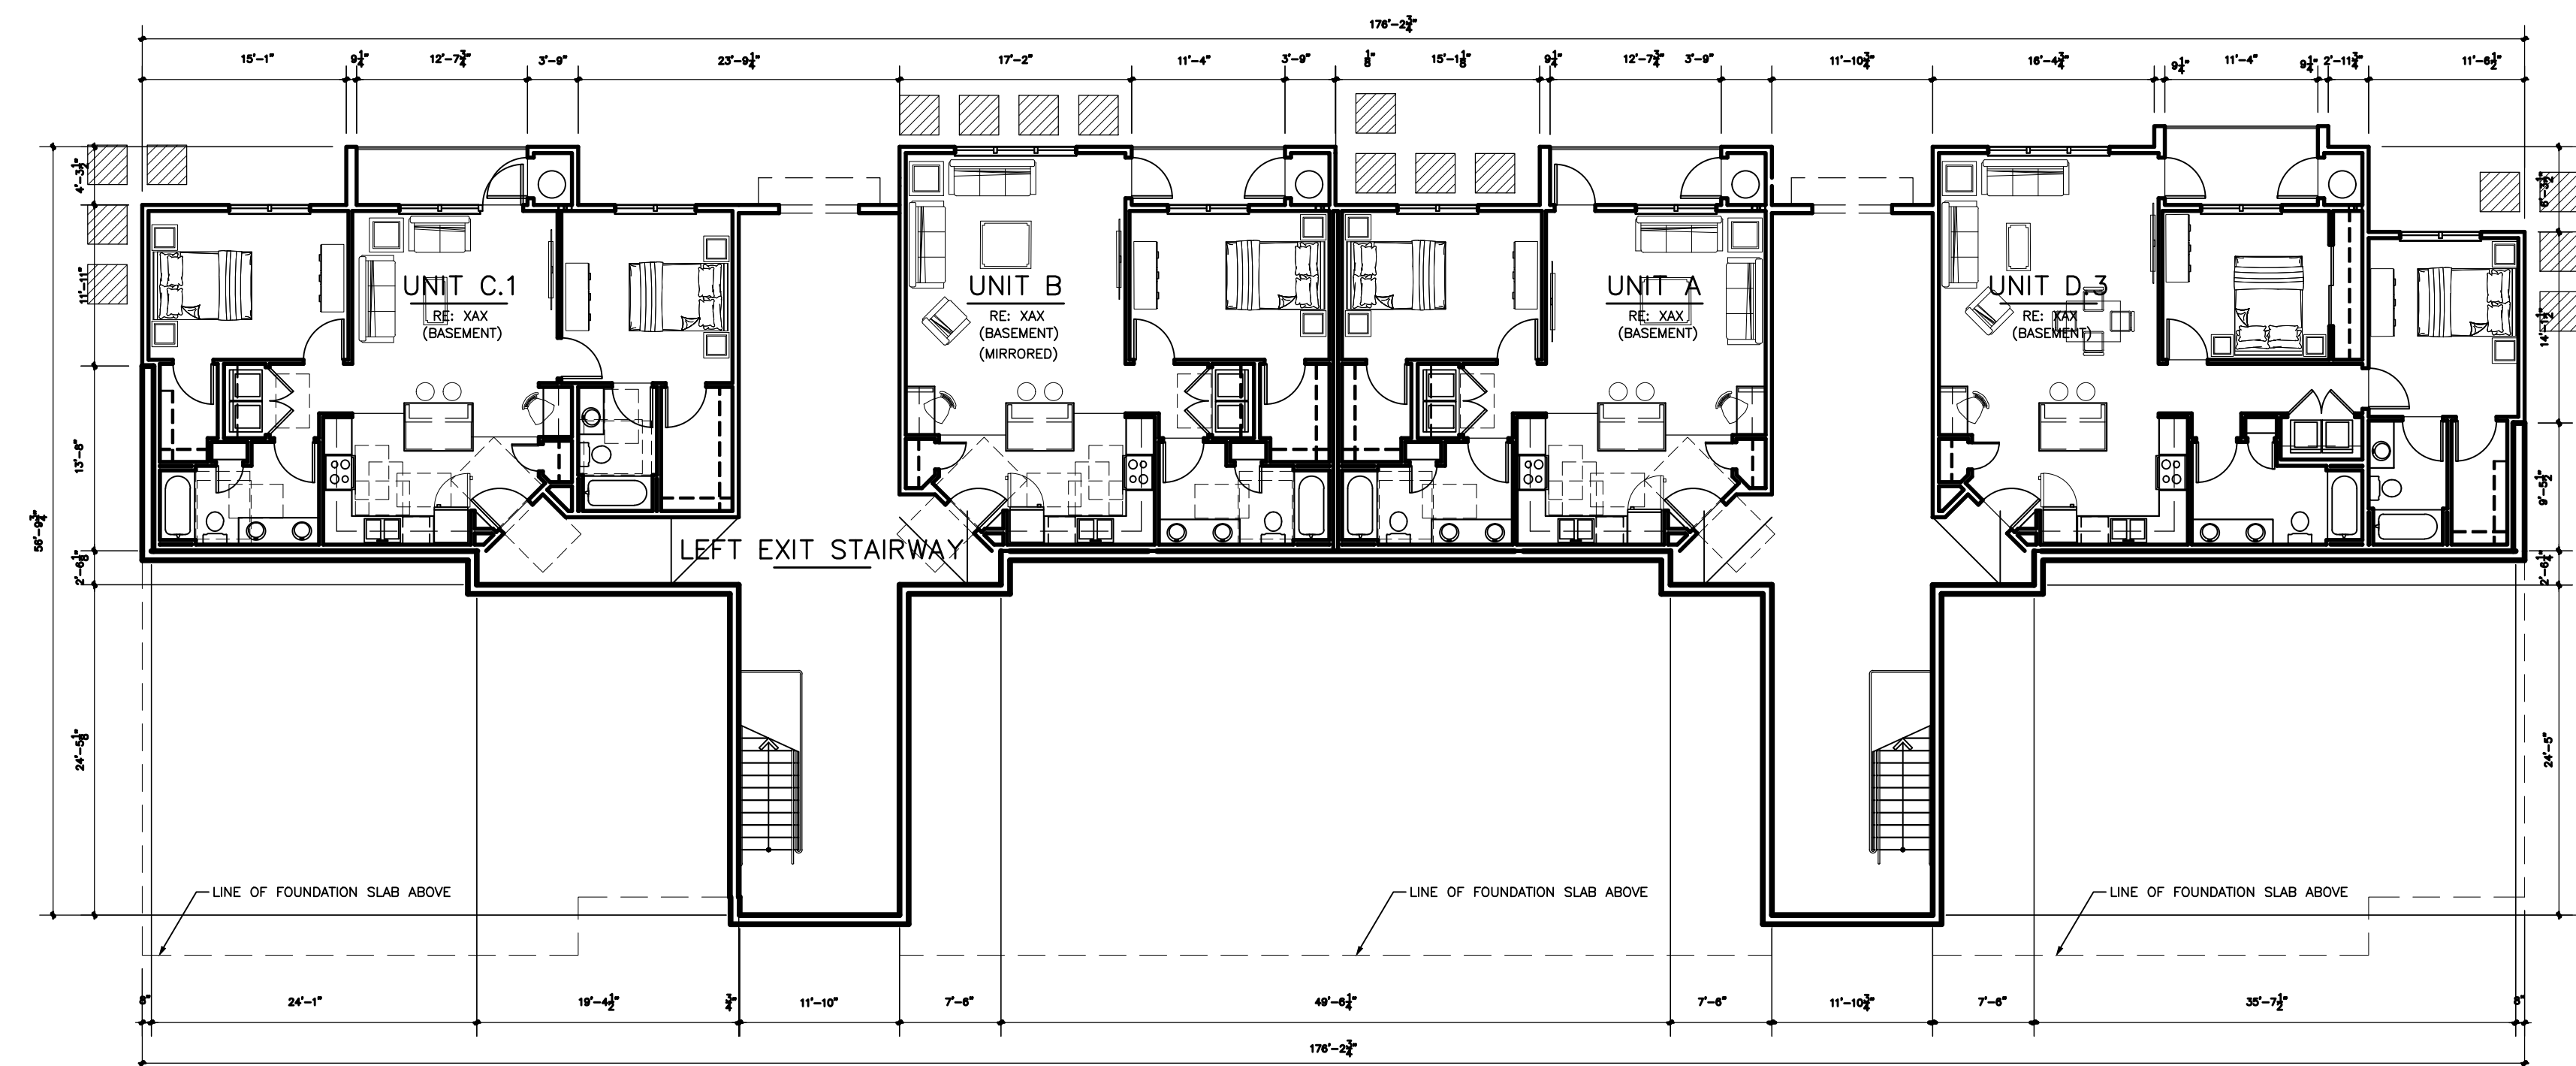

**BUILDING TYPE 1-
BASEMENT FLOOR PLAN**
SCALE: 1/8"=1'-0"

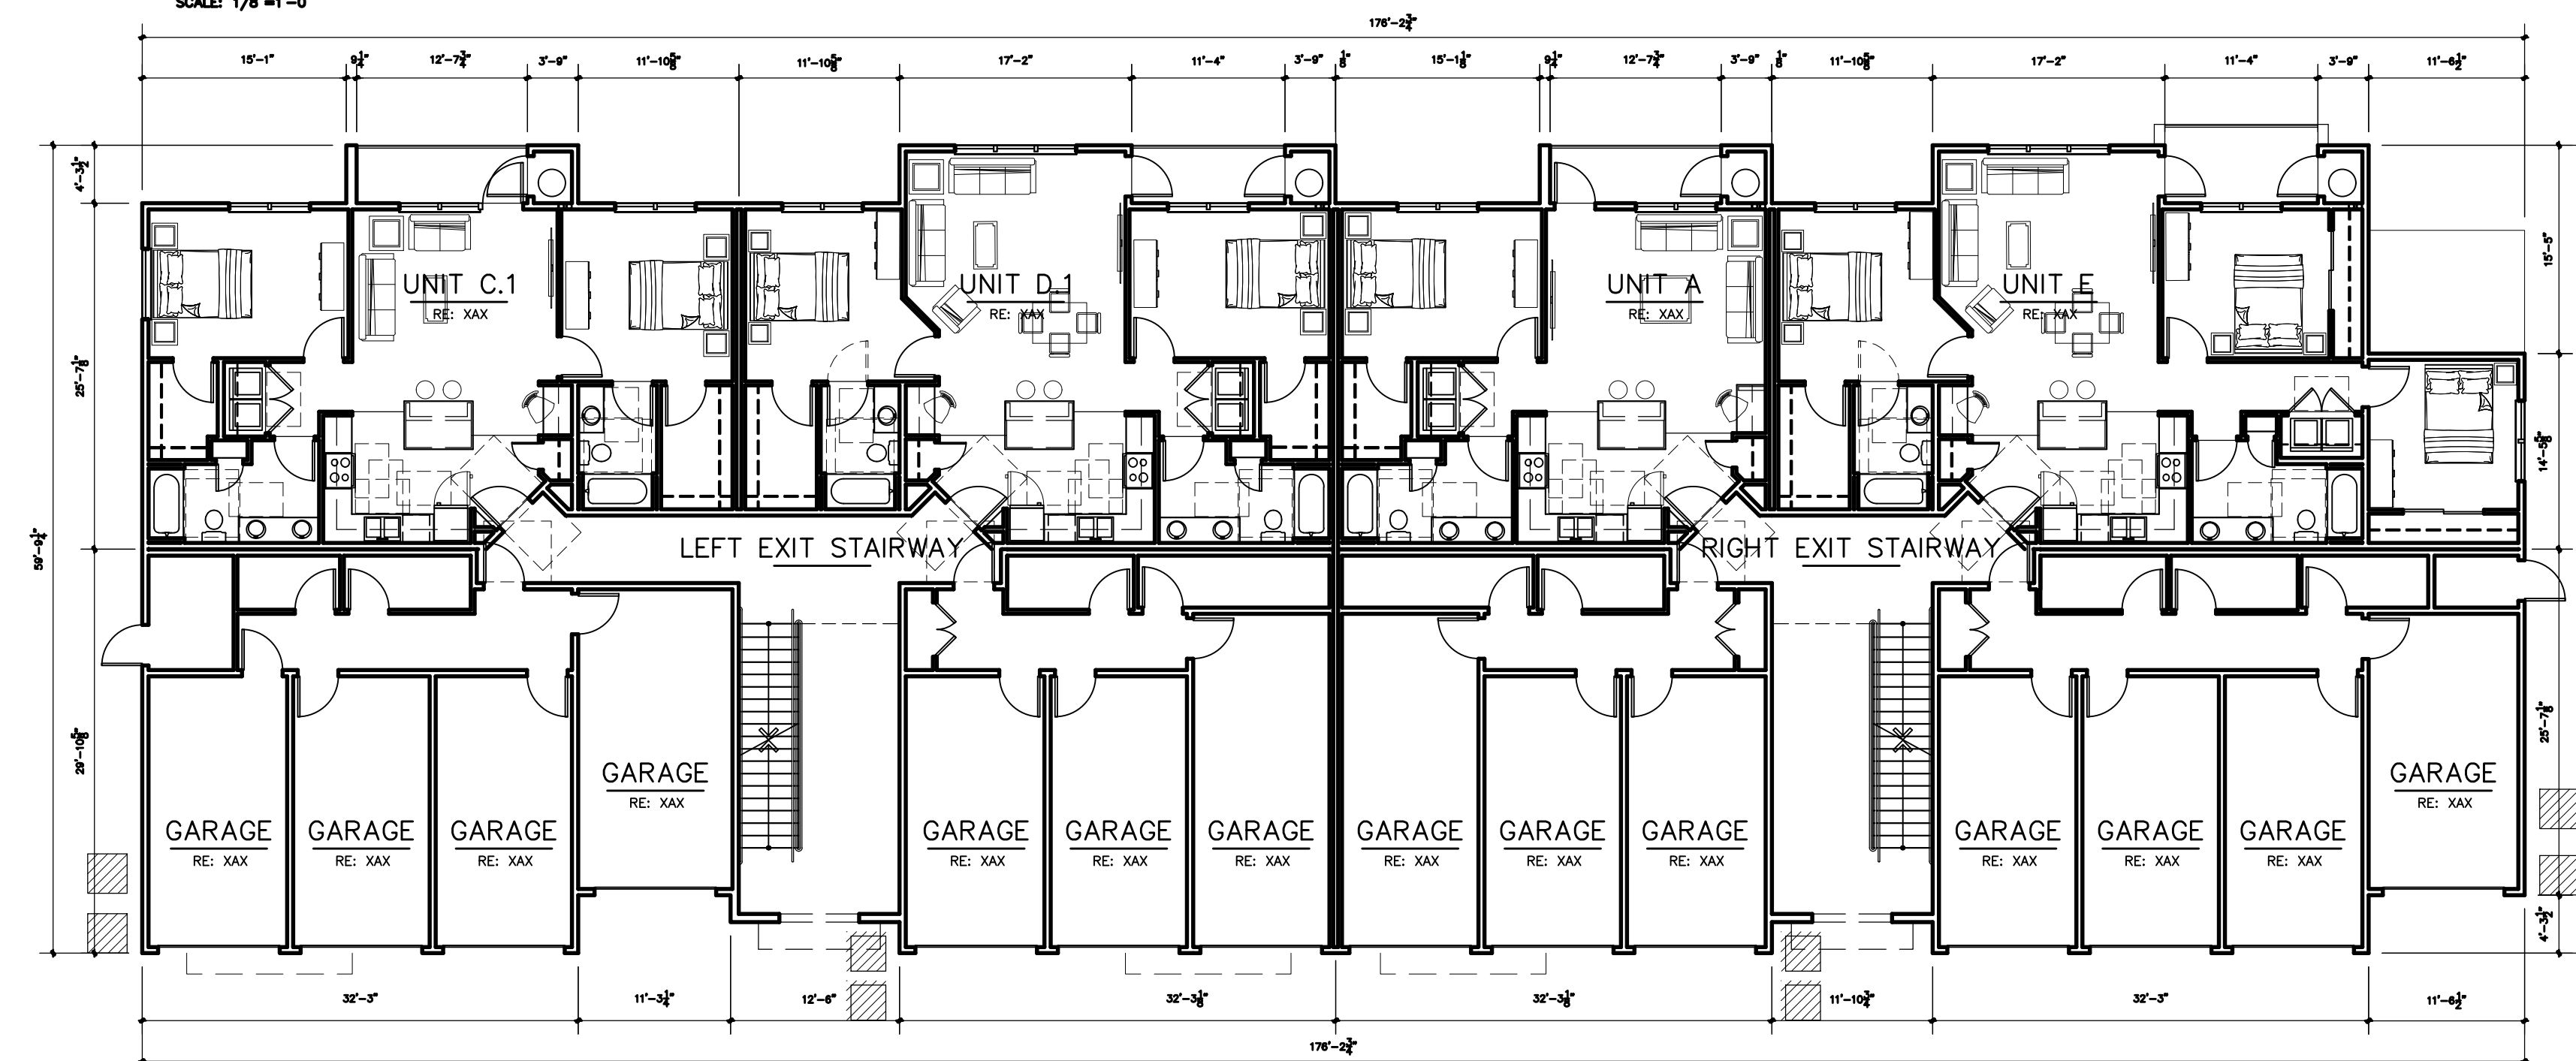

**BUILDING TYPE 1-
FIRST FLOOR PLAN**
SCALE: 1/8"=1'-0"

Eldorado Springs
ADMINISTRATIVE SITE DEVELOPMENT PLAN
SOUTH VENETUCCI BOULEVARD
EL PASO COUNTY, STATE OF COLORADO

ALTITUDE
LAND CONSULTANTS
PLANNING LANDSCAPE
2727 N. CASCADE AVE., SUITE #160
COLORADO SPRINGS, CO 80907
WWW.ALTITUDELANDCO.COM

WAY ARCHITECTS, P.C.
318 North Tejon
Colorado Springs, Colorado 80903
(719)473-8400 FAX (719)473-0400
www.waygroup.com

WESTWORKS
1220 N. COLORADO AVE., SUITE 200, CO SPRINGS, CO 80907 (719) 473-4500

DATE: 02.20.20
DRAWN BY: DFJ/S
CHECKED BY: GW
REVISION: NO. DATE BY

NOT FOR CONSTRUCTION
COPYRIGHT 2019
THIS DOCUMENT IS AN INSTRUMENT OF SERVICE, AND AS SUCH
REMAINS THE PROPERTY OF THE CONSULTANT. PERMISSION FOR
USE OF THIS DOCUMENT IS LIMITED AND CAN BE EXTENDED ONLY
BY WRITTEN AGREEMENT WITH ALTITUDE LAND CONSULTANTS.

ARCHITECTURAL
FLOOR PLANS

A1


SHEET 1 OF 5
ALC PROJECT # 19-020

COUNTY FILE NO. PPR-19-032 - ADMINISTRATIVE SITE DEVELOPMENT PLAN


Independence Place at Cheyenne Mountain Fil. No. 1

ADMINISTRATIVE SITE DEVELOPMENT PLAN - ARCHITECTURAL FOOTPRINTS

MAY, 2019

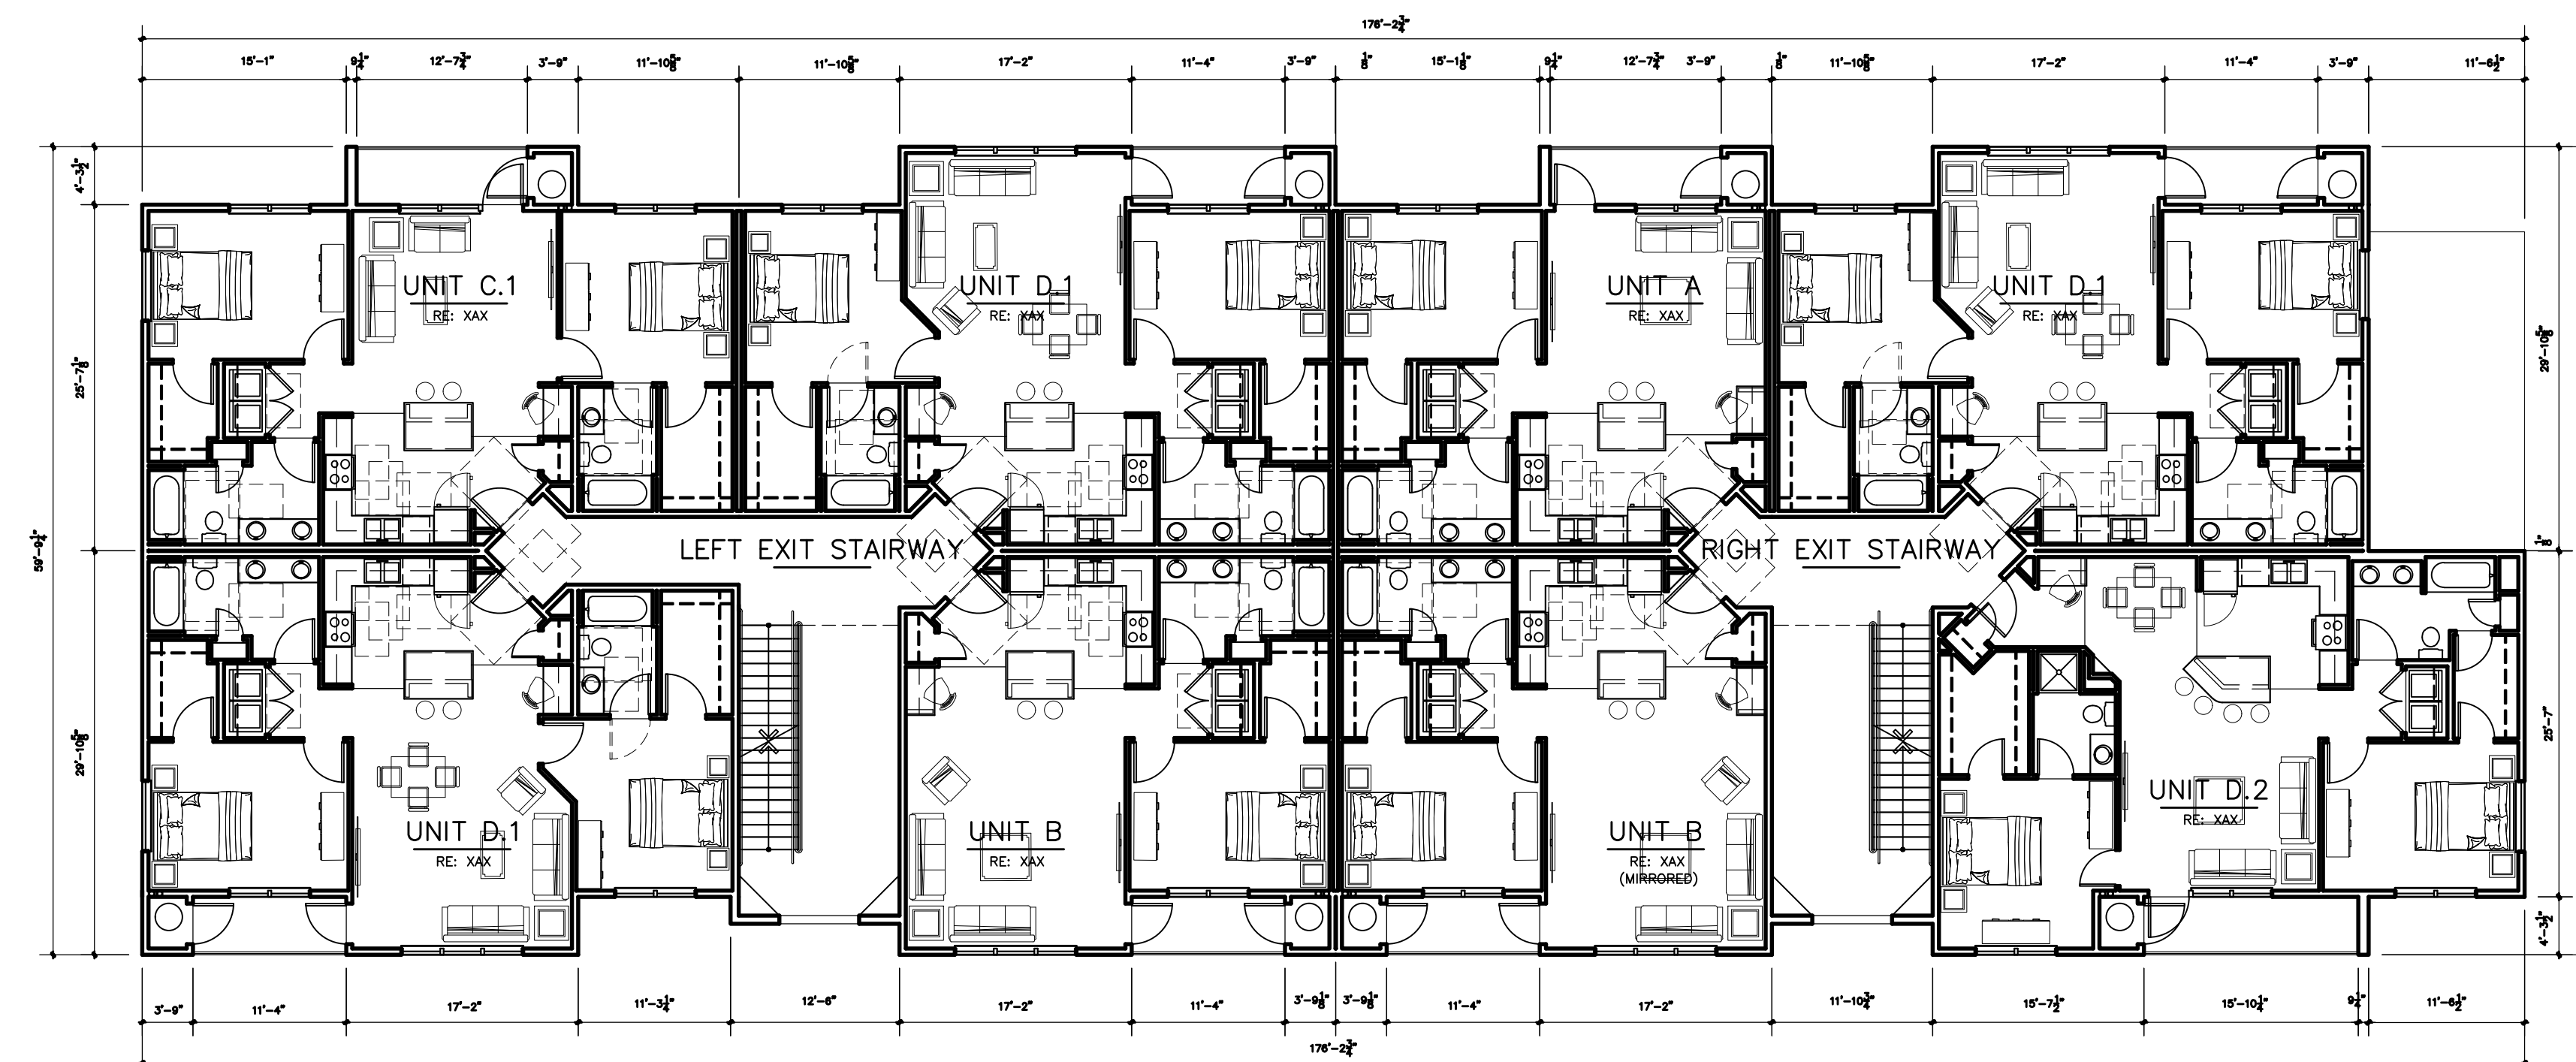

**BUILDING TYPE 1-
SECOND FLOOR PLAN**
SCALE: 1/8"=1'-0"

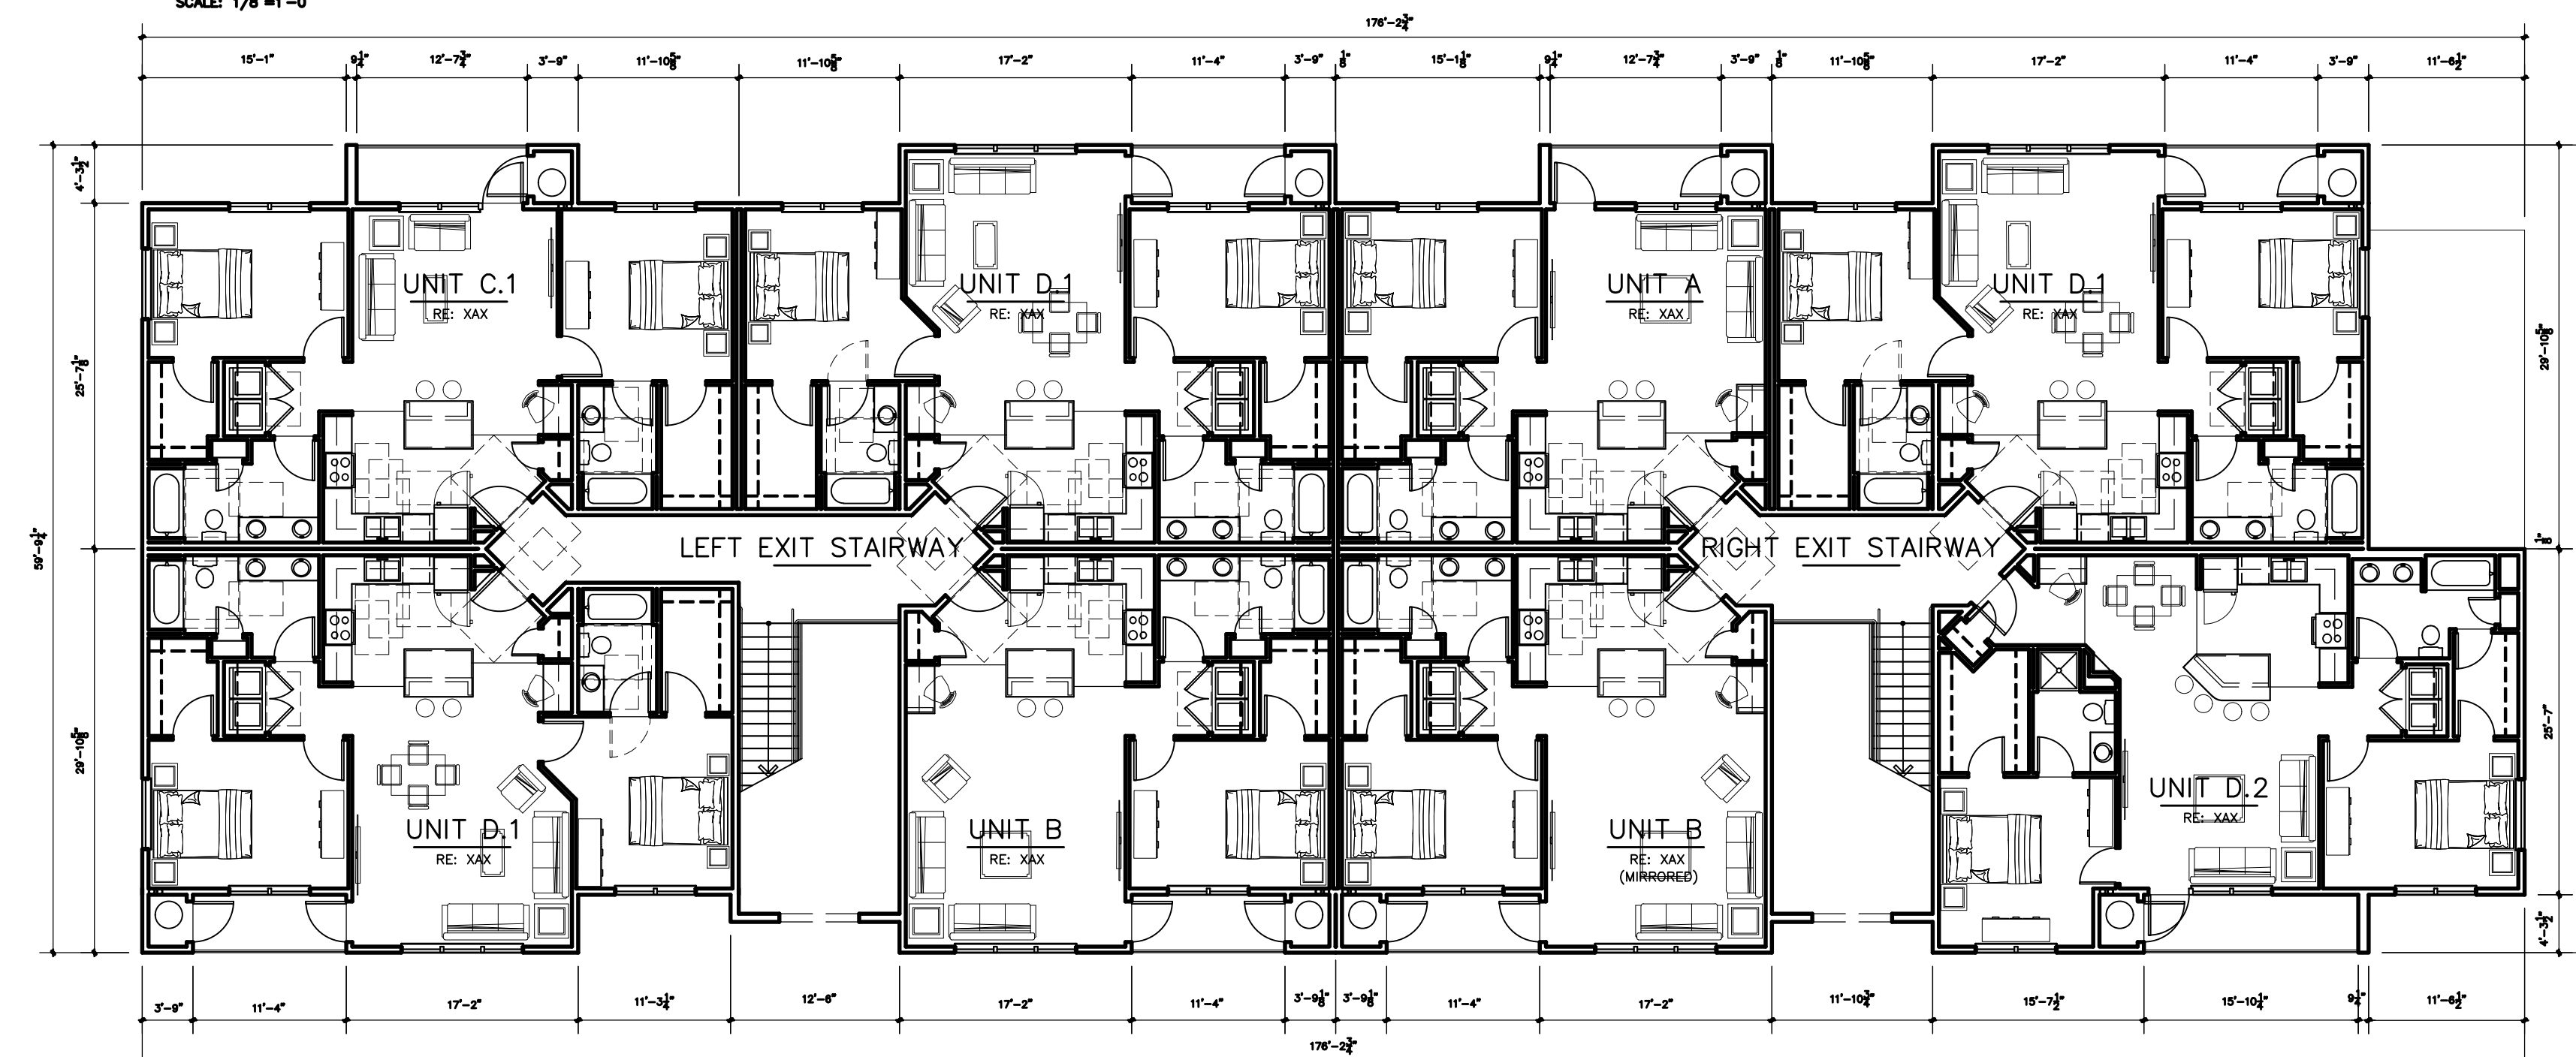


**BUILDING TYPE 1-
THIRD FLOOR PLAN**
SCALE: 1/8"=1'-0"


Independence Place at Cheyenne Mountain Fil. No. 1

ADMINISTRATIVE SITE DEVELOPMENT PLAN - ARCHITECTURAL FOOTPRINTS

MAY, 2019

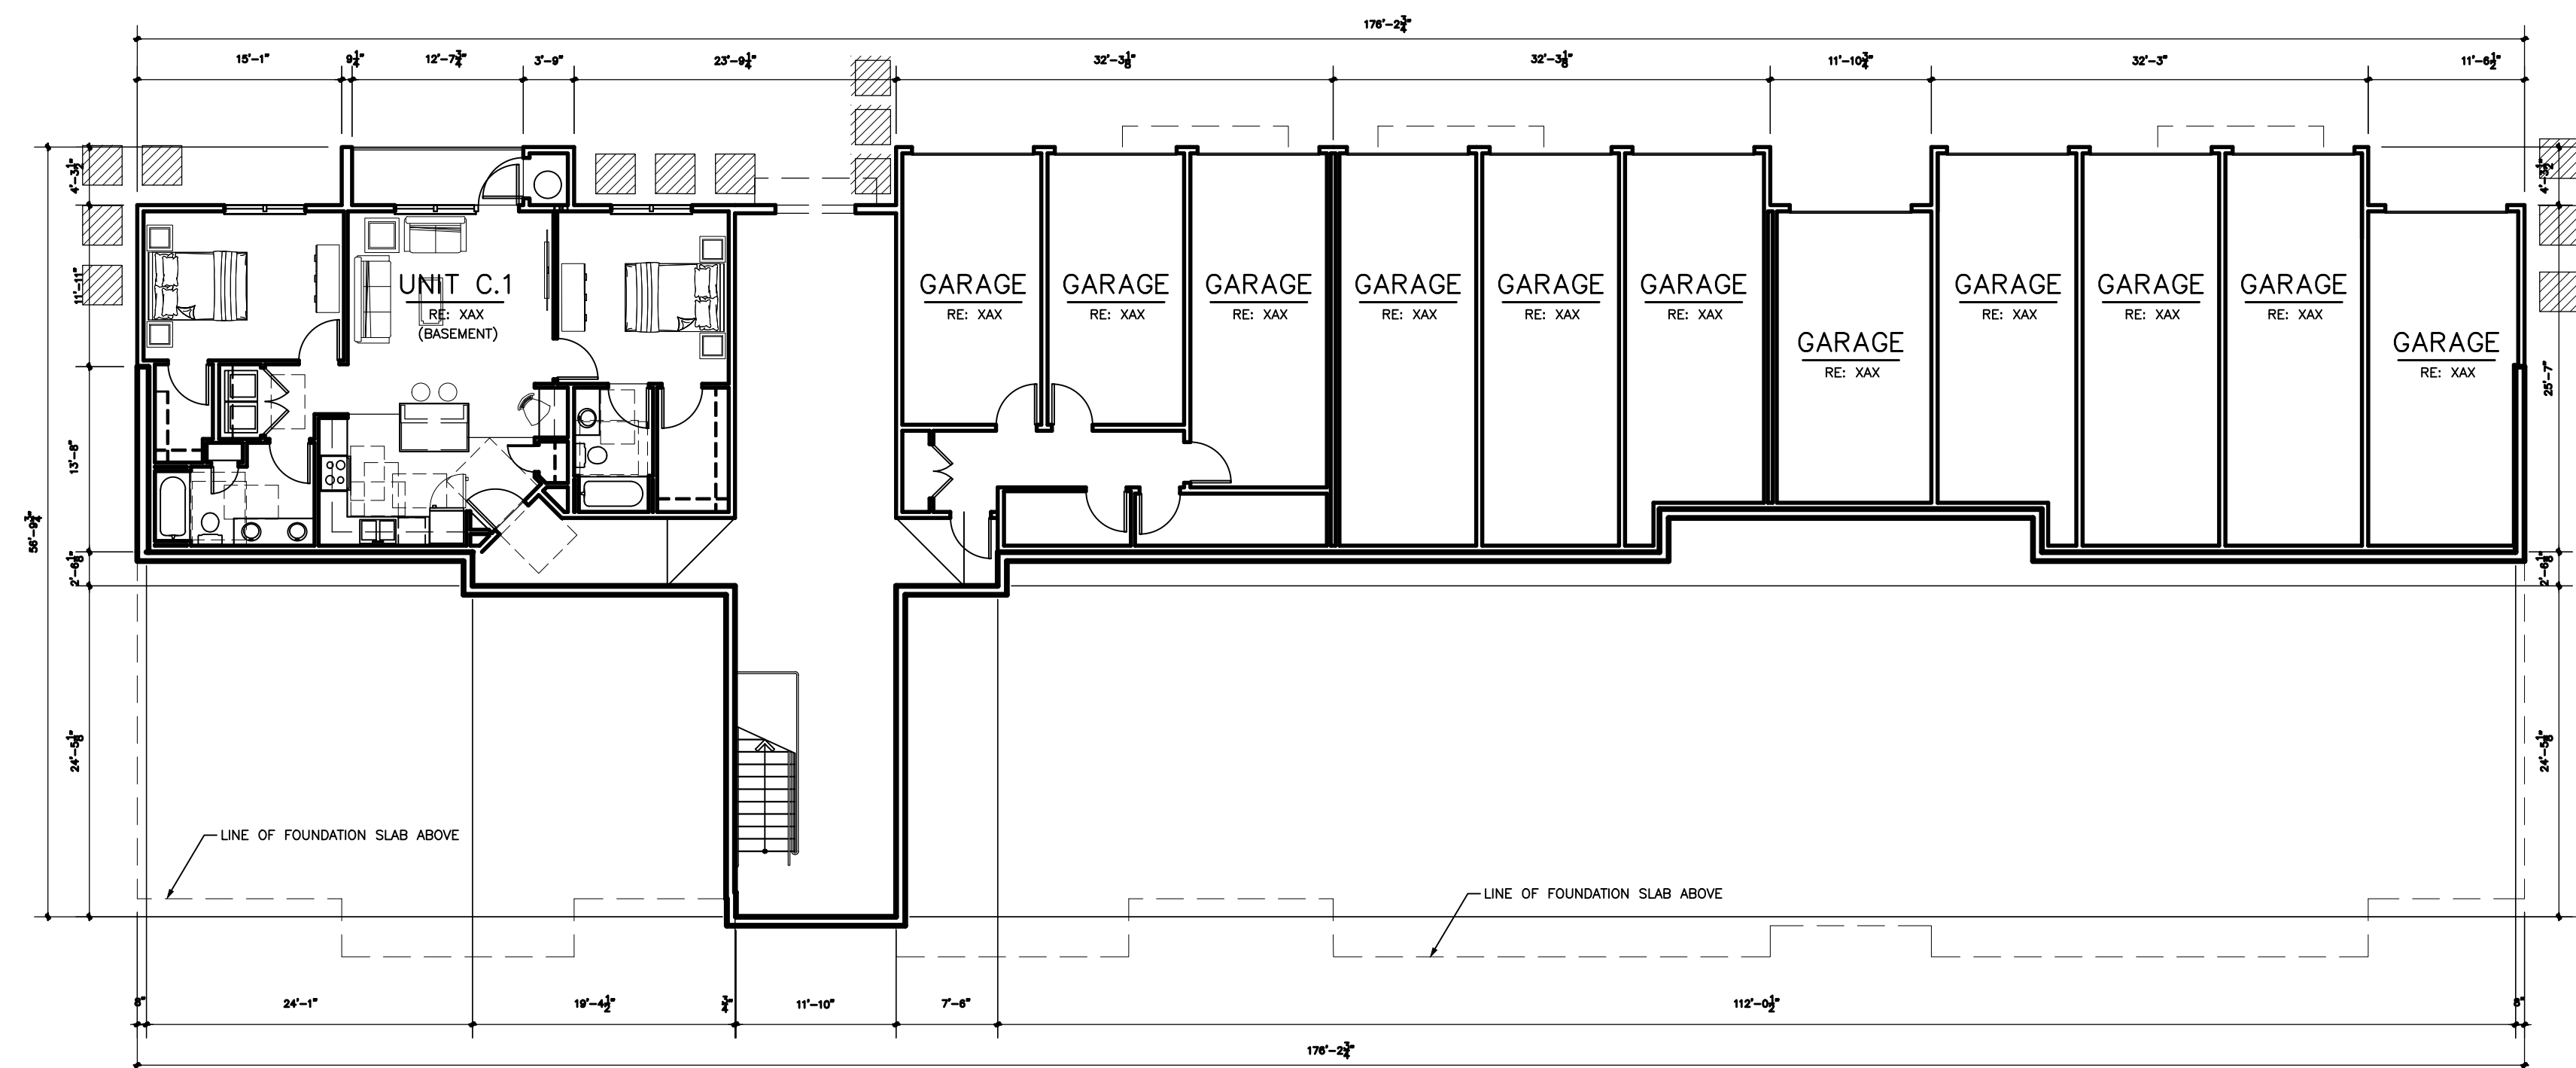

**BUILDING TYPE 2-
BASEMENT FLOOR PLAN**
SCALE: 1/8"=1'-0"

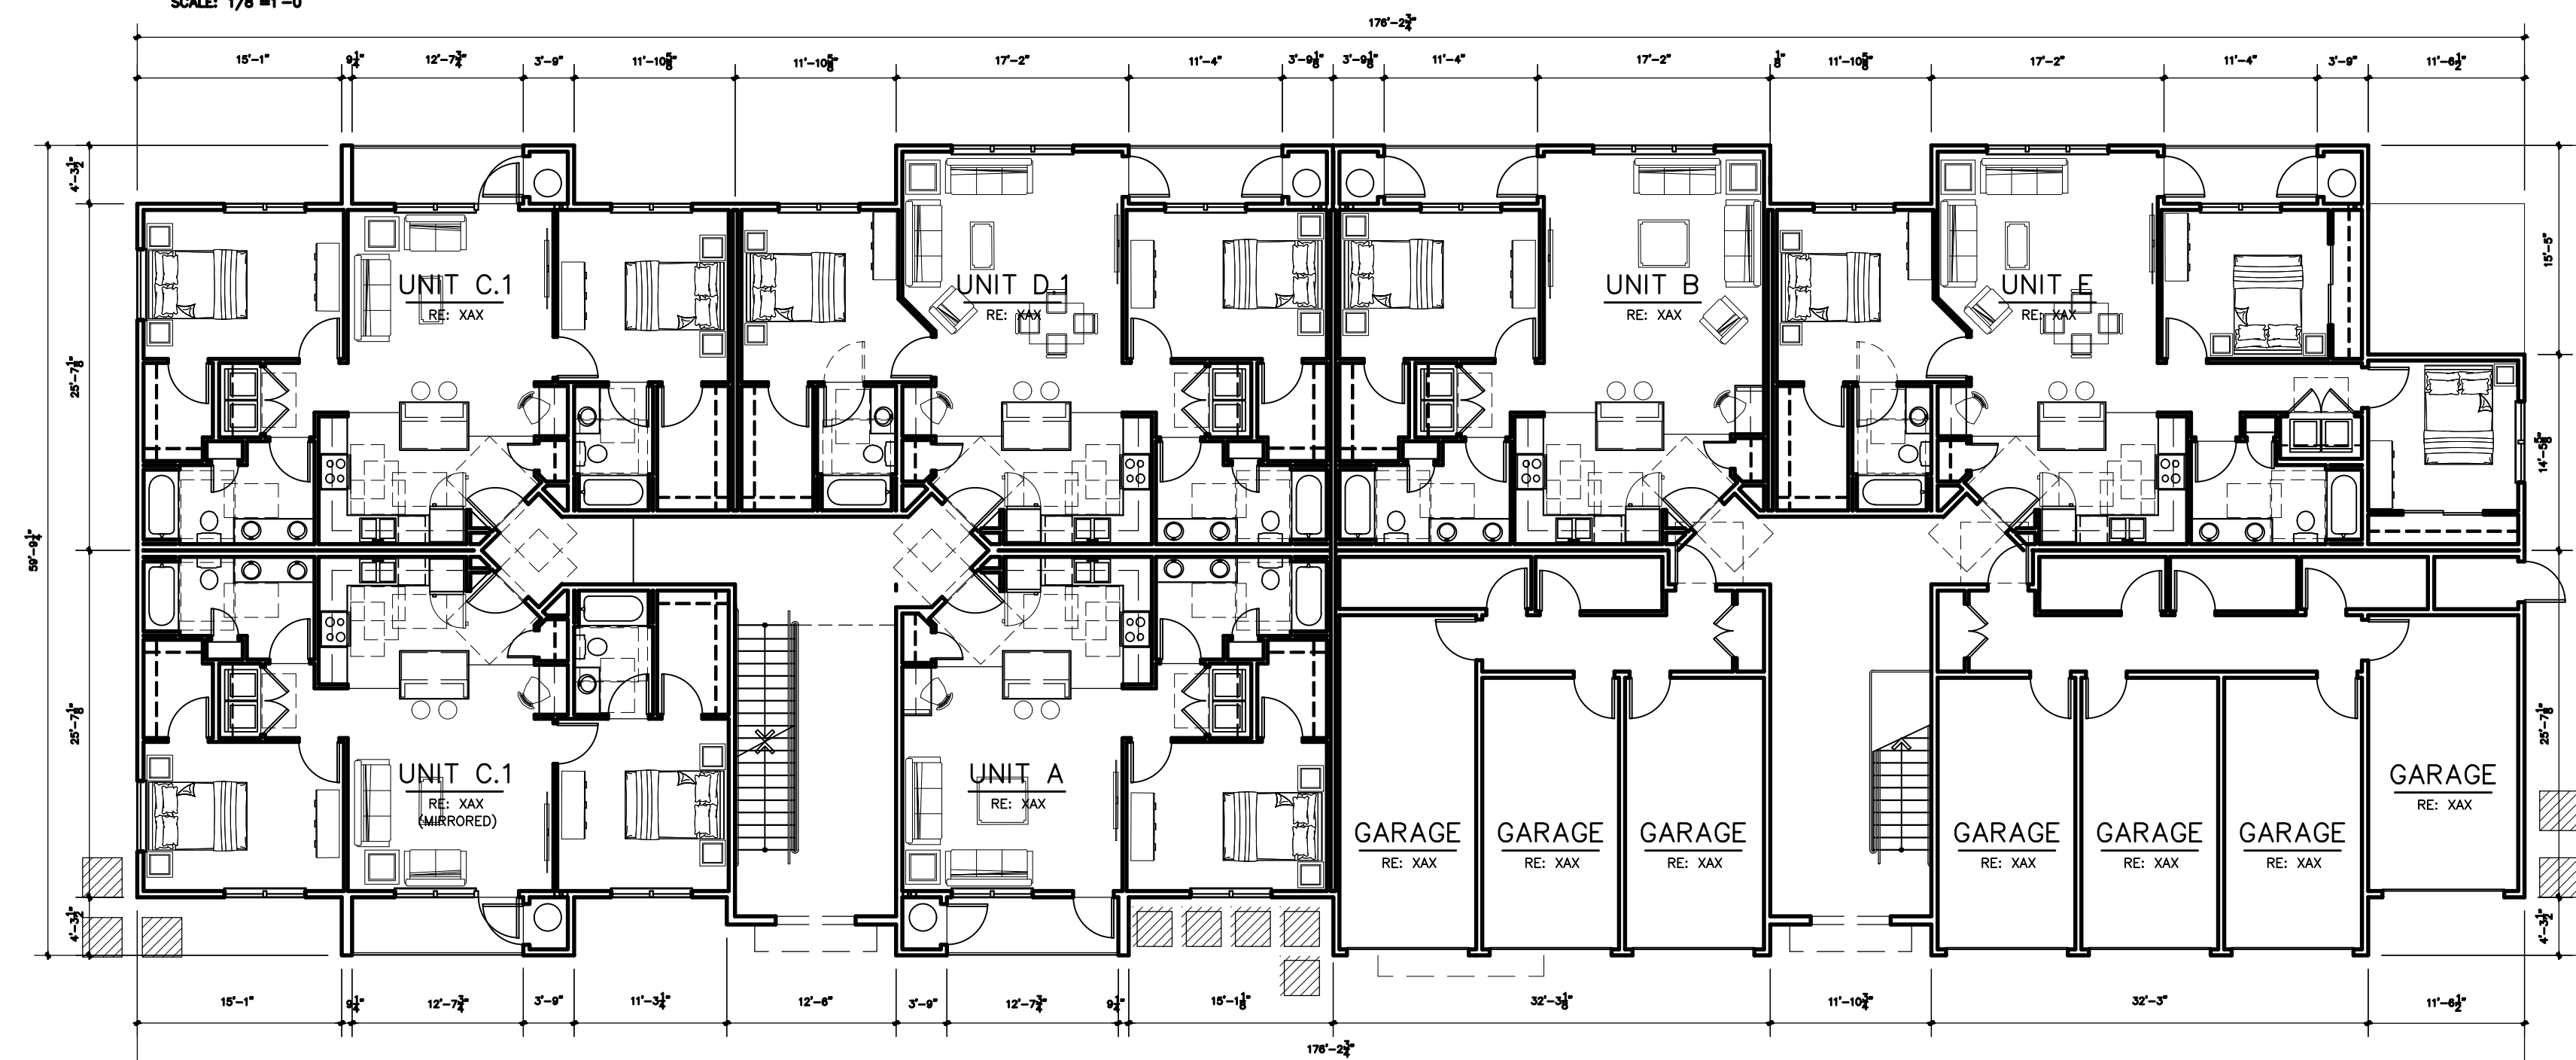


**BUILDING TYPE 2-
FIRST FLOOR PLAN**
SCALE: 1/8"=1'-0"


Independence Place at Cheyenne Mountain Fil. No. 1

ADMINISTRATIVE SITE DEVELOPMENT PLAN - ARCHITECTURAL FOOTPRINTS

MAY, 2019

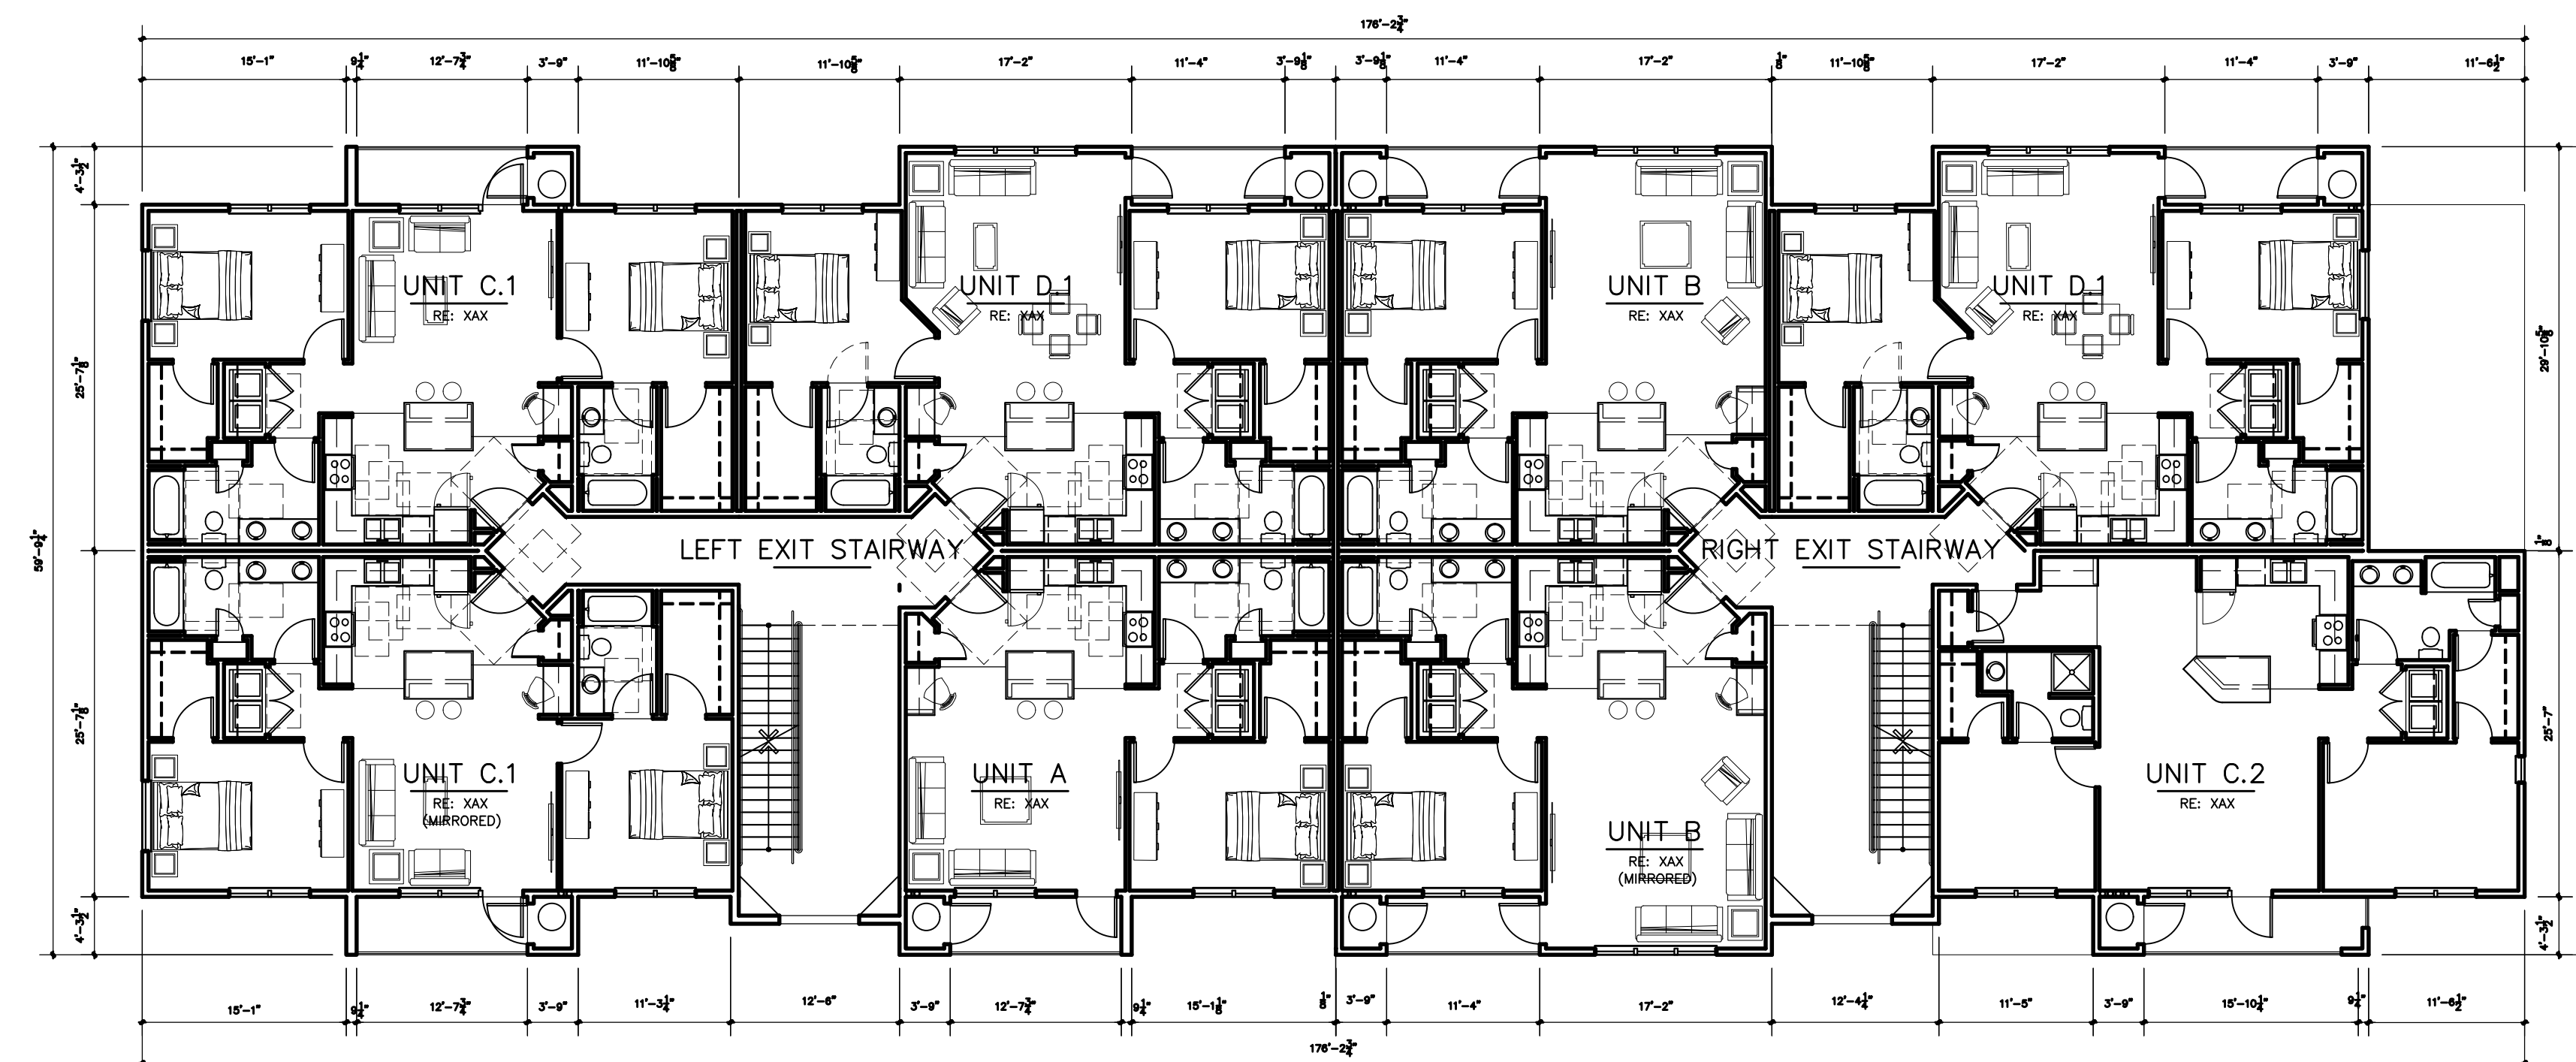

**BUILDING TYPE 2-
SECOND FLOOR PLAN**
SCALE: 1/8"=1'-0"

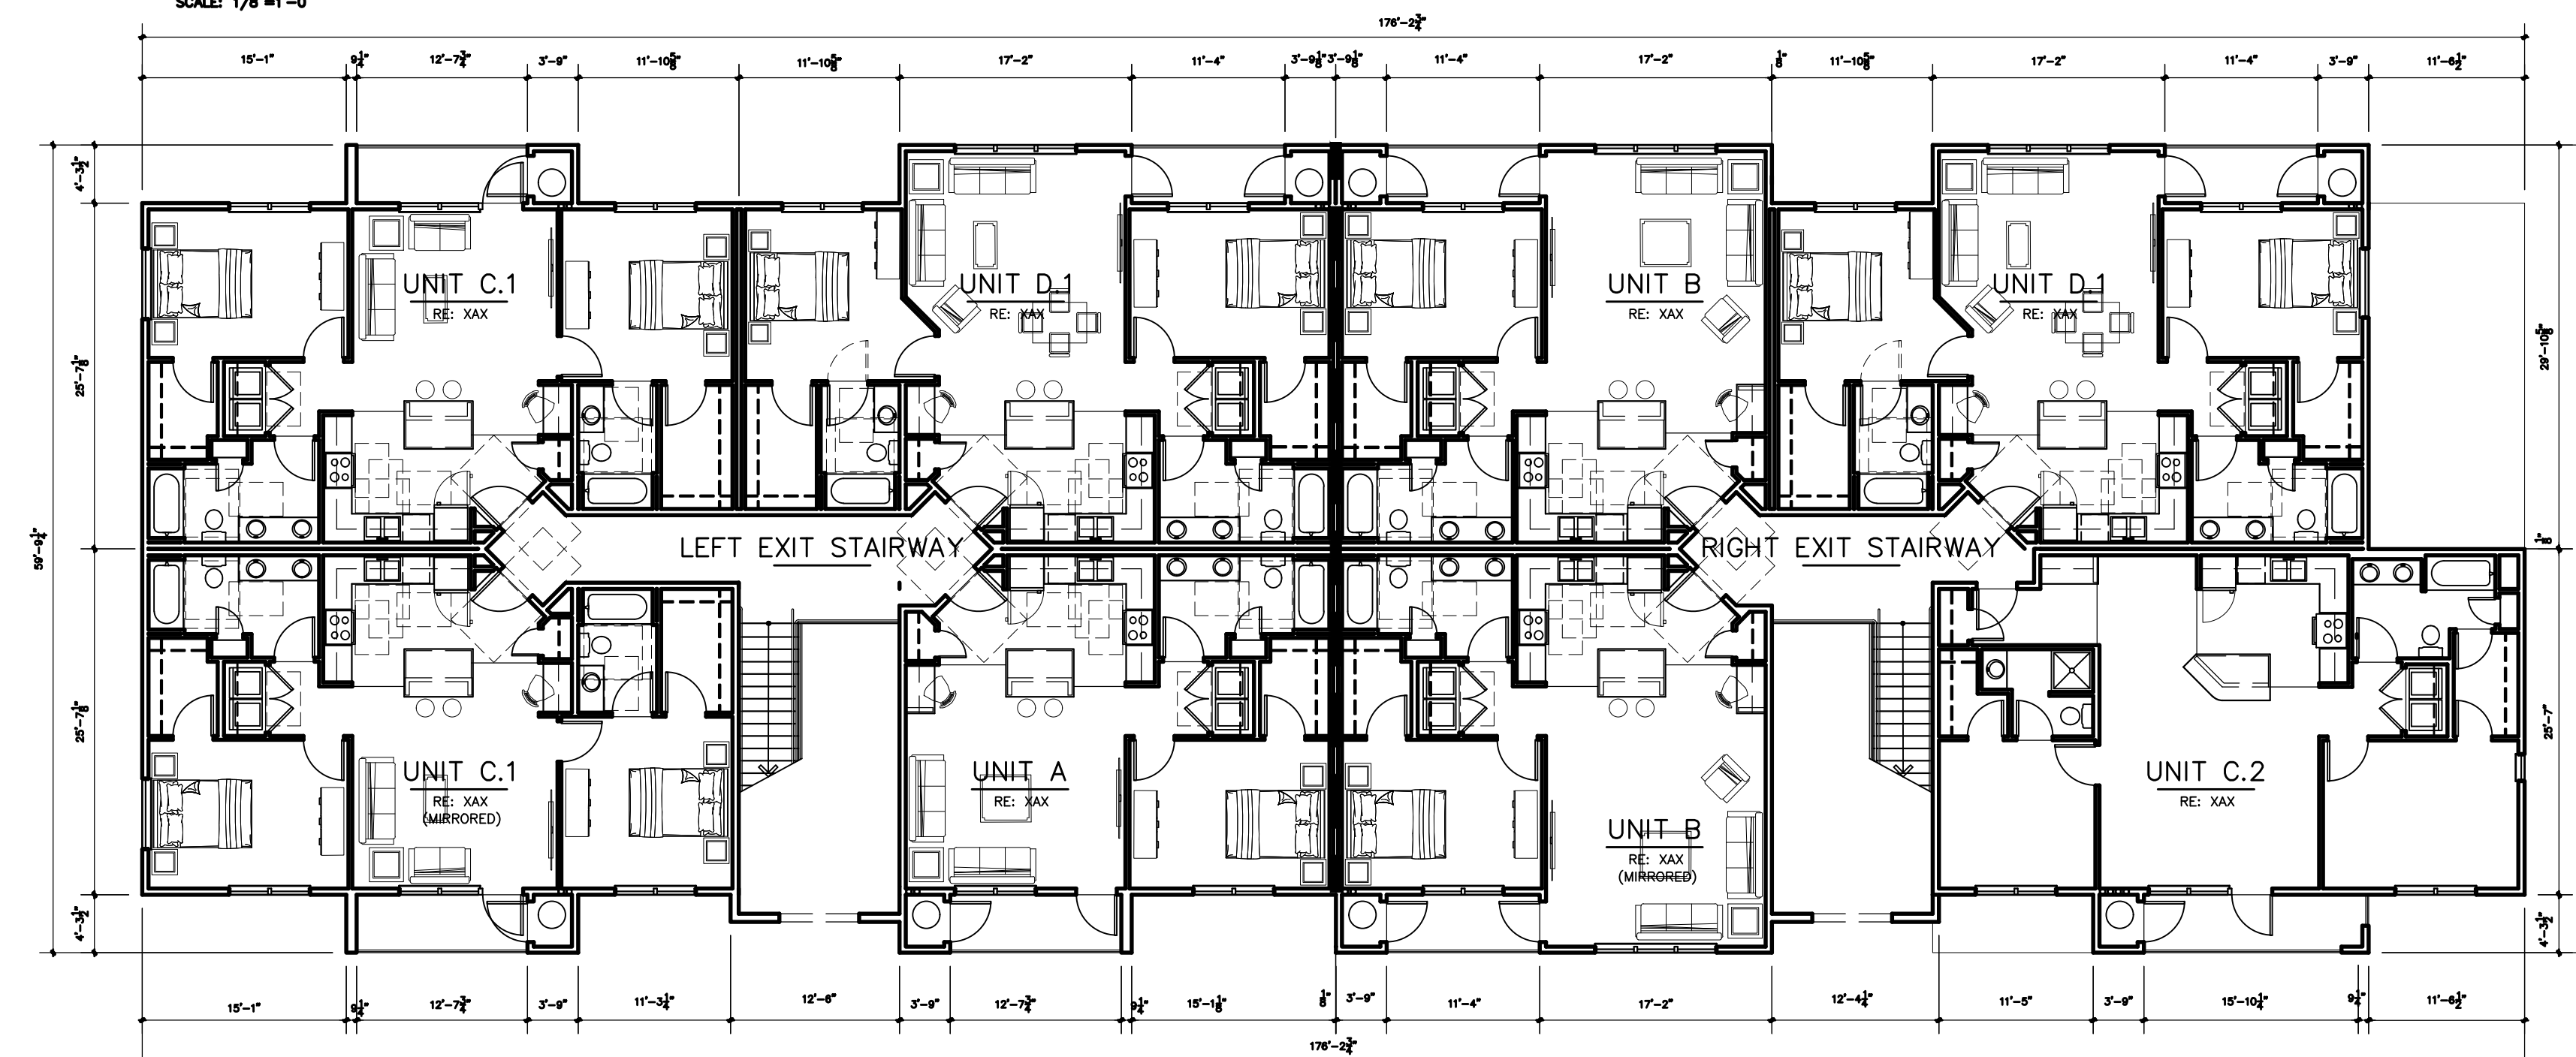


**BUILDING TYPE 2-
THIRD FLOOR PLAN**
SCALE: 1/8"=1'-0"


Independence Place at Cheyenne Mountain Fil. No. 1

ADMINISTRATIVE SITE DEVELOPMENT PLAN - ARCHITECTURAL FOOTPRINTS


MAY, 2019

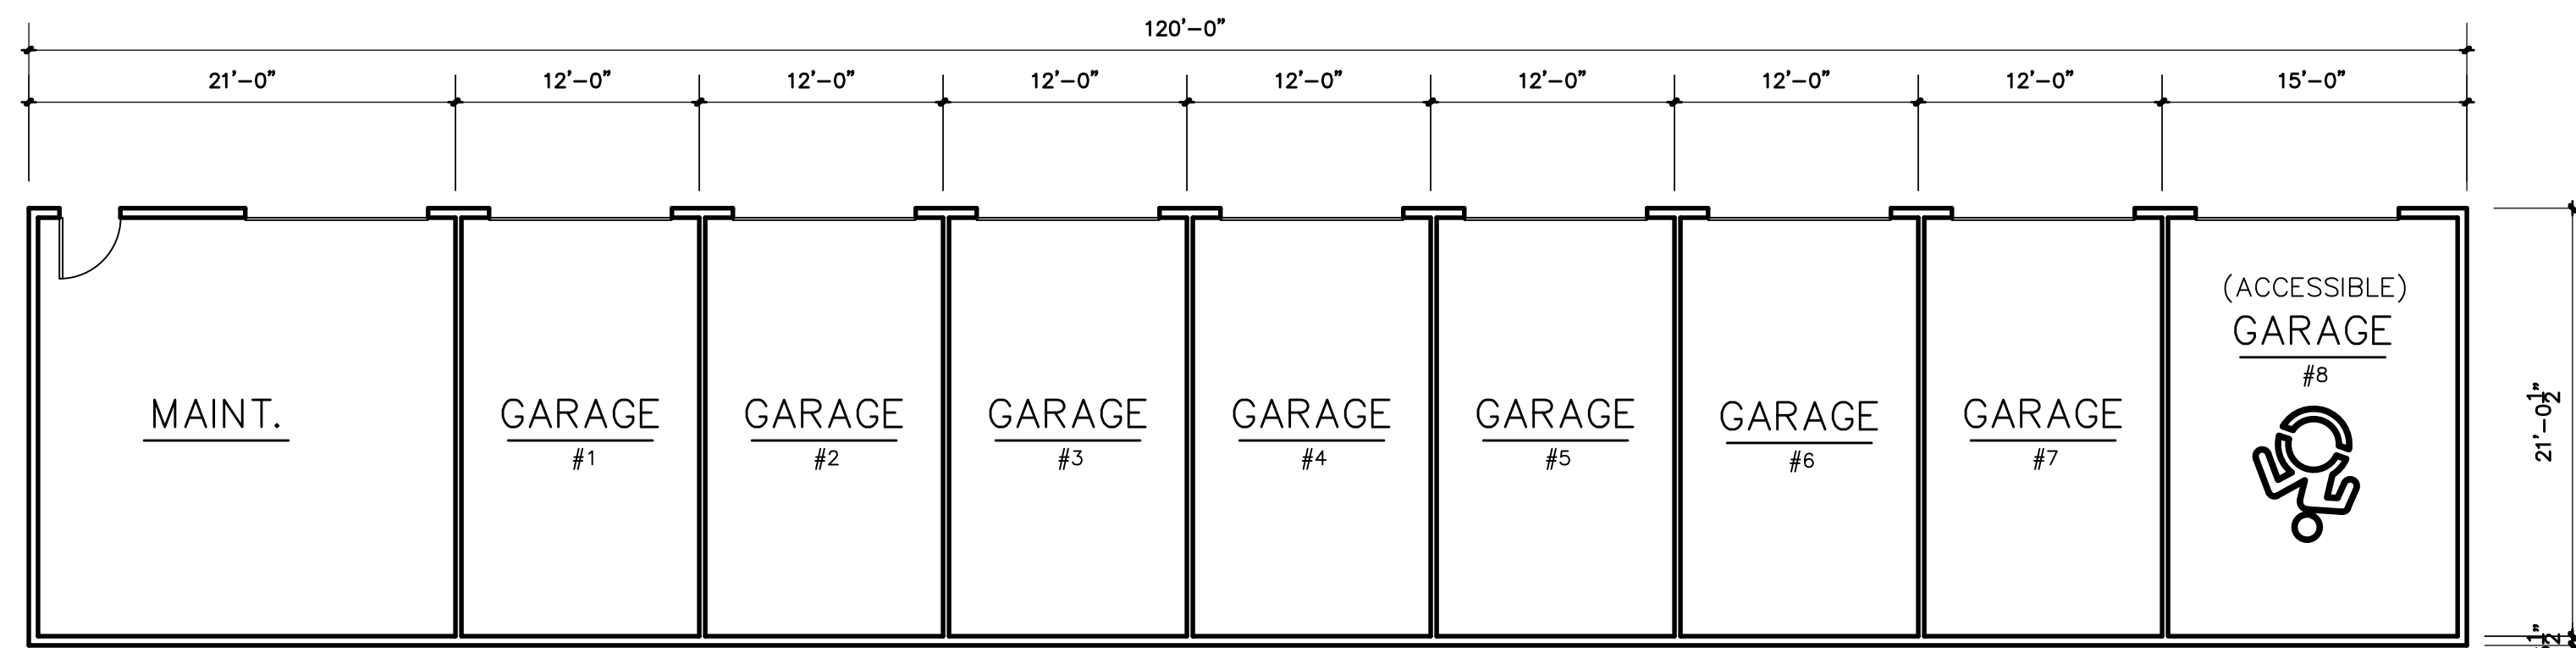


1 FREE-STANDING GARAGE 1 PLAN
SCALE: 1/8"=1'-0"

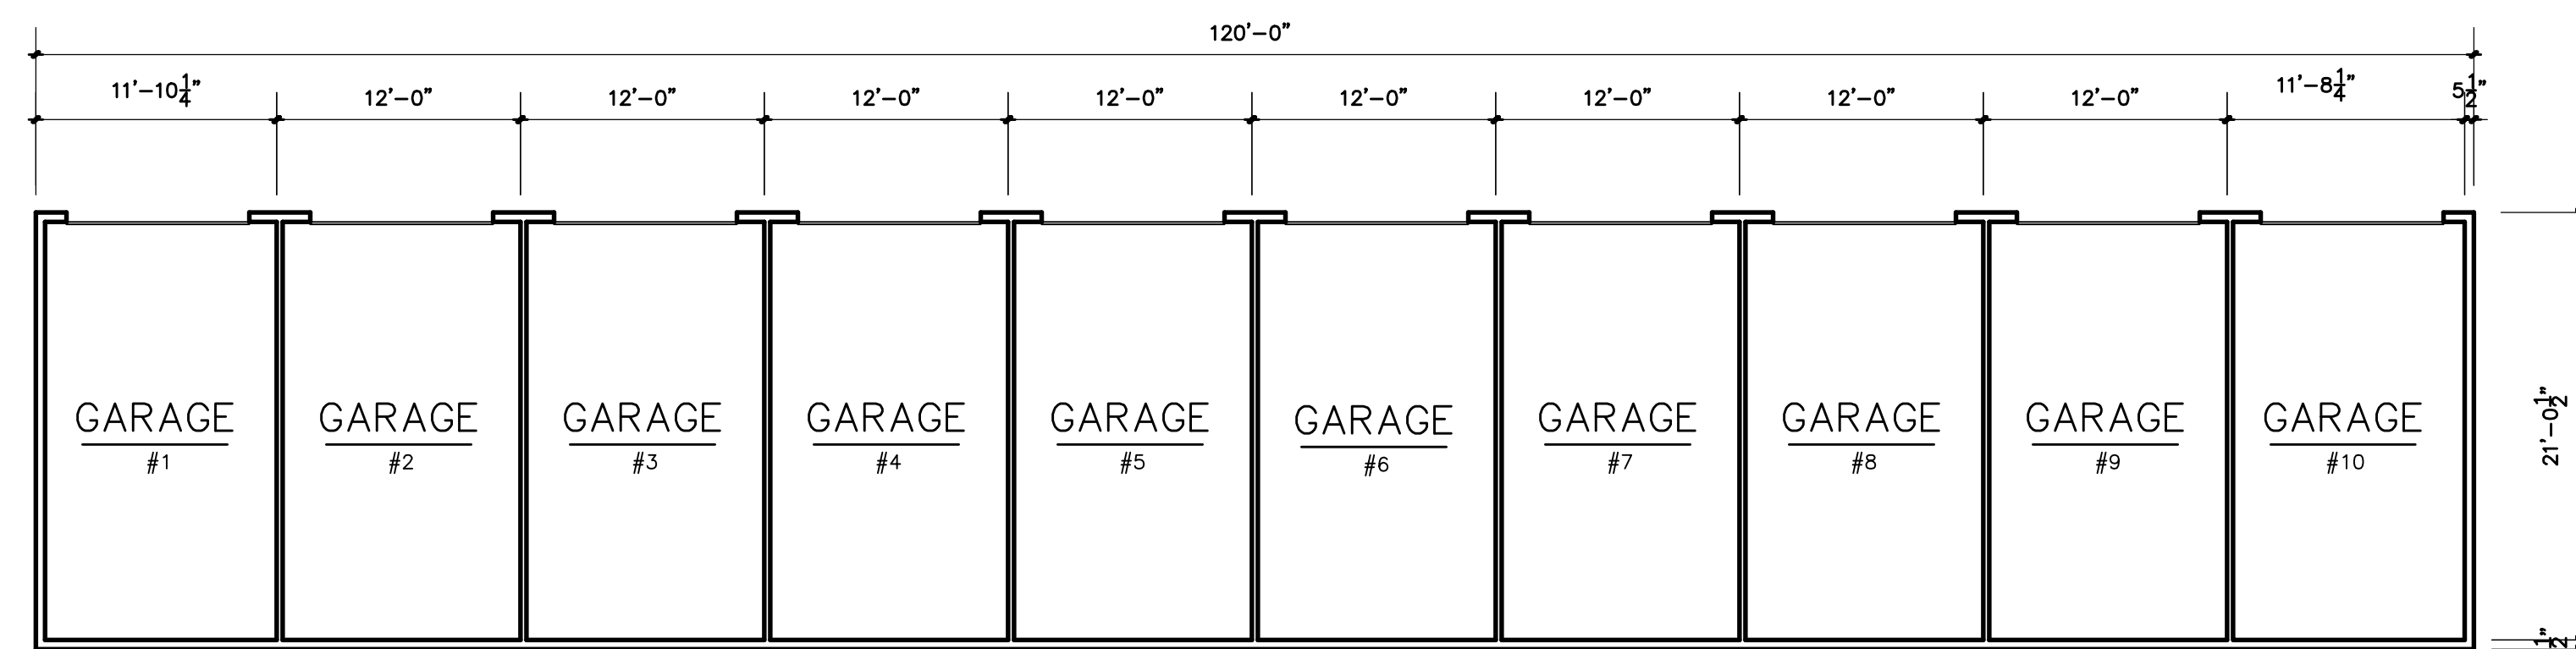

2 FREE-STANDING GARAGE 2 PLAN
SCALE: 1/8"=1'-0"

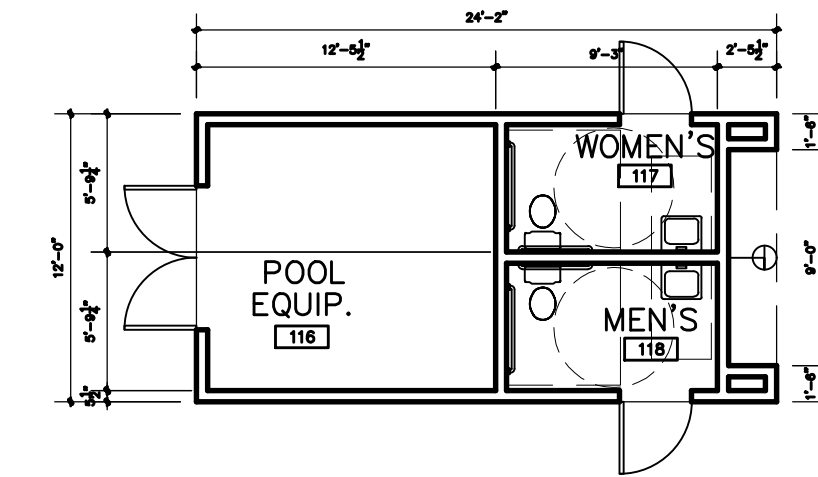

3 EQUIPMENT & RESTROOM PLAN
SCALE: 1/8"=1'-0"

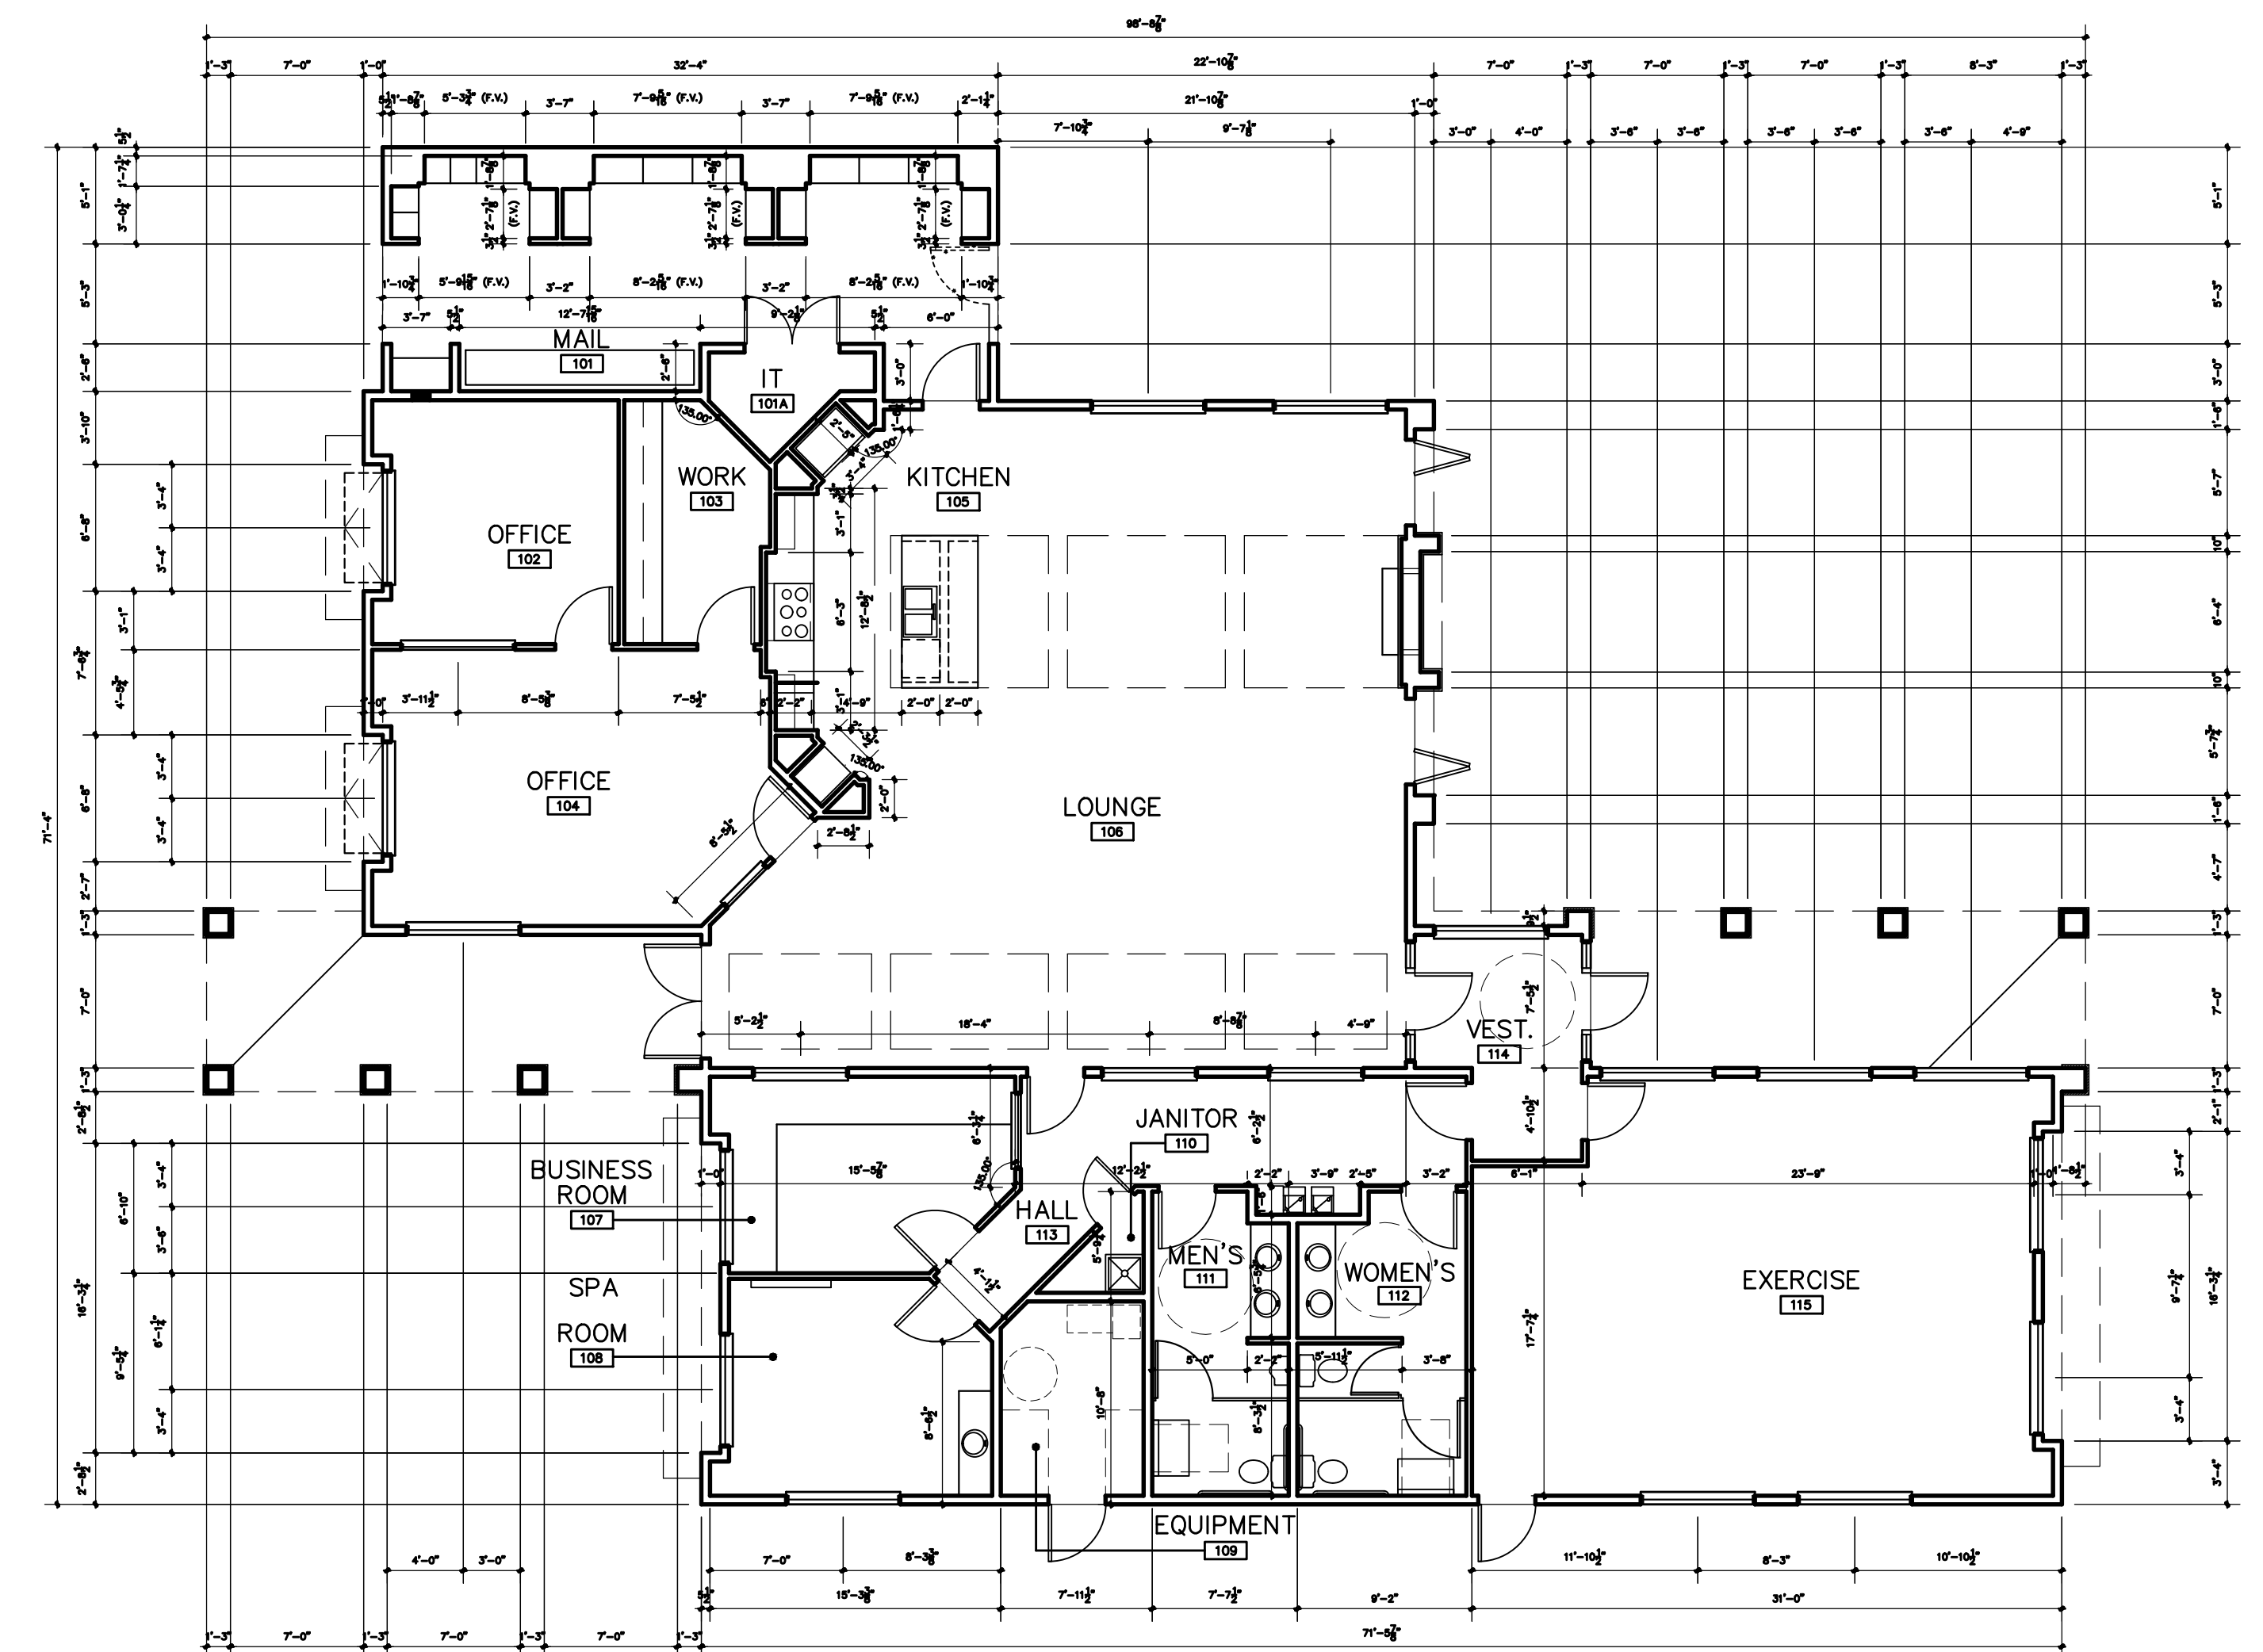

2 CLUBHOUSE FLOOR PLAN
SCALE: 1/8"=1'-0"