



**BUCHER DESIGN STUDIO**  
architecture • planning  
12325 Oracle Blvd. Suite 101  
Colorado Springs, CO 80921  
(719) 484-0480

Brian K. Bucher, AIA  
Architect  
CO license no. C-4889  
CA license no. C 23506



A PROPOSED ADDITION FOR

DR. HOUSER

8011 MERIDIAN PARK DR.  
FALGON, CO 80881

Sheet Title:  
**MAIN FLOOR PLAN**

Drawing Status:  
**SITE DEV SUBMITTAL**

Revisions:  
No. Description By Date

No.	Description	By	Date

Date: 12/1/21

Drawn by:


Checked by:

Scale: AS NOTED


Job No.:

Sheet No.:

**A1.1**  
Of

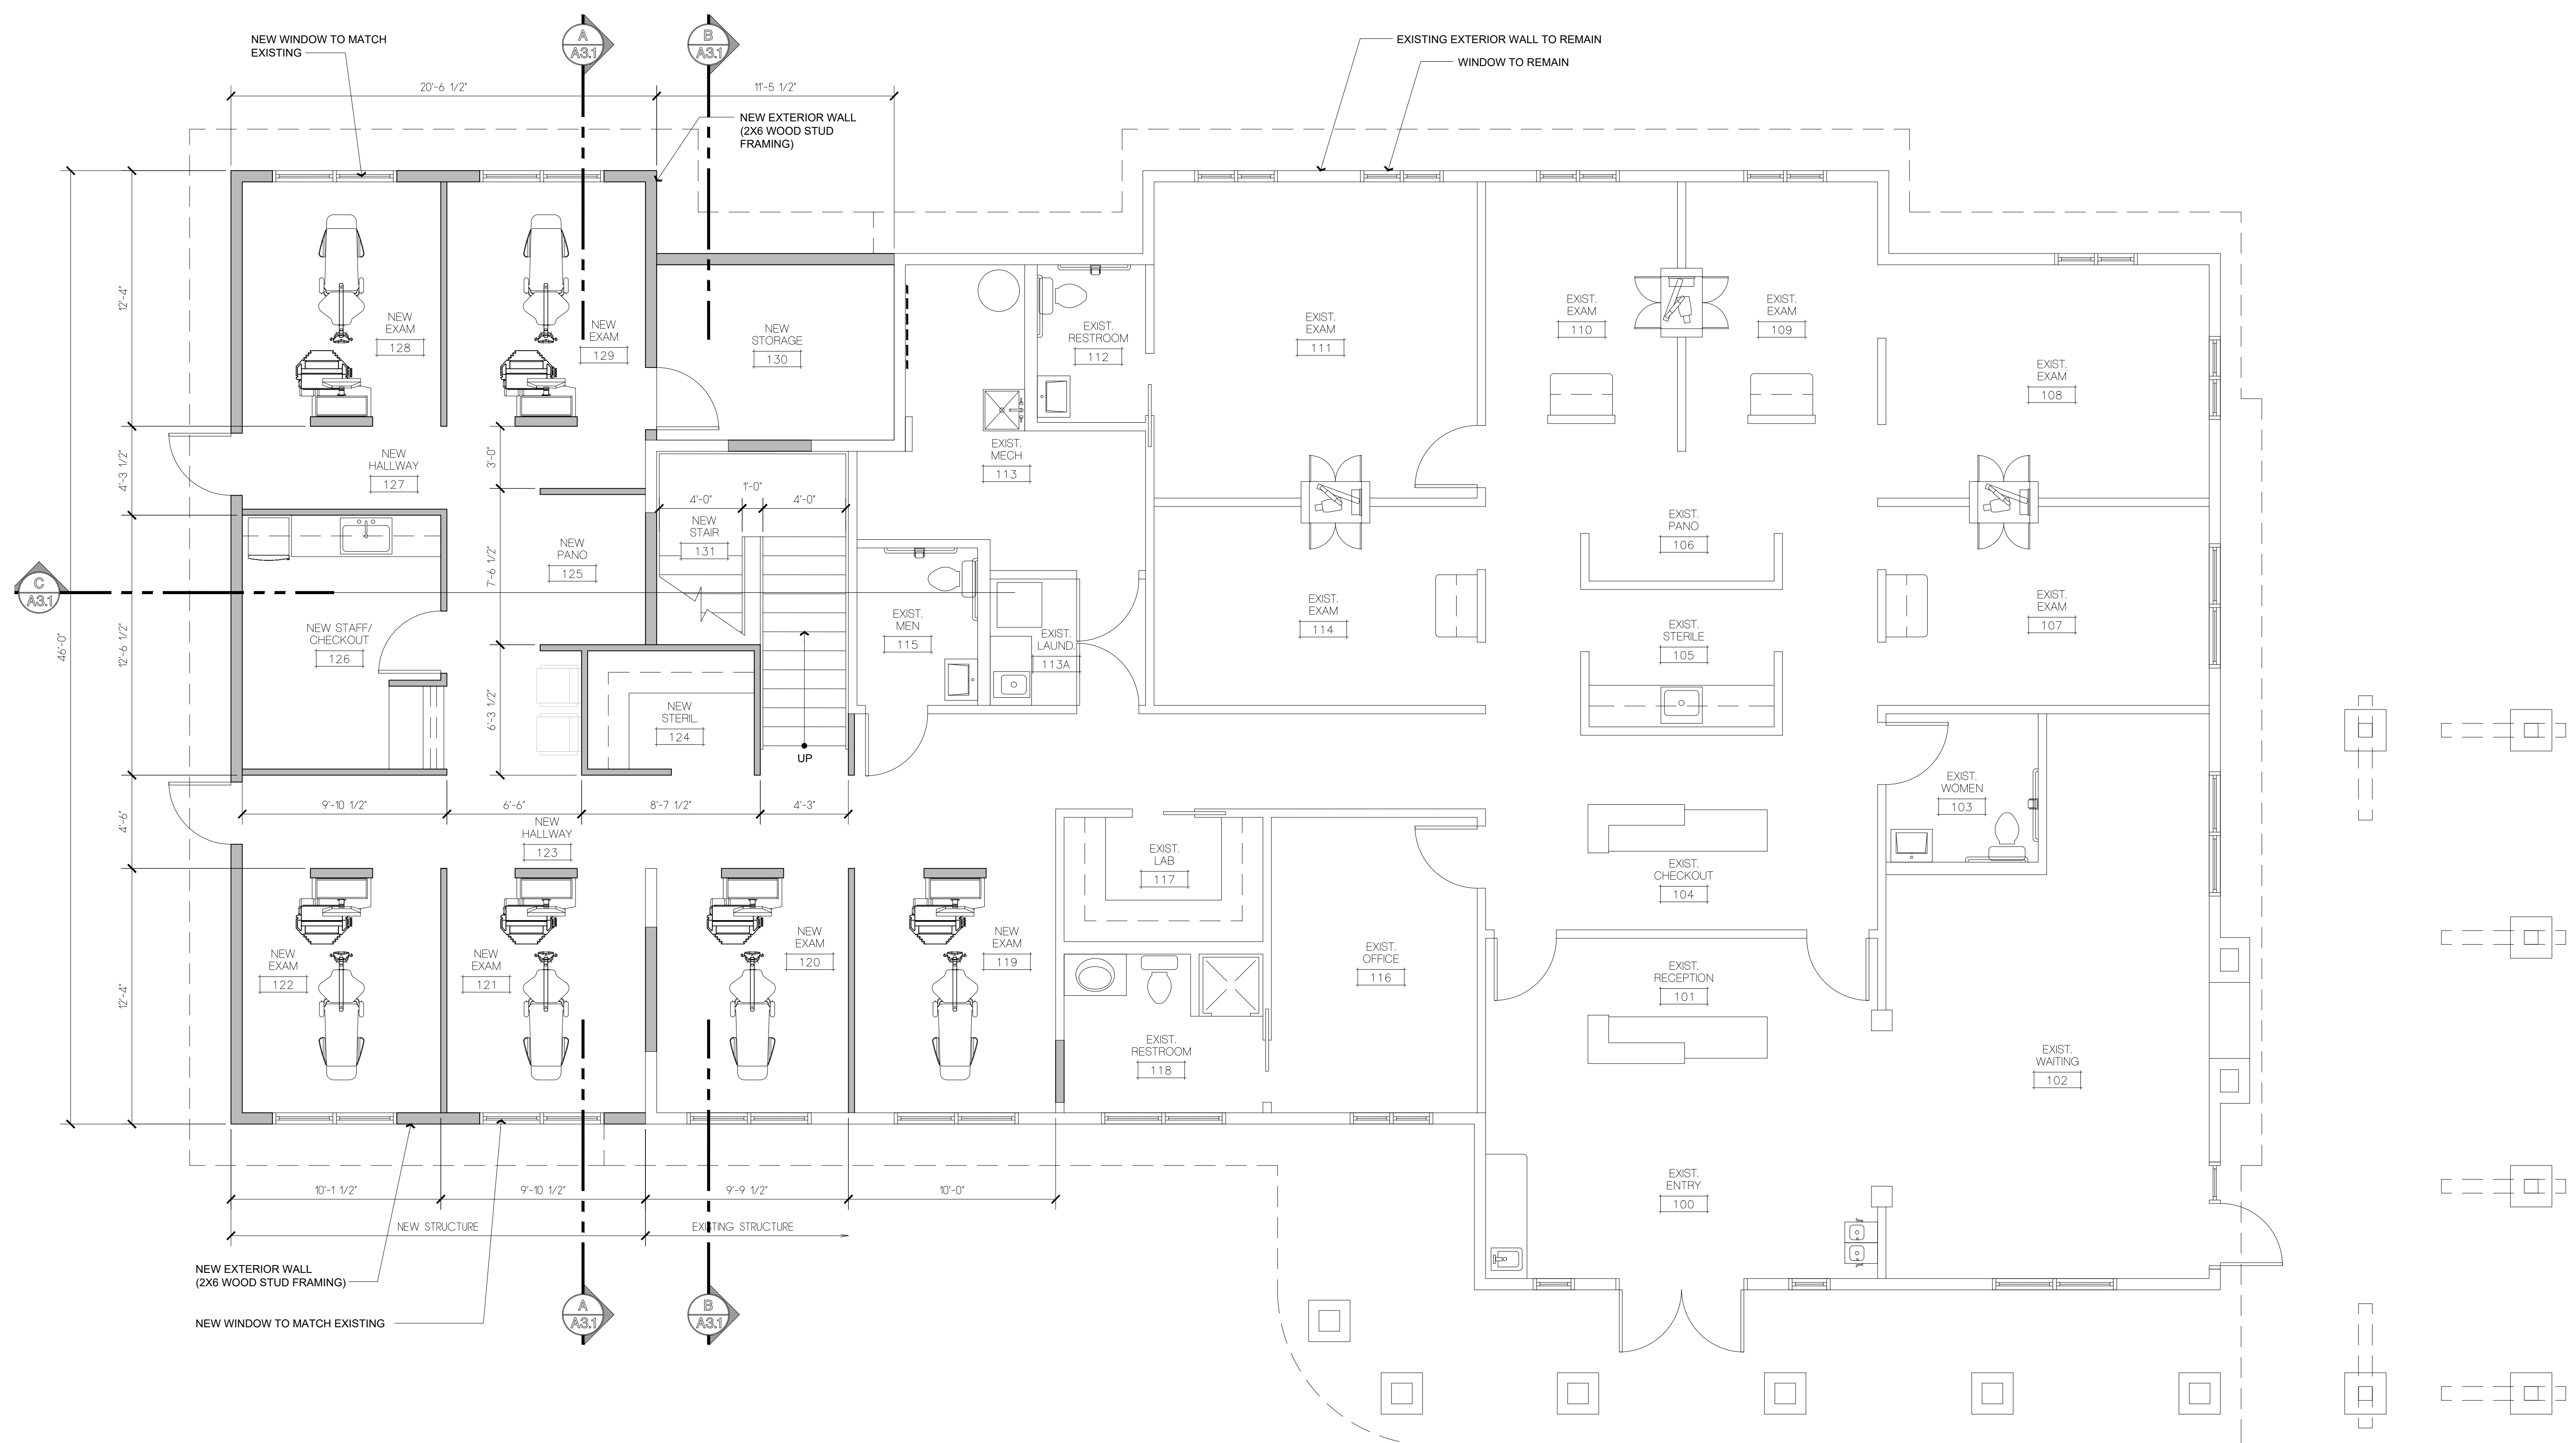


WALL LEGEND	
	EXISTING WALL CONST. TO REMAIN
	NEW WALL

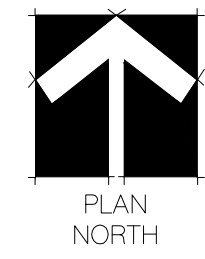

# MAIN FLOOR PLAN

SCALE: 1/4"=1'-0"


EXISTING MAIN FLOOR GROSS AREA: 3536 SF  
MAIN FLOOR ADDITION GROSS AREA: 1030 SF  
NEW UPPER FLOOR GROSS AREA: 985 SF

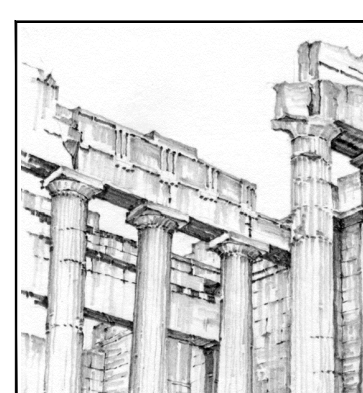

**BUCHER**  
DESIGN STUDIO

architecture • planning  
12325 Oracle Blvd. Suite 101  
Colorado Springs, CO 80921  
(719) 484-0480

Brian K. Bucher, AIA  
Architect  
CO license no. C-4889  
CA license no. C 23506

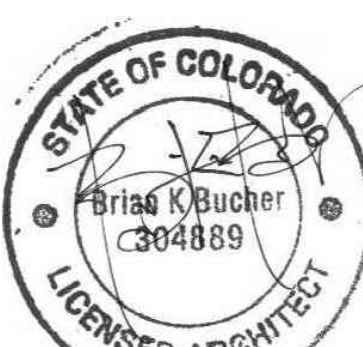

A PROPOSED  
ADDITION  
FOR

DR. HOUSER

801 MERIDIAN PARK DR.  
FALGON, CO 80881

Sheet Title:  
UPPER LEVEL  
FLOOR PLAN  
AND ROOF PLAN

Drawing Status:  
SITE DEV  
SUBMITTAL

Revisions:

No. Description By Date

1/

Date: 12/1/21

Drawn by:


Checked by:

Scale: AS NOTED



Job No.:

Sheet No.:

A1.2  
Of

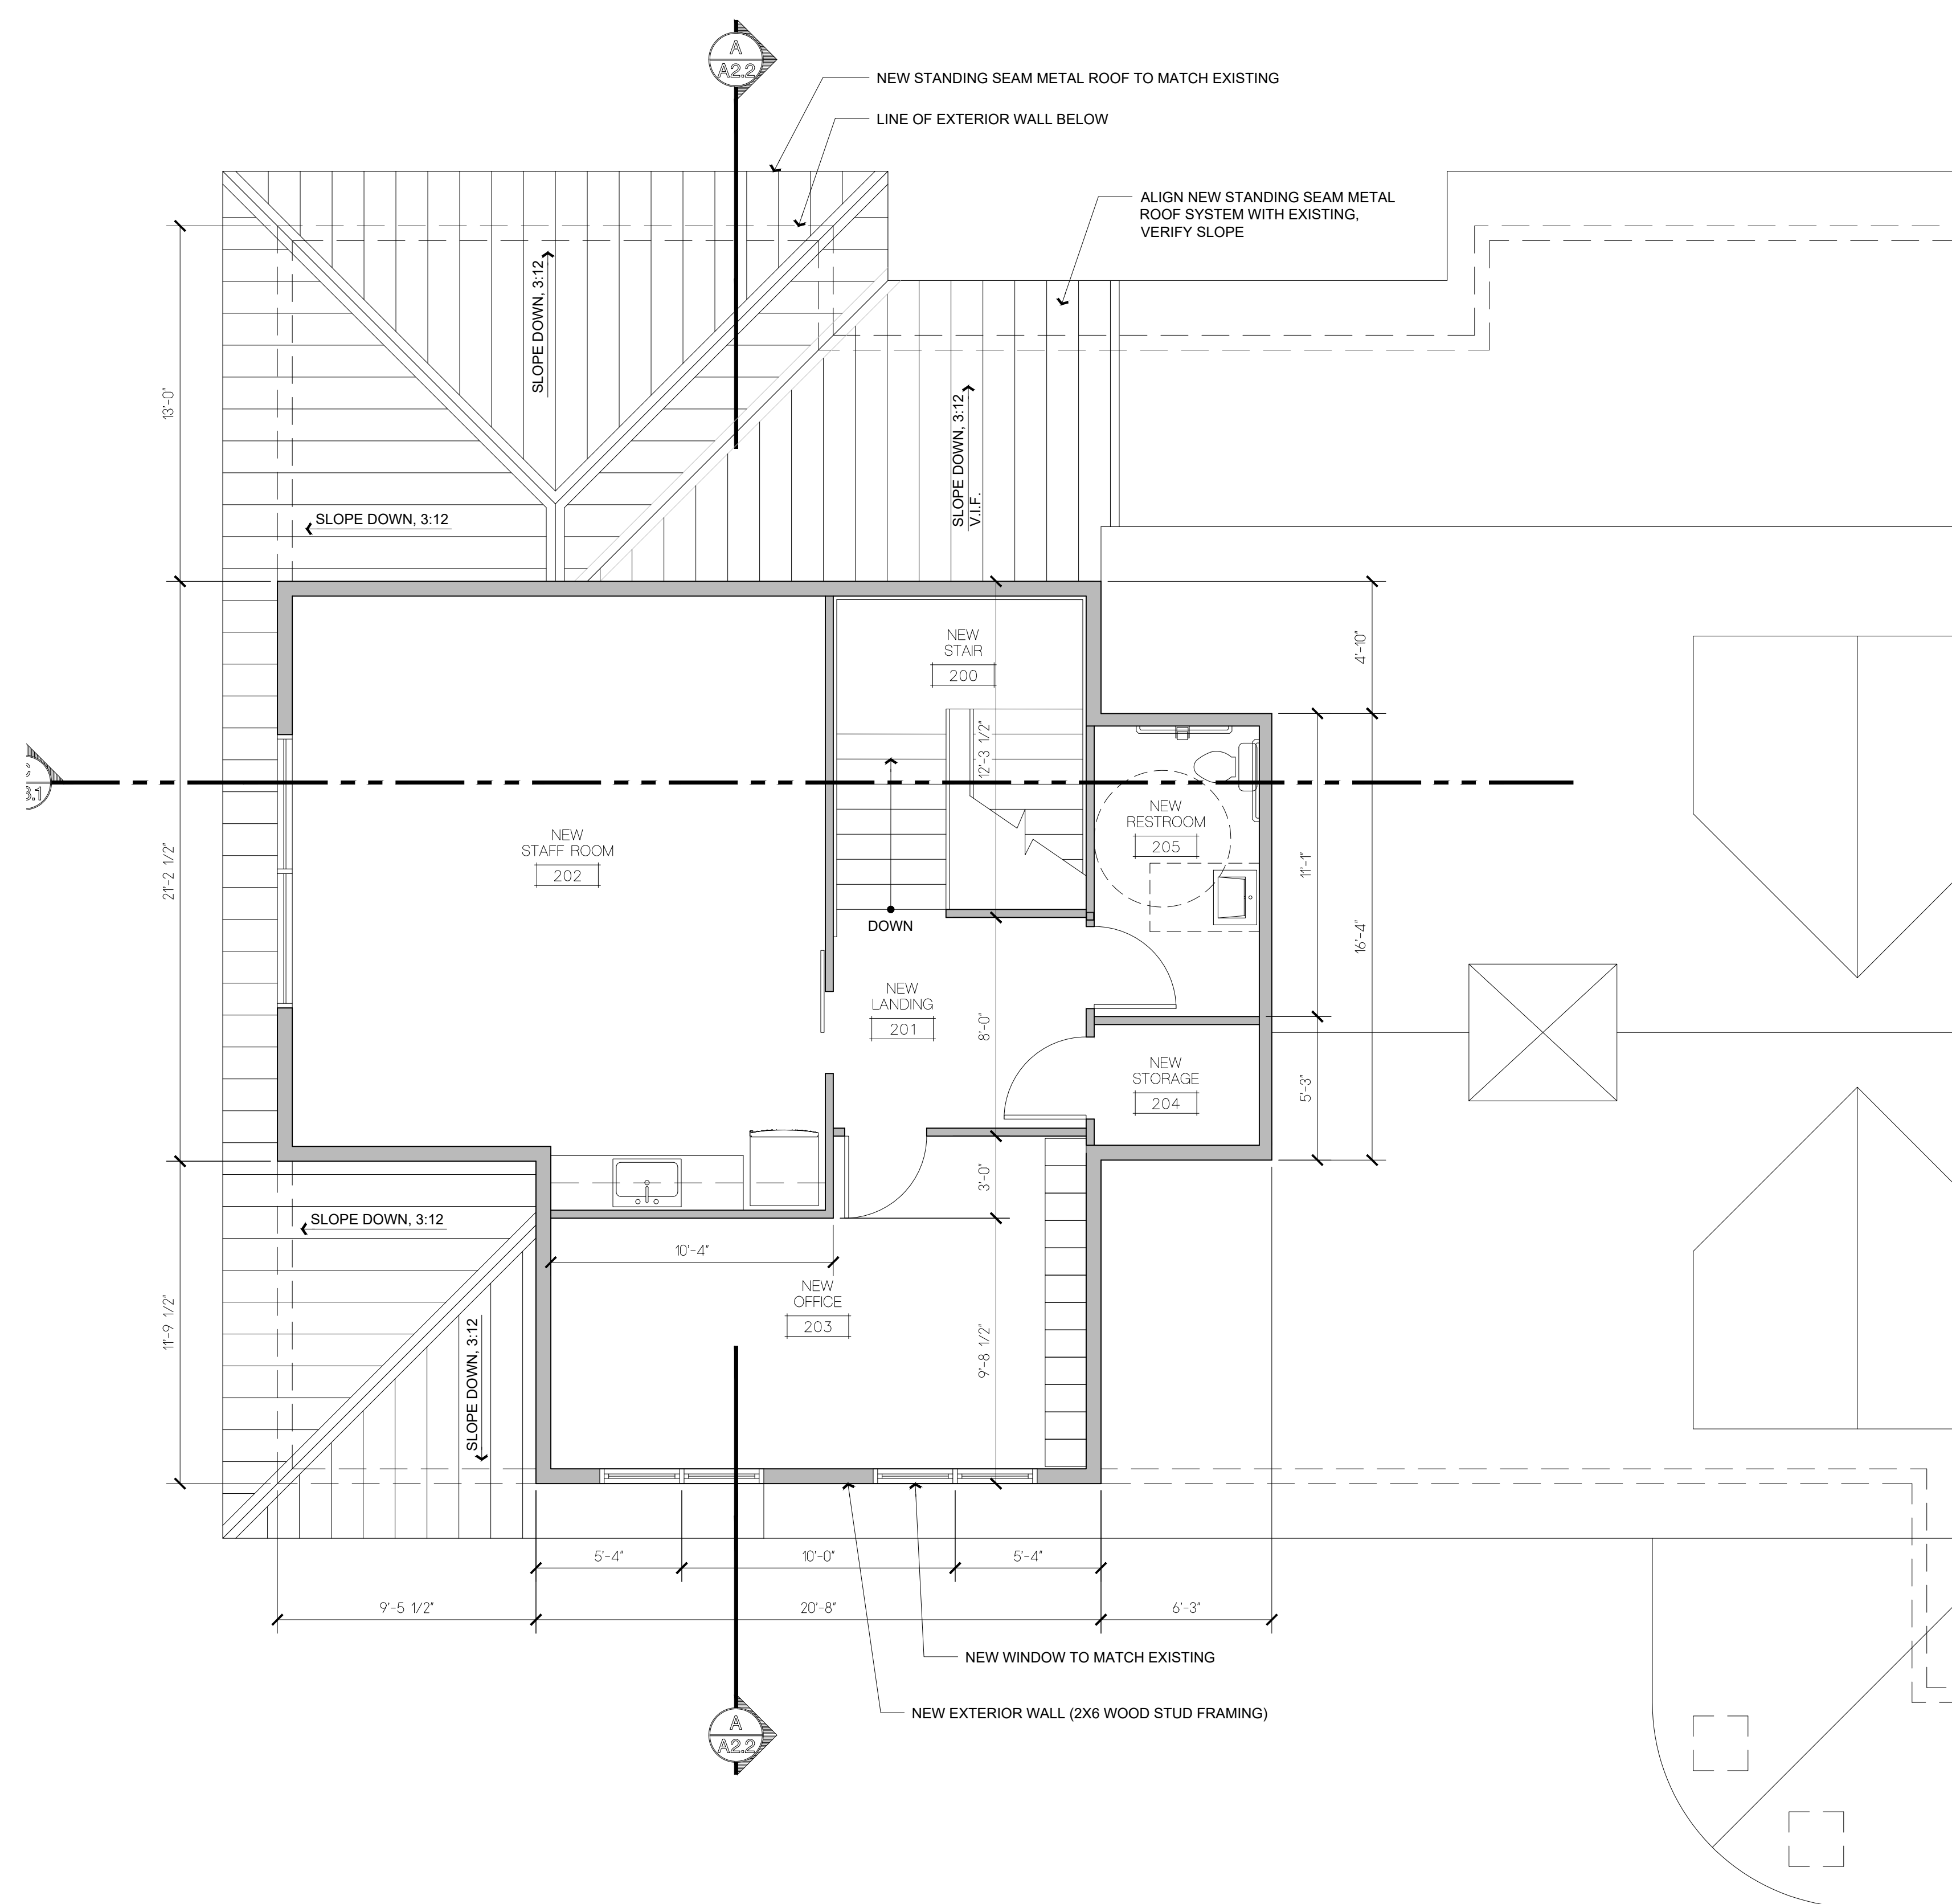

**UPPER FLOOR PLAN/ LOWER ROOF PLAN**  
SCALE: 1/4"=1'-0"  
UPPER FLOOR AREA: 1228 SF

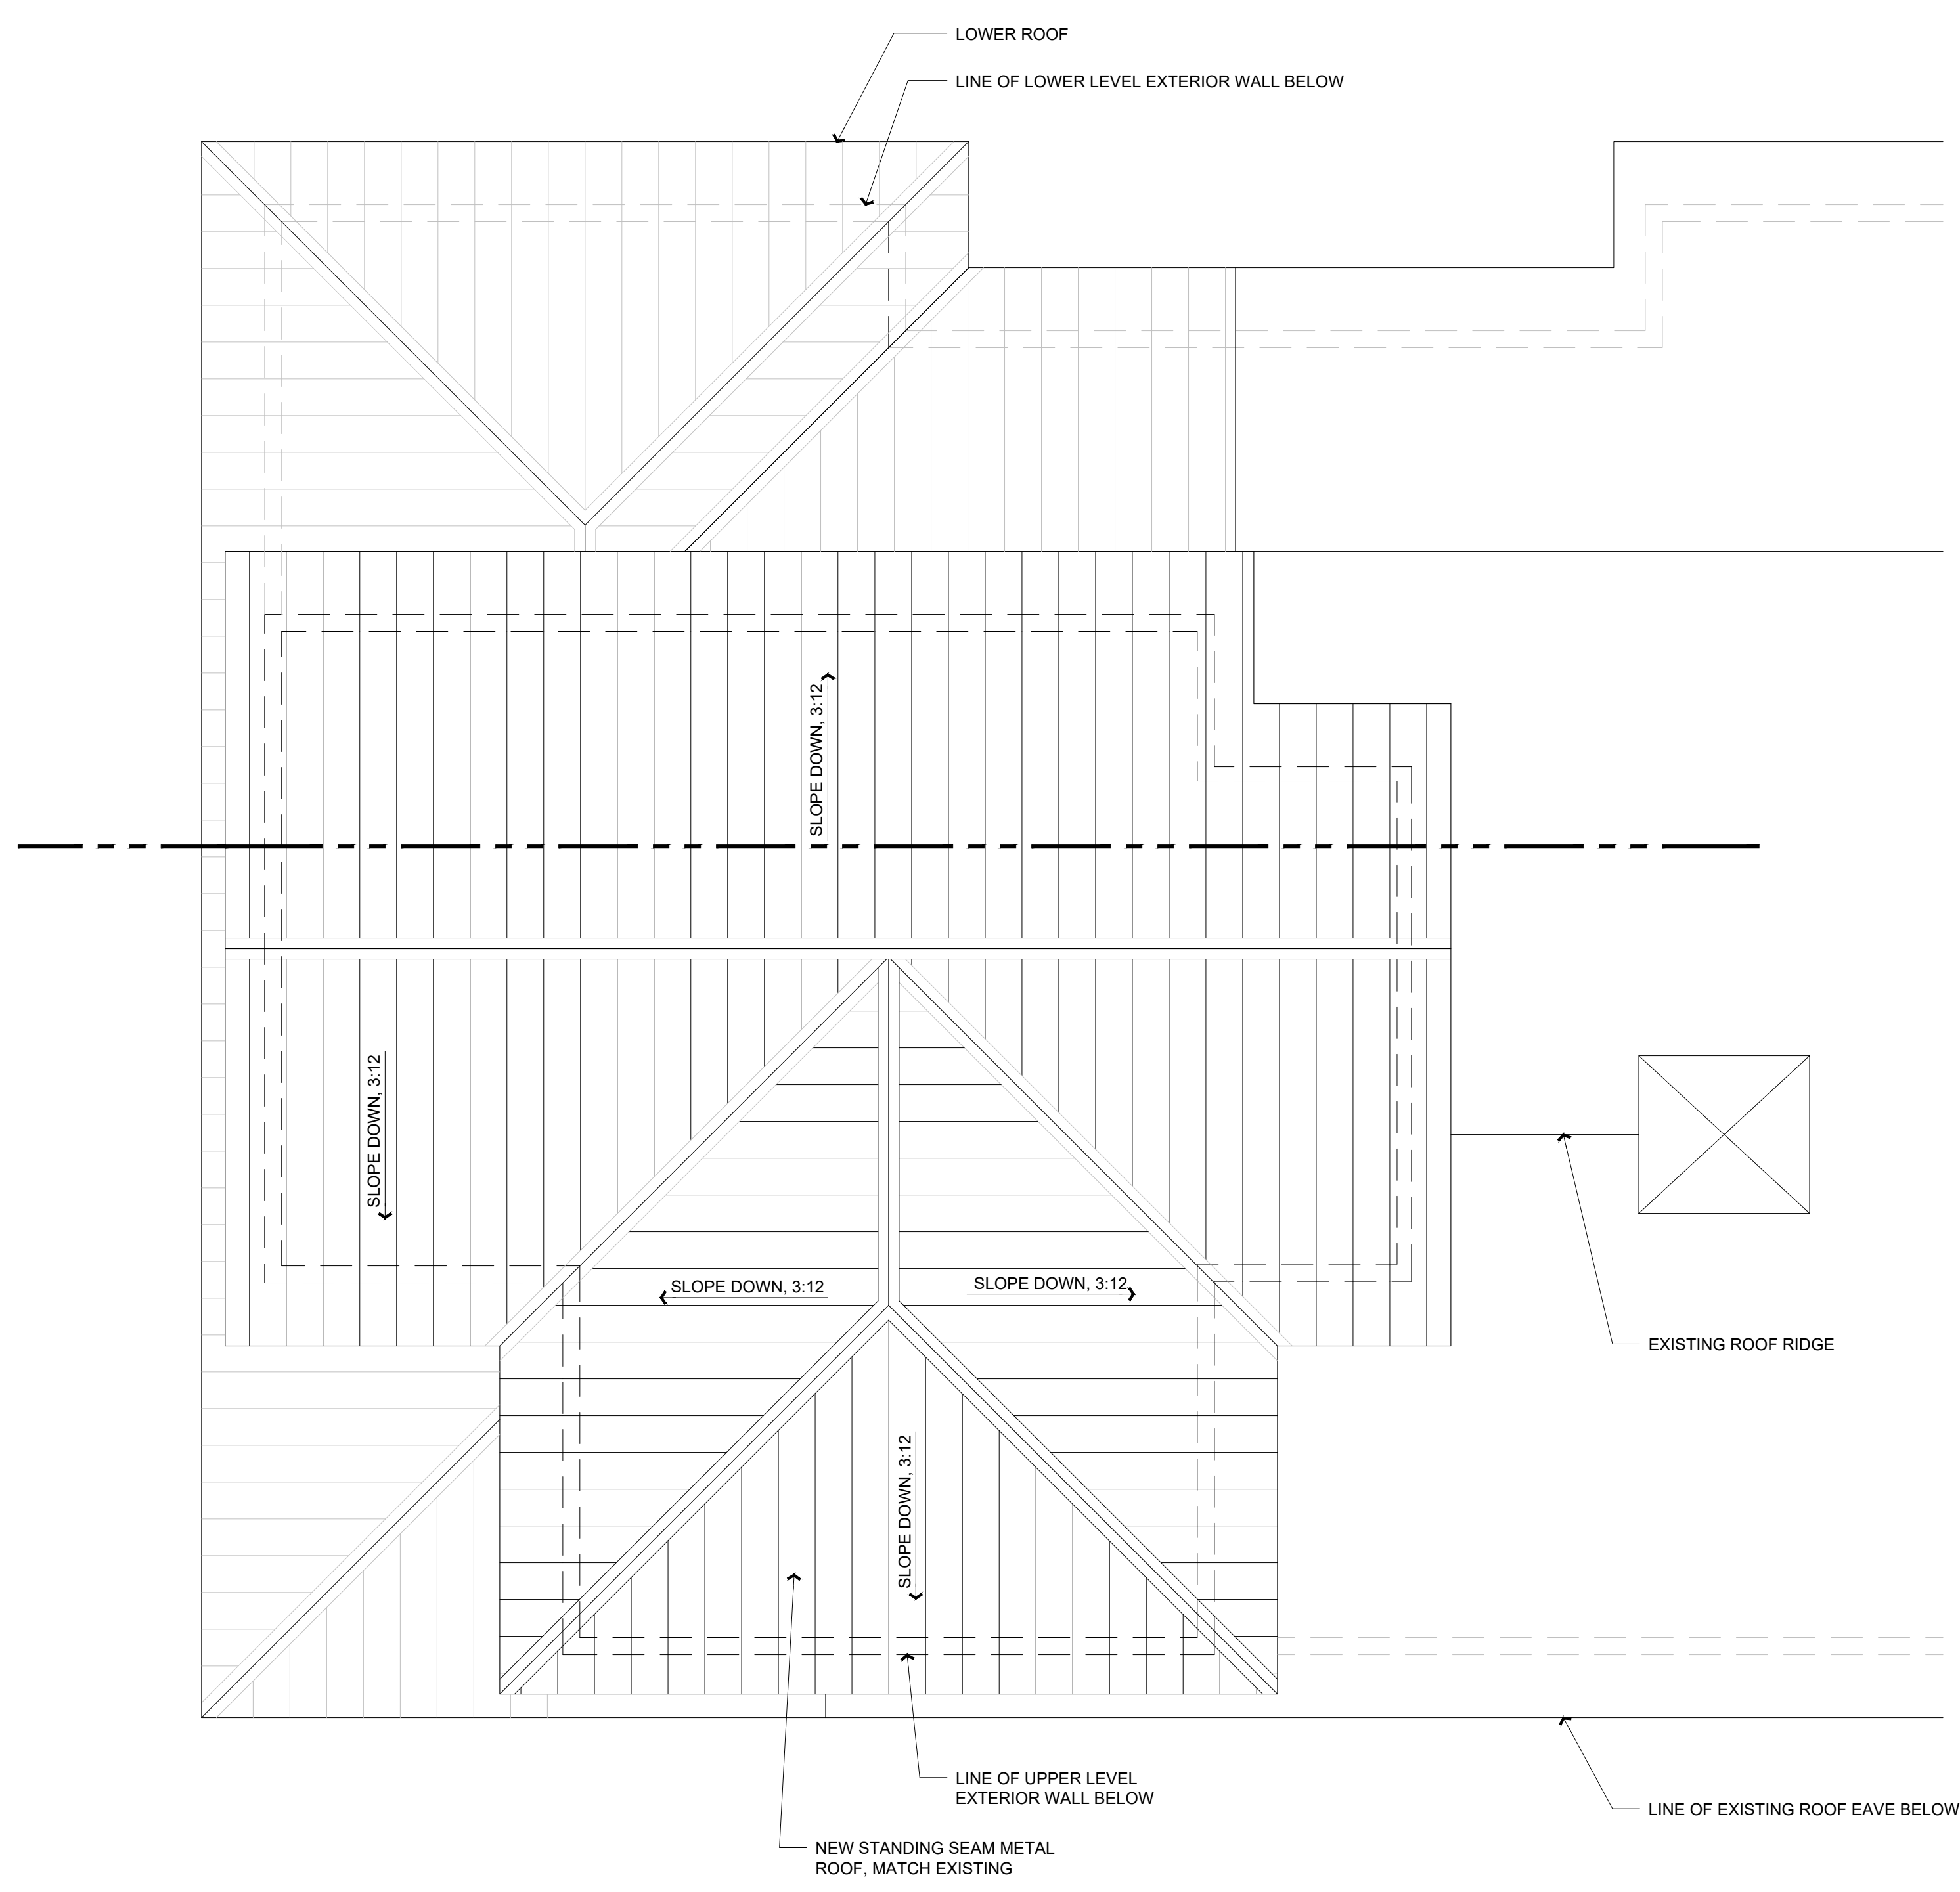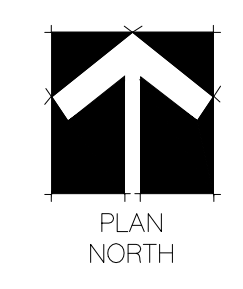

**HIGH ROOF PLAN**  
SCALE: 1/4"=1'-0"  
UPPER FLOOR AREA: 1228 SF

