



FRONT ELEVATION - BUILDING TYPE A

Scale: 3/32" = 1'-0"

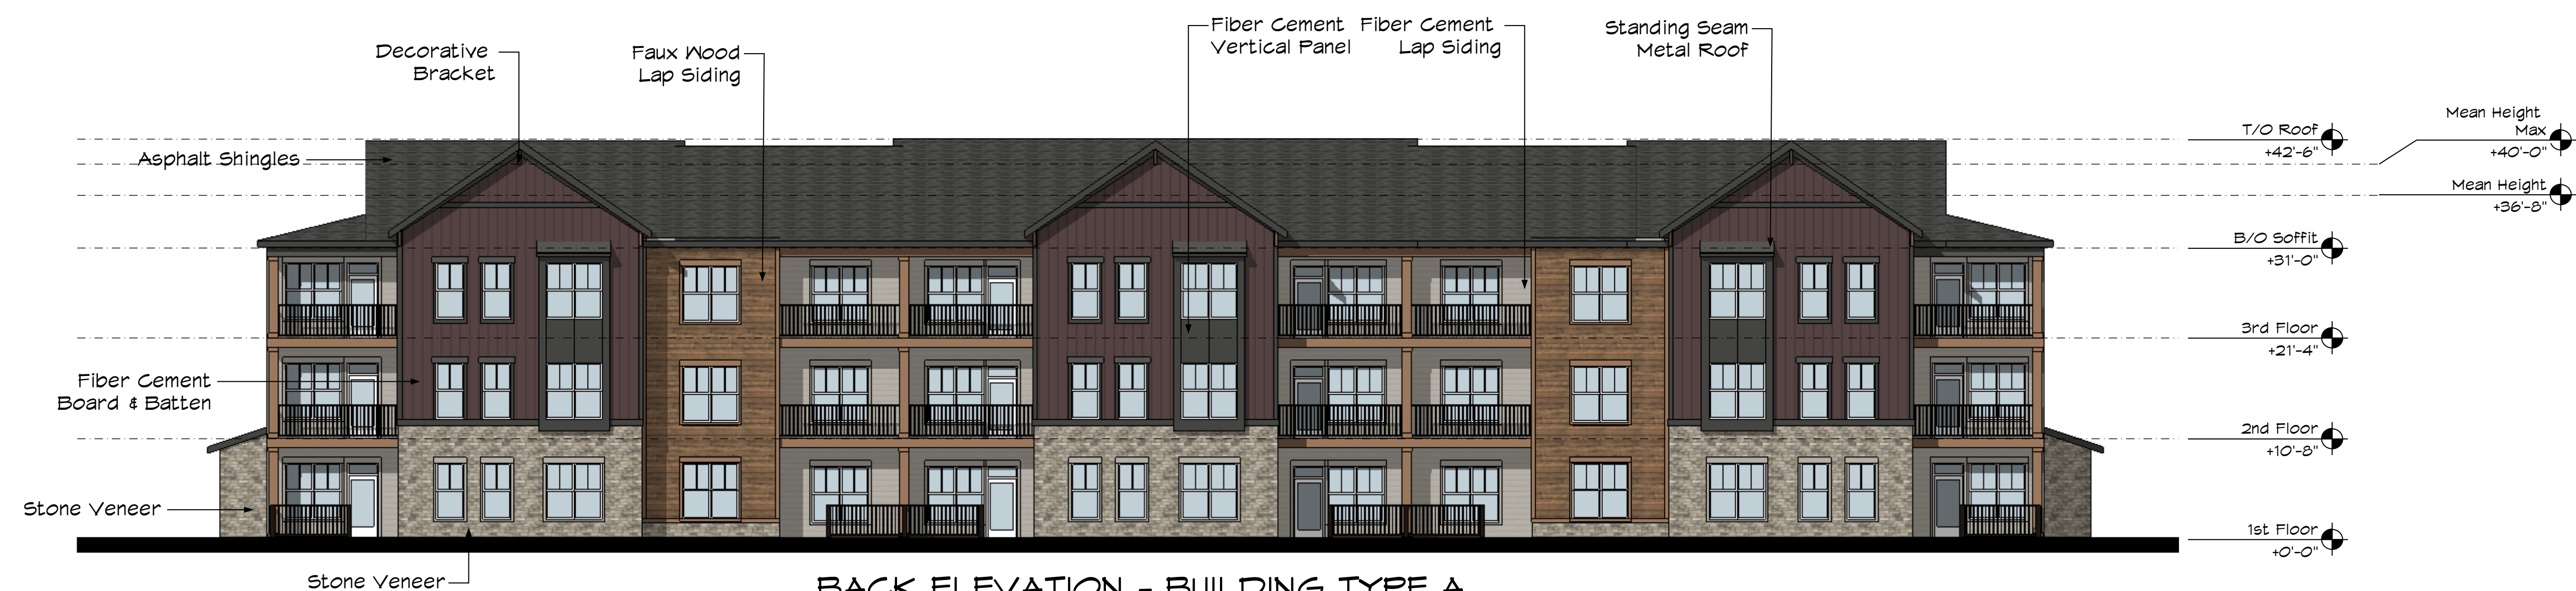

BACK ELEVATION - BUILDING TYPE A

Scale: 3/32" = 1'-0"

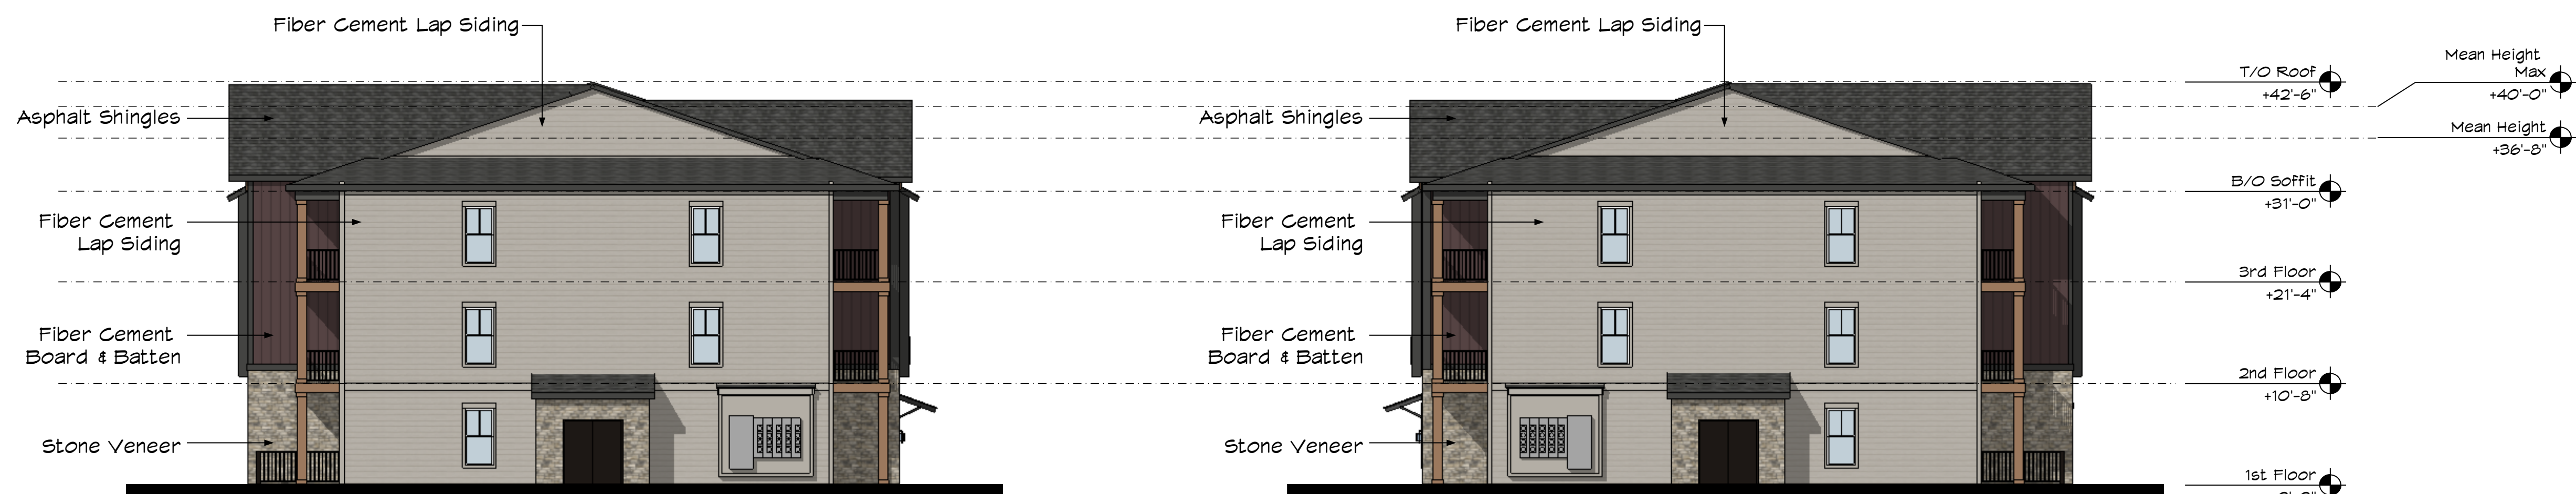

SIDE ELEVATION - BUILDING TYPE A

Scale: 3/32" = 1'-0"

SIDE ELEVATION - BUILDING TYPE A

Scale: 3/32" = 1'-0"



N.E.S. Inc.
619 N. Cascade Avenue, Suite 200
Colorado Springs, CO 80903

Tel. 719.471.0073
Fax 719.471.0267

www.nescolorado.com

© 2012. All Rights Reserved.

VENTURE ON VENETUCCI

MULTI-FAMILY

VENETUCCI BLVD

OTHER INFO

DATE: 11/05/2024
PROJECT MGR: PROJECT MGT
PREPARED BY: PREPARED BY

ENTITLEMENT


DATE: BY: DESCRIPTION:
ISSUE:1 BY: DESCRIPTION

ARCHITECTURAL ELEVATIONS

24


24 OF 43

CPC #

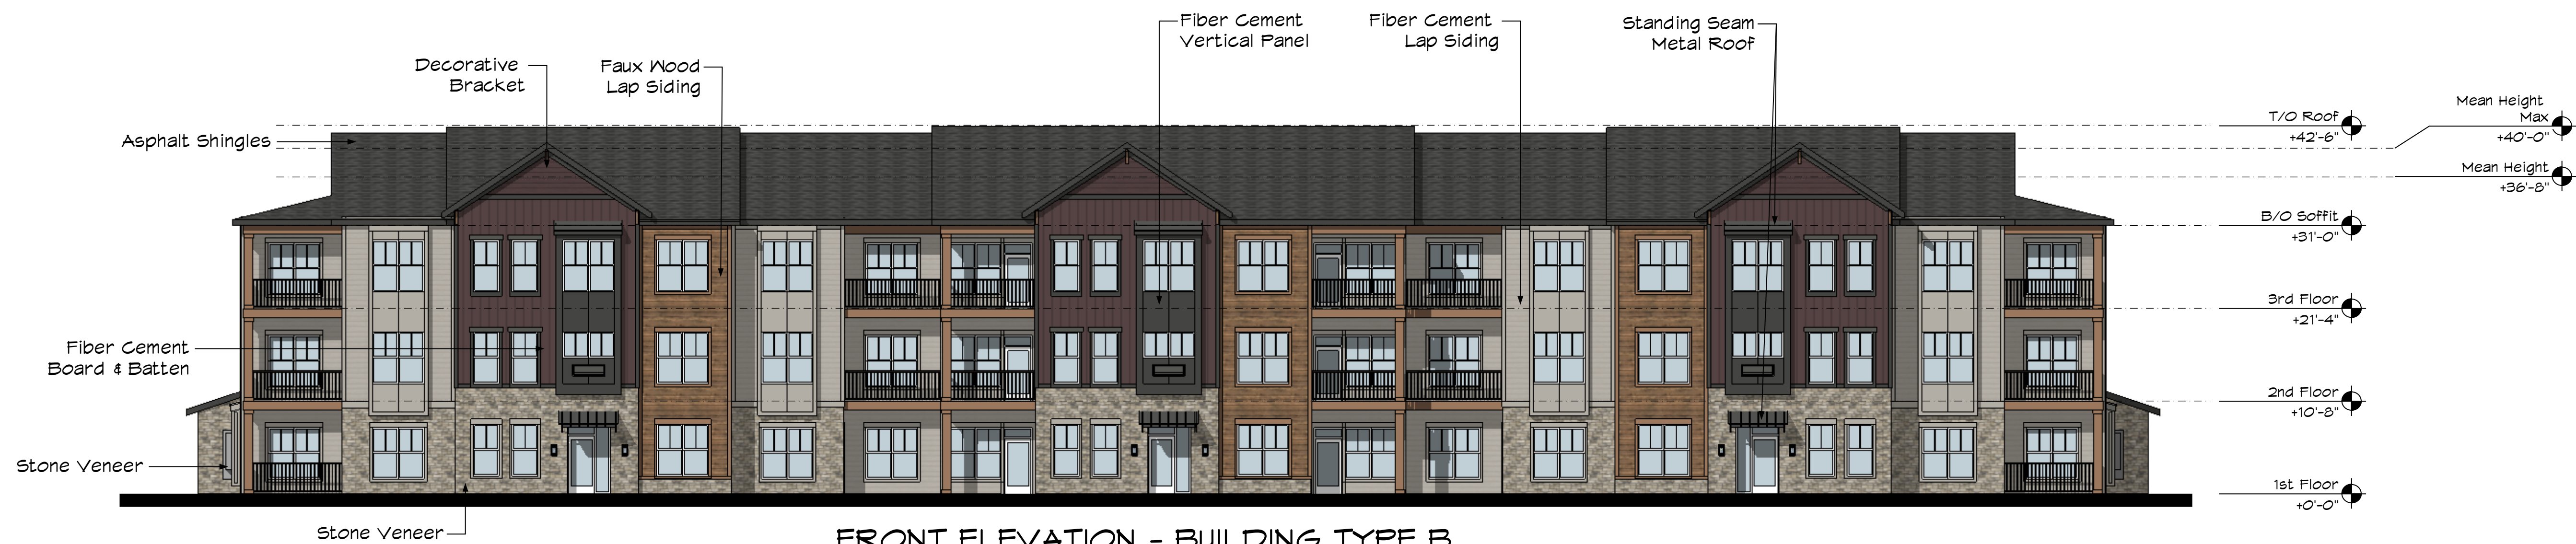


FRONT ELEVATION - BUILDING TYPE B

Scale: 3/32" = 1'-0"

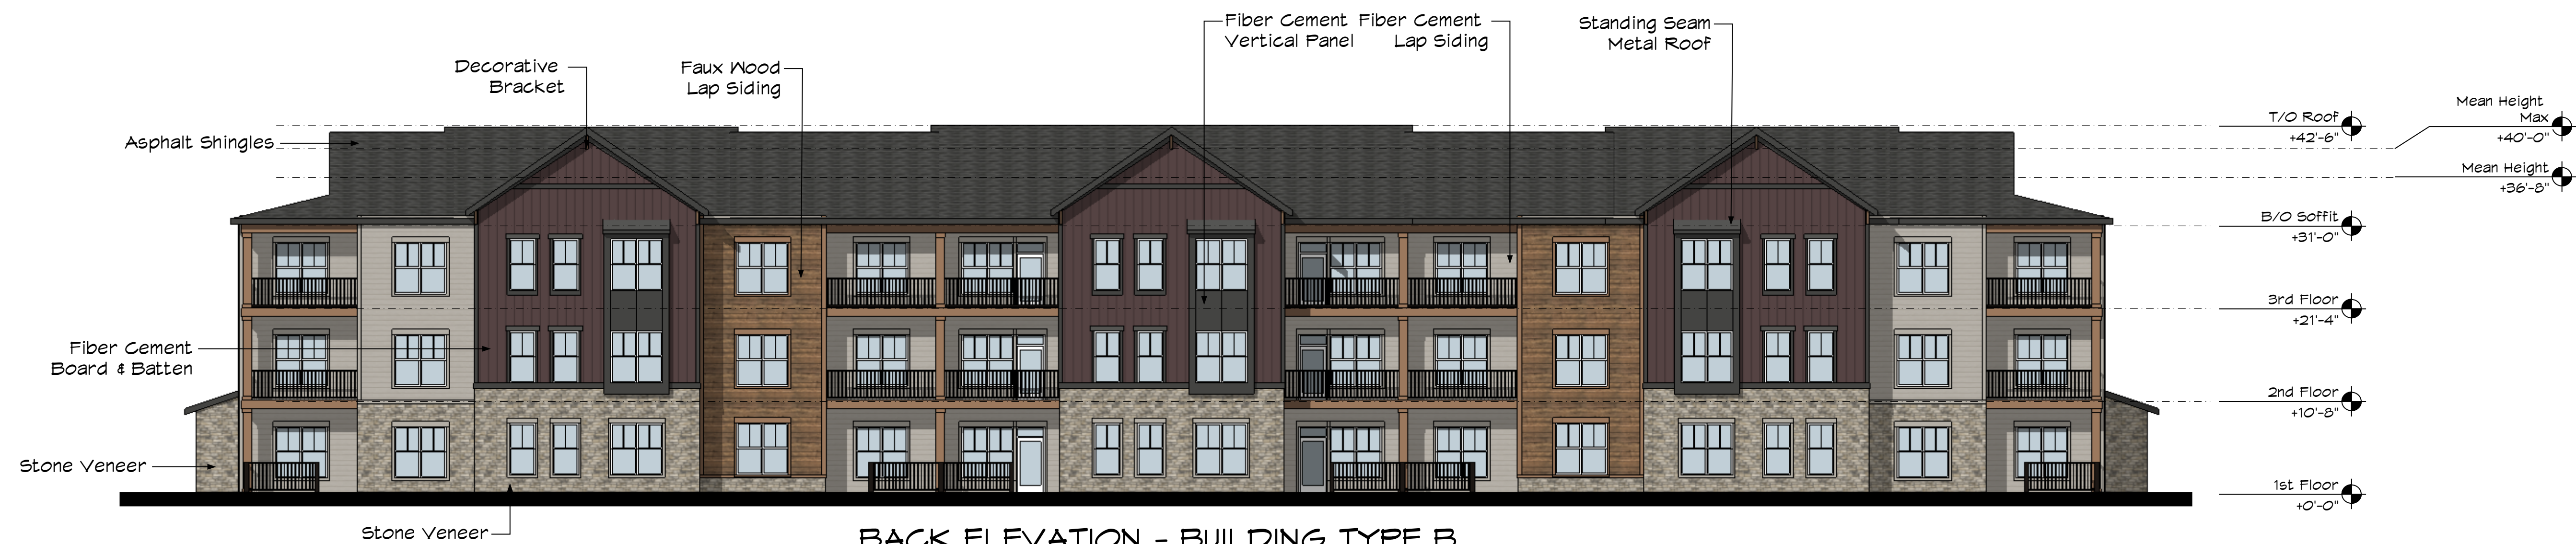

BACK ELEVATION - BUILDING TYPE B

Scale: 3/32" = 1'-0"

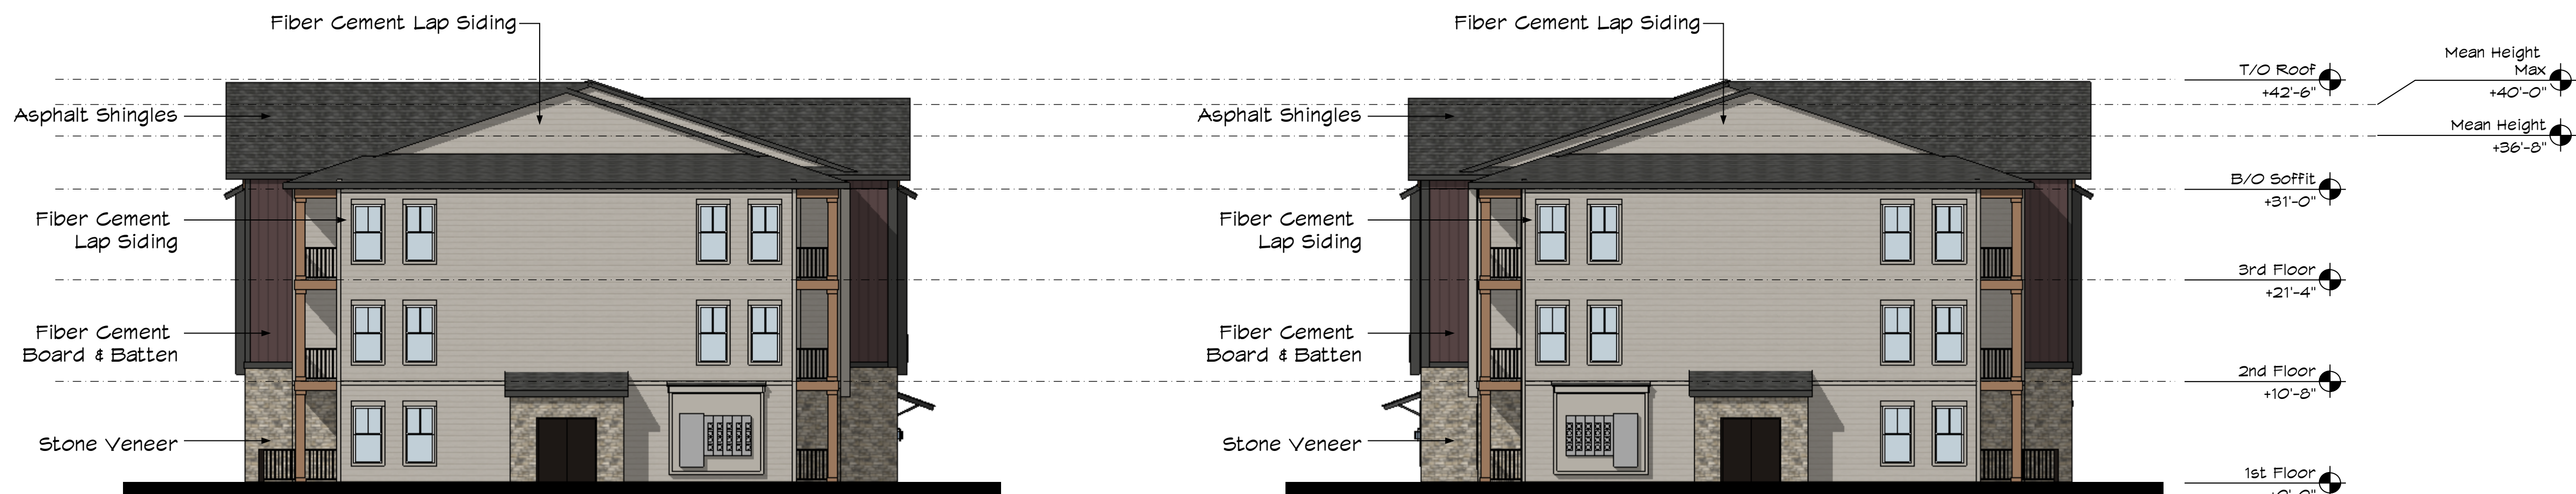

SIDE ELEVATION - BUILDING TYPE B

Scale: 3/32" = 1'-0"

SIDE ELEVATION - BUILDING TYPE B

Scale: 3/32" = 1'-0"



N.E.S. Inc.
619 N. Cascade Avenue, Suite 200
Colorado Springs, CO 80903
Tel. 719.471.0073
Fax 719.471.0267
www.nescolorado.com
© 2012. All Rights Reserved.

VENTURE ON
VENETUCCI

MULTI-FAMILY
VENETUCCI BLVD
OTHER INFO

DATE: 11/05/2024
PROJECT MGR: PROJECT MGT
PREPARED BY: PREPARED BY

ENTITLEMENT

DATE:	BY:	DESCRIPTION:
ISSUE.1	BY	DESCRIPTION

ARCHITECTURAL
ELEVATIONS

25
25 OF 43
CPC #




FRONT ELEVATION - BUILDING TYPE C

Scale: 3/32" = 1'-0"



BACK ELEVATION - BUILDING TYPE C

Scale: 3/32" = 1'-0"

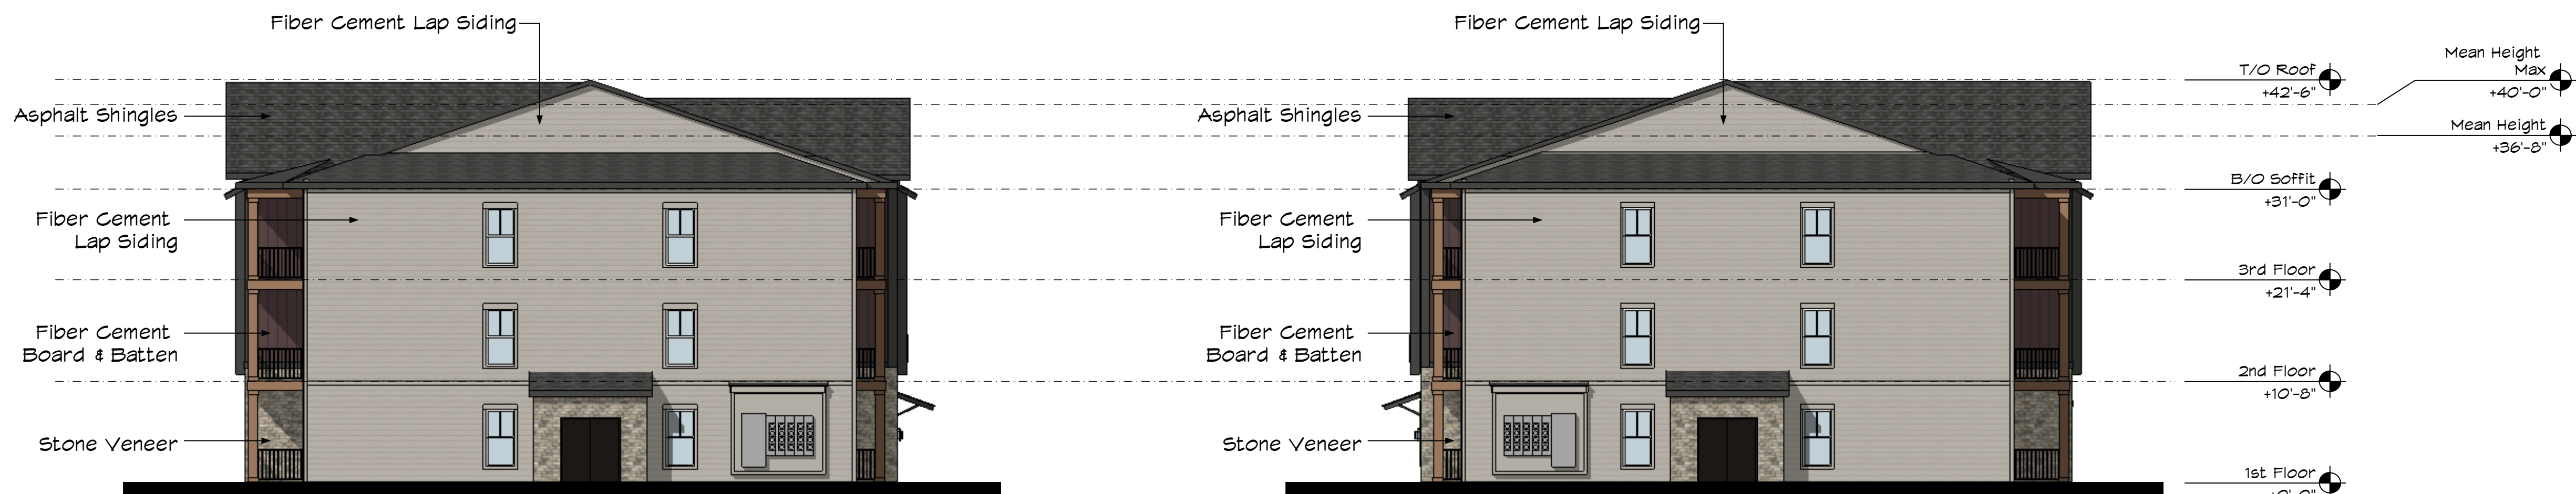

SIDE ELEVATION - BUILDING TYPE C

Scale: 3/32" = 1'-0"

SIDE ELEVATION - BUILDING TYPE C

Scale: 3/32" = 1'-0"



N.E.S. Inc.
619 N. Cascade Avenue, Suite 200
Colorado Springs, CO 80903

Tel. 719.471.0073
Fax 719.471.0267

www.nescolorado.com

© 2012. All Rights Reserved.

VENTURE ON VENETUCCI

MULTI-FAMILY

VENETUCCI BLVD

OTHER INFO

DATE: 11/05/2024
PROJECT MGR: PROJECT MGT
PREPARED BY: PREPARED BY

ENTITLEMENT




DATE: BY: DESCRIPTION:
ISSUE:1 BY: DESCRIPTION

ARCHITECTURAL ELEVATIONS

26

26 OF 43

CPC: #

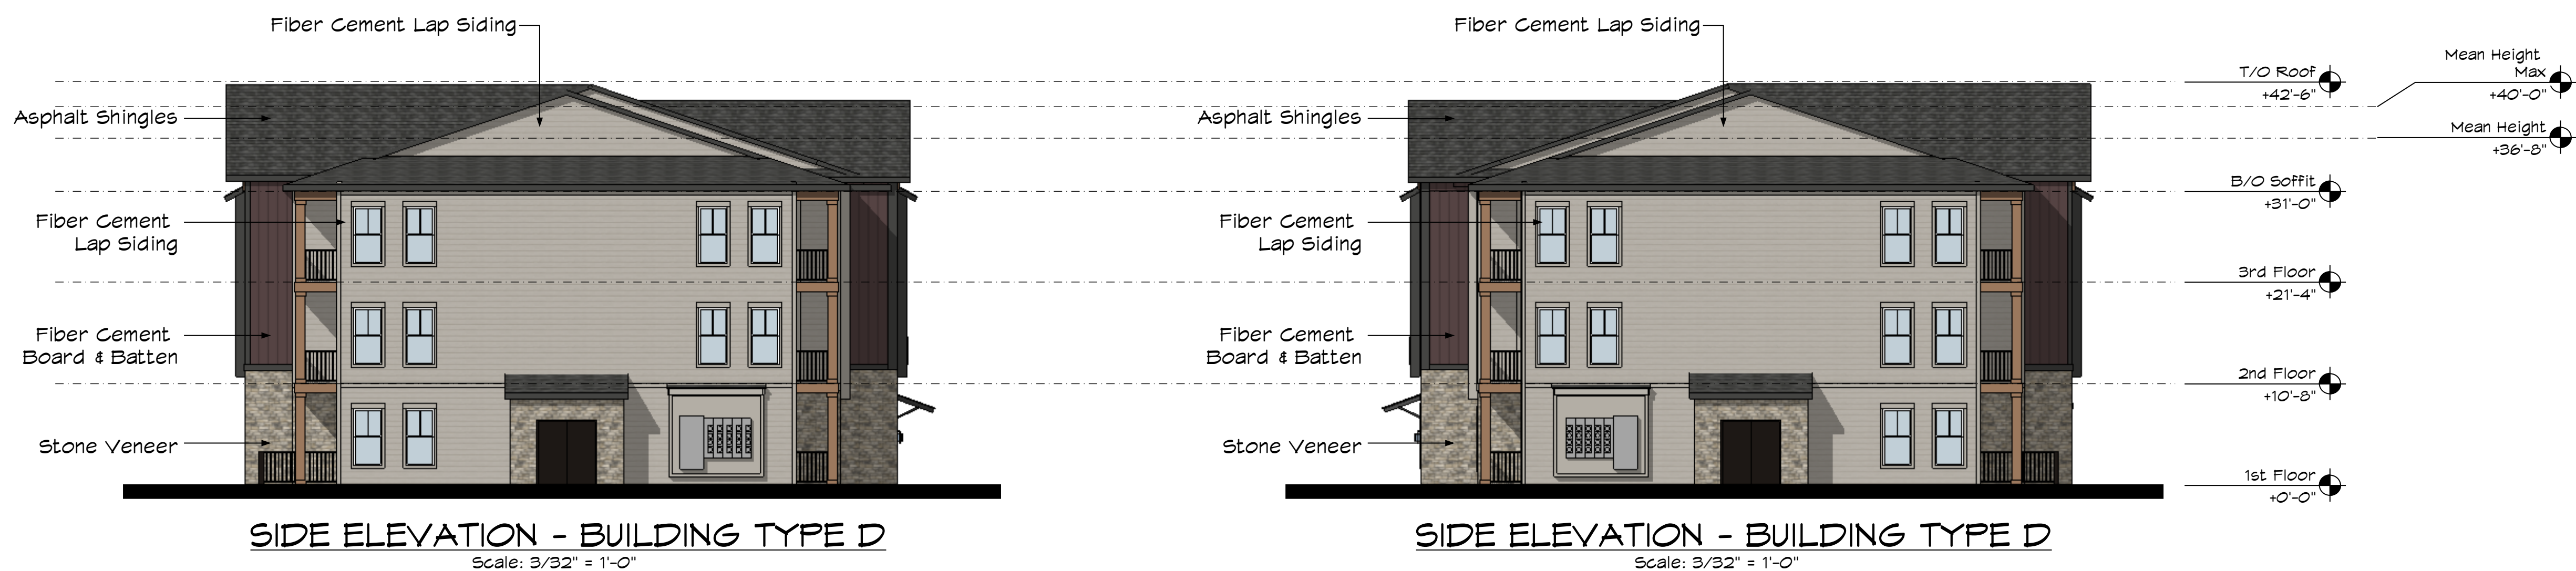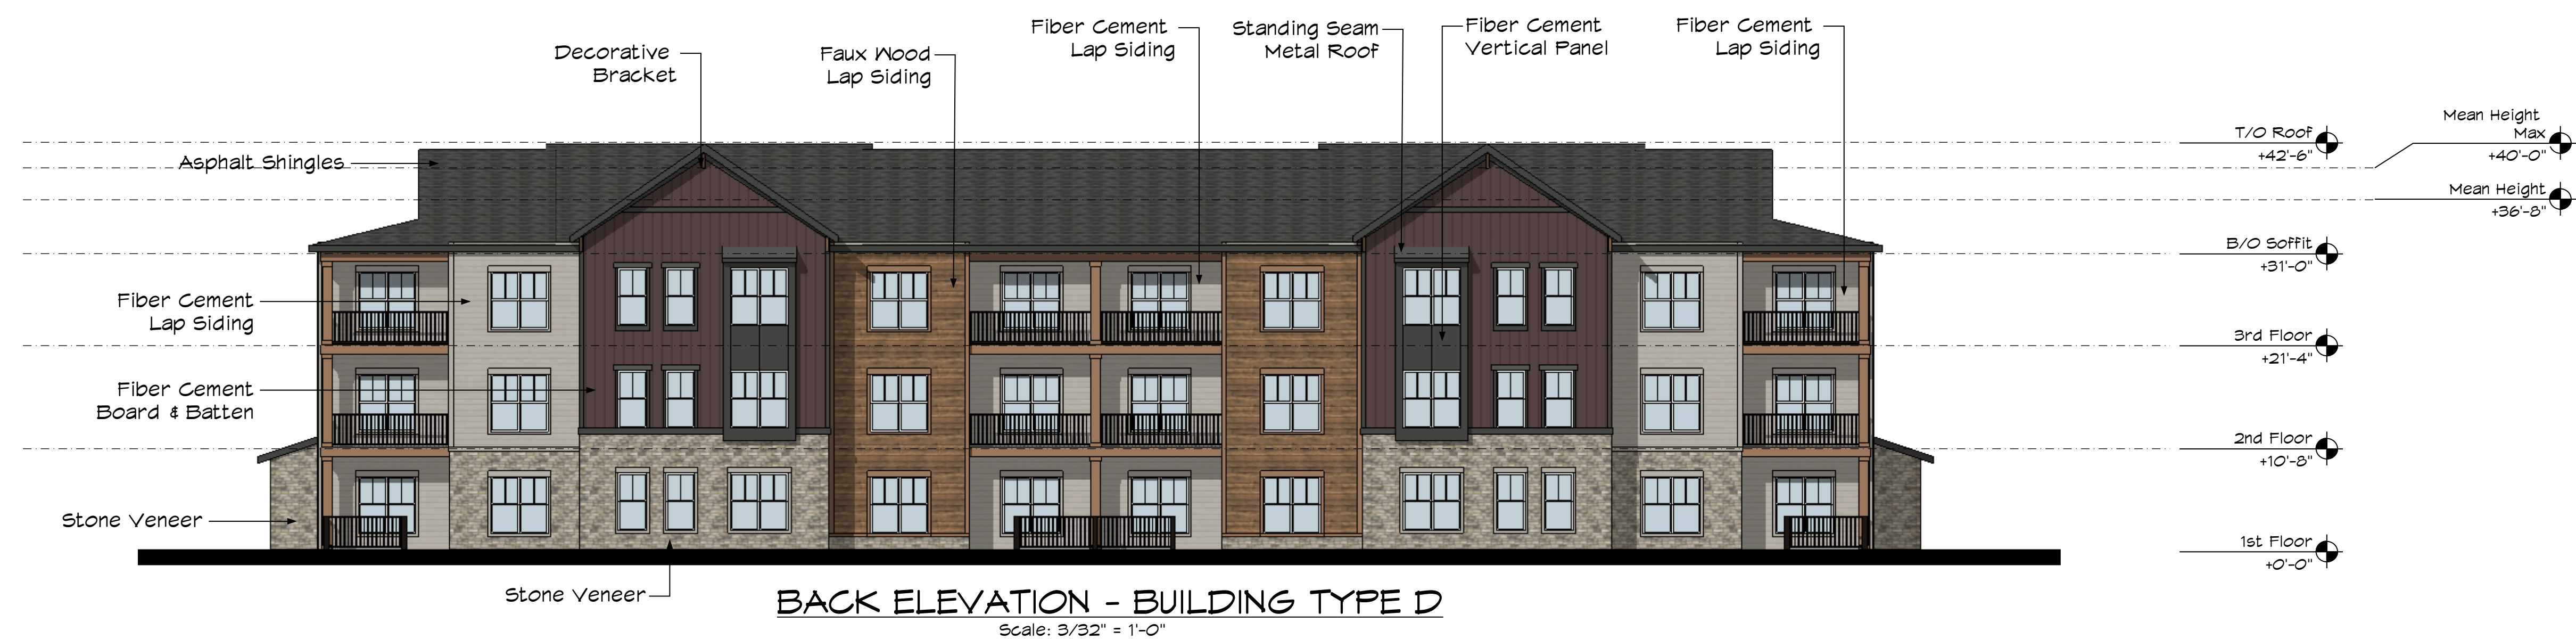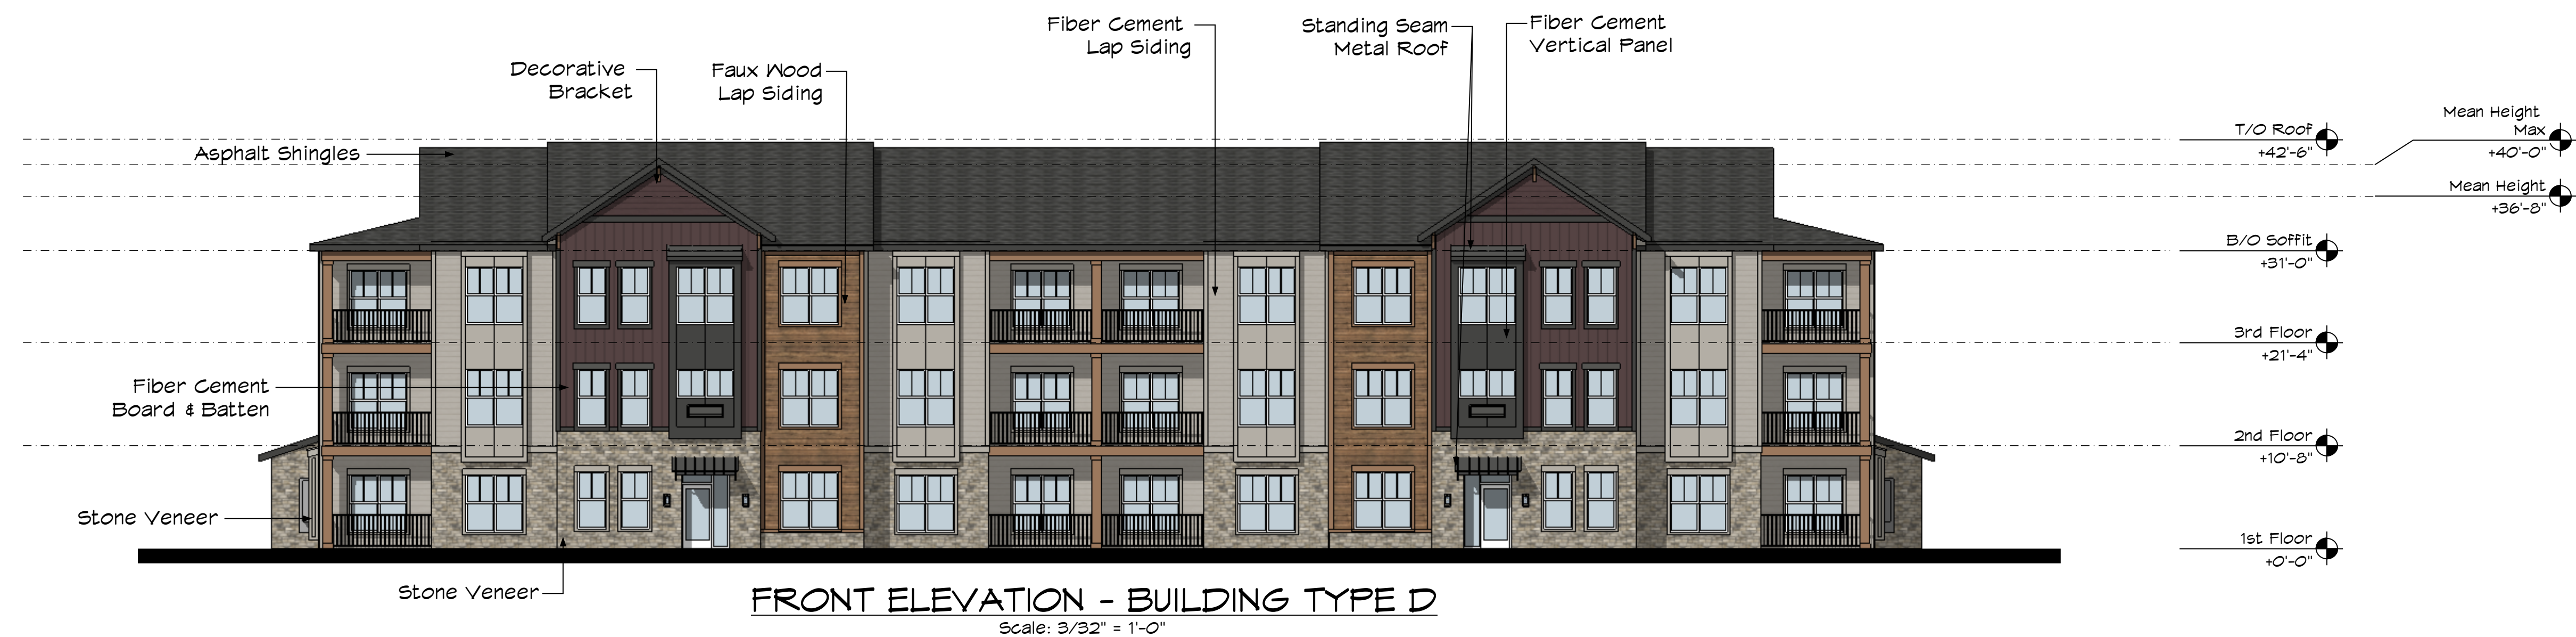

N.E.S. Inc.
619 N. Cascade Avenue, Suite 200
Colorado Springs, CO 80903

Tel. 719.471.0073
Fax 719.471.0267

www.nescolorado.com

© 2012. All Rights Reserved.

IN ASSOCIATION WITH

VENTURE ON VENETUCCI

MULTI-FAMILY

VENETUCCI BLVD

OTHER INFO

DATE:	PROJECT MGR:	11/05/2024
PREPARED BY:	PROJECT MGT	PREPARED BY:

ENTITLEMENT


DATE:	BY:	DESCRIPTION:
ISSUE.1	BY	DESCRIPTION

ARCHITECTURAL ELEVATIONS

27

27 OF 43


CPC #

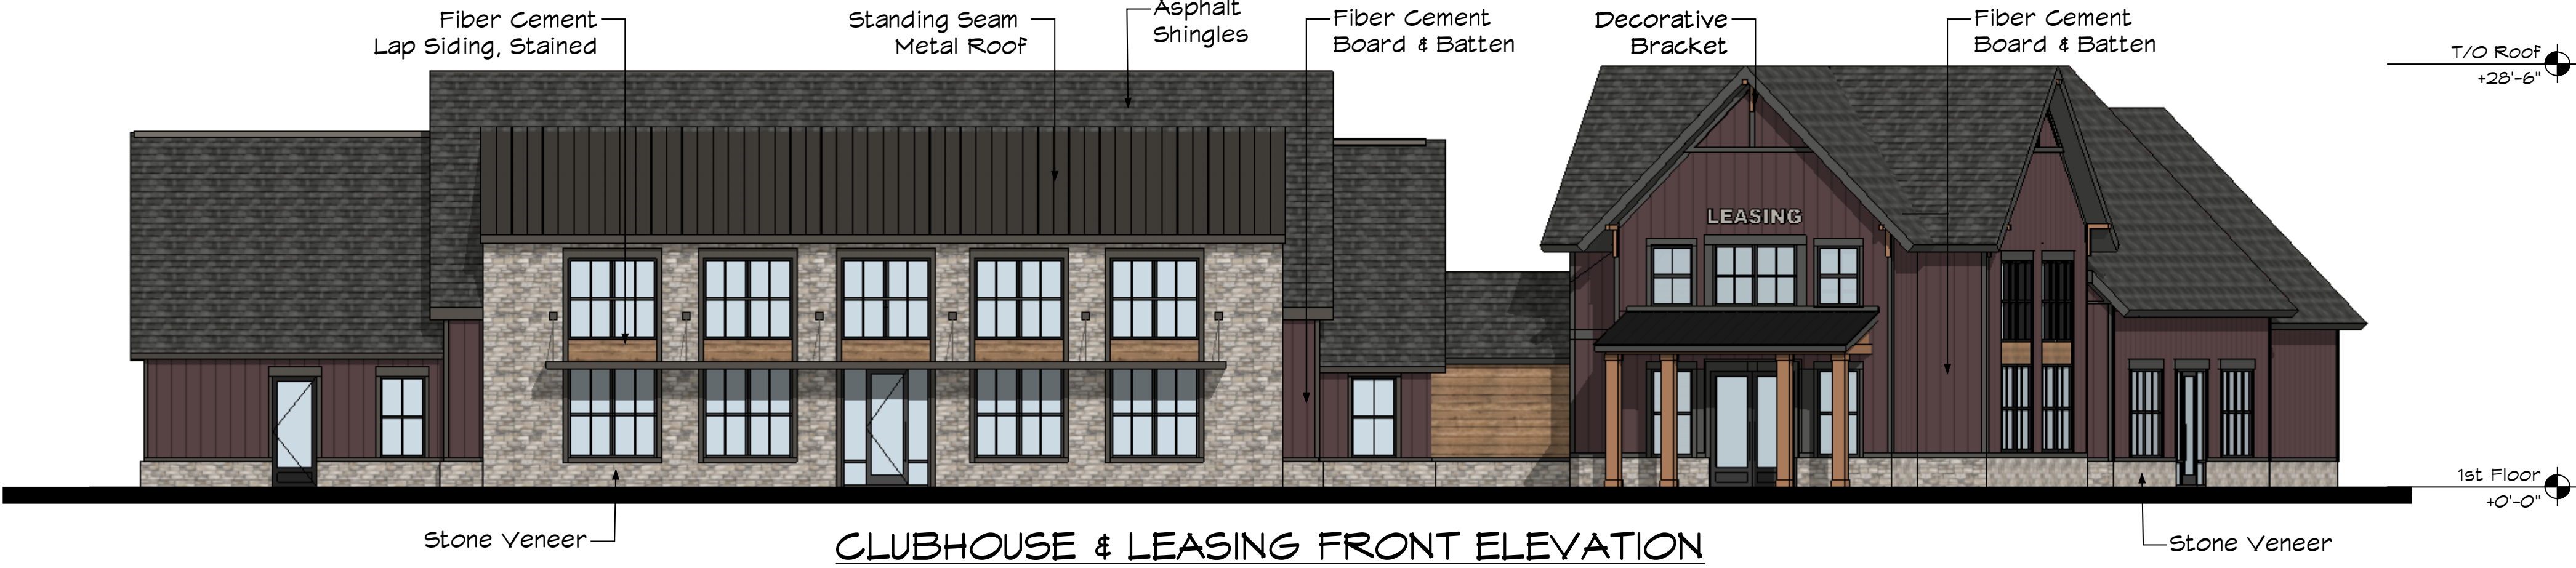

CLUBHOUSE & LEASING FRONT ELEVATION



CLUBHOUSE & LEASING BACK ELEVATION

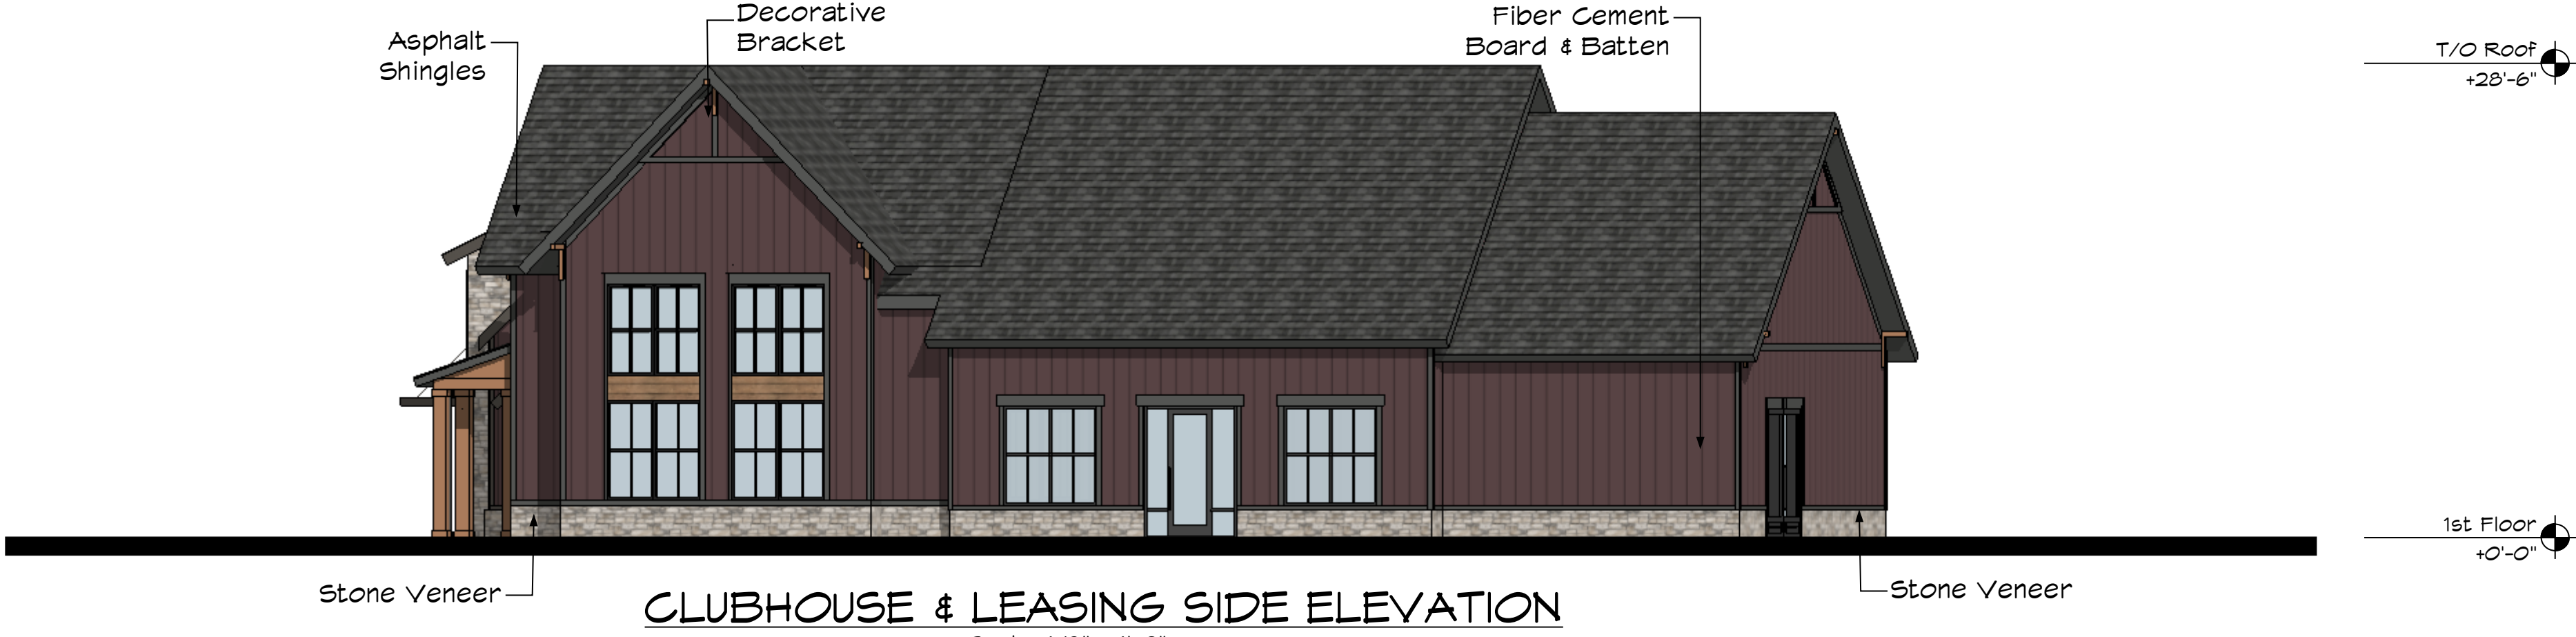

CLUBHOUSE & LEASING SIDE ELEVATION



CLUBHOUSE & LEASING SIDE ELEVATION



N.E.S. Inc.
619 N. Cascade Avenue, Suite 200
Colorado Springs, CO 80903
Tel. 719.471.0073
Fax 719.471.0267
www.nescolorado.com
© 2012. All Rights Reserved.

VENTURE ON
VENETUCCI

MULTI-FAMILY
VENETUCCI BLVD
OTHER INFO


DATE: 11/05/2024
PROJECT MGR: PROJECT MGT
PREPARED BY: PREPARED BY

ENTITLEMENT


DATE:	BY:	DESCRIPTION:
ISSUE.1	BY	DESCRIPTION

ARCHITECTURAL
ELEVATIONS

28
28 OF 43
CPC #

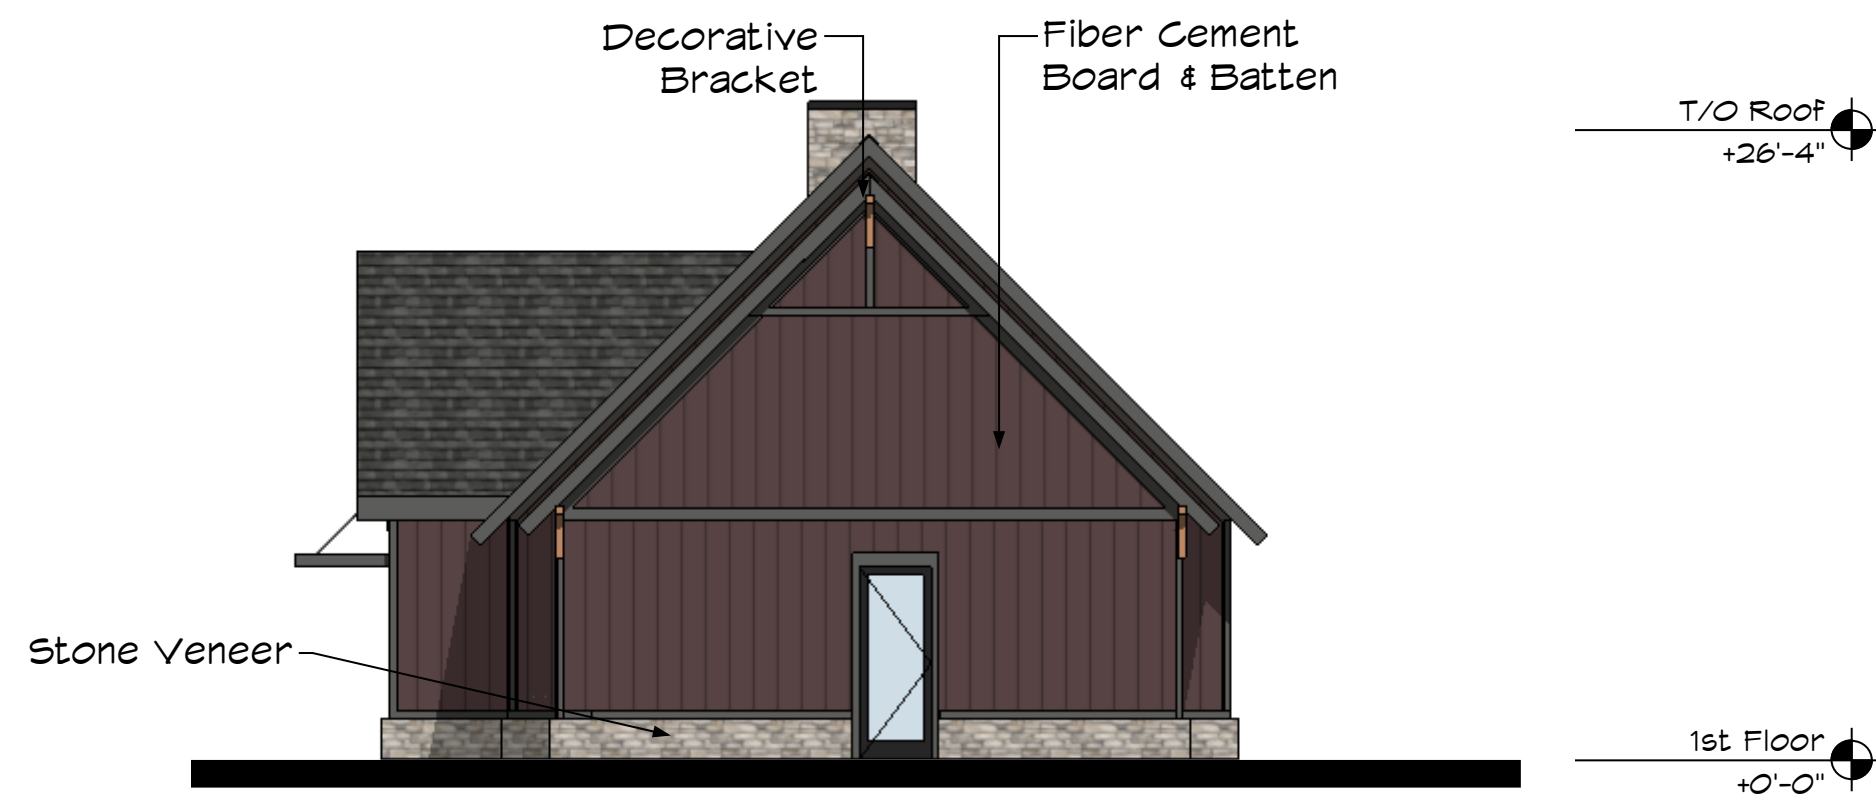

FITNESS FRONT ELEVATION
Scale: 1/8" = 1'-0"

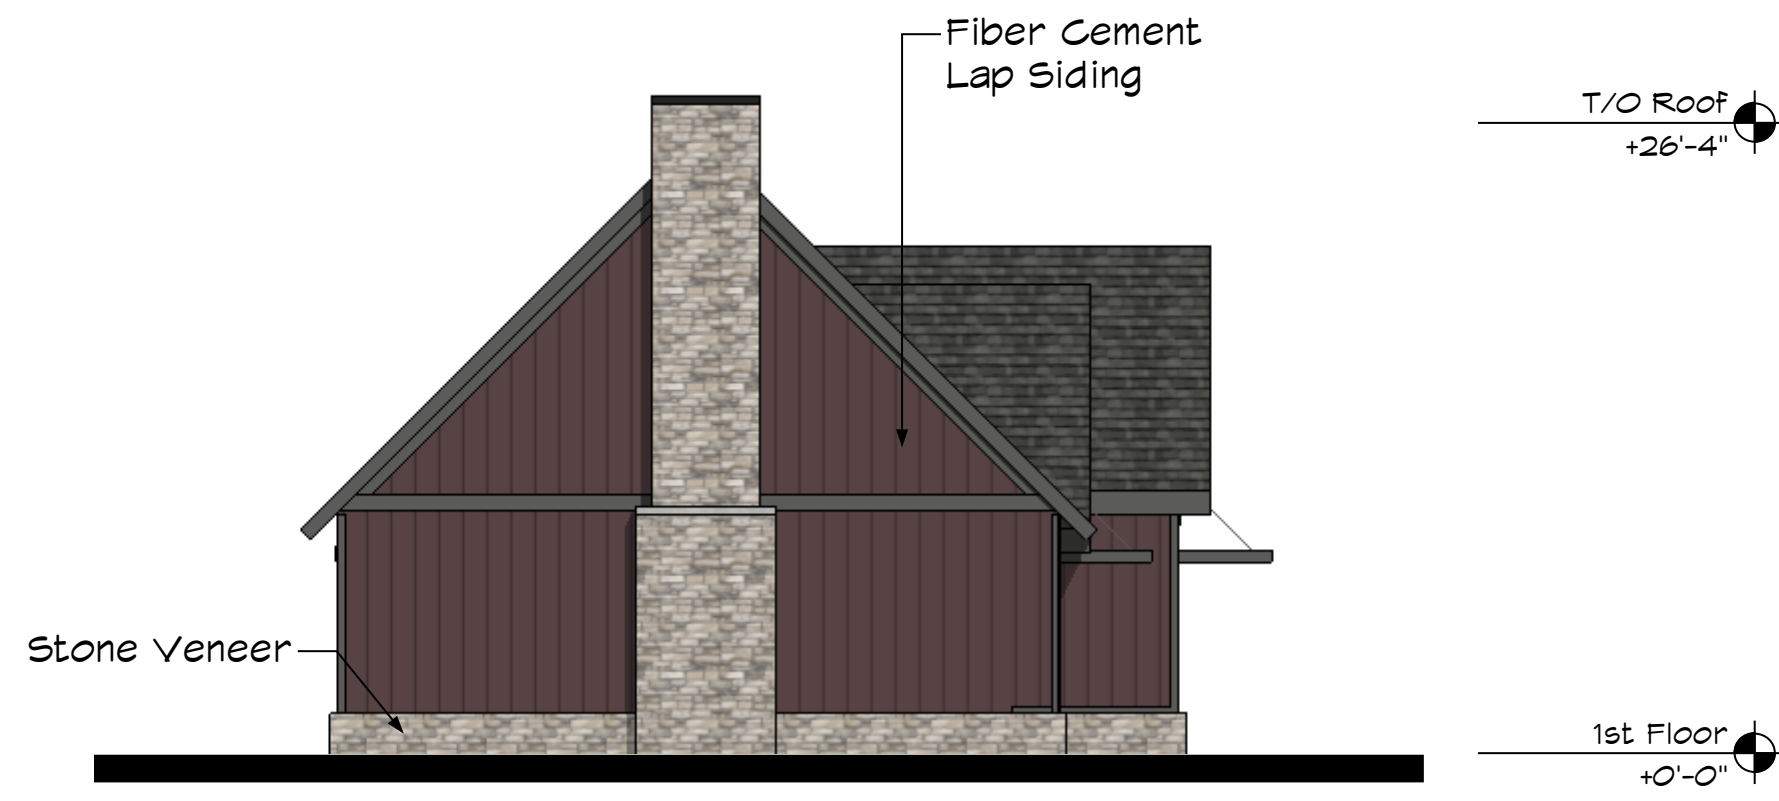

FITNESS BACK ELEVATION
Scale: 1/8" = 1'-0"



FITNESS SIDE ELEVATION
Scale: 1/8" = 1'-0"



FITNESS SIDE ELEVATION
Scale: 1/8" = 1'-0"



N.E.S. Inc.
619 N. Cascade Avenue, Suite 200
Colorado Springs, CO 80903

Tel. 719.471.0073
Fax 719.471.0267

www.nescolorado.com

© 2012. All Rights Reserved.

VENTURE ON VENETUCCI

MULTI-FAMILY

VENETUCCI BLVD

OTHER INFO

DATE:	11/05/2024
PROJECT MGR:	PROJECT MGR
PREPARED BY:	PREPARED BY

ENTITLEMENT





DATE:	BY:	DESCRIPTION:
ISSUE:1	BY	DESCRIPTION

ARCHITECTURAL ELEVATIONS

29

29 OF 43

CPC #

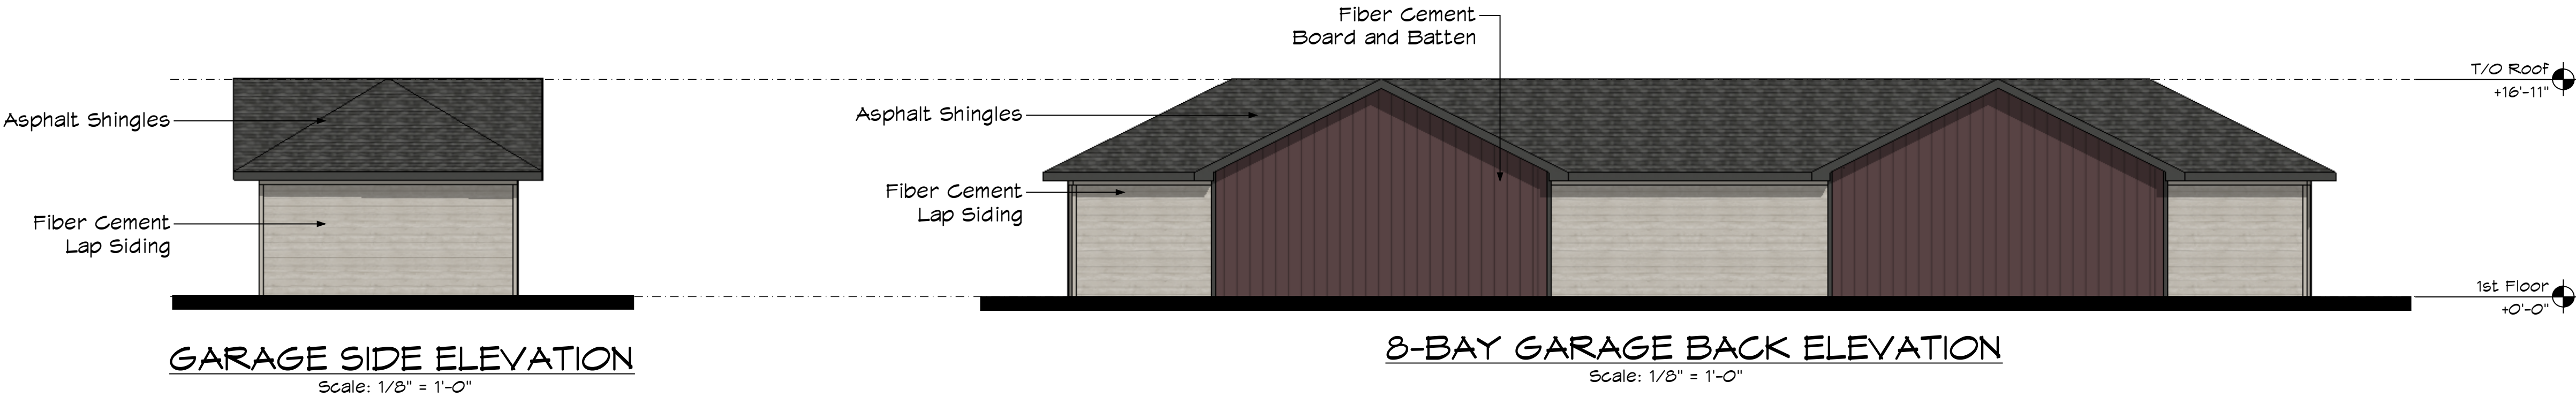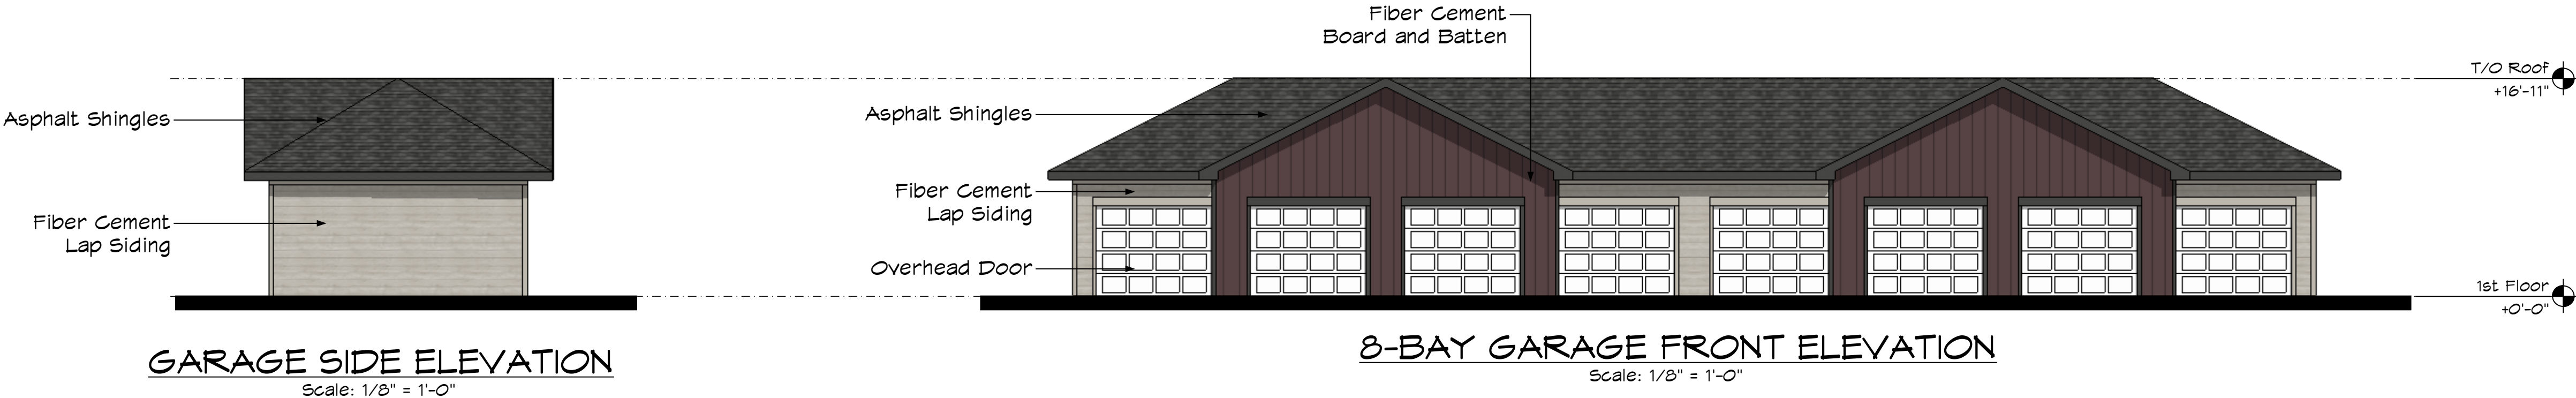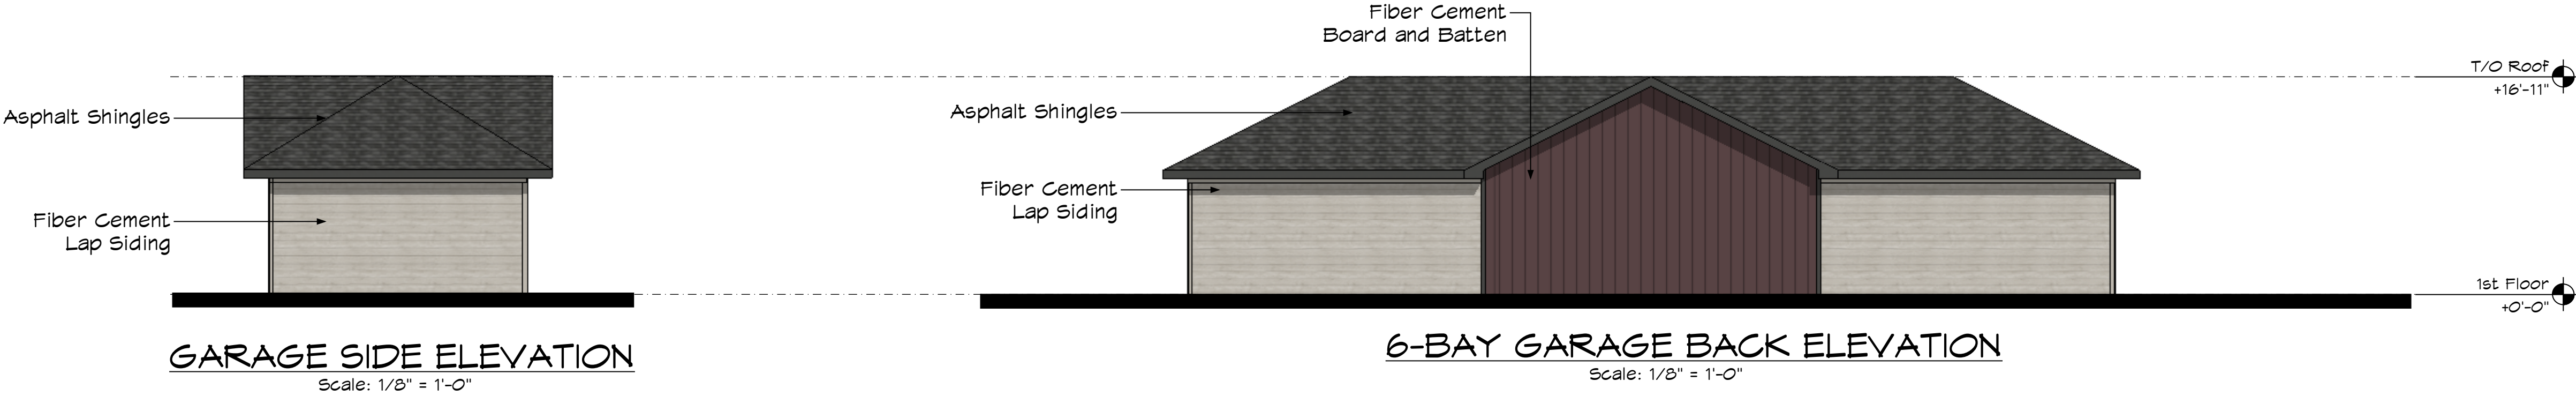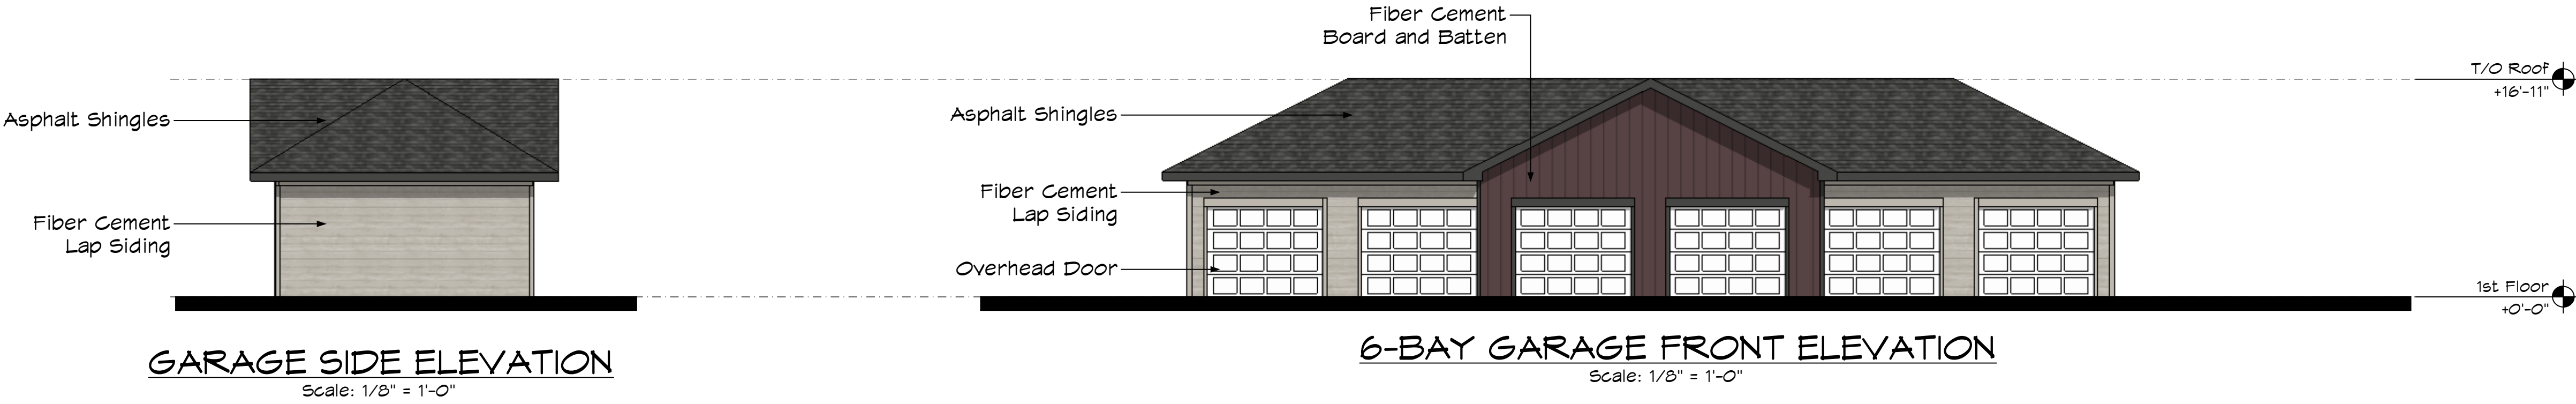

N.E.S. Inc.
619 N. Cascade Avenue, Suite 200
Colorado Springs, CO 80903
Tel. 719.471.0073
Fax 719.471.0267
www.nescolorado.com
© 2012. All Rights Reserved.

VENTURE ON VENETUCCI

MULTI-FAMILY

VENETUCCI BLVD

OTHER INFO







DATE: 11/05/2024
PROJECT MGR: PROJECT MGT
PREPARED BY: PREPARED BY

ENTITLEMENT

DATE:	BY:	DESCRIPTION:
ISSUE.1	BY	DESCRIPTION

ARCHITECTURAL ELEVATIONS

30
OF 43
CPC #

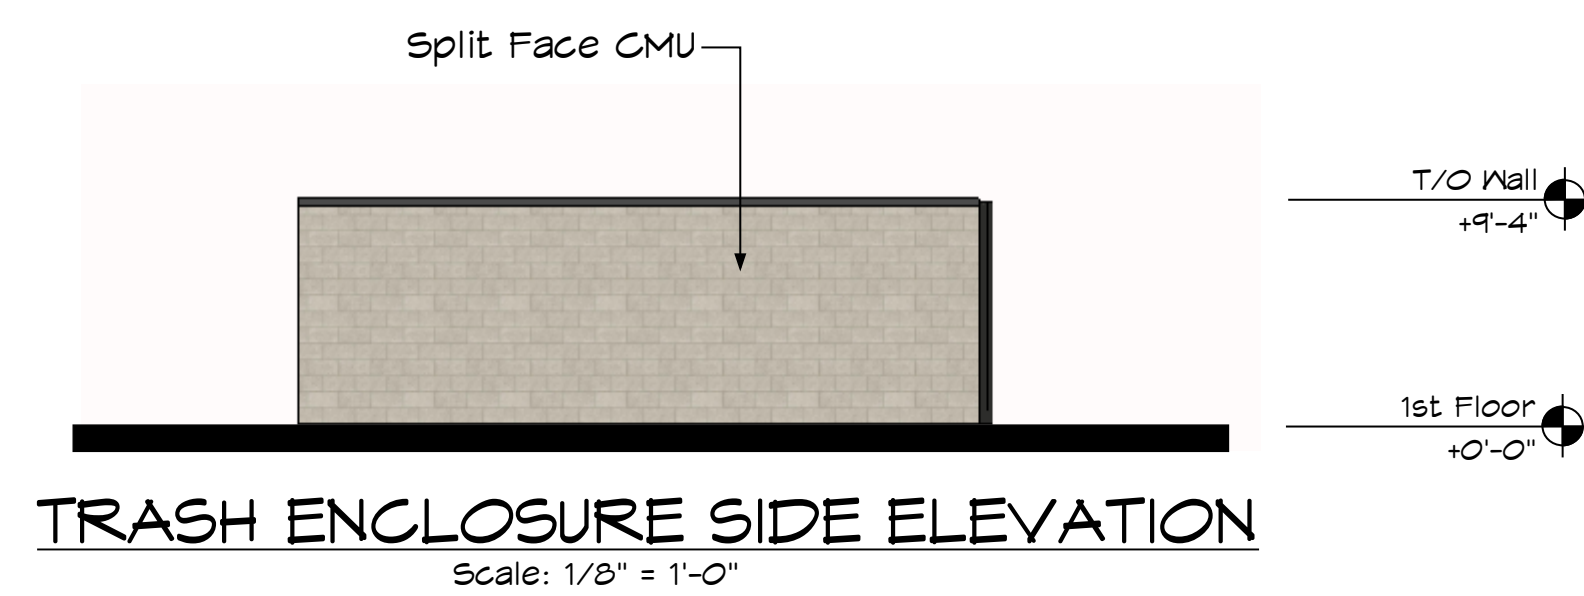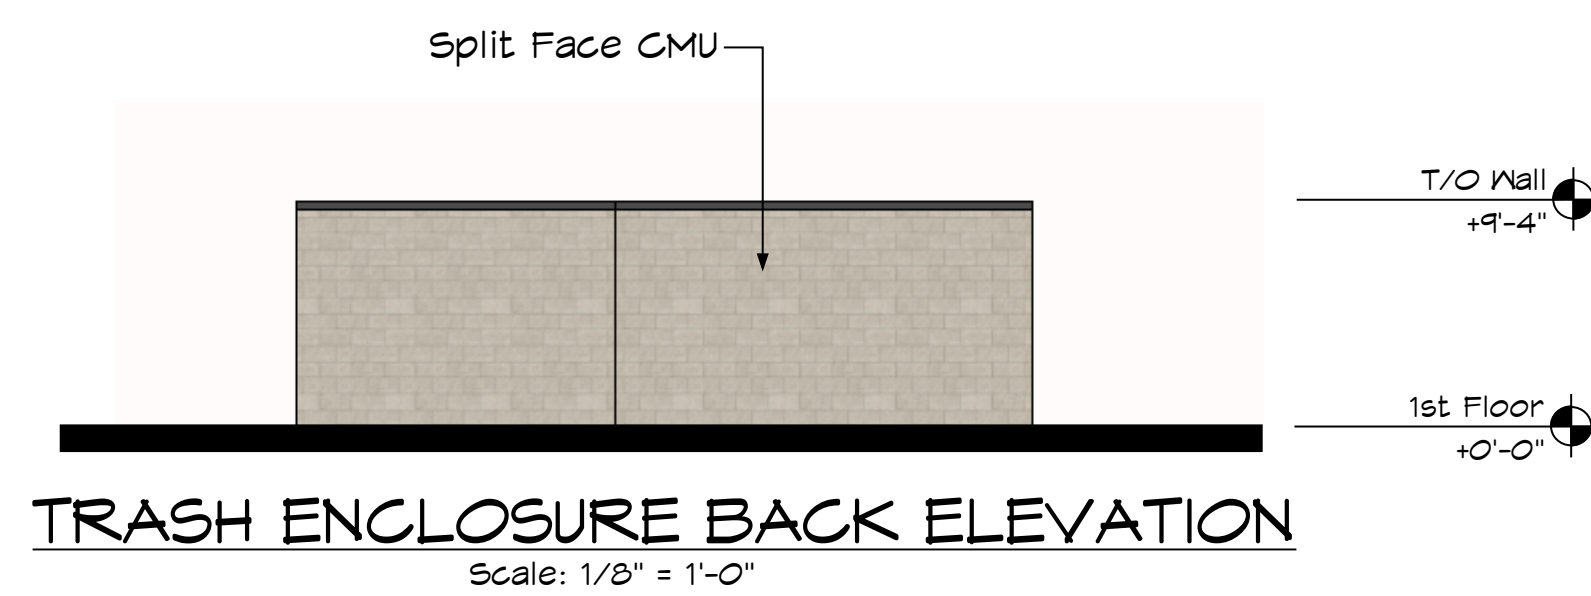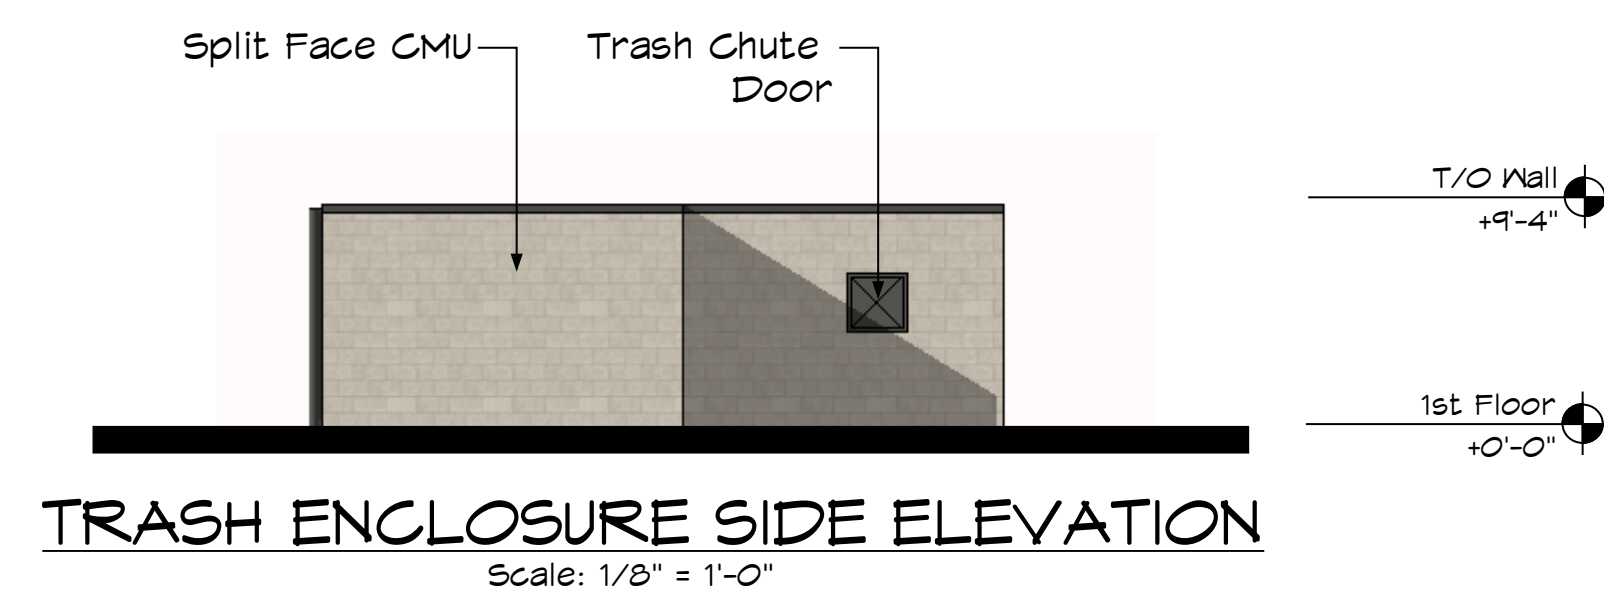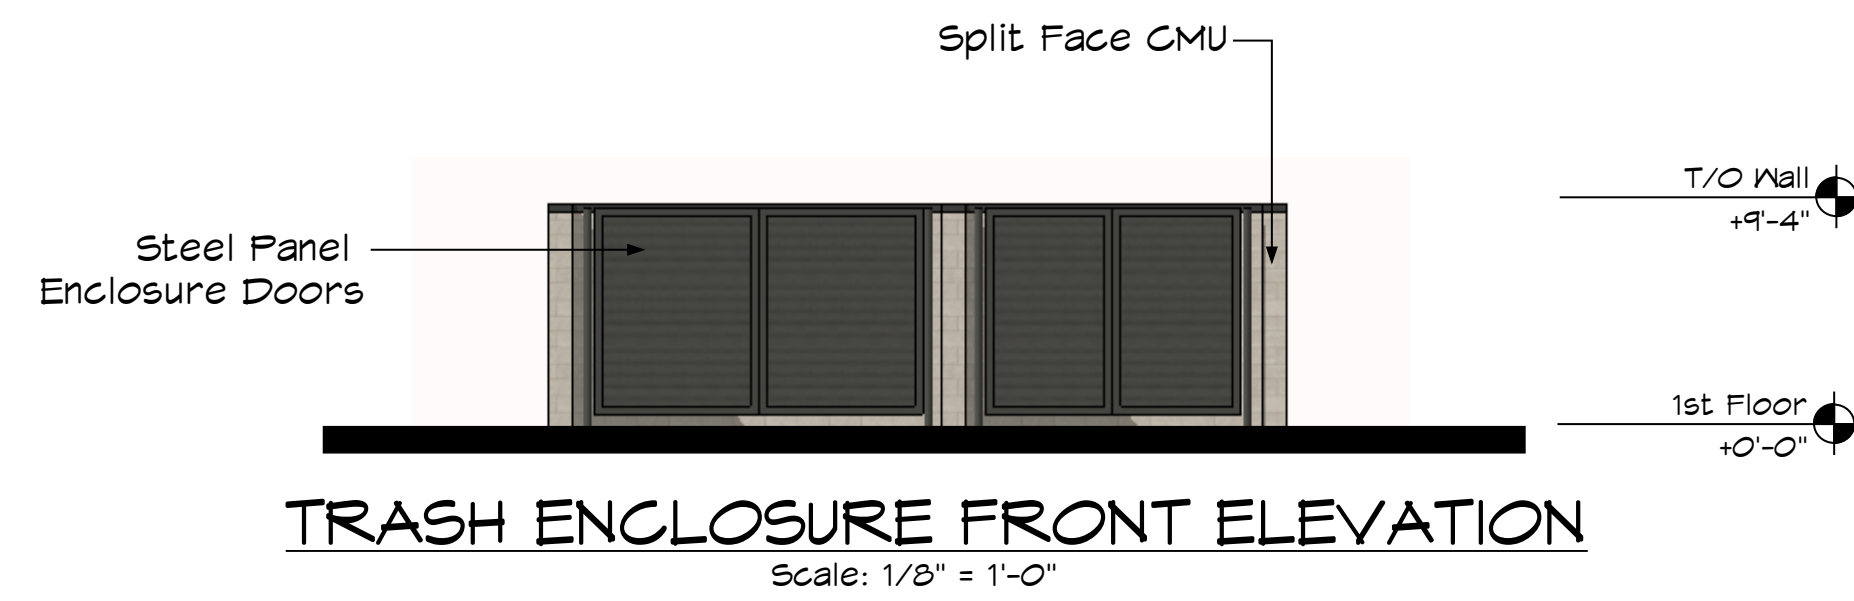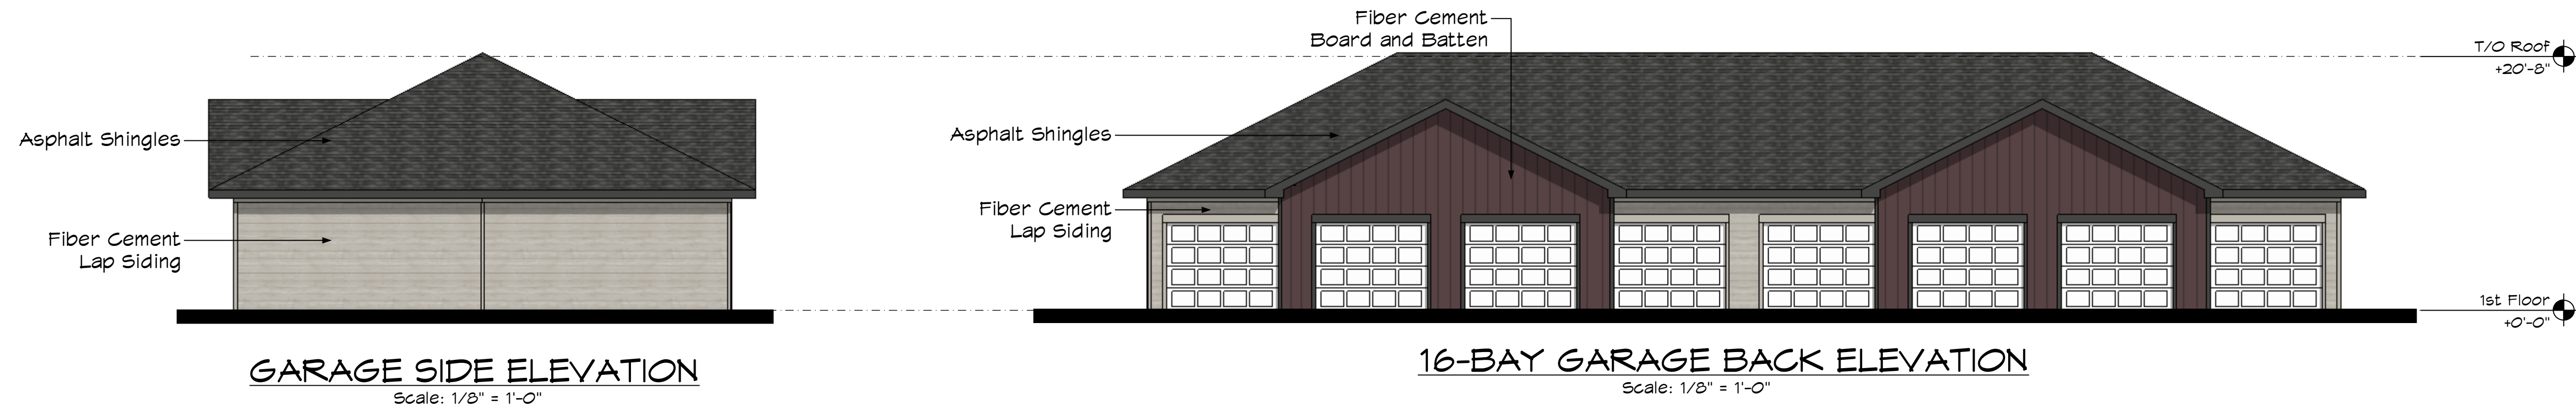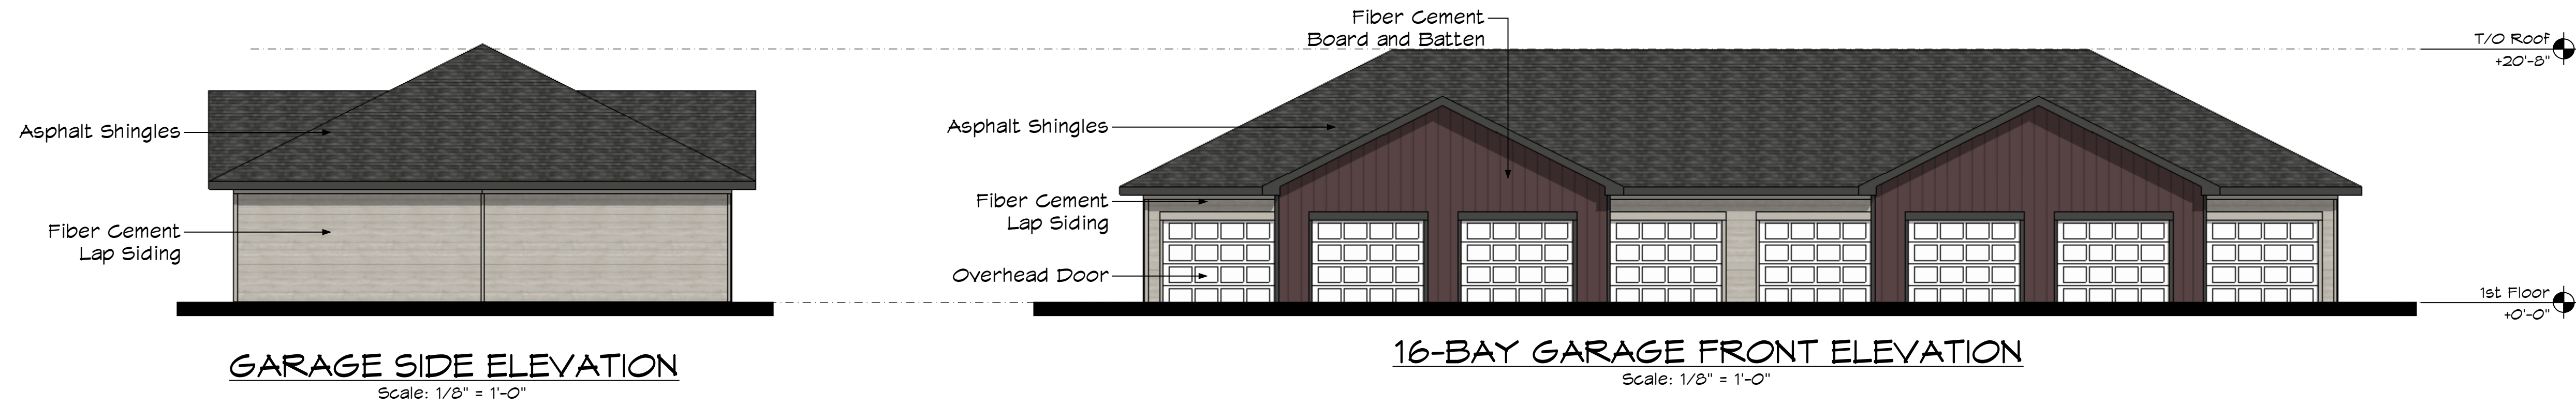

N.E.S. Inc.
619 N. Cascade Avenue, Suite 200
Colorado Springs, CO 80903
Tel. 719.471.0073
Fax 719.471.0267
www.nescolorado.com
© 2012. All Rights Reserved.

VENTURE ON VENETUCCI

MULTI-FAMILY

VENETUCCI BLVD

OTHER INFO

DATE: 11/05/2024
PROJECT MGR: PROJECT MGT
PREPARED BY: PREPARED BY

ENTITLEMENT

DATE:	BY:	DESCRIPTION:
ISSUE:1	BY:	DESCRIPTION

ARCHITECTURAL ELEVATIONS

31

31 OF 43

CPC #