


FALCON MARKETPLACE LANDSCAPE EXHIBIT


SYMBOL	DESCRIPTION
	Arkansas Tan Rock: 1.5" Diameter (with weed barrier)
	Arkansas Tan Cobble: 2.4" Diameter (with weed barrier)
	Non-Irrigated Native Seed

NOTE: SEE APPROVED CONSTRUCTION DOCUMENTS FOR LANDSCAPING WITHIN THE ROUNDABOUTS.

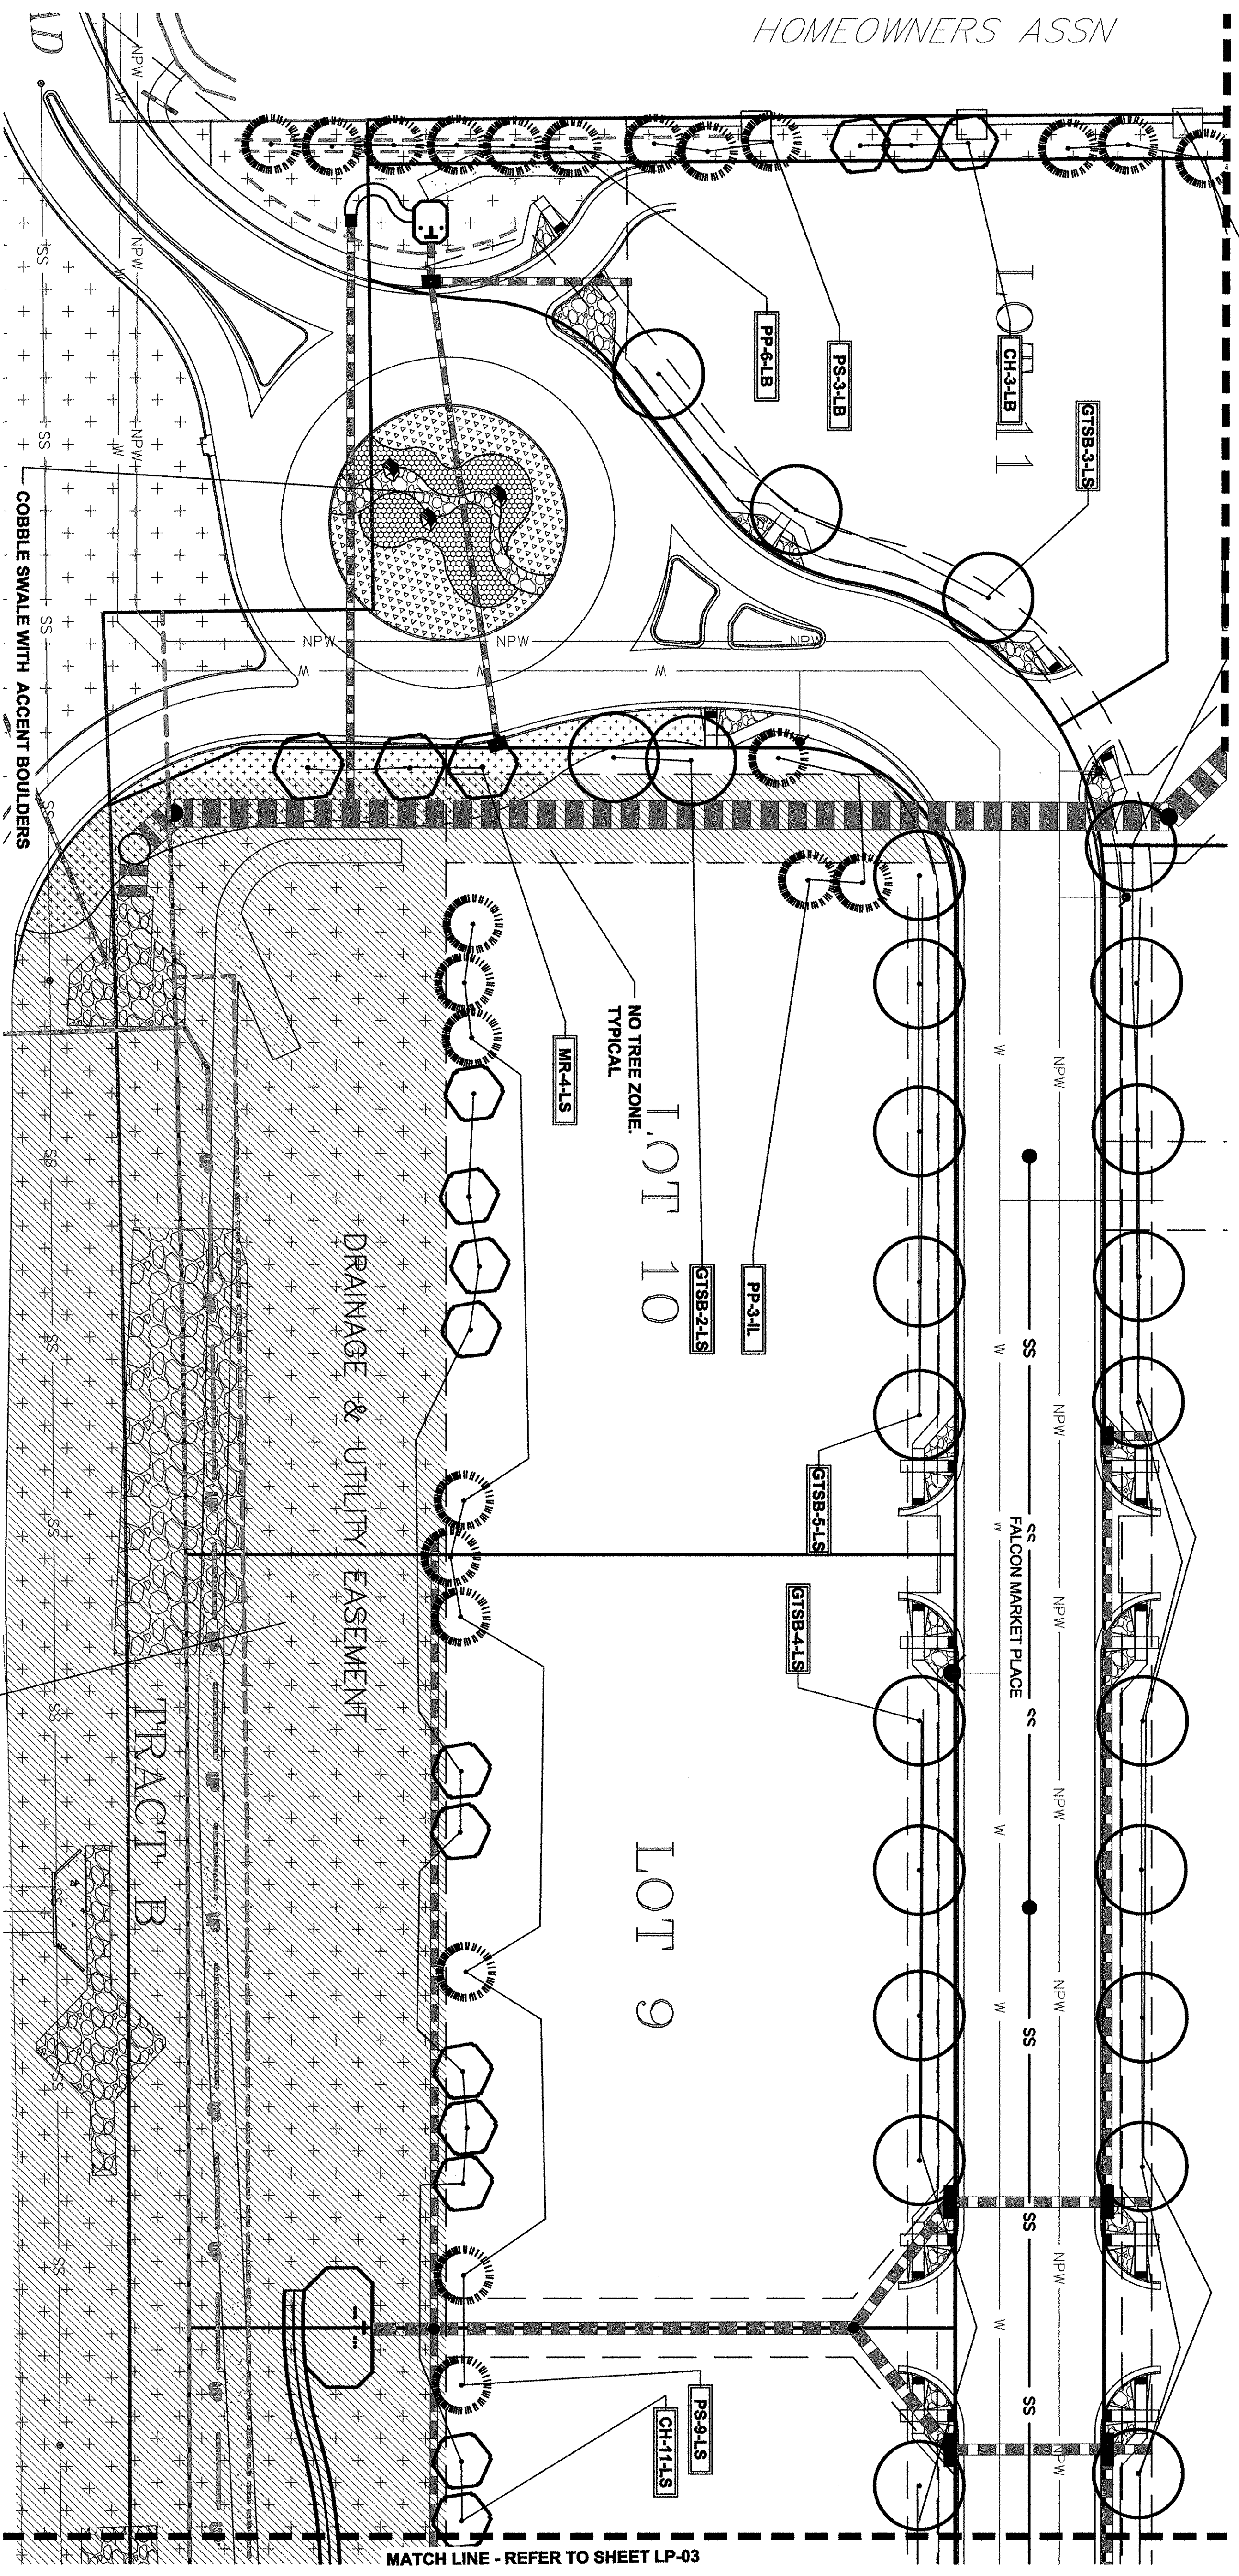

REFER TO SHEET LP-03
6' HT. PRECAST CONCRETE SCREEN WALL.
REFER TO SITE PLAN FOR DETAILS.

LANDSCAPE PLAN - AREA 'A'

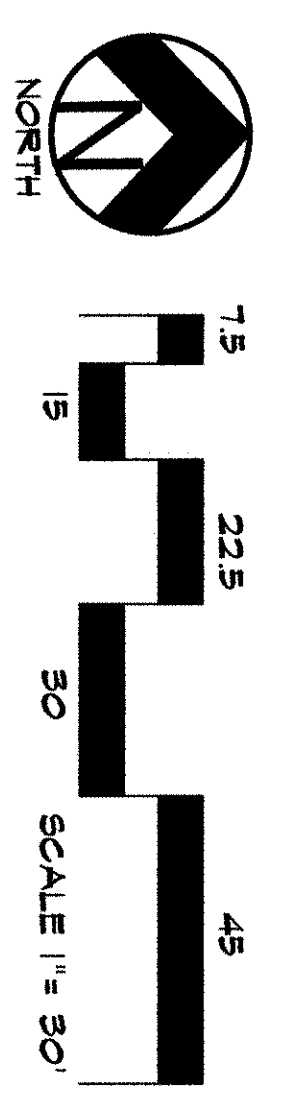

RESPECTIVE OF ANY OTHER ITEMS IN THIS DOCUMENT, LANDSCAPE ARCHITECT SHALL NOT BE RESPONSIBLE FOR CONSTRUCTION VIOLATIONS, UNLESS, THEREAFTER, SUCH VIOLATIONS OR PROCEEDURES ARE THE RESULT OF ANY OTHER RELATED PROGRAMS, OR FROM ANY OTHER PARTIES ARISING OR OBTAINING FROM ANY OTHER PARTIES MAKING TO COMPLETE THEIR WORK OR SERVICES IN ACCORDANCE WITH LANDSCAPE ARCHITECT'S DOCUMENTS.

DOCUMENT NOTE

NOT FOR CONSTRUCTION																
JOB NUMBER	688-17															
REVISIONS	<table border="1"> <tr> <th>NO.</th> <th>DATE</th> <th>DESCRIPTION</th> </tr> <tr> <td>1</td> <td>7-2-18</td> <td>PERI COMMENTS</td> </tr> <tr> <td>2</td> <td>7-18-18</td> <td>PERI COMMENTS</td> </tr> <tr> <td>3</td> <td>8-28-18</td> <td>PERI COMMENTS</td> </tr> <tr> <td>4</td> <td>11-7-18</td> <td>PERI COMMENTS</td> </tr> </table>	NO.	DATE	DESCRIPTION	1	7-2-18	PERI COMMENTS	2	7-18-18	PERI COMMENTS	3	8-28-18	PERI COMMENTS	4	11-7-18	PERI COMMENTS
NO.	DATE	DESCRIPTION														
1	7-2-18	PERI COMMENTS														
2	7-18-18	PERI COMMENTS														
3	8-28-18	PERI COMMENTS														
4	11-7-18	PERI COMMENTS														
DESIGNER	JMI															
DESCRIPTION	AREA 'A' LANDSCAPE PLAN															
SHEET NO.	LP-02															

FOR APPROVAL ONLY

FALCON MARKETPLACE
FILING NO. 1
FALCON, CO - EL PASO COUNTY, CO


PREPARED FOR:
DREXEL, BARRELL & CO.

THESE DRAWINGS ARE THE PROPERTY OF HIGHER GROUND DESIGNS, INC. AND SHALL NOT BE USED FOR ANY OTHER PURPOSE WITHOUT WRITTEN AUTHORIZATION BY HIGHER GROUND DESIGNS, INC. THESE DRAWINGS ARE FOR APPROVAL ONLY.




HIGHER GROUND DESIGNS, INC.
LANDSCAPE ARCHITECTURE, PLANNING & IRRIGATION DESIGN
5350 NORTH ACADEMY BLVD. STE. 207
COLORADO SPRINGS, CO 80918
Phone 719-477-1646
Fax 719-268-1122

FALCON MARKETPLACE LANDSCAPE EXHIBIT

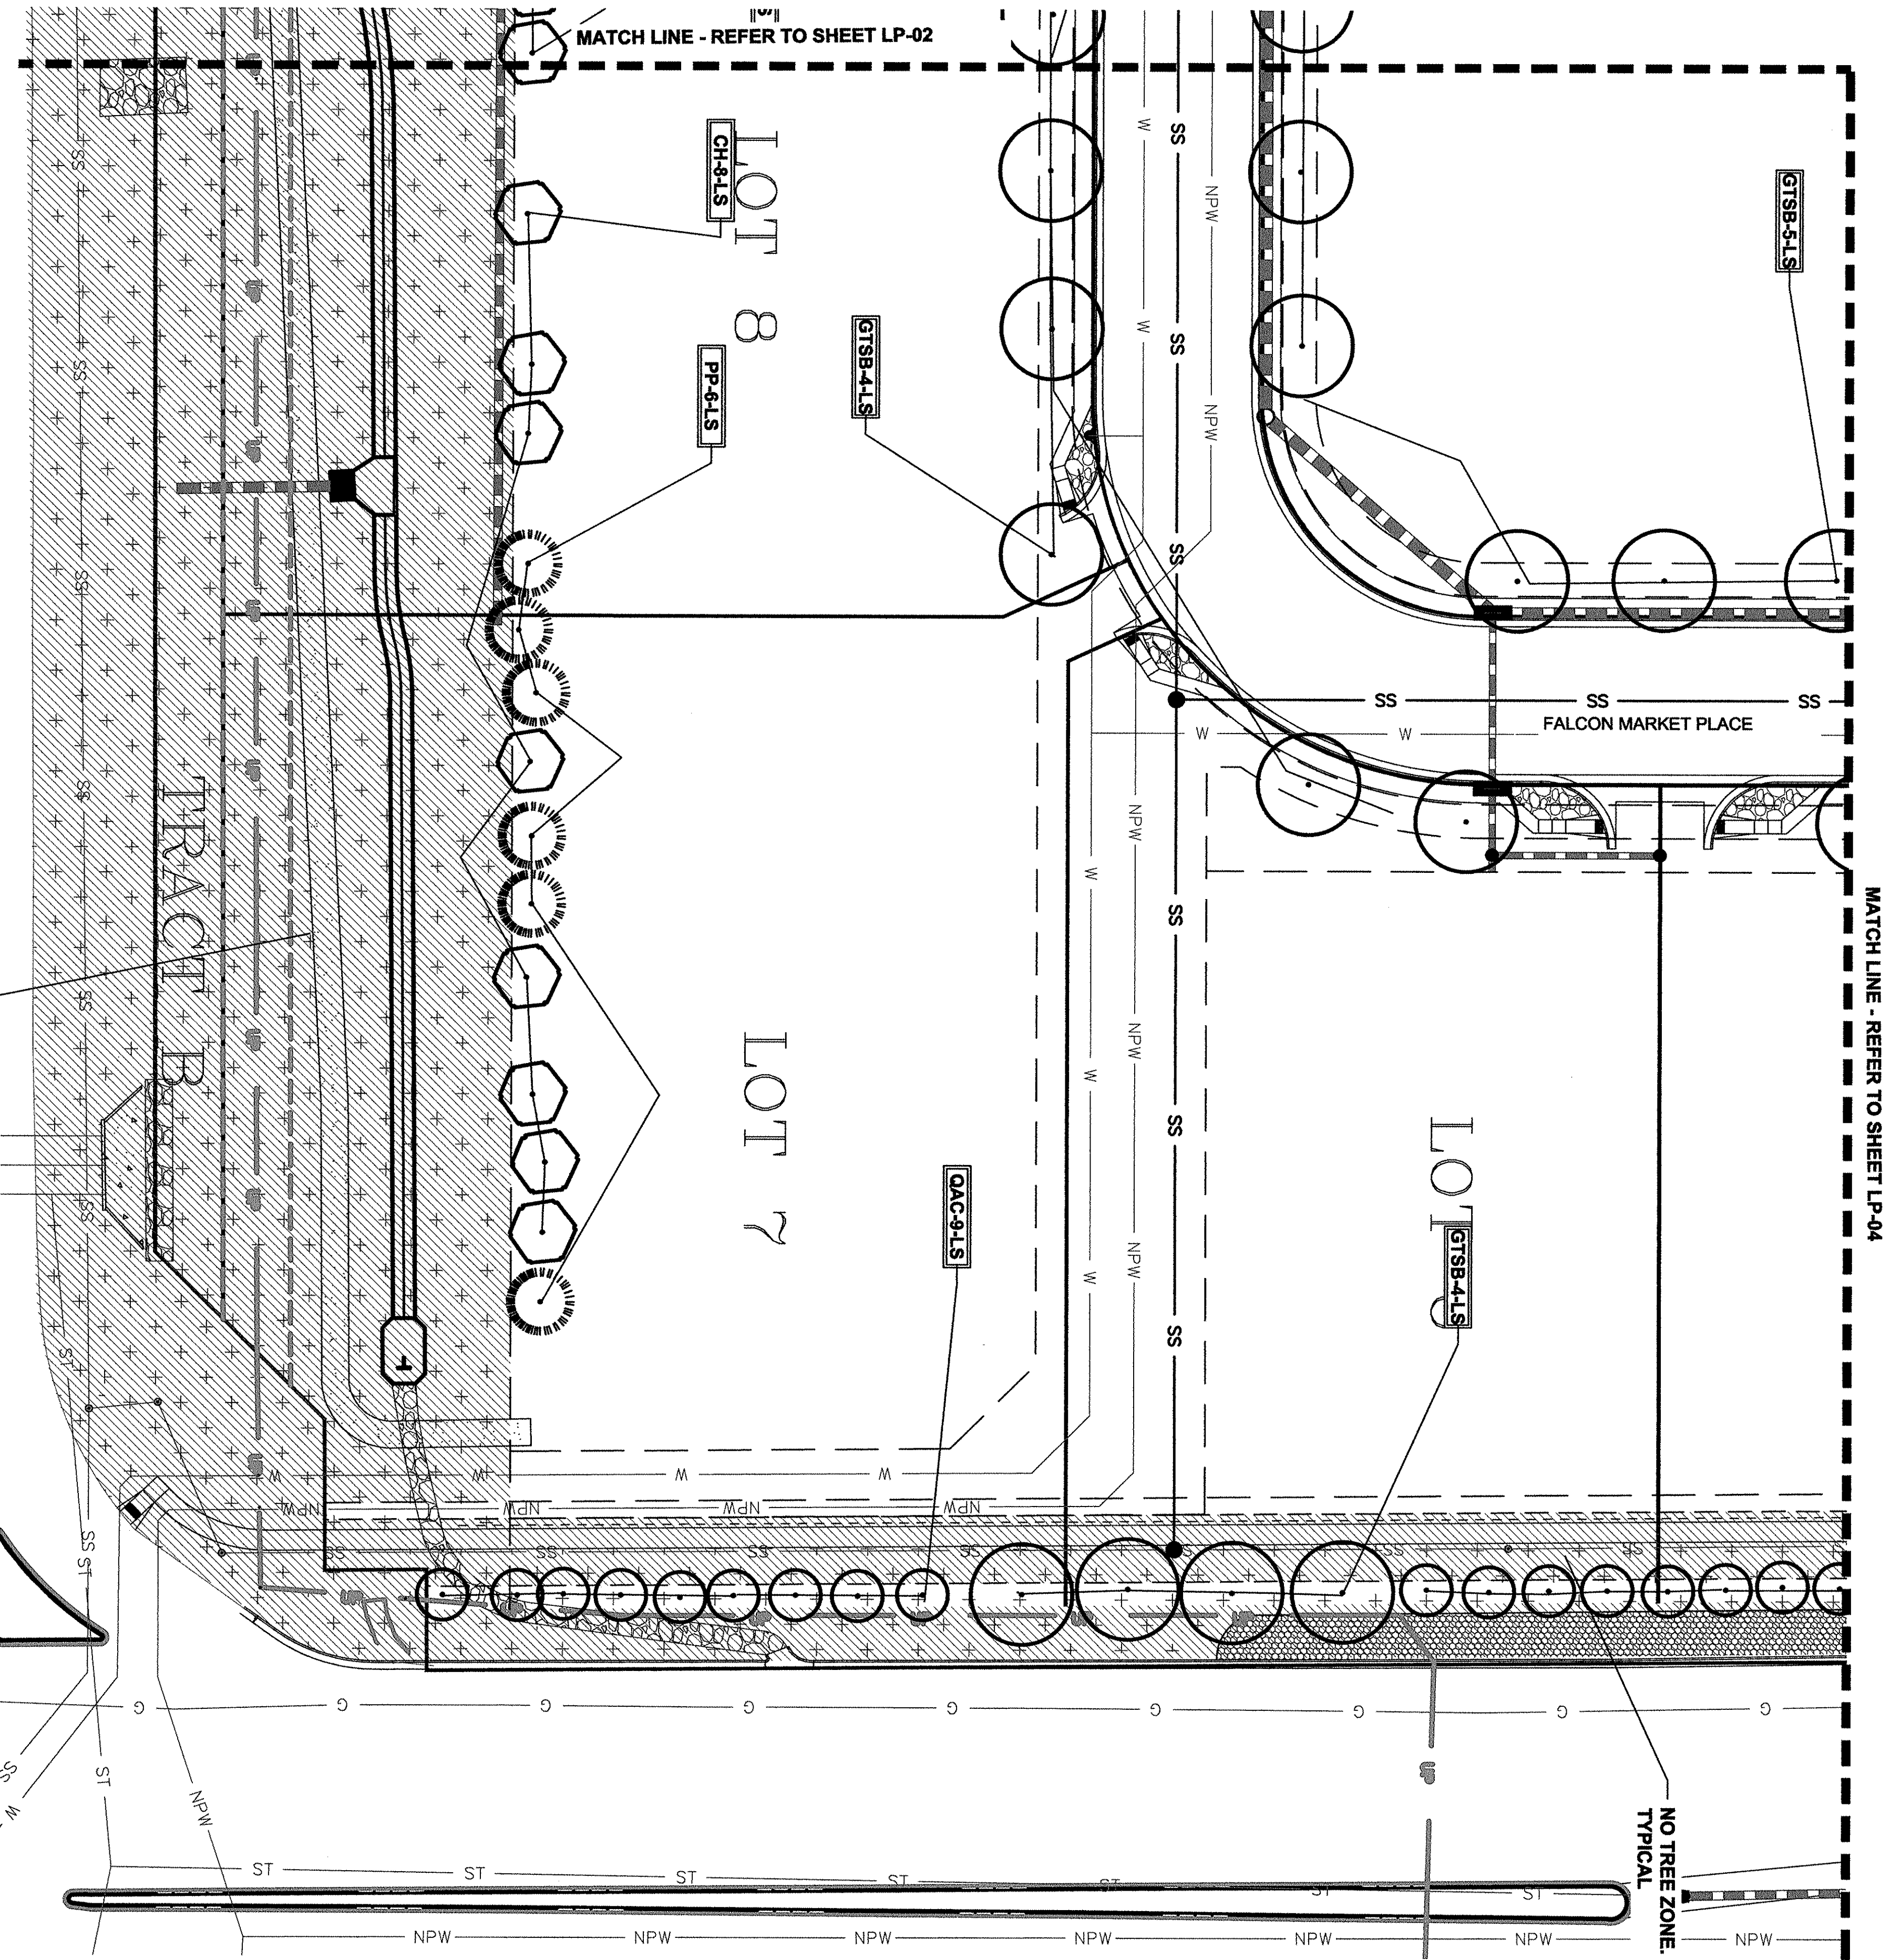


LANDSCAPE PLAN - AREA 'B'

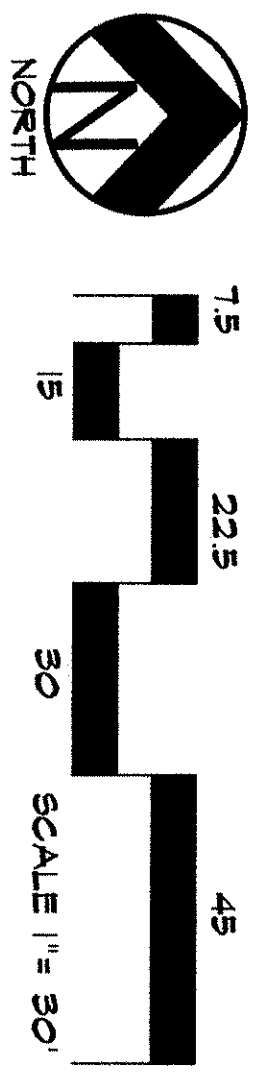

GROUND COVER LEGEND	
SYMBOL	DESCRIPTION
	Arkansas Tan Rock: 1.5" Diameter (with weed barrier)
	Arkansas Tan Cobble: 2.4" Diameter (with weed barrier)
	Non-irrigated Native Seed

NOTE: SEE APPROVED CONSTRUCTION DOCUMENTS FOR LANDSCAPING WITHIN THE ROUNDABOUTS.

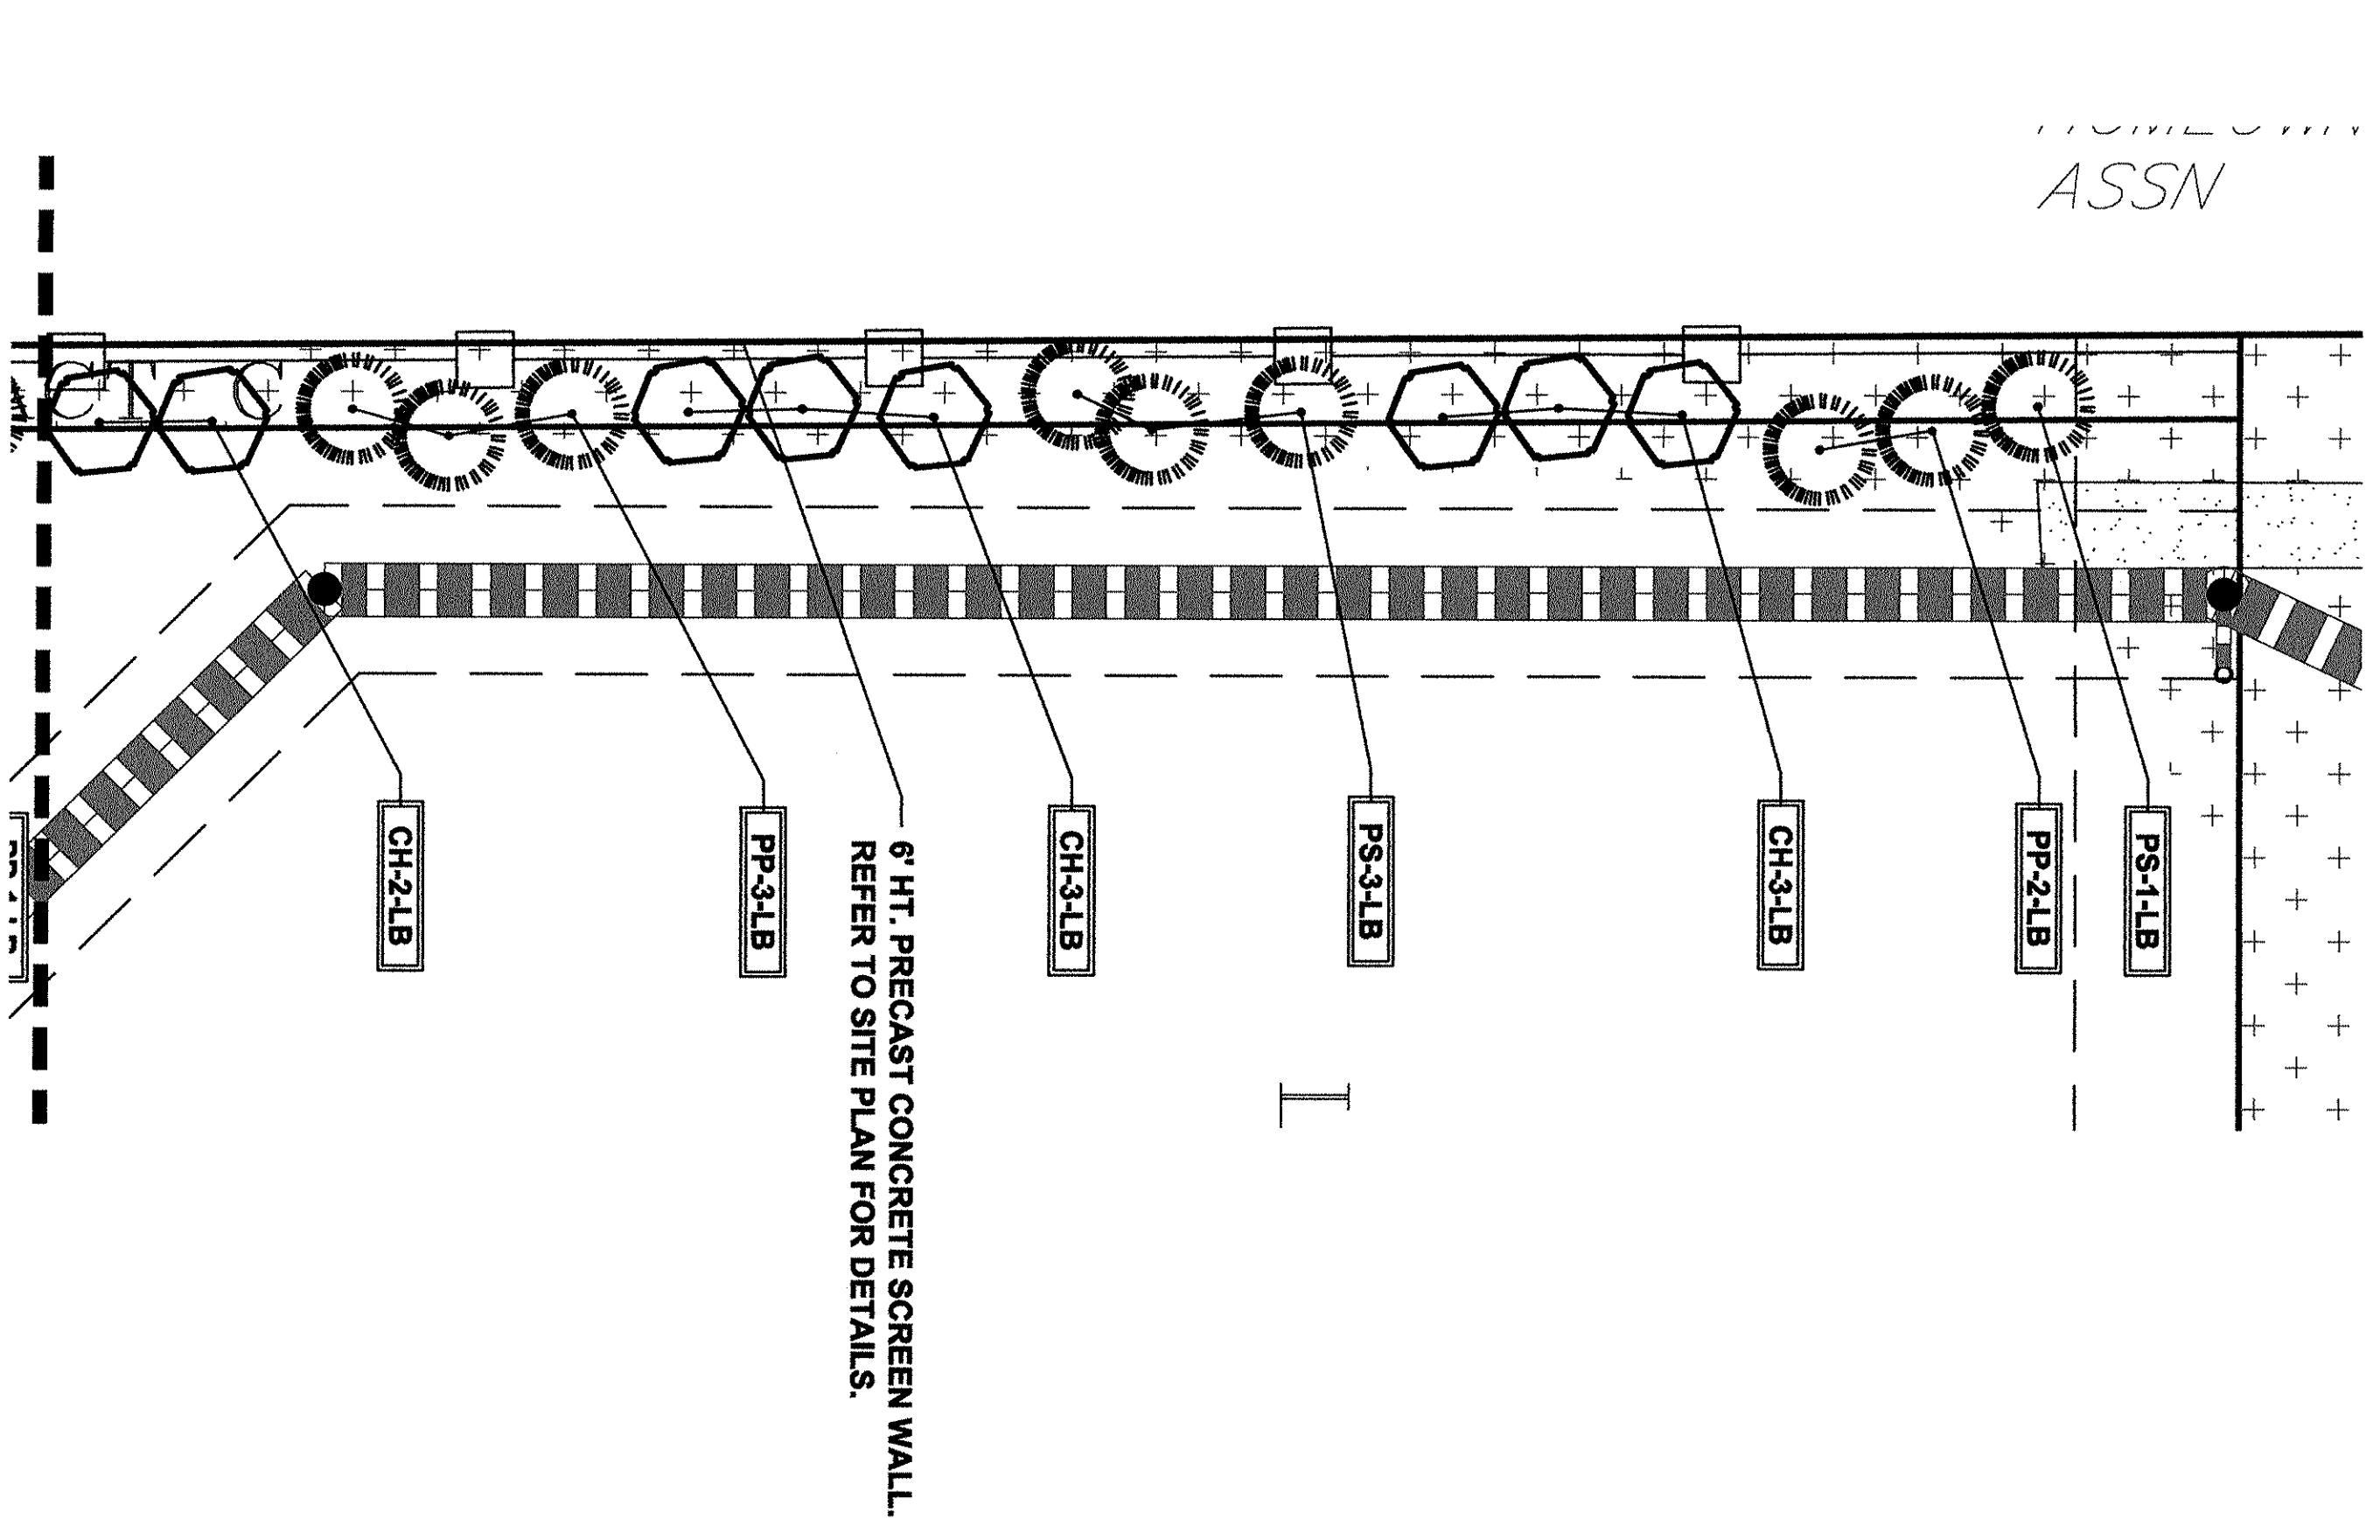

LANDSCAPE PLAN - AREA 'E'

DOCUMENT NOTE
 THESE DRAWINGS ARE THE PROPERTY OF HIGHER GROUND DESIGNS, INC. AND SHALL NOT BE USED FOR ANY OTHER PURPOSE WITHOUT WRITTEN AUTHORIZATION BY HIGHER GROUND DESIGNS, INC. THESE DRAWINGS ARE FOR APPROVAL ONLY.

NOT FOR CONSTRUCTION																															
JOB NUMBER	688-17																														
REVISIONS	<table border="1"> <tr> <th>NO.</th> <th>DATE</th> <th>DESCRIPTION</th> </tr> <tr> <td>1-2-18</td> <td>PER COMMENTS</td> <td></td> </tr> <tr> <td>1-3-18</td> <td>PER COMMENTS</td> <td></td> </tr> <tr> <td>1-4-18</td> <td>PER COMMENTS</td> <td></td> </tr> <tr> <td>1-5-18</td> <td>PER COMMENTS</td> <td></td> </tr> <tr> <td>1-11-18</td> <td>PER COMMENTS</td> <td></td> </tr> <tr> <td>1-15-18</td> <td>PER COMMENTS</td> <td></td> </tr> <tr> <td>1-17-18</td> <td>PER COMMENTS</td> <td></td> </tr> <tr> <td>1-18-18</td> <td>PER COMMENTS</td> <td></td> </tr> <tr> <td>1-22-18</td> <td>PER COMMENTS</td> <td></td> </tr> </table>	NO.	DATE	DESCRIPTION	1-2-18	PER COMMENTS		1-3-18	PER COMMENTS		1-4-18	PER COMMENTS		1-5-18	PER COMMENTS		1-11-18	PER COMMENTS		1-15-18	PER COMMENTS		1-17-18	PER COMMENTS		1-18-18	PER COMMENTS		1-22-18	PER COMMENTS	
NO.	DATE	DESCRIPTION																													
1-2-18	PER COMMENTS																														
1-3-18	PER COMMENTS																														
1-4-18	PER COMMENTS																														
1-5-18	PER COMMENTS																														
1-11-18	PER COMMENTS																														
1-15-18	PER COMMENTS																														
1-17-18	PER COMMENTS																														
1-18-18	PER COMMENTS																														
1-22-18	PER COMMENTS																														
DESCRIPTION:	AREA 'B' & 'E' LANDSCAPE PLAN																														
DRAWN BY:	JM																														
DATE:	5-22-17																														
SHEET NO.	LP-03																														

FALCON MARKETPLACE
 FILING NO. 1
 FALCON, CO - EL PASO COUNTY, CO

PREPARED FOR:
 DREXEL, BARRELL & CO.

FOR APPROVAL ONLY

THESE DRAWINGS ARE THE PROPERTY OF HIGHER GROUND DESIGNS, INC. AND SHALL NOT BE USED FOR ANY OTHER PURPOSE WITHOUT WRITTEN AUTHORIZATION BY HIGHER GROUND DESIGNS, INC. THESE DRAWINGS ARE FOR APPROVAL ONLY.


HIGHER GROUND DESIGNS, INC.
 LANDSCAPE ARCHITECTURE, PLANNING & IRRIGATION DESIGN

5350 NORTH ACADEMY BLVD. STE. 207
 COLORADO SPRINGS, CO 80918
 Phone 719-477-1646
 Fax 719-268-1122

HIGHER GROUND DESIGNS, INC.
 LANDSCAPE ARCHITECTURE, PLANNING & IRRIGATION DESIGN

5350 NORTH ACADEMY BLVD. STE. 207
 COLORADO SPRINGS, CO 80918
 Phone 719-477-1646
 Fax 719-268-1122


FALCON MARKETPLACE LANDSCAPE EXHIBIT

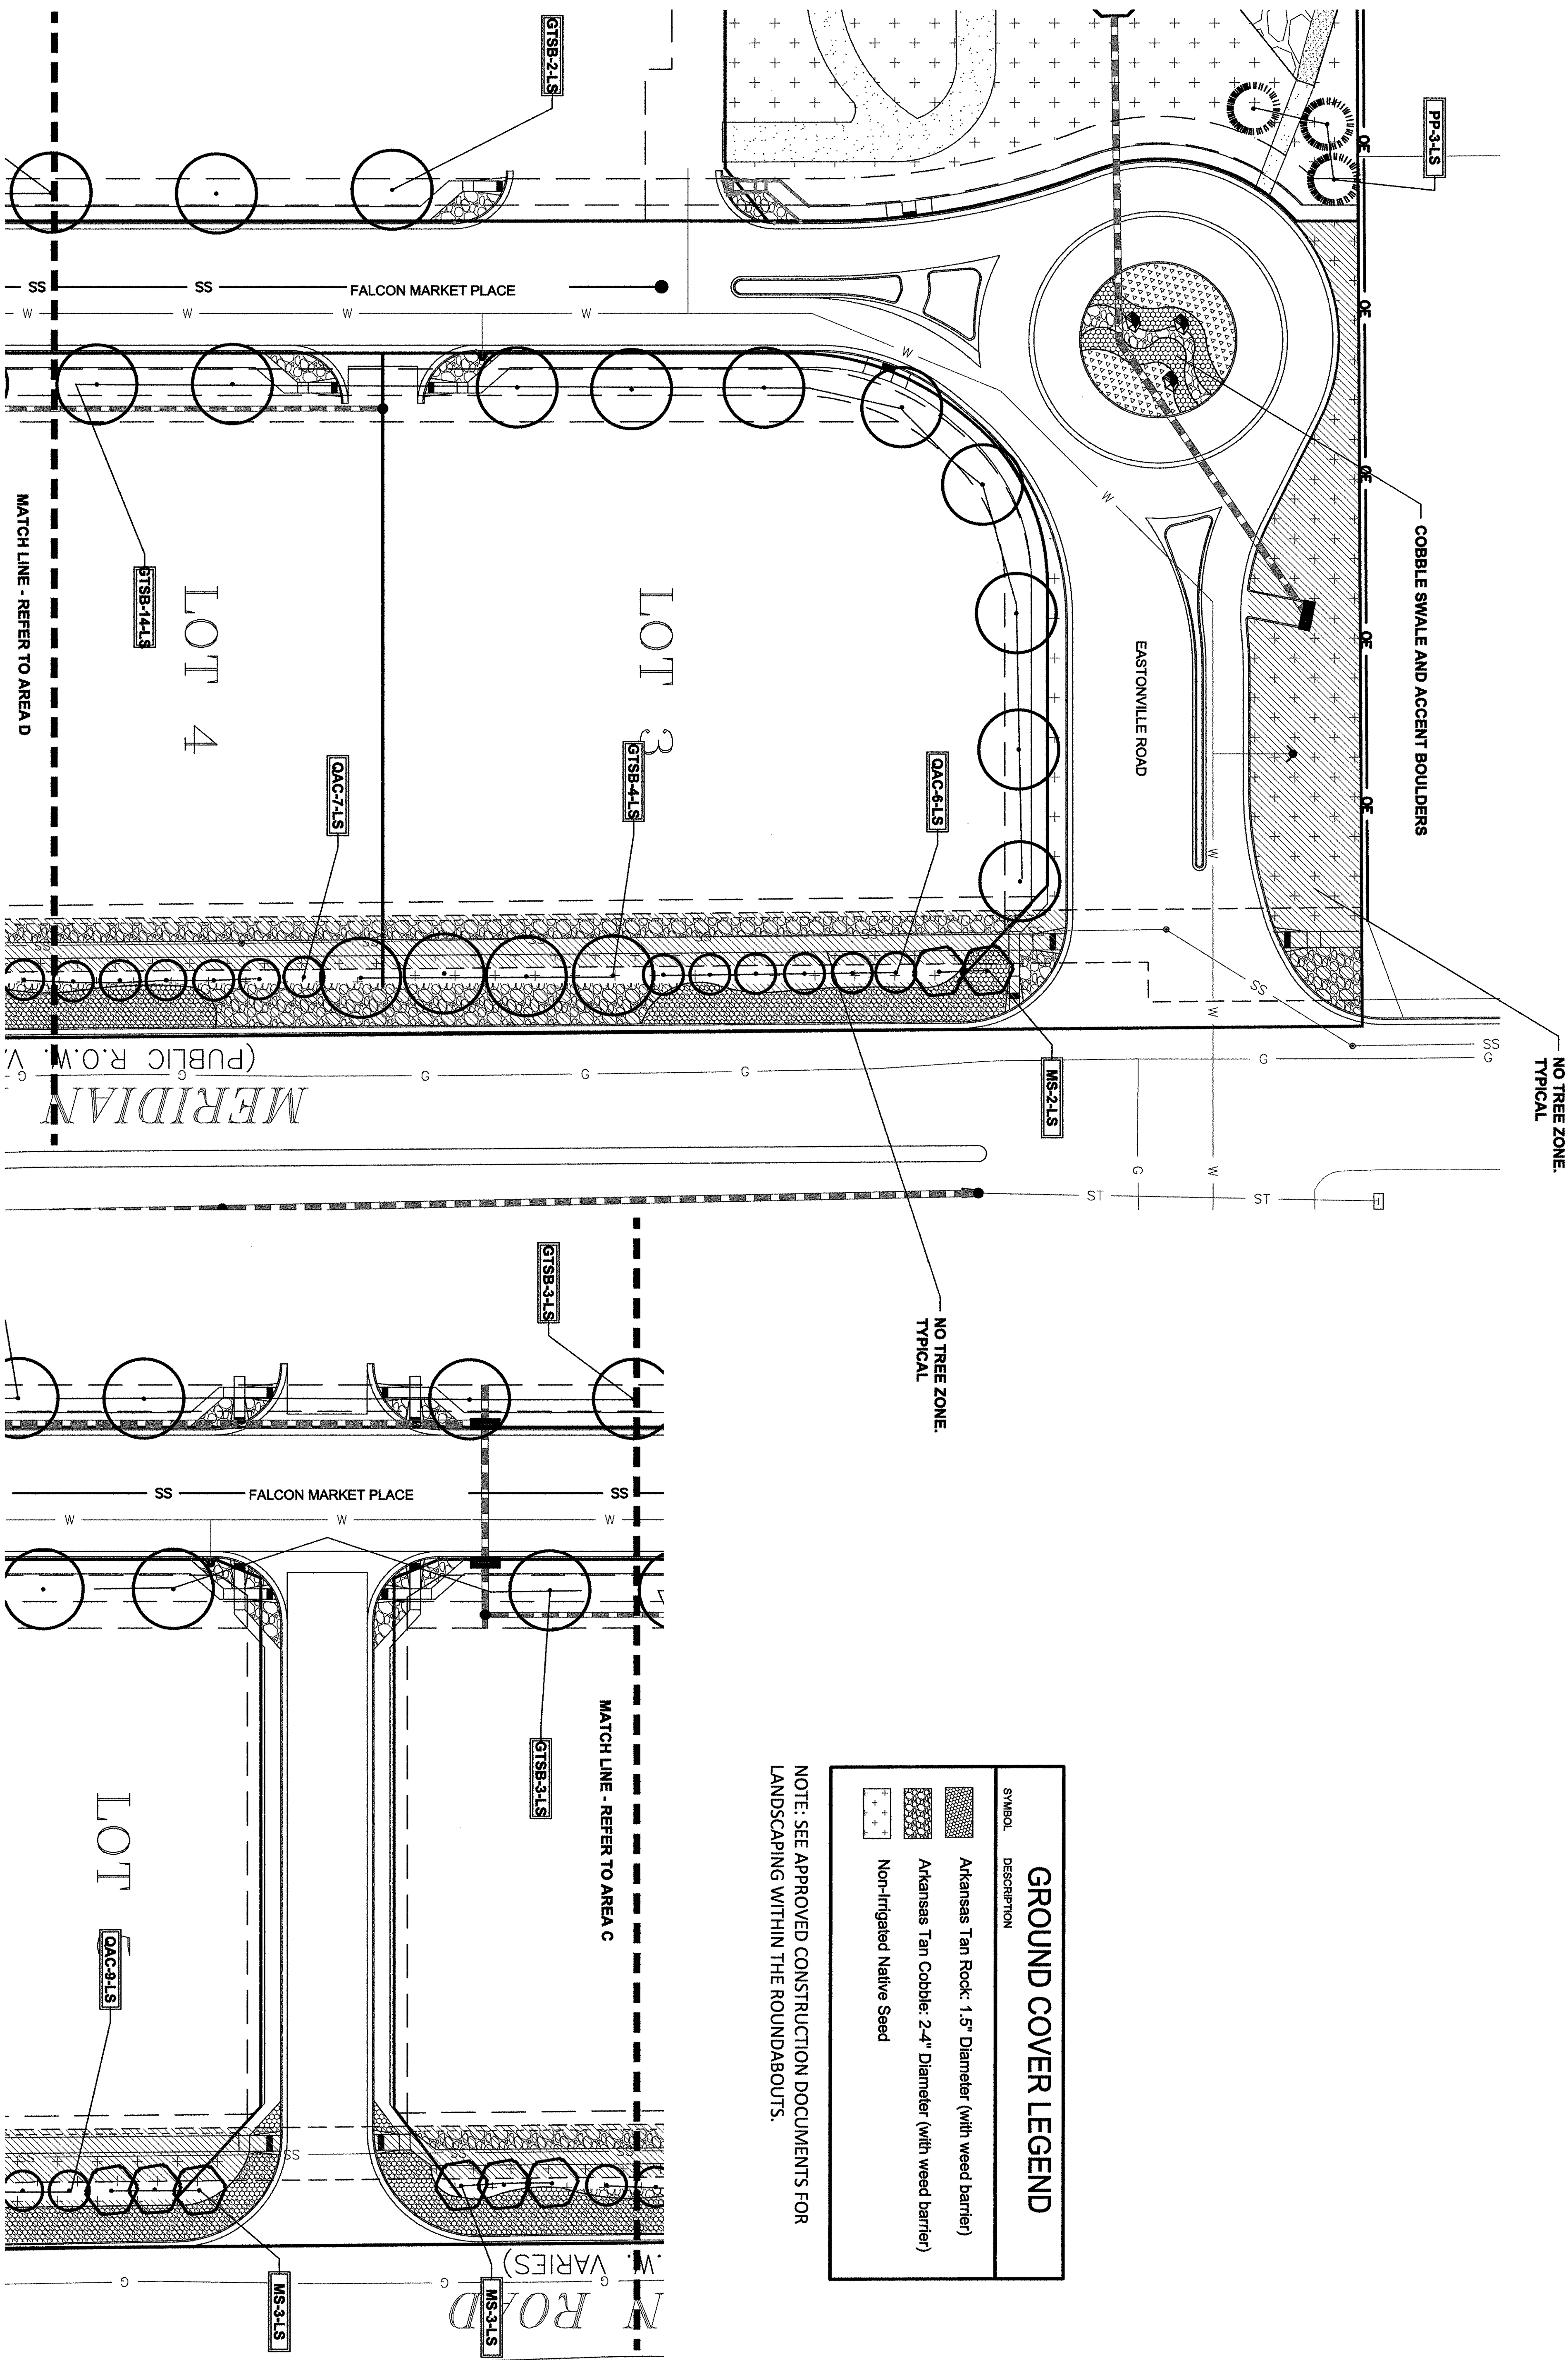

SYMBOL	DESCRIPTION
	Arkansas Tan Rock: 1.5" Diameter (with weed barrier)
	Arkansas Tan Cobble: 2-4" Diameter (with weed barrier)
	Non-irrigated Native Seed

NOTE: SEE APPROVED CONSTRUCTION DOCUMENTS FOR LANDSCAPING WITHIN THE ROUNDABOUTS.

LANDSCAPE PLAN - AREA 'C'

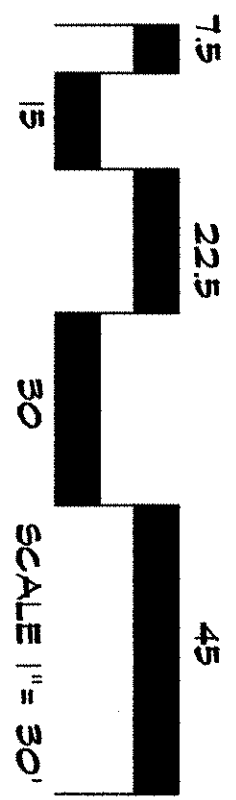

LANDSCAPE PLAN - AREA 'D'

DOCUMENT NOTE
 RESPECTIVE OF ANY OTHER TERMS IN THIS DOCUMENT, LANDSCAPE ARCHITECT SHALL NOT BE RESPONSIBLE FOR CONSTRUCTION MEANS, METHODS, TECHNIQUES, MATERIALS OR WORKMANSHIP. ANY OTHER TERMS SHALL BE SUBJECT TO THE TERMS AND CONDITIONS OF THE CONTRACT DOCUMENTS. ANY OTHER TERMS SHALL BE SUBJECT TO THE TERMS AND CONDITIONS OF THE CONTRACT DOCUMENTS.

NOT FOR CONSTRUCTION	
JOB NUMBER	688-17
REVISIONS	
7-4-18	PER COMMENTS
8-4-18	PER COMMENTS
9-4-18	PER COMMENTS
11-2-18	PER COMMENTS
11-2-18	PER COMMENTS
ORIGINAL DATE	5-22-17
DRAWN BY:	JM
DESCRIPTION:	AREA 'C' & 'D' LANDSCAPE PLAN
SHEET NO.	LP-04

FOR APPROVAL ONLY

FALCON MARKETPLACE
 FILING NO. 1
 FALCON, CO - EL PASO COUNTY, CO

PREPARED FOR:
 DREXEL, BARRELL & CO.

THESE DRAWINGS ARE THE PROPERTY OF HIGHER GROUND DESIGNS, INC. AND SHALL NOT BE USED FOR ANY OTHER PURPOSE WITHOUT WRITTEN AUTHORIZATION BY HIGHER GROUND DESIGNS, INC. THESE DRAWINGS ARE FOR APPROVAL ONLY.



HIGHER GROUND DESIGNS, INC.
 LANDSCAPE ARCHITECTURE, PLANNING & IRRIGATION DESIGN

5350 NORTH ACADEMY BLVD. STE. 207
 COLORADO SPRINGS, CO 80918
 Phone 719-477-1646
 Fax 719-268-1122