

BUCHER
DESIGN STUDIO
architecture • planning

12325 Oracle Blvd., Suite 111
Colorado Springs, CO 80921
(719) 484-0480

Brian K. Bucher, AIA
Architect
CO license no. C-4889
CA license no. C 23506

EXTERIOR ELEVATIONS KEY NOTES

- 1 ENGINEERED STONE VENEER SYSTEM W/ 4" CAST STONE SILL PER MANUF. SPECS. MFG = EL DORADO STONE, STYLE = CLIFFSTONE. COLOR = BOARDWALK. GO TO PROVIDE OWNER WITH SAMPLE PRIOR TO INSTALLATION.
- 2 3-COAT STUCCO SYSTEM PER MFG. SPECS. MFG. LA HABRA TYP. COLOR 1 = TBD
- 3 3-COAT STUCCO SYSTEM PER MFG. SPECS. MFG. LA HABRA TYP. COLOR 2 = TBD
- 4 HORIZONTAL EXTERIOR CLADDING, TYP. MFG = NEWTECH WOOD, STYLE OR APPROVE EQUAL = TONGUE & GROOVE ALL WEATHER ULTA-SHIELD, COLOR = TBD, INSTALL PER MFG. SPECS
- 5 PRE-FINISHED ALUMINUM STOREFRONT SYSTEM, TYP. COLOR = DARK BRONZE, INSTALL/SHIM/SEAL PER MFG. SPECS.
- 6 STEEL CANOPY RE-STRUCT, TYP. PROVIDE POWDER COATED FINISH. COLOR = DARK BRONZE (MATCH STOREFRONT FRAME COLOR)
- 7 EXTERIOR SIGNAGE (REFERENCE ONLY) AS PART OF SEPARATE SUBMITTAL BY OTHERS. G/OWNER TO COORDINATE FINAL DESIGN & PERMITTING.
- 8 DIAGONAL HATCH INDICATES 3-COAT STUCCO SYSTEM PER MFG. SPECS. PROVIDE SMOOTH STEEL TROWEL FINISH FOR MURAL BY OWNER
- 9 STUCCO CONTROL JOINTS WHERE INDICATED PER MFG. SPECS
- 10 2" CAST STONE STILL ABV. STONE VENEER TYP.
- 11 PRE-FIN. MTL. DOWNSPOUT RE PLUMB. COLOR TO MATCH ADJ. WALL COLOR

A PROPOSED
OFFICE BUILDING
FOR

FALCON
FAMILY
EYE CARE

7615 MCLAUGHLIN RD
PEYTON, CO

Sheet Title:
EXTERIOR
ELEVATIONS

Drawing Status:
SITE DEVELOPMENT
PLAN

NOT FOR CONSTRUCTION

Revisions:

No.	Description	By	Date
1			

All ideas, designs, arrangements and plans indicated or represented by this drawing are owned by, and the property of, BUCHER DESIGN STUDIO and were created, evolved and developed for use on, and in conjunction with, the specified project. None of such ideas, designs, arrangements or plans shall be used by, or disclosed to any person, firm or corporation for any purpose whatsoever without the written permission of BUCHER DESIGN STUDIO.

Date: 02/17/21

Drawn by:


Checked by:

Scale: AS NOTED


Job No.:

Sheet No.:


8
Of 8

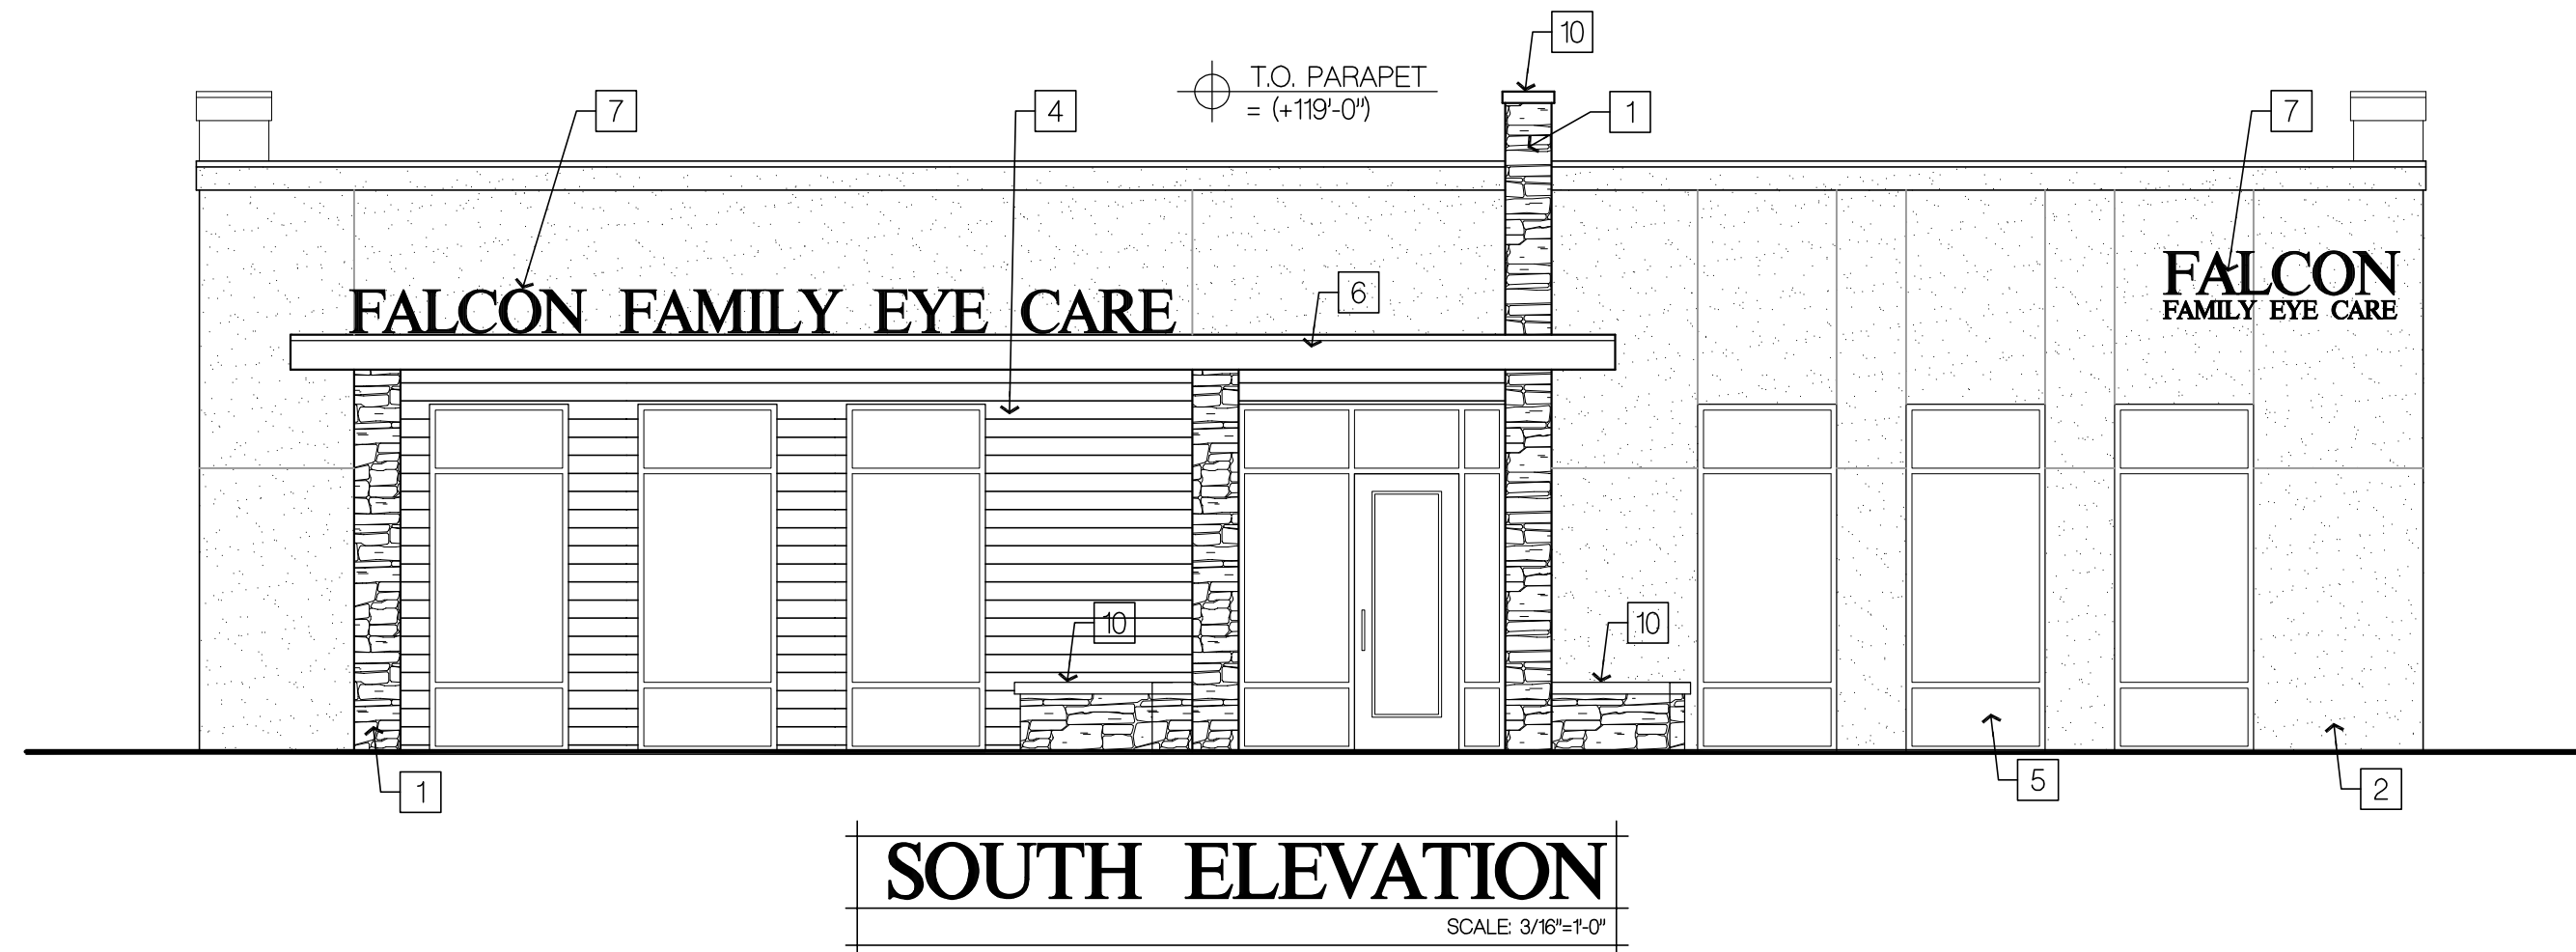


SOUTH ELEVATION
SCALE: 3/16"=1'-0"

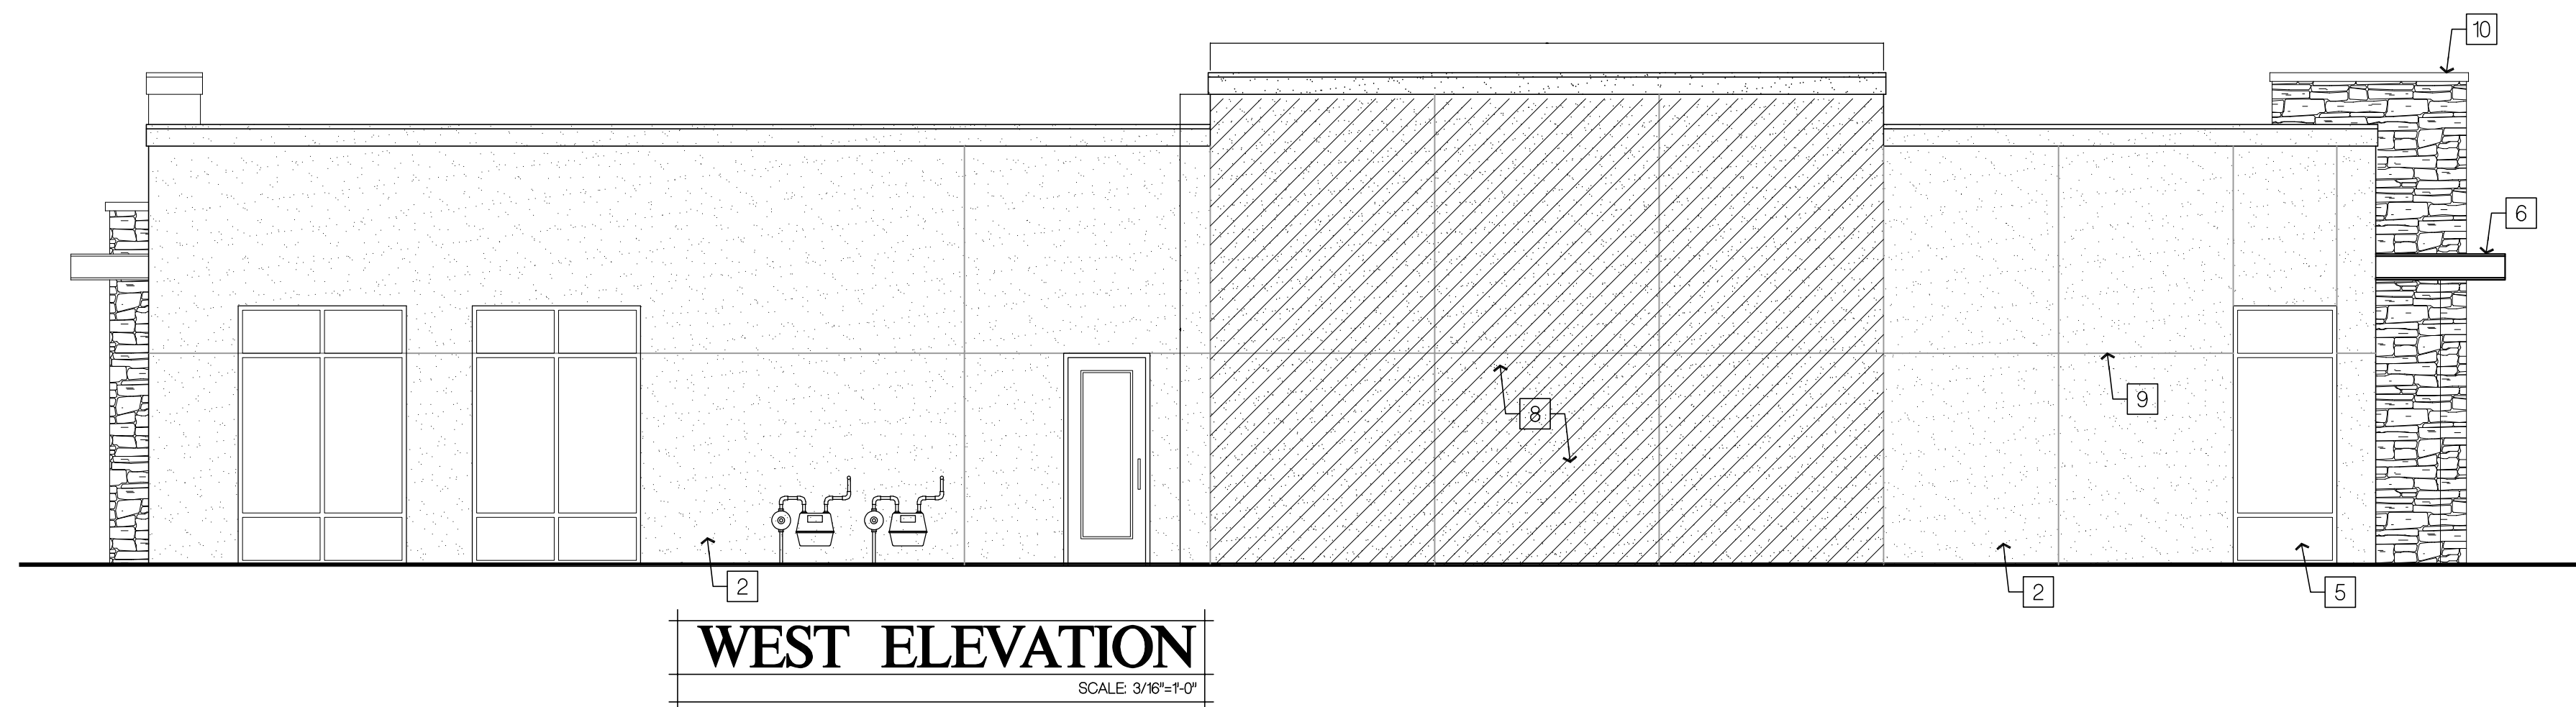


WEST ELEVATION
SCALE: 3/16"=1'-0"

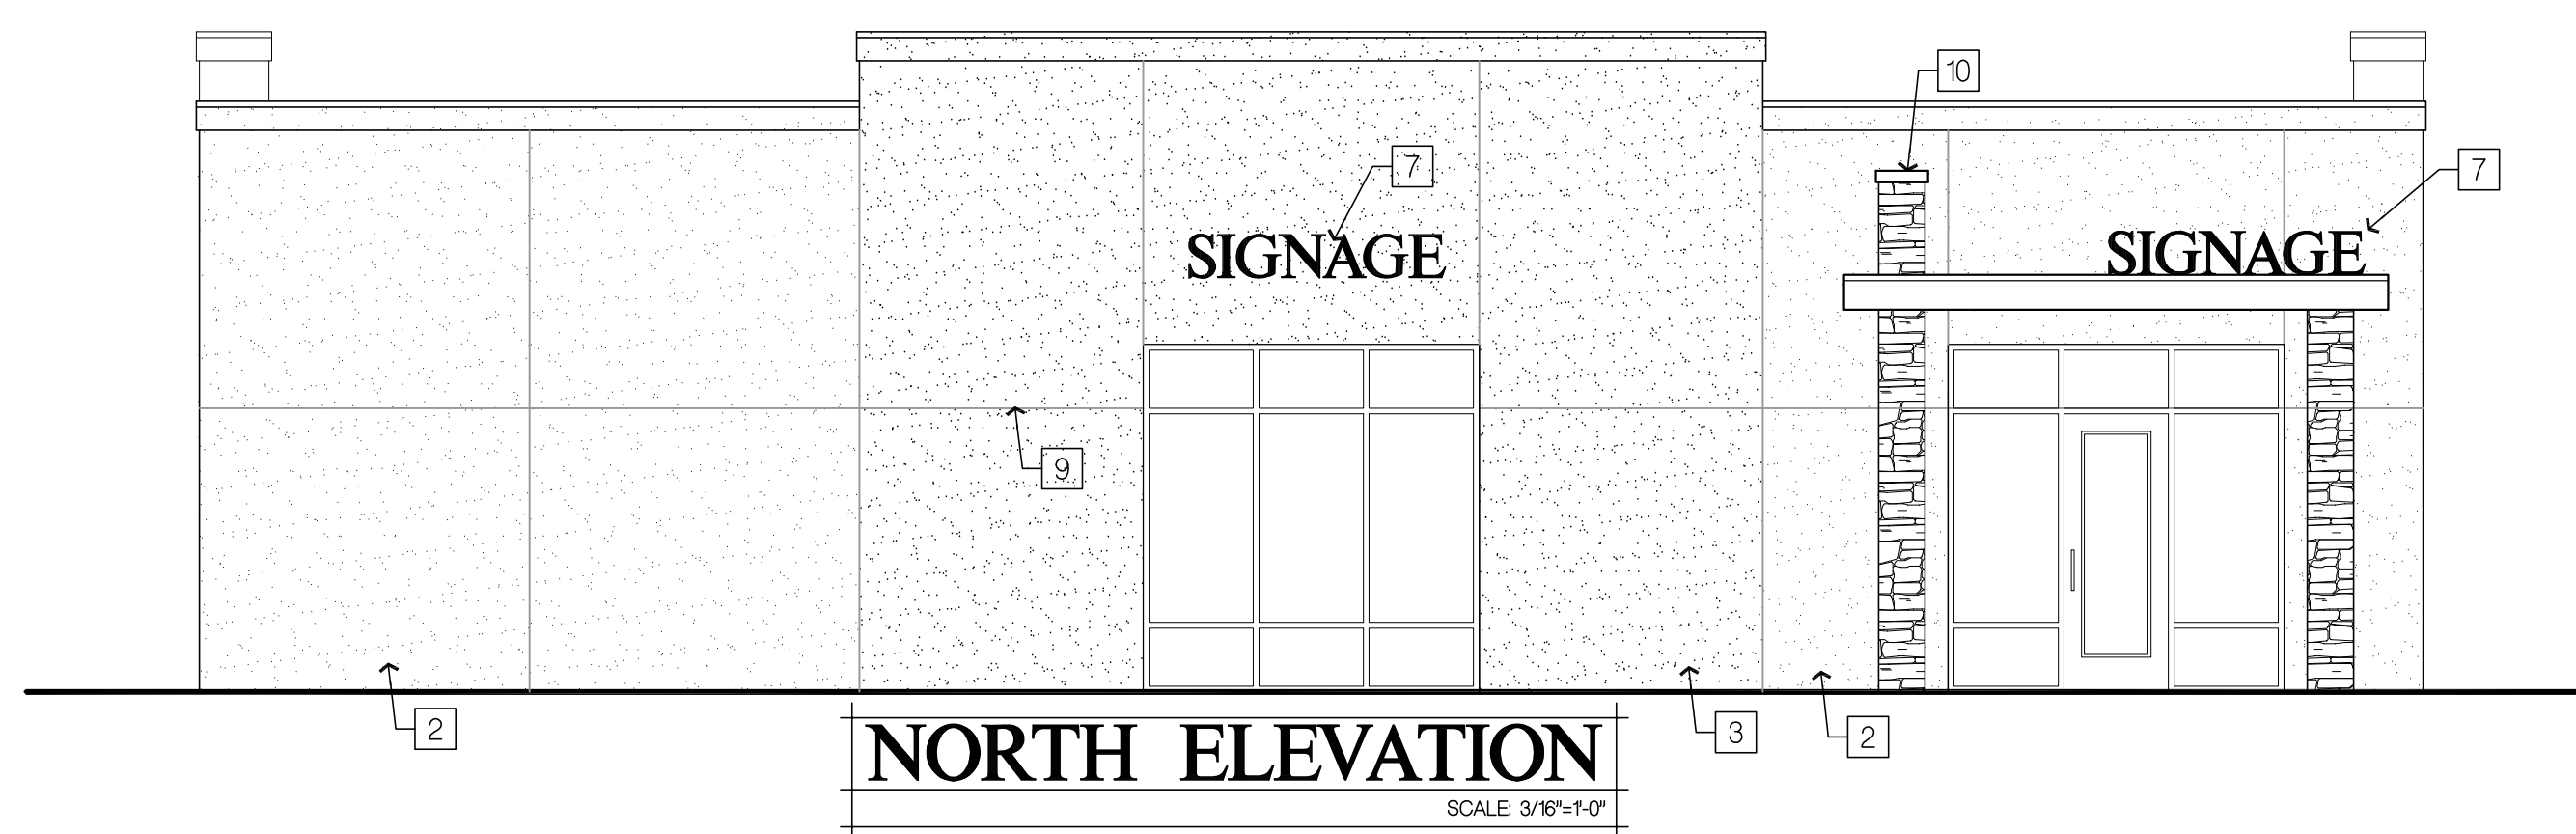


NORTH ELEVATION
SCALE: 3/16"=1'-0"

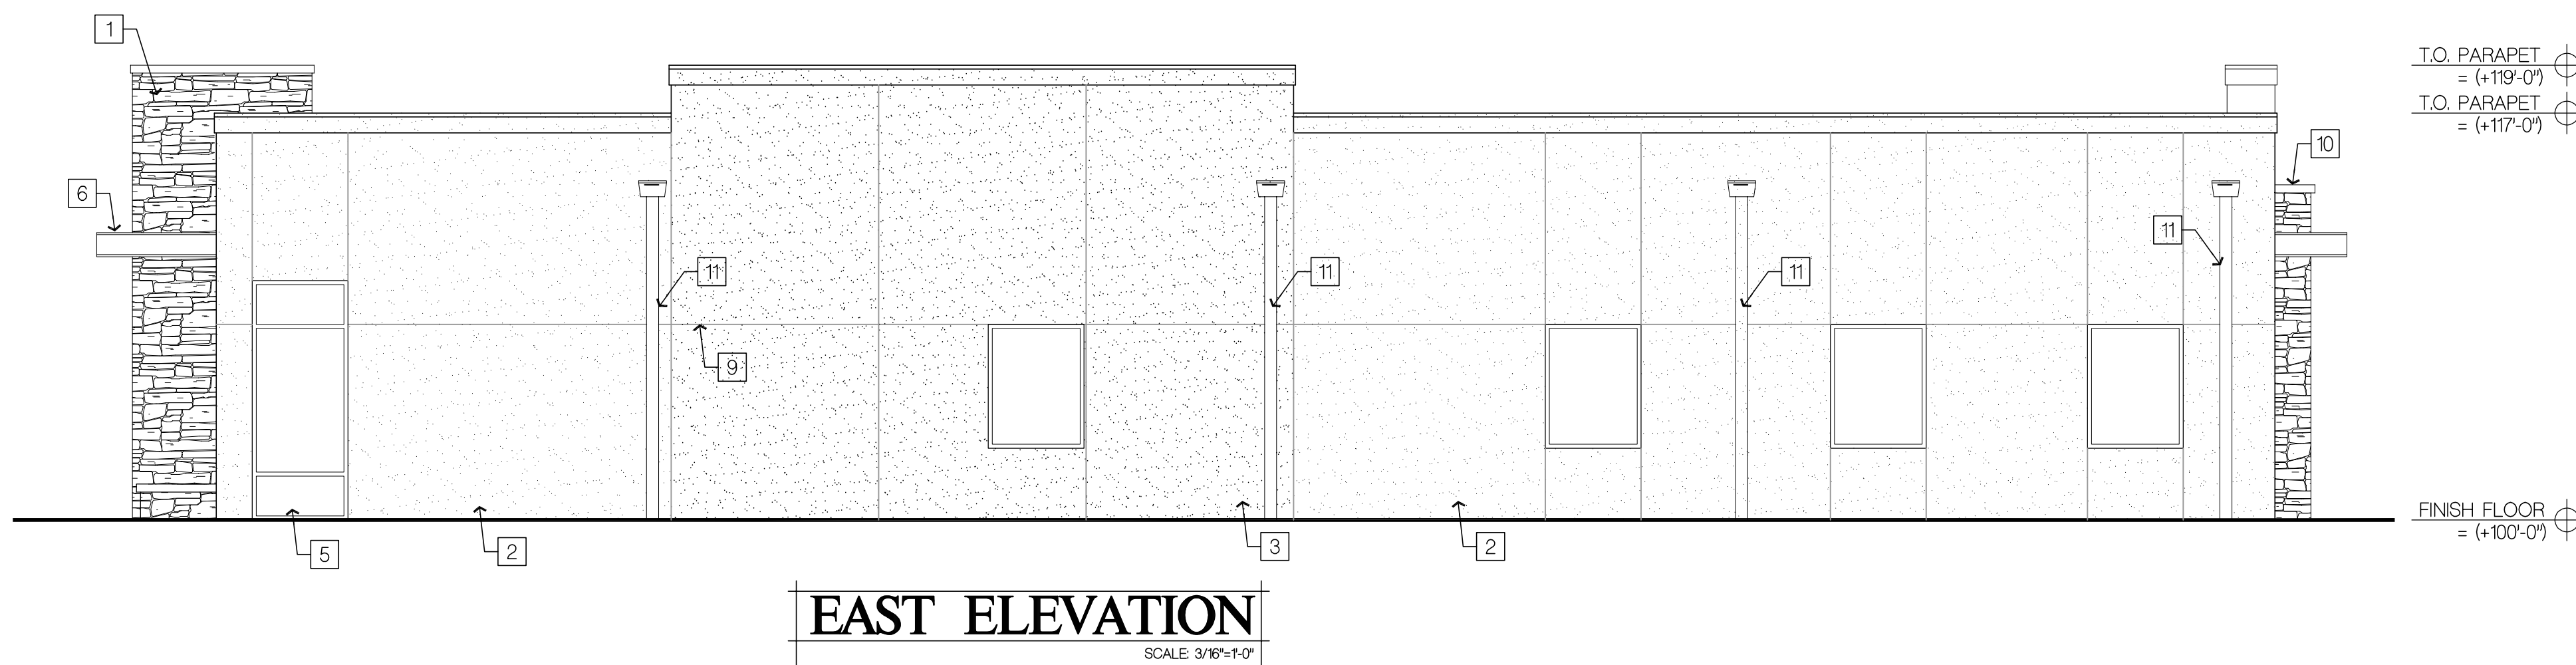


EAST ELEVATION
SCALE: 3/16"=1'-0"

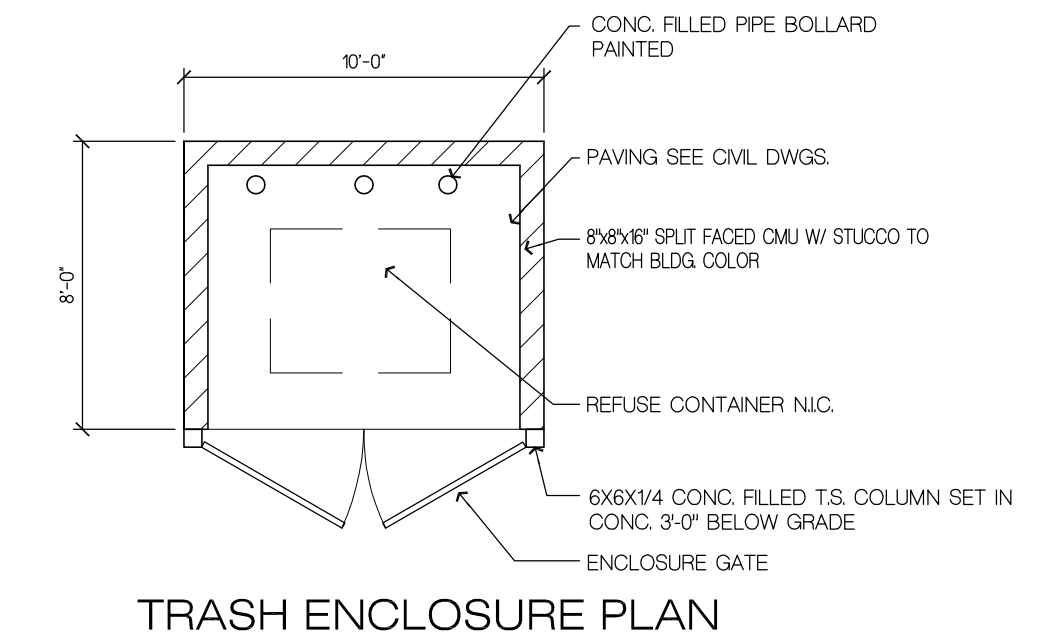

TRASH ENCLOSURE PLAN

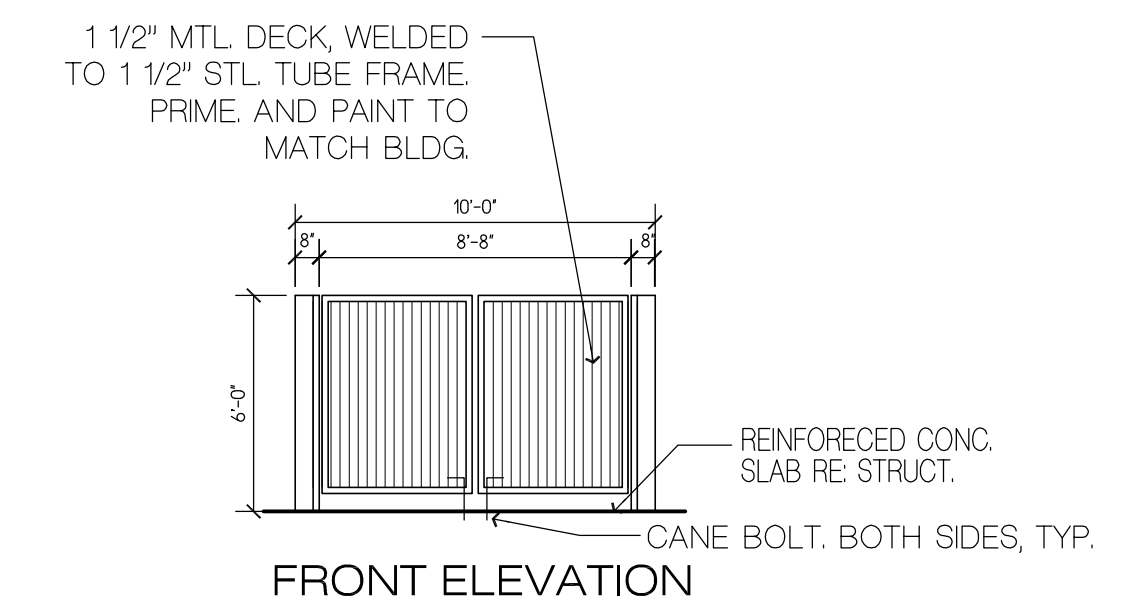

FRONT ELEVATION

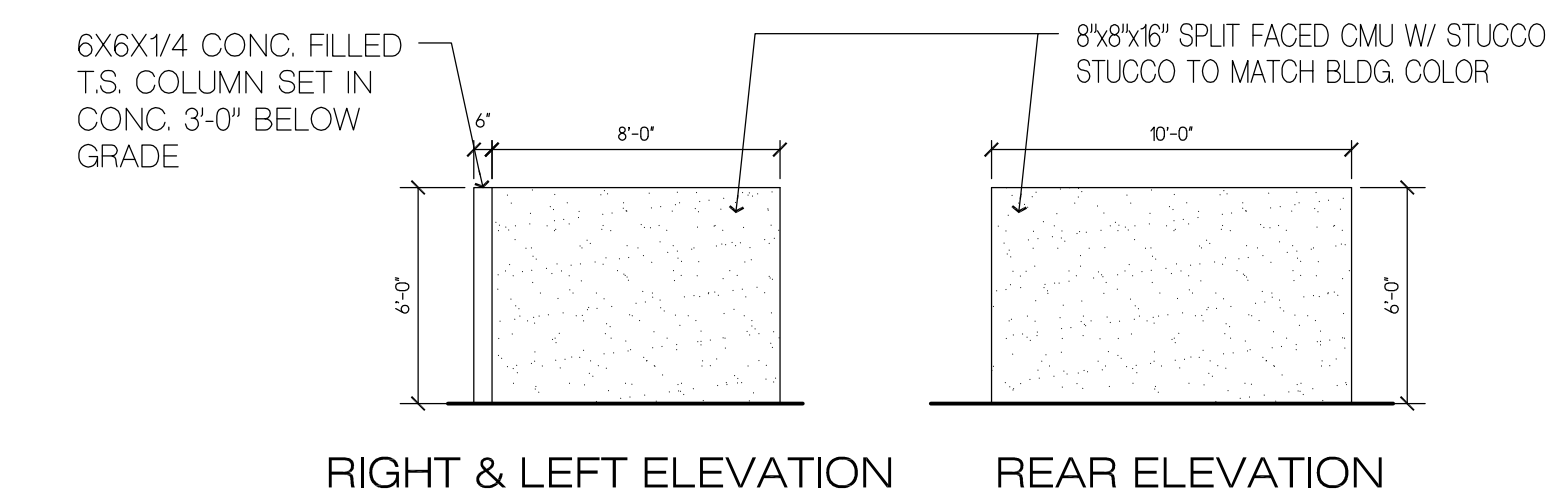

RIGHT & LEFT ELEVATION REAR ELEVATION

TRASH ENCLOSURE ELEVATIONS
SCALE: 3/16"=1'-0"