


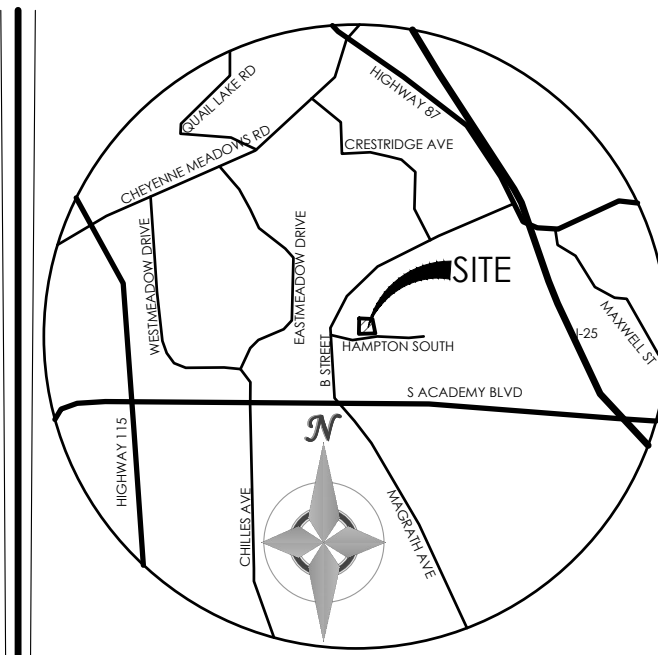
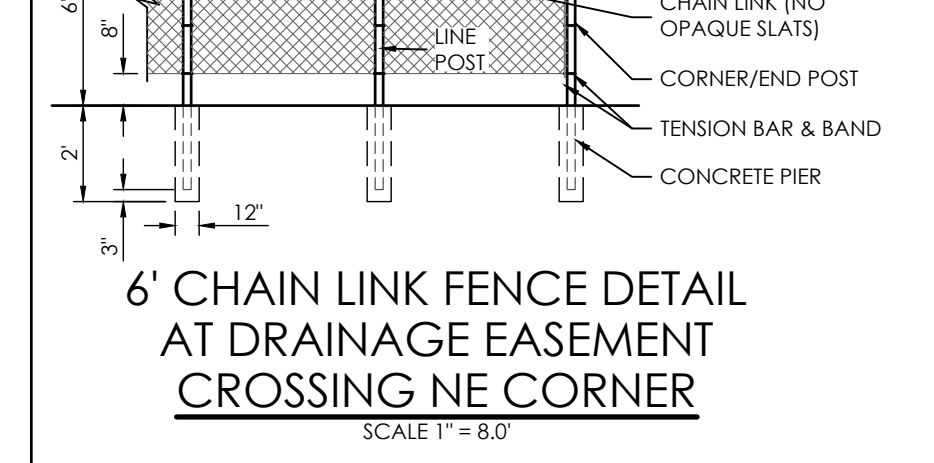
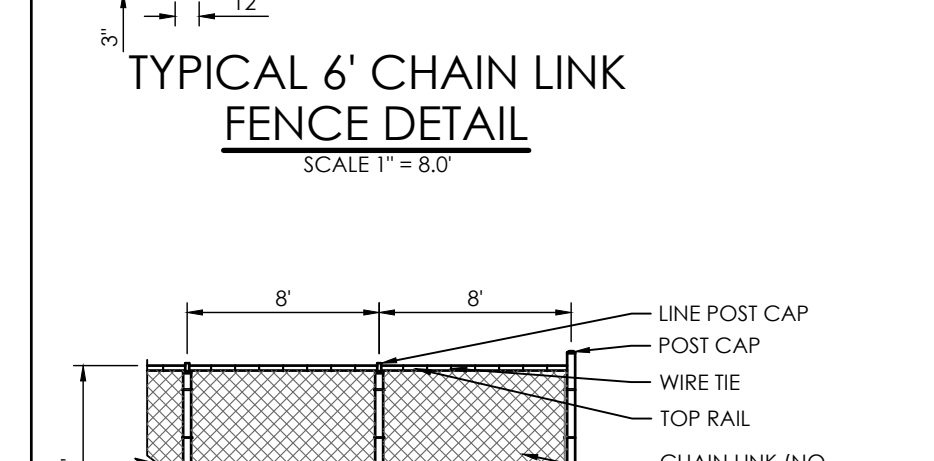
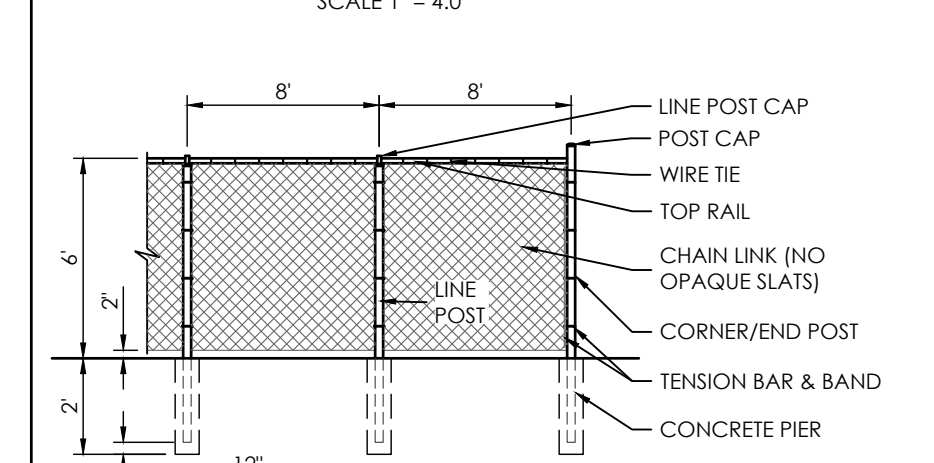


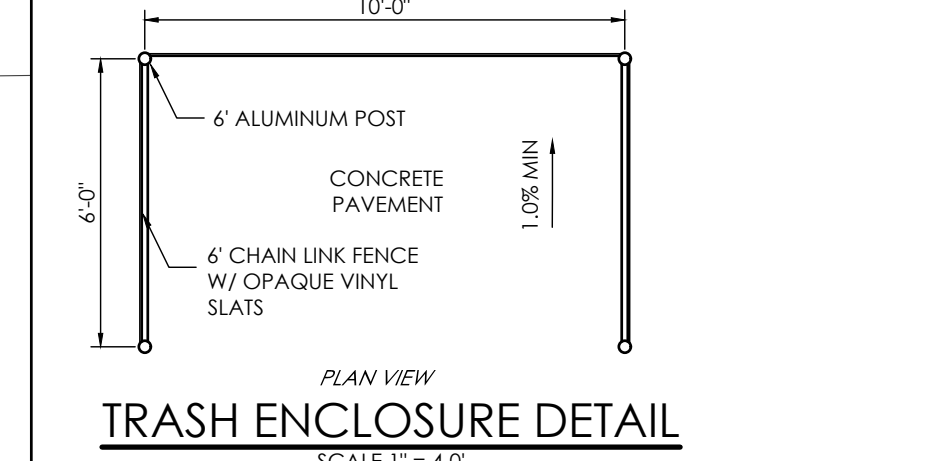


- LEGEND**
- PROPERTY LINE  
--- EASEMENT LINE  
--- LOT LINE  
--- BUILDING SETBACK LINE  
--- ADJACENT PROPERTY LINE
- EXISTING**
- 5985 --- INDEX CONTOUR  
--- 84 --- INTERMEDIATE CONTOUR  
--- CURB AND GUTTER  
--- SAN --- SANITARY SEWER MANHOLE  
--- SAN --- SANITARY SEWER MAIN
- PROPOSED**
- 5985 --- INDEX CONTOUR  
--- 84 --- INTERMEDIATE CONTOUR  
--- CURB AND GUTTER  
--- BUILDING/ BUILDING OVERHANG  
--- DECK  
--- 4' MAX RETAINING WALL - SOLID ROCK  
FF = 5986.00 FINISHED FLOOR ELEVATION  
--- CHAIN LINK FENCE

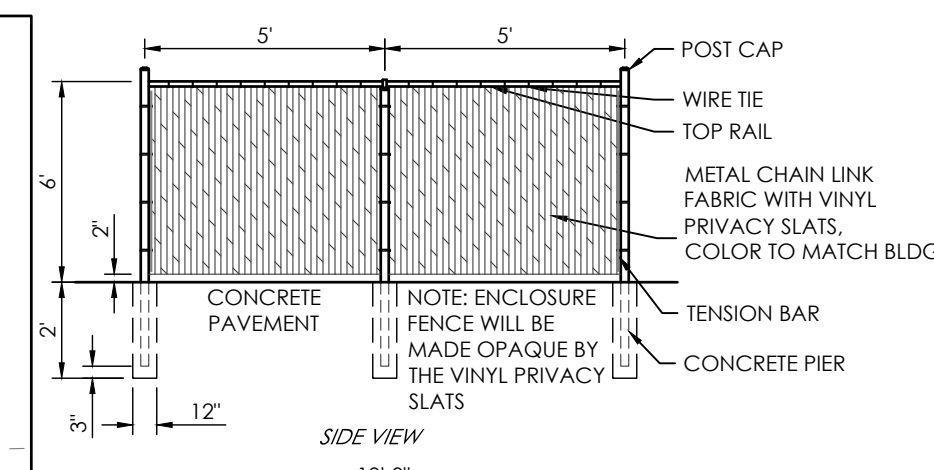

VICINITY MAP  
NOT TO SCALE  
BENCHMARK

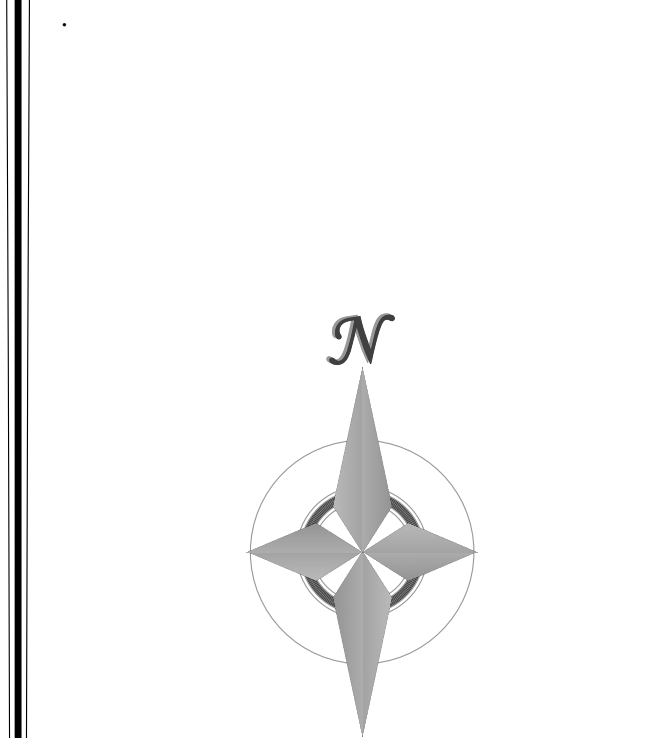

1" = 10' 1:120'

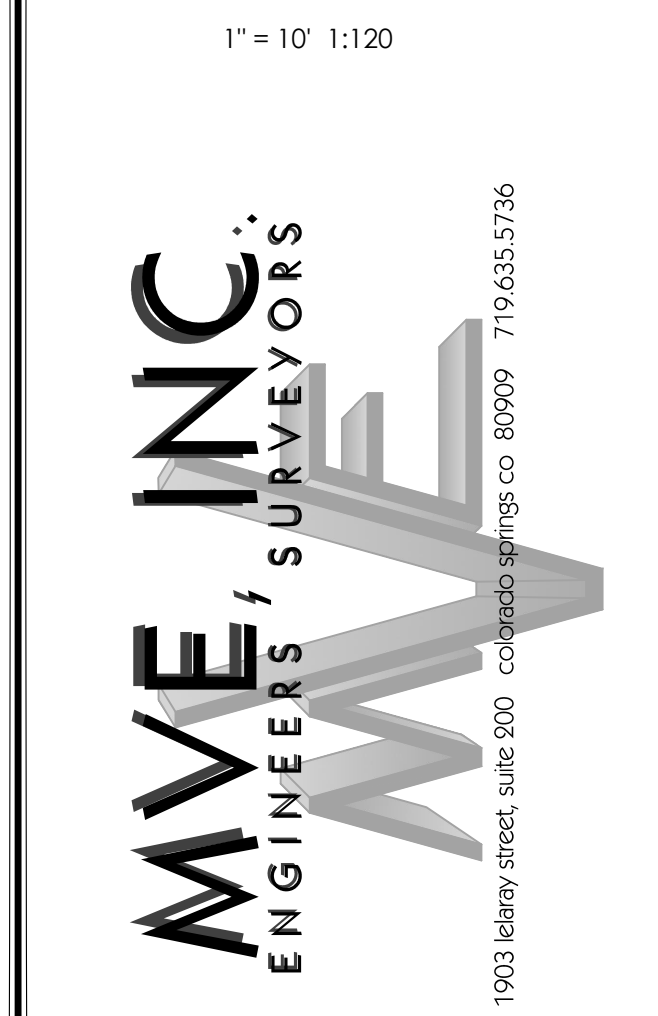

REVISIONS  
1) ADD PERIMETER CHAIN LINK FENCE, ADD SIGHT DISTANCE TRIANGLE & REV TRASH ENCLOSURE DETAILS 05/06/21

DESIGNED BY  
DRAWN BY  
CHECKED BY  
AS-BUILTS BY  
CHECKED BY

BUNTING MULTIFAMILY  
SITE DEVELOPMENT PLAN

SITE PLAN

DP-2 MVE PROJECT 61072  
MVE DRAWING -DEV-SP  
July 30, 2018  
SHEET 2 OF 11