


2021/10/28 12:23 PM By: Shelby Gatlin J:\JDS-Hydro\Project Files\102 Widefield Water And San\102.104 Booster 2 Pump Station\Drawings\Working\6\_Architectural\102.104\_Arch.dwg

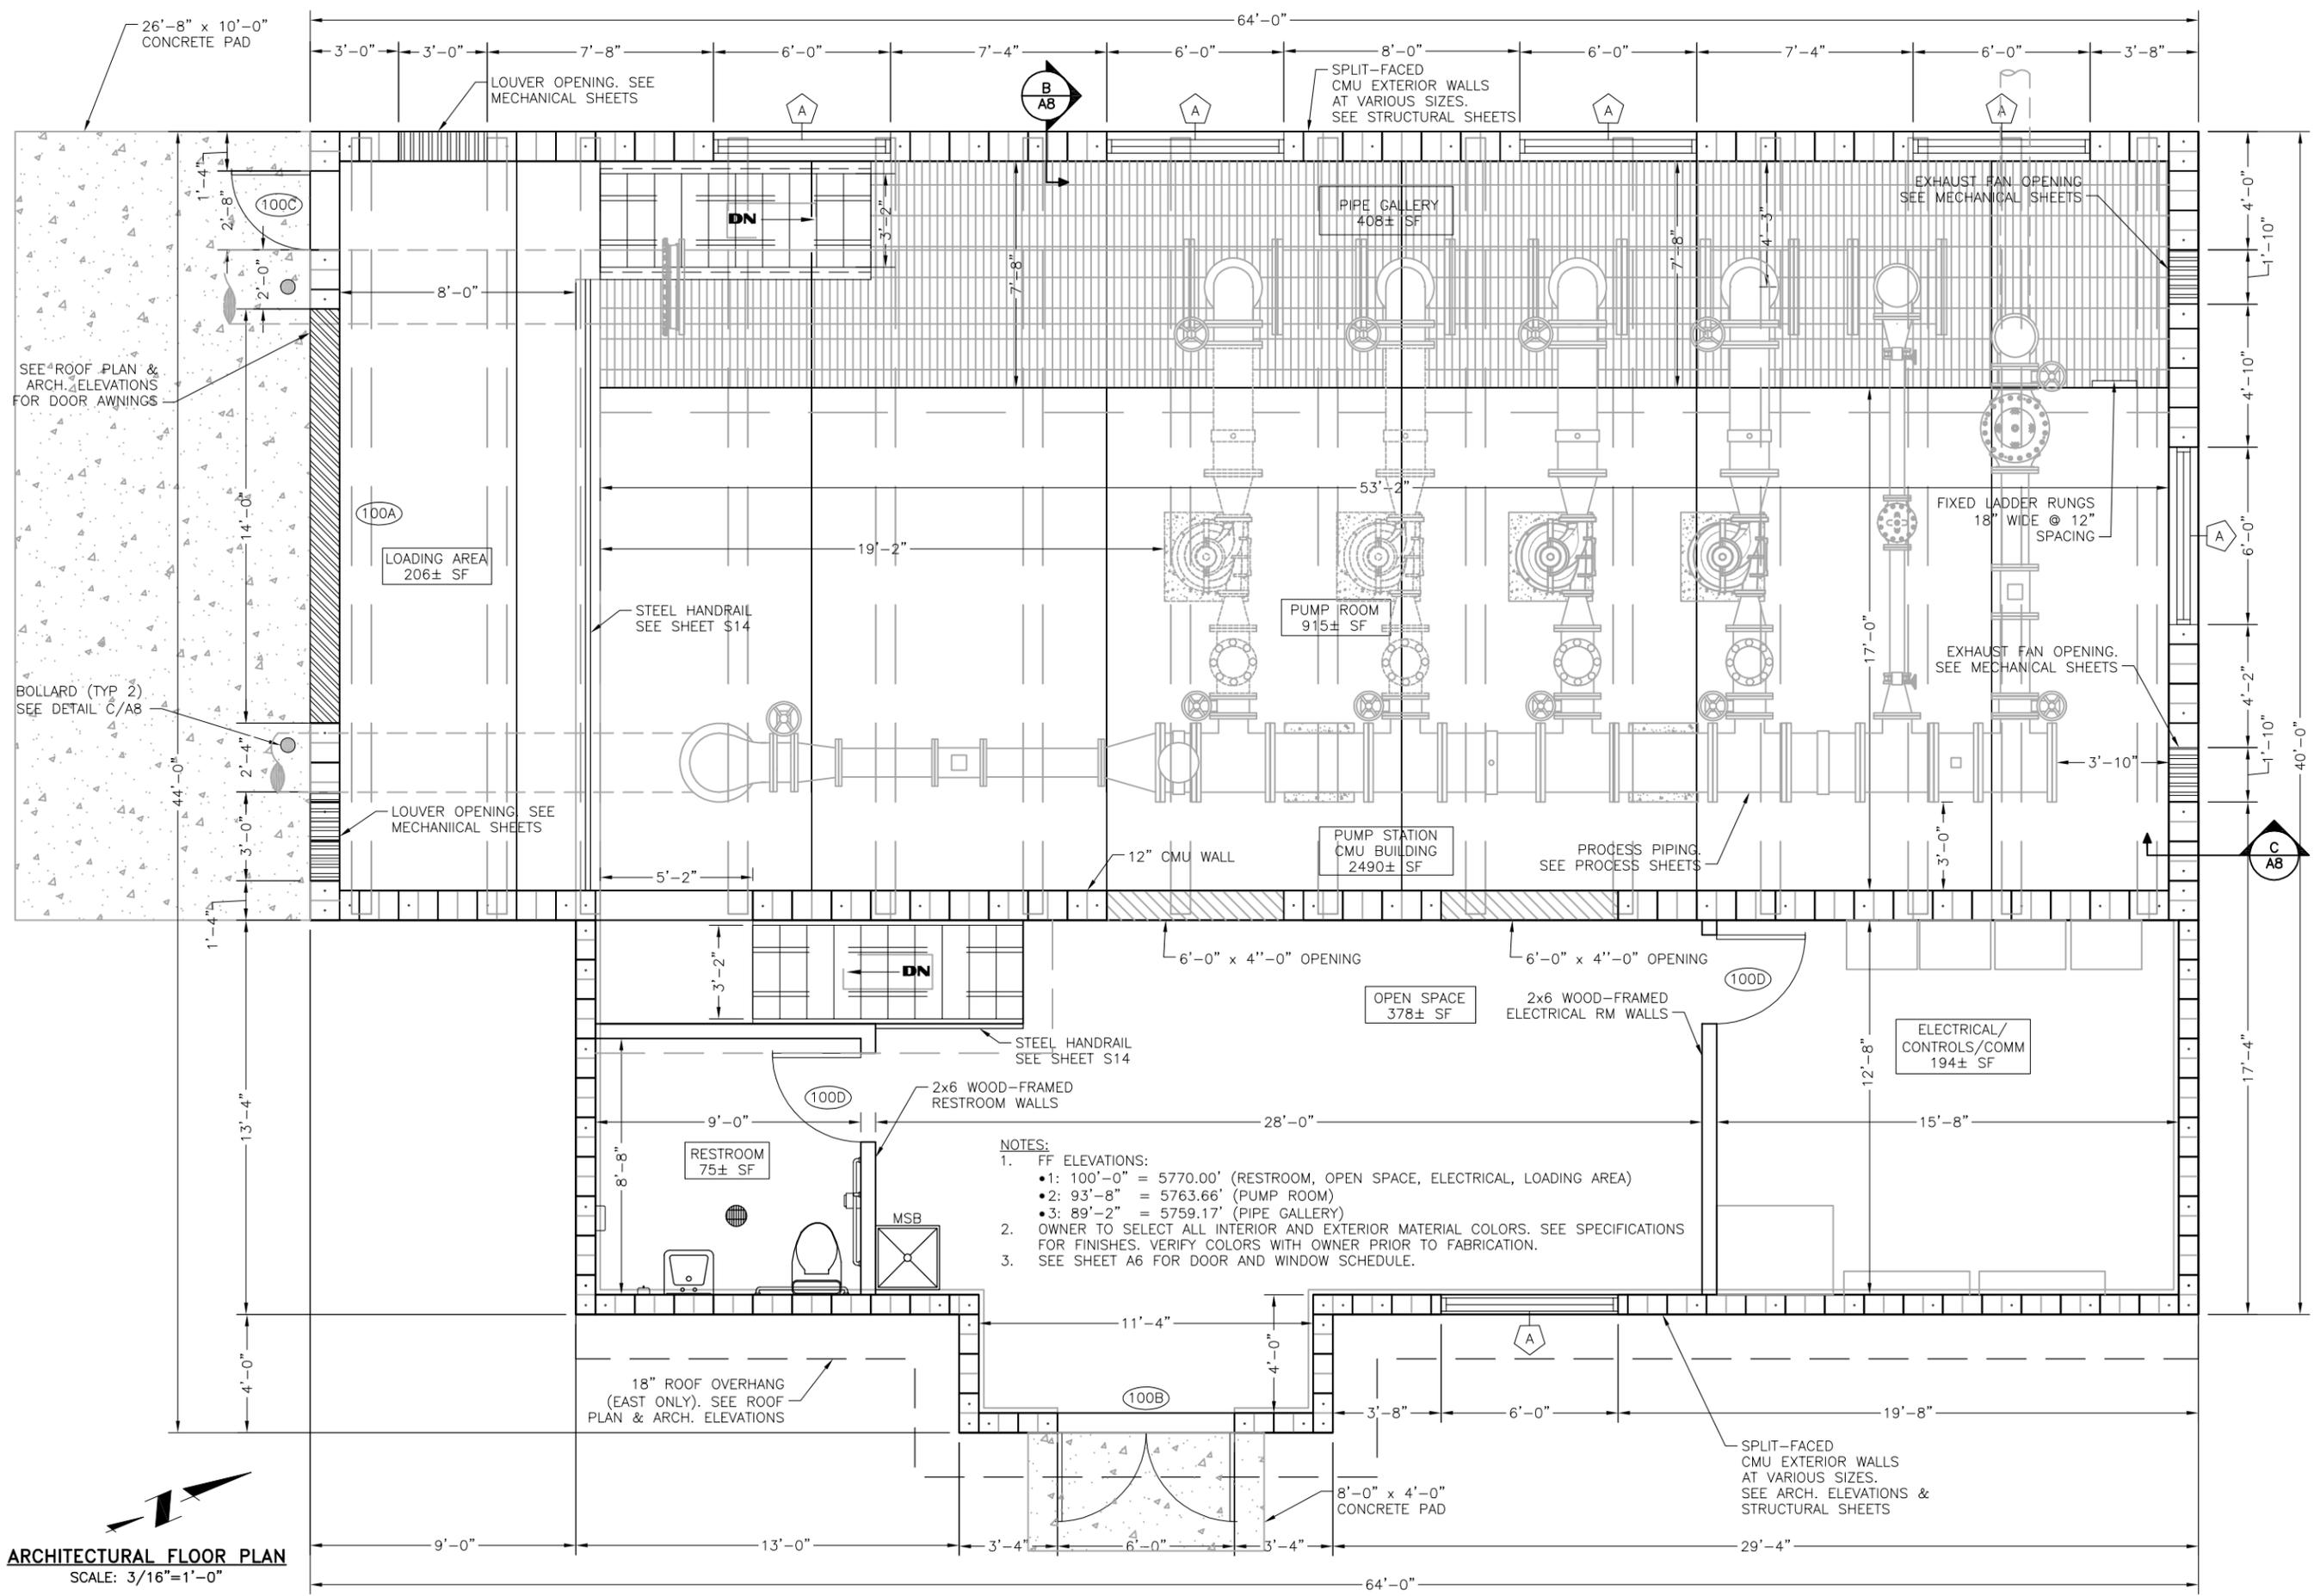

**NOTES:**

- FF ELEVATIONS:
  - 1: 100'-0" = 5770.00' (RESTROOM, OPEN SPACE, ELECTRICAL, LOADING AREA)
  - 2: 93'-8" = 5763.66' (PUMP ROOM)
  - 3: 89'-2" = 5759.17' (PIPE GALLERY)
- OWNER TO SELECT ALL INTERIOR AND EXTERIOR MATERIAL COLORS. SEE SPECIFICATIONS FOR FINISHES. VERIFY COLORS WITH OWNER PRIOR TO FABRICATION.
- SEE SHEET A6 FOR DOOR AND WINDOW SCHEDULE.

**ARCHITECTURAL FLOOR PLAN**  
SCALE: 3/16"=1'-0"

**JDS-HYDRO CONSULTANTS, INC.**  
5540 TECH CENTER DR., SUITE 100  
COLORADO SPRINGS, COLORADO 80919  
(719) 227-0072

DISCLAIMER: THE CONTRACTOR SHALL VERIFY ALL DIMENSIONS. ANY ERRORS OR OMISSIONS SHALL BE REPORTED TO JDS-HYDRO CONSULTANTS, INC. JDS-HYDRO ASSUMES NO LIABILITY FOR UNAUTHORIZED CHANGES AND/OR REVISIONS MADE TO PLANS.


**WIDEFIELD WATER AND SANITATION DISTRICT**  
**BOOSTER 2 PUMP STATION REPLACEMENT**  
**ARCHITECTURAL FLOOR PLAN**

NO.	DESCRIPTION	BY	APP.	DATE
1				
2				
3				
4				
5				
6				
7				


**FOR REVIEW**

Project No.: 102.104  
Date: 01/15/20  
Design: MLD/GGM  
Drawn: ACH/GGM  
Check: MLD


2021/10/28 12:23 PM By: Shelby Gatlin J:\JDS-Hydro\Project Files\102 Widefield Water And San\102.104 Booster 2 Pump Station\Drawings\Working\6\_Architecture\102104\_Arch.dwg

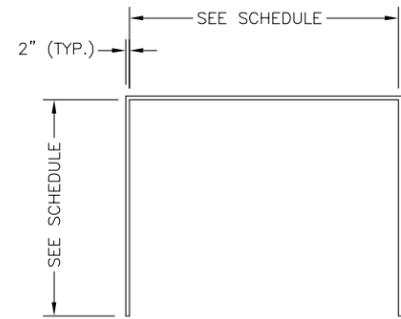


**DOOR FRAME 1**  
MC8 STEEL CHANNEL FRAME  
W/ FIELD WELDED CORNERS -  
SHOP PRIME FOR FIELD PAINT

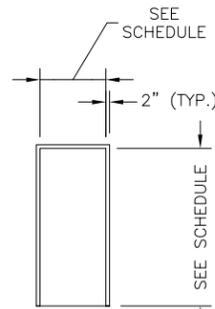


**DOOR FRAME 2**  
HOLLOW METAL W/  
FACTORY WELDED CORNERS -  
SHOP PRIME FOR FIELD PAINT  
GAUGE PER SPEC

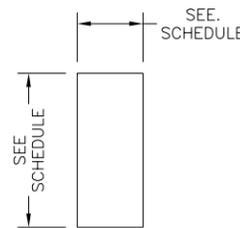


**DOOR TYPE A**  
INTERIOR, 18 GAUGE,  
INSULATED HOLLOW METAL  
FLUSH FACE DOOR W/  
SHOP PRIME FOR FIELD  
PAINT

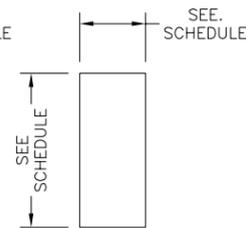

**DOOR TYPE B**  
EXTERIOR, 14 GAUGE,  
INSULATED HOLLOW METAL  
FLUSH FACE DOOR W/  
SHOP PRIME FOR FIELD  
PAINT

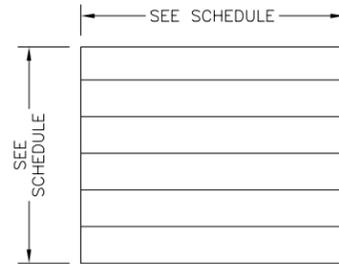

**DOOR TYPE C**  
EXTERIOR, INSULATED  
ROLL-UP (SECTIONAL)  
STEEL DOOR.  
MANUAL/CHAIN-OPERATED

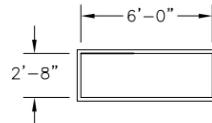

**(A) WINDOW**

EXTERIOR ALUMINUM  
WINDOW, SEE RIGHT FOR  
GLAZING. FACTORY WELDED  
CORNERS - SHOP PRIME  
FOR FIELD PAINT. GAUGE  
PER SPEC

PLAN MARK	SIZE (Width x Height)	DOOR			FRAME			*GLAZING TYPE	REMARKS
		TYPE	MAT'L.	FINISH	TYPE	MAT'L.	FINISH		
100A	14'-0" x 10'-0"	C	STL.	PAINT	1	STL.	PAINT		<ul style="list-style-type: none"> <li>SEE STRUCTURAL SHEETS FOR HOOD HEIGHT. INTERIOR, FACE-OF-WALL MOUNT.</li> <li>HARDWARE PER MANUFACTURER</li> </ul>
100B	3'-0" x 7'-0"	B	H.M.	PAINT	2	H.M.	PAINT		<ul style="list-style-type: none"> <li>DOUBLE DOOR</li> <li>PANIC HARDWARE</li> <li>EXTERIOR</li> </ul>
100C	2'-8" x 7'-0"	B	H.M.	PAINT	2	H.M.	PAINT		<ul style="list-style-type: none"> <li>PANIC HARDWARE</li> <li>EXTERIOR</li> </ul>
100D	3'-0" x 7'-0"	A	H.M.	PAINT	2	H.M.	PAINT		<ul style="list-style-type: none"> <li>HARDWARE BY MANUFACTURER</li> <li>INTERIOR</li> </ul>
(A)	6'-0" x 2'-8"				SEE BELOW	STL.	PAINT	A	<ul style="list-style-type: none"> <li>FIXED, MOUNT 7'-6" A.F.F.</li> </ul>

*GLAZING LEGEND	
A	INSULATED, LAMINATED, LOW-E

FINISH LEGEND	
LABEL	FINISH
P-1	PAINT - FIELD - EGGHELL

**NOTES:**

- OWNER TO SELECT ALL PAINT COLORS. SEE SPECIFICATIONS FOR FINISHES. VERIFY COLORS WITH OWNER PRIOR TO FABRICATION.
- ALL FINISH PATTERNS SHALL BE DETERMINED IN FIELD WITH OWNER AND ENGINEER PRIOR TO INSTALLATION.
- OWNER TO SELECT DOOR HARDWARE FINISH COLOR.
- OWNER TO SELECT PAINT COLOR FOR ALL PAINTED SURFACES INCLUDING DOORS, TRIM, AND EXTERIOR MATERIALS.
- ALL EXPOSED CONCRETE FLOOR SURFACES SHALL BE COATED WITH CLEAR WATERPROOFING PER SPECIFICATIONS.
- ALL INTERIOR DOOR AND FRAME PAINT TO MATCH EXTERIOR TRIM PAINT.
- ALL ROOMS/AREAS NOT LISTED ON THE ABOVE ROOM FINISH SCHEDULE TO RECEIVE FIELD PAINT P-1 ON SURFACES, WHERE APPLICABLE.

**(A) DOOR/WINDOW SCHEDULE/DETAILS**  
SCALE: N.T.S.

WIDEFIELD WATER AND SANITATION DISTRICT  
BOOSTER 2 PUMP STATION REPLACEMENT  
ARCHITECTURAL DOOR/WINDOW SCHEDULE/DETAILS

NO.	DESCRIPTION	BY	APP.	DATE
1				
2				
3				
4				
5				
6				
7				

FOR REVIEW

Project No.: 102.104  
Date: 01/15/20  
Design: MLD/GGM  
Drawn: ACH  
Check: MLD

**A6**  
SHEET ---- OF

**JDS-HYDRO CONSULTANTS, INC.**  
5540 TECH CENTER DR., SUITE 100  
COLORADO SPRINGS, COLORADO 80919  
(719) 227-0072  
DISCLAIMER: THE CONTRACTOR SHALL VERIFY ALL DIMENSIONS. ANY ERRORS OR OMISSIONS SHALL BE REPORTED TO JDS-HYDRO CONSULTANTS, INC. JDS-HYDRO ASSUMES NO LIABILITY FOR UNAUTHORIZED CHANGES AND/OR REVISIONS MADE TO PLANS.