

Hudnall Custom Builders, LLC

rick@hudnallhomes.com (719) 331-0286
3226 Heartridge Circle Colo Spgs, CO 80918

Drawn by: Rick Hudnall


Date: 10/02/200

Moon Residence Carport

David & Margaret Moon
1663 Woodstone Way ✓
Monument, CO 80132

Lot 31, Woodmoor Oaks ✓
Tax Schedule #7111107034 ✓
Zoning: RR-0.5 ✓
Lot Area: 46,000 Square Feet ✓

LIVING: 1,542
GARAGE: 576
CARPORT: 336
DECK: 107
TOTAL: 2,561
5%

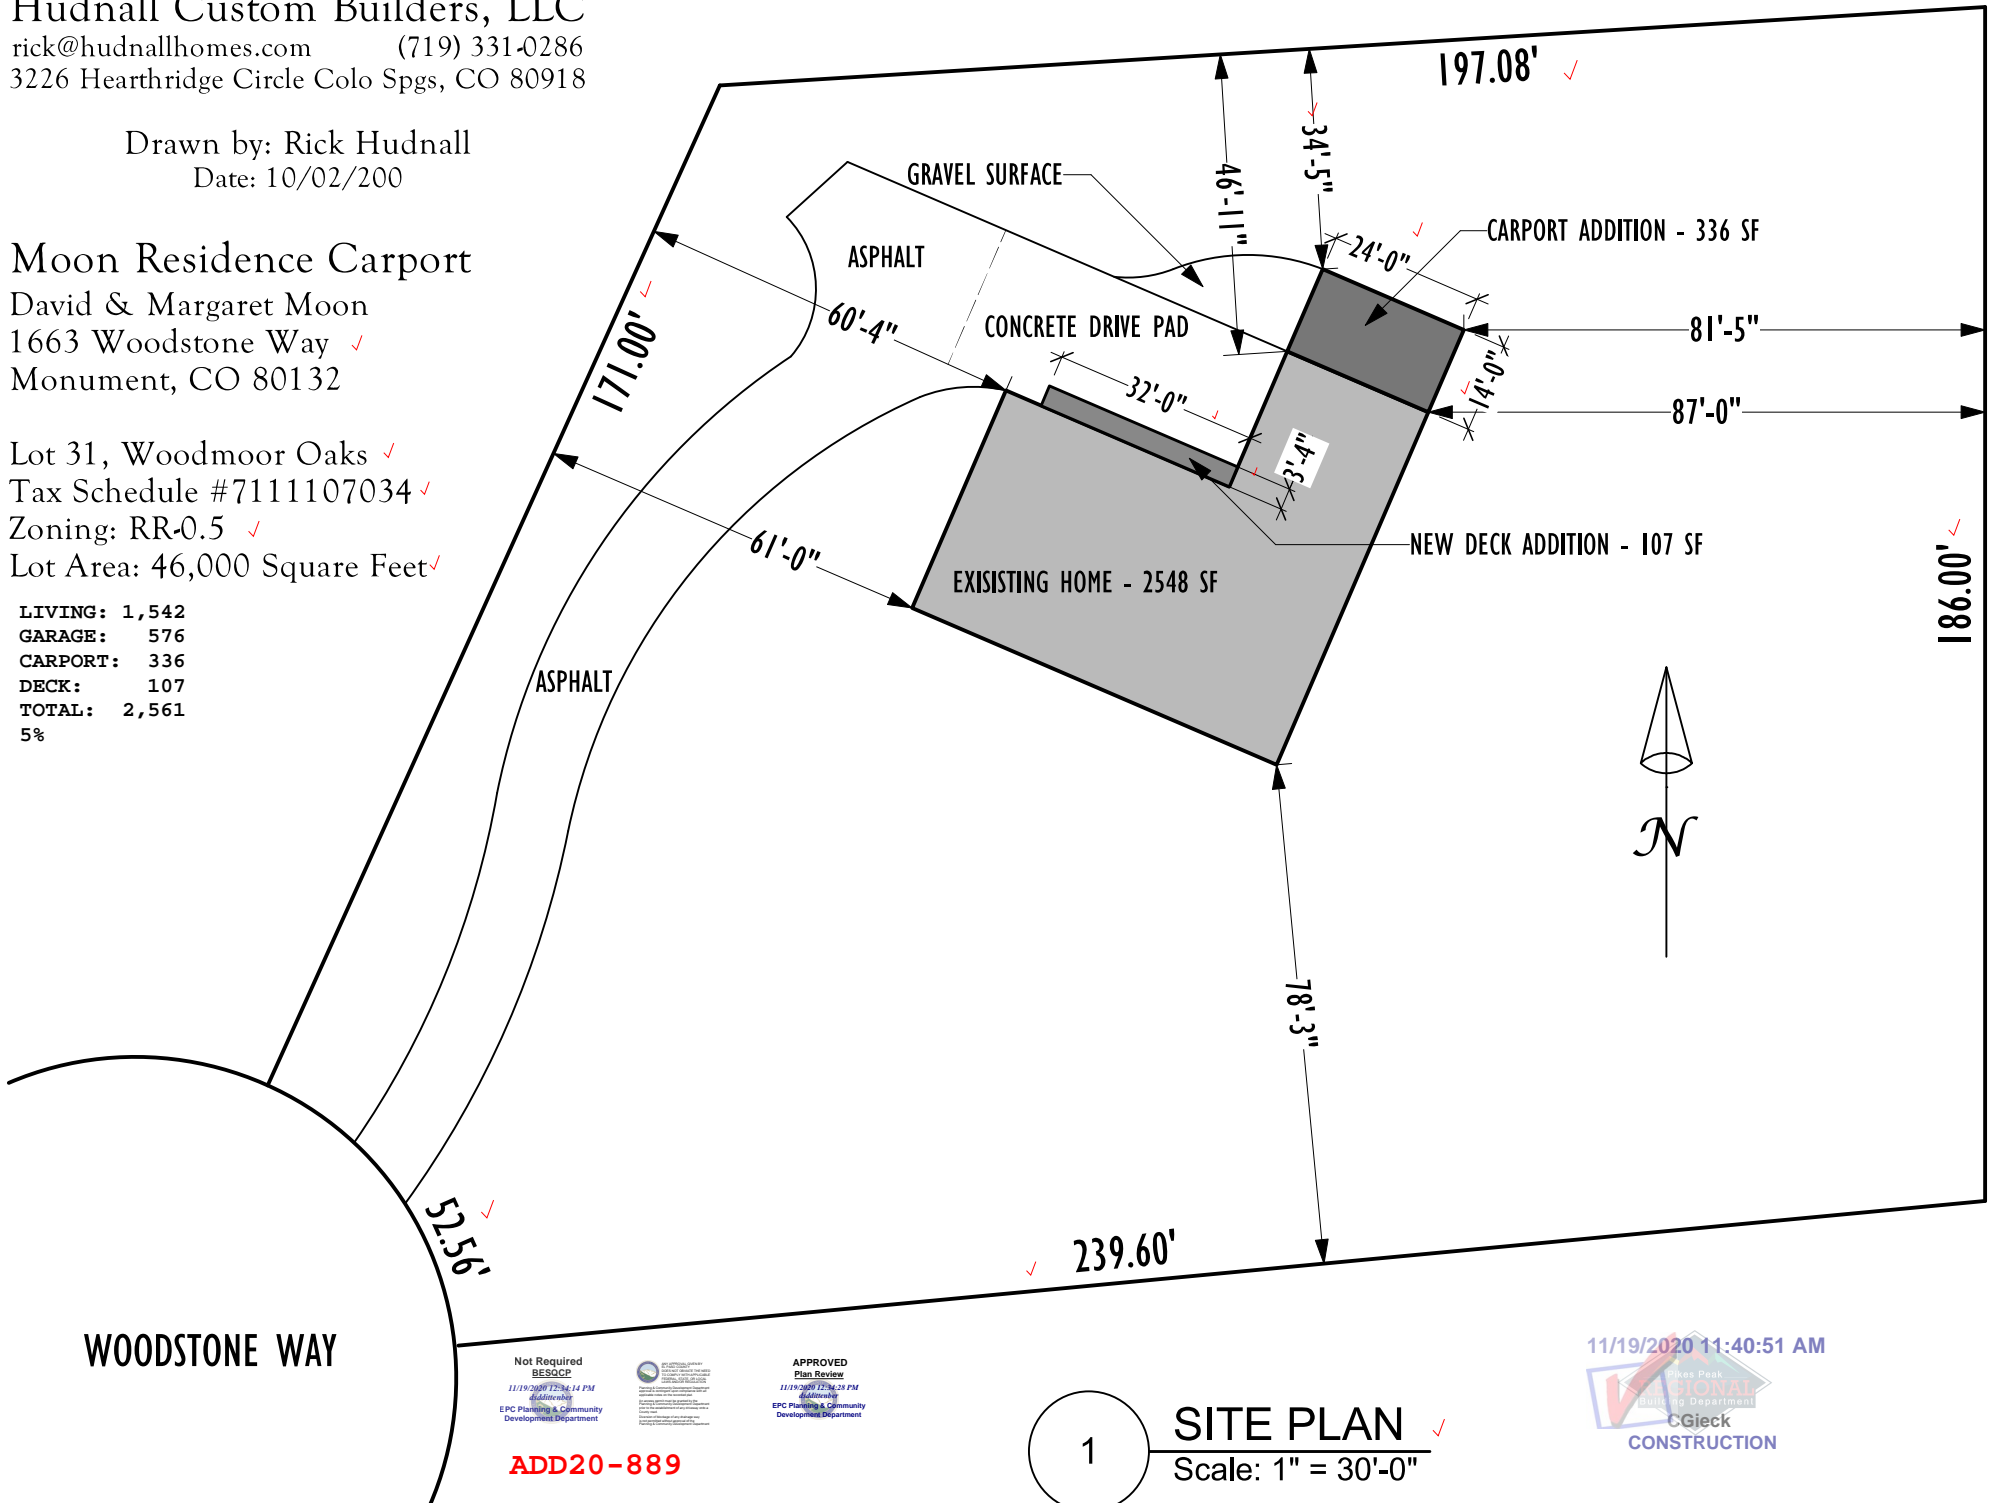


WOODSTONE WAY

Not Required
BESQCP
11/19/2020 12:34:14 PM
d@ministry
EPC Planning & Community
Development Department



APPROVED
Plans Review
11/19/2020 12:34:24 PM
d@ministry
EPC Planning & Community
Development Department

ADD20-889

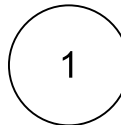

SITE PLAN ✓

Scale: 1" = 30'-0"

11/19/2020 11:40:51 AM

