



Front Elevation

SCALE: 1/4" = 1'-0"

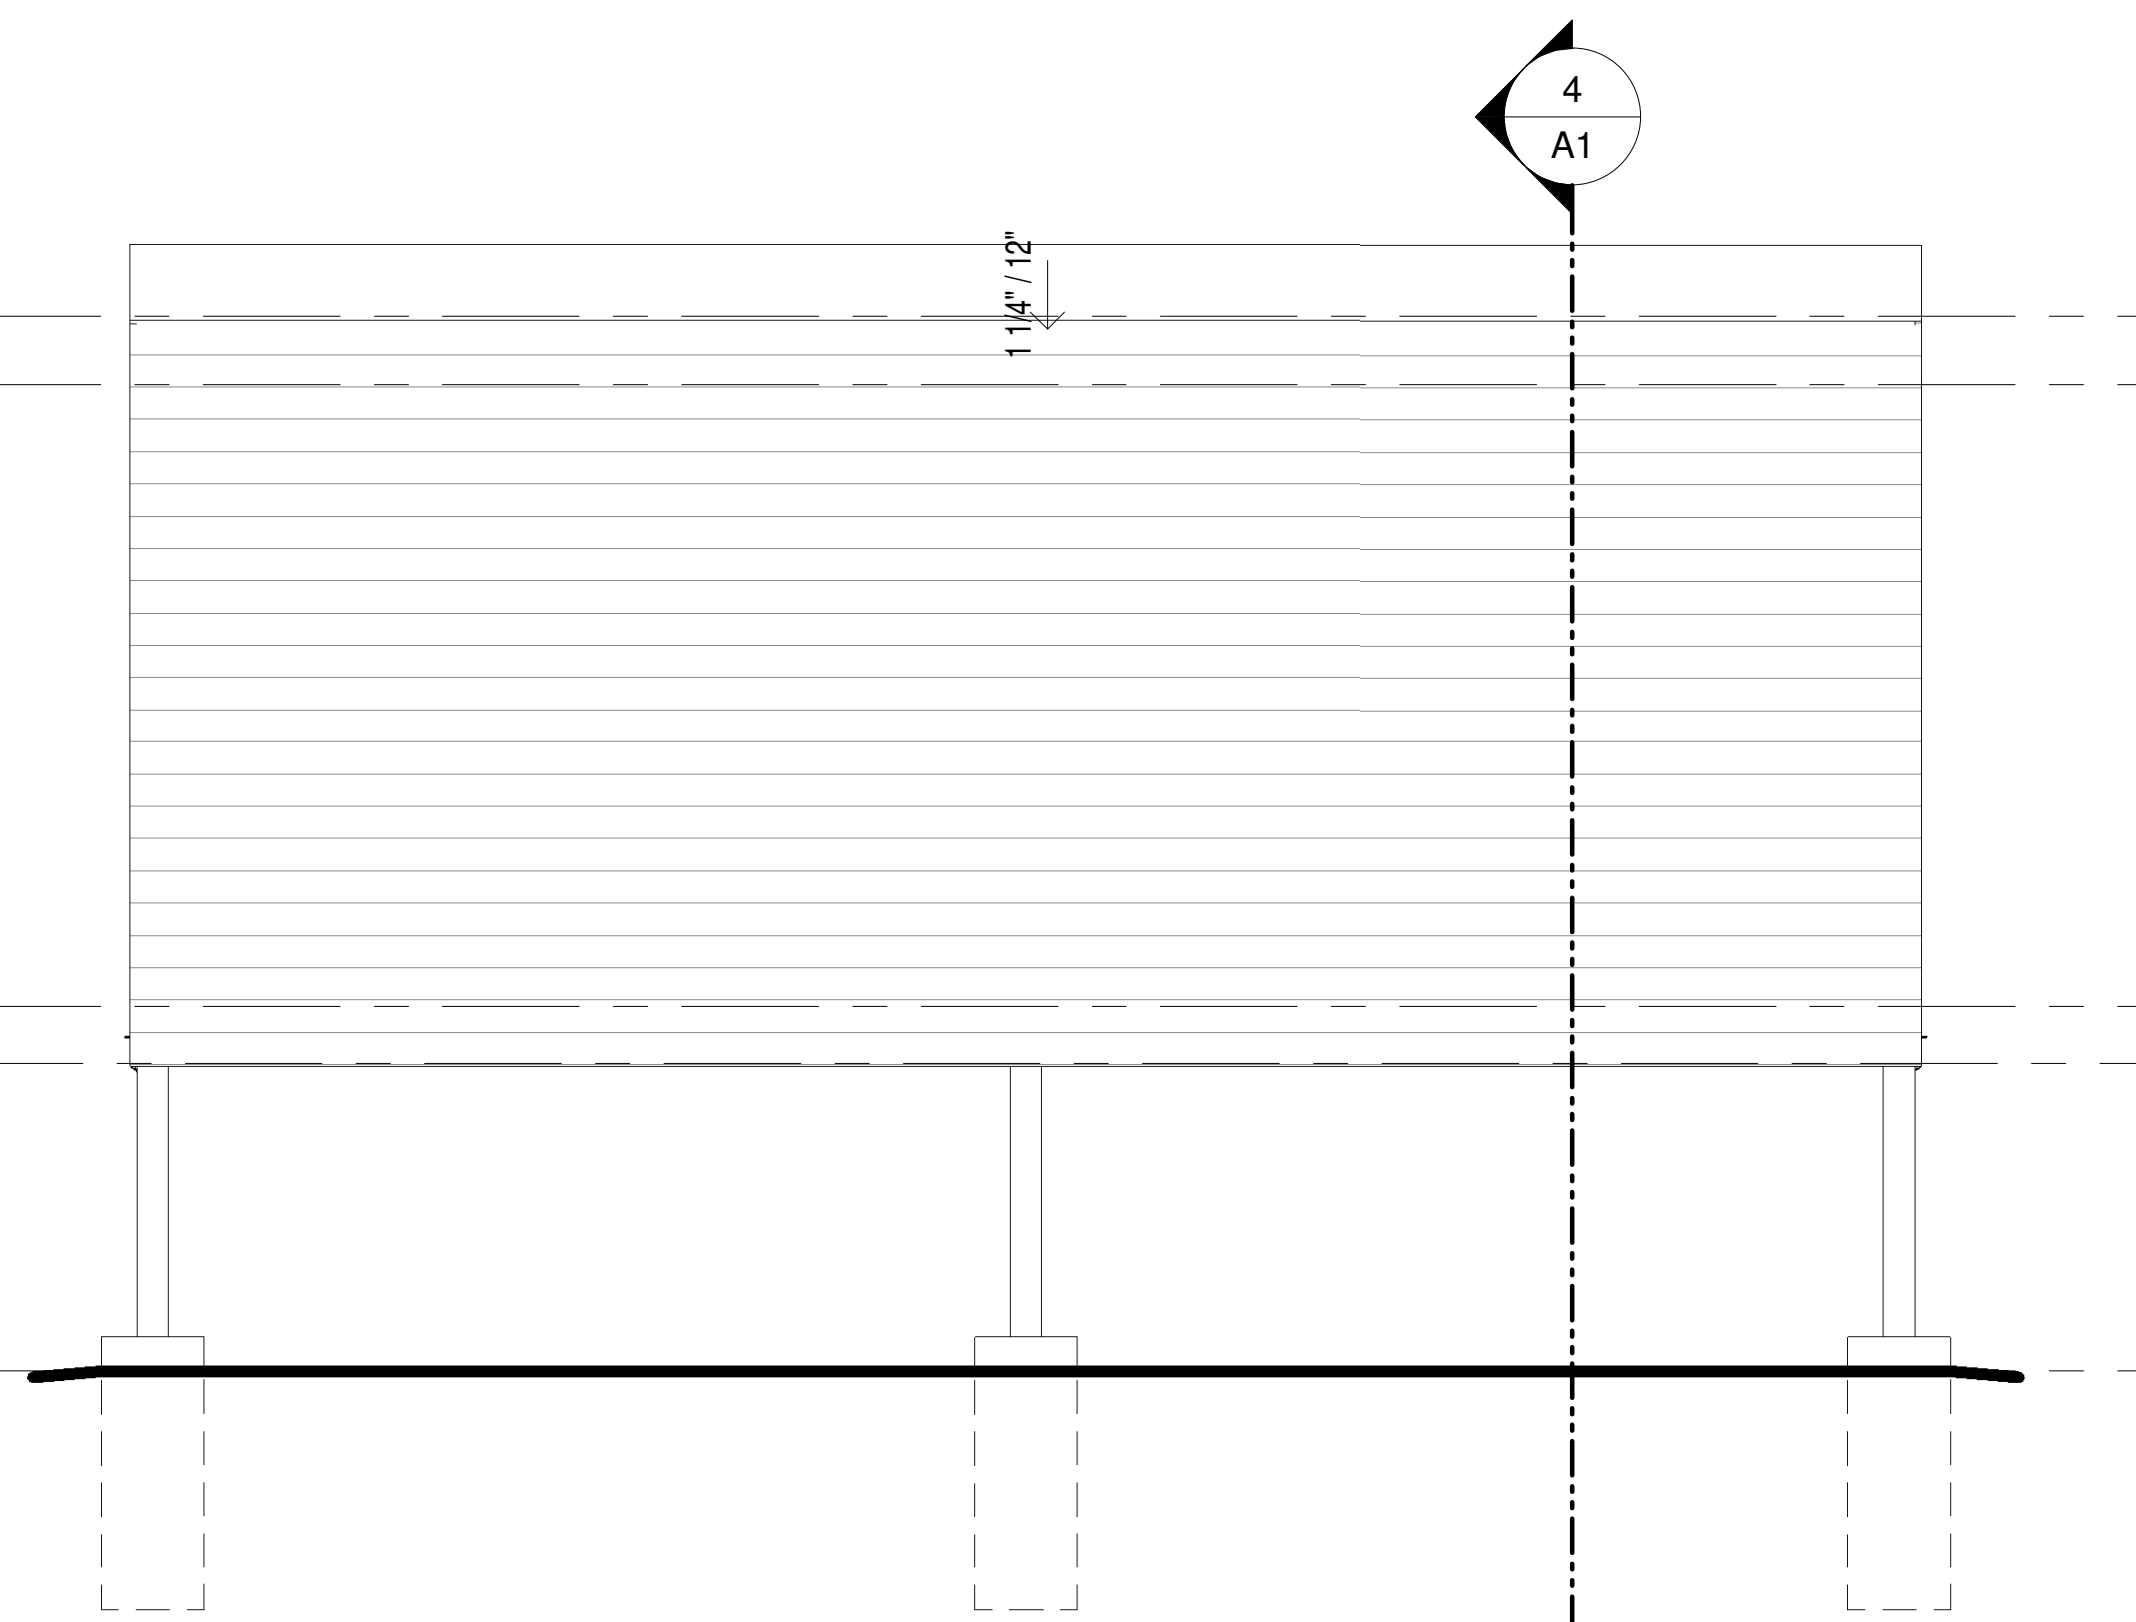


Left Elevation

SCALE: 1/4" = 1'-0"

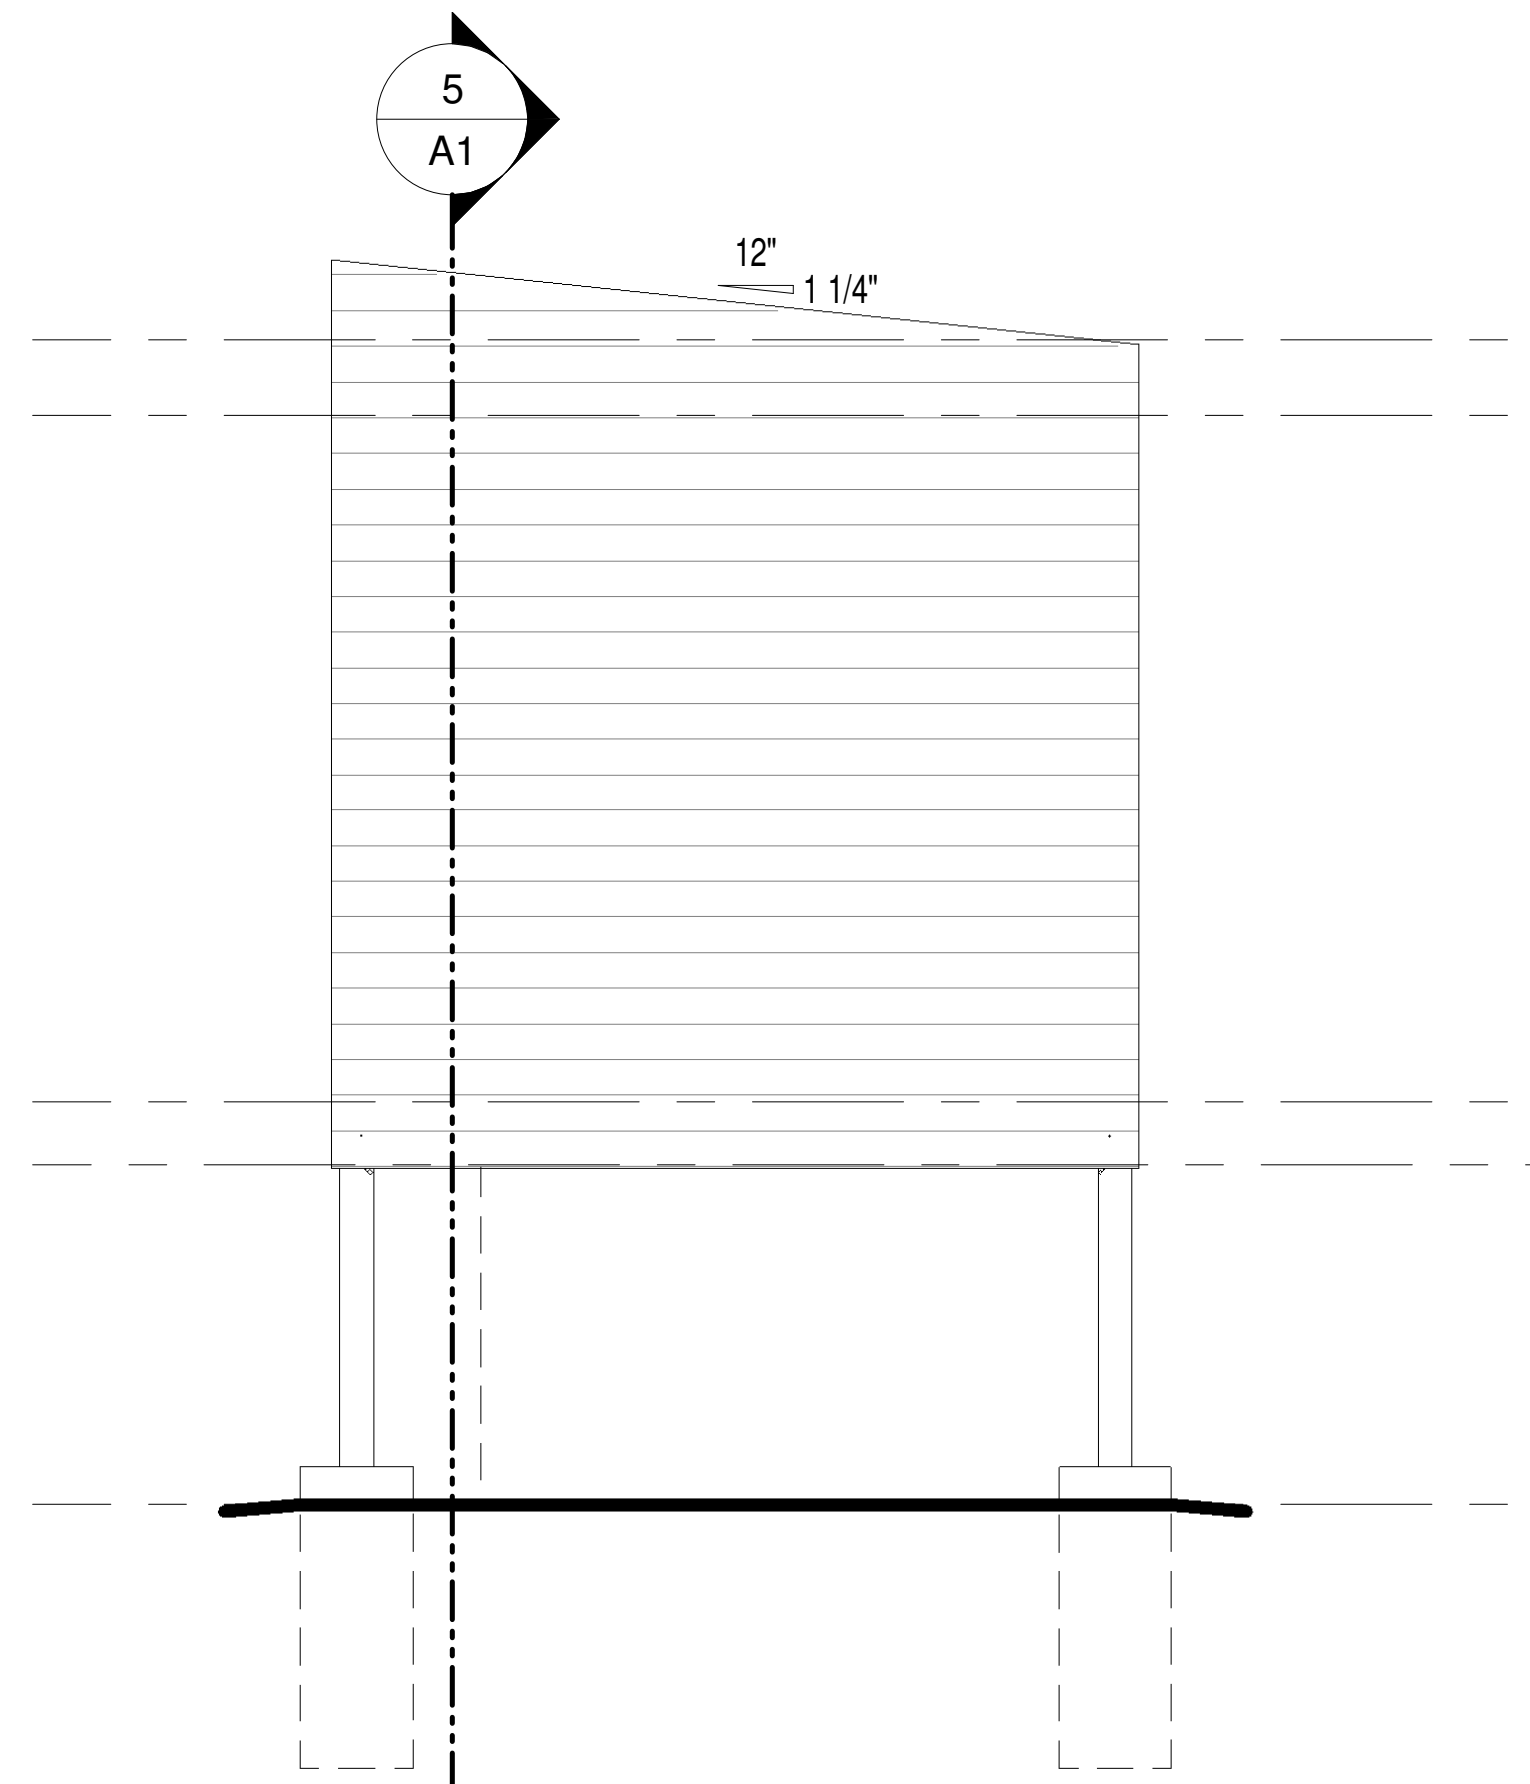

Rear Elevation

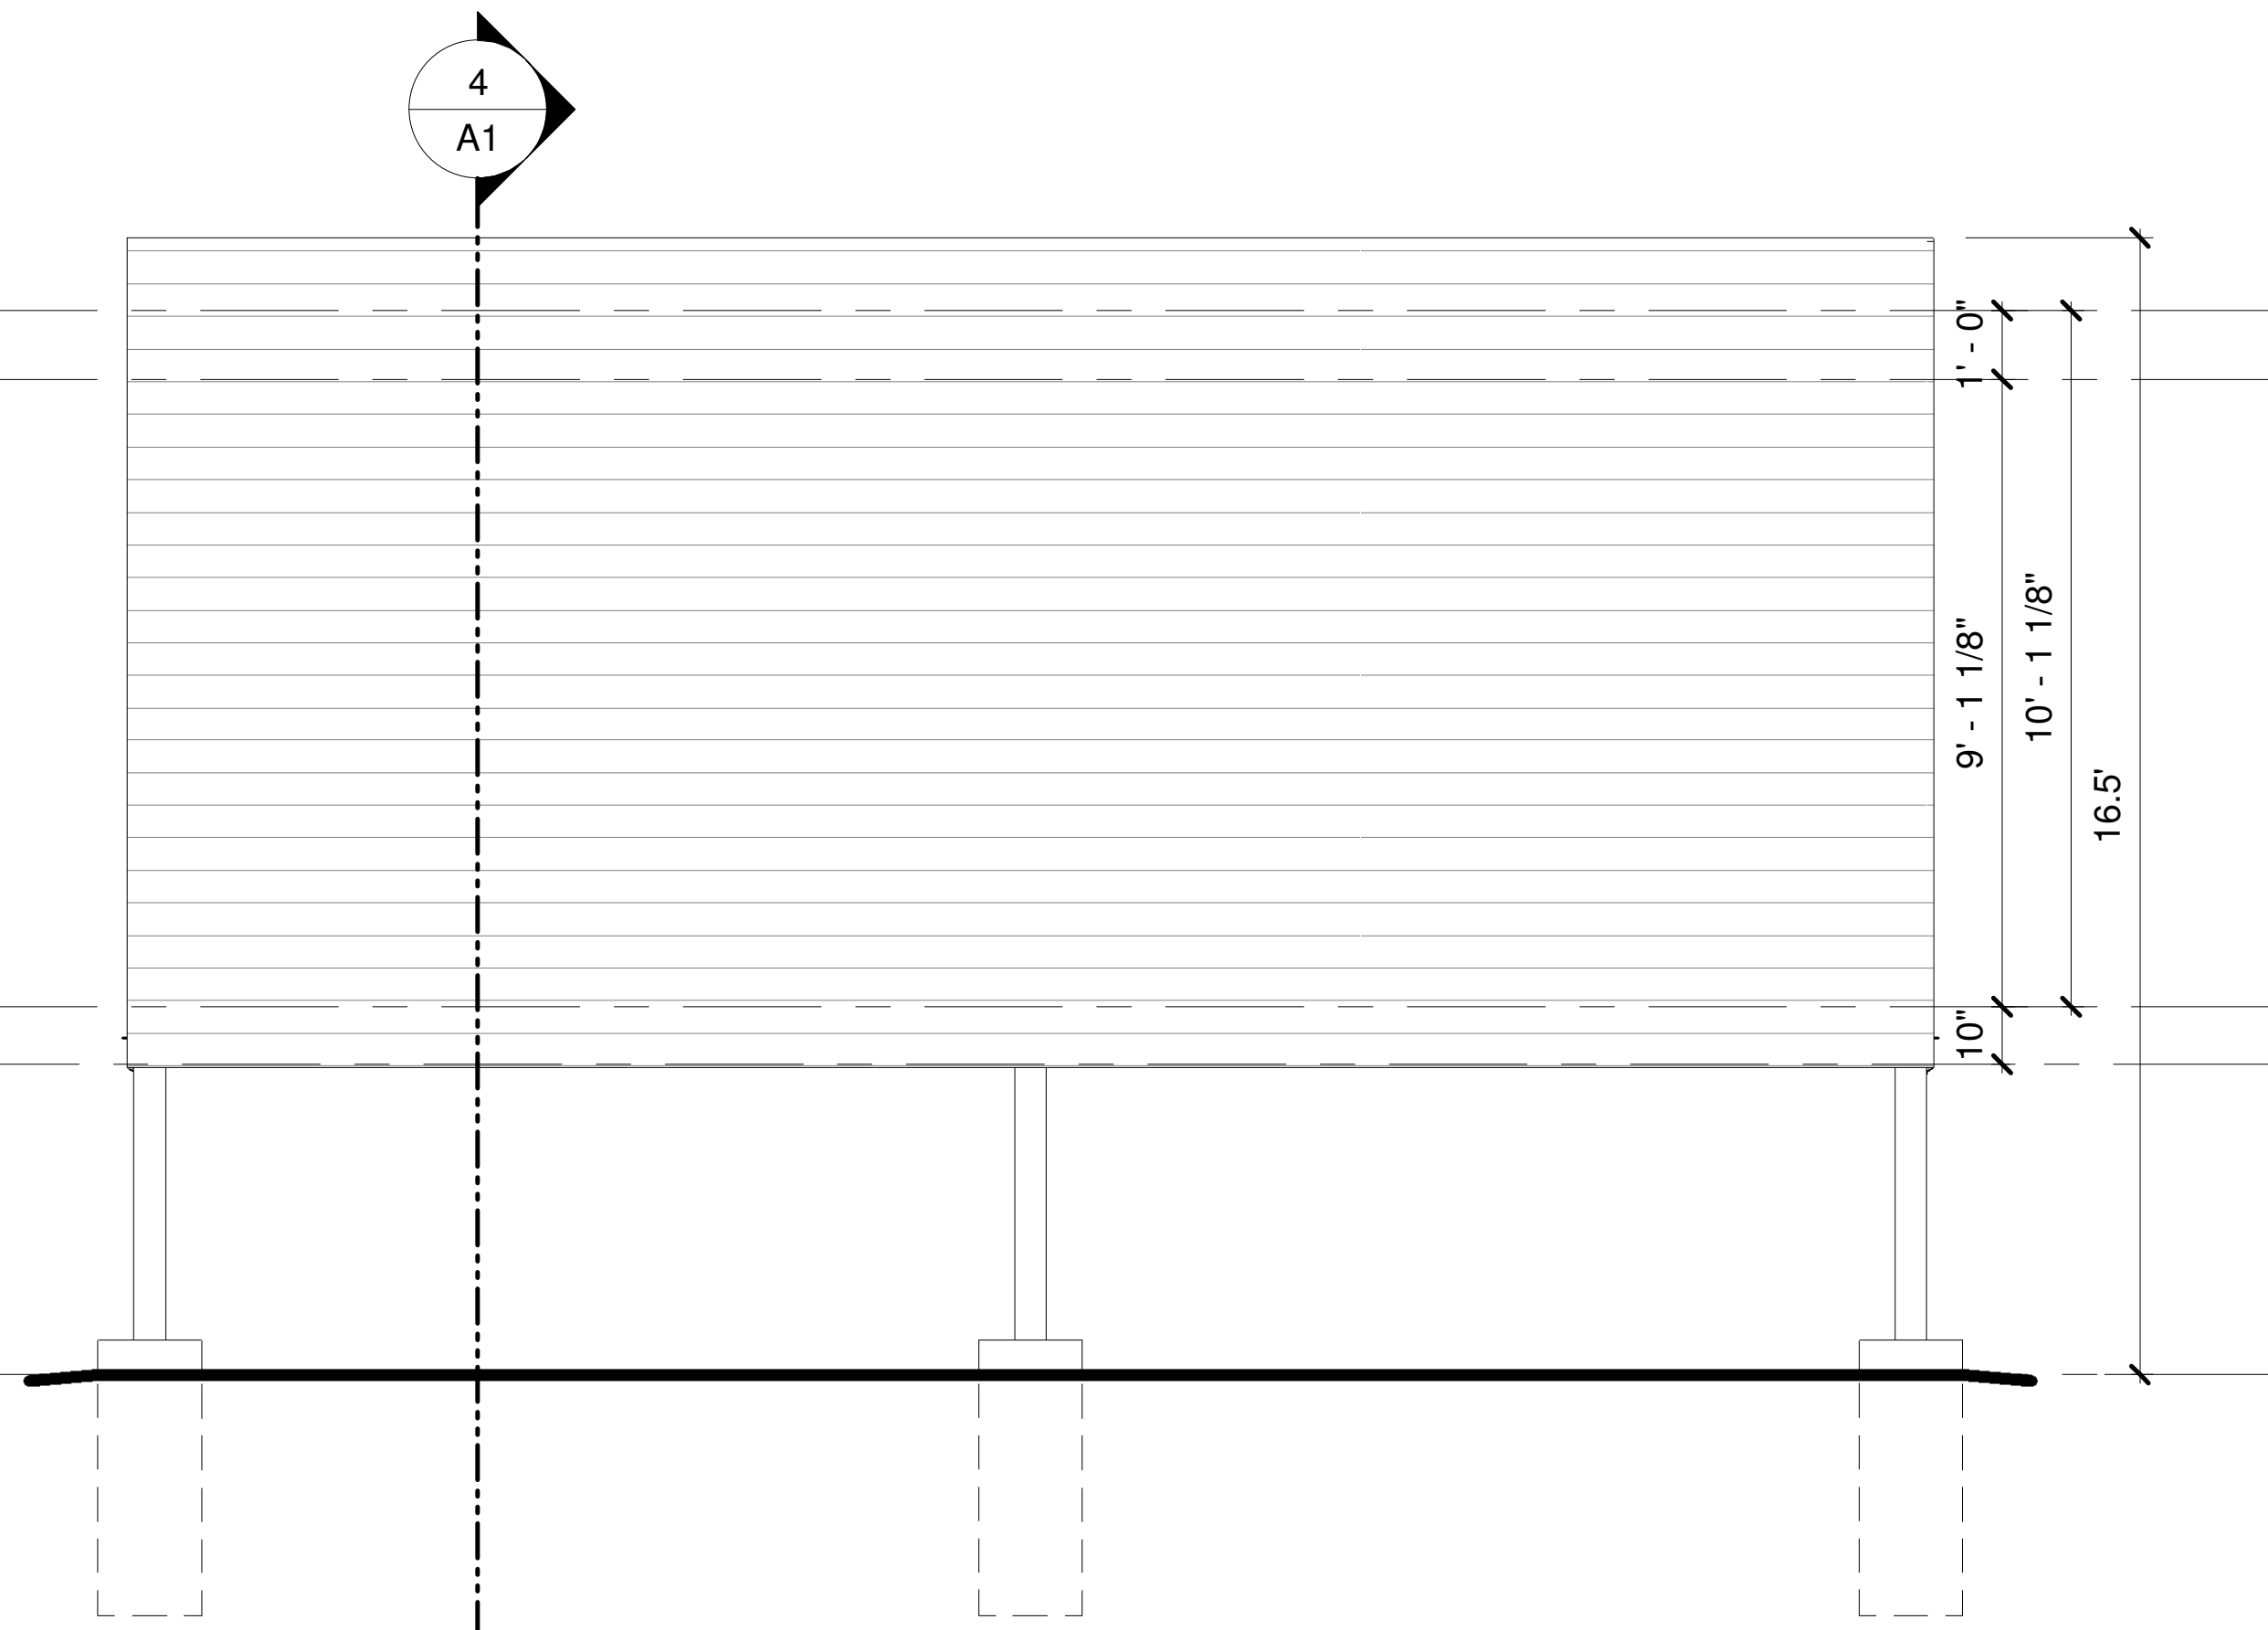

Right Elevation

GENERAL NOTES

NOTE: The elevation plan depicted is only indented to represent the most visually significant type temporary accommodation expected on site if hard-sided accommodations are placed. Individual units will vary and may be replaced or improved, as needed. Accommodations will be temporary and may include tents, trailers, recreational vehicles, yurts, tiny houses, and other similar temporary accommodations. Building permits will be obtained for any accommodations requiring a permit per Pikes Peak Regional Building.

NO.	REVISION/ISSUE	DATE

**MONUMENT
GLAMPING 2**

VERTEX
Consulting Services
455 E. Pikes Peak Avenue, Suite 101
Colorado Springs, Colorado 80903
719-733-8605

PROJECT NO.	SHEET
DATE 09/03/2024	1 OF 1
PREPARED NR	APPROVED CAD

File Number:
PPR2433