




Saved: 5/4/2023 By: JSCHNEIDER Probid: 5/4/2023 10:12 AM
 Filename: S:\1070 - PAINT BRUSH HILLS METROPOLITAN DISTRICT\1070.0014 - WELL #1\2\SITE DEVELOPMENT PLAN\DWG07 ELEVATIONS AND LIGHTING PLAN.DWG

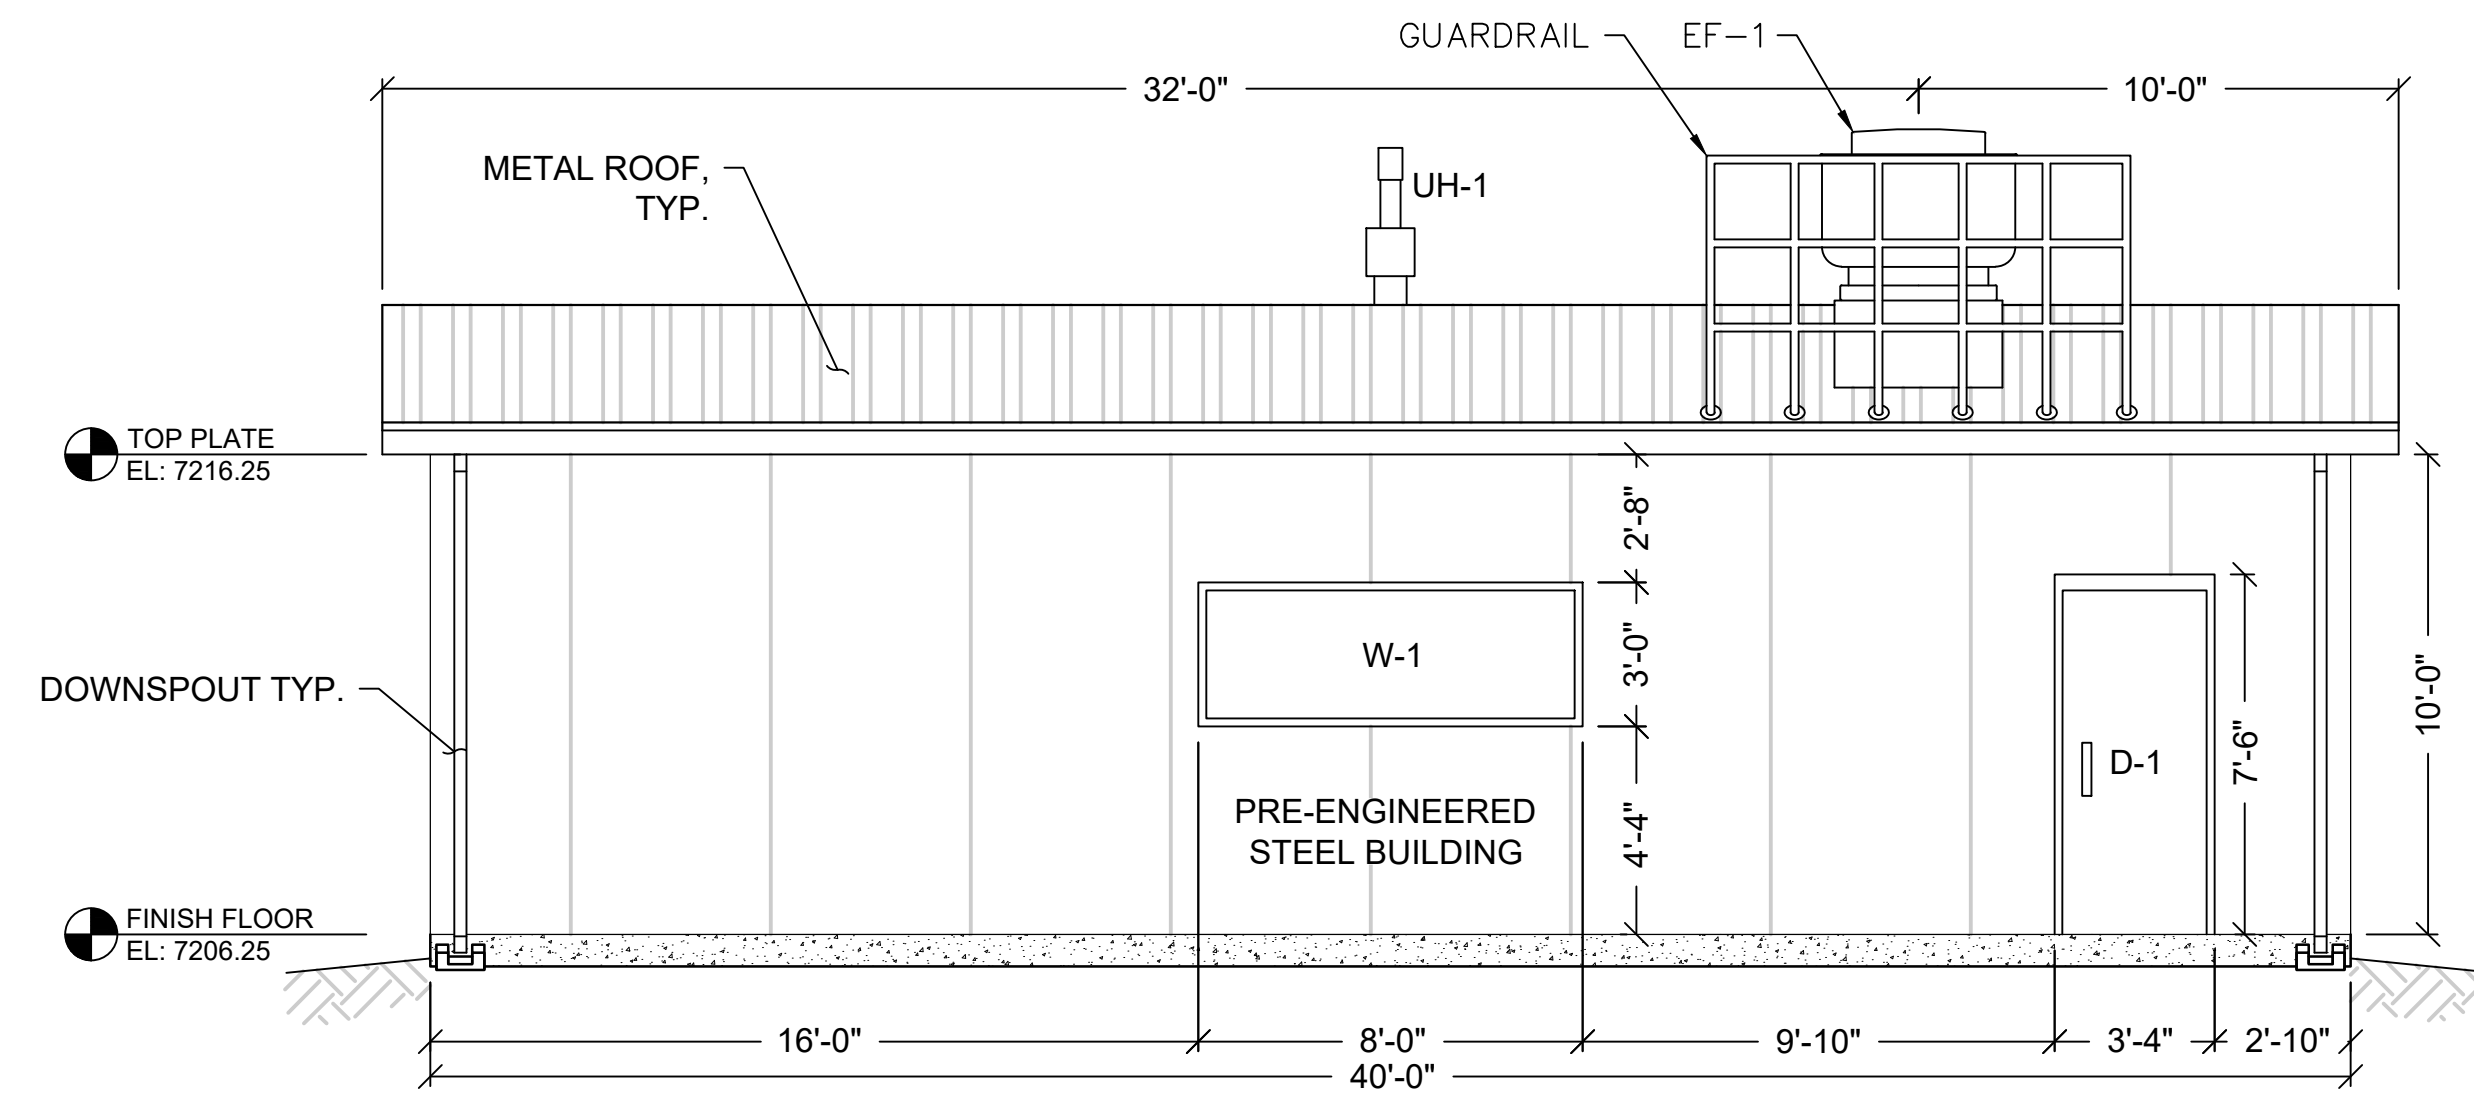


NORTHEAST ELEVATION
1/4" = 1'-0"

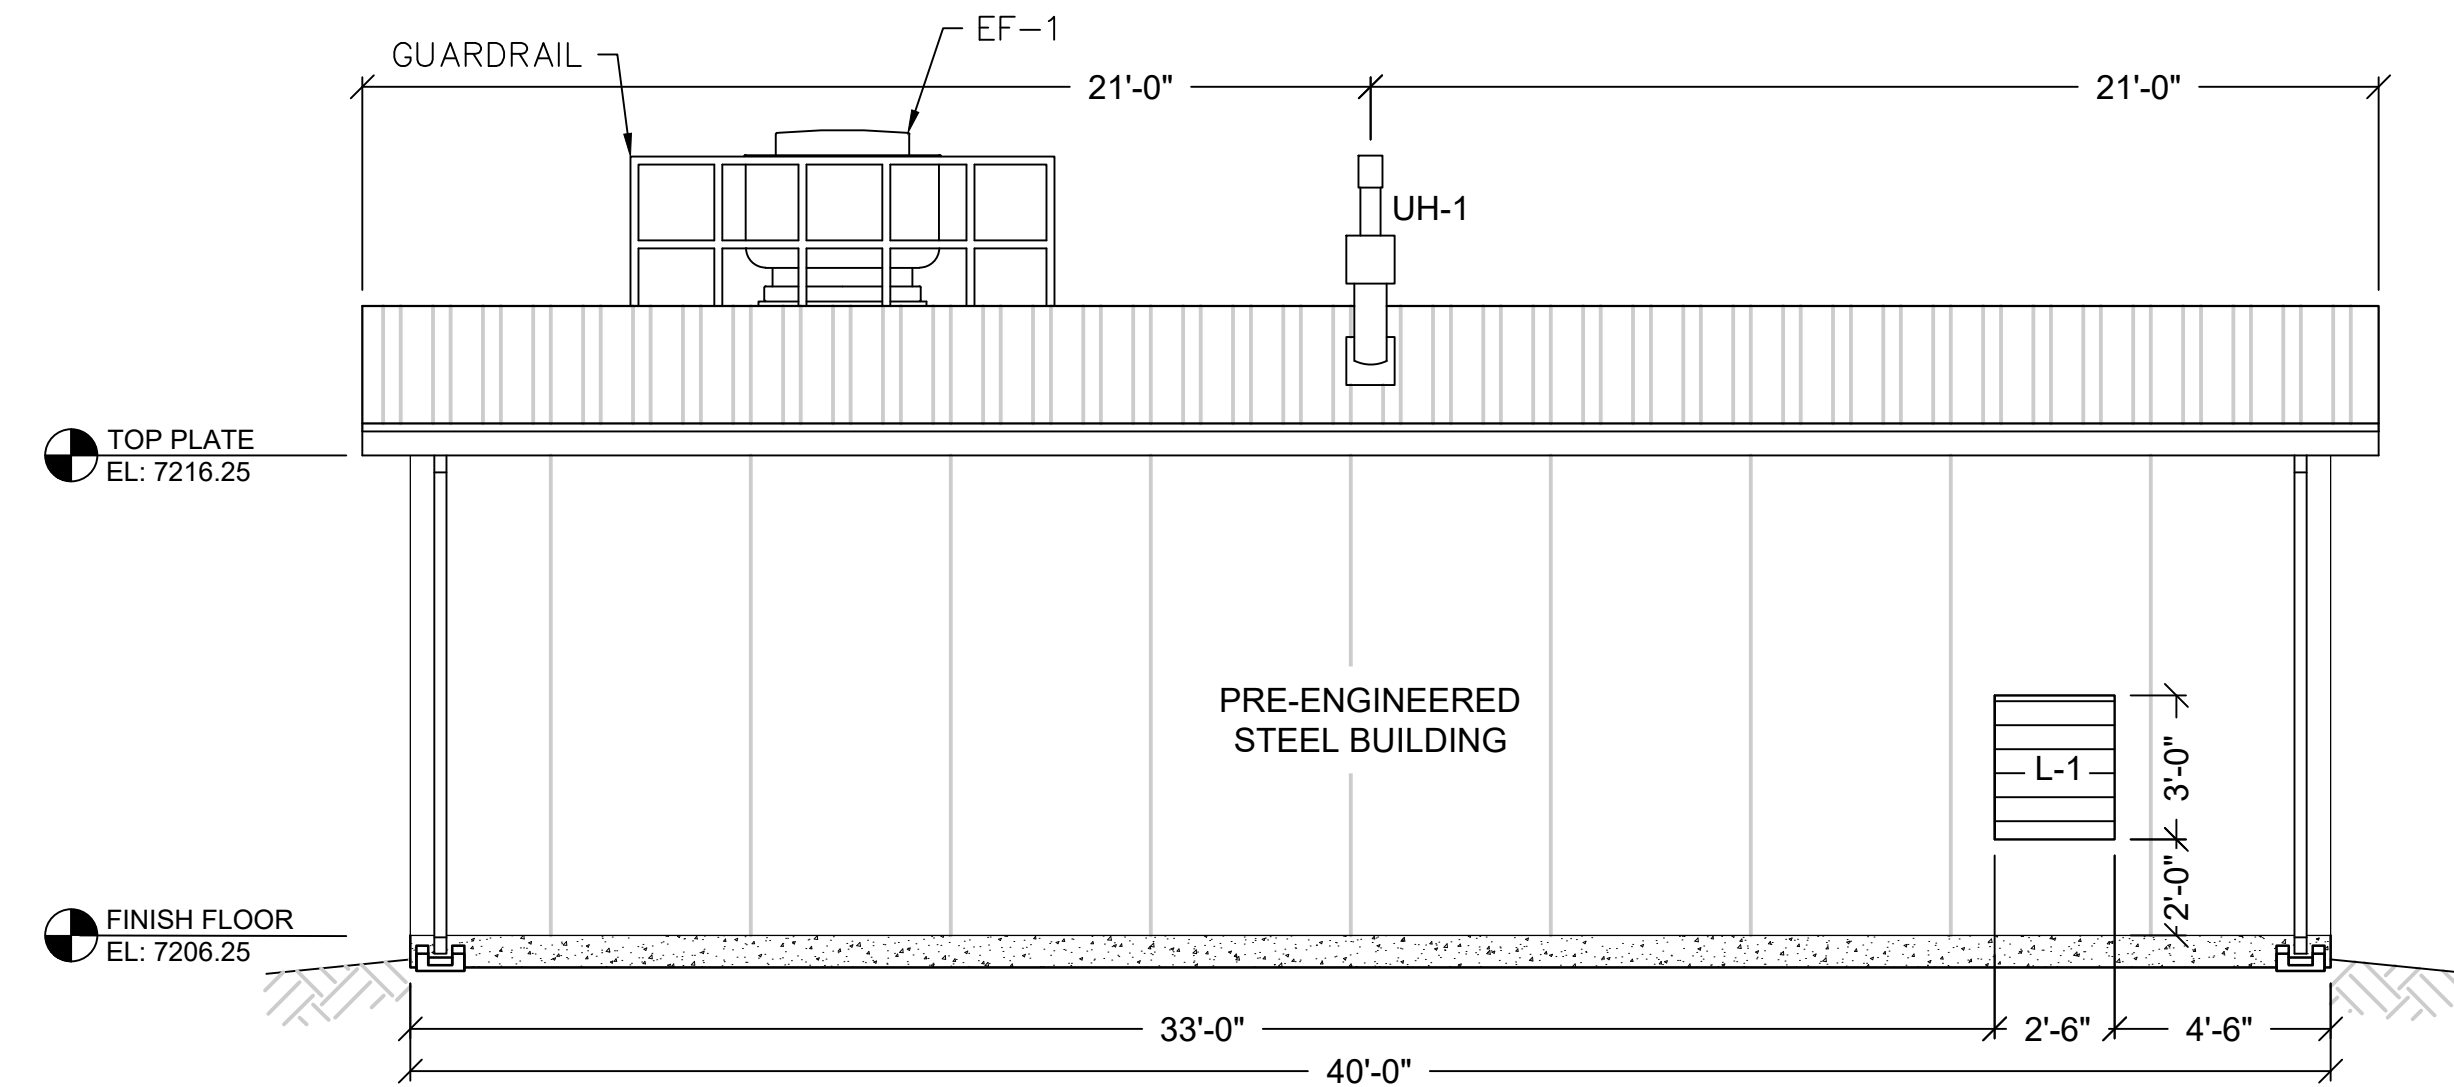

SOUTHWEST ELEVATION
1/4" = 1'-0"

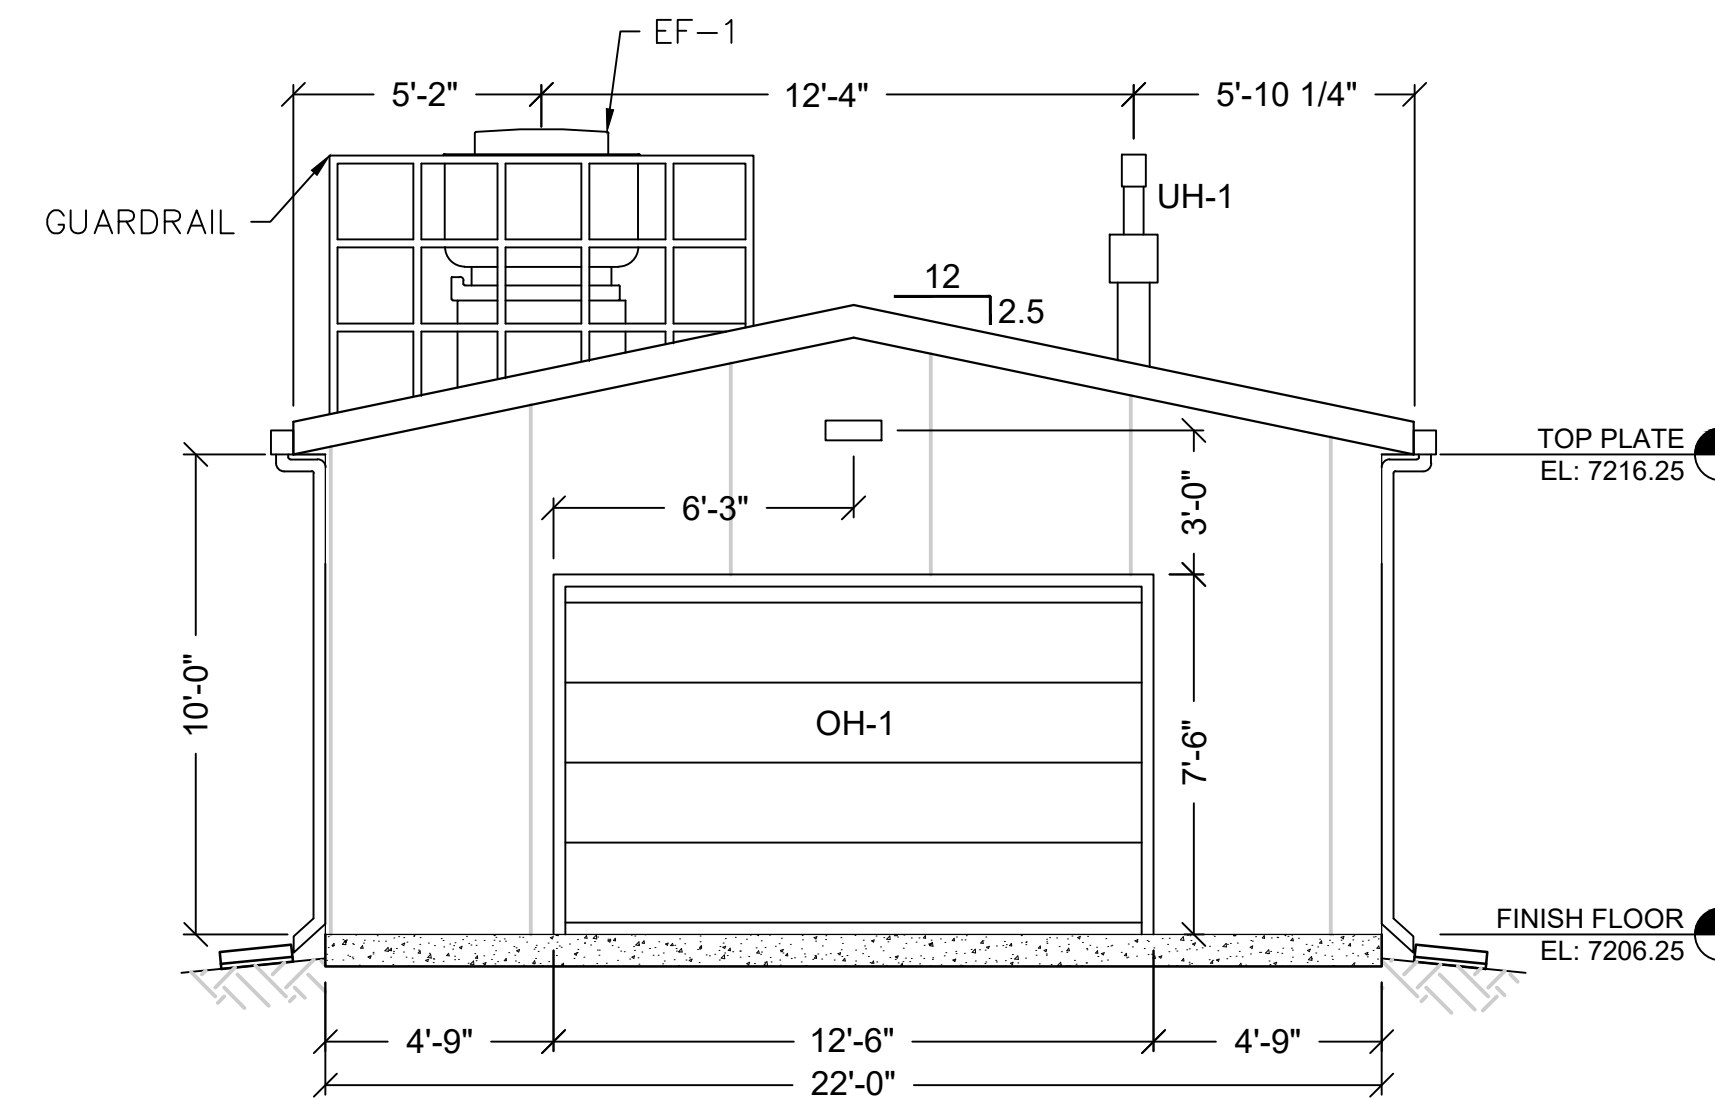

NORTHWEST ELEVATION
1/4" = 1'-0"

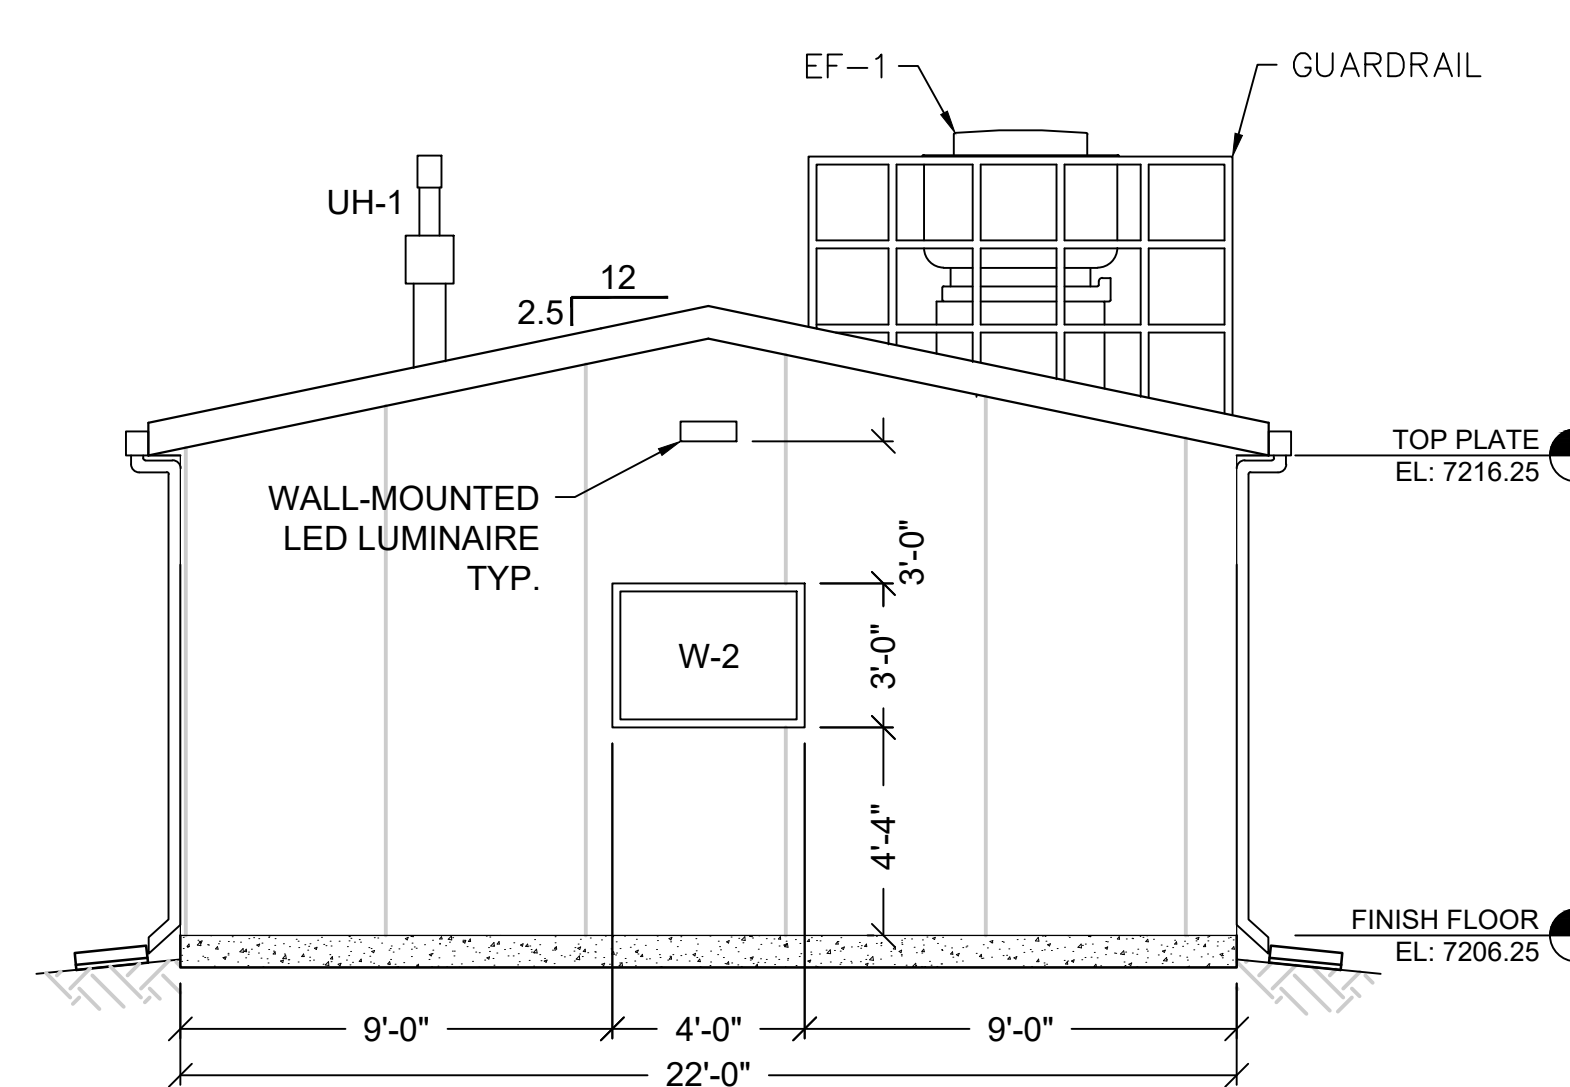

SOUTHEAST ELEVATION
1/4" = 1'-0"

- NOTES:
- BUILDING CONTRACTOR SHALL PROVIDE THE GUARDRAIL AND ITS DESIGN AS A PART OF HIS BUILDING SYSTEM.
 - GUARDRAIL SHALL BE INSTALLED PER IMC SECTION 304.11 GUARDS.
 - ROOF SHALL BE INSTALLED PER MANUFACTURER'S RECOMMENDATIONS.
 - PROFESSIONAL ENGINEER'S STAMP APPLIES ONLY TO THIS SHEET AND DOES NOT APPLY TO SUPERSTRUCTURE OR FOUNDATION DRAWINGS.
 - BUILDING MANUFACTURER SHALL PROVIDE ALL SUPPORTS FOR MOUNTING, WALL PENETRATIONS, AND TRIM. MANUFACTURER SHALL ALSO PROVIDE ALL WALL PANELS, FRAMING, SUPPORTS, CONNECTIONS, AND BUILDING-RELATED ITEMS.
 - REFER TO SHEET A2 FOR DOOR AND HARDWARE SCHEDULE.

48 HOURS BEFORE YOU ARE TO CALL UTILITY NOTIFICATION CENTER OF COLORADO (UNCCO) **811**
 GAS, ELECTRIC, TELEPHONE, CATV, AND PANTHAULE EASTERN PIPELINE LOCATIONS
SCALE VERIFICATION
 BAR IS ONE INCH ON ORIGINAL DRAWING
 IF NOT ONE INCH ON THIS SHEET SCALE ACCORDINGLY

NO.	DESCRIPTION	DATE	BY
1	EL PASO COUNTY SDP SUBMITTAL	5/03/23	JCS

RG AND ASSOCIATES, LLC
 4885 Ward Road, Suite 100 • Wheat Ridge, CO 80033
 Del Norte • Wheat Ridge
 303-293-8107 • www.rgengineers.com

DRAWN BY: JCS
 DESIGNED BY: JS/RG
 JOB NUMBER: 1070.0014
 DATE: 5/4/23
 SCALE: 1/4" = 1'-0"
 DRAWING DESCRIPTION: ELEVATIONS
 SHEET NO: 7 of 17

PAINT BRUSH HILLS PUMP HOUSE NO. 6
 ELEVATIONS AND LIGHTING PLAN
 PREPARED FOR:
 PAINT BRUSH HILLS METROPOLITAN DISTRICT
 9885 TOWNER AVENUE
 PEYTON, CO 80831