




1 BUILDING 'B' & 'C' FLOOR PLAN
SCALE: 1/16"=1'-0"

BUILDING 'B'		
UNIT	DOOR SIZE	NOS
14' X 40'	12'-0" X 14'-0"	18
14' X 40'	12'-0" X 14'-0"	1
14' X 42'	12'-0" X 14'-0"	1

BUILDING 'C'		
UNIT	DOOR SIZE	NOS
14' X 40'	12'-0" X 14'-0"	18
14' X 40'	12'-0" X 14'-0"	1
11' X 42'	12'-0" X 14'-0"	1

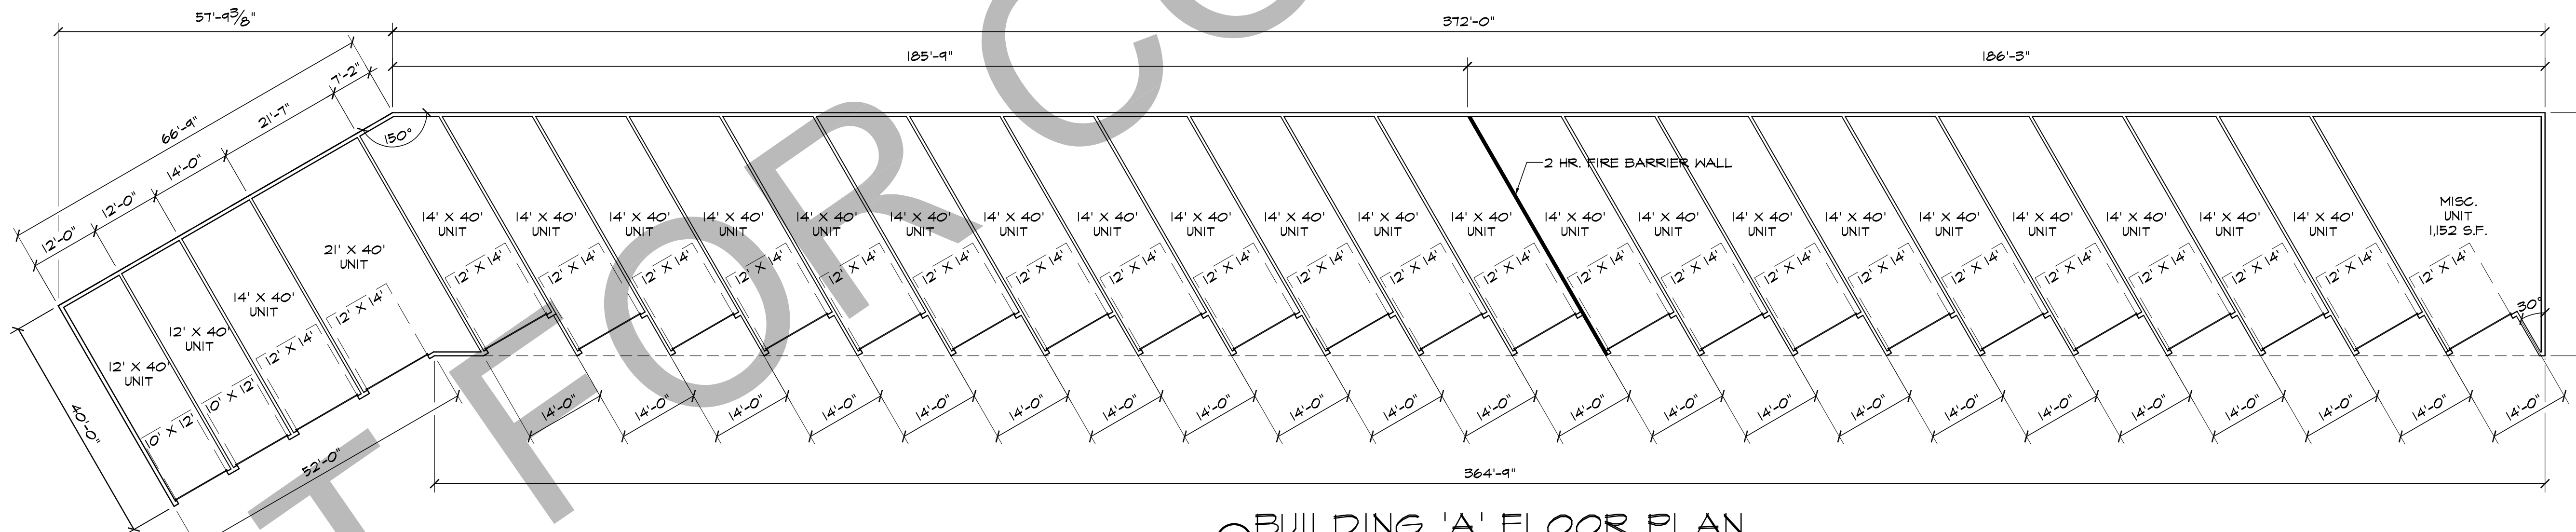

1 BUILDING 'A' FLOOR PLAN
SCALE: 1/16"=1'-0"

BUILDING 'A'		
UNIT	DOOR SIZE	NOS
14' X 40'	12'-0" X 14'-0"	20
21' X 40'	12'-0" X 14'-0"	2
14' X 40'	12'-0" X 14'-0"	1
MISC	12'-0" X 14'-0"	1

HAMMERS CONSTRUCTION INC.
COMMERCIAL GENERAL CONTRACTORS SPECIALIZING IN DESIGN/BUILD
PRESIDENT: STEVE R. HAMMERS
VICE PRES: DAVID J. HAMMERS
1411 WOOLSEY HEIGHTS
COLORADO SPRINGS, CO 80915
(719) 570-1589 FAX (719) 570-7008
www.hammersconstruction.com

THIS DRAWING CONTAINS MATERIAL & INFORMATION WHICH MAY NOT BE REPRODUCED WITHOUT WRITTEN CONSENT OF HAMMERS CONSTRUCTION INC. THESE DRAWINGS ARE INTENDED TO BE USED ONLY BY HAMMERS CONSTRUCTION & ITS REPRESENTATIVES. THESE DRAWINGS HAVE NOT BEEN PREPARED FOR ANY OTHER PURPOSE THAN TO INDICATE THE GENERAL FEATURES AND PLACEMENT OF THE PROPOSED PROJECT. COPYRIGHT © 2017 HAMMERS CONSTRUCTION


MEADOWBROOK STORAGE
LOT 45-2
WOOLSEY HTS.
COLORADO SPRINGS, CO 80915
EL PASO COUNTY, COLORADO

NOT FOR CONSTRUCTION

DATE: APR. 25, 2017
DRAWN BY: D. AGUIÑO
PROJ. MGR: Y. DYACHENKO
SCALE: SEE PLAN
APPROVED BY:
JOB NO: 1028


REVISIONS:

A0.1
BLDG A, B, & C FLR PLAN

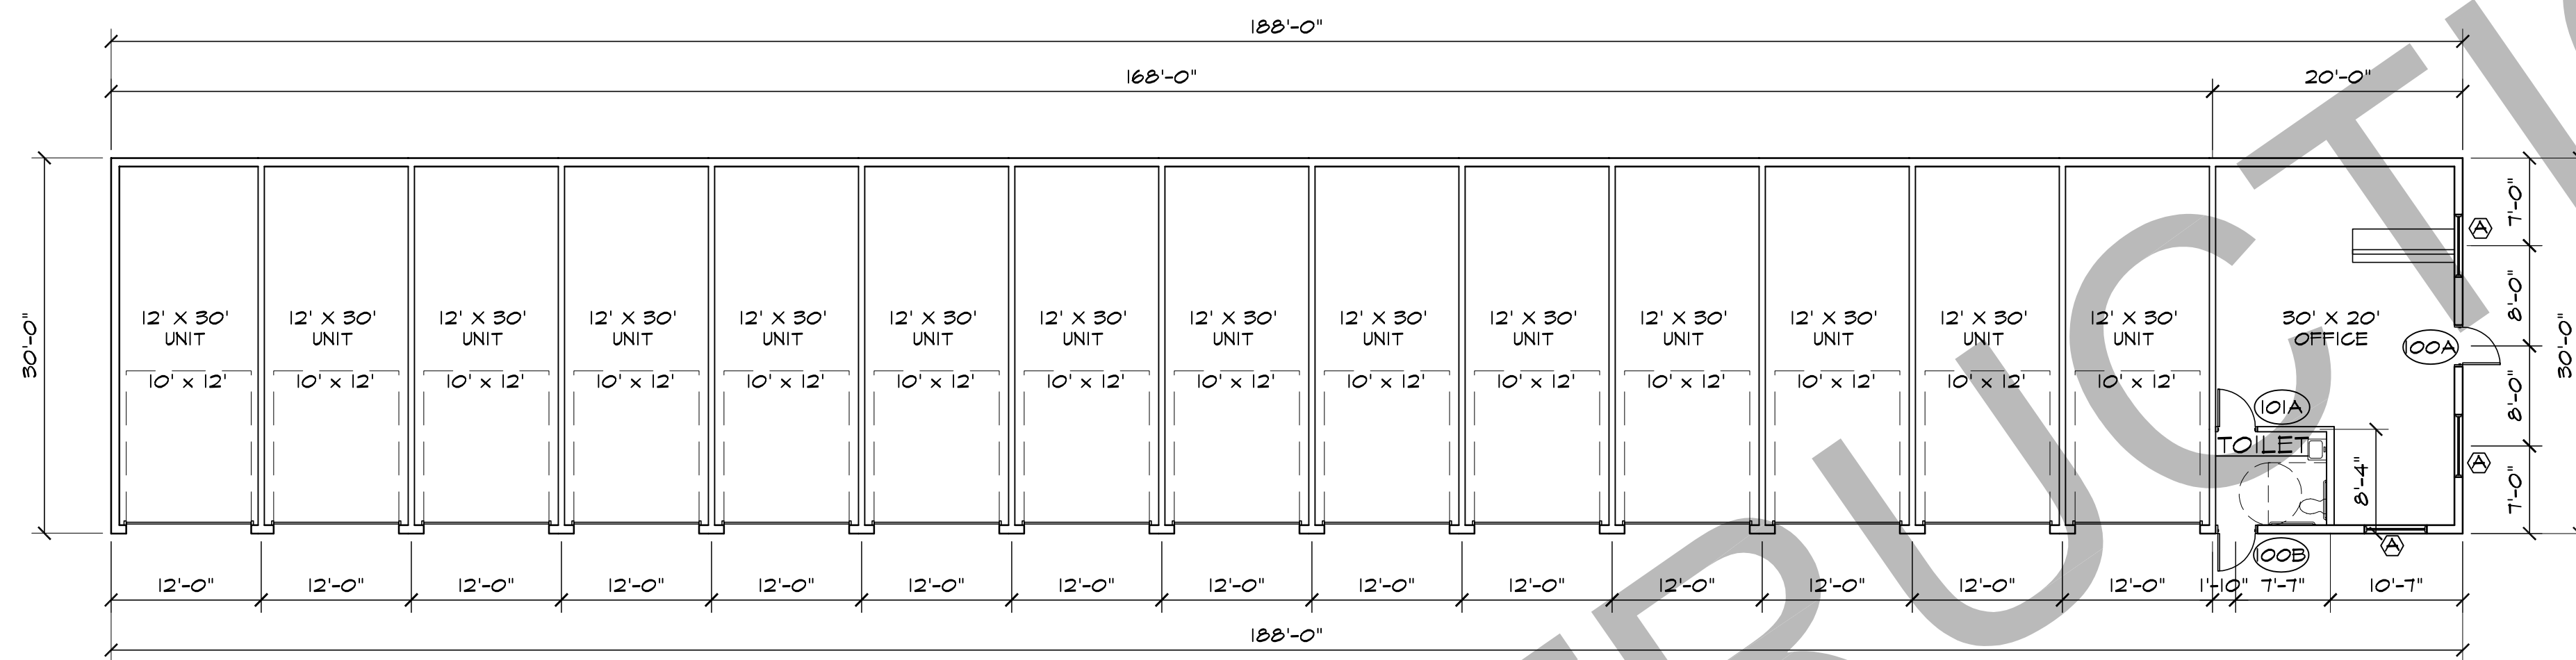


① BUILDING 'D' FLOOR PLAN
SCALE: 3/32"=1'-0"

UNIT	DOOR SIZE	NOS
12' X 30'	10'-0" X 12'-0"	14
OFFICE	3'-0" X 7'-0"	3

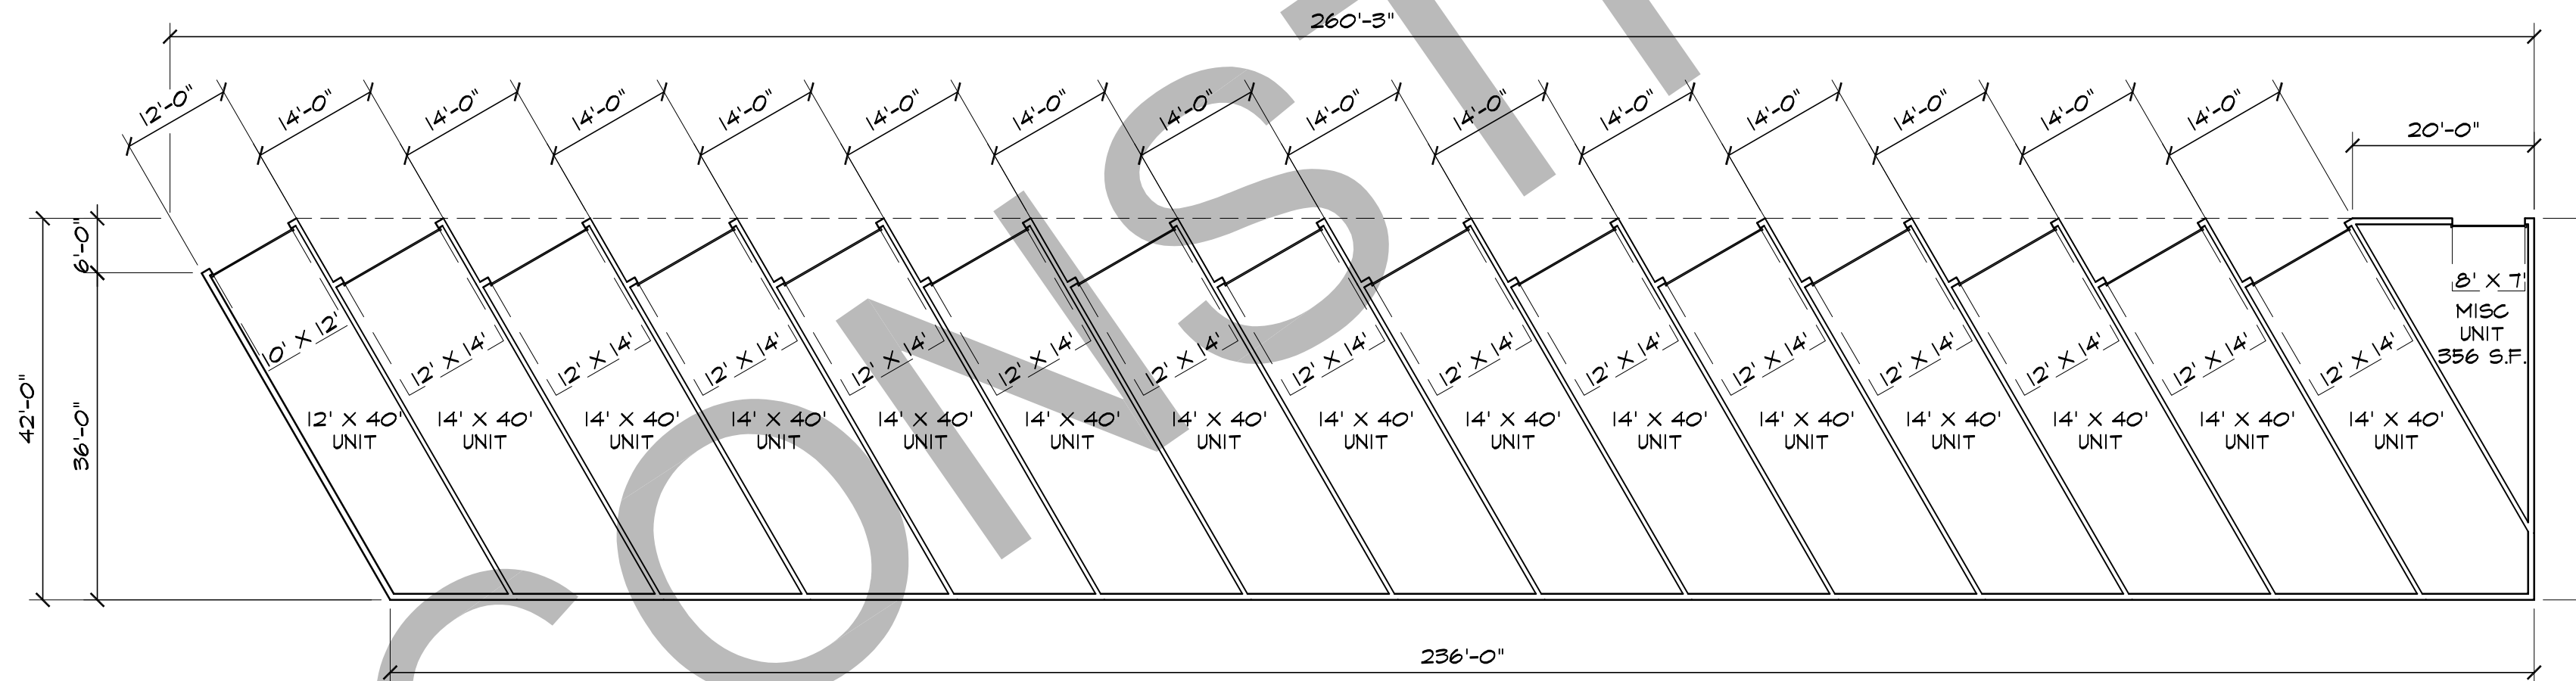


① BUILDING 'E' FLOOR PLAN
SCALE: 1/16"=1'-0"

UNIT	DOOR SIZE	NOS
14' X 40'	12'-0" X 14'-0"	13
12' X 40'	10'-0" X 12'-0"	1
14' X 40'	12'-0" X 14'-0"	1
MISC	8'-0" X 7'-0"	1

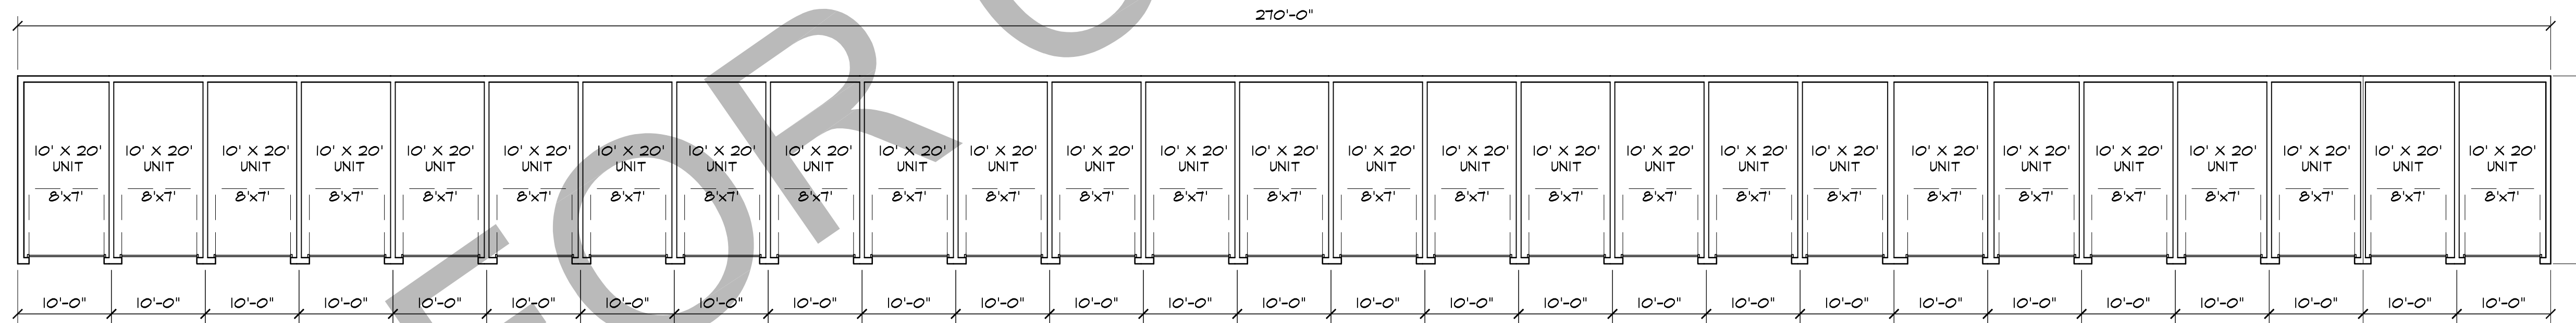

③ BUILDING 'J' FLOOR PLAN
SCALE: 3/32"=1'-0"

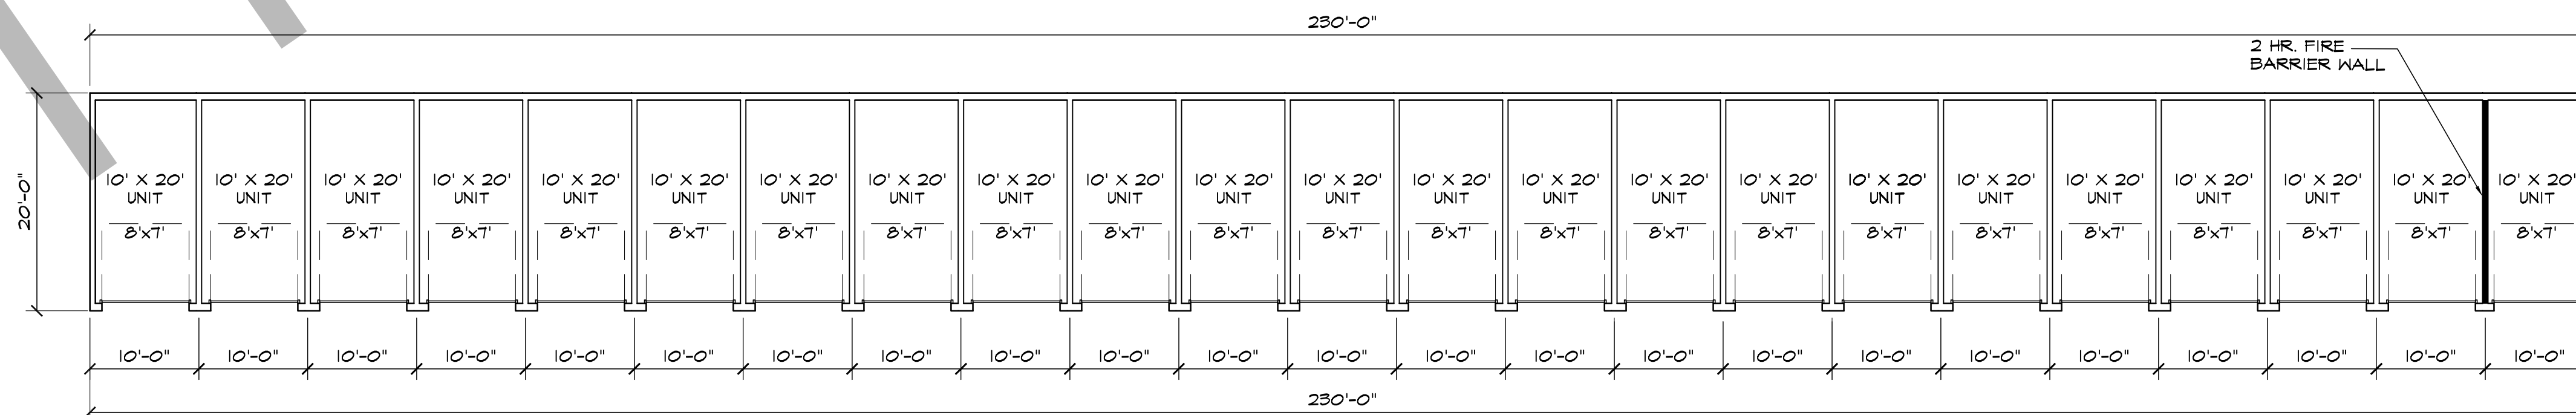

① BUILDING 'F' FLOOR PLAN
SCALE: 3/32"=1'-0"

UNIT	DOOR SIZE	NOS
10' X 20'	8'-0" X 7'-0"	27

UNIT	DOOR SIZE	NOS
10' X 20'	8'-0" X 7'-0"	25

HAMMERS CONSTRUCTION INC.
COMMERCIAL GENERAL CONTRACTORS SPECIALIZING IN DESIGN/BUILD
PRESIDENT: STEVE R. HAMMERS
VICE PRES: DAVID J. HAMMERS
1411 WOOLSEY HEIGHTS
COLORADO SPRINGS, CO 80915
(719) 570-1589 FAX (719) 570-7008
www.hammersconstruction.com

THIS DRAWING CONTAINS MATERIAL & INFORMATION WHICH MAY NOT BE REPRODUCED WITHOUT WRITTEN CONSENT OF HAMMERS CONSTRUCTION INC. THESE DRAWINGS ARE INTENDED TO BE USED ONLY BY HAMMERS CONSTRUCTION & ITS REPRESENTATIVES. THESE DRAWINGS HAVE NOT BEEN PREPARED FOR ANY OTHER PURPOSE THAN TO INDICATE THE GENERAL FEATURES AND PLACEMENT OF THE PROPOSED PROJECT. COPYRIGHT © 2017 HAMMERS CONSTRUCTION


MEADOWBROOK STORAGE
LOT 45-2
WOOLSEY HTS.
COLORADO SPRINGS, CO 80915
EL PASO COUNTY, COLORADO




NOT FOR CONSTRUCTION

DATE: APR. 25, 2017
DRAWN BY: D. AGUIÑO
PROJ. MGR: Y. DYACHENKO
SCALE: SEE PLAN
APPROVED BY:
JOB NO: 1028


REVISIONS:

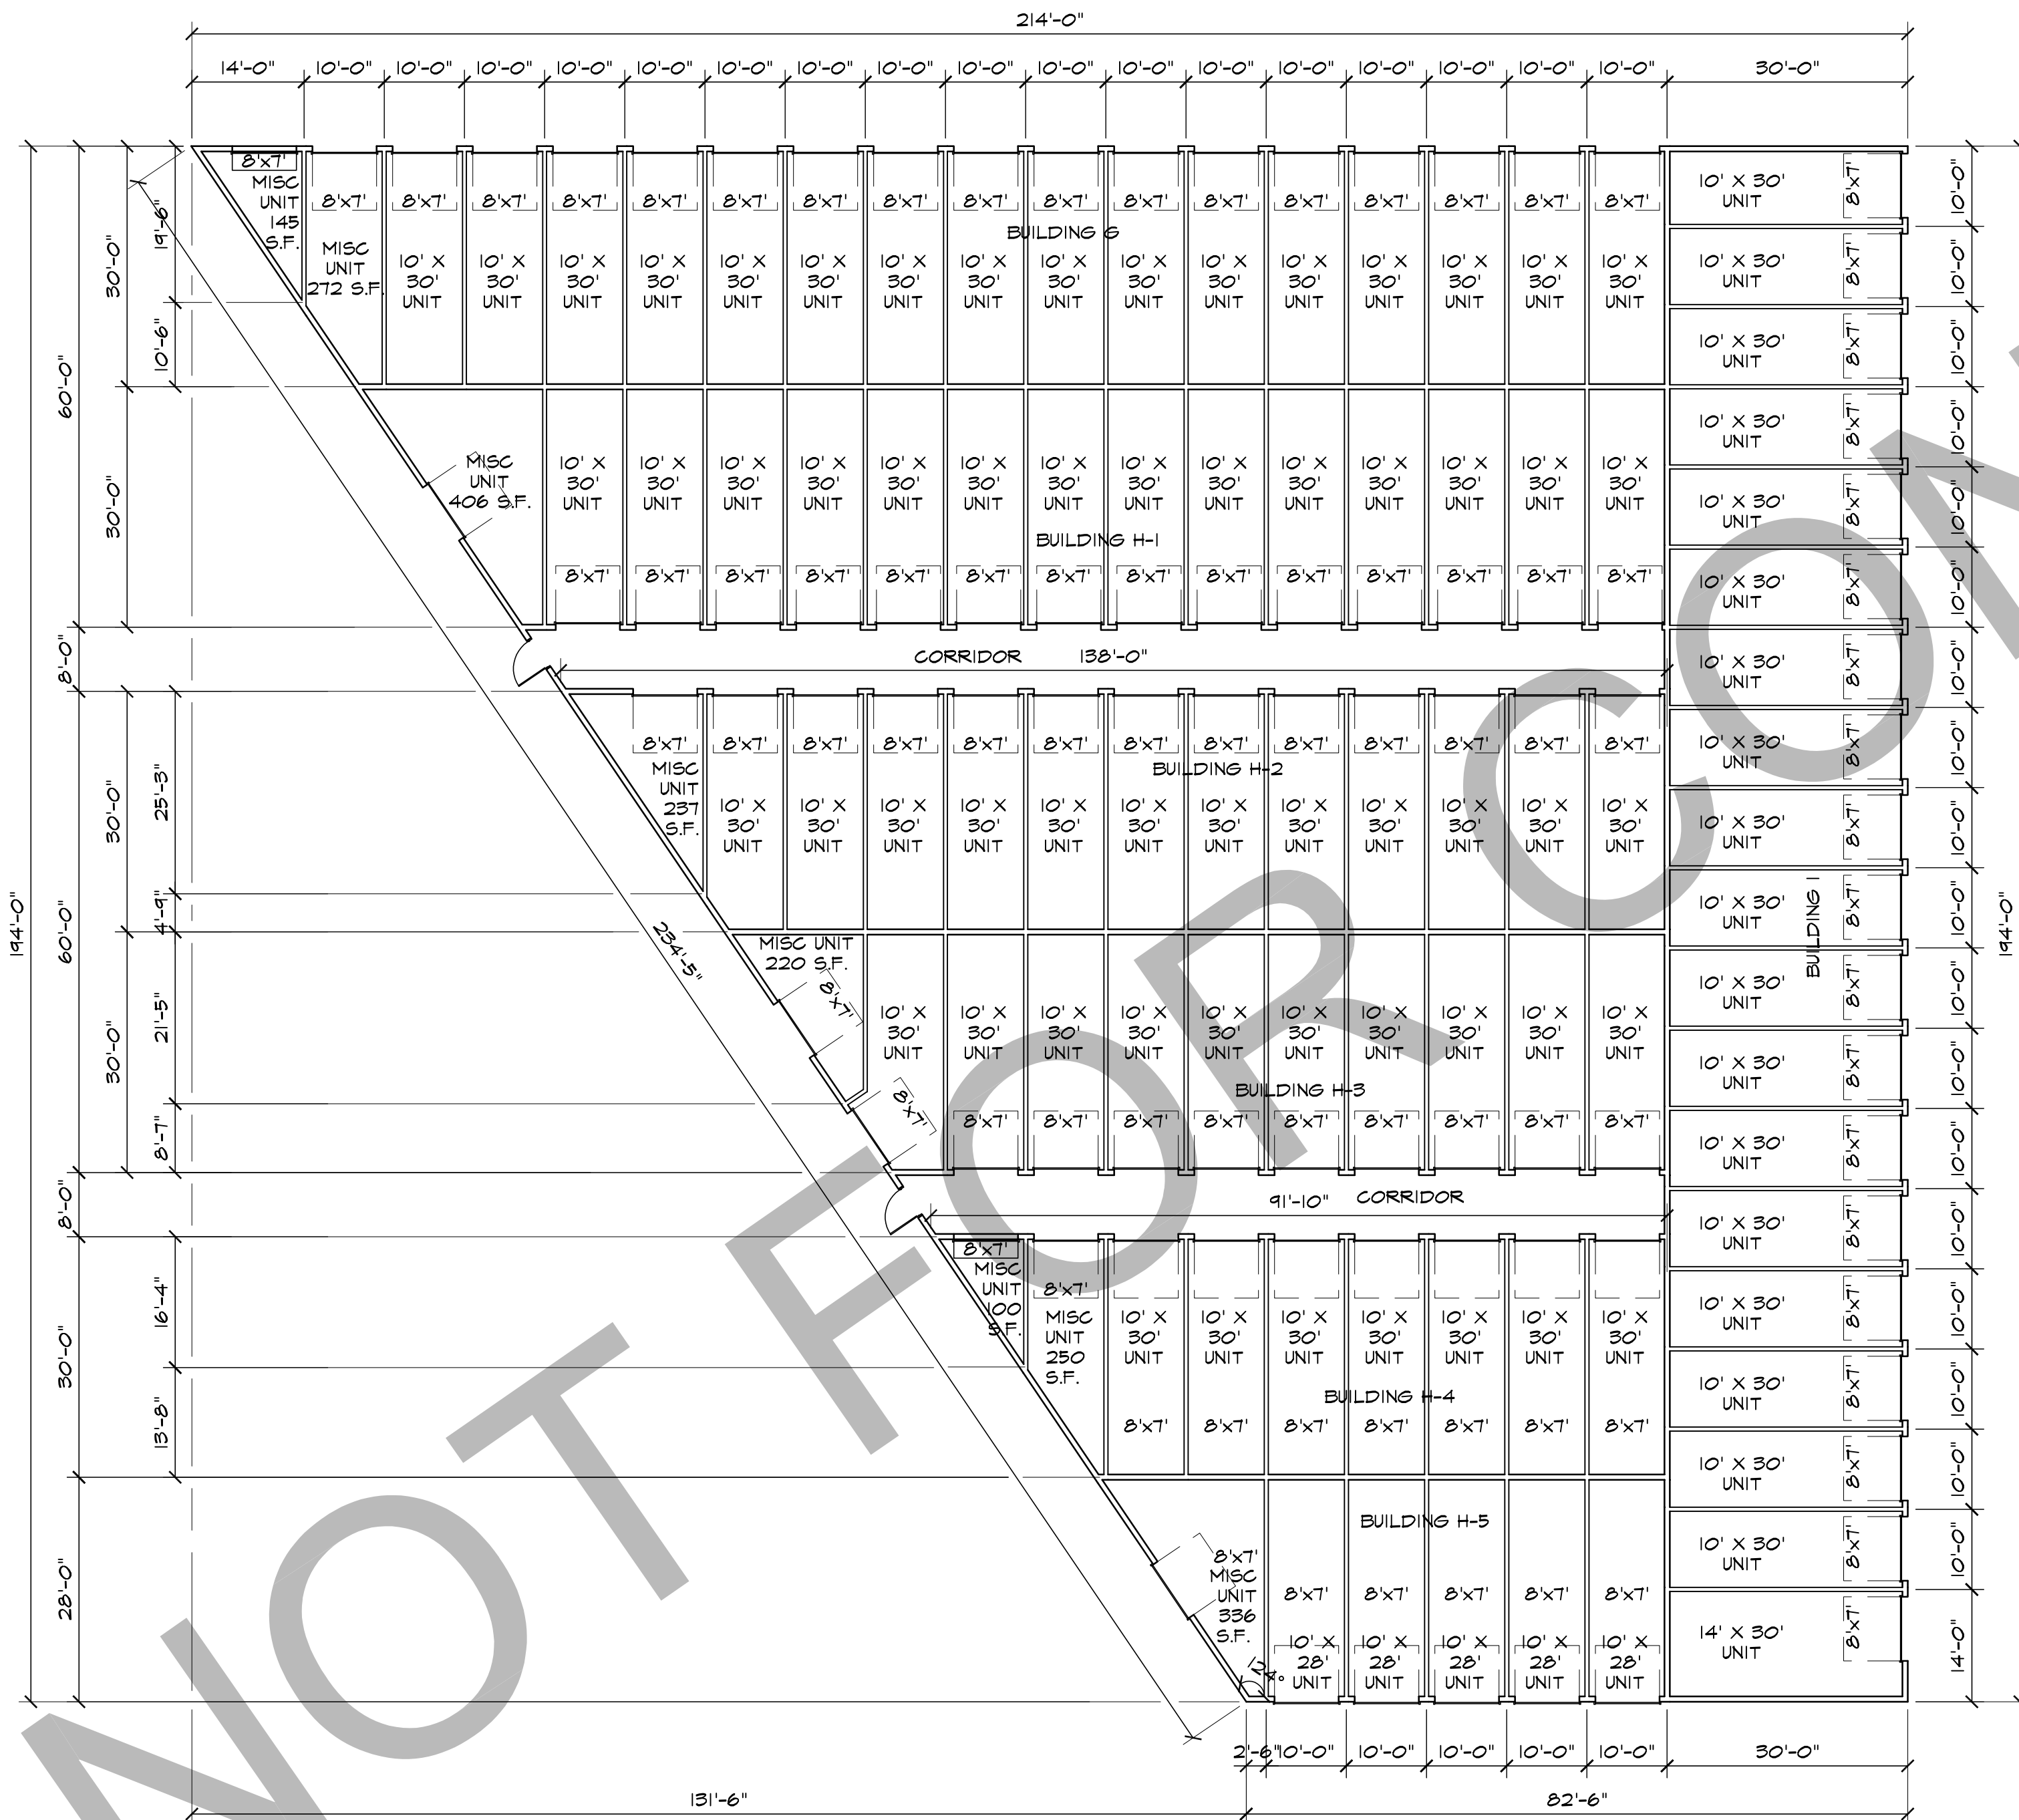


① BUILDING 'G', 'H', & 'I'
SCALE: 1/16"=1'-0"

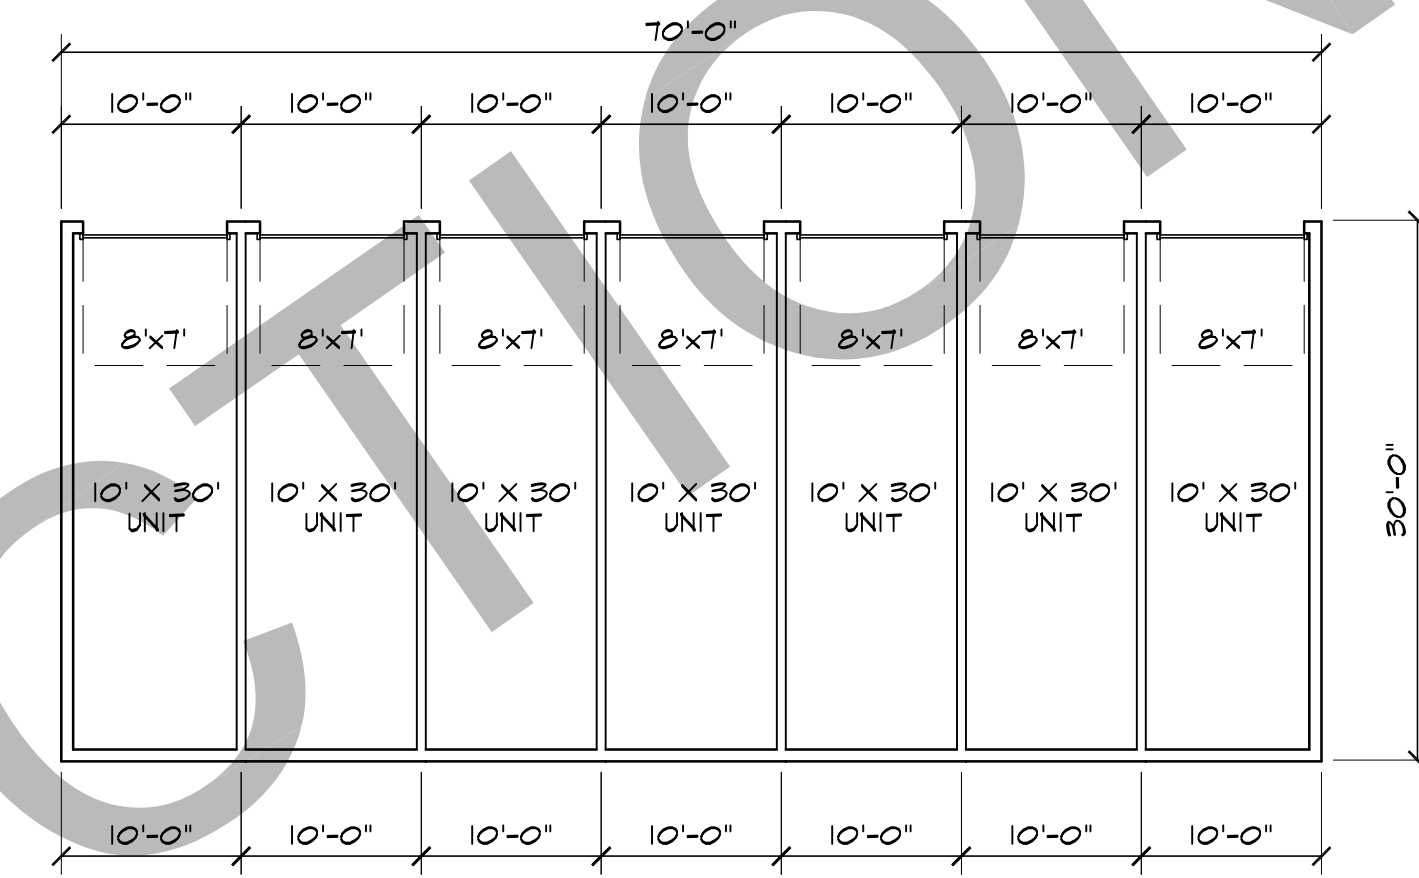

② BUILDING 'K' FLOOR PLAN
SCALE: 3/32"=1'-0"

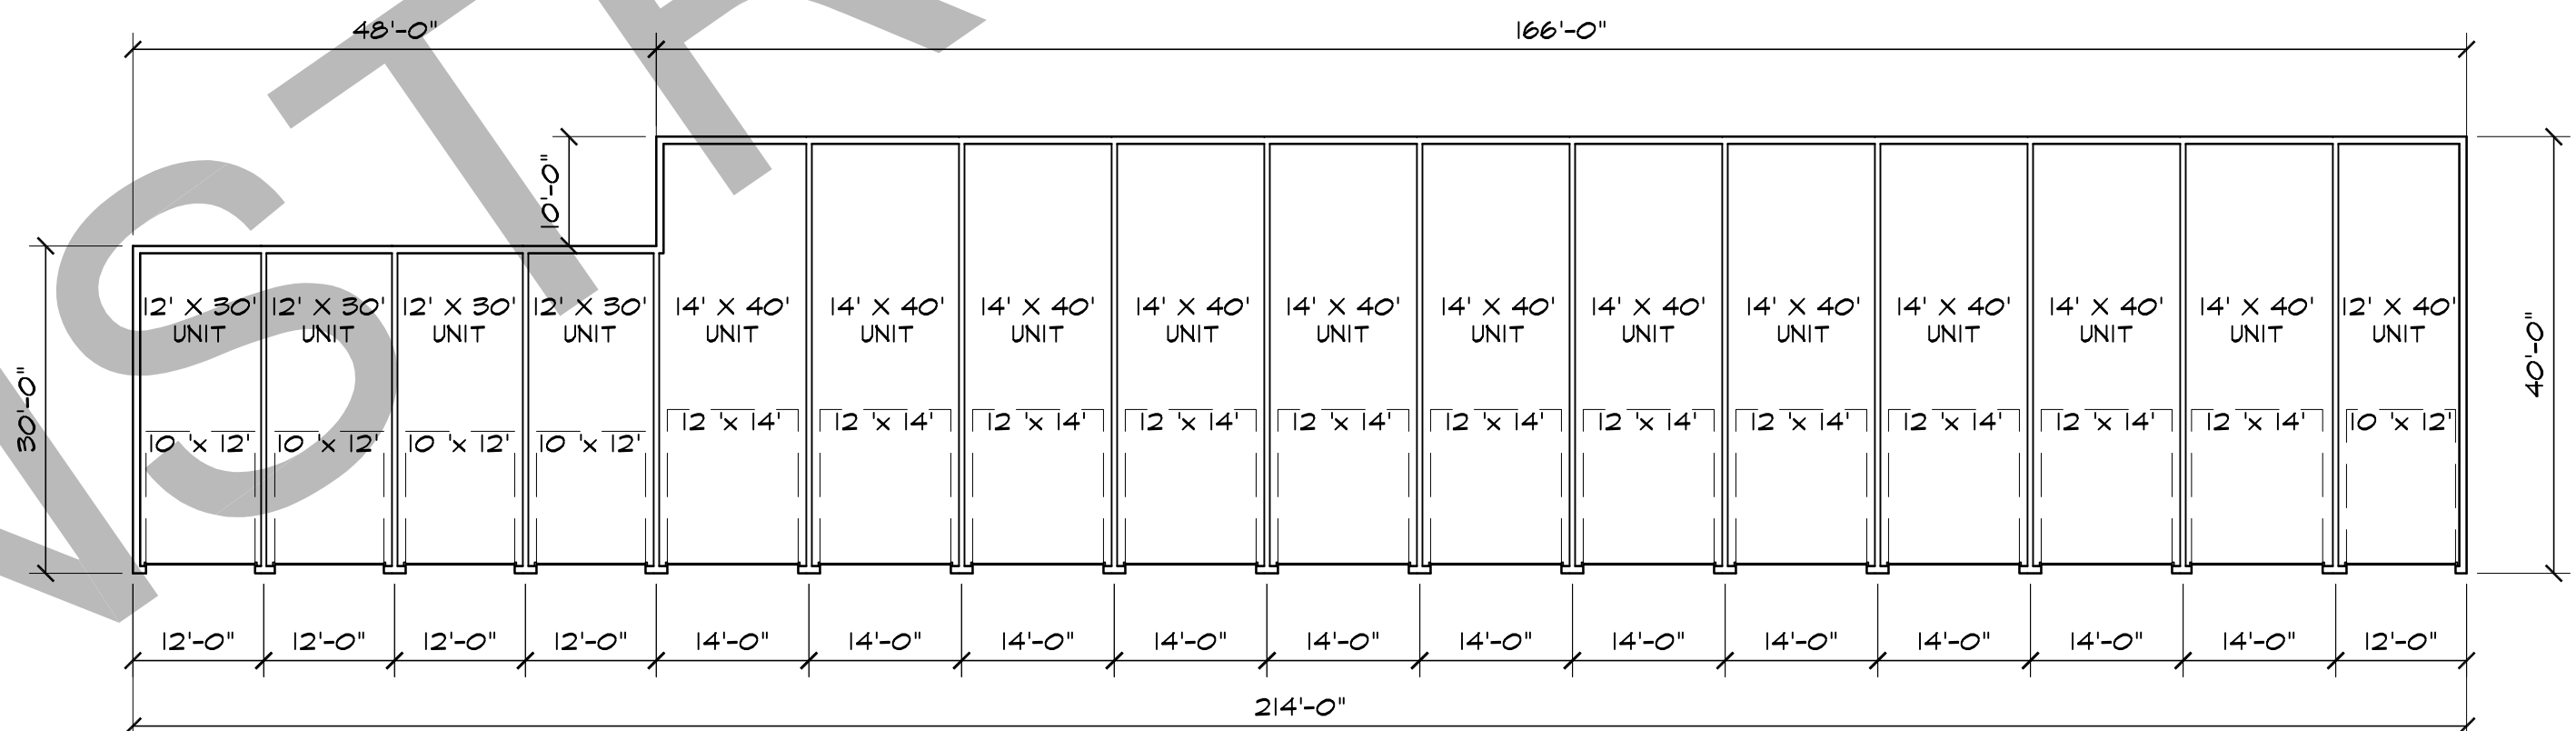

⑤ BUILDING 'M' FLOOR PLAN
SCALE: 1/16"=1'-0"

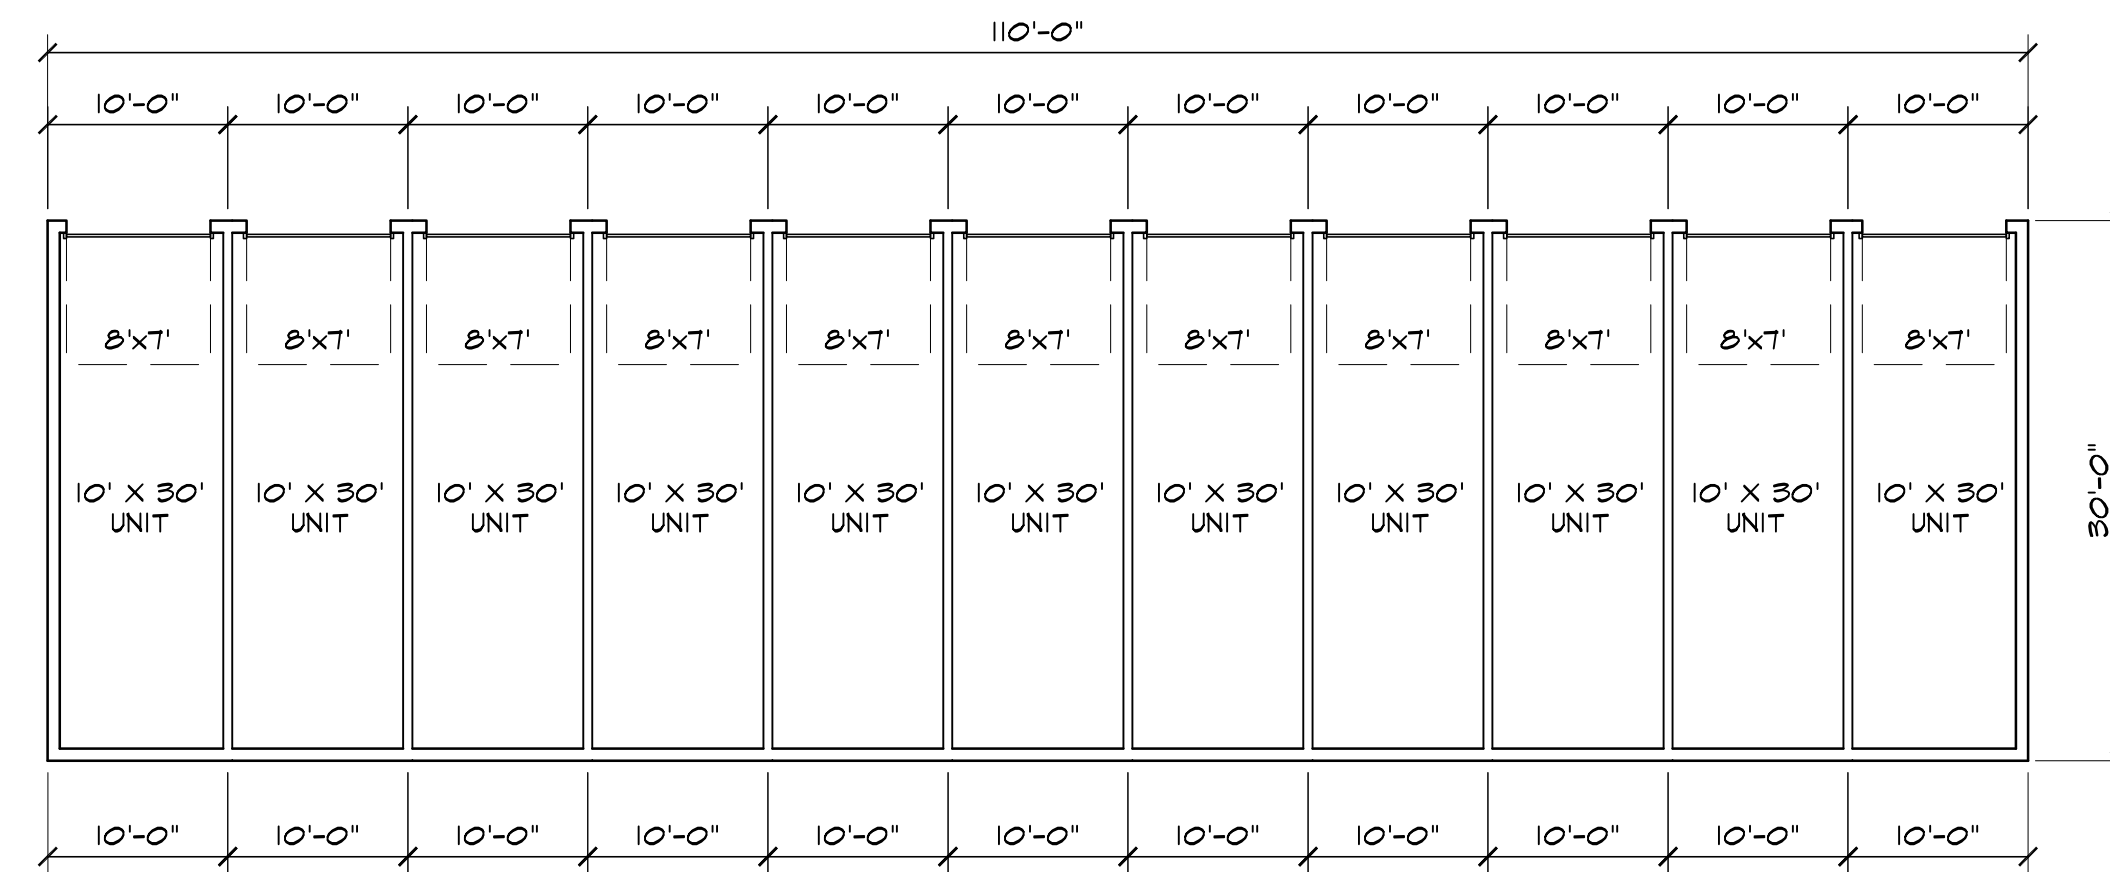

③ BUILDING 'L' FLOOR PLAN
SCALE: 3/32"=1'-0"

BUILDING 'G'		
UNIT	DOOR SIZE	NOS
10' X 30'	8'-0" X 7'-0"	16
MISC	8'-0" X 7'-0"	2

BUILDING 'H'		
UNIT	DOOR SIZE	NOS
10' X 30'	8'-0" X 7'-0"	41
10' X 28'	8'-0" X 7'-0"	5
MISC	8'-0" X 7'-0"	8

BUILDING 'I'		
UNIT	DOOR SIZE	NOS
10' X 30'	8'-0" X 7'-0"	18
14' X 30'	8'-0" X 7'-0"	1

BUILDING 'K'		
UNIT	DOOR SIZE	NOS
10' X 30'	8'-0" X 7'-0"	7

BUILDING 'L'		
UNIT	DOOR SIZE	NOS
10' X 30'	8'-0" X 7'-0"	11

BUILDING 'M'		
UNIT	DOOR SIZE	NOS
14' X 40'	12'-0" X 14'-0"	11
12' X 40'	10'-0" X 14'-0"	1
12' X 30'	10'-0" X 14'-0"	4

HAMMERS CONSTRUCTION INC.
COMMERCIAL GENERAL CONTRACTORS SPECIALIZING IN DESIGN/BUILD
PRESIDENT: STEVE R. HAMMERS
VICE PRES: DAVID J. HAMMERS
1411 WOODSEY HEIGHTS
COLORADO SPRINGS, CO 80915
(719) 570-1589 FAX (719) 570-7008
www.hammersconstruction.com

THIS DRAWING CONTAINS MATERIAL & INFORMATION WHICH MAY NOT BE REPRODUCED WITHOUT WRITTEN CONSENT OF HAMMERS CONSTRUCTION INC. THESE DRAWINGS ARE INTENDED TO BE USED ONLY BY HAMMERS CONSTRUCTION & ITS REPRESENTATIVES. THESE DRAWINGS HAVE NOT BEEN PREPARED FOR ANY OTHER PURPOSE THAN TO INDICATE THE GENERAL FEATURES AND PLACEMENT OF THE PROPOSED PROJECT. COPYRIGHT © 2017 HAMMERS CONSTRUCTION

MEADOWBROOK STORAGE
LOT 45-2
WOOLSEY HTS.
COLORADO SPRINGS, CO 80915
EL PASO COUNTY, COLORADO

NOT FOR CONSTRUCTION

DATE: APR. 25, 2017
DRAWN BY: D. AGUIÑO
PROJ. MNGR: Y. DYACHENKO
SCALE: SEE PLAN
APPROVED BY:
JOB NO: 1028

REVISIONS:

A0.3
BLDG G, H, I, K, L, M FLR PLAN