


BB/URRH HYBRID & COAX CABLES
 MW/FIBER EQ.
 OVP/ELEC. EQ. POWER/GROUNDING
 ACCESS/UTILITY EASEMENT GEN. CONST. UTILITY EASEMENT
 LEASE AREA EXISTING EASEMENT
 ANTENNAS
 PENETRATIONS

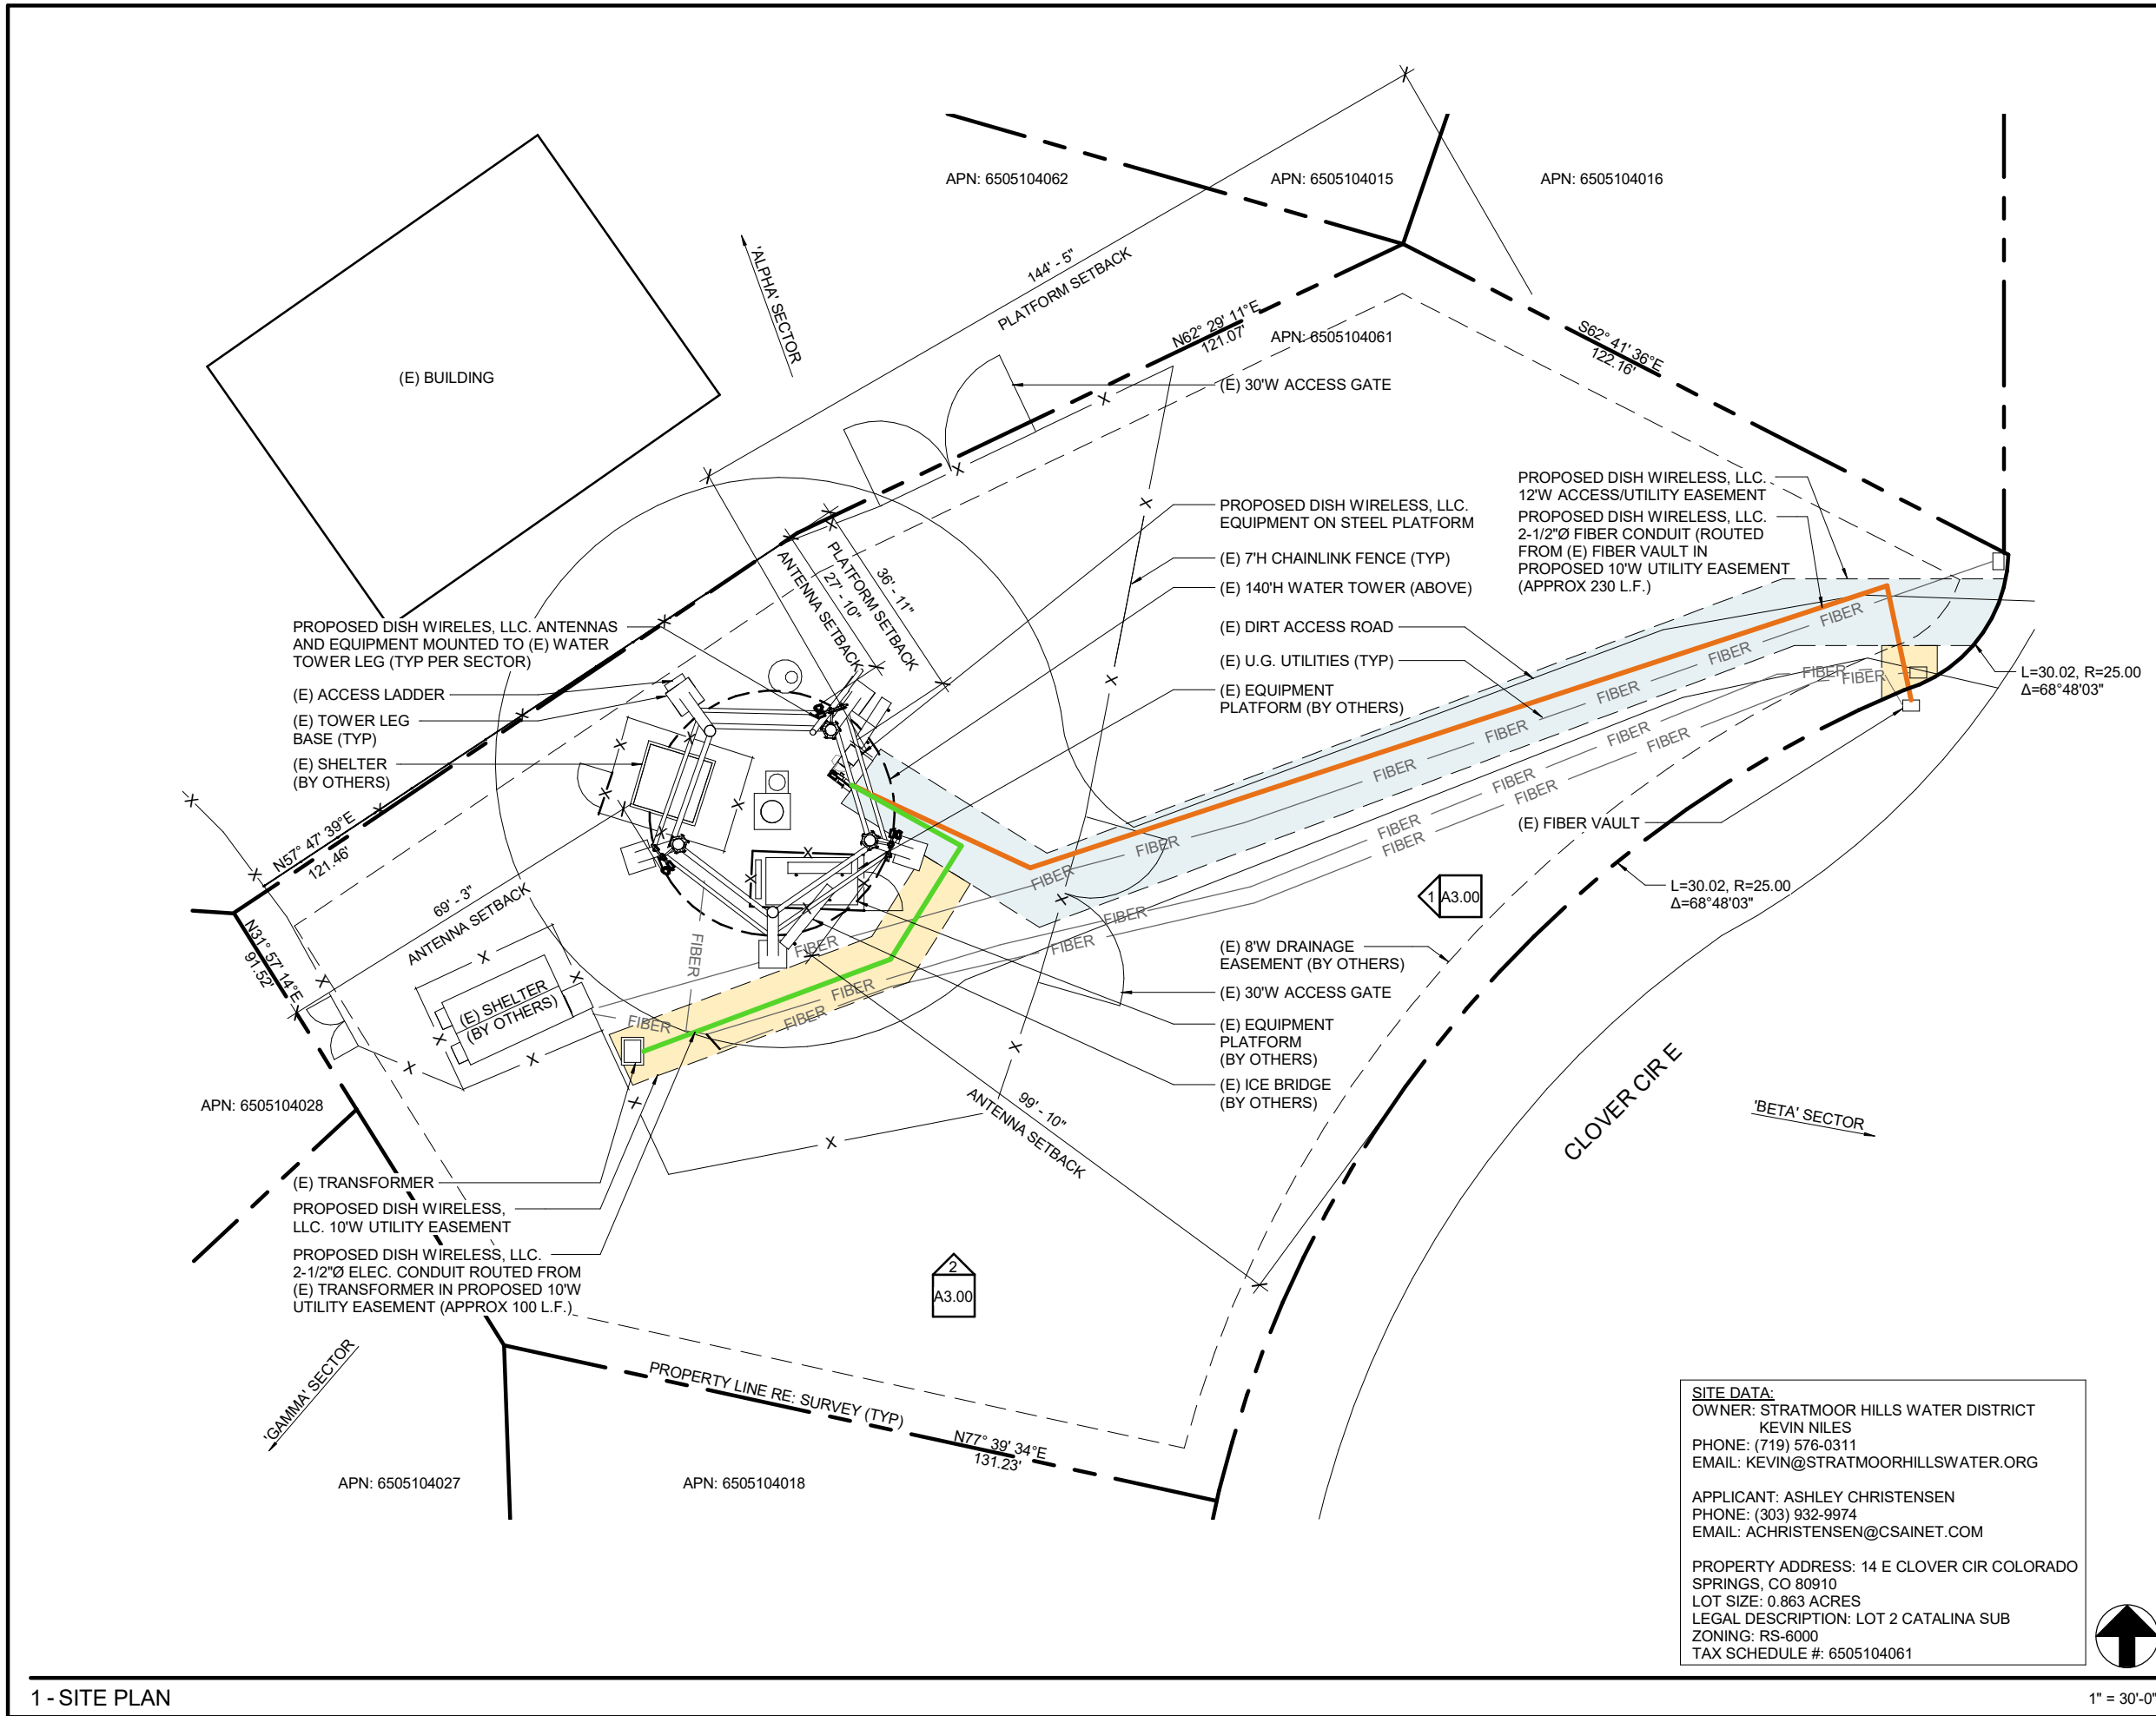

1 - SITE PLAN



1" = 30'-0"

SITE DATA:
 OWNER: STRATMOOR HILLS WATER DISTRICT
 KEVIN NILES
 PHONE: (719) 576-0311
 EMAIL: KEVIN@STRATMOORHILLSWATER.ORG
 APPLICANT: ASHLEY CHRISTENSEN
 PHONE: (303) 932-9974
 EMAIL: ACHRISTENSEN@CSAINET.COM
 PROPERTY ADDRESS: 14 E CLOVER CIR COLORADO SPRINGS, CO 80910
 LOT SIZE: 0.863 ACRES
 LEGAL DESCRIPTION: LOT 2 CATALINA SUB
 ZONING: RS-6000
 TAX SCHEDULE #: 6505104061

dish WIRELESS
 DISH WIRELESS SERVICES
 5701 SOUTH SANTA FE DRIVE
 LITTLETON, CO 80120

CSA
 5935 SOUTH ZANG STREET, SUITE 280
 LITTLETON, COLORADO 80127
 OFFICE: 303.932.9974

CONSULTANT

NOT FOR CONSTRUCTION

IT IS A VIOLATION OF LAW FOR ANY PERSON, UNLESS THEY ARE ACTING UNDER THE DIRECTION OF A LICENSED PROFESSIONAL ENGINEER, TO ALTER THIS DOCUMENT.

DRAWN BY:	CHECKED BY:	APPROVED BY:
QTR	NAC	SGP

RFDS REV #: XXX

ZONING DOCUMENT

SUBMITTALS

A	07/28/21	ZD REVIEW
B	11/11/21	JX COMMENTS

(VENDOR) PROJECT NUMBER
DNEN00250B

DISH WIRELESS PROJECT NUMBER
DNEN00250B
 14 E CLOVER CIR.
 COLORADO SPRINGS, CO

SHEET TITLE
SITE PLAN

SHEET NUMBER
A1.00