


REAR ELEVATION


SCALE: 1/4" = 1'-0"

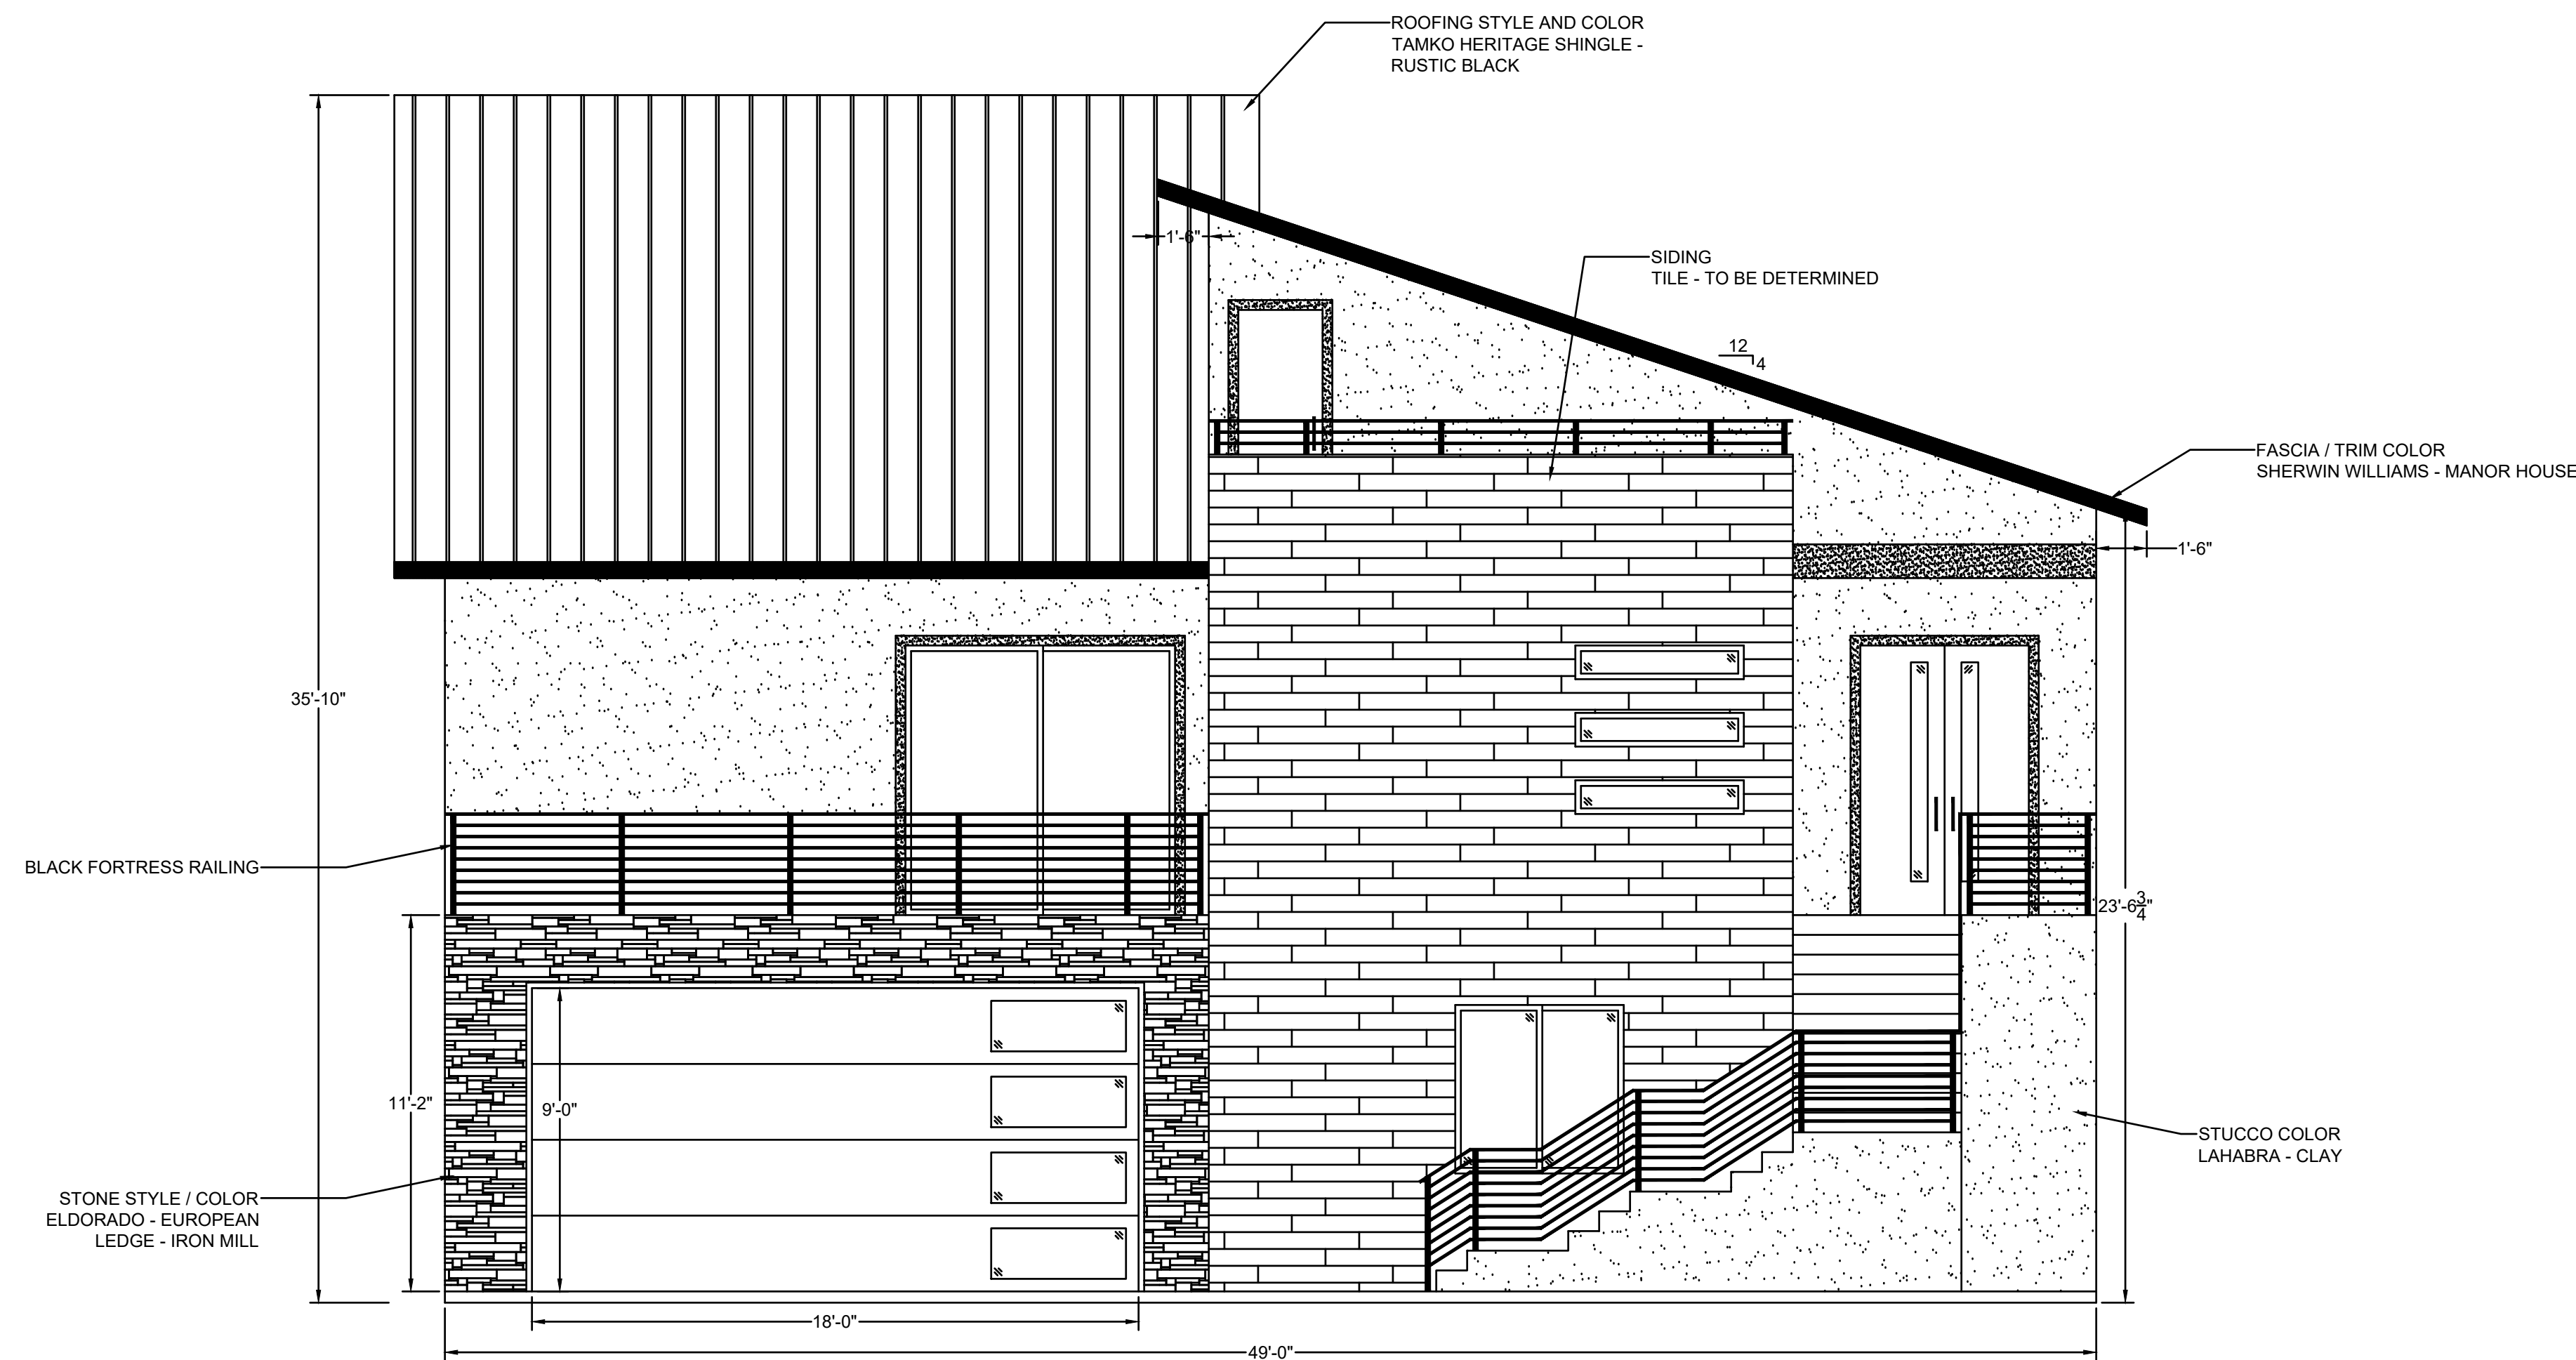

FRONT ELEVATION

SCALE: 1/4" = 1'-0"

STONE
ELDORADO - EUROPEAN LEDGE - IRON MILL

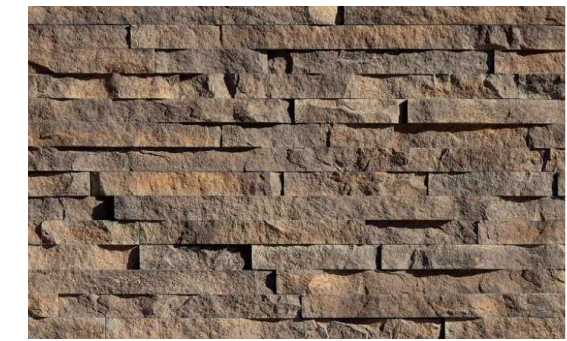


STUCCO COLOR
LAHABRA CLAY



ROOFING STYLE AND COLOR
TAMKO HERITAGE SHINGLE -
RUSTIC BLACK



SIDING
TILE - ??

 

FASCIA / TRIM COLOR
SHERWIN WILLIAMS - MANOR HOUSE



REVISIONS

Copyright 2021

ALL DRAWINGS AND THEIR CONTENT
REPRESENTED BY THESE PLANS ARE THE
PROPERTY OF EVOLUTION BY TUSCANY HOMES
AND WERE CREATED AND DEVELOPED FOR THE
SOLE USE ON THE PROJECT ADDRESS NOTED
BELOW. NONE OF THESE DESIGNS, PLANS AND
SHALL BE USED BY ANY PERSON, FIRM OR
CORPORATION FOR ANY PURPOSE WITHOUT
THE WRITTEN PERMISSION OF EVOLUTION BY
TUSCANY HOMES. USE OF THESE PLANS
WITHOUT CONSENT WILL BE PROSECUTED TO
THE FULLEST EXTENT OF THE LAW.

NEW RESIDENCE:
CUELLAR RESIDENCE
570 DAY SPRING VIEW
COLORADO SPRINGS, CO 80829

TUSCANY
HOMES
1825 AUSTIN BLUFFS
PARKWAY
COLORADO SPRINGS
COLORADO 80918
(719) 388-7272

DRAWN BY:
ATB


DATE:
10/26/20

SCALE:
AS NOTED

PROJECT NO:
?


SHEET:
A-4

OF
27

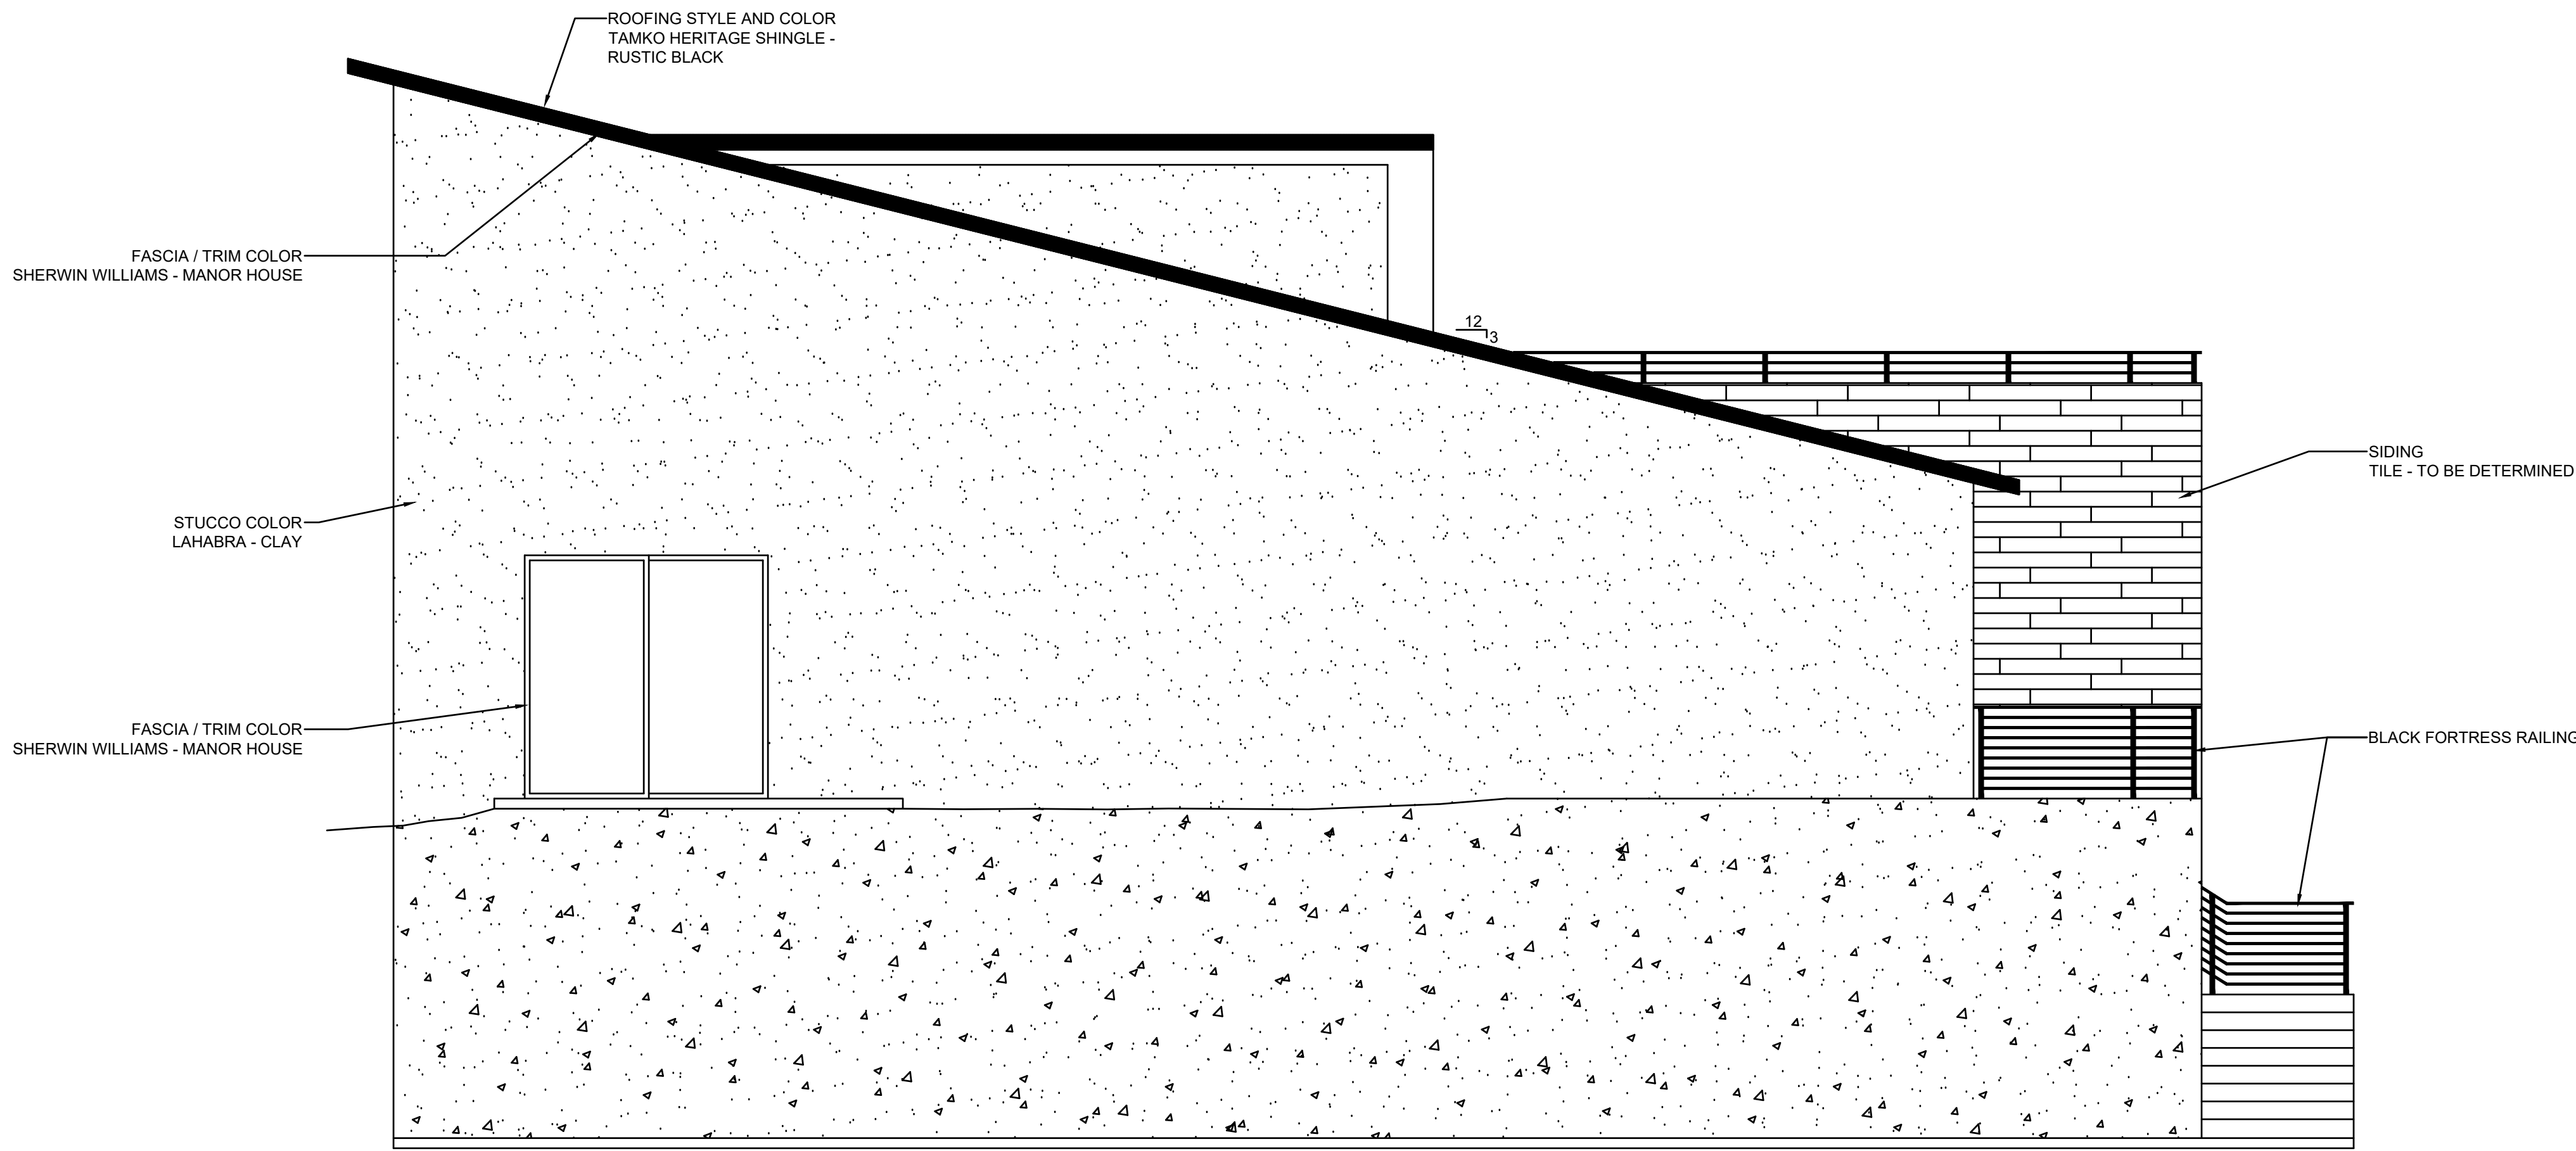

LEFT ELEVATION

SCALE: 1/4" = 1'-0"

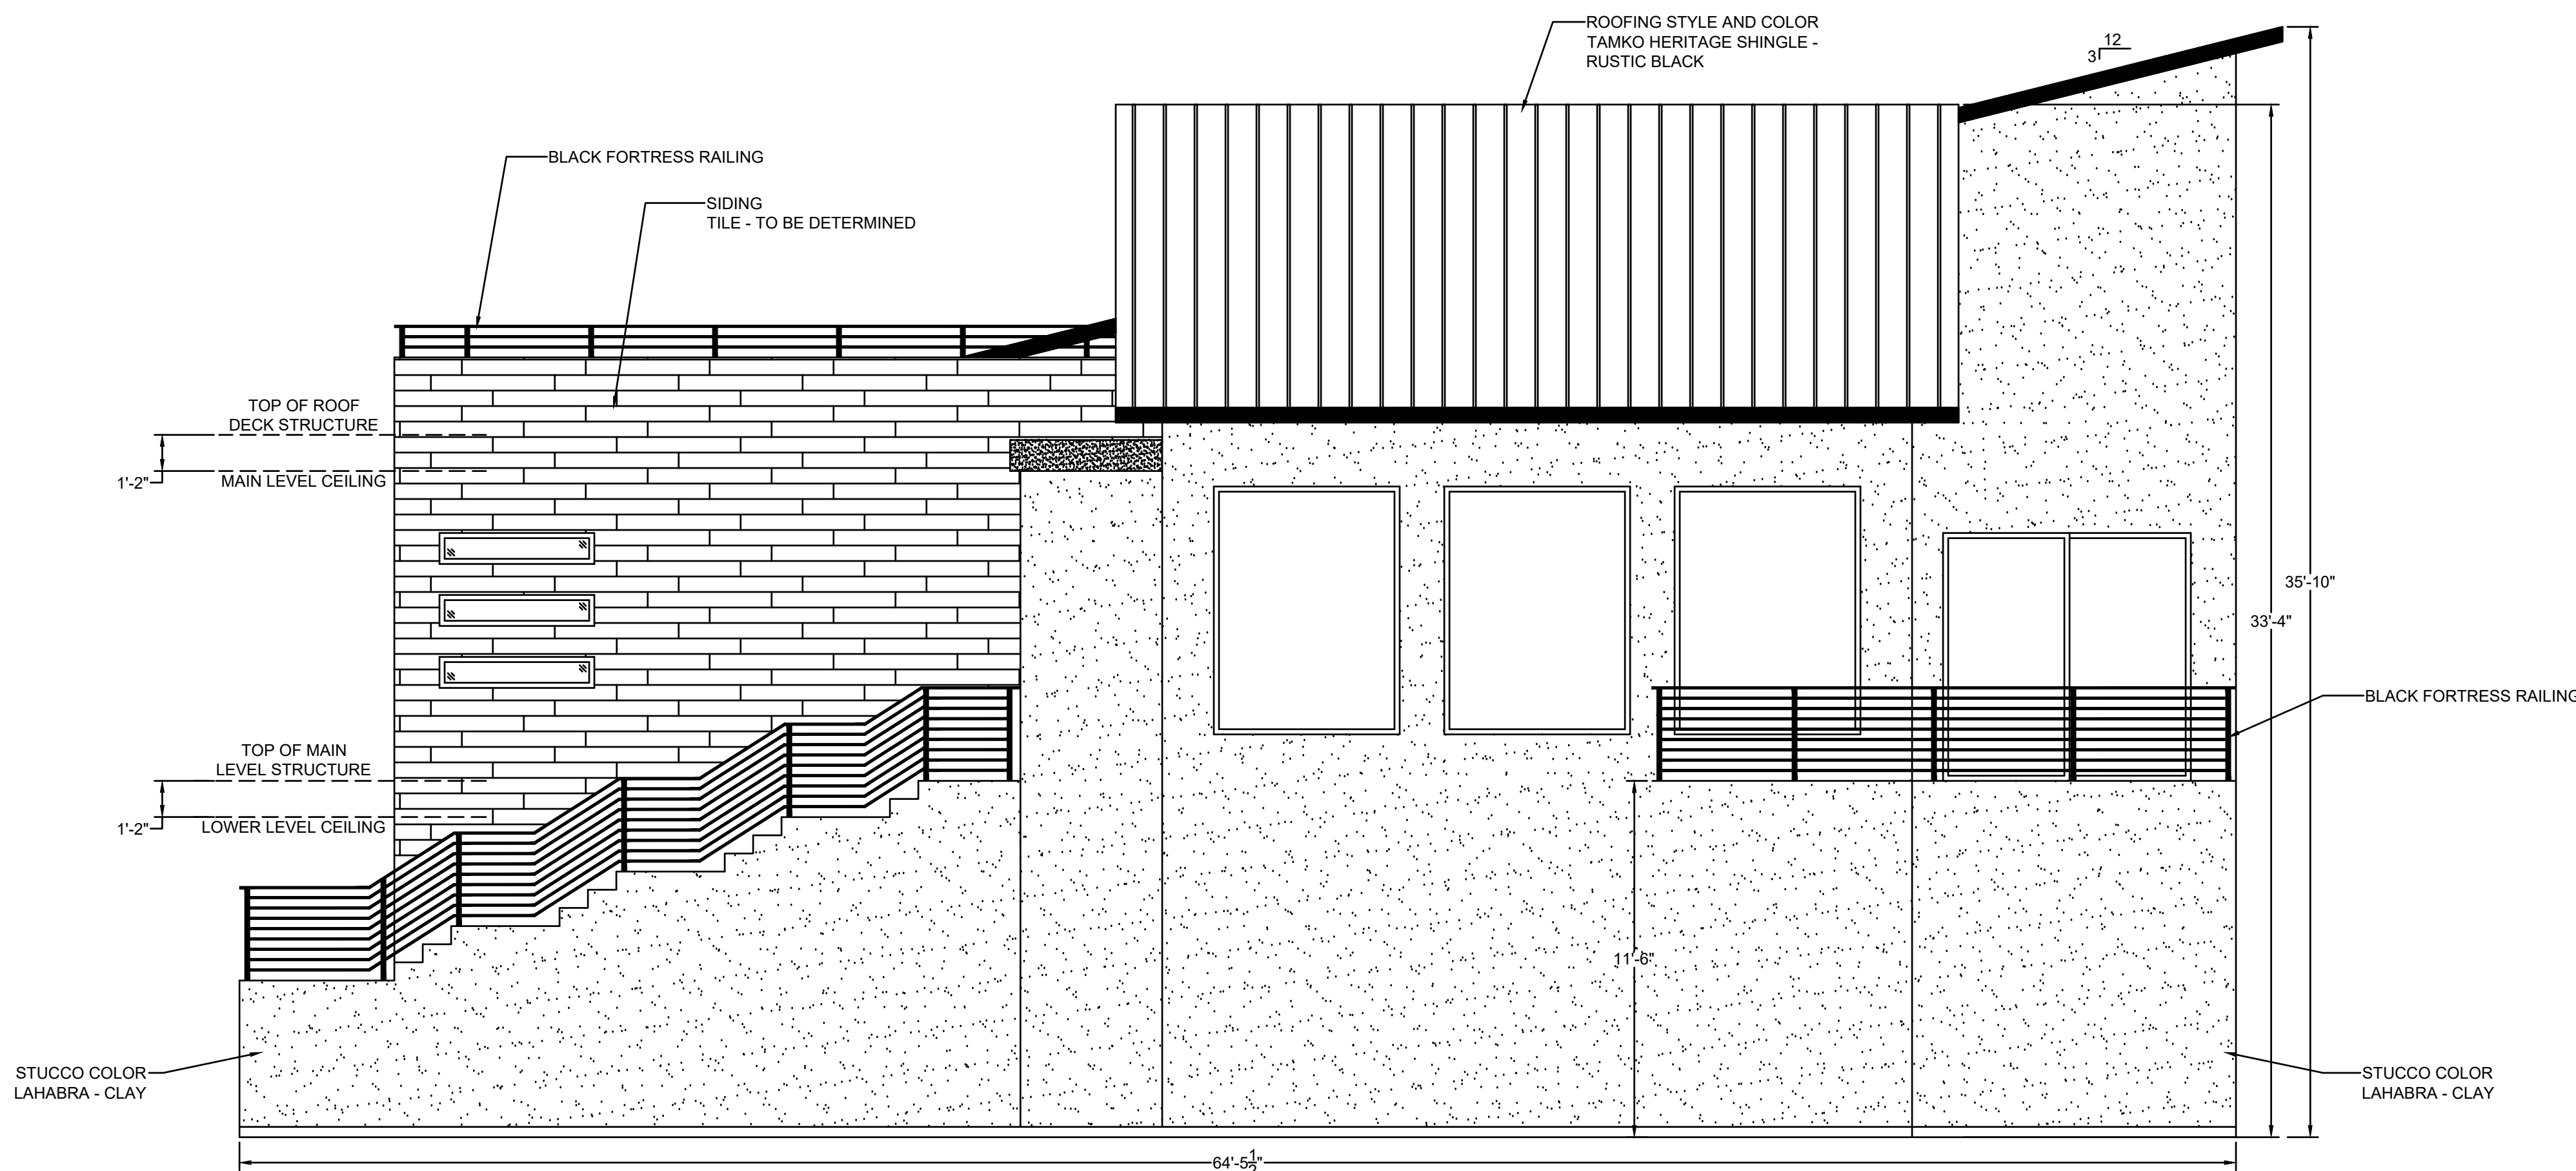

RIGHT ELEVATION

SCALE: 1/4" = 1'-0"

REVISIONS									

Copyright 2021
ALL DRAWINGS AND THEIR CONTENT REPRESENTED BY THESE PLANS ARE THE PROPERTY OF EVOLUTION BY TUSCANY HOMES AND WERE CREATED AND DEVELOPED FOR THE SOLE USE ON THE PROJECT ADDRESS NOTED BELOW. NONE OF THESE DESIGNS, PLANS, OR SPECIFICATIONS SHALL BE USED BY ANY PERSON, FIRM, OR CORPORATION FOR ANY PURPOSE WITHOUT THE WRITTEN PERMISSION OF EVOLUTION BY TUSCANY HOMES. USE OF THESE PLANS WITHOUT CONSENT WILL BE PROSECUTED TO THE FULLEST EXTENT OF THE LAW.

NEW RESIDENCE:
CUELLAR RESIDENCE
570 DAY SPRING VIEW
COLORADO SPRINGS, CO 80829

TUSCANY HOMES
1825 AUSTIN BLUFFS PARKWAY
COLORADO SPRINGS COLORADO 80918
(719) 388-7272

DRAWN BY:
ATB
DATE:
10/26/20
SCALE:
AS NOTED
PROJECT NO:
?
SHEET:
A-5
OF 27