



2323 DELGANY STREET
DENVER, CO 80216



2055 S. STEARMAN DRIVE
CHANDLER, AZ 85286

T-MOBILE SITE NUMBER:
DN01088A

BU #: 825931
MEJSMAN

7375 SOUTHMOOR DR
FOUNTAIN, CO 80817

EXISTING 120'-0" MONOPOLE

ISSUED FOR:			
REV	DATE	DESCRIPTION	DESIGN
0	06/11/20	AE CONSTRUCTION BOARD	




Add RCD File #
COM2044

THIS DOCUMENT IS VALID FOR ANY PURPOSES,
UNLESS THEY ARE ACTING UNDER THE DIRECTION
OF A LICENSED PROFESSIONAL ENGINEER,
REGISTERED IN THE STATE OF COLORADO.

SHEET NUMBER: REVISION:
C-1.2 0

Incomplete site plan
shows all structures, driveway
access and utility or project notes

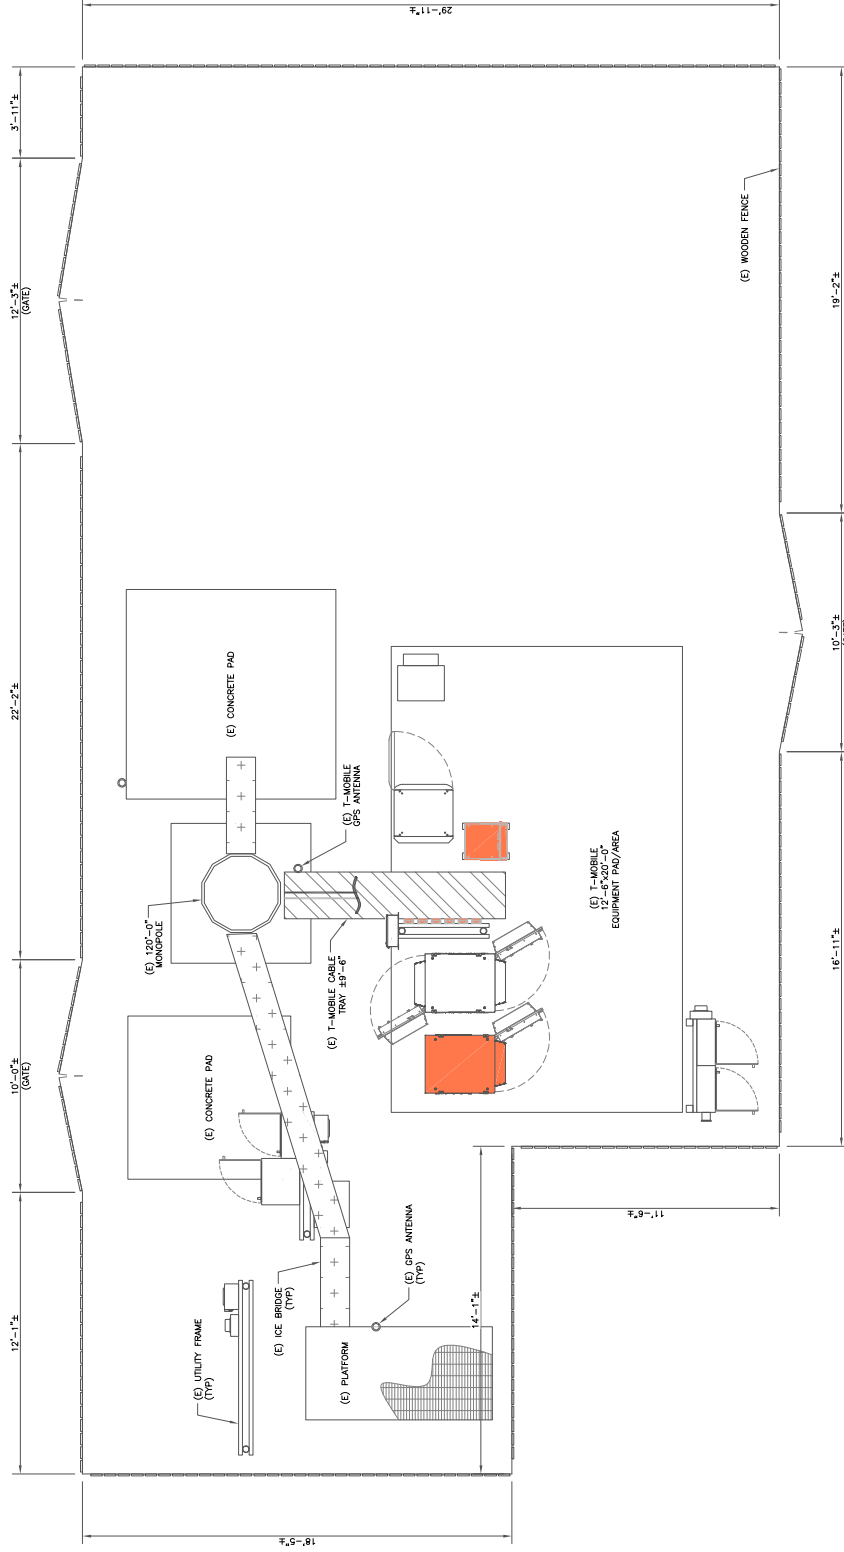

The following note should be added to all site development plans or non-residential site plans, as applicable, prior to PCD approval. The note should read: "This site plan is prepared in accordance with accessibility criteria and specifications and the proposed plan reflects all site elements required by the applicable ADA design standards and guidelines as required by the United States Department of Justice. Approval of this plan by EIR Planning Commission is not a determination of the ADA or other federal, state, or local guidelines enacted or promulgated under or with respect to such laws."



1 SITE PLAN
SCALE: 1/8" = 1'-0" (FULL SITE)
3/16" = 1'-0" (11x17)