

**SITE PLAN DISCLAIMER:**  
PROPERTY LINES AND STRUCTURES HAVE BEEN DIGITIZED FROM PREVIOUS PLAN SETS. CROWN CASTLE USA INC. HAS NOT COMPLETED A SITE SURVEY AND THEREFORE MAKES NO CLAIMS AS TO THE ACCURACY OF INFORMATION DEPICTED ON THIS SHEET.

**T-Mobile**  
2323 DELGANY STREET  
DENVER, CO 80216


**CROWN CASTLE**  
2055 S. STEARMAN DRIVE  
CHANDLER, AZ 85286

**T-MOBILE SITE NUMBER:**  
**DN01088A**

**BU #:** 825931  
**MEISMAN**

7375 SOUTHMOOR DR  
FOUNTAIN, CO 80817

EXISTING 120'-0" MONOPOLE

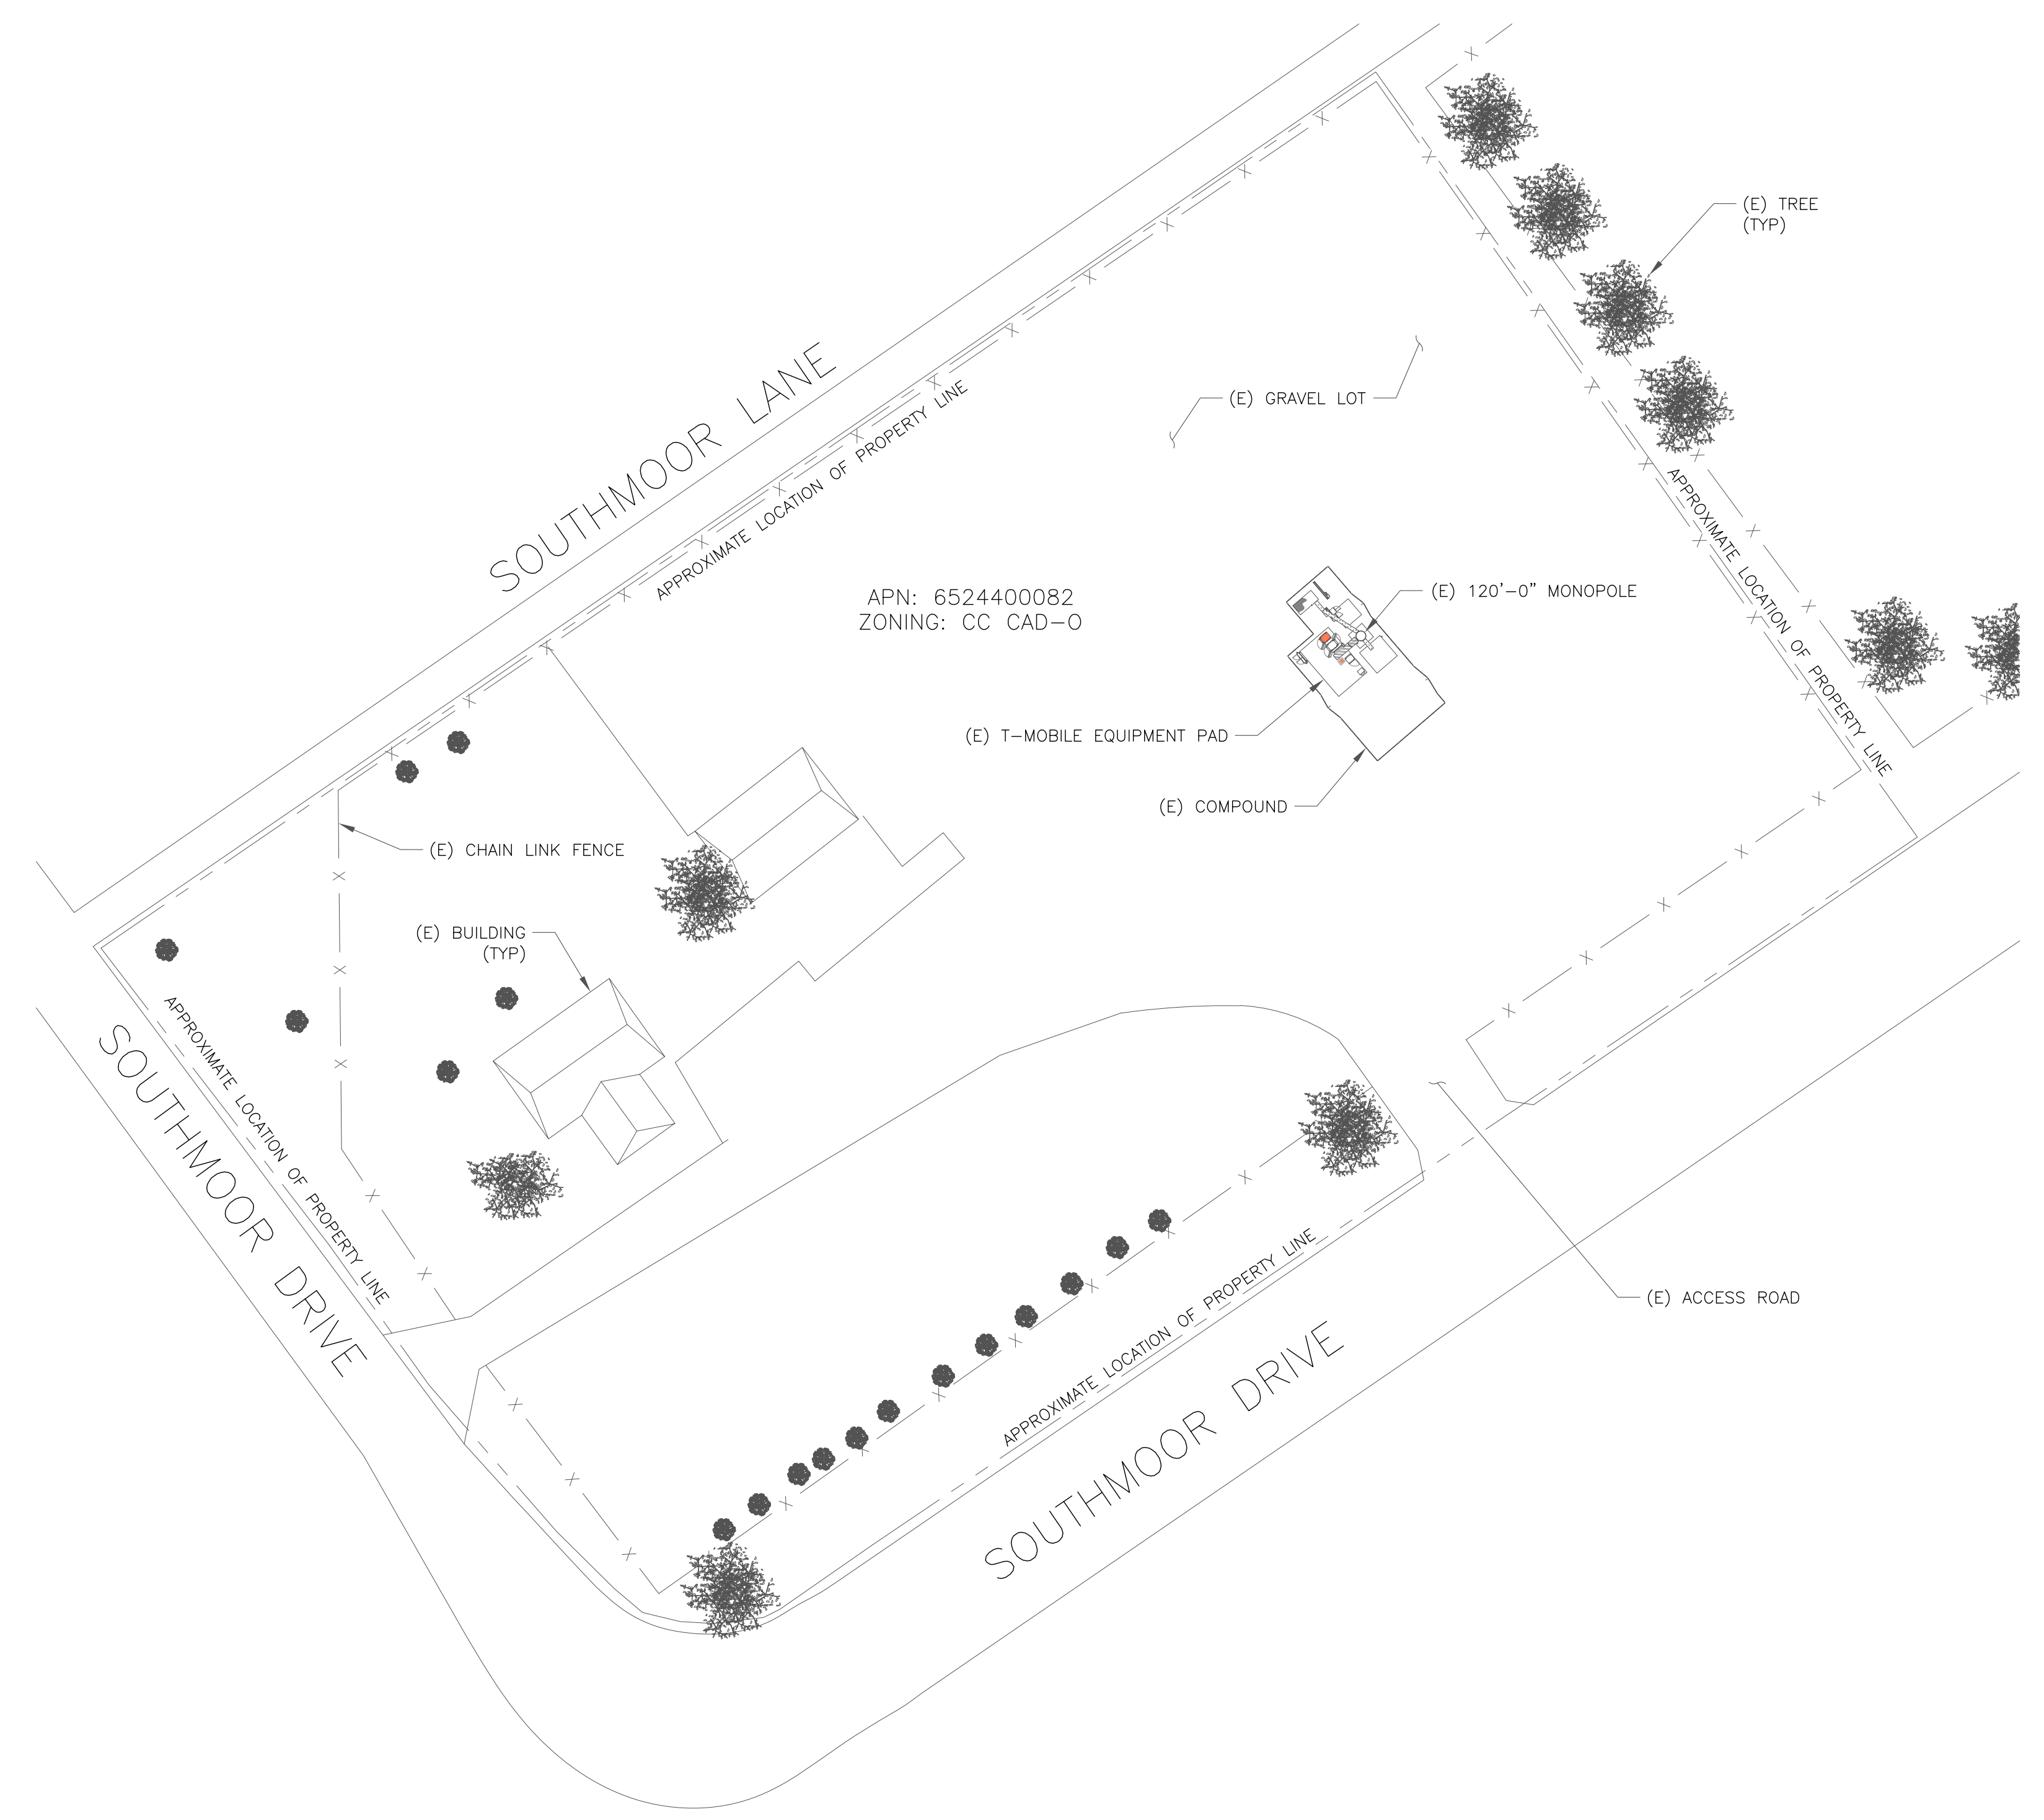


**ISSUED FOR:**

REV	DATE	DRWN	DESCRIPTION	DES./QA
0	06/11/20	AE	CONSTRUCTION	RO/DG
1	09/08/20	JAS	CONSTRUCTION	DG
2	09/10/20	CJL	CONSTRUCTION	DG

DocuSign  
  
 9/10/2020 10:58:47 AM EDT

IT IS A VIOLATION OF LAW FOR ANY PERSON, UNLESS THEY ARE ACTING UNDER THE DIRECTION OF A LICENSED PROFESSIONAL ENGINEER, TO ALTER THIS DOCUMENT.

1 OVERALL SITE PLAN  
SCALE: 1"=40'-0" (FULL SIZE)  
1"=80'-0" (11x17)

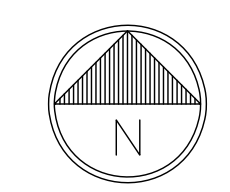

**SHEET NUMBER:** C-1.1  
**REVISION:** 2

COM2044  
CC CAD-0  
TOWER REMOVAL AGREEMENT AL1014

**NOTE:**  
THE PARTIES RESPONSIBLE FOR THIS PLAN HAVE FAMILIARIZED THEMSELVES WITH ALL CURRENT ACCESSIBILITY CRITERIA AND SPECIFICATIONS AND THE PROPOSED PLAN REFLECTS ALL SITE ELEMENTS REQUIRED BY THE APPLICABLE ADA DESIGN STANDARDS AND GUIDELINES AS PUBLISHED BY THE UNITED STATES DEPARTMENT OF JUSTICE. APPROVAL OF THIS PLAN BY EL PASO COUNTY DOES NOT ASSURE COMPLIANCE WITH THE ADA OR ANY REGULATIONS OR GUIDELINES ENACTED OR PROMULGATED UNDER OR WITH RESPECT TO SUCH LAWS.

ADD PCD FILE # COM2044

**T-Mobile**

2323 DELGANY STREET  
DENVER, CO 80216

**CROWN CASTLE**

2055 S. STEARMAN DRIVE  
CHANDLER, AZ 85286

T-MOBILE SITE NUMBER:  
**DN01088A**

BU #: **825931**  
**MEISMAN**

7375 SOUTHMOOR DR  
FOUNTAIN, CO 80817

EXISTING 120'-0" MONOPOLE

**ISSUED FOR:**


REV	DATE	DRWN	DESCRIPTION	DES./QA
0	06/11/20	AE	CONSTRUCTION	RO/DG
1	09/08/20	JAS	CONSTRUCTION	DG
2	09/10/20	CJL	CONSTRUCTION	DG

DocuSign

9/10/2020 10:54 AM EDT

IT IS A VIOLATION OF LAW FOR ANY PERSON, UNLESS THEY ARE ACTING UNDER THE DIRECTION OF A LICENSED PROFESSIONAL ENGINEER, TO ALTER THIS DOCUMENT.

SHEET NUMBER: **C-1.2**      REVISION: **2**

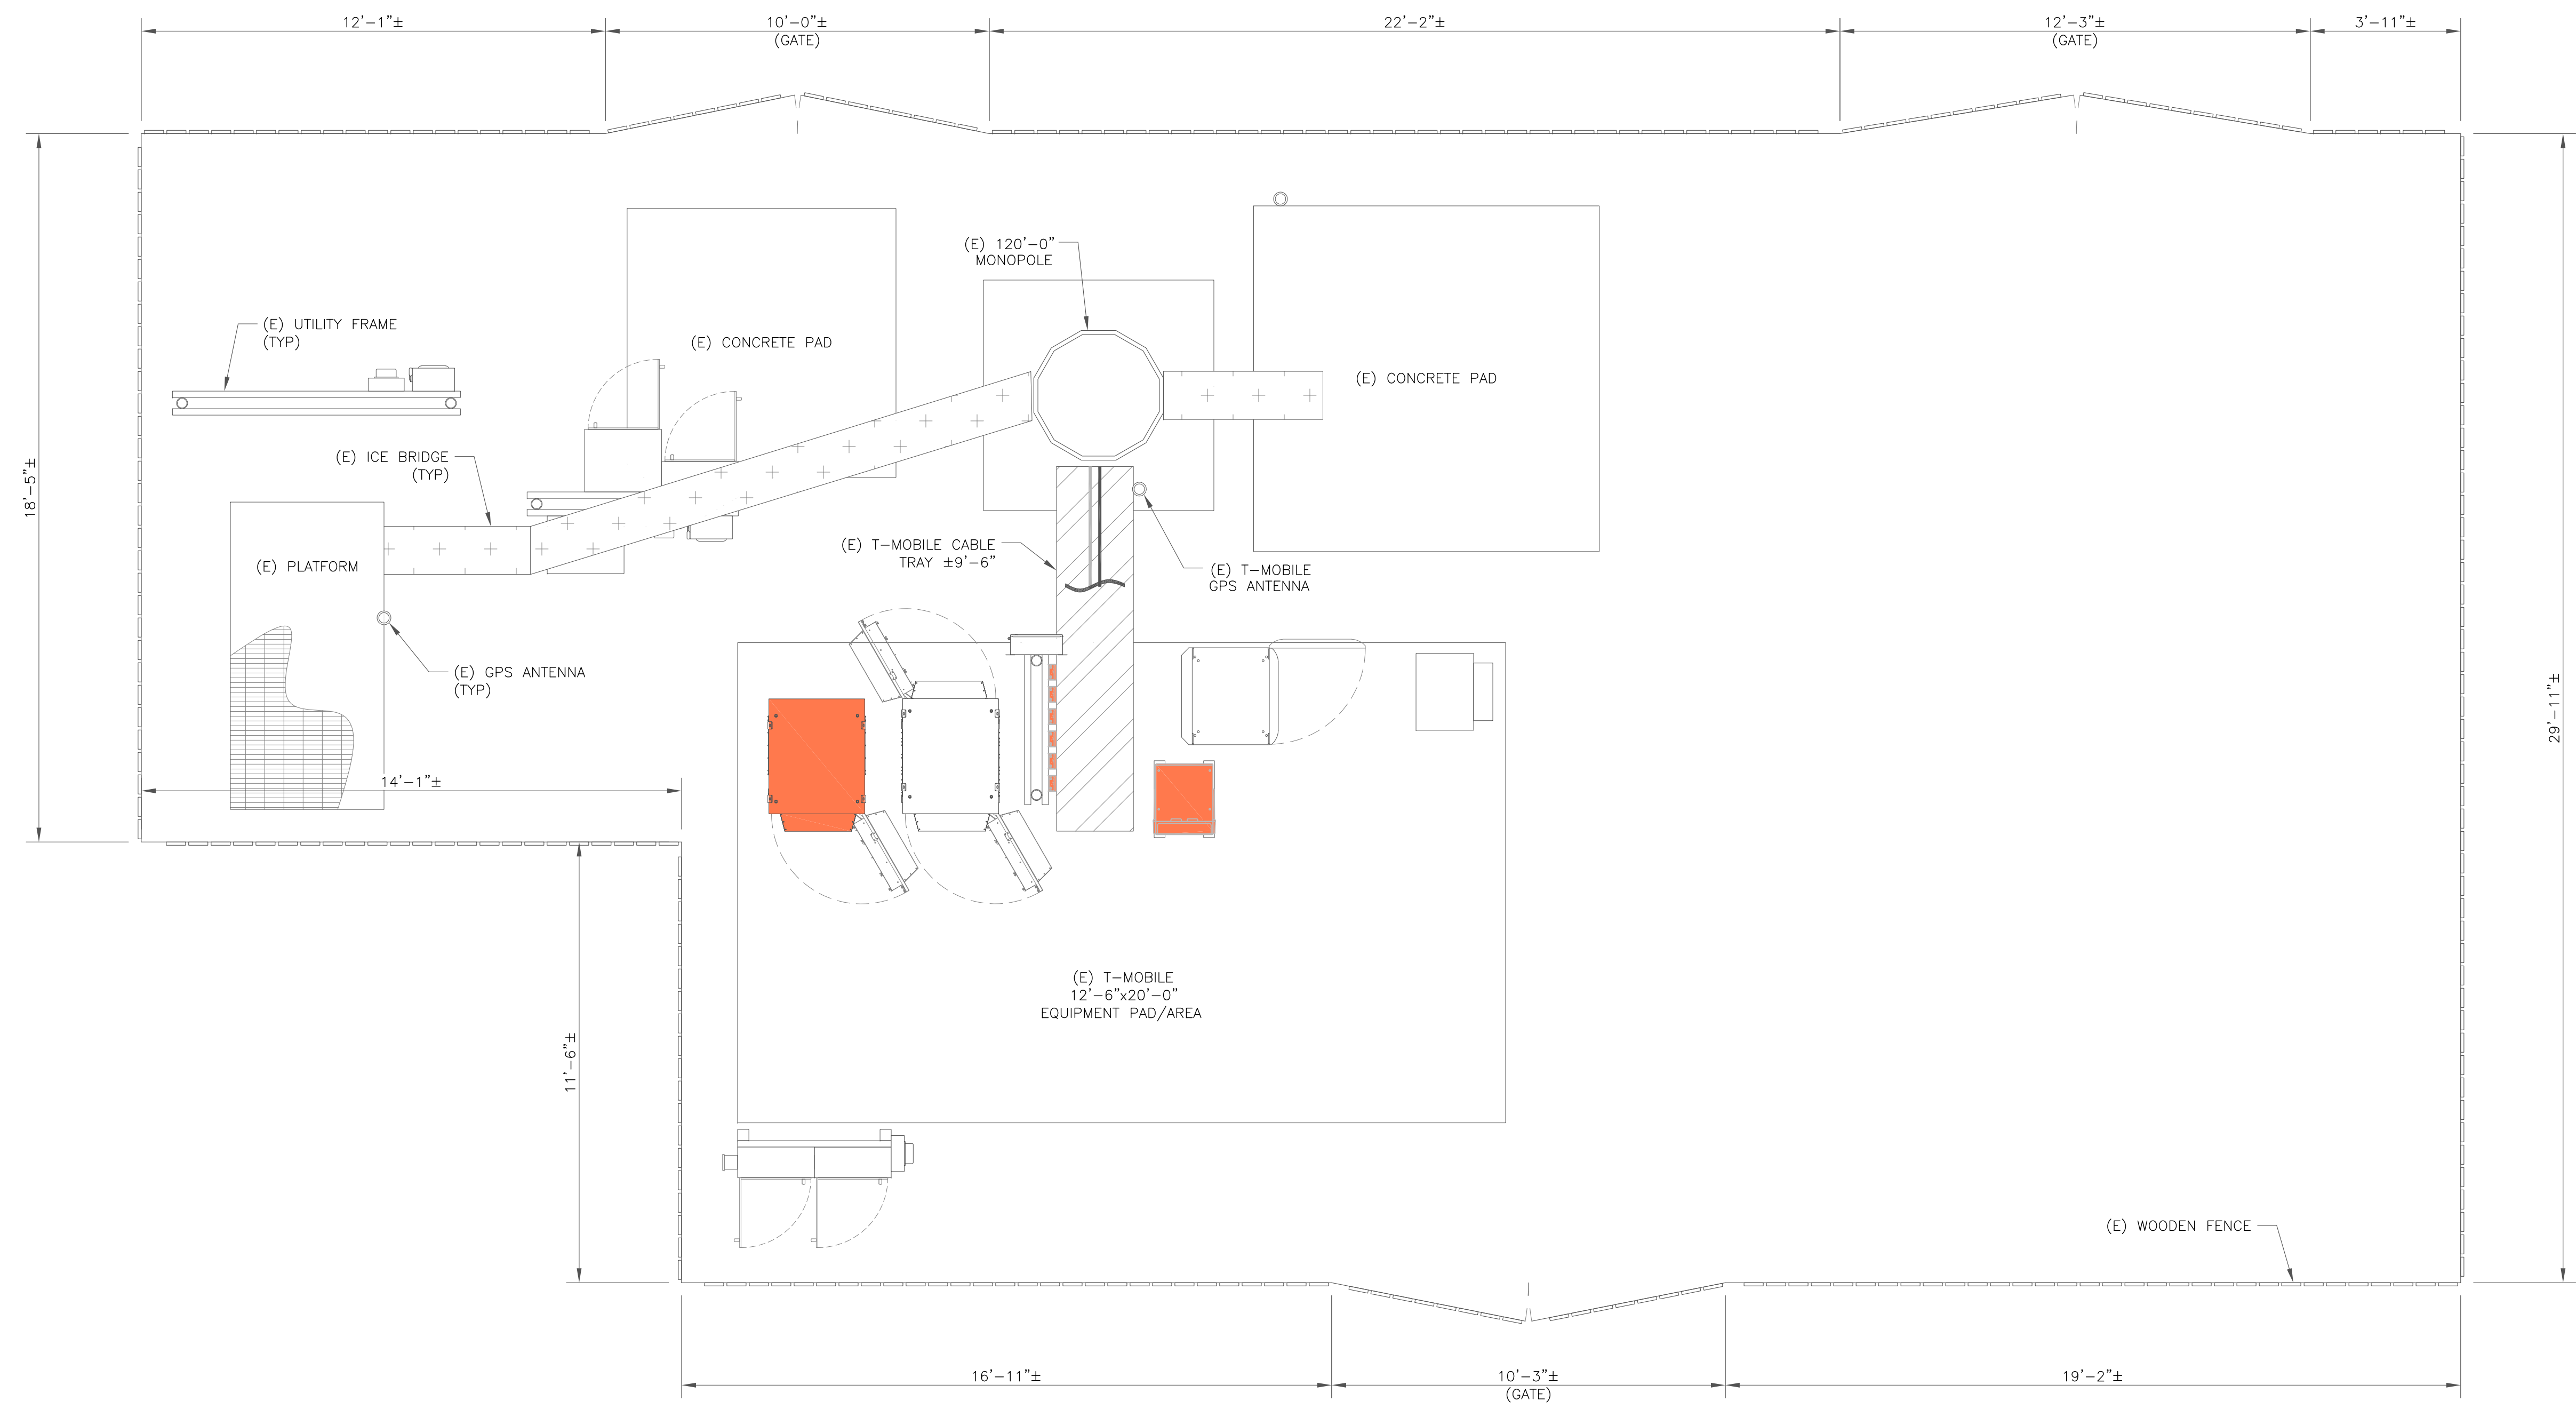

1 SITE PLAN  
SCALE: 3/8"=1'-0" (FULL SIZE)  
3/16"=1'-0" (11x17)

