

Pikes Peak BOCES
Board of Cooperative Educational Services
Judge Orr Road
Peyton, CO 80000

PROJECT NAME:
PROJECT ADDRESS:
PROJECT DESCRIPTION:

DATE: 07/12/2024
DESIGNED: DKO
CHECKED: JS

REVISIONS:

DATE	BY	DESCRIPTION


NOTES:

PLAN SCALE: OR AS NOTED ON PLAN


SHEET TITLE:
FLOOR PLANS

SHEET NO.
A1
X OF X SHEETS


FILE NO.

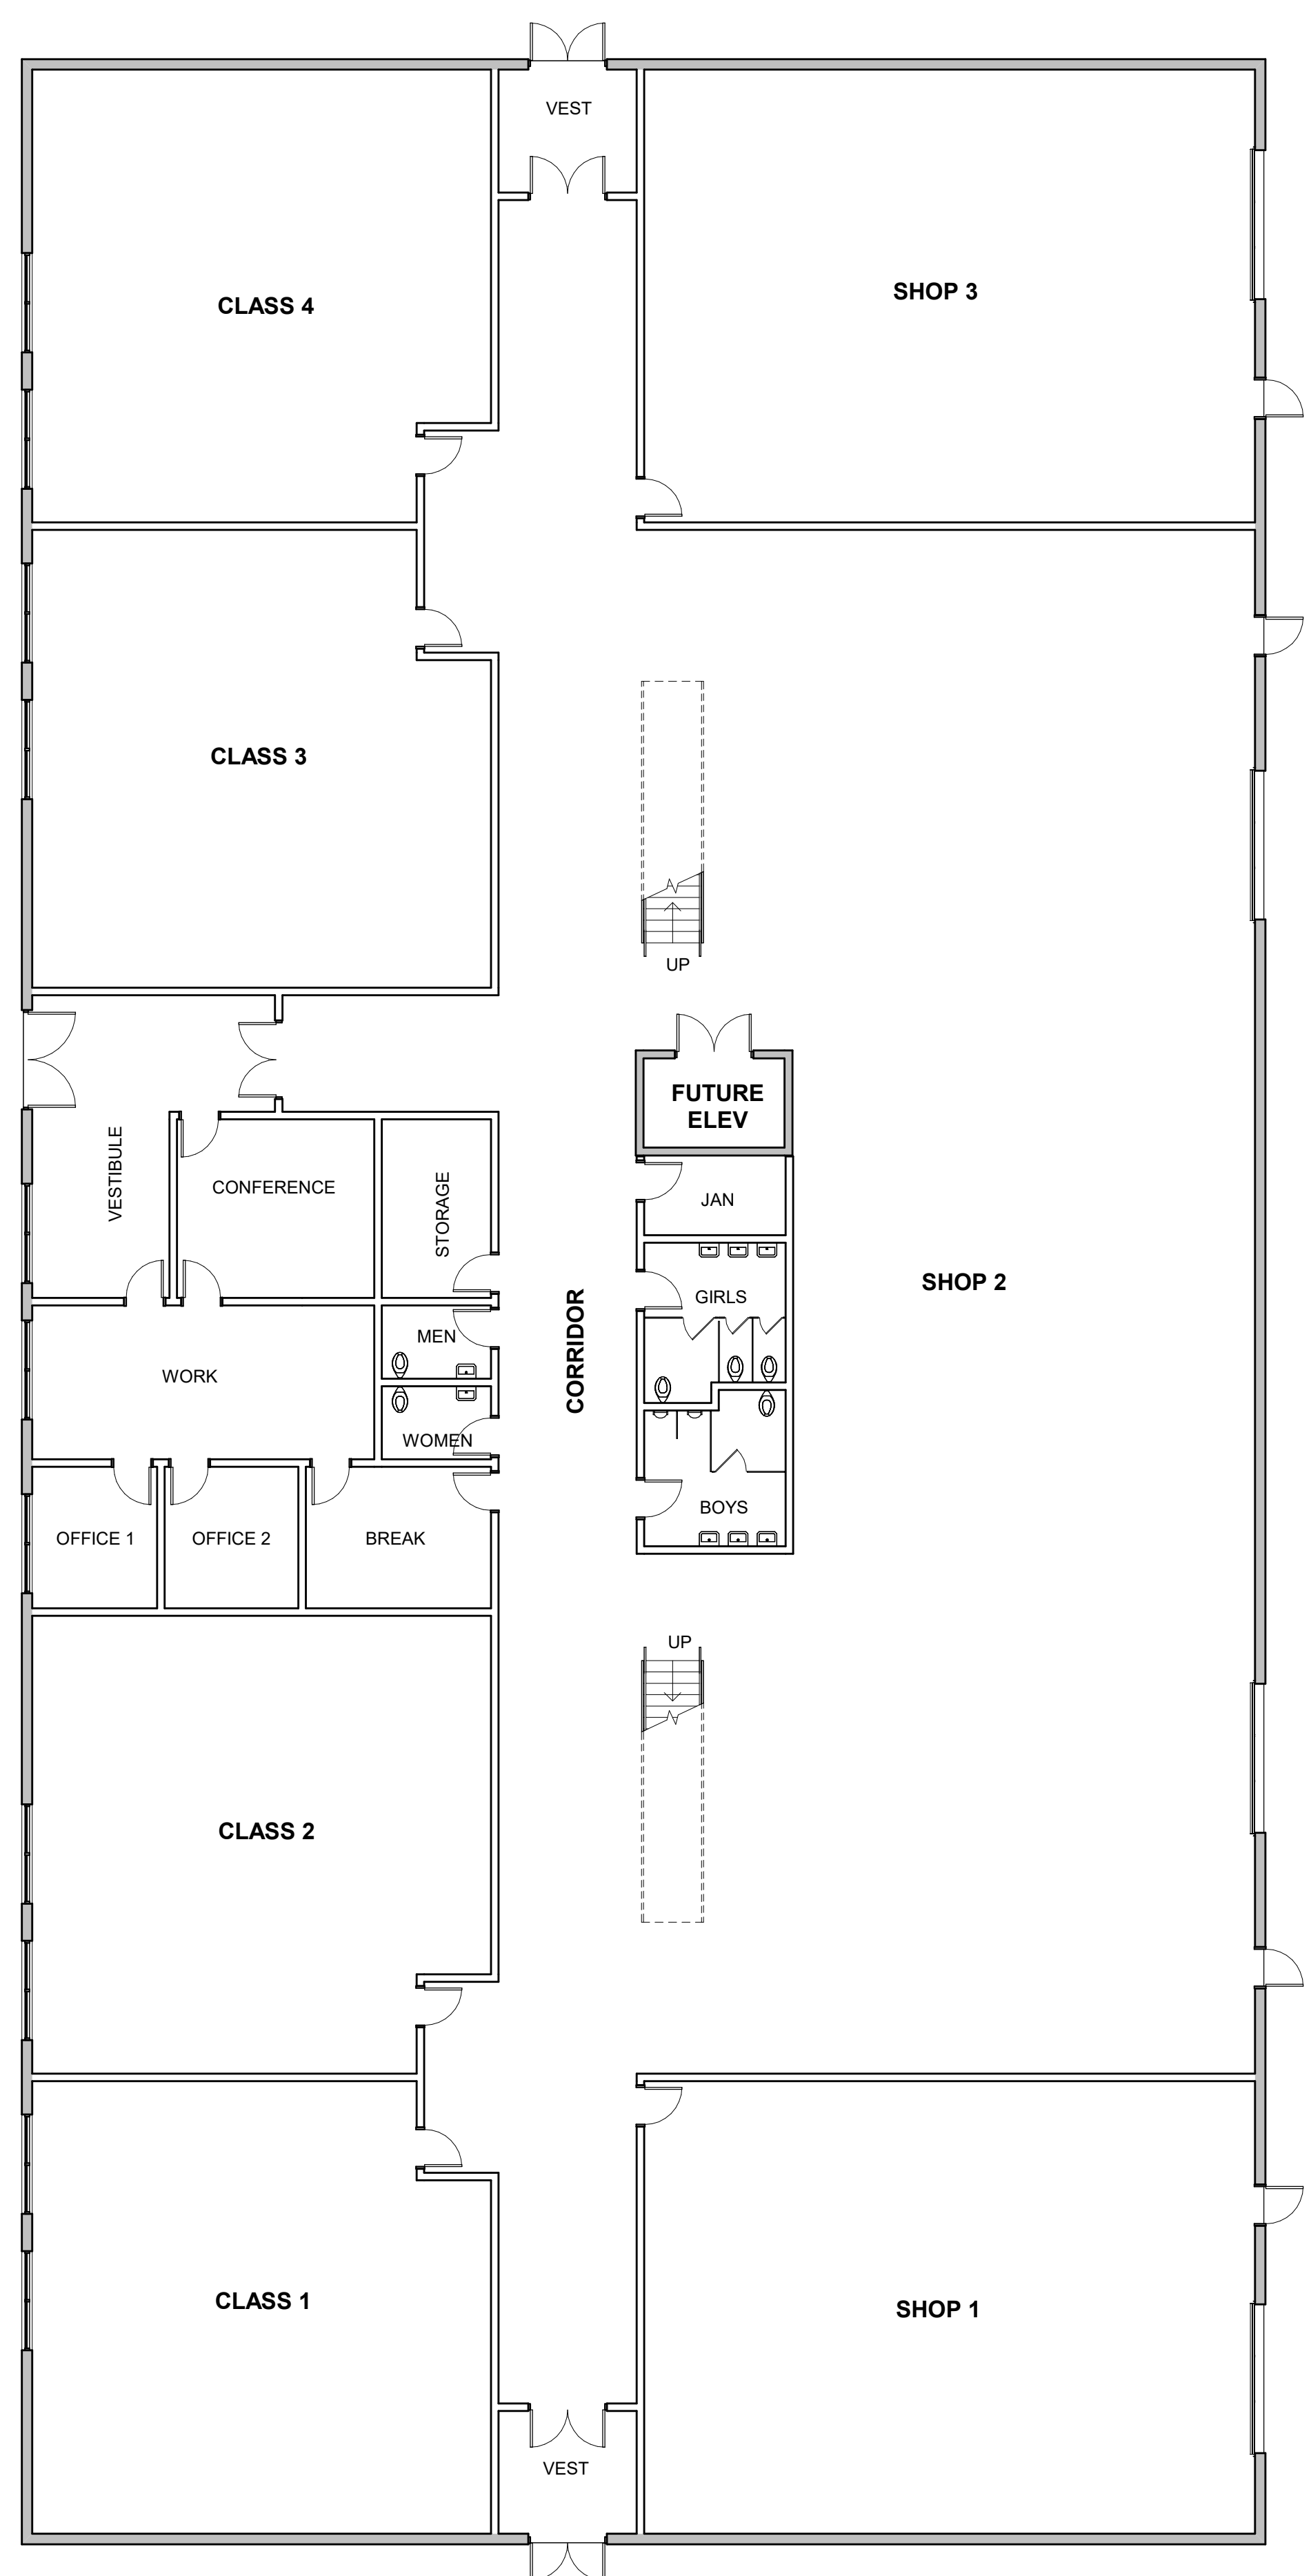


9 First Floor Plan
Scale: 3/32" = 1'-0"

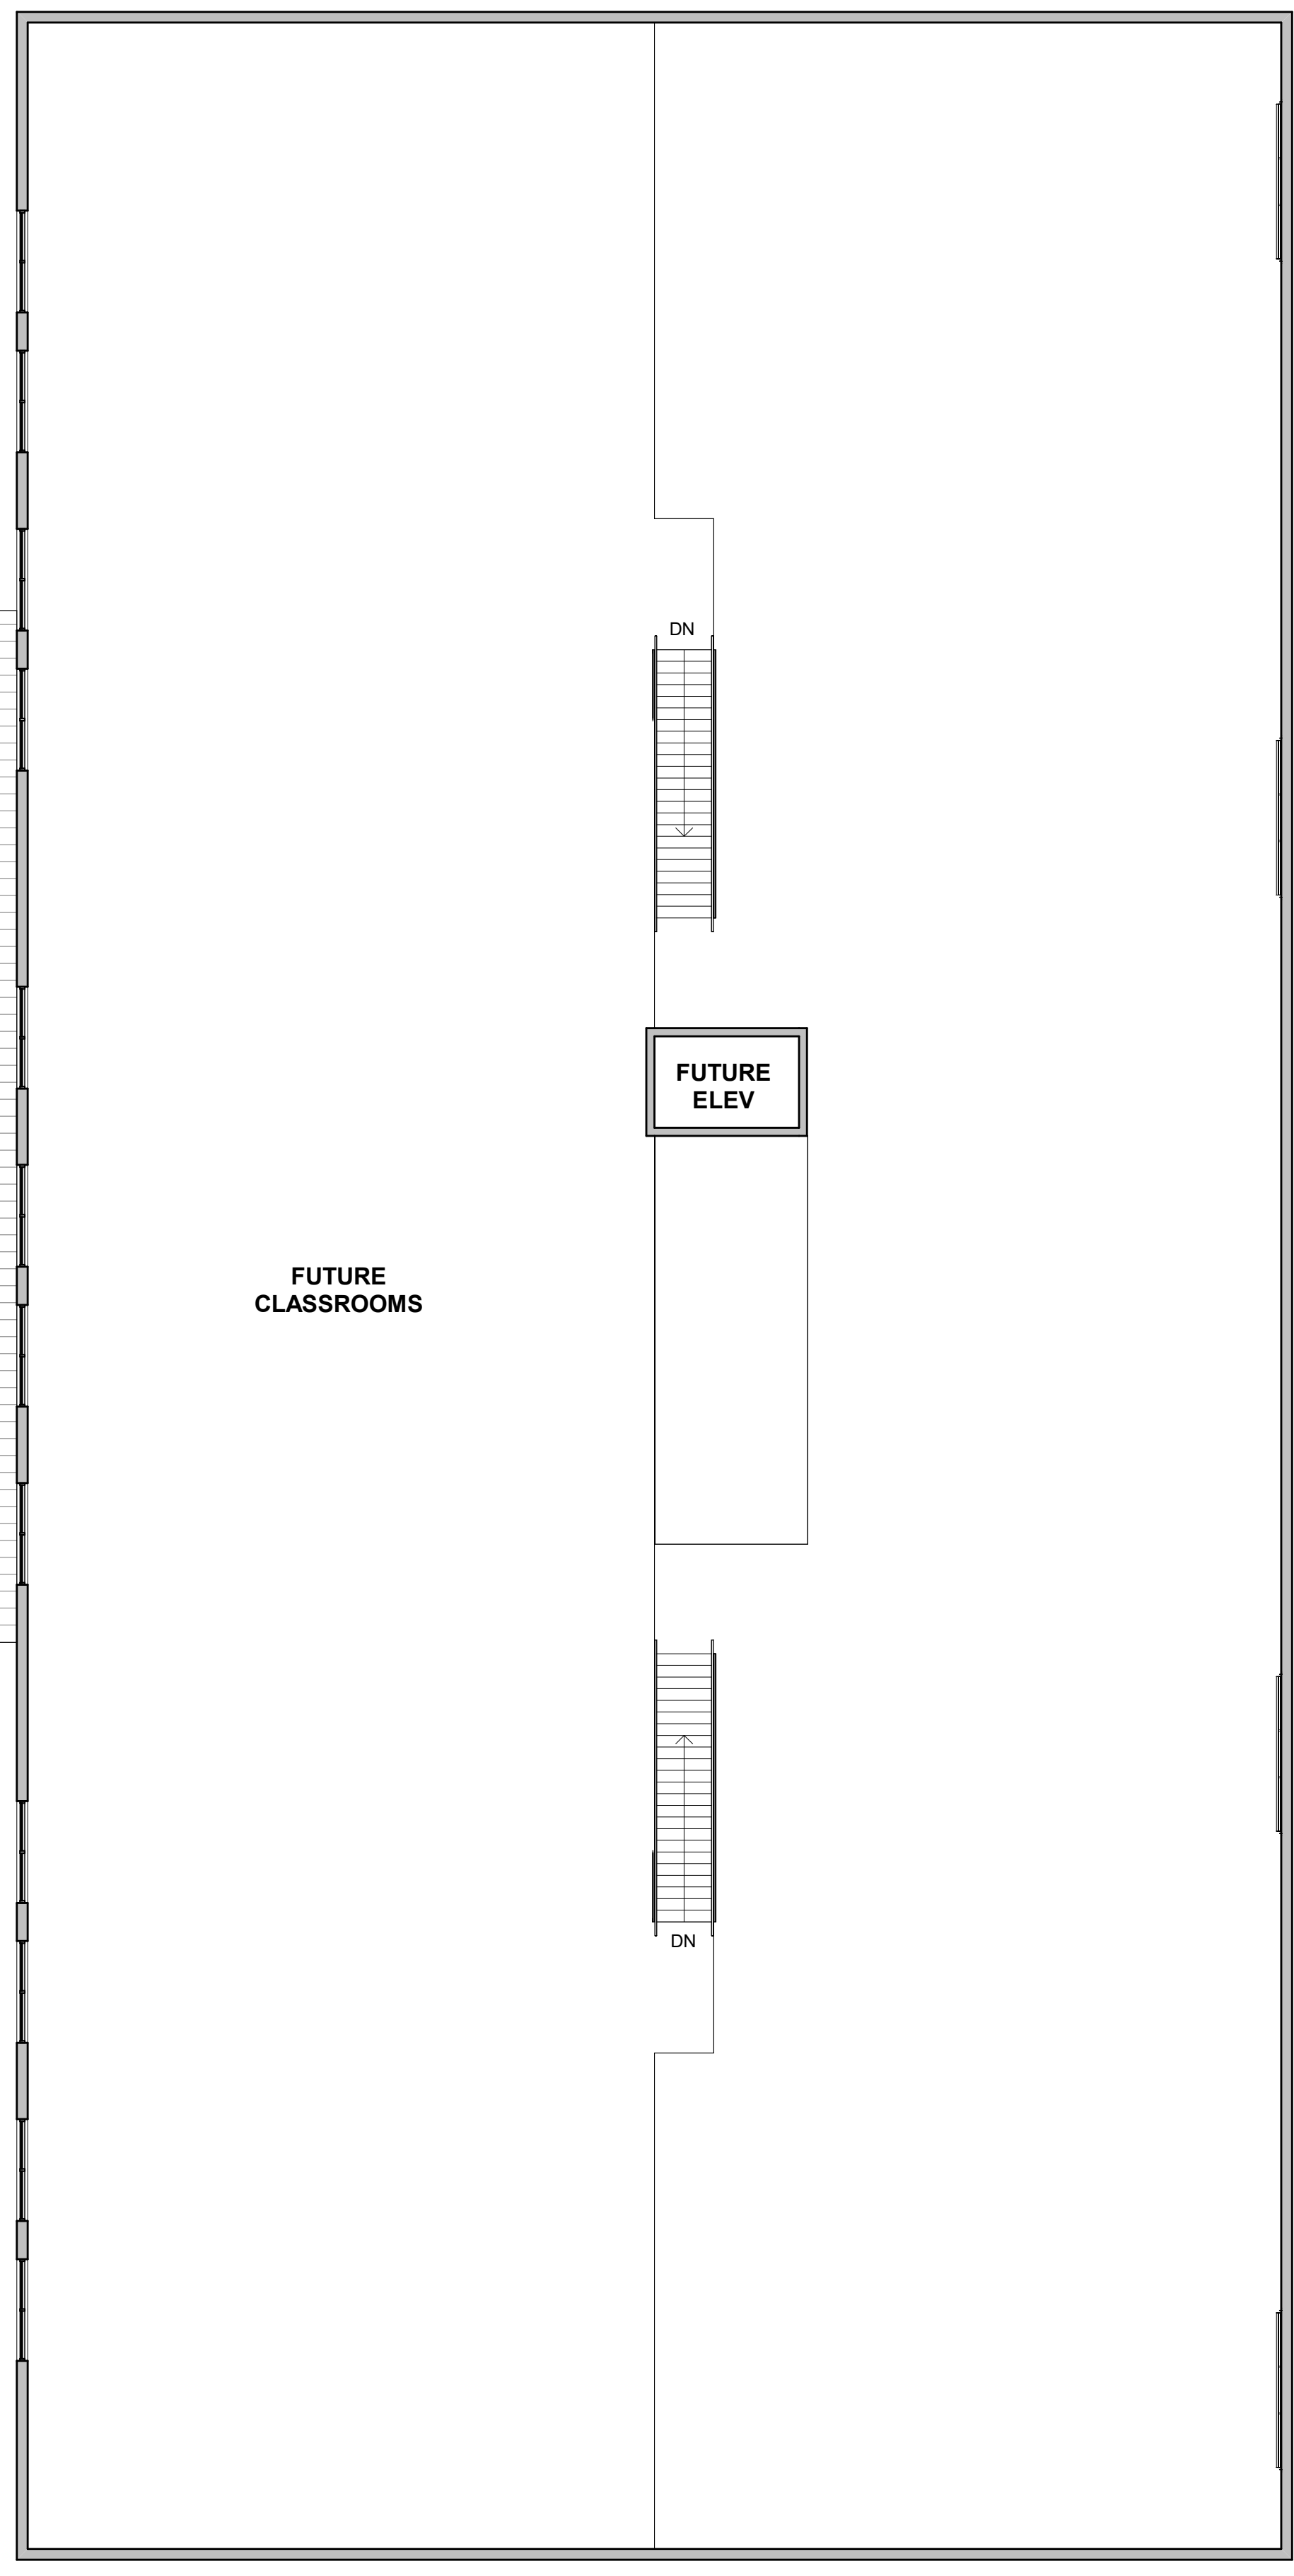

21 Second Floor Plan
Scale: 3/32" = 1'-0"

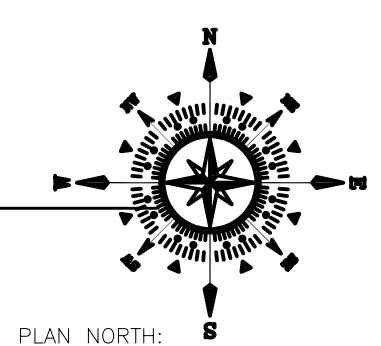


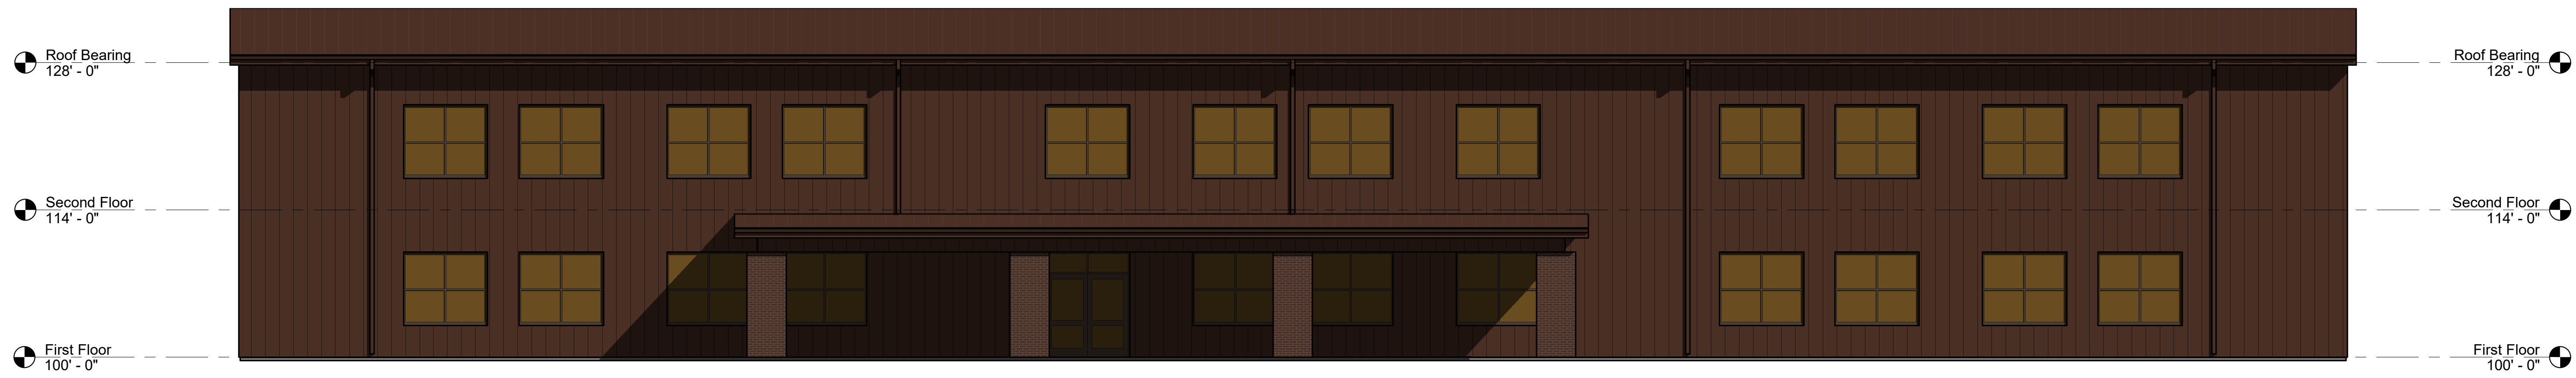

23 West Elevation
Scale: 1/8" = 1'-0"



22 East Elevation
Scale: 1/8" = 1'-0"

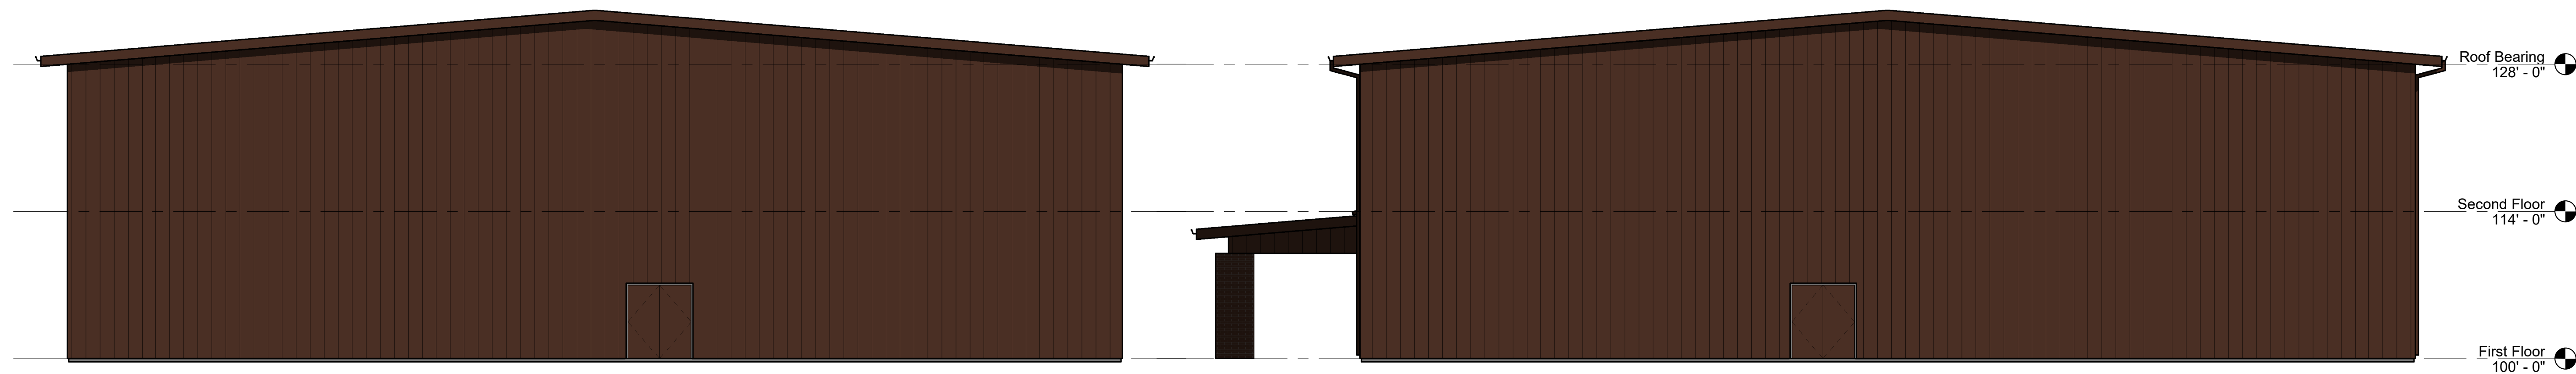

21 North Elevation
Scale: 1/8" = 1'-0"

9 South Elevation
Scale: 1/8" = 1'-0"

Pikes Peak BOCES
Board of Cooperative Educational Services
Judge Orr Road
Peyton, CO 80800

PROJECT NAME:
PROJECT ADDRESS:
PROJECT DESCRIPTION:

DATE:	07/12/2024
DESIGNED:	DHJ
CHECKED:	JS

REVISIONS:		
DATE:	BY:	DESCRIPTION:

NOTES:

PLAN SCALE: OR AS NOTED ON PLAN

SHEET TITLE:
EXTERIOR ELEVATIONS

SHEET NO.
A2

X OF X SHEETS

FILE NO.