


THE SOD GUY - SALES LOT  
SITE DEVELOPMENT PLANS  
LOT 1, APPALOOSA HIGHWAY 24 SUBDIVISION

THE PARTIES RESPONSIBLE FOR THIS PLAN HAVE FAMILIARIZED THEMSELVES WITH ALL CURRENT ACCESSIBILITY CRITERIA AND SPECIFICATIONS AND THE PROPOSED PLAN REFLECTS ALL SITE ELEMENTS REQUIRED BY THE APPLICABLE ADA DESIGN STANDARDS AND GUIDELINES AS PUBLISHED BY THE UNITED STATES DEPARTMENT OF JUSTICE. APPROVAL OF THIS PLAN BY EL PASO COUNTY DOES NOT ASSURE COMPLIANCE WITH THE ADA OR ANY REGULATIONS OR GUIDELINES ENACTED OR PROMULGATED UNDER OR WITH RESPECT TO SUCH LAWS.

LEGEND:

- PROPOSED GRAVEL
- PROPOSED ASPHALT
- PROPOSED FENCE
- PROPOSED LANDSCAPING

EL PASO COUNTY CODE	REQUIRED	PROVIDED
PARKING SPACES	XX	17
LANDSCAPING	XX	XX

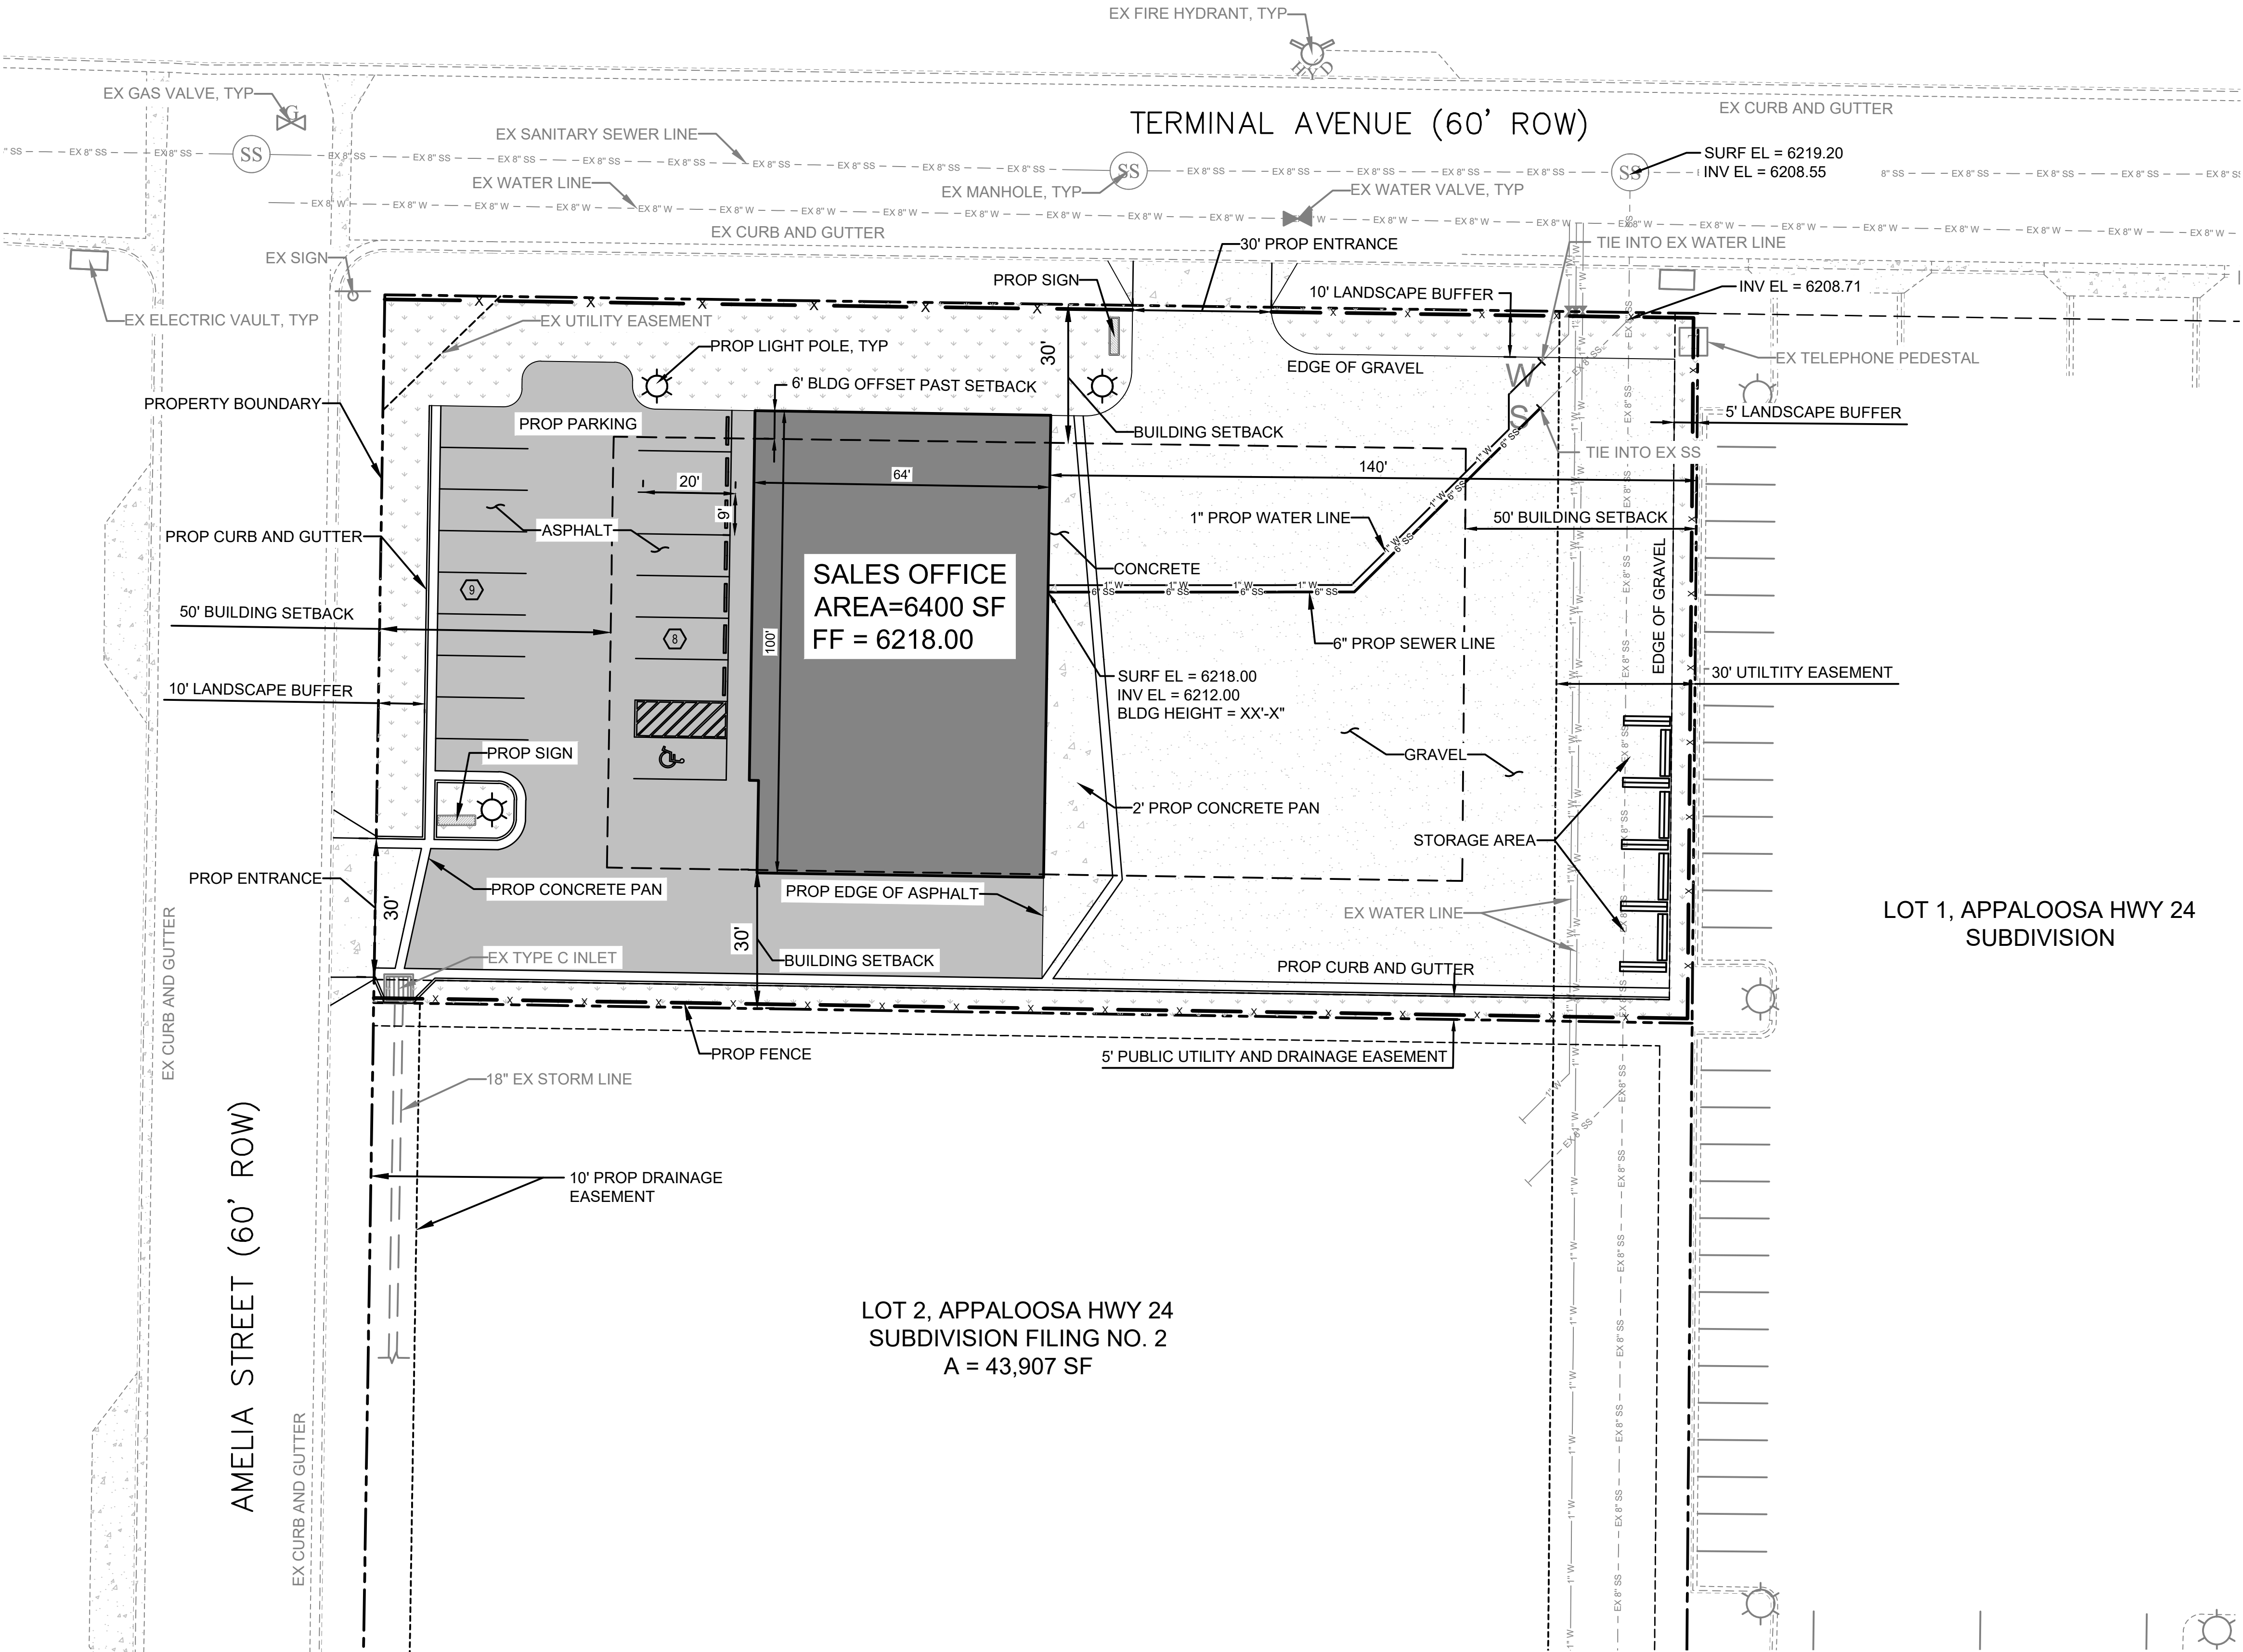

**FORSGRN**  
*Associates, Inc.*  
550 Inverness Drive East, Suite 112, Englewood, CO 80112  
PH: 720.214.5884 FAX: 720.000.0000

PROJECT NO.	04-18-20XX
DRAWN	C. BURRA
DESIGNED	C. BURRA
APPROVED	C. BURRA
QA/QC	J. MOORE

**OWNER**  
THE SOD GUY  
COLORADO SPRINGS, CO

**THE SOD GUY - SALES LOT**  
**SITE PLAN**

SHEET NO:	C-01
DATE:	01/11/19
PAGE NO:	1 OF 1

