



Please include all existing and proposed structures. Parking cannot be calculated without all floor plans. The application indicates several different uses and possible structures.

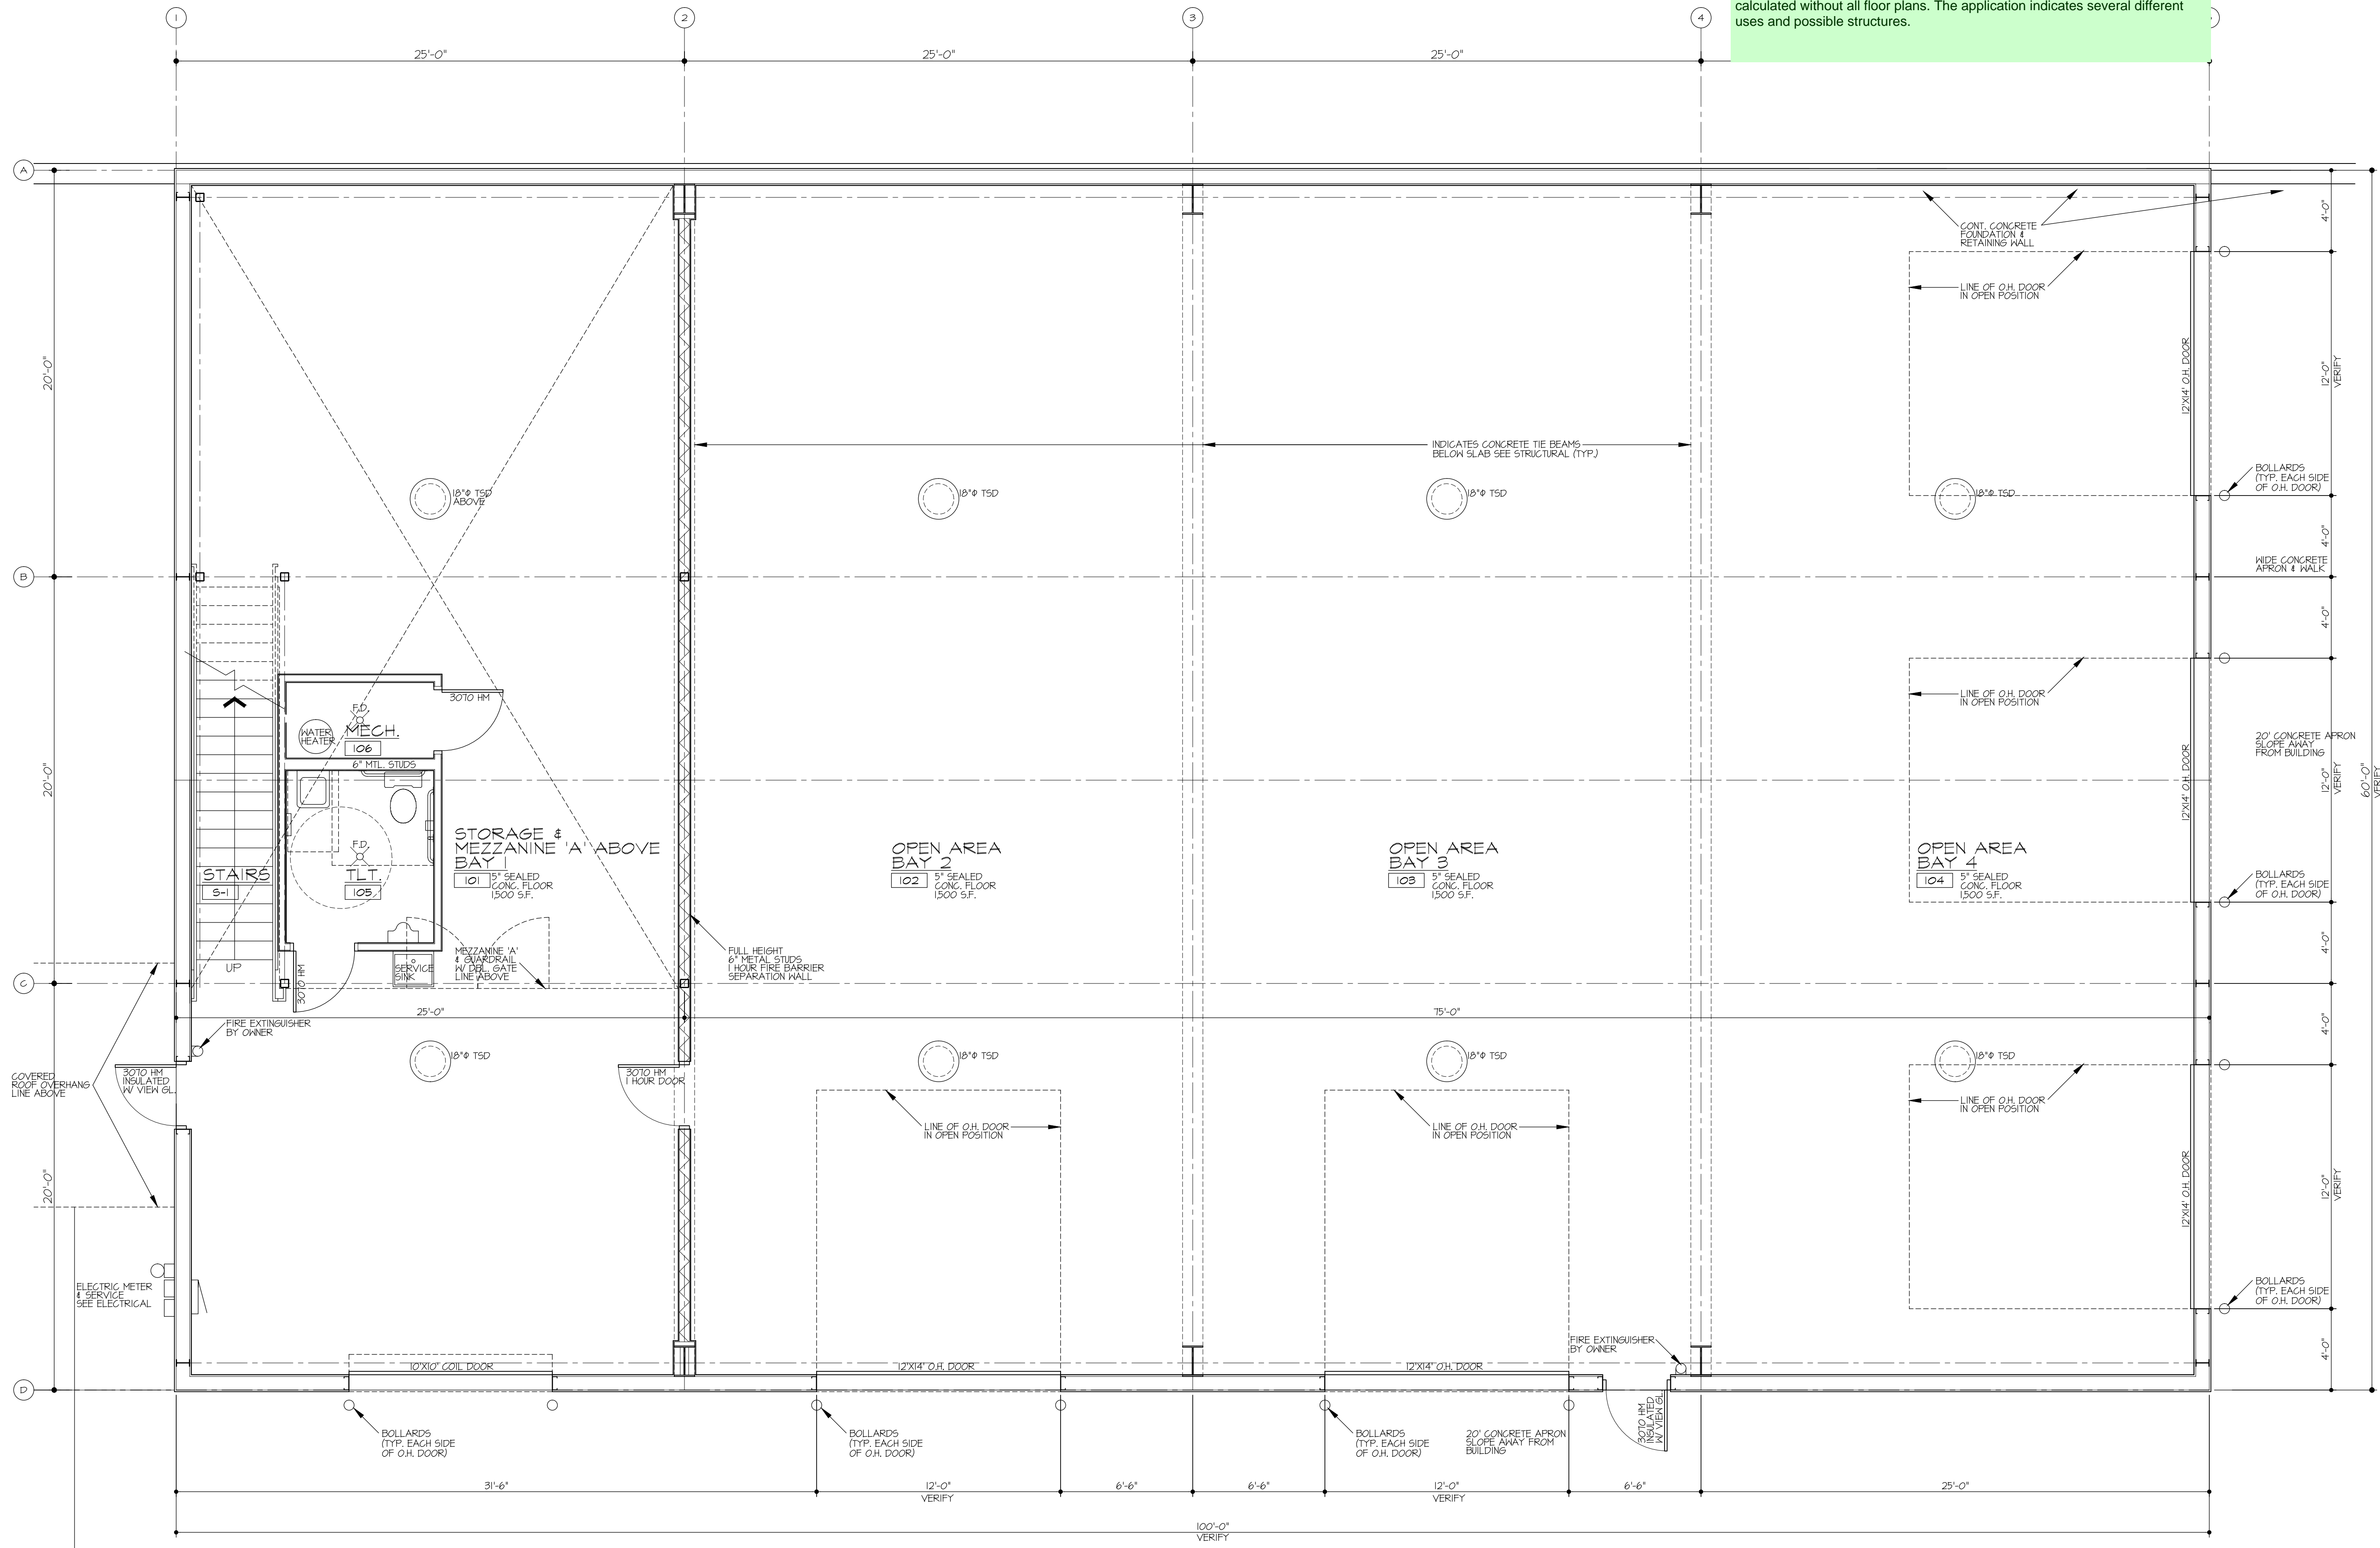

MAIN LEVEL FLOOR PLAN W/ MEZZANINE 'A'


SCALE: 1/4" = 1'-0"
 MAIN LEVEL FLOOR PLAN NOTES
 1) SEE GENERAL NOTES ON SHEET TS-1.
 2) SEE ASSEMBLY NOTES ON SHEET TS-1.
 3) SEE MECHANICAL, PLUMBING & ELECTRICAL PLANS.

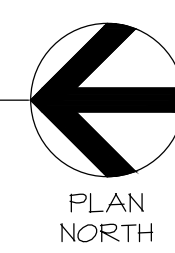

Contractor:

Copyright 2019 LGA Studios. This document and its contents are the property of and may not be reproduced without the written permission of LGA Studios. All rights reserved.

Michael W. Heintschel, RA, CSI
 MWH & ASSOCIATES
 Consulting Architectural Services
 Larry Gilland, LEED AP, CSI, CPBD
 201 East Las Animas Street Suite 113
 Colorado Springs, CO 80903
 Office: (719) 635-0880
 Cell: (719) 684-7000
 LGA Studios
 www.lgastudios.com

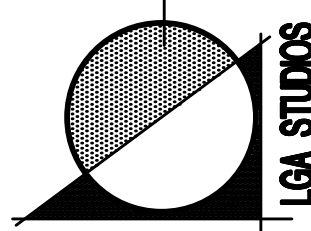

ARCO Concrete Contractors
New Maintenance Building
 7470 SOUTHMOOR DRIVE
 FOUNTAIN, COLORADO 80817

Project No. LGA18-1605
 (MWH-18-930-03)
 File No. A1.1FP
 Drawn: MWH
 Checked: MWH, LG
 Issued: 08/26/19
 Revisions:

FLOOR PLAN NOTES
 SCALE: AS NOTED
 Sheet Number:
A11
 OF 2 SHEETS

PRELIMINARY REVIEW ONLY
NOT FOR CONSTRUCTION