

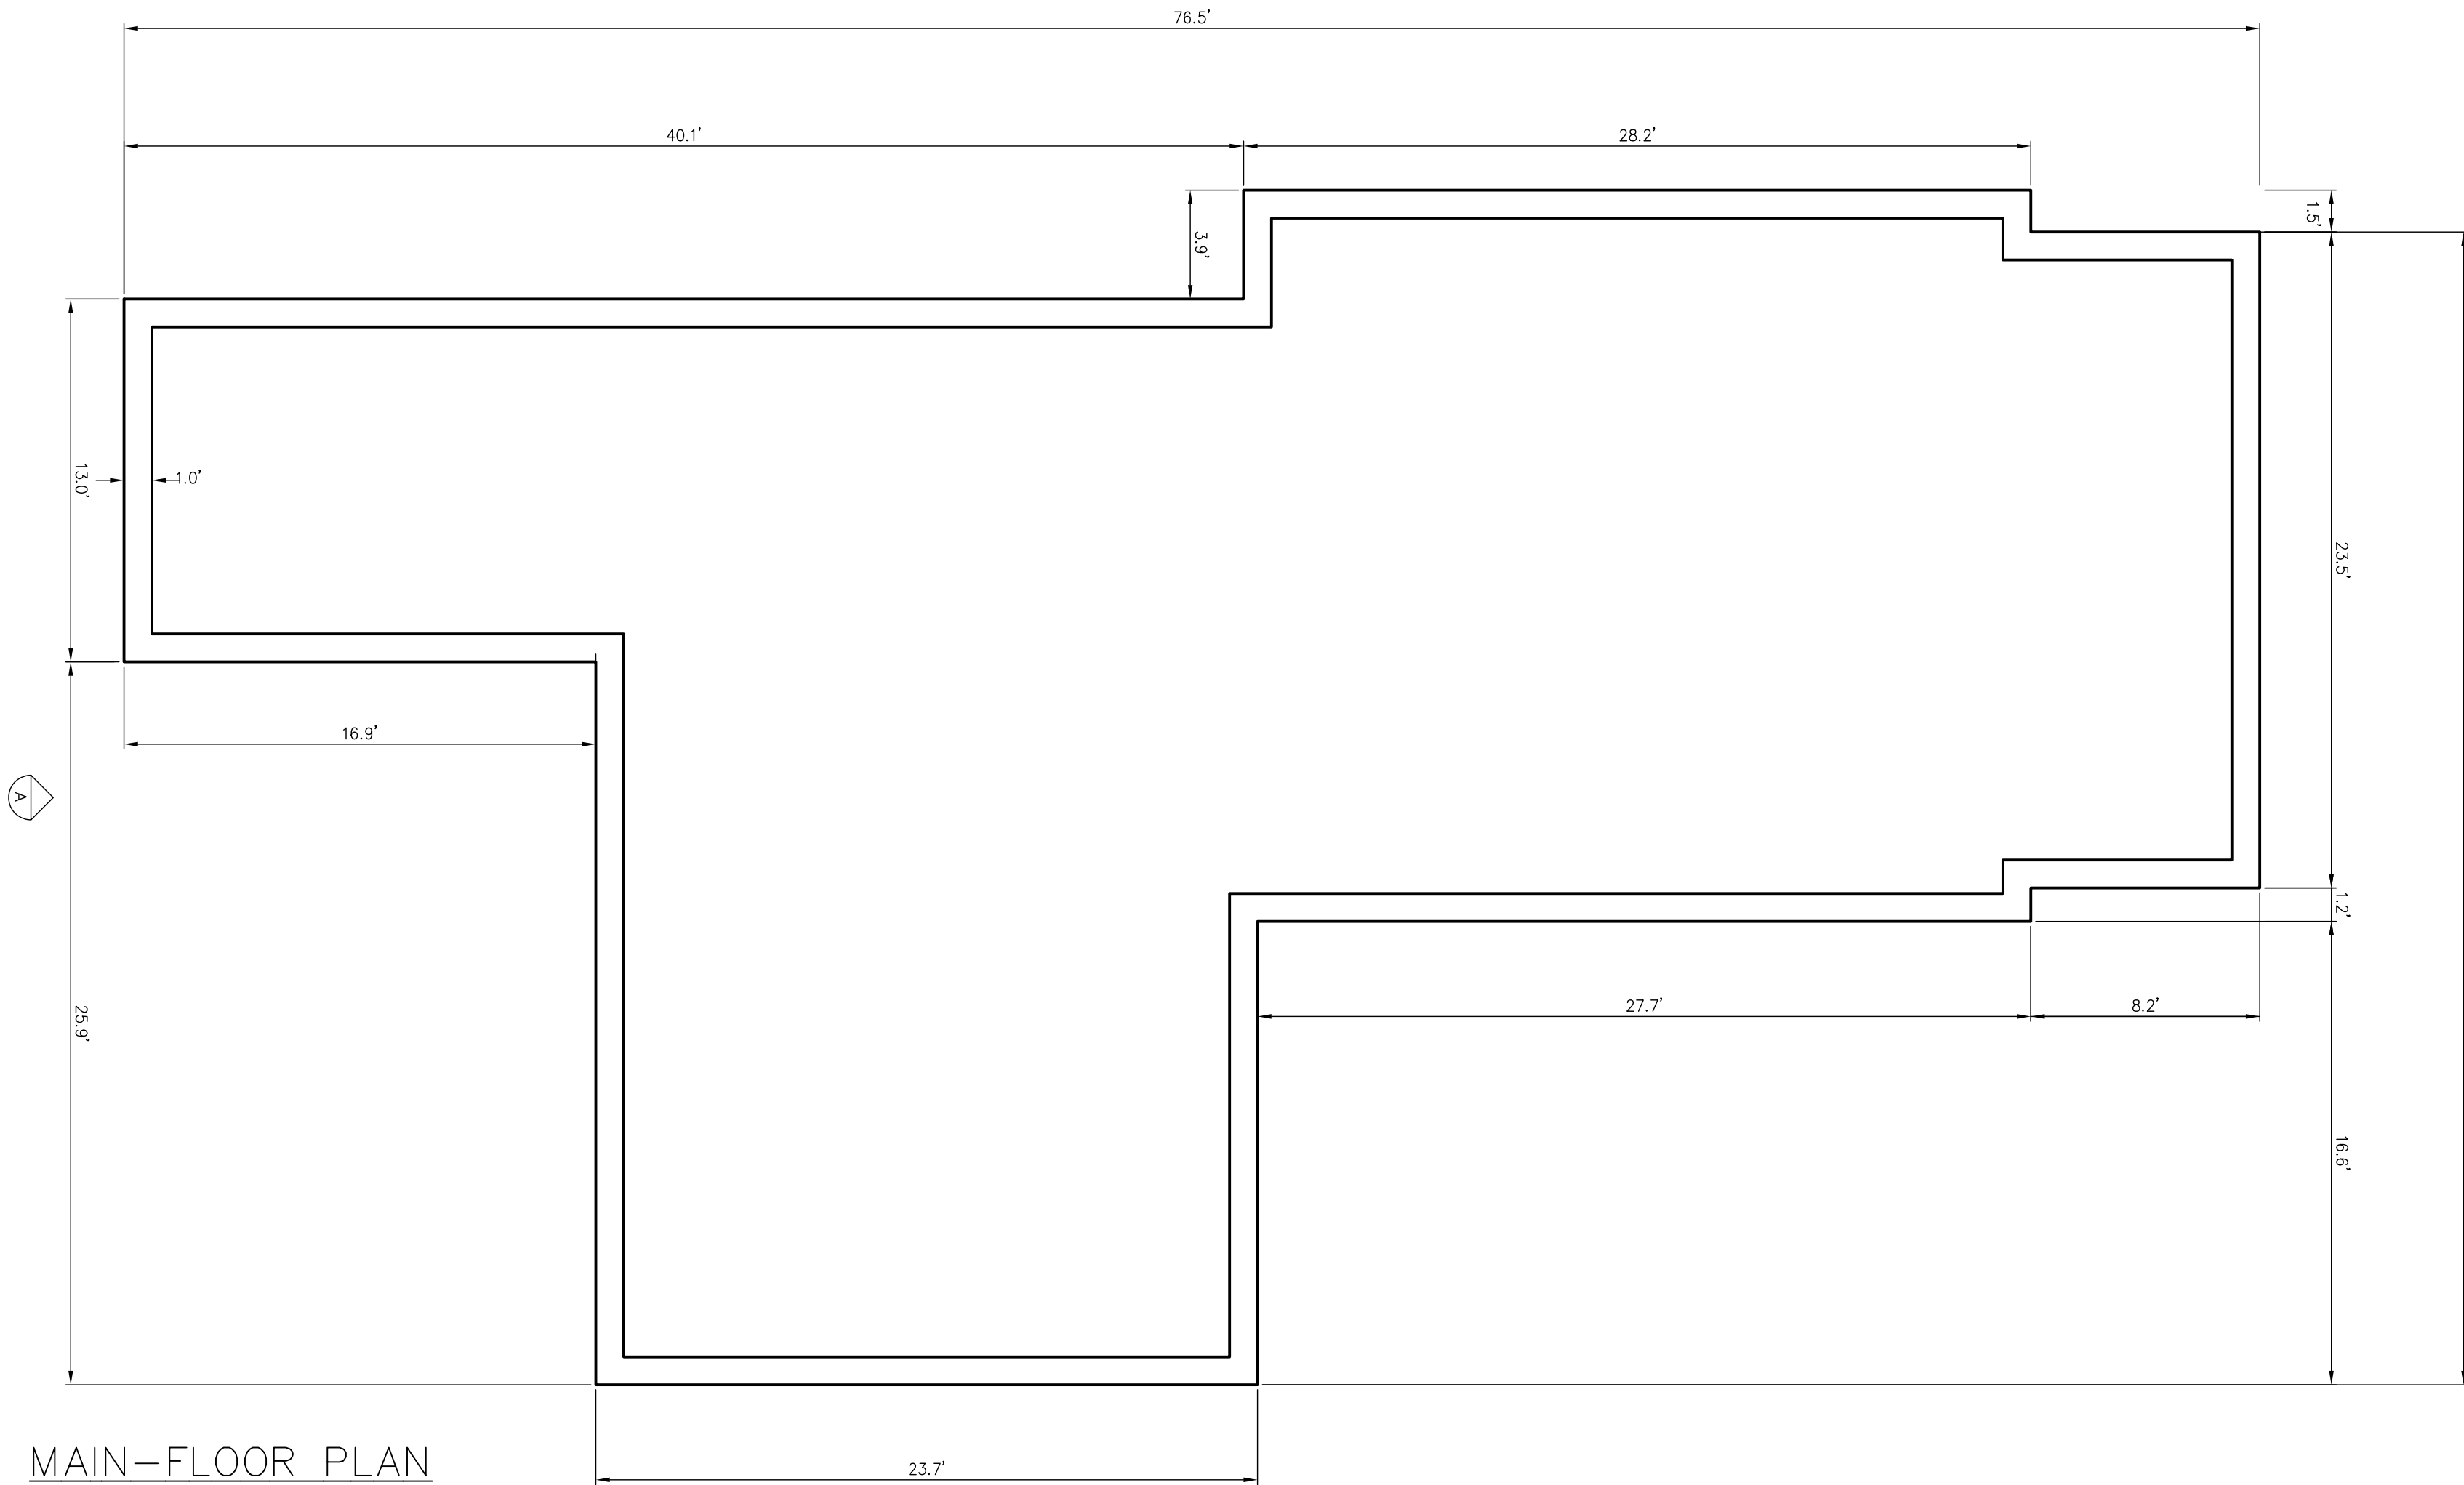


# EXISTING BUILDING FLOOR PLAN/ELEVATION PLAN

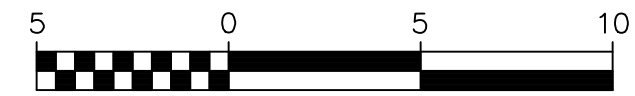


MAIN-FLOOR PLAN

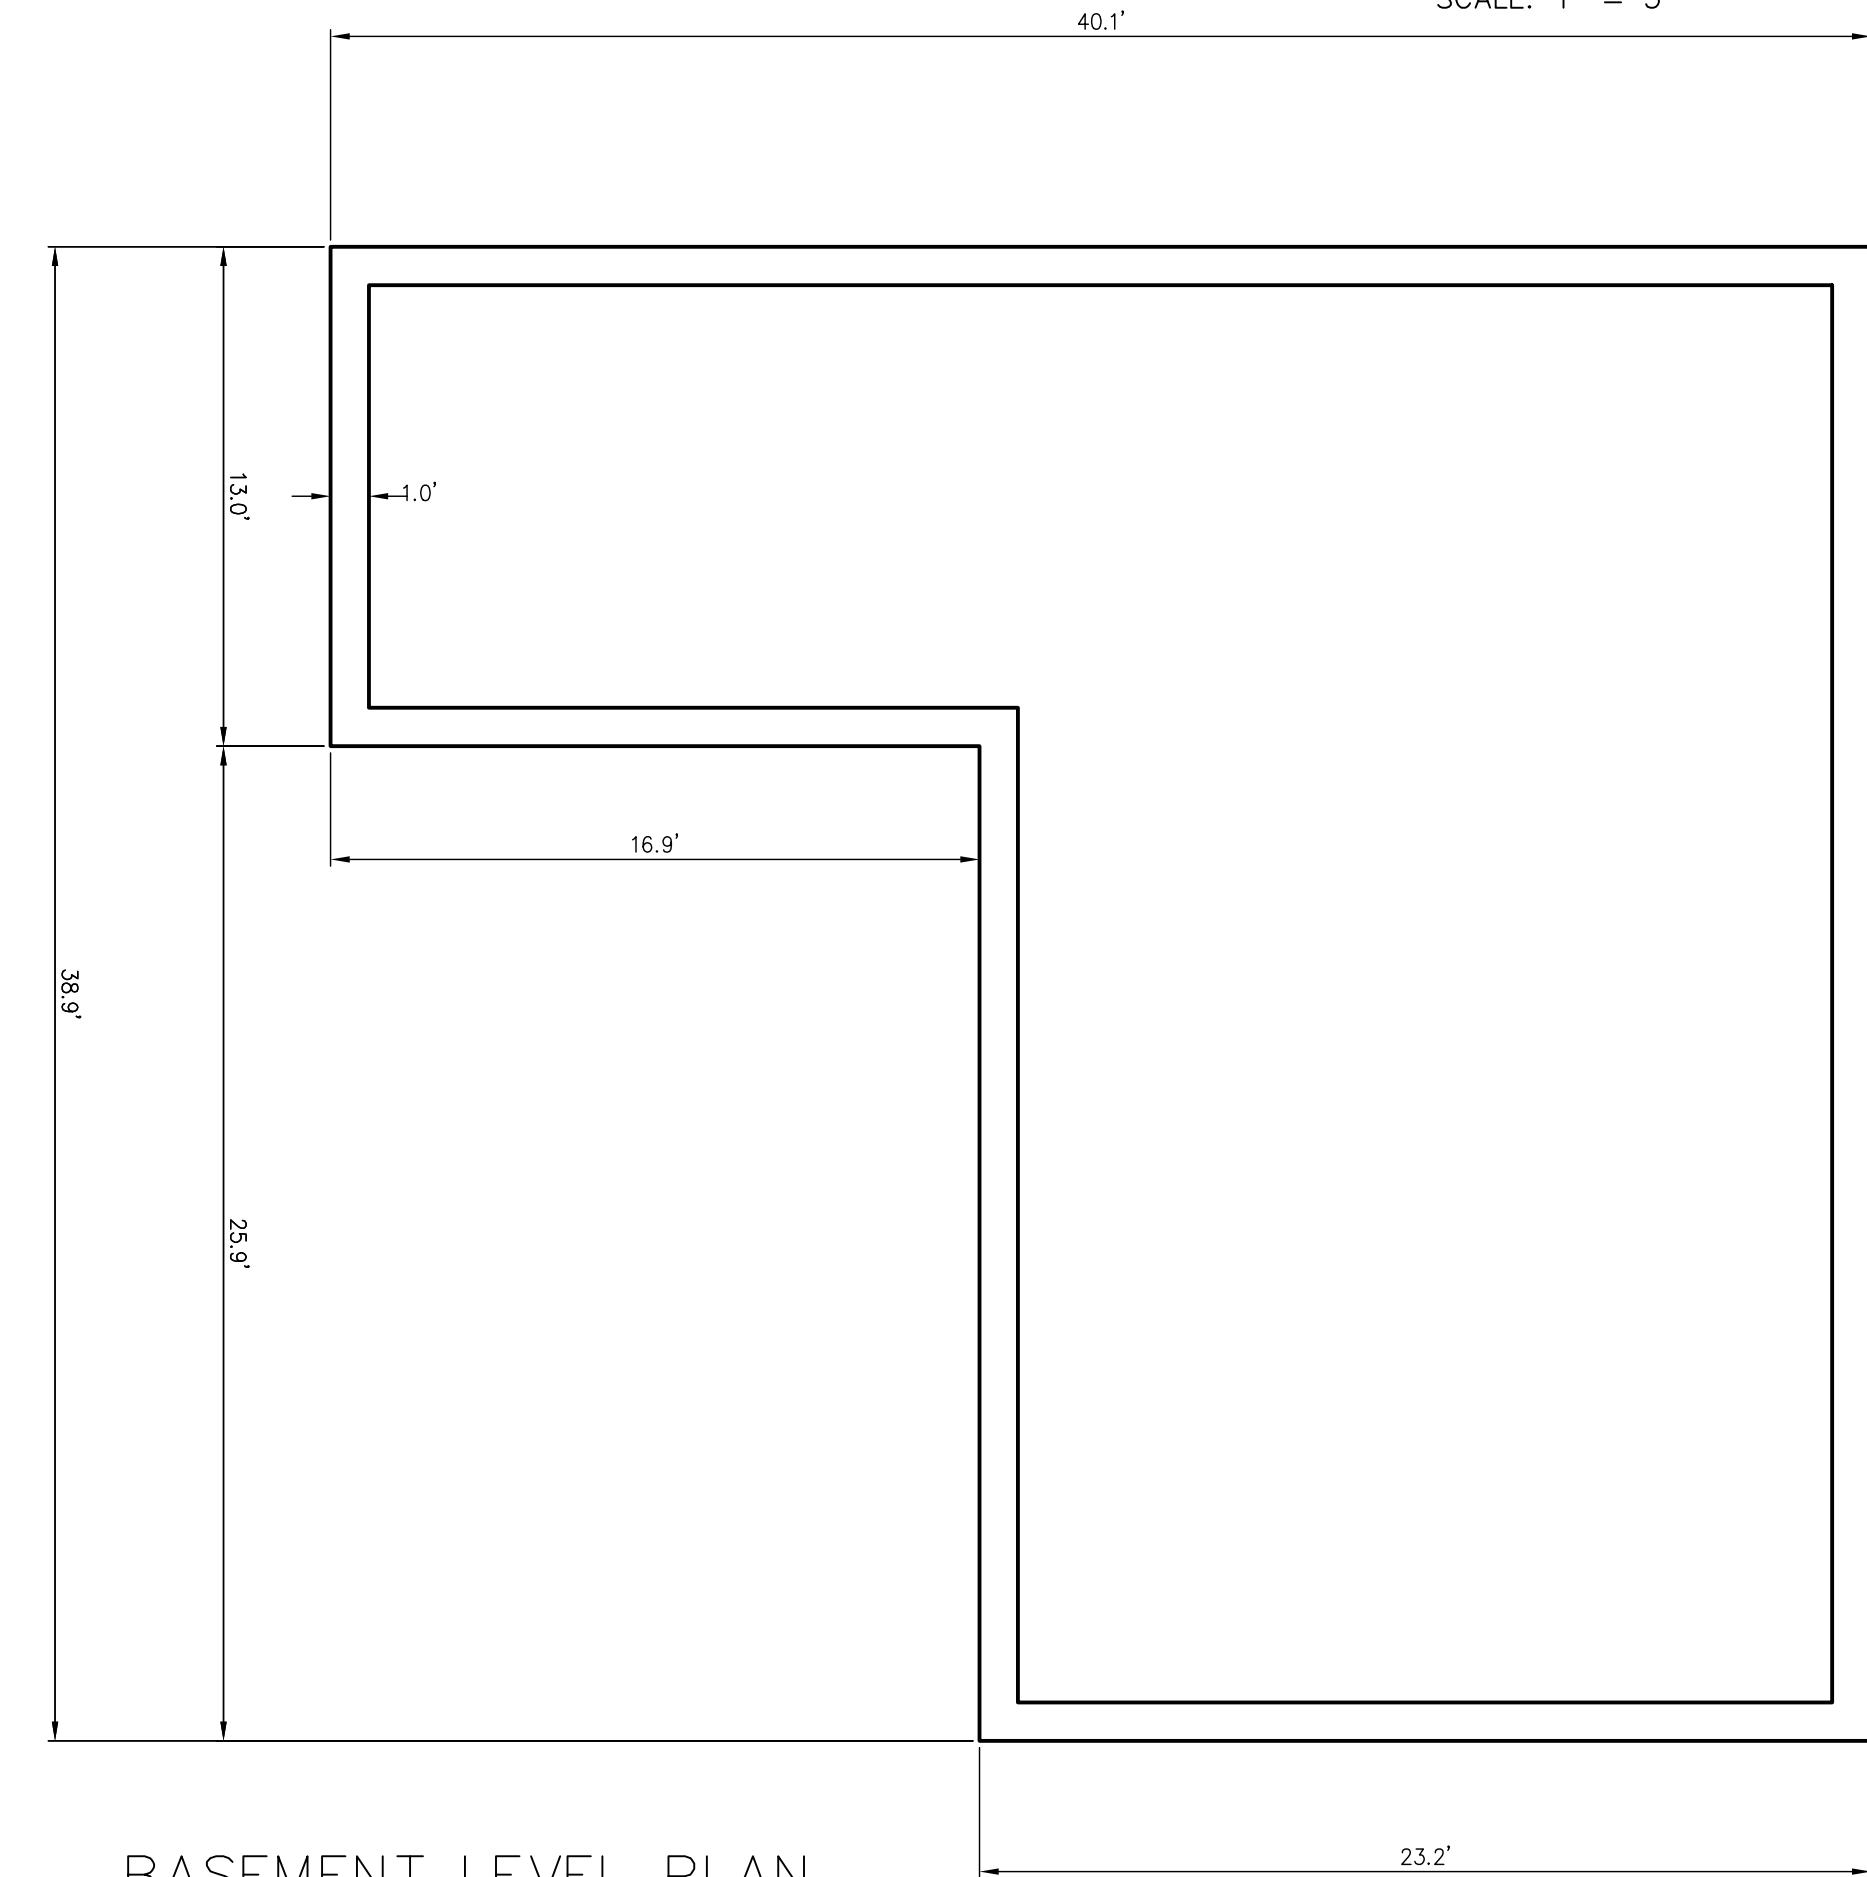


BASEMENT LEVEL PLAN


ELEVATION A

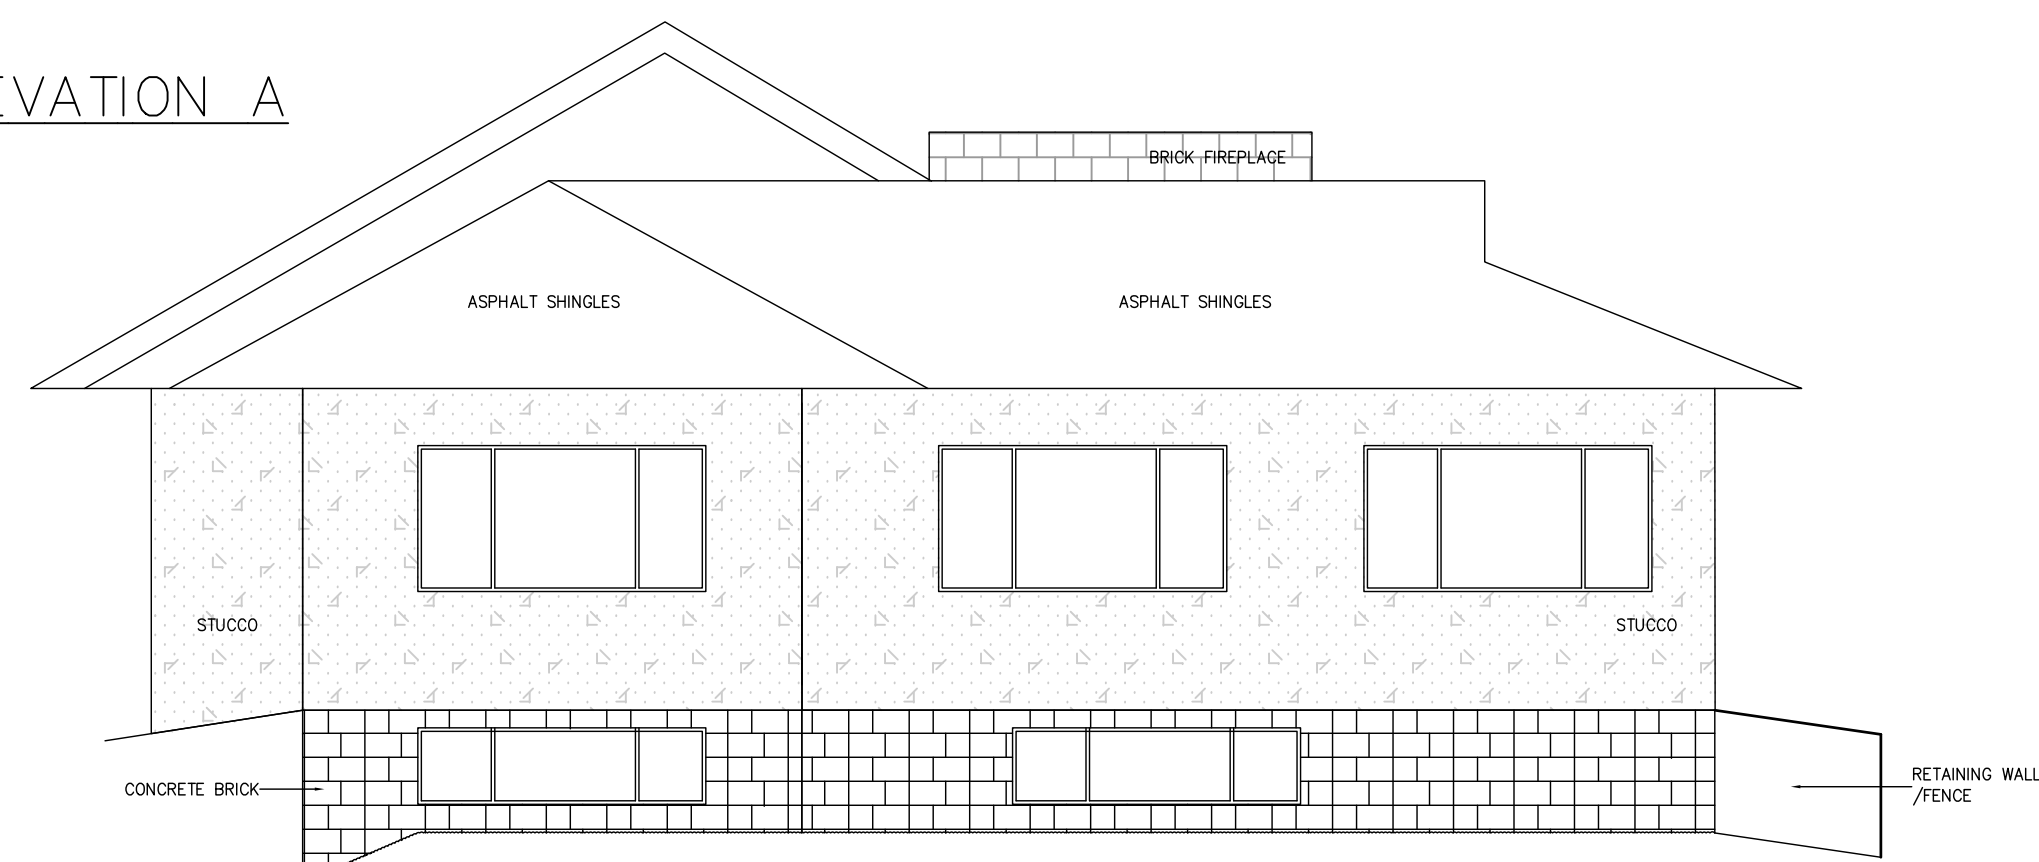


ELEVATION B

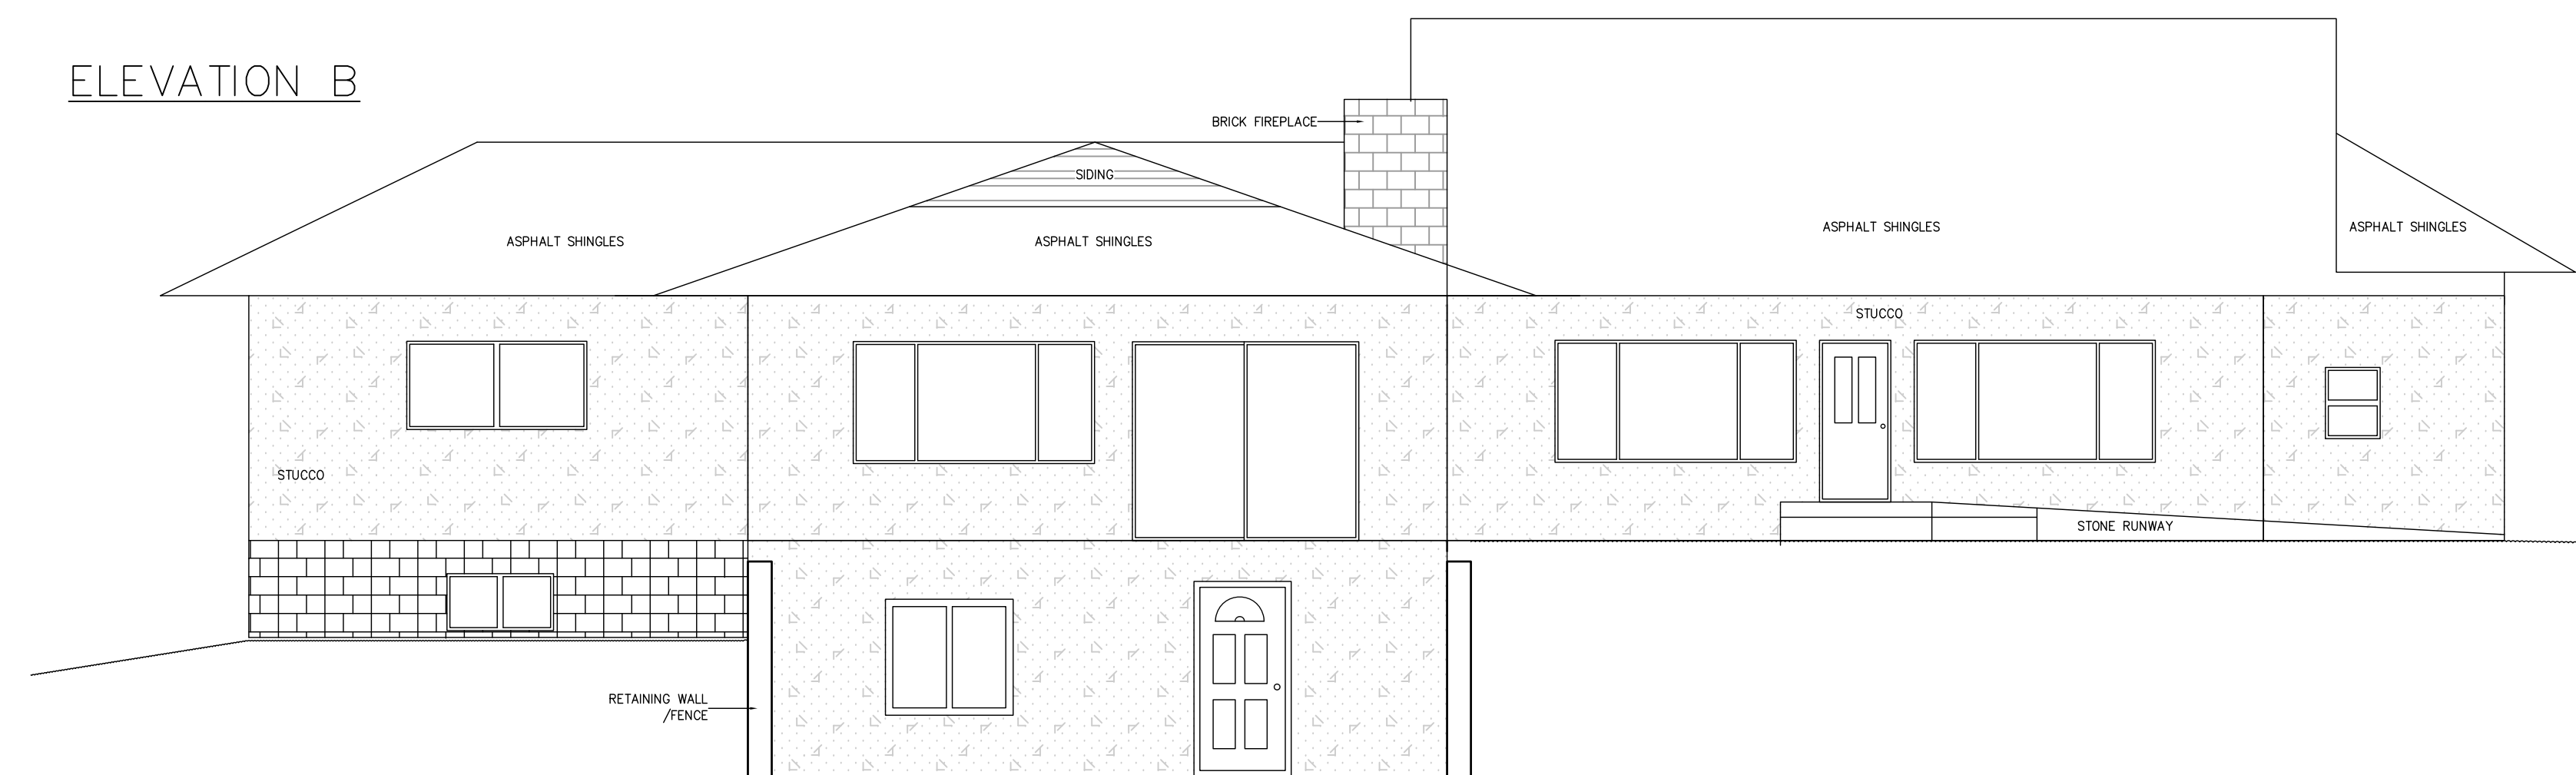

ELEVATION C

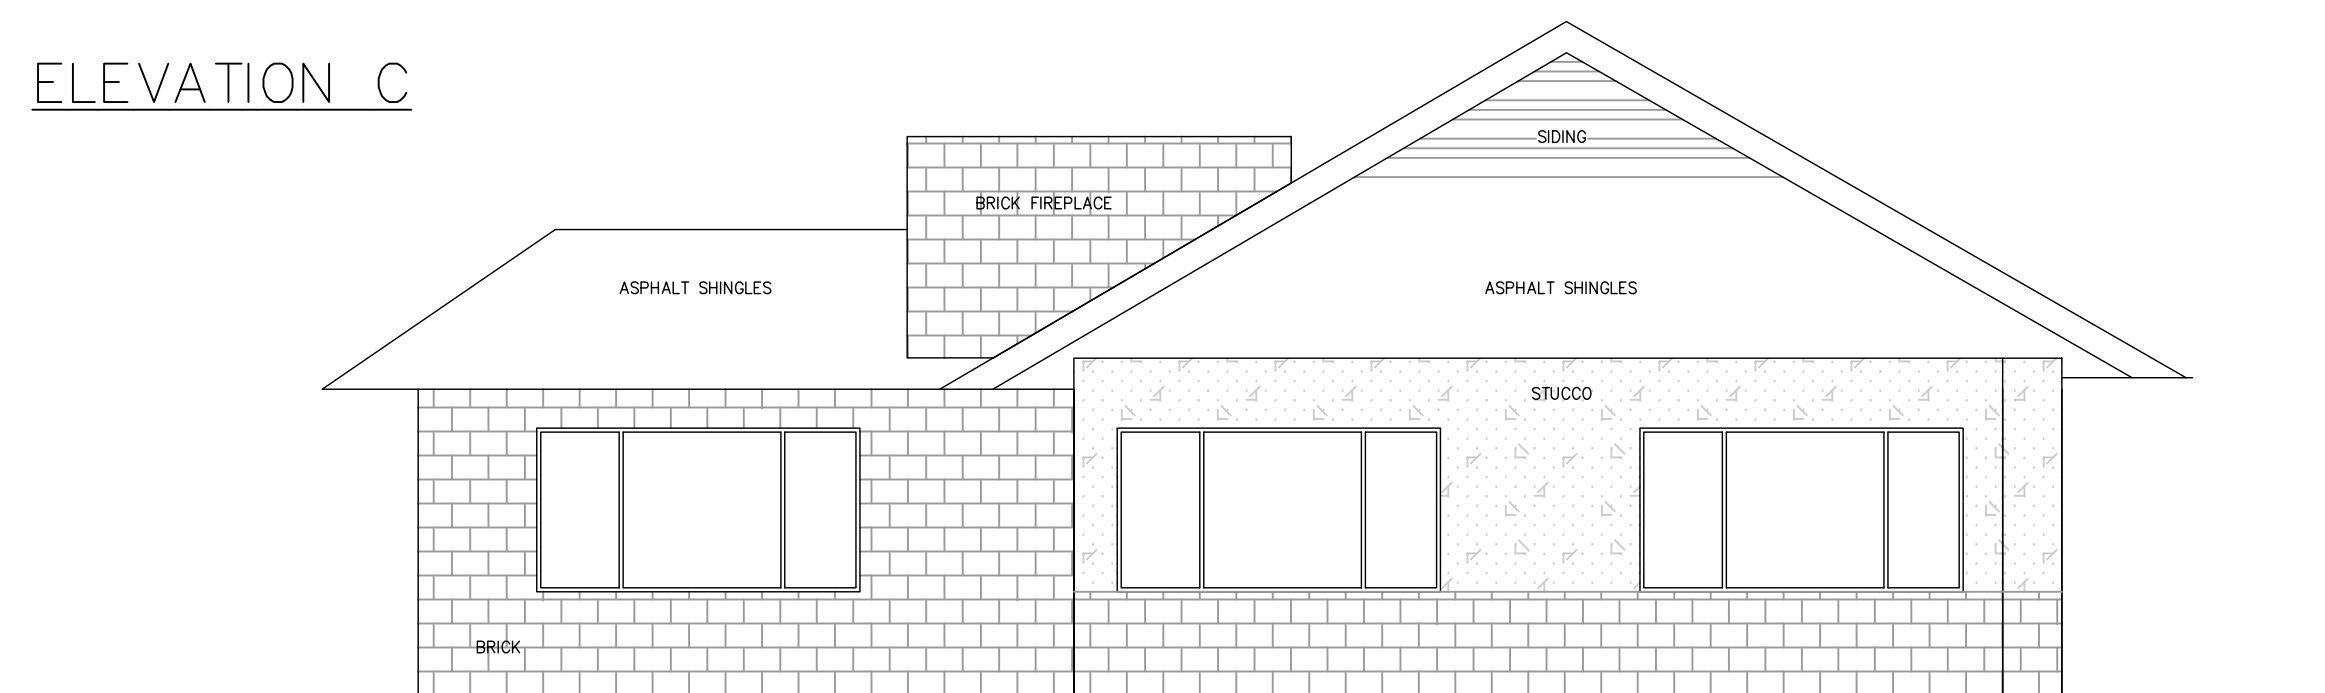

ELEVATION D

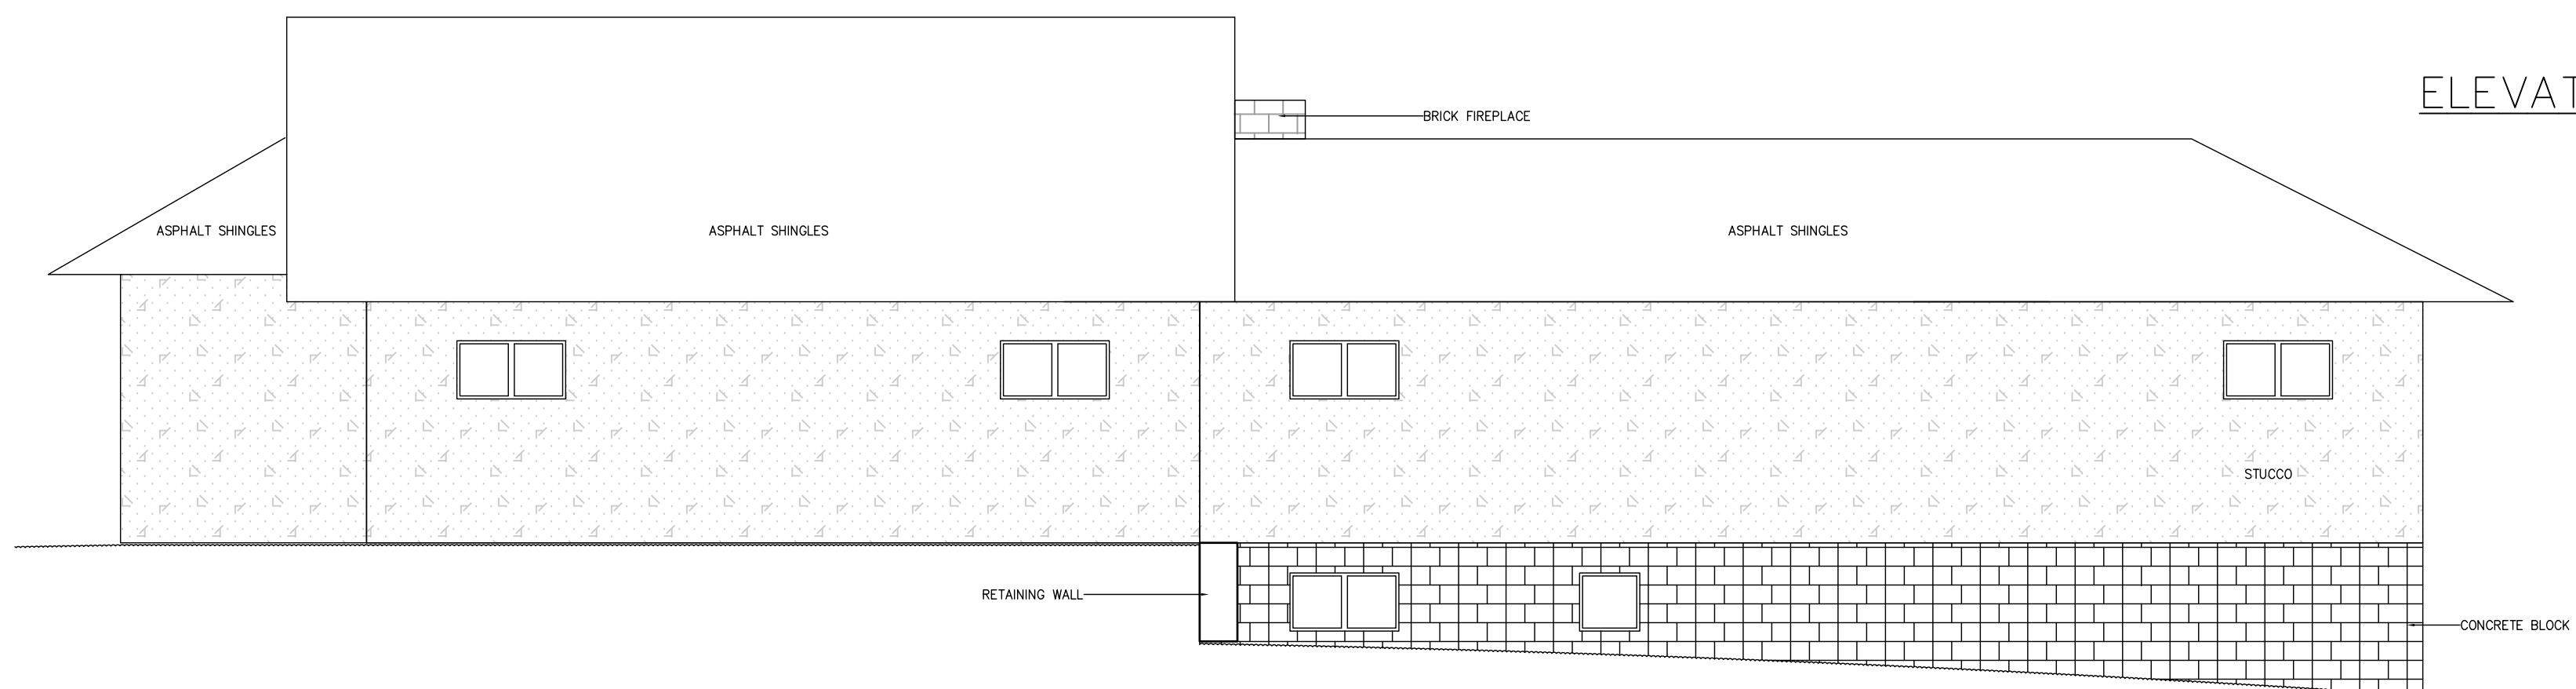

According to Colorado law, this is a preliminary legal action based upon any defect in this survey within three years after you first discover the defect. In no event, may any action based upon any defect in this survey be brought more than ten years from the date of the certification shown hereon.

CALL BEFORE YOU DIG ...  
**811**  
 DIAL 811  
 48 HOURS BEFORE YOU DIG. CALL UTILITY LOCATORS FOR LOCATING AND MARKING GAS, ELECTRIC, WATER AND WASTEWATER.


No.	Description	By	Date

H Scale: 1" = 5'  
 V Scale: N/A  
 Designed By: N/A  
 Drawn By: BRH  
 Checked By: DVH  
 Date: 04/16/20


**Land Development Consultants, Inc.**  
 PLANNING • SURVEYING  
 www ldc inc com • TEL: (719) 528-6133 • FAX: (719) 528-8548  
 3888 MAZELAND ROAD • COLORADO SPRINGS, CO 80909

**EXISTING BUILDING FOUNDATION  
 PLAN/ELEVATION PLAN**  
 7470 SOUTHWOODR DRIVE,  
 EL PASO COUNTY,  
 COLORADO


Project No.: 17033  
 Sheet: 1 of 1

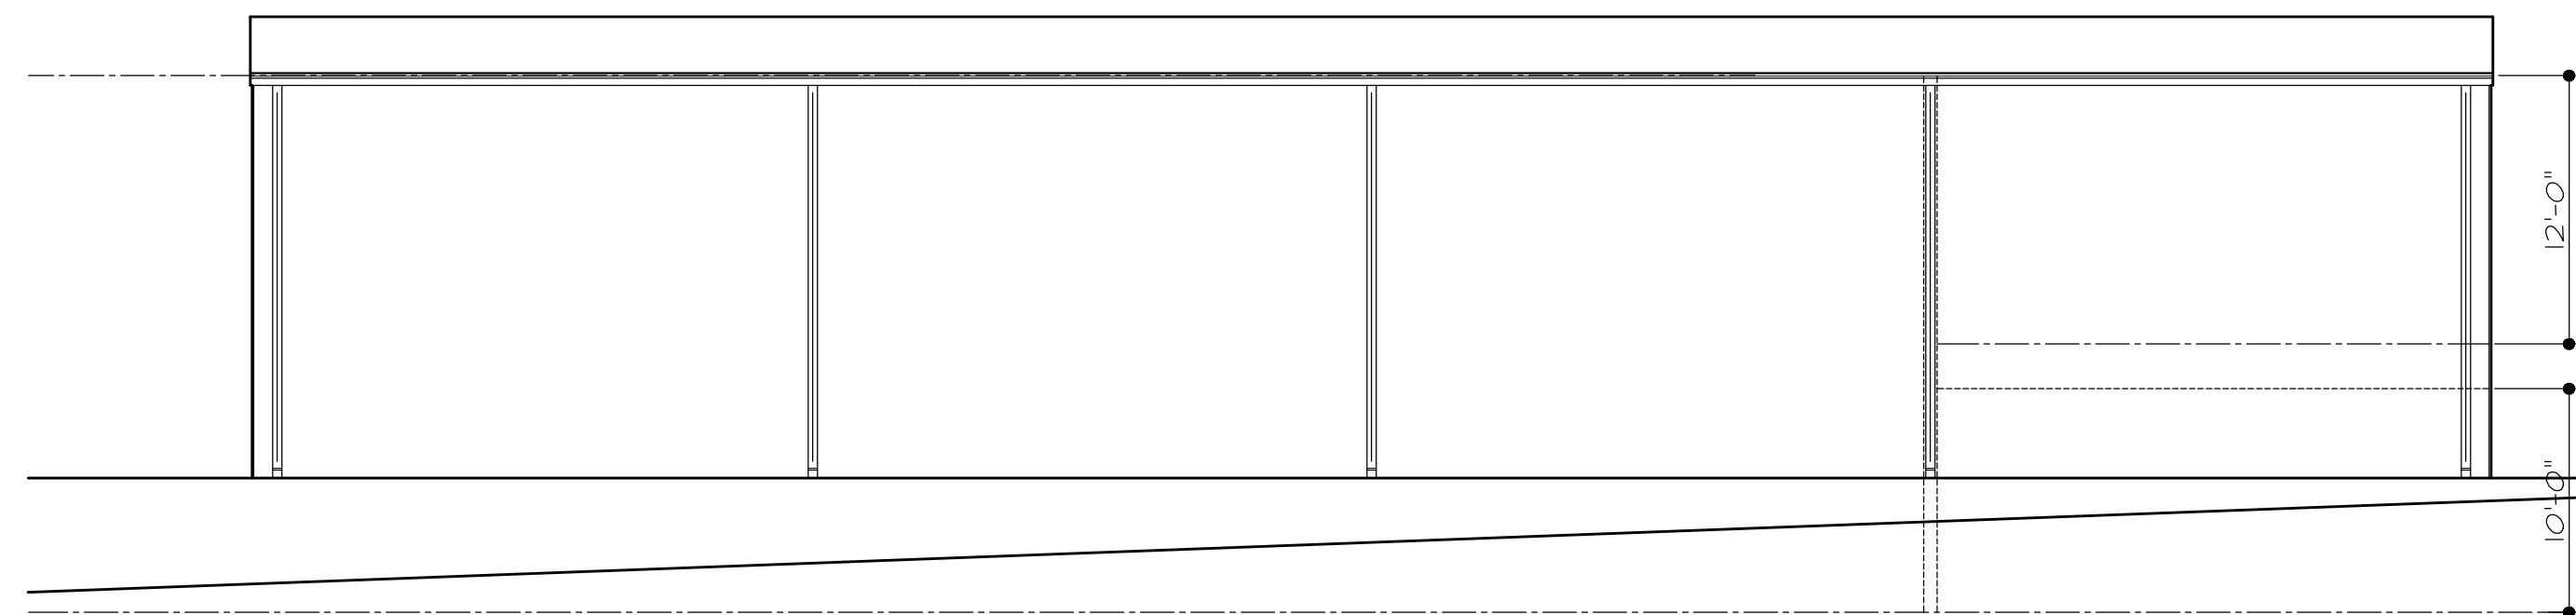


NORTH ELEVATION

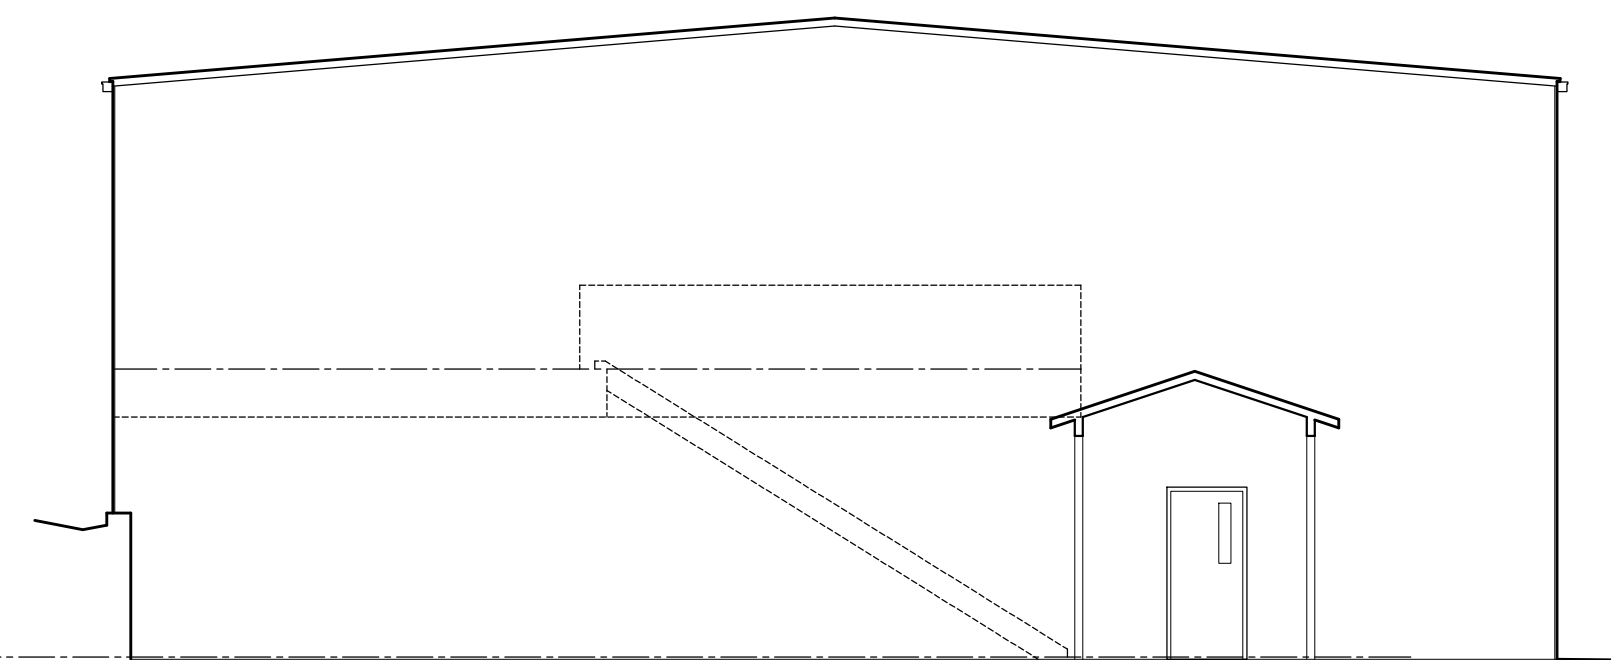

EAST ELEVATION

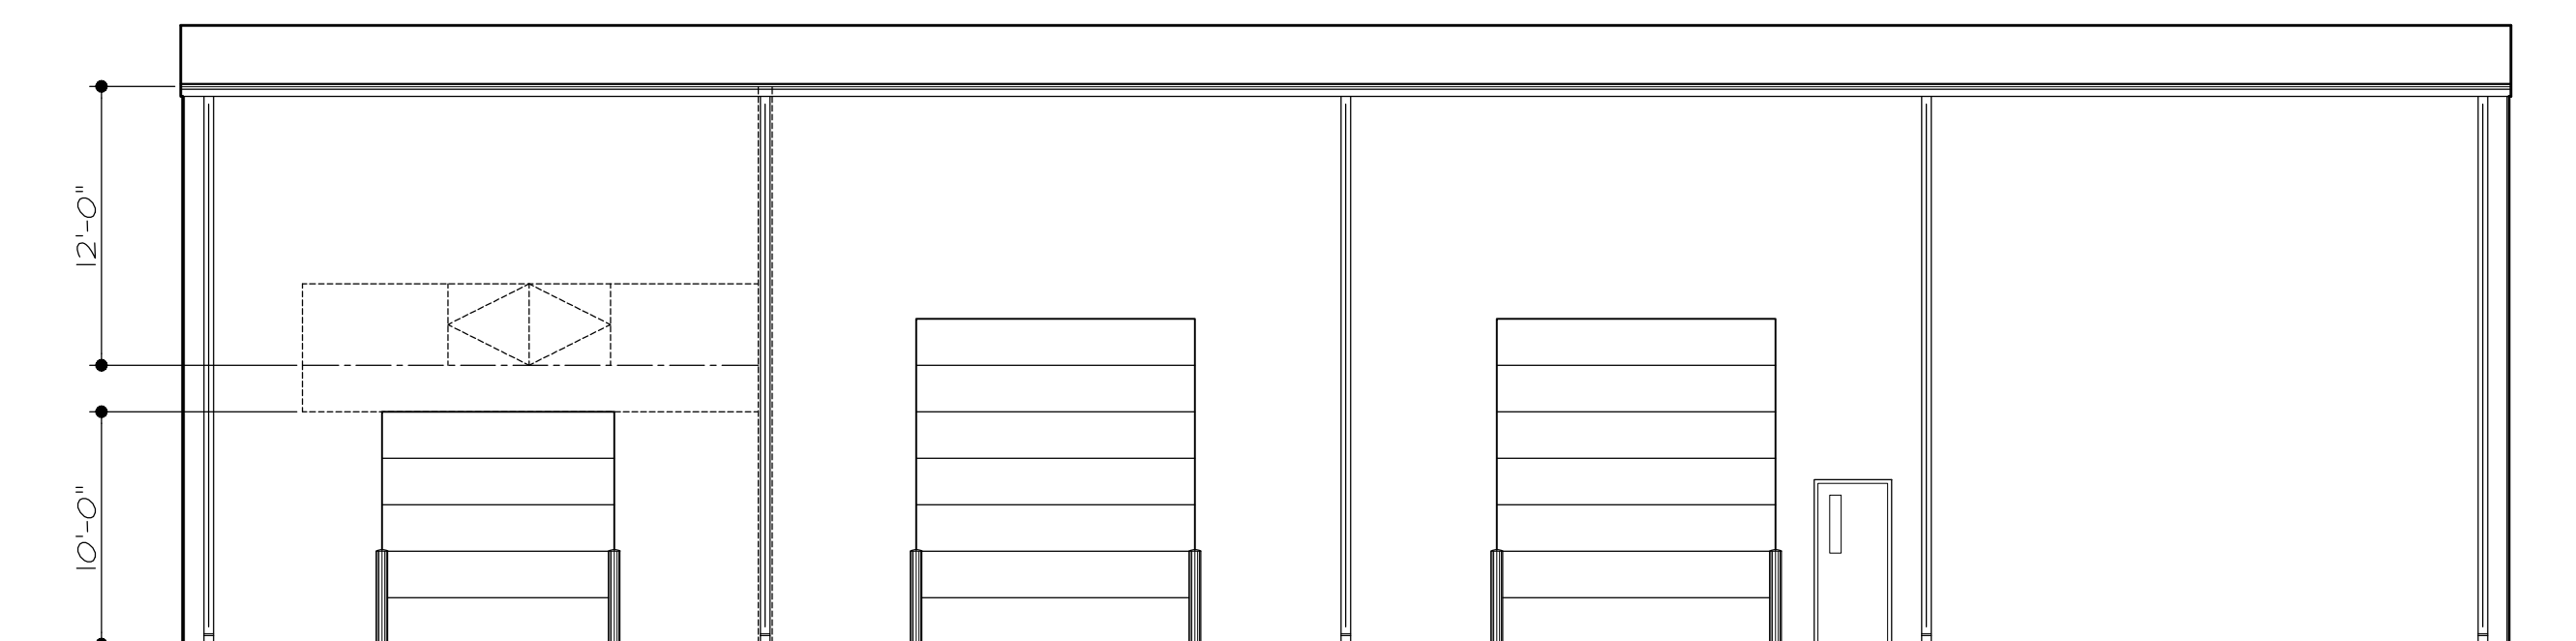

WEST ELEVATION

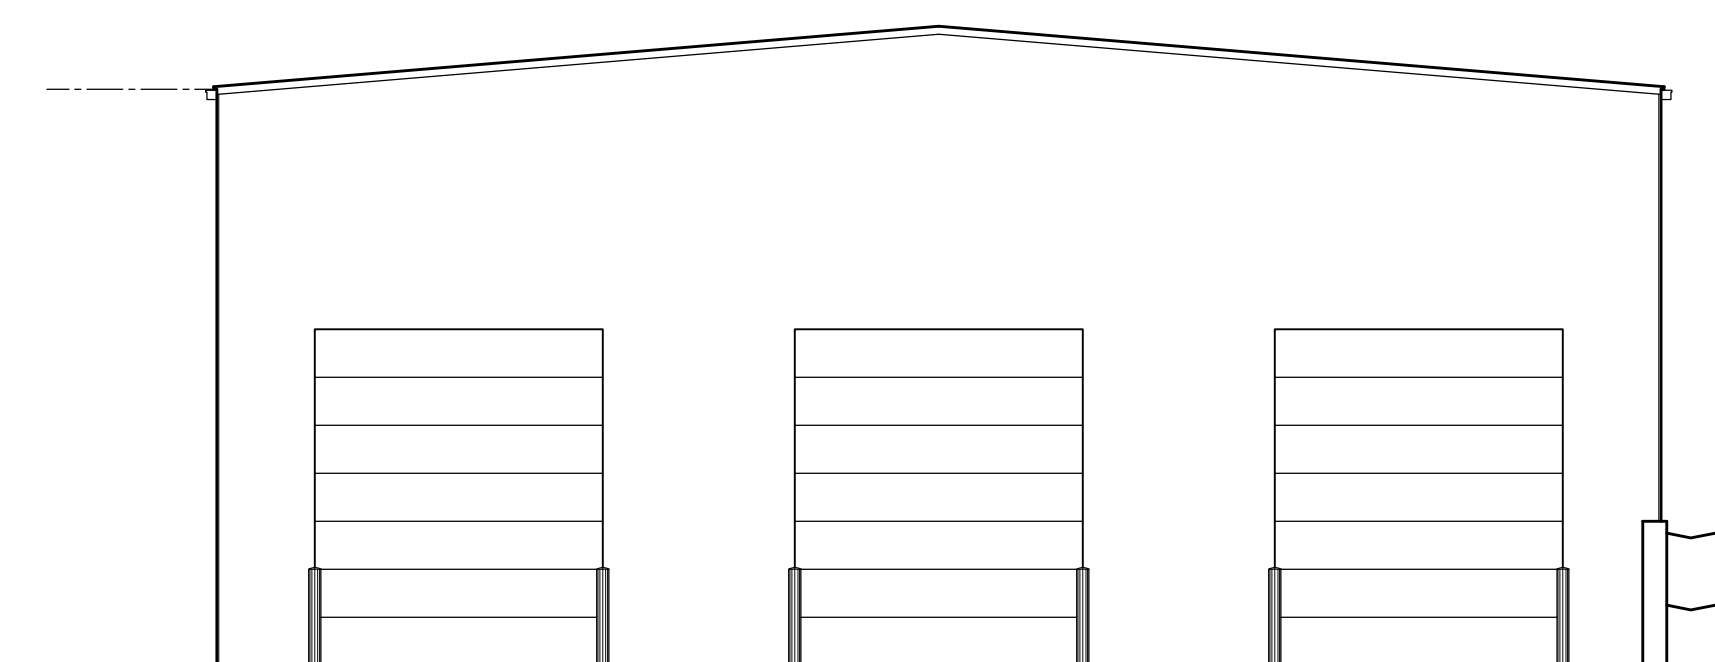

SOUTH ELEVATION

EXTERIOR ELEVATIONS

SCALE: 1/8" = 1'-0"


EXTERIOR ELEVATION NOTES

- 1) SEE GENERAL NOTES ON SHEET T5-1.
- 2) SEE ASSEMBLY NOTES ON SHEET A-1.
- 3) SEE MECHANICAL, PLUMBING & ELECTRICAL PLANS.

Contractor :

COPYRIGHT 2019 LGA STUDIOS. THIS DOCUMENT AND ITS CONTENTS ARE THE PROPERTY OF AND MAY NOT BE REPRODUCED WITHOUT THE WRITTEN PERMISSION OF LGA STUDIOS. ALL RIGHTS RESERVED.

Michael W. Hentschel, RA, CSI  
 MWH & ASSOCIATES  
 Consulting Architectural Services  
 Larry Gilliland, LEED AP, CSI, CPBD  
 201 East Las Animas Street Suite 113  
 Colorado Springs, CO 80903  
 Office: (719) 635-0880  
 Cell: (719) 684-7000  
 LGA Studios  
 www.lgastudios.com

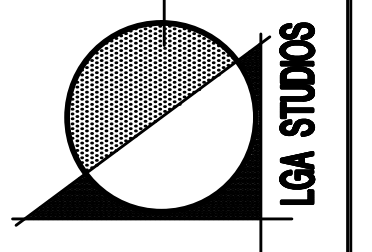

**ARACO Concrete Contractors**  
**New Maintenance Building**  
 7470 SOUTHWOOD DRIVE  
 FOUNTAIN, COLORADO 80817

Project No. LGA18-1605  
 (18)MWH-TT-019-C02  
 File No. A4.1EL-C  
 Drawn: MWH  
 Checked: MWH, LG  
 Issued: 08/26/17  
 Revisions:

EXTERIOR  
 ELEVATIONS  
 SCALE: AS NOTED  
 Sheet Number:  
**A4.1**  
 OF 2 SHEETS

PRELIMINARY REVIEW ONLY  
 NOT FOR CONSTRUCTION