

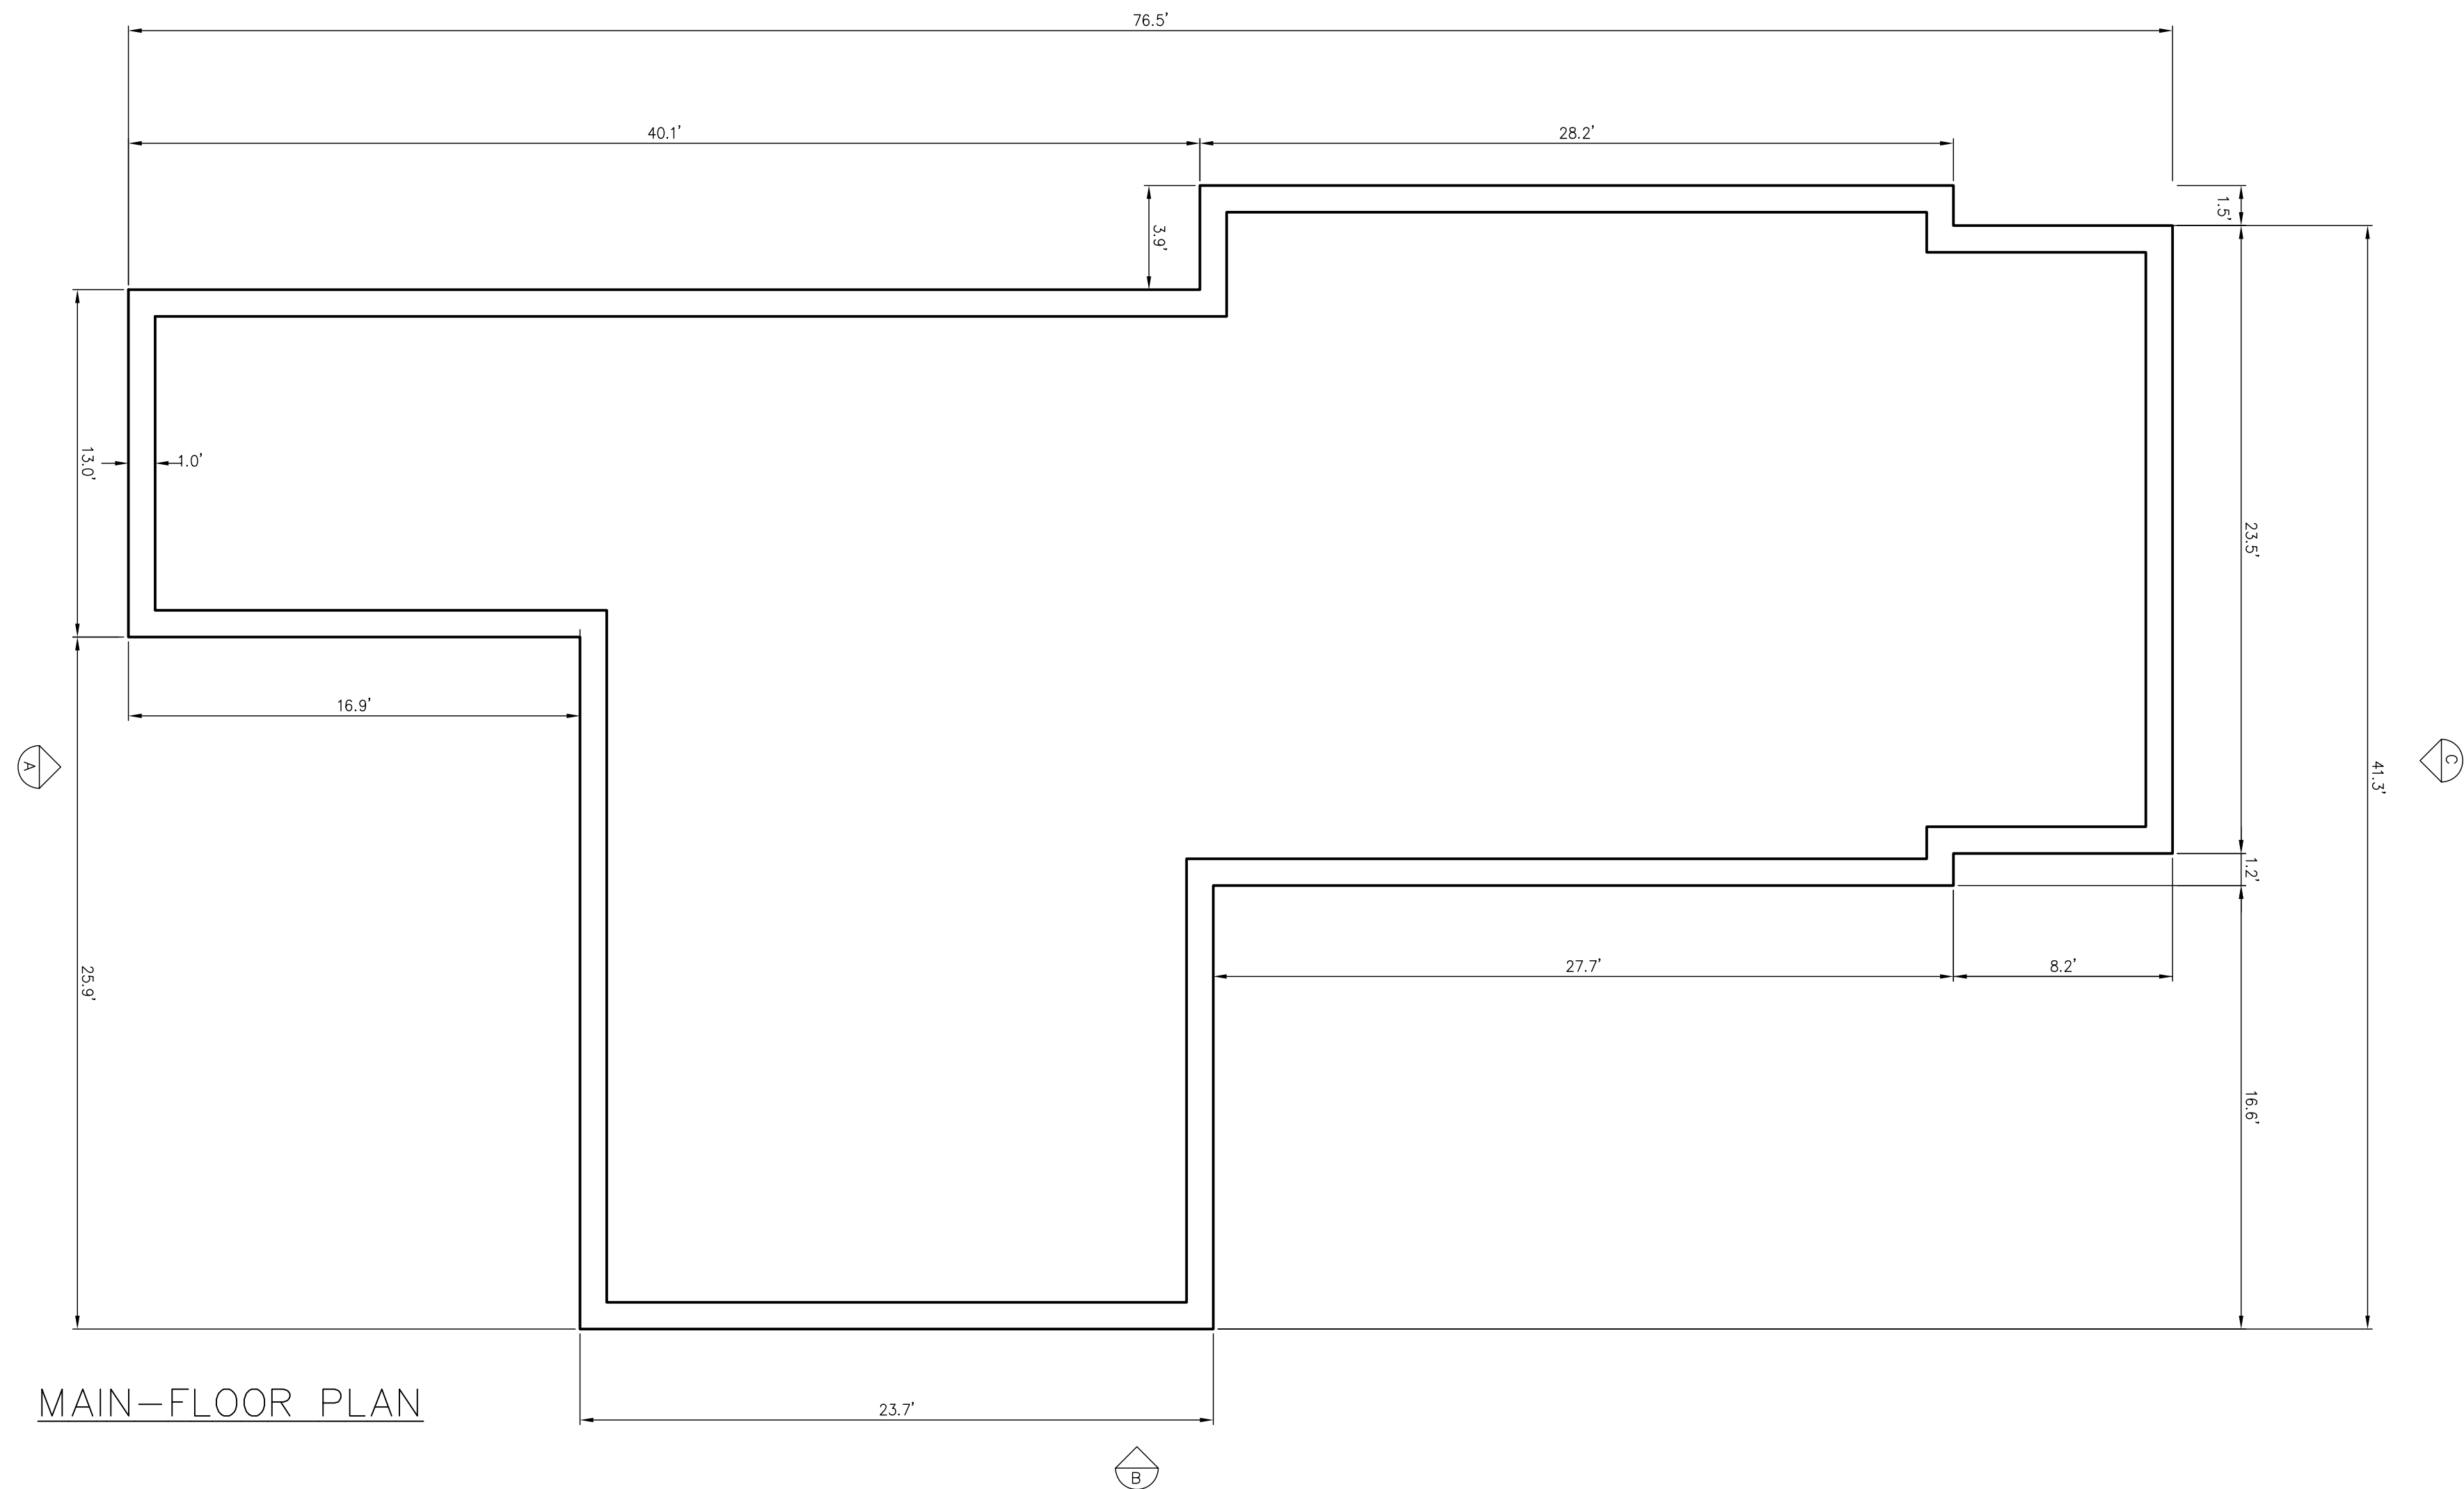


EXISTING BUILDING FOUNDATION/ELEVATION PLAN

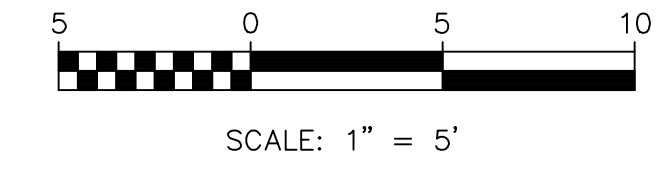


MAIN-FLOOR PLAN


ELEVATION A

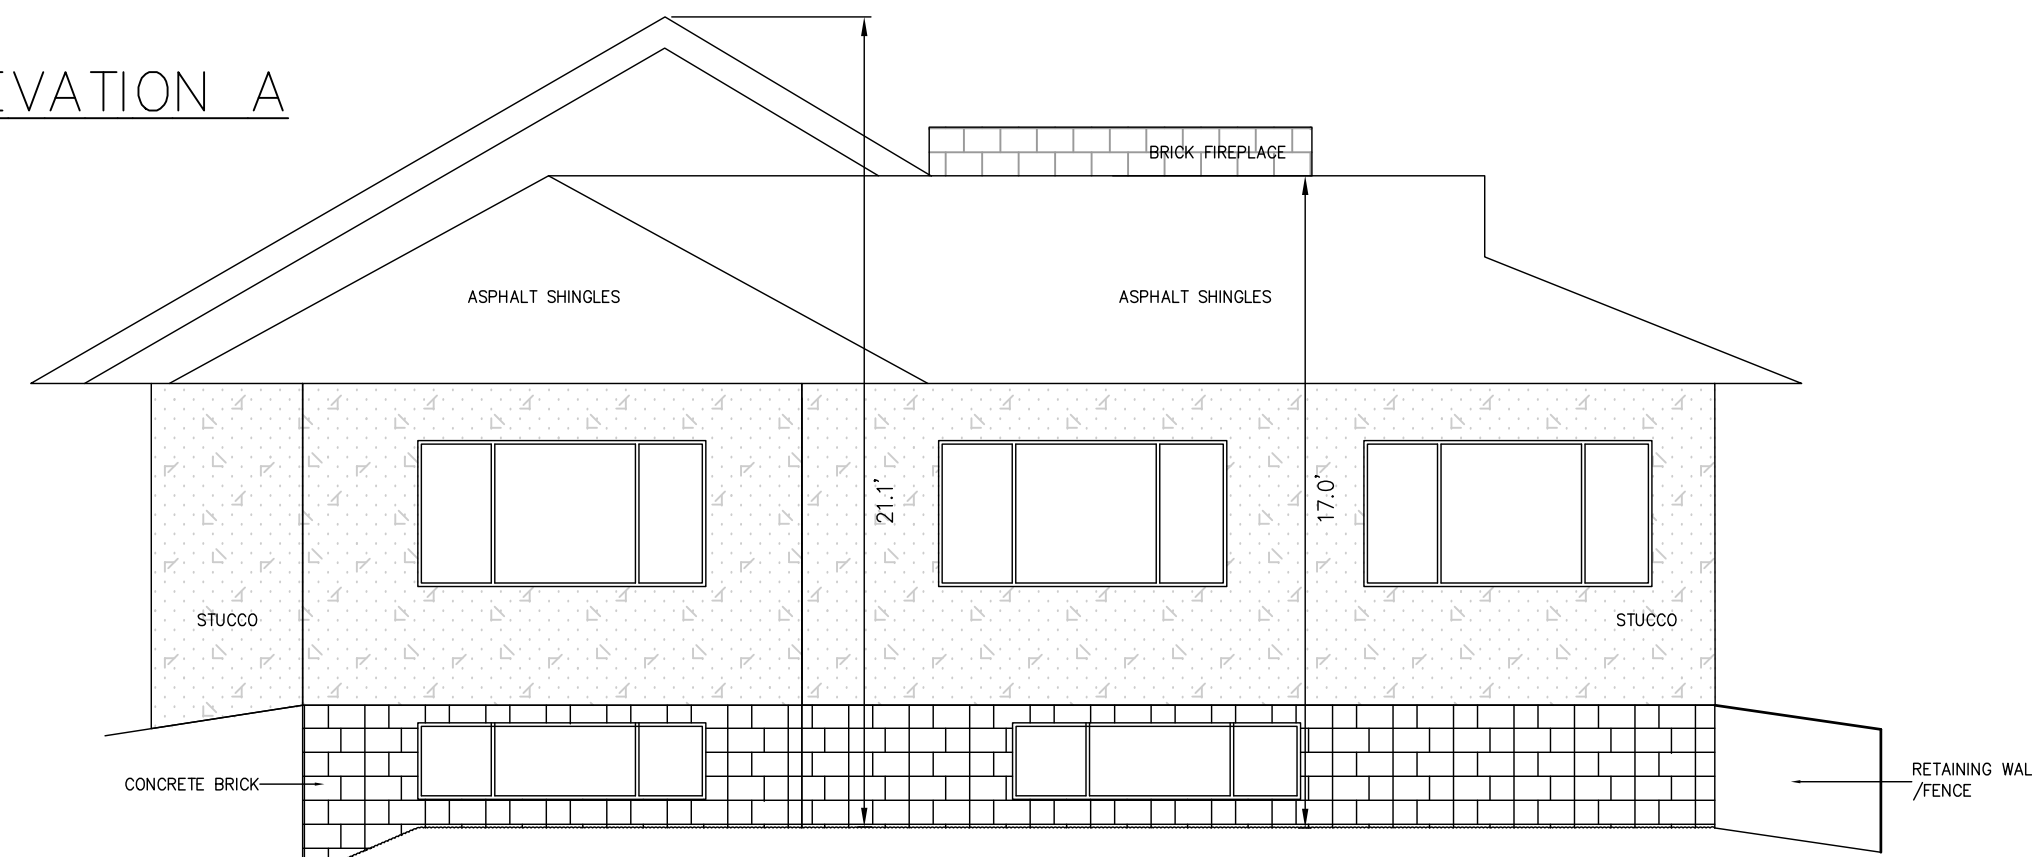


ELEVATION B

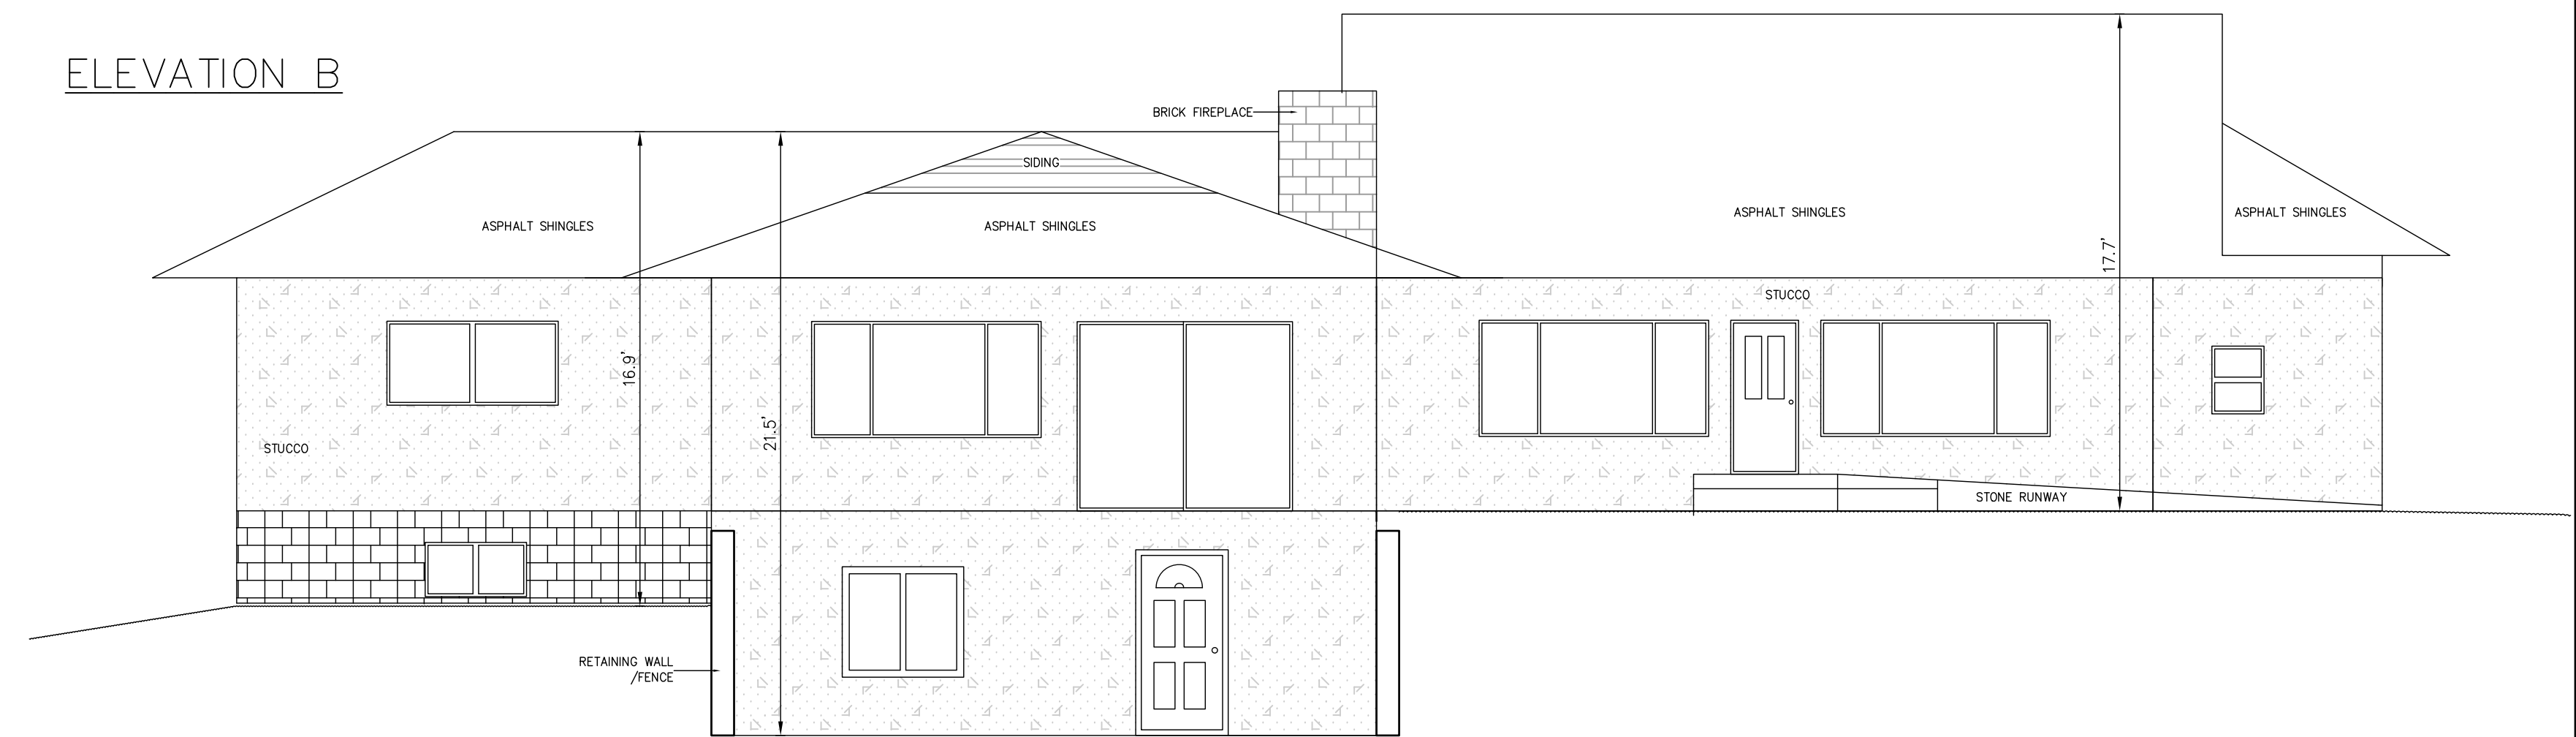

ELEVATION C

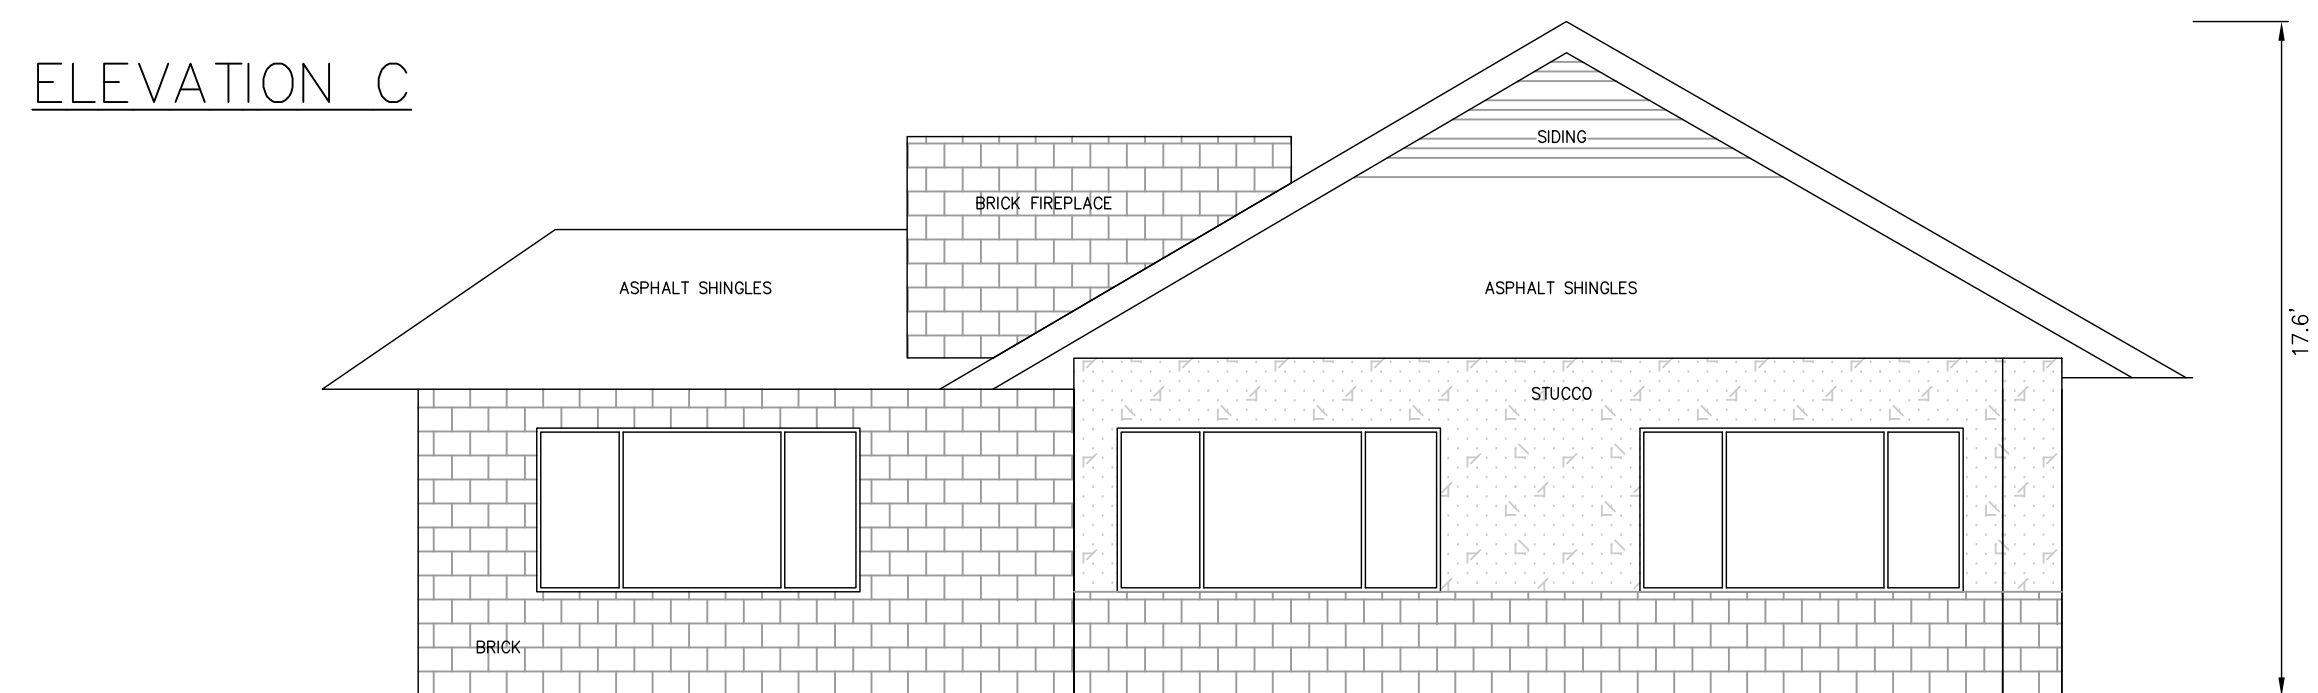

ELEVATION D

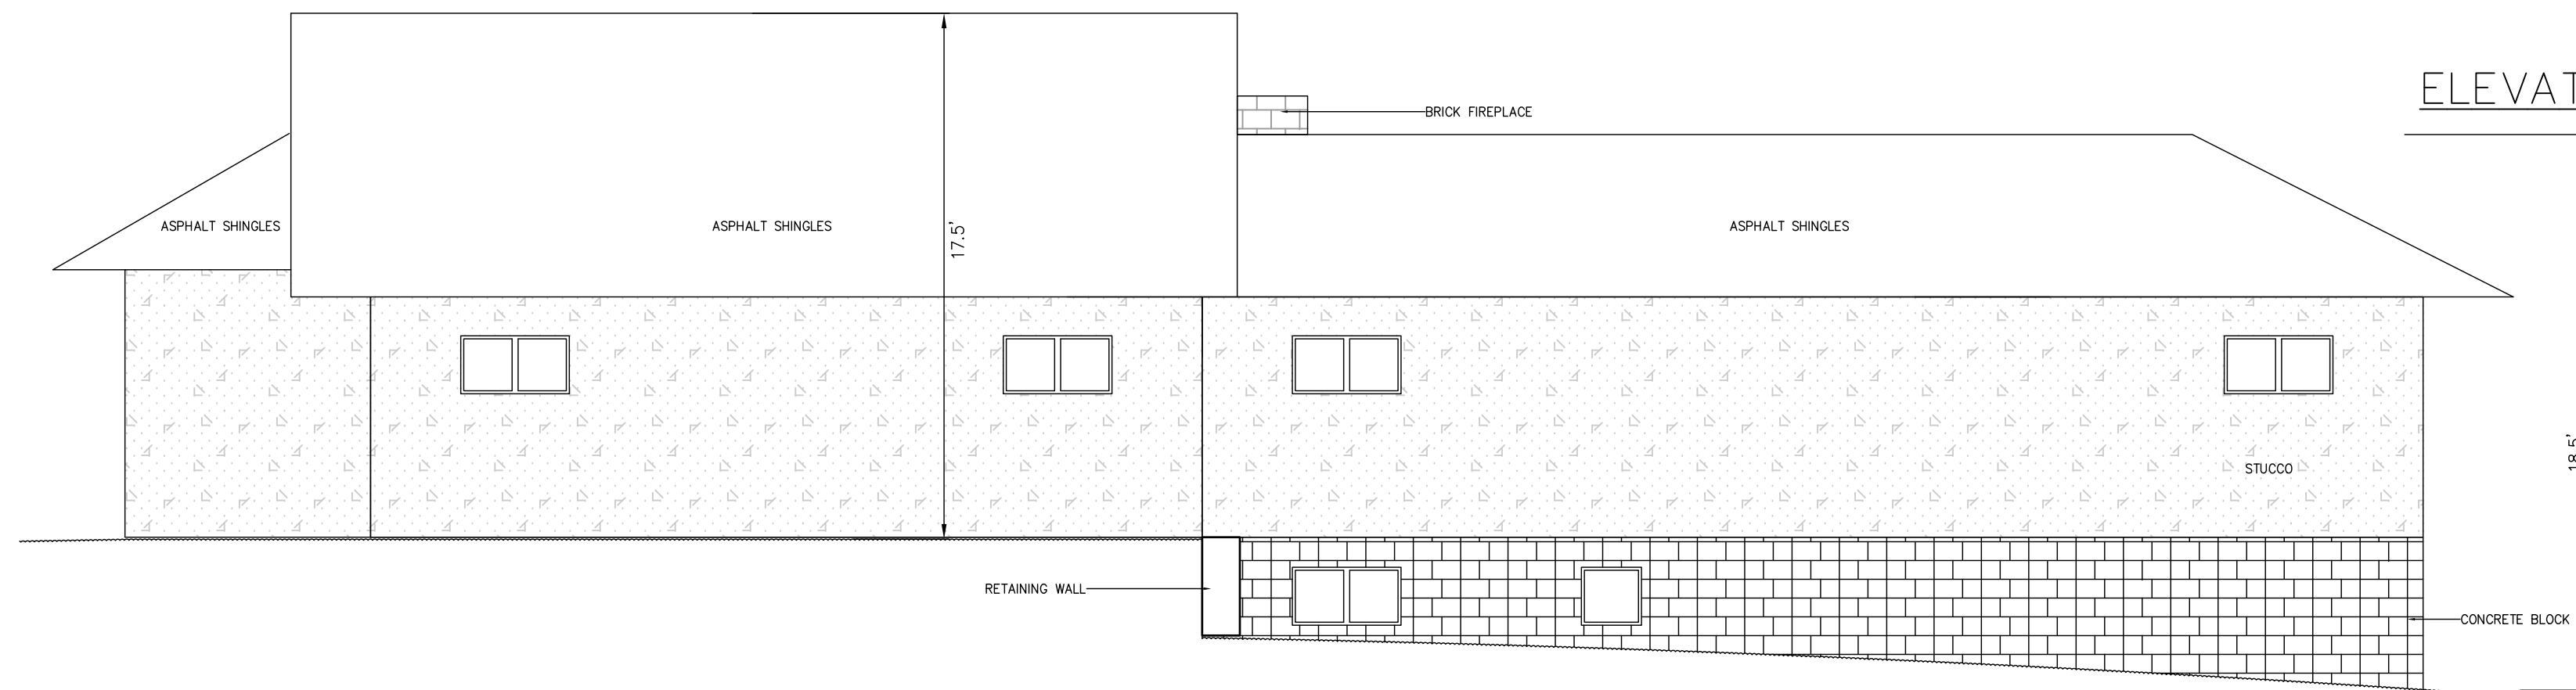

According to Colorado law, this is a preliminary plan. It is not a legal action based upon any defect in this survey or any other information shown hereon. You are advised that you may discover errors or omissions in no event, may any action based upon any defect in this survey be taken more than ten years from the date of the certification shown hereon.

CALL BEFORE YOU DIG . . .
811
 DIAL 811
 48 HOURS BEFORE YOU DIG. CALL UTILITY LOCATORS FOR LOCATING AND MARKING GAS, ELECTRIC, WATER AND WASTEWATER.

No.	Description	By	Date
1	DATA CLARIFICATION	BRH	01/29/21


H Scale: 1" = 5'
 V Scale: N/A
 Designed By: N/A
 Drawn By: BRH
 Checked By: DVH
 Date: 04/16/20

Land Development Consultants, Inc.
 PLANNING · SURVEYING
 www ldc inc com · TEL: (719) 528-6133 · FAX: (719) 528-8548
 3888 MAZELAND ROAD · COLORADO SPRINGS, CO 80909


EXISTING BUILDING FOUNDATION/ELEVATION PLAN
 7470 SOUTHWOOD DRIVE,
 EL PASO COUNTY,
 COLORADO

Project No.: 17033
 Sheet: 1 of 2


P:\170301\17033-MAZELAND CONSULTING\DWG\17033_EFP_04.dwg

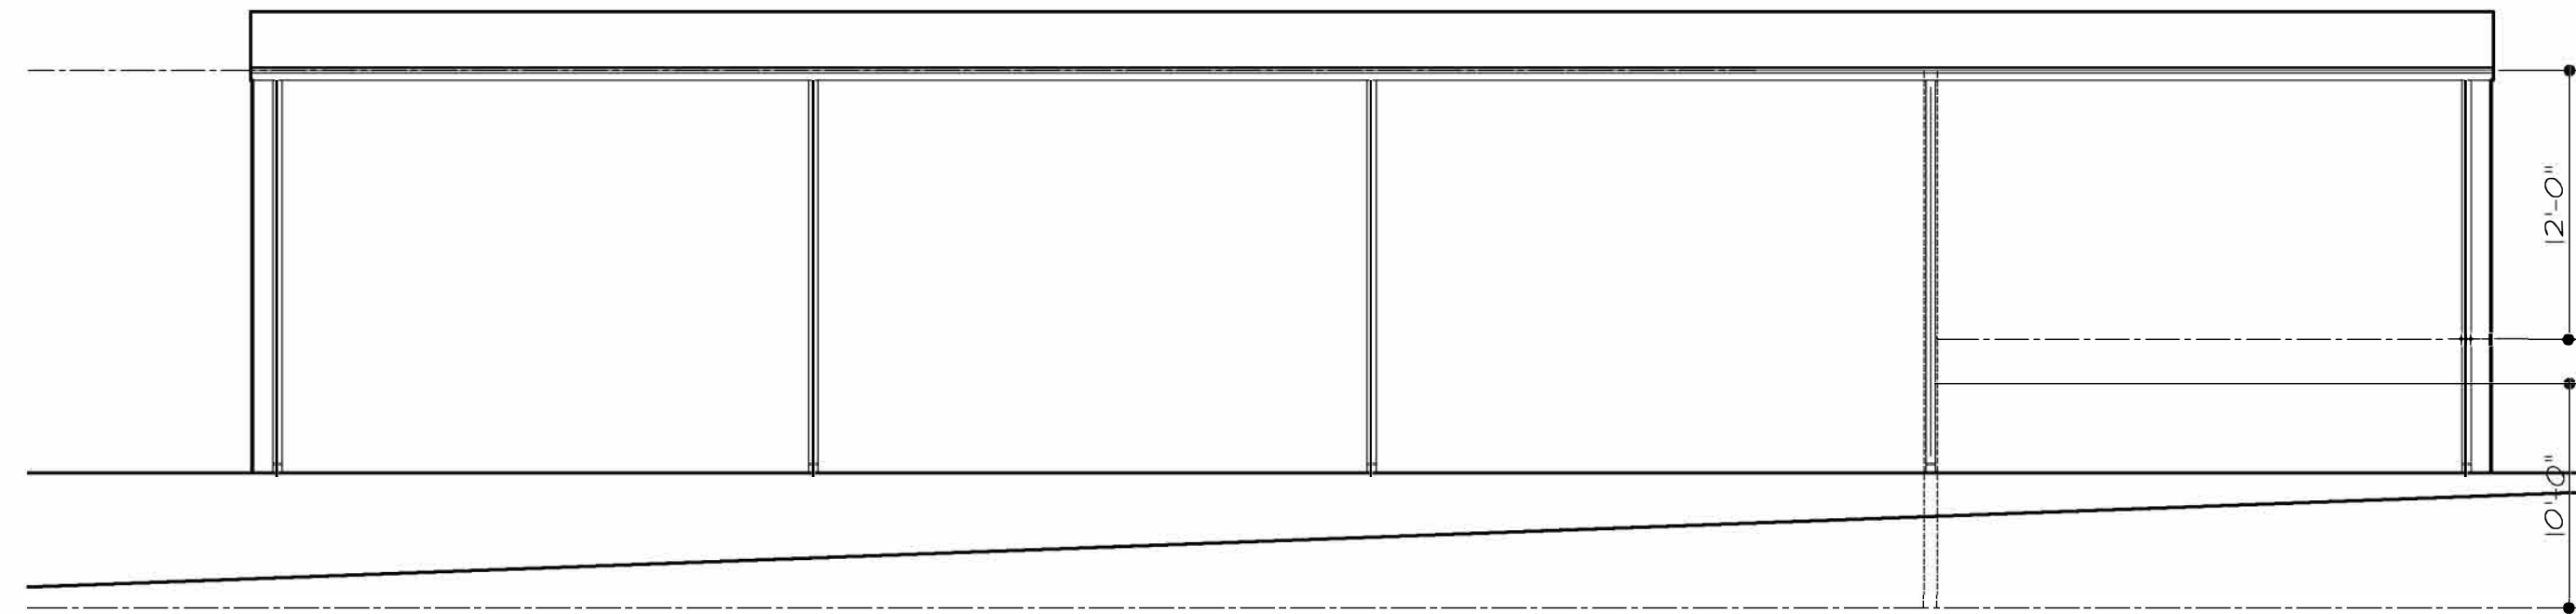


EAST ELEVATION

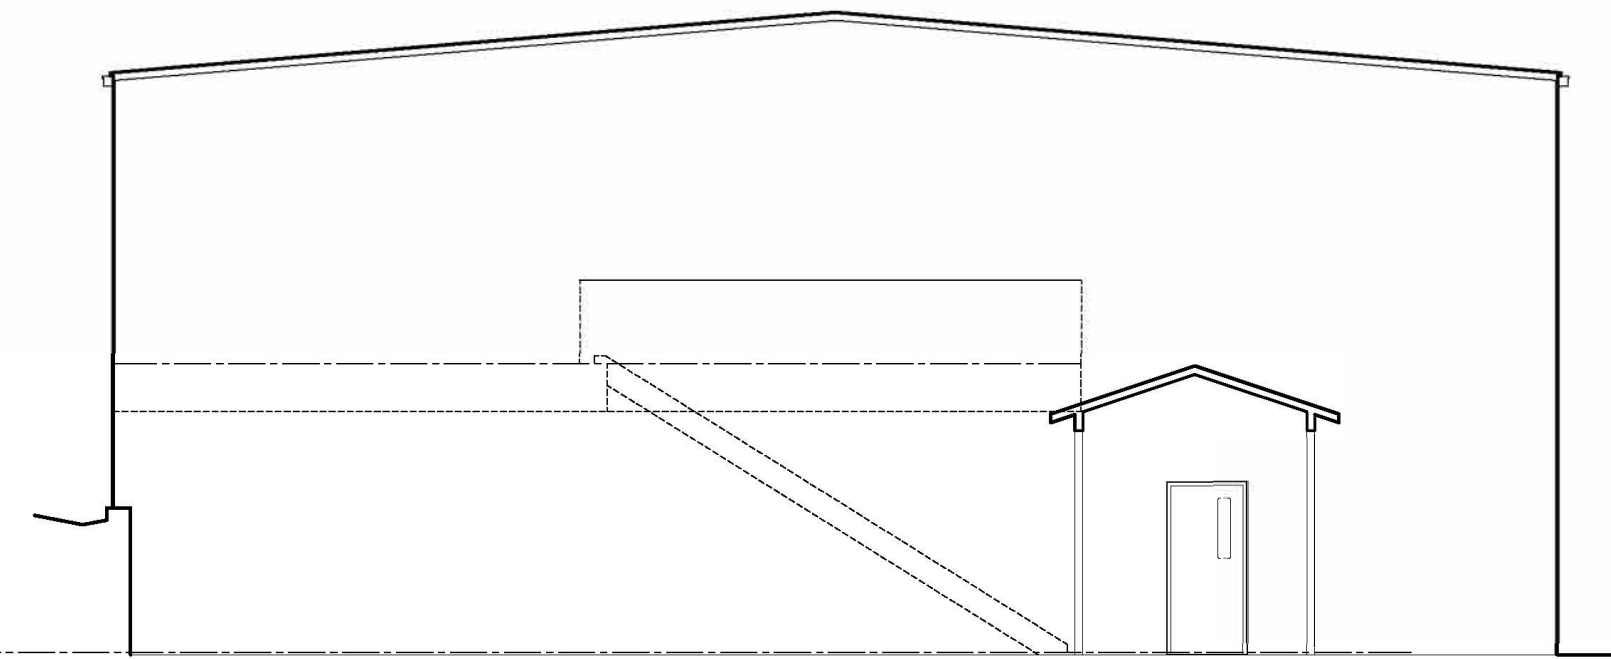

NORTH ELEVATION

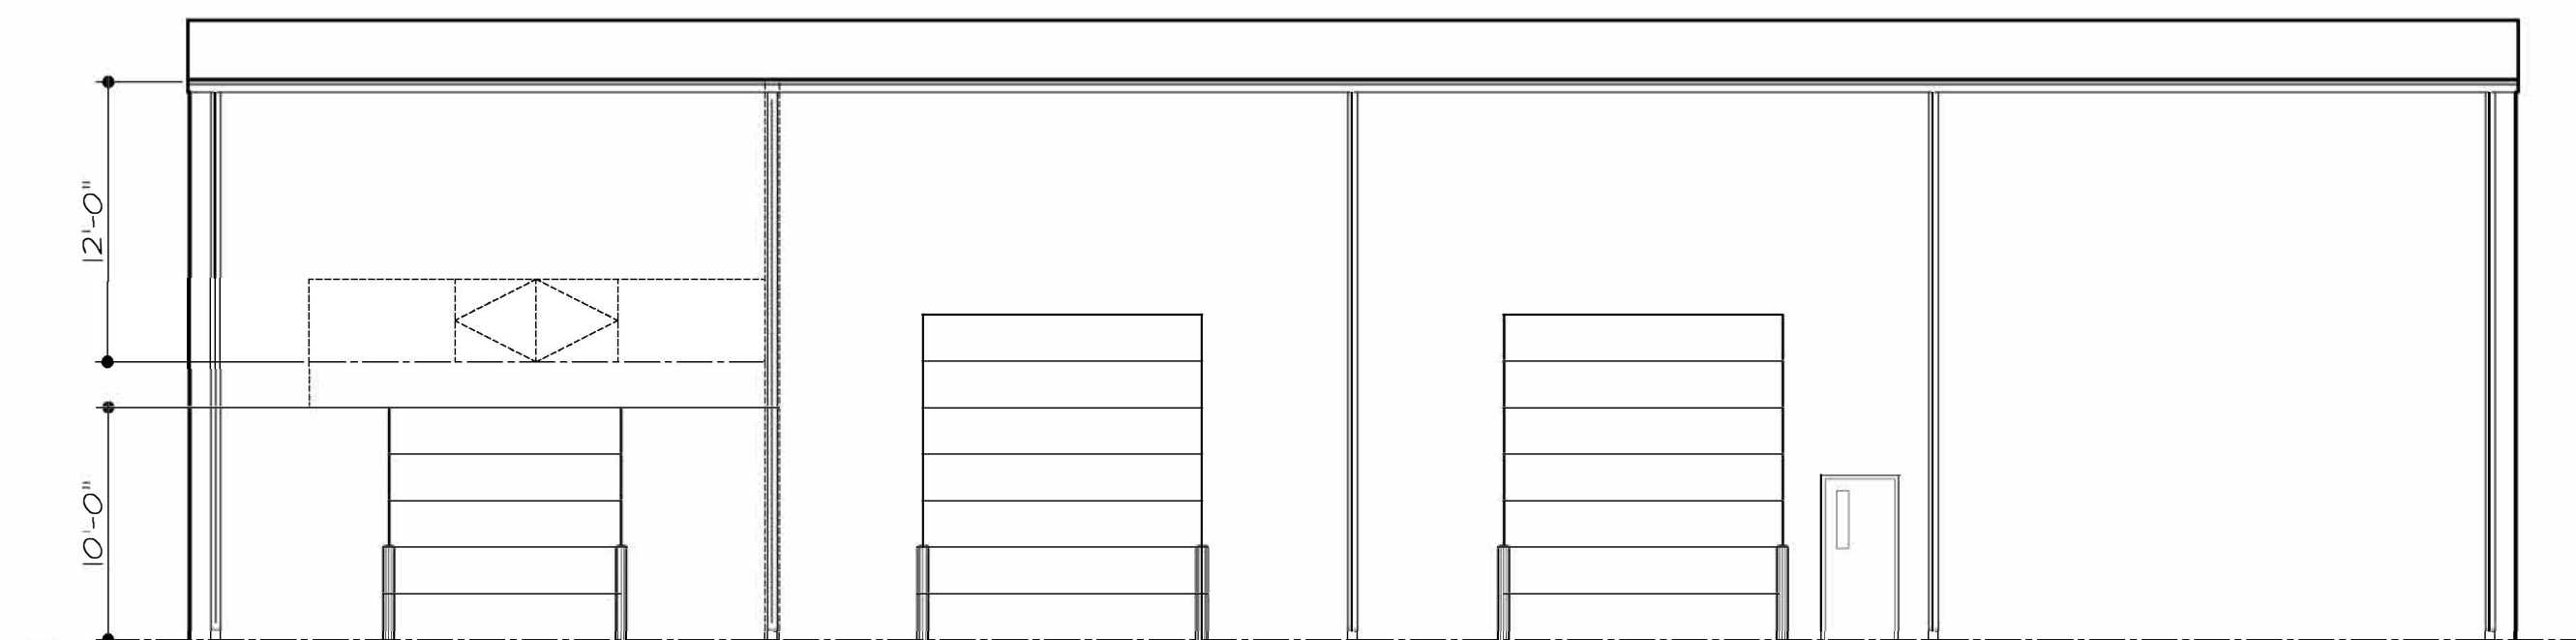

WEST ELEVATION

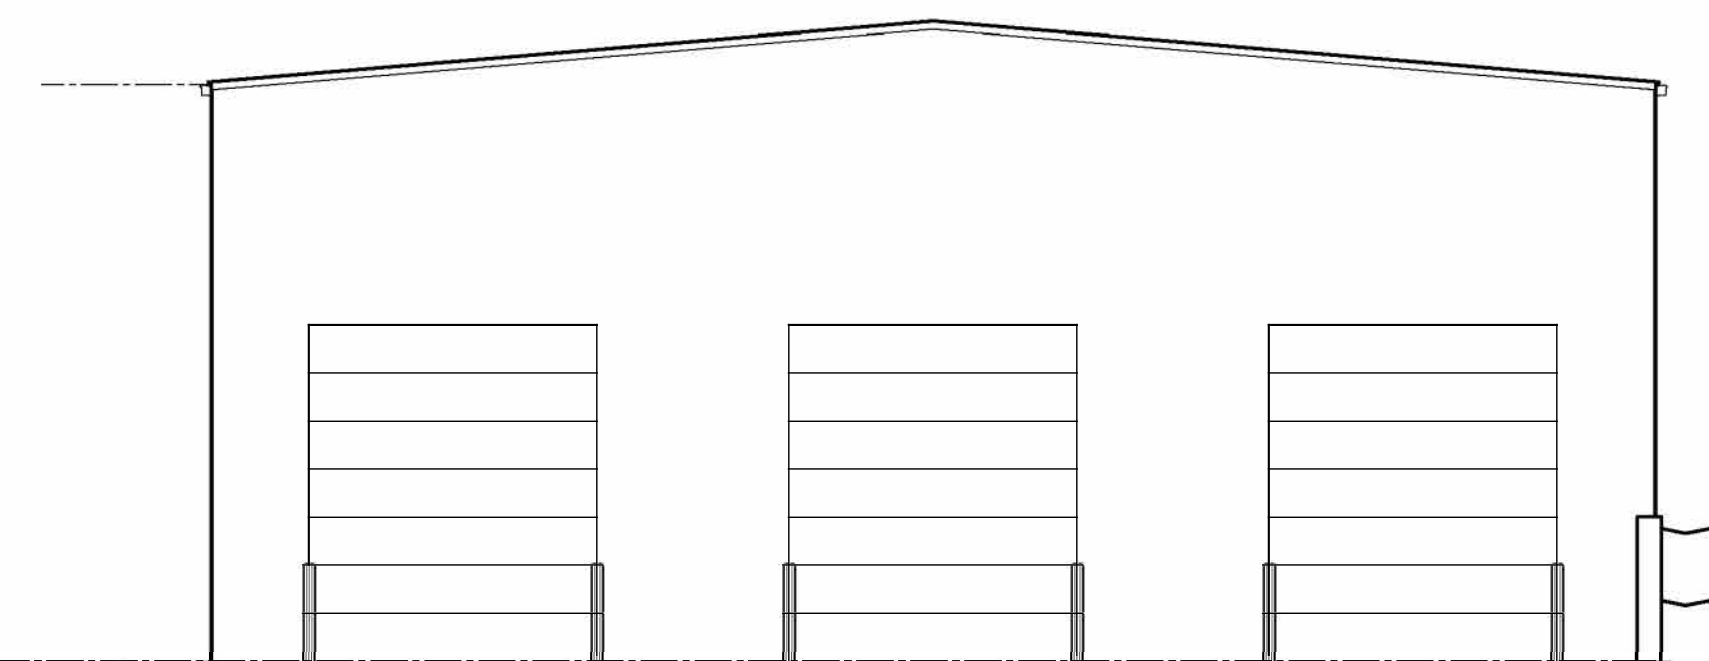

SOUTH ELEVATION

EXTERIOR ELEVATIONS

SCALE: 1/8" = 1'-0"


EXTERIOR ELEVATION NOTES

- 1) SEE GENERAL NOTES ON SHEET TS-1.
- 2) SEE ASSEMBLY NOTES ON SHEET A-1.
- 3) SEE MECHANICAL, PLUMBING & ELECTRICAL PLANS.

Contractor :

COPYRIGHT 2013 LGA STUDIOS. THIS DOCUMENT AND ITS CONTENTS ARE THE PROPERTY OF AND MAY NOT BE REPRODUCED WITHOUT THE WRITTEN PERMISSION OF LGA STUDIOS. ALL RIGHTS RESERVED.

Michael W. Hentschel, RA, CSI
MWH & ASSOCIATES
Consulting Architectural Services
Larry Gilland, LEED AP, CSI, CPBD
201 East Las Animas Street Suite 113
Colorado Springs, CO 80903
Office: (719) 535-0880
Cell: (719) 535-0880
LGA Studios
www.lgastudios.com

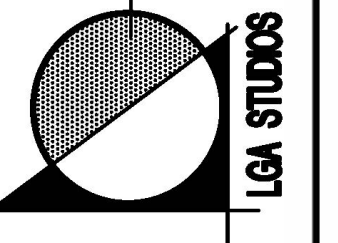

ARACO Concrete Contractors
New Maintenance Building
7470 SOUTHWOOD DRIVE
FOUNTAIN, COLORADO 80817

Project No. LGA18-1605
(MWH-17-019-02)

File No. A4.1EL-C

Drawn: MWH

Checked: MWH, LG

Issued: 08/26/17

Revisions:

EXTERIOR
ELEVATIONS
SCALE: AS NOTED

Sheet Number:

A4.1
OF 2 SHEETS

PRELIMINARY REVIEW ONLY
NOT FOR CONSTRUCTION