

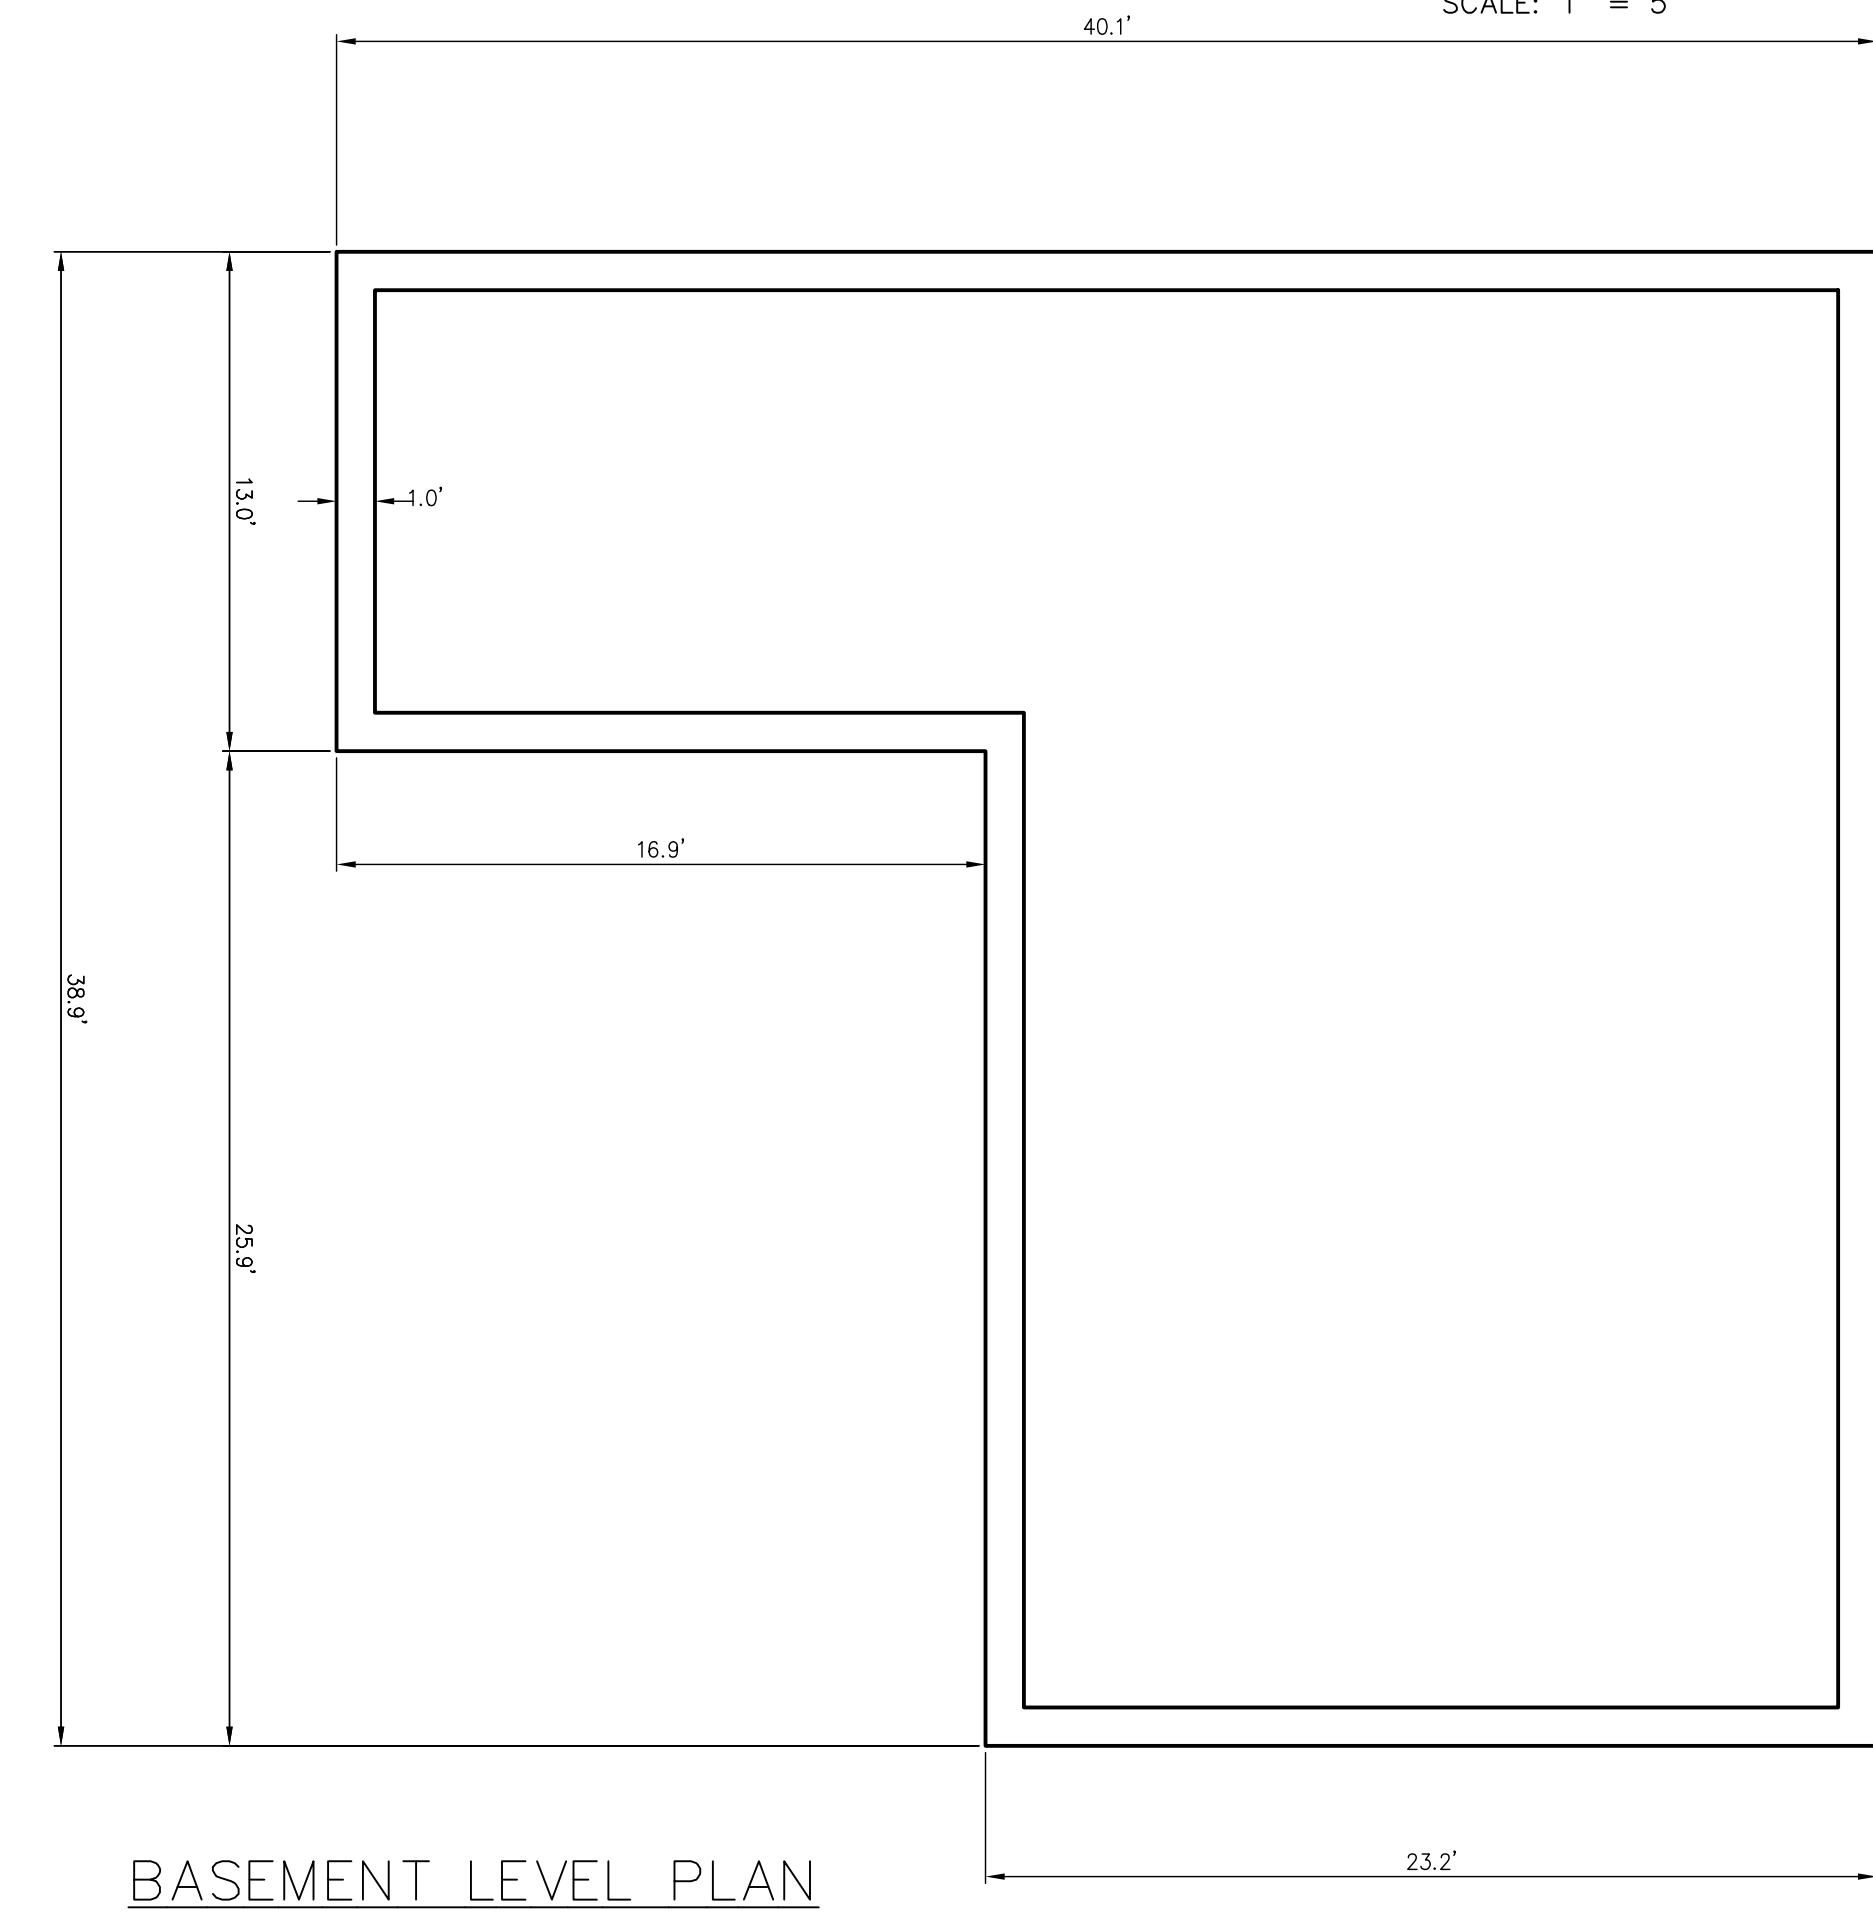
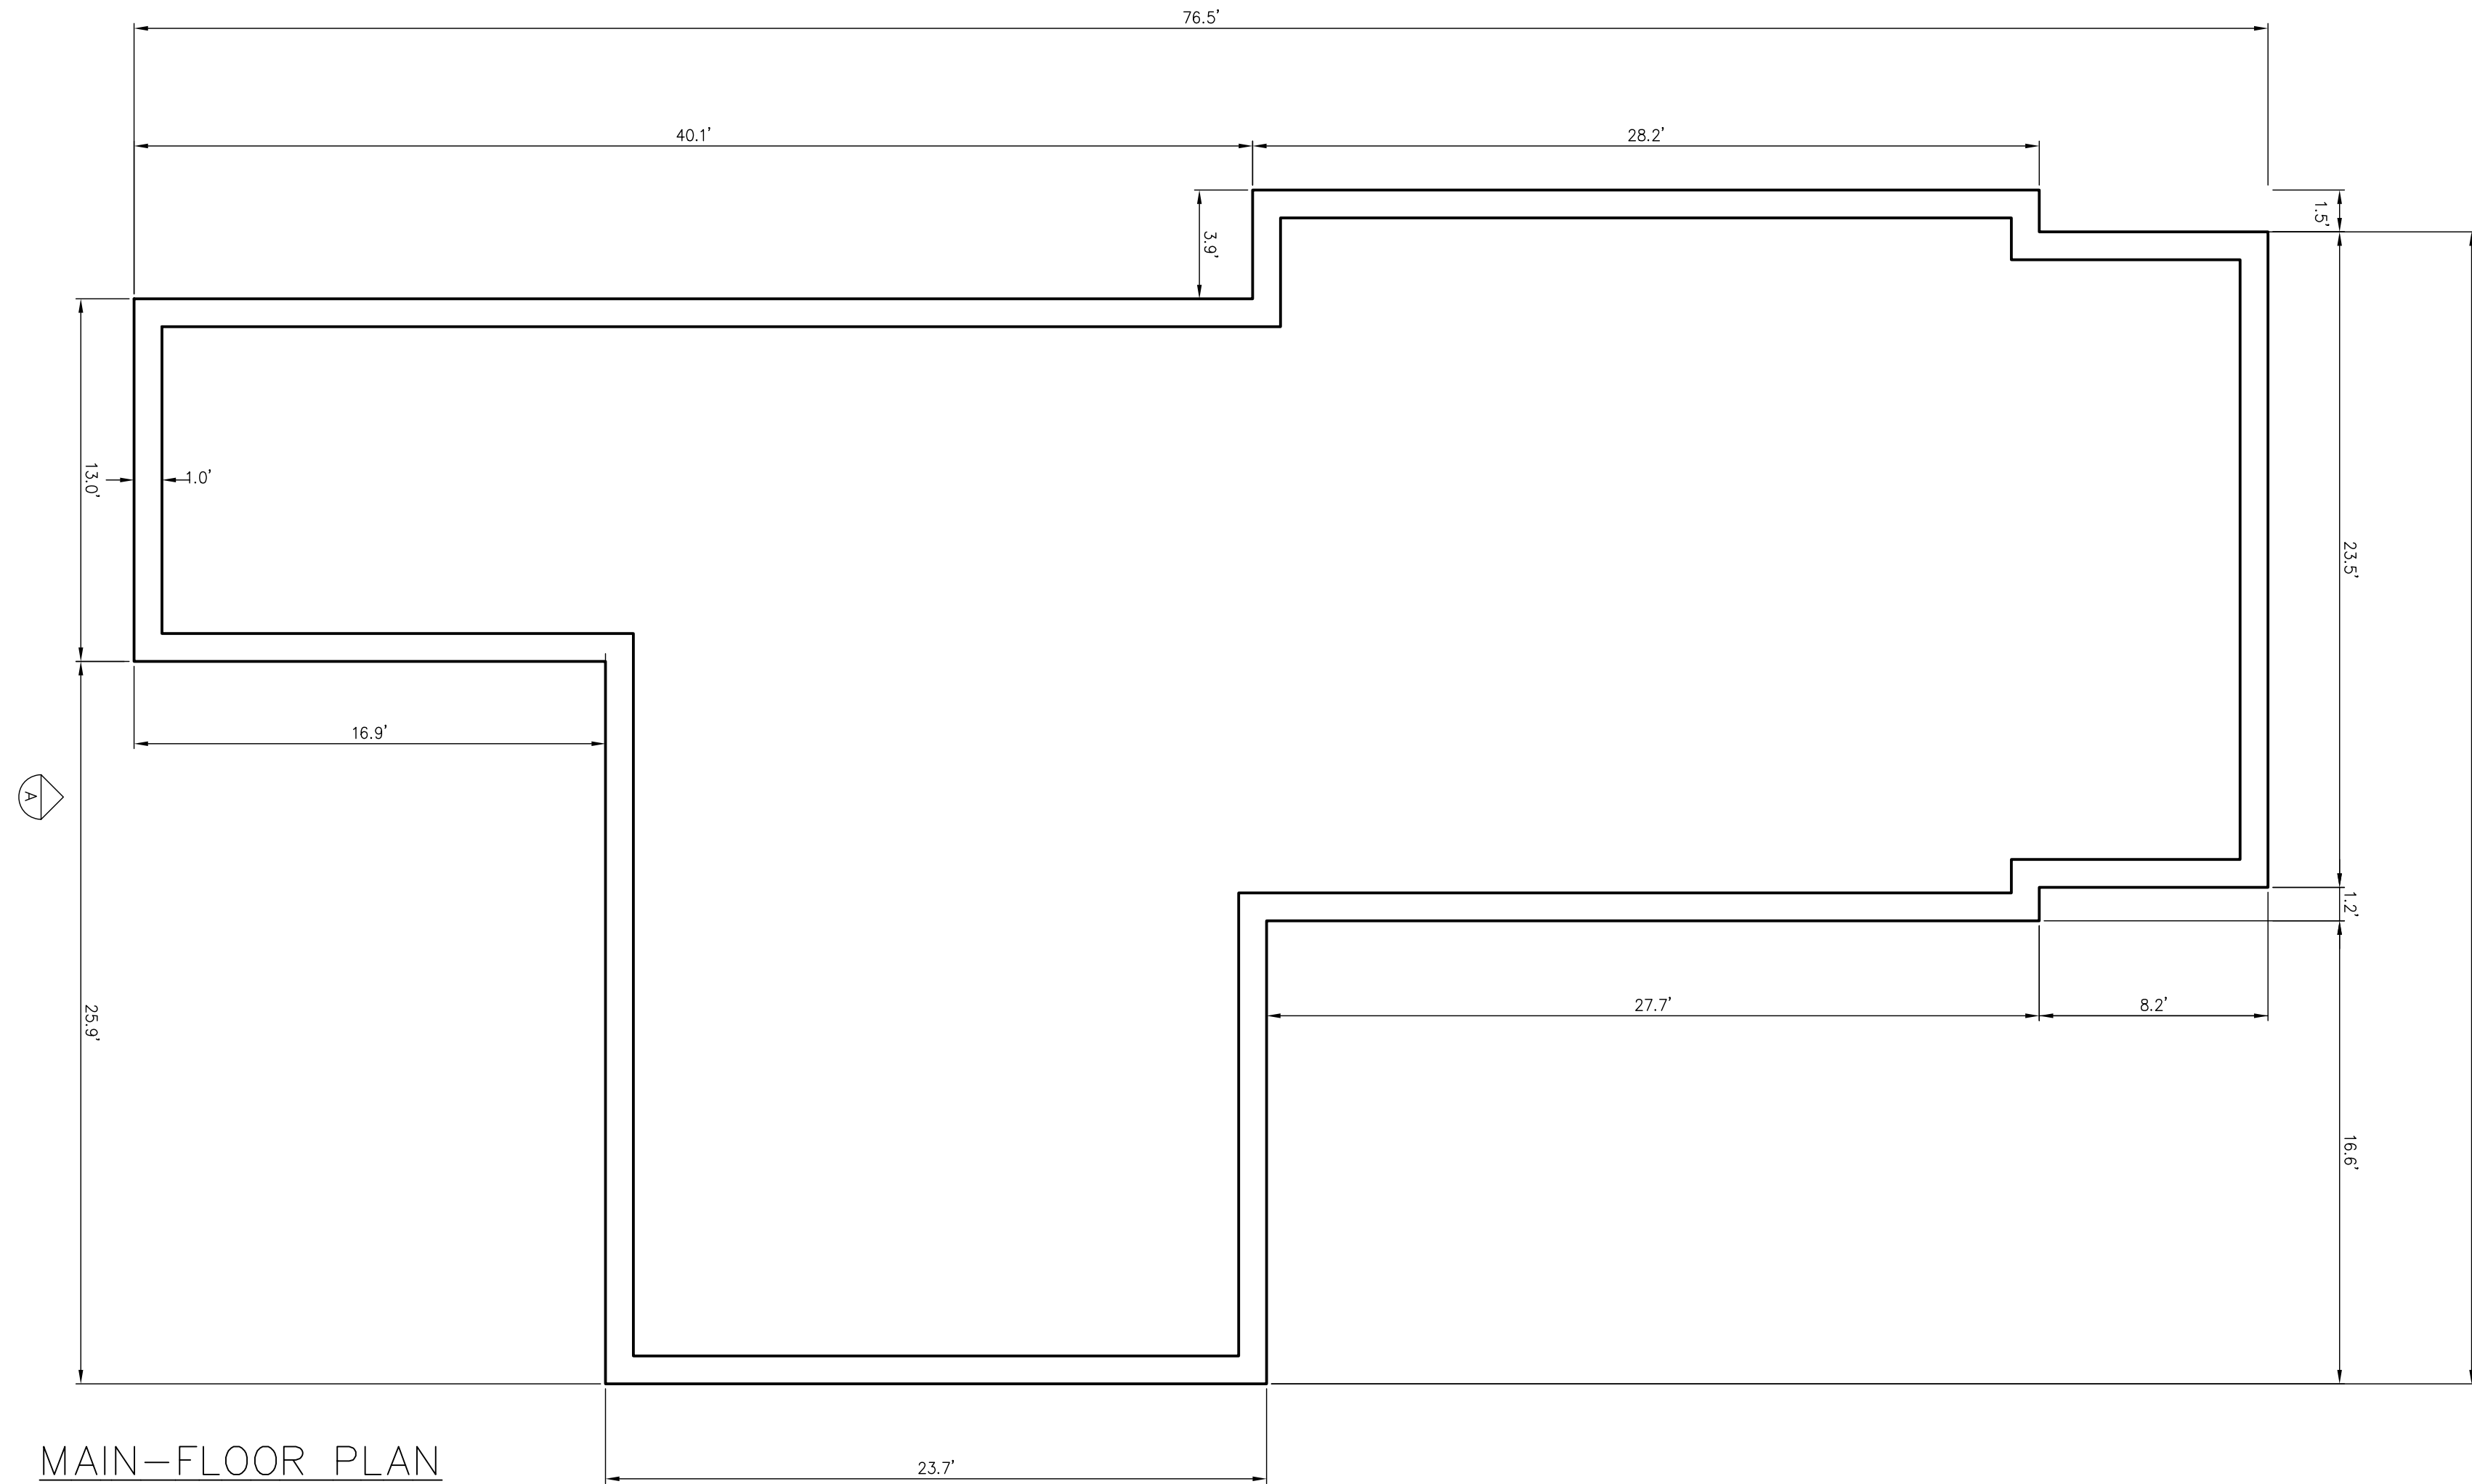



EXISTING BUILDING FLOOR PLAN/ELEVATION PLAN

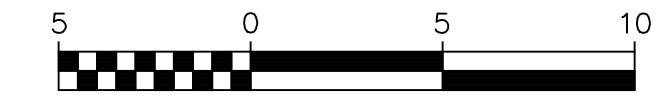


ELEVATION A

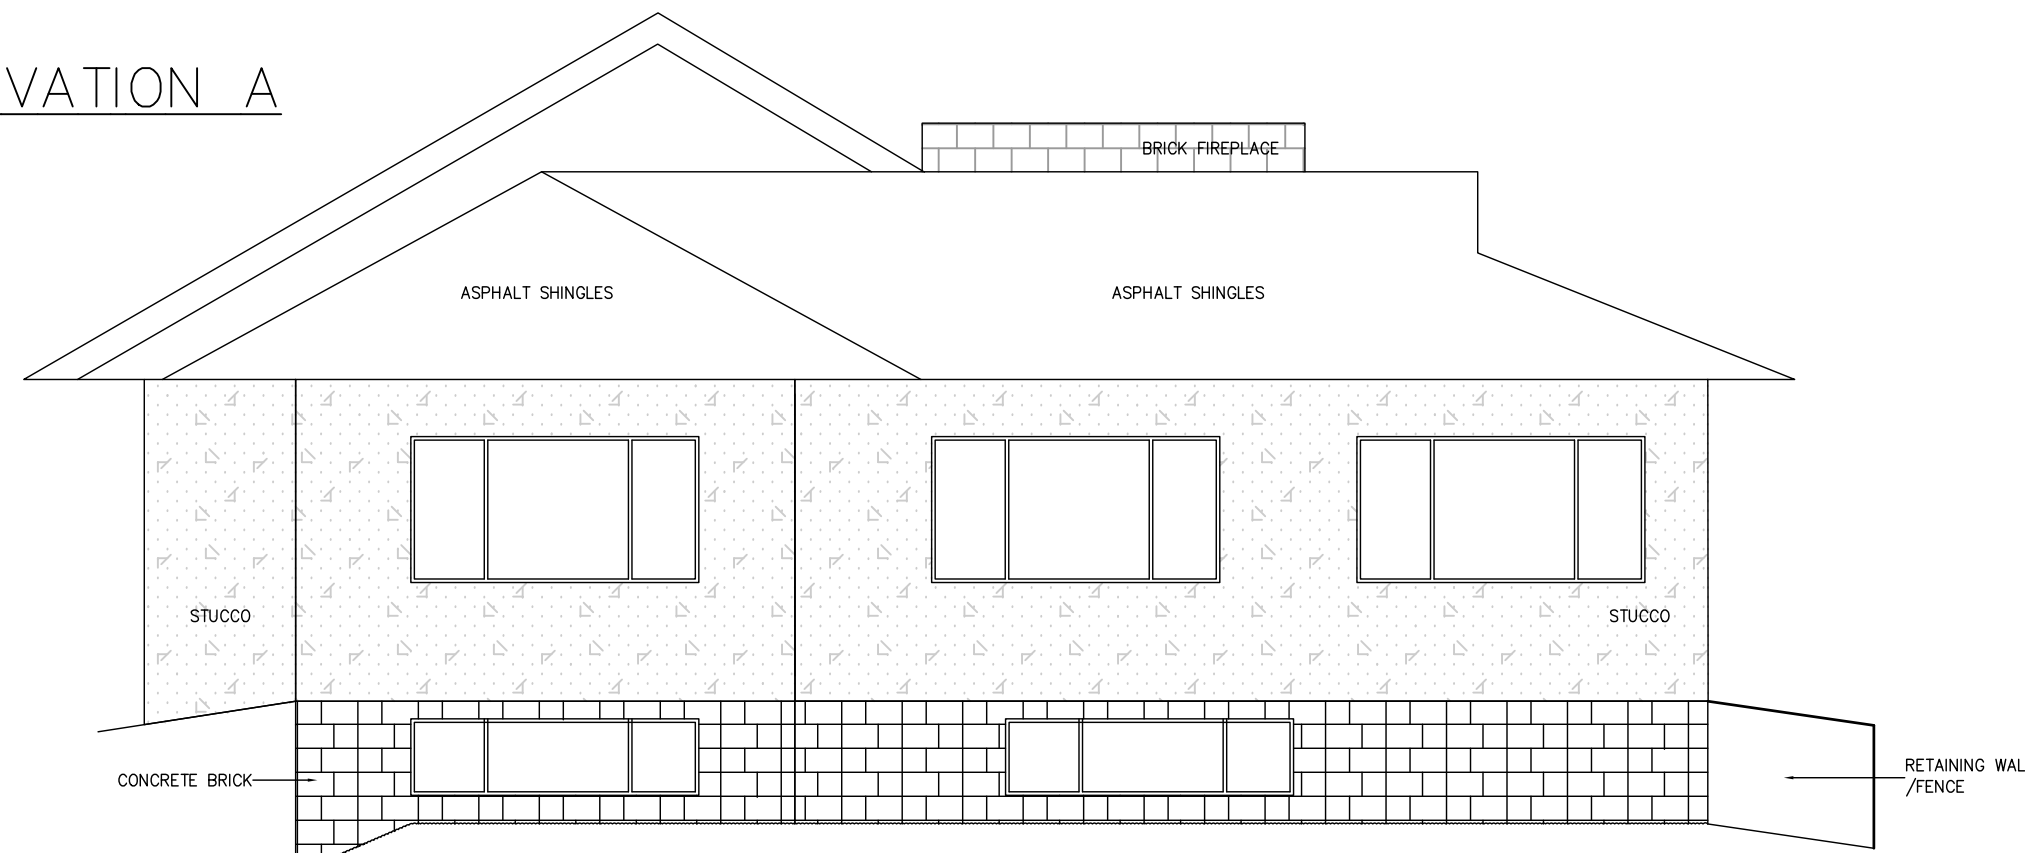


ELEVATION C

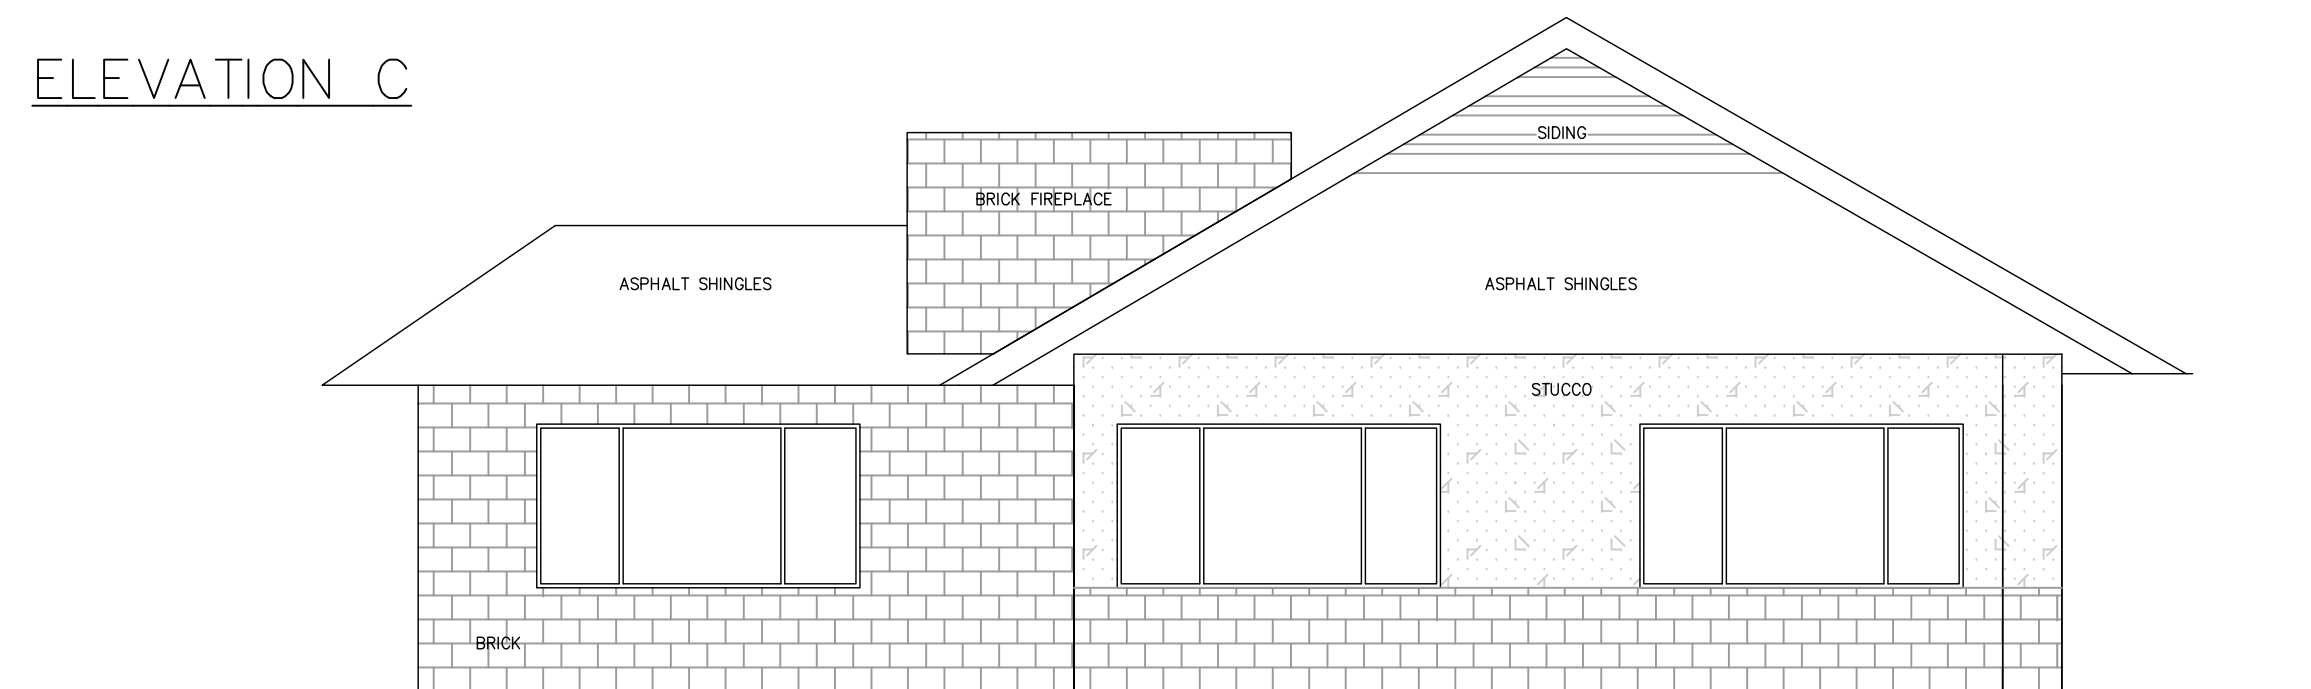

ELEVATION B

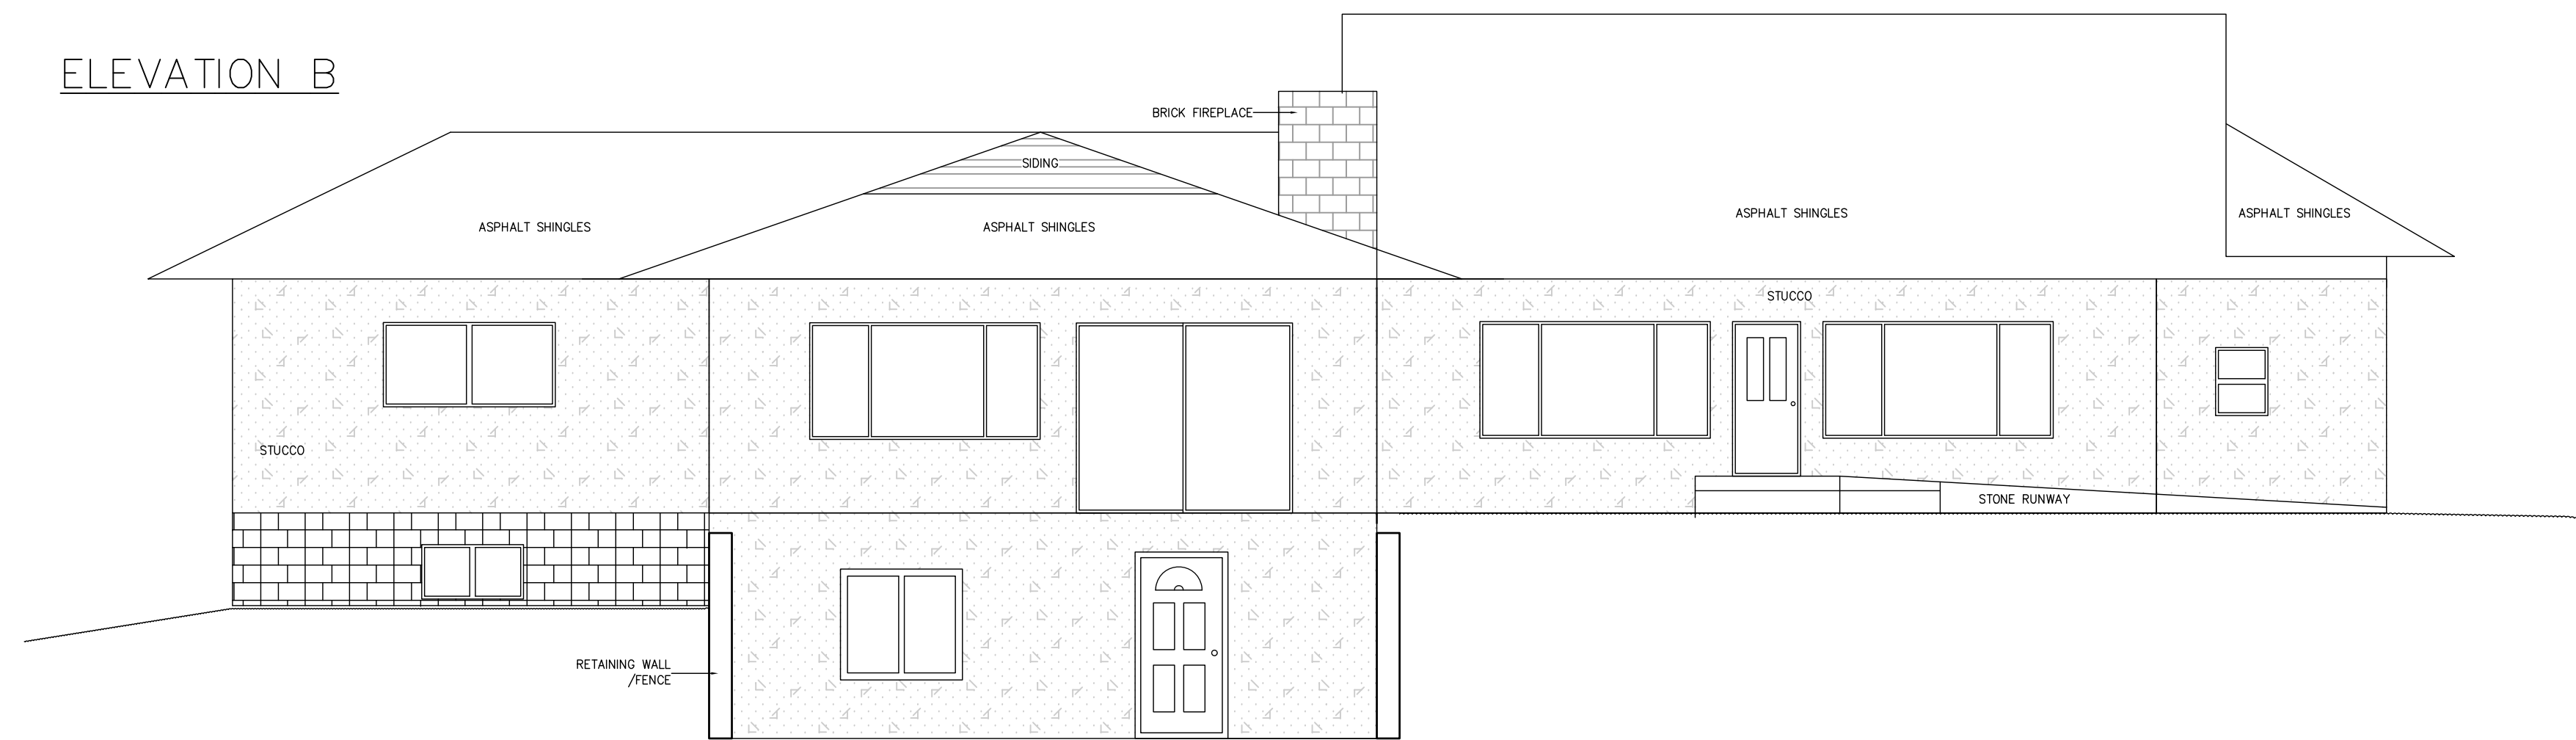

ELEVATION D

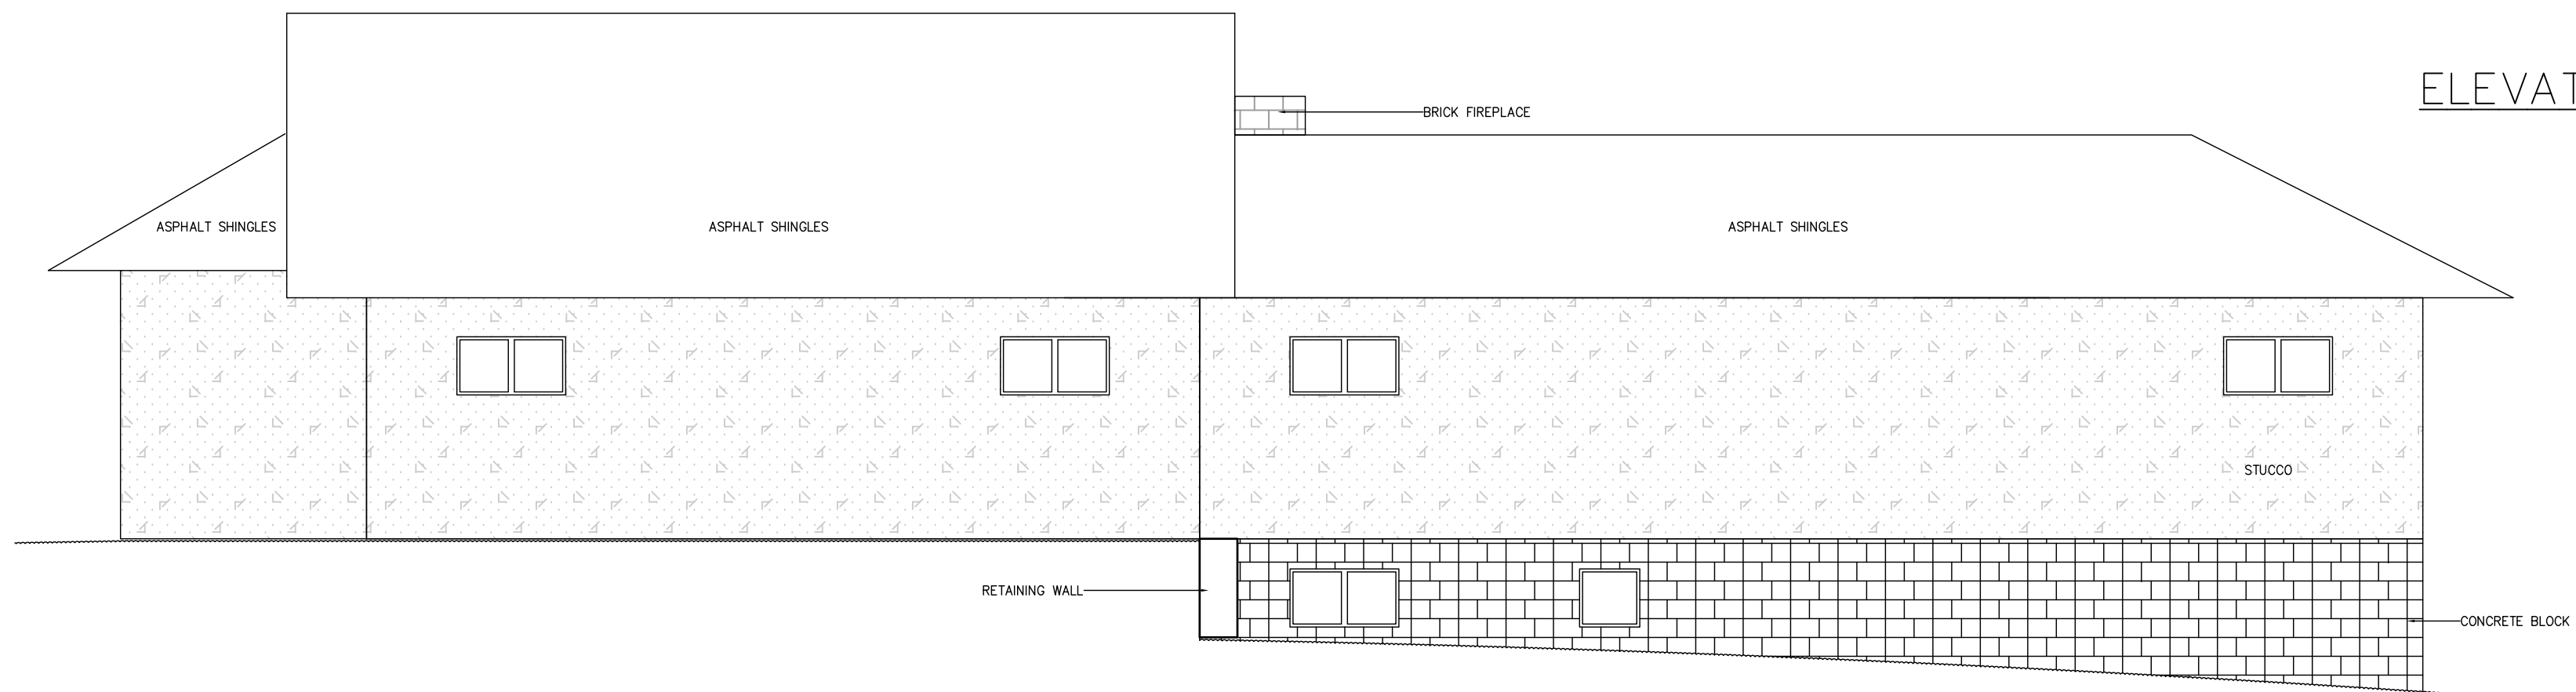

According to Colorado law, this is a preliminary survey. No legal action based upon any defect in this survey shall be taken until the first anniversary of the date of the first disclosure of any defect. In no event, may any action be based upon any defect in this survey more than ten years from the date of the certification shown herein.

CALL BEFORE YOU DIG . . .
811
 DIAL **811**
 48 HOURS BEFORE YOU DIG. CALL UTILITY LOCATORS FOR LOCATING AND MARKING GAS, ELECTRIC, WATER AND WASTEWATER.


No.	Description	By	Date

H Scale: 1" = 5'
 V Scale: N/A
 Designed By: N/A
 Drawn By: BRH
 Checked By: DVH
 Date: 04/16/20


Land Development Consultants, Inc.
 PLANNING · SURVEYING
 www ldc inc com · TEL: (719) 528-6133 · FAX: (719) 528-8548
 3888 MAZELAND ROAD · COLORADO SPRINGS, CO 80909

**EXISTING BUILDING FOUNDATION
 PLAN/ELEVATION PLAN**
 7470 SOUTHWOOD DRIVE,
 EL PASO COUNTY,
 COLORADO


Project No.: 17033
 Sheet: 1 of 1

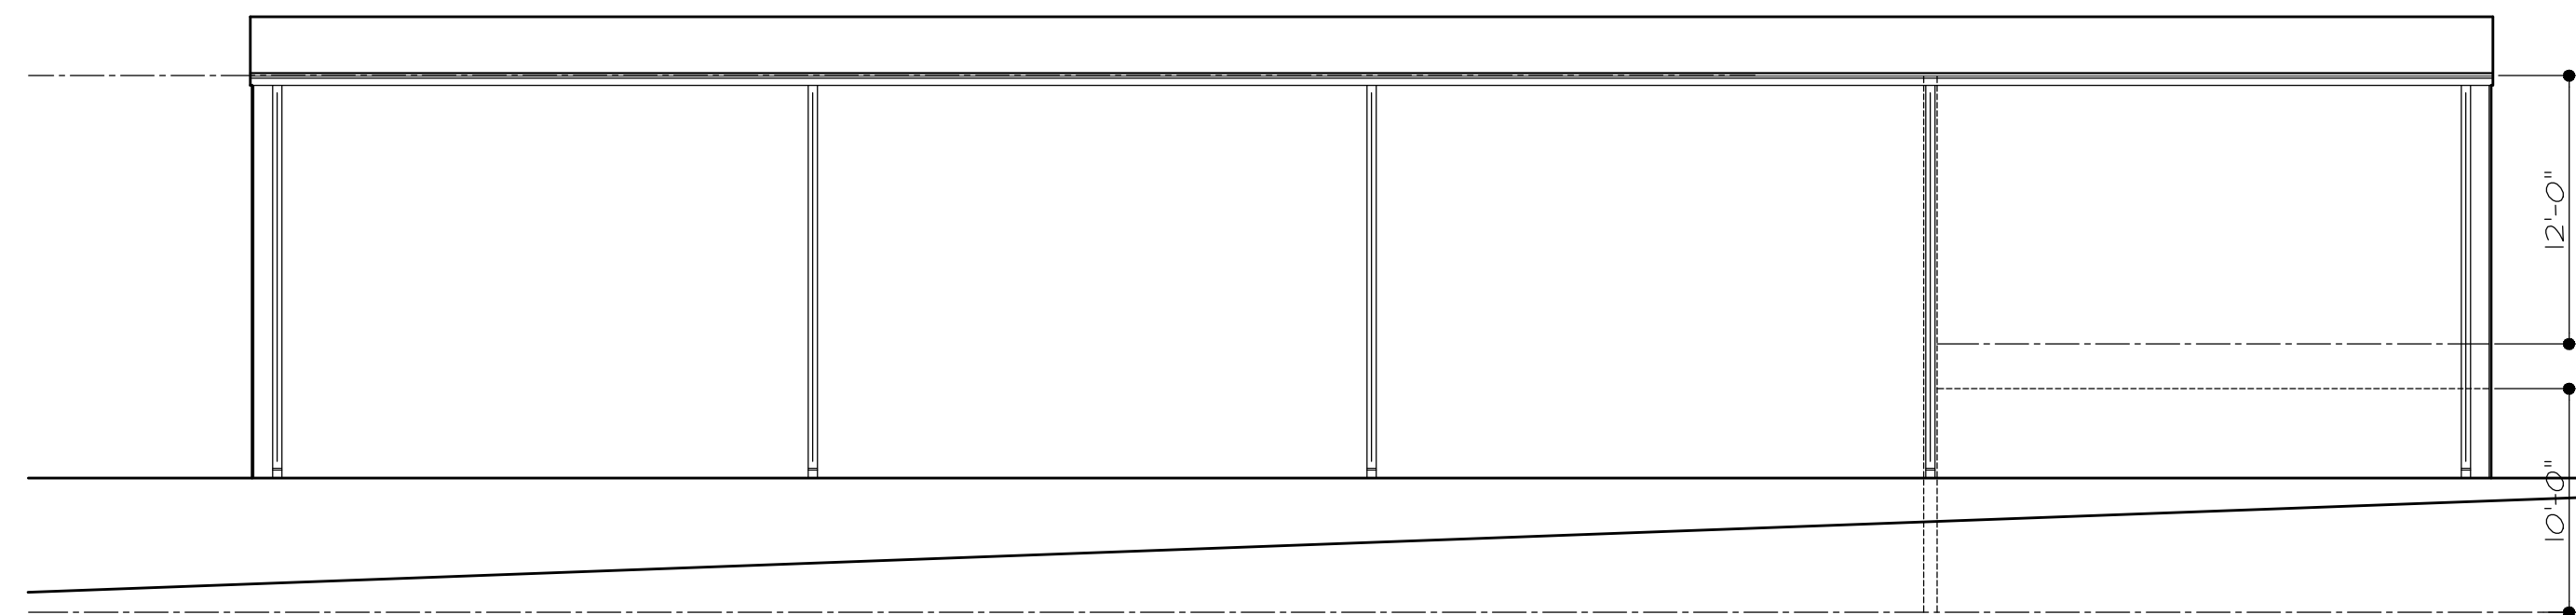


NORTH ELEVATION

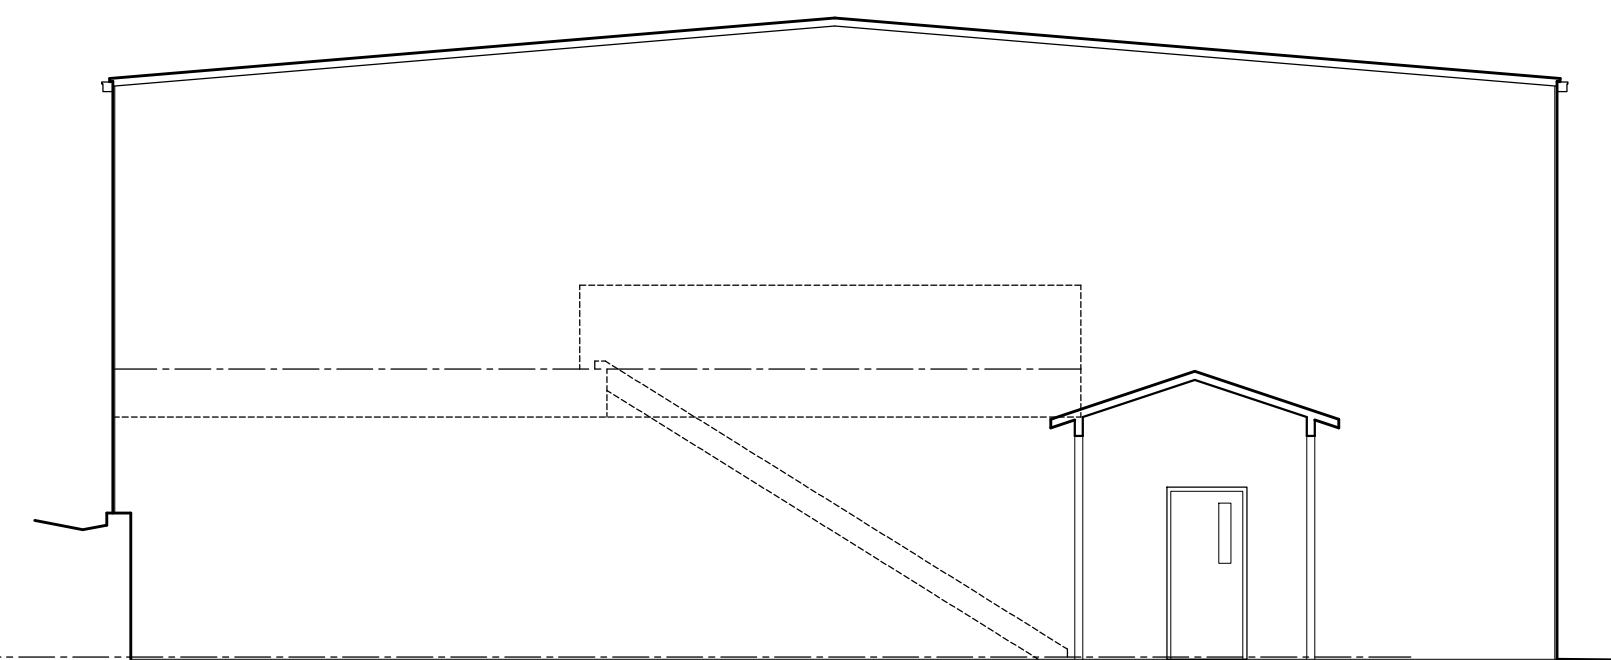

EAST ELEVATION

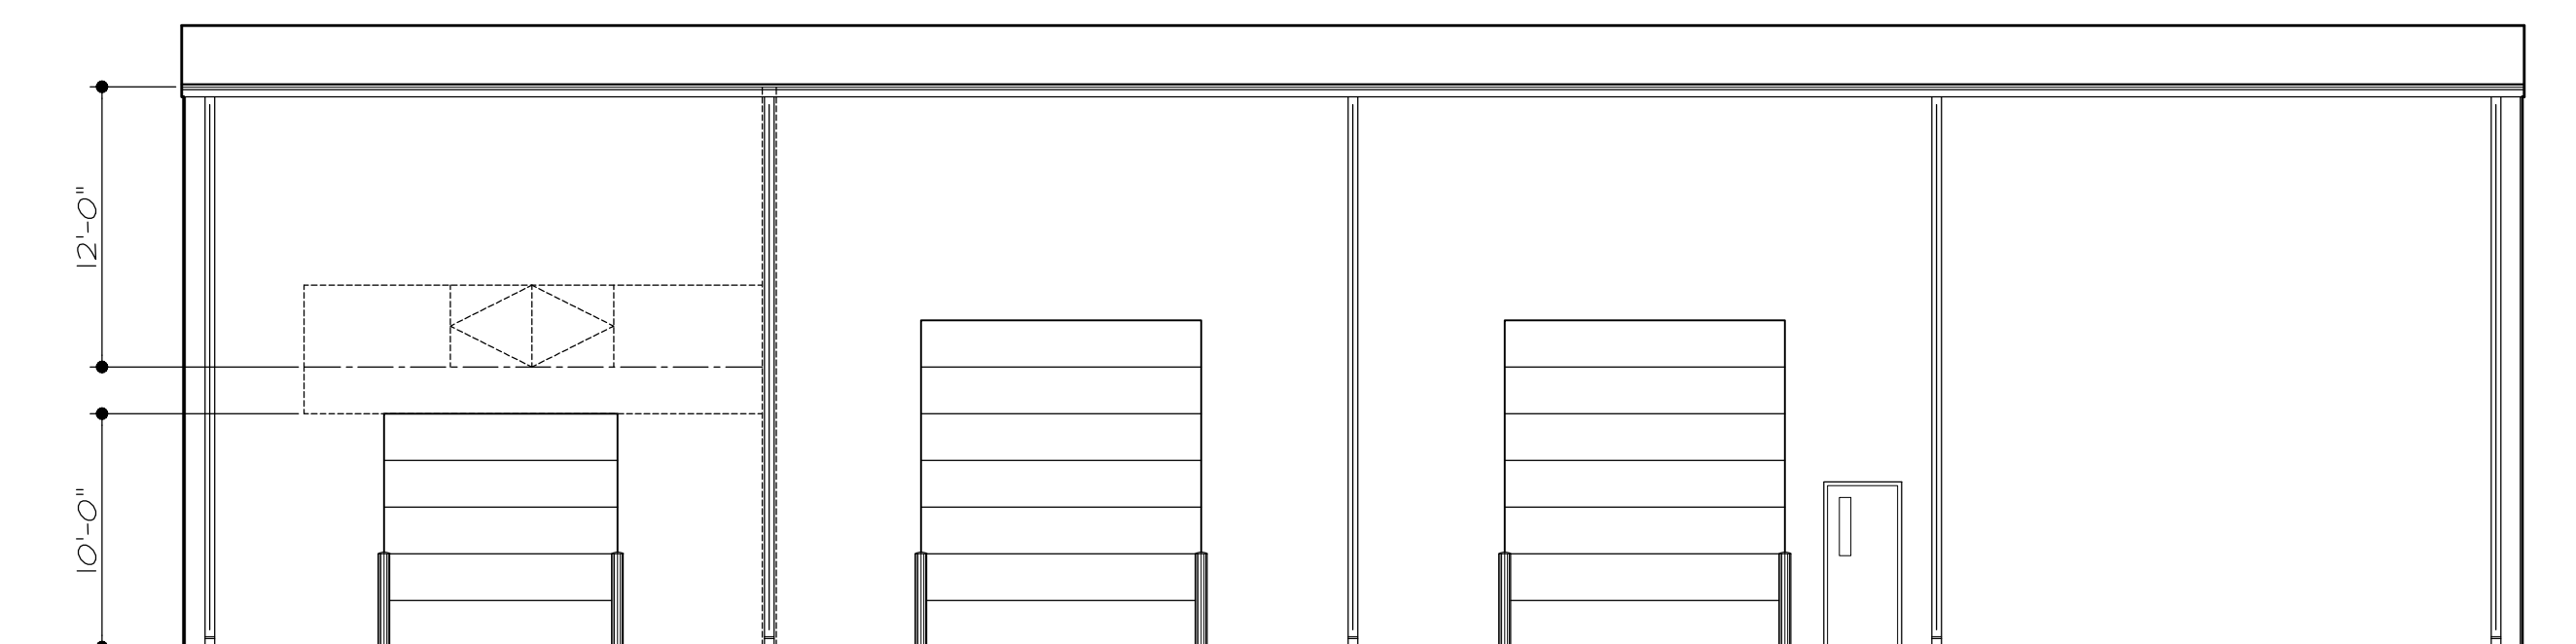

WEST ELEVATION

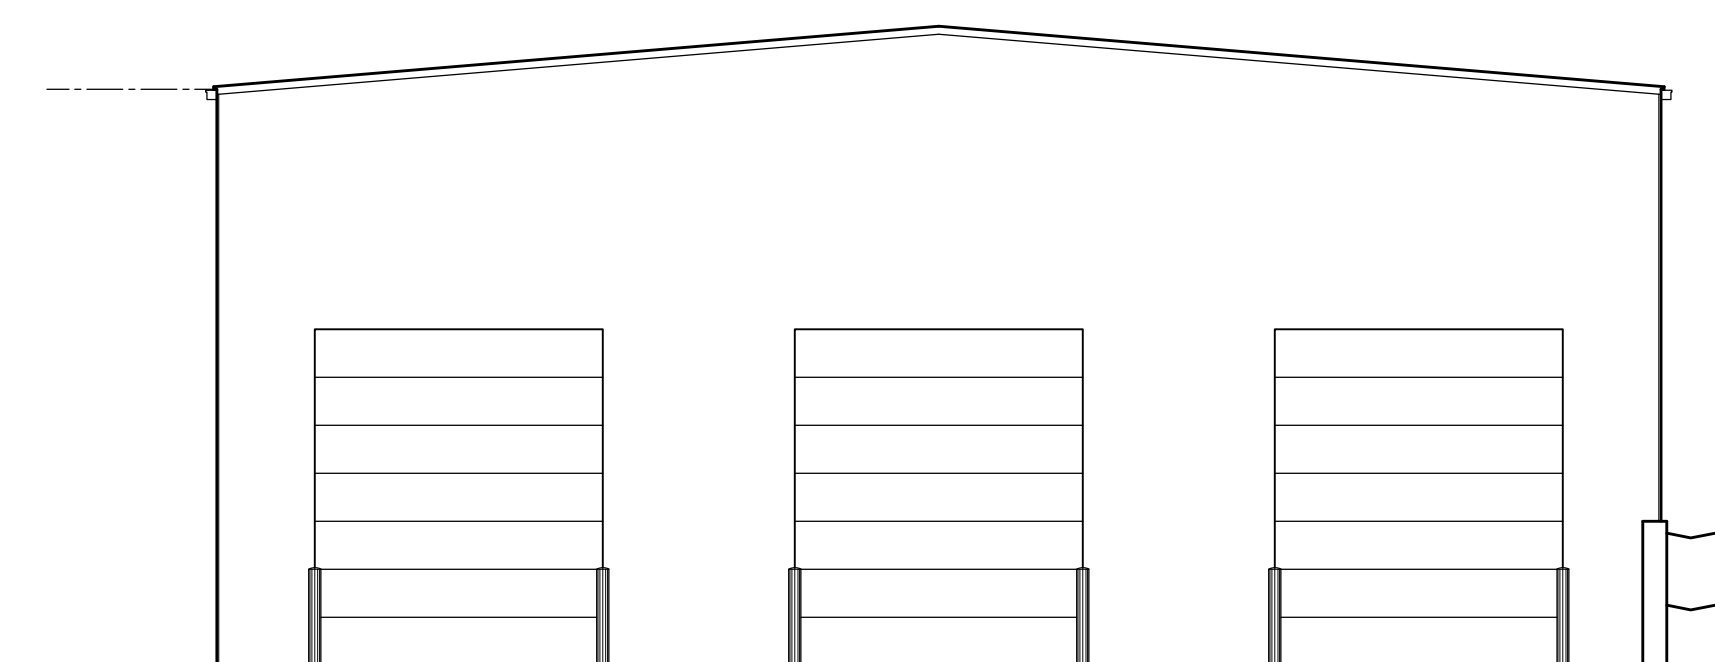

SOUTH ELEVATION

EXTERIOR ELEVATIONS

SCALE: 1/8" = 1'-0"


EXTERIOR ELEVATION NOTES

- 1) SEE GENERAL NOTES ON SHEET T5-1.
- 2) SEE ASSEMBLY NOTES ON SHEET A-1.
- 3) SEE MECHANICAL, PLUMBING & ELECTRICAL PLANS.

Contractor :

COPYRIGHT 2019 LGA STUDIOS. THIS DOCUMENT AND ITS CONTENTS ARE THE PROPERTY OF AND MAY NOT BE REPRODUCED WITHOUT THE WRITTEN PERMISSION OF LGA STUDIOS. ALL RIGHTS RESERVED.

Michael W. Hentschel, RA, CSI
 MWH & ASSOCIATES
 Consulting Architectural Services
 Larry Gilliland, LEED AP, CSI, CPBD
 201 East Las Animas Street Suite 113
 Colorado Springs, CO 80903
 Office: (719) 635-0880
 Cell: (719) 684-7000
 LGA Studios
 www.lgastudios.com

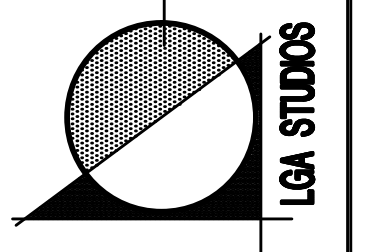

ARACO Concrete Contractors
New Maintenance Building
 7470 SOUTHMOOR DRIVE
 FOUNTAIN, COLORADO 80817

Project No. LGA18-1605
 (18)MWH-TT-019-C02
 File No. A4.1EL-C
 Drawn: MWH
 Checked: MWH, LG
 Issued: 08/26/17
 Revisions:

EXTERIOR
 ELEVATIONS
 SCALE: AS NOTED
 Sheet Number:
A4.1
 OF 2 SHEETS

PRELIMINARY REVIEW ONLY
 NOT FOR CONSTRUCTION