


WOODMEN ROAD

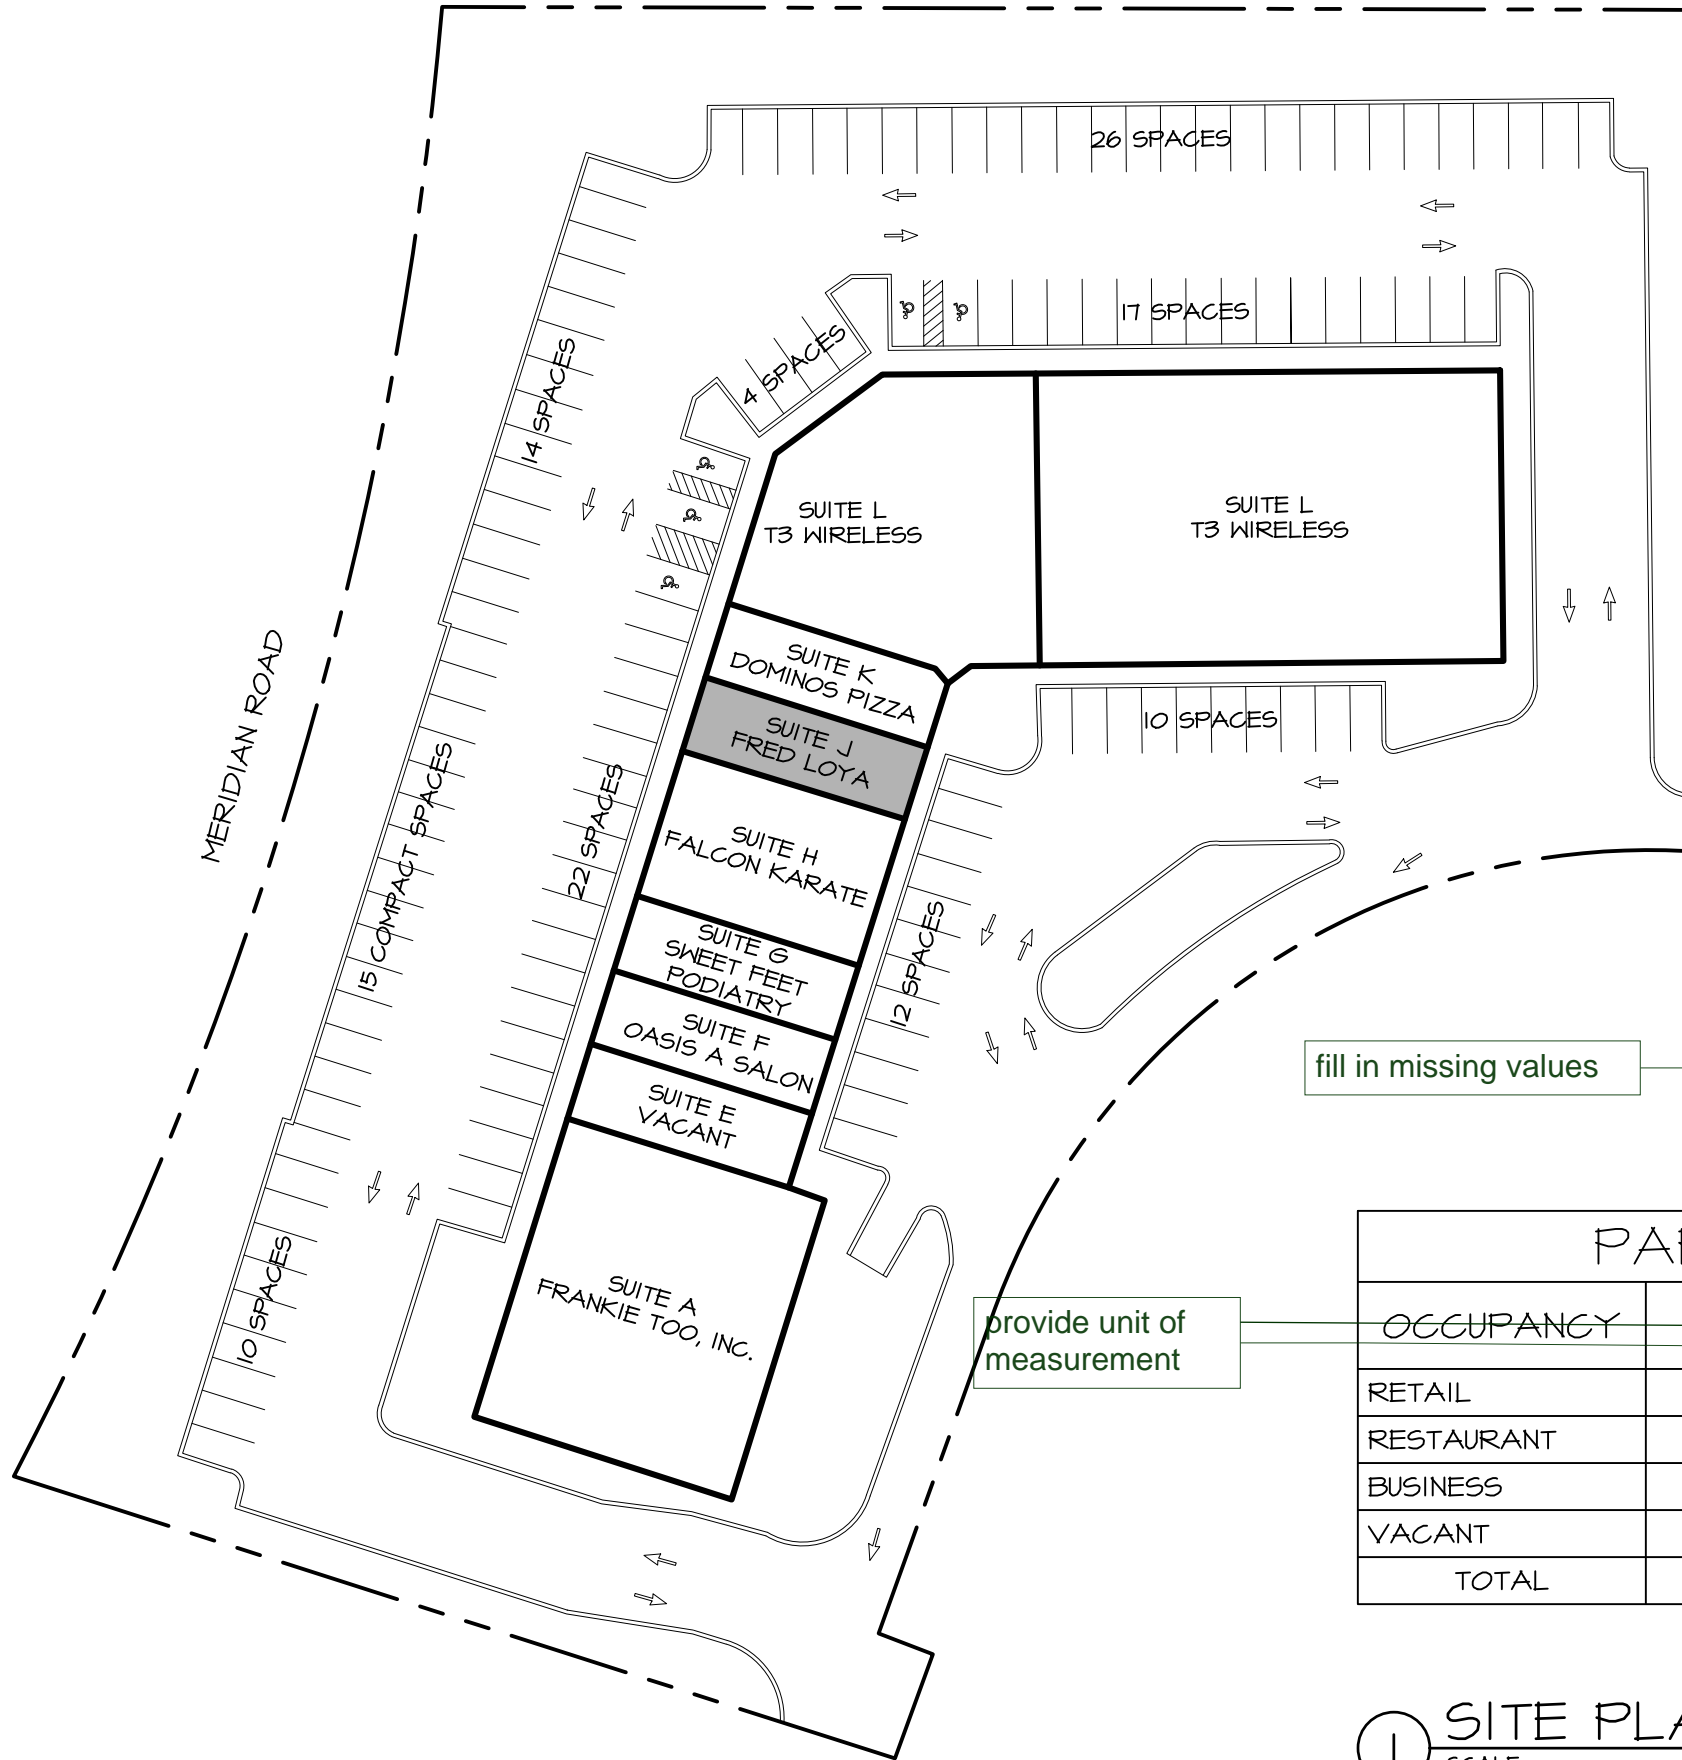

-show number and ratio of ADA spaces  
 -show dimensions of parking spaces (ADA as well)  
 -add project number to bottom left side of plan  
 -if this plan is just for suite J then only show parking information for suite J and not the rest of the building  
 -if parking plan is for entire building then remove shading and revise document name


fill in missing values

provide unit of measurement

PARKING CALCULATIONS				
OCCUPANCY	AREA	PARKING RATIO	SPACE REQUIRED	SPACE PROVIDED
RETAIL	12874	250	51.50	
RESTAURANT	7670	250	30.68	
BUSINESS	6601	250	26.40	
VACANT	513	250	2.05	
TOTAL	27658		III	131

Add project number here

1 SITE PLAN  
 SCALE: 1" = 50'-0"

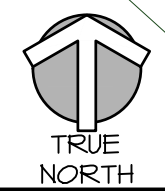

-adjust ratio to say "X amount of spaces per ### sq/ft" or show as a fraction

Project Name and Address  
 FRED LOYA  
 7376 McLAUGHLIN ROAD  
 SUITE J  
 PEYTON, CO

Project 21-067  
 Date 3/18/2021  
 Scale 1" = 50'-0"

Sheet SPI