


WOODMEN ROAD

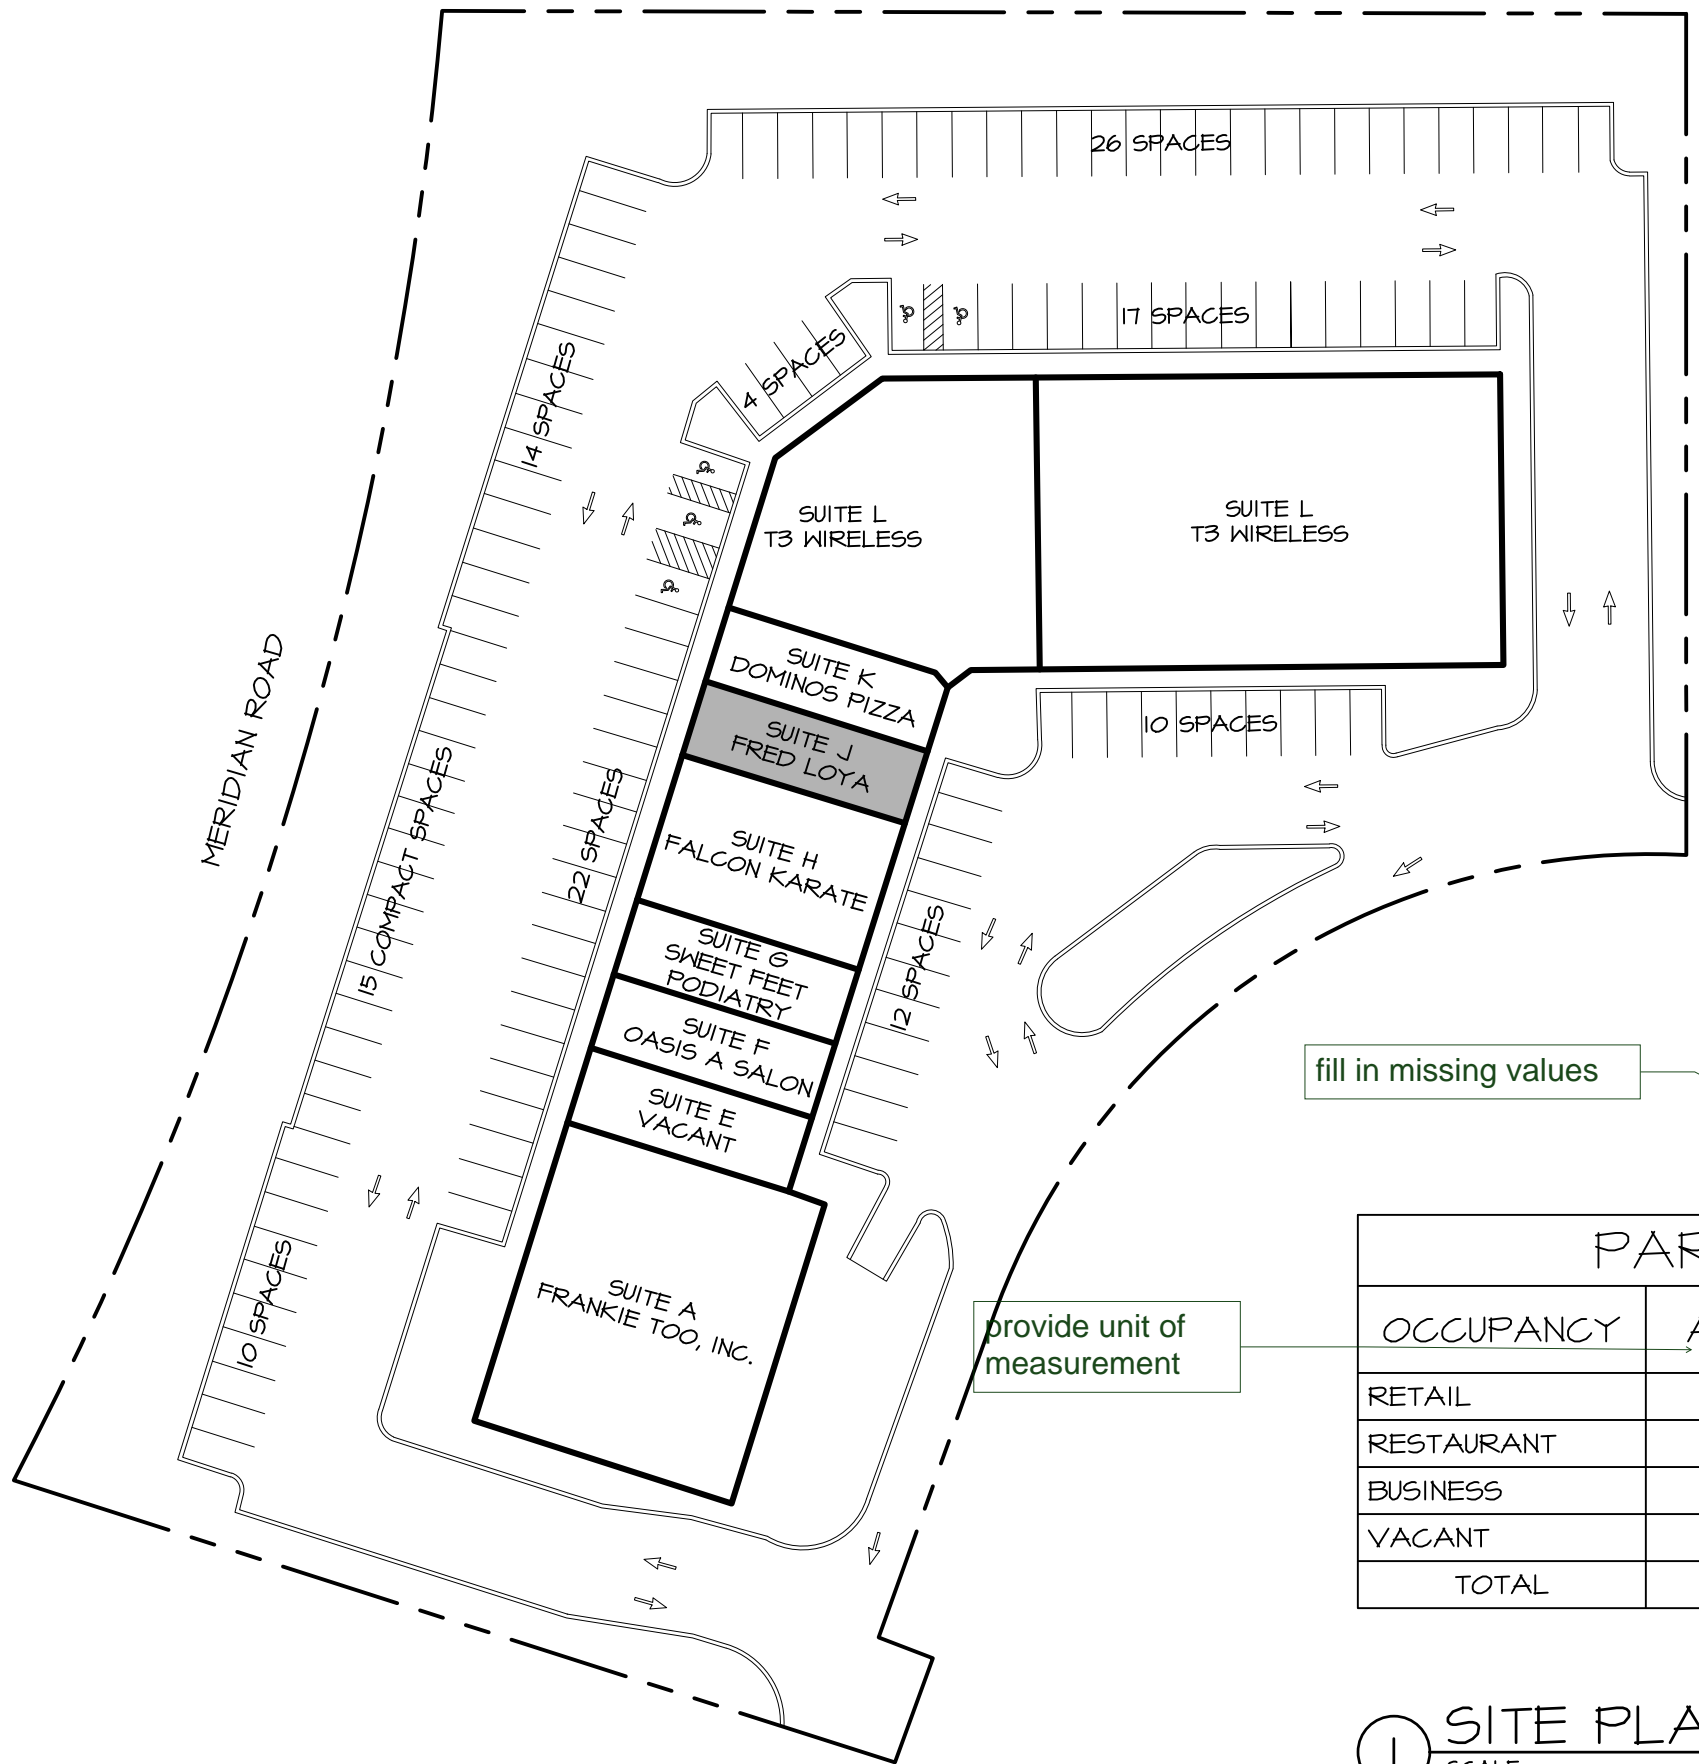


-show number and ratio of ADA spaces
 -show dimensions of parking spaces (ADA as well)
 -add project number to bottom left side of plan
 -if this plan is just for suite J then only show parking information for suite J and not the rest of the building
 -if parking plan is for entire building then remove shading and revise document name

fill in missing values

provide unit of measurement

PARKING CALCULATIONS				
OCCUPANCY	AREA	PARKING RATIO	SPACE REQUIRED	SPACE PROVIDED
RETAIL	12874	250	51.50	
RESTAURANT	7670	250	30.68	
BUSINESS	6601	250	26.40	
VACANT	513	250	2.05	
TOTAL	27658		III	131

1 SITE PLAN
 SCALE: 1" = 50'-0"

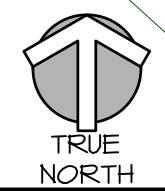

-adjust ratio to say "X amount of spaces per ### sq/ft" or show as a fraction

Project Name and Address
 FRED LOYA
 7376 McLAUGHLIN ROAD
 SUITE J
 PEYTON, CO

Project 21-067
 Date 3/18/2021
 Scale 1" = 50'-0"

Sheet SPI