



5/13/2024 12:09:48 PM


1 DP West Elevation
Scale: 1/16" = 1'-0"

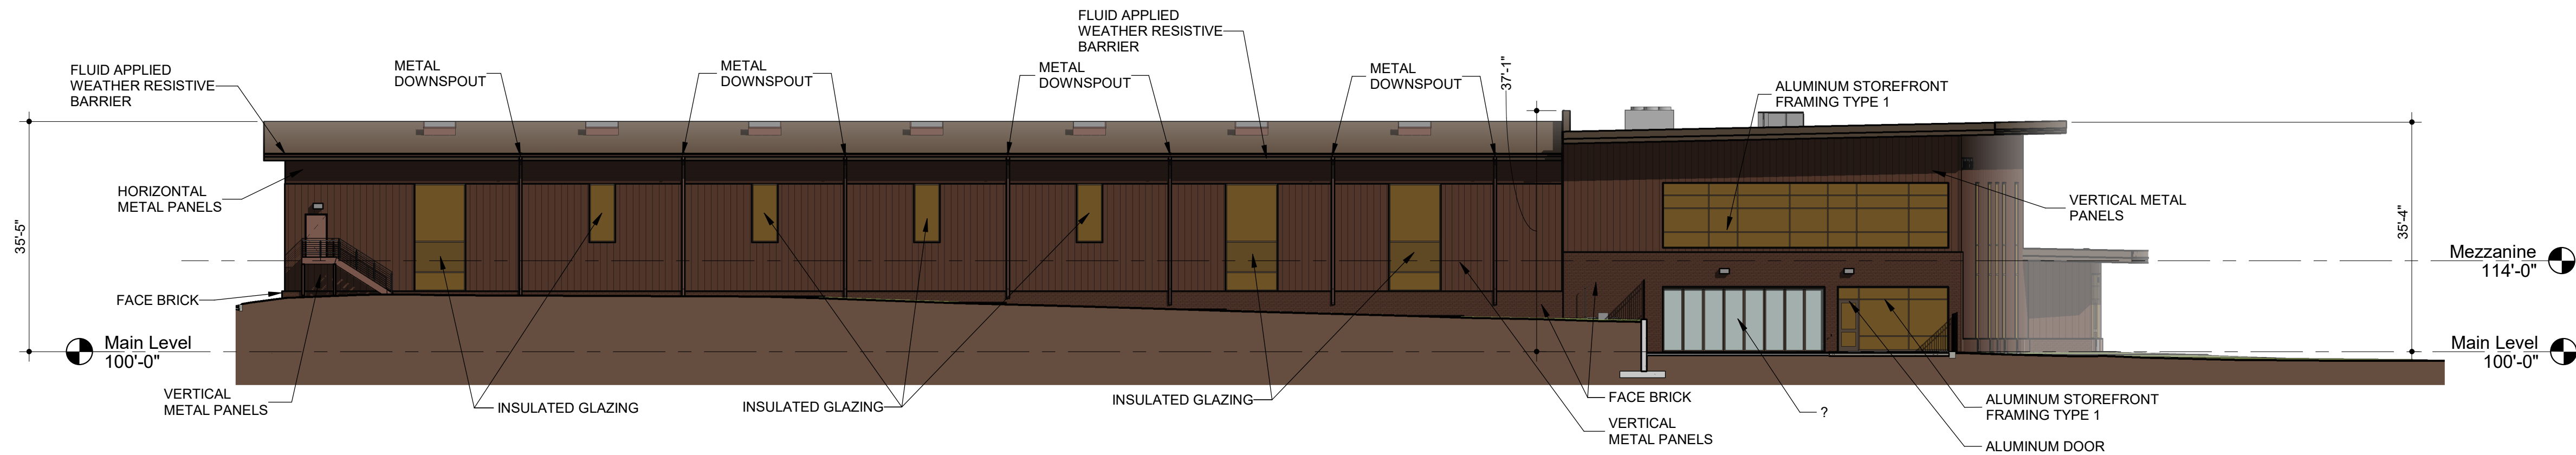


2 DP East Elevation
Scale: 1/16" = 1'-0"

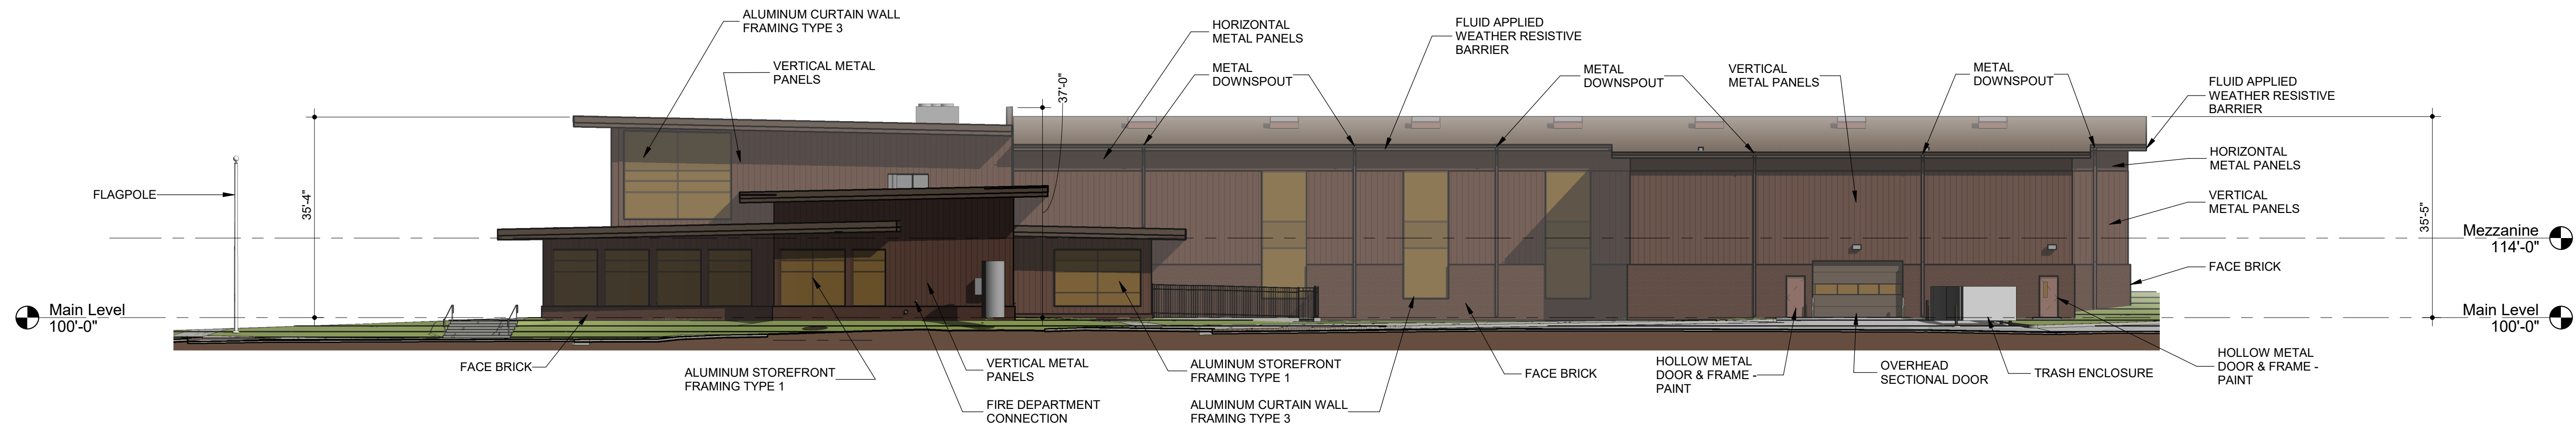


3 DP North Elevation
Scale: 1/16" = 1'-0"

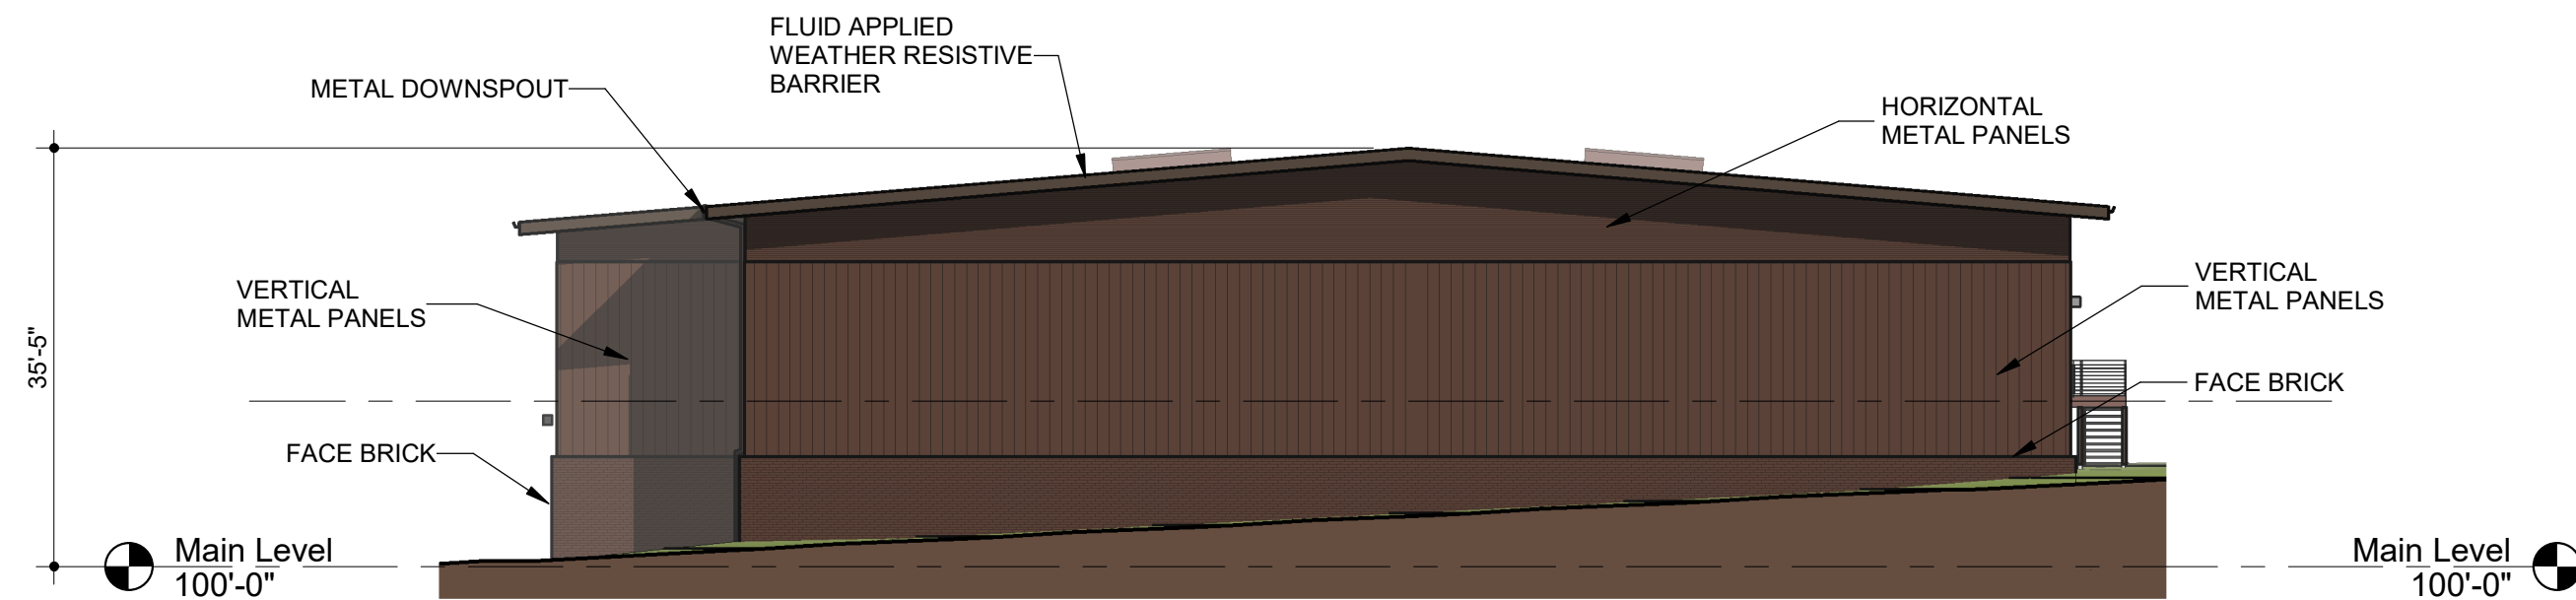


4 DP South Elevation
Scale: 1/16" = 1'-0"

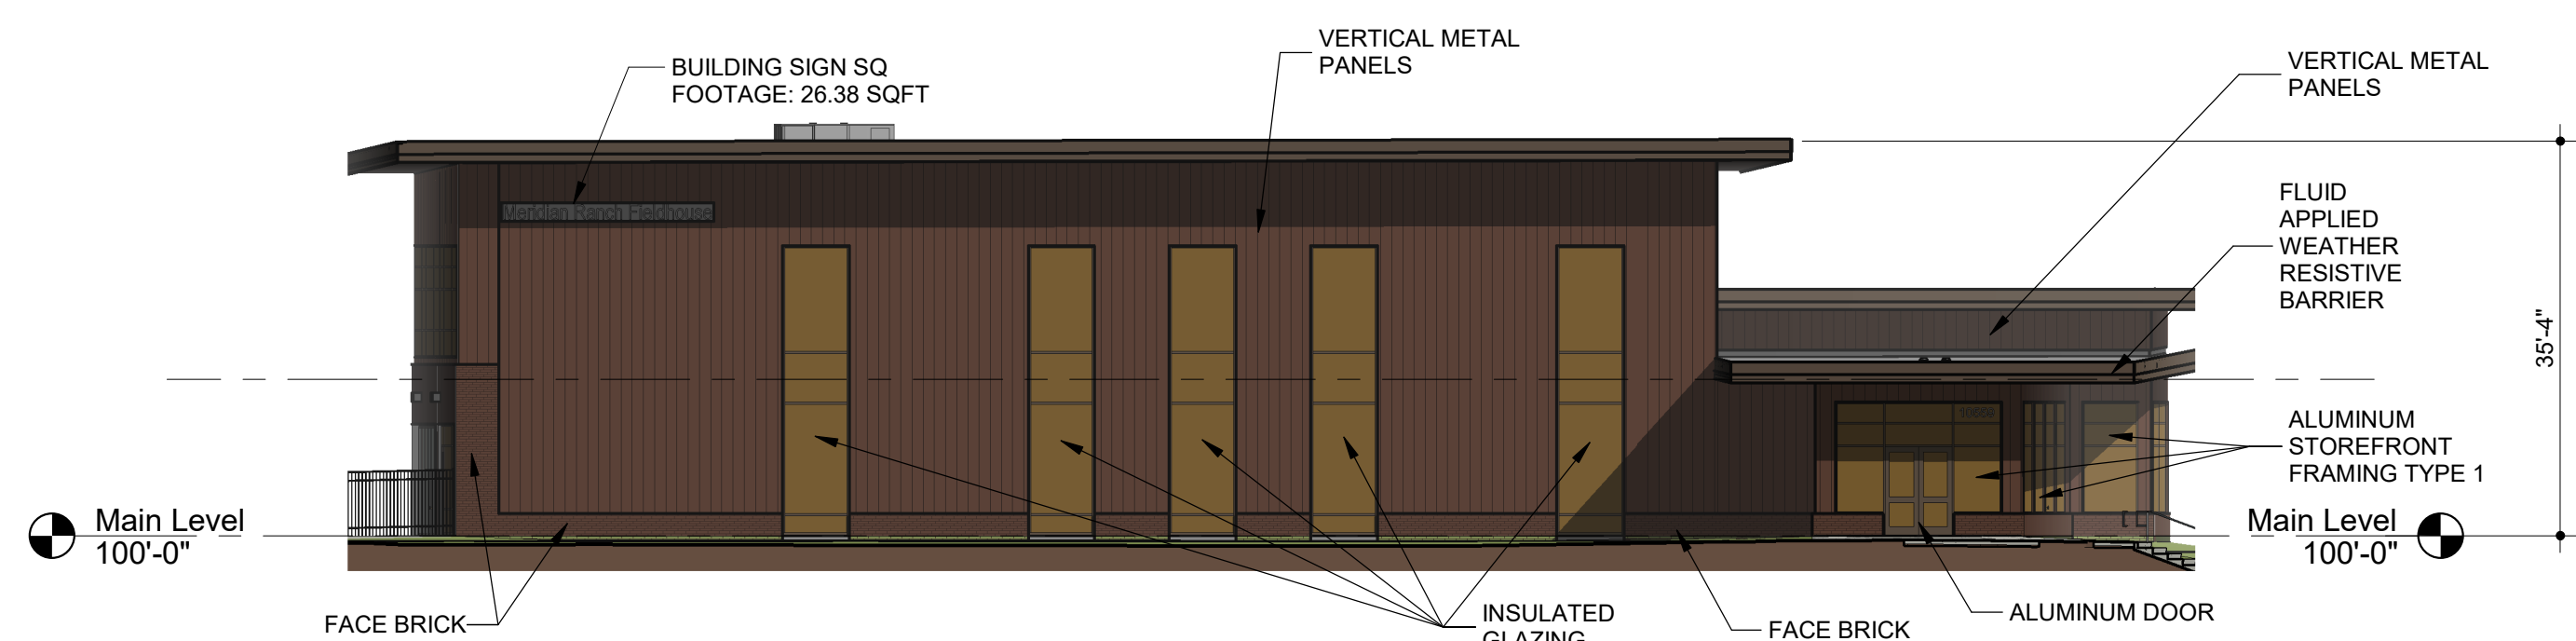


5 Monument Sign East Elevation
Scale: 1/4" = 1'-0"

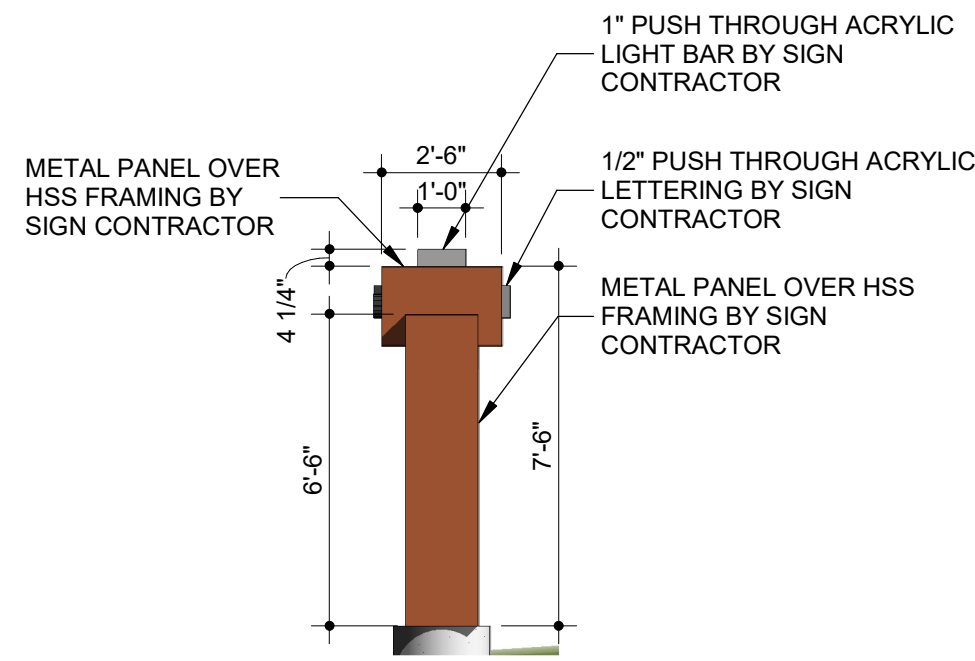


6 Monument Sign West Elevation
Scale: 1/4" = 1'-0"

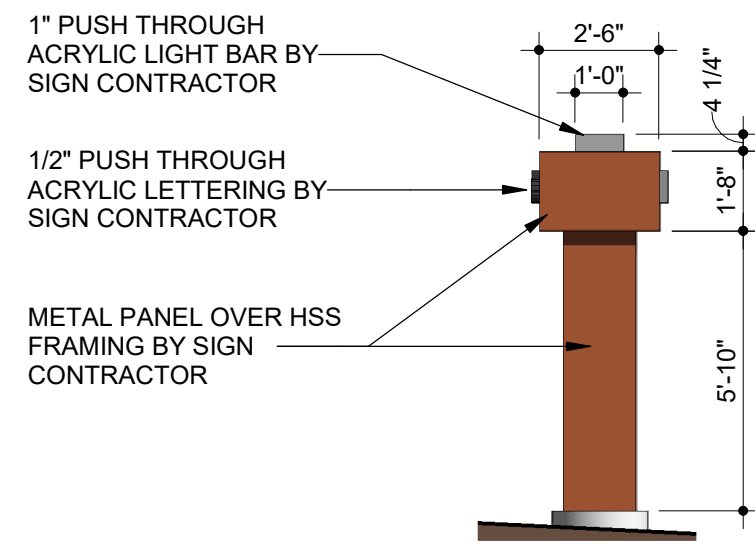

7 Monument Sign South Elevation
Scale: 1/4" = 1'-0"

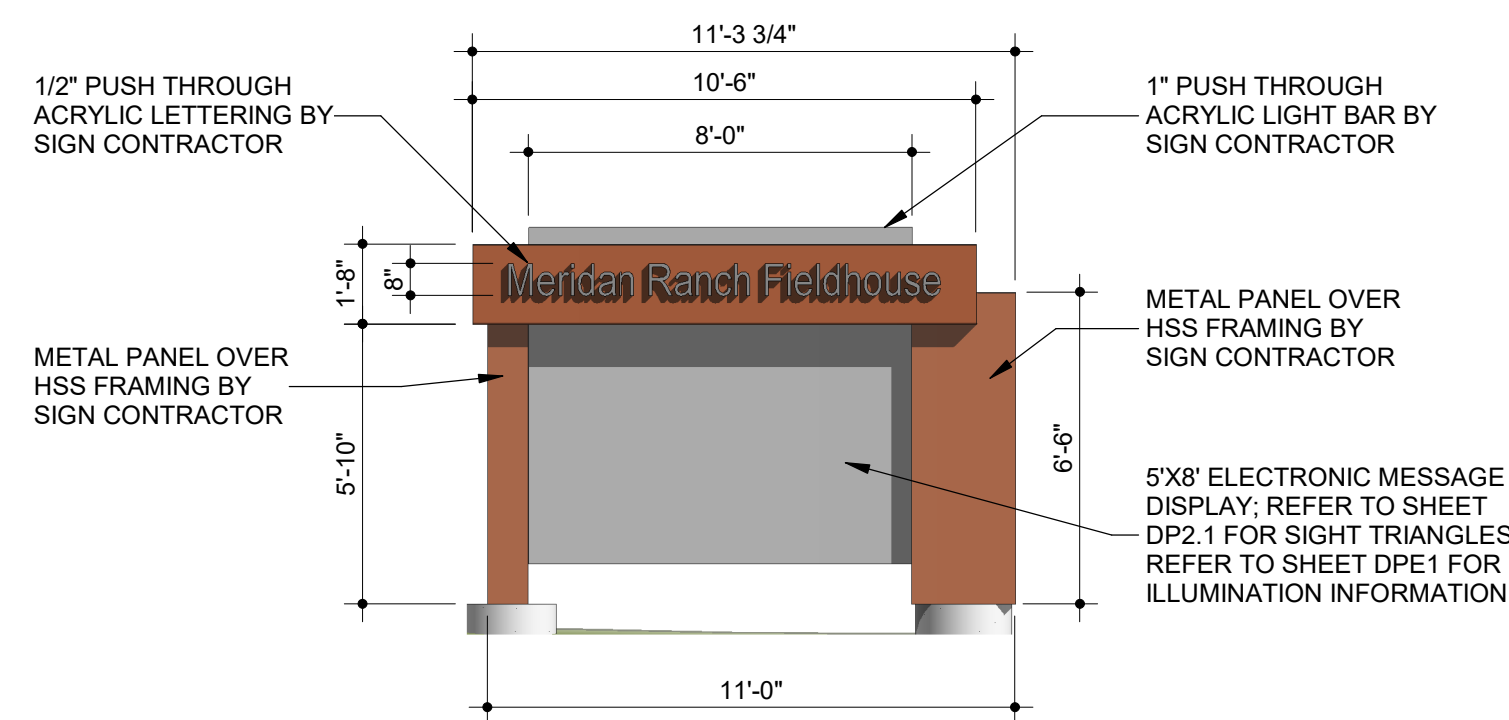

8 Monument Sign North Elevation
Scale: 1/4" = 1'-0"

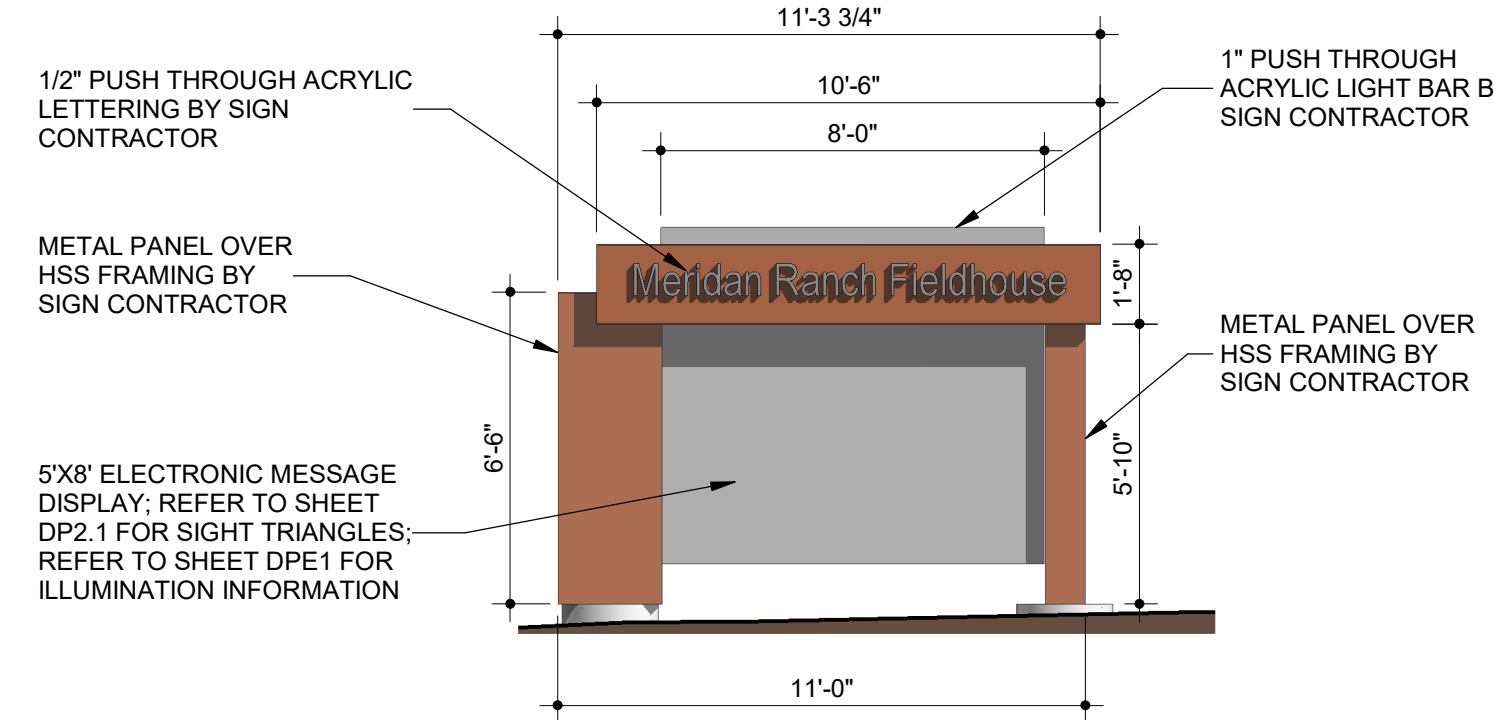

Meridian Ranch Fieldhouse

Tax Parcel Schedule Number(s)- 4220303009 & 4220303093
Phase 1 - Fieldhouse, 10559 Rainbow Bridge Dr
Phase 2 - Office Building, 10575 Rainbow Bridge Dr

Peyton, CO 80831
Meridian Service Metro District
1186 Stapleton Drive
Falcon, CO 80831

© Copyright 2024 The LKA Partners, Inc. This document and the information contained herein may not be reproduced or excerpted from without the express written permission of The LKA Partners, Inc. Unauthorized copying, disclosure or construction use are prohibited by copyright law.

LKA PARTNERS
INCORPORATED
A Professional Corporation for Architecture and Planning
430 North Tejon Street Suite 208
Colorado Springs Colorado 80903
tele: 719.473.8446 fax: 719.473.8448
web: www.lkpartners.com

El Paso County Major Commercial Site Development Plan

Drawn: TAH
Checked: DKO
Issued: 20 February 2024
Revised: 10 May 2024


Exterior Elevations and Monument Sign Elevations

DP3.1


Project No. 23-012
The LKA Partners Incorporated

5/13/2024 3:08:42 PM


2 DP North Elevation
Scale: 1/8" = 1'-0"

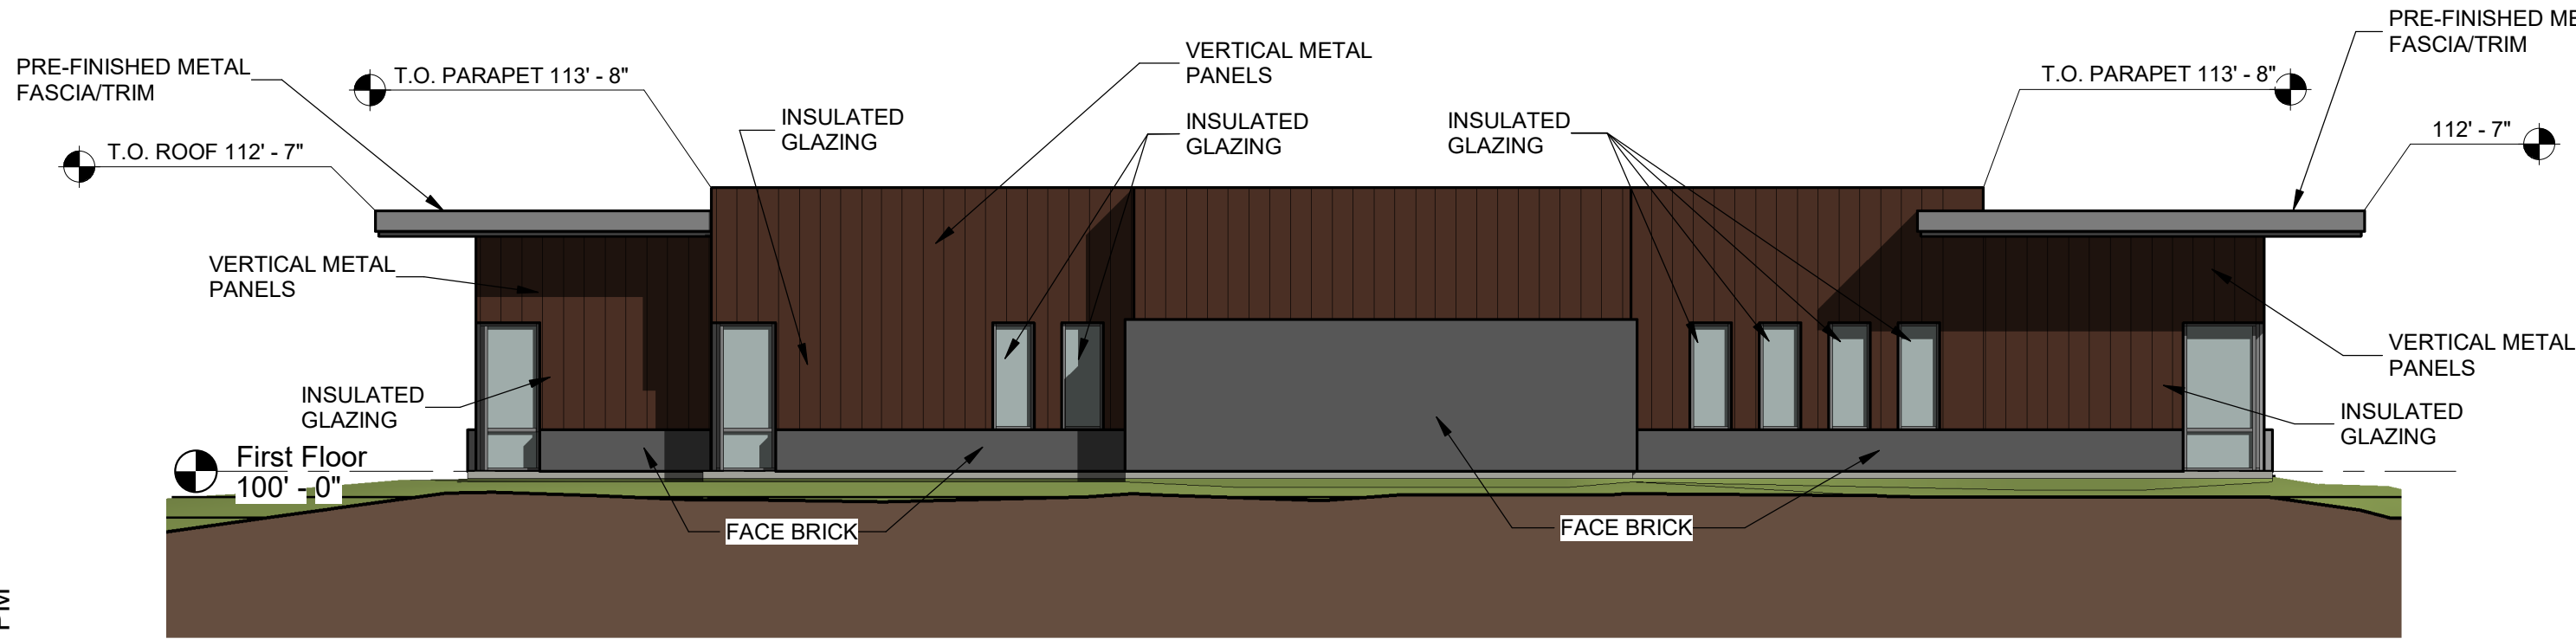


1 DP South Elevation
Scale: 1/8" = 1'-0"

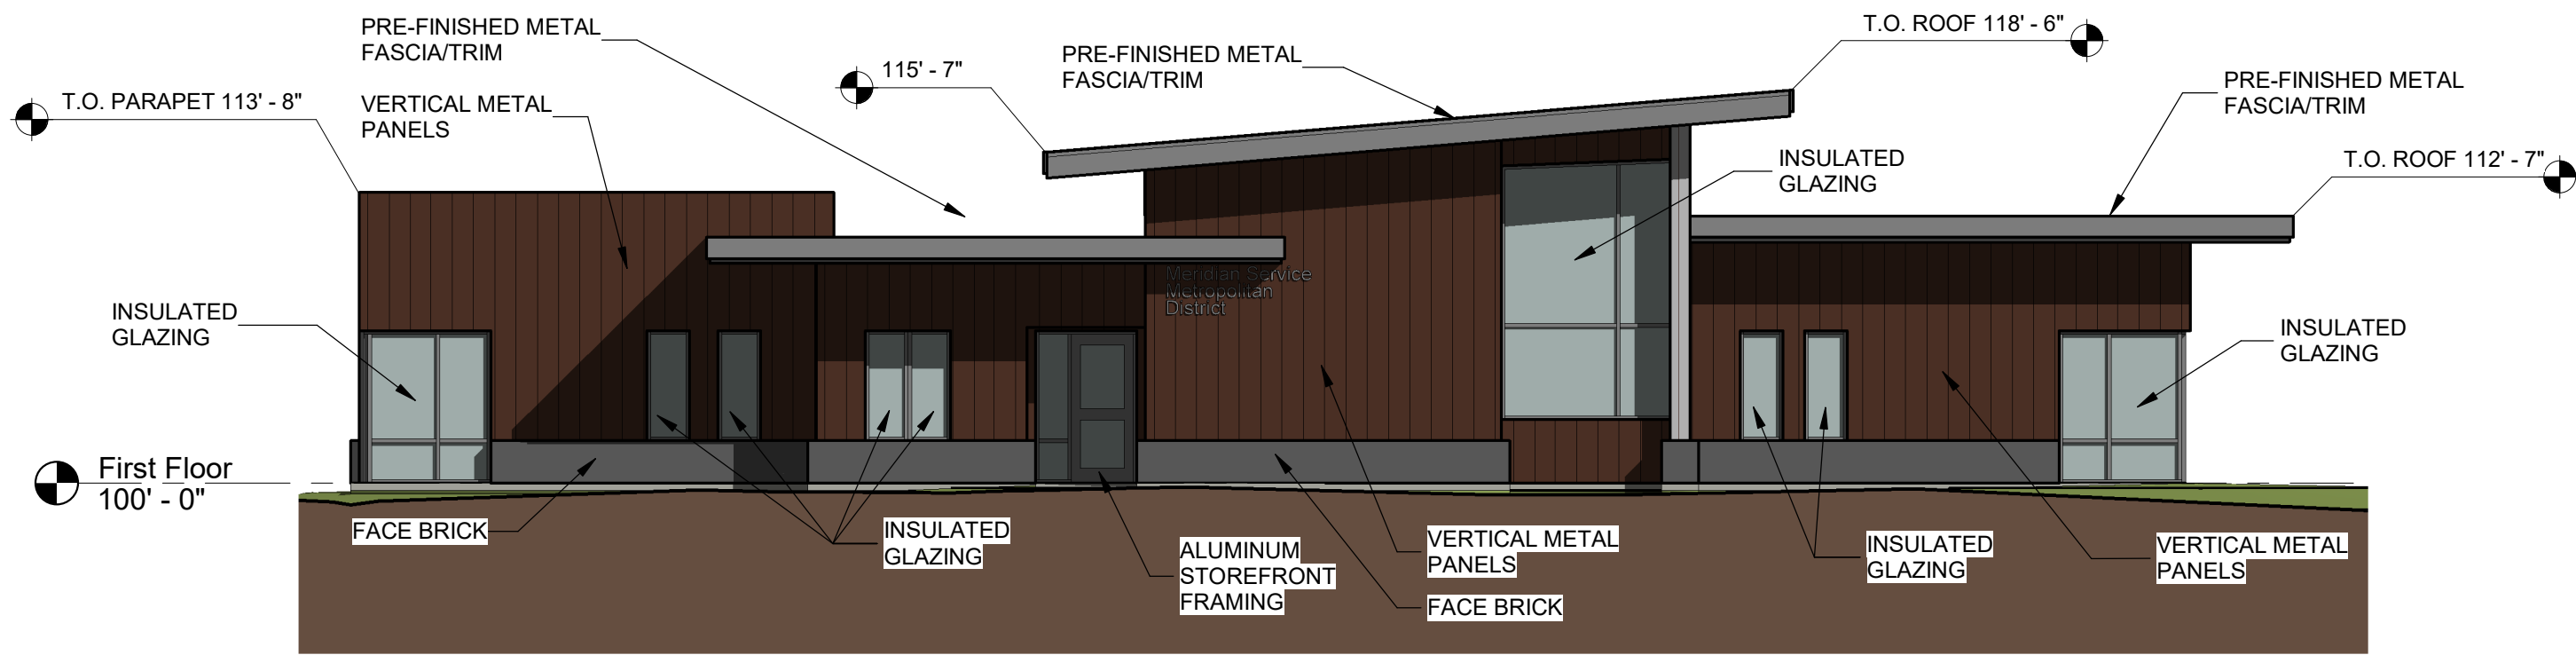


3 DP West Elevation
Scale: 1/8" = 1'-0"

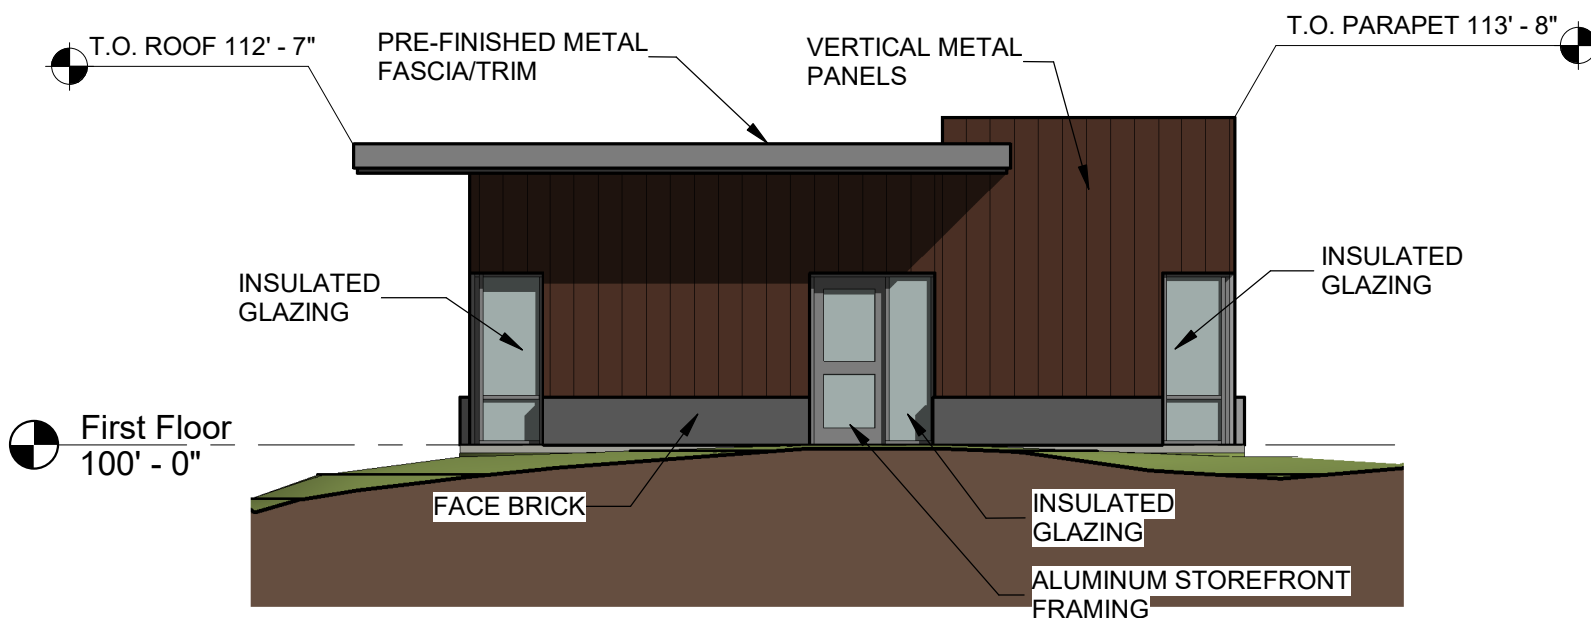


4 DP East Elevation
Scale: 1/8" = 1'-0"

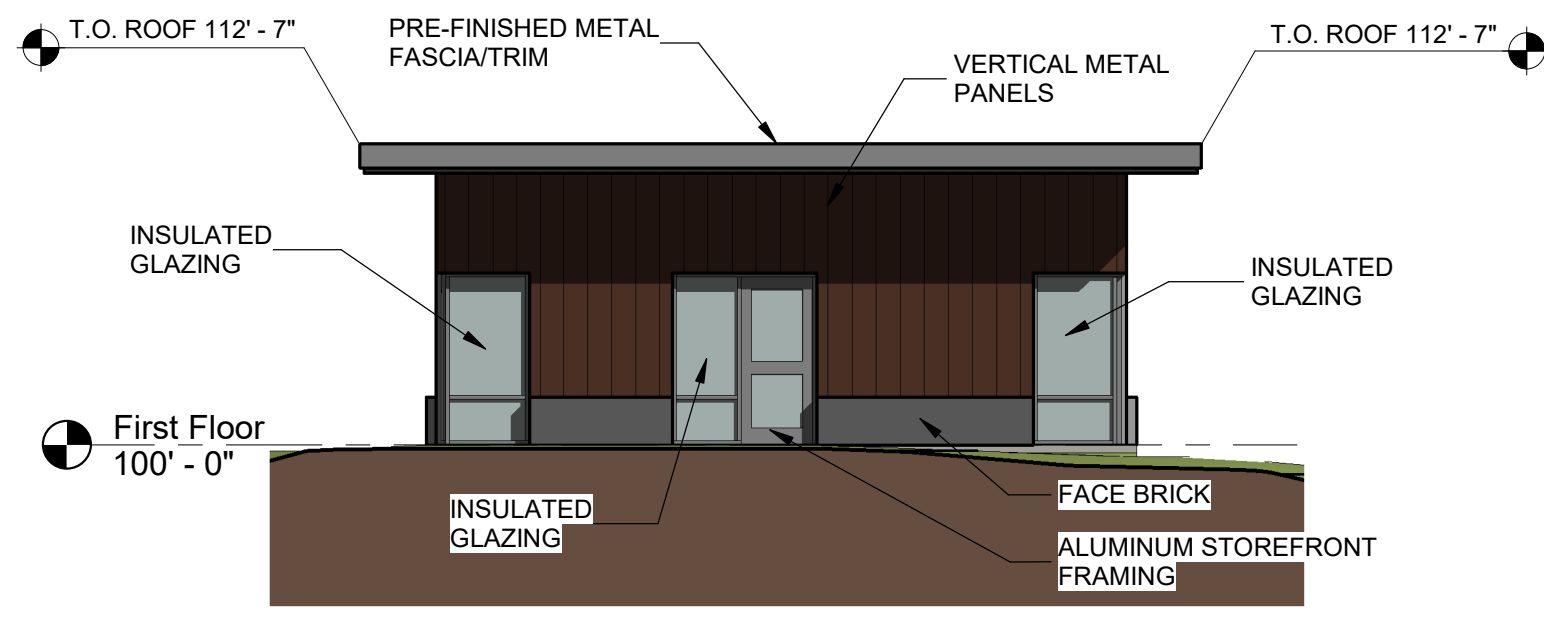


5 DP Sign West Elevation
Scale: 1/4" = 1'-0"

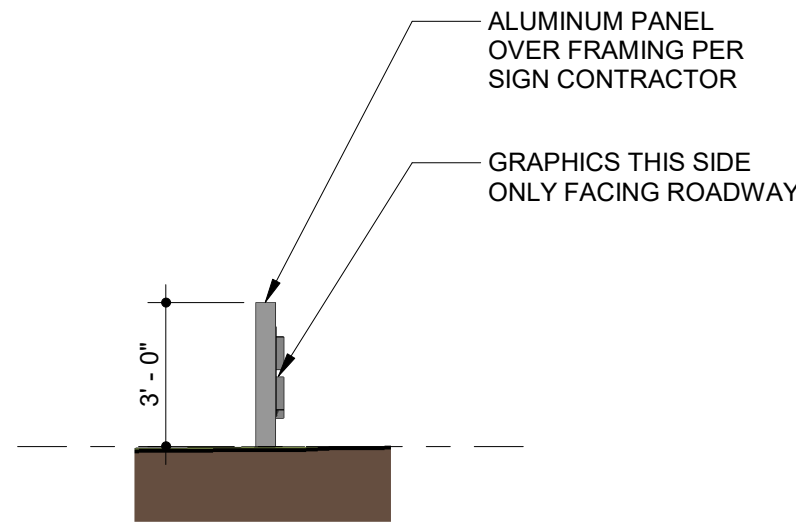


6 DP Sign East Elevation
Scale: 1/4" = 1'-0"

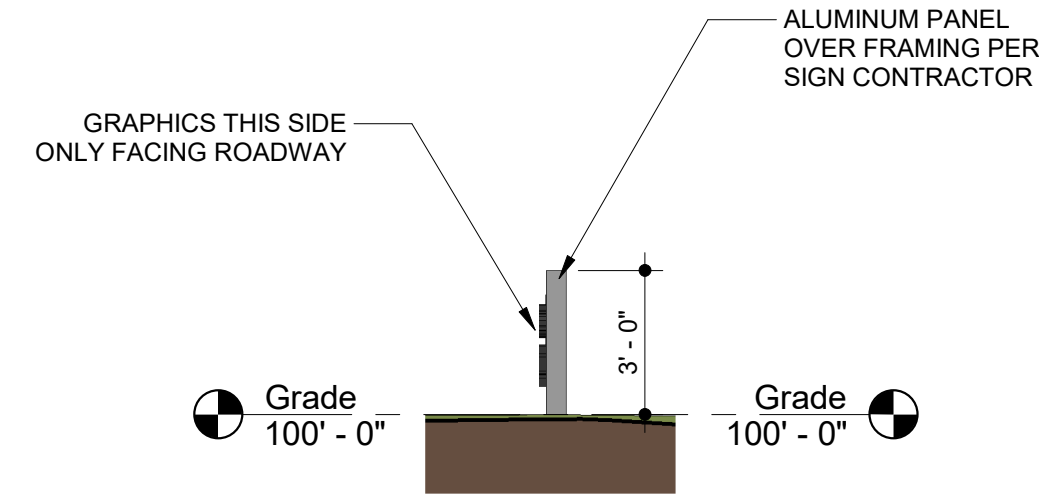

7 DP Sign North Elevation
Scale: 1/4" = 1'-0"

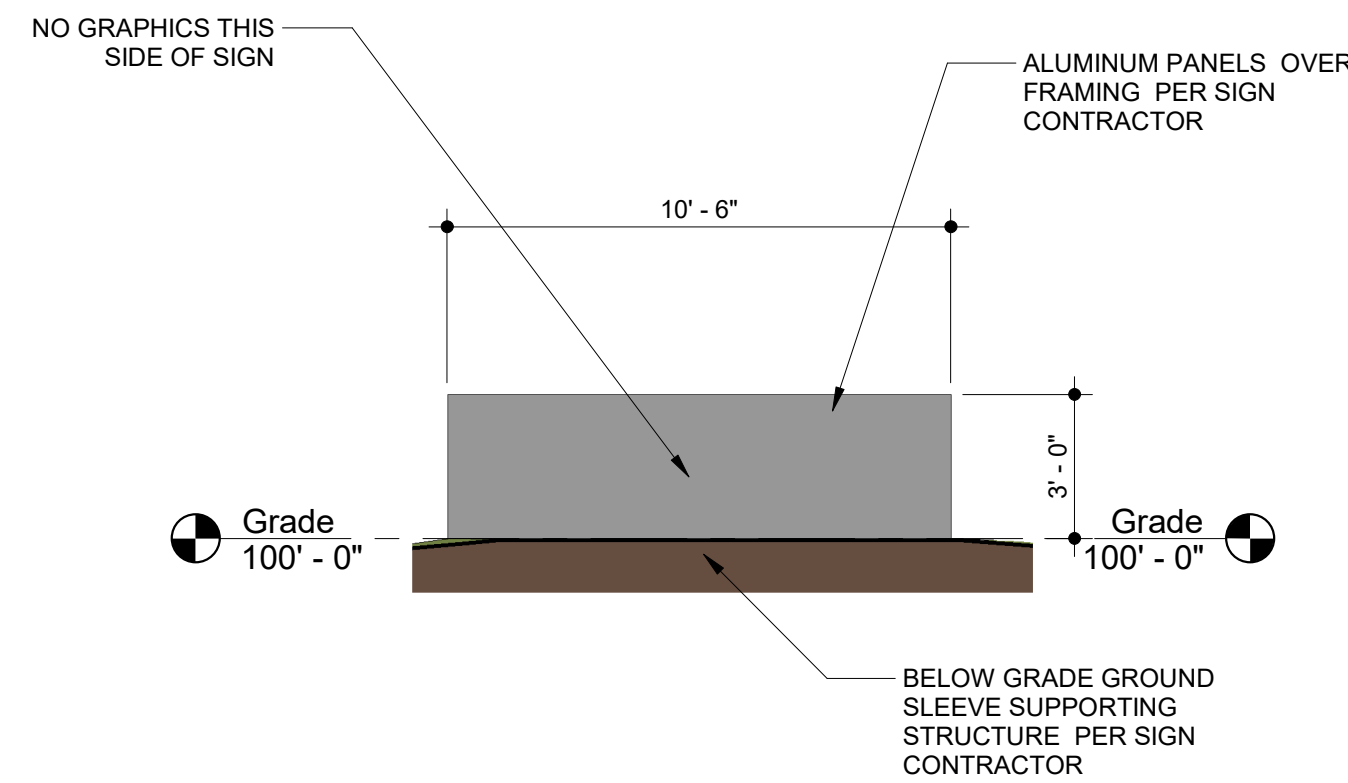

8 DP Sign South Elevation
Scale: 1/4" = 1'-0"

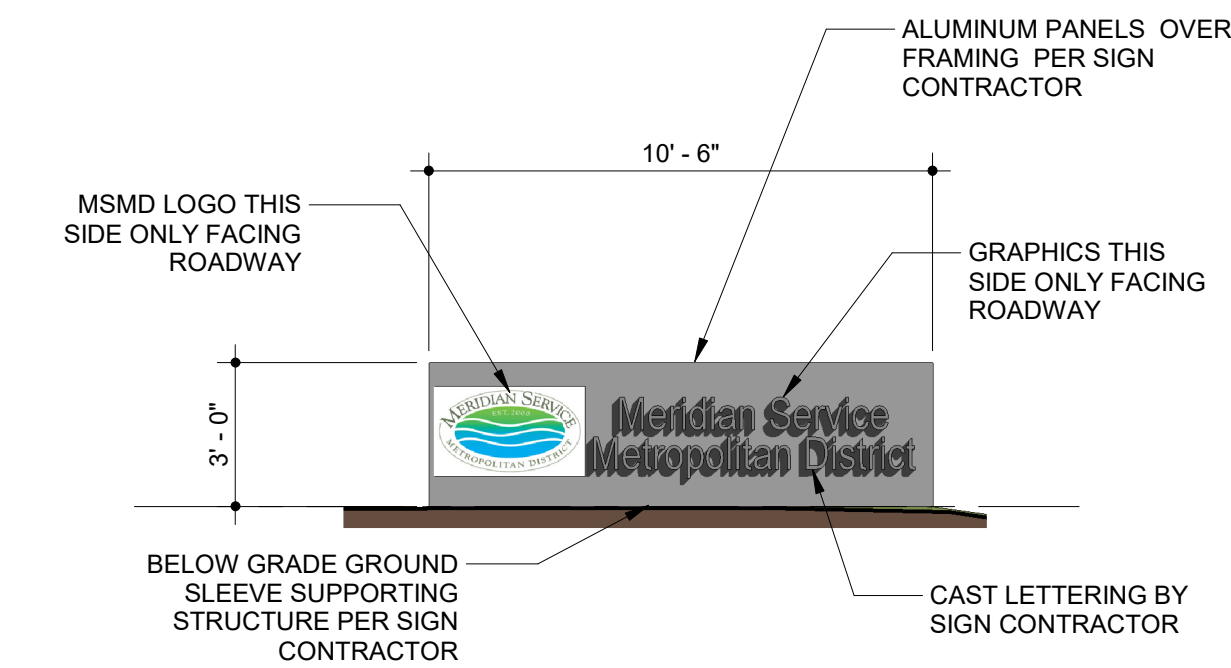

© Copyright 2024 The LKA Partners, Inc. This document and the information contained herein may not be reproduced or excerpted from without the express written permission of The LKA Partners, Inc. Unauthorized copying, disclosure or construction use are prohibited by copyright law.

Meridian Service Metropolitan
Tax Parcel Schedule Number(s) **District Offices**
Phase 1 - Fieldhouse, 10575 Rainbow Bridge Dr
Phase 2 - Office Building, 10575 Rainbow Bridge Dr
Peyton, CO 80831
Meridian Service Metro District
11886 Stapleton Drive
Falcon, CO 80831

El Paso County
Major Commercial Site
Development Plan

Drawn: _____ TAH
Checked: _____ Checker
Issued: 20 February 2024
Revised: _____

Exterior Elevations

DP3.2
Project No. 23-014
The LKA Partners Incorporated

LKA PARTNERS
INCORPORATED
A Professional Corporation for Architecture and Planning
430 North Tejon Street Suite 208
Colorado Springs Colorado 80903
tel: 719.473.8446 fax: 719.473.8448
web: www.lkapartners.com